



Pekerjaan

**KAWATUNA LANDFILL REHABILITATION
 KOTA PALU**

Lokasi

**KOTAPALU
 SULAWESI TENGAH**

Ket.

Diperiksa

Disetujui

Nama

Tanda Tangan

Team Leader

Drafter

Nama Gambar


Skala

**SITE PLAN
 KAWATUNA LANDFILL**

Kode Gambar

No. Lbr

Jml Lbr

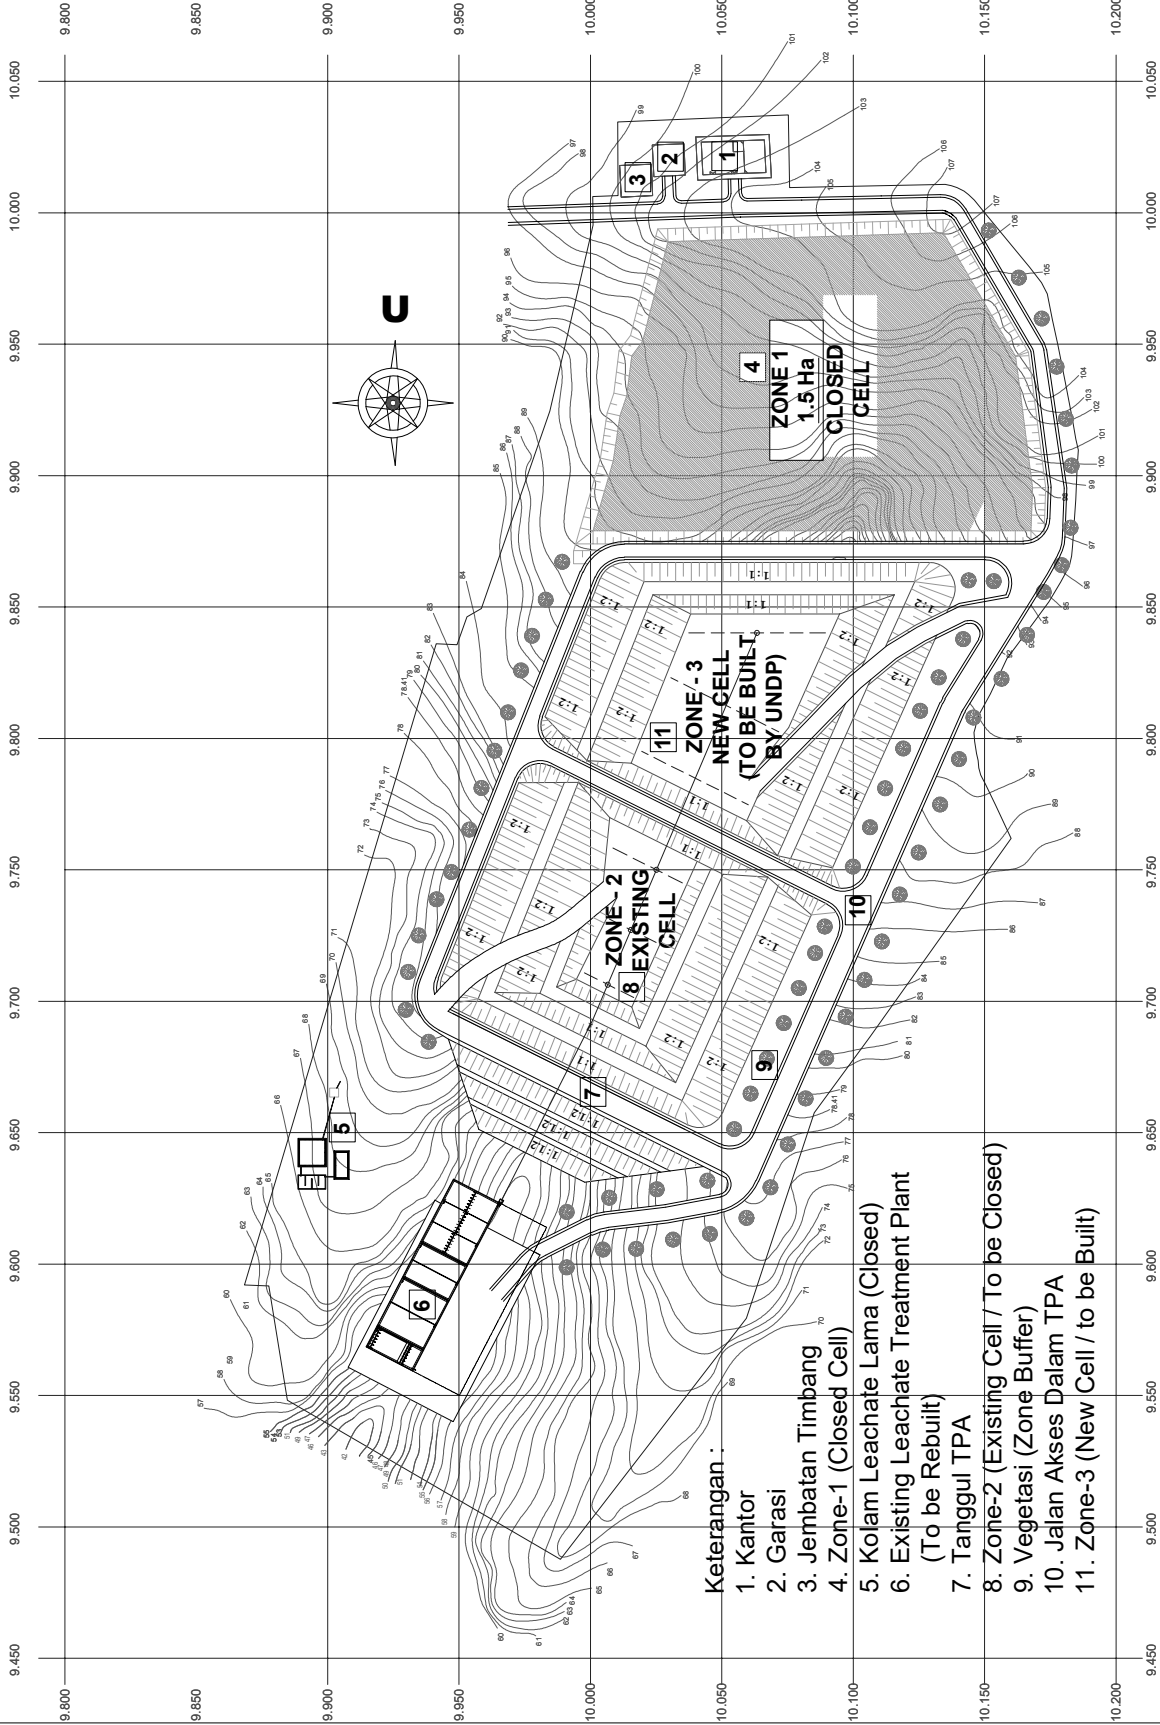

SITE PLAN
 SKALA 1 : 2000

Keterangan :

1. Kantor
2. Garasi
3. Jembatan Timbang
4. Zone-1 (Closed Cell)
5. Kolam Leachate Lama (Closed)
6. Existing Leachate Treatment Plant (To be Rebuilt)
7. Tanggul TPA
8. Zone-2 (Existing Cell / To be Closed)
9. Vegetasi (Zone Buffer)
10. Jalan Akses Dalam TPA
11. Zone-3 (New Cell / to be Built)