




MINISTRY OF PUBLIC WORKS PROJECT MANAGEMENT UNIT PROJECT MANAGEMENT UNIT PROJECT MANAGEMENT UNIT PROJECT LOCATION:  Brawn: LIKIJG 1022/2019 PROJECT LOCATION: PROJECT LOCATION	1			DRAWING ORIGINATOR:	REPUBLIC OF THE MARSHALL ISLANDS	ORIGINAL SCALE Design: RGH 10/22/2019			10/22/2019	APPROVED FOR	CLIENT:	PROJECT NAME:	CONTENT:	DISCIPLINE:	
P.O. BOX 1727 3/32" = 1' PROJECT LOCATION: GROUND FLOOR PLAN DRAWING NO.					MINISTRY OF PUBLIC WORKS	(ANSI B)	Drawn:	LJK/JG	10/22/2019	CONSTRUCTION		PROPOSED NDMO HEADQUARTER		ARCHITECTURA	L
					P.O. BOY 1727		Design Check:	DDV	10/22/2019	NAME		PROJECT LOCATION: GROUND FLOOR PLAN		DRAWING NO. RE	
						Drwg Check:	MVD	10/22/2019	XX.XX.XX			,	A01	00	
NO. REVISION BY CHR. APPL. DATE   P. W. U. Englineer & Manager   Refer to revision 1 for original signal ores	NO.	REVISION BY CH	HK. APPD. D	DATE PMU	Engineer - Planners - Manager	* REFER TO REVISION 1 FOR ORIGINAL SIGNATURES  NOTE: DO NOT SCALE DRAWING						MAJURO ATOLL		AUI	"

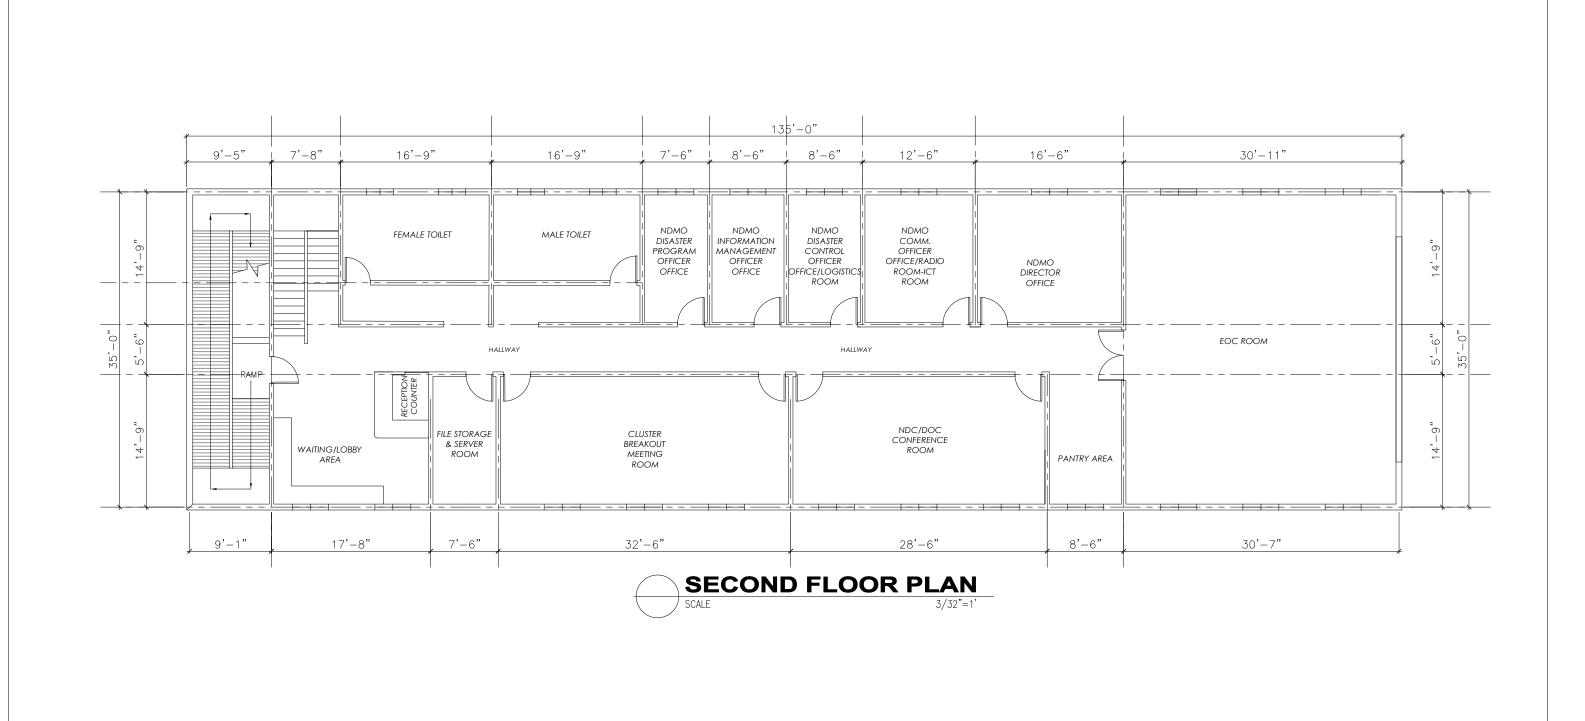



REPUBLIC OF THE MARCHALL ISLANDS MINISTRY OF PUBLIC WORKS PROJECT MANAGEMENT UNIT P.O. BOX 1727 TEL625 - 893 1991 FAX 625-3005 NMO BY CHK, APPD, DATE NO. REVISION BY CHK, APPD, DATE NO. REFER TO REVISION 1 FOR ORIGINAL SIGNATURES  REPUBLIC OF THE MARCHALL ISLANDS MINISTRY OF PUBLIC WORKS Drawn: LJKUG 1022/2019 NAME Design Check: DDV 1022/2019 NAME Design Check: DDV 1022/2019 NAME Design Check: DDV 1022/2019 NAME Drawn: LJKUG 1022/2019 NAME DESIGNATURES  REPUBLIC OF THE MARCHALL ISLANDS MINISTRY OF PUBLIC WORKS PROJECT MANAGEMENT UNIT P.O. BOX 1727 TEL625 - 893 1991 FAX 625-3005 NMO HEADQUARTER  REPUBLIC OF THE MARCHALL ISLANDS MINISTRY OF PUBLIC WORKS PROJECT MANAGEMENT UNIT P.O. BOX 1922/2019 NAME  REPUBLIC OF THE MARCHALL ISLANDS MINISTRY OF PUBLIC WORKS PROJECT MANAGEMENT UNIT P.O. BOX 1922/2019 NAME  REPUBLIC OF THE MARCHALL ISLANDS MINISTRY OF PUBLIC WORKS PROJECT MANAGEMENT UNIT P.O. BOX 1922/2019 NAME  REPUBLIC OF THE MARCHALL ISLANDS MINISTRY OF PUBLIC WORKS PROJECT MANAGEMENT UNIT P.O. BOX 1922/2019 NAME  REPUBLIC OF THE MARCHALL ISLANDS MINISTRY OF PUBLIC WORKS PROJECT MANAGEMENT UNIT P.O. BOX 1922/2019 NAME  REPUBLIC OF THE MARCHALL ISLANDS MINISTRY P.O. BOX 1922	1			DRAWING ORIGINATO	REPUBLIC OF THE MARSHALL ISLANDS	ORIGINAL SCALE Design: RGH 10/22/2019			10/22/2019	APPROVED FOR	CLIENT:	PROJECT NAME:	CONTENT:	DISCIPLINE:	
P.O. BOX 1727 TEL 625 - 8931/8911 FAX 625-3005 TEL 625 - 8931/891 FAX 625-3005 TEL 625 - 8931/8					MINISTRY OF PUBLIC WORKS	(ANSI D)	Drawn:	LJK/JG	10/22/2019	CONSTRUCTION		PROPOSED NDMO HEADQUARTER		ARCHITECTURA	.L
TEL 625 - 8931/8911 FAX 625-3005					P.O. BOY 1777		Design Check:	DDV	10/22/2019	NAME		PROJECT LOCATION:	SECOND FLOOR PLAN	DRAWING NO.	REV.
NO. REVISION BY CHK, APPD, DATE   P M M Findinger   Plantners   Manager   * REFER TO REVISION 1 FOR ORIGINAL SIGNATURES							Drwg Check: MVI	MVD	10/22/2019	XX.XX.XX			i	۸02	00
	NO.	REVISION	BY CHK.	APPD. DATE PMU	Engineer ■ Planners ■ Manager	* REFER TO REVISION 1 FOR ORIGINAL SIGNATURES  NOTE: DO NOT SCALE DRAWING						MAJURO ATOLL		AUZ	"

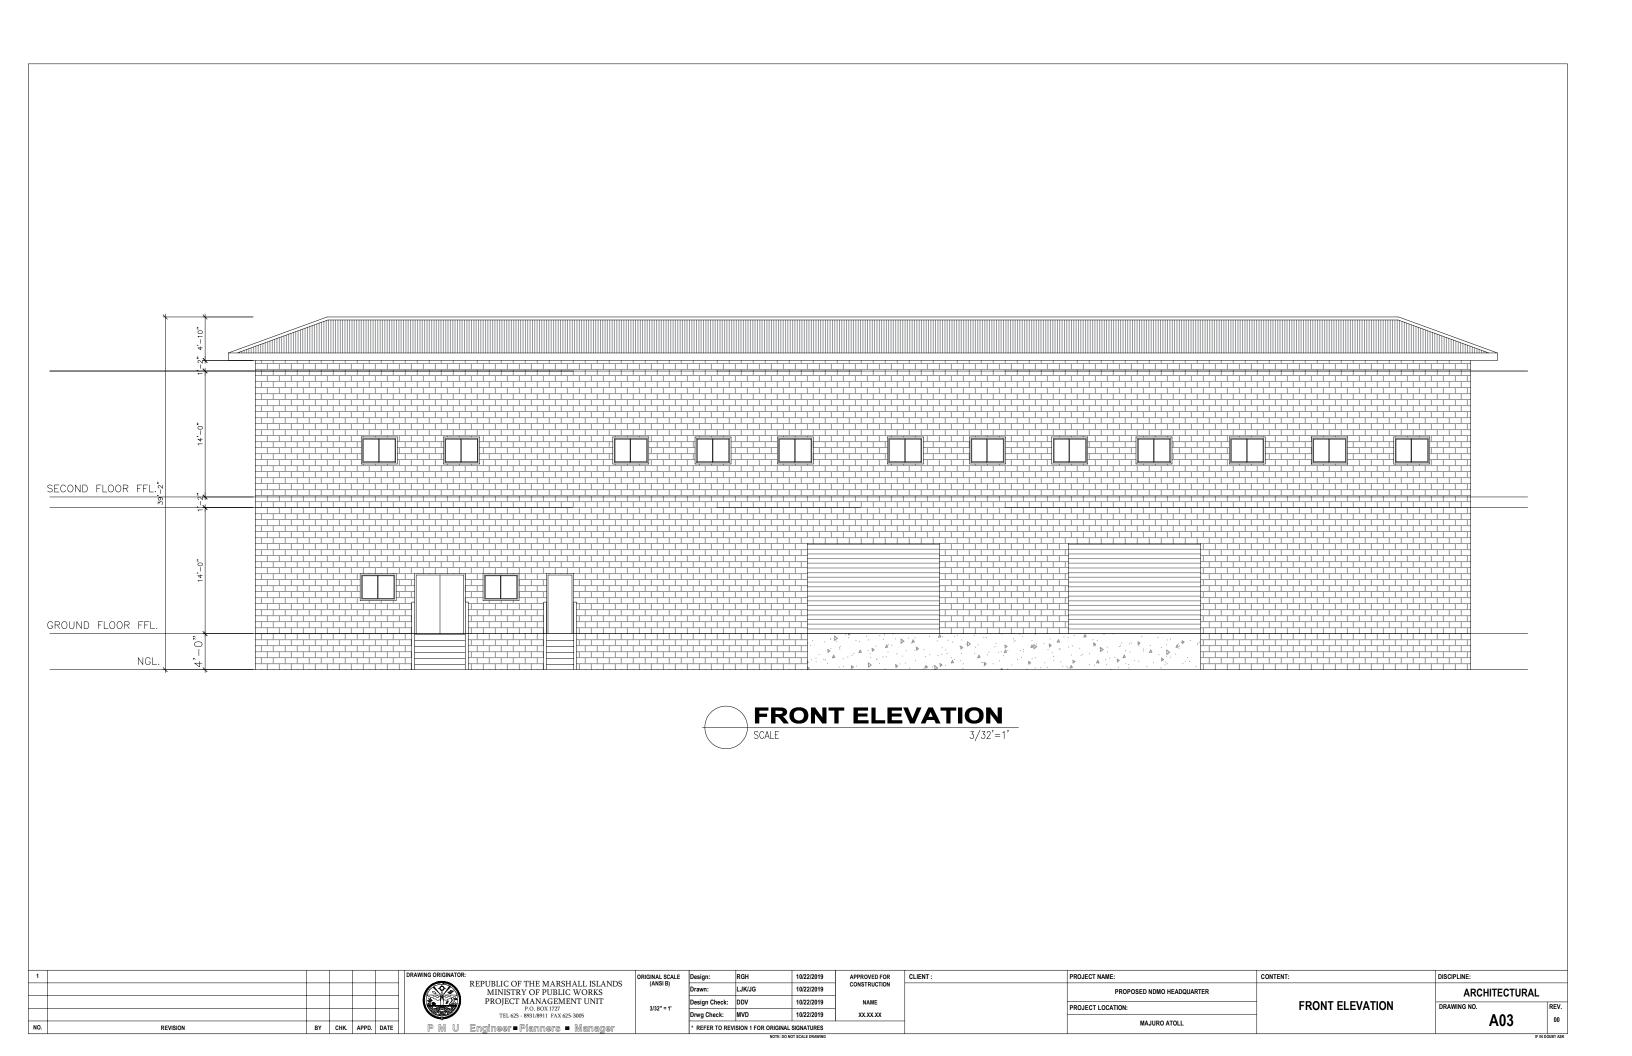

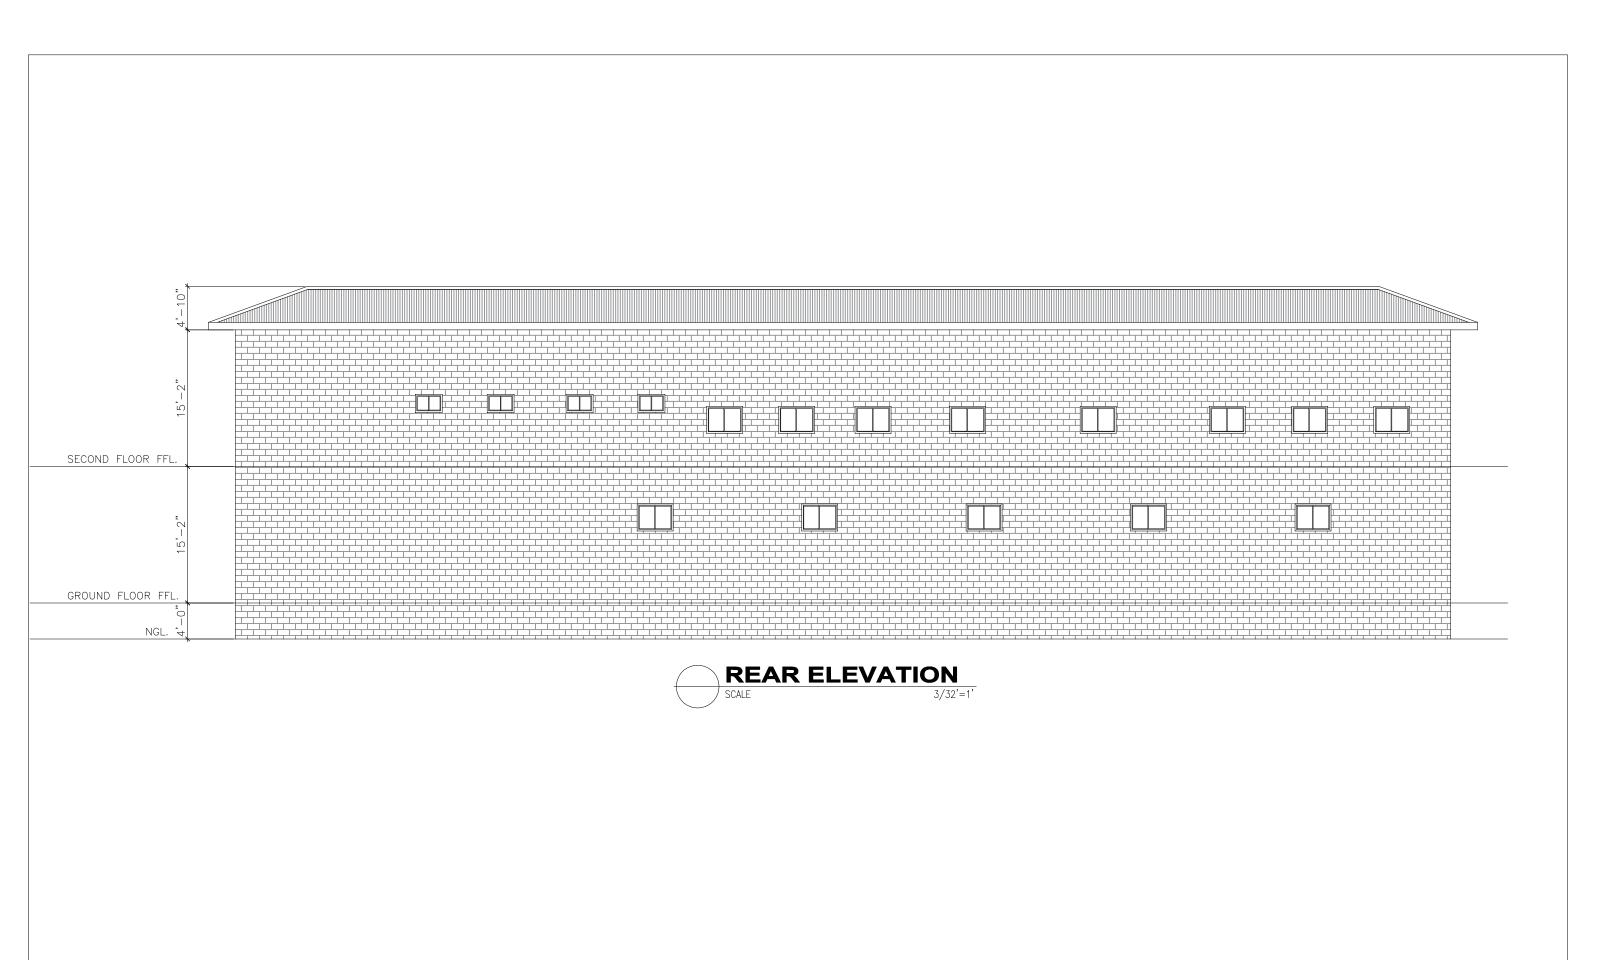

1			DRA	VING ORIGINATOR:	DEDUBLIC OF THE MADELIAL ICLANDS							PROJECT NAME:	CONTENT:	DISCIPLINE:	
					MINISTRY OF PUBLIC WORKS	(ANSI B)	Drawn:	LJK/JG	10/22/2019	CONSTRUCTION		PROPOSED NDMO HEADQUARTER		ARCHITECTURAL	_
					PROJECT MANAGEMENT UNIT P.O. BOX 1727	3/32" = 1'	Design Check:	DDV	10/22/2019	NAME		PROJECT LOCATION:	REAR ELEVATION	DRAWING NO.	REV.
				P.O. BOX 1727 TEL 625 - 8931/8911 FAX 625-3005	3/32 - 1	Drwg Check:	MVD	10/22/2019	XX.XX			+	A04	00	
NO.	REVISION BY	снк.	APPD. DATE	PMU	Engineer ■ Planners ■ Manager	* REFER TO REVISION 1 FOR ORIGINAL SIGNATURES						MAJURO ATOLL		A04	
	NOTE: DO NOT SCALE DRAWING												IN DOUBT ASK		

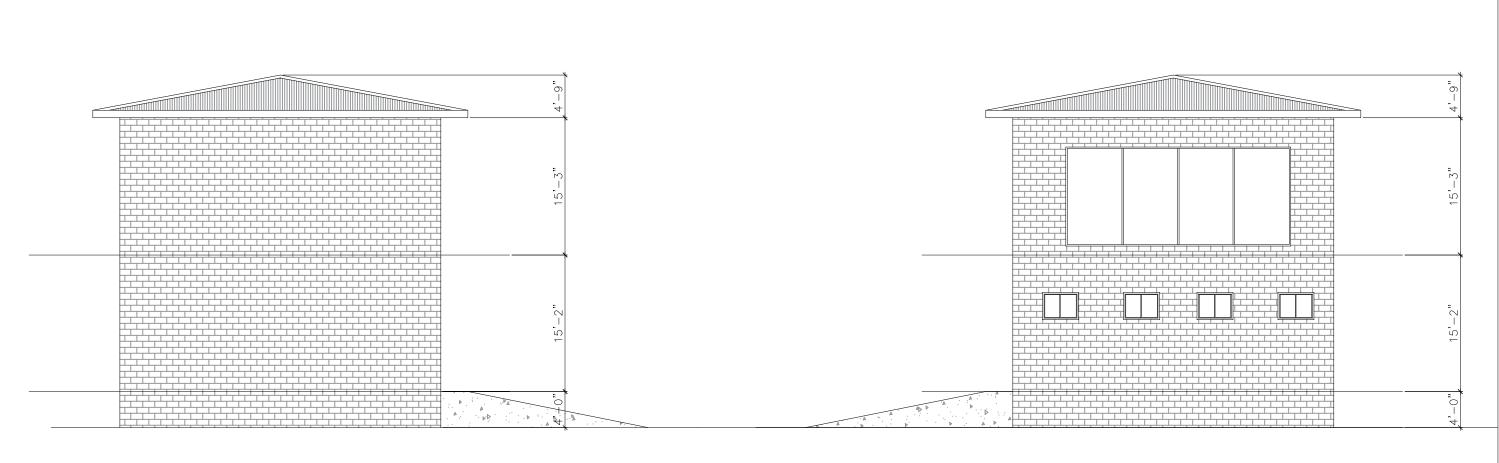

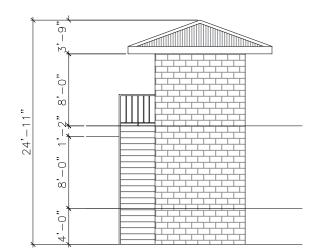

LEFT SIDE ELEVATION

SCALE 3/32'=1'

RIGHT SIDE ELEVATION
SCALE 3/32'=1'

NTA SERVER BLDG.

SCALE 3/32'=1'

1			DRAWING ORIGINATOR:	BLIC OF THE MARSHALL ISLANDS	ORIGINAL SCALE (ANSI B)	Design:	RGH	10/22/2019		CLIENT: PROJECT	T NAME:	CONTENT:	DISCIPLINE:	
			REPUB. MI	IINISTRY OF PUBLIC WORKS	(ANSI B)	Drawn:	LJK/JG	10/22/2019	CONSTRUCTION		PROPOSED NDMO HEADQUARTER	· ·	ARCHITECTURAL	
			PRO	ROJECT MANAGEMENT UNIT P.O. BOX 1727	3/32" = 1'	Design Check:	DDV	10/22/2019	NAME	PROJECT	T LOCATION:	LEFT & RIGHT SIDE ELEVATION &	DRAWING NO.	REV.
				TEL 625 - 8931/8911 FAX 625-3005	3/3E - 1	Drwg Check:	MVD	10/22/2019	XX.XX.XX	1.10201		NTA SERVER BLDG.	A05	00
NO.	REVISION BY	CHK. APPD. DATE	P M U Engin	neer ■ Planners ■ Manager		* REFER TO REVISION 1 FOR ORIGINAL SIGNATURES				MAJURO ATOLL		,	AUJ	"