

Appendix D

Concept Design



-3D illustration indicative
-Please refer to detail drawings for specifics

Medical Warehouse
Zimbabwe , Mutare

DRAFT

Thursday, May 16, 2019

Client



Redesigned by

WFP

Addis Ababa, Ethiopia

wfp.org

UN World Food Programme
Kirkos sub city, Kebele 17/18
River side Hotel Plc off olympia/Haile
Gebresselasie road
P.O.Box: 25584 Code 1000
Addis Ababa, Ethiopia

Drawings List

Architectural

DG GA-000	Cover Sheet
DG GA -001	Project Information
DG GA-002	General Layout
DG GA-003	3D Views
DG AR-004	Ground Floor Plan
DG AR-005	Mezzanine Floor plan
DG AR-006	Section A-A
DG AR-007	Site Section B-B
DG AR-008	Elevations

Architectural Symbols Legend

Lobby
0001

DR
SHT

Room Name
Room Number

Detail/Section Marker (Interior)

DR
SHT

Detail/Wall Section
Marker(Exterior)

Building Section Marker

DR
SHT

DR
SHT

Elevation Marker

Plan Detail reference

DR
SHT

Structural Grid

Sheet or Work Note

Note

Align with established element

Break Line

Elevation above grade,
Building Section/Elevation

+2.50

1 First Floor

+2.50

Elevation above grade, Plan

Revision Cloud and Marker

Match Line

MATCH LINE
SEE XX/X-XXX

Match Line


North Arrow

North Arrow


Abbreviations

abv	Above
adj	Adjustable
D	Door
DG	Drawing
DG A-page No	Drawing Architectural
DG S-page No	Drawing Structural
DG P-page No	Drawing Plumbing
E	East
elec	Electric(EI)
elev	Elevation
Ent	Entrance
EP	Energy Panel
EQ	Equal
equip	Equipment
GS	Galvanized Steel
GC	General Contractor
N	North
W	Window

Location

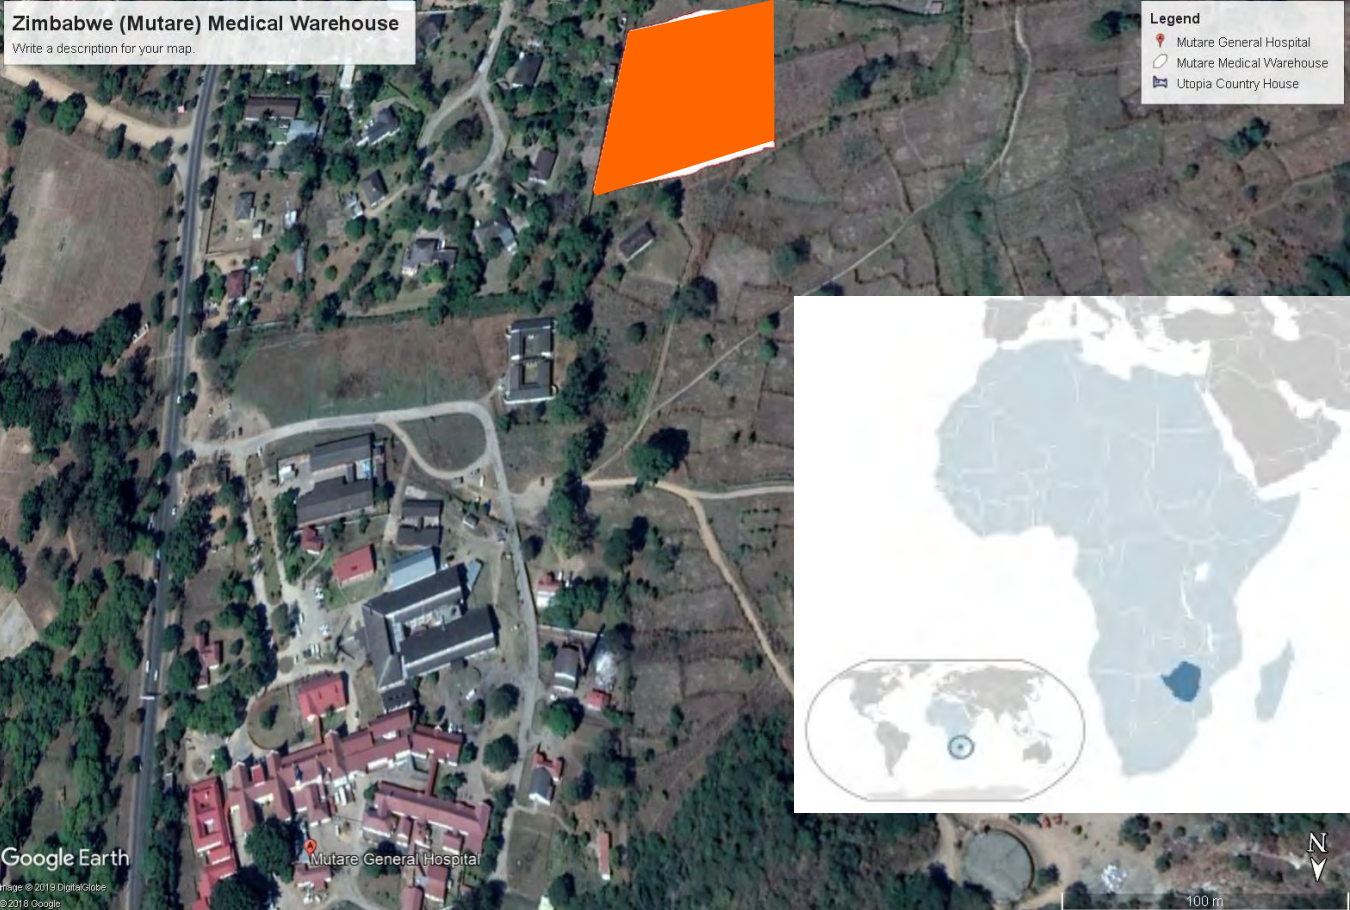

Key Plan

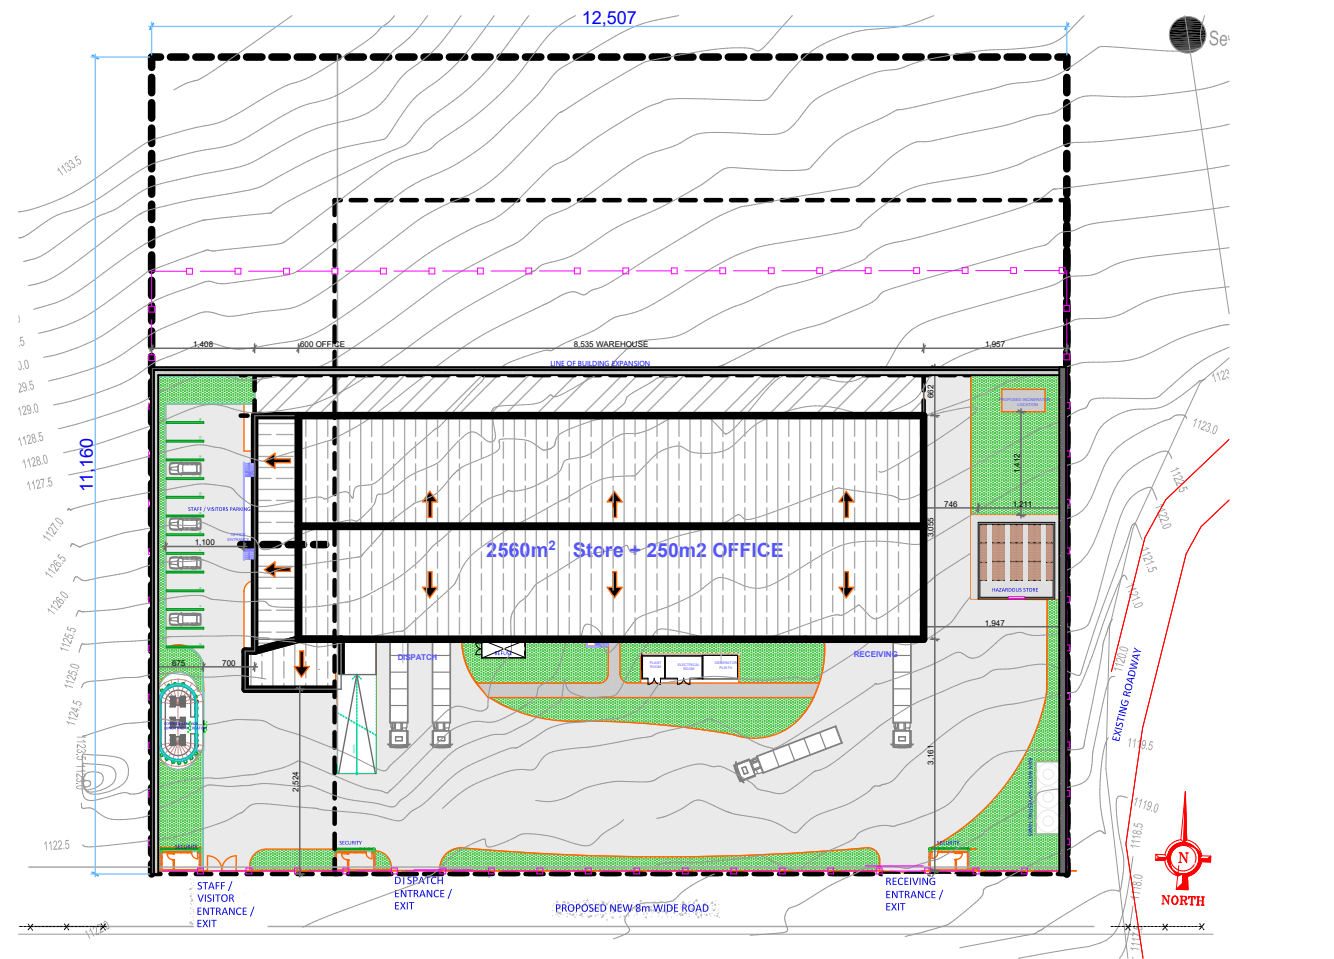

General Notes/Specifications

- All Architectural drawing dimension are in cm unless otherwise noted
- Check DR DOC Comment for clarification



DESIGNER'S SEAL &
SIGNATURE

Date:

A/E :

WFP :

APPROVED BY
SIGNATURE

DATE

APPROVED BY
SIGNATURE

DATE

01

Drawing Revisions

Date

Drn

Chk


NOTES
1. This drawing is the property of the World Food Programme, it is a confidential document and must not be copied, used, or its content divulged without prior written consent.
2. DO NOT SCALE, use figured dimensions only.

Project Title:
Zimbabwe (Mutare) Medical Warehouse

Drawing Details:
Project Information
Graphic Symbols, Ground Floor


Project Code:
ZIM0001ETH001
Number of Sheets:
02/09
Drawing Number:
DG GA 001

Drawing Sheet Size:
A3
Scale:
NTS
Current Rev:
01

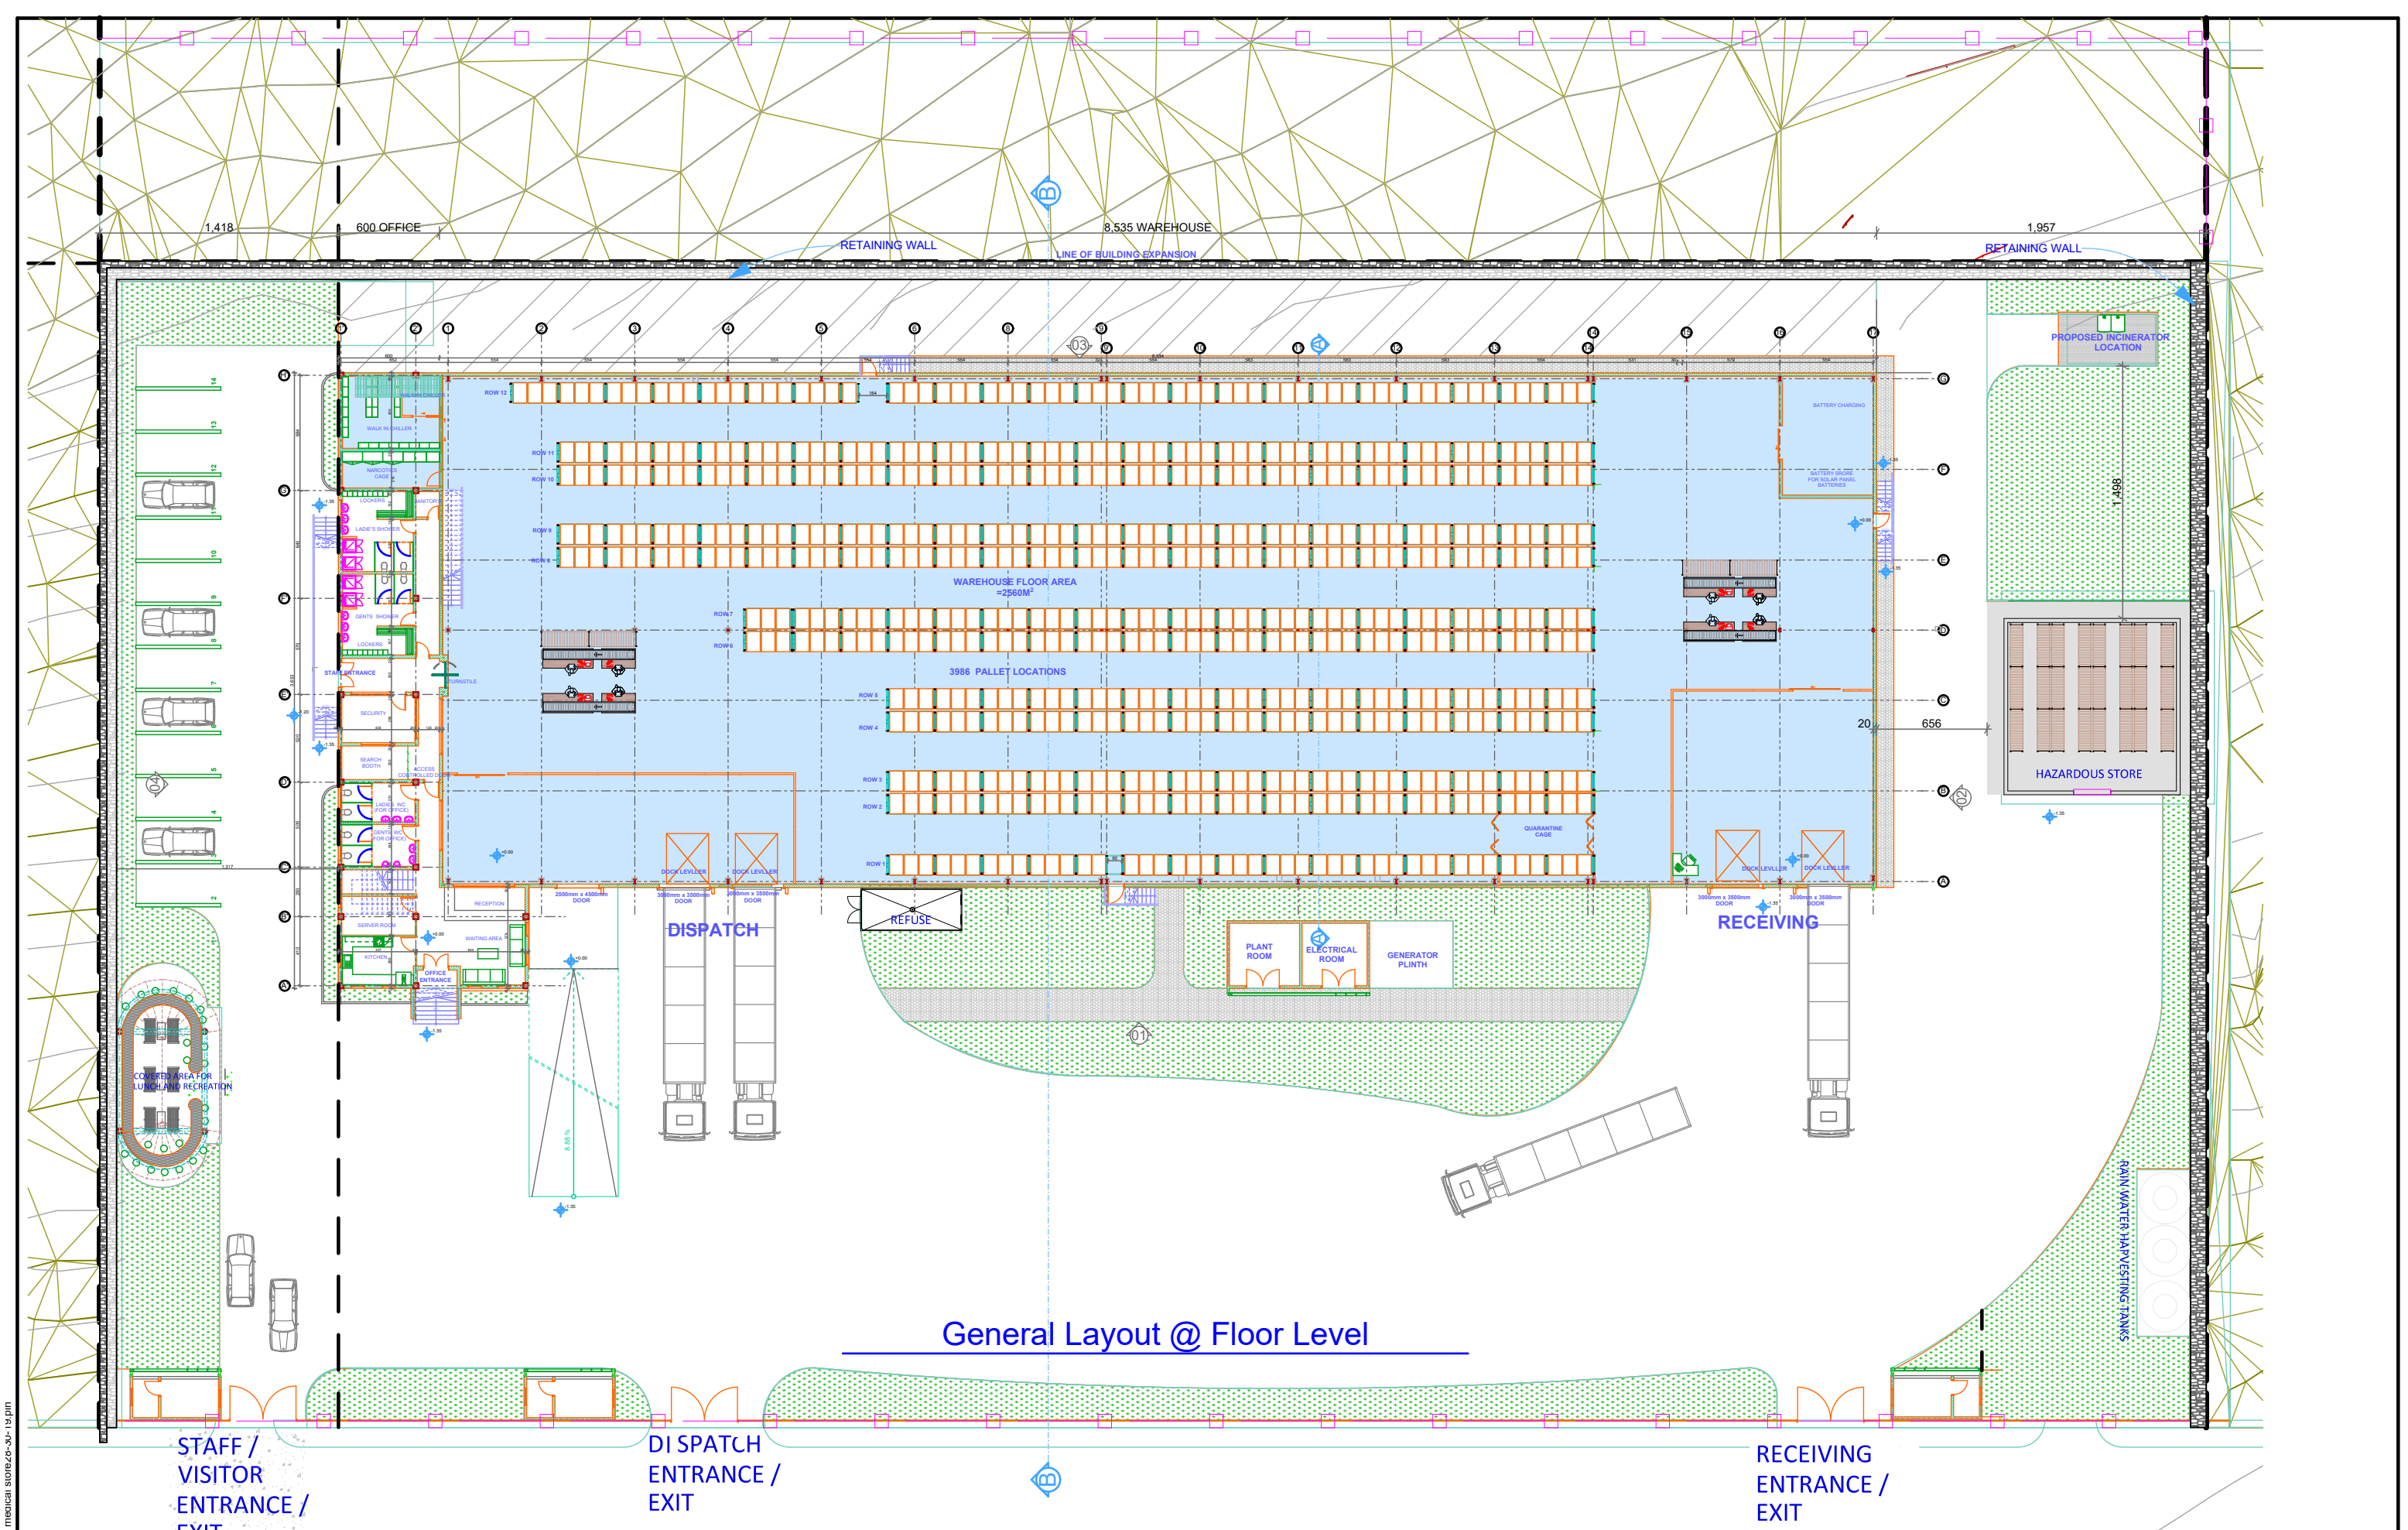


General Layout @ Floor Level

U:\projects\zimbabwe\zimbabwe medical store\20-30-13\pin

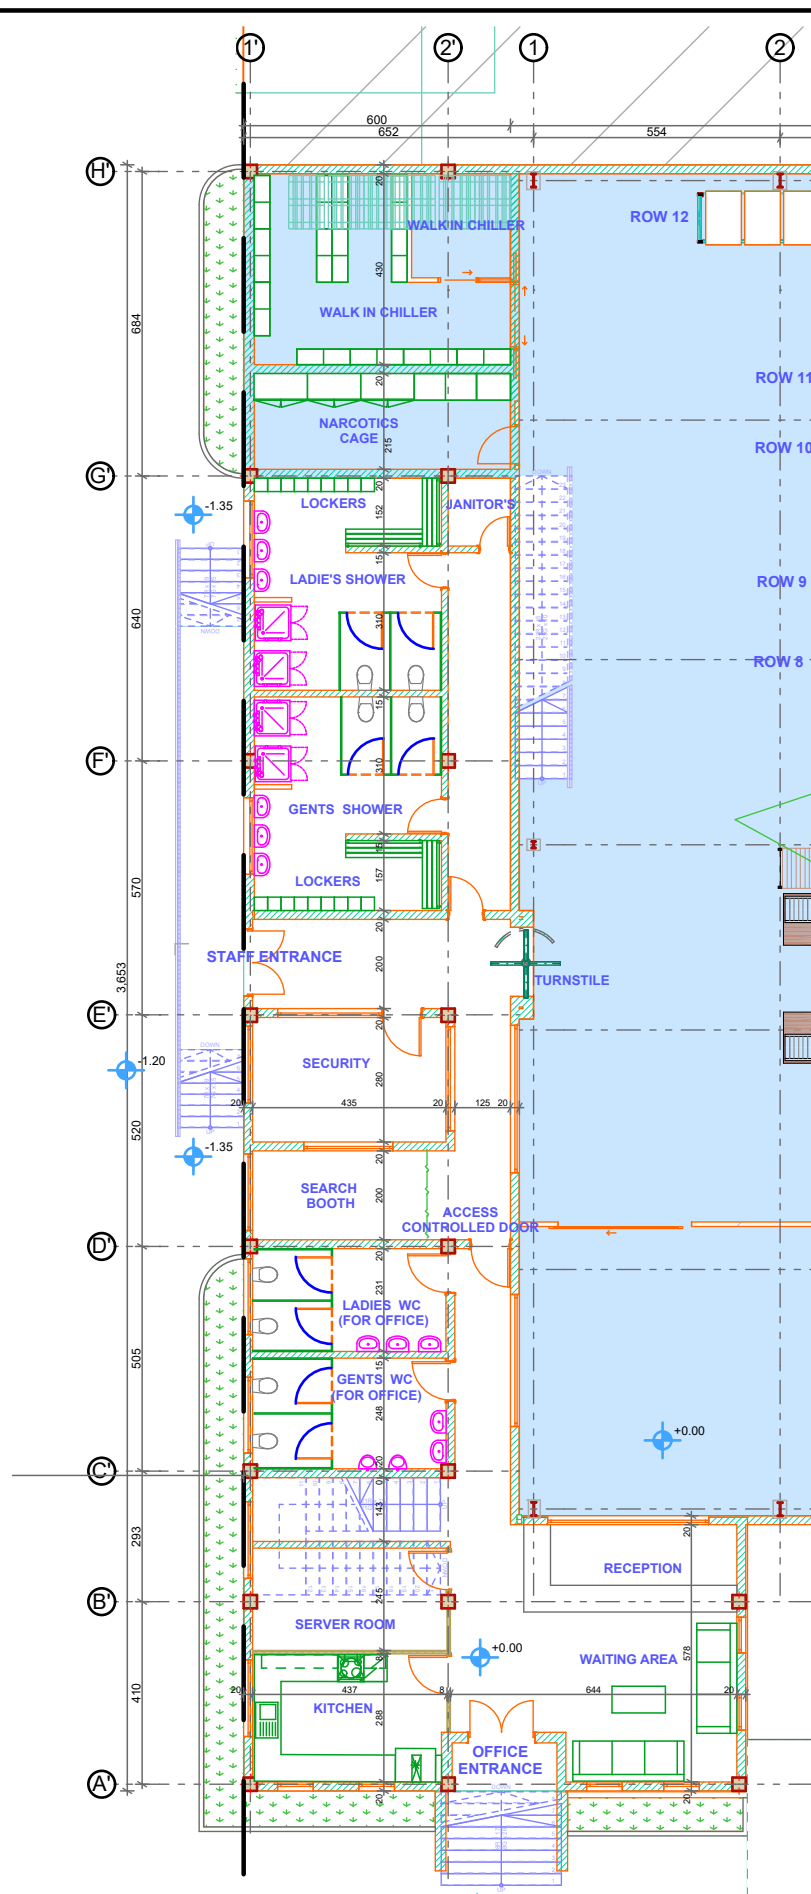

Ground Floor plan

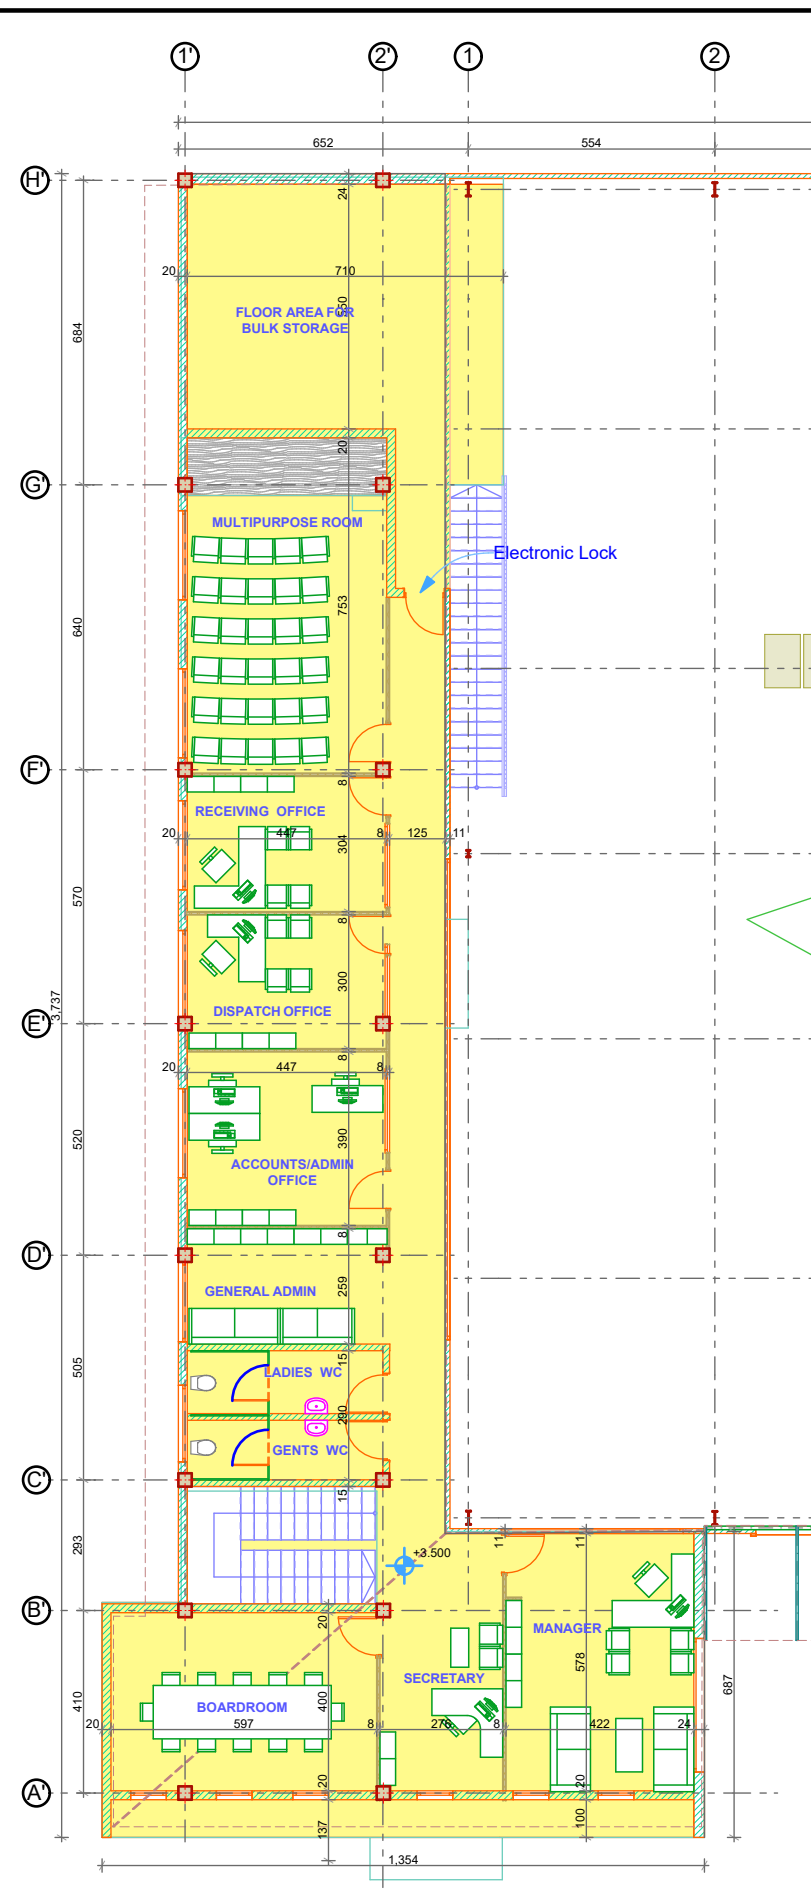

Mezzanine Floor plan



Interior 3d



Sample Picture(constructed)



Sample Picture(constructed)



DESIGNER'S SEAL & SIGNATURE
Date:

A/E :

WFP :

APPROVED BY :
DATE :
SIGNATURE :

APPROVED BY :
DATE :
SIGNATURE :

DRAFT


Rev	Date	Drn	Chk
01	30/04/15	HB	BE
Drawing Revisions			

NOTES
1. This drawing is the property of the World Food Programme, it is a confidential document and must not be copied, used, or its content divulged without prior written consent.
2. DO NOT SCALE; use figured dimensions only.


Project Title:
Zimbabwe (Mutare) Medical Warehouse
Drawing Details:
GROUND & MEZZANINE FLOOR PLANS
Mezzanine Floor plan, Ground Floor plan

Project Code:
ZIM0001ETH001
Number of Sheets:
06/09
Drawing Number:
DG AR 005
Drawing Sheet Size:
A3
Scale:
NTS
Current Rev:
01


U:\projects\zimbabwe\zimbabwe medical store\20-20-19\1.dwg

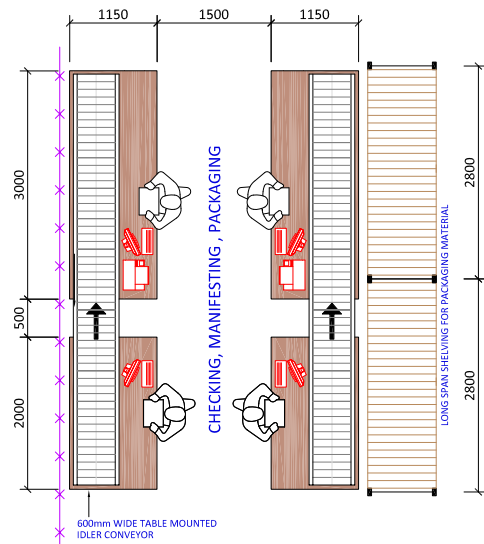


PLAN ON MANIFESTING AREA

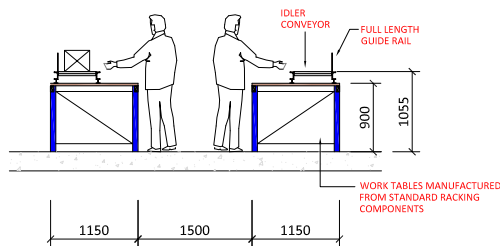


SECTION ON MANIFESTING AREA

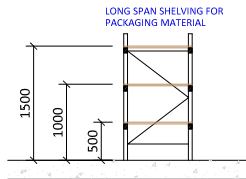

LONG SPAN SHELVING -
PACKAGING MATERIAL

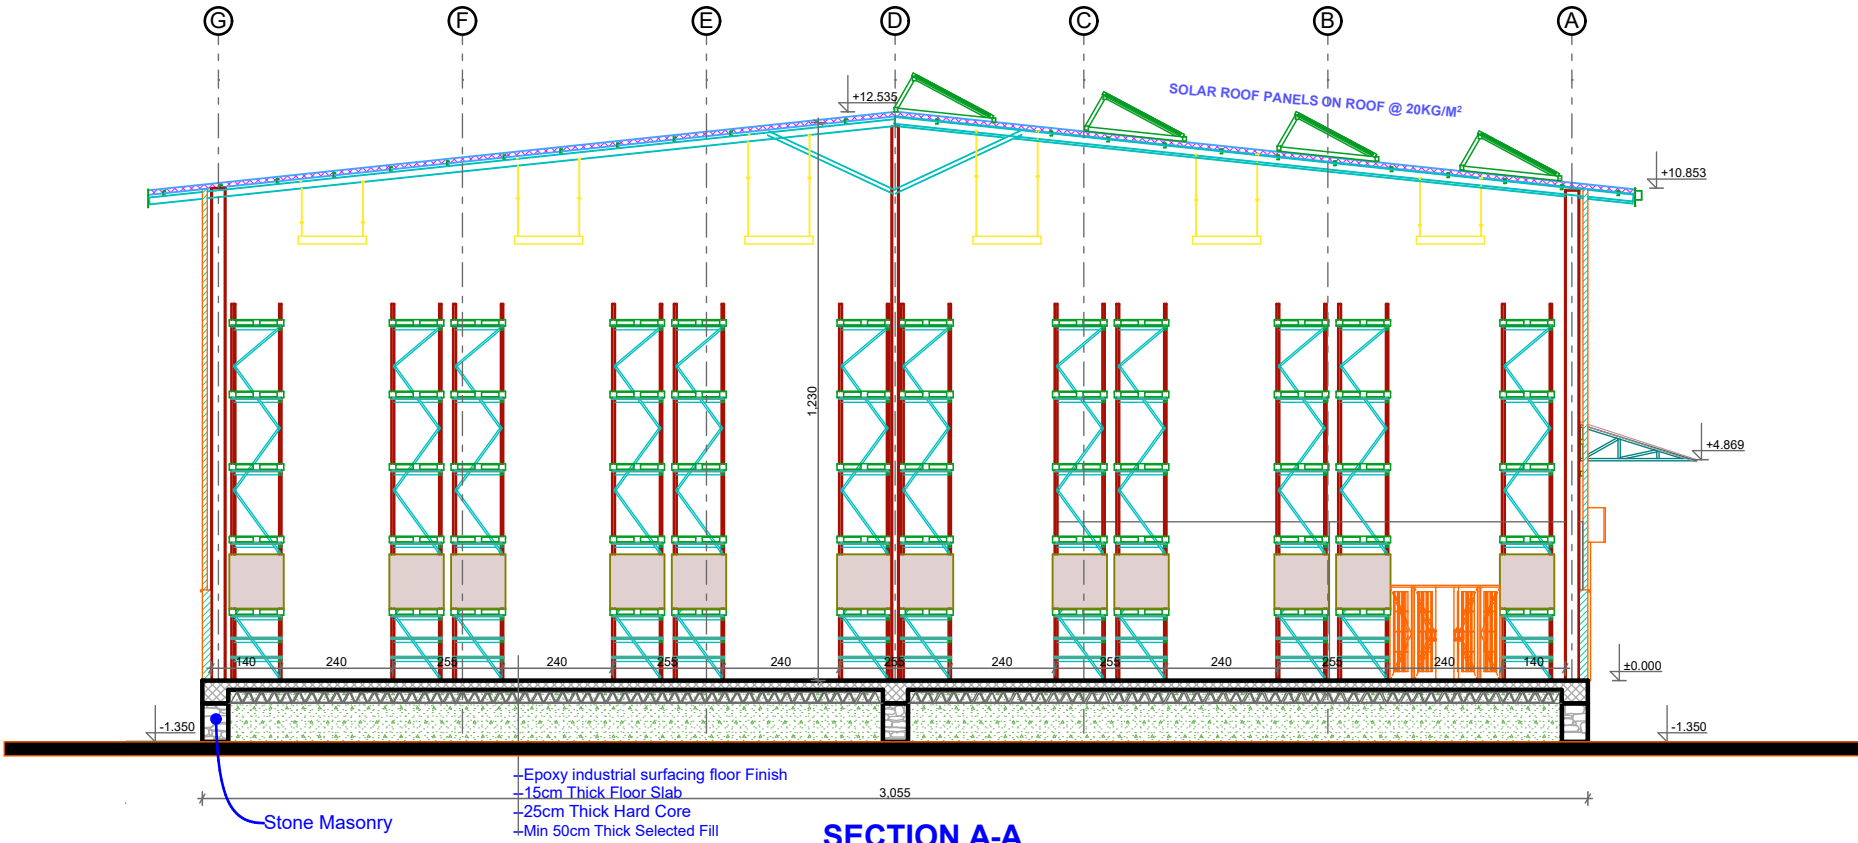

SECTION A-A

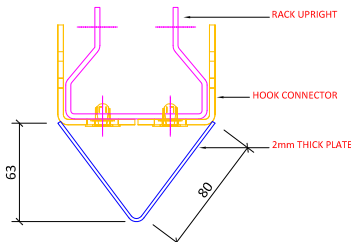


DETAIL ON LABEL BRACKET HOLDER
(1 PER AISLE FACING UPRIGHT)

SCALE NTS



SIDE VIEW ON LABEL
BRACKET HOLDER

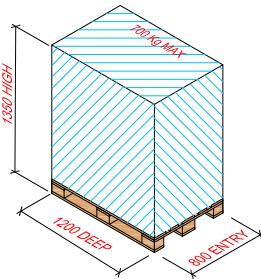

PALLET AND LOAD PROFILE

SCALE: NTS



DESIGNER'S SEAL &
SIGNATURE

Date:

A/E :

APPROVED BY

DATE

SIGNATURE

WFP :

APPROVED BY

DATE

SIGNATURE

01

Rev

Drawing Revisions

30/04/15

Date

HB

Drn

BE

Chk

NOTES

1. This drawing is the property of the World Food Programme, it is a confidential document and must not be copied, used, or its content divulged without prior written consent.

2. DO NOT SCALE, use figured dimensions only.

Project Title:

Zimbabwe (Mutare) Medical Warehouse

Drawing Details:

Section A-A

SECTION A-A, Ground Floor

Project Code:

ZIM0001ETH001

Number of Sheets:

07/09

Drawing Number:

DG AR 006

Drawing Sheet Size:

A3


Scale:

NTS

Current Rev:

01

U:\projects\zimbabwe\zimbabwe medical stores\20-20-19\1011

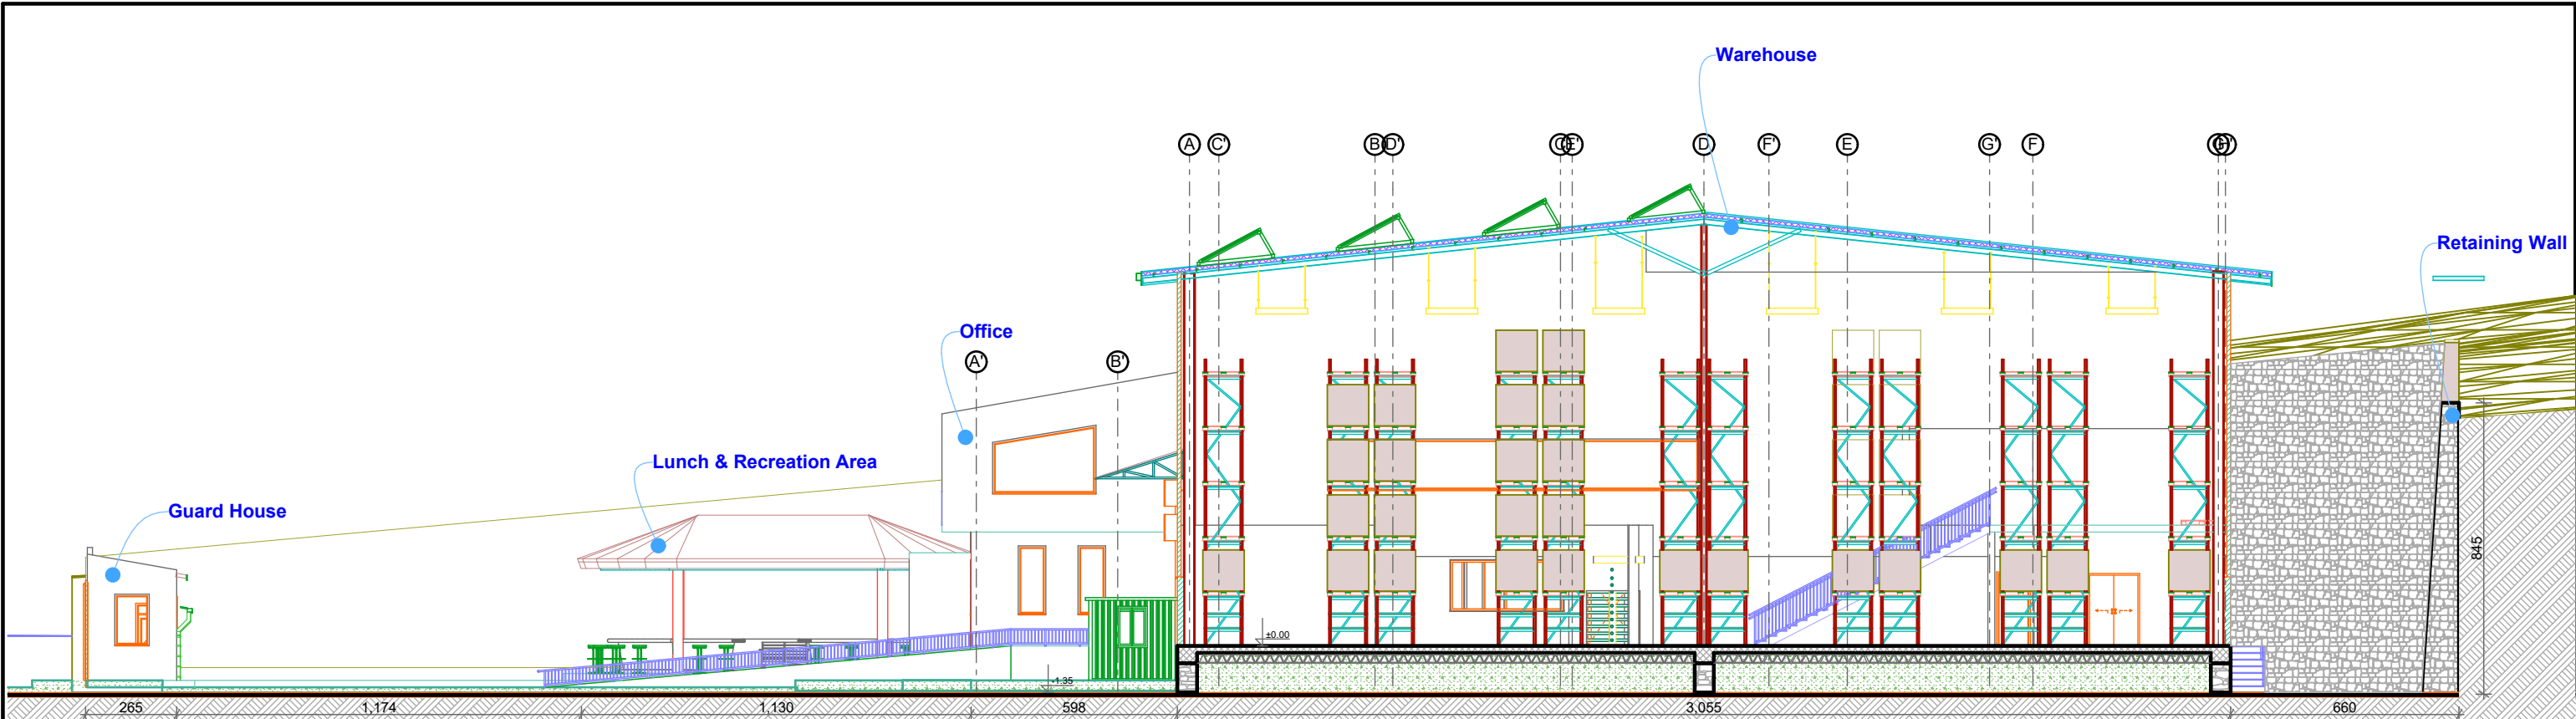

Section B-B



DESIGNER'S SEAL &
SIGNATURE

Date:

A/E :

APPROVED BY

DATE

SIGNATURE

WFP :

APPROVED BY

DATE

SIGNATURE

01

Rev

Drawing Revisions

Date

Drn

Chk

NOTES

1. This drawing is the property of the World Food Programme, it is a confidential document and must not be copied, used, or its content divulged without prior written consent.

2. DO NOT SCALE, use figured dimensions only.

Project Title:

Zimbabwe (Mutare) Medical Warehouse

Drawing Details:

Site Section B-B

Section B-B



Project Code:

ZIM0001ETH001

Number of Sheets:

08/09

Drawing Number:

DG AR 007

Drawing Sheet Size:

A3

Scale:

NTS

Current Rev:

01



01



02



04



03



WFP :

DATE _____

SIGNATURE

DATE _____

30/04/15 H

Date	D
------	---

Date	D
------	---

1. This drawing is the property of the World Food Programme, it is a confidential document and must not be copied, used, or its content divulged without prior written consent.



NatPharm
Access to Affordable Quality Medicine

Elevations

NORTH SIDE ELEVATION, EAST SIDE ELEVATION, SOUTH SIDE ELEVATION, WEST SIDE ELEVATION

ZIM0001ETH001

09/09

DC AD 008

A3

NTS

01
