

NOTE
1. All block wall thickness = 225mm except otherwise stated. 2. Cover to reinforcement must not be less than 25mm. 3. All lap length should be 45D.

DESIGN CONSULTANT
Ing Sahr J. N. Mpagu
Technical and Architectural design Engineers/AutoCAD technicians
Drawn by: Ing Aaron Rasid Wilson
Checked by: Ing Sahr J. N. Mpagu

PROJECT
PROPOSED CONSTRUCTION OF SOLAR POWER BOREHOLE WITH WATER TANK/TOWER

Location
PORT LOKO


CLIENT
UNDP / SLCS

DRAWING DESCRIPTION
PLAN, ROOF & SLAB

Scale: 1:100

Date:	APRIL 2020
-------	------------

Drawing Number	Revision
PTB01	

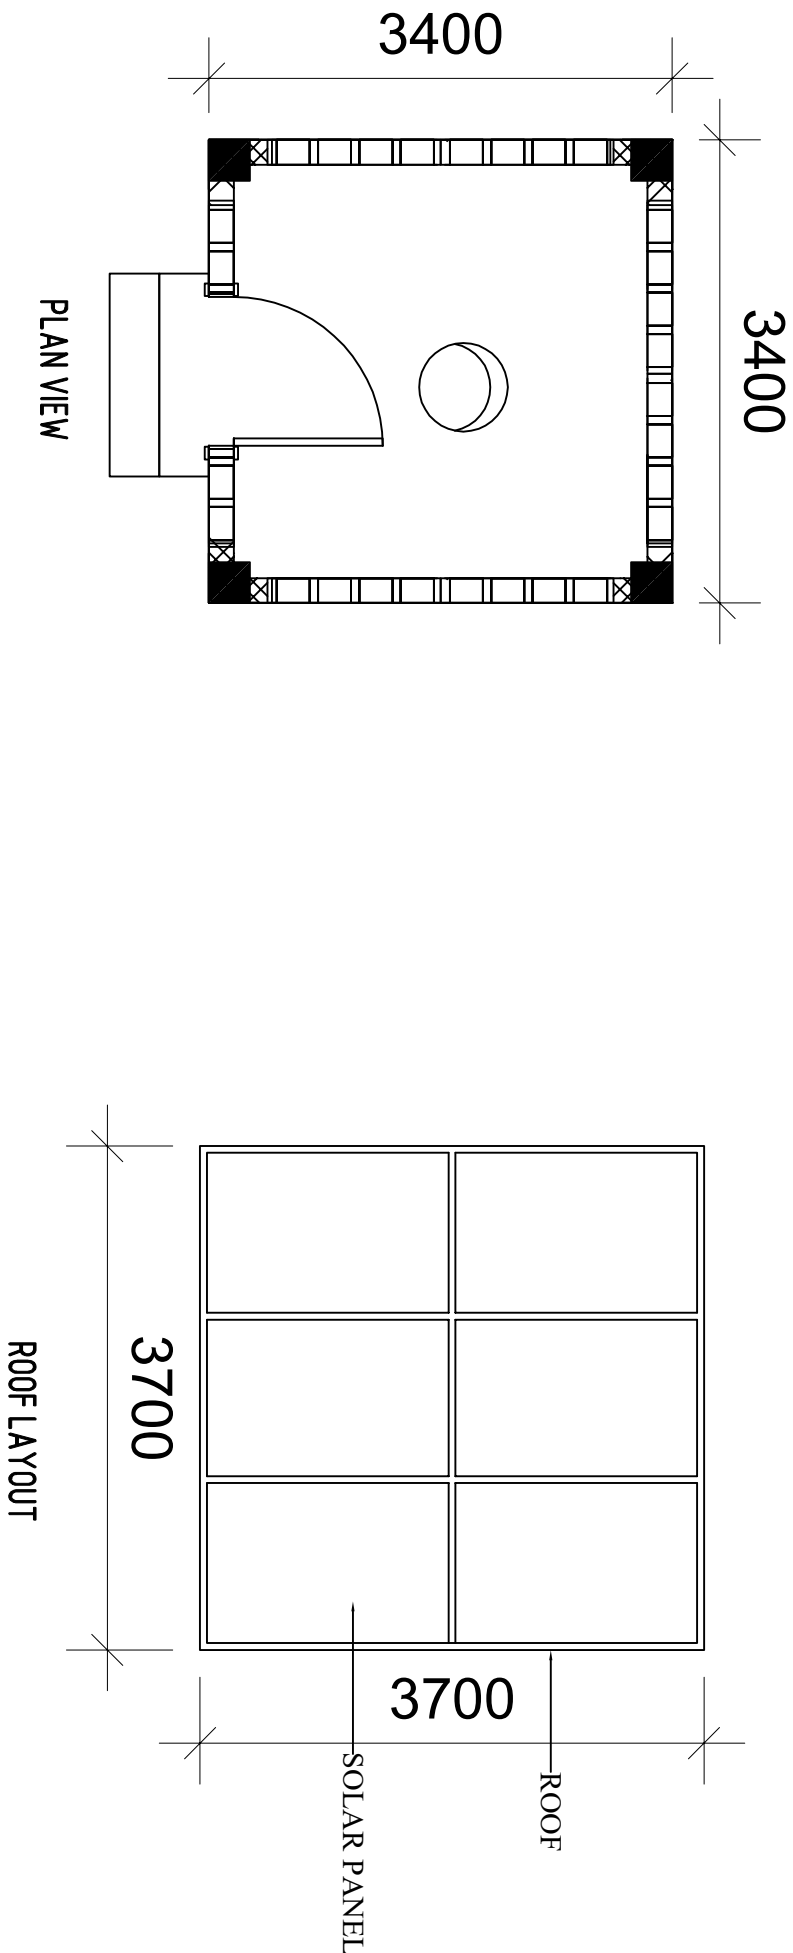

SLAB REINFORCEMENT DETAIL