

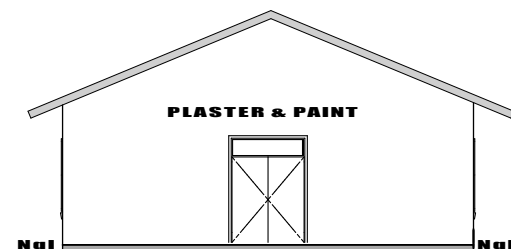



WINDOW & DOOR SCHEDULE					
Quantity	Code	Elevation	Glazing	Fixing	Frame
17	WD01		Glass	Fixed	Steel Frame with 811 hinges colour to architect's approval
2	WD02		Glass	Fixed	Steel Frame with 811 hinges colour to architect's approval
2	LD01		Glass	Fixed	Steel Frame with 811 hinges colour to architect's approval
1	LD02		Glass	Fixed	Steel Frame with 811 hinges colour to architect's approval

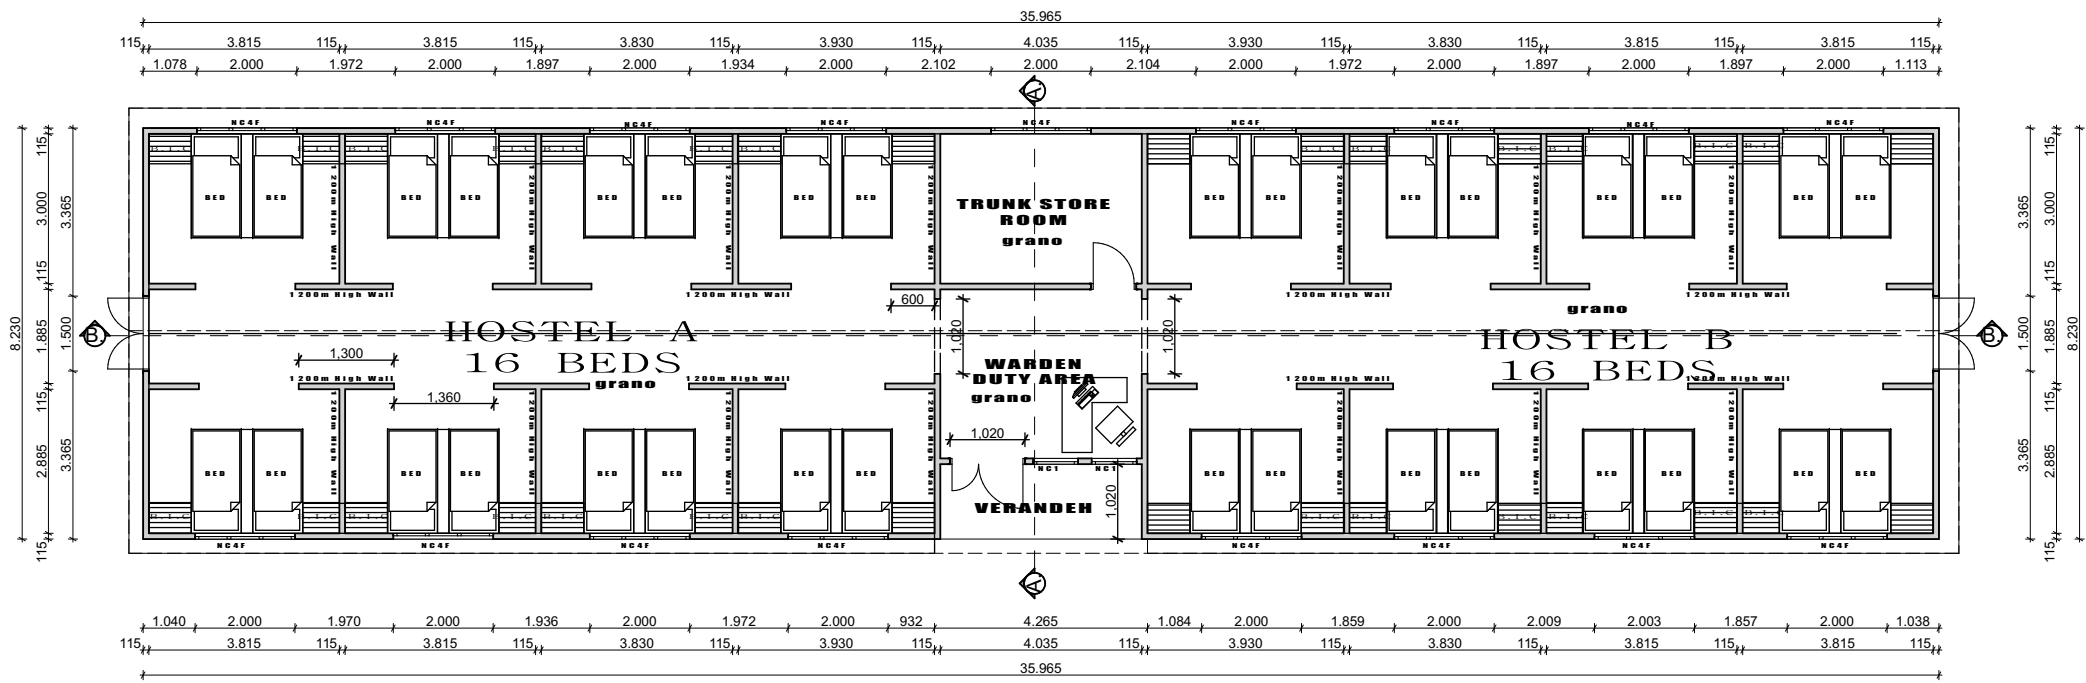


EAST ELEVATION
SCALE 1 : 100

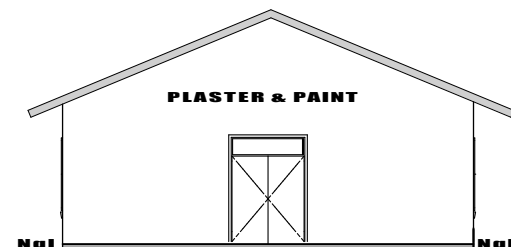


WEST ELEVATION
SCALE 1 : 100

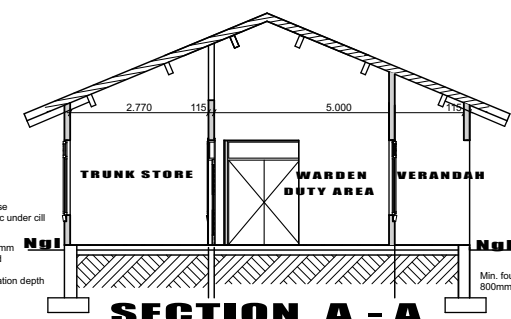


SECTION A - A
SCALE 1 : 100

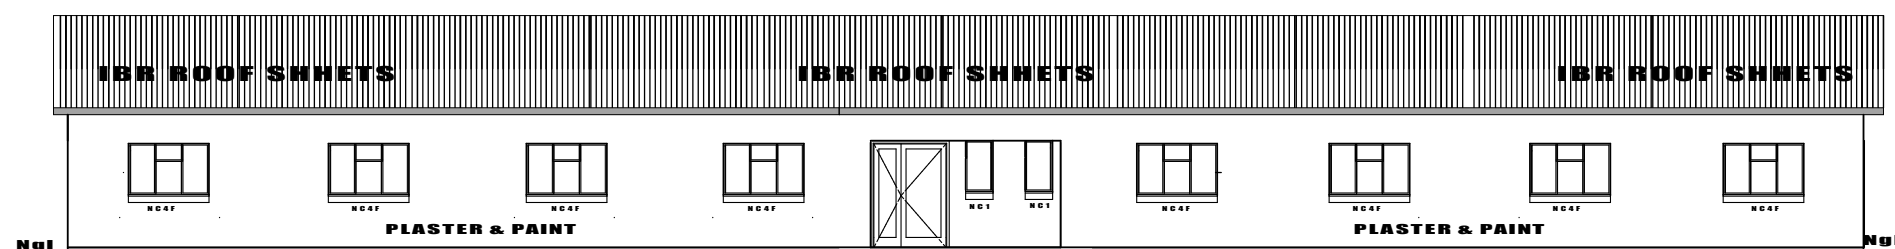

SOUTH ELEVATION
SCALE 1 : 100

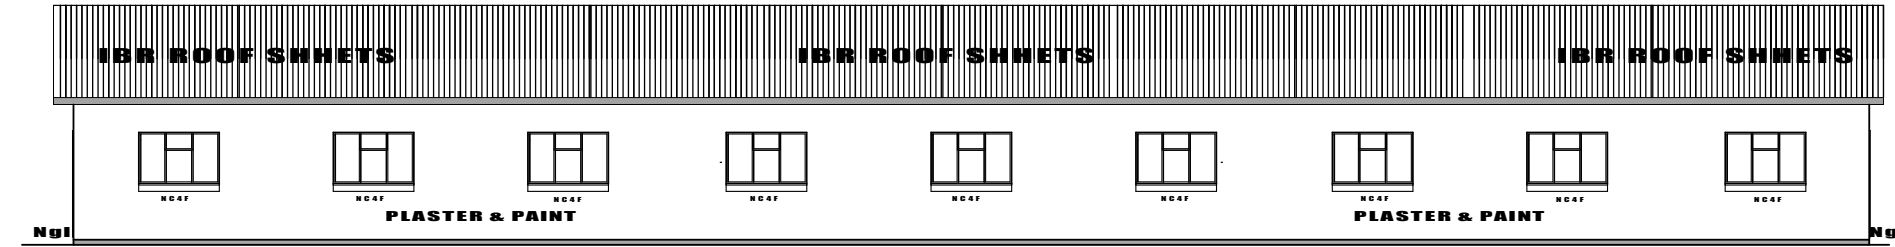



NORTH ELEVATION
SCALE 1 : 100

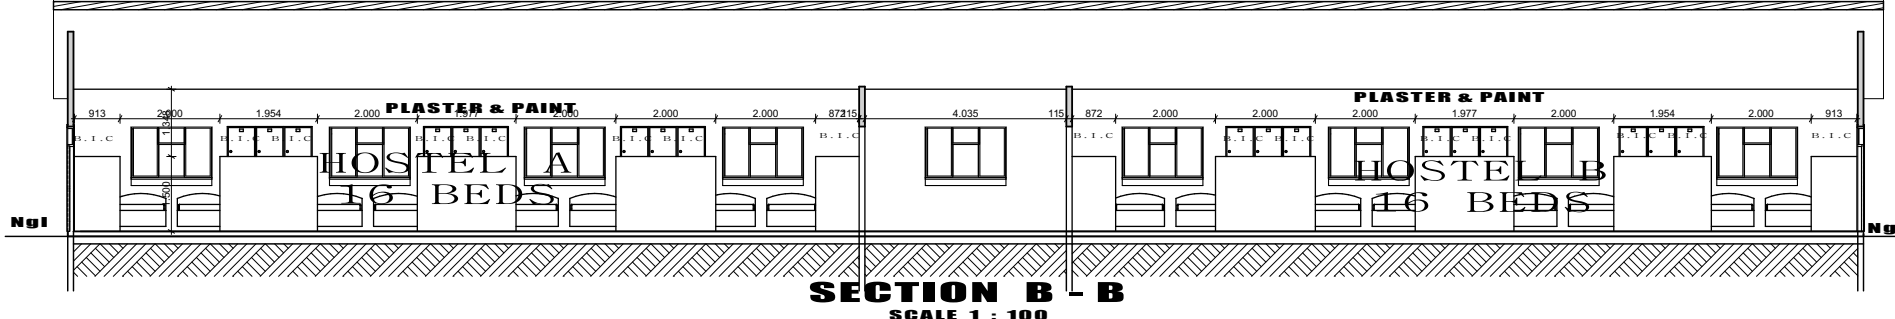


SECTION B - B
SCALE 1 : 100

Notes	AMENDMENT				 MINISTRY OF LOCAL GOVERNMENT, PUBLIC WORKS AND NATIONAL HOUSING P.O. BOX CY441, CAUSEWAY ZIMBABWE	Branch Head : P. MUKURA	Director Arch : P. MUKURA	Ministry : LOCAL GOVERNMENT, PUBLIC WORKS & NATIONAL HOUSING	Centre : VARIOUS CENTRE
	1.	date	init			Designed : S. TALIRO	Scale : As Shown	Title : PROPOSED LOW COST BOARDING FACILITY	
	2.					Drawn : S. TALIRO	Date : SEP 2019	Description : WORKING DRAWINGS - HOSTELS	
	3.					Checked : C. BWERINGWA	File Ref		
	Microfilm Drawn No					Telephone 790137 / 704079		Stock Drawg No	G.P. No
Microfilm Drawn No								Proj No	


WINDOW & DOOR SCHEDULE					
Quantity	Code	Elevation	Glazing	Fixing	Frame
17	WD01		Glass	Fixed	Steel Frame with 811 hinges colour to architect's approval
2	WD02		Glass	Fixed	Steel Frame with 811 hinges colour to architect's approval
2	LD01		Glass	Fixed	Steel Frame with 811 hinges colour to architect's approval
1	LD02		Glass	Fixed	Steel Frame with 811 hinges colour to architect's approval

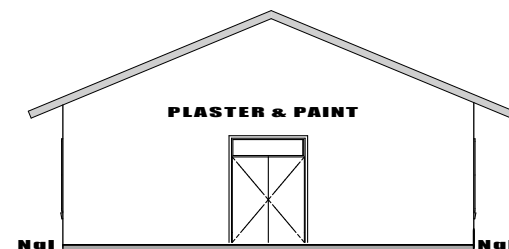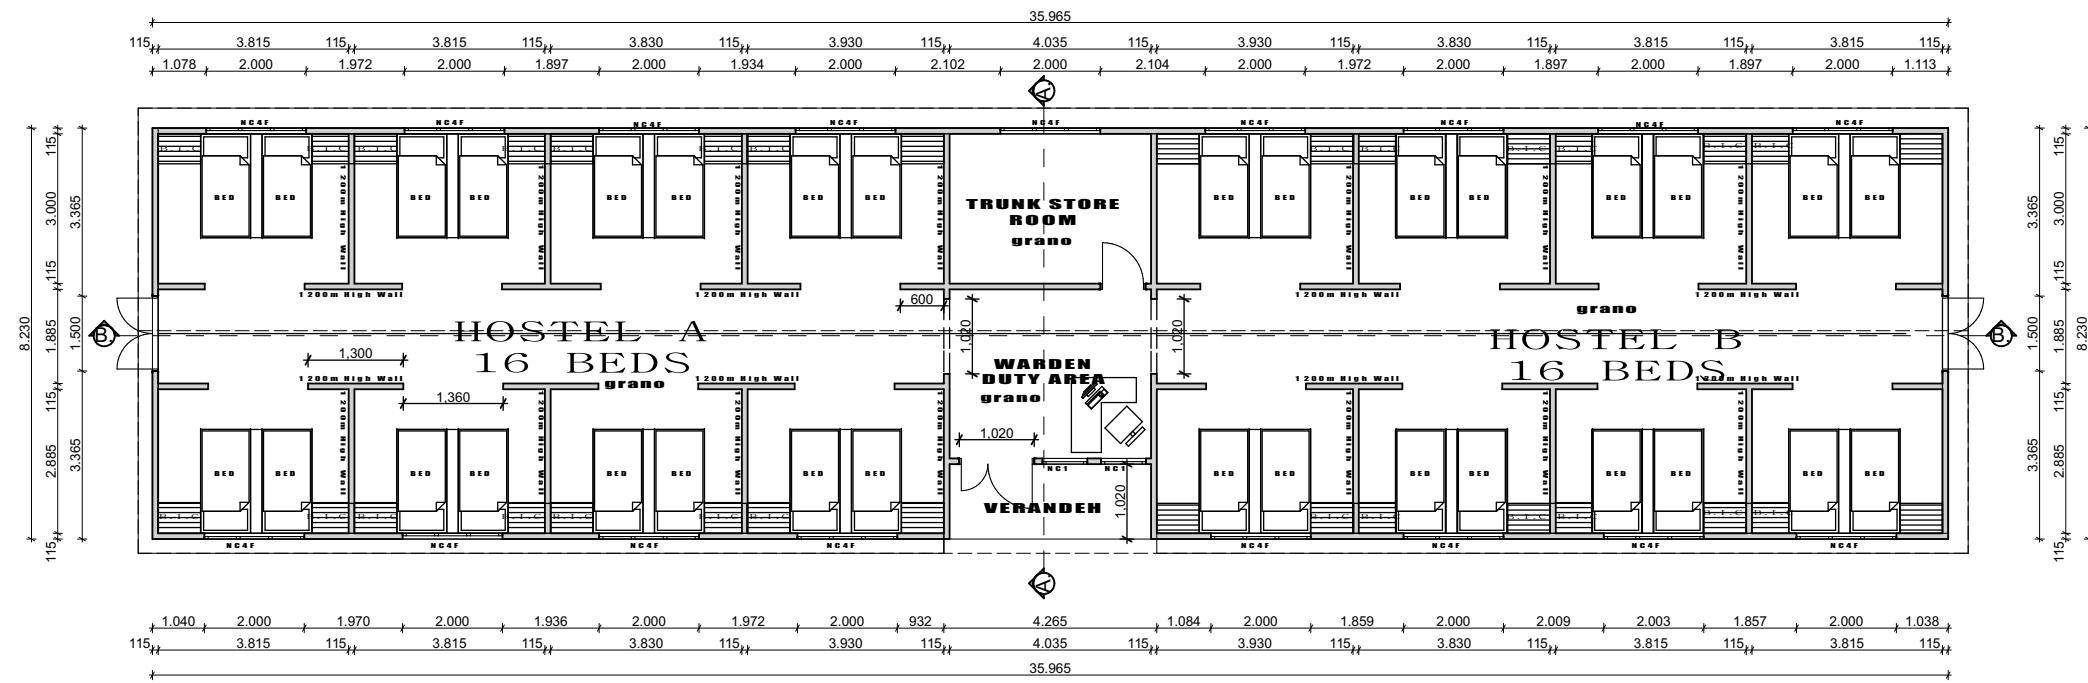


EAST ELEVATION
SCALE 1 : 100

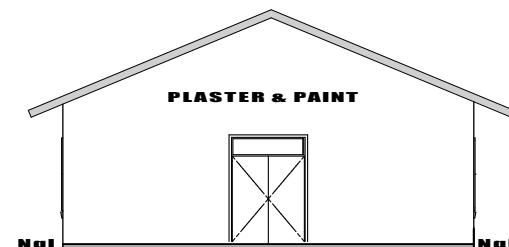


WEST ELEVATION
SCALE 1 : 100

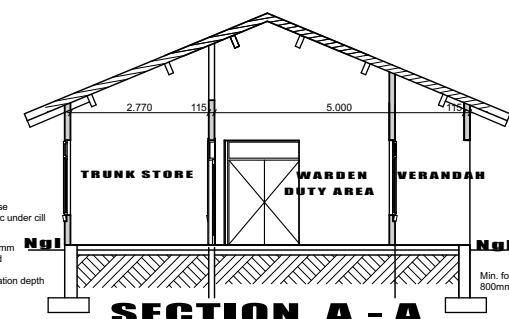


SECTION A - A
SCALE 1 : 100

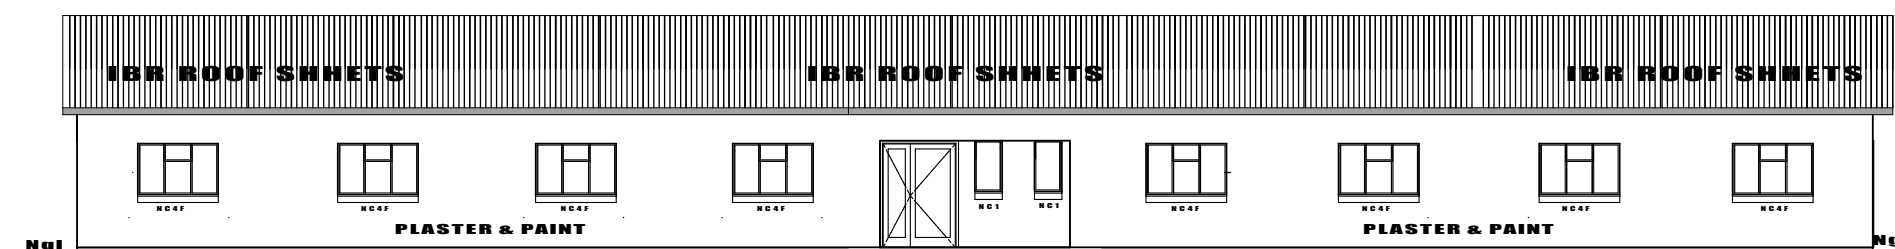

SOUTH ELEVATION
SCALE 1 : 100

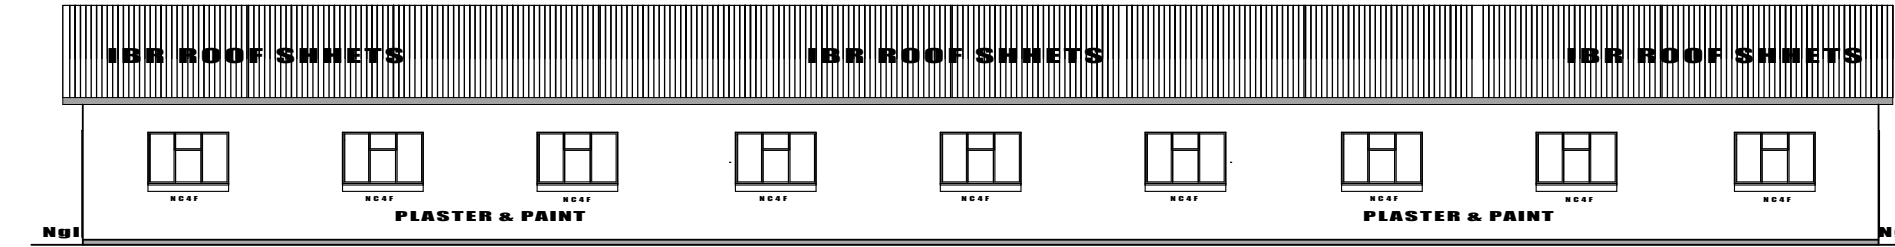


NORTH ELEVATION
SCALE 1 : 100

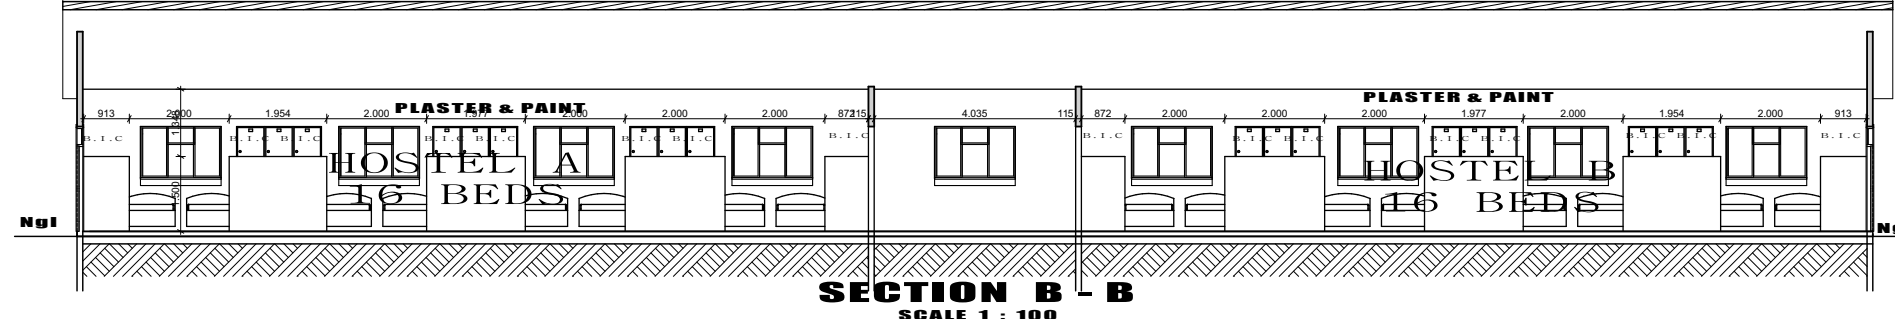


SECTION B - B
SCALE 1 : 100


Notes	AMENDMENT			 MINISTRY OF LOCAL GOVERNMENT, PUBLIC WORKS AND NATIONAL HOUSING P.O. BOX CY441, CAUSEWAY ZIMBABWE	Branch Head : P. MUKURA	Director Arch : P. MUKURA	Ministry : LOCAL GOVERNMENT, PUBLIC WORKS & NATIONAL HOUSING	Centre : VARIOUS CENTRE
	1				Designed : S. TALIRO	Scale : As Shown	Title : PROPOSED LOW COST BOARDING FACILITY	
	2				Drawn : S. TALIRO	Date : SEP 2019	Description : WORKING DRAWINGS - HOSTELS	
	3				Checked : C. BWERINGWA	File Ref		
	Microfilm Drawn No				Telephone 790137 / 704079		Stock Drawg No	G.P. No

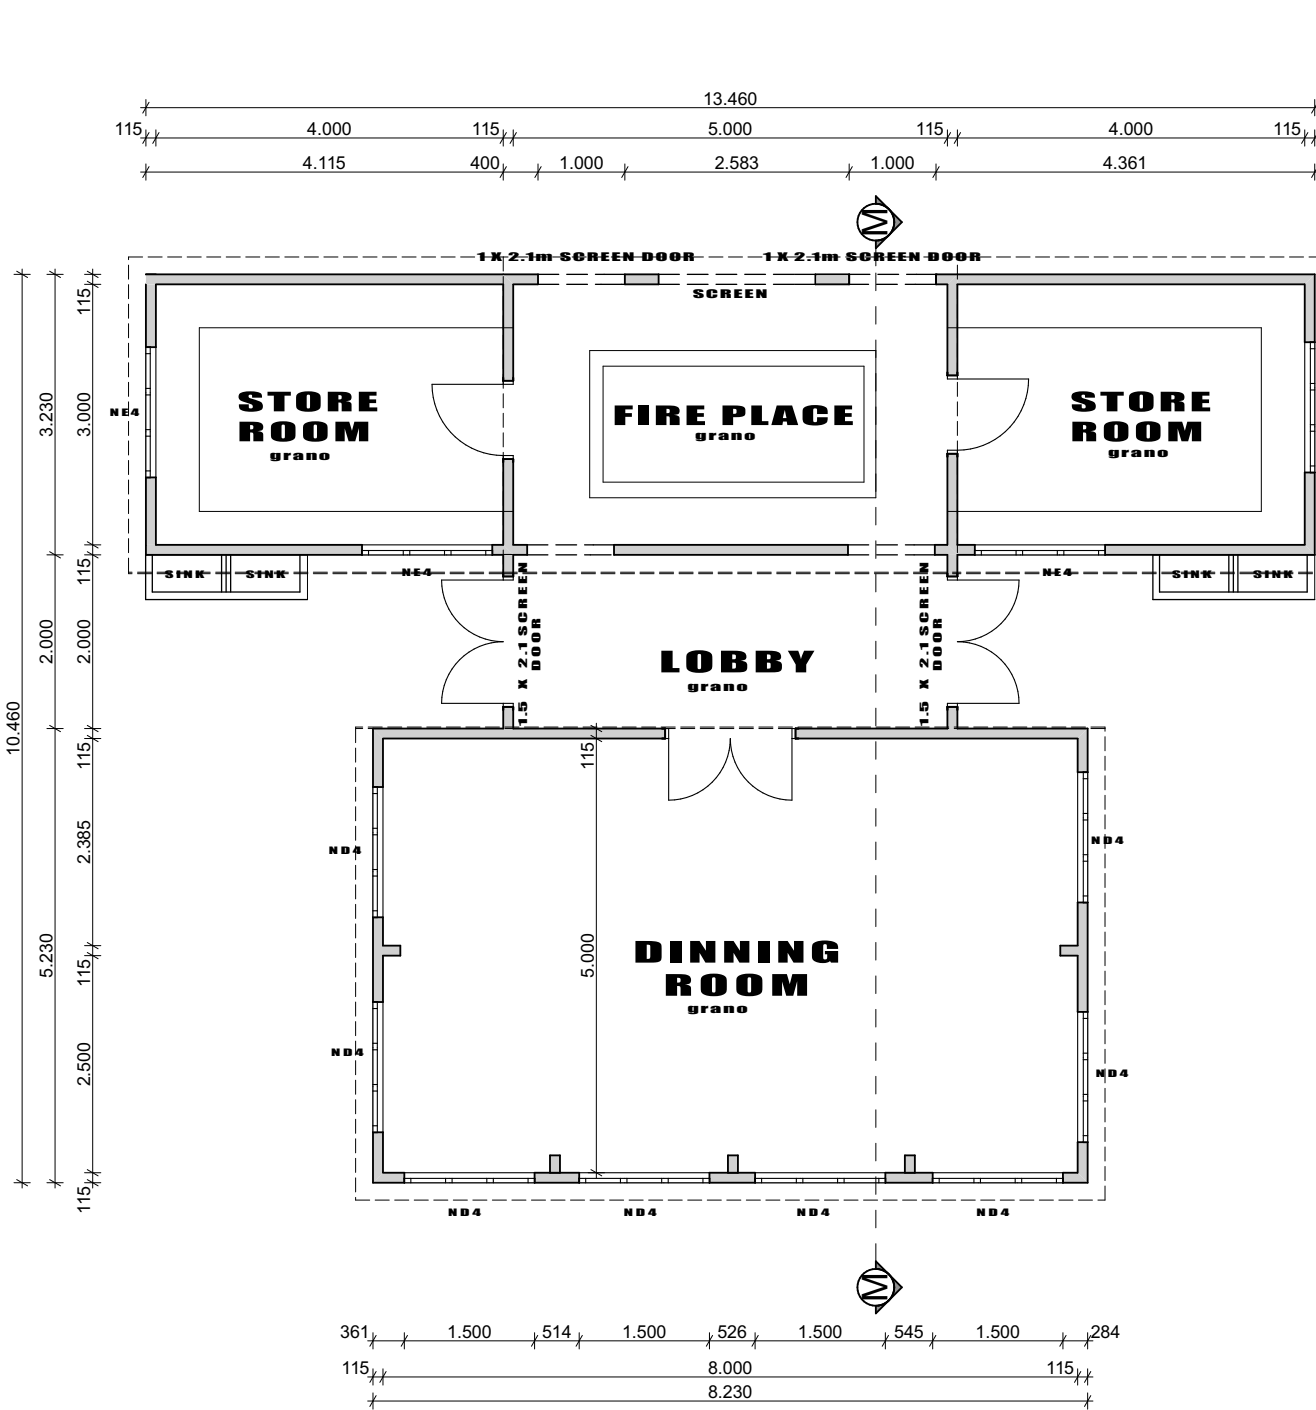


FLOOR PLAN
SCALE 1 : 50

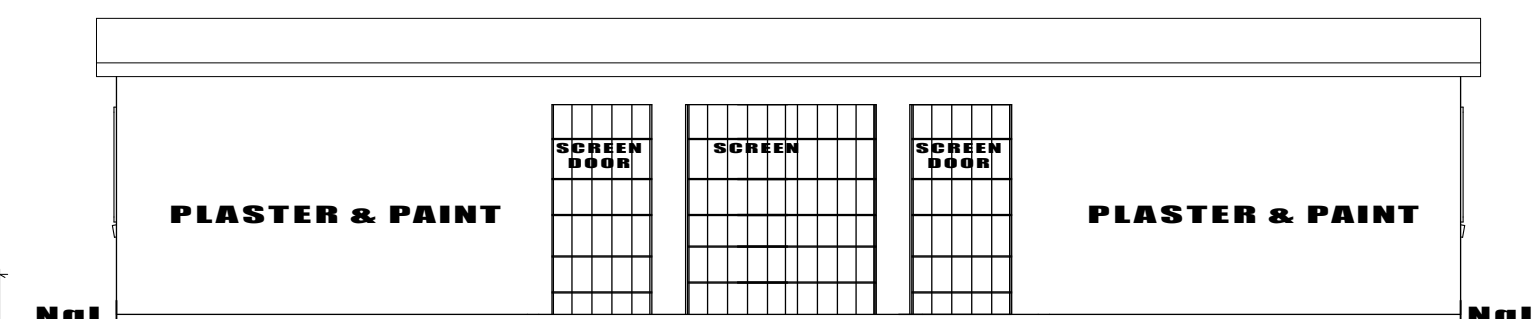

SOUTH ELEVATION
SCALE 1 : 50

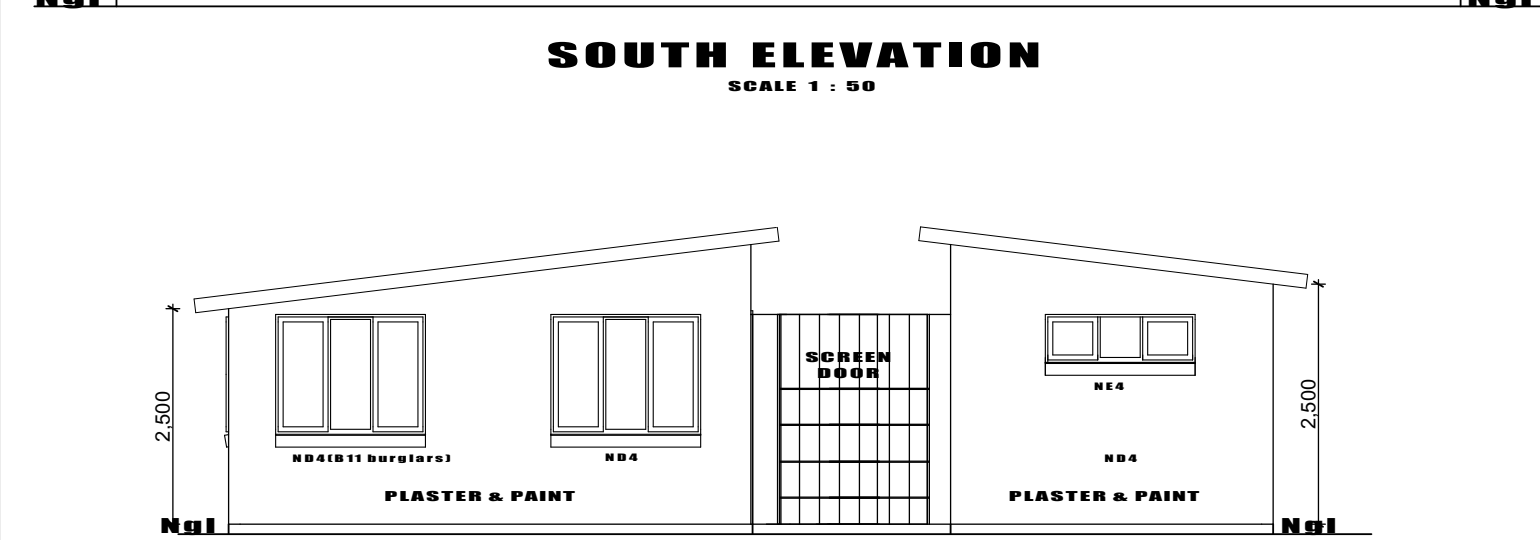


EAST ELEVATION
SCALE 1 : 50

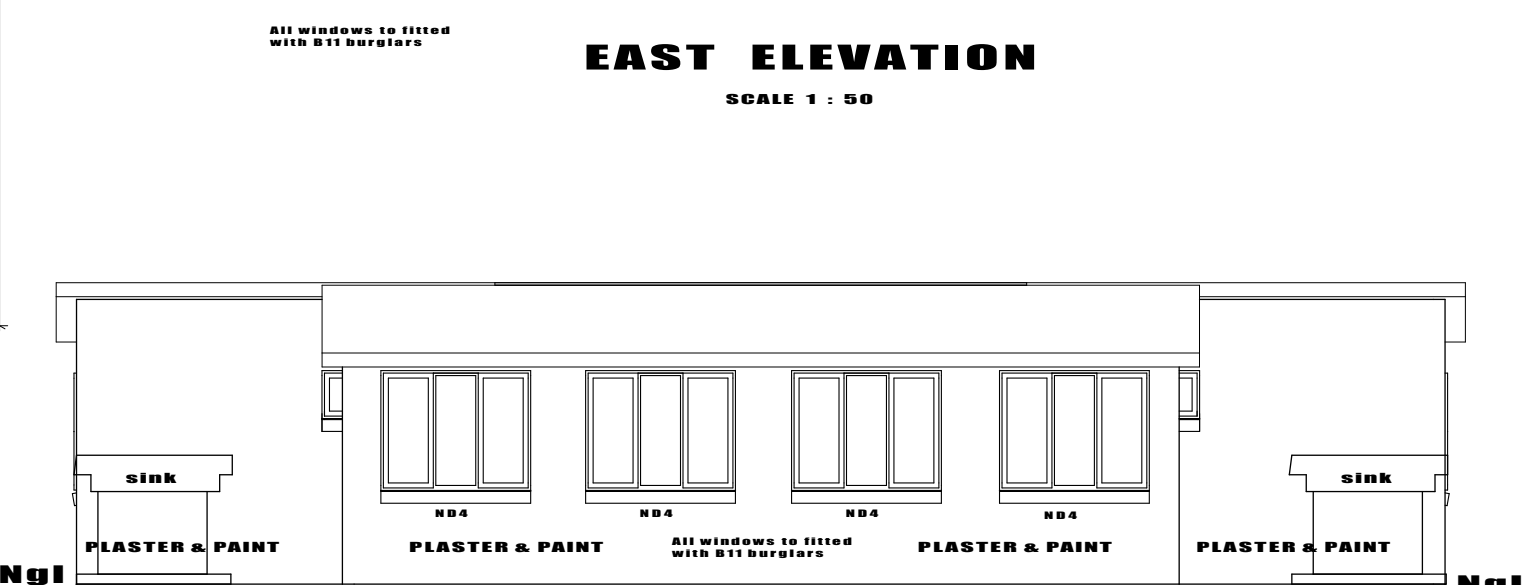


NORTH ELEVATION
SCALE 1 : 50


Notes	AMENDMENT			 MINISTRY OF LOCAL GOVERNMENT, PUBLIC WORKS AND NATIONAL HOUSING P.O. BOX CY441, CAUSEWAY ZIMBABWE	Branch Head : P. MUKURA	Director Arch : P. MUKURA	Ministry : LOCAL GOVERNMENT, PUBLIC WORKS & NATIONAL HOUSING	Centre : VARIOUS CENTRE
	1				Designed : S. TALIRO	Scale : As Shown	Title : PROPOSED LOW COST BOARDING FACILITY	
	2				Drawn : S. TALIRO	Date : SEP 2019	Description : WORKING DRAWINGS - KITCHEN DINNING	
	3				Checked : C. BWERINGWA	File Ref		
	Microfilm Draw No				Telephone 790137 / 704079		Stock Drawg No	G.P. No
							Proj No	

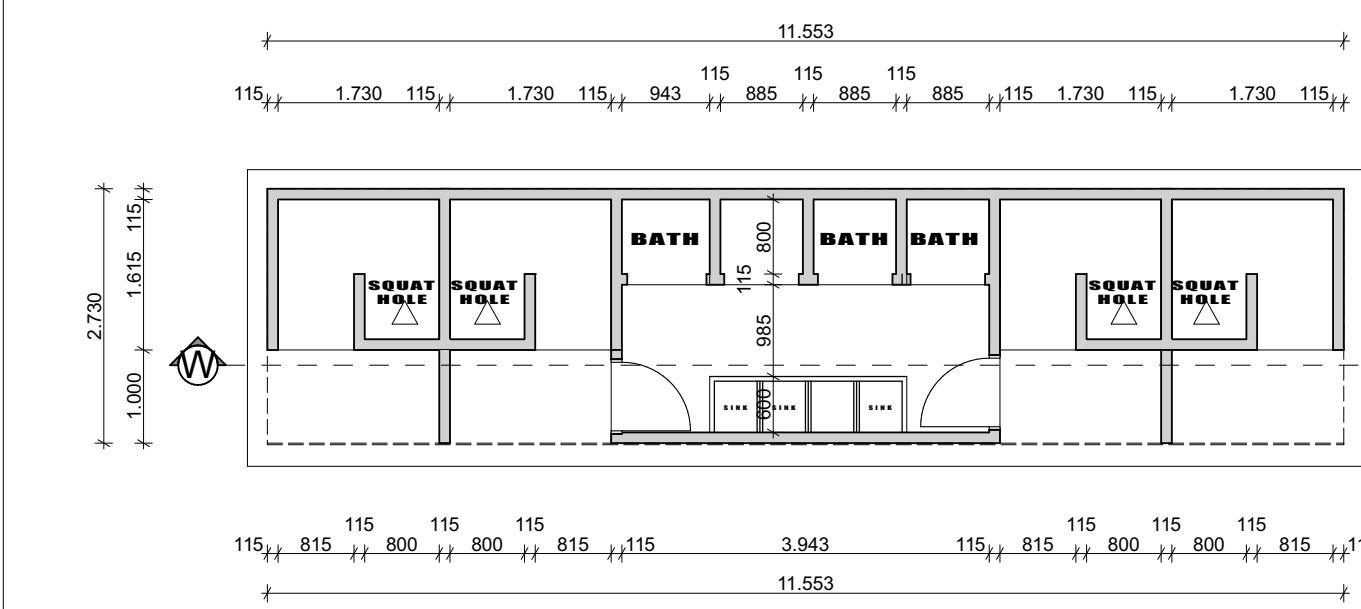


FLOOR PLAN
SCALE 1 : 50

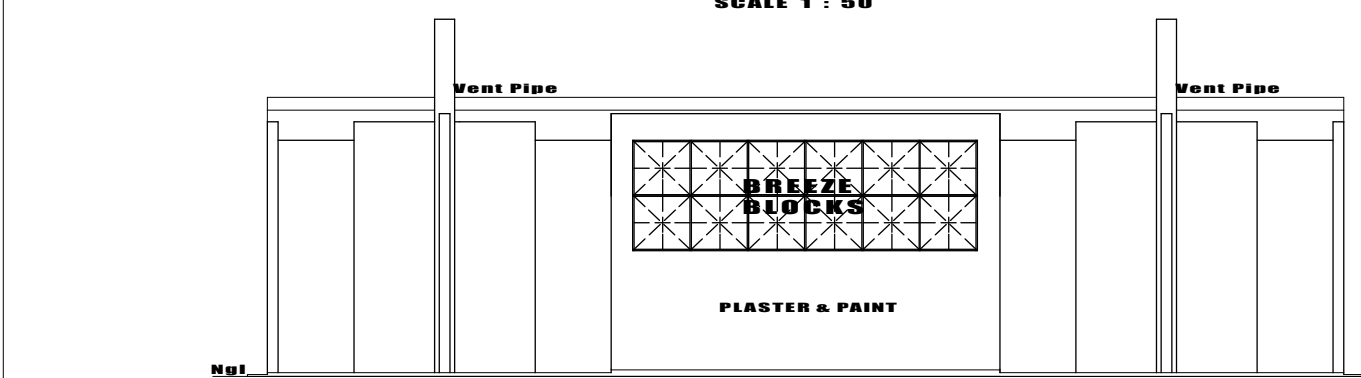


SOUTH ELEVATION
SCALE 1 : 50

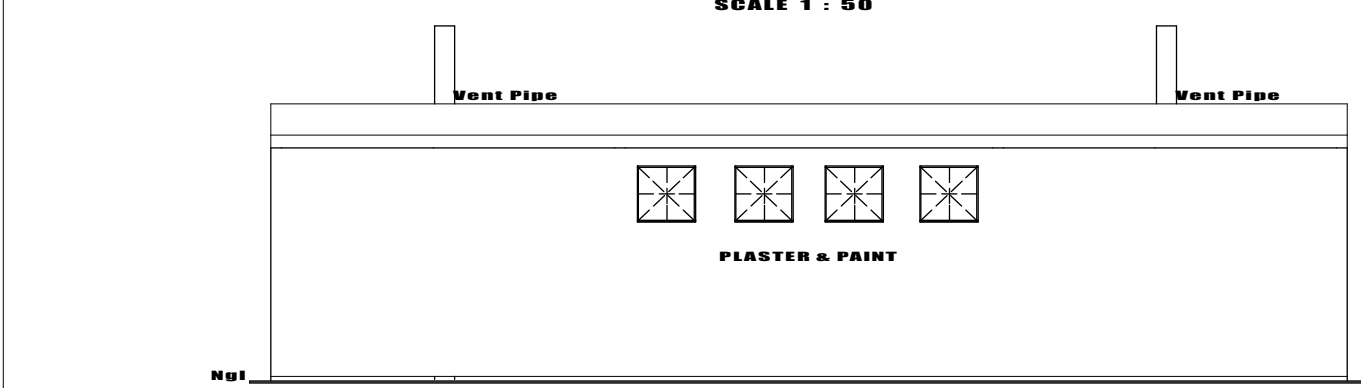

NORTH ELEVATION
SCALE 1 : 50

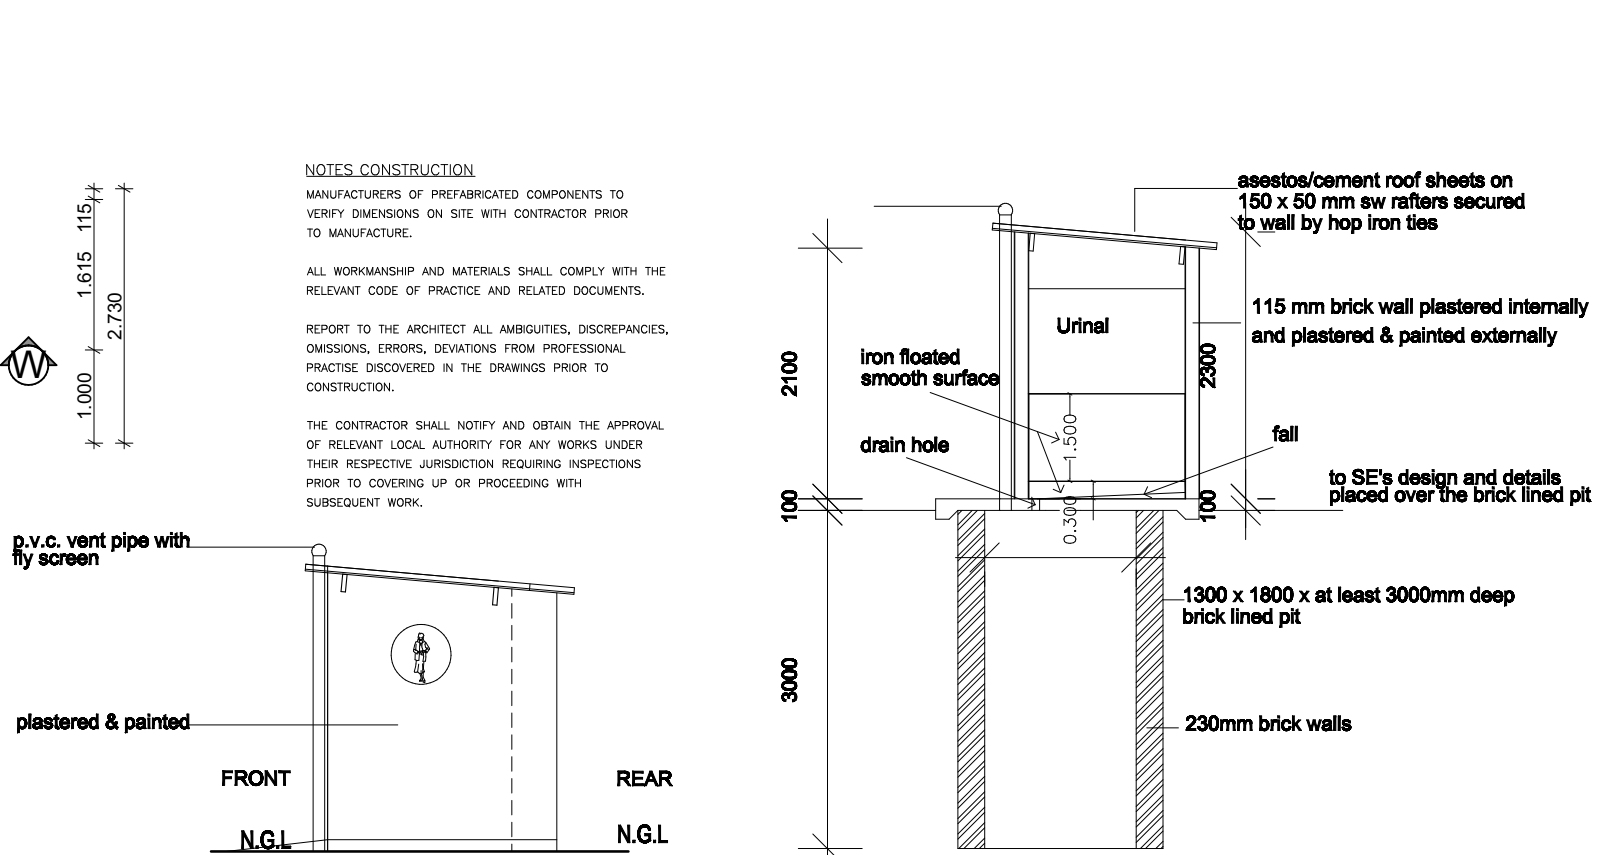

TYPICAL
DETAIL OF SECTIONAL VIEW

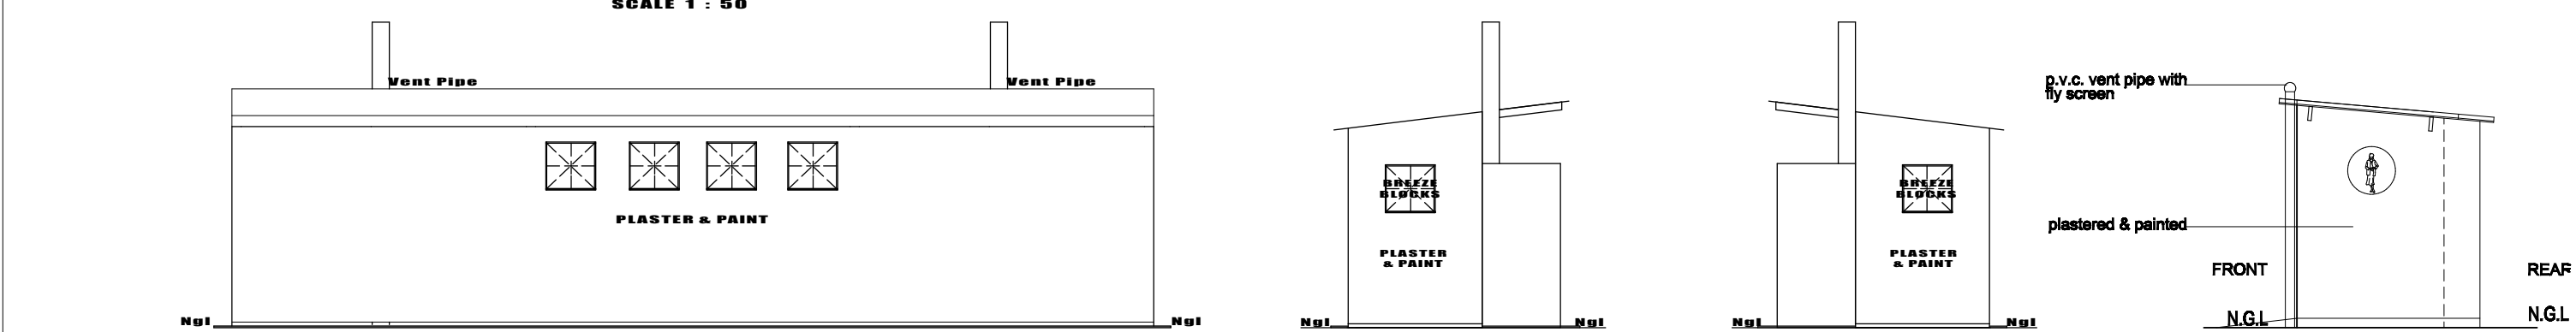

TYPICAL
DETAILED
ELEVATION

Notes	AMENDMENT			 MINISTRY OF LOCAL GOVERNMENT, PUBLIC WORKS AND NATIONAL HOUSING P.O. BOX CY441, CAUSEWAY ZIMBABWE	Branch Head : P. MUKURA	Director Arch : P. MUKURA	Ministry : LOCAL GOVERNMENT, PUBLIC WORKS & NATIONAL HOUSING	Centre : VARIOUS CENTRE	
	1	date	init		Designed : S. TALIRO	Scale : As Shown	Title : PROPOSED LOW COST BOARDING FACILITY		
	2				Drawn : S. TALIRO	Date : SEP 2019	Description : WORKING DRAWINGS - ABILITIES		
	3				Checked : C. BWERINGWA	File Ref			
	Micro-Film Draw No				Telephone 790137 / 704079	Stock Drawg No	G.P. No	Proj No	