
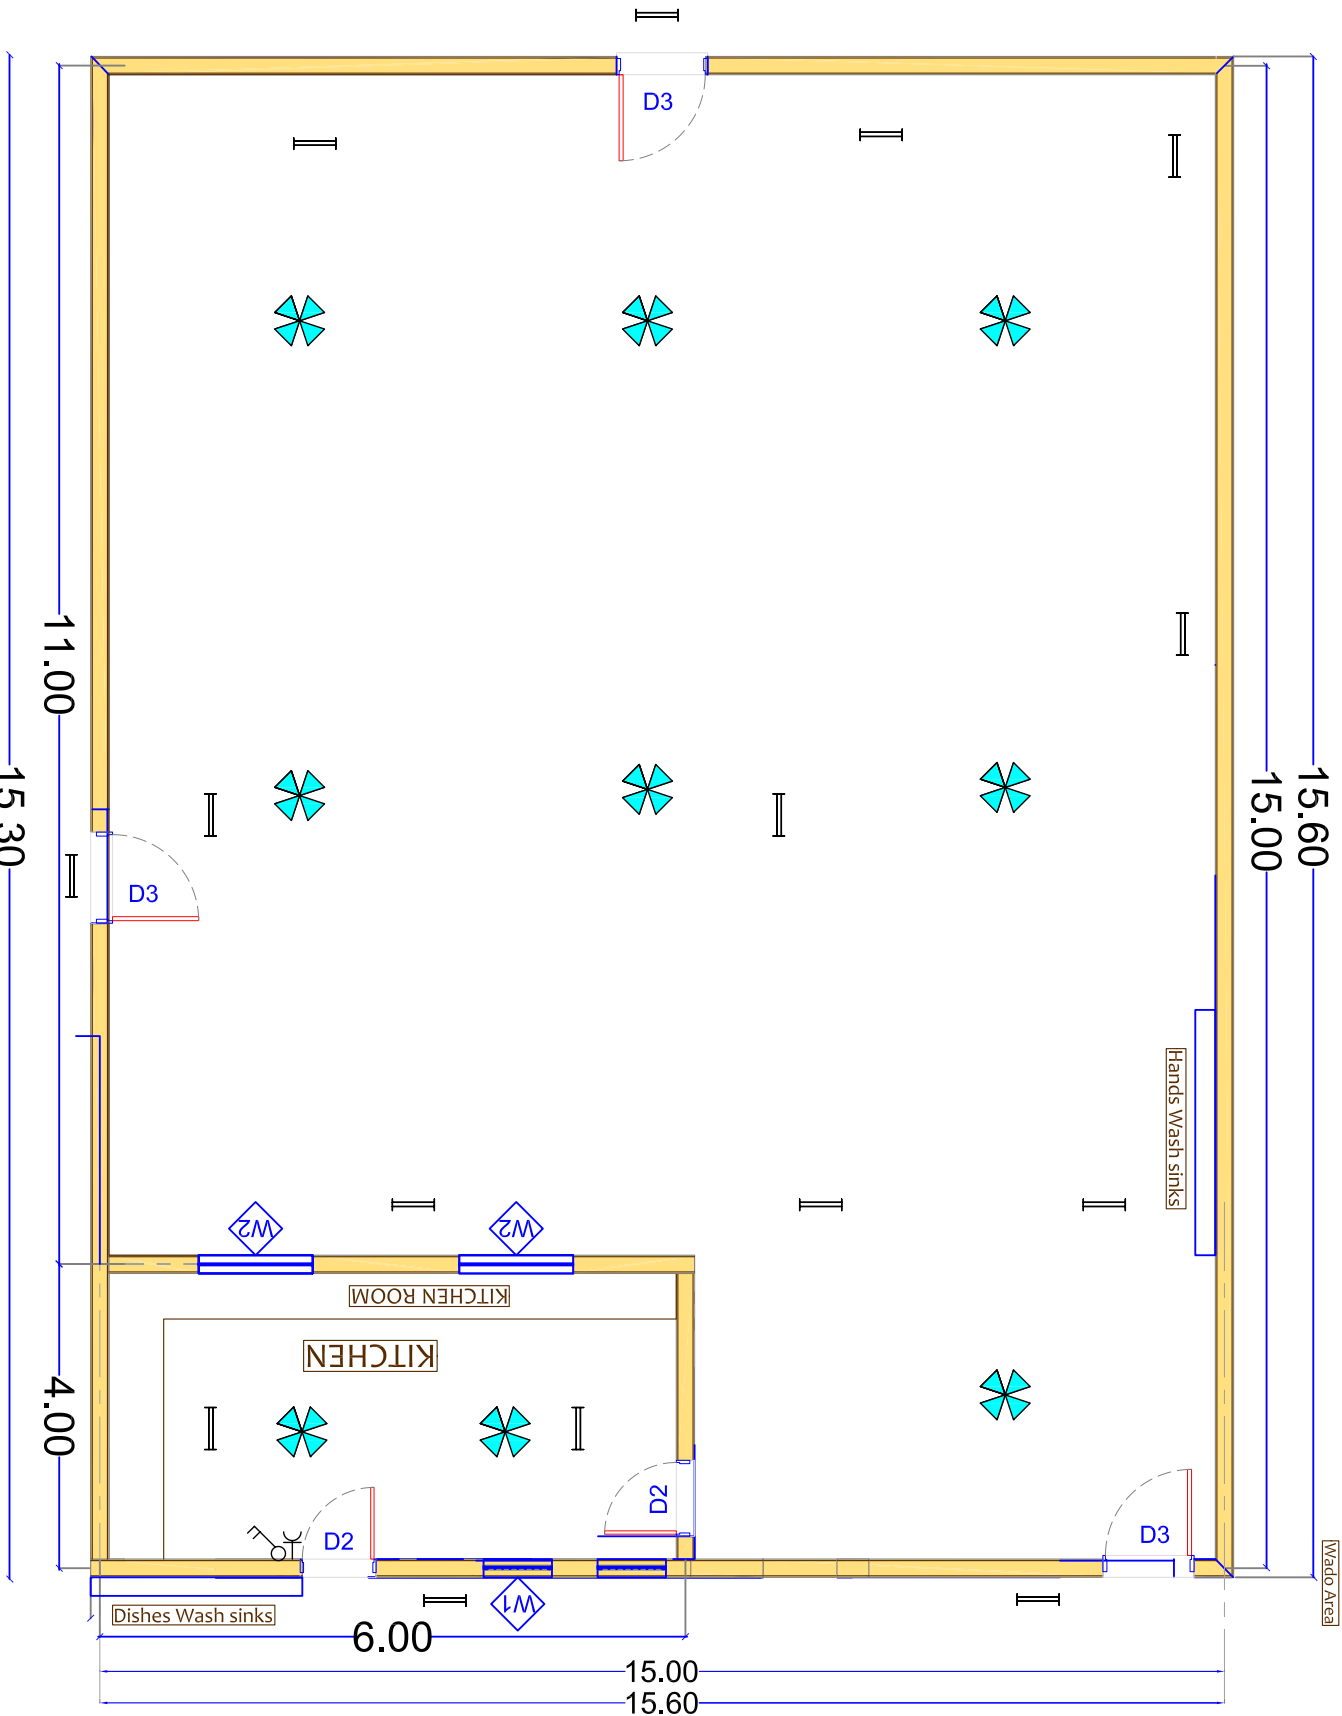


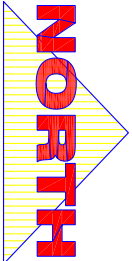

LAYOUT

MASTER PLAN

Scale 1:100 A3

Project:


Kilo 26
Restuarant
kilo 26 Area -Kassala State

Content:


Master Plan

April
2020

A1

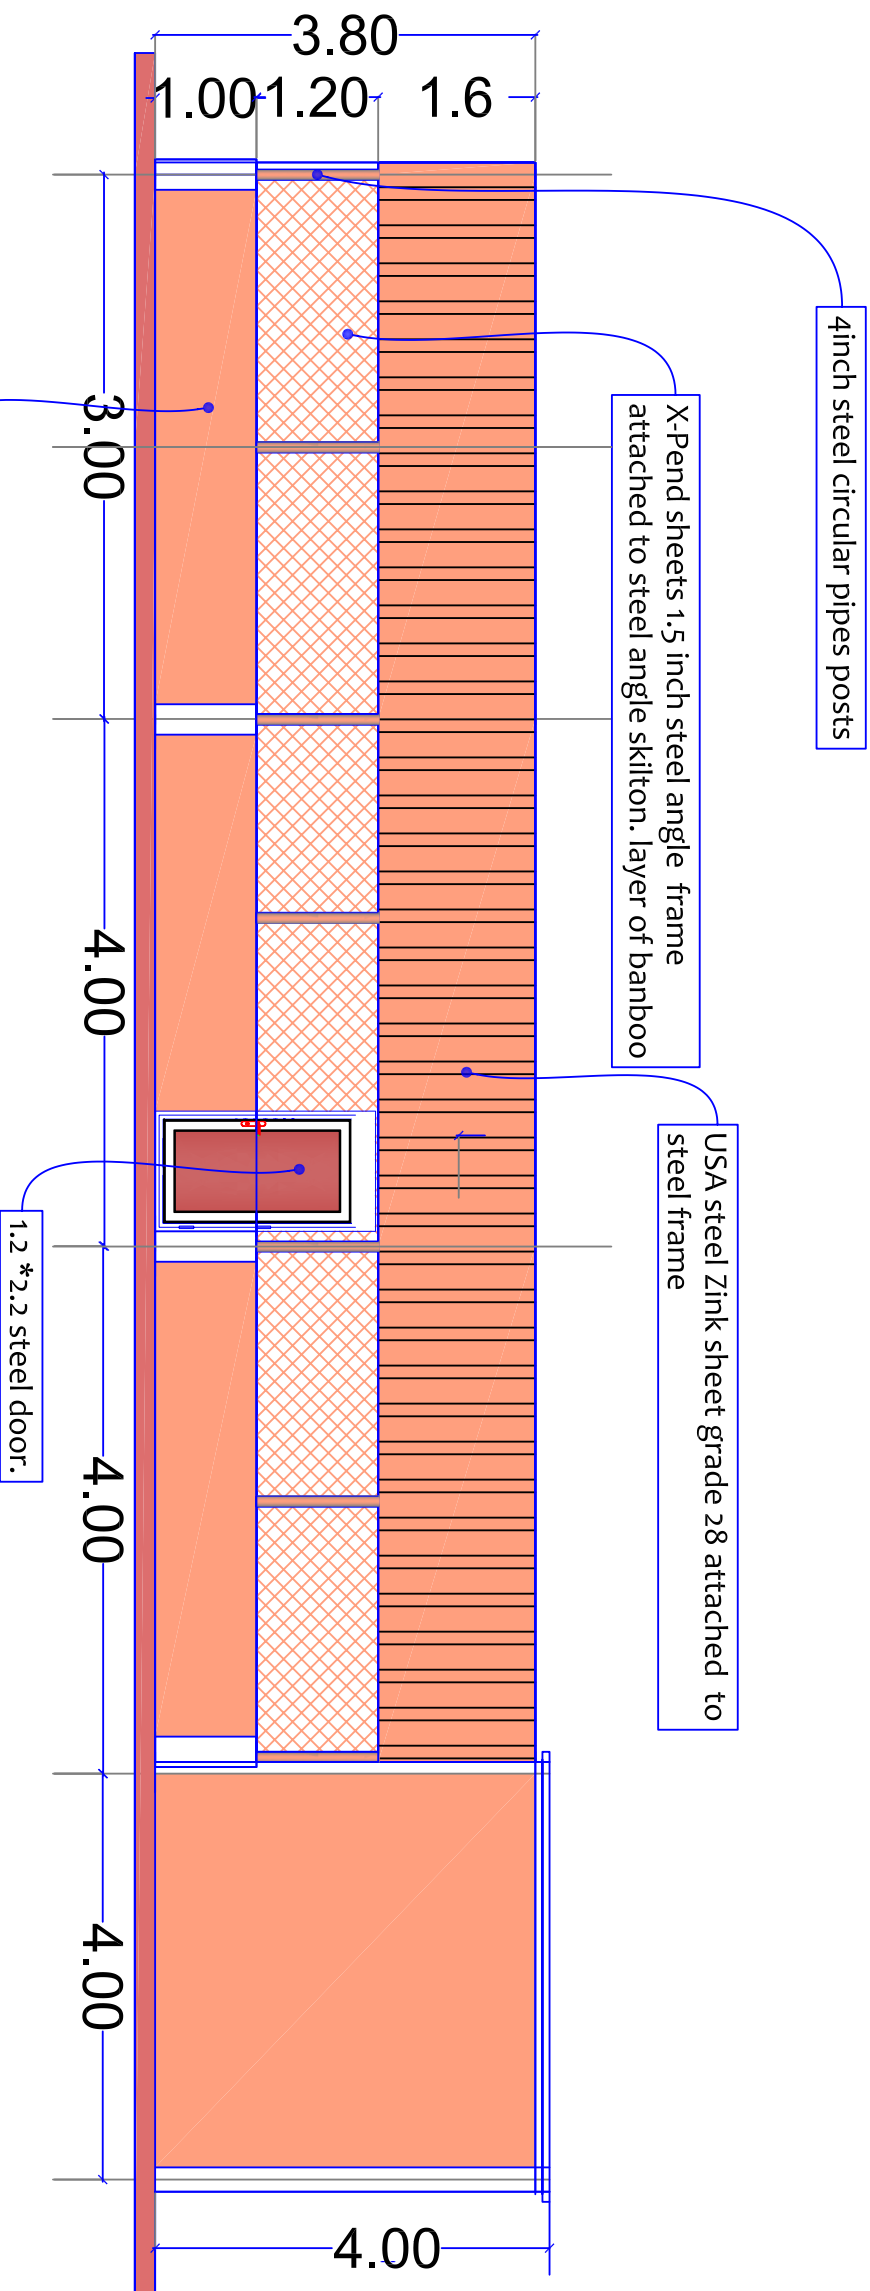

FRONT ELEVATION

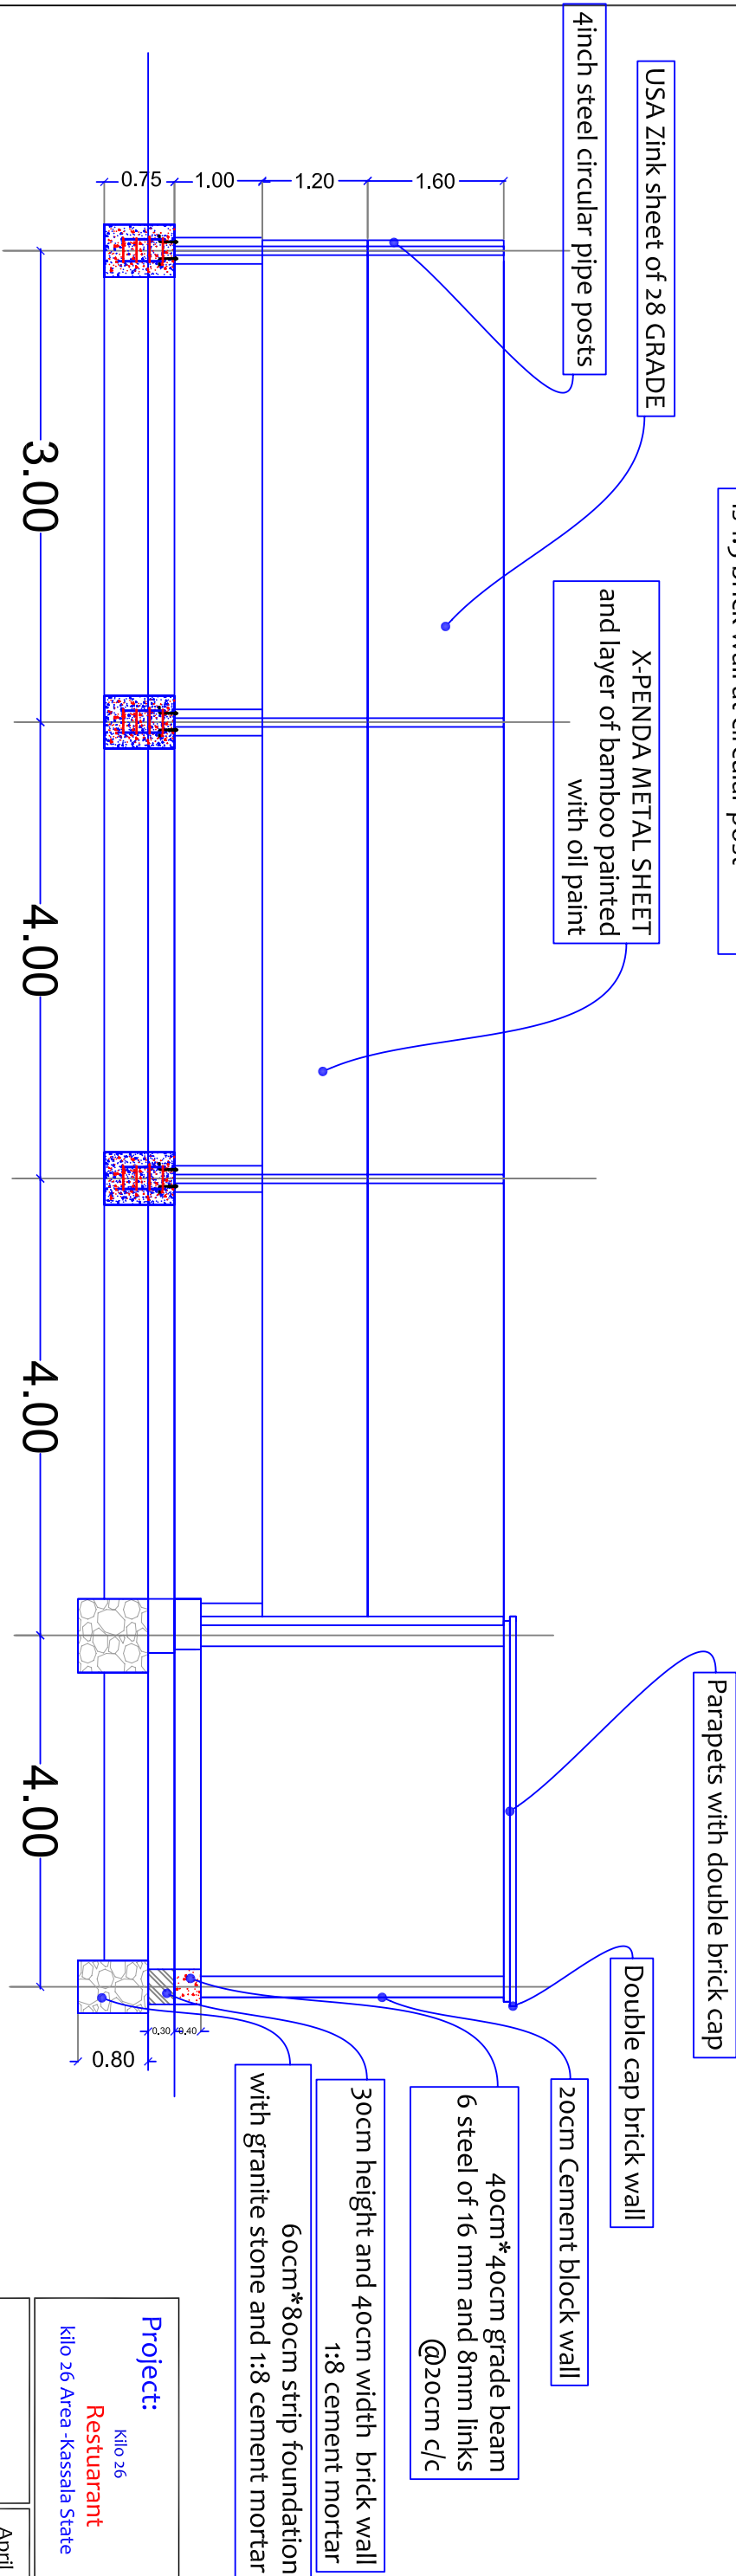


Project: Kilo 26
Restuarant
kilo 26 Area -Kassala State

SECTION


A2

April
2020



KITCHEN STRIP FOUNDATION PLAN

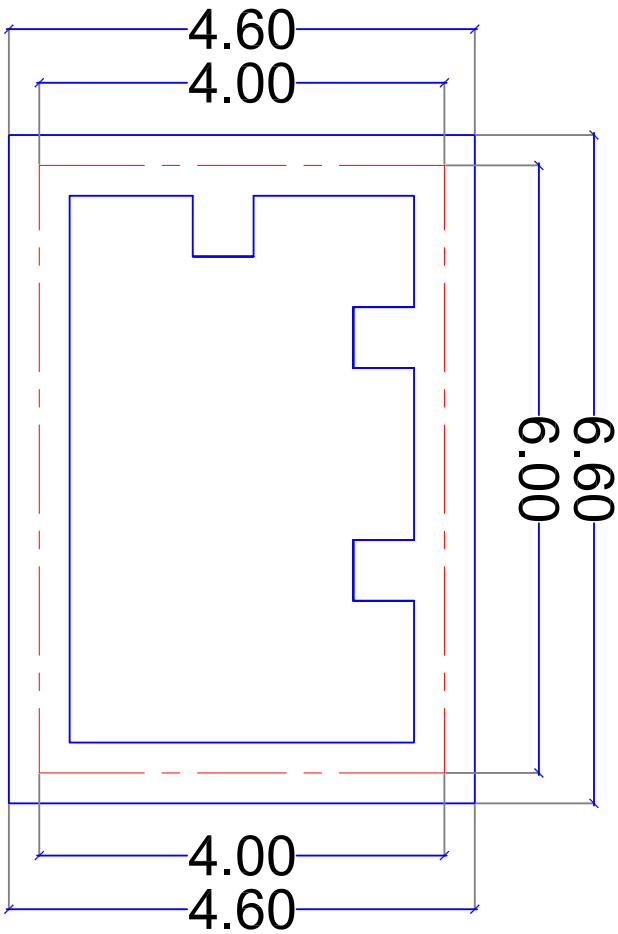

KITCHEN 2 BRICK WORK PLAN

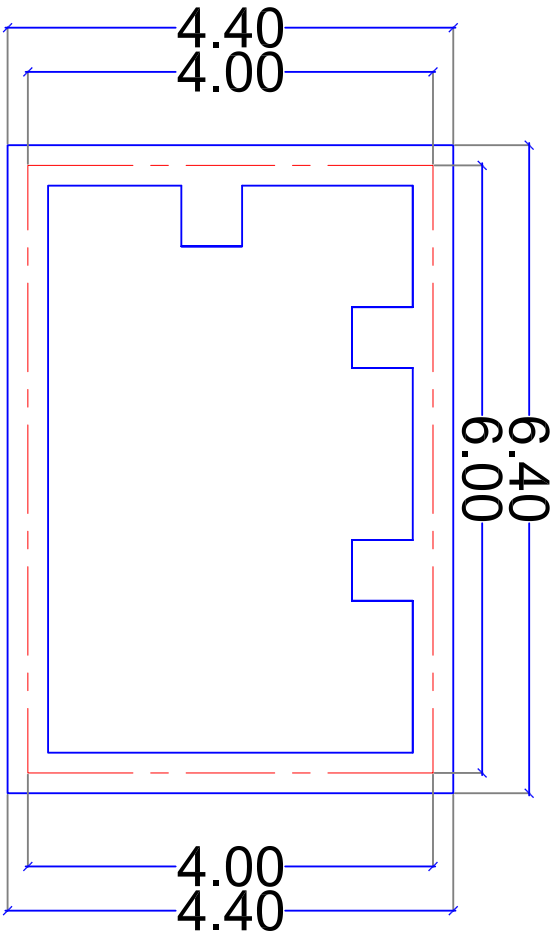

KITCHEN BRICK WORK PLAN

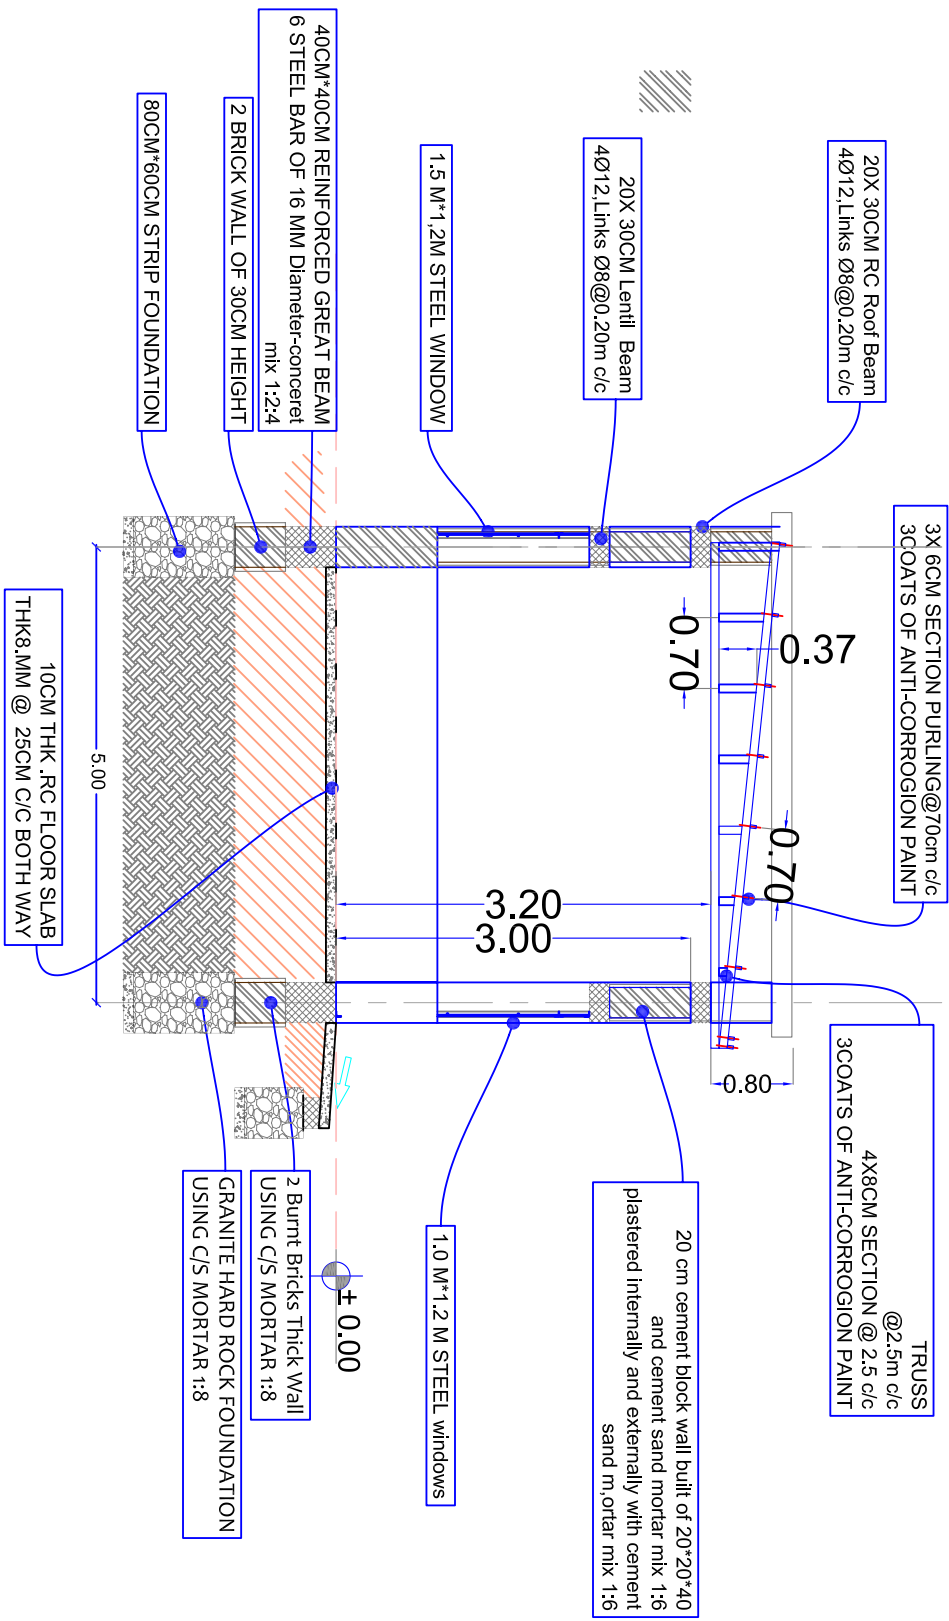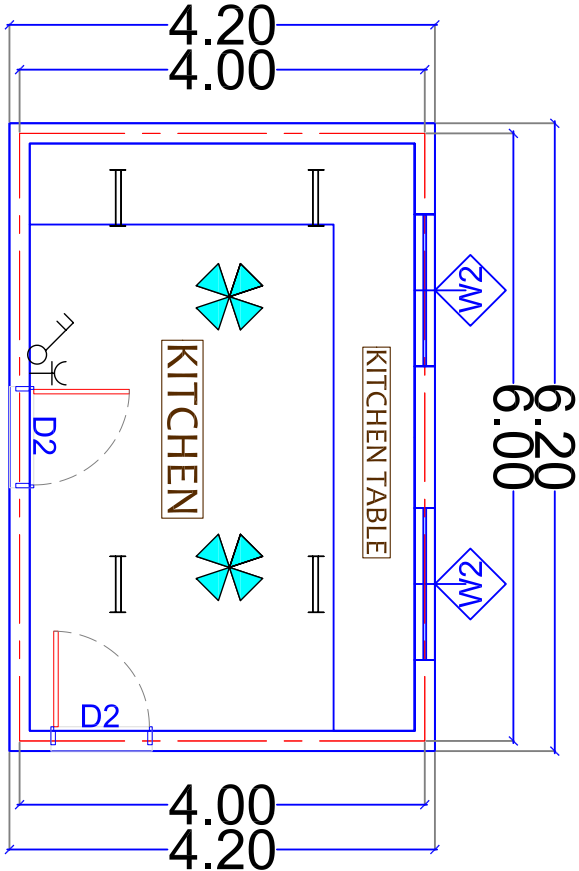

KITCHEN SECTIONAL ELEVATION VIEW

Project:


Kilo 26
Restaurant
kilo 26 Area -Kassala State

Contains:

Steel Frame Details

April
2020

A3

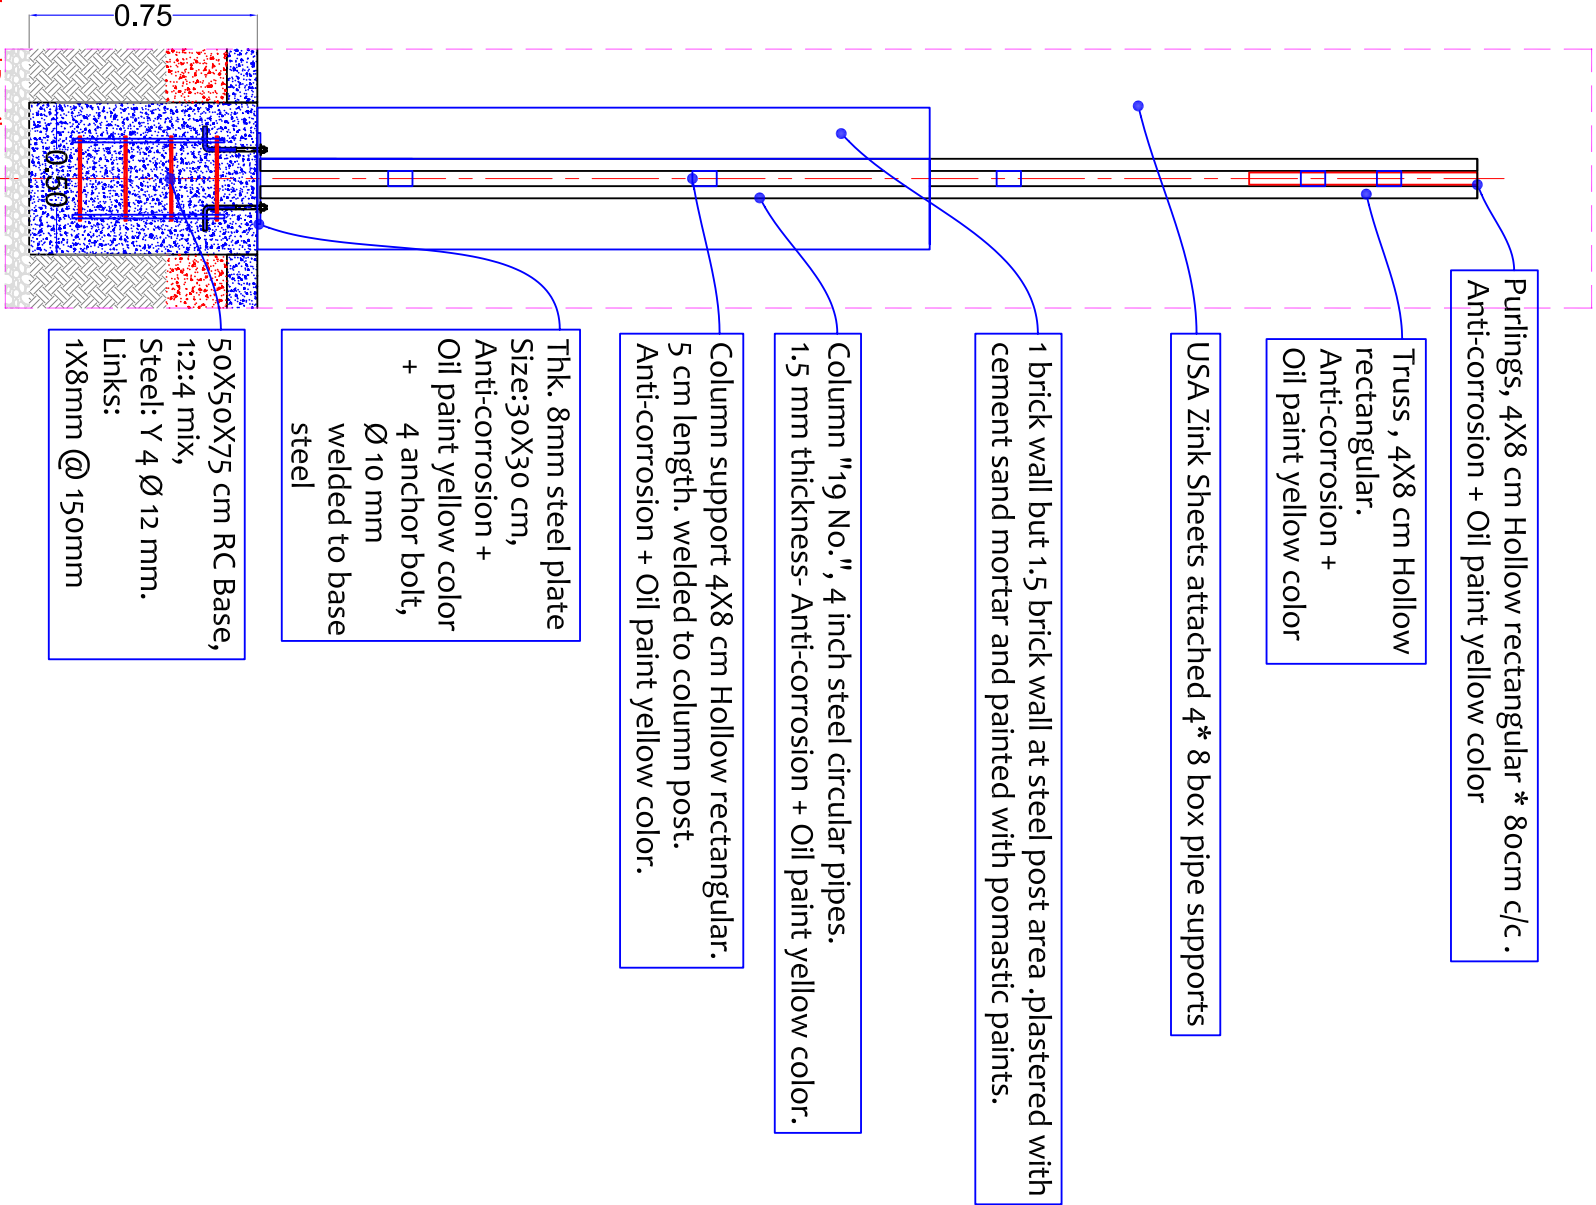

Enlarged Detail
Steel Column

Scale 1:25 A3

Project:

Kilo 26
Restaurant
kilo 26 Area -Kassala State


Contains:

Steel roof details

SYMBOL	DESCRIPTION
	Ø 1/2" BBR PIPE FOR FRESH WATER
	Ø 4" UPVC VENTILATION PIPE
	Ø 2" UPVC WASTE WATER PIPE
	COLD WATER 1/2" TAP
	PIPA
	Ø 4" UPVC SOIL WATER PIPE
	Ø 3/4" G.S PIPE FOR FRESH WATER
	Ø 2" UPVC WASTE WATER PIPE

1.0 Brick Stand built from good quality solid block covered with 30*30 good tiles

5water taps of 1/2 inch

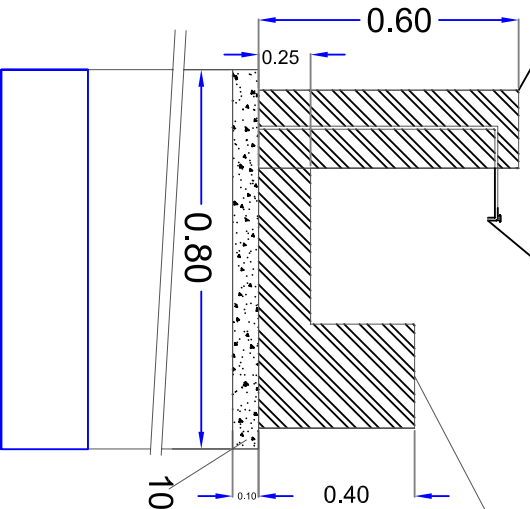


30 cm brick seat built of good solid block and cement sand mortar of mix 1:6 and tiled with 30*30 tiles

SECTIONAL VIEW

10 cm reinforced concrete slab

1.0 Brick Stand built from good quality solid block covered with 30*30 tiles

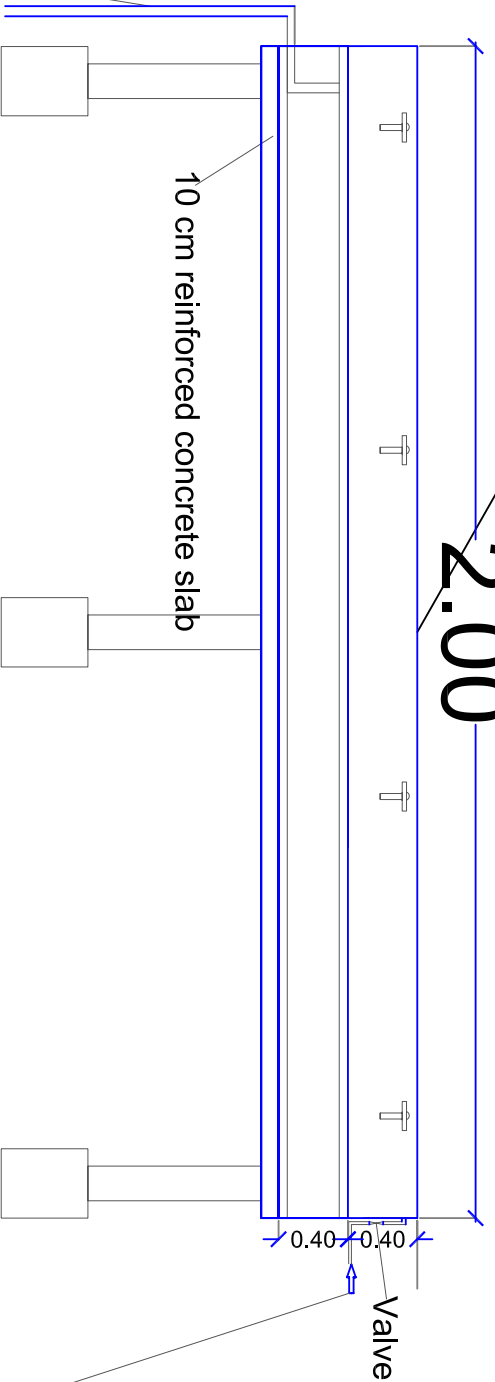


FRONT VIEW

2 inch drainage pipe to soak-away or green area

1/2 GOOD QUALITY WATER TAPS

1 BRICK WALL CEMENT SAND MORTAR 1:8 CERATMIC TILES

SECTIONAL VIEW

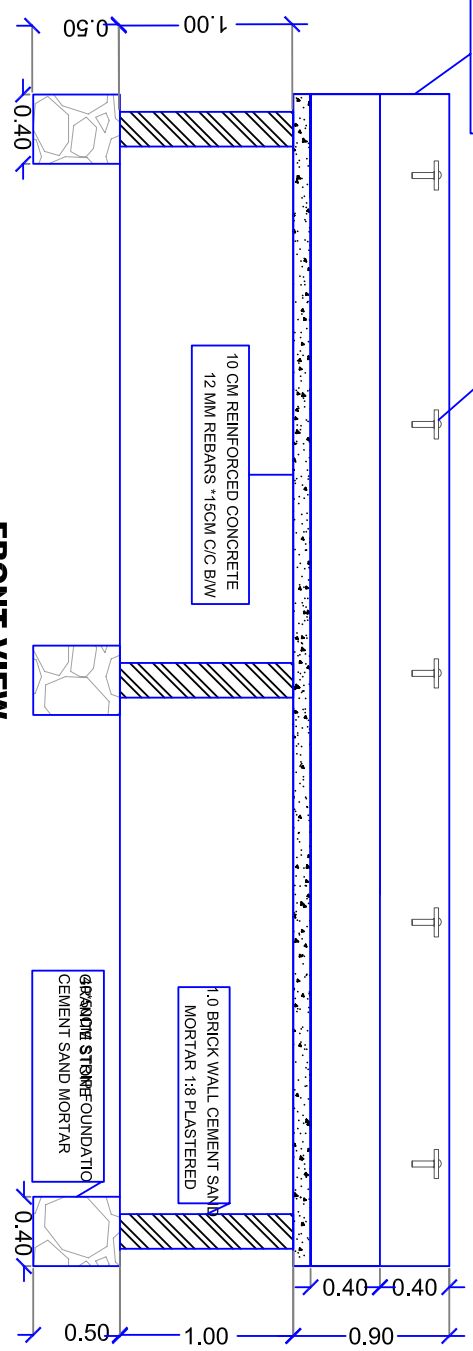

Plan View

Hand Washing Point Details

2 inch pipe to soak-away or green area

Project: Kilo 26 Restaurant

kilo 26 Area -Kassala State

Contains: Steel Frame Details


Mar 2020

Redrawn By: A7

Note:

- The steel frame and the steel sheet shall be of good quality
- The steel frame and the sheet shall be painted with antirust and final coats
- The the contractor shall properly shall write and draw as indicated in the BoQ

Heavy steel sheet fully welded to
4*8 steel box pie frame

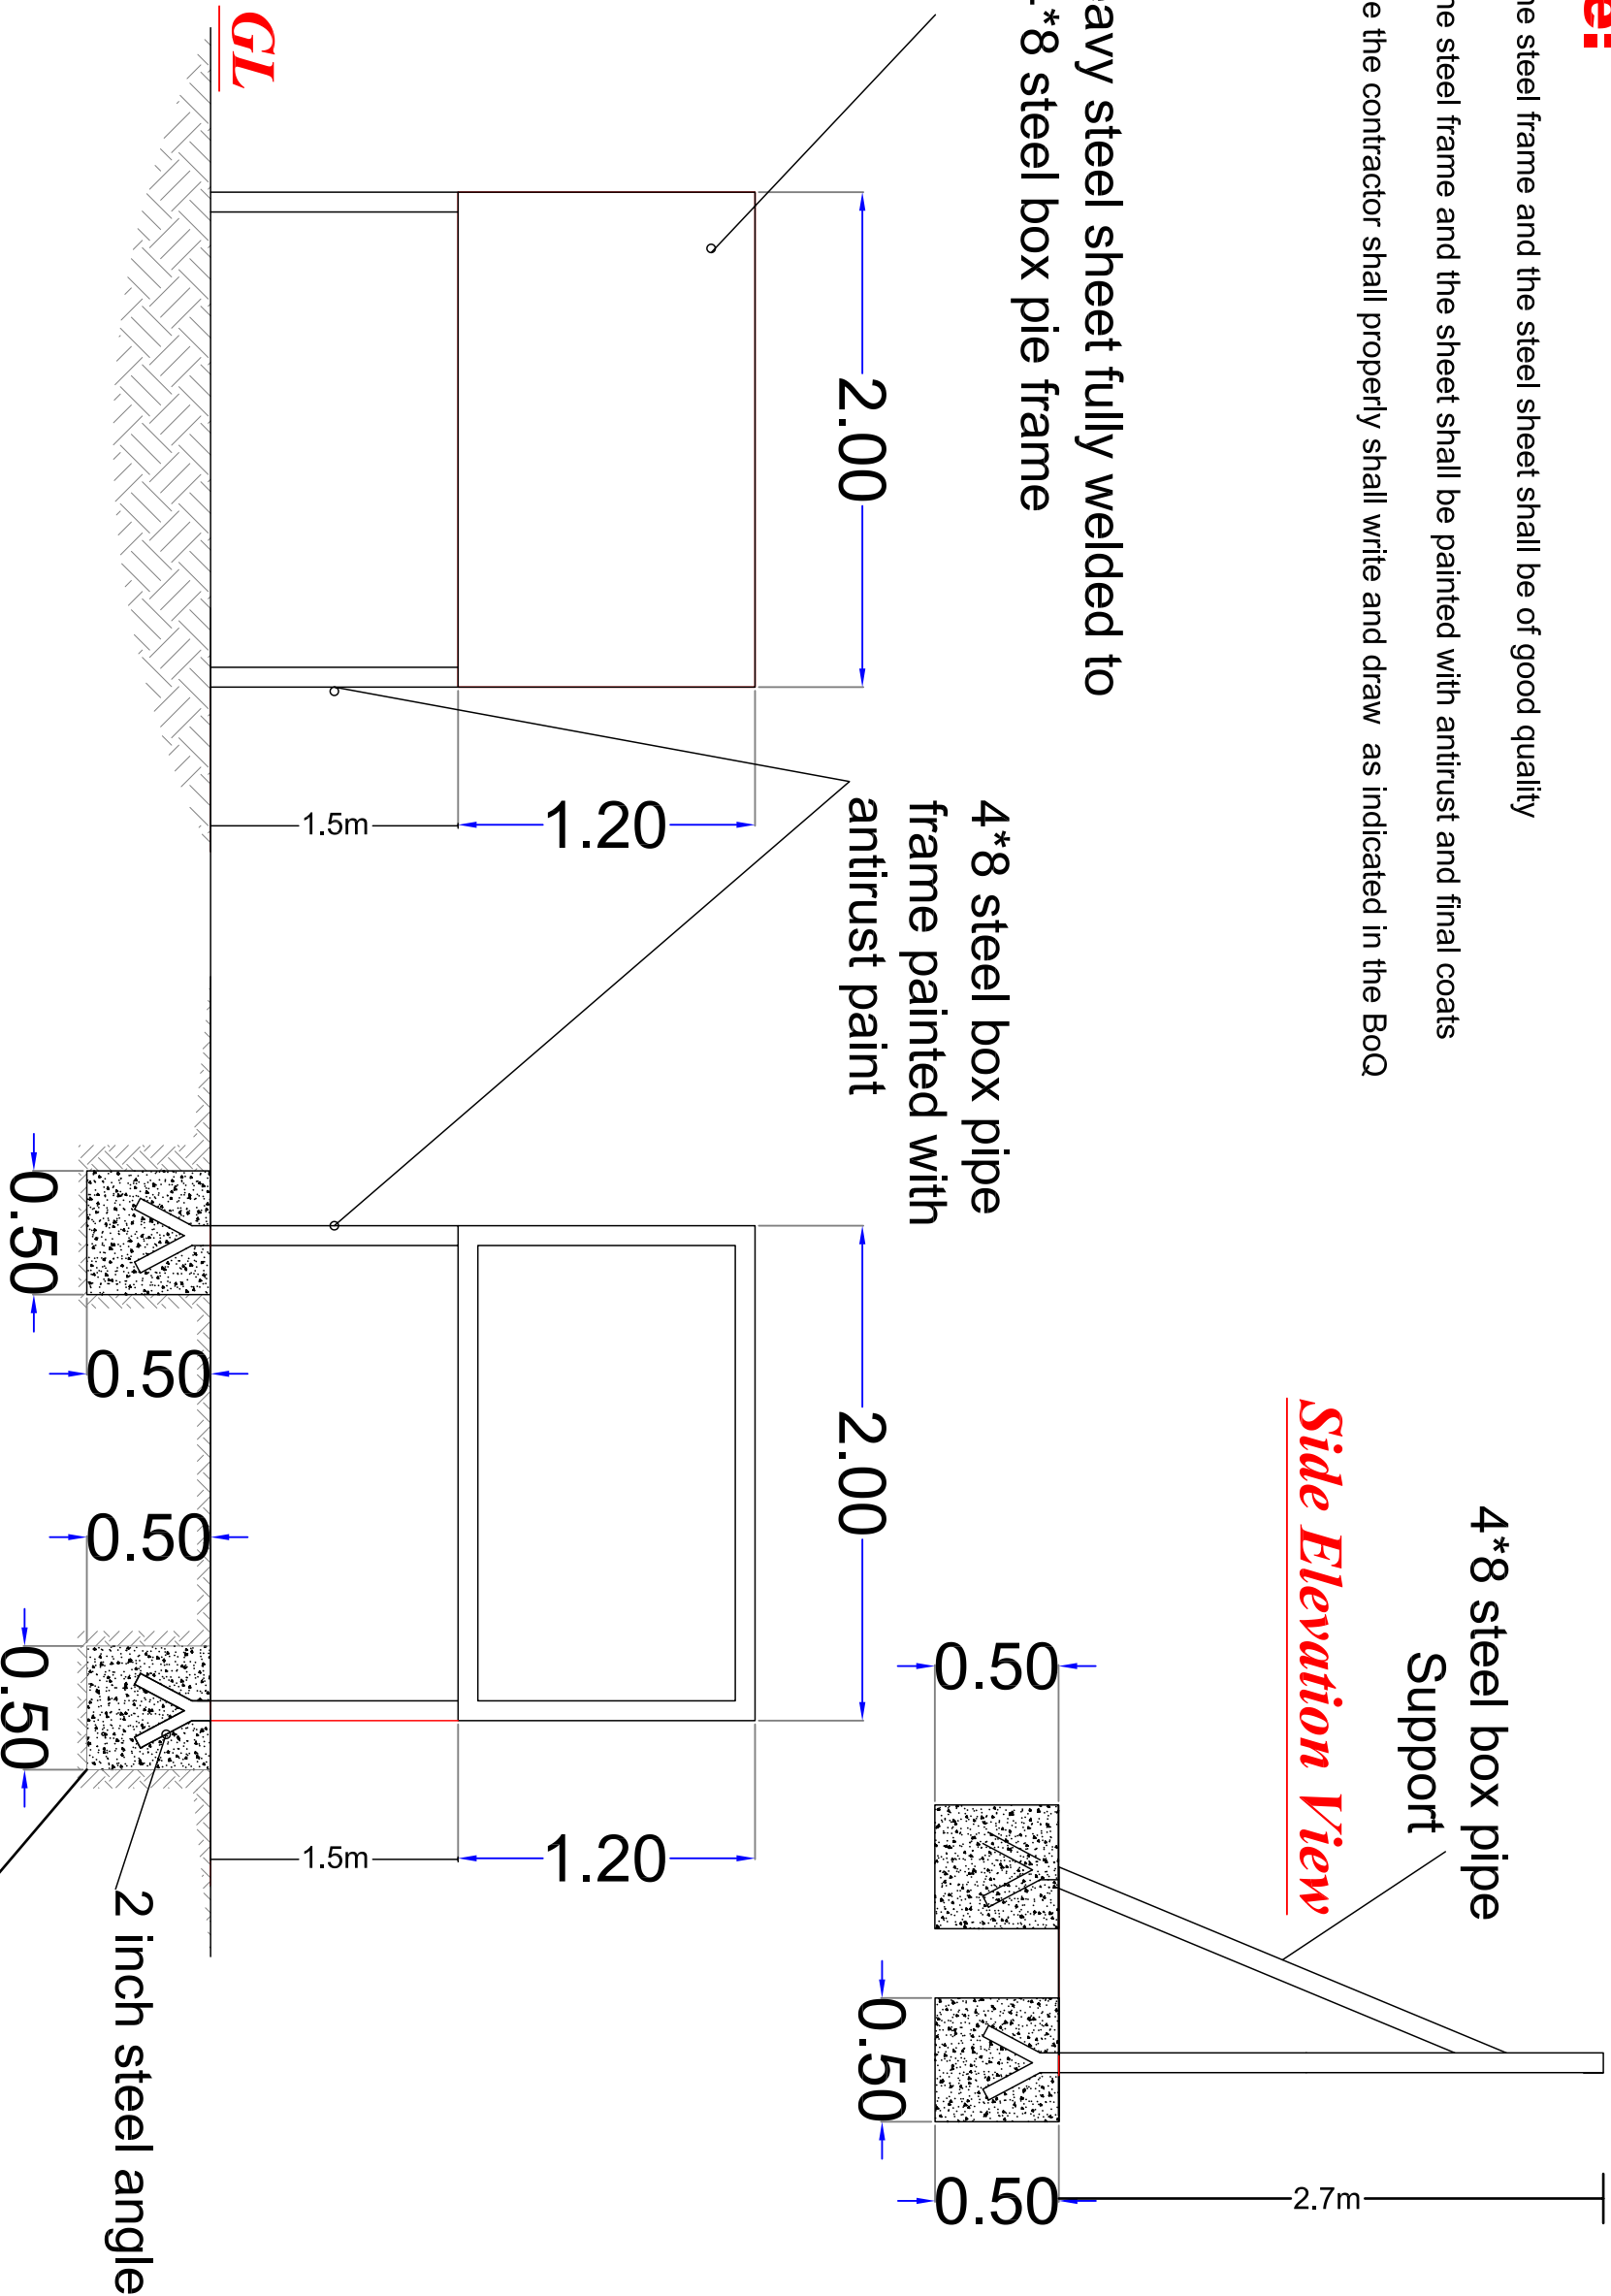

Front Elevation View

Rear Elevation View

Side Elevation View

SUDAN
Empowered lives.
Resilient nations.

GENERAL:
1- All steel members shall be are of good quality heavy steel (Black type).
2- all steel remenbers shall be painted with antirust paints and final coats
3-the plain concrete is of 1:3:6 mix and shall be treated properly with water
4-All dimensions are in meter unless otherwise stateid

Project Name:

Content:
Sign Broad Details

Designed by:

2020

Drawn By:

A8