

MAIN OFFICE BUILDING 2F REMODEL

UNDP 主办公楼2层改造

DESIGN PHASE CONSTRUCTION DRAWING
设计阶段： 施工图
PROFESSIONAL ARCHITECTURAL DECORATION
专业： 建筑装饰



August 28, 2020
2020.8.28



AD Interiors (China) Ltd
Unit 1205,12F,Golden tower,
No.1 Xibahe South Road,
Chaoyang District,
Beijing 100028 PRC
T:(8610)-64402858-328
F:(8610)-64402858

工 程 设 计 图 纸

Process planning paper

工程名称 UNDP 主办公楼2层改造
Project MAIN OFFICE BUILDING 2F REMODEL

建筑面积 120m²
Area Of Structure 120m²


MAIN OFFICE
BUILDING 2F
REMODEL

2F

Description: **DRAWING LIST** 图纸目录

rawn	Date
hecked	Print Date
cale	Revision
roject no.	Drawing no. 0-01
et Area	
ile Path:	
real:	

THIS DRAWING IS PROPERTY OF
AD Incorporation (China) Ltd.
UNAUTHORIZED USE IS NOT
PERMITTED, ALL DIMENSIONS
TO BE VERIFIED ON SITE

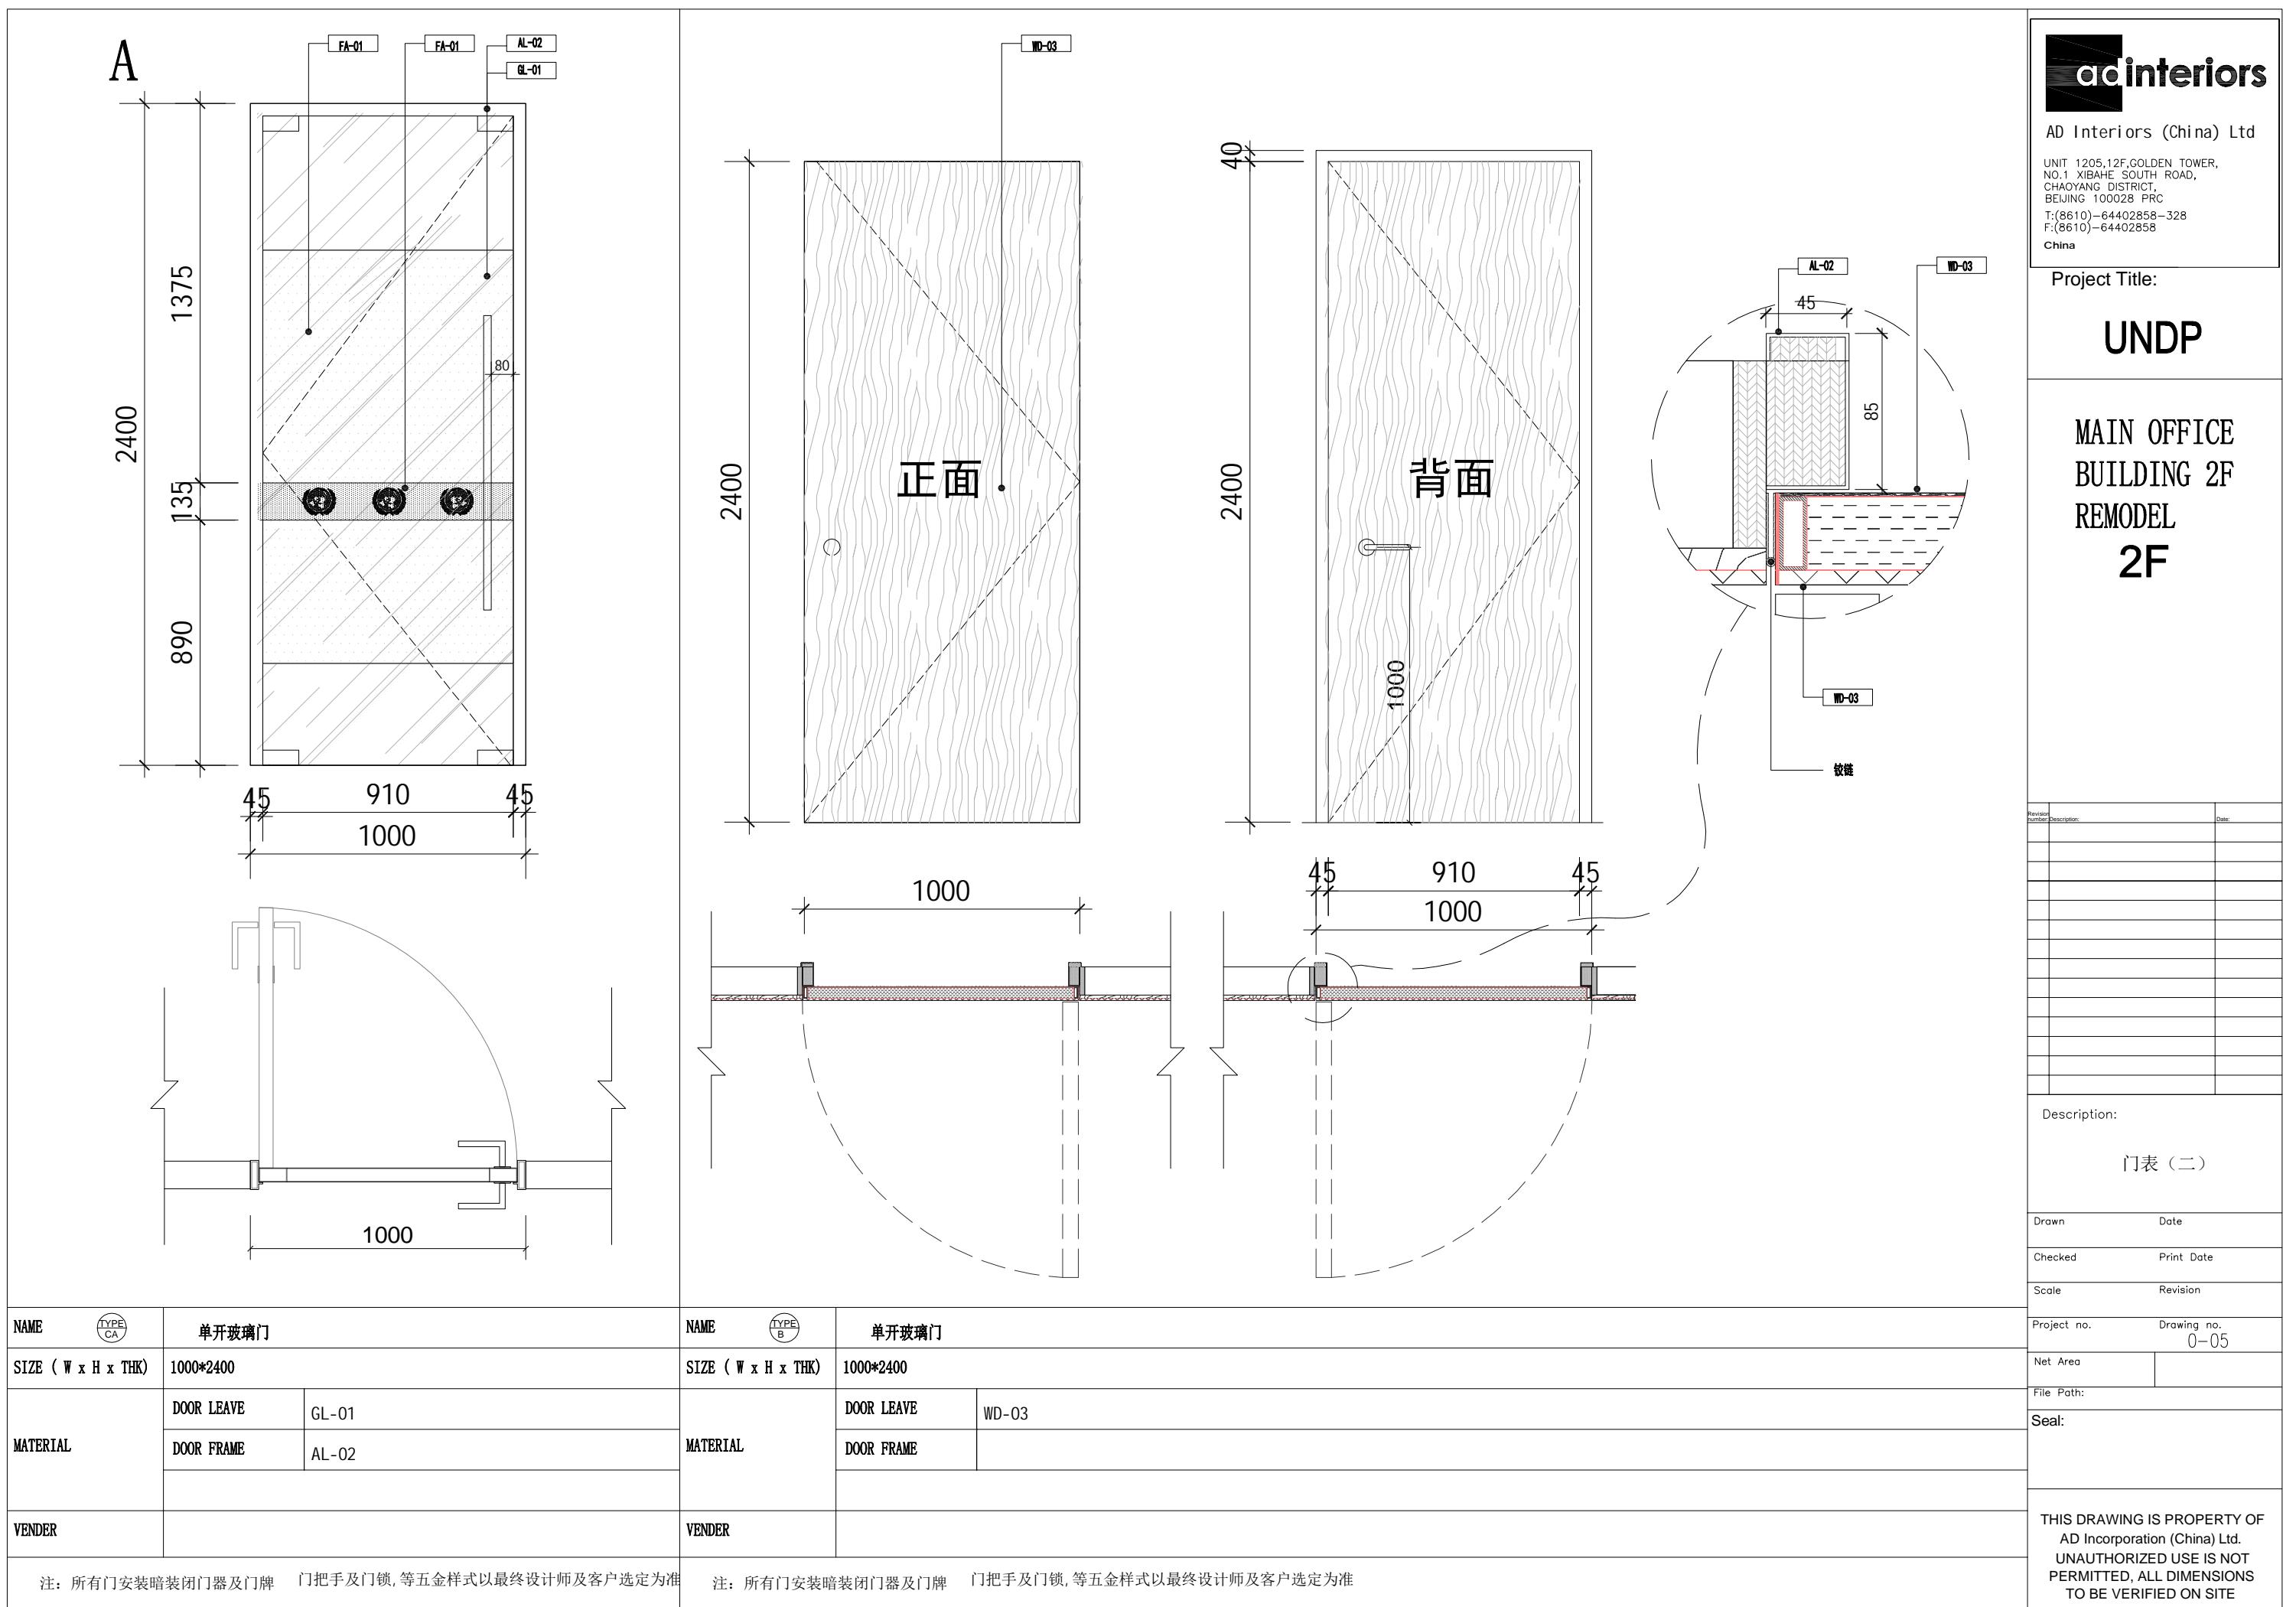




AD Interiors (China) Ltd

UNIT 1205,12F,GOLDEN TOWER,
NO.1 XIBAHE SOUTH ROAD,
CHAOYANG DISTRICT,
BEIJING 100028 PRC
T:(8610)-64402858-328
F:(8610)-64402858
China

Project Title:

UNDP

**MAIN OFFICE
BUILDING 2F
REMODEL
2F**

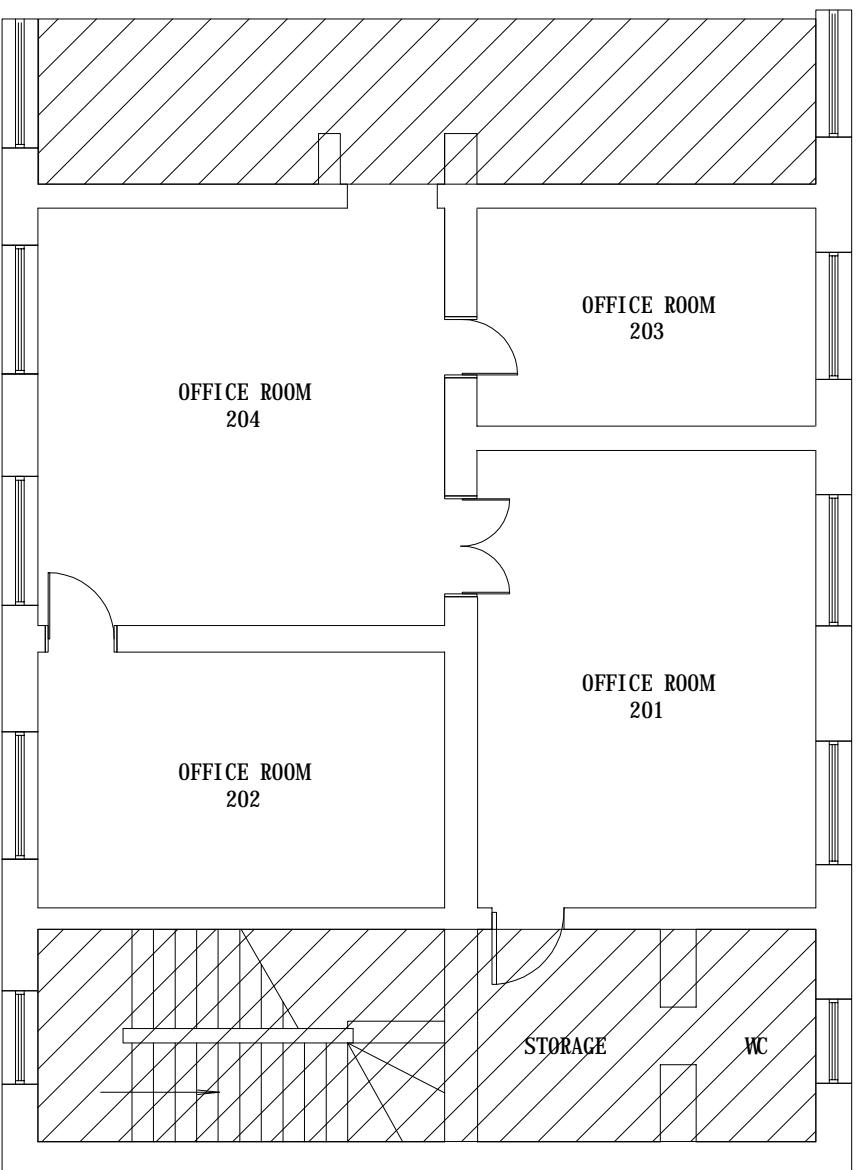

Description:

SECOND FLOOR EXISTING PLAN
现状平面图

Drawn	Date
Checked	Print Date
Scale	Revision
Project no.	Drawing no. A1-2F
Net Area	
File Path:	
Seal:	

THIS DRAWING IS PROPERTY OF
AD Incorporation (China) Ltd.
UNAUTHORIZED USE IS NOT
PERMITTED, ALL DIMENSIONS
TO BE VERIFIED ON SITE




AD Interiors (China) Ltd

UNIT 1205,12F,GOLDEN TOWER,
NO.1 XIBAHE SOUTH ROAD,
CHAOYANG DISTRICT,
BEIJING 100028 PRC
T:(8610)-64402858-328
F:(8610)-64402858
China

Project Title:

UNDP

**MAIN OFFICE
BUILDING 2F
REMODEL**

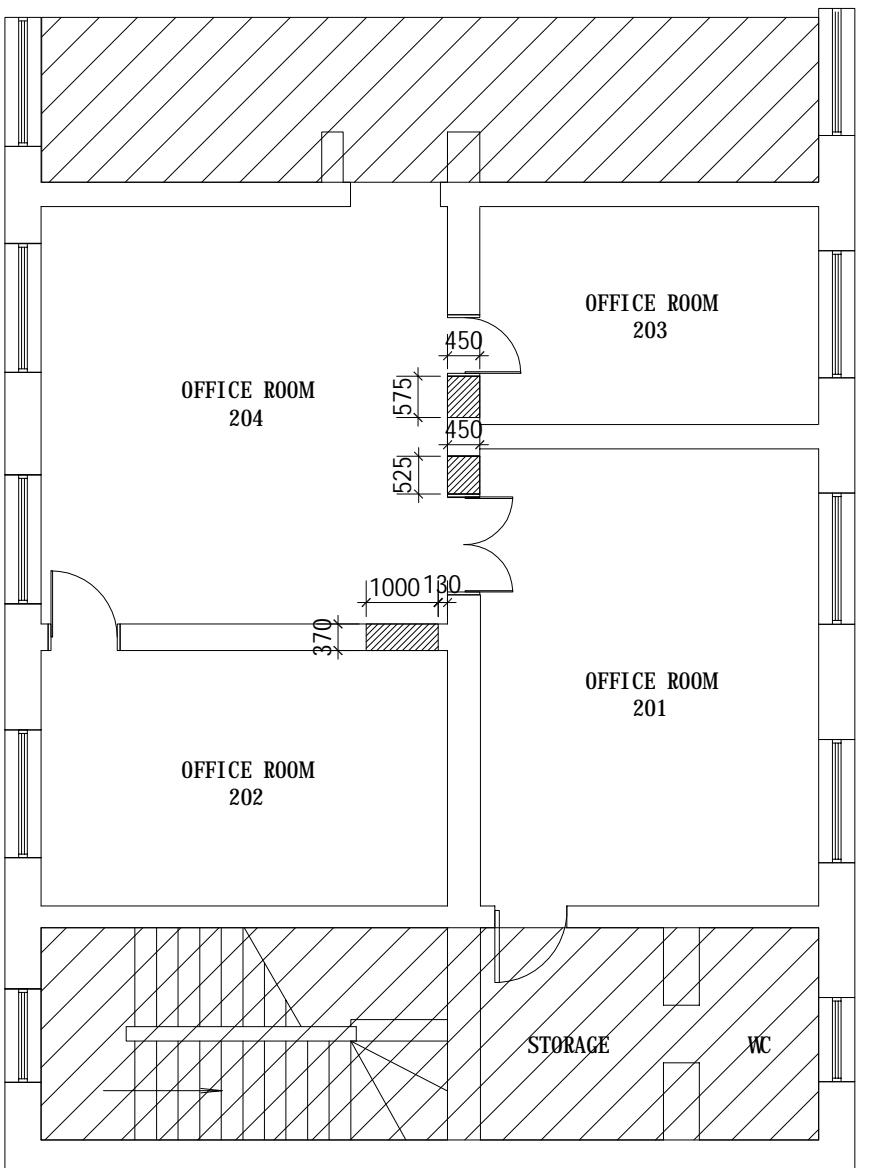

TEAR DOWN THE WALL拆除墙体

Description:
FIRST FLOOR DEMOLITION PLAN
二层墙体拆除图

Drawn	Date
Checked	Print Date
Scale	Revision
Project no.	Drawing no. A1-01-2F
Net Area	
File Path:	
Seal:	

THIS DRAWING IS PROPERTY OF
AD Incorporation (China) Ltd.
UNAUTHORIZED USE IS NOT
PERMITTED, ALL DIMENSIONS
TO BE VERIFIED ON SITE




AD Interiors (China) Ltd

UNIT 1205,12F,GOLDEN TOWER,
NO.1 XIBAHE SOUTH ROAD,
CHAOYANG DISTRICT,
BEIJING 100028 PRC
T:(8610)-64402858-328
F:(8610)-64402858
China

Project Title:

UNDP

MAIN OFFICE
BUILDING 2F
REMODEL
2F

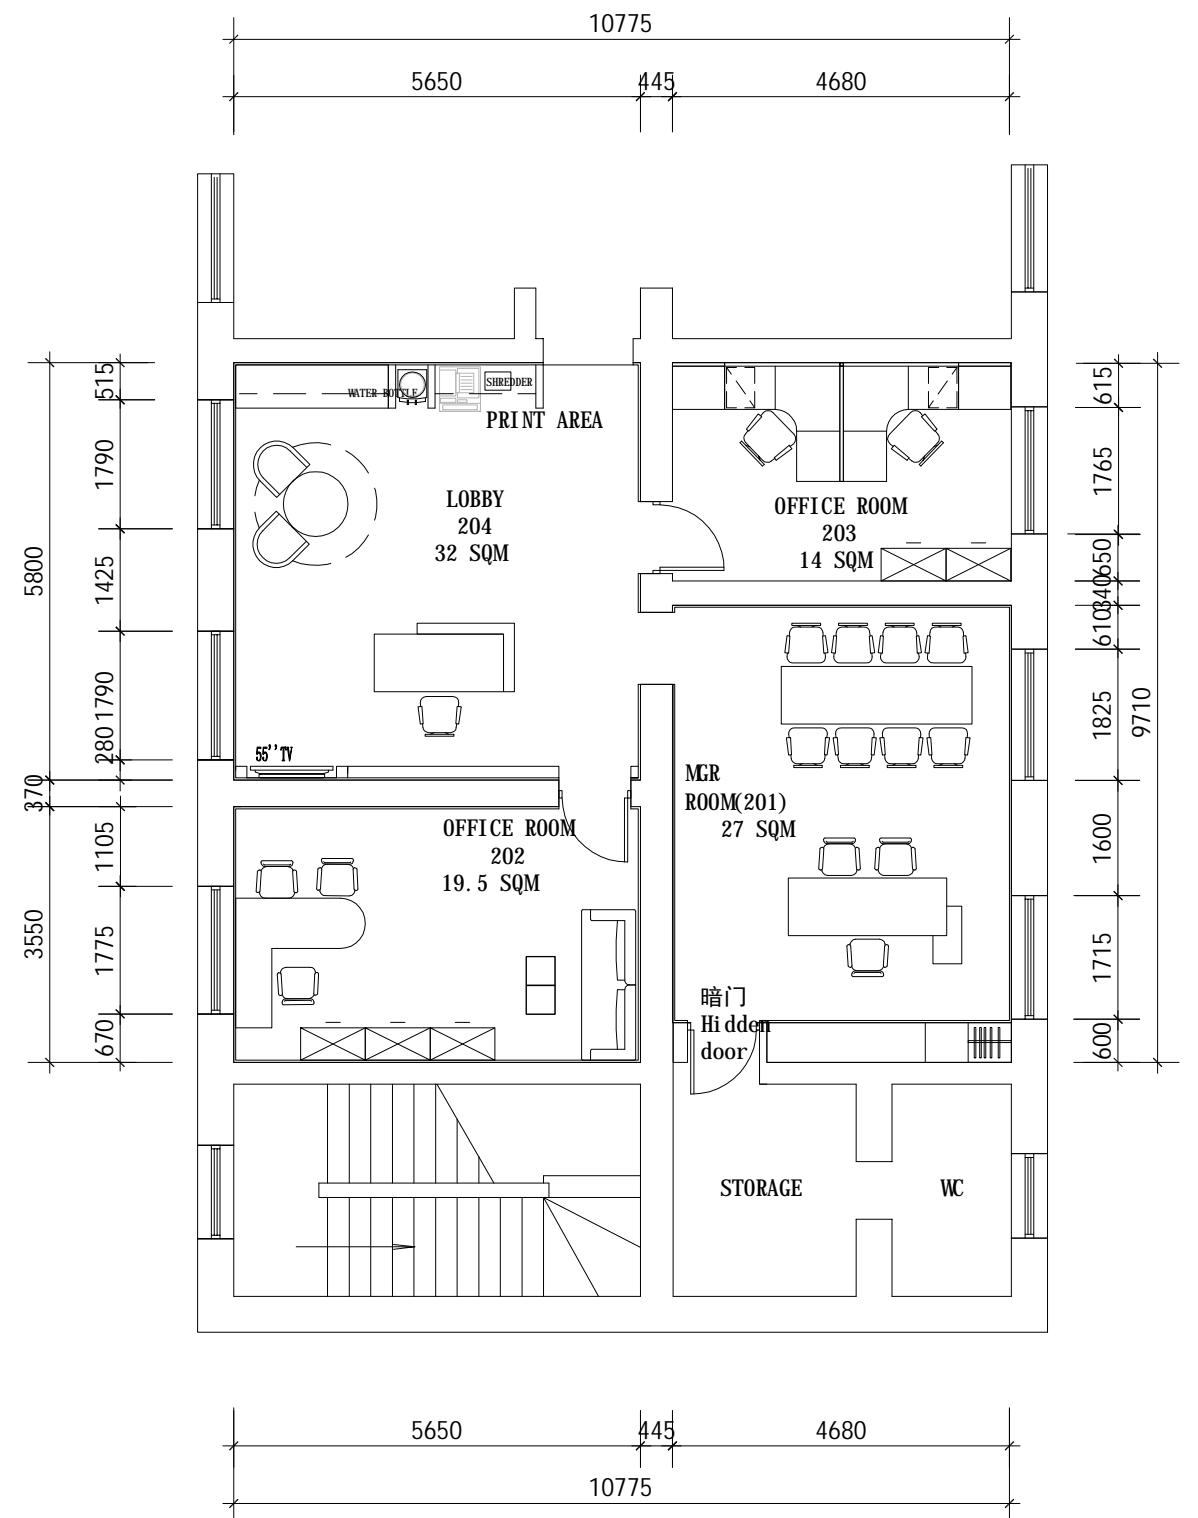

Description:

Date:

Print Date

ale Revision

Object no. Drawing no.

Area

1

THIS DRAWING IS PROPERTY OF
AD Incorporation (China) Ltd.
UNAUTHORIZED USE IS NOT
PERMITTED, ALL DIMENSIONS
TO BE VERIFIED ON SITE




AD Interiors (China) Ltd

UNIT 1205,12F,GOLDEN TOWER,
NO.1 XIBAHE SOUTH ROAD,
CHAOYANG DISTRICT,
BEIJING 100028 PRC
T:(8610)-64402858-328
F:(8610)-64402858
China

Project Title:

UNDP

MAIN OFFICE
BUILDING 2F
REMODEL
2F

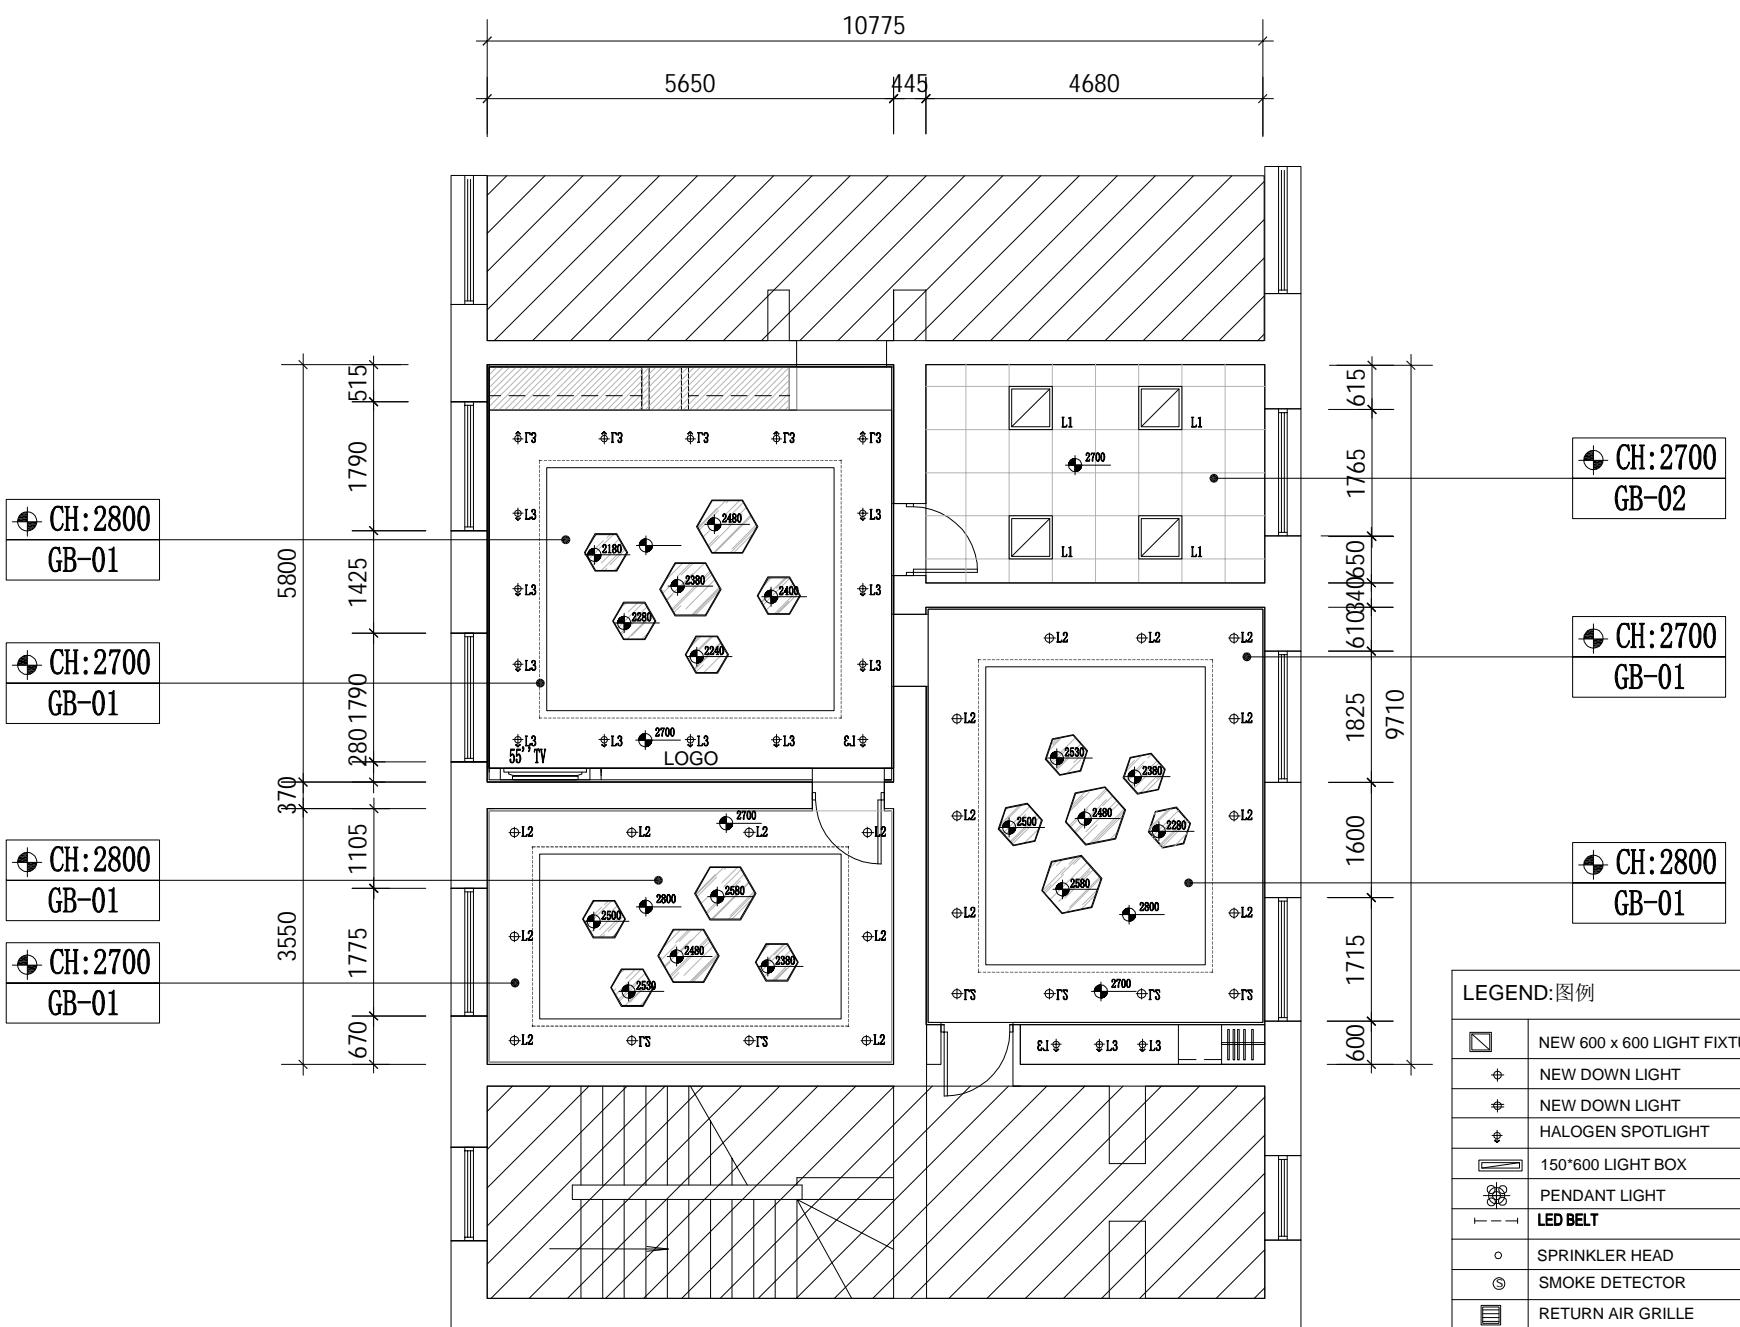

GB-01 白色乳胶漆 White Emulsion paint

GB-02 矿棉板天花 Mineral wool ceiling

LEGEND:图例	型号
	NEW 600 x 600 LIGHT FIXTURE
	NEW DOWN LIGHT
	NEW DOWN LIGHT
	HALOGEN SPOTLIGHT
	150*600 LIGHT BOX
	PENDANT LIGHT
	LED BELT
	SPRINKLER HEAD
	SMOKE DETECTOR
	RETURN AIR GRILLE
	SUPPLY AIR DIFFUSER
	EXHAUST FAN
	STRIP DIFFUSER
	CEILING HEIGHT
	600*600 LED灯盘
	筒灯
	筒灯
	射灯
	150*600灯盘
	LED灯带
	喷洒
	烟感
	回风口
	送风口
	排风扇
	条形风口
	吊顶标高

A small square sample of dark grey mineral fiber board with diagonal hatching.

DARK PANEL 深灰色矿棉板




AD Interiors (China) Ltd

UNIT 1205,12F,GOLDEN TOWER,
NO.1 XIBAHE SOUTH ROAD,
CHAOYANG DISTRICT,
BEIJING 100028 PRC
T:(8610)-64402858-328
F:(8610)-64402858
China

Project Title:

UNDP

**MAIN OFFICE
BUILDING 2F
REMODEL
2F**

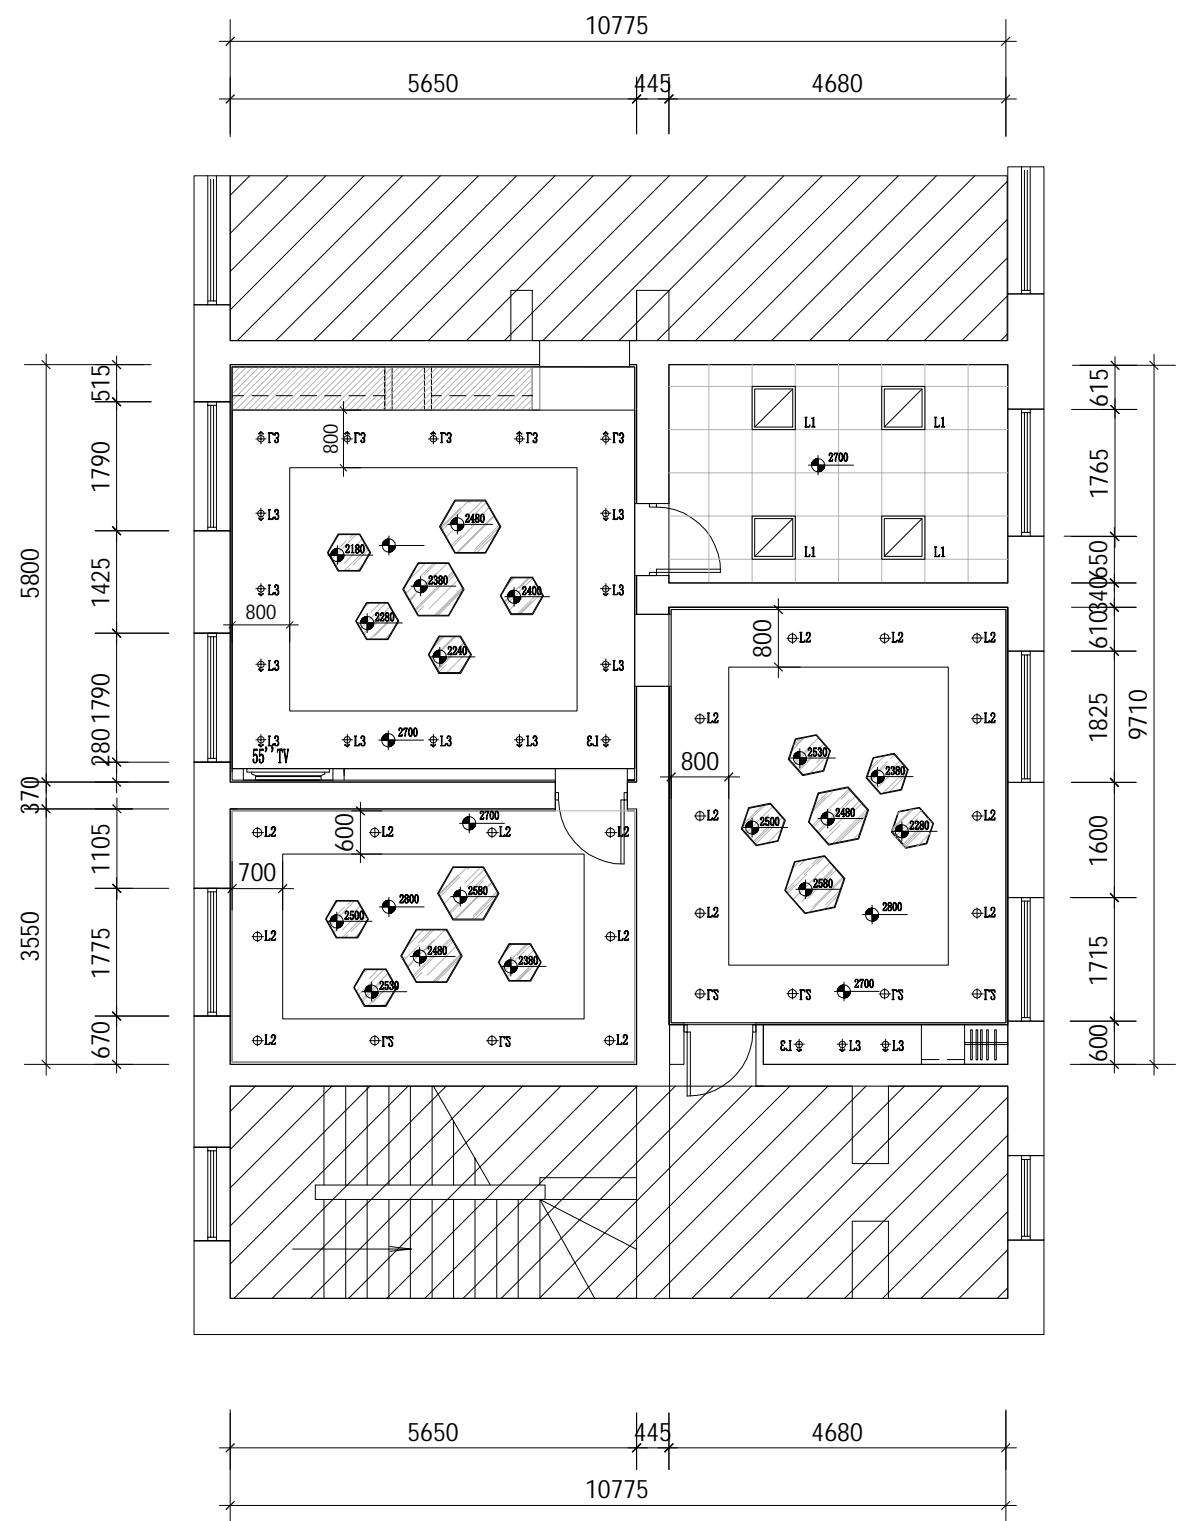


LEGEND:图例		型号
	NEW 600 x 600 LIGHT FIXTURE	600*600 LED灯盘
	NEW DOWN LIGHT	筒灯
	NEW DOWN LIGHT	筒灯
	HALOGEN SPOTLIGHT	射灯
	150*600 LIGHT BOX	150*600灯盘
	PENDANT LIGHT	
	LED BELT	LED灯带
	SPRINKLER HEAD	喷洒
	SMOKE DETECTOR	烟感
	RETURN AIR GRILLE	回风口
	SUPPLY AIR DIFFUSER	送风口
	EXHAUST FAN	排风扇
	STRIP DIFFUSER	条形风口
	CEILING HEIGHT	吊顶标高

DARK PANEL 深灰色矿棉板

Revisor Number:	Description:	Date:
Description:		
SECOND CEILING SIZE PLAN 二层天花尺寸图		
Drawn	Date	
Checked	Print	Date
Scale	Revision	
Project no.	Drawing no.	
Net Area	A4-2F	
File Path:		
Seal:		
<hr/> <hr/> <hr/>		
THIS DRAWING IS PROPERTY OF AD Incorporation (China) Ltd. UNAUTHORIZED USE IS NOT PERMITTED, ALL DIMENSIONS TO BE VERIFIED ON SITE		

Project Title:

UNDP

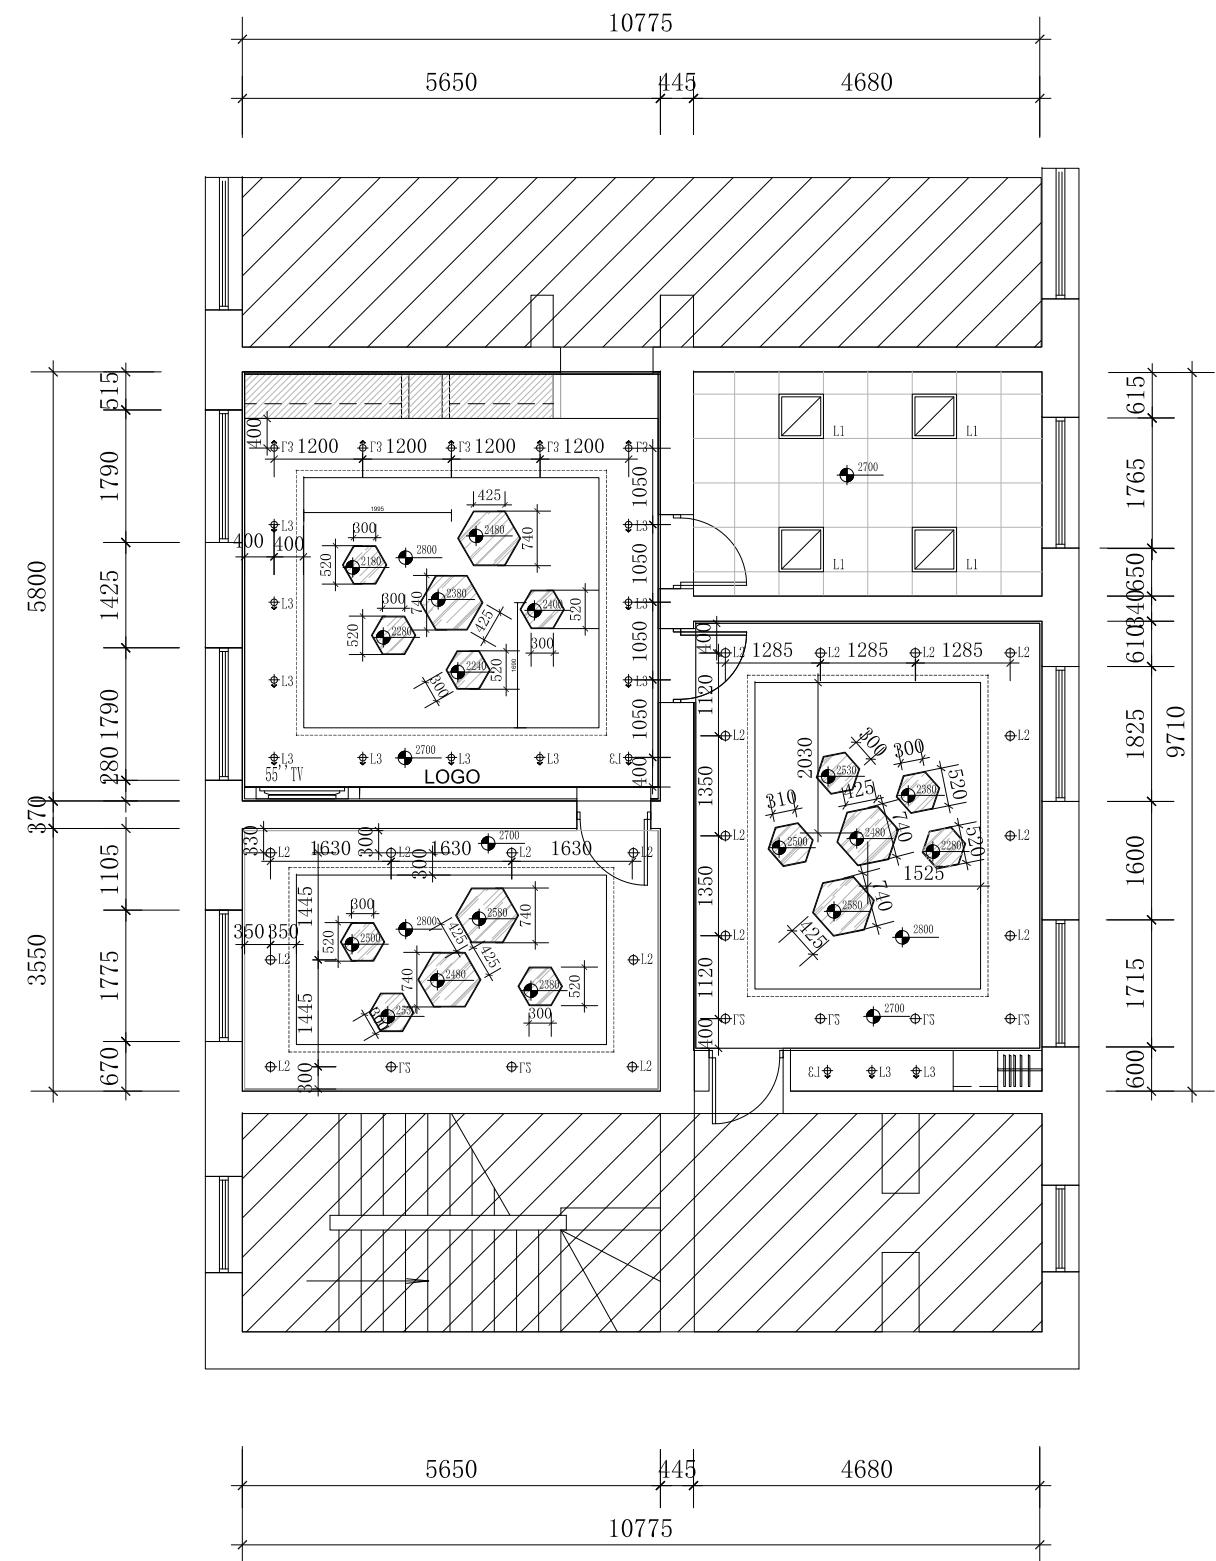 MAIN OFFICE
 BUILDING 2F
 REMODEL
2F


LEGEND: 图例		型号
	NEW 600 x 600 LIGHT FIXTURE	600*600 LED灯盘
	NEW DOWN LIGHT	筒灯
	NEW DOWN LIGHT	筒灯
	HALOGEN SPOTLIGHT	射灯
	150*600 LIGHT BOX	150*600灯盘
	PENDANT LIGHT	
	LED BELT	LED灯带
○	SPRINKLER HEAD	喷洒
◎	SMOKE DETECTOR	烟感
	RETURN AIR GRILLE	回风口
	SUPPLY AIR DIFFUSER	送风口
	EXHAUST FAN	排风扇
	STRIP DIFFUSER	条形风口
	CEILING HEIGHT	吊顶标高

DARK PANEL 深灰色矿棉板

Revised Number	Description	Date
Description:		
SECOND FLOOR CEILING PLAN 二层天花灯具尺寸图		
Drawn	Date	
Checked	Print Date	
Scale	Revision	
Project no.	Drawing no.	
Net Area	A5-2F	
File Path:		
Seal:		
THIS DRAWING IS PROPERTY OF AD Incorporation (China) Ltd. UNAUTHORIZED USE IS NOT PERMITTED, ALL DIMENSIONS TO BE VERIFIED ON SITE		





AD Interiors (China) Ltd

UNIT 1205,12F,GOLDEN TOWER,
NO.1 XIBAHE SOUTH ROAD,
CHAOYANG DISTRICT,
BEIJING 100028 PRC
T:(8610)-64402858-328
F:(8610)-64402858
China

Project Title:

UNDP

MAIN OFFICE
BUILDING 2F
REMODEL
2F

 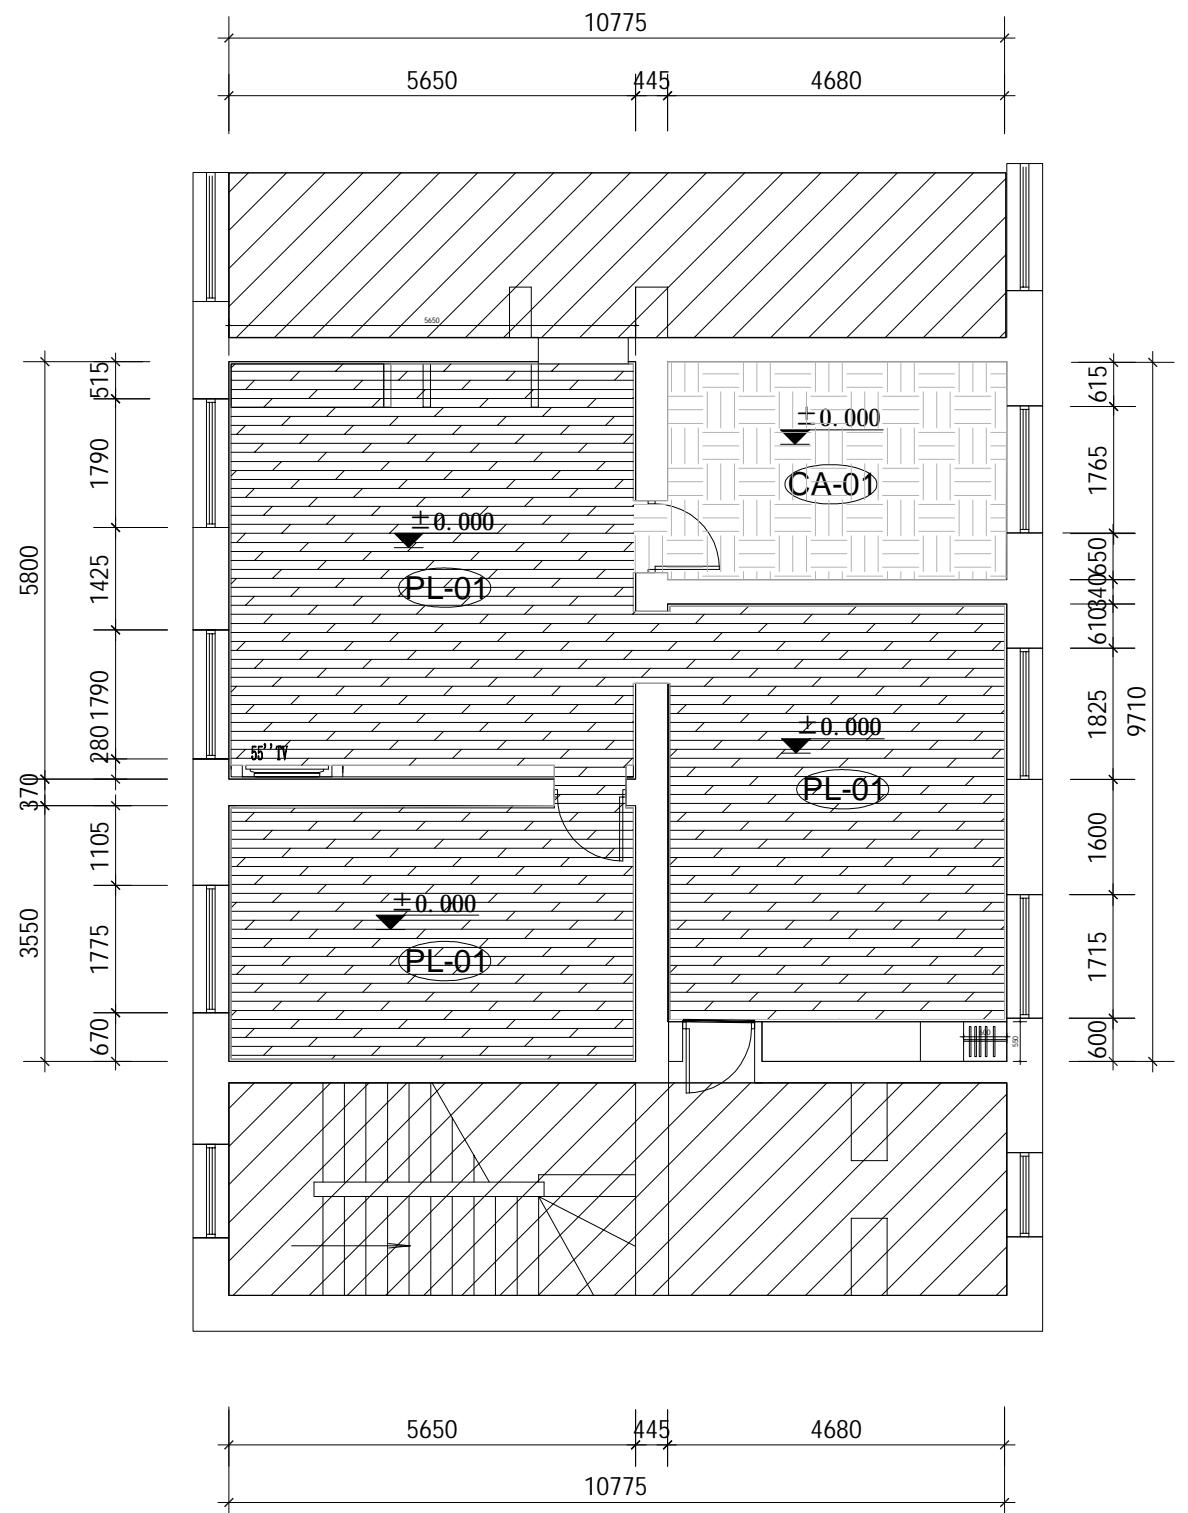

(PL-01) 胶地板 Rubber floor



CA-01 地毯 Carpeting




AD Interiors (China) Ltd

UNIT 1205,12F,GOLDEN TOWER,
NO.1 XIBAHE SOUTH ROAD,
CHAOYANG DISTRICT,
BEIJING 100028 PRC
T:(8610)-64402858-328
F:(8610)-64402858
China

Project Title:

UNDP

MAIN OFFICE
BUILDING 2F
REMODEL
2F

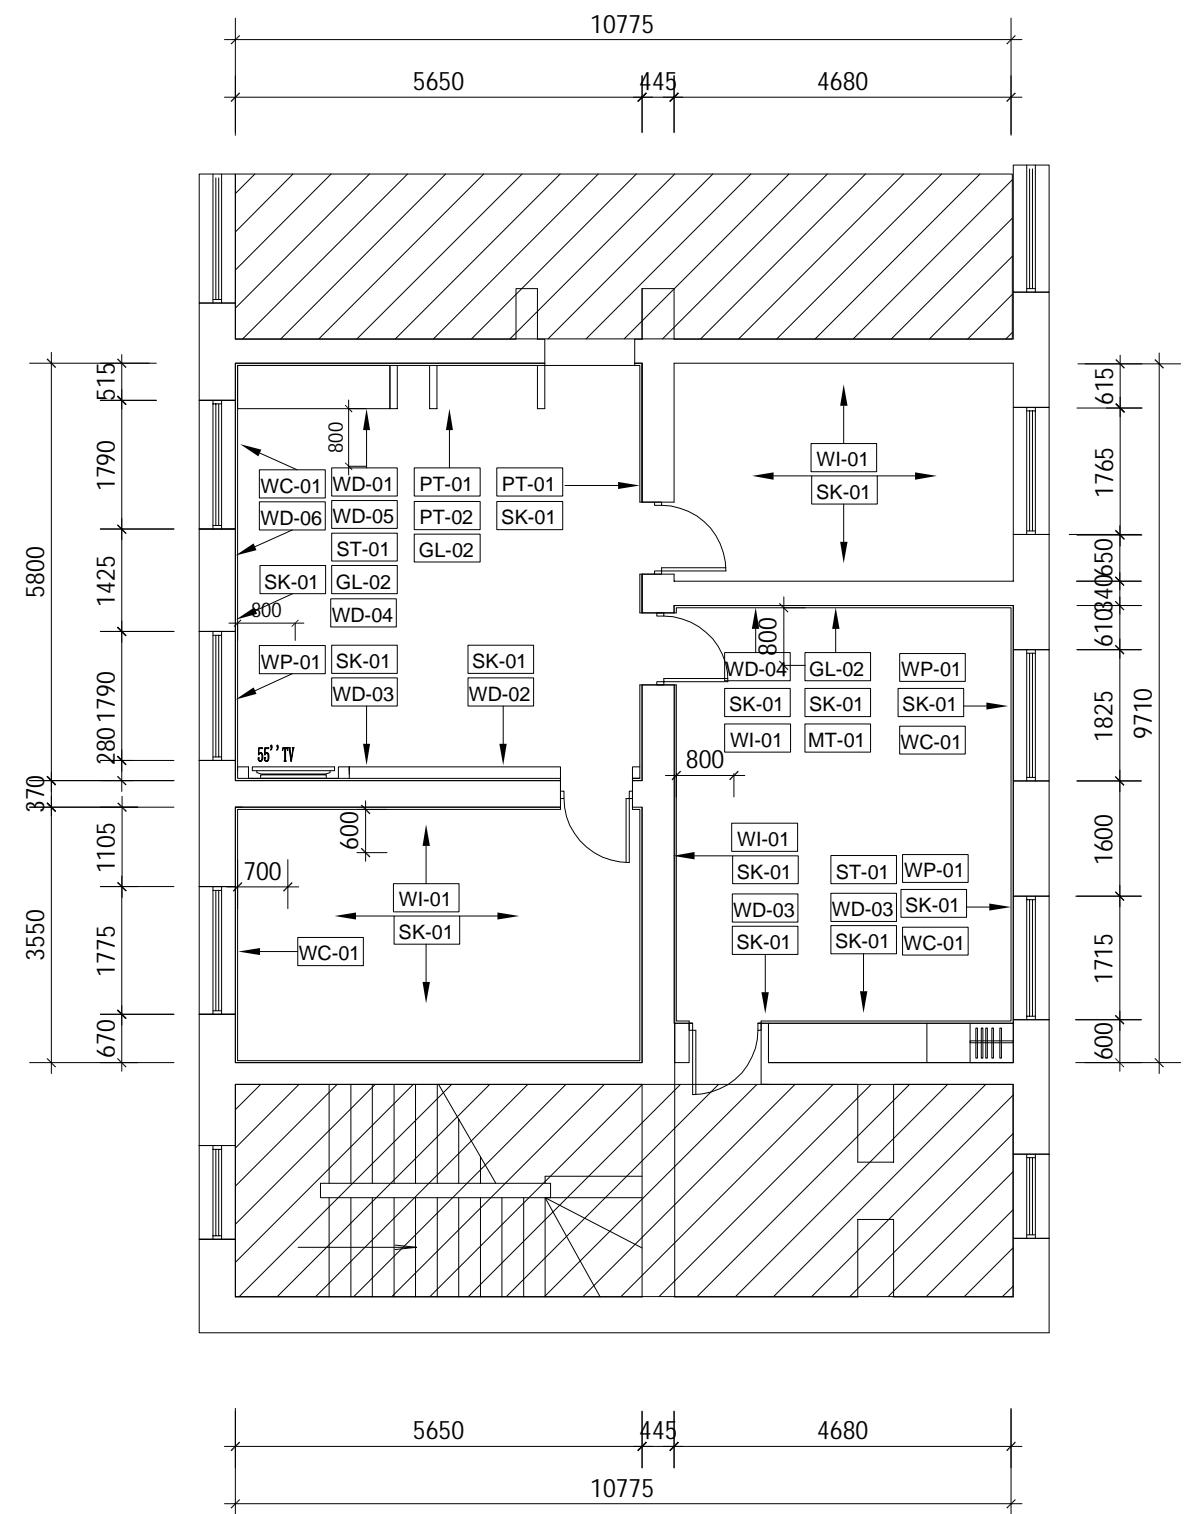

WP-01	遮光帘 Rolling Bling
AL-01	铝踢脚线 Aluminum Skirting
WD-01	白色烤漆 White paint
WD-02	木饰面 Wood
WD-03	木饰面 Wood
WD-06	软木板 Cork Board
WD-05	蓝色烤漆 Blue Paint
ST-01	白色人造石 White artificial stone
GL-02	白色烤漆玻璃 White painted glass
WC-01	壁纸 Wallpaper
MT-01	不锈钢 stainless steel




AD Interiors (China) Ltd

UNIT 1205,12F,GOLDEN TOWER,
NO.1 XIBAHE SOUTH ROAD,
CHAOYANG DISTRICT,
BEIJING 100028 PRC
T:(8610)-64402858-328
F:(8610)-64402858
China

Project Title:

UNDP

**MAIN OFFICE
BUILDING 2F
REMODEL
2F**

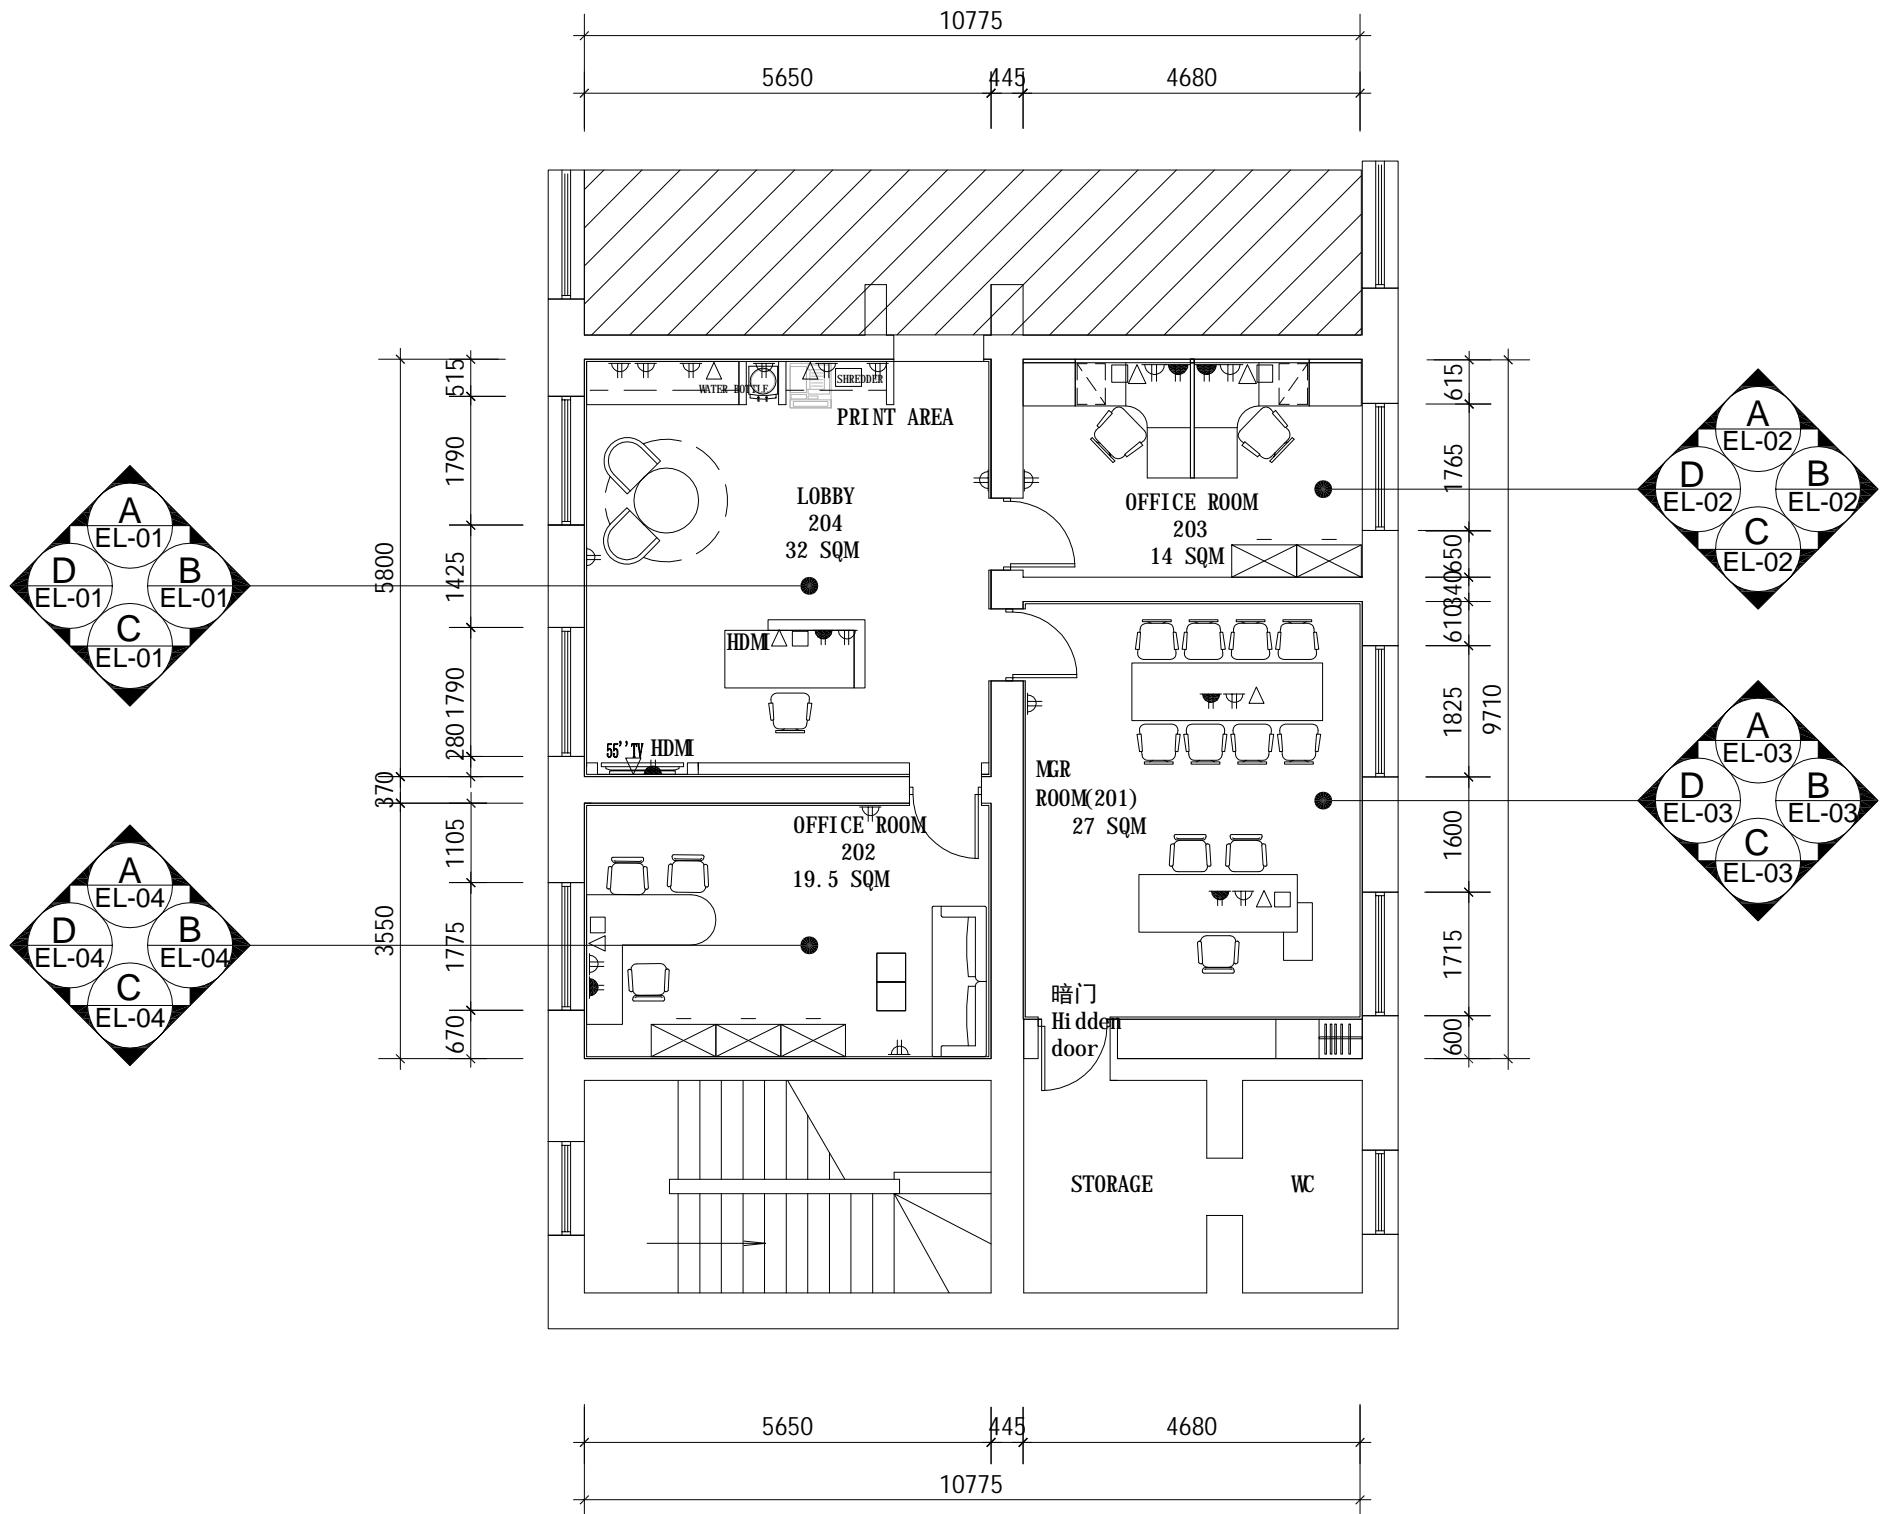




AD Interiors (China) Ltd

UNIT 1205,12F,GOLDEN TOWER,
NO.1 XIBAHE SOUTH ROAD,
CHAOYANG DISTRICT,
BEIJING 100028 PRC
T:(8610)-64402858-328
F:(8610)-64402858
China

Project Title:

UNDP

MAIN OFFICE
BUILDING 2F
REMODEL
2F

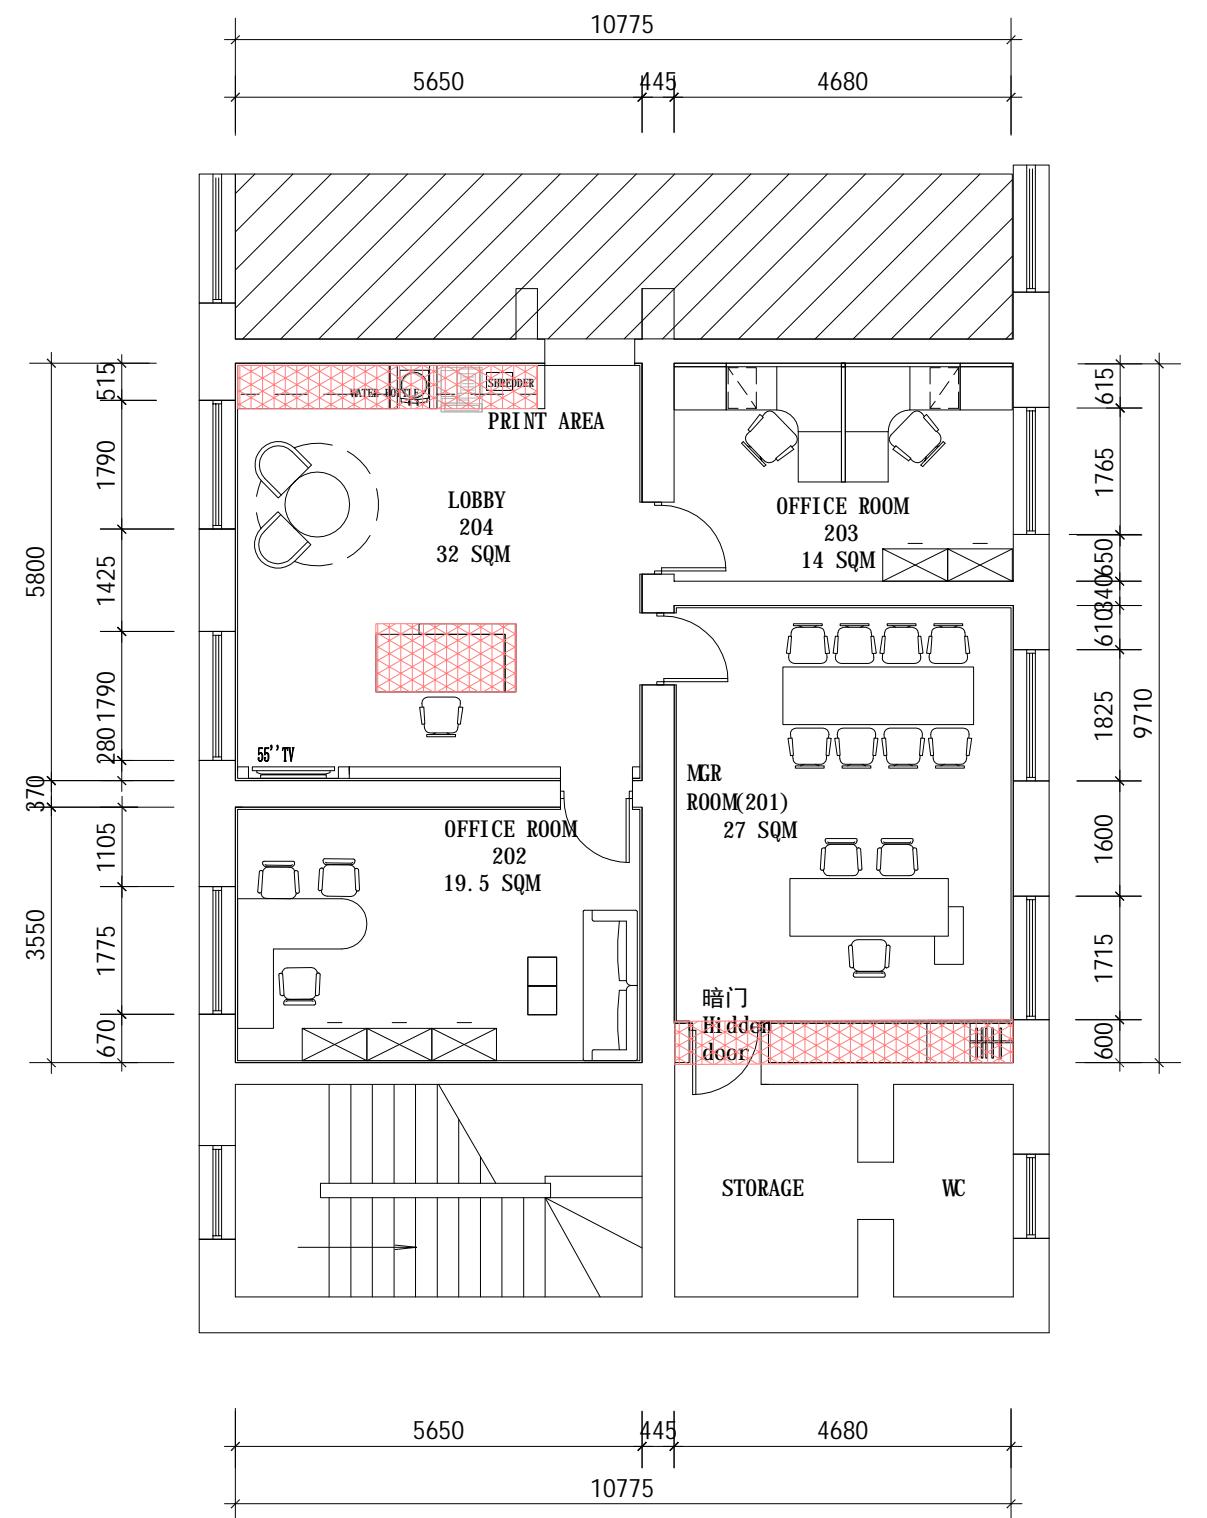

现场定制家具

AD Interiors (China) Ltd


UNIT 1205,12F,GOLDEN TOWER,
NO.1 XIBAHE SOUTH ROAD,
CHAOYANG DISTRICT,
BEIJING 100028 PRC

: (8610)-64402858-328
:(8610)-64402858


Project Title:

UNDP

MAIN OFFICE
BUILDING 2F
REMODEL
2F

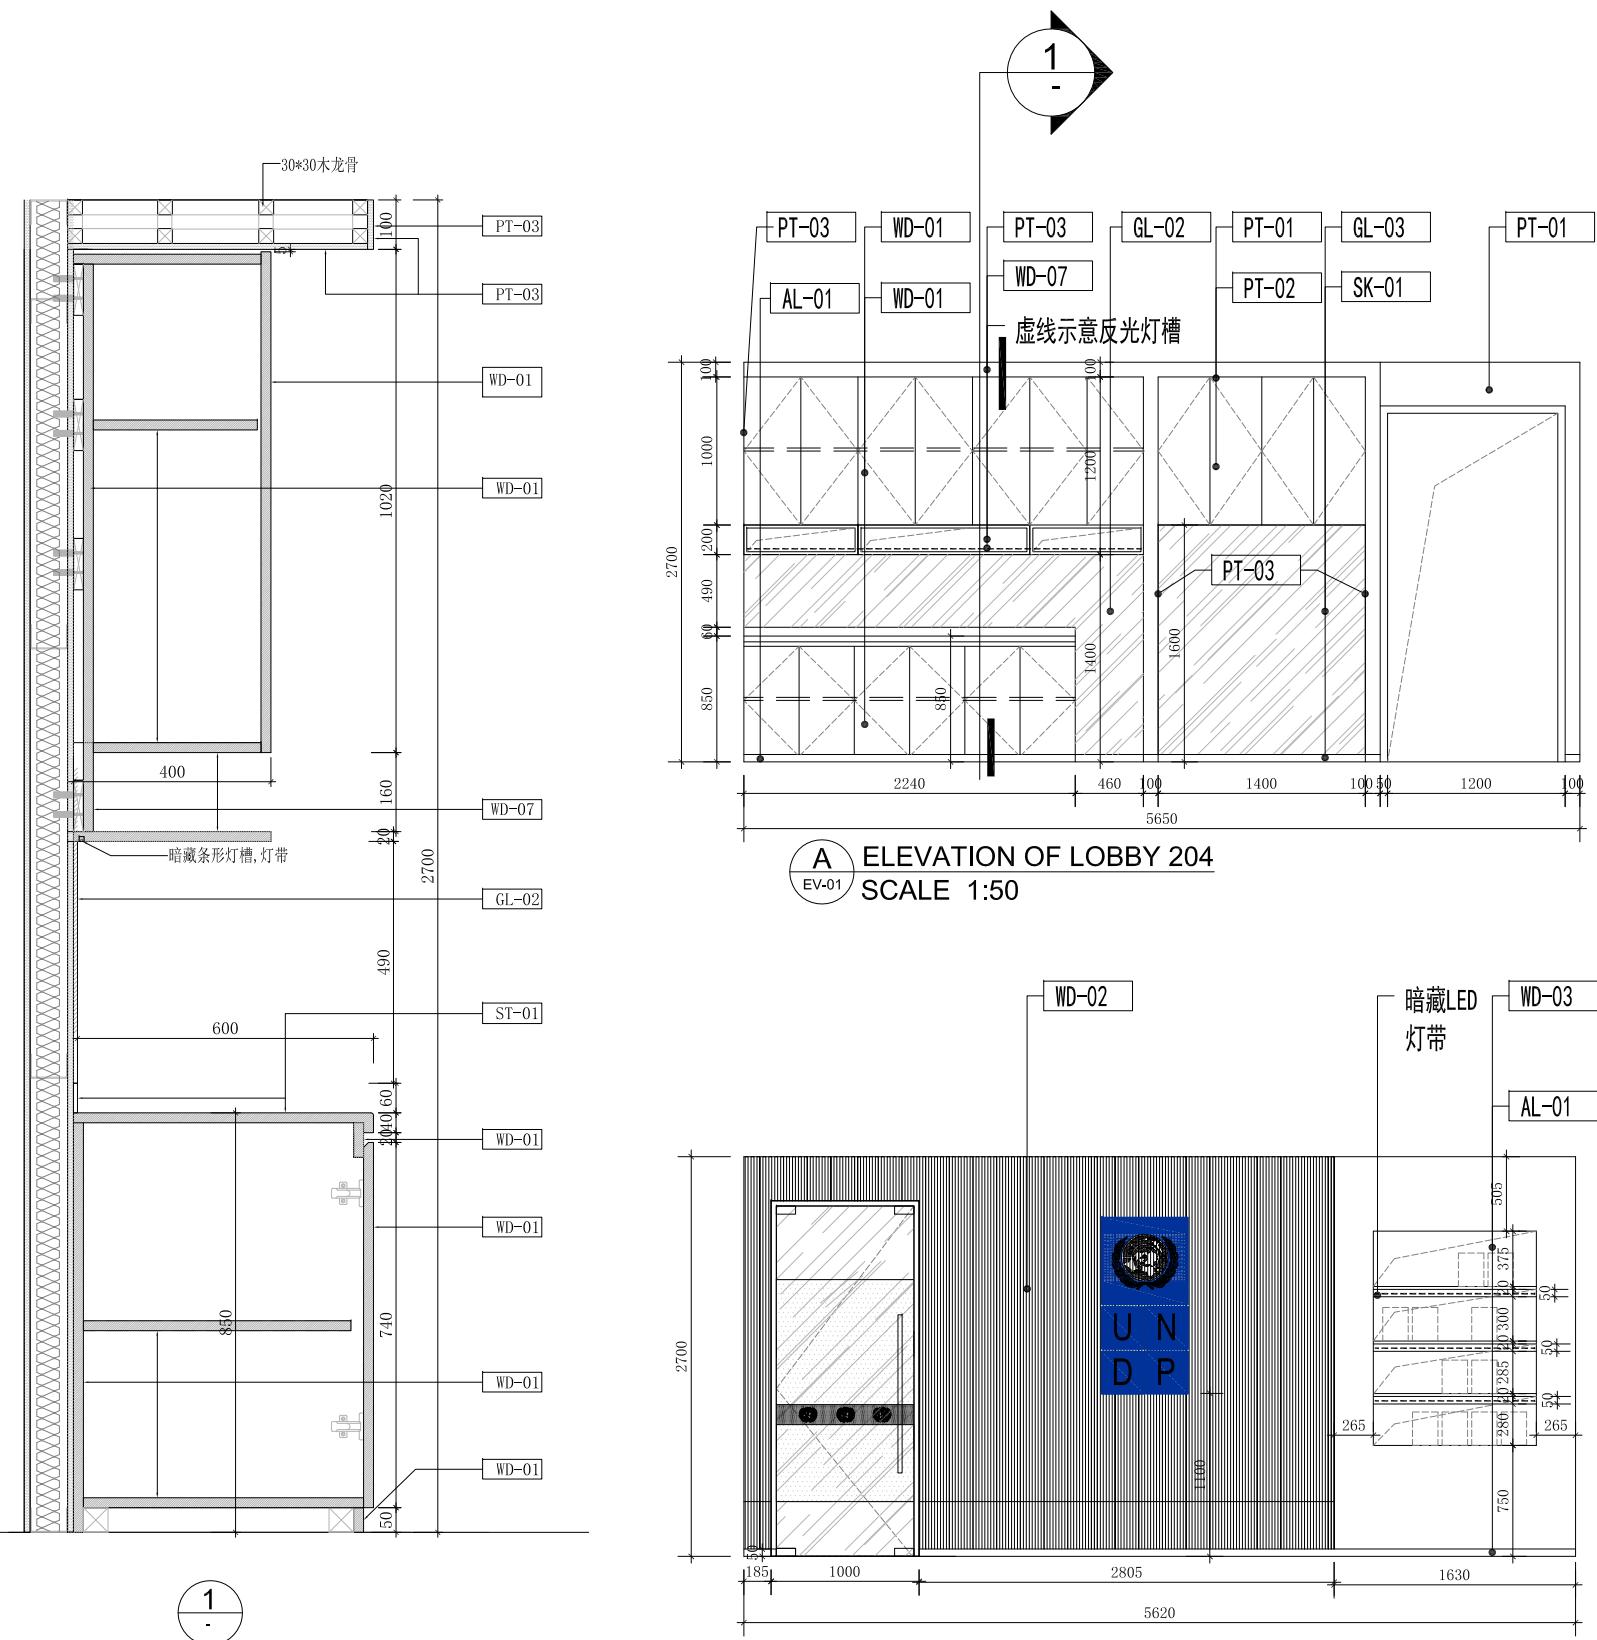

C ELEVATION OF LOBBY 204
EV-01 SCALE 1:50

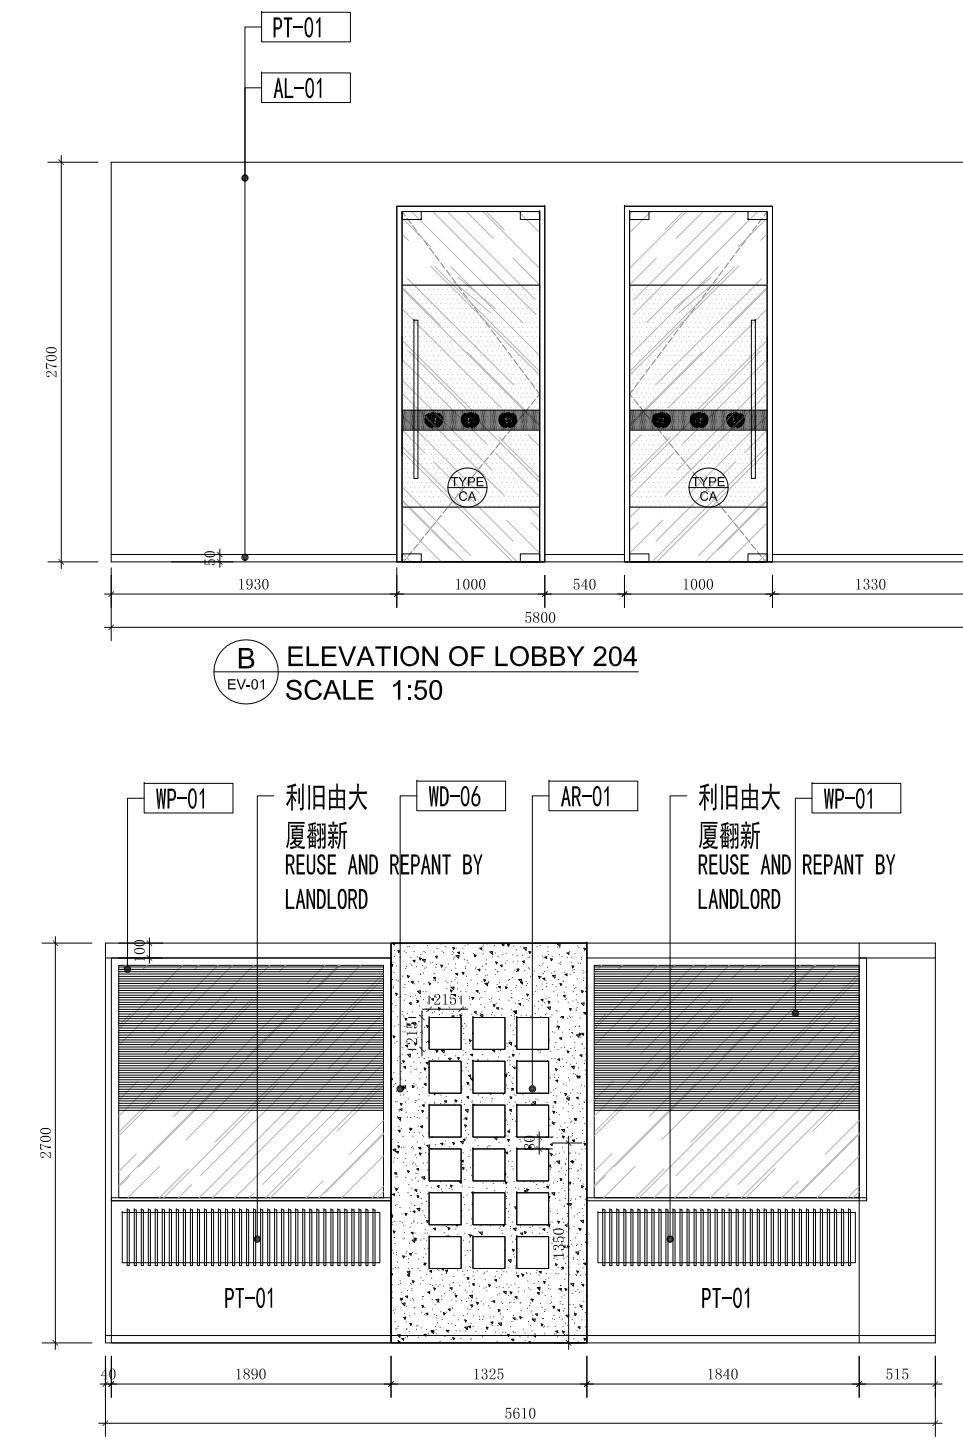

D ELEVATION OF OFFICE LOBBY 204
EV-01 SCALE 1:50

THIS DRAWING IS PROPERTY OF
AD Incorporation (China) Ltd.
UNAUTHORIZED USE IS NOT
PERMITTED, ALL DIMENSIONS
TO BE VERIFIED ON SITE




AD Interiors (China) Ltd

UNIT 1205,12F,GOLDEN TOWER,
NO.1 XIBAHE SOUTH ROAD,
CHAOYANG DISTRICT,
BEIJING 100028 PRC
T:(8610)-64402858-328
F:(8610)-64402858
China


Project Title:

UNDP


**MAIN OFFICE
BUILDING 2F
REMODEL
2F**

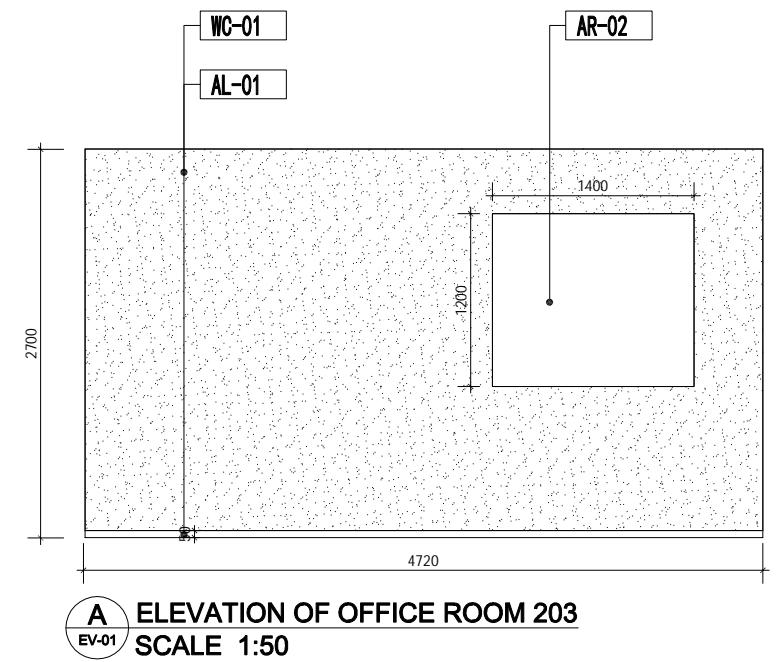


A ELEVATION OF OFFICE ROOM 203
EV-01 SCALE 1:50

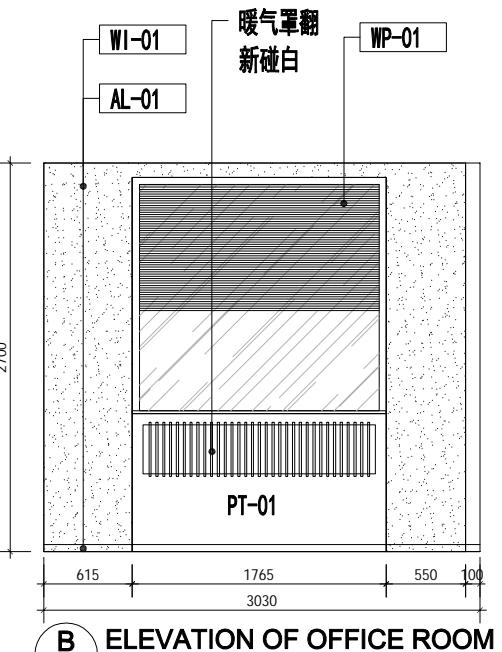

B ELEVATION OF OFFICE ROOM 203
EV-01 SCALE 1:50

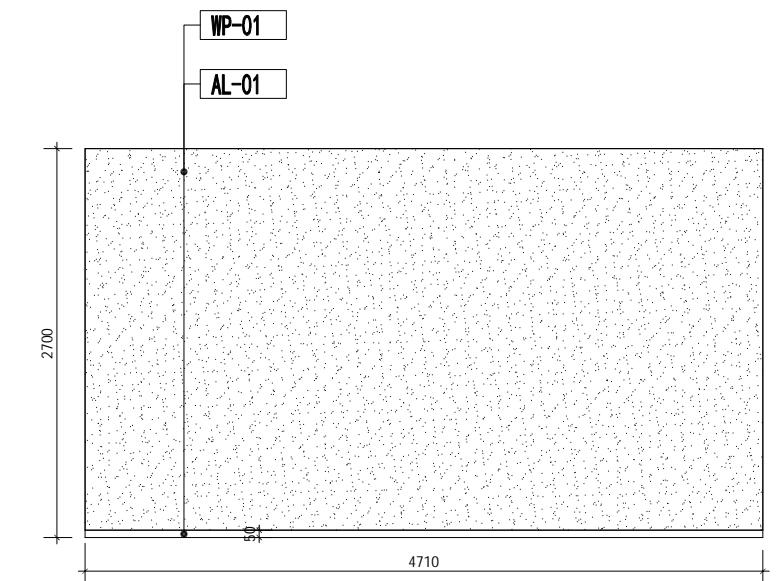


C ELEVATION OF OFFICE ROOM 203
EV-01 SCALE 1:50

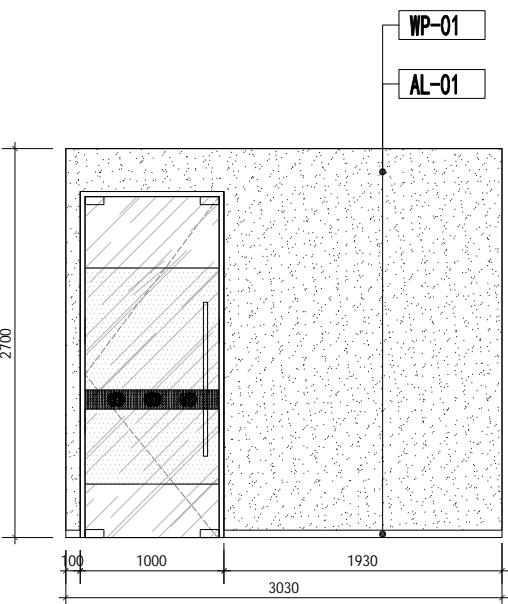


D ELEVATION OF OFFICE ROOM 203
EV-01
SCALE 1:50


MAIN OFFICE
BUILDING 2F
REMODEL
2F

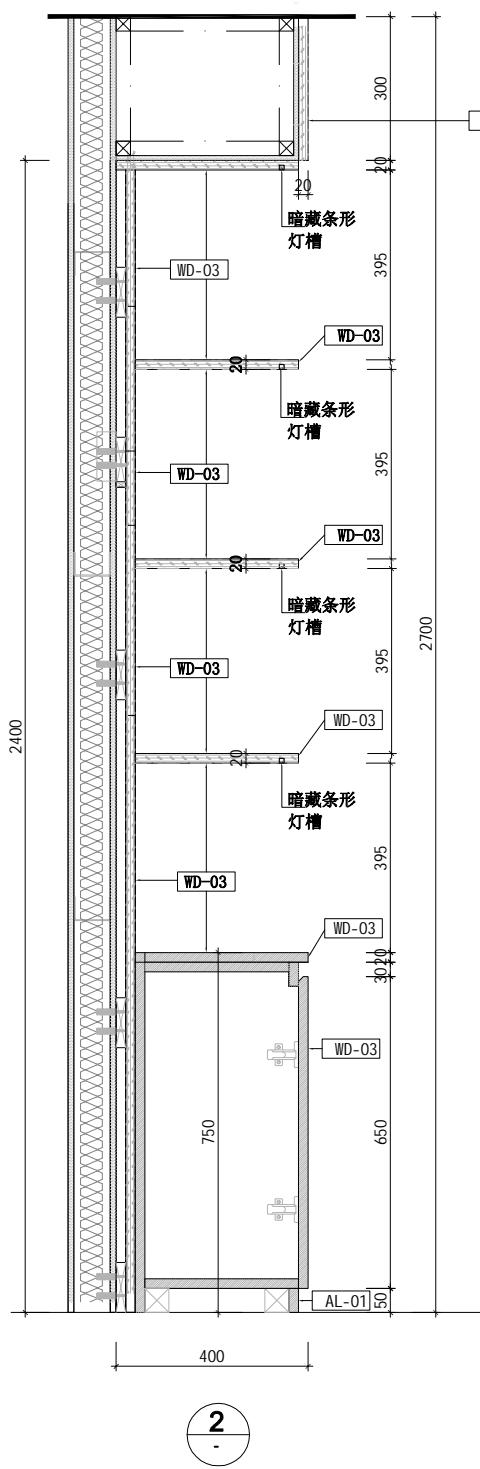


A ELEVATION OF MGR ROOM 201
EV-01 SCALE 1:50

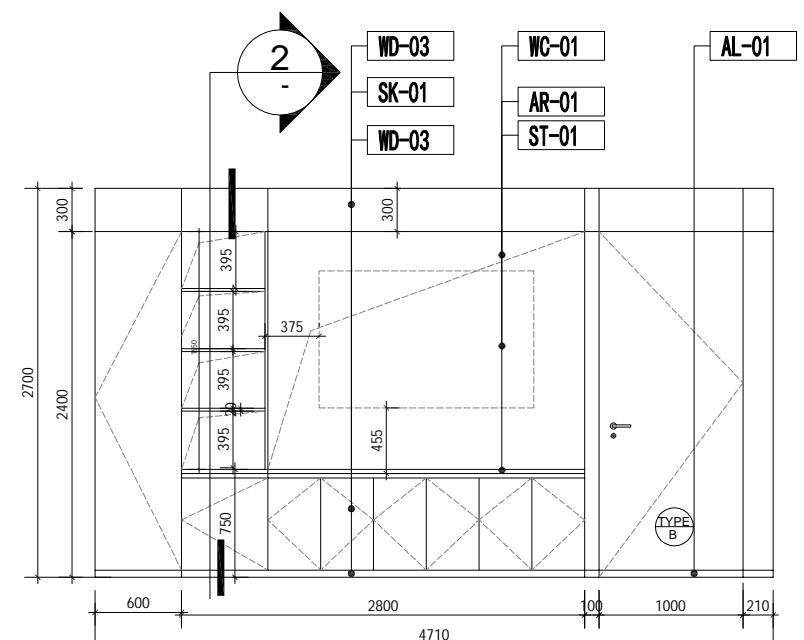

C ELEVATION OF MGR ROOM 201
EV-01 SCALE 1:50

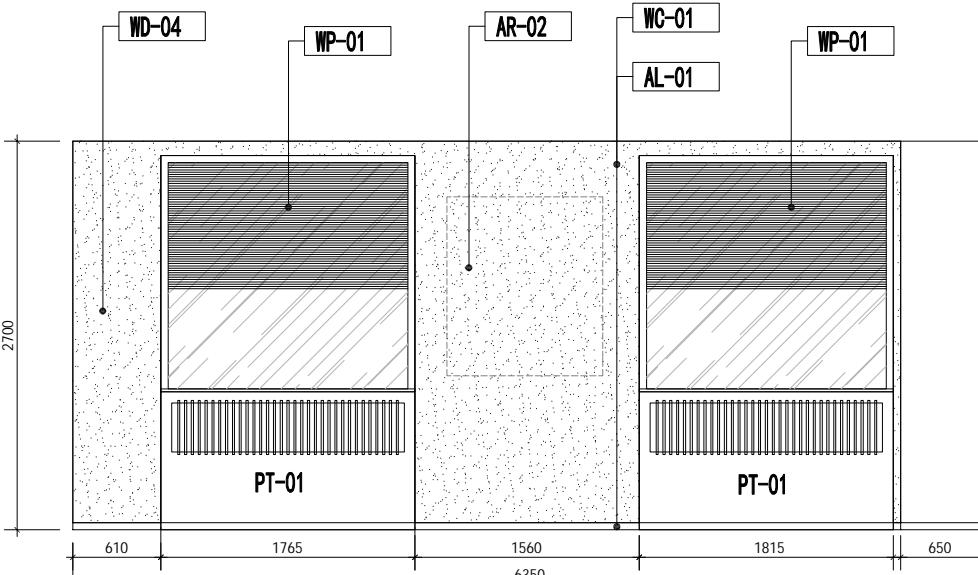

B ELEVATION OF MGR ROOM 201
EV-01 SCALE 1:50

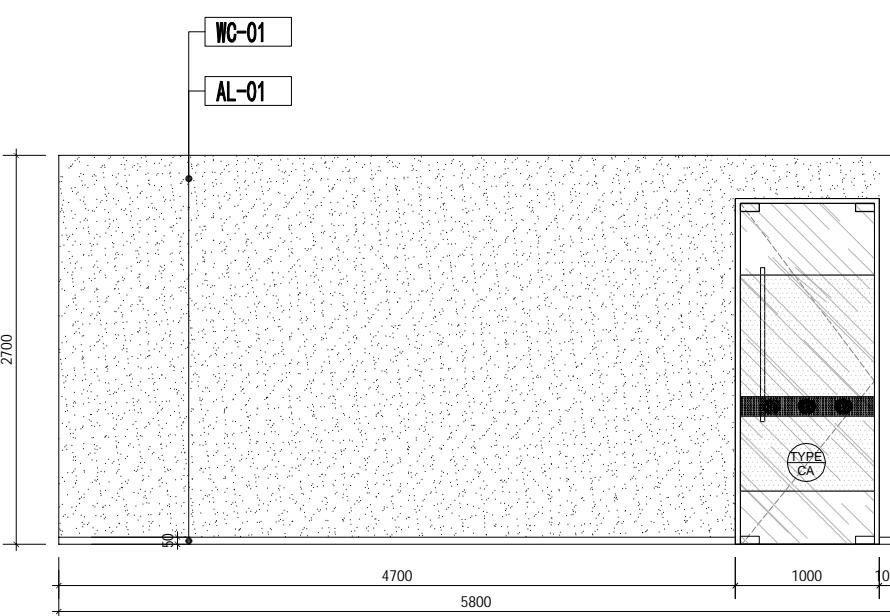

D ELEVATION OF OFFICE ROOM 203
EV-01 SCALE 1:50

THIS DRAWING IS PROPERTY OF
AD Incorporation (China) Ltd.
UNAUTHORIZED USE IS NOT
PERMITTED, ALL DIMENSIONS
TO BE VERIFIED ON SITE




AD Interiors (China) Ltd

UNIT 1205,12F,GOLDEN TOWER,
NO.1 XIBAHE SOUTH ROAD,
CHAOYANG DISTRICT,
BEIJING 100028 PRC
T:(8610)-64402858-328
F:(8610)-64402858
China


Project Title:

UNDP


MAIN OFFICE
BUILDING 2F
REMODEL
2F

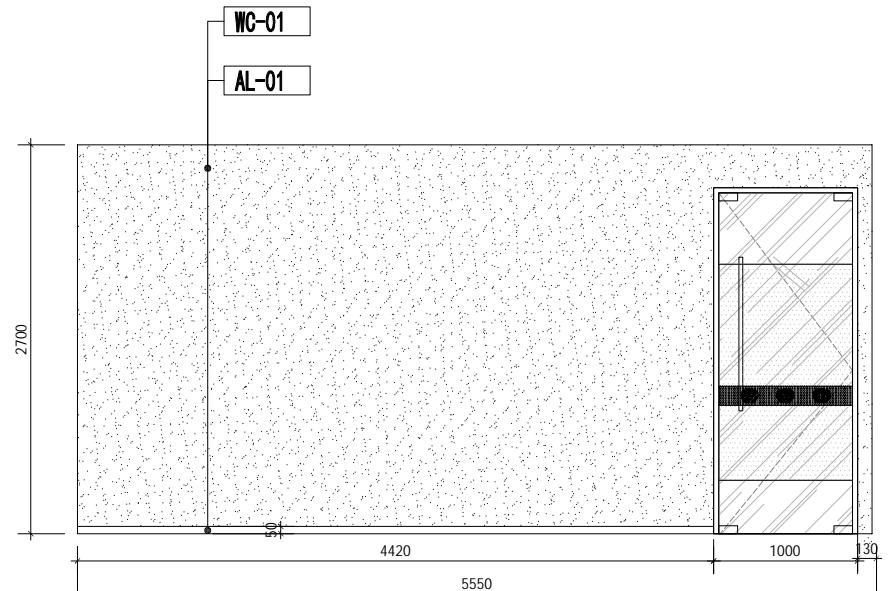


A ELEVATION OF OFFICE ROOM 202
EV-01 SCALE 1:50

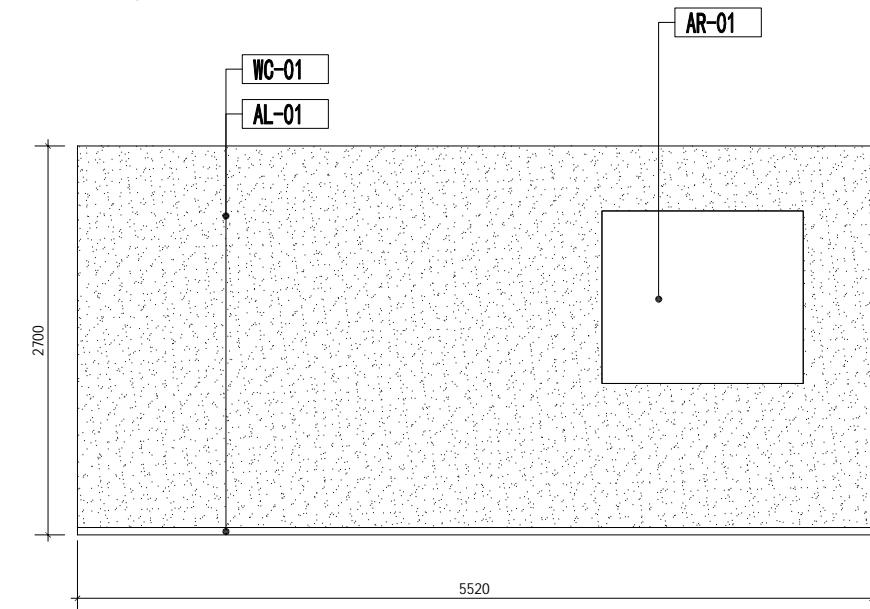

C ELEVATION OF OFFICE ROOM 202
EV-01 SCALE 1:50

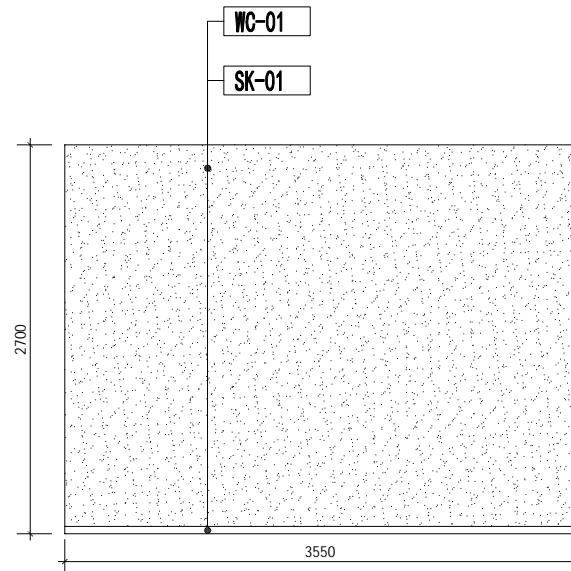

B ELEVATION OF OFFICE ROOM 202
EV-01 SCALE 1:50

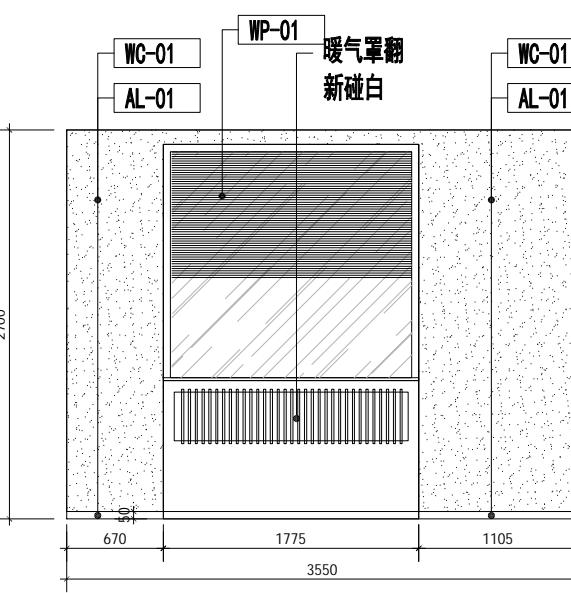

D ELEVATION OF OFFICE ROOM 202
EV-01 SCALE 1:50



AD Interiors (China) Ltd

UNIT 1205,12F,GOLDEN TOWER,
NO.1 XIBAHE SOUTH ROAD,
CHAOYANG DISTRICT,
BEIJING 100028 PRC
T:(8610)-64402858-328
F:(8610)-64402858
China

Project Title:


UNDP

MAIN OFFICE
BUILDING 2F
REMODEL
2F


Description:

own	Date
checked	Print Date
ale	Revision
ject no.	Drawing no.
rt Area	EL-05
e Path:	
al:	


THIS DRAWING IS PROPERTY OF
AD Incorporation (China) Ltd.
UNAUTHORIZED USE IS NOT
PERMITTED, ALL DIMENSIONS
TO BE VERIFIED ON SITE

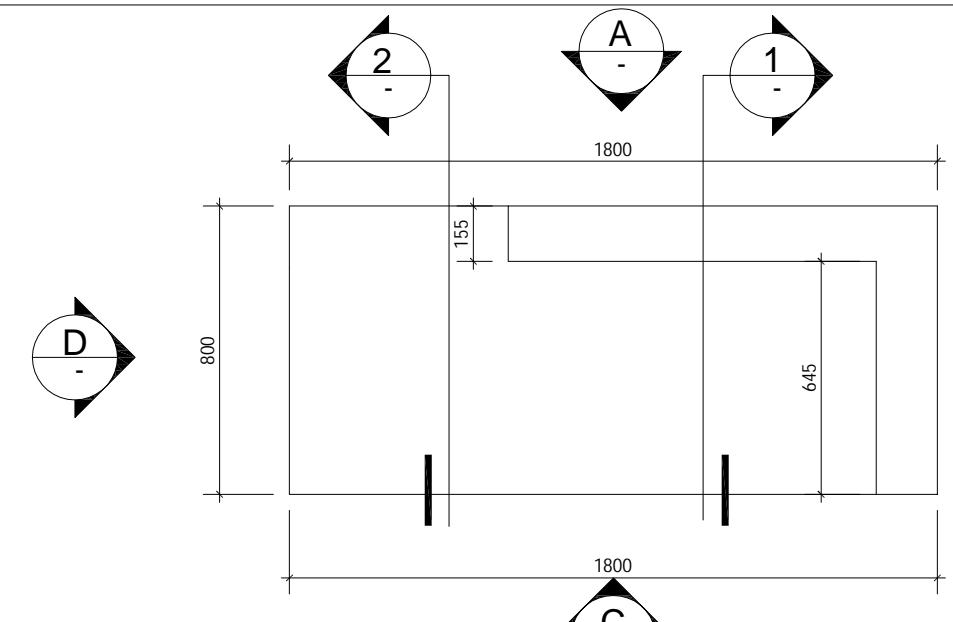




平图布置面图
- LAYOUT SCALE 1:100

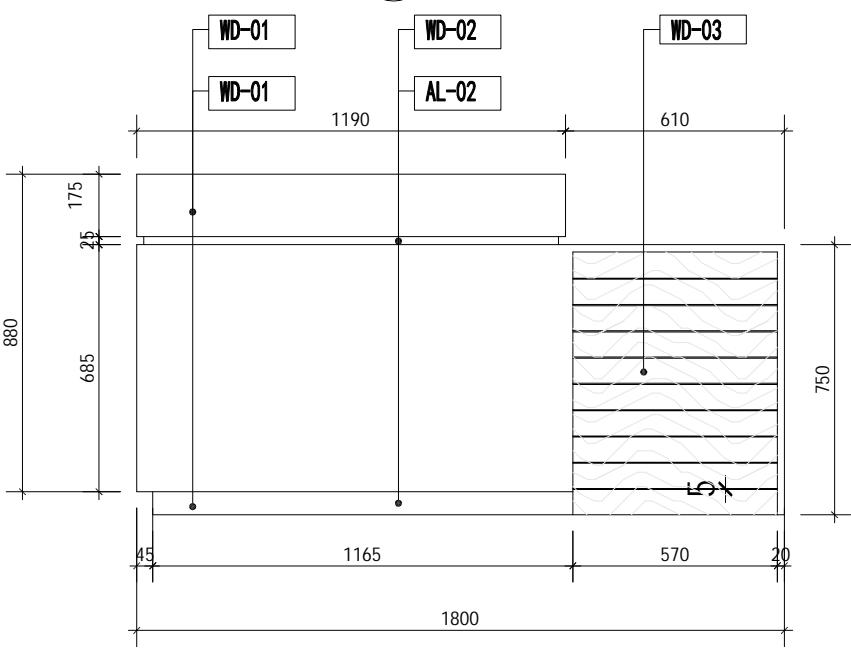

**A ELEVATION OF RECEPTION
SCALE 1:50**

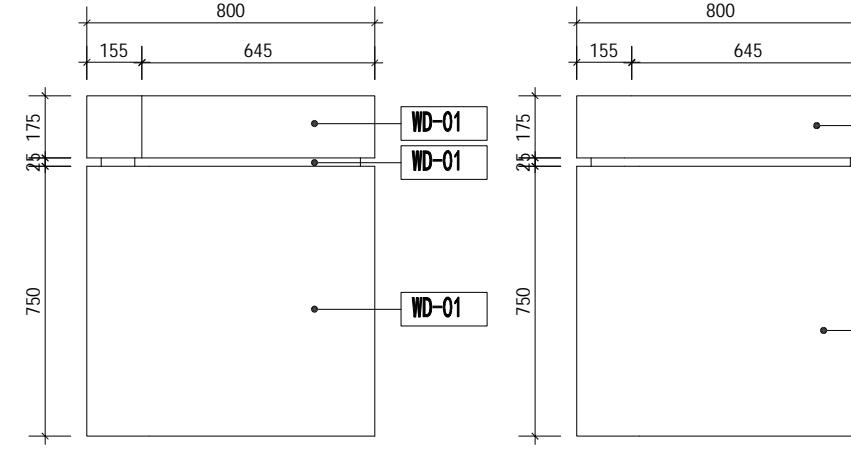

C ELEVATION OF RECEPTION
- SCALE 1:50

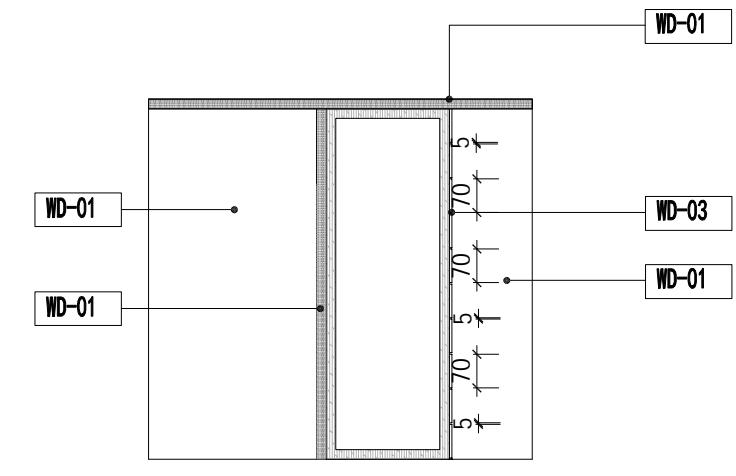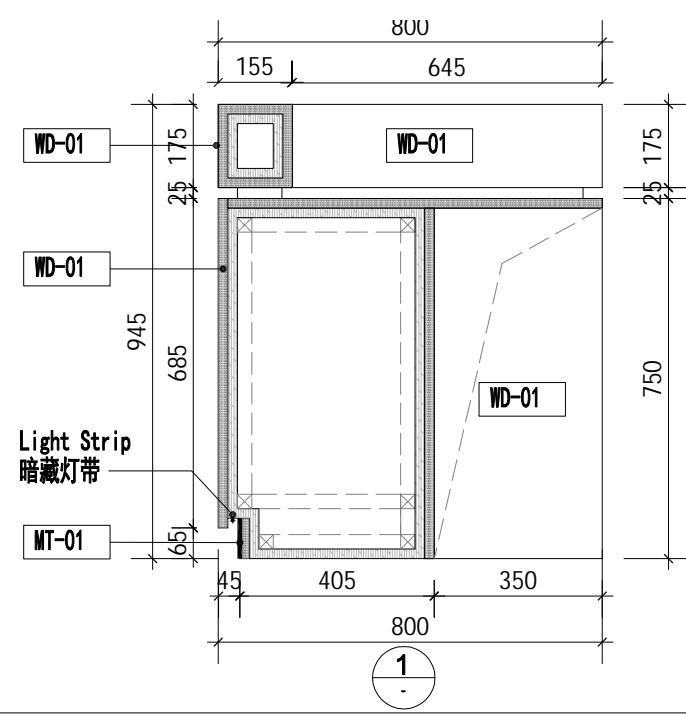 

**C ELEVATION OF RECEPTION
SCALE 1:50**