


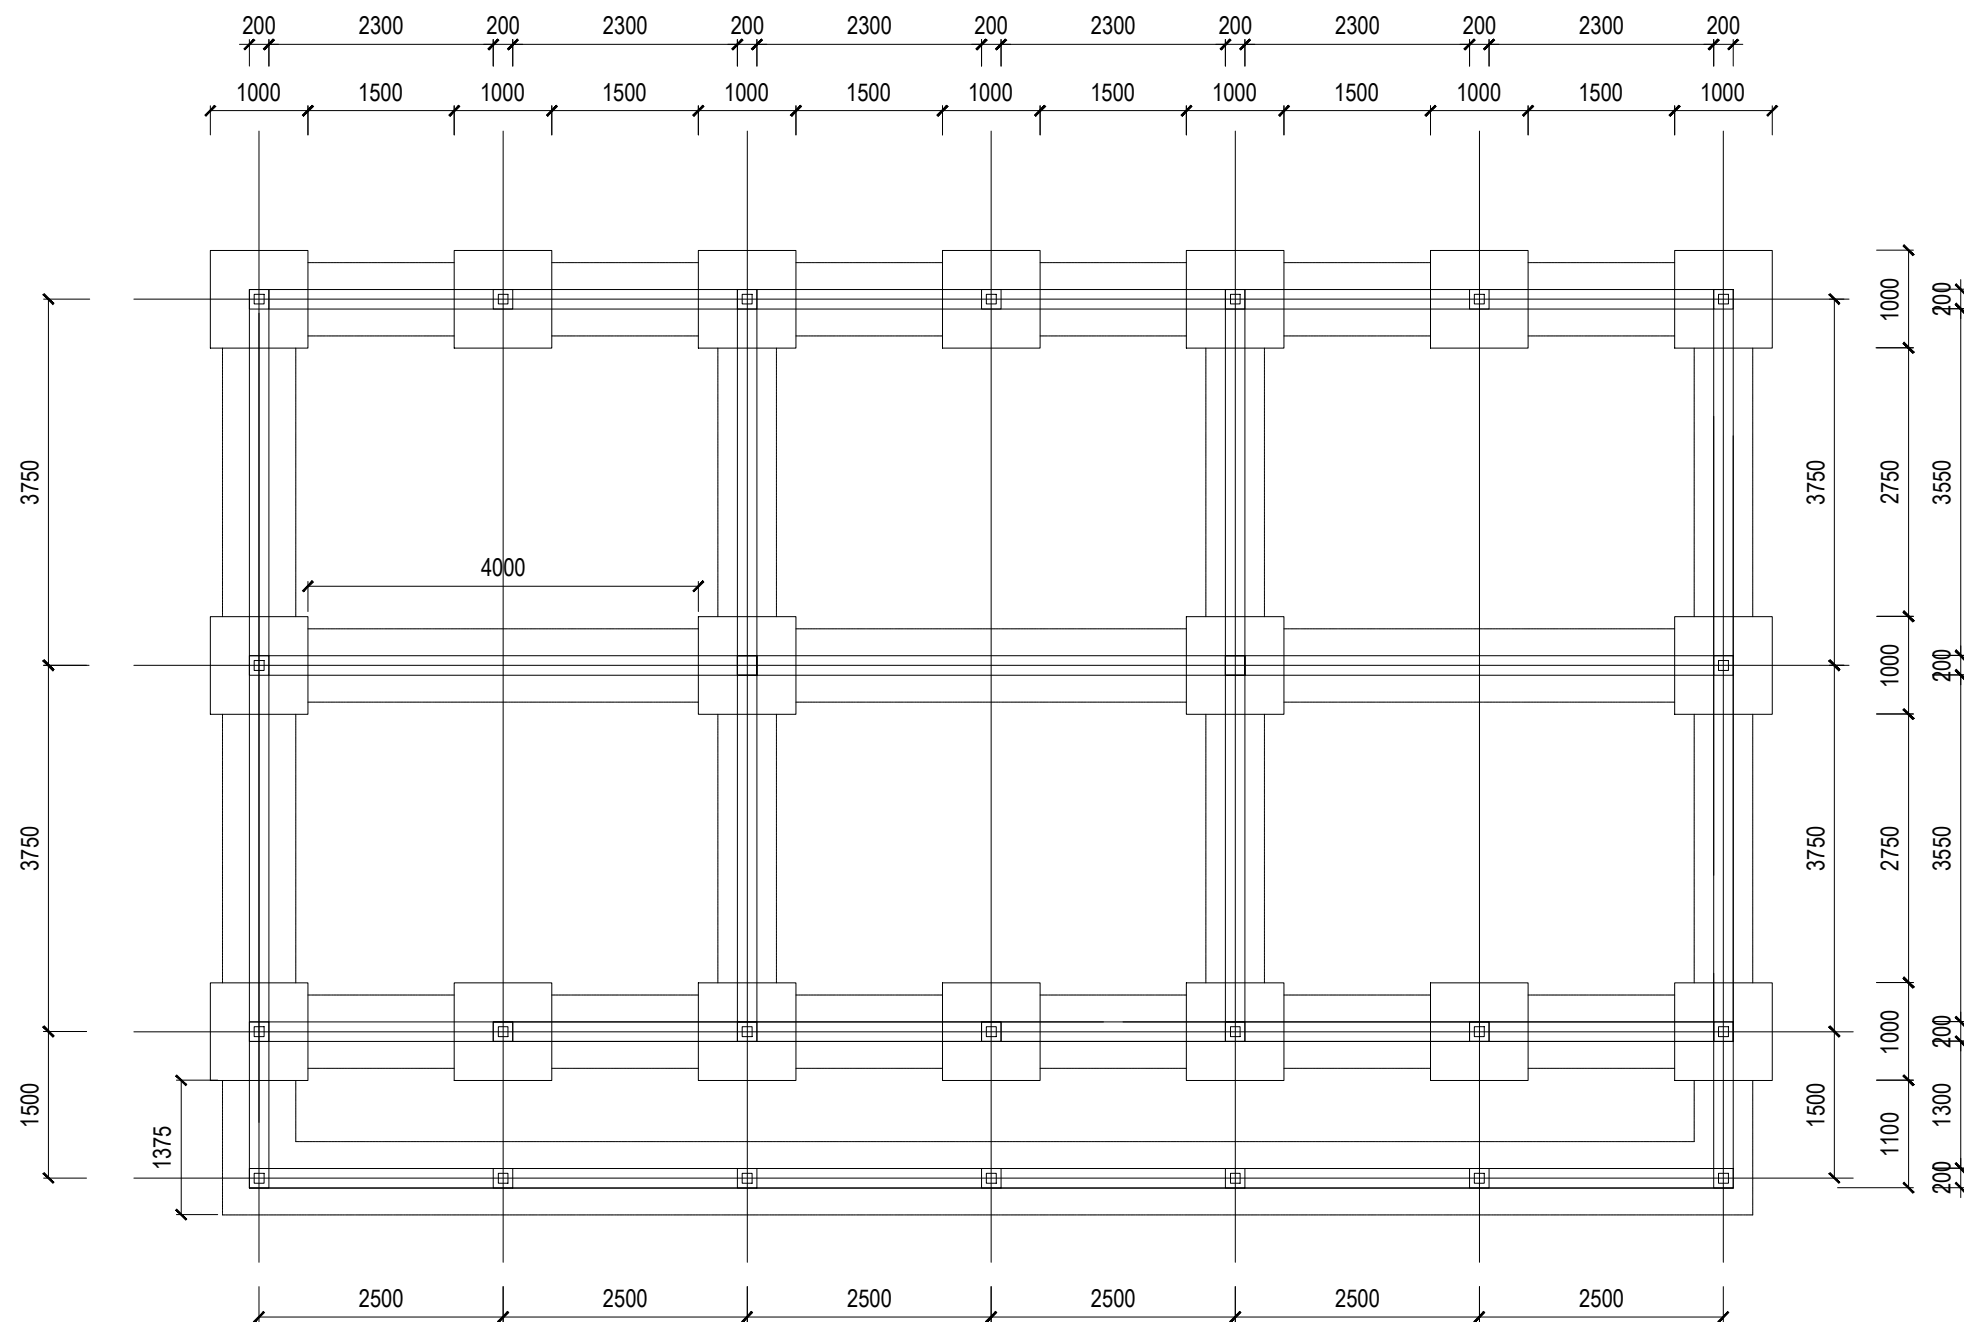

FOUNDATION PLAN

	UNITED NATIONS DEVELOPMENT PROGRAMME Juba - South Sudan	DRAWING TITLE: Women Peace Center - Mayen Ulem	SHEET CONTENT: Foundation Layout Plan	SCALE: 1:100.	REV. No:
		DRAWING NAME: Meeting Hall & Office.dwg		DATE: Sept 2020	
	PROJECT TITLE Peace & Community Cohesion Project (PaCC)	DESIGN BY: UNDP		CONTRACT No:	DRAWING No: 1/6
		DRAWN BY: UNDP - Okungulu Godfrey.		APPROVED FOR IMPLEMENTATION:	