

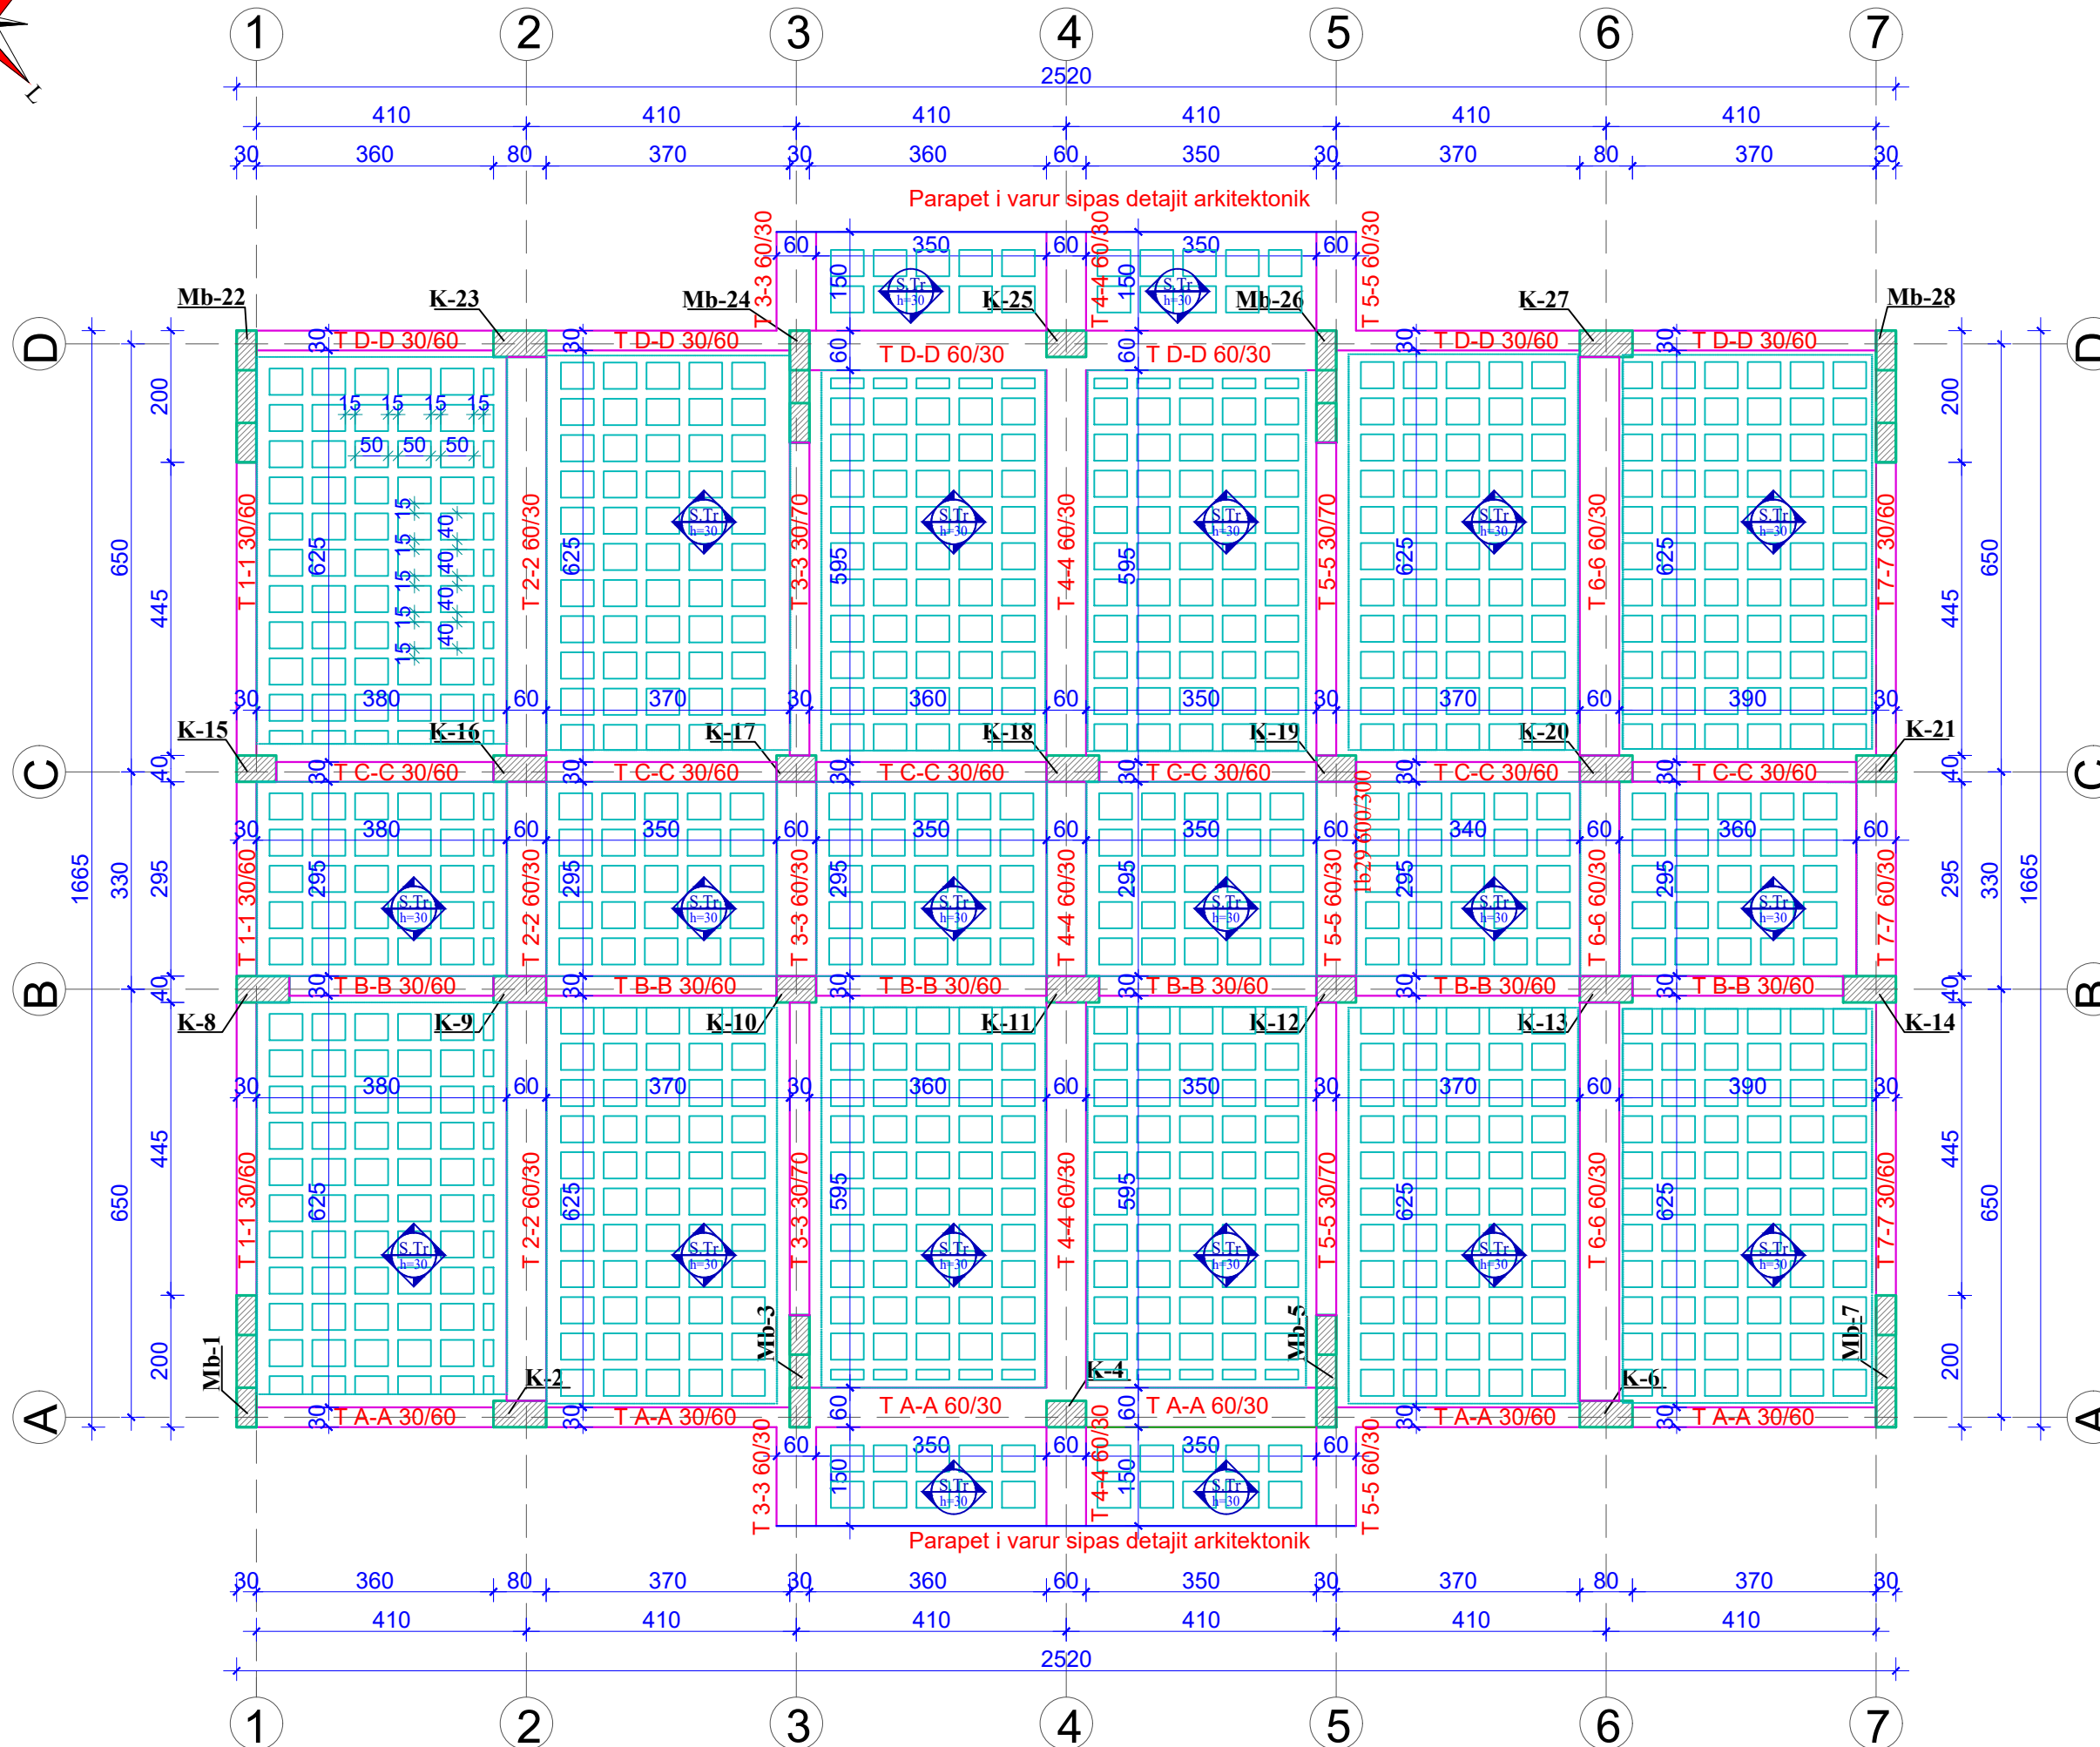


PLANI I STRUKTURAVE; KUOTA +6.90 M; SH 1:100

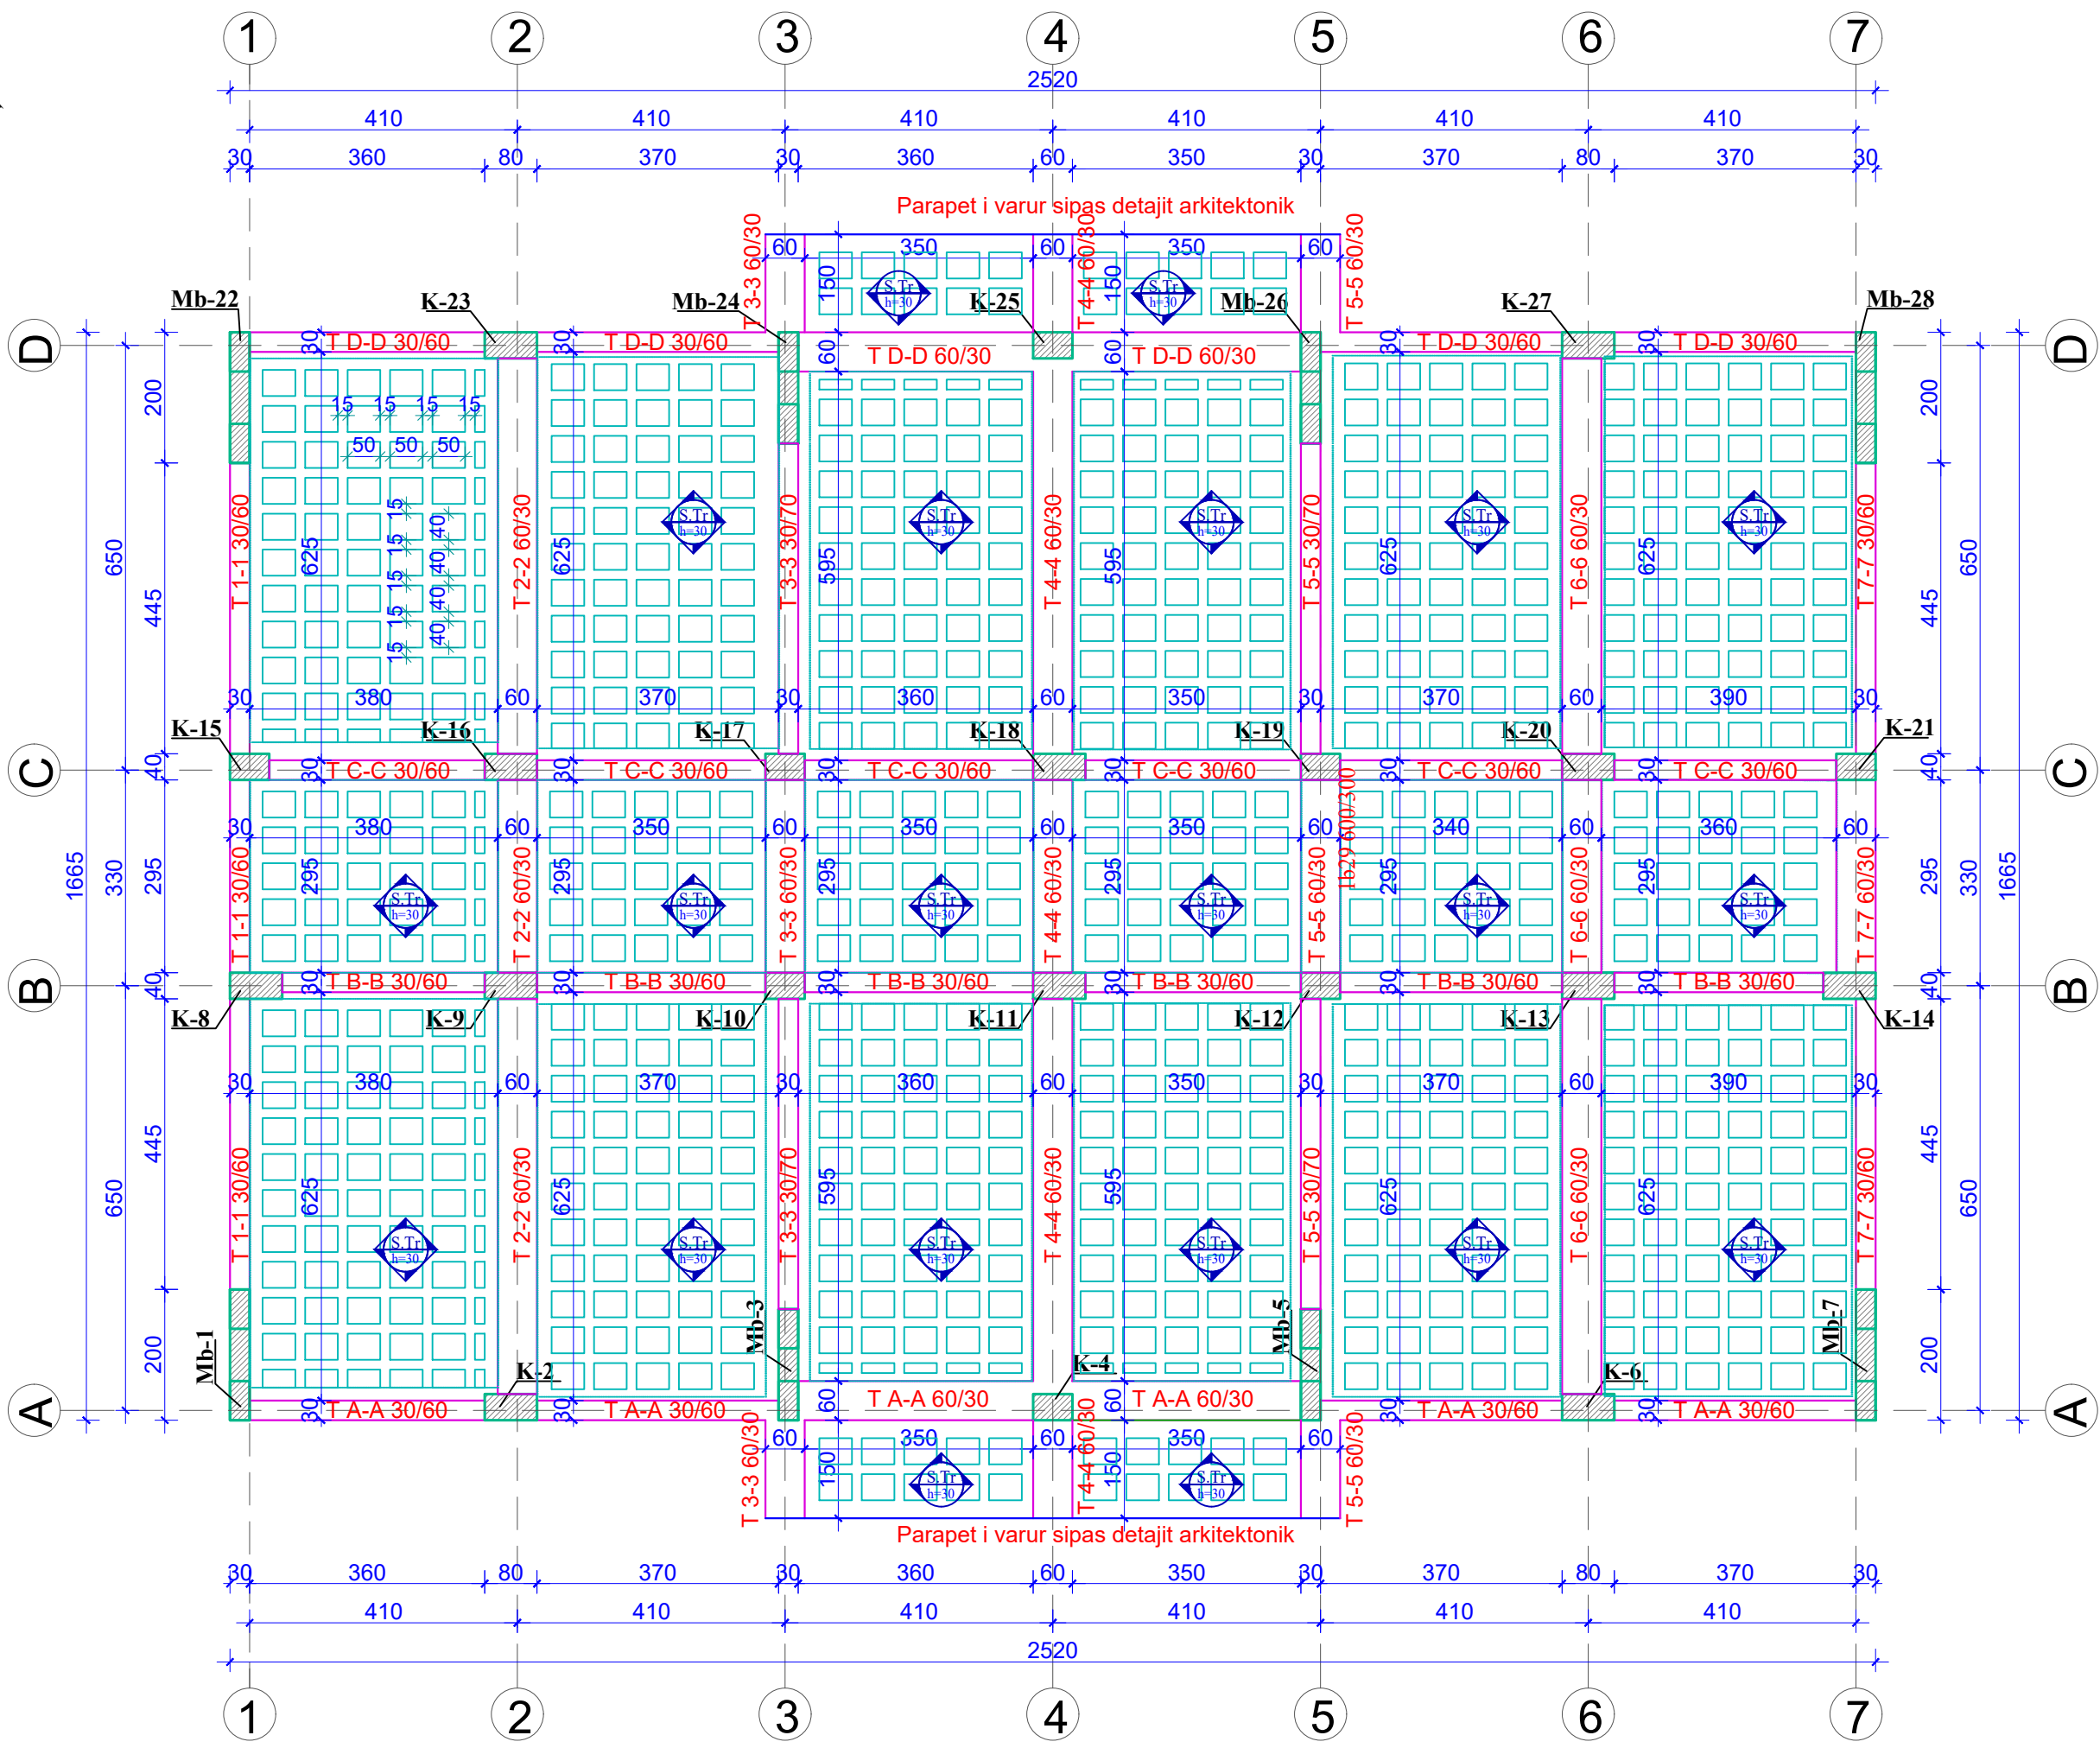

PLANI I STRUKTURAVE; KUOTA +10.40 M; SH 1:100

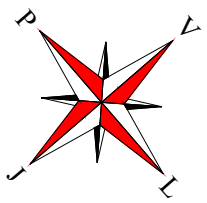

POROSITESI / CLIENT
UNDP ALBANIA & EU
EU4SCHOOLS

KONSULENT / CONSULTANT
"ARKIMADE"
urban planning
architectural design
interior design

address:
Rr. "Himë Kolli" Nd.24 H.9 Nr.14, Tiranë tel:0682050076
www.arkimade.com

SHENIME TEKNIKE / TECHNICAL NOTES

PROJEKTI / PROJECT NAME
"PERGATITJA E PROJEKTIMIT DHE
SUPERVIZIONIT TE RIKONSTRUKSIONIT DHE
RETROFITIT TE OBJEKTEVE TE LOTIT 1"
SHKOLLA E MESME BASHKUAR ISMET
NANUSHI
"PREPARATIONS OF THE DESIGNS AND
SUPERVISION FOR REPAIR AND RETROFITTING
OF THE OBJECTS OF LOT 1"
ISMET NANUSHI JOINT HIGH SCHOOL

ZONA / LOCATION
BASHKIA DURES
DURES MUNICIPALITY

OBJEKTI / PROJECT NAME
SHKOLLA EMESME BASHKUAR
ISMET NANUSHI
ISMET NANUSHI JOINT HIGH SCHOOL

FAZA E PROJEKTTI / PROJECT PHASE
PROJEKT ZBATIMI
IMPLEMENTATION DESIGN

PROJEKTI ARKITEKTONIK / ARCHITECTURAL DESIGN
Ark. Iva MEZEZI
Nr.Lic.A.0831/3

PROJEKTI KONSTRUKTIV / STRUCTURAL DESIGN
Ing.Arben KASO
Nr.Lic.K.0490/4

EKSPERT PER MATERIALET / MATERIAL EXPERT
Ing.Rafael KOTE
Nr.Lic.H/T.0129/6

PROJEKTI HIDROSANITAR / MUNICIPAL DESIGN
Ing.Petrit HOXHAI
Nr.Lic.H/T.0130/3


PROJEKTI ELEKTRIK / ELECTRICAL DESIGN
Ing.Ylli MOLLA
Nr.Lic.E.0206/2

EMERTIMI I FLETES / TITLE OF DESIGN
PLANI I STRUKTURAVE (SEKSIONI I);
KUOTA +10.40M


SHKALLA: 1:100
SCALE: 1:100
GUSHT 2020
AUGUST 2020


NR.FLETES / DRAWING No.
K-4/4

VULA / STAMP

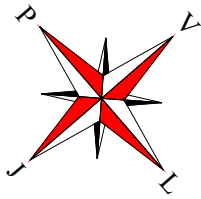



PLANI I STRUKTURAVE; KUOTA +13.90 M; SH 1:100

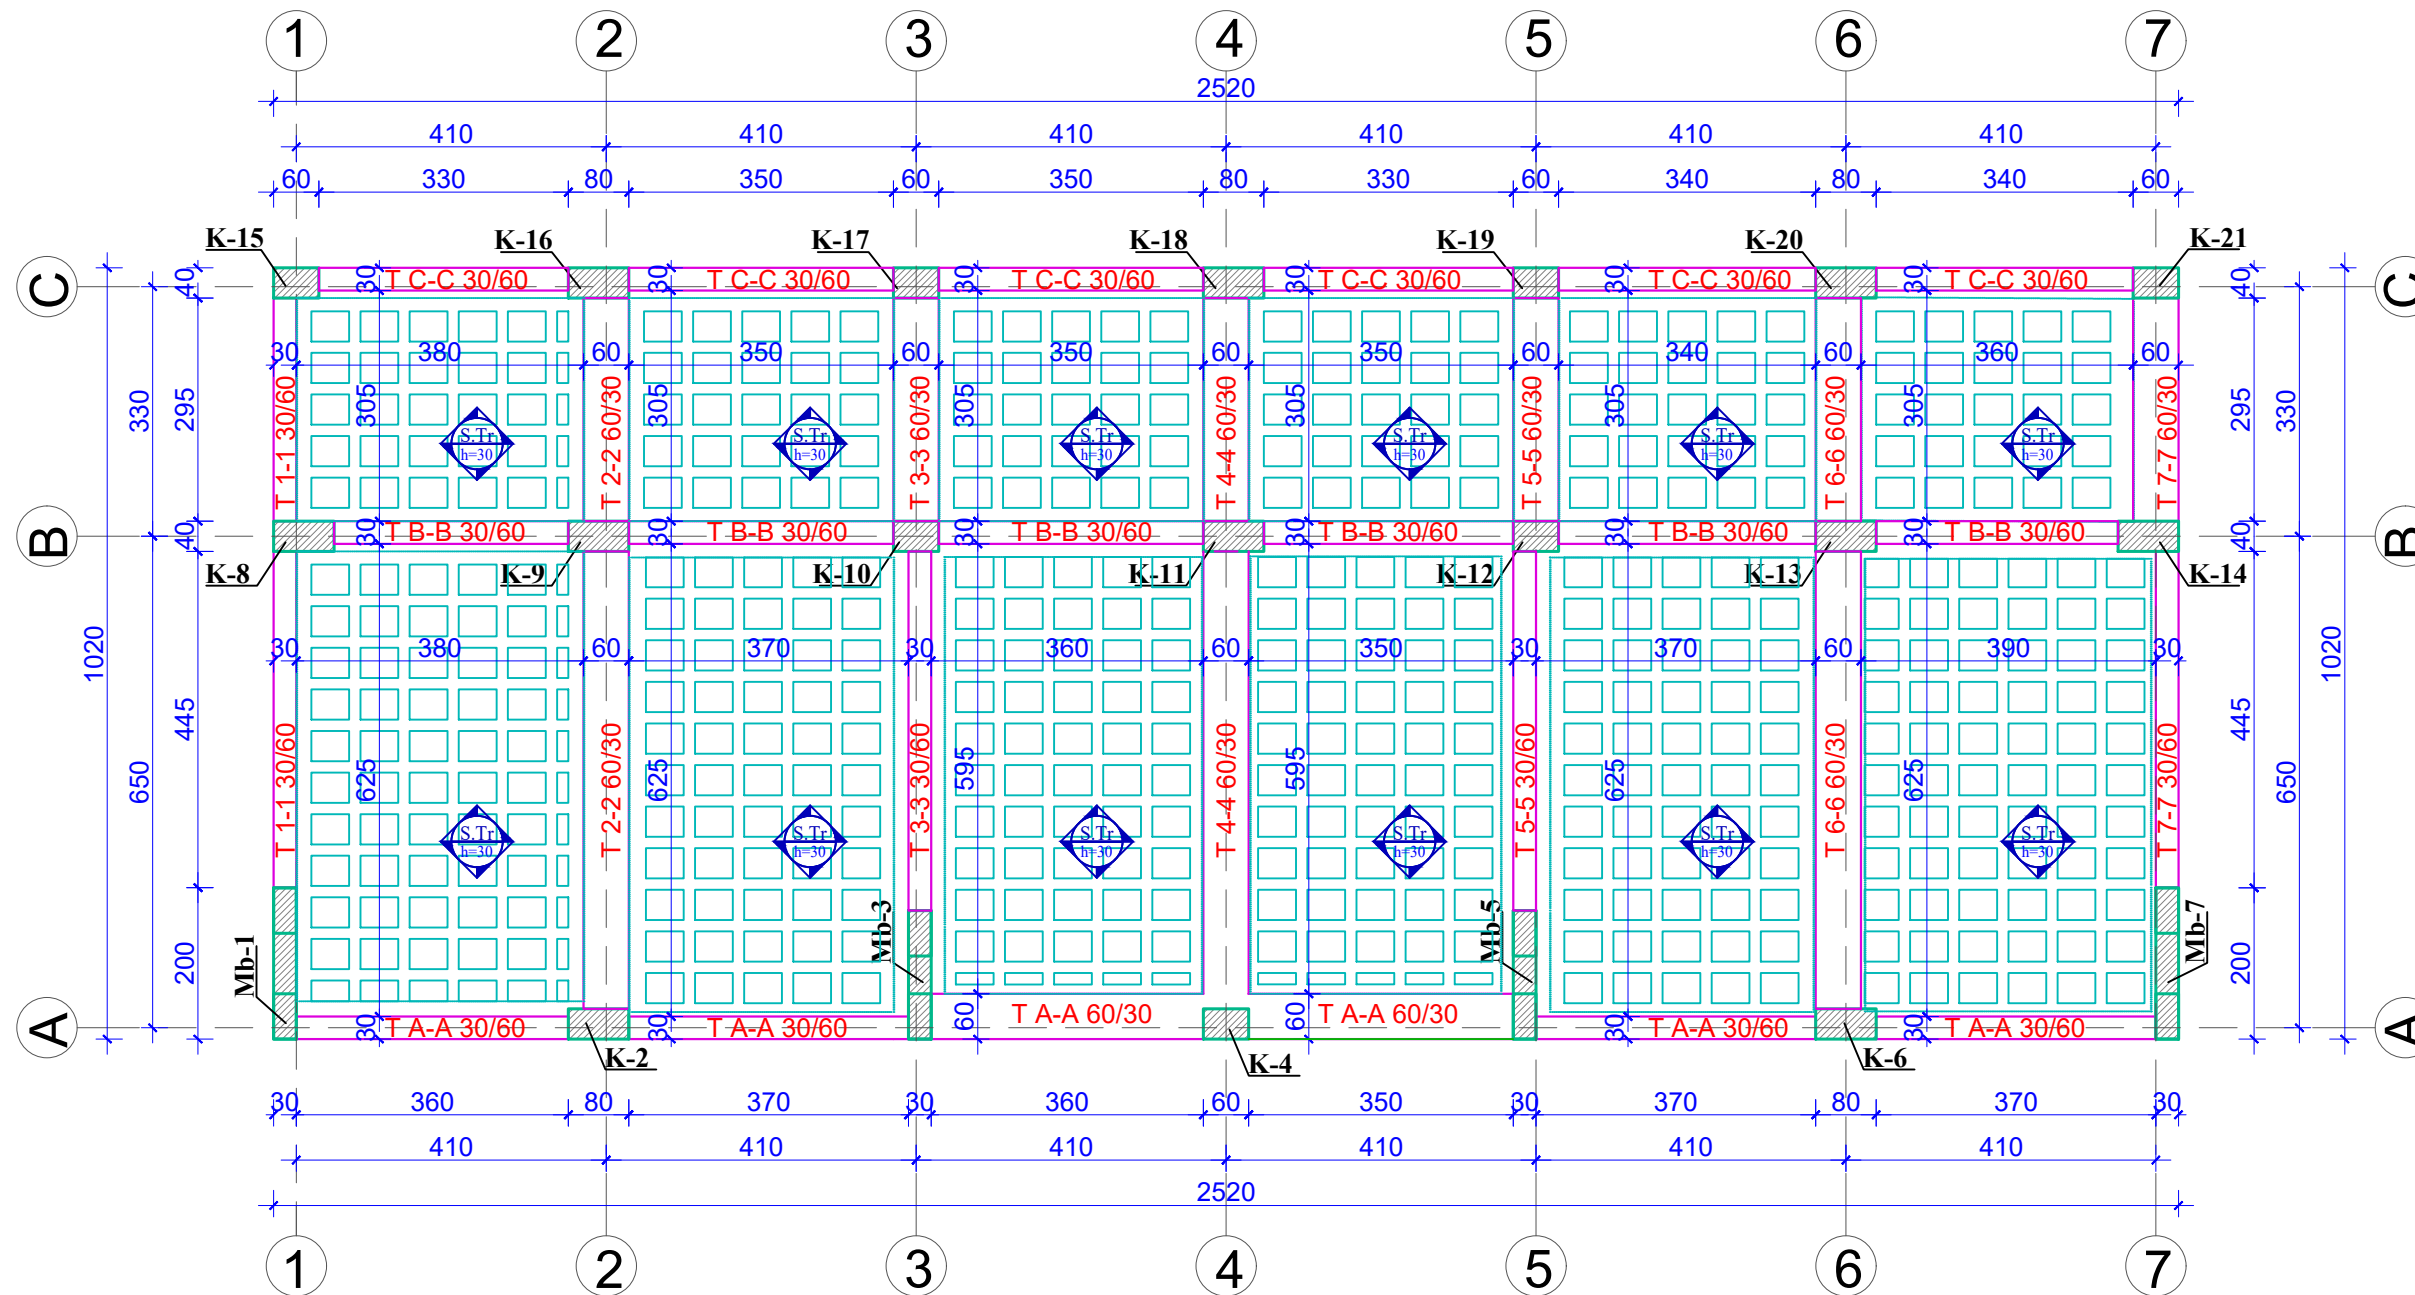

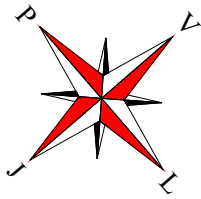



ARMIMI I SOLETES; KUOTA -0.10 M; SH 1:100

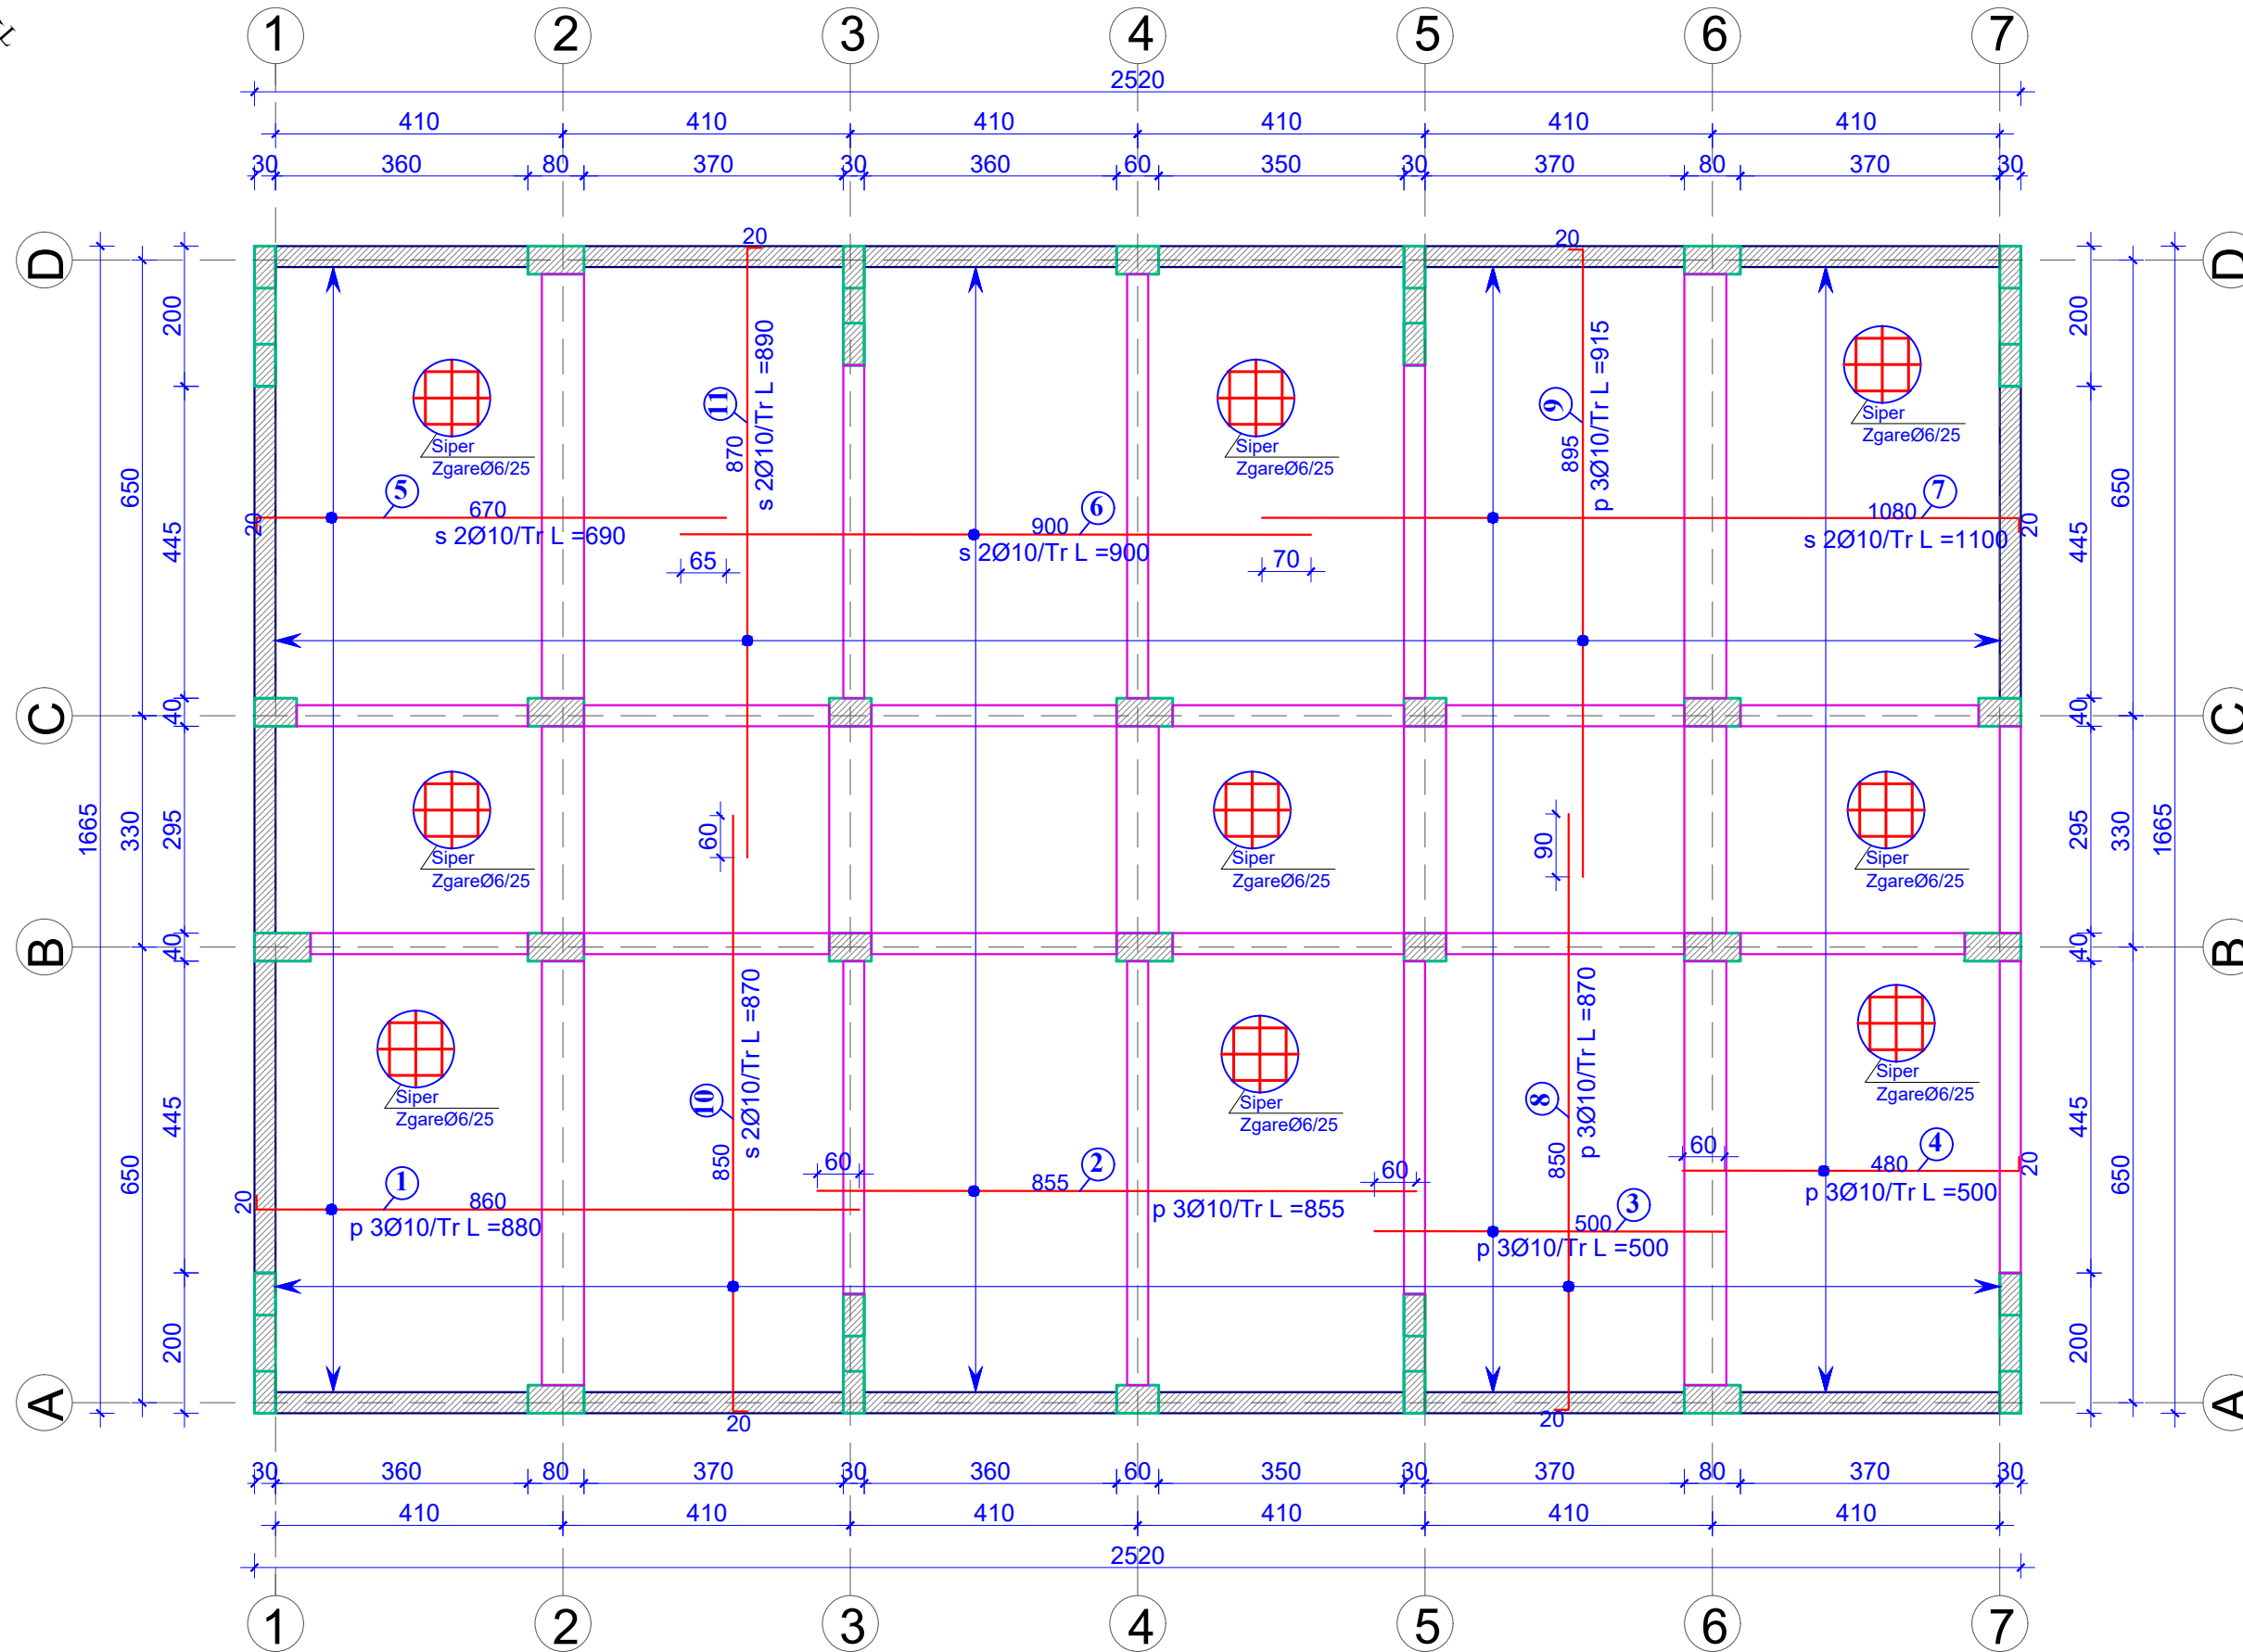

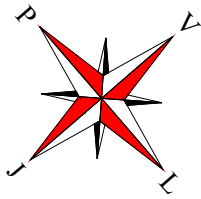



ARMIMI I SOLETES; KUOTA +3.40 M; SH 1:100

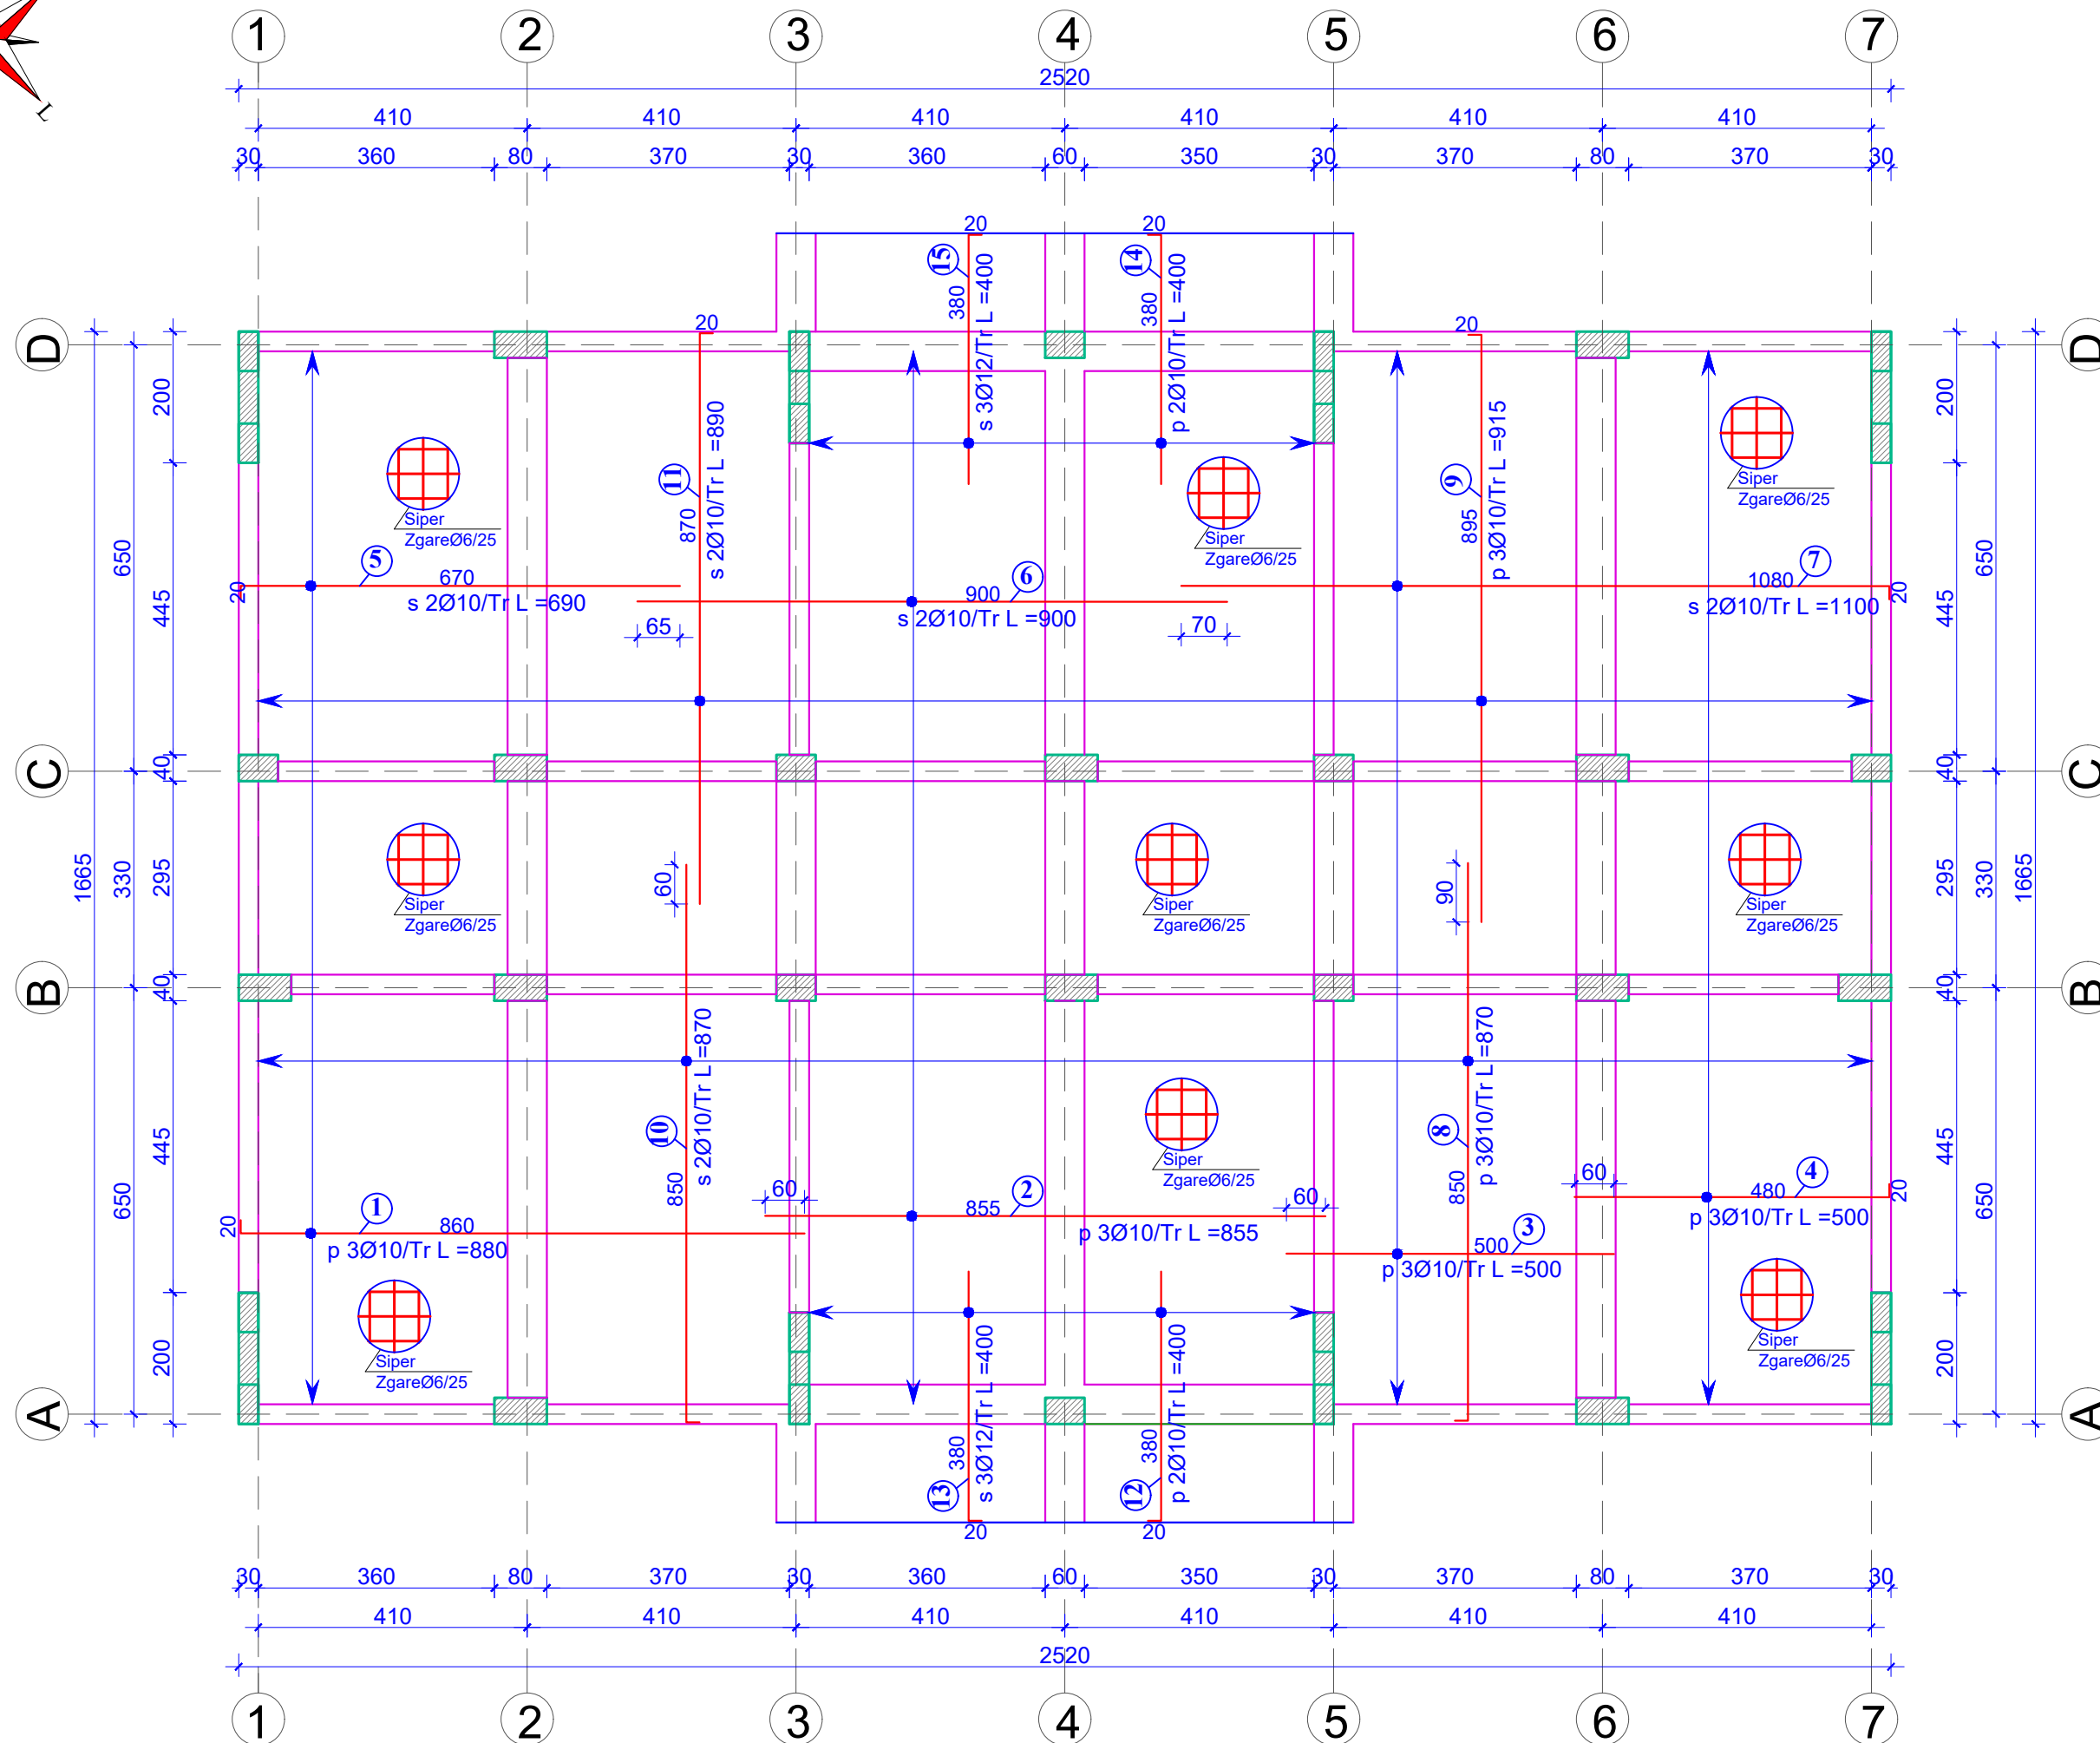

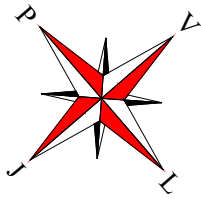



ARMIMI I SOLETES; KUOTA +6.90 M; SH 1:100

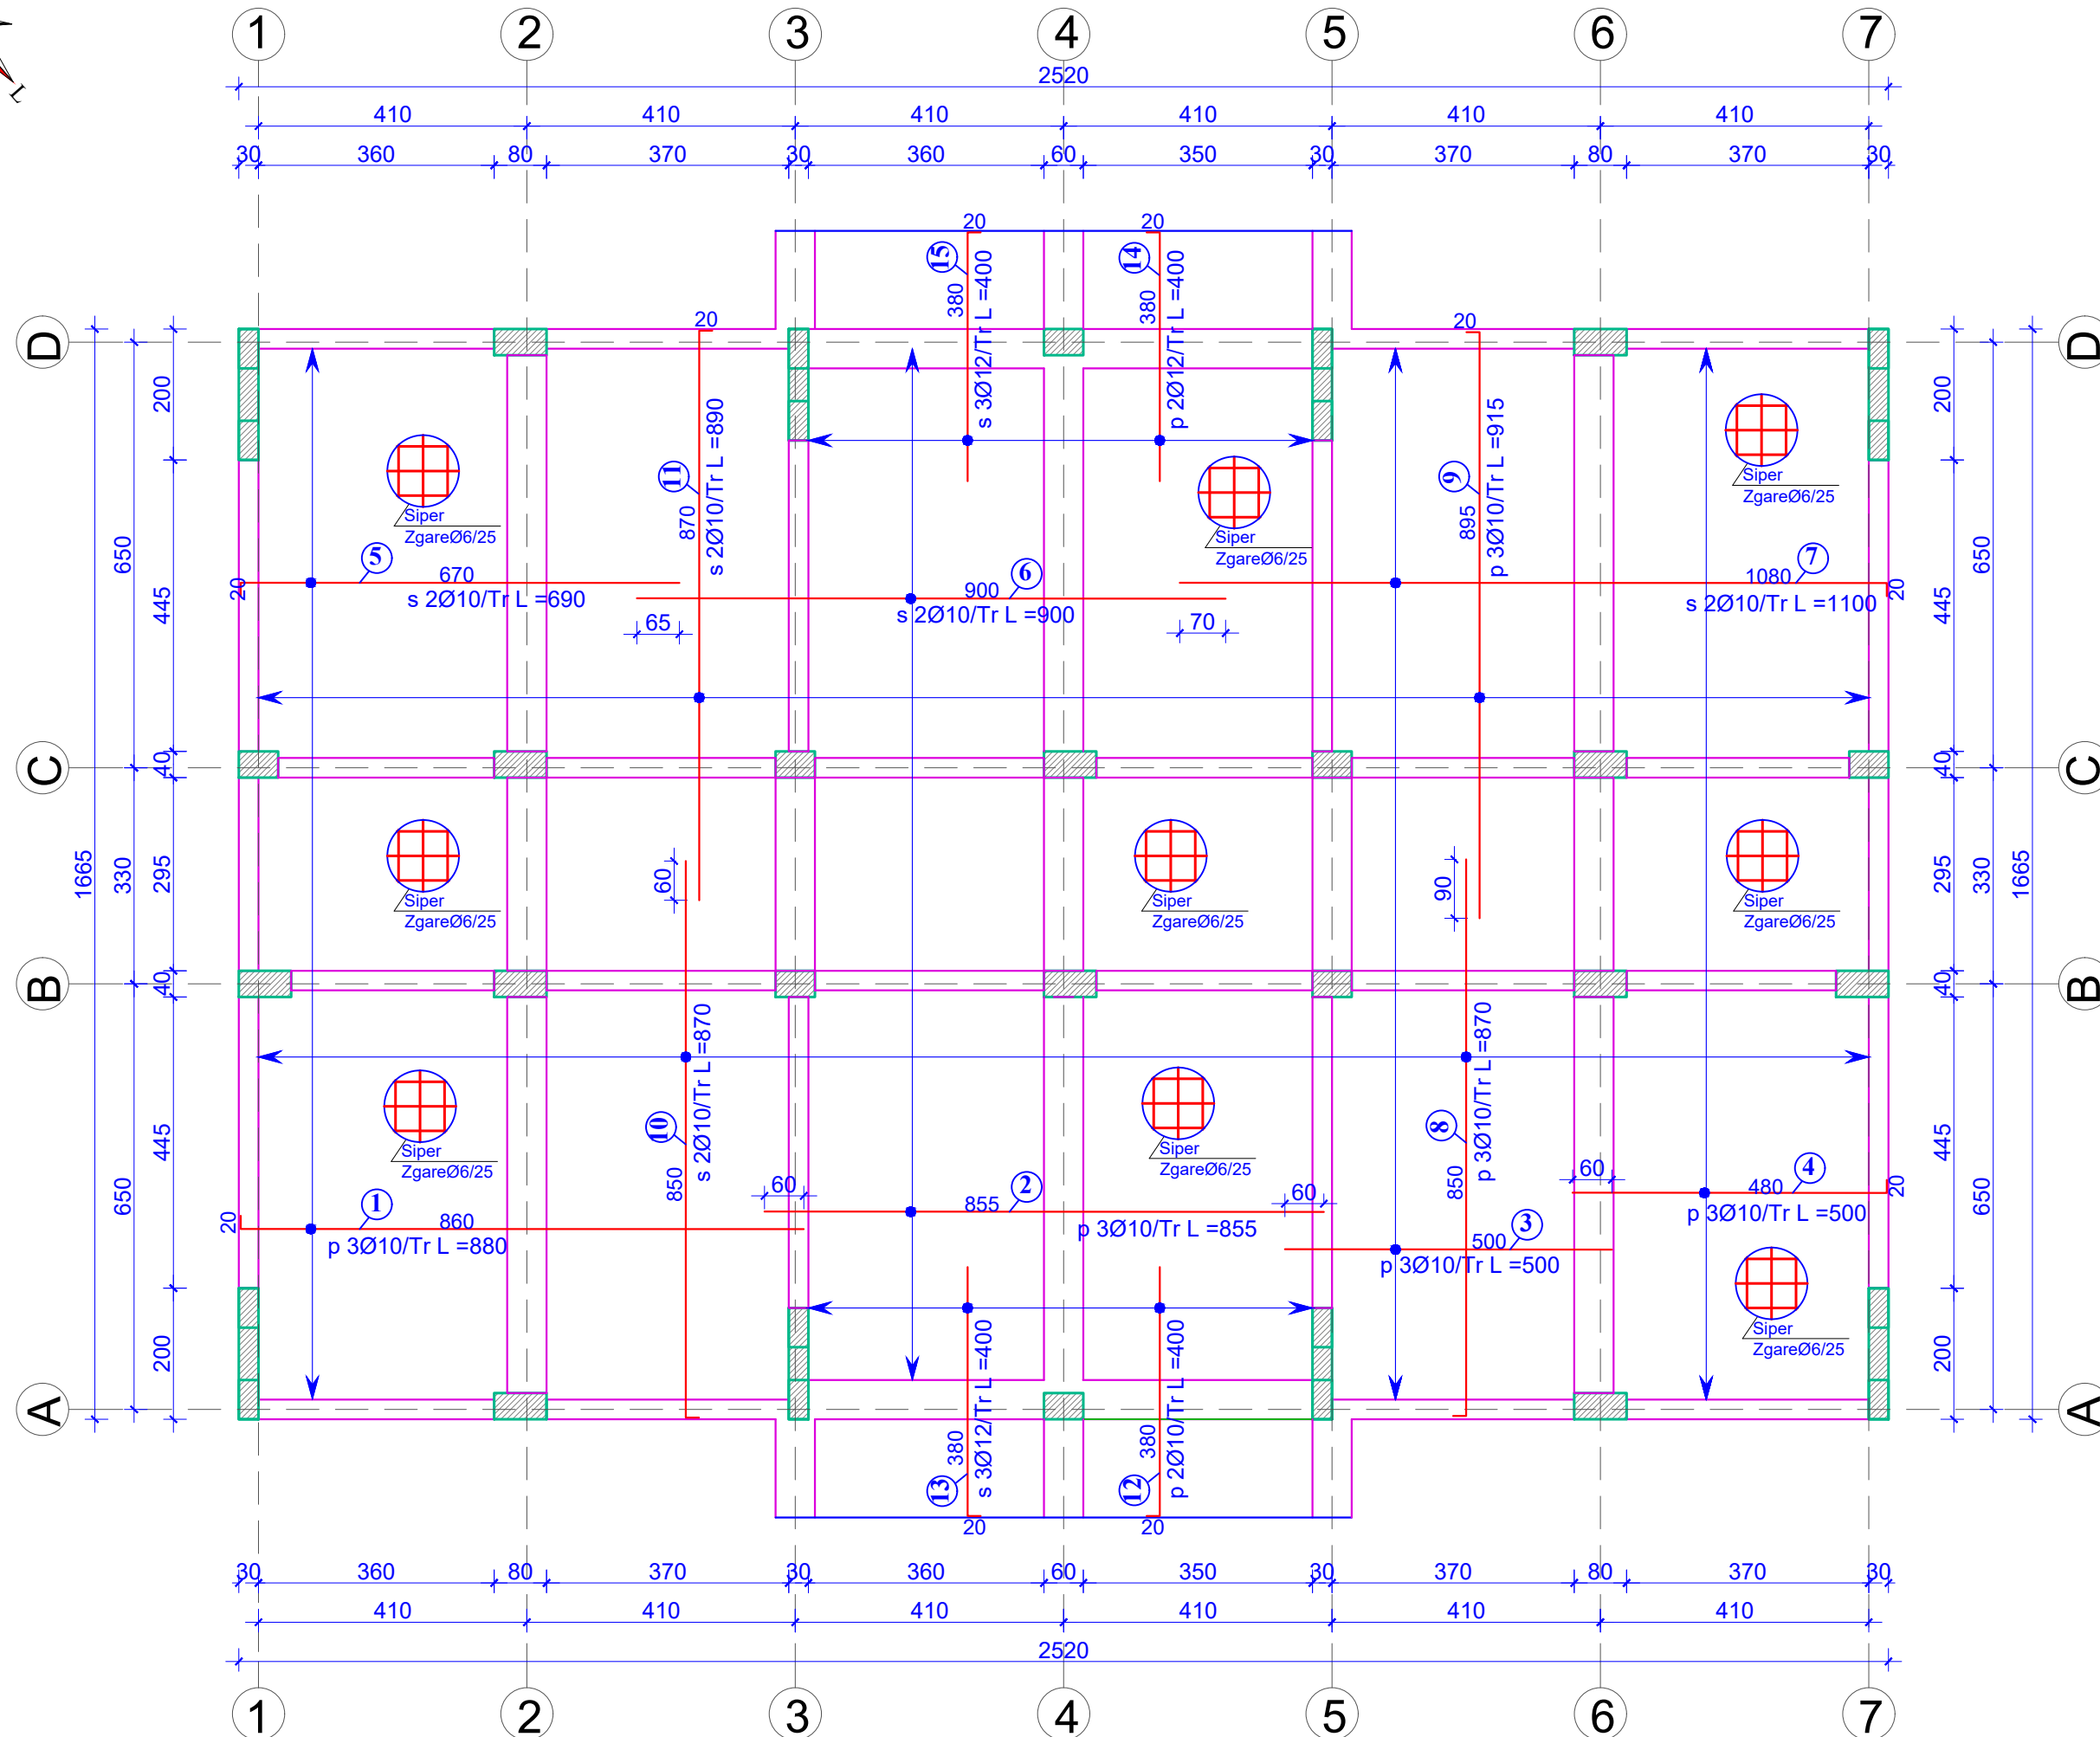

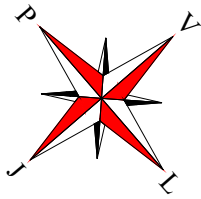


ARMIMI I SOLETES; KUOTA +10.40 M; SH 1:100

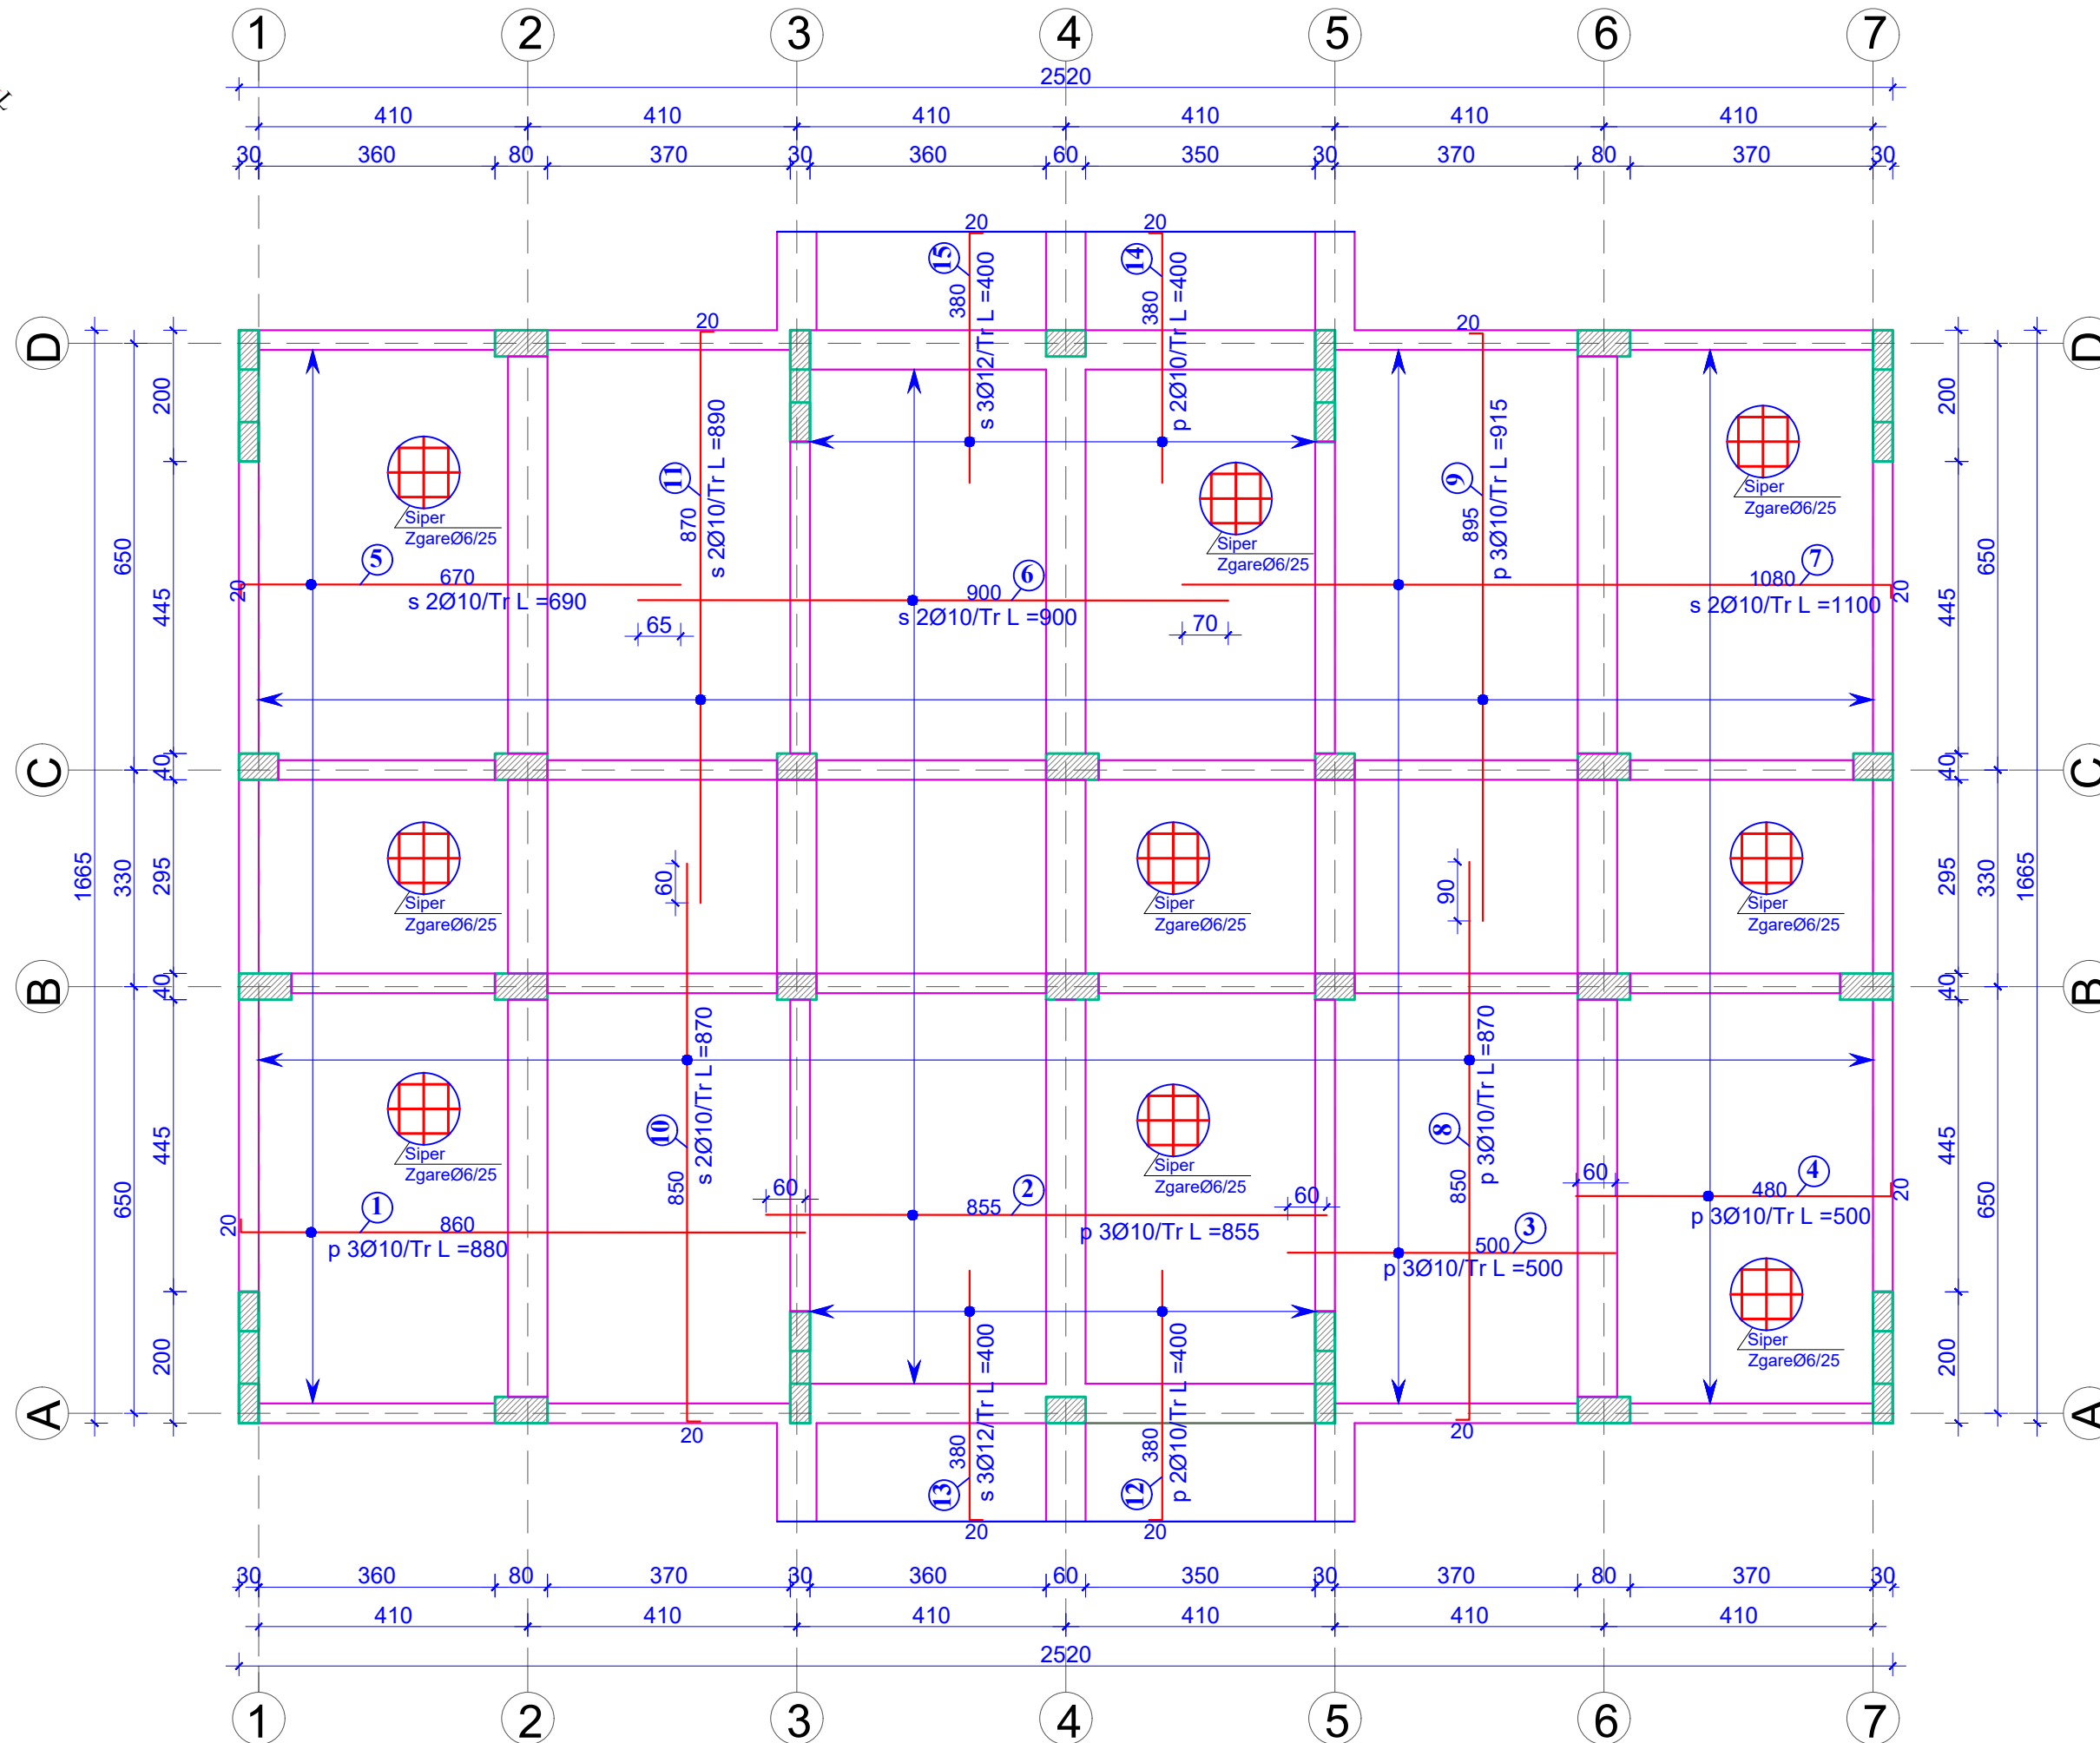

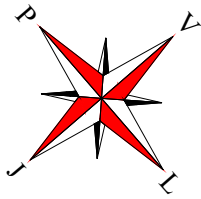

PLANI I STRUKTURAVE; KUOTA +13.90 M; SH 1:100

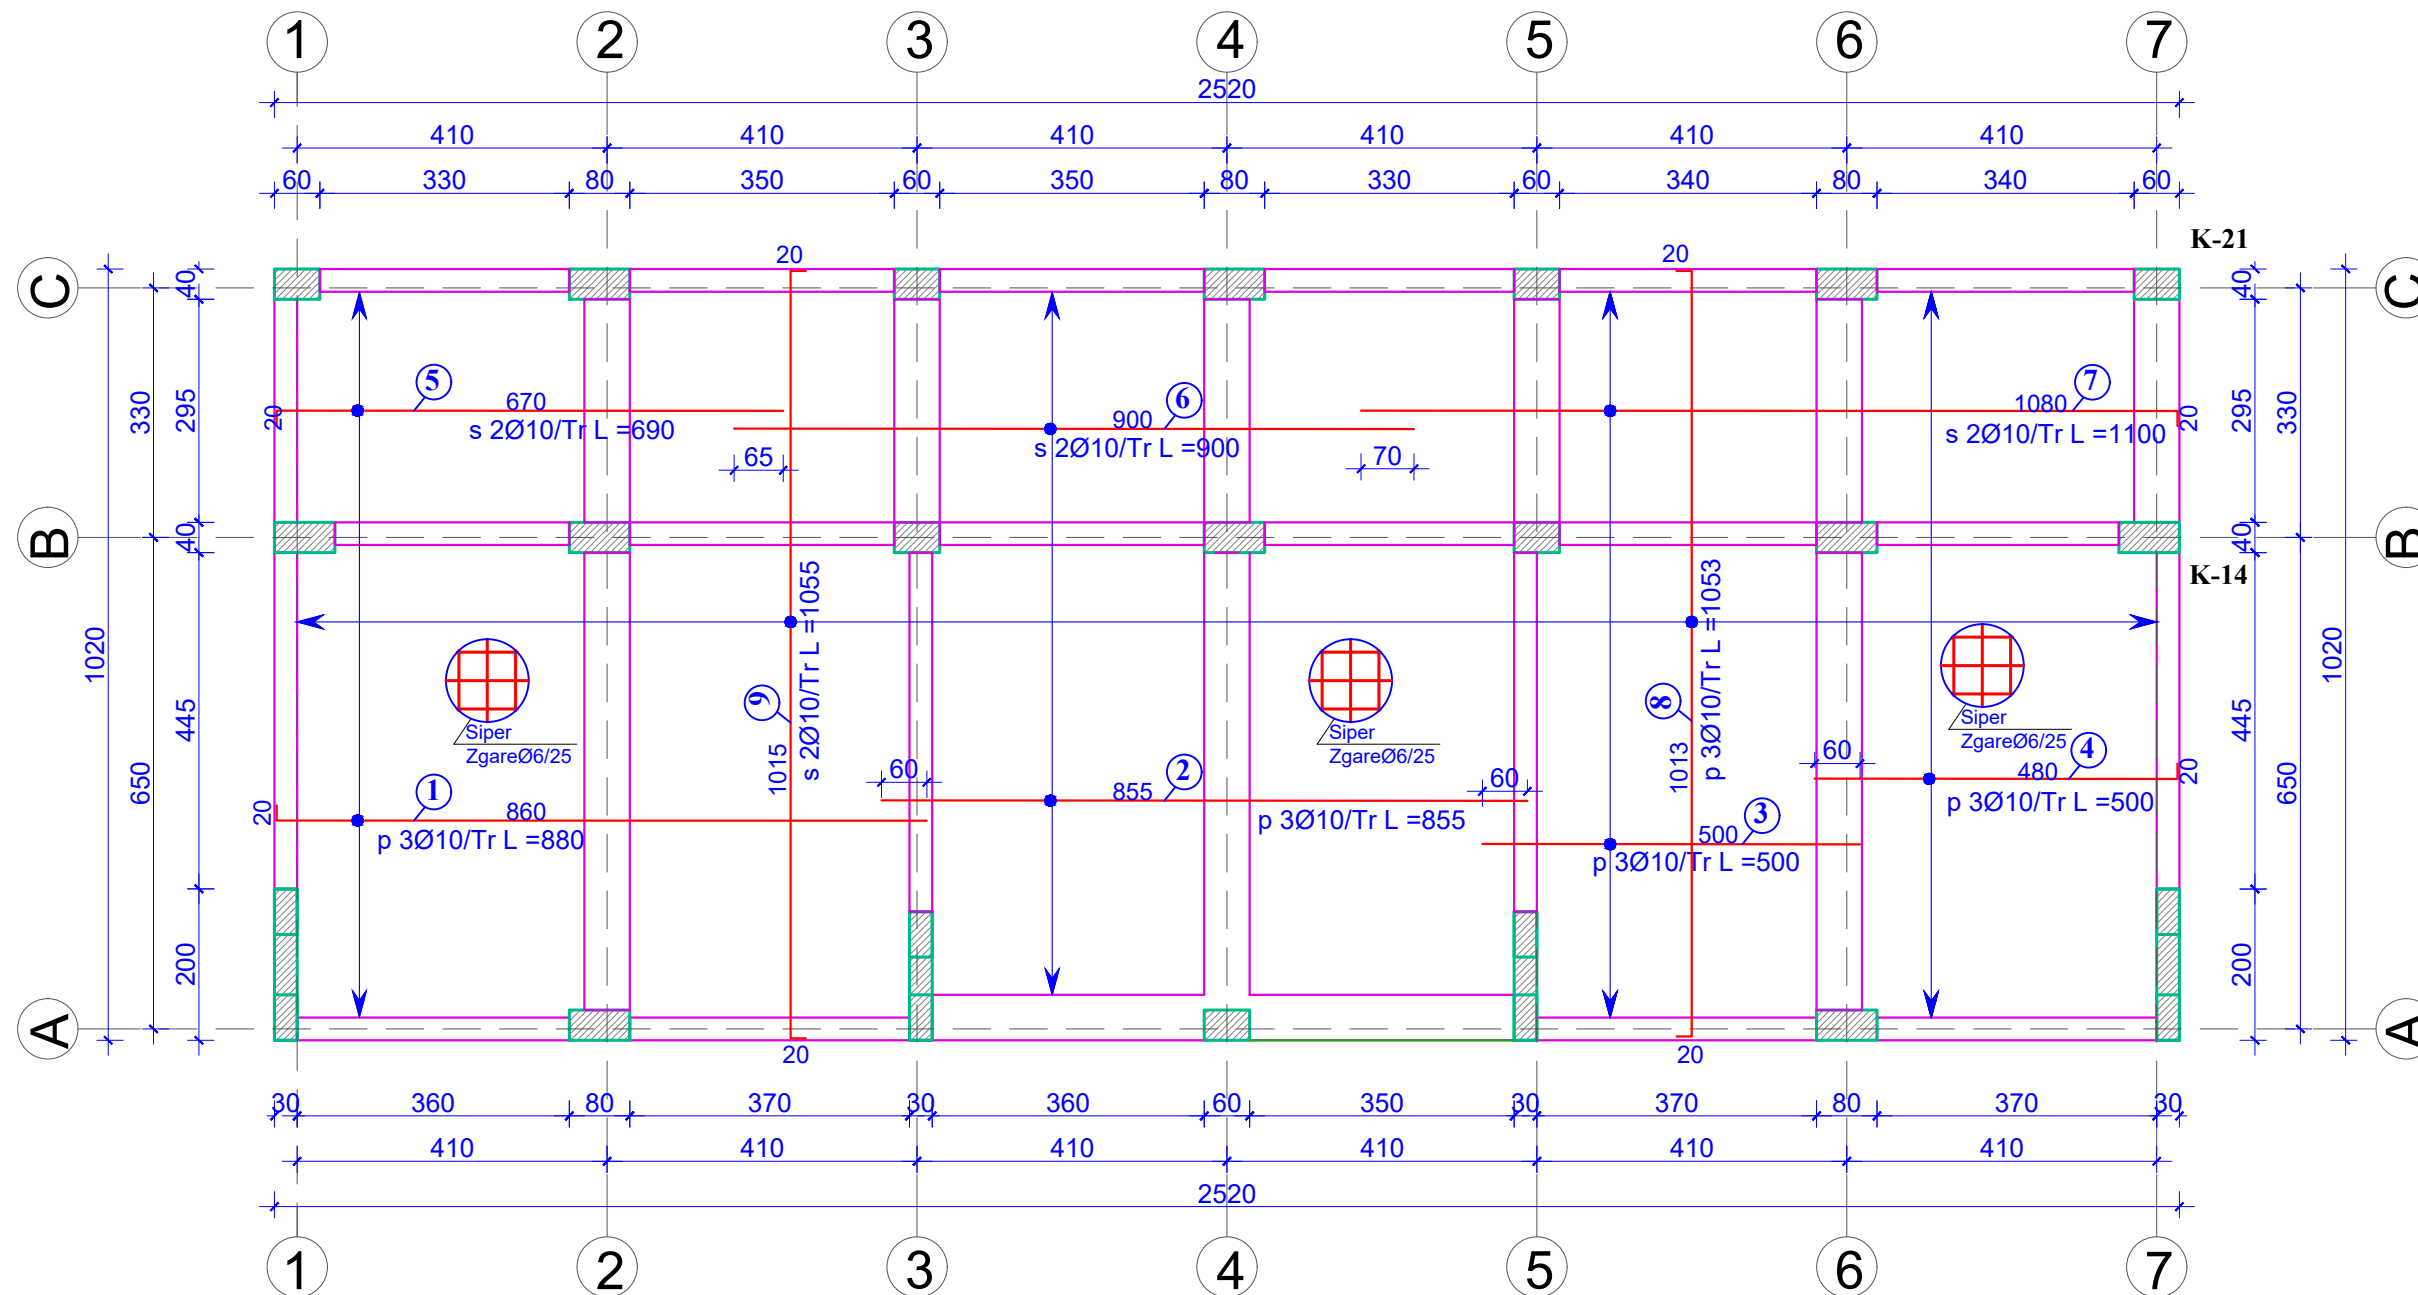

TABELAT E SPECIFIKIMIT TE ARMATURES TE SOLETAVE DHE DETAJI I SOLETES

TABELA E SPECIFIKIMIT TE ARMATURES TE PLLAKES SE THEMELIT									
THEMELIT (Seksioni 1) ; Kuota -3.15M									
Lloji	Sasia	Poz	d	l(cm)	cope	l(m)	Pesha/ nj	Pesha (kg)	TOTAL (kg)
PLLAKA E THEMELIT (Seksioni 1)	1	1	14	740	96	710.4	1.208	858.46	858.46
		2	14	900	96	864	1.208	1044.07	1044.07
		3	14	1135	96	1090	1.208	1316.69	1316.69
		4	14	890	96	854.4	1.208	1032.47	1032.47
		5	14	880	96	844.8	1.208	1020.87	1020.87
		6	14	600	96	576	1.208	696.05	696.05
		7	14	455	96	436.8	1.208	527.84	527.84
		8	14	900	144	1296	1.208	1566.11	1566.11
		9	14	945	144	1361	1.208	1644.41	1644.41
		10	14	730	144	1051	1.208	1270.29	1270.29
		11	14	1075	144	1548	1.208	1870.63	1870.63
									12847.88

TABELA E SPECIFIKIMIT TE ARMATURES TE SOLETES (Seksioni 1)									
KUOTA -0.10 M									
Lloji	Sasia	Poz	d	l(cm)	cope	l(m)	Pesha/nj (kg/ml)	Pesha (kg)	TOTALI (Kg)
SOLETA NE KUOTEN -0.10 M (Seksioni 1)	1	1	10	880	72	633.6	0.617	390.64	390.64
		2	10	855	72	615.6	0.617	379.54	379.54
		3	10	500	72	360	0.617	221.95	221.95
		4	10	500	72	360	0.617	221.95	221.95
		5	10	690	48	331.2	0.617	204.20	204.20
		6	10	900	48	432	0.617	266.34	266.34
		7	10	1100	48	528	0.617	325.53	325.53
		8	10	870	96	835.2	0.617	514.93	514.93
		9	10	915	96	878.4	0.617	541.57	541.57
		10	10	870	64	556.8	0.617	343.29	343.29
		11	10	890	64	569.6	0.617	351.18	351.18
		Brezi	8	31500	4	1260	0.395	497.18	497.18
		Zgara	8	335200	1	3352	0.395	1322.65	1322.65
		St Tr	8	93	3088	2872	0.395	1133.18	1133.18
		St B	8	100	1260	1260	0.395	497.18	497.18
SHUMA									7211.32

TABELA E SPECIFIKIMIT TE ARMATURES TE SOLETES (Seksioni 1)									
KUOTA +13.90 M									
Lloji	Sasia	Poz	d	l(cm)	cope	l(m)	Pesha/nj (kg/ml)	Pesha (kg)	TOTALI (kg)
SOLETA NE KUOTEN +13.90 M (Seksioni 1)	1	1	10	880	42	369.6	0.617	227.87	227.87
		2	10	855	42	359.1	0.617	221.40	221.40
		3	10	500	42	210	0.617	129.47	129.47
		4	10	500	42	210	0.617	129.47	129.47
		5	10	690	28	193.2	0.617	119.12	119.12
		6	10	900	28	252	0.617	155.37	155.37
		7	10	1100	28	308	0.617	189.89	189.89
		8	10	1055	96	1013	0.617	624.43	624.43
		9	10	1055	64	675.2	0.617	416.29	416.29
	Brezi	8	19800	4	792	0.395	312.51	312.51	
	Zgara	8	204800	1	2048	0.395	808.11	808.11	
St Tr	8	93	1796	1670	0.395	659.07	659.07		
St B	8	100	792	792	0.395	312.51	312.51		
SHUMA									4305.51

TABELA E SPECIFIKIMIT TE ARMATURES TE SOLETES (Seksioni 1)									
KUOTA +10.40 M									
Lloji	Sasia	Poz	d	l(cm)	cope	l(m)	Pesha/nj (kg/ml)	Pesha (kg)	TOTALI (kg)
SOLETA NE KUOTEN +10.40 M (Seksioni 1)	1	1	10	880	72	633.6	0.617	390.64	390.64
		2	10	855	72	615.6	0.617	379.54	379.54
		3	10	500	72	360	0.617	221.95	221.95
		4	10	500	72	360	0.617	221.95	221.95
		5	10	690	48	331.2	0.617	204.20	204.20
		6	10	900	48	432	0.617	266.34	266.34
		7	10	1100	48	528	0.617	325.53	325.53
		8	10	870	96	835.2	0.617	514.93	514.93
		9	10	915	96	878.4	0.617	541.57	541.57
		10	10	870	64	556.8	0.617	343.29	343.29
		11	10	890	64	569.6	0.617	351.18	351.18
		12	10	400	20	80	0.617	49.32	49.32
		13	12	400	30	120	0.888	106.54	106.54
		14	10	400	20	80	0.617	49.32	49.32
		15	12	400	30	120	0.888	106.54	106.54
Brezi	8	32100	4	1284	0.395	506.65	506.65		
Zgara	8	356000	1	3560	0.395	1404.72	1404.72		
St Tr	8	93	3368	3132	0.395	1235.93	1235.93		
St B	8	100	1284	1284	0.395	506.65	506.65		
SHUMA									7726.81

TABELA E SPECIFIKIMIT TE ARMATURES TE SOLETES (Seksioni 1)									
KUOTA +3.40 M									
Lloji	Sasia	Poz	d	l(cm)	cope	l(m)	Pesha/nj (kg/ml)	Pesha (kg)	TOTALI (kg)
SOLETA NE KUOTEN +3.40 M (Seksioni 1)	1	1	10	880	72	633.6	0.617	390.64	390.64
		2	10	855	72	615.6	0.617	379.54	379.54
		3	10	500	72	360	0.617	221.95	221.95
		4	10	500	72	360	0.617	221.95	221.95
		5	10	690	48	331.2	0.617	204.20	204.20
		6	10	900	48	432	0.617	266.34	266.34
		7	10	1100	48	528	0.617	325.53	325.53
		8	10	870	96	835.2	0.617	514.93	514.93
		9	10	915	96	878.4	0.617	541.57	541.57
		10	10	870	64	556.8	0.617	343.29	343.29
		11	10	890	64	569.6	0.617	351.18	351.18
		12	10	400	20	80	0.617	49.32	49.32
		13	12	400	30	120	0.888	106.54	106.54
		14	10	400	20	80	0.617	49.32	49.32
		15	12	400	30	120	0.888	106.54	106.54
		Brezhi	8	32100	4	1284	0.395	506.65	506.65
		Zgara	8	356000	1	3560	0.395	1404.72	1404.72
St Tr	8	93	3368	3132	0.395	1235.93	1235.93		
St B	8	100	1284	1284	0.395	506.65	506.65		
SHUMA									7726.81

TABELA E SPECIFIKIMIT TE ARMATURES TE SOLETES (Seksioni 1)									
KUOTA +6.90 M									
Lloji	Sasia	Poz	d	l(cm)	cope	l(m)	Pesha/nj (kg/ml)	Pesha (kg)	TOTALI (kg)
SOLETA NE KUOTEN 6.90 M (Seksioni 1)	1	1	10	880	72	633.6	0.617	390.64	390.64
		2	10	855	72	615.6	0.617	379.54	379.54
		3	10	500	72	360	0.617	221.95	221.95
		4	10	500	72	360	0.617	221.95	221.95
		5	10	690	48	331.2	0.617	204.20	204.20
		6	10	900	48	432	0.617	266.34	266.34
		7	10	1100	48	528	0.617	325.53	325.53
		8	10	870	96	835.2	0.617	514.93	514.93
		9	10	915	96	878.4	0.617	541.57	541.57
		10	10	870	64	556.8	0.617	343.29	343.29
		11	10	890	64	569.6	0.617	351.18	351.18
		12	10	400	20	80	0.617	49.32	49.32
		13	12	400	30	120	0.888	106.54	106.54
		14	10	400	20	80	0.617	49.32	49.32
	15	12	400	30	120	0.888	106.54	106.54	
	Brezhi	8	32100	4	1284	0.395	506.65	506.65	
	Zgara	8	356000	1	3560	0.395	1404.72	1404.72	
St Tr	8	93	3368	3132	0.395	1235.93	1235.93		
St B	8	100	1284	1284	0.395	506.65	506.65		
SHUMA									7726.81

DETAJE TE ARMIMIT TE PARAPETEEVE SH 1: 25



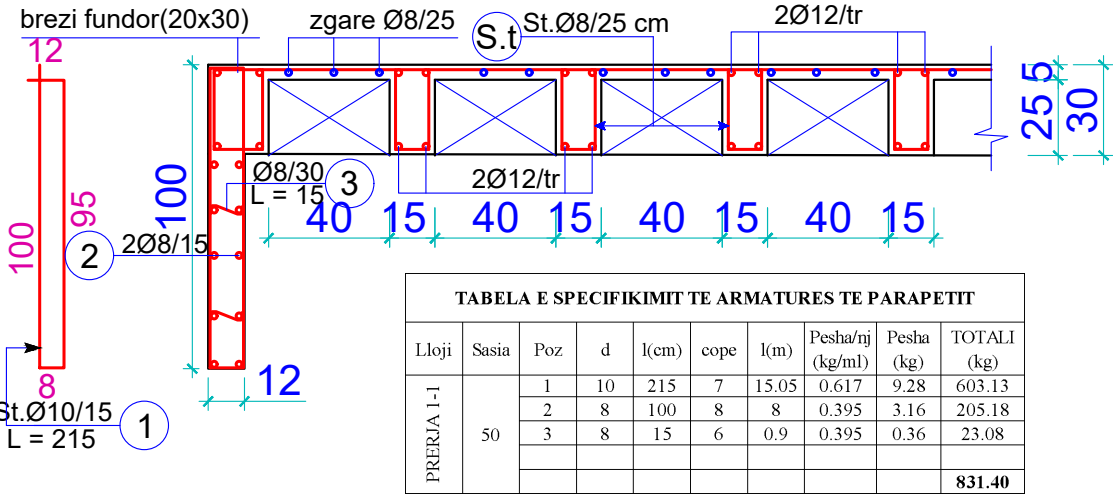


TABELA E SPECIFIKIMIT TE ARMATURES TE PARAPETIT									
Lloji	Sasia	Poz	d	l(cm)	cope	l(m)	Pesha/nj (kg/ml)	Pesha (kg)	TOTALI (kg)
PRERJA I-I	50	1	10	215	7	15.05	0.617	9.28	603.13
		2	8	100	8	8	0.395	3.16	205.18
		3	8	15	6	0.9	0.395	0.36	23.08

DETAJE TE ARMIMIT TE SOLETES ME TRAVETA H=30 SH 1: 25

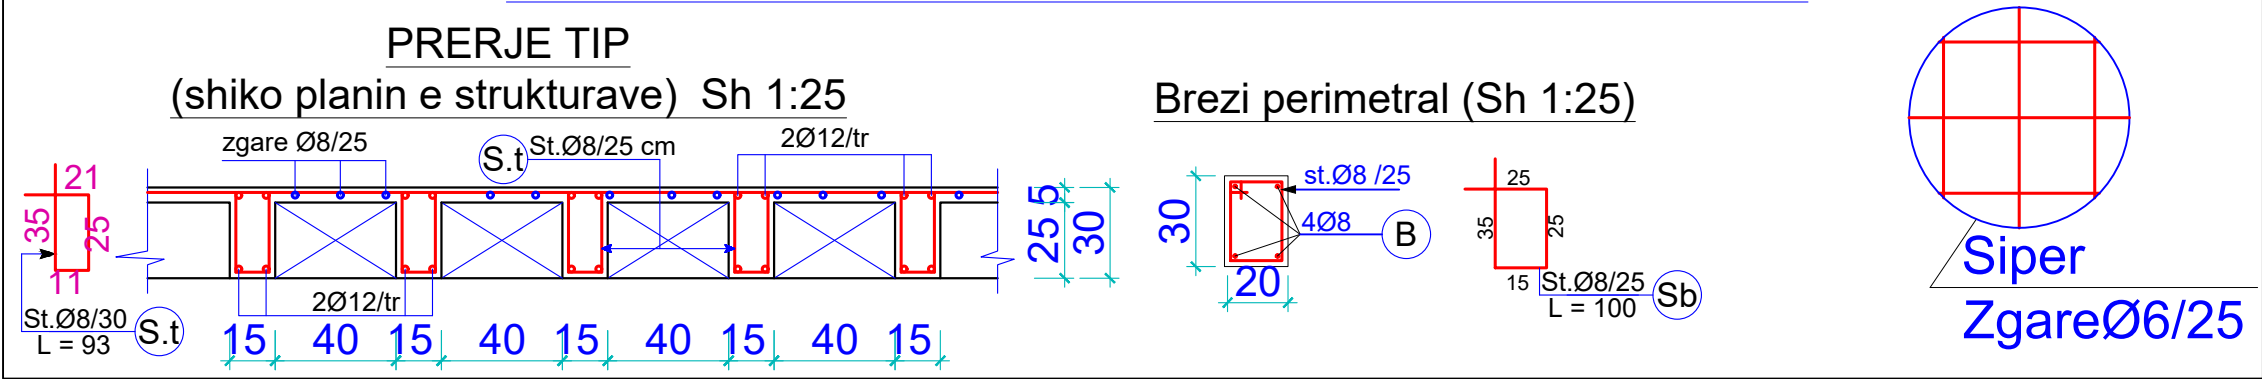

TRAU T B-B; T C-C (2 Cope) ; SH 1:75

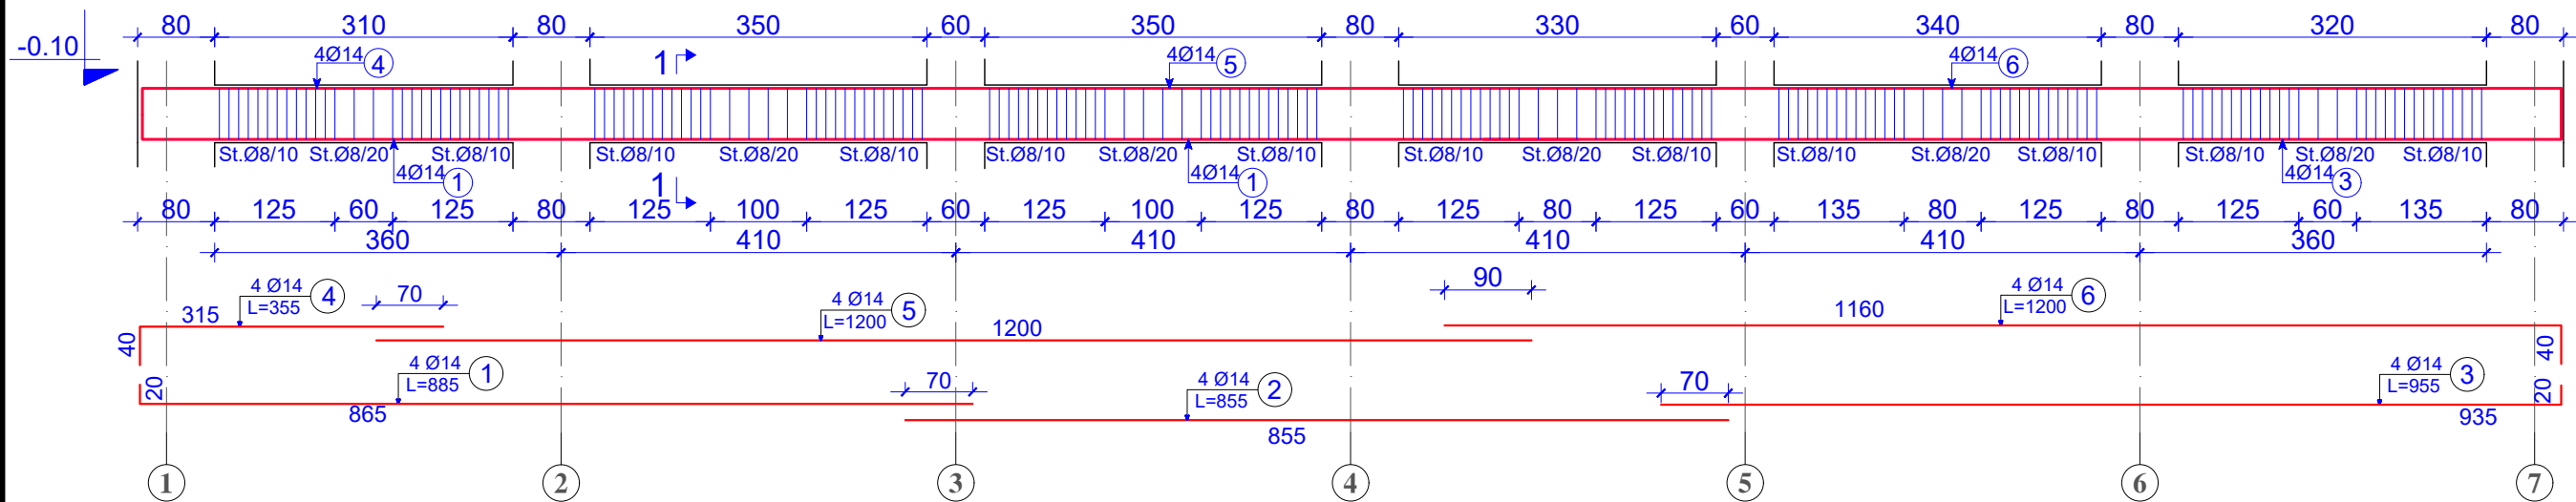

PRERJA 1-1 e T B-B sh 1:25


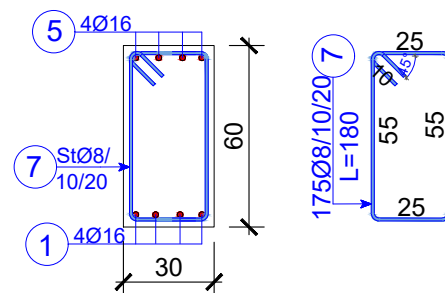



TABELA E SPECIFIKIMIT TE ARMATURES TE TRAUT SEKSIONI 1 ;

Tth B-B; Tth C-C					Kuota -0,10M				
Lloji	Sasia	Poz	d	l(cm)	cope	l(m)	Pesha/nj	Pesha	TOTALI
SEKSIONI 1 T B-B; T C-C	2	1	14	885	4	35.4	1.208	42.78	85.56
		2	14	855	4	34.2	1.208	41.33	82.66
		3	14	955	4	38.2	1.208	46.16	92.32
		4	14	355	4	14.2	1.208	17.16	34.32
		5	14	1200	4	48	1.208	58.00	116.01
		6	14	1200	4	48	1.208	58.00	116.01
		7	8	180	175	315	0.395	124.29	248.59


TRAU T 2-2; T 6-6 (2 Cope) ; SH 1:75

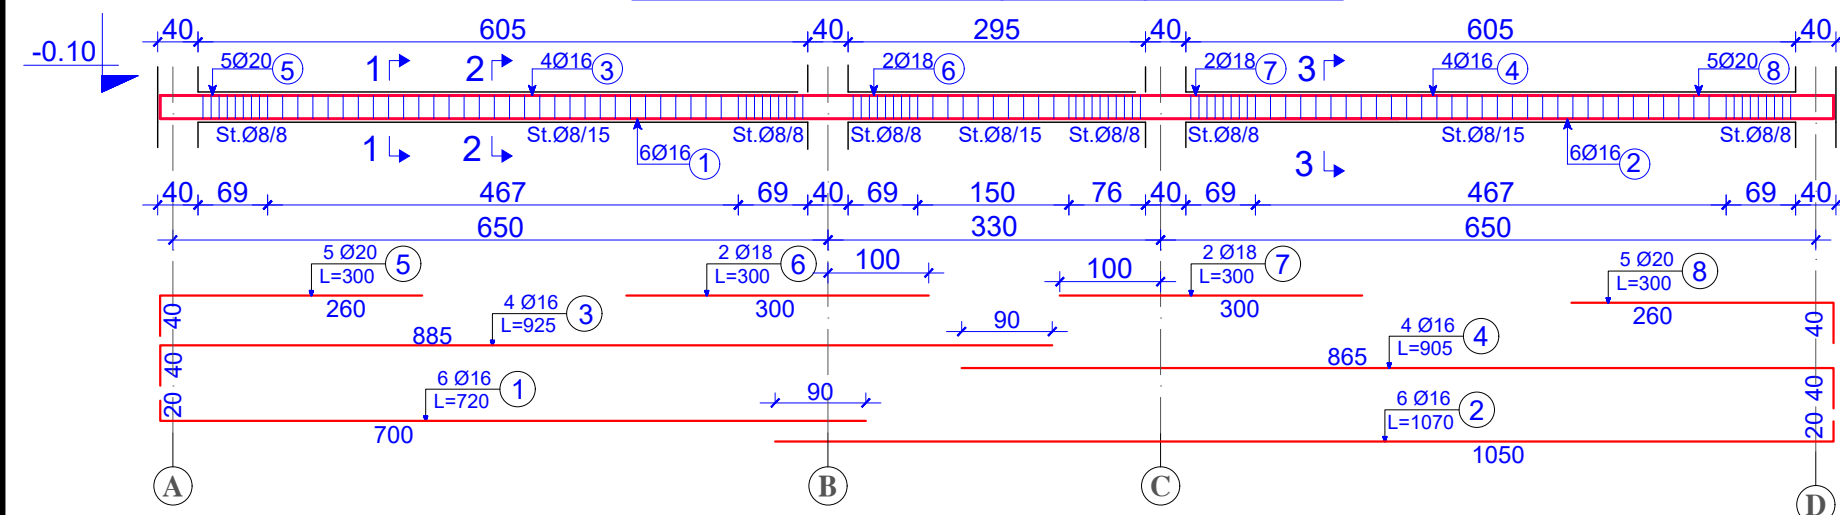

PRERJA 1-1 e T 2-2 sh 1:25

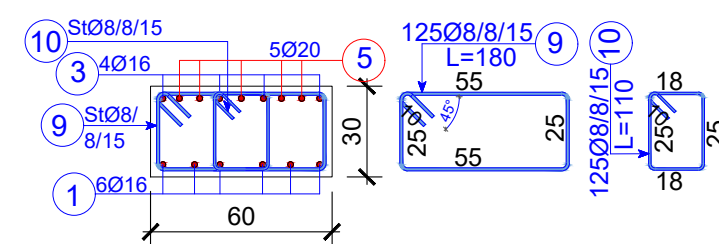

PRERJA 2-2 e T 2-2 sh 1:25

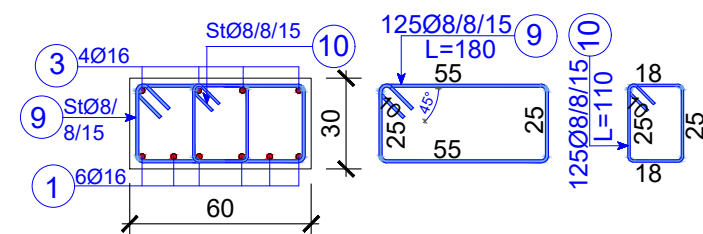

PRERJA 3-3 e T 2-2 sh 1:25


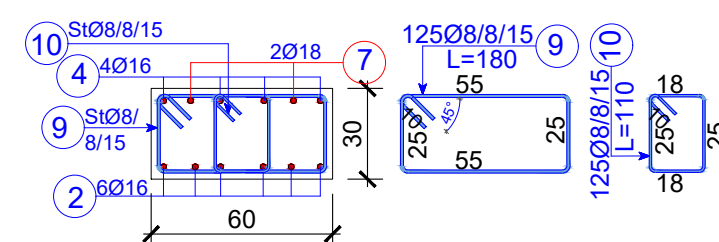



TABELA E SPECIFIKIMIT TE ARMATURES TE TRAUT SEKSIONI 1

T 2-2; T 6-6					Kuota -0.10M				
Lloji	Sasia	Poz	d	l(cm)	cope	l(m)	Pesha/nj	Pesha	TOTALI
SEKSIONI 1 T 2-2;T 6-6	2	1	16	720	6	43.2	1.578	68.18	136.37
		2	16	1070	6	64.2	1.578	101.33	202.66
		3	16	925	4	37	1.578	58.40	116.80
		4	16	905	4	36.2	1.578	57.14	114.27
		5	20	300	5	15	2.466	36.99	73.98
		6	18	300	2	6	1.998	11.99	23.97
		7	18	300	2	6	1.998	11.99	23.97
		8	20	300	5	15	2.466	36.99	73.98
		9	8	180	125	225	0.395	88.78	177.56
		10	8	110	125	137.5	0.395	54.26	108.51

TRAU T 3-3; T 5-5 (2 Cope) ; SH 1:75


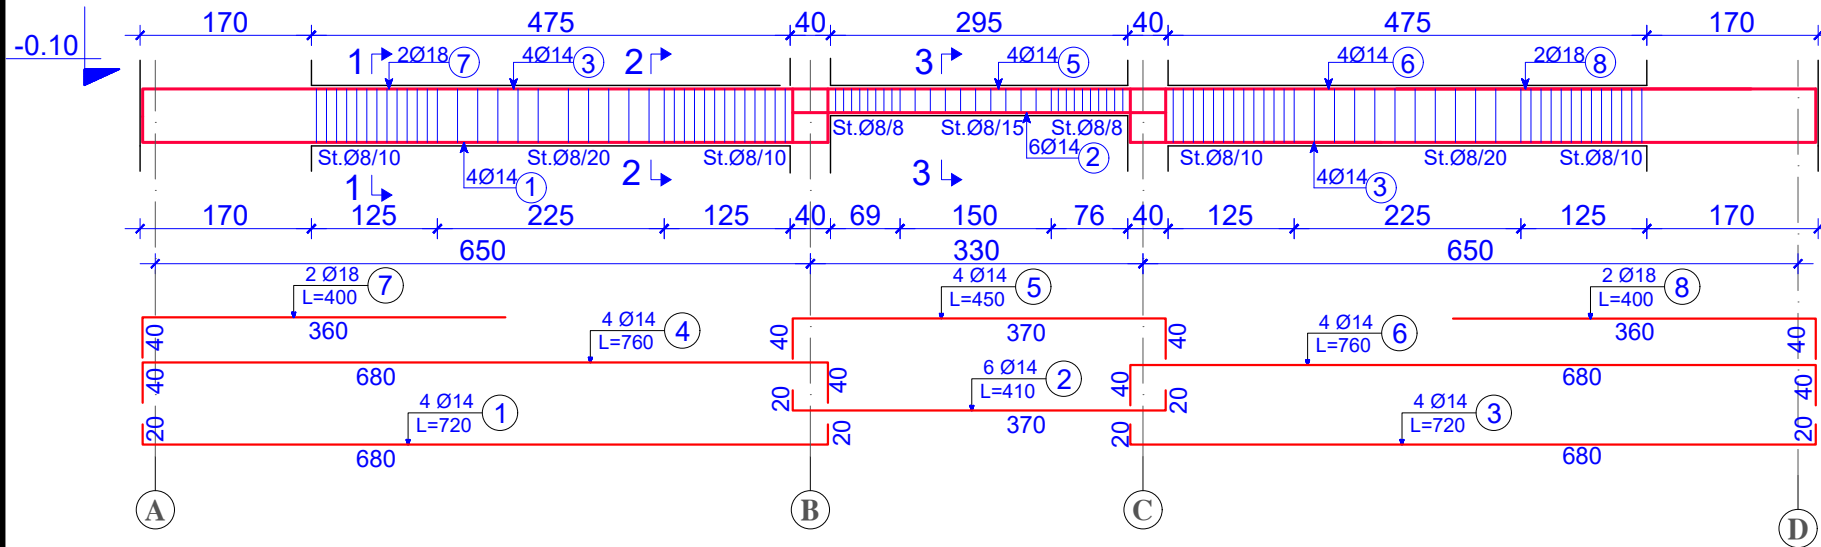


PRERJA 1-1 e T 3-3 sh 1:25

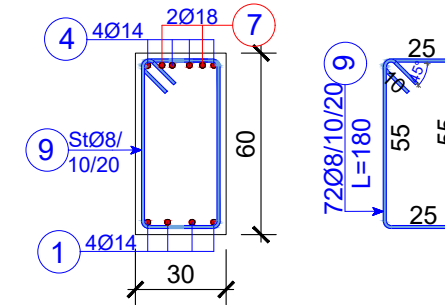


PRERJA 2-2 e T 3-3 sh 1:25


PRERJA 3-3 e T 3-3 sh 1:25

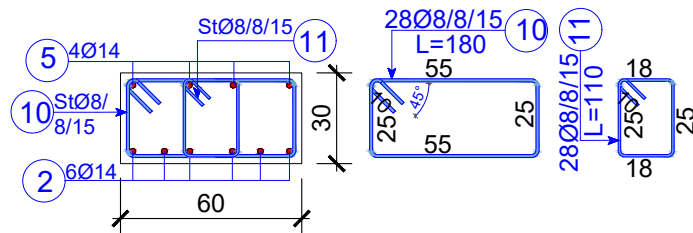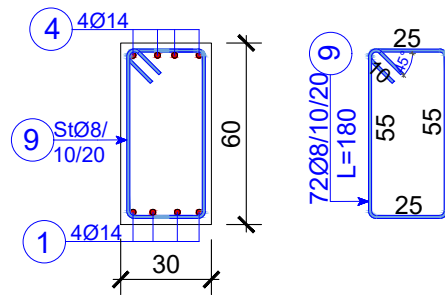


TRAU T 4-4; (1 Cope) ; SH 1:75

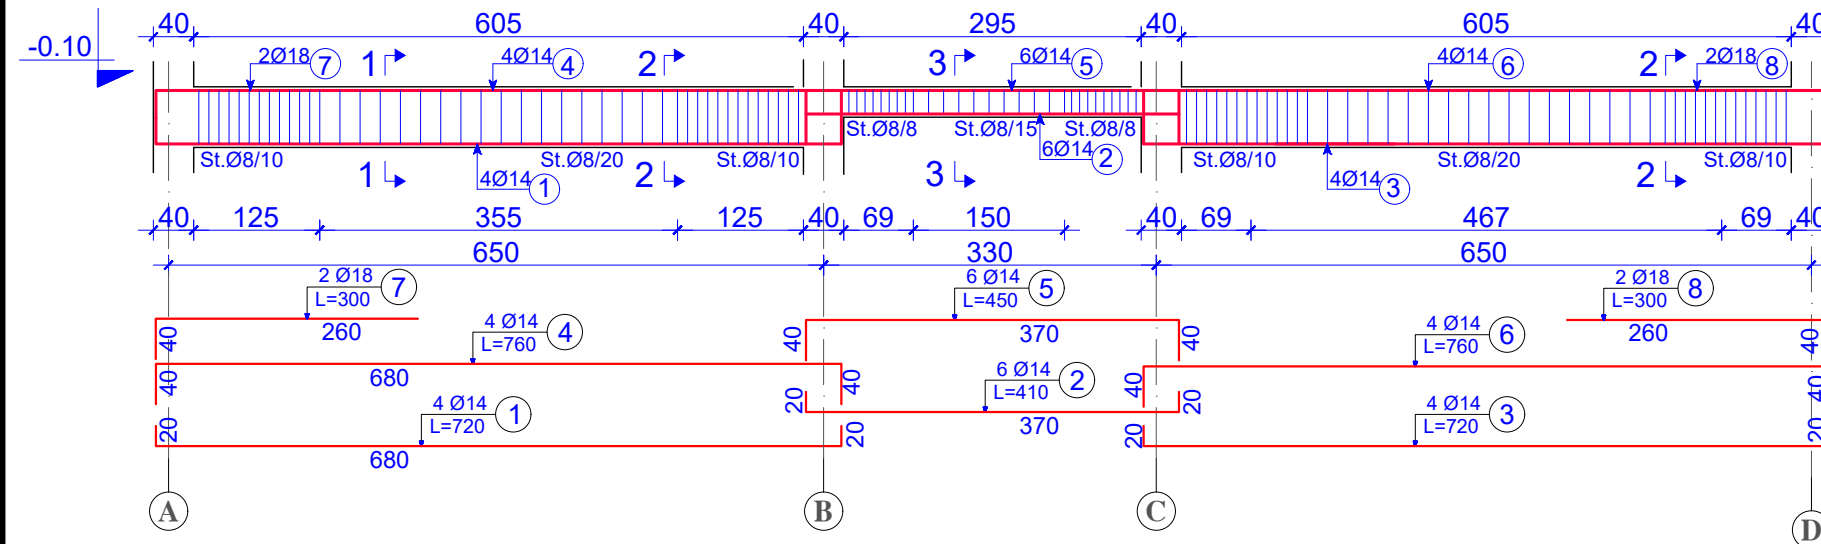

PRERJA 2-2 e T 4-4 sh 1:25

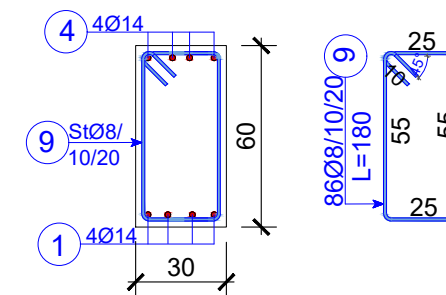

PRERJA 3-3 e T 4-4 sh 1:25

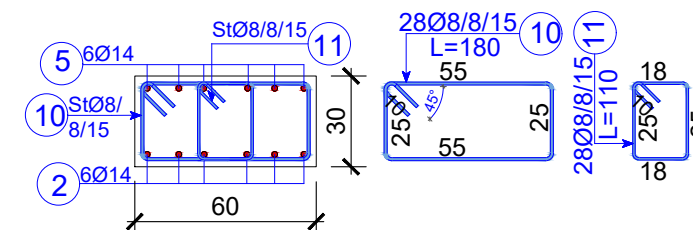

PRERJA 1-1 e T 4-4 sh 1:25


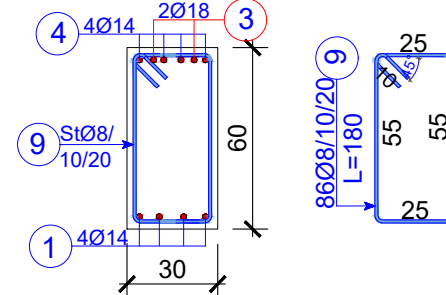



TABELA E SPECIFIKIMIT TE ARMATURES TE TRAUT							SEKSIONI 1		
T 3-3; T 5-5;							Kuota -0.10M		
Lloji	Sasia	Poz	d	l(cm)	cope	l(m)	Pesha/nj	Pesha	TOTAL
SEKSIONI 1 T 3-3;T 5-5;	2	1	14	720	4	28.8	1.208	34.80	69.60
		2	14	410	6	24.6	1.208	29.73	59.45
		3	14	720	4	28.8	1.208	34.80	69.60
		4	14	760	4	30.4	1.208	36.74	73.47
		5	14	450	4	18	1.208	21.75	43.50
		6	14	760	4	30.4	1.208	36.74	73.47
		7	18	400	2	8	1.998	15.98	31.96
		8	18	400	2	8	1.998	15.98	31.96
		9	8	180	72	129.6	0.395	51.14	102.28
		10	8	180	28	50.4	0.395	19.89	39.77
		11	8	110	28	30.8	0.395	12.15	24.31
								619.39	

TABELA E SPECIFIKIMIT TE ARMATURES TE TRAUT SEKSIONI 1									
T 4-4; Kuota -3.25M									
Lloji	Sasia	Poz	d	l(cm)	cope	l(m)	Pesha/nj	Pesha	TOTALI
SEKSIONI 1 T 4-4;	1	1	14	720	4	28.8	1.208	34.80	34.80
		2	14	410	6	24.6	1.208	29.73	29.73
		3	14	720	4	28.8	1.208	34.80	34.80
		4	14	760	4	30.4	1.208	36.74	36.74
		5	14	450	6	27	1.208	32.63	32.63
		6	14	760	4	30.4	1.208	36.74	36.74
		7	18	300	2	6	1.998	11.99	11.99
		8	18	300	2	6	1.998	11.99	11.99
		9	8	180	86	154.8	0.395	61.08	61.08
		10	8	180	28	50.4	0.395	19.89	19.89
		11	8	110	28	30.8	0.395	12.15	12.15
									322.52


TRAU T A-A; T D-D (2 Cope) ; SH 1:75

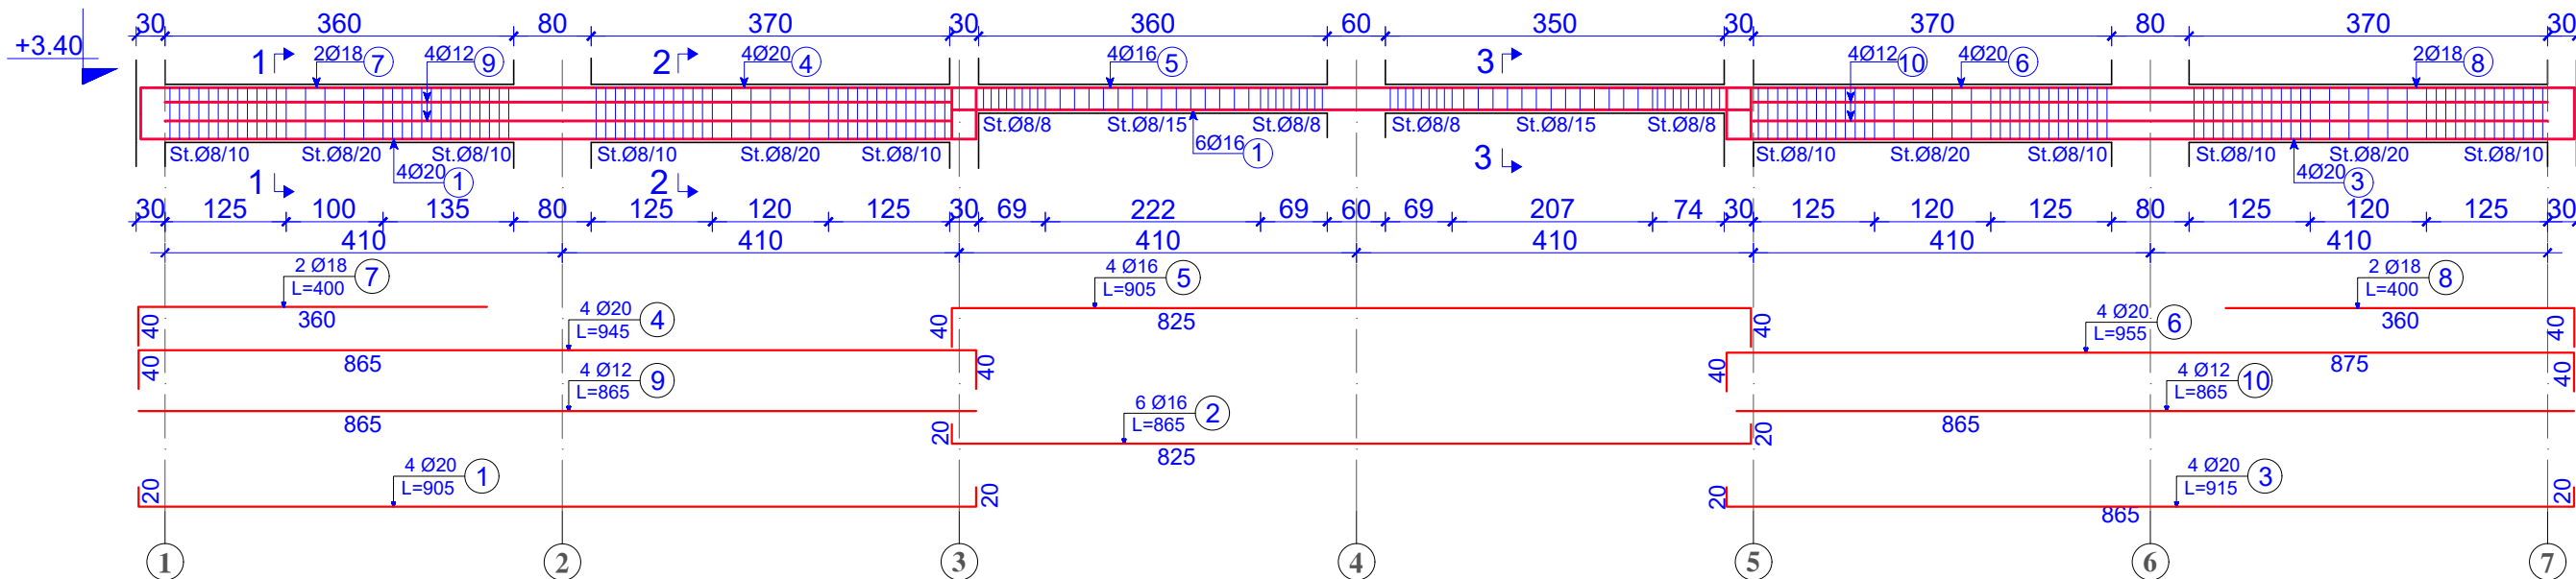

PRERJA 1-1 e T A-A sh 1:25

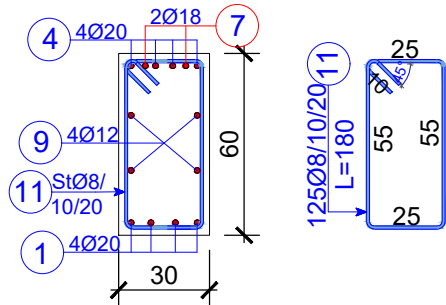

PRERJA 2-2 e T A-A sh 1:25

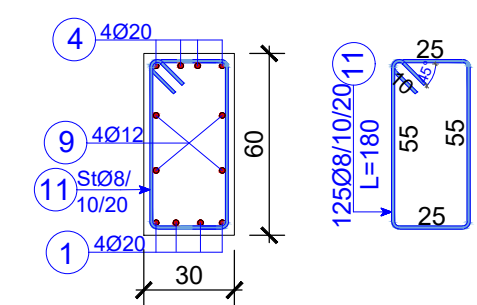

PRERJA 3-3 e T A-A sh 1:25


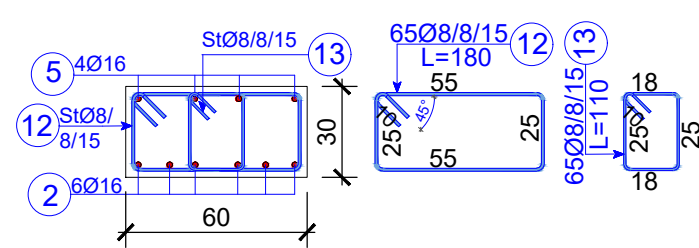



TABELA E SPECIFIKIMIT TE ARMATURES TE TRAUT SEKSIONI 1 ; Tth

A-A; Tth D-D				Kuota +3,40M					
Lloji	Sasia	Poz	d	l(cm)	cope	l(m)	Pesha/nj	Pesha	TOTALI
SEKSIONI 1 TAA; TDD	2	1	20	905	4	36.2	2.466	89.27	178.55
		2	16	865	6	51.9	1.578	81.92	163.83
		3	20	915	4	36.6	2.466	90.26	180.52
		4	20	945	4	37.8	2.466	93.22	186.44
		5	16	905	4	36.2	1.578	57.14	114.27
		6	20	955	4	38.2	2.466	94.21	188.41
		7	18	400	2	8	1.998	15.98	31.96
		8	18	400	2	8	1.998	15.98	31.96
		9	12	865	4	34.6	0.888	30.72	61.44
		10	12	965	4	38.6	0.888	34.27	68.54
		11	8	180	125	225	0.395	88.78	177.56
		12	8	180	65	117	0.395	46.17	92.33
		13	8	110	65	71.5	0.395	28.21	56.43
								1532.25	

TRAU T B-B; T C-C (2 Cope) ; SH 1:75

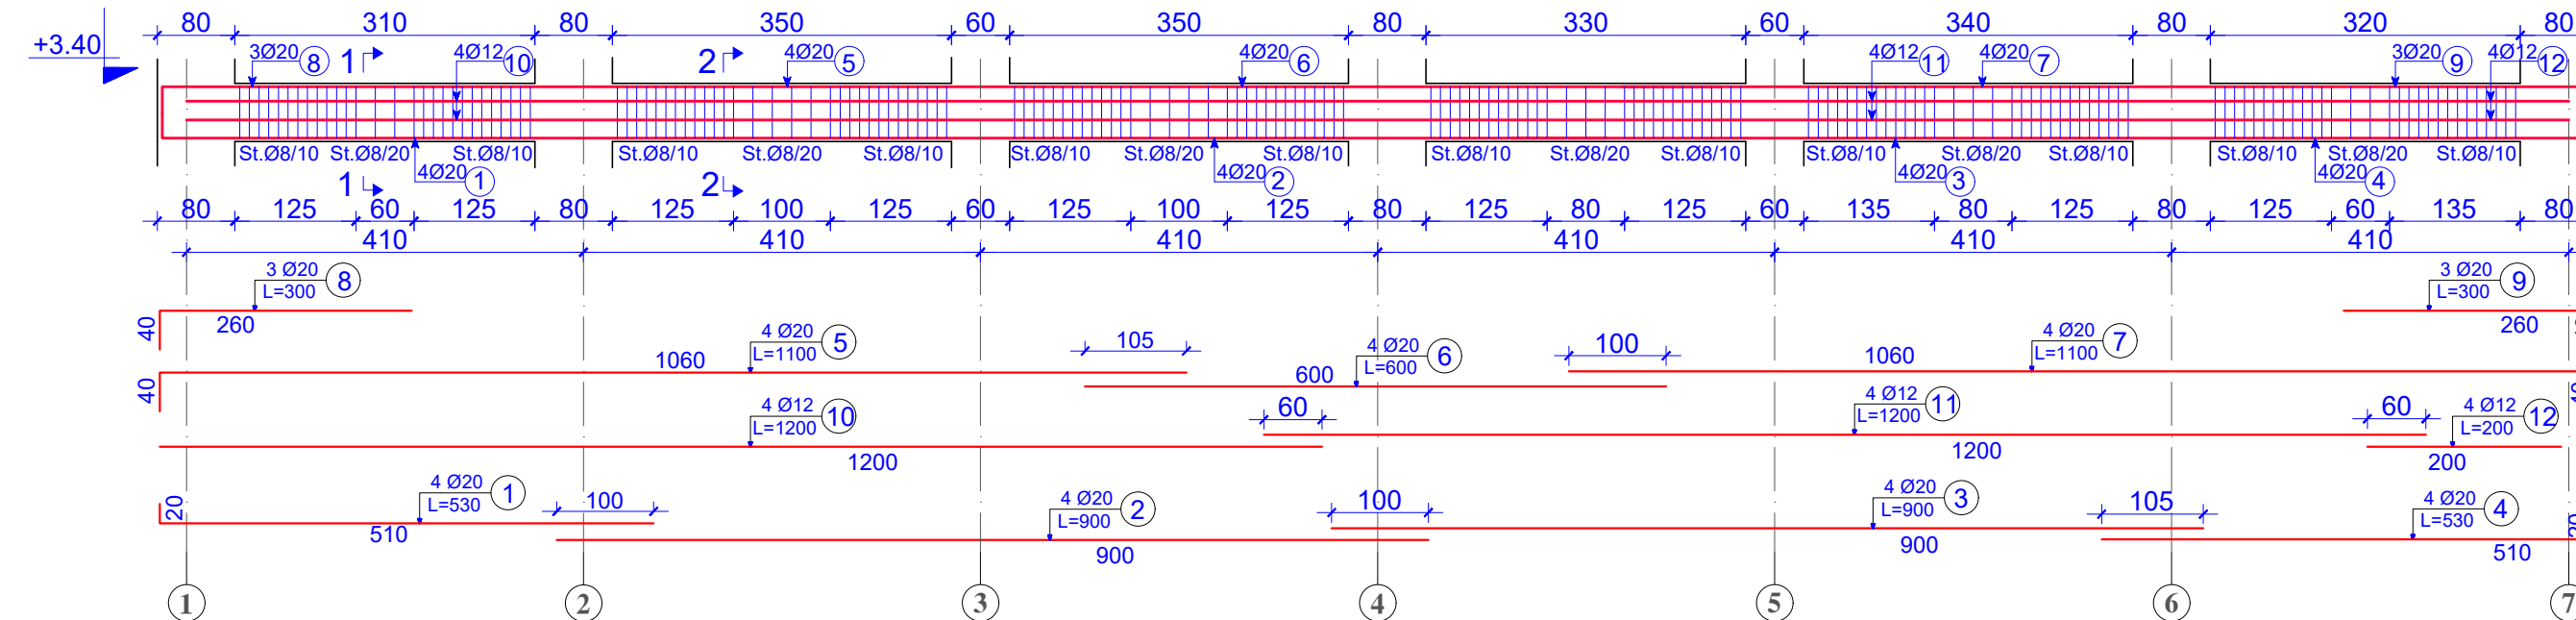

PRERJA 1-1 e T B-B sh 1:25

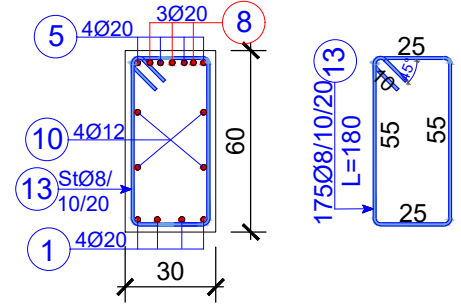

PRERJA 2-2 e T B-B sh 1:25


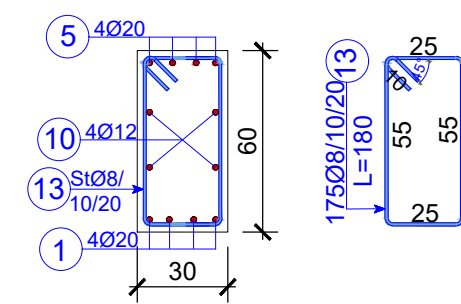



TABELA E SPECIFIKIMIT TE ARMATURES TE TRAUT SEKSIONI 1

T B-B; T C-C				Kuota +3.40M					
Lloji	Sasia	Poz	d	l(cm)	cope	l(m)	Pesha/nj	Pesha	TOTALI
SEKSIONI 1 T B-B; T C-C	2	1	20	530	4	21.2	2.466	52.28	104.57
		2	20	900	4	36	2.466	88.78	177.56
		3	20	900	4	36	2.466	88.78	177.56
		4	20	530	4	21.2	2.466	52.28	104.57
		5	20	1100	4	44	2.466	108.51	217.02
		6	20	600	4	24	2.466	59.19	118.38
		7	20	1100	4	44	2.466	108.51	217.02
		8	20	300	3	9	2.466	22.20	44.39
		9	20	300	3	9	2.466	22.20	44.39
		10	12	1200	4	48	0.888	42.62	85.23
		11	12	1200	4	48	0.888	42.62	85.23
		12	12	200	4	8	0.888	7.10	14.21
		13	8	180	175	315	0.617	72.14	144.27
									1534.39

PRERJA 1-1 e T 3-3 sh 1:25

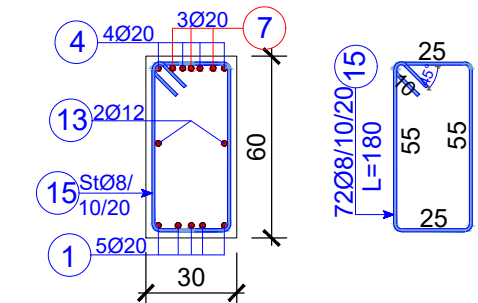

PRERJA 2-2 e T 3-3 sh 1:25

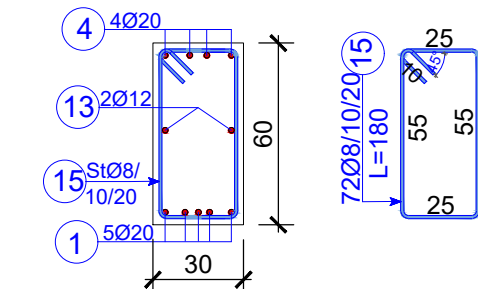

PRERJA 4-4 e T 3-3 sh 1:25


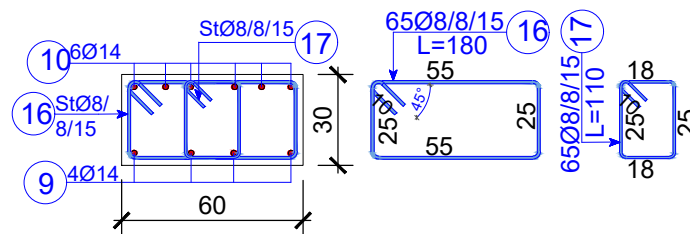


TABELA E SPECIFIKIMIT TE ARMATURES TE TRAUT SEKSIONI 1									
T 3-3; T 5-5;				Kuota +3.40M Kuota +6.90M					
Lloji	Sasia	Poz	d	l(cm)	cope	l(m)	Pesha/mj	Pesha	TOTALI
SEKSIONI 1 T 3-3; T 5-5;	4	1	20	720	5	36	2.466	88.78	355.13
		2	14	410	6	24.6	1.208	29.73	118.91
		3	20	720	5	36	2.466	88.78	355.13
		4	20	760	4	30.4	2.466	74.97	299.88
		5	14	450	4	18	1.208	21.75	87.01
		6	20	760	4	30.4	2.466	74.97	299.88
		7	20	400	3	12	2.466	29.59	118.38
		8	20	400	3	12	2.466	29.59	118.38
		9	14	215	4	8.6	1.208	10.39	41.57
		10	14	245	6	14.7	1.208	17.76	71.05
		11	14	215	4	8.6	1.208	10.39	41.57
		12	14	245	6	14.7	1.208	17.76	71.05
		13	12	600	2	12	0.888	10.65	42.62
		14	12	600	2	12	0.888	10.65	42.62
		15	8	180	72	129.6	0.395	51.14	204.55
		16	8	180	65	117	0.395	46.17	184.67
		17	8	110	65	71.5	0.395	28.21	112.85
								2565.24	

TRAU T 4-4; (1 Cope) ; SH 1:75

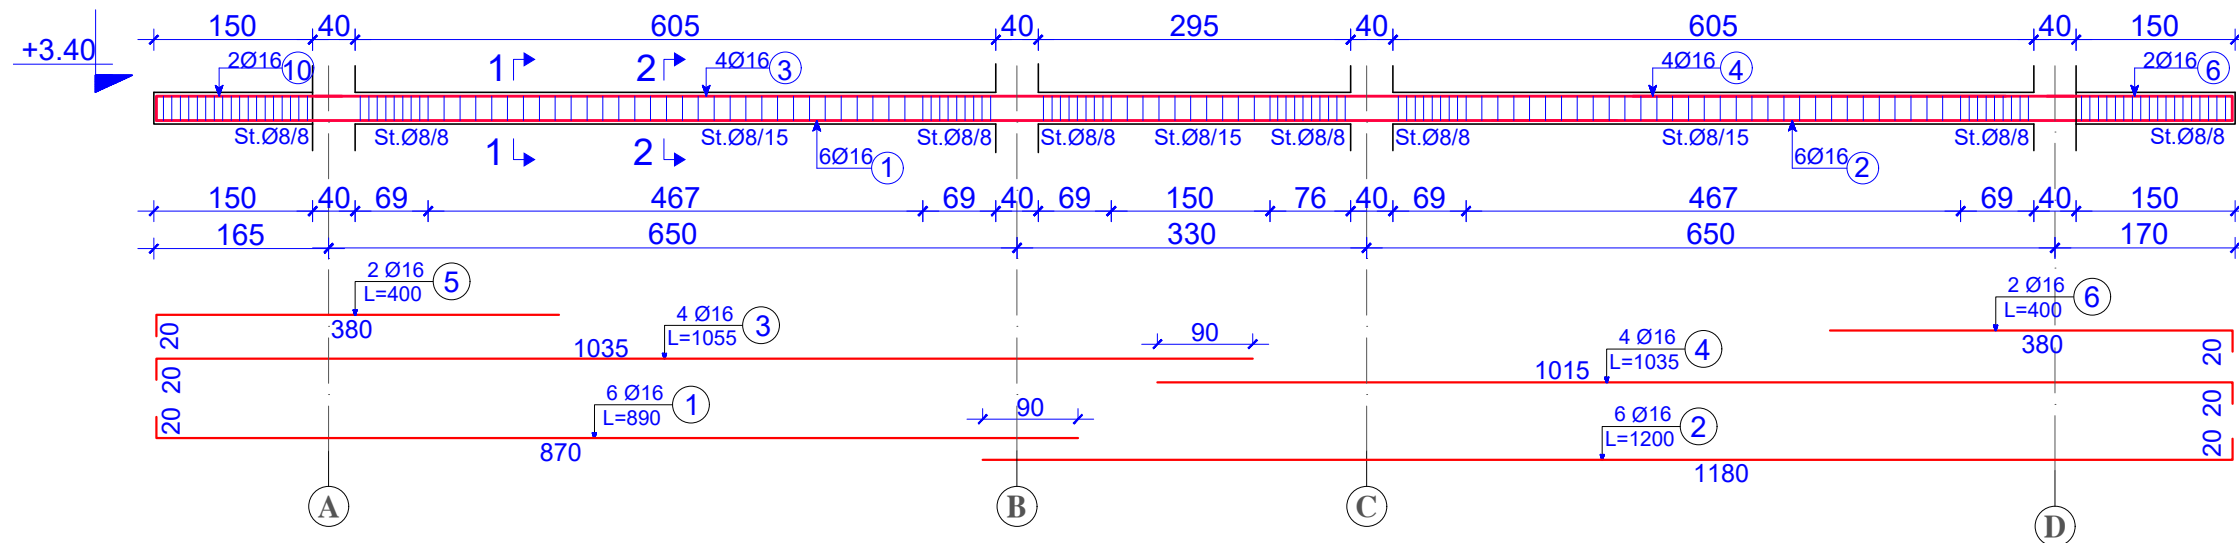

PRERJA 2-2 e T 4-4 sh 1:25

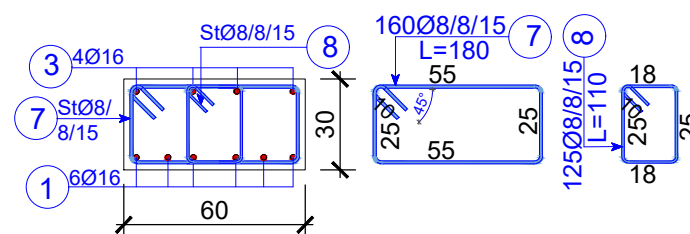


TABELA E SPECIFIKIMIT TE ARMATURES TE TRAUT								SEKSIONI 1	
T 4-4								Kuota +3.40M	
Lloji	Sasia	Poz	d	l(cm)	cope	l(m)	Pesha/nj	Pesha	TOTAL
SEKSIONI 1 T 4-4	1	1	16	890	6	53.4	1.578	84.28	84.28
		2	16	1200	6	72	1.578	113.64	113.64
		3	16	1055	4	42.2	1.578	66.61	66.61
		4	16	1035	4	41.4	1.578	65.34	65.34
		5	16	400	2	8	1.578	12.63	12.63
		6	16	400	2	8	1.578	12.63	12.63
		7	8	180	160	288	0.395	113.64	113.64
		8	8	110	125	137.5	0.395	54.26	54.26

POROSITESI / CLIENT
UNDP ALBANIA & EU
EU4SCHOOLS

KONSULENT / CONSULTANT

"**ARKIMADE**"

*urban planning
architectural design
interior design*

ARKIMADE

address:
Rr. "Himë Kolli" Nd.24 H.9 Nr.14 , Tiranë tel:0682056076

www.arkimade.com

SHENIME TEKNIKE / TECHNICAL NOTES

PROJECT / <i>PROJECT NAME</i> "PERGATITJA E PROJEKTIMIT DHE SUPERVIZIONIT TE RIKONSTRUKSIONIT DHE RETROFITIMIT TE OBJEKTEVE TE LOTIT 1" SHKOLLA E MESME BASHKUAR ISMET NANUSHI " <i>PREPARATIONS OF THE DESIGNS AND SUPERVISION FOR REPAIR AND RETROFITTING OF THE OBJECTS OF LOT 1</i> " ISMET NANUSHI JOINT HIGH SCHOOL
--

ZONA / LOCATION
BASHKIA DURRES
DURRES MUNICIPALITY

OBJEKTI / PROJECT NAME
SHKOLLA E MESME E BASHKUAR
ISMET NANUSHI
ISMET NANUSHI JOINT HIGH SCHOOL

FAZA E PROJEKTIT / *PROJECT PHASE*

PROJEKT ZBATIMI
IMPLEMENTATION DESIGN

PROJEKTI ARHITEKTONIK / ARCHITECTURAL DESIGN

Ark. Iva MEZEZI

Nr.Lic.A.0831/3

PROJEKTI KONSTRUKTIV / *STRUCTURAL DESIGN*
 Ing.Arben KASO
 Nr.Lic.K.0490/4

EKSPERT PER MATERIALET / *MATERIAL EXPERT*
 Ing. Rafael KOTE
 Nr.Lic.H./T.0129/6

PROJEKTI HIDROSANITAR / MUNICIPAL DESIGN
Ing.Petrit HOXHAJ
Nr.Lic.H/T.0130/3


PROJEKTI ELEKTRIK / *ELECTRICAL DESIGN*
Ing. Ylli MOLLA
Nr.Lic.E.0206/2

EMERTIMI I FLETES / TITLE OF DESIGN
ARMIMI I TRAREVE (SEKSIONI 1);
KUOTA +3.40M,+6.90M

SHKALLA:1:75; 1:25 SCALE: 1:75; 1:25	NR.FLETES / DRAWING No.
GUSHT 2020 AUGUST 2020	K-6/5

VULA / STAMP

TRAU T C-C (1 Cope) ; SH 1:75

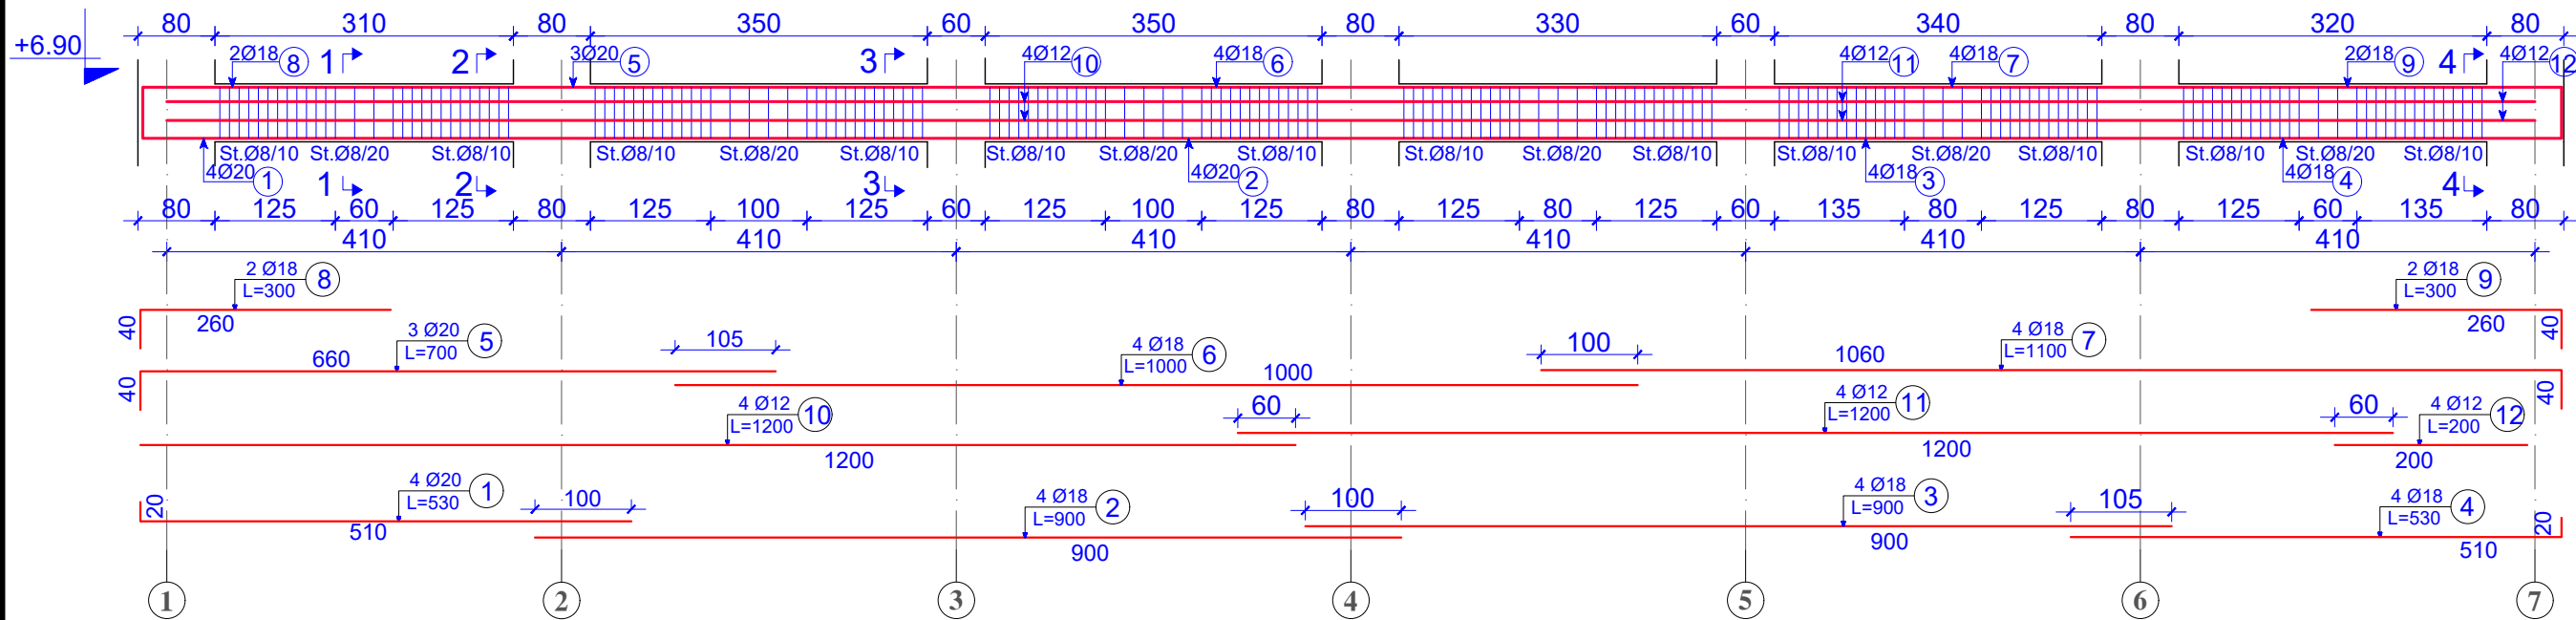

PRERJA 1-1 e T C-C sh 1:25 PRERJA 2-2(3-3) e T C-C sh 1:25 PRERJA 4-4 e T C-C sh 1:25


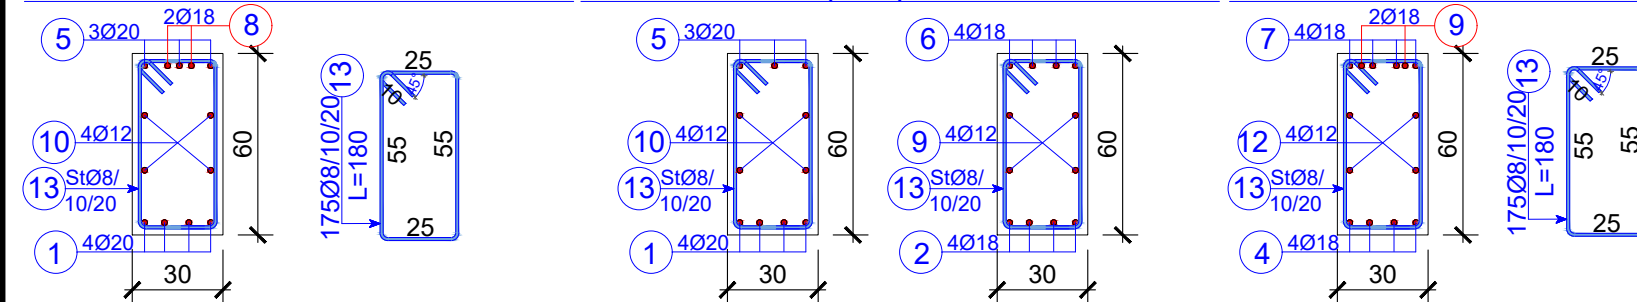


TABELA E SPECIFIKIMIT TE ARMATURES TE TRAUT SEKSIONI 1									
T C-C; Kuota +6.90M									
Lloji	Sasia	Poz	d	l(cm)	cope	l(m)	Pesha/n	Pesha	TOTALI
SEKSIONI 1 T C-C;	1	1	20	530	5	26.5	2.466	65.35	65.35
		2	18	900	4	36	1.998	71.91	71.91
		3	18	900	4	36	1.998	71.91	71.91
		4	18	530	4	21.2	1.998	42.35	42.35
		5	20	700	4	28	2.466	69.05	69.05
		6	18	1000	4	40	1.998	79.90	79.90
		7	18	1100	4	44	1.998	87.89	87.89
		8	18	300	2	6	1.998	11.99	11.99
		9	18	300	2	6	1.998	11.99	11.99
		10	12	1200	4	48	0.888	42.62	42.62
		11	12	1200	4	48	0.888	42.62	42.62
		12	12	200	4	8	0.888	7.10	7.10
		13	8	180	175	117	0.395	46.17	46.17

TRAU T D-D (1 Cope) ; SH 1:75

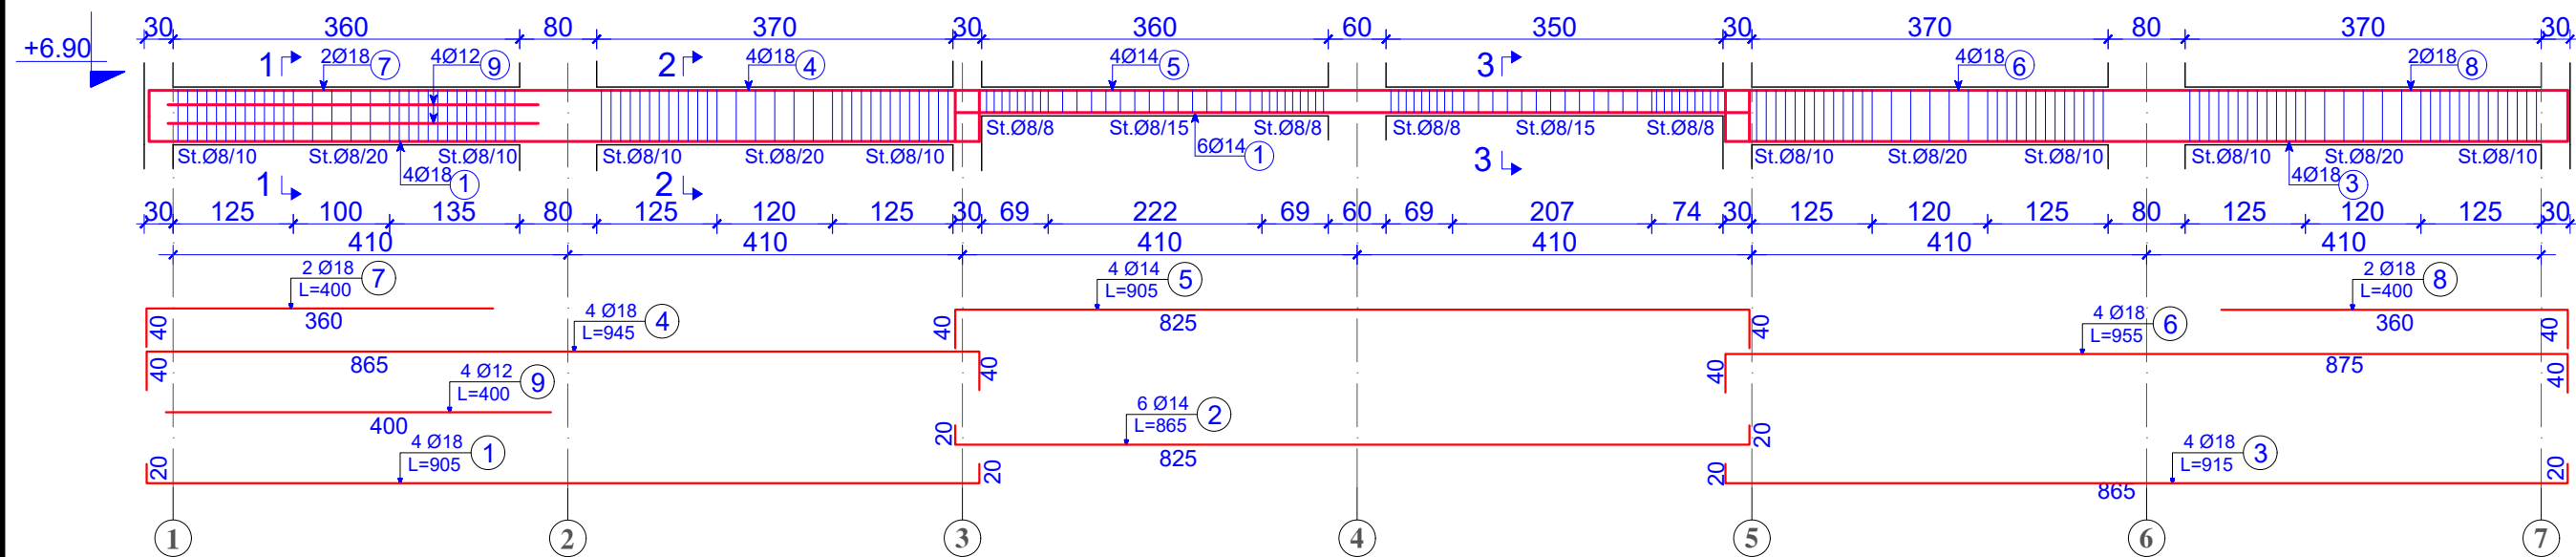

PRERJA 1-1 e T D-D sh 1:25 PRERJA 2-2 e T D-D sh 1:25 PRERJA 3-3 e T D-D sh 1:25



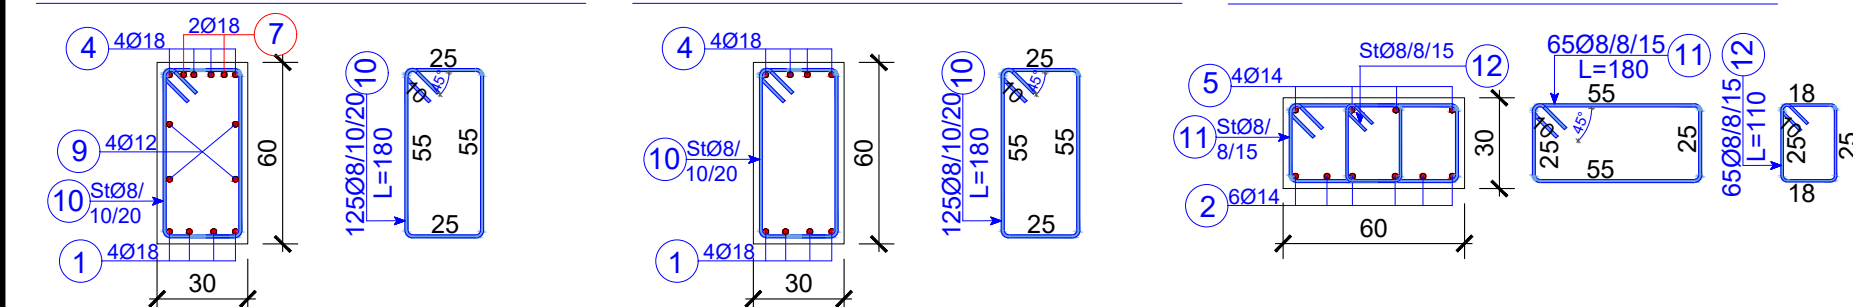


TABELA E SPECIFIKIMIT TE ARMATURES TE TRAUT								SEKSIONI 1	
T D-D;					Kuota +6.90M				
Lloji	Sasia	Poz	d	l(cm)	cope	l(m)	Pesha/nj	Pesha	TOTALI
SEKSIONI 1 T D-D	2	1	18	905	4	36.2	1.998	72.31	144.63
		2	14	865	6	51.9	1.208	62.72	125.43
		3	18	915	4	36.6	1.998	73.11	146.22
		4	18	945	4	37.8	1.998	75.51	151.02
		5	14	905	4	36.2	1.208	43.74	87.49
		6	18	955	4	38.2	1.998	76.31	152.62
		7	18	400	2	8	1.998	15.98	31.96
		8	18	400	2	8	1.998	15.98	31.96
		9	12	400	4	16	0.888	14.21	28.41
		10	8	180	125	225	0.395	88.78	177.56
		10	8	110	65	71.5	0.395	28.21	56.43
								1133.73	


TRAU T C-C (1 Cope) ; SH 1:75

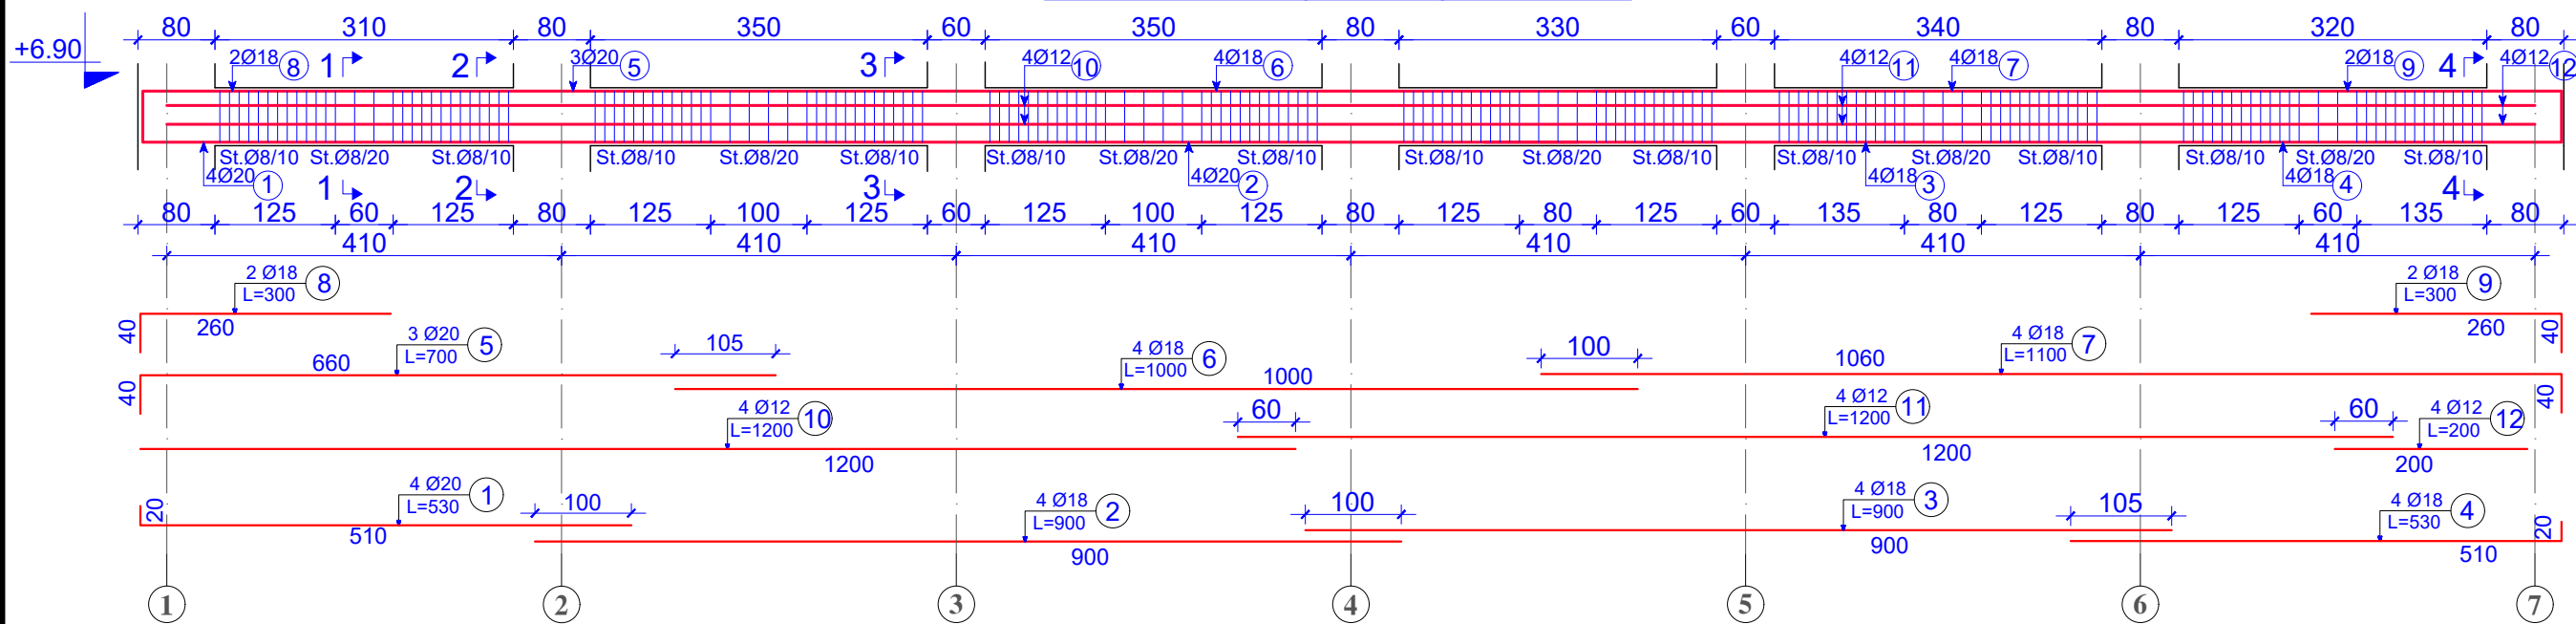

PRERJA 1-1 e T C-C sh 1:25 PRERJA 2-2(3-3) e T C-C sh 1:25 PRERJA 4-4 e T C-C sh 1:25

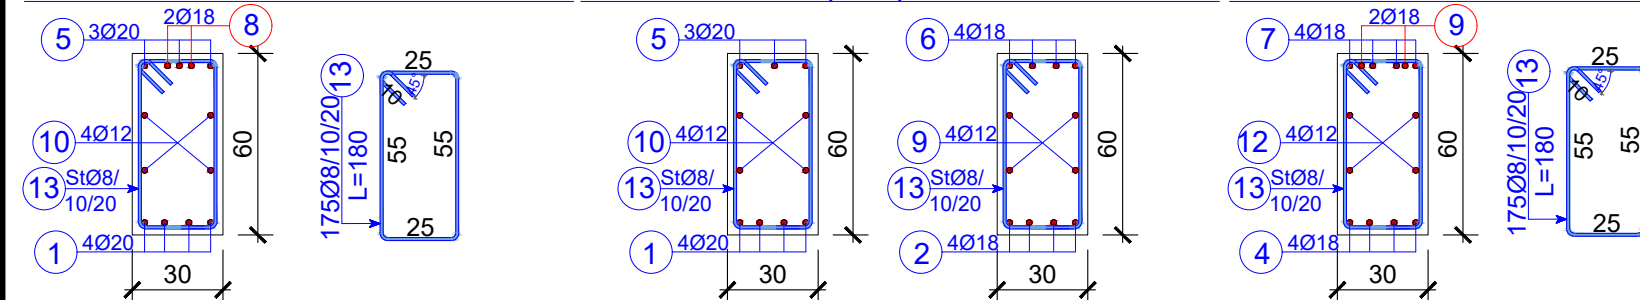

TRAU T D-D (1 Cope) ; SH 1:75

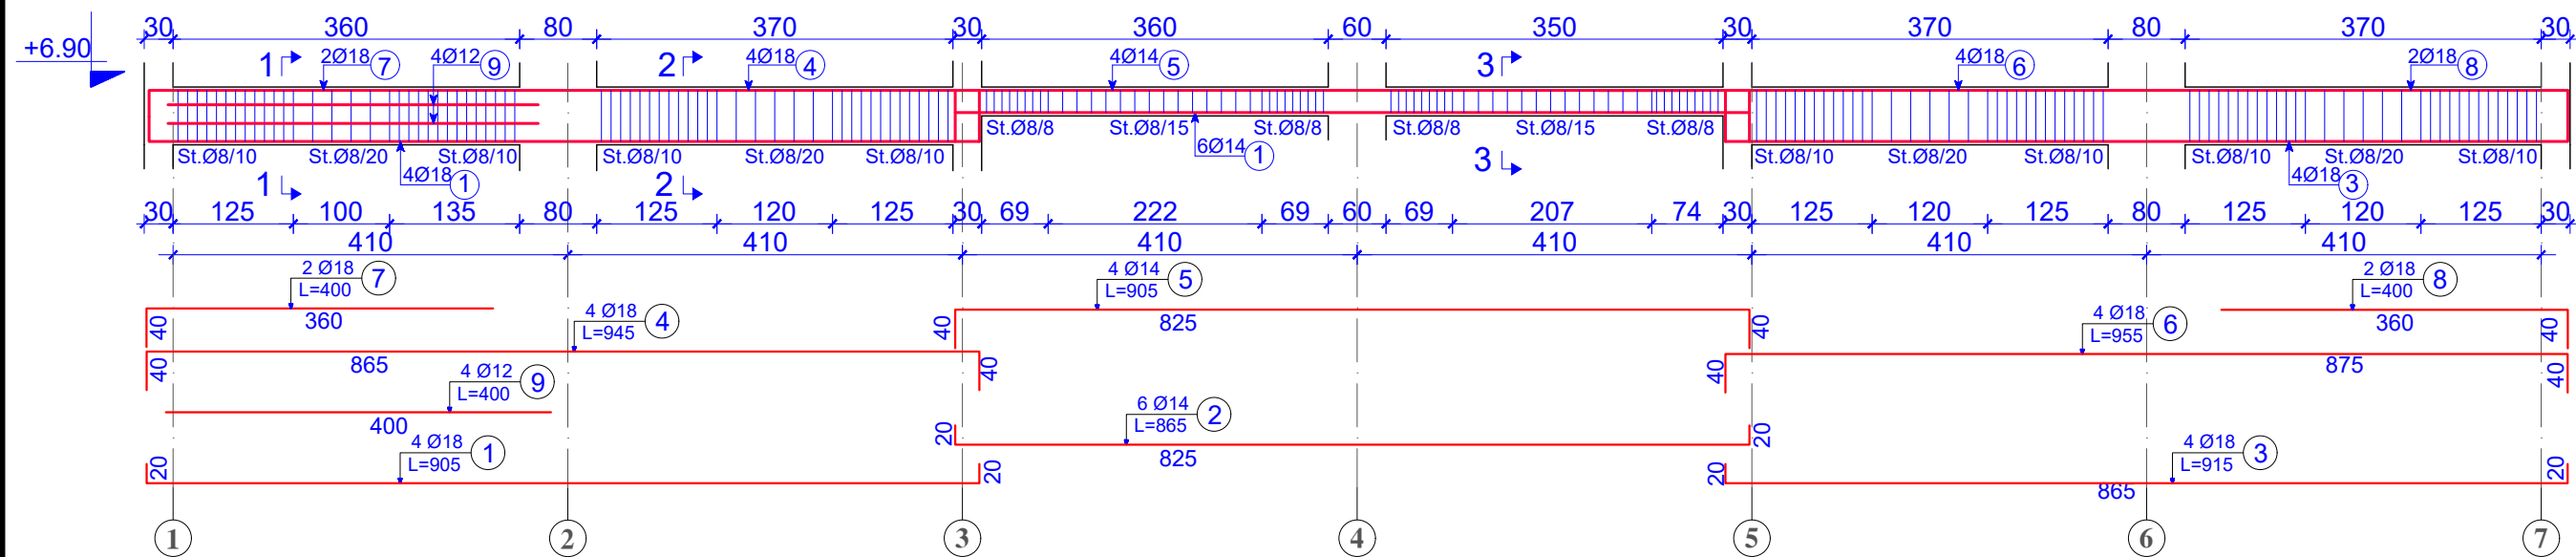

PRERJA 1-1 e T D-D sh 1:25 PRERJA 2-2 e T D-D sh 1:25 PRERJA 3-3 e T D-D sh 1:25


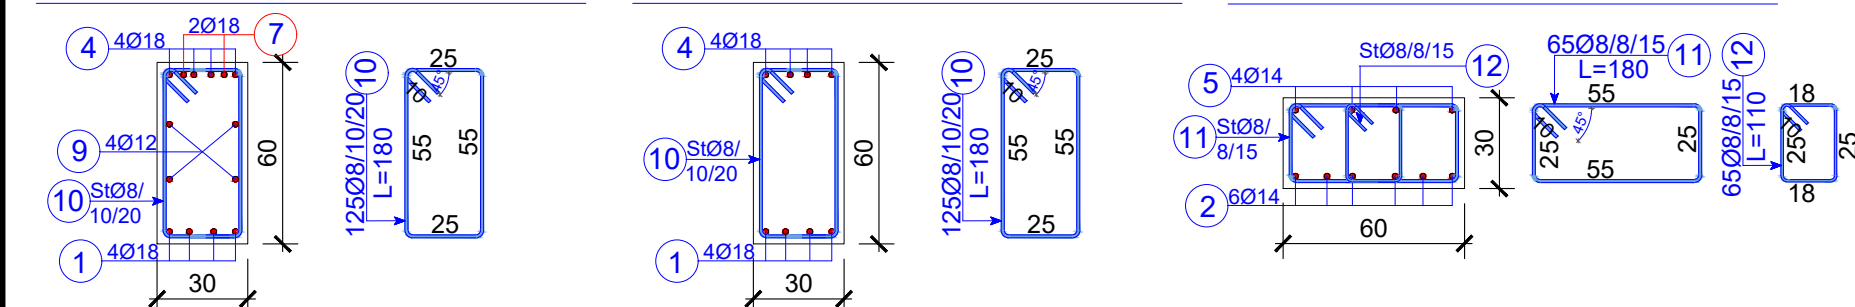



TABELA E SPECIFIKIMIT TE ARMATURES TE TRAUT							SEKSIONI 1		
			T C-C;		Kuota +6.90M				
Lloji	Sasia	Poz	d	l(cm)	cope	l(m)	Pesha/nj	Pesha	TOTALI
SEKSIONI 1 T C-C;	1	1	20	530	5	26.5	2.466	65.35	65.35
		2	18	900	4	36	1.998	71.91	71.91
		3	18	900	4	36	1.998	71.91	71.91
		4	18	530	4	21.2	1.998	42.35	42.35
		5	20	700	4	28	2.466	69.05	69.05
		6	18	1000	4	40	1.998	79.90	79.90
		7	18	1100	4	44	1.998	87.89	87.89
		8	18	300	2	6	1.998	11.99	11.99
		9	18	300	2	6	1.998	11.99	11.99
		10	12	1200	4	48	0.888	42.62	42.62
		11	12	1200	4	48	0.888	42.62	42.62
		12	12	200	4	8	0.888	7.10	7.10
		13	8	180	175	117	0.395	46.17	46.17
								650.85	

TABELA E SPECIFIKIMIT TE ARMATURES TE TRAUT							SEKSIONI 1		
T D-D;					Kuota +6.90M				
Lloji	Sasia	Poz	d	l(cm)	cope	l(m)	Pesha/nj	Pesha	TOTALI
SEKSIONI 1 T D-D	2	1	18	905	4	36.2	1.998	72.31	144.63
		2	14	865	6	51.9	1.208	62.72	125.43
		3	18	915	4	36.6	1.998	73.11	146.22
		4	18	945	4	37.8	1.998	75.51	151.02
		5	14	905	4	36.2	1.208	43.74	87.49
		6	18	955	4	38.2	1.998	76.31	152.62
		7	18	400	2	8	1.998	15.98	31.96
		8	18	400	2	8	1.998	15.98	31.96
		9	12	400	4	16	0.888	14.21	28.41
		10	8	180	125	225	0.395	88.78	177.56
		10	8	110	65	71.5	0.395	28.21	56.43
									1133.73


TRAU T 1-1 (1 Cope) ; SH 1:75

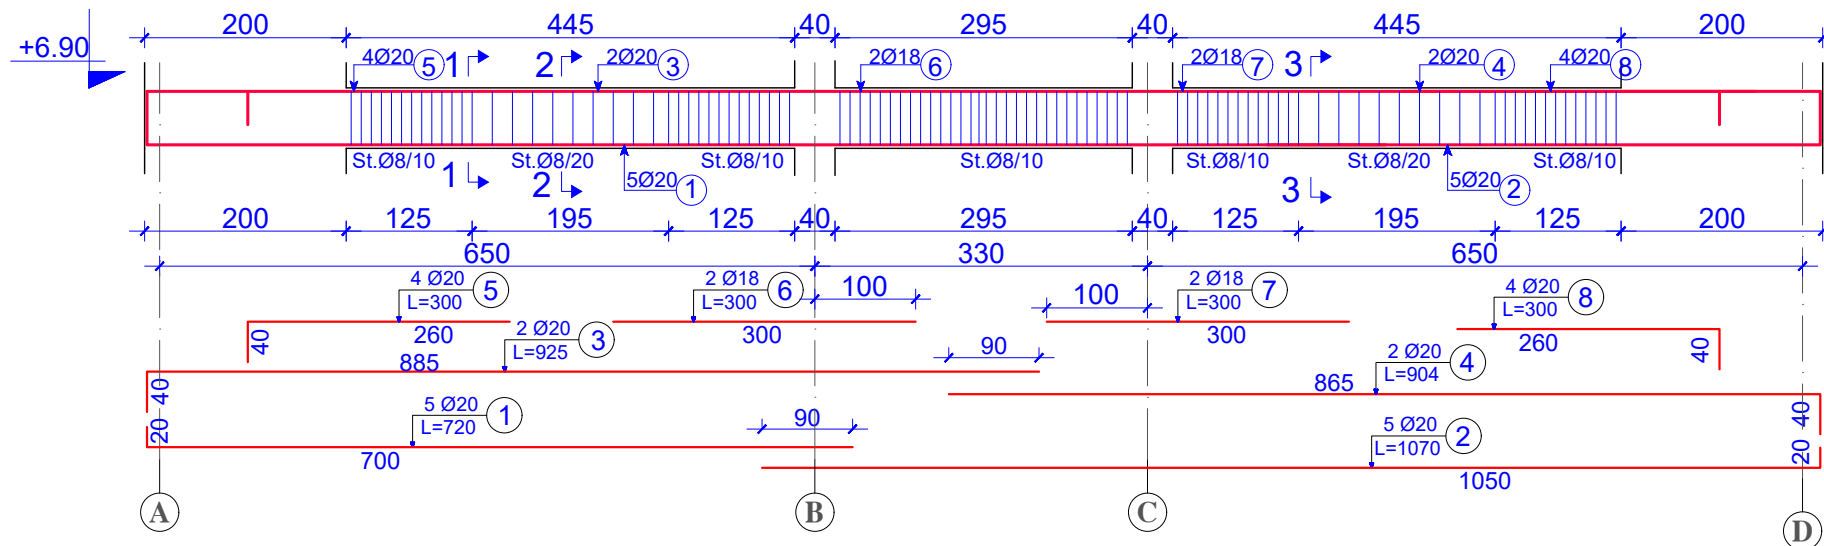

PRERJA 1-1 e T 1-1 sh 1:25

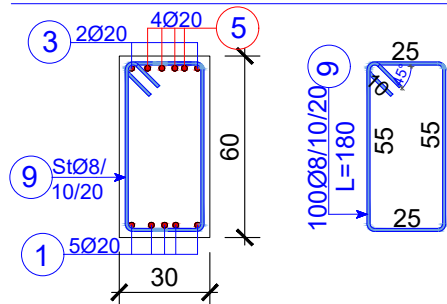

PRERJA 2-2 e T 1-1 sh 1:25

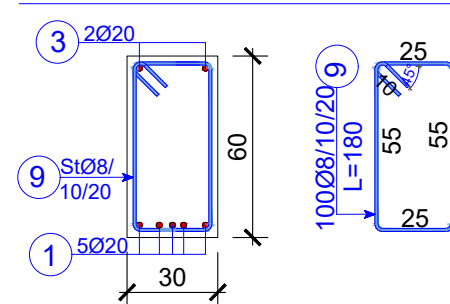

PRERJA 3-3 e T 1-1 sh 1:25



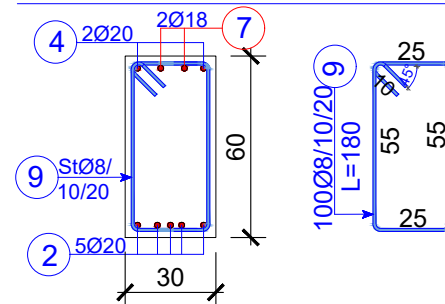


TABELA E SPECIFIKIMIT TE ARMATURES TE TRAUT TE THEMELIT									
SEKSIONI 1 T 1-1; Kuota +6.90M									
Lloji	Sasia	Poz	d	l(cm)	cope	l(m)	Pesha/nj	Pesha	TOTALI
SEKSIONI 1 T 1-1	4	1	20	720	5	36	2.466	88.78	355.13
		2	20	1070	5	53.5	2.466	131.94	527.76
		3	20	925	2	18.5	2.466	45.62	182.50
		4	20	904	2	18.08	2.466	44.59	178.35
		5	20	300	4	12	2.466	29.59	118.38
		6	18	300	2	6	1.998	11.99	47.94
		7	18	300	2	6	1.998	11.99	47.94
		8	20	300	4	12	2.466	29.59	118.38
		9	8	180	100	180	0.395	71.03	284.10

TRAU T 4-4; (2 Cope) ; SH 1:75

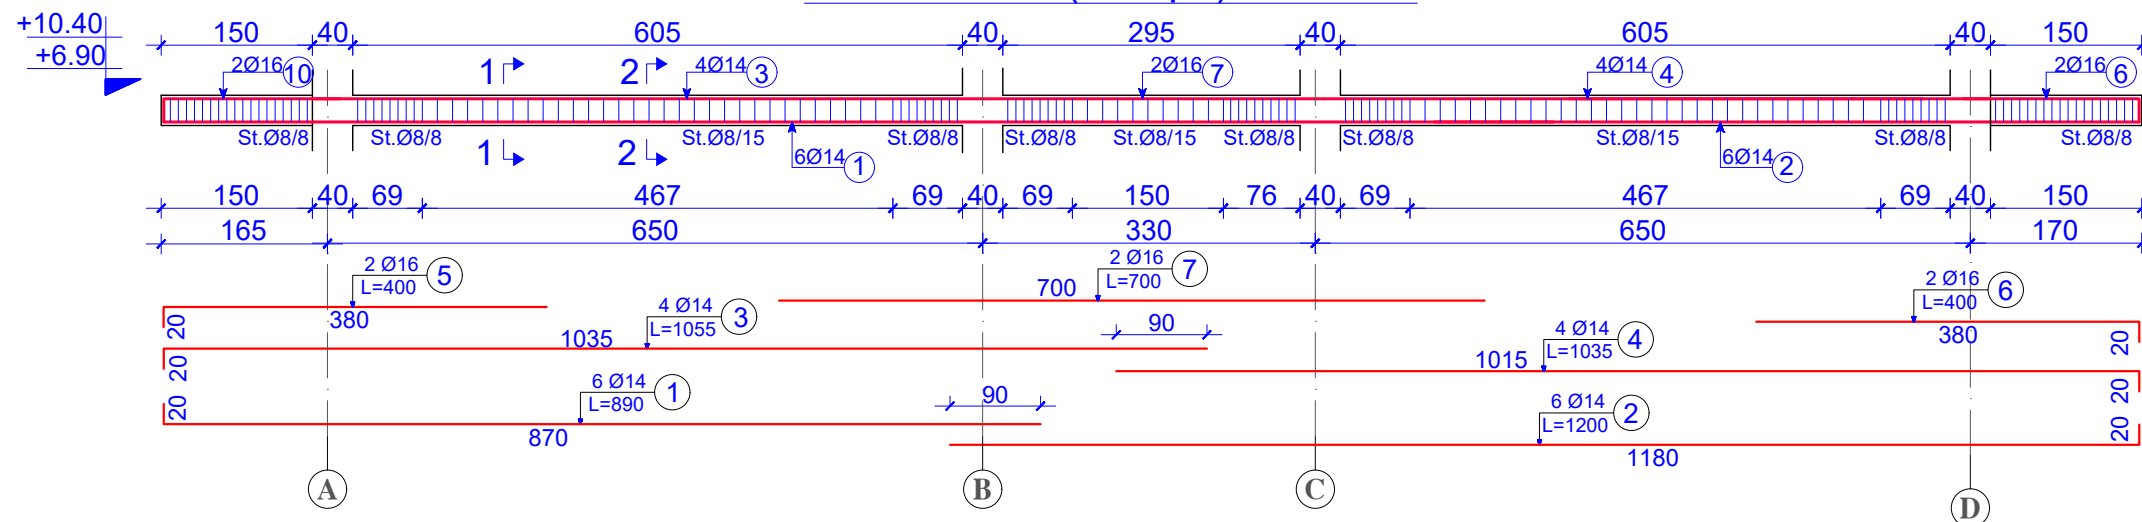

PRERJA 1-1 e T 2-2 sh 1:25

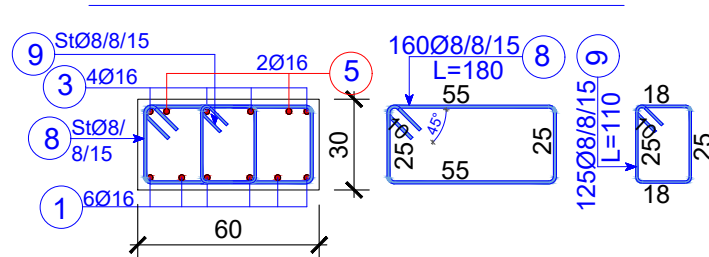

PRERJA 2-2 e T 2-2 sh 1:25



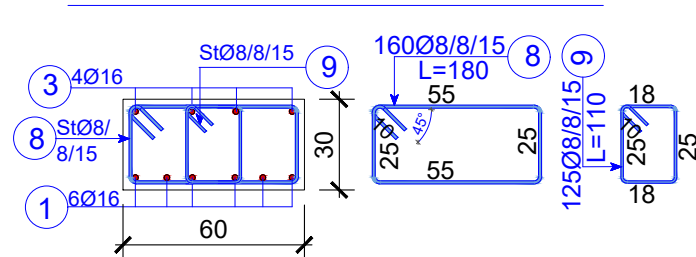


TABELA E SPECIFIKIMIT TE ARMATURES TE TRAUT TE THEMELIT									
SEKSIONI 1 T 4-4					Kuota +6.90M		Kuota +10.40M		
Lloji	Sasia	Poz	d	l(cm)	cope	l(m)	Pesha/nj	Pesha	TOTALI
SEKSIONI 1 T 4-4	2	1	14	890	6	53.4	1.208	64.53	129.06
		2	14	1200	6	72	1.208	87.01	174.01
		3	14	1055	4	42.2	1.208	51.00	101.99
		4	14	1035	4	41.4	1.208	50.03	100.06
		5	16	400	2	8	1.578	12.63	25.25
		6	16	400	2	8	1.578	12.63	25.25
		7	16	700	2	14	1.578	22.10	44.19
		8	8	180	160	288	0.395	113.64	227.28
		9	8	110	125	137.5	0.395	54.26	108.51


TRAU T 7-7; (1 Cope) ; SH 1:75

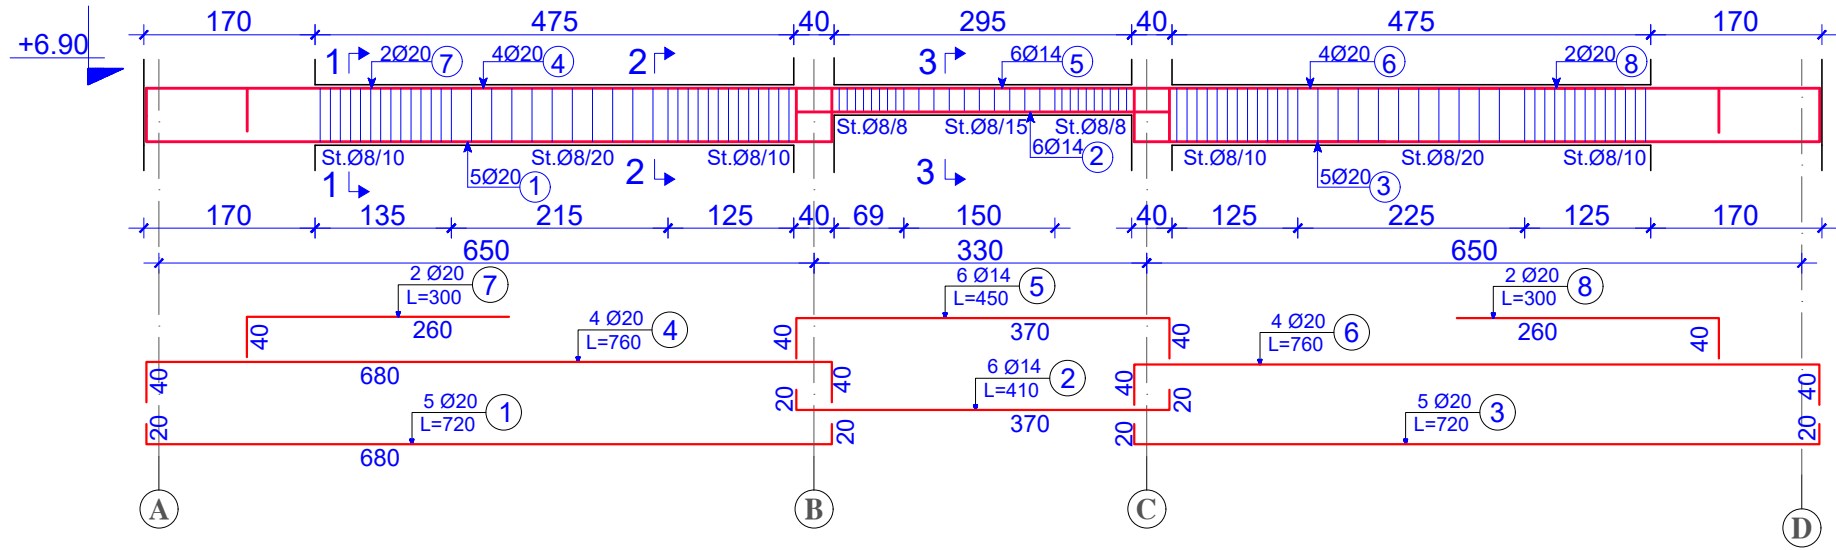

PRERJA 1-1 e T 7-7 sh 1:25

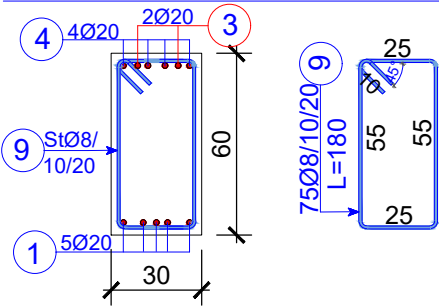

PRERJA 2-2 e T 7-7 sh 1:25

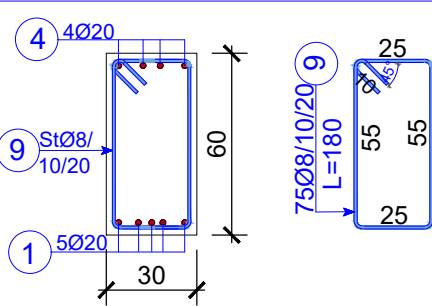

PRERJA 3-3 e T 7-7 sh 1:25

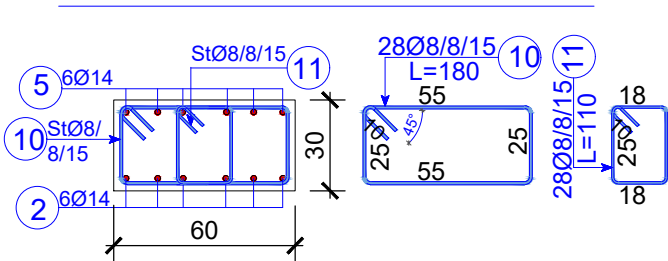


TABELA E SPECIFIKIMIT TE ARMATURES TE TRAUT TE THEMELIT									
SEKSIONI 1 T 7-7					Kuota +6.90M				
Lloji	Sasia	Poz	d	l(cm)	cope	l(m)	Pesha/nj	Pesha	TOTALI
SEKSIONI 1 T 7-7	1	1	20	720	5	36	2.466	88.78	88.78
		2	14	410	6	24.6	1.208	29.73	29.73
		3	20	720	5	36	2.466	88.78	88.78
		4	20	760	4	30.4	2.466	74.97	74.97
		5	20	450	6	27	2.466	66.59	66.59
		6	20	760	4	30.4	2.466	74.97	74.97
		7	20	300	2	6	2.466	14.80	14.80
		8	20	300	2	6	2.466	14.80	14.80
		9	8	180	75	135	0.395	53.27	53.27
		10	8	180	28	50.4	0.395	19.89	19.89
		11	8	110	28	30.8	0.395	12.15	12.15

Technical drawing of a reinforced concrete slab with dimensions and reinforcement details. The drawing shows a plan view of the slab with dimensions in millimeters (mm) and reinforcement details.

Dimensions:

- Overall width: 3000 mm (divided into 30, 360, 80, 370, 30, 360, 60, 350, 30, 370, 80, 370, 30 mm).
- Overall length: 10400 mm (divided into 125, 100, 410, 135, 80, 125, 120, 125, 30, 69, 222, 69, 60, 69, 207, 74, 30, 125, 120, 410, 125, 80, 125, 120, 410, 125, 30 mm).

Reinforcement Details:

- Top Reinforcement:**
 - St. Ø8/10, St. Ø8/20, St. Ø8/10 (left section)
 - St. Ø8/10, St. Ø8/20, St. Ø8/10 (middle section)
 - St. Ø8/8, St. Ø8/15, St. Ø8/8 (middle section)
 - St. Ø8/10, St. Ø8/20, St. Ø8/10 (right section)
 - St. Ø8/10, St. Ø8/20, St. Ø8/10 (right section)
- Bottom Reinforcement:**
 - 2 Ø18 L=400 (left section)
 - 3 Ø18 L=945 (middle section)
 - 4 Ø14 L=905 (middle section)
 - 3 Ø18 L=955 (right section)
 - 2 Ø18 L=400 (right section)
- Other Details:**
 - 4 Ø18 L=905 (left section)
 - 6 Ø14 L=865 (middle section)
 - 4 Ø18 L=915 (right section)

Notes:

- 1. Reinforcement details for the left section.
- 2. Reinforcement details for the middle section.
- 3. Reinforcement details for the right section.
- 4. Reinforcement details for the middle section.
- 5. Reinforcement details for the middle section.
- 6. Reinforcement details for the right section.
- 7. Reinforcement details for the left section.
- 8. Reinforcement details for the right section.

TABELA E SPECIFIKIMIT TE ARMATURES TE TRAUT SEKSIONI 1 ;									
T A-A; Kuota +10,40M									
Lloji	Sasia	Poz	d	l(cm)	cope	l(m)	Pesha/m	Pesha	TOTALI
SEKSIONI 1 T A-A;	1	1	18	905	4	36.2	1.998	72.31	72.31
		2	14	865	6	51.9	1.208	62.72	62.72
		3	18	915	4	36.6	1.998	73.11	73.11
		4	18	945	3	28.35	1.998	56.63	56.63
		5	14	905	4	36.2	1.208	43.74	43.74
		6	18	955	3	28.65	1.998	57.23	57.23
		7	18	400	2	8	1.998	15.98	15.98
		8	18	400	2	8	1.998	15.98	15.98
		9	8	180	125	225	0.395	88.78	88.78
		10	8	180	65	117	0.395	46.17	46.17
		11	8	110	65	71.5	0.395	28.21	28.21
								560.87	

The drawing illustrates the reinforcement details for a reinforced concrete slab, labeled as Table 1.1. It includes a plan view at the top, a section view in the middle, and detail views at the bottom.

Plan View: Shows the overall dimensions and reinforcement layout. The slab is divided into sections with lengths: 80, 310, 80, 350, 60, 350, 80, 330, 60, 340, 80, 320, and 80. Reinforcement bars are specified as 2Ø18 (circled 8) and 4Ø16 (circled 5, 6, 7, 9). Staggering (St.) is indicated for Ø8/10 and Ø8/20 bars.

Section View: Shows the slab thickness and the distribution of reinforcement bars. The top reinforcement is 2Ø18 (circled 8) with a length of 300 (L=300). The bottom reinforcement is 4Ø16 (circled 5) with a length of 1075 (L=1075). The slab is supported by walls of height 40.

Detail Views: Show the reinforcement bars at the corners and edges. The bars are specified as 4Ø16 (circled 1, 2, 3, 4) with lengths: 500 (L=500), 900 (L=900), 900 (L=900), and 500 (L=500). The bars are staggered (St.) for Ø8/10 and Ø8/20.


Technical drawing of a rectangular plate with dimensions and material specifications:

- Overall dimensions: 60 (height) x 30 (width).
- Material: St 08/10/20.
- Top edge: 4Ø16 (left), 2Ø18 (center), 8 (right).
- Bottom edge: 4Ø16 (left), 1 (right).
- Right edge: 25 (top), 55 (middle), 25 (bottom).
- Length: L=180.


Technical drawing of a rectangular plate. The plate has a width of 30 and a height of 60. It features four corner holes, each with a diameter of 4016. The distance between the centers of the top two holes is 5, and the distance between the centers of the bottom two holes is 2. The distance from the top edge to the center of the top holes is 10, and the distance from the bottom edge to the center of the bottom holes is 10. The total length of the plate is 180. The plate is labeled with a part number 175Ø8/10/20.

TABELA E SPECIFIKIMIT TE ARMATURES TE TRAUT								SEKSIONI 1	
T B-B; Kuota +10.40M									
Lloji	Sasia	Poz	d	l(cm)	cope	l(m)	Pesha/nj	Pesha	TOTALI
SEKSIONI 1 T B-B;	1	1	16	500	4	20	1.578	31.57	31.57
		2	16	900	4	36	1.578	56.82	56.82
		3	16	900	4	36	1.578	56.82	56.82
		4	16	500	4	20	1.578	31.57	31.57
		5	16	1075	4	43	1.578	67.87	67.87
		6	16	600	4	24	1.578	37.88	37.88
		7	16	1080	4	43.2	1.578	68.18	68.18
		8	18	300	2	6	1.998	11.99	11.99
		9	18	300	2	6	1.998	11.99	11.99
		10	8	180	175	315	0.395	124.29	124.29
								498.97	

TRAU T C-C (1 Cope) ; SH 1:75

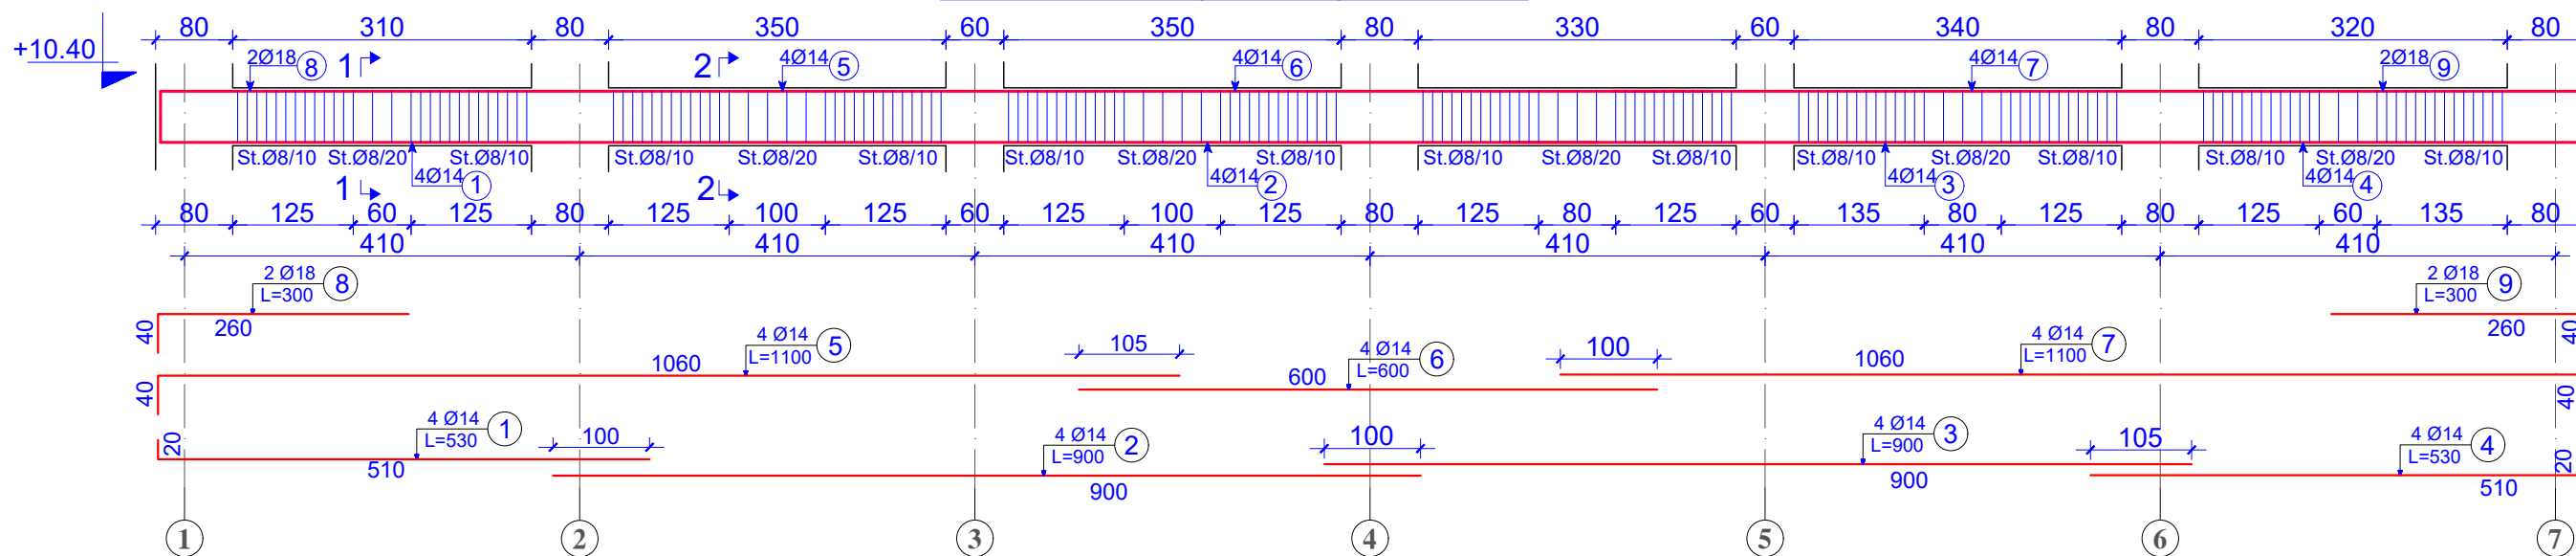

PRERJA 1-1 e T B-B sh 1:25

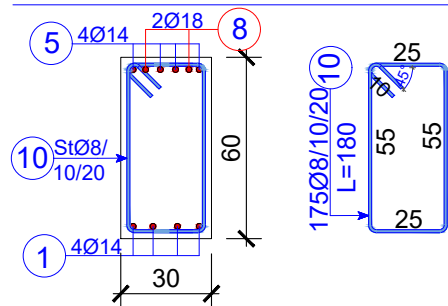

PRERJA 2-2 e T B-B sh 1:25



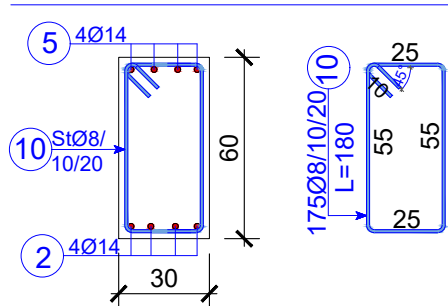


TABELA E SPECIFIKIMIT TE ARMATURES TE TRAUT							SEKSIONI 1		
T C-C;							Kuota +10.40M		
Lloji	Sasia	Poz	d	l(cm)	cope	l(m)	Pesha/nj	Pesha	TOTAL
SEKSIONI 1 T C-C;	1	1	14	530	4	21.2	1.208	25.62	25.62
		2	14	900	4	36	1.208	43.50	43.50
		3	14	900	4	36	1.208	43.50	43.50
		4	14	530	4	21.2	1.208	25.62	25.62
		5	14	1100	4	44	1.208	53.17	53.17
		6	14	600	4	24	1.208	29.00	29.00
		7	14	1100	4	44	1.208	53.17	53.17
		8	18	300	2	6	1.998	11.99	11.99
		9	18	300	2	6	1.998	11.99	11.99
		10	8	180	175	315	0.395	124.29	124.29
								421.85	


TRAU T D-D (1 Cope) ; SH 1:75

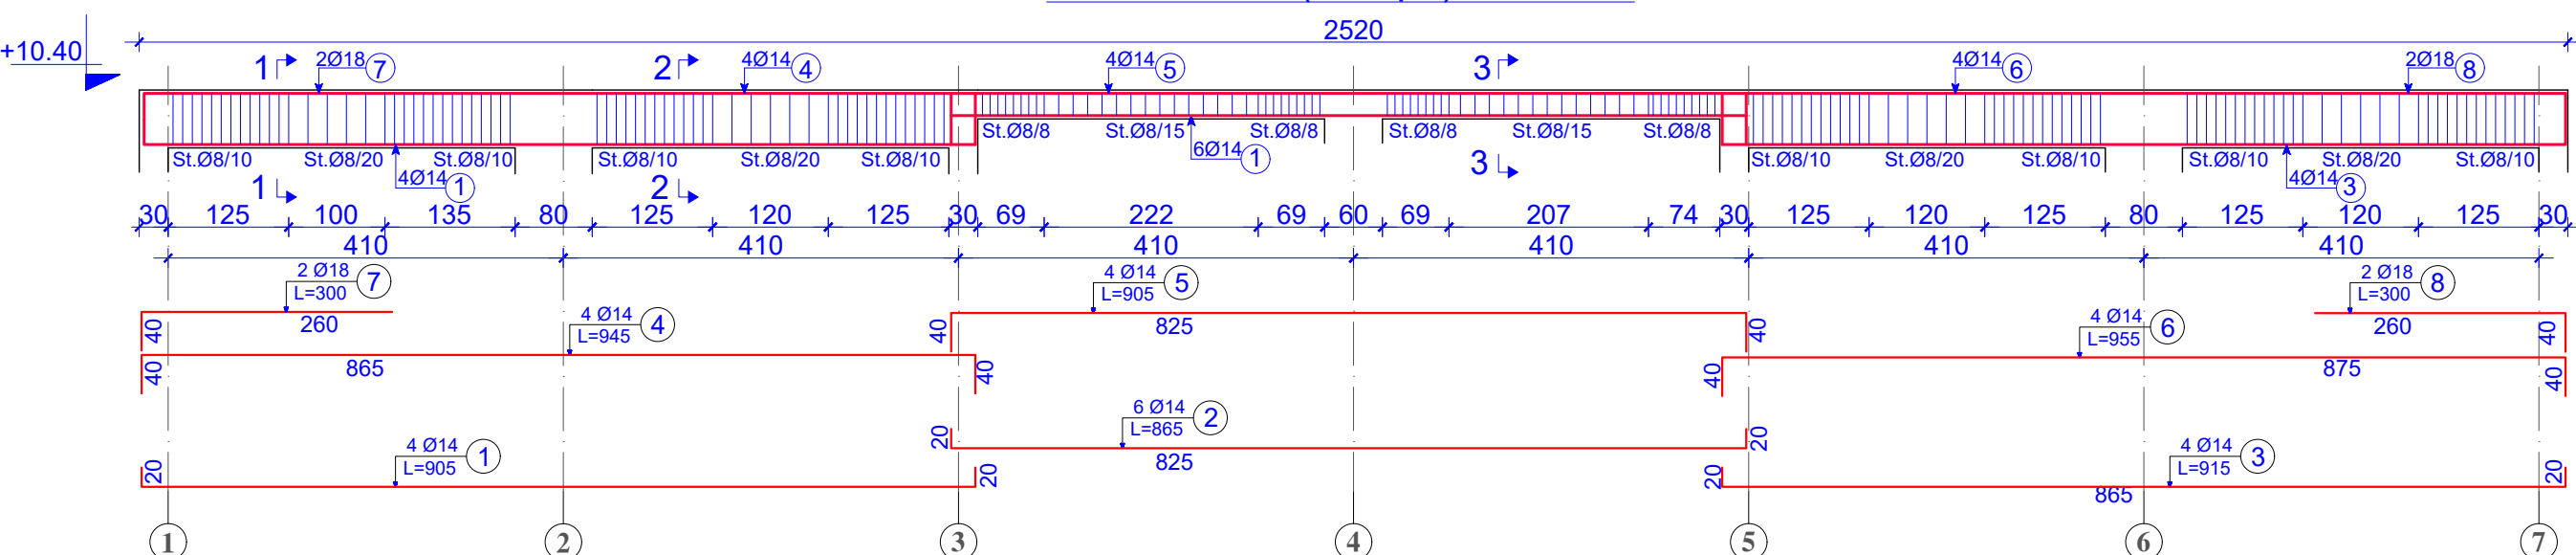

PRERJA 1-1 e T D-D sh 1:25

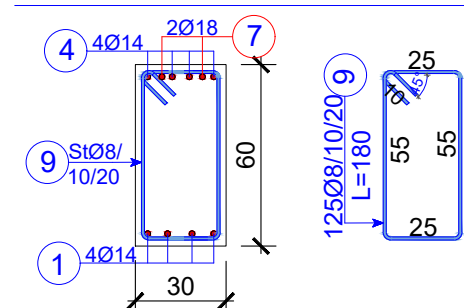

PRERJA 2-2 e T D-D sh 1:25

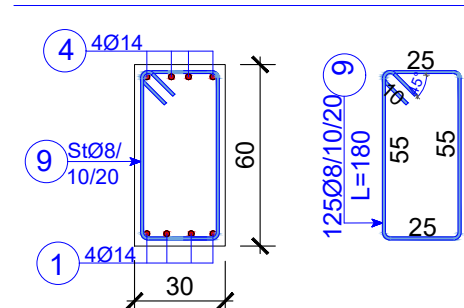

PRERJA 3-3 e T D-D sh 1:25



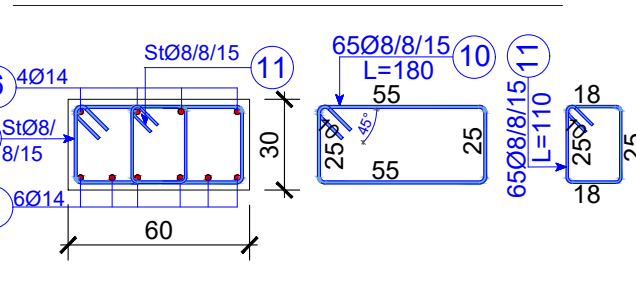


TABELA E SPECIFIKIMIT TE ARMATURES TE TRAUT								SEKSIONI 1	
T D-D;				Kuota +10.40M					
Lloji	Sasia	Poz	d	l(cm)	cope	l(m)	Pesha/n	Pesha	TOTAL
SEKSIONI 1 T D-D	1	1	14	905	4	36.2	1.208	43.74	43.74
		2	14	865	6	51.9	1.208	62.72	62.72
		3	14	915	4	36.6	1.208	44.23	44.23
		4	14	945	4	37.8	1.208	45.68	45.68
		5	14	905	4	36.2	1.208	43.74	43.74
		6	14	955	4	38.2	1.208	46.16	46.16
		7	18	300	2	6	1.998	11.99	11.99
		8	18	300	2	6	1.998	11.99	11.99
		9	8	180	125	225	0.395	88.78	88.78
		10	8	180	65	117	0.395	46.17	46.17
		11	8	110	65	71.5	0.395	28.21	28.21
								473.41	


TRAU T 1-1 (1 Cope) ; SH 1:75

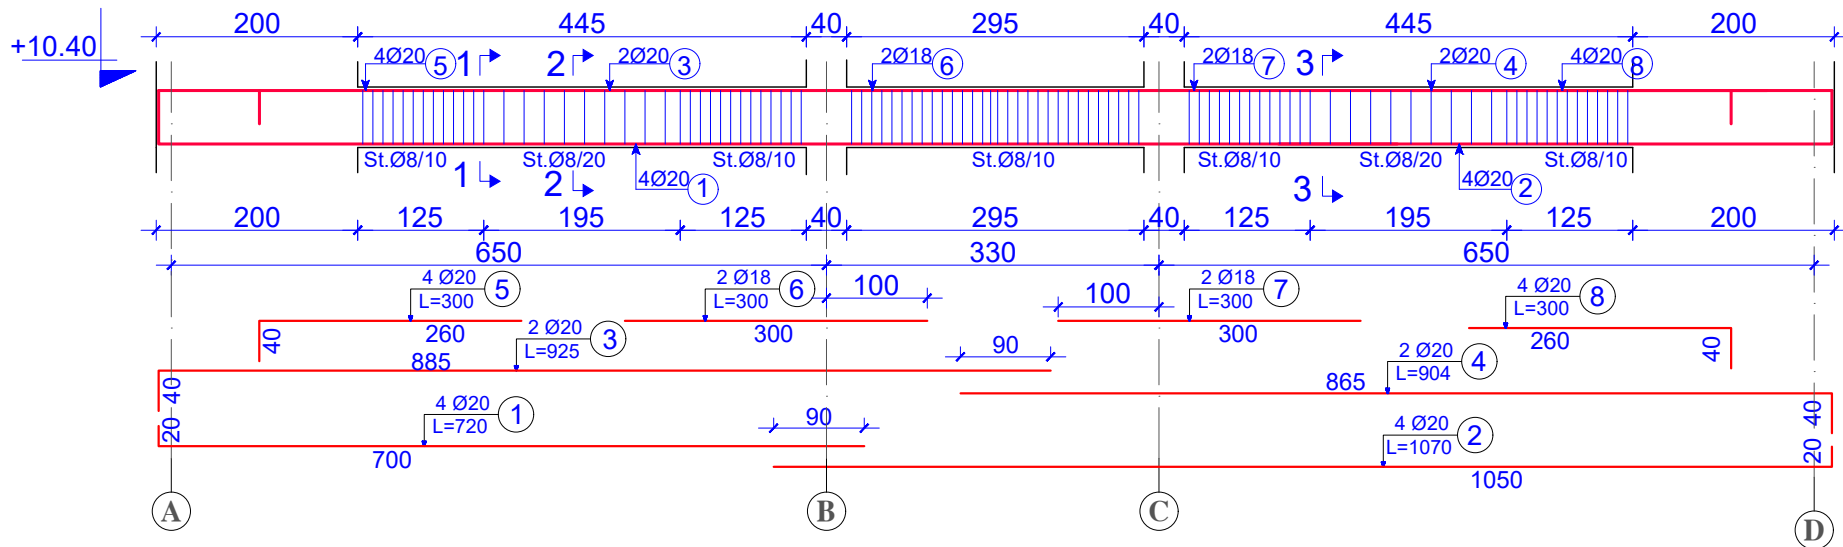

PRERJA 1-1 e T 1-1 sh 1:25

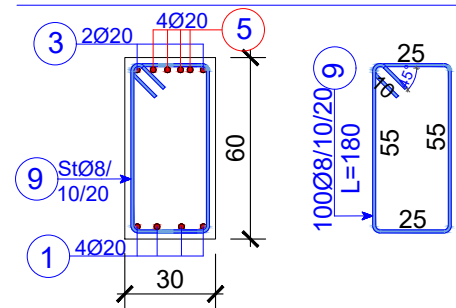

PRERJA 2-2 e T 1-1 sh 1:25

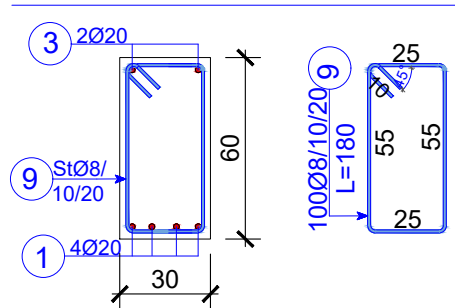

PRERJA 3-3 e T 1-1 sh 1:25



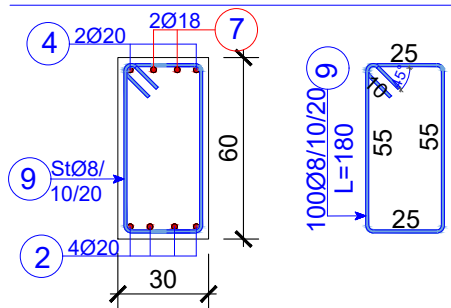


TABELA E SPECIFIKIMIT TE ARMATURES TE TRAUT							SEKSIONI 1		
T 1-1;							Kuota +10.40M		
Lloji	Sasia	Poz	d	l(cm)	cope	l(m)	Pesha/n	Pesha	TOTALI
SEKSIONI 1 T 1-1	1	1	20	720	4	28.8	2.466	71.03	71.03
		2	20	1070	4	42.8	2.466	105.55	105.55
		3	20	925	2	18.5	2.466	45.62	45.62
		4	20	904	2	18.08	2.466	44.59	44.59
		5	20	300	4	12	2.466	29.59	29.59
		6	18	300	2	6	1.998	11.99	11.99
		7	18	300	2	6	1.998	11.99	11.99
		8	20	300	4	12	2.466	29.59	29.59
		9	8	180	100	180	0.395	71.03	71.03


TRAU T 2-2; T 6-6 (2 Cope) ; SH 1:75

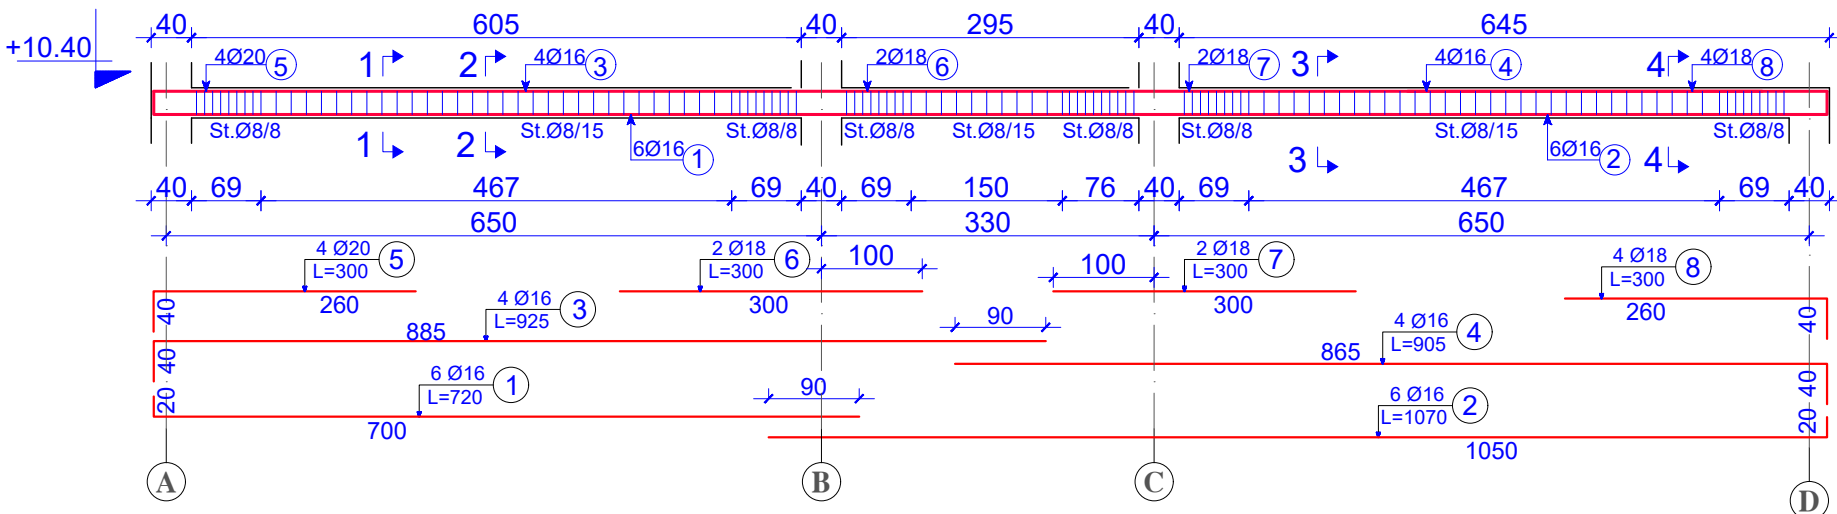


PRERJA 1-1 e T 2-2 sh 1:25

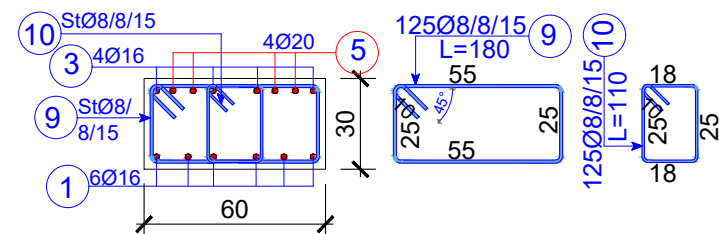

PRERJA 1-1 e T 2-2 sh 1:25

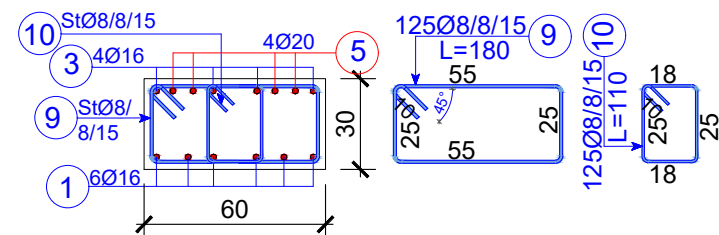

PRERJA 3-3 e T 2-2 sh 1:25

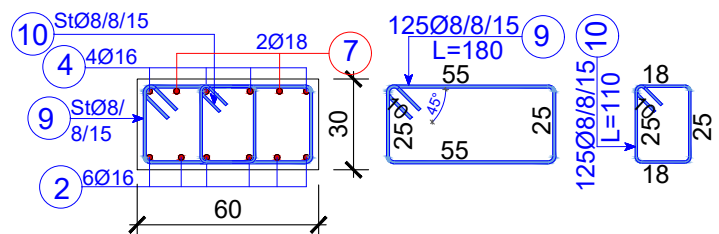

PRERJA 4-4 e T 2-2 sh 1:25

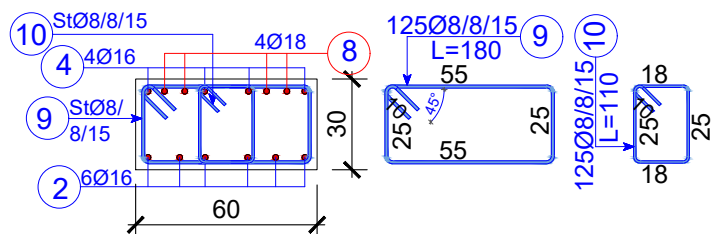


TABELA E SPECIFIKIMIT TE ARMATURES TE TRAUT							SEKSIONI 1		
T 2-2 T 6-6							Kuota +10.40M		
Lloji	Sasia	Poz	d	l(cm)	cope	l(m)	Pesha/n	Pesha	TOTALI
SEKSIONI 1 T 2-2, T 6-6	2	1	16	720	6	43.2	1.578	68.18	136.37
		2	16	1070	6	64.2	1.578	101.33	202.66
		3	16	925	4	37	1.578	58.40	116.80
		4	16	905	4	36.2	1.578	57.14	114.27
		5	20	300	4	12	2.466	29.59	59.19
		6	18	300	2	6	1.998	11.99	23.97
		7	18	300	2	6	1.998	11.99	23.97
		8	18	300	4	12	1.998	23.97	47.94
		9	8	180	125	225	0.395	88.78	177.56
		10	8	110	125	137.5	0.395	54.26	108.51
								1011.24	

POROSITESI / CLIENT

UNDP ALBANIA & EU

EU4SCHOOLS

REPUBLIKA E SHQIPTARË
MINISTRI E SHKOLLËVE
DHE SHKENCËVE

This Project is Co-financed by the
European Union

UN
DP

"ARKIMADE"
urban planning
architectural design
interior design

 **ARKIMADE**

address:
Re. "Himë Kolli" Nd.24 H 9 Nr.14 , Tiranë tel:0682056076
www.arkimade.com

PROJEKTI / PROJECT NAME
 "PERGATITJA E PROJEKTIMIT DHE
 SUPERVIZIONIT TE RIKONSTRUKSIONIT DHE
 RETROFITIT TE OBJEKTEVE TE LOTIT 1"
 SHKOLLA E MESME BASHKUAR ISMET
 NANUSHI
 "PREPARATIONS OF THE DESIGNS AND
 SUPERVISION FOR REPAIR AND RETROFITTING
 OF THE OBJECTS OF LOT 1"
 ISMET NANUSHI JOINT HIGH SCHOOL

OBJEKTI / PROJECT NAME
SHKOLLA E MESME E BASHKUAR
ISMET NANUSHI
ISMET NANUSHI JOINT HIGH SCHOOL

PROJEKTI ARHITEKTONIK / *ARCHITECTURAL DESIGN*
Ark. Iva MEZEZI
 Nr.Lic.A.0831/3

PROJEKTI KONSTRUKTIV / *STRUCTURAL DESIGN*
 Ing.Arben KASO
 Nr.Lic.K.0490/4

EKSPERT PER MATERIALET / *MATERIAL EXPERT*
Ing. Rafael KOTE
Nr.Lic.H./T.0129/6

PROJEKTI HIDROSANITAR / MUNICIPAL DESIGN
Ing. Petrit HOXHAJ
Nr. Lic. H/T. 0130/3


PROJEKTI ELEKTRIK / *ELECTRICAL DESIGN*
 Ing. Ylli MOLLA
 Nr. Lic. E.0206/2

EMERTIMI I FLETES / TITLE OF DESIGN

ARMIMI I TRAREVE (SEKSIONI I);
KUOTA+13.90M

SHKALLA: 1:75; 1:25	NR.FLETES / DRAWING No.
SCALE: 1:75; 1:25	K-6/14
GUSHT 2020 AUGUST 2020	

VULA / STAMP

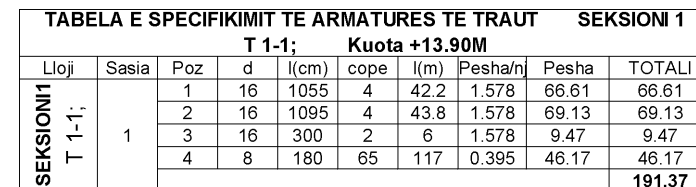

Technical drawing of a reinforced concrete slab (Table 1.1). The drawing shows a plan view of a rectangular slab with dimensions 1020 x 1015. It includes reinforcement details: top bars (3Ø20, 4Ø14, 2Ø18) and bottom bars (3Ø20, 2Ø18) with lengths L=300 and L=600. Staircase reinforcement (St.Ø8/8, St.Ø8/15) is also shown. Dimensions for bar spacing and lengths are provided in millimeters.

TABELA E SPECIFIKIMIT TE ARMATURES TE TRAUT								SEKSIONI 1	
T 2-2 T 4 4 T 6-6						Kuota +13.90M			
Lloji	Sasia	Poz	d	l(cm)	cope	l(m)	Pesha/nj	Pesha	TOTALI
SEKSIONI 1 T 2-2, T 4 4 T 6-6	3	1	14	1055	6	63.3	1.208	76.49	229.48
		2	14	1095	4	43.8	1.208	52.93	158.79
		3	20	300	3	9	2.466	22.20	66.59
		4	18	600	2	12	1.998	23.97	71.91
		5	8	180	76	136.8	0.395	53.98	161.94
		6	8	110	76	83.6	0.395	32.99	98.96

[illegible][illegible]

Technical drawing of a rectangular frame assembly. The main view shows a rectangle with overall dimensions 60 (width) and 30 (height). It features a central rectangular opening. The frame is constructed from several parts, identified by circled numbers 1 through 6. Part 1 is a 60x14 plate at the bottom. Part 2 is a 40x14 plate at the top. Part 3 is a 40x14 plate on the left side. Part 4 is a 20x18 plate on the right side. Part 5 is a 60x8/15 plate on the left side. Part 6 is a 60x8/15 plate on the right side. The central opening is 25x25. The frame is reinforced with 20x18 bars. The drawing also shows two side views: a top view (left) and a bottom view (right). The top view shows a 60x14 plate with a 25x25 central opening and a 20x18 plate on the right. The bottom view shows a 60x14 plate with a 25x25 central opening and a 20x18 plate on the right. The side views are labeled with dimensions 55, 25, 18, and 25.

Technical drawing of a reinforced concrete slab (Table 1.1) showing top and bottom views with dimensions and reinforcement details.

Top View (Top):

- Overall width: 1020
- Overall length: 1700 (170 + 135 + 650 + 215 + 125 + 40 + 69 + 150 + 76 + 40)
- Reinforcement details:
 - Top bars: 3Ø20 (5), 2Ø16 (3), 3Ø20 (6), 6Ø16 (4)
 - Bottom bars: St.Ø8/10, St.Ø8/20, 4Ø14 (1), St.Ø8/10, St.Ø8/8, St.Ø8/15, St.Ø8/8, 6Ø16 (2)

Bottom View (Bottom):

- Overall width: 1020
- Overall length: 1700
- Reinforcement details:
 - Top bars: 3Ø20 L=250 (5), 2Ø18 L=250 (6), 2Ø16 L=760 (3)
 - Bottom bars: 4Ø14 L=720 (1), 6Ø16 L=450 (4), 6Ø16 L=410 (2)

Dimensions and Spacing:

- Top view dimensions: 170, 135, 650, 215, 125, 40, 69, 150, 76, 40
- Bottom view dimensions: 40, 210, 210, 40, 680, 680, 370, 370

Reinforcement Details:

- Top bars: 3Ø20 (5), 2Ø16 (3), 3Ø20 (6), 6Ø16 (4)
- Bottom bars: 4Ø14 (1), St.Ø8/10, St.Ø8/20, St.Ø8/8, St.Ø8/15, St.Ø8/8, 6Ø16 (2)

Section Labels: A, B, C

TABELA E SPECIFIKIMIT TE ARMATURES TE TRAUT								SEKSIONI I	
T 3-3 T 5-5						Kuota +10.40M			
Lloji	Sasia	Poz	d	l(cm)	cope	l(m)	Pesha/m	Pesha	TOTALI
SEKSIONI 1 T 3-3 T 5-5	2	1	14	720	4	28.8	1.208	34.80	69.60
		2	16	410	6	24.6	1.578	38.83	77.65
		3	16	760	2	15.2	1.578	23.99	47.98
		4	16	450	6	27	1.578	42.62	85.23
		5	20	250	3	7.5	2.466	18.50	36.99
		6	18	250	2	5	1.998	9.99	19.98
		7	8	180	37	66.6	0.395	26.28	52.56
		8	8	180	28	50.4	0.395	19.89	39.77
		9	8	110	28	30.8	0.395	12.15	24.31
								454.08	

Technical drawing of a rectangular plate with dimensions and callouts:

- Overall width: 30
- Overall height: 60
- Inner width: 20
- Inner height: 40
- Top edge callouts: 3 (top left corner), 2Ø16 (top edge), 3Ø20 (top edge), 5 (top right corner)
- Bottom edge callouts: 1 (bottom left corner), 4Ø14 (bottom edge)
- Right edge callouts: 7 (right edge), StØ8/10/20 (right edge), 37Ø8/10/20 (right edge), L=180 (right edge)
- Internal dimensions: 55 (left side), 55 (right side), 25 (bottom side)

Technical drawing of a rectangular frame assembly. The drawing shows a side view of a frame with dimensions 60 (height) and 30 (width). It includes three callouts: 1) 4Ø14 at the bottom, 3) 2Ø16 at the top, and 7) StØ8/10/20 on the left side. A detail view on the right shows a cross-section of the frame with dimensions 25, 55, 55, and 25, and a label 37Ø8/10/20 L=180.

[illegible]

Technical drawing of a rectangular plate with dimensions and material specifications. The plate has a width of 60 and a height of 30. It features a central rectangular area with a width of 55 and a height of 25. The plate is made of St08/8/15 steel. The drawing includes a top view and a side view. The top view shows a rectangular plate with a central rectangular area. The side view shows the plate's thickness of 18. 

TRAU T 7-7 (1 Cope) ; SH 1:75



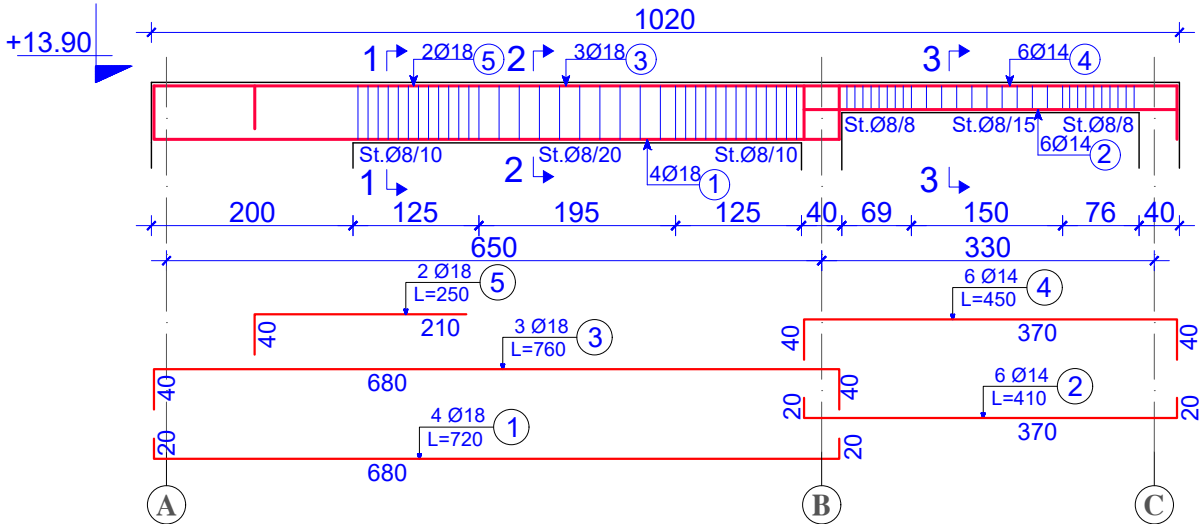


TABELA E SPECIFIKIMIT TE ARMATURES TE TRAUT TE THEMELIT									
SEKSIONI 1 T 7-7 Kuota +10.40M									
Lloji	Sasia	Poz	d	l(cm)	cope	l(m)	Pesha/nj	Pesha	TOTALI
SEKSIONI 1 T 7-7	1	1	18	720	4	28.8	1.998	57.53	57.53
		2	14	410	6	24.6	1.208	29.73	29.73
		3	18	760	3	22.8	1.998	45.54	45.54
		4	14	450	6	27	1.208	32.63	32.63
		5	18	250	2	5	1.998	9.99	9.99
		6	8	180	35	63	0.395	24.86	24.86
		7	8	180	28	50.4	0.395	19.89	19.89
		8	8	110	28	30.8	0.395	12.15	12.15


PRERJA 1-1 e T 7-7 sh 1:25

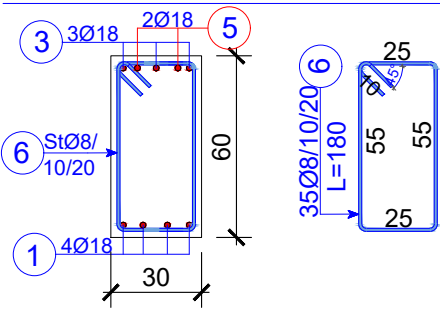

PRERJA 2-2 e T 7-7 sh 1:25

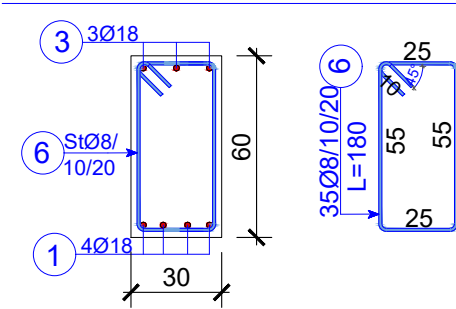




PRERJA 4-4 e T 7-7 sh 1:25

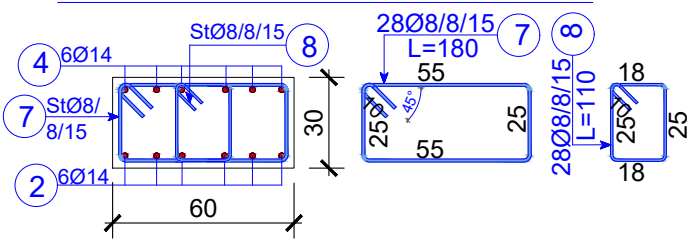

PROJEKTI KONSTRUKSIONIT


(SEKSIONI 2)

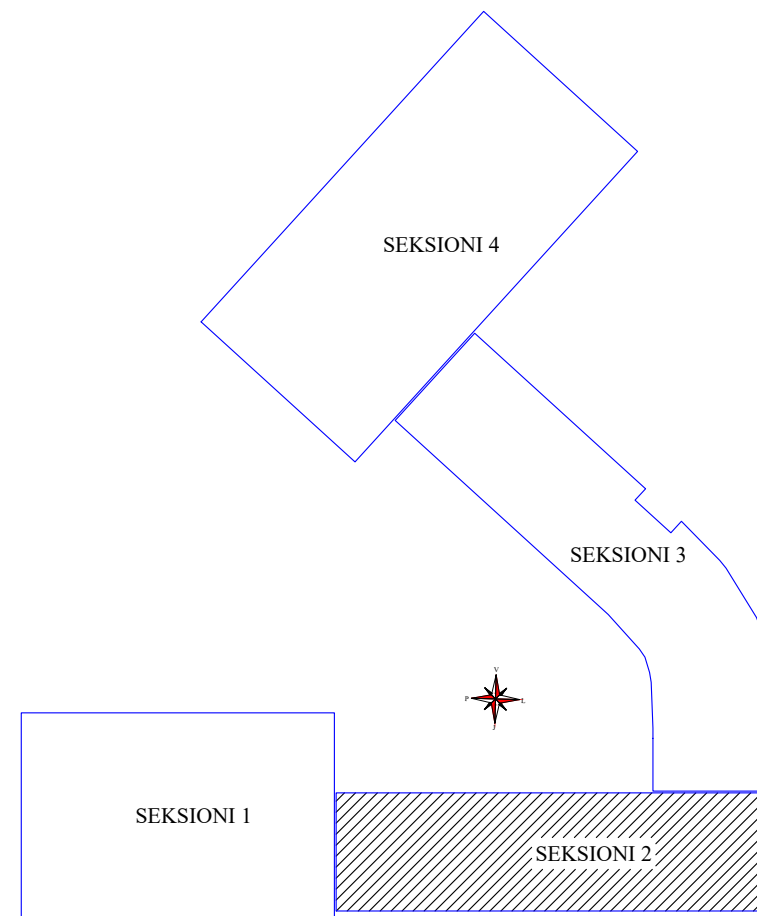

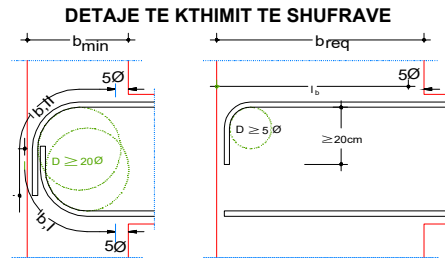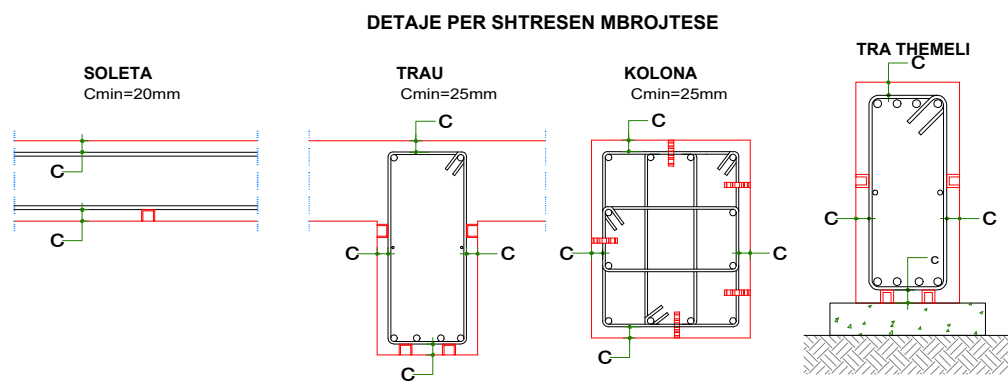


Materialet : C 25/30 B500S Duktilitet te larte

F	D			$I_{b,l}$	$I_{b,l,l}$	5 F	b_{req}	b_{min}
	4-7F	15F	20F					
mm	cm	cm	cm	cm	cm	cm	cm	cm
12	6	18	24	51	69	6	48	23
14	7	21	28	59	79	7	55	26
16	8	24	32	67	90	8	62	30
18	9	27	36	75	101	9	70	32
20	14	30	40	83	112	10	77	36
25	18	38	50	102	139	13	96	44
28	20	42	56	114	155	14	107	49

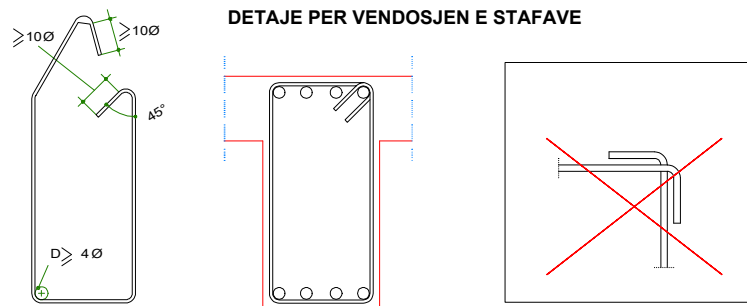

ARMIME TIP TE KOLONAVE

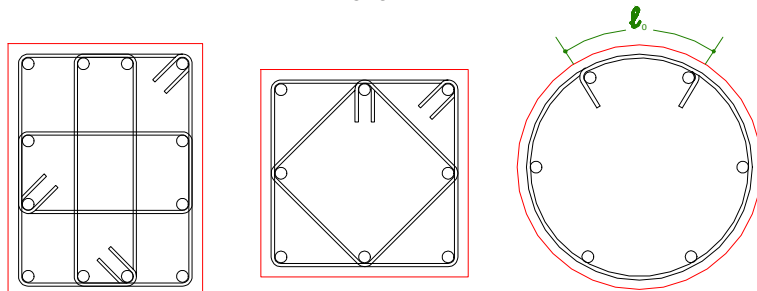



SHENIME TEKNIKE

Para vendosjes se armatures se themelit, do te hidhet nje shtrese cakell $t=40\text{ cm}$, i ngjeshur me makineri dhe me pas nje shtrese betoni i varfer C 12/15 me trashesi minimalisht 10 cm.


Materialet:

- Themeli C 25/30
- Kolonat dhe muret B/a C 30/37
- Soletat dh traret C 30/37
- Celiku : B 500C me duktilitet te mesem ose ekuivalent , me $\sigma_{rrj}=500\text{ Mpa}$

- Para vendosjes ne objekt te behen provat e Celikut, duke mare te pakten 6 kampione nga cdo lidhje , me gjatesi 50 cm.
- Pas cdo betonimi te merren kampione kubike me brinje 15 cm per t'u provuar ne laborator (3 kubik/betoniere).
- Betoni te trajtohet me uje te pakten gjate 30 diteve te para pas betonimit.
- Para armimit te pllakes se themelit , tabani te kontrollohet nga Ing.Konstruktor dhe ai gjeolog.
- Gjate zbatimit te punimeve te kihen parasysh projektet e instalimeve elektrike h/sanitar,ngrohjes etj, duke lene paraprakisht ne konstruksion pjeset vendosese perkatese (birat).
- Vendosja e pjeseve te instalimeve ne objekt ,nuk duhet kurrsesi te cenoje elementet konstruktive, trare kollona apo soleta.
- Per realizimin e parapeteve dhe elementeve te tjera b/a te fasades, te behet rakordimi i plote duke marre per baze projektin arkitektonik final. Realizimi me saktesi i elementeve te fasades mbetet pergjegjesi e inxhinierit te zbatimit.

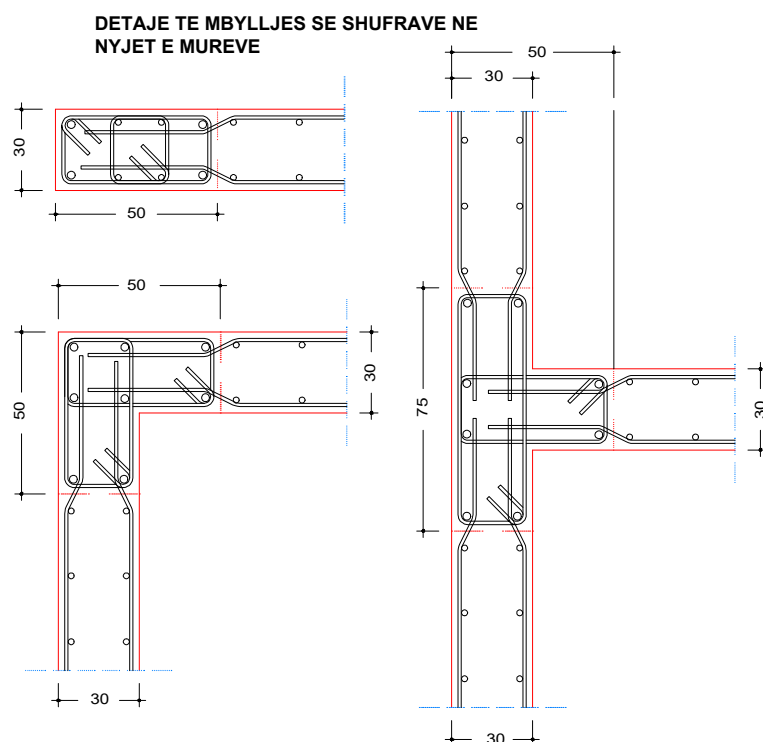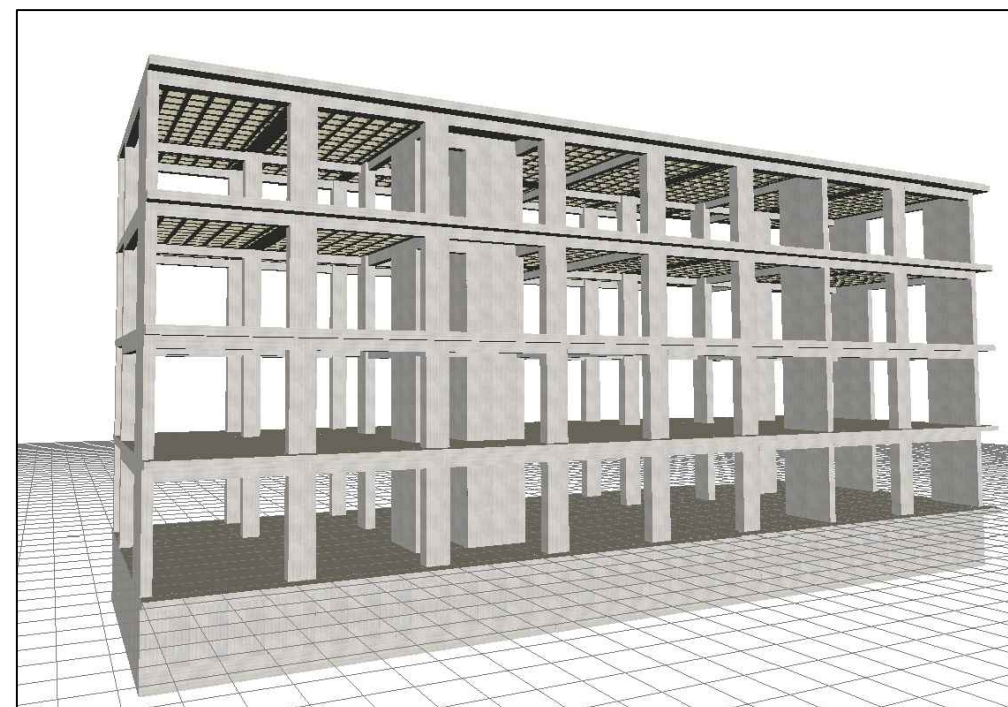

DETAJE TE MUREVE PERIMETRALE TE PODRUMIT

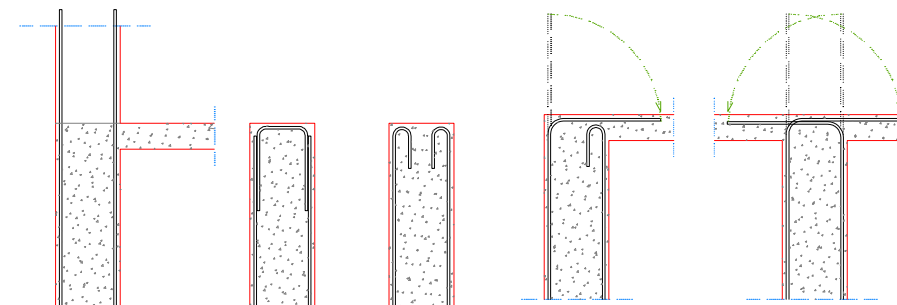

KONSULENT / CONSULTANT



SHENIME TEKNIKE / TECHNICAL NOTES

PROJEKTI / PROJECT NAME
"PERGATITJA E PROJEKTIMIT DHE
SUPERVIZIONIT TE RIKONSTRUKSIONIT DHE
RETROFITIT TE OBJEKTEVE TE LOTIT 1"
SHKOLLA E MESME BASHKUAR ISMET
NANUSHI
"PREPARATIONS OF THE DESIGNS AND
SUPERVISION FOR REPAIR AND RETROFITTING
OF THE OBJECTS OF LOT 1"
ISMET NANUSHI JOINT HIGH SCHOOL

ZONA / LOCATION
BASHKIA DURRES
DURRES MUNICIPALITY

OBJEKTI / PROJECT NAME
SHKOLLA EMESME BASHKUAR
ISMET NANUSHI
ISMET NANUSHI JOINT HIGH SCHOOL

FAZA E PROJEKTTIT / PROJECT PHASE
PROJEKT ZBATIMI
IMPLEMENTATION DESIGN

PROJEKTI ARKITEKTONIK / ARCHITECTURAL DESIGN
Ark. Iva MEZEZI
Nr.Lic.A.0831/3

PROJEKTI KONSTRUKTIV / STRUCTURAL DESIGN
Ing.Arben KASO
Nr.Lic.K.0490/4

EKSPERT PER MATERIALET / MATERIAL EXPERT
Ing.Rafael KOTE
Nr.Lic.H./T.0129/6

PROJEKTI HIDROSANITAR / MUNICIPAL DESIGN
Ing.Petrit HOXHAI
Nr.Lic.H./T.0130/3

PROJEKTI ELEKTRIK / ELECTRICAL DESIGN
Ing.Ylli MOLLA
Nr.Lic.E.0206/2


EMERTIMI I FLETES / TITLE OF DESIGN
SHENIME TEKNIKE (SEKSIONI 2);

SHKALLA: 1:
SCALE: 1:
GUSHT 2020
AUGUST 2020


NR.FLETES / DRAWING No.


K-00

VULA / STAMP

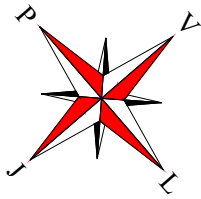



PLANI I PIKETIMIT TE MUREVE DHE KOLONAVE(Seksioni 2); KUOTA -3.25 M; SH 1:125

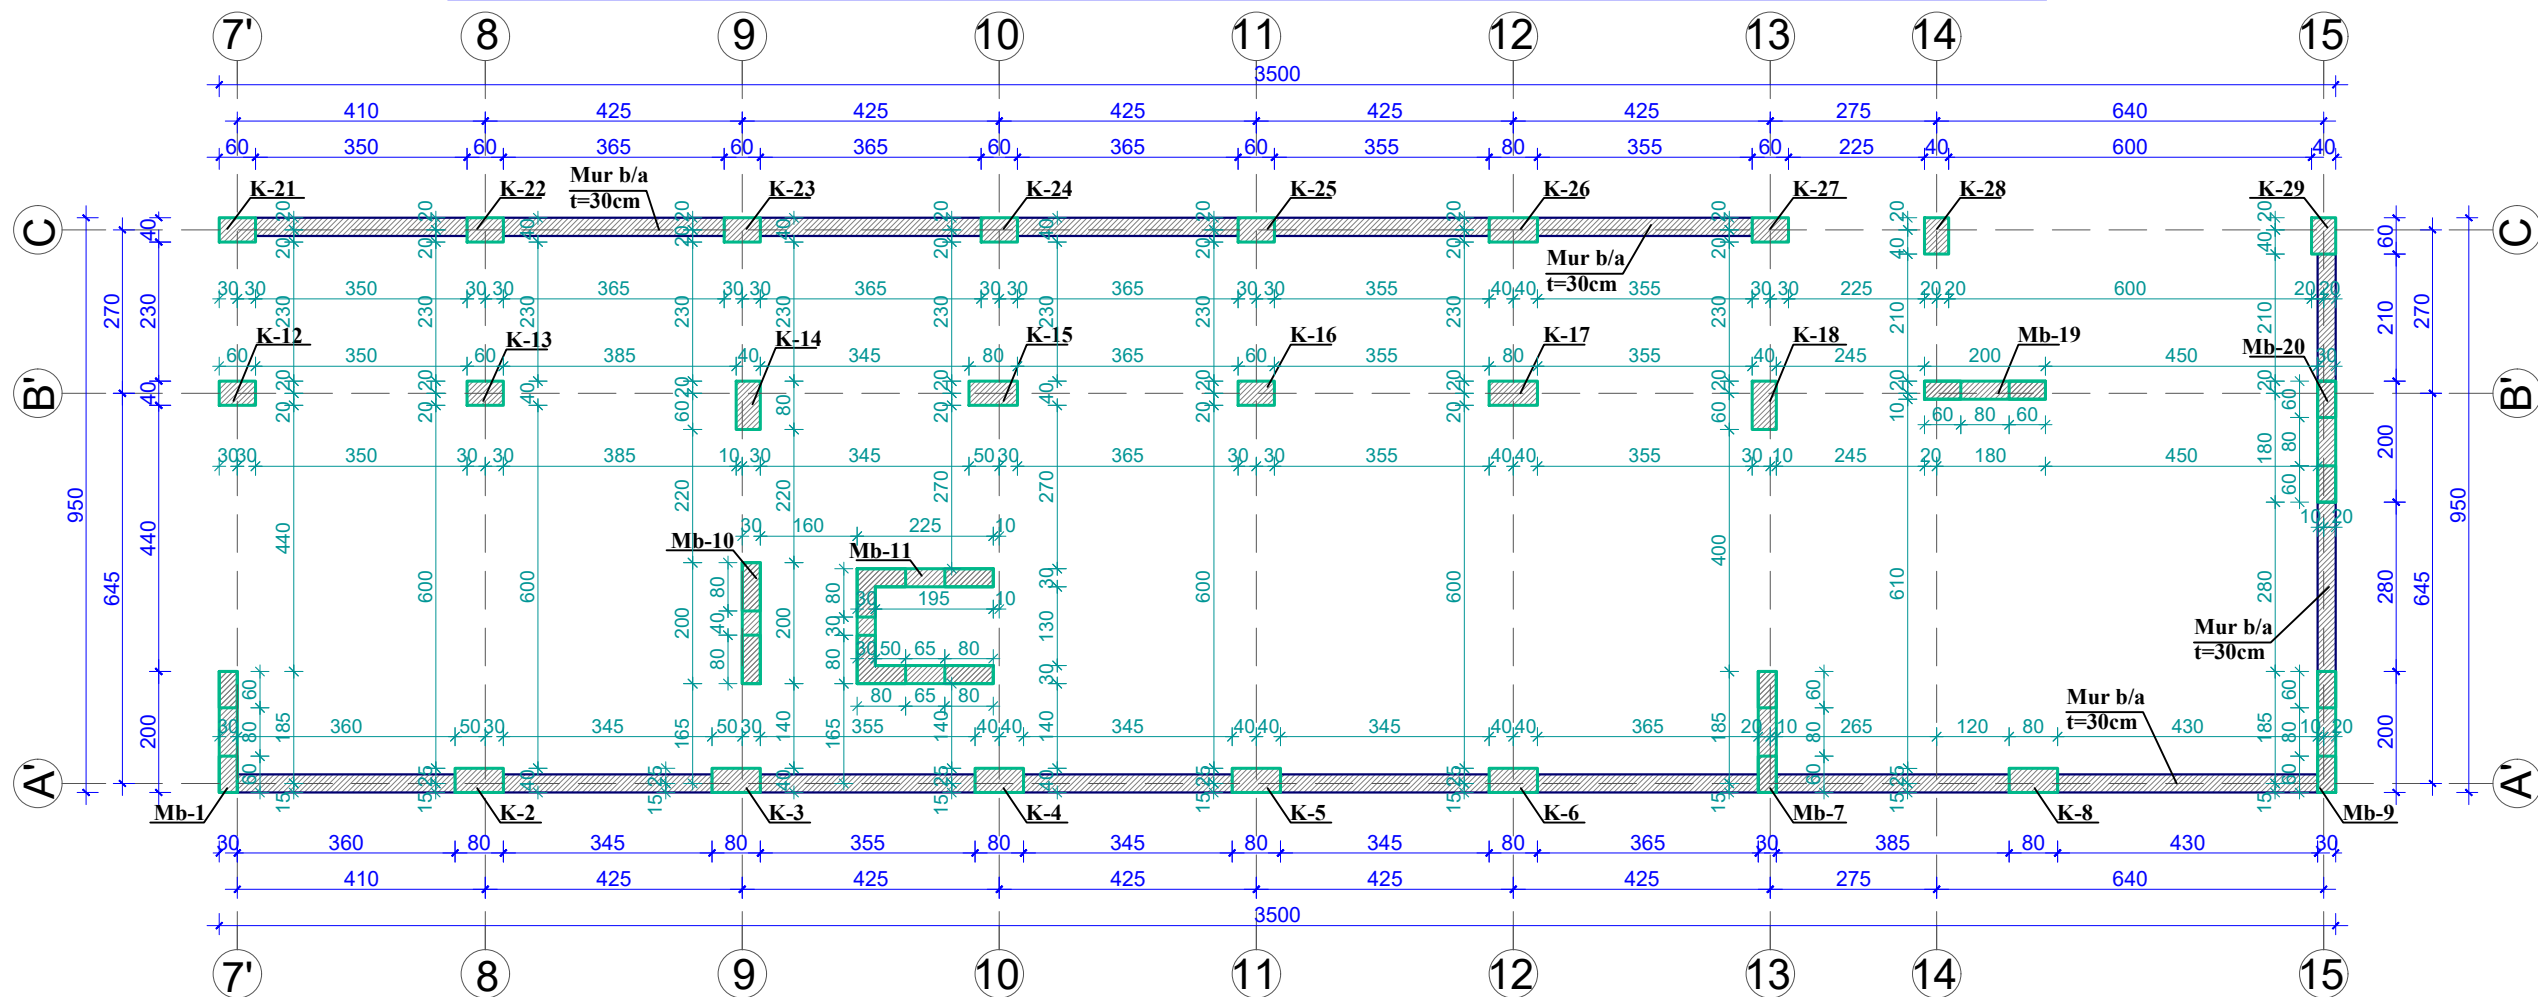

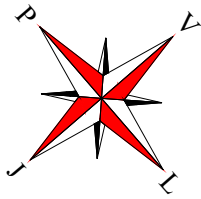

PLANI I PIKETIMIT TE MUREVE DHE KOLONAVE(Seksioni 2); KUOTA -0.10 M; SH 1:125

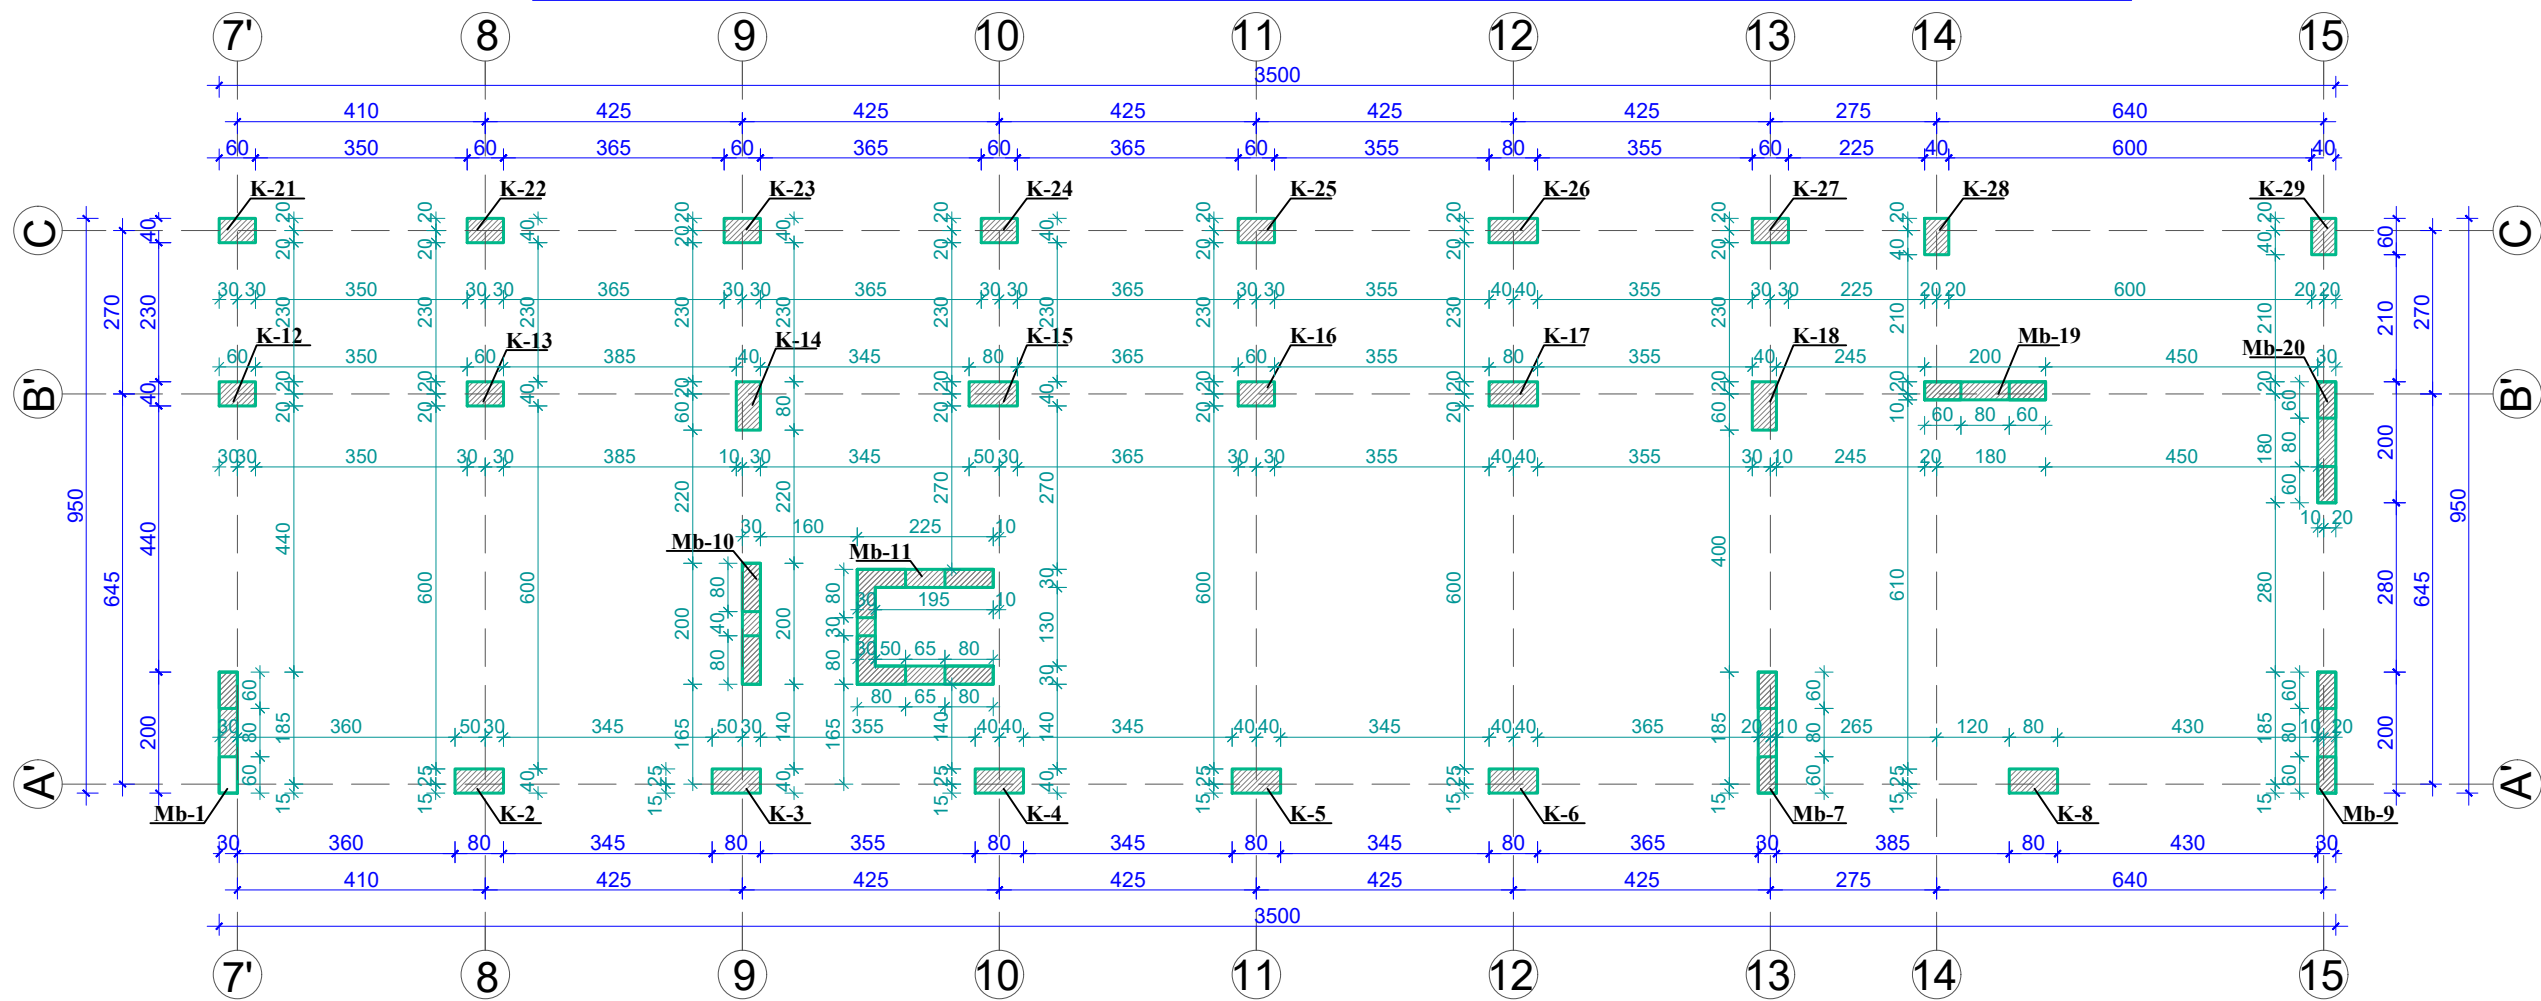

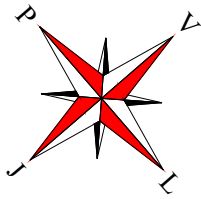

PLANI I PIKETIMIT TE MUREVE DHE KOLONAVE(Seksioni 2); KUOTA +3.40 M; SH 1:125

