


SECURING PROFESSIONAL SERVICES FOR THE DETAILED
DESIGN, TRANSFER OF USE, AND TENDER DOCUMENTS
FOR NEW SCHOOL IN
SUR BAHER - JERUSALEM

ANNEX C - CONSTRUCTION DRAWINGS

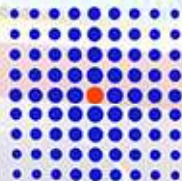

SIMON KOUBA CONSULTANTS LTD.

UNITED NATIONS DEVELOPMENT PROGRAMME




Securing professional services for the Detailed
Design, transfer of use, and tender documents
for new School in Sur Baher

FOR
UNDP/PAPP



PREPARED BY

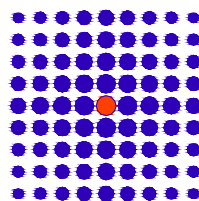

SIMON KOUBA CONSULTANTS

P.O. Box 54740 17 Al-Asfahani St, Jerusalem
Telefax: 02-6288036 E-mail: simon@koubas.net

ARCHITECTURAL DRAWINGS

SUR BAHER SCHOOL INDEX

ARCHITECTURAL DRAWINGS	
G01	COVER PAGE
G02	INDEX TO DRAWINGS
G03	SYMBOLS
A000	Site Plan
A001	BUILDING 1 EXISTING GROUND FLOOR PLAN
A002	BUILDING 1 EXISTING FIRST FLOOR PLAN
A003	BUILDING 1 EXISTING SECOND FLOOR PLAN
A004	BUILDING 1 EXISTING THIRD FLOOR PLAN
A005	BUILDING 1 EXISTING ROOF PLAN
A006	BUILDING 2 EXISTING GROUND FLOOR PLAN
A007	EXISTING GROUND FLOOR PLAN
A100	SITE PLAN DEMOLITION WORKS
A101	BUILDING 1 GROUND FLOOR DEMOLITION PLAN
A102	BUILDING 1 FIRST FLOOR DEMOLITION PLAN
A103	BUILDING 1 SECOND FLOOR DEMOLITION PLAN
A104	BUILDING 1 THIRD FLOOR DEMOLITION PLAN
A105	BUILDING 1 ROOF DEMOLITION PLAN
A106	BUILDING 2 GROUND FLOOR DEMOLITION PLAN
A200-1	Proposed Site Plan (optional)
A200-2	Proposed Site Plan with dimensions(optional)
A201	BUILDING 1 PROPOSED GROUND FLOOR PLAN
A202	BUILDING 1 PROPOSED FIRST FLOOR PLAN

A203	BUILDING 1 PROPOSED SECOND FLOOR PLAN
A204	BUILDING 1 PROPOSED THIRD FLOOR PLAN
A205	BUILDING 1 PROPOSED ROOF PLAN
A206	BUILDING 2 PROPOSED GROUND FLOOR PLAN
A207	BUILDING 2 PROPOSED ROOF FLOOR PLAN
A300	Site Tiling/flooring plan
A301	BUILDING 1 GROUND FLOOR TILING PLAN
A302	BUILDING 1 FIRST FLOOR TILING PLAN
A303	BUILDING 1 SECOND FLOOR TILING PLAN
A304	BUILDING 1 THIRD FLOOR TILING PLAN
A305	BUILDING 1 PROPOSED ROOF TILING PLAN
A306	BUILDING 2 GROUND FLOOR TILING PLAN
A307	BUILDING 2 ROOF FLOOR TILING PLAN
A308	BUILDING 1 GROUND FLOOR FALSE CEILING PLAN
A401	BUILDING 1 FIRST FLOOR FALSE CEILING PLAN
A402	BUILDING 1 SECOND FLOOR FALSE CEILING PLAN
A403	BUILDING 1 THIRD FLOOR FALSE CEILING PLAN
A404	BUILDING 1 PROPOSED ROOF CEILING PLAN
A405	BUILDING 2 GROUND FLOOR FALSE CEILING PLAN
A406	BUILDING 2 ROOF FLOOR CEILING PLAN
A501	BUILDING 1 FURNISHED GROUND FLOOR PLAN
A502	BUILDING 1 FURNISHED FIRST FLOOR PLAN

A503	BUILDING 1 FURNISHED SECOND FLOOR PLAN
A504	BUILDING 1 FURNISHED THIRD FLOOR PLAN
A505	BUILDING 2 FURNISHED GROUND FLOOR PLAN
A601	BUILDING 1 WEST ELEVATION
A602	BUILDING 1 NORTH ELEVATION
A603	BUILDING 1 SOUTH ELEVATION
A604	BUILDING 1 EAST ELEVATION
A605	BUILDING 2 SECTION A-A
A606	BUILDING 1 SECTION B-B
A607	BUILDING 1 RAILINGS AND FENCING DETAILS
A608	BUILDING 1 ALUMINUM FACADE DETAILS
A609	BUILDING 1 ALUMINUM FACADE 3D
A610	BUILDING 1 DRINKING FOUNTAIN DETAILS
A701	BUILDING 1 GROUND FLOOR DOORS & WINDOWS PLAN
A702	BUILDING 1 FIRST FLOOR DOORS & WINDOWS PLAN
A703	BUILDING 1 SECOND FLOOR DOORS & WINDOWS PLAN
A704	BUILDING 1 THIRD FLOOR DOORS & WINDOWS PLAN
A705	BUILDING 2 GROUND FLOOR DOORS & WINDOWS PLAN
A706	DOORS SCHEDULE
A707	WINDOWS SCHEDULE - 1 -
A708	WINDOWS SCHEDULE - 2 -
A709	WINDOWS SCHEDULE - 3 -
A710	EXTERIOR STEEL STAIRCASE DETAILS

Legends and Symbols:

PROJECT NAME:
SUR BAHER SCHOOL

Designed by: Arch. Sari Kouba

Drawn by: Arch. Sari Kouba

Checked by: Arch. Simon Kouba



NOTE: ALL DIMENSIONS ARE IN CENTIMETERS UNLESS STATED OTHERWISE

Drawing Title:

Scale:

Date:


Sheet No.:

Paper Size: A4

27-8-2020


II

Consultant:

 

SIMON KOUBA CONSULTANTS

P.O. Box 54740 17 Al-Asfahani St, Jerusalem
Telefax: 02-6288036 E-mail: simon@koubas.net

 

SYMBOLS

BUILDING SUMMARY: Renovation and redesign and change the function of two existing buildings into a school following modern designs, consisting of 9 classrooms, laboratories, management and outdoor playgrounds. The design to be up to the ministry of education standards and the health and safety regulations and codes.	
CONSTRUCTION TYPE	ONE BUILDING IS SKELETON WITH STONE ONE BUILDING FINISHED
HEIGHT & NUMBER OF STORIES.	2 BUILDINGS, ONE AND FOUR STORIES HIGH.
AREA OF BUILDINGS	ABOUT 930M2 TOTAL AREA
SPRINKLERS	SPRINKLERS OPTIONAL, FIRE SAFETY REQUIRED

	Wooden steps
	Wooden rails
	Corrugated sheets

	Proposed asphalt paving
	Proposed Stone wall with fencing. Wall height 1m , fencing 1m
	To be demolished
	Slab to be cut and demolished
	False ceiling and Floor tiling to be demolished
	Proposed Reinforced concrete walls
	Proposed 10cm thick concrete block walls
	Proposed 20cm thick concrete block walls
	50MM MINERAL WOOL 36KG/M3 DENSITY
	Proposed bathroom Trespa partitioning walls
	Proposed porcelain tiling
	Proposed Non-Slip porcelain tiling
	Proposed bathroom porcelain non slip tiling

	Proposed Gypsum False ceiling
	Proposed perforated metal sheets false ceiling for bathrooms
	60x60cm Ecophon for false ceiling
	Proposed window Granite Sill
	Proposed Door Granite Sill
	Proposed polyester Canopy
	TRUE NORTH
	PLAN NORTH
SECTION NUMBER: A10, DIRECTION OF VIEW, DRAWING NUMBER WHERE SECTION IS DRAWN: A10	
REFERENCE NUMBER: R1, SHEET NUMBER WHERE REFERENCE IS DRAWN: A06	
WINDOW OR DOOR NUMBER: W1, SHEET NUMBER WHERE REFERENCE IS DRAWN: A06	

Legends and Symbols:

PROJECT NAME: SUR BAHAR SCHOOL



Designed by: Arch. Sari Kouba

Drawn by: Arch. Sari Kouba

Checked by: Arch. Simon Kouba

NOTE: ALL DIMENSIONS ARE IN CENTIMETERS UNLESS STATED OTHERWISE

Drawing Title:

Scale:

Date:


Sheet No.:

Paper Size: A4

27-8-2020


III


Consultant:

 

SIMON KOUBA CONSULTANTS

P.O. Box 54740 17 Al-Asfahani St, Jerusalem
Telefax: 02-6288036 E-mail: simon@koubas.net

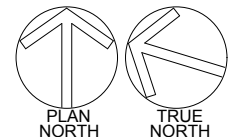

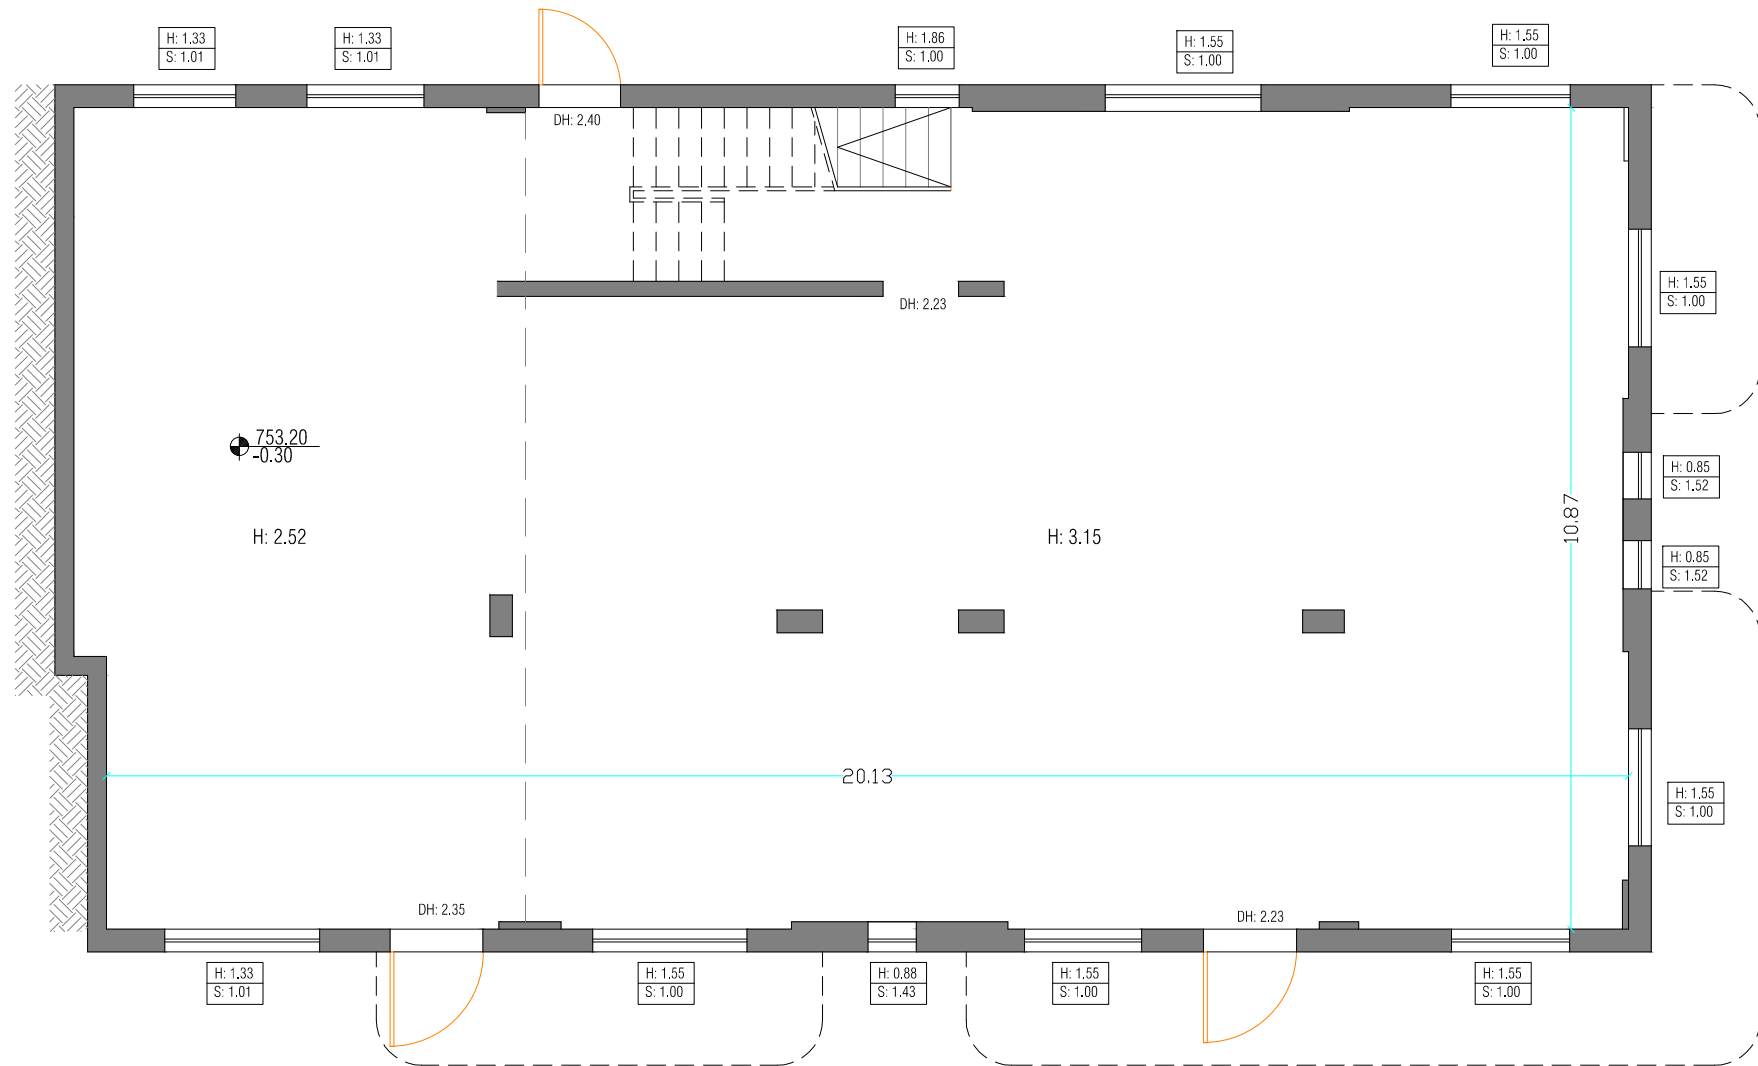

Legends and Symbols:

PROJECT NAME:
SUR BAHER SCHOOL

Designed by: Arch. Sari Kouba

Drawn by: Arch. Sari Kouba

Checked by: Arch. Simon Kouba



NOTE: ALL DIMENSIONS ARE IN CENTIMETERS UNLESS STATED OTHERWISE


Drawing Title: BUILDING 1
EXISTING GROUND FLOOR PLAN

Scale: 1:100
Paper Size: A4

Date:
27-8-2020

Sheet No.:
A001

Consultant:

 


SIMON KOUBA CONSULTANTS
P.O. Box 54740 17 Al-Asfahani St, Jerusalem
Telefax: 02-6288036 E-mail: simon@koubas.net



PLAN
NORTH



TRUE
NORTH

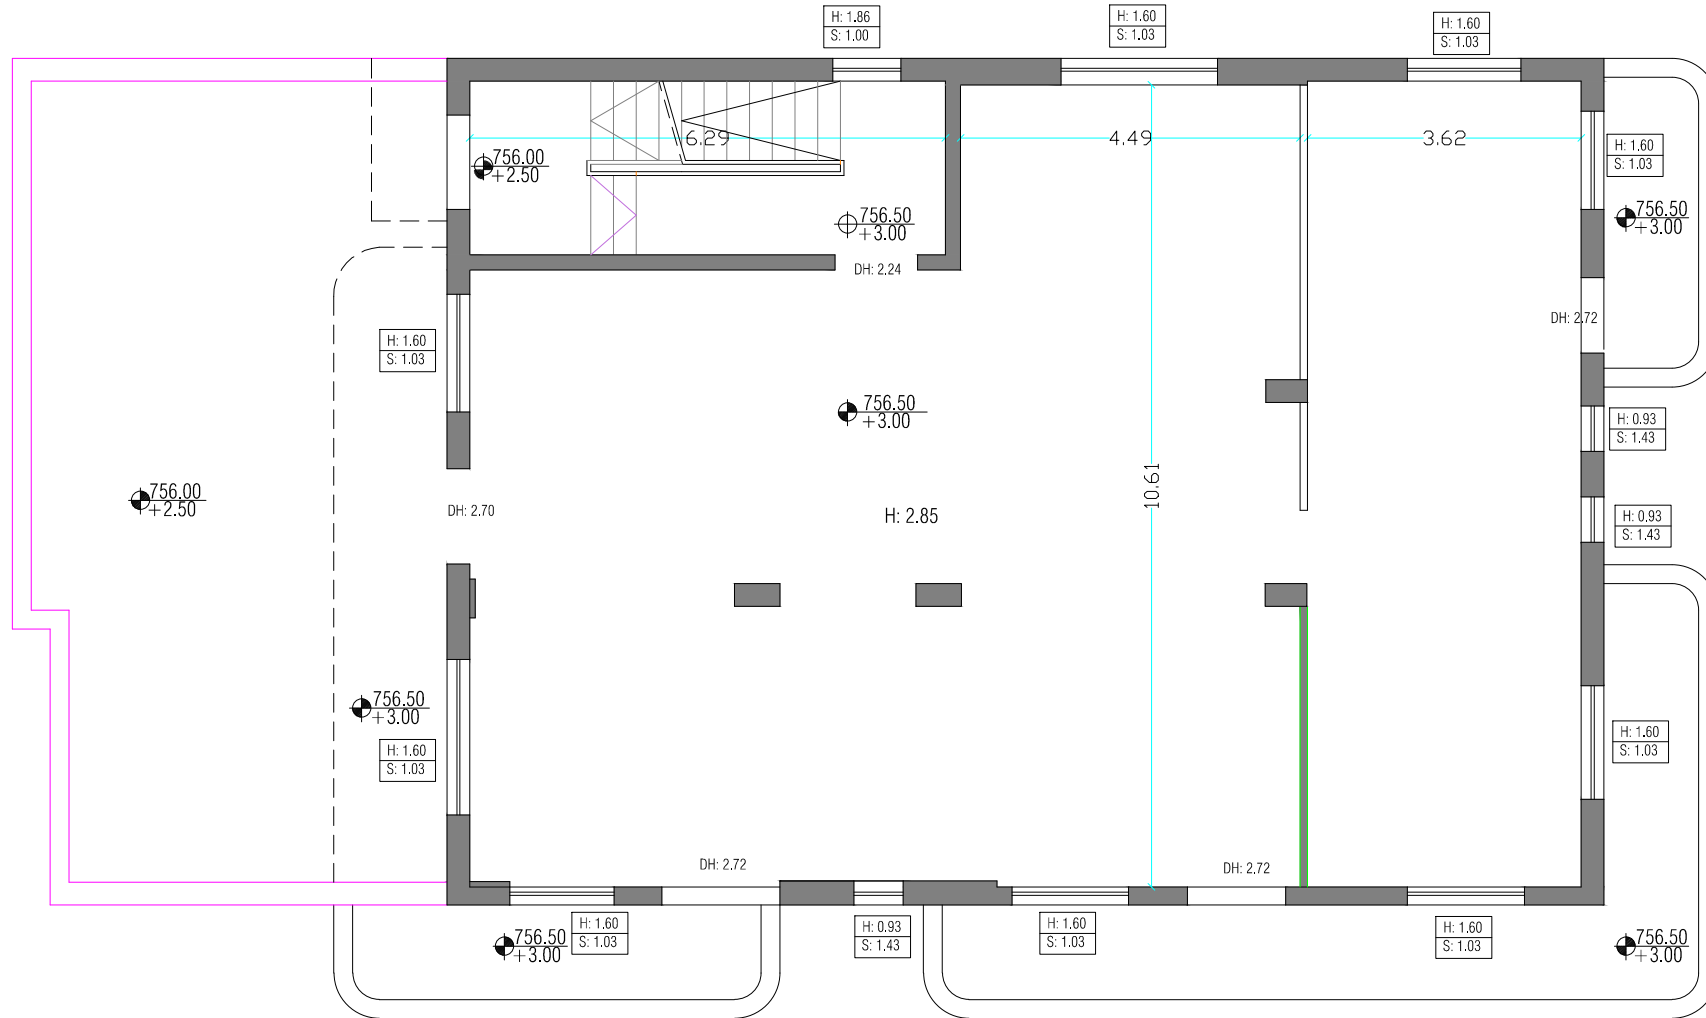

Legends and Symbols:

PROJECT NAME:
SUR BAHER SCHOOL

Designed by: Arch. Sari Kouba

Drawn by: Arch. Sari Kouba

Checked by: Arch. Simon Kouba



NOTE: ALL DIMENSIONS ARE IN CENTIMETERS UNLESS STATED OTHERWISE


Drawing Title: BUILDING 1
EXISTING FIRST FLOOR PLAN

Scale: 1:100
Paper Size: A4


Date:
27-8-2020


Sheet No.:
A002

Consultant:

 

SIMON KOUBA CONSULTANTS
P.O. Box 54740 17 Al-Asfahani St, Jerusalem
Telefax: 02-6288036 E-mail: simon@koubas.net

 

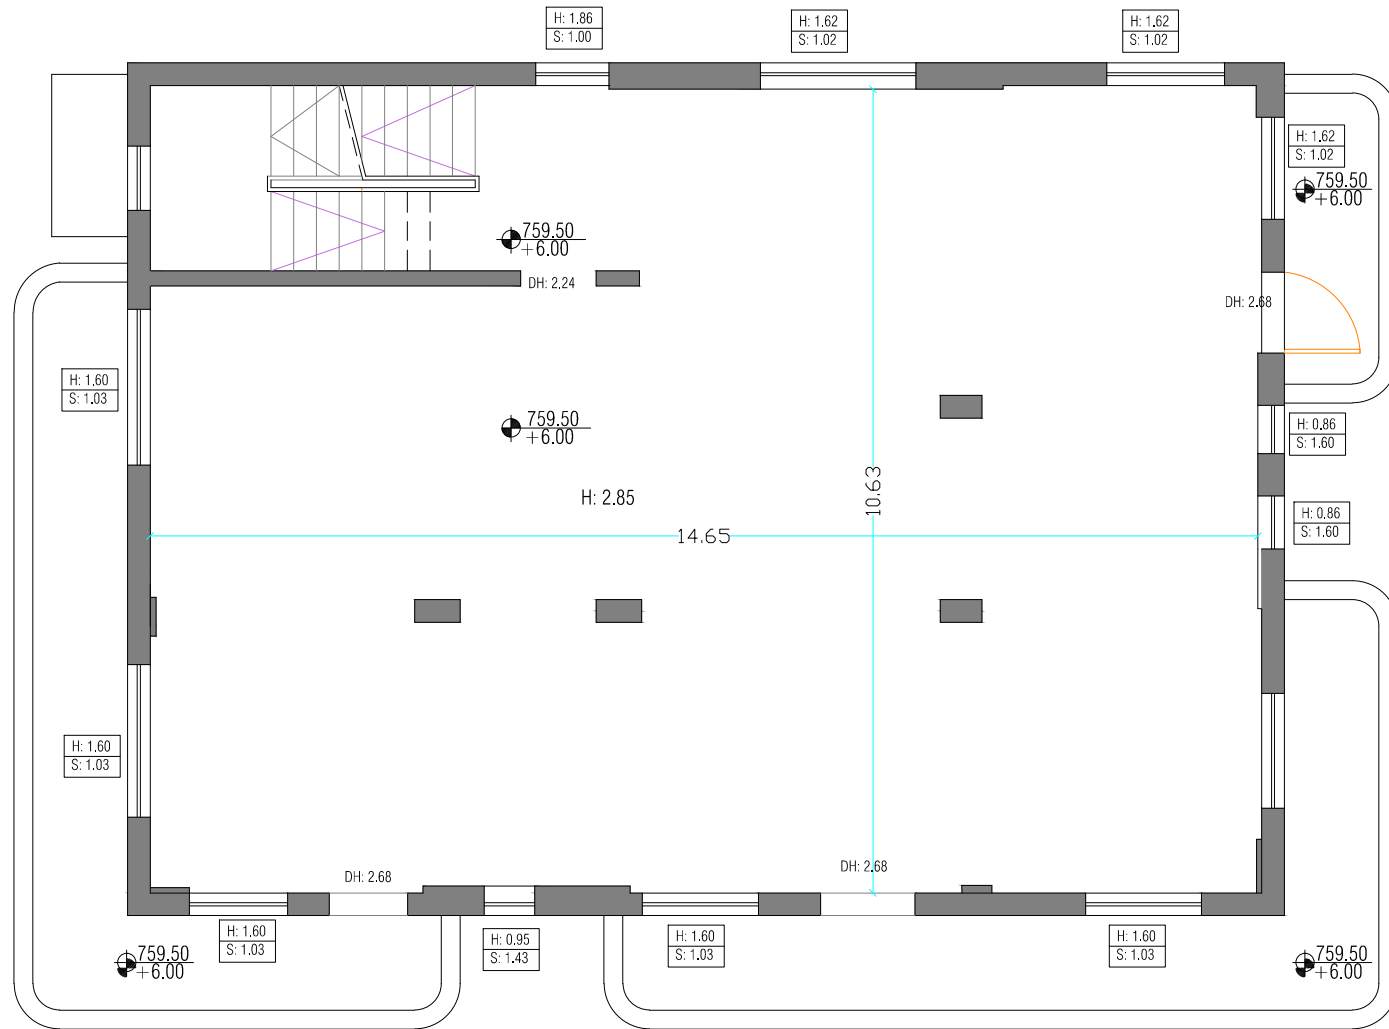

Legends and Symbols:

PROJECT NAME:
SUR BAHER SCHOOL



Designed by: Arch. Sari Kouba

Drawn by: Arch. Sari Kouba

Checked by: Arch. Simon Kouba

NOTE: ALL DIMENSIONS ARE IN CENTIMETERS UNLESS STATED OTHERWISE


Drawing Title: BUILDING 1
EXISTING SECOND FLOOR PLAN

Scale: 1:100
Paper Size: A4


Date:
27-8-2020


Sheet No.:
A003

Consultant:

 

SIMON KOUBA CONSULTANTS
P.O. Box 54740 17 Al-Asfahani St, Jerusalem
Telefax: 02-6288036 E-mail: simon@koubas.net

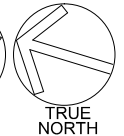

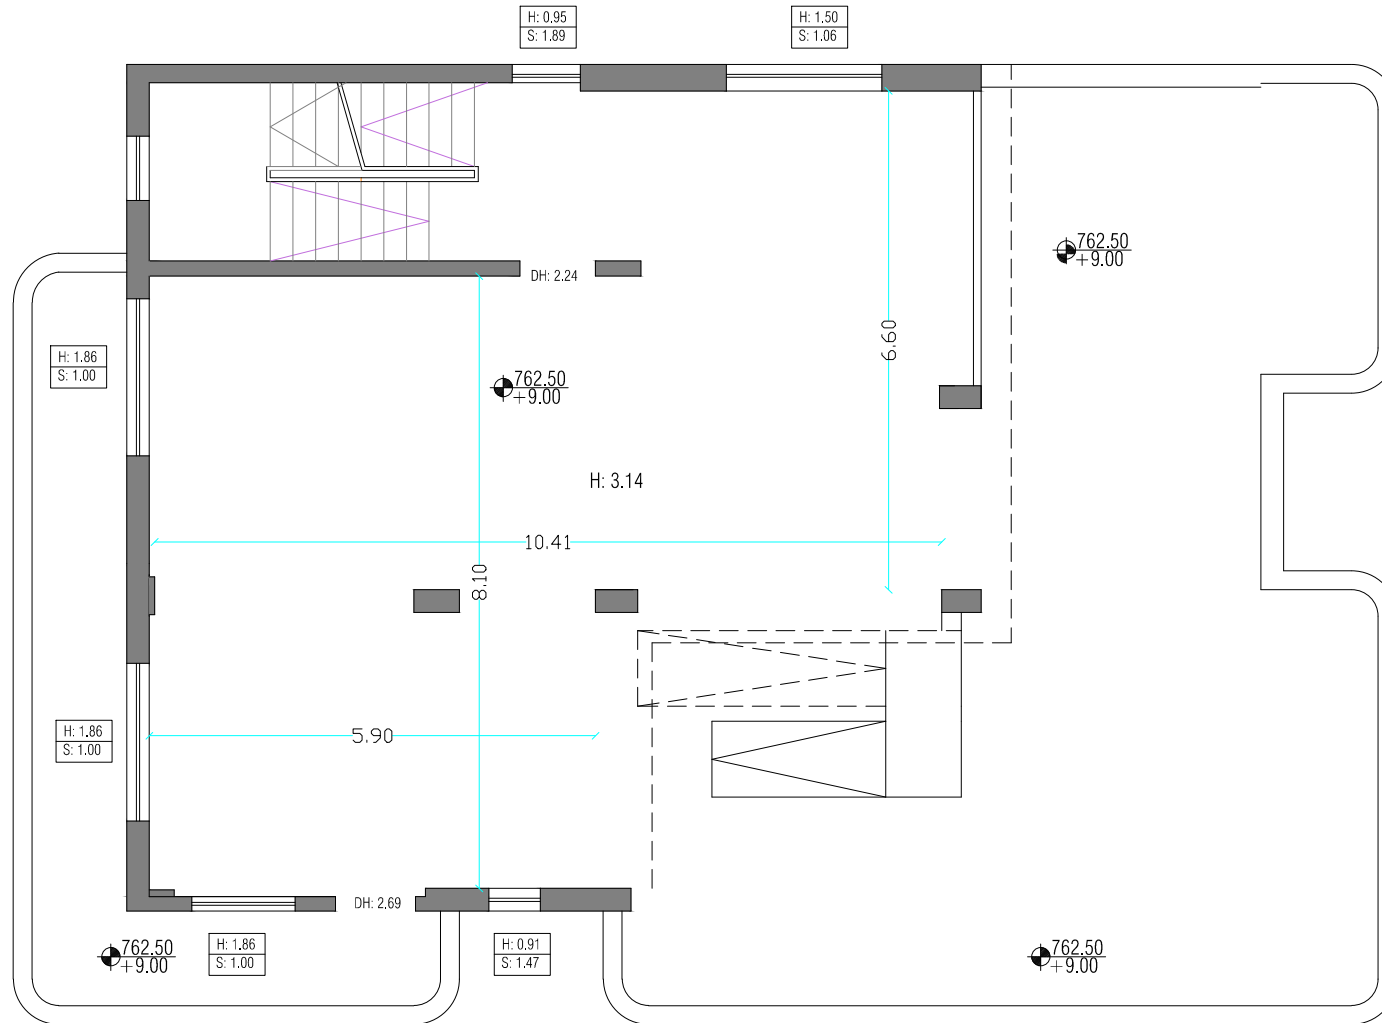

Legends and Symbols:

PROJECT NAME:
SUR BAHER SCHOOL

Designed by: Arch. Sari Kouba

Drawn by: Arch. Sari Kouba

Checked by: Arch. Simon Kouba



NOTE: ALL DIMENSIONS ARE IN CENTIMETERS UNLESS STATED OTHERWISE


Drawing Title: **BUILDING 1**
EXISTING THIRD FLOOR PLAN

Scale: 1:100
Paper Size: A4

Date:
27-8-2020

Sheet No.:
A004


Consultant:

 


SIMON KOUBA CONSULTANTS
P.O. Box 54740 17 Al-Asfahani St, Jerusalem
Telefax: 02-6288036 E-mail: simon@koubas.net



PLAN
NORTH

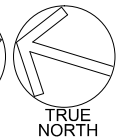

TRUE
NORTH

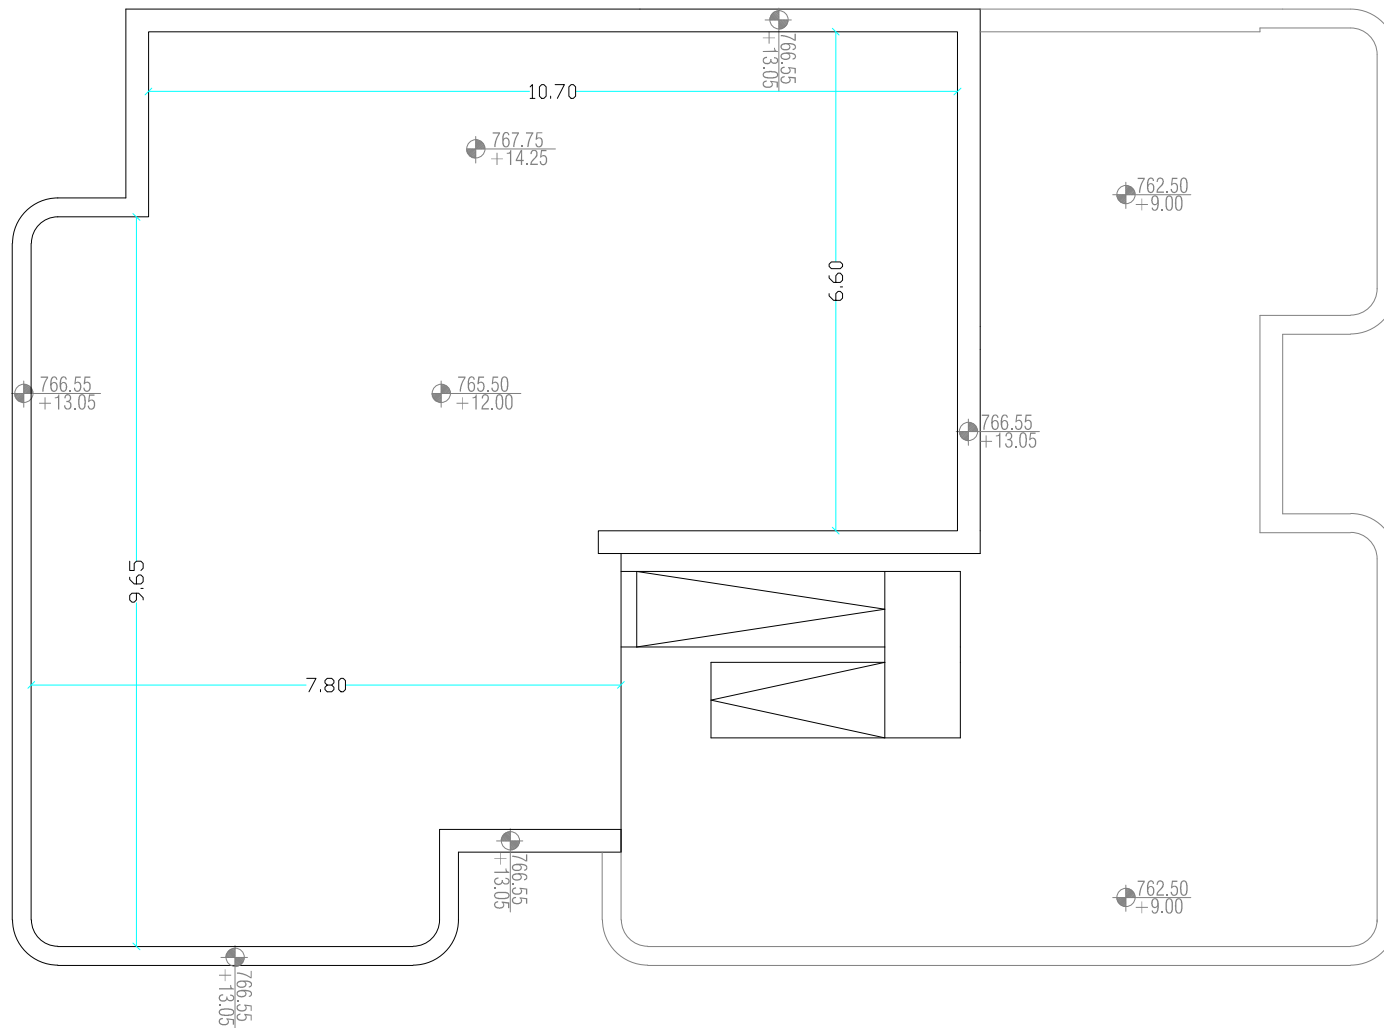

Legends and Symbols:

note: an area on the roof will be reserved for the mechanical equipment

PROJECT NAME:
SUR BAHER SCHOOL

Designed by: Arch. Sari Kouba

Drawn by: Arch. Sari Kouba

Checked by: Arch. Simon Kouba



NOTE: ALL DIMENSIONS ARE IN CENTIMETERS UNLESS STATED OTHERWISE


Drawing Title: BUILDING 1
EXISTING ROOF PLAN

Scale: 1:100
Paper Size: A4


Date:
27-8-2020


Sheet No.:
A005

Consultant:

 

SIMON KOUBA CONSULTANTS
P.O. Box 54740 17 Al-Asfahani St, Jerusalem
Telefax: 02-6288036 E-mail: simon@koubas.net

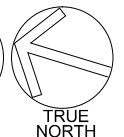

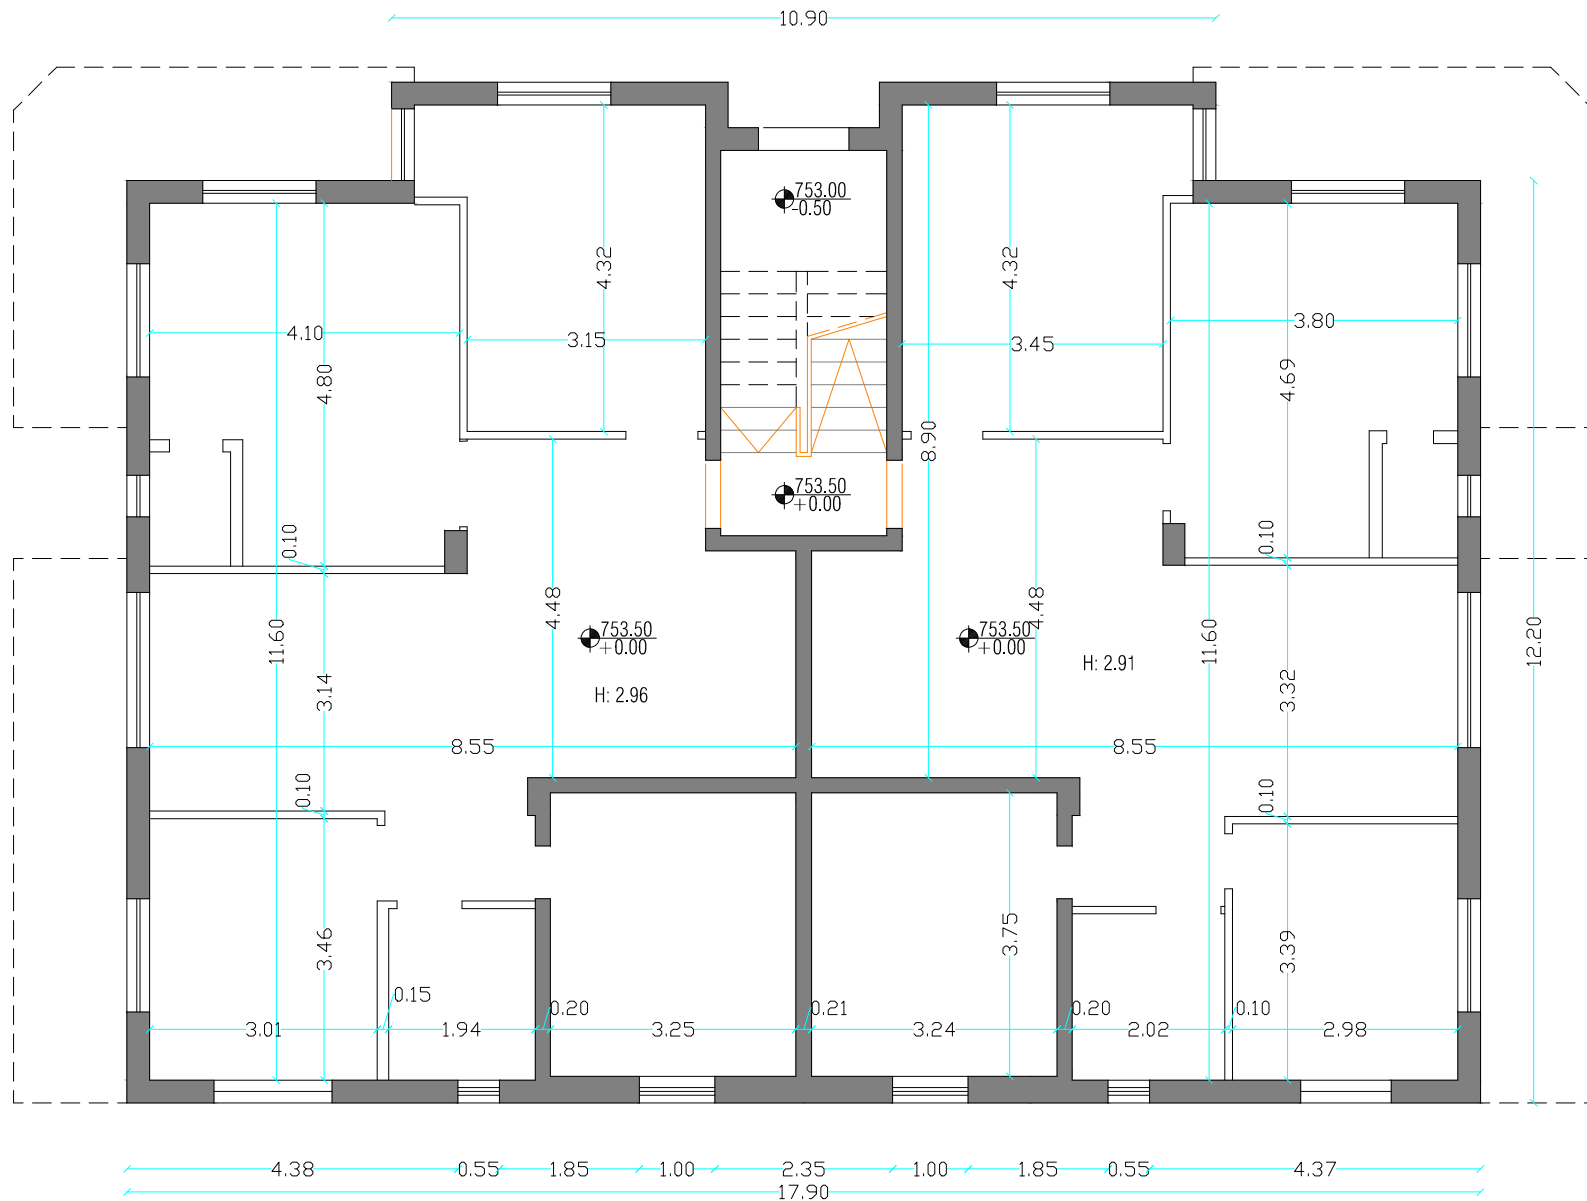

Legends and Symbols:

PROJECT NAME:
SUR BAHER SCHOOL

Designed by: Arch. Sari Kouba

Drawn by: Arch. Sari Kouba

Checked by: Arch. Simon Kouba



NOTE: ALL DIMENSIONS ARE IN CENTIMETERS UNLESS STATED OTHERWISE


Drawing Title: BUILDING 2
EXISTING GROUND FLOOR PLAN

Scale: 1:100
Paper Size: A4


Date:
27-8-2020

Sheet No.:
A006

Consultant:

 

SIMON KOUBA CONSULTANTS
P.O. Box 54740 17 Al-Asfahani St, Jerusalem
Telefax: 02-6288036 E-mail: simon@koubas.net

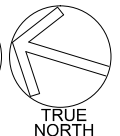



Legends and Symbols:



Corrugated sheets

PROJECT NAME:
SUR BAHER SCHOOL

Designed by: Arch. Sari Kouba

Drawn by: Arch. Sari Kouba

Checked by: Arch. Simon Kouba



NOTE: ALL DIMENSIONS ARE IN CENTIMETERS UNLESS STATED OTHERWISE

Drawing Title:


SITE PLAN

Scale: 1:250
Paper Size: A4

Date: 11/26/2020

Sheet No.: A007


Consultant:

 


SIMON KOUBA CONSULTANTS
P.O. Box 54740 17 Al-Asfahani St, Jerusalem
Telefax: 02-6288036 E-mail: simon@koubas.net



PLAN
NORTH

 

TRUE
NORTH

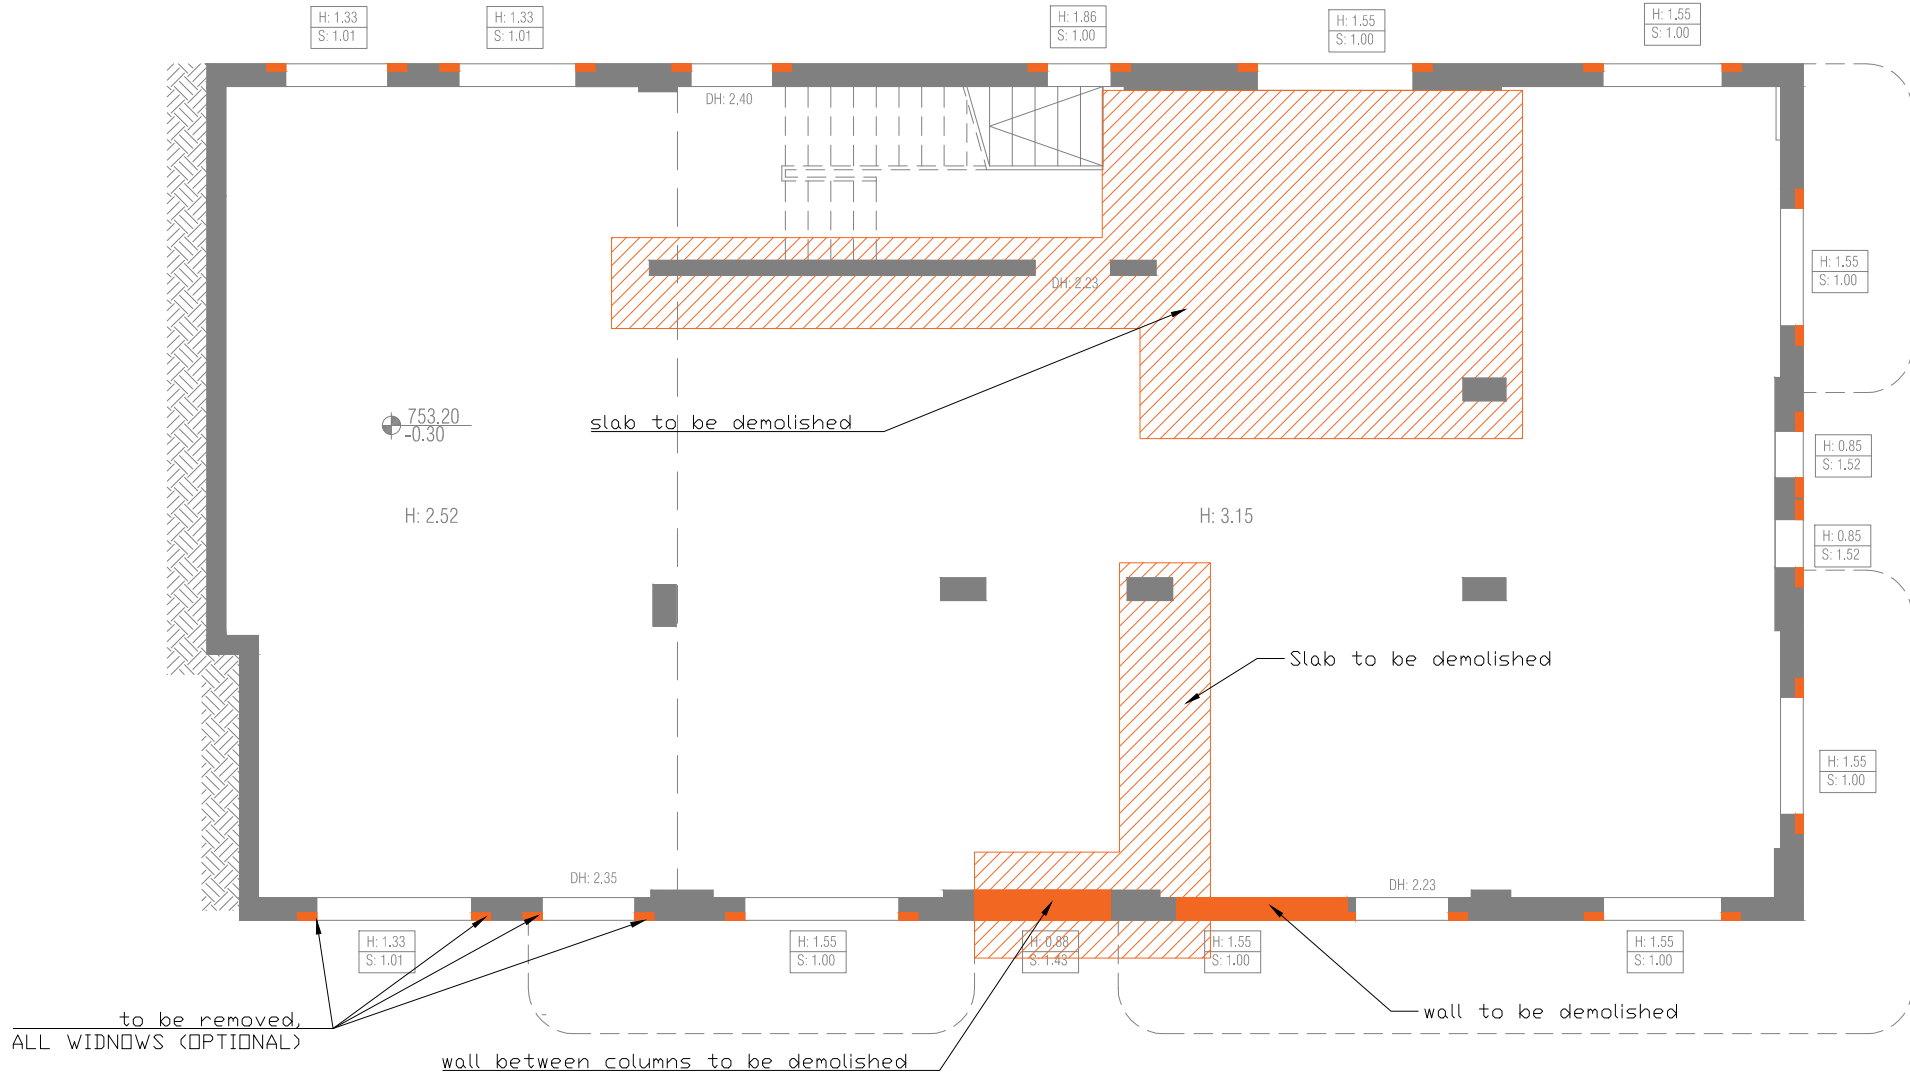

Legends and Symbols:

- To be demolished
- Slab to be cut and demolished

PROJECT NAME:
SUR BAHER SCHOOL

Designed by: Arch. Sari Kouba

Drawn by: Arch. Sari Kouba

Checked by: Arch. Simon Kouba



NOTE: ALL DIMENSIONS ARE IN CENTIMETERS UNLESS STATED OTHERWISE


Drawing Title: **BUILDING 1**
GROUND FLOOR DEMOLITION PLAN

Scale: 1:100
Paper Size: A4


Date:
27-8-2020


Sheet No.:
A101

Consultant:

 

SIMON KOUBA CONSULTANTS
P.O. Box 54740 17 Al-Asfahani St, Jerusalem
Telefax: 02-6288036 E-mail: simon@koubas.net

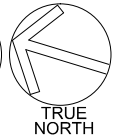

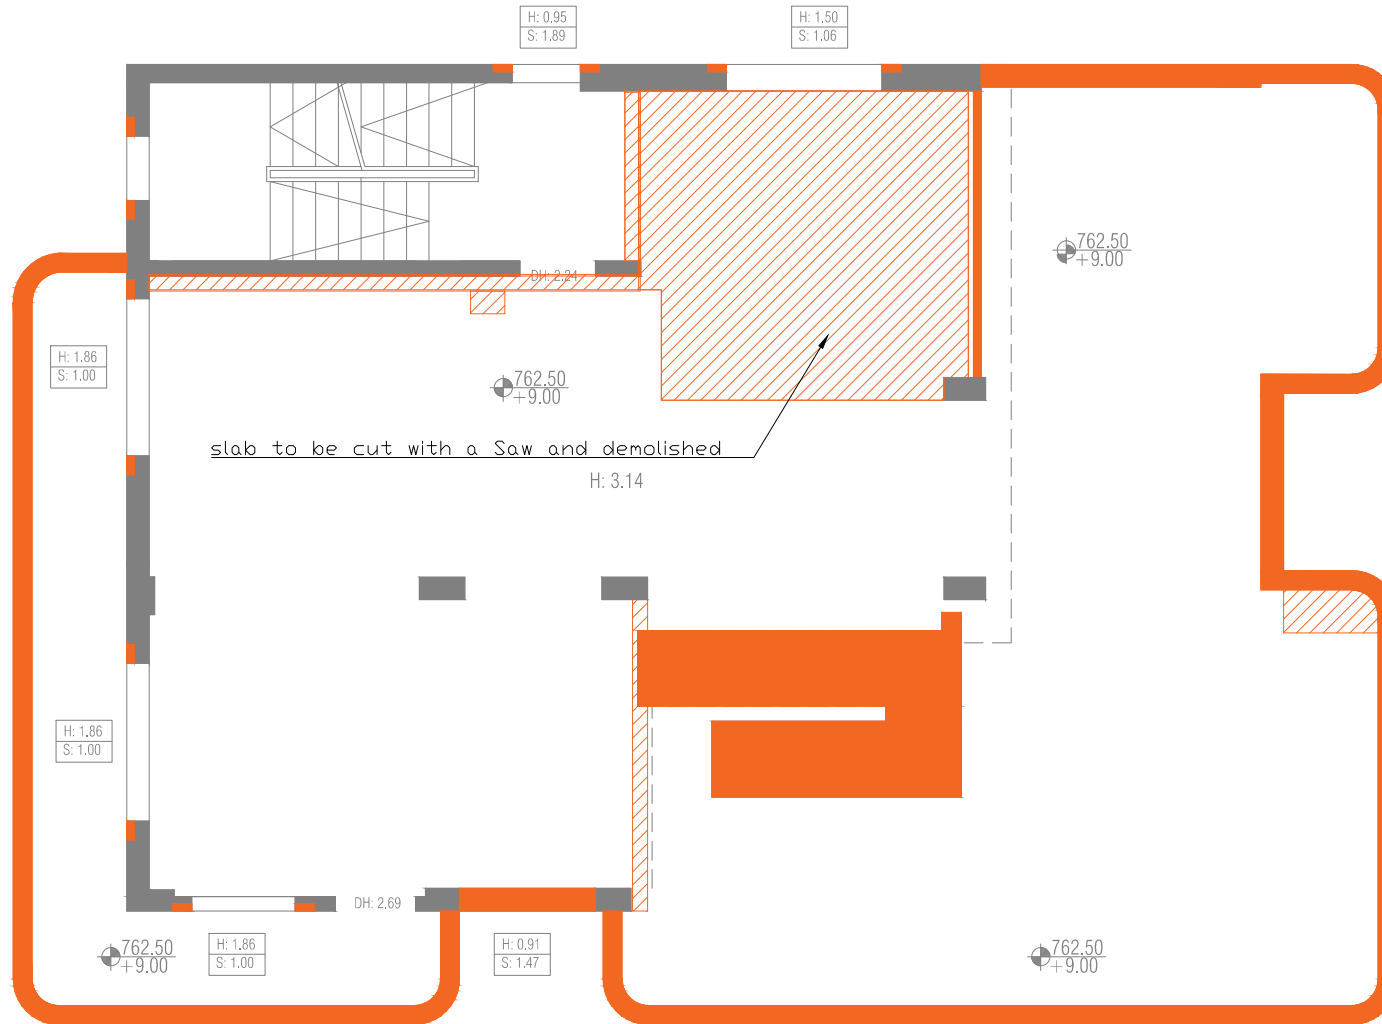

Legends and Symbols:



To be demolished



Slab to be cut and demolished

PROJECT NAME:
SUR BAHER SCHOOL

Designed by: Arch. Sari Kouba

Drawn by: Arch. Sari Kouba

Checked by: Arch. Simon Kouba



NOTE: ALL DIMENSIONS ARE IN CENTIMETERS UNLESS STATED OTHERWISE


Drawing Title: **BUILDING 1**
THIRD FLOOR DEMOLITION PLAN

Scale: 1:100
Paper Size: A4

Date:
27-8-2020


Sheet No.:
A104

Consultant:

 

SIMON KOUBA CONSULTANTS
P.O. Box 54740 17 Al-Asfahani St, Jerusalem
Telefax: 02-6288036 E-mail: simon@koubas.net



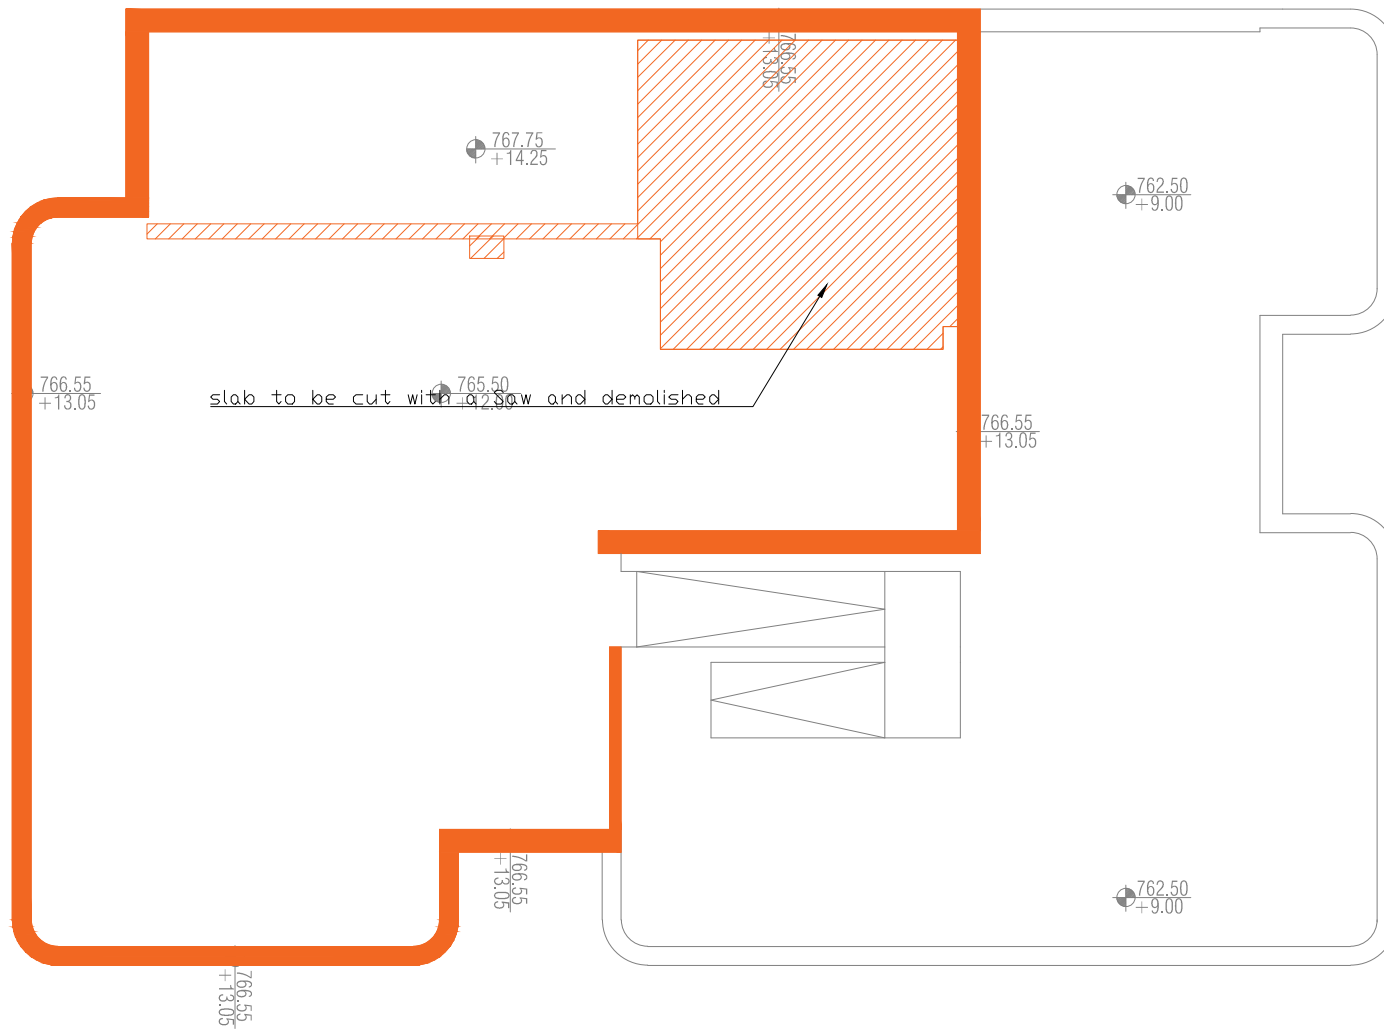

Legends and Symbols:



To be demolished



Slab to be cut and demolished

note: an area on the roof will be reserved for the mechanical equipment

PROJECT NAME:
SUR BAHER SCHOOL

Designed by: Arch. Sari Kouba

Drawn by: Arch. Sari Kouba

Checked by: Arch. Simon Kouba



NOTE: ALL DIMENSIONS ARE IN CENTIMETERS UNLESS STATED OTHERWISE


Drawing Title: BUILDING 1
ROOF DEMOLITION PLAN

Scale: 1:100
Paper Size: A4


Date:
27-8-2020

Sheet No.:
A105


Consultant:

 

SIMON KOUBA CONSULTANTS
P.O. Box 54740 17 Al-Asfahani St, Jerusalem
Telefax: 02-6288036 E-mail: simon@koubas.net

 


PLAN
NORTH

 

TRUE
NORTH

steel bars and
window To be
demolished

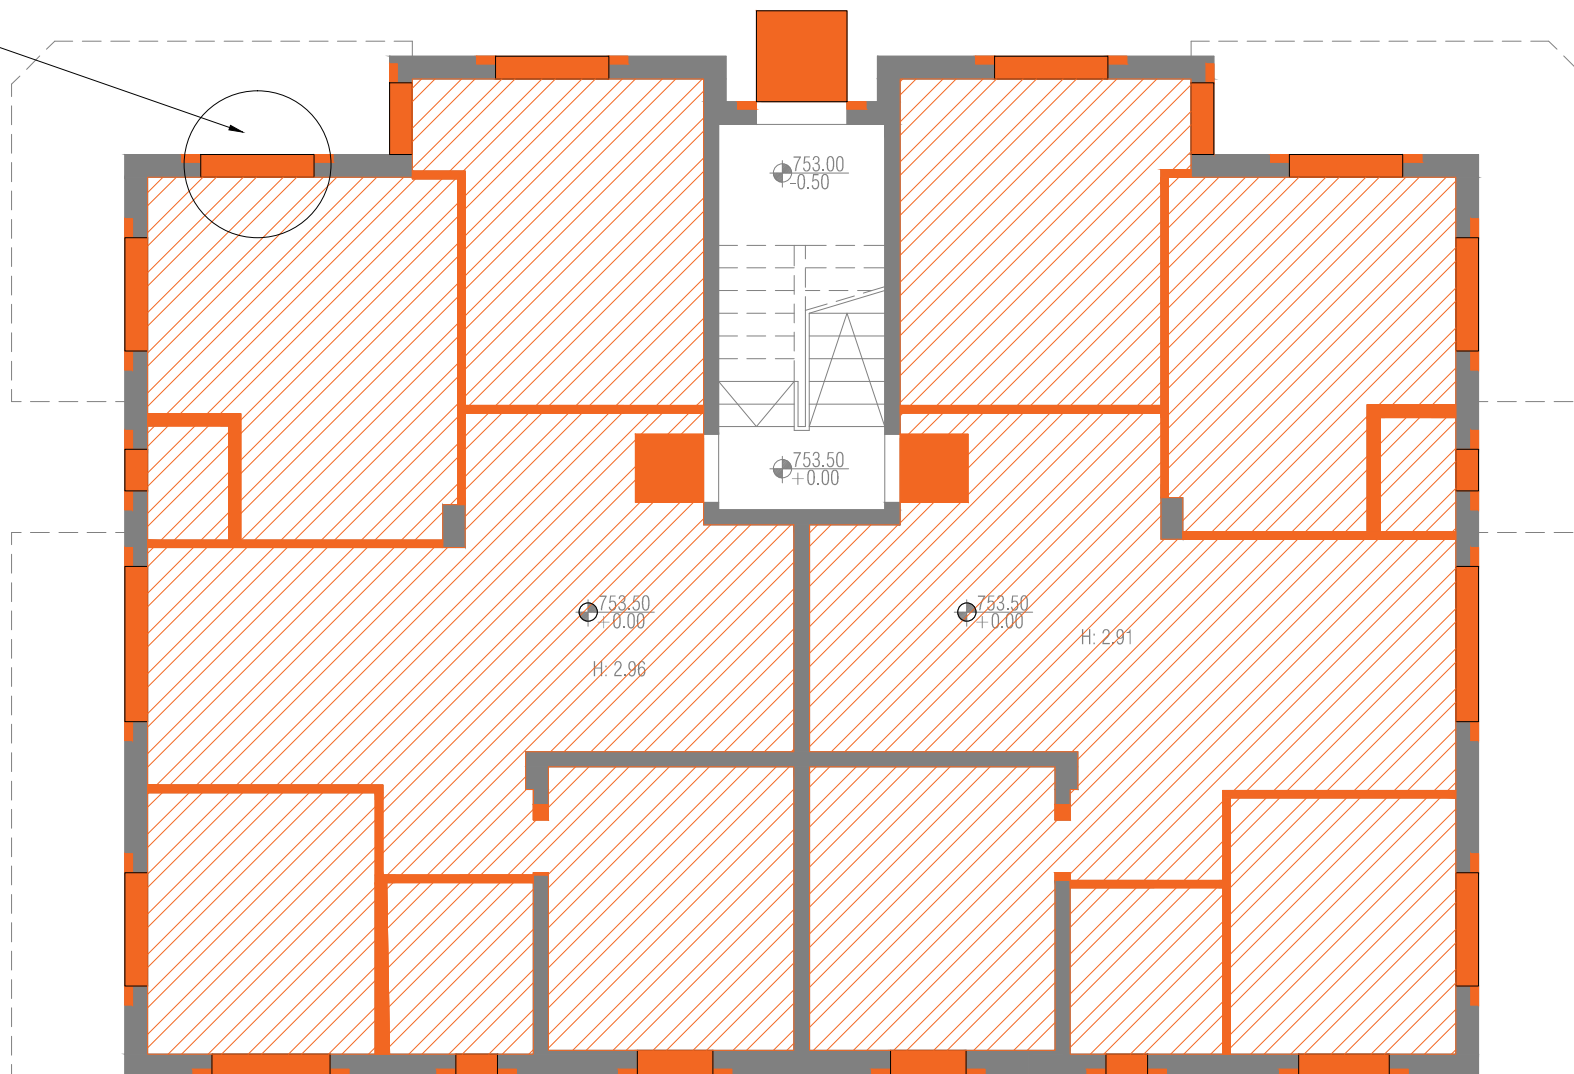

- Notes: 1) Demolition for windows and steel bars and stone frame around windows for this building is optional, will be decided later
 2) All electrical conduits, cables, fuses, sockets, switches and equipment to be demolished
 3) Sanitary equipment to be demolished
 4) Tiling and Kitchen slabs to be demolished and removed

Legends and Symbols:



To be demolished



False ceiling and Floor tiling to
be demolished

PROJECT NAME:
SUR BAHER SCHOOL

Designed by: Arch. Sari Kouba

Drawn by: Arch. Sari Kouba

Checked by: Arch. Simon Kouba



NOTE: ALL DIMENSIONS ARE IN CENTIMETERS UNLESS STATED OTHERWISE


Drawing Title: BUILDING 2
GROUND FLOOR DEMOLITION PLAN

Scale: 1:100
Paper Size: A4


Date:
27-8-2020


Sheet No.:
A106

Consultant:

 

SIMON KOUBA CONSULTANTS
P.O. Box 54740 17 Al-Asfahani St, Jerusalem
Telefax: 02-6288036 E-mail: simon@koubas.net

 

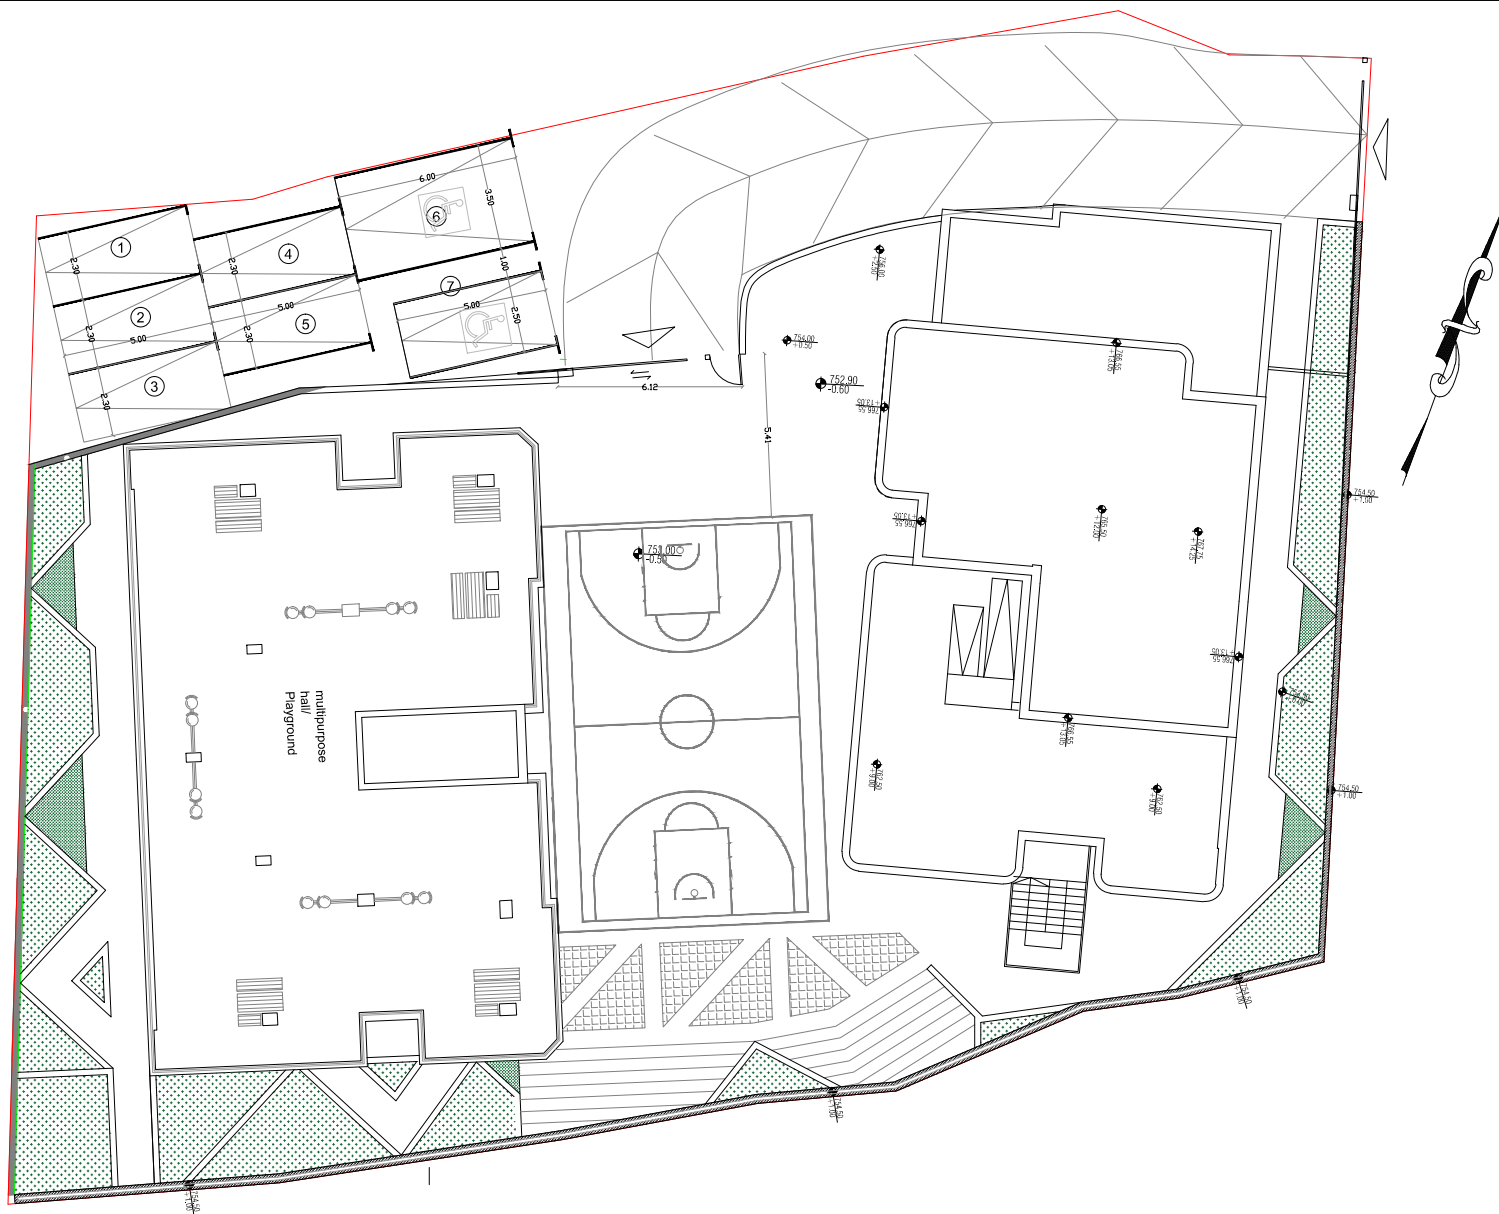

Legends and Symbols:

PROJECT NAME:
SUR BAHER SCHOOL

Designed by: Arch. Sari Kouba

Drawn by: Arch. Sari Kouba

Checked by: Arch. Simon Kouba



NOTE: ALL DIMENSIONS ARE IN CENTIMETERS UNLESS STATED OTHERWISE


Drawing Title:
Proposed Site Plan (optional)

Scale: 1:250
Paper Size: A4


Date:
27-8-2020


Sheet No.:
A200-1

Consultant:

 

SIMON KOUBA CONSULTANTS
P.O. Box 54740 17 Al-Asfahani St, Jerusalem
Telefax: 02-6288036 E-mail: simon@koubas.net

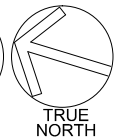

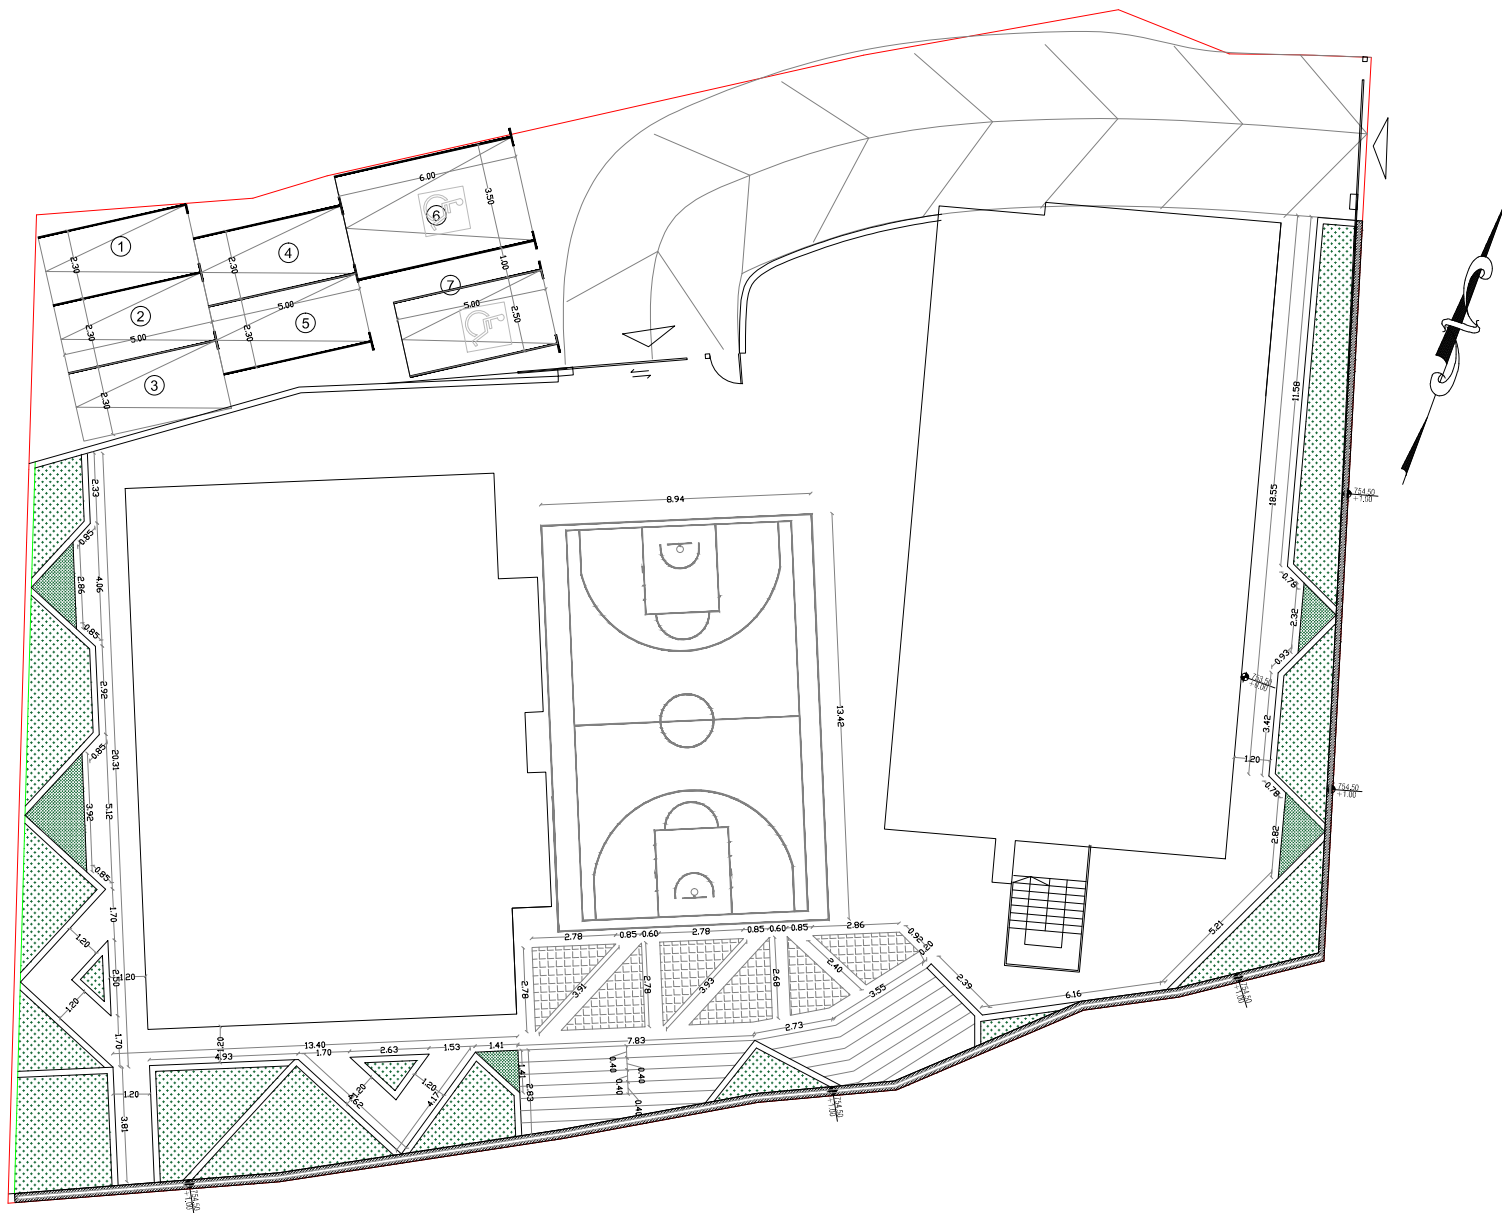

Legends and Symbols:

PROJECT NAME:
SUR BAHER SCHOOL

Designed by: Arch. Sari Kouba

Drawn by: Arch. Sari Kouba

Checked by: Arch. Simon Kouba



NOTE: ALL DIMENSIONS ARE IN CENTIMETERS UNLESS STATED OTHERWISE


Drawing Title:
Proposed Site Plan (optional)

Scale: 1:250
Paper Size: A4

Date:
27-8-2020

Sheet No.:
A200-2


Consultant:

 


SIMON KOUBA CONSULTANTS
P.O. Box 54740 17 Al-Asfahani St, Jerusalem
Telefax: 02-6288036 E-mail: simon@koubas.net



PLAN
NORTH

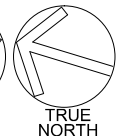

TRUE
NORTH

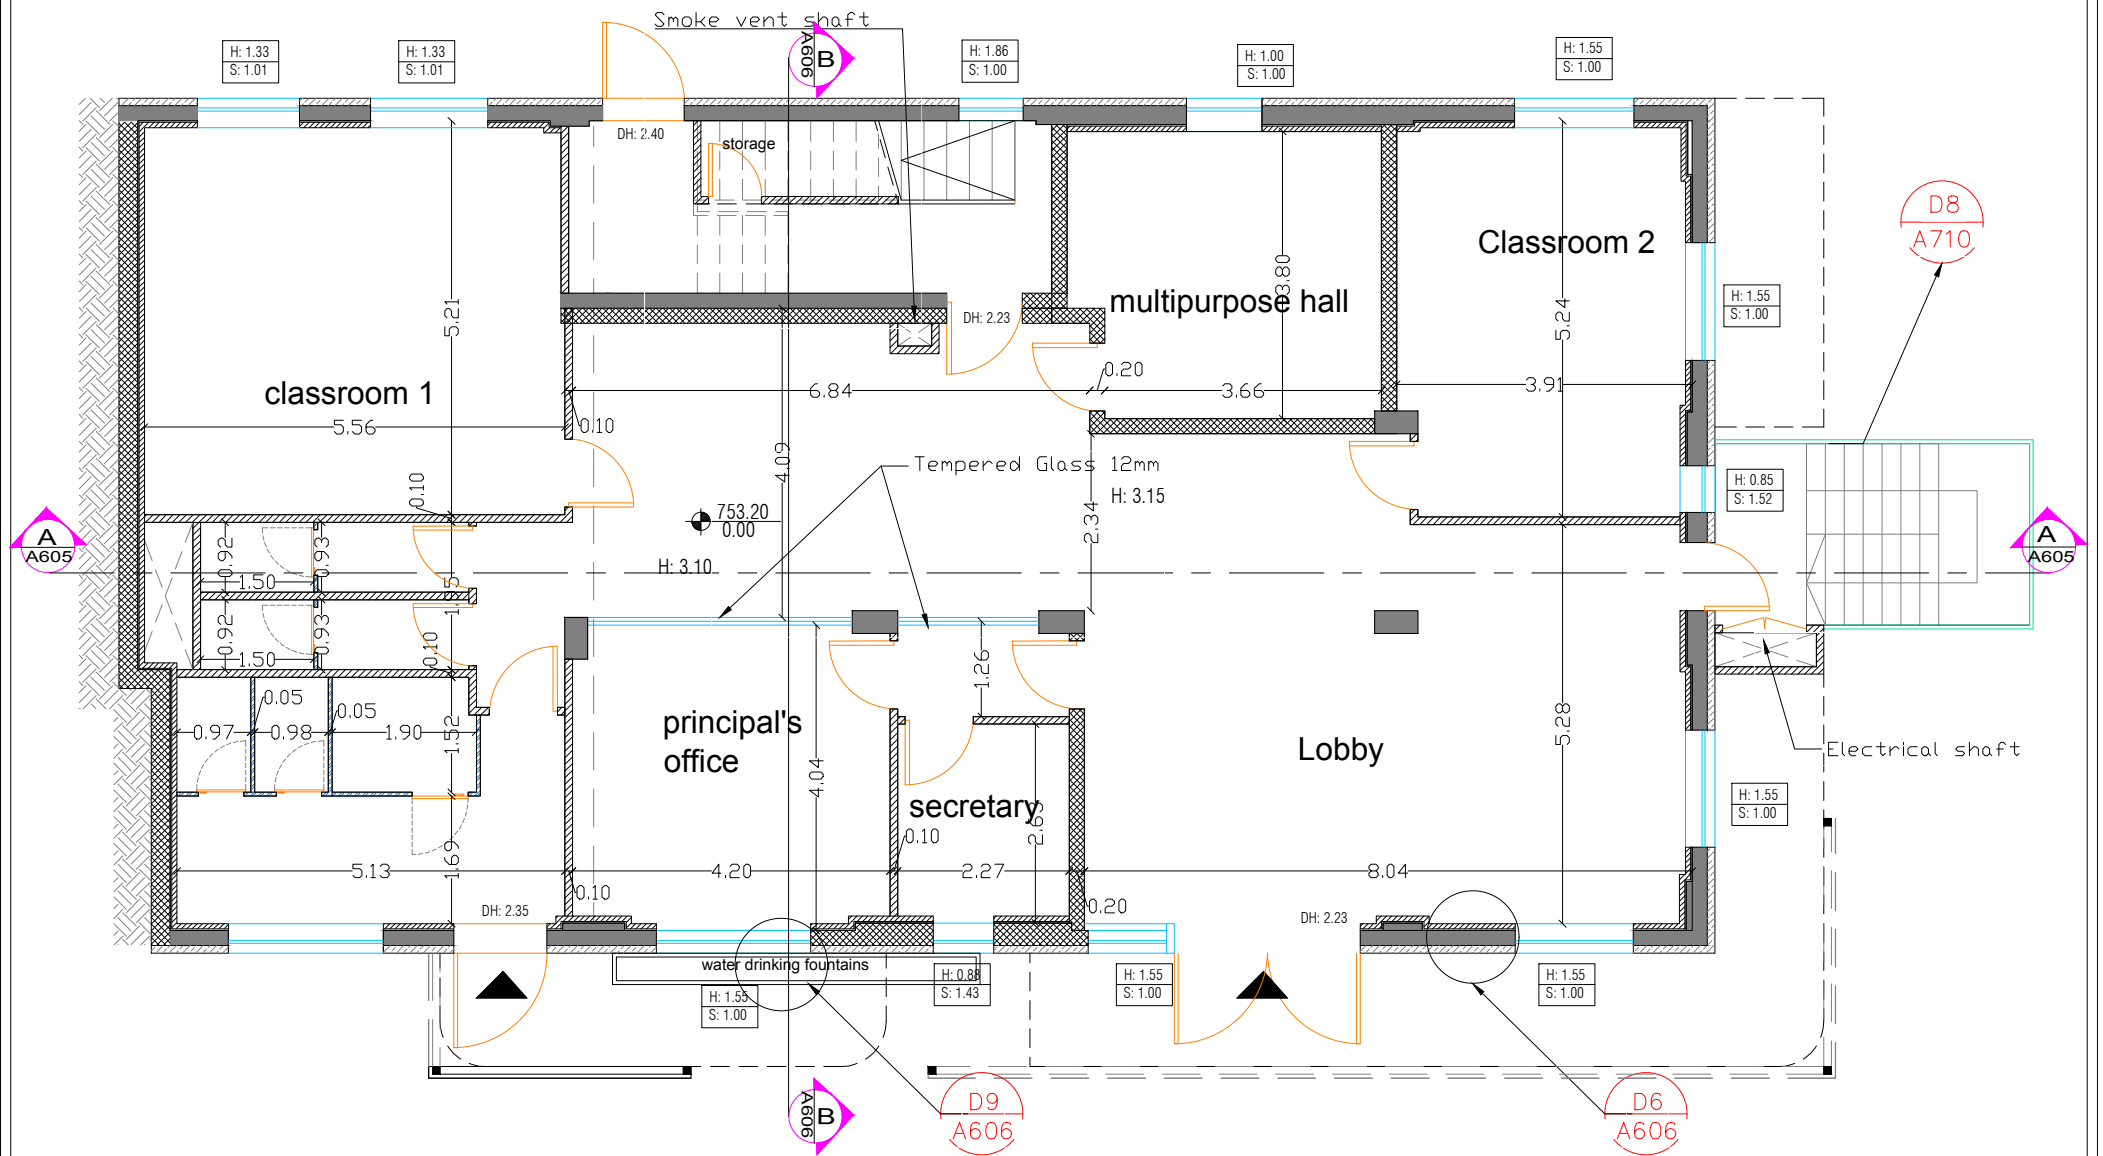

Legends and Symbols:

- Proposed Reinforced concrete walls
- Proposed 10cm thick concrete block walls
- Proposed 20cm thick concrete block walls

Proposed bathroom partitioning walls

PROJECT NAME:
SUR BAHER SCHOOL
Trespa

Designed by: Arch. Sari Kouba

Drawn by: Arch. Sari Kouba

Checked by: Arch. Simon Kouba




NOTE: ALL DIMENSIONS ARE IN CENTIMETERS UNLESS STATED OTHERWISE


Drawing Title: BUILDING 1
PROPOSED GROUND FLOOR PLAN


Scale: 1:100
Date: 22/08/2020
Paper Size: A4
Sheet No.: A201

Consultant:

 

SIMON KOUBA CONSULTANTS
P.O. Box 54740 17 Al-Asfahani St, Jerusalem
Telefax: 02-6288036 E-mail: simon@koubas.net

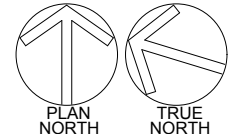

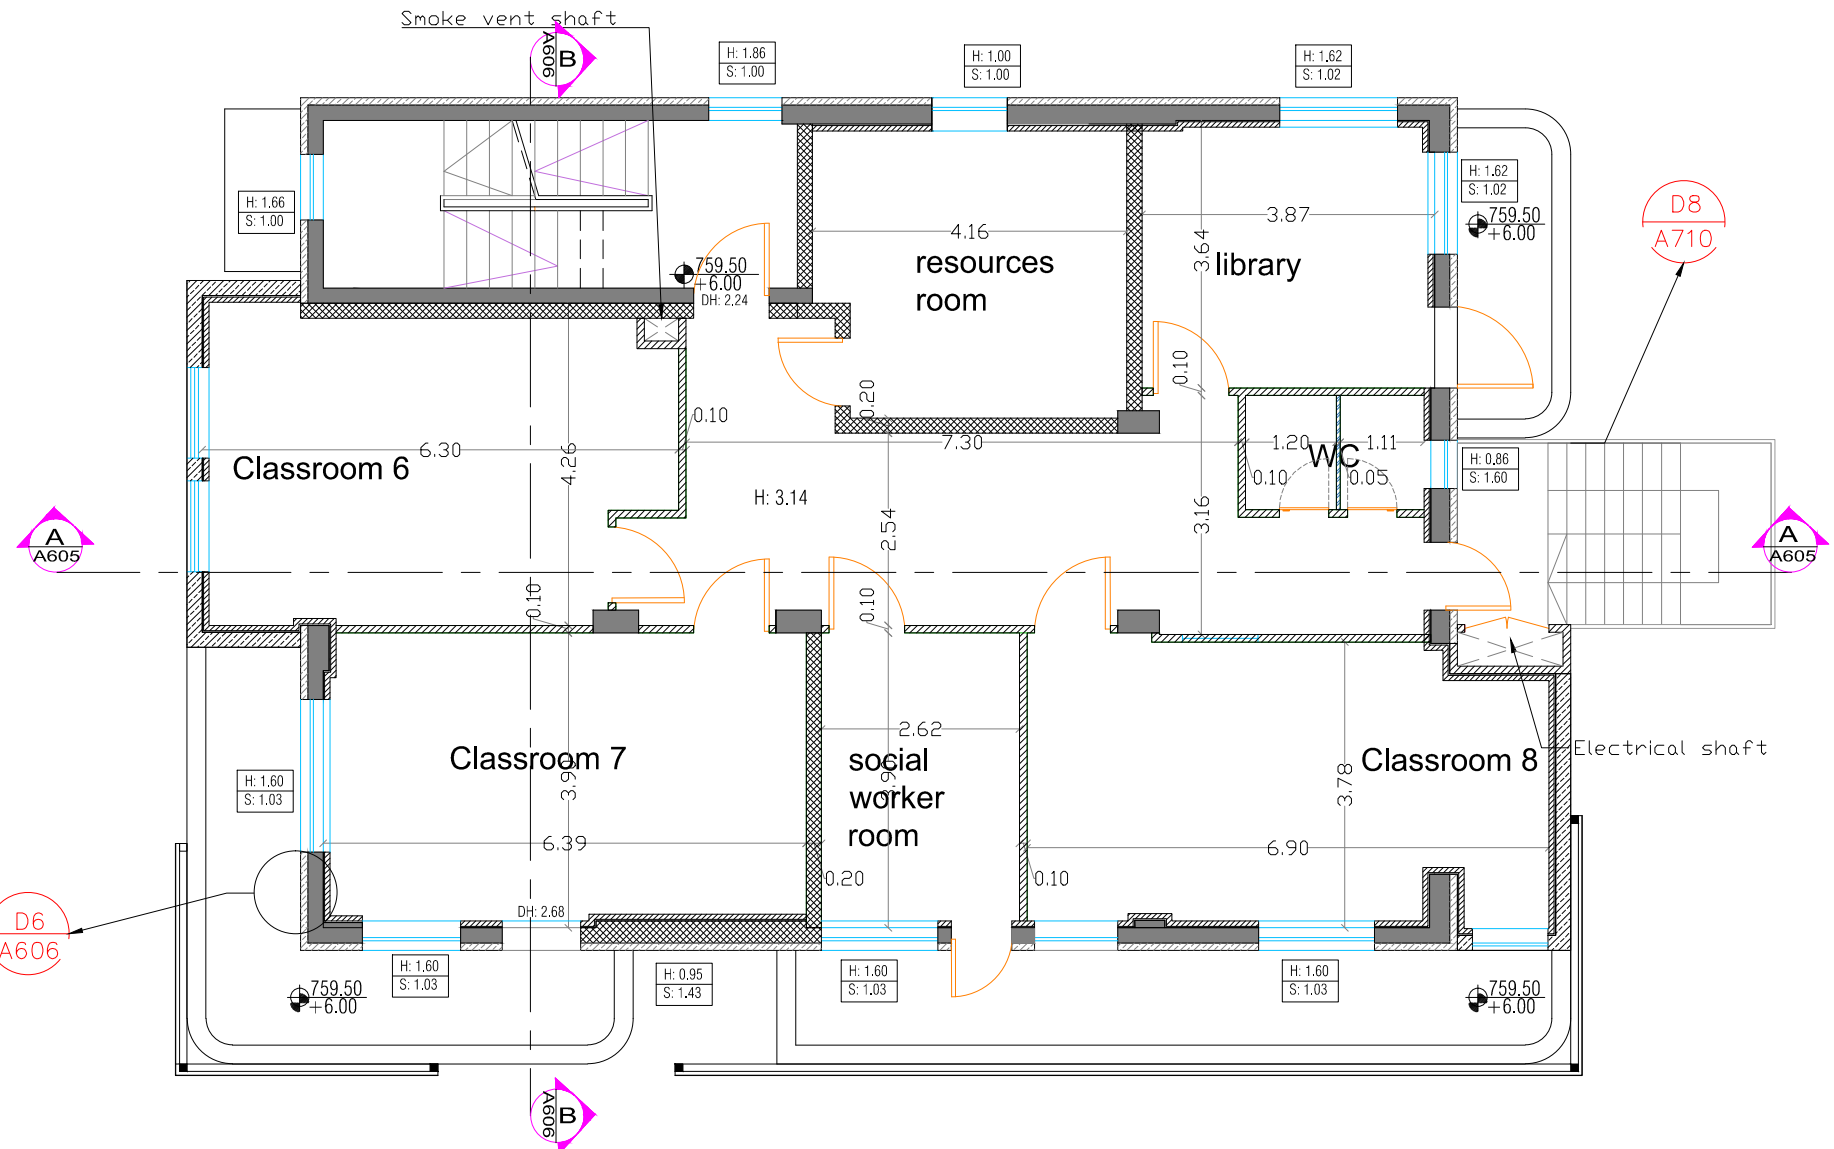

Legends and Symbols:

- | | | | |
|--|--|--|---|
| | Proposed Reinforced concrete walls | | Proposed bathroom Trespa partitioning walls |
| | Proposed 10cm thick concrete block walls | | |
| | Proposed 20cm thick concrete block walls | | |

PROJECT NAME:
SUR BAHER SCHOOL

Designed by: Arch. Sari Kouba

Drawn by: Arch. Sari Kouba

Checked by: Arch. Simon Kouba



NOTE: ALL DIMENSIONS ARE IN CENTIMETERS UNLESS STATED OTHERWISE


Drawing Title: **BUILDING 1**
PROPOSED SECOND FLOOR PLAN

Scale: 1:100
Paper Size: A4


Date:
27-8-2020


Sheet No.:
A203

Consultant:

 

SIMON KOUBA CONSULTANTS
P.O. Box 54740 17 Al-Asfahani St, Jerusalem
Telefax: 02-6288036 E-mail: simon@koubas.net

 

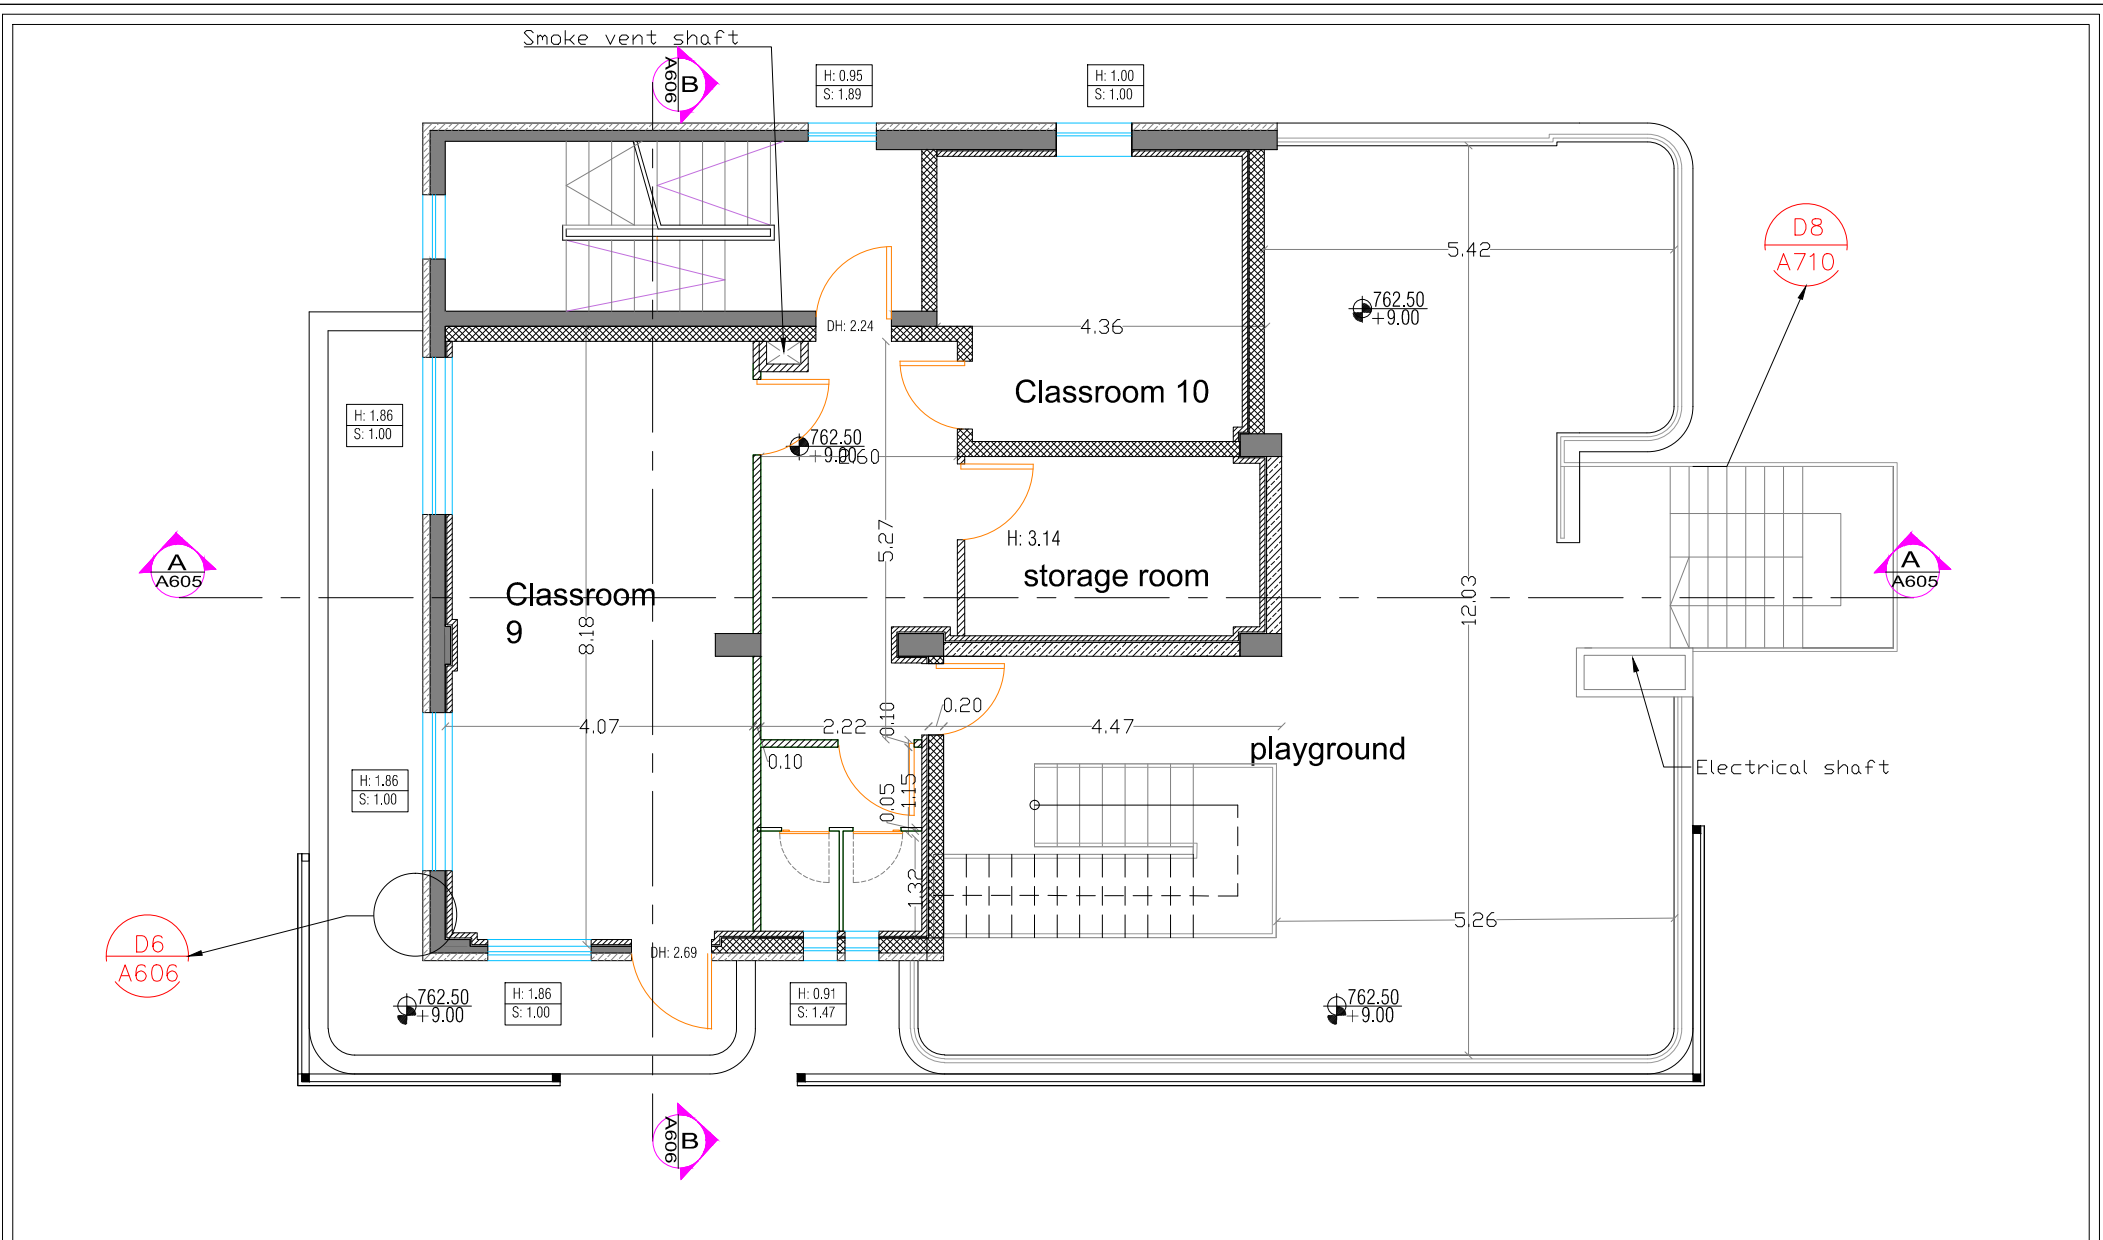

Legends and Symbols:

-  Proposed Reinforced concrete walls
-  Proposed 10cm thick concrete block walls
-  Proposed 20cm thick concrete block walls
-  Proposed bathroom Trespa partitioning walls

PROJECT NAME: SUR BAHER SCHOOL

Designed by: Arch. Sari Kouba

Drawn by: Arch. Sari Kouba

Checked by: Arch. Simon Kouba



NOTE: ALL DIMENSIONS ARE IN CENTIMETERS UNLESS STATED OTHERWISE


Drawing Title: **BUILDING 1**
PROPOSED THIRD FLOOR PLAN

Scale: 1:100
Paper Size: A4


Date:
27-8-2020


Sheet No.:
A204

Consultant:

 

SIMON KOUBA CONSULTANTS
P.O. Box 54740 17 Al-Arafahani St, Jerusalem
Telefax: 02-6288036 E-mail: simon@koubas.net

 

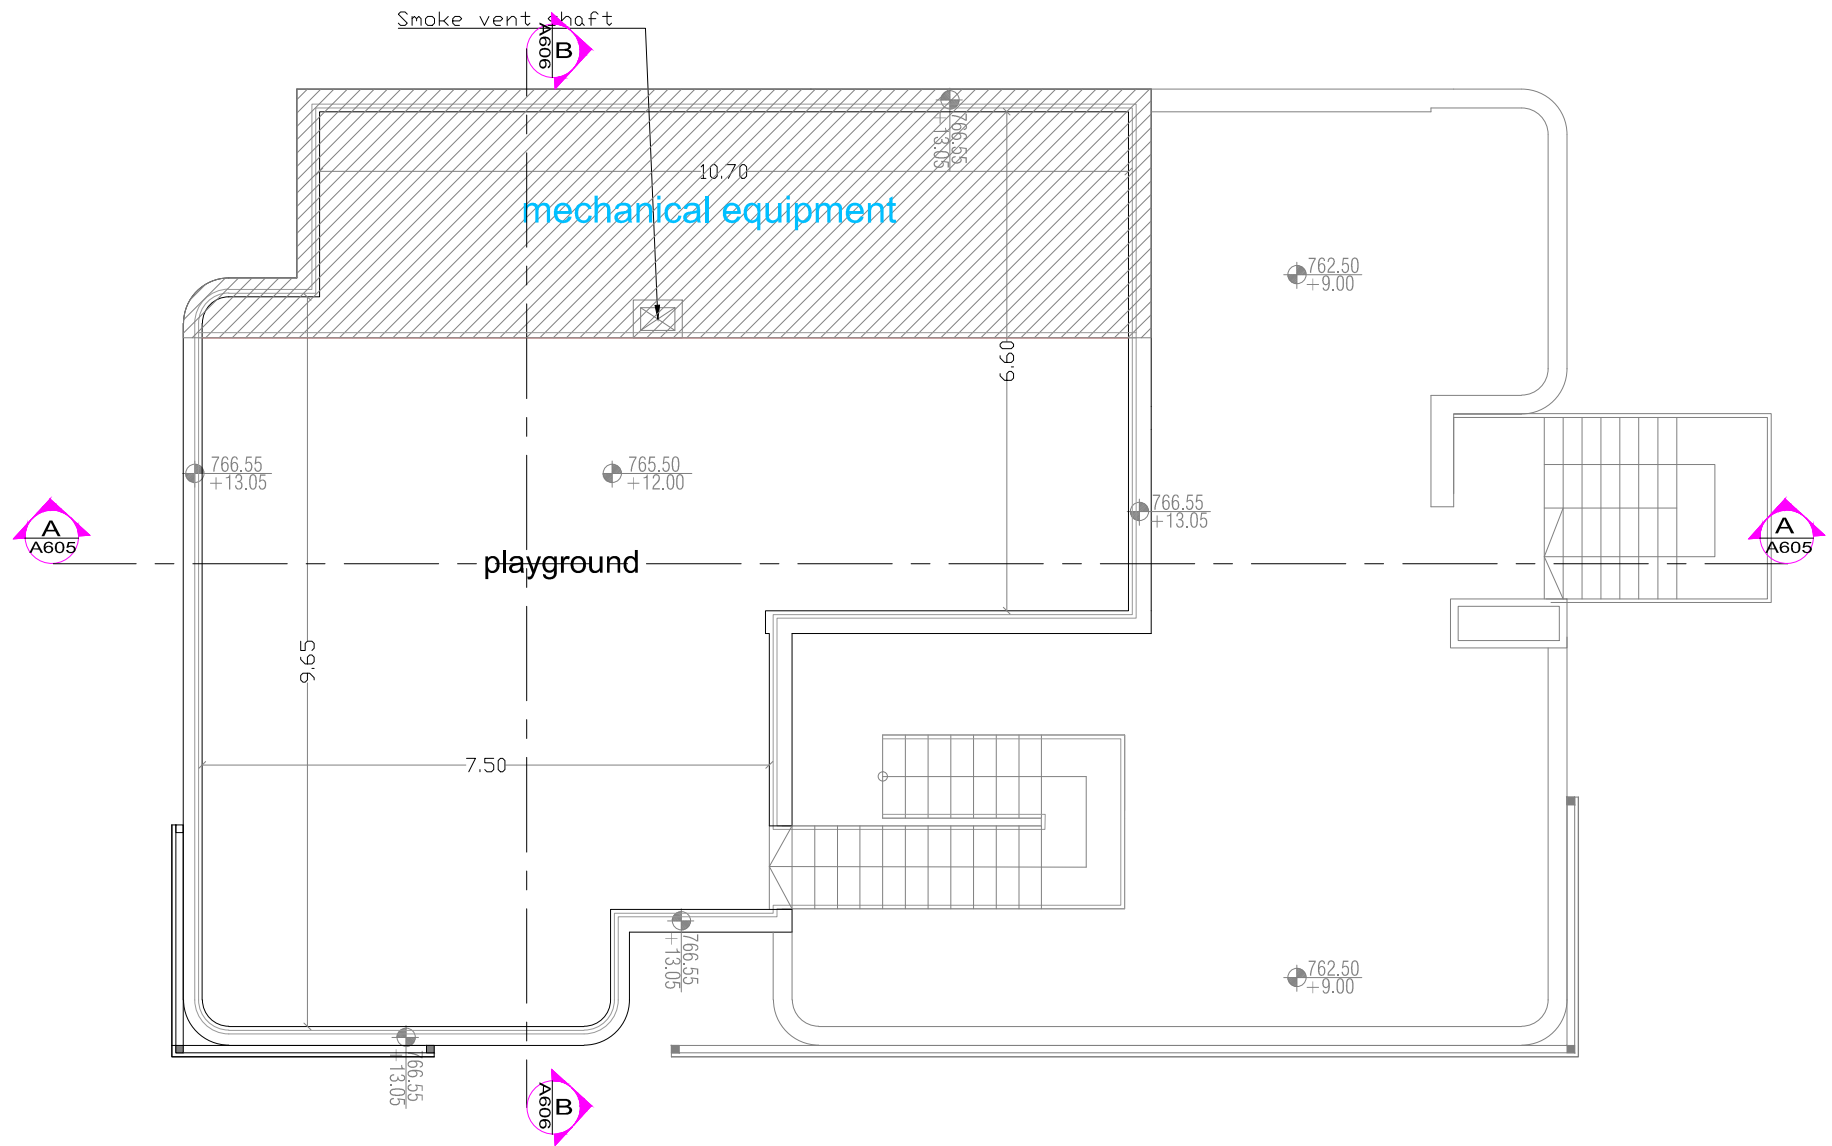

Legends and Symbols:

PROJECT NAME:
SUR BAHER SCHOOL

Designed by: Arch. Sari Kouba

Drawn by: Arch. Sari Kouba

Checked by: Arch. Simon Kouba



NOTE: ALL DIMENSIONS ARE IN CENTIMETERS UNLESS STATED OTHERWISE


Drawing Title: BUILDING 1
PROPOSED ROOF PLAN

Scale: 1:100
Paper Size: A4

Date:
27-8-2020

Sheet No.:
A205


Consultant:

 


SIMON KOUBA CONSULTANTS
P.O. Box 54740 17 Al-Asfahani St, Jerusalem
Telefax: 02-6288036 E-mail: simon@koubas.net



PLAN
NORTH

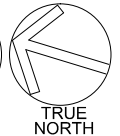

TRUE
NORTH

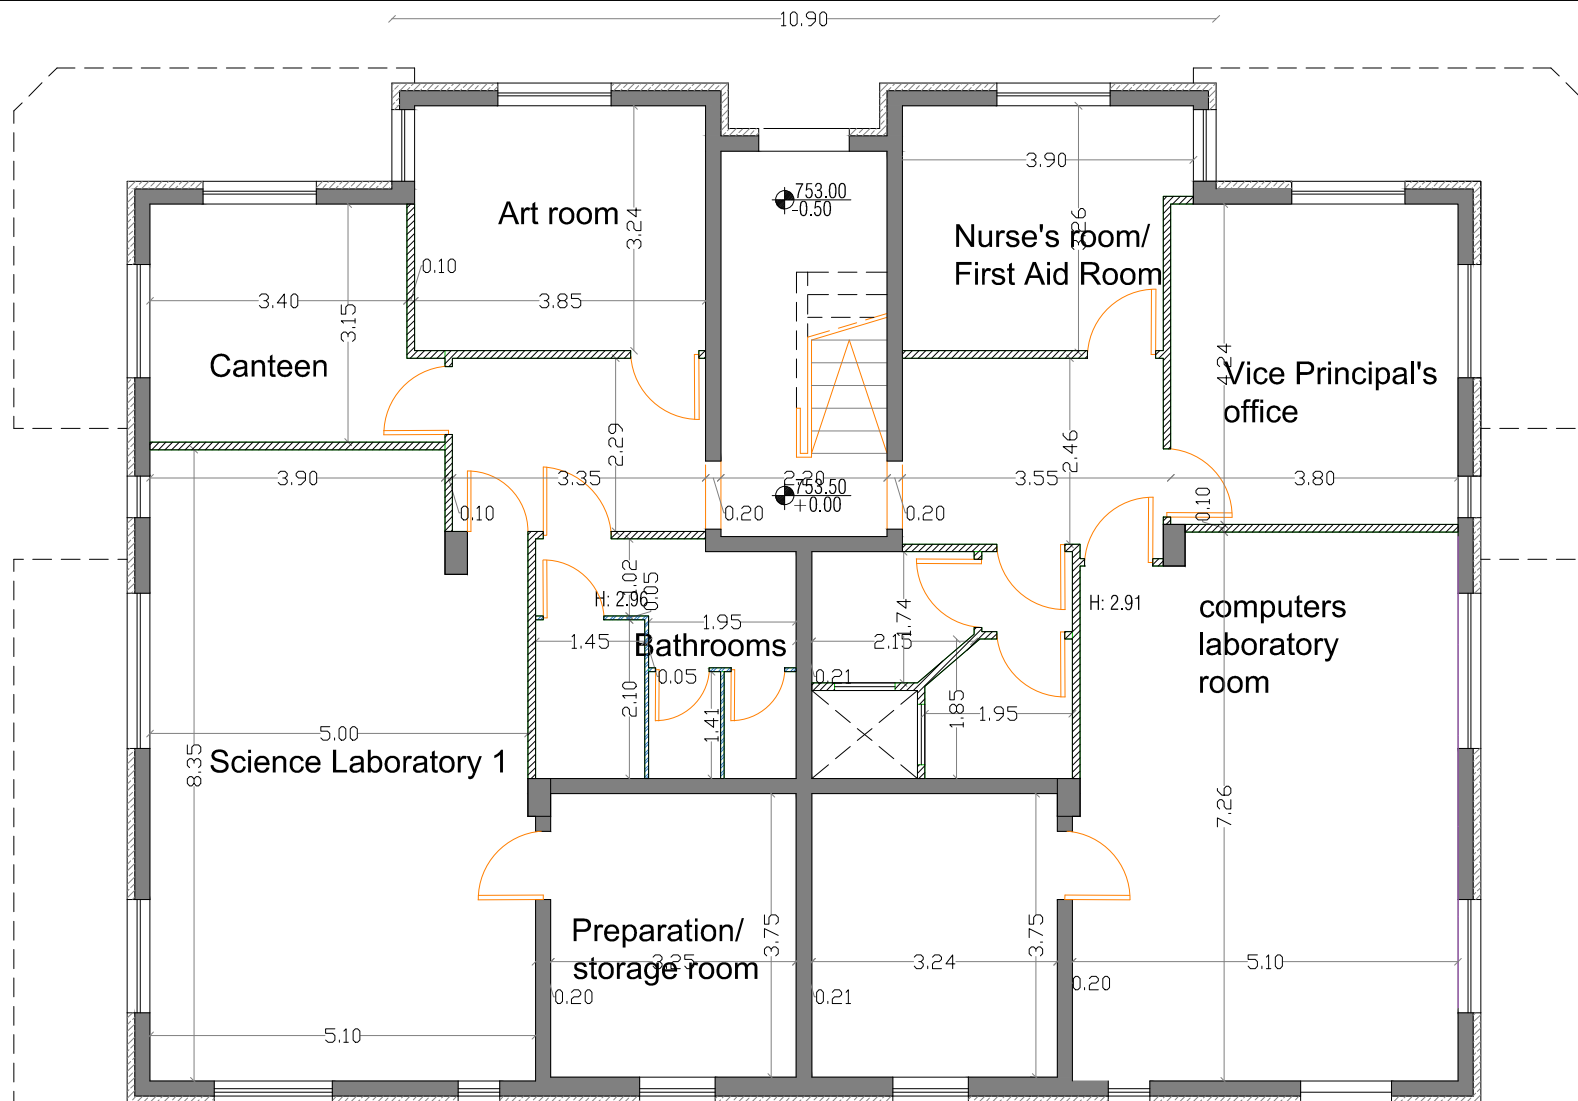

Legends and Symbols:



Proposed Reinforced concrete walls



Proposed 10cm thick concrete block walls



Proposed 20cm thick concrete block walls



Proposed bathroom Trespa partitioning walls

PROJECT NAME:
SUR BAHER SCHOOL

Designed by: Arch. Sari Kouba

Drawn by: Arch. Sari Kouba

Checked by: Arch. Simon Kouba



NOTE: ALL DIMENSIONS ARE IN CENTIMETERS UNLESS STATED OTHERWISE


Drawing Title: **BUILDING 2**
PROPOSED GROUND FLOOR PLAN

Scale: 1:100
Paper Size: A4

Date:
27-8-2020


Sheet No.:
A206


Consultant:

 

SIMON KOUBA CONSULTANTS

P.O. Box 54740 17 Al-Asfahani St, Jerusalem
Telefax: 02-6288036 E-mail: simon@koubas.net

 

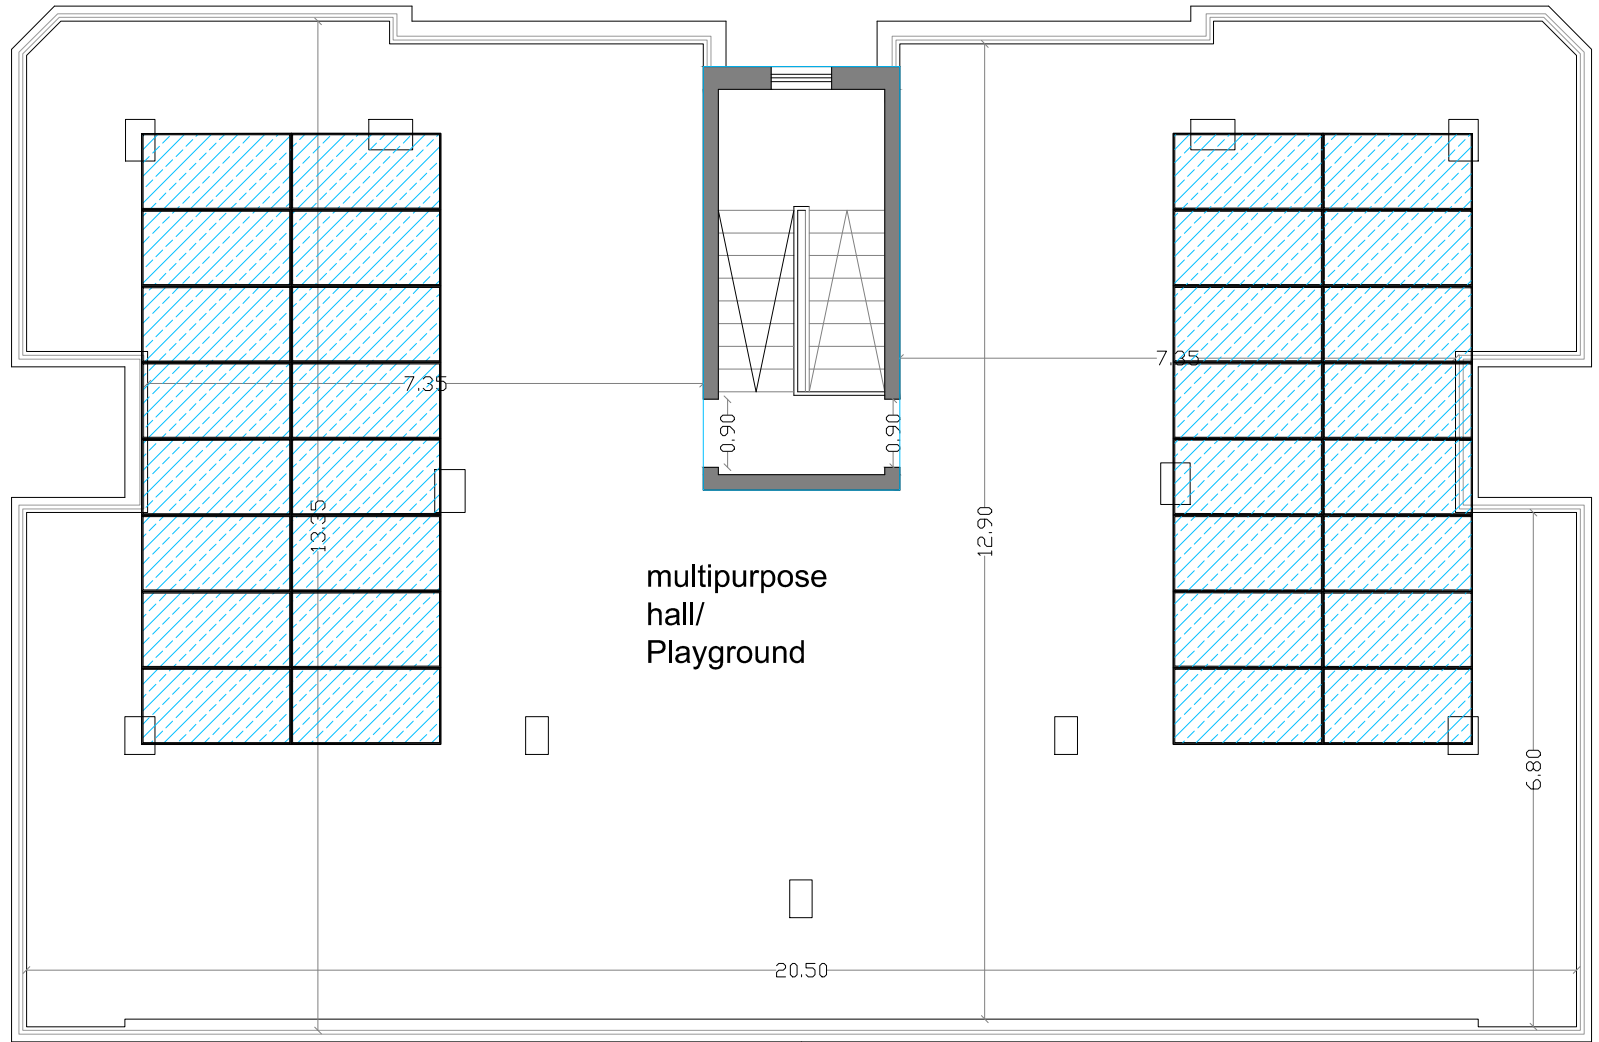

Legends and Symbols:

PROJECT NAME:
SUR BAHER SCHOOL

Designed by: Arch. Sari Kouba

Drawn by: Arch. Sari Kouba

Checked by: Arch. Simon Kouba



NOTE: ALL DIMENSIONS ARE IN CENTIMETERS UNLESS STATED OTHERWISE


Drawing Title: **BUILDING 2**
PROPOSED ROOF FLOOR PLAN

Scale: 1:100
Paper Size: A4


Date:
27-8-2020


Sheet No.:
A207

Consultant:

 

SIMON KOUBA CONSULTANTS
P.O. Box 54740 17 Al-Asfahani St, Jerusalem
Telefax: 02-6288036 E-mail: simon@koubas.net

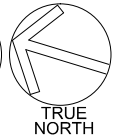

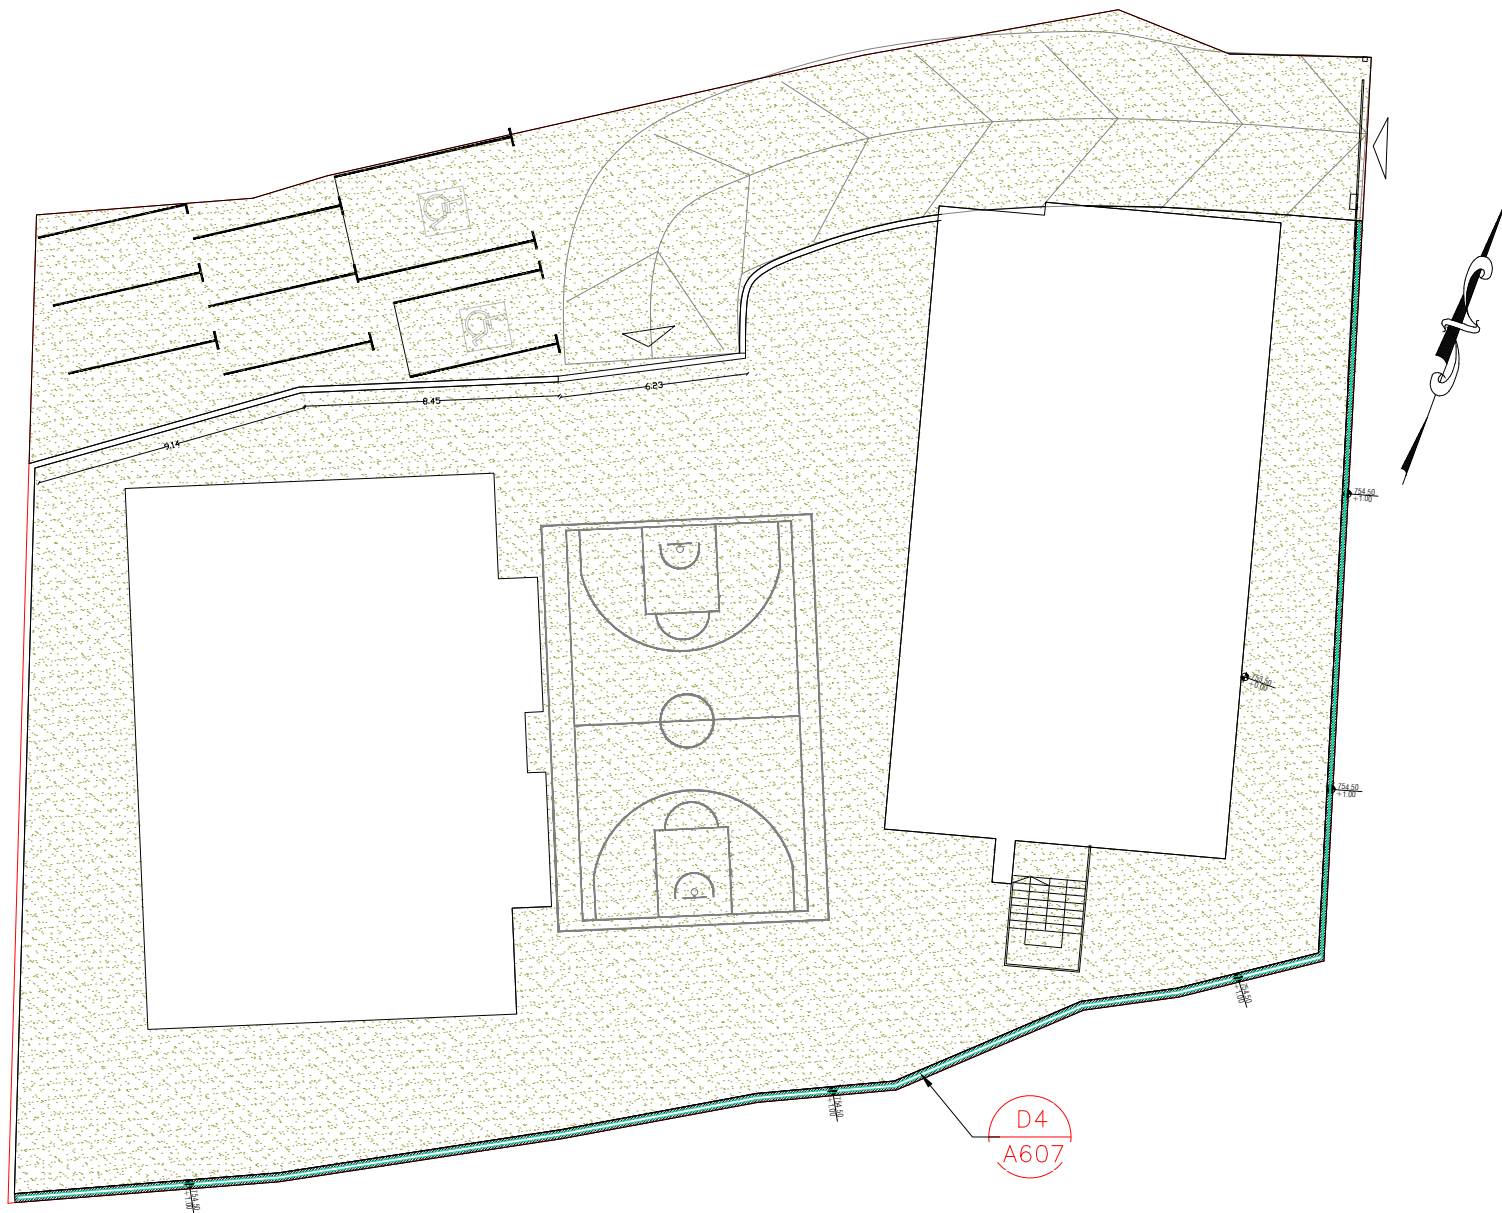

Legends and Symbols:

-  Proposed asphalt paving
-  Proposed Stone wall with fencing. Wall height 1m, fencing 1m

PROJECT NAME:
SUR BAHER SCHOOL

Designed by: Arch. Sari Kouba

Drawn by: Arch. Sari Kouba

Checked by: Arch. Simon Kouba



NOTE: ALL DIMENSIONS ARE IN CENTIMETERS UNLESS STATED OTHERWISE


Drawing Title:
Site Tiling/flooring plan

Scale: 1:250
Paper Size: A4


Date:
27-8-2020


Sheet No.:
A300

Consultant:

 

SIMON KOUBA CONSULTANTS
P.O. Box 54740 17 Al-Asfahani St, Jerusalem
Telefax: 02-6288036 E-mail: simon@koubas.net

 

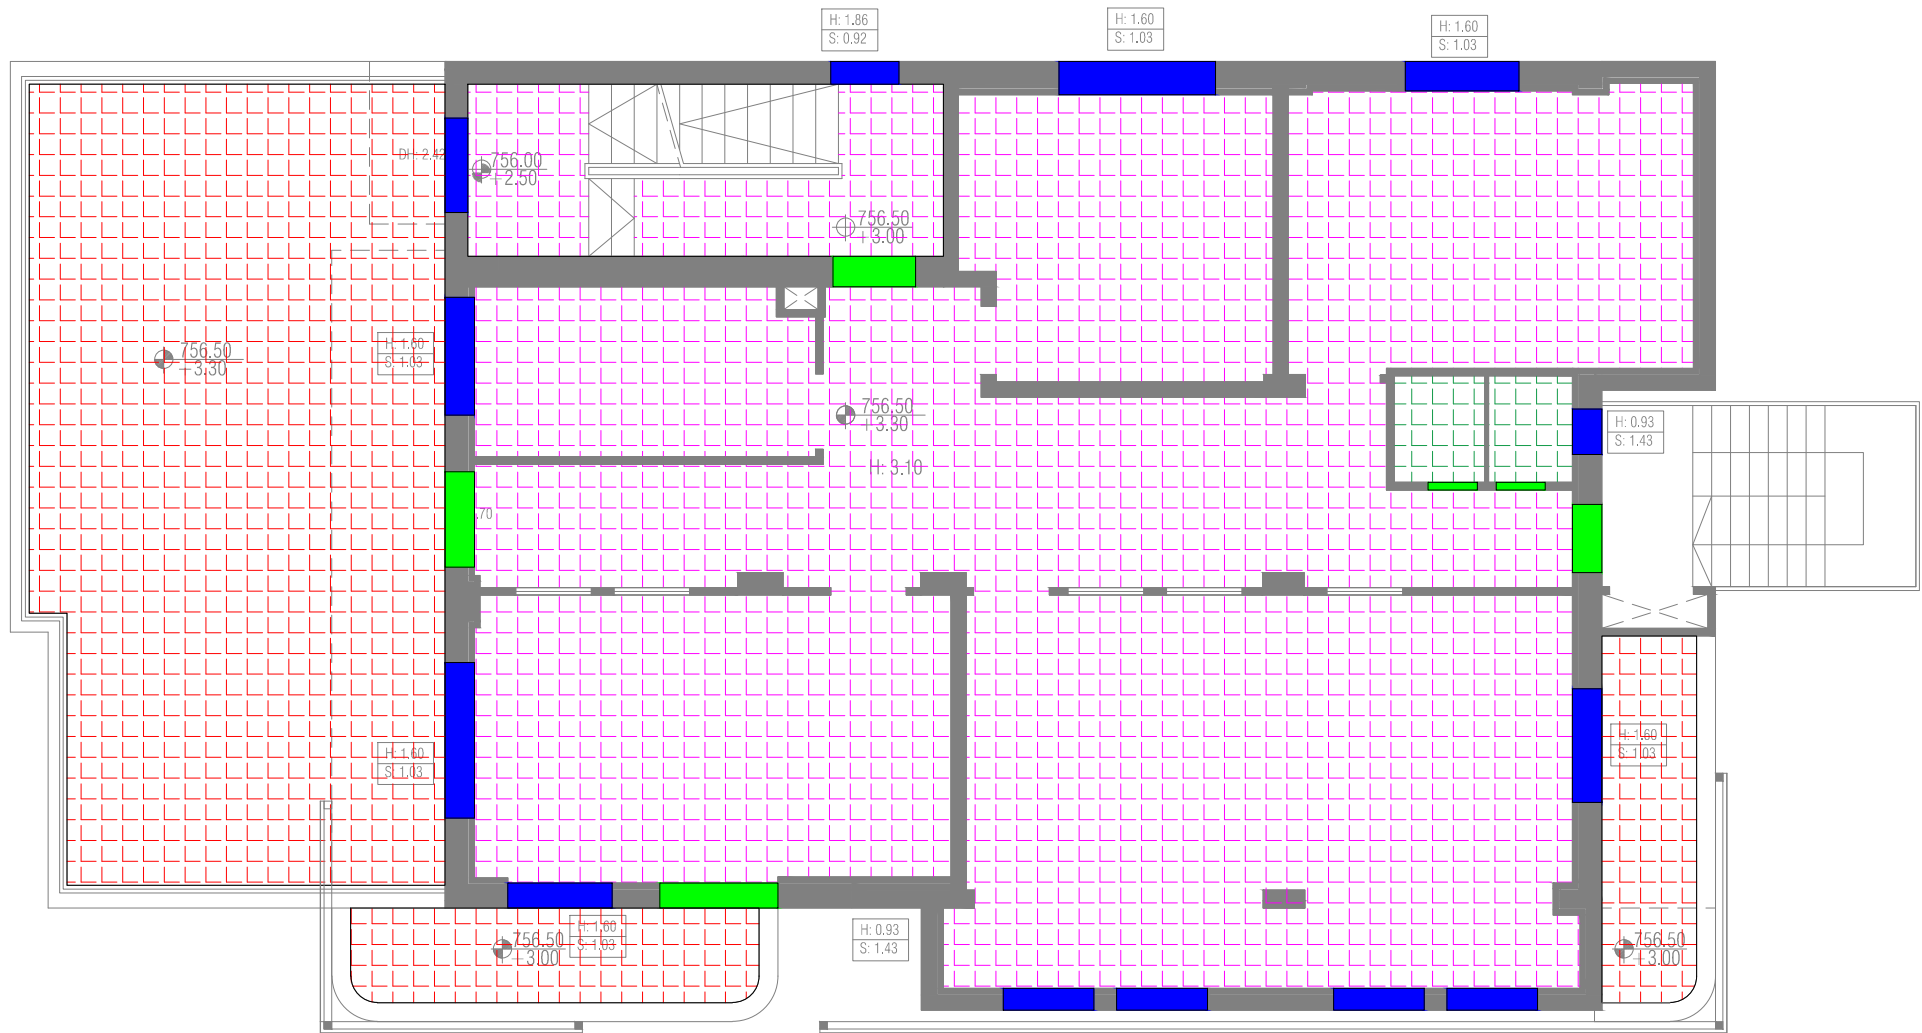

Legends and Symbols:

-  Proposed porcelain tiling
-  Proposed stone tiling
-  Proposed bathroom porcelain non slip tiling
-  Proposed window Granite Sill
-  Proposed Door Granite Sill

PROJECT NAME:
SUR BAHER SCHOOL

Designed by: Arch. Sari Kouba

Drawn by: Arch. Sari Kouba

Checked by: Arch. Simon Kouba




NOTE: ALL DIMENSIONS ARE IN CENTIMETERS UNLESS STATED OTHERWISE


Drawing Title: BUILDING 1
FIRST FLOOR TILING PLAN

Scale: 1:100
Date: 27-8-2020
Sheet No.: A302

Consultant:

 SIMON KOUBA CONSULTANTS
P.O. Box 54740 17 Al-Asfahani St, Jerusalem
Telefax: 02-6288036 E-mail: simon@koubas.net

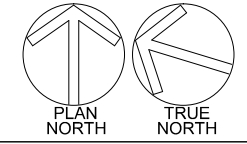

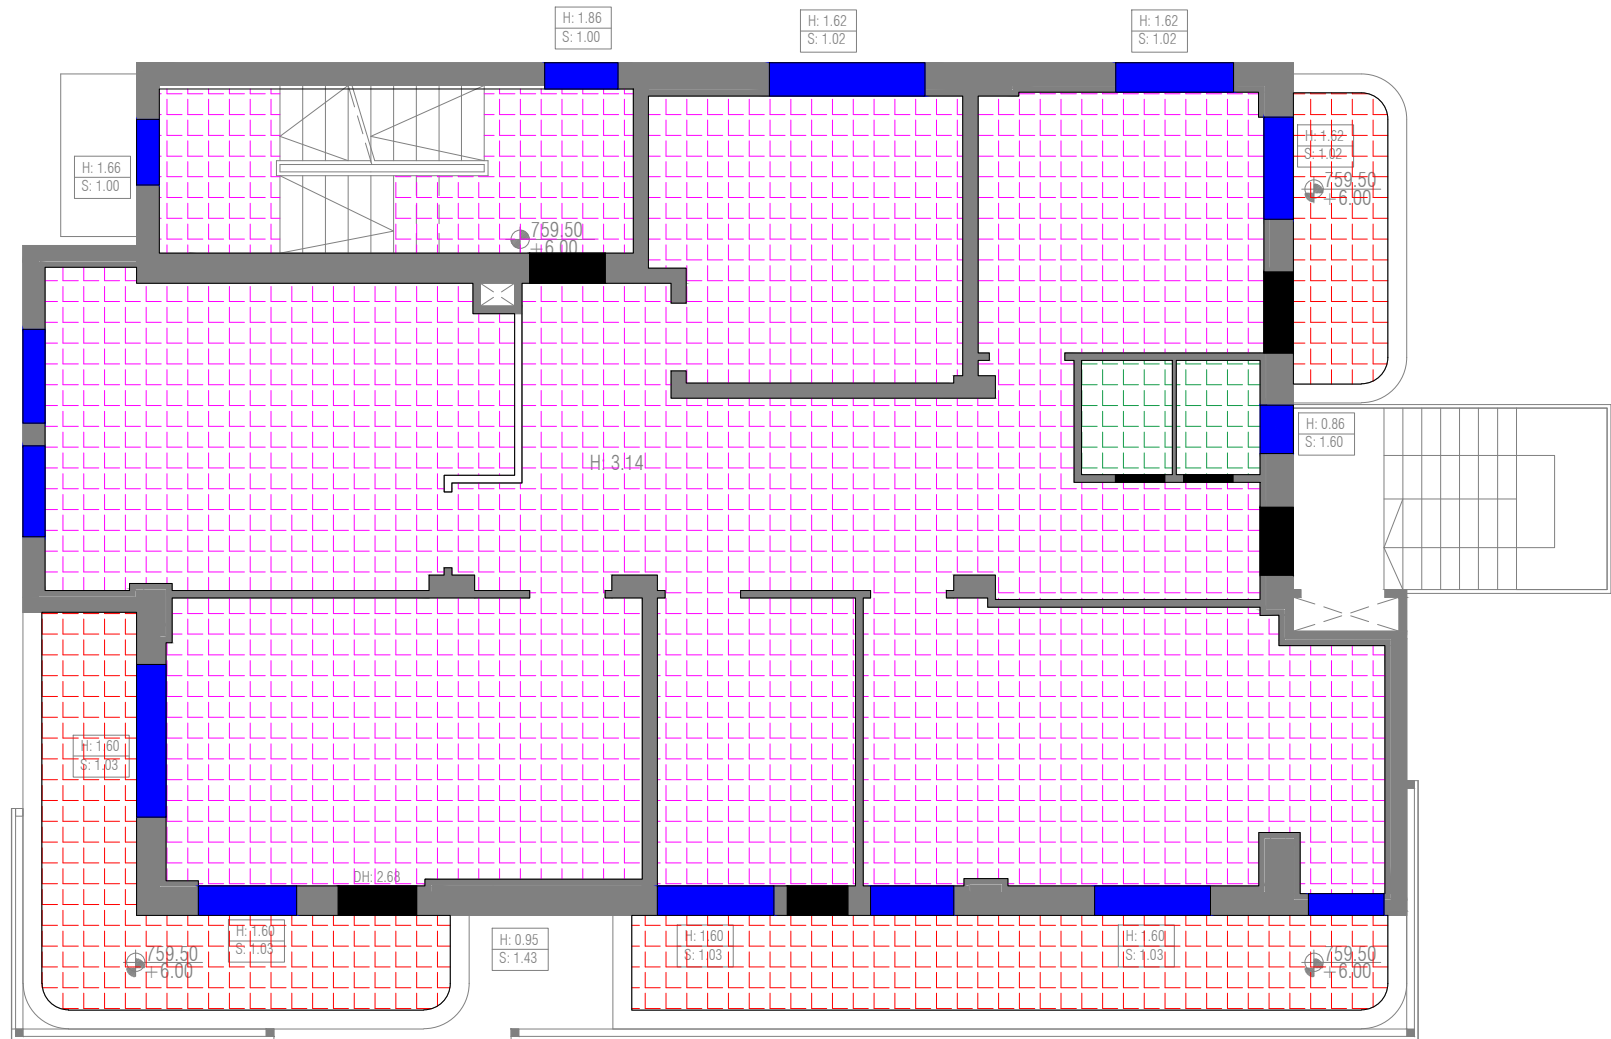

Legends and Symbols:

-  Proposed porcelain tiling
-  Proposed Non slip Porcelain tiling
-  Proposed bathroom porcelain non slip tiling

-  Proposed window Granite Sill
-  Proposed Door Granite Sill

PROJECT NAME: SUR BAHER SCHOOL

Designed by: Arch. Sari Kouba

Drawn by: Arch. Sari Kouba

Checked by: Arch. Simon Kouba



NOTE: ALL DIMENSIONS ARE IN CENTIMETERS UNLESS STATED OTHERWISE


Drawing Title: **BUILDING 1
SECOND FLOOR TILING PLAN**

Scale: 1:100
Paper Size: A4


Date:
27-8-2020


Sheet No.:
A303

Consultant:

 

SIMON KOUBA CONSULTANTS
P.O. Box 54740 17 Al-Asfahani St, Jerusalem
Telefax: 02-6288036 E-mail: simon@koubas.net

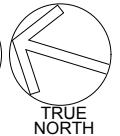

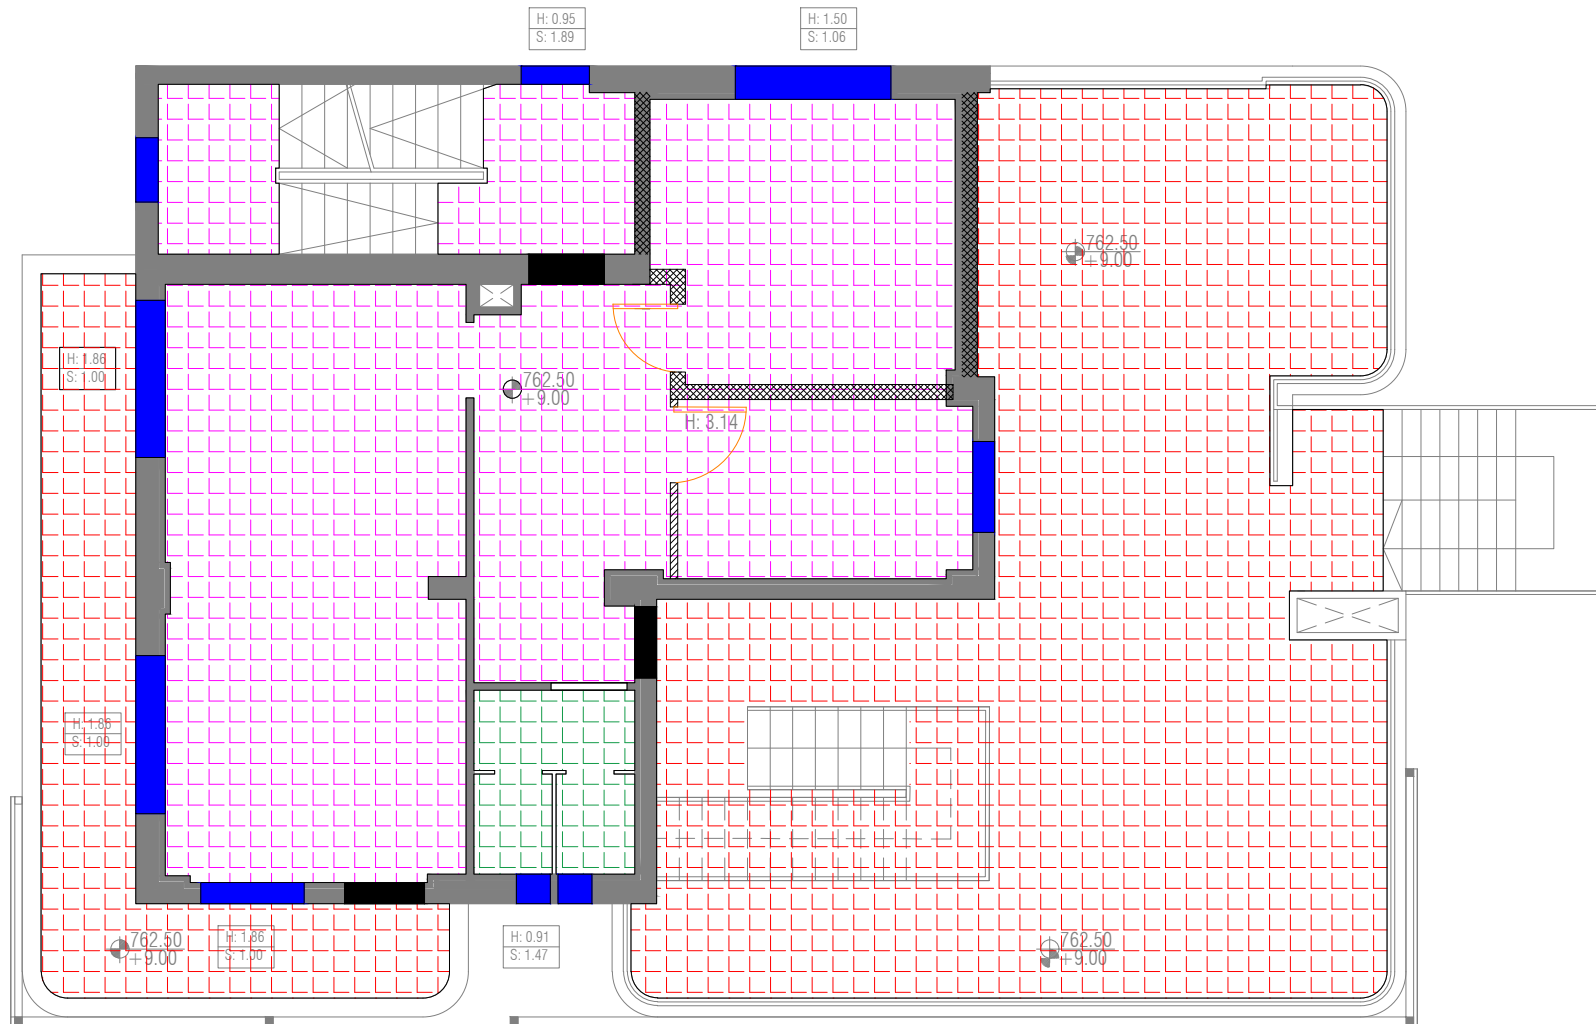

Legends and Symbols:

-  Proposed porcelain tiling
-  Proposed Non slip Porcelain tiling
-  Proposed bathroom porcelain non slip tiling

-  Proposed window Granite Sill
-  Proposed Door Granite Sill

PROJECT NAME: SUR BAHER SCHOOL

Designed by: Arch. Sari Kouba

Drawn by: Arch. Sari Kouba

Checked by: Arch. Simon Kouba



NOTE: ALL DIMENSIONS ARE IN CENTIMETERS UNLESS STATED OTHERWISE


Drawing Title: **BUILDING 1
THIRD FLOOR TILING PLAN**

Scale: 1:100
Paper Size: A4


Date:
27-8-2020


Sheet No.:
A304

Consultant:

 

SIMON KOUBA CONSULTANTS
P.O. Box 54740 17 Al-Asfahani St, Jerusalem
Telefax: 02-6288036 E-mail: simon@koubas.net

 

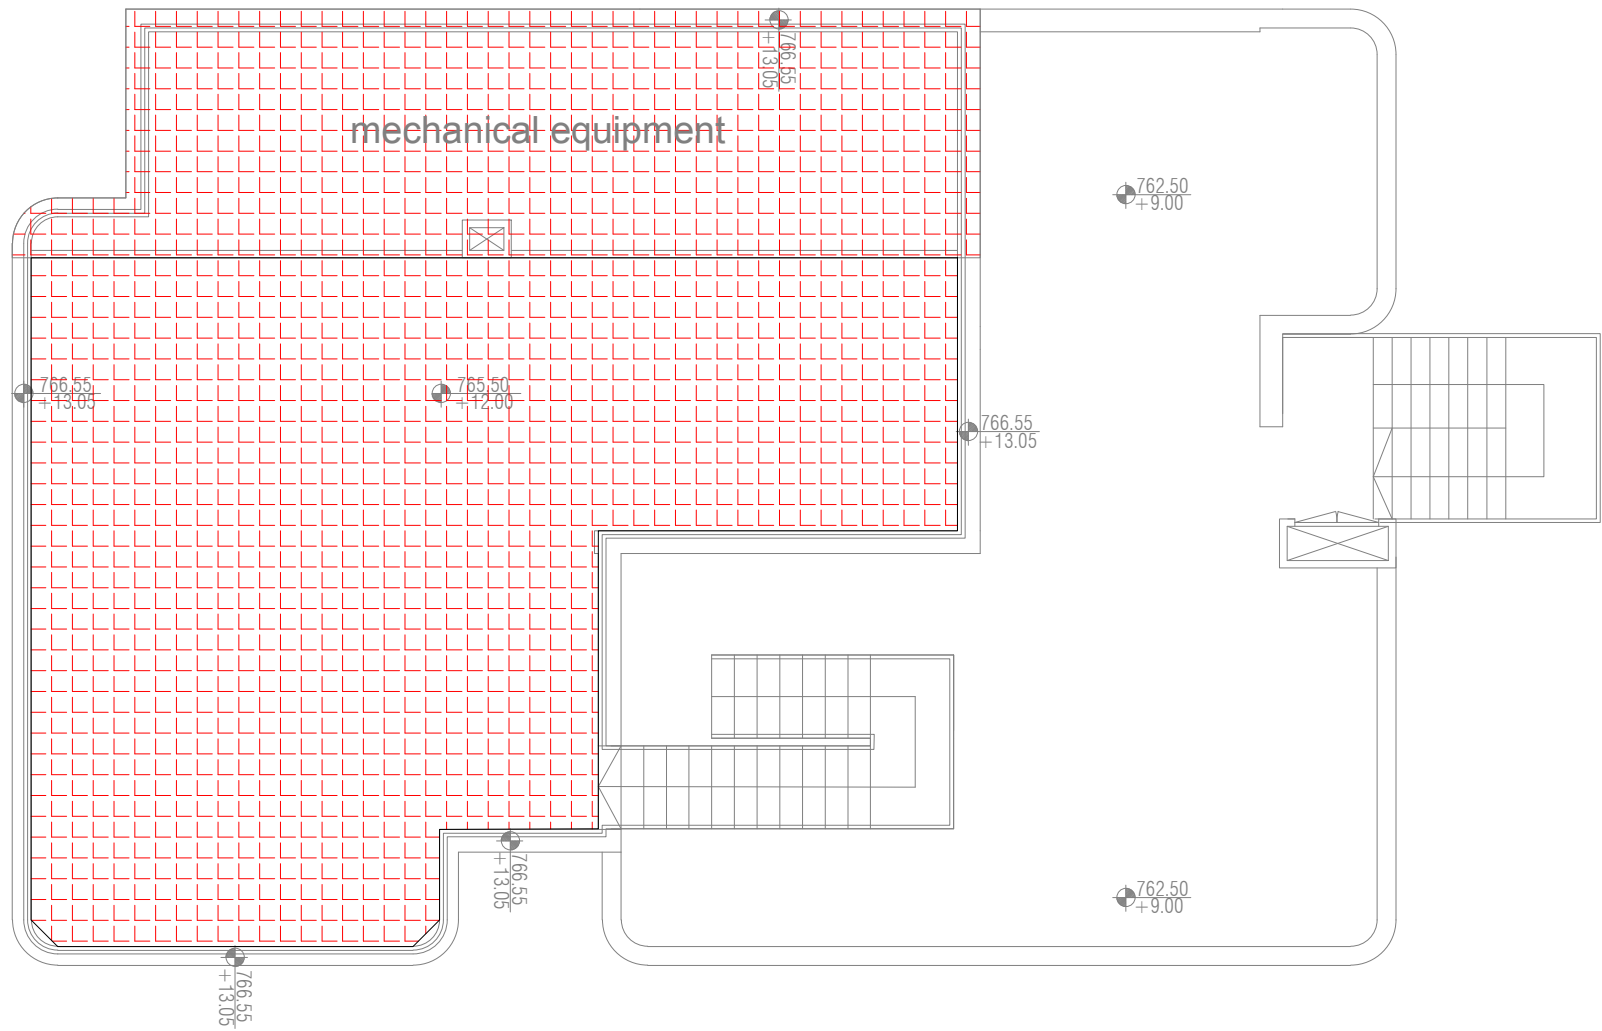

Legends and Symbols:



Proposed porcelain tiling



Proposed Non slip Porcelain tiling



Proposed bathroom porcelain non slip tiling



Proposed window Granite Sill



Proposed Door Granite Sill

PROJECT NAME:
SUR BAHER SCHOOL

Designed by: Arch. Sari Kouba

Drawn by: Arch. Sari Kouba

Checked by: Arch. Simon Kouba



NOTE: ALL DIMENSIONS ARE IN CENTIMETERS UNLESS STATED OTHERWISE


Drawing Title: **BUILDING 1**
PROPOSED ROOF TILING PLAN

Scale: 1:100
Paper Size: A4

Date:
27-8-2020


Sheet No.:
A305

Consultant:

 


SIMON KOUBA CONSULTANTS


P.O. Box 54740 17 Al-Asfahani St, Jerusalem
Telefax: 02-6288036 E-mail: simon@koubas.net

 

PLAN
NORTH

 

TRUE
NORTH

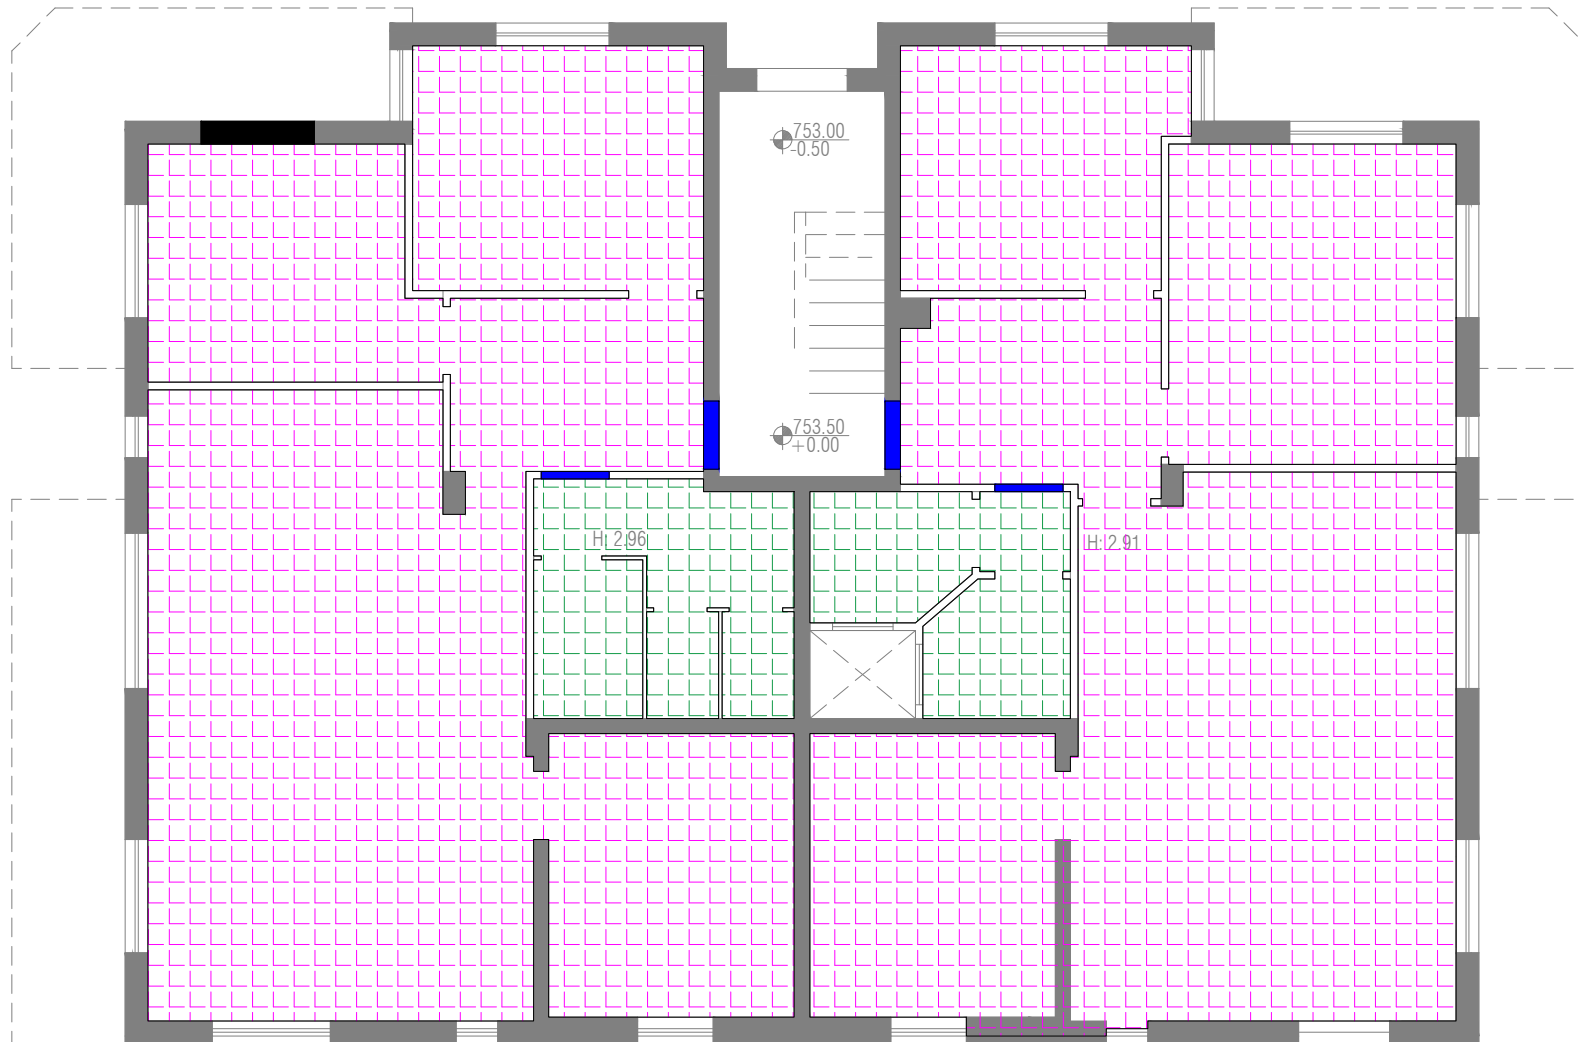

Legends and Symbols:



Proposed porcelain tiling



Proposed Non slip Porcelain tiling



Proposed bathroom porcelain non slip tiling



Proposed window Granite Sill



Proposed Door Granite Sill

PROJECT NAME:
SUR BAHER SCHOOL

Designed by: Arch. Sari Kouba

Drawn by: Arch. Sari Kouba

Checked by: Arch. Simon Kouba



NOTE: ALL DIMENSIONS ARE IN CENTIMETERS UNLESS STATED OTHERWISE


Drawing Title: **BUILDING 2**
GROUND FLOOR TILING PLAN

Scale: 1:100
Paper Size: A4

Date:
27-8-2020


Sheet No.:
A306

Consultant:

 


SIMON KOUBA CONSULTANTS


P.O. Box 54740 17 Al-Asfahani St, Jerusalem
Telefax: 02-6288036 E-mail: simon@koubas.net

 

PLAN
NORTH

 

TRUE
NORTH

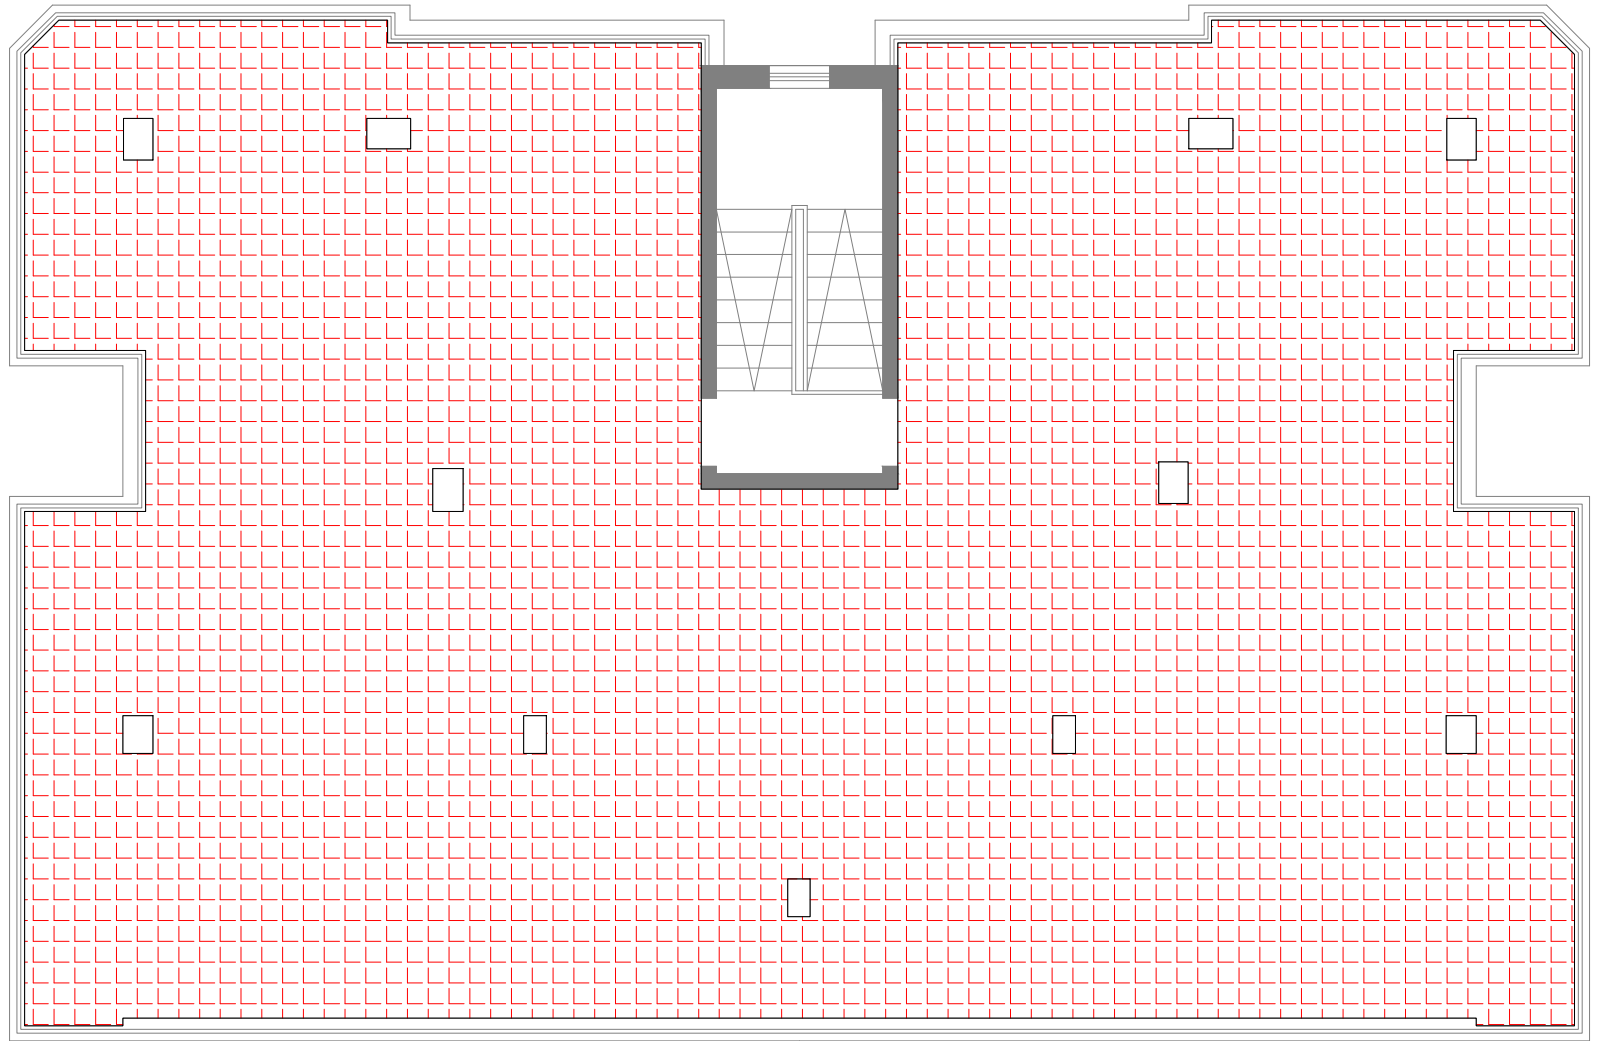

Legends and Symbols:



Proposed porcelain tiling



Proposed Non slip Porcelain tiling



Proposed bathroom porcelain non slip tiling



Proposed window Granite Sill



Proposed Door Granite Sill

PROJECT NAME:
SUR BAHER SCHOOL

Designed by: Arch. Sari Kouba

Drawn by: Arch. Sari Kouba

Checked by: Arch. Simon Kouba



NOTE: ALL DIMENSIONS ARE IN CENTIMETERS UNLESS STATED OTHERWISE


Drawing Title: **BUILDING 2**
ROOF FLOOR TILING PLAN

Scale: 1:100
Paper Size: A4

Date:
27-8-2020



Sheet No.:
A307


Consultant:

 

SIMON KOUBA CONSULTANTS

P.O. Box 54740 17 Al-Asfahani St, Jerusalem
Telefax: 02-6288036 E-mail: simon@koubas.net

  

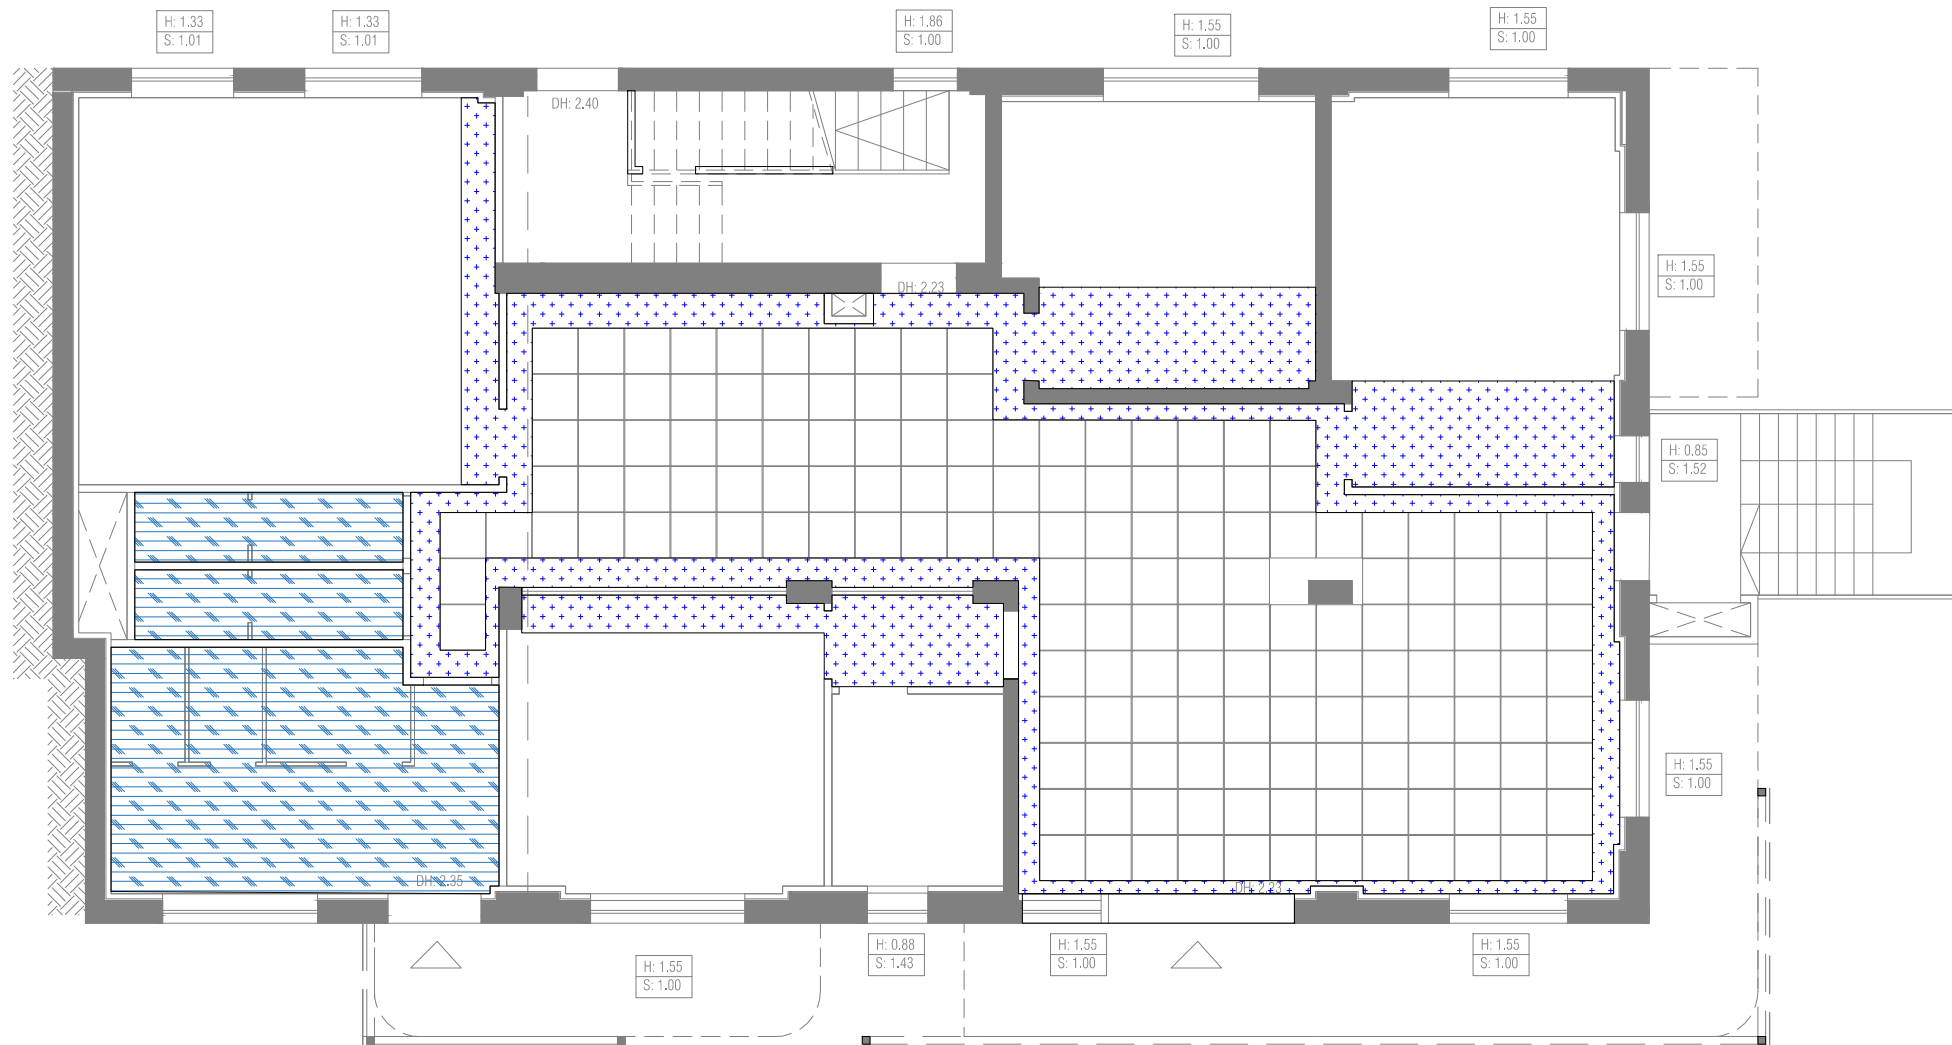

Legends and Symbols:



Proposed Gypsum False ceiling



Proposed perforated metal sheets
false ceiling for bathrooms



60x60cm Ecophon for
false ceiling

PROJECT NAME:
SUR BAHER SCHOOL

Designed by: Arch. Sari Kouba

Drawn by: Arch. Sari Kouba

Checked by: Arch. Simon Kouba



NOTE: ALL DIMENSIONS ARE IN CENTIMETERS UNLESS STATED OTHERWISE


Drawing Title: **BUILDING 1**
GROUND FLOOR FALSE CEILING PLAN

Scale: 1:100
Paper Size: A4

Date:
27-8-2020


Sheet No.:
A401


Consultant:

 

SIMON KOUBA CONSULTANTS

P.O. Box 54740 17 Al-Asfahani St, Jerusalem
Telefax: 02-6288036 E-mail: simon@koubas.net

 

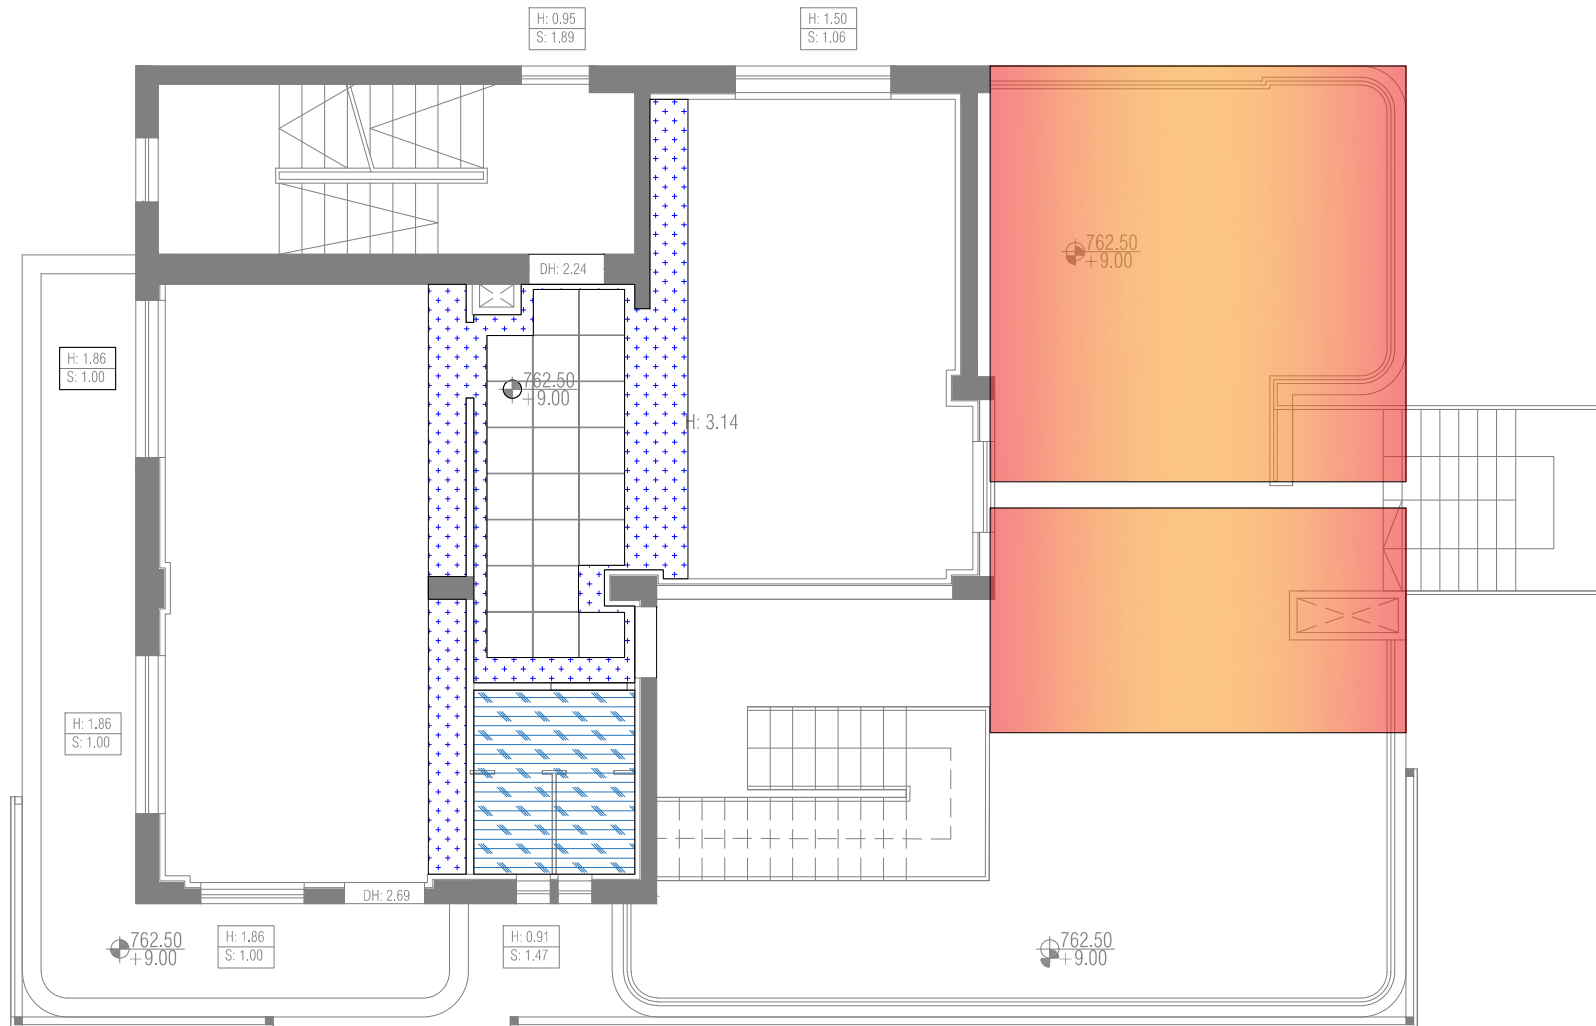

Legends and Symbols:



Proposed Gypsum False ceiling



Proposed perforated metal sheets false ceiling for bathrooms



Proposed polyester Canopy



60x60cm Ecophon for false ceiling

PROJECT NAME: SUR BAHAR SCHOOL

Designed by: Arch. Sari Kouba

Drawn by: Arch. Sari Kouba

Checked by: Arch. Simon Kouba



NOTE: ALL DIMENSIONS ARE IN CENTIMETERS UNLESS STATED OTHERWISE

Drawing Title: **BUILDING 1**
THIRD FLOOR FALSE CEILING PLAN

Scale: 1:100
Paper Size: A4


Date:
27-8-2020


Sheet No.:
A404

Consultant:



SIMON KOUBA CONSULTANTS
P.O. Box 54740 17 Al-Asfahani St, Jerusalem
Telefax: 02-6288036 E-mail: simon@koubas.net

 

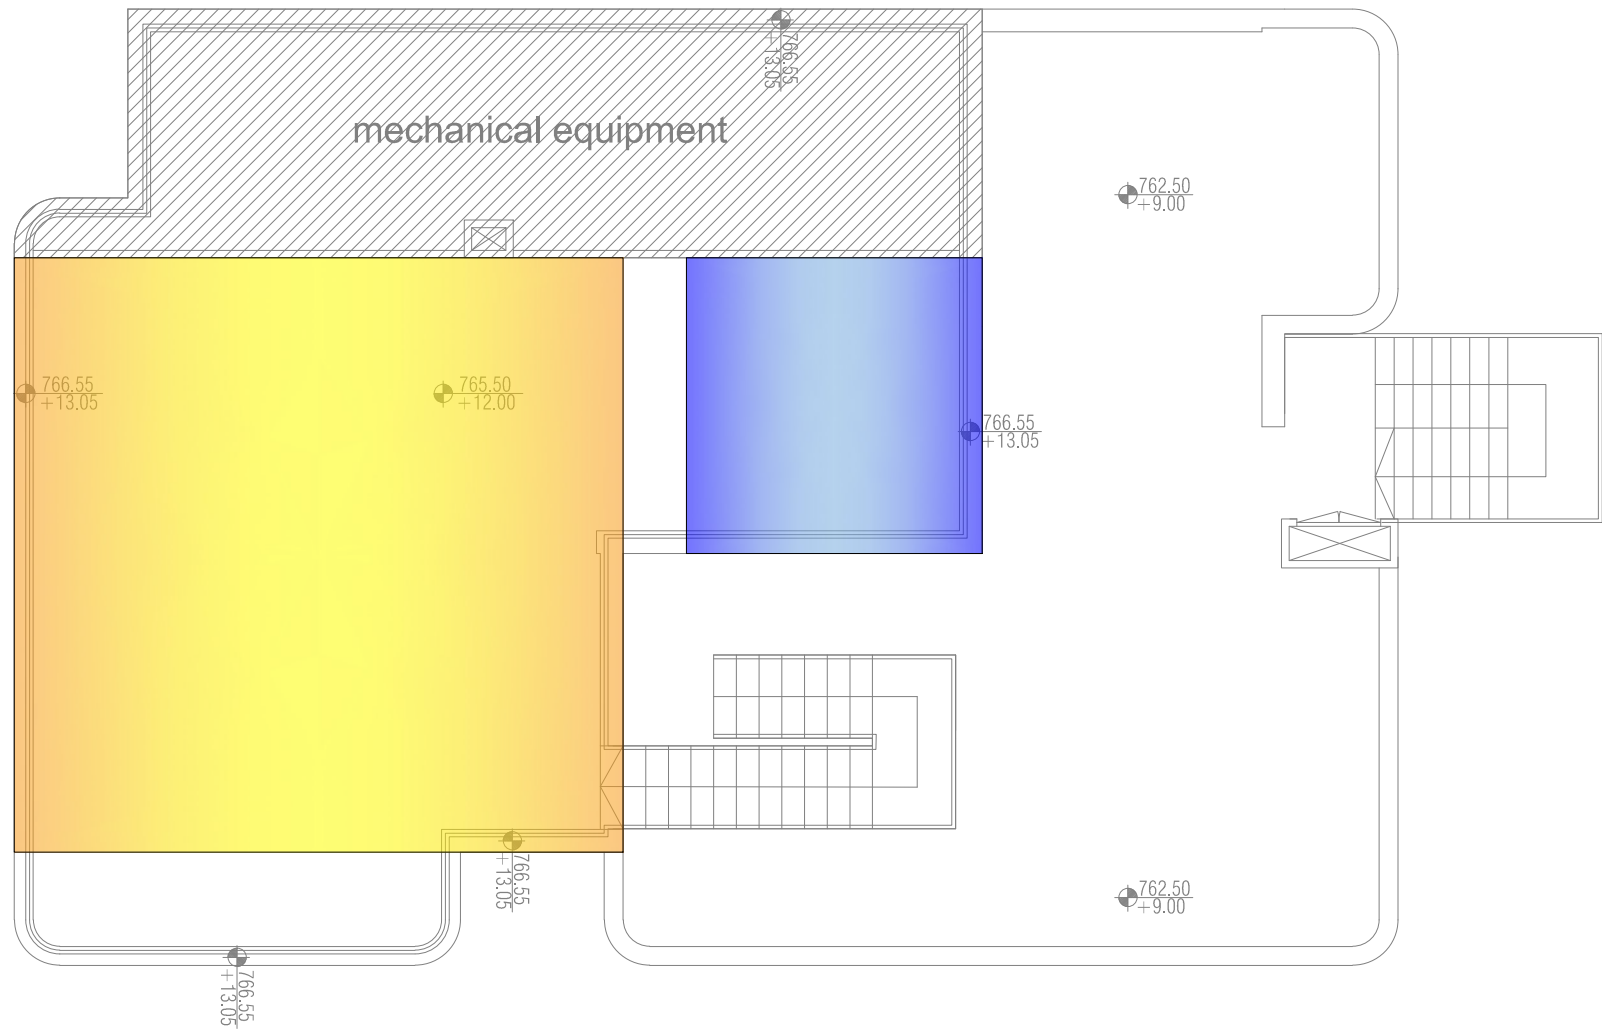

Legends and Symbols:



Proposed polyester Canopy



Proposed polyester Canopy

PROJECT NAME:
SUR BAHER SCHOOL

Designed by: Arch. Sari Kouba

Drawn by: Arch. Sari Kouba

Checked by: Arch. Simon Kouba



NOTE: ALL DIMENSIONS ARE IN CENTIMETERS UNLESS STATED OTHERWISE


Drawing Title: **BUILDING 1**
PROPOSED ROOF CEILING PLAN

Scale: 1:100
Paper Size: A4

Date:
27-8-2020


Sheet No.:
A405


Consultant:

 

SIMON KOUBA CONSULTANTS

P.O. Box 54740 17 Al-Asfahani St, Jerusalem
Telefax: 02-6288036 E-mail: simon@koubas.net

 

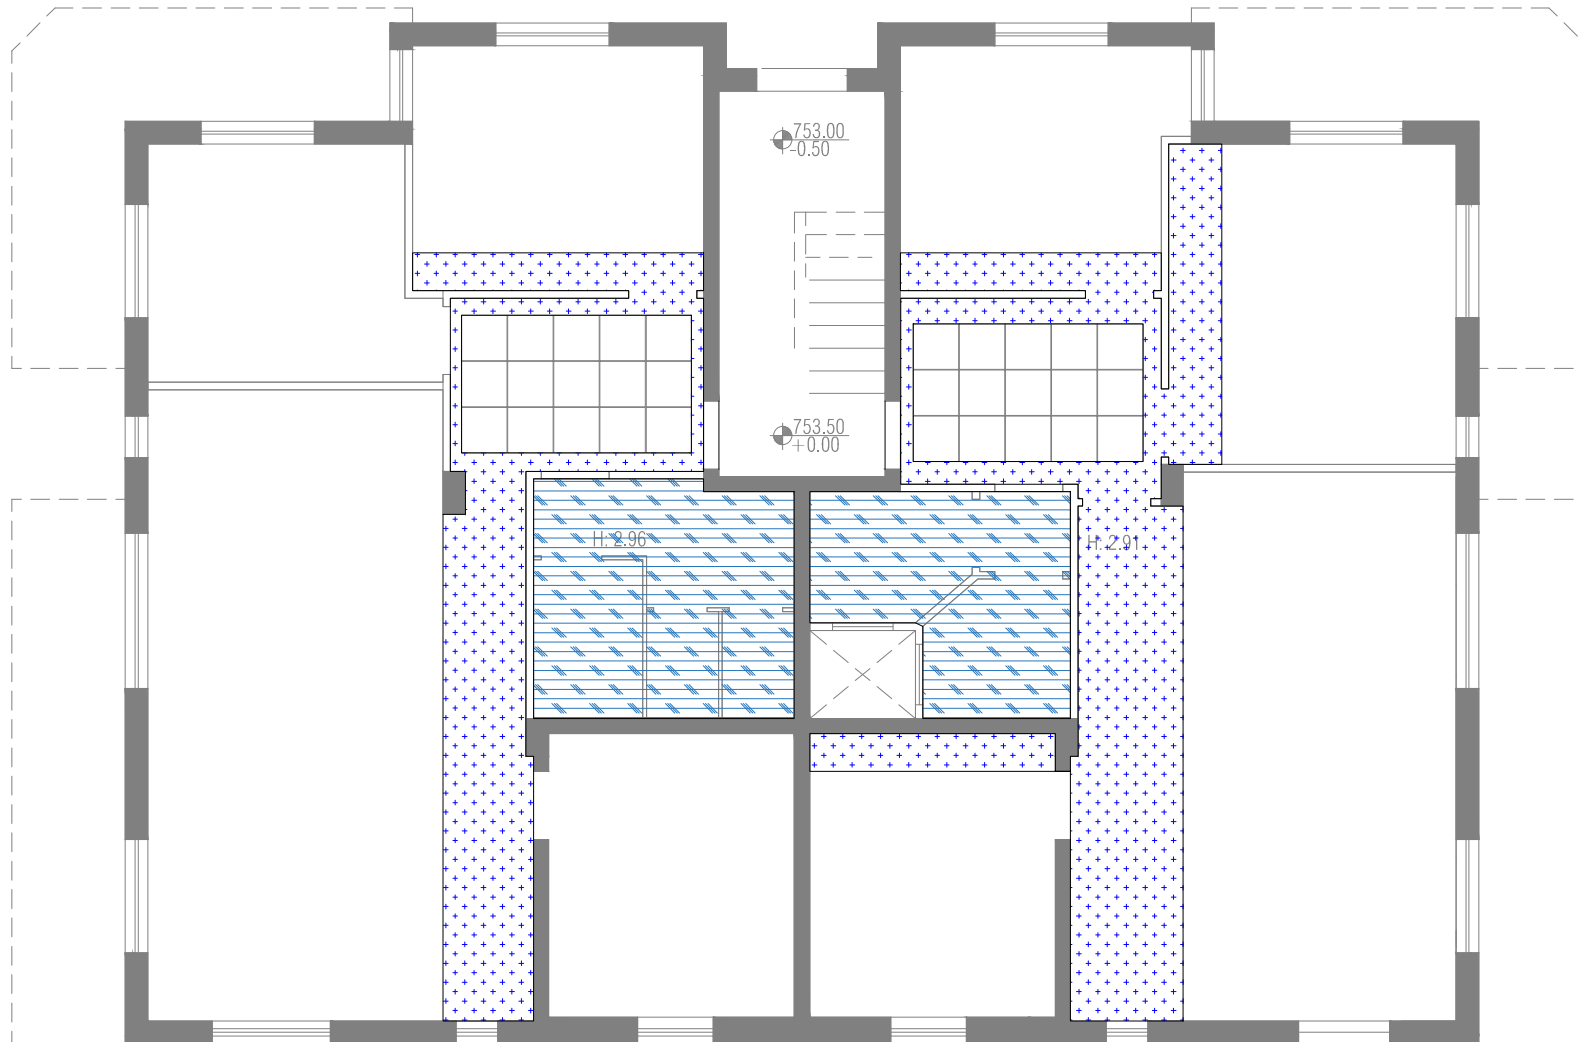

Legends and Symbols:



Proposed Gypsum False ceiling



Proposed perforated metal sheets
false ceiling for bathrooms



60x60cm
Ecophon for false
ceiling

PROJECT NAME:
SUR BAHER SCHOOL

Designed by: Arch. Sari Kouba

Drawn by: Arch. Sari Kouba

Checked by: Arch. Simon Kouba



NOTE: ALL DIMENSIONS ARE IN CENTIMETERS UNLESS STATED OTHERWISE


Drawing Title: **BUILDING 2**
GROUND FLOOR FALSE CEILING PLAN

Scale: 1:100
Paper Size: A4

Date:
27-8-2020

Sheet No.:
A406

Consultant:

 


SIMON KOUBA CONSULTANTS


P.O. Box 54740 17 Al-Asfahani St, Jerusalem
Telefax: 02-6288036 E-mail: simon@koubas.net



PLAN
NORTH

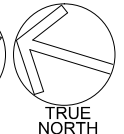

TRUE
NORTH

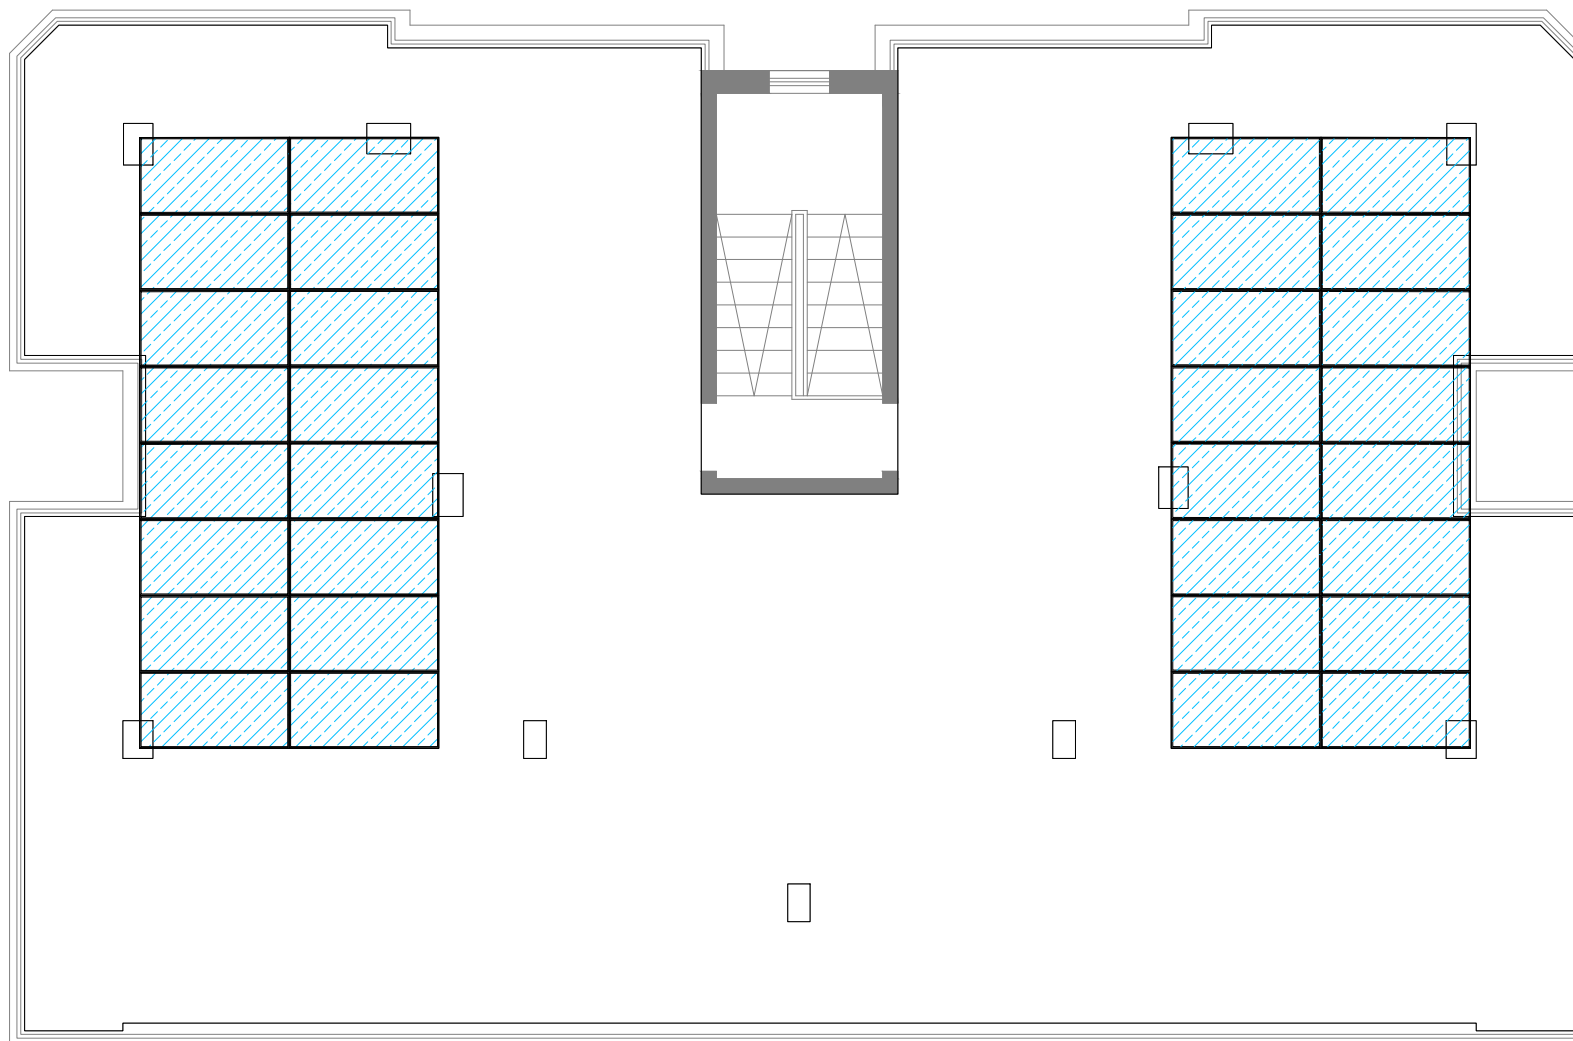

Legends and Symbols:



Proposed photovoltaic Panels

PROJECT NAME:
SUR BAHER SCHOOL

Designed by: Arch. Sari Kouba

Drawn by: Arch. Sari Kouba

Checked by: Arch. Simon Kouba



NOTE: ALL DIMENSIONS ARE IN CENTIMETERS UNLESS STATED OTHERWISE


Drawing Title: **BUILDING 2**
ROOF FLOOR CEILING PLAN

Scale: 1:100
Paper Size: A4

Date:
27-8-2020


Sheet No.:
A407


Consultant:

 

SIMON KOUBA CONSULTANTS

P.O. Box 54740 17 Al-Asfahani St, Jerusalem
Telefax: 02-6288036 E-mail: simon@koubas.net

 

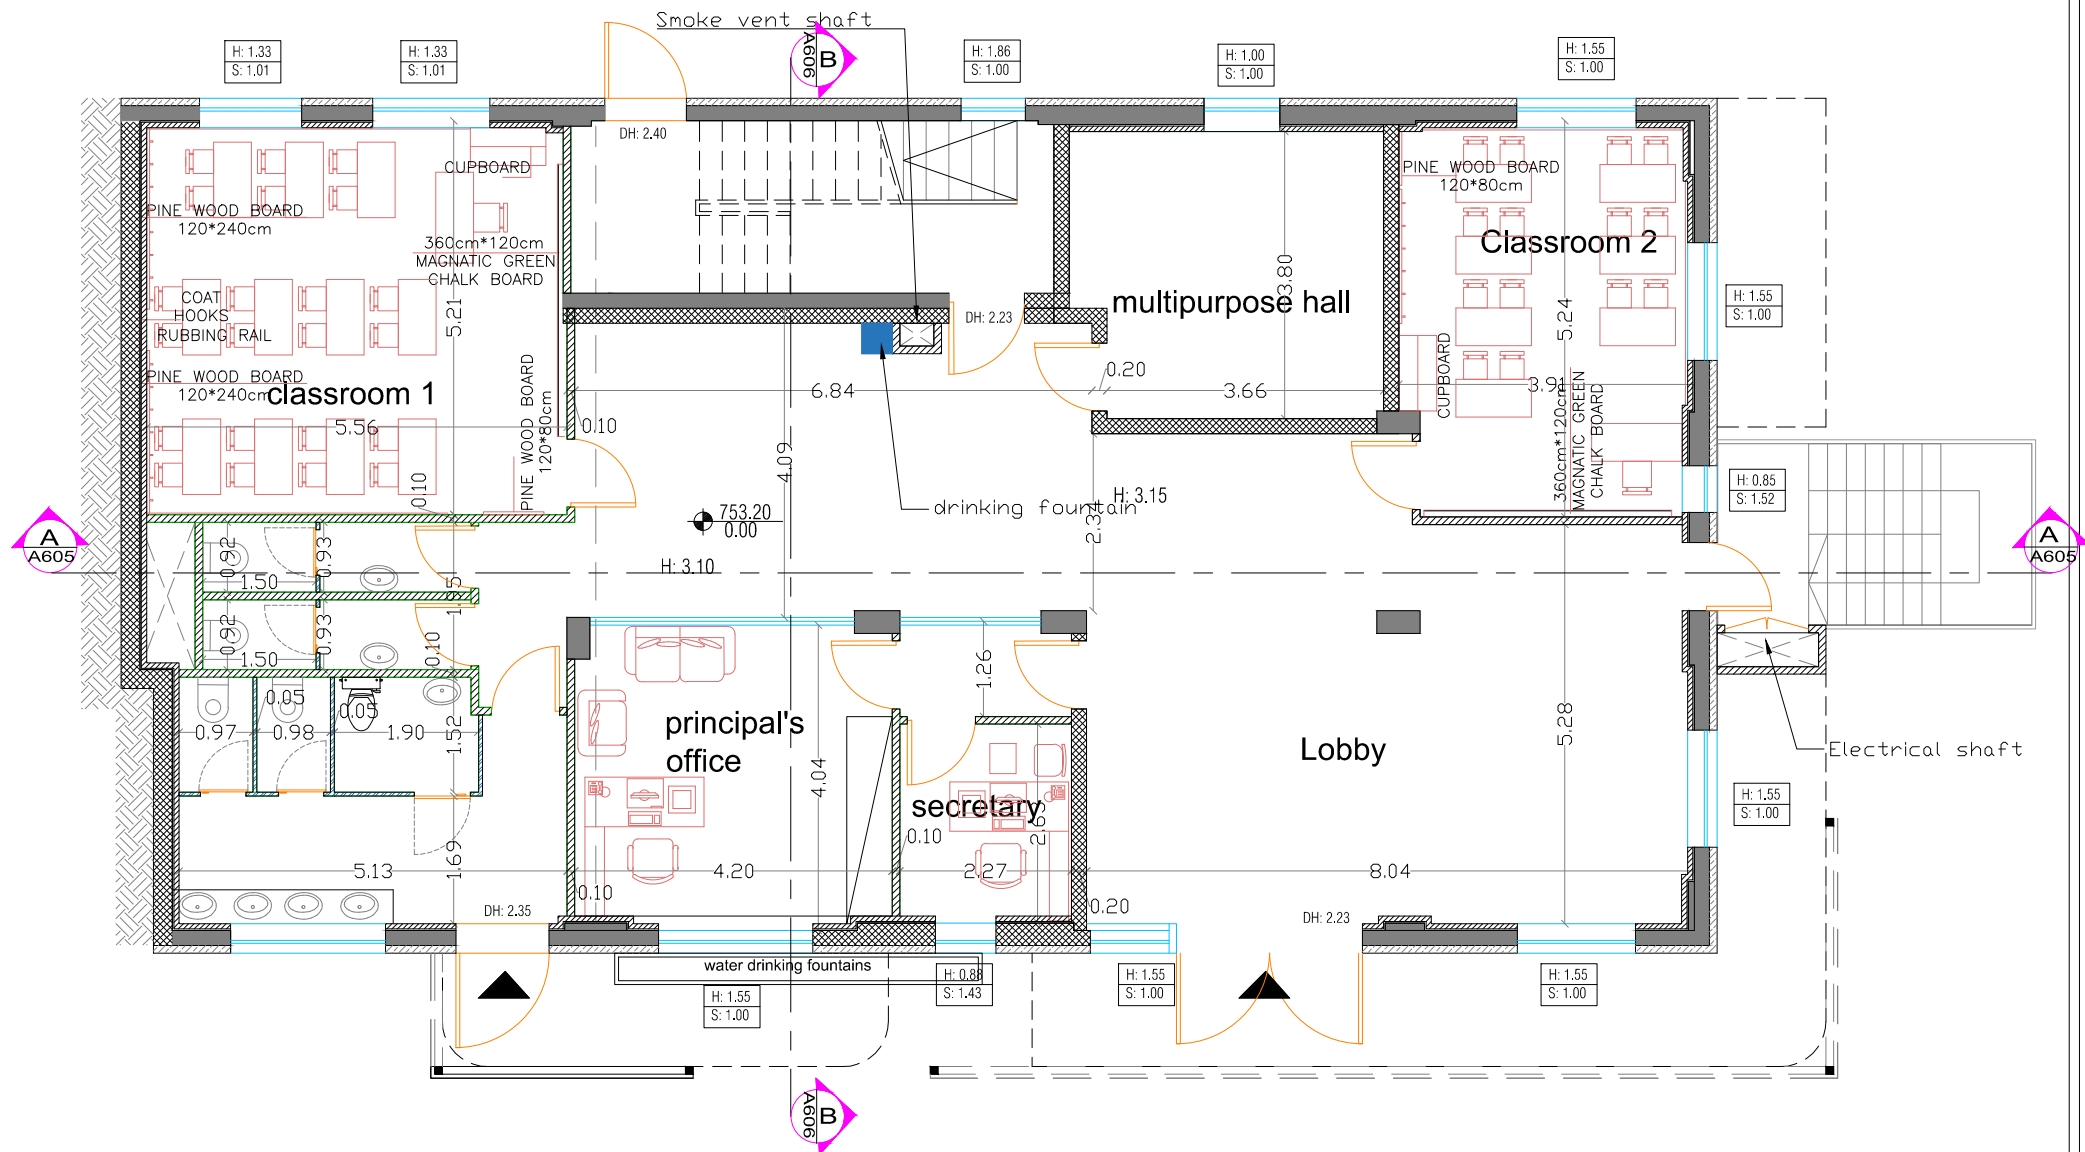

Legends and Symbols:

Classroom No.	Area	No. of students
1	30 m2	22
2	20 m2	14

PROJECT NAME:
SUR BAHER SCHOOL

Designed by: Arch. Sari Kouba

Drawn by: Arch. Sari Kouba

Checked by: Arch. Simon Kouba



NOTE: ALL DIMENSIONS ARE IN CENTIMETERS UNLESS STATED OTHERWISE


Drawing Title: **BUILDING 1**
FURNISHED GROUND FLOOR PLAN

Scale: 1:100
Paper Size: A4


Date:
27-8-2020


Sheet No.:
A501

Consultant:

 

SIMON KOUBA CONSULTANTS
P.O. Box 54740 17 Al-Asfahani St, Jerusalem
Telefax: 02-6288036 E-mail: simon@koubas.net

 

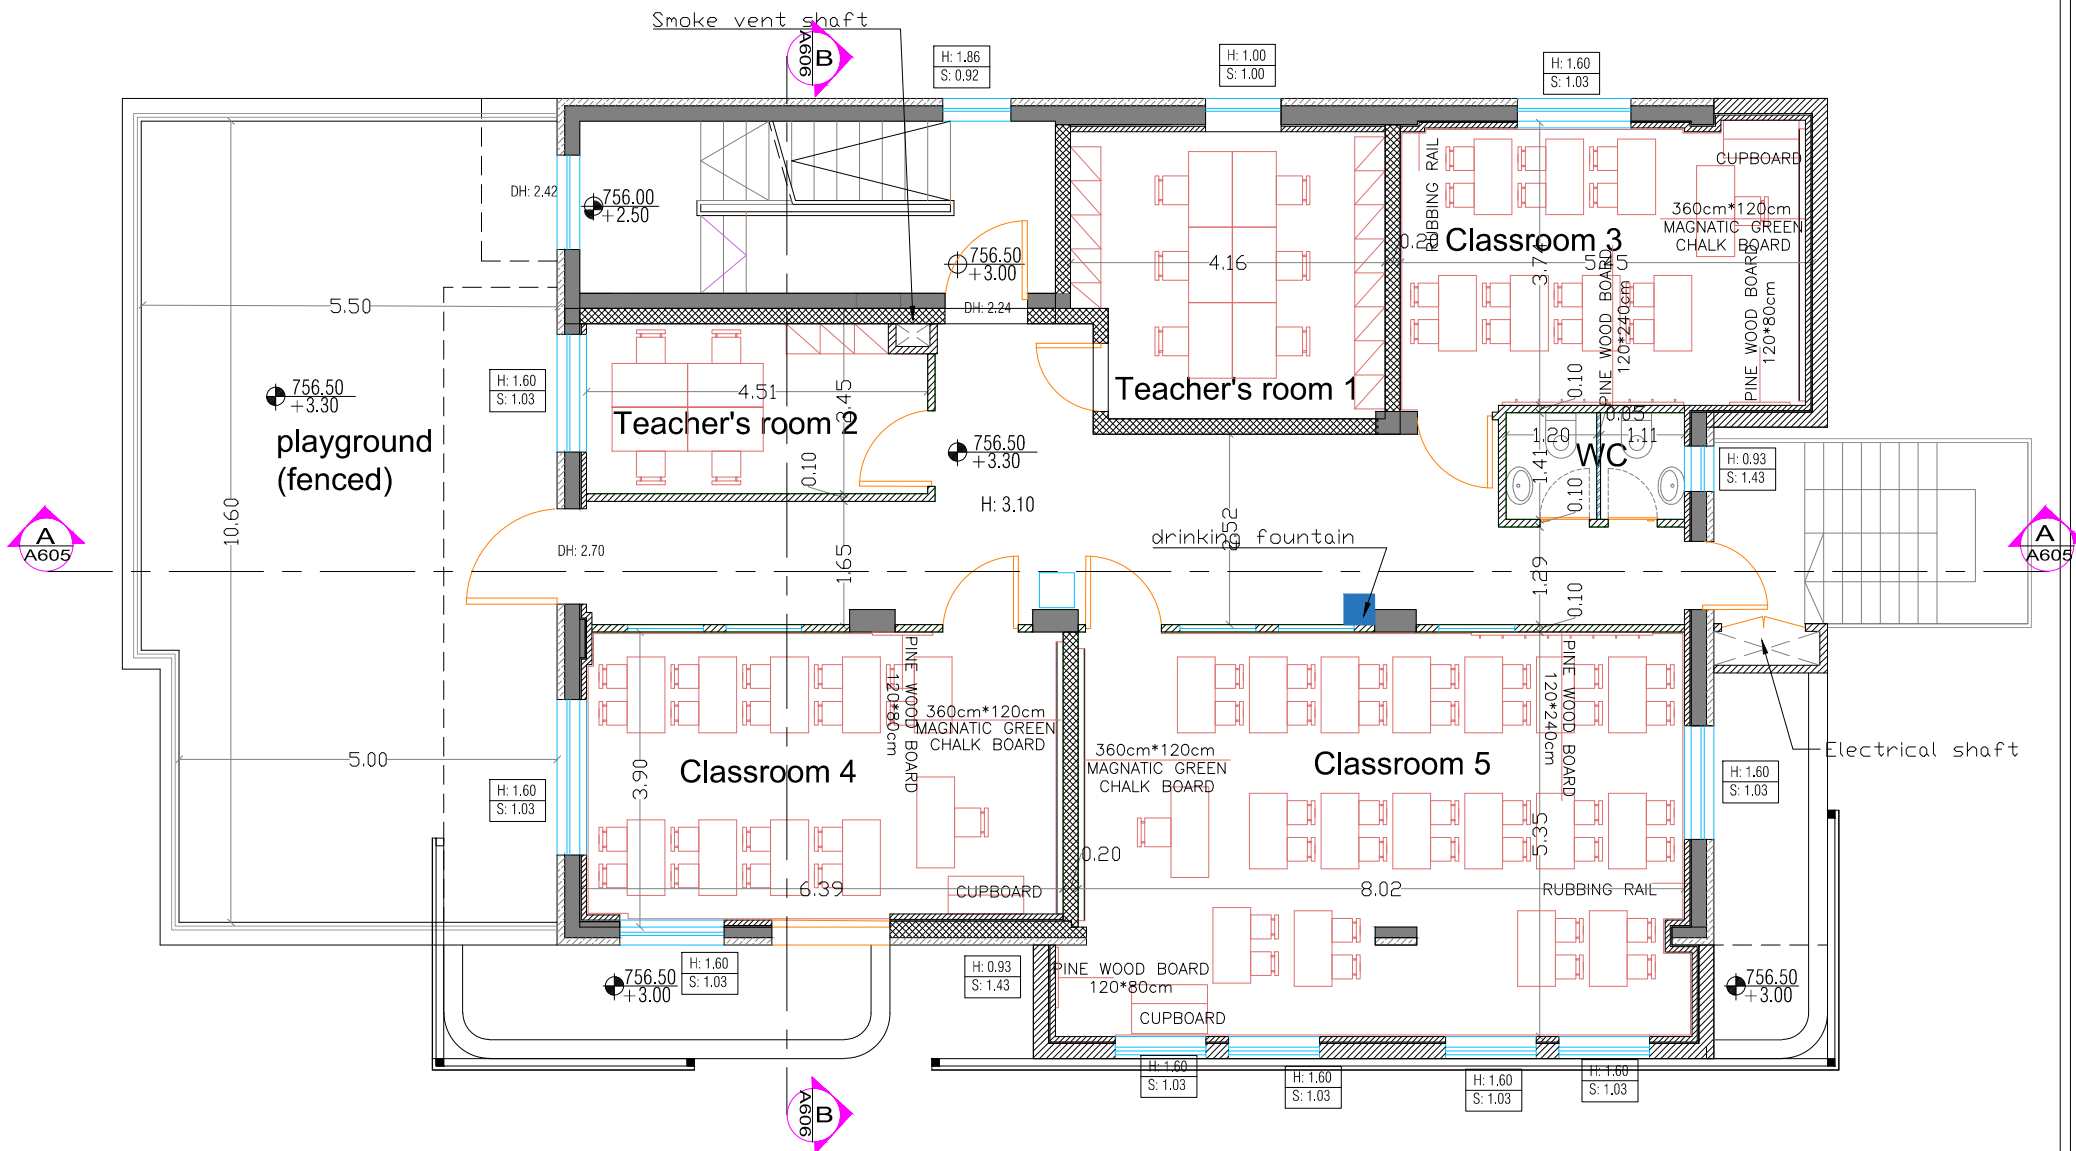

Legends and Symbols:

Classroom No.	Area	No. of students
3	21 m²	14
4	25 m²	16
5	43 m²	34

PROJECT NAME:
SUR BAHER SCHOOL

Designed by: Arch. Sari Kouba

Drawn by: Arch. Sari Kouba

Checked by: Arch. Simon Kouba



NOTE: ALL DIMENSIONS ARE IN CENTIMETERS UNLESS STATED OTHERWISE


Drawing Title: BUILDING 1
FURNISHED FIRST FLOOR PLAN

Scale: 1:100
Paper Size: A4


Date:
27-8-2020


Sheet No.:
A502

Consultant:

 

SIMON KOUBA CONSULTANTS
P.O. Box 54740 17 Al-Asfahani St, Jerusalem
Telefax: 02-6288036 E-mail: simon@koubas.net

 

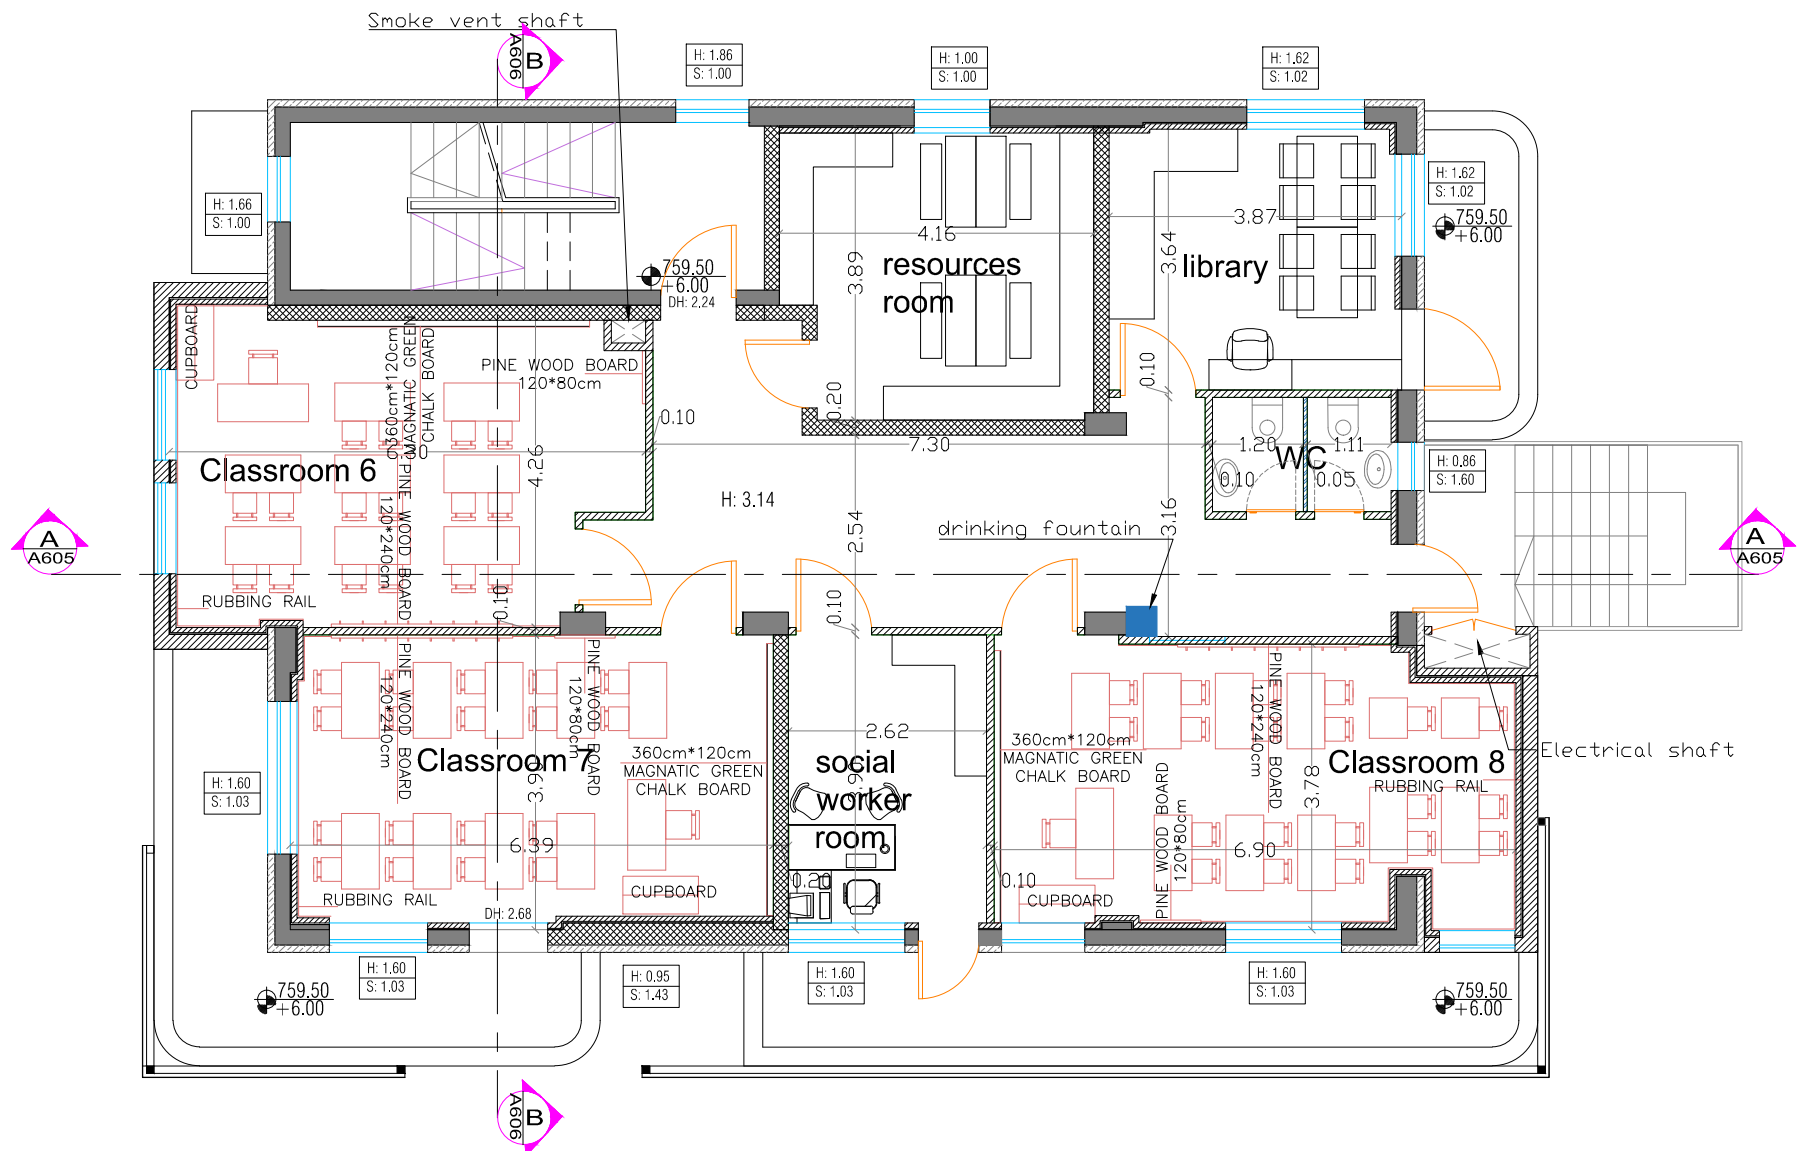

Legends and Symbols:

Classroom No.	Area	No. of students
6	25 m2	20
7	25 m2	20
8	27 m2	16

PROJECT NAME:
SUR BAHER SCHOOL

Designed by: Arch. Sari Kouba

Drawn by: Arch. Sari Kouba

Checked by: Arch. Simon Kouba



NOTE: ALL DIMENSIONS ARE IN CENTIMETERS UNLESS STATED OTHERWISE


Drawing Title: BUILDING 1
FURNISHED SECOND FLOOR PLAN

Scale: 1:100
Paper Size: A4


Date:
27-8-2020


Sheet No.:
A503

Consultant:

 

SIMON KOUBA CONSULTANTS
P.O. Box 54740 17 Al-Arafahani St, Jerusalem
Telefax: 02-6288036 E-mail: simon@koubas.net

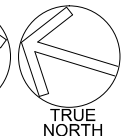

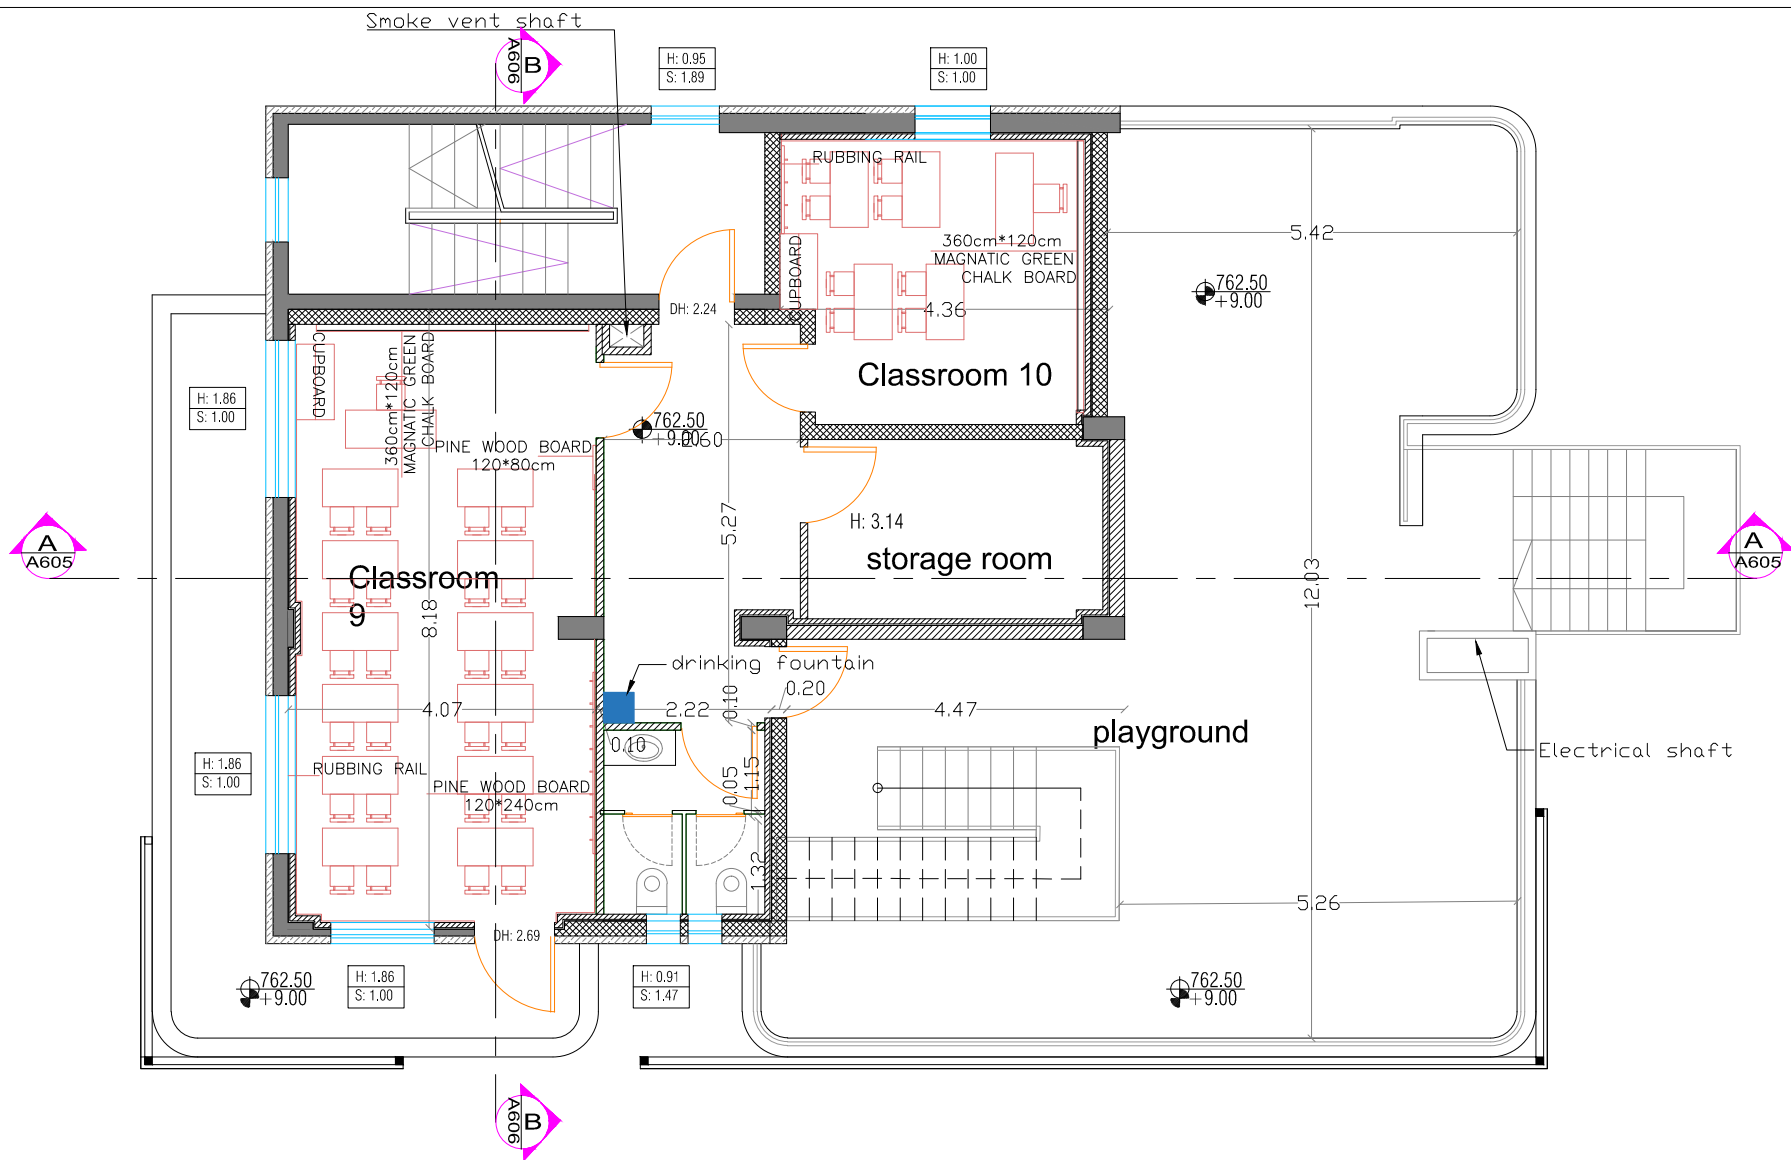

Legends and Symbols:

Classroom No.	Area	No. of students
9	34 m ²	32
10	27 m ²	24

Total No. of students for 10 classes: 210

PROJECT NAME:
SUR BAHER SCHOOL

Designed by: Arch. Sari Kouba

Drawn by: Arch. Sari Kouba

Checked by: Arch. Simon Kouba



NOTE: ALL DIMENSIONS ARE IN CENTIMETERS UNLESS STATED OTHERWISE


Drawing Title: BUILDING 1
FURNISHED THIRD FLOOR PLAN

Scale: 1:100
Paper Size: A4


Date:
27-8-2020


Sheet No.:
A504

Consultant:

 

SIMON KOUBA CONSULTANTS
P.O. Box 54740 17 Al-Asfahani St, Jerusalem
Telefax: 02-6288036 E-mail: simon@koubas.net

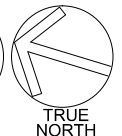

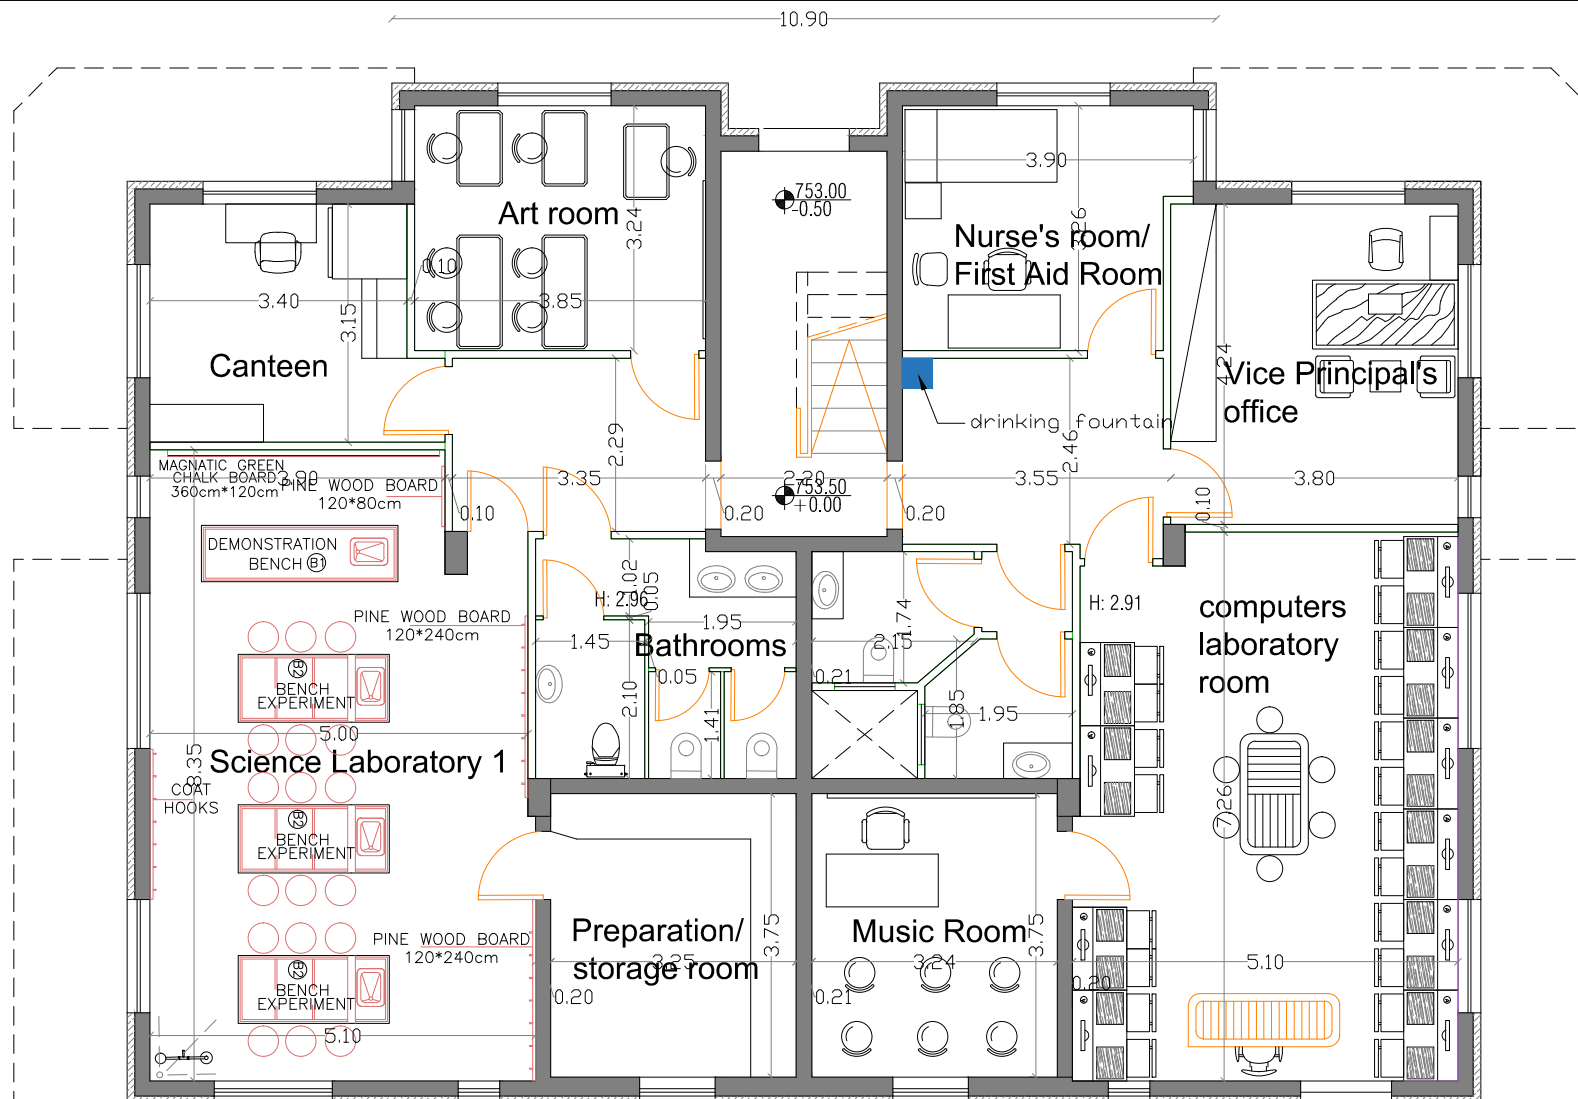

Legends and Symbols:

Classroom No.	Area	No. of students
Computers	37 m2	18
Science Lab	41 m2	12
Music room	16 m2	6
Art room	16 m2	6

PROJECT NAME:
SUR BAHER SCHOOL

Designed by: Arch. Sari Kouba

Drawn by: Arch. Sari Kouba

Checked by: Arch. Simon Kouba



NOTE: ALL DIMENSIONS ARE IN CENTIMETERS UNLESS STATED OTHERWISE


Drawing Title: BUILDING 2
FURNISHED GROUND FLOOR PLAN

Scale: 1:100
Paper Size: A4


Date:
27-8-2020


Sheet No.:
A505

Consultant:

 

SIMON KOUBA CONSULTANTS
P.O. Box 54740 17 Al-Arafahani St, Jerusalem
Telefax: 02-6288036 E-mail: simon@koubas.net

 

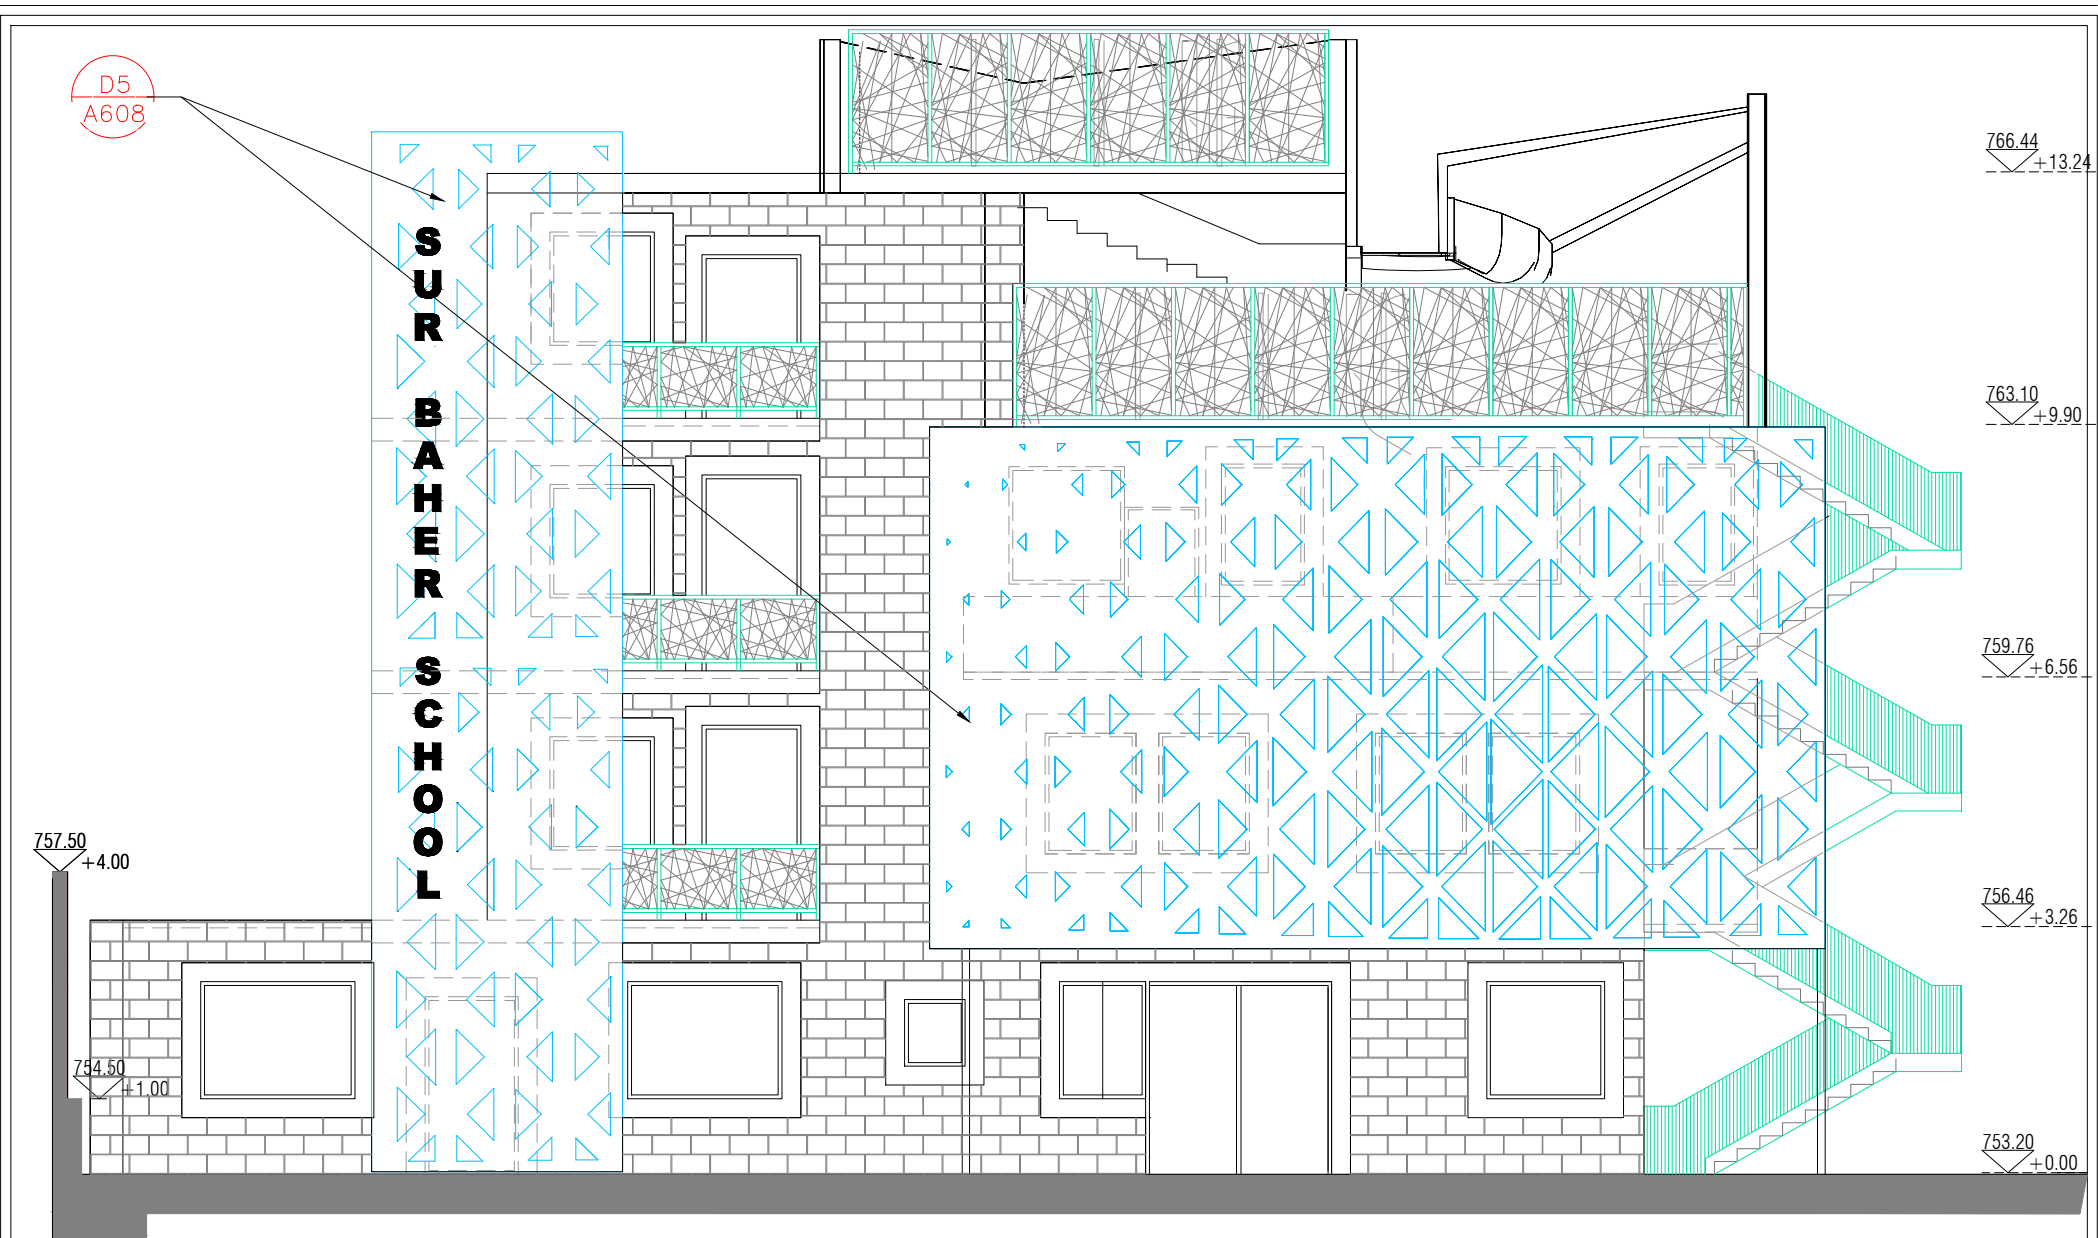

Legends and Symbols:



Existing Stone to be painted

PROJECT NAME:
SUR BAHER SCHOOL

Designed by: Arch. Sari Kouba

Drawn by: Arch. Sari Kouba

Checked by: Arch. Simon Kouba



NOTE: ALL DIMENSIONS ARE IN CENTIMETERS UNLESS STATED OTHERWISE

Drawing Title: BUILDING 1
WEST ELEVATION

Scale: 1:100


Date: 27-8-2020

Sheet No.:

Paper Size: A4

A601


Consultant:

 

SIMON KOUBA CONSULTANTS

P.O. Box 54740 17 Al-Asfahani St, Jerusalem
Telefax: 02-6288036 E-mail: simon@koubas.net



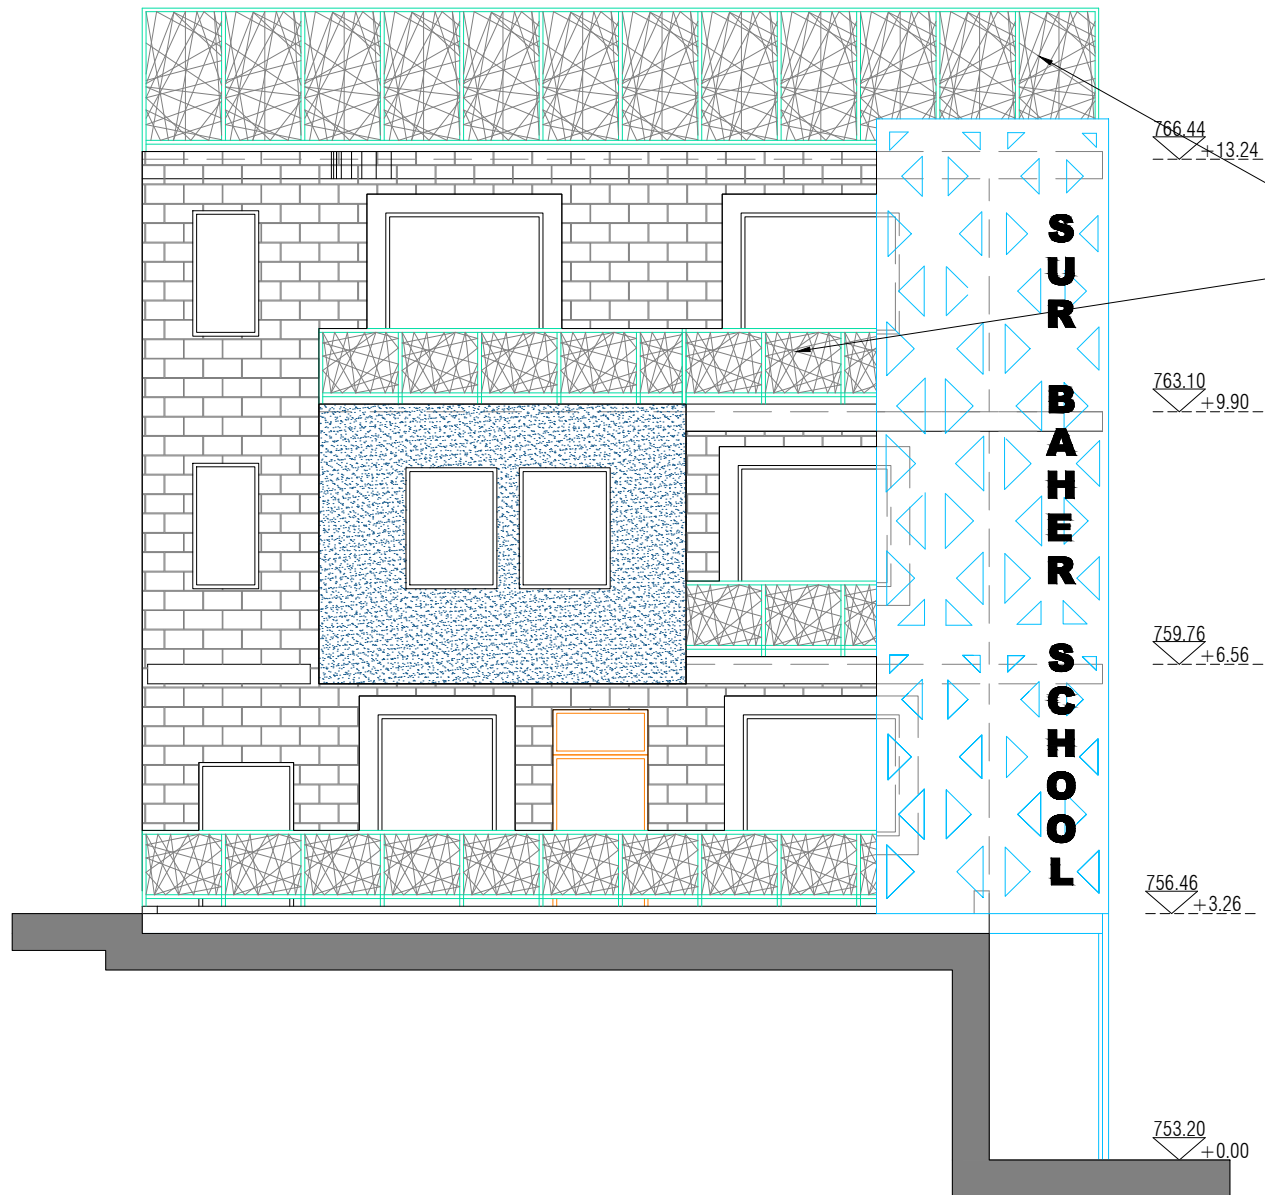

Legends and Symbols:



Existing stone to be pointed



Exterior colored paint (water resistant)

PROJECT NAME:
SUR BAHER SCHOOL

Designed by: Arch. Sari Kouba

Drawn by: Arch. Sari Kouba

Checked by: Arch. Simon Kouba



NOTE: ALL DIMENSIONS ARE IN CENTIMETERS UNLESS STATED OTHERWISE


Drawing Title:
**BUILDING 1
NORTH ELEVATION**

Scale: 1:100
Paper Size: A4

Date:
27-8-2020

Sheet No.:
A602

Consultant:

 


SIMON KOUBA CONSULTANTS

P.O. Box 54740 17 Al-Asfahani St, Jerusalem
Telefax: 02-6288036 E-mail: simon@koubas.net




**PLAN
NORTH**

 

**TRUE
NORTH**

SOUTH ELEVATION

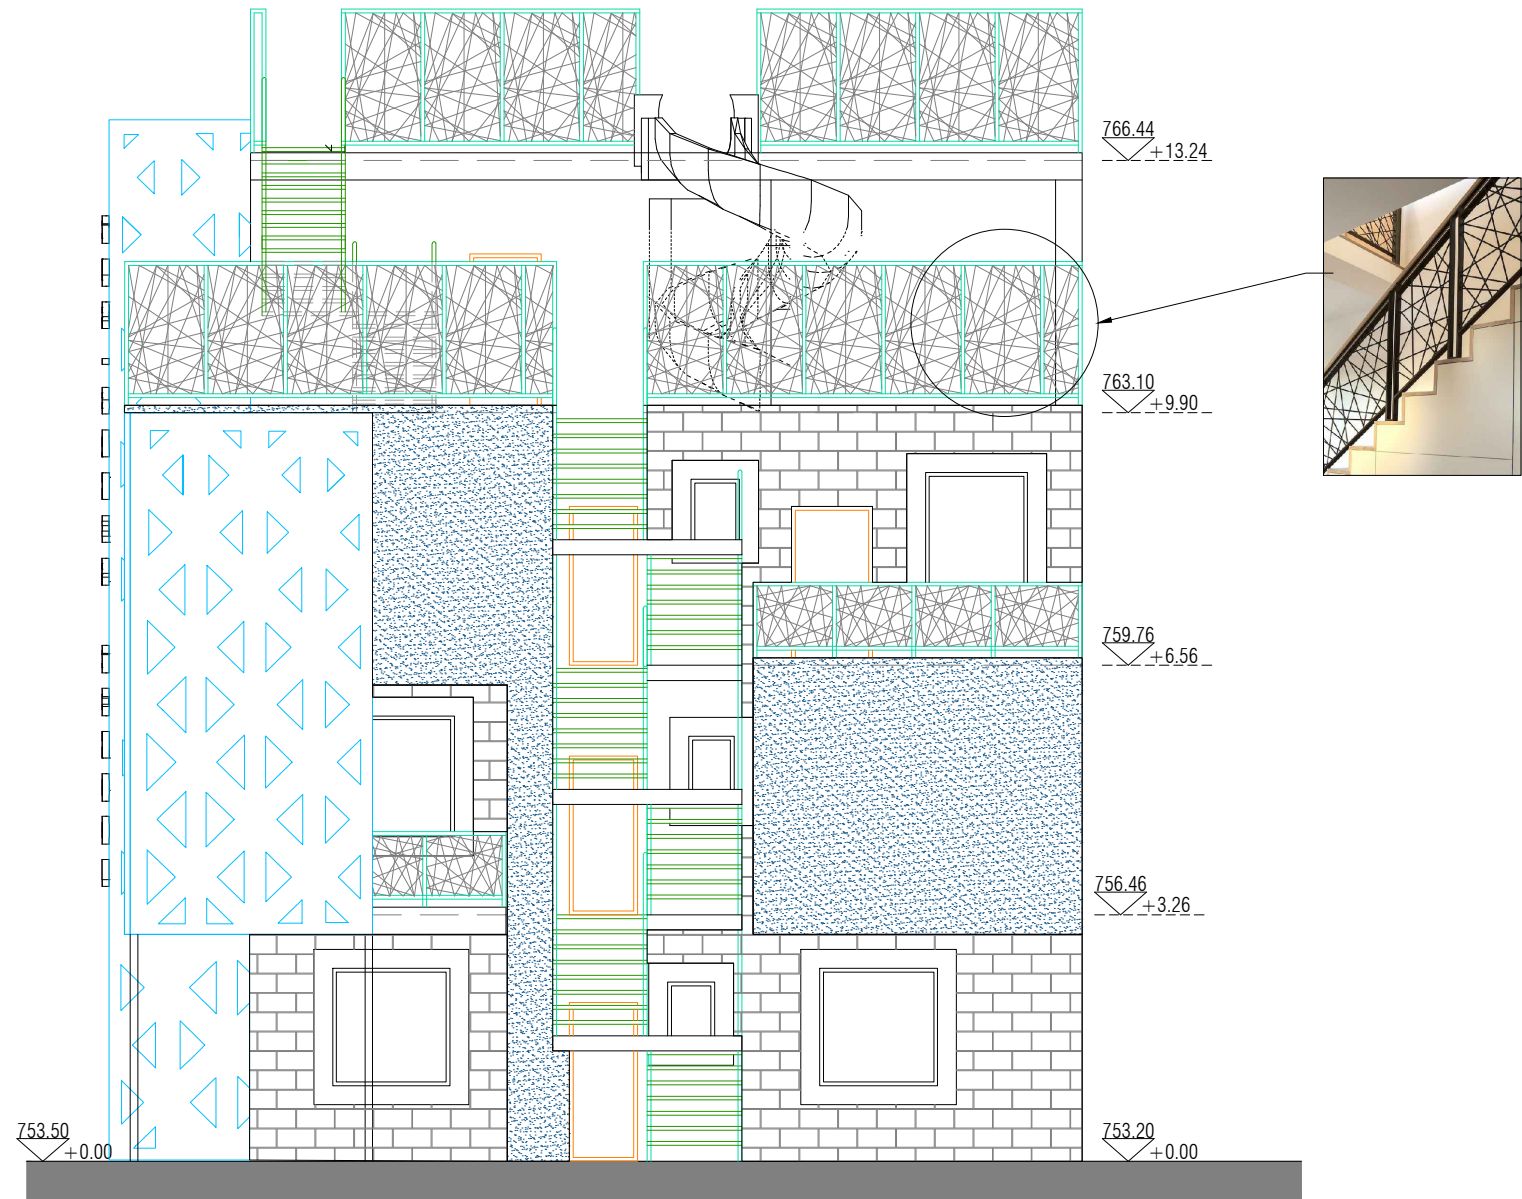

Legends and Symbols:

-  Existing stone to be pointed
-  Exterior colored paint (water resistant)

PROJECT NAME:
SUR BAHER SCHOOL

Designed by: Arch. Sari Kouba

Drawn by: Arch. Sari Kouba

Checked by: Arch. Simon Kouba



NOTE: ALL DIMENSIONS ARE IN CENTIMETERS UNLESS STATED OTHERWISE


Drawing Title: BUILDING 1
SOUTH ELEVATION


Scale: 1:100
Paper Size: A4

Date:
27-8-2020

Sheet No.:
A603

Consultant:
 SIMON KOUBA CONSULTANTS
P.O. Box 54740 17 Al-Asfahani St, Jerusalem
Telefax: 02-6288036 E-mail: simon@koubas.net

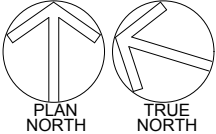

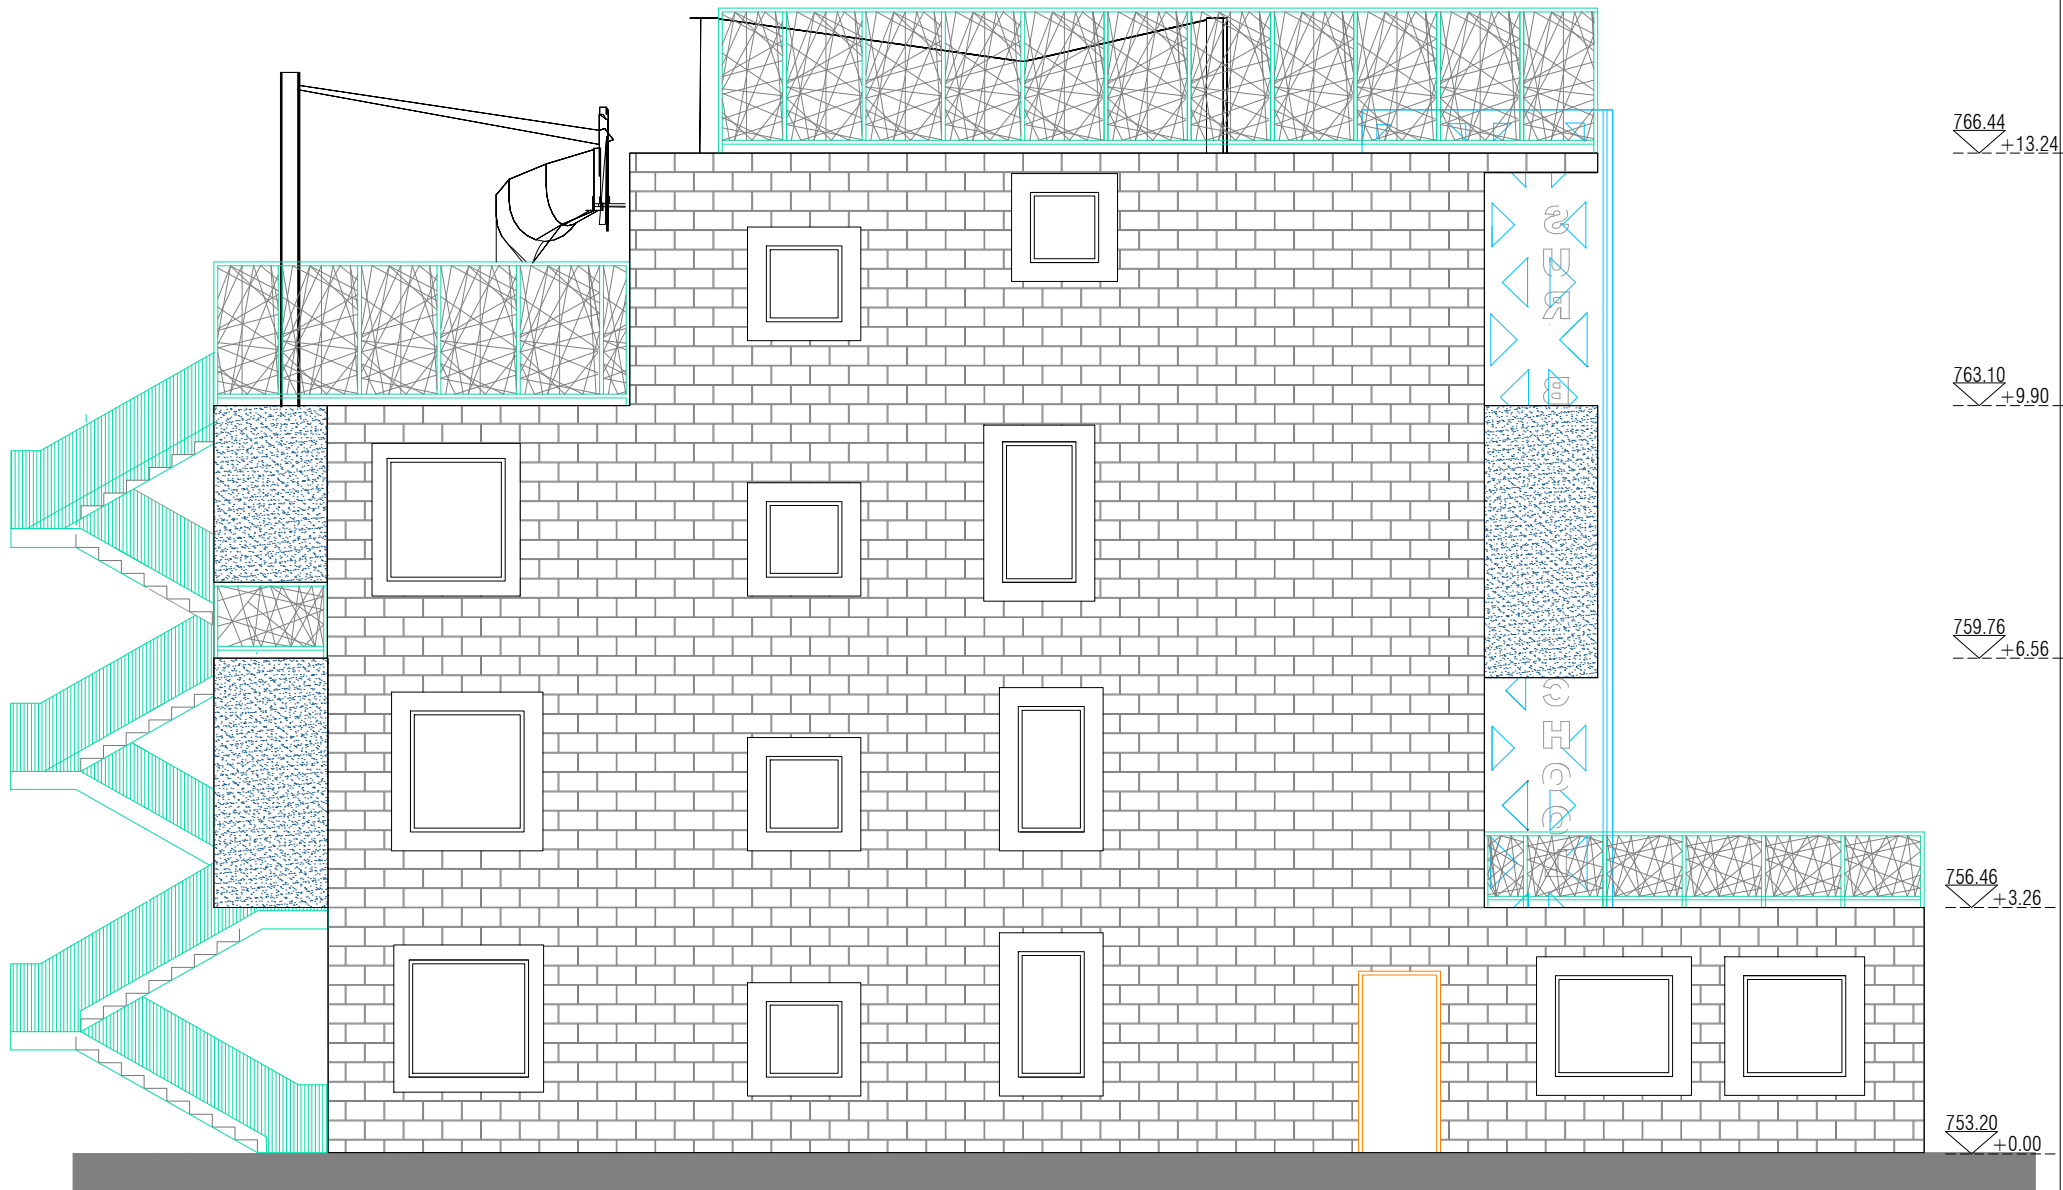

Legends and Symbols:



Existing stone to be pointed



Exterior colored paint (water resistant)

PROJECT NAME:
SUR BAHER SCHOOL

Designed by: Arch. Sari Kouba

Drawn by: Arch. Sari Kouba

Checked by: Arch. Simon Kouba



NOTE: ALL DIMENSIONS ARE IN CENTIMETERS UNLESS STATED OTHERWISE

Drawing Title:
BUILDING 1
EAST ELEVATION

Scale: 1:100
Paper Size: A4

Date: 22/08/2020

Sheet No.:
A604


Consultant:




SIMON KOUBA CONSULTANTS
P.O. Box 54740 17 Al-Asfahani St, Jerusalem
Telefax: 02-6288036 E-mail: simon@koubas.net



PLAN
NORTH

 

TRUE
NORTH

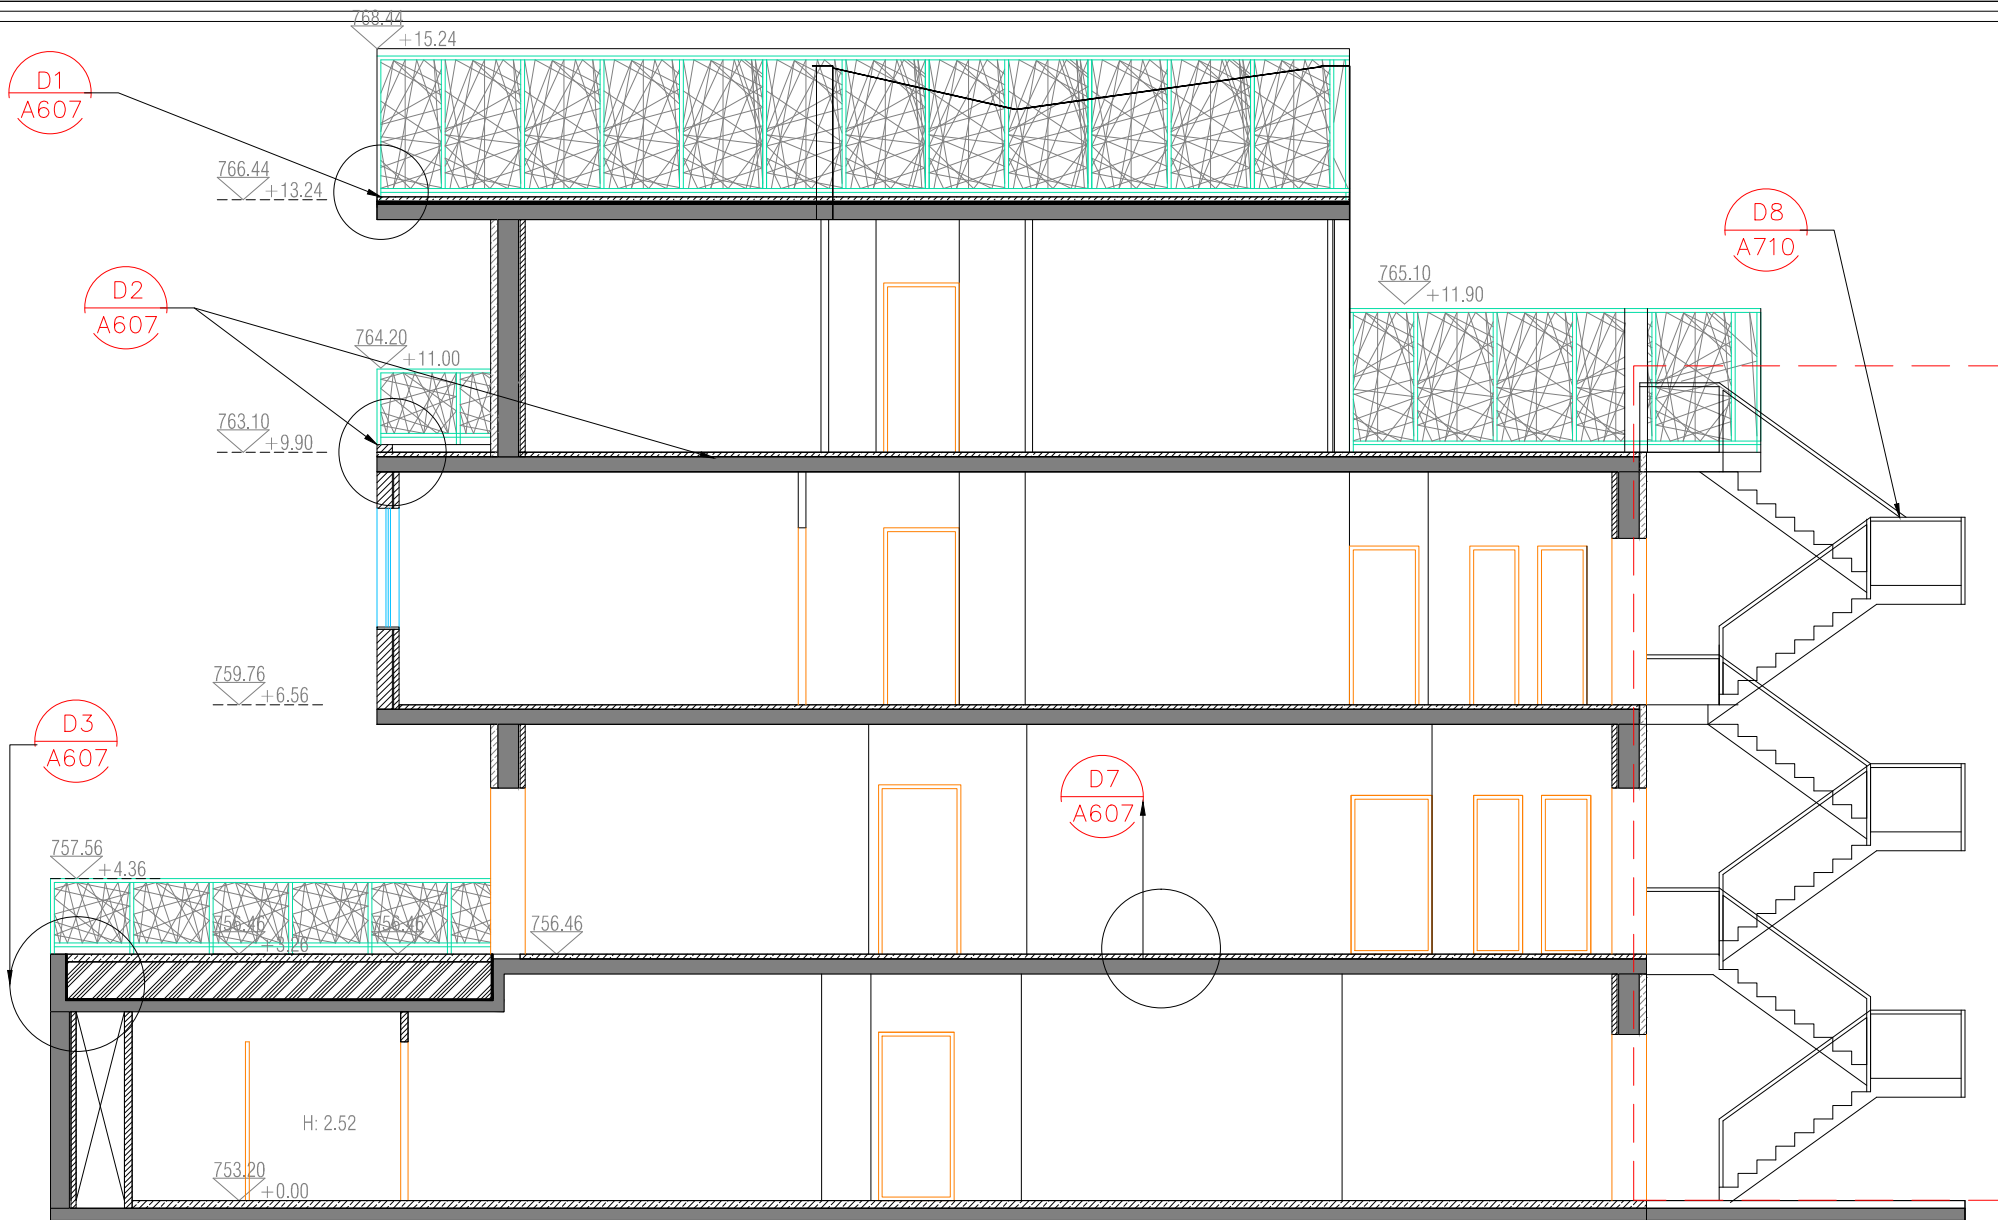

Legends and Symbols:

PROJECT NAME:
SUR BAHER SCHOOL

Designed by: Arch. Sari Kouba

Drawn by: Arch. Sari Kouba

Checked by: Arch. Simon Kouba



NOTE: ALL DIMENSIONS ARE IN CENTIMETERS UNLESS STATED OTHERWISE


Drawing Title: BUILDING 2
SECTION A-A

Scale: 1:100
Paper Size: A4


Date:
27-8-2020

Sheet No.:
A605



Consultant:

 


SIMON KOUBA CONSULTANTS
P.O. Box 54740 17 Al-Asfahani St, Jerusalem
Telefax: 02-6288036 E-mail: simon@koubas.net

 

D3 Exterior Wall detail

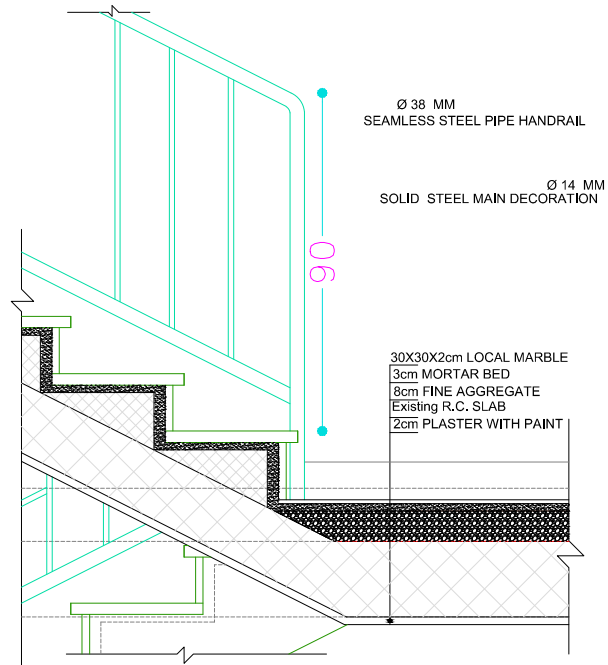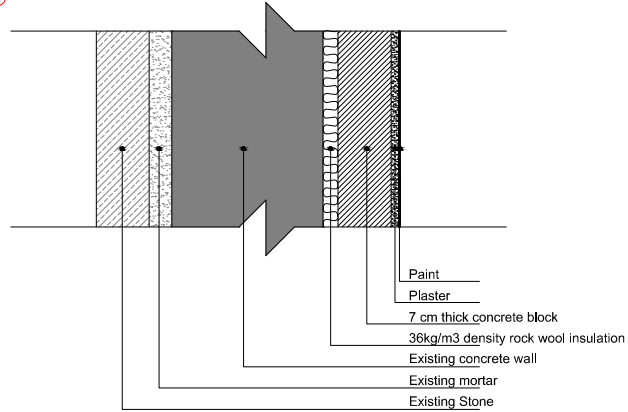

D8 Interior Staircase detail

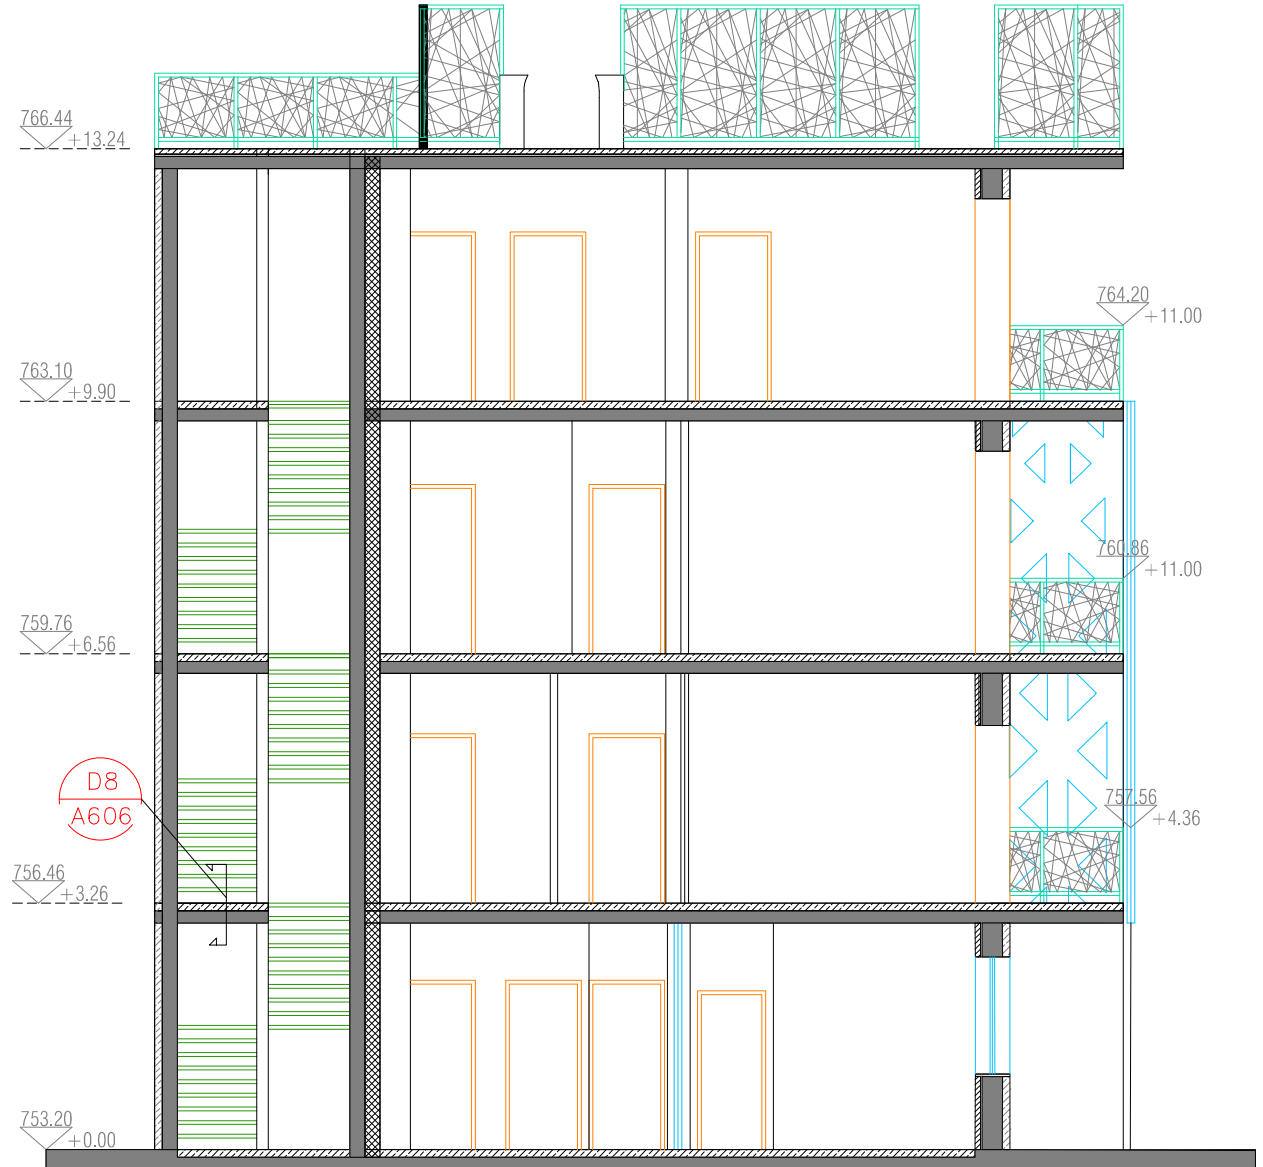

Legends and Symbols:

PROJECT NAME:
SUR BAHAR SCHOOL

Designed by: Arch. Sari Kouba

Drawn by: Arch. Sari Kouba

Checked by: Arch. Simon Kouba



NOTE: ALL DIMENSIONS ARE IN CENTIMETERS UNLESS STATED OTHERWISE


Drawing Title: BUILDING 1
SECTION B-B

Scale: 1:100
Paper Size: A4


Date:
27-8-2020

Sheet No.:
A606

Consultant:

 


SIMON KOUBA CONSULTANTS
P.O. Box 54740 17 Al-Asfahani St, Jerusalem
Telefax: 02-6288036 E-mail: simon@koubas.net

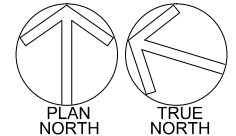

D1

Roof parapet detail

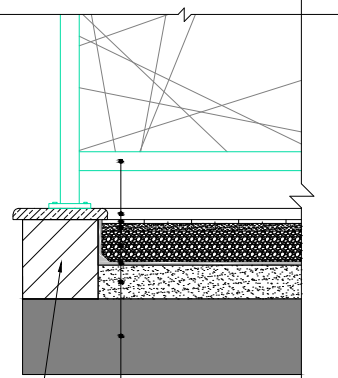


20x21 concrete block

Fencing/railings
Stone Copping 3 cm thick (filleted)
Stone Tiling 1 cm
Cement Mortar 2 cm
Fine Aggregates
Asphalt Rolls insulation with chamfers on corners
Sloping Screed 8 cm
Existing Slab

D2

Balcony Parapet detail

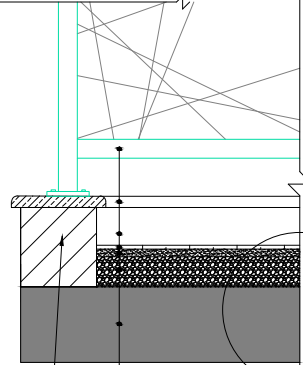


20x21 concrete block

Fencing/railings
Stone Copping 3 cm thick (filleted)
20x21 concrete block
Stone Tiling 1 cm or porcelain Tiling for interior
Cement Mortar 2 cm
Fine Aggregates
Existing Slab

D3

playground parapet detail

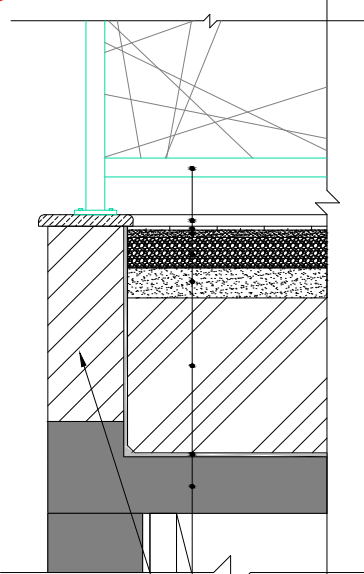

20cm concrete block


Fencing/railings
Stone Copping 3 cm thick (filleted)
Stone Tiling 1 cm
Cement Mortar 2 cm
Fine Aggregates
Sloping Screed 8 cm
Etong Blocks
Asphalt Rolls insulation with chamfers on corners
Existing Slab

D7


Same Detail for Floor slabs
* as for bathroom slabs, Layer of Sika (water insulation) to be included

D4

Site Fencing detail

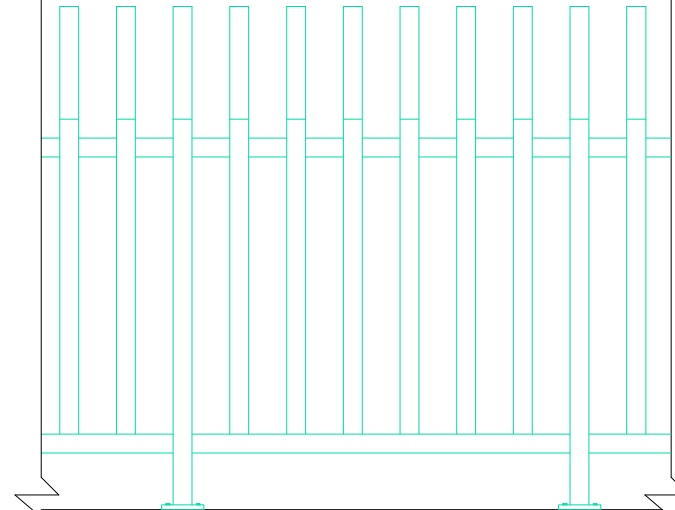

Elevation

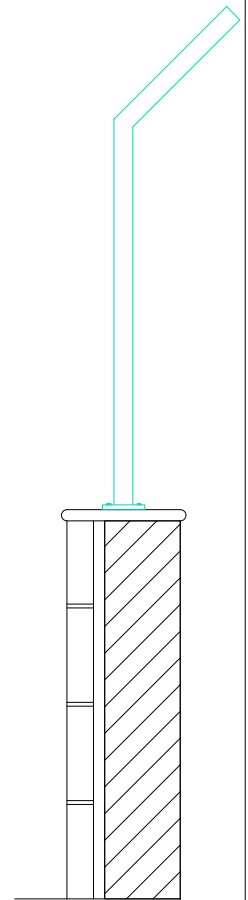

Section

Sit

Legends and Symbols:

PROJECT NAME:
SUR BAHER SCHOOL

Designed by: Arch. Sari Kouba

Drawn by: Arch. Sari Kouba

Checked by: Arch. Simon Kouba



NOTE: ALL DIMENSIONS ARE IN CENTIMETERS UNLESS STATED OTHERWISE


Drawing Title: BUILDING 1
RAILINGS AND FENCING DETAILS

Scale: 1:100
Paper Size: A4


Date:
27-8-2020


Sheet No.:
A607

Consultant:

 


SIMON KOUBA CONSULTANTS
P.O. Box 54740 17 Al-Asfahani St, Jerusalem
Telefax: 02-6288036 E-mail: simon@koubas.net

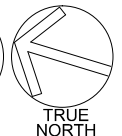

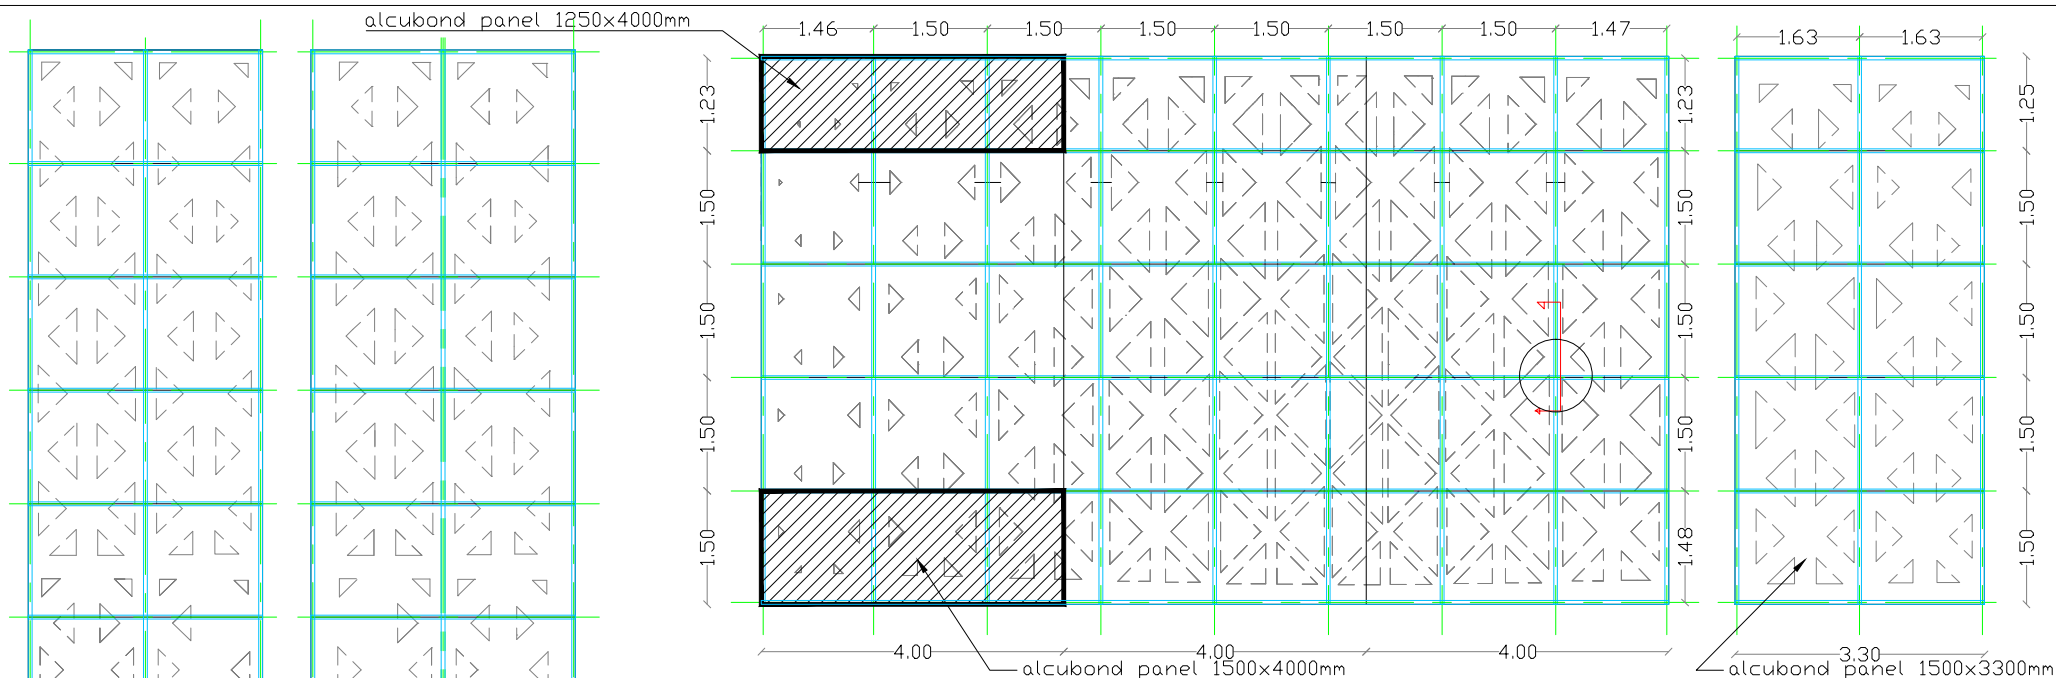

D5 Aluminum Facade installation Details

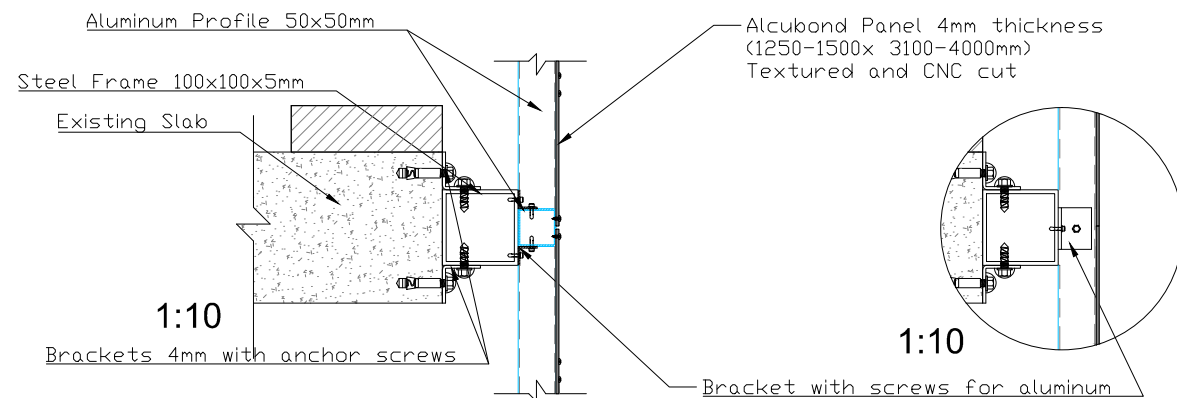

Note: See Installation 3d images in next sheet

Legends and Symbols:

PROJECT NAME:
SUR BAHAR SCHOOL

Designed by: Arch. Sari Kouba

Drawn by: Arch. Sari Kouba

Checked by: Arch. Simon Kouba



NOTE: ALL DIMENSIONS ARE IN CENTIMETERS UNLESS STATED OTHERWISE


Drawing Title: BUILDING 1
ALUMINUM FACADE DETAILS

Scale: 1:100
Paper Size: A4


Date:
27-8-2020




Sheet No.:
A608

Consultant:

 

SIMON KOUBA CONSULTANTS
P.O. Box 54740 17 Al-Asfahani St, Jerusalem
Telefax: 02-6288036 E-mail: simon@koubas.net

 

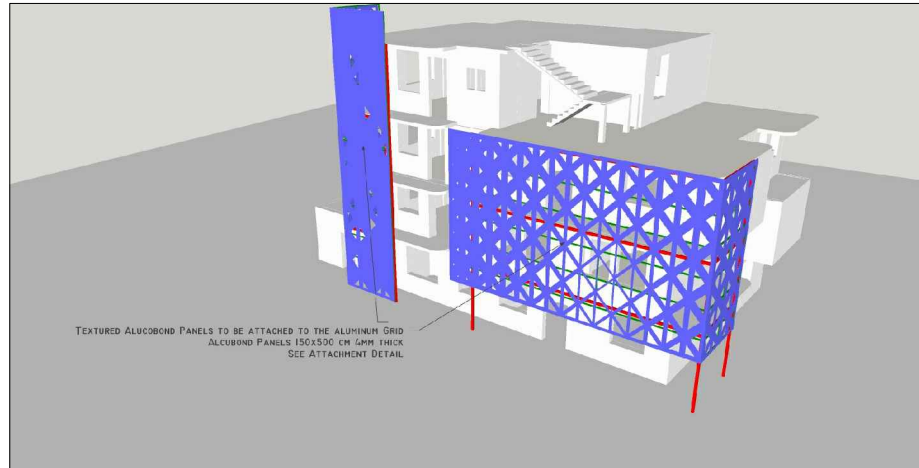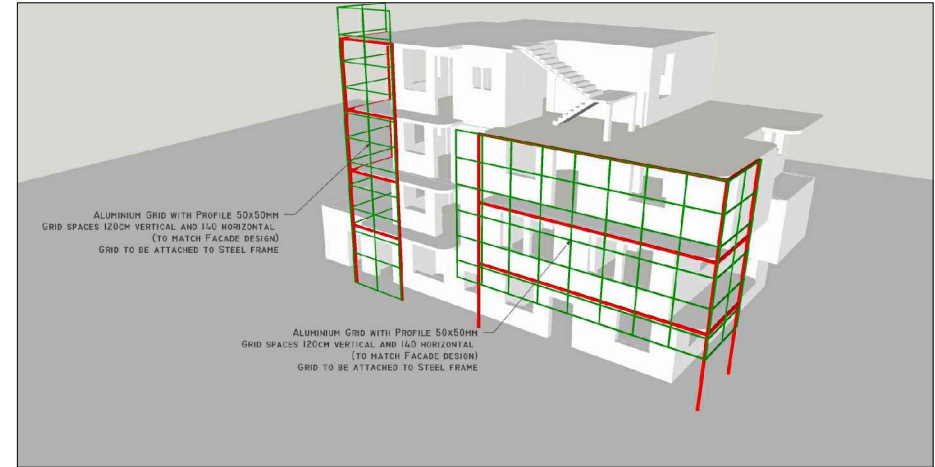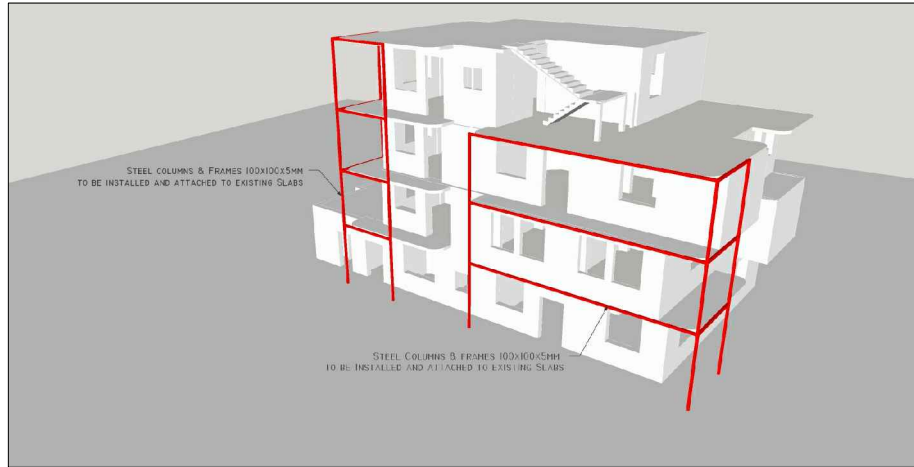

Notes:

- 1) Steel columns and frames to be constructed with necessary foundations or plates on the slab on grade, the proposed steel structure is proposed in red. The steel frame to be attached with brackets and anchor screws to the existing balcony slabs. The steel frame is 100x100 mm with thickness of 5mm.
 - 2) The aluminum grid to be supplied and installed onto the steel frame, the grid spaces vary depending on the Alucobond panels, see previous sheet for dimensions.
 - 3) CNC cut alucobond panels to be installed on the aluminum grid. Colour of materials to be determined by supervising engineer or client
- The contractor should provide shop drawings or other solutions for this facade installation.

Legends and Symbols:

PROJECT NAME:
SUR BAHER SCHOOL

Designed by: Arch. Sari Kouba

Drawn by: Arch. Sari Kouba

Checked by: Arch. Simon Kouba




NOTE: ALL DIMENSIONS ARE IN CENTIMETERS UNLESS STATED OTHERWISE

Drawing Title: BUILDING 1
ALUMINIUM FACADE 3D


Scale:
Paper Size: A4


Date:
27-8-2020

Sheet No.:
A609

 




SIMON KOUBA CONSULTANTS
P.O. Box 54740 17 Al-Asfahani St, Jerusalem
Telefax: 02-6288036 E-mail: simon@koubas.net

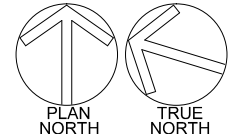

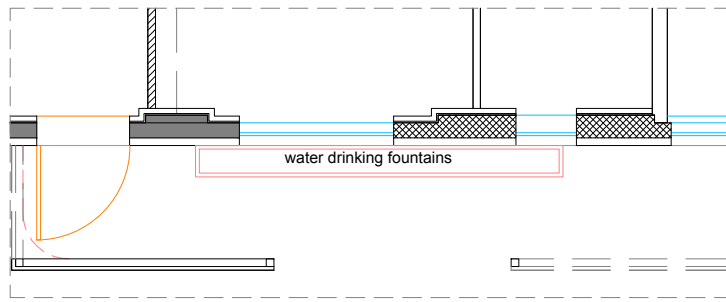

Plan with context

- ① 2cm Local Marble Sink bottom with 1% slope towards drain
- ② Stainless steel exterior drinking fountain tap
- ③ Perforated (as texture) Galvanized Steel cabinet
- ④ 2cm Local Marble Sink Side with filleted edges
- ⑤ 2cm Local Marble counter back attached to existing Wall
- ⑥ Stainless steel sink drain
- ⑦ Drainage pipes and siphon & water inlet pipes

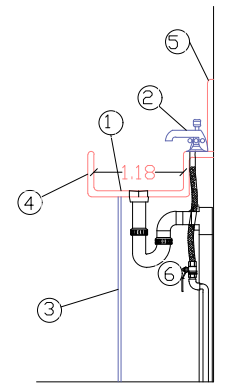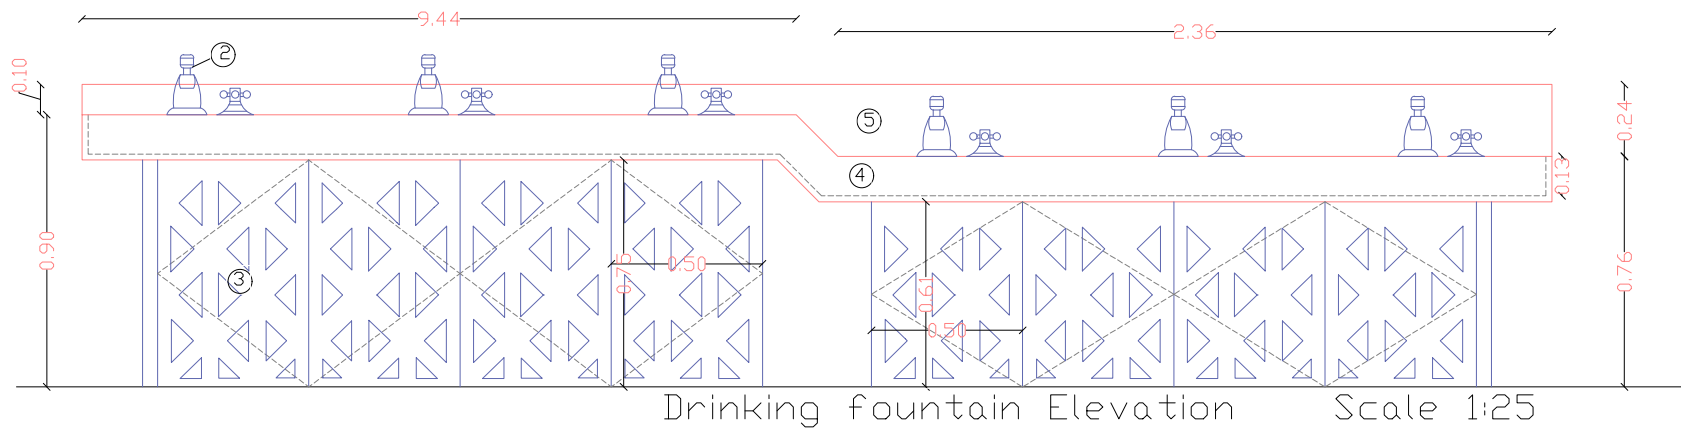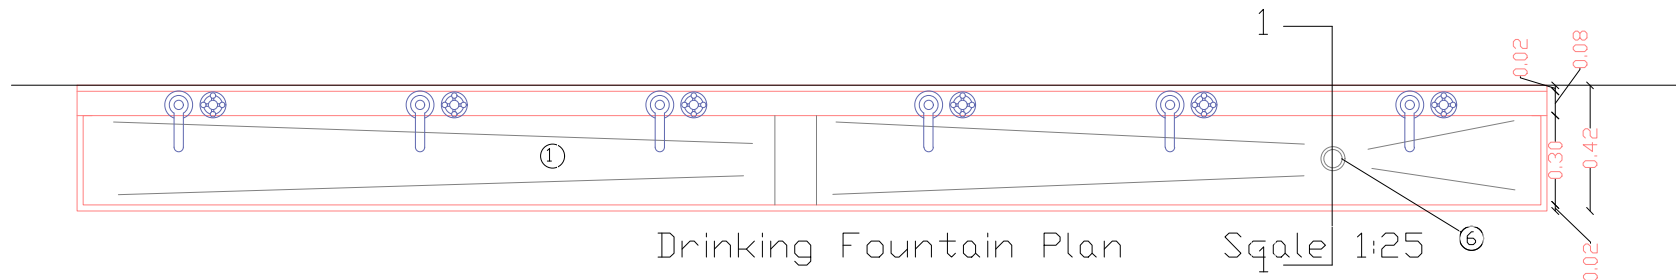

Section 1-1
Scale 1:25

Legends and Symbols:

PROJECT NAME:
SUR BAHER SCHOOL

Designed by: Arch. Sari Kouba

Drawn by: Arch. Sari Kouba

Checked by: Arch. Simon Kouba



NOTE: ALL DIMENSIONS ARE IN CENTIMETERS UNLESS STATED OTHERWISE


Drawing Title: BUILDING 1
Drinking Fountain Details

Scale:
Paper Size: A4


Date:
27-8-2020


Sheet No.:
A610

Consultant:

 

SIMON KOUBA CONSULTANTS
P.O. Box 54740 17 Al-Asfahani St, Jerusalem
Telefax: 02-6288036 E-mail: simon@koubas.net

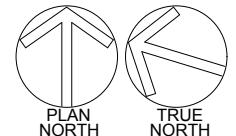

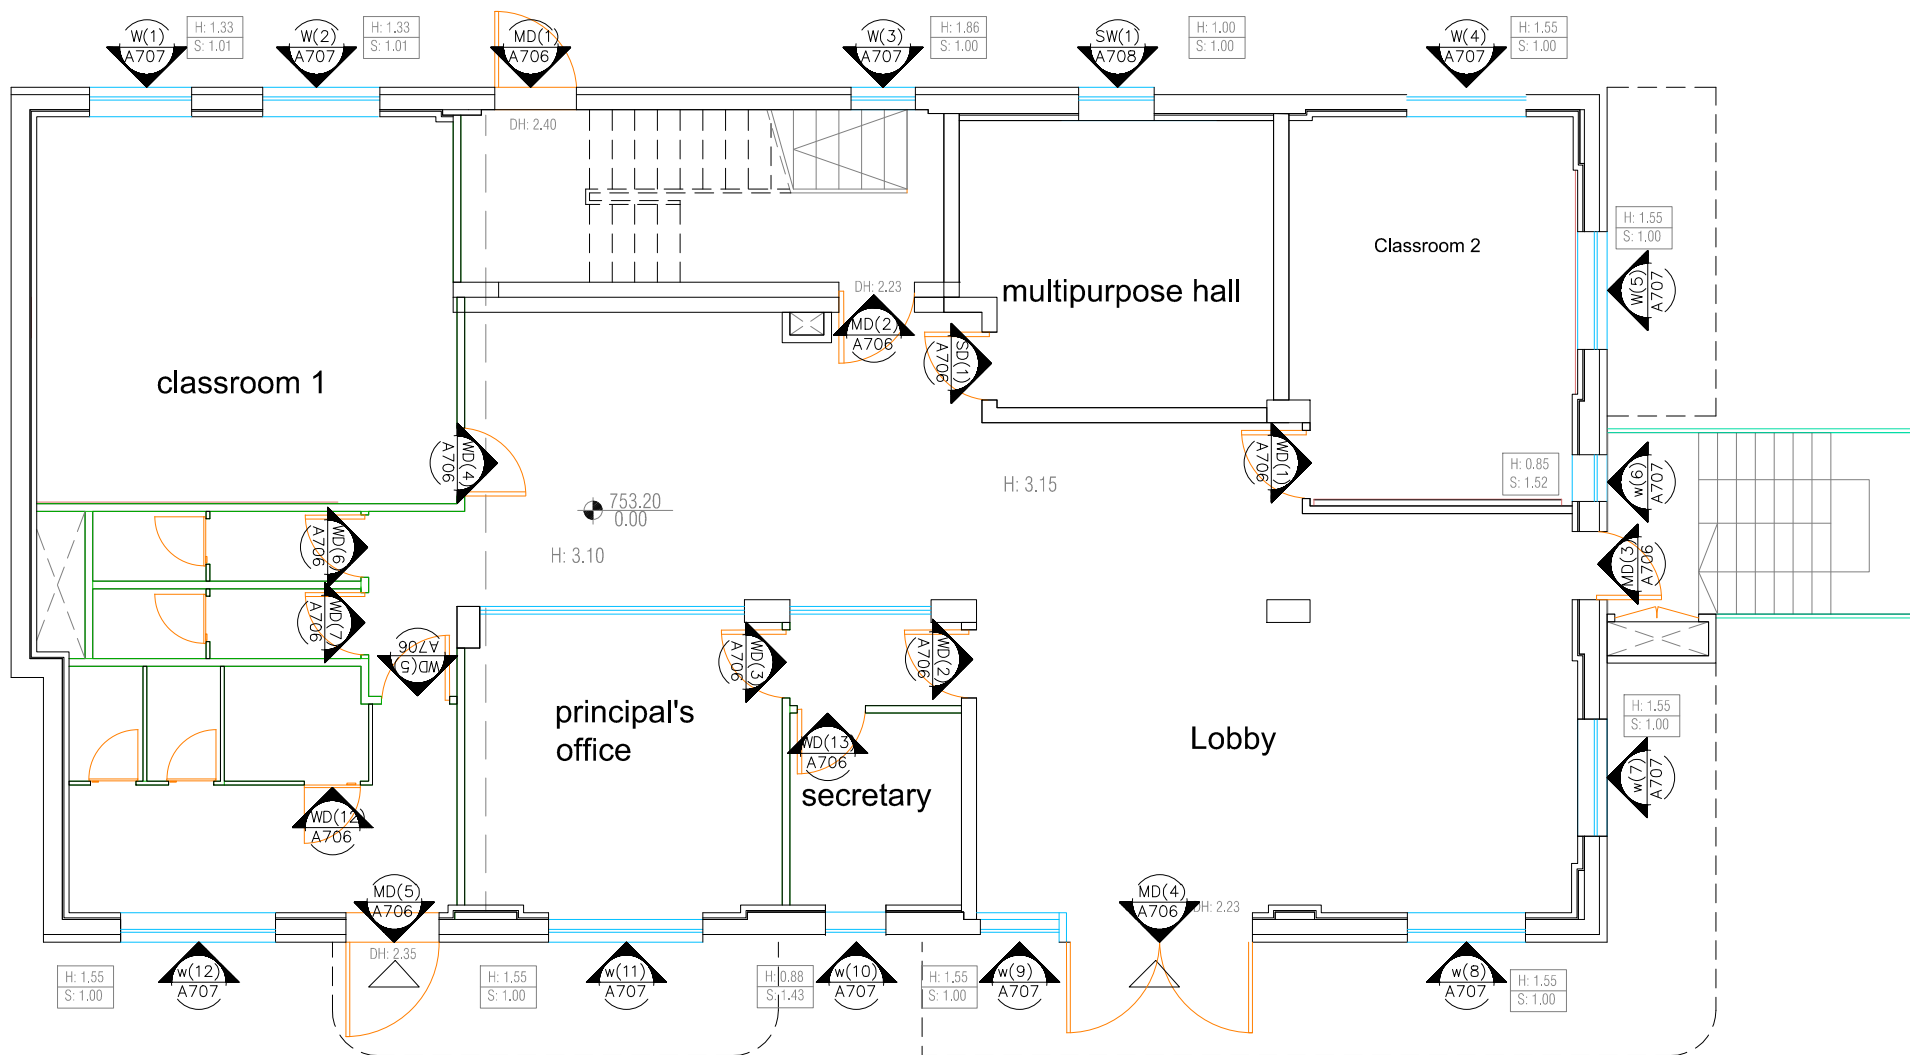

Legends and Symbols:

PROJECT NAME:
SUR BAHER SCHOOL

Designed by: Arch. Sari Kouba

Drawn by: Arch. Sari Kouba

Checked by: Arch. Simon Kouba



NOTE: ALL DIMENSIONS ARE IN CENTIMETERS UNLESS STATED OTHERWISE


Drawing Title: **BUILDING 1**
GROUND FLOOR DOORS & WINDOWS PLAN

Scale: 1:100
Paper Size: A4

Date:
27-8-2020

Sheet No.:
A701

Consultant:

 


SIMON KOUBA CONSULTANTS


P.O. Box 54740 17 Al-Asfahani St, Jerusalem
Telefax: 02-6288036 E-mail: simon@koubas.net



PLAN
NORTH

 

TRUE
NORTH

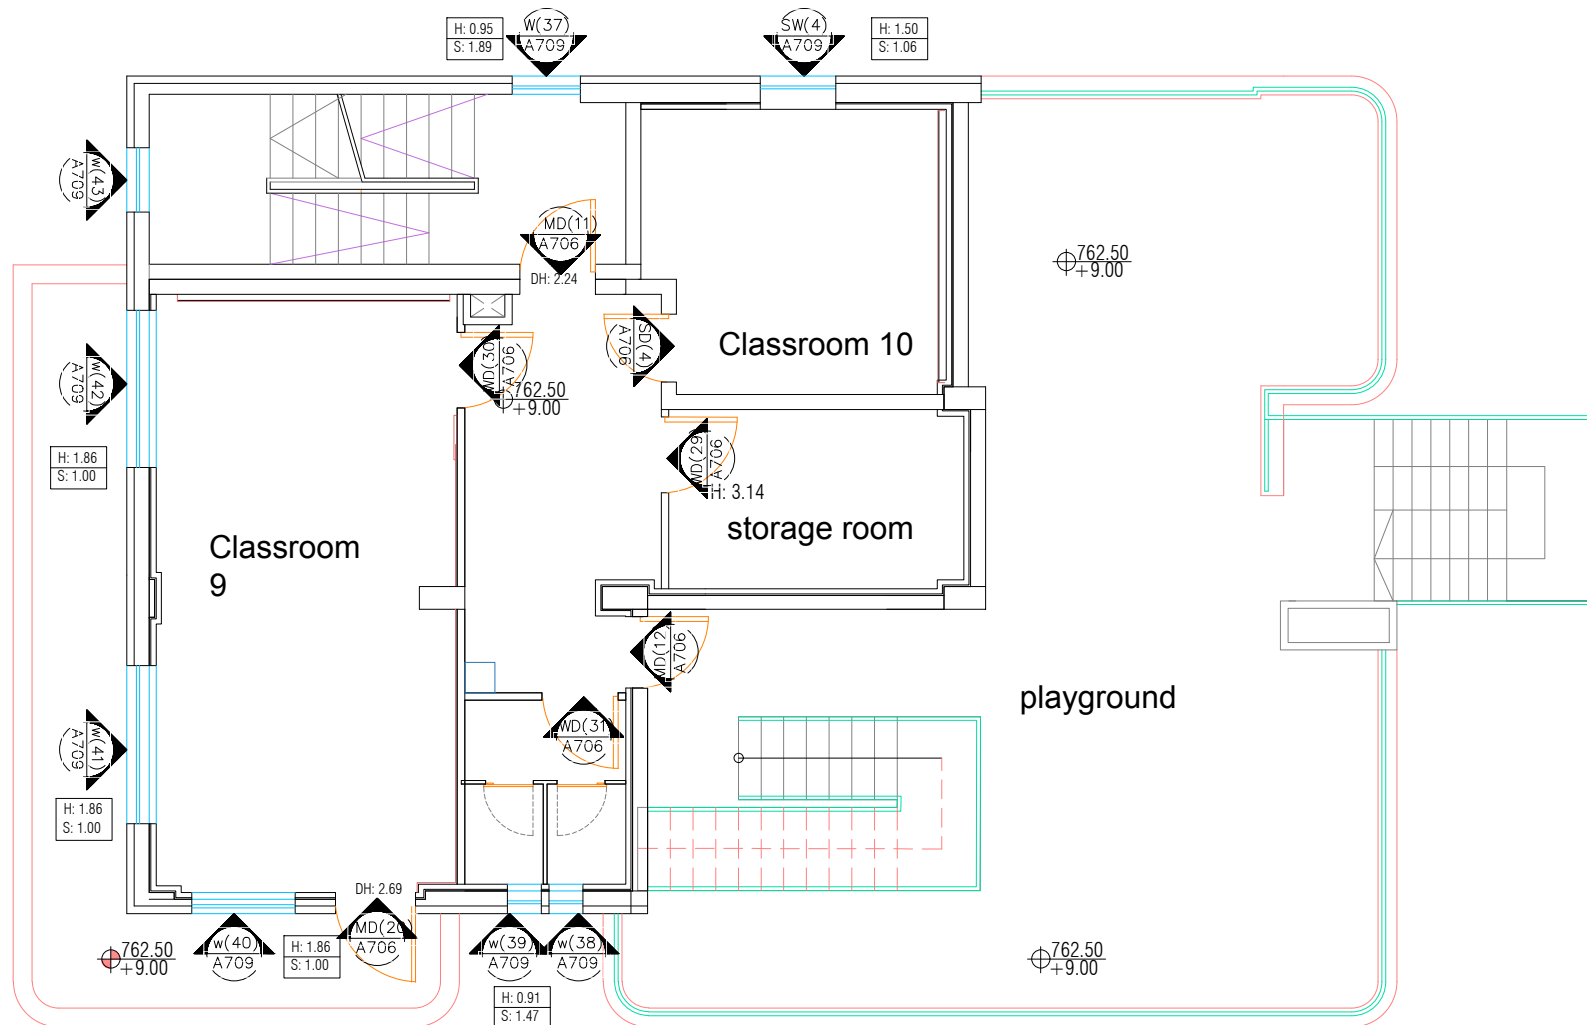

Legends and Symbols:

PROJECT NAME:
SUR BAHER SCHOOL

Designed by: Arch. Sari Kouba

Drawn by: Arch. Sari Kouba

Checked by: Arch. Simon Kouba



NOTE: ALL DIMENSIONS ARE IN CENTIMETERS UNLESS STATED OTHERWISE


Drawing Title: BUILDING 1
THIRD FLOOR DOORS & WINDOWS PLAN

Scale: 1:100
Paper Size: A4


Date:
27-8-2020


Sheet No.:
A704

Consultant:

 

SIMON KOUBA CONSULTANTS
P.O. Box 54740 17 Al-Asfahani St, Jerusalem
Telefax: 02-6288036 E-mail: simon@koubas.net

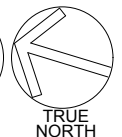

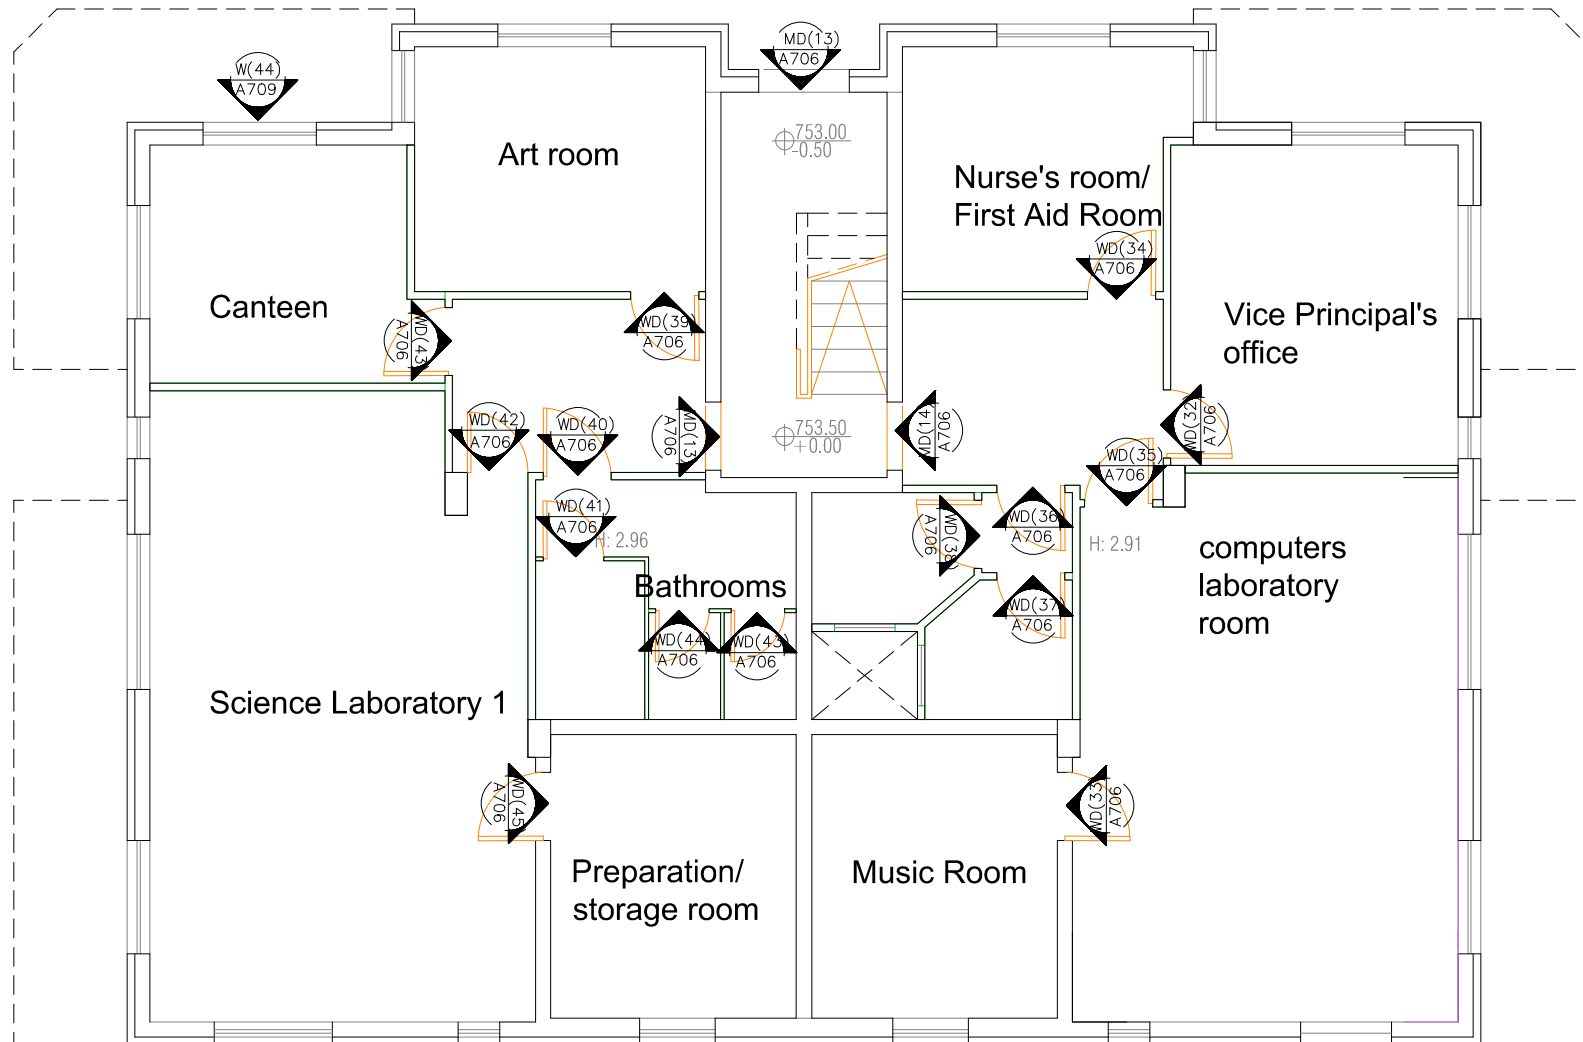

Legends and Symbols:

PROJECT NAME:
SUR BAHER SCHOOL

Designed by: Arch. Sari Kouba

Drawn by: Arch. Sari Kouba

Checked by: Arch. Simon Kouba



NOTE: ALL DIMENSIONS ARE IN CENTIMETERS UNLESS STATED OTHERWISE


Drawing Title: BUILDING 2
GROUND FLOOR DOORS & WINDOWS PLAN

Scale: 1:100
Paper Size: A4


Date:
27-8-2020

Sheet No.:
A705


Consultant:

 


SIMON KOUBA CONSULTANTS
P.O. Box 54740 17 Al-Asfahani St, Jerusalem
Telefax: 02-6288036 E-mail: simon@koubas.net

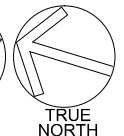


MD: PROPOSED 90 MINUTE FIRE RESISTANT
MD(1) MD(3) MD(13)
REQUIRED NUMBER: 3 PROPOSED, TO BE SUPPLIED & INSTALLED.

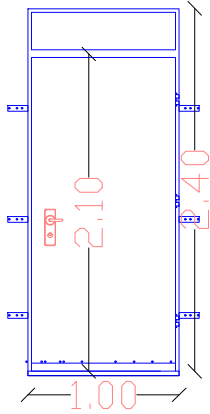


MD: PROPOSED 90 MINUTE FIRE RESISTANT
MD(2) MD(6) MD(7) MD(9) MD(10) MD(11)
MD(12) MD(14)
REQUIRED NUMBER: 8 PROPOSED, TO BE SUPPLIED & INSTALLED.

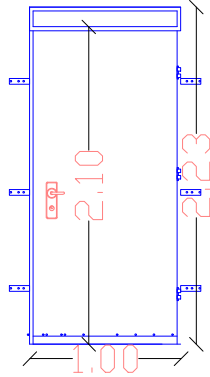


MD: PROPOSED 90 MINUTE FIRE RESISTANT
MD(4)
REQUIRED NUMBER: 1 PROPOSED, TO BE SUPPLIED & INSTALLED.

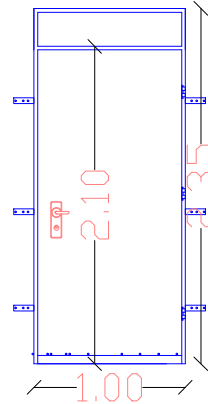


MD: PROPOSED 90 MINUTE FIRE RESISTANT
MD(5)
REQUIRED NUMBER: 1 PROPOSED, TO BE SUPPLIED & INSTALLED.

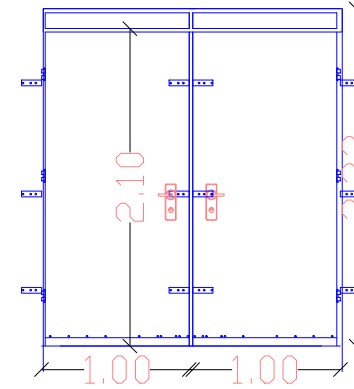


MD: PROPOSED 90 MINUTE FIRE RESISTANT
MD(15) MD(16) MD(17) MD(18) MD(19) MD(20)
REQUIRED NUMBER: 1 PROPOSED, TO BE SUPPLIED & INSTALLED.

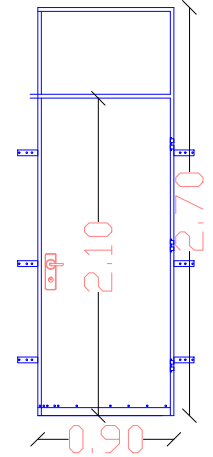


SD: STEEL DOOR
SD(1) SD(2) SD(3) SD(4)
REQUIRED NUMBER: 4 PROPOSED, TO BE SUPPLIED & INSTALLED.

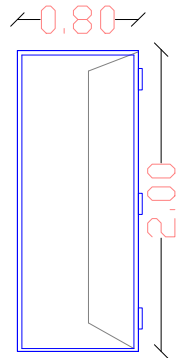


WD: WOODEN DOOR
WD(1) WD(2) WD(3) WD(4) WD(5) WD(12) WD(13) WD(14) WD(15)
WD(16) WD(19) WD(20) WD(21) WD(22) WD(23) WD(26) WD(29)
WD(30) WD(31) WD(32) WD(33) WD(34) WD(35) WD(36) WD(37)
WD(38) WD(39) WD(40) WD(42) WD(45)
REQUIRED NUMBER: 33 PROPOSED, TO BE SUPPLIED & INSTALLED.

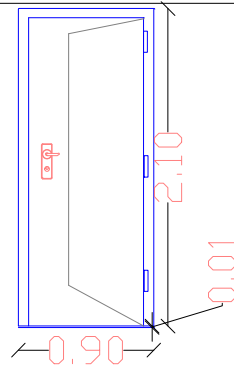

WD: WOODEN DOOR
WD(6) WD(7) WD(17) WD(18) WD(24) WD(25)
REQUIRED NUMBER: 12 PROPOSED, TO BE SUPPLIED & INSTALLED.

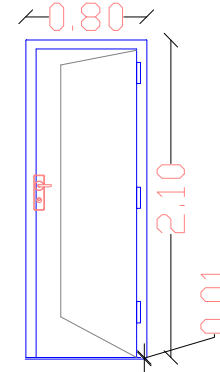

MD: PROPOSED 90 MINUTE FIRE RESISTANT
MD(8)
REQUIRED NUMBER: 1 PROPOSED, TO BE SUPPLIED & INSTALLED.

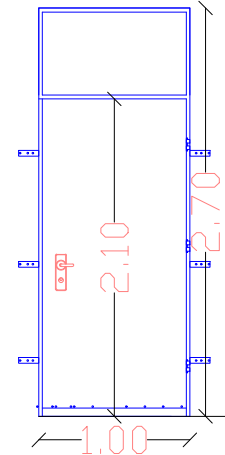

Legends and Symbols:

PROJECT NAME:
SUR BAHAR SCHOOL

Designed by: Arch. Sari Kouba

Drawn by: Arch. Sari Kouba

Checked by: Arch. Simon Kouba



NOTE: ALL DIMENSIONS ARE IN CENTIMETERS UNLESS STATED OTHERWISE


Drawing Title:
DOORS SCHEDULE

Scale: 1:50
Paper Size: A4


Date:
27-8-2020

Sheet No.:
A706


Consultant:

 


SIMON KOUBA CONSULTANTS
P.O. Box 54740 17 Al-Asfahani St, Jerusalem
Telefax: 02-6288036 E-mail: simon@koubas.net

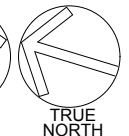


W: ALUMINUM WINDOW
w(1)
REQUIRED NUMBER: 1 PROPOSED,
TO BE SUPPLIED & INSTALLED.

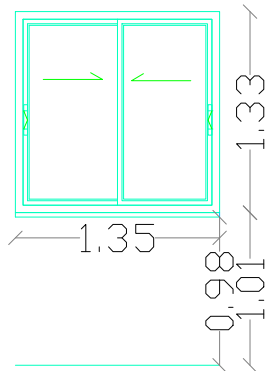


W: ALUMINUM WINDOW
w(1)
REQUIRED NUMBER: 1 PROPOSED,
TO BE SUPPLIED & INSTALLED.

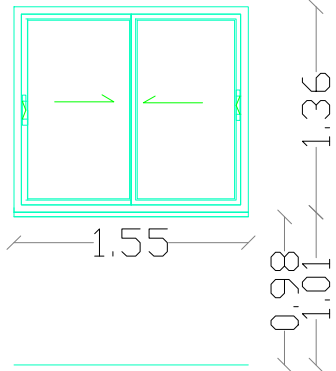


W: ALUMINUM WINDOW
w(3)w(14)w(25)
REQUIRED NUMBER: 3 PROPOSED,
TO BE SUPPLIED & INSTALLED.

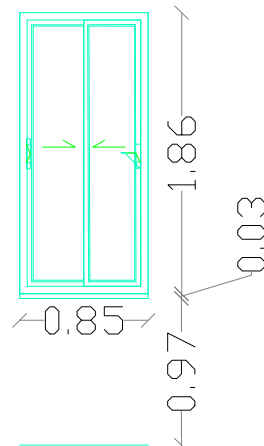


W: ALUMINUM WINDOW
w(4)w(5)w(7)w(8)
REQUIRED NUMBER: 4 PROPOSED,
TO BE SUPPLIED & INSTALLED.

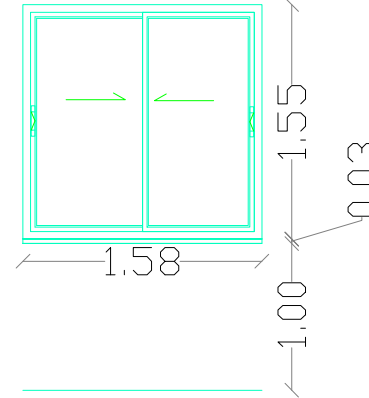


w(6): DRI KEEP WINDOW
REQUIRED NUMBER: 1 PROPOSED,
TO BE SUPPLIED & INSTALLED.

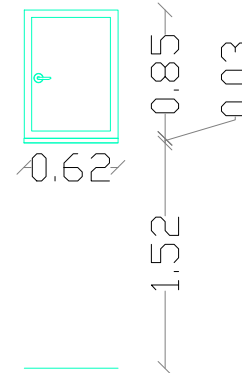


W: ALUMINUM WINDOW
w(9)
REQUIRED NUMBER: 1 PROPOSED,
TO BE SUPPLIED & INSTALLED.

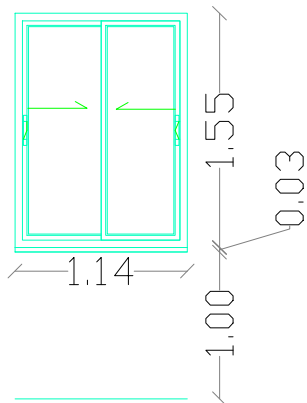


W: ALUMINUM WINDOW
w(10)
REQUIRED NUMBER: 1 PROPOSED,
TO BE SUPPLIED & INSTALLED.

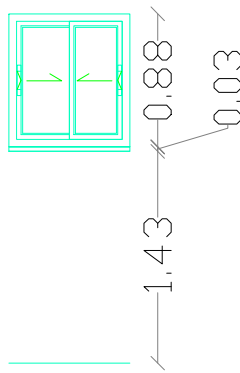


W: ALUMINUM WINDOW
w(11)w(13)
REQUIRED NUMBER: 2 PROPOSED,
TO BE SUPPLIED & INSTALLED.

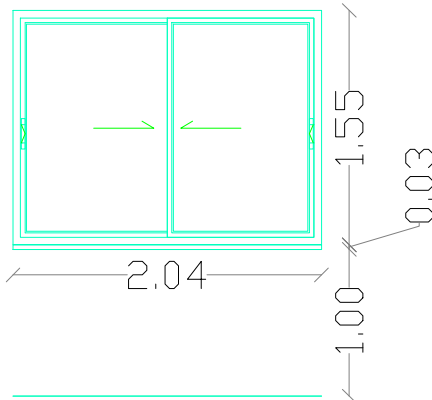

W: ALUMINUM WINDOW
w(14)w(16)
REQUIRED NUMBER: 2 PROPOSED,
TO BE SUPPLIED & INSTALLED.

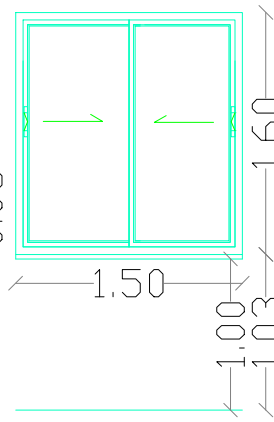

W: ALUMINUM WINDOW
w(17)w(18)w(19)w(20)
REQUIRED NUMBER: 4 PROPOSED,
TO BE SUPPLIED & INSTALLED.

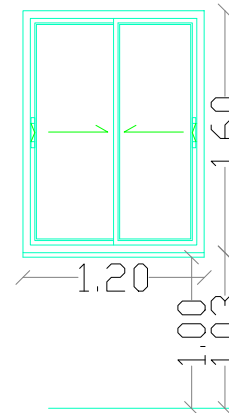

Legends and Symbols:

PROJECT NAME:
SUR BAHER SCHOOL

Designed by: Arch. Sari Kouba

Drawn by: Arch. Sari Kouba

Checked by: Arch. Simon Kouba



NOTE: ALL DIMENSIONS ARE IN CENTIMETERS UNLESS STATED OTHERWISE


Drawing Title:
WINDOWS SCHEDULE - 1 -

Scale: 1:50
Paper Size: A4


Date:
27-8-2020

Sheet No.:
A707


Consultant:

 


SIMON KOUBA CONSULTANTS
P.O. Box 54740 17 Al-Asfahani St, Jerusalem
Telefax: 02-6288036 E-mail: simon@koubas.net

 


W: ALUMINUM WINDOW
w(21)
REQUIRED NUMBER: 1 PROPOSED,
TO BE SUPPLIED & INSTALLED.

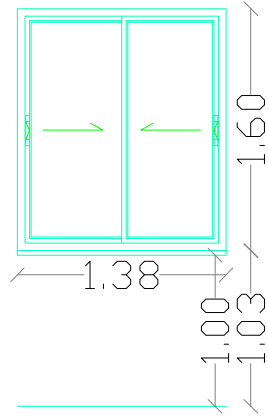


W: ALUMINUM WINDOW
w(22)
REQUIRED NUMBER: 1 PROPOSED,
TO BE SUPPLIED & INSTALLED.

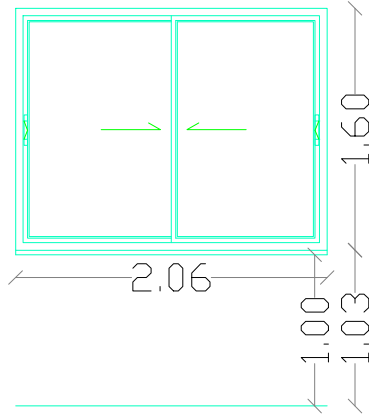


W: ALUMINUM WINDOW
w(23)
REQUIRED NUMBER: 1 PROPOSED,
TO BE SUPPLIED & INSTALLED.

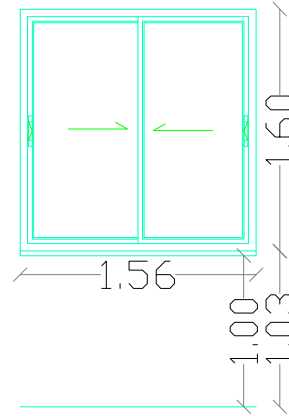


W: ALUMINUM WINDOW
w(24)w(36)
REQUIRED NUMBER: 2 PROPOSED,
TO BE SUPPLIED & INSTALLED.

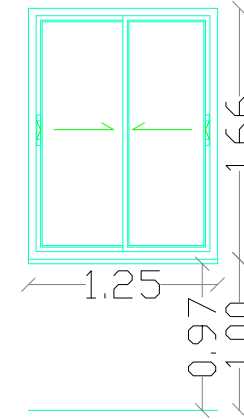


w(15): DRI KEEP WINDOW
REQUIRED NUMBER: 1 PROPOSED,
TO BE SUPPLIED & INSTALLED.

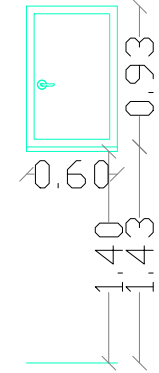


W: ALUMINUM WINDOW
w(26)
REQUIRED NUMBER: 1 PROPOSED,
TO BE SUPPLIED & INSTALLED.

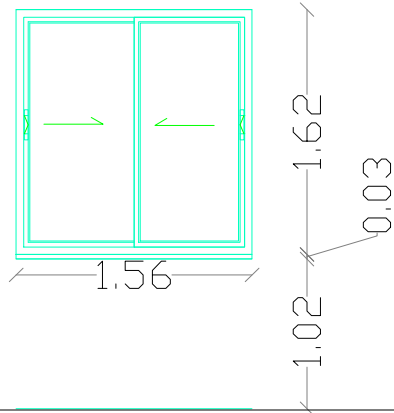


W: ALUMINUM WINDOW
w(27)
REQUIRED NUMBER: 1 PROPOSED,
TO BE SUPPLIED & INSTALLED.

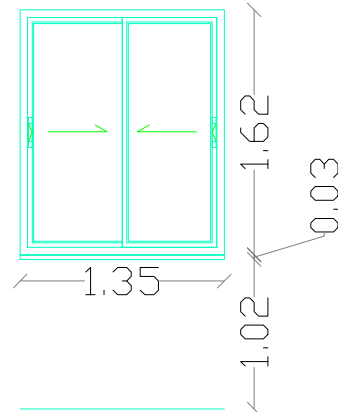


w(28): DRI KEEP WINDOW
REQUIRED NUMBER: 1 PROPOSED,
TO BE SUPPLIED & INSTALLED.

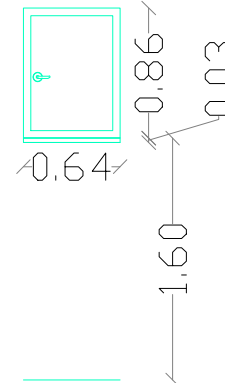

W: ALUMINUM WINDOW
w(29)
REQUIRED NUMBER: 1 PROPOSED,
TO BE SUPPLIED & INSTALLED.

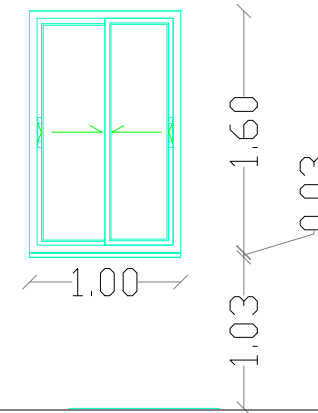

W: ALUMINUM WINDOW
w(30)
REQUIRED NUMBER: 1 PROPOSED,
TO BE SUPPLIED & INSTALLED.

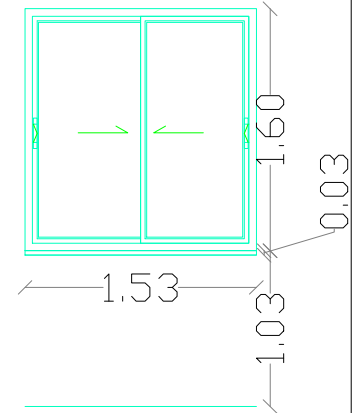

Legends and Symbols:

PROJECT NAME:
SUR BAHER SCHOOL

Designed by: Arch. Sari Kouba

Drawn by: Arch. Sari Kouba

Checked by: Arch. Simon Kouba



NOTE: ALL DIMENSIONS ARE IN CENTIMETERS UNLESS STATED OTHERWISE


Drawing Title:
WINDOWS SCHEDULE - 2 -

Scale: 1:50
Paper Size: A4


Date:
27-8-2020

Sheet No.:
A708


Consultant:

 


SIMON KOUBA CONSULTANTS
P.O. Box 54740 17 Al-Asfahani St, Jerusalem
Telefax: 02-6288036 E-mail: simon@koubas.net

 


W: ALUMINUM WINDOW
w(31)
REQUIRED NUMBER: 1 PROPOSED,
TO BE SUPPLIED & INSTALLED.

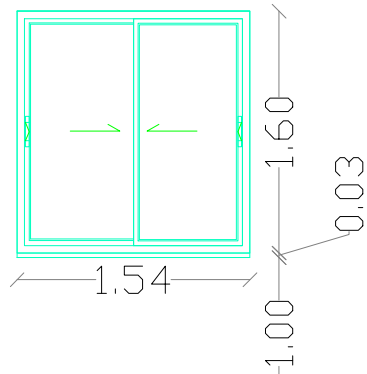


W: ALUMINUM WINDOW
w(32)
REQUIRED NUMBER: 1 PROPOSED,
TO BE SUPPLIED & INSTALLED.

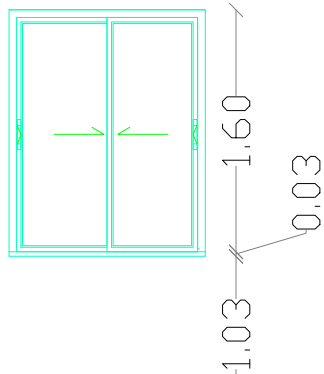


W: ALUMINUM WINDOW
w(33)
REQUIRED NUMBER: 1 PROPOSED,
TO BE SUPPLIED & INSTALLED.

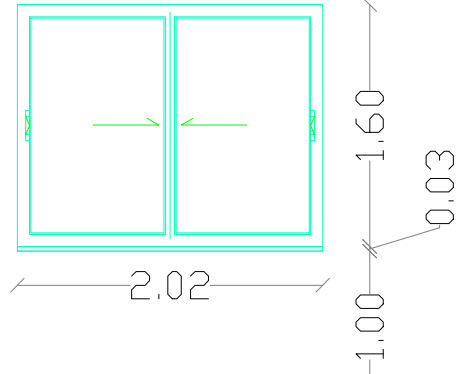


W: ALUMINUM WINDOW
w(34)w(35)
REQUIRED NUMBER: 2 PROPOSED,
TO BE SUPPLIED & INSTALLED.

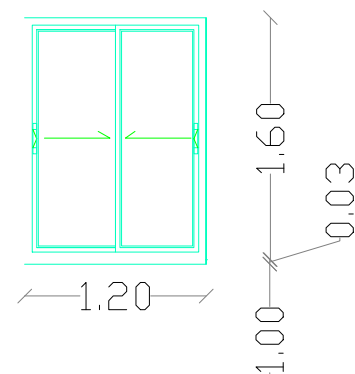


SW: SHELTER WINDOW
SW(1) SW(2) SW(3) SW(4)
REQUIRED NUMBER: 4 PROPOSED,
TO BE SUPPLIED & INSTALLED.

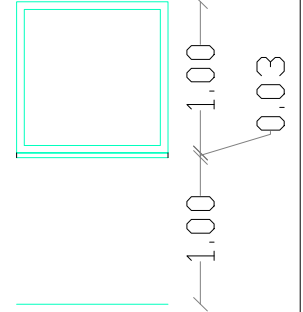


W: ALUMINUM WINDOW
w(37)
REQUIRED NUMBER: 1 PROPOSED,
TO BE SUPPLIED & INSTALLED.

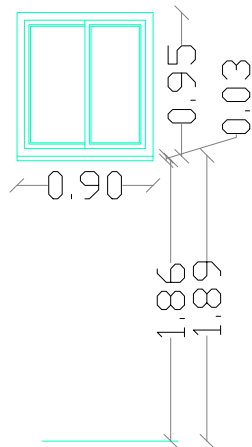


w(38) w(39) : DRI KEEP WINDOW
REQUIRED NUMBER: 2 PROPOSED,
TO BE SUPPLIED & INSTALLED.

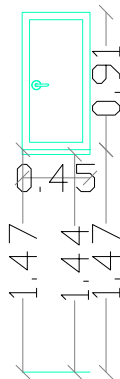


W: ALUMINUM WINDOW
w(40)
REQUIRED NUMBER: 1 PROPOSED,
TO BE SUPPLIED & INSTALLED.

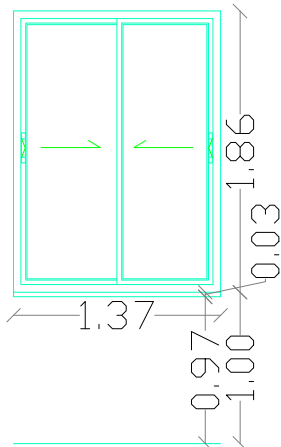


W: ALUMINUM WINDOW
w(41) w(42)
REQUIRED NUMBER: 2 PROPOSED,
TO BE SUPPLIED & INSTALLED.

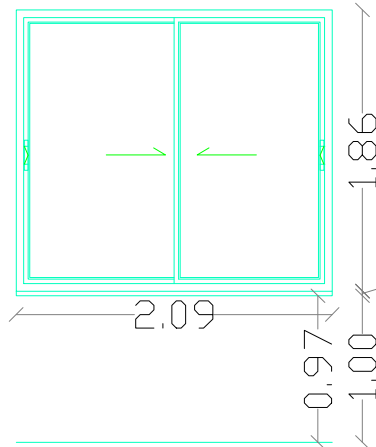

W: ALUMINUM WINDOW
w(43)
REQUIRED NUMBER: 1 PROPOSED,
TO BE SUPPLIED & INSTALLED.

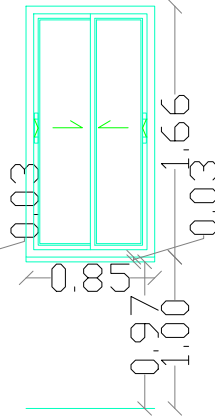

W: ALUMINUM WINDOW
w(44)
REQUIRED NUMBER: 1 PROPOSED,
TO BE SUPPLIED & INSTALLED.

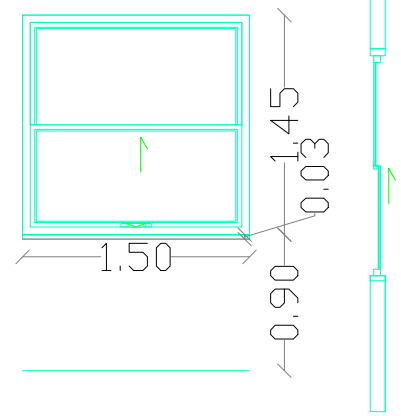

Legends and Symbols:

PROJECT NAME:
SUR BAHER SCHOOL

Designed by: Arch. Sari Kouba

Drawn by: Arch. Sari Kouba

Checked by: Arch. Simon Kouba



NOTE: ALL DIMENSIONS ARE IN CENTIMETERS UNLESS STATED OTHERWISE


Drawing Title:
WINDOWS SCHEDULE - 3 -

Scale: 1:50
Paper Size: A4

Date:
27-8-2020








Sheet No.:
A709

Consultant:

 

SIMON KOUBA CONSULTANTS
P.O. Box 54740 17 Al-Arafahani St, Jerusalem
Telefax: 02-6288036 E-mail: simon@koubas.net



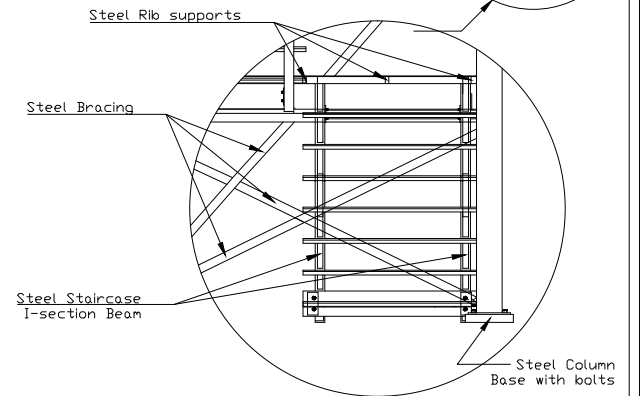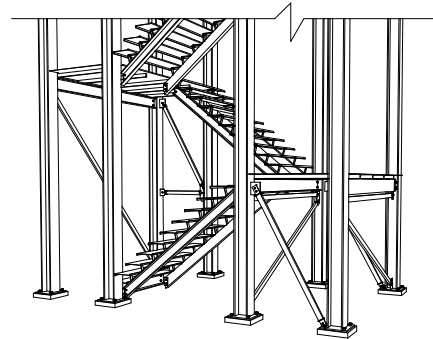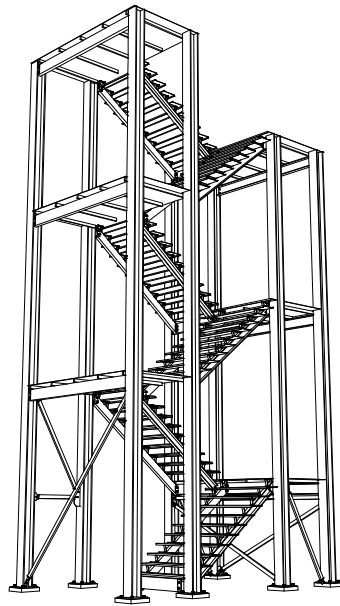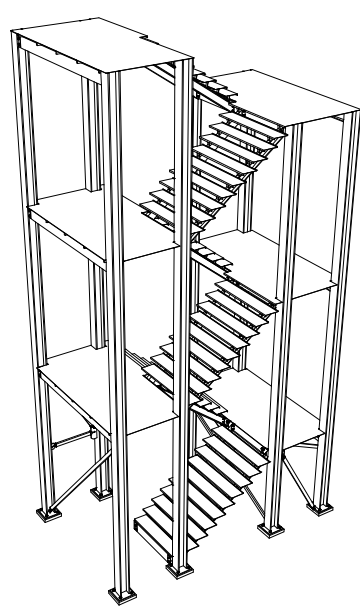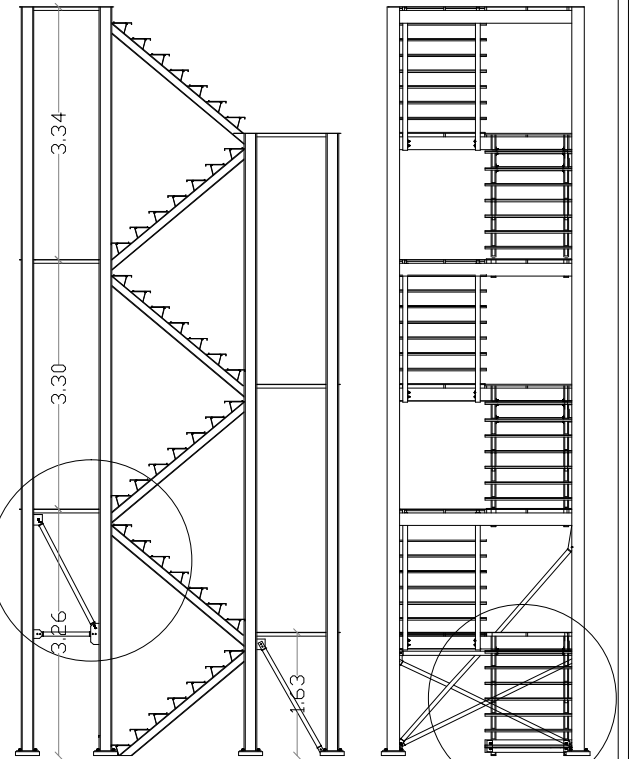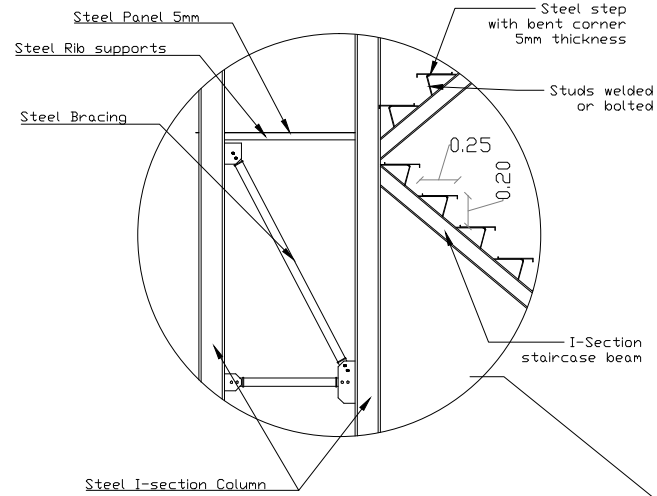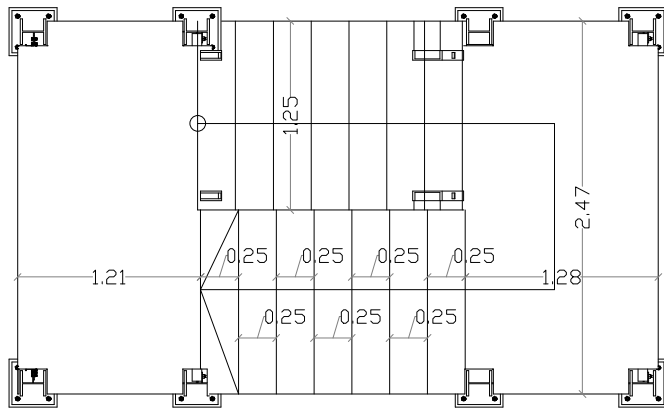

Legends and Symbols:

PROJECT NAME:
SUR BAHER SCHOOL

Designed by: Arch. Sari Kouba

Drawn by: Arch. Sari Kouba

Checked by: Arch. Simon Kouba



NOTE: ALL DIMENSIONS ARE IN CENTIMETERS UNLESS STATED OTHERWISE


Drawing Title:
EXTERIOR STEEL STAIRCASE DETAILS

Scale: 1:100
Paper Size: A4

Date:
27-8-2020

Sheet No.:
A710

Consultant:

 

SIMON KOUBA CONSULTANTS
P.O. Box 54740 17 Al-Asfahani St, Jerusalem
Telefax: 02-6288036 E-mail: simon@koubas.net

