


Securing professional services for the Detailed
Design, transfer of use, and tender documents
for new School in Sur Baher

FOR
UNDP/PAPP



PREPARED BY

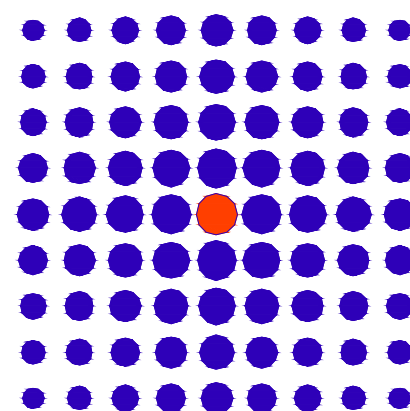

SIMON KOUBA CONSULTANTS

P.O. Box 54740 17 Al-Asfahani St, Jerusalem
Telefax: 02-6288036 E-mail: simon@koubas.net

STRUCTURAL DRAWINGS

INDEX

STRUCTURAL DRAWINGS	
S000	COVER PAGE
S001	INDEX TO DRAWINGS
S101	Shear Wall foundation Details
S102	Walls Connections Details
S103	Ground Floor walls layout
S104	First Floor walls layout
S105	Second Floor walls layout
S106	Third Floor walls layout
S107	Shelter room slab details
S108	Retaining Wall Sections
S109	Site clif elevation and Retaining wall section schedule

Legends and Symbols:

PROJECT NAME:
SUR BAHER SCHOOL

Designed by: Eng. Sameh Oweis

Drawn by: Eng. Abed Hamed

Checked by: Arch. Simon Kouba



NOTE: ALL DIMENSIONS ARE IN CENTIMETERS UNLESS STATED OTHERWISE

Drawing Title:

Scale:

Date:


Sheet No.:

Paper Size: A2

27-8-2020



S102




Consultant:

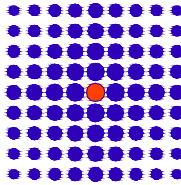

SIMON KOUBA CONSULTANTS

P.O. Box 54740 17 Al-Asfahani St, Jerusalem
Telefax: 02-6288036 E-mail: simon@koubas.net

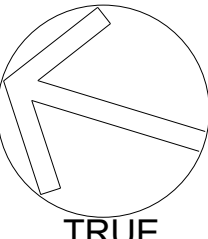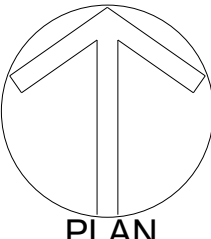

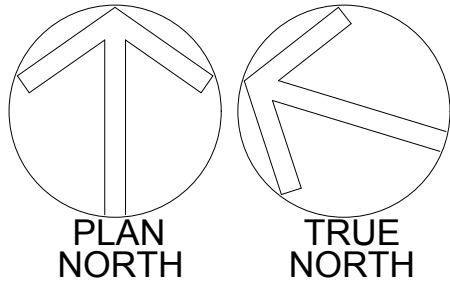  


SIMON KOUBA CONSULTANTS


P.O. Box 54740 17 Al-Asfahani St, Jerusalem
Tel: 02-6288036 E-mail: simon@koubas.net

TRUE
NORTH


WALLs connections DETAILING

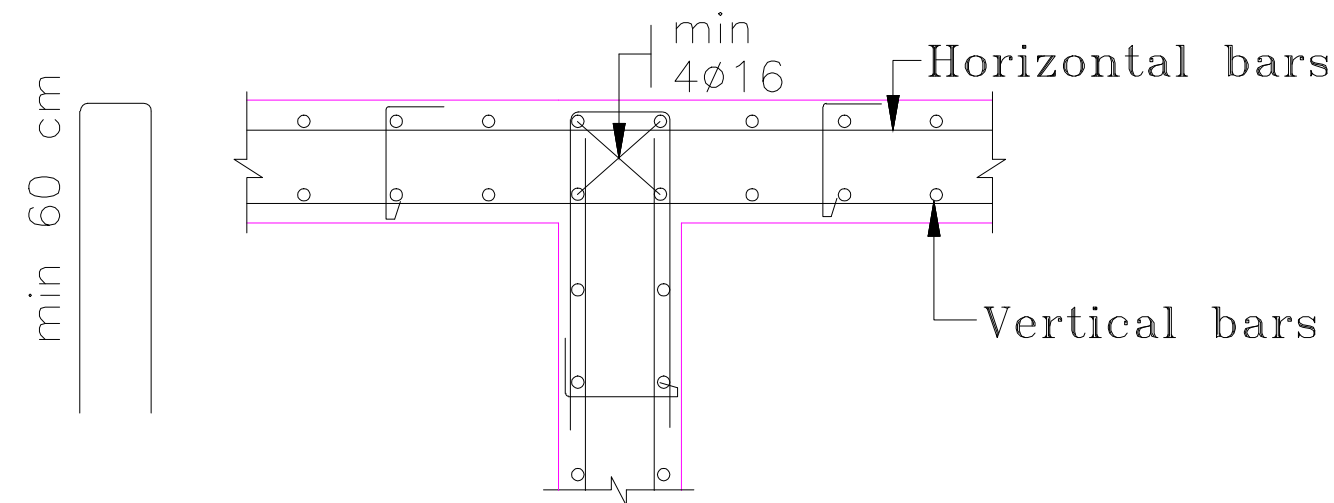

TEE CONNECTION

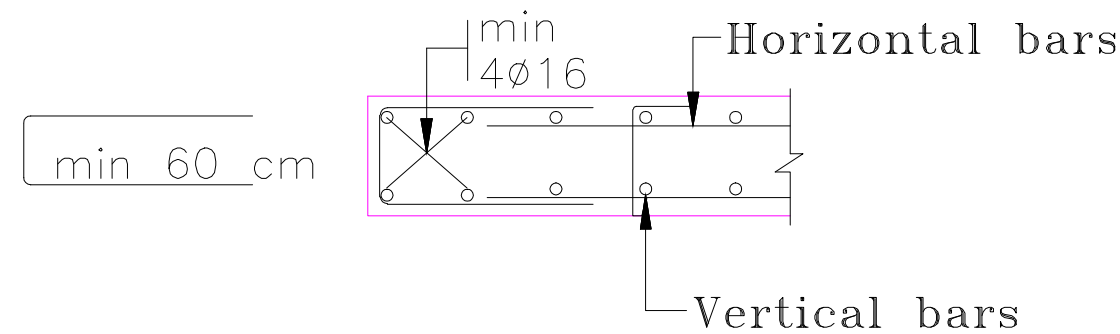

END WALL

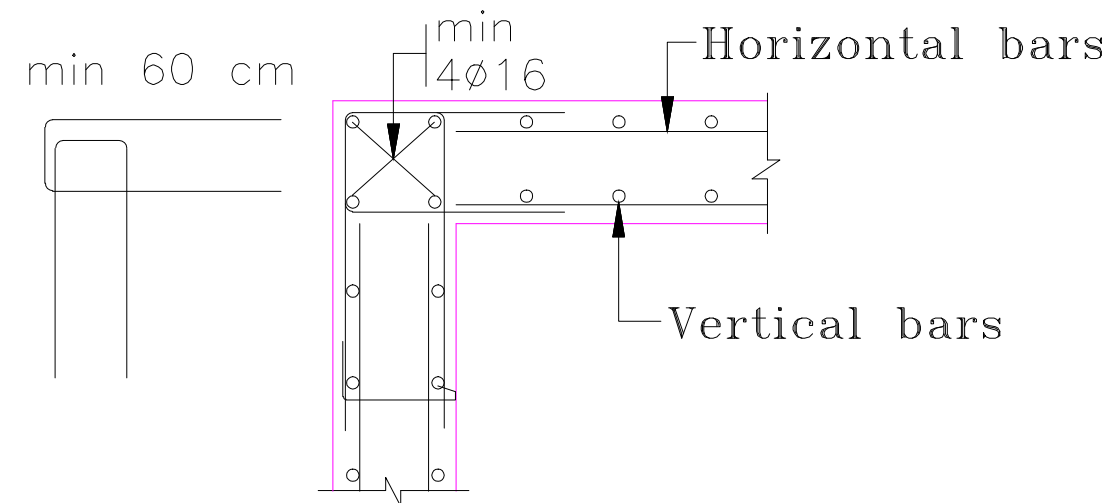

CORNER WALL

Legends and Symbols:

PROJECT NAME:
SUR BAHER SCHOOL

Designed by: Eng. Sameh Oweis

Drawn by: Eng. Abed Hamed

Checked by: Arch. Simon Kouba




NOTE: ALL DIMENSIONS ARE IN CENTIMETERS UNLESS STATED OTHERWISE



Drawing Title:
Walls Connections Details






Scale:
Paper Size: A4

Date:
27-8-2020

Sheet No.:
S102

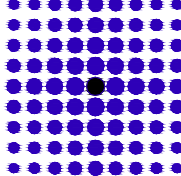Consultant:
 SIMON KOUBA CONSULTANTS
P.O. Box 54740 17 Al-Asfahani St, Jerusalem
Telefax: 02-6288036 E-mail: simon@koubas.net

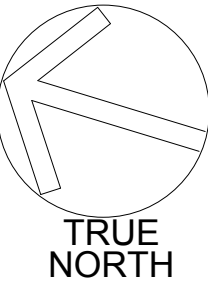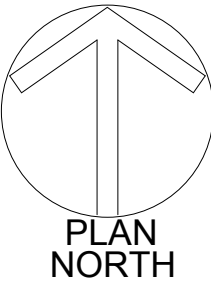

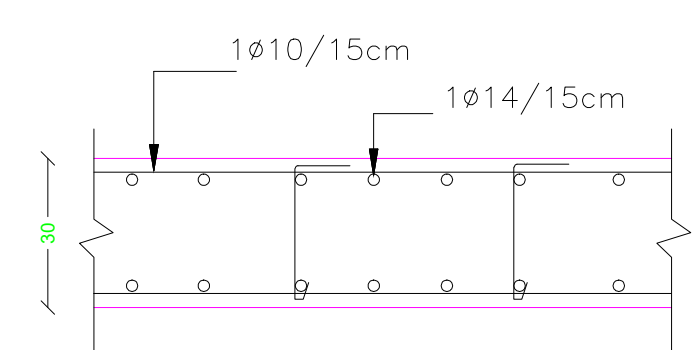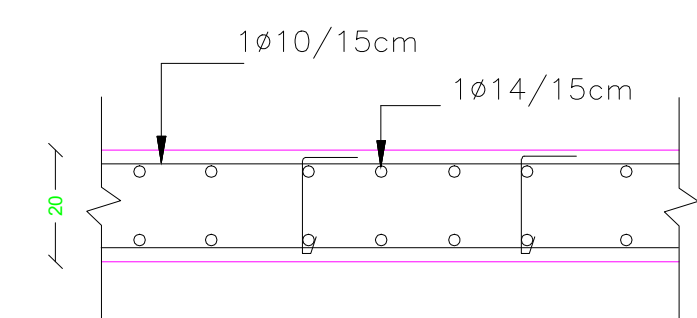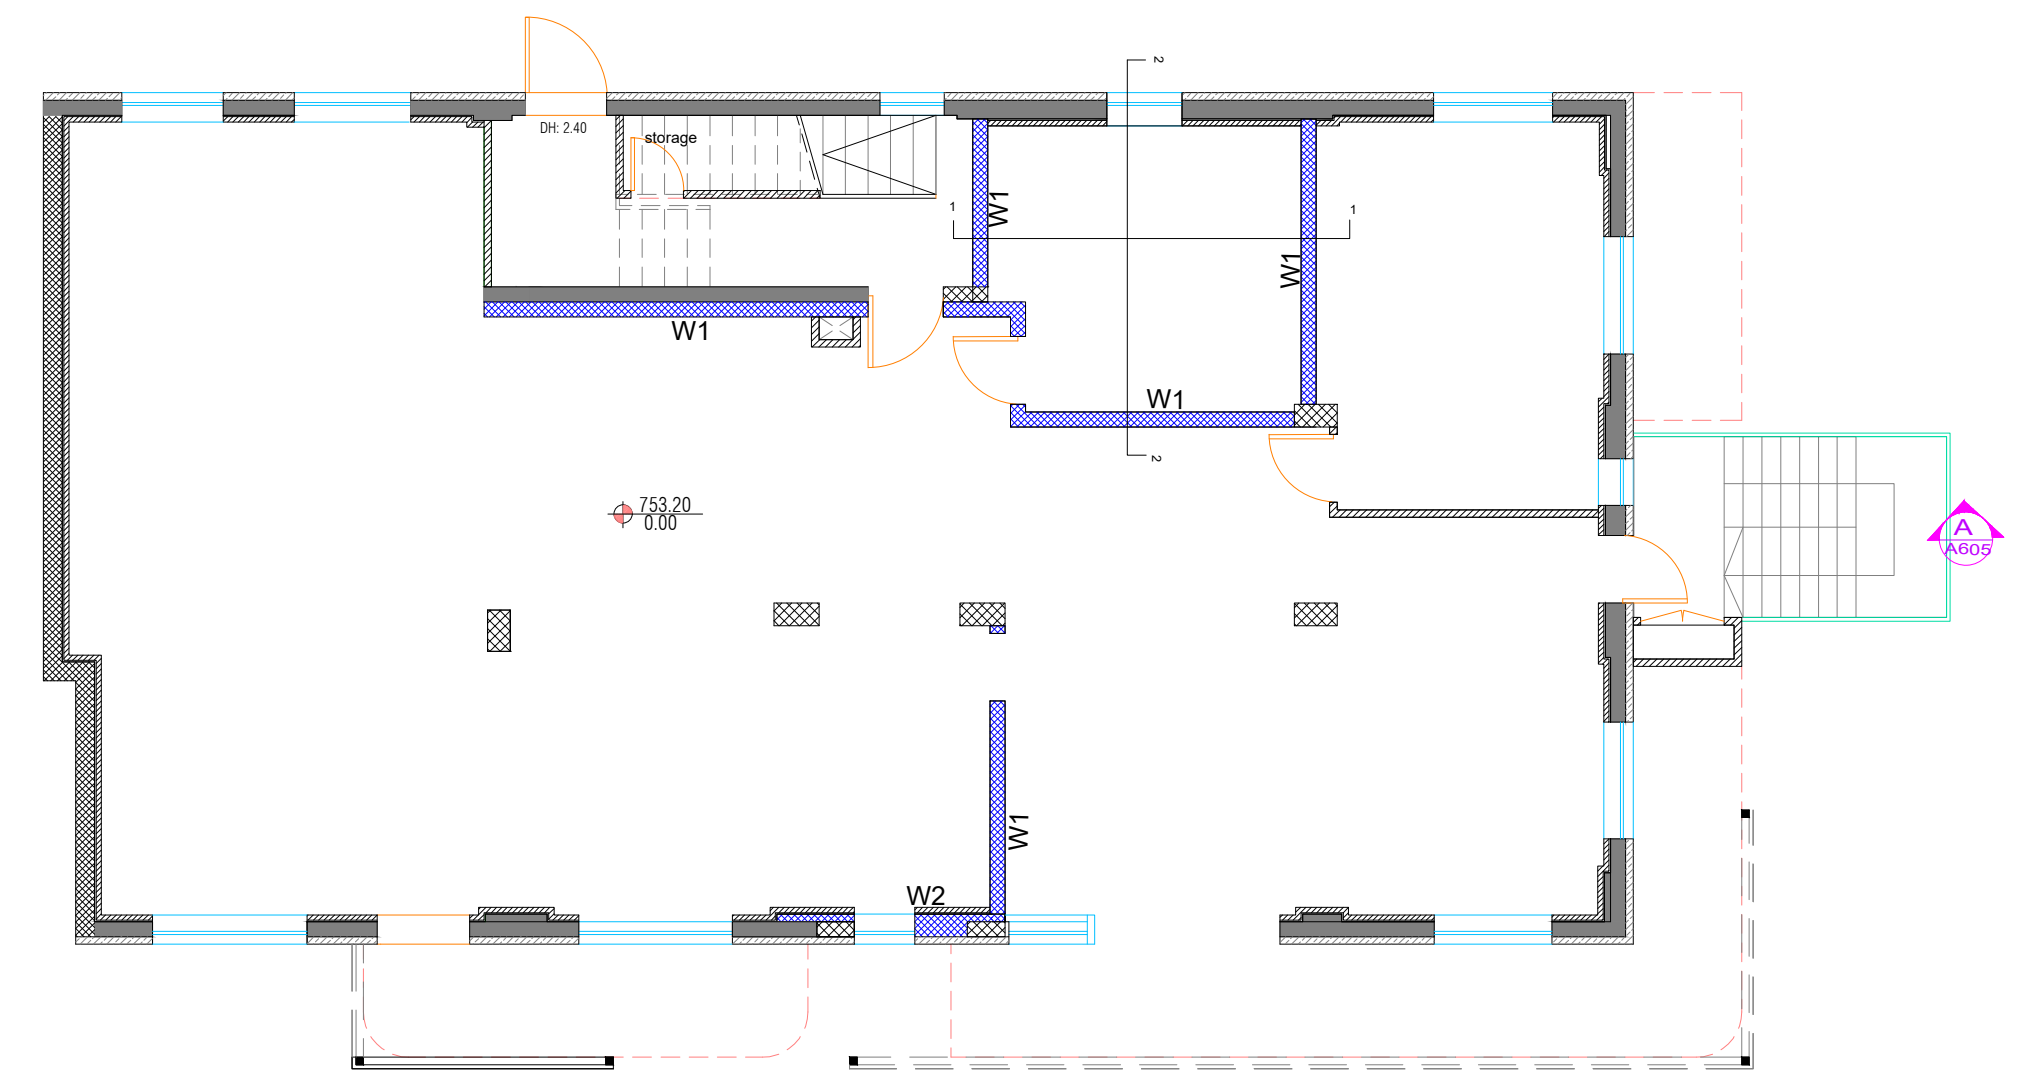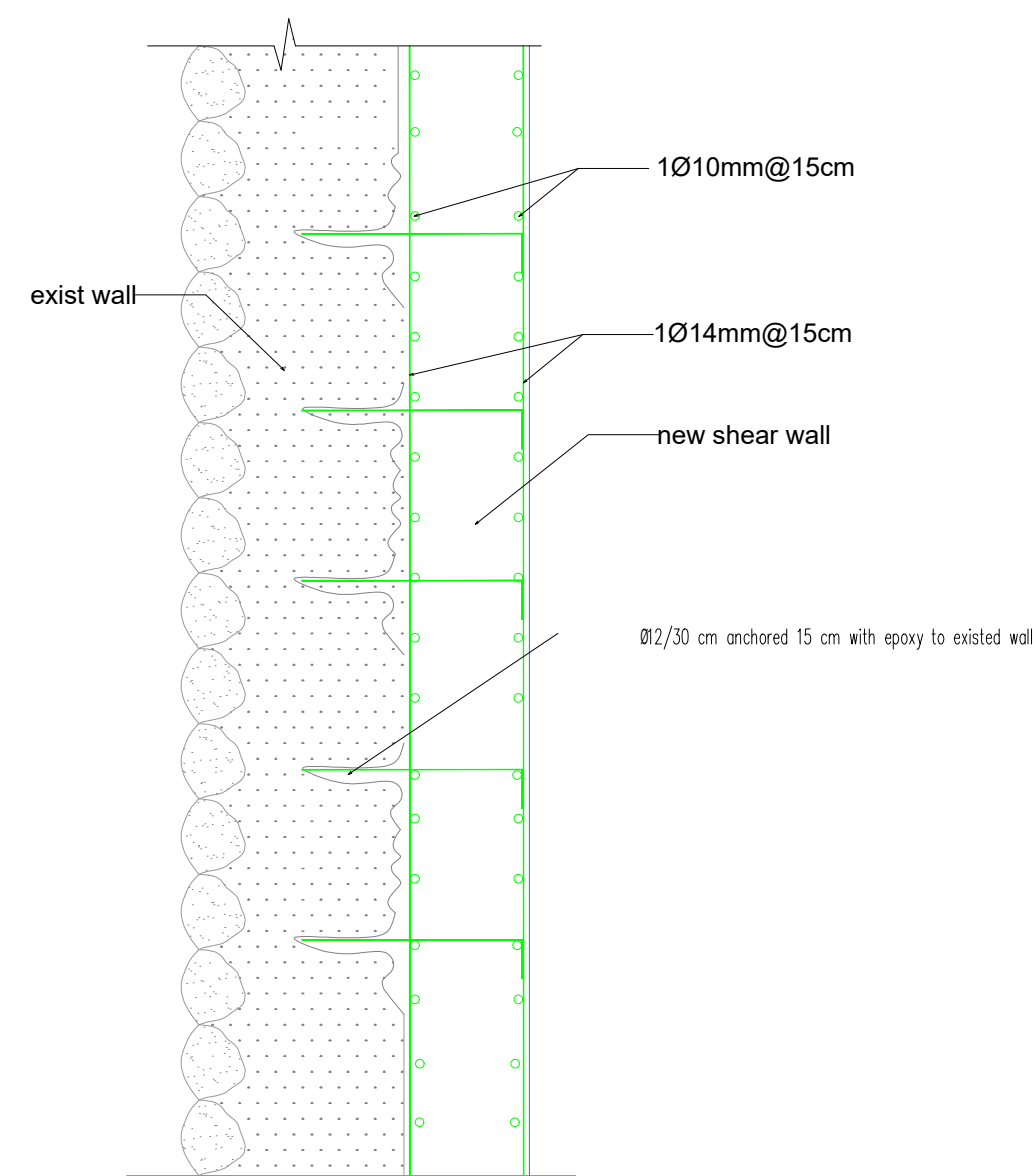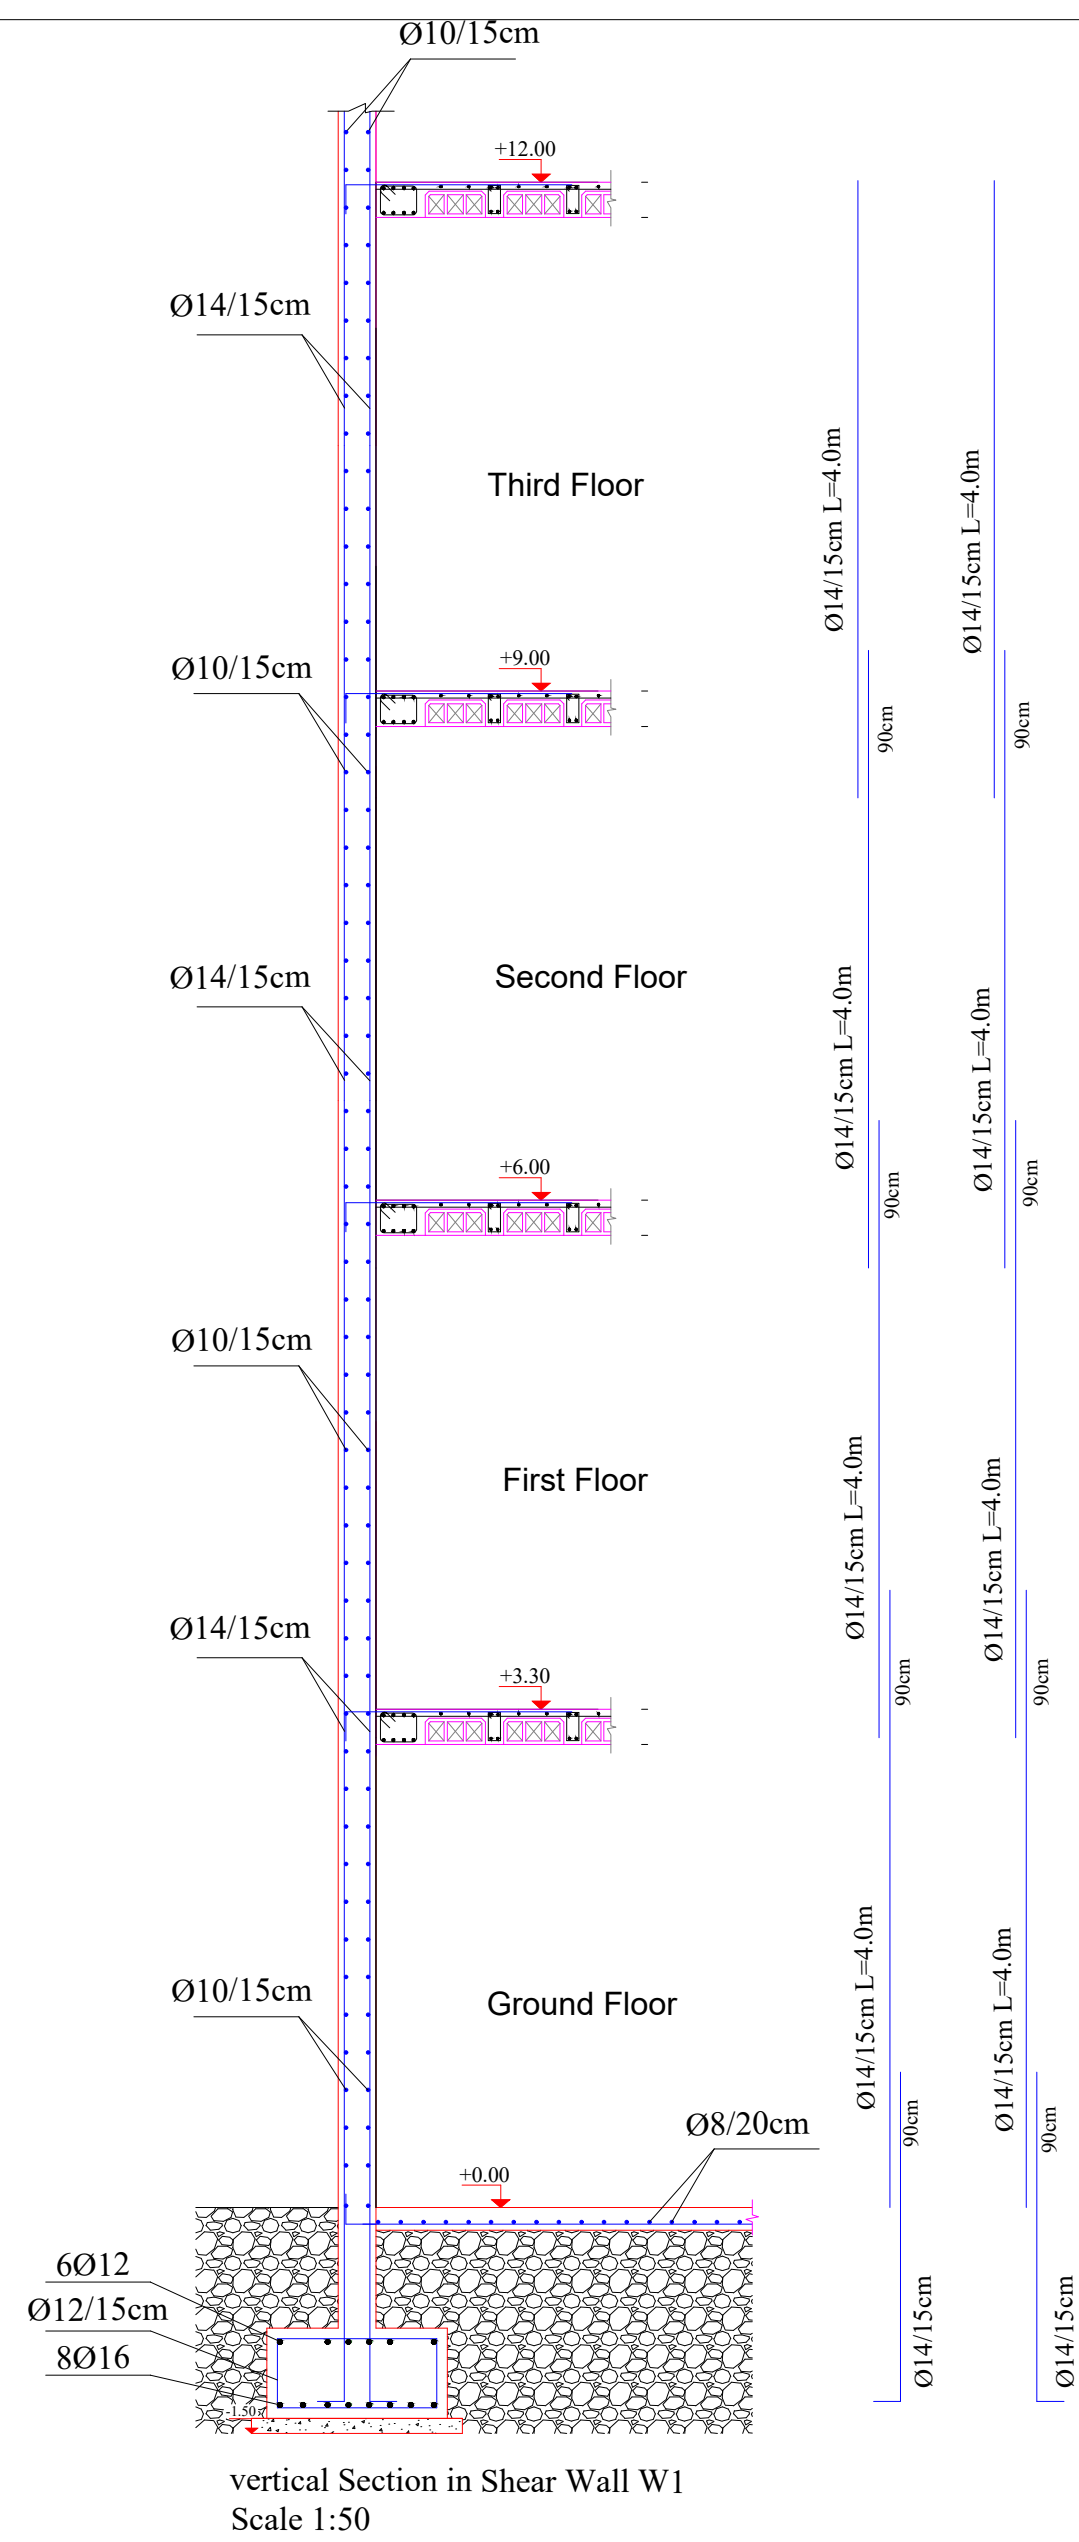

Legends and Symbols:

PROJECT NAME:
SUR BAHER SCHOOL

Designed by: Eng. Sameh Oweis

Drawn by: Eng. Abed Hamed

Checked by: Arch. Simon Kouba



NOTE: ALL DIMENSIONS ARE IN CENTIMETERS UNLESS STATED OTHERWISE


Drawing Title:
Ground Floor walls layout






Scale:
Paper Size: A2

Date:
27-8-2020

Sheet No.:
S103

Consultant:
SIMON KOUBA CONSULTANTS
P.O. Box 54740 17 Al-Asfahani St, Jerusalem
Telefax: 02-6288036 E-mail: simon@koubas.net

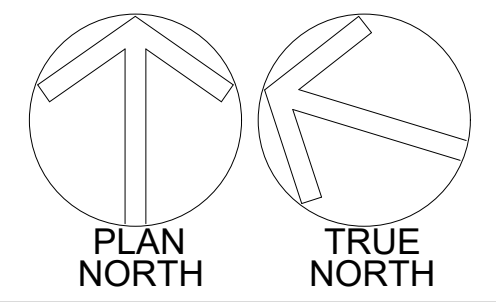

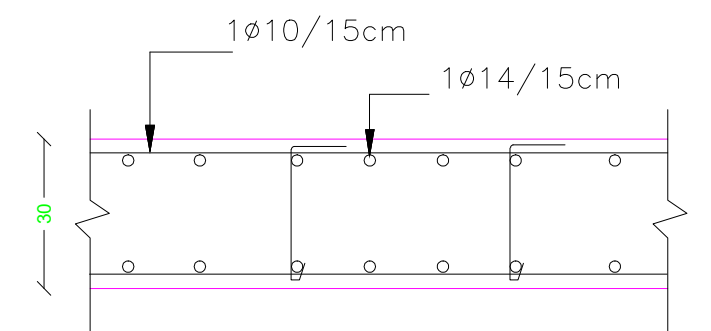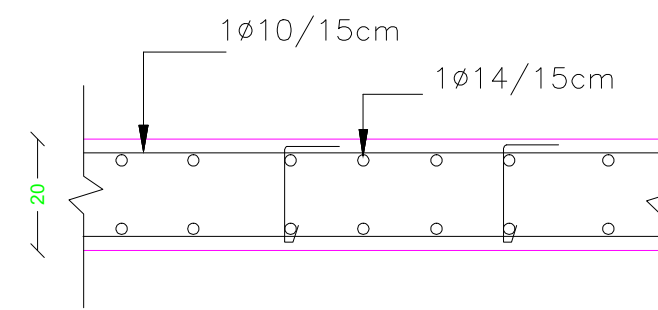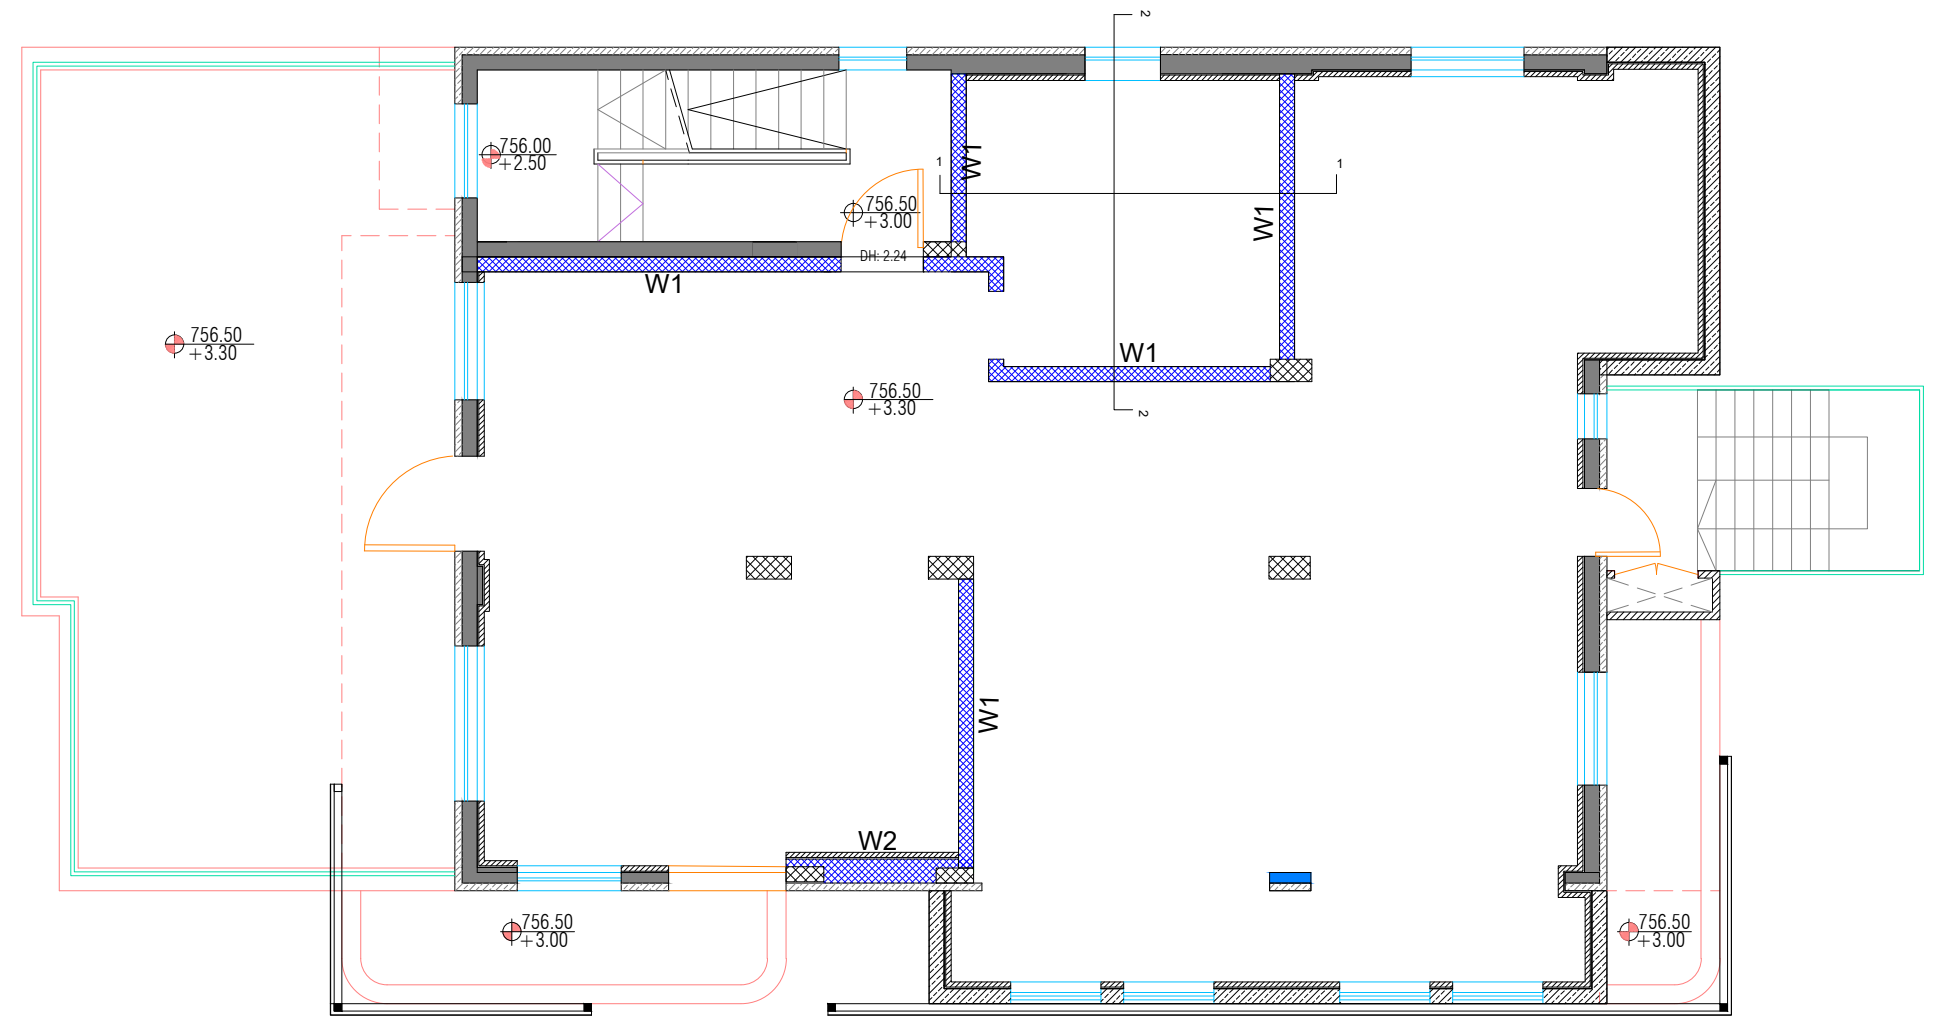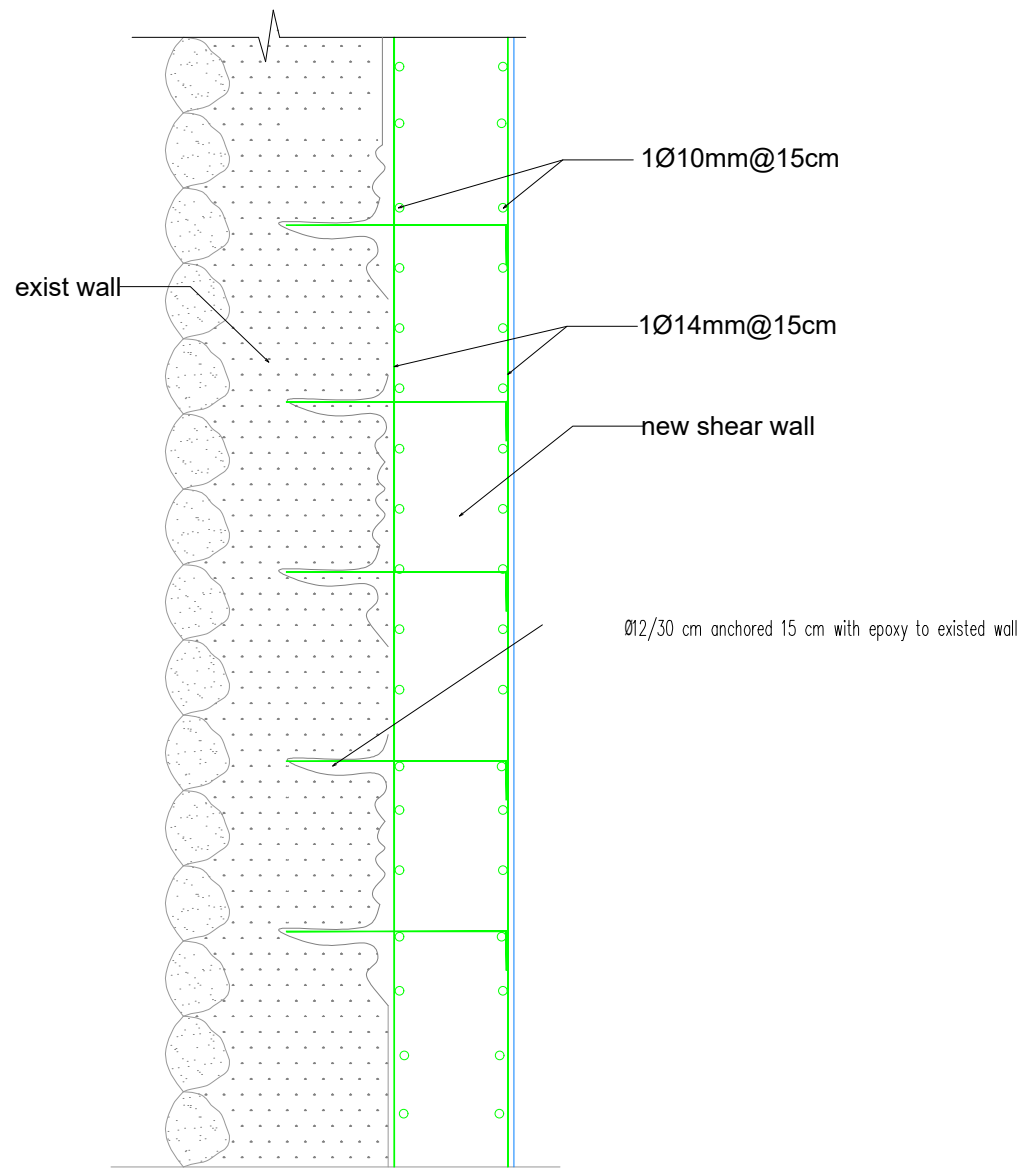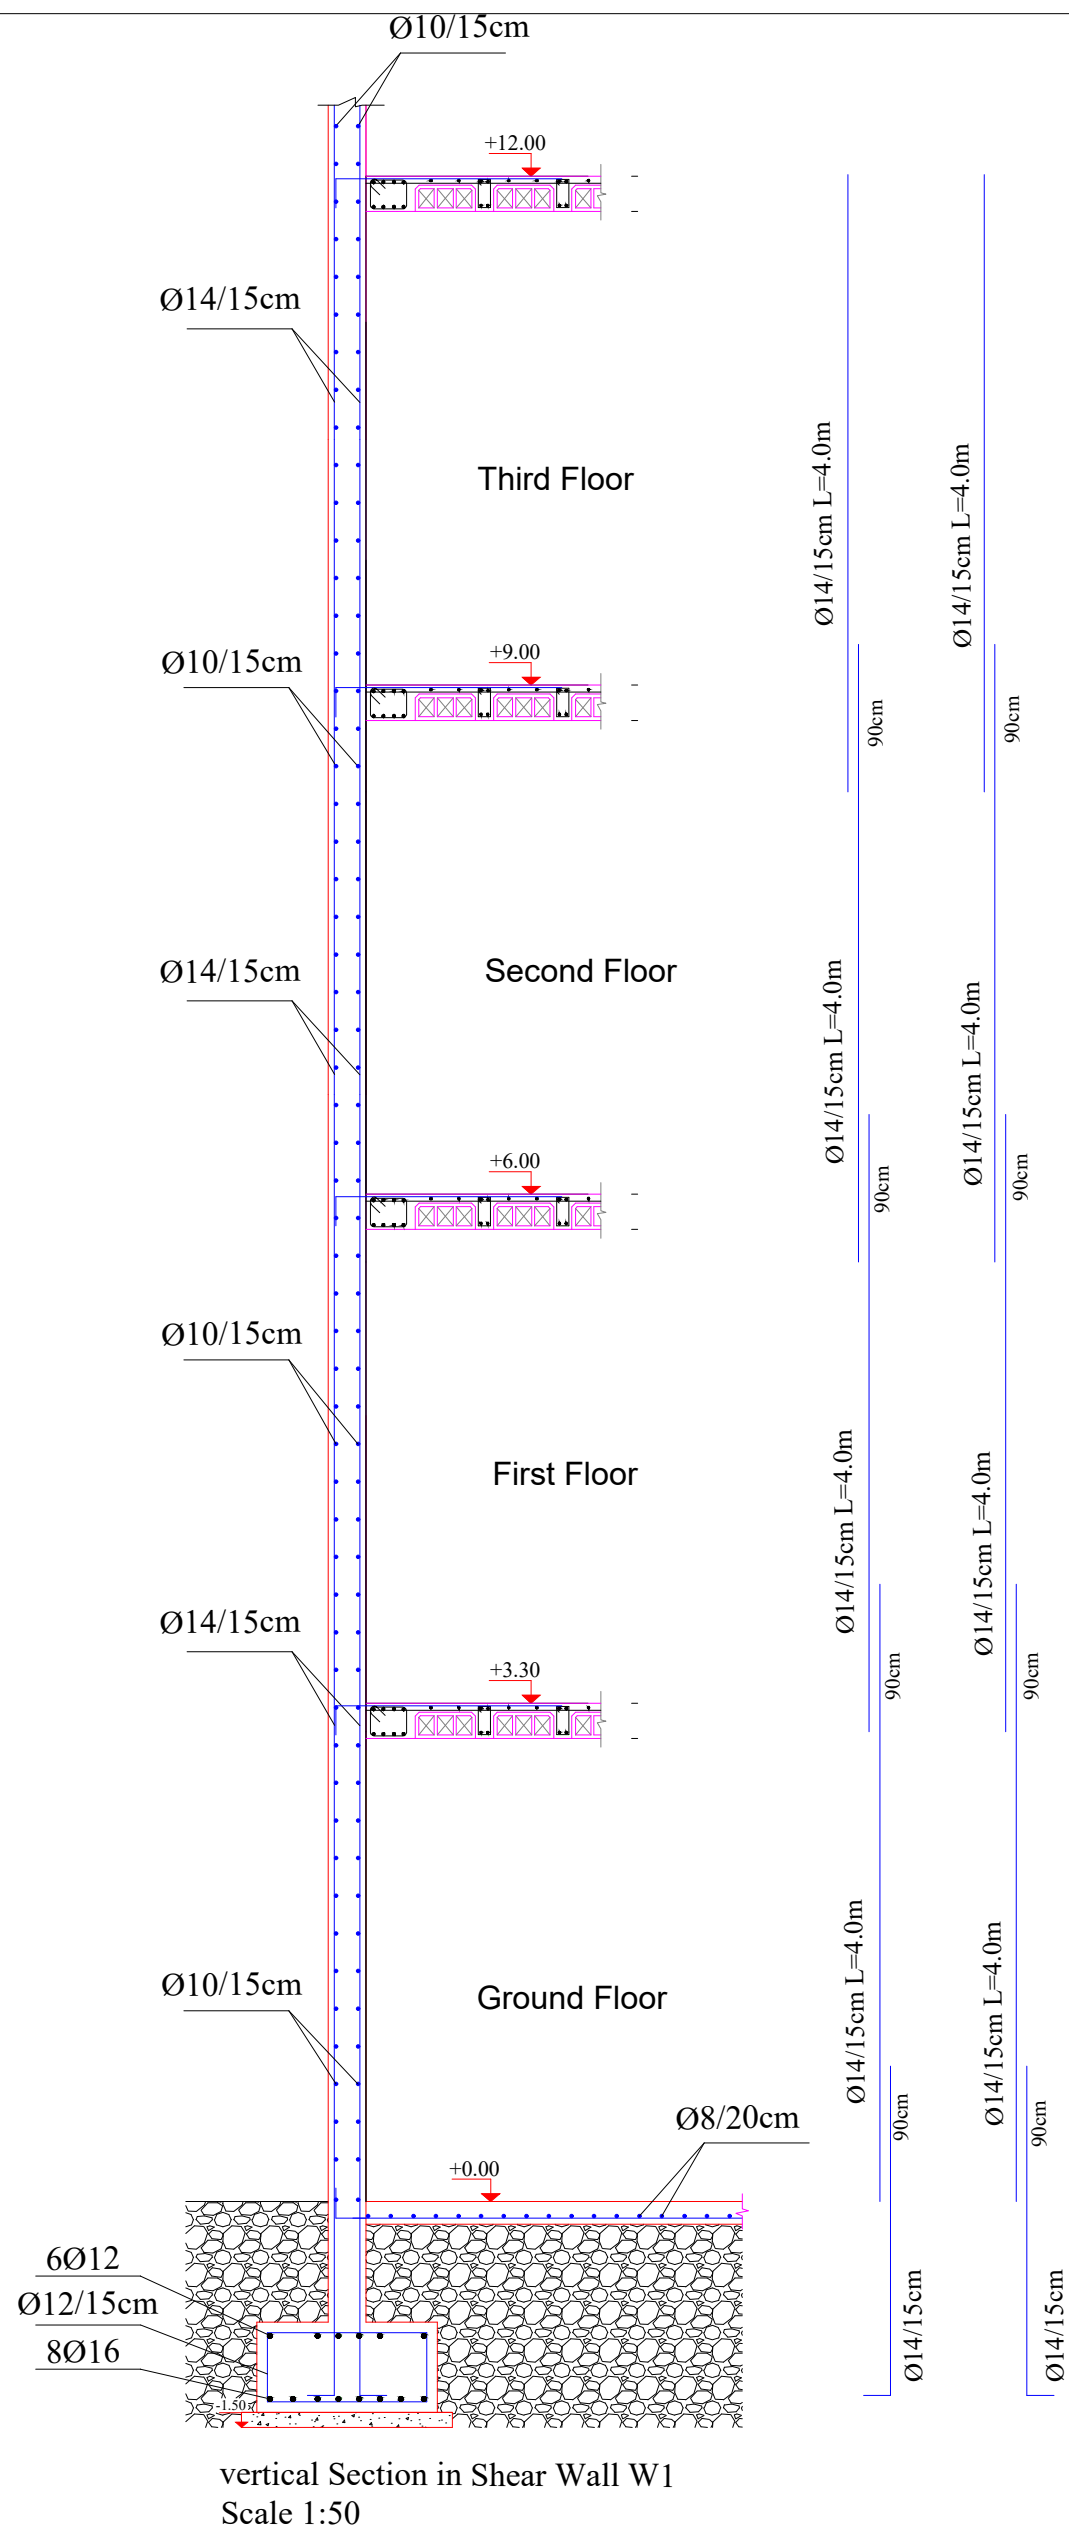

Legends and Symbols:

PROJECT NAME:
SUR BAHER SCHOOL

Designed by: Eng. Sameh Oweis

Drawn by: Eng. Abed Hamed

Checked by: Arch. Simon Kouba



NOTE: ALL DIMENSIONS ARE IN CENTIMETERS UNLESS STATED OTHERWISE


Drawing Title:
First Floor walls layout






Scale:
Paper Size: A2

Date:
27-8-2020

Sheet No.:
S104

Consultant:
SIMON KOUBA CONSULTANTS
P.O. Box 54740 17 Al-Asfahani St, Jerusalem
Telefax: 02-6288036 E-mail: simon@koubas.net

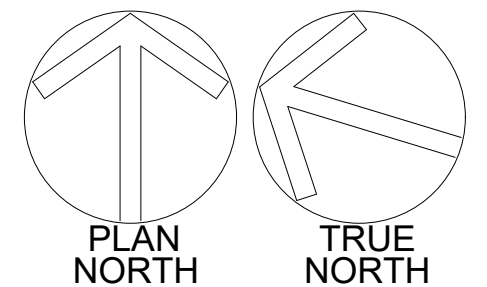

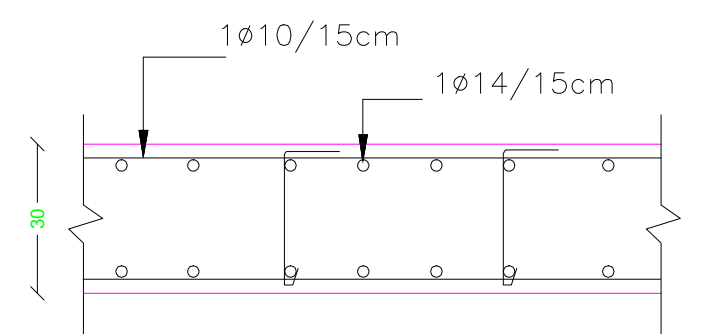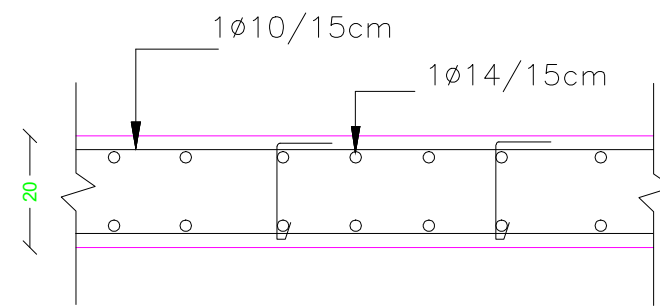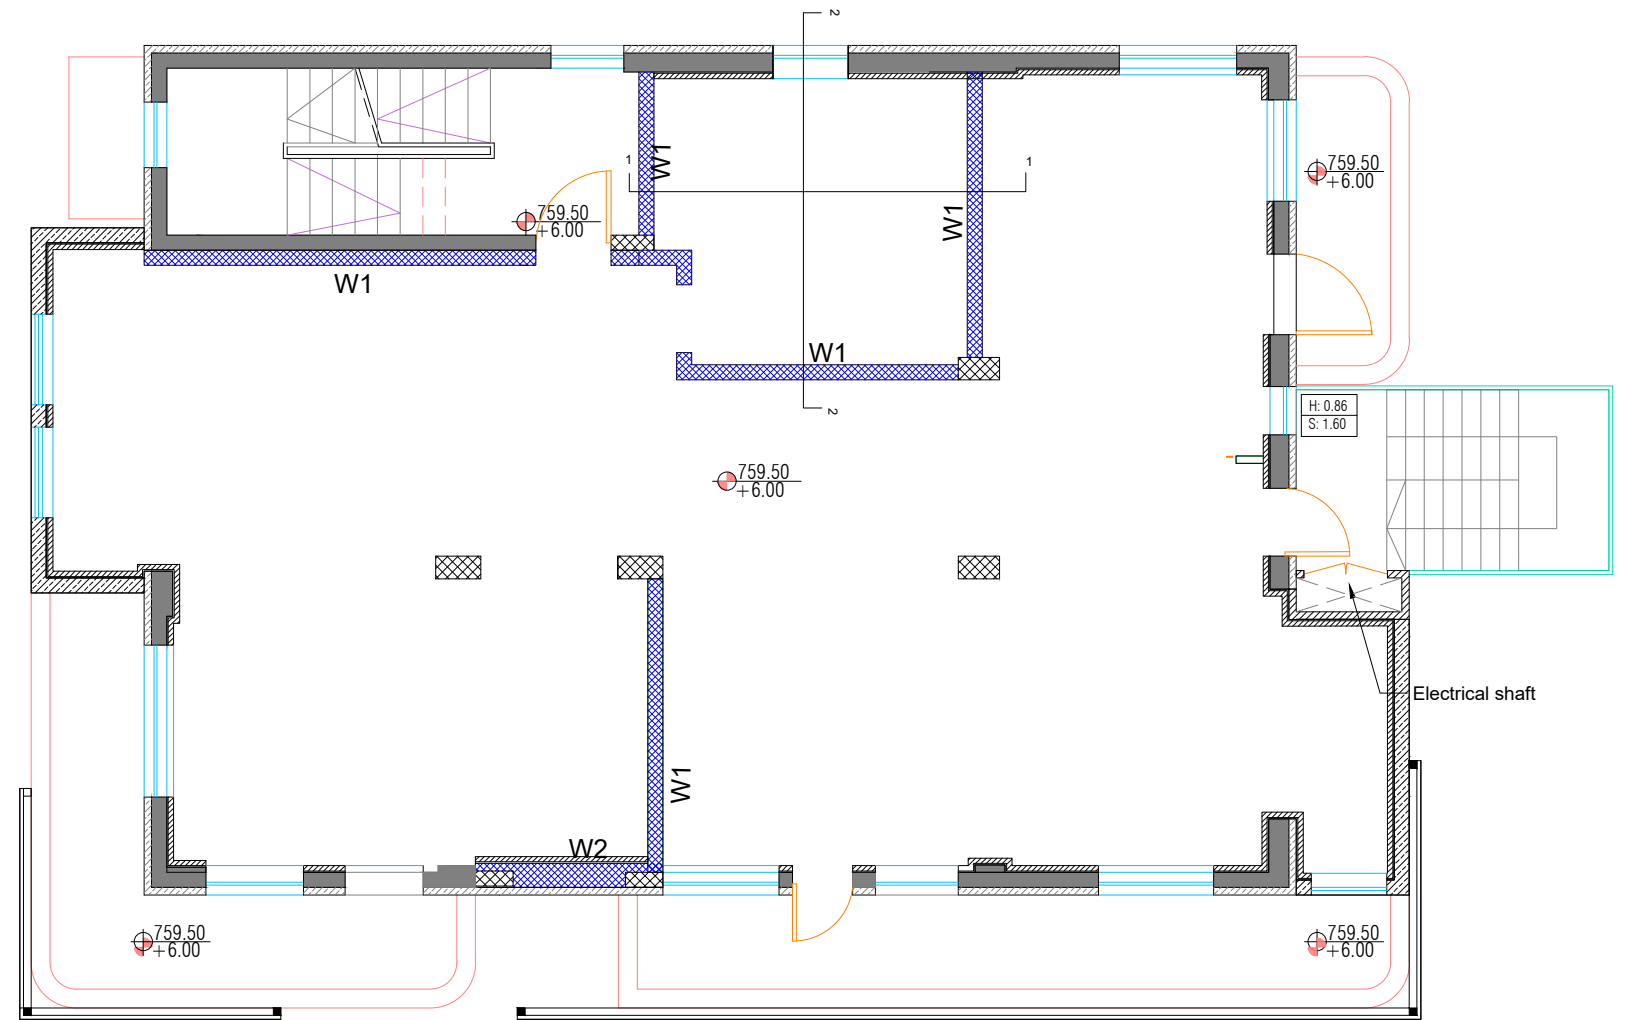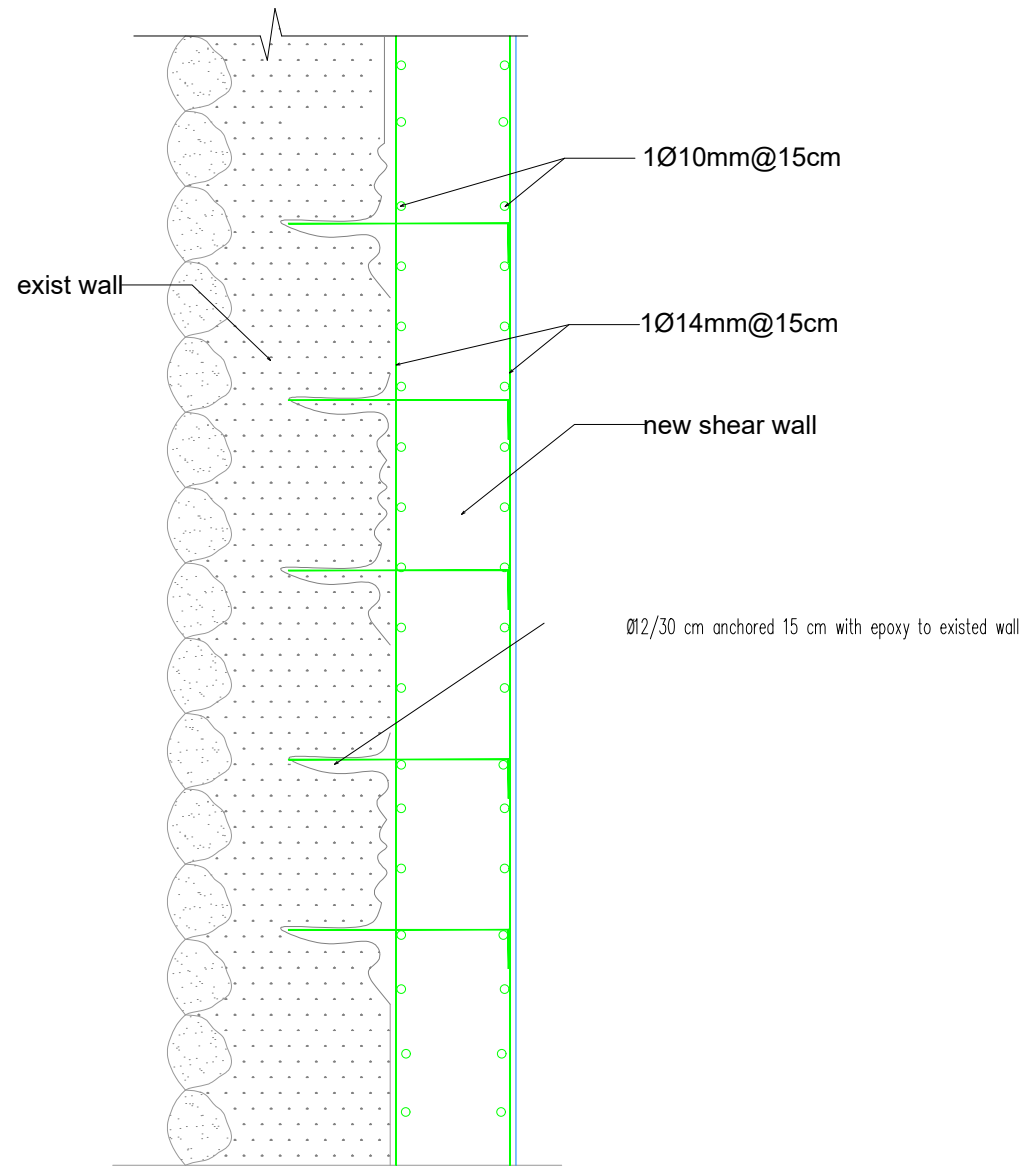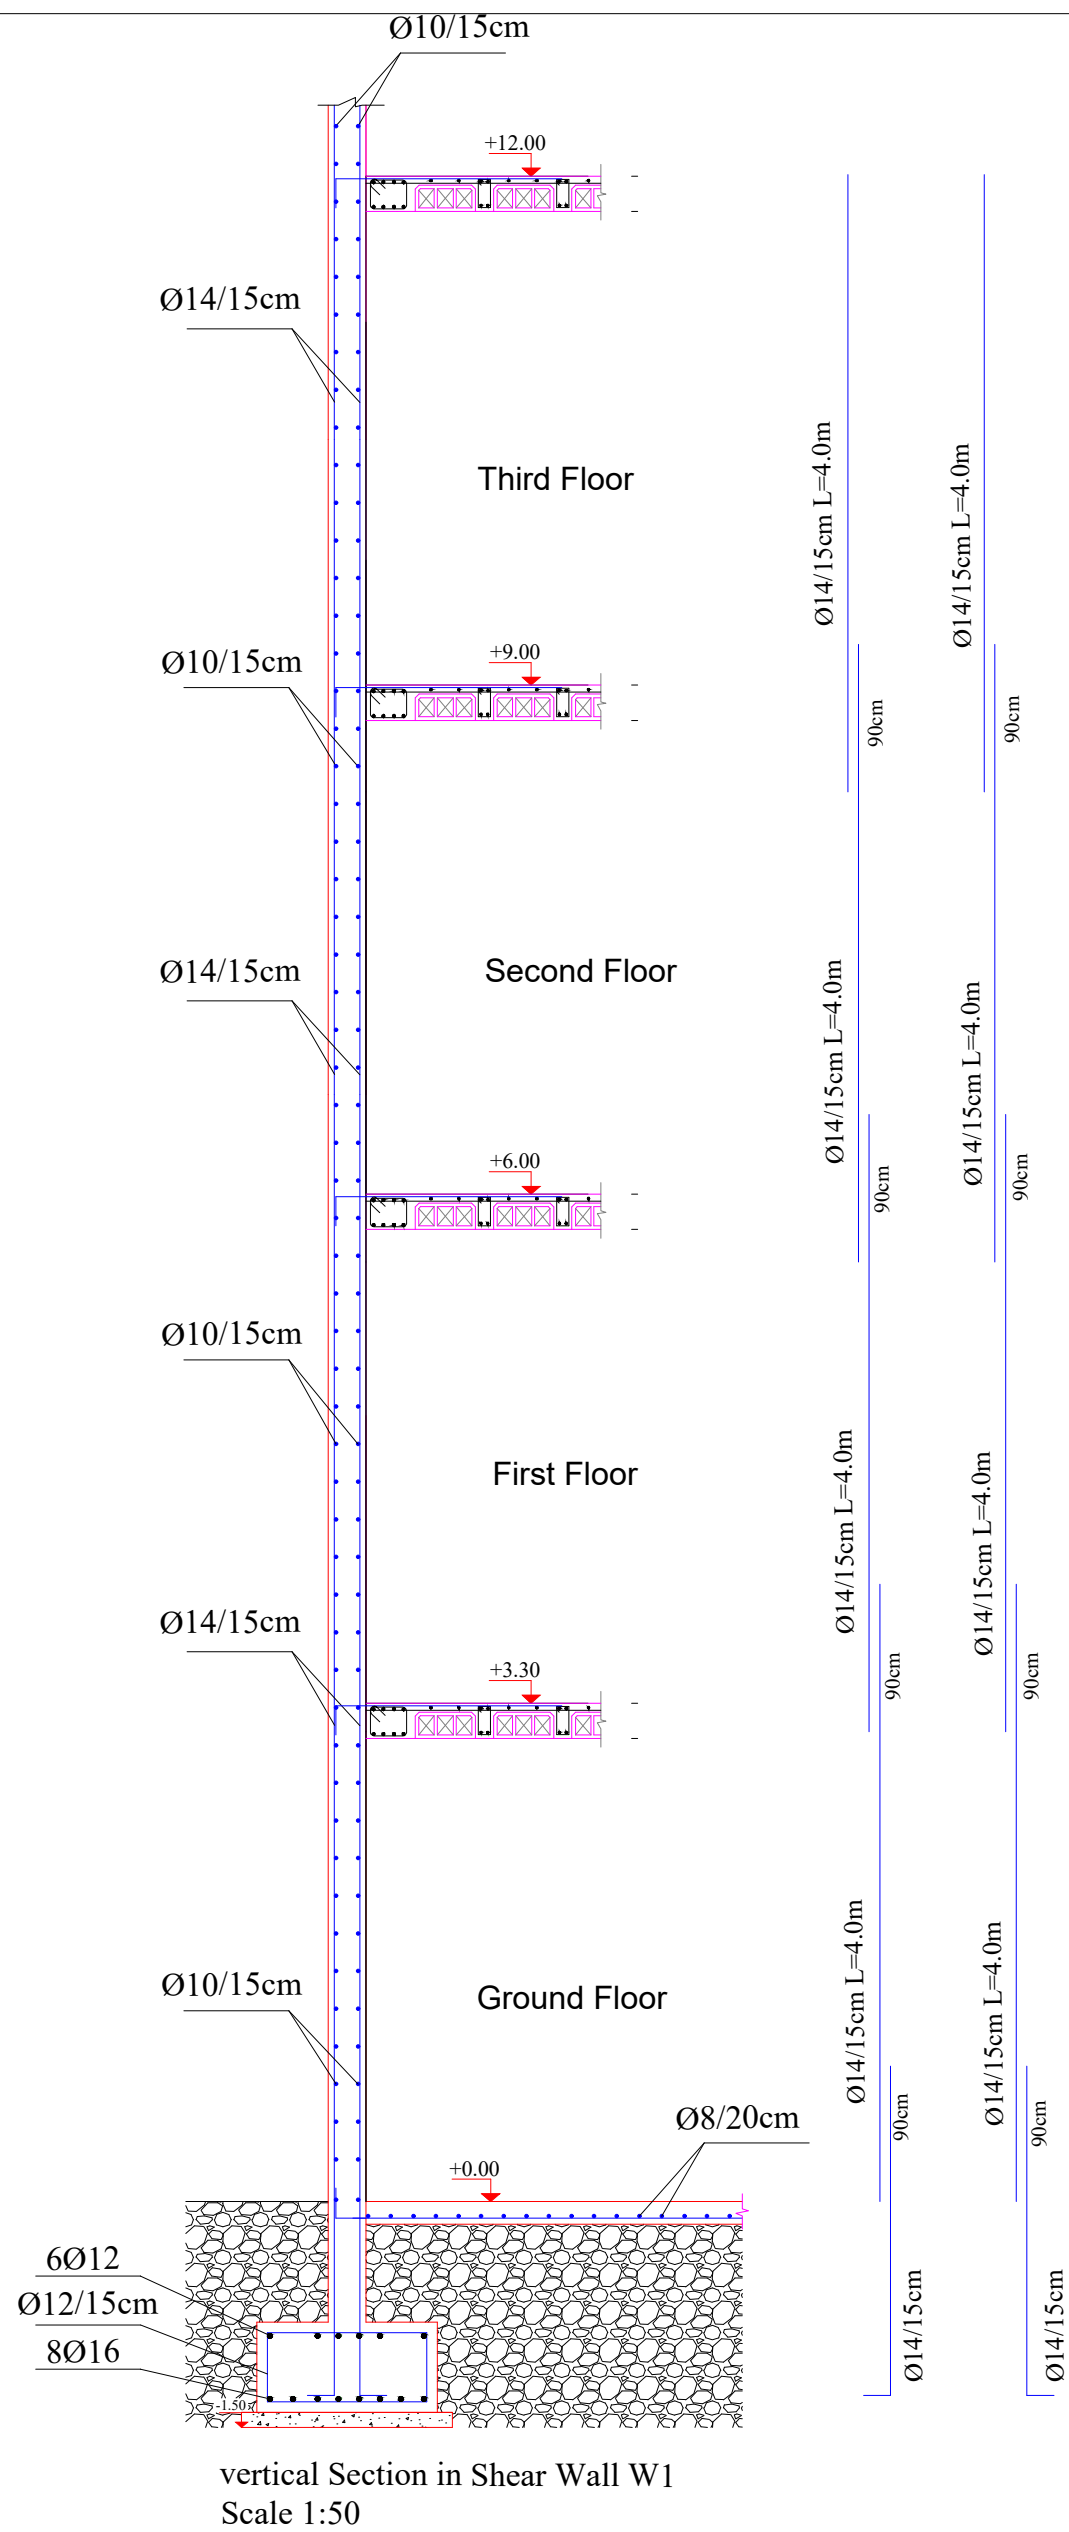

Legends and Symbols:

PROJECT NAME:
SUR BAHER SCHOOL

Designed by: Eng. Sameh Oweis

Drawn by: Eng. Abed Hamed

Checked by: Arch. Simon Kouba



NOTE: ALL DIMENSIONS ARE IN CENTIMETERS UNLESS STATED OTHERWISE


Drawing Title:
Second Floor walls layout

Scale:
Paper Size: A2



Date:
27-8-2020



Sheet No.:
S105

Consultant:


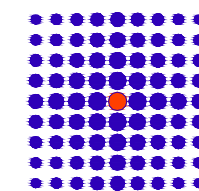


SIMON KOUBA CONSULTANTS
P.O. Box 54740 17 Al-Asfahani St, Jerusalem
Telefax: 02-6288036 E-mail: simon@koubas.net

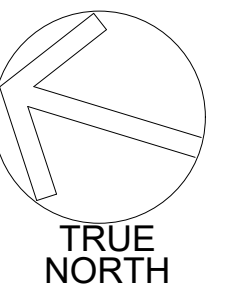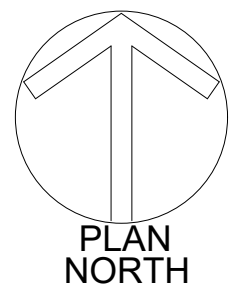


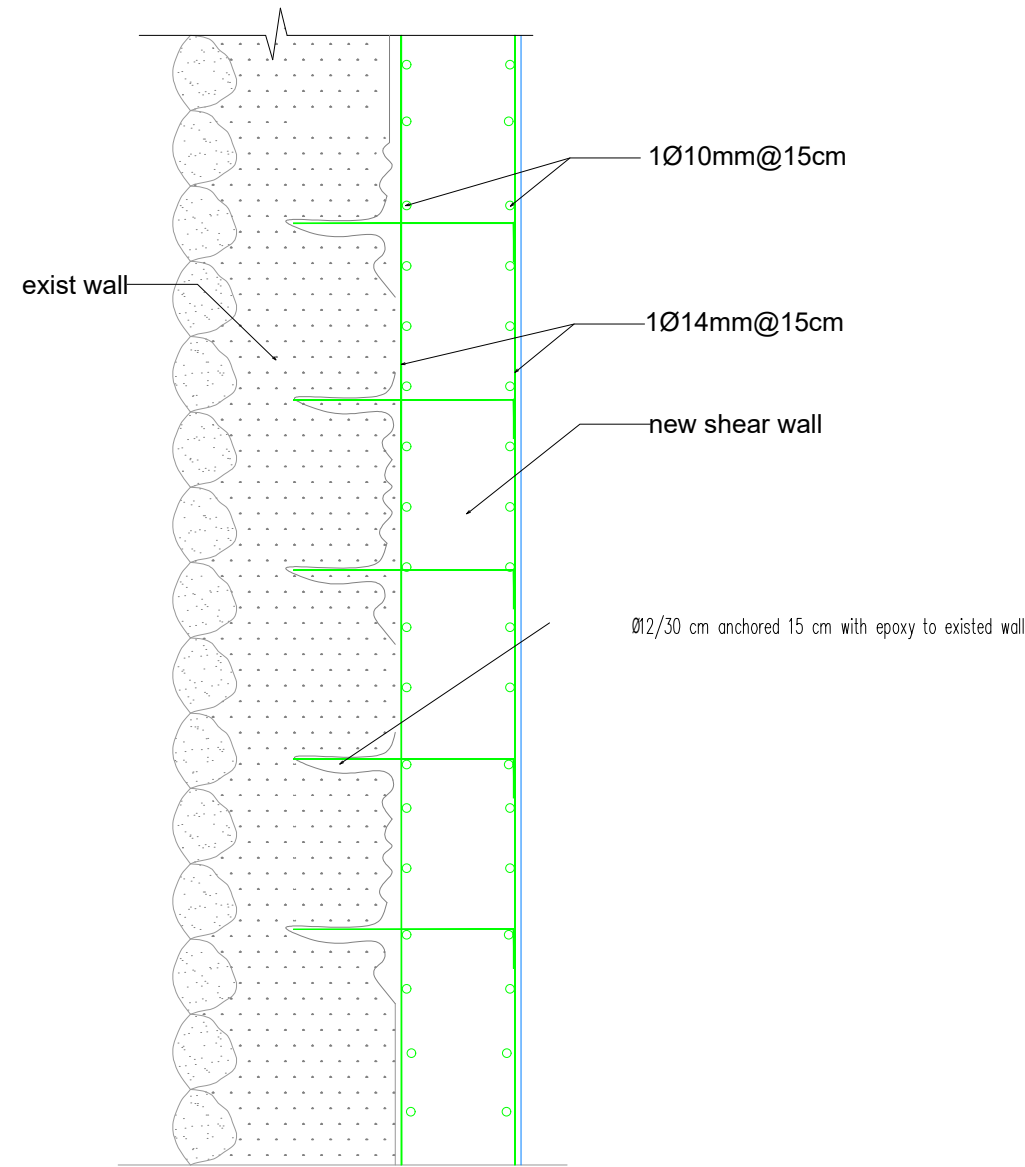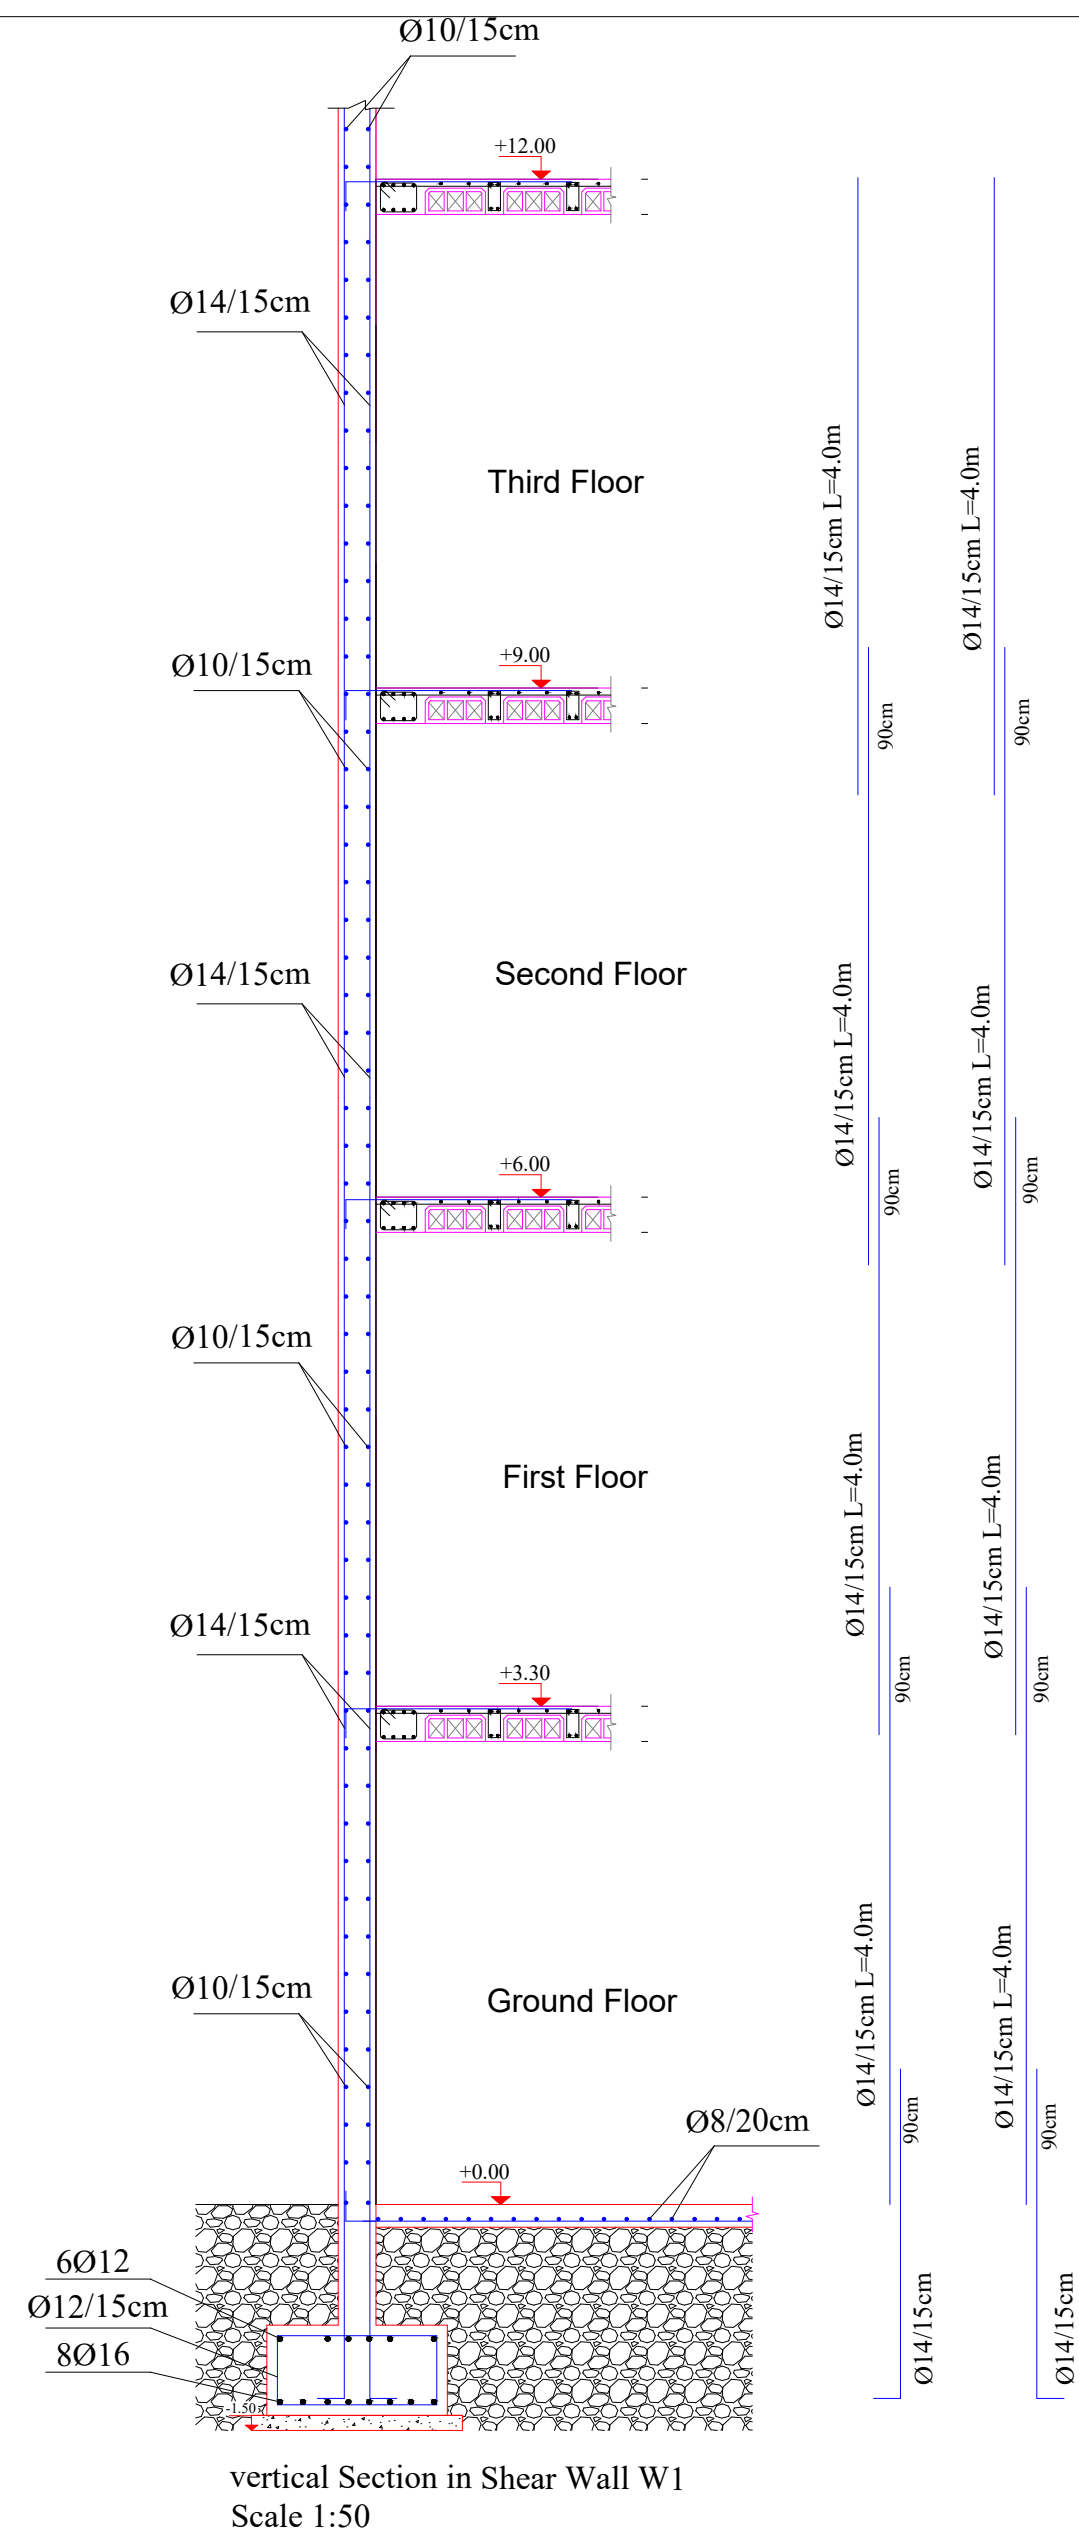

detailing between existed and new Shear Wall
Scale 1:20

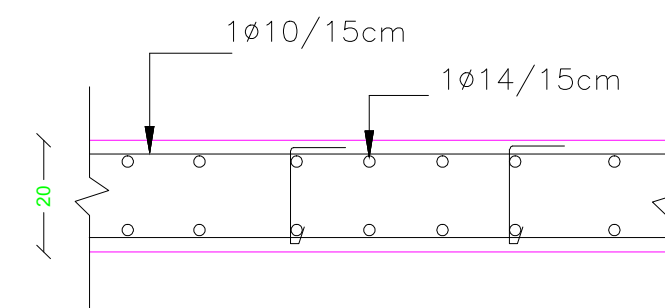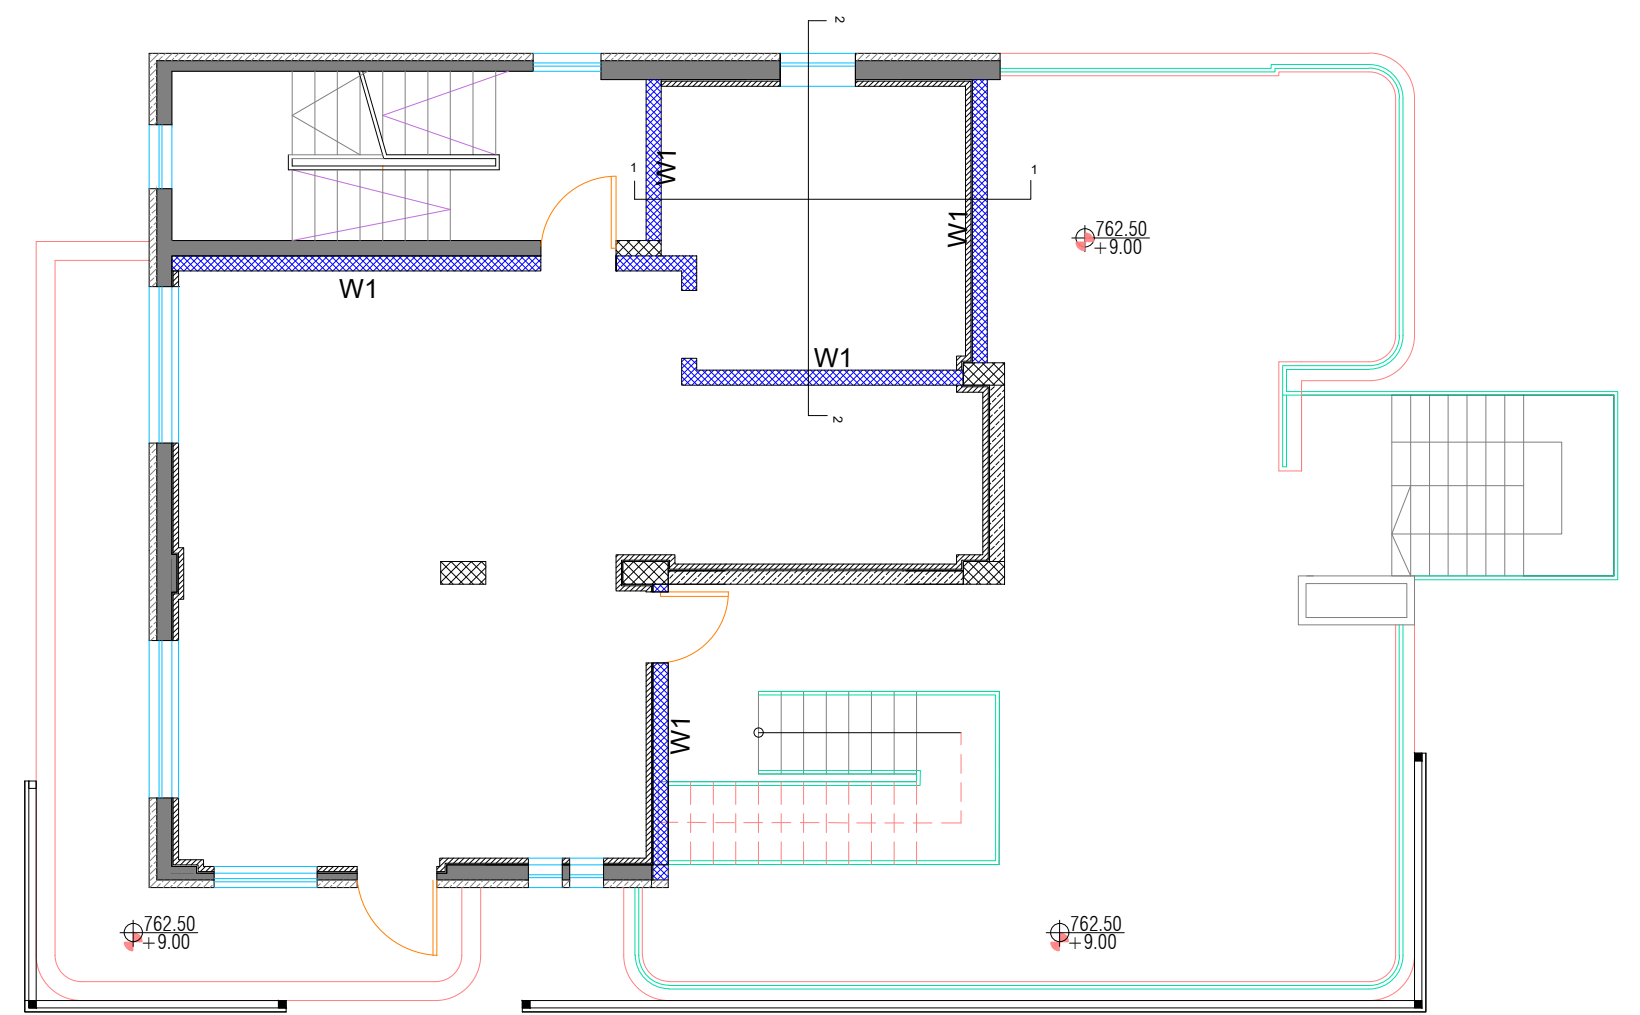

Section in Shear Wall
W1
Scale 1:20

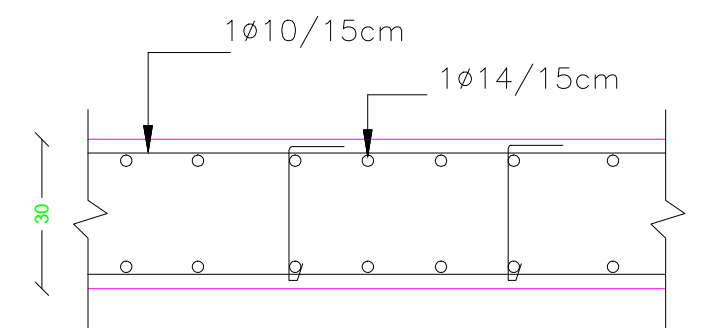

Section in Shear Wall
W2
Scale 1:20

Legends and Symbols:

PROJECT NAME:
SUR BAHAR SCHOOL

Designed by: Eng. Sameh Oweis

Drawn by: Eng. Abed Hamed

Checked by: Arch. Simon Kouba




NOTE: ALL DIMENSIONS ARE IN CENTIMETERS UNLESS STATED OTHERWISE


Drawing Title:
Third Floor walls layout


Scale:
Paper Size: A2

Date:
27-8-2020


Sheet No.:
S106

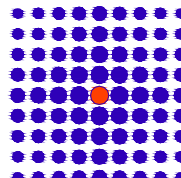Consultant:
 SIMON KOUBA CONSULTANTS
P.O. Box 54740 17 Al-Asfahani St, Jerusalem
Telefax: 02-6288036 E-mail: simon@koubas.net


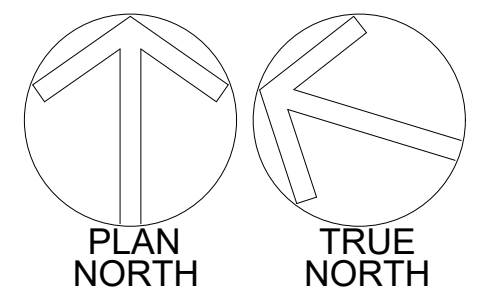


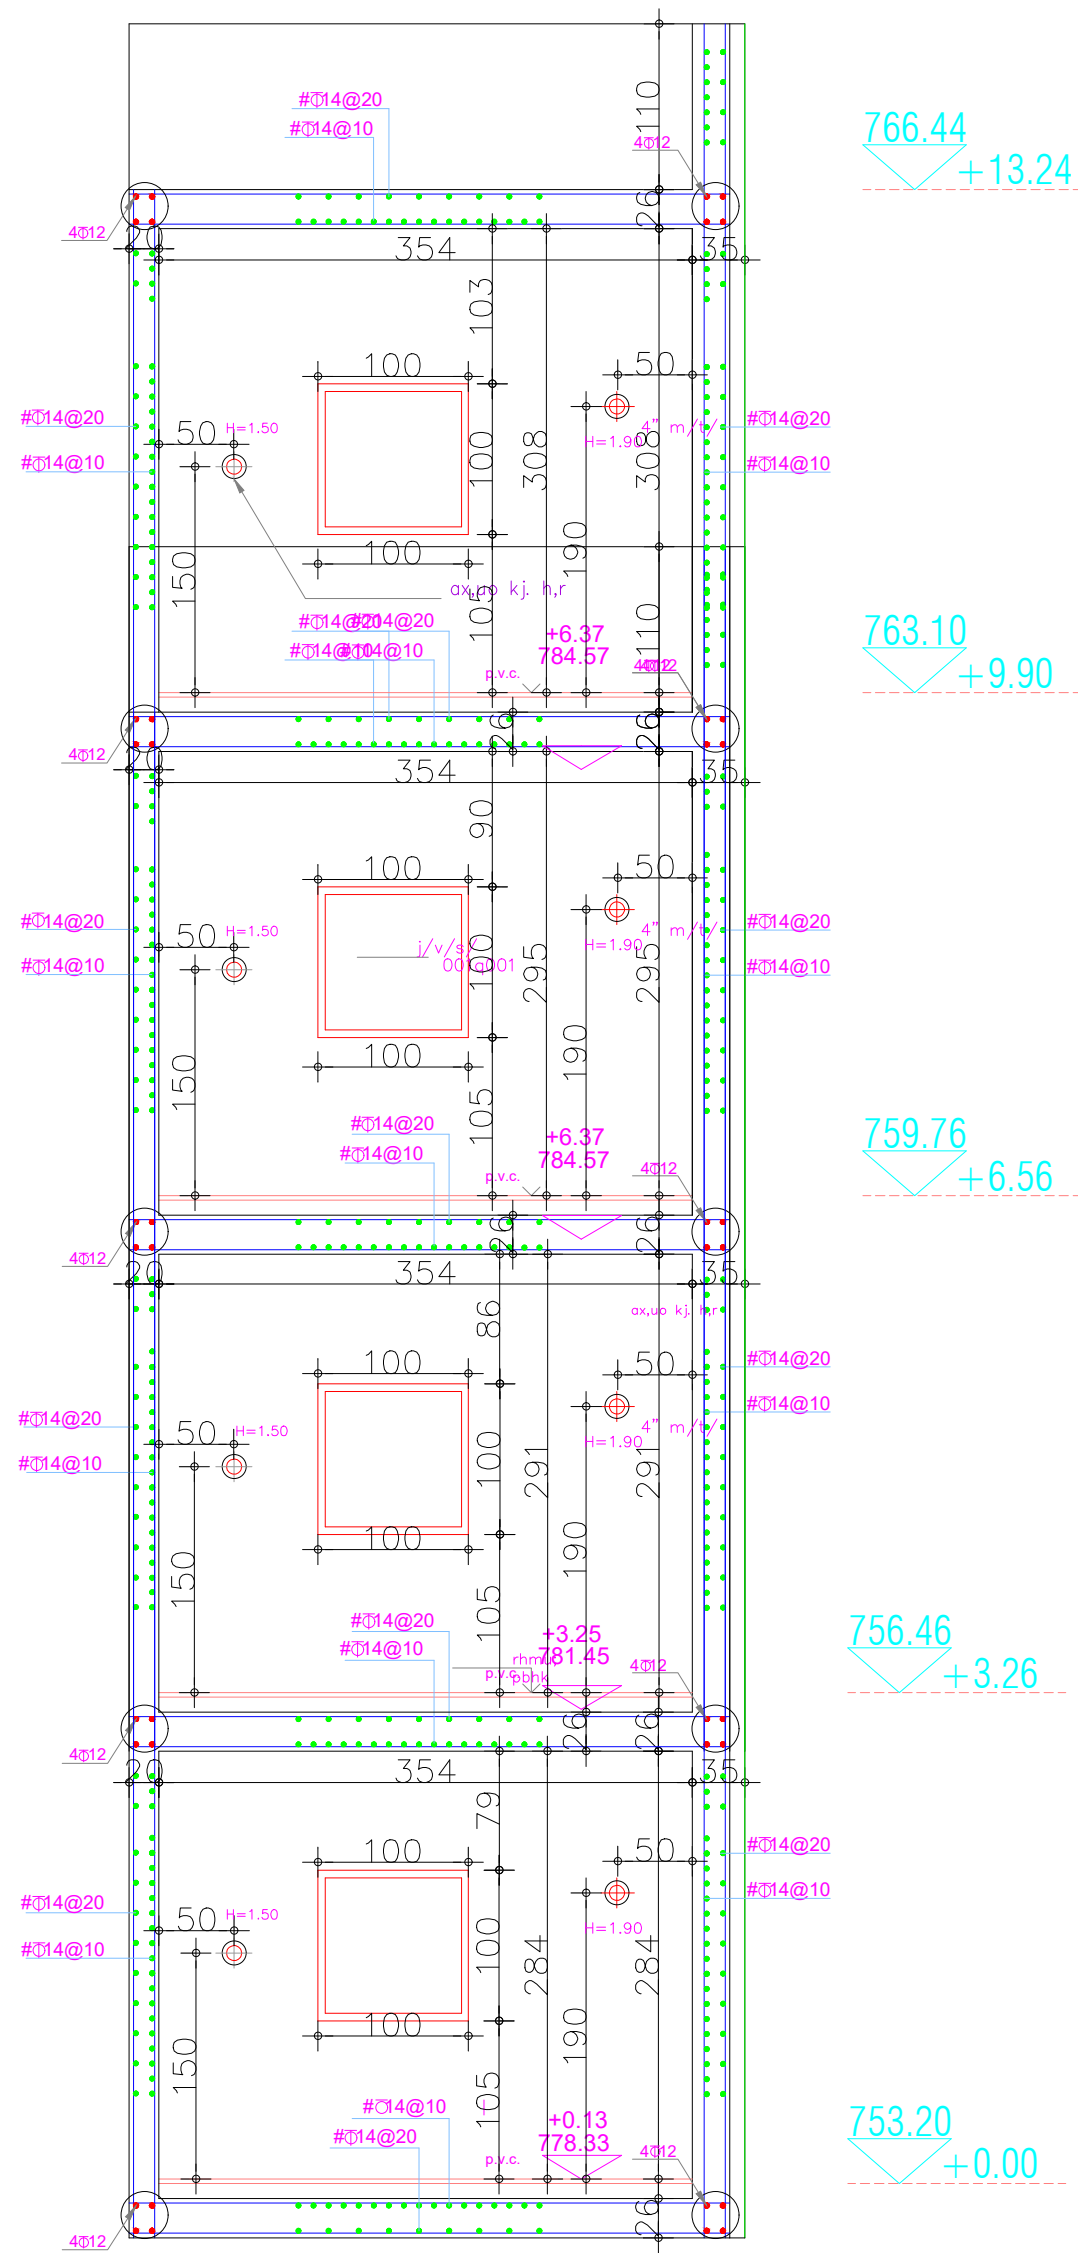

Shelter Section 1

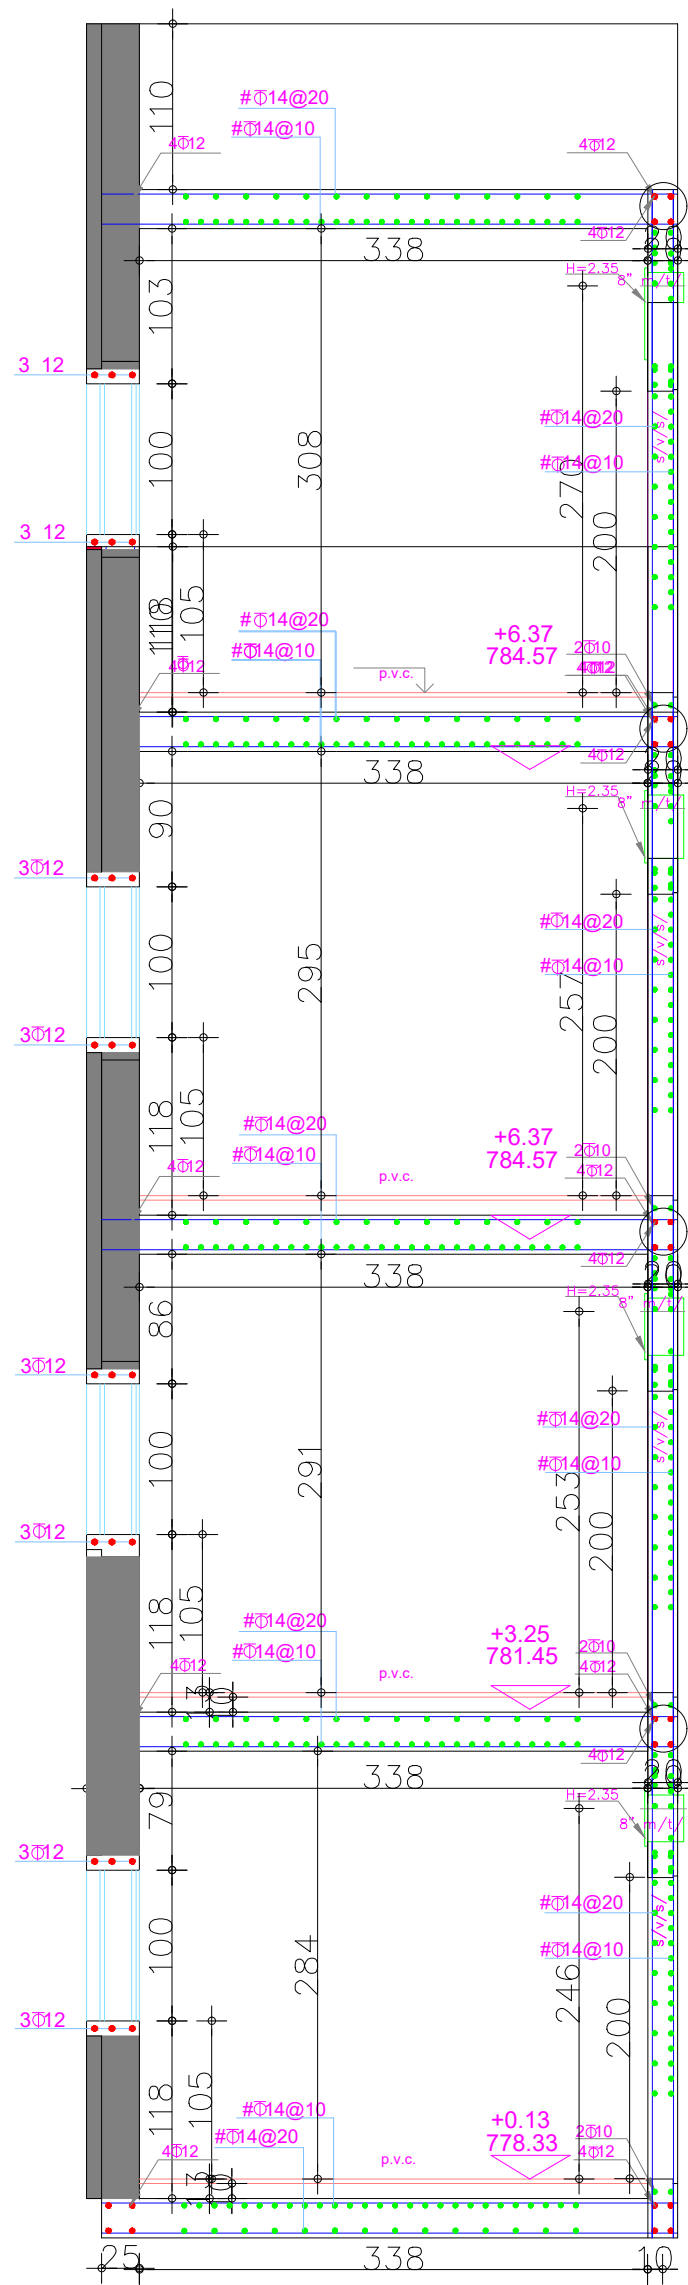

Shelter Section 2

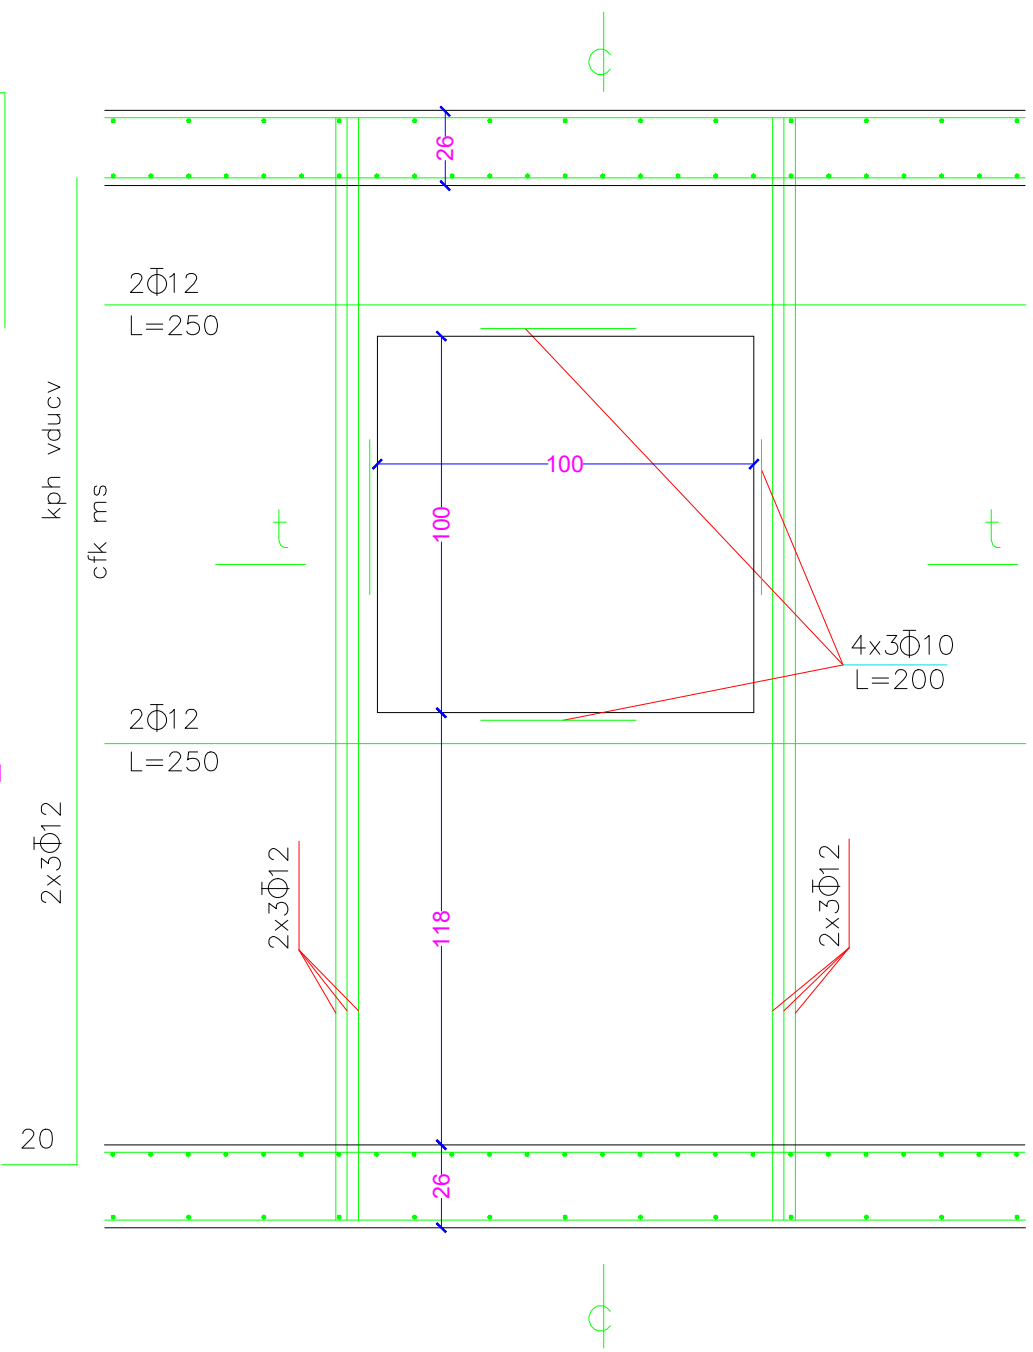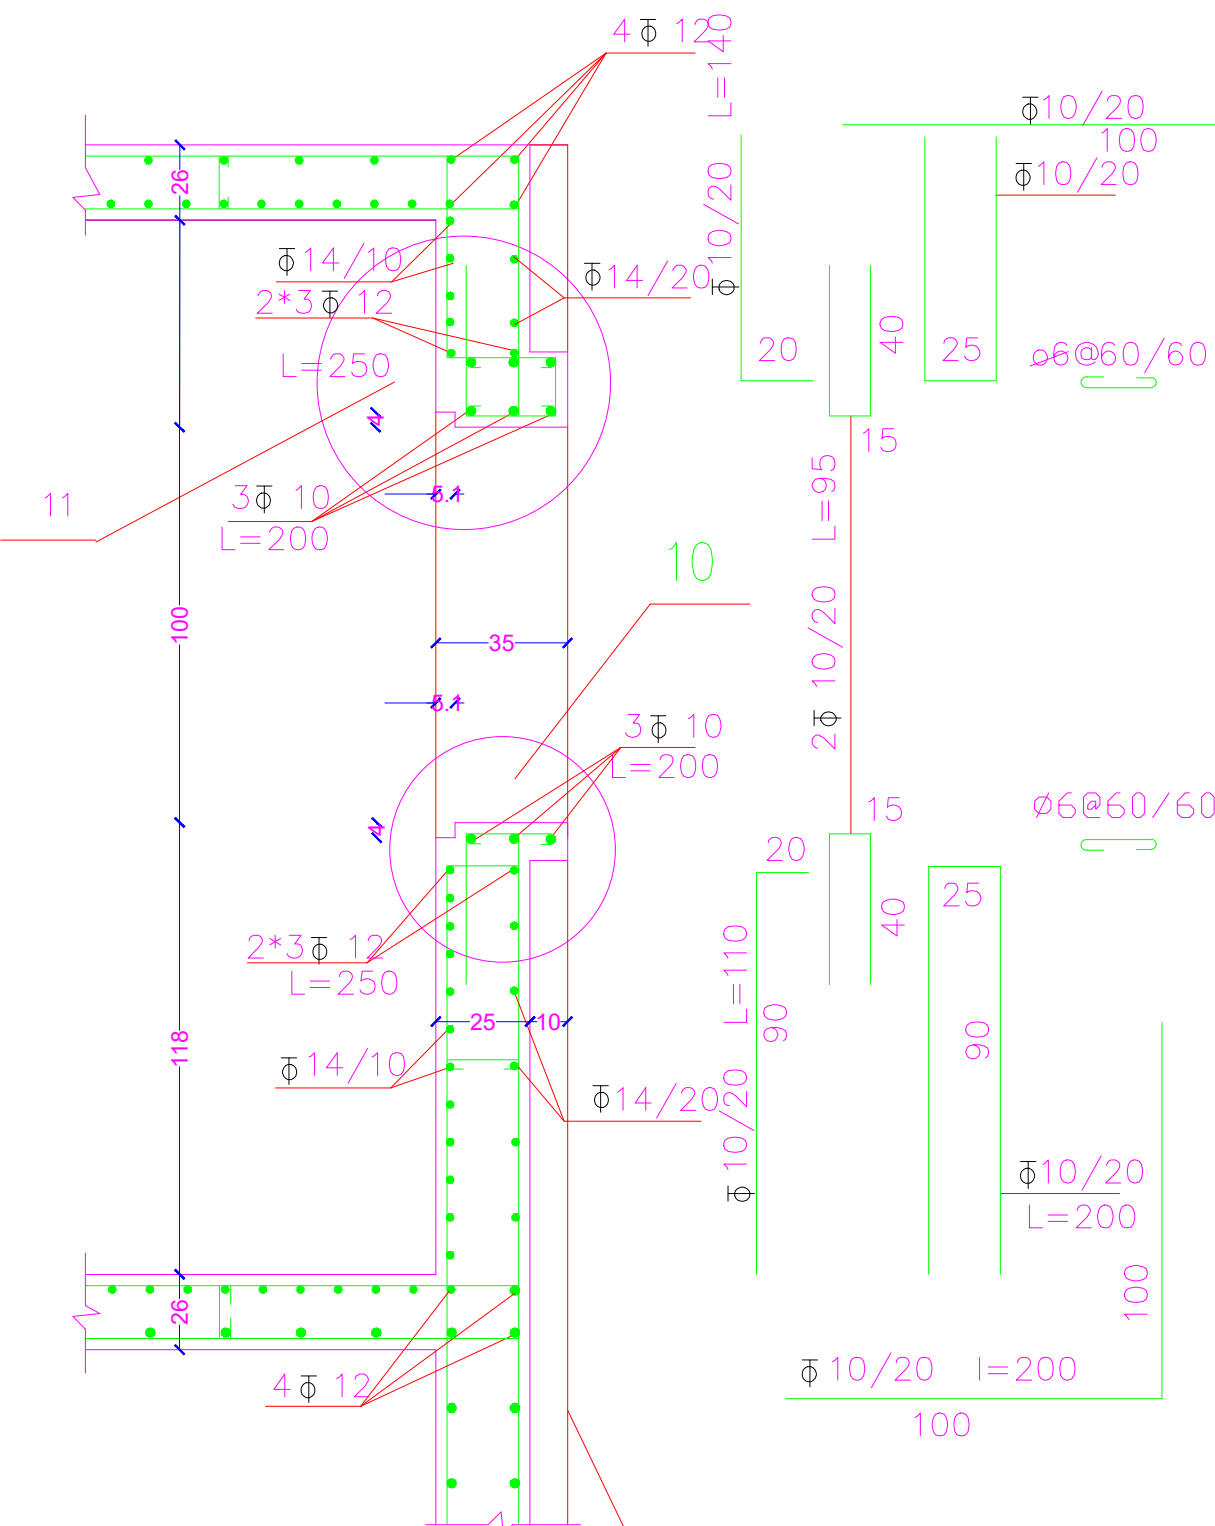

Legends and Symbols:

PROJECT NAME:
SUR BAHER SCHOOL

Designed by: Eng. Sameh Oweis

Drawn by: Eng. Abed Hamed

Checked by: Arch. Simon Kouba



NOTE: ALL DIMENSIONS ARE IN CENTIMETERS UNLESS STATED OTHERWISE


Drawing Title:
shelter room slabs details


Scale:
Paper Size: A2

Date:
27-8-2020


Sheet No.:
S107

Consultant:
SIMON KOUBA CONSULTANTS
P.O. Box 54740 17 Al-Asfahani St, Jerusalem
Telefax: 02-6288036 E-mail: simon@koubas.net


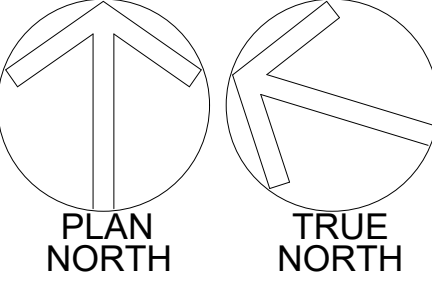


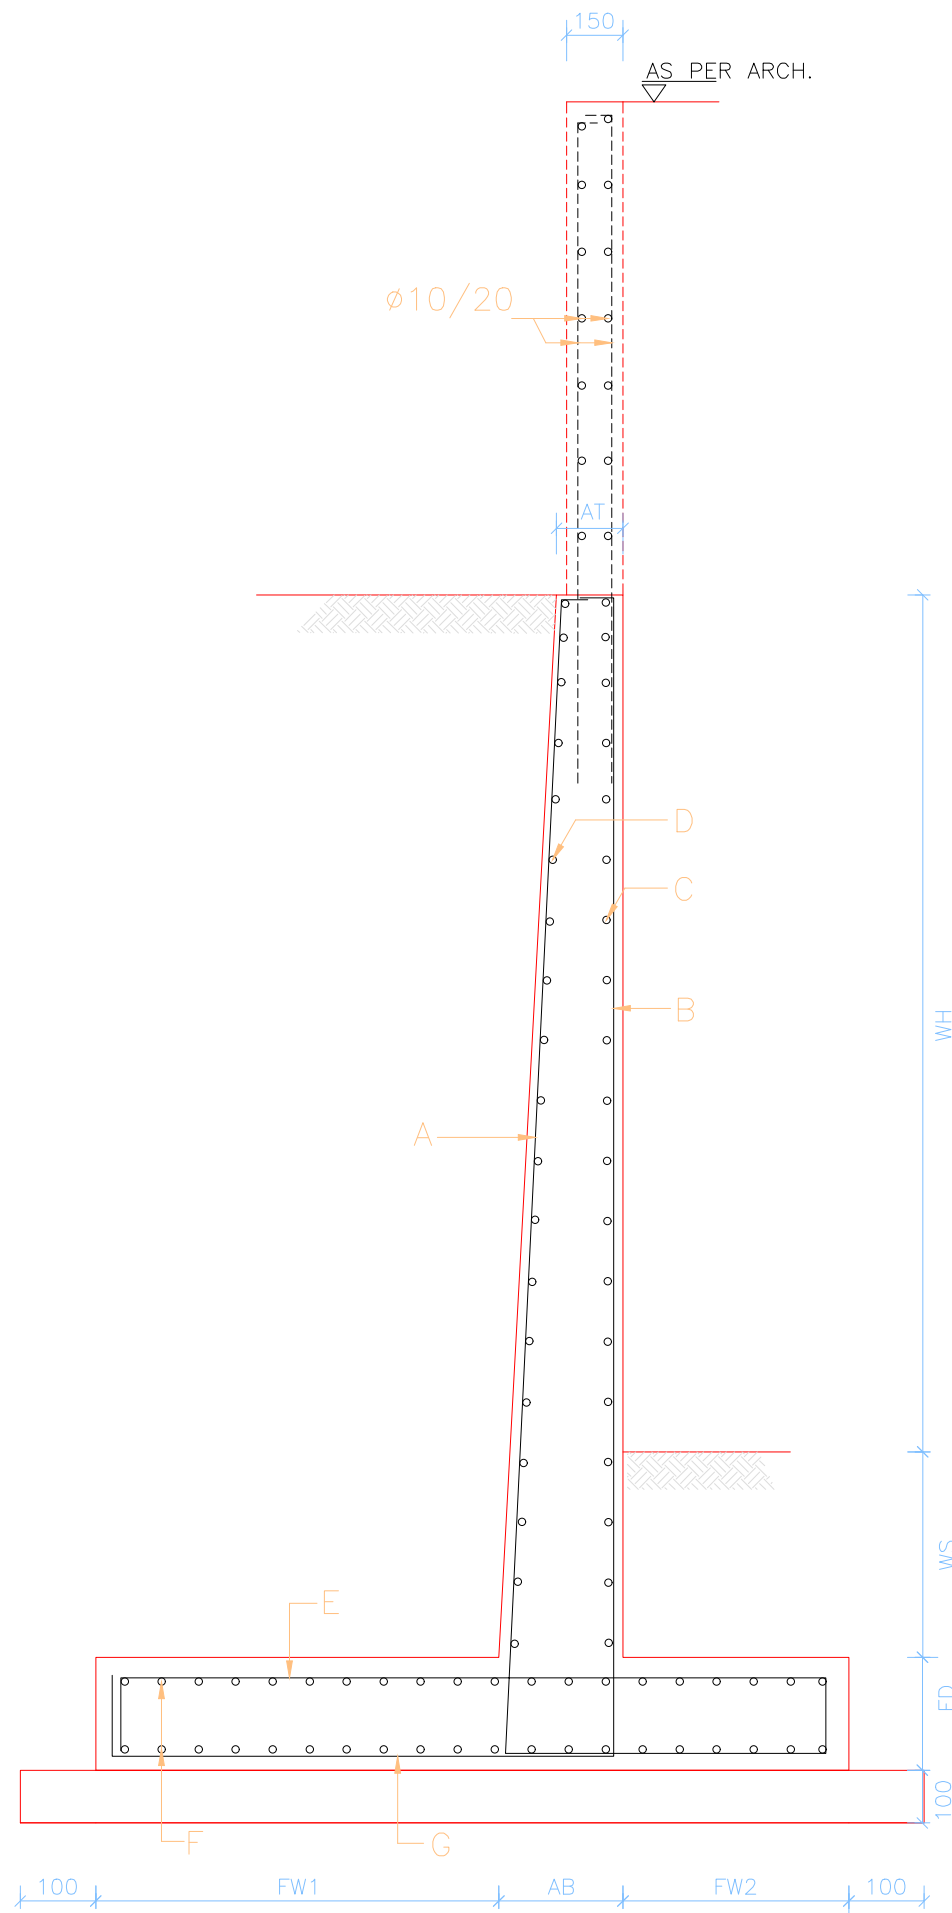

TYPICAL SECTION FOR RW1-RW6

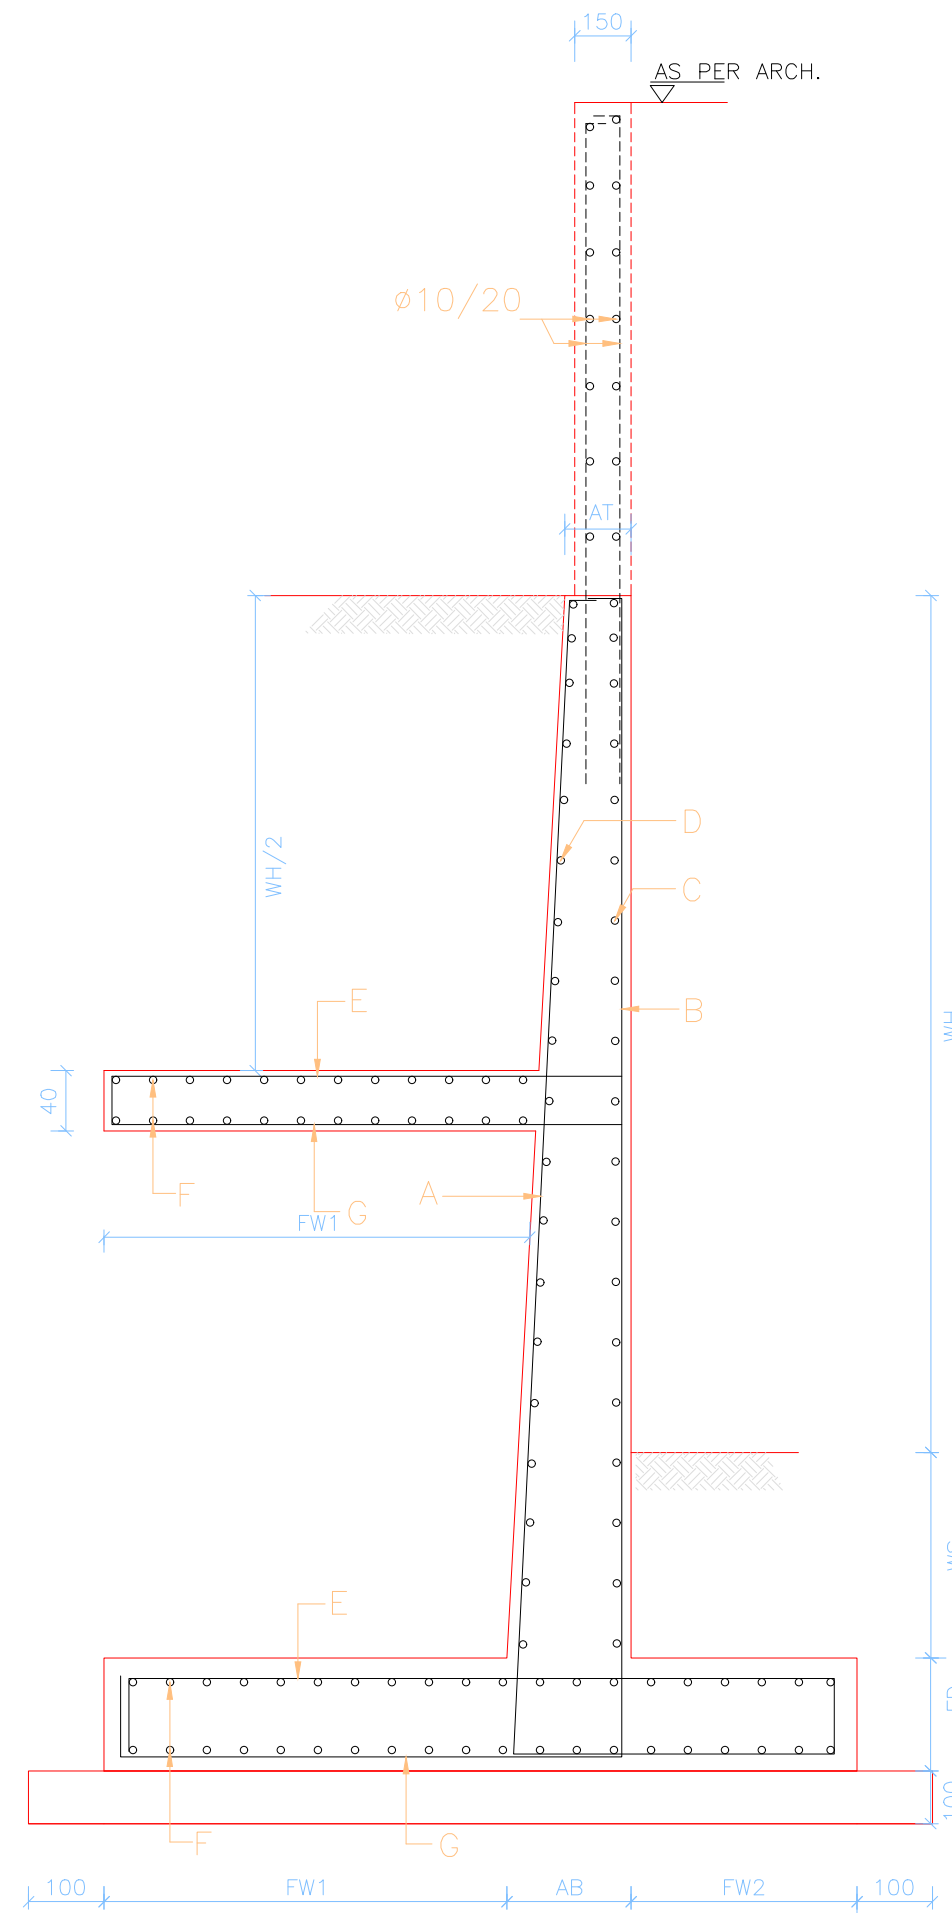

SECTION IN RW7

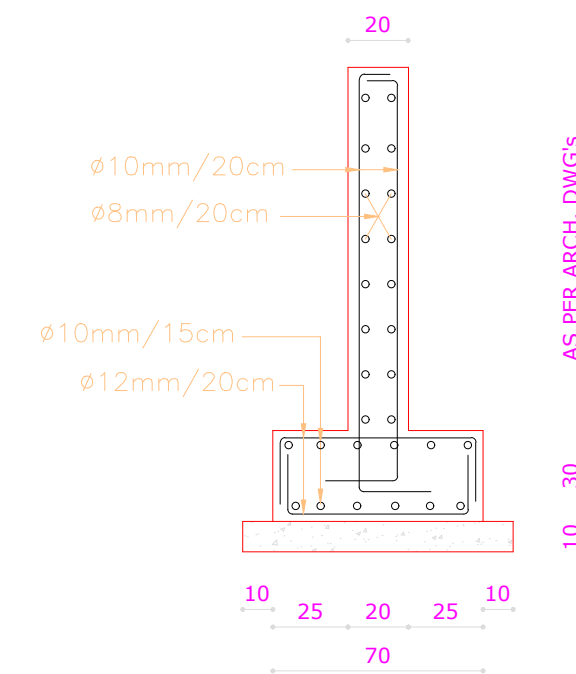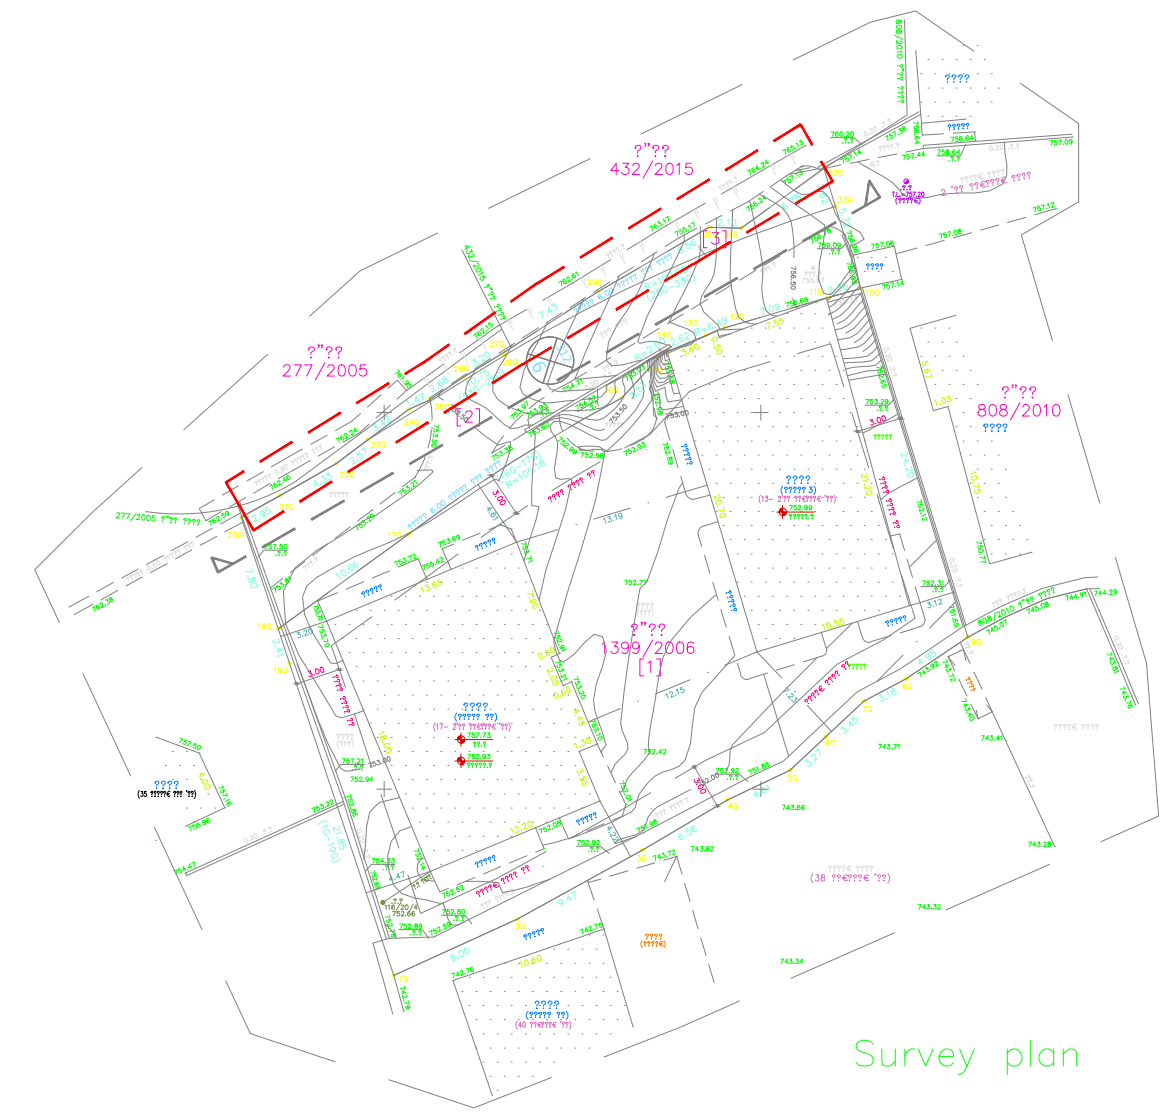

TYPICAL SECTION IN
B.W.
1:25

Legends and Symbols:

PROJECT NAME:
SUR BAHER SCHOOL

Designed by: Eng. Sameh Oweis

Drawn by: Eng. Abed Hamed

Checked by: Arch. Simon Kouba



NOTE: ALL DIMENSIONS ARE IN CENTIMETERS UNLESS STATED OTHERWISE


Drawing Title:
Retaining Wall Sections

Scale:
Paper Size: A2



Date:
27-8-2020


Sheet No.:
S108

Consultant:

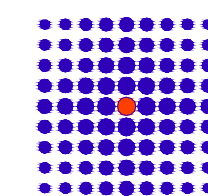

SIMON KOUBA CONSULTANTS
P.O. Box 54740 17 Al-Asfahani St, Jerusalem
Telefax: 02-6288036 E-mail: simon@koubas.net

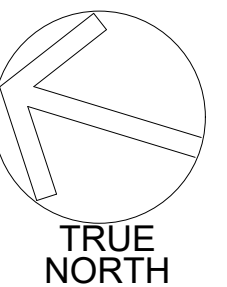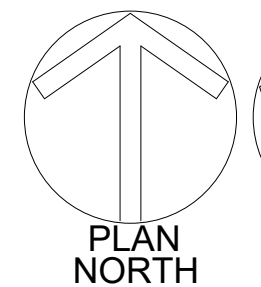

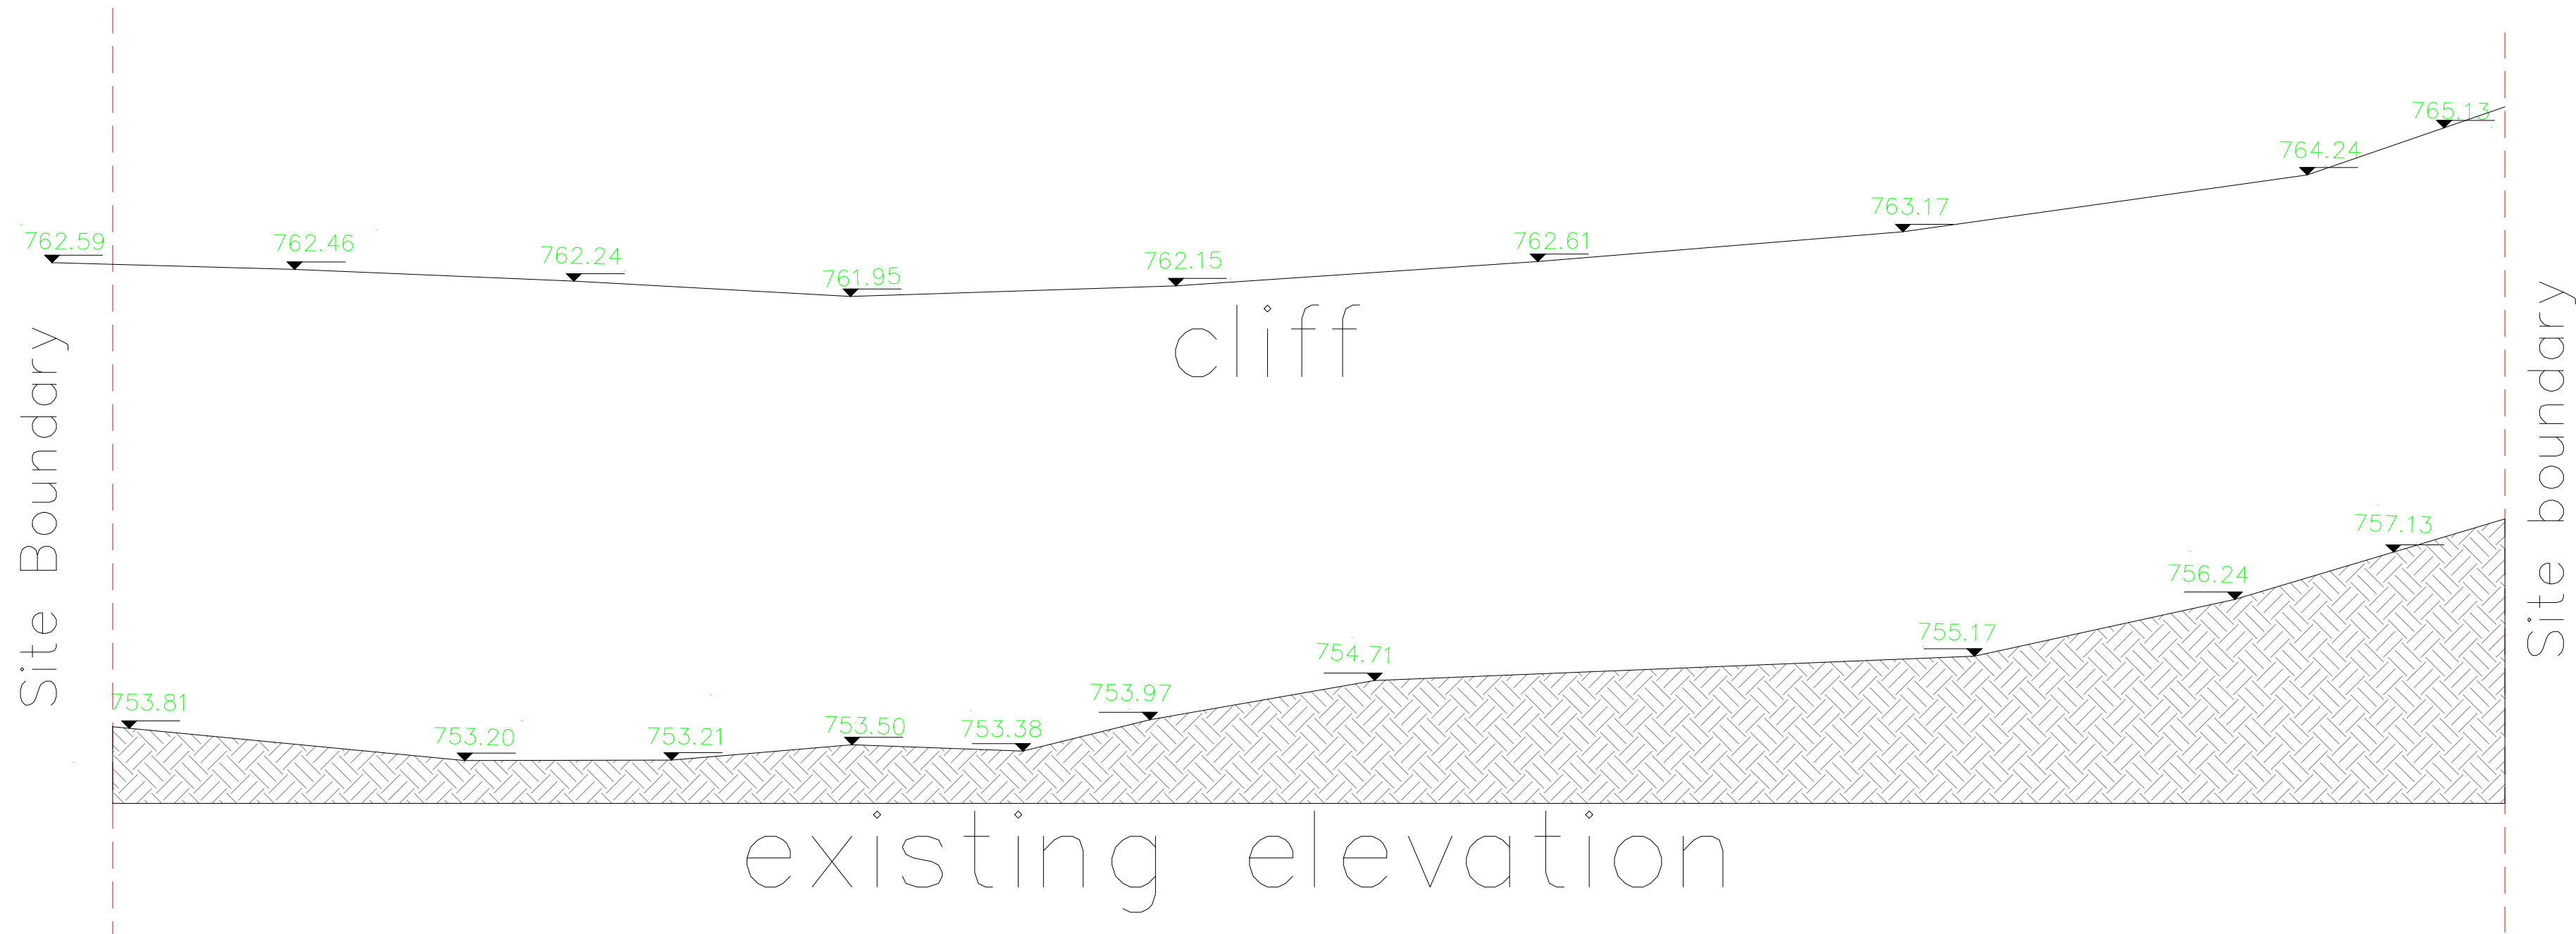

SECTION A-A SCHEDULE

WALL TYPE	Code	WH	AT	AB	FW1	FW2	FD	WS MIN	A	B	C	D	E	F	G
RW1	RW1	<=100	20	20	40	20	30	50-70	ø12/20	ø10/20	ø10/20	ø10/20	ø12/20	ø10/20	ø10/20
RW2-street 200/250	RW2-S-200 RW2-S-250	101-200	20	25	90	30	30	50-70	ø14/20	ø10/20	ø10/20	ø10/20	ø14/20	ø10/20	ø10/20
RW2-garden 200	RW2-G-200	101-200	20	25	70	30	30	50-70	ø12/20	ø10/20	ø10/20	ø10/20	ø12/20	ø10/20	ø10/20
RW2-garden 250	RW2-G-250	101-200	20	25	60	30	30	50-70	ø12/20	ø10/20	ø10/20	ø10/20	ø12/20	ø10/20	ø10/20
RW3-street 200/250	RW3-S-200 RW3-S-250	201-300	20	30	120	60	35	50-70	ø16/15	ø12/20	ø10/20	ø12/20	ø16/15	ø12/20	ø12/20
RW3-garden 200	RW3-G-200	201-300	20	30	110	60	35	50-70	ø16/20	ø12/20	ø10/20	ø12/20	ø16/20	ø12/20	ø12/20
RW3-garden 250	RW3-G-250	201-300	20	30	100	50	35	50-70	ø16/20	ø12/20	ø10/20	ø12/20	ø16/20	ø12/20	ø12/20
RW4-street 200/250	RW4-S-200 RW4-S-250	301-400	20	35	160	100	45	50-70	ø20/15	ø14/20	ø12/20	ø14/20	ø20/15	ø14/20	ø14/20
RW4-garden 200	RW4-G-200	301-400	20	35	140	80	45	50-70	ø20/20	ø14/20	ø12/20	ø14/20	ø20/20	ø14/20	ø14/20
RW4-garden 250	RW4-G-250	301-400	20	35	130	70	45	50-70	ø20/20	ø14/20	ø12/20	ø14/20	ø20/20	ø14/20	ø14/20
RW5-garden 250	RW5-G-250	401-500	20	45	180	80	50	50-70	ø20/15	ø14/20	ø14/20	ø14/20	ø20/15	ø14/20	ø14/20
RW5-garden 200	RW5-G-200	401-500	20	45	210	90	50	50-70	ø20/15	ø14/20	ø14/20	ø14/20	ø20/15	ø14/20	ø14/20
RW6-garden 250	RW6-G-250	501-600	20	55	210	140	60	50-70	ø20/15	ø16/15	ø14/15	ø14/15	ø20/15	ø14/20	ø16/15
RW7-garden 250	RW7-G-250	601-700	20	55	210	140	60	50-70	ø20/15	ø16/15	ø14/15	ø14/15	ø20/15	ø14/20	ø16/15
RW3-west1+2 250		201-300	20	30	50	100	35	100	ø16/20	ø12/20	ø10/20	ø12/20	ø16/20	ø12/20	ø12/20

Use RW6 and RW7
for retaining wall

- (1) FOOTINGS DESIGN BASED ON 2.5Kg/Cm^2 & 2.0Kg/Cm^2
- (2) BACKFILLING IN FRONT AND BEHIND WALLS SHALL BE DONE SIMULTANEOUSLY .
- (3) BACKFILLING IN FRONT AND BEHIND WALLS SHALL SELECTED ANGULAR MATERIAL WITH ANGLE OF INTERNAL FRICTION $\phi 30^\circ$

Legends and Symbols:

PROJECT NAME:
SUR BAHER SCHOOL

Designed by: Eng. Sameh Oweis

Drawn by: Eng. Abed Hamed

Checked by: Arch. Simon Kouba



NOTE: ALL DIMENSIONS ARE IN CENTIMETERS UNLESS STATED OTHERWISE


Drawing Title:
Site cliff elevation and Retaining wall section schedule

Scale:
Paper Size: A2

Date:
27-8-2020

Sheet No.:
S109

Consultant:

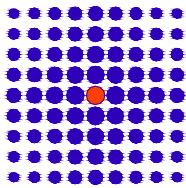

SIMON KOUBA CONSULTANTS
P.O. Box 54740 17 Al-Asfahani St, Jerusalem
Telefax: 02-6288036 E-mail: simon@koubas.net

