


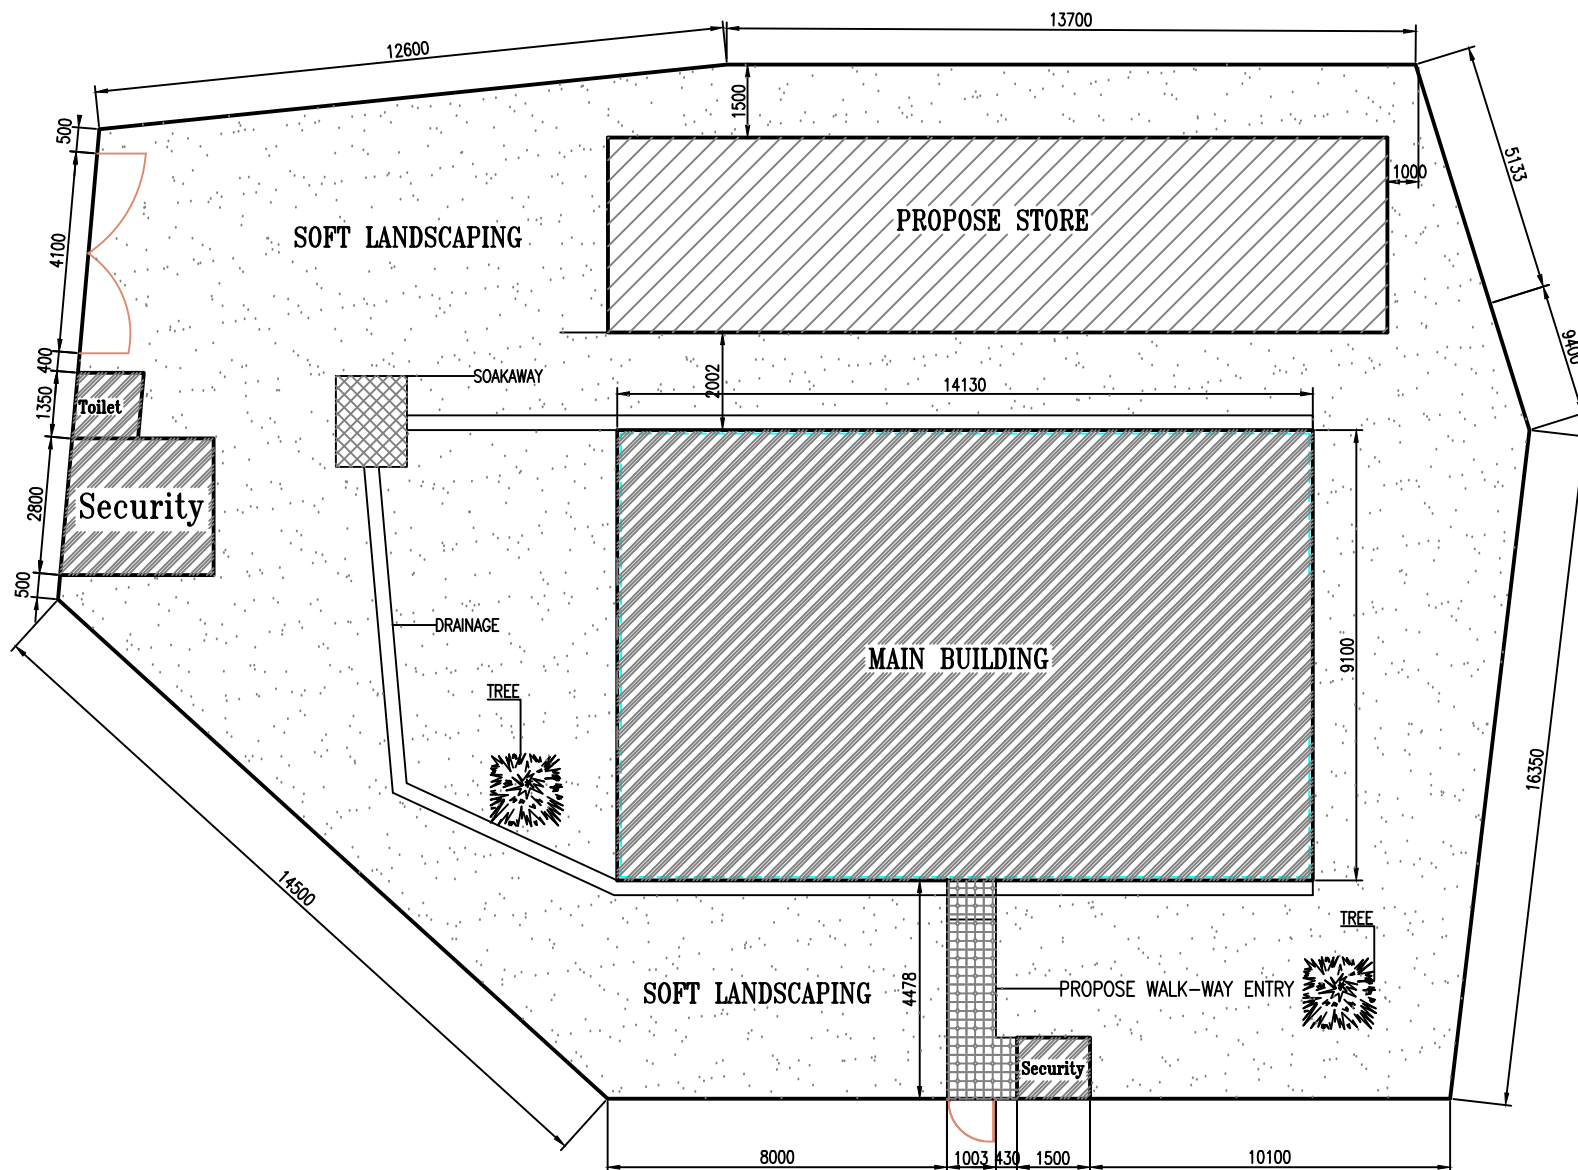

PROPOSE SITE PLAN
SCALE 1:100