


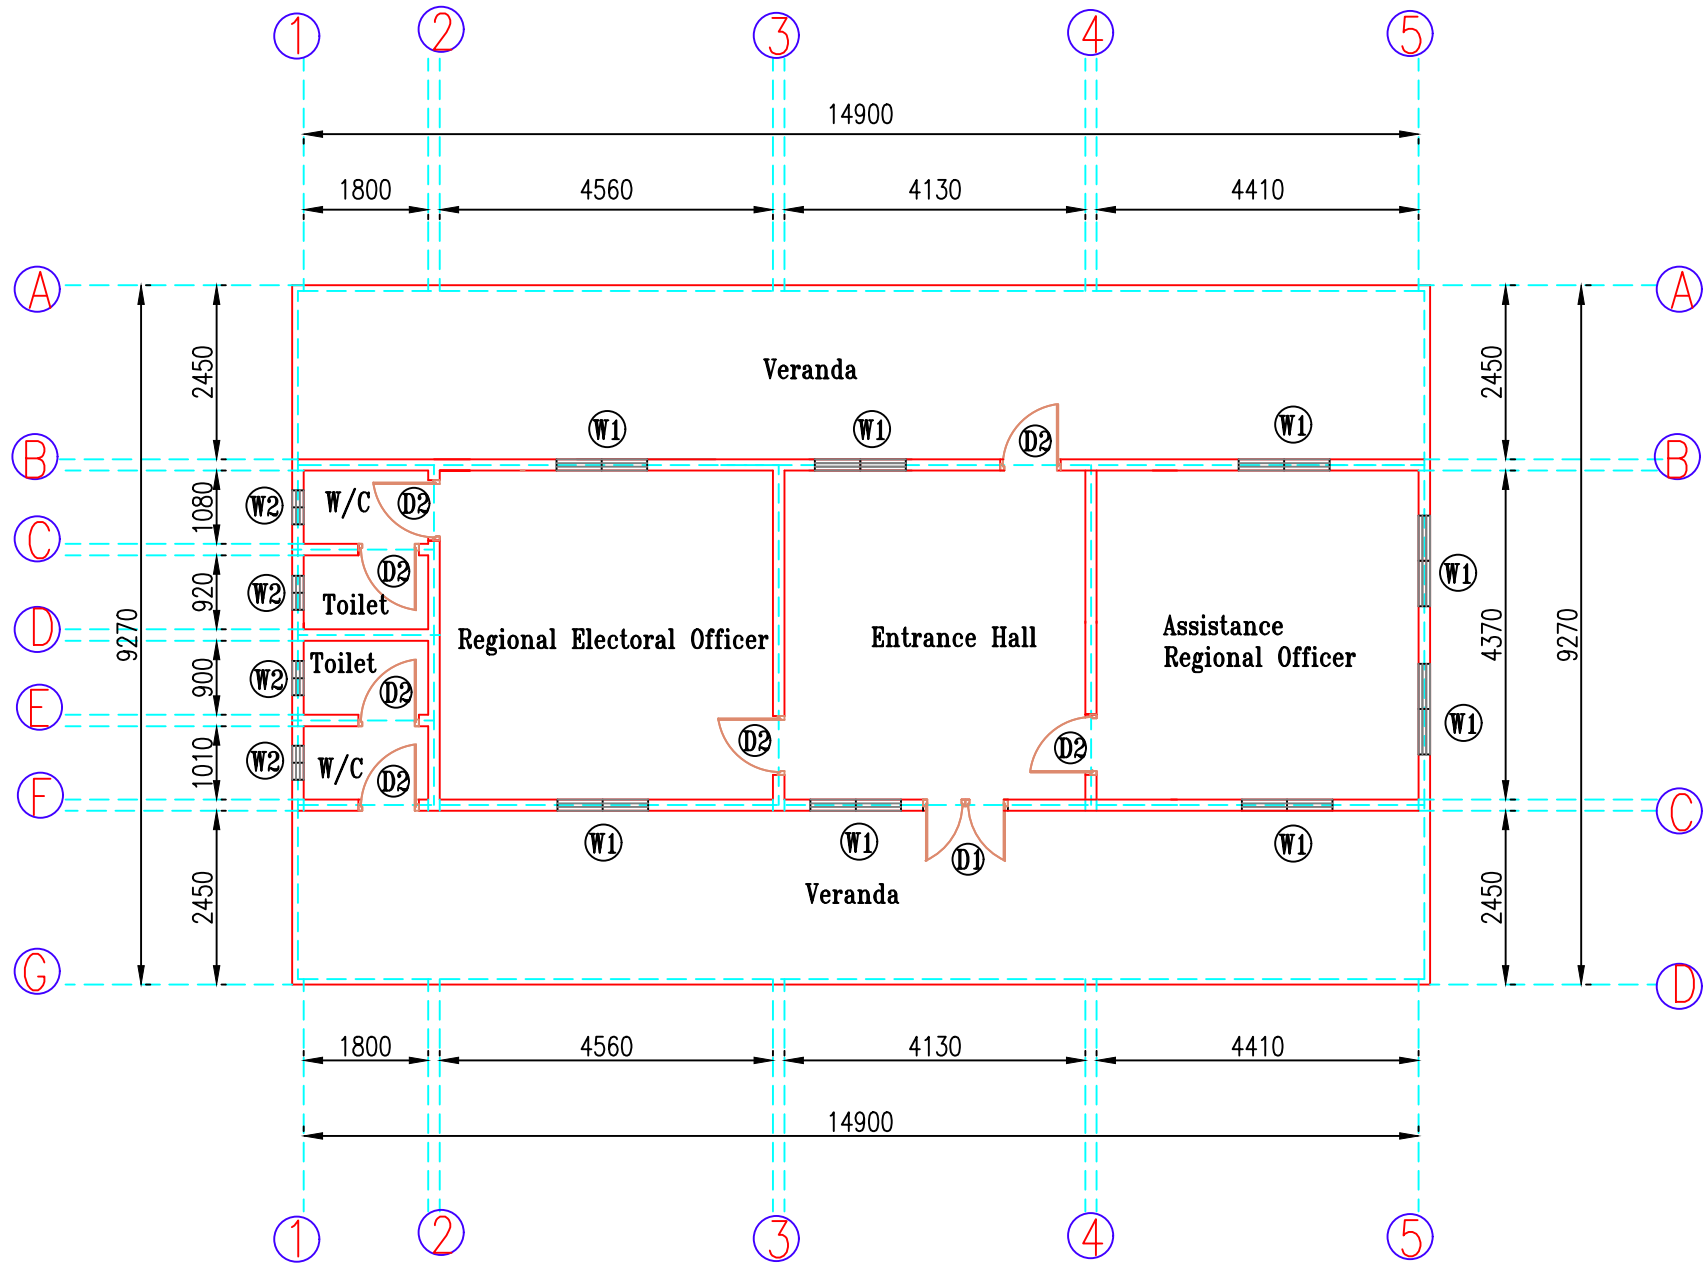

PROPOSE FLOOR PLAN
SCALE 1:100