


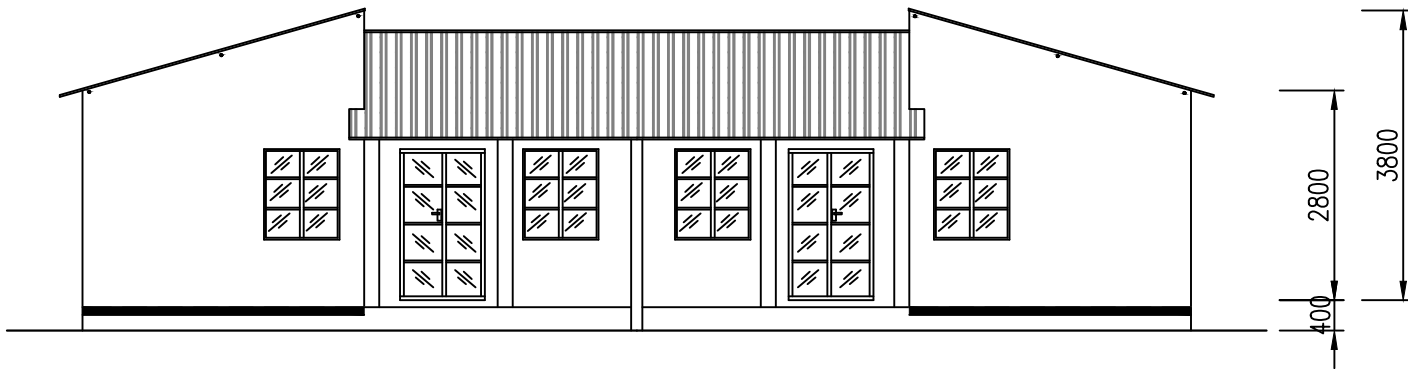

EXISTING FRONT ELEVATION
SCALE 1:100