


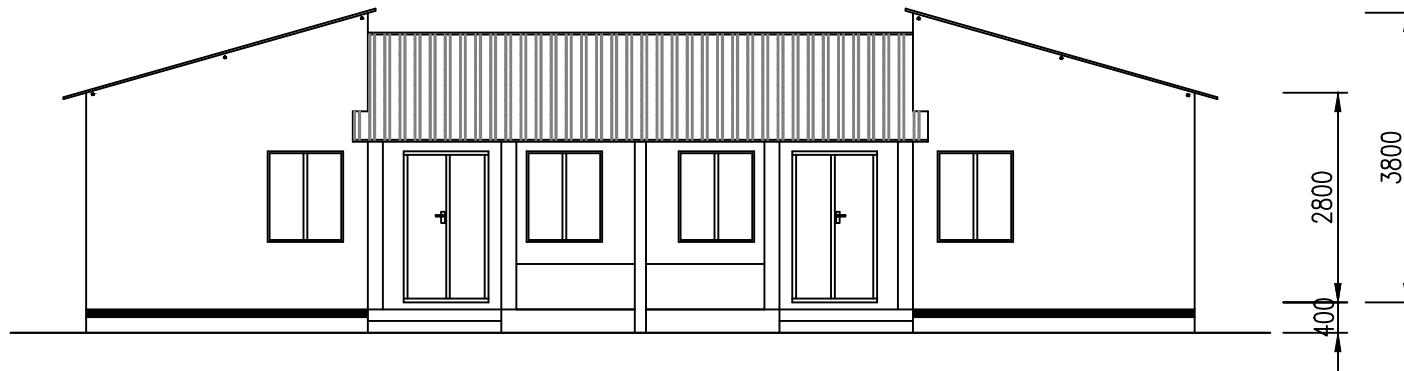

PROPOSE FRONT ELEVATION
SCALE 1:100