


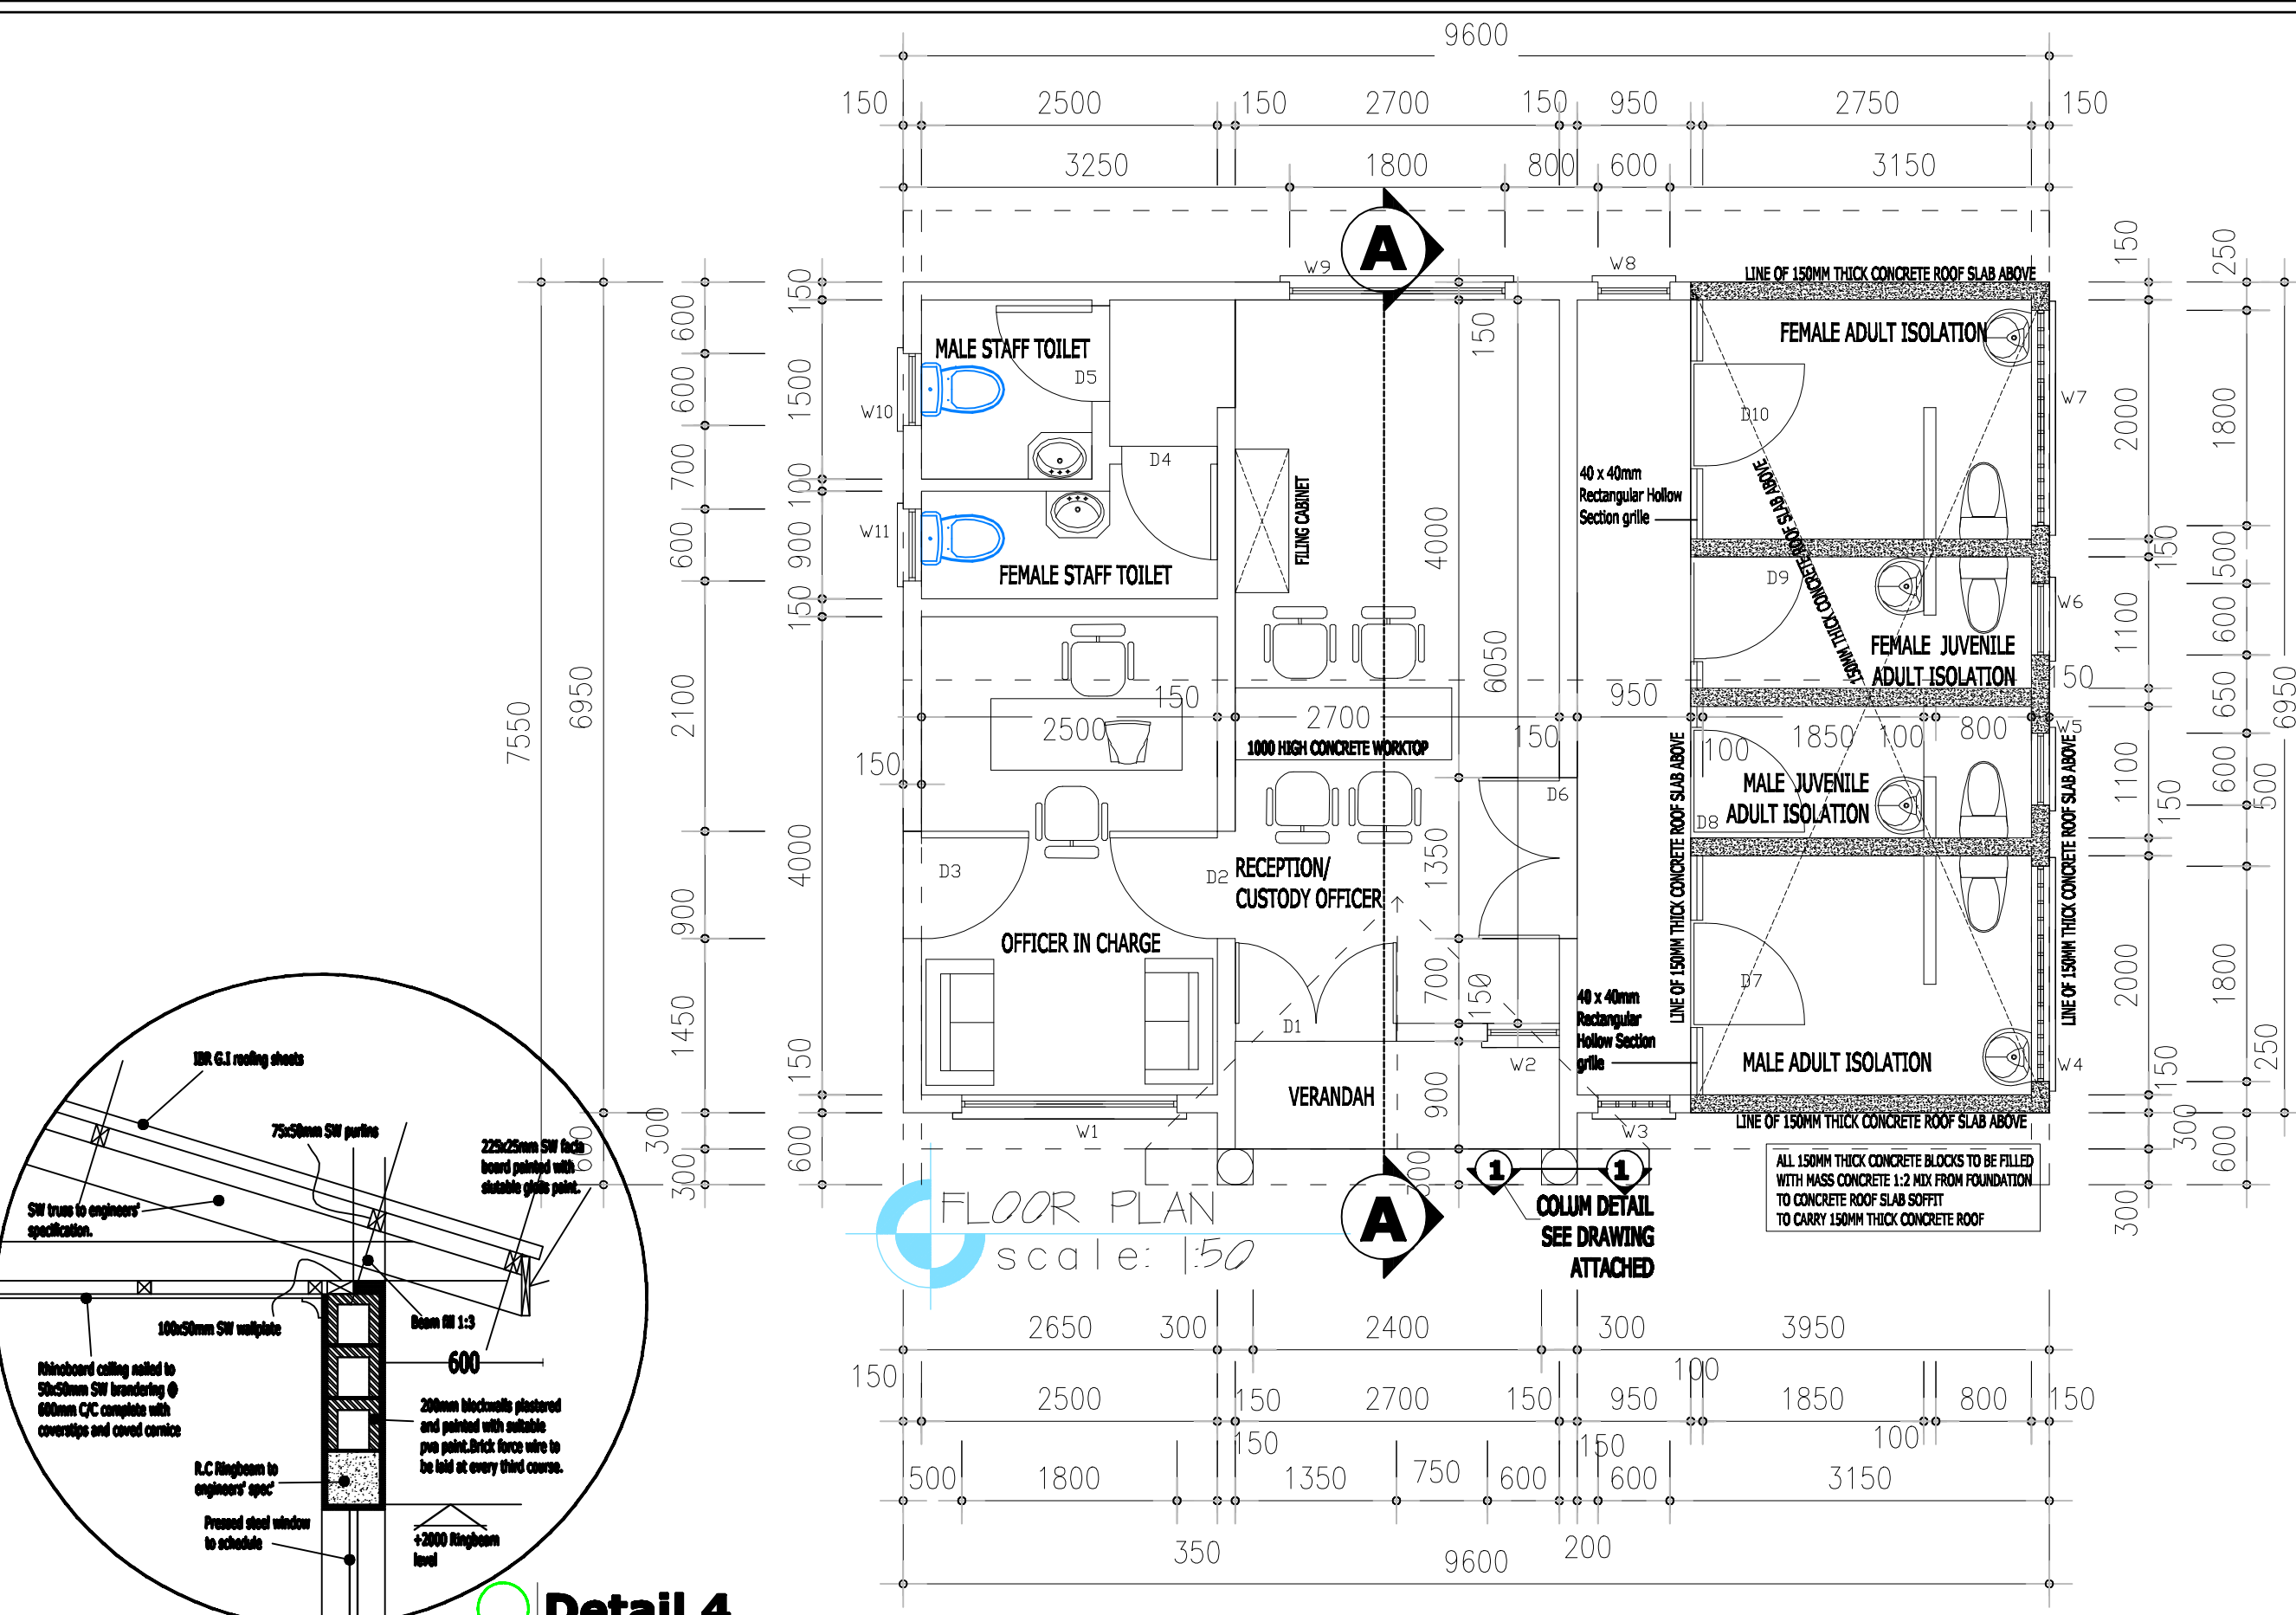

NOTES

1. This drawing is to be read in conjunction with all relevant engineering drawings
2. All dimensions are in millimetres unless otherwise stated.
3. When setting out follow shown figures, DO NOT SCALE OFF.
4. Excavated trenches to be inspected by the engineer prior to pouring concrete.
5. All reinforcement to be inspected by the engineer.

REPUBLIC OF ZAMBIA
MINISTRY OF HOUSING AND INFRASTRUCTURE DEVELOPMENT

DEP. OF PUBLIC INFRASTRUCTURE
P.O. BOX 110094, SOLWEZI

PROJECT TITLE :
PROPOSED CONSTRUCTION OF MEHEBA POLICE POST & ASSOCIATED EXTERNAL WORKS IN MEHEBA RESETTLEMENT SCHEME-KALUMBILA DISTRICT, NORTHWESTERN PROVINCE

CLIENT:
OFFICE OF THE VICE PRESIDENT
DEPARTMENT OF RESETTLEMENT
P.O.BOX 110082,SOLWEZI
NORTHWESTERN PROVINCE
SITE: MAHEBA-KALUMBILA

SPONSOR:
UNITED NATIONS DEVELOPMENT PROGRAM (UNDP)

DRAWING TITLE
FLOOR PLAN & DETAIL 1-1

DRAWN BY:
M. J.MWIINGA

CHECKED BY:
ENG PAUL C LUSAKA

REF #: DPI-ARC-377-001

SCALE: AS SHOWN

DATE: SEPTEMBER 2020