



FLOOR PLAN

C

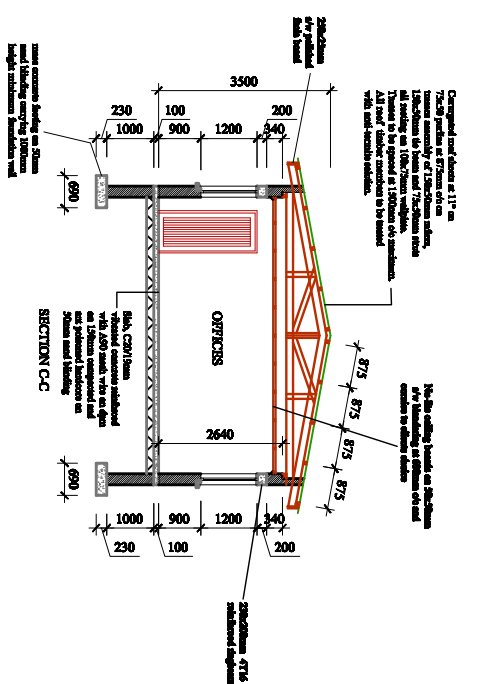


SECTION C-C

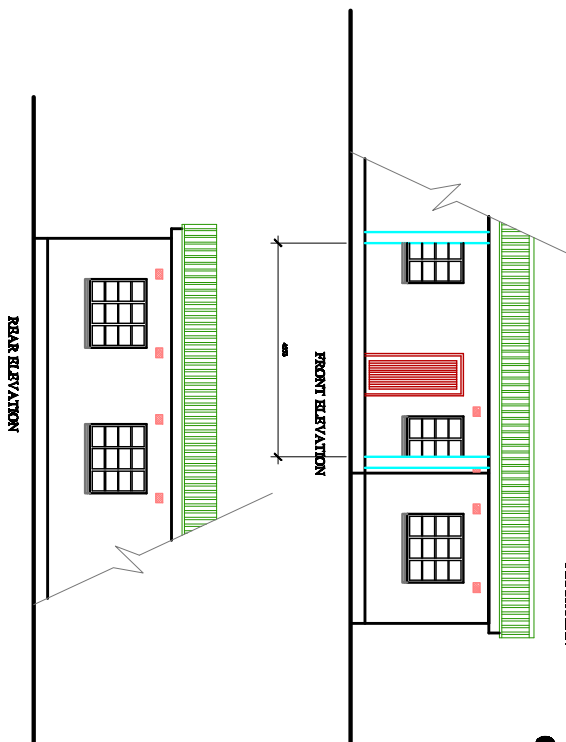


FRONT ELEVATION

FRONT ELEVATION

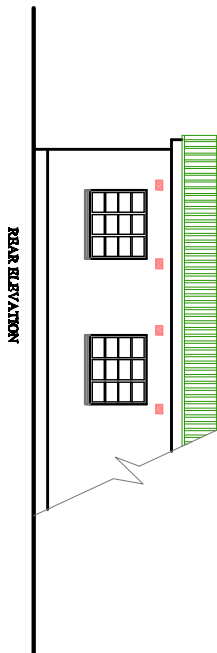

REAR ELEVATION

REAR ELEVATION

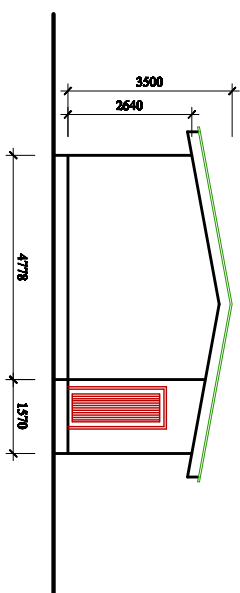

SIDE ELEVATION

REVISION:	DATE:

CLIENT NAME:	UNIQ, SPOURIGHT INITIATIVE PROJECT
--------------	------------------------------------

PROJECT TITLE:	PROPOSED RENOVATION & ADDITION FOR UNIQ, SPOURIGHT INITIATIVE PROJECT OFFICES IN INITIATIVE
----------------	---

DRAWING TITLE:	FLOOR PLAN AND SECTIONS
----------------	-------------------------

DESIGN BY:	L. KACHUBA
------------	------------

DRAWN BY:	L. KACHUBA
-----------	------------

DATE:	SEPT. 2008
-------	------------

SCALE:	1/8" = 1'-0"
--------	--------------