


PLANS OF MATERNITY/HOSPITALIZATION WARD




DISTRIBUTION PLAN MATERNITY

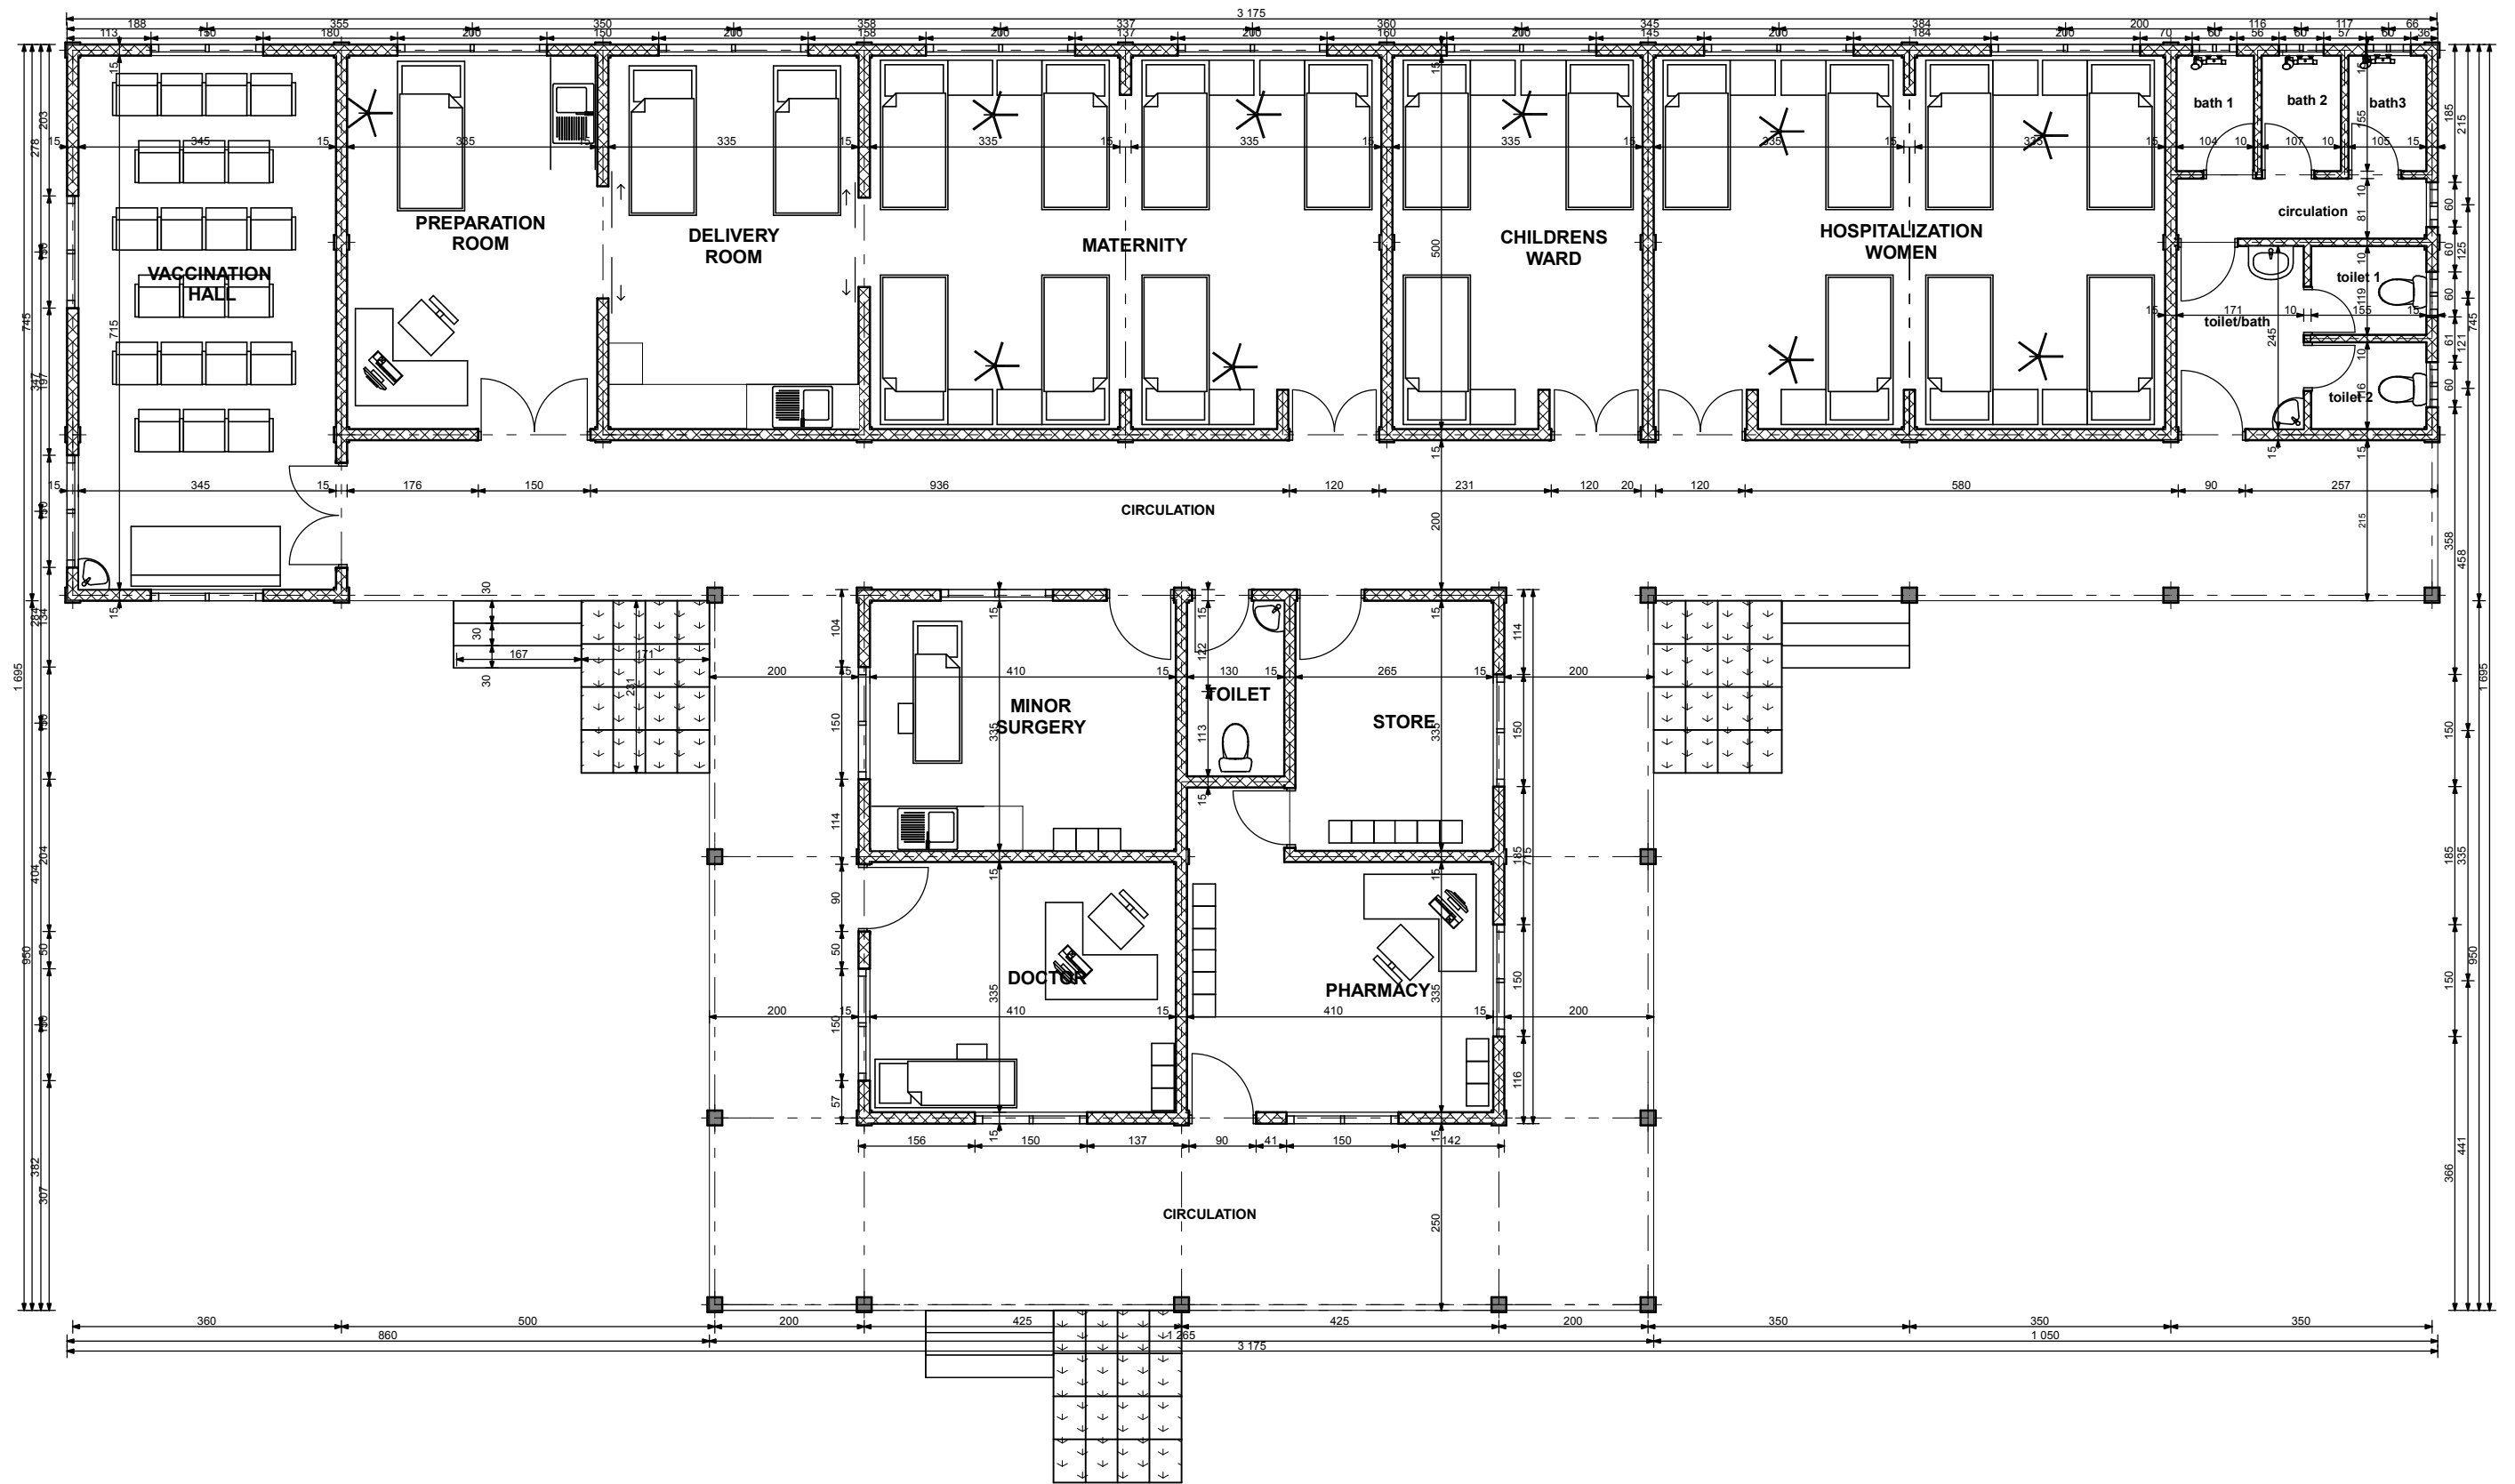


FRONT VIEW




REAR VIEW

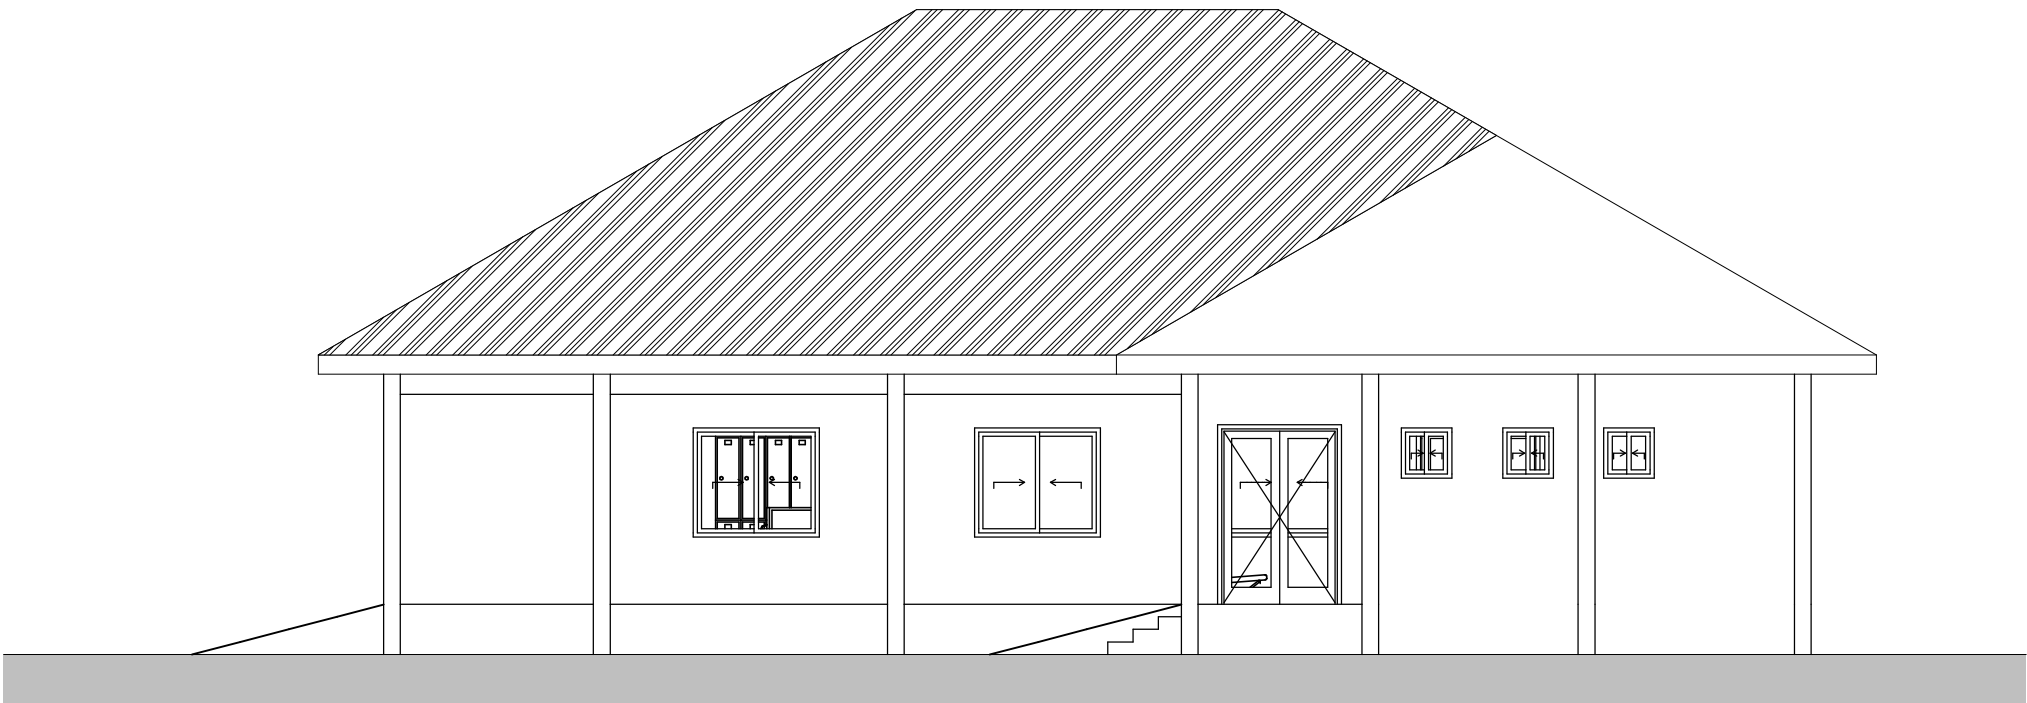


RIGTH END VIEW

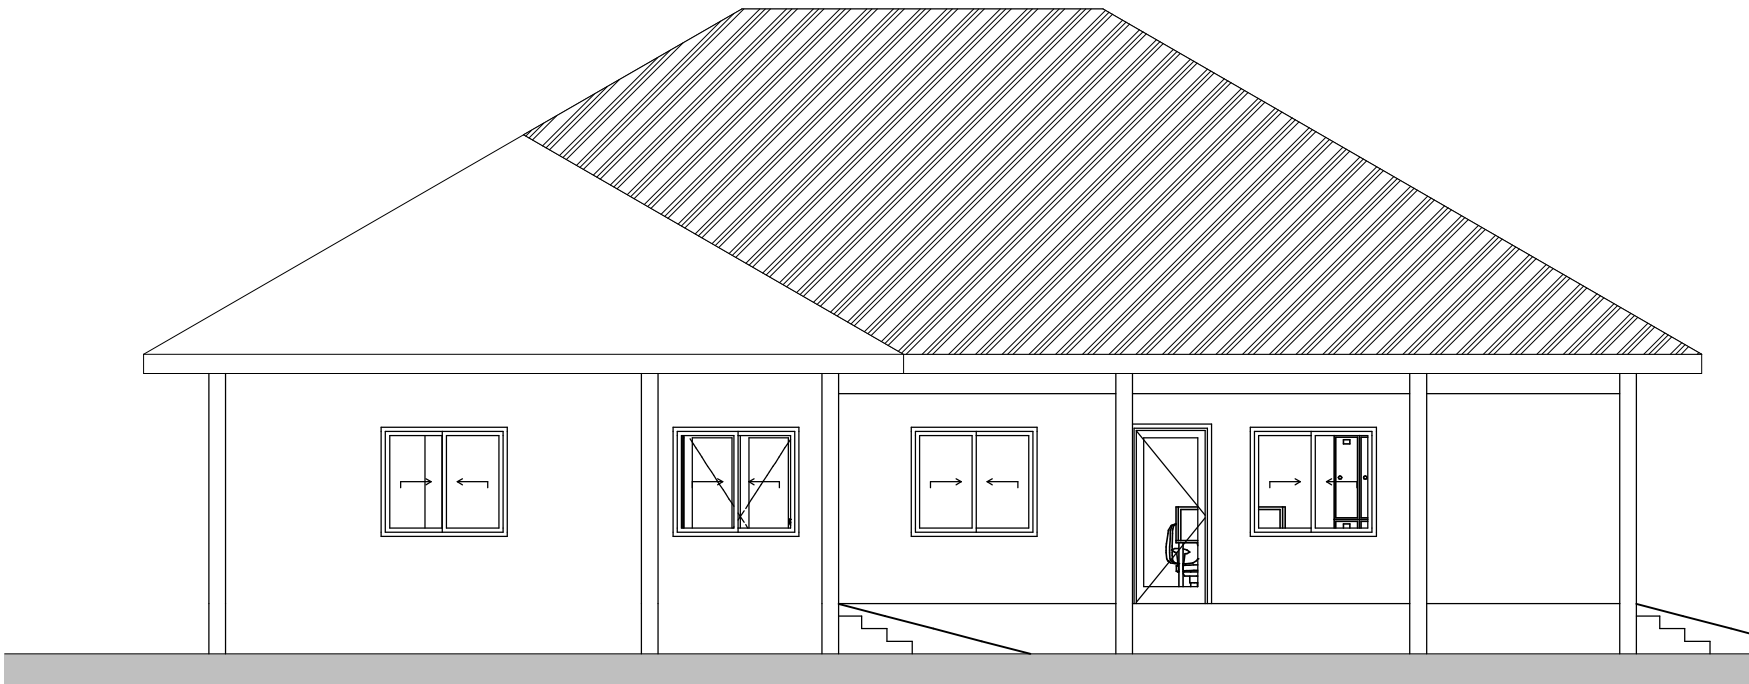

LEFT END VIEW

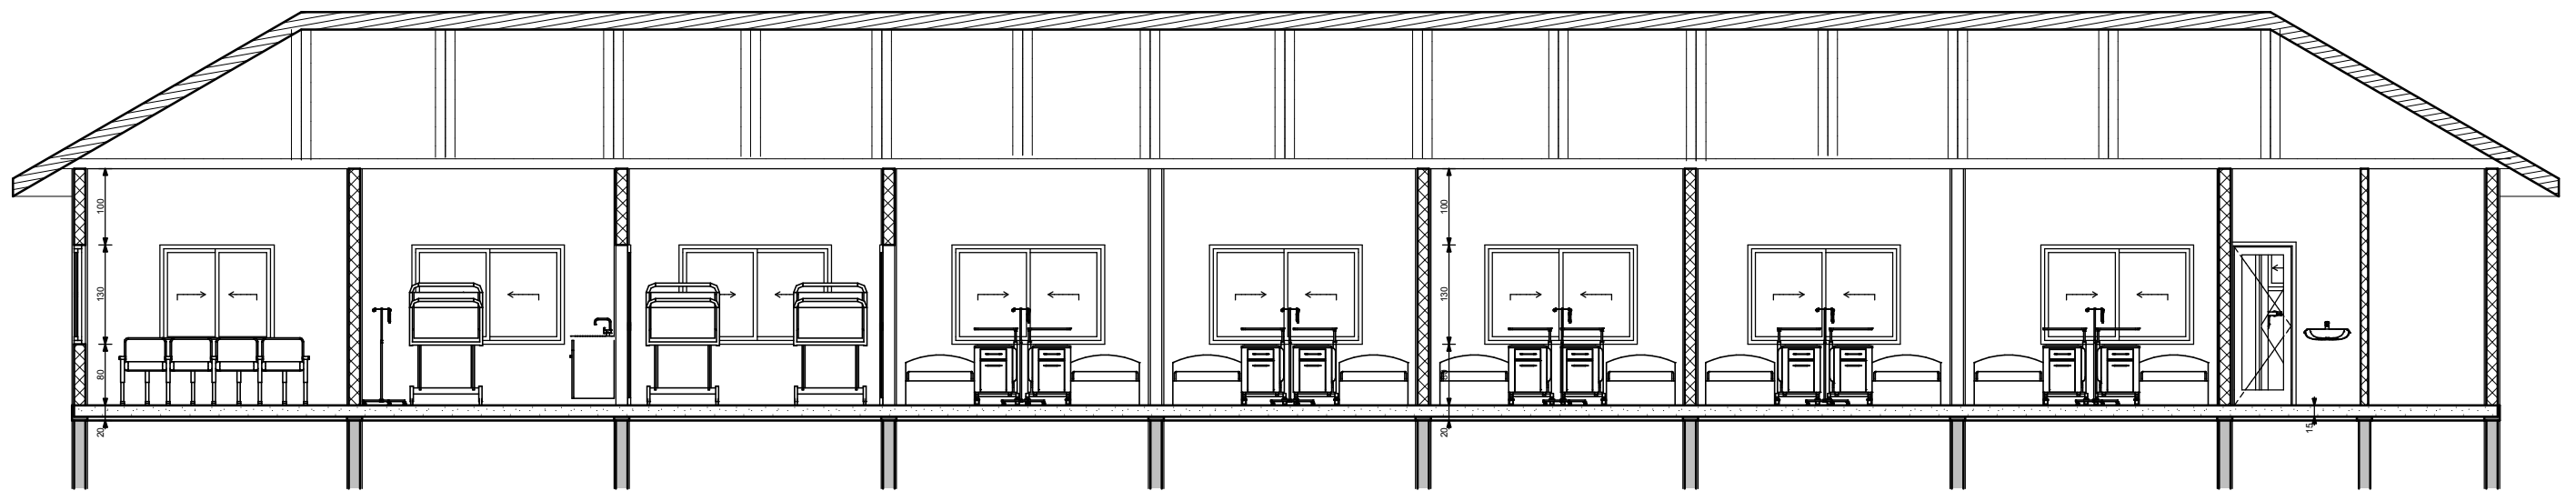


SECTION G-G

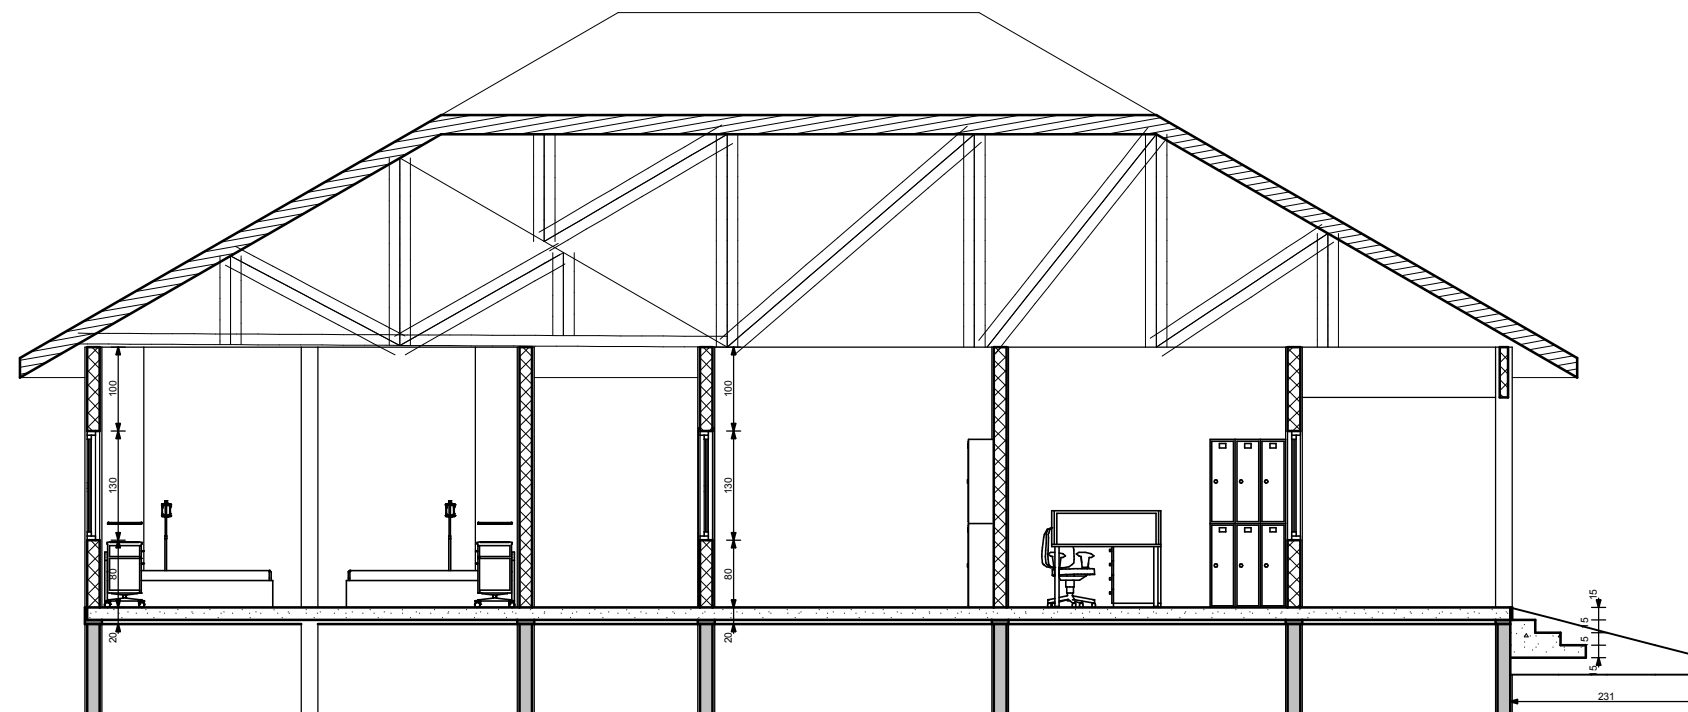


SECTION H-H

PLANS OF EXTERNAL TOILET

PROPOSED EXTERNAL TOILET

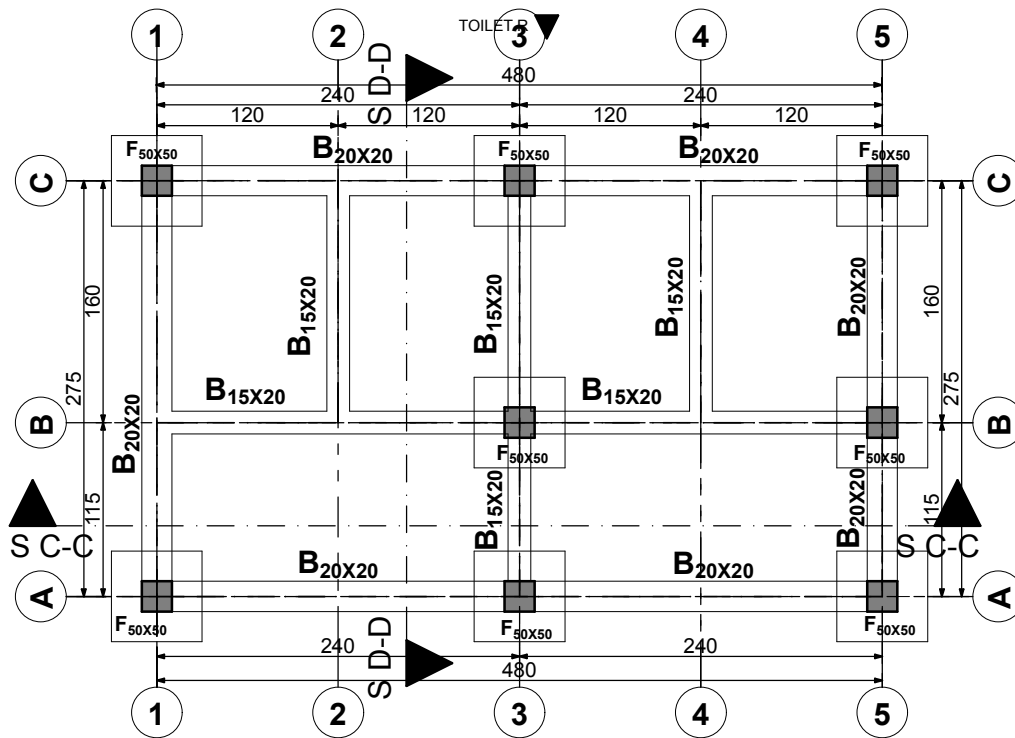

FOUNDATION FOR TOILET

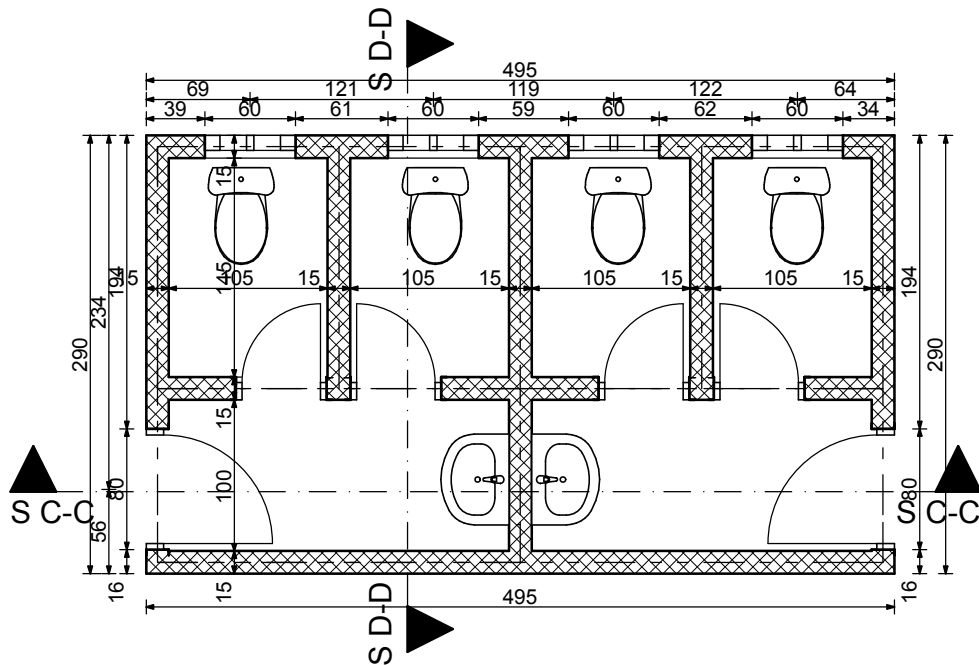


FLOOR PLAN FOR TOILET


SCALE; 1:50




FRONT VIEW

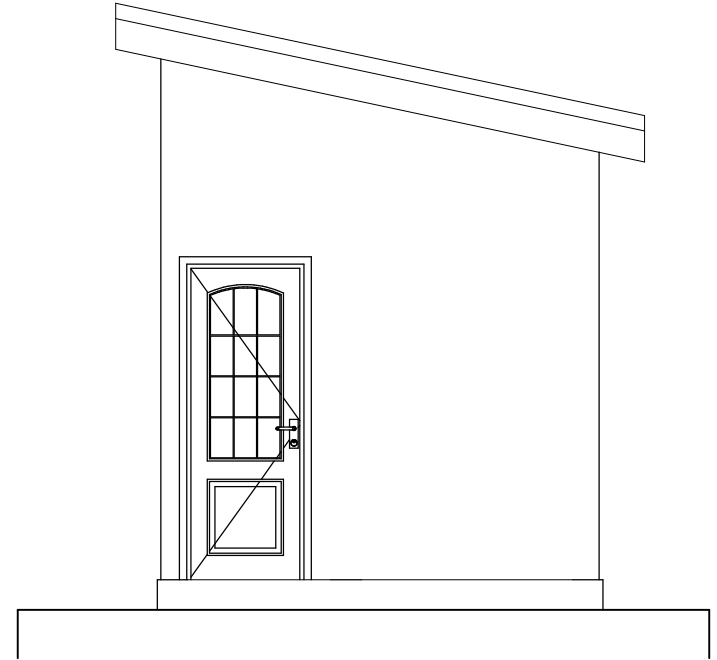

RIGTH END VIEW

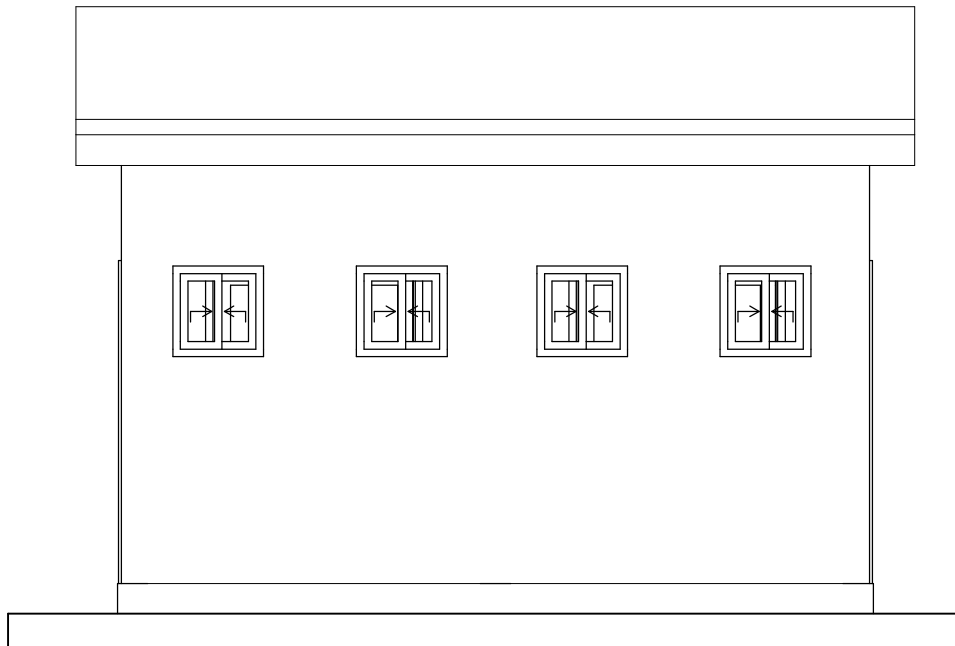


REAR VIEW

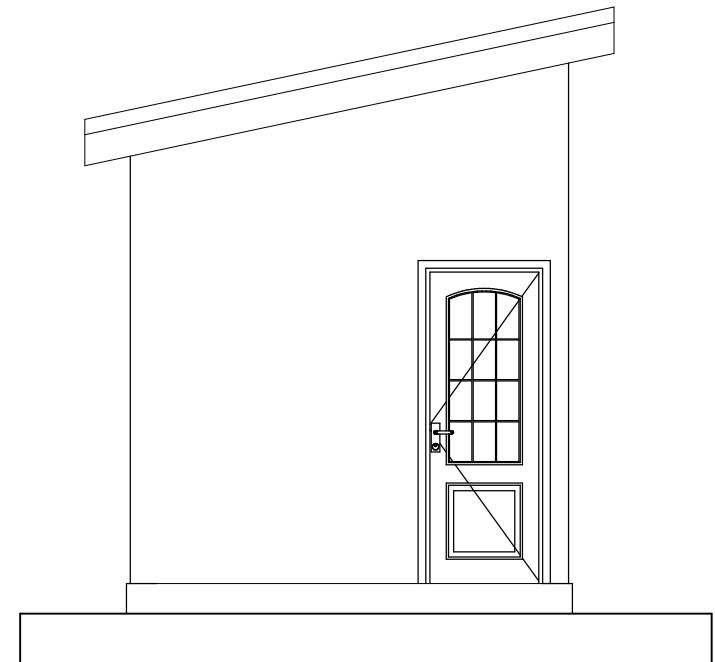


LEFT END VIEW

SCALE; 1:50

SECTION FOR THE EXTERNAL TOILET

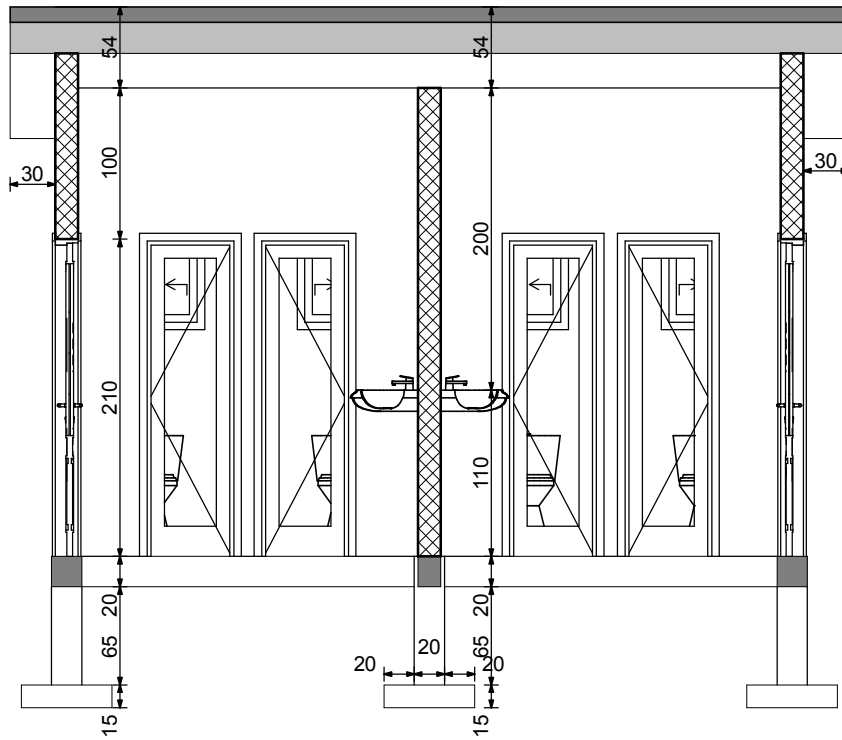

SECTION C-C

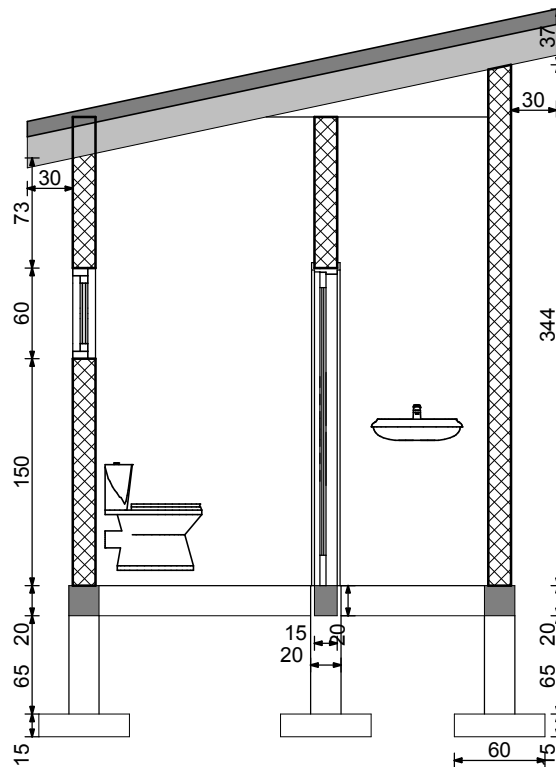


SECTION D-D


SCALE:1:50

PLANS OF STAFF RESIDENCE

STAFF RESIDENCE

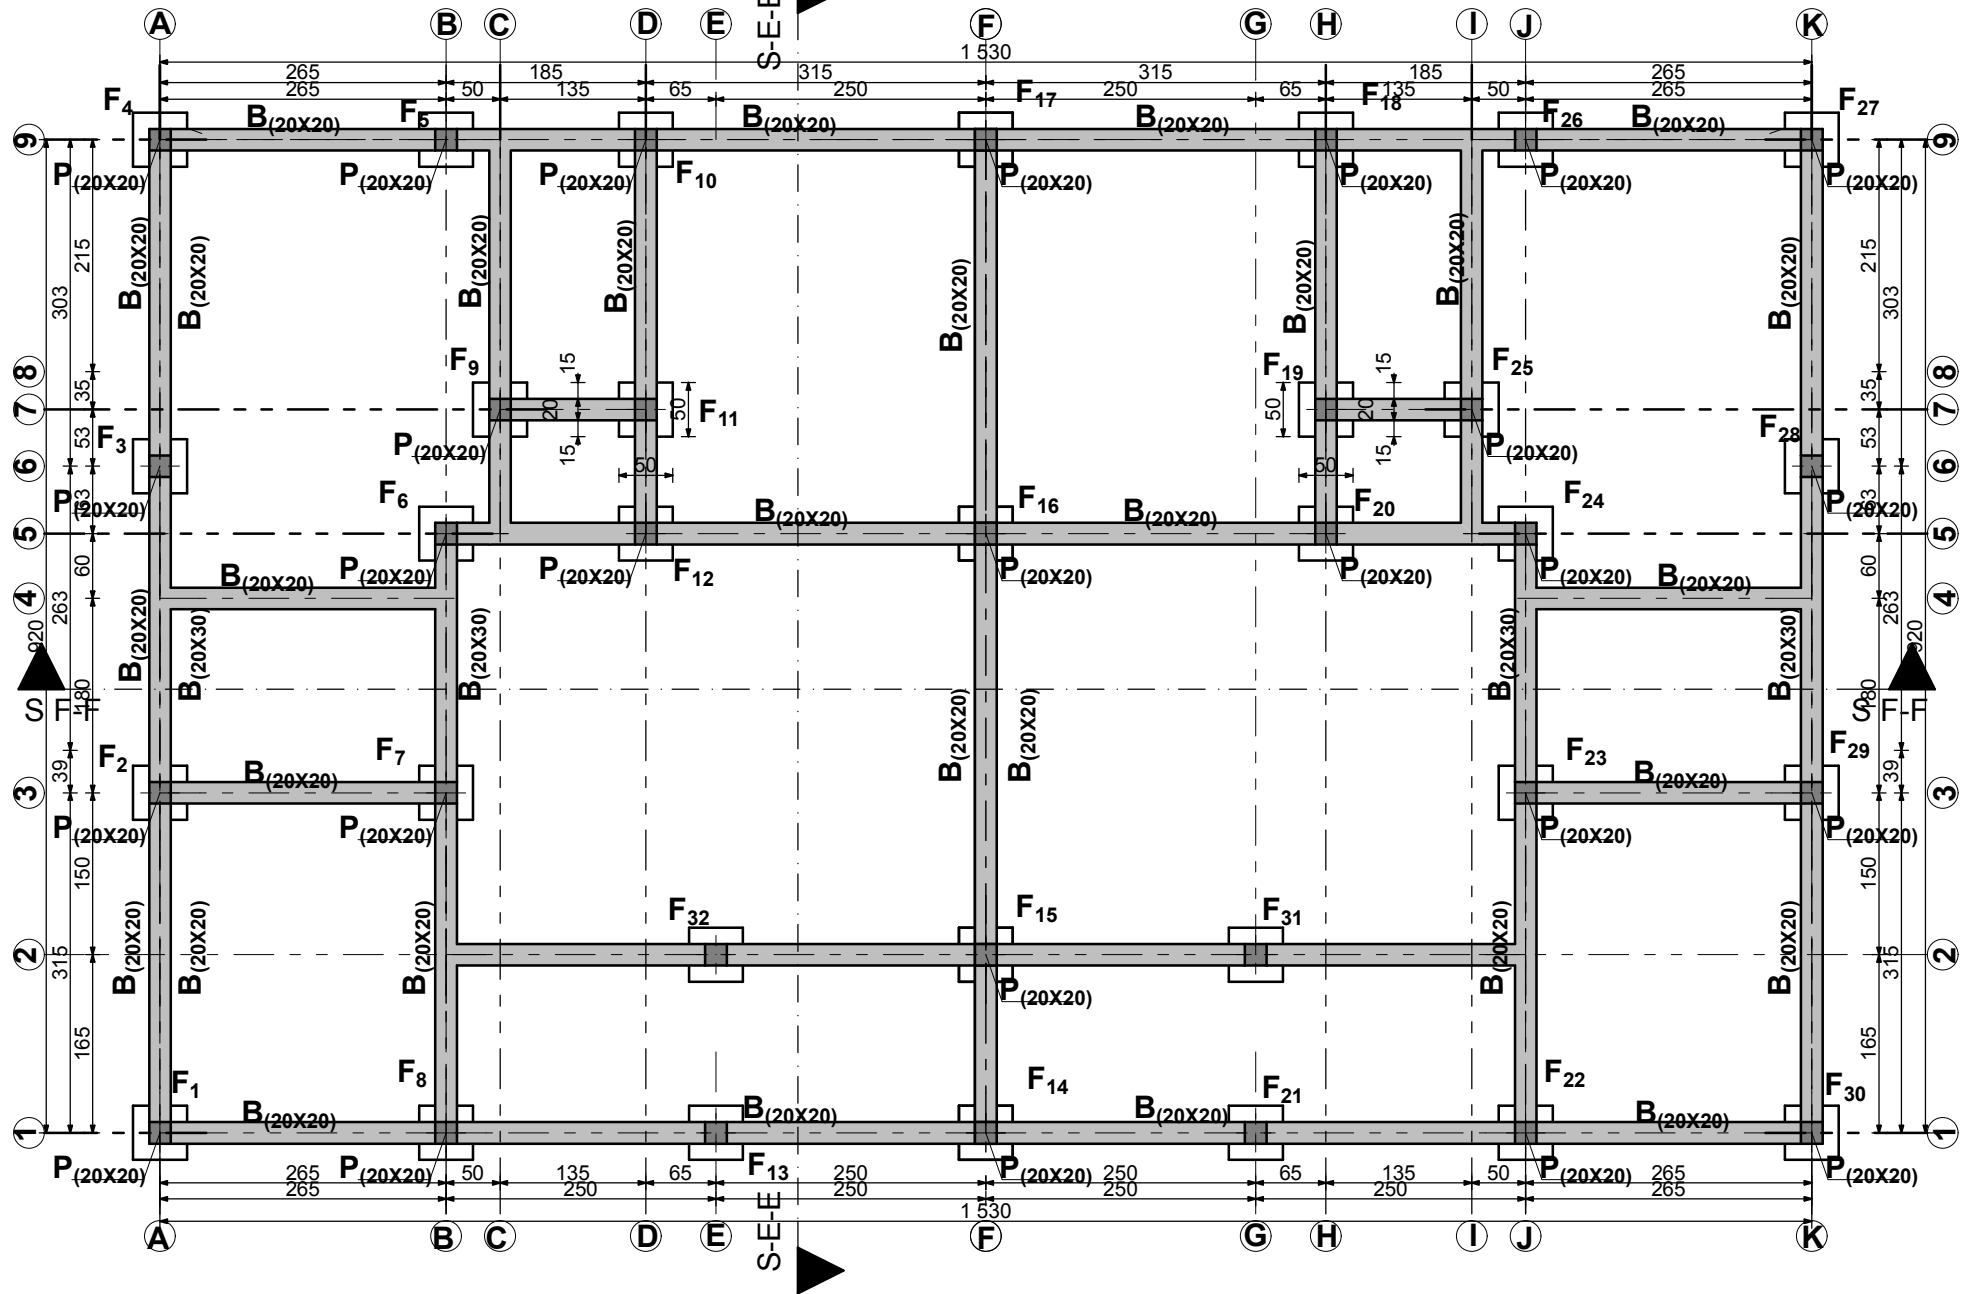


FOUNDATION PLAN

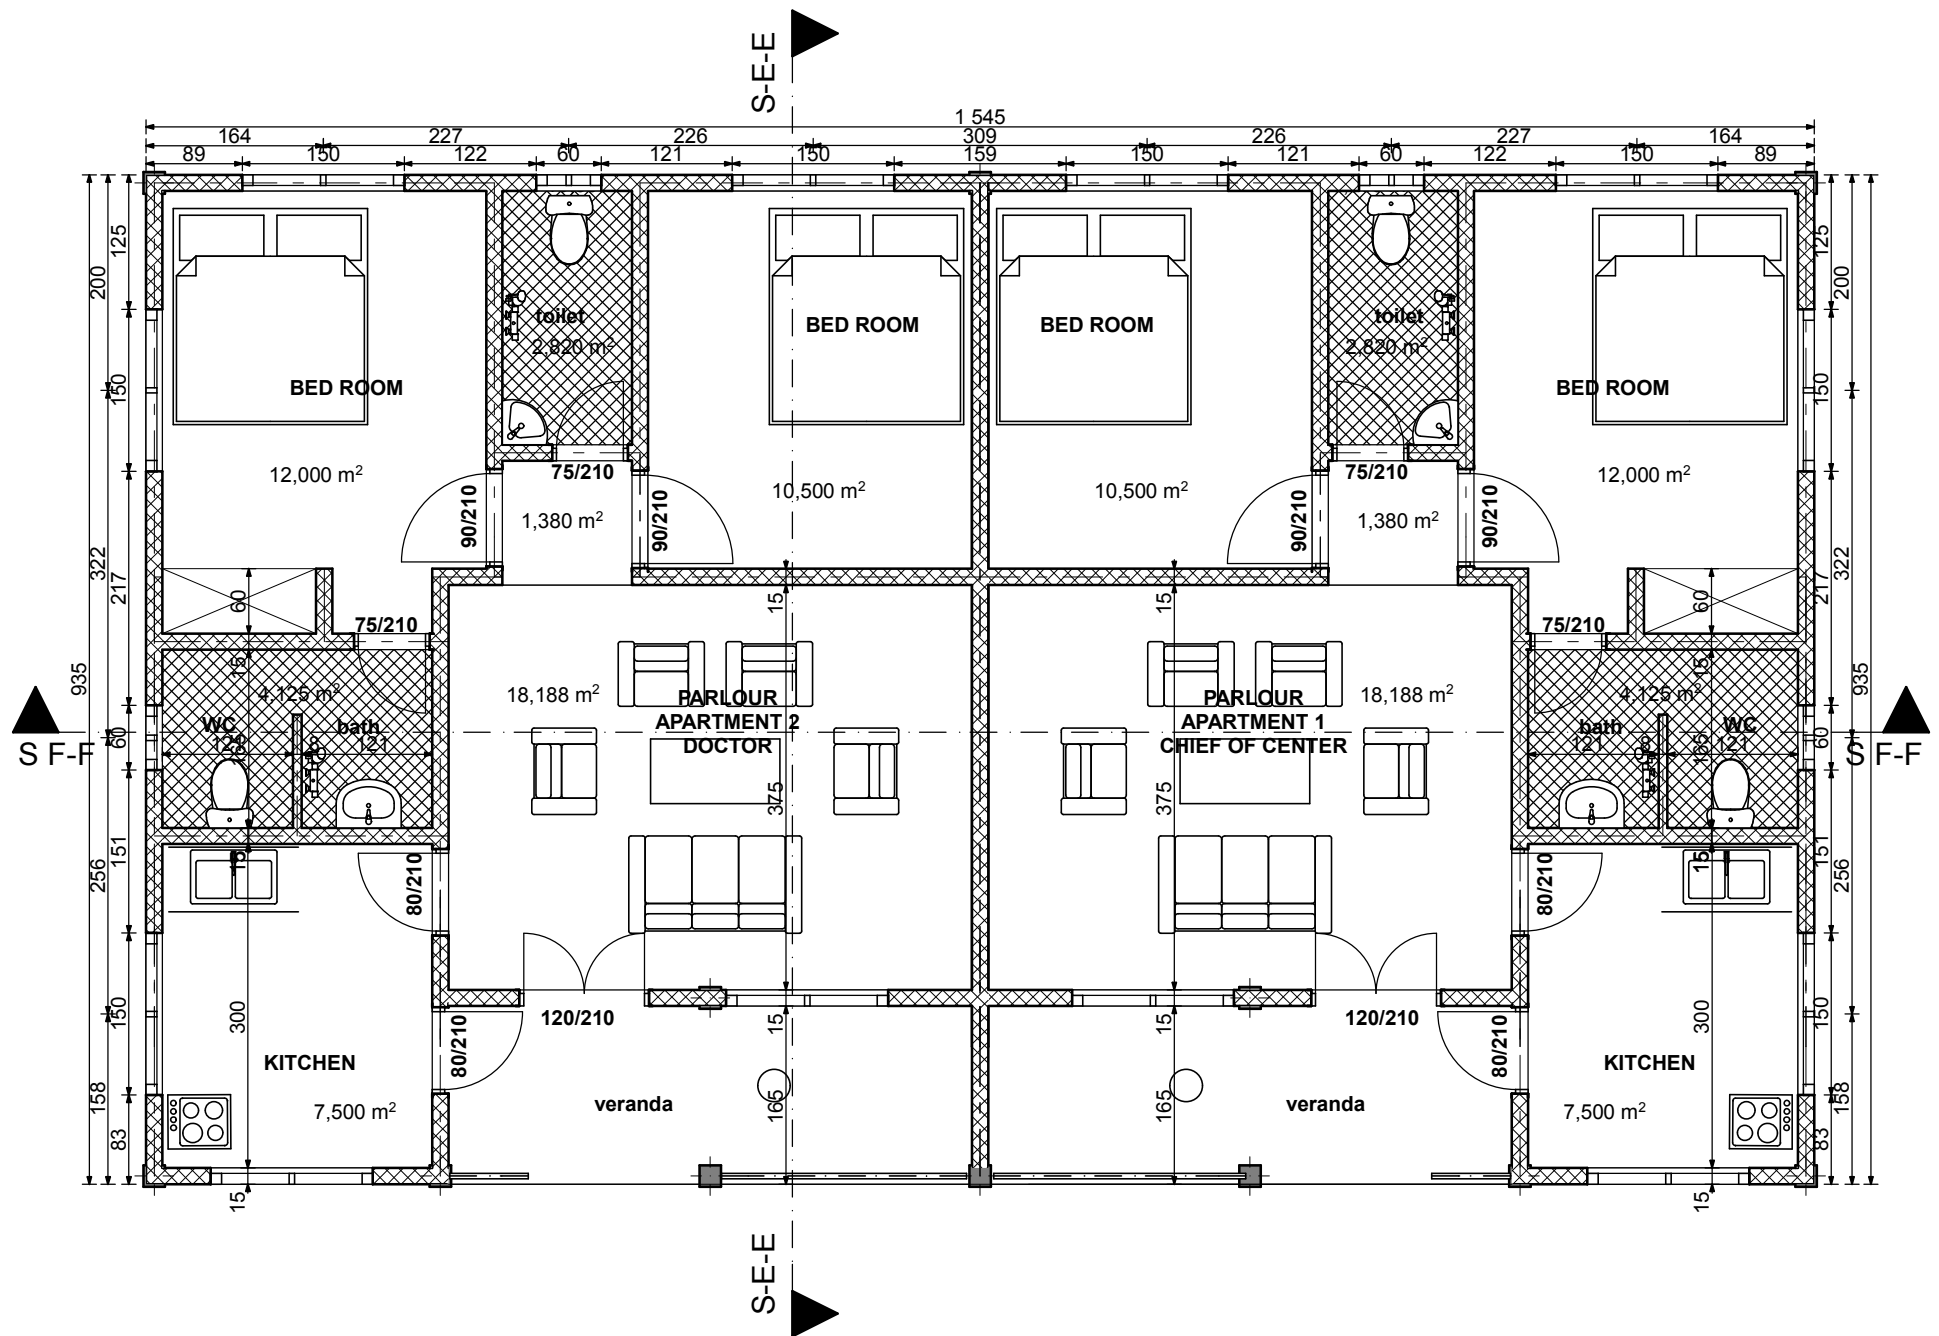


DISTRIBUTION PLAN




FRONT VIEW

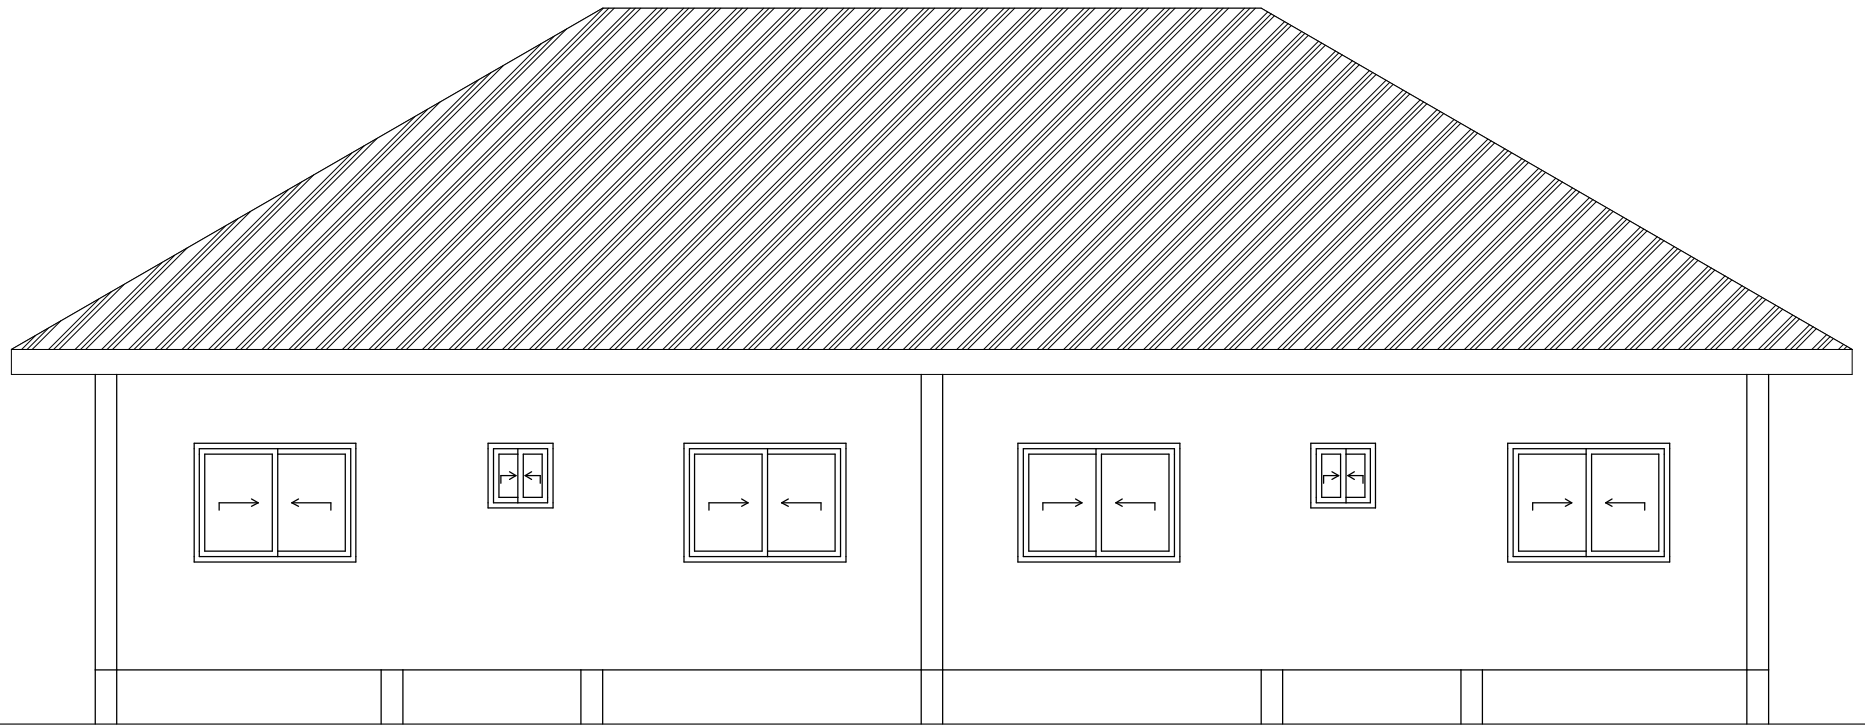


REAR VIEW

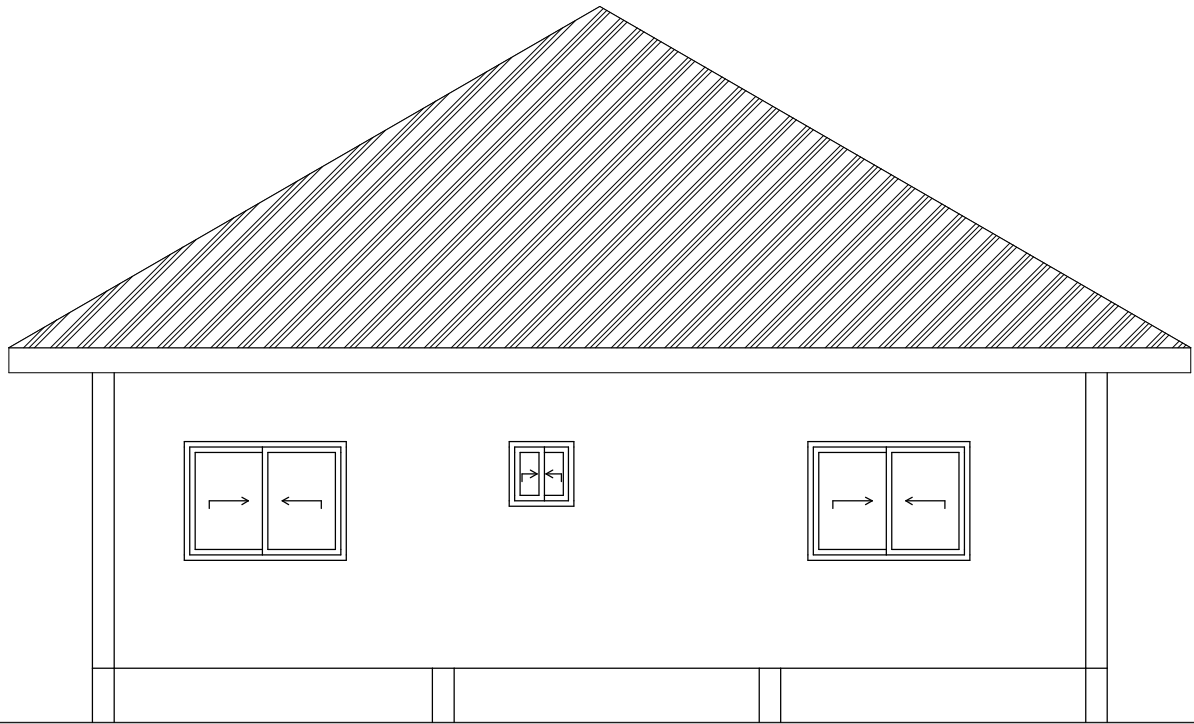


RIGHT END VIEW

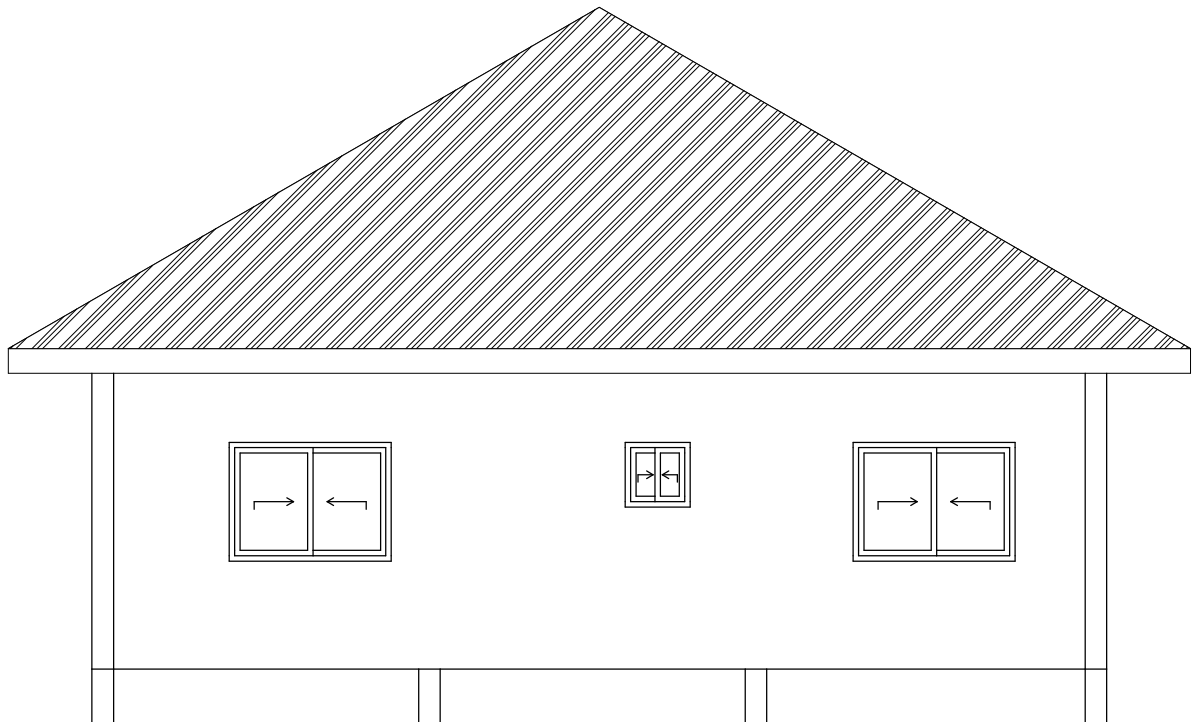

LEFT END VIEW

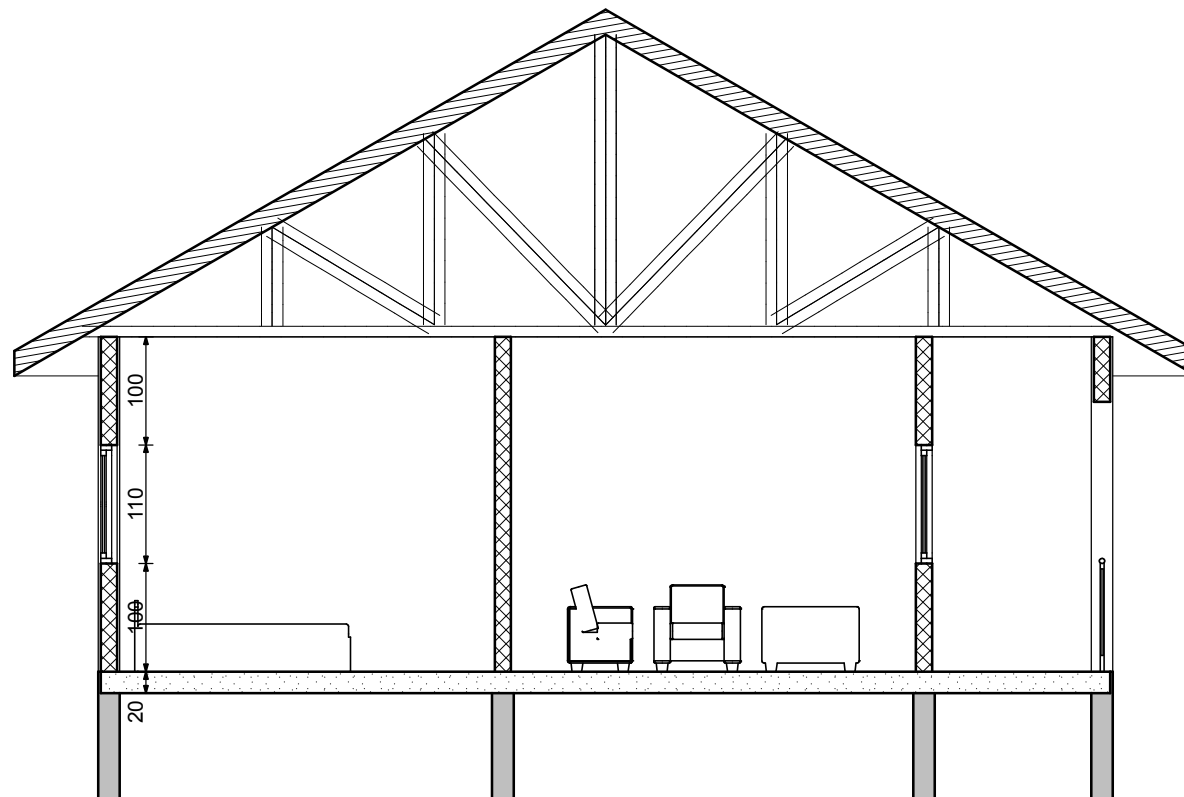


SECTION E-E

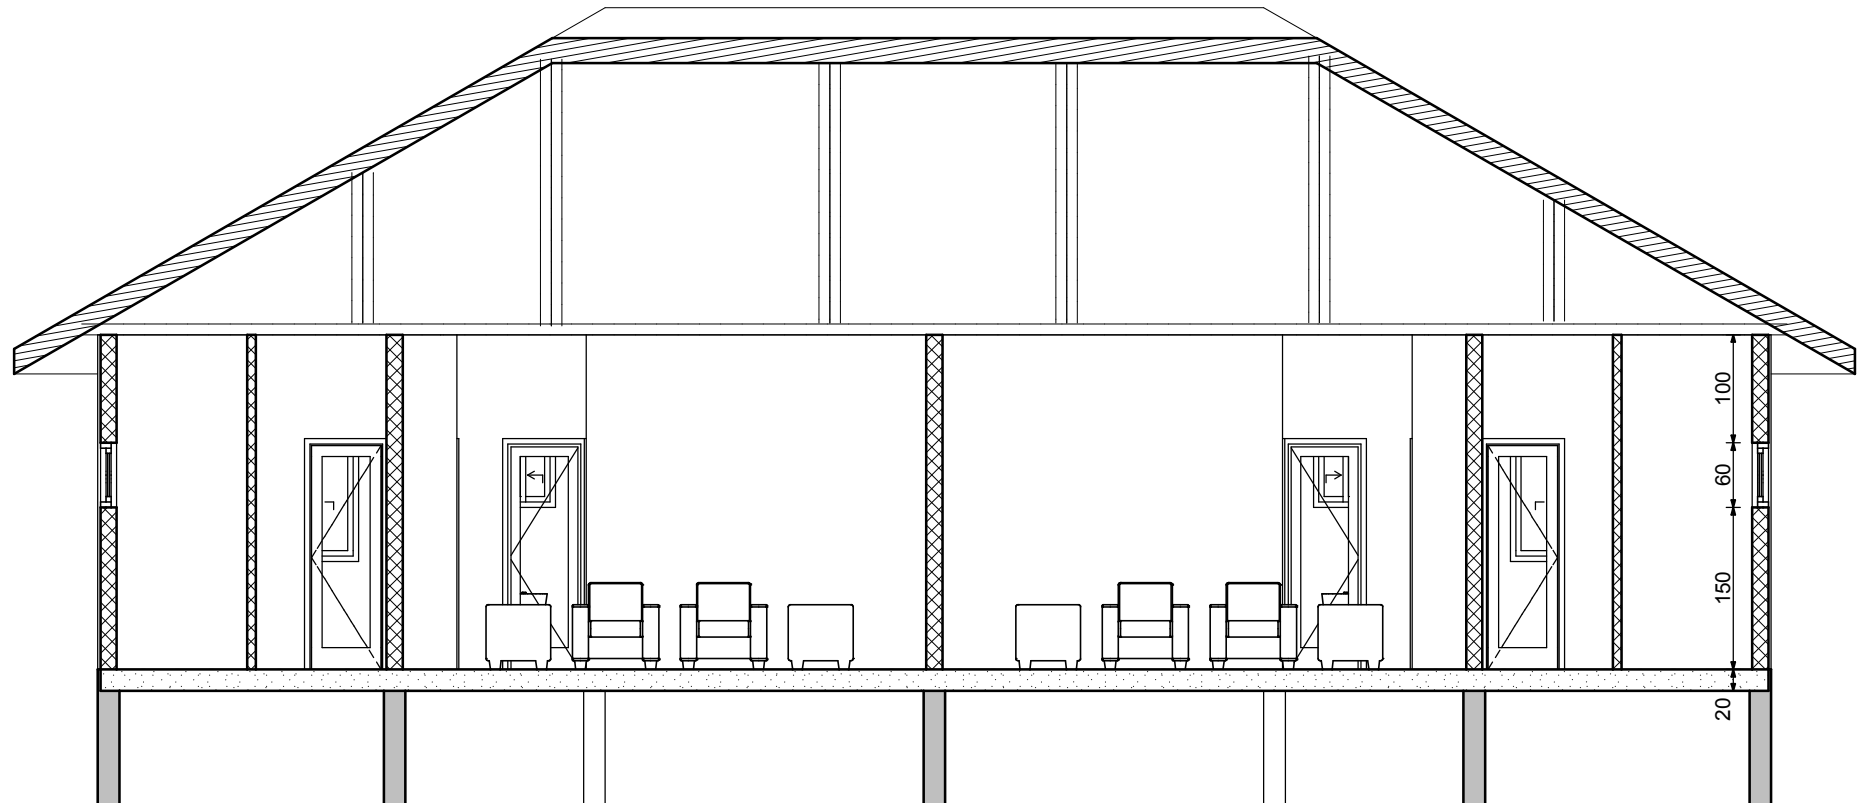

SECTION E-E

PLANS OF WATER TOWER



ELEVATIONS OF WATER TOWER

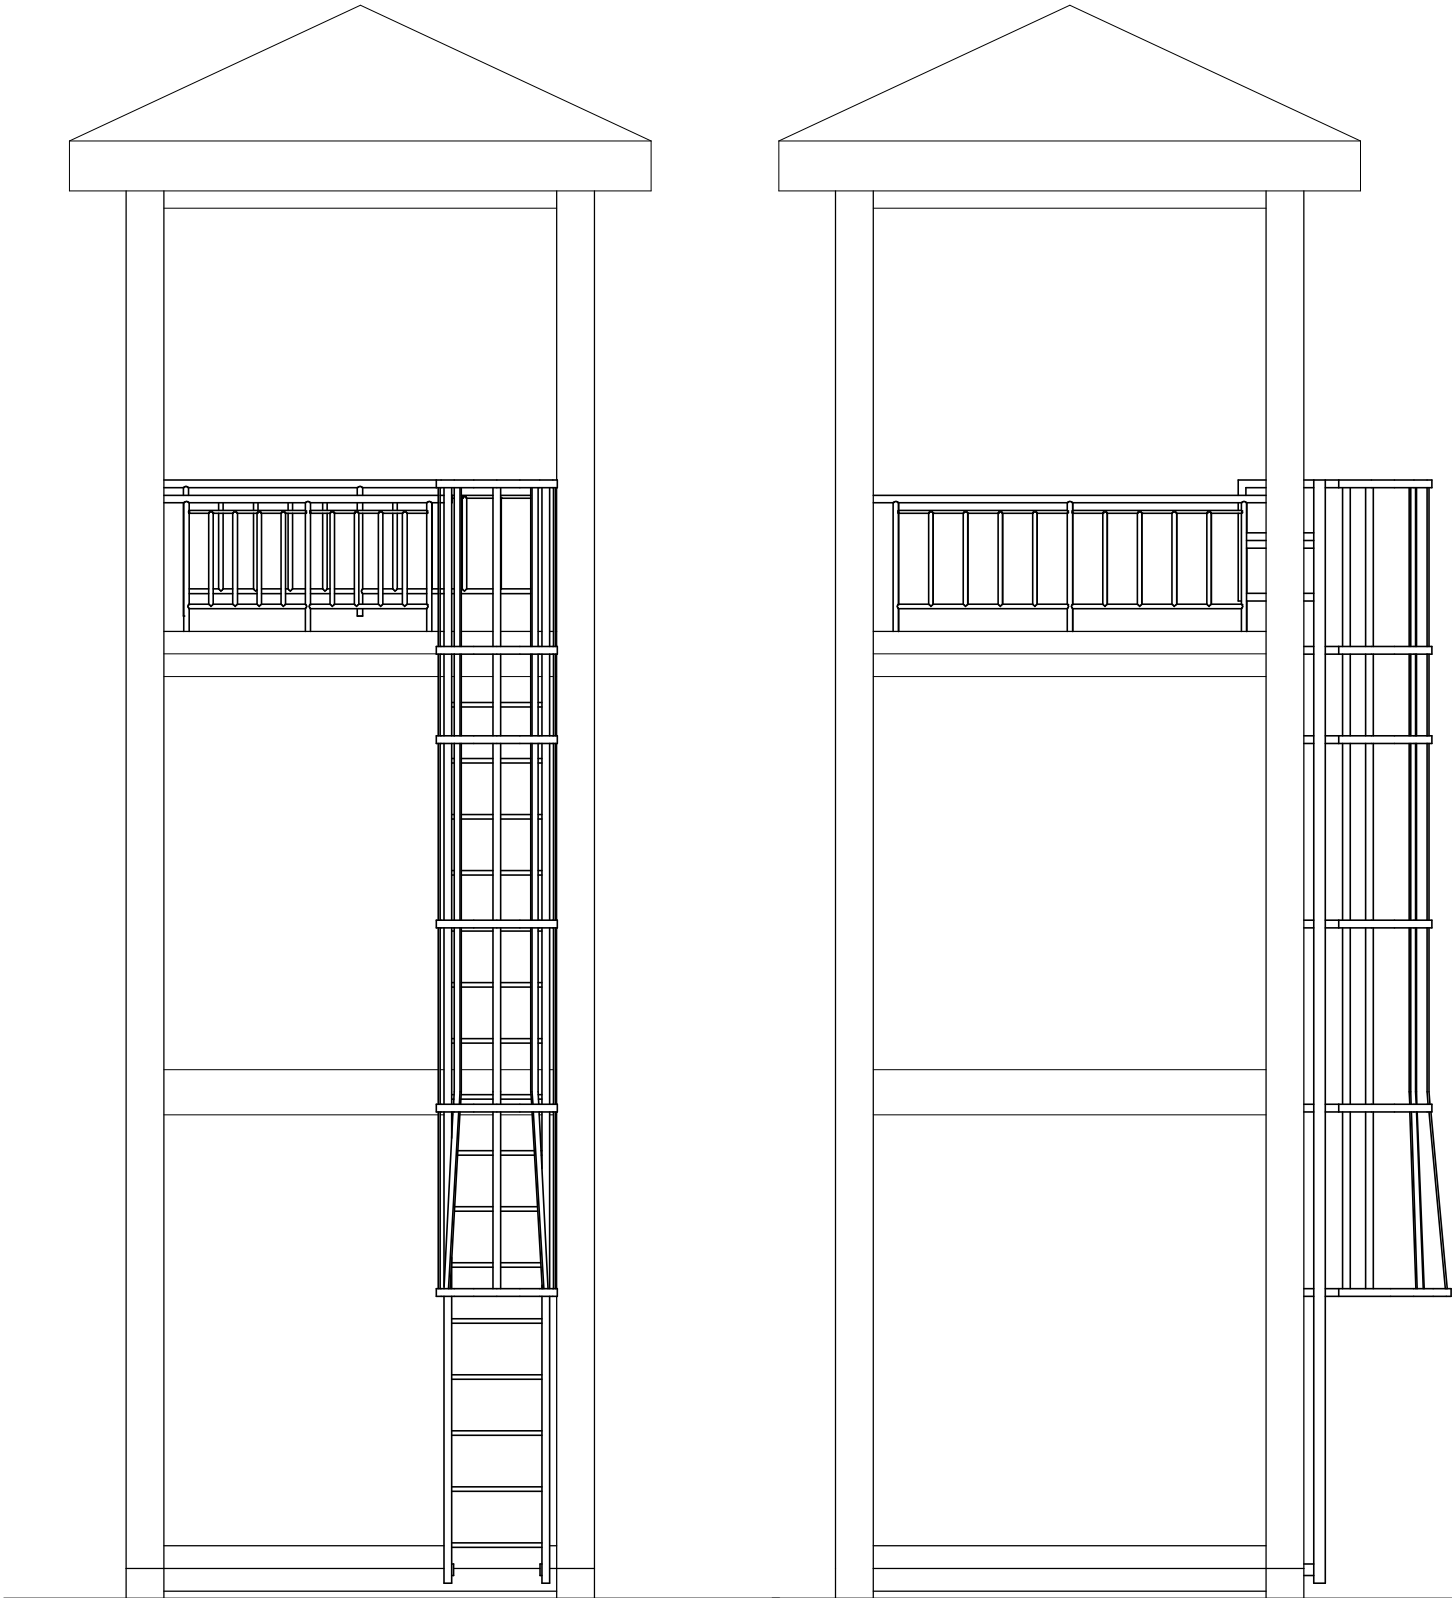


SIDE 1

SIDE 2


SCALE; 1:50

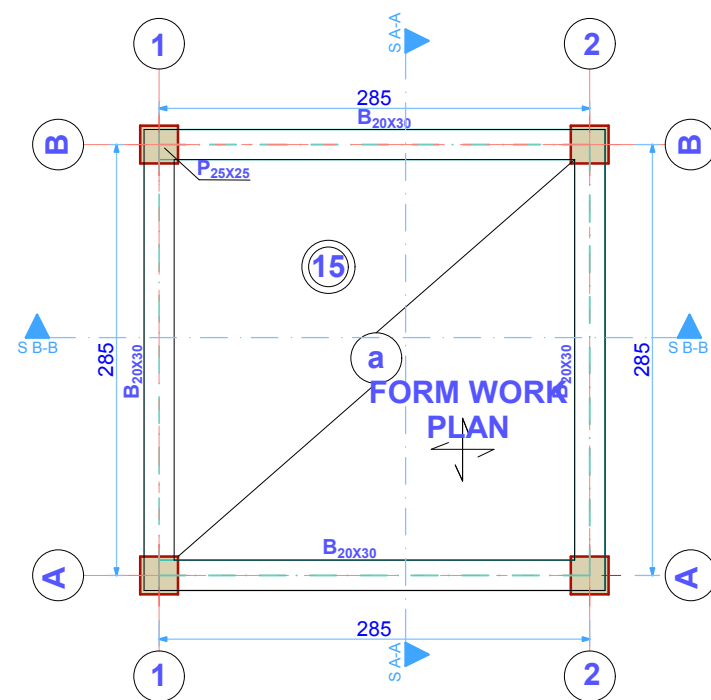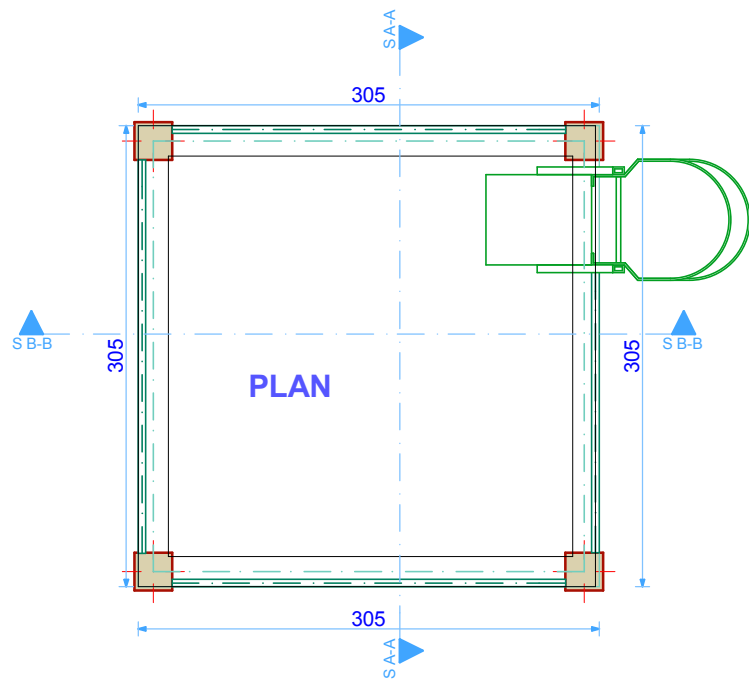


SCALE: 1:50

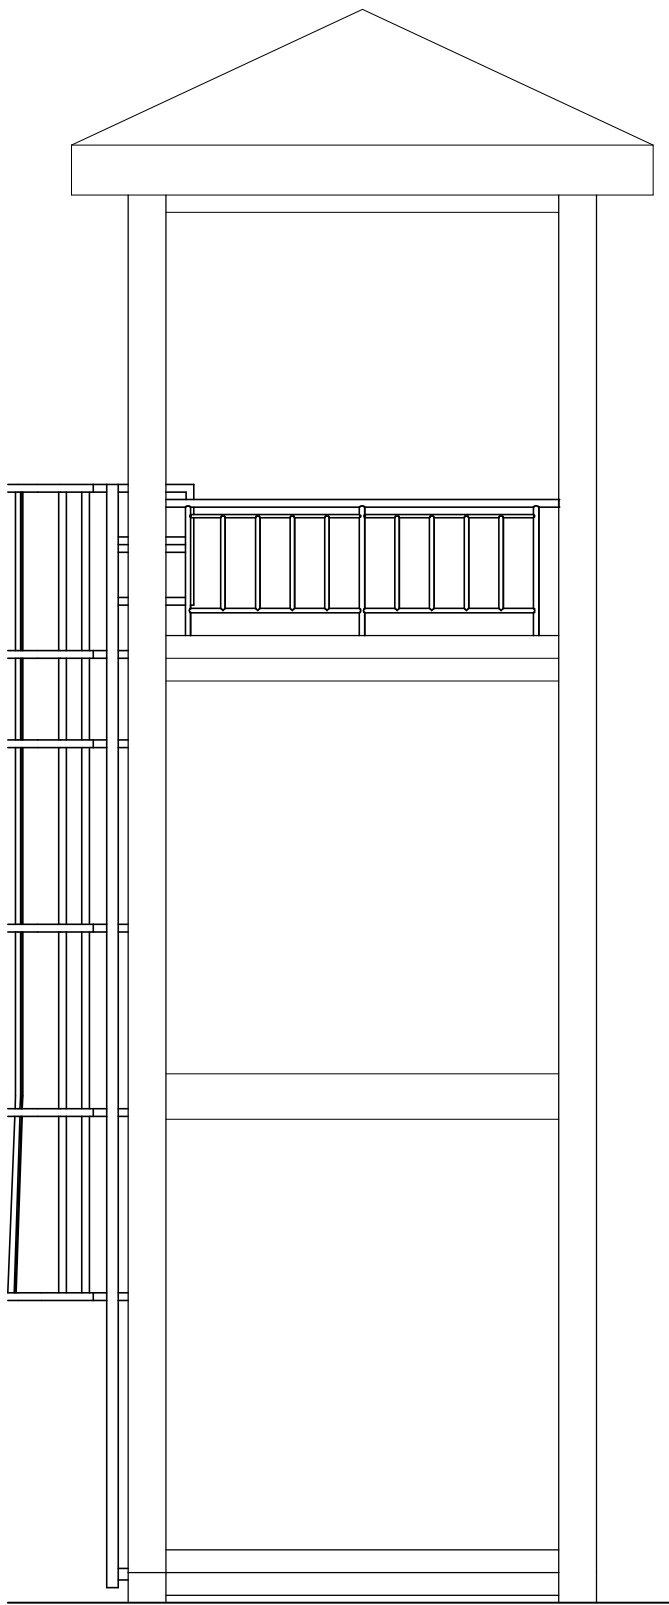


SIDE 3

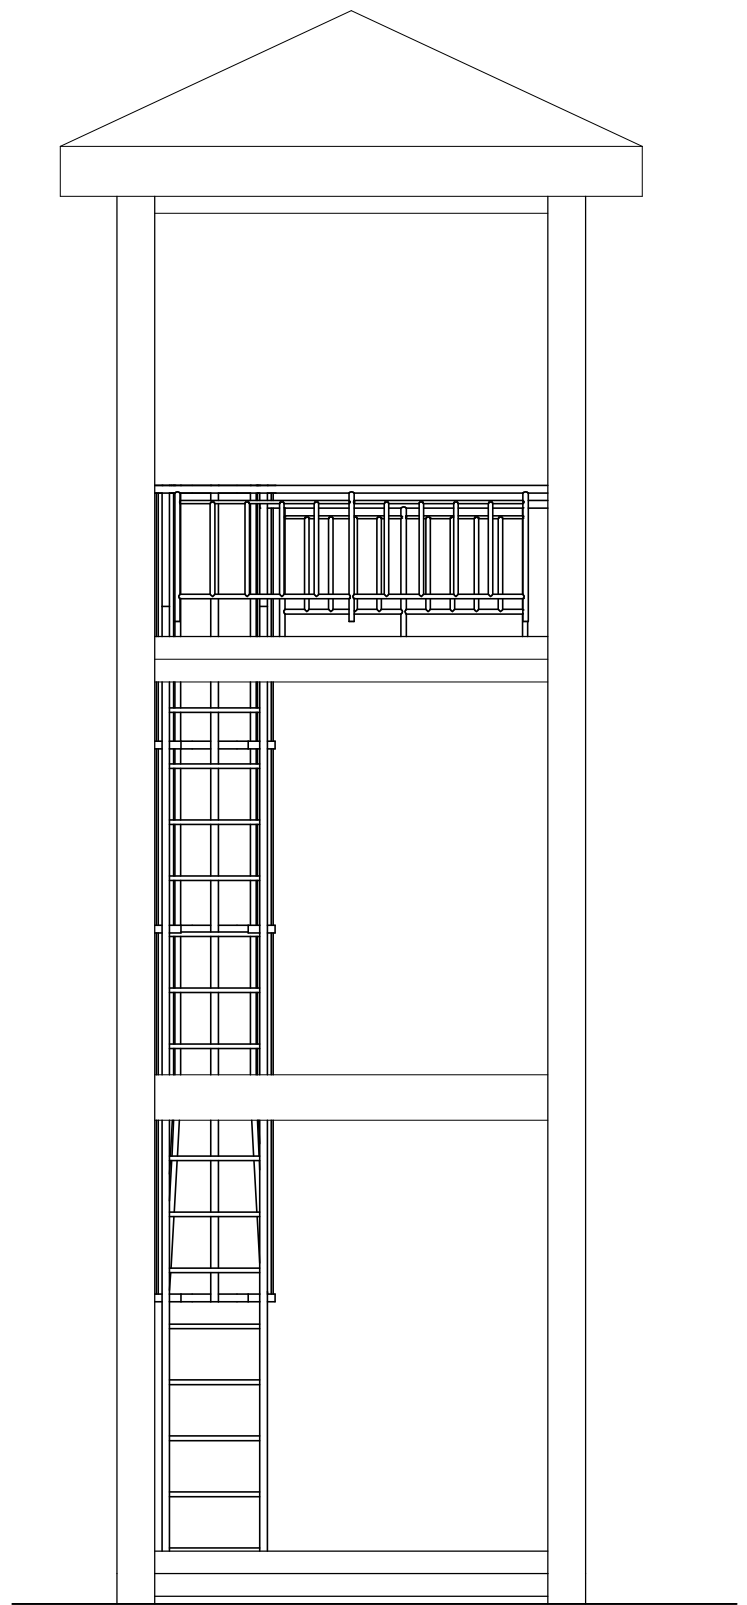

SIDE 4

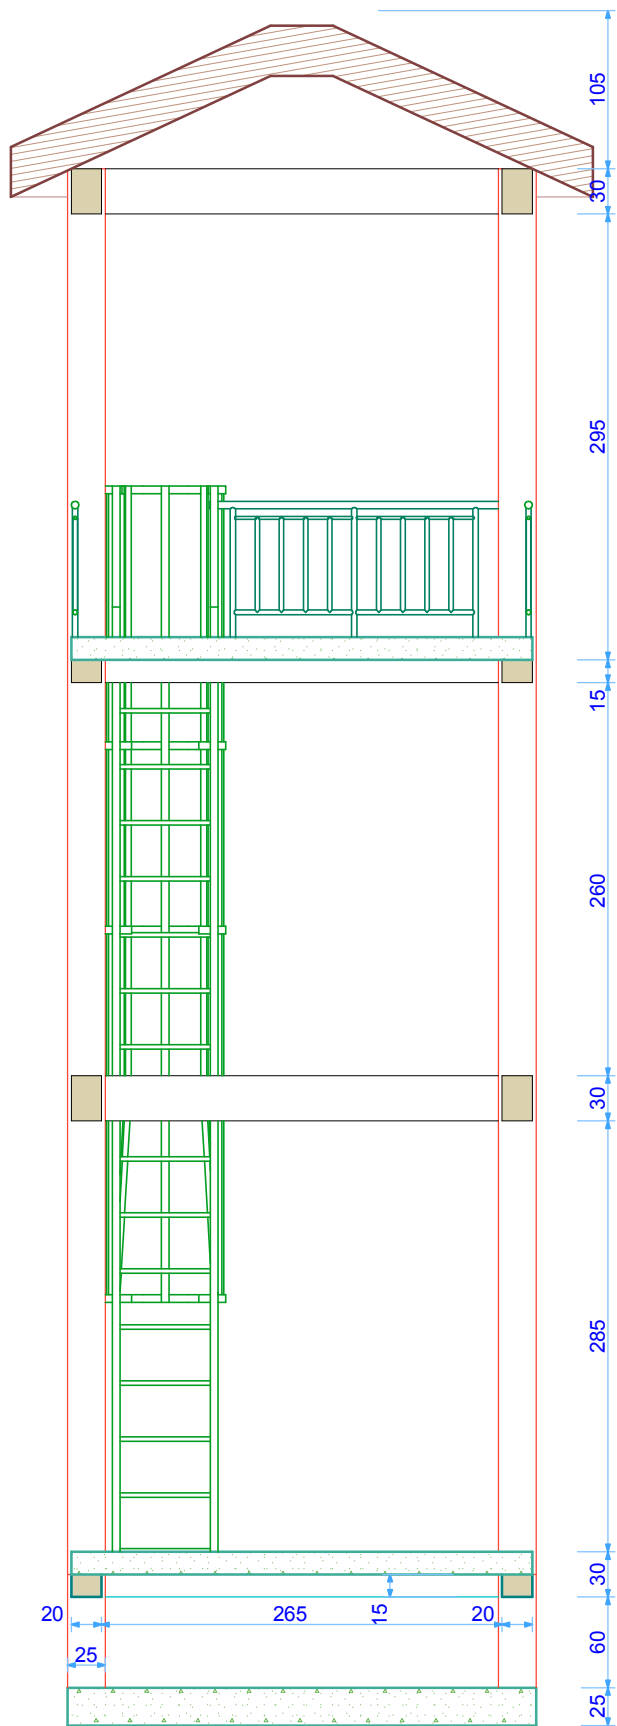

SECTION A-A

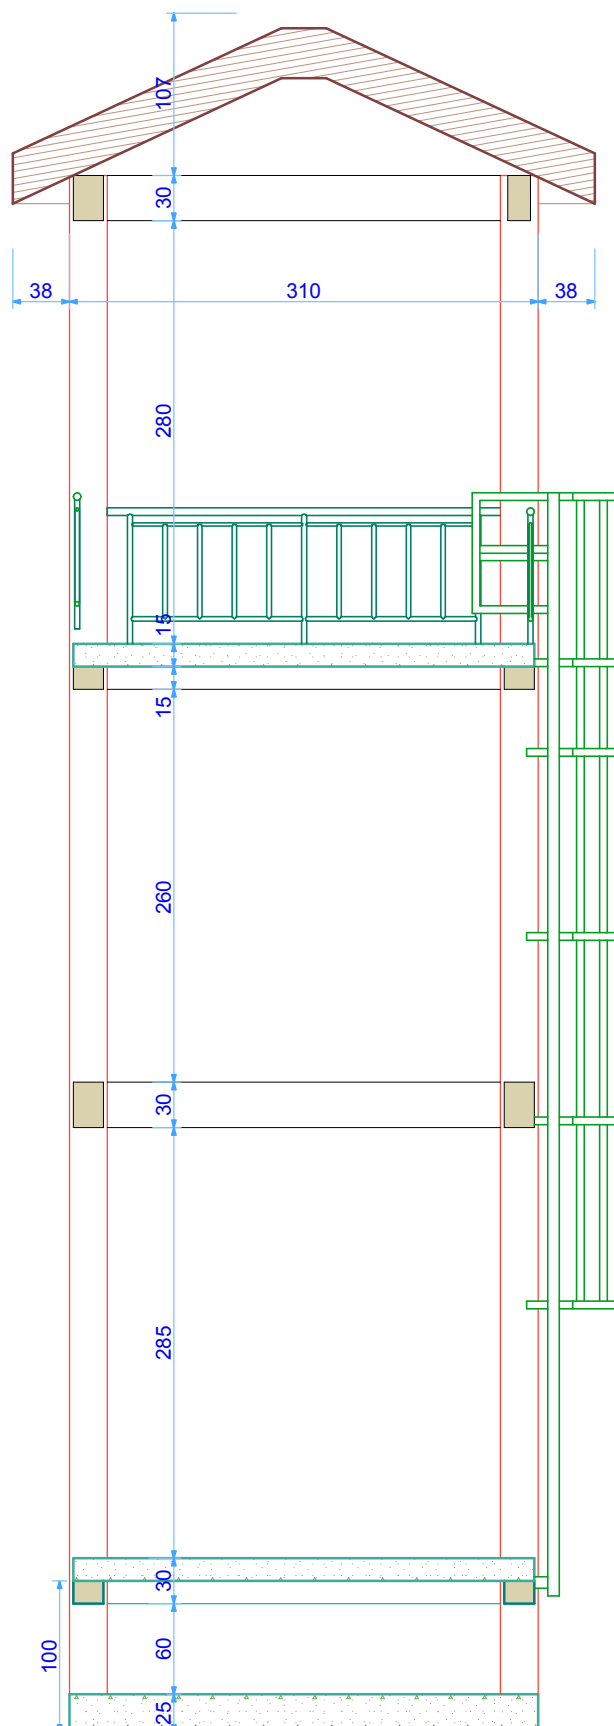

SECTION B-B

PLANS OF INCINERATOR

PRESENTATION OF INCINERATOR
FOR MEDICAL WASTE MANAGEMENT IN THE DIFFERENT HEALTH SERVICES

