


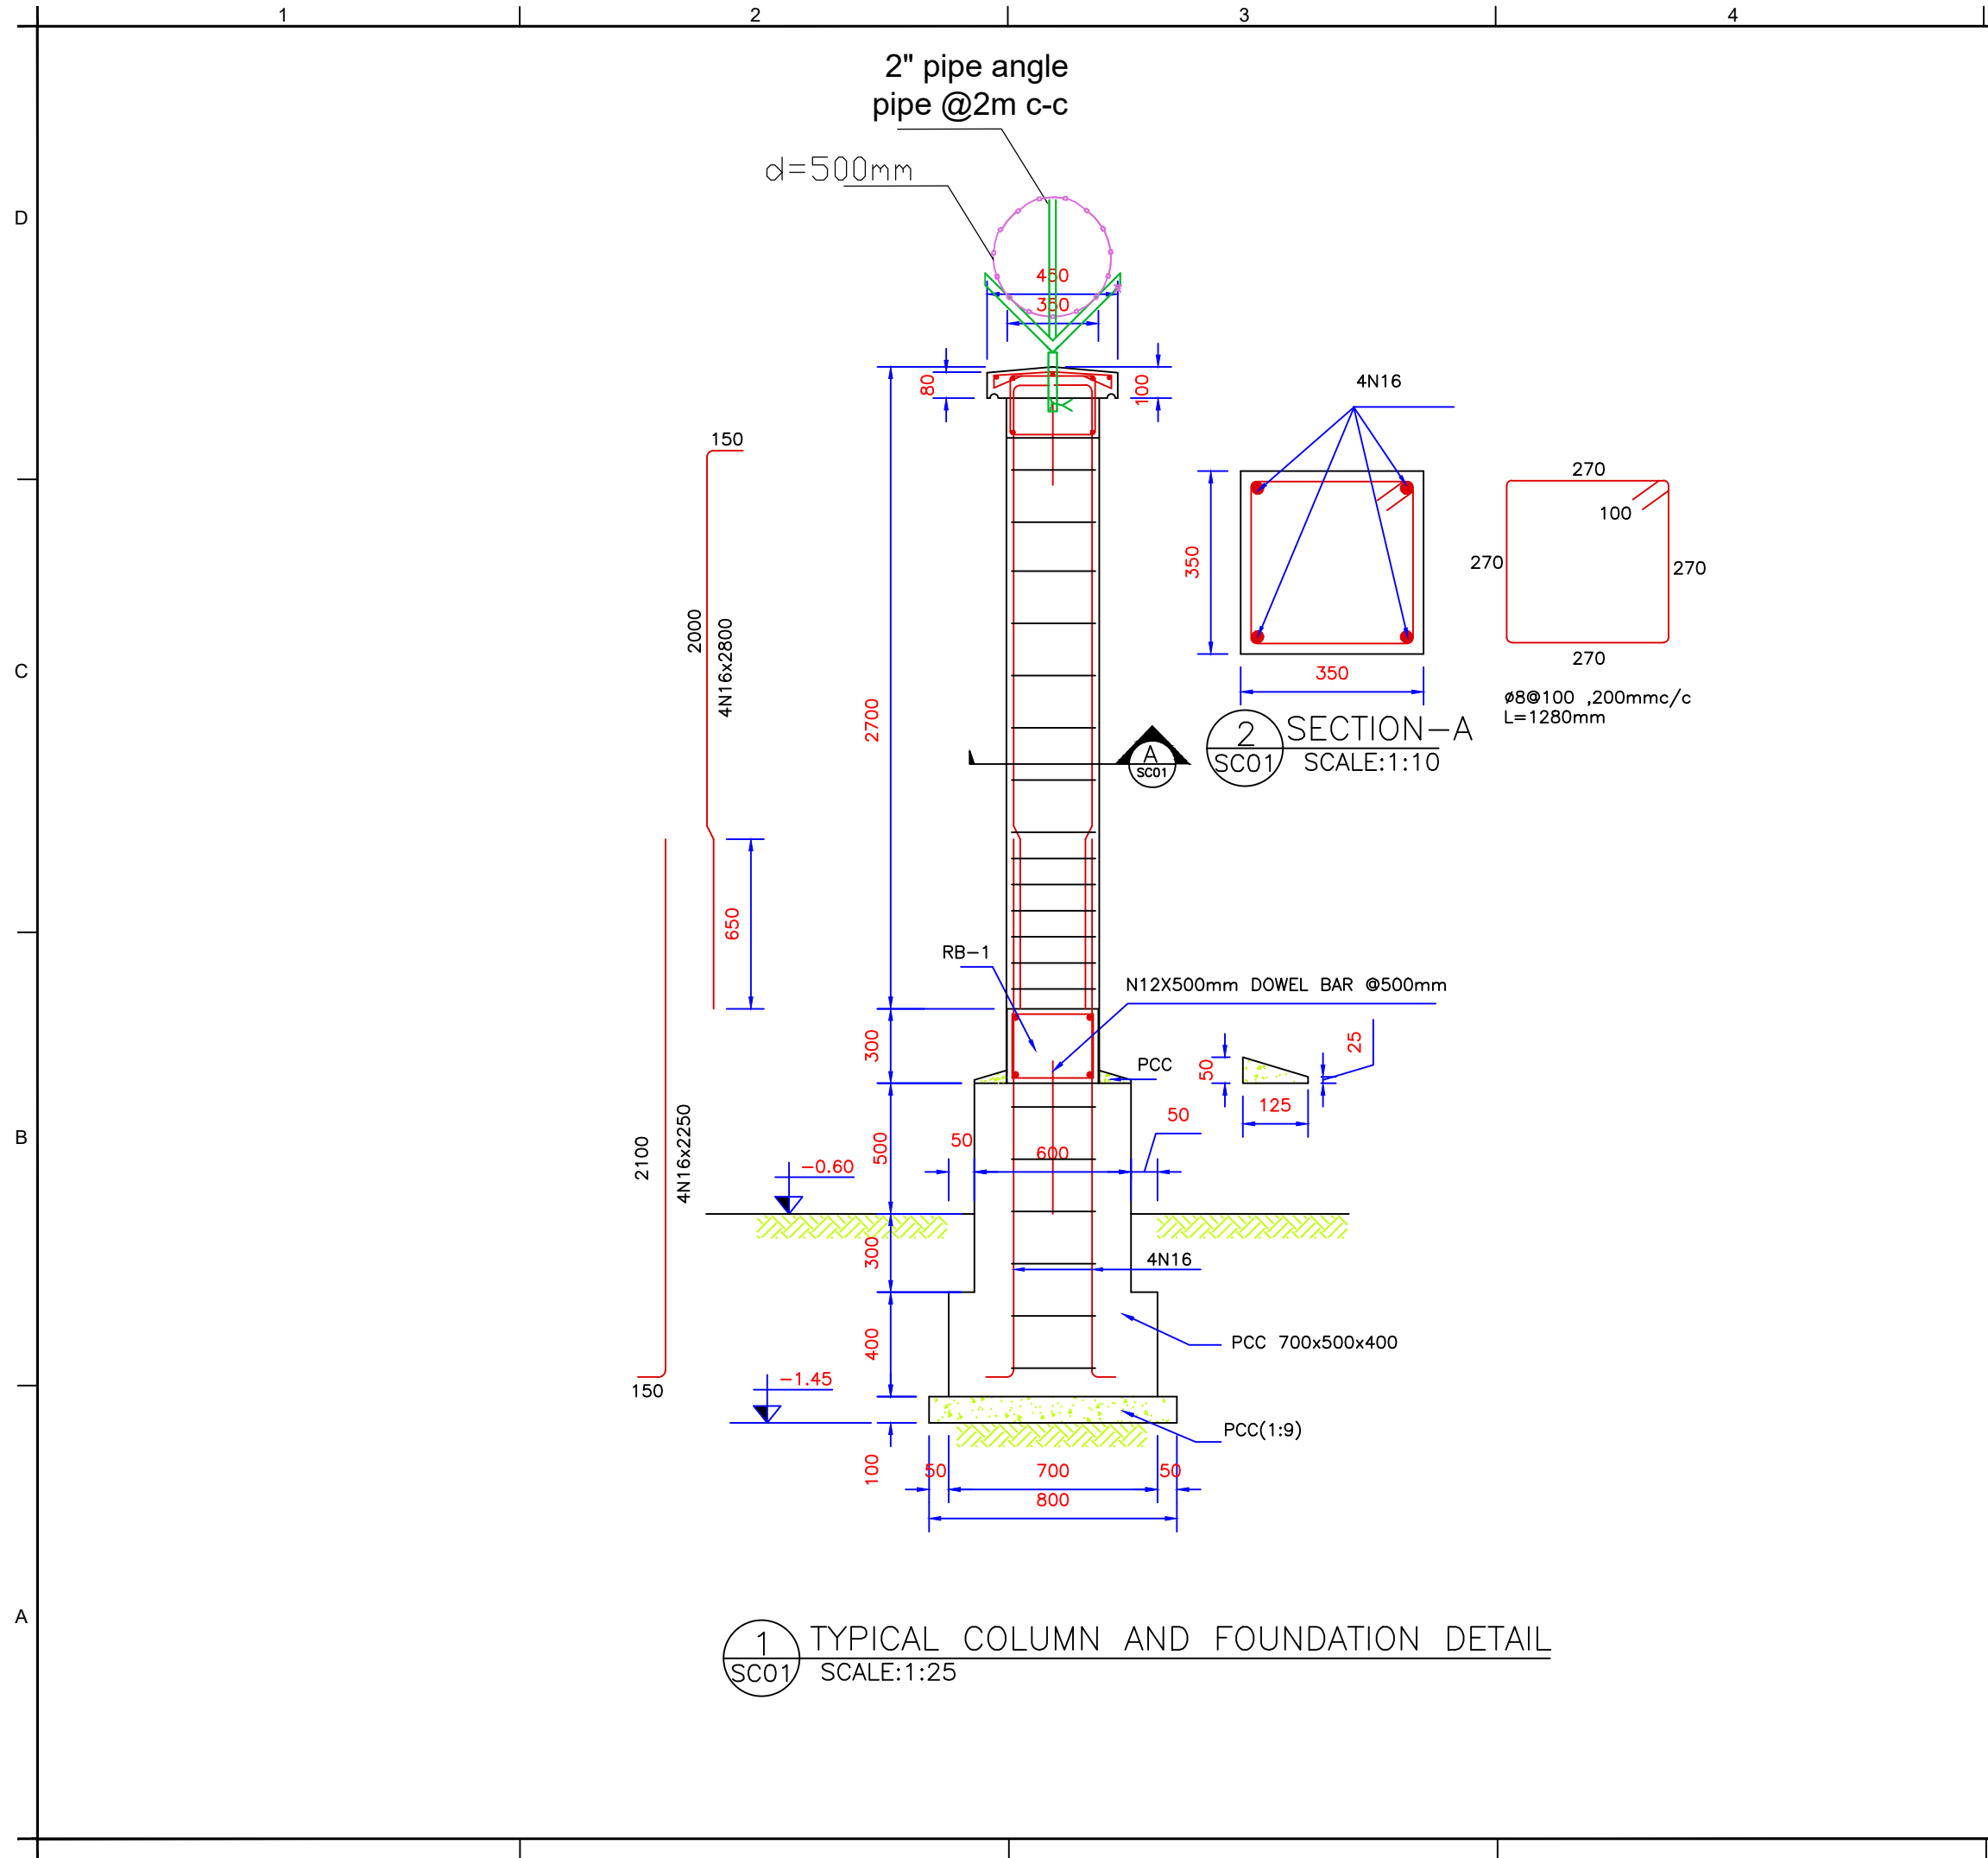

No	DATE	REVISION
0		ISSUED FOR TENDER PURPOSE ONLY
1		
2		
3		

NOTES

- ALL DIMENSIONS ARE IN MILLIMETERS UNLESS OTHERWISE NOTED.
- DO NOT SCALE DRAWINGS.
- VERIFY ALL DIMENSIONS ON SITE BEFORE COMMENCEMENT OF WORK.
- ALL DRAWINGS SHALL BE READ IN CONJUNCTION WITH SPECIFICATIONS AND SCHEDULES.
- ALL WORK SHALL BE CARRIED OUT IN ACCORDANCE WITH LOCAL LAWS AND UNDP SPECIFICATIONS.
- ANY DISCREPANCIES SHALL BE REPORTED TO UNDP ENGINEERS.

ISSUED FOR TENDER

BENEFICIARY				
DONOR				
IMPLEMENTOR				
 UNITED NATIONS DEVELOPMENT PROGRAM				
PROJECT: NMLCP COMPOUND BOUNDARY WALL WALL				
DRAWING TITLE: WALL SECTION AND DETAIL				
DESIGNED:	A.SHAFIQ. N	PROJECT NO:	XXXX	DRAWING NO. SC02
DRAWN:	A.SHAFIQ. N	SHEET SIZE:	A3	
CHECKED:	XXX	SCALE:	1:25	
APPROVED:	XXXX	DATE:	03.05.2021	
				REV. 0