



0. Ground Floor Plan

1:50

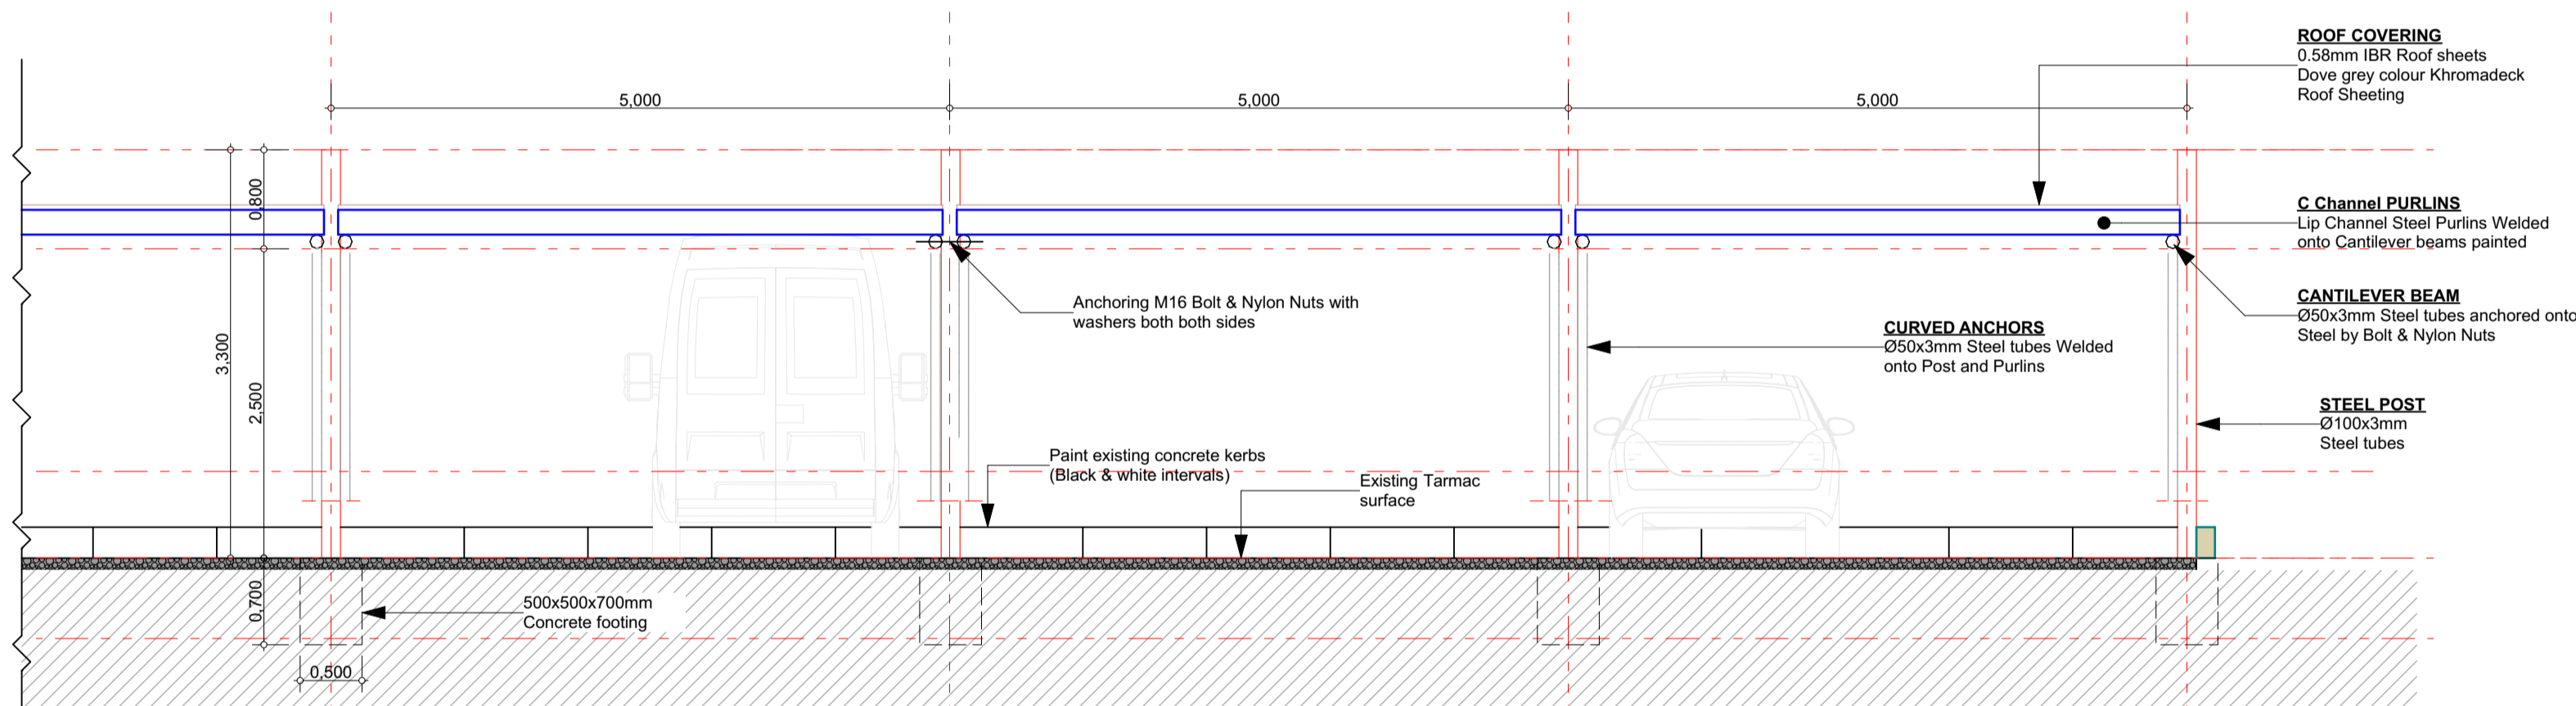

S-01 Section

1:50

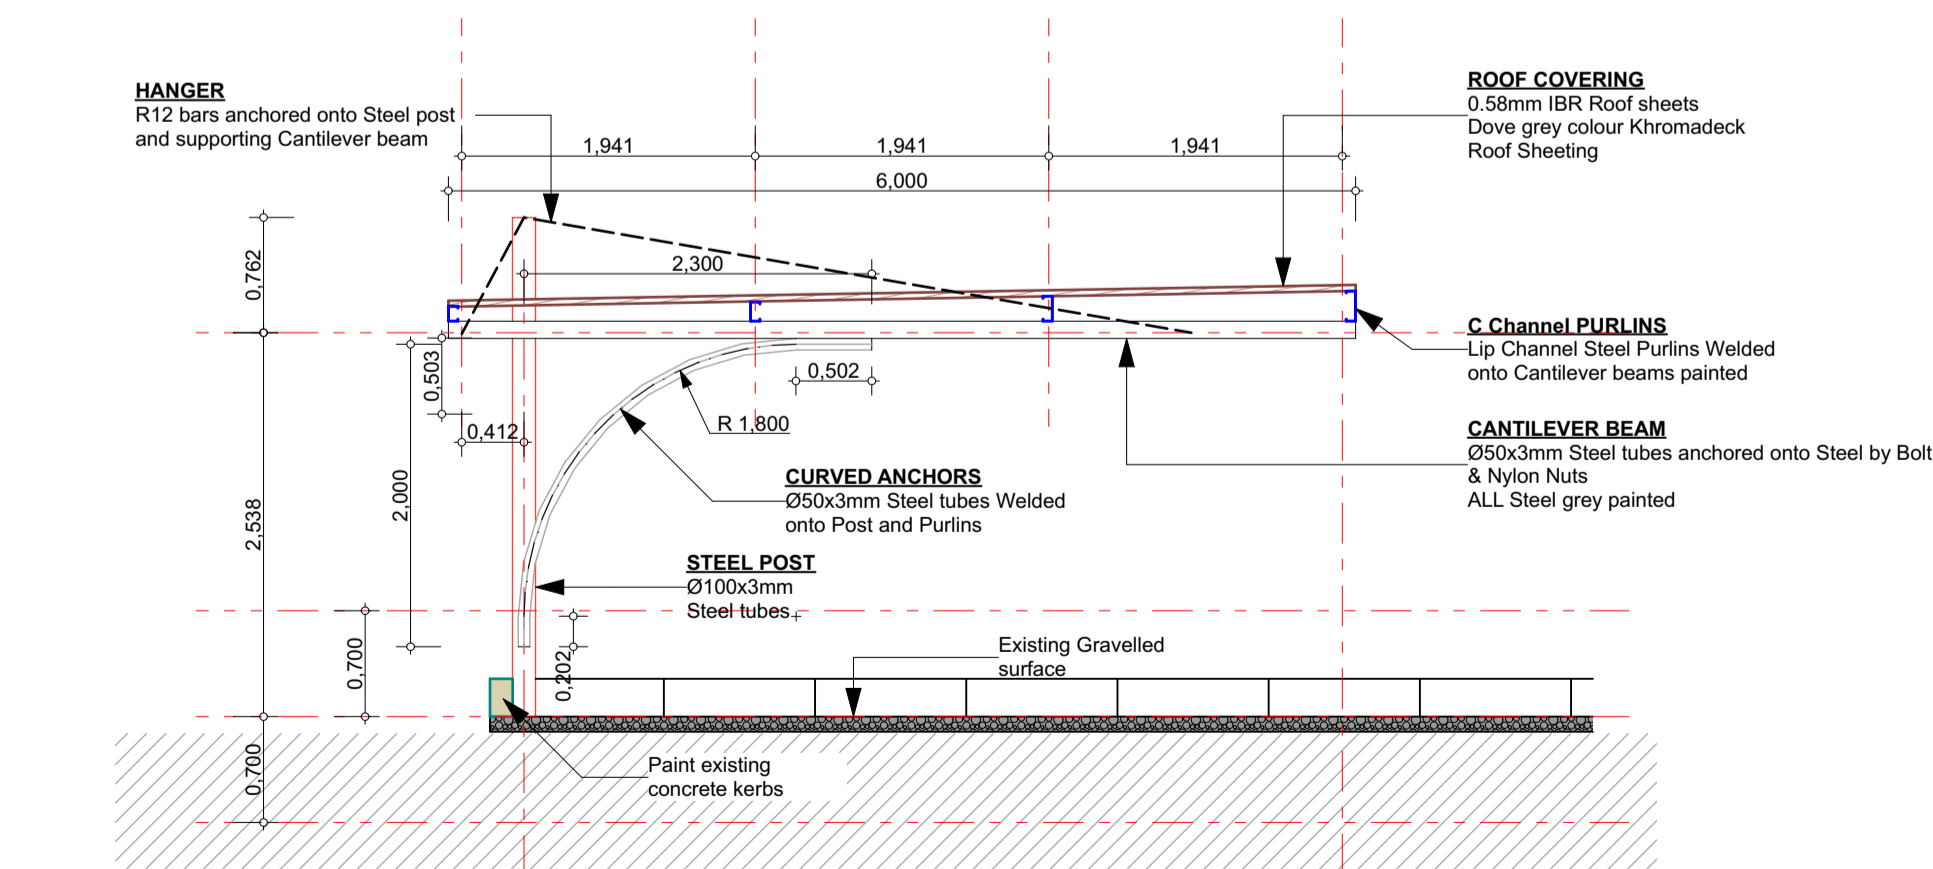

S-02 Section

1:50



Notes
GENERAL
IF ANY DISCREPANCY IS OBSERVED BETWEEN THE DRAWING AND BOQs THE INSPECTOR SHOULD BE NOTIFIED IMMEDIATELY TO CLARIFY

THE DRAWINGS SHOULD NOT BE SCALED

DIMENSIONS TO BE VERIFIED ON SITE PRIOR TO ANY FABRICATION AND OR CUTTING

Revisions		
No.	Date	Revision Details



Client
UNDP

Company Title
MICROPROJECTS

Microprojects Coordination Unit

Mdada Street
First Floor, Dlanubeka Building
P. O. Box 2122
Mbatane
Tel: 404 0199 Fax: 404 0516

Job Title
**PROPOSED CARPORTS
AT
UNITED NATIONS BUILDING**

Drawing Name
**PLAN, SECTION, ELEVATIONS &
VIEWS**

Drawing Status
PRELIMINARY

Drawn by
BhekVN Date
NOVEMBER 2020

Drawing No.
BN-20.16

Drawing Scale
AS SHOWN

Layout ID
A1 Status
C Revision
00