
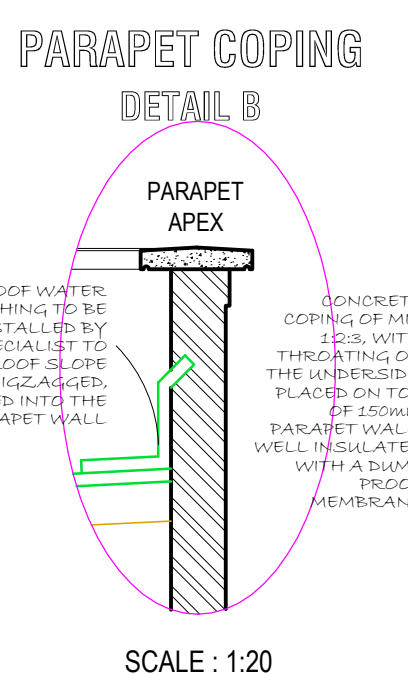
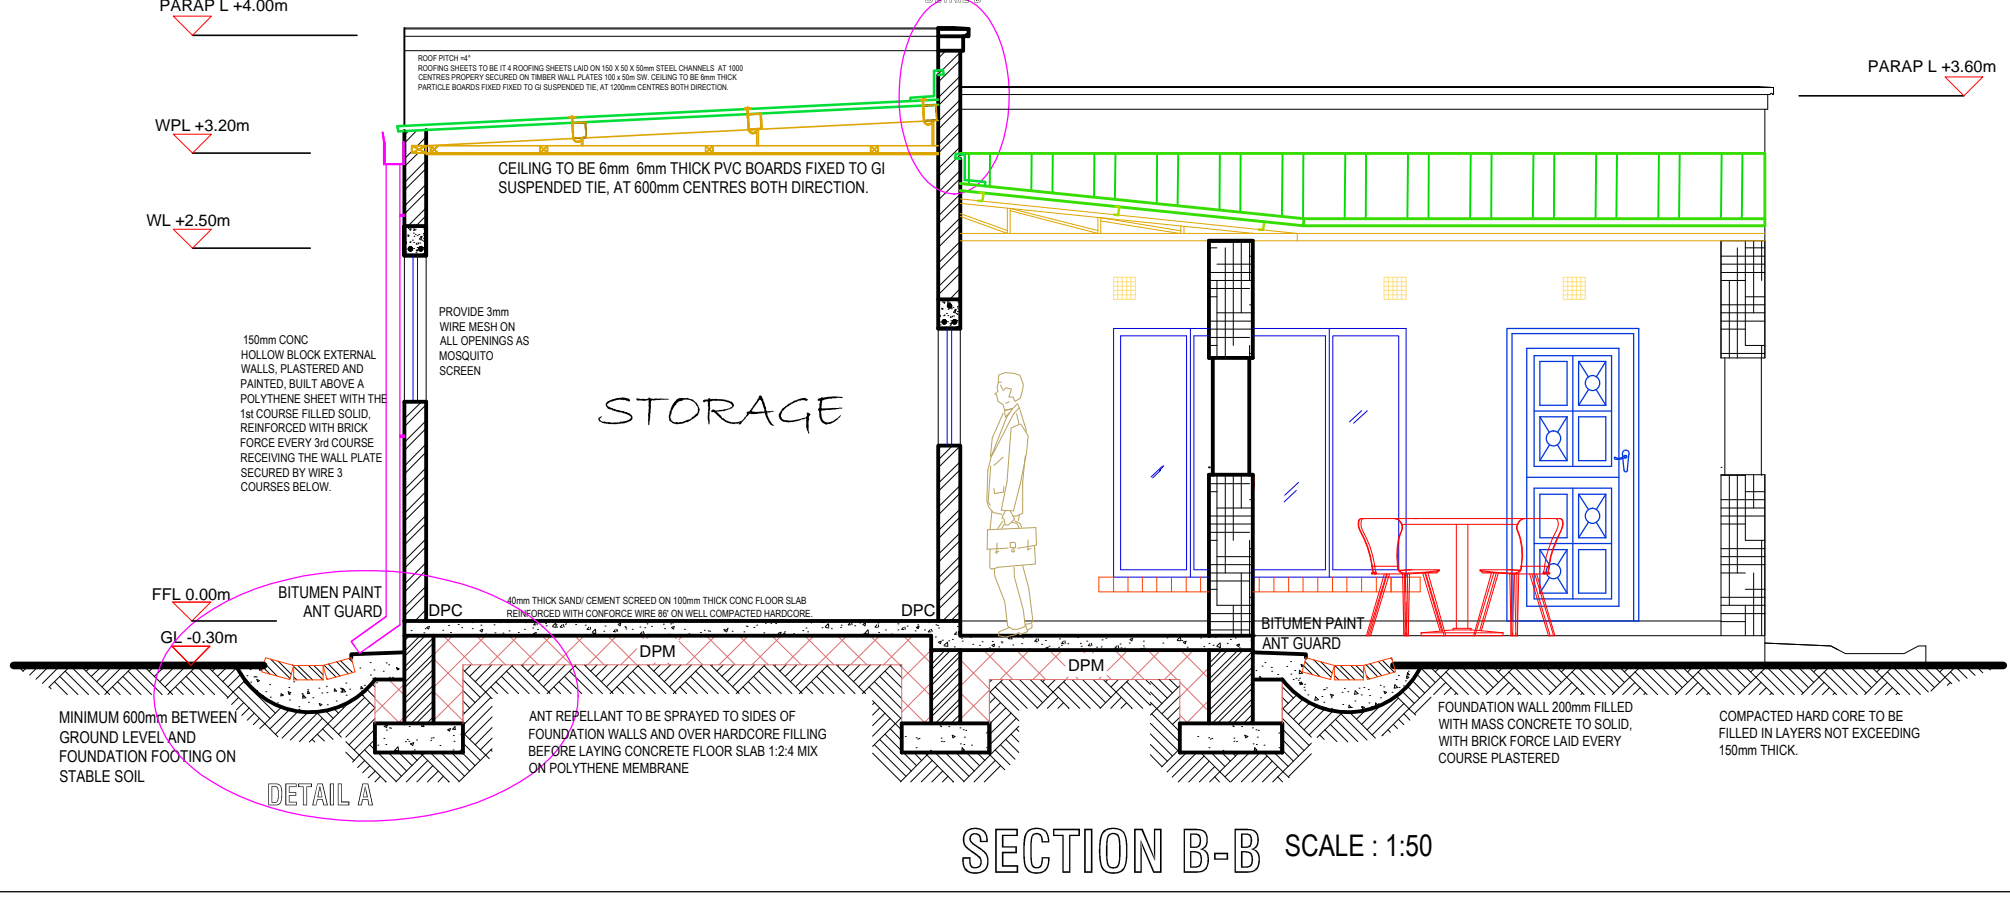
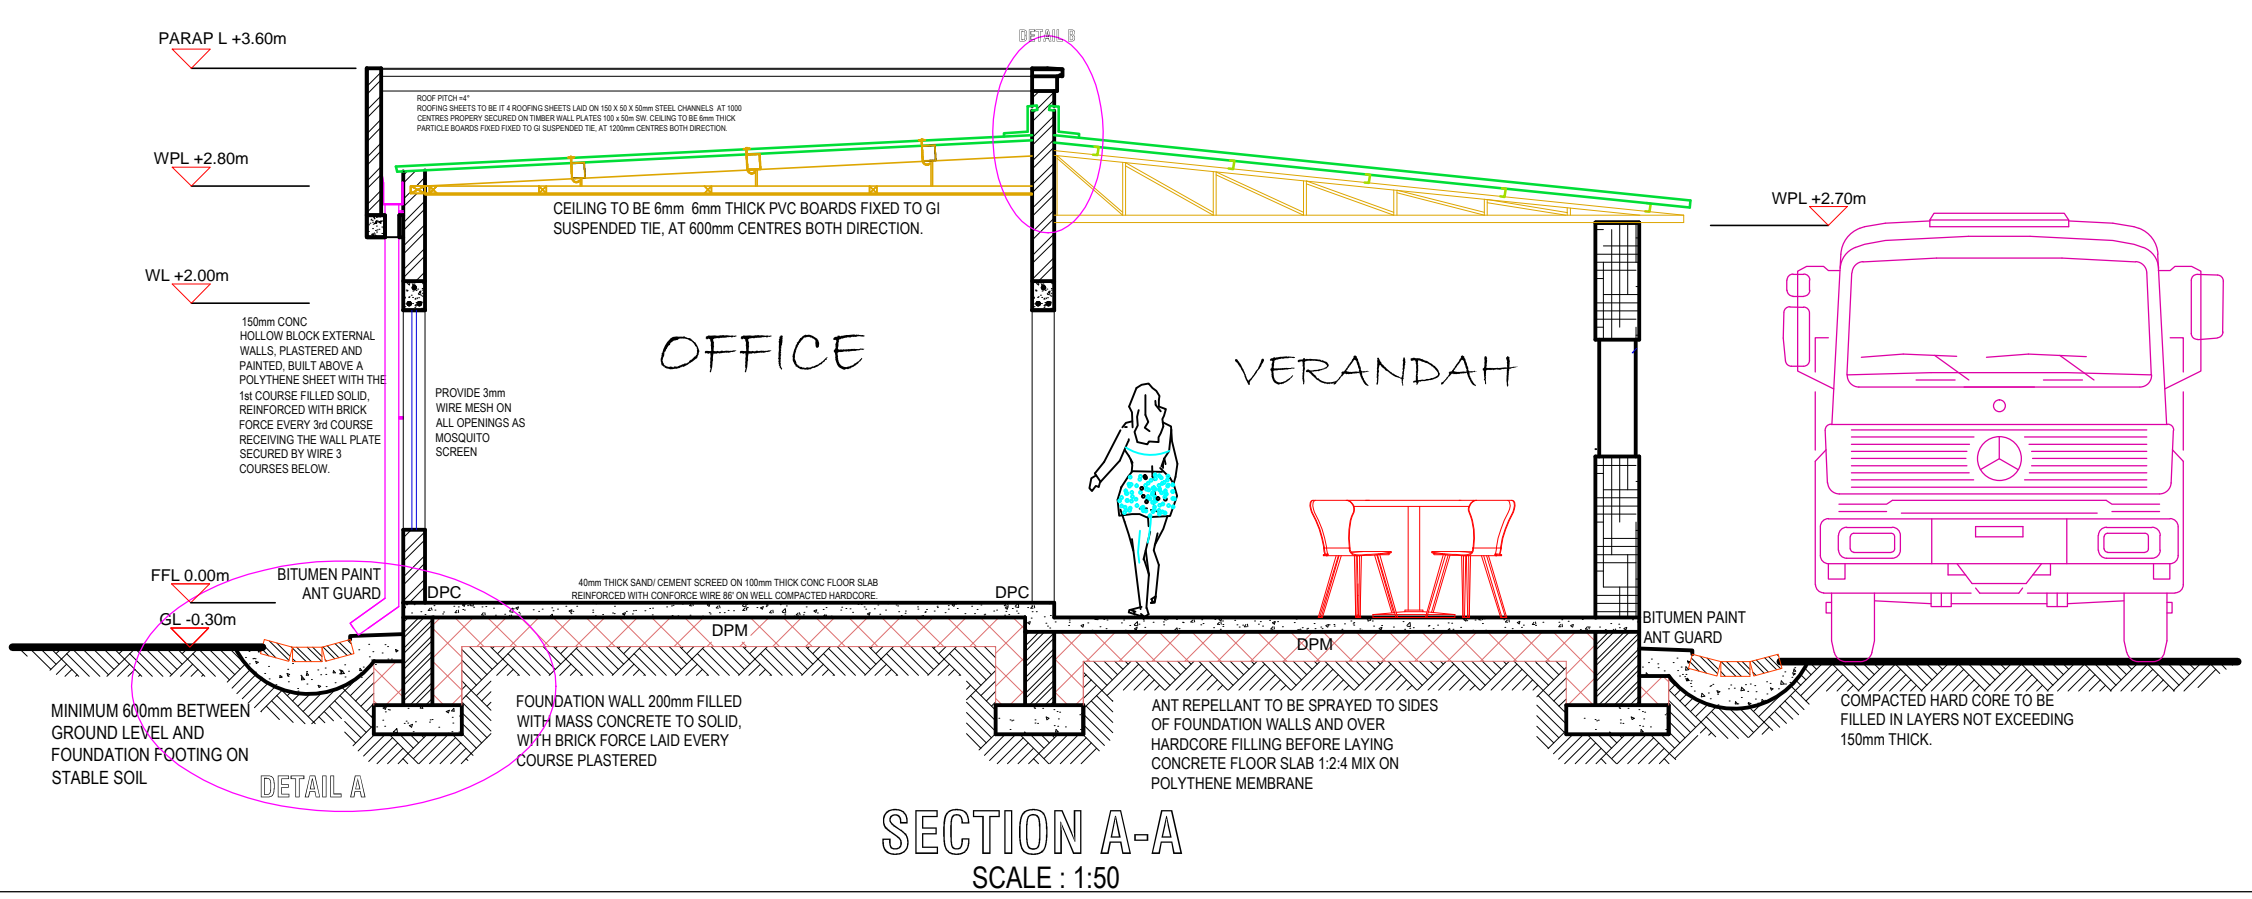
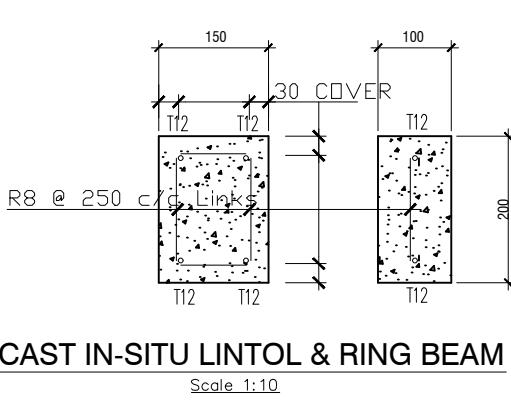
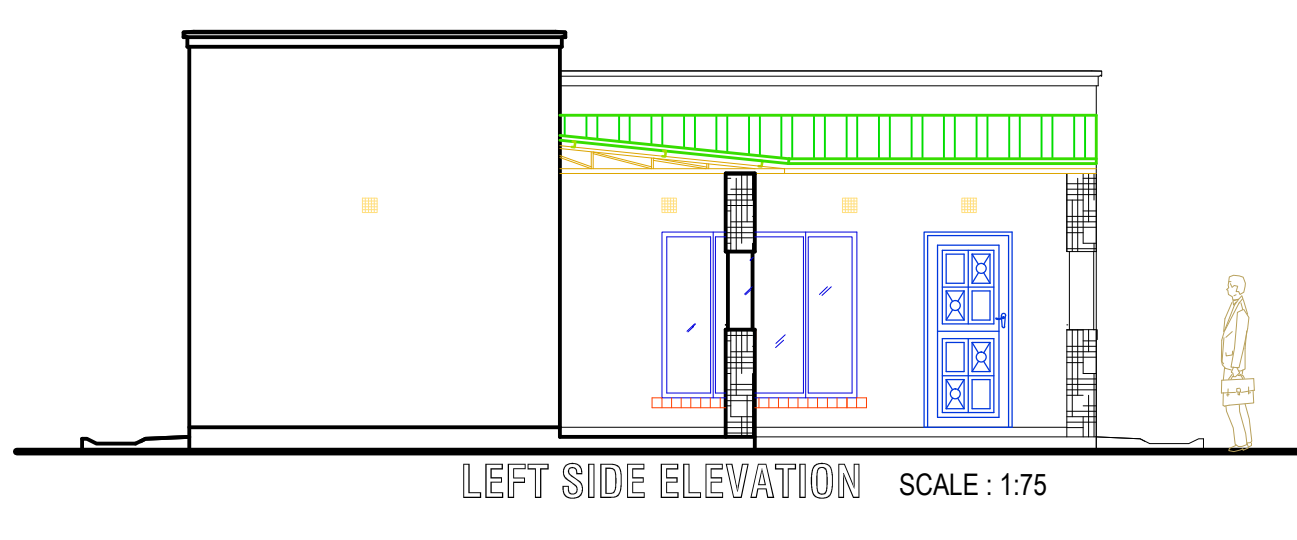
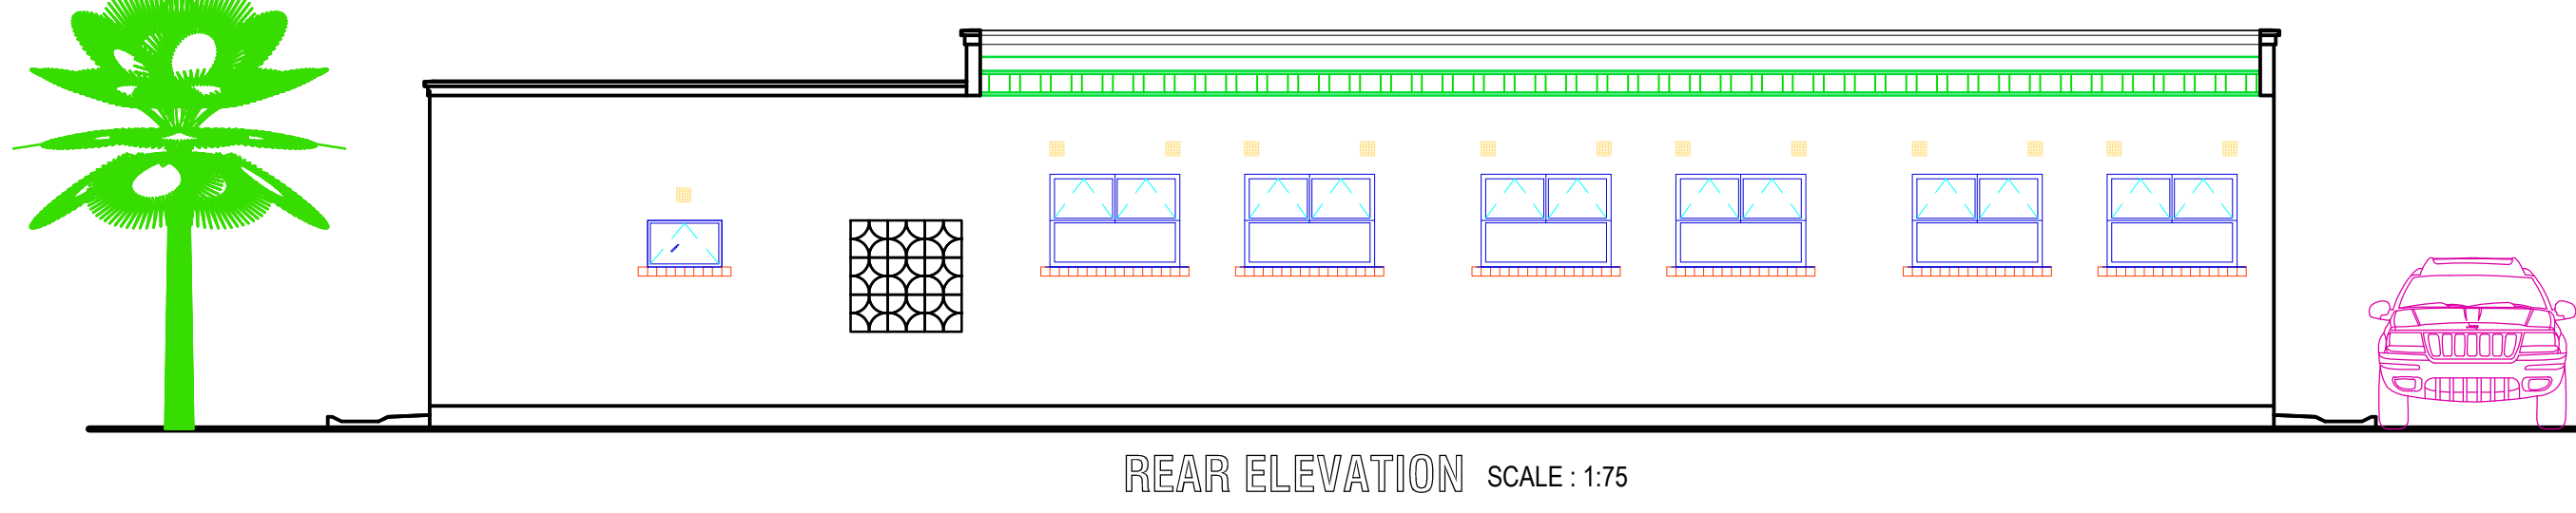
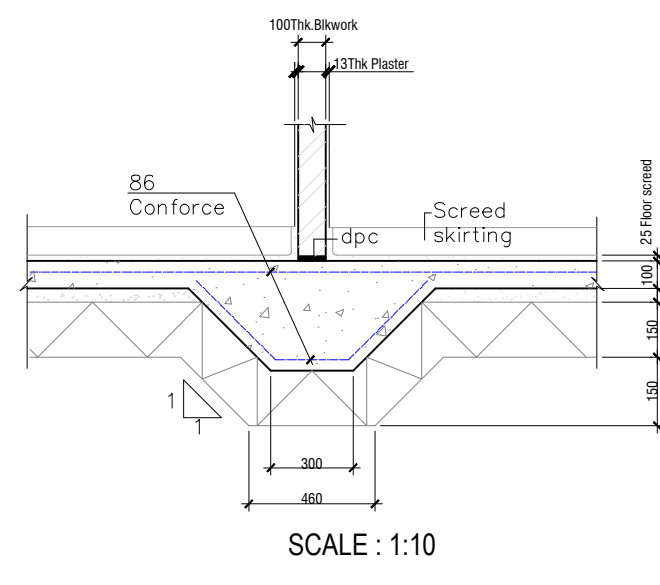
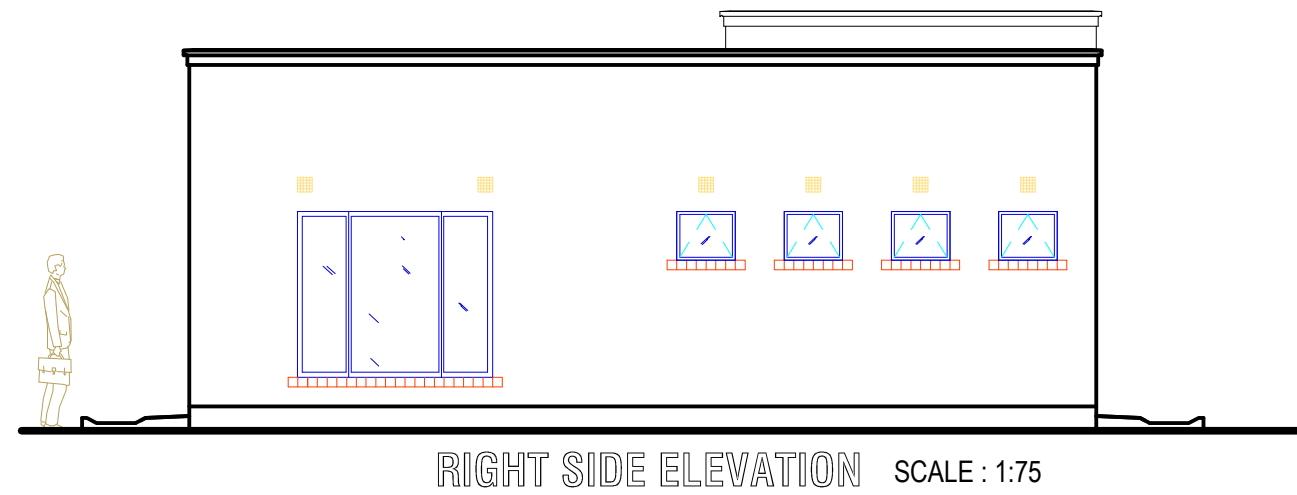


- GENERAL NOTES
- 1 ALL DIMENSIONS, LEVELS ETC. ARE TO BE CHECKED BEFORE ANY WORK IS COMMENCED.
  - 2 FIGURE DIMENSIONS ARE TO BE TAKEN, SCALING OF DRAWINGS IS NOT PERMITTED
  - 3 ANY ERRORS, AMBIGUITIES OR QUERIES RELATING TO THIS DRAWING ARE TO BE REFERRED TO THE DESIGNER FOR CLARIFICATION BEFORE ANY WORK IS COMMENCED.
  - 4 NO ALTERATIONS OR AMENDMENTS SHALL BE MADE TO THE DRAWING OR THE WORK ILLUSTRATED THEREIN WITHOUT REFERENCE TO THE DESIGNER
  - 5 THIS DRAWING IS COPYRIGHT AND MAY BE USED ONLY AS DIRECTED BY THE DESIGNER
  - 6 ALL REINFORCED CONCRETE WORKS TO STRUCTURAL ENGINEER'S DESIGN
  - 7 THIS DRAWING IS TO BE READ IN CONJUNCTION WITH ALL OTHER RELEVANT DRAWINGS.
  - 8 FINISHINGS/PAINTING TO BE TO LATER FINISHINGS/COLOR SCHEDULE
  - 9 UNLESS OTHERWISE INDICATED ALL WINDOWS ARE TO AS SUPPLIED BY DUROWIN/WINDORF OR OTHER APPROVED EQUAL

REVISIONS		
LETTER	DATE	DESCRIPTION

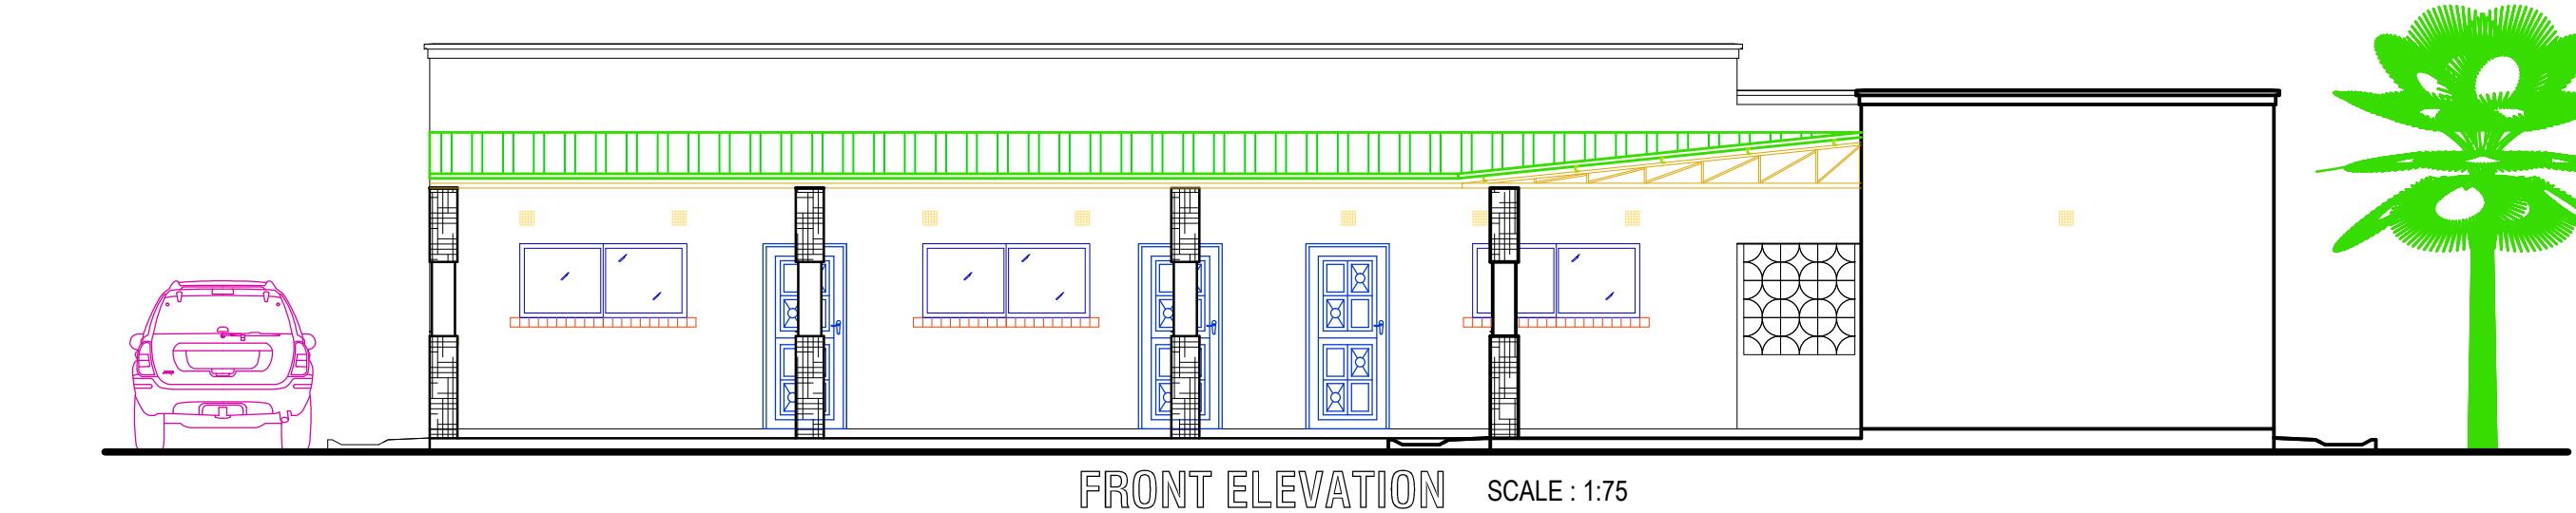

PROJECT MANAGEMENT

SCALA PROJECT  
MINISTRY OF AGRICULTURE,  
DEPARTMENT OF  
AGRICULTURE  
MULUNGUSHI HOUSE  
LUSAKA

Cell: +260 977718043

CLIENT:

**MWACHIYEA  
COOPERATIVE**

PROJECT:

PROPOSED FISH BREEDING /  
FINGERLING PRODUCTION UNIT,  
ON STAND NO. ,  
CHONGWE.

DESCRIPTION:

OFFICE BUILDING ELEVATIONS & SECTIONS,  
FLOOR & FOUNDATION PLAN.

CHECKED BY: MUCHIMBA P	DRAWN BY: MUCHIMBA P
DATE: DECEMBER 2020	SCALE: AS SHOWN
DWG NO. PPM/001	