
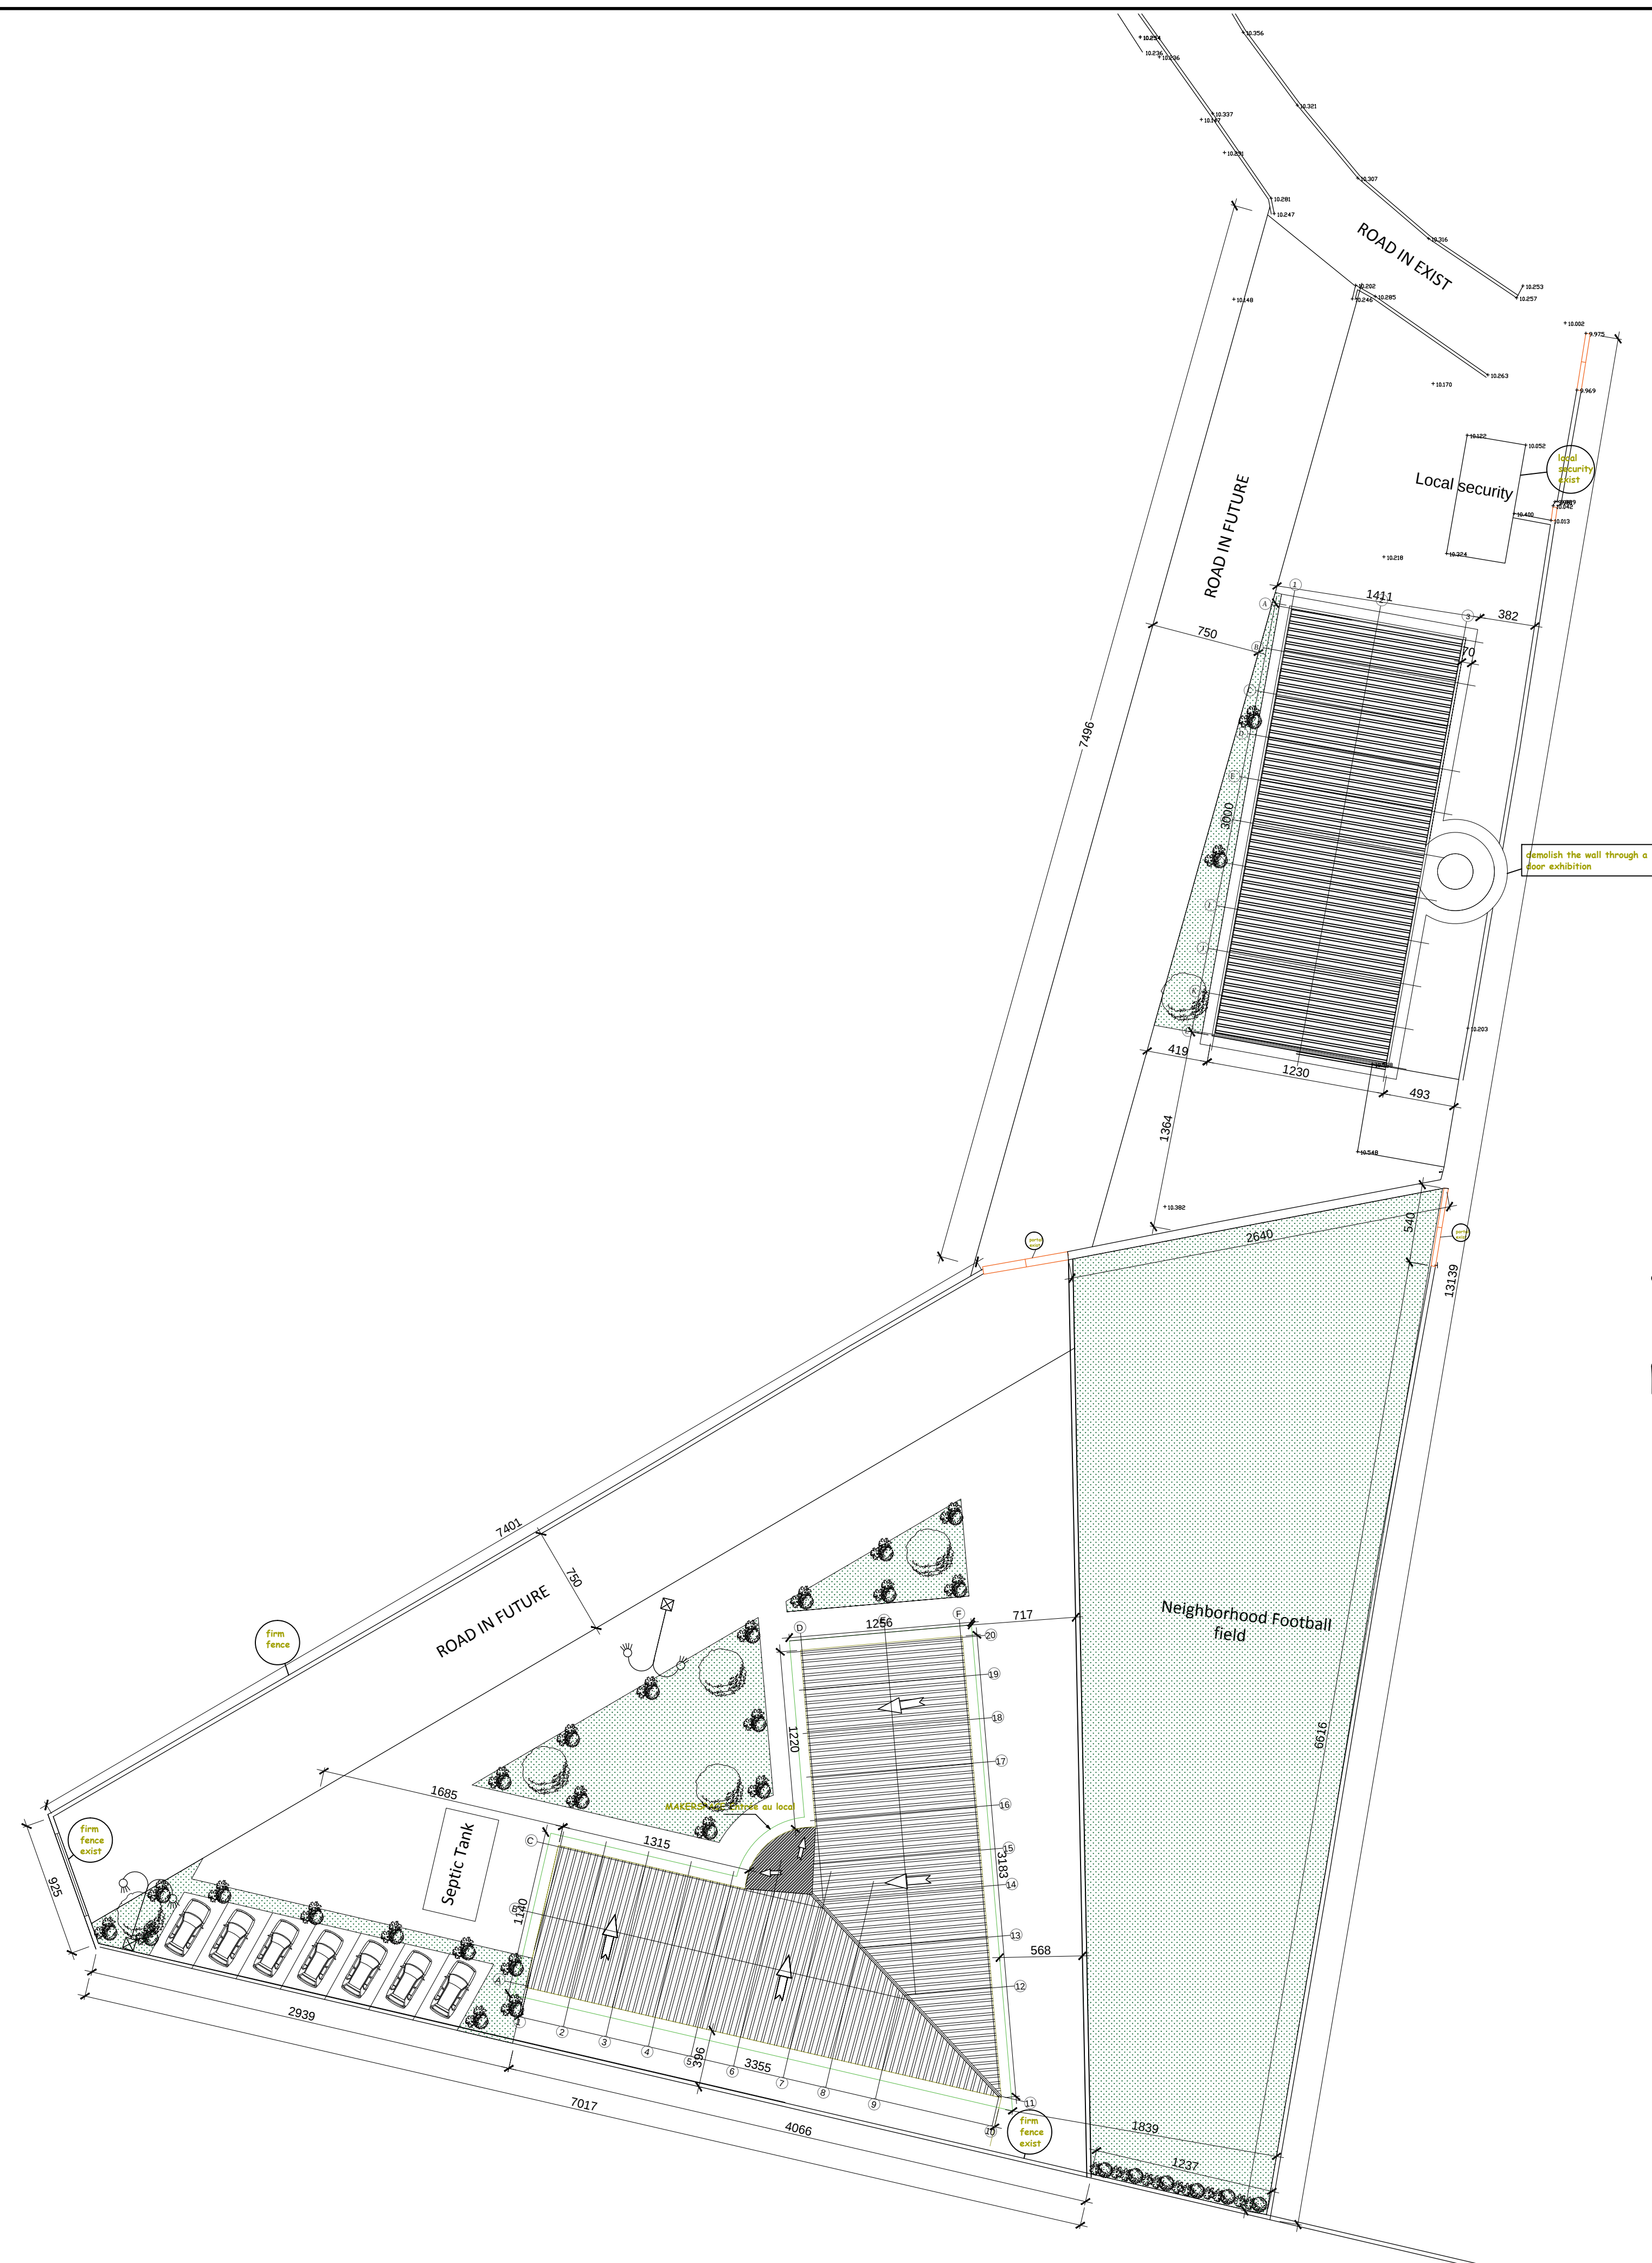



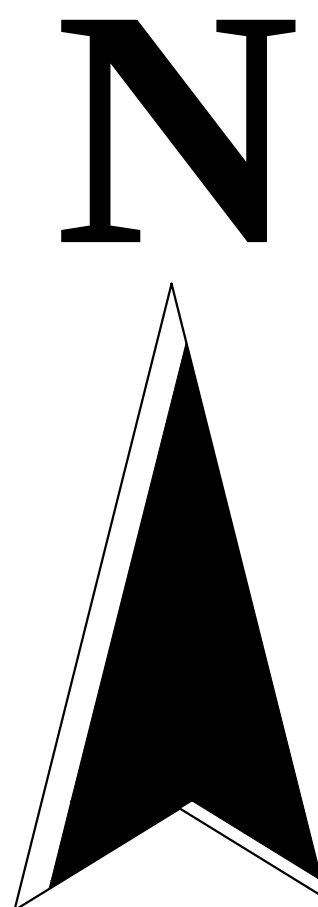


SITE PLAN






Scale 1:250

plan view drawing

No	Revisions	Date	Signature
Project name: PLAN EXHIBITIONS			
Client: RISING DJIBOUTI			
Title: SITE PLAN			
Location, Title deed no		Scale: 1:100	
Designed by:		Date: Nov.2021	
Drawn by:		AR-01	
		of 05	

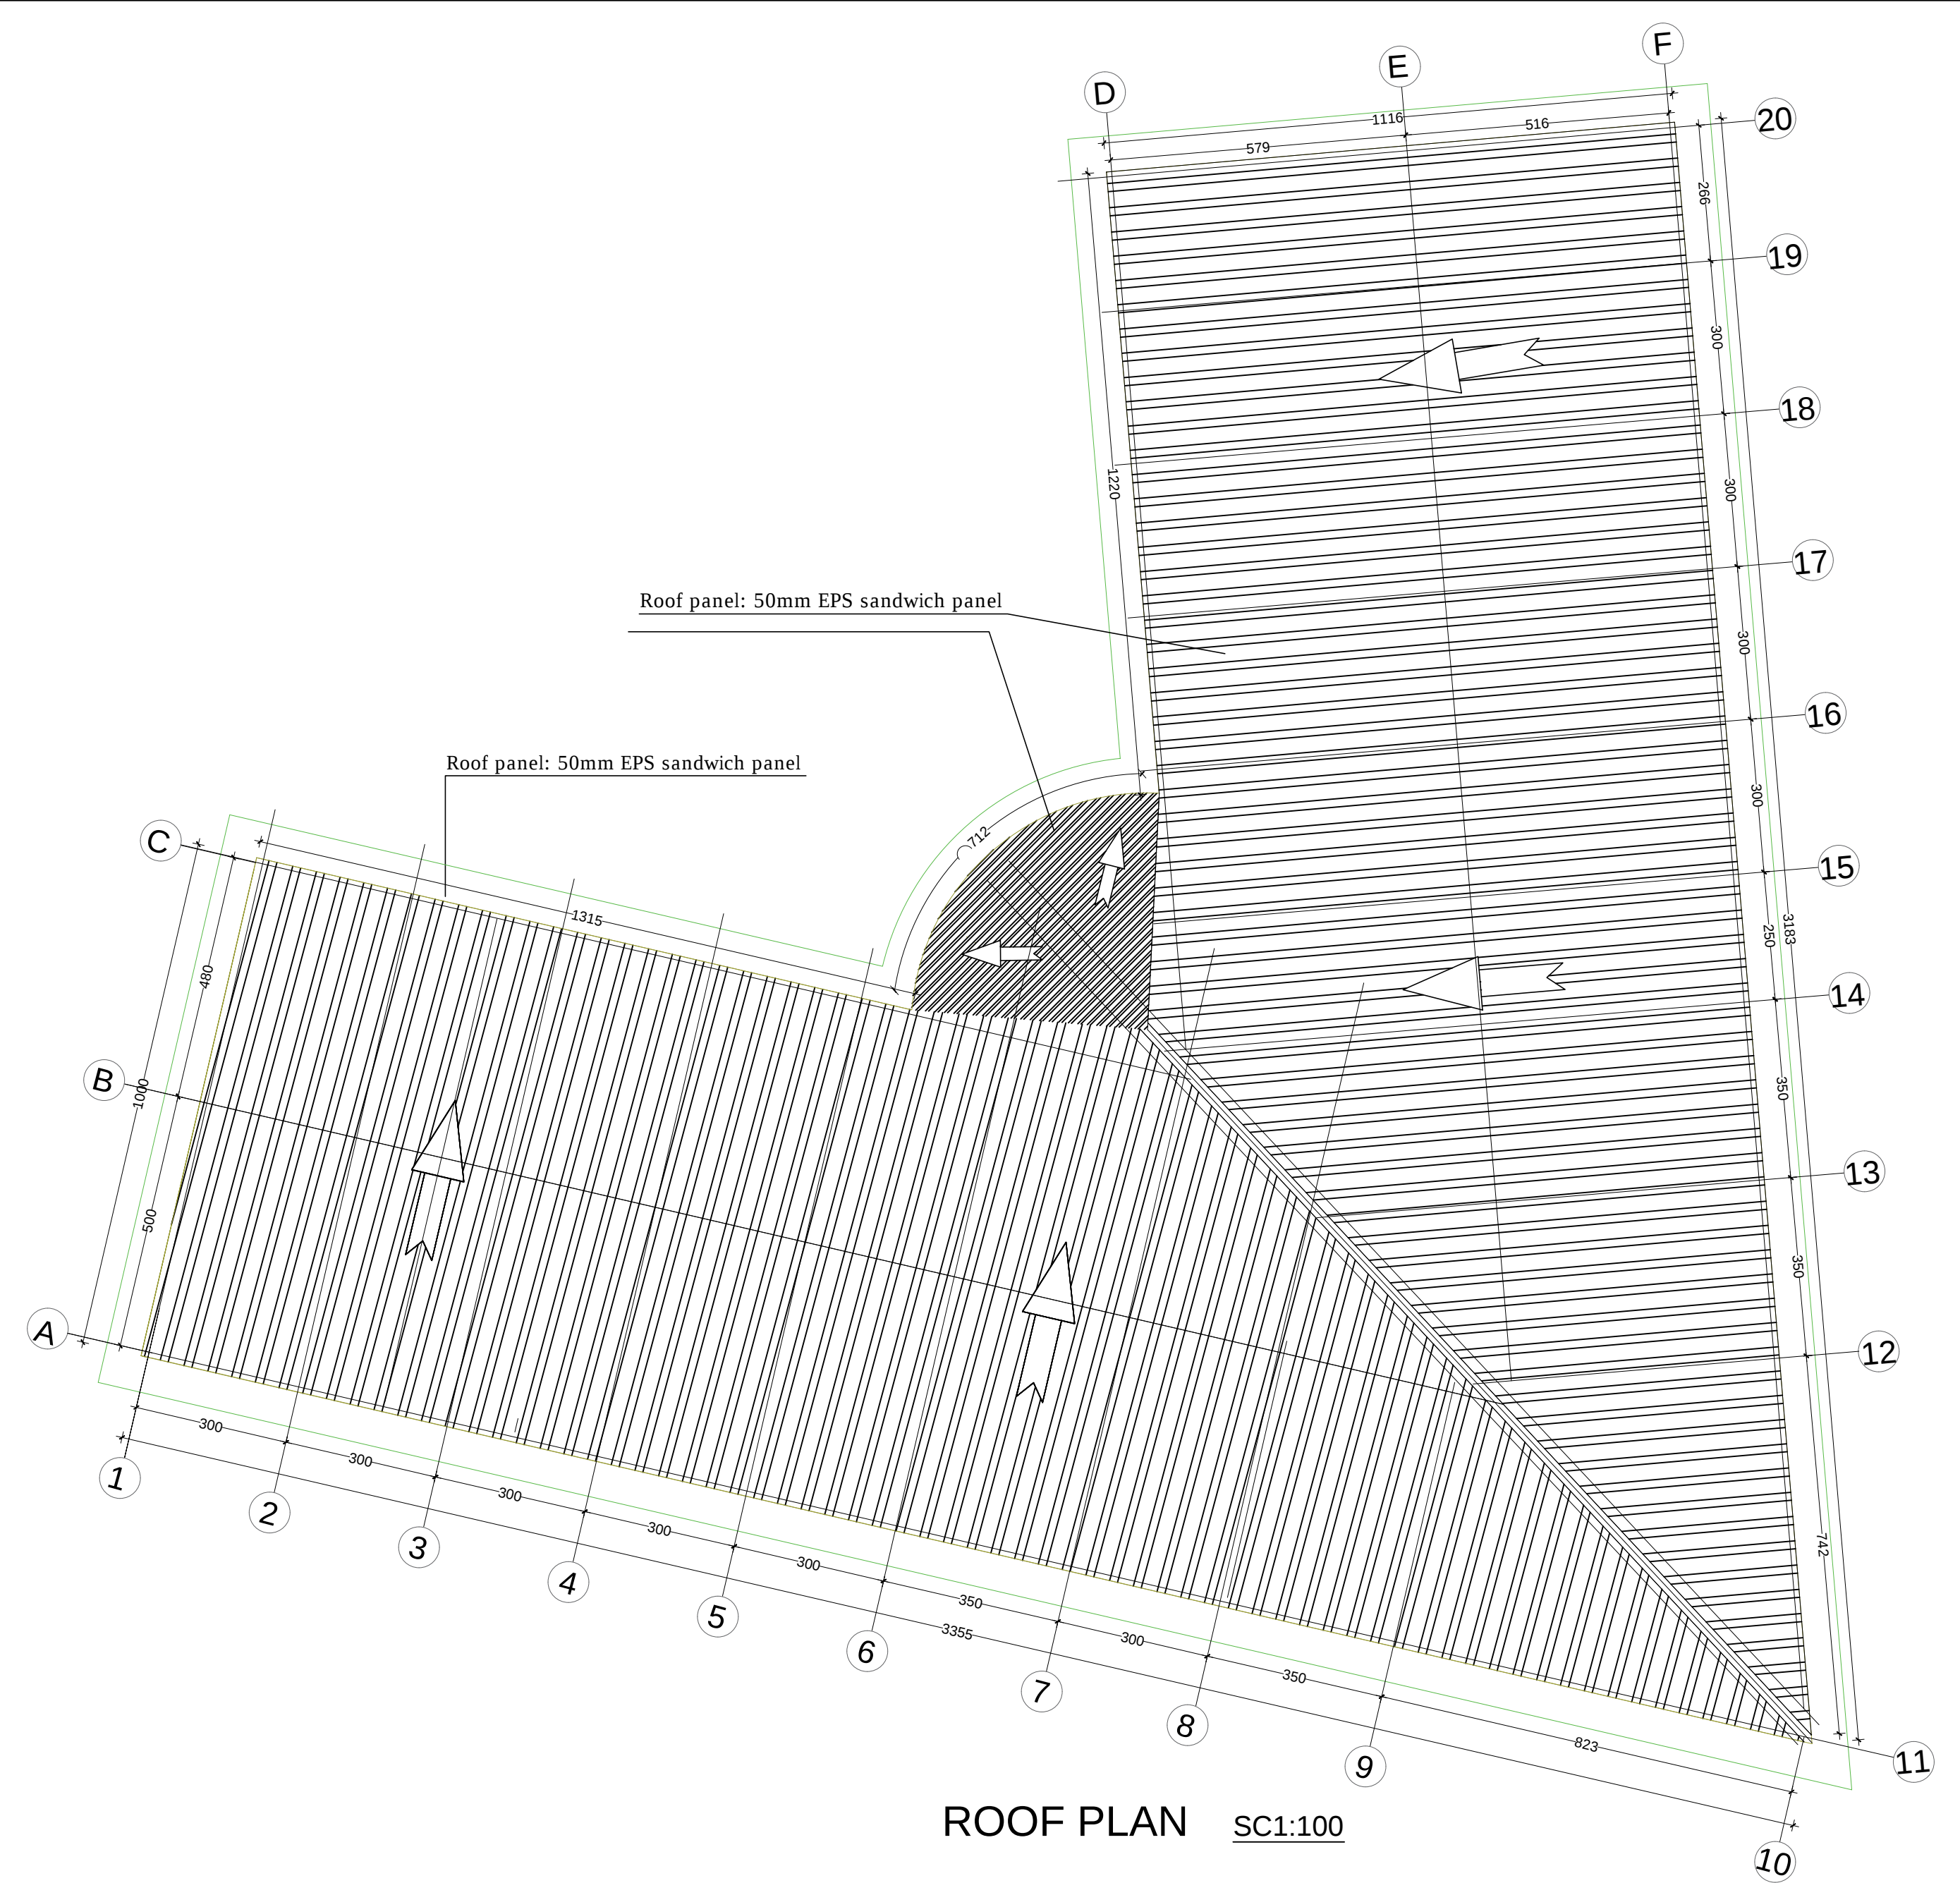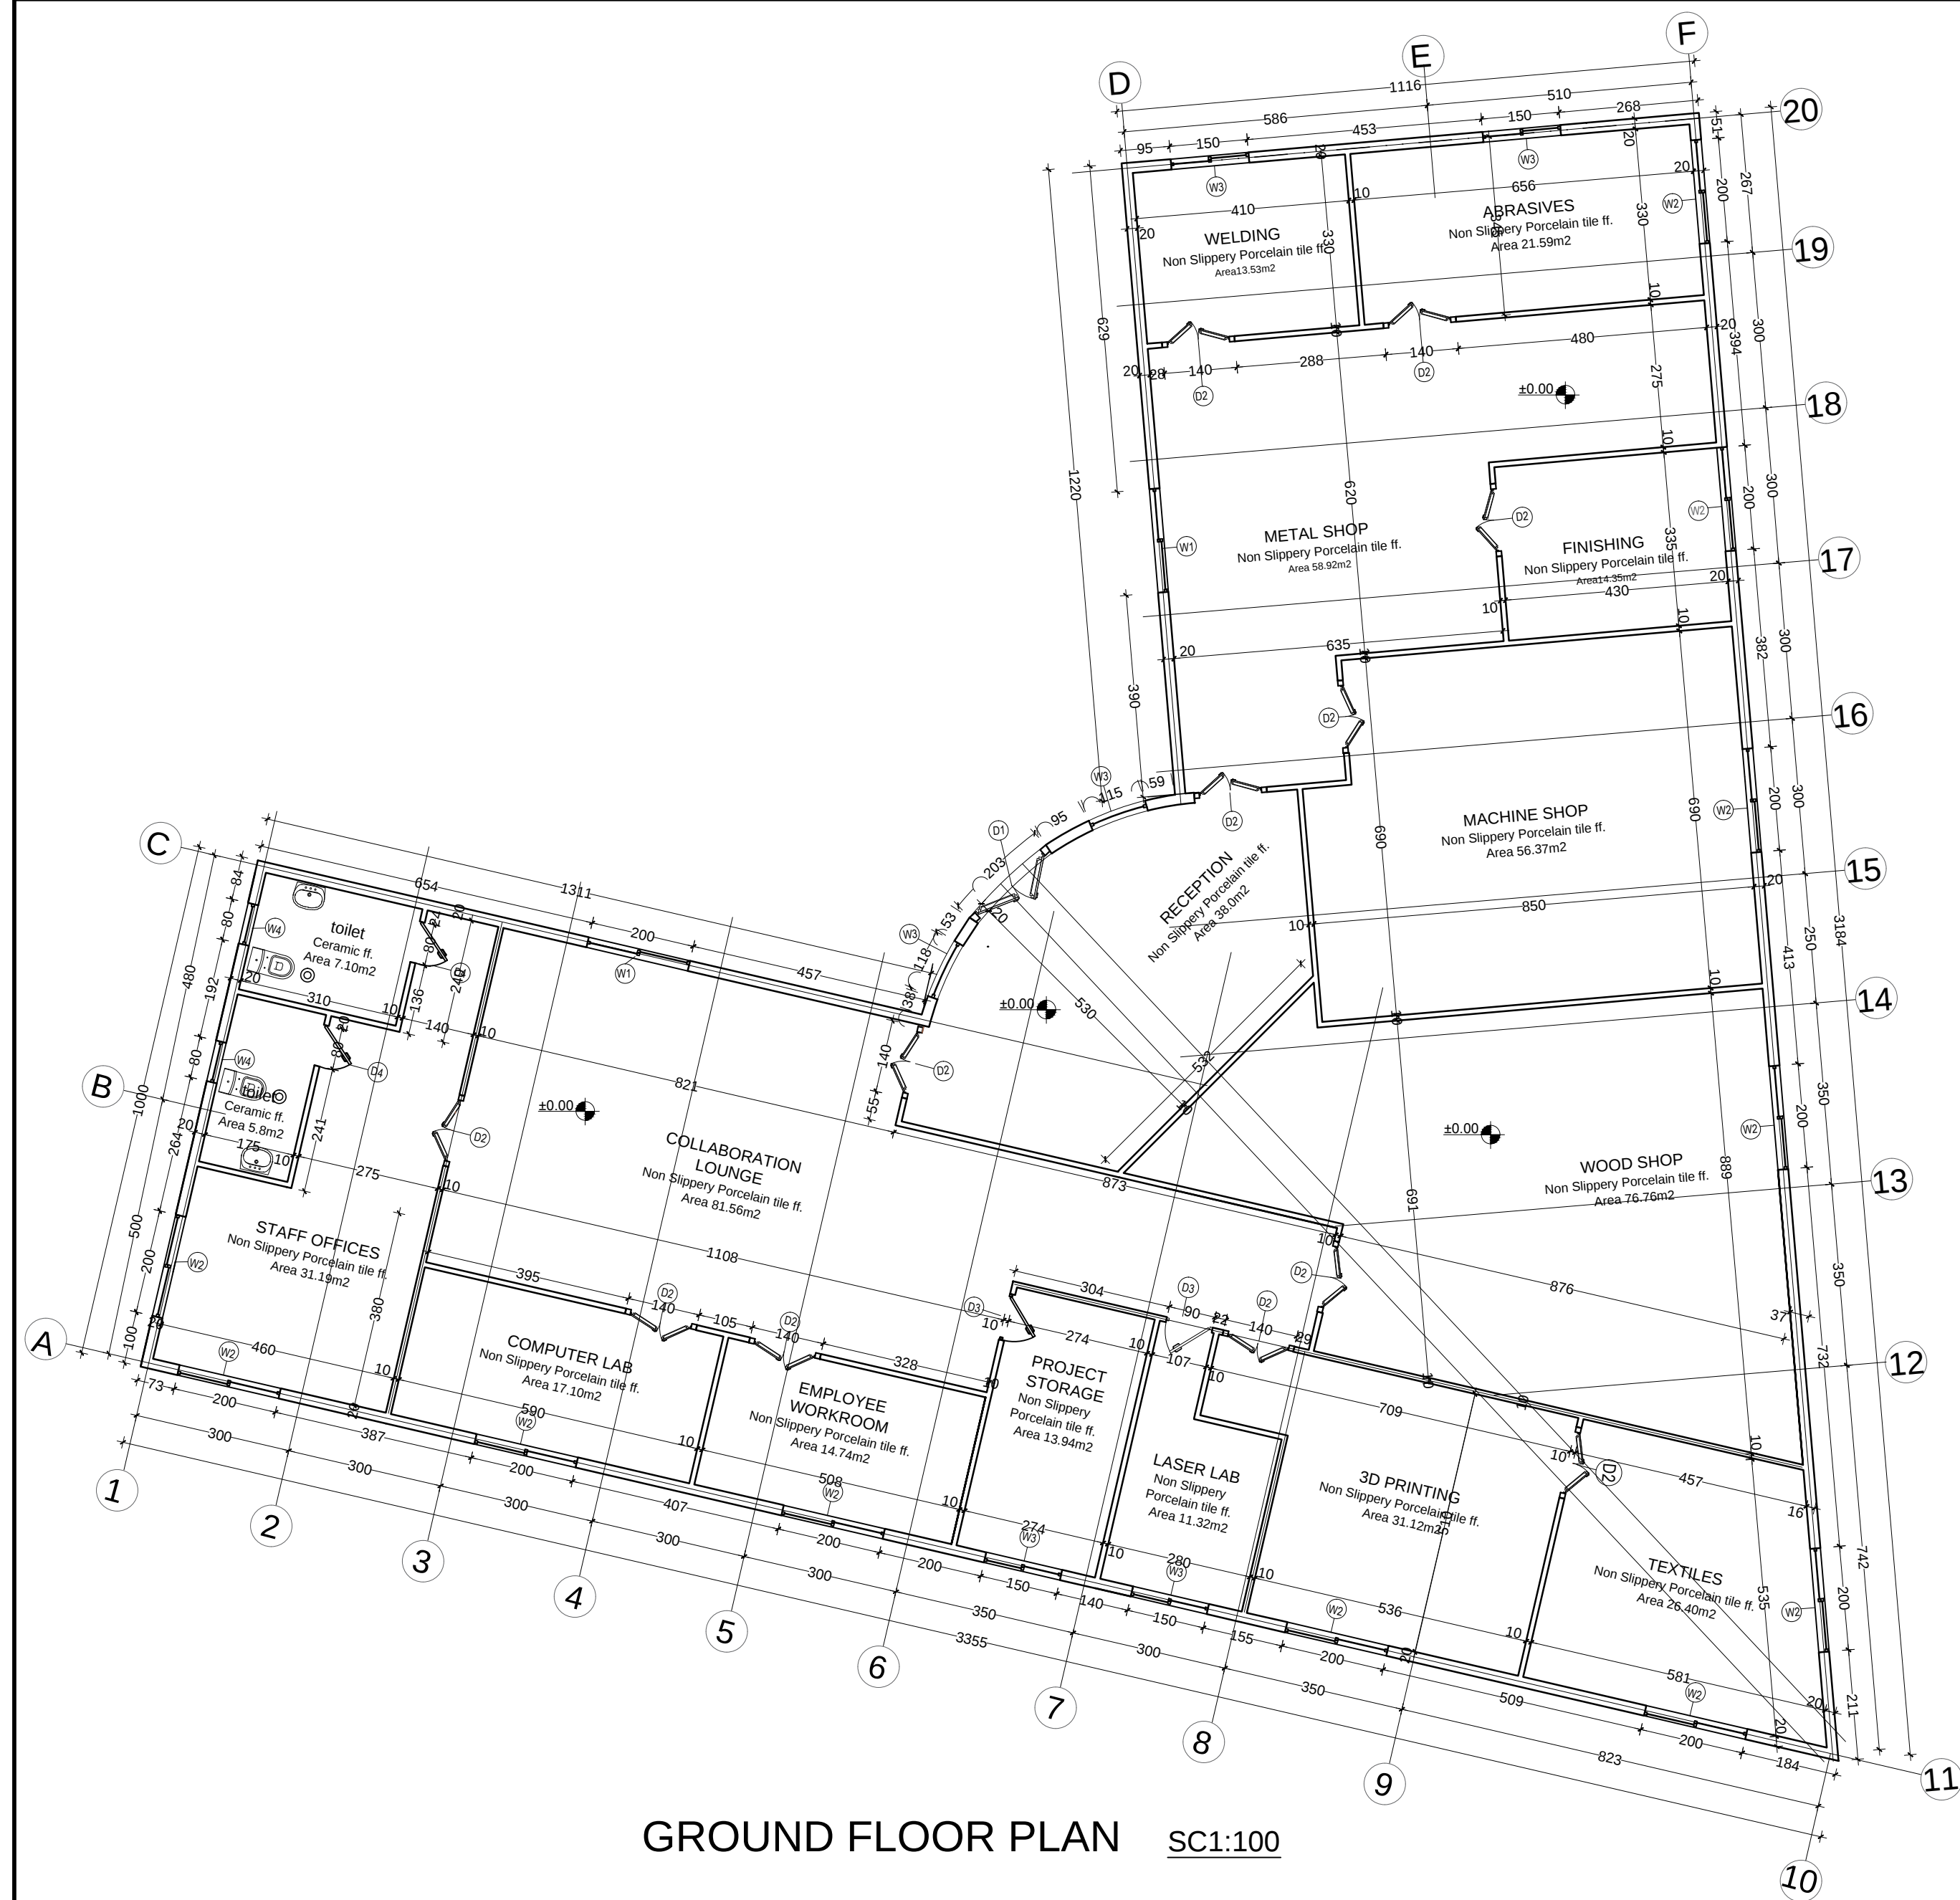


No	Revisions	Date	Signature
Project name: PLAN EXHIBITIONS			
Client: RISING DJIBOUTI			
 Title: PLAN			
Location, Title deed no		Scale: 1:100	Date: Nov.2021
Designed by:		AR-02	
Drawn by:		of 05	

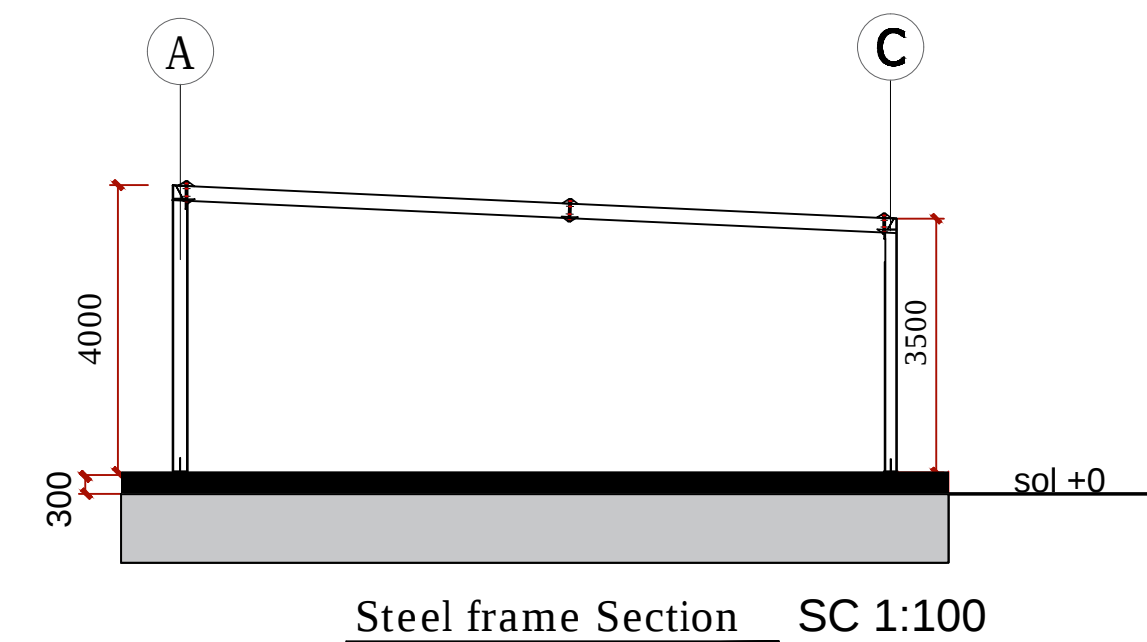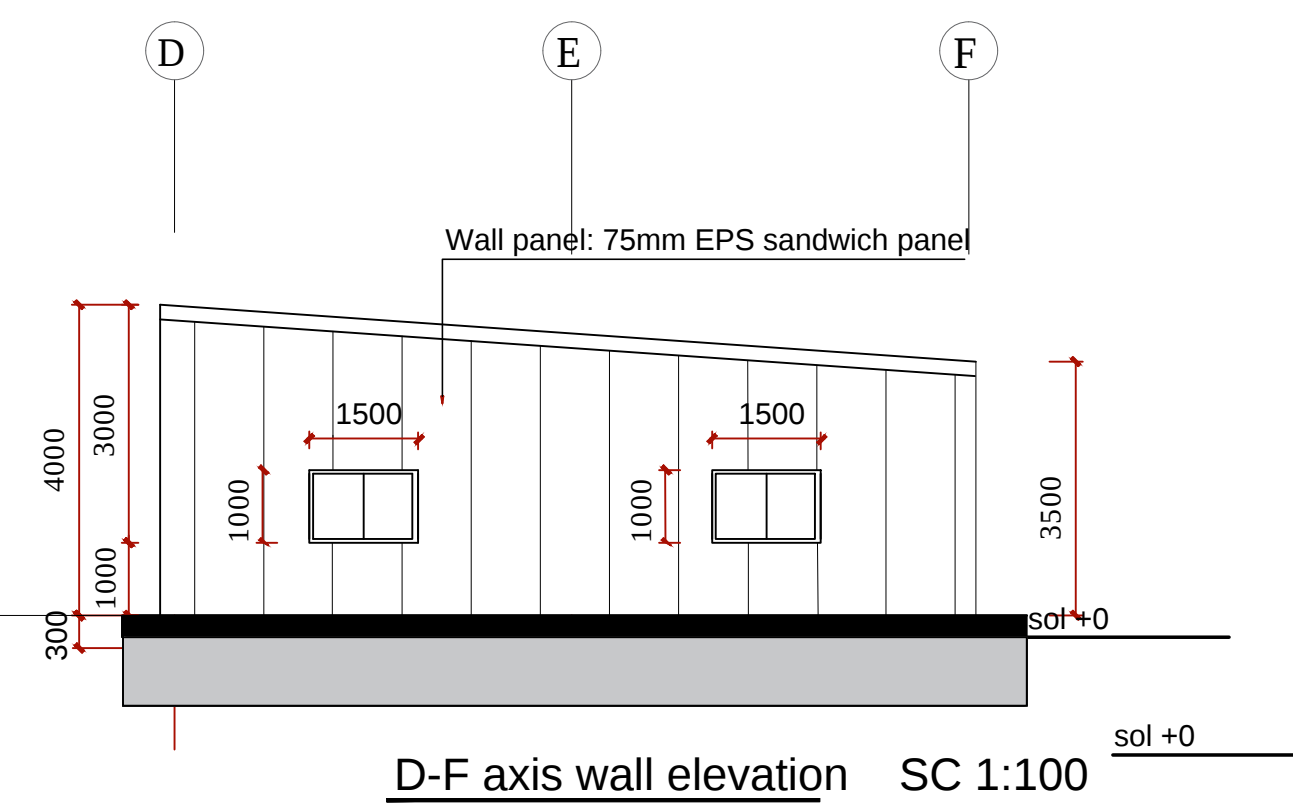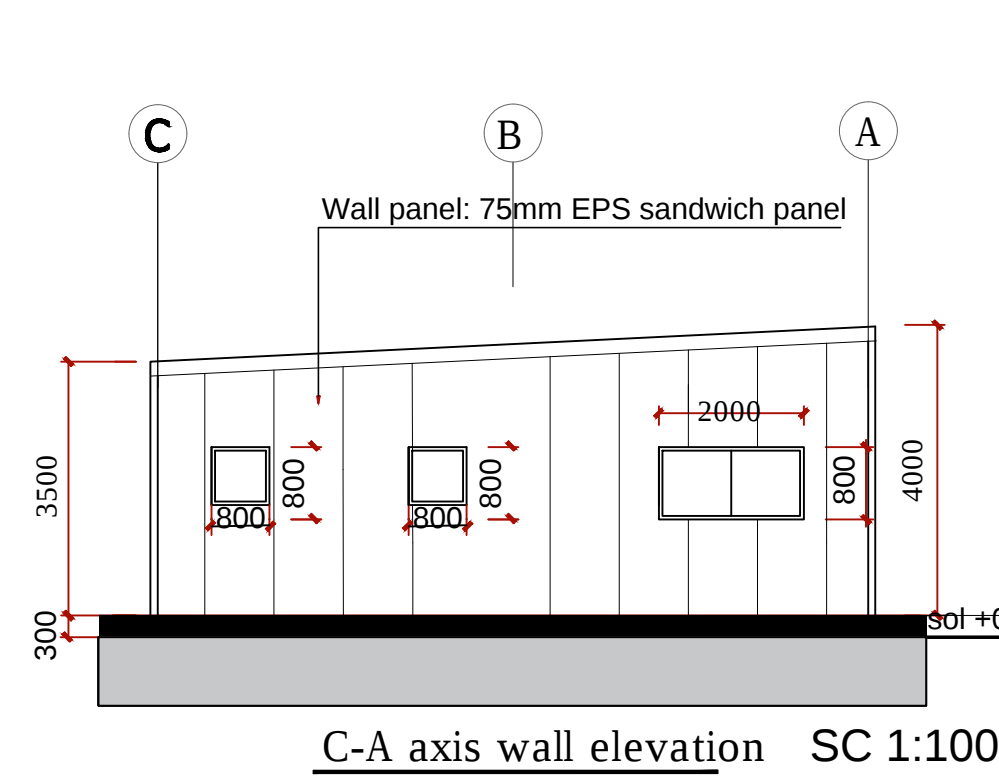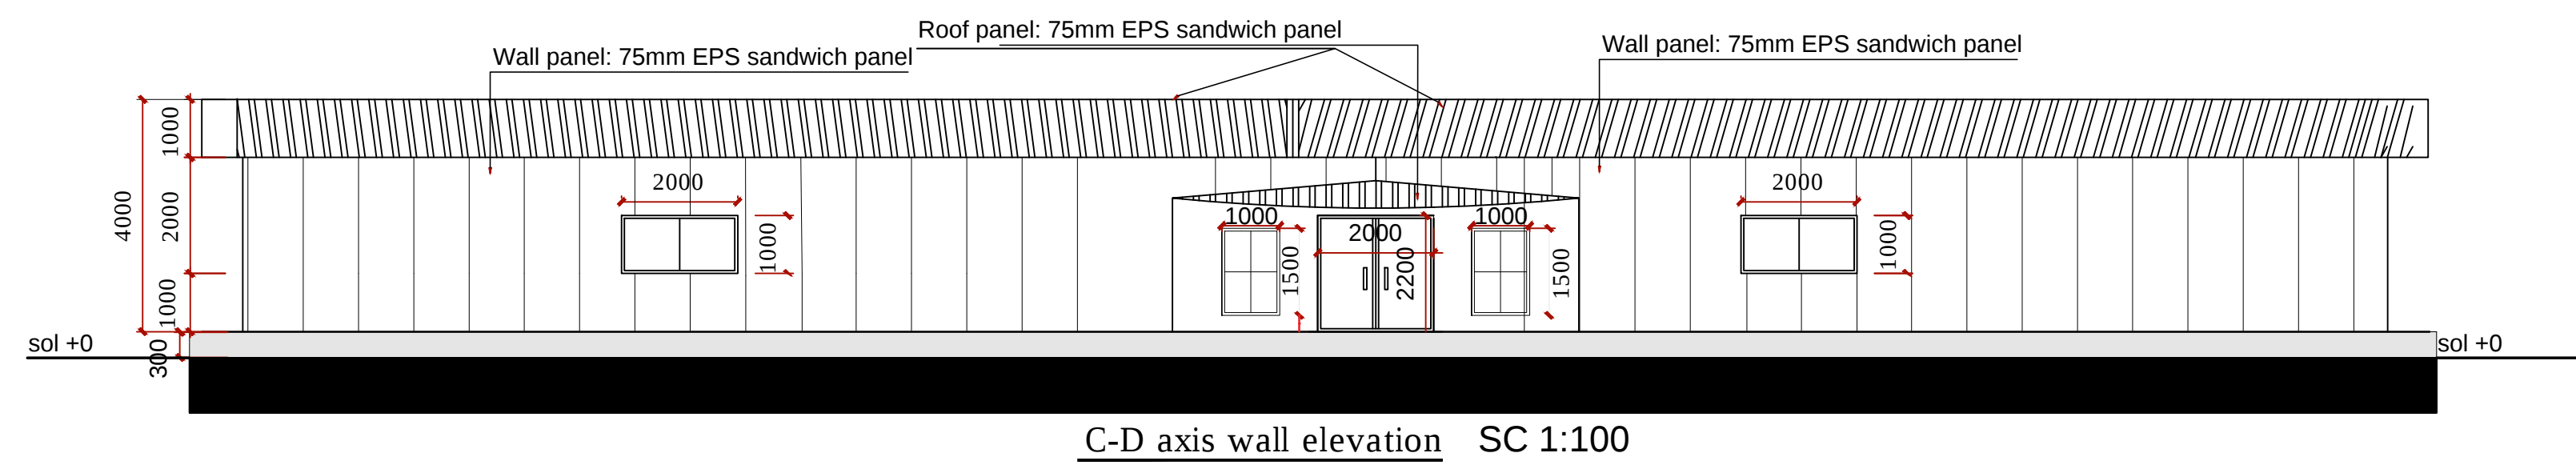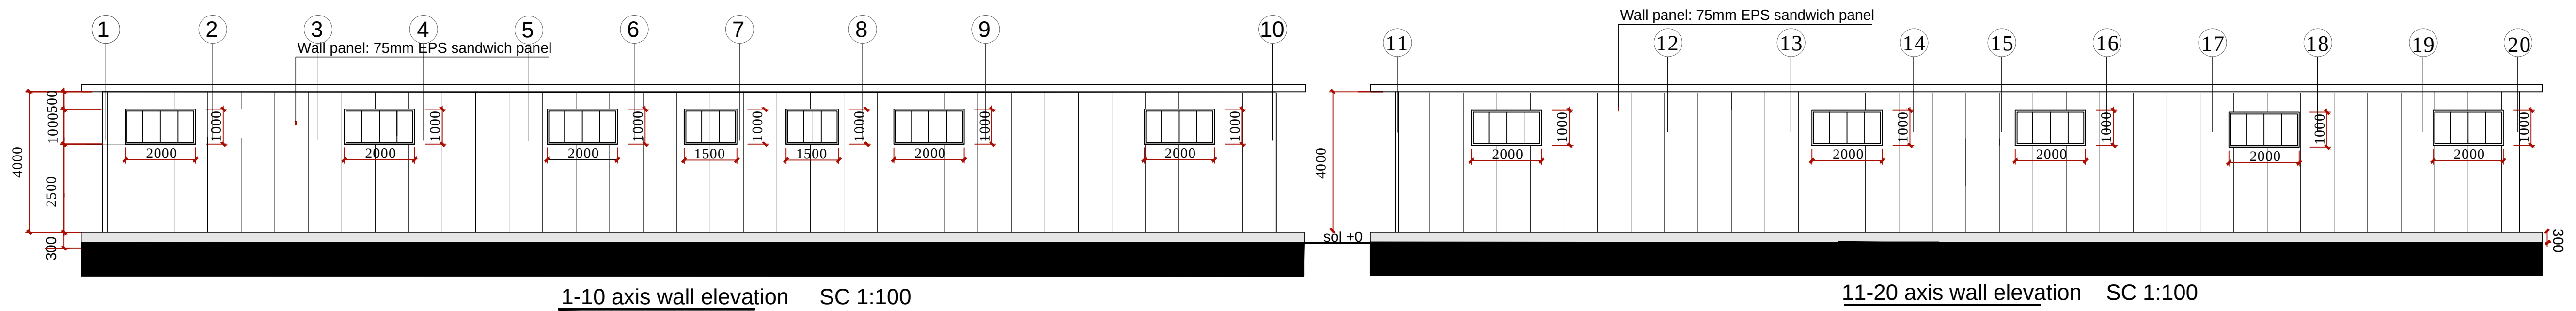


MAIB BUILDING ELEVATION & SECTION

No	Revisions	Date	Signature
Project name: PLAN EXHIBITIONS			
Client: RISING DJIBOUTI			
			
Title: ELEVATION AND SECTION			
Location, Title deed no		Scale: 1:100	
Designed by:		Date: Nov 2021	
Drawn by:		AR-03	
		of 05	





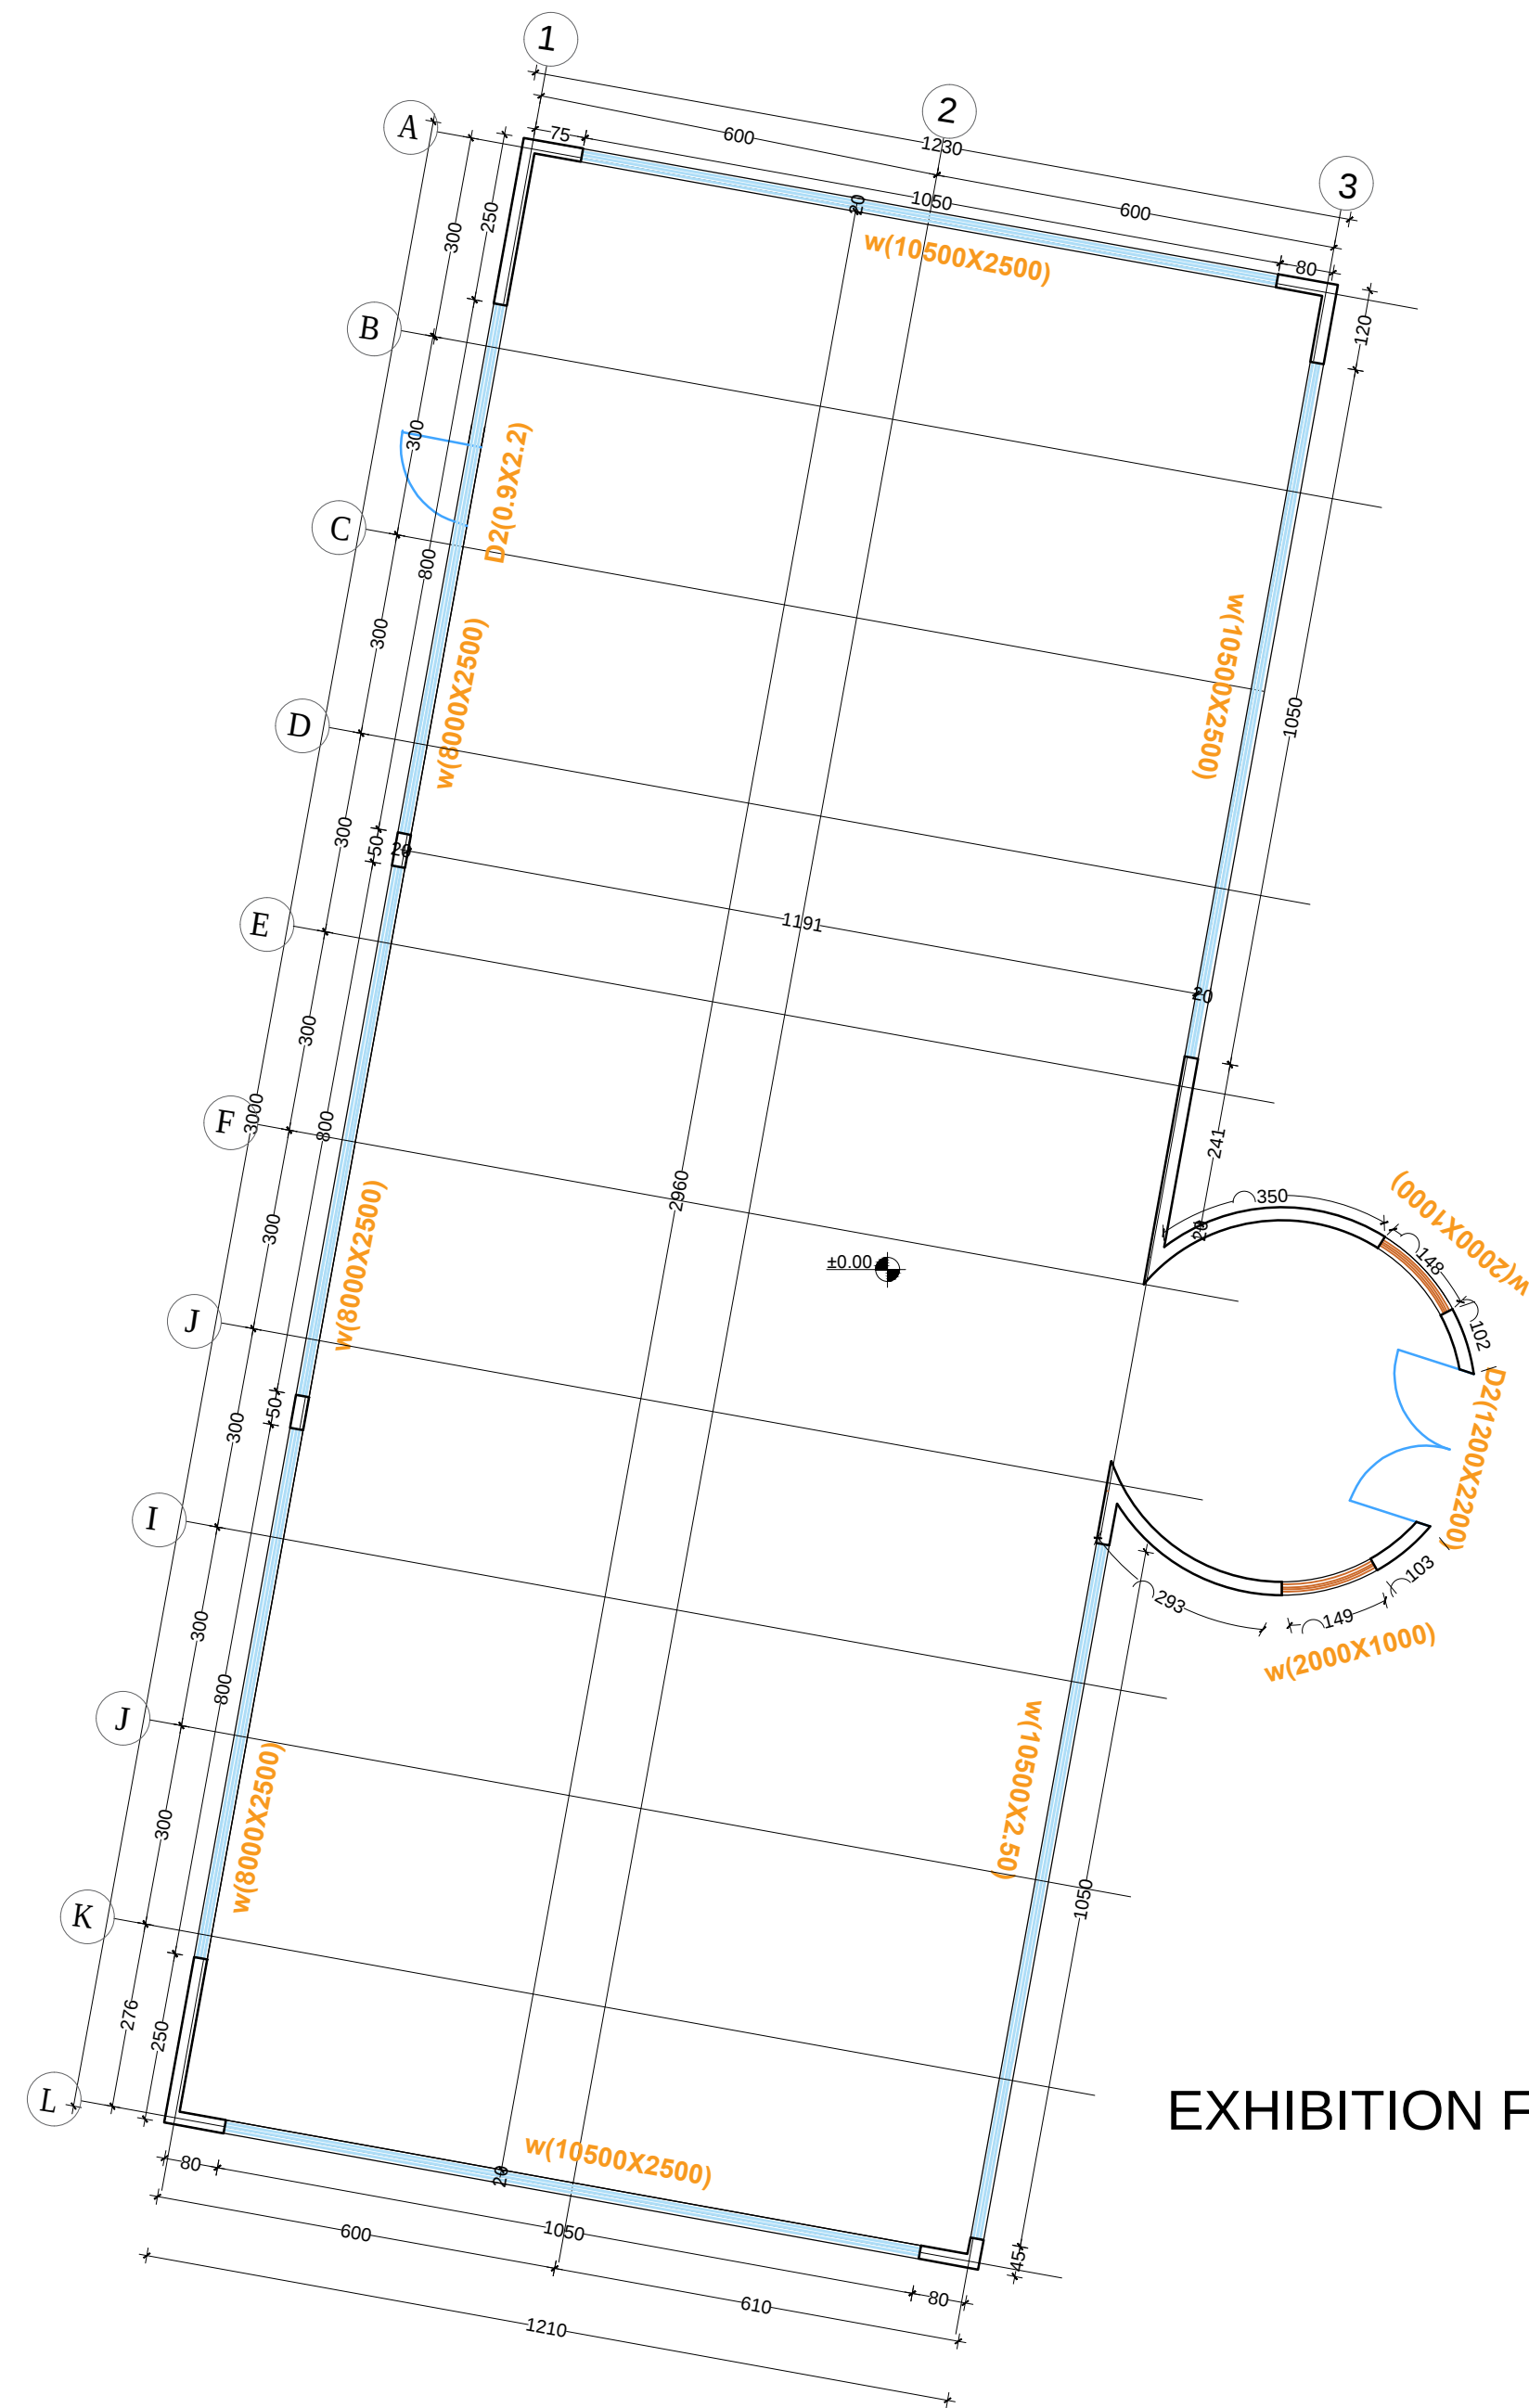


EXHIBITION FLOOR PLAN SC1:100

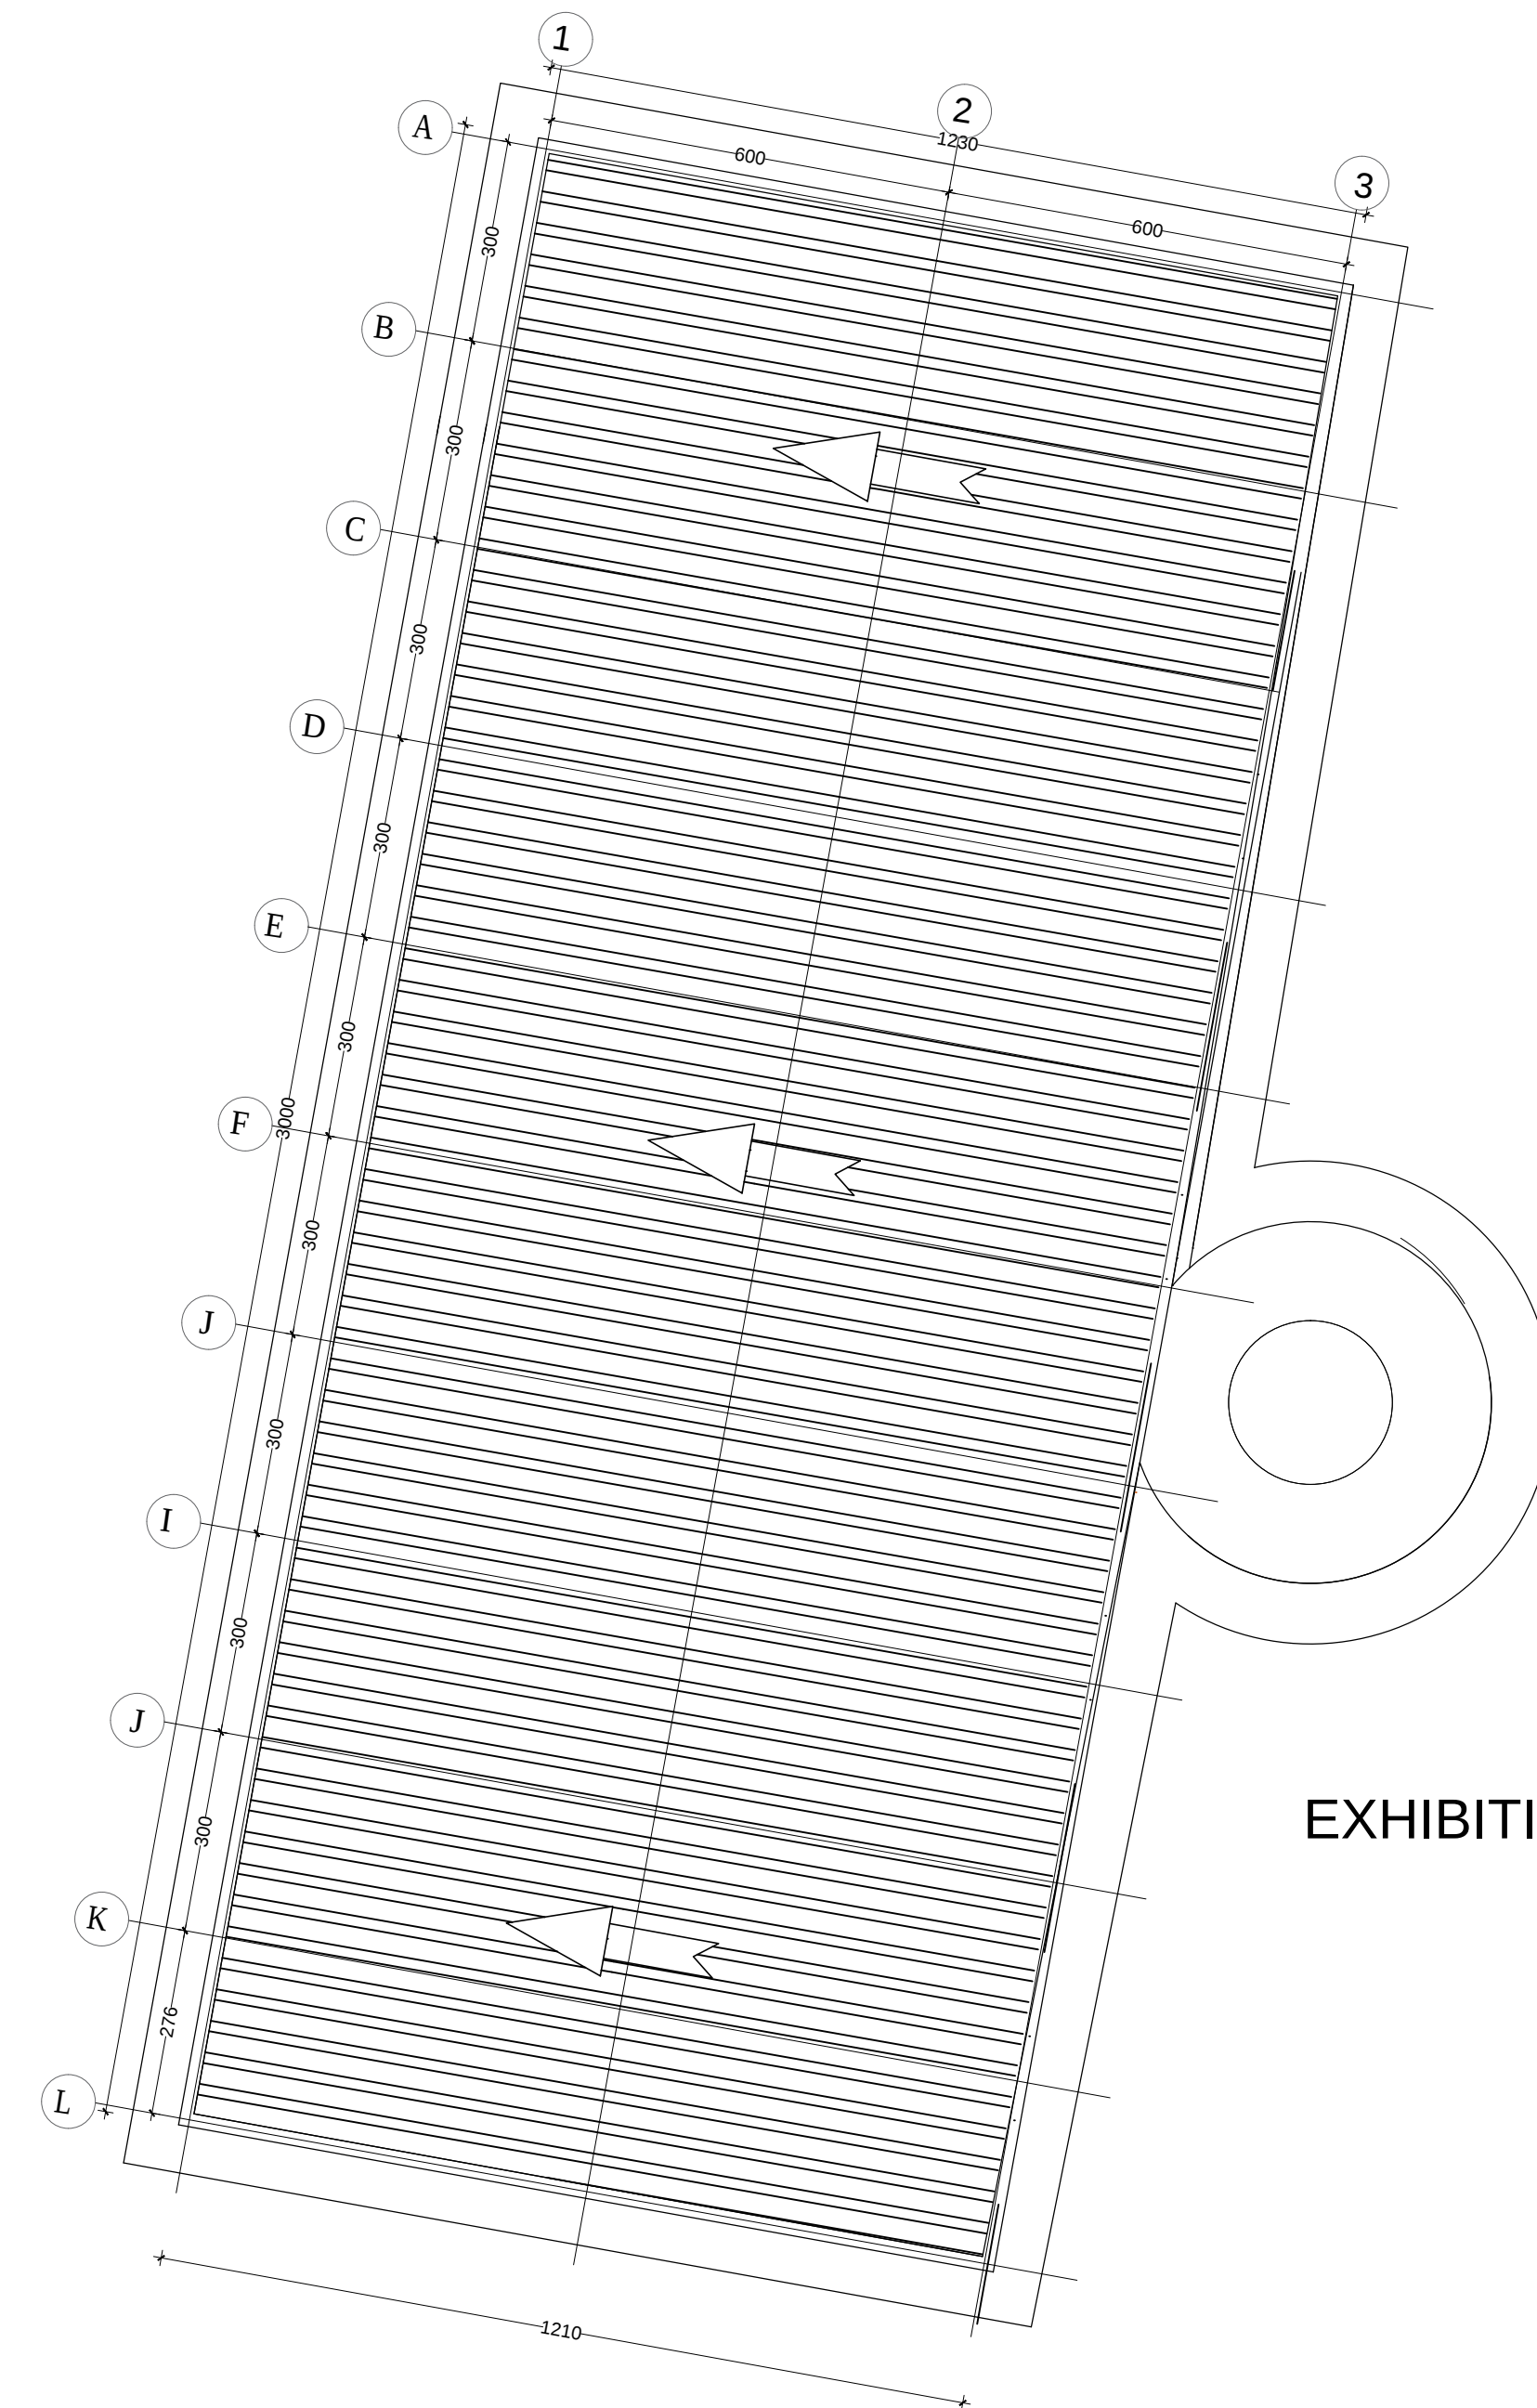

EXHIBITION ROOF PLAN SC1:100

No	Revisions	Date	Signature
Project name: PLAN EXHIBITIONS			
Client: RISING DJIBOUTI			
			
Title: PLAN			
Location, Title deed no		Scale: 1:100	
Designed by:		Date: Nov 2021	
Drawn by:		AR-04 of 05	

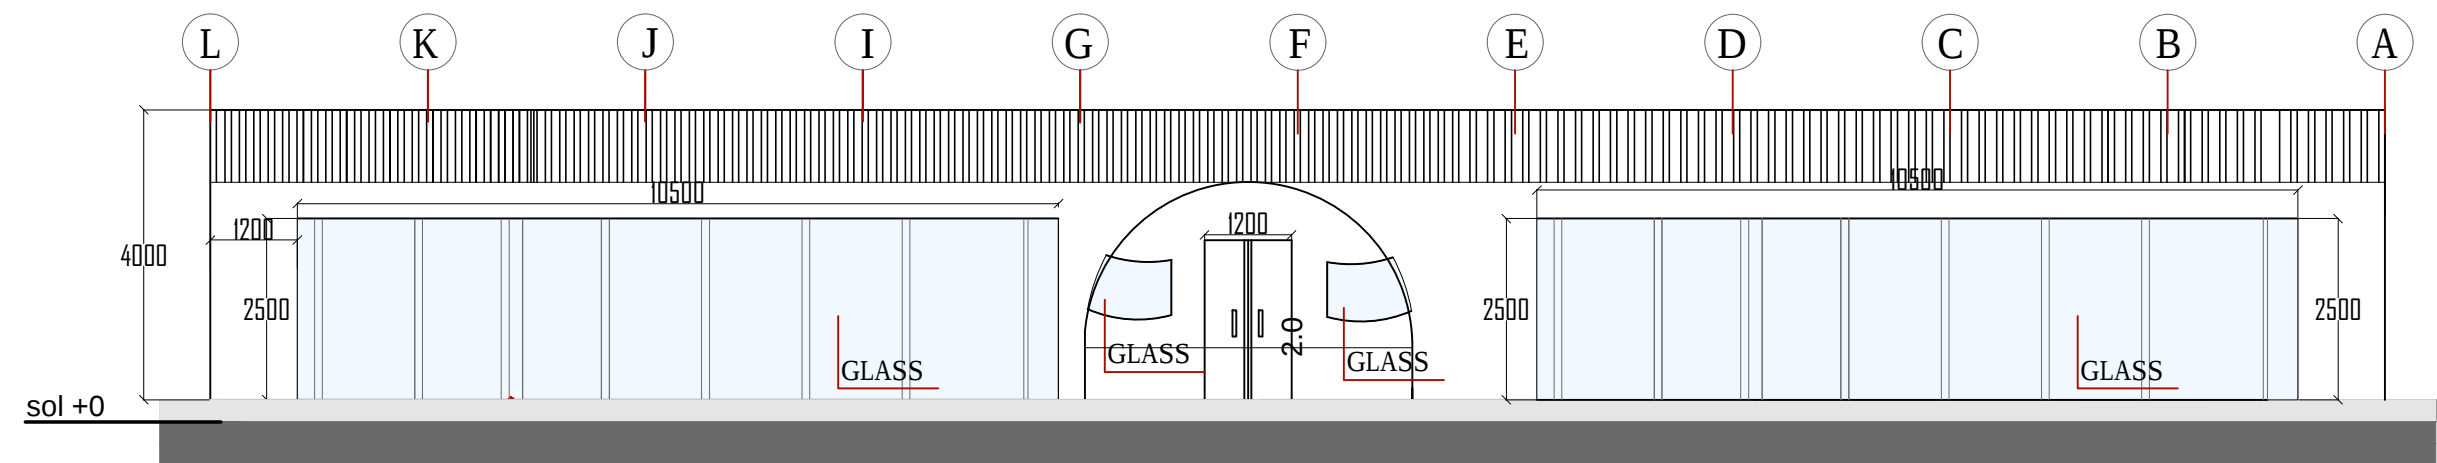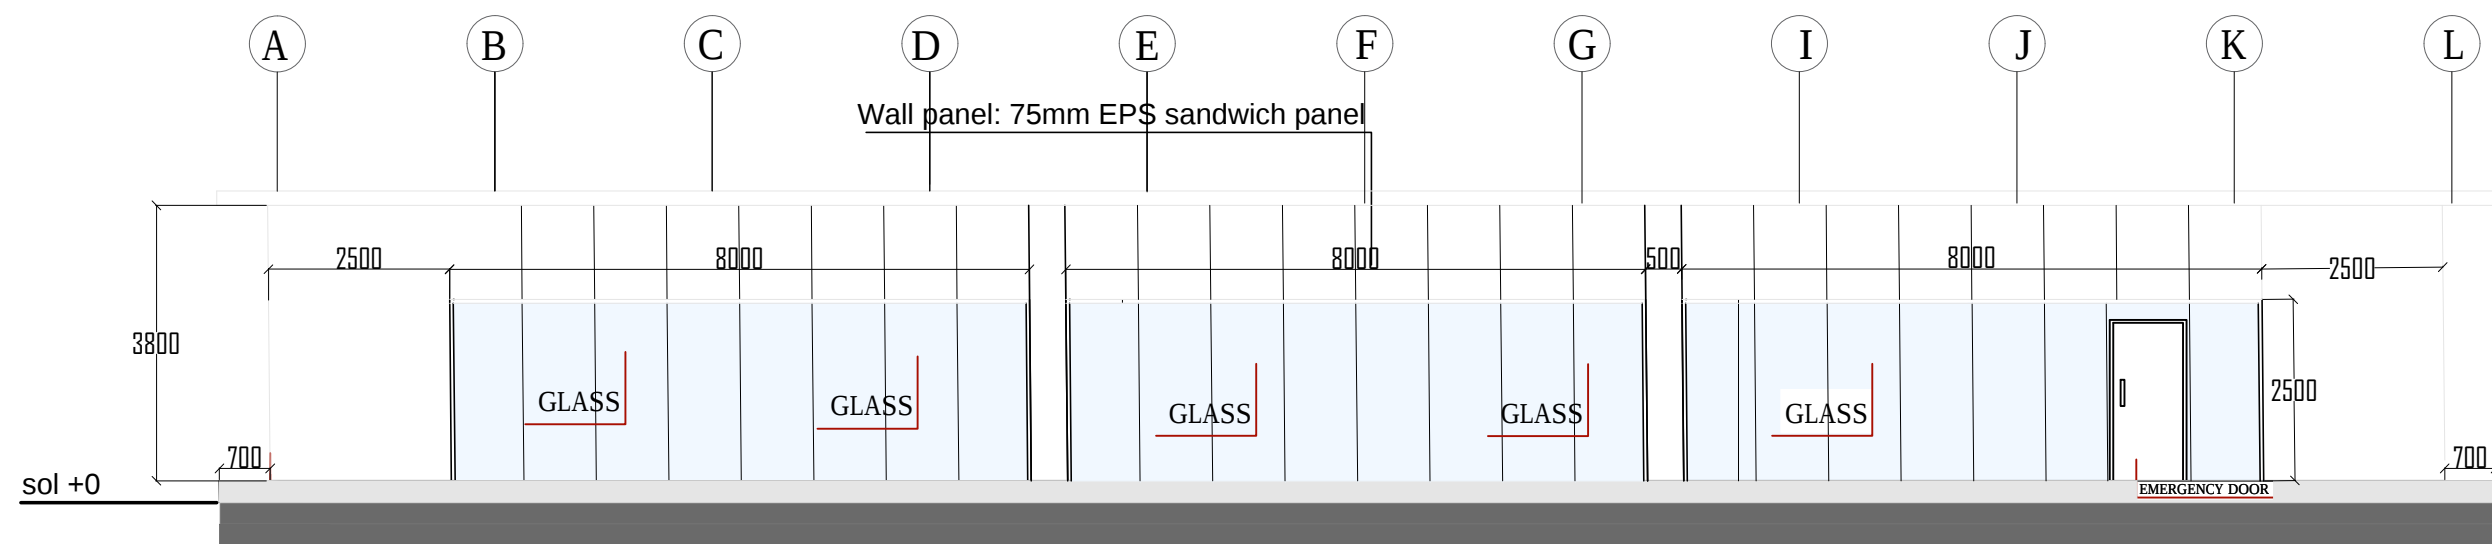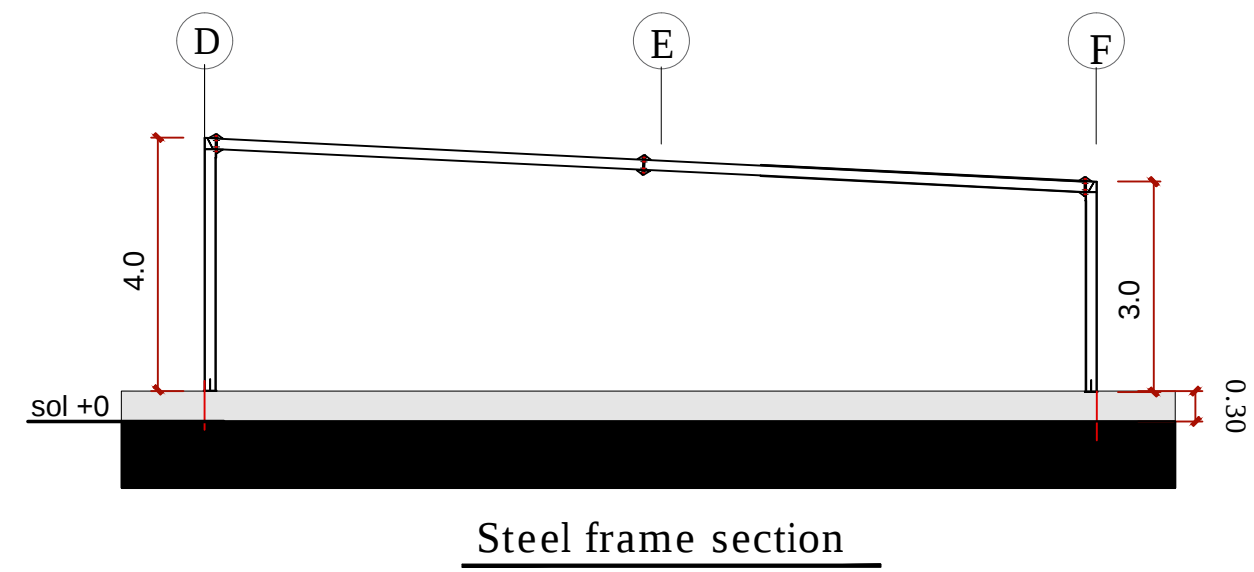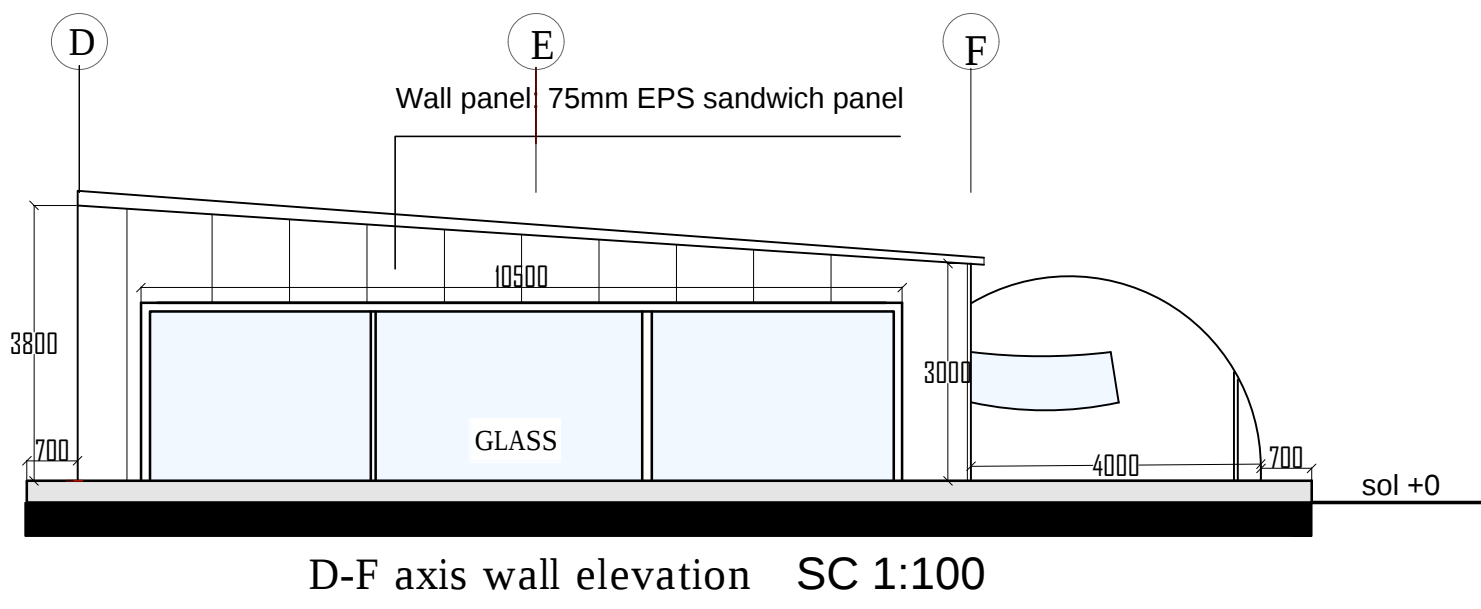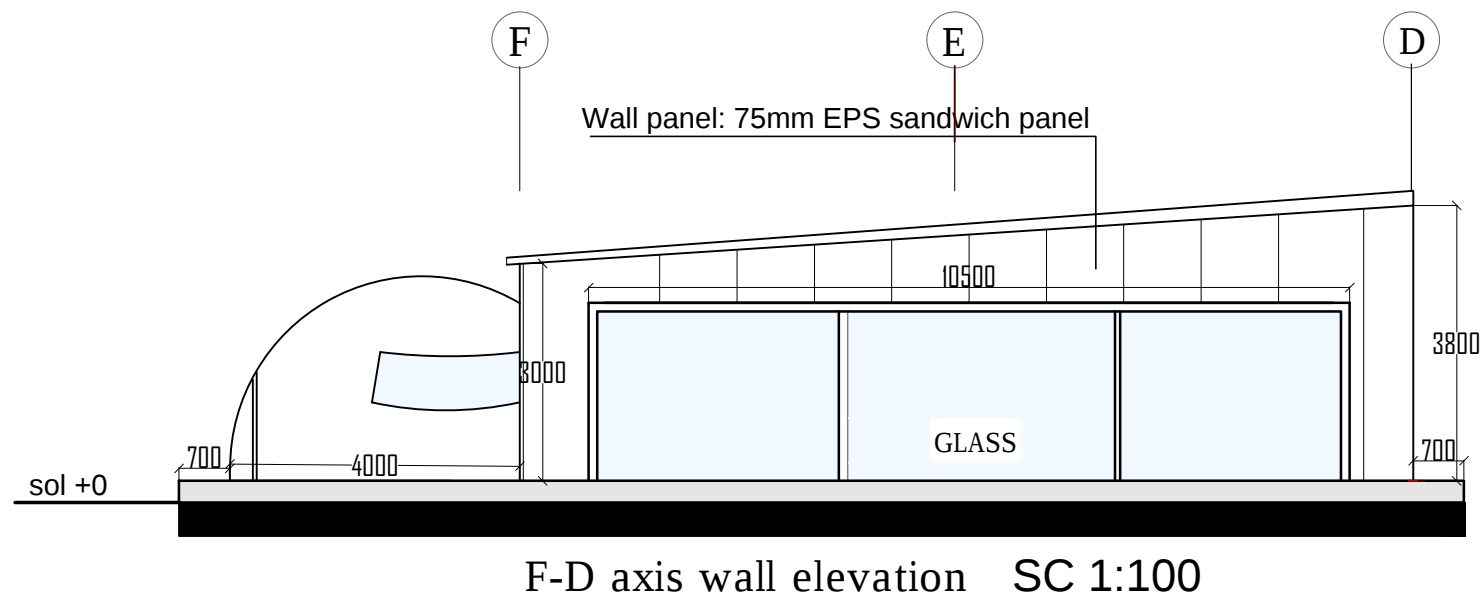

EXHIBITION ELEVATION & SECTION SC 1:100

No	Revisions	Date	Signature
Project name: PLAN EXHIBITIONS			
Client: RISING DJIBOUTI			
			
Title: ELEVATION AND SECTION			
Location, Title deed no		Scale: 1:100	
Designed by:		Date: Nov.2021	
Drawn by:		AR-05	
		of 05	