




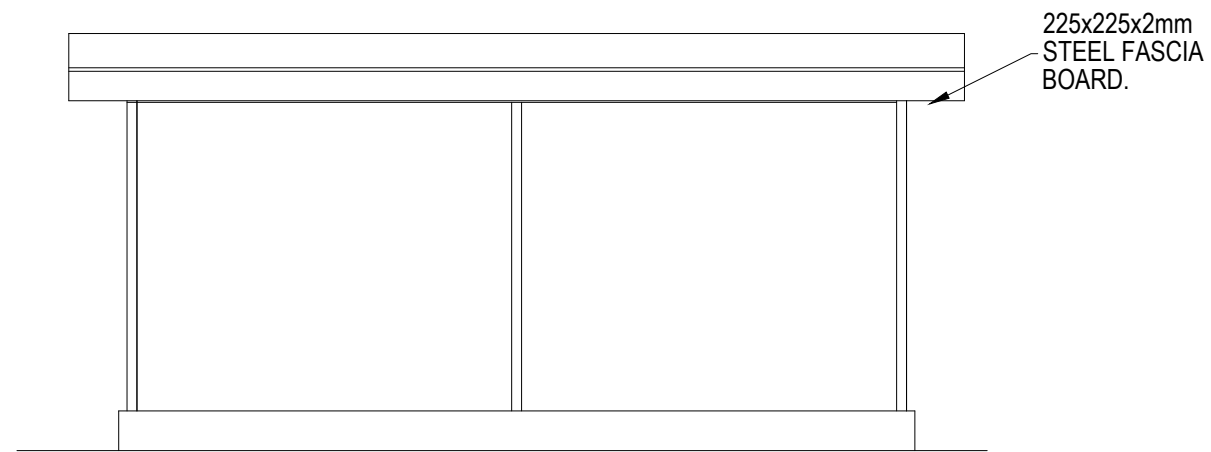


FRONT ELEVATION (scale 1: 75)

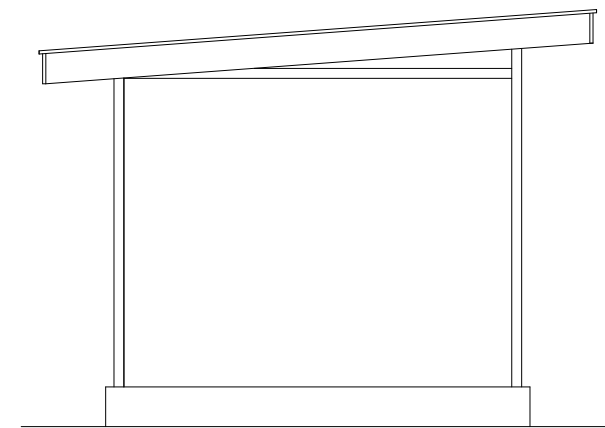

SIDE ELEVATION (scale 1: 75)

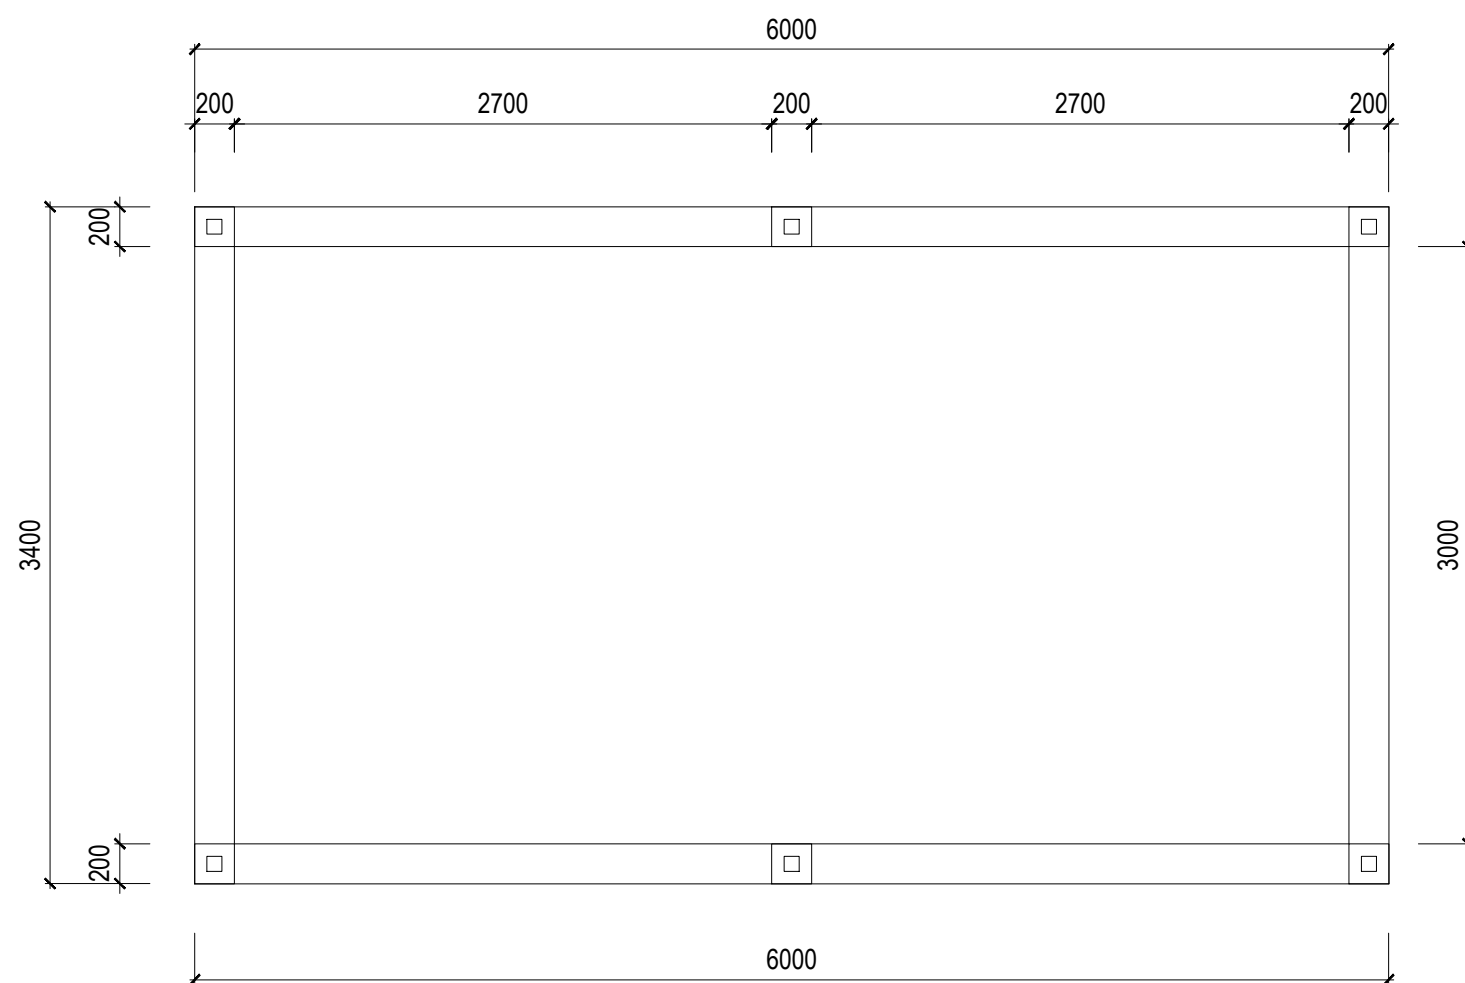

LAYOUT PLAN (SCALE 1:50)

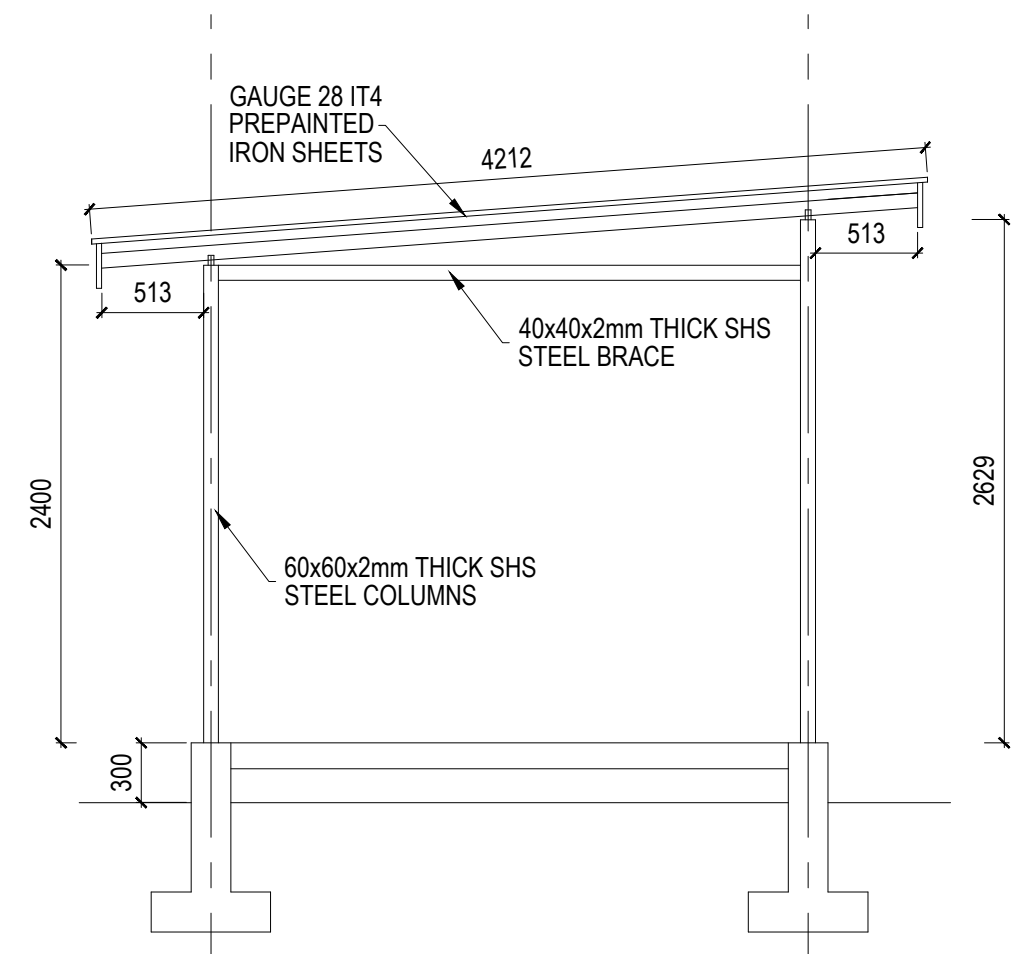

SECTION (SCALE 1:50)

	UNITED NATIONS DEVELOPMENT PROGRAMME Juba - South Sudan	DRAWING TITLE: Lulu Works Cottage Industry - Wullu	SHEET CONTENT: Plans,section, elevations & details	SCALE: 1:50; 1:75.	REV. No:	
		DRAWING NAME: Generator shelter.dwg		DATE: Jan 2021		
	PROJECT TITLE Peace & Community Cohesion Project (PaCC)	DESIGN BY: UNDP		CONTRACT No:		DRAWING No: GS-01
		DRAWN BY: UNDP - Okungulu Godfrey.		APPROVED FOR IMPLEMENTATION:		