



WASTE TREATMENT BLOCK

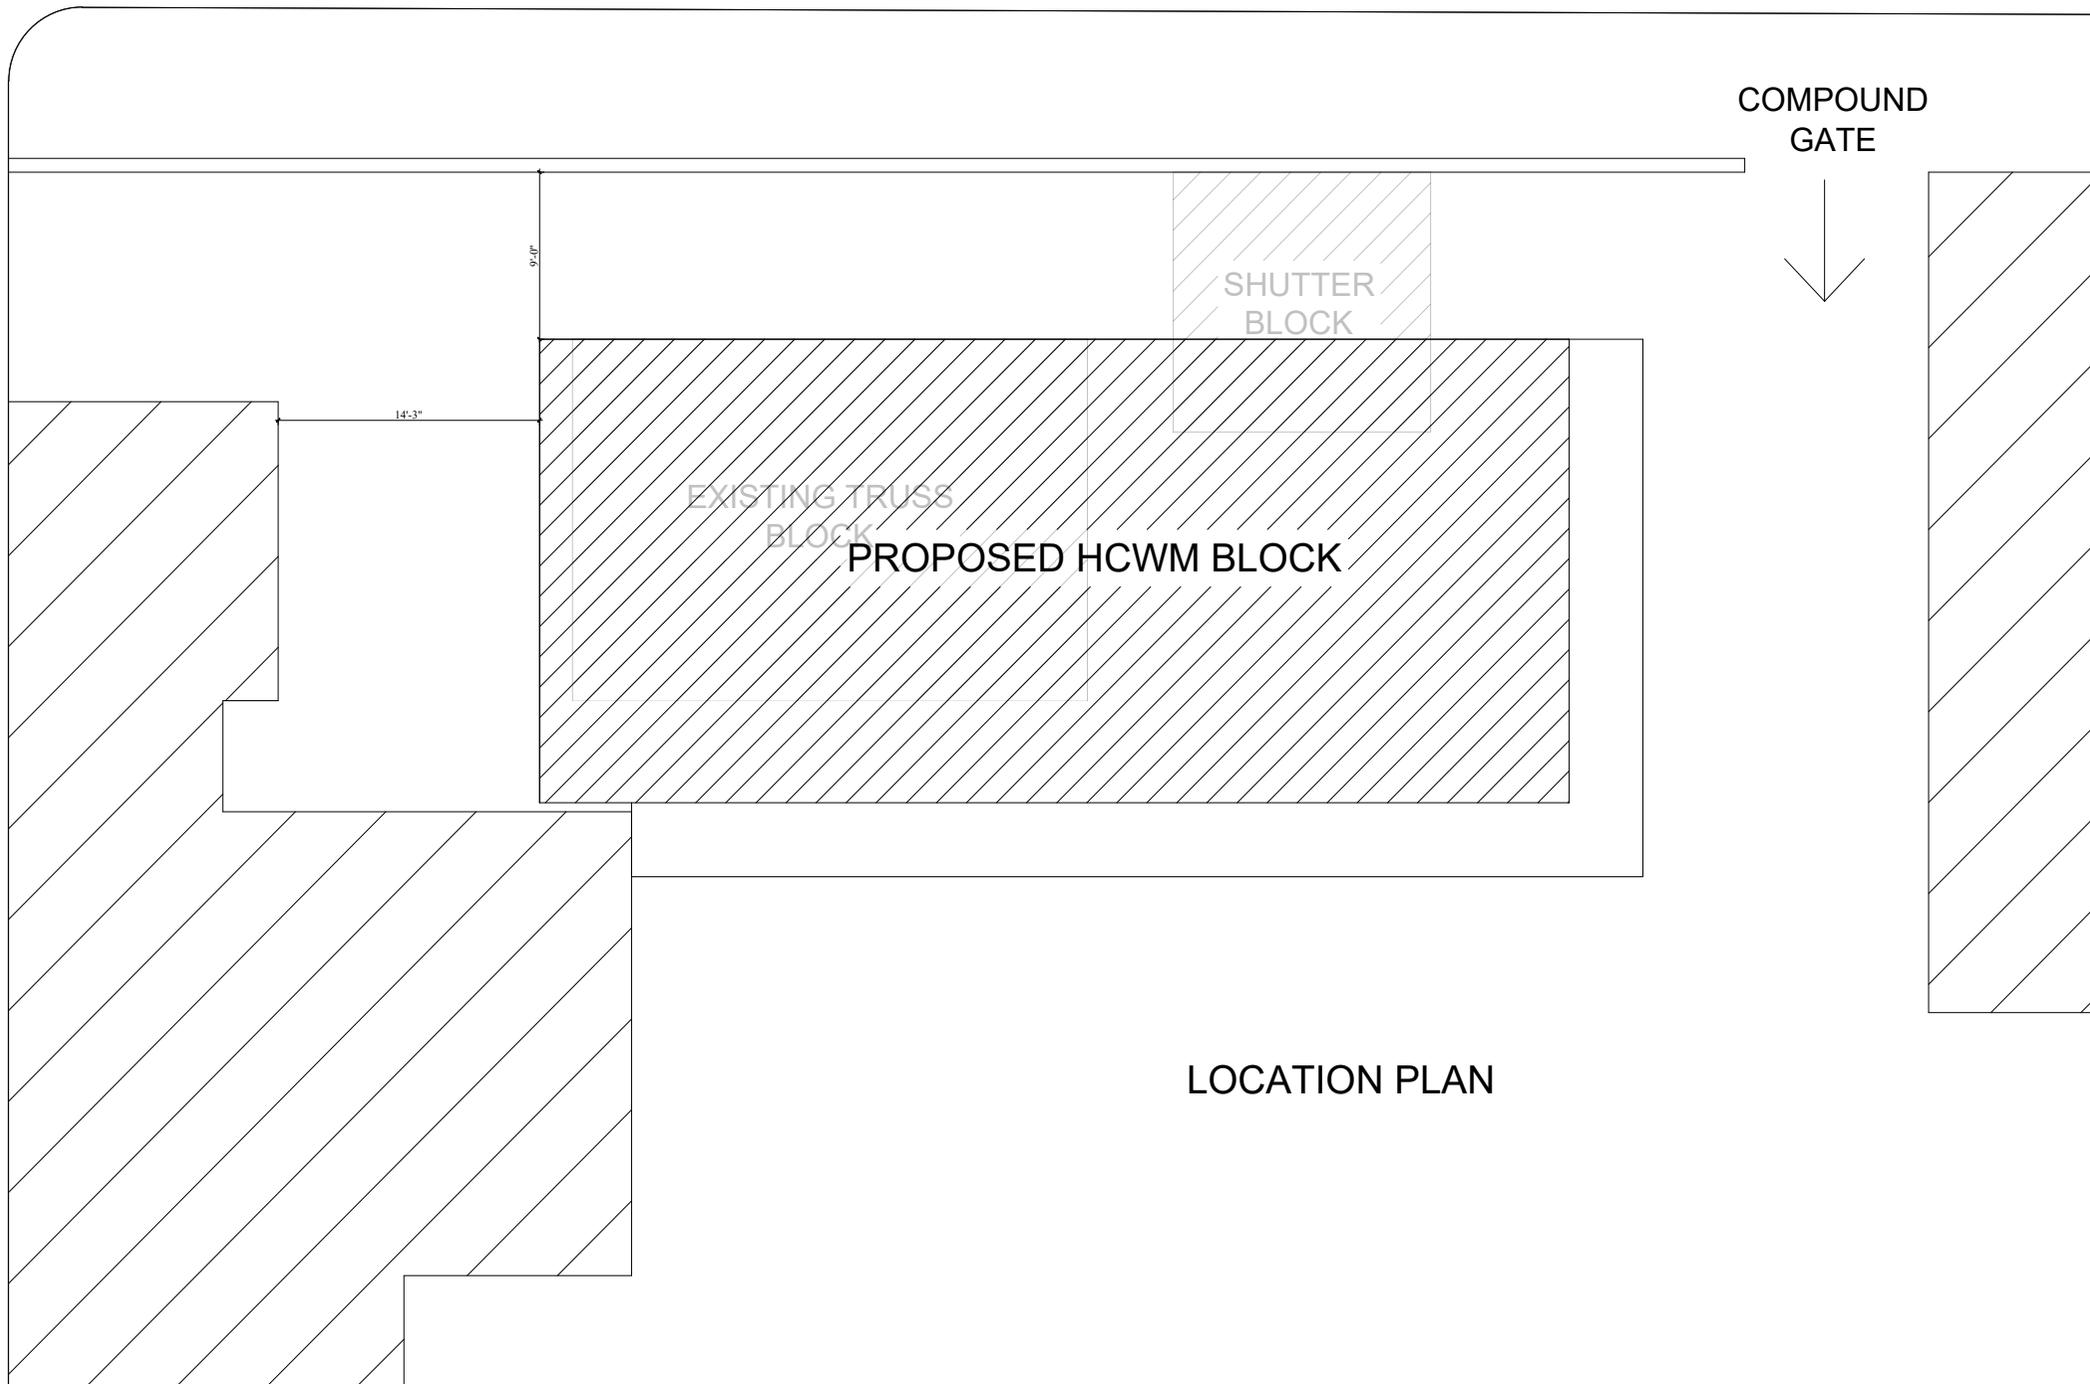

LOCATION PLAN

CONSULTANT:	SHEET TITLE Location Plan	STRUCTURAL DRAWINGS	PROJECT: Detail Characterization Assesment of Medical Waste For Promoting Green Recovery Project	DATE: April 2022	BUILDING TYPE: WASTE TREATMENT CENTRE	CLIENT: UNDP Nepal, PGRP	1
			LOCATION: BIRGUNJ	SCALE:			

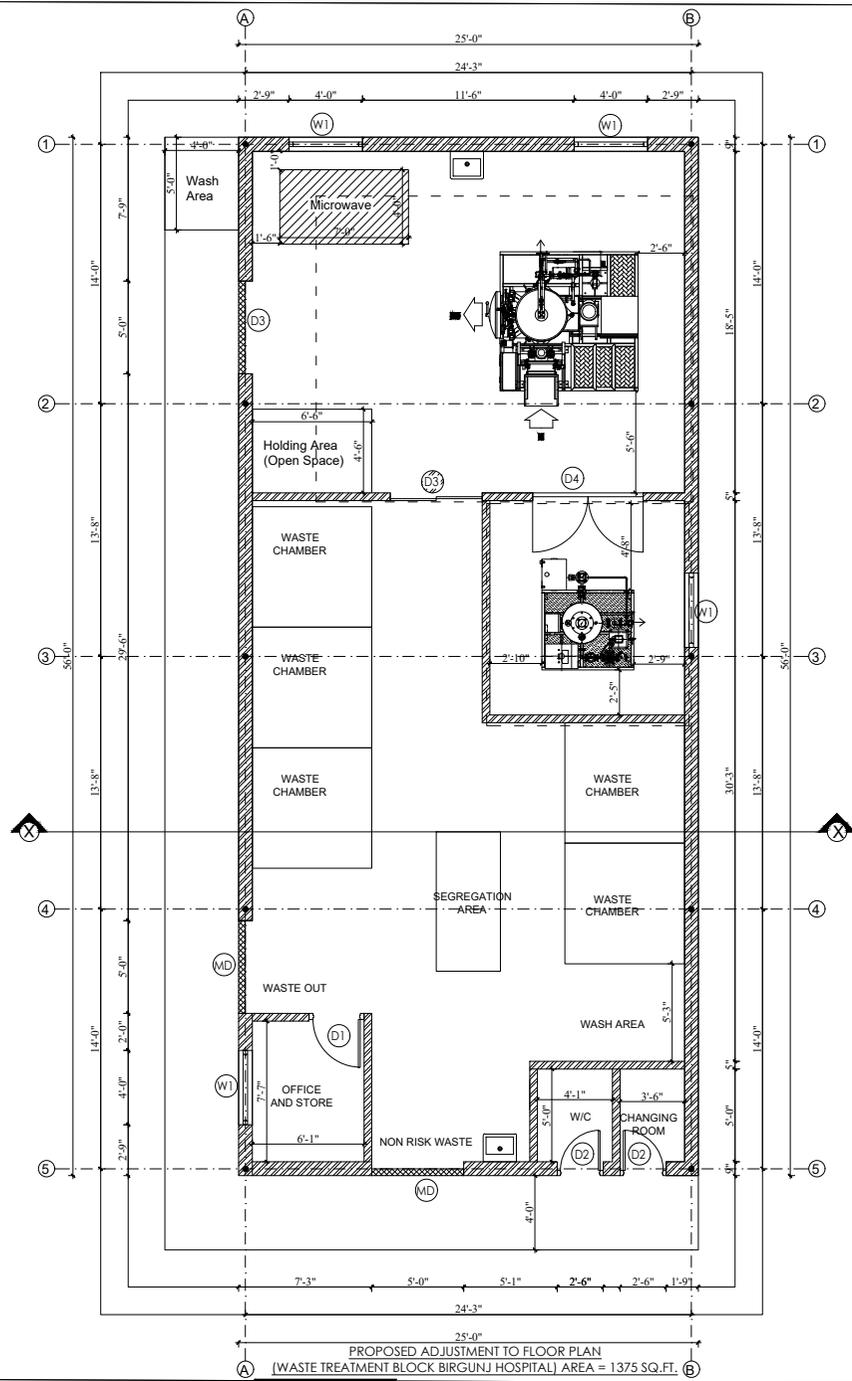

S. No.	DESCRIPTION	WIDTH	HEIGHT	NO.
1.	DOOR D1	3'-0"	8'-0"	1
2.	DOOR D2	2'-6"	8'-0"	2
3.	Aluminium Swing Door (D3)	5'-0"	8'-0"	2
4.	Aluminium Swing Door (D4)	6'-0"	8'-0"	1
5.	WINDOW W1	4'-0"	4'-0"	4
5.	Metal Door (MD)	5'-0"	8'-0"	2

PROPOSED ADJUSTMENT TO FLOOR PLAN
 (WASTE TREATMENT BLOCK BIRGUNJ HOSPITAL) AREA = 1375 SQ.FT.

CONSULTANT:

SHEET TITLE STRUCTURAL DRAWINGS

Floor Plan

PROJECT:
 Detail Characterization Assessment of Medical Waste
 For Promoting Green Recovery Project


LOCATION: BIRGUNJ

DATE: April 2022


SCALE:

BUILDING TYPE:
 WASTE TREATMENT CENTRE

CLIENT:
 UNDP Nepal, PGRP

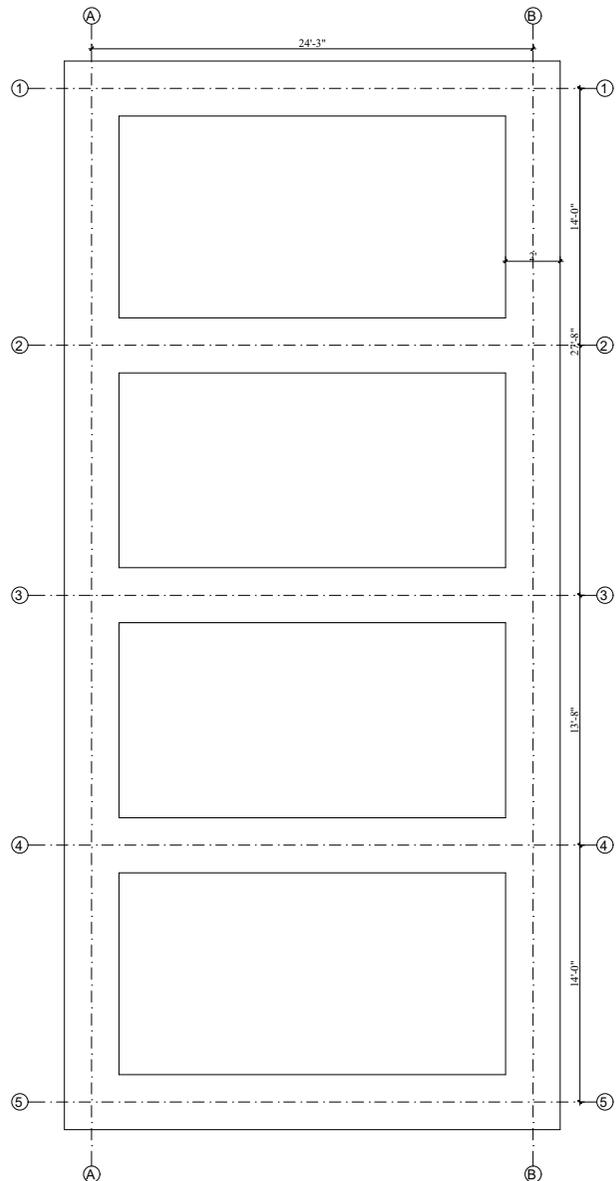

TRENCH PLAN

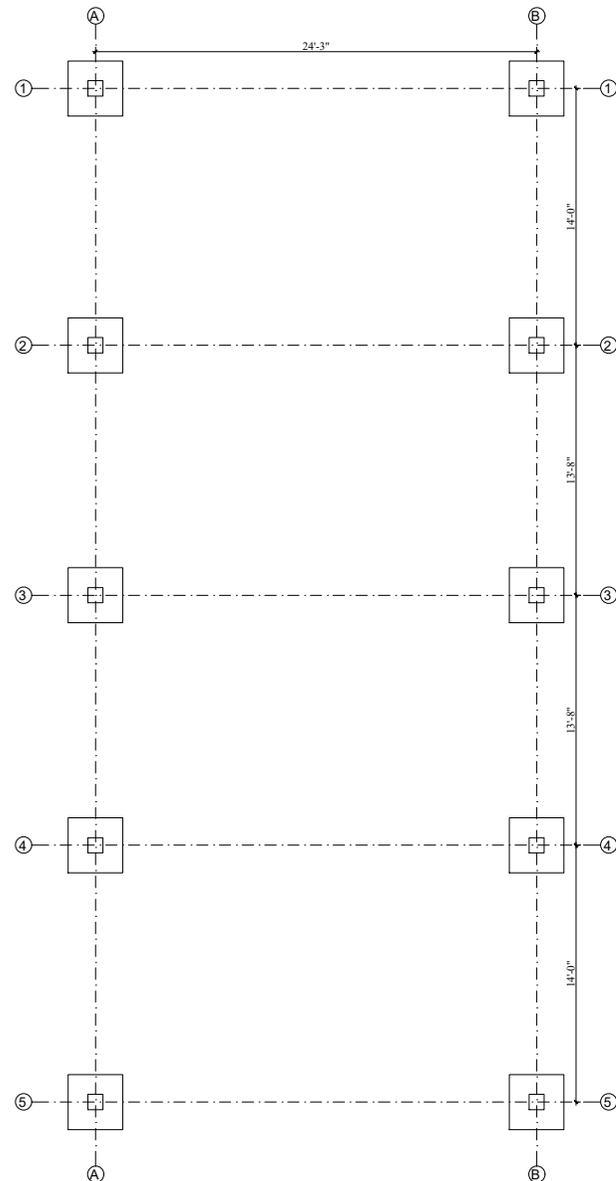

FOOTING PLAN

CONSULTANT:

SHEET TITLE

STRUCTURAL DRAWINGS

Trench/Footing Plan

PROJECT:

Detail Characterization Assessment of Medical Waste For Promoting Green Recovery Project

LOCATION: BIRGUNJ

DATE:

April 2022


SCALE:

BUILDING TYPE:

WASTE TREATMENT CENTRE

CLIENT:

UNDP Nepal, PGRP

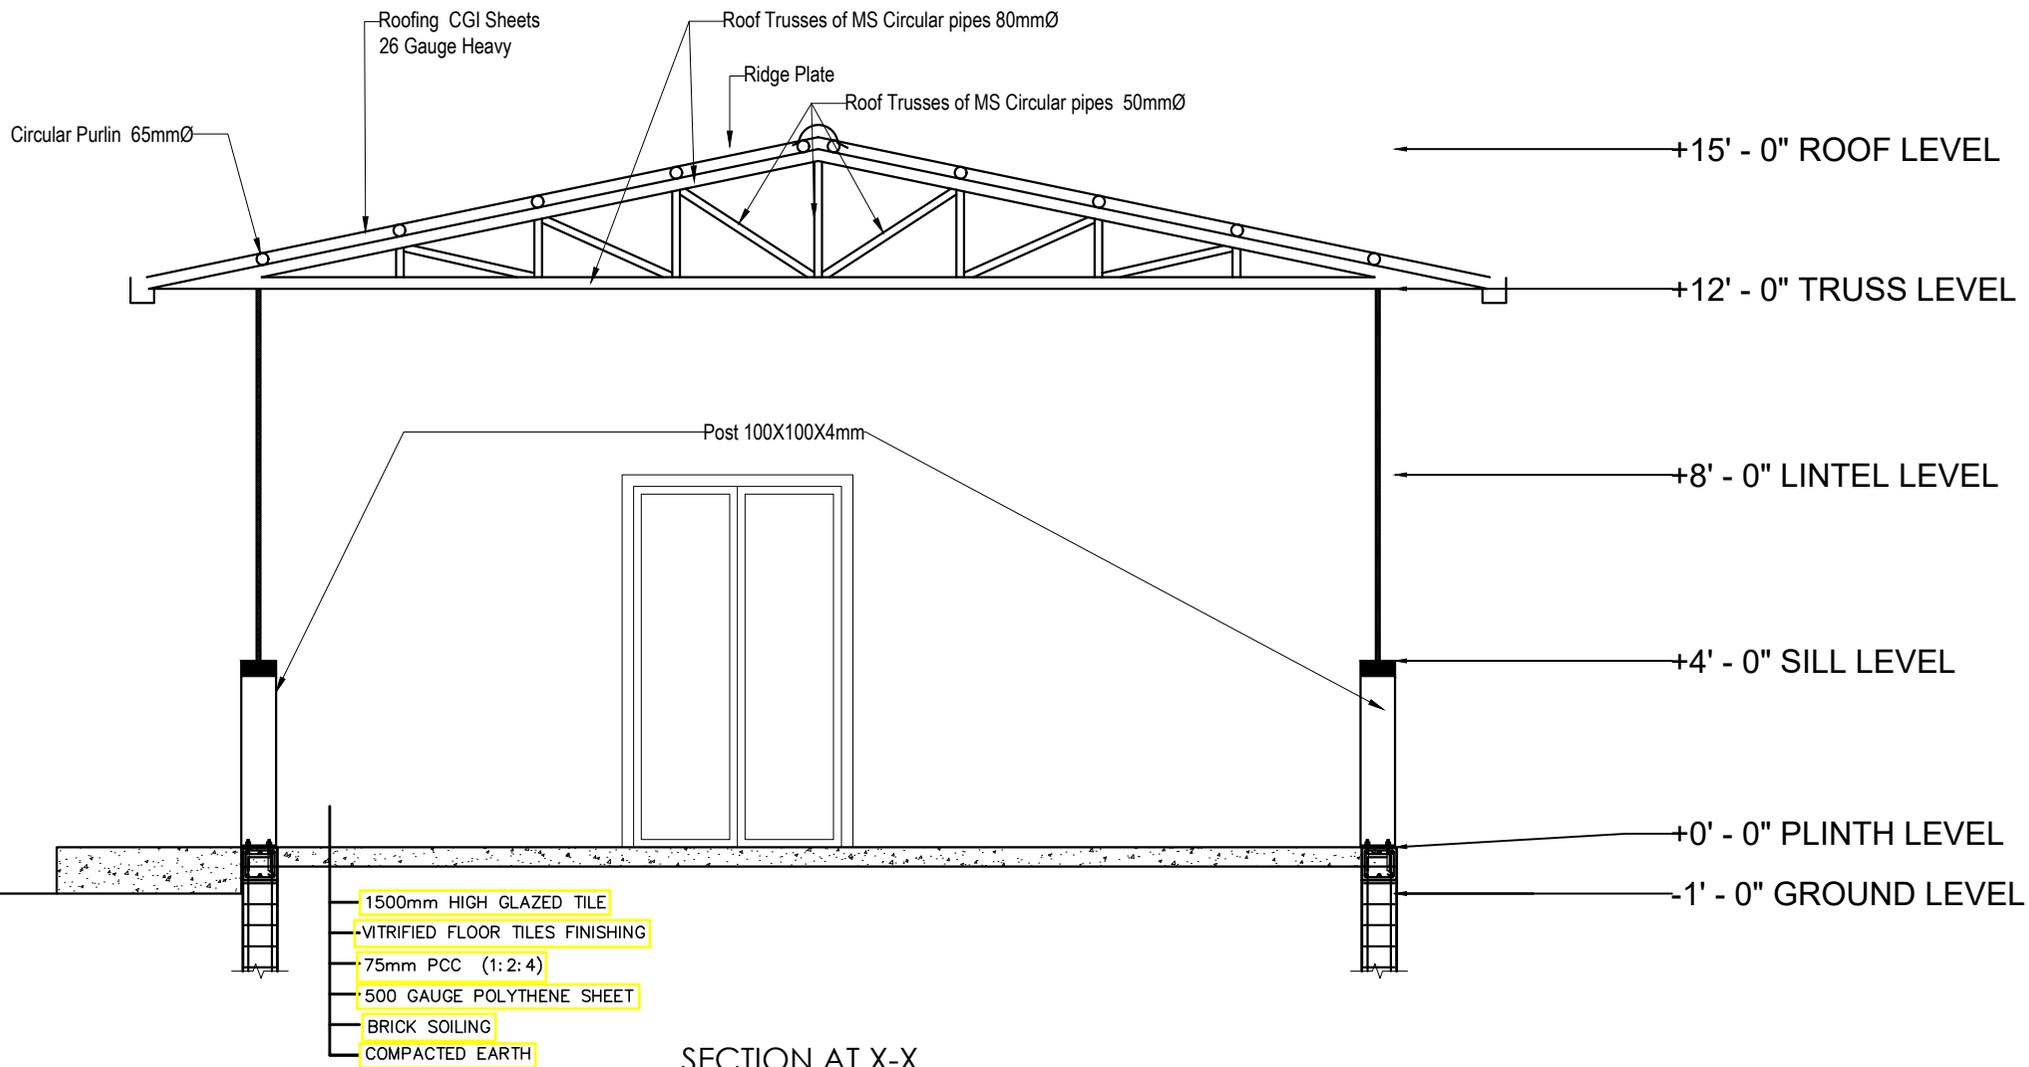

CONSULTANT:

SHEET TITLE

SECTIONS

ARCHITECTURAL DRAWINGS

PROJECT:

Detail Characterization Assesment of Medical Waste
For Promoting Green Recovery Project

DATE: April 2022

SCALE:


BUILDING TYPE:

WASTE TREATMENT CENTRE


CLIENT:

UNDP Nepal, PGRP


4

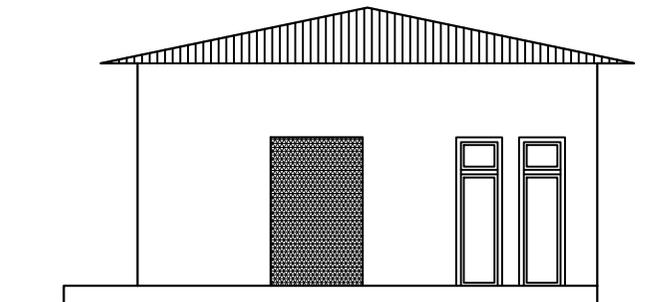


SOUTH ELEVATION

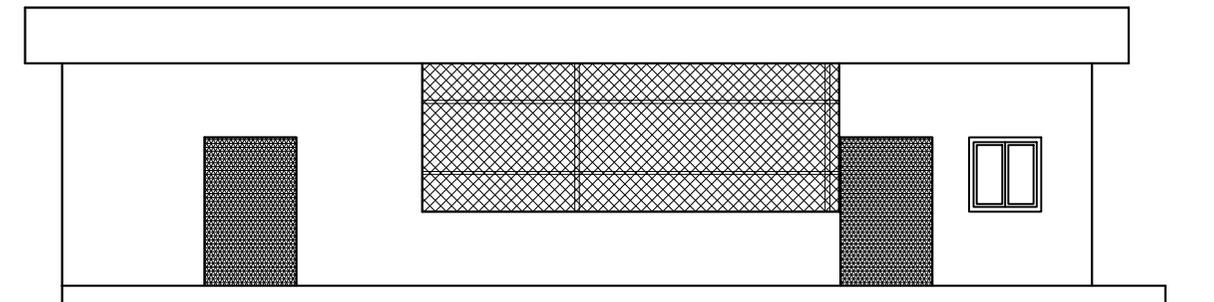

WEST ELEVATION

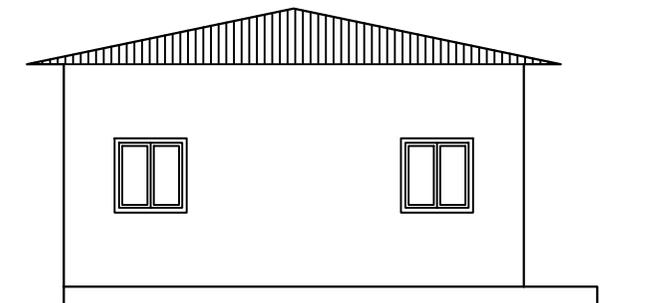

NORTH ELEVATION

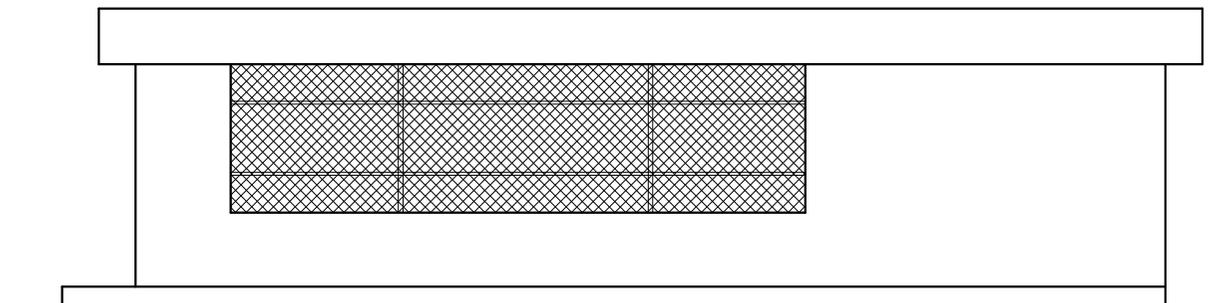

EAST ELEVATION

CONSULTANT:

SHEET TITLE

ARCHITECTURAL DRAWINGS

ELEVATIONS

PROJECT:

Detail Characterization Assesment of Medical Waste
For Promoting Green Recovery Project

LOCATION: BIRGUNJ

DATE: AUGUST 2021


SCALE: 1:125

BUILDING TYPE:


WASTE TREATMENT CENTRE

CLIENT:


UNDP Nepal, PGRP

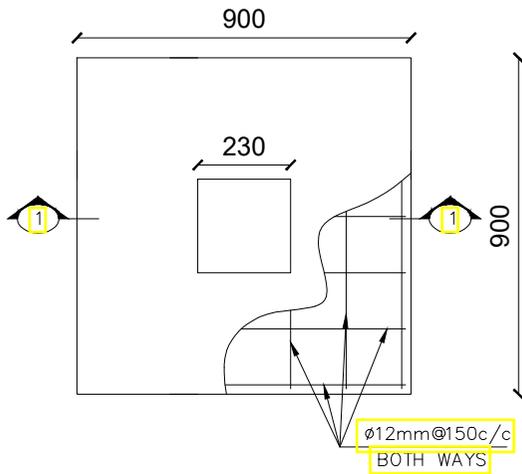

FOOTING (F) PLAN
(NOT IN SCALE)

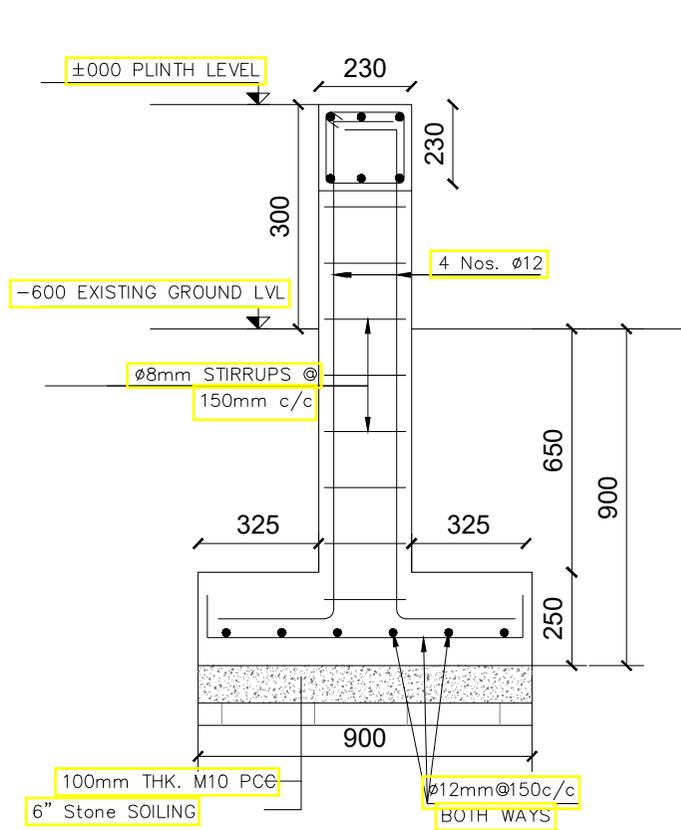

SECTION 1-1
(NOT IN SCALE)

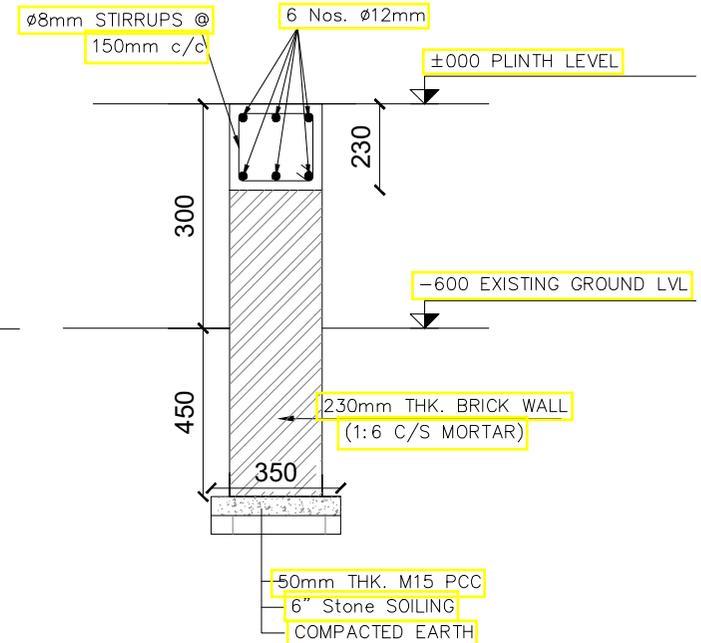

TYPICAL TOE WALL DETAIL
(NOT IN SCALE)

CONSULTANT:

SHEET TITLE

Foundation Details

STRUCTURAL DRAWINGS

PROJECT:

Detail Characterization Assessment of Medical Waste
For Promoting Green Recovery Project

DATE: April 2022


SCALE:

BUILDING TYPE:


WASTE TREATMENT CENTRE

CLIENT:

UNDP Nepal, PGRP

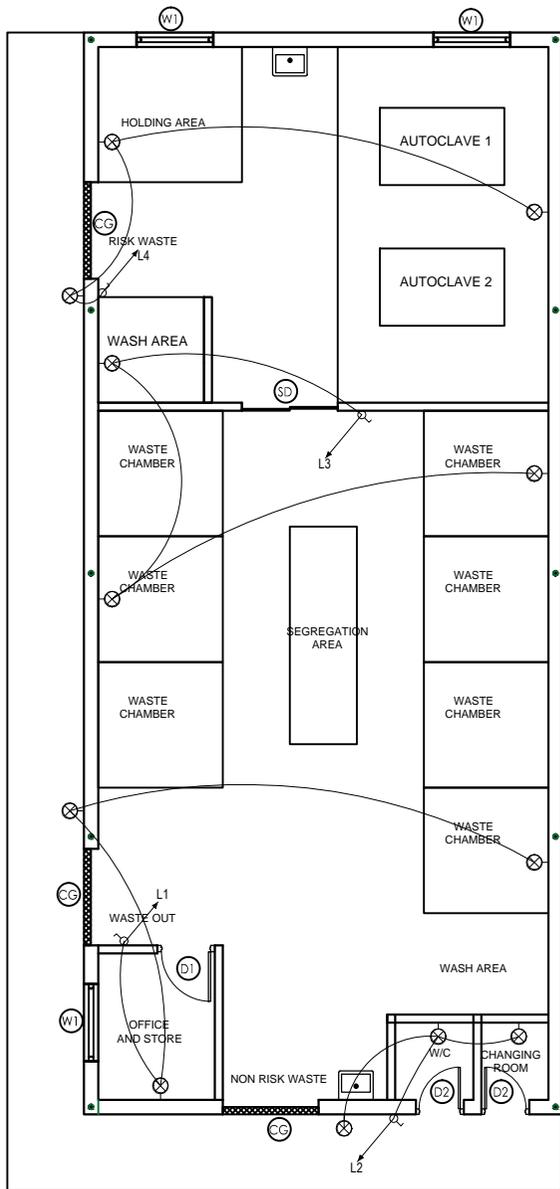

LIGHTING FIXTURES

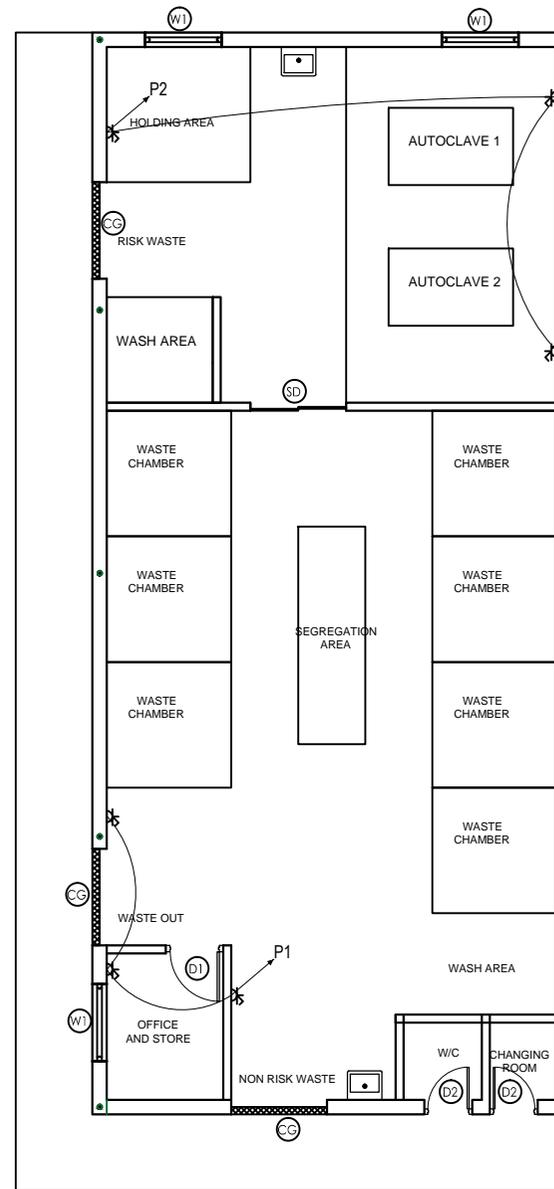

POWER SOCKET PLAN

CONSULTANT:

SHEET TITLE

ELECTRICAL DRAWINGS

LIGHTING AND POWER SOCKET
DETAILS

PROJECT:

Detail Characterization Assessment of Medical Waste
For Promoting Green Recovery Project







LOCATION: BIRGUNJ

DATE: AUGUST 2021


SCALE: 1:125

BUILDING TYPE:
WASTE TREATMENT CENTRE


CLIENT:
UNDP Nepal, PGRP

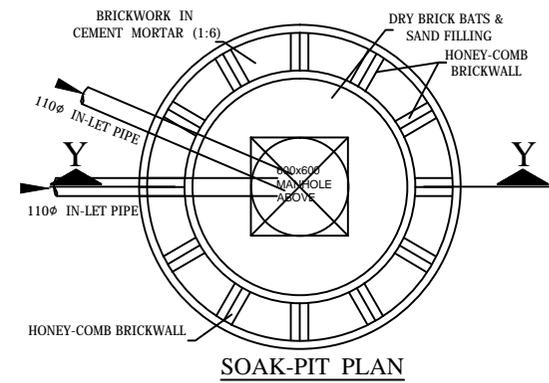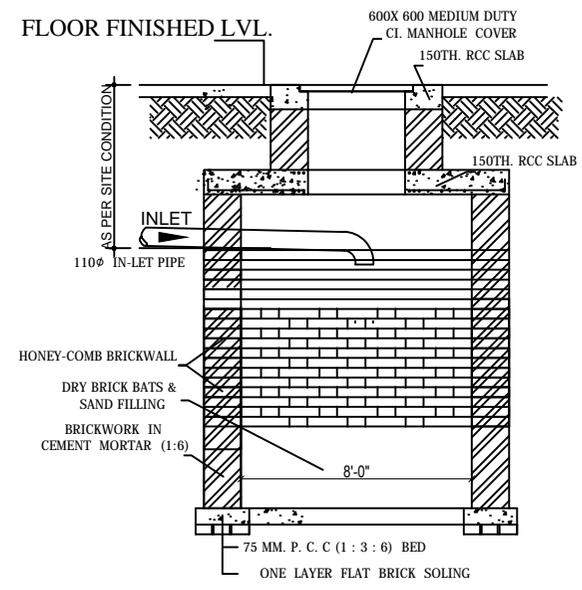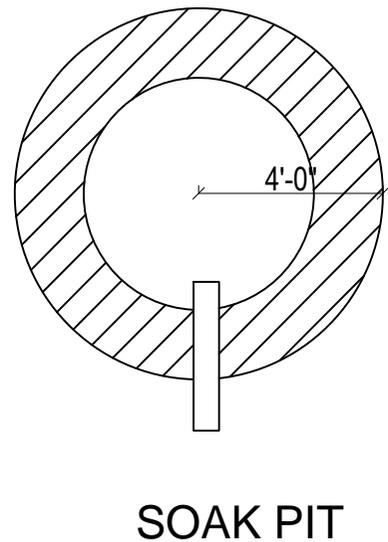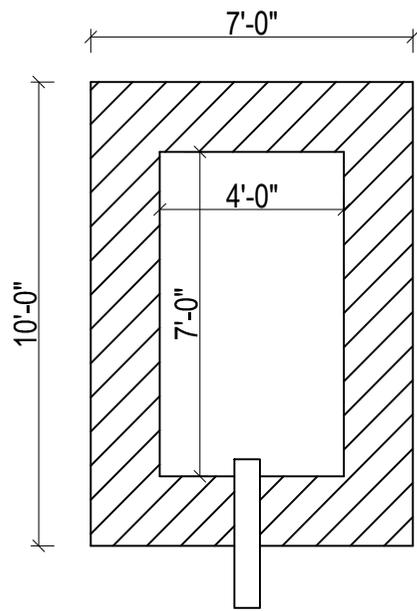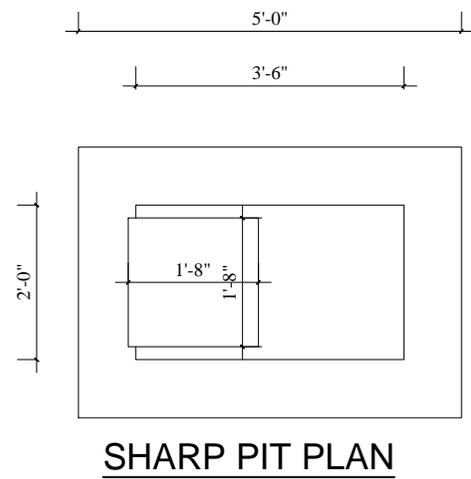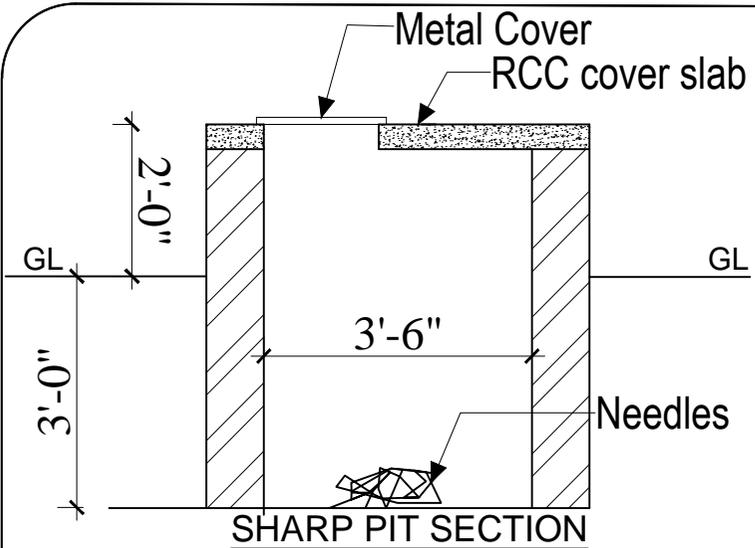

CONSULTANT:	SHEET TITLE SANITARY DETAILS	SANITARY DRAWINGS	PROJECT:	DATE:	BUILDING TYPE:	CLIENT: UNDP Nepal, PGRP
			Detail Characterization Assessment of Medical Waste For Promoting Green Recovery Project	AUGUST 2021	WASTE TREATMENT CENTRE	
			LOCATION: BIRGUNJ	SCALE: 1:125		

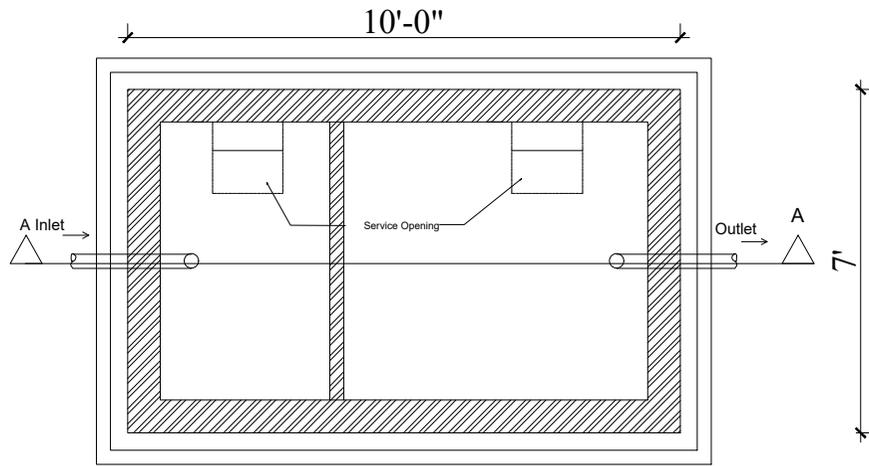

PLAN OF SEPTIC TANK

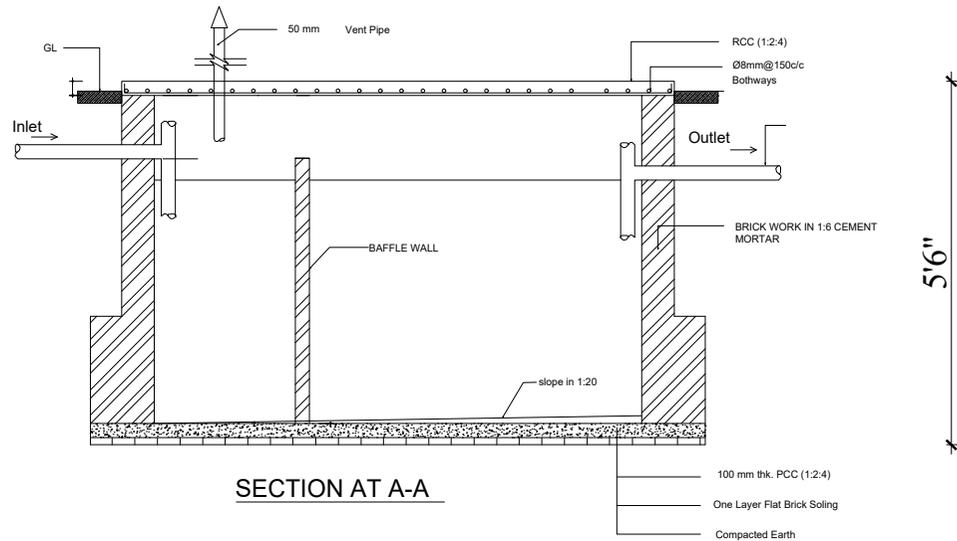

SECTION AT A-A

(NOT IN SCALE)

CONSULTANT:

SHEET TITLE

STRUCTURAL DRAWINGS

SEPTIC DETAILS

PROJECT:

Detail Characterization Assessment of Medical Waste
For Promoting Green Recovery Project

LOCATION: BIRGUNJ

DATE:

April 2022


SCALE:

BUILDING TYPE:


WASTE TREATMENT CENTRE

CLIENT:


UNDP Nepal, PGRP

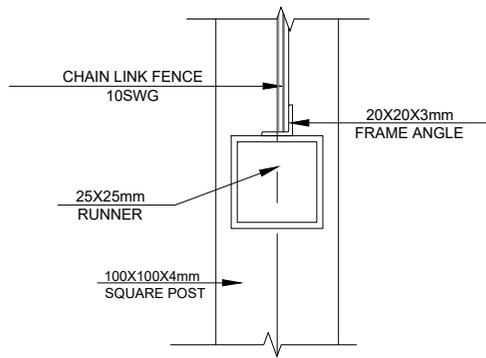


CHAIN LINK DETAIL

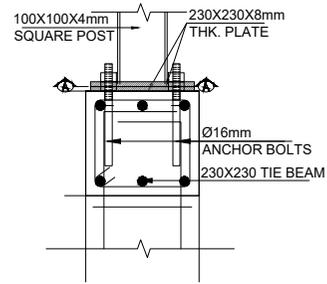


POST/PLINTH BEAM SECTION

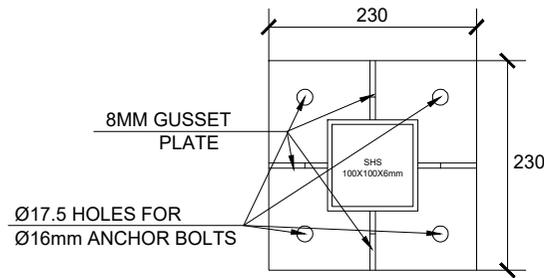


POST DETAILS

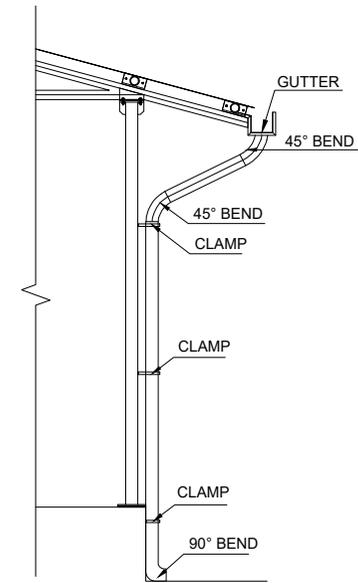

TYPICAL RAIN DROP GUTTER AND PIPE DETAIL

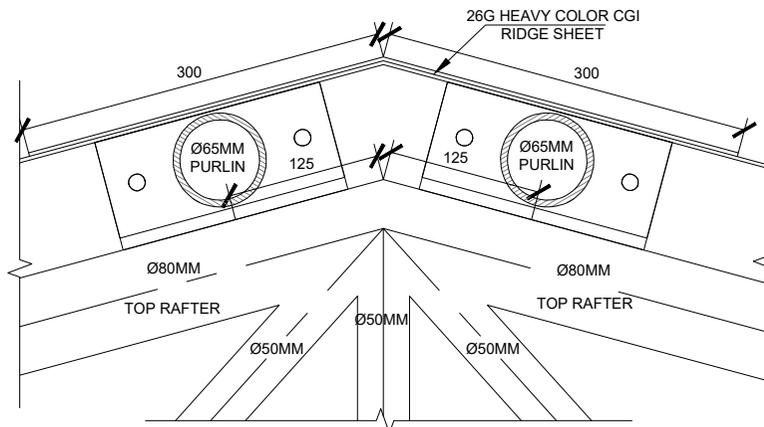

TRUSS DETAIL

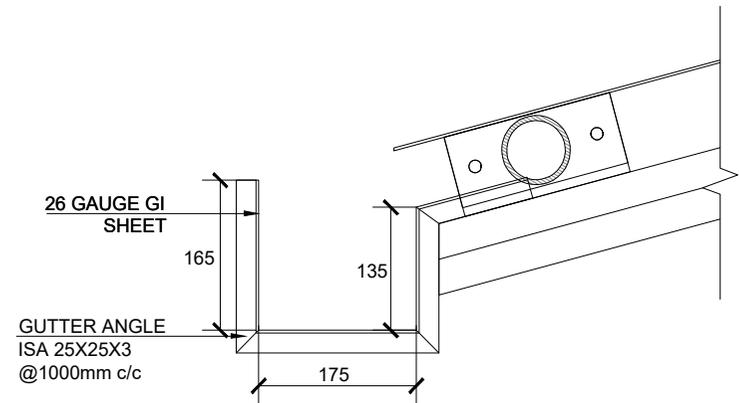

GUTTER DETAILS

CONSULTANT:

SHEET TITLE

STRUCTURAL DRAWINGS

Truss Details

PROJECT:

Detail Characterization Assessment of Medical Waste For Promoting Green Recovery Project

LOCATION: BIRGUNJ

DATE:

April 2022

SCALE:


BUILDING TYPE:

WASTE TREATMENT CENTRE

CLIENT:

UNDP Nepal, PGRP

LAUNDRY BLOCK

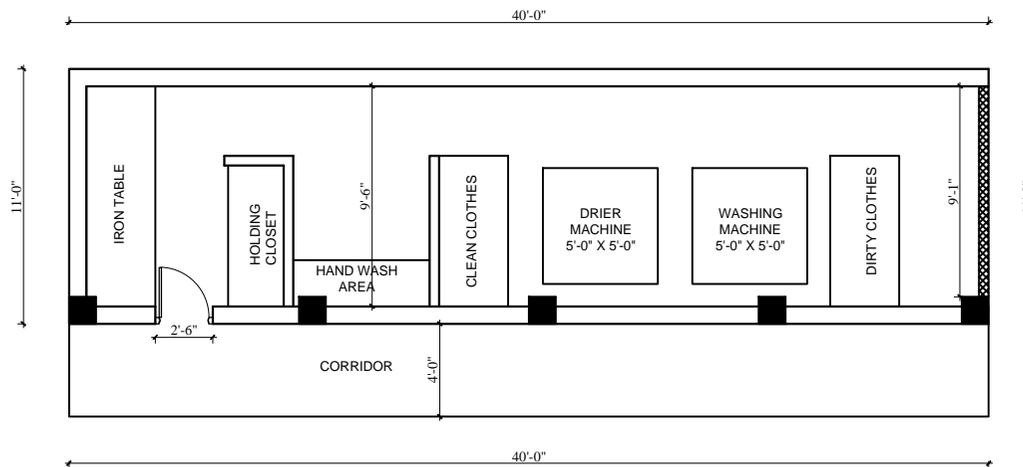

GROUND FLOOR PLAN
 EXISTING BLOCK
 AREA = 440 SQ.FT.
 LAUNDRY BLOCK BIRGUNJ HOSPITAL

CONSULTANT:

SHEET TITLE

ARCHITECTURAL DRAWINGS

FLOOR PLAN

PROJECT:

Detail Characterization Assesment of Medical Waste
 For Promoting Green Recovery Project

LOCATION: BIRGUNJ

DATE: AUGUST 2021

SCALE: 1:125

BUILDING TYPE:

LAUNDRY BLOCK

CLIENT:

UNDP Nepal, PGRP