

REPUBLIC OF CAMEROON



PROPOSED REHABILITATION AND EQUIPPING OF GNPS KIBBO, MISAJE
SUBDIVISION, DONGA MANTUNG DIVISION, NORTH WEST REGION.

MODIFICATION

CONTENT:

TOPOGRAPHIC PLAN GNPS KIBBO

- SITE PLAN GNPS KIBBO
- ROOF PLAN - NURSERY
- FOUNDATION PLAN - NURSERY
- DISTRIBUTION PLAN -NURSERY
- SECTION A-A - NURSERY
- FRONT & REAR ELEVATION - NURSERY
- SEPTIC TANK & SOAKAWAY - NURSERY
- FOUNDATION & DISTRIBUTION - PRIMARY
- FRONT, REAR & ELECTRICITY - PRIMARY
- RIGHT, LEFT ELEVATION & C-C - PRIMARY
- PIT, FOUND. & FMWK PLANS - TOILET
- DISTRIBUTION, FRONT & B-B - TOILET
- LEFT, RIGHT & A-A - TOILET
- ROOF PLAN - TOILET


DATE: 18 / 02 / 2022

SCALE: 1:75, 1:250,1:10000


URBAN DEVELOPMENT

HEALTH


MAYOR

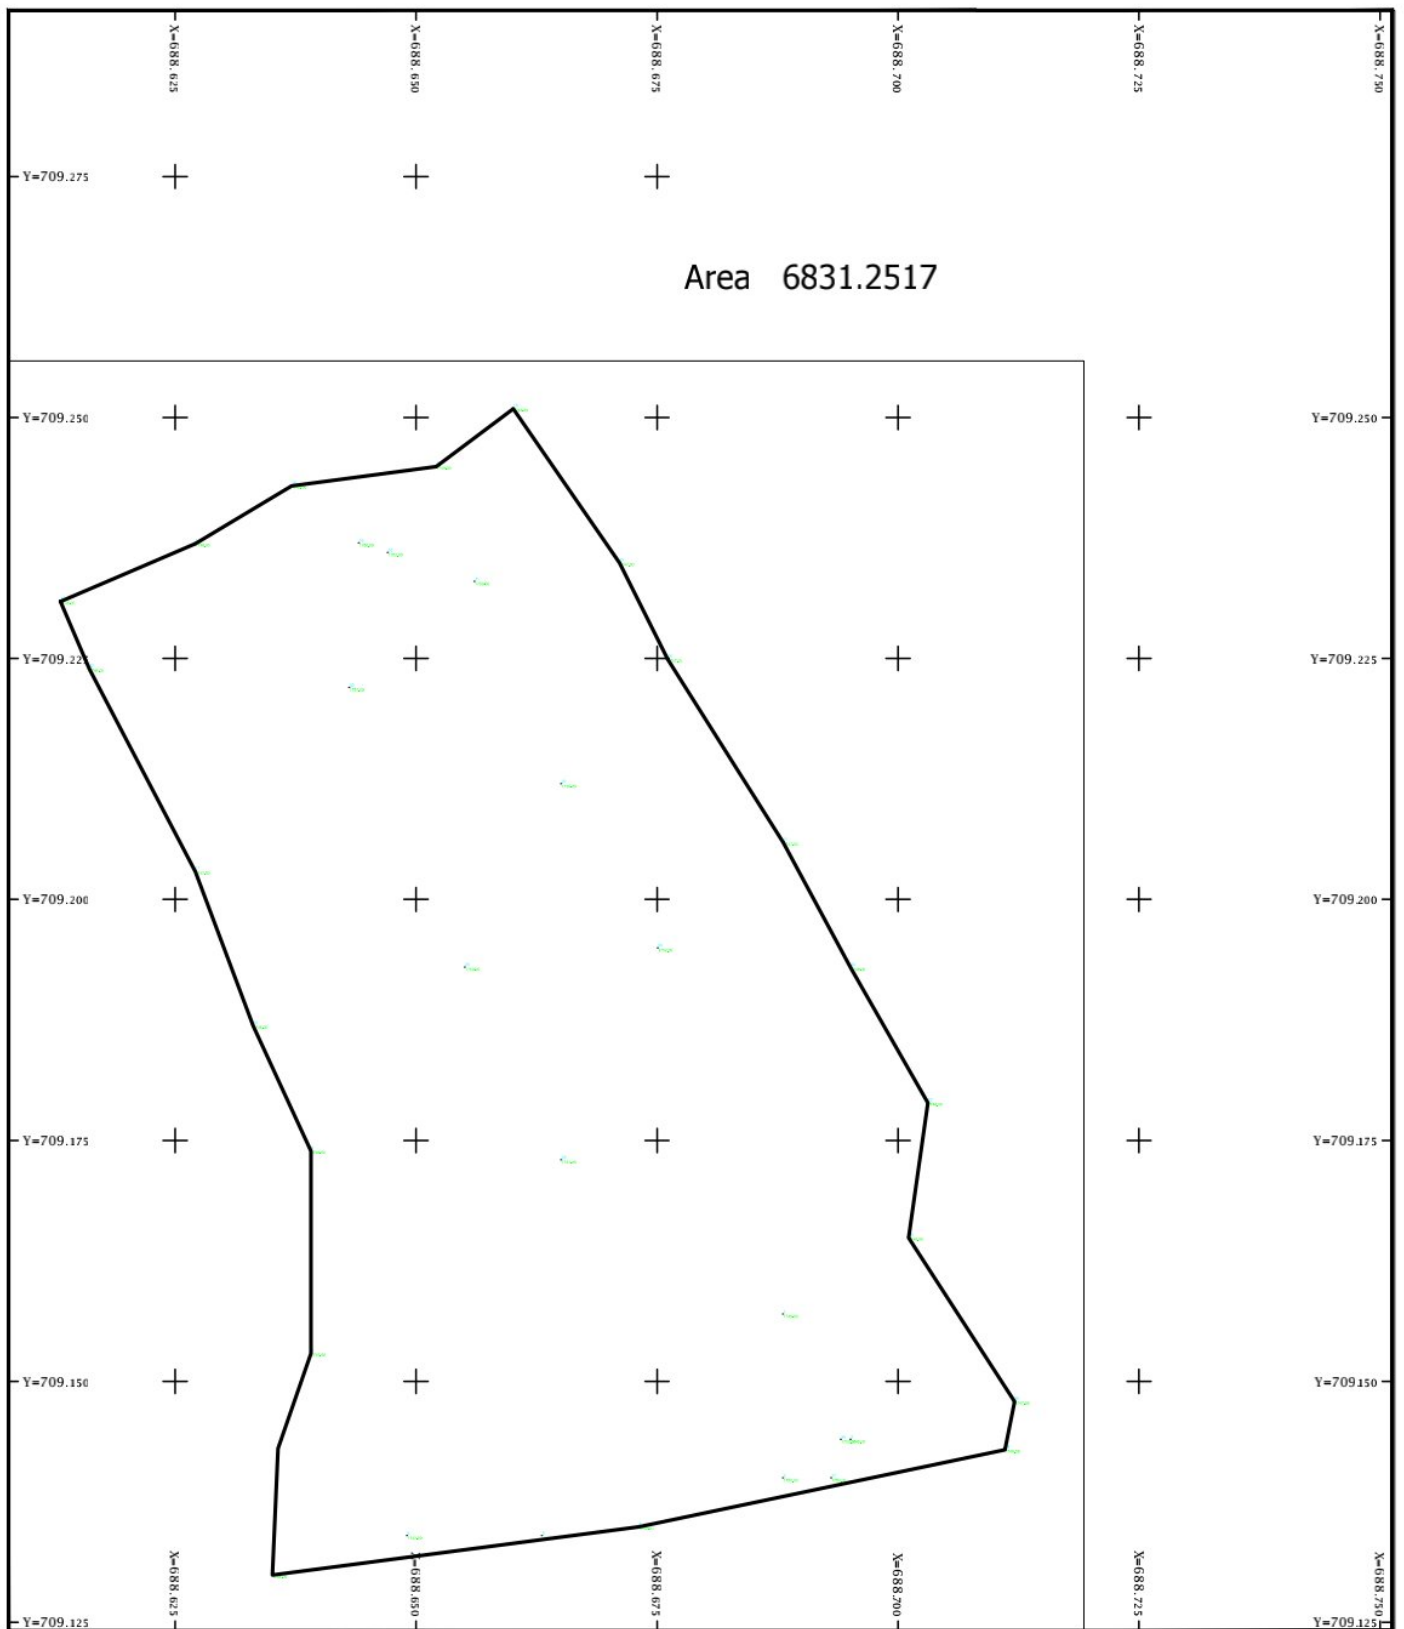


TOPOGRAPHIC PLAN GPNS KIBBO, MISAJE COUNCIL AREA

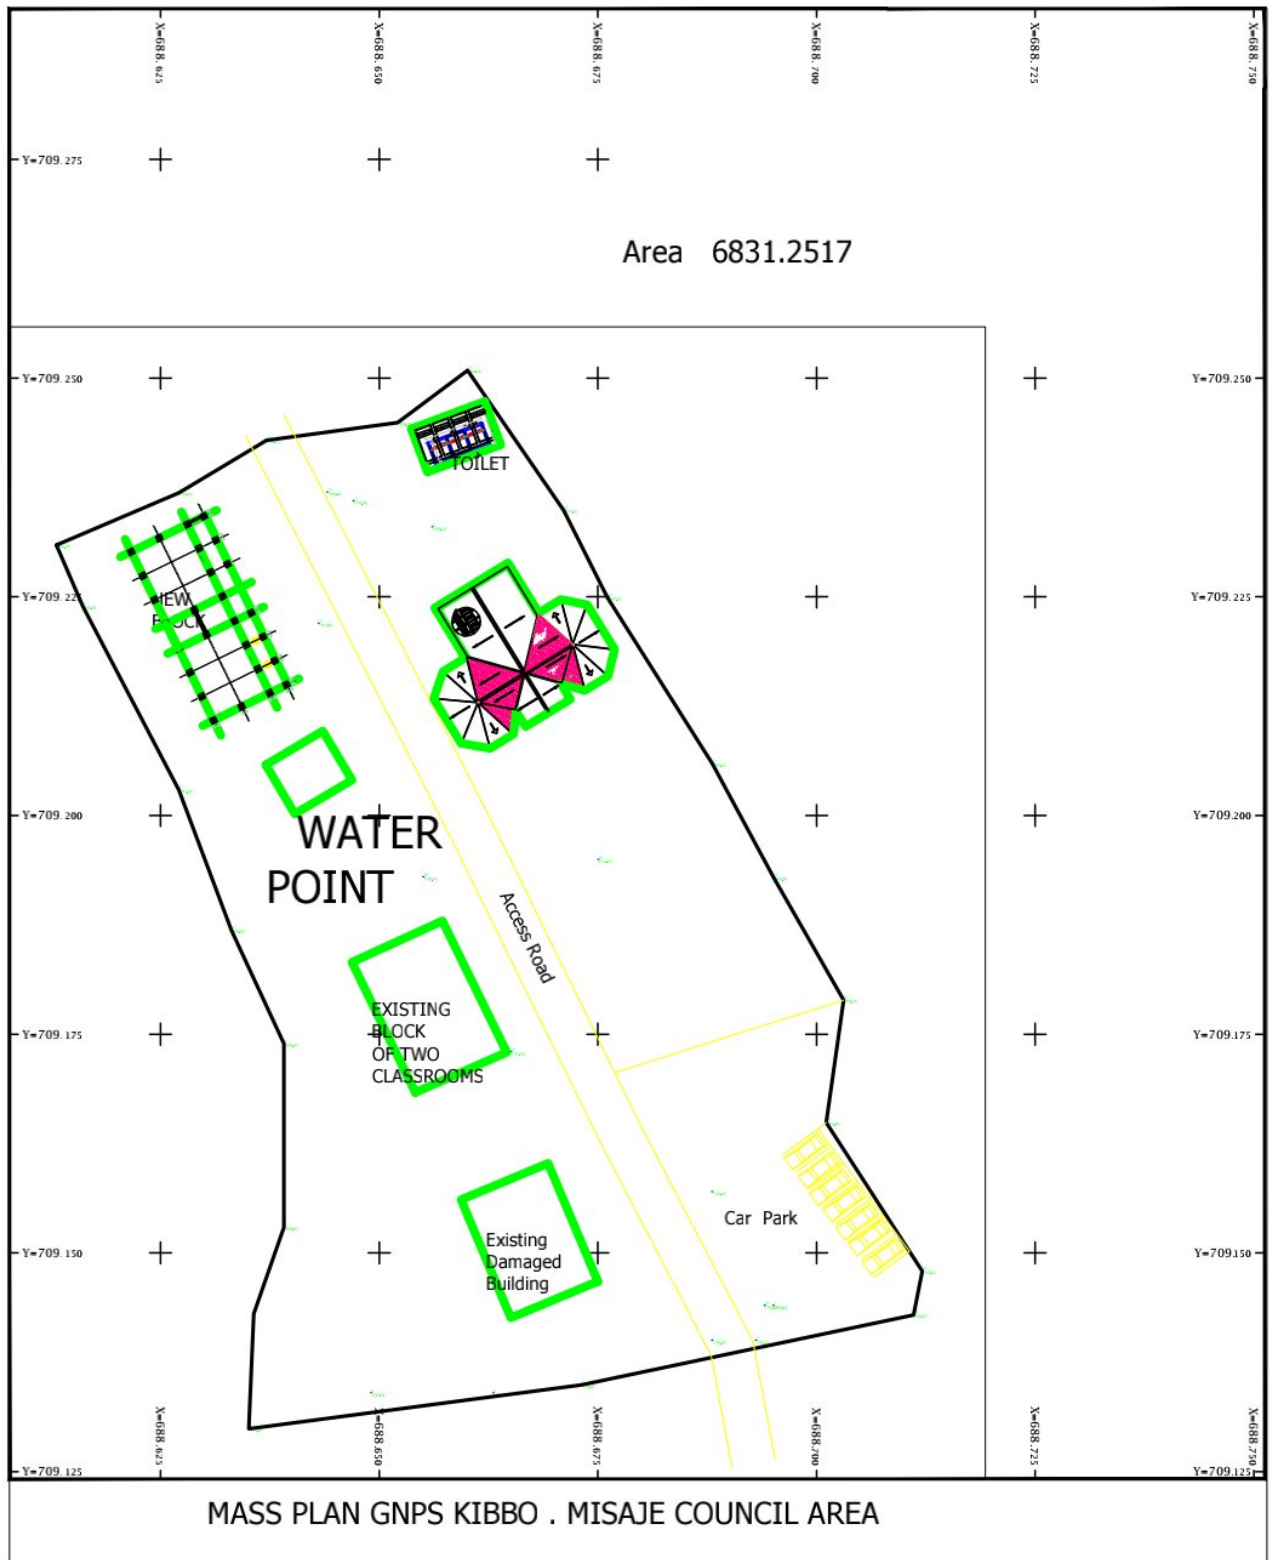


PLANS NURSERY SECTION

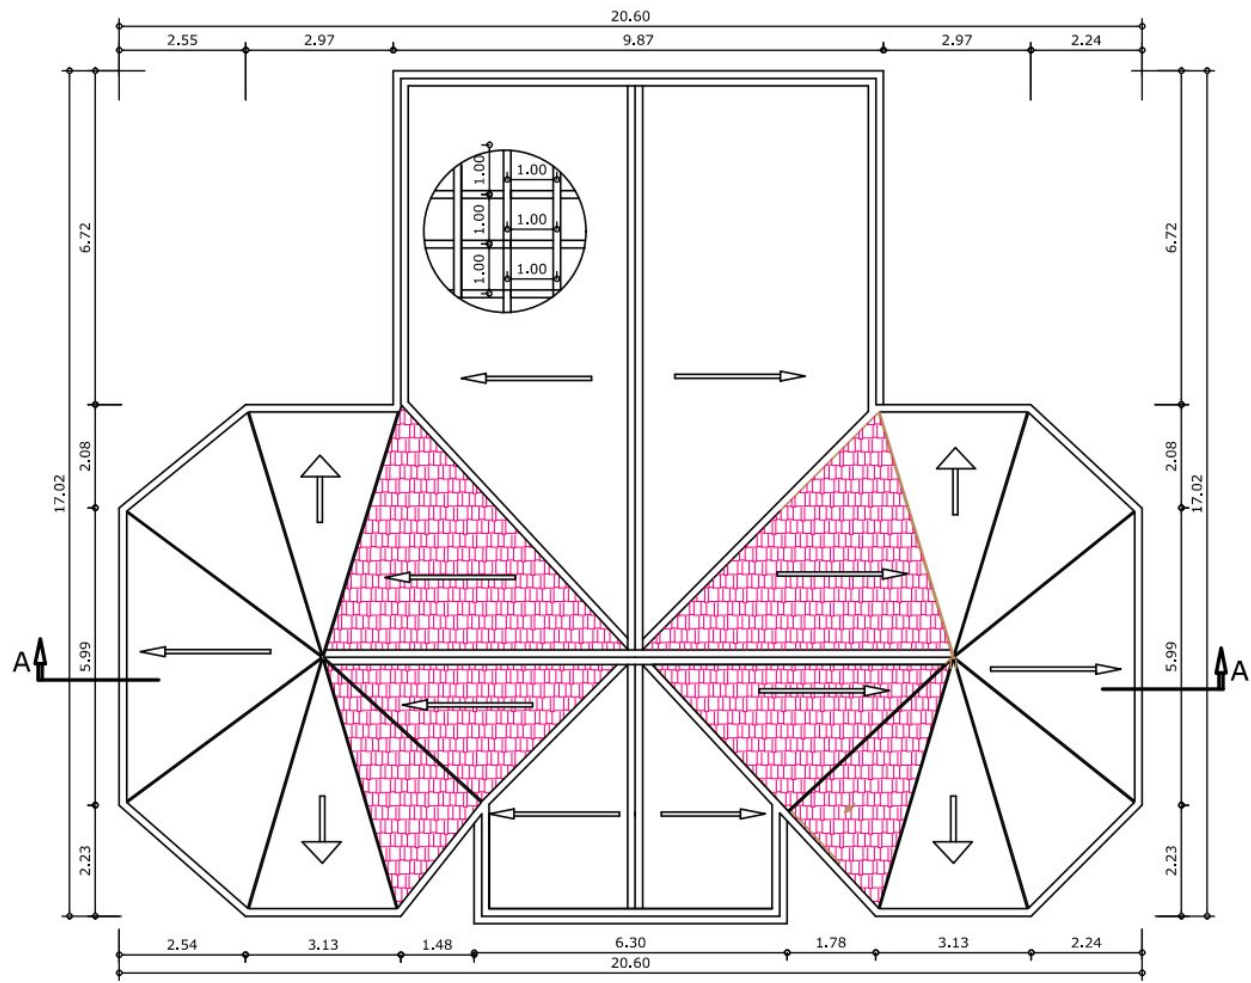


ROOF PLAN

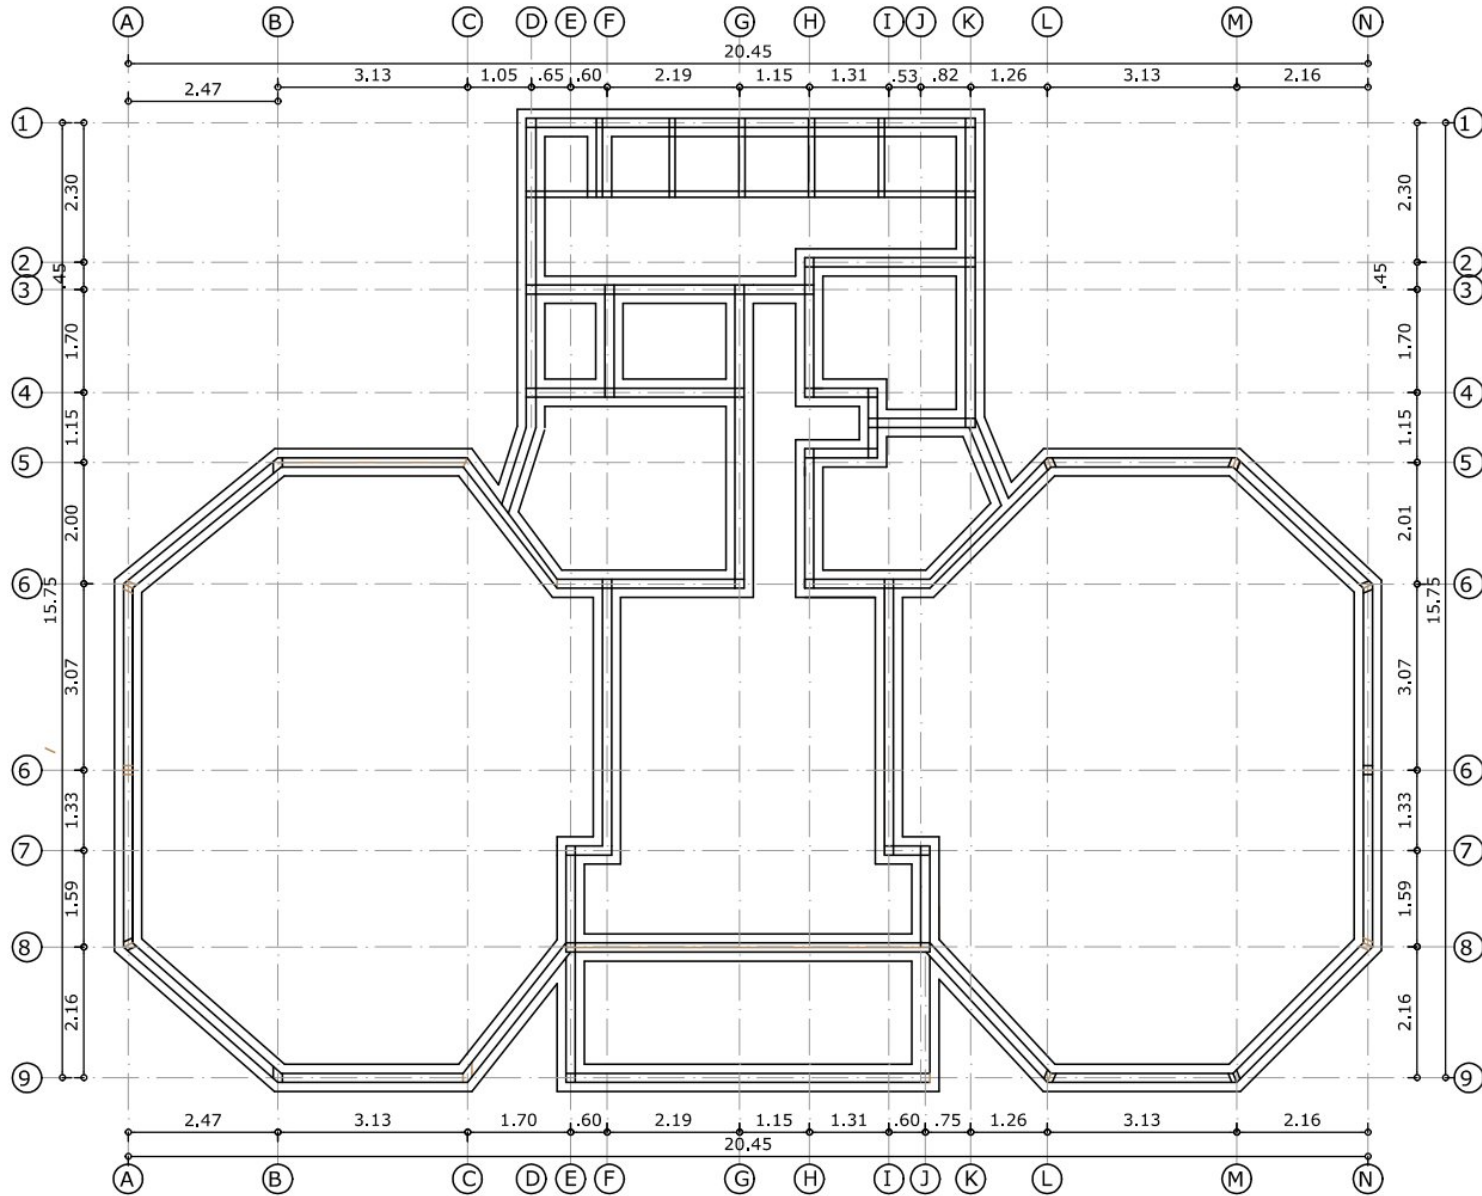


FOUNDATION PLAN

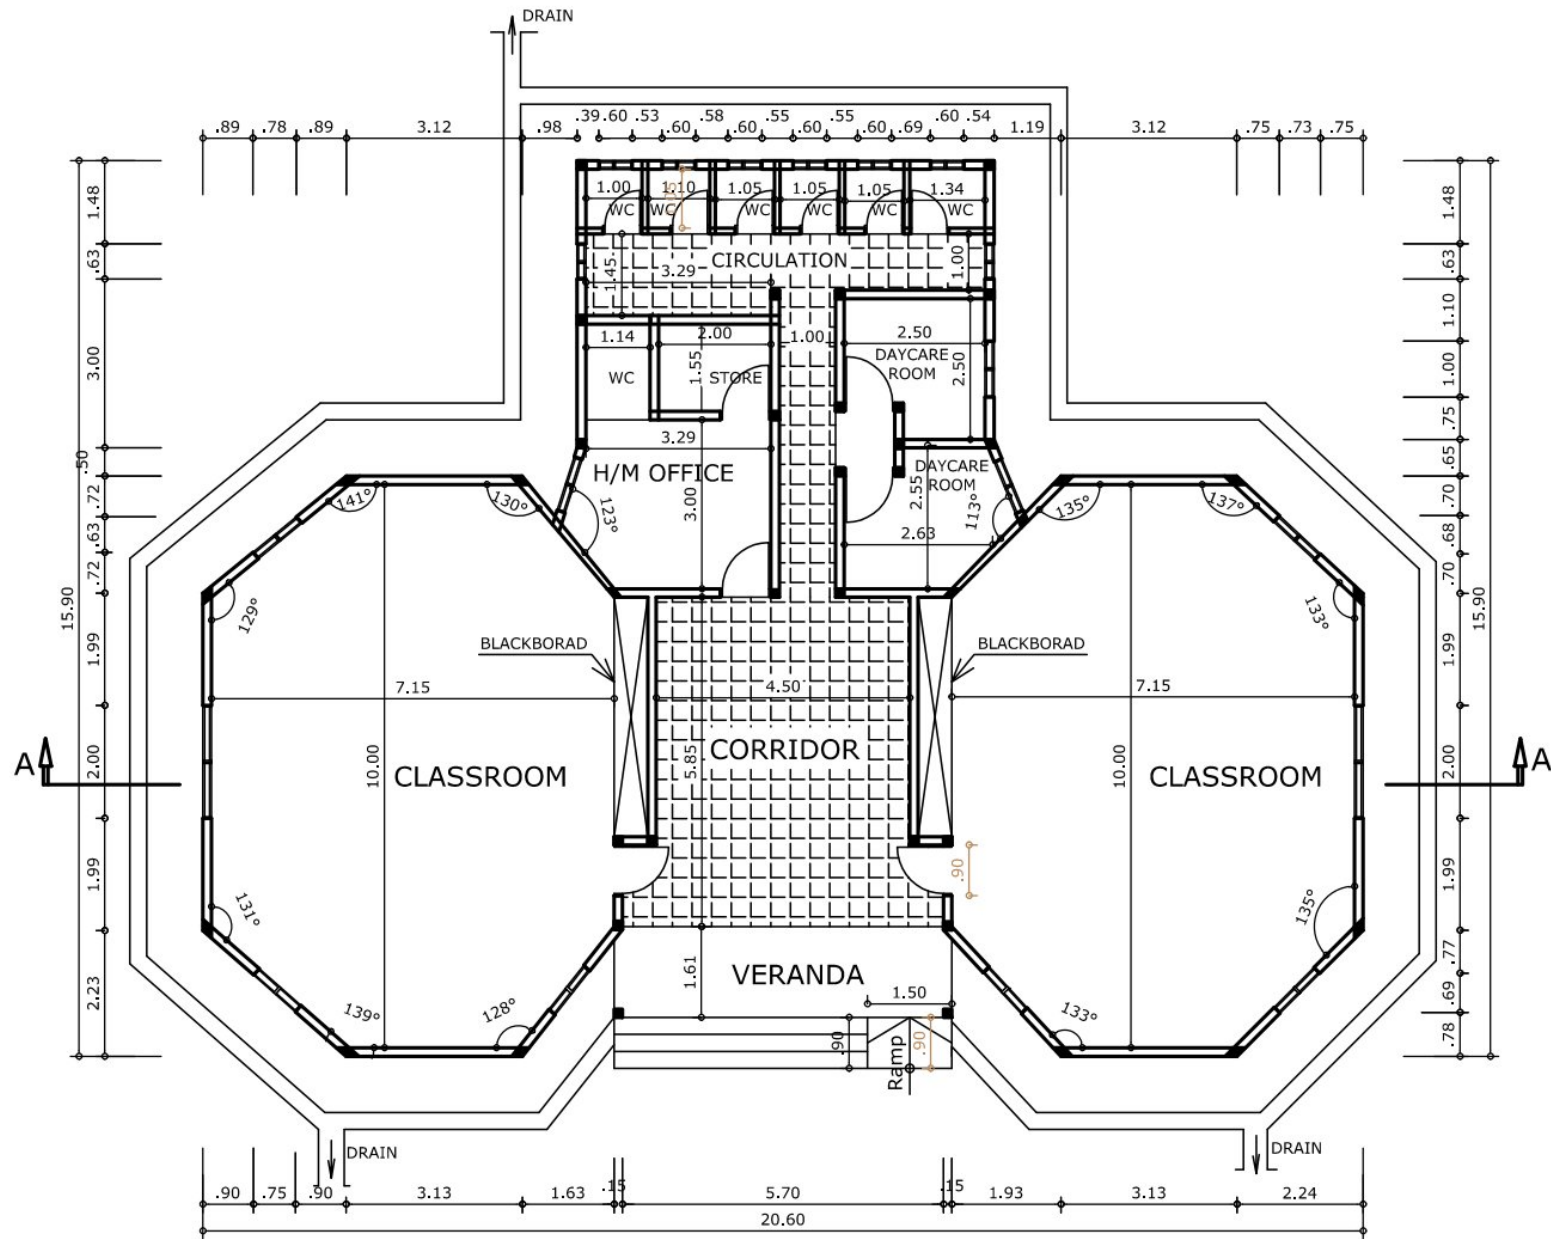


DISTRIBUTION PLAN OF A MORDEM DAR-CARE
NURSERY SCHOOL

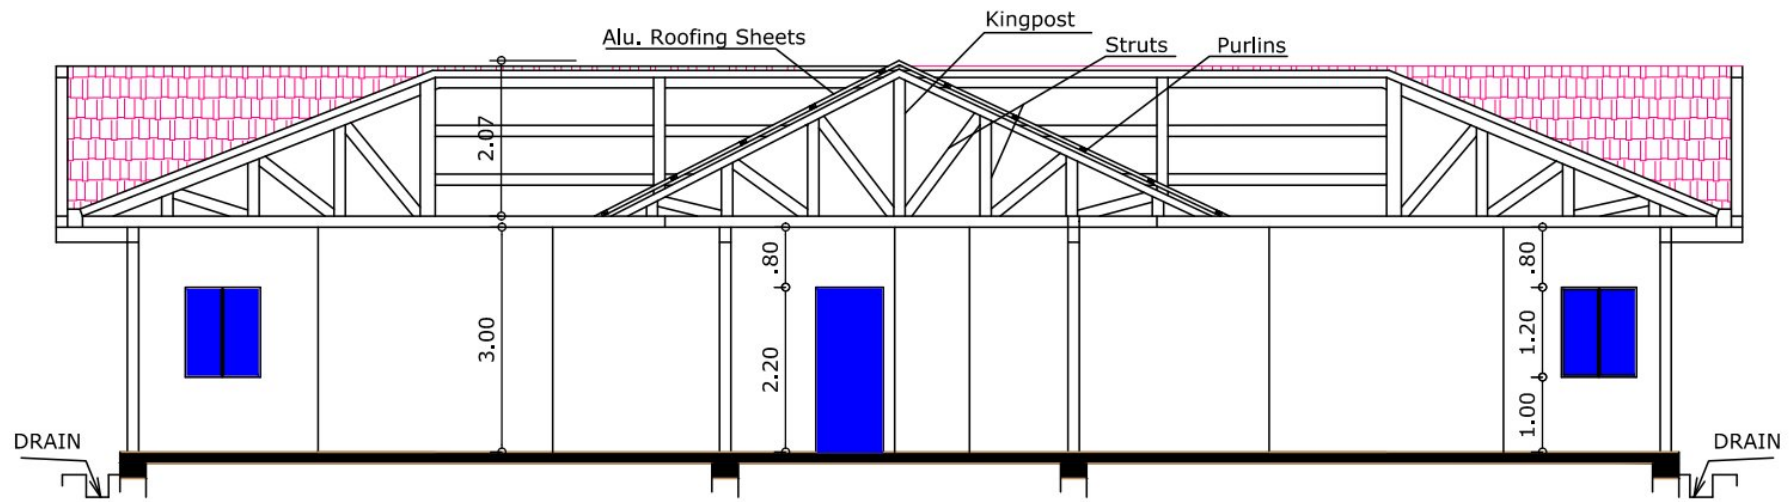


SECTION A-A

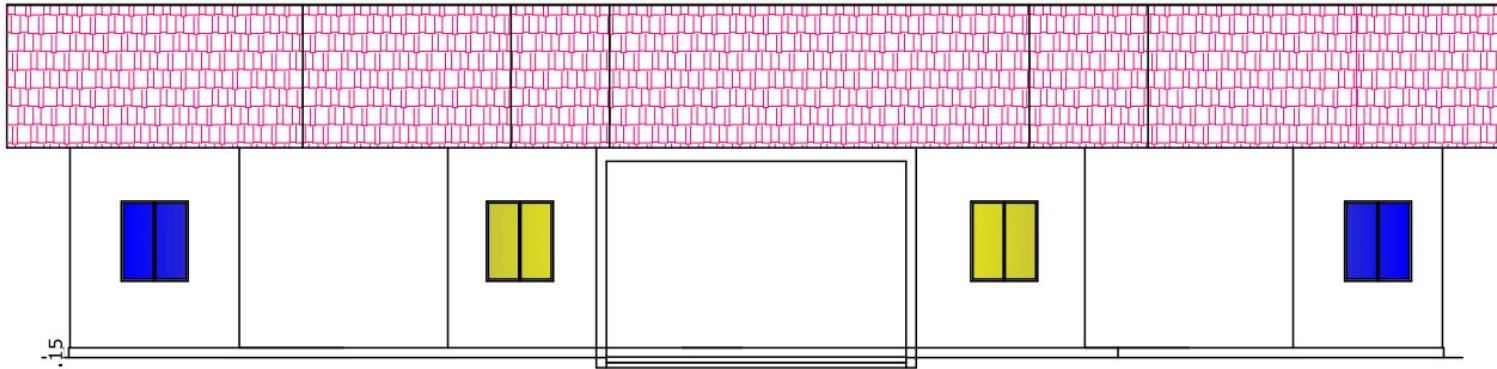


FRONT ELEVATION

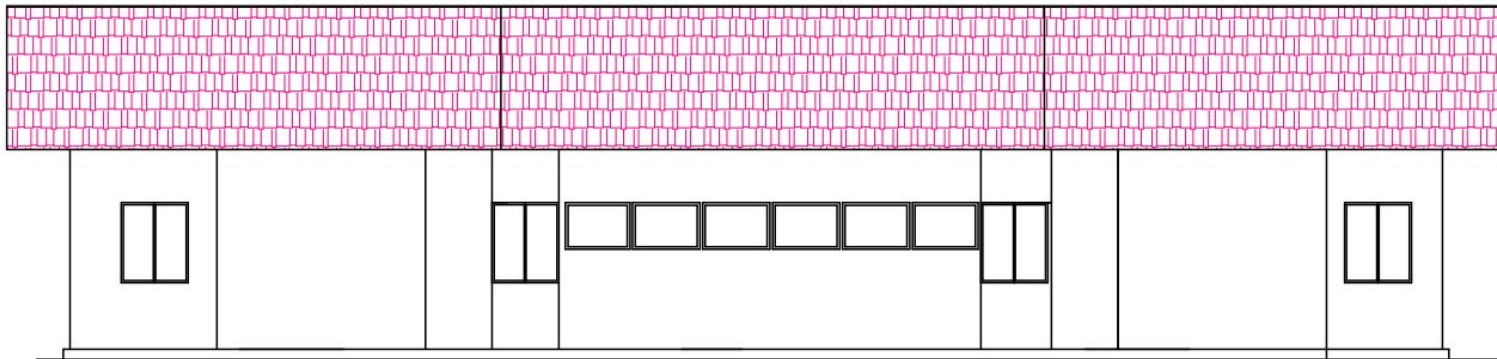

REAR ELEVATION

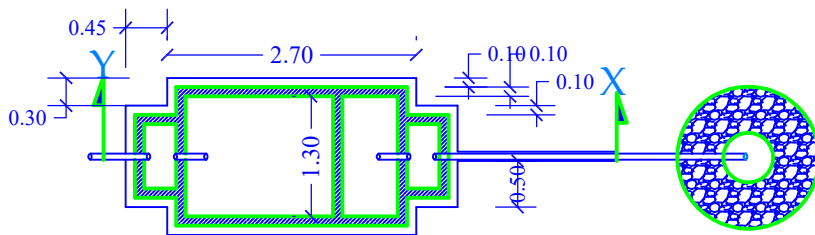

SECTION X-Y

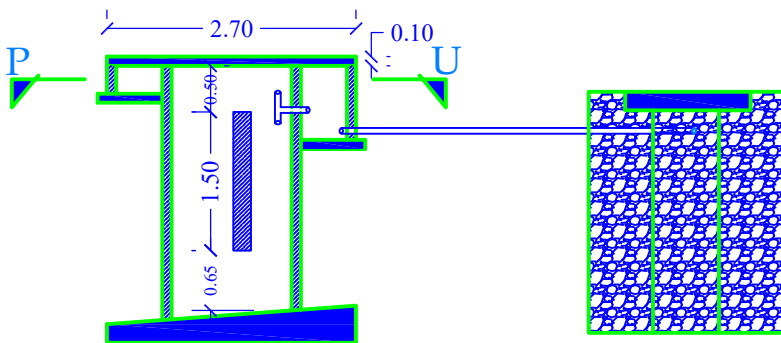


SECTION U-P


No of Persons	5	10	15	20	25	30	40	50	60	200
Volume	500	3000	7500	6000	7500	8000	6000	12500	20000	70000
level one	080	090	170	170	170	160	165	210	350	200
level two	070	070	060	060	060	075	075	050	120	130
level three	100	100	100	100	200	100	200	200	200	200
length	120	120	115	150	200	200	200	200	200	200
hieght of liquid	100	200	200	200	200	200	210	210	200	240
hieght of syphones	120	215	215	215	215	215	225	225	240	265
no of syphones	01	02	02	01	07	07	07	07	07	07

DETAILS OF SEPTIC TANK AND SUCK AWAY PIT


PLANS PRIMARY SECTION

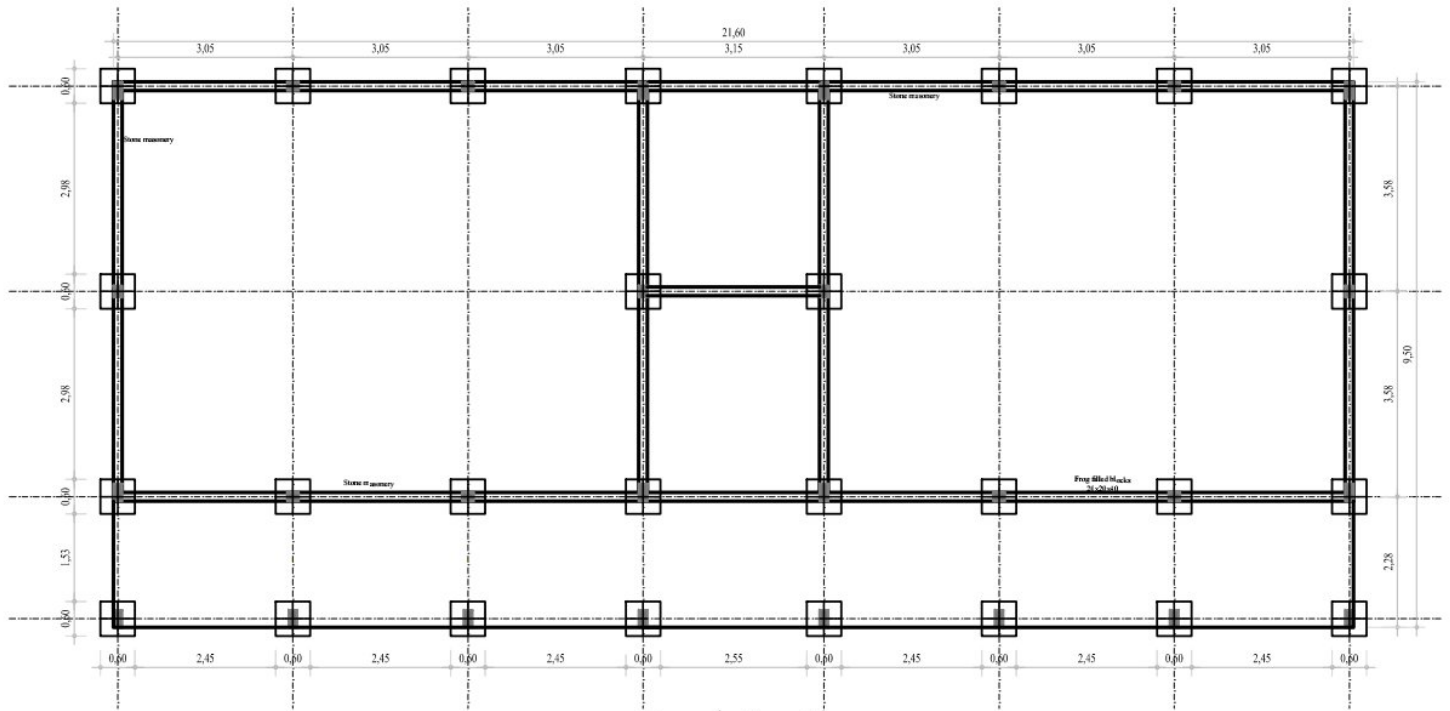


Foundation Plan

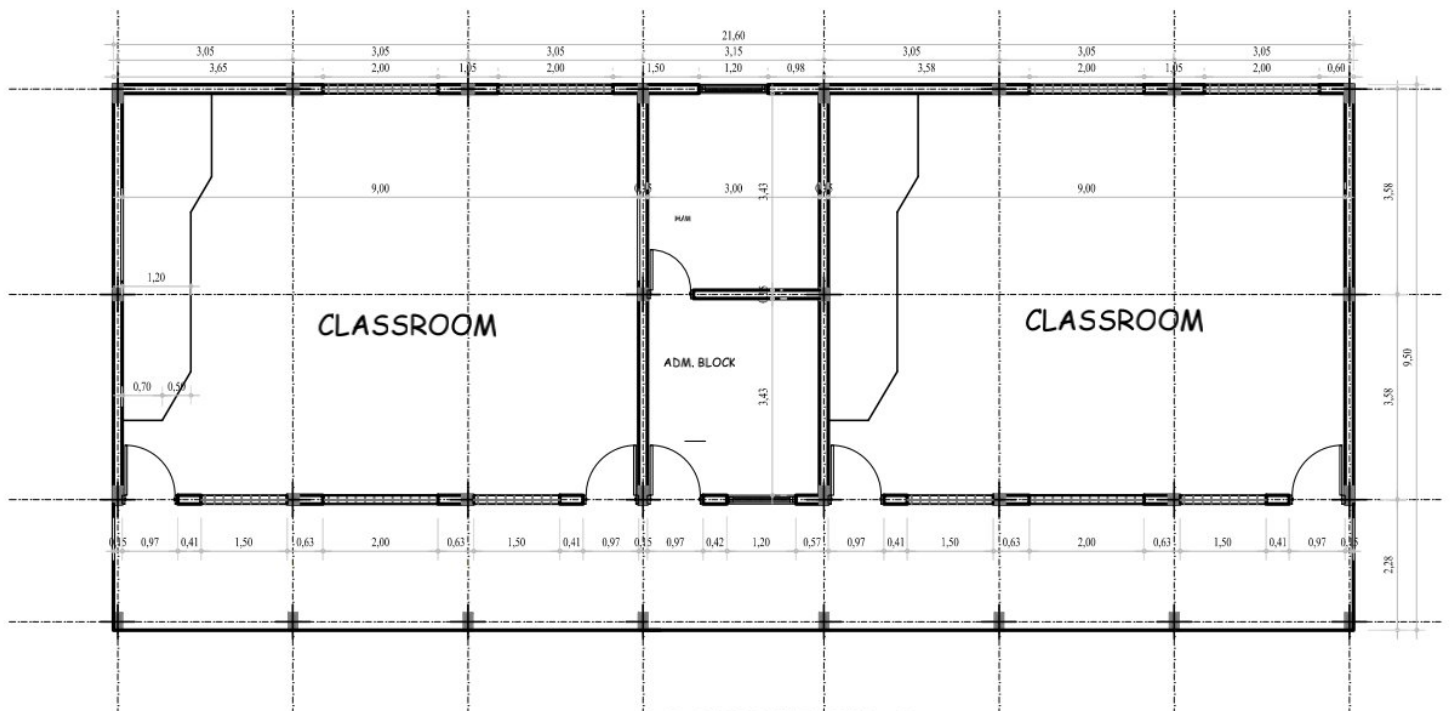


DISTRIBUTION Plan

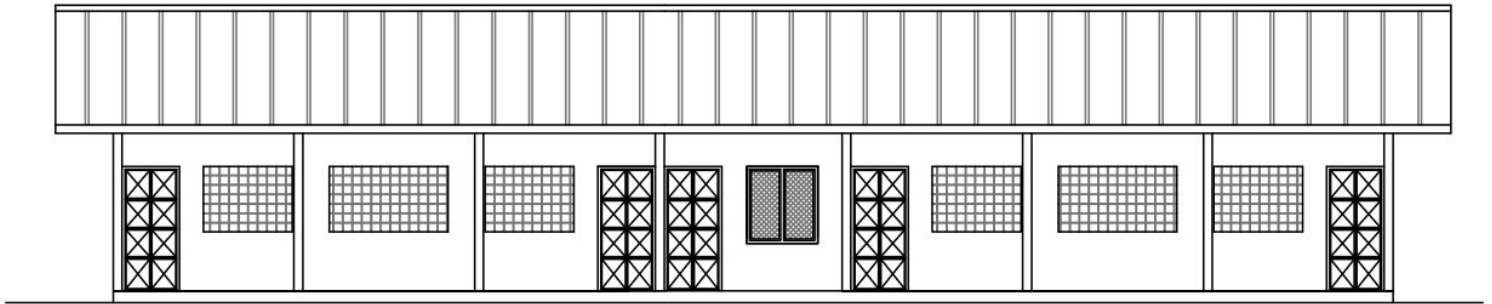


FRONT ELEVATION

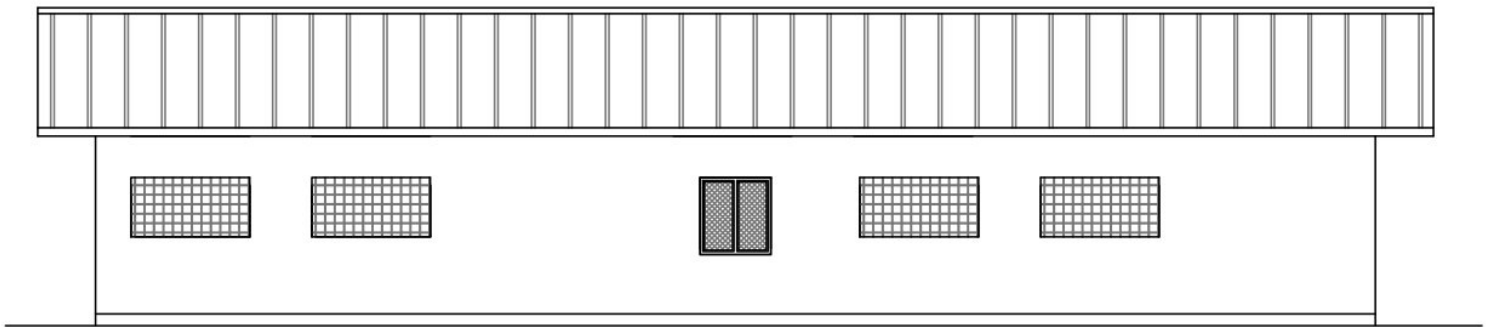


REAR ELEVATION

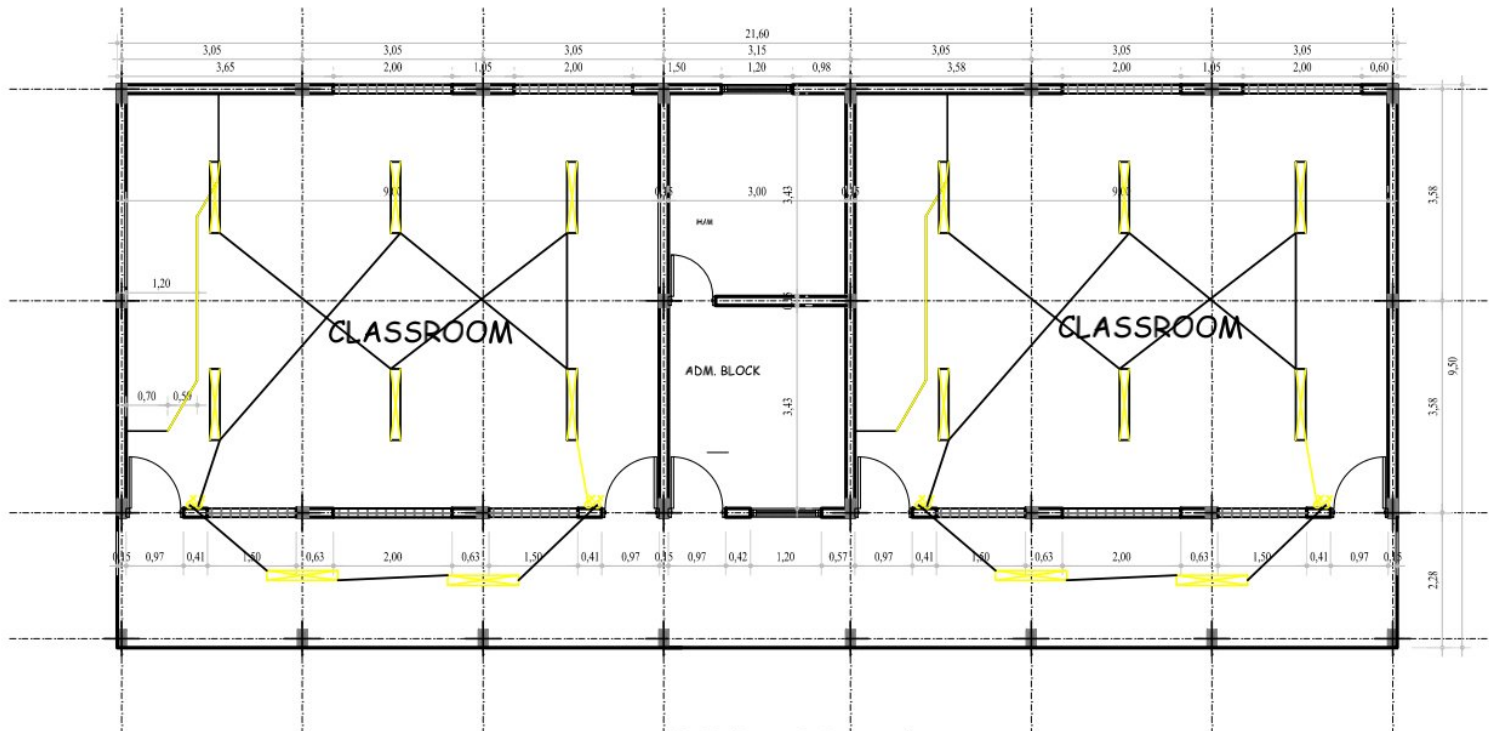


ELECTRICITY Plan

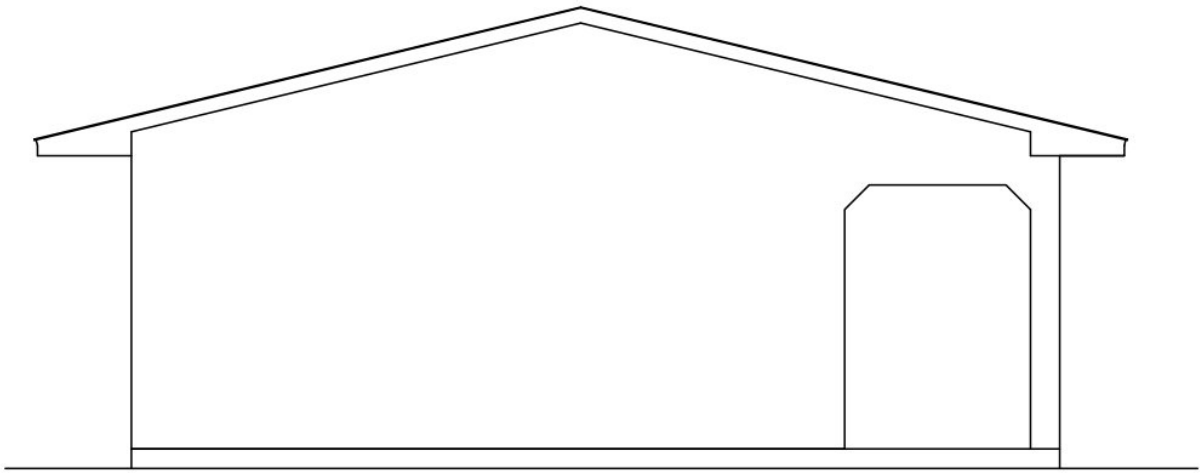

LEFT ELEVATION

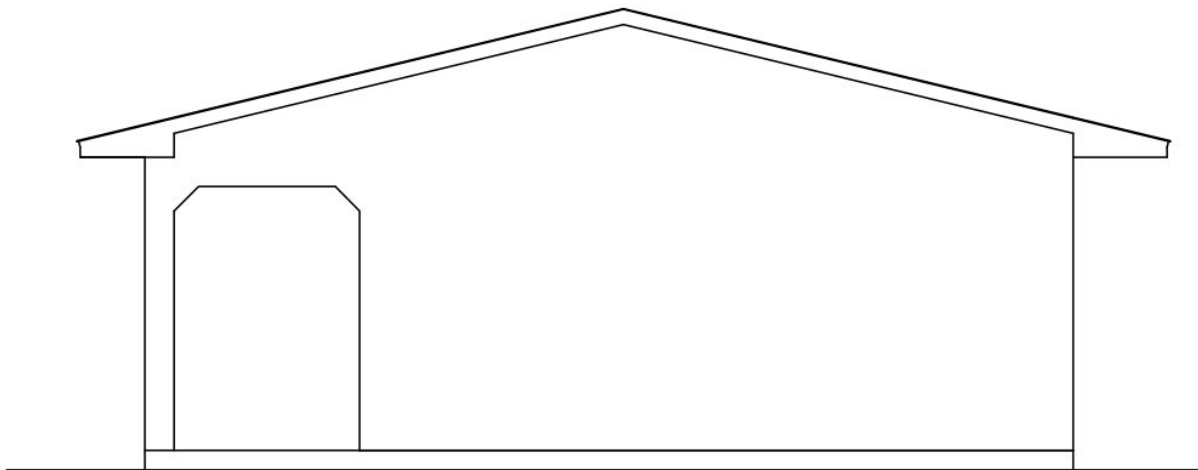


RIGHT ELEVATION

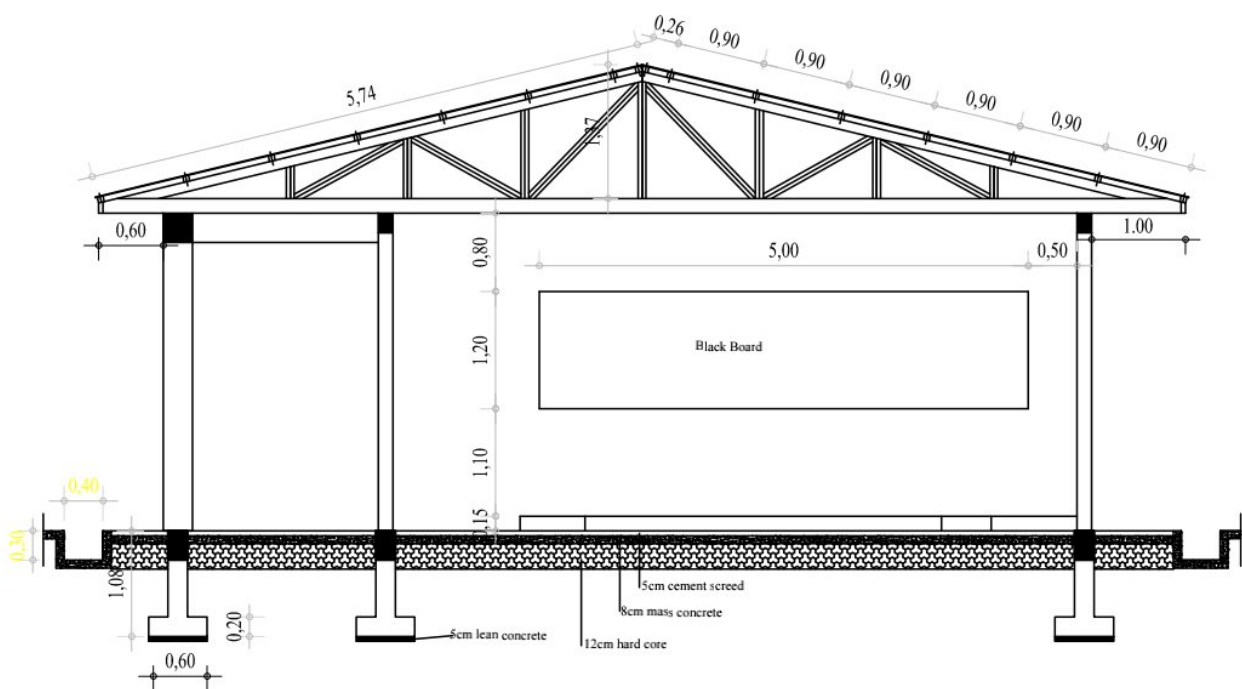


SECTION C-C


PLANS PIT TOILET SECTION

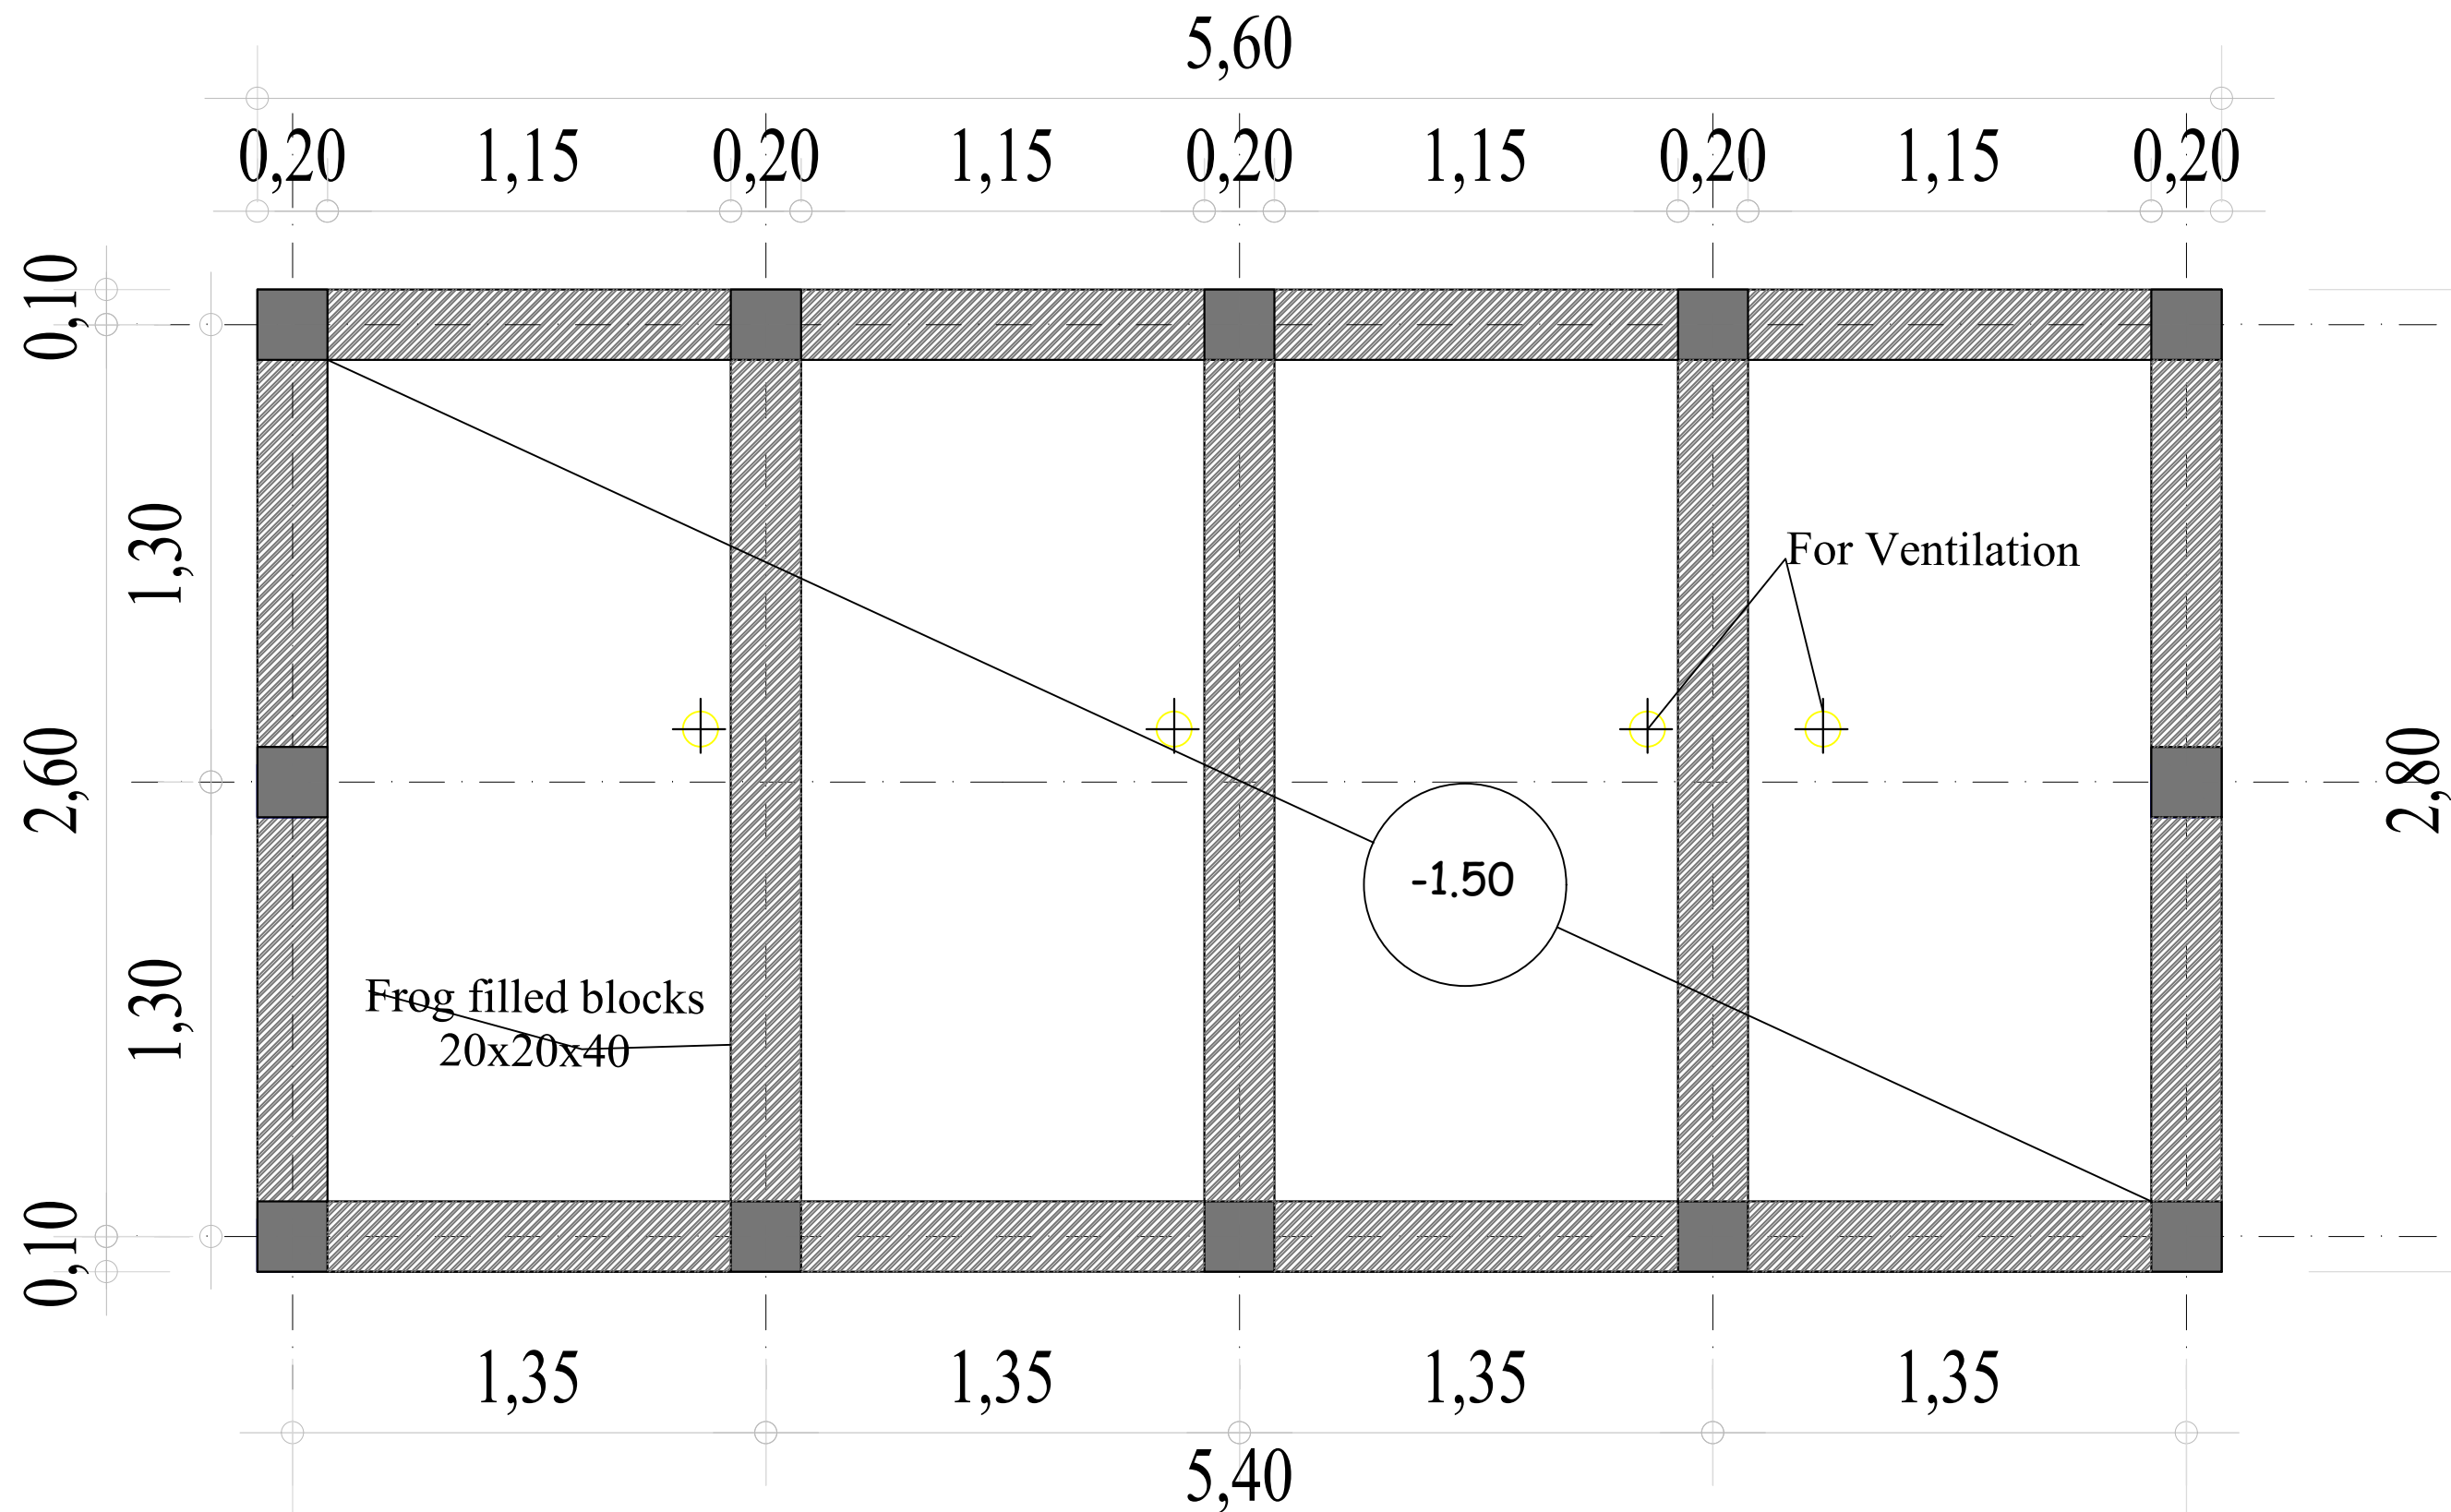


Pit Plan

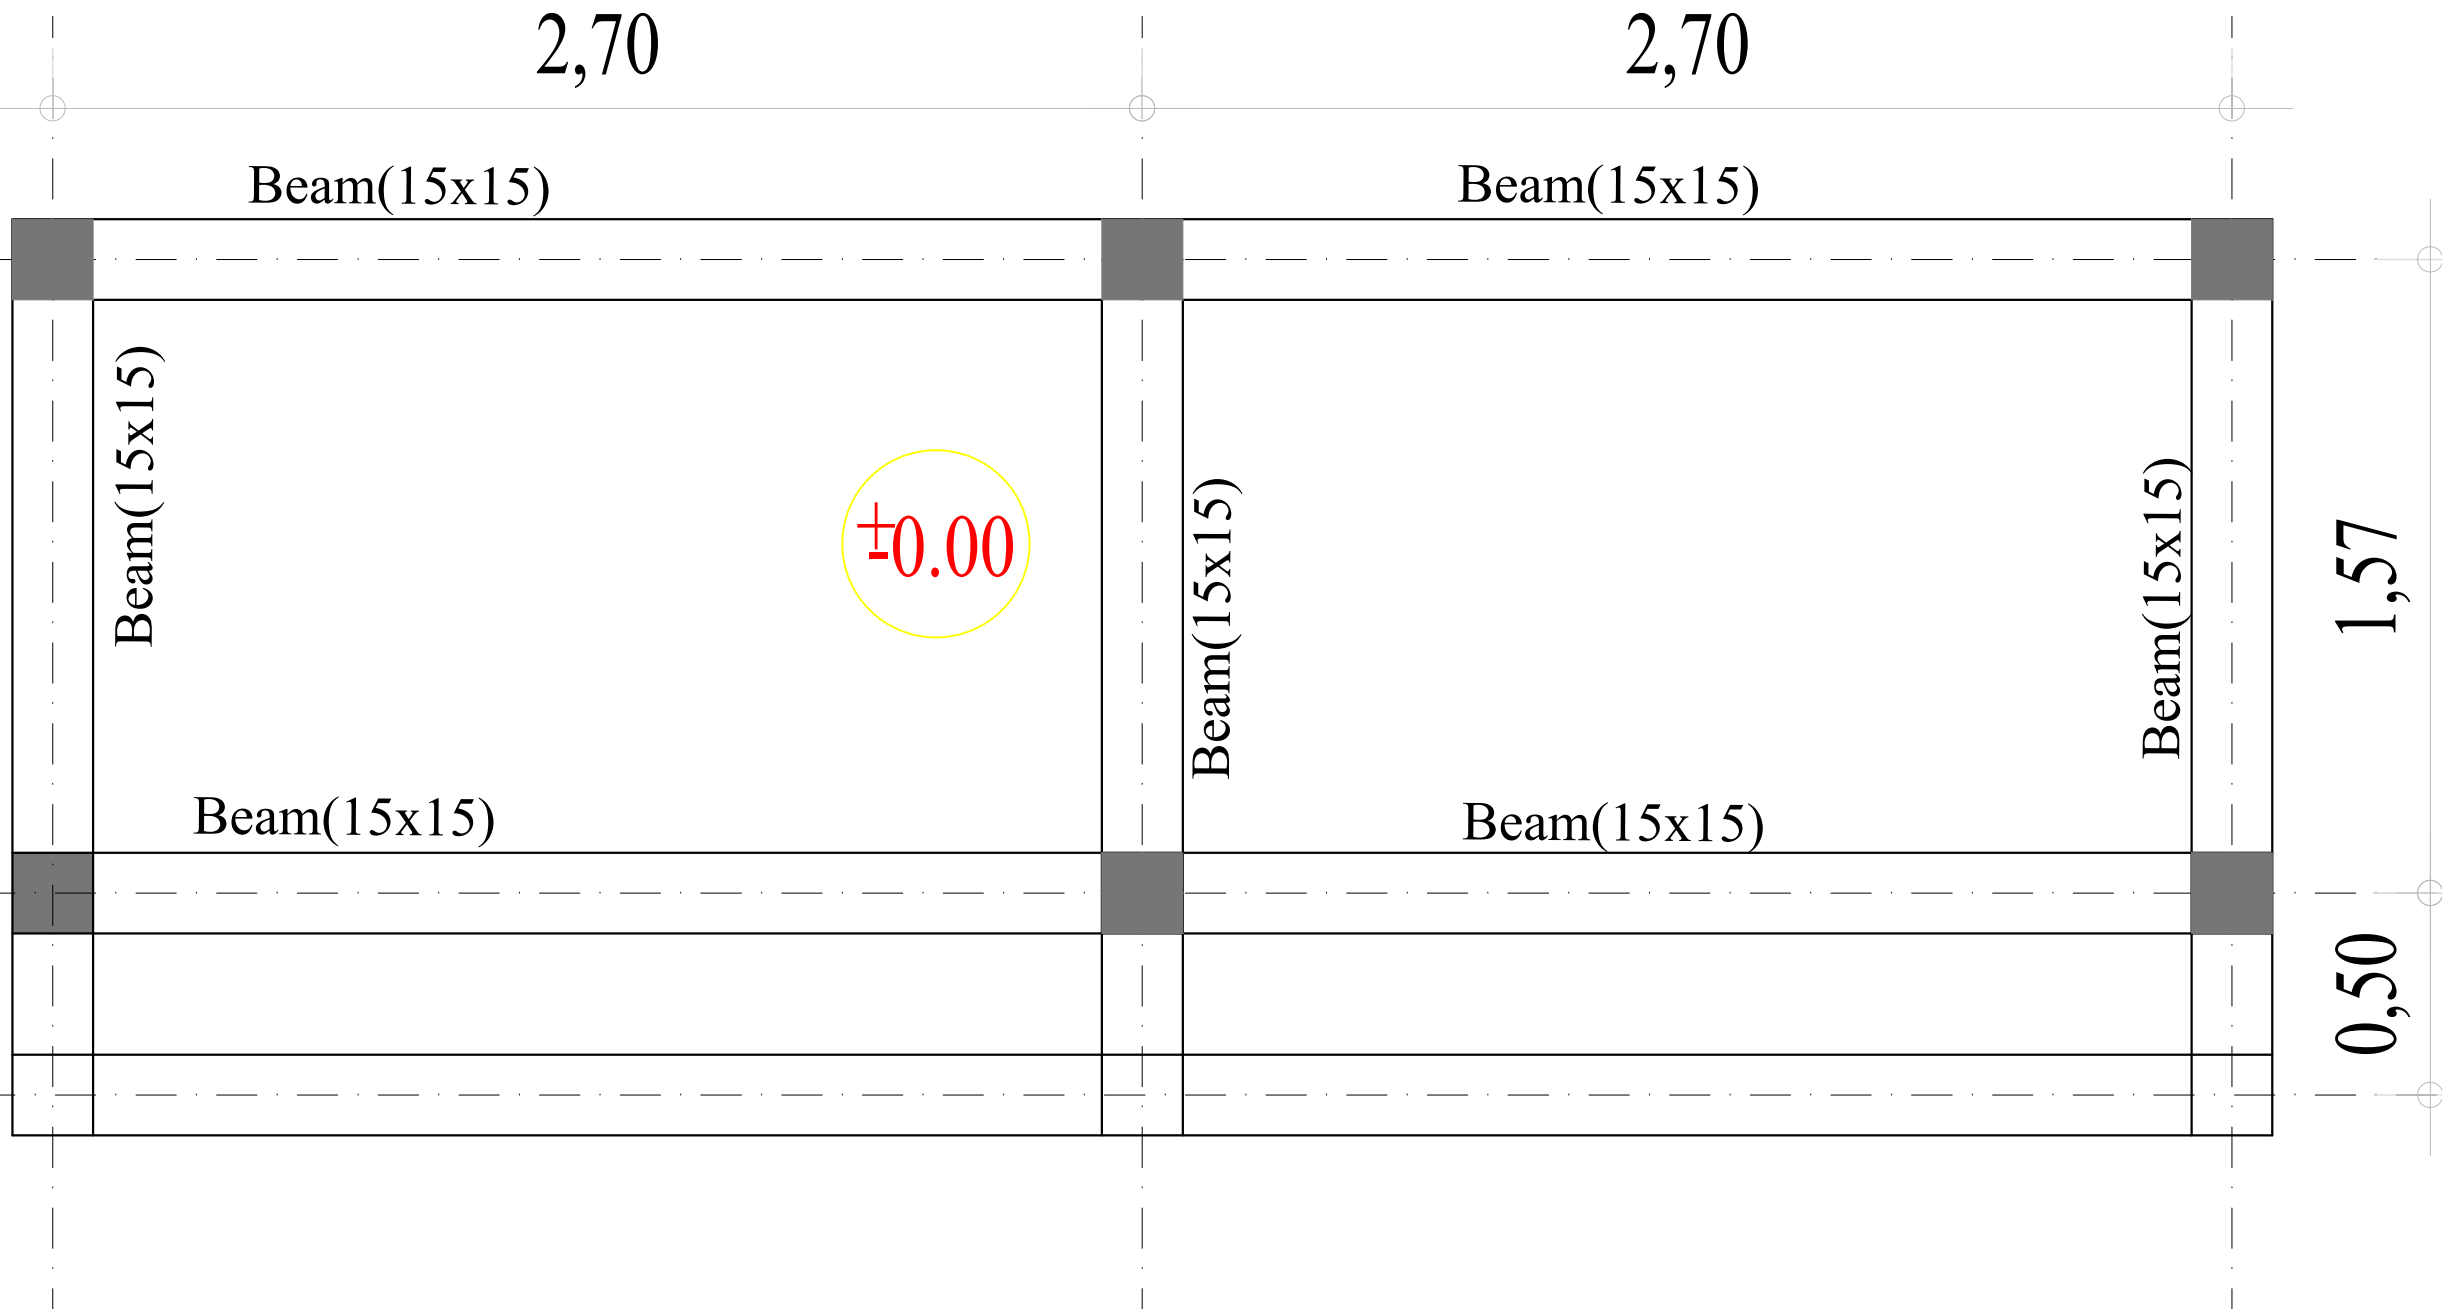


Foundation Plan

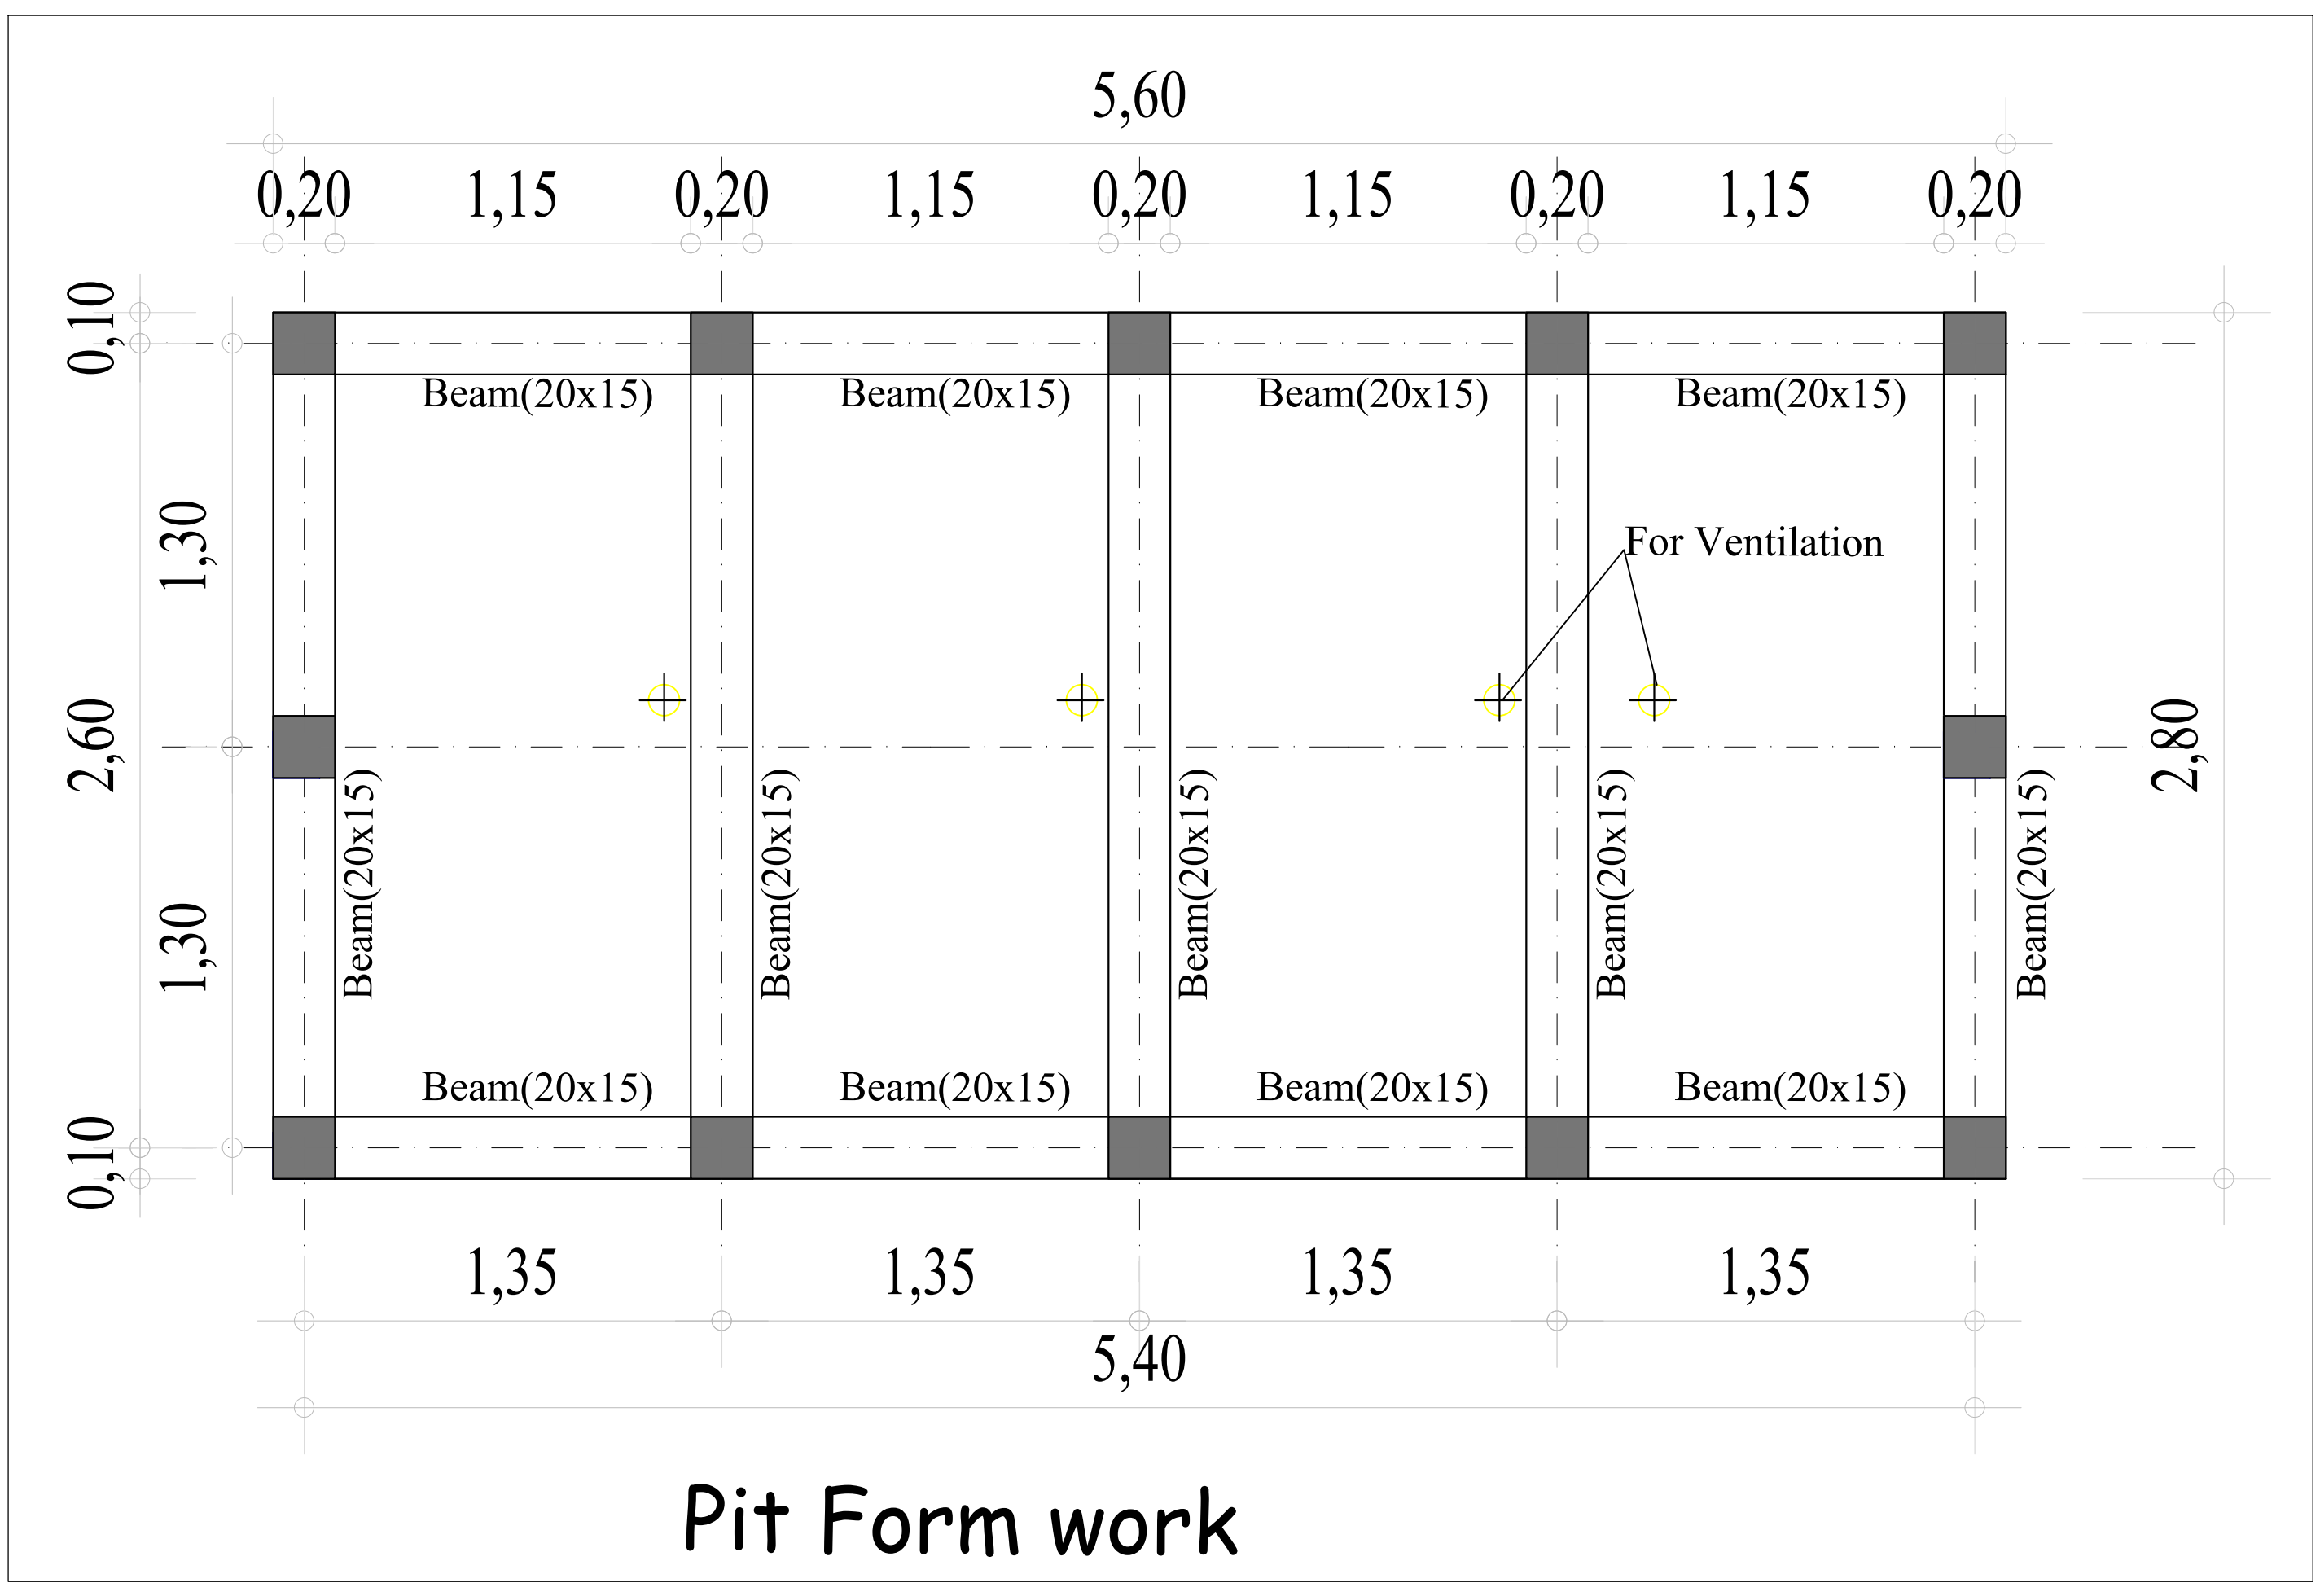


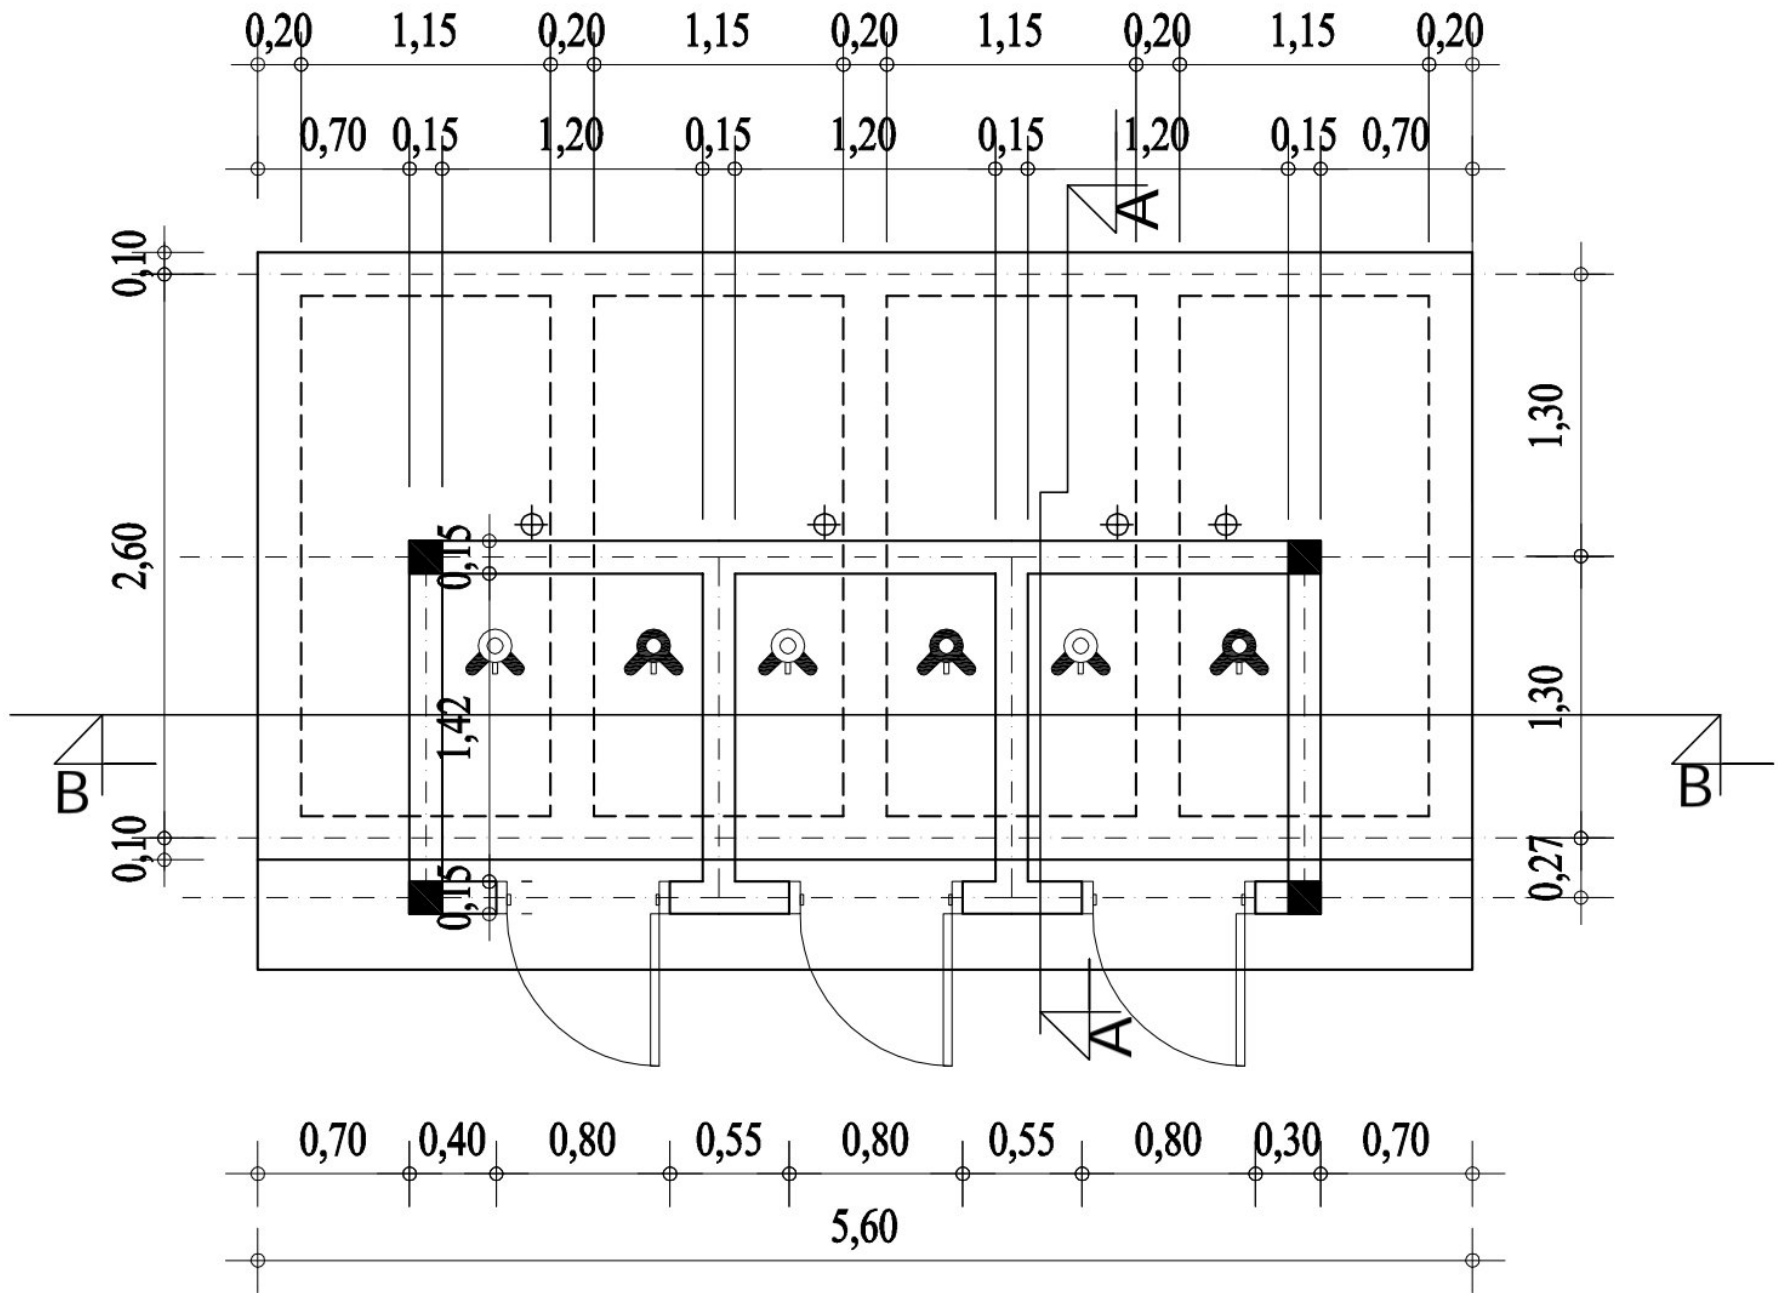


Distribution Plan

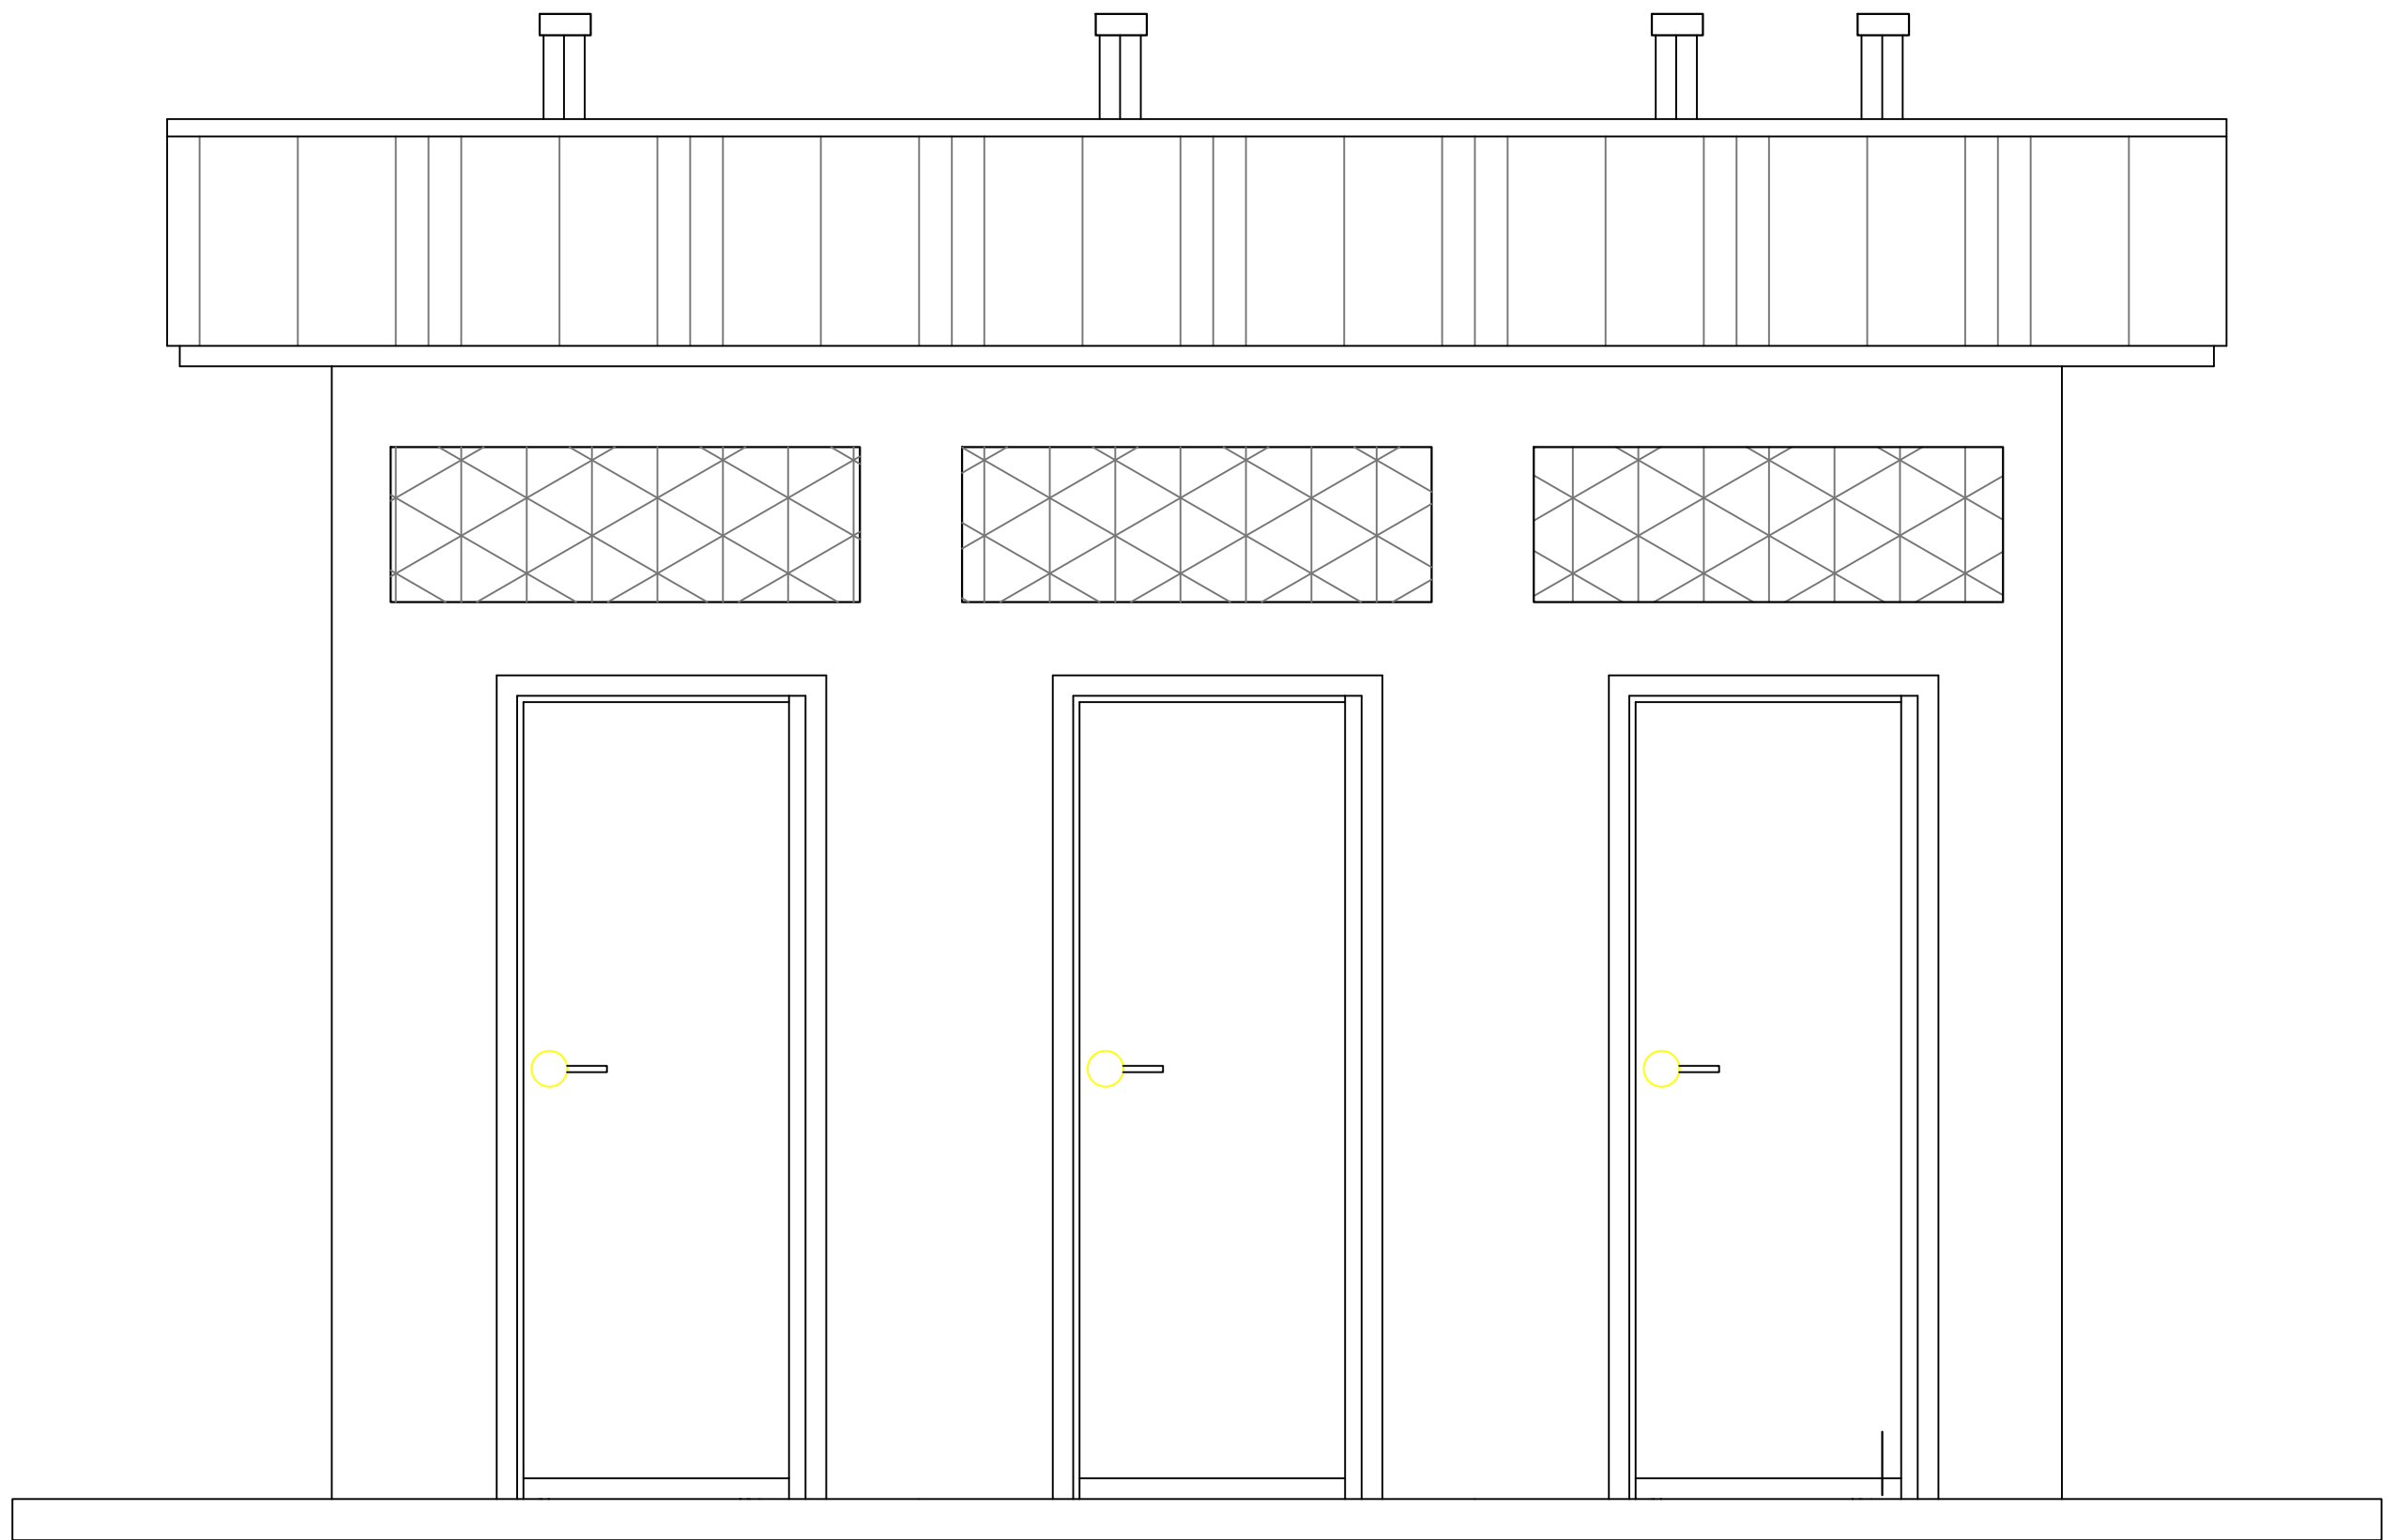


Front View

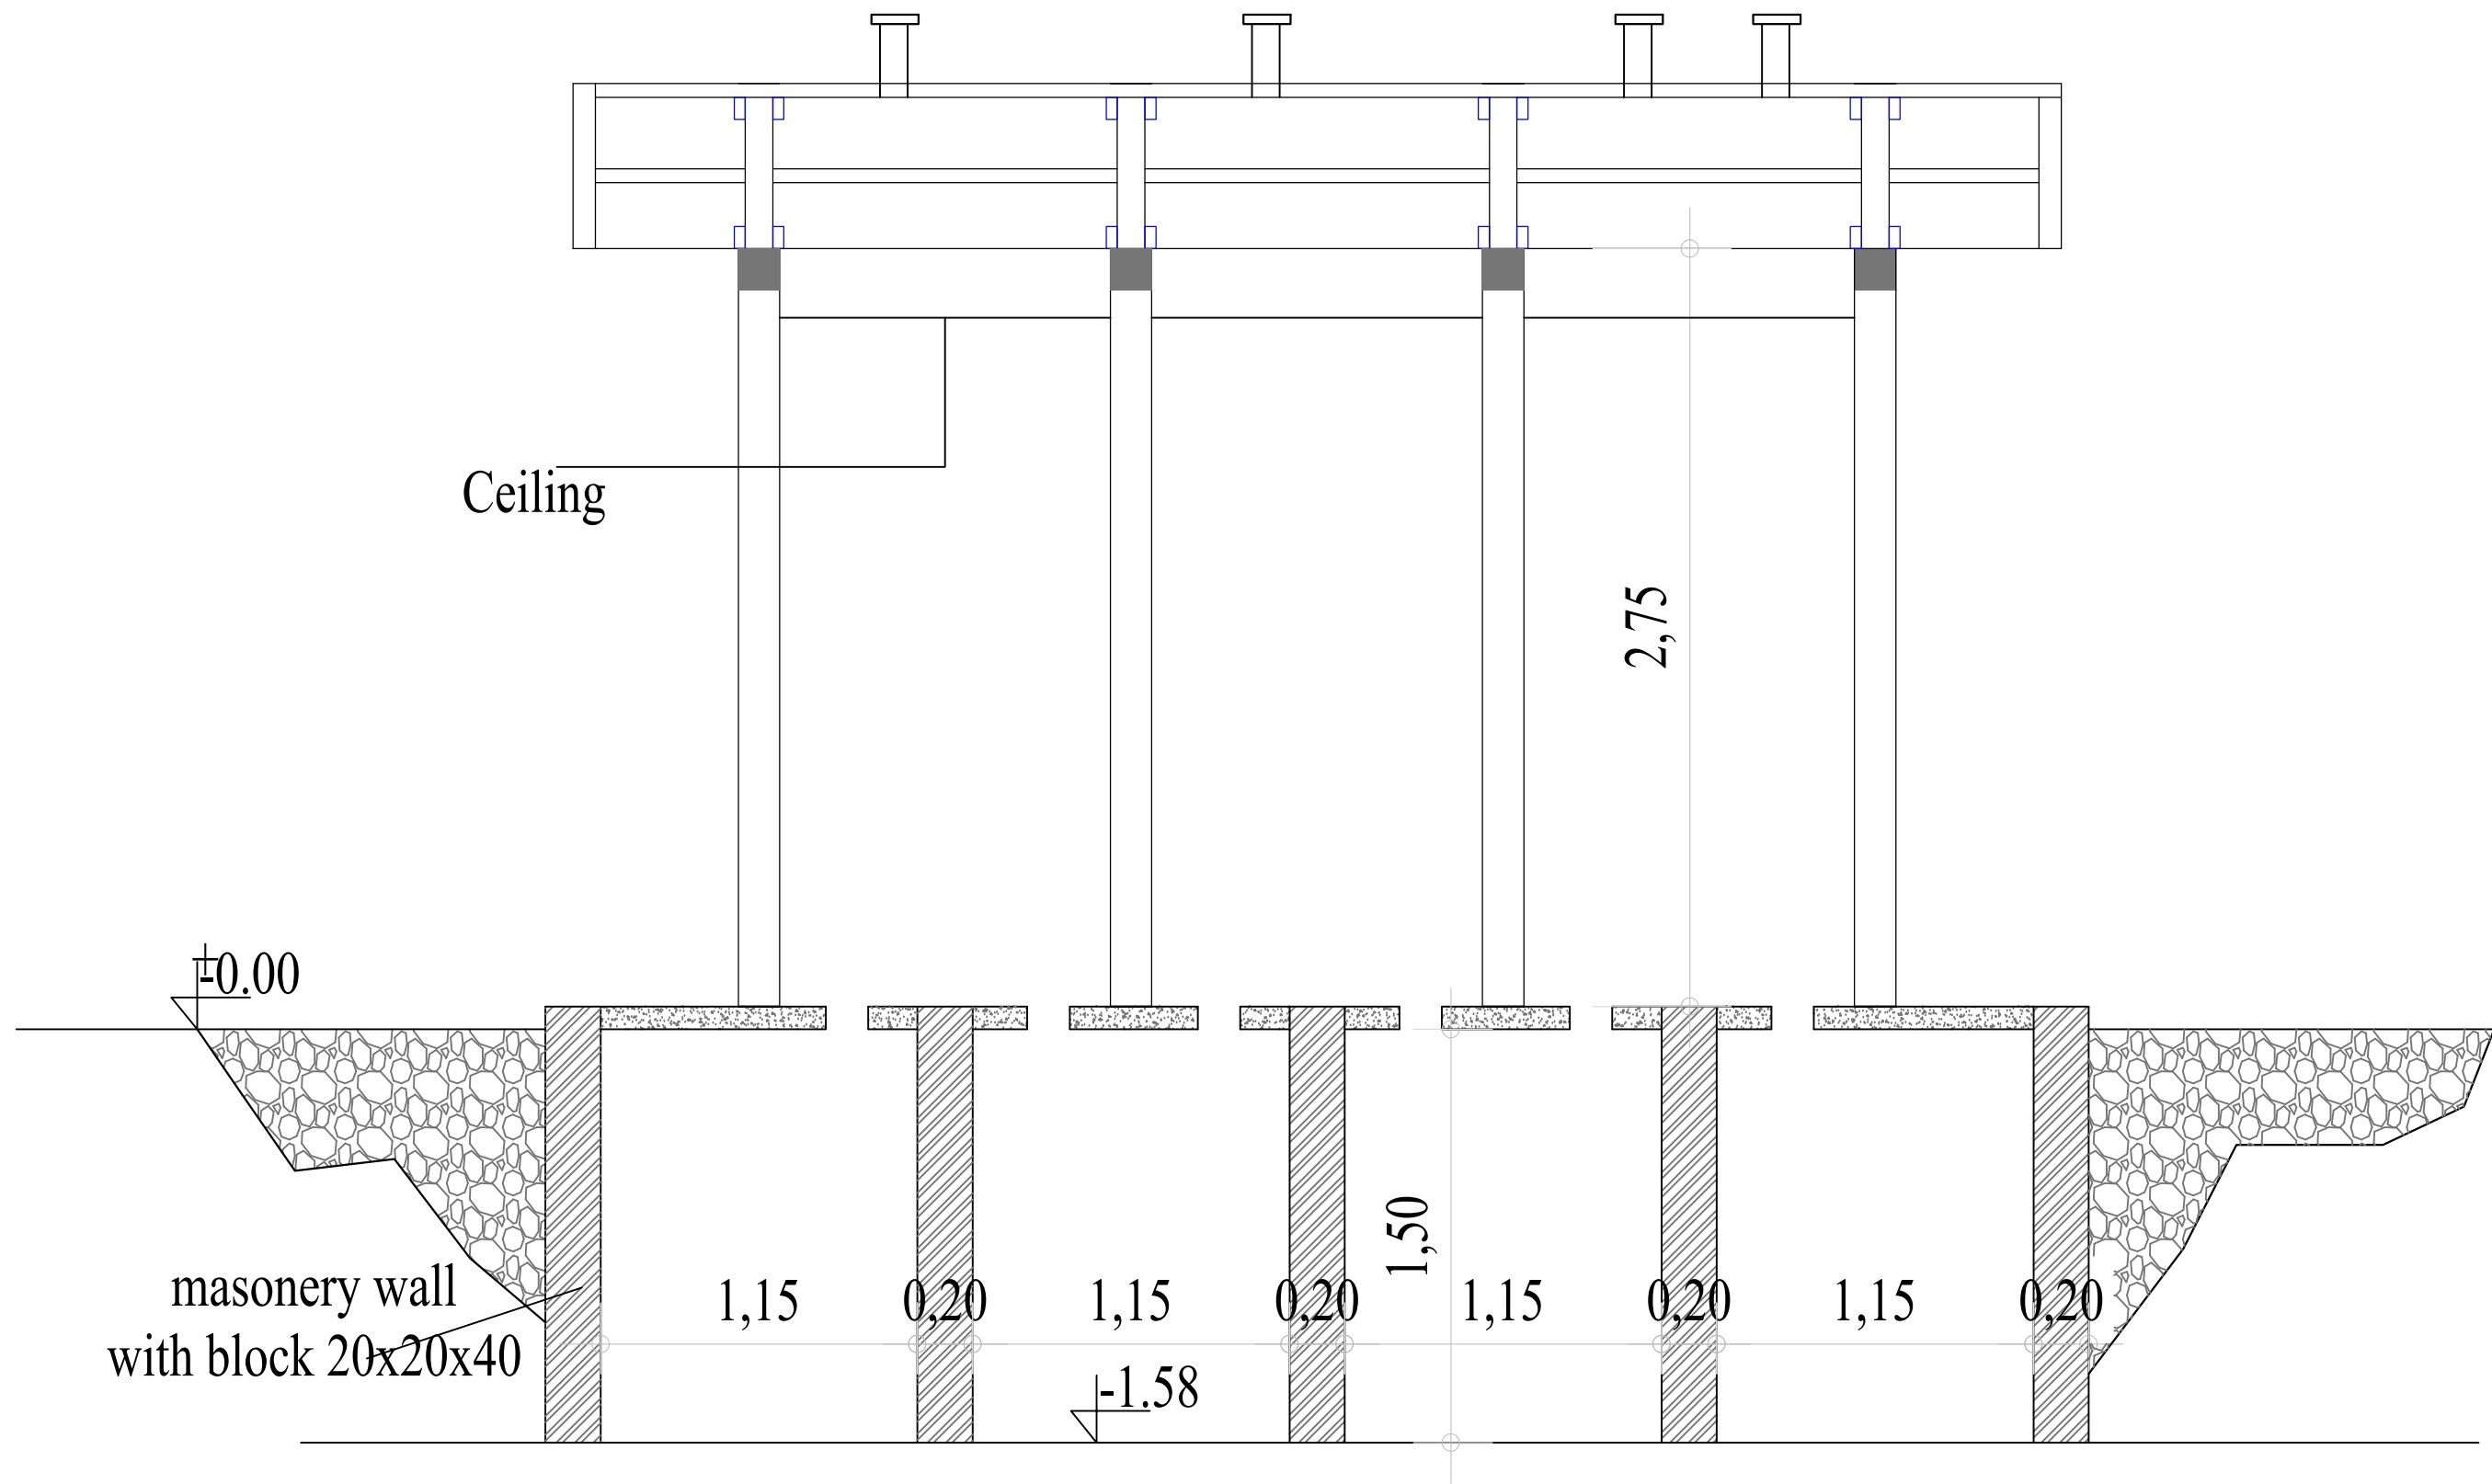


Section B-B

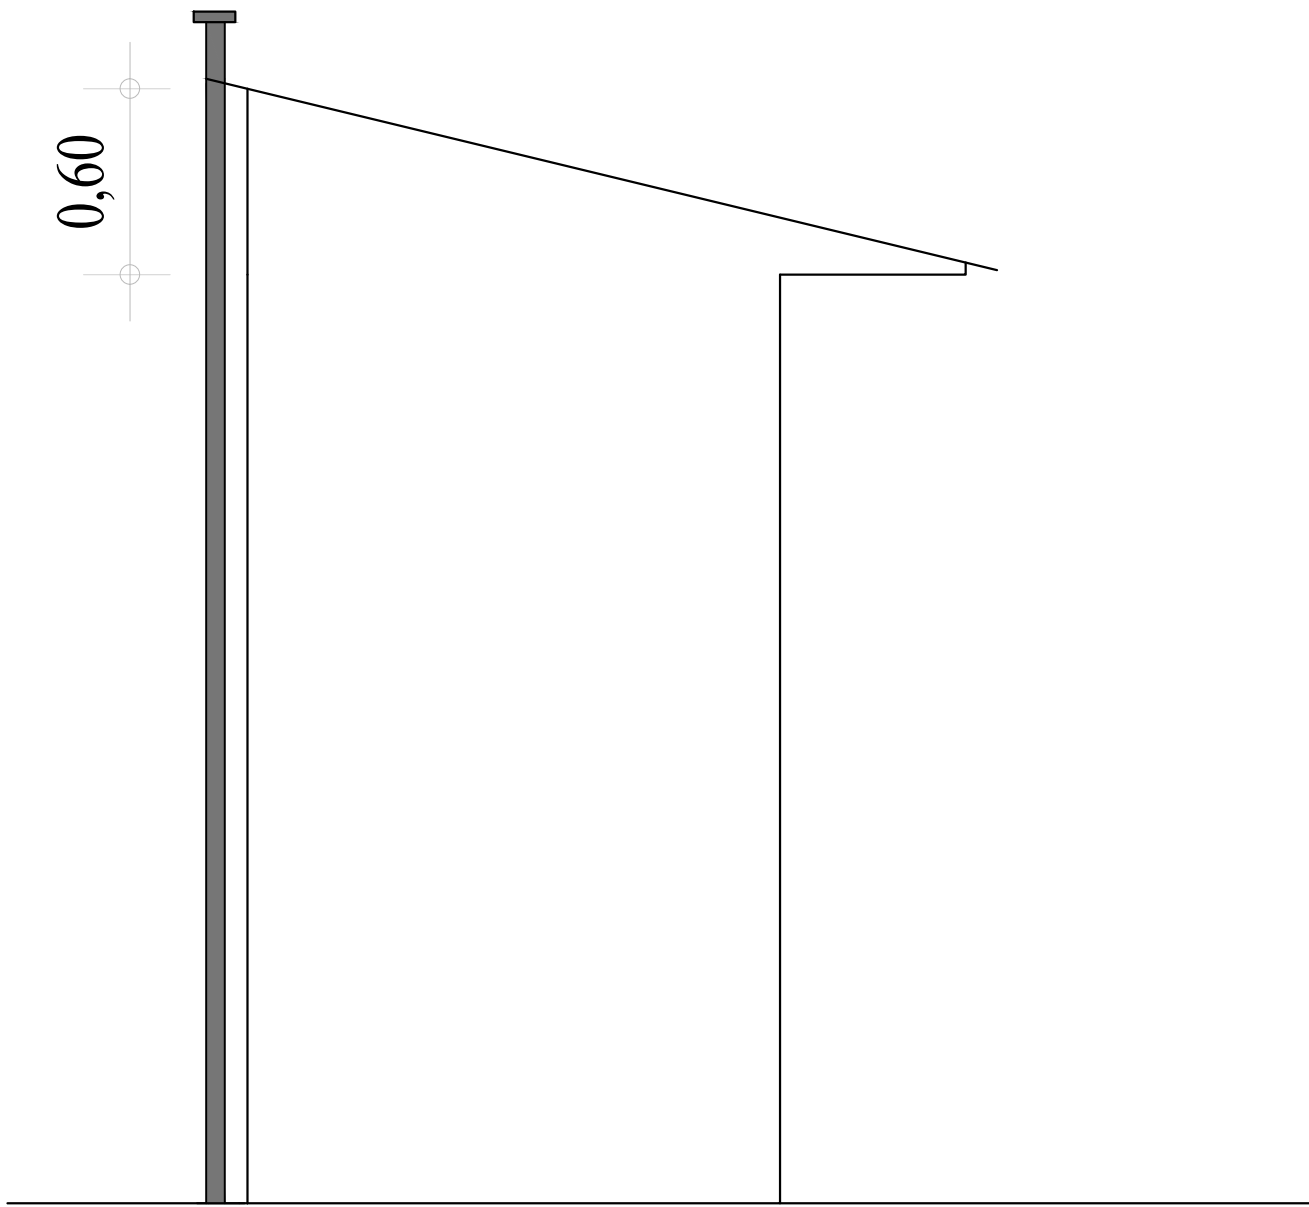


Left View

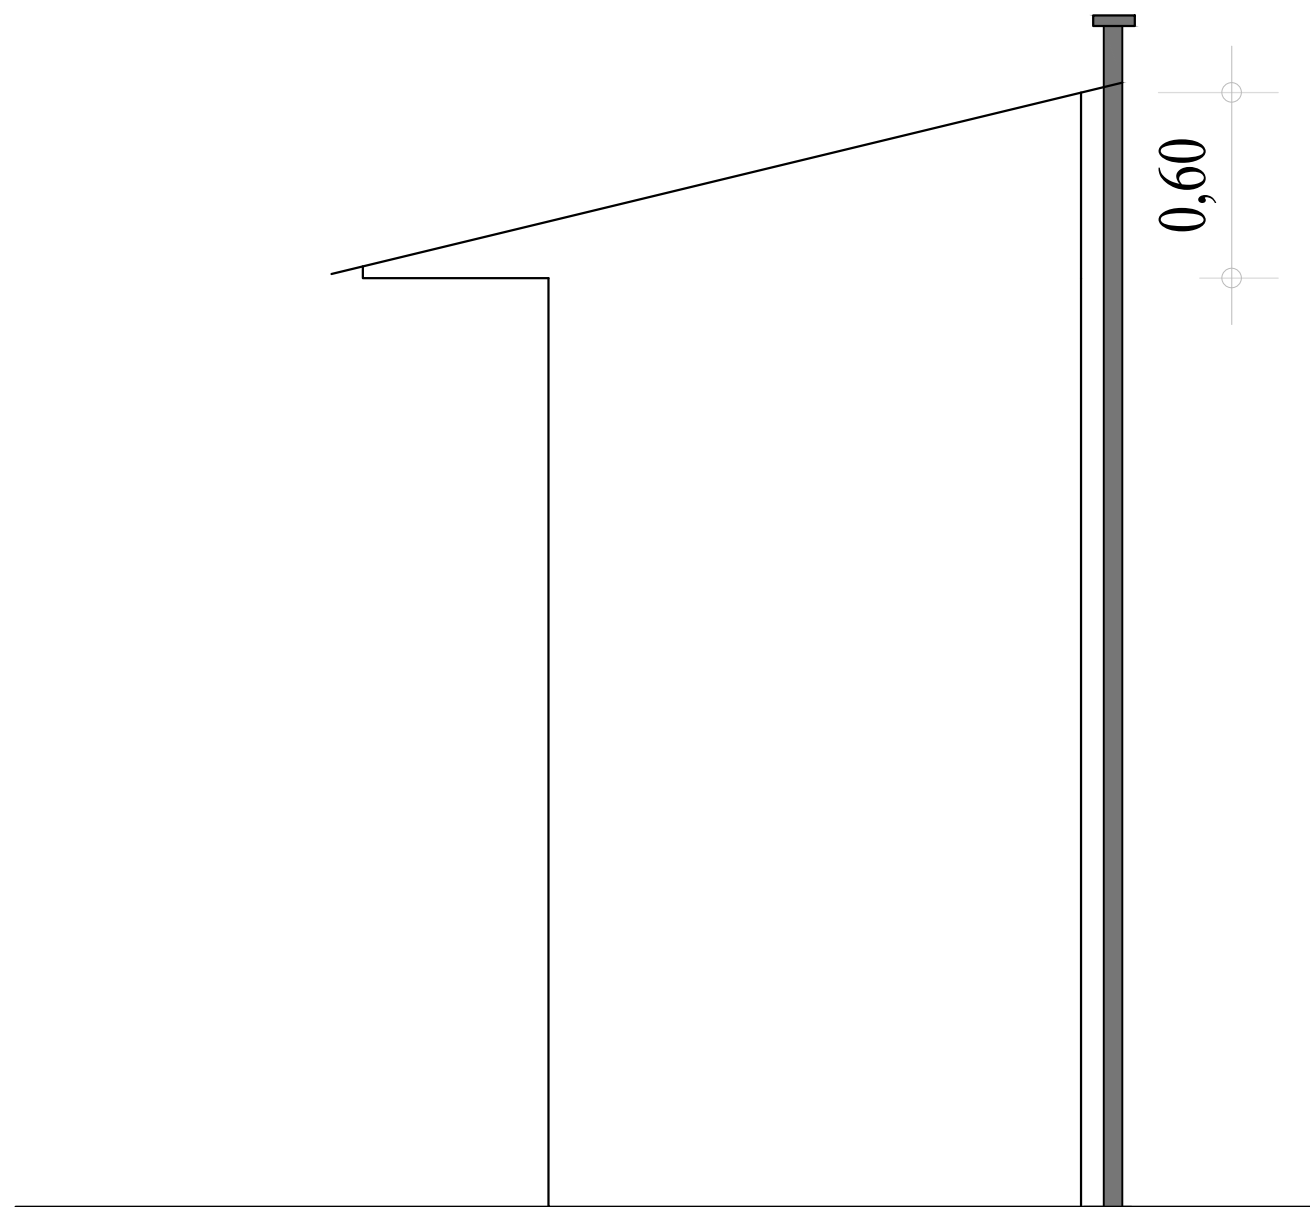

Right View

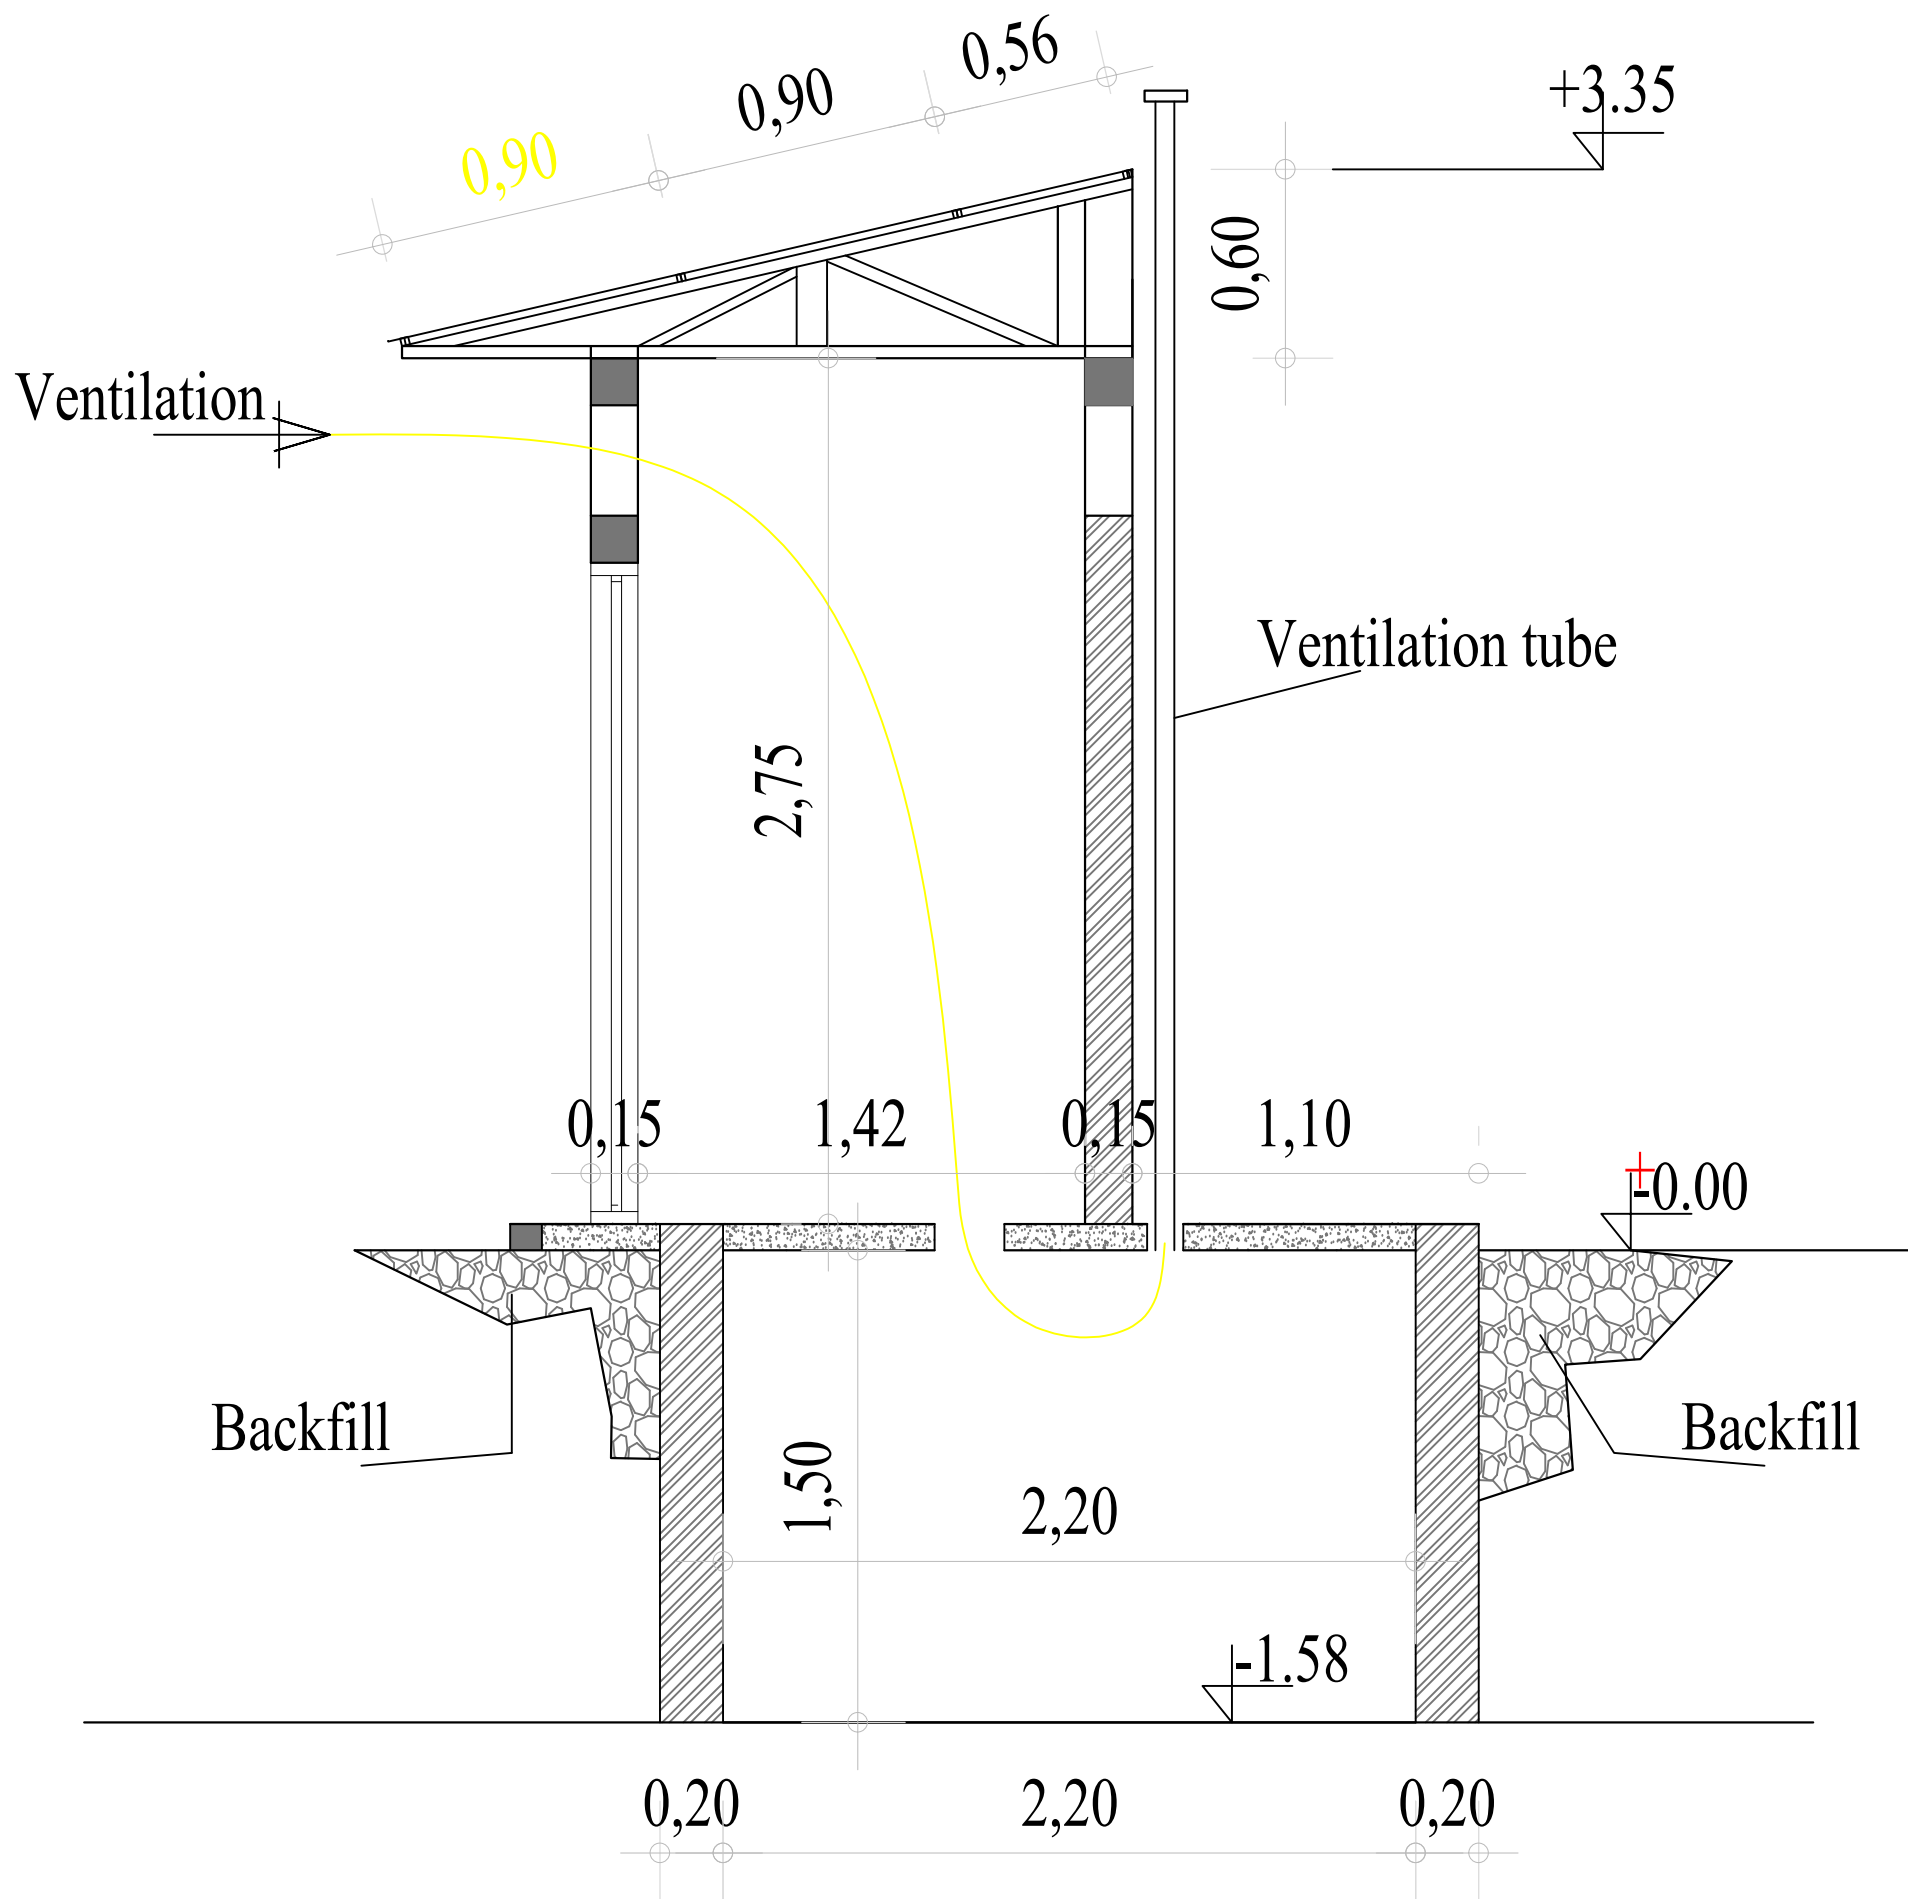

Section A_A

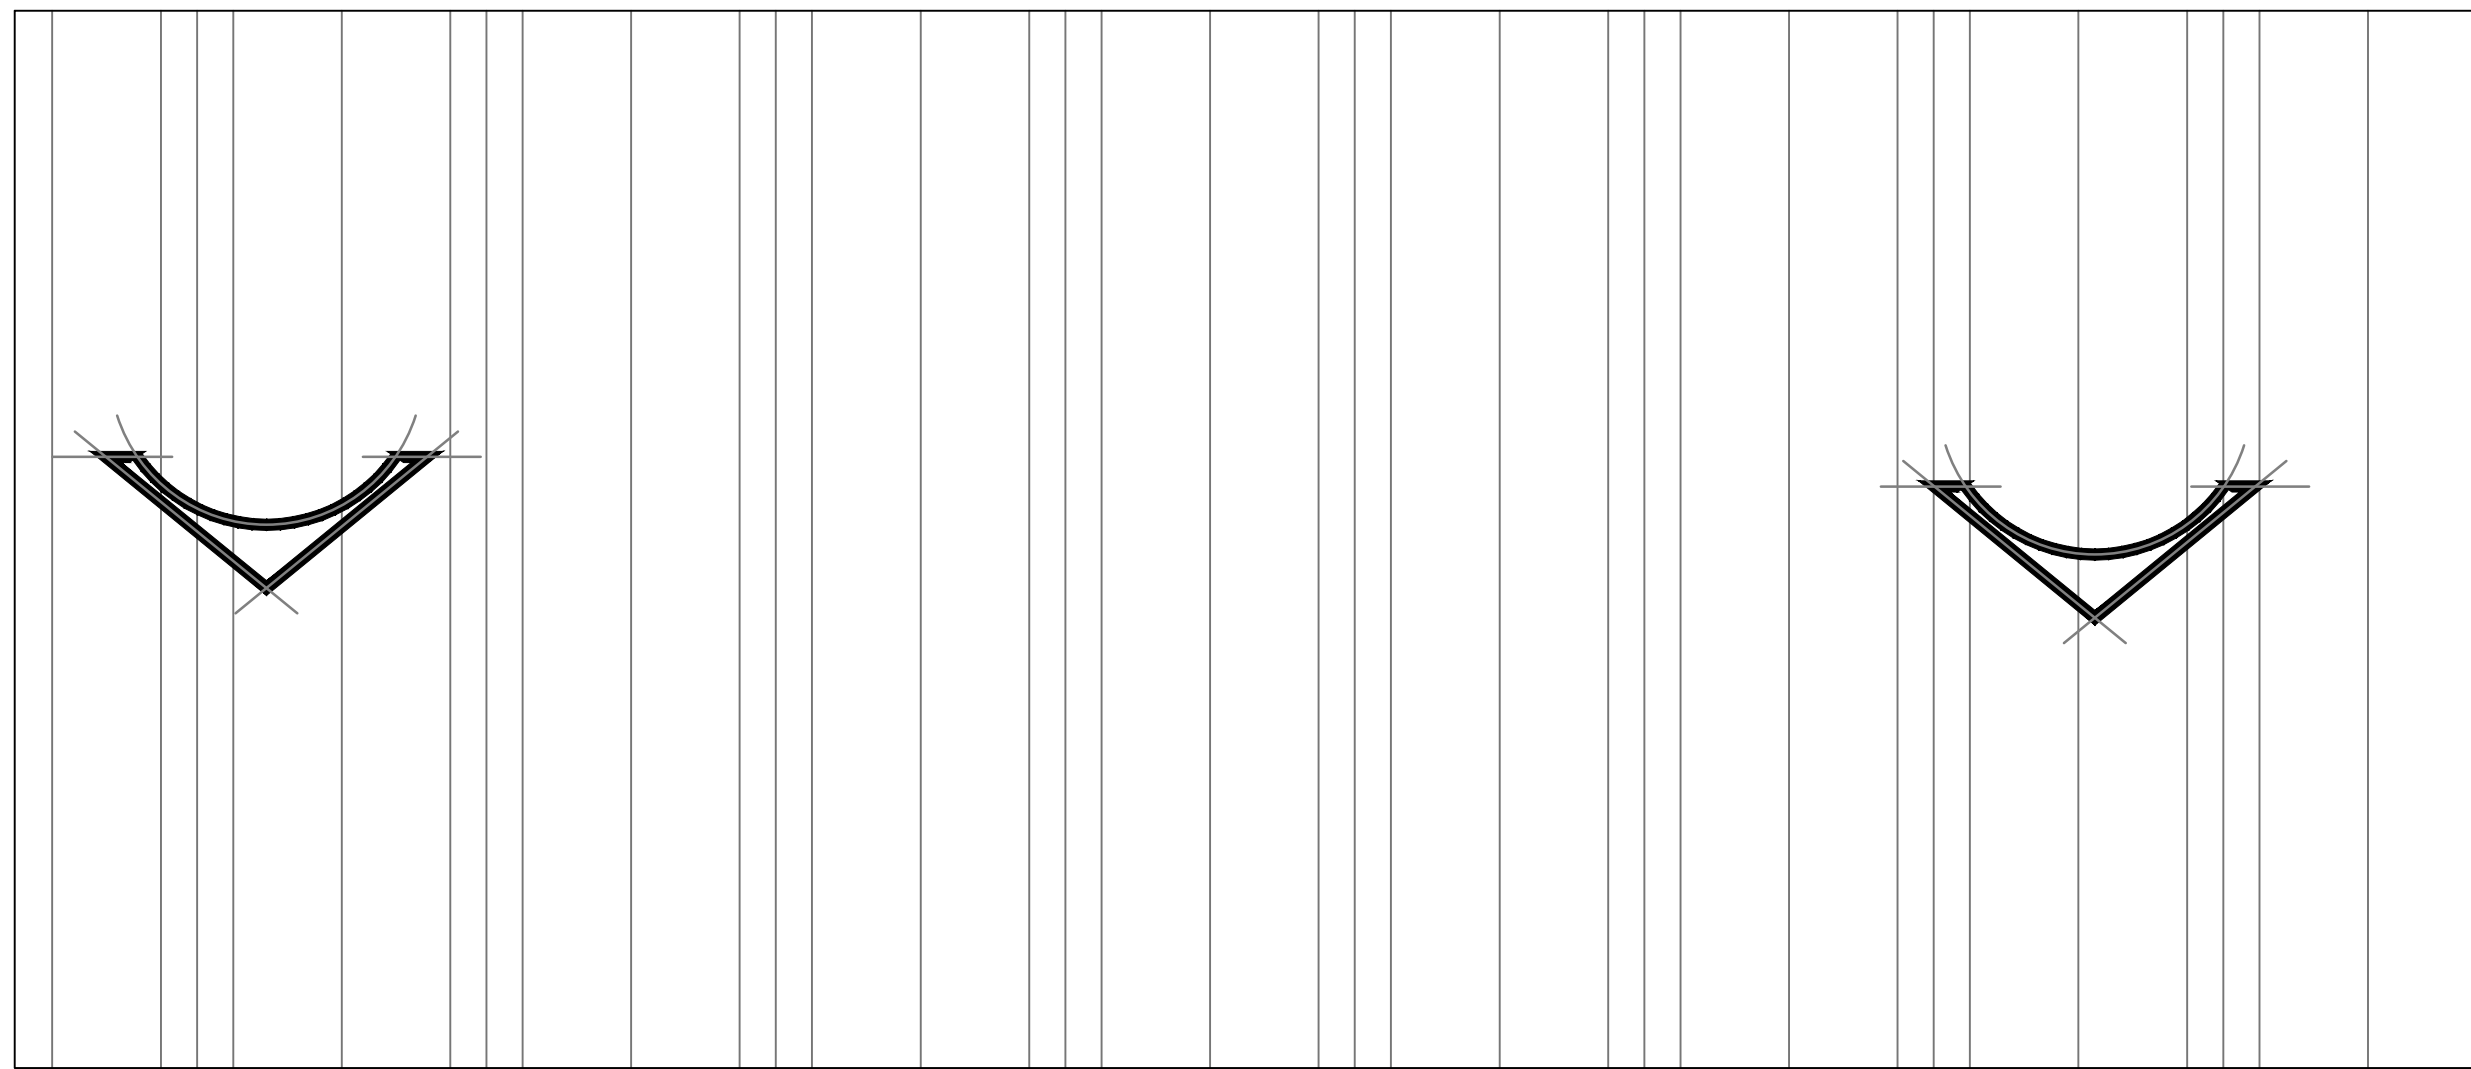

Roof Plan