

HOMES FOR NGARANNAM, MAFA LGA, BORNO.

MURAL DESIGNS

ISSUED FOR TENDER

FEBRUARY 2022

NOTE

Figured dimension must be taken in preference dimensions.

Contractor, sub-contractors and suppliers must verify all dimension on site before commencing any work or making any shop drawing.


All timber to be pressure-treated with anti-fungal and anti-infection on approved treatment.



All Internal Doors to have 25mm undercut to avoid internal pressure build up

ISSUED FOR TENDER


SPECIFICATION

MURAL COLOUR

 WHITE PAINT

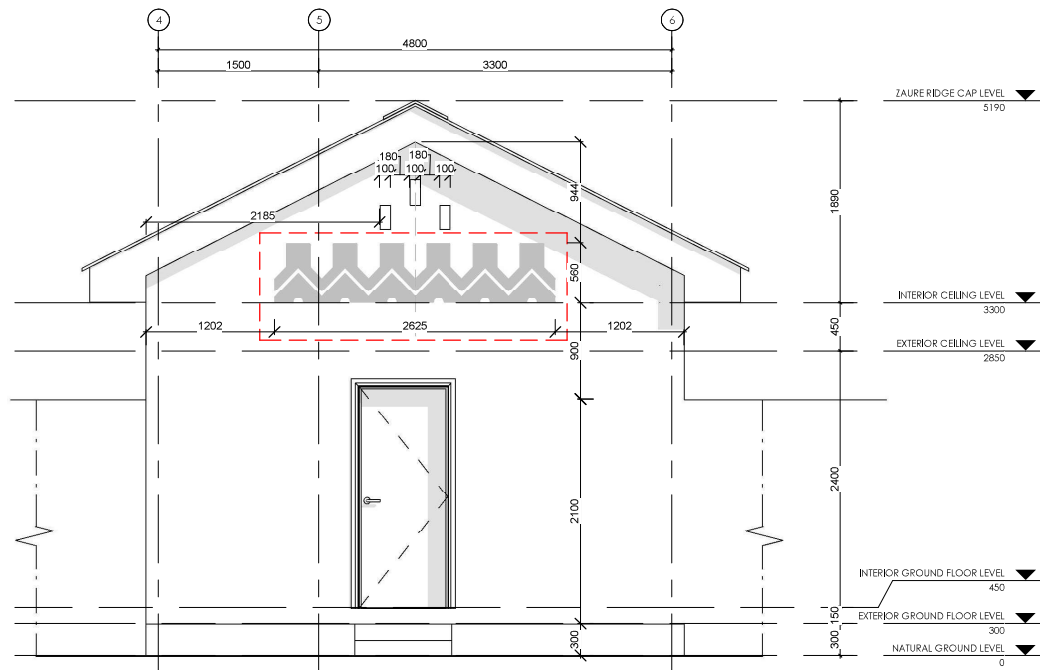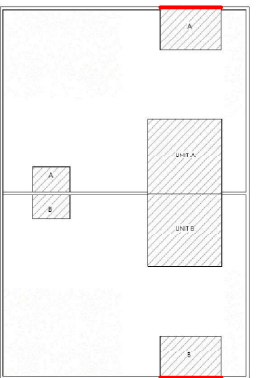

1 ZAURE_FRONT ELEVATION
1 : 50

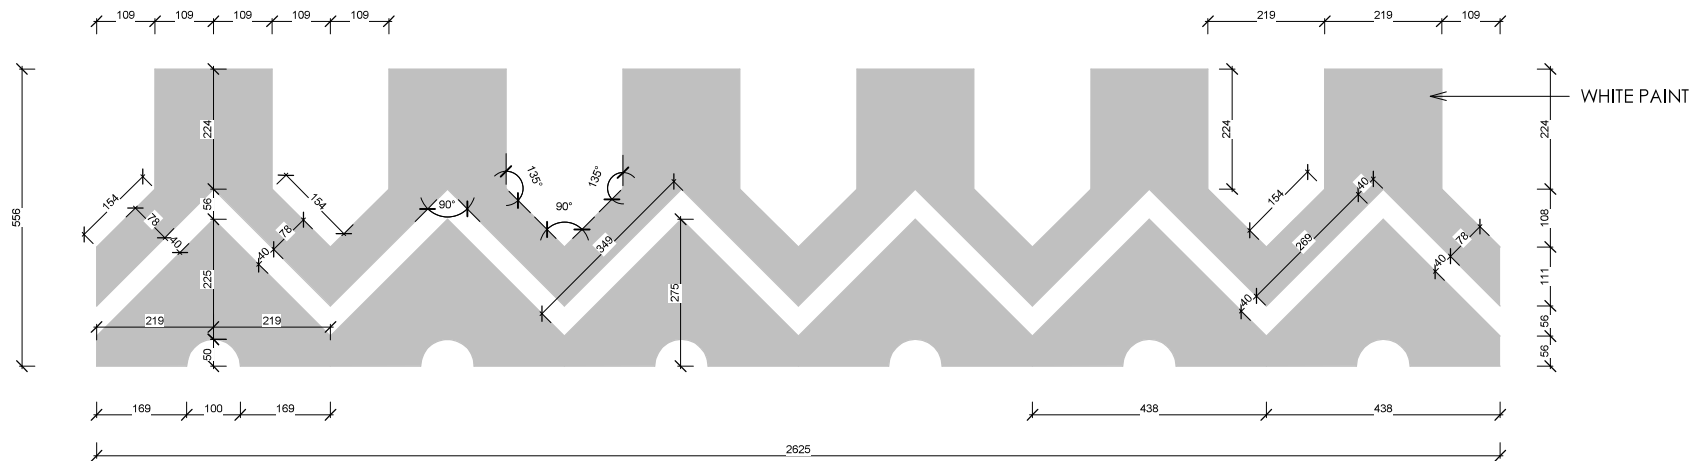

2 ZAURE_FRONT MURAL DETAILS
1 : 10

HOMES FOR NGRANNAM,
MAFA LGA, BORNO.


RESIDENTIAL UNITS PROTOTYPE 1
ZAURE BUILDING MURAL DESIGN

Scale: As indicated


Date: FEBRUARY, 2022

Drwg. No.
A435-01-507

Suffix
0

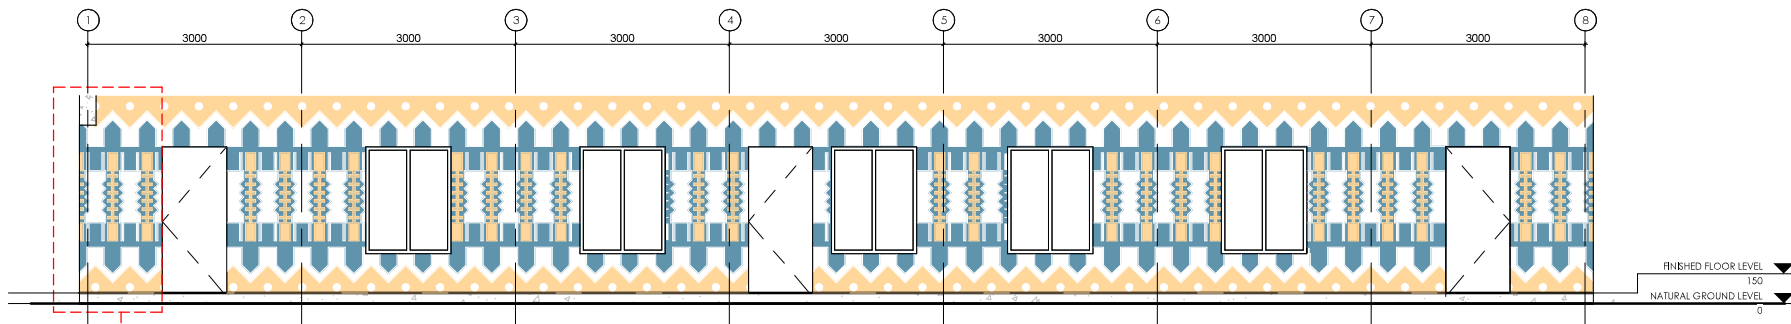

1 PRIMARY SCHOOL FRONT ELEVATION
1:75

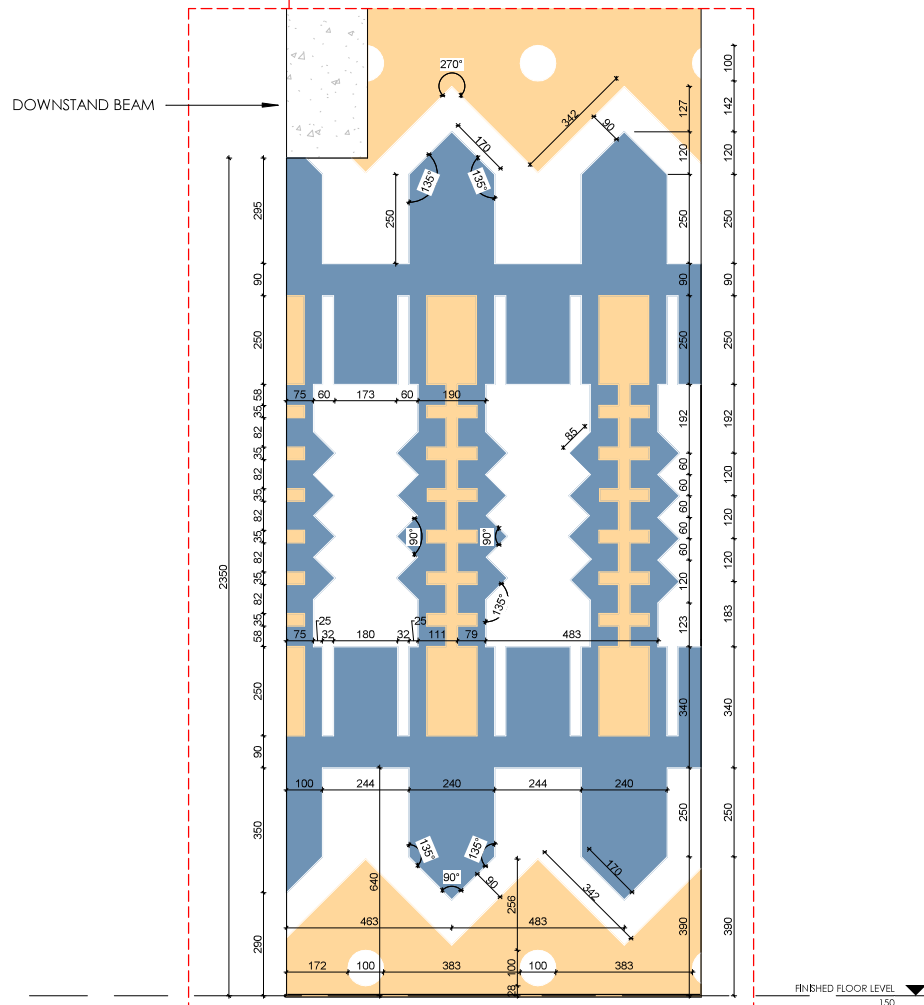

3 PRIMARY SCHOOL MURAL DESIGN
1:15

NOTE

Figured dimension must be taken in preference dimensions.

Contractor, sub-contractors and suppliers must verify all dimension on site before commencing any work or making any shop drawing.

All timber to be pressure-treated with anti-fungal and anti-infection on approved treatment.

The Architect accepts no responsibility for projects not supervised by any of its representatives

All Internal Doors to have 25mm undercut to avoid internal pressure build up

ISSUED FOR TENDER

MURAL COLOUR

	RAL 6034, MEDITERRANEAN BLUE
	WHITE PAINT
	NO PAINT



HOMES FOR NGARANNAM,
MAFA LGA, BORNO.

PRIMARY SCHOOL MURAL DESIGN

Scale:

Date: FEBRUARY, 2022

Drwg. No.
A435-03-506

SUFFIX
0