

Permanent Exhibition of Badia and Rural Products

AMMAN- JORDAN

ARCHITECTURAL DRAWINGS

طلب رخصة اعمار (وزارة الزراعة)

الموقع - عمان

القرية وادي السير الحى

رقم القطعة ٣٧٤٦ رقم الحوض ١٥ خربة الصويفية

معلومات تنظيمية

مساحة القطعة ٨,١٢٦ م² الخاصية التنظيمية سكن ب

النسبة المئوية ٤٥ % الارتفاع ١٦ م

عناصر المشروع

95.69m2	خزانات ماء	3539.5m2	طابق التسوية
		2456.17m2	الطابق الارضى
		37.40m2	مكرر الدرج

NO.	ARCHITECTURAL DRAWINGS
A-00	COVER
A-01	INDEX
A-02	LAND DOCUMENTS
A-03	AREA SCHEDULE
A-04	TOPOGRAPHY LAYOUT
A-05	SITE PLAN
A-101	BASEMENT FLOOR DIMENSIONAL PLAN
A-102	GROUND FLOOR DIMENSIONAL PLAN
A-105	FIRST FLOOR DIMENSIONAL PLAN
A-106	TOP OF ROOF DIMENSIONAL PLAN
A-107	TOP OF ROOF DRAIN PLAN
A-201	SOUTH AND NORTH ELEVATION
A-202	EAST AND WEST ELEVATION
A-203	MINOR SOUTH AND NORTH ELEVATION
A-301	SECTION A-A
A-302	SECTION B-B
A-401	BASEMENT FLOOR FURNITURE PLAN
A-402	GROUND FLOOR FURNITURE PLAN
A-403	FIRST FLOOR FURNITURE PLAN
A-501	GENERAL DETAILS

BEFORE FINAL REVIEW

PROJECT	PERMANENT EXHIBITION OF BADIA and RURAL PRODUCTS				
OWNER	THE MINISTRY OF AGRICULTURE				
DRAWING TITLE					
DESIGNED BY			DRAWN BY		CAD
CHECKED BY			REFERENCE		
			S:\Project\Project\Arch\Plans		
SCALE	N.T.S.	DATE MAR - 2022	PROJECT NO.	03/2021	PAGE NO.
NOTES :					

المملكة الأردنية الهاشمية
 دائرة الأراضي والمساحة
 مخطط أراضي

رقم الوصل : 255915
 تاريخ الإصدار : 2021-12-19
 تاريخ الوصل : 2021-12-19

الحوض : خربة الصرفية - 015
 العنبر : جدول الاحياء - 000
 رقم القطعة : 03746

المحافظة : محافظة العاصمة
 المدينة : أراضي غرب عمان
 القرية : وادي السير

مقياس الرسم : 1:2,500
 المخطط الأرضي صالح لمدة ستة (6) أشهر من تاريخه
 رقم العمل : SBRVY12191221-006201500003746

اسم المستخدم : جاسس عبدالحميد الذبيات
 form # QP 09/104-2 rev B


المملكة الأردنية الهاشمية
صورة قيد تسجيل الأموال غير المنقولة

المديرية : اراضي غرب عمان
 القرية : وادي السير
 اسم الحي :

رقم القيد : 2021-AW-30753
 اسم الحق : خربة المويقية
 نوع الأرض : ملك

يحتوي هذا القيد على 1 (صفحة)

رقم القطعة: 3746	المسحورحات	رقم الحص: 0
رقم الحوض: 15		رقم اللوحة: 22
رقم الكتلة: 000		مجوع الحص: 1
نقيمة التسجيلية: 19.660		مقياس الرسم: 1/2500
رقم بيان التغيير: 331/2003		



متر مربع
 دونم
 8 166.000

المساحة رقماً : المساحة كتابة : ثمانية ونعماً ومائة وستة وستون مترمربعاً

يوجد وثائق


رقم وطني/تمثيل	اسم المالك	الجنسية	الحص
0000000109 *	مؤسسة الملكة ووزارة الزراعة	الأردنية	كامل

إن الأموال غير المنقولة المبينة اعلاه مسجلة بأسماء المالكين المذكورين وقد اصطبى هذا السند شهادة بذلك بتاريخ 2021/12/19 واستوفيت الرسوم بموجب الوصول رقم 255878 تاريخ 2021/12/19
 تدير تسجيل : اراضي غرب عمان



* يعتبر هذا السند وثيقة رسمية للدلالة على الملكية فقط ولا يصلح لإجراء البيع والتوكيل وأن الدائرة هي مسؤولة عن أية أضرار تنجم عن استعماله.
 * المالك المشار إليه بإشارته (*) هو المعنى بهذا السند ولا يجوز استخدامه من قبل أي طرف آخر.

منظم سند التسجيل: اياد عيسى عبد الحميد الذبيات
 G/A48245AW--10.66.131.63--WAMREG13-DL83656-11:57:28-19/12/2021
 الرمز العميز: 30753-EECJY6

1 / 1

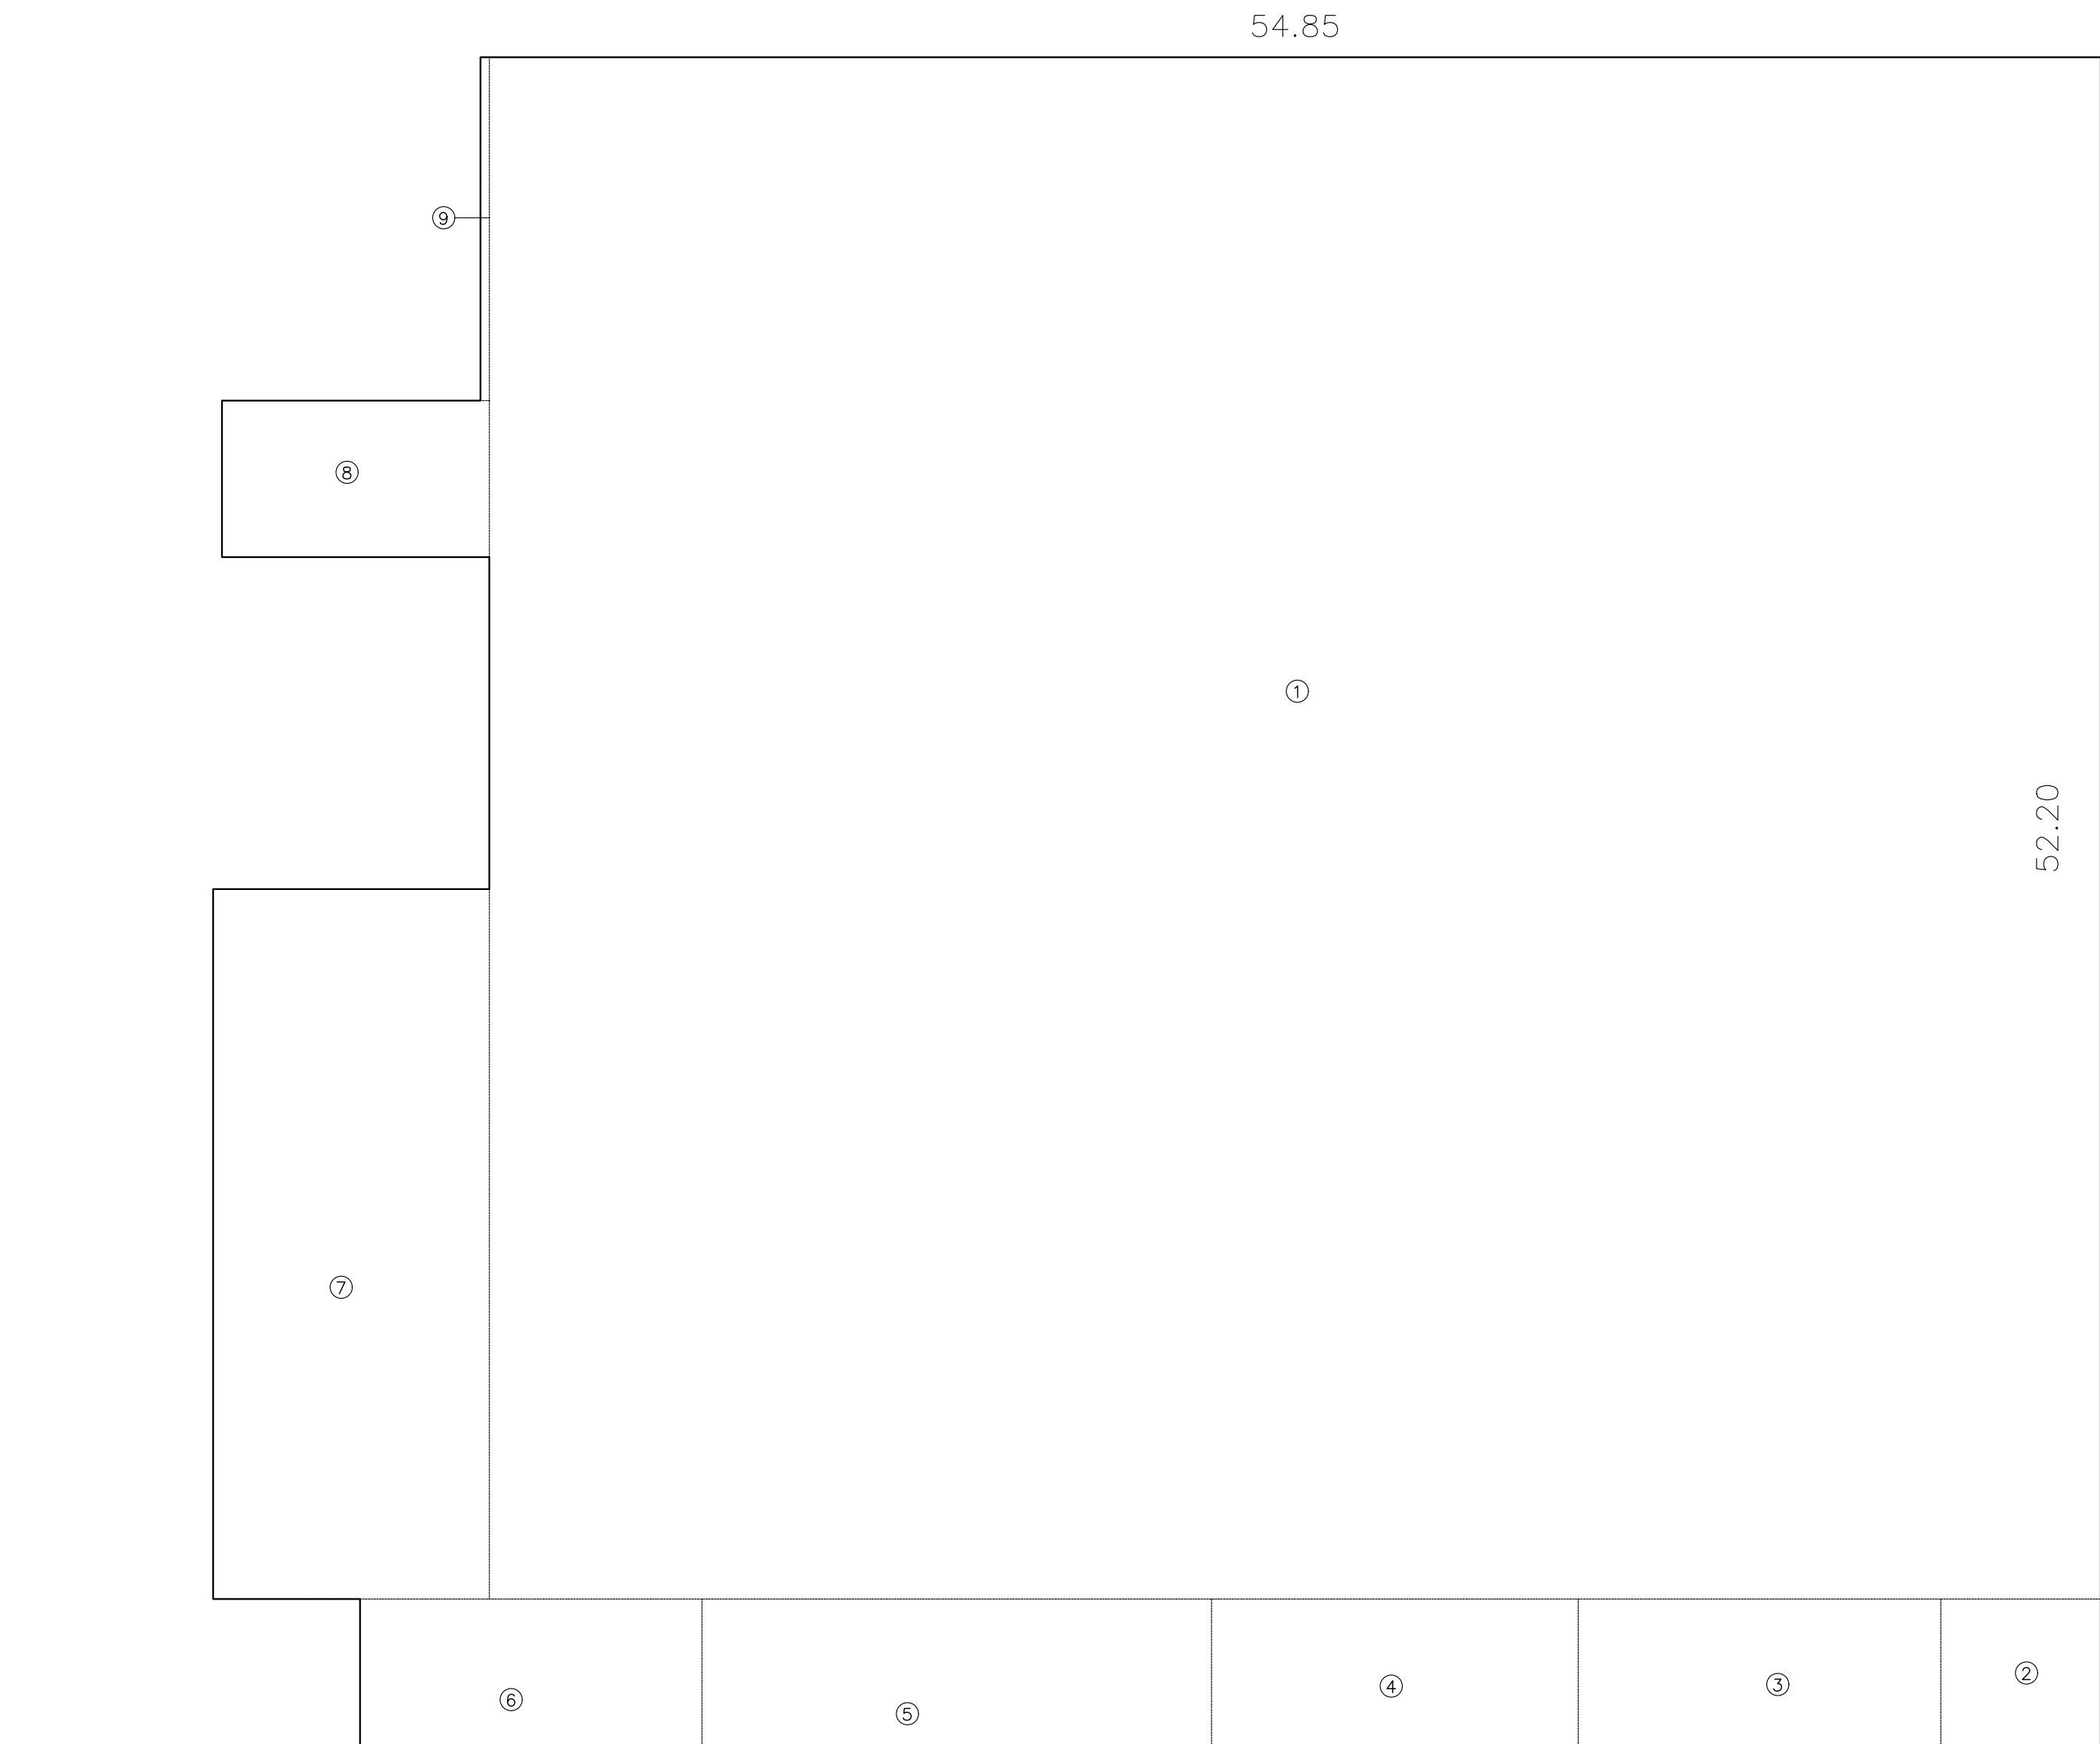


BASEMENT FLOOR AREA

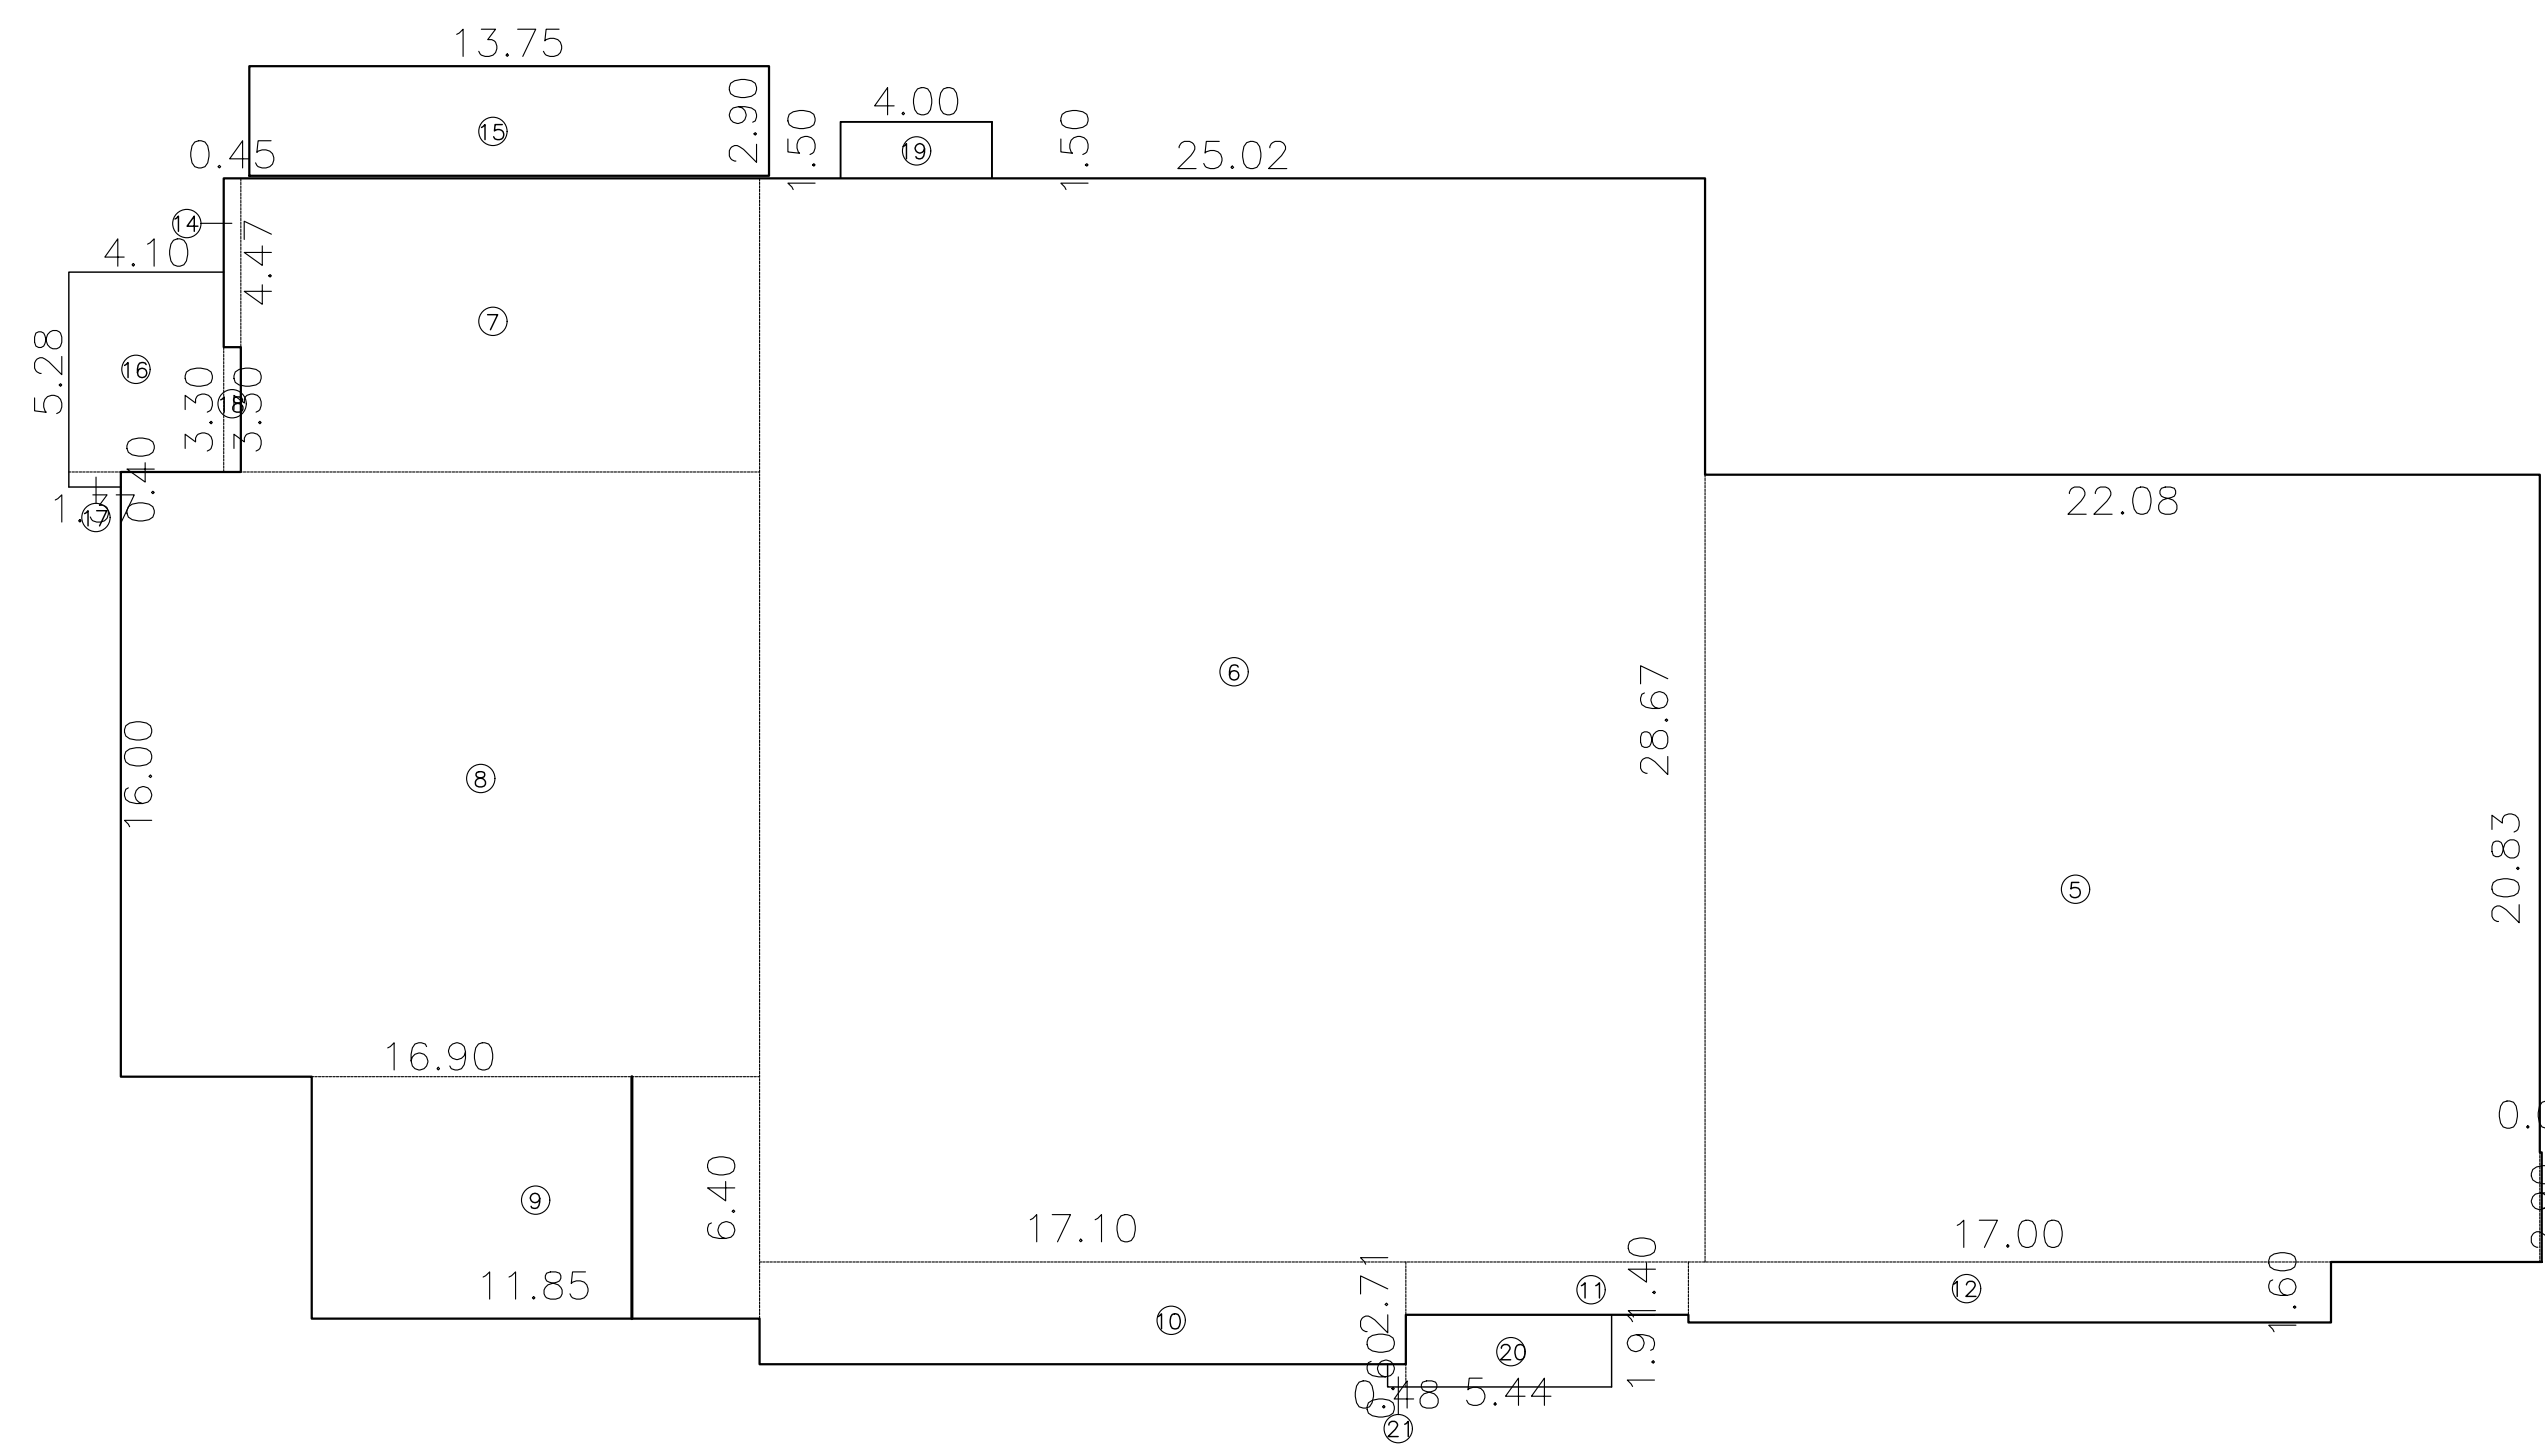
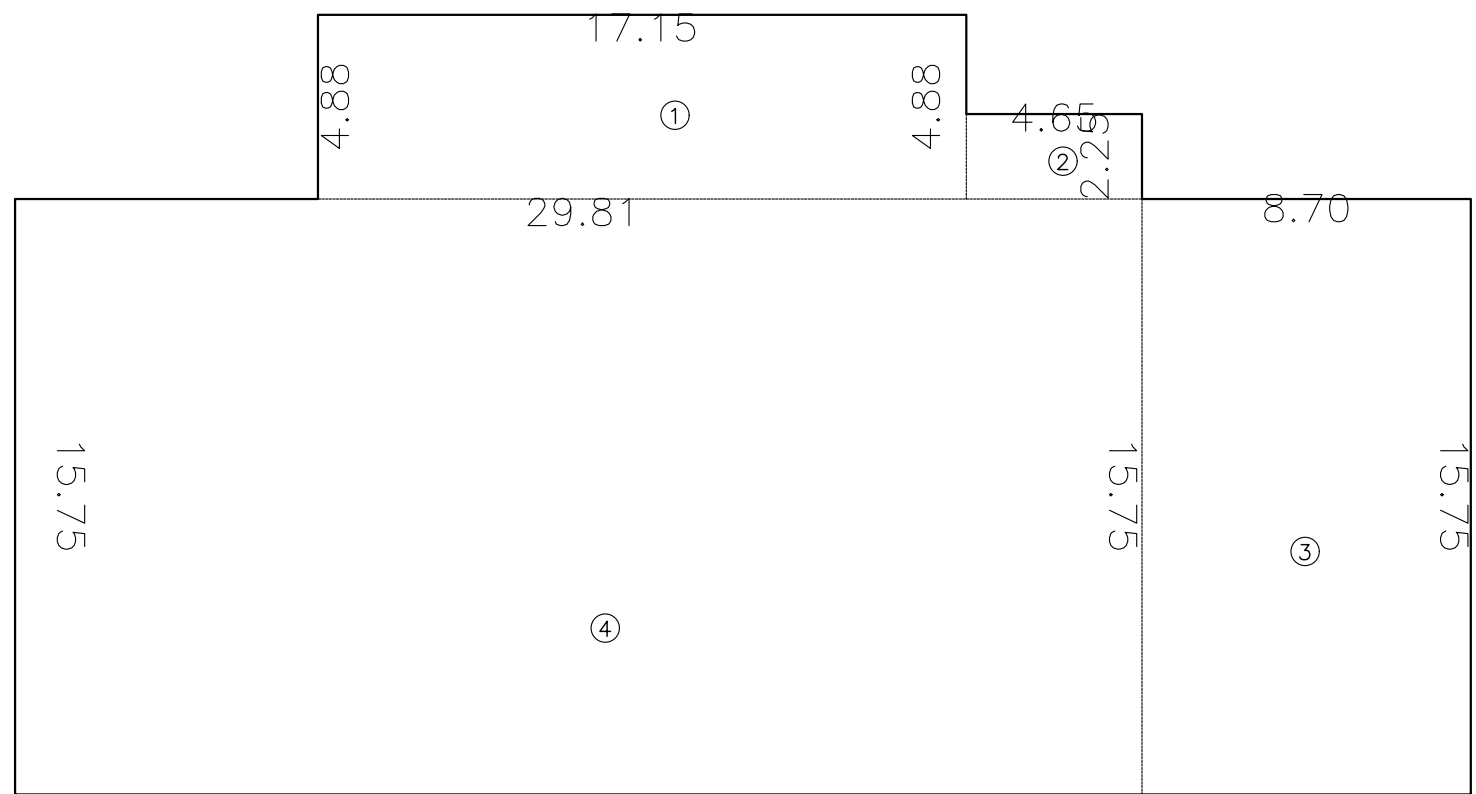


GROUND FLOOR AREA

FLOOR	REF.	LENGTH M	WIDTH M	AREA M ²	NOTES
الطابق	الرقم	الطول - م	العرض - م	المساحة - م ²	
BASEMENT FLOOR الطابق التأسيسية	1	54.55	52.20	2847.51	
	2	5.41	5.00	27.05	
	3	12.28	6.60	81.048	
	4	12.41	8.31	103.127	
	5	17.25	7.70	132.82	
	6	11.57	6.50	75.20	
	7	24.04	9.35	224.77	
	8	9.05	5.30	47.96	
TOTAL FLOOR AREA		مجموع مساحة طابق التأسيسية		3539.50	

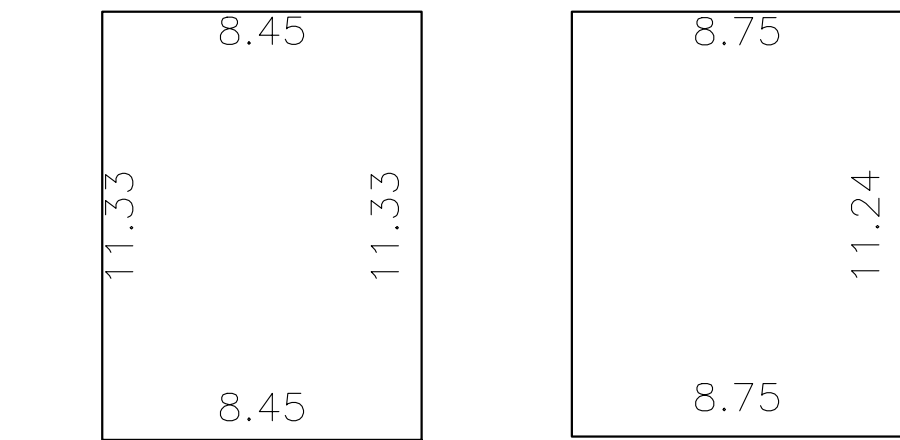


Rain WATER TANK AREA

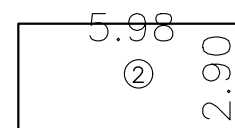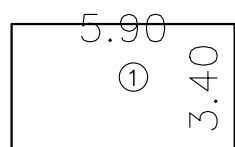

TOP OF ROOF FLOOR AREA

FLOOR	REF.	LENGTH M	WIDTH M	AREA M ²	
الطابق	الرقم	الطول - م	العرض - م	المساحة - م ²	
TOP OF ROOF FLOOR	1	5.90	3.40	20.06	
سقف الدور	2	5.98	2.90	17.34	
TOTAL FLOOR AREA		مجموع مساحة طابق سقف الدور		37.40	

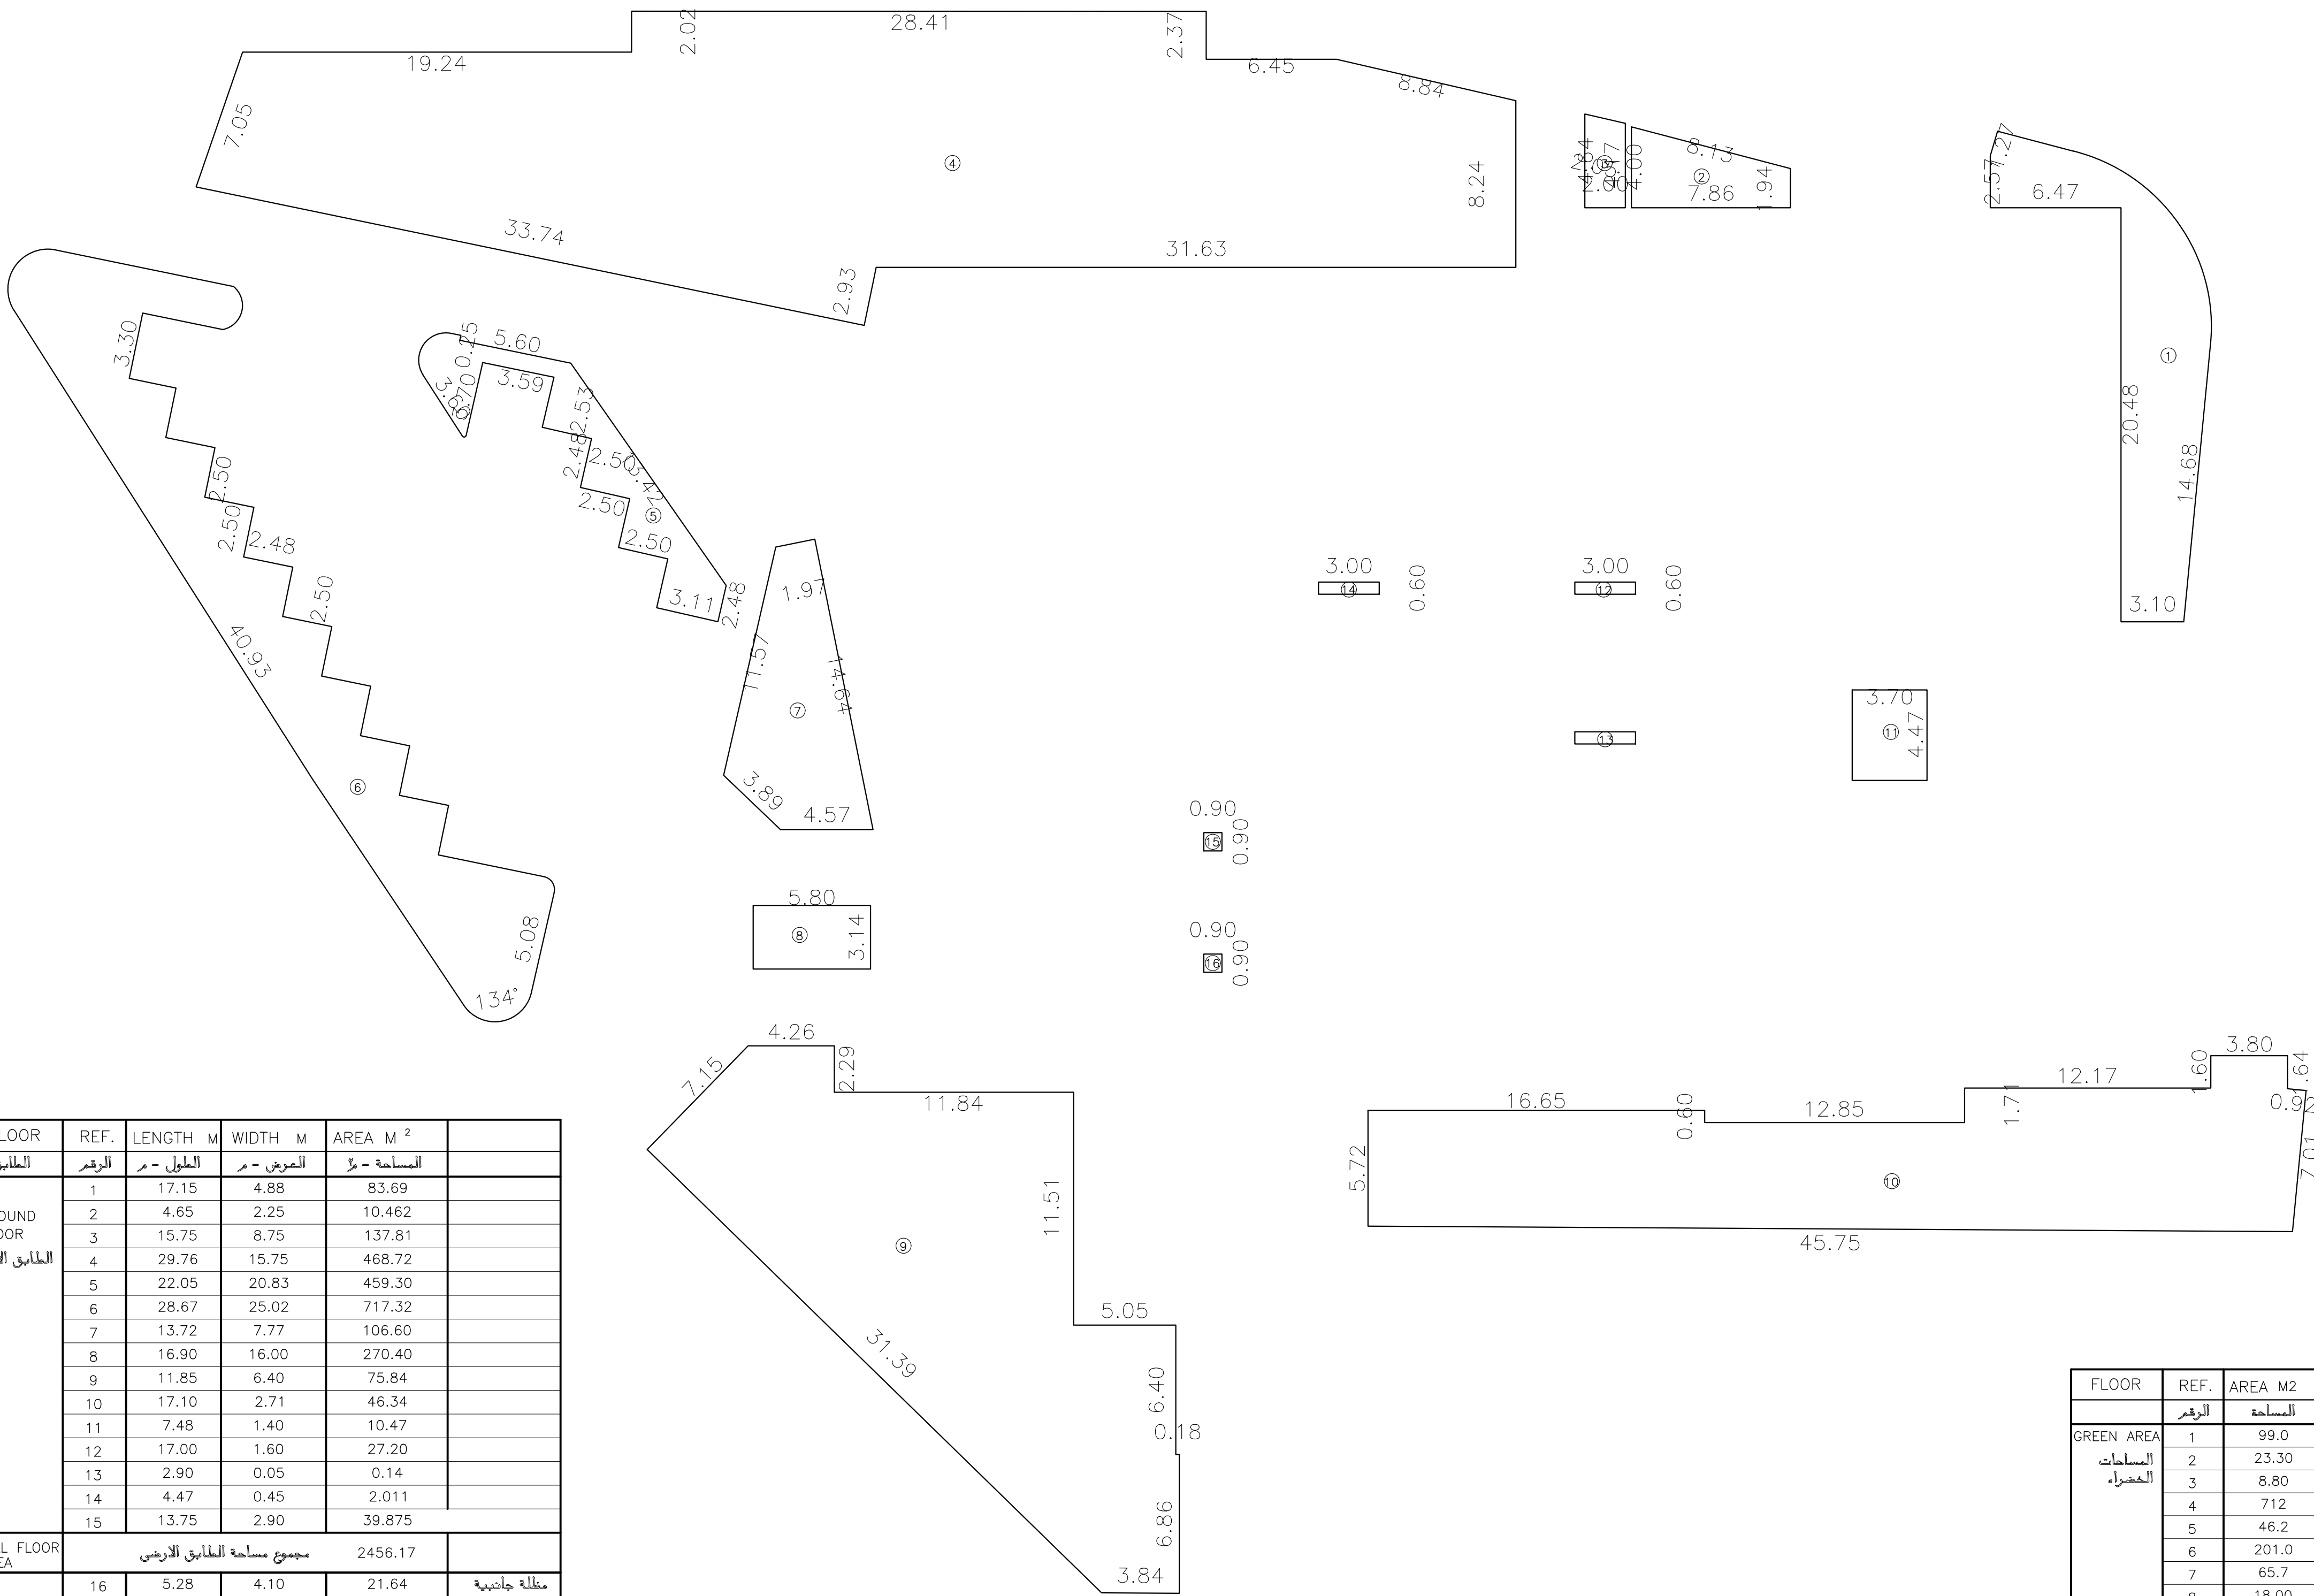

GREEN AREAS

FLOOR	REF.	LENGTH M	WIDTH M	AREA M ²	
الطابق	الرقم	الطول - م	العرض - م	المساحة - م ²	
GROUND FLOOR الطابق الأرضي	1	17.15	4.88	83.69	
	2	4.65	2.25	10.462	
	3	15.75	8.75	137.81	
	4	29.76	15.75	468.72	
	5	22.05	20.83	459.30	
	6	28.67	25.02	717.32	
	7	13.72	7.77	106.60	
	8	16.90	16.00	270.40	
	9	11.85	6.40	75.84	
	10	17.10	2.71	46.34	
	11	7.48	1.40	10.47	
	12	17.00	1.60	27.20	
	13	2.90	0.05	0.14	
	14	4.47	0.45	2.011	
	15	13.75	2.90	39.875	
TOTAL FLOOR AREA		مجموع مساحة الطابق الأرضي		2456.17	
CANOPY TOTAL AREA	16	5.28	4.10	21.64	منطقة جاذبية
	17	3.30	0.45	1.485	منطقة جاذبية
	18	3.30	0.45	1.48	منطقة جاذبية
	19	1.50	4.00	6.00	منطقة جاذبية
	20	1.91	5.44	10.39	منطقة جاذبية
	21	0.48	0.60	0.29	منطقة جاذبية
		مجموع مساحة المنطقة الجاذبية		41.29	

FLOOR	AREA M ²
TOTAL BASEMENT FLOOR AREA	مجموع مساحة طابق التأسيسية 3539.50 m2
TOTAL GROUND FLOOR AREA	مجموع مساحة الطابق الأرضي 2456.17 m2
TOTAL TOP OF ROOF FLOOR AREA	مجموع مساحة سقف الدور 37.40 m2
TOTAL AREAS	المجموع 5993.00 m2
TOTAL ENTRANCE CANOPIYS AREA	منطقة مدخل 24.60 m2
TOTAL RAIN WATER TANK AREA	مجموع مساحة حوض ماء المطر 98.35 m2
TOTAL WATER TANK AREA	حوض الماء 95.69 m2
TOTAL AREAS	المجموع الكلي 6211.64 m2

FLOOR	REF.	AREA M2
المساحة	الرقم	
GREEN AREA	1	99.0
المساحات الخضراء	2	23.30
	3	8.80
	4	712
	5	46.2
	6	201.0
	7	65.7
	8	18.00
	9	352.20
	10	286.40
	11	16.50
	12	1.80
	13	1.80
	14	1.8
	15	0.81
	16	0.81
TOTAL AREA		1836.12 M2

BEFORE FINAL REVIEW

NO.	REVISION	DATE	SIGN

PROJECT PERMANENT EXHIBITION OF BADIA and RURAL PRODUCTS


OWNER THE MINISTRY OF AGRICULTURE

DRAWING TITLE Area Schedules

CHECKED BY DESIGNED BY


SCALE DATE 03/2022 PROJECT NO. 03/2021 PAGE NO.

NOTES :

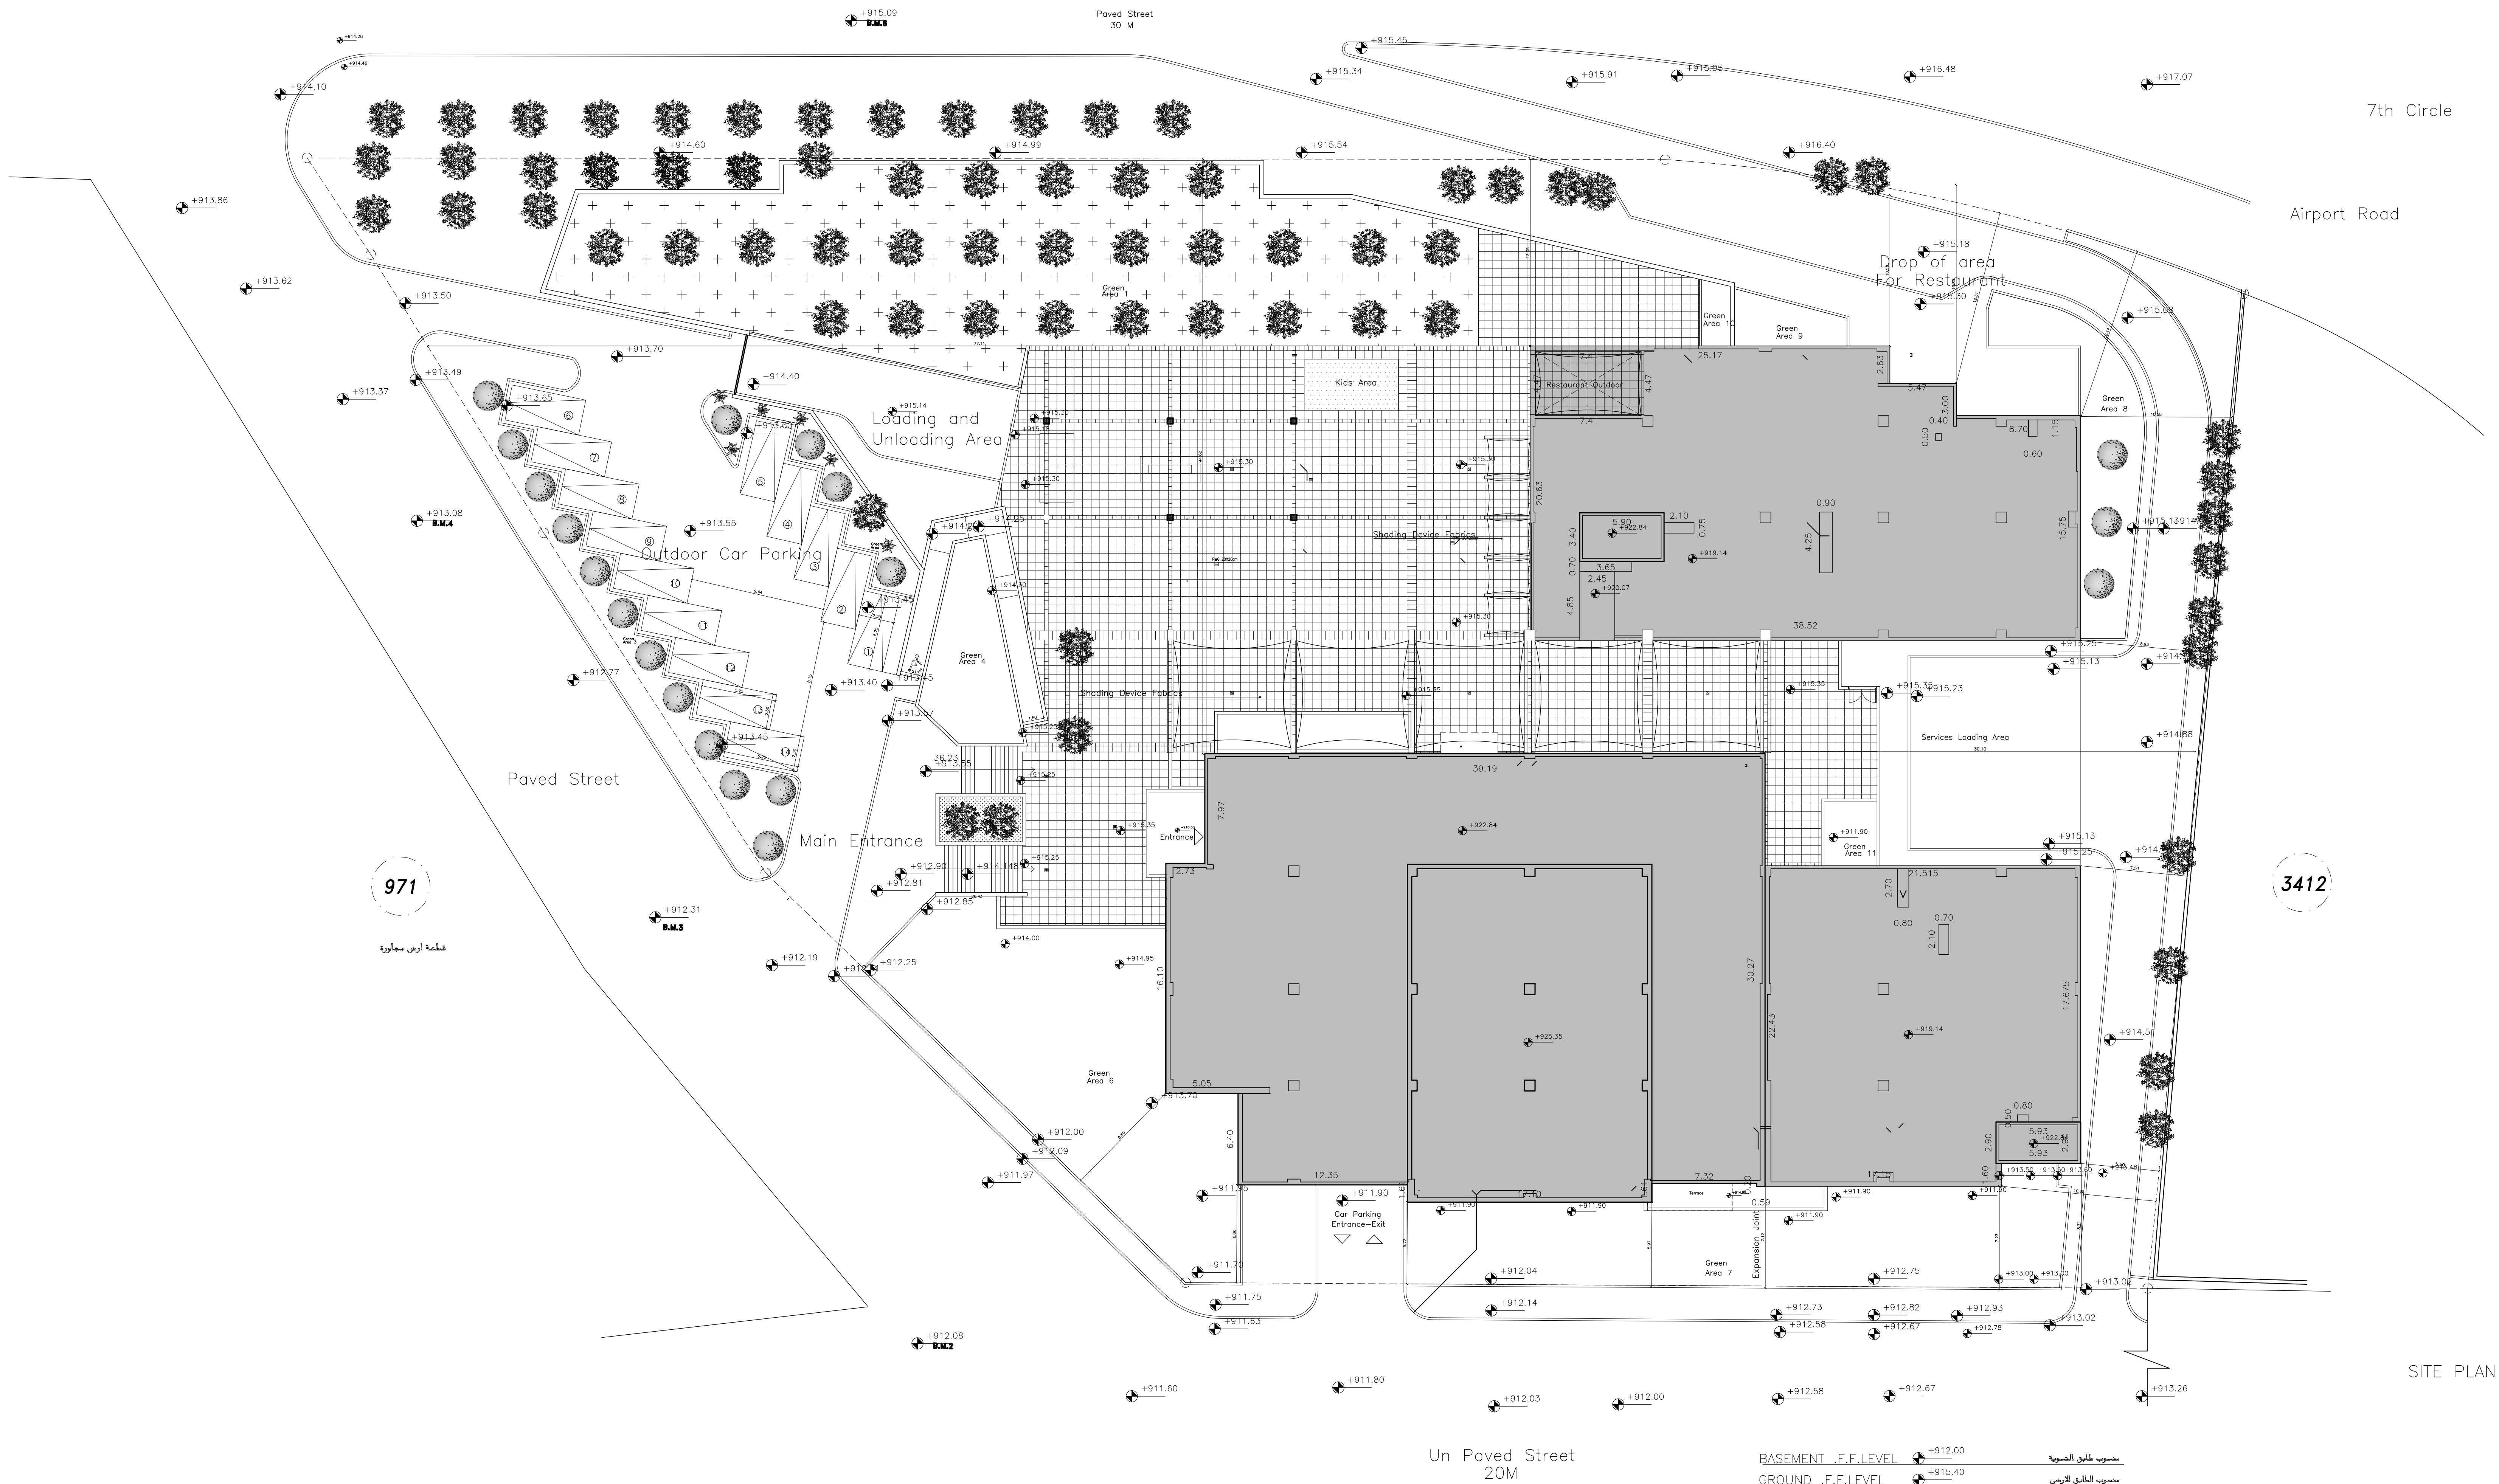

BASEMENT .F.F.LEVEL	+912.00	منسوب طابق التأسيس
GROUND .F.F.LEVEL	+915.40	منسوب الطابق الأرضي
ROOF .F.F LEVEL	+919.12	منسوب طابق السطح
TOP OF ROOF LEVEL	+922.84	منسوب طابق السطح

SITE PLAN

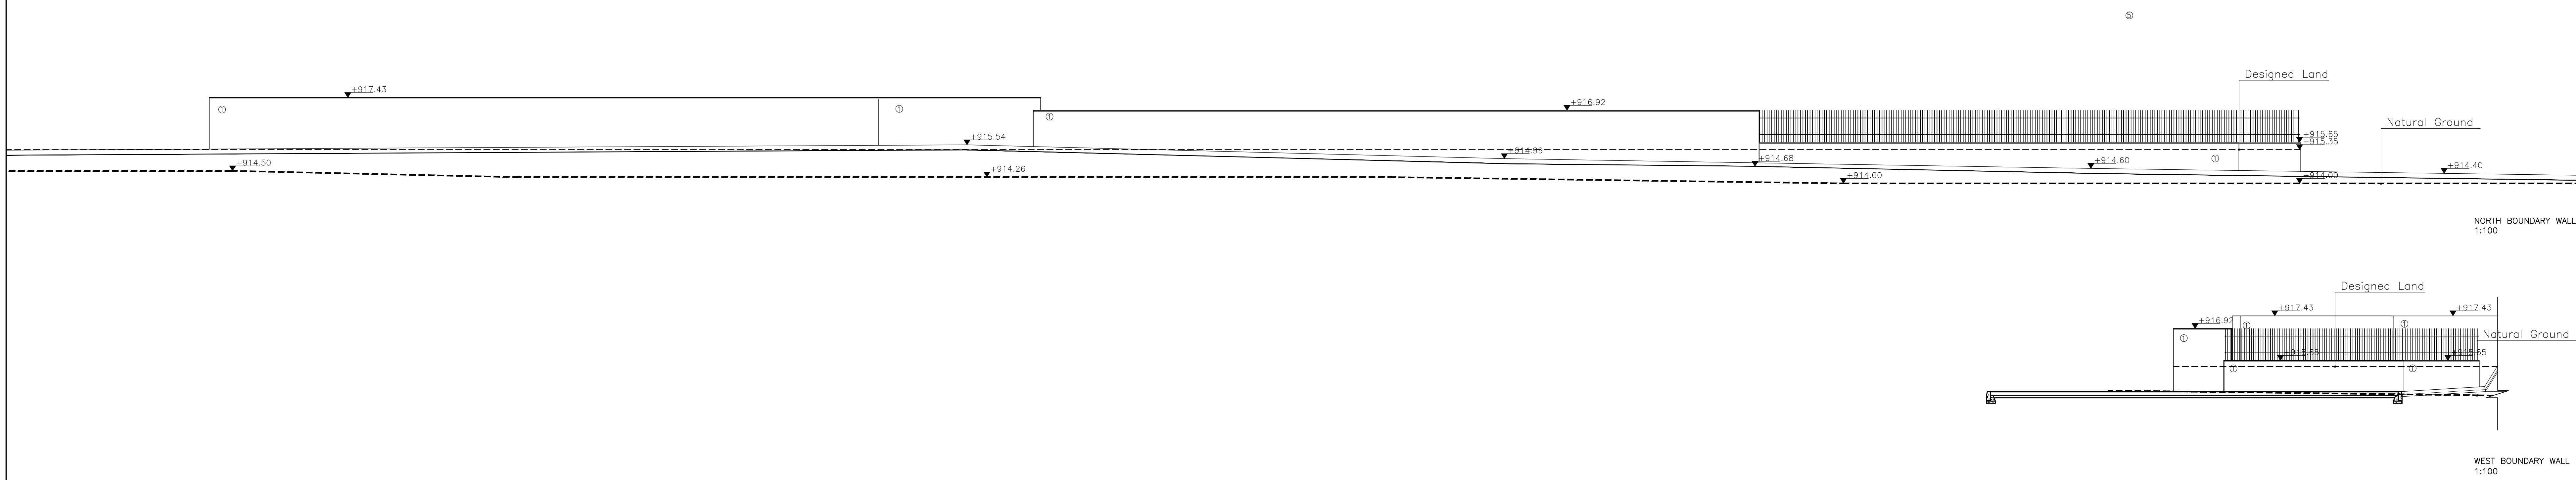


BEFORE FINAL REVIEW

NO.	REVISION	DATE	SIGN.

PROJECT	PERMANENT EXHIBITION OF BADIA and RURAL PRODUCTS		
OWNER	THE MINISTRY OF AGRICULTURE		
DRAWING TITLE	SITE PLAN		
DESIGNED BY		DRAWN BY	CAD
CHECKED BY			
SCALE	1:200	DATE	03/2021
PROJECT NO.		PAGE NO.	

NOTES :

4-06

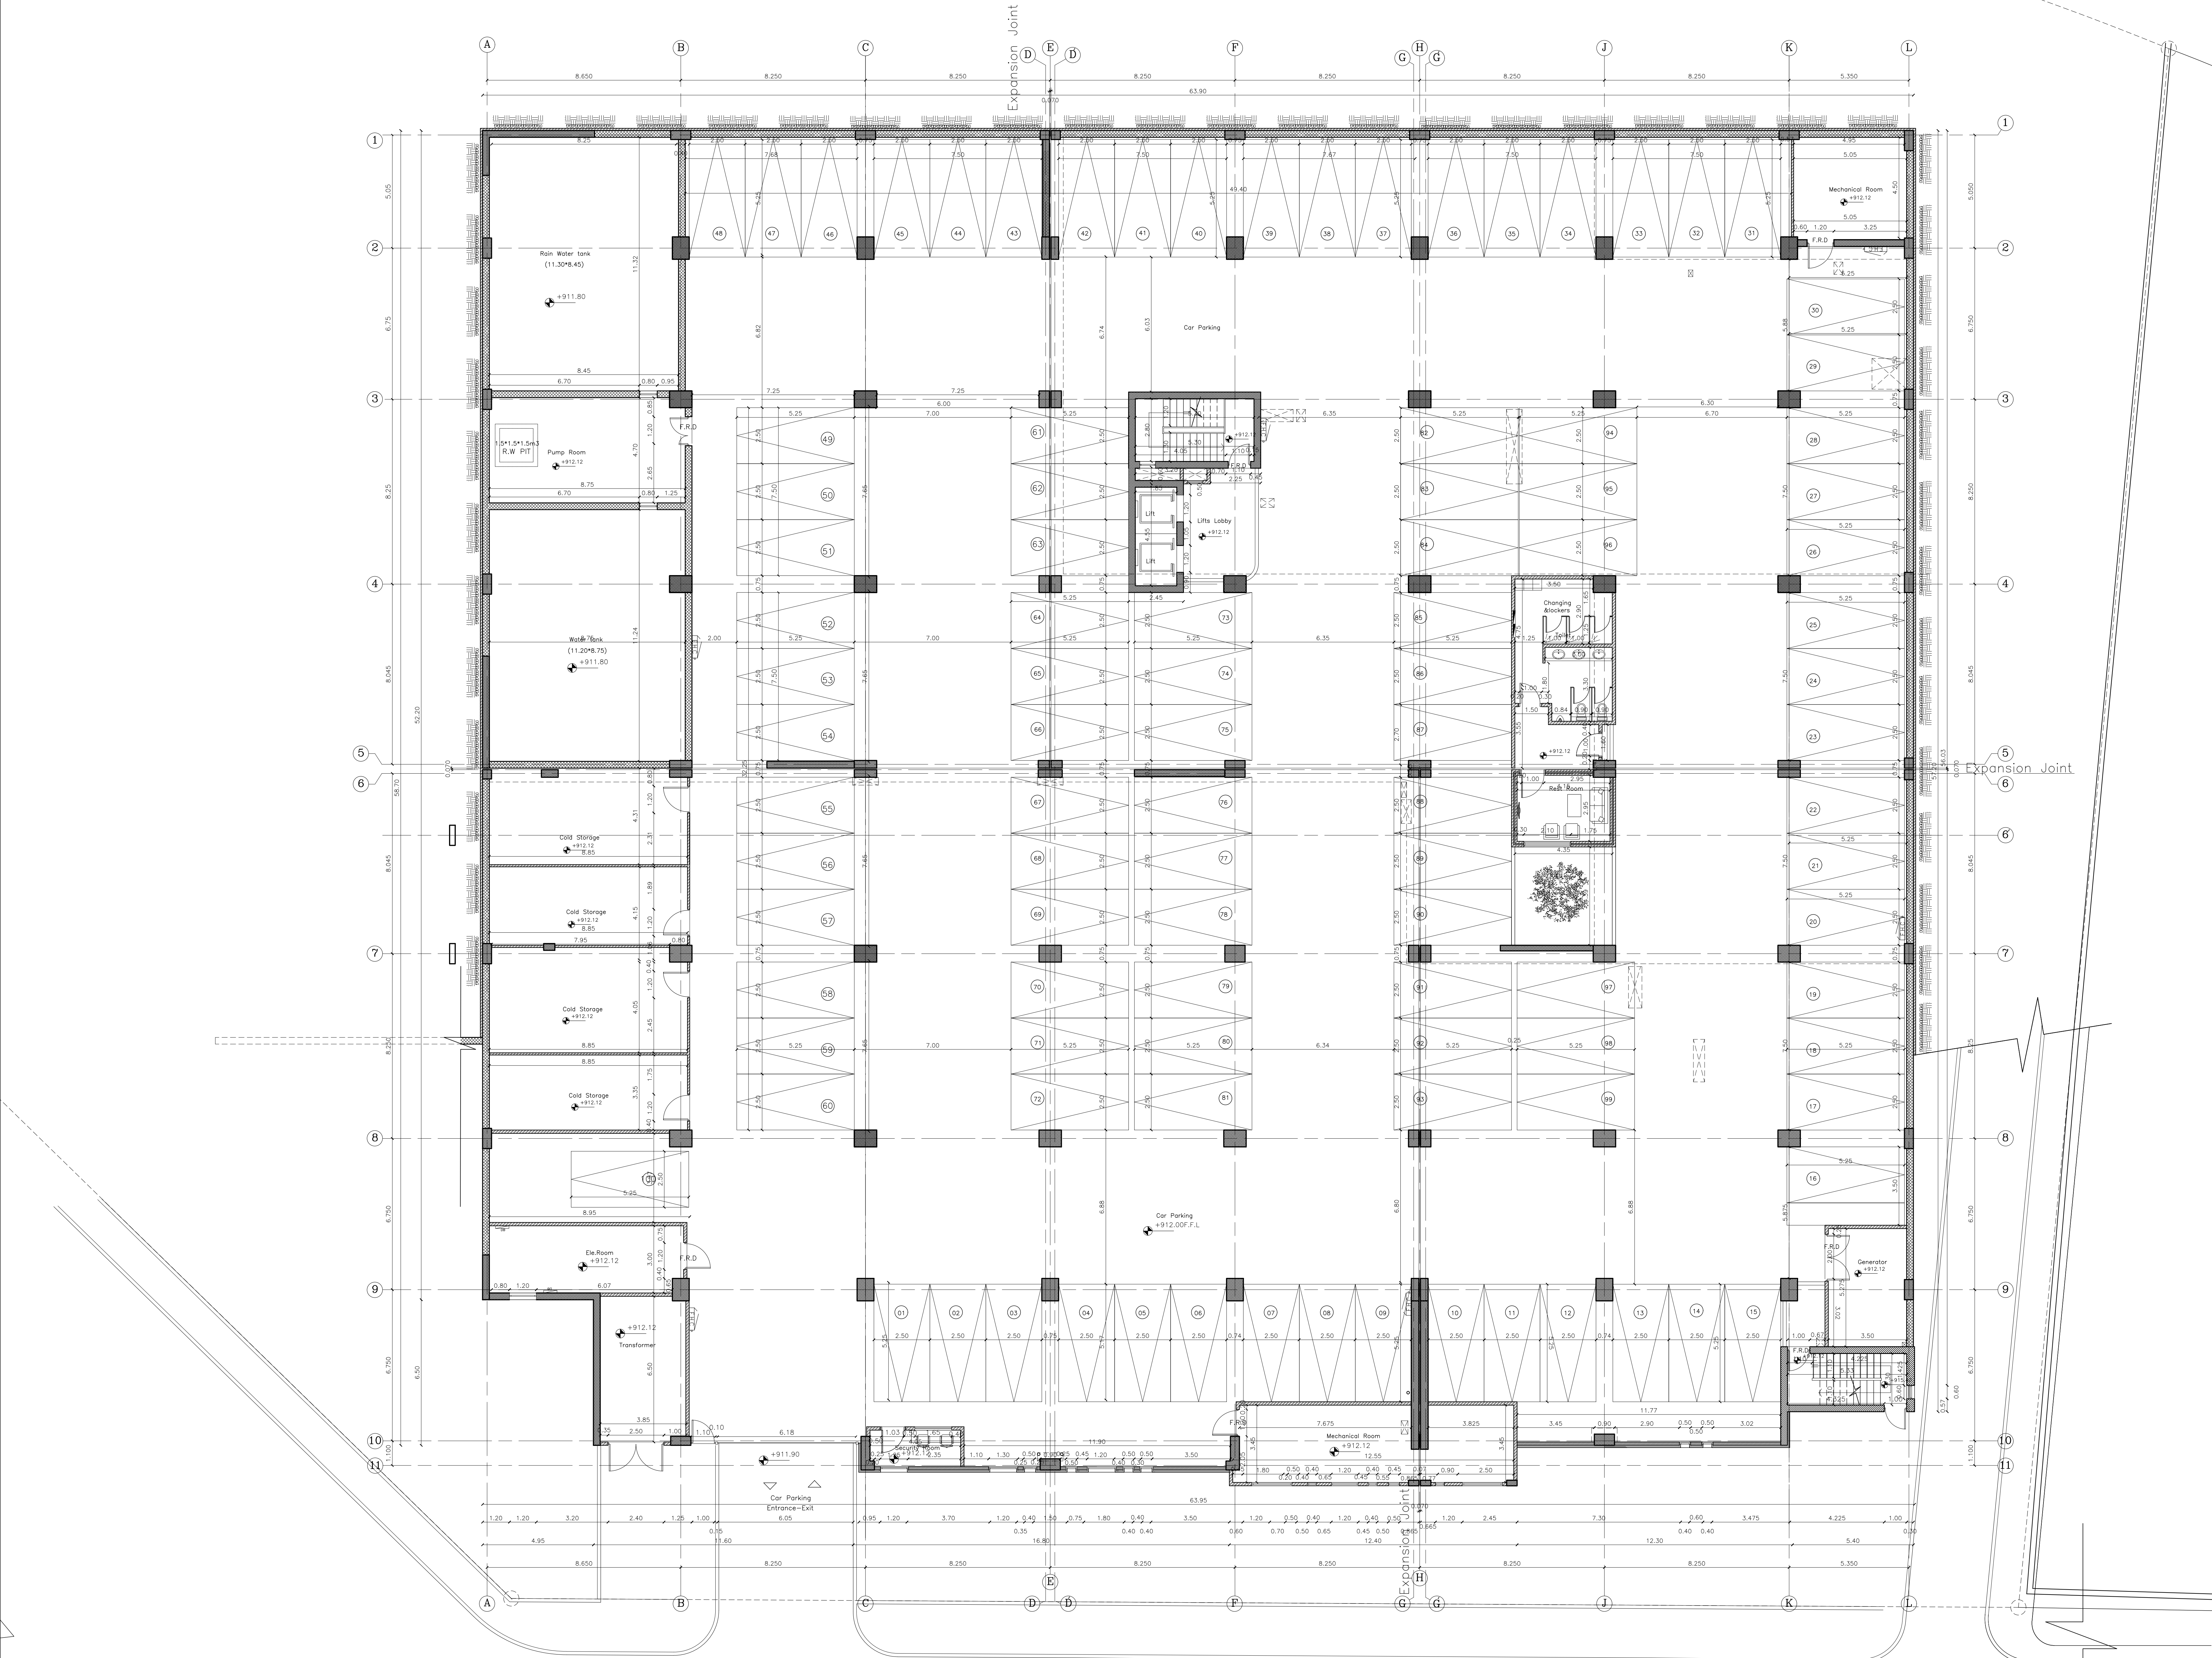


	PLAIN CONCRETE
	R. CONCRETE
	COLUMN
	HOLLOW BLOCK
	SOLID BLOCK
	FILL (COMPACTED SOIL)
	FILL (BASECOURSE)
رقم القطعة: ٣٧٤١	
رقم الخوض: ١٥	
رقم اللوحة: ٢٢	
المدينة أو القرية: ولي السمر	

NOTE:
ALL DIMENSION FOR DOOR OPENINGS GIVEN IN THIS
PLAN ARE THE NET FINISHED DIMENSION.
7.50cm SHOULD BE ADDED TO EACH SIDE FOR THE
STRUCTURAL OPENING SIZE.

BEFORE FINAL REVIEW

NO.	REVISION	DATE	SIGN
PROJECT: PERMANENT EXHIBITION OF BADIA and RURAL PRODUCTS			
OWNER: THE MINISTRY OF AGRICULTURE			
DRAWING TITLE: BASEMENT FLOOR DIMENSIONAL PLAN			
DESIGNED BY:		DRAWN BY:	CAD
CHECKED BY:			
SCALE: 1:100	DATE: 03/2022	PROJECT NO:	03/2021
NOTES :			

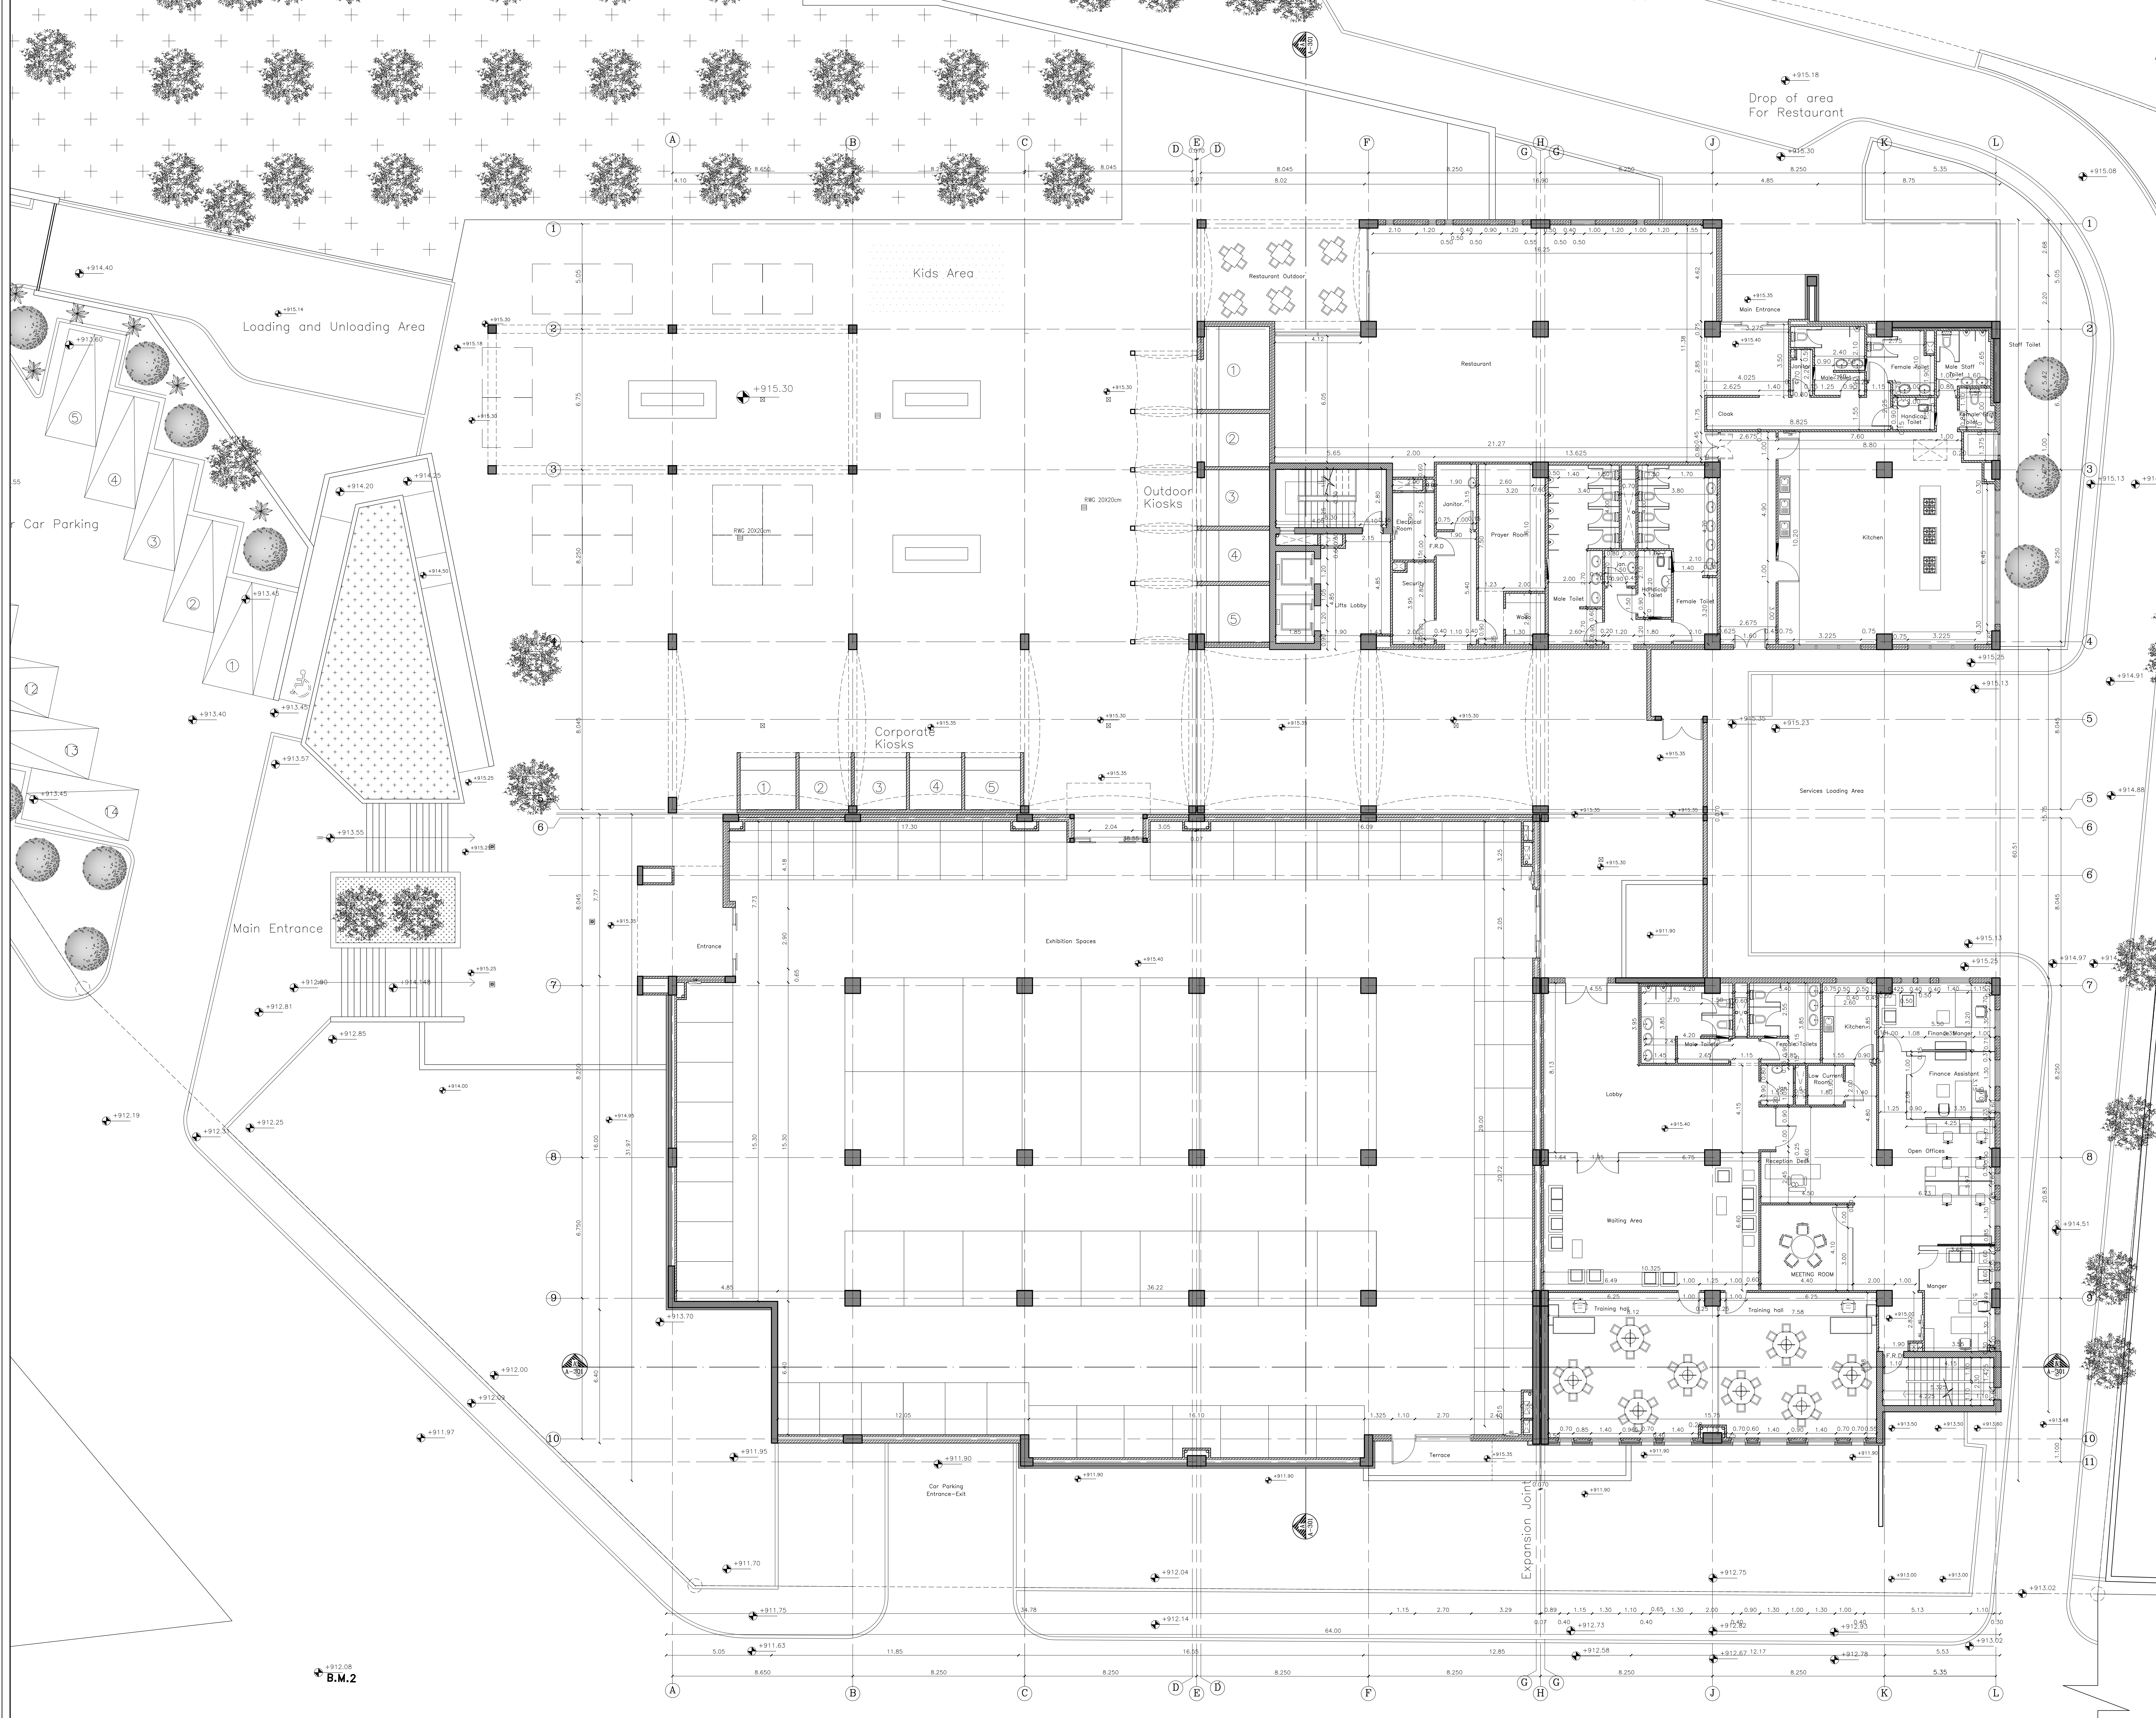

PLAIN CONCRETE

R. CONCRETE

COLUMN

HOLLOW BLOCK

SOLID BLOCK

FILL (COMPACTED SOIL)

FILL (BASECOARSE)

٣٧٤١ رقم القطعة

١٥ رقم الحوض

٢٢ رقم اللوحة

المدينة أو القرية: ولي السر

NOTE:

ALL DIMENSION FOR DOOR OPENINGS GIVEN IN THIS PLAN ARE THE NET FINISHED DIMENSION. 7.50cm SHOULD BE ADDED TO EACH SIDE FOR THE STRUCTURAL OPENING SIZE.

BEFORE FINAL REVIEW

NO.	REVISION	DATE	SIGN

PROJECT

PERMANENT EXHIBITION OF BADIA and RURAL PRODUCTS

OWNER

THE MINISTRY OF AGRICULTURE

DRAWING TITLE

GROUND FLOOR DIMENSIONAL PLAN

DESIGNED BY

DRAWN BY

CAD

CHECKED BY

SCALE

1:100

DATE

2022


PROJECT NO.

03/2021

PAGE NO.

1-100

NOTES :

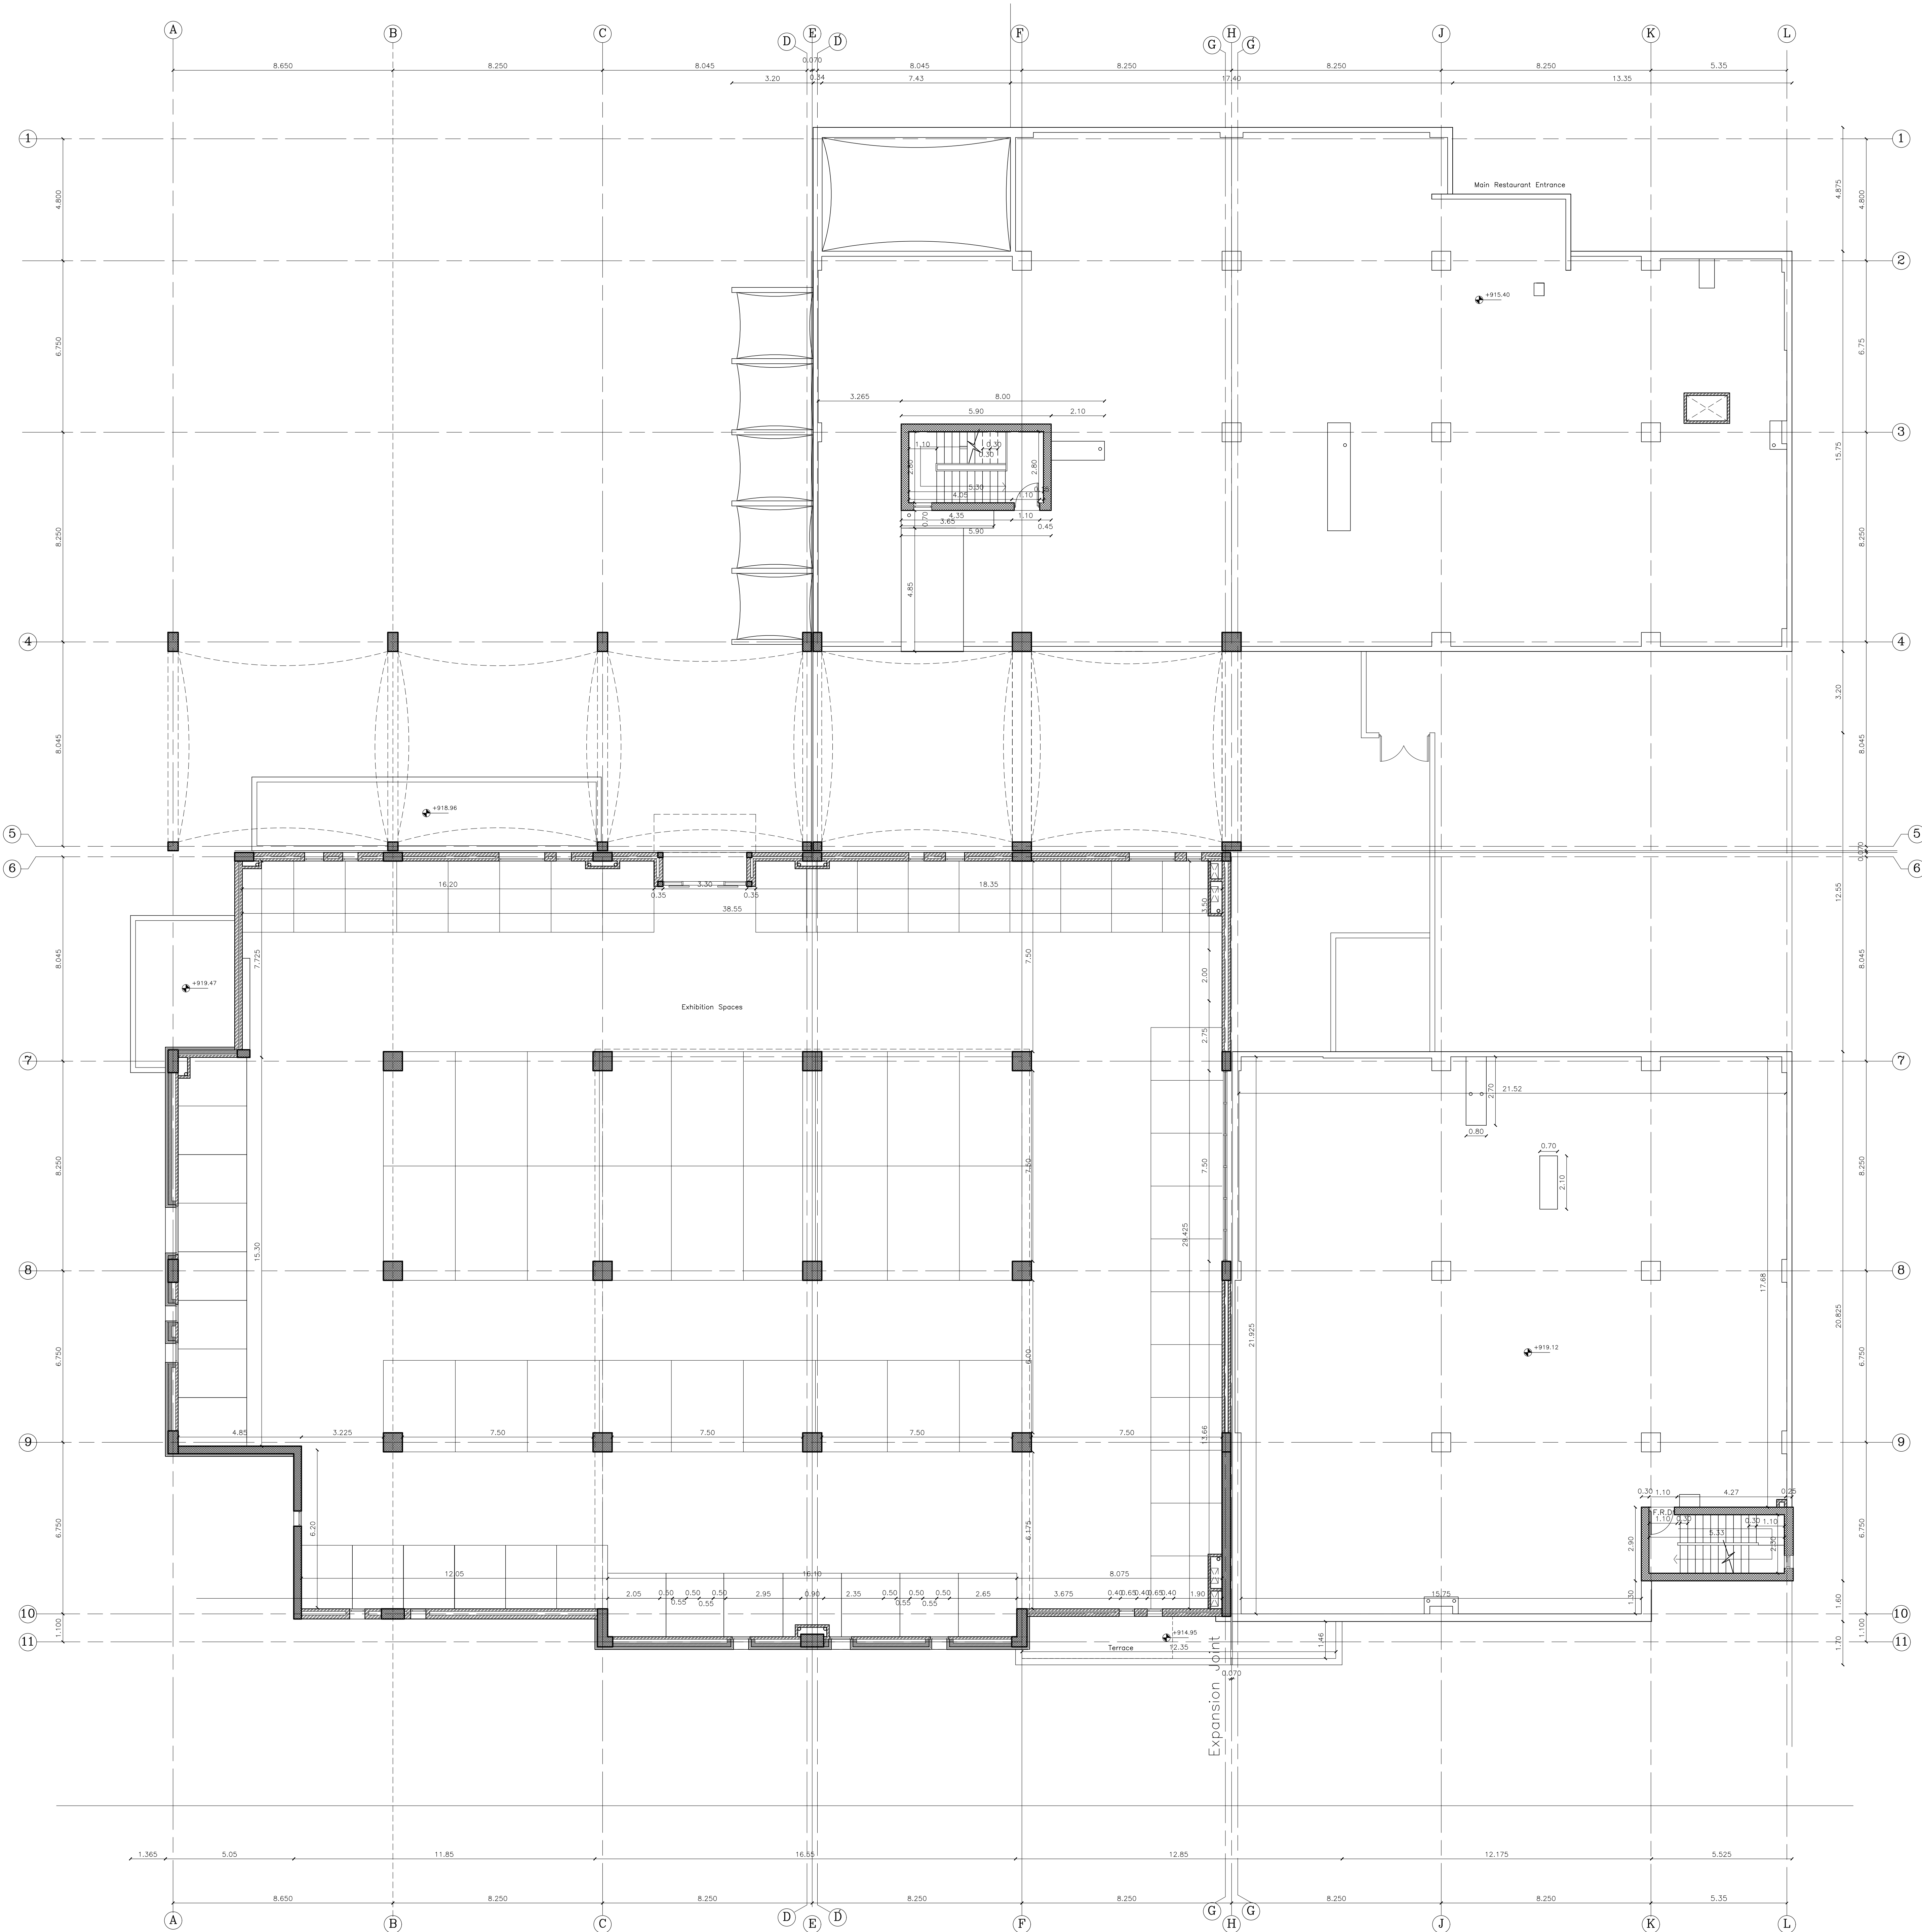

	PLAIN CONCRETE
	R. CONCRETE
	COLUMN
	HOLLOW BLOCK
	SOLID BLOCK
	FILL (COMPACTED SOIL)
	FILL (BASECOARSE)


	رقم القطعة: ٣٧٤١
	رقم الخوض: ١٥
	رقم اللوحة: ٢٢
المدينة أو القرية: ولي السر	

NOTE:
ALL DIMENSION FOR DOOR OPENINGS GIVEN IN THIS
PLAN ARE THE NET FINISHED DIMENSION.
7.50cm SHOULD BE ADDED TO EACH SIDE FOR THE
STRUCTURAL OPENING SIZE.

BEFORE FINAL REVIEW

NO.	REVISION	DATE	SIGN.

PROJECT	PERMANENT EXHIBITION OF BADIA and RURAL PRODUCTS		
OWNER	THE MINISTRY OF AGRICULTURE		
DRAWING TITLE	FIRST FLOOR DIMENSIONAL PLAN		
DESIGNED BY		DRAWN BY	CAD
CHECKED BY		REFERENCE	S:\Projects\Project\Arch\Plans
SCALE	1:100	DATE	03/2021
	MAR - 2022	PROJECT NO.	
NOTES :			PAGE NO.

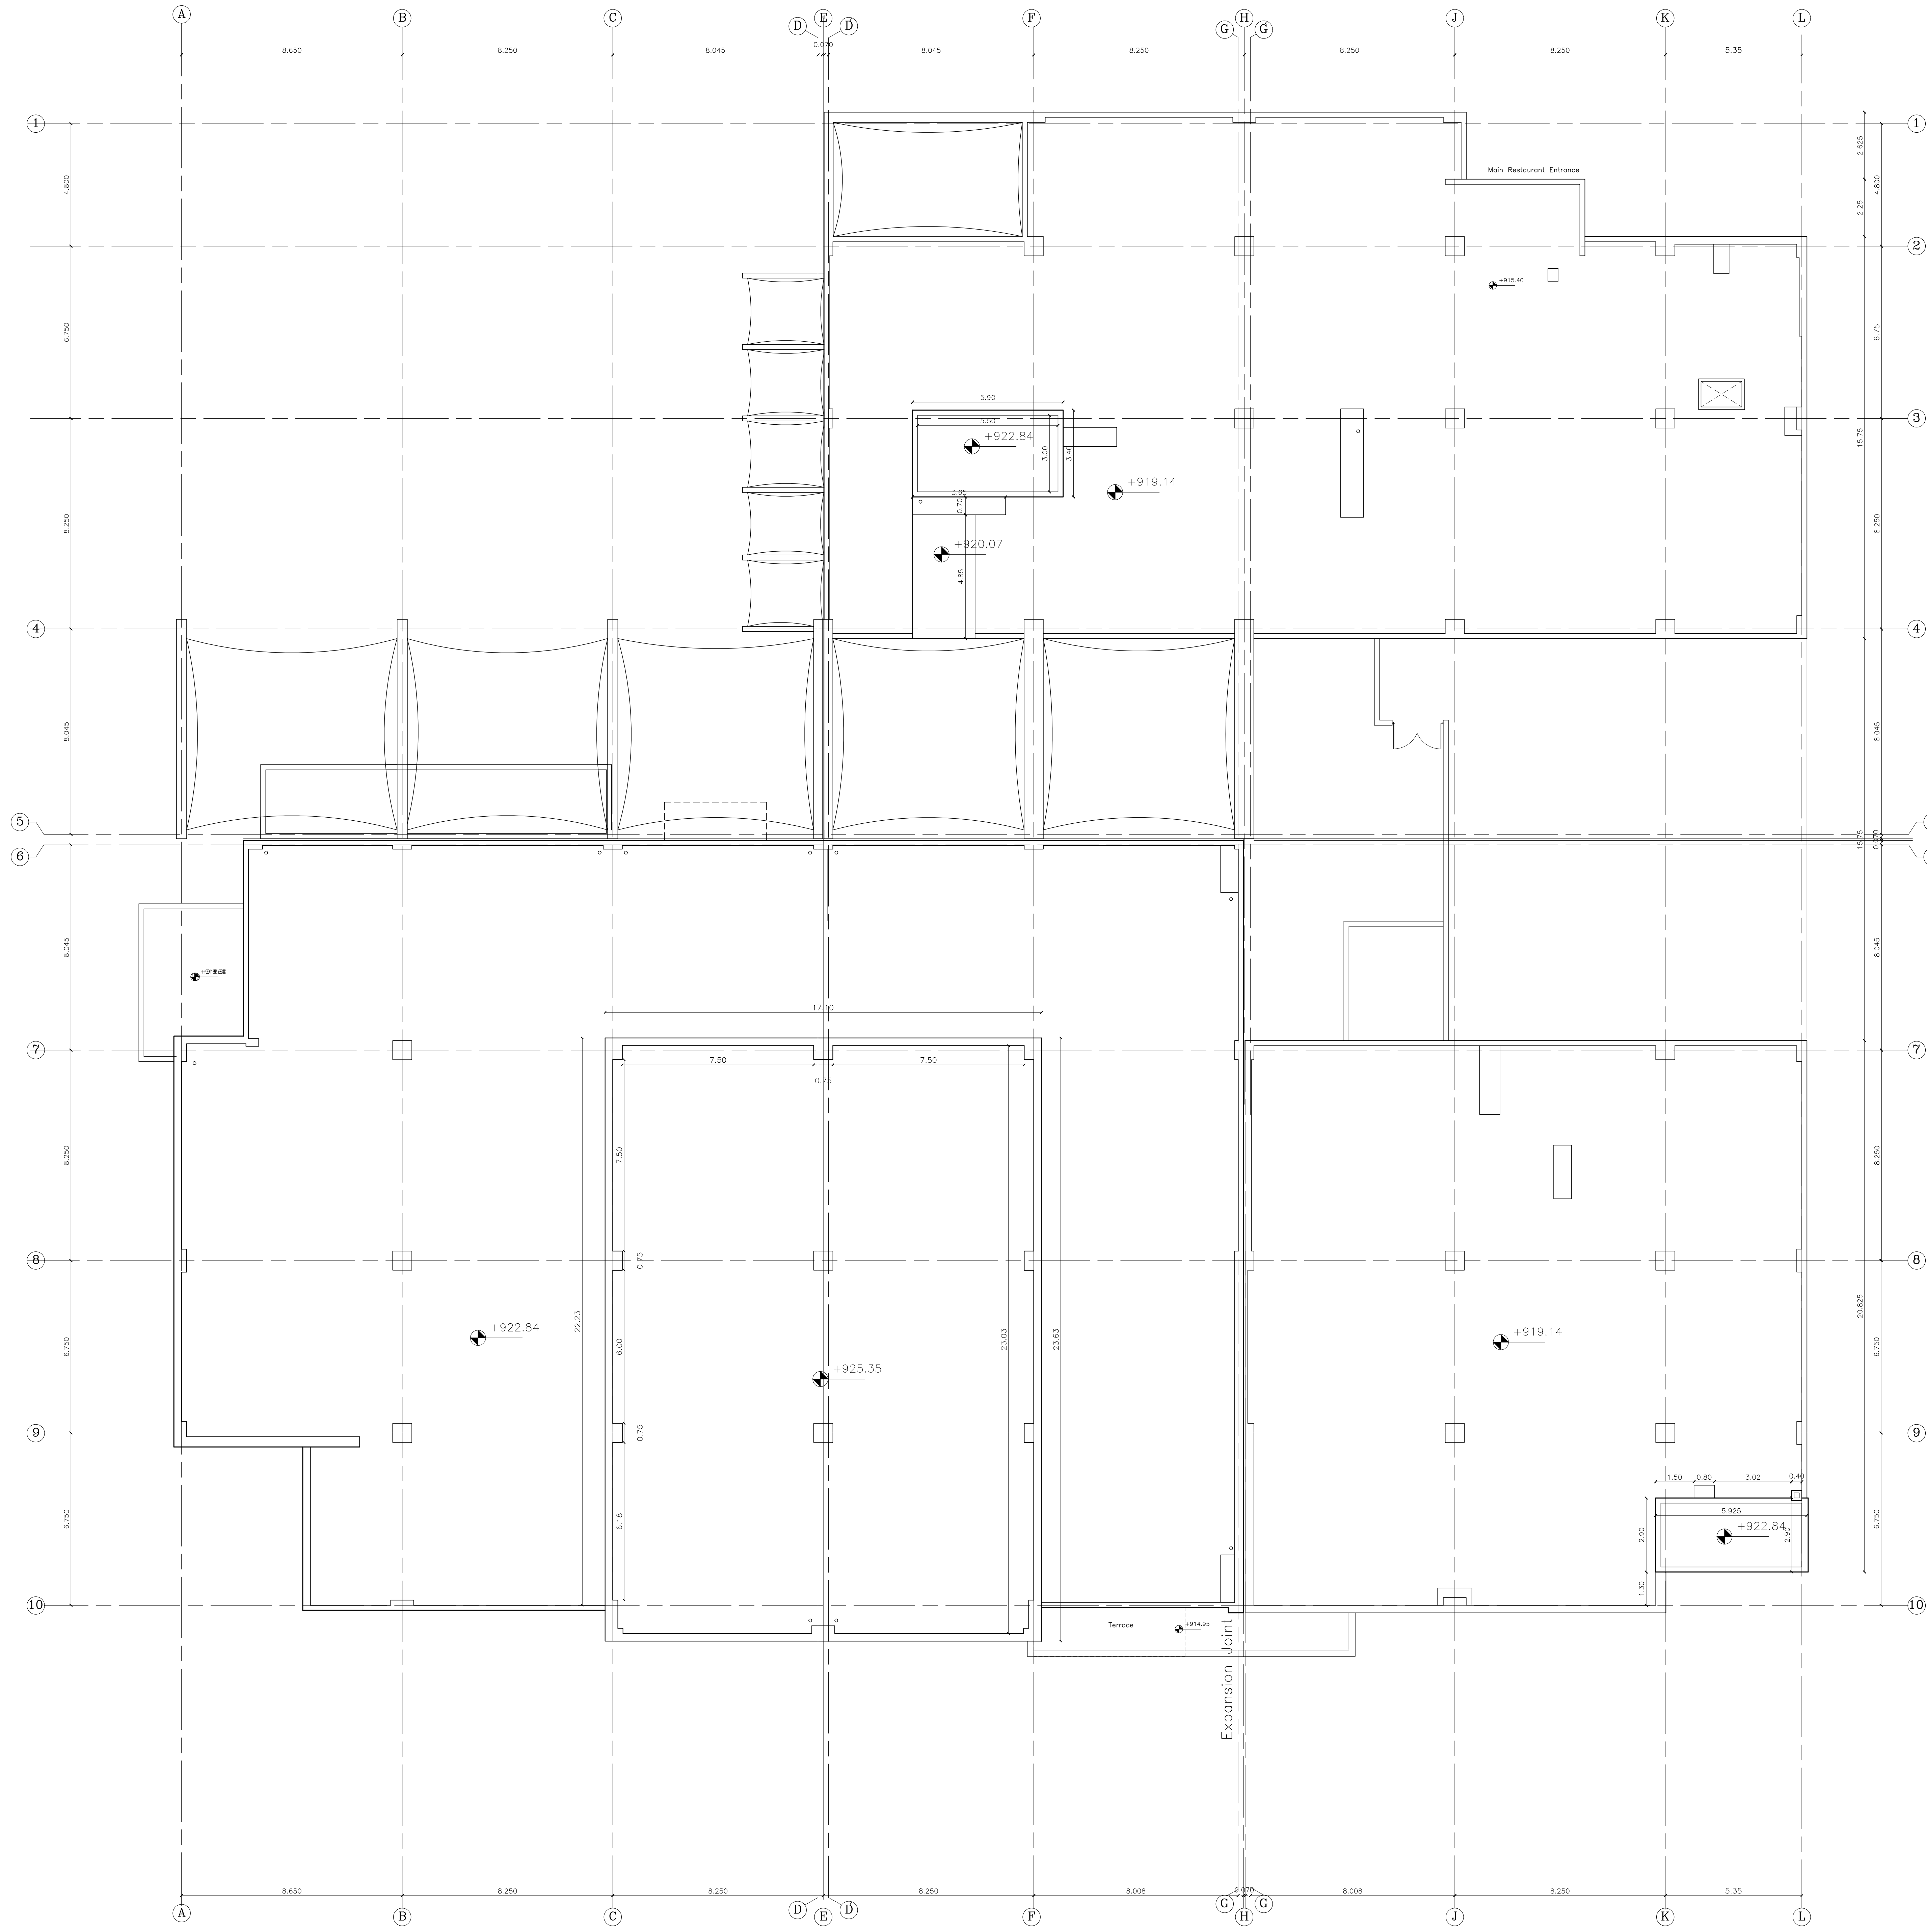

PLAIN CONCRETE

R. CONCRETE

COLUMN

HOLLOW BLOCK

SOLID BLOCK

FILL (COMPACTED SOIL)

FILL (BASECOARSE)

رقم القطعة: ٣٧٤١

رقم الخوض: ١٥

رقم اللوحة: ٢٢

المدينة أو القرية: ولي السر

BEFORE FINAL REVIEW

NO.	REVISION	DATE	SIGN

PROJECT

PERMANENT EXHIBITION OF BADIA and RURAL PRODUCTS

OWNER

THE MINISTRY OF AGRICULTURE

DRAWING TITLE

ROOF FLOOR DIMENSIONAL PLAN

DESIGNED BY

DRAWN BY

CAD

CHECKED BY

SCALE

1:100

DATE

10/02/2022


PROJECT NO.

03/2021

PAGE NO.

8/10

NOTES

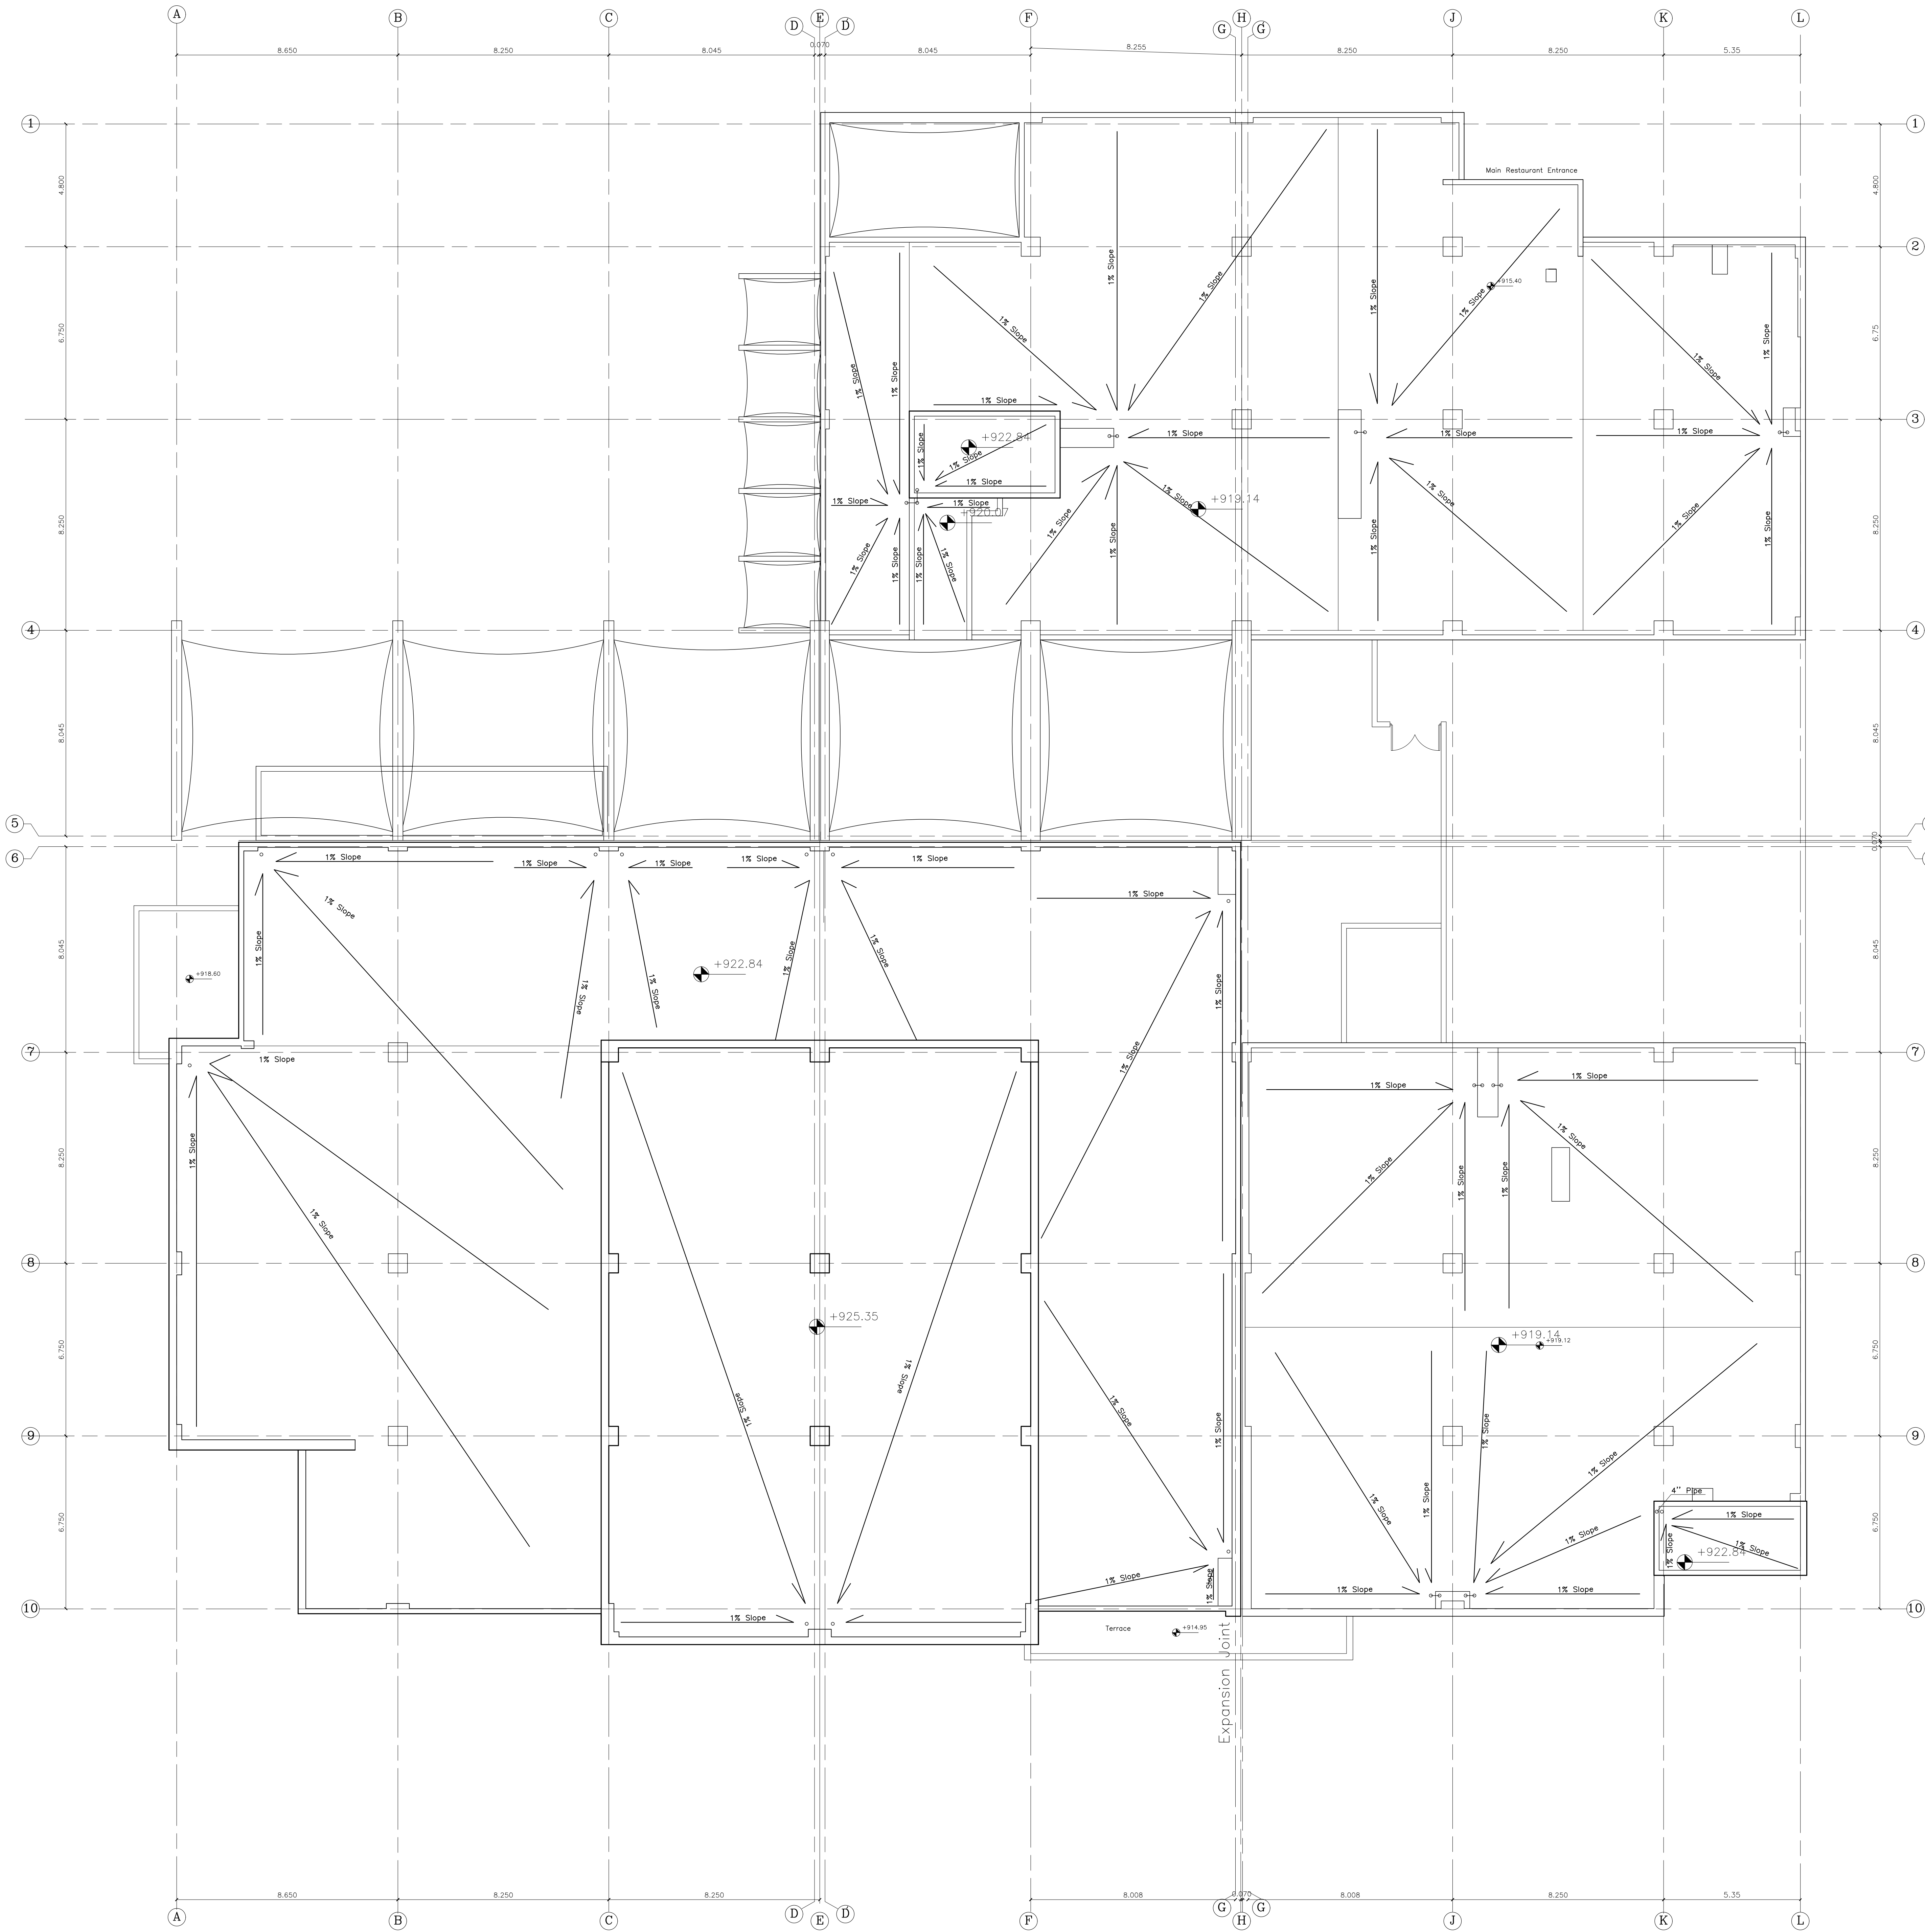

PLAIN CONCRETE

R. CONCRETE

COLUMN

HOLLOW BLOCK

SOLID BLOCK

FILL (COMPACTED SOIL)

FILL (BASECOARSE)

رقم القطعة: ٣٧٤١

رقم الخوض: ١٥

رقم اللوحة: ٣٣

المدينة أو القرية: ولي السر

BEFORE FINAL REVIEW

NO.	REVISION	DATE	SIGN

PROJECT

PERMANENT EXHIBITION OF BADIA and RURAL PRODUCTS

OWNER

THE MINISTRY OF AGRICULTURE

DRAWING TITLE

ROOF FLOOR DRAIN PLAN

DESIGNED BY

DRWN BY

CAD

CHECKED BY

SCALE

1:100

DATE

03/2022

PROJECT NO.

FACE NO.



NOTES :




مصدر الحجر يحدد بالمواصفات

- ١- قصارة ودهان
- ٢- حجر معان مطبوع بدون زملة مدمالك ٢٥ سم


NO.	REVISION	DATE	SIGN
BEFORE FINAL REVIEW			
PROJECT	PERMANENT EXHIBITION OF BADIA AND RURAL PRODUCTS		
OWNER	THE MINISTRY OF AGRICULTURE		
DRAWING TITLE	WEST & EAST ELEVATION		
DESIGNED BY	DRAWN BY	LND	
CHECKED BY	REFERENCE		
SCALE 1:100	5. Property/Project/Arch./Plan		
DATE MAR - 2022	PROJECT NO.	03/2021	PAGE NO.
NOTES :			

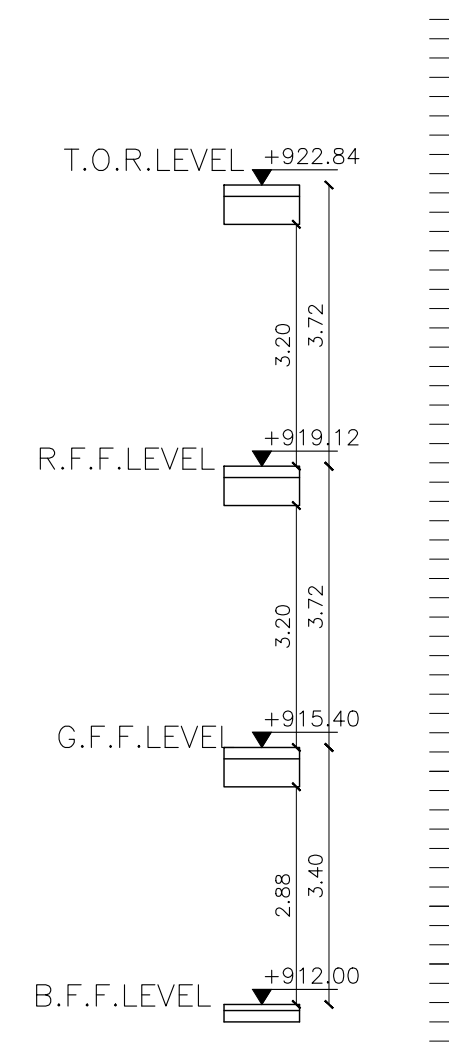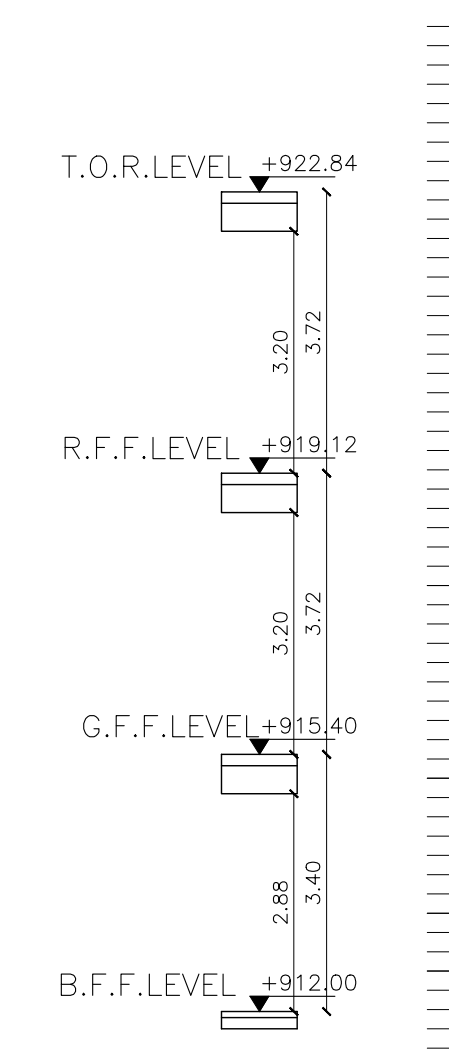

NO.	REVISION	DATE	SIGN
BEFORE FINAL REVIEW			
PROJECT	PERMANENT EXHIBITION OF BADIA AND RURAL PRODUCTS		
OWNER	THE MINISTRY OF AGRICULTURE		
DRAWING TITLE	SOUTH & NORTH ELEVATION		
DESIGNED BY	DRAWN BY	CAD	
CHECKED BY	REFERENCE		
	3/Project/Project Docs/Plans		
SCALE	DATE	PROJECT NO.	05/2021
1:100	MAR-2022		
NOTES :			

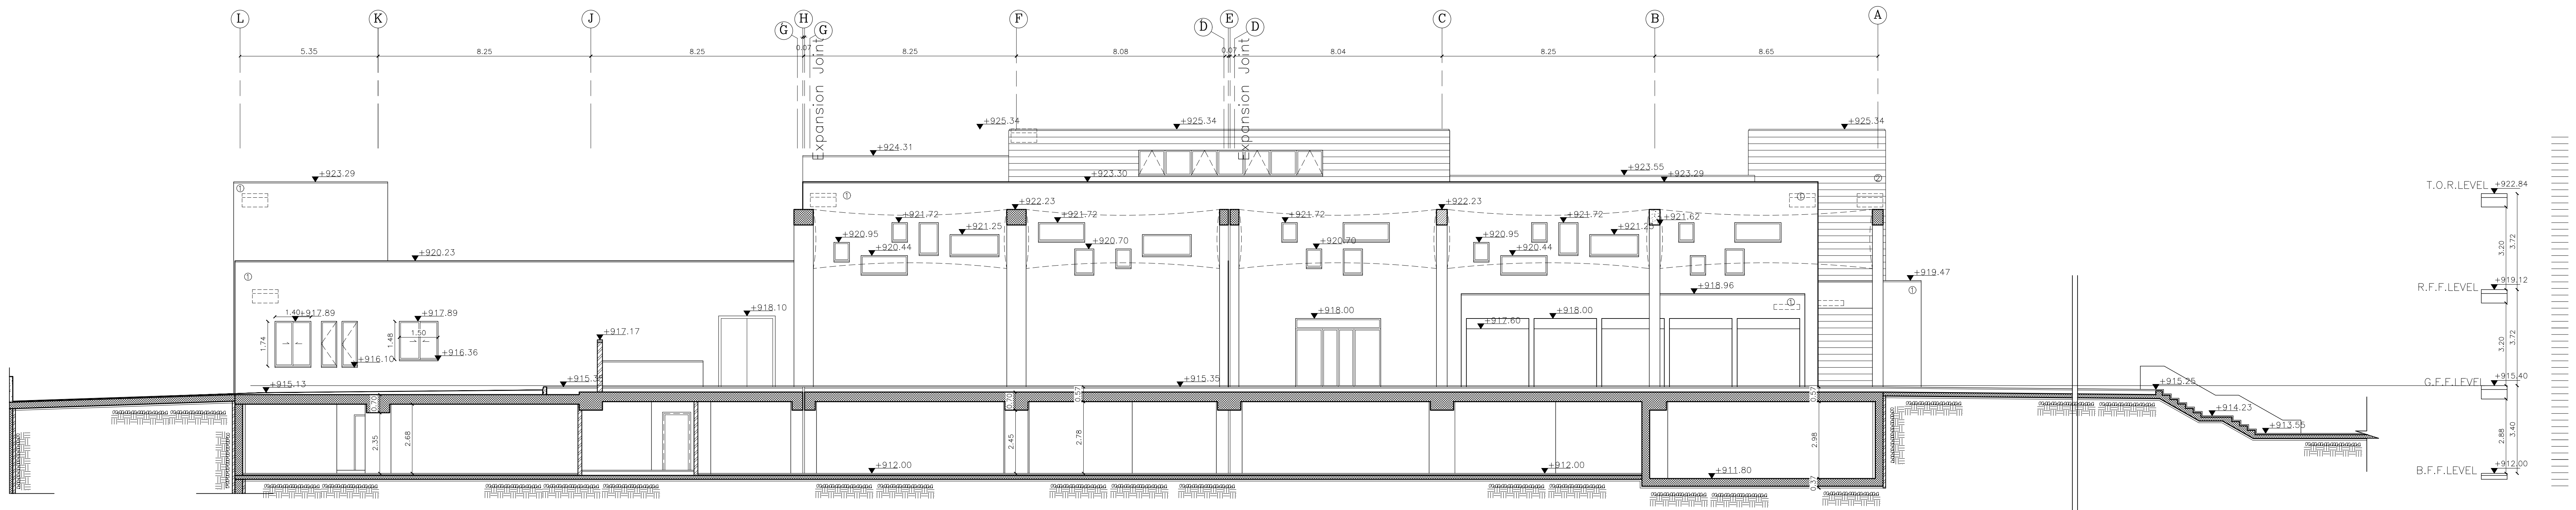

MINOR NORTH ELEVATION
EXHIBITION HALL & ADMINISTRATION BUILDING

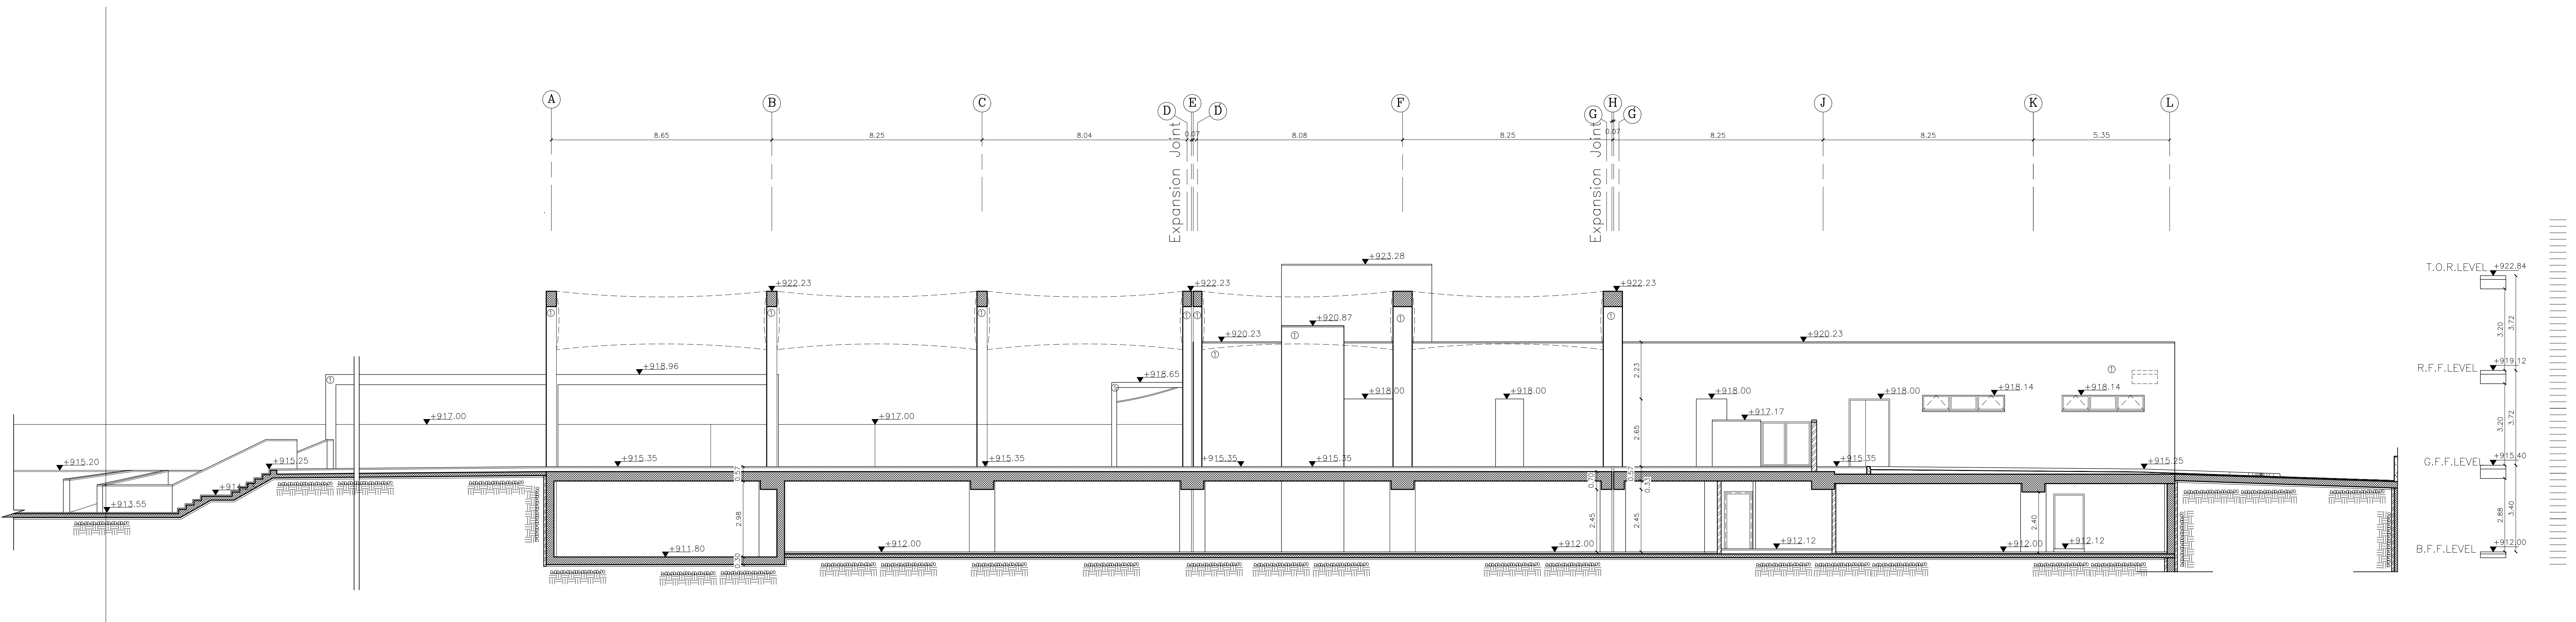

MINOR SOUTH ELEVATION
RESTAURANT AND KIOSKS

رقم القطعة: ٣٧٤٦	
رقم الحوض: ١٥	
رقم اللوحة: ٢٢	
العدينة أو القوية: بلا سير	
PLAIN CONCRETE	
R. CONCRETE	
COLUMN	
HOLLOW BLOCK	
SOLID BLOCK	
FILL (COMPACTED SOIL)	
FILL (BASECOARSE)	

مسند الحجر يحدد بالمواصفات
١- قسامة يدهان
٢- حجر ممان ملية بدون زحلة مدماك ٢٥ سم


NO.	REVISION	DATE	SIGN
BEFORE FINAL REVIEW			
PROJECT	PERMANENT EXHIBITION OF BADIA and RURAL PRODUCTS		
OWNER	THE MINISTRY OF AGRICULTURE		
DRAWING TITLE	MINOR SOUTH & NORTH ELEVATION		
DESIGNED BY		DRAWN BY	CAD
CHECKED BY		REFERENCE	
SCALE	1:100	DATE	03/2021
PROJECT NO.			
NOTES			




مصدر الحجر يحدد بالمواصفات

١- حجر معان مطبوع بدون زحلة مدمالك ٢٥ سم

٢- قصارة ودهان

 NO.	REVISION	DATE	SIGN
BEFORE FINAL REVIEW			
PROJECT	PERMANENT EXHIBITION OF BADIA AND RURAL PRODUCTS		
OWNER	THE MINISTRY OF AGRICULTURE		
DRAWING TITLE	SOUTH & NORTH ELEVATION		
DESIGNED BY	REFERENCE	DRAWN BY	CAD
CHECKED BY	S/Project/Project Arch./Photo		
SCALE 1:100	DATE MAY - 2022	PROJECT NO.	03/2021
NOTES :			

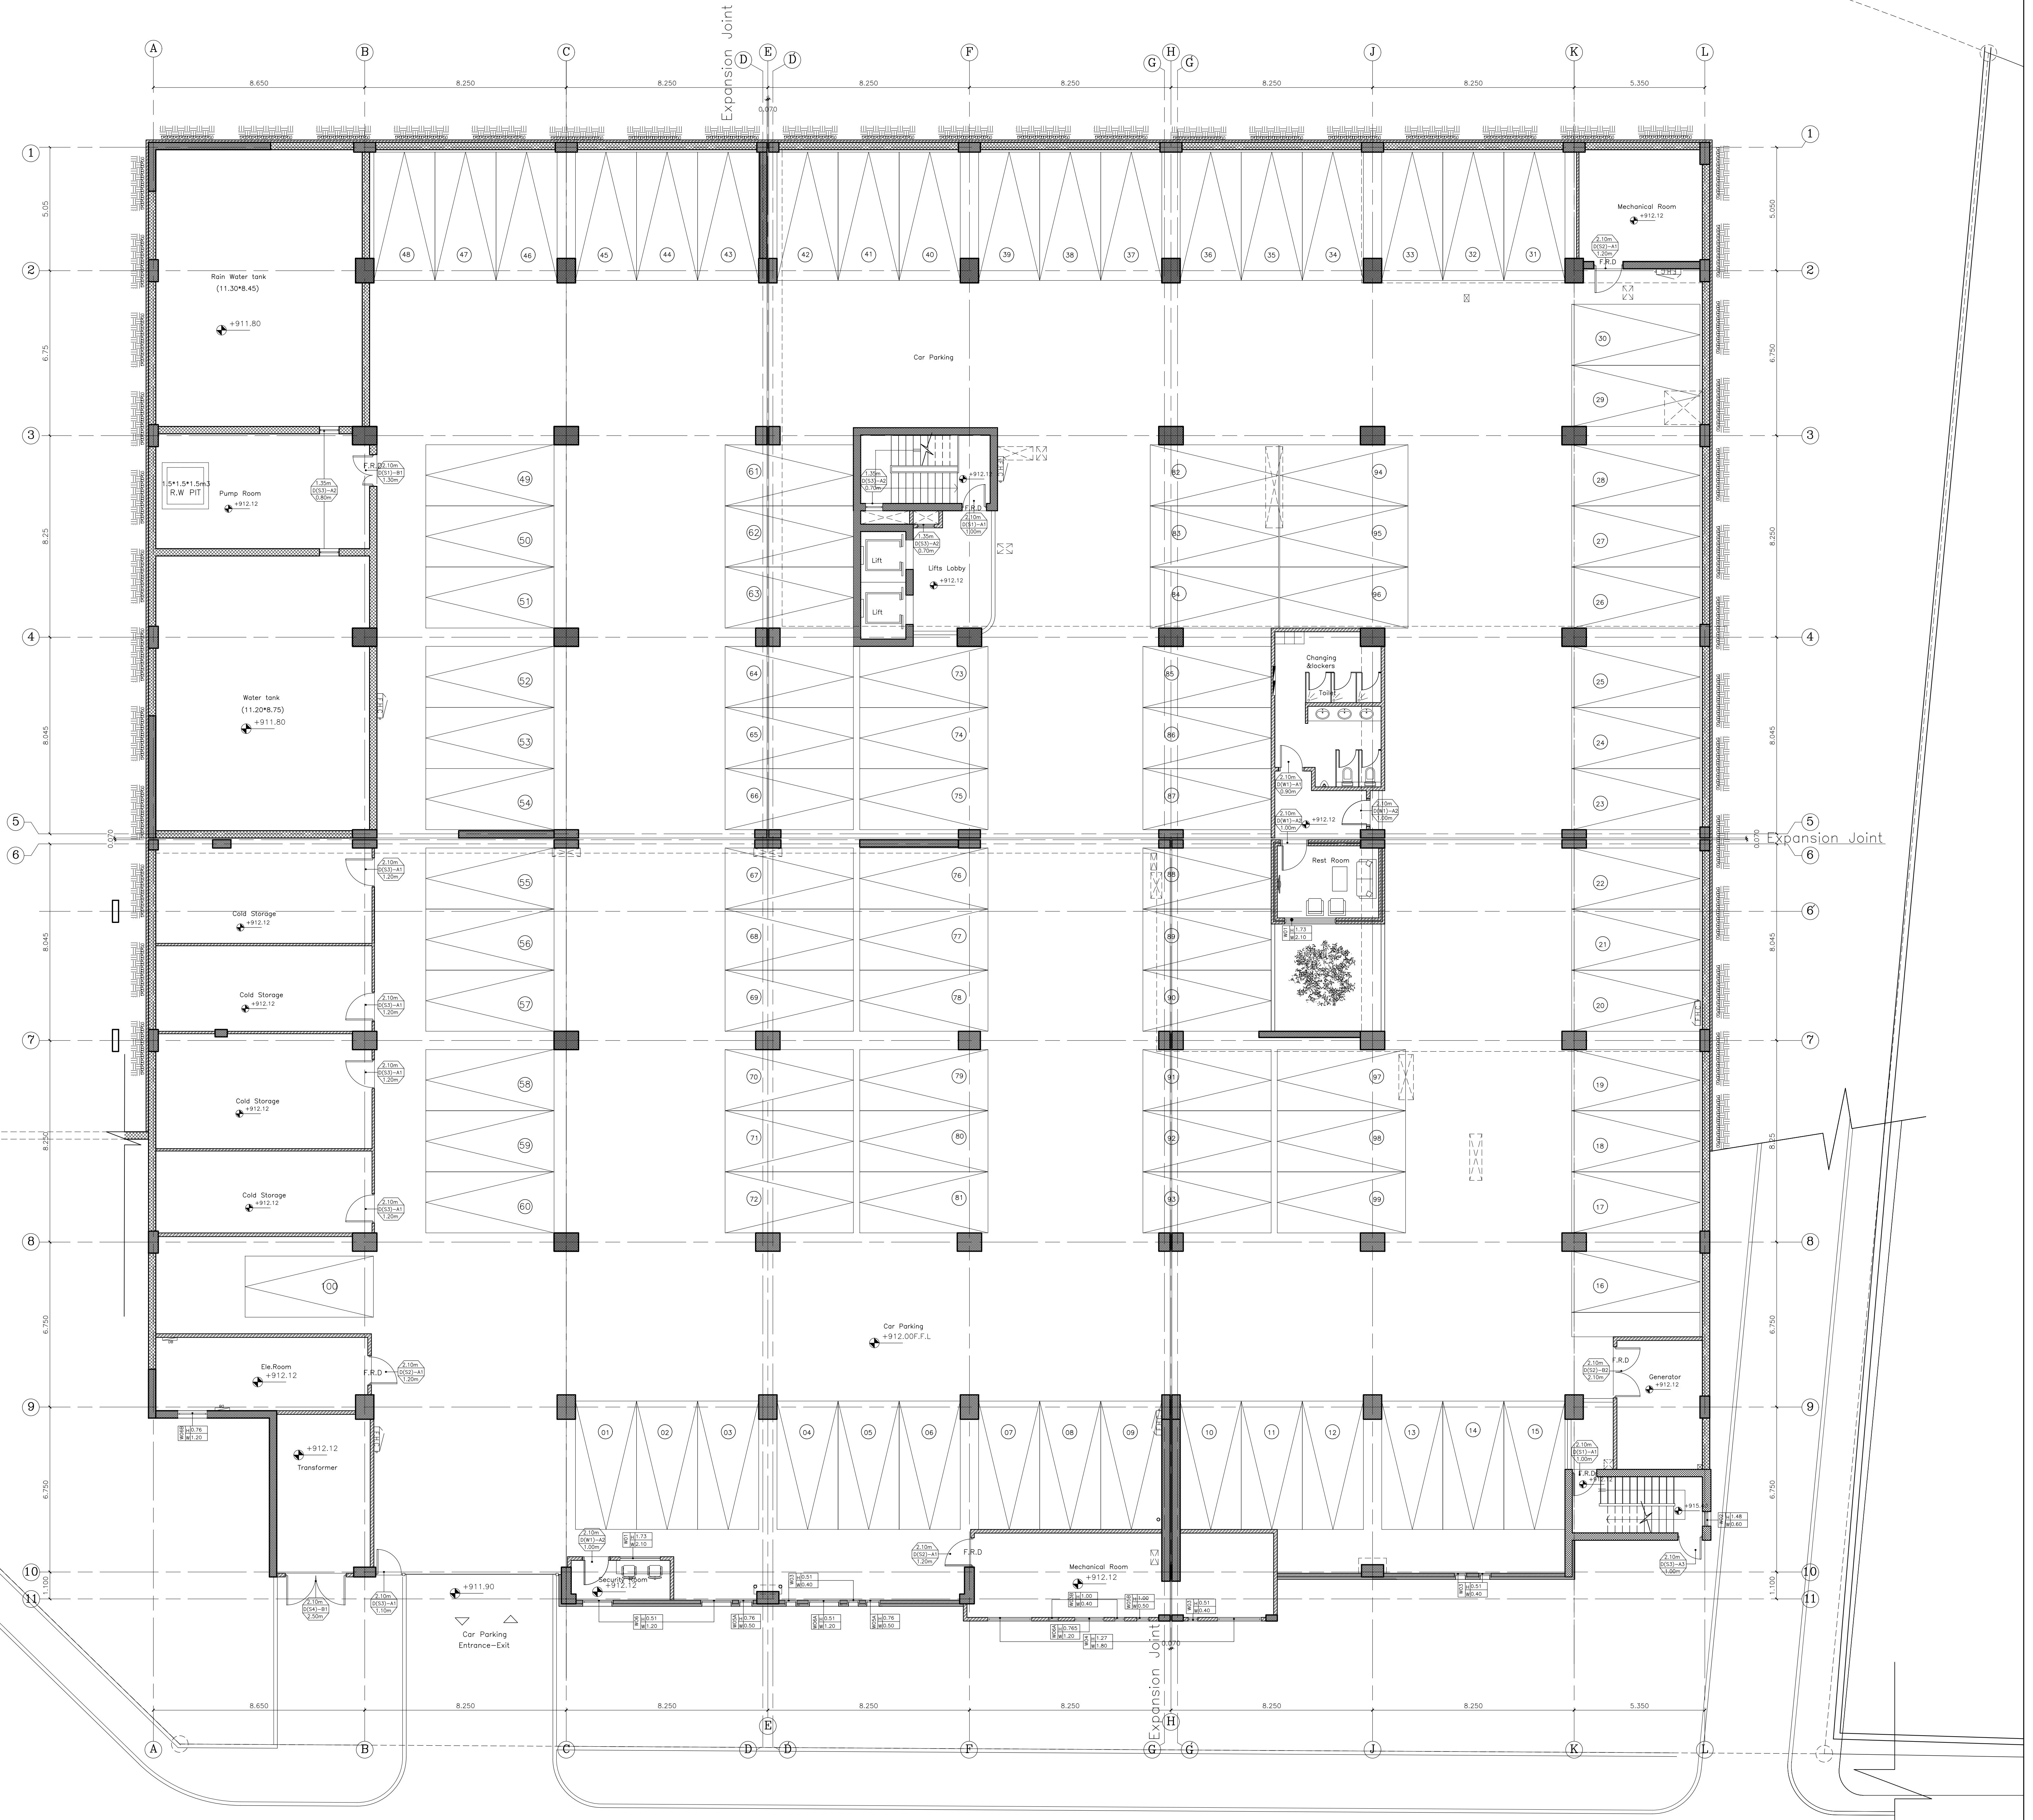

PLAIN CONCRETE

R. CONCRETE

COLUMN

HOLLOW BLOCK

SOLID BLOCK

FILL (COMPACTED SOIL)

FILL (BASECOARSE)

رقم القطعة: ٣٧٤١

رقم الخوض: ١٥

رقم اللوحة: ٣٣

المدينة أو القرية: ولي السمر

DOOR SCHEDULE					
REF.	WIDTH (m)	HEIGHT (m)	QUANTITY	TYPE	
D(W1)-A1	0.90	2.10	1	SINGLE WOOD DOOR	
D(W1)-A2	1.00	2.10	3	SINGLE WOOD DOOR	
D(S1)-A1	0.90	2.10	2	SINGLE FIRE RATED STEEL DOOR	
D(S2)-A1	1.20	2.10	3	SINGLE FIRE RATED LOUVERS STEEL DOOR	
D(S3)-A1	1.20	2.10	5	SINGLE STEEL DOOR	
D(S1)-B1	1.20	2.10	1	DOUBLE FIRE RATED STEEL DOOR	
D(S2)-B3	2.00	2.10	1	DOUBLE FIRE RATED LOUVER STEEL DOOR	
D(S4)-B1	2.40	2.10	1	DOUBLE LOUVER STEEL DOOR	
D(S3)-A2	0.70	1.35	2	MECHANICAL STEEL DOOR	

WINDOW SCHEDULE					
REF.	WIDTH (m)	HEIGHT (m)	QUANTITY	TYPE	
W01	2.10	1.23	2	SLEND	
W02	0.60	1.48	1	TILT AND FIXED WINDOW	
W03	0.40	0.51	6	LOUVER WINDOW	
W04	1.20	0.51	6	LOUVER WINDOW	
W05	0.50	0.51	2	LOUVER WINDOW	
W06	1.20	0.765	1	LOUVER WINDOW	

BEFORE FINAL REVIEW

NO.	REVISION	DATE	SIGN

PROJECT

PERMANENT EXHIBITION OF BADIA and RURAL PRODUCTS

OWNER

THE MINISTRY OF AGRICULTURE

DRAWING TITLE

BASEMENT FLOOR FURNITURE PLAN

DESIGNED BY

DRAWN BY

CAD

CHECKED BY

DATE

03/2021

SCALE

1:100


PROJECT NO.

03/2021

PAGE NO.

4-40

NOTES :

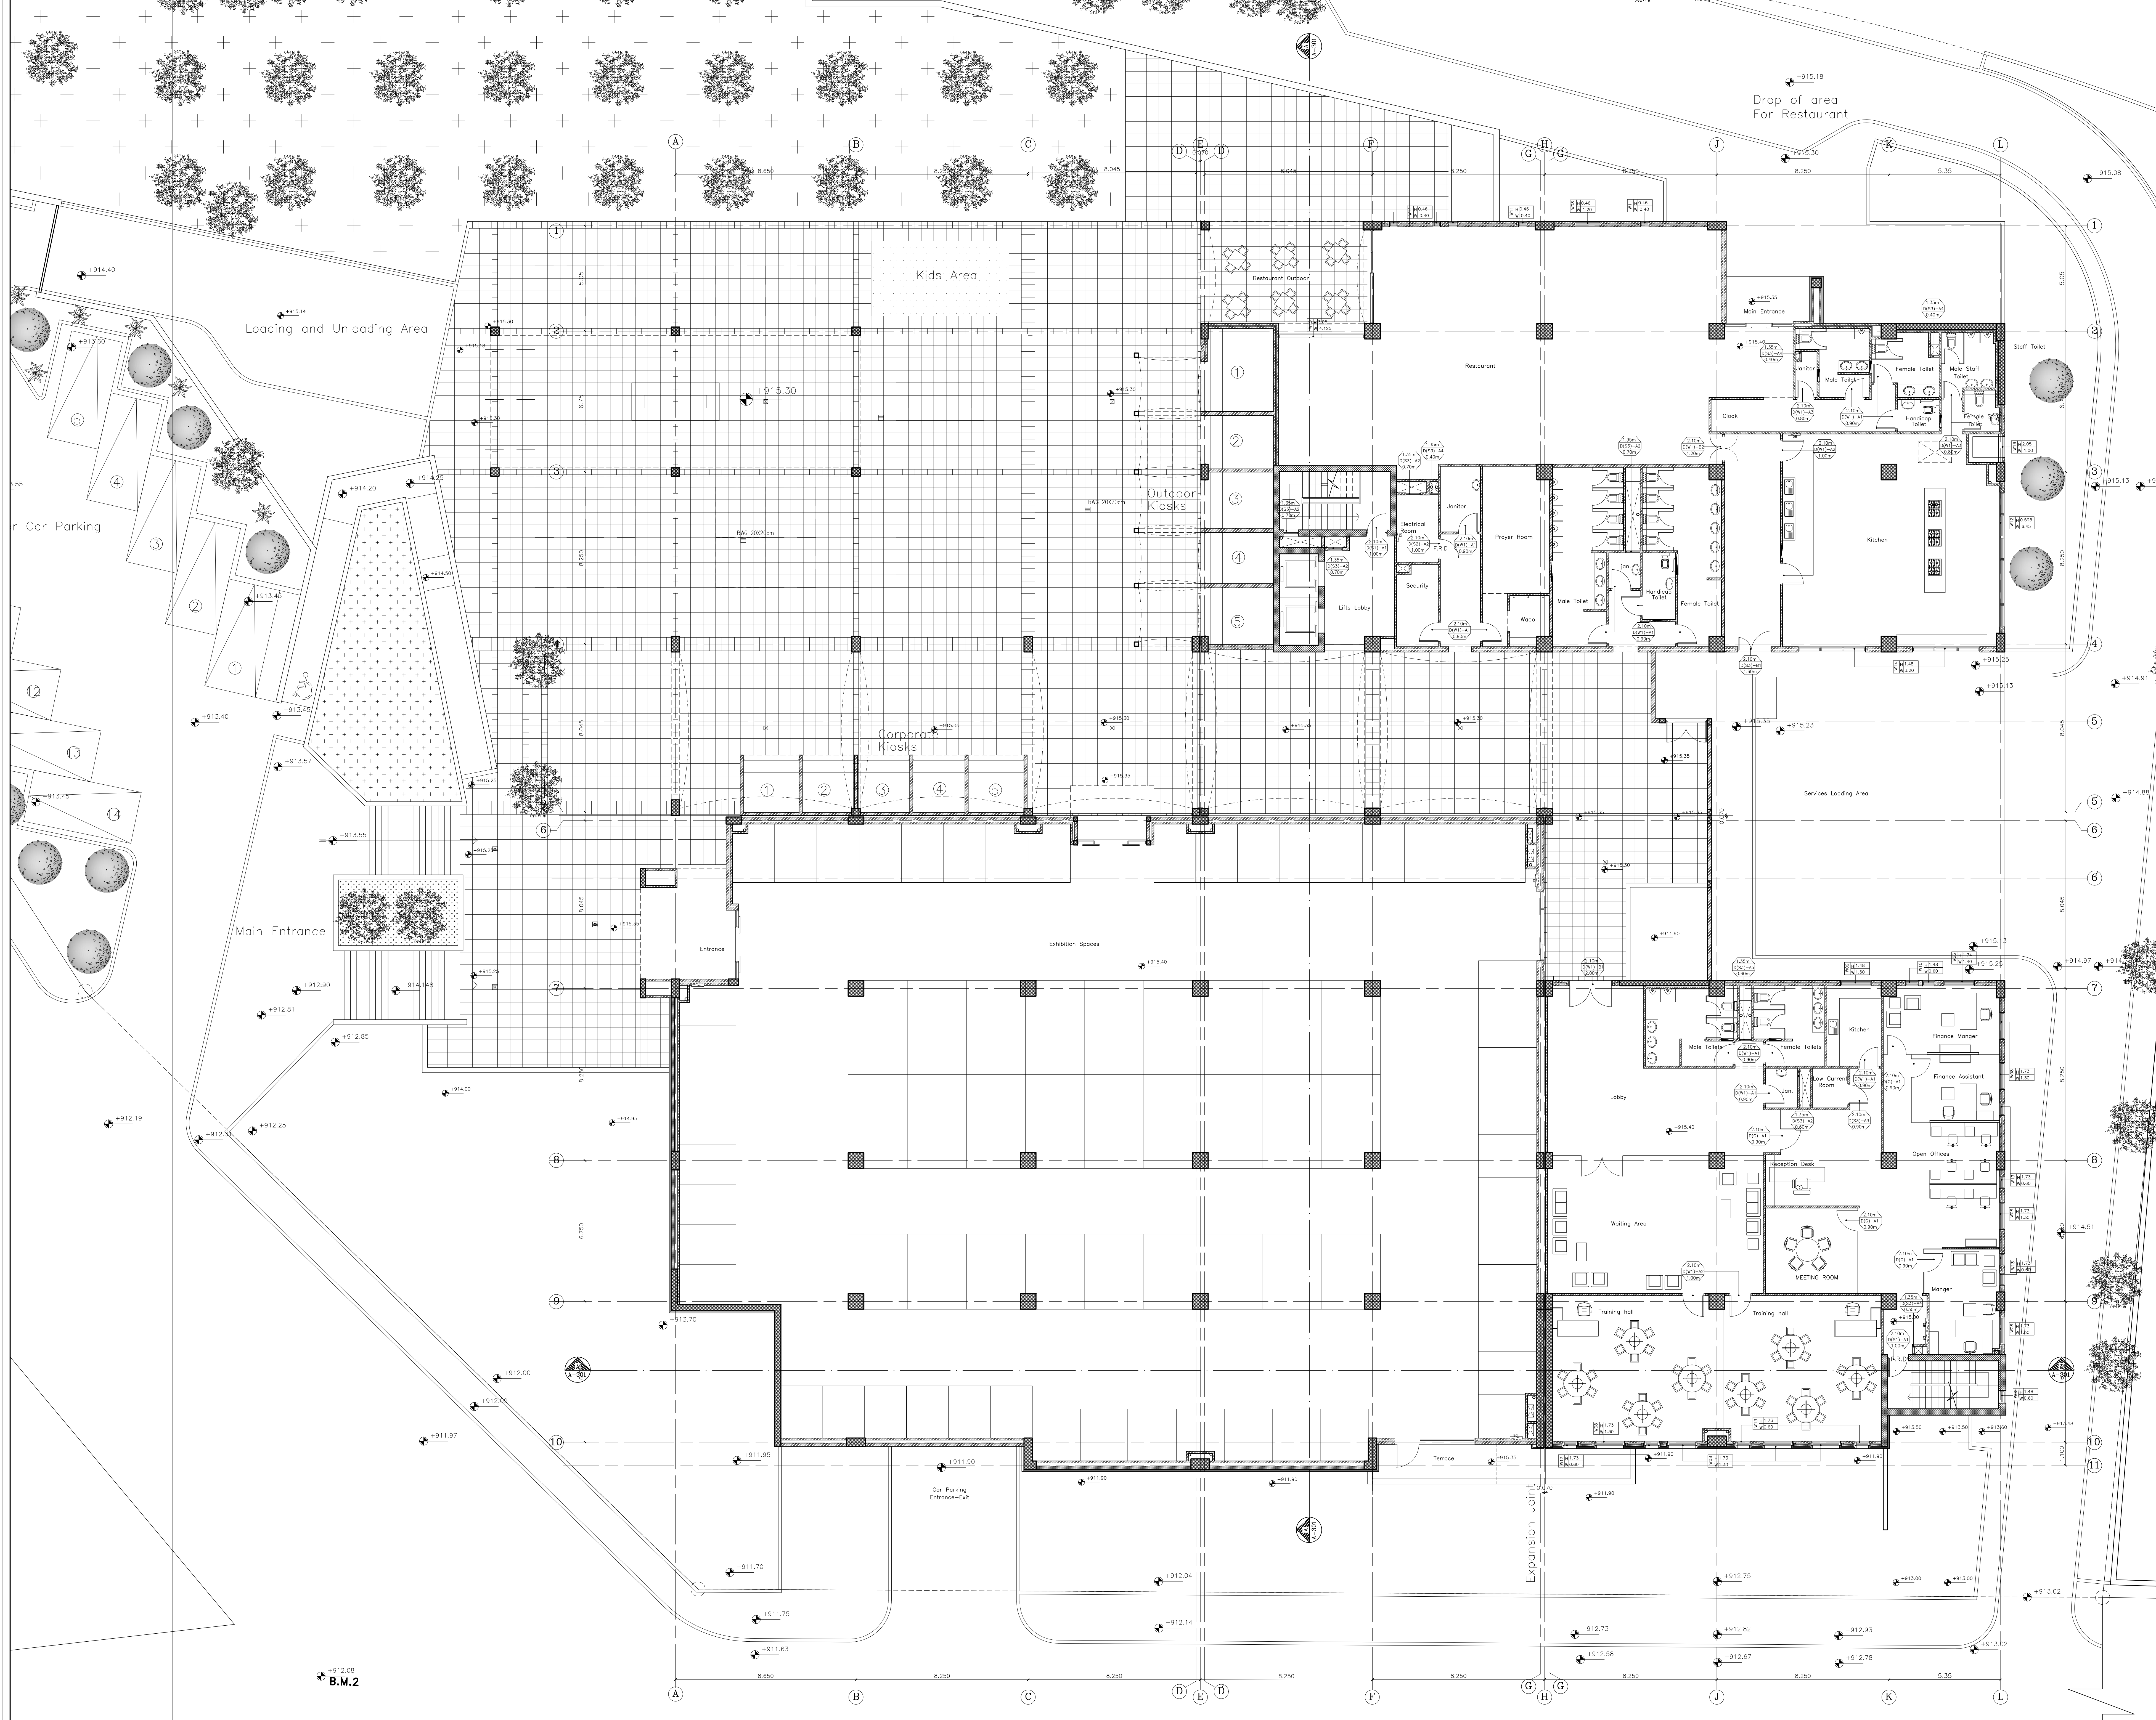

PLAIN CONCRETE

R. CONCRETE

COLUMN

HOLLOW BLOCK

SOLID BLOCK

FILL (COMPACTED SOIL)

FILL (BASECOARSE)

٣٧٤١ رقم القطعة

١٥ رقم الحوض

٢٢ رقم اللوحة

المدينة أو القرية: ولي السمر

DOOR SCHEDULE

REF.	WIDTH (m)	HEIGHT (m)	QUANTITY	TYPE
D(W1)-A1	0.90	2.10	12	SINGLE WOOD DOOR
D(W1)-A3	0.80	2.10	1	SINGLE WOOD DOOR
D(W1)-A2	1.00	2.10	4	SINGLE WOOD DOOR
D(W1)-B1	2.00	2.10	2	DOUBLE WOOD DOOR
D(S2)-B1	1.60	2.10	1	DOUBLE STEEL DOOR
D(S2)-A2	1.00	2.10	1	SINGLE STEEL DOOR
D(S3)-A2	0.70	1.35	4	MECHANICAL STEEL DOOR
D(S3)-A3	0.40	1.35	4	MECHANICAL STEEL DOOR
D(S3)-A4	0.60	1.35	1	MECHANICAL STEEL DOOR
D(G)-A1	0.90	2.10	5	SINGLE GLASS DOOR
D(G)-B1	0.90	2.10	5	DOUBLE GLASS DOOR
D(W1)-B2	1.20	2.10	1	SWING DOOR DOUBLE
D(S1)-A1	0.90	2.10	2	SINGLE FIRE RATED STEEL DOOR
D(W1)-B2	2.10	2.10	2	DOUBLE WOOD DOOR

WINDOW SCHEDULE

REF.	WIDTH (m)	HEIGHT (m)	QUANTITY	TYPE
W02	0.60	1.48	1	TILT AND FIXED WINDOW
W07	0.60	1.73	8	
W08	1.30	1.73	6	
W09	1.50	1.48	2	
W10	0.60	1.48	2	TILT WINDOW
W11	0.40	0.46	5	
W12	6.45	2.59	1	
W19	1.00	2.04	1	
W20	4.125	3.05	1	
W21	3.30	2.65	3	SLIDING AND FIXED

BEFORE FINAL REVIEW

NO.	REVISION	DATE	SIGN.

PROJECT

PERMANENT EXHIBITION OF BADIA and RURAL PRODUCTS

OWNER

THE MINISTRY OF AGRICULTURE

DRAWING TITLE

GROUND FLOOR FURNITURE PLAN

DESIGNED BY

DRAWN BY

CAD

CHECKED BY

SCALE

1:100

DATE


2022

PROJECT NO.

03/2021

FACE NO.

NOTES :

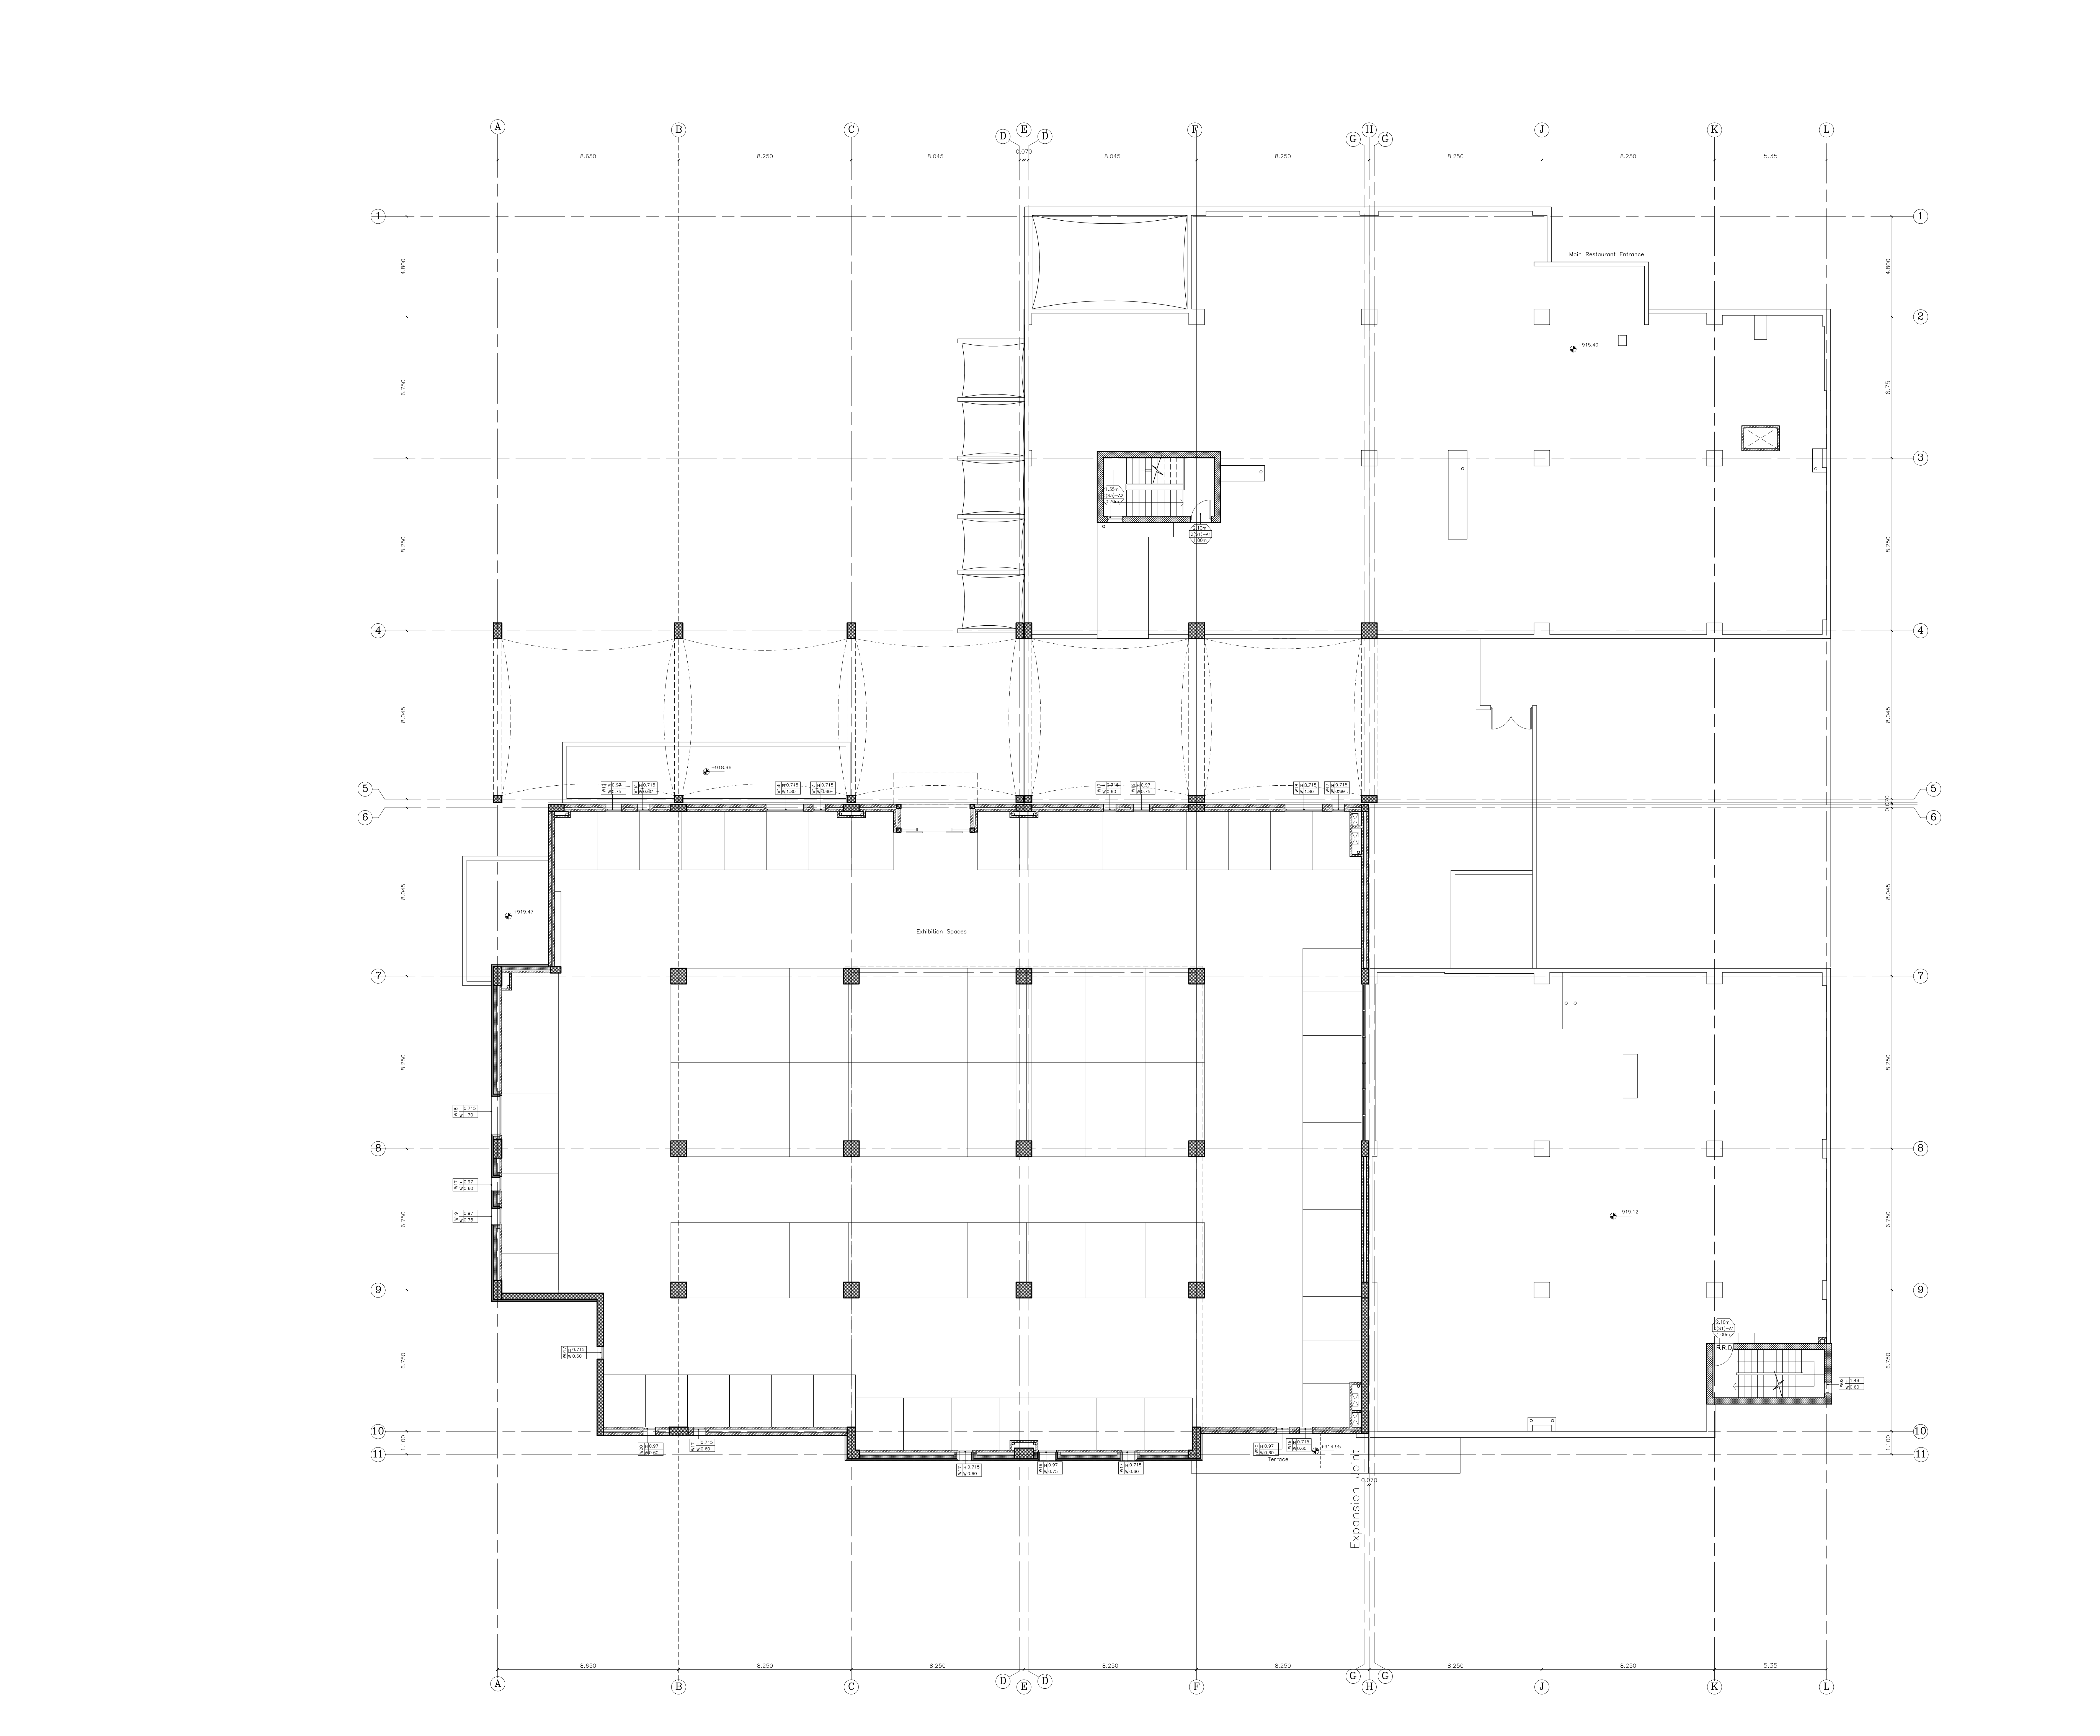

PLAIN CONCRETE

R. CONCRETE

COLUMN

HOLLOW BLOCK

SOLID BLOCK

FILL (COMPACTED SOIL)

FILL (BASECOARSE)

رقم القطعة: ٣٧٤١

رقم الخوض: ١٥

رقم اللوحة: ٢٢

المدينة أو القرية: ولي السمر

DOOR SCHEDULE

REF.	WIDTH (m)	HEIGHT (m)	QUANTITY	TYPE
الرقم	العرض - م	الارتفاع - م	الكمية	
D(S1)-A1	0.90	2.10	2	SINGLE FIRE RATED STEEL DOOR

WINDOW SCHEDULE

REF.	WIDTH (m)	HEIGHT (m)	QUANTITY	TYPE
الرقم	العرض - م	الارتفاع - م	الكمية	
W13	0.60	0.715	8	LOUVER WINDOW
W14	0.60	0.97	2	LOUVER WINDOW
W15	0.75	0.97	4	LOUVER WINDOW
W16	0.50	0.97	1	LOUVER WINDOW
W17	1.70	0.715	1	LOUVER WINDOW
W18	1.80	0.715	2	LOUVER WINDOW

BEFORE FINAL REVIEW

NO.	REVISION	DATE	SIGN.

PROJECT

PERMANENT EXHIBITION OF BADIA and RURAL PRODUCTS

OWNER

THE MINISTRY OF AGRICULTURE

DRAWING TITLE

FIRST FLOOR FURNITURE PLAN

DESIGNED BY

DRAWN BY

CAD

CHECKED BY

APPROVED

SCALE

1:100

DATE

10/07/2022


PROJECT NO.

03/2021


FACE NO.

4-403


NOTES :

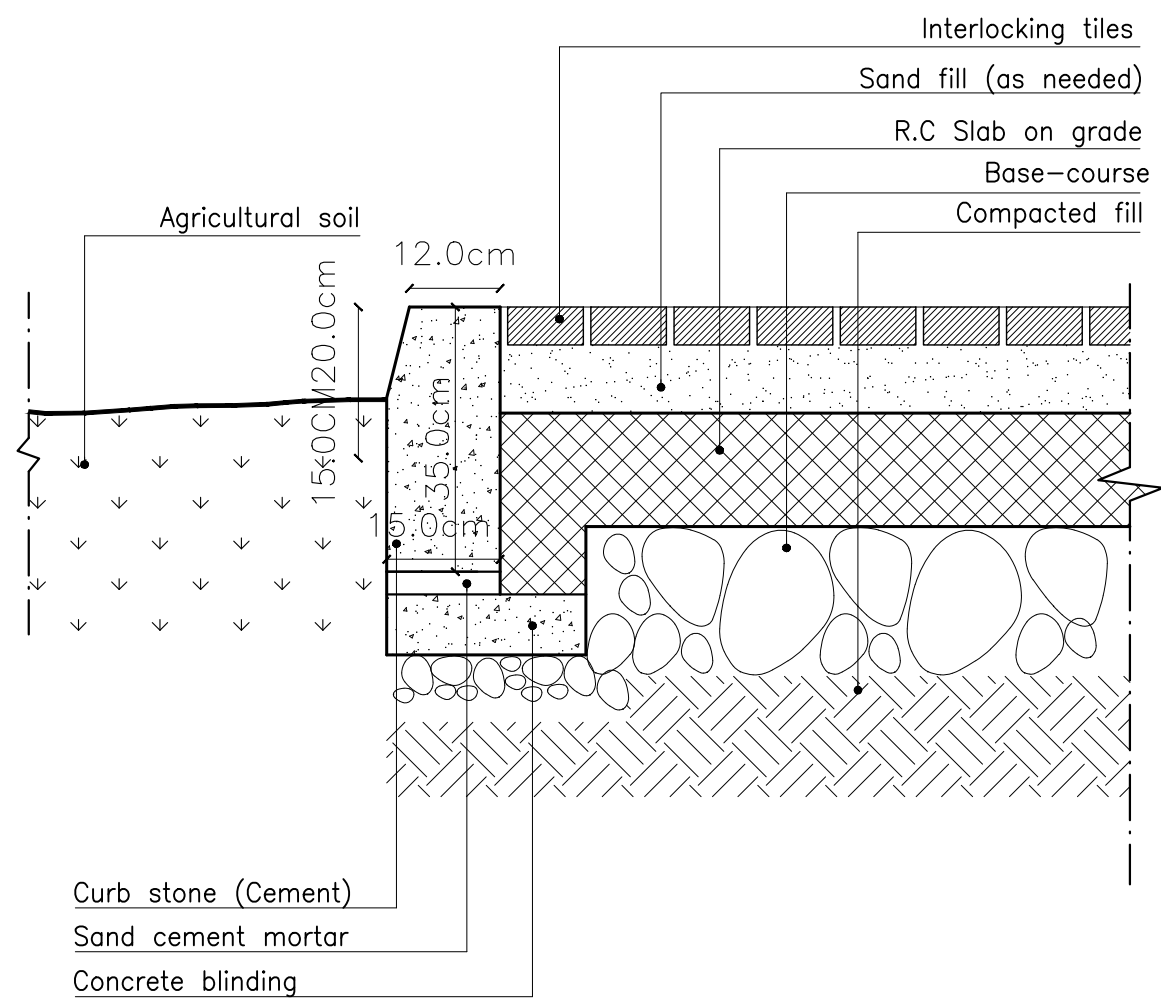


HARD-SCAPE/ PLANTER
SCALE 1:10
Detail 01

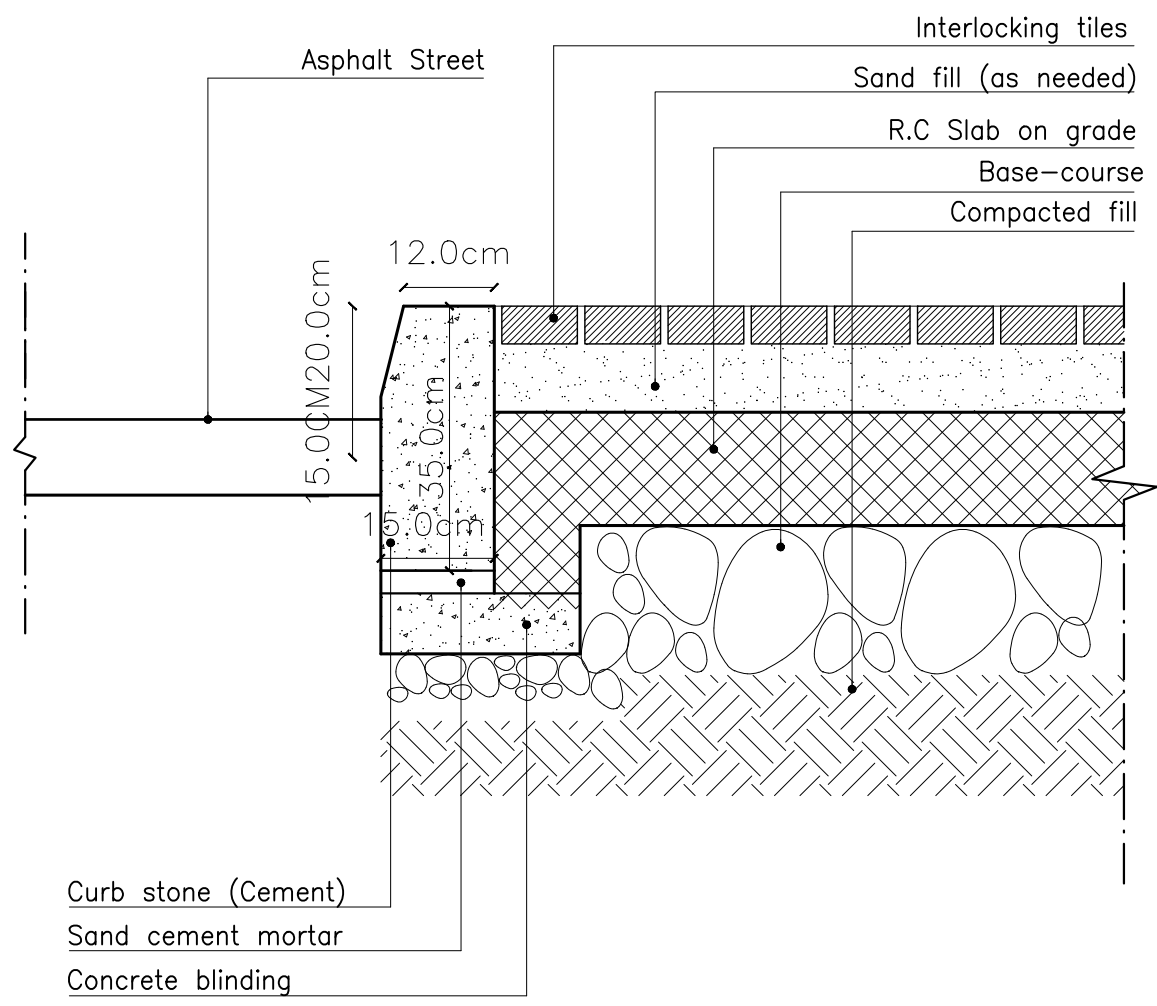


HARD-SCAPE/ STREET
SCALE 1:10
Detail 02

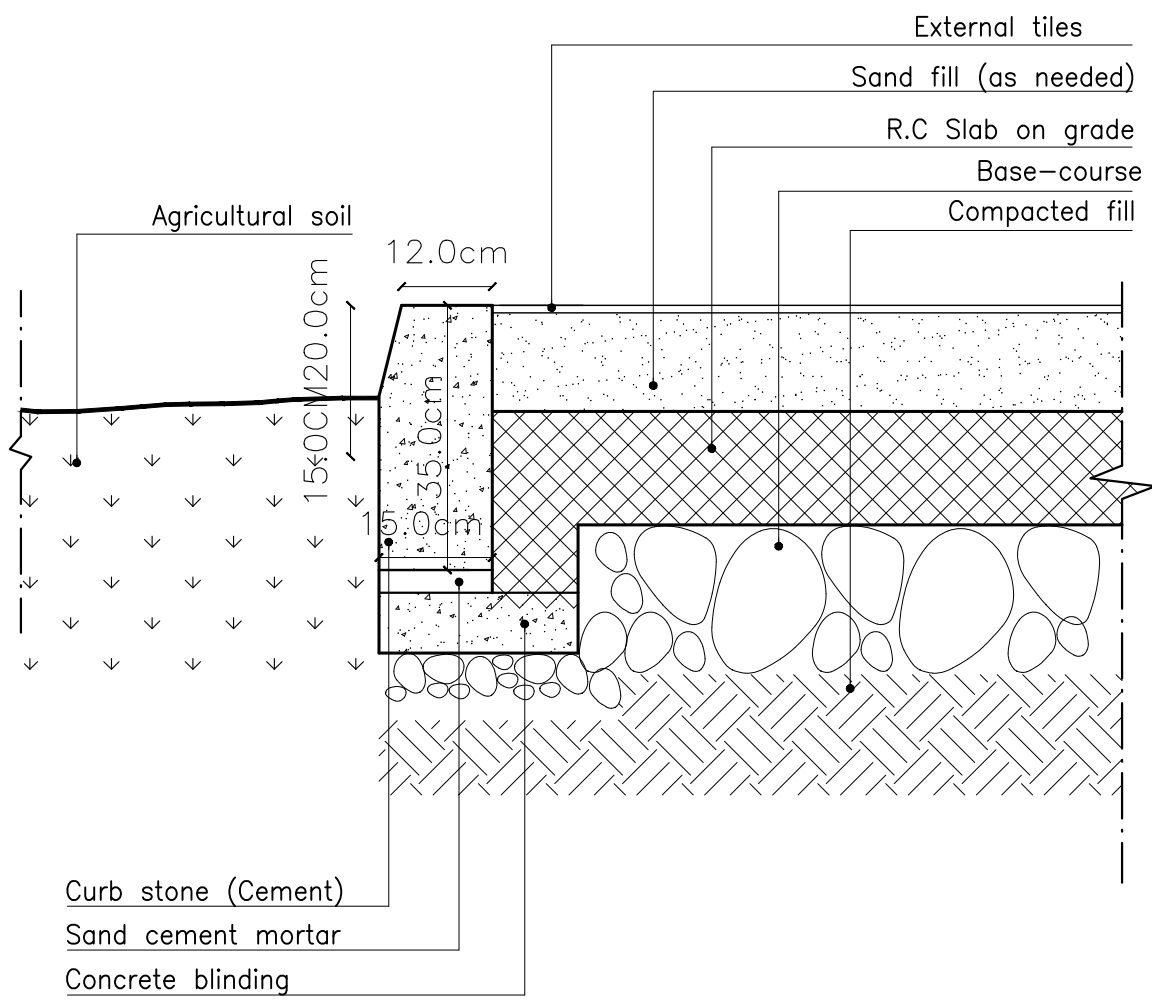


HARD-SCAPE/PLANTER
SCALE 1:10
Detail 03

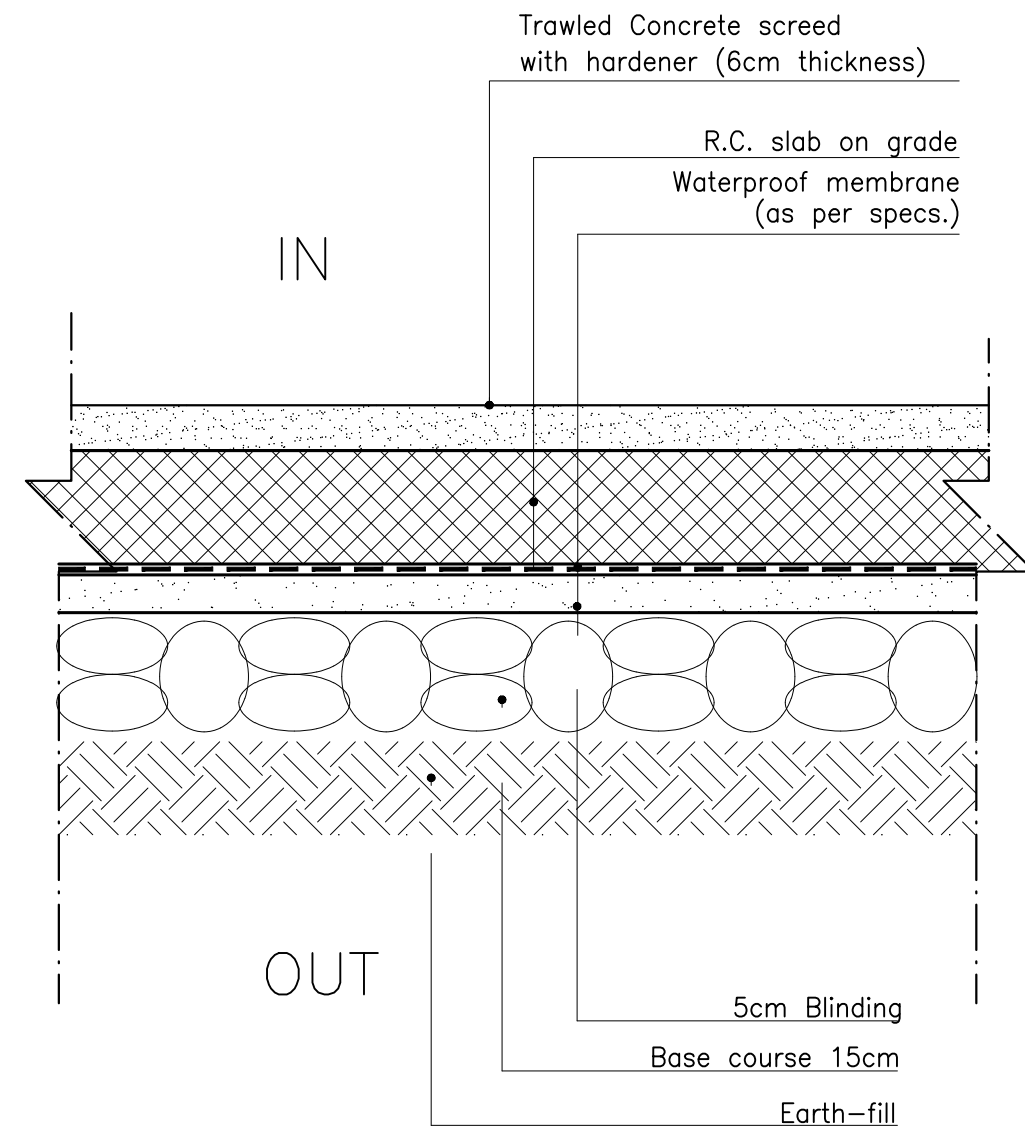


BASEMENT FLOOR DETAIL
(ABOVE FILL)
Scale 1:10
Detail 04

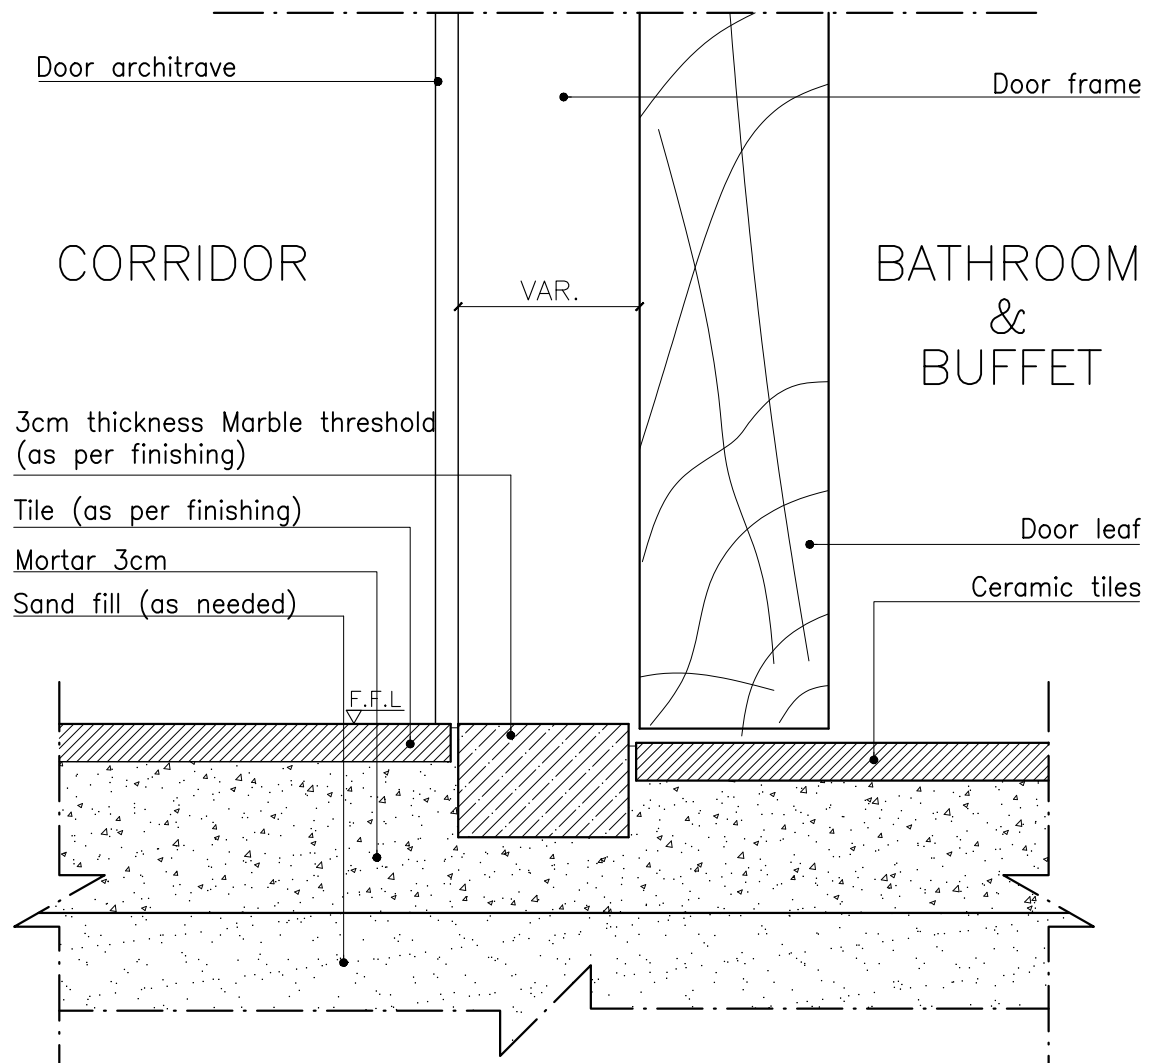


TYPICAL TOILET THRESHOLD
SCALE 1:2
Detail 13

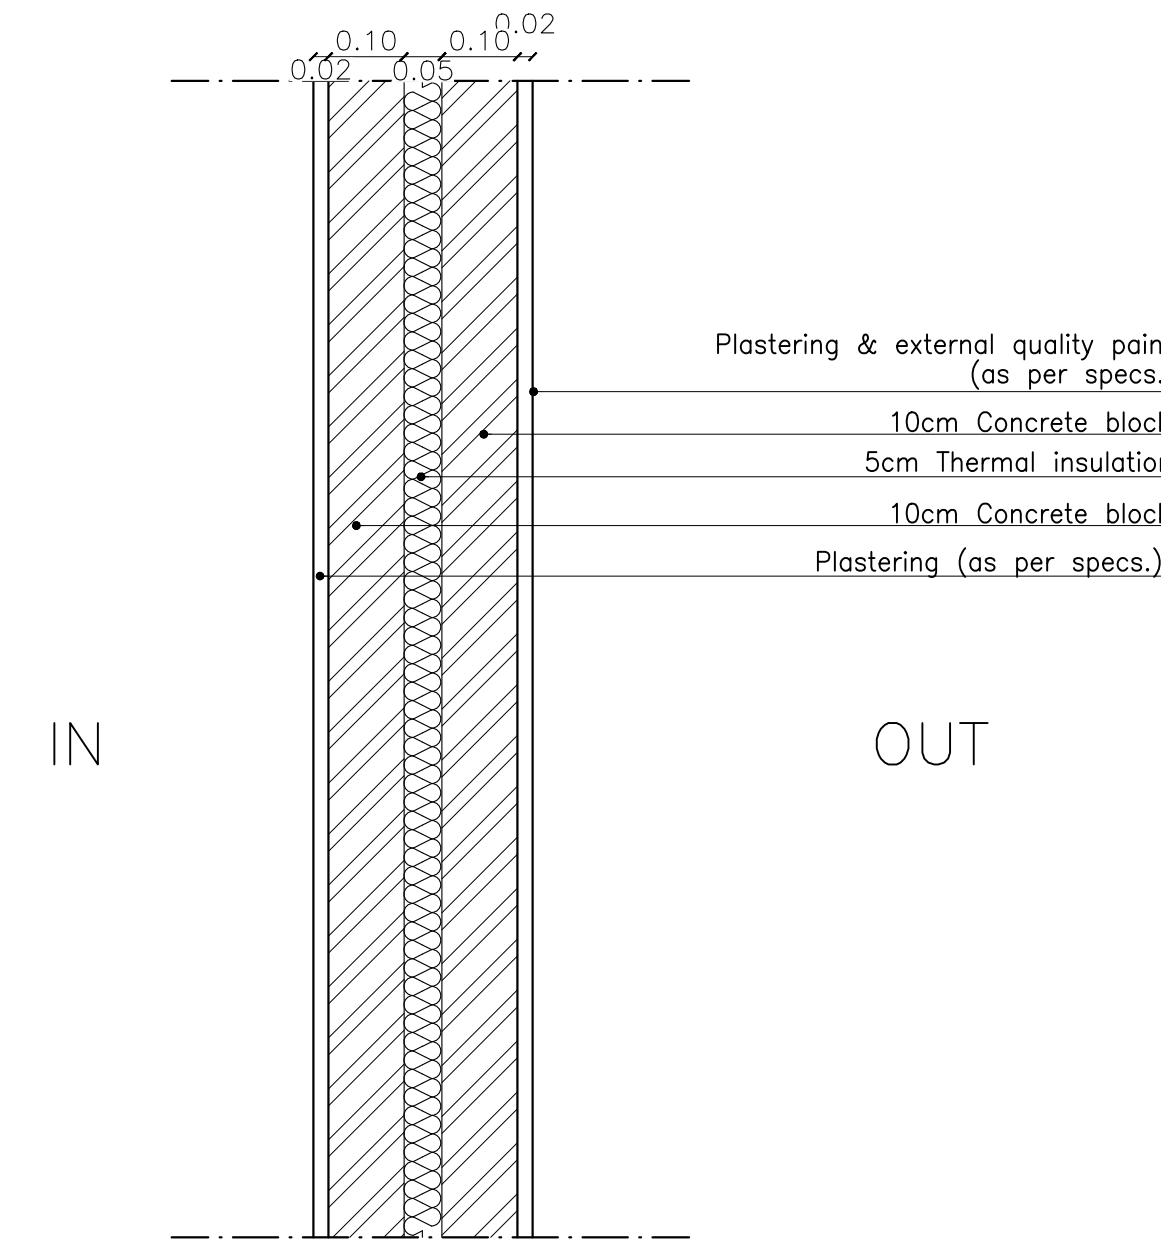


EXTERNAL BLOCK WALL DETAIL
Scale 1:10
Detail 05

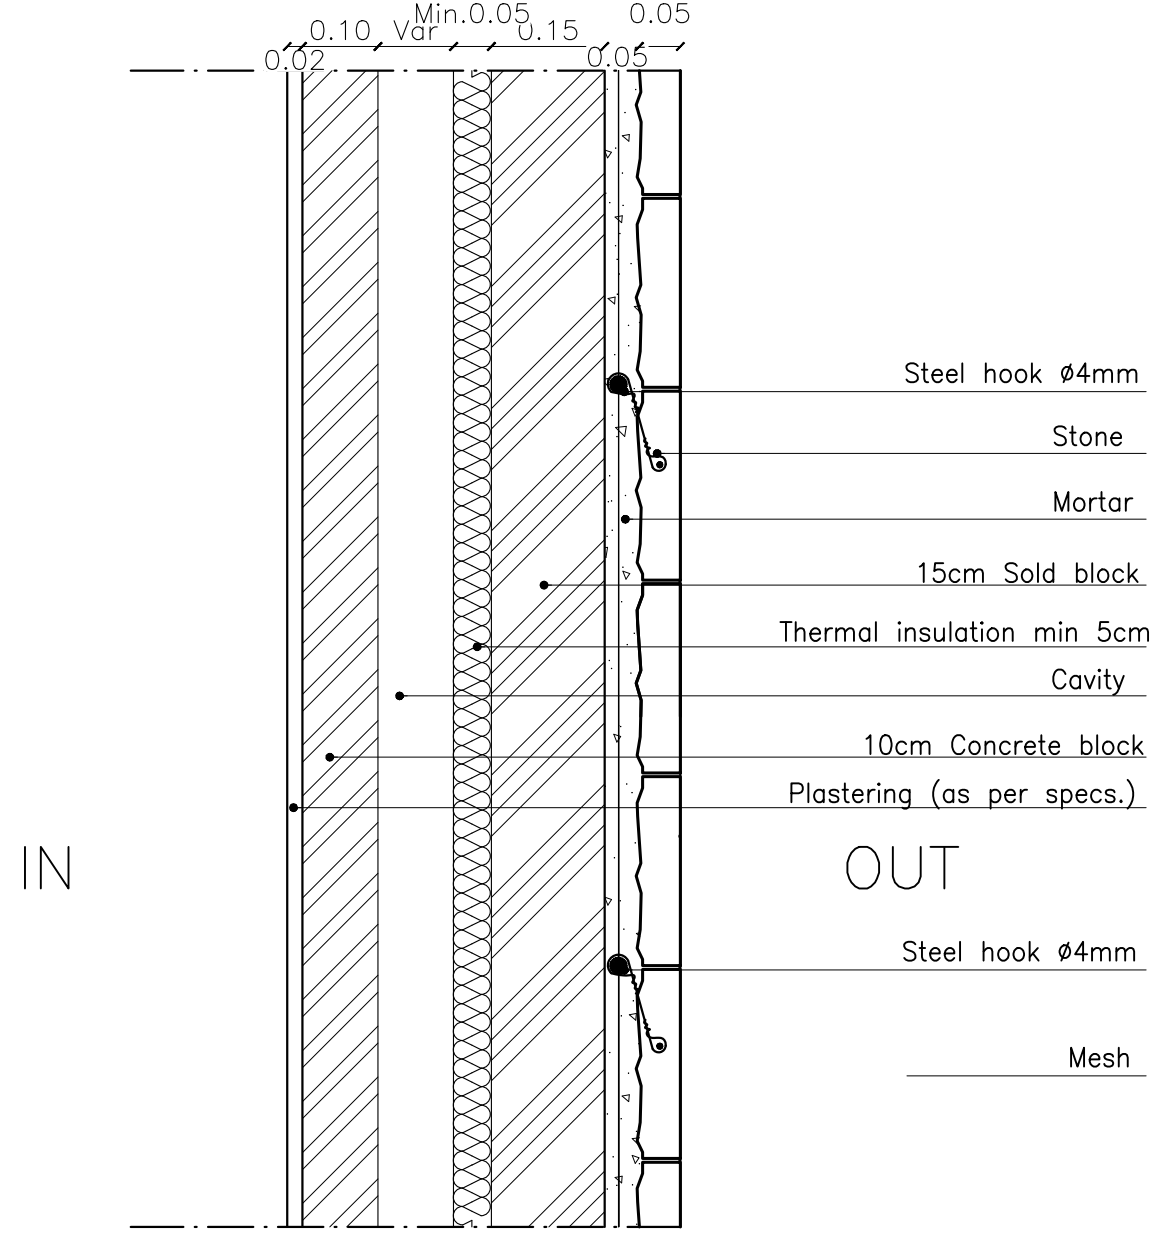


EXTERNAL STONE WALL DETAIL
Scale 1:10
Detail 06

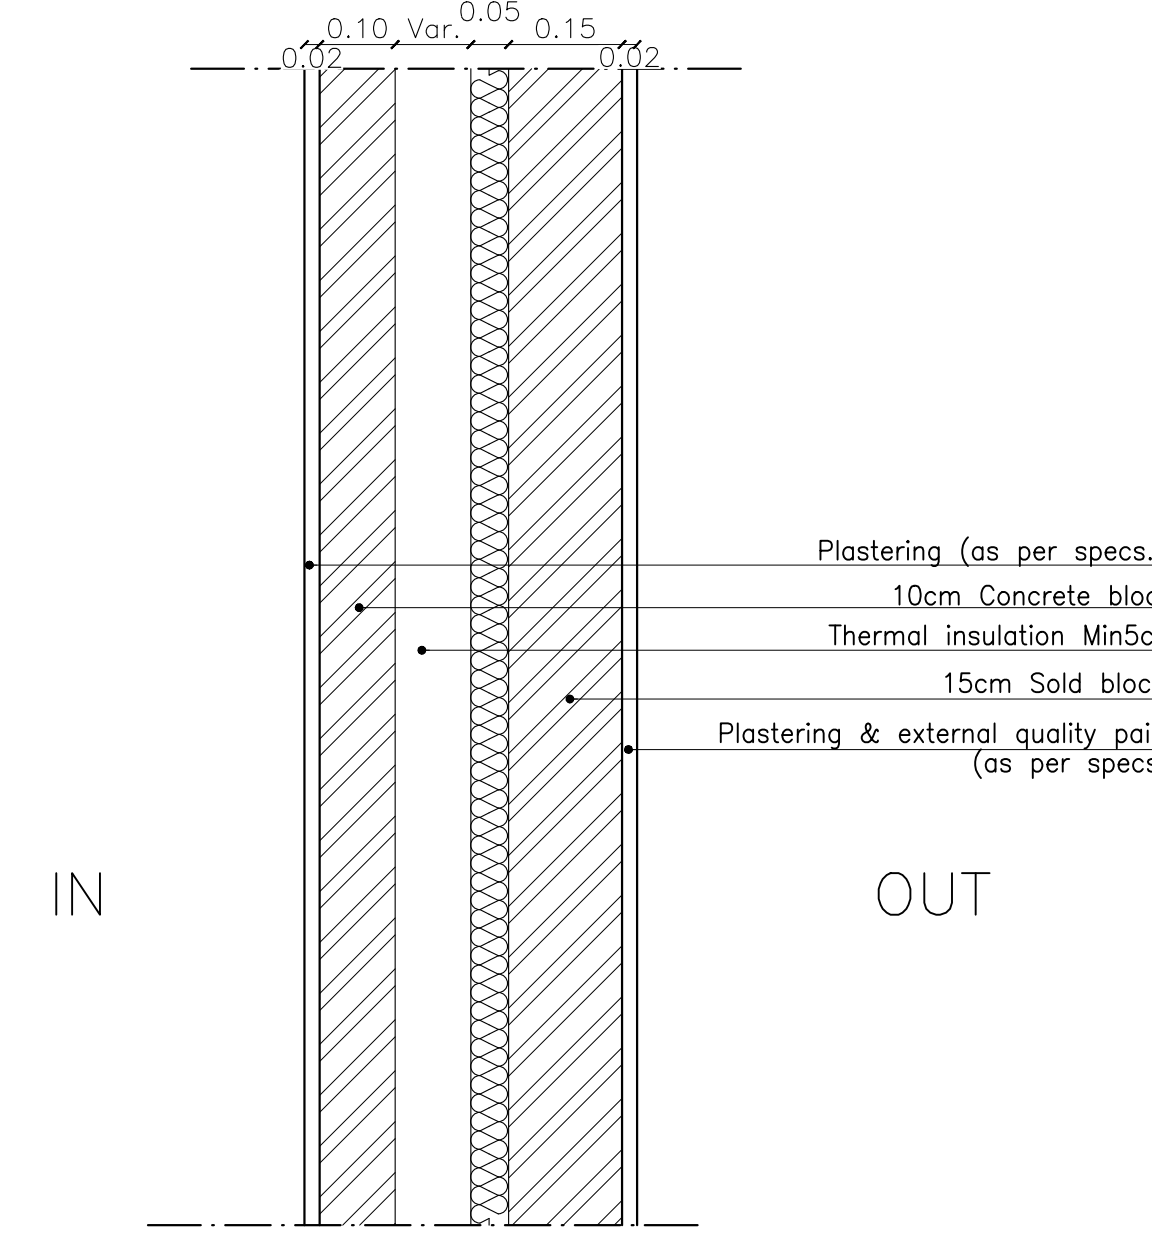


EXTERNAL BLOCK WALL DETAIL
Scale 1:10
Detail 07

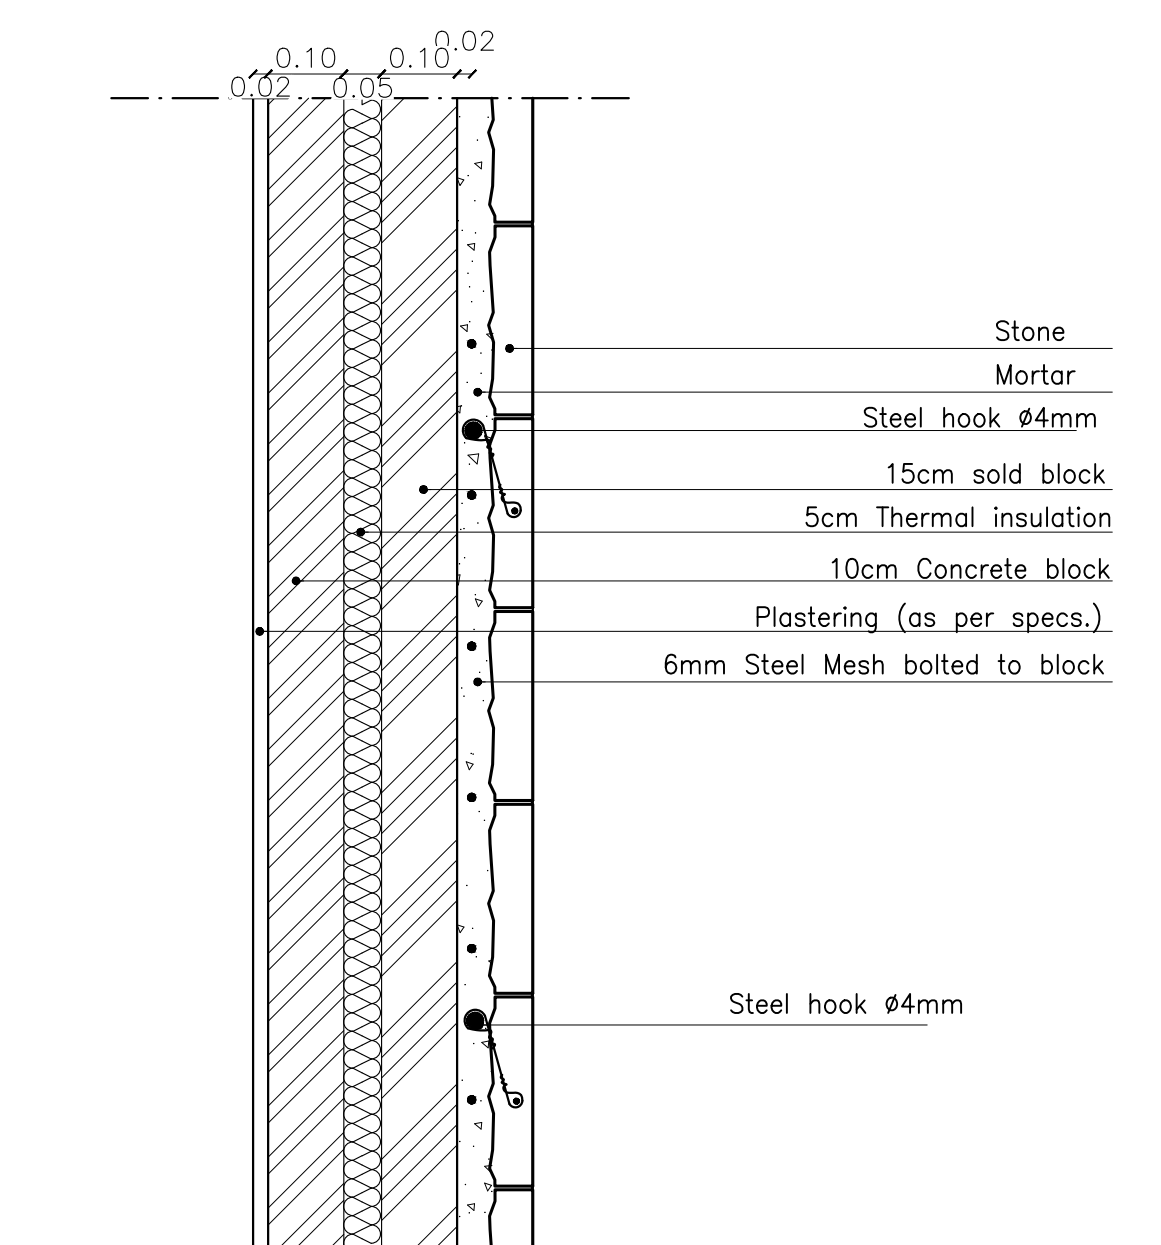


EXTERNAL BLOCK WALL DETAIL
Scale 1:10
Detail 08

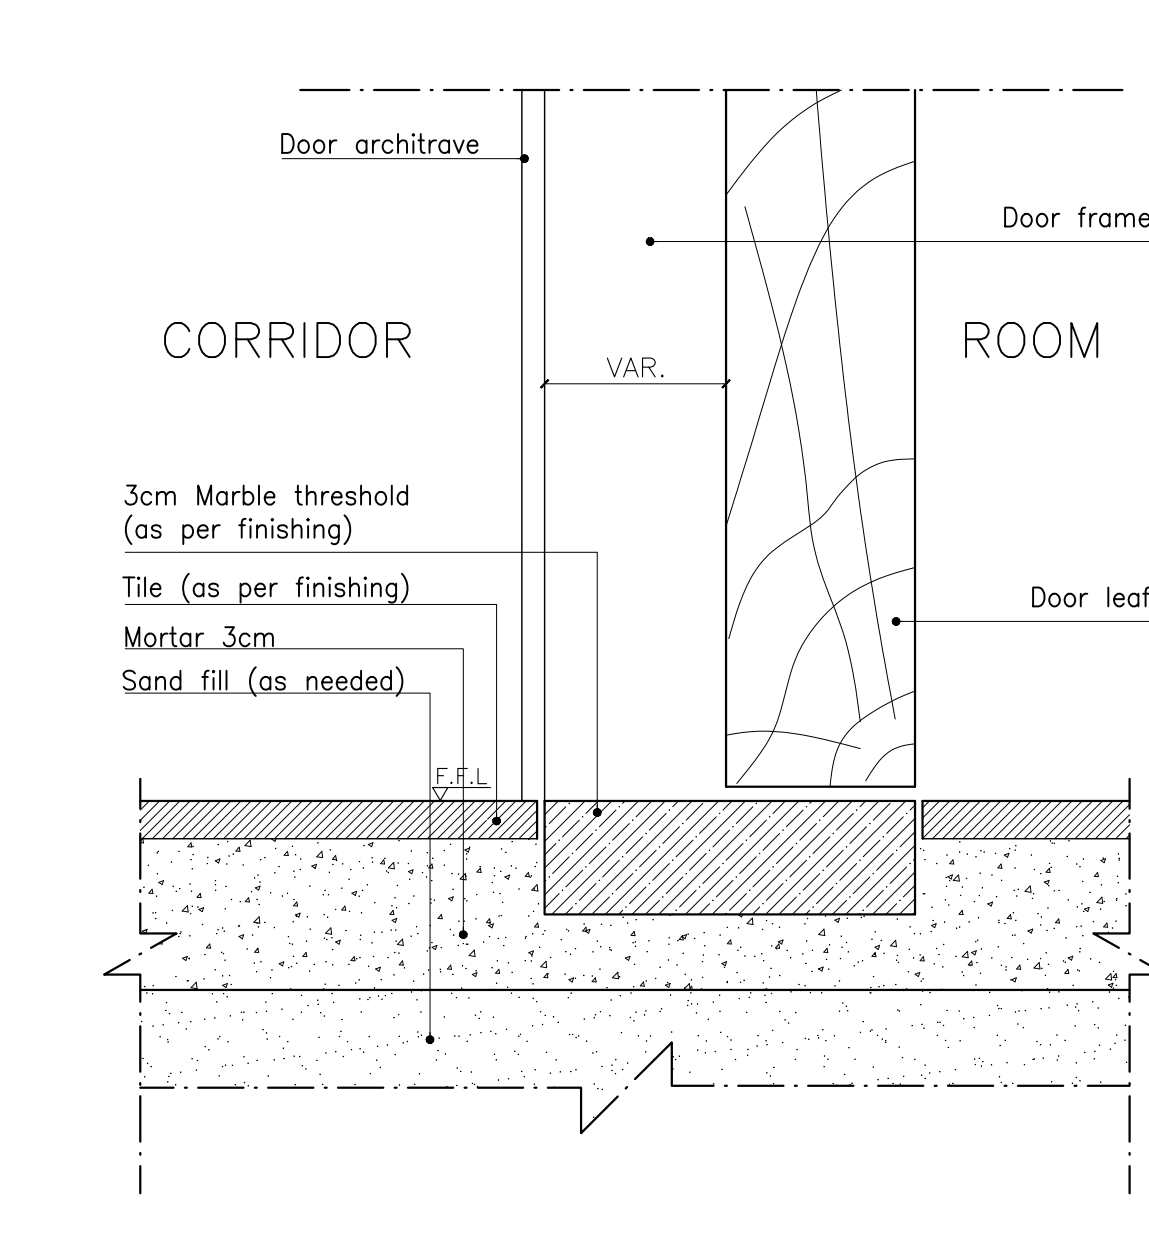


TYPICAL ROOM THRESHOLD
SCALE 1:2
Detail 14

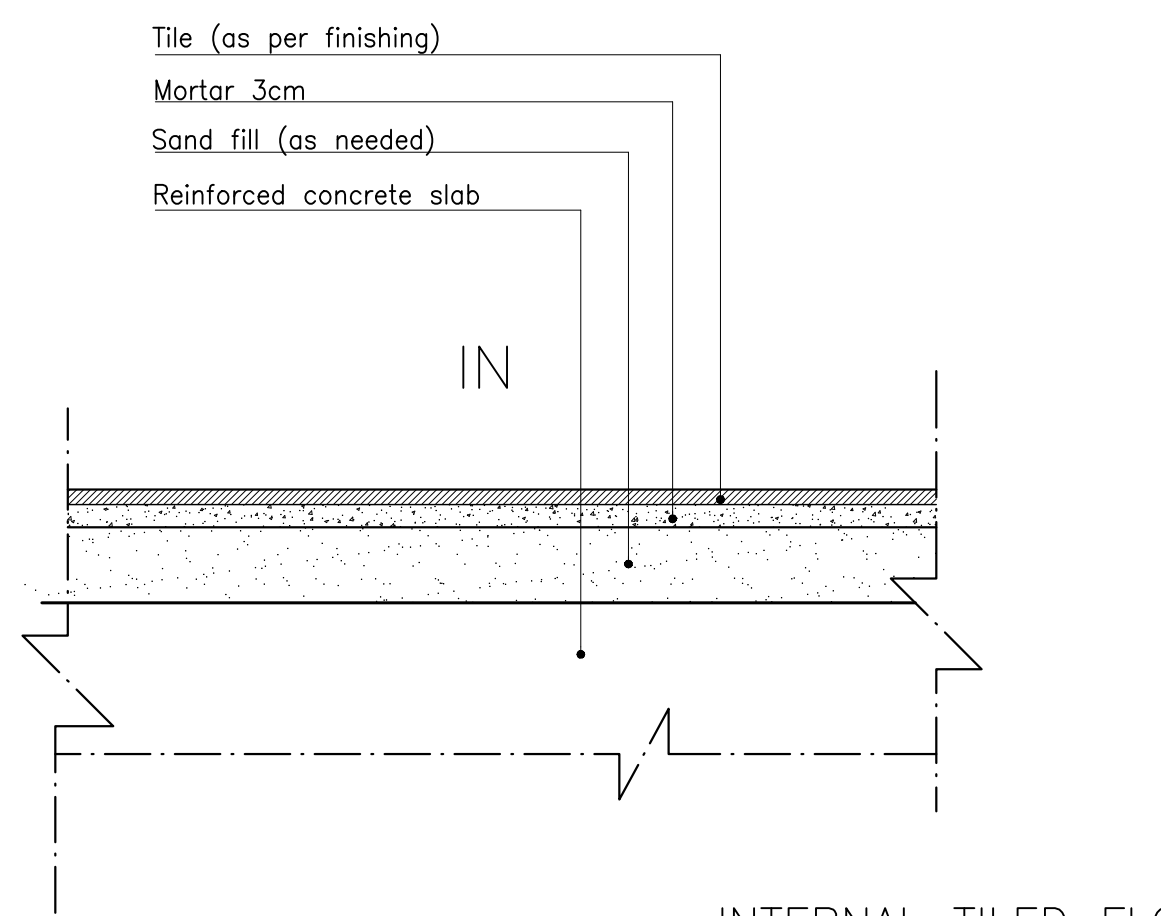


INTERNAL TILED FLOOR DETAIL
(BETWEEN FLOORS)
Scale 1:10
Detail 09

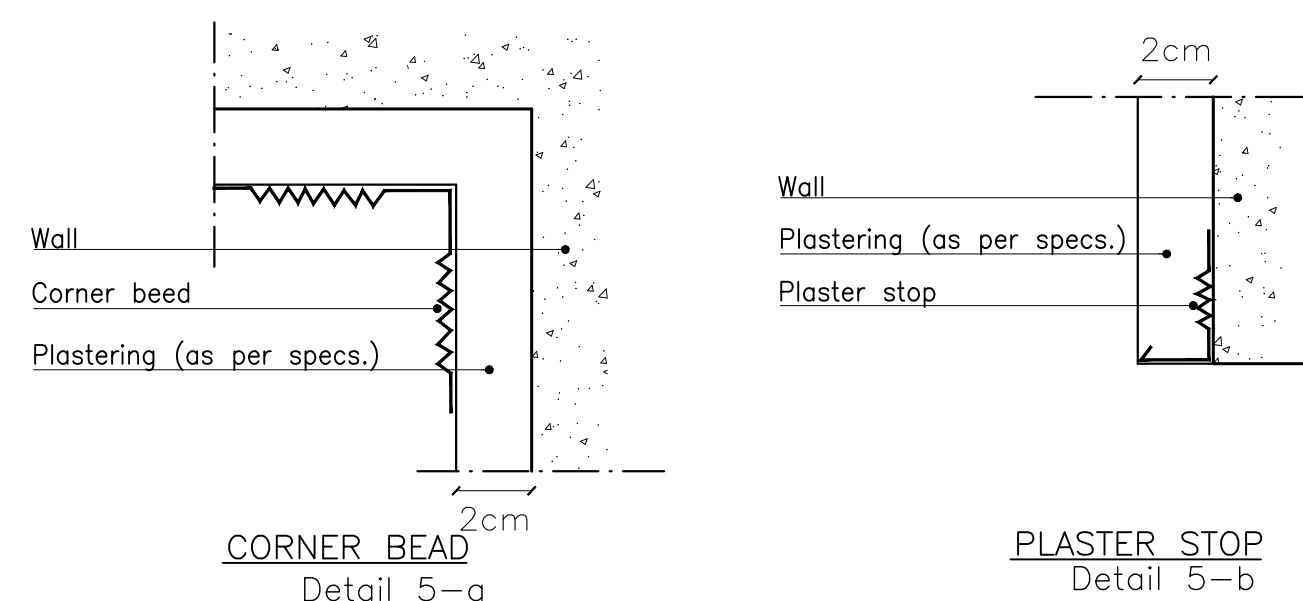


CORNER BEAD
Detail 5-a

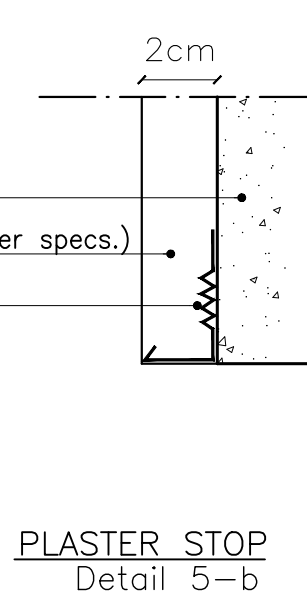

PLASTER STOP
Detail 5-b

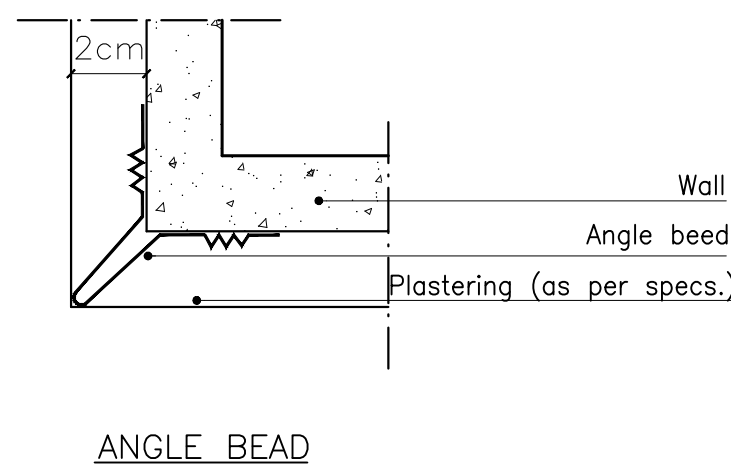


ANGLE BEAD

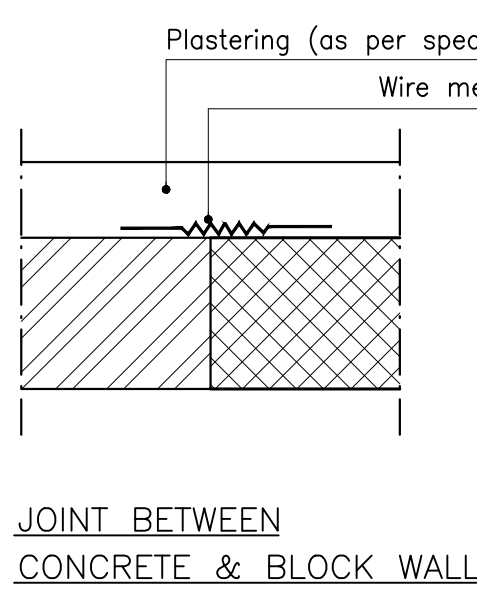


JOINT BETWEEN
CONCRETE & BLOCK WALL

PLASTER DETAILS
Scale 1:2
Detail 11

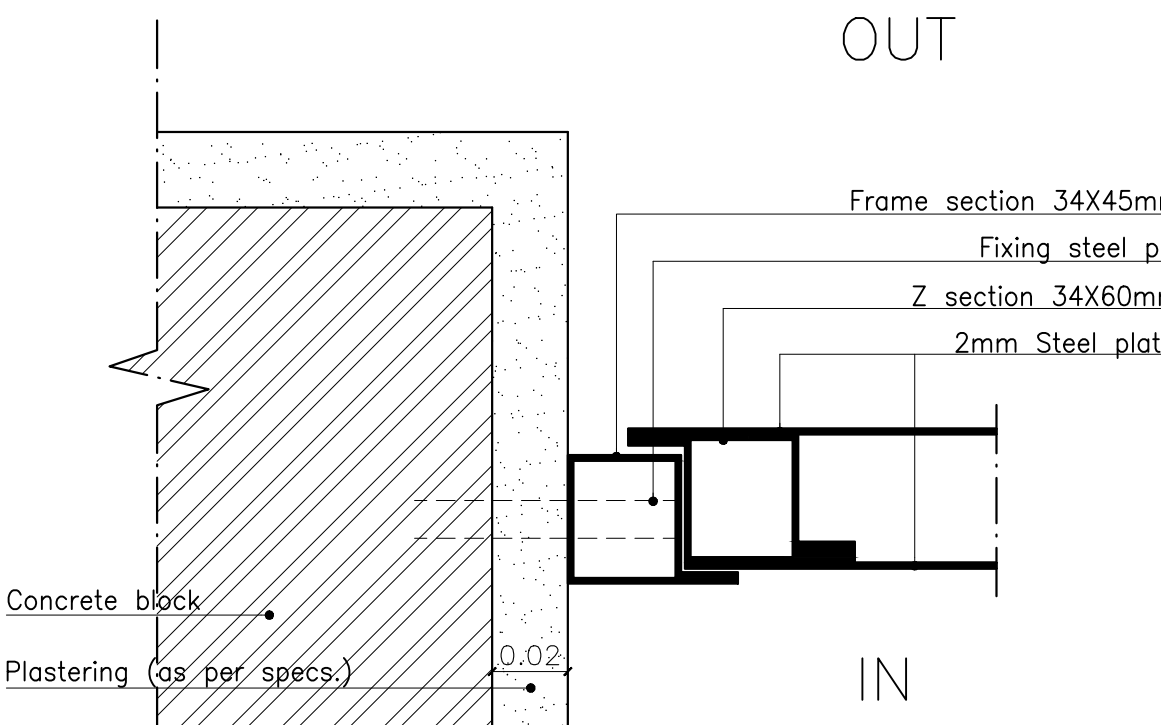


HORIZONTAL SECTION IN STEEL DOOR
Scale 1:2
Detail 12

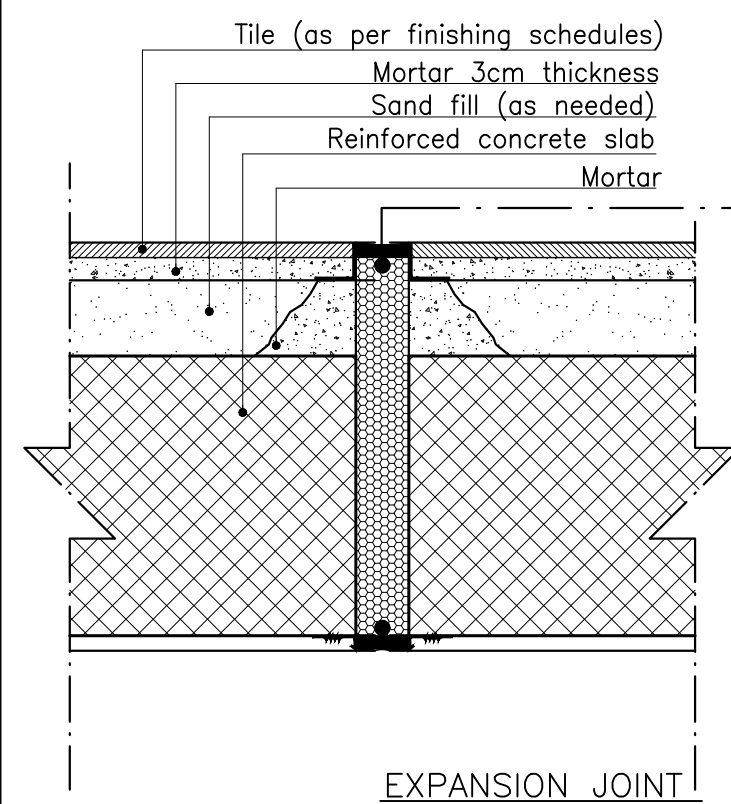


EXPANSION JOINT


Scale 1:10
Detail 19

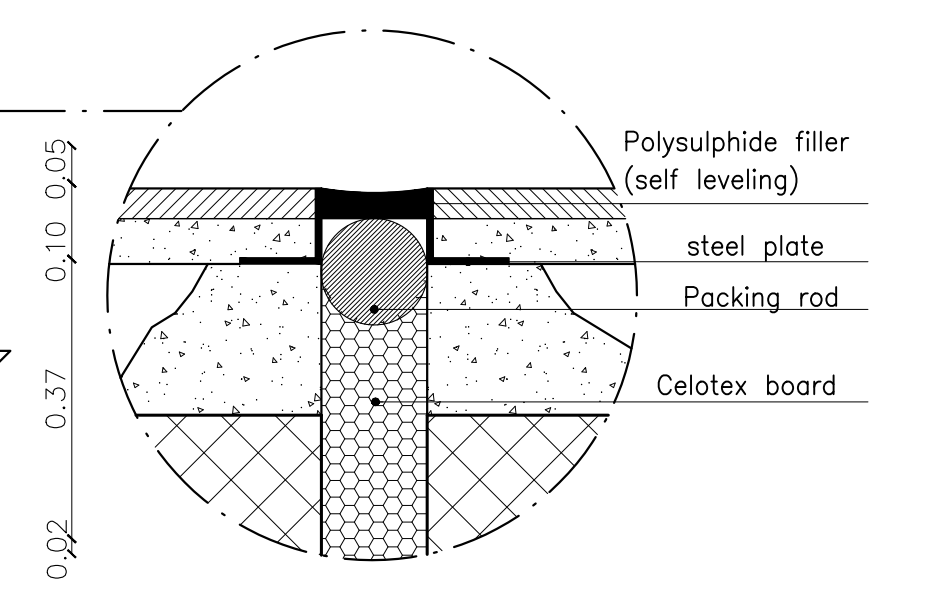


SPECIAL DETAIL
Scale 1:5

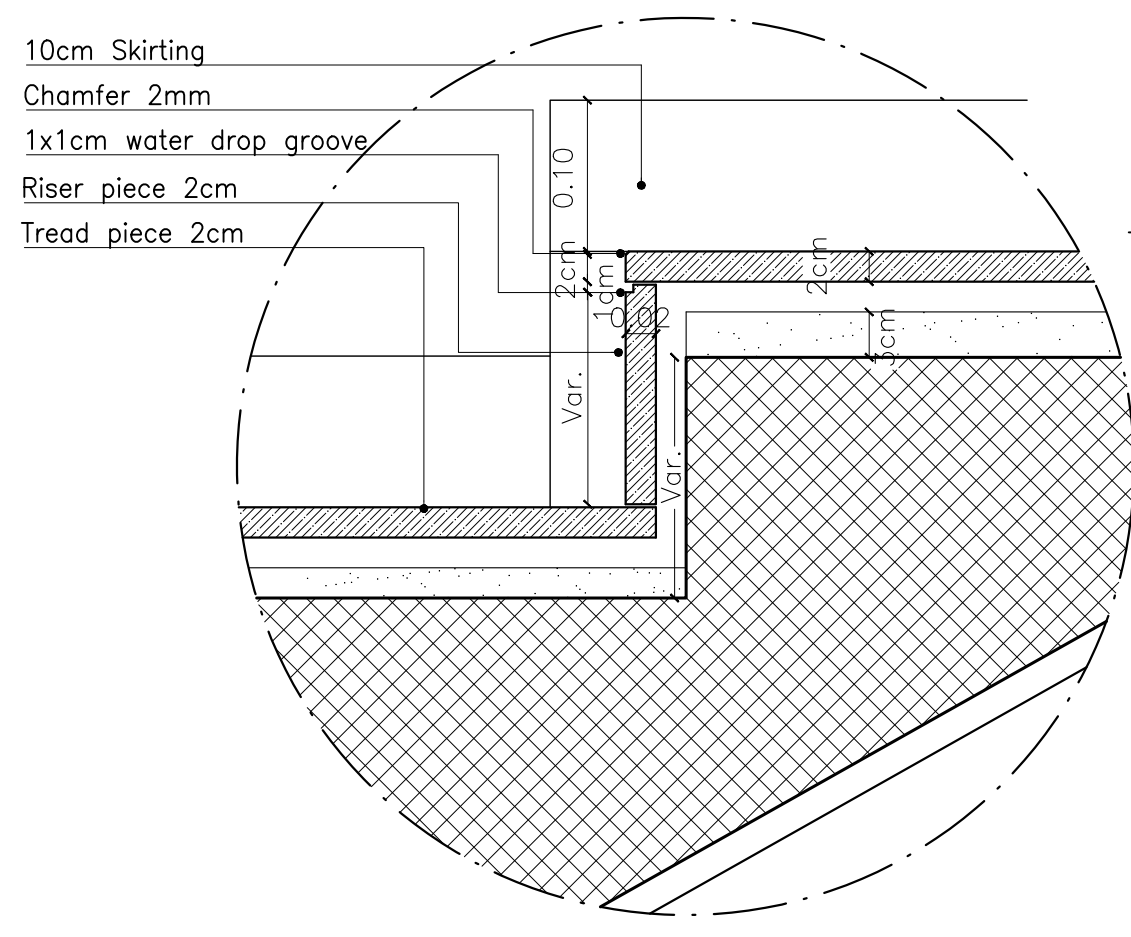


SPECIAL DETAIL
Scale 1:5

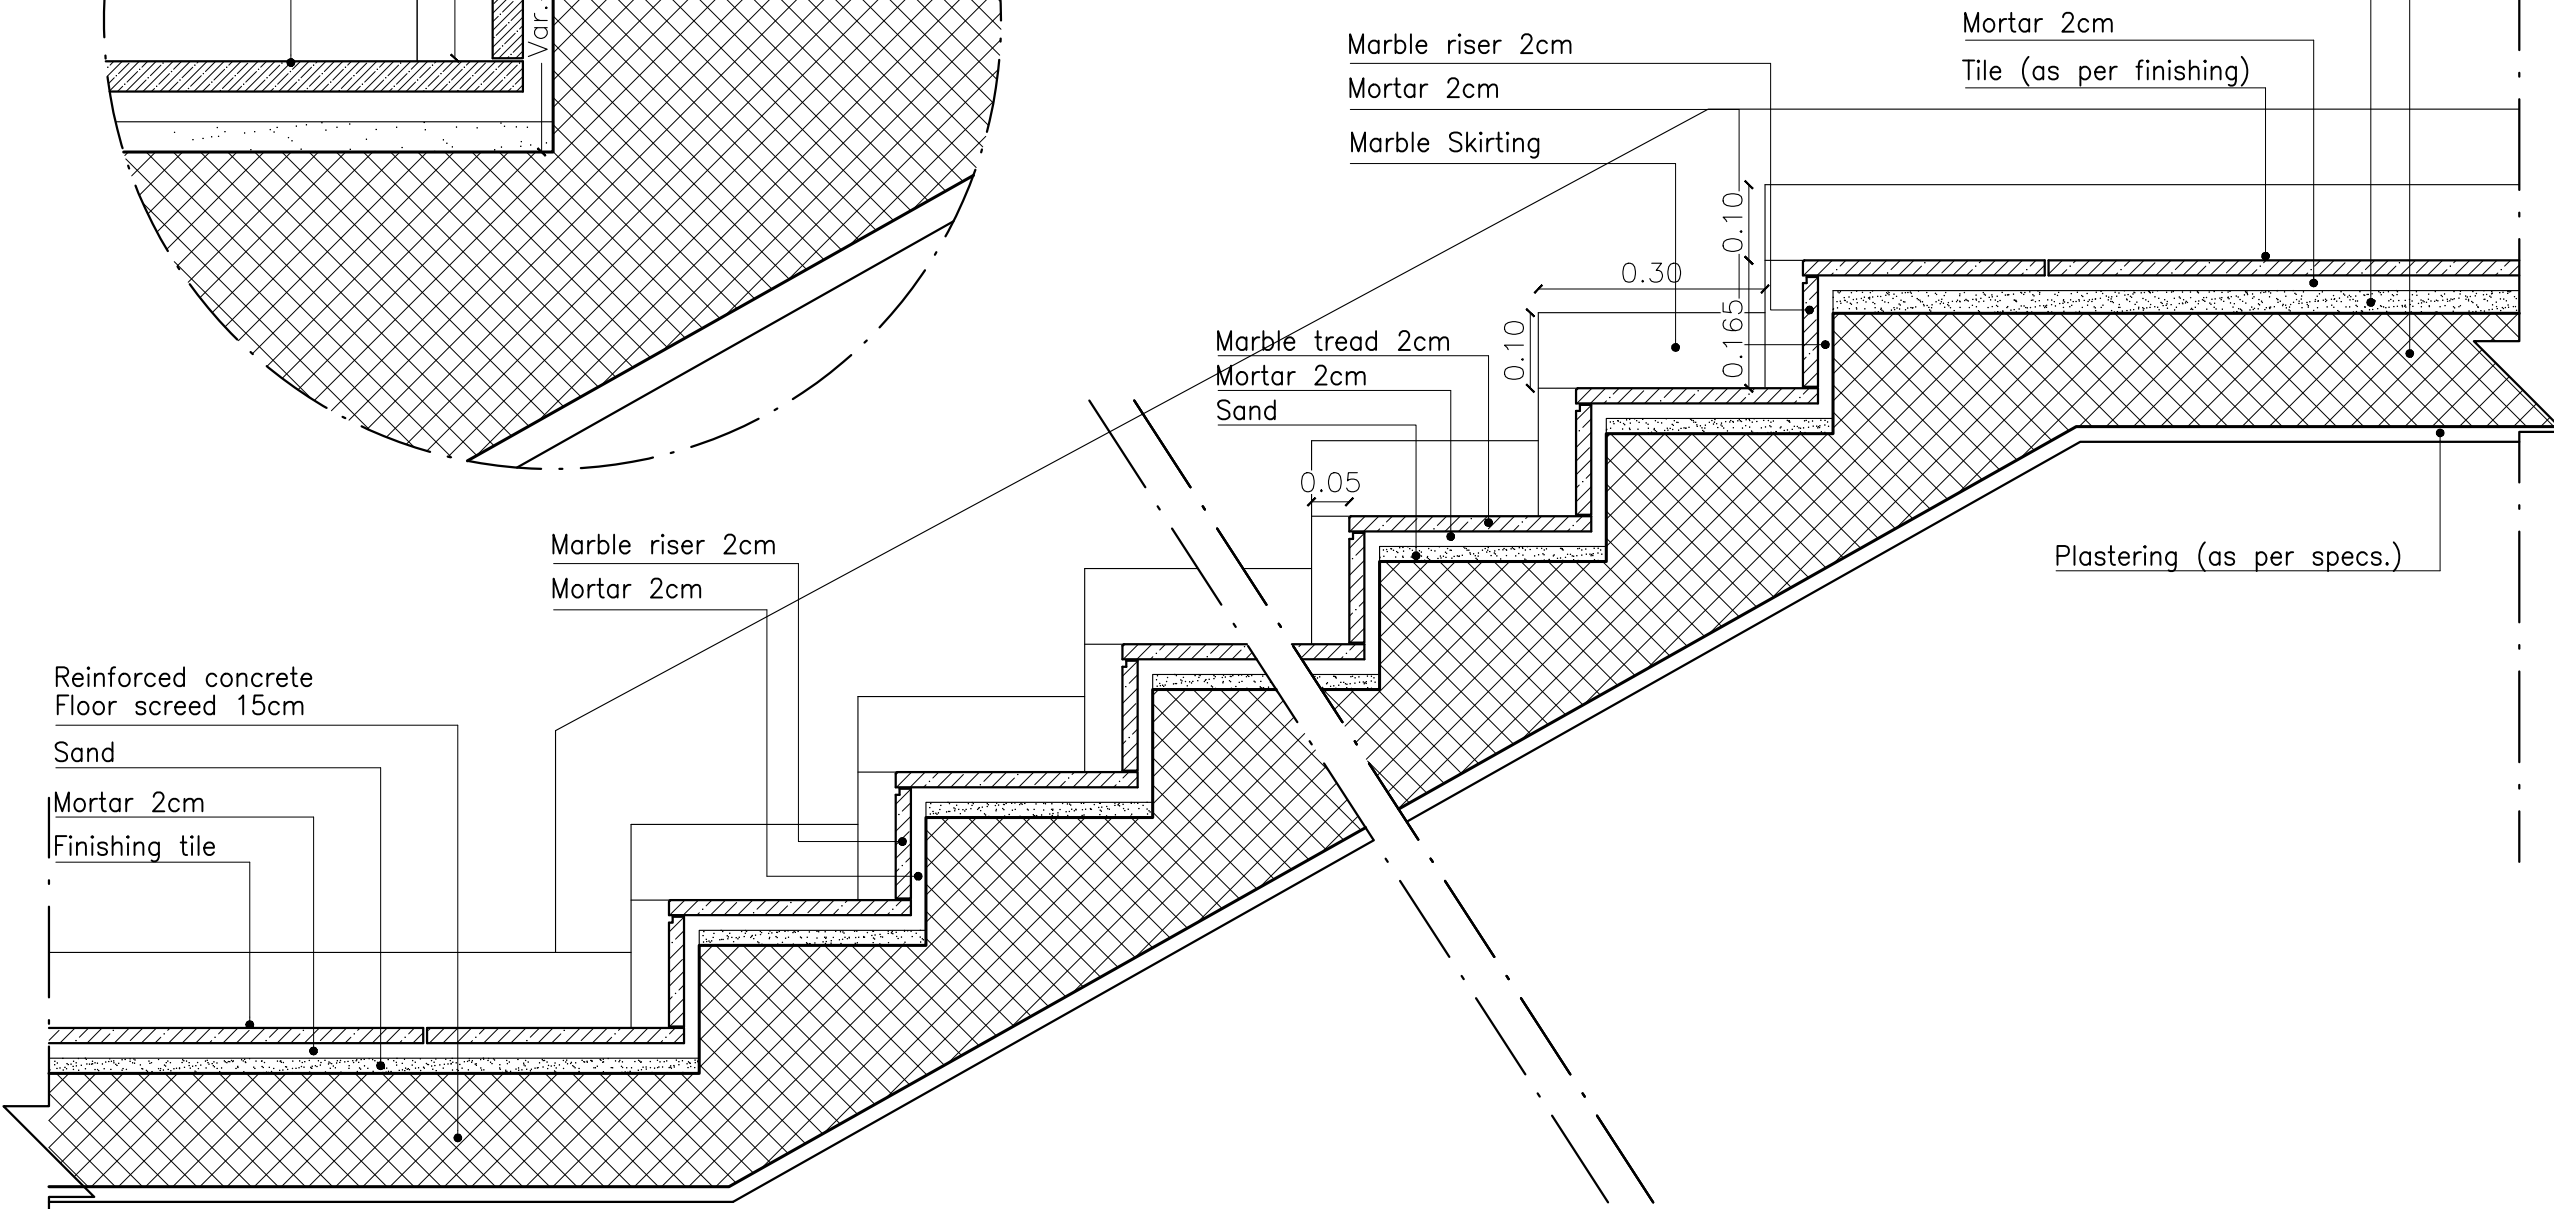


SECTION IN INTERNAL STAIR
Scale 1:17

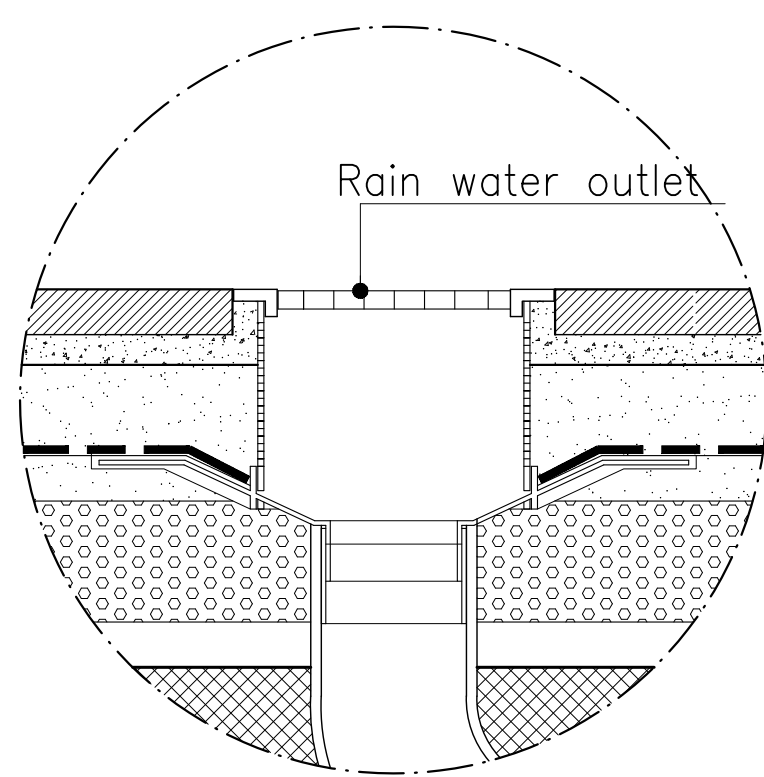

DETAIL A
Scale 1:5

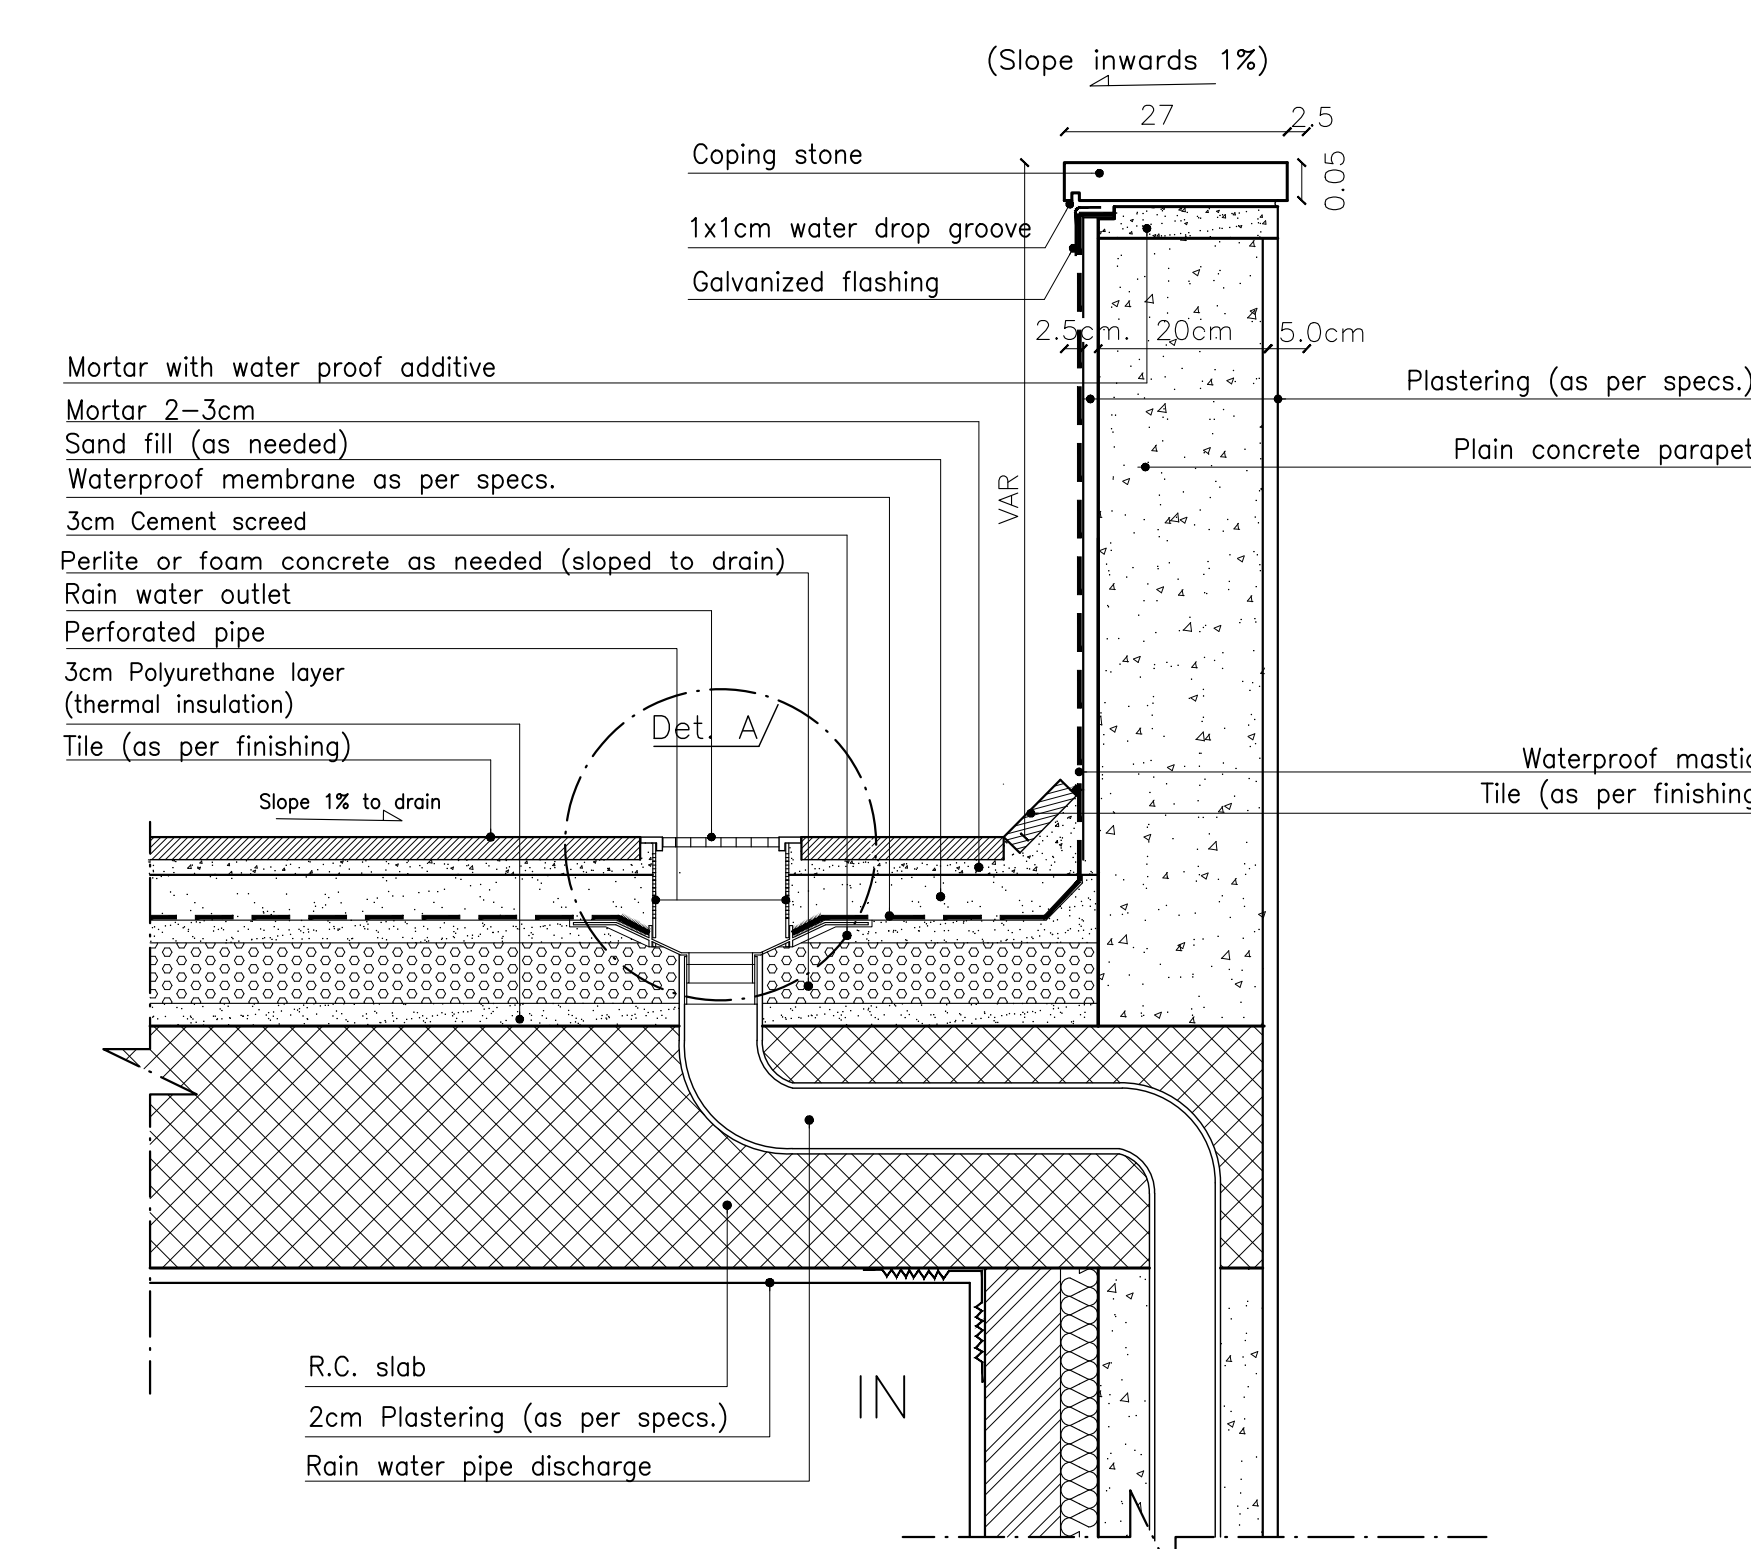

PLAIN CONCRETE PARAPET , ROOF SLAB & GUTTER
Scale 1:10
Detail 07
(Dimensions are in CM)

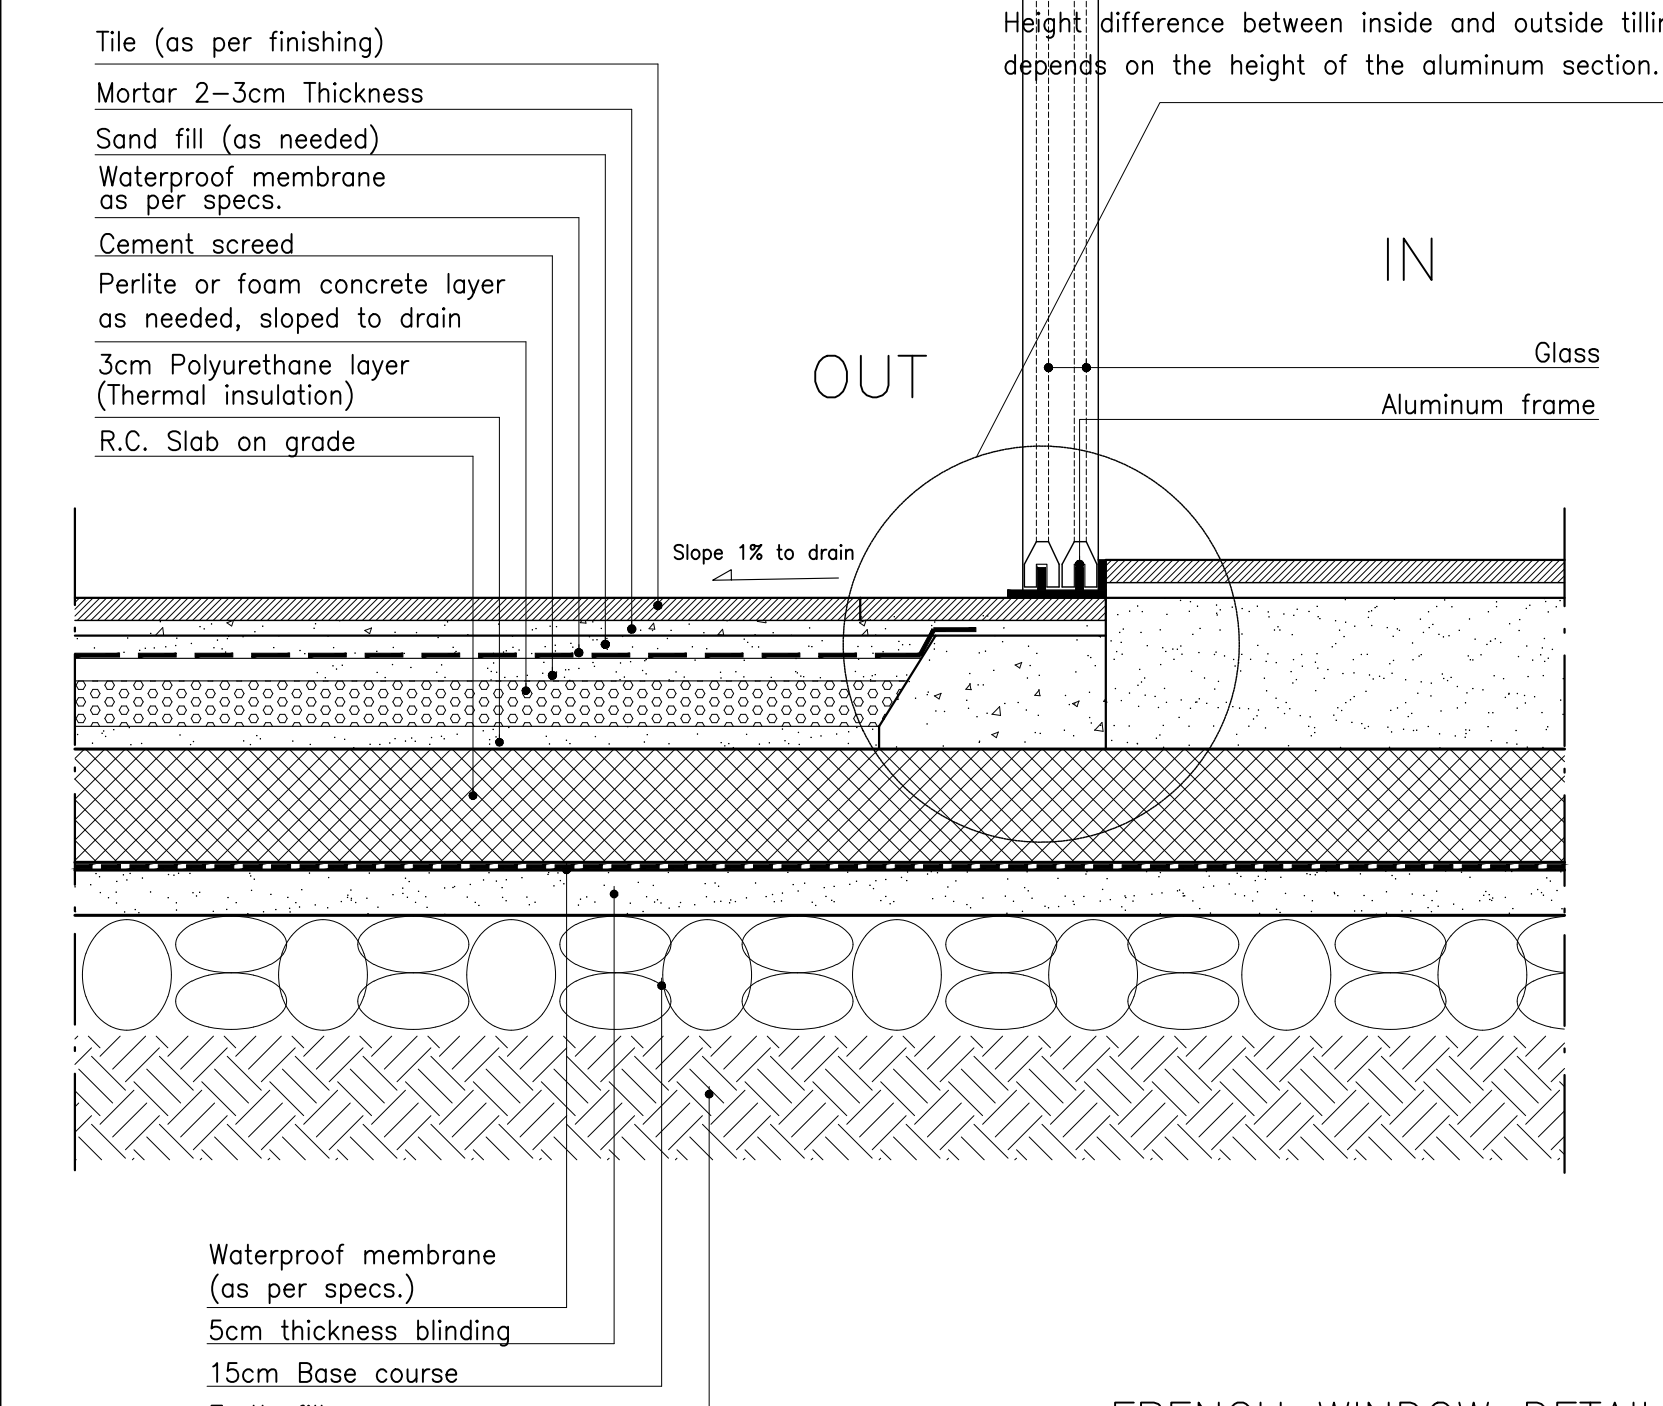

FRENCH WINDOW DETAIL
Scale 1:10
Detail 20

BEFORE FINAL REVIEW

NO.	REVISION	DATE	SIGN

PROJECT	PERMANENT EXHIBITION OF BADIA and RURAL PRODUCTS		
OWNER	THE MINISTRY OF AGRICULTURE		
DRAWING TITLE			
CHECKED BY		DRAWN BY	CAD
SCALE	DATE	PROJECT NO.	03/2021
NOTES :			

