



# **CONSTRUCTION OF PREFABRICATED FORENSIC EVIDENCE COLLECTION UNITS IN BALUCHISTAN**

## **DRAWINGS**

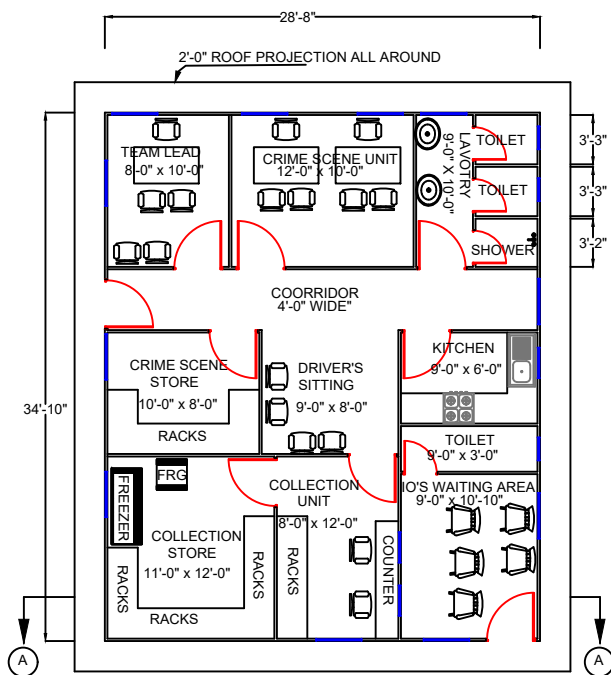

PLAN

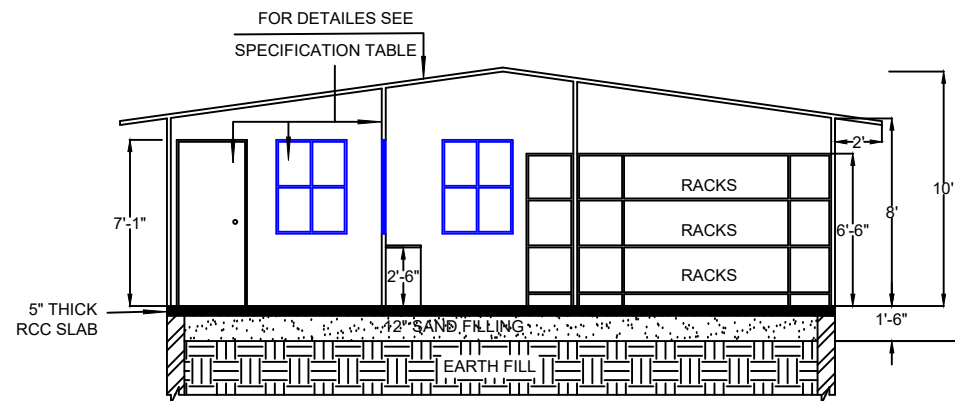

SECTION A-A

NOTES:

REV. NO.	DATE	DESCRIPTION	APPR.

**UNODC**  
United Nations Office on Drugs and Crime

**Construction Engineering & Project Management Services**  
Admin Unit, Juba, South Sudan

PROJECT:

**CONSTRUCTION OF PREFABRICATED FORENSIC EVIDENCE COLLECTION UNITS IN BALUCHISTAN**


PROJECT CODE:

TITLE:

**SEPTIC TANK & SOAK PIT DETAILS**

DESIGNED:	REHMAN ULLAH	STATUS:	
CHECKED:		APPROVED:	
DATE:	06-01-2021	SCALE:	NTS
DWG. NO.			

WALL PANELS		Effective Coverage Width Color Steel Plate Thickness Insulation Material Thickness	1000mm or 1M 0.45mm 50mm	HSS Frame		MATERIAL FUNCTION PAINT	Hollow Structural Steel Used for Framing Red Oxide + Enamel Paint for Rust Resisting
ROOF PANELS		Effective Coverage Width Color Steel Plate Thickness Insulation Material Thickness	1000mm or 1M 0.45mm 50mm	BASE U		MATERIAL FUNCTION	Milled Steel U Channel Used as Base for Wall Panels
INSULATION		Density Thickness	40 KG/cubic meter 50mm	ROOF U		MATERIAL FUNCTION	Color Steel Sheet of 0.45mm Thickness Used for Roof Side Covers
DOORS		Doors Windows	Prefab Doors UPVC	HARDWARE		MATERIAL	Welding Wires Drinling Screws Silicon Rivets Rawal Bolts

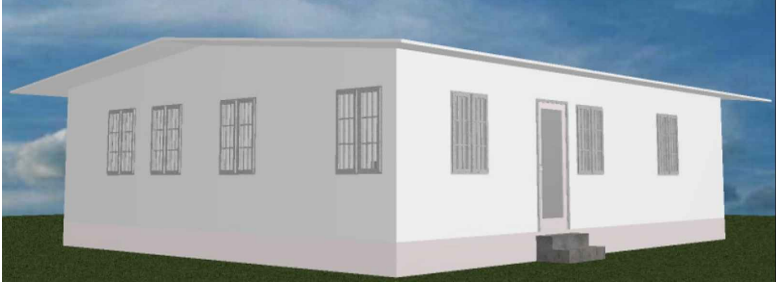

NOTES:

REV.	DATE	DESCRIPTION	APPR.
NO.			




PROJECT:  
**CONSTRUCTION OF  
PREFABRICATED FORENSIC  
EVIDENCE COLLECTION  
UNITS IN BALUCHISTAN**


PROJECT CODE:

TITLE:  
**ELEVATIONS**


DESIGNED:	REHMAN ULLAH	STATUS:	
CHECKED:		APPROVED:	
DATE:	06-01-2021	SCALE:	NTS
DWG. NO.	BF-EC-03		

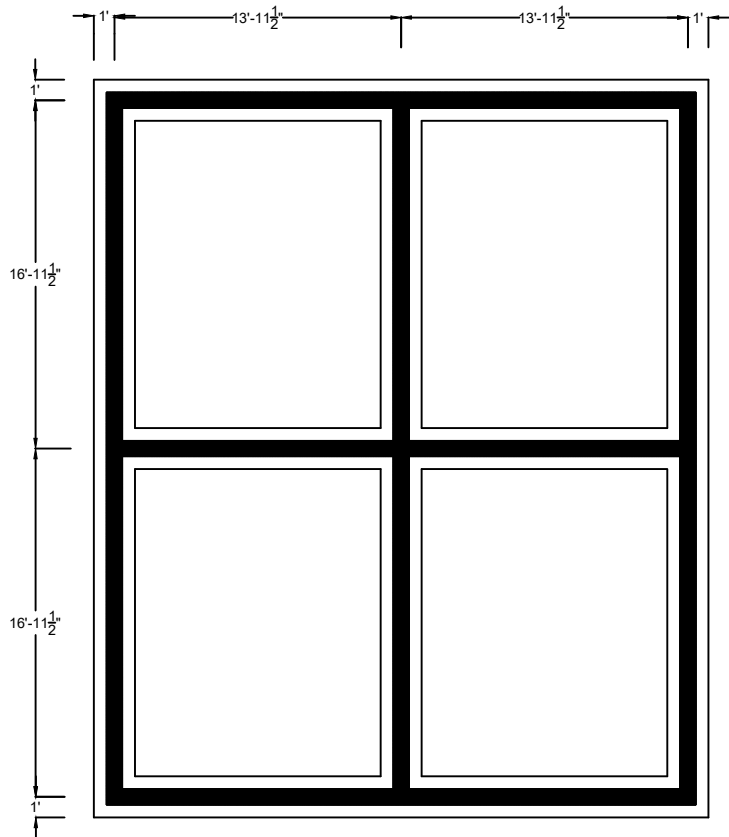


**FOUNDATION PLAN**

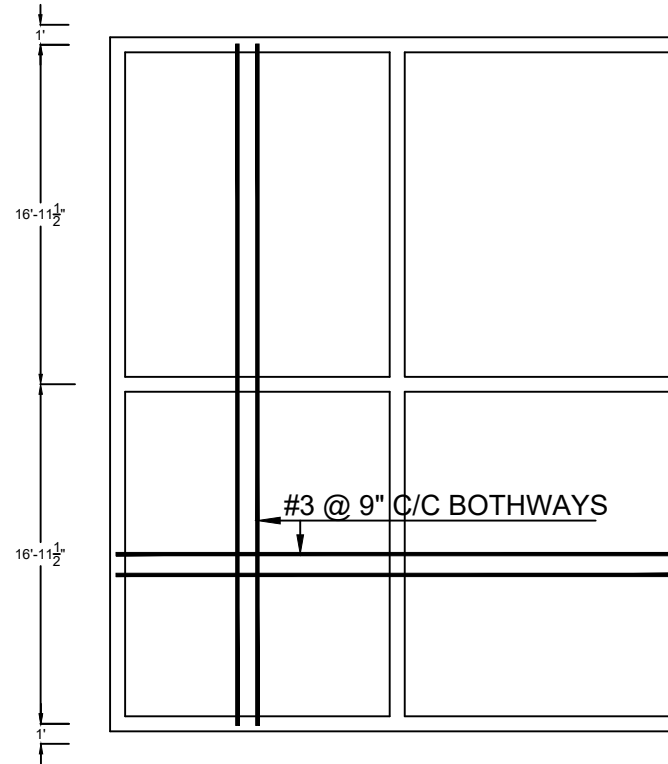

**FLOOR SLAB REINFORCEMENT PLAN**

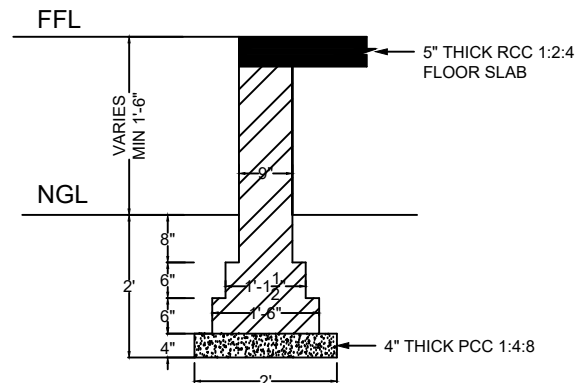


**FOUNDATIO DETAILS**

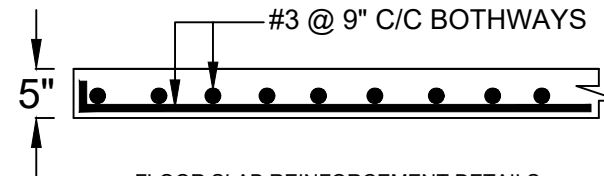

**FLOOR SLAB REINFORCEMENT DETAILS**

NOTES:

REV. NO.	DATE	DESCRIPTION	APPR.

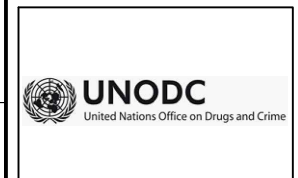

PROJECT:



**CONSTRUCTION OF  
PREFABRICATED FORENSIC  
EVIDENCE COLLECTION  
UNITS IN BALUCHISTAN**

PROJECT CODE:

TITLE:

**FOOTING AND  
REINFORCEMENT DETAILS**


DESIGNED:	REHMAN ULLAH	STATUS:	
CHECKED:		APPROVED:	
DATE:	06-01-2021	SCALE:	NTS
DWG. NO.	BF-EC-02		

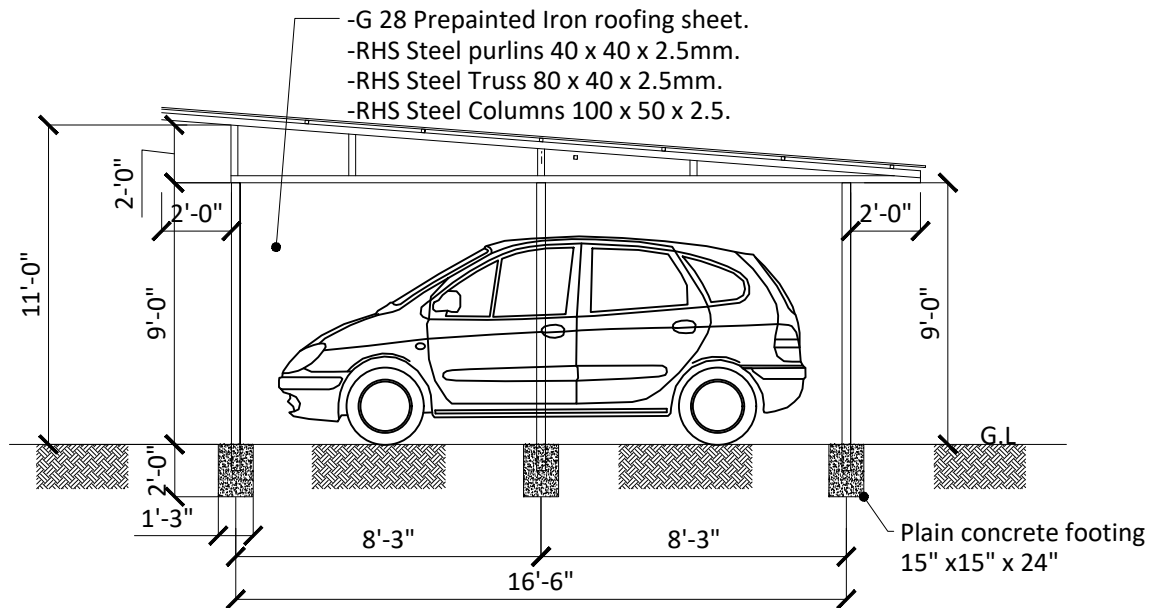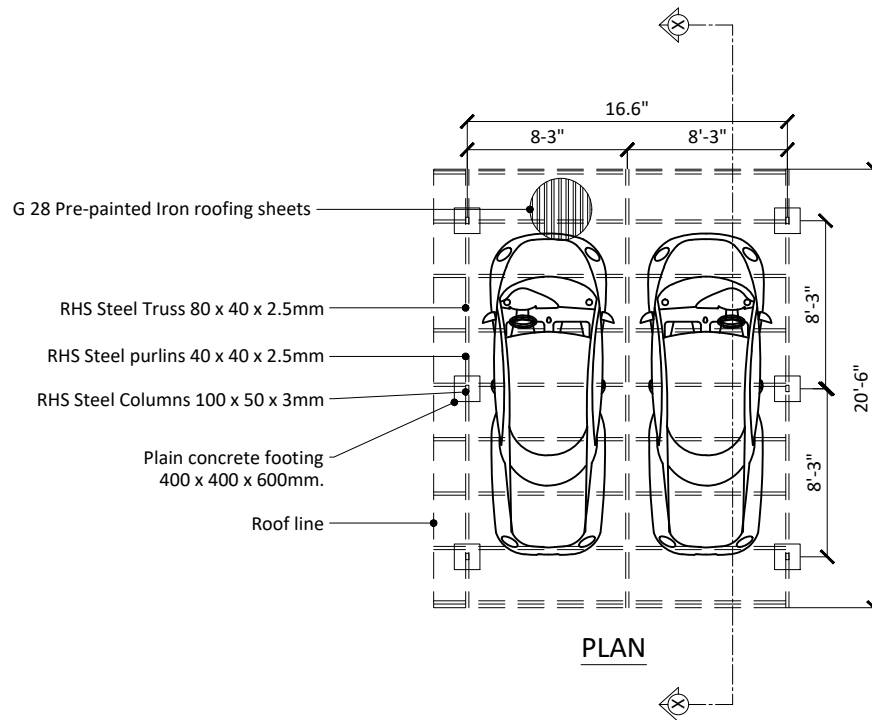

SECTION X-X

NOTES:

REV. NO.	DATE	DESCRIPTION	APPR.

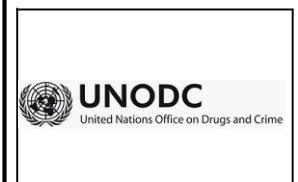

PROJECT:


**CONSTRUCTION OF  
PREFABRICATED FORENSIC  
EVIDENCE COLLECTION  
UNITS IN BALUCHISTAN**

PROJECT CODE:


TITLE:

**VEHICLE PARKIN SHED**


DESIGNED:	REHMAN ULLAH	STATUS:	
CHECKED:		APPROVED:	
DATE:	06-01-2021	SCALE:	NTS
DWG. NO.	BF-EC-04		

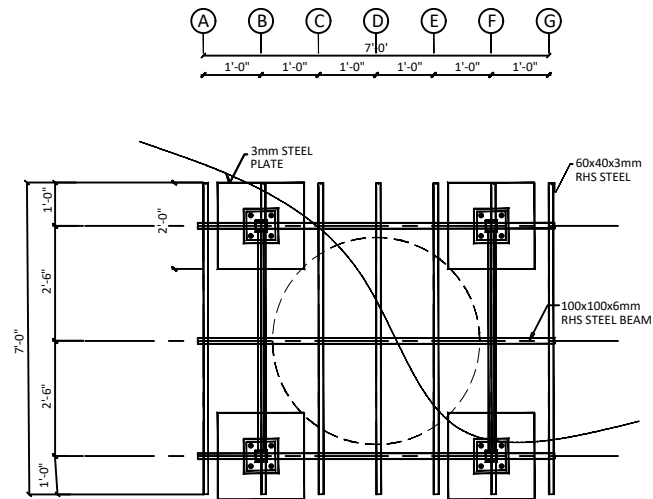


1  
A-1  
PLAN

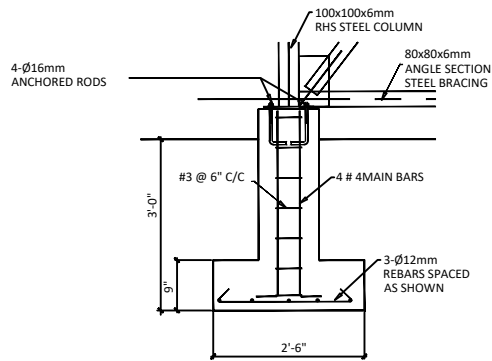

2  
A-1

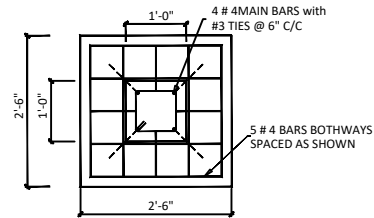

3  
A-1  
ELEVATION

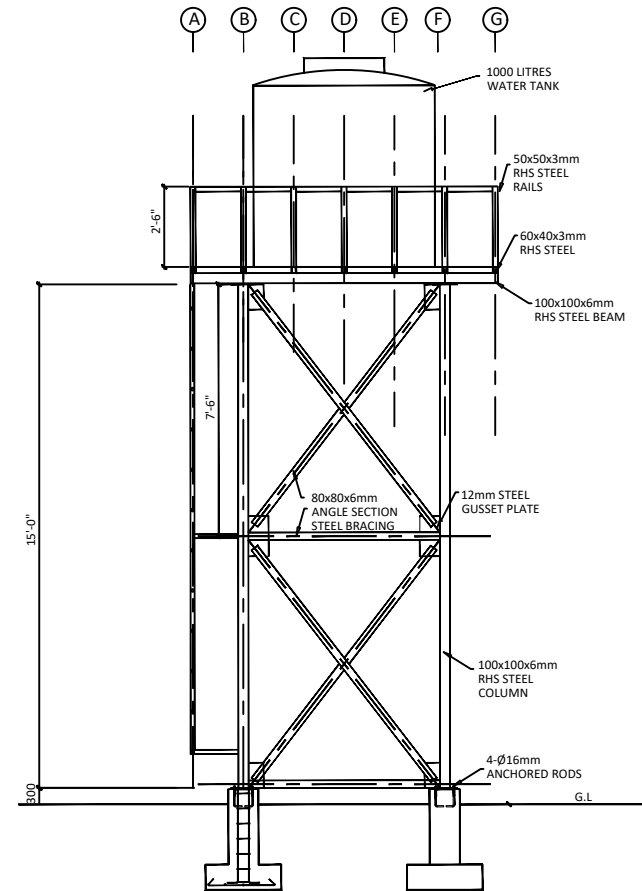

NOTES:

REV. NO.	DATE	DESCRIPTION	APPR.



PROJECT:




**CONSTRUCTION OF  
PREFABRICATED FORENSIC  
EVIDENCE COLLECTION  
UNITS IN BALUCHISTAN**

TITLE:

**WATER TOWER**


DESIGNED:	REHMAN ULLAH	STATUS:	
CHECKED:		APPROVED:	
DATE:	06-01-2022	SCALE:	NTS
DWG. NO.	BF-EC-05		

NTS

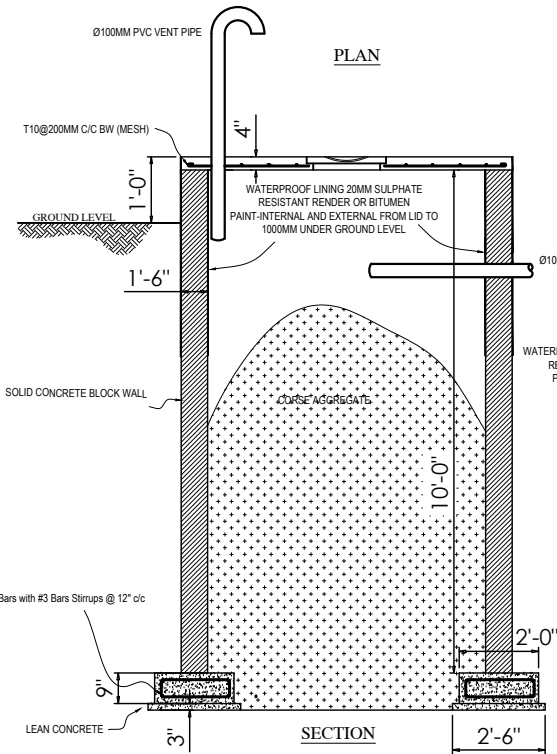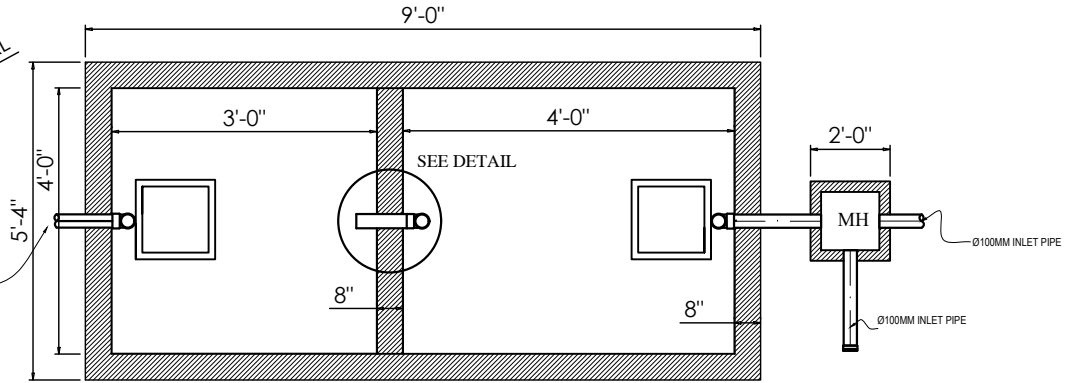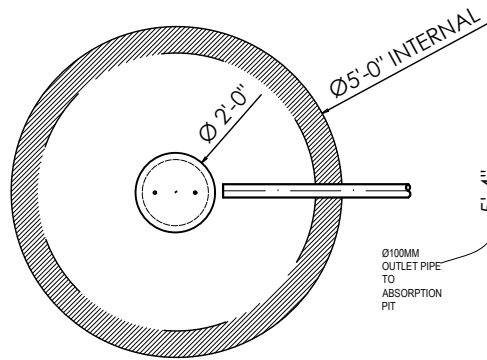


SECTION

SOAK PIT

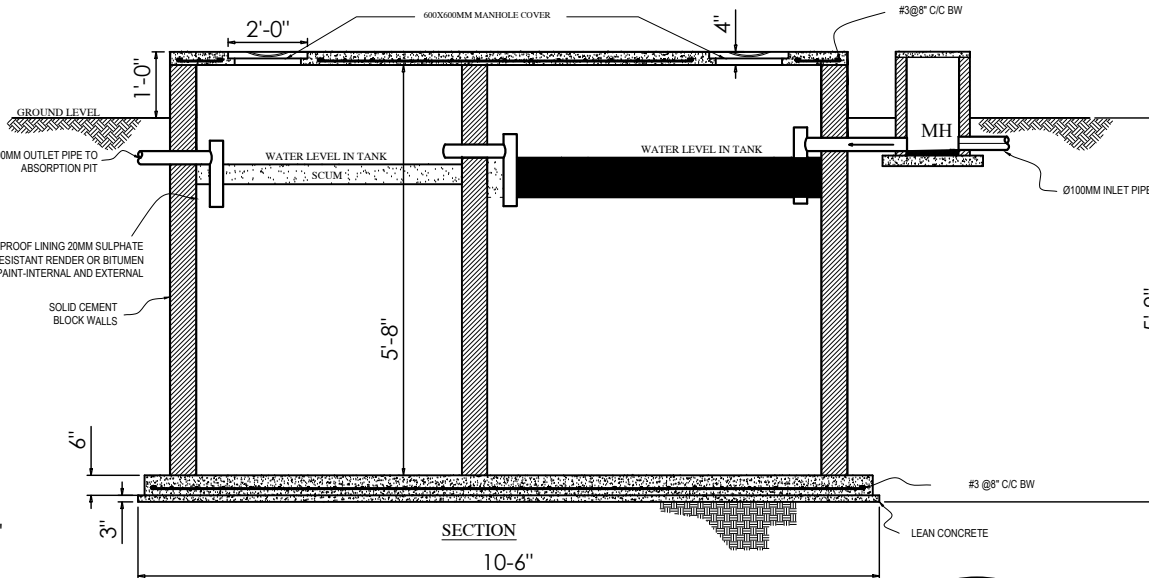


SECTION

SEPTIC TANK

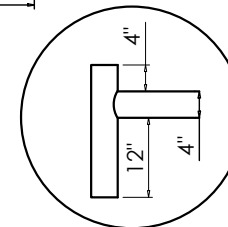

NOTES:

REV. NO.	DATE	DESCRIPTION	APPR.

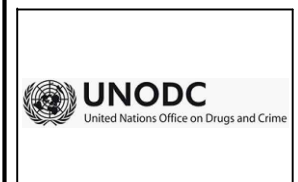


PROJECT: CONSTRUCTION OF PREFABRICATED FORENSIC EVIDENCE COLLECTION UNITS IN BALUCHISTAN


PROJECT CODE: \_\_\_\_\_

TITLE: SEPTIC TANK & SOAK PIT DETAILS

DESIGNED: REHMAN ULLAH	STATUS: _____
CHECKED: _____	APPROVED: _____
DATE: 06-01-2021	SCALE: NTS
DWG. NO. BF-EC-06	

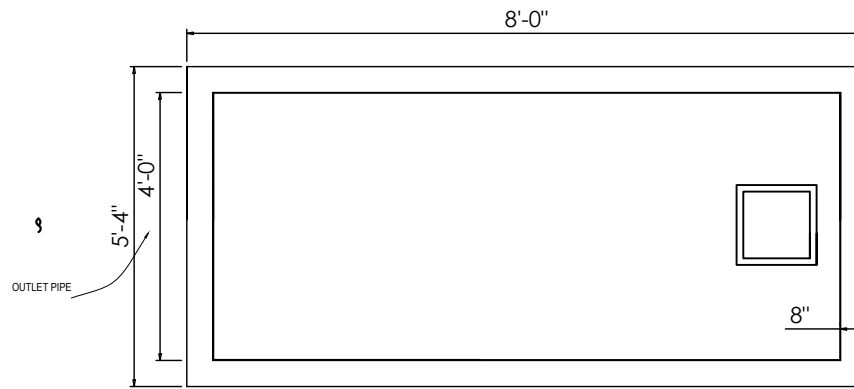

PLAN

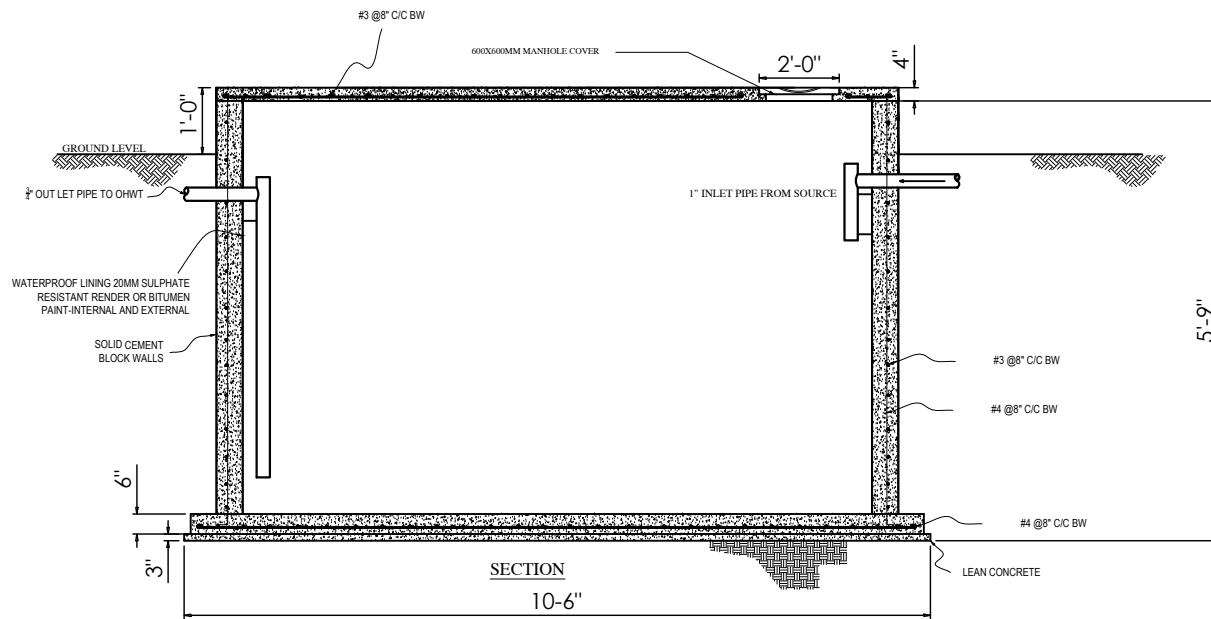

UNDER GROUND WATER TANK  
GWADAR ONLY

NOTES:


REV. NO.	DATE	DESCRIPTION	APPR.




PROJECT:
<b>CONSTRUCTION OF PREFABRICATED FORENSIC EVIDENCE COLLECTION UNITS IN BALUCHISTAN</b>
PROJECT CODE:
TITLE:
<b>UNDER GROUND WATER TANK</b>

DESIGNED:	REHMAN ULLAH	STATUS:	
CHECKED:		APPROVED:	
DATE:	06-01-2021	SCALE:	NTS
DWG. NO.	BF-EC-07		



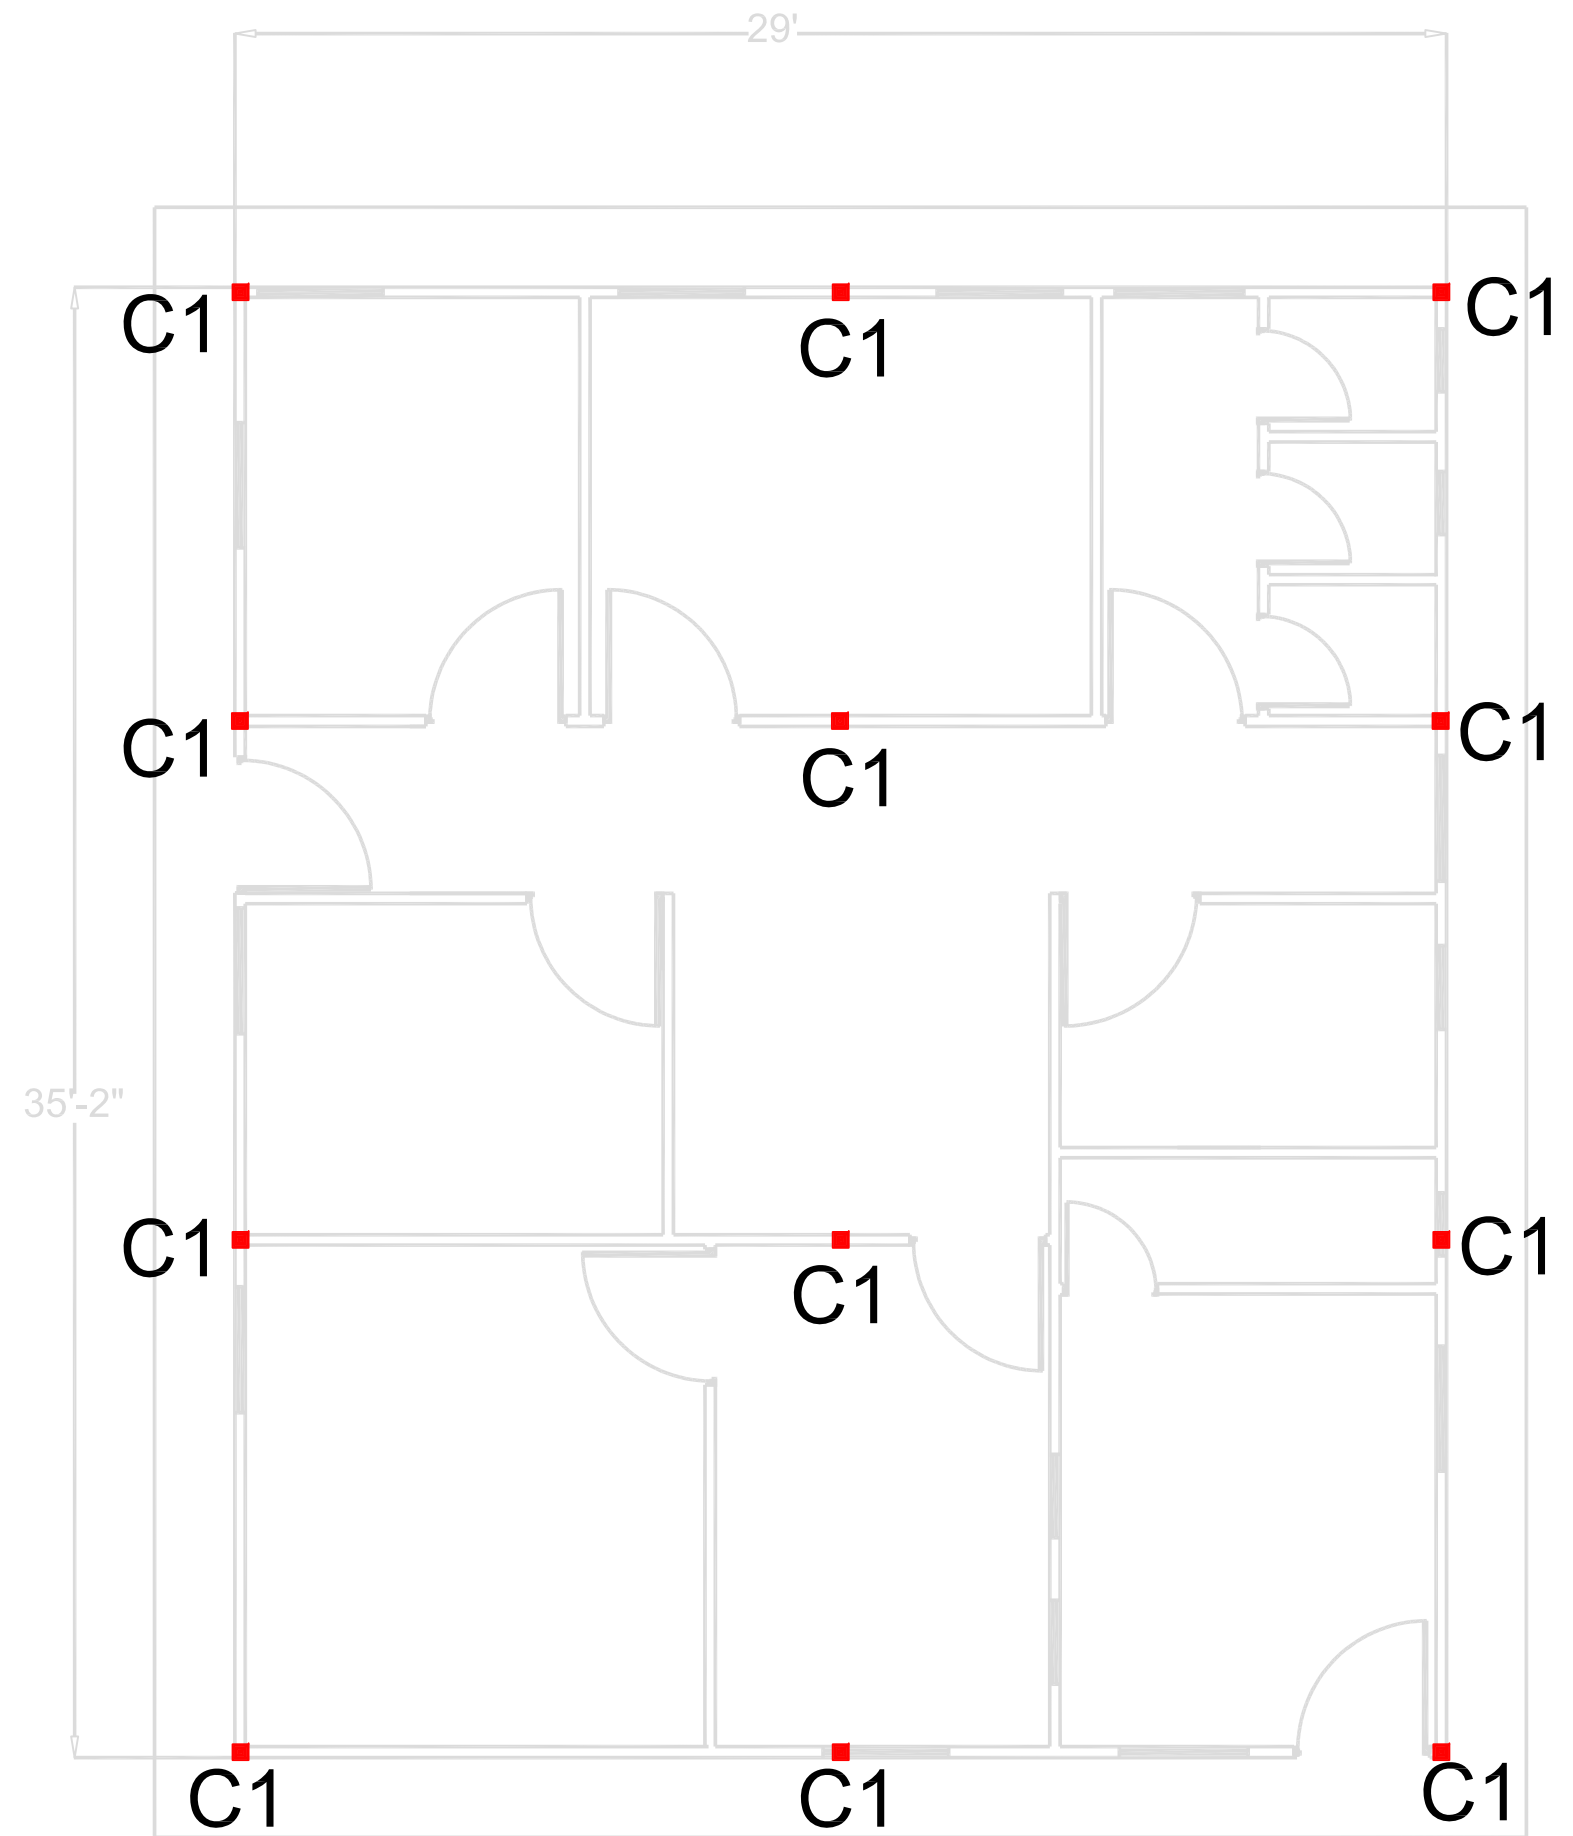

COLUMN LAYOUT

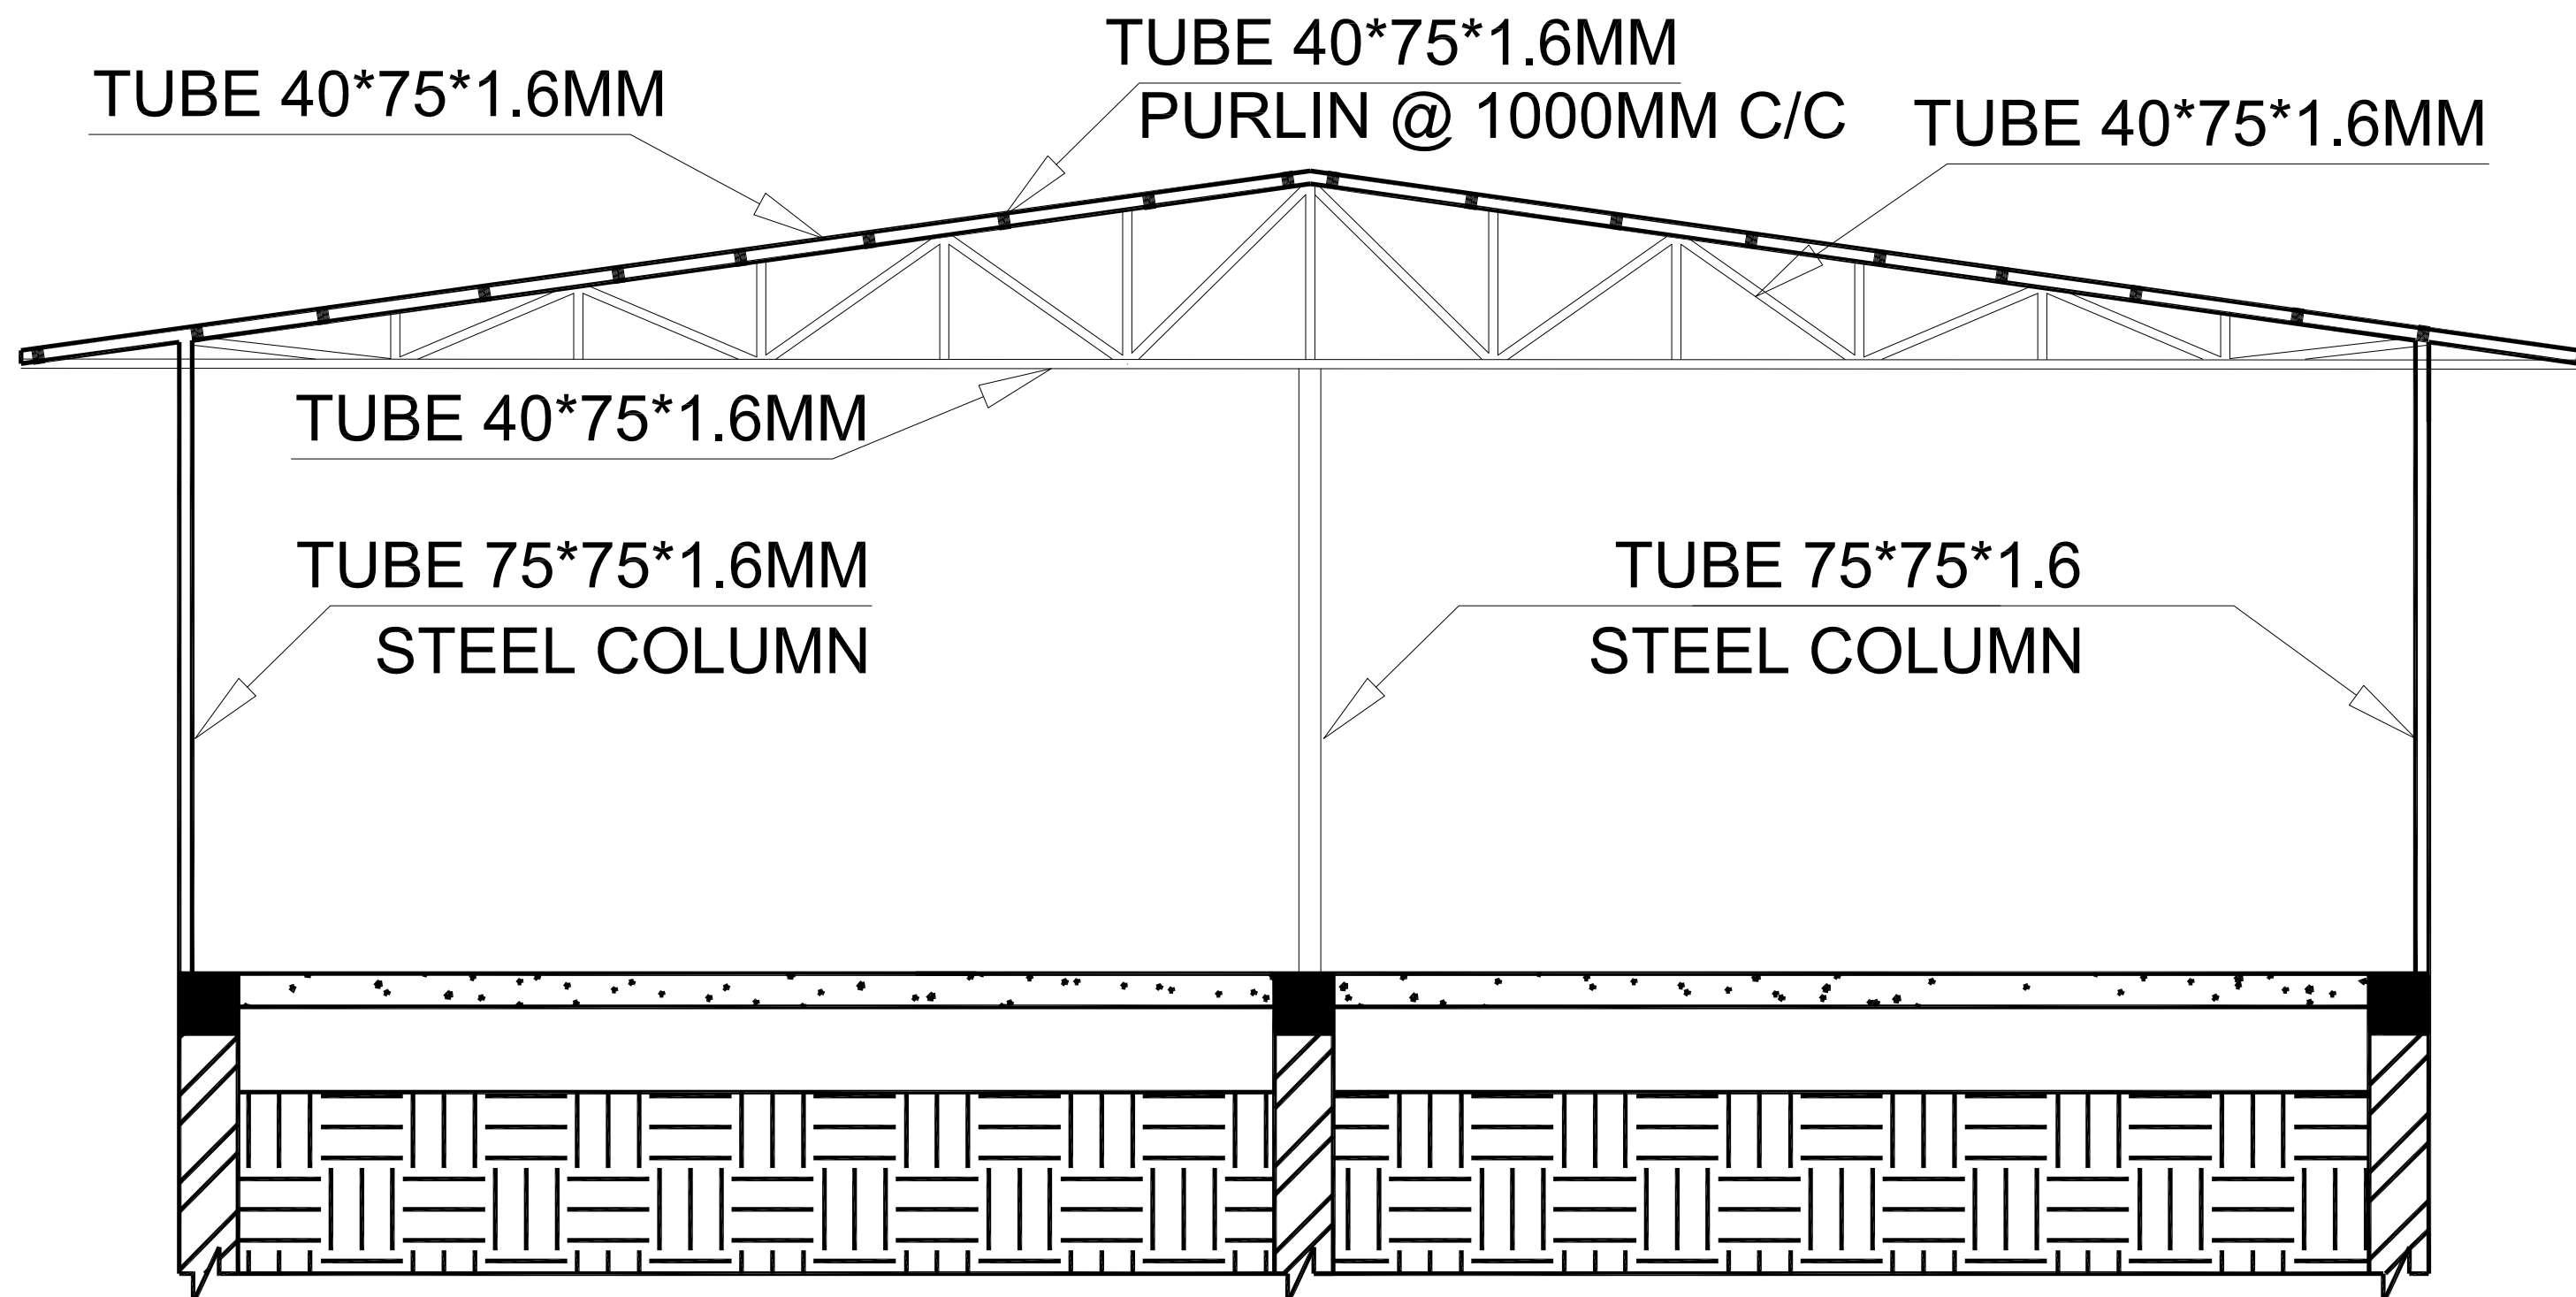

TYPICAL SECTION