




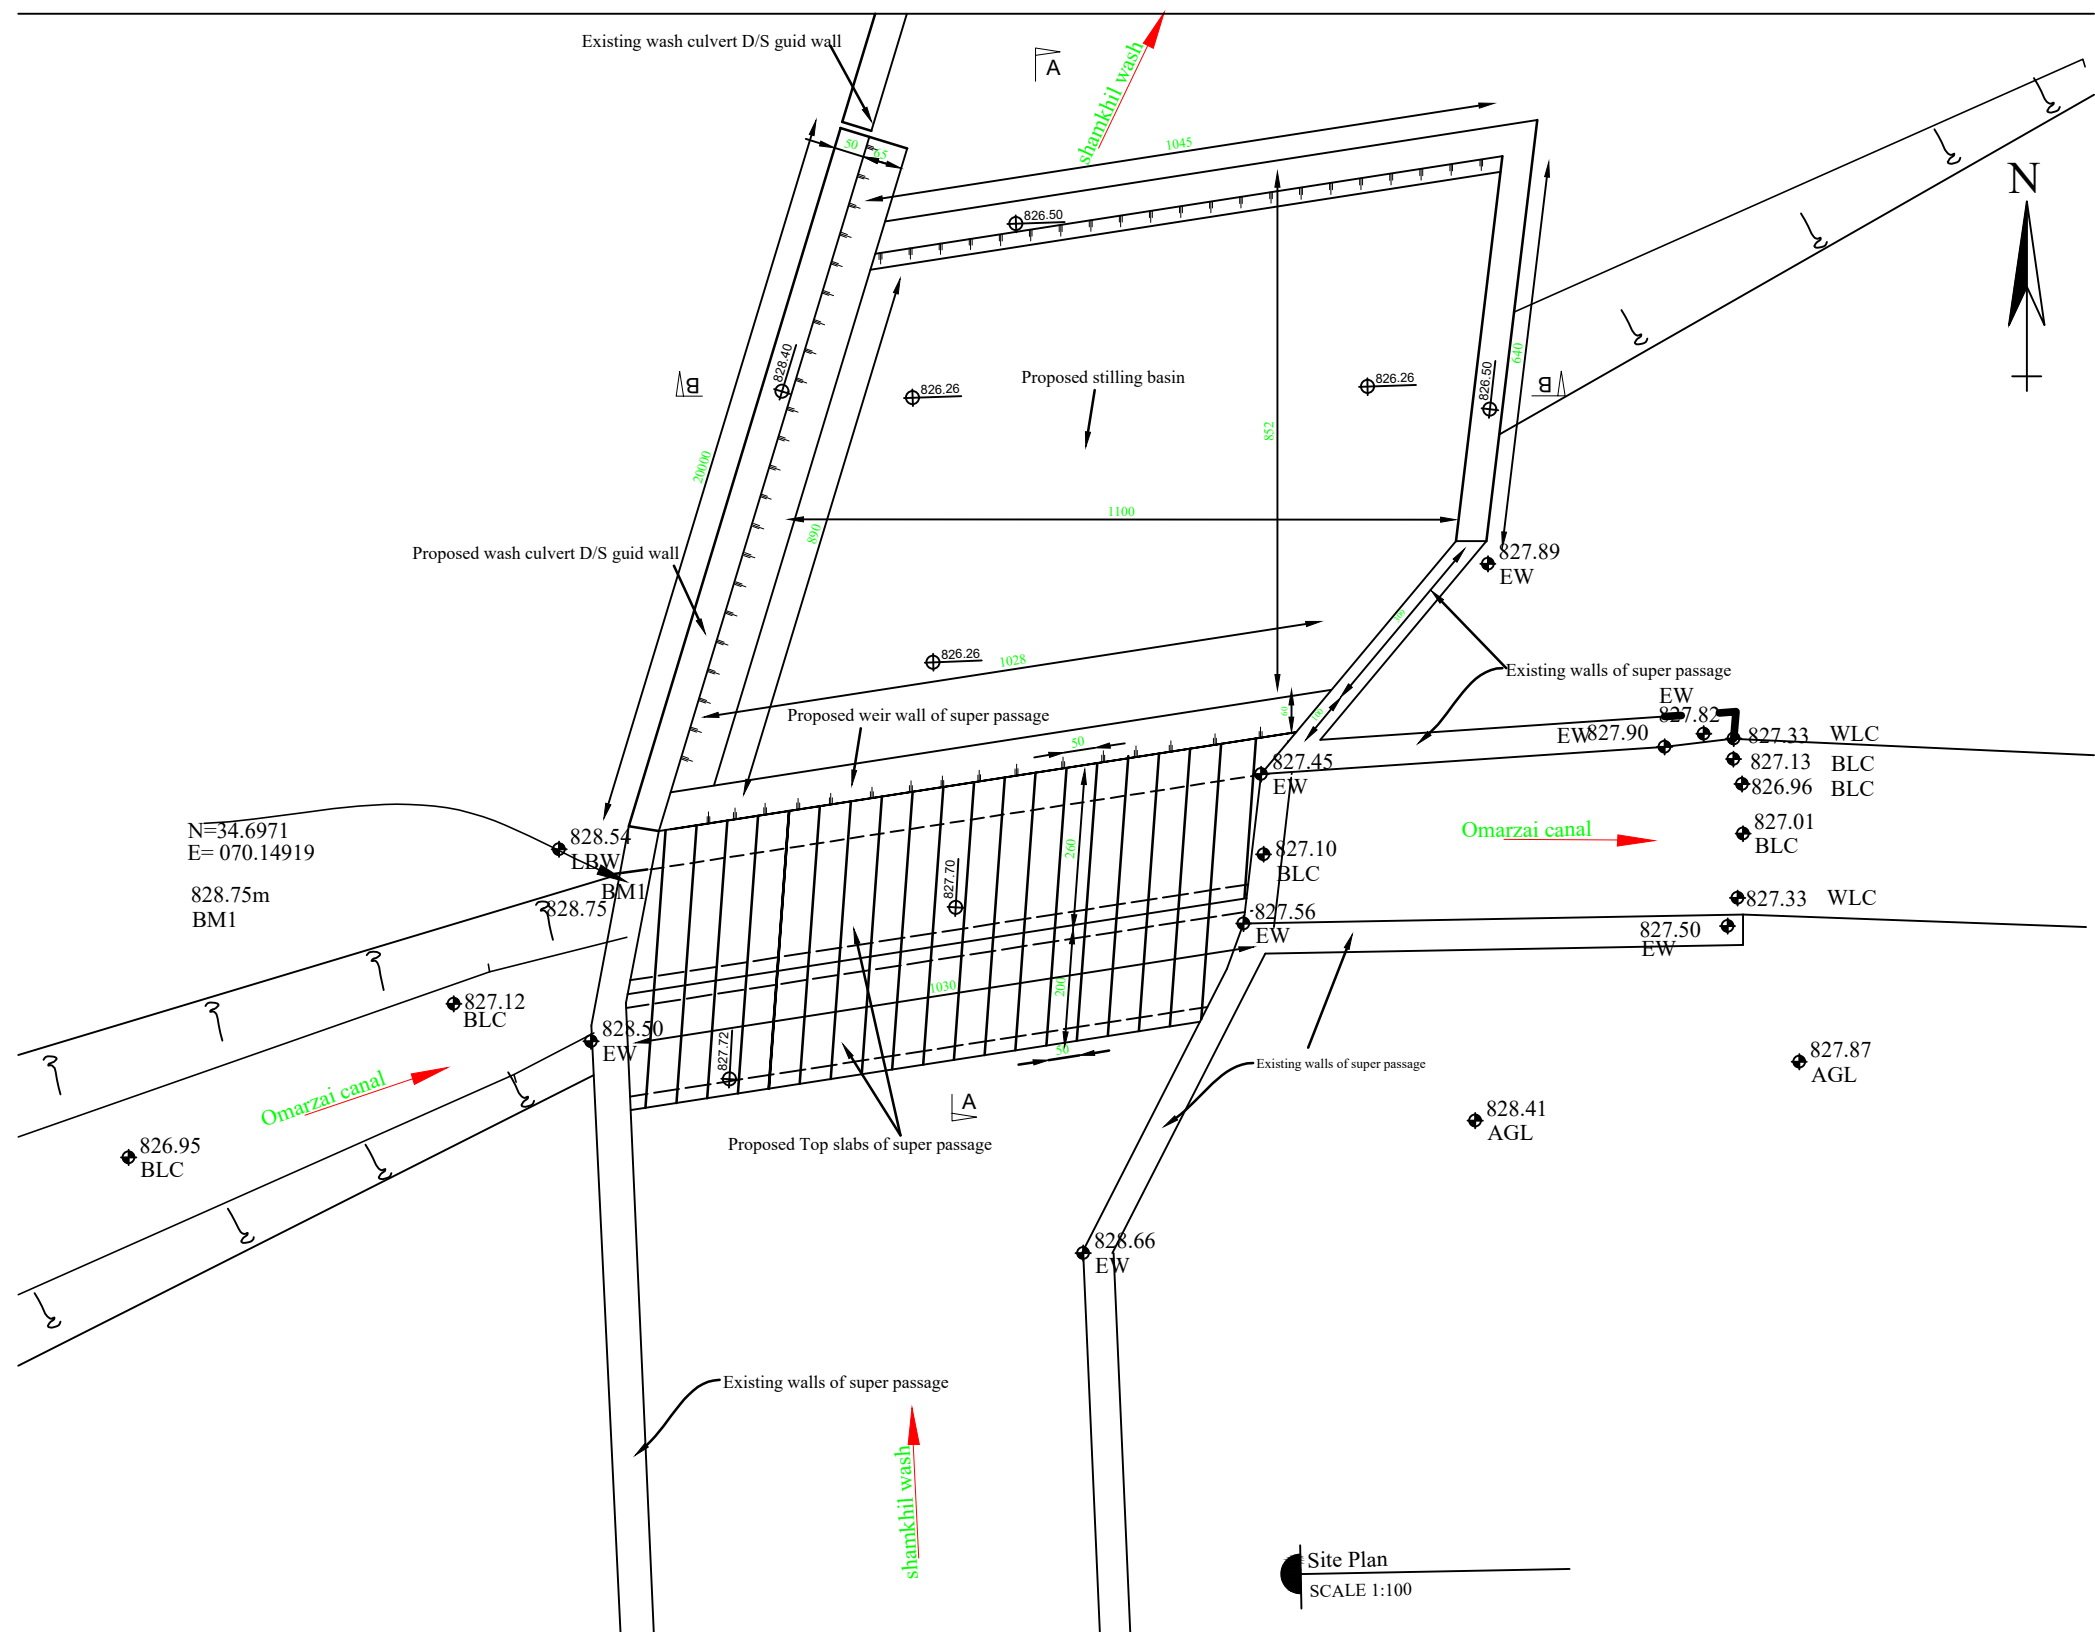


Site Plan
SCALE 1:100

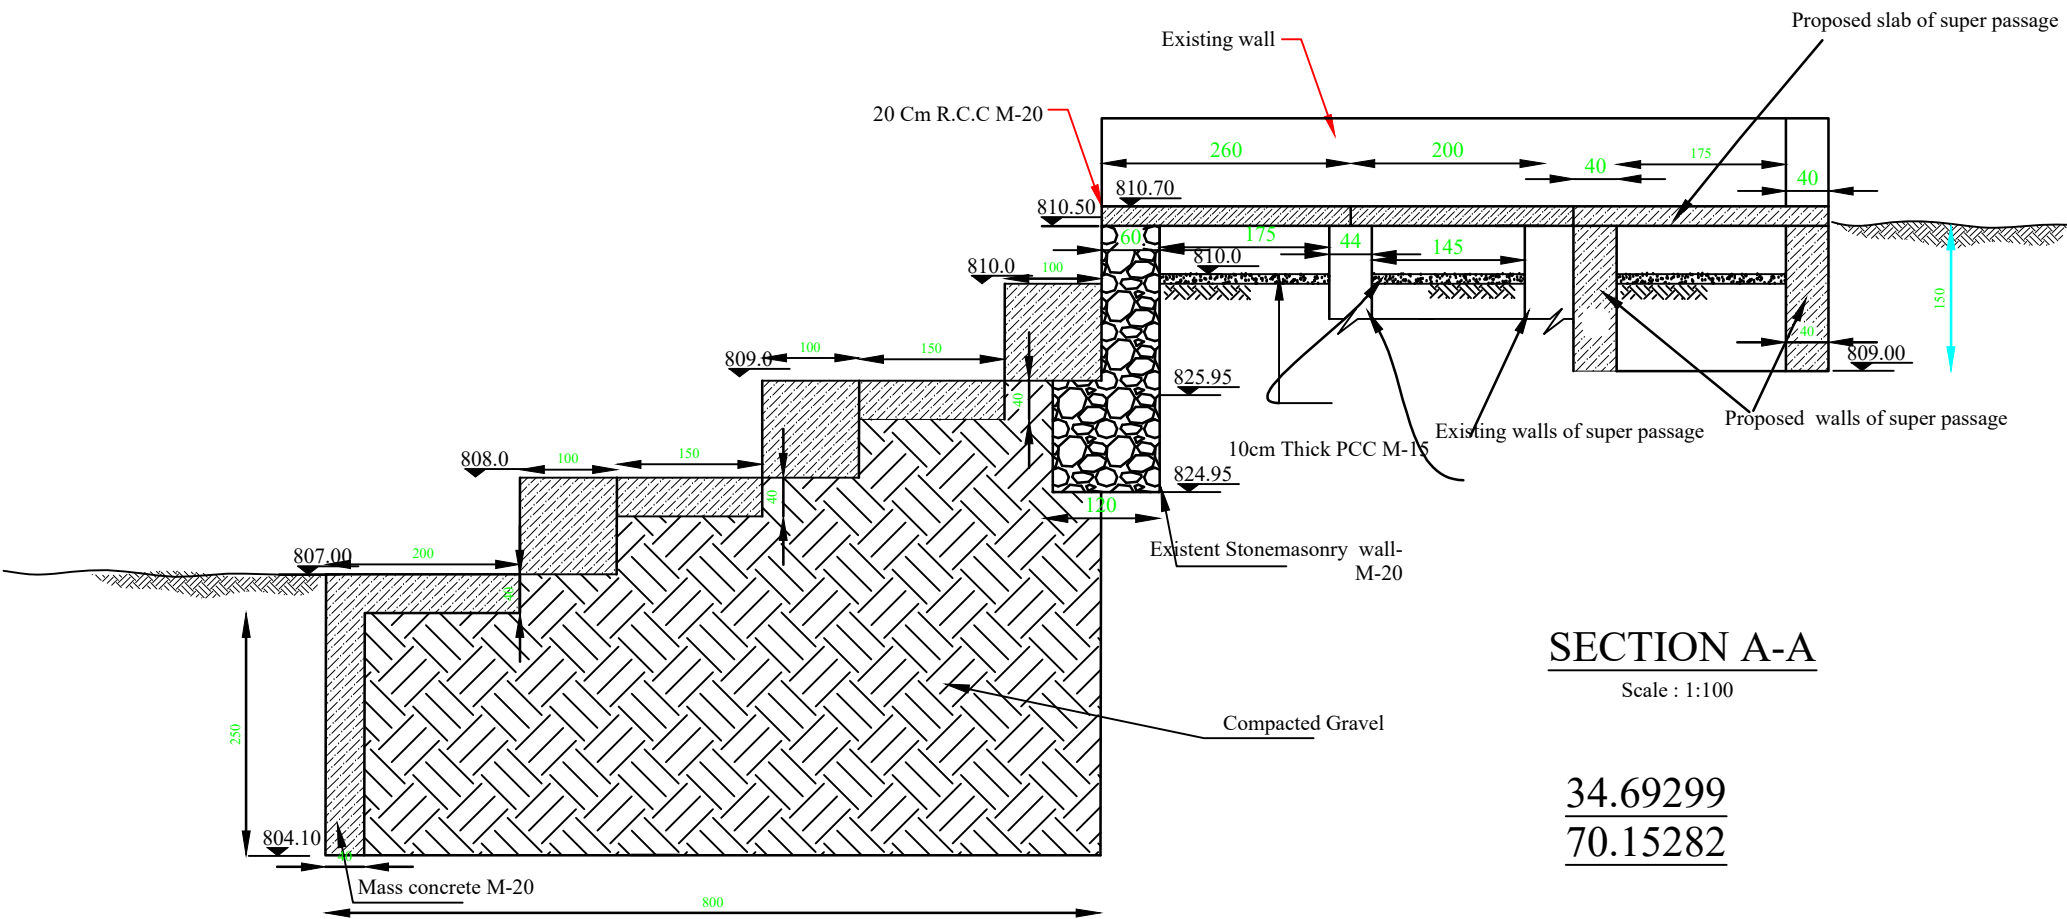

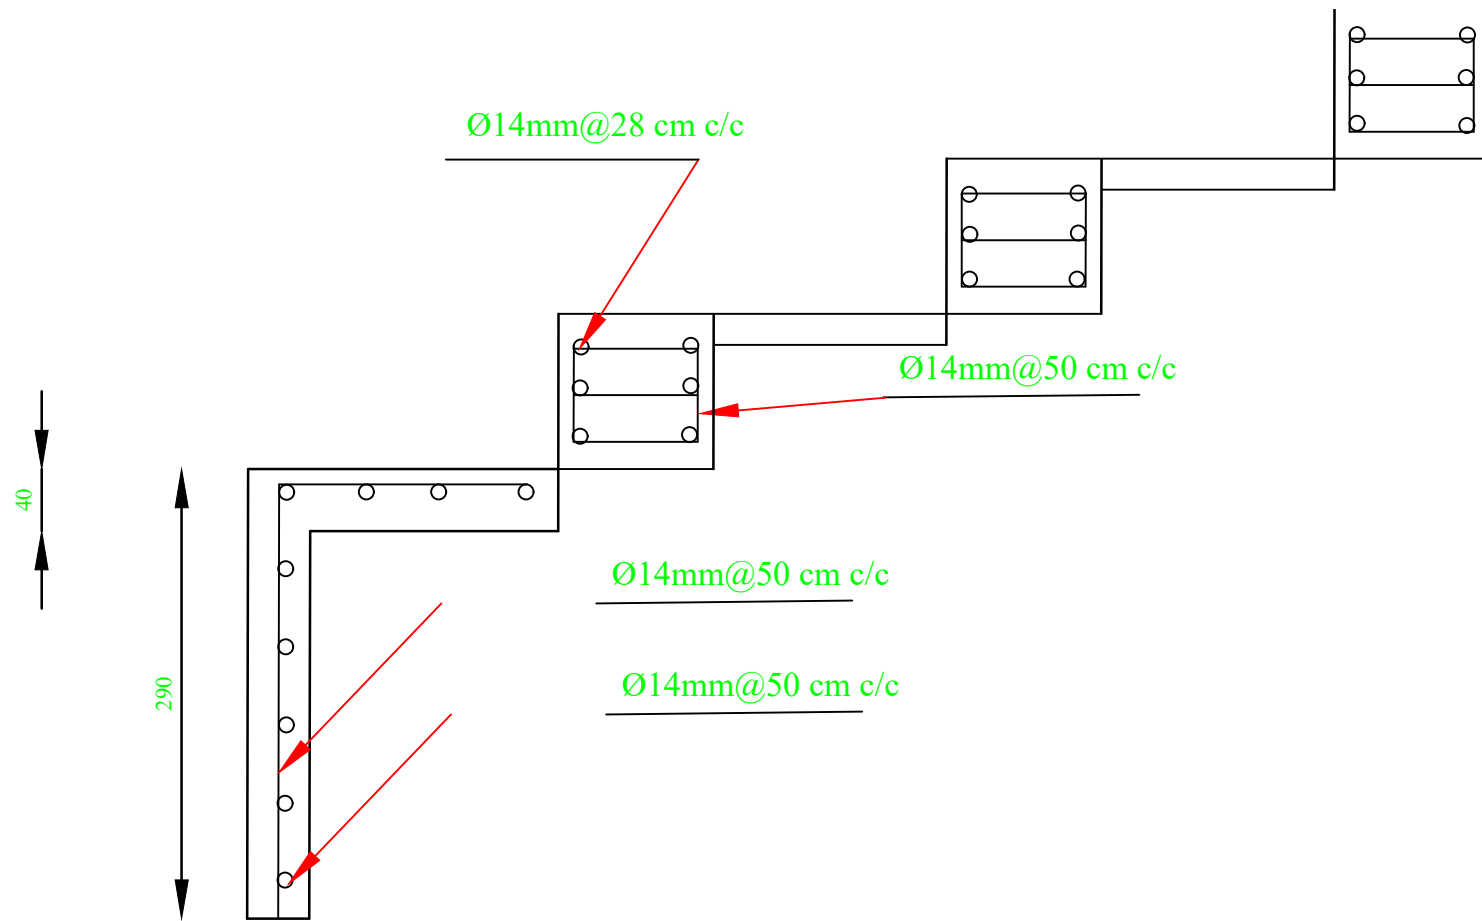


Reinforcement of drop steps

Scale 1:25

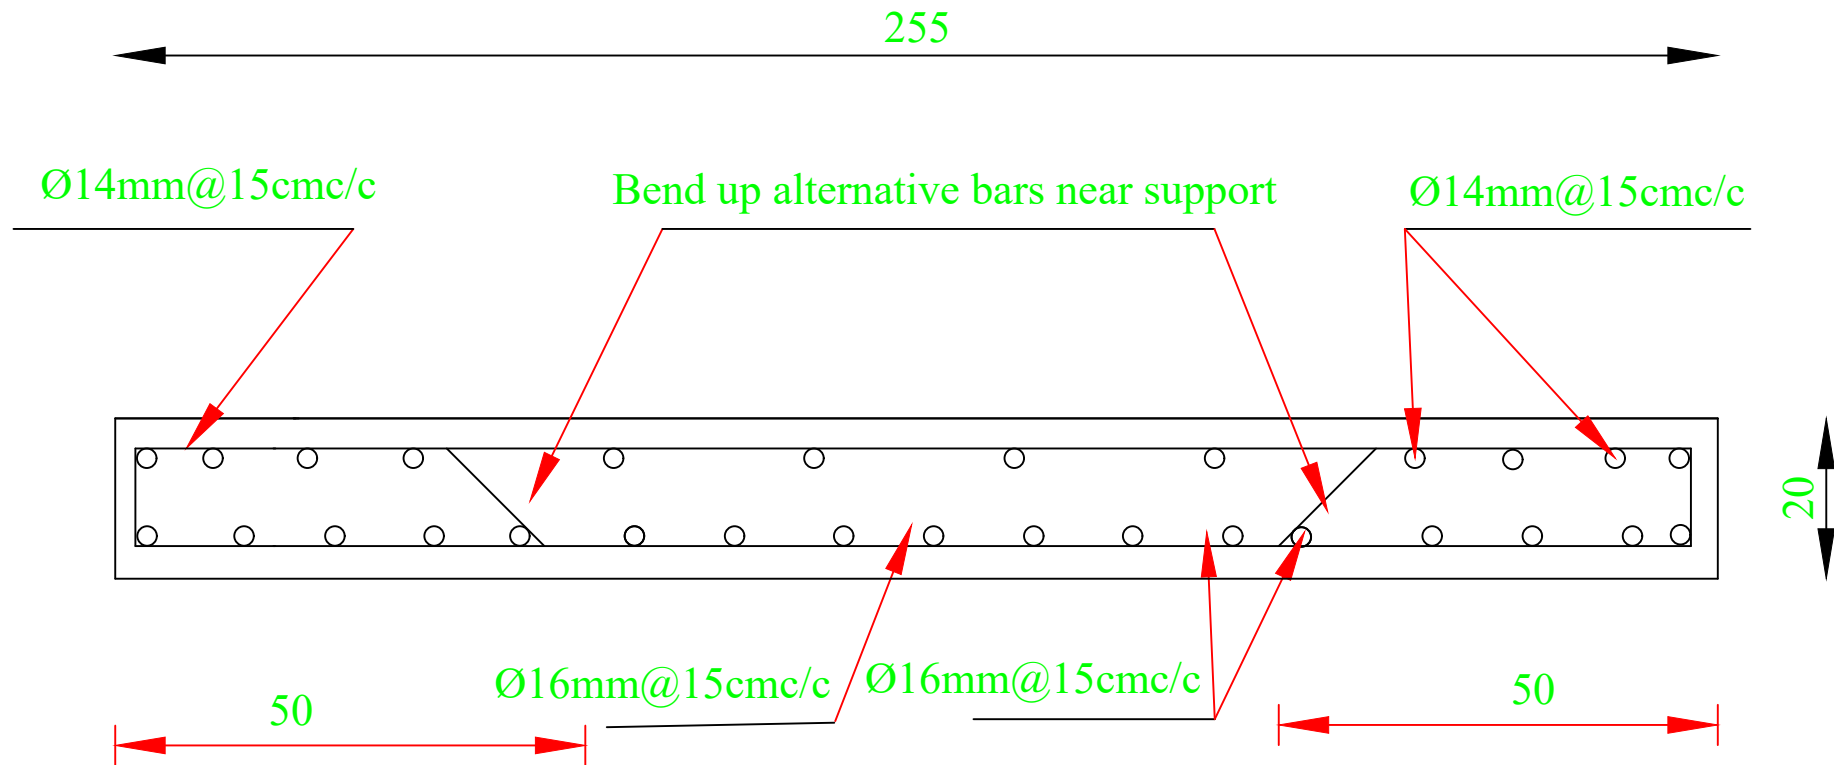

Reinforcement details of slab


Scale 1:25

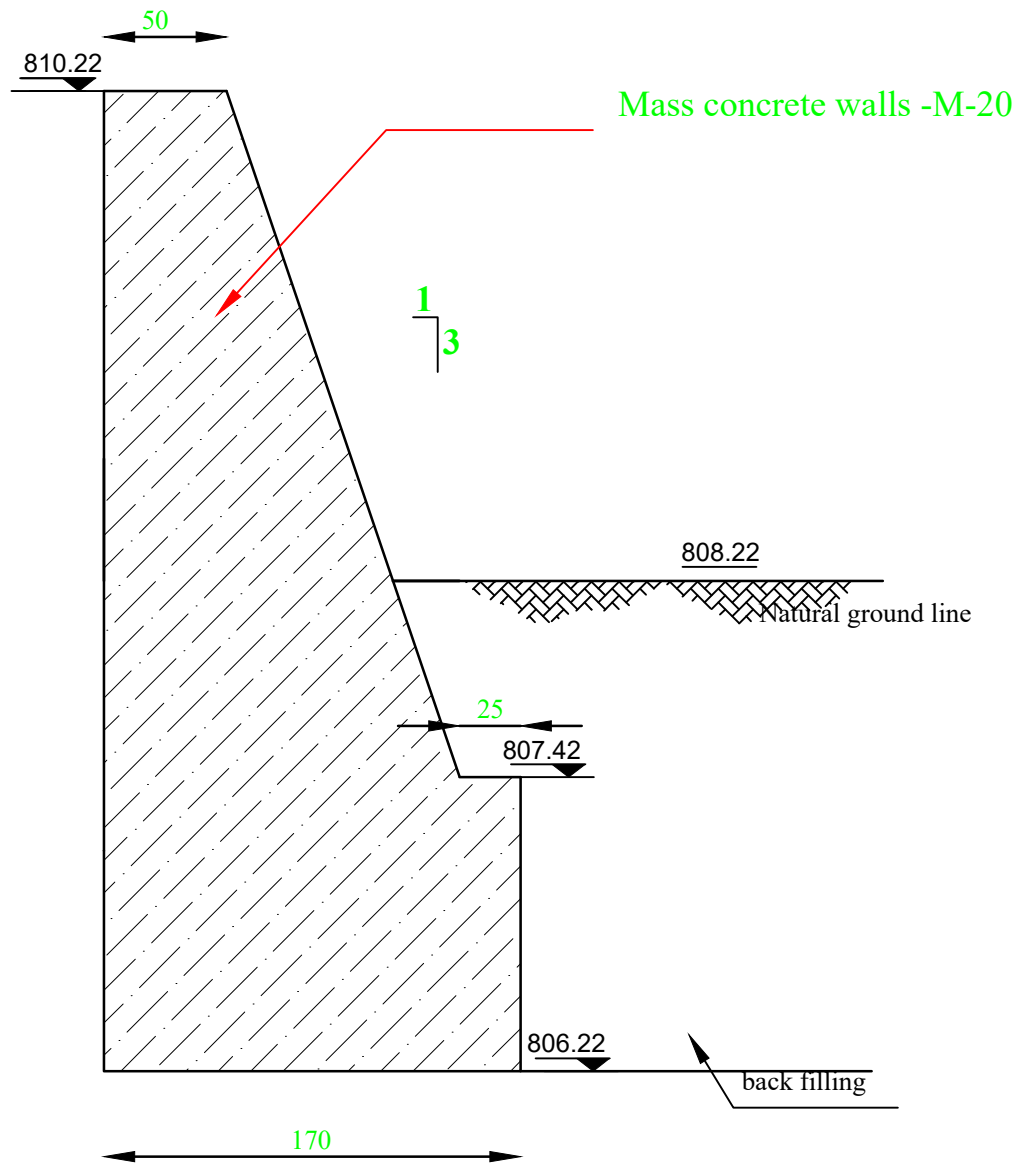



SECTION C-C


Scale 1:50


L=40m

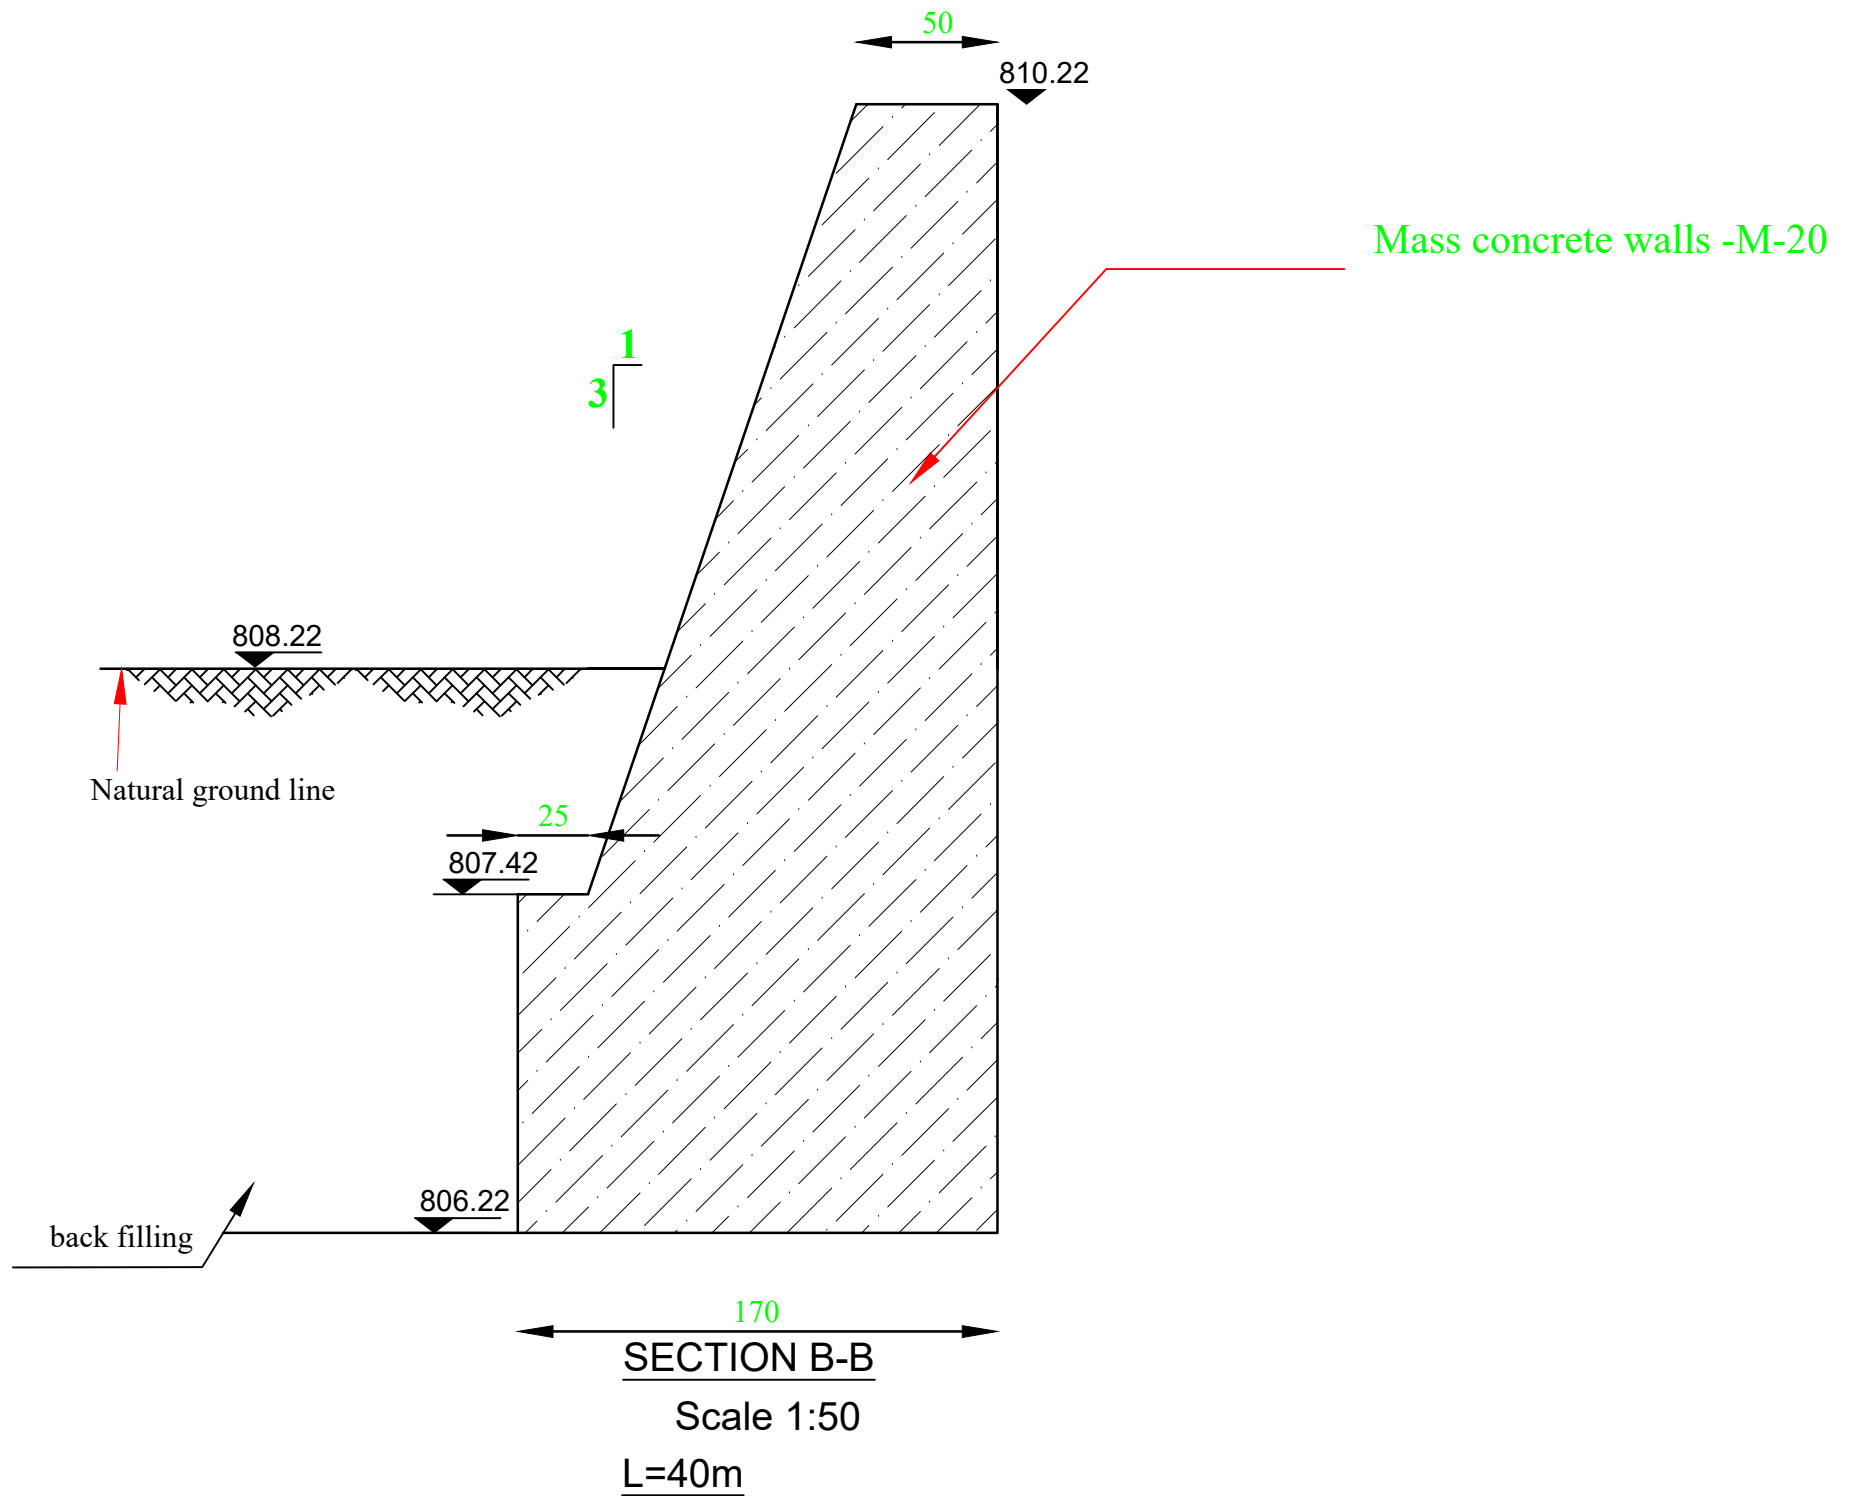


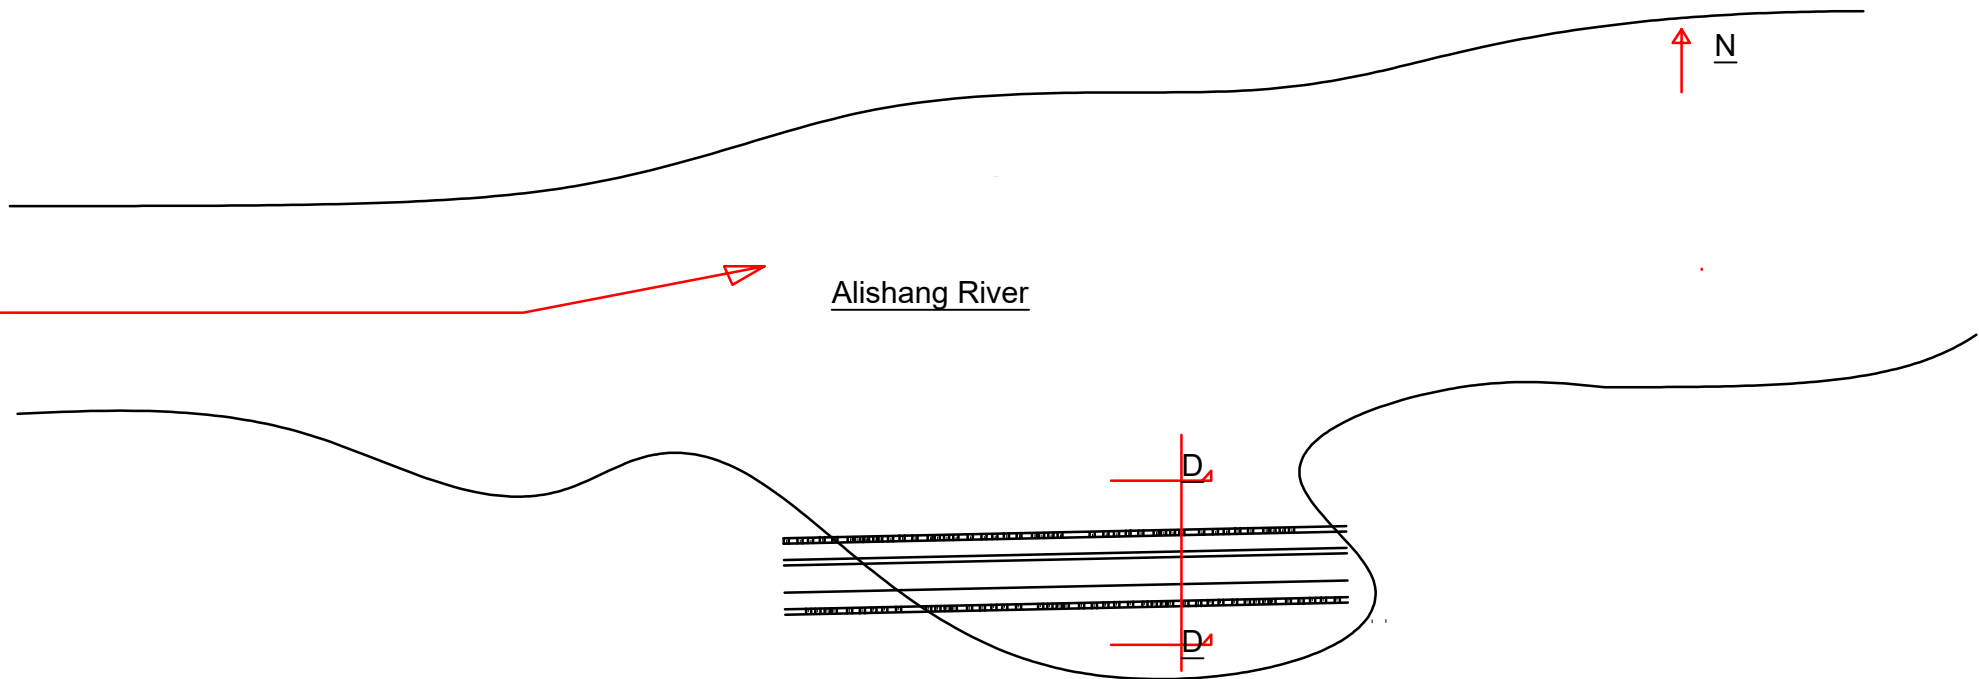

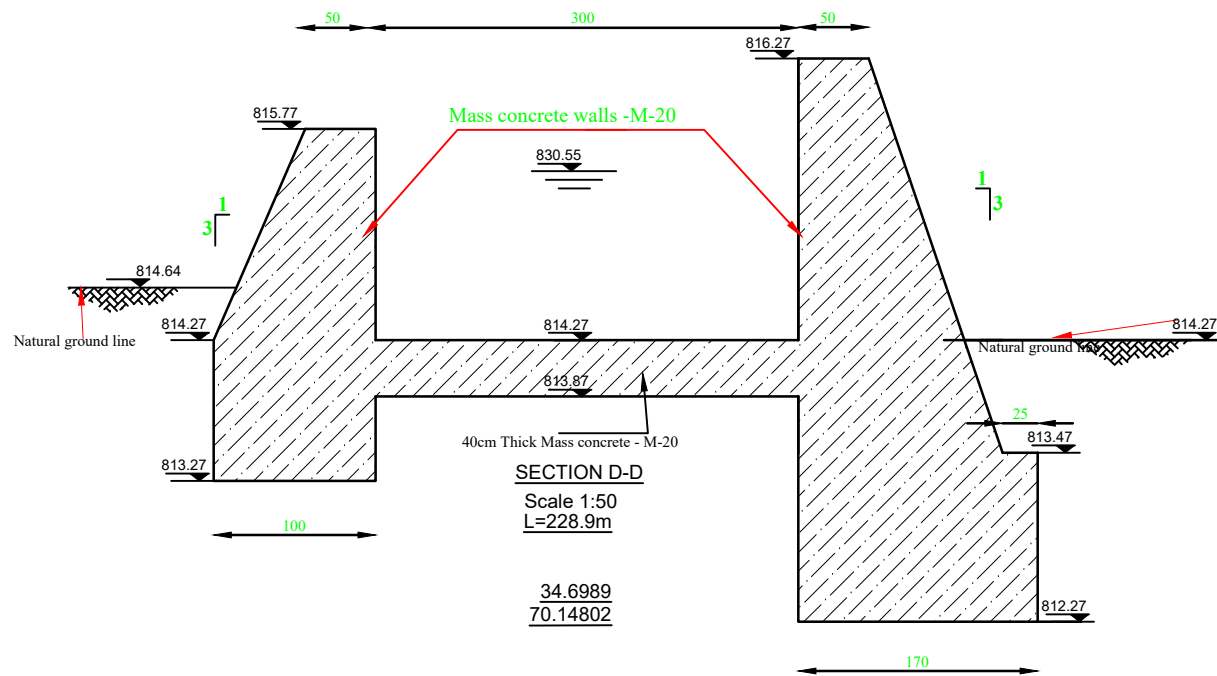

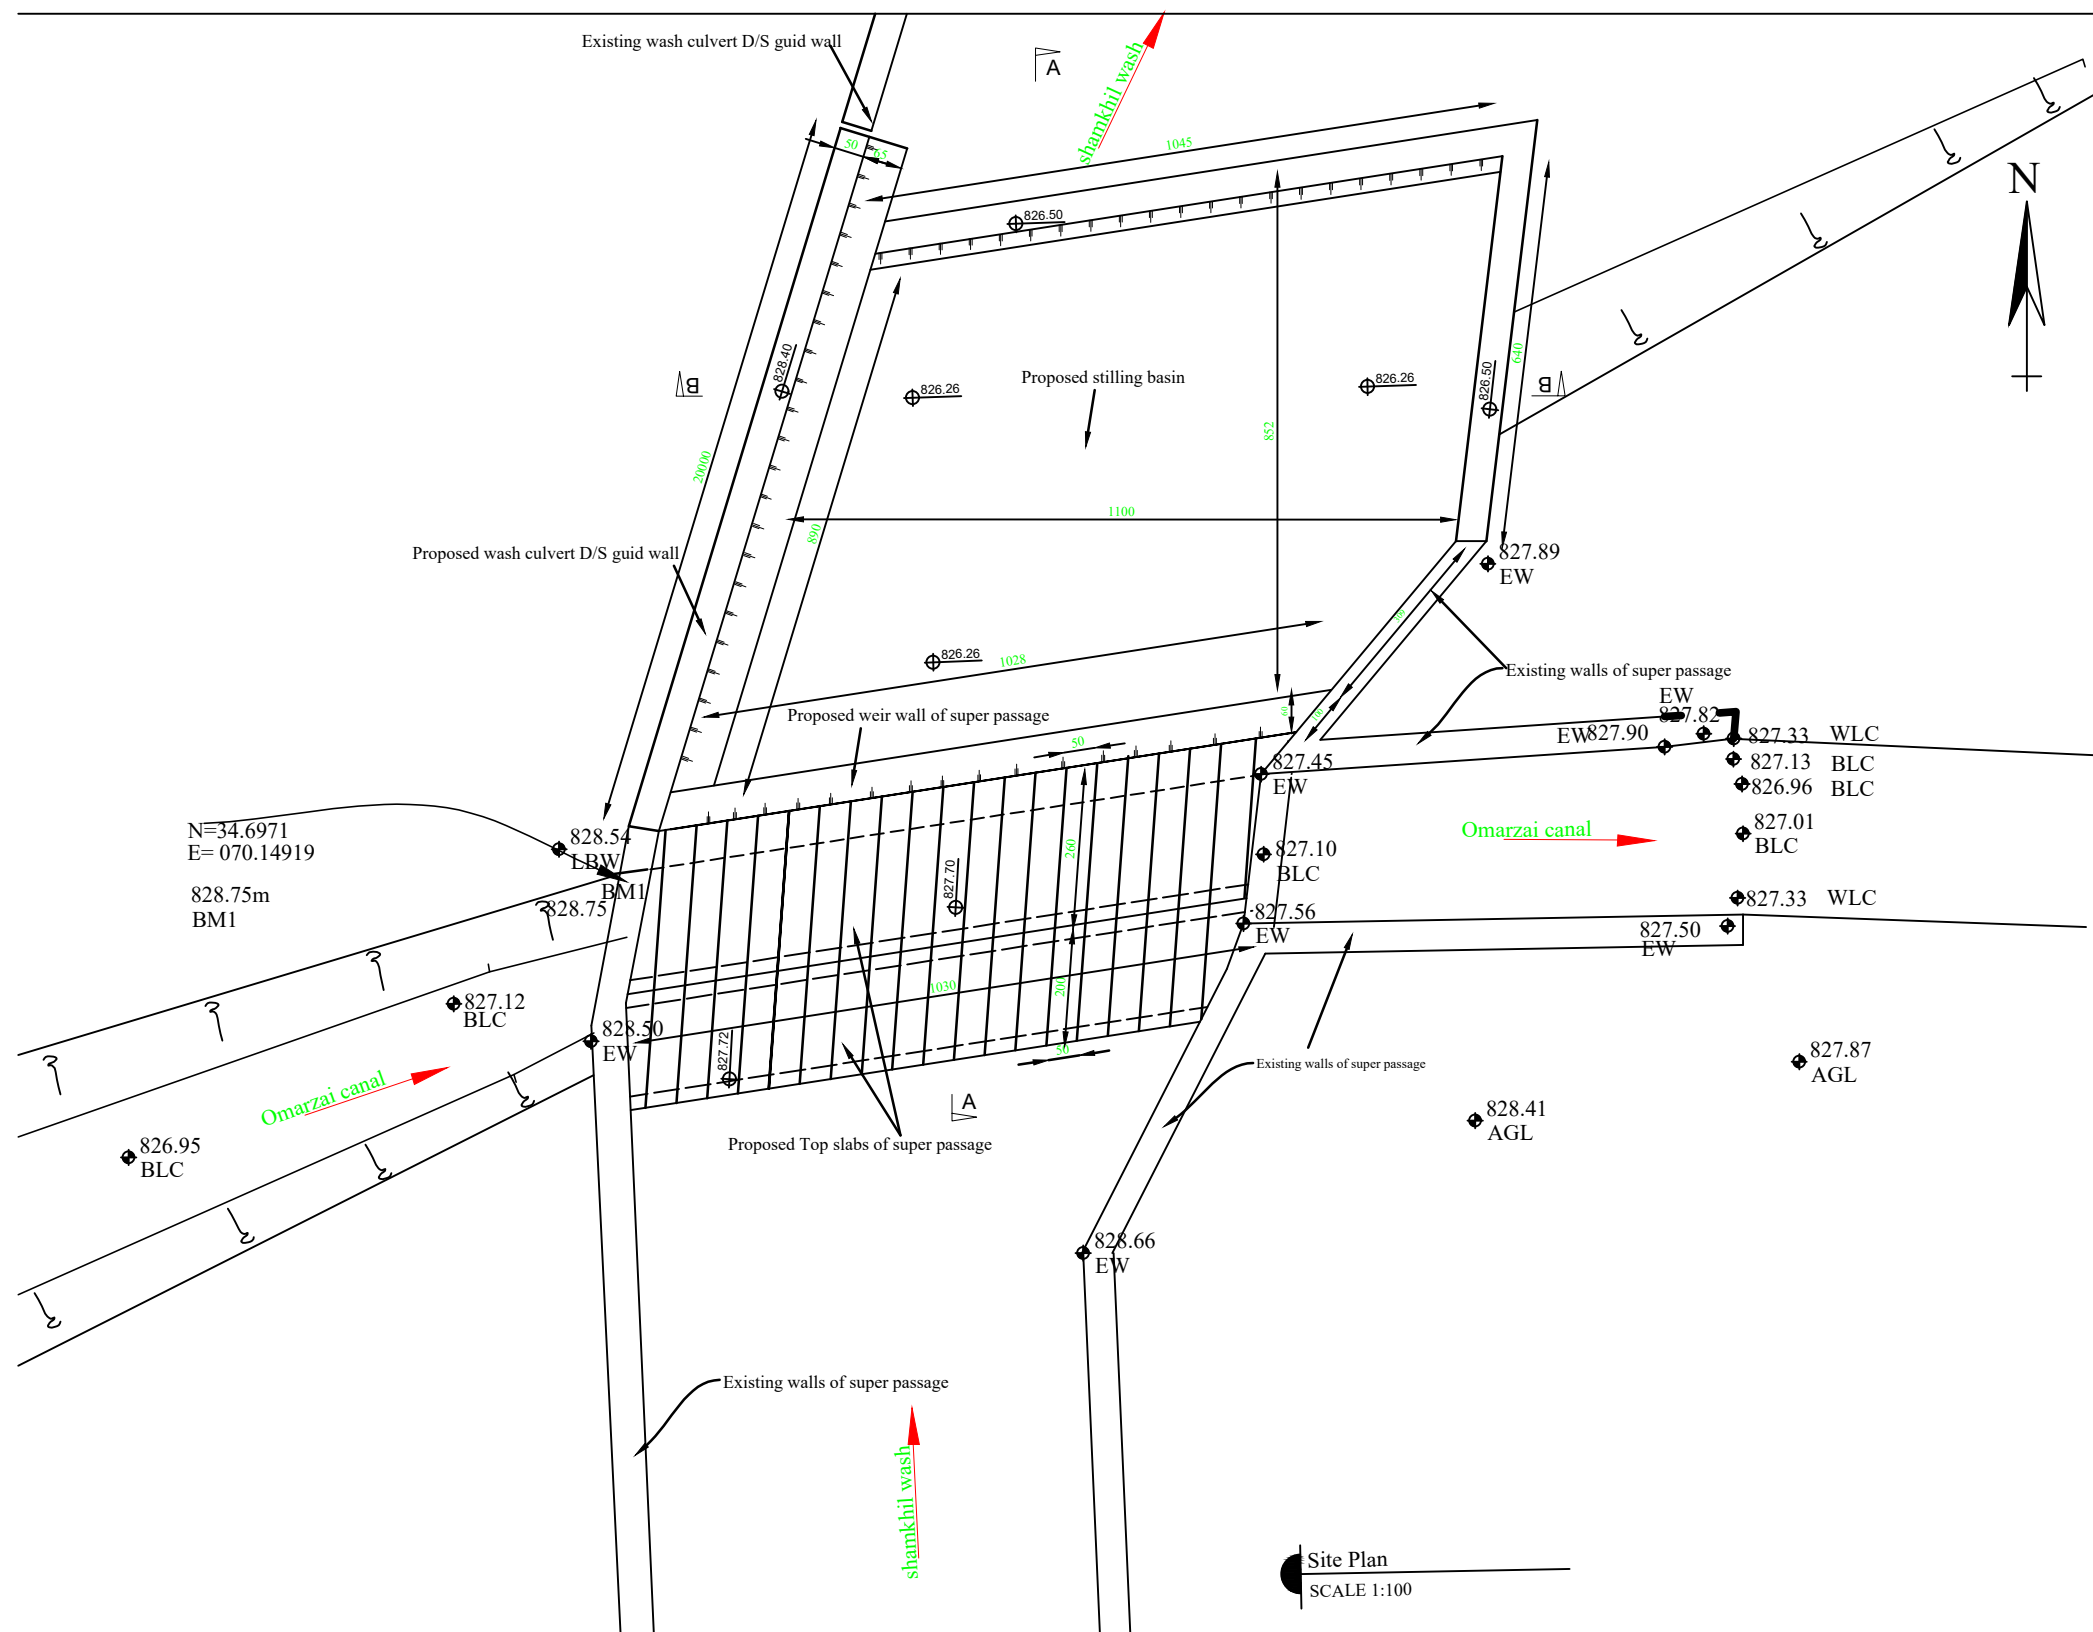


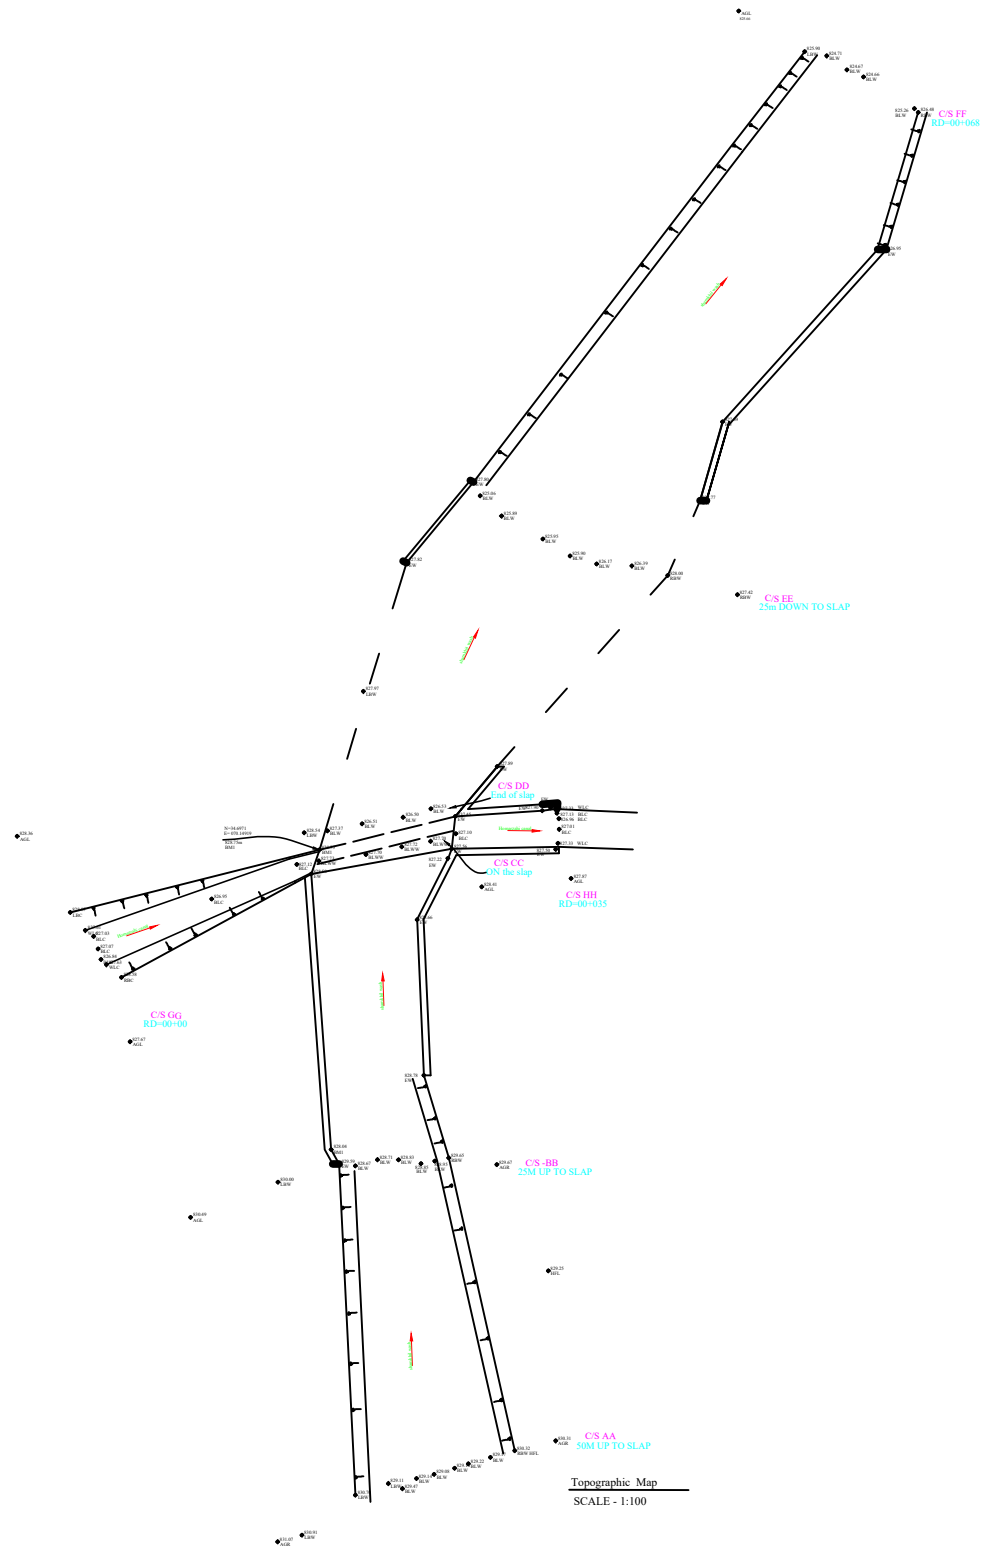

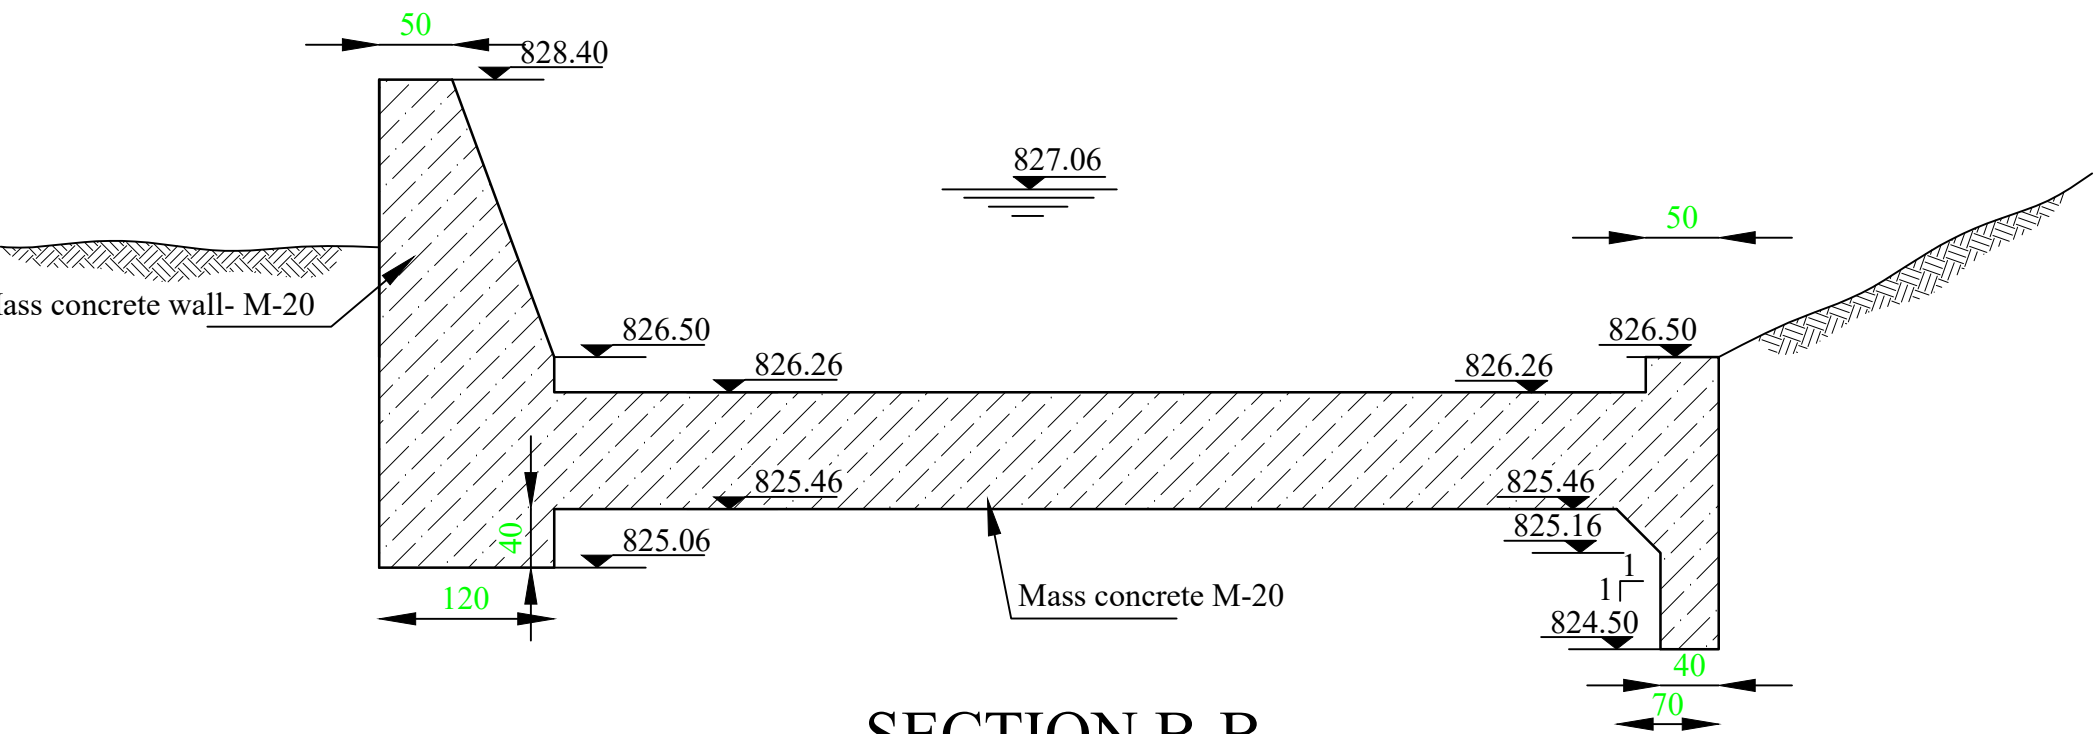


SECTION B-B

Scale : 1:100

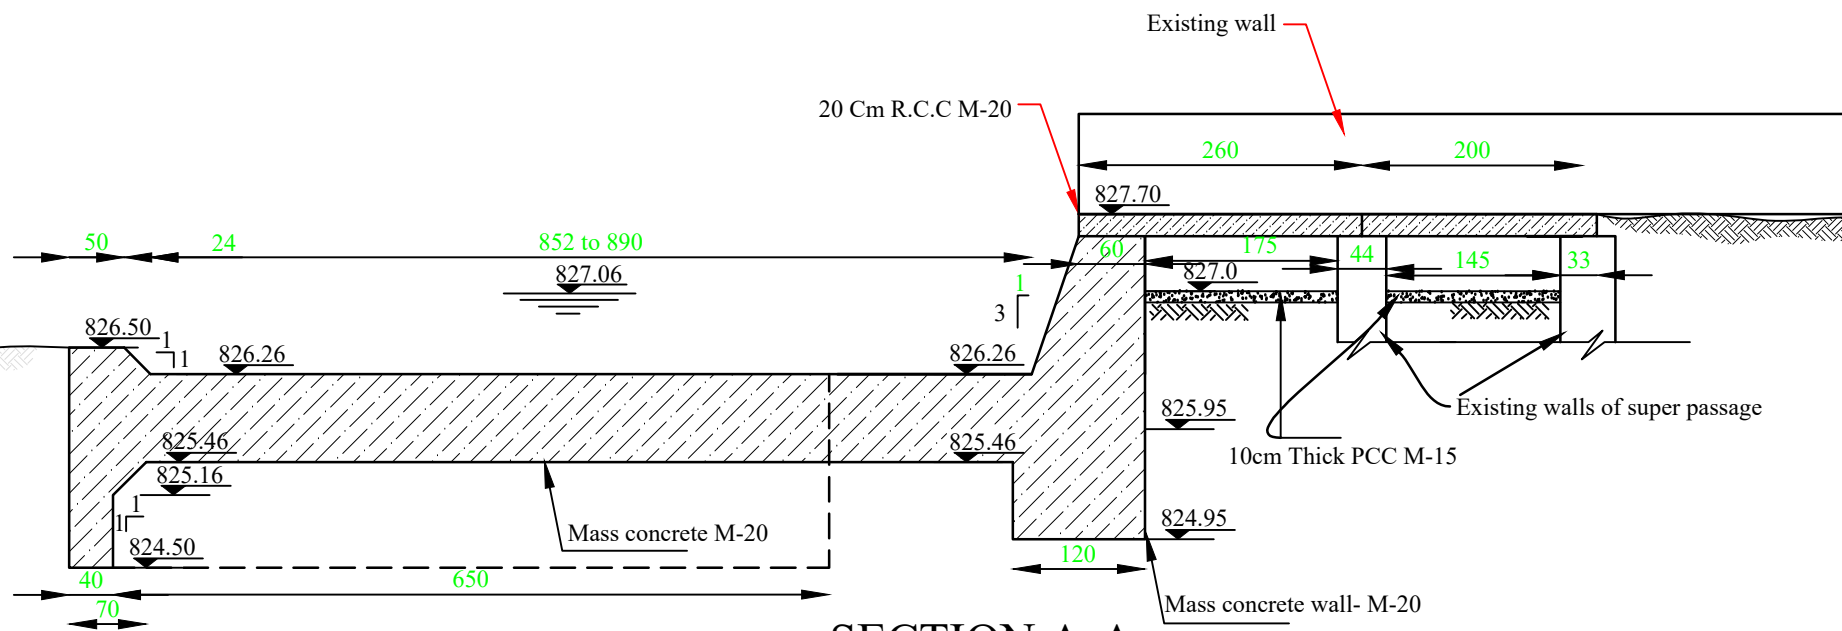


SECTION A-A

Scale : 1:100

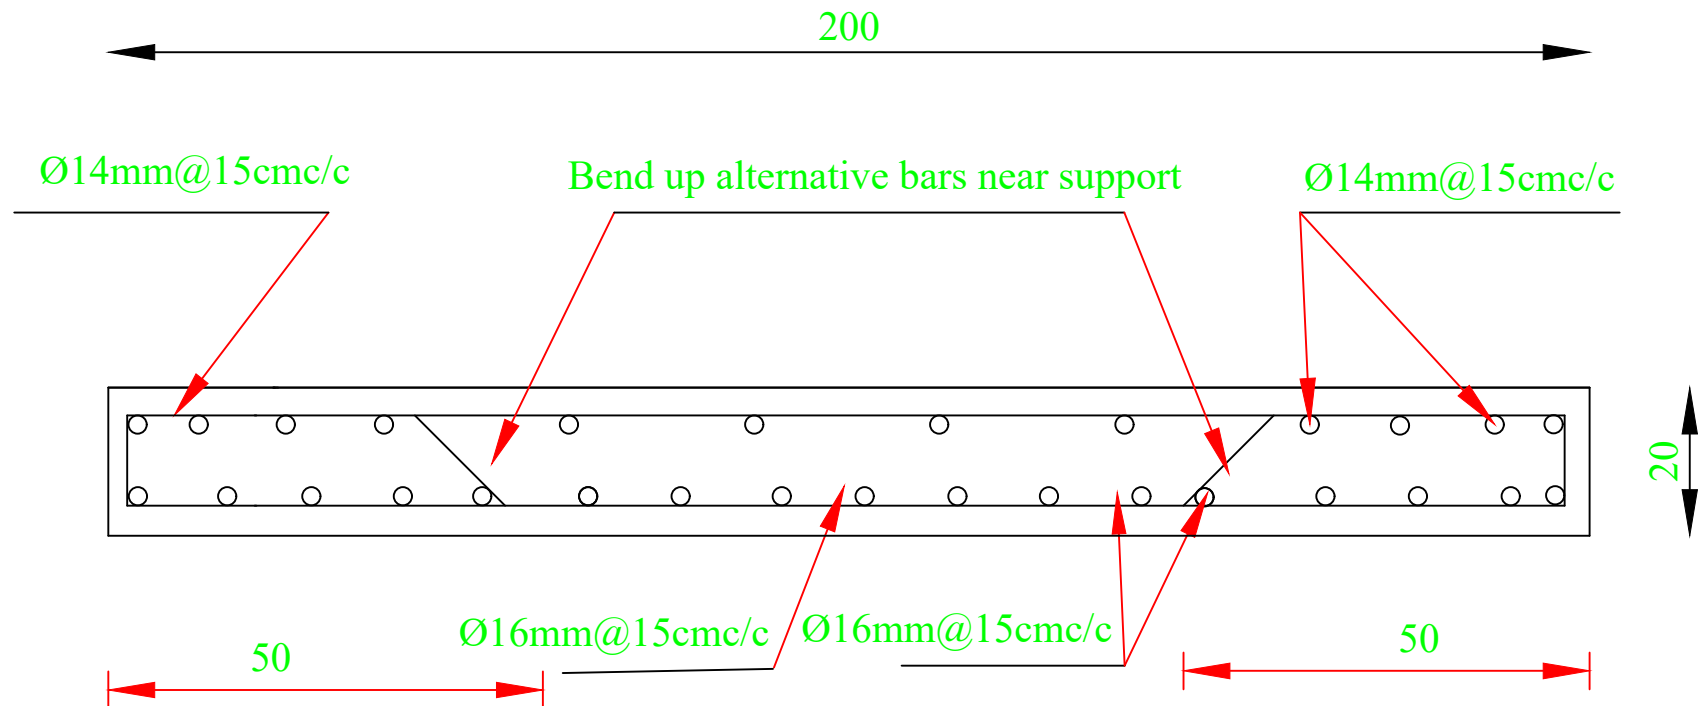


Reinforcement details of slab

Scale 1:25

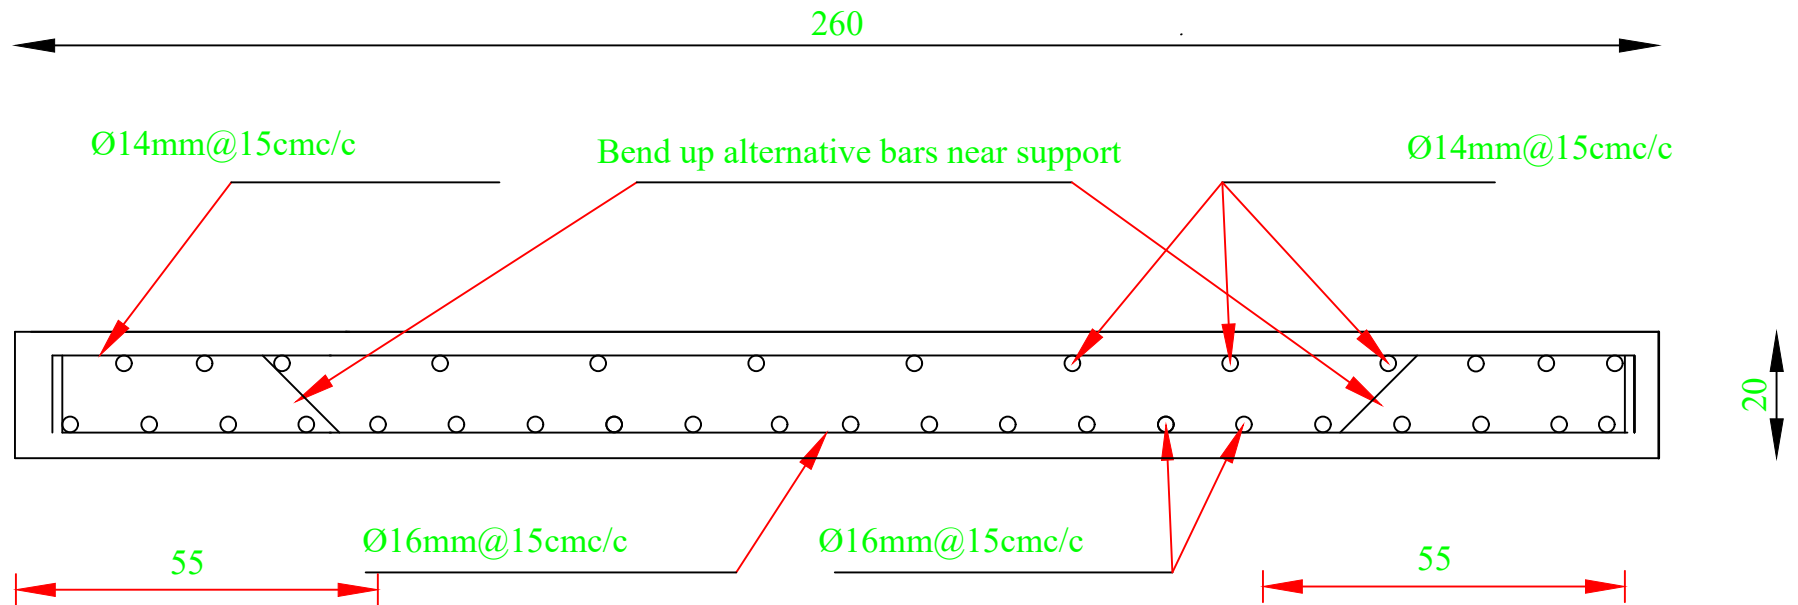

Reinforcement details of slab

Scale 1:25

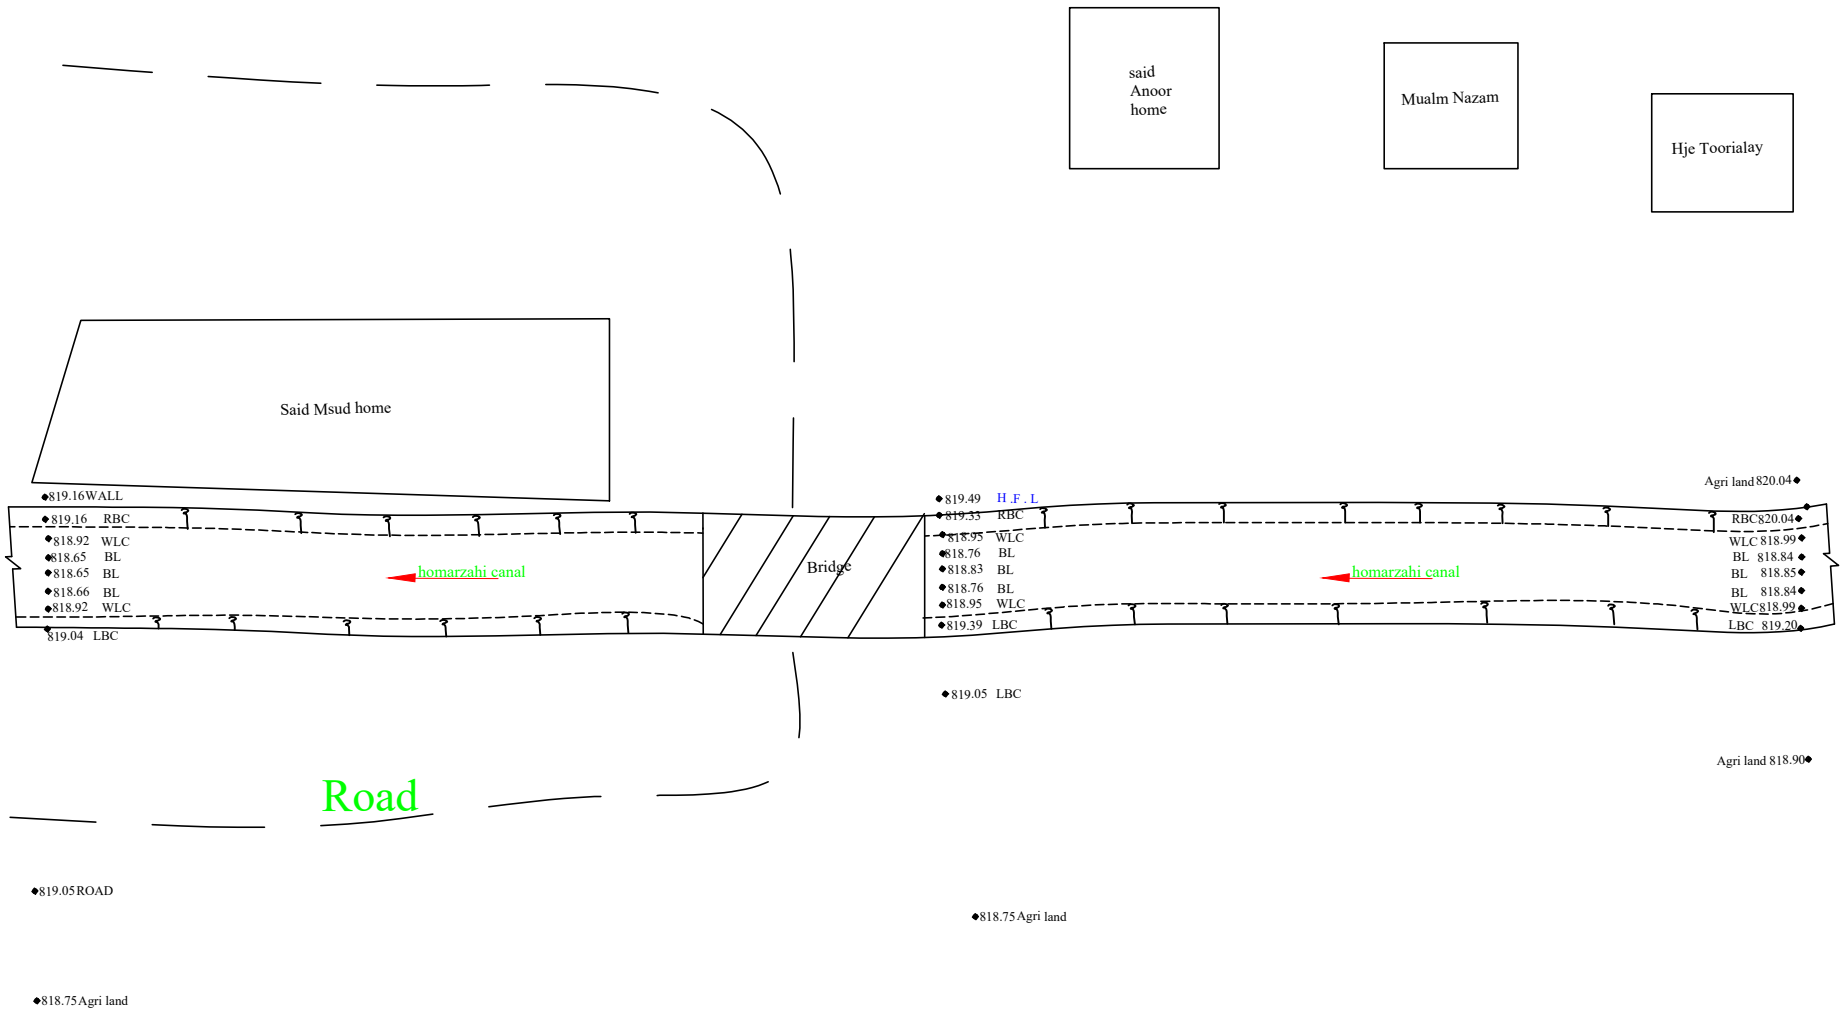

RD 04+824

A

B

B

A

35cm Thick Stone Pitching

35cm Thick Stone Pitching

Omarzai Canal water flow

Omarzai Canal water flow

Railing

Railing


818.69


818.70

820.05

Road Slab culvert Plan view


Scale 1:50

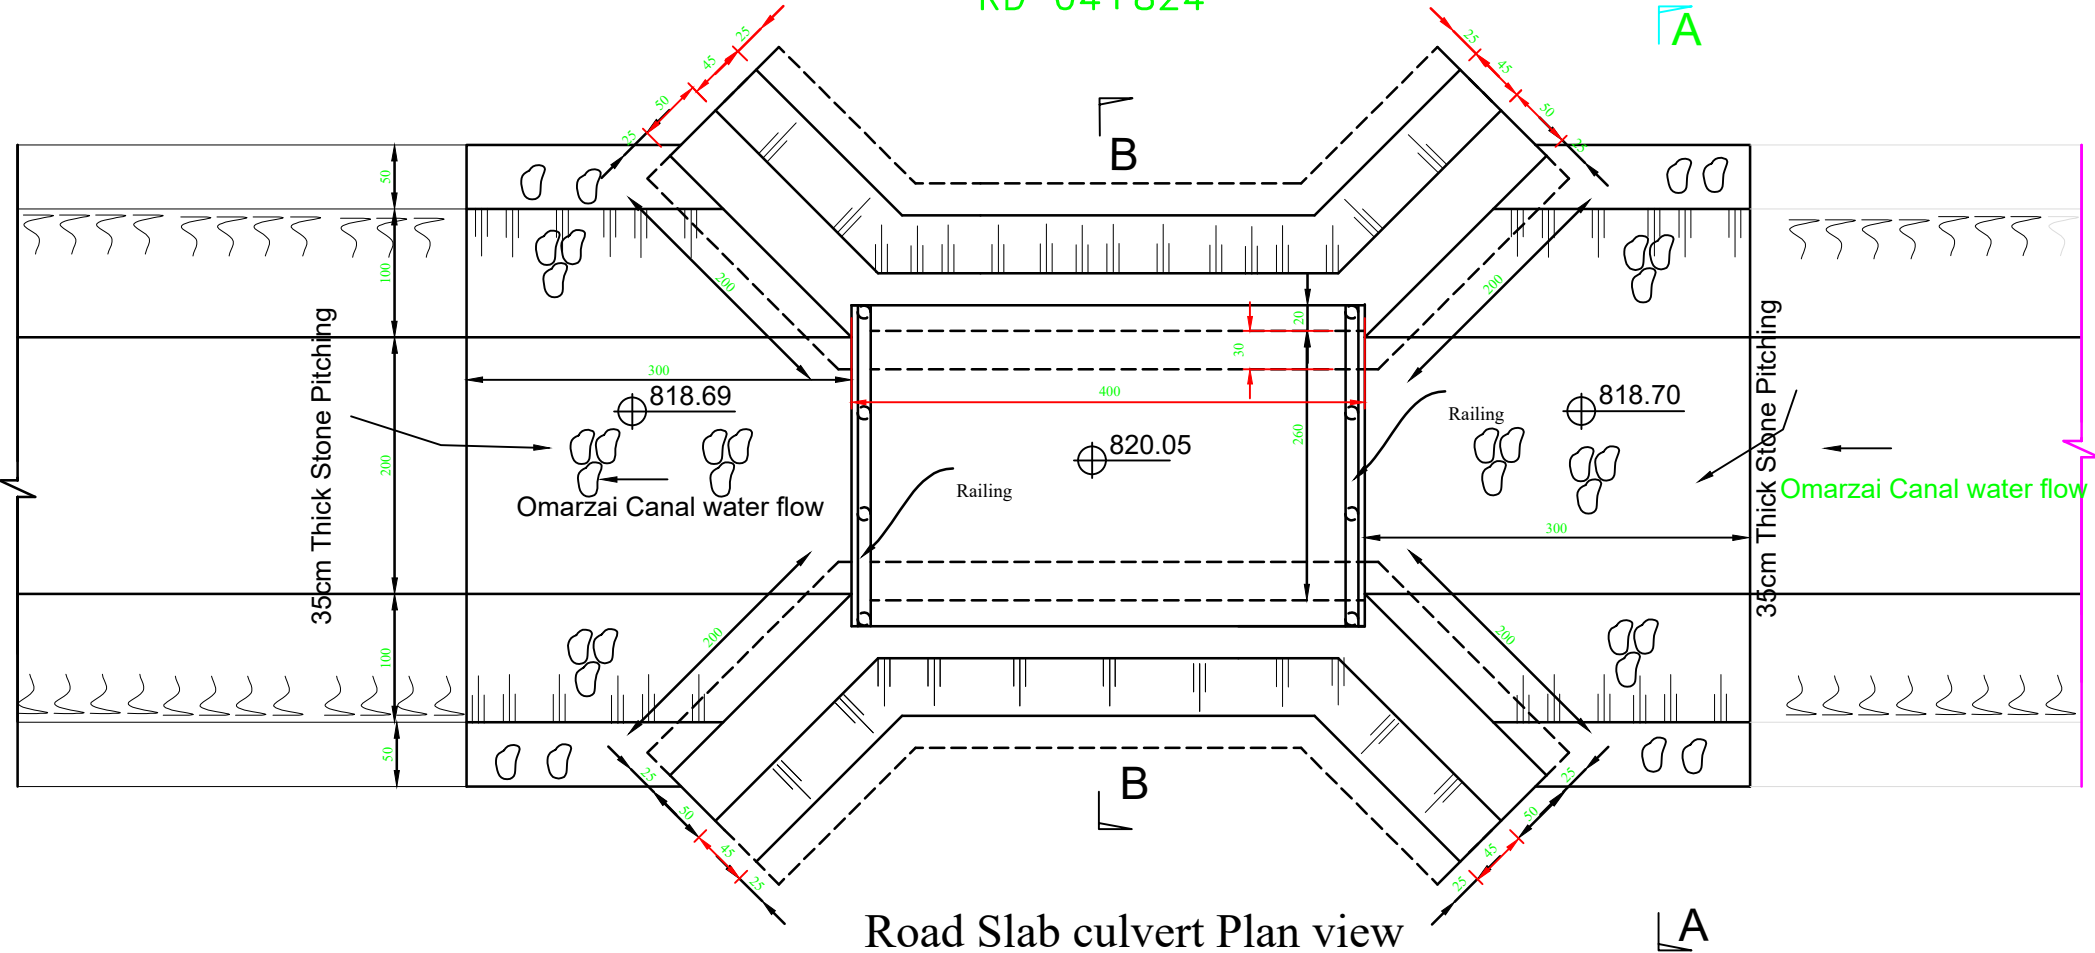

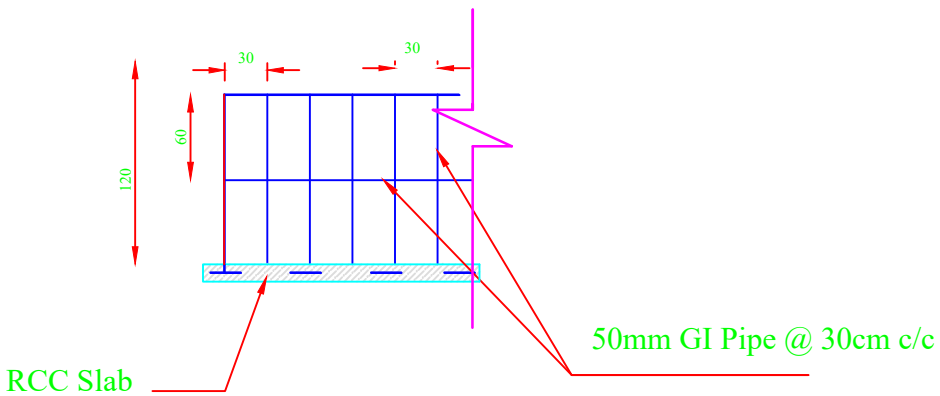


Hand Rail Details on the top of slab


Scale : 1:50

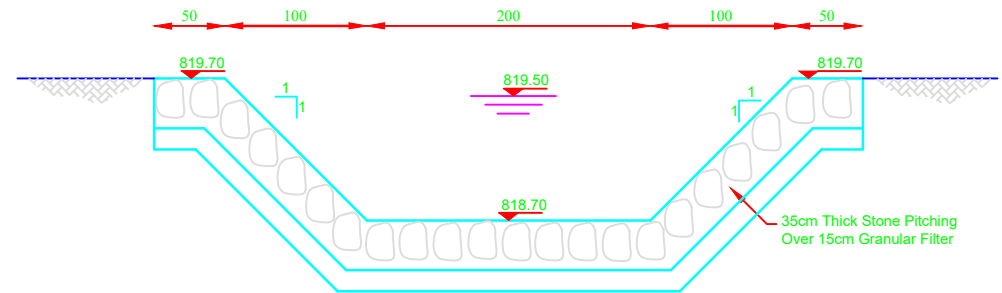

SECTION A-A

Scale 1:50

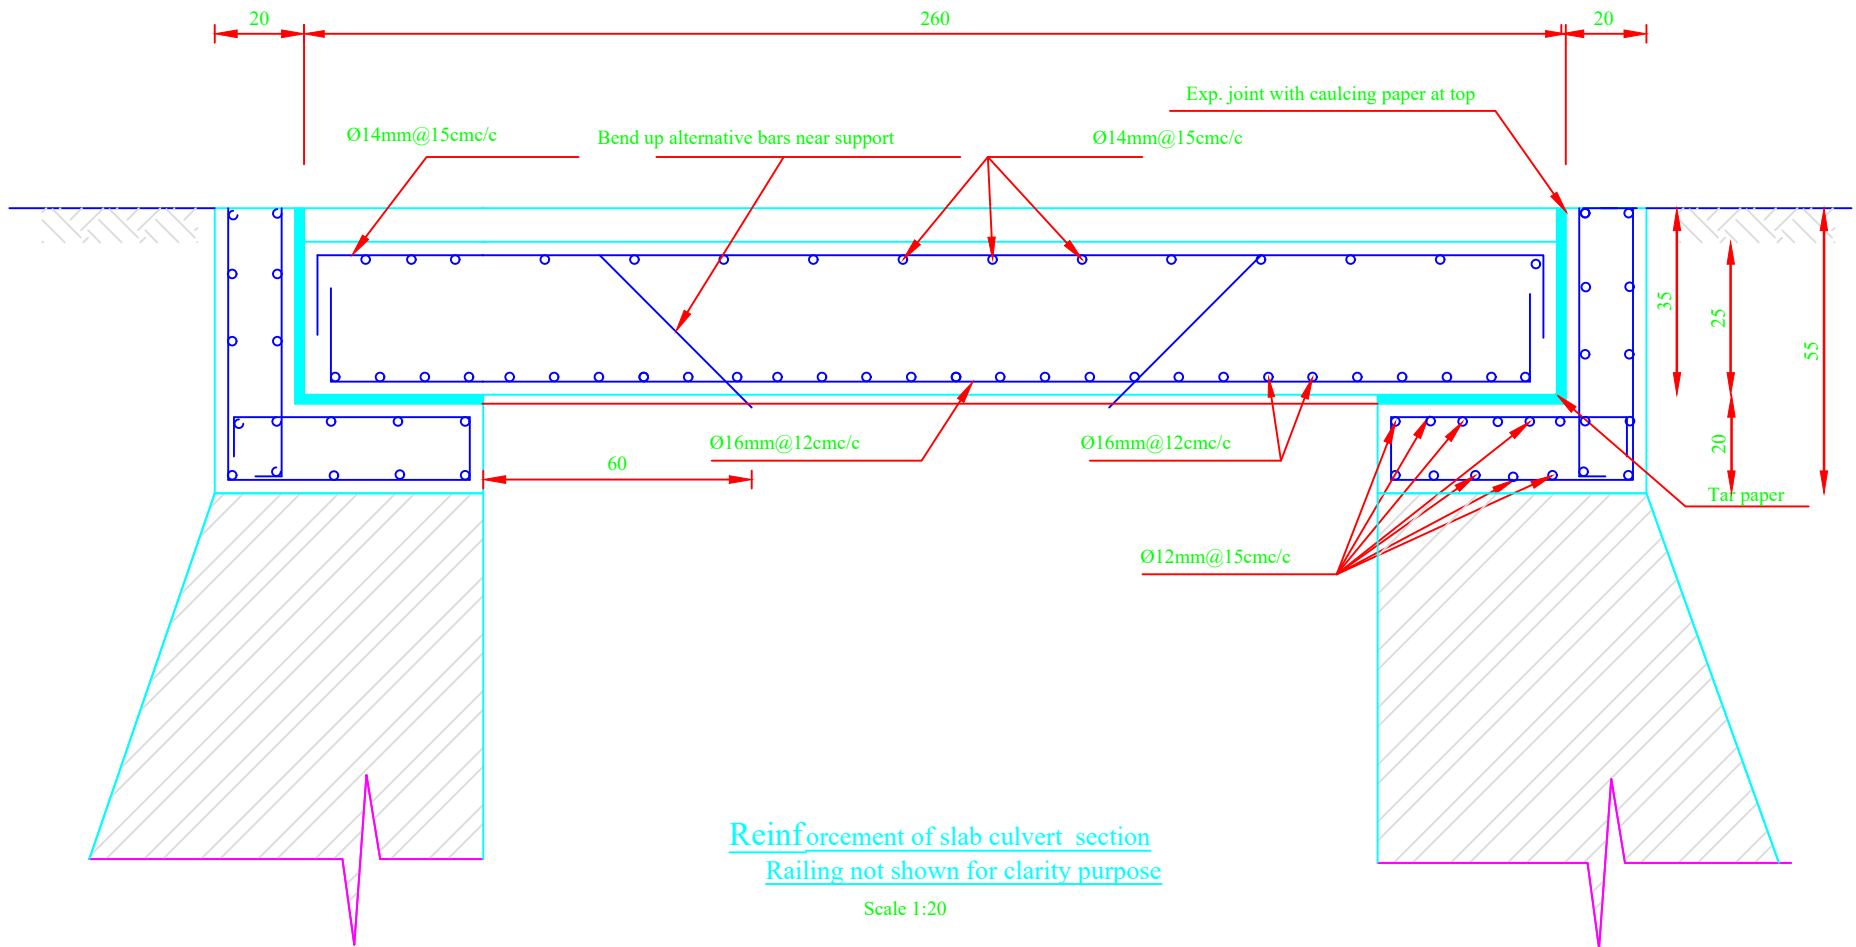

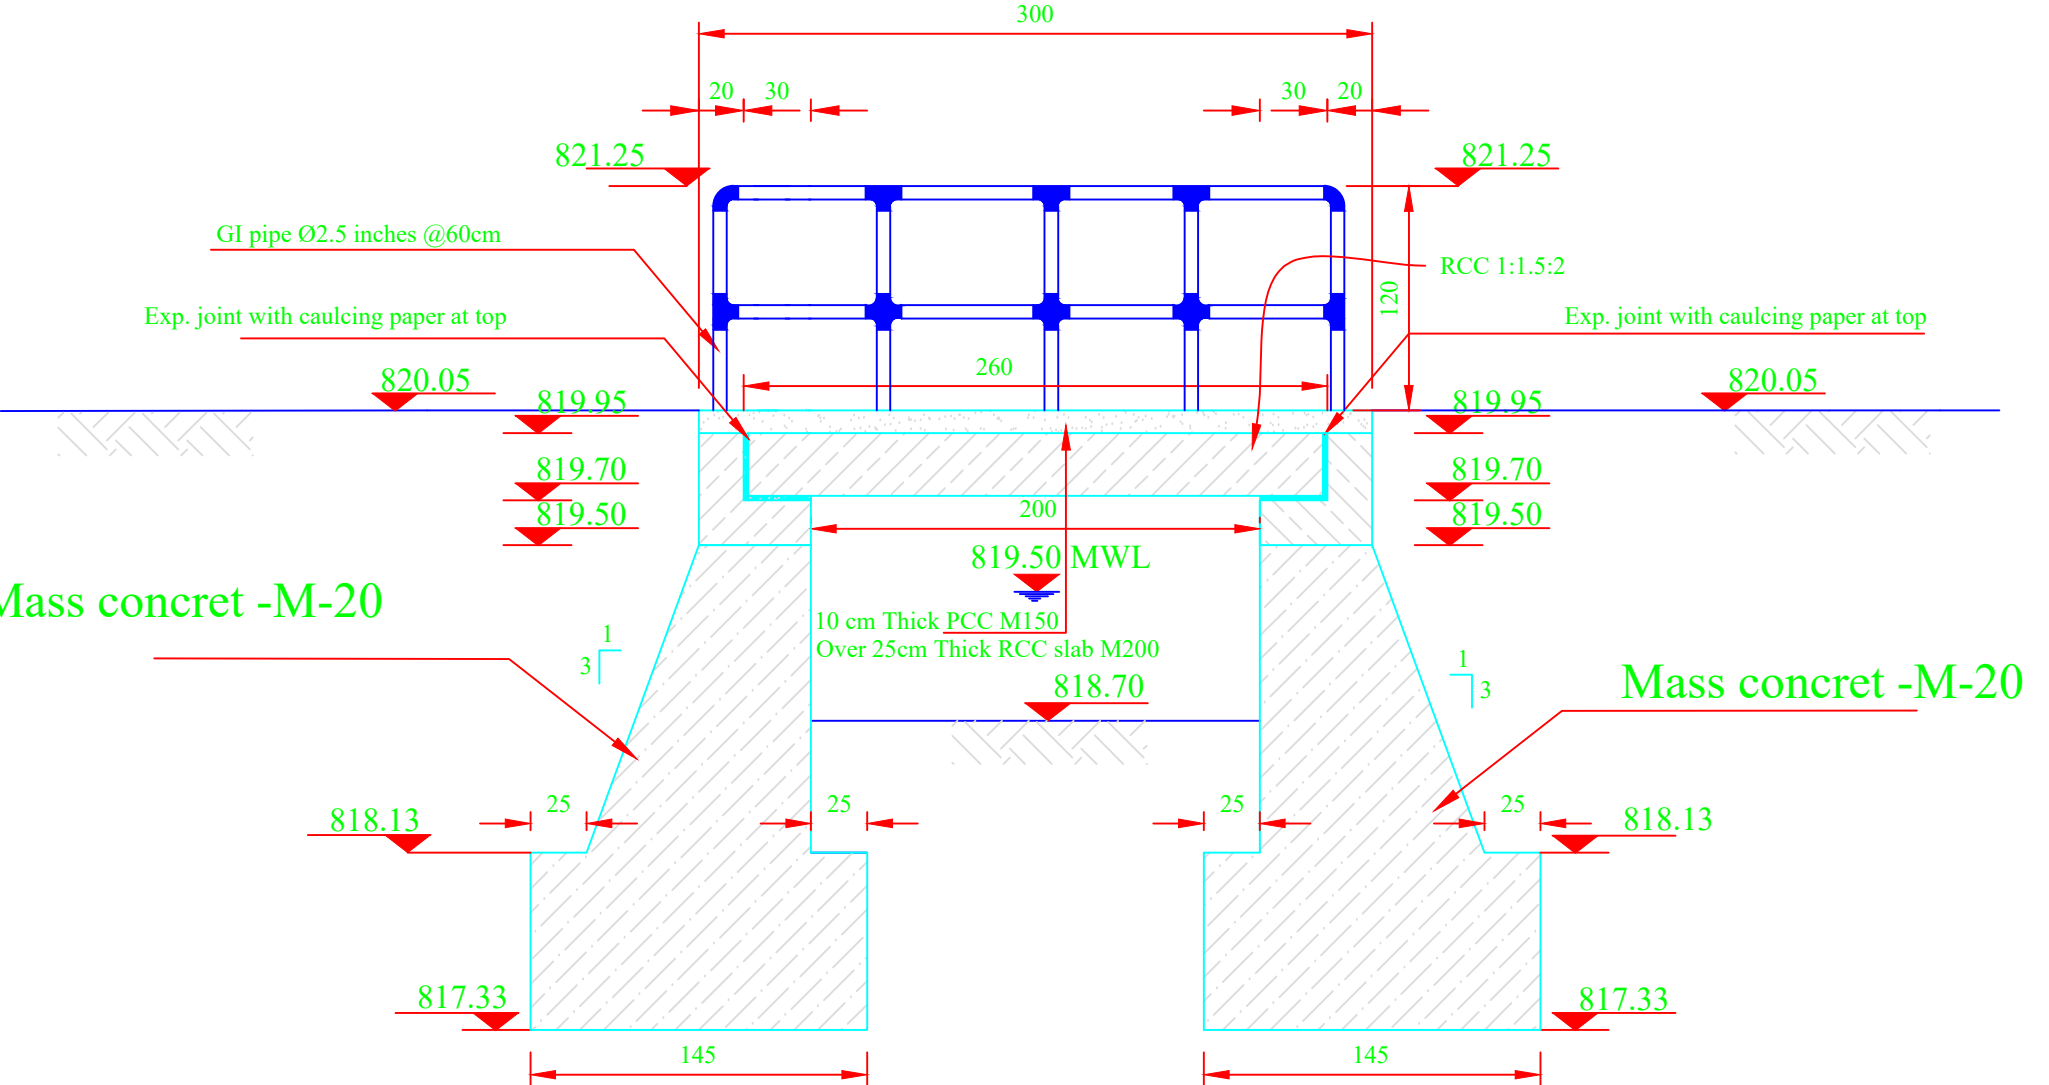

Section B-B

Scale 1:50