



PROJECT: PROPOSED PROJECT FOR WOMEN EMPOWERMENT, IN UGANDA'S REFUGEE HOSTING DISTRICTS	CLIENT KOICA-UNDP Kampala, Uganda	DRAWING: MARKET FACILITY		SCALE: AS INDICATED (A2)
		DRAWN: PA	CHECKED: PA	DATE: NOV. 2018

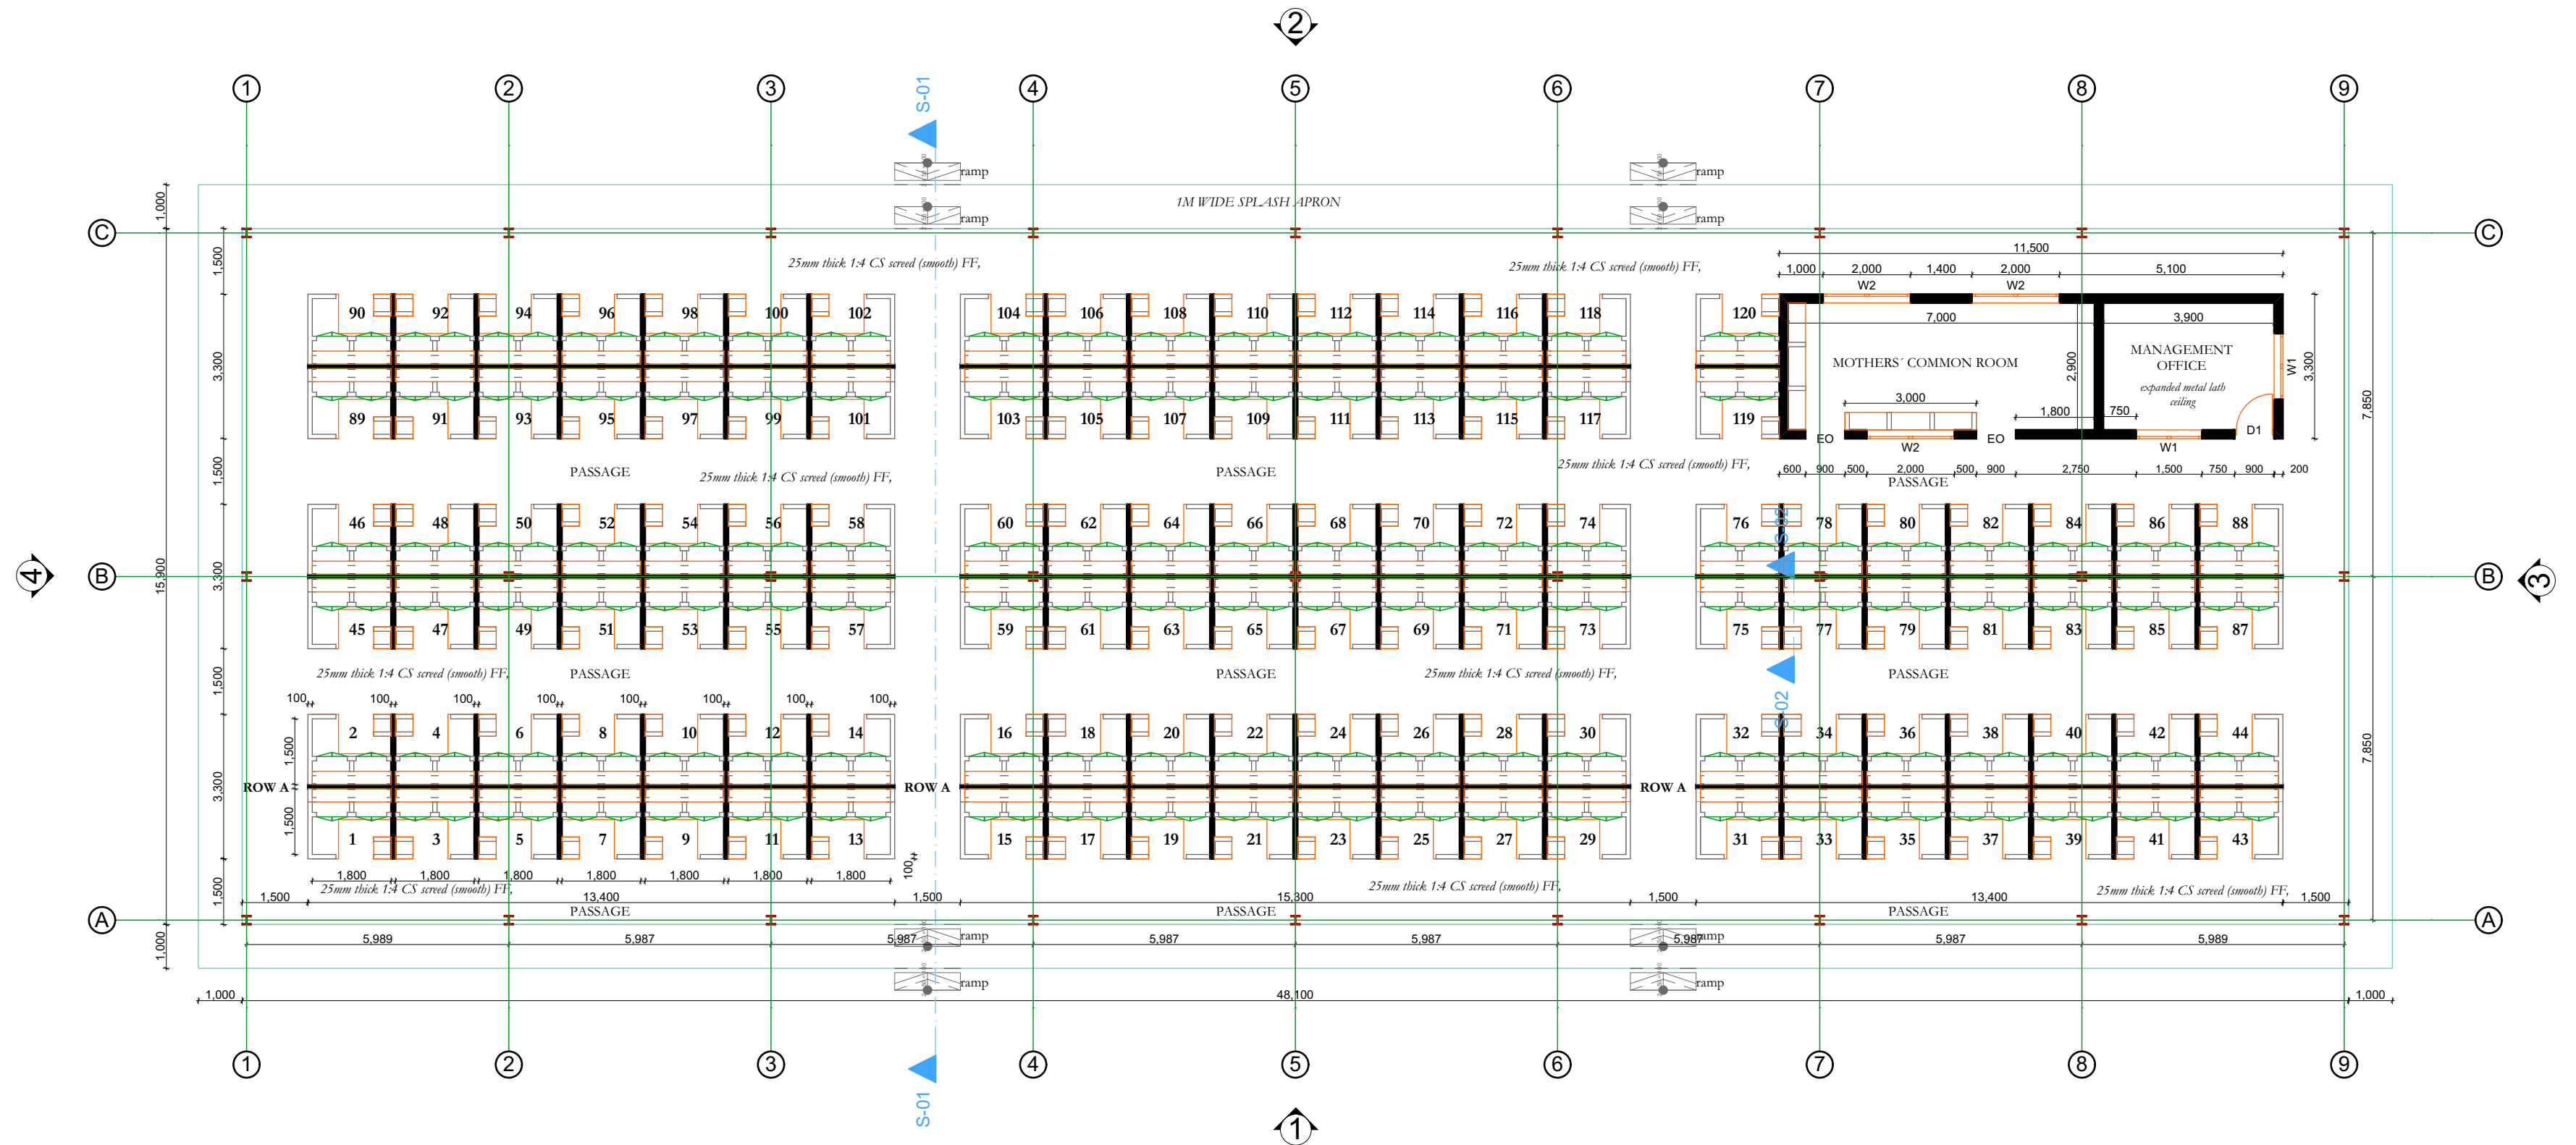


FLOOR PLAN

1:125

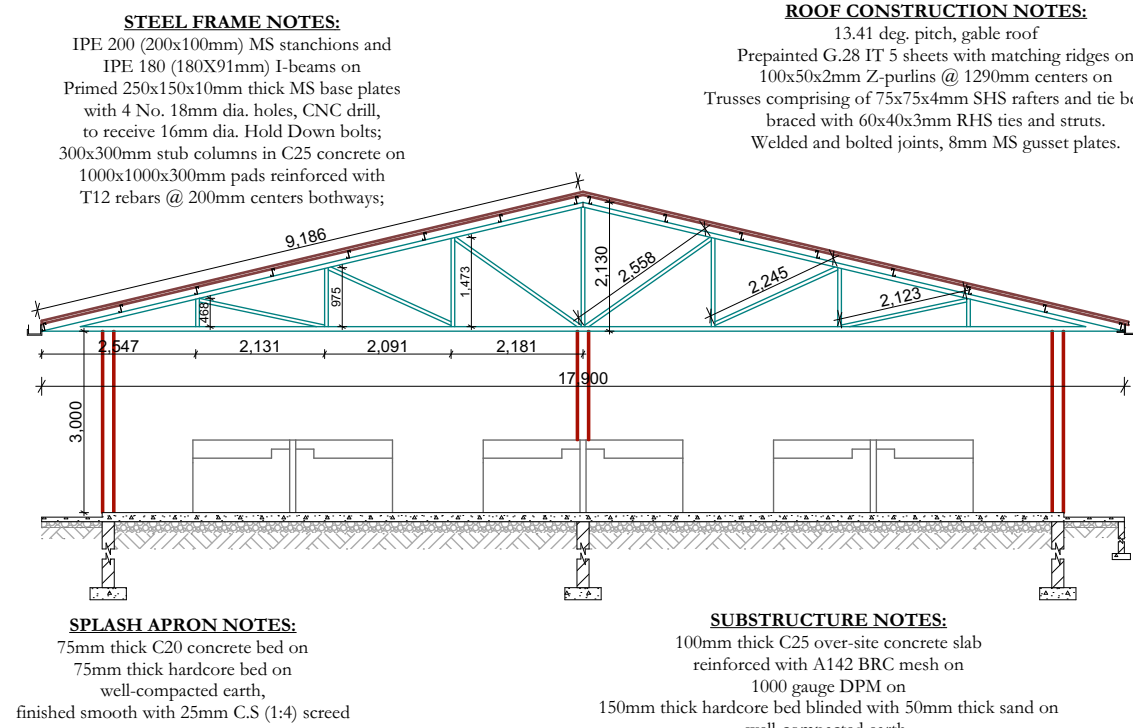


SECTION S-01

1:125

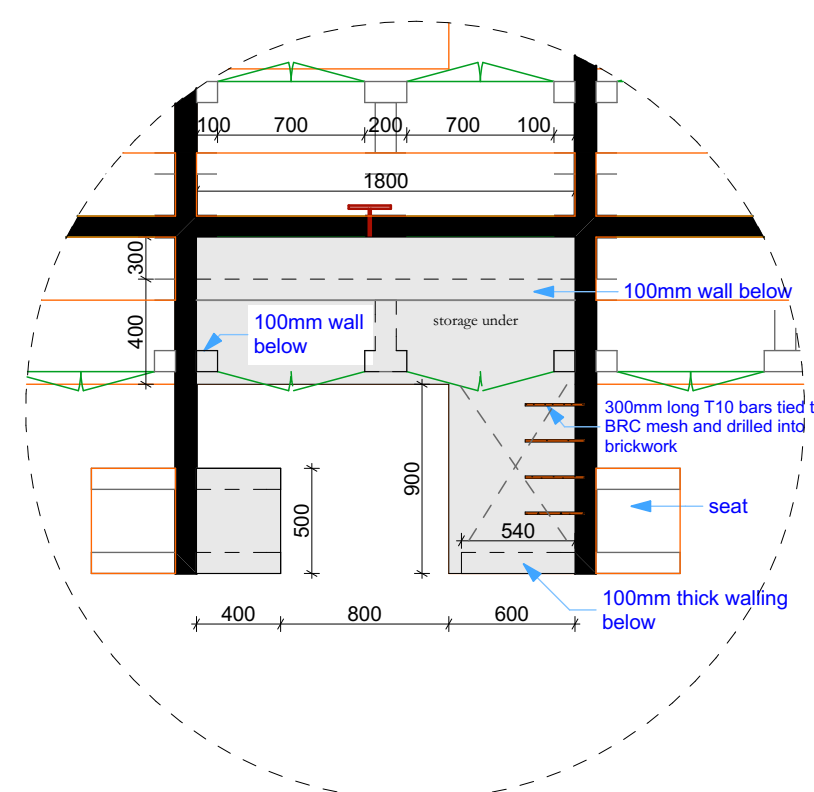

Stall Compartment

1:150

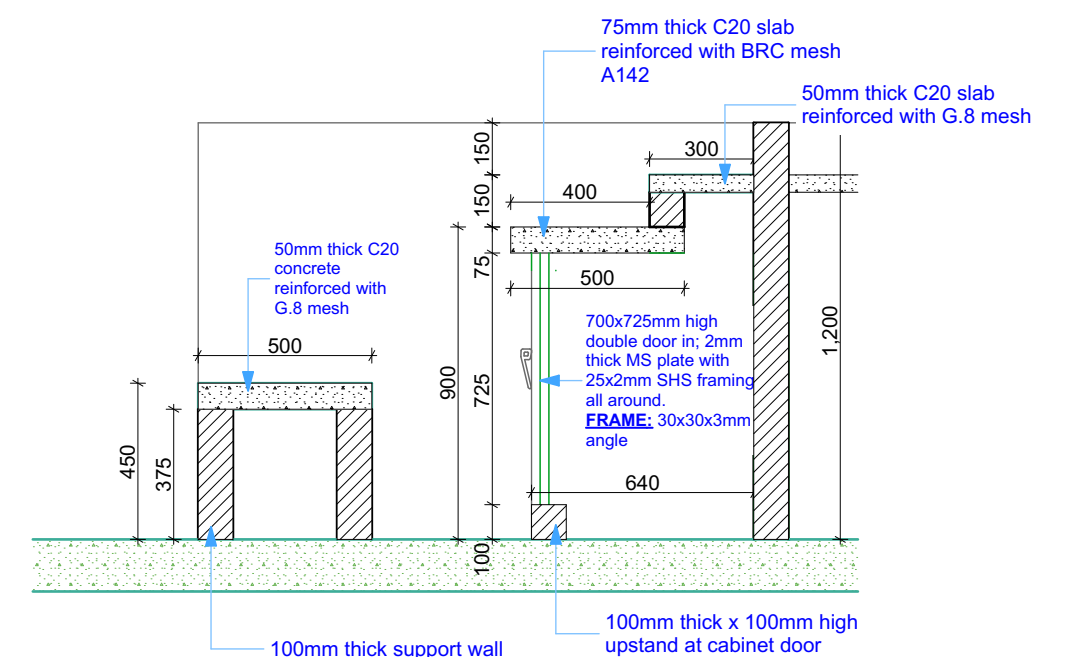

Section Through a Stall


1:150

PROJECT:
PROPOSED PROJECT FOR WOMEN EMPOWERMENT,
IN UGANDA'S REFUGEE HOSTING DISTRICTS

CLIENT
KOICA-UNDP
Kampala, Uganda


DRAWING: MARKET FACILITY
DRAWN: PA
CHECKED: PA

SCALE: AS INDICATED (A2)
DATE: NOV. 2018

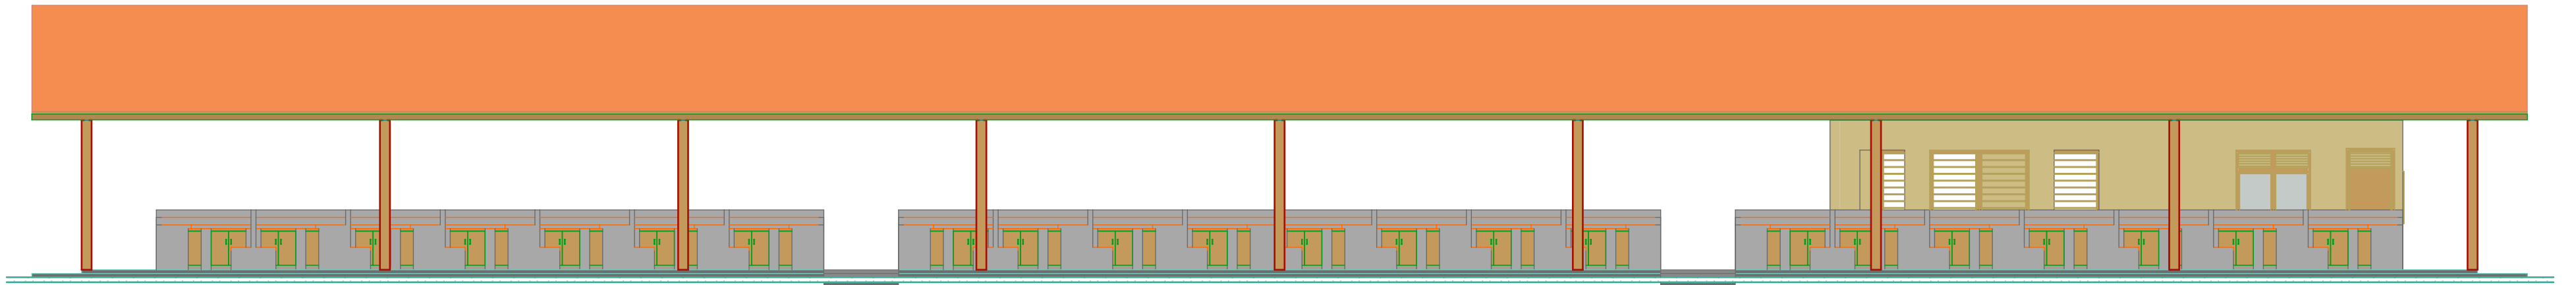


1

1:100

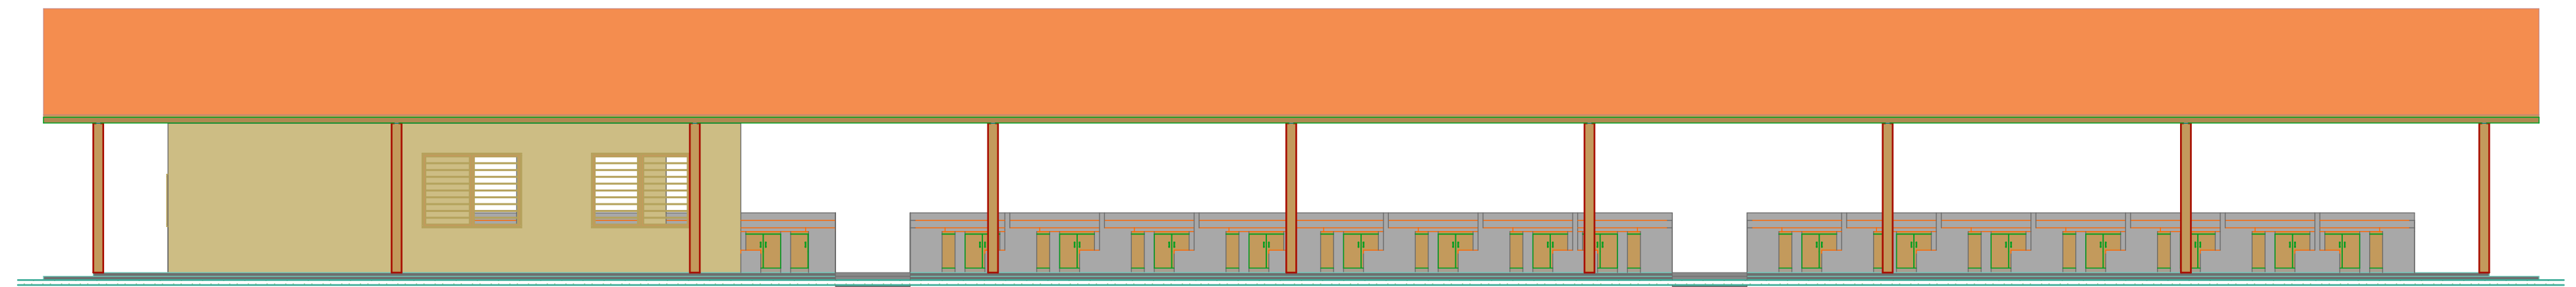


2

1:100

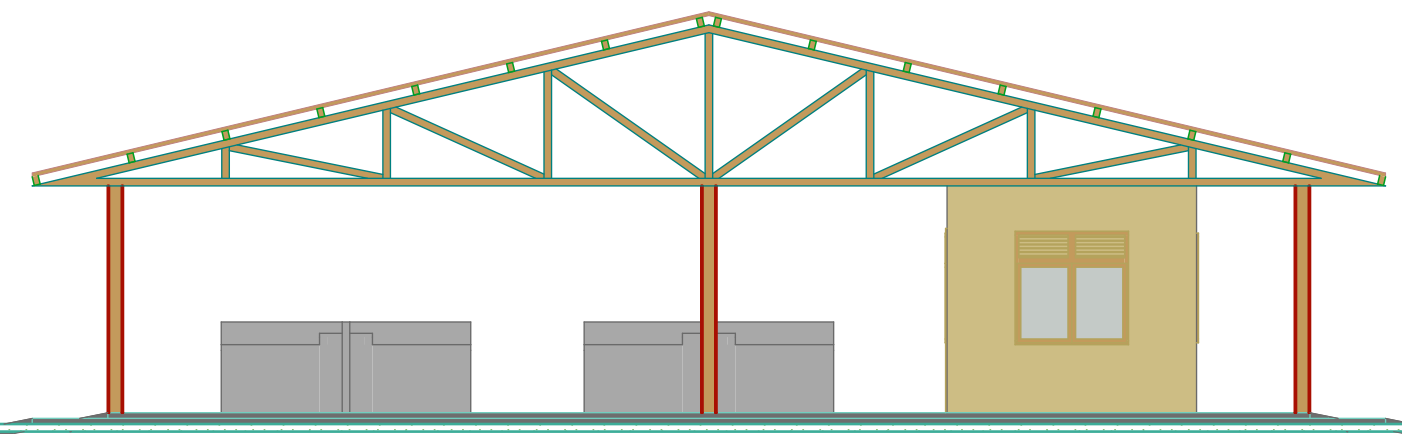

3

1:100

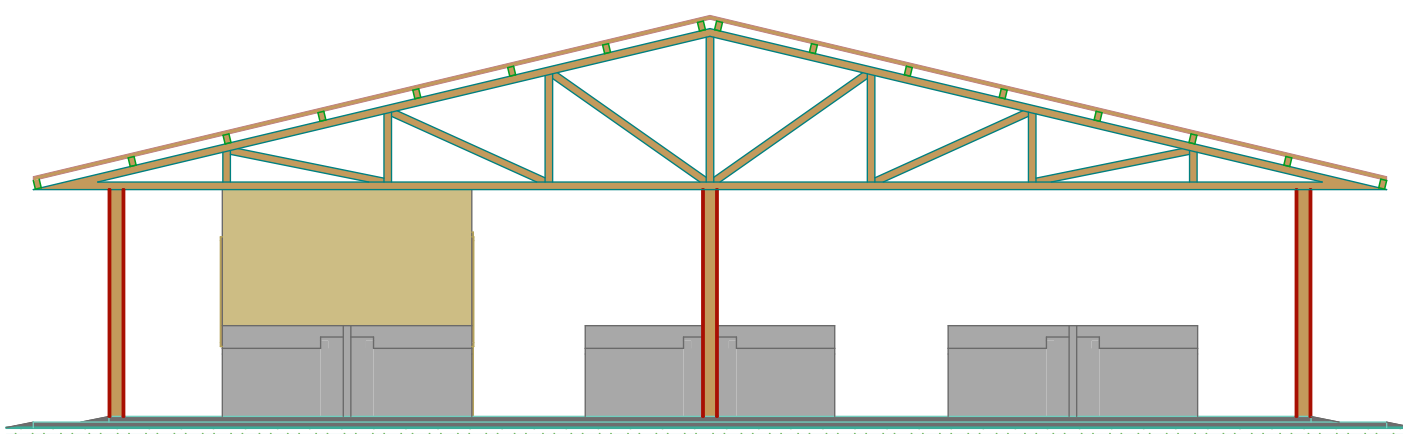

4

1:100

PROJECT:
PROPOSED PROJECT FOR WOMEN EMPOWERMENT,
IN UGANDA'S REFUGEE HOSTING DISTRICTS

CLIENT
KOICA-UNDP
Kampala, Uganda


DRAWING: MARKET FACILITY

DRAWN: PA

CHECKED: PA

SCALE: AS INDICATED (A2)

DATE: NOV. 2018

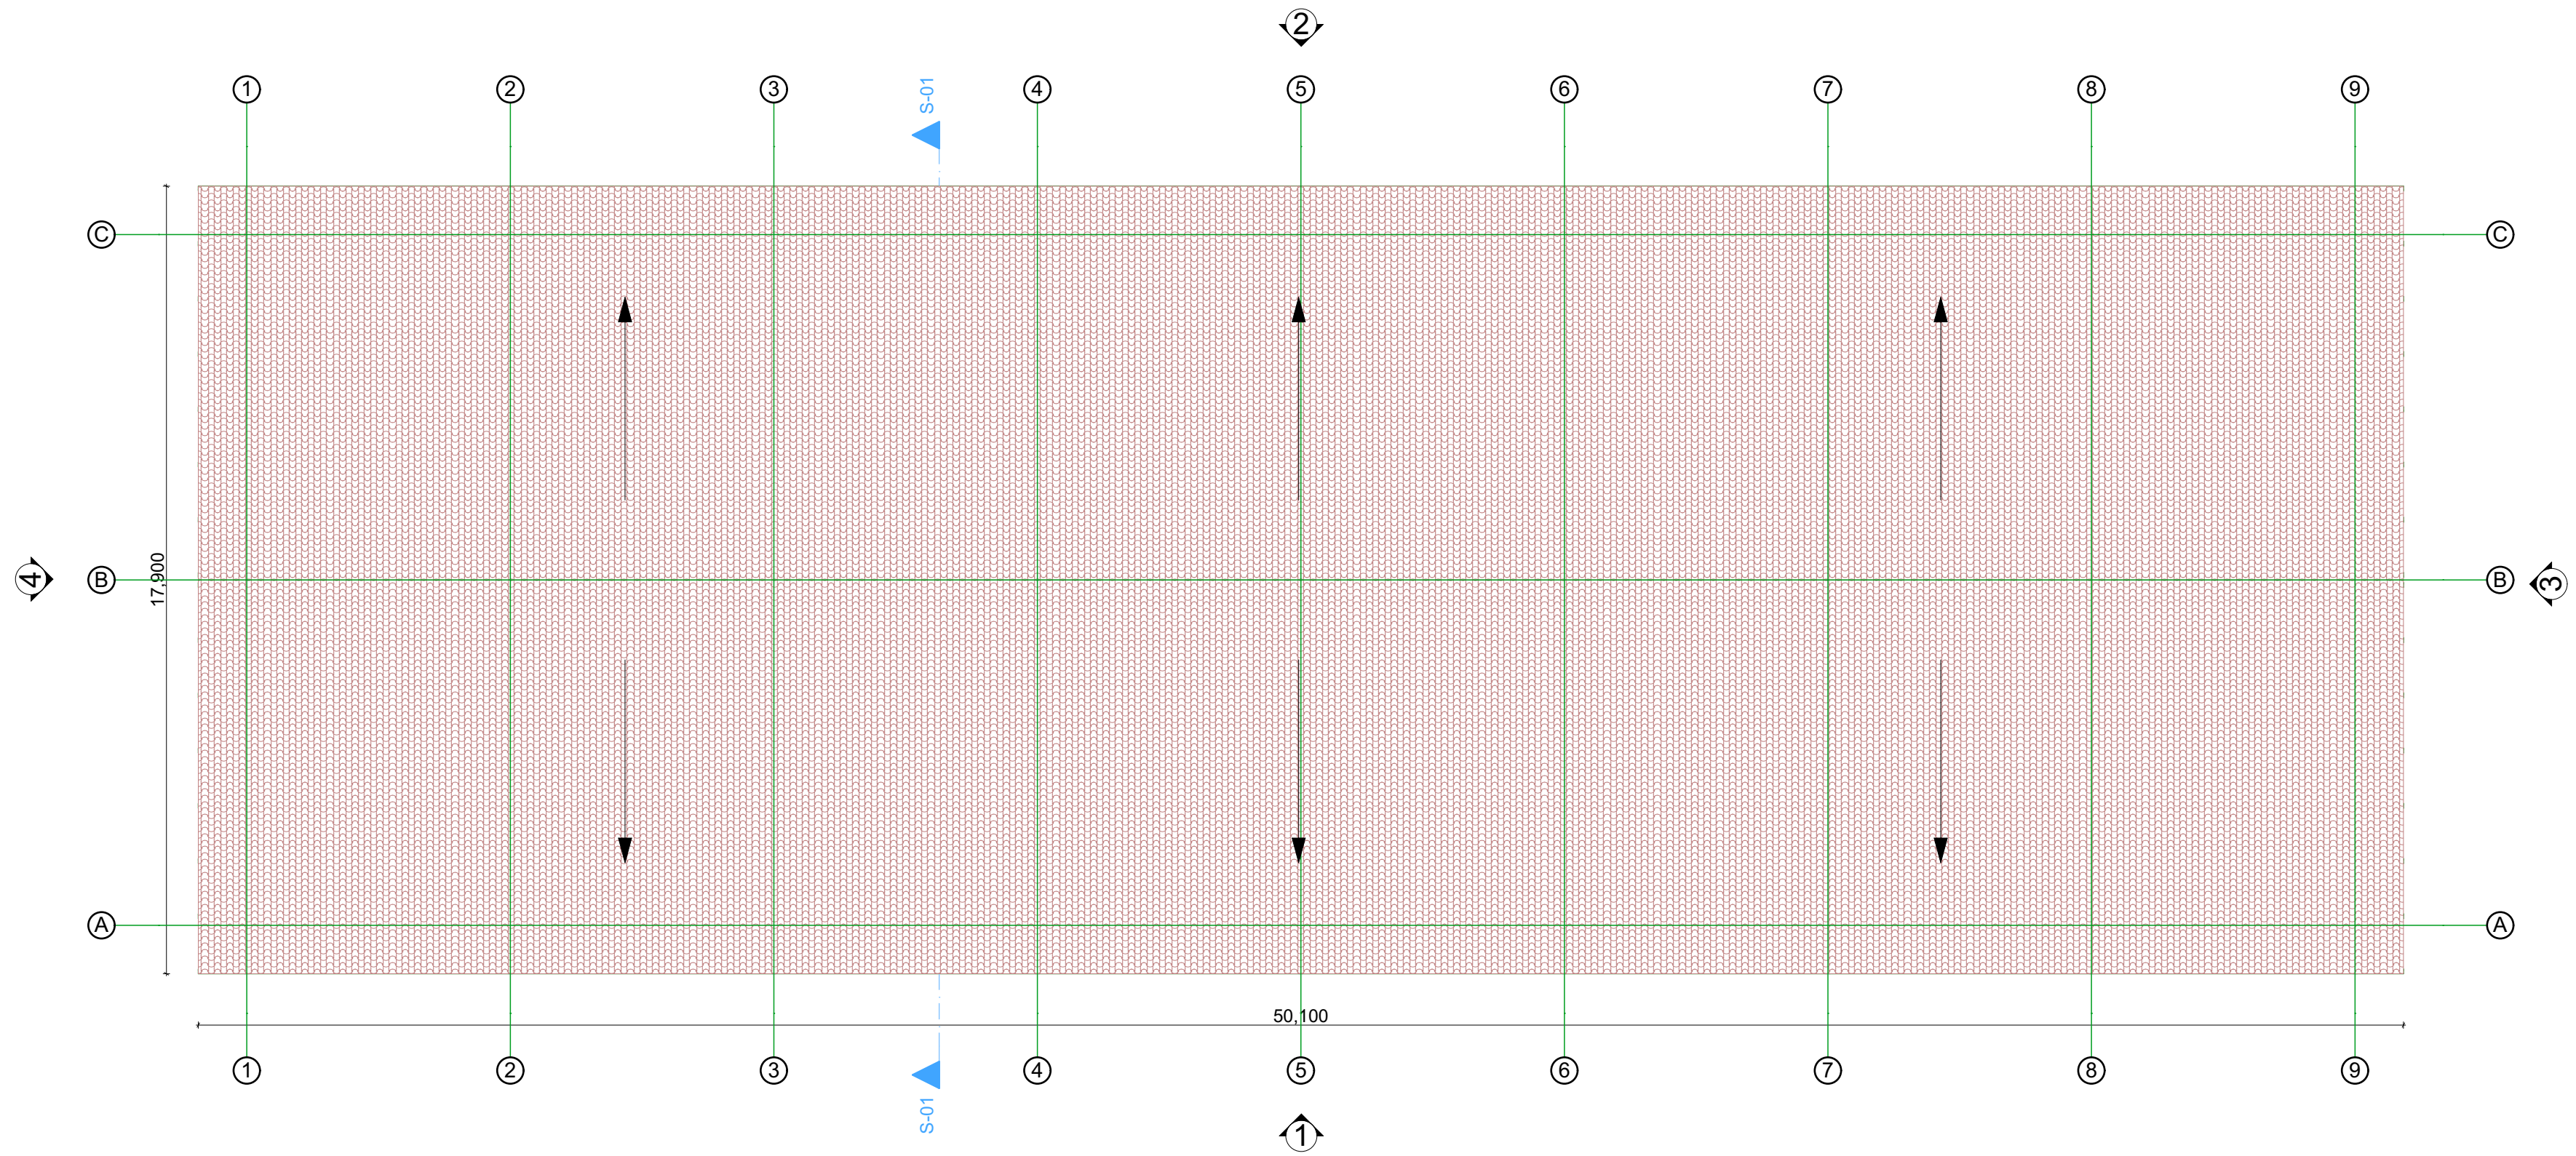

1

ROOF LAYOUT

1:125

PROJECT:
PROPOSED PROJECT FOR WOMEN EMPOWERMENT,
IN UGANDA'S REFUGEE HOSTING DISTRICTS

CLIENT
KOICA-UNDP
Kampala, Uganda


DRAWING: MARKET FACILITY

DRAWN: PA


CHECKED: PA

SCALE: AS INDICATED (A2)


DATE: NOV. 2018

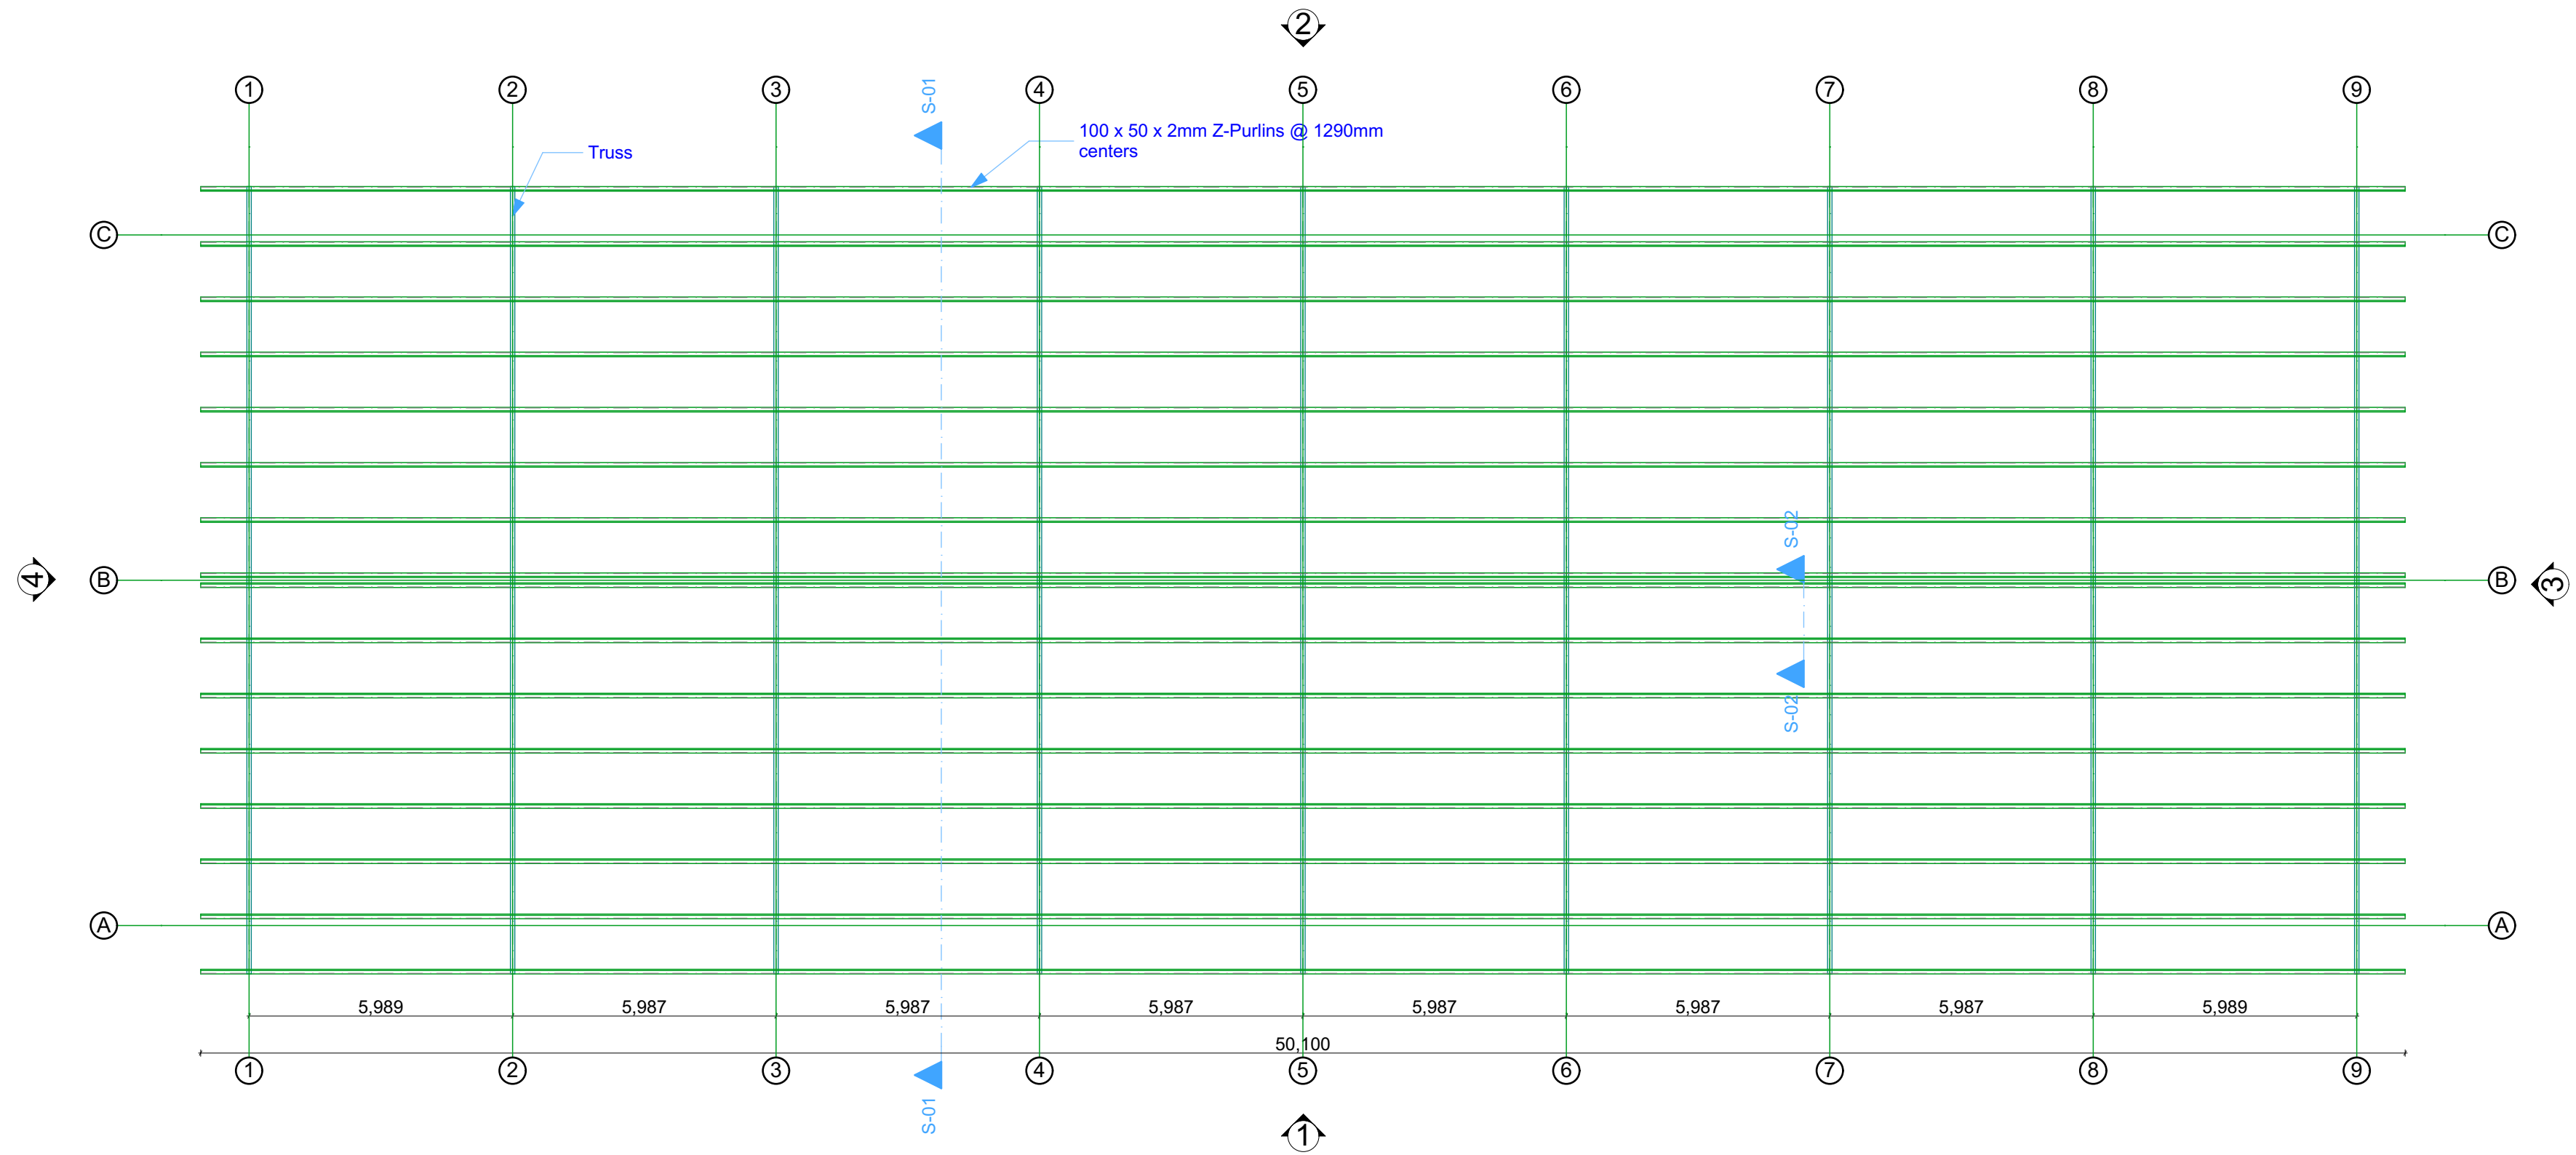


PROJECT: PROPOSED PROJECT FOR WOMEN EMPOWERMENT, IN UGANDA'S REFUGEE HOSTING DISTRICTS	CLIENT KOICA-UNDP Kampala, Uganda	DRAWING: MARKET FACILITY		SCALE: AS INDICATED (A2)
		DRAWN: PA	CHECKED: PA	DATE: NOV. 2018

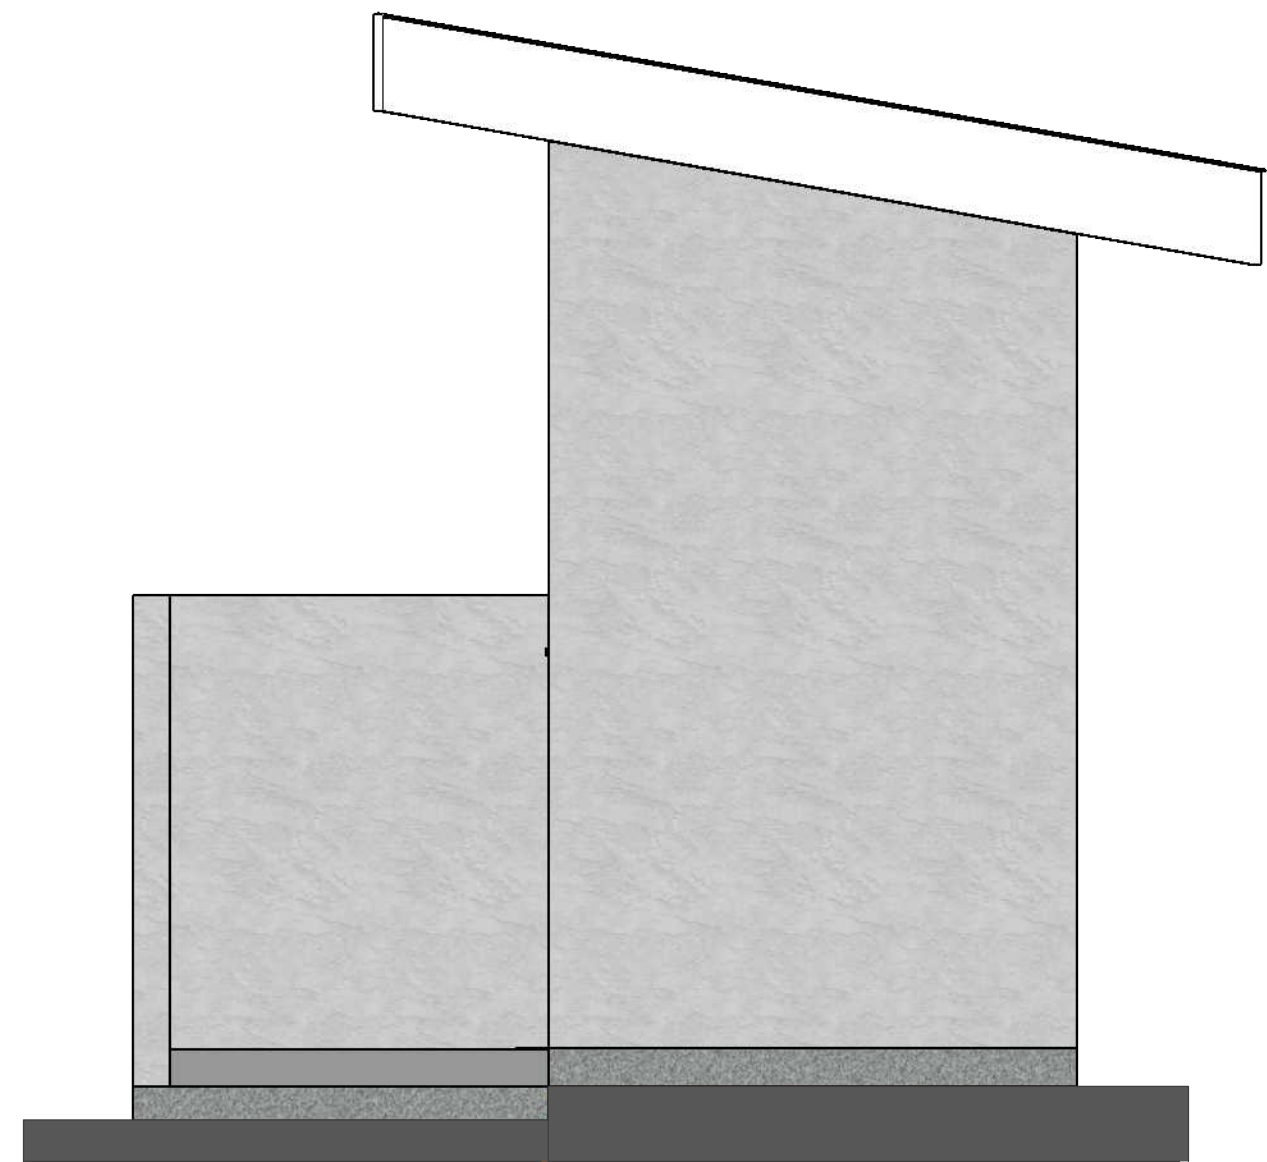

WEST ELEVATION
SCALE 1:20

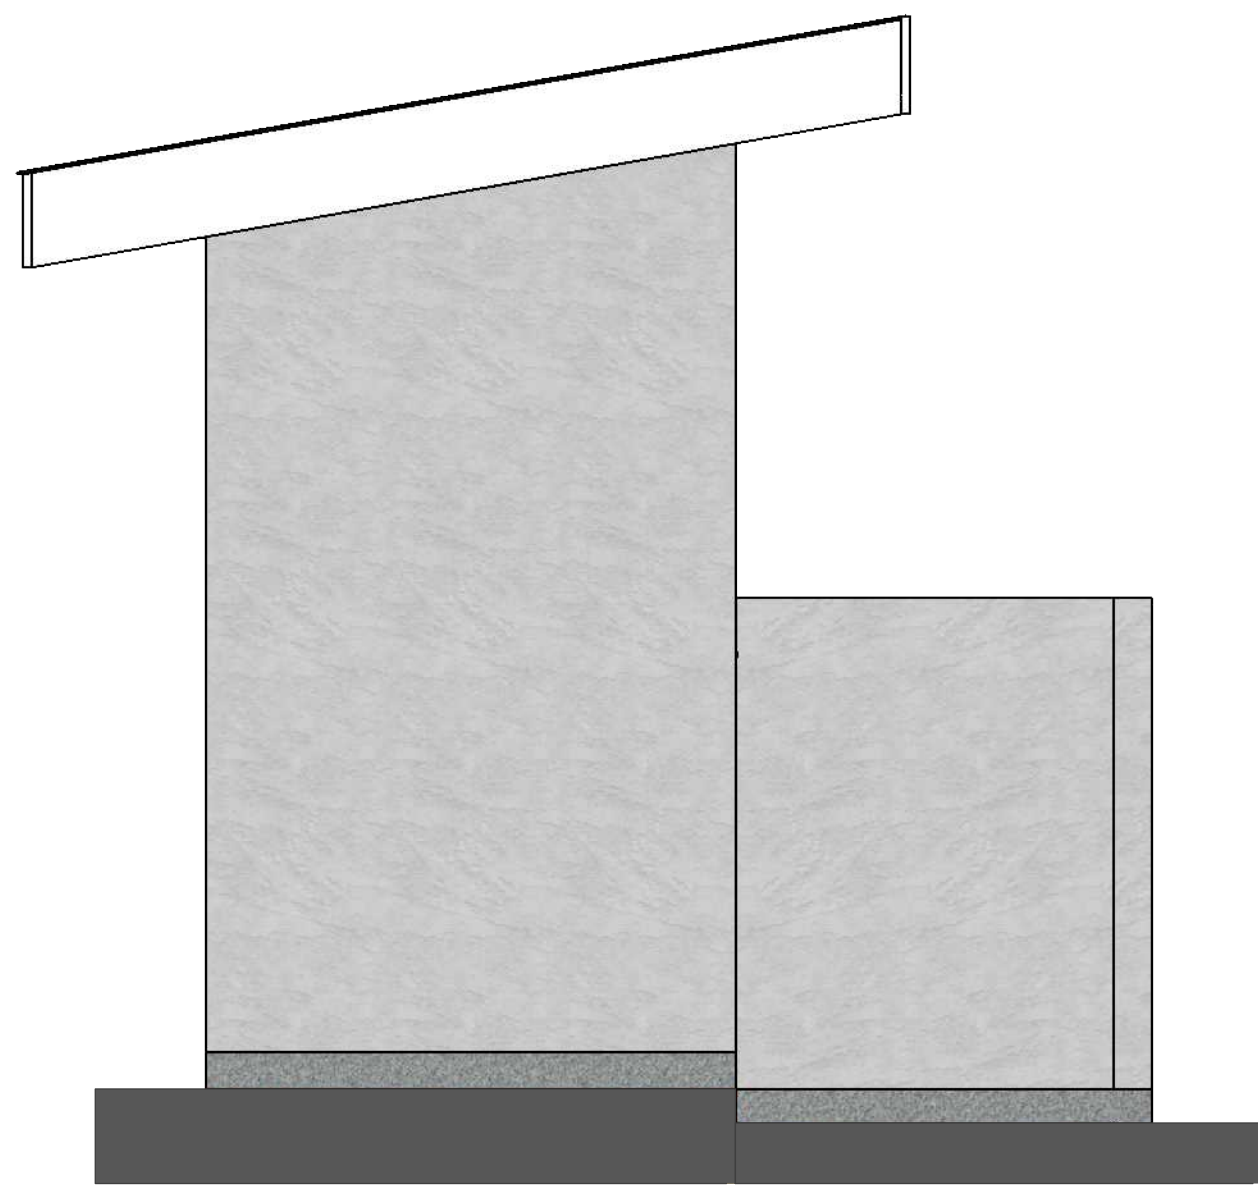

EAST ELEVATION
SCALE 1:20

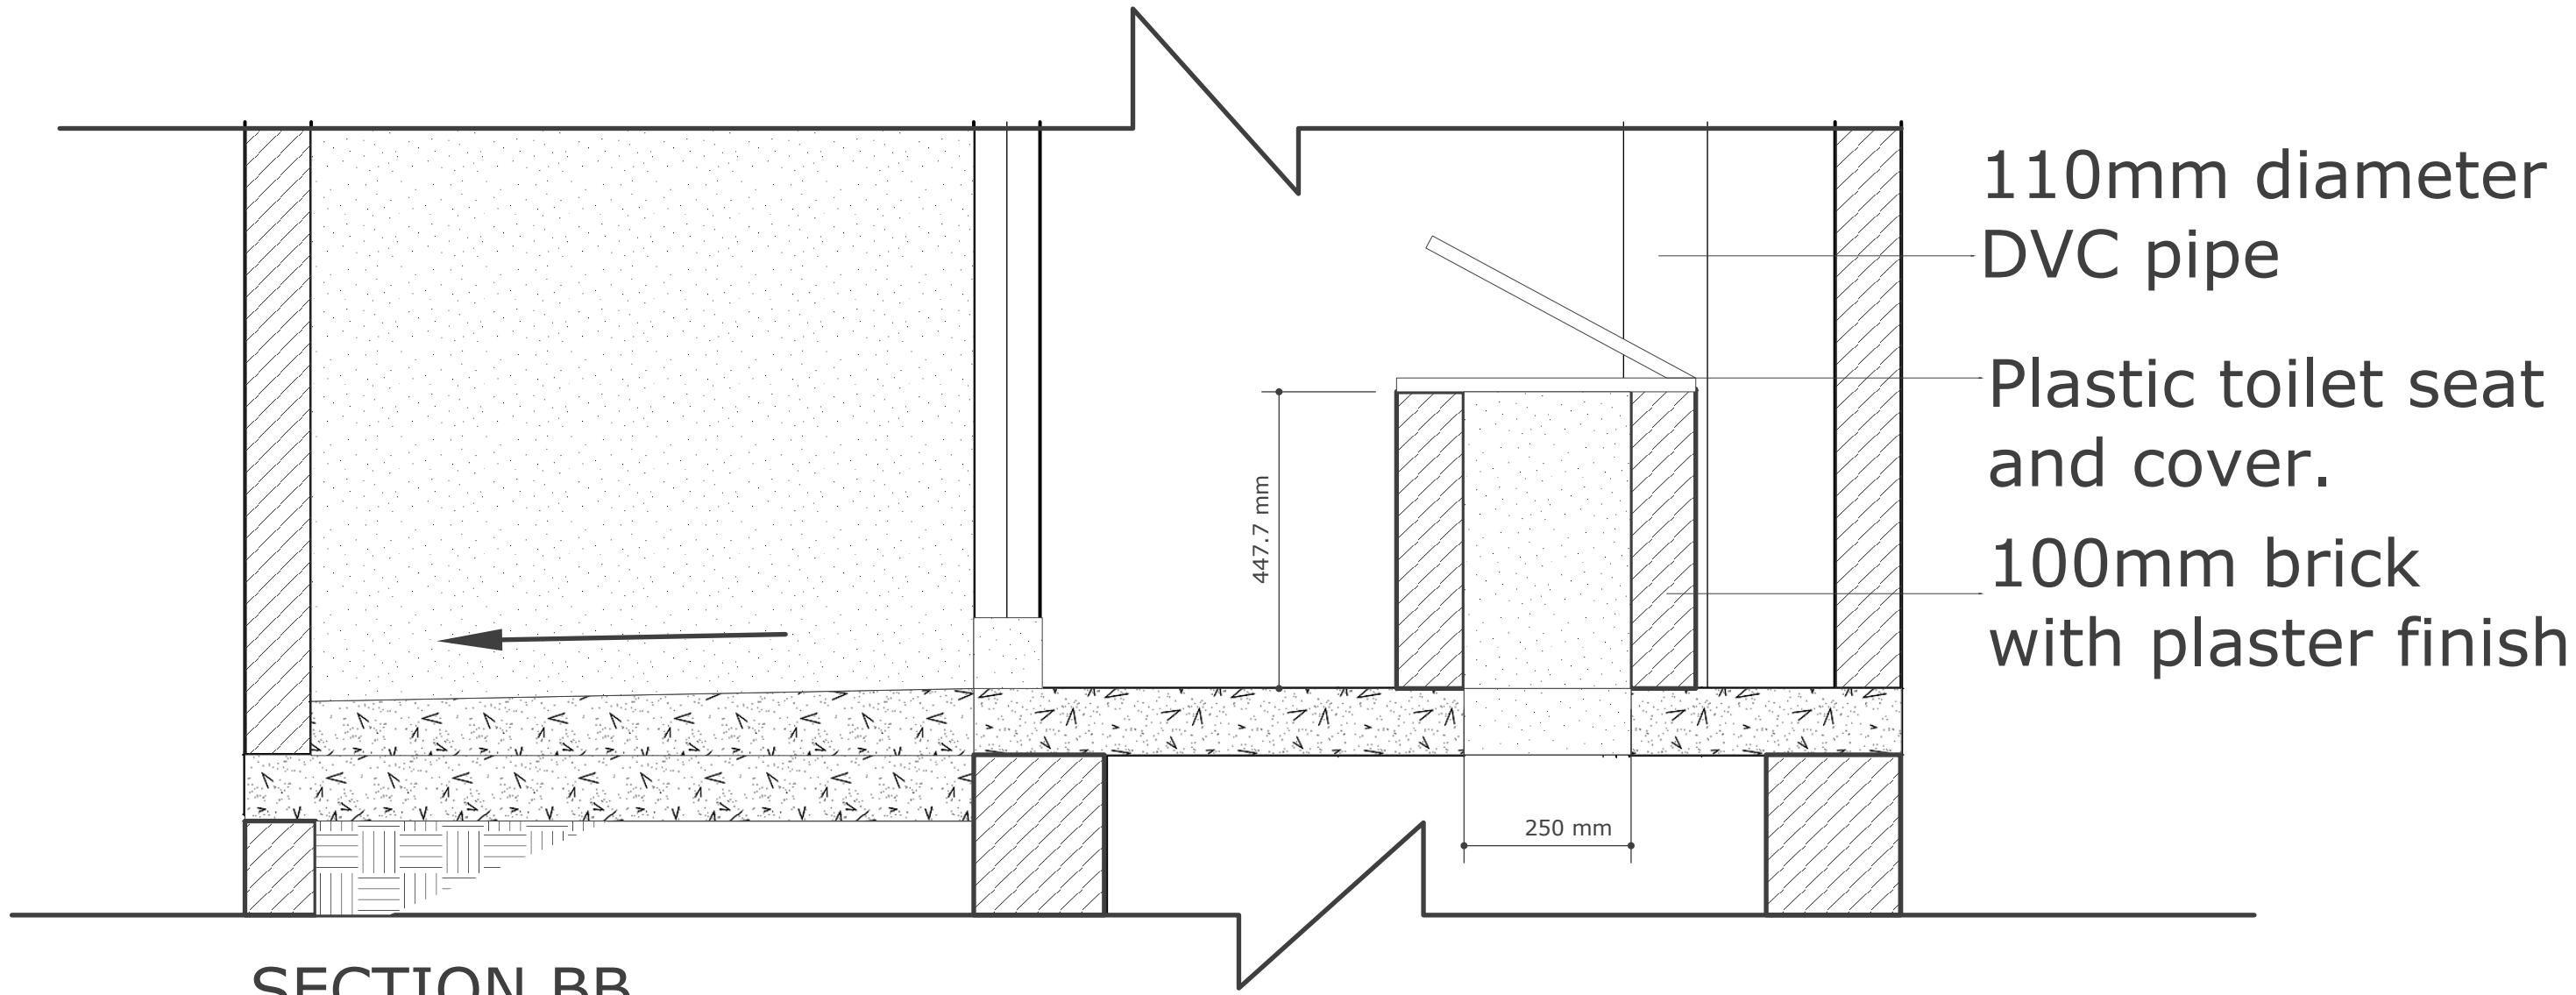

SECTION BB
SCALE 1:10




SOUTH ELEVATION
SCALE 1:20




NORTH ELEVATION
SCALE 1:20


PROJECT	CLIENT	DRAWING
PROPOSED PROJECT FOR WOMEN EMPOWERMENT, IN UGANDA'S REFUGEE HOSTING DISTRICTS	KOICA. UNDP	MARKET FACILITY

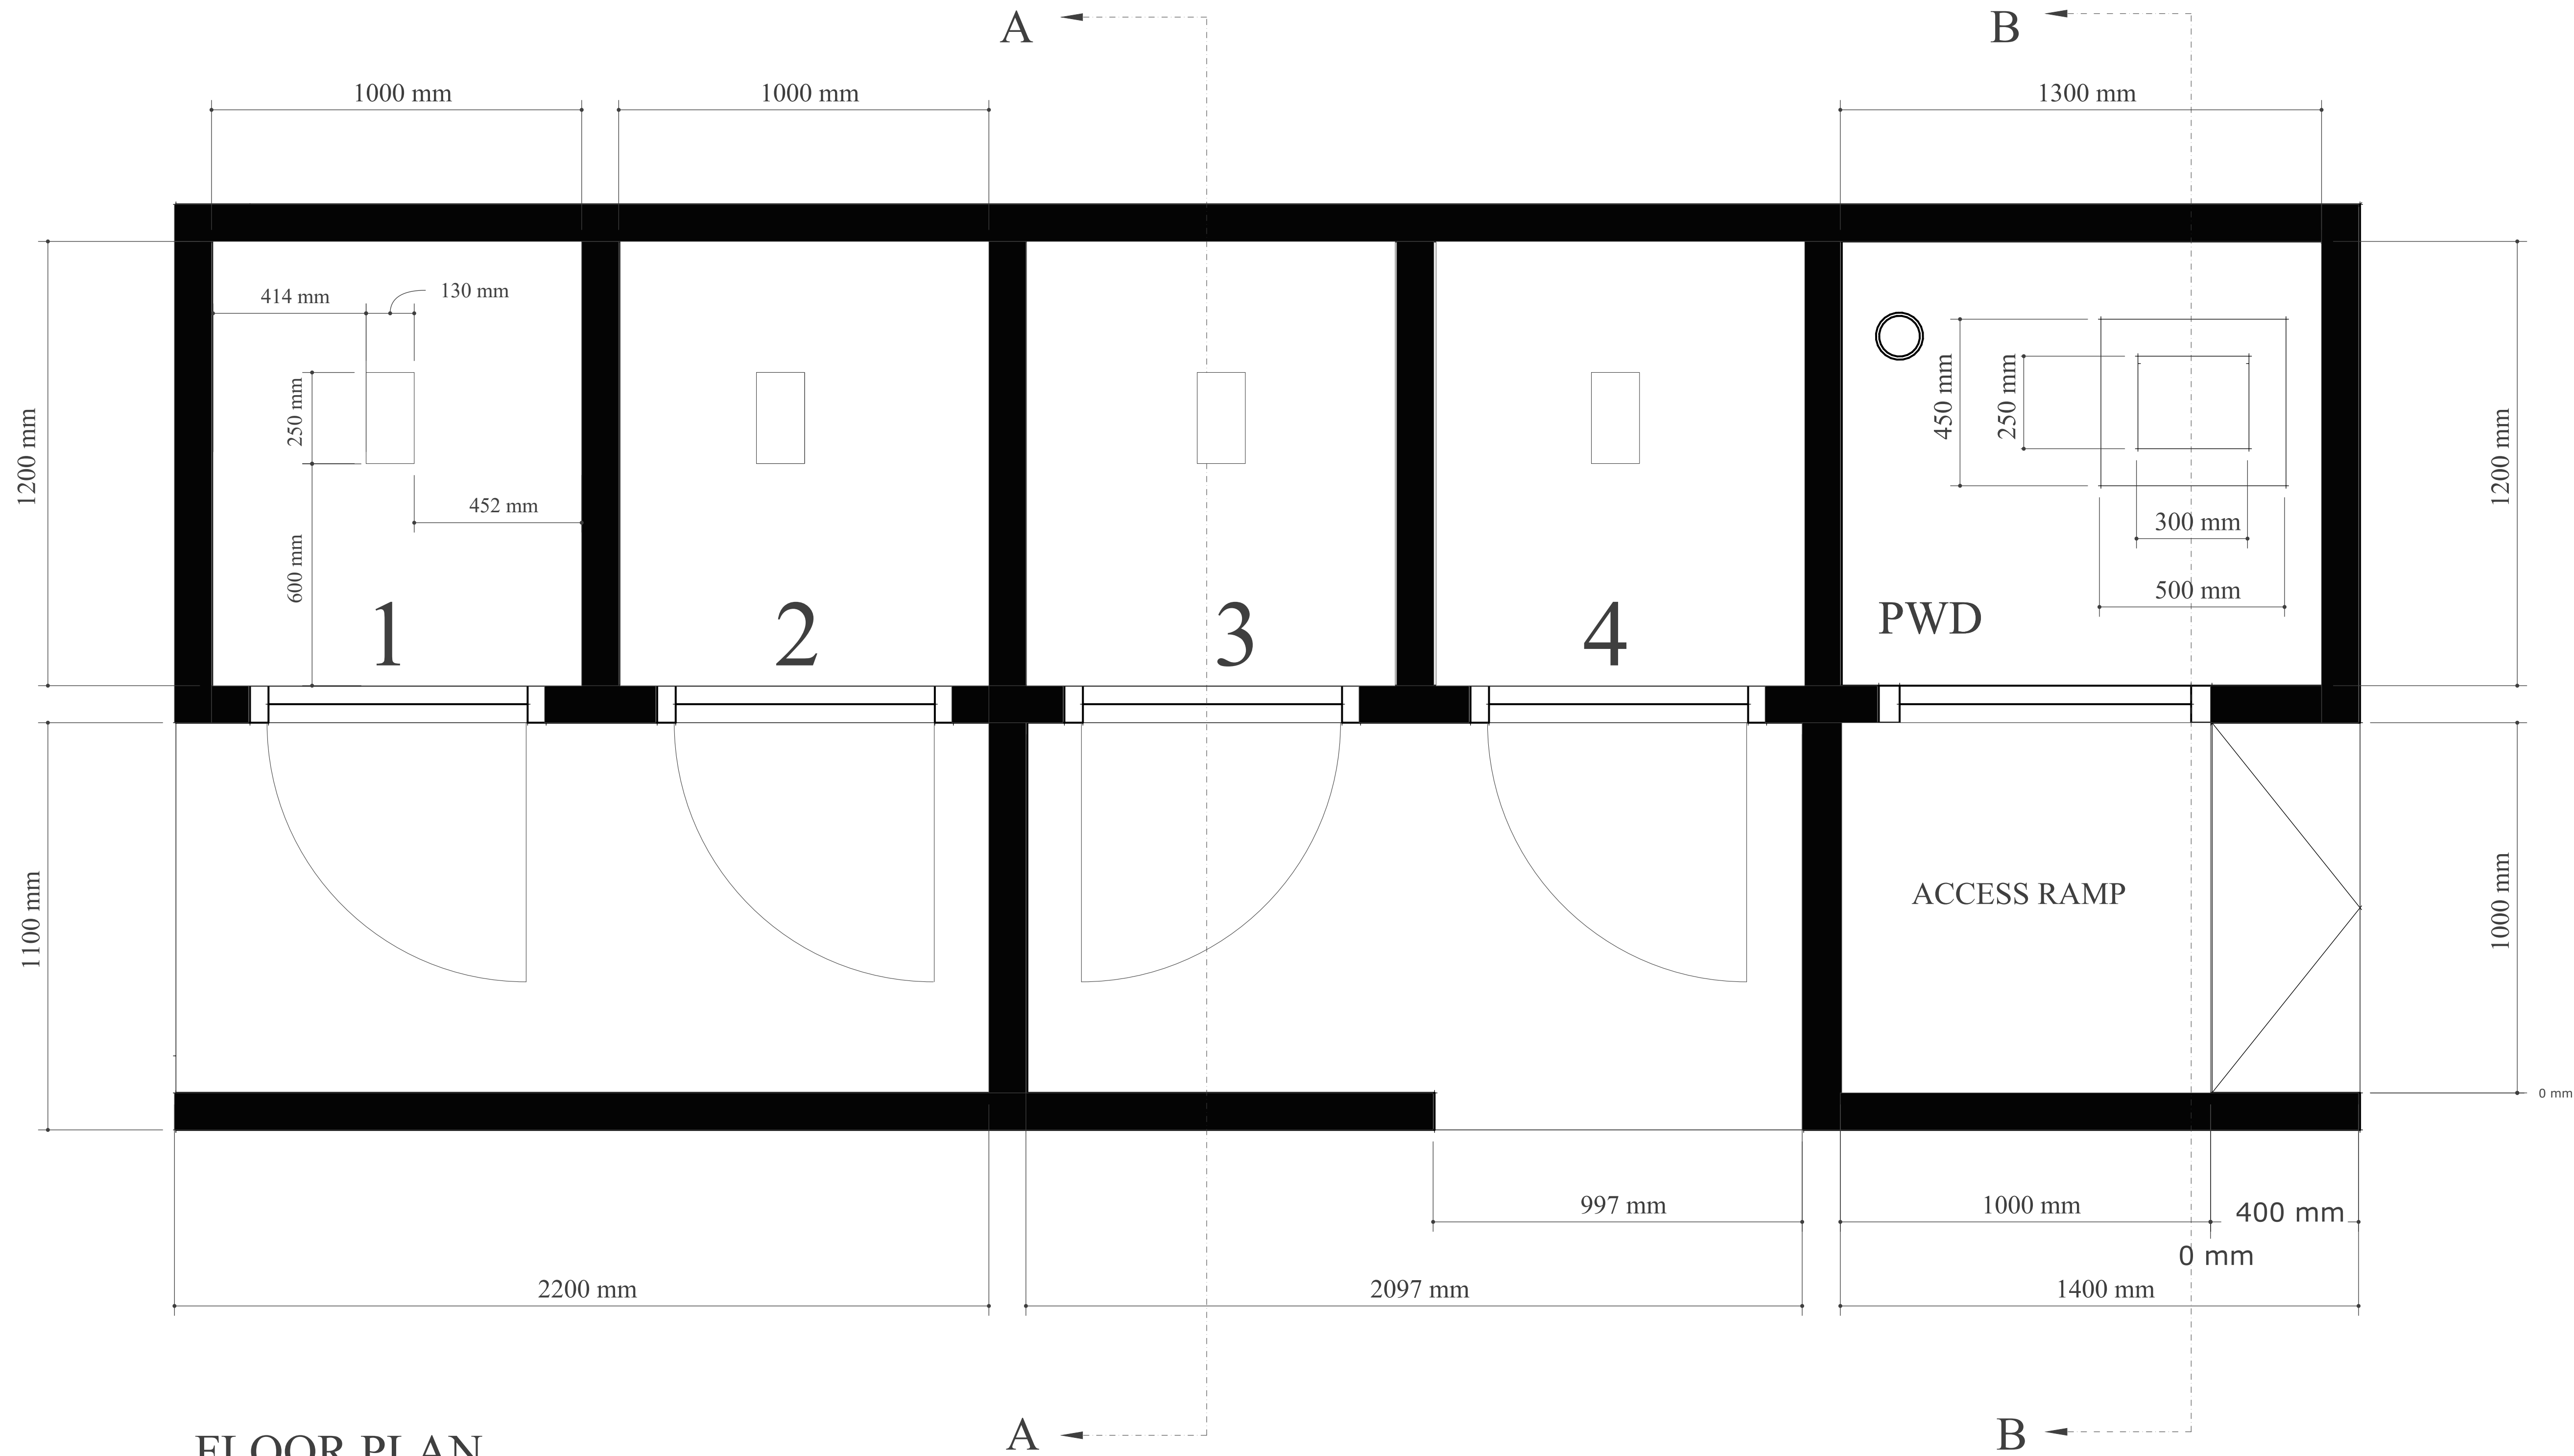

FLOOR PLAN
SCALE 1: 10

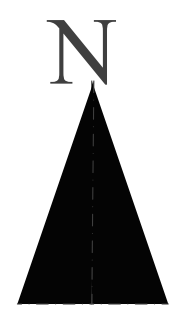

PROJECT	CLIENT	DRAWING
PROPOSED PROJECT FOR WOMEN EMPOWERMENT, IN UGANDA'S REFUGEE HOSTING DISTRICTS	KOICA. UNDP	MARKET FACILITY

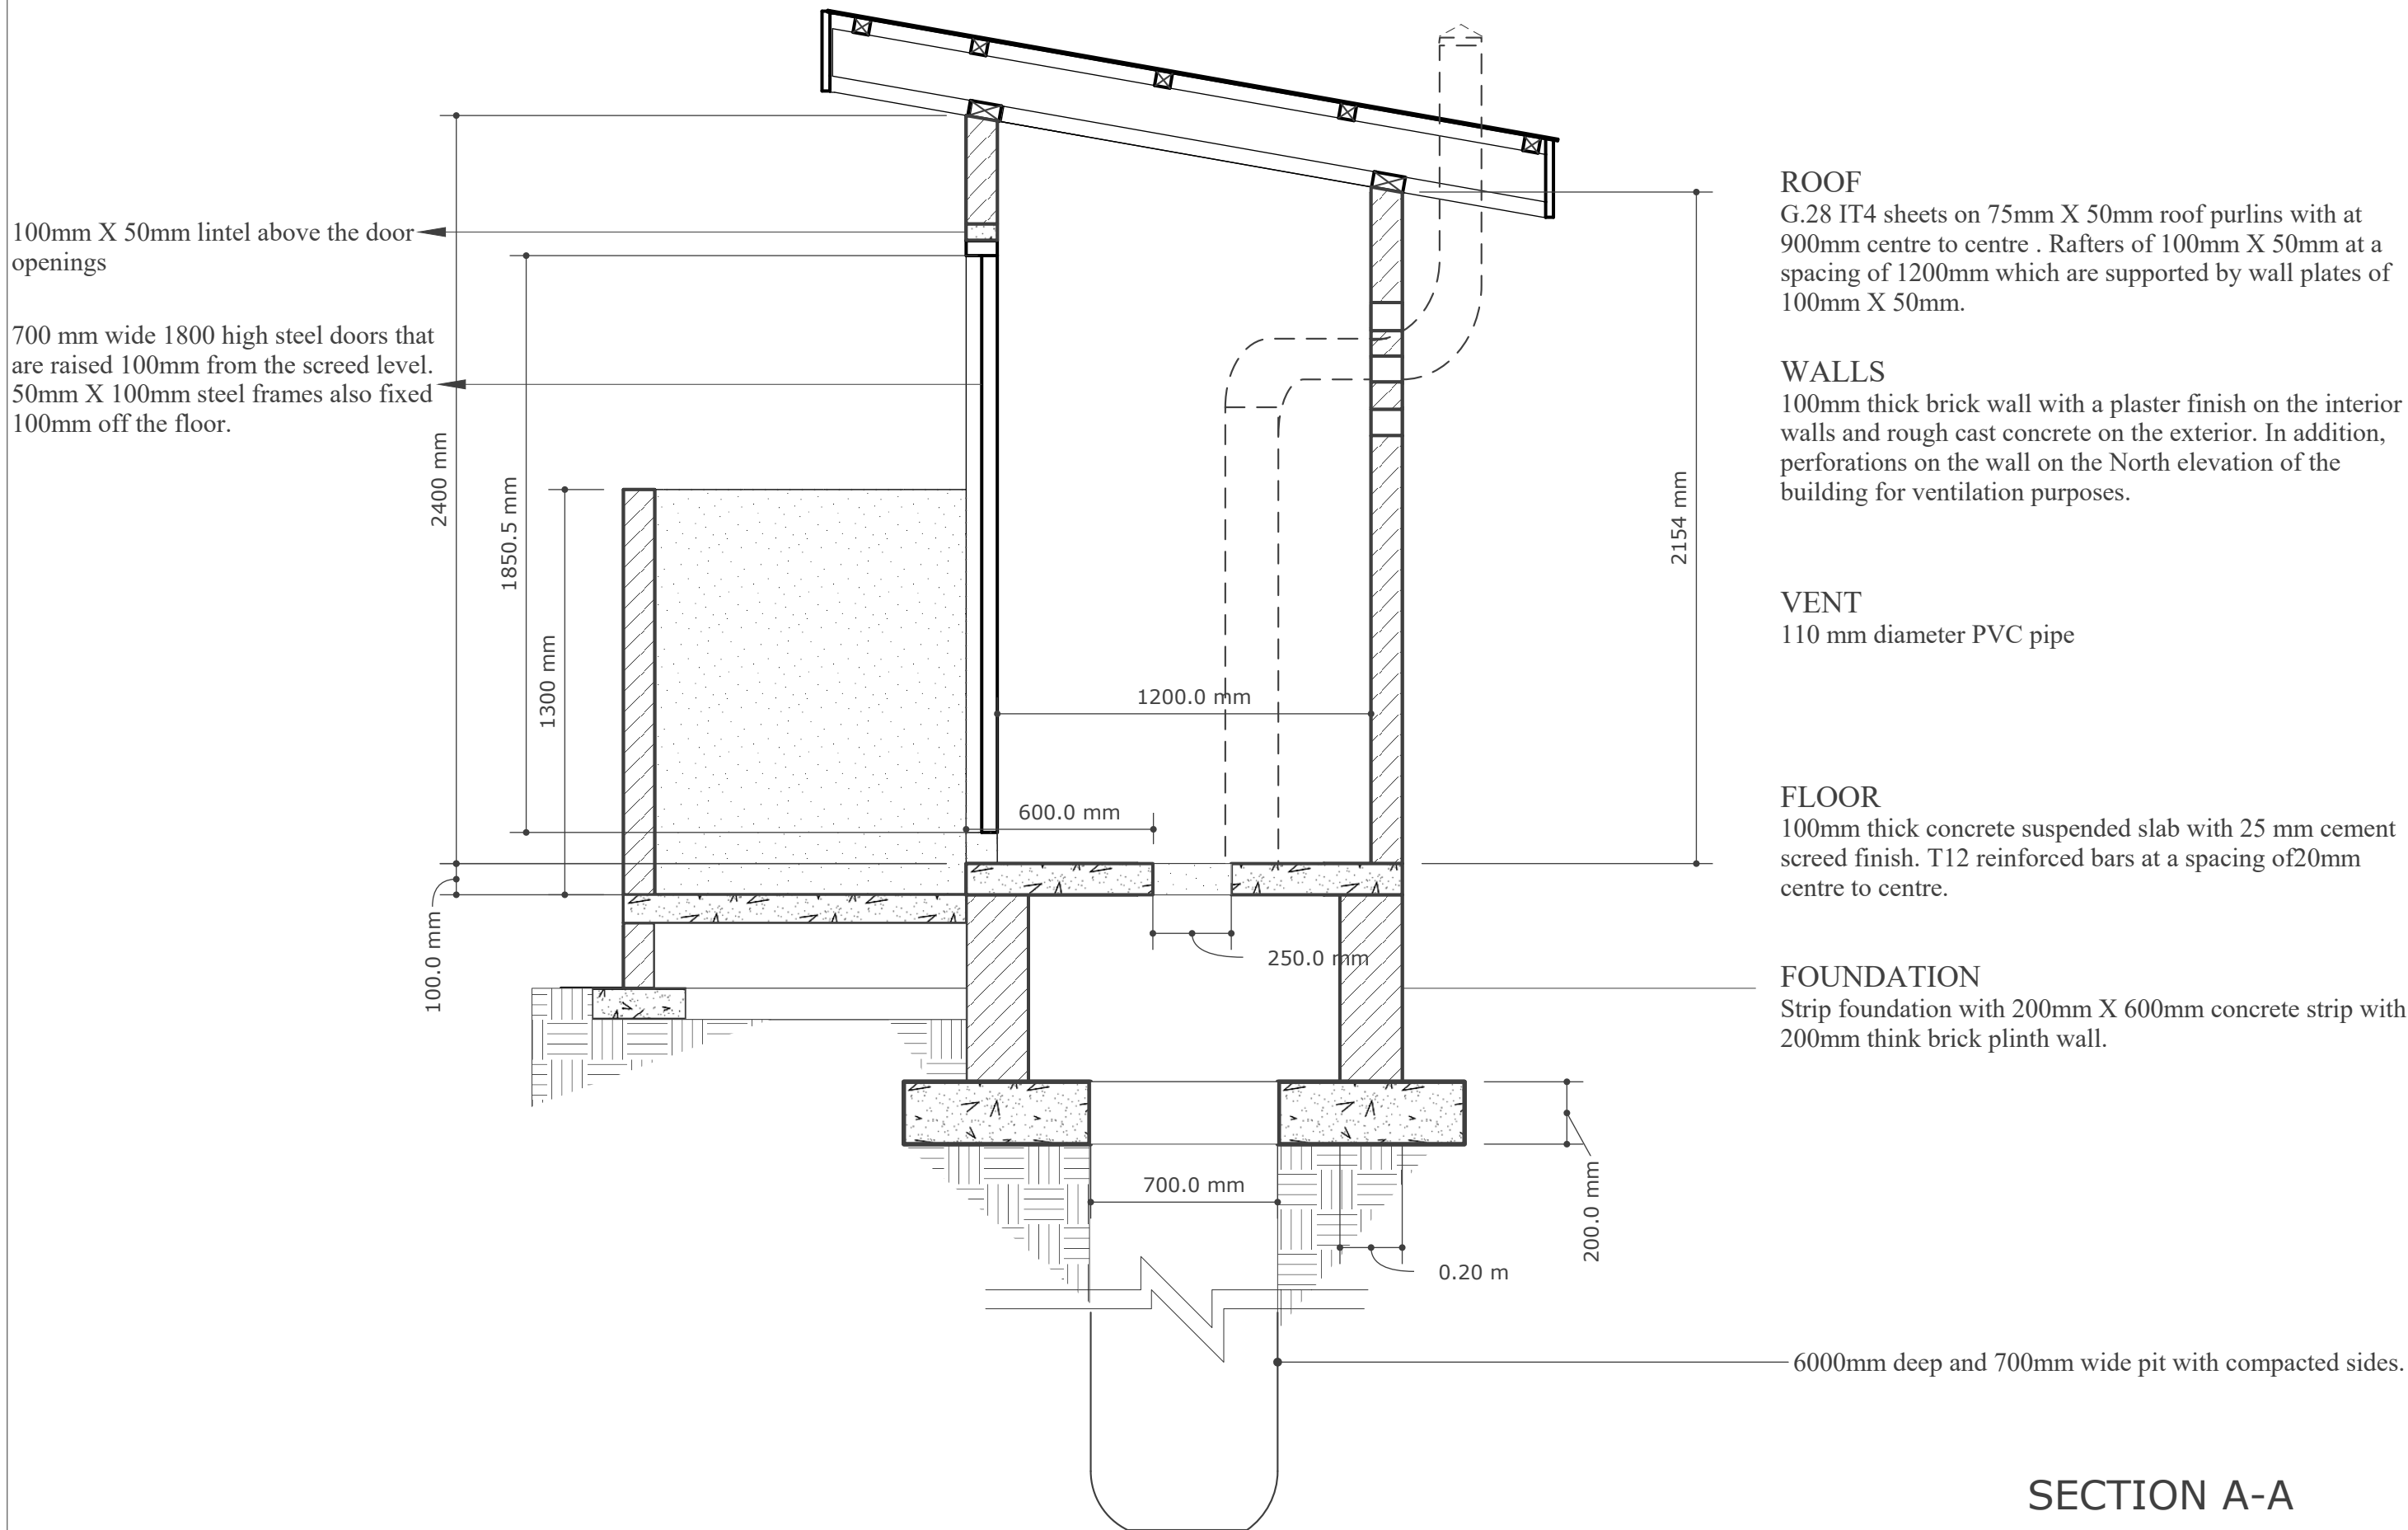

PROJECT	CLIENT	DRAWING
PROPOSED PROJECT FOR WOMEN EMPOWERMENT, IN UGANDA'S REFUGEE HOSTING DISTRICTS	KOICA. UNDP	MARKET FACILITY