

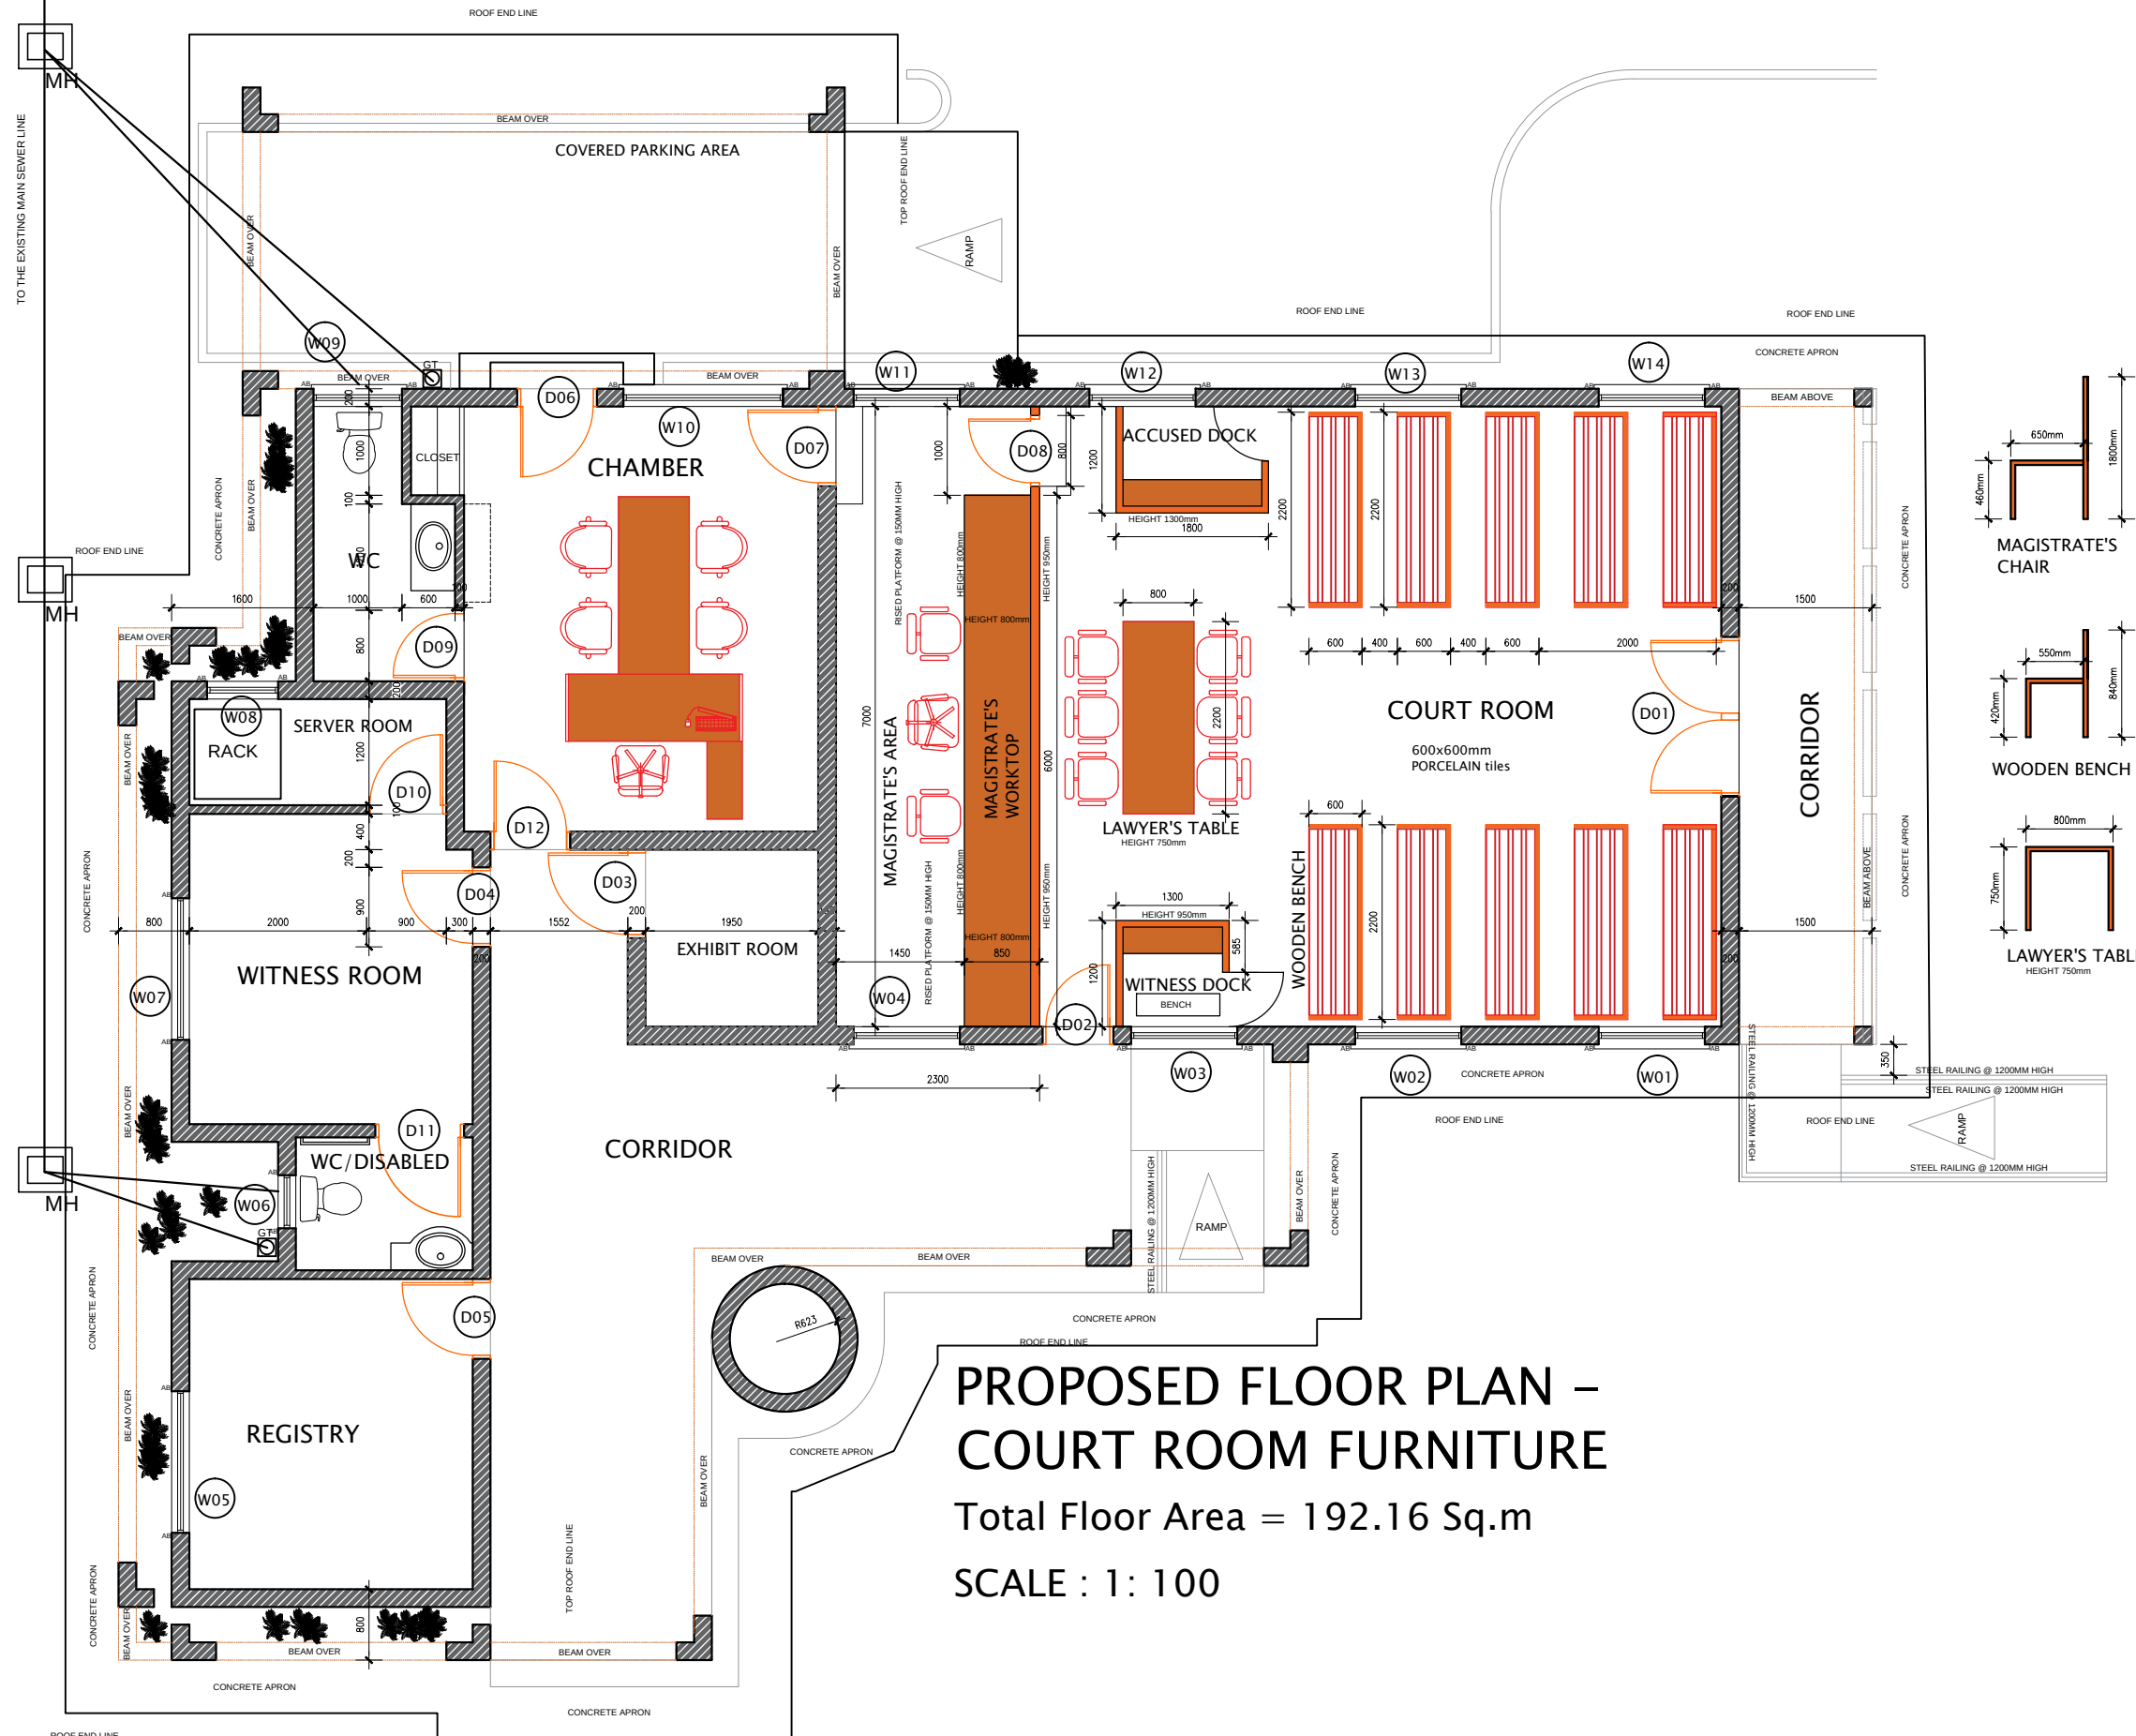



MAGISTRATE'S CHAIR

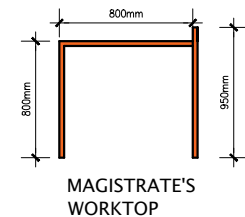

MAGISTRATE'S WORKTOP

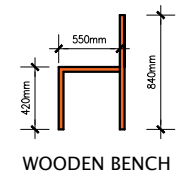

WOODEN BENCH

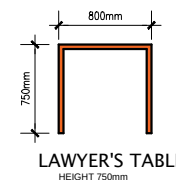

LAWYER'S TABLE

PROPOSED FLOOR PLAN – COURT ROOM FURNITURE

Total Floor Area = 192.16 Sq.m
SCALE : 1 : 100



REPUBLIC OF ZAMBIA THE JUDICIARY

THE SUPREME COURT OF ZAMBIA
Planning and Development Department
Central Administration
P.O. Box 50067
Lusaka, Zambia

Tel: +260 211 252016
Fax: +260 211 251743
Telegraphic address: JUDICIAL
Lusaka, Zambia

CLIENT

THE SUPREME COURT OF ZAMBIA
CENTRAL ADMINISTRATION
P.O. Box 50067
Lusaka, Zambia

PROJECT

PROPOSED FAST TRACT GENDER
BASED VIOLENCE STANDARD COURT
BUILDING FOR SOLWEZI, KASAMA,
MANSA AND CHINSALI

DESCRIPTION

FLOOR PLAN FURNITURE COURT ROOM

DATE
NOV , 2021

CHECKED BY
LBS (MZIA)
Chief Planner- Infrastructure

DWG NO.

DESIGN/DRAWN BY
LBS (MZIA)
Principal Planner- Architect

SCALE
AS SHOWN

2021- JUD- STD01 -WD15 REV00