




**DESIGN ENGINEERING DETAILS (DED)
FOR CONSTRUCTION OF WASTE SEGREGATION FACILITIES
GENGGELANG VILLAGE OF GANGGA SUB-DISTRICT
NORTH LOMBOK - WEST NUSA TENGGARA**



 

LEGEND



	DATE	ACKNOWLEDGED BY	SIGN
19-Sep-2022	NATIONAL PROJECT COORDINATOR	BUDHI ULAEN	DocuSigned by: <i>Budi Ulaen</i> CE15F2B8354D4FF...
19-Sep-2022	PROJECT COORDINATOR	ZAENUDIN	DocuSigned by: <i>Zaenudin</i> 54D8B1620B54459...
19-Sep-2022	RESIDENT COORDINATOR	GIOWANI	DocuSigned by: <i>Giowani</i> 4BFCA4FC681A49B...

AGREED BY
HEAD OF GANGGELANG VILLAGE
NORTH OMBOK

KEPALA DESA
GENGGELANG

AL MAUDUDI

AKNOWLEDGED BY
HEAD OF THE ENVIRONMENTAL DEPARTMENT
NORTH LOMBOK

Ors. **RUSDianto, M.Si**
NIP. 19641221 198403 1 020

ACKNOWLEDGED BY
HEAD OF LOCAL DISASTER MANAGEMENT AGENCY
(BPRD)
NORTH LOMBOK

BADAN PENANGGULANGAN
BENCANA DAERAH

M. ZALDY RAHADIAN, ST
NIP: 197505012000031007

CONSULTANT HC-UNDP 2022

DATE	APPROVED BY	SIG
12/04 2021	AGUS SUANDI	

BUILDING / LOCATION

TITLE	SCALE
DRAWING CODE	DRAWING NUMBER



VIEWS 3D

SCALE UNSCALE



CONSTRUCTION
OF WASTE SEGREGATION FACILITIES
GENGGELANG VILLAGE OF GANGGA
SUB-DISTRICT
NORTH LOMBOK - WEST NUSA TENGGARA

LEGEND



DATE	ACKNOWLEDGED BY	SIGN
------	-----------------	------

19-Sep-2022 NATHANAL PROJECT BUDHI ULAEN DocuSigned by: Budhi Ulaen

19-Sep-2022 PROJECT COORDINATOR ZAENUDIN DocuSigned by: Zaenudin

19-Sep-2022 RESIDENT GIOVANI DocuSigned by: Giovanni

AGREED BY HEAD OF GANGGELANG VILLAGE NORTH LOMBOK

KEPALA DESA
GENGGELANG

AL MAUDUDI

ACKNOWLEDGED BY HEAD OF THE ENVIRONMENTAL DEPARTMENT NORTH LOMBOK

DR. RUSDIANTO, M.Si
NIP: 19741231 198403 1 029

ACKNOWLEDGED BY HEAD OF LOCAL DISASTER MANAGEMENT AGENCY (BPRD) NORTH LOMBOK

BADAN PENANGGULANGAN
BENCANA DAERAH

M. ZALDY RAHADIAN, ST
NIP: 19750601 200003 1 007

CONSULTANT UNDP 2022

DATE	APPROVED BY	SIGN
------	-------------	------

12/04/2022 AGUS SUANDI

TITLE	SCALE
-------	-------

DRAWING CODE	DRAWING NUMBER
--------------	----------------



VIEWS 3D

SCALE UNSCALE



CONSTRUCTION
OF WASTE SEGREGATION FACILITIES
GENGGELANG VILLAGE OF GANGGA
SUB-DISTRICT
NORTH LOMBOK - WEST NUSA TENGGARA

LEGEND



DATE	ACKNOWLEDGED BY	SIGN
------	-----------------	------

19-Sep-2022	NATIONAL PROJECT COORDINATOR BUDHI ULAEN	 DocuSigned by: CE15F2B8354D4FF...
19-Sep-2022	PROJECT COORDINATOR ZAENUDIN	 DocuSigned by: E2D6B1620F4459...
19-Sep-2022	RESIDENT GIOWANI	 DocuSigned by: 4BFCA4F8C61A49B...

AGREED BY
HEAD OF GANGGELANG VILLAGE
NORTH LOMBOK

KEPALA DESA
GENGGELANG

AL MAUDUDI

ACKNOWLEDGED BY
HEAD OF THE ENVIRONMENTAL DEPARTMENT
NORTH LOMBOK

Dr. RUSDIANTO, M.Si
NIP: 19761231 198403 1 029

ACKNOWLEDGED BY
HEAD OF LOCAL DISASTER MANAGEMENT AGENCY
(BPRD)
NORTH LOMBOK

BADAN PENANGGULANGAN
BENCANA DAERAH

M. ZALDY RAHADIAN, ST
NIP: 19750601 200003 1 007

CONSULTANT UNDP 2022

DATE	APPROVED BY	SIGN
------	-------------	------

12/04 2022	AGUS SUANDI	
---------------	-------------	--

BUILDING /LOCATION

TITLE

SCALE

DRAWING CODE

DRAWING NUMBER



VIEWS 3D
SCALE UNSCALE









CONSTRUCTION
OF WASTE SEGREGATION FACILITIES
GENGGELANG VILLAGE OF GANGGA
SUB-DISTRICT
NORTH LOMBOK - WEST NUSA TENGGARA

LEGEND

   

DATE	ACKNOWLEDGED BY	SIGN
19-Sep-2022	NATIONAL PROJECT COORDINATOR BUDHI ULAEN	 DocuSigned by: CE15E2B8354D4FF...
19-Sep-2022	PROJECT COORDINATOR ZAENUDIN	 DocuSigned by: E2D6B1620BF4459...
19-Sep-2022	RESIDENT REPRESENTATIVE GIOWANI	 DocuSigned by: 4BFCA4F8C61A49B...

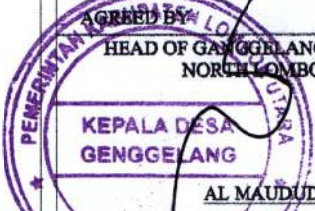

AGREED BY
HEAD OF GENGGELANG VILLAGE
NORTH LOMBOK

KEPALA DESA
GENGGELANG

AL MAUDUDI



ACKNOWLEDGED BY
HEAD OF THE ENVIRONMENTAL DEPARTMENT
NORTH LOMBOK


Drs. RUSDIANTO, M.Si
NIP: 197641231 198403 1 029



ACKNOWLEDGED BY
HEAD OF LOCAL DISASTER MANAGEMENT AGENCY
(BPRD)
NORTH LOMBOK

BADAN PENANGGULANGAN
BENCANA DAERAH

M. ZALDY RAHADIAN, ST
NIP: 19750604200003 1 007

 DATE	APPROVED BY	SIGN
12/04 2022	AGUS SUANDI	

BUILDING /LOCATION	
TITLE	SCALE

DRAWING CODE	DRAWING NUMBER



VIEWS 3D
SCALE UNSCALE



CONSTRUCTION
OF WASTE SEGREGATION FACILITIES
GENGGELANG VILLAGE OF GANGGA
SUB-DISTRICT
NORTH LOMBOK - WEST NUSA TENGGARA

LEGEND



DATE	ACKNOWLEDGED BY	SIGN
19-sep-2022	NATIONAL PROJECT COORDINATOR BUDHI ULAEN	
19-sep-2022	PROJECT COORDINATOR ZAENUDIN	
19-sep-2022	RESIDENT GIOWANI	

AGREED BY
HEAD OF GANGGELANG VILLAGE
NORTH LOMBOK

KEPALA DESA
GENGGELANG

AL MAUDUDI

ACKNOWLEDGED BY
HEAD OF THE ENVIRONMENTAL DEPARTMENT
NORTH LOMBOK

DR. RUSDIANTO, M.Si
NIP: 197641231 199403 1 029


ACKNOWLEDGED BY
HEAD OF LOCAL DISASTER MANAGEMENT AGENCY (BPRD)
NORTH LOMBOK


BADAN PENANGGULANGAN
BENCANA DAERAH

M. ZALDY RAHADIAN, ST
NIP: 19750601200003 1 007

DATE	APPROVED BY	SIGN
12/04 2022	AGUS SUANDI	

BUILDING / LOCATION	
TITLE	SCALE
DRAWING CODE	DRAWING NUMBER

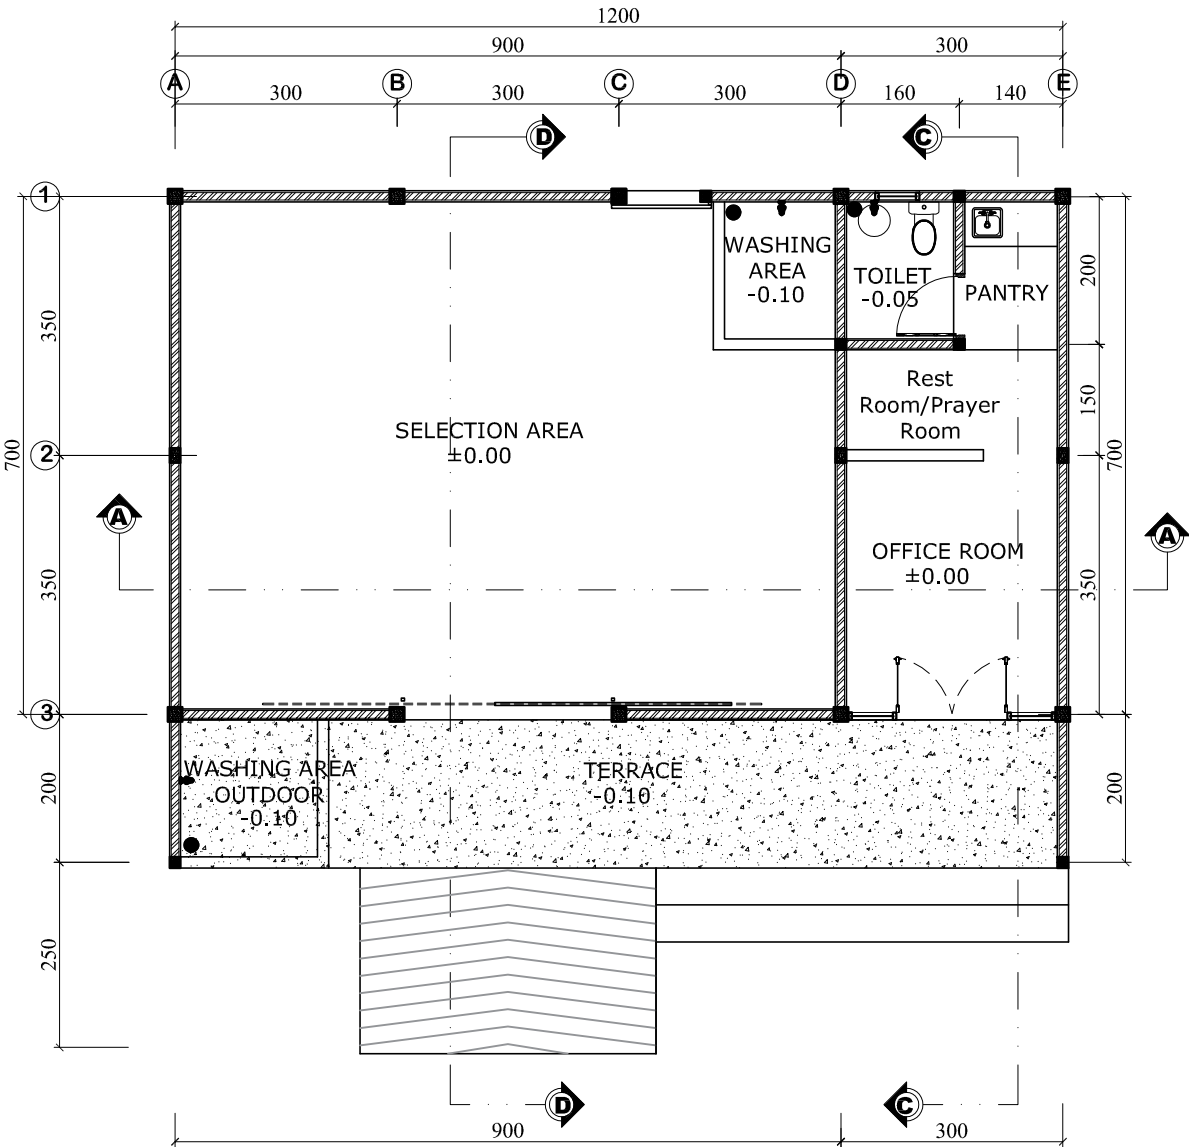



 
 **LAYOUT PLAN**
SCALE 1:100



CONSTRUCTION
OF WASTE SEGREGATION FACILITIES
GENGGELANG VILLAGE OF GANGGA
SUB-DISTRICT
NORTH LOMBOK - WEST NUSA TENGGARA

LEGEND

   

DATE	ACKNOWLEDGED BY	SIGN
19-Sep-2022	NATIONAL PROJECT BUDHI ULAEN	
19-Sep-2022	PROJECT ZAEKUDIN	
19-Sep-2022	RESIDENT GIOVANI	

AGREED BY
HEAD OF GENGGELANG VILLAGE
NORTH LOMBOK

KEPALA DESA
GENGGELANG
AL MAUDUDI

ACKNOWLEDGED BY
HEAD OF THE ENVIRONMENTAL DEPARTMENT
NORTH LOMBOK

Dr. RUSDIANTO, M.Si
NIP: 19741231 198403 1 029


ACKNOWLEDGED BY
HEAD OF LOCAL DISASTER MANAGEMENT AGENCY
(BPRD)
NORTH LOMBOK

BADAN PENANGGULANGAN
BENCANA DAERAH
M. ZALDY RAHADIAN, ST
NIP: 19750601 200003 1 007

CONSULTANT UNOP 2022


DATE	APPROVED BY	SIGN
12/04 2022	AGUS SUANDI	

BUILDING / LOCATION	
TITLE	SCALE
LAYOUT PLAN	1 ; 100
DRAWING CODE	DRAWING NUMBER

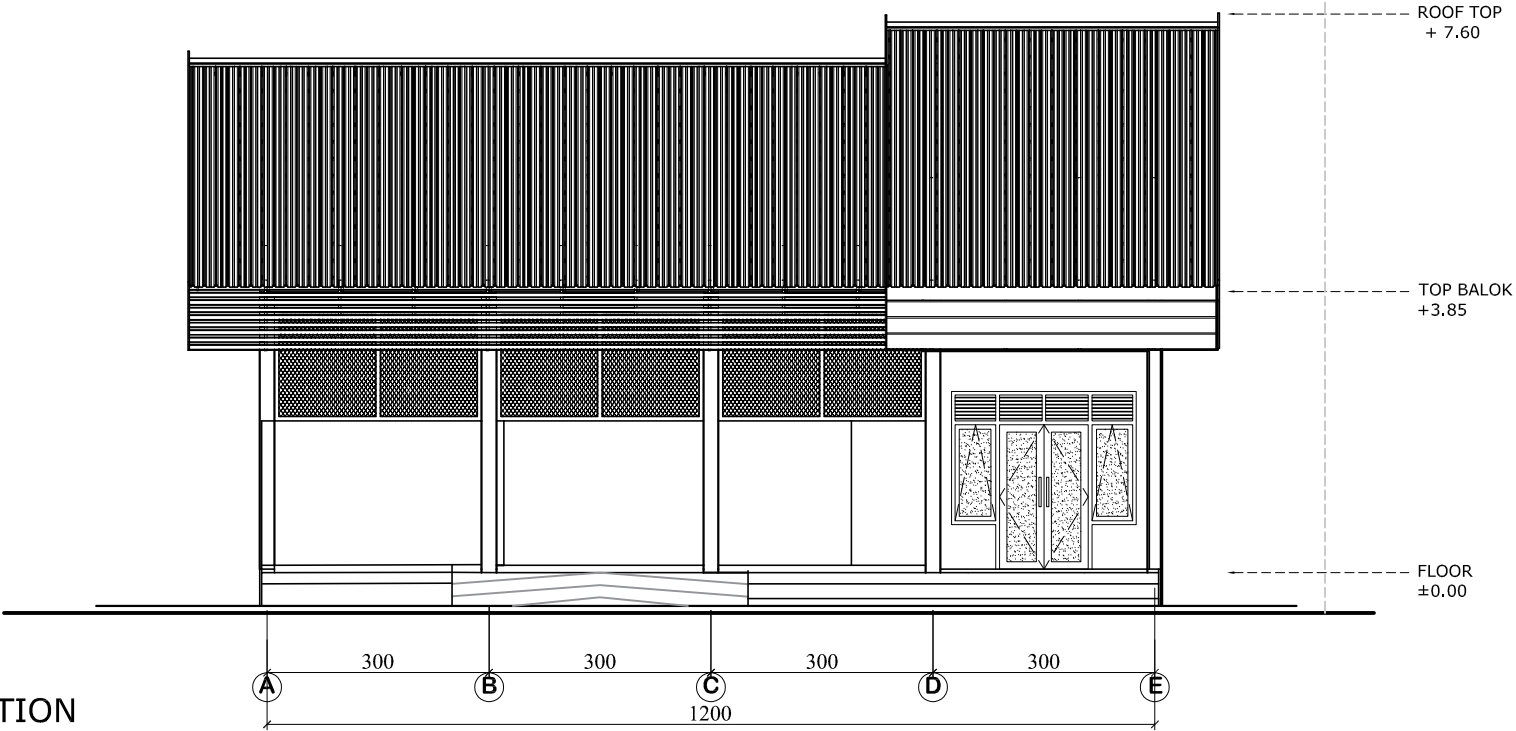

FRONT SIDE ELEVATION

SCALE 1:100

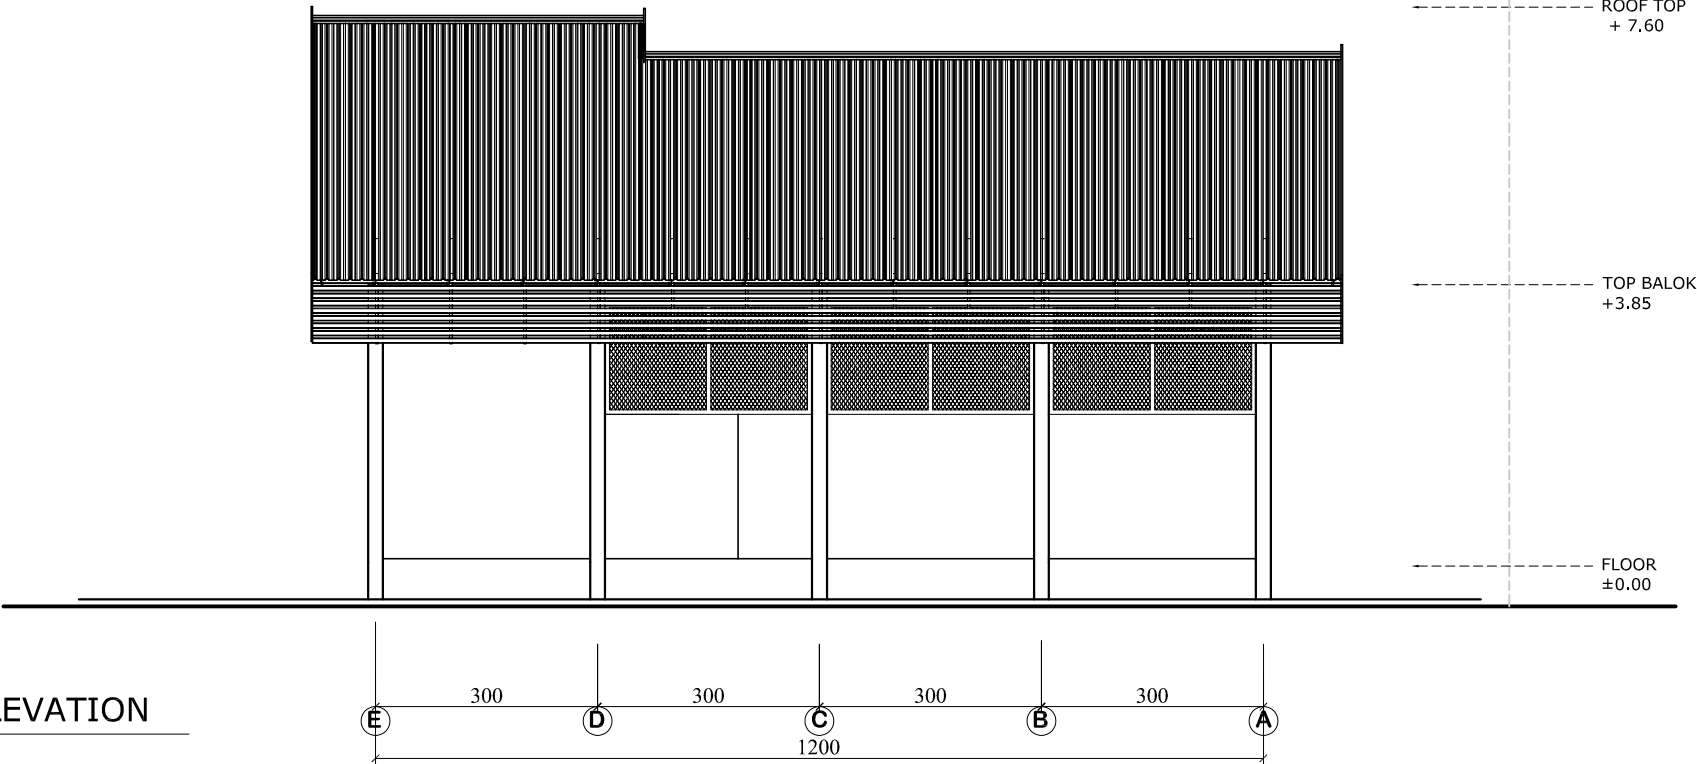

BACK SIDE ELEVATION

SCALE 1:100



CONSTRUCTION
OF WASTE SEGREGATION FACILITIES
GENGGELANG VILLAGE OF GANGGA
SUB-DISTRICT
NORTH LOMBOK - WEST NUSA TENGGARA

LEGEND



DATE	ACKNOWLEDGED BY	SIGN
------	-----------------	------

19-Sep-2022 NATIONAL BUDHI ULAEN

19-Sep-2022 PROJECT ZAENUDIN

19-Sep-2022 RESIDENT GIOVANI

HEAD OF GANGGELANG VILLAGE
NORTH LOMBOK

KEPALA DESA
GENGGELANG

AL MAUDUDI

HEAD OF THE ENVIRONMENTAL DEPARTMENT
NORTH LOMBOK

DR. RUSDIANTO, M.Si
NIP: 19741231 192403 1 029

HEAD OF LOCAL DISASTER MANAGEMENT AGENCY
(BPRD)
NORTH LOMBOK

BADAN PENANGGULANGAN
BENCANA DAERAH

M. ZALDY RAHADIAN, ST
NIP: 19750601 200003 1 007

CONSULTANT UNOP 2022

DATE	APPROVED BY	SIGN
------	-------------	------

12/04/2022 AGUS SUANDI

BUILDING / LOCATION

TITLE

SIDE ELEVATION


SCALE

1 ; 100

DRAWING CODE


DRAWING NUMBER

25

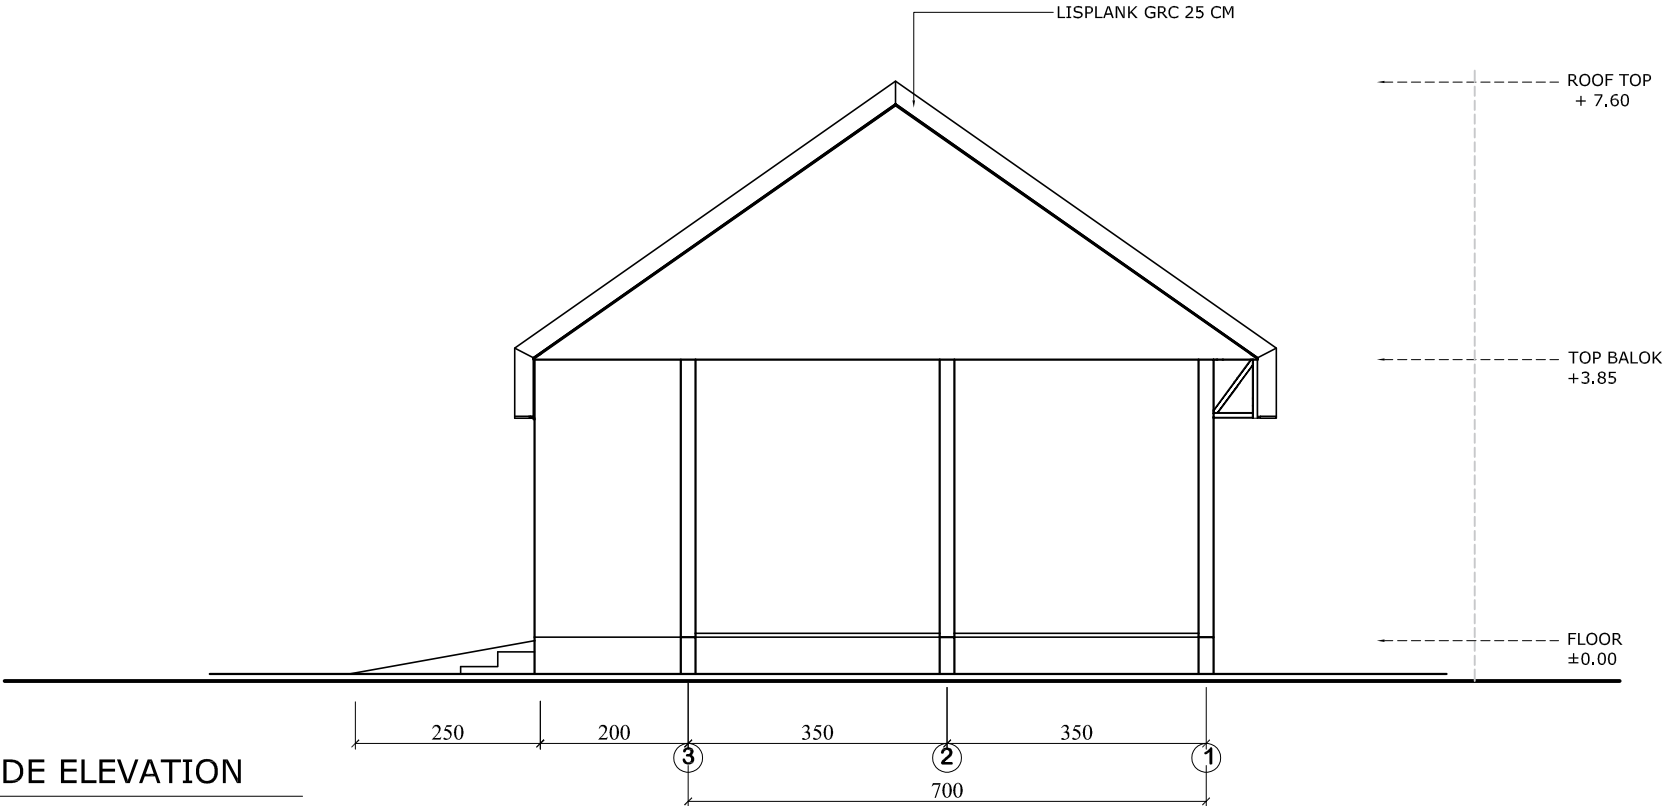

RIGHT SIDE ELEVATION

SCALE 1:100

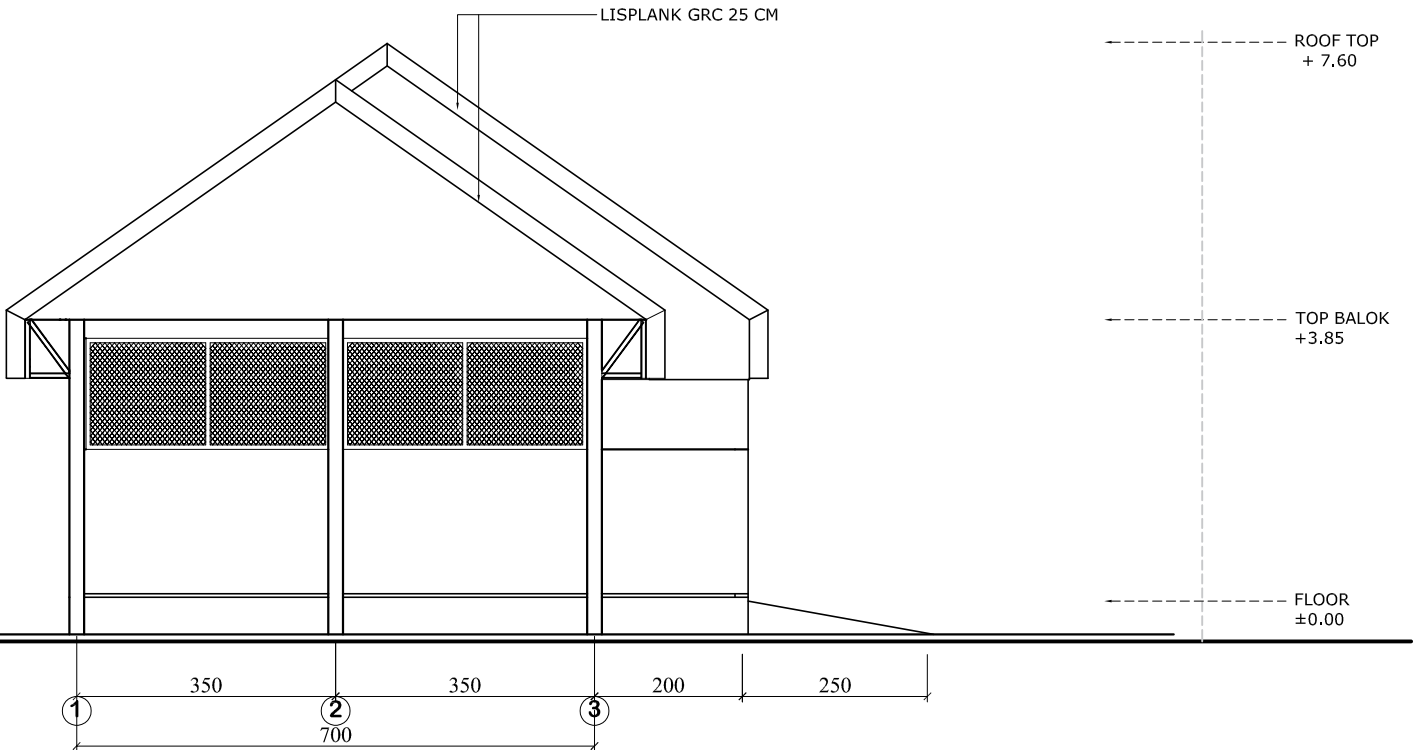

LEFT SIDE ELEVATION

SCALE 1:100



CONSTRUCTION
OF WASTE SEGREGATION FACILITIES
GENGGELANG VILLAGE OF GANGGA
SUB-DISTRICT
NORTH LOMBOK - WEST NUSA TENGGARA

LEGEND



DATE	ACKNOWLEDGED BY	SIGN
------	-----------------	------

19-Sep-2022	NATIONAL PROJECT BUDHI ULAEN	DocuSigned by: <i>Budhi Ulaen</i>
19-Sep-2022	PROJECT COORDINATOR ZAENUDIN	DocuSigned by: <i>Zaenudin</i>
19-Sep-2022	RESIDENT GIOVANI	DocuSigned by: <i>Giovani</i>

AGREED BY
HEAD OF GANGGELANG VILLAGE
NORTH LOMBOK

KEPALA DESA
GENGGELANG

AL MAUDUDI

ACKNOWLEDGED BY
HEAD OF THE ENVIRONMENTAL DEPARTMENT
NORTH LOMBOK

Dr. RUSDIANTO, M.Si
NIP: 19761231 198403 1 029

ACKNOWLEDGED BY
HEAD OF LOCAL DISASTER MANAGEMENT AGENCY
(BPRD)
NORTH LOMBOK

BADAN PENANGGULANGAN
BENCANA DAERAH

M. ZALDY RAHADIAN, ST
NIP: 19750601 200003 1 007

CONSULTANT UNOP 2022

DATE	APPROVED BY	SIGN
------	-------------	------

12/04 2022	AGUS SUANDI	<i>Agus Suandi</i>
---------------	-------------	--------------------

BUILDING / LOCATION

TITLE


SIDE ELEVATION

SCALE

1 ; 100

DRAWING CODE

DRAWING NUMBER

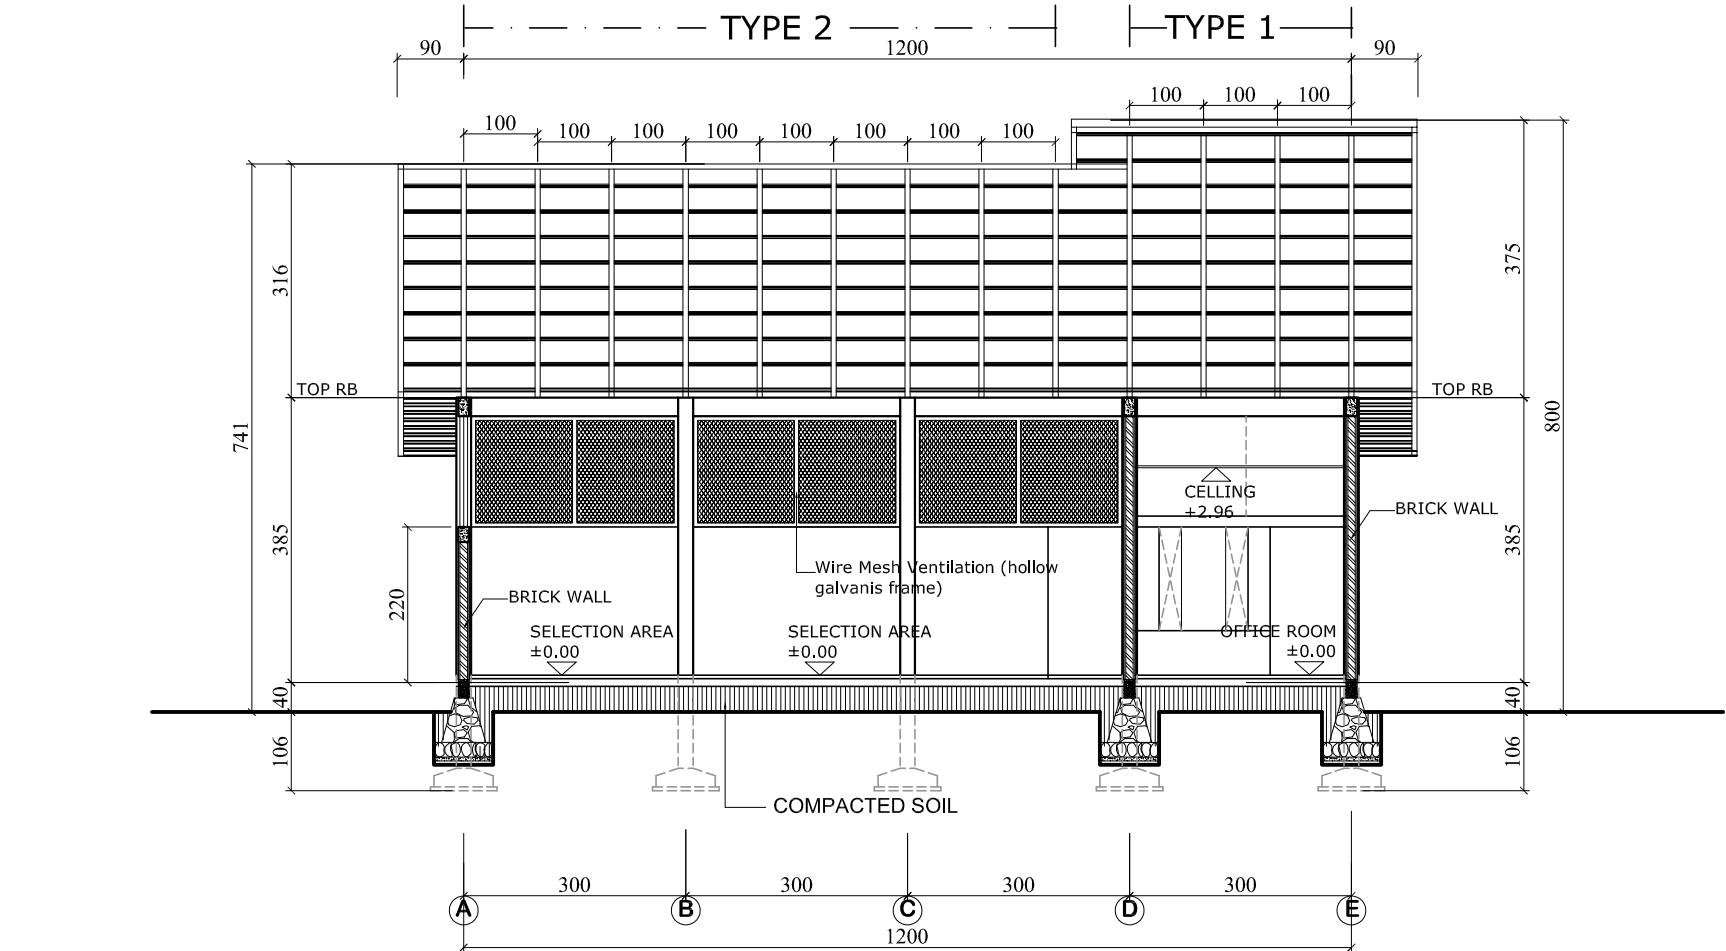

SECTION A - A
SCALE 1:100



CONSTRUCTION
OF WASTE SEGREGATION FACILITIES
GENGGELANG VILLAGE OF GANGGA
SUB-DISTRICT
NORTH LOMBOK - WEST NUSA TENGGARA

LEGEND



DATE	ACKNOWLEDGED BY	SIGN
------	-----------------	------

19-Sep-2022	NATIONAL PROJECT BUDHI ULAEN	<i>Budhi Ulaen</i>
19-Sep-2022	PROJECT ZAENUDIN	<i>Zaenudin</i>
19-Sep-2022	RESIDENT GIOVANI	<i>Giovani</i>

HEAD OF GANGGELANG VILLAGE
NORTH LOMBOK

KEPALA DESA
GENGGELANG

AL MAUDUDI

HEAD OF THE ENVIRONMENTAL DEPARTMENT
NORTH LOMBOK

Dr. RUSDIANTO, M.Si
NIP: 19741231 198403 1 029

HEAD OF LOCAL DISASTER MANAGEMENT AGENCY
(BPRD)
NORTH LOMBOK

BADAN PENANGGULANGAN
BENCANA DAERAH

M. ZALDY RAHADIAN, ST
NIP: 19750601 200003 1 007

CONSULTANT UNDP 2022

DATE	APPROVED BY	SIGN
------	-------------	------


12/04 2022	AGUS SUANDI	<i>Agus Suandi</i>
---------------	-------------	--------------------

BUILDING / LOCATION

TITLE SCALE

SECTION 1 ; 100

DRAWING CODE DRAWING NUMBER

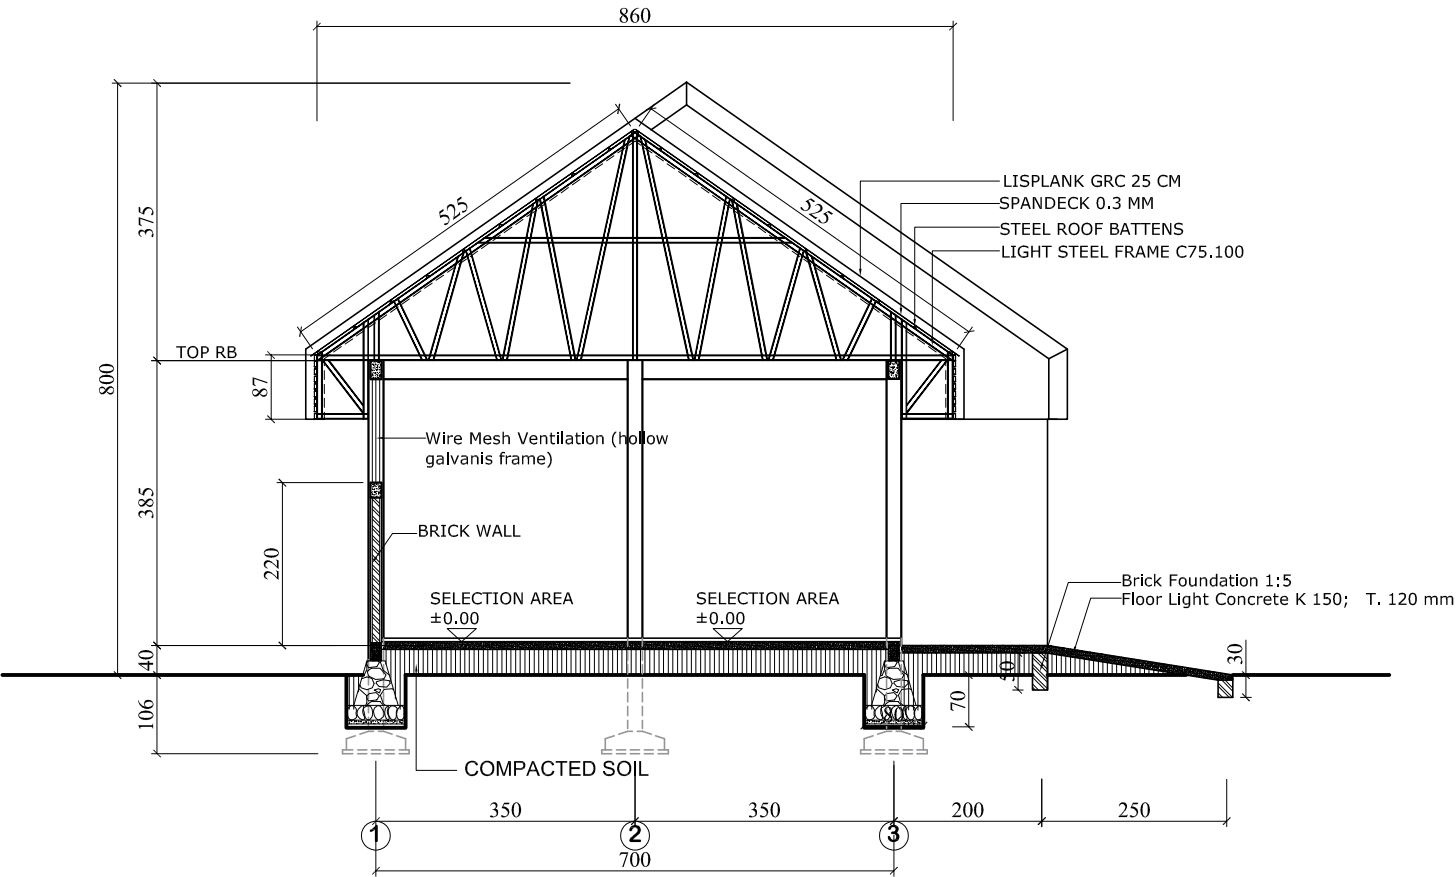

SECTION B - B
SCALE 1:100

PETRA
Program for Earthquake
and Tsunami Infrastructures
Reconstruction Assistance

**CONSTRUCTION
OF WASTE SEGREGATION FACILITIES
GENGGELANG VILLAGE OF GANGGA
SUB-DISTRICT
NORTH LOMBOK - WEST NUSA TENGGARA**

LEGEND



DATE ACKNOWLEDGED BY SIGN

19-Sep-2022 NATIONAL PROJECT COORDINATOR BUDHI ULAEN

19-Sep-2022 PROJECT COORDINATOR ZAENUDIN

19-Sep-2022 RESIDENT ENGINEER GIOVANI

AGREED BY HEAD OF GENGGELANG VILLAGE NORTH LOMBOK

KEPALA DESA GENGGELANG

AL MAUDUDI

ACKNOWLEDGED BY HEAD OF THE ENVIRONMENTAL DEPARTMENT NORTH LOMBOK

DR. RUSDIANTO, M.Si
NIP: 197641231 198403 1 029

ACKNOWLEDGED BY HEAD OF LOCAL DISASTER MANAGEMENT AGENCY (BPRD) NORTH LOMBOK

BADAN PENANGGULANGAN BENCANA DAERAH

M. ZALDY RAHADIAN, ST
NIP: 19750601200003 1 007

CONSULTANT UNDP 2022

DATE APPROVED BY SIGN


12/04/2022 AGUS SUANDI

BUILDING / LOCATION

TITLE SCALE

SECTION 1 ; 100

DRAWING CODE DRAWING NUMBER

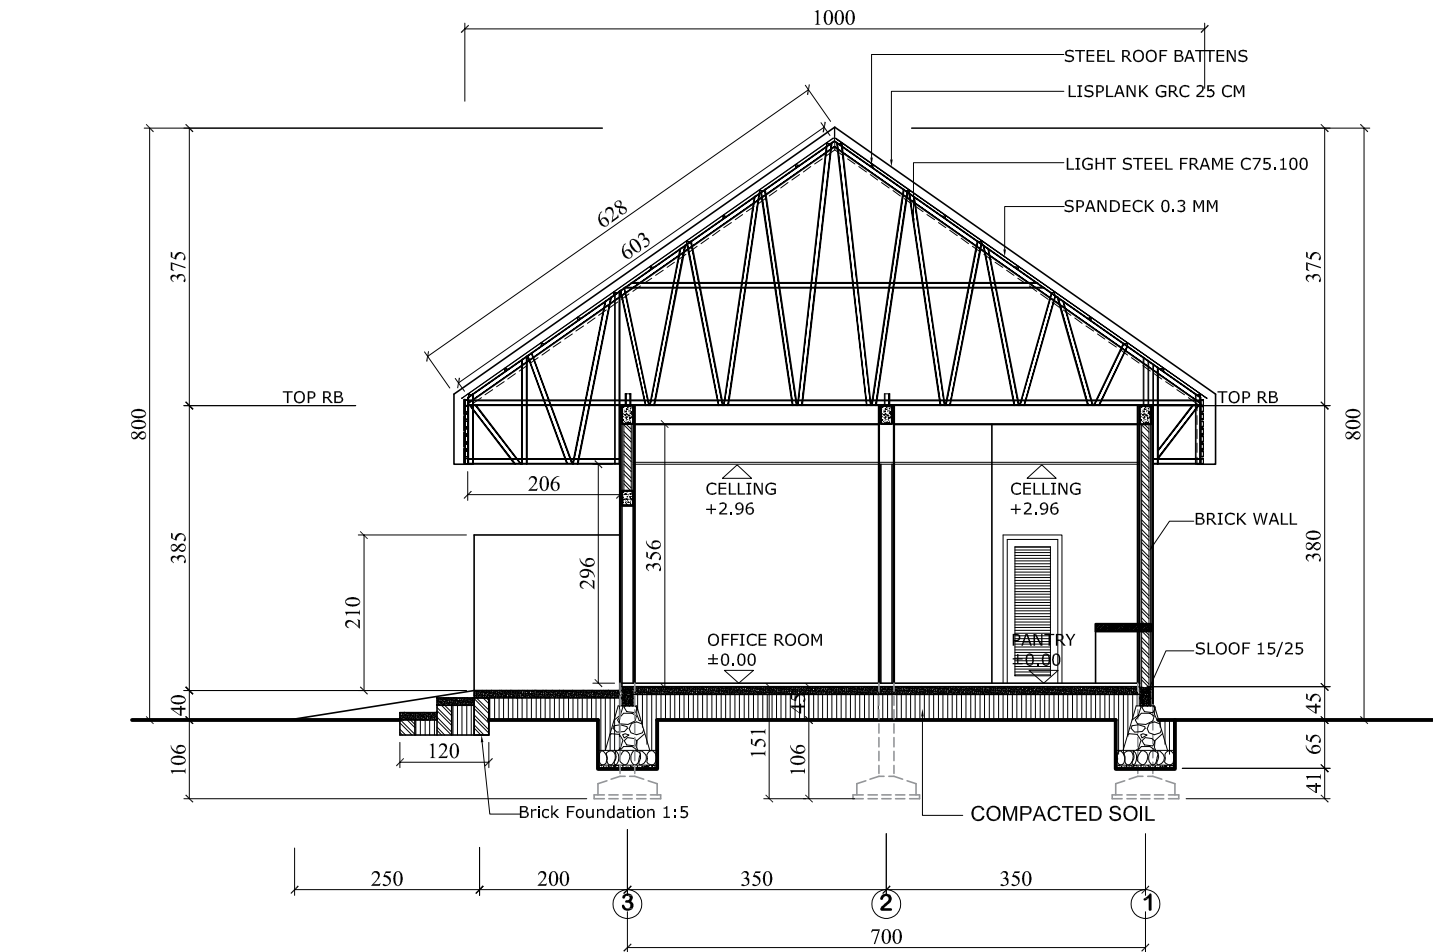

SECTION C - C
SCALE 1:100

PETRA
Program for Earthquake
and Tsunami Infrastructures
Reconstruction Assistance

**CONSTRUCTION
OF WASTE SEGREGATION FACILITIES
GENGGELANG VILLAGE OF GANGGA
SUB-DISTRICT
NORTH LOMBOK - WEST NUSA TENGGARA**

LEGEND



DATE **ACKNOWLEDGED BY** **SIGN**

19-Sep-2022 **NATIONAL PROJECT** **BUDHI ULAEN**

19-Sep-2022 **PROJECT** **ZAENUDIN**

19-Sep-2022 **RESIDENT** **GIONANI**

AGREED BY
HEAD OF GENGGELANG VILLAGE
NORTH LOMBOK

KEPALA DESA
GENGGELANG

AL MAUDUDI

ACKNOWLEDGED BY
HEAD OF THE ENVIRONMENTAL DEPARTMENT
NORTH LOMBOK

DR. RUSDIANTO, M.Si
NIP: 19741231 198403 1 029

ACKNOWLEDGED BY
HEAD OF LOCAL DISASTER MANAGEMENT AGENCY (BPRD)
NORTH LOMBOK

BADAN PENANGGULANGAN
BENCANA DAERAH

M. ZALDY RAHADIAN, ST
NIP: 19750601 200003 1 007

CONSULTANT UNOP 2022

DATE **APPROVED BY** **SIGN**


12/04/2022 **AGUS SUANDI**

BUILDING / LOCATION

TITLE **SCALE**


SECTION **1 ; 100**

DRAWING CODE **DRAWING NUMBER**

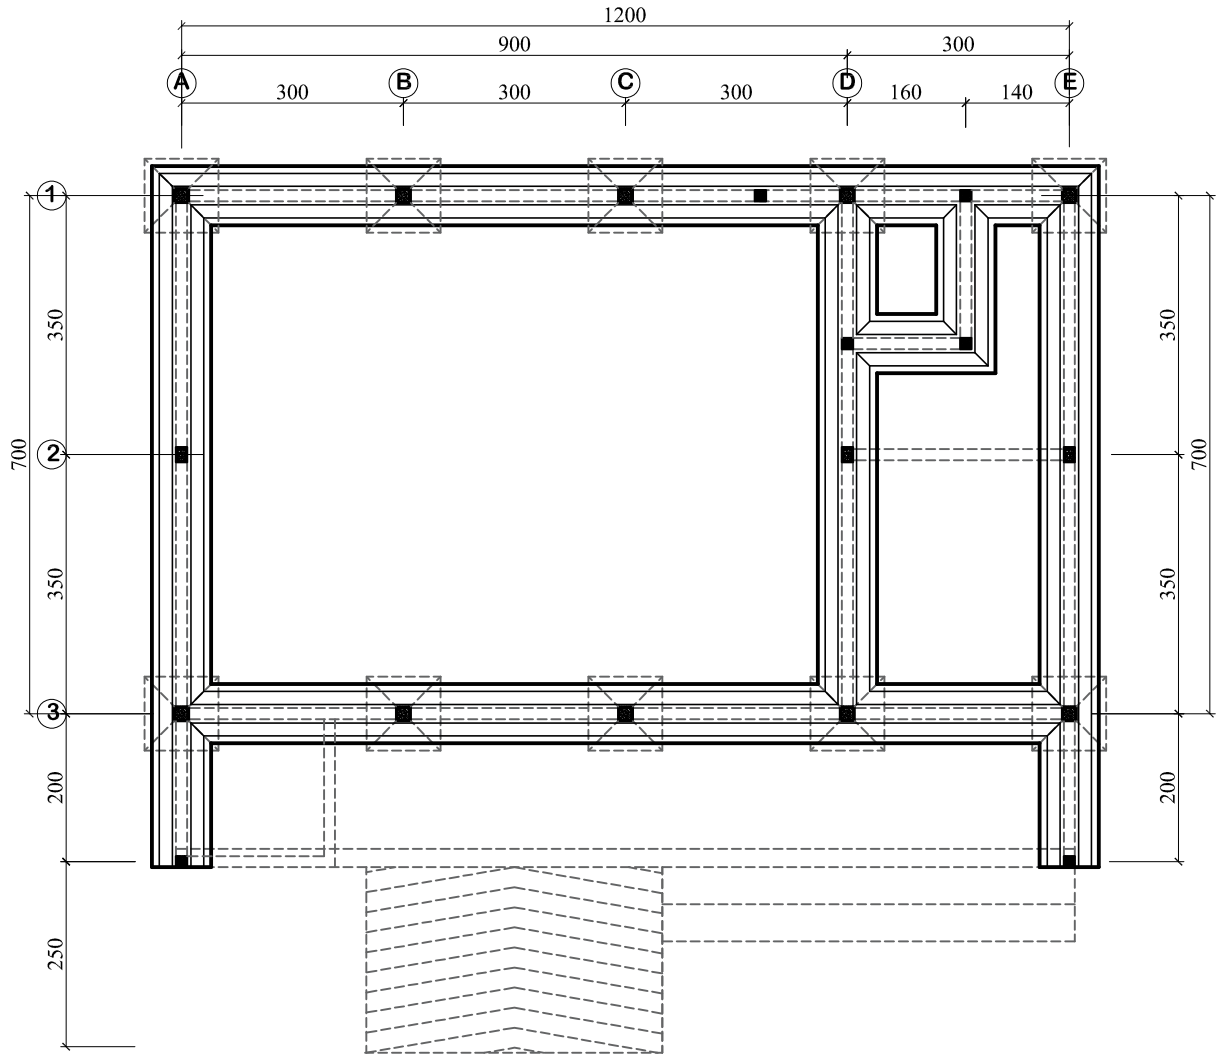

LAYOUT OF MANSORY FONDATION

SCALE 1:100

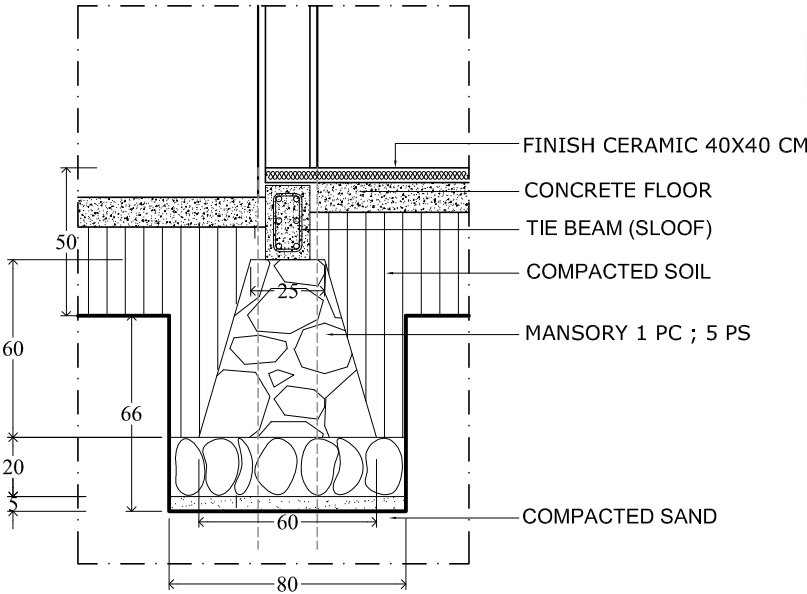

DETAIL MANSORY FONDATION

SCALE 1 : 25



CONSTRUCTION
OF WASTE SEGREGATION FACILITIES
GENGGELANG VILLAGE OF GANGGA
SUB-DISTRICT
NORTH LOMBOK - WEST NUSA TENGGARA

LEGEND



DATE	ACKNOWLEDGED BY	SIGN
------	-----------------	------

19-Sep-2022	NATIONAL PROJECT BUDHI ULAEN	<i>Budi Ulaen</i>
19-Sep-2022	PROJECT ZAENUDIN	<i>Zaenudin</i>
19-Sep-2022	RESIDENT GIONANI	<i>Gionani</i>

AGREED BY
HEAD OF GANGGELANG VILLAGE
NORTH LOMBOK
KEPALA DESA
GENGGELANG
AL MAUDUDI

ACKNOWLEDGED BY
HEAD OF THE ENVIRONMENTAL DEPARTMENT
NORTH LOMBOK

Dr. RUSDIANTO, M.Si
NIP. 19741231 198403 1 029

ACKNOWLEDGED BY
HEAD OF LOCAL DISASTER MANAGEMENT AGENCY
(BPRD)
NORTH LOMBOK


M. ZALDY RAHADIAN, ST
NIP. 19750601 200003 1 007

CONSULTANT UNOP 2022

DATE	APPROVED BY	SIGN
------	-------------	------


12/04 2022	AGUS SUANDI	<i>Agus Suandi</i>
---------------	-------------	--------------------

BUILDING / LOCATION	
TITLE	SCALE
MANSORY FONDATION	1 ; 100
DRAWING CODE	DRAWING NUMBER

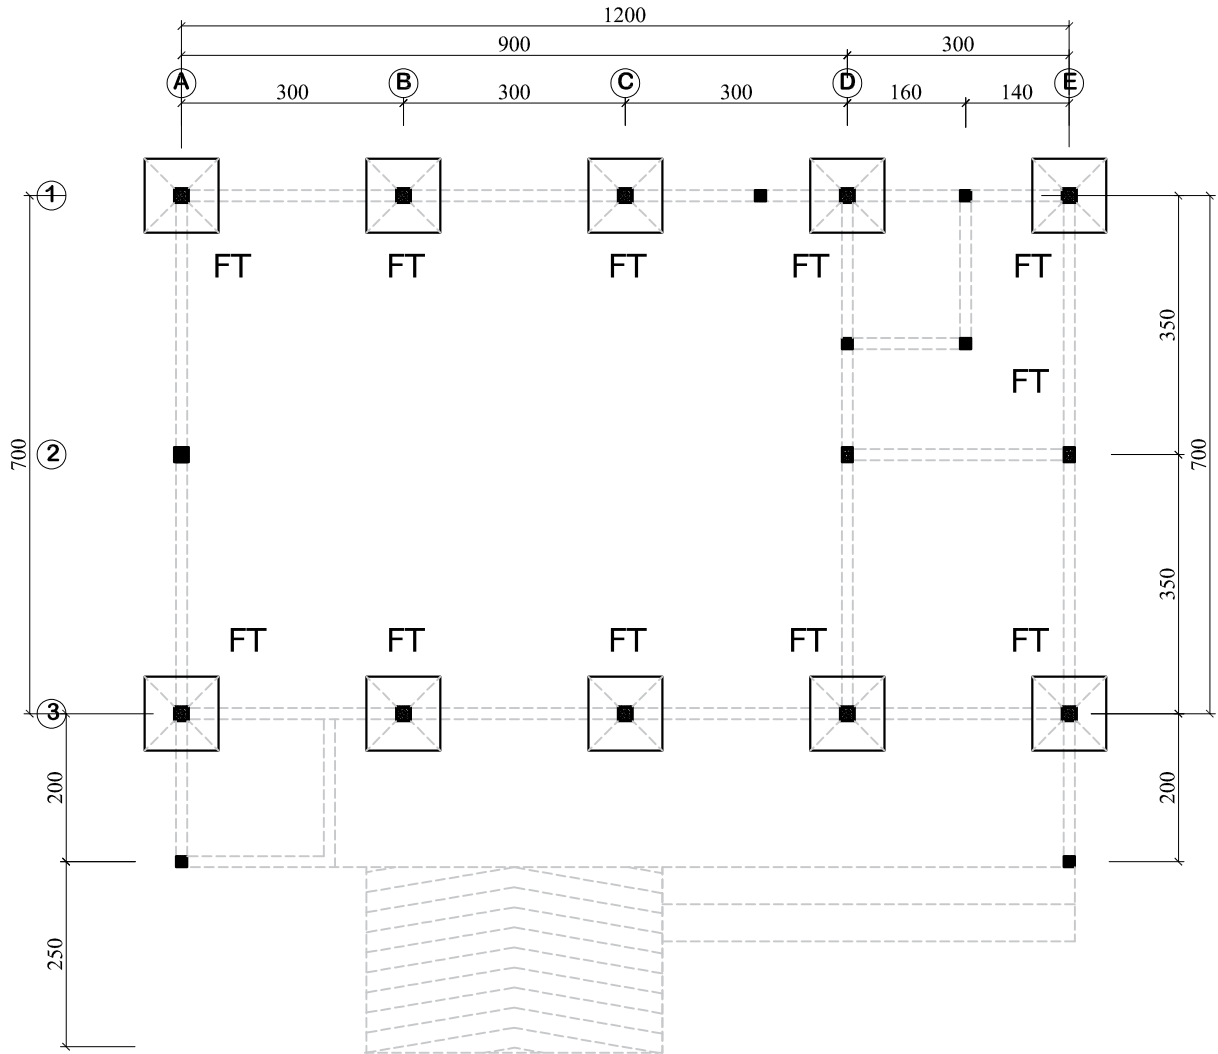


LAYOUT OF CONCRETE FOOTPLATE FONDATION

SCALE 1:100

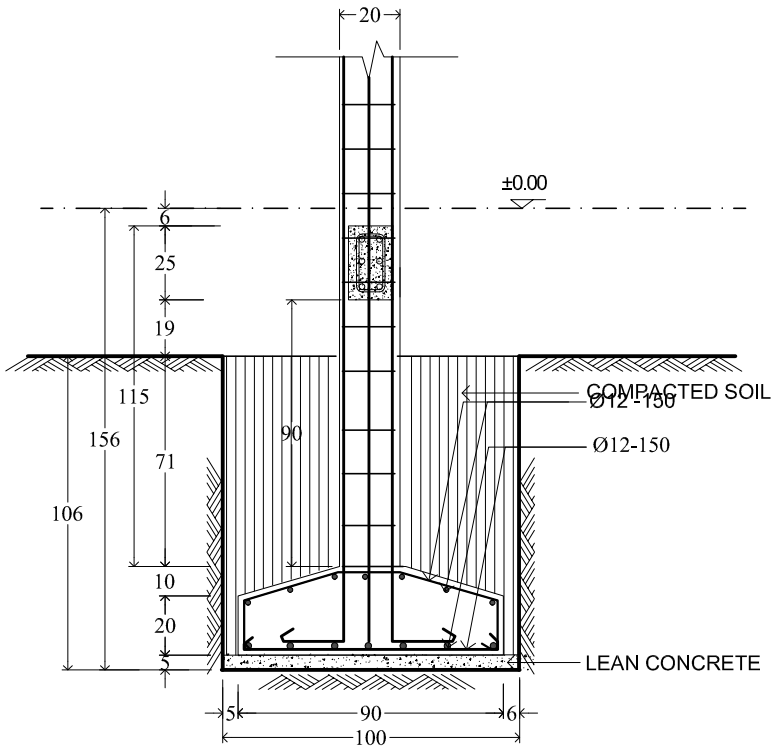

SECTION -A

SCALE 1 : 25

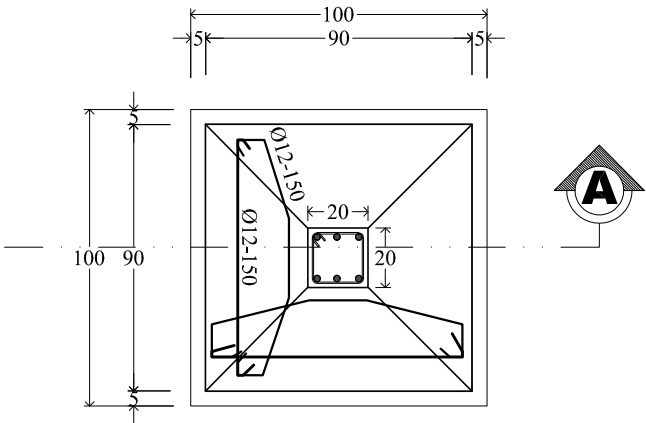

DETAIL FOOTPLATE

SCALE 1 : 25



CONSTRUCTION
OF WASTE SEGREGATION FACILITIES
GENGGELANG VILLAGE OF GANGGA
SUB-DISTRICT
NORTH LOMBOK - WEST NUSA TENGGARA

LEGEND



DATE	ACKNOWLEDGED BY	SIGN
19-Sep-2022	NATIONAL PROJECT COORDINATOR BUDHI ULAEN	<i>Budhi Ulaen</i>
19-Sep-2022	PROJECT COORDINATOR ZAENUDIN	<i>Zaenudin</i>
19-Sep-2022	RESIDENT REPRESENTATIVE GIOVANI	<i>Giovani</i>

AGREED BY
HEAD OF GANGGELANG VILLAGE
NORTH LOMBOK

KEPALA DESA
GENGGELANG

AL MAUDUDI

ACKNOWLEDGED BY
HEAD OF THE ENVIRONMENTAL DEPARTMENT
NORTH LOMBOK

Dr. RUSDIANTO, M.Si
NIP: 19741231 198403 1 029

ACKNOWLEDGED BY
HEAD OF LOCAL DISASTER MANAGEMENT AGENCY
(BPRD)
NORTH LOMBOK

BADAN PENANGGULANGAN
BENCANA DAERAH

M. ZALDY RAHADIAN, ST
NIP: 19750601 200003 1 007

CONSULTANT UNOP 2022


DATE	APPROVED BY	SIGN
12/04 2022	AGUS SUANDI	<i>Agus Suandi</i>

BUILDING / LOCATION

TITLE	SCALE
MANSORY FONDATION	1 ; 100

DRAWING CODE

DRAWING NUMBER

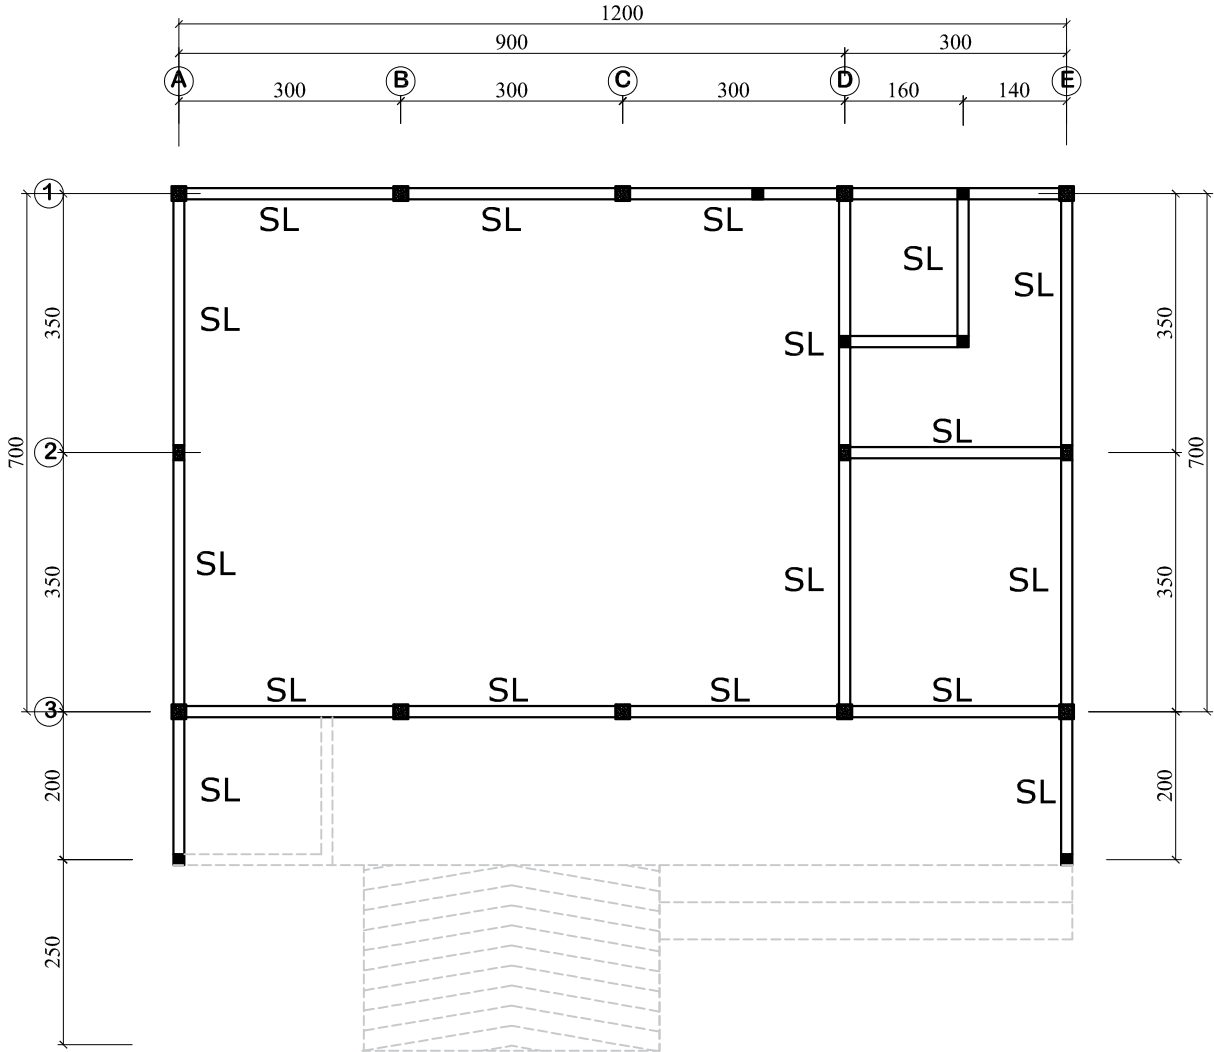

LAYOUT OF CONCRETE SLOOF
SCALE 1:100

TYPE	Tie Beam (Sloof) - SL (15/25)	
	SUPPORT	MID SPAN
CROSS SECTION		
Upper Reinforcement(mm)	2 Ø12	2 Ø12
Midder Reinforcement(mm)	2 Ø12	2 Ø12
Lower Reinforcement(mm)	2 Ø12	2 Ø12
Stirrups (mm)	Ø8 - 100	Ø8 - 150

SCHEDULLE TIE BEAM
SCALE 1 : 20



CONSTRUCTION
OF WASTE SEGREGATION FACILITIES
GENGGELANG VILLAGE OF GANGGA
SUB-DISTRICT
NORTH LOMBOK - WEST NUSA TENGGARA

LEGEND




DATE	ACKNOWLEDGED BY	SIGN
19-Sep-2022	NATIONAL BUDHI ULAEN	
19-Sep-2022	PROJECT ZAENUDIN	
19-Sep-2022	RESIDENT GIOVANI	



DATE	APPROVED BY	SIGN
12/04/2022	AGUS SUANDI	

BUILDING /LOCATION	
TITLE	SCALE
LAYOUT OF CONCRETE SLOOF	1 ; 100
DRAWING CODE	DRAWING NUMBER

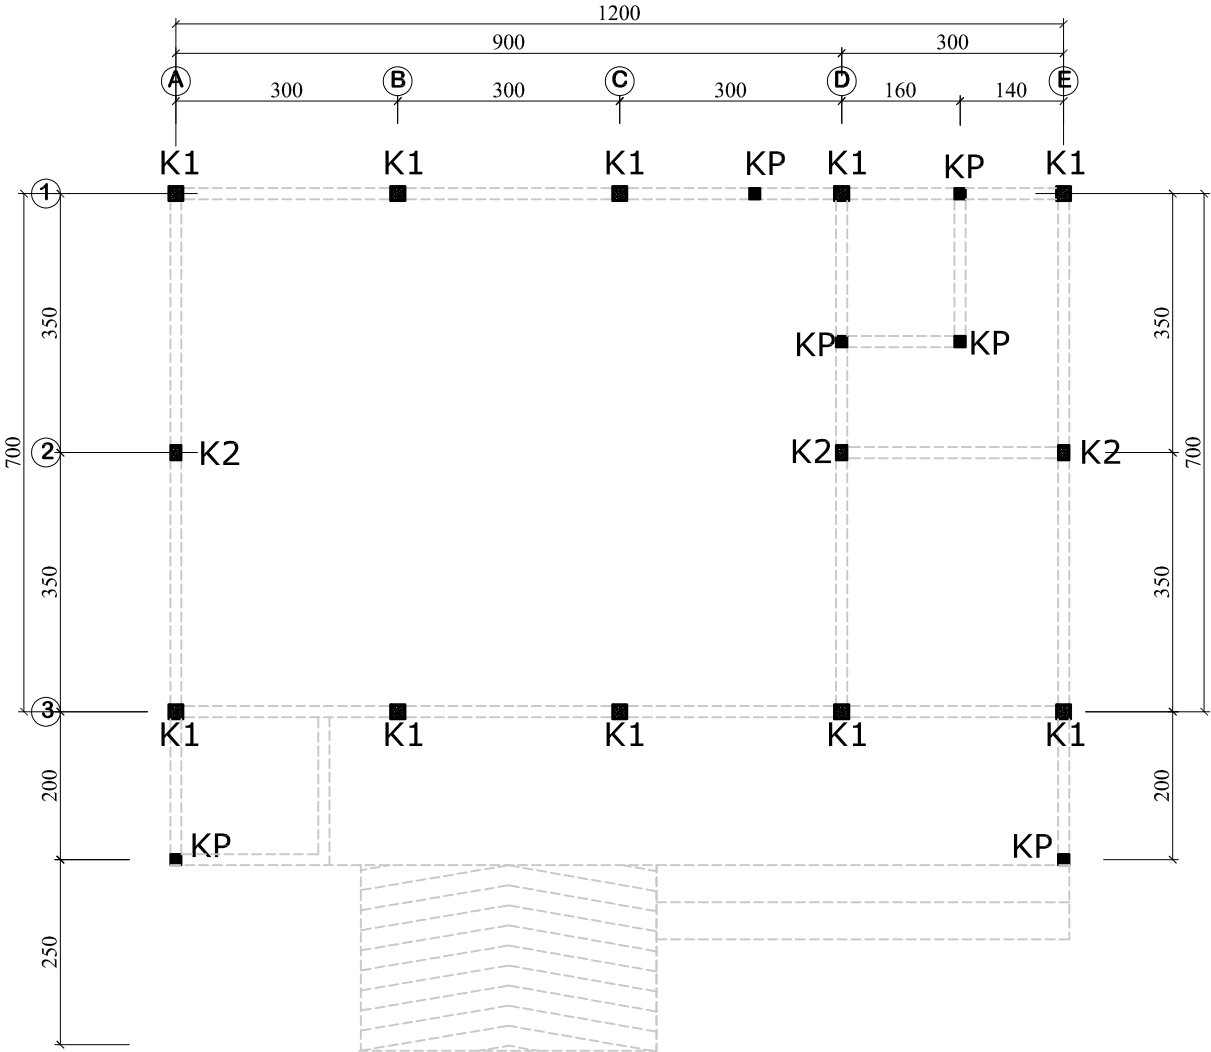

LAYOUT OF COLOUMN
SCALE 1:100

TYPE	COLUMN-K1 (20/20)	COLUMN-K2 (15/20)	COLUMN-KP (11/11)
CROSS SECTION			
Main Reinforcement(mm)	6 Ø12	6 Ø12	4 Ø10
Stirrups (mm)	Ø8 - 150	Ø8 - 150	Ø6 - 150


SCHEDULLE COLUMN
SCALE 1 : 20



CONSTRUCTION
OF WASTE SEGREGATION FACILITIES
GENGGELANG VILLAGE OF GANGGA
SUB-DISTRICT
NORTH LOMBOK - WEST NUSA TENGGARA

LEGEND

 

DATE	ACKNOWLEDGED BY	SIGN
19-Sep-2022	NATIONAL BUDHI ULAEN	
19-Sep-2022	PROJECT ZAENUDIN	
19-Sep-2022	RESIDENT GIOVANI	

AGREED BY

HEAD OF GANGGELANG VILLAGE
NORTH LOMBOK

KEPALA DESA
GENGGELANG

AL MAUDUDI

ACKNOWLEDGED BY

HEAD OF THE ENVIRONMENTAL DEPARTMENT
NORTH LOMBOK

Dr. RUSDIANTO, M.Si
NIP: 19541231 192403 1 029

ACKNOWLEDGED BY

HEAD OF LOCAL DISASTER MANAGEMENT AGENCY
(BPRD)
NORTH LOMBOK


BADAN PENANGGULANGAN
BENCANA DAERAH

M. ZALDY RAHADIAN, ST
NIP: 19750501 200003 1 007


CONSULTANT UNDP 2022

DATE	APPROVED BY	SIGN
12/04 2022	AGUS SUANDI	

BUILDING /LOCATION	
TITLE	SCALE
LAYOUT OF COLOUMN	1 ; 100
DRAWING CODE	DRAWING NUMBER

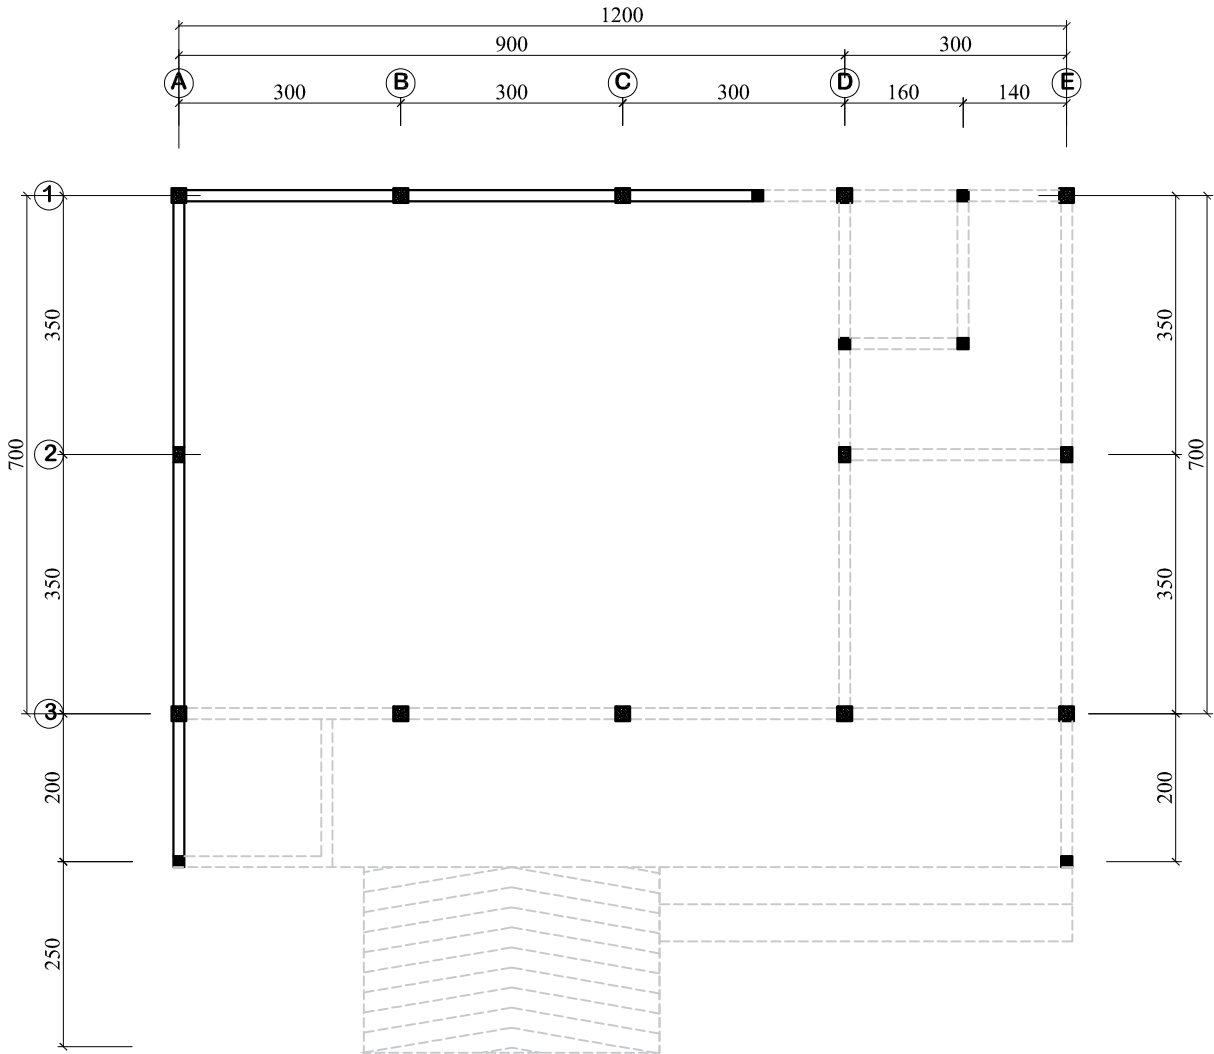

LAYOUT OF BEAM LEVEL + 2.00
SCALE 1:100

 TYPE	BEAM LEVEL + 2.00
CROSS SECTION	
Upper Reinforcement(mm)	2 Ø10
Midder Reinforcement(mm)	-
Lower Reinforcement(mm)	2 Ø10
Stirrups (mm)	Ø6 - 150



SCHEDULE BEAM
SCALE 1 : 20



CONSTRUCTION
OF WASTE SEGREGATION FACILITIES
GENGGELANG VILLAGE OF GANGGA
SUB-DISTRICT
NORTH LOMBOK - WEST NUSA TENGGARA

LEGEND

  


DATE	ACKNOWLEDGED BY	SIGN
19-Sep-2022	NATIONAL BUDHI ULAEN	
19-Sep-2022	PROJECT ZAENUDIN	
19-Sep-2022	RESIDENT GIOVANI	



ACKNOWLEDGED BY	DATE	APPROVED BY	SIGN
HEAD OF LOCAL DISASTER MANAGEMENT AGENCY (BPRD) NORTH LOMBOK	12/04/2022	AGUS SUANDI	

BUILDING / LOCATION	TITLE	SCALE
LAYOUT OF BEAM	LAYOUT OF BEAM	1 ; 100

DRAWING CODE	DRAWING NUMBER

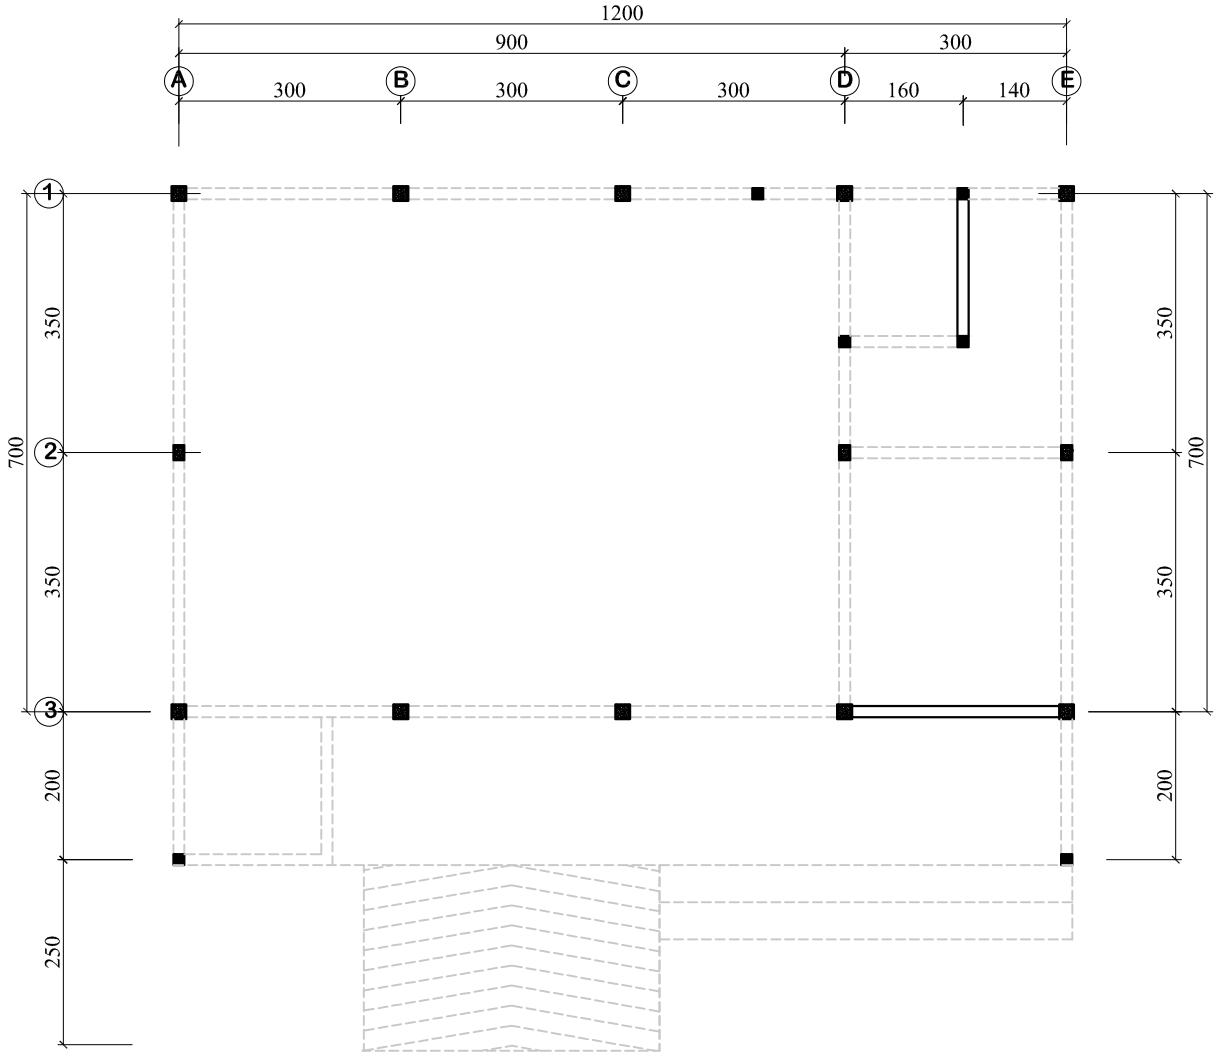

LAYOUT OF BEAM LEVEL + 2.40

SCALE 1:100

TYPE	BEAM LEVEL + 2.40
CROSS SECTION	
Upper Reinforcement(mm)	2 Ø10
Midder Reinforcement(mm)	-
Lower Reinforcement(mm)	2 Ø10
Stirrups (mm)	Ø6 - 150

SCHEDULE BEAM

SCALE 1 : 20



CONSTRUCTION
OF WASTE SEGREGATION FACILITIES
GENGGELANG VILLAGE OF GANGGA
SUB-DISTRICT
NORTH LOMBOK - WEST NUSA TENGGARA

LEGEND



DATEACKNOWLEDGED BYSIGN

19-Sep-2022NATIONAL PROJECTBUDHI ULAENDocuSigned by: Budhi Ulaen

19-Sep-2022PROJECT COORDINATORZAENUDINDocuSigned by: Zaenudin

19-Sep-2022RESIDENTGIONANIDocuSigned by: Gionani

AGREED BYHEAD OF GENGGELANG VILLAGE NORTH LOMBOK

KEPALA DESA GENGGELANG

AL MAUDUDI

ACKNOWLEDGED BYHEAD OF THE ENVIRONMENTAL DEPARTMENT NORTH LOMBOK

DR. RUSDIANTO, M.Si

ACKNOWLEDGED BYHEAD OF LOCAL DISASTER MANAGEMENT AGENCY (BPRD) NORTH LOMBOK

BADAN PENANGGULANGAN BENCANA DAERAH

M. ZALDY RAHADIAN, ST

CONSULTANT UNDP 2022

DATEAPPROVED BYSIGN


12/04/2022AGUS SUANDIDocuSigned by: Agus Suandi


BUILDING / LOCATION



TITLESCALE

LAYOUT OF BEAM1 ; 100

DRAWING CODEDRAWING NUMBER

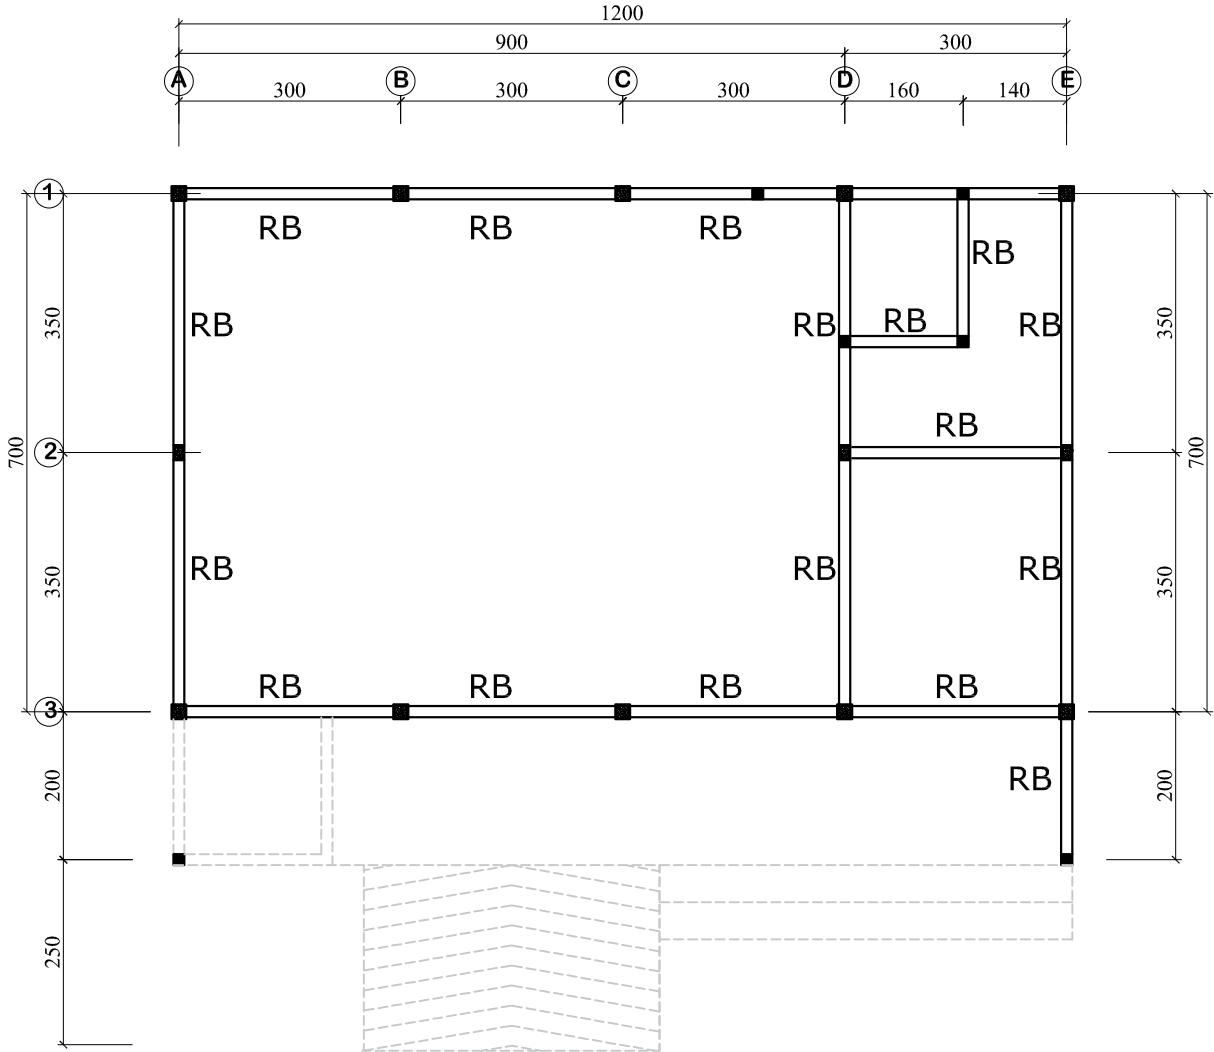

  **LAYOUT OF RING BEAM LEVEL + 3.85**
SCALE 1:100

  TYPE	RING BEAM - RB (15/25)	
	SUPPORT	MID SPAN
CROSS SECTION		
Upper Reinforcement(mm)	2 Ø12	2 Ø12
Midder Reinforcement(mm)	2 Ø12	2 Ø12
Lower Reinforcement(mm)	2 Ø12	2 Ø12
Stirrups (mm)	Ø8 - 100	Ø8 - 150



SCHEDULE TIE BEAM
SCALE 1 : 20



CONSTRUCTION
OF WASTE SEGREGATION FACILITIES
GENGGELANG VILLAGE OF GANGGA
SUB-DISTRICT
NORTH LOMBOK - WEST NUSA TENGGARA

LEGEND

  


DATE	ACKNOWLEDGED BY	SIGN
19-Sep-2022	NATIONAL BUDHI ULAEN	
19-Sep-2022	PROJECT ZAENUDIN	
19-Sep-2022	RESIDENT GIOVANI	



CONSULTANT: UNDP 2022

DATE	APPROVED BY	SIGN
12/04/2022	AGUS SUANDI	

BUILDING / LOCATION	
TITLE	SCALE
LAYOUT OF RING BEAM	1 ; 100
DRAWING CODE	DRAWING NUMBER

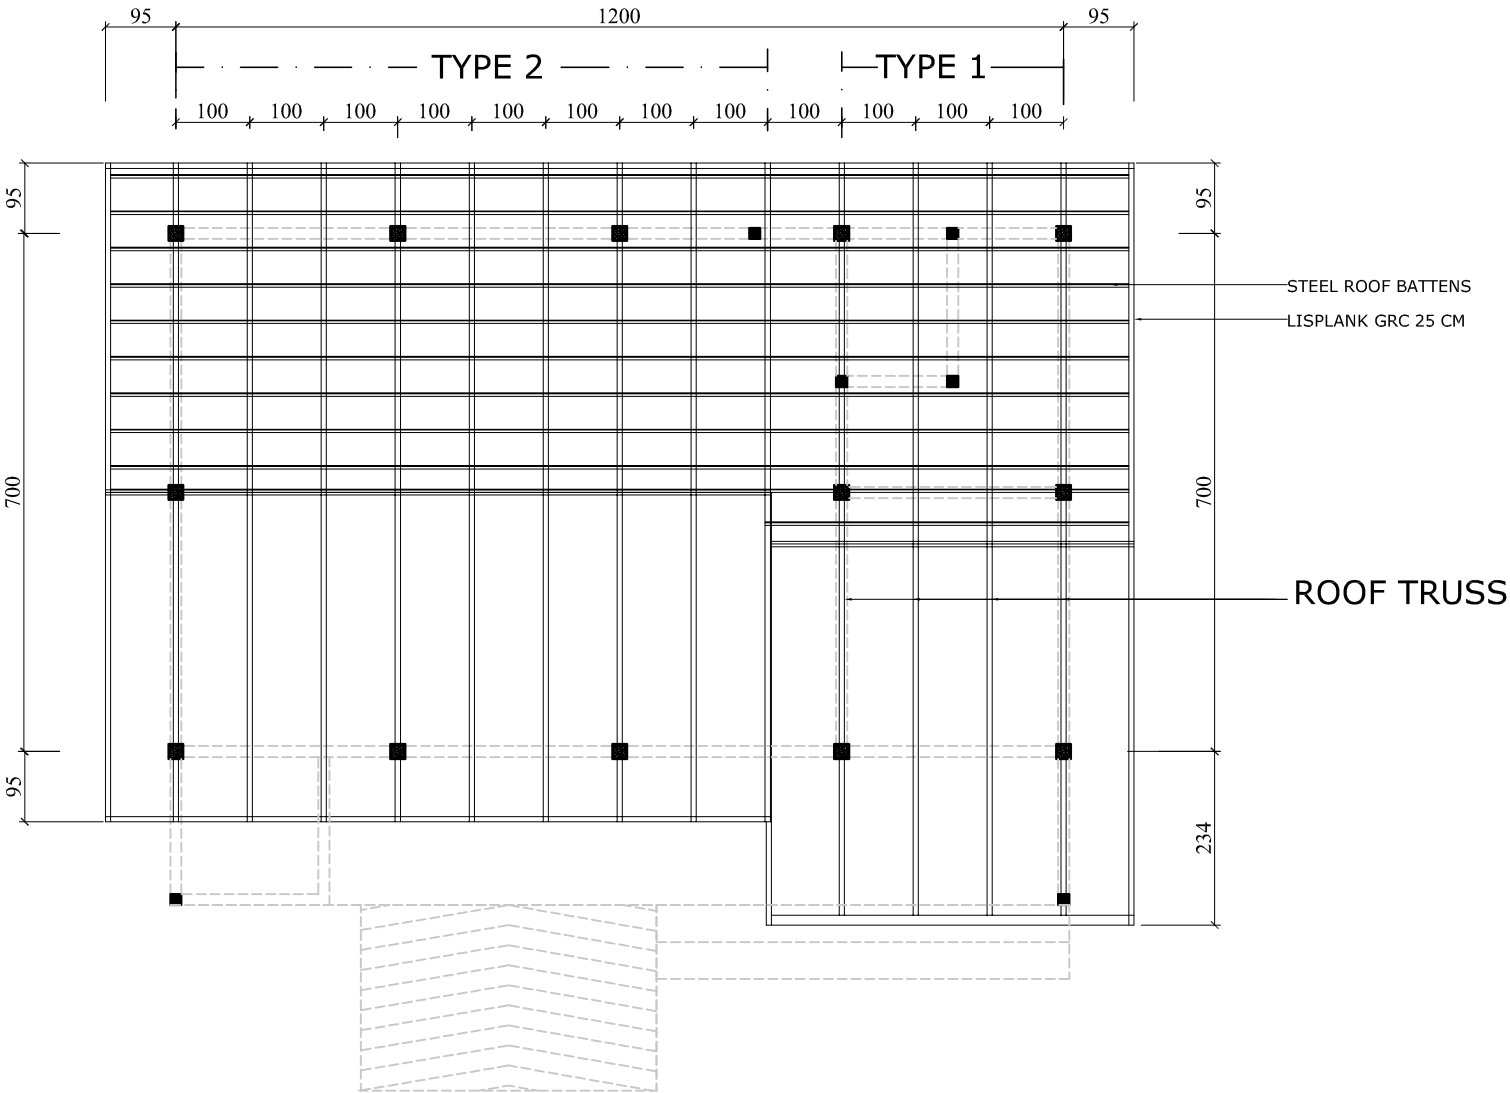

ROOF PLAN
SCALE 1:100





Program for Earthquake
and Tsunami Infrastructures
Reconstruction Assistance

CONSTRUCTION
OF WASTE SEGREGATION FACILITIES
GENGGELANG VILLAGE OF GANGGA
SUB-DISTRICT
NORTH LOMBOK - WEST NUSA TENGGARA

LEGEND

CT

  

DATE	ACKNOWLEDGED BY	SIGN
19-Sep-2022	NATIONAL PROJECT BUDHI ULAEN	 DocuSigned by: D5665828854FF...
19-Sep-2022	PROJECT COORDINATOR ZAENUDIN	 DocuSigned by: B206B1620F54459...
19-Sep-2022	RESIDENT GIOWANI	 DocuSigned by: 4BFCA4F8C61A49B...

AGREED BY
HEAD OF GANGGELANG VILLAGE
NORTH LOMBOK

KEPALA DESA
GENGGELANG

AL MAUDUDI

ACKNOWLEDGED BY
HEAD OF THE ENVIRONMENTAL DEPARTMENT
NORTH LOMBOK

Ors RUSDIANTO, M.Si
NIP: 197641231 198403 1 029

ACKNOWLEDGED BY
HEAD OF LOCAL DISASTER MANAGEMENT AGENCY
(BPRD)
NORTH LOMBOK

BADAN PENANGGULANGAN
BENCANA DAERAH

M. ZALDY RAHADIAN, ST
NIP: 19750601200003 1 007

CONSULTANT UNDP 2022

DATE	APPROVED BY	SIGN
12/04 2022	AGUS SUANDI	

BUILDING / LOCATION	
TITLE	SCALE
ROOF PLAN	1 ; 100
DRAWING CODE	DRAWING NUMBER

LEGEND



DATE	ACKNOWLEDGED BY	SIGN
19-Sep-2022	NATIONAL BUDHI ULAEN	DocuSigned by: <i>Budhi Ulaen</i>
19-Sep-2022	PROJECT ZAENUDIN	DocuSigned by: <i>Zaenudin</i>
19-Sep-2022	RESIDENT GIOVANI	DocuSigned by: <i>Giovani</i>

HEAD OF GANGGELANG VILLAGE
NORTH LOMBOK

KEPALA DESA
GENGSELANG

AL MAUDUDI

KNOWLEDGED BY: 
HEAD OF THE ENVIRONMENTAL DEPARTMENT:
NORTH LOMBOK

Drs. RUSDIANTO, M.Si
NIP. 19661231 199403 1 029

AD OF LOCAL DISASTER MANAGEMENT AGENCY
(BPRD)
NORTH LOMBOK

BADAN PENANGGULANGAN
BENCANA DAERAH


M. ZALDY RAHADIAN, ST
NIP: 197505012000031007

CONSULTANT HC-UNDP 2022


DATE	APPROVED BY	SIGN
12/04 2024	AGUS SUANDI	

BUILDING /-LOCATION-


TITLE	SCALE
DETAIL ROOF TRUSS	1 ; 50
DRAWING CODE	DRAWING NUMBER

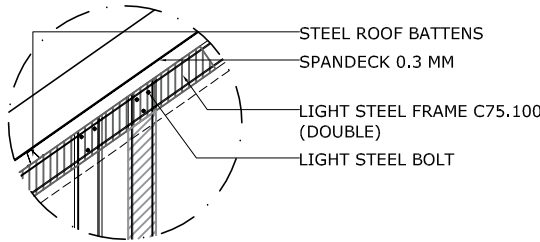


DETAIL E
SCALE 1: 20

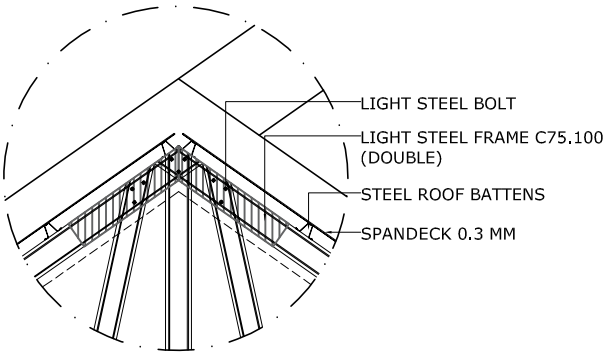

DETAIL F
SCALE 1: 20

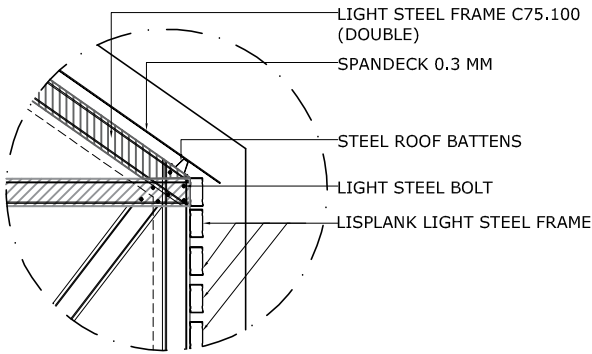

DETAIL G
SCALE 1: 20

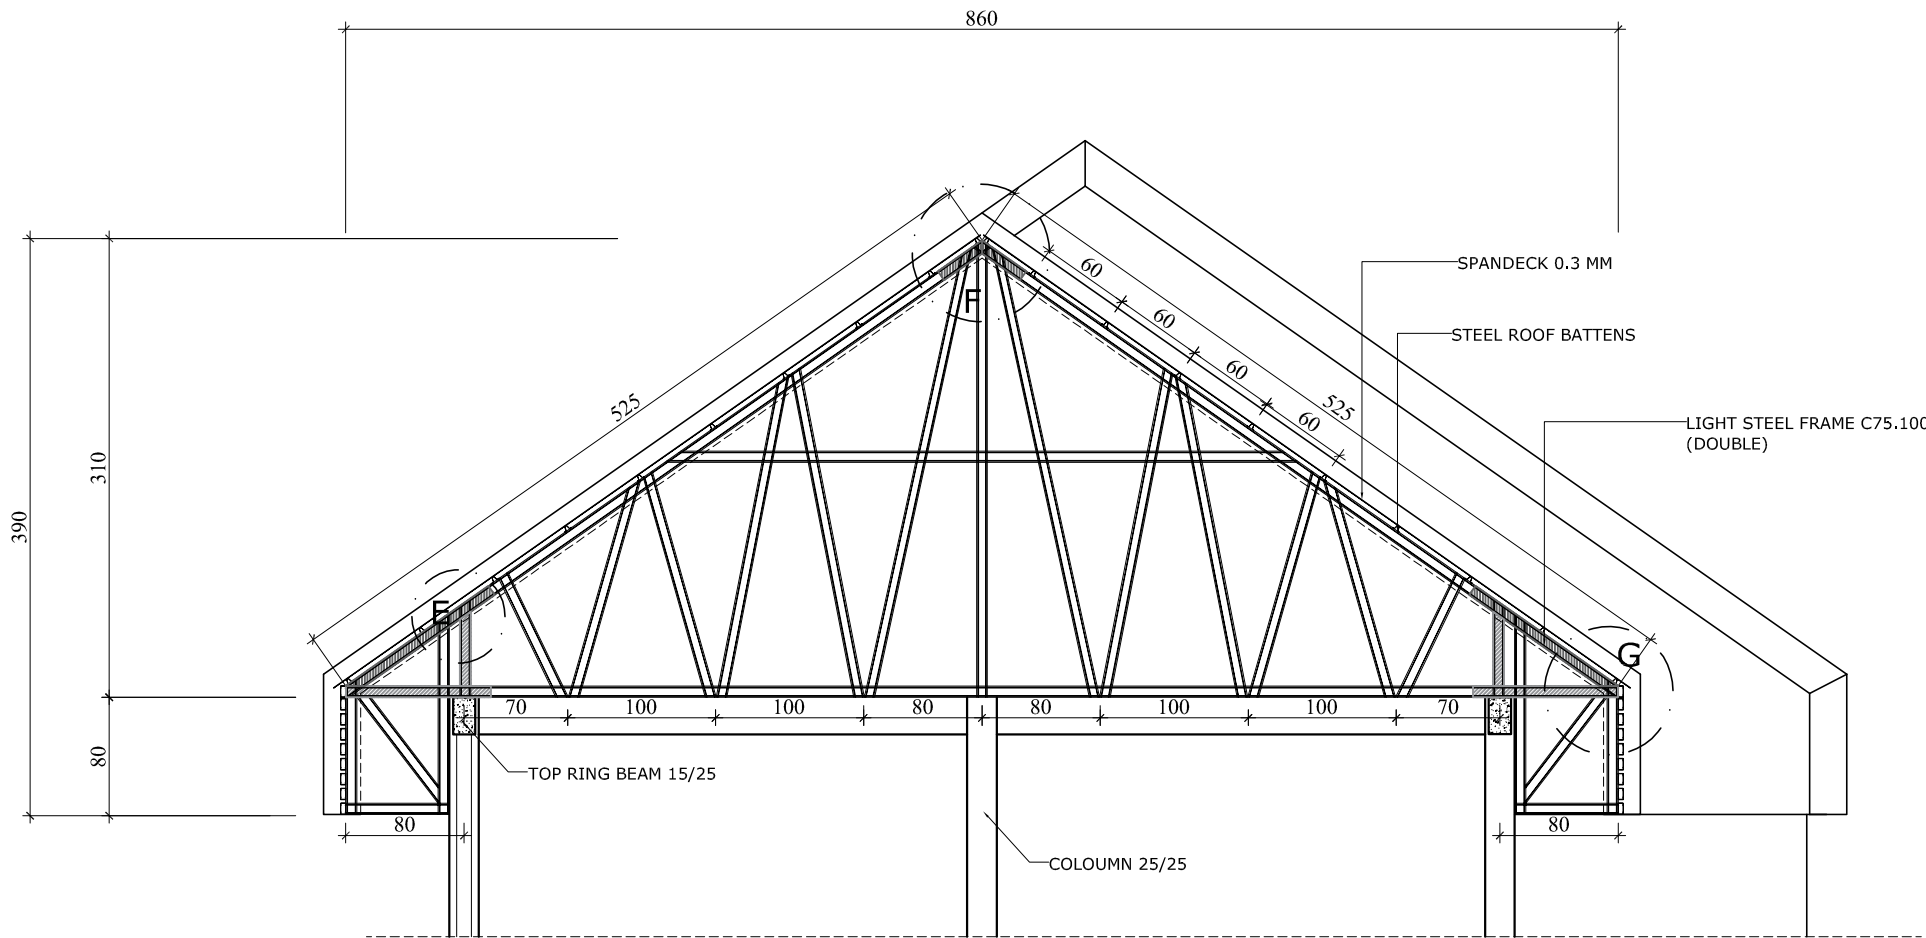

DETAIL ROOF TRUSS (TYPE 2)
SCALE 1: 50



CONSTRUCTION
OF WASTE SEGREGATION FACILITIES
GENGGELANG VILLAGE OF GANGGA
SUB-DISTRICT
NORTH LOMBOK - WEST NUSA TENGGARA

LEGEND



DATE	ACKNOWLEDGED BY	SIGN
------	-----------------	------


19-Sep-2022	NATIONAL PROJECT BUDHI ULAEN	DocuSigned by: <i>Budhi Ulaen</i> D546888884FF...
19-Sep-2022	PROJECT COORDINATOR ZAENUDIN	<i>Zaenudin</i> 520681820FF4459...
19-Sep-2022	RESIDENT GIOVANI	<i>Giovani</i> 4BFCA4F8C61A49B...


AGREED BY HEAD OF GANGGELANG VILLAGE NORTH LOMBOK <i>AL MAUDUDI</i> AL MAUDUDI
ACKNOWLEDGED BY HEAD OF THE ENVIRONMENTAL DEPARTMENT NORTH LOMBOK <i>Ors RUSDIANTO, M.Si</i> NIP: 197641231 198403 1 029
ACKNOWLEDGED BY HEAD OF LOCAL DISASTER MANAGEMENT AGENCY (BPRD) NORTH LOMBOK <i>M. ZALDY RAHADIAN, ST</i> NIP: 197505002000031 007

DATE	APPROVED BY	SIGN
------	-------------	------

12/04 2022	AGUS SUANDI	<i>Agus Suandi</i>
---------------	-------------	--------------------

BUILDING / LOCATION	
TITLE	SCALE
DETAIL ROOF TRUSS	1 ; 50
DRAWING CODE	DRAWING NUMBER

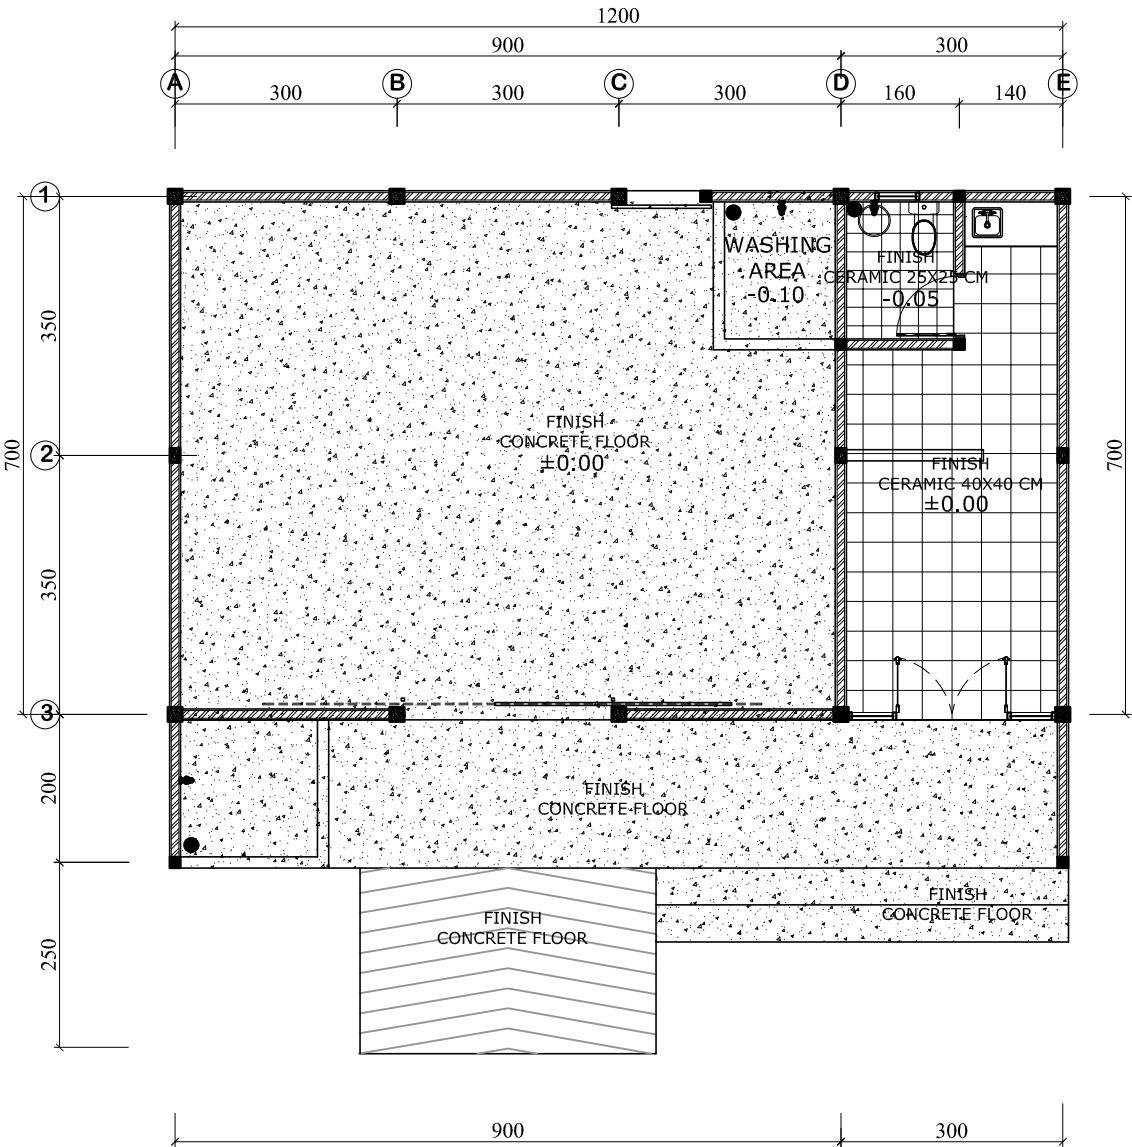


 
 **FLOOR FINISH PLAN**
SCALE 1:100



CONSTRUCTION
OF WASTE SEGREGATION FACILITIES
GENGGELANG VILLAGE OF GANGGA
SUB-DISTRICT
NORTH LOMBOK - WEST NUSA TENGGARA

LEGEND

  

DATE	ACKNOWLEDGED BY	SIGN
19-Sep-2022	NATIONAL BUDHI ULAEN	
19-Sep-2022	PROJECT ZAENUDIN	
19-Sep-2022	RESIDENT GIOVANI	

AGREED BY
HEAD OF GENGGELANG VILLAGE
NORTH LOMBOK

KEPALA DESA
GENGGELANG
AL MAUDUDI

ACKNOWLEDGED BY
HEAD OF THE ENVIRONMENTAL DEPARTMENT
NORTH LOMBOK


Dr. RUSDIANTO, M.Si
NIP: 19741231 198403 1 029

ACKNOWLEDGED BY
HEAD OF LOCAL DISASTER MANAGEMENT AGENCY
(BPRD)
NORTH LOMBOK


BADAN PENANGGULANGAN
BENCANA DAERAH
M. ZALDY RAHADIAN, ST
NIP: 19750601 200003 1 007

DATE	APPROVED BY	SIGN
12/04 2022	AGUS SUANDI	

BUILDING / LOCATION	
TITLE	SCALE
FLOOR FINISH PLAN	1 ; 100
DRAWING CODE	DRAWING NUMBER

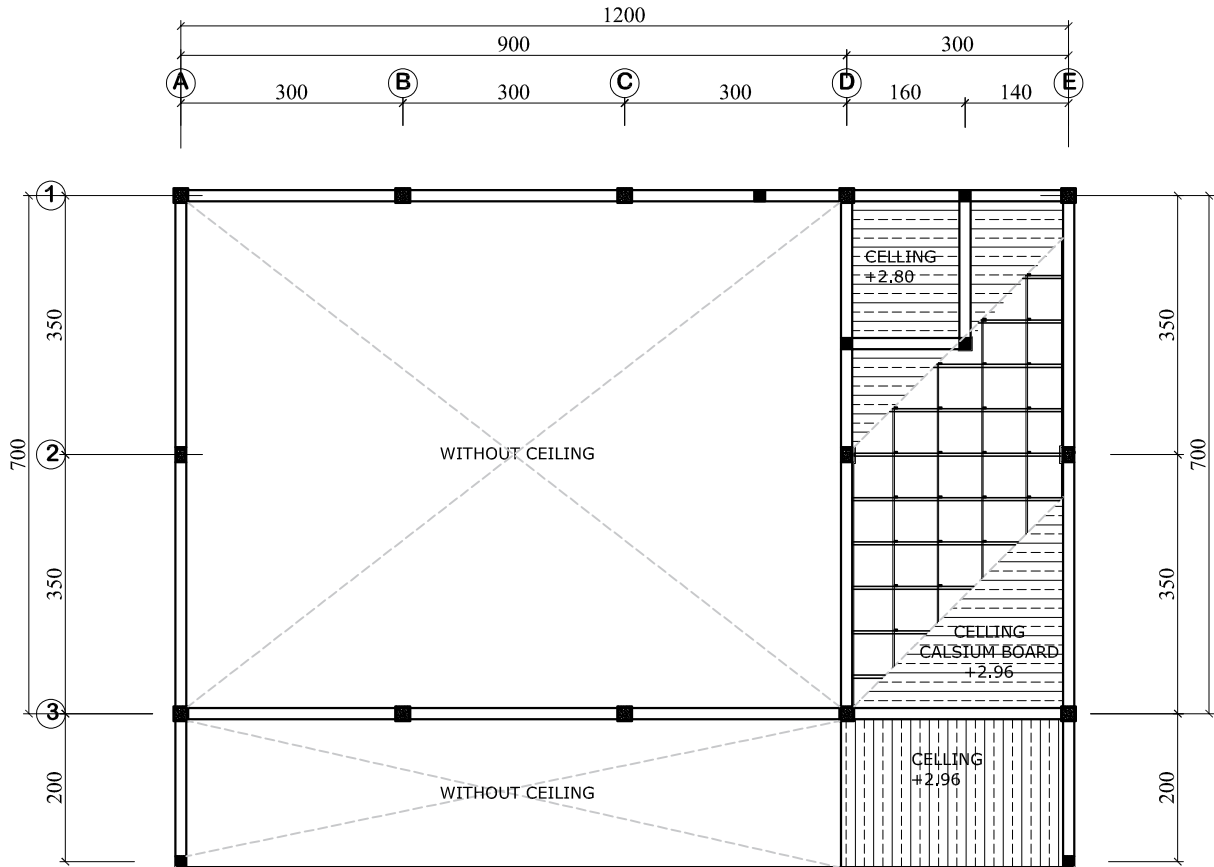

CELLING PLAN
SCALE 1:100

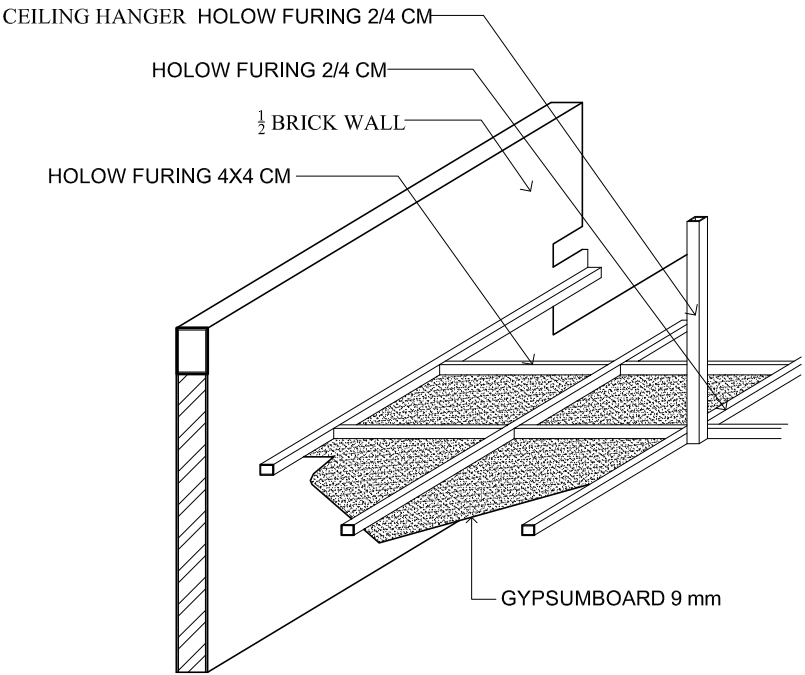

ISOMETRI
SCALE : UNSCALE



CONSTRUCTION
OF WASTE SEGREGATION FACILITIES
GENGGELANG VILLAGE OF GANGGA
SUB-DISTRICT
NORTH LOMBOK - WEST NUSA TENGGARA

LEGEND



DATE	ACKNOWLEDGED BY	SIGN
------	-----------------	------

19-Sep-2022	NATIONAL BUDHI ULAEN	
19-Sep-2022	PROJECT ZAENUDIN	
19-Sep-2022	REPORTING GIOVANI	

AGREED BY
HEAD OF GENGGELANG VILLAGE
NORTH LOMBOK

KEPALA DESA
GENGGELANG

AL MAUDUDI

ACKNOWLEDGED BY
HEAD OF THE ENVIRONMENTAL DEPARTMENT
NORTH LOMBOK

Dr. RUSDIANTO, M.Si
NIP: 197641231 198403 1 029

ACKNOWLEDGED BY
HEAD OF LOCAL DISASTER MANAGEMENT AGENCY
(BPRD)
NORTH LOMBOK

BADAN PENANGGULANGAN
BENCANA DAERAH

M. ZALDY RAHADIAN, ST
NIP: 19750601200003 1 007

CONSULTANT: UNDP 2022

DATE	APPROVED BY	SIGN
------	-------------	------

12/04 2022	AGUS SUANDI	
---------------	-------------	--

BUILDING / LOCATION

TITLE


CELLING PLAN

SCALE

1 ; 100

DRAWING CODE

DRAWING NUMBER

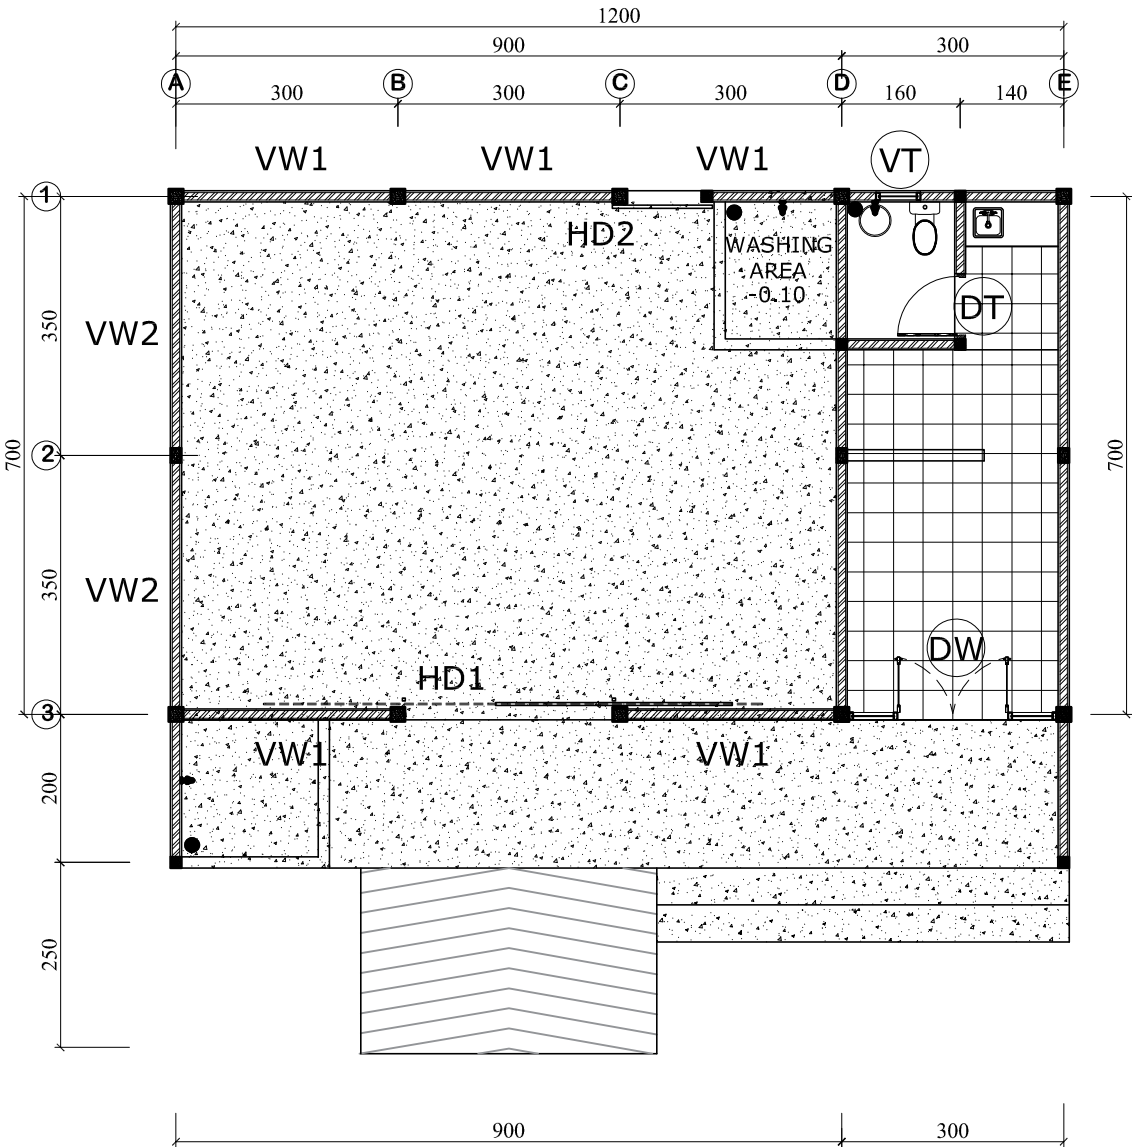




 **DOOR & WINDOW PLAN**
SCALE 1:100




CONSTRUCTION
OF WASTE SEGREGATION FACILITIES
GENGGELANG VILLAGE OF GANGGA
SUB-DISTRICT
NORTH LOMBOK - WEST NUSA TENGGARA

LEGEND


 
 
 


DATE	ACKNOWLEDGED BY	SIGN
19-Sep-2022	NATIONAL PROJECT BUDHI ULAEN	
19-Sep-2022	PROJECT ZAENUDIN	
19-Sep-2022	RESIDENT GIOVANI	

 

DATE	APPROVED BY	SIGN
12/04/2022	AGUS SUANDI	

BUILDING /LOCATION	
TITLE	SCALE
DOOR & WINDOW PLAN	1 ; 100
DRAWING CODE	DRAWING NUMBER

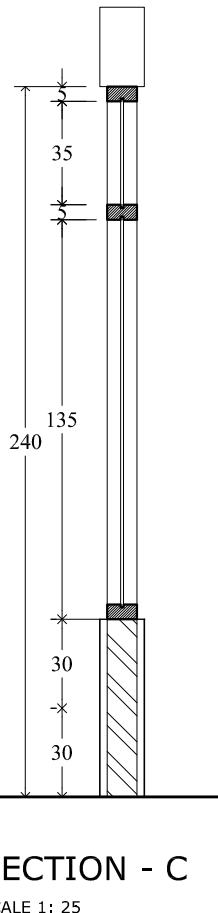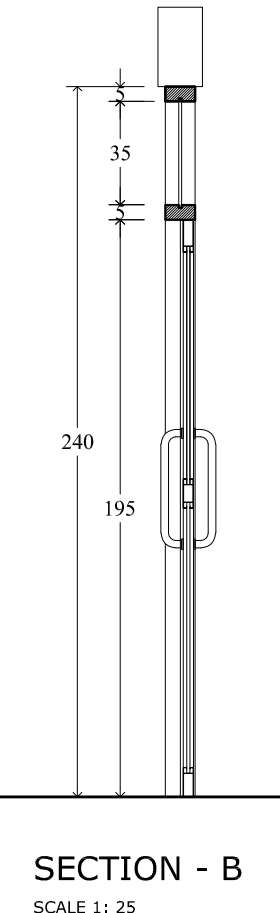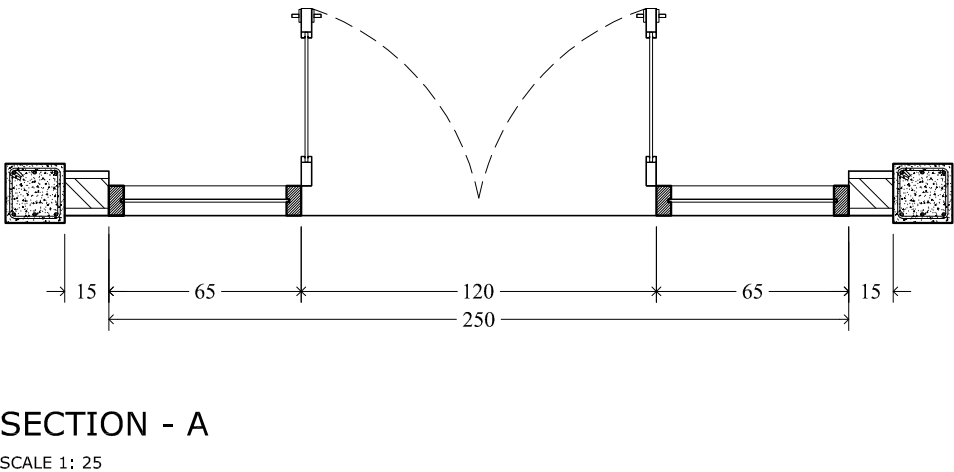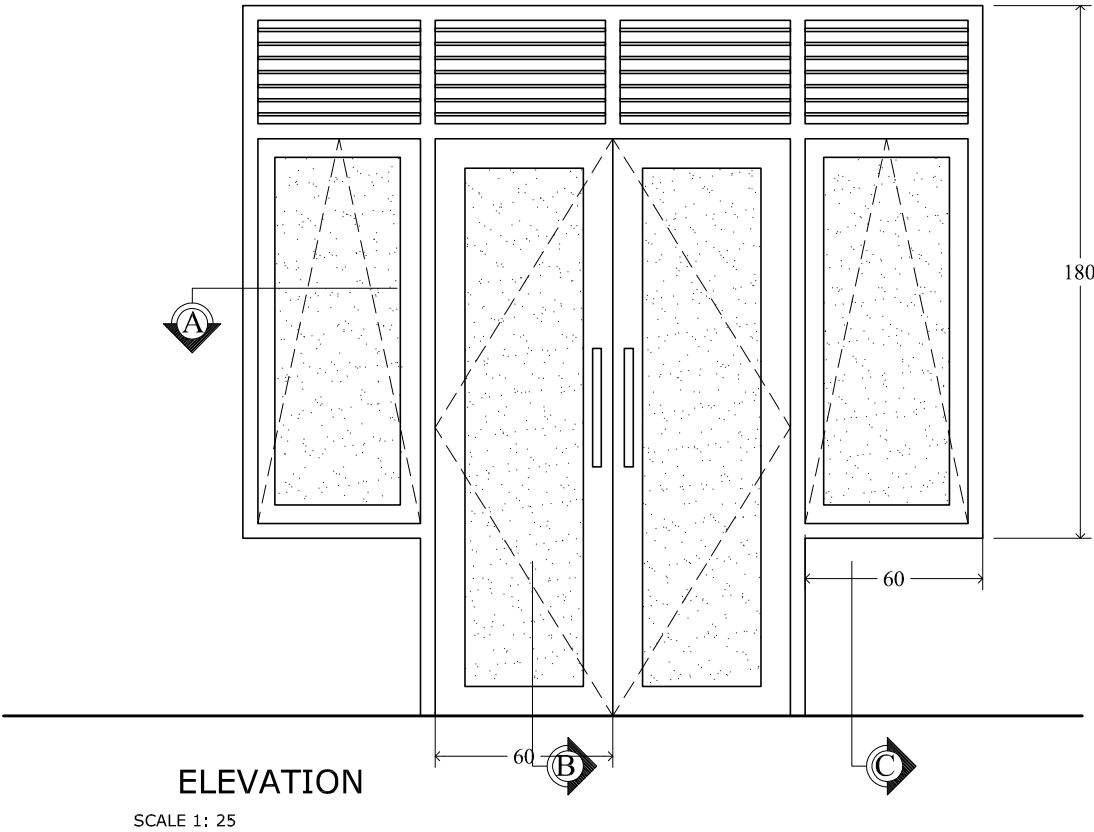



1 UNIT	DOOR & WINDOW (DW)
	1. WOOD FRAME 3/4"
	2. WOOD GLASS DOOR + CLEAR FLOAT GLASS 8 MM
	3. ACCESSORIES : DOOR HANDLE & DOOR HINGES
	4. WINDOW + CLEAR FLOAT GLASS 5 MM


Program for Earthquake
and Tsunami Infrastructures
Reconstruction Assistance

CONSTRUCTION
OF WASTE SEGREGATION FACILITIES
GENGGELANG VILLAGE OF GANGGA
SUB-DISTRICT
NORTH LOMBOK - WEST NUSA TENGGARA

LEGEND

  

DATE	ACKNOWLEDGED BY	SIGN
19-Sep-2022	NATIONAL PROJECT BUDHI ULAEN	
19-Sep-2022	PROJECT ZAEENUDIN	
19-Sep-2022	RESIDENT GIOVANI	




ACKNOWLEDGED BY
HEAD OF THE ENVIRONMENTAL DEPARTMENT
NORTH LOMBOK


ACKNOWLEDGED BY
HEAD OF LOCAL DISASTER MANAGEMENT AGENCY (BPRD)
NORTH LOMBOK
M. ZALDY RAHADIAN, ST
NIP: 197505012000031007

DATE	APPROVED BY	SIGN
12/04/2022	AGUS SUANDI	

BUILDING / LOCATION	
TITLE	SCALE
DOOR & WINDOW DETAIL	1 ; 25
DRAWING CODE	DRAWING NUMBER

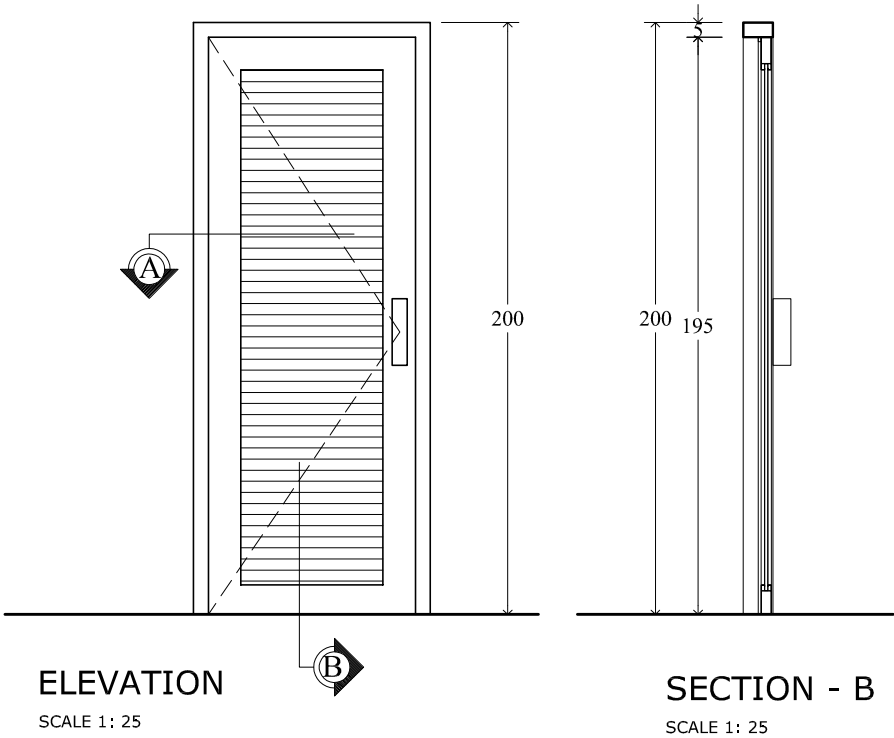

1 UNIT	DOOR TOILET (DT)
	1. ALUMINIUM FRAME 4" 2. ALUMINIUM DOOR 3. ACCESSORIES : DOOR HANDLE & DOOR HINGES

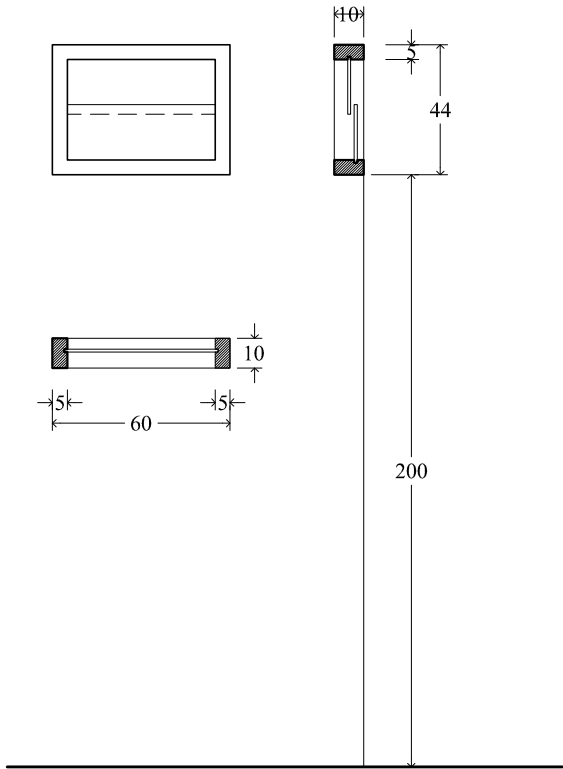

1 UNIT	VENTILATION TOILET (VT)
	1. WOOD FRAME 3/4 2. CLEAR FLOAT GLASS 5 MM

PETRA
Program for Earthquake
and Tsunami Infrastructures
Reconstruction Assistance

CONSTRUCTION
OF WASTE SEGREGATION FACILITIES
GENGGELANG VILLAGE OF GANGGA
SUB-DISTRICT
NORTH LOMBOK - WEST NUSA TENGGARA

LEGEND




DATE	ACKNOWLEDGED BY	SIGN
19-Sep-2022	NATIONAL PROJECT BUDHI ULAEN	<i>Budhi Ulaen</i>
19-Sep-2022	PROJECT ZAEENUDIN	<i>Zaenudin</i>
19-Sep-2022	PROJECT GIOVANI	<i>Giovani</i>



ACKNOWLEDGED BY	
HEAD OF LOCAL DISASTER MANAGEMENT AGENCY (BPRD) NORTH LOMBOK	
BADAN PENANGGULANGAN BENCANA DAERAH	
M. ZALDY RAHADIAN, ST NIP: 197505012000031007	


DATE	APPROVED BY	SIGN
12/04/2022	AGUS SUANDI	<i>Agus Suandi</i>

BUILDING / LOCATION	
TITLE	SCALE
DOOR & WINDOW DETAIL	1 ; 25
DRAWING CODE	DRAWING NUMBER

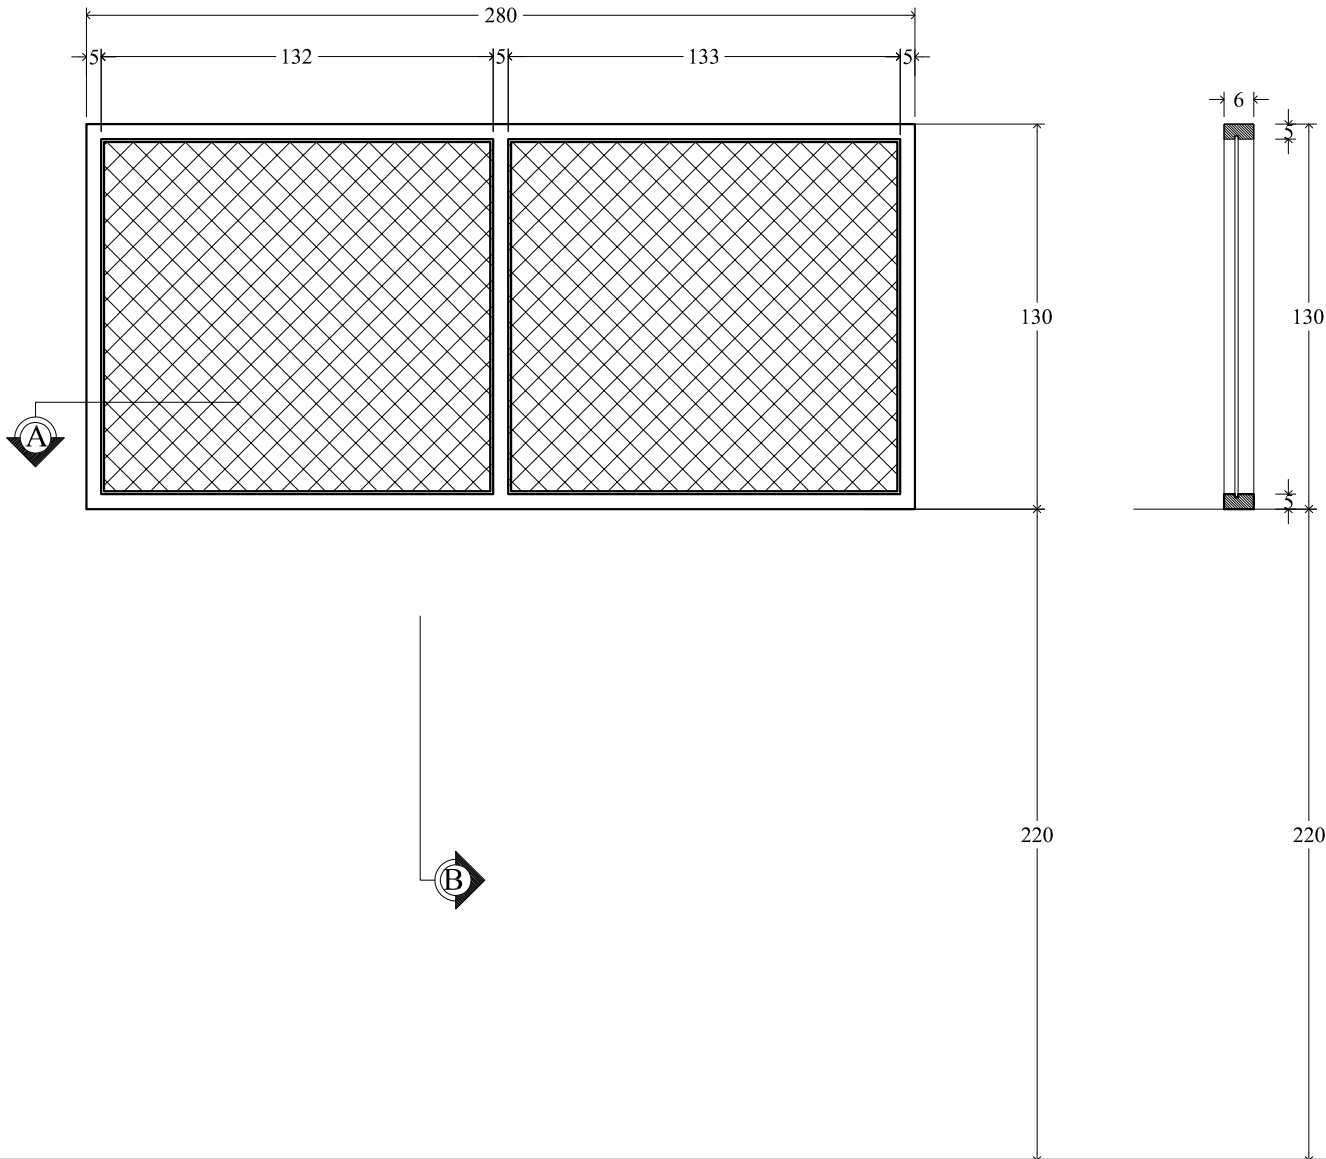

ELEVATION

SCALE 1: 25

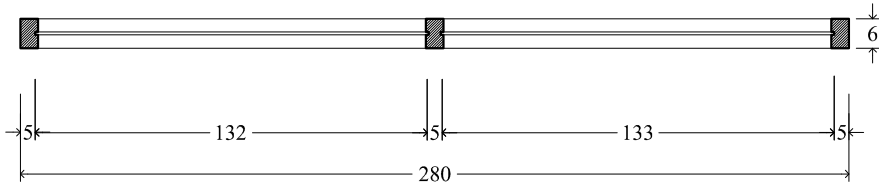

SECTION - A

SCALE 1: 25

SECTION - B

SCALE 1: 25

5 UNIT	VENTILATION WIRE NET (VW1)	
	1. HOLLOW GALVANIS FRAME 4/6 2. WIRE NET	



CONSTRUCTION
OF WASTE SEGREGATION FACILITIES
GENGGELANG VILLAGE OF GANGGA
SUB-DISTRICT
NORTH LOMBOK - WEST NUSA TENGGARA

LEGEND



DATE	ACKNOWLEDGED BY	SIGN
------	-----------------	------

19-Sep-2022	NATIONAL BUDHI ULAEN	<i>Budhi Ulaen</i>
19-Sep-2022	PROJECT ZAENUDIN	<i>Zaenudin</i>
19-Sep-2022	RESIDENT GIOVANI	<i>Giovani</i>




DATE	APPROVED BY	SIGN
------	-------------	------

12/04/2022	AGUS SUANDI	<i>Agus Suandi</i>
------------	-------------	--------------------

BUILDING /LOCATION	TITLE	SCALE
--------------------	-------	-------

VENTILATION WIRE NET DETAIL	1 ; 25
--------------------------------	--------

DRAWING CODE	DRAWING NUMBER
--------------	----------------

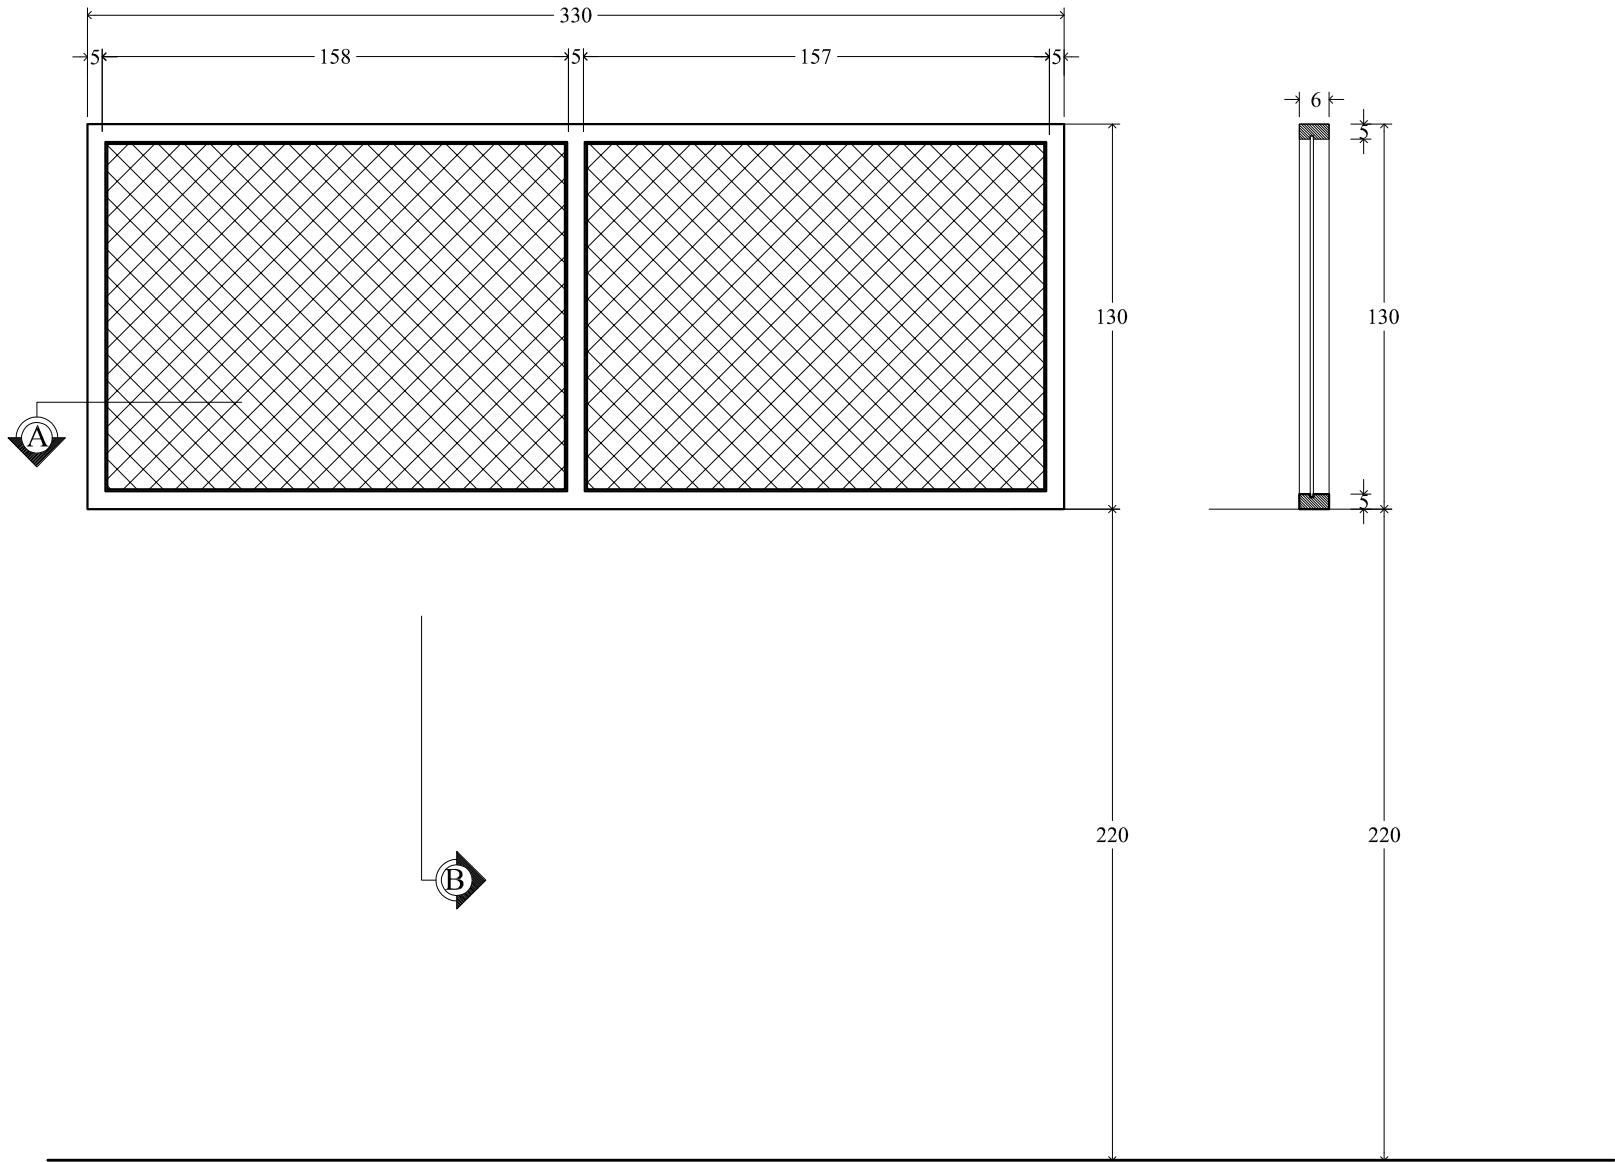


ELEVATION

SCALE 1: 25

SECTION - B

SCALE 1: 25

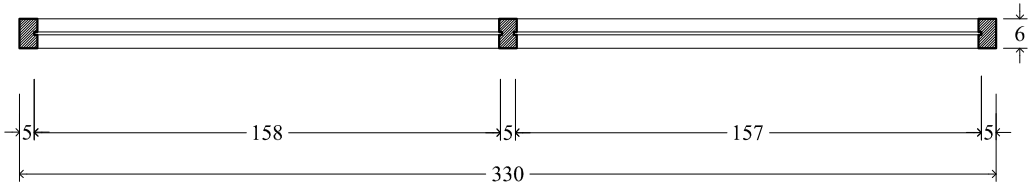

SECTION - A

SCALE 1: 25

2 UNIT	VENTILATION WIRE NET (VW2)
	1. HOLLOW GALVANIS FRAME 46 2. WIRE NET



CONSTRUCTION
OF WASTE SEGREGATION FACILITIES
GENGGELANG VILLAGE OF GANGGA
SUB-DISTRICT
NORTH LOMBOK - WEST NUSA TENGGARA

LEGEND




DATE	ACKNOWLEDGED BY	SIGN
19-Sep-2022	NATIONAL PROJECT COORDINATOR BUDHI ULAEN	<i>Budhi Ulaen</i>
19-Sep-2022	PROJECT COORDINATOR ZAENUDIN	<i>Zaenudin</i>
19-Sep-2022	PROJECT COORDINATOR GIOVANI	<i>Giovani</i>



DATE	APPROVED BY	SIGN
12/04/2022	AGUS SUANDI	<i>Agus Suandi</i>

BUILDING /LOCATION	
TITLE	SCALE
VENTILATION WIRE NET DETAIL	1 ; 25
DRAWING CODE	DRAWING NUMBER

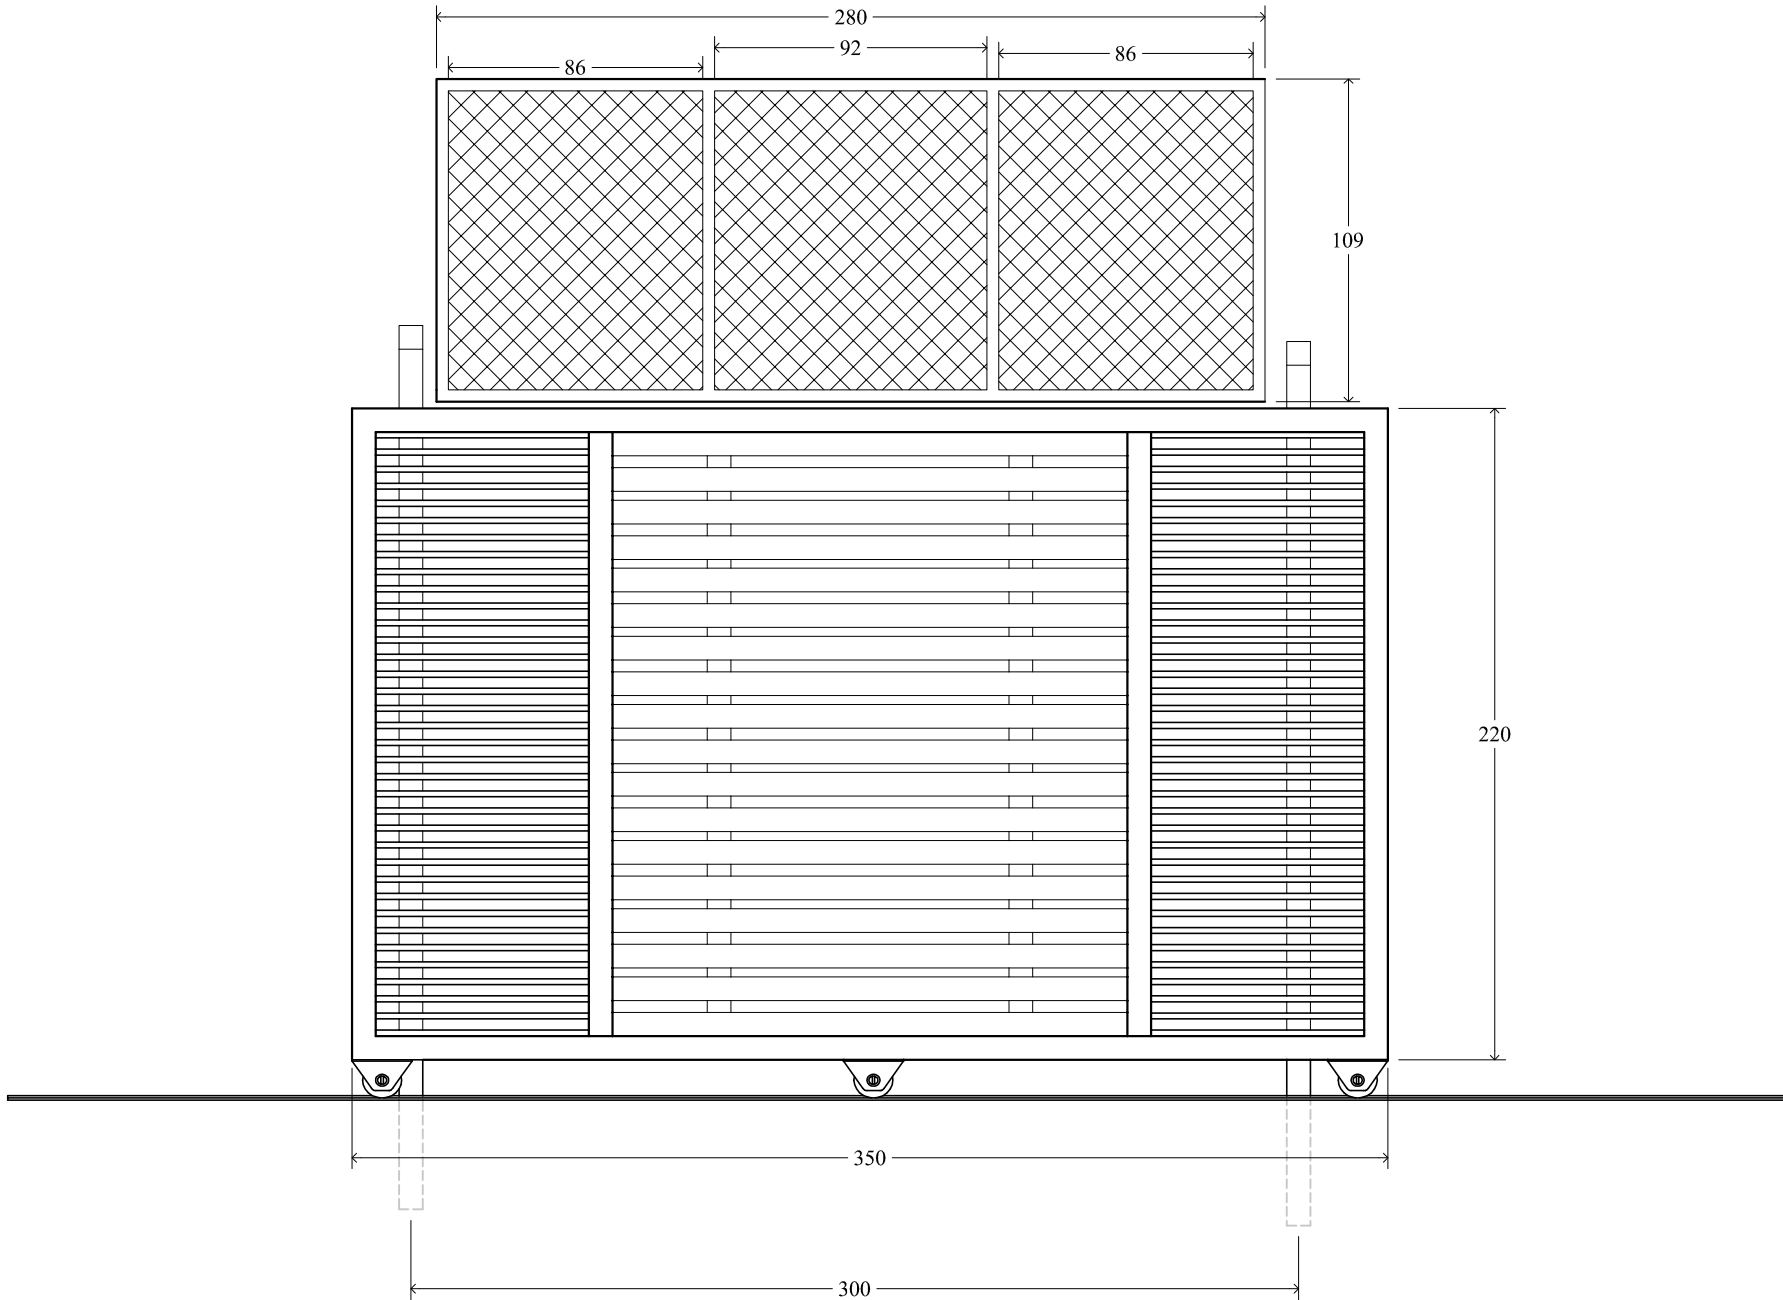

1 UNIT	HOLLOW DOOR type HD 1	
	1. HOLLOW 4x4 & 2x4 FRAME	
	2. ACCESSORIES : Kalsiplank board	





Program for Earthquake and Tsunami Infrastructure Reconstruction Assistance

CONSTRUCTION
OF WASTE SEGREGATION FACILITIES
GENGGELANG VILLAGE OF GANGGA
SUB-DISTRICT
NORTH LOMBOK - WEST NUSA TENGGARA

LEGEND

  

DATE	ACKNOWLEDGED BY	SIGN
19-Sep-2022	NATIONAL BUDHI ULAEN	
19-Sep-2022	PROJECT ZAENUDIN	
19-Sep-2022	RESIDENT GIOVANI	

AGREED BY
HEAD OF GANGGELANG VILLAGE
NORTH LOMBOK

KEPALA DESA
GENGGELANG
AL MAUDUDI

ACKNOWLEDGED BY
HEAD OF THE ENVIRONMENTAL DEPARTMENT
NORTH LOMBOK

Ors RUSDIANTO, M.Si
NIP: 197641231 198403 1 029


ACKNOWLEDGED BY
HEAD OF LOCAL DISASTER MANAGEMENT AGENCY
(BPRD)
NORTH LOMBOK

BADAN PENANGGULANGAN
BENCANA DAERAH
M. ZALDY RAHADIAN, ST
NIP: 19750601200003 1 007

CONSULTANT/IC UNDP 2022

DATE	APPROVED BY	SIGN
12/04 2022	AGUS SUANDI	

BUILDING /LOCATION	
TITLE	SCALE
DOOR & WINDOW DETAIL	1 ; 25
DRAWING CODE	DRAWING NUMBER

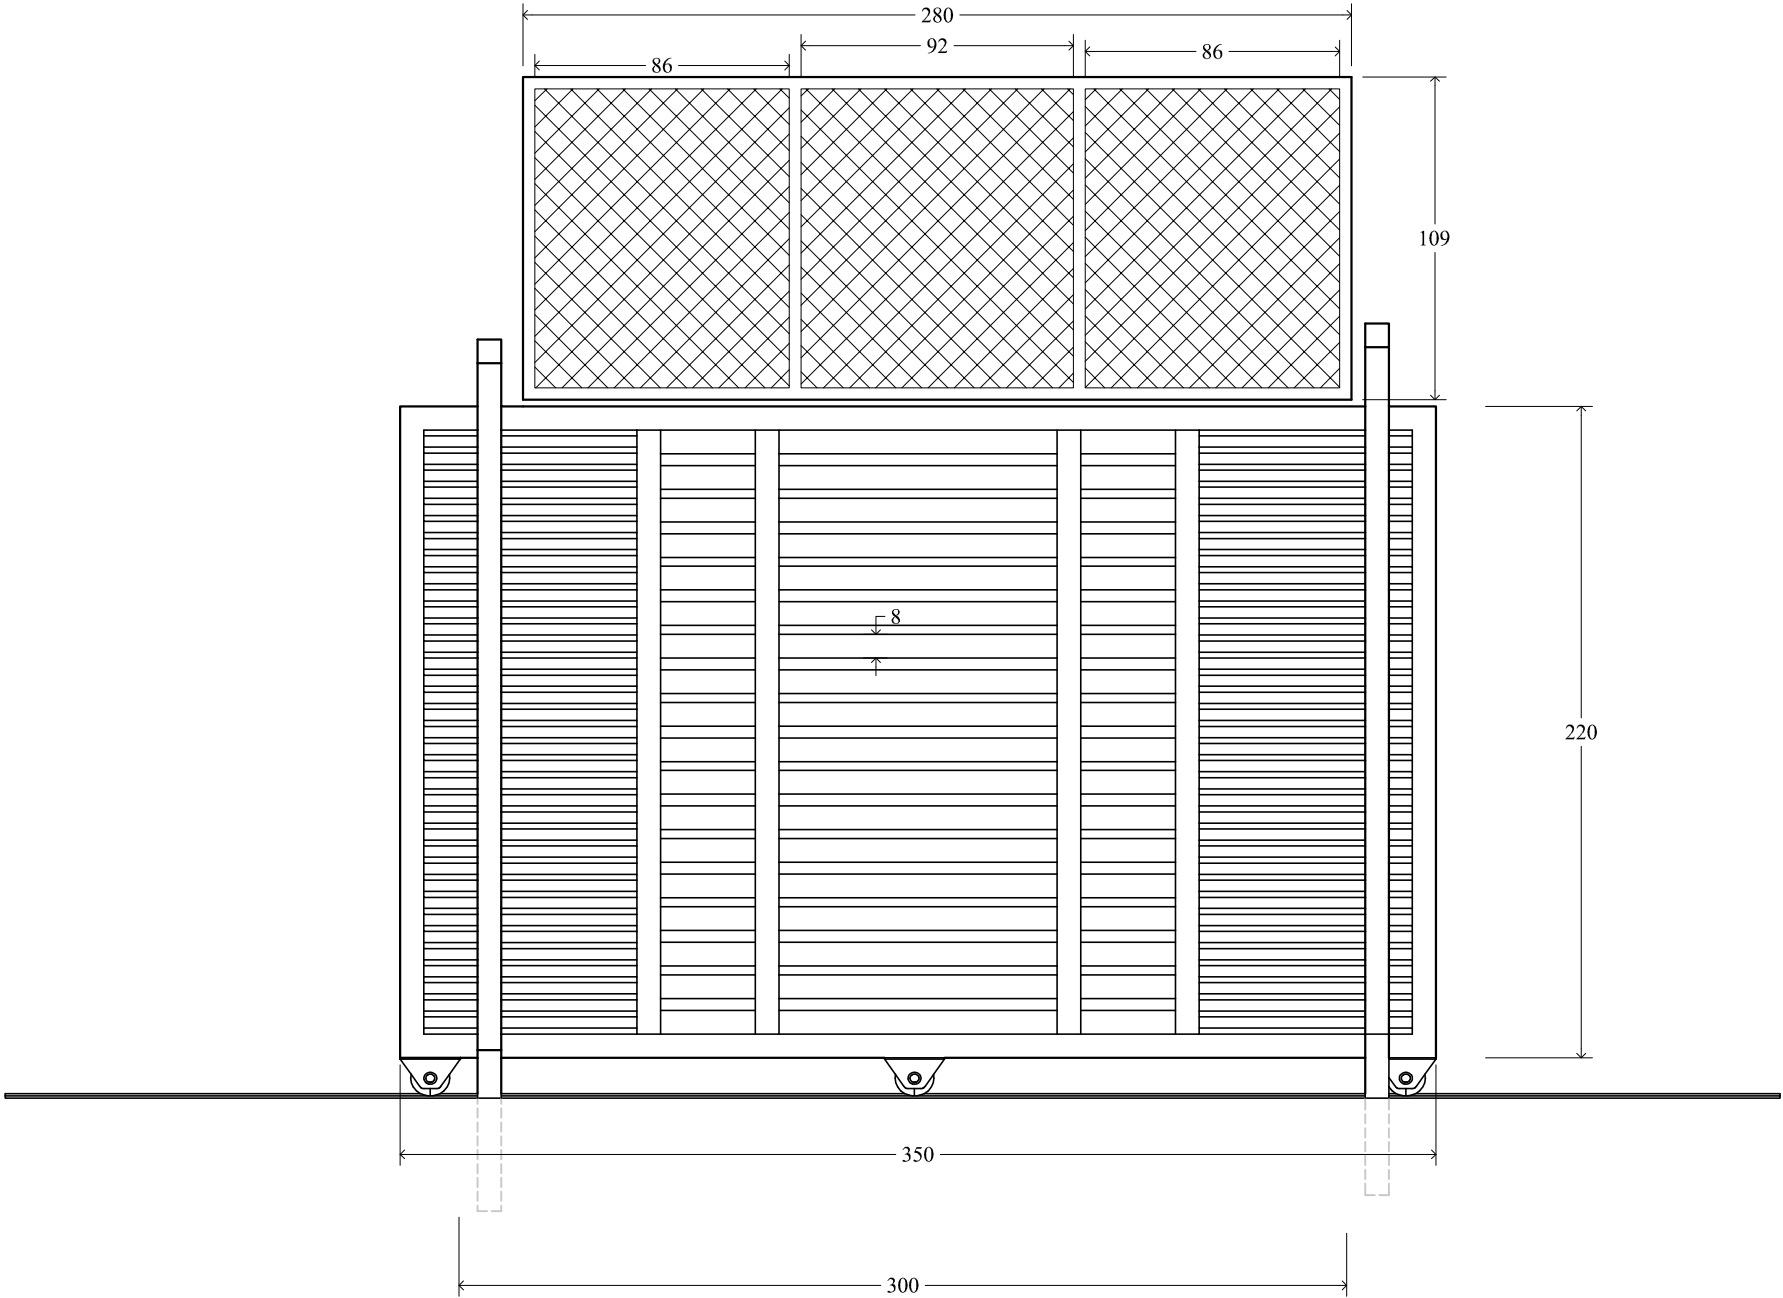

1 UNIT	HOLLOW DOOR type HD 1
	1. HOLLOW 4 x4 & 2x4 FRAME 2. ACCESSORIES : Kalsiplank board






Program for Earthquake
and Tsunami Infrastructures
Reconstruction Assistance

CONSTRUCTION
OF WASTE SEGREGATION FACILITIES
GENGGELANG VILLAGE OF GANGGA
SUB-DISTRICT
NORTH LOMBOK - WEST NUSA TENGGARA

LEGEND

   

DATE	ACKNOWLEDGED BY	SIGN
19-Sep-2022	NATIONAL PROJECT MANAGER BUDHI ULAEN	
19-Sep-2022	PROJECT COORDINATOR ZAENUDIN	
19-Sep-2022	RESIDENT GIOWANI	

AGREED BY
HEAD OF GANGGELANG VILLAGE
NORTH LOMBOK

KEPALA DESA
GENGGELANG

AL MAUDUDI

ACKNOWLEDGED BY
HEAD OF THE ENVIRONMENTAL DEPARTMENT
NORTH LOMBOK

Dr. RUSDIANTO, M.Si
NIP: 197641231 198403 1 029

ACKNOWLEDGED BY
HEAD OF LOCAL DISASTER MANAGEMENT AGENCY
(BPRD)
NORTH LOMBOK

BADAN PENANGGULANGAN
BENCANA DAERAH

M. ZALDY RAHADIAN, ST
NIP: 19750601200003 1 007

DATE	APPROVED BY	SIGN
12/04 2022	AGUS SUANDI	

BUILDING /LOCATION	
TITLE	SCALE
DRAWING CODE	DRAWING NUMBER





1 UNIT	HOLLOW DOOR type HD1
	1. HOLLOW 4 x4 & 2x4 FRAME 2. ACCESSORIES : Kalsiplank board



CONSTRUCTION
OF WASTE SEGREGATION FACILITIES
GENGGELANG VILLAGE OF GANGGA
SUB-DISTRICT
NORTH LOMBOK - WEST NUSA TENGGARA

LEGEND

  

DATE	ACKNOWLEDGED BY	SIGN
19-Sep-2022	NATIONAL PROJECT BUDHI ULAEN	
19-Sep-2022	PROJECT ZAENUDIN	
19-Sep-2022	RESIDENT GIOWANI	


AGREED BY
HEAD OF GANGGELANG VILLAGE
NORTH LOMBOK

KEPALA DESA
GENGGELANG

AL MAUDUDI

ACKNOWLEDGED BY

HEAD OF THE ENVIRONMENTAL DEPARTMENT
NORTH LOMBOK

 
Dr. RUSDIANTO, M.Si
NIP: 19741231 192403 1 029

ACKNOWLEDGED BY

HEAD OF LOCAL DISASTER MANAGEMENT AGENCY
(BPRD)
NORTH LOMBOK

BADAN PENANGGULANGAN
BENCANA DAERAH

M. ZALDY RAHADIAN, ST
NIP: 19750601 200003 1 007

CONSULTANT/UNDP 2022

DATE	APPROVED BY	SIGN
12/04 2022	AGUS SUANDI	


BUILDING /LOCATION

TITLE

SCALE

DRAWING CODE

DRAWING NUMBER

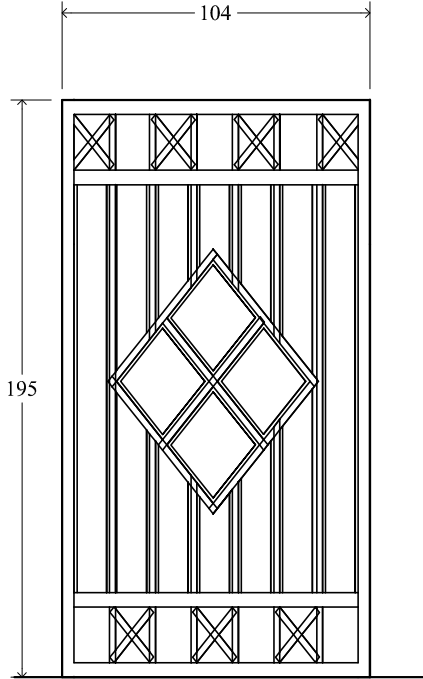

1 UNIT	HOLLOW DOOR type HD 2
	1. HOLLOW 4 x4 & 2x4 FRAME 2. ACCESSORIES : Kalsiplank board



CONSTRUCTION
OF WASTE SEGREGATION FACILITIES
GENGGELANG VILLAGE OF GANGGA
SUB-DISTRICT
NORTH LOMBOK - WEST NUSA TENGGARA

LEGEND



DATE	ACKNOWLEDGED BY	SIGN
------	-----------------	------

19-Sep-2022	NATIONAL PROJECT COORDINATOR BUDHI ULAEN	<i>Budi Ulaen</i>
19-Sep-2022	PROJECT COORDINATOR ZAENUDIN	<i>Zaenudin</i>
19-Sep-2022	RESIDENT GIOWANI	<i>Giowani</i>

AGREED BY
HEAD OF GANGGELANG VILLAGE
NORTH LOMBOK

KEPALA DESA
GENGGELANG

AL MAUDUDI

ACKNOWLEDGED BY
HEAD OF THE ENVIRONMENTAL DEPARTMENT
NORTH LOMBOK

Dr. RUSDIANTO, M.Si
NIP: 197641231 198403 1 029

ACKNOWLEDGED BY
HEAD OF LOCAL DISASTER MANAGEMENT AGENCY
(BPRD)
NORTH LOMBOK

BADAN PENANGGULANGAN
BENCANA DAERAH

M. ZALDY RAHADIAN, ST
NIP: 19750601200003 1 007

CONSULTANT KFC UNDP 2022

DATE	APPROVED BY	SIGN
------	-------------	------

12/04 2022	AGUS SUANDI	<i>Agus Suandi</i>
---------------	-------------	--------------------


BUILDING / LOCATION

TITLE

SCALE

DRAWING CODE

DRAWING NUMBER

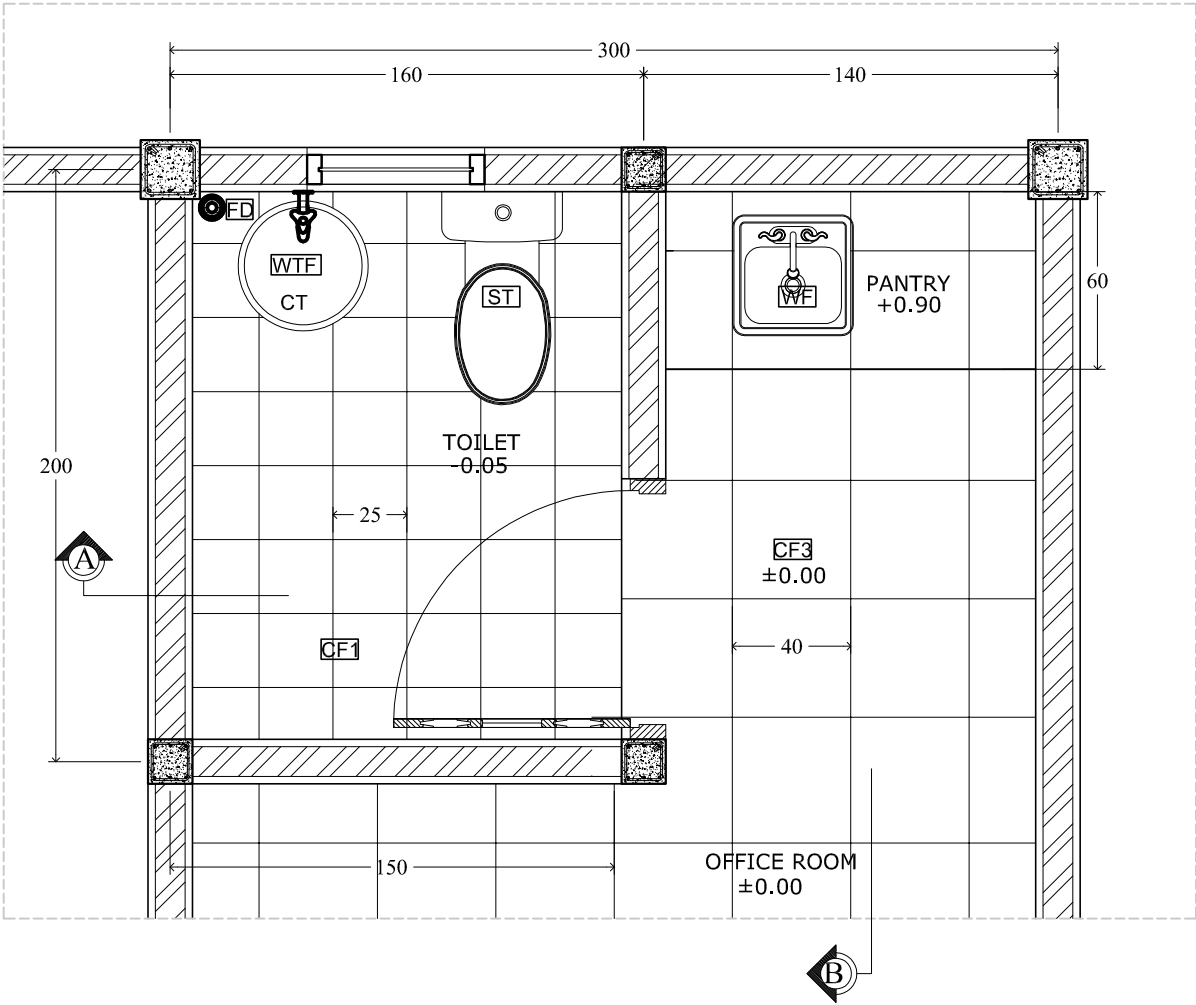



CODE	INFORMATION
ST	SITTING TOILET + Assesoris
WF	WASHTAFEL
FD	FLOOR DRAIN
WTF	WATER FAUCET
CT	CISTERN
CF1	CERAMIC FLOOR 30x30cm
CF2	WALL TILES 30x60cm
CF3	CERAMIC FLOOR 40x40cm



CONSTRUCTION
OF WASTE SEGREGATION FACILITIES
GENGGELANG VILLAGE OF GANGGA
SUB-DISTRICT
NORTH LOMBOK - WEST NUSA TENGGARA

LEGEND

  

DATE	ACKNOWLEDGED BY	SIGN
19-Sep-2022	NATIONAL PROJECT 2022 BUDHI ULAEN	 DocuSigned by: 6E1552B83F4D4FF...
19-Sep-2022	PROJECT COORDINATOR ZAENUDIN	 DocuSigned by: B200810D0B459...
19-Sep-2022	RESIDENT GIOWANI	 4BFCA4F8C61A49B...

AGREED BY
HEAD OF GANGGELANG VILLAGE
NORTH LOMBOK

KEPALA DESA
GENGGELANG

AL MAUDUDI

ACKNOWLEDGED BY
HEAD OF THE ENVIRONMENTAL DEPARTMENT
NORTH LOMBOK

Dr. RUSDIANTO, M.Si
NIP: 197641231 198403 1 029


ACKNOWLEDGED BY
HEAD OF LOCAL DISASTER MANAGEMENT AGENCY (BPRD)
NORTH LOMBOK

BADAN PENANGGULANGAN
BENCANA DAERAH

M. ZALDY RAHADIAN, ST
NIP: 19750601200003 1 007

DATE	APPROVED BY	SIGN
12/04 2022	AGUS SUANDI	

BUILDING / LOCATION	
TITLE	SCALE
DETAIL TOILET & PANTRY	1 ; 25
DRAWING CODE	DRAWING NUMBER

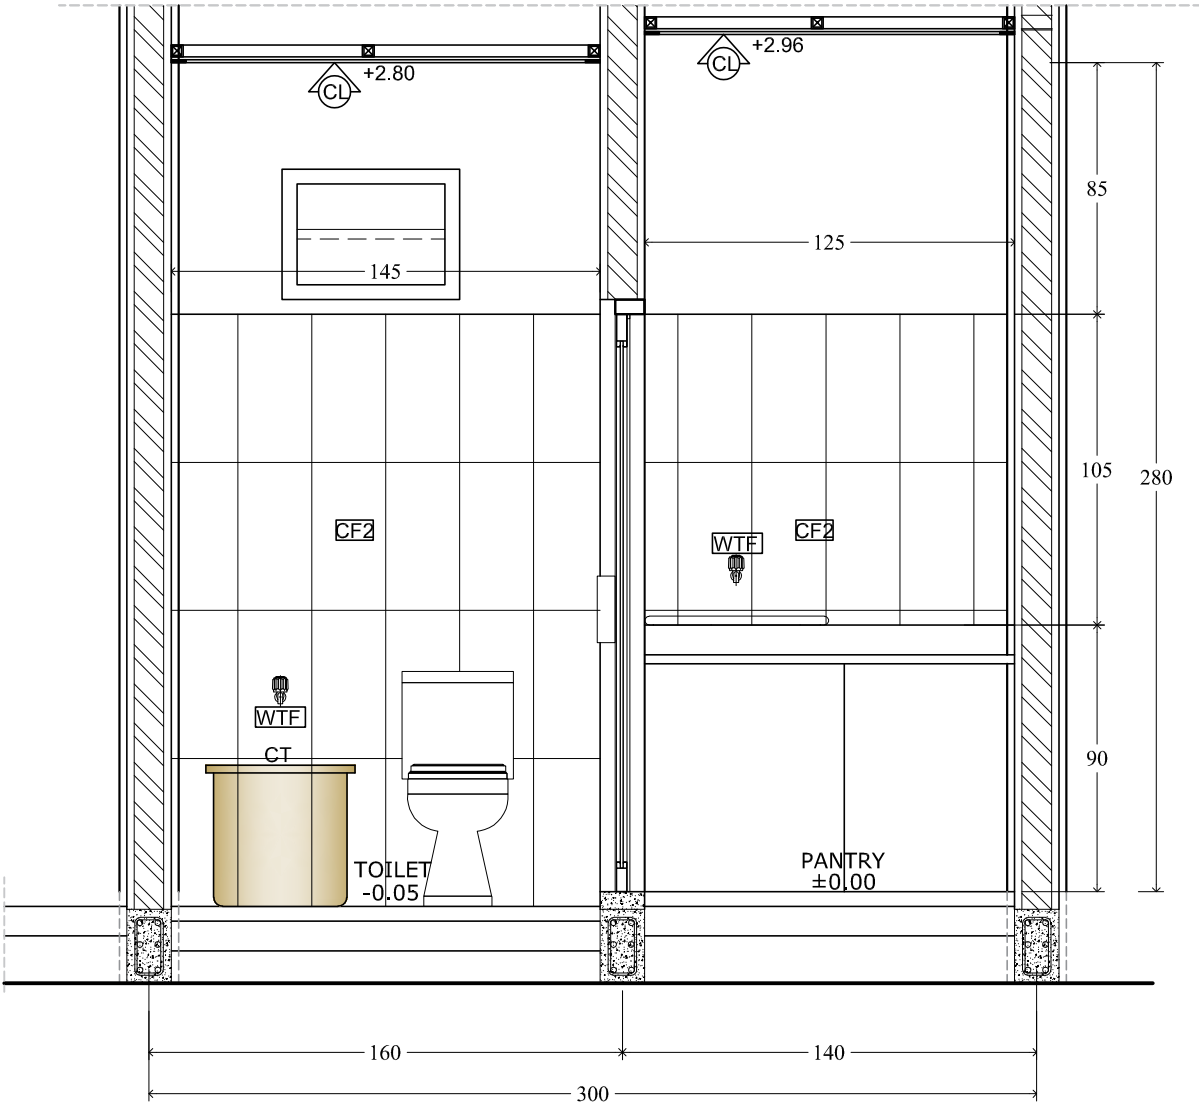

SECTION -A
SCALE 1: 25

CODE	INFORMATION
ST	SITTING TOILET + Assesoris
WF	WASHTAFEL
FD	FLOOR DRAIN
WTF	WATER FAUCET
CT	CISTERN
CF1	CERAMIC FLOOR 30x30cm
CF2	WALL TILES 30x60cm
CF3	CERAMIC FLOOR 40x40cm





Program for Earthquake
and Tourism Infrastructure
Reconstruction Assistance

CONSTRUCTION
OF WASTE SEGREGATION FACILITIES
GENGGELANG VILLAGE OF GANGGA
SUB-DISTRICT
NORTH LOMBOK - WEST NUSA TENGGARA

LEGEND

  

DATE	ACKNOWLEDGED BY	SIGN
19-Sep-2022	NATIONAL BUDHI ULAEN	
19-Sep-2022	PROJECT ZAENUDIN	
19-Sep-2022	STUDY GIOVANI	

AGREED BY
HEAD OF GENGGELANG VILLAGE
NORTH LOMBOK

KEPALA DESA
GENGGELANG

AL MAUDUDI

ACKNOWLEDGED BY
HEAD OF THE ENVIRONMENTAL DEPARTMENT
NORTH LOMBOK

Dr. RUSDIANTO, M.Si
NIP: 19761121 192401 1 029

ACKNOWLEDGED BY
HEAD OF LOCAL DISASTER MANAGEMENT AGENCY
(BPRD)
NORTH LOMBOK


BADAN PENANGGULANGAN
BENCANA DAERAH

M. ZALDY RAHADIAN, ST
NIP: 19750601 200003 1 007

CONSULTANT UNOP 2022

DATE	APPROVED BY	SIGN
12/04 2022	AGUS SUANDI	

BUILDING /LOCATION	
TITLE	SCALE
DETAIL TOILET & PANTRY	1 ; 25
DRAWING CODE	DRAWING NUMBER

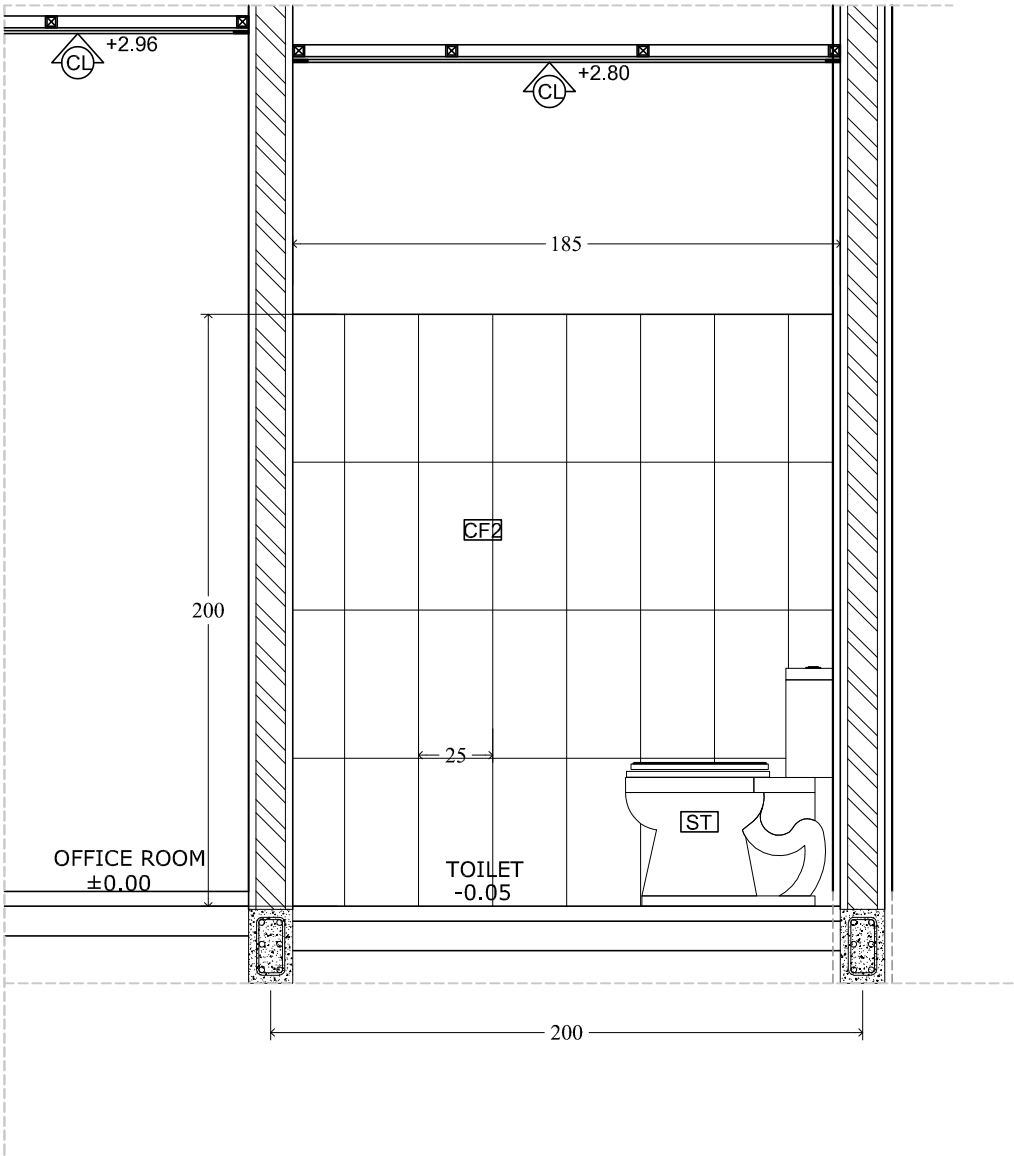

SECTION -B
SCALE 1: 25

CODE	INFORMATION
ST	SITTING TOILET + Assesoris
WF	WASHTAFEL
FD	FLOOR DRAIN
WTF	WATER FAUCET
CT	CISTERN
CF1	CERAMIC FLOOR 30x30cm
CF2	WALL TILES 30x60cm
CF3	CERAMIC FLOOR 40x40cm





Program for Earthquake
and Tourism Infrastructure
Reconstruction Assistance


CONSTRUCTION
OF WASTE SEGREGATION FACILITIES
GENGGELANG VILLAGE OF GANGGA
SUB-DISTRICT
NORTH LOMBOK - WEST NUSA TENGGARA

LEGEND

  

DATE	ACKNOWLEDGED BY	SIGN
19-Sep-2022	NATIONAL PROJECT MANAGER BUDHI ULAEN	 DocuSigned by: D5665900694FF...
19-Sep-2022	PROJECT MANAGER ZAENUDIN	 D5665900694FF...
19-Sep-2022	RESIDENT GIOWANI	 D566590069459... 4BFCA4F8C61A49B...

AGREED BY
HEAD OF GENGGELANG VILLAGE
NORTH LOMBOK

 
AL MAUDUDI

ACKNOWLEDGED BY
HEAD OF THE ENVIRONMENTAL DEPARTMENT
NORTH LOMBOK



Drs. RUSDIANTO, M.Si
NIP. 197641231 198403 1 029

ACKNOWLEDGED BY
HEAD OF LOCAL DISASTER MANAGEMENT AGENCY
(BPRD)
NORTH LOMBOK


M. ZALDY RAHADIAN, ST
NIP. 19750601200003 1 007

DATE	APPROVED BY	SIGN
12/04 2022	AGUS SUANDI	

BUILDING /LOCATION	
TITLE	SCALE
DETAIL TOILET & PANTRY	1 ; 25
DRAWING CODE	DRAWING NUMBER

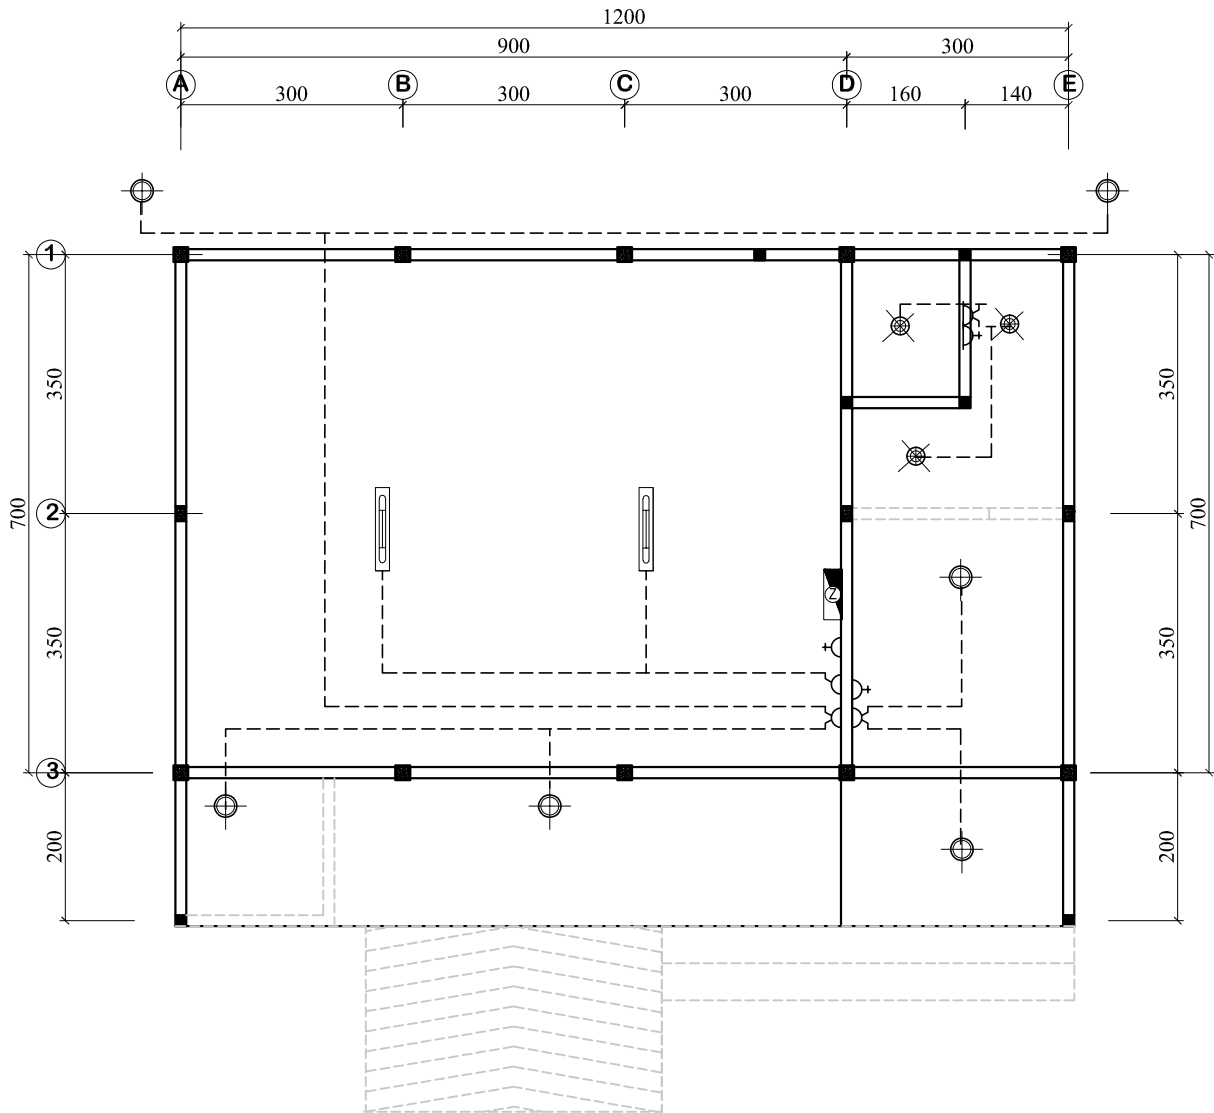

FLOOR PLAN OF LIGHTING INSTALATION

SCALE 1:100

INSTALATION INFORMATION

SYMBOL	INFORMATION	UNIT
	: ELECTRICAL SOCKET	3 UNIT
	: DOUBLE SWITCH	3 UNIT
	: LED BOHLAMP 19 WATT	6 UNIT
	: LED BOHLAMP 8 WATT	3 UNIT
	: LED TL LAMP 19 WATT	2 UNIT
	: MCB BOX + KWH	1 UNIT
	: INSTALATION CABLE	




CONSTRUCTION
OF WASTE SEGREGATION FACILITIES
GENGGELANG VILLAGE OF GANGGA
SUB-DISTRICT
NORTH LOMBOK - WEST NUSA TENGGARA

LEGEND





DATE	ACKNOWLEDGED BY	SIGN
19-Sep-2022	BUDHI ULAEN	
19-Sep-2022	ZAENUDIN	
19-Sep-2022	GIONANI	

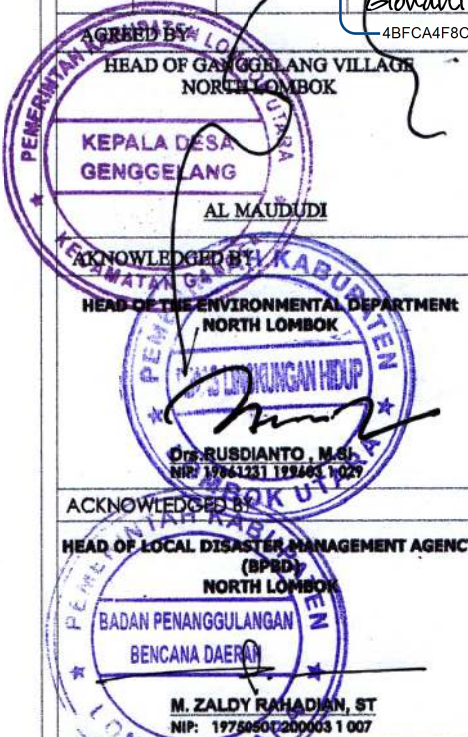

DATE	APPROVED BY	SIGN
12/04/2022	AGUS SUANDI	

BUILDING /LOCATION	
TITLE	SCALE
LAYOUT OF COLOURFLOOR PLAN OF LIGHTING INSTALATION MN	1 ; 100
DRAWING CODE	DRAWING NUMBER



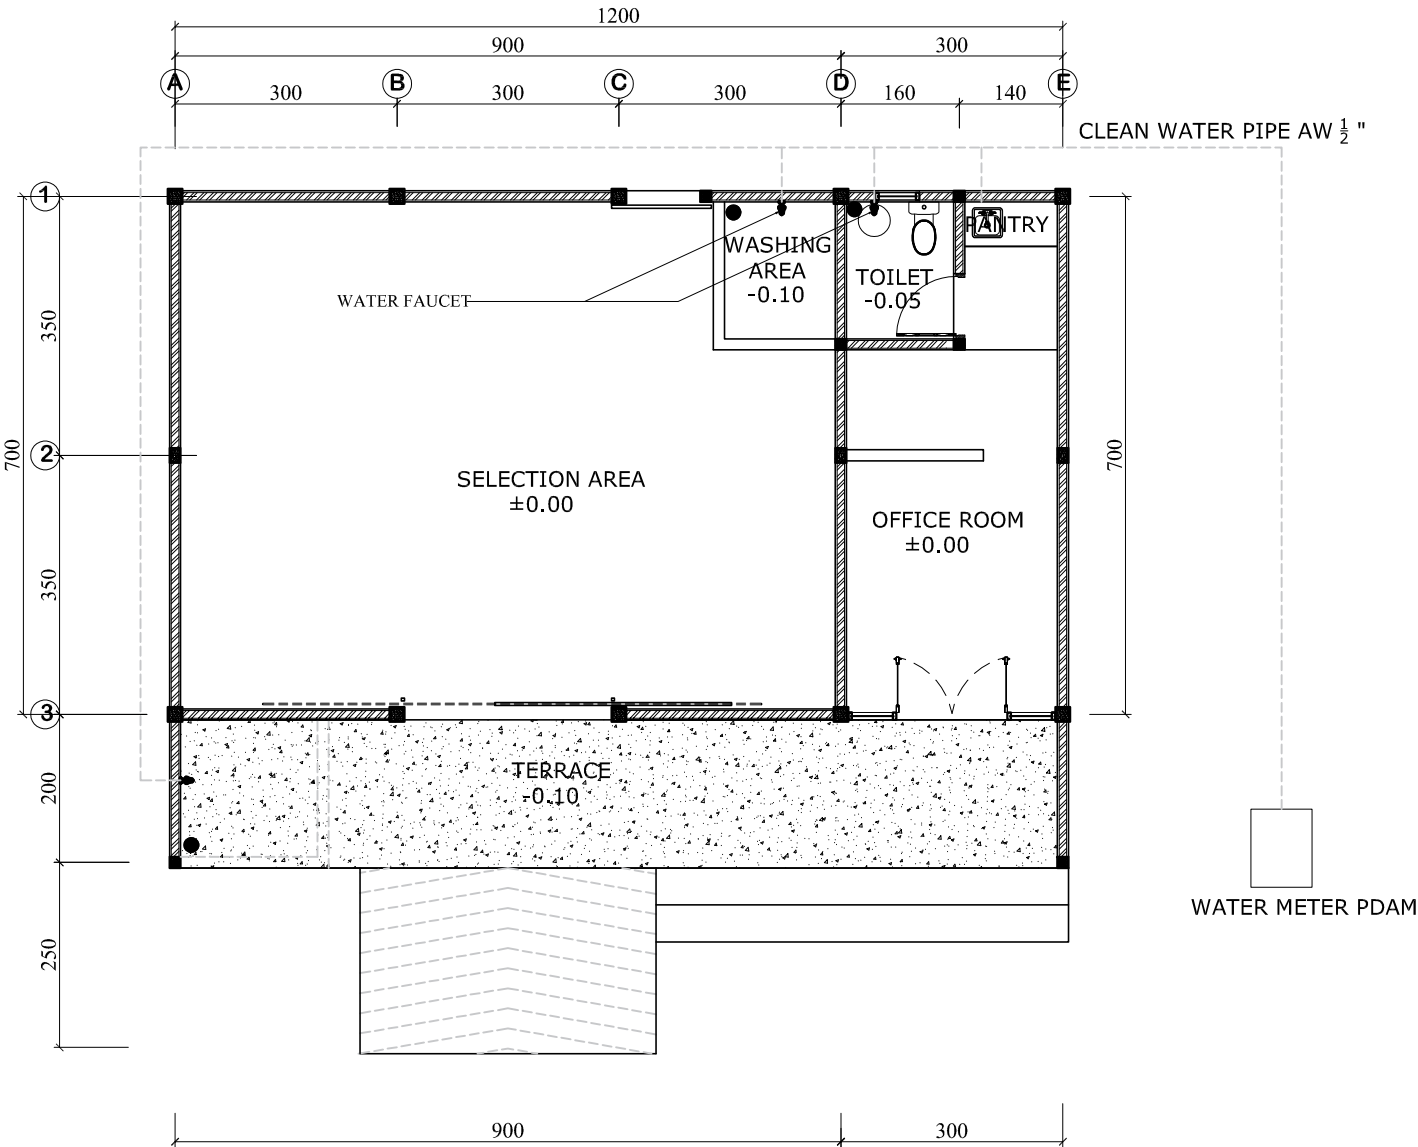


  **FLOOR PLAN OF SANITATION INSTALLATION**
SCALE 1:100


**CONSTRUCTION
OF WASTE SEGREGATION FACILITIES
GENGGELANG VILLAGE OF GANGGA
SUB-DISTRICT
NORTH LOMBOK - WEST NUSA TENGGARA**

LEGEND

   

DATE	ACKNOWLEDGED BY	SIGN
19-Sep-2022	NATIONAL PROJECT BUDHI ULAEN	
19-Sep-2022	PROJECT ZAENUDIN	
19-Sep-2022	RESIDENT GIOVANI	

AGREED BY
HEAD OF GENGGELANG VILLAGE
NORTH LOMBOK

KEPALA DESA
GENGGELANG
AL MAUDUDI


ACKNOWLEDGED BY
HEAD OF THE ENVIRONMENTAL DEPARTMENT
NORTH LOMBOK

Dr. RUSDIANTO, M.Si
NIP: 19741231 198403 1 029


ACKNOWLEDGED BY
HEAD OF LOCAL DISASTER MANAGEMENT AGENCY
(BPRD)
NORTH LOMBOK


BADAN PENANGGULANGAN
BENCANA DAERAH
M. ZALDY RAHADIAN, ST
NIP: 19750601 200003 1 007

CONSULTANT: UNOP 2022

 DATE	APPROVED BY	SIGN
12/04 2022	AGUS SUANDI	

BUILDING / LOCATION	
TITLE	SCALE
LAYOUT OF COLOUR FLOOR PLAN OF LIGHTING INSTALATION	1 ; 100
DRAWING CODE	DRAWING NUMBER

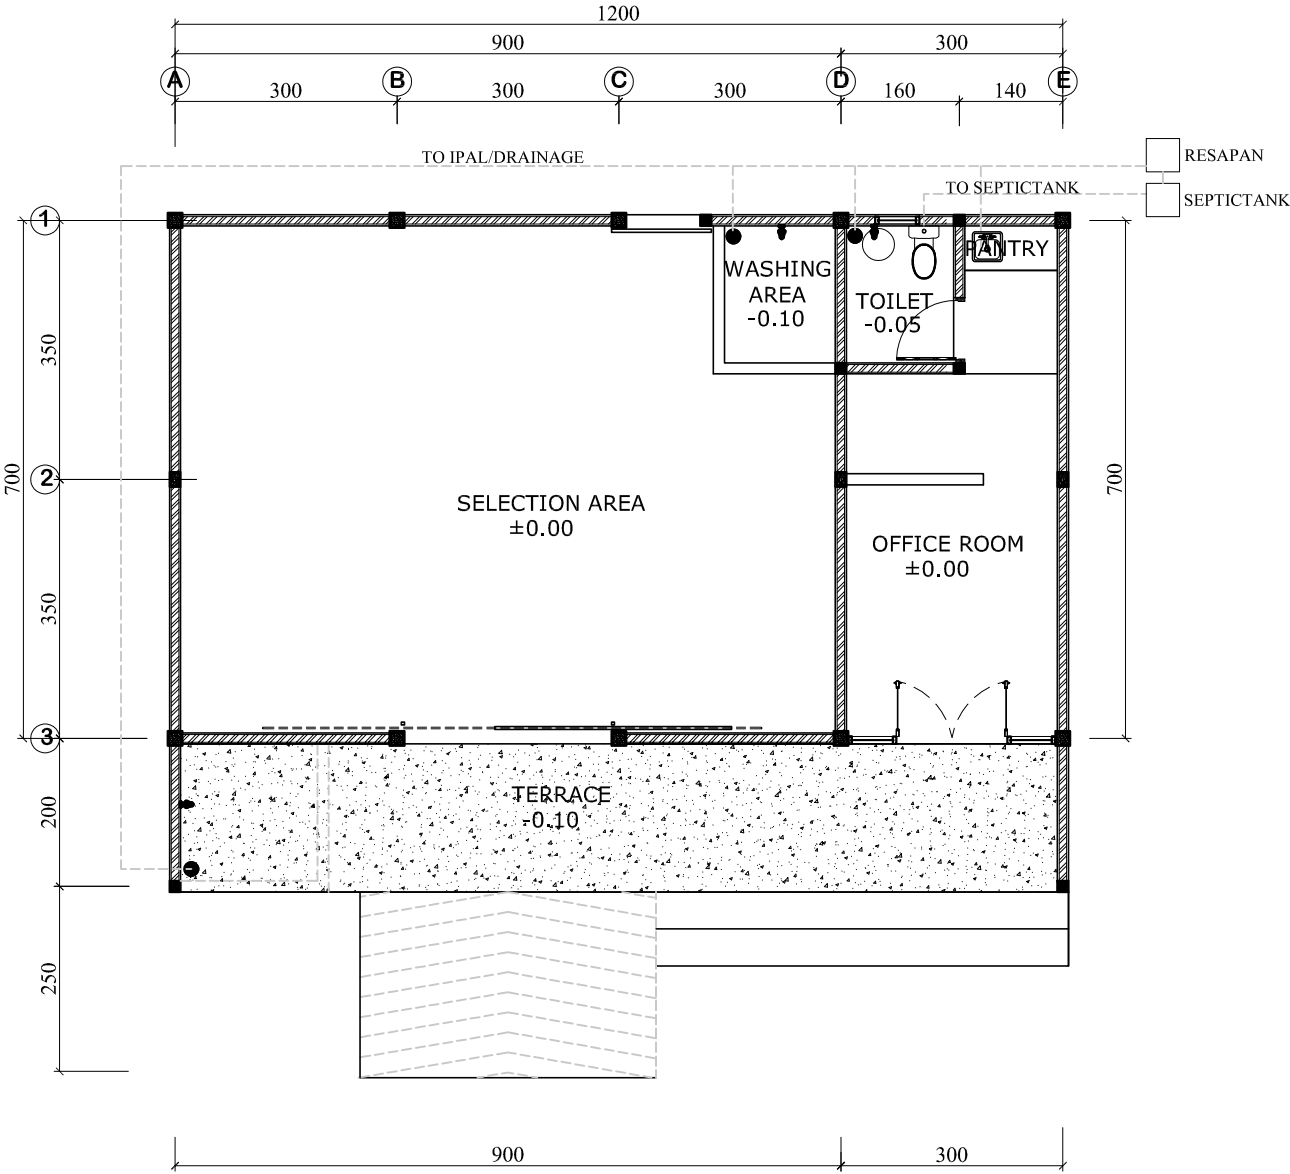

  **FLOOR PLAN OF SANITATION INSTALLATION**
SCALE 1:100



CONSTRUCTION
OF WASTE SEGREGATION FACILITIES
GENGGELANG VILLAGE OF GANGGA
SUB-DISTRICT
NORTH LOMBOK - WEST NUSA TENGGARA

LEGEND



DATE	ACKNOWLEDGED BY	SIGN
19-Sep-2022	NATIONAL BUDHI ULAEN	
19-Sep-2022	PROJECT ZAENUDIN	
19-Sep-2022	RESIDENT GIOVANI	

AGREED BY
HEAD OF GANGGELANG VILLAGE
NORTH LOMBOK

AL MAUDUDI

ACKNOWLEDGED BY
HEAD OF THE ENVIRONMENTAL DEPARTMENT
NORTH LOMBOK


DR. RUSDIANTO, M. Si.
NIP: 19741231 198403 1 029

ACKNOWLEDGED BY
HEAD OF LOCAL DISASTER MANAGEMENT AGENCY
(BPRD)
NORTH LOMBOK

M. ZALDY RAHADIAN, ST
NIP: 19750601 200003 1 007

DATE	APPROVED BY	SIGN
12/04 2022	AGUS SUANDI	

BUILDING / LOCATION	
TITLE	SCALE
FLOOR PLAN OF SANITATION INSTALLATION	1 ; 100
DRAWING CODE	DRAWING NUMBER

 

LEGEND



DATE	ACKNOWLEDGED BY	SIGN
19-Sep-2022	NATIONAL PROJECT BUDHI ULAEN	DocuSigned by: <i>Budhi Ulaen</i> CE15E2B8354D4FF...
19-Sep-2022	PROJECT COORDINATOR ZAENUDIN	DocuSigned by: <i>Zaenudin</i> E20E516D84459...
19-Sep-2022	RESIDENT GIOVANI	DocuSigned by: <i>Giovani</i> 4BFC4AFC8C1A49B...

AGREED BY
HEAD OF GANGGELANG VILLAGE
NORTH OMBOK

KEPALA DESA
GENGGELANG

AL MAUDUDI

AKNOWLEDGED BY
HEAD OF THE ENVIRONMENTAL DEPARTMENT
NORTH LOMBOK

Ors. **RUSDianto, M.Si**
NIP. 19641221 198403 1 020

ACKNOWLEDGED BY
HEAD OF LOCAL DISASTER MANAGEMENT AGENCY
(BPRD)
NORTH LOMBOK

BADAN PENANGGULANGAN
BENCANA DAERAH


M. ZALDY RAHADIAN, ST
NIP: 197505012000031007

CONSULTANT HC-UNDP 2022

DATE	APPROVED BY	SIG
12/04 2021	AGUS SUANDI	

80	BUILDING /-LOCATION
----	---------------------

TITLE	SCALE
DRAWING CODE	DRAWING NUMBER

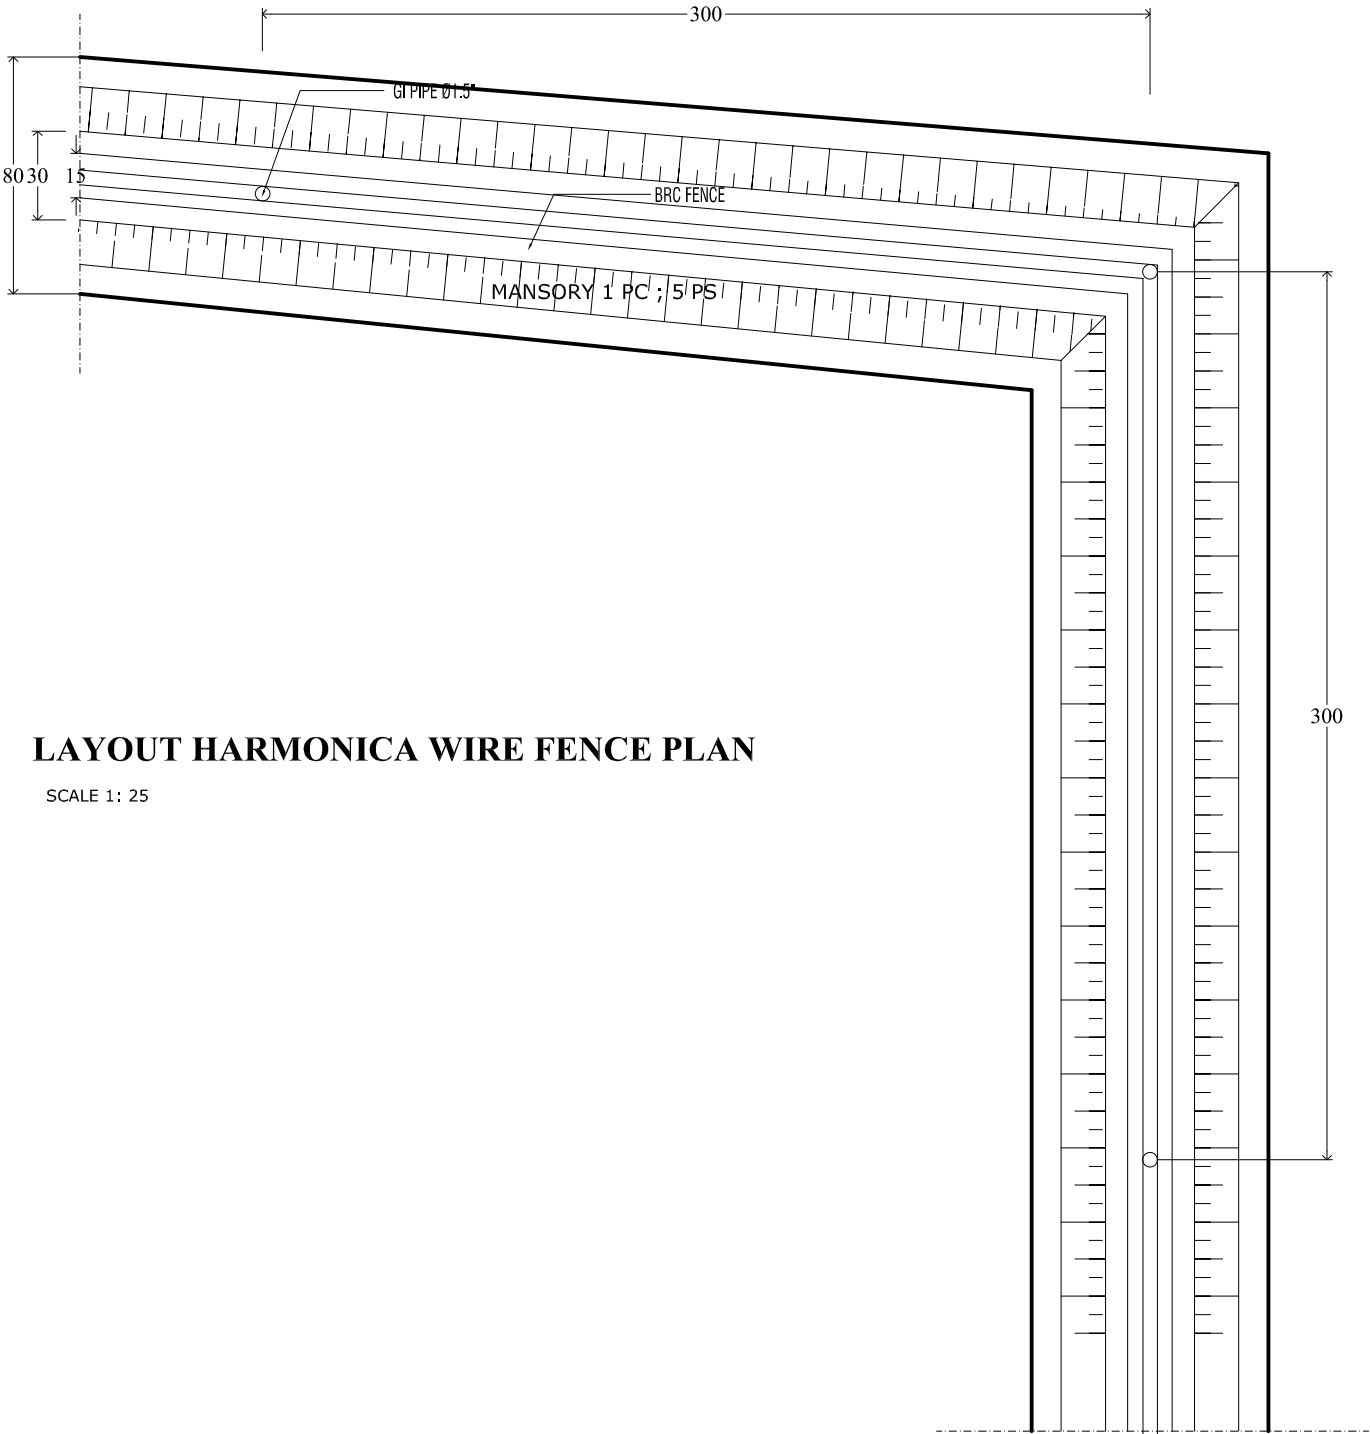

LAYOUT HARMONICA WIRE FENCE PLAN
SCALE 1: 25



CONSTRUCTION
OF WASTE SEGREGATION FACILITIES
GENGGELANG VILLAGE OF GANGGA
SUB-DISTRICT
NORTH LOMBOK - WEST NUSA TENGGARA

LEGEND



DATE	ACKNOWLEDGED BY	SIGN
19-Sep-2022	NATIONAL BUDHI ULAEN	
19-Sep-2022	PROJECT ZAENUDIN	
19-Sep-2022	ASSISTANT GIOVANI	

AGREED BY
HEAD OF GENGGELANG VILLAGE
NORTH LOMBOK

KEPALA DESA
GENGGELANG
AL MAUDUDI

ACKNOWLEDGED BY
HEAD OF THE ENVIRONMENTAL DEPARTMENT
NORTH LOMBOK

Dr. RUSDIANTO, M.Si
NIP: 19761231 192403 1 029

ACKNOWLEDGED BY
HEAD OF LOCAL DISASTER MANAGEMENT AGENCY
(BPRD)
NORTH LOMBOK


BADAN PENANGGULANGAN
BENCANA DAERAH
M. ZALDY RAHADIAN, ST
NIP: 19750601 200003 1 007

CONSULTANT UNDP 2022

DATE	APPROVED BY	SIGN
12/04 2022	AGUS SUANDI	

BUILDING / LOCATION

TITLE	SCALE
DRAWING CODE	DRAWING NUMBER



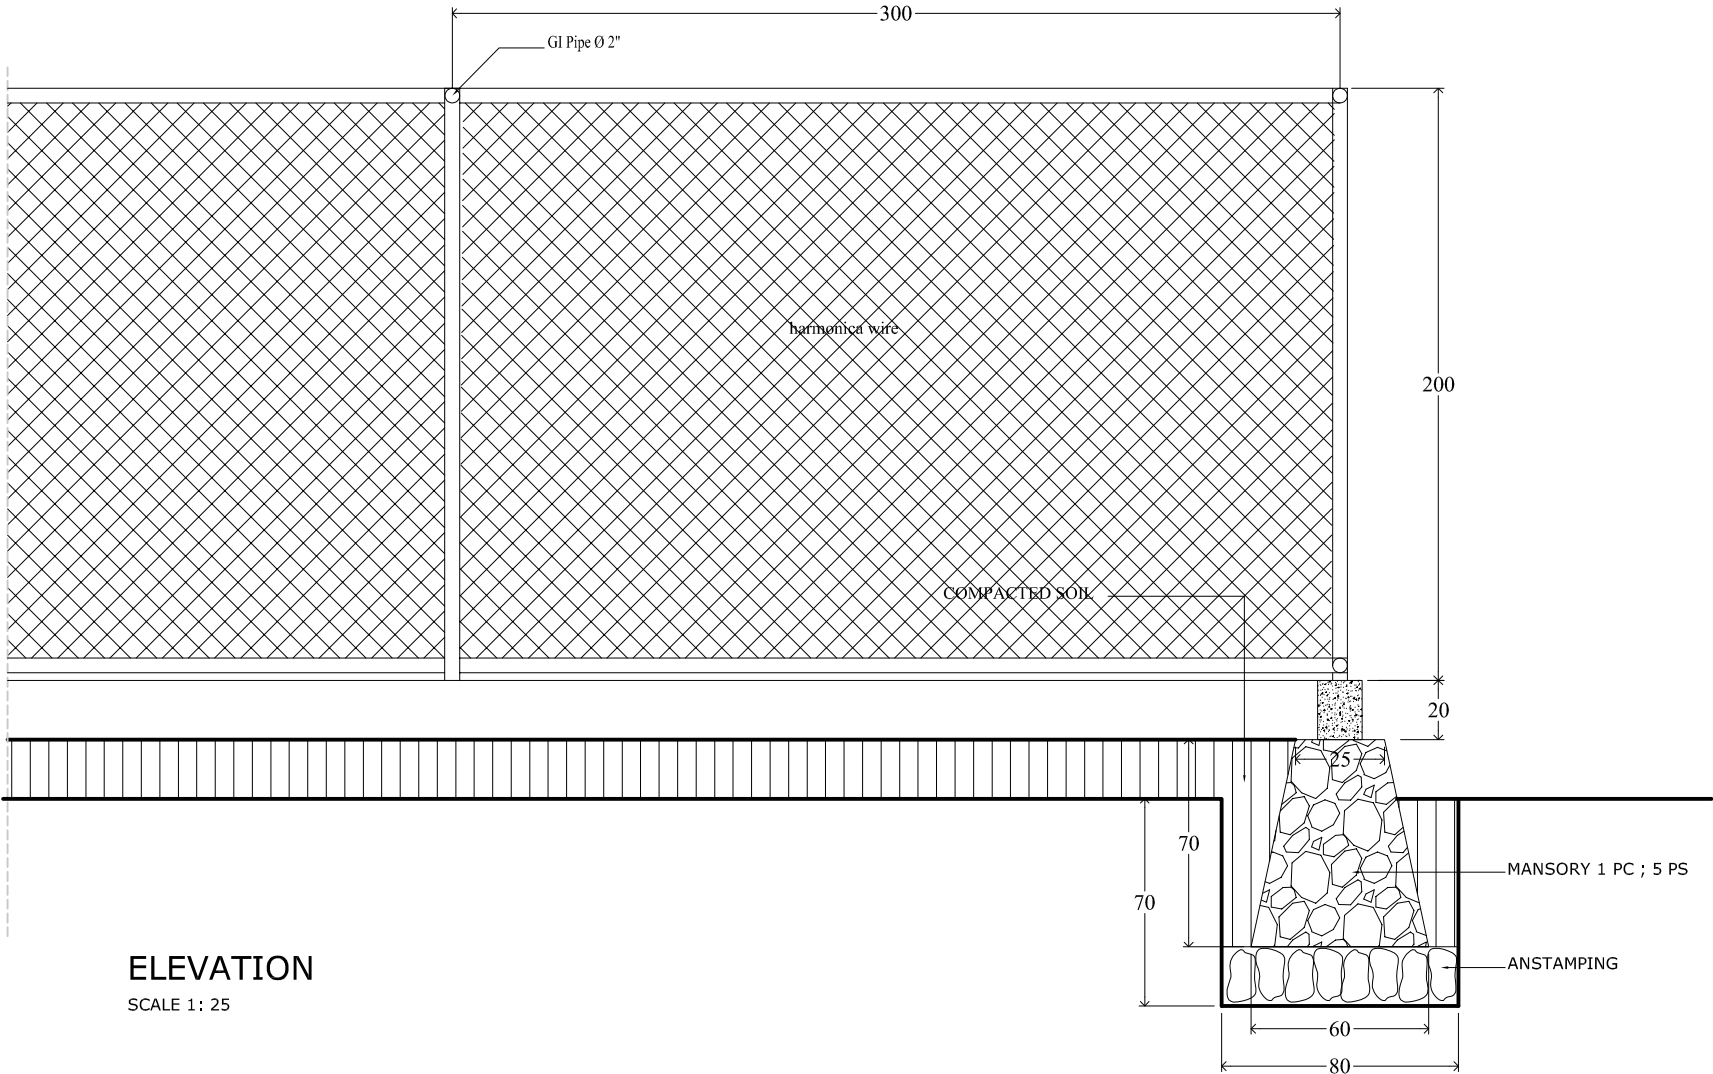


 **PETRA**
Program for Earthquake
and Tsunami Infrastructures
Reconstruction Assistance


CONSTRUCTION
OF WASTE SEGREGATION FACILITIES
GENGGELANG VILLAGE OF GANGGA
SUB-DISTRICT
NORTH LOMBOK - WEST NUSA TENGGARA

LEGEND

   


DATE	ACKNOWLEDGED BY	SIGN
19-Sep-2022	NATIONAL PROJECT BUDHI ULAEN	
19-Sep-2022	PROJECT COORDINATOR ZAENUDIN	
19-Sep-2022	RESIDENT GIONANI	

 

DATE	APPROVED BY	SIGN
12/04 2022	AGUS SUANDI	

BUILDING / LOCATION	
TITLE	SCALE
DRAWING CODE	DRAWING NUMBER

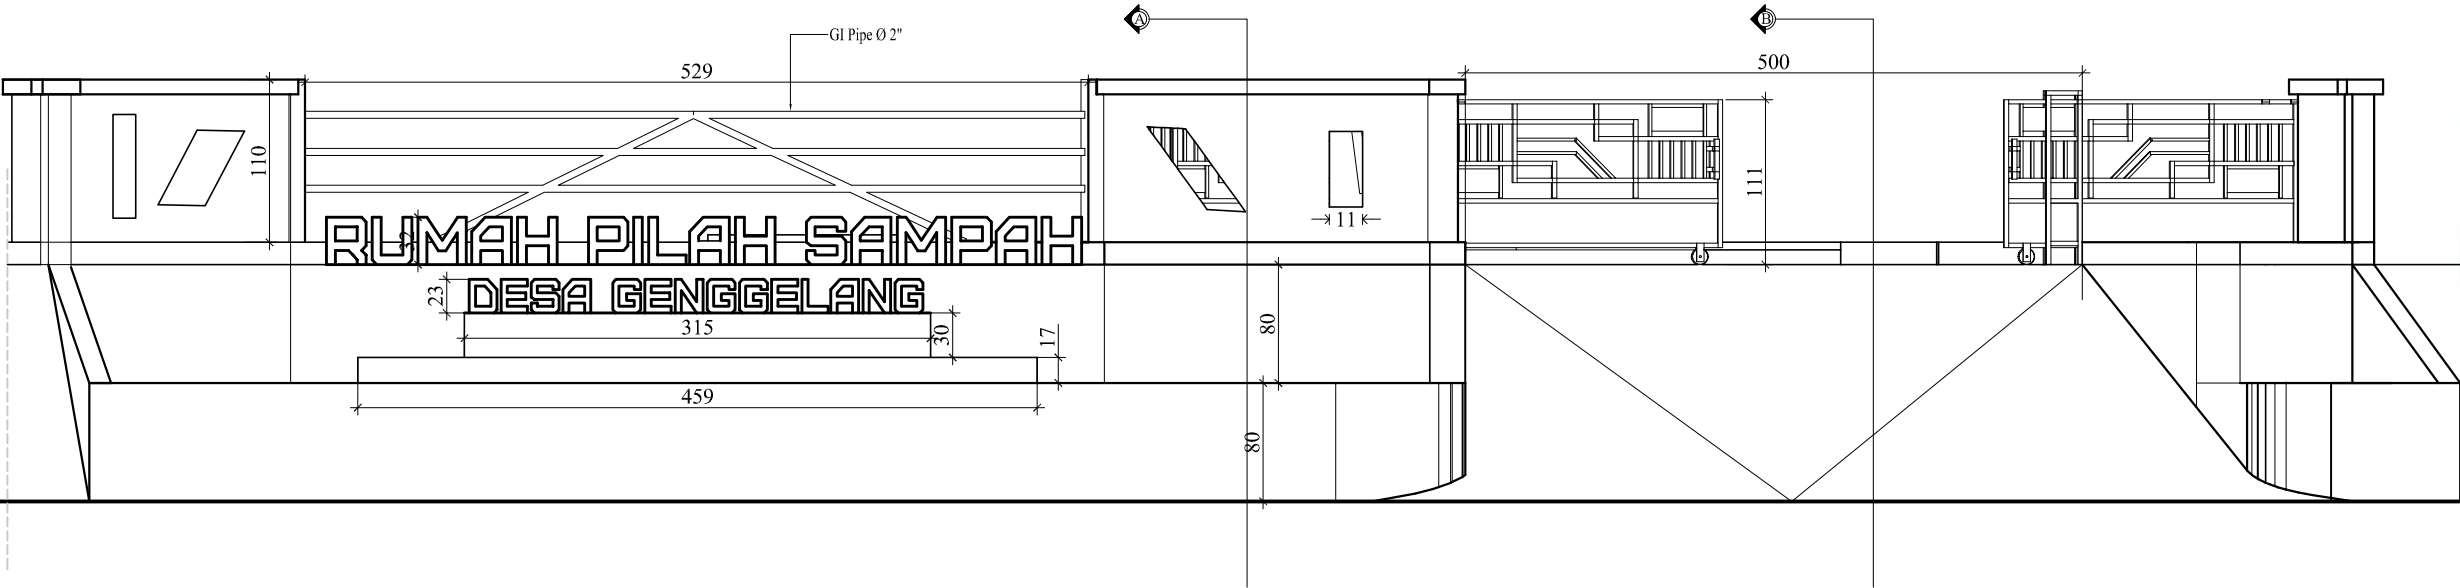




ELEVATION
SCALE 1: 25



CONSTRUCTION
OF WASTE SEGREGATION FACILITIES
GENGSELANG VILLAGE OF GANGGA
SUB-DISTRICT
NORTH LOMBOK - WEST NUSA TENGGARA

LEGEND

   

DATE	ACKNOWLEDGED BY	SIGN
19-Sep-2022	NATIONAL PROJECT 2022 BUDHI ULAEN	
19-Sep-2022	PROJECT 2022 ZAENUDIN	
19-Sep-2022	RESIDENT 2022 GIOVANI	

AGREED BY
HEAD OF GANGGELANG VILLAGE
NORTH LOMBOK

KEPALA DESA
GENGSELANG

AL MAUDUDI

ACKNOWLEDGED BY
HEAD OF THE ENVIRONMENTAL DEPARTMENT
NORTH LOMBOK

Ors RUSDIANTO, M.Si
NIP: 197641231 192403 1 029

ACKNOWLEDGED BY
HEAD OF LOCAL DISASTER MANAGEMENT AGENCY
(BPRD)
NORTH LOMBOK


BADAN PENANGGULANGAN
BENCANA DAERAH

M. ZALDY RAHADIAN, ST
NIP: 19750601200003 1 007

CONSULTANT K UNDP 2022

DATE	APPROVED BY	SIGN
12/04 2022	AGUS SUANDI	

BUILDING / LOCATION	
TITLE	SCALE
DRAWING CODE	DRAWING NUMBER

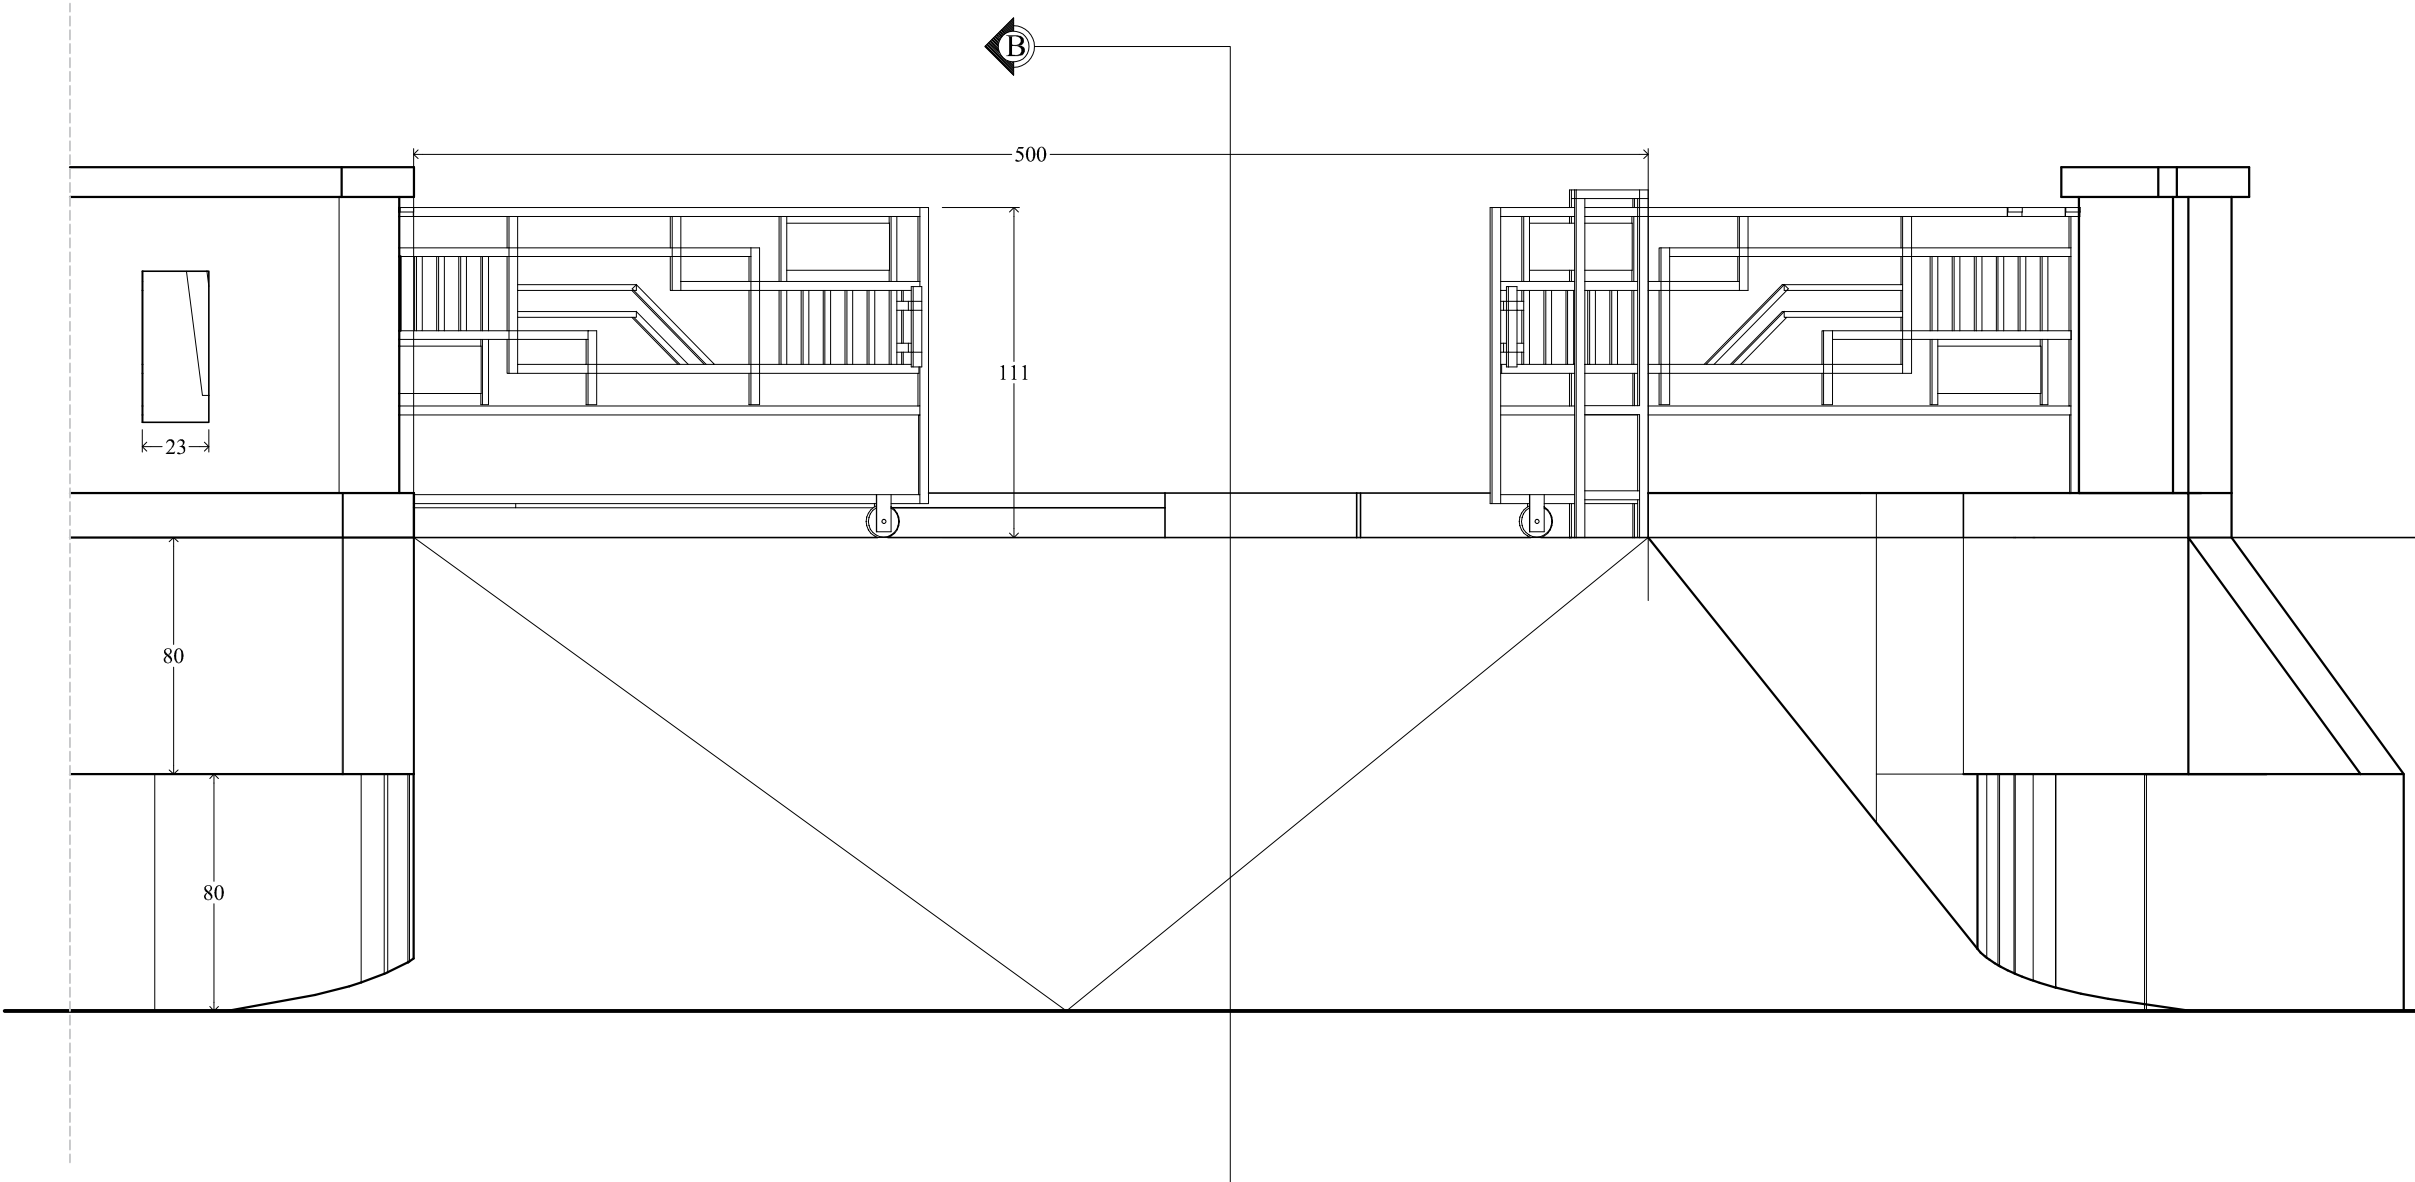

ELEVATION
SCALE 1: 25



CONSTRUCTION
OF WASTE SEGREGATION FACILITIES
GENGGELANG VILLAGE OF GANGGA
SUB-DISTRICT
NORTH LOMBOK - WEST NUSA TENGGARA

LEGEND



DATE	ACKNOWLEDGED BY	SIGN
------	-----------------	------

19-Sep-2022	NATIONAL PROJECT BUDHI ULAEN	<i>Budi Ulaen</i>
19-Sep-2022	PROJECT ZAENUDIN	<i>Zaenudin</i>
19-Sep-2022	RESIDENT GIOWANI	<i>Giowani</i>

AGREED BY
HEAD OF GENGGELANG VILLAGE
NORTH LOMBOK

KEPALA DESA
GENGGELANG

AL MAUDUDI

ACKNOWLEDGED BY
HEAD OF THE ENVIRONMENTAL DEPARTMENT
NORTH LOMBOK

Dr. RUSDIANTO, M.Si
NIP: 19541231 192403 1 029

ACKNOWLEDGED BY
HEAD OF LOCAL DISASTER MANAGEMENT AGENCY
(BPRD)
NORTH LOMBOK

BADAN PENANGGULANGAN
BENCANA DAERAH

M. ZALDY RAHADIAN, ST
NIP: 19750601 200003 1 007

CONSULTANT UNDP 2022

DATE	APPROVED BY	SIGN
------	-------------	------

12/04 2022	AGUS SUANDI	<i>Agus Suandi</i>
---------------	-------------	--------------------


BUILDING / LOCATION

TITLE

SCALE

DRAWING CODE

DRAWING NUMBER

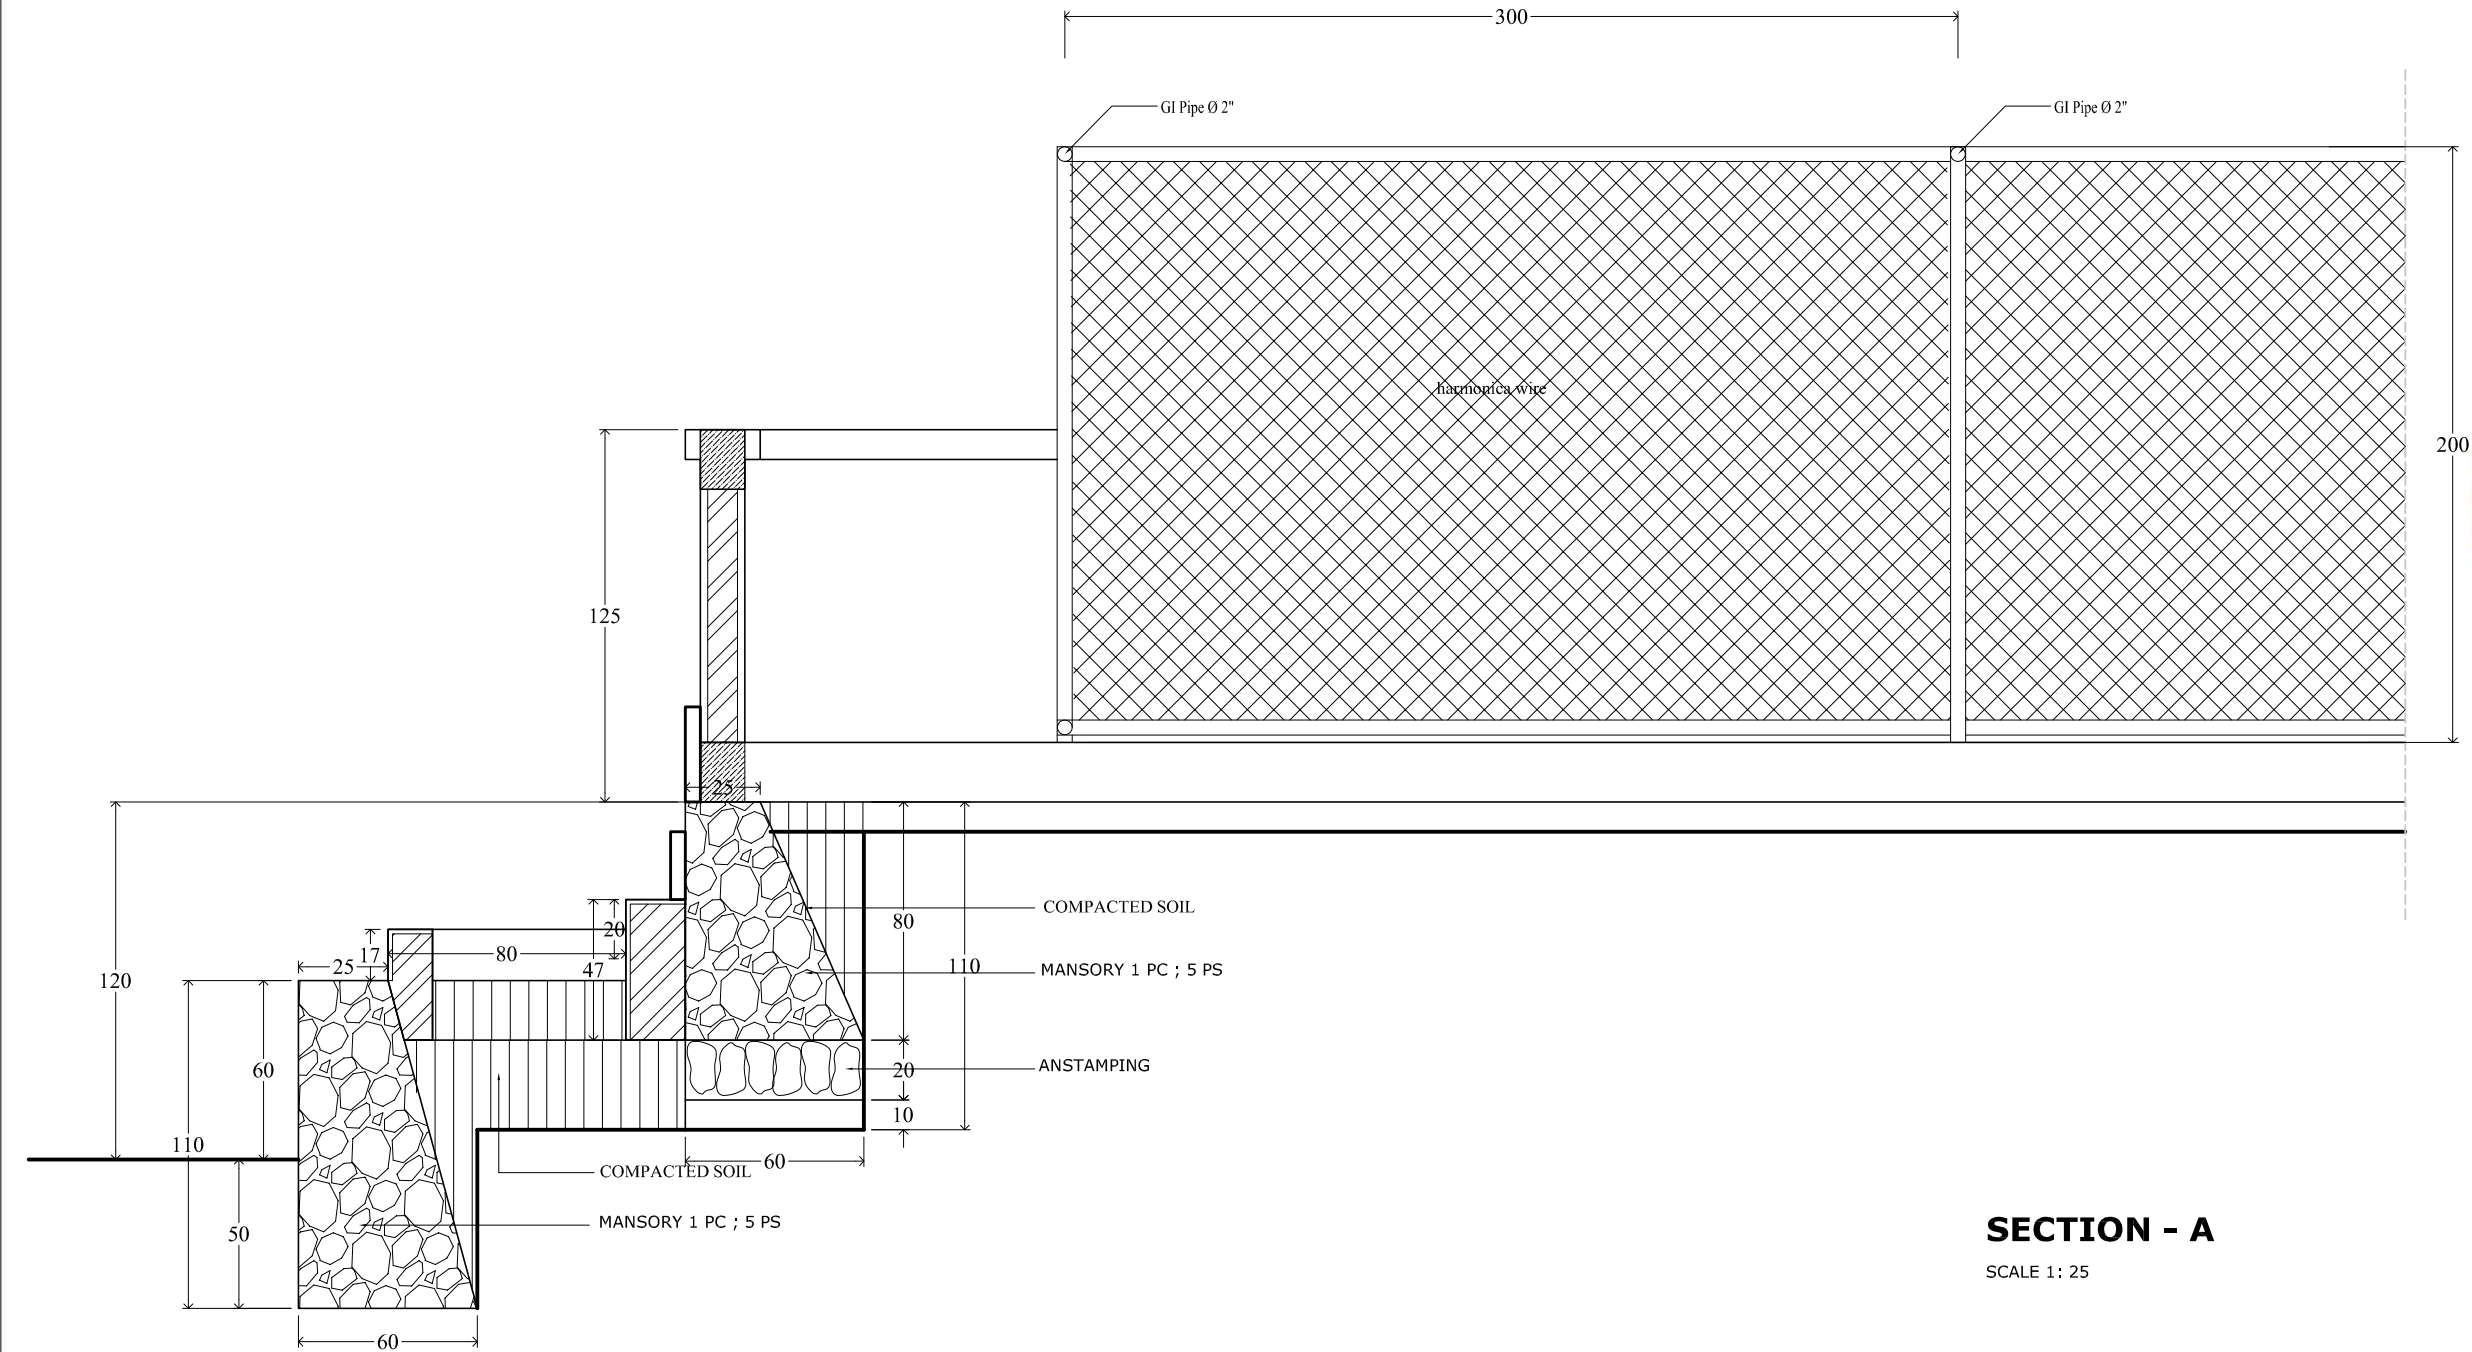





Program for Earthquake
and Tsunami Infrastructure
Reconstruction Assistance

CONSTRUCTION
OF WASTE SEGREGATION FACILITIES
GENGGELANG VILLAGE OF GANGGA
SUB-DISTRICT
NORTH LOMBOK - WEST NUSA TENGGARA

LEGEND

  

DATE	ACKNOWLEDGED BY	SIGN
19-Sep-2022	NATIONAL PROJECT BUDHI ULAEN	 DocuSigned by: CE15E2B835AD4FF...
19-Sep-2022	PROJECT COORDINATOR ZAENUDIN	 DocuSigned by: D808B1608B5459...
19-Sep-2022	RESIDENT REPRESENTATIVE GIOWANI	 DocuSigned by: 4BFCA4F8C61A49B...

ACKNOWLEDGED BY
HEAD OF GENGGE LANG VILLAGE
NORTH LOMBOK

KEPALA DESA
GENGGELANG

AL MAUDUDI

ACKNOWLEDGED BY
HEAD OF THE ENVIRONMENTAL DEPARTMENT
NORTH LOMBOK

PEMERINTAH KABUPATEN LOMBOK UTARA

KEPALA DINAS LINGKUNGAN HIDUP

DR. RUSDIANTO, M.Si
NIP. 19641231 199403 1 029

ACKNOWLEDGED BY
HEAD OF LOCAL DISASTER MANAGEMENT AGENCY
(BPRD) NORTH LOMBOK

PEMERINTAH KABUPATEN LOMBOK UTARA


BADAN PENANGGULANGAN
BENCANA DAERAH

M. ZALDY RAHADIAN, ST
NIP. 19750501200003 1 007

DATE	APPROVED BY	SIGN
12/04 2022	AGUS SUANDI	

BUILDING / LOCATION	
TITLE	SCALE

DRAWING CODE	DRAWING NUMBER

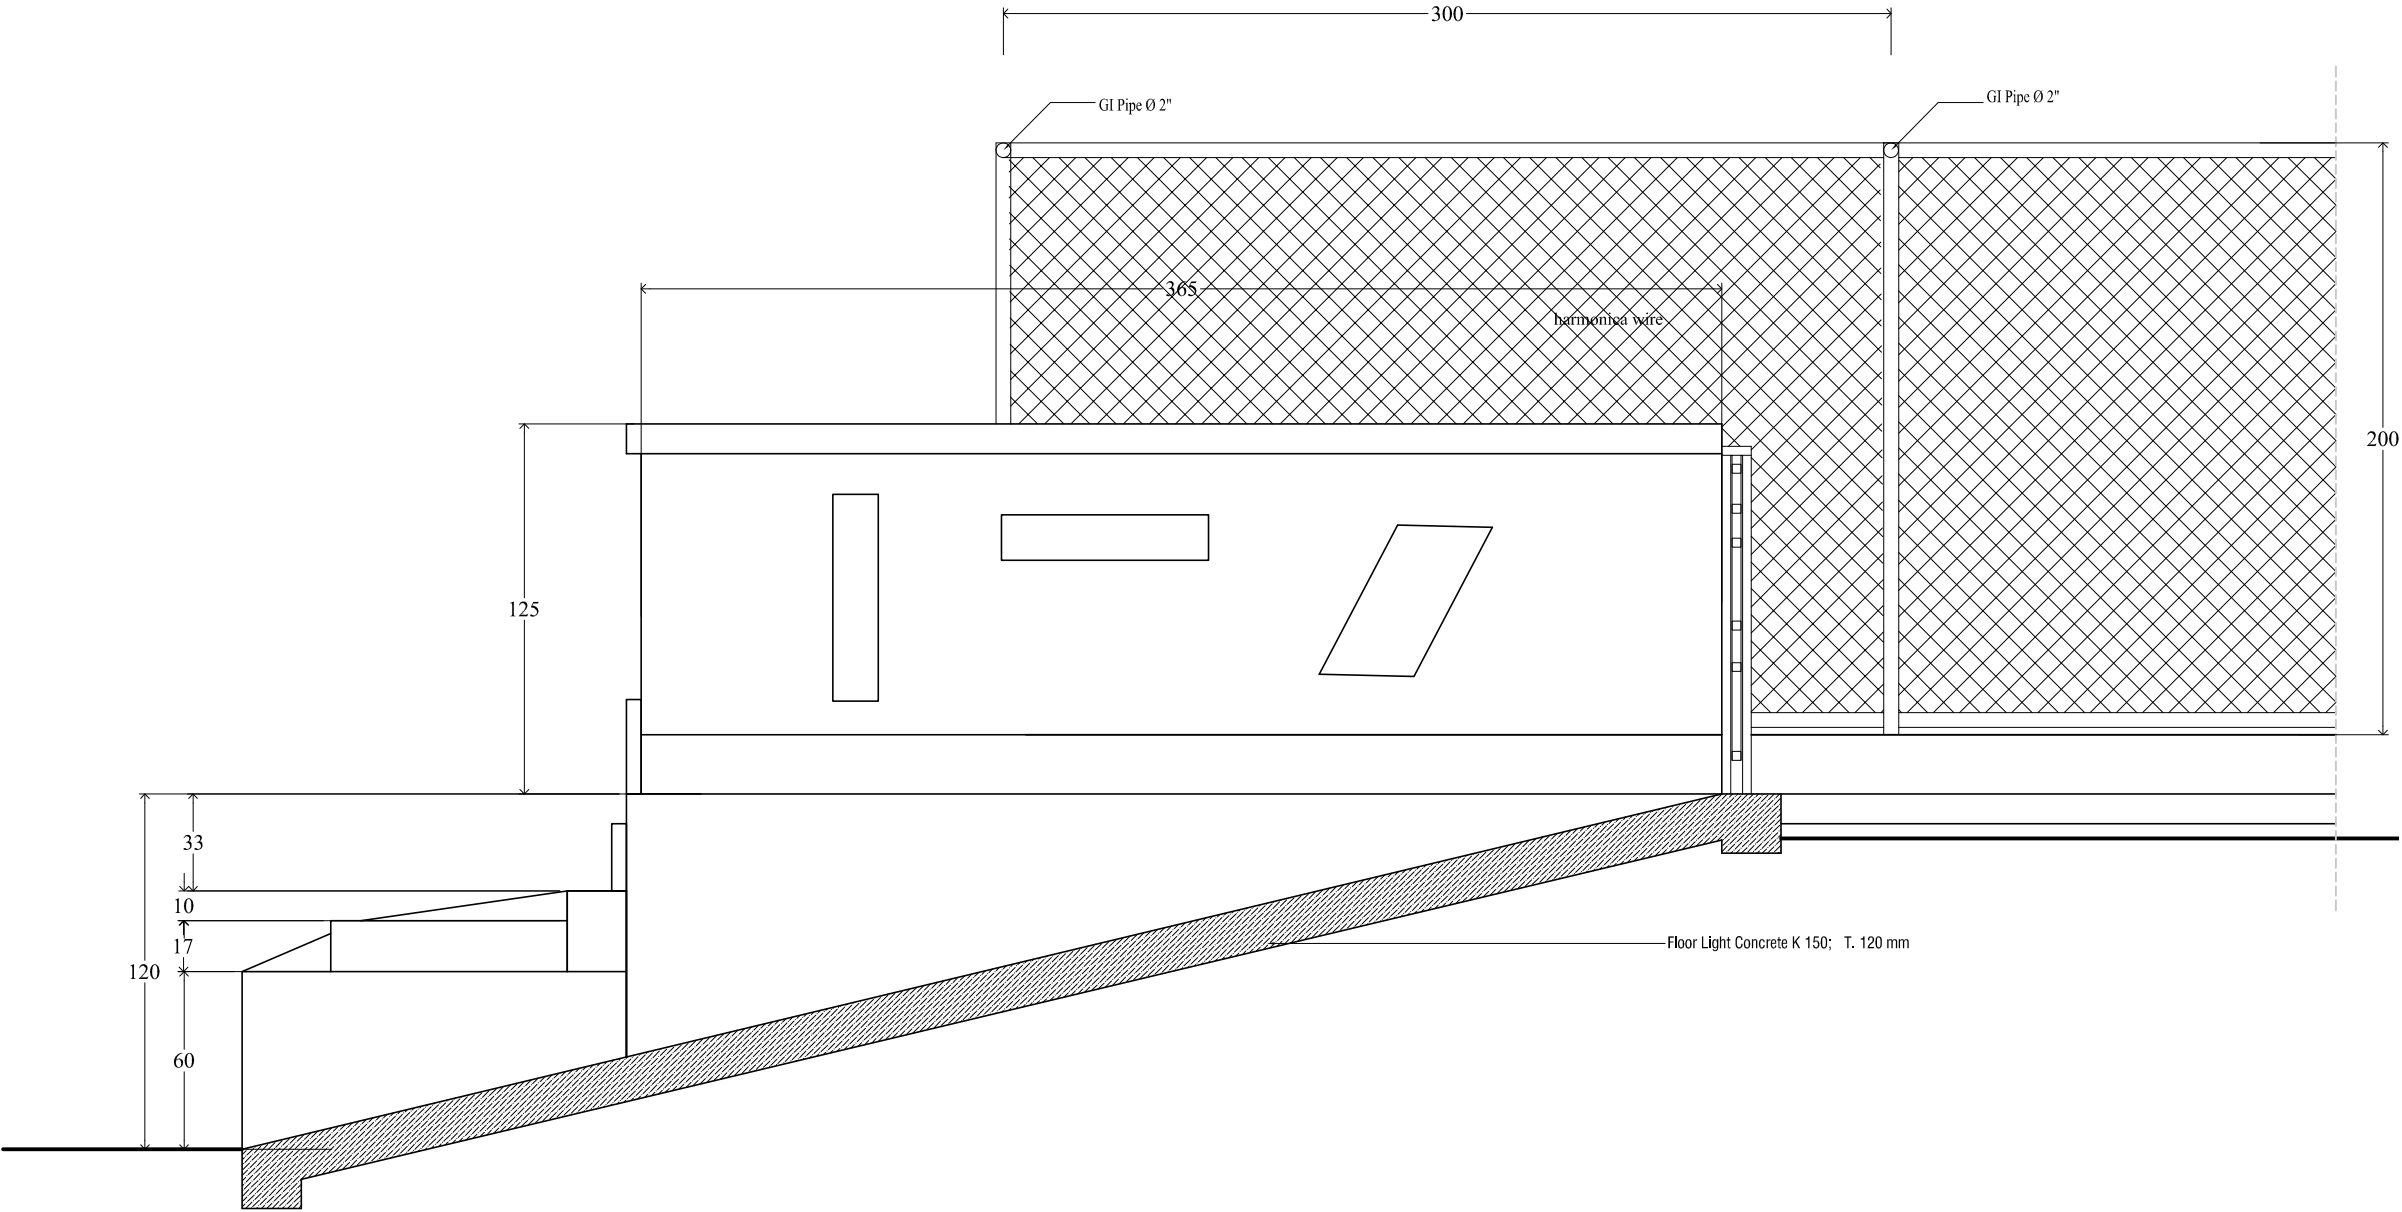

SECTION - B
SCALE 1: 25




CONSTRUCTION
OF WASTE SEGREGATION FACILITIES
GENGGELANG VILLAGE OF GANGGA
SUB-DISTRICT
NORTH LOMBOK - WEST NUSA TENGGARA

LEGEND



DATE	ACKNOWLEDGED BY	SIGN
------	-----------------	------

19-Sep-2022	NATIONAL PROJECT BUDHI ULAEN	DocuSigned by: <i>Budhi Ulaen</i> CE15F2B8354D4FF...
19-Sep-2022	PROJECT ZAENUDIN	DocuSigned by: <i>Zaenudin</i> D206819205459...
19-Sep-2022	RESIDENT GIOWANI	DocuSigned by: <i>Giowani</i> 4BFCA4F8C61A49B...

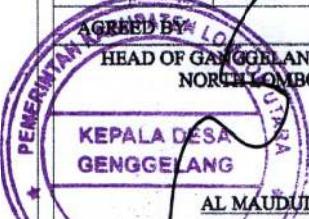

CONSULTANT: UNDP 2022

DATE	APPROVED BY	SIGN
12/04 2022	AGUS SUANDI	<i>Agus Suandi</i>

BUILDING / LOCATION	
TITLE	SCALE
DRAWING CODE	DRAWING NUMBER

Certificate Of Completion

Envelope Id: F3D403B0D4D34D1AA7BC4A42E3AB50A3

Status: Completed

Subject: Please DocuSign: 01-DED TPS3R-UNDP 2022_Signed.pdf

Source Envelope:

Document Pages: 46

Signatures: 135

Certificate Pages: 2

Initials: 0

AutoNav: Enabled

Enveloped Stamping: Enabled

Time Zone: (UTC-08:00) Pacific Time (US & Canada)

Envelope Originator:

Dandi Maulana Rahman

One United Nations Plaza

New York, NY 10017

dandi.rahman@undp.org

IP Address: 183.182.110.218

Record Tracking

Status: Original

9/18/2022 6:24:51 PM

Holder: Dandi Maulana Rahman

dandi.rahman@undp.org

Location: DocuSign

Signer Events

Giovani

giovani@undp.org

Security Level: Email, Account Authentication
(None)**Signature**

DocuSigned by:

4BFCA4F8C61A49B...

Signature Adoption: Pre-selected Style

Using IP Address: 114.122.5.60

Signed using mobile

Timestamp

Sent: 9/19/2022 2:57:38 AM

Viewed: 9/19/2022 3:07:18 AM

Signed: 9/19/2022 3:08:51 AM

Electronic Record and Signature Disclosure:

Not Offered via DocuSign

Zaenudin


zaenudin@undp.org

JProject Coordinator PETRA NTB

UNDP Indonesia

Security Level: Email, Account Authentication
(None)

DocuSigned by:

 E2D6B1620BF4459...

Signature Adoption: Uploaded Signature Image

Using IP Address: 182.2.232.213

Signed using mobile

Sent: 9/19/2022 3:09:03 AM

Viewed: 9/19/2022 3:18:42 AM

Signed: 9/19/2022 3:20:01 AM

Electronic Record and Signature Disclosure:

Not Offered via DocuSign

Budhi Ulaen

budhi.ulaen@undp.org

National Project Manager - PETRA

UNDP Indonesia

Security Level: Email, Account Authentication
(None)

DocuSigned by:

CE15F2B8354D4FF...

Signature Adoption: Pre-selected Style

Using IP Address: 180.247.47.181

Signed using mobile

Sent: 9/19/2022 3:20:11 AM

Viewed: 9/19/2022 3:28:05 AM

Signed: 9/19/2022 3:29:23 AM

Electronic Record and Signature Disclosure:

Not Offered via DocuSign

In Person Signer Events**Signature****Timestamp****Editor Delivery Events****Status****Timestamp****Agent Delivery Events****Status****Timestamp****Intermediary Delivery Events****Status****Timestamp****Certified Delivery Events****Status****Timestamp****Carbon Copy Events****Status****Timestamp**

Witness Events	Signature	Timestamp
Notary Events	Signature	Timestamp
Envelope Summary Events	Status	Timestamps
Envelope Sent	Hashed/Encrypted	9/19/2022 2:57:38 AM
Certified Delivered	Security Checked	9/19/2022 3:28:05 AM
Signing Complete	Security Checked	9/19/2022 3:29:23 AM
Completed	Security Checked	9/19/2022 3:29:23 AM
Payment Events	Status	Timestamps