


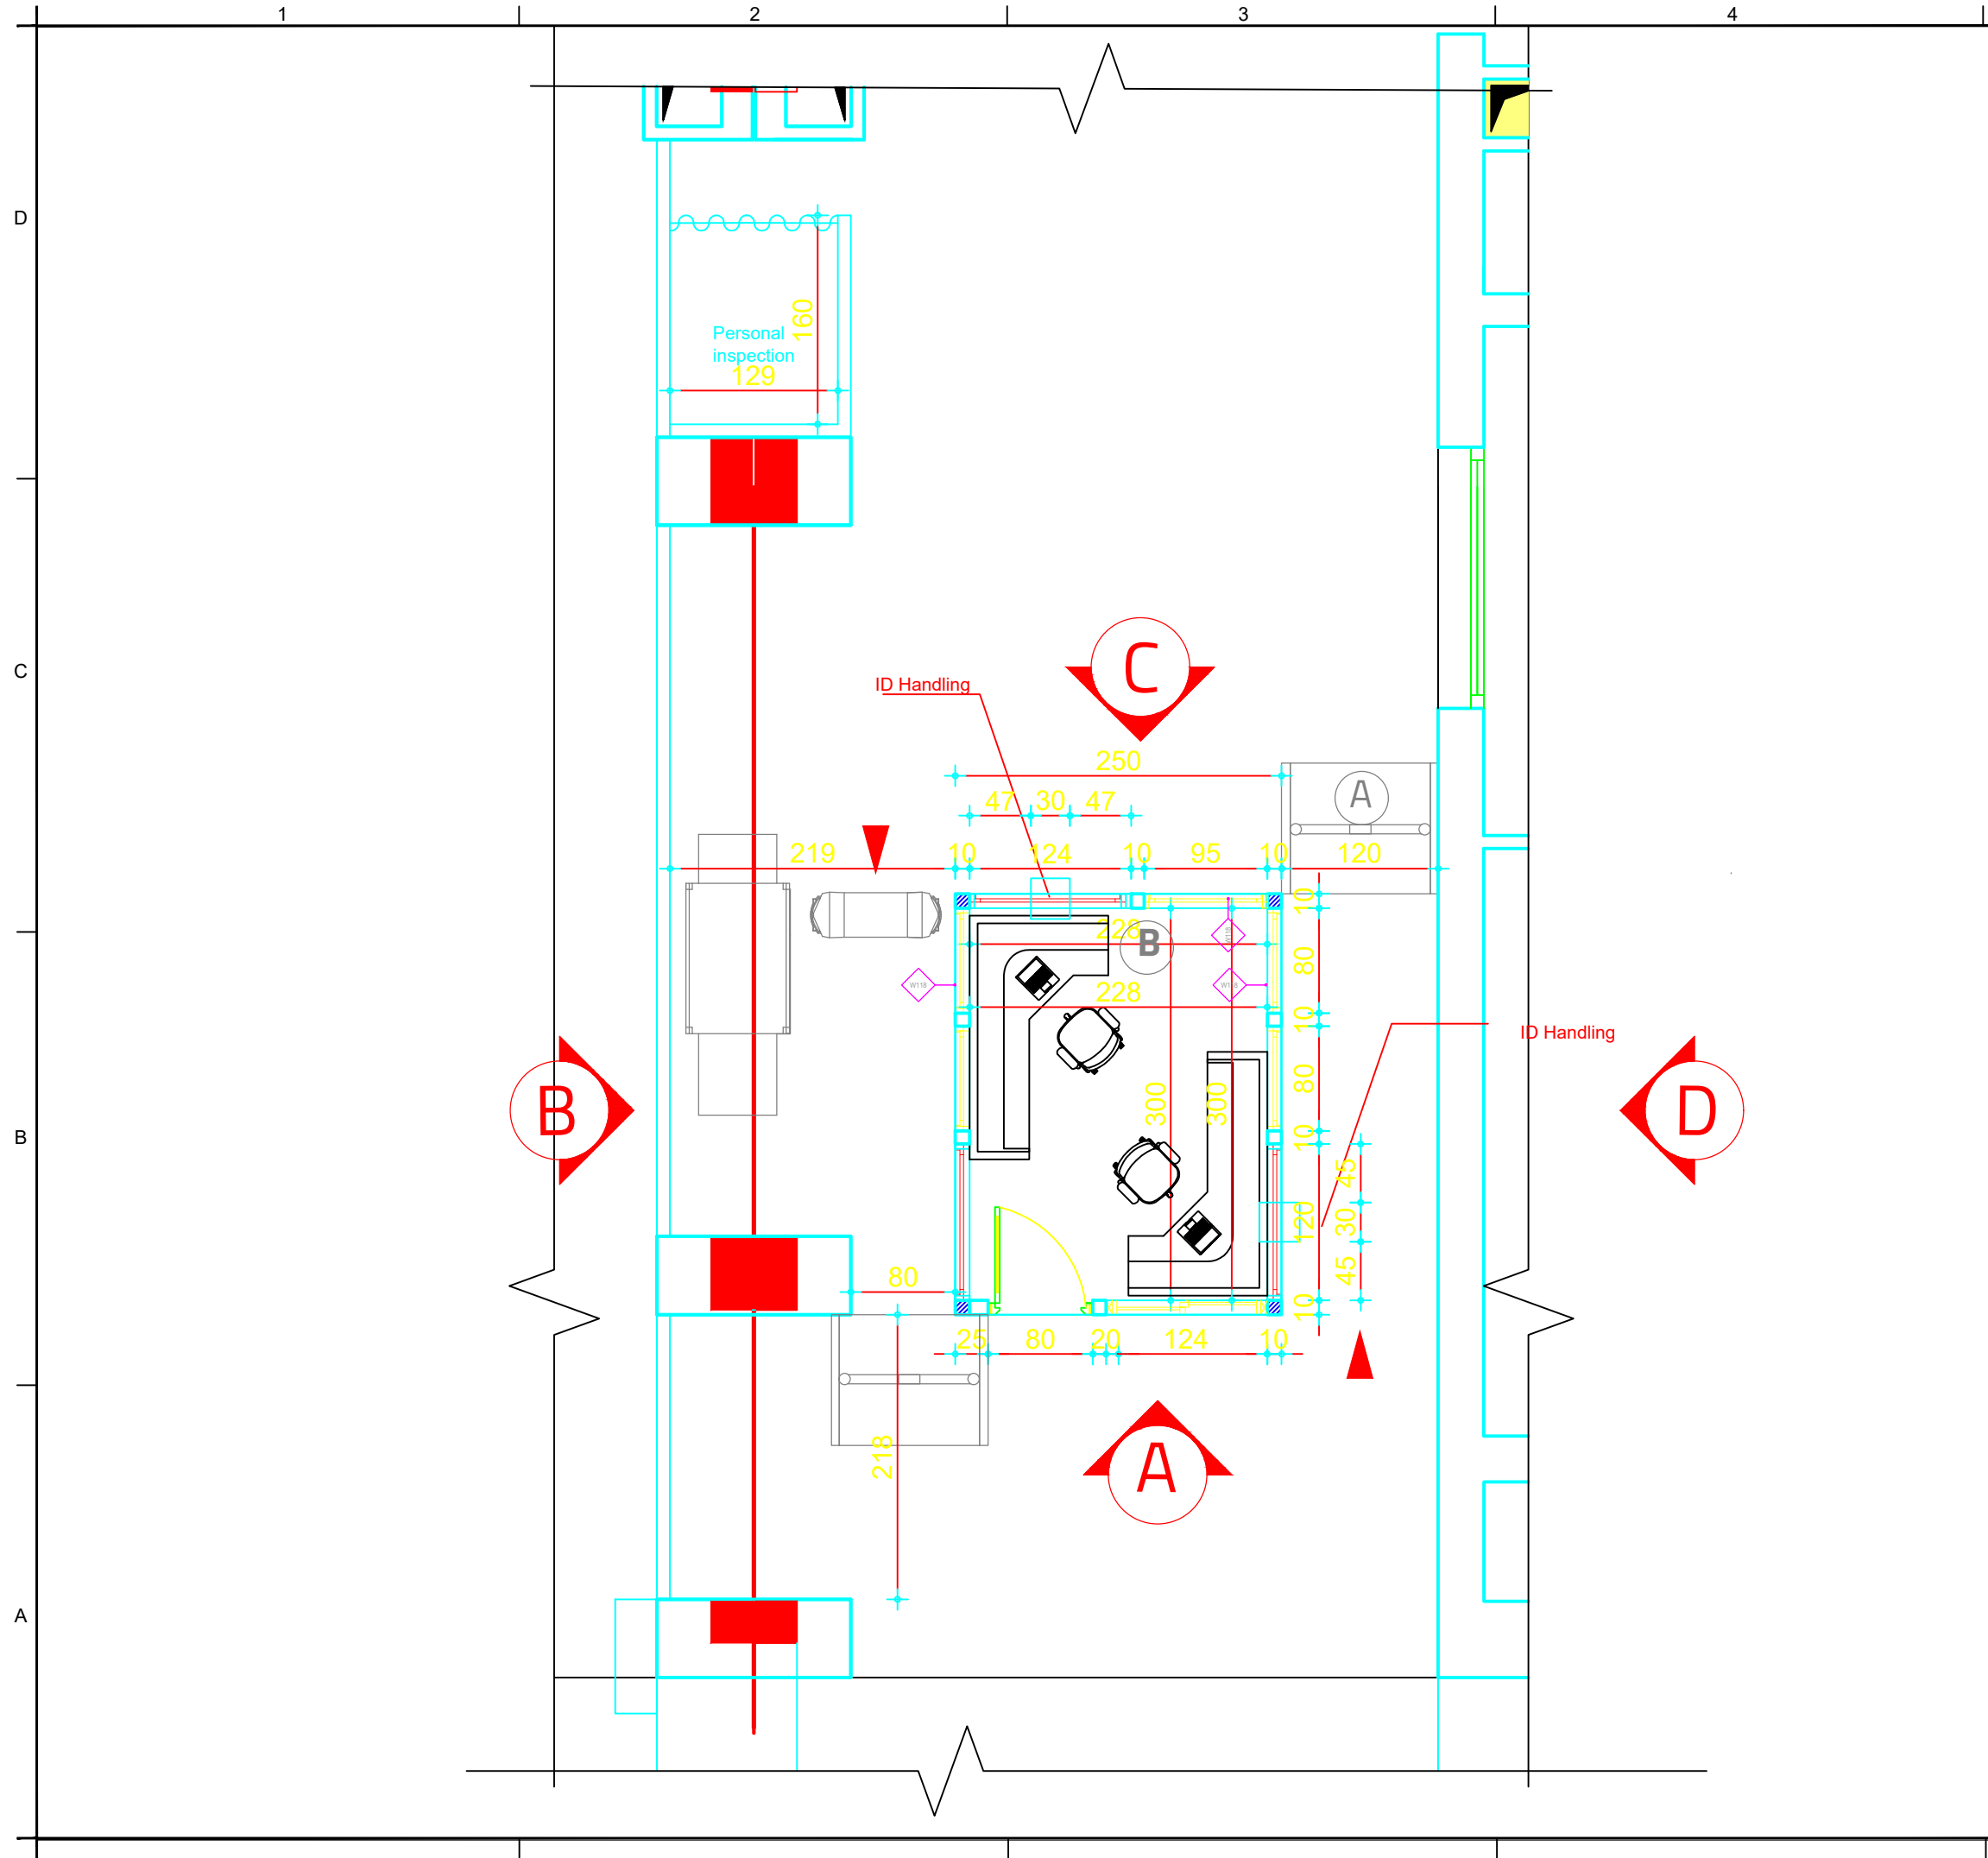
No	DATE	REVISION
0		ISSUED FOR TENDER PURPOSE ONLY
1		
2		
3		

NOTES

- DO NOT SCALE DRAWINGS.
- VERIFY ALL DIMENSIONS ON SITE BEFORE COMMENCEMENT OF WORK.
- ALL DRAWINGS SHALL BE READ IN CONJUNCTION WITH SPECIFICATIONS AND SCHEDULES.
- ALL WORK SHALL BE CARRIED OUT IN ACCORDANCE WITH LOCAL LAWS AND UNDP SPECIFICATIONS.
- ANY DISCREPANCIES SHALL BE REPORTED TO UNDP ENGINEERS.

ISSUED FOR TENDER


BENEFICIARY				
DONOR				
IMPLEMENTOR		UNITED NATIONS DEVELOPMENT PROGRAM		
				
PROJECT: Upgrade of Reception & Archive Rooms in UN Tunisia Building				
DRAWING TITLE: FLOOR PLAN				
DESIGNED:	M.W.F	PROJECT NO:	DRAWING NO. A-01	REV. 0
DRAWN:	M.W.F	SHEET SIZE: A3		
CHECKED:	A.S.M	SCALE: 1:100		
APPROVED:		DATE: 09/12/2022		



No	DATE	REVISION
0		ISSUED FOR TENDER PURPOSE ONLY
1		
2		
3		

- NOTES
- DO NOT SCALE DRAWINGS.
  - VERIFY ALL DIMENSIONS ON SITE BEFORE COMMENCEMENT OF WORK.
  - ALL DRAWINGS SHALL BE READ IN CONJUNCTION WITH SPECIFICATIONS AND SCHEDULES.
  - ALL WORK SHALL BE CARRIED OUT IN ACCORDANCE WITH LOCAL LAWS AND UNDP SPECIFICATIONS.
  - ANY DISCREPANCIES SHALL BE REPORTED TO UNDP ENGINEERS.

ISSUED FOR TENDER


BENEFICIARY				
DONOR				
IMPLEMENTOR			UNITED NATIONS DEVELOPMENT PROGRAM	
PROJECT: Upgrade of Reception & Archive Rooms in UN Tunisia Building				
DRAWING TITLE: FLOOR PLAN				
DESIGNED:	M.W.F	PROJECT NO:	DRAWING NO. A-02	REV. 0
DRAWN:	M.W.F	SHEET SIZE: A3		
CHECKED:	A.S.M	SCALE: 1:100		
APPROVED:		DATE: 09/12/2022		

D


C

B

A

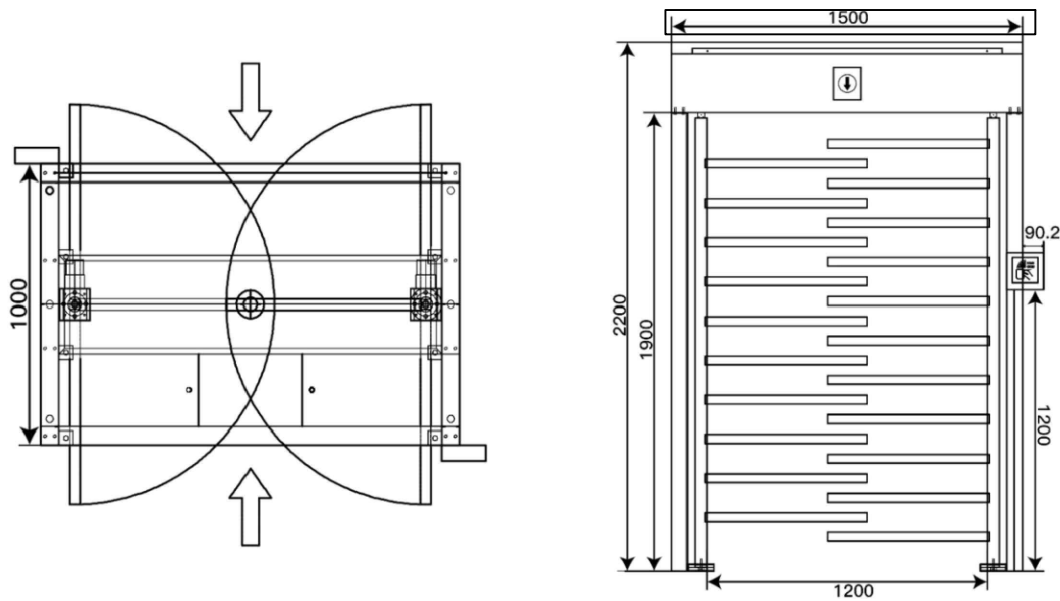

A

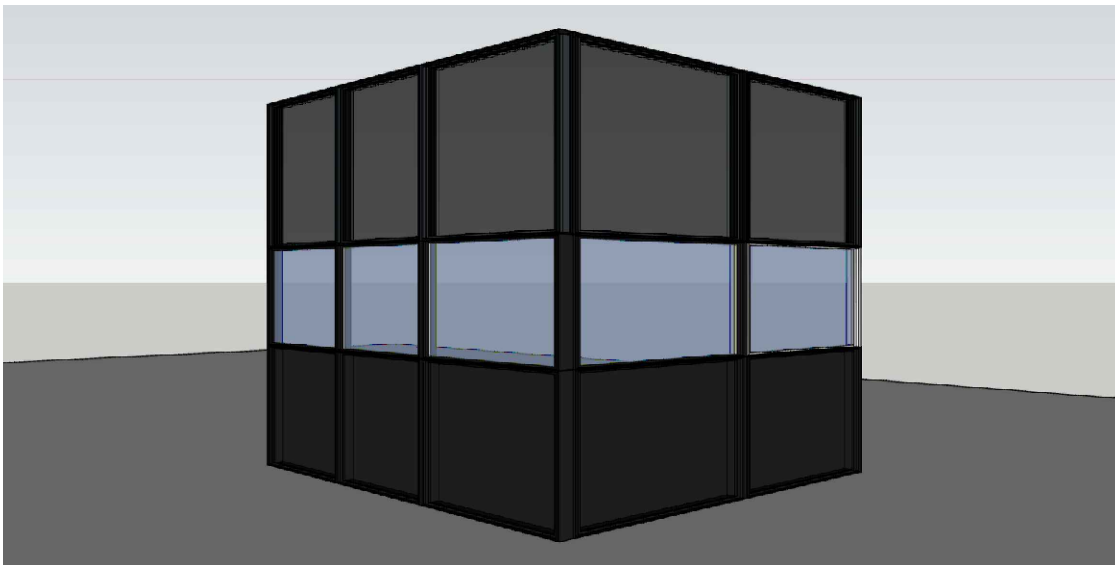


A


No	DATE	REVISION
0		ISSUED FOR TENDER PURPOSE ONLY
1		
2		
3		

NOTES

- DO NOT SCALE DRAWINGS.
- VERIFY ALL DIMENSIONS ON SITE BEFORE COMMENCEMENT OF WORK.
- ALL DRAWINGS SHALL BE READ IN CONJUNCTION WITH SPECIFICATIONS AND SCHEDULES.
- ALL WORK SHALL BE CARRIED OUT IN ACCORDANCE WITH LOCAL LAWS AND UNDP SPECIFICATIONS.
- ANY DISCREPANCIES SHALL BE REPORTED TO UNDP ENGINEERS.

ISSUED FOR TENDER

BENEFICIARY				
DONOR				
IMPLEMENTOR		<div> UNITED NATIONS DEVELOPMENT PROGRAM</div>		
PROJECT: Upgrade of Reception & Archive Rooms in UN Tunisia Building				
DRAWING TITLE: REFERENCE				
DESIGNED:	M.W.F	PROJECT NO:	DRAWING NO. A-03	REV. 0
DRAWN:	M.W.F	SHEET SIZE: A3		
CHECKED:	A.S.M	SCALE: N/A		
APPROVED:		DATE: 09/12/2022		

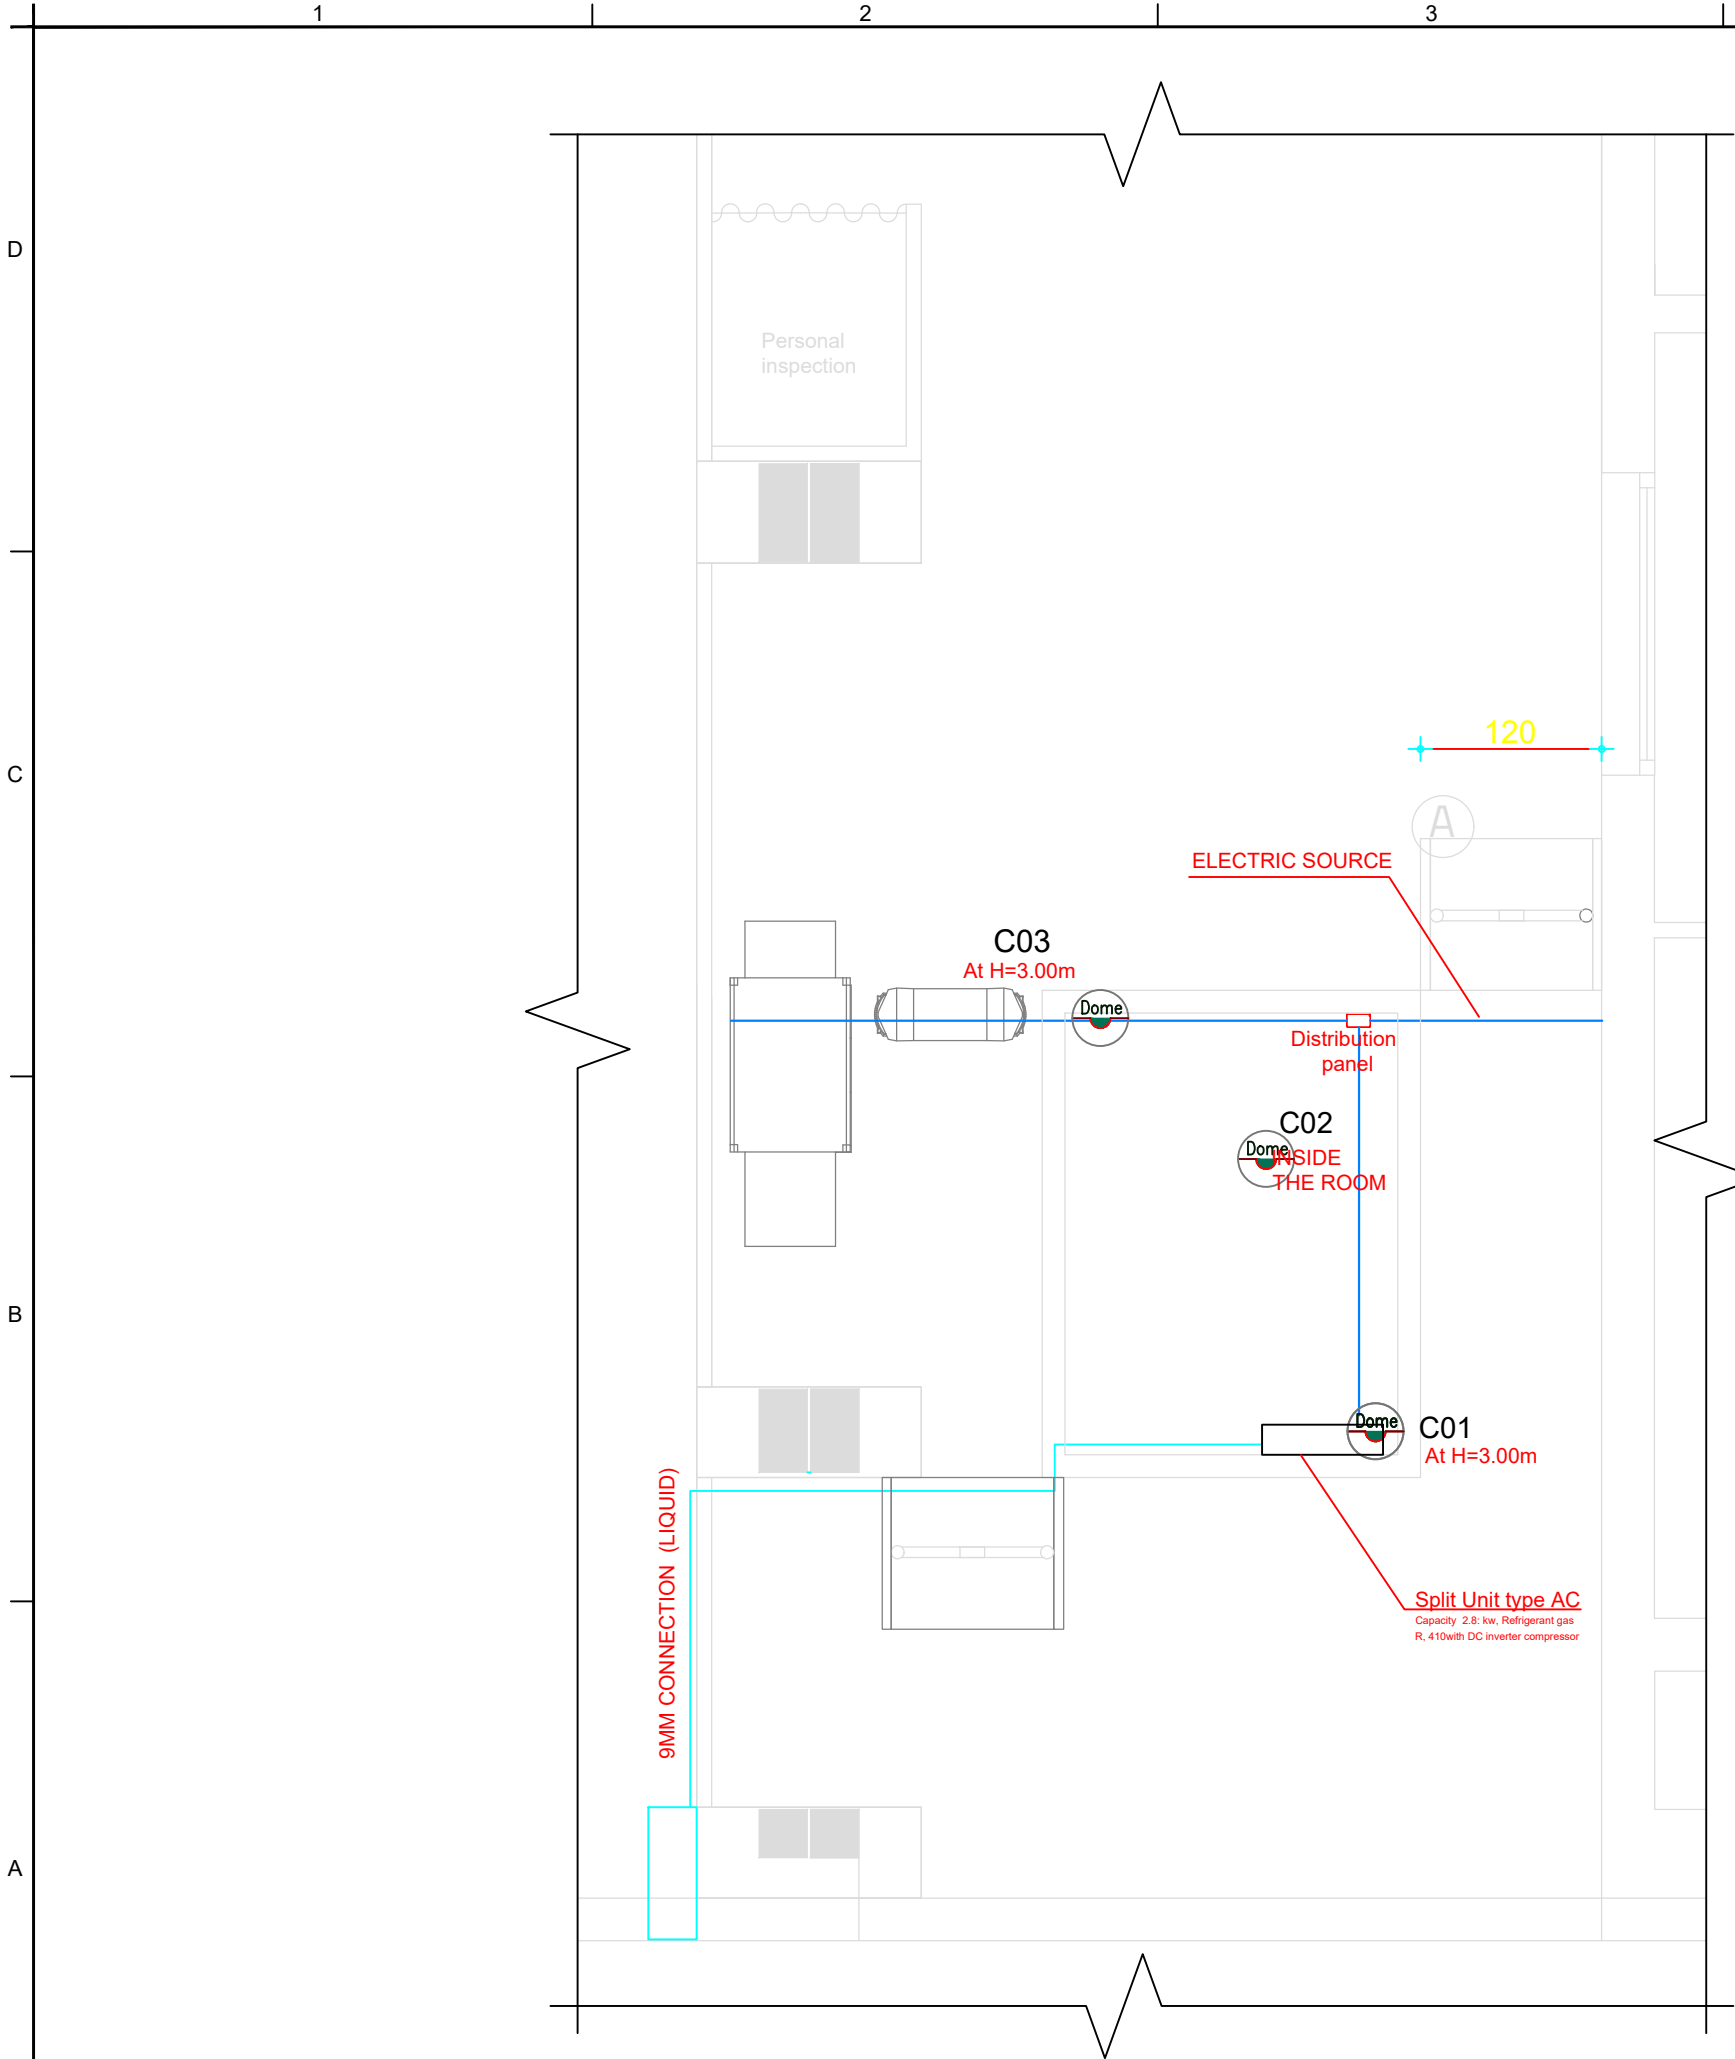


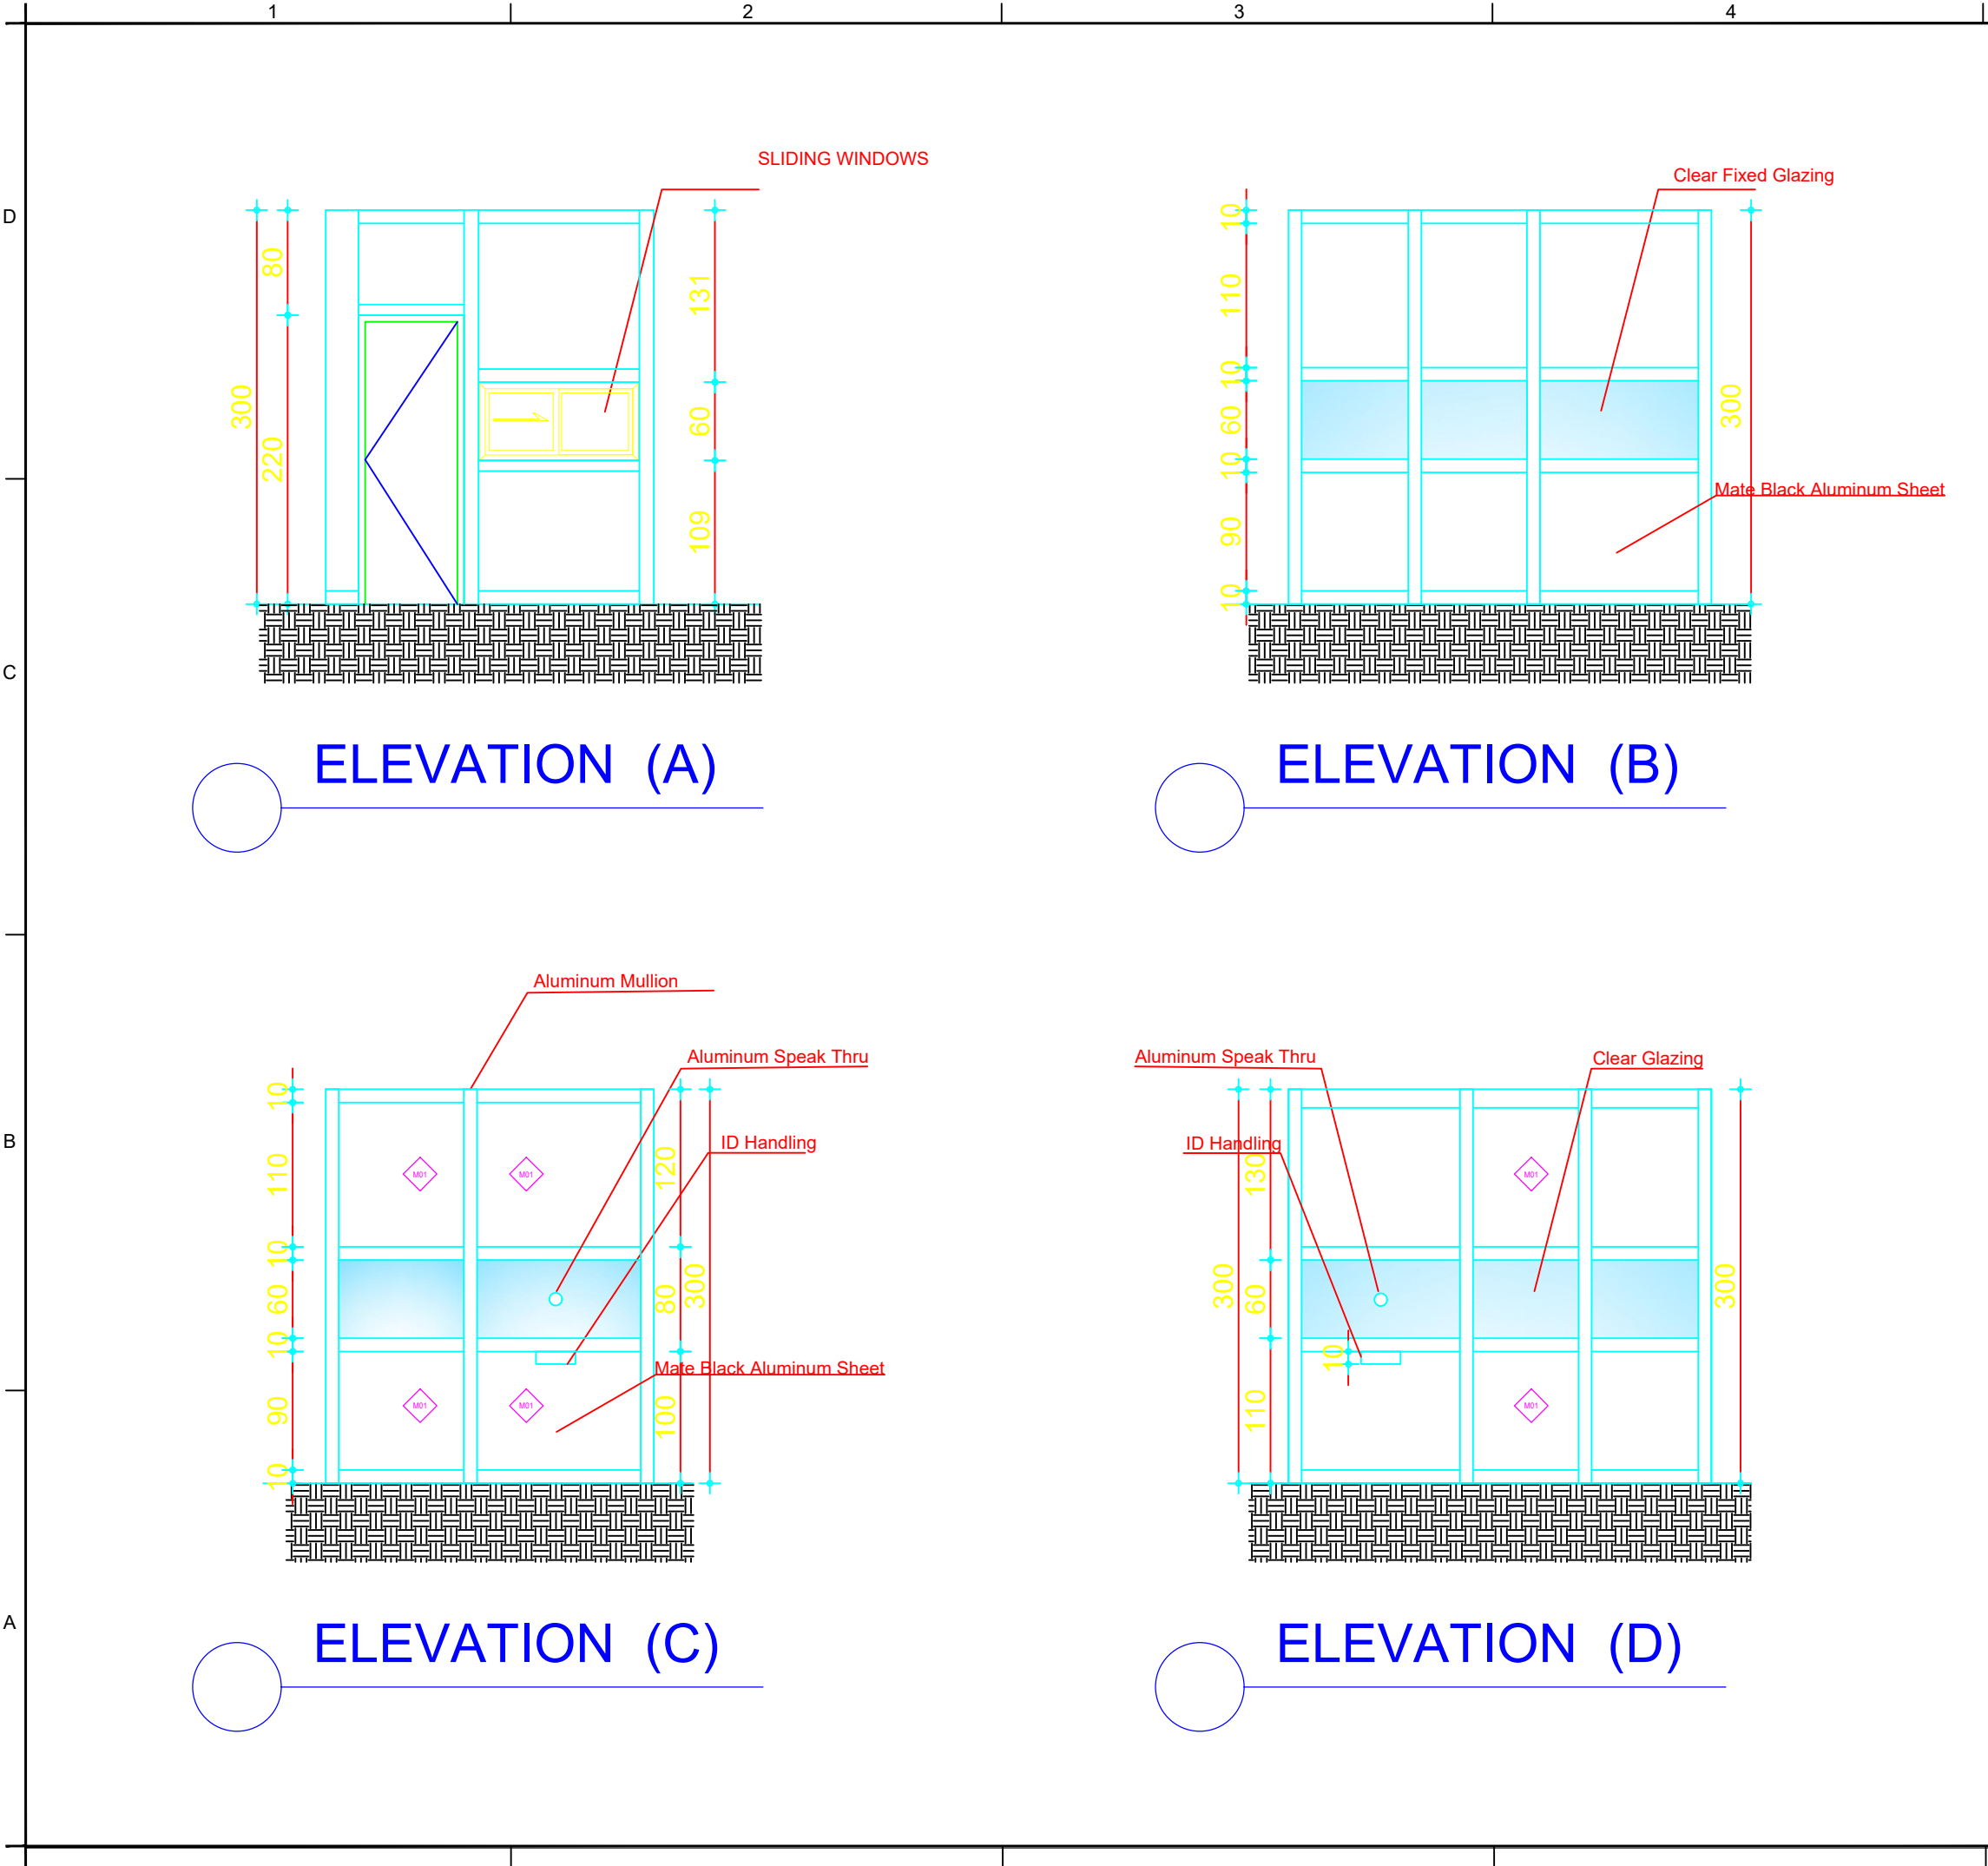
No	DATE	REVISION
0		ISSUED FOR TENDER PURPOSE ONLY
1		
2		
3		

NOTES

- DO NOT SCALE DRAWINGS.
- VERIFY ALL DIMENSIONS ON SITE BEFORE COMMENCEMENT OF WORK.
- ALL DRAWINGS SHALL BE READ IN CONJUNCTION WITH SPECIFICATIONS AND SCHEDULES.
- ALL WORK SHALL BE CARRIED OUT IN ACCORDANCE WITH LOCAL LAWS AND UNDP SPECIFICATIONS.
- ANY DISCREPANCIES SHALL BE REPORTED TO UNDP ENGINEERS.

ISSUED FOR TENDER

BENEFICIARY				
DONOR				
IMPLEMENTOR		UNITED NATIONS DEVELOPMENT PROGRAM		
				
PROJECT: Upgrade of Reception & Archive Rooms in UN Tunisia Building				
DRAWING TITLE: CCTV & MAIN ELECTRIC SUPPLY				
DESIGNED:	M.W.F	PROJECT NO:	DRAWING NO. A-04	REV. 0
DRAWN:	M.W.F	SHEET SIZE: A3		
CHECKED:	A.S.M	SCALE: 1:50		
APPROVED:		DATE: 09/12/2022		




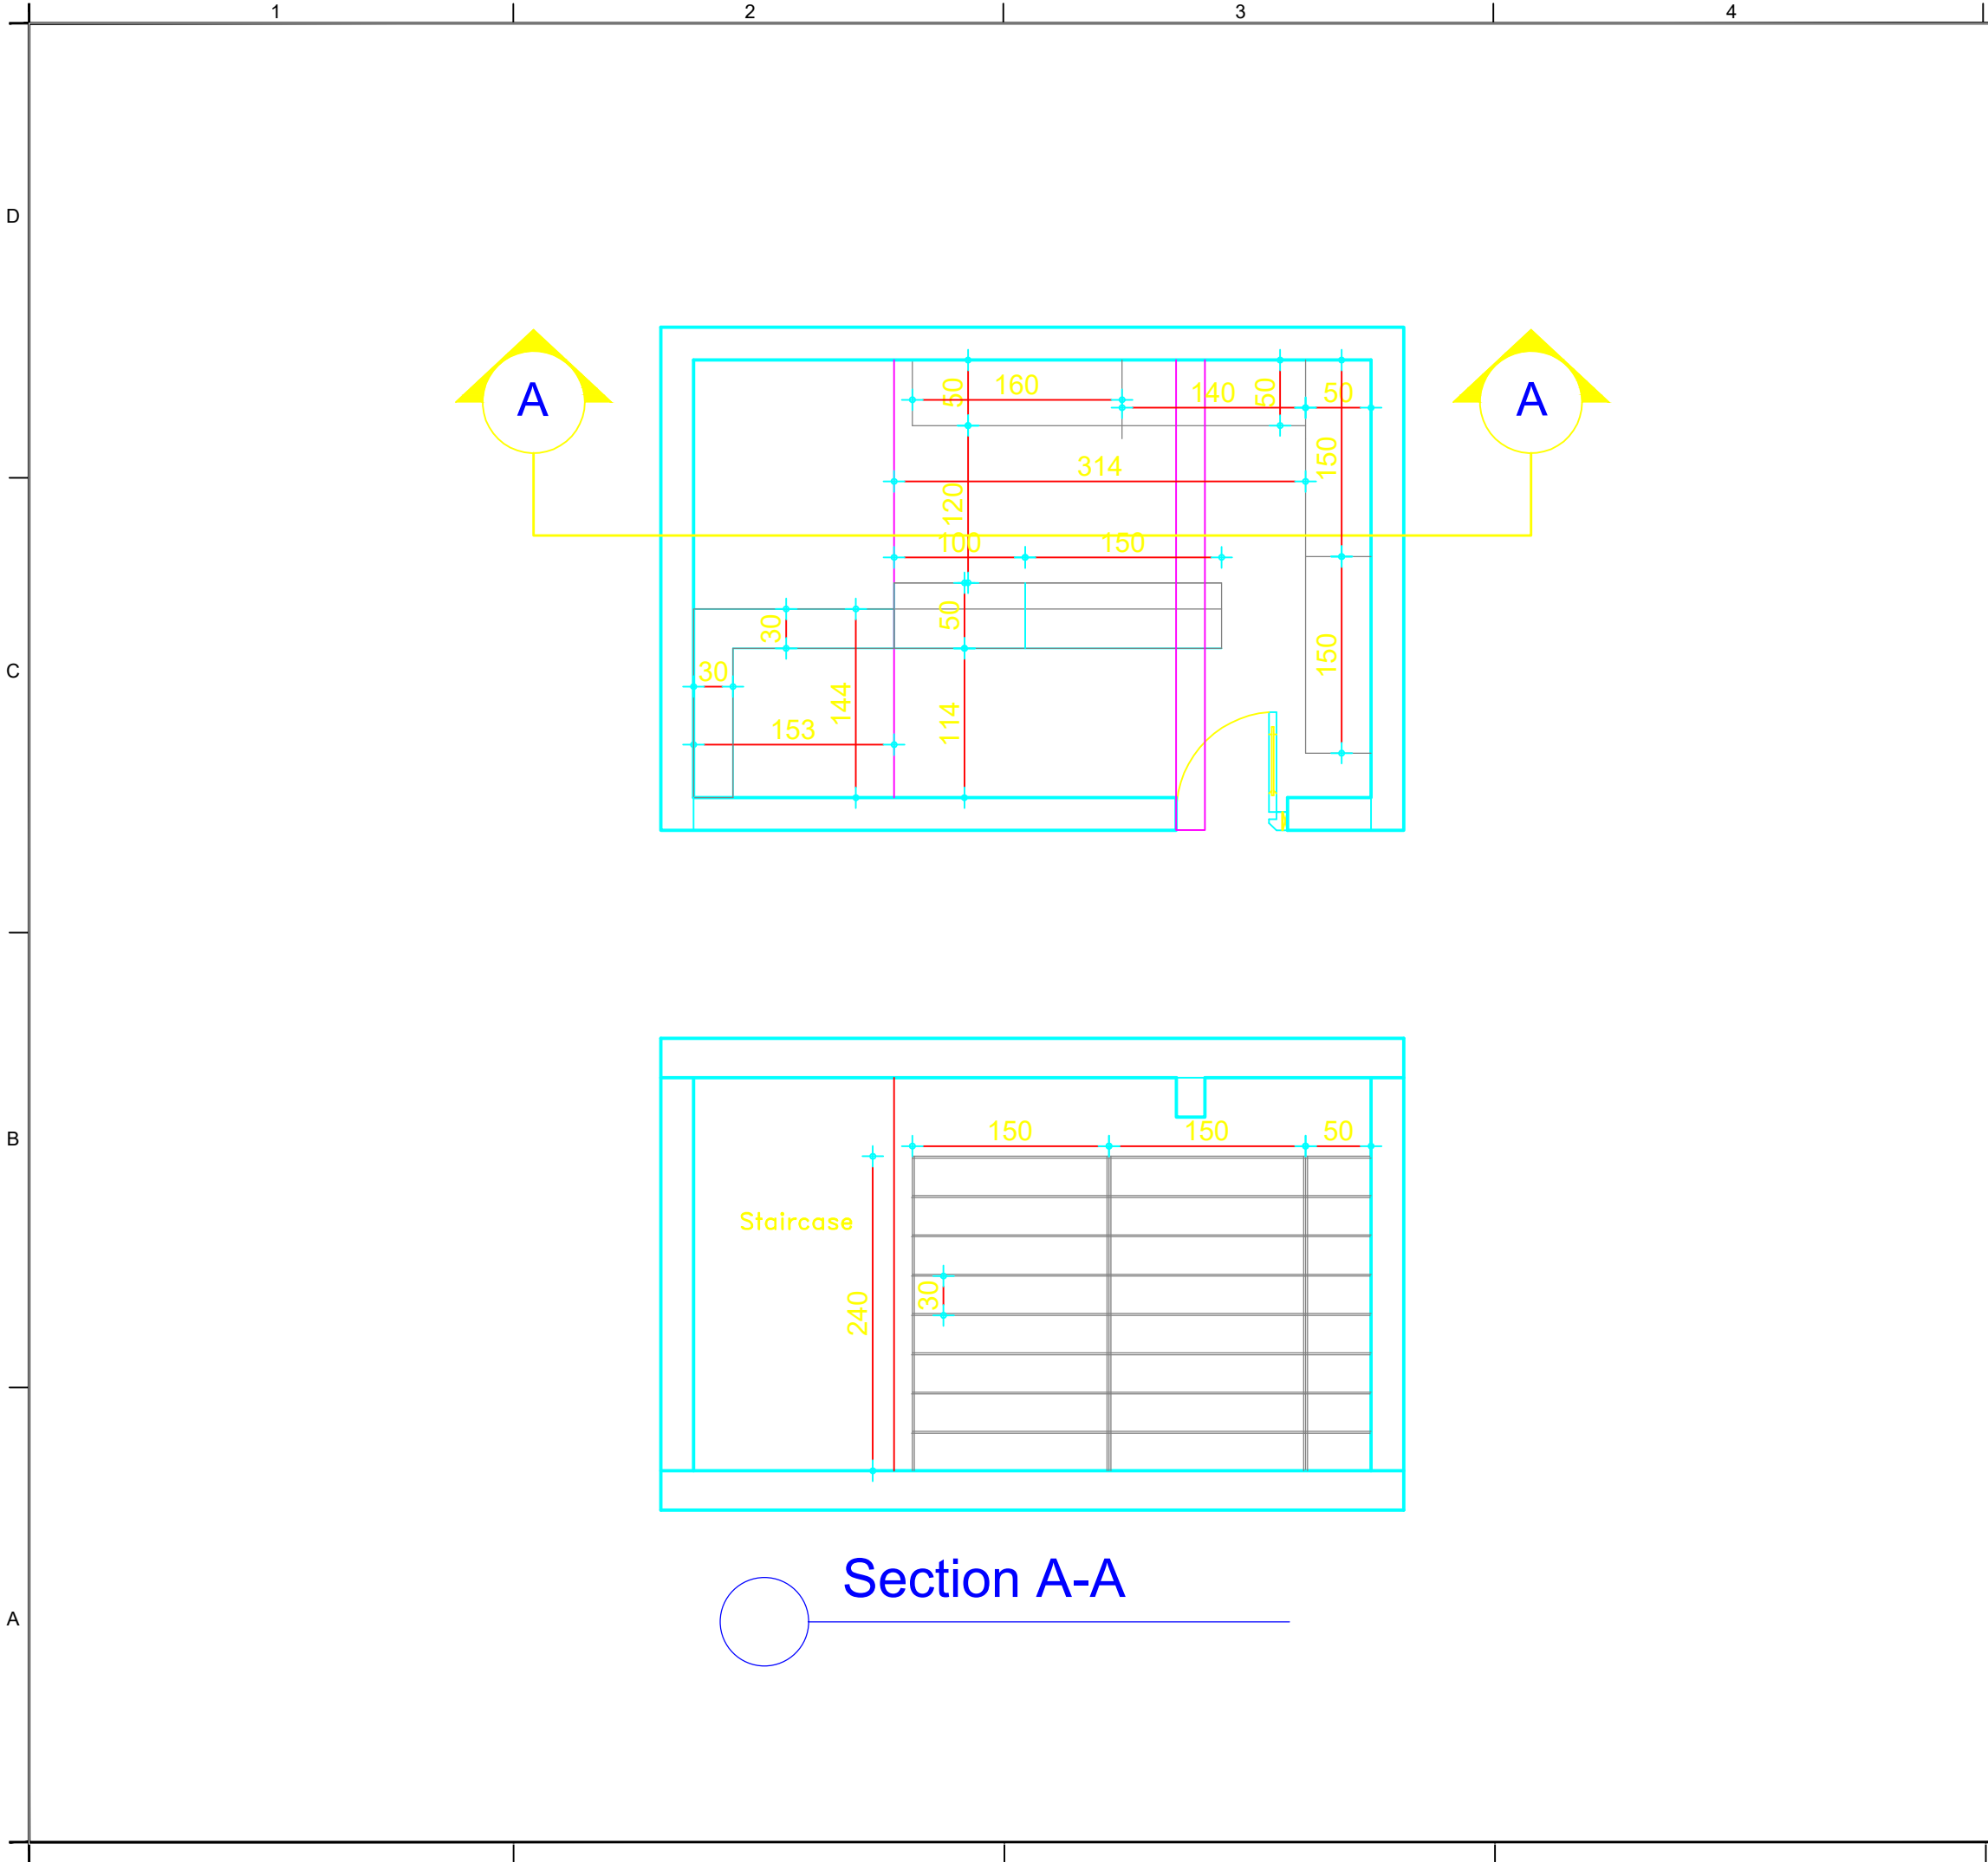
No	DATE	REVISION
0		ISSUED FOR TENDER PURPOSE ONLY
1		
2		
3		

NOTES

- DO NOT SCALE DRAWINGS.
- VERIFY ALL DIMENSIONS ON SITE BEFORE COMMENCEMENT OF WORK.
- ALL DRAWINGS SHALL BE READ IN CONJUNCTION WITH SPECIFICATIONS AND SCHEDULES.
- ALL WORK SHALL BE CARRIED OUT IN ACCORDANCE WITH LOCAL LAWS AND UNDP SPECIFICATIONS.
- ANY DISCREPANCIES SHALL BE REPORTED TO UNDP ENGINEERS.

ISSUED FOR TENDER

BENEFICIARY				
DONOR				
IMPLEMENTOR				
<div><div></div><div>UNITED NATIONS DEVELOPMENT PROGRAM</div></div>				
PROJECT: Upgrade of Reception & Archive Rooms in UN Tunisia Building				
DRAWING TITLE: ELEVATION (A-B-C-D)				
DESIGNED:	M.W.F	PROJECT NO:	DRAWING NO. A-05	REV. 0
DRAWN:	M.W.F	SHEET SIZE: A3		
CHECKED:	A.S.M	SCALE: 1:50		
APPROVED:		DATE: 09/12/2022		



No	DATE	REVISION
0		ISSUED FOR TENDER PURPOSE ONLY
1		
2		
3		

- NOTES
- DO NOT SCALE DRAWINGS.
  - VERIFY ALL DIMENSIONS ON SITE BEFORE COMMENCEMENT OF WORK.
  - ALL DRAWINGS SHALL BE READ IN CONJUNCTION WITH SPECIFICATIONS AND SCHEDULES.
  - ALL WORK SHALL BE CARRIED OUT IN ACCORDANCE WITH LOCAL LAWS AND UNDP SPECIFICATIONS.
  - ANY DISCREPANCIES SHALL BE REPORTED TO UNDP ENGINEERS.




Dimension reference			
Heights	Lengths	Depth	Loading capacity
From 1,000mm to 3,000 mm in increments of 250mm	1,000mm	366mm	Up to 230KG per shelf and up to 1,500KG per bay uniformly distributed and depending on configuration
	1,250mm	500mm	
	1,500mm	700mm	



Dry Sprinkler Powder

ISSUED FOR TENDER

BENEFICIARY				
DONOR				
IMPLEMENTOR		UNITED NATIONS DEVELOPMENT PROGRAM		
				
PROJECT: Upgrade of Reception & Archive Rooms in UN Tunisia Building				
DRAWING TITLE: Archives Rooms FLOOR PLAN & ELEVATION				
DESIGNED:	M.W.F	PROJECT NO:	DRAWING NO. A-06	REV. 0
DRAWN:	M.W.F	SHEET SIZE: A3		
CHECKED:	A.S.M	SCALE: 1:50		
APPROVED:		DATE: 09/12/2022		