


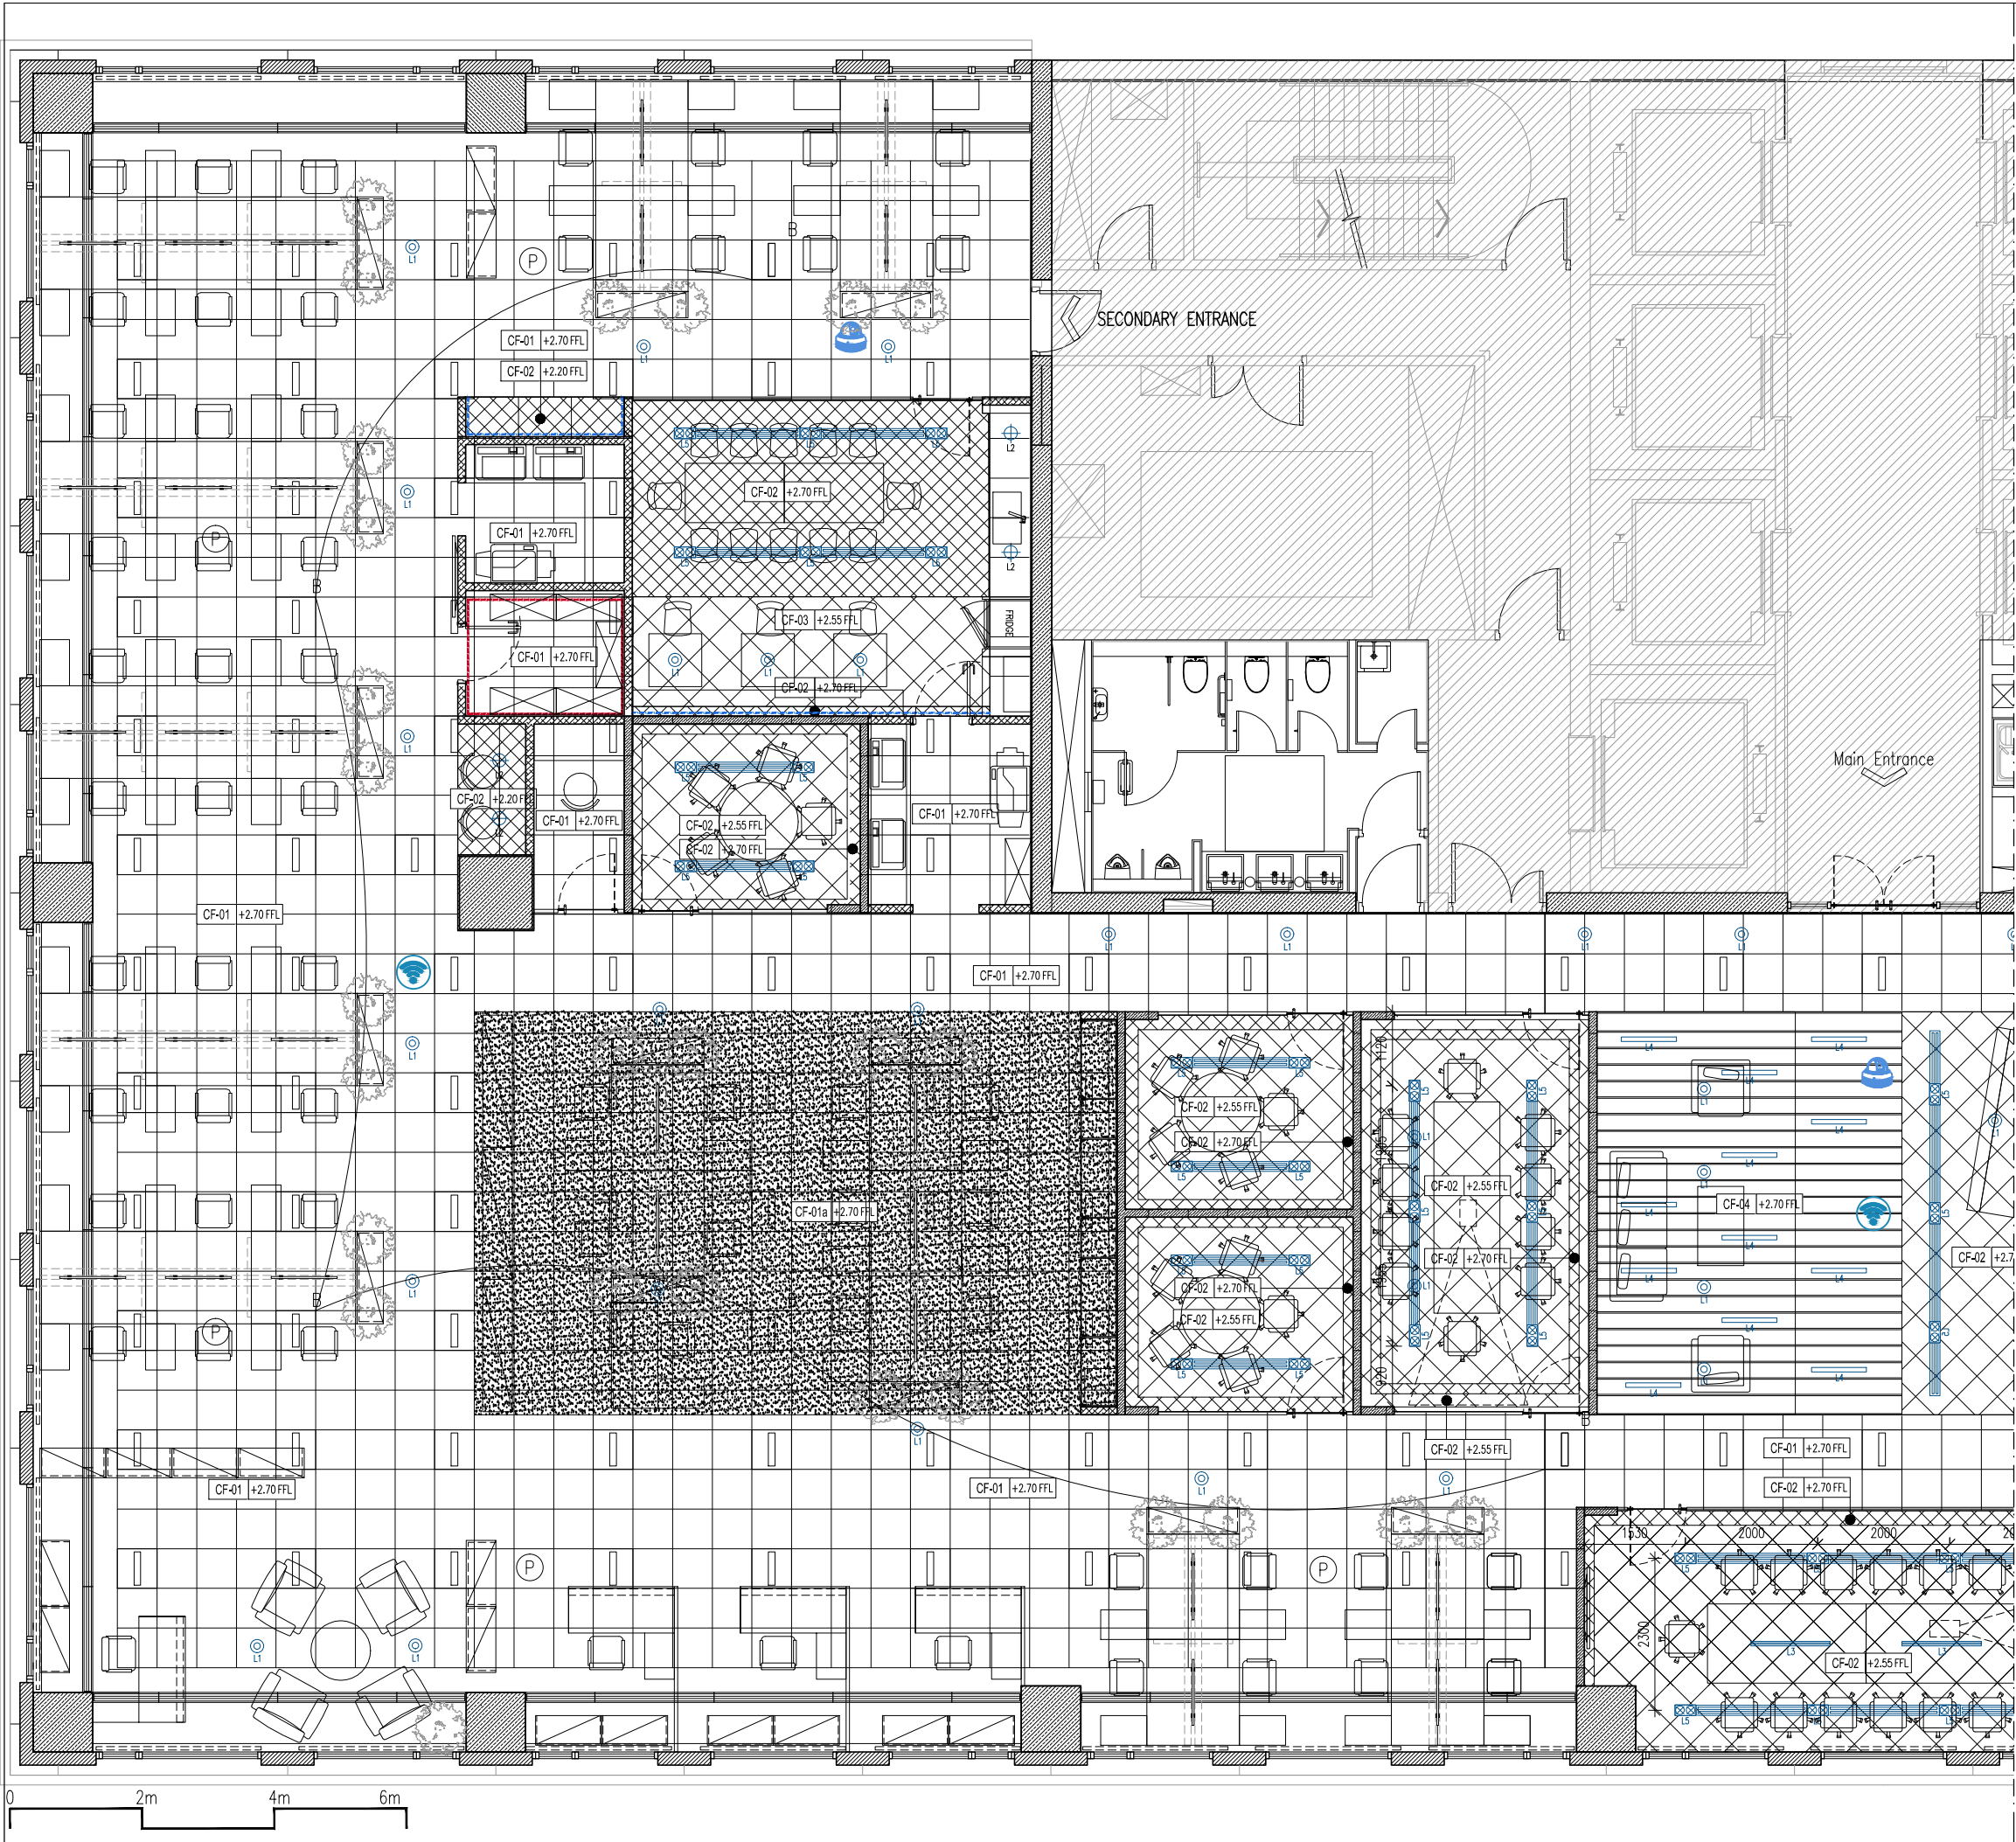

LEGEND : LIGHTING AND ELECTRICAL DEVICE			
SYMBOL	CODE	DESCRIPTION	QTY
	L1	SPOT LIGHT	50pcs
	L2	CEILING MOUNTED LIGHT	8pcs
	L3	FLUORESCENT PENDANT LIGHT	2pcs
	L4	RECESSED FLUORESCENT LIGHT	25pcs
	L5	DOWN LIGHT	69pcs
	L6	LINEAR LED FIXTURE	38.4m
	L7	WALL SCONCE FOR PICTURES	4pcs
		AREAS FOR LIGHTING CONTROLLED BY MOTION SENSOR	
		MOUNTED CEILING SPEAKER	
		CAMERA	
		WIFI	
		AIR CONDITIONER	
		LINEAR SLOT AIR DIFFUSER FOR AC	
		BLIND	

LEGEND : CEILING FINISHES	
CODE	DESCRIPTION
CF.01	EXISTING CEILING
CF.01a	EXISTING CEILING PAINTED IN LIGHT GREY
CF.02	WHITE SUSPENDED CEILING
CF.03	LIGHT GREY SUSPENDED CEILING
CF.04	WOOD SLAT CEILING
CF.05	WHITE SUSPENDED CEILING WITH FIRE RATED
REMARK	FL : Finishing level, SL : Structure level FFL : From finishing level

PROJECT OWNER

Architecture | Interior Design

Tel: 023 993 620
www.theroomds.com

KEY PLAN

Part A

កំណត់សម្គាល់:

- មិនត្រូវប្រើប្រាស់រូបភាពនេះសម្រាប់ការសាងសង់ ឬការកែសម្រួល បើក្រៅពីការអនុញ្ញាតពីអ្នករៀបចំ។
- ម្ចាស់គម្រោងត្រូវតែពិនិត្យរូបភាពនេះឱ្យបានច្បាស់ មុនពេលប្រើប្រាស់។
- បើមានការកែសម្រួលណាមួយ ត្រូវប្រាកដថាបានអនុញ្ញាតពីអ្នករៀបចំ។
- រូបភាពនេះមិនអាចប្រើប្រាស់បានឡើយ បើគ្មានការអនុញ្ញាតពីអ្នករៀបចំ។
- រូបភាពនេះមិនអាចប្រើប្រាស់បានឡើយ បើគ្មានការអនុញ្ញាតពីអ្នករៀបចំ។
- ប្រសិនបើមានការកែសម្រួលណាមួយ ត្រូវប្រាកដថាបានអនុញ្ញាតពីអ្នករៀបចំ។
- នេះគឺជារូបភាពមិនមែនជារូបភាពដែលបានកែសម្រួលឡើយ។
- ការអនុញ្ញាតពីអ្នករៀបចំ គឺជាលក្ខណៈប្រចាំប្រចាំ។

WARNING

- This drawing shall not be used for construction unless certified.
- Contractor to verify all dimensions of existing works on site before commencing any work or preparing shop drawings.
- Do not scale drawings, use written dimensions only.
- All measurements in millimeters.
- All levels in meters.
- This drawing is to be read in conjunction with the specifications and conditions of contract.
- This drawing and design are copyright and no portion may be produced without the permission of The Room Design Studio By Muraya.

REVISIONS:	
H	
G	
F	
E	
D	
C	
B	
A	
REF	កំណត់សម្គាល់/Remarks
	Date

ឈ្មោះគម្រោង/Project Title:

UNDP

ឈ្មោះរូប្យ/Drawing Title:

CEILING AND LIGHTING LAYOUT PART A

ដំណាក់កាល/Phase:

☐ ប្រតិបត្តិការ/CONCEPT DESIGN

☒ ប្រតិបត្តិការ/DETAILED DESIGN

ឈ្មោះ/POSITION	ឈ្មោះ/NAME
អគ្គនាយក/Director:	P.J
ប្រធានក្រុមប្រឹក្សាគម្រោង/Project Manager:	P.J
ពិនិត្យ/Checked by:	S.T
រៀបចំ/Drawn by:	U.D

ចេញផ្សាយ/Issued for:

ចេញផ្សាយ/Issued Date: 04 MAY 2017

មាត្រដ្ឋាន/Scale: 1/100 (A3)

លេខគម្រោង/Drawing No: 394-105a