


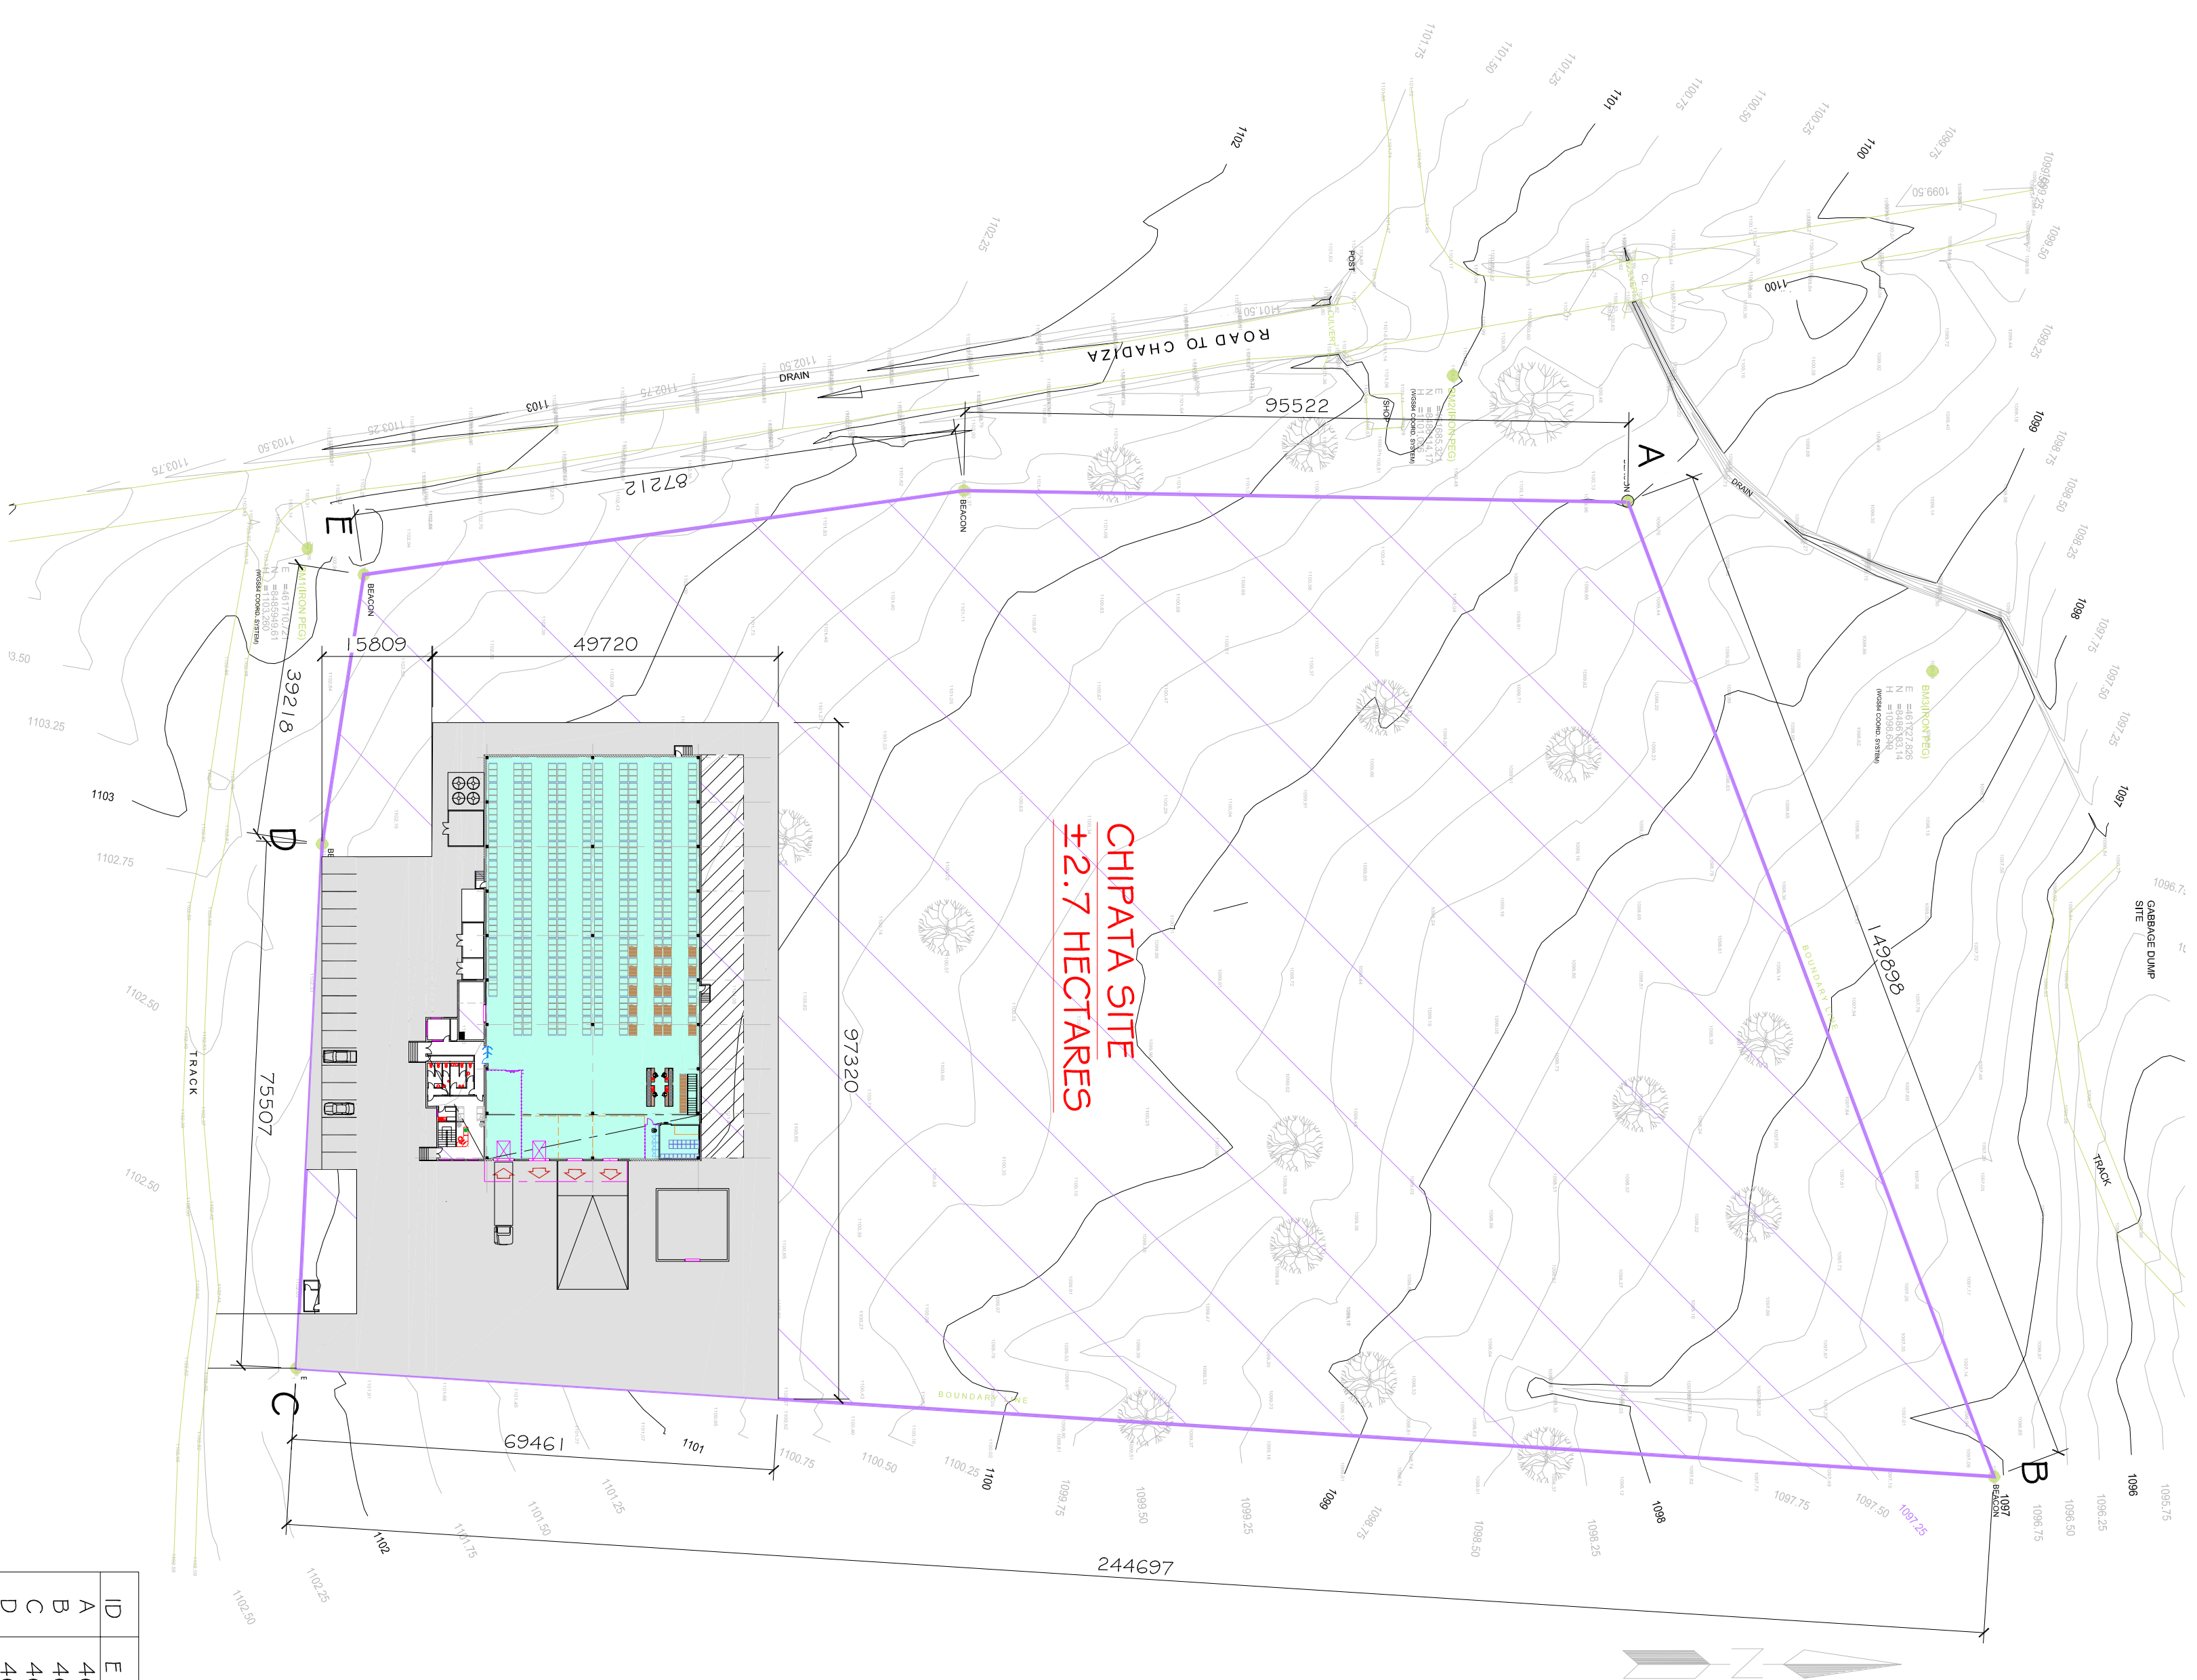

~~CHIPATA SITE~~
~~±2.7 HECTARES~~

SITE PLAN PLAN ON PROPOSED WAREHOUSE

ID	E	N
A	46.16678, 31.9 Em	8486454.593 Nm
B	46.1818.585	8486507.257
C	46.1802.899	8486263.063
D	46.1727.605	8486266.723
E	46.1688.844	8486272.788
F	46.1676.701	8486359.167

PROJECT:		MSL HUBS ZAMBIA	
DRAWING TITLE:			
SITE PLAN - CHIPATA			
DRAWING NUMBER:	SCALE:	REVISION:	DATE:
CN 001	1:200	D	OCT 2016
THIS DRAWING AND ALL INFORMATION THEREIN REMAINS THE PROPERTY OF US SPECIALIST.		WAREHOUSE CONSULTANT. COPYRIGHT RESERVED.	
 Specialist Warehouse Consultant TEL: +27 (0)85 330 9345 Email: info@uspecialist.co.za			
D	CONVENTIONAL WAREHOUSE INDICATED ON SITE PLAN	1/21/12016	LFG
C	FOUNDATION DETAILS - REFUSE AREA SHOWN	1/20/2016	LFG
B	SITE REFERENCE POINTS INDICATED	04/09/2016	LFG
A	INITIAL DESIGN FOR DISCUSSION PURPOSES	1/20/2016	LFG
REV:	REVISION DESCRIPTION	DATE:	DRAWN