



UN HOUSE, CAICOLI STREET,
P.O. BOX 008
DILI, TIMOR-LESTE
OFFICE LAND LINE : +670 331 1220

DRAWING DOCUMENT

INTERIOR CONFERENCE ROOM

PREPARED BY



Rua de Colmera 12,
Dili-TimorLeste
Phone +67073707522




UN HOUSE, CAICOLI STREET,
P.O. BOX 008
DILI, TIMOR-LESTE
OFFICE LAND LINE : +670 331 1220

FOR CONSTRUCTION

LIST DRAWING

SHEET	DRAWING NAME	SCALE
	LIST DRAWING	
	FINISHES SPECIFICATION	
	LIGHTING SPECIFICATION	
	ELECTRICAL SPECIFICATION	
	FURNITURE SPECIFICATION	
	INTERIOR RENDERING A	
	INTERIOR RENDERING B	
	INTERIOR RENDERING C	
	INTERIOR RENDERING D	
	INTERIOR RENDERING E	
A0.01	DEMOLITION BUILD PLAN	1 : 75
A0.02	FURNITURE PLAN	1 : 75
A0.03	WALL FINISHES PLAN	1 : 75
A0.04	FLOORING PLAN	1 : 75
A0.05	CEILING PLAN	1 : 75
A0.06	LIGHTING PLAN	1 : 75
A0.07	ELECTRICAL PLAN	1 : 75
A0.08	AC CEILING PLAN	1 : 75
A1.01	ELEVATION A	1 : 50
A1.02	ELEVATION B	1 : 50
A1.03	ELEVATION C	1 : 50
A1.04	ELEVATION D	1 : 50
A1.05	SECTION 1-1	1 : 50
A1.06	SECTION 2-2	1 : 50
A1.07	SECTION 3-3	1 : 50
A1.07	SECTION 4-4	1 : 50
A2.01	DETAIL AA (MOVABLE WALL/SIMILAR)	1 : 40
A2.02	DETAIL BB (SLIDING DOOR)	1 : 20
A2.03	DETAIL CC (SINK)	1 : 20
A2.04	DETAIL C01	1 : 20
A2.05	DETAIL C02	1 : 20

FLOOR & WALL FINISHES SPECIFICATION SCHEDULE

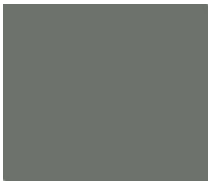NO.	CODE	IMAGE	DESCRIPTION	COLOUR
1.	F1		Carpet with plain pattern, ex. SAHARA	Grey
2.	P1		Wall Paint Code: 472 By NIPPON PAINT	Orchid White
3.	P2		Wall Paint Code: 948 By Venilex Interior Paint	YL GreyGrey
4.	P3		Ceiling Paint Code: Emulsion Paint By NIPPON PAINT	Beige
5.	TM1		Plasterboard Wall Finishes High Preassure Laminated Panel Supplier : TacoHPL Code : TH846J	Crimson Maple

FOR CONSTRUCTION

GENERAL NOTES:

Do not scale off drawing, use figured dimensions only. All dimensions to be checked on site before commencing any work. Any discrepancies occurring in the drawings must be referred to Smart Solution Design before the commencement of any work or the contractor shall bear the full responsibility for the same. Contractor is responsible for obtaining again creative if confusion arises on site or if dimensions and/ or details are missing from drawing set before proceeding on site.

Client



Address

UN HOUSE, CAICOLI STREET,
P.O. BOX 008
DILI, TIMOR-LESTE
OFFICE LAND LINE : + 670 331 1220

Project

RENOVATION INTERIOR OF
CONFERENCE ROOM

Drawing

FINISHES SPECIFICATION

Scale

@ A3

Date

Sheet

Drawn

Checked

DR

--



Rua de Colmera 12,
Dili-TimorLeste
Phone +67073707522

LIGHTING SPECIFICATION SCHEDULE

NO.	NAME	IMAGE	DESCRIPTION	COLOUR	QTY
1.	DOWNLIGHT		Recess Mounted Round White Fitting DOWNLIGHTER 1x26W, Ex. Philips	Warm White	27
2.	HALOGEN DOWNLIGHT		Square White Fitting 1x12W	Warm White	4
3.	FLUORESCENT LIGHT		2X28w LIGHT	White	2

FOR CONSTRUCTION

GENERAL NOTES:

Do not scale off drawing, use figured dimensions only. All dimensions to be checked on site before commencing any work. Any discrepancies occurring in the drawings must be referred to Smart Solution Design before the commencement of any work or the contractor shall bear the full responsibility for the same. Contractor is responsible for obtaining again creative if confusion arises on site or if dimensions and/ or details are missing from drawing set before proceeding on site.

Client



Address

UN HOUSE, CAICOLI STREET,
P.O. BOX 008
DILI, TIMOR-LESTE
OFFICE LAND LINE : + 670 331 1220

Project

RENOVATION INTERIOR OF
CONFERENCE ROOM

Drawing

LIGHTING SPECIFICATION

Scale

@ A3

Date

Sheet

Drawn

Checked

DR

--



Rua de Colmera 12,
Dili-TimorLeste
Phone +67073707522

ELECTRICAL SPECIFICATION

NO.	NAME	IMAGE REFERENCE	QTY
1.	DOUBLE SWITCH SOCKET		1
2.	SINGLE SWITCH SOCKET		2
3.	POWER OUTLET		5
4.	DATA		1
5.	4 WAY CASSETE AIR CONDITIONER		2
6.	CEILING RECESSED AUDIO SPEAKER		4

FOR CONSTRUCTION

GENERAL NOTES:

Do not scale off drawing, use figured dimensions only. All dimensions to be checked on site before commencing any work. Any discrepancies occurring in the drawings must be referred to Smart Solution Design before the commencement of any work or the contractor shall bear the full responsibility for the same. Contractor is responsible for obtaining again creative if confusion arises on site or if dimensions and/ or details are missing from drawing set before proceeding on site.

Client



Address

UN HOUSE, CAICOLI STREET,
P.O. BOX 008
DILI, TIMOR-LESTE
OFFICE LAND LINE : + 670 331 1220

Project

RENOVATION INTERIOR OF
CONFERENCE ROOM

Drawing

ELECTRICAL SPECIFICATION

Scale

@ A3

Date

Sheet

Drawn

Checked

DR

--



Rua de Colmera 12,
Dili-TimorLeste
Phone +67073707522

FURNITURE SPECIFICATION

NO.	NAME	IMAGE	DESCRIPTION	COLOUR	QTY
1.	MODULAR CONFERENCE ROOM TABLE		Modular Wooden Table Conference Room (D1600xW800mmxH750mm) top table finish melaminto with Stainless Steel ex. SIEBEN WORKSTATION By Informa code: X130745	Cromna Oak/similar	12
2.	CONFERENCE ROOM CHAIR		Arm Chair with modern design ex. Informa X065166 finish artificial Leather and metal or similar	Black	60

FOR CONSTRUCTION

GENERAL NOTES:

Do not scale off drawings, use figured dimensions only. All dimensions to be checked on site before commencing any work. Any discrepancies occurring in the drawings must be referred to Smart Solution Design before the commencement of any work or the contractor shall bear the full responsibility for the same. Contractor is responsible for obtaining again creative if confusion arises on site or if dimensions and/ or details are missing from drawings set before proceeding on site.

Client



Address

UN HOUSE, CAICOLI STREET,
P.O. BOX 008
DILI, TIMOR-LESTE
OFFICE LAND LINE : + 670 331 1220

Project

RENOVATION INTERIOR OF
CONFERENCE ROOM

Drawing

FURNITURE SPECIFICATION

Scale

@ A3

Date

Sheet

Drawn

Checked

DR

--



Rua de Colmera 12,
Dili-TimorLeste
Phone +67073707522



FOR CONSTRUCTION

GENERAL NOTES:

Do not scale off drawing, use figured dimensions only. All dimensions to be checked on site before commencing any work. Any discrepancies occurring in the drawings must be referred to Smart Solution Design before the commencement of any work or the contractor shall bear the full responsibility for the same. Contractor is responsible for obtaining again creative if confusion arises on site or if dimensions and/ or details are missing from drawing set before proceeding on site.

Client



Address

UN HOUSE, CAICOLI STREET,
P.O. BOX 008
DILI, TIMOR-LESTE
OFFICE LAND LINE : + 670 331 1220

Project

RENOVATION INTERIOR OF
CONFERENCE ROOM

Drawing

INTERIOR RENDERING A

Scale

Date

Sheet

Drawn

Checked

DR

--

SmArt Consultant
Interior and Exterior Design

Rua de Colmera 12,
Dili-TimorLeste
Phone +67073707522



FOR CONSTRUCTION

GENERAL NOTES:

Do not scale off drawing, use figured dimensions only. All dimensions to be checked on site before commencing any work. Any discrepancies occurring in the drawings must be referred to Smart Solution Design before the commencement of any work or the contractor shall bear the full responsibility for the same. Contractor is responsible for obtaining any creative or construction notes on site or if dimensions and/or details are missing from drawing set before proceeding on site.

Client



Address

UN HOUSE, CAICOLI STREET,
P.O. BOX 008
DILI, TIMOR-LESTE
OFFICE LAND LINE : + 670 331 1220

Project

RENOVATION INTERIOR OF
CONFERENCE ROOM

Drawing

INTERIOR RENDERING B

Scale

Date

Sheet

Drawn

Checked

DR

--



Rua de Colmera 12,
Dili-TimorLeste
Phone +67073707522



FOR CONSTRUCTION

GENERAL NOTES:

Do not scale off drawing, use figured dimensions only. All dimensions to be checked on site before commencing any work. Any discrepancies occurring in the drawings must be referred to Smart Solution Design before the commencement of any work or the contractor shall bear the full responsibility for the same. Contractor is responsible for obtaining again creative if confusion arises on site or if dimensions and/ or details are missing from drawing set before proceeding on site.

Client



Address

UN HOUSE, CAICOLI STREET,
P.O. BOX 008
DILI, TIMOR-LESTE
OFFICE LAND LINE : + 670 331 1220

Project

RENOVATION INTERIOR OF
CONFERENCE ROOM

Drawing

INTERIOR RENDERING C

Scale

Date

Sheet

Drawn

Checked

DR

--

SmArt Consultant
Interior and Exterior Design

Rua de Colmera 12,
Dili-TimorLeste
Phone +67073707522



FOR CONSTRUCTION

GENERAL NOTES:
Do not scale off drawing, use figured dimensions only. All dimensions to be checked on site before commencing any work. Any discrepancies occurring in the drawings must be referred to Smart Solution Design before the commencement of any work or the contractor shall bear the full responsibility for the same. Contractor is responsible for obtaining again creative if confusion arises on site or if dimensions and/ or details are missing from drawing set before proceeding on site.

Client 

Address
UN HOUSE, CAICOLI STREET,
P.O. BOX 008
DILI, TIMOR-LESTE
OFFICE LAND LINE : + 670 331 1220

Project
RENOVATION INTERIOR OF
CONFERENCE ROOM

Drawing
INTERIOR RENDERING D

Scale

Date

Sheet

Drawn	Checked
DR	--

SmArt Consultant
Interior and Exterior Design
Rua de Colmera 12,
Dili-TimorLeste
Phone +67073707522



FOR CONSTRUCTION

GENERAL NOTES:

Do not scale off drawing, use figured dimensions only. All dimensions to be checked on site before commencing any work. Any discrepancies occurring in the drawings must be referred to Smart Solution Design before the commencement of any work or the contractor shall bear the full responsibility for the same. Contractor is responsible for obtaining again creative if confusion arises on site or if dimensions and/ or details are missing from drawing set before proceeding on site.

Client



Address

UN HOUSE, CAICOLI STREET,
P.O. BOX 008
DILI, TIMOR-LESTE
OFFICE LAND LINE : + 670 331 1220

Project

RENOVATION INTERIOR OF
CONFERENCE ROOM

Drawing

INTERIOR RENDERING E

Scale

Date

Sheet

Drawn

DR

Checked

--

SmArt Consultant
Interior and Exterior Design

Rua de Colmera 12,
Dili-TimorLeste
Phone +67073707522

EXISTING WALLS



NEW WALLS



GENERAL NOTES:

Do not scale off drawing, use figured dimensions only. All dimensions to be checked on site before commencing any work. Any discrepancies occurring in the drawings must be referred to Smart Solution Design before the commencement of any work or the contractor shall bear the full responsibility for the same. Contractor is responsible for obtaining all creative if confusion arises on site or if dimensions and/or details are missing from drawing set before proceeding on site.

Client



Address

UN HOUSE, CAICOLI STREET,
P.O. BOX 008
DILI, TIMOR-LESTE
OFFICE LAND LINE : + 670 331 1220

Project

RENOVATION INTERIOR OF
CONFERENCE ROOM

Drawing

DEMOLITION BUILD PLAN

Scale

1:75 @ A3

Date

Sheet

AO.01

Drawn


Checked


DR

--

SmArt Consultant
Interior and Exterior Design

Rua de Colmera 12,
Dili-TimorLeste
Phone +67073707522

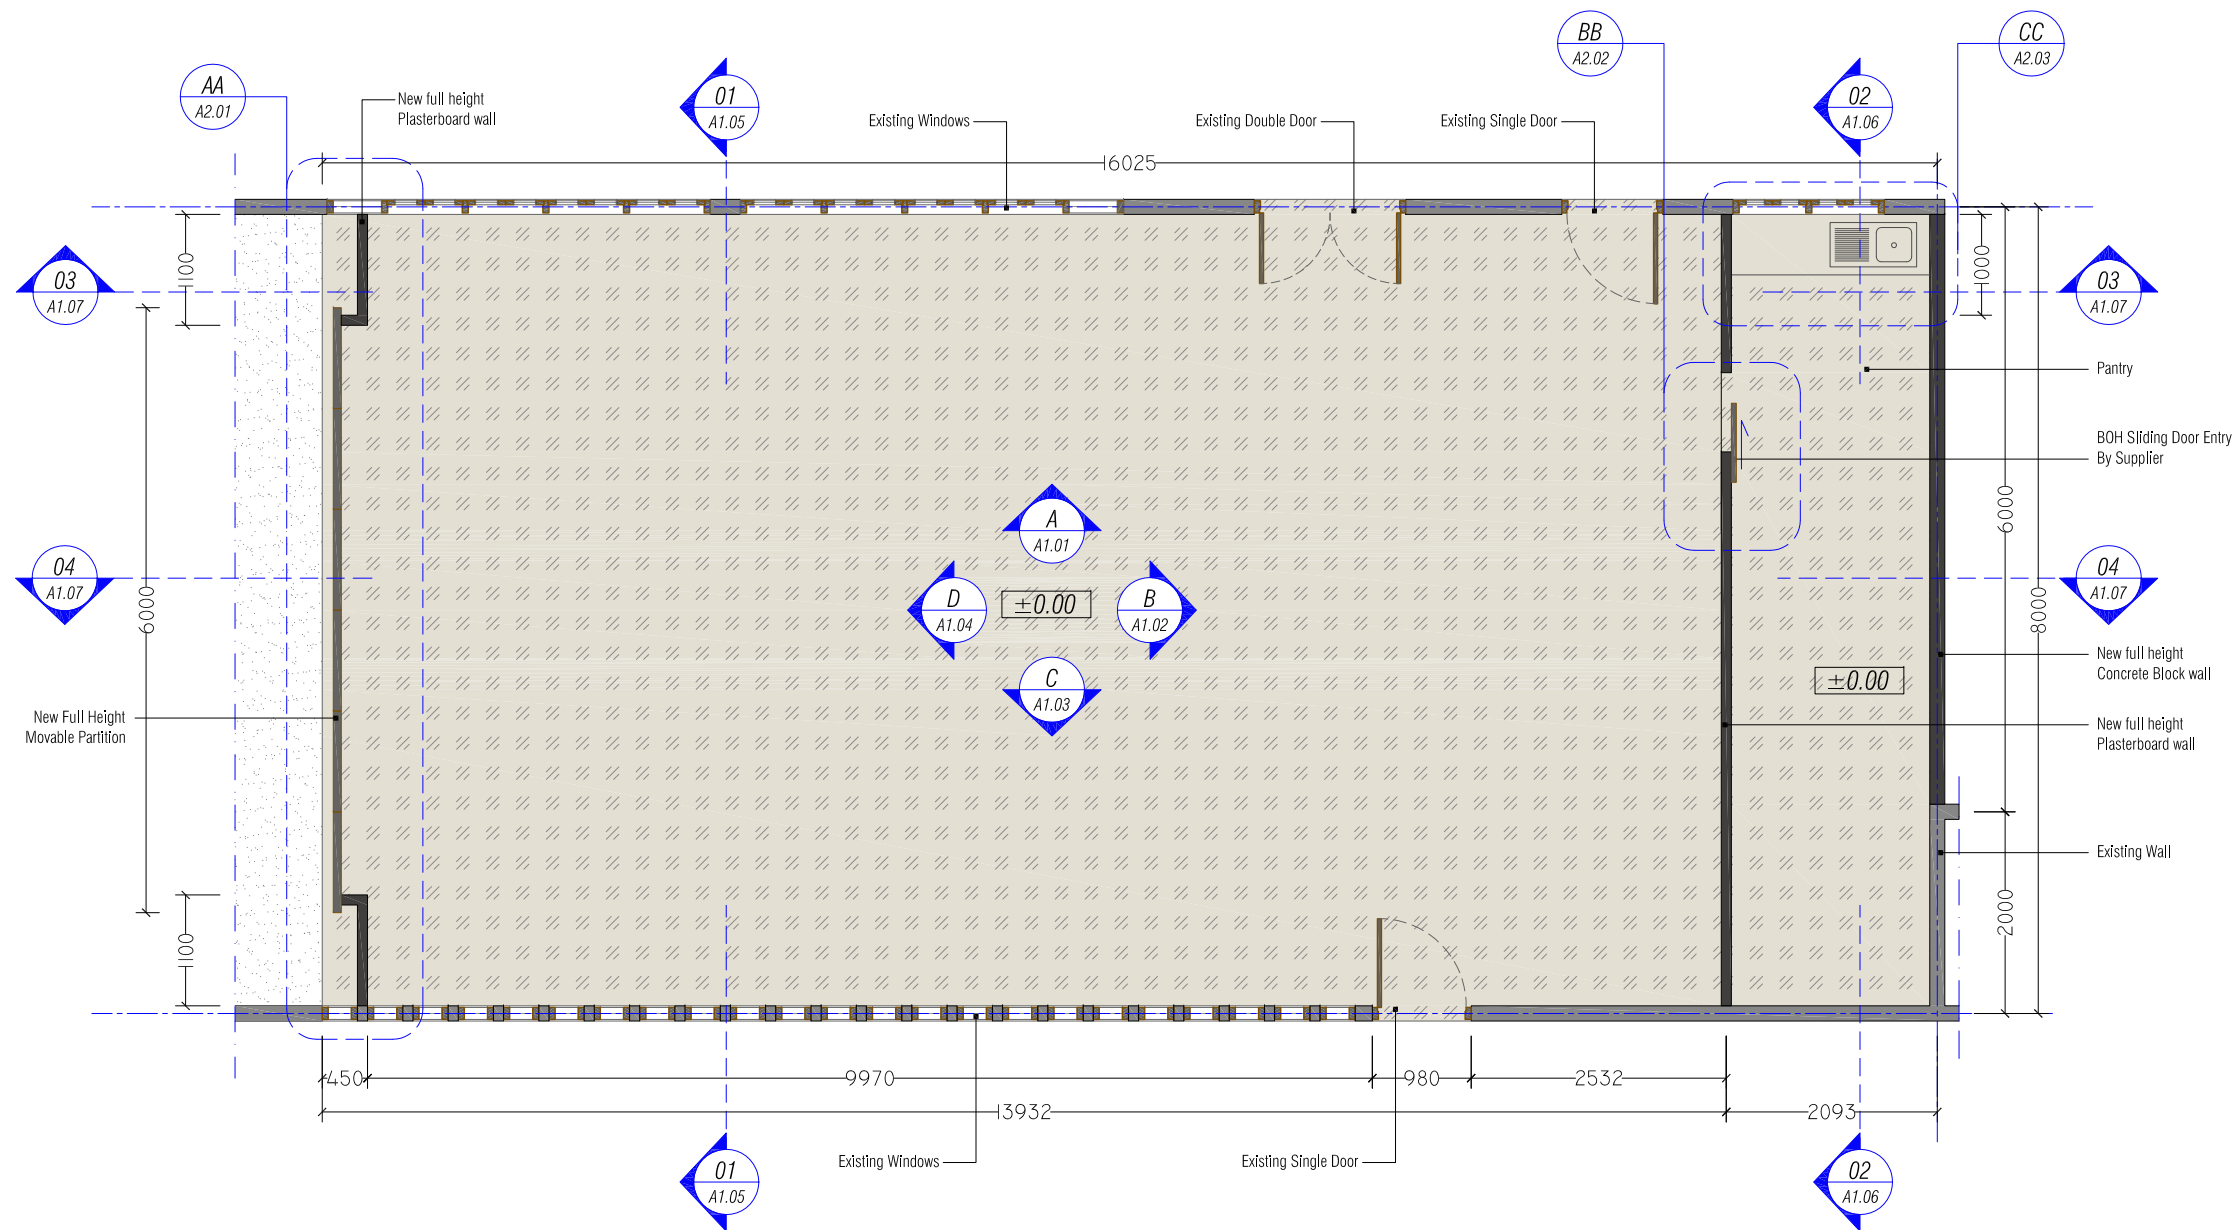

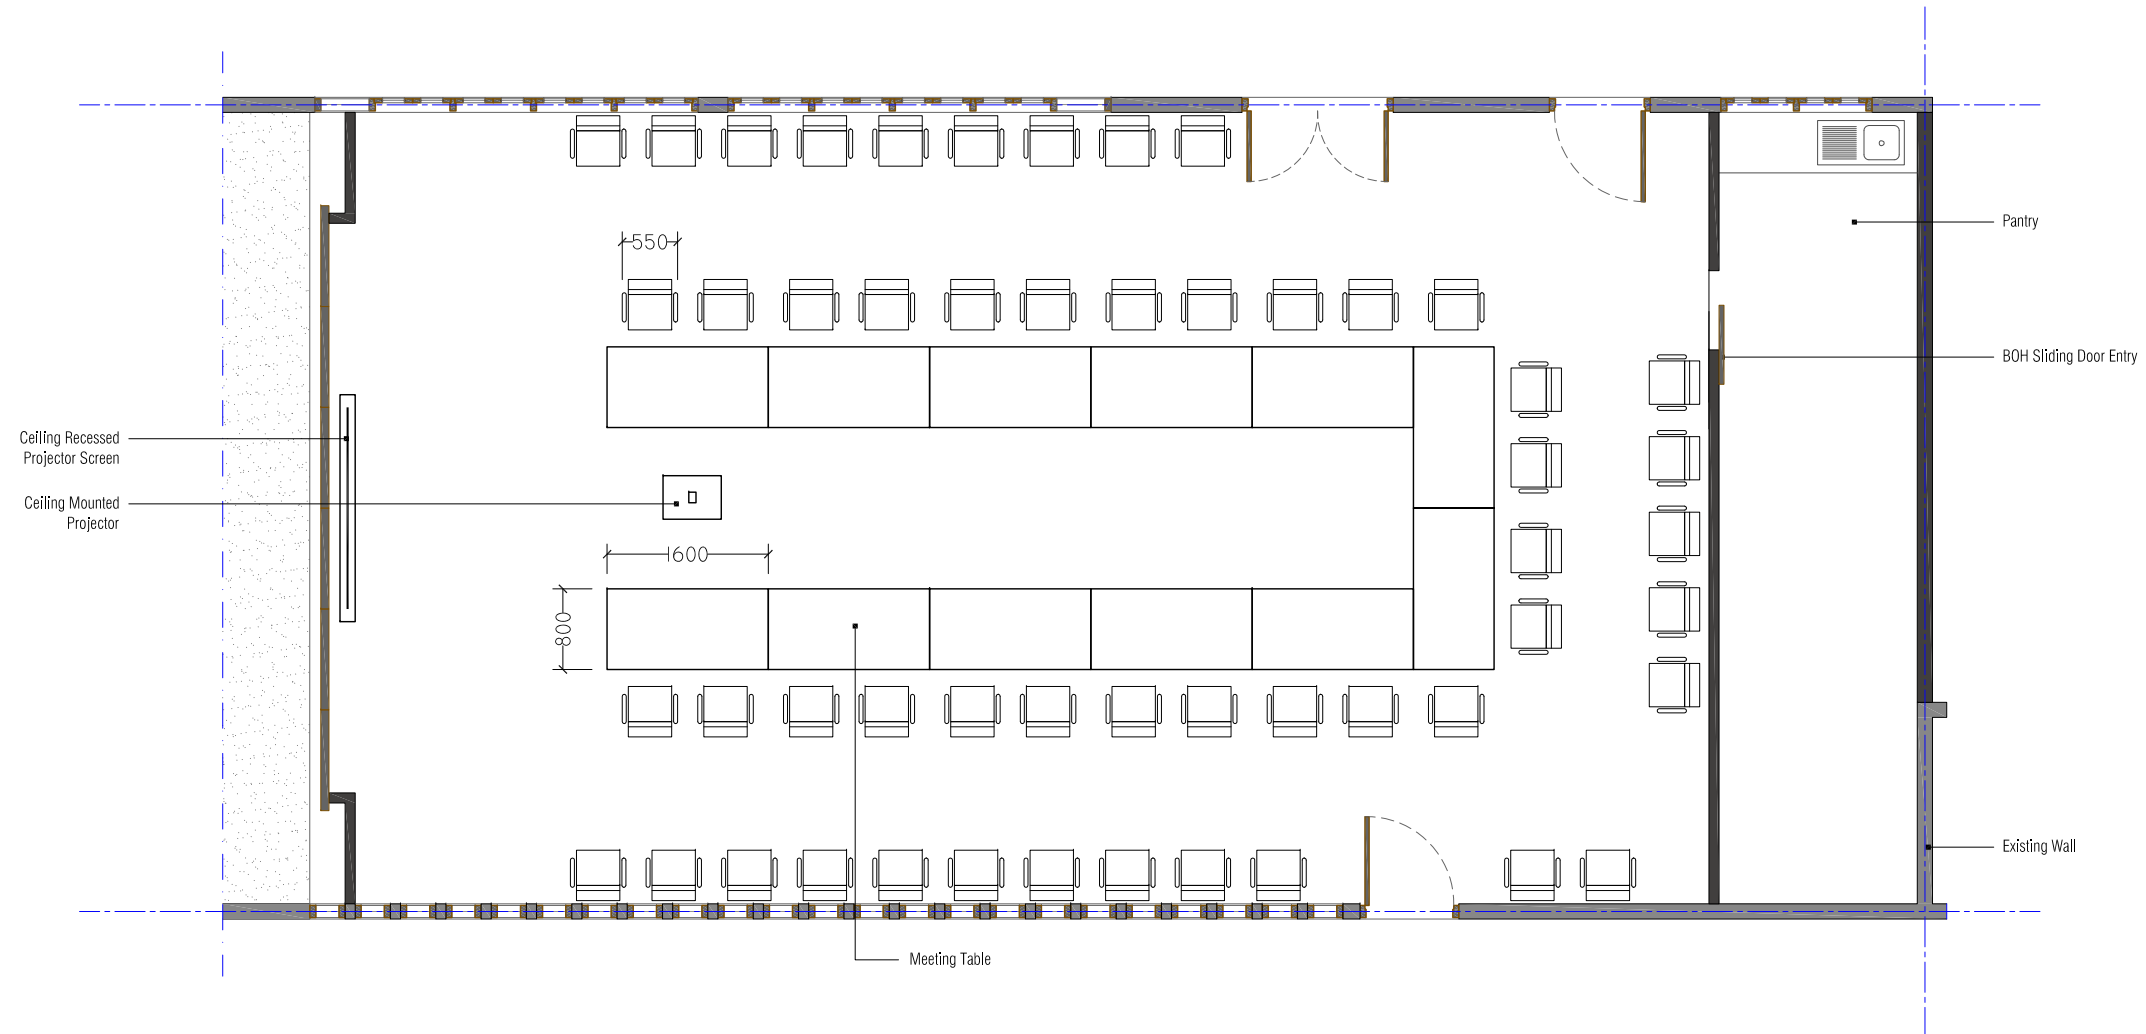

FOR CONSTRUCTION

GENERAL NOTES:
Do not scale off drawing, use figured dimensions only. All dimensions to be checked on site before commencing any work. Any discrepancies occurring in the drawings must be referred to Smart Solution Design before the commencement of any work or the contractor shall bear the full responsibility for the same. Contractor is responsible for obtaining again creative if confusion arises on site or if dimensions and/ or details are missing from drawing set before proceeding on site.

Client


Address
UN HOUSE, CAICOLI STREET,
P.O. BOX 008
DILI, TIMOR-LESTE
OFFICE LAND LINE : + 670 331 1220

Project
RENOVATION INTERIOR OF
CONFERENCE ROOM

Drawing
FURNITURE PLAN

Scale
1 : 75 @ A3

Date


Sheet

AO.02

Drawn	Checked
DR	--

SmArt Consultant
Interior and Exterior Design
Rua de Colmera 12,
Dili-TimorLeste
Phone +67073707522


FOR CONSTRUCTION

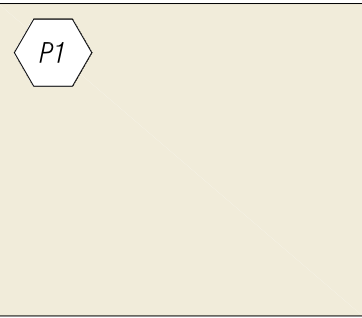

Wall Paint Code: Orchid White 472
By NIPPON PAINT



Wall Paint Code: 948 YL Grey
By Venilex Interior Paint

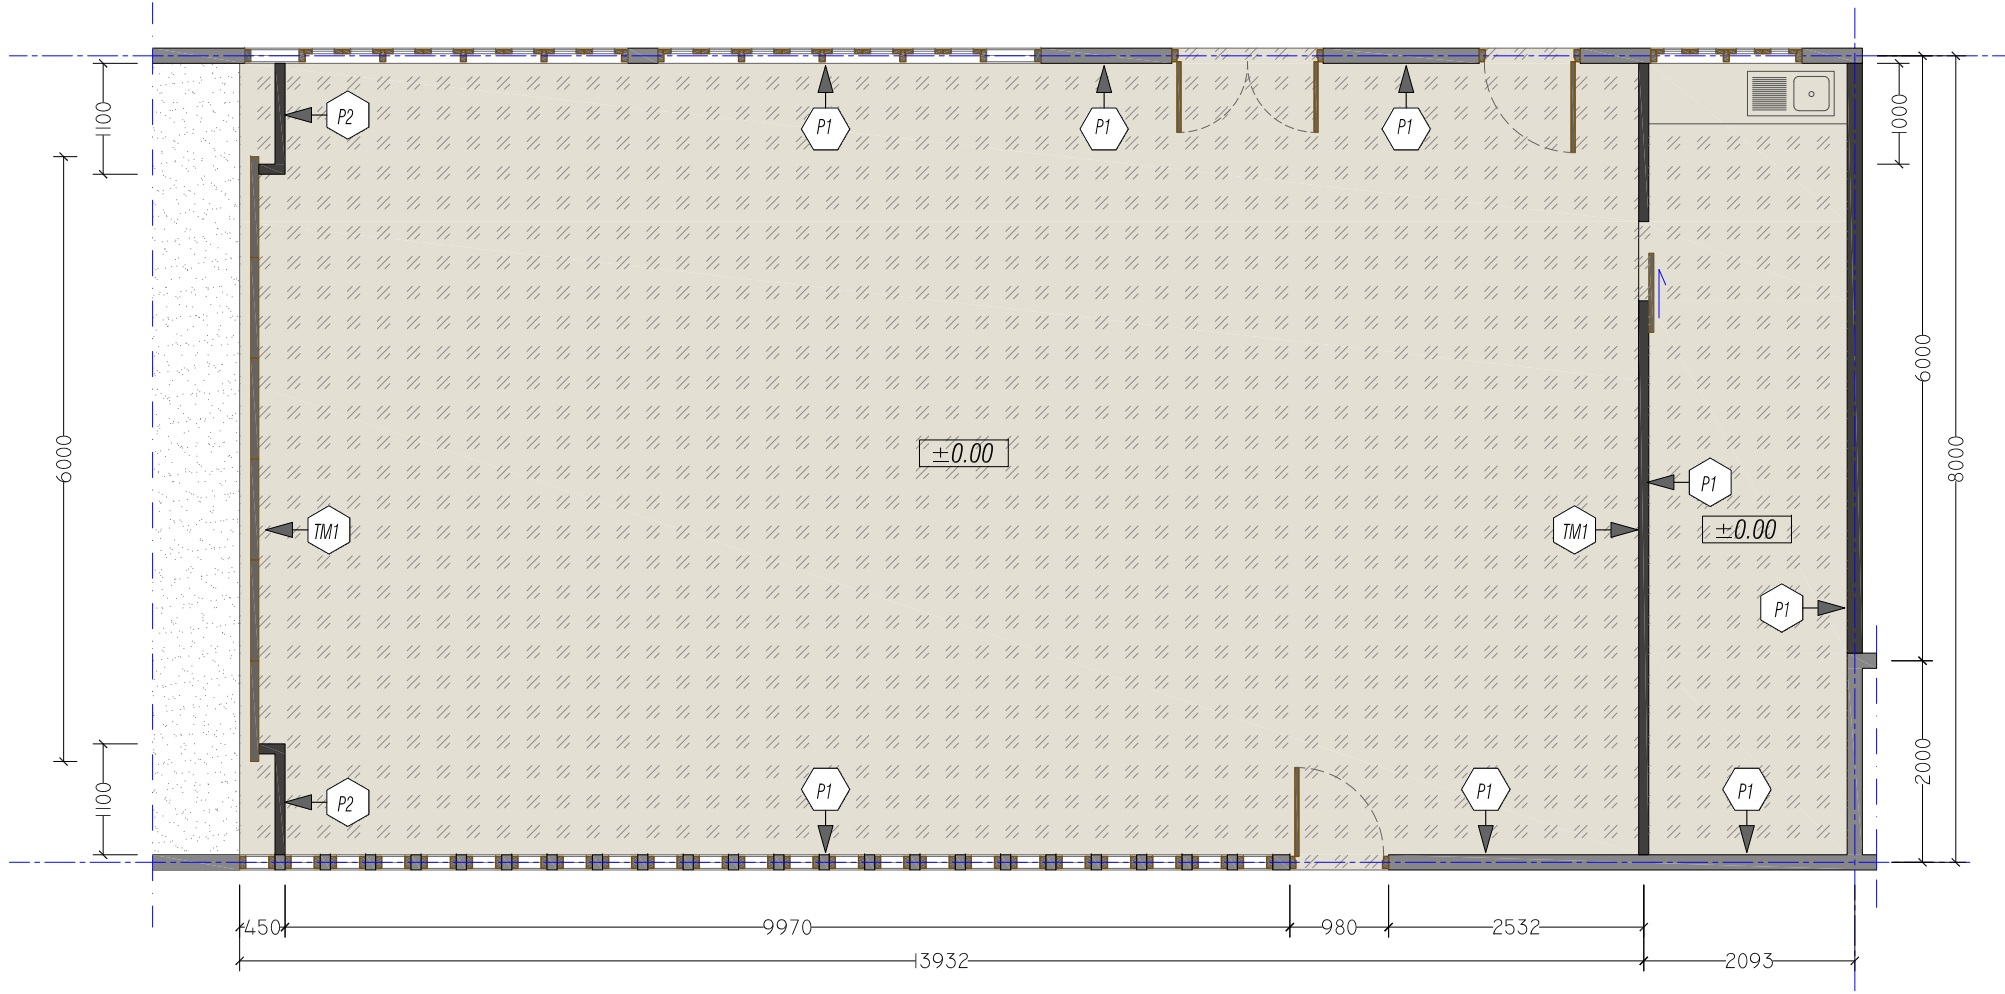

Plasterboard Wall Finishes High
Pressure Laminated Panel
Supplier : TacoHPL
Code : TH846J

GENERAL NOTES:

Do not scale off drawing, use figured dimensions only. All dimensions to be checked on site before commencing any work. Any discrepancies occurring in the drawings must be referred to Smart Solution Design before the commencement of any work or the contractor shall bear the full responsibility for the same. Contractor is responsible for notifying aplm creative if confusion arises on site or if dimensions and/ or details are missing from drawing set before proceeding on site.

Client



Empowered lives. Resilient nations.

Address
UN HOUSE, CAICOLI STREET,
P.O. BOX 008
DILI, TIMOR-LESTE
OFFICE LAND LINE : + 670 331 1220

Project

RENOVATION INTERIOR OF CONFERENCE ROOM

Drawing

WALL FINISHES

Scale
1:75 @ A3

Date _____

Sheet


AO.03

Drawn	Checked
DR	--


DR --

SmArt Consultant
Interior and Exterior Design

Rua de Colmera 12,
Dili-TimorLeste
Phone +67073707522

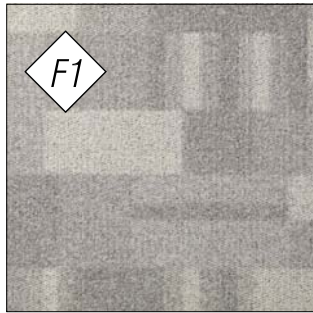

FLOOR CODE :
Carpet with plain pattern, Grey color ex.
SAHARA

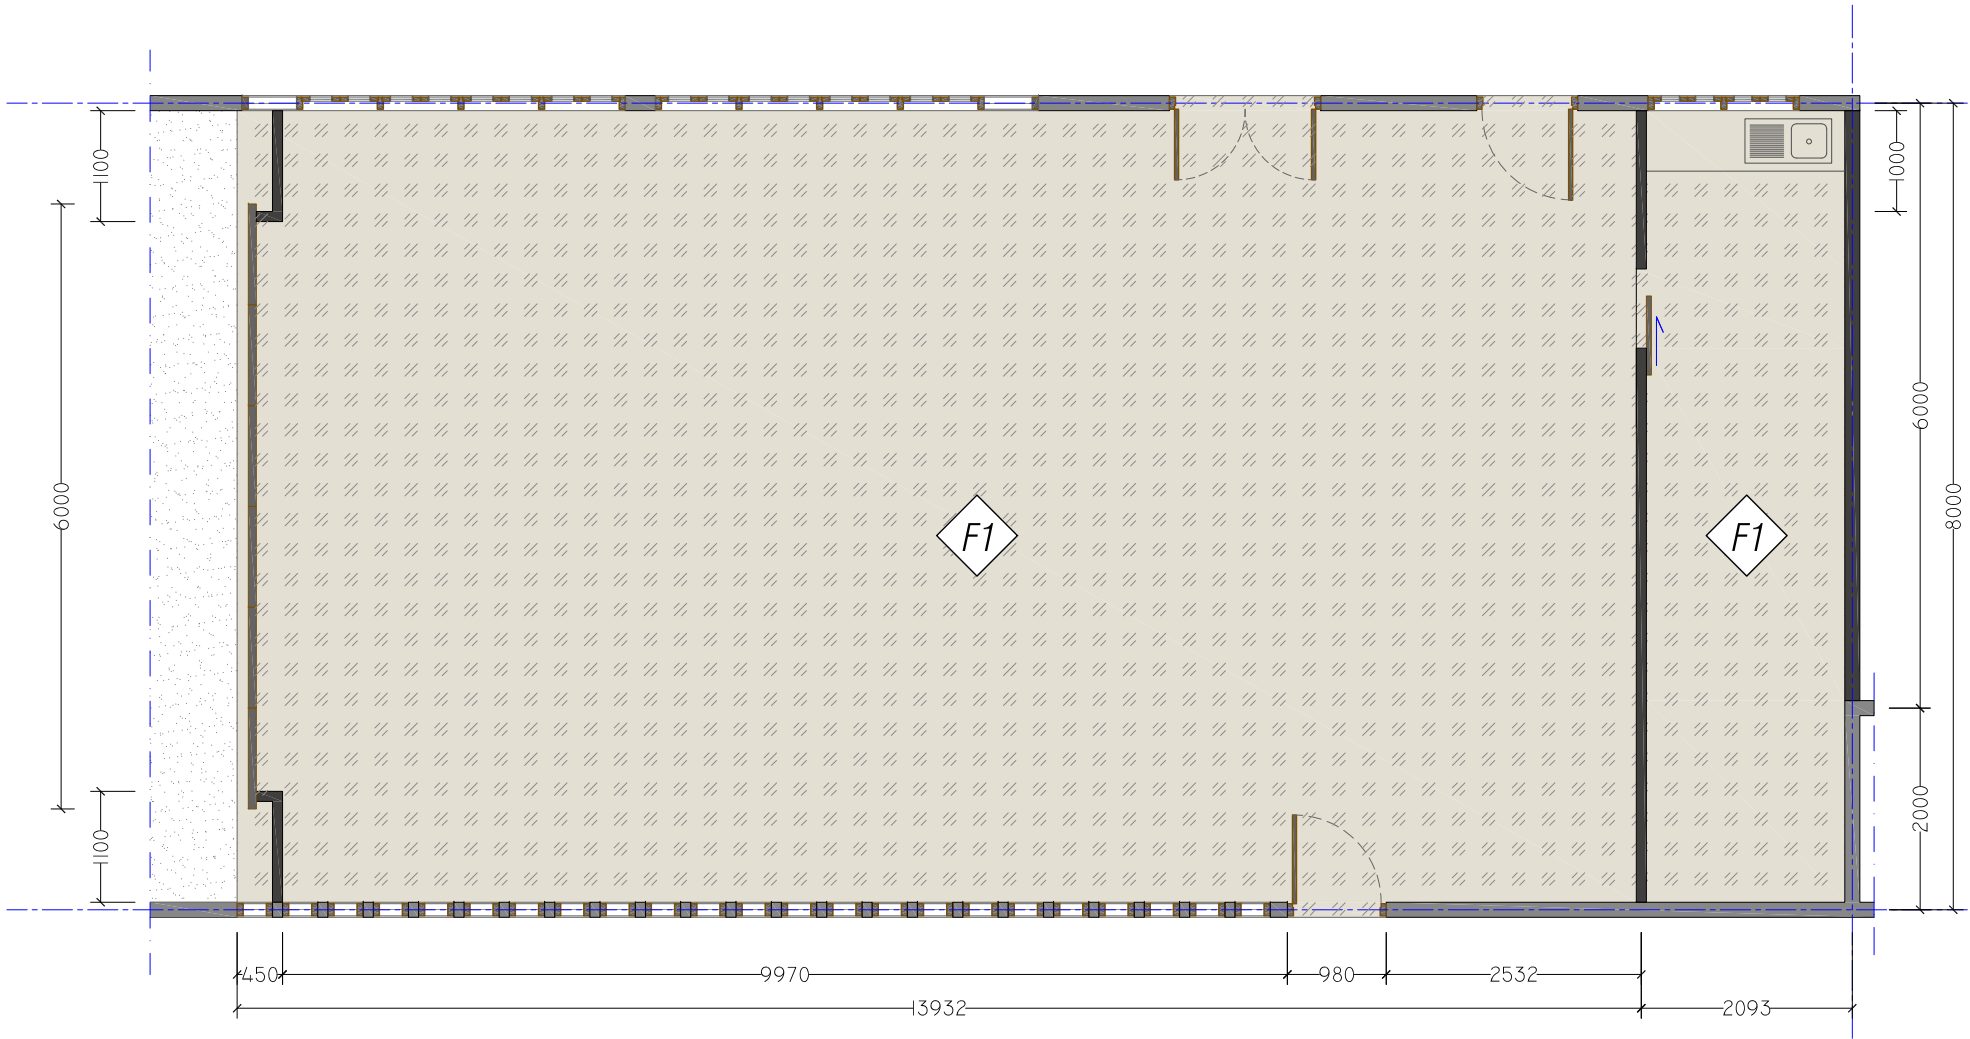

FOR CONSTRUCTION

GENERAL NOTES:

Do not scale off drawing, use figured dimensions only. All dimensions to be checked on site before commencing any work. Any discrepancies occurring in the drawings must be referred to Smart Solution Design before the commencement of any work or the contractor shall bear the full responsibility for the same. Contractor is responsible for obtaining again creative if confusion arises on site or if dimensions and/ or details are missing from drawing set before proceeding on site.

Client



Address

UN HOUSE, CAICOLI STREET,
P.O. BOX 008
DILI, TIMOR-LESTE
OFFICE LAND LINE : + 670 331 1220

Project

RENOVATION INTERIOR OF
CONFERENCE ROOM

Drawing

FLOORING PLAN

Scale

1 : 75 @ A3

Date

Sheet

AO.04

Drawn


Checked

DR

--




Rua de Colmera 12,
Dili-TimorLeste
Phone +67073707522

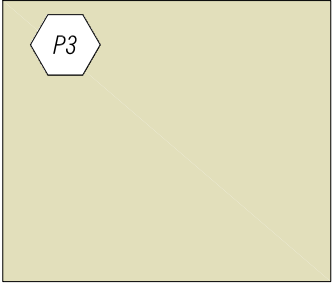

Ceiling Paint Code: Beige Emulsion
Paint By NIPPON PAINT



Gypsum board Finishes High Pressure
Laminated Panel
Supplier : TacoHPL
Code : TH846J

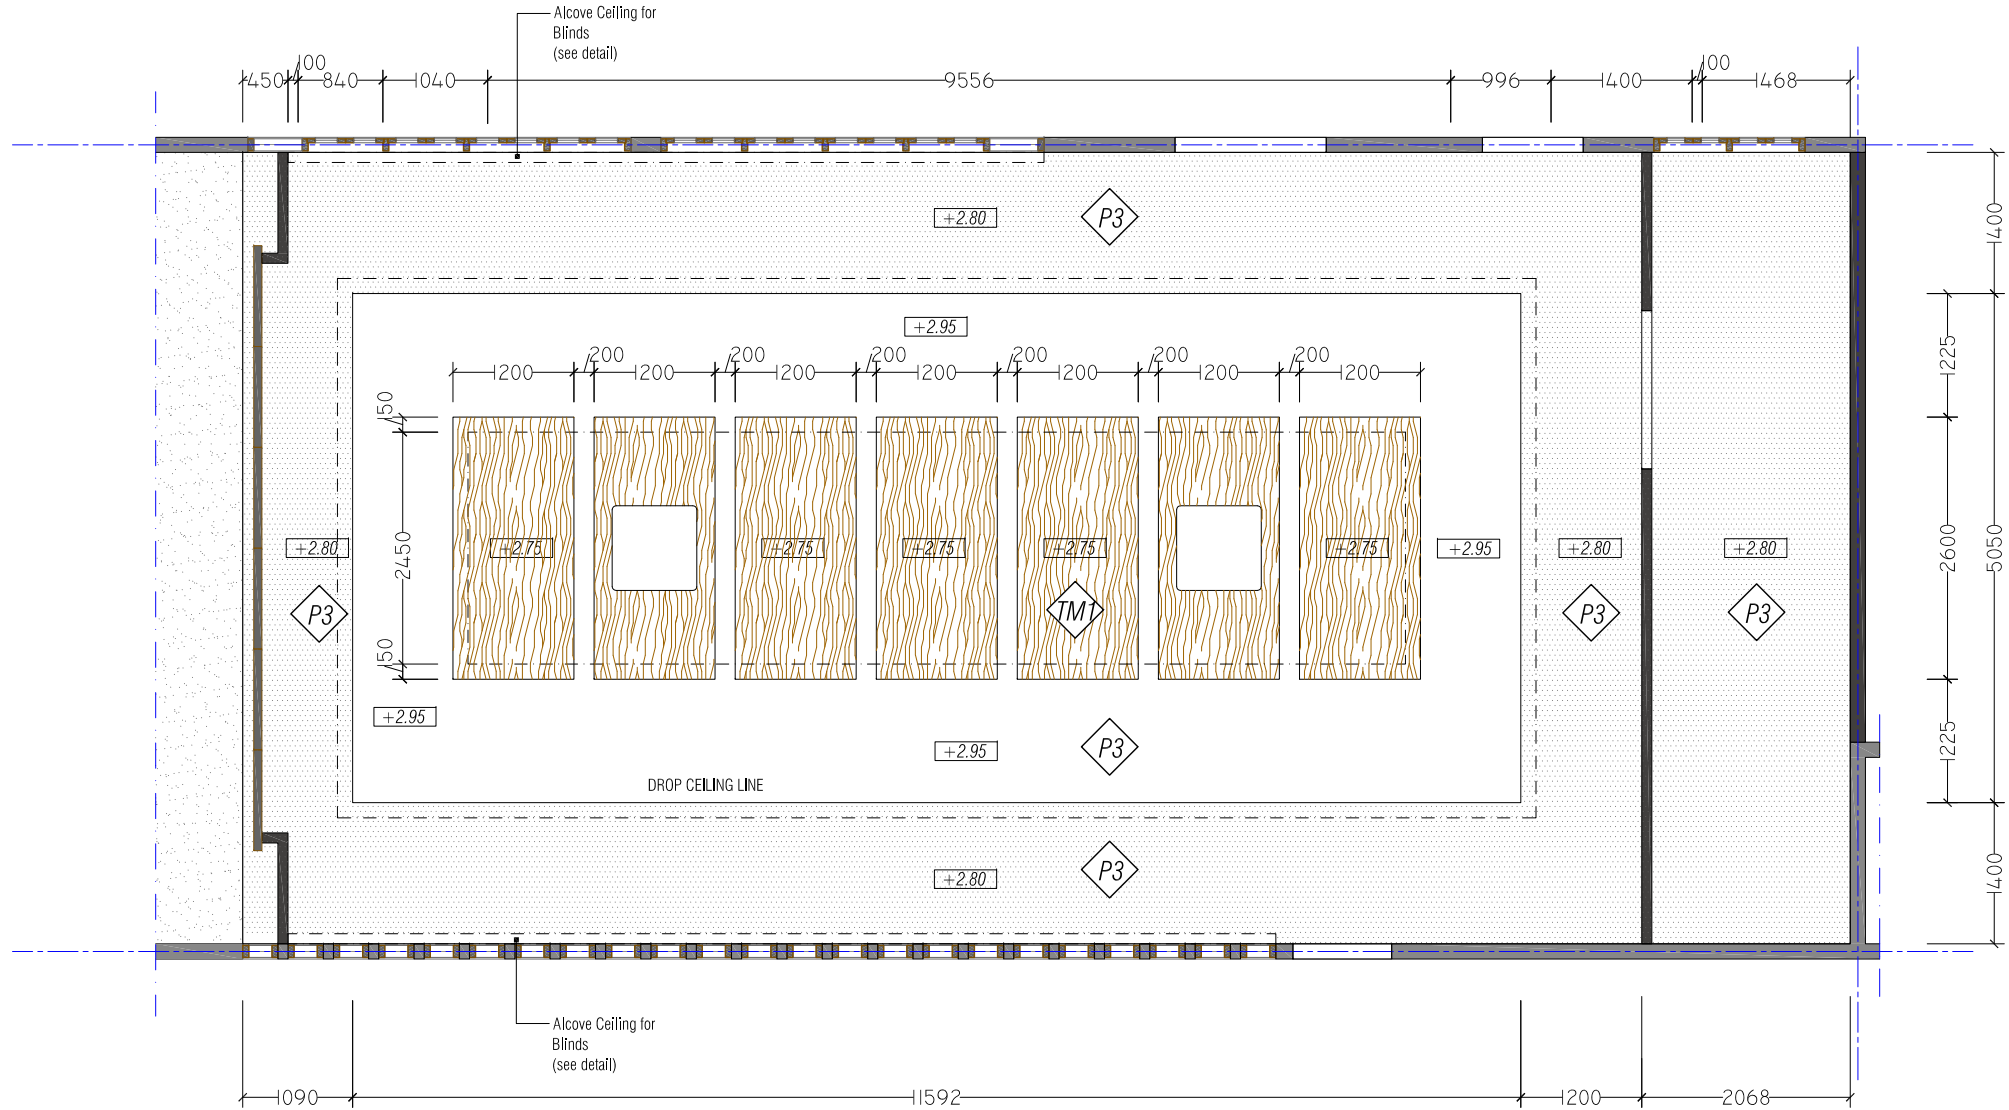

GENERAL NOTES:

Do not scale off drawing, use figured dimensions only. All dimensions to be checked on site before commencing any work. Any discrepancies occurring in the drawings must be referred to Smart Solution Design before the commencement of any work or the contractor shall bear the full responsibility for the same. Contractor is responsible for obtaining appropriate confirmation on site or if dimensions and/or details are missing from drawing set before proceeding on site.

Client



Address

UN HOUSE, CAICOLI STREET,
P.O. BOX 008
DILI, TIMOR-LESTE
OFFICE LAND LINE : + 670 331 1220

Project

RENOVATION INTERIOR OF
CONFERENCE ROOM

Drawing

CEILING PLAN

Scale

1 : 75 @ A3

Date

Sheet

AO.05

Drawn

Checked


DR

--

SmArt Consultant
Interior and Exterior Design

Rua de Colmera 12,
Dili-TimorLeste
Phone +67073707522

ELECTRICAL LEGEND		
SYMBOL	QTY	DESCRIPTIONS
	27	Recess Mounted Round Fitting DOWNLIGHTER 1x26W, Ex. Philips
	4	Recess Mounted Round Fitting HALOGEN LIGHT, Ex. Philips
	2	2x 18w FLUORESCENT LIGHT
	1	Double Switch Outlet @1500mm AFFL
	2	Single Switch Outlet @1500mm AFFL
		Cable Line

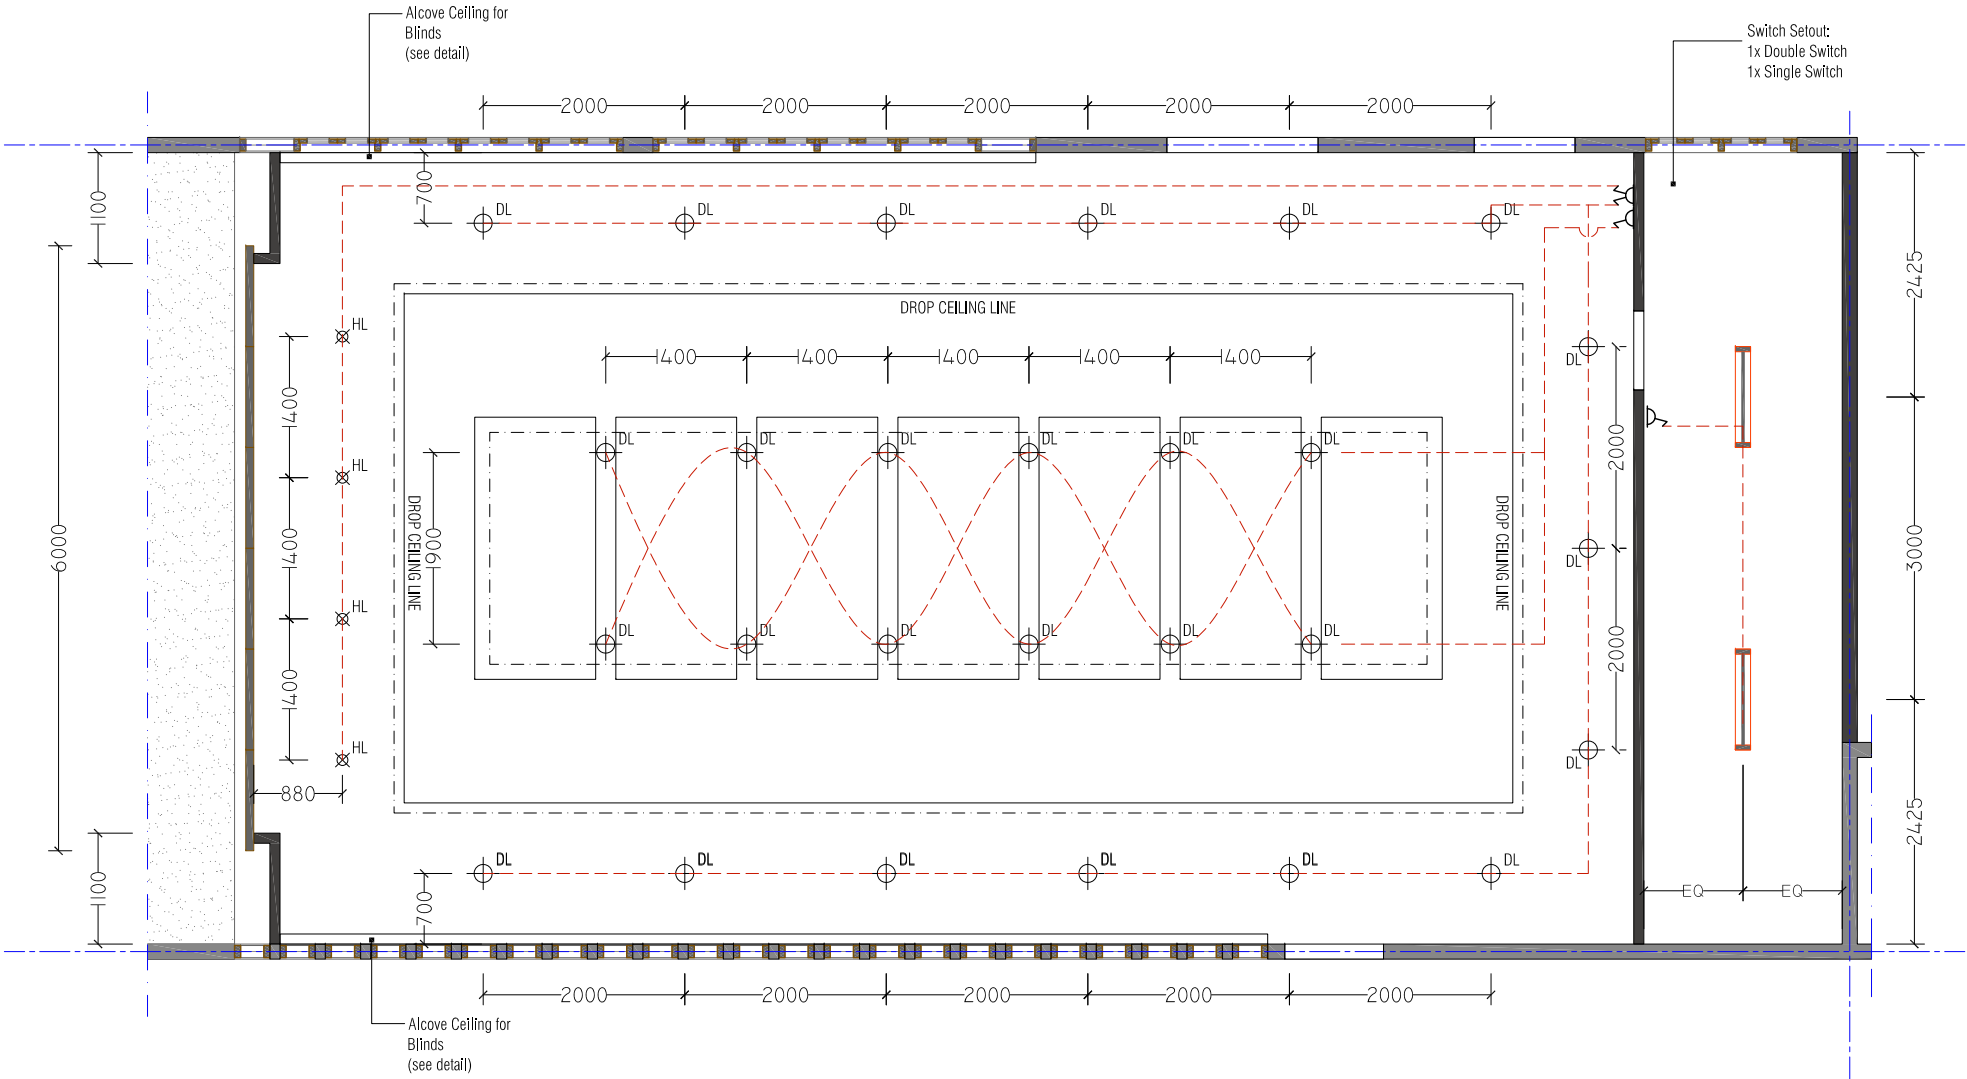

FOR CONSTRUCTION

GENERAL NOTES:
Do not scale off drawing, use figured dimensions only. All dimensions to be checked on site before commencing any work. Any discrepancies occurring in the drawings must be referred to Smart Solution Design before the commencement of any work or the contractor shall bear the full responsibility for the same. Contractor is responsible for obtaining again creative if confusion arises on site or if dimensions and/or details are missing from drawing set before proceeding on site.

Client


Address
UN HOUSE, CAICOLI STREET,
P.O. BOX 008
DILI, TIMOR-LESTE
OFFICE LAND LINE : + 670 331 1220

Project
RENOVATION INTERIOR OF
CONFERENCE ROOM

Drawing
LIGHTING PLAN

Scale
1 : 75 @ A3

Date


Sheet

AO.06

Drawn	Checked
DR	--

SmArt Consultant
Interior and Exterior Design
Rua de Colmera 12,
Dili-TimorLeste
Phone +67073707522

ELECTRICAL LEGEND		
SYMBOL	QTY	DESCRIPTIONS
	1	ELECTRICAL DISTRIBUTION BOARD New Position
	4	Double GPO @ 200mm AFFL or Nominated
	1	GPO @ 1000mm AFFL in BOH
	1	Data
	1	HDMI Cable
	4	Ceiling Recessed Audio Speaker

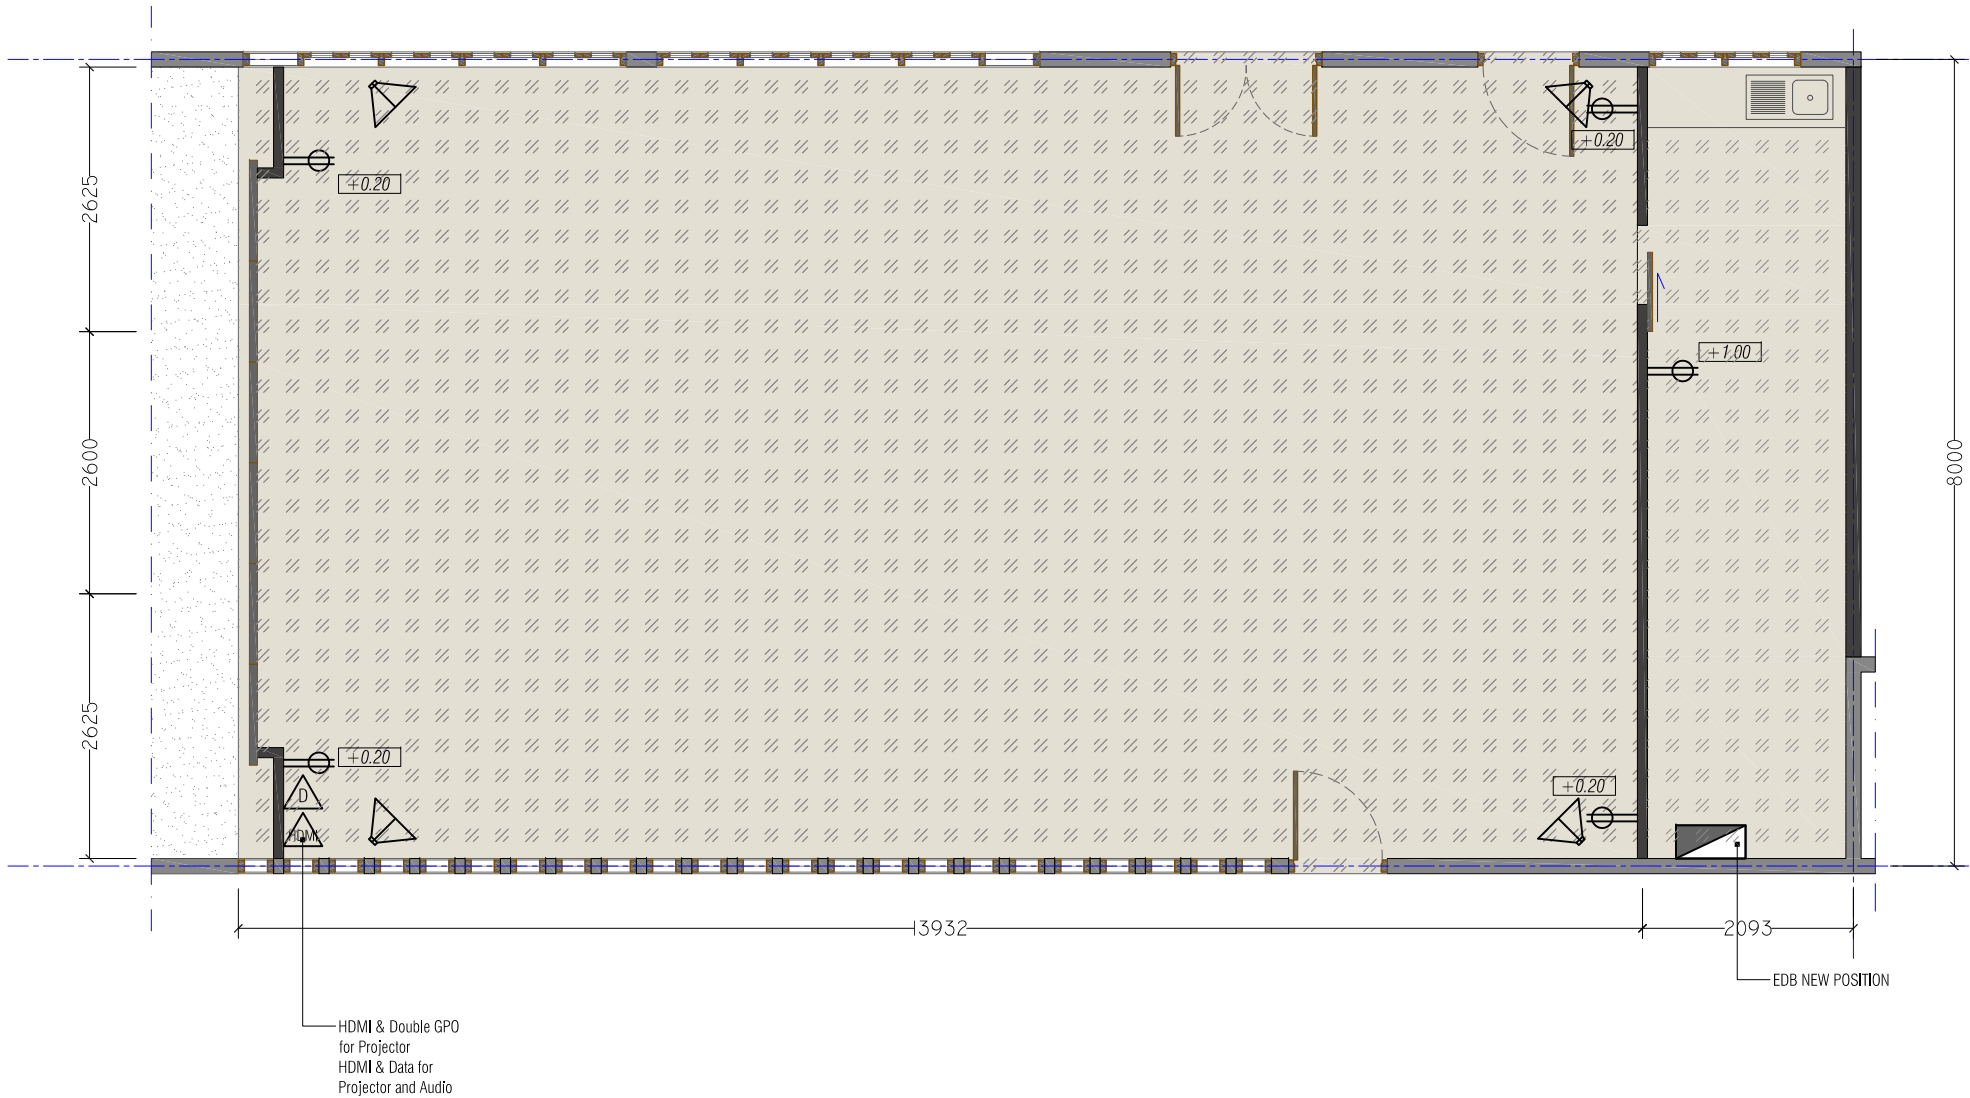

FOR CONSTRUCTION

GENERAL NOTES:

Do not scale off drawing, use figured dimensions only. All dimensions to be checked on site before commencing any work. Any discrepancies occurring in the drawings must be referred to Smart Solution Design before the commencement of any work or the contractor shall bear the full responsibility for the same. Contractor is responsible for obtaining again creative if confusion arises on site or if dimensions and/ or details are missing from drawing set before proceeding on site.

Client



Address

UN HOUSE, CAICOLI STREET,
P.O. BOX 008
DILI, TIMOR-LESTE
OFFICE LAND LINE : + 670 331 1220

Project

RENOVATION INTERIOR OF
CONFERENCE ROOM

Drawing

ELECTRICAL PLAN

Scale

1 : 75 @ A3

Date

Sheet

AO.07

Drawn

Checked

DR

--


SmArt Consultant

Interior and Exterior Design

Rua de Colmera 12,

Dili-TimorLeste

Phone +67073707522

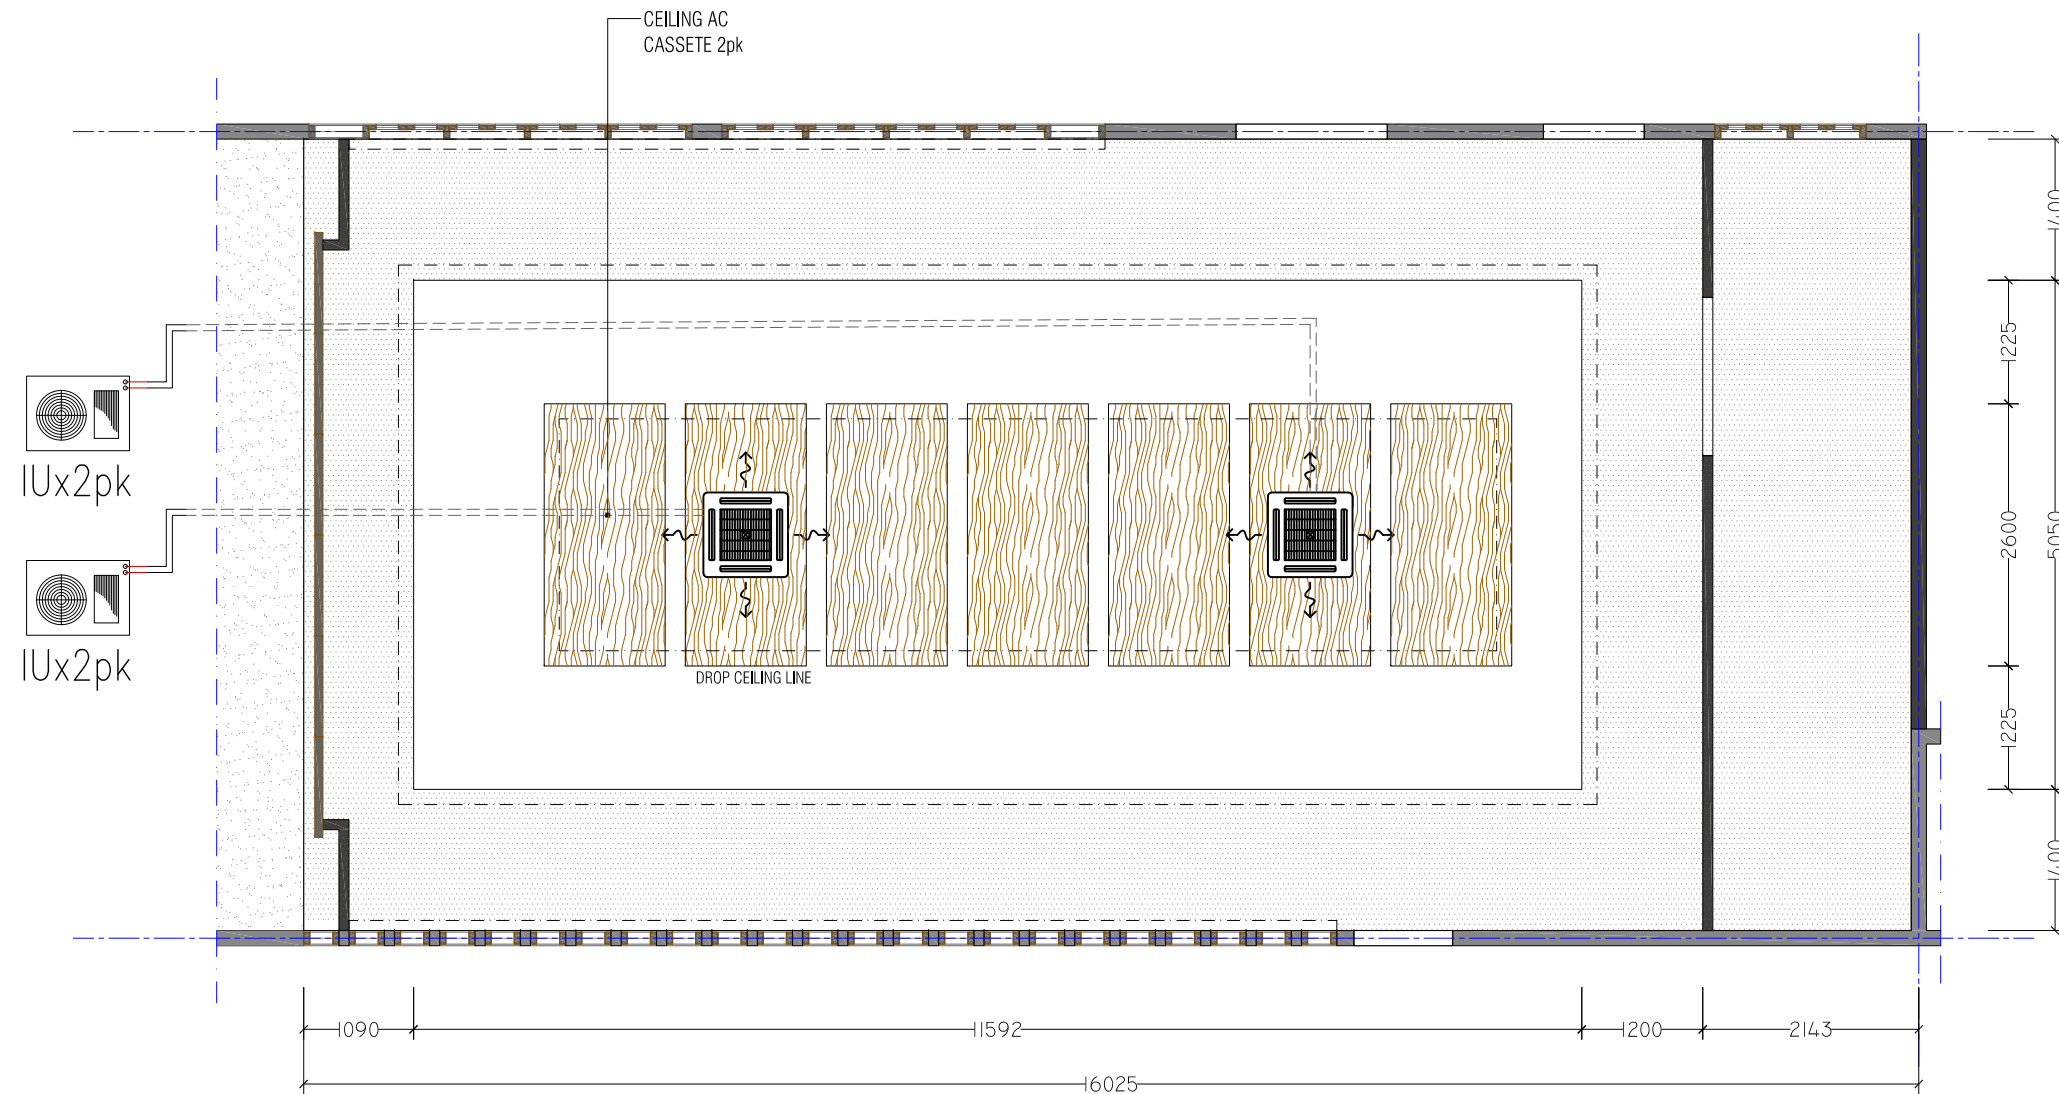

FOR CONSTRUCTION

GENERAL NOTES:
Do not scale off drawing, use figured dimensions only. All dimensions to be checked on site before commencing any work. Any discrepancies occurring in the drawings must be referred to Smart Solution Design before the commencement of any work or the contractor shall bear the full responsibility for the same. Contractor is responsible for notifying again creative if confusion arises on site or if dimensions and/or details are missing from drawing set before proceeding on site.

Client



Address

UN HOUSE, CAICOLI STREET,
P.O. BOX 008
DILI, TIMOR-LESTE
OFFICE LAND LINE : + 670 331 1220

Project

RENOVATION INTERIOR OF
CONFERENCE ROOM

Drawing

AC CEILING PLAN

Scale

1 : 75 @ A3

Date

Sheet

AO.08

Drawn


DR

Checked

--

SmArt Consultant
Interior and Exterior Design

Rua de Colmera 12,
Dili-TimorLeste
Phone +67073707522

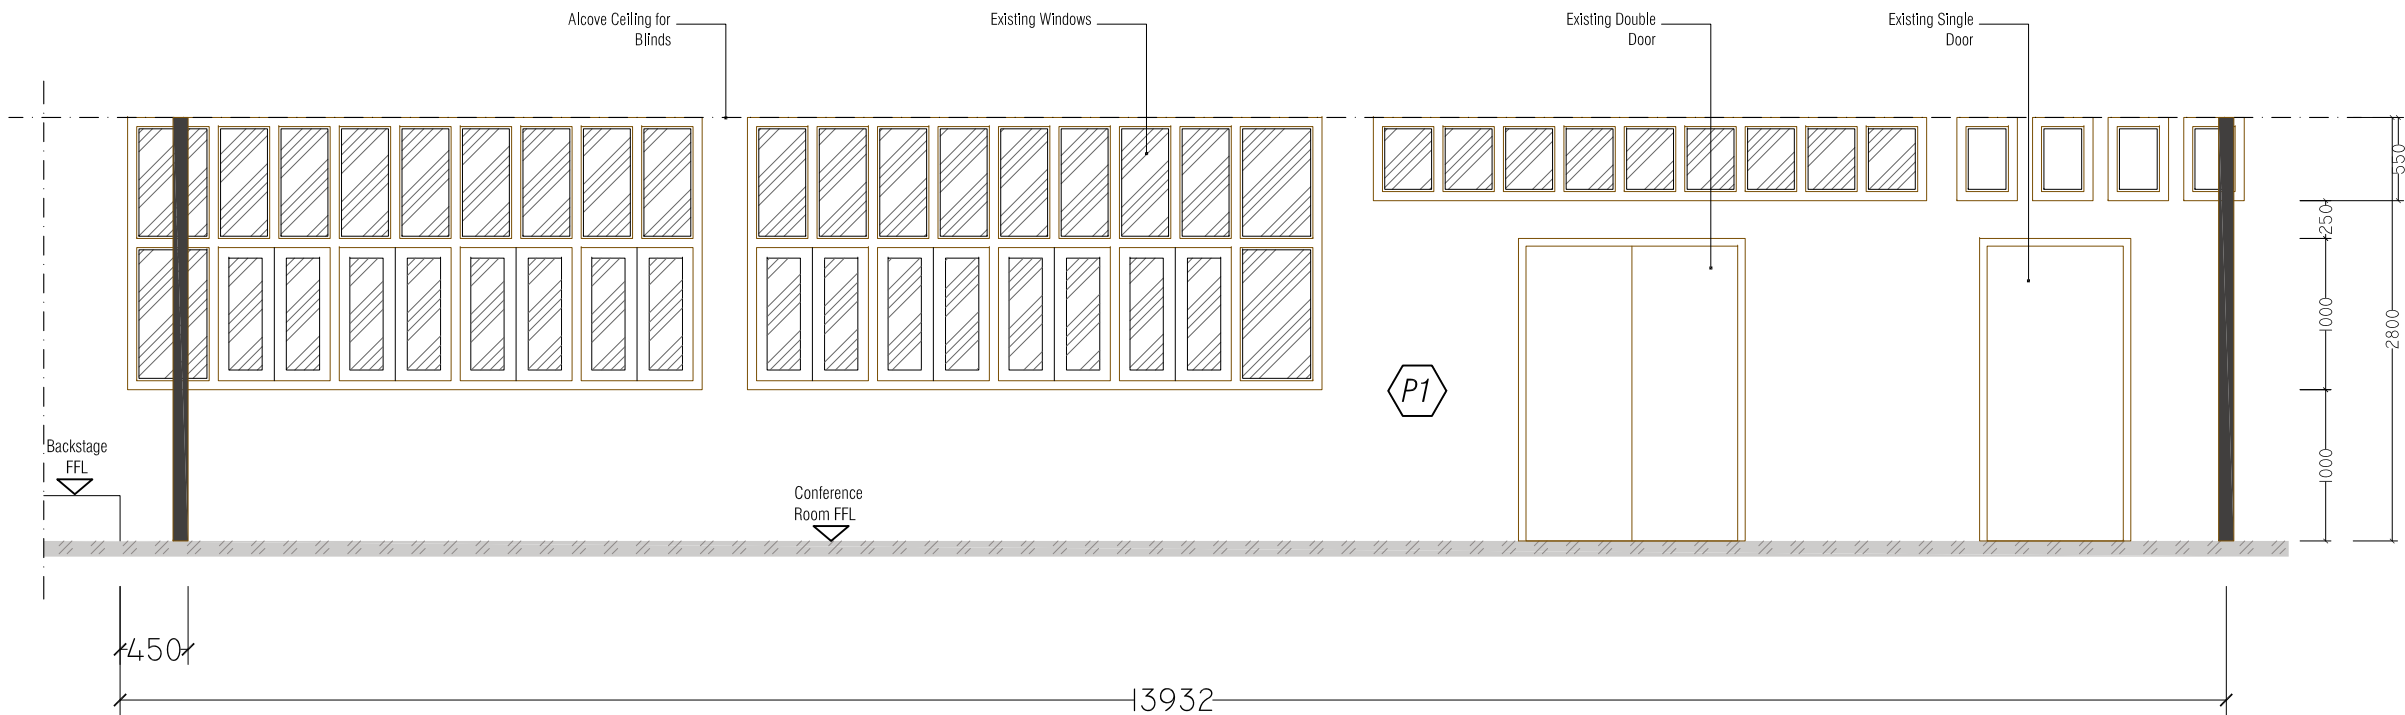

FOR CONSTRUCTION

GENERAL NOTES:

Do not scale off drawing, use figured dimensions only. All dimensions to be checked on site before commencing any work. Any discrepancies occurring in the drawings must be referred to Smart Solution Design before the commencement of any work or the contractor shall bear the full responsibility for the same. Contractor is responsible for obtaining all creative if confusion arises on site or if dimensions and/or details are missing from drawing set before proceeding on site.

Client



Address

UN HOUSE, CAICOLI STREET,
P.O. BOX 008
DILI, TIMOR-LESTE
OFFICE LAND LINE : + 670 331 1220

Project

RENOVATION INTERIOR OF
CONFERENCE ROOM

Drawing

ELEVATION A

Scale

1 : 50 @ A3

Date

Sheet

AI.01

Drawn


Checked

DR

--

SmArt Consultant
Interior and Exterior Design

Rua de Colmera 12,
Dili-TimorLeste
Phone +67073707522

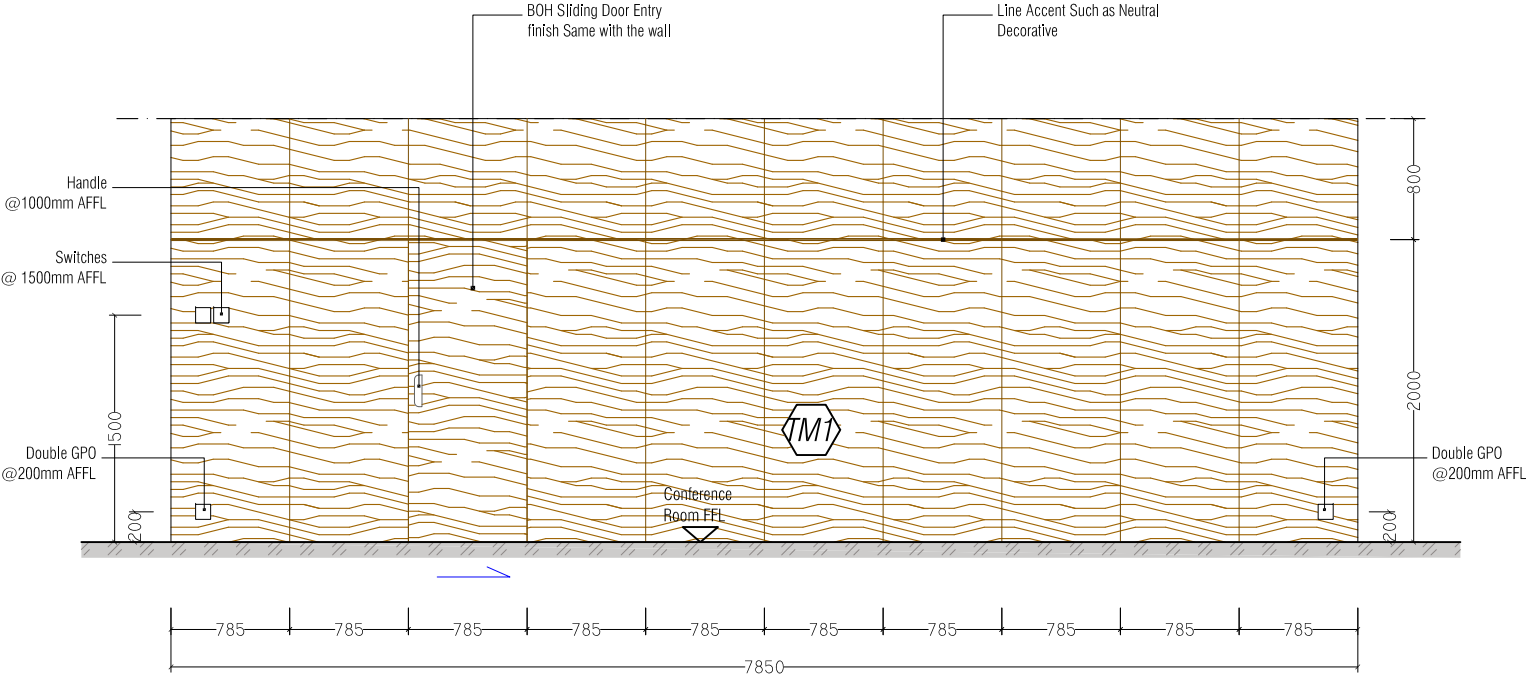

FOR CONSTRUCTION

GENERAL NOTES:
Do not scale off drawing, use figured dimensions only. All dimensions to be checked on site before commencing any work. Any discrepancies occurring in the drawings must be referred to Smart Solution Design before the commencement of any work or the contractor shall bear the full responsibility for the same. Contractor is responsible for obtaining sign creative if confusion arises on site or if dimensions and/ or details are missing from drawing set before proceeding on site.

Client



Address

UN HOUSE, CAICOLI STREET,
P.O. BOX 008
DILI, TIMOR-LESTE
OFFICE LAND LINE : + 670 331 1220

Project

RENOVATION INTERIOR OF
CONFERENCE ROOM

Drawing

ELEVATION B

Scale

1 : 50 @ A3

Date

Sheet

AI.02

Drawn	Checked
DR	--

SmArt Consultant
Interior and Exterior Design

Rua de Colmera 12,
Dili-TimorLeste
Phone +67073707522

GENERAL NOTES:

Do not scale off drawing, use figured dimensions only. All dimensions to be checked on site before commencing any work. Any discrepancies occurring in the drawings must be referred to Smart Solution Design before the commencement of any work or the contractor shall bear the full responsibility for the same. Contractor is responsible for obtaining again creative if confusion arises on site or if dimensions and/ or details are missing from drawing set before proceeding on site.

Client



Address

UN HOUSE, CAICOLI STREET,
P.O. BOX 008
DILI, TIMOR-LESTE
OFFICE LAND LINE : + 670 331 1220

Project

RENOVATION INTERIOR OF
CONFERENCE ROOM

Drawing

ELEVATION C

Scale

1 : 50 @ A3

Date

Sheet

A1.03

Drawn


Checked


DR

--



Rua de Colmera 12,
Dili-TimorLeste
Phone +67073707522

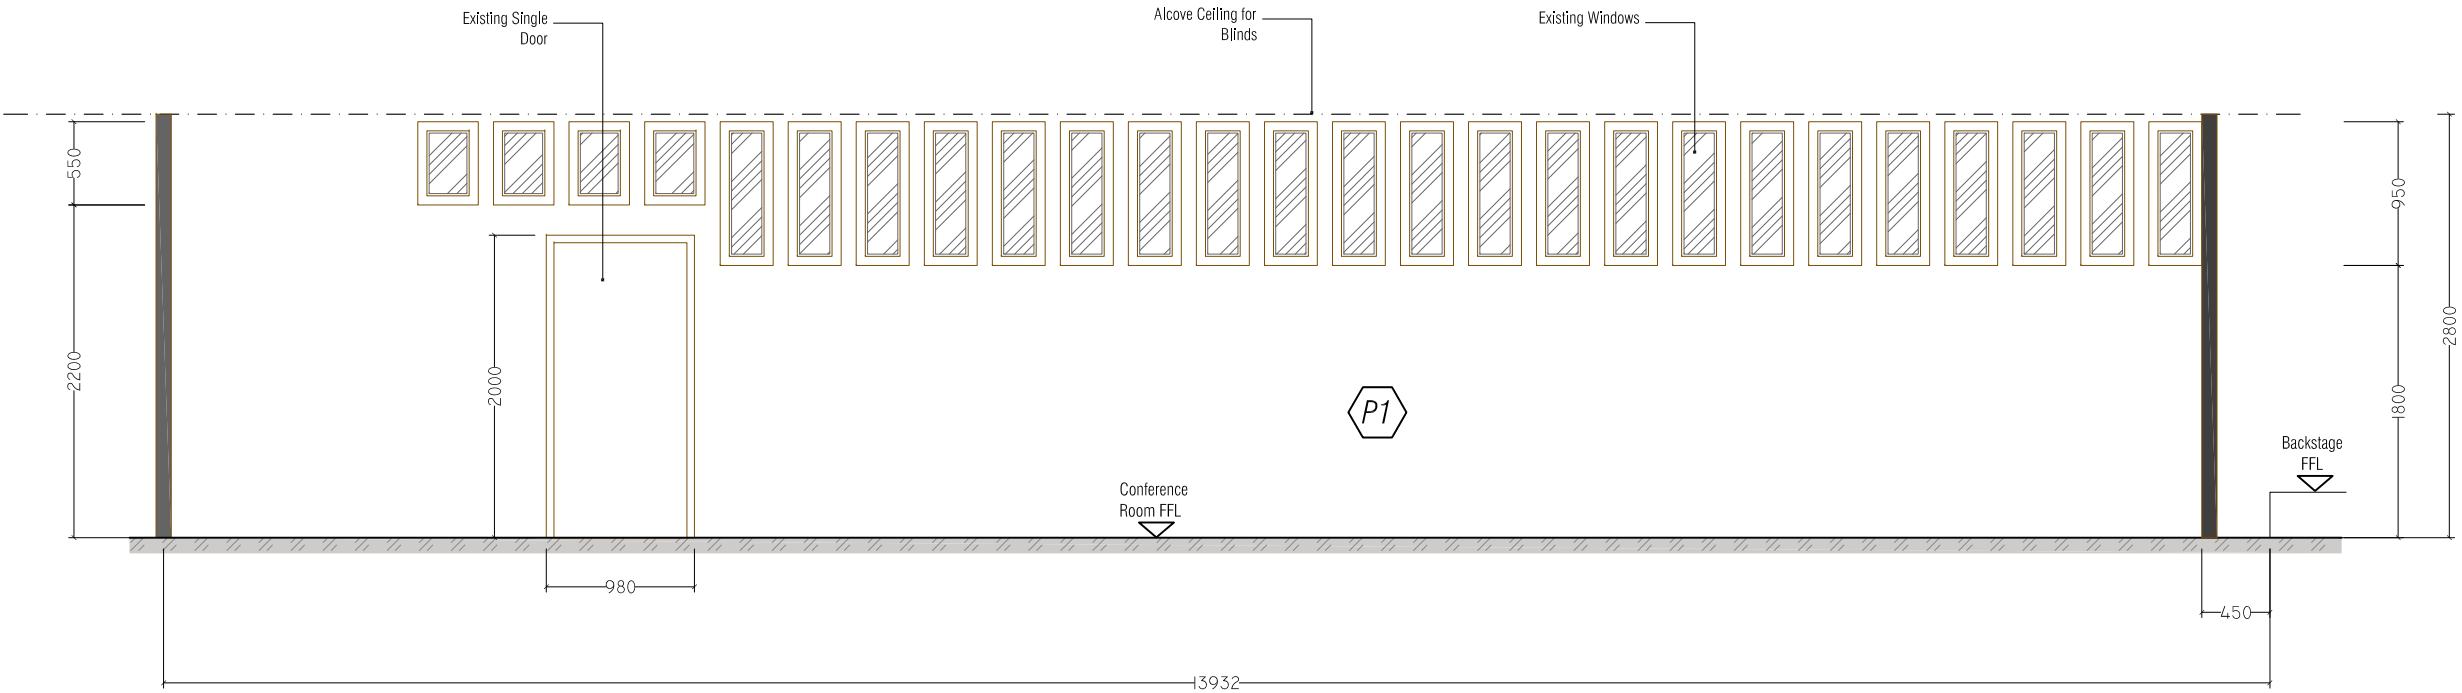

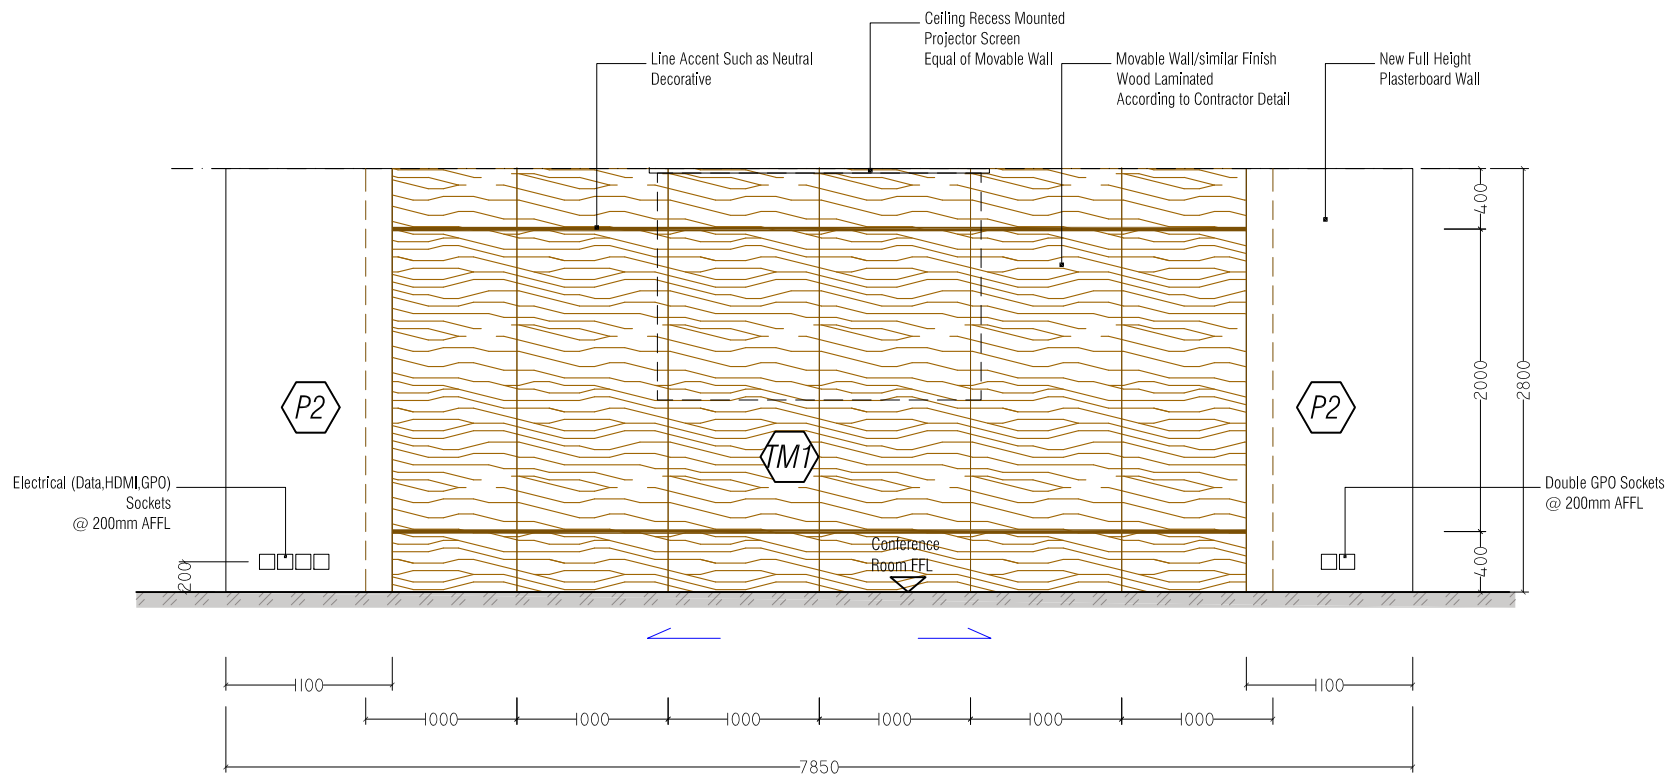

FOR CONSTRUCTION

GENERAL NOTES:

Do not scale off drawing, use figured dimensions only. All dimensions to be checked on site before commencing any work. Any discrepancies occurring in the drawings must be referred to Smart Solution Design before the commencement of any work or the contractor shall bear the full responsibility for the same. Contractor is responsible for obtaining again creative if confusion arises on site or if dimensions and/ or details are missing from drawing set before proceeding on site.

Client



Address

UN HOUSE, CAICOLI STREET,
P.O. BOX 008
DILI, TIMOR-LESTE
OFFICE LAND LINE : + 670 331 1220

Project

RENOVATION INTERIOR OF
CONFERENCE ROOM

Drawing

ELEVATION D

Scale

1 : 50 @ A3

Date

Sheet

AI.04

Drawn

DR

Checked

--

SmArt Consultant
Interior and Exterior Design

Rua de Colmera 12,
Dili-TimorLeste
Phone +67073707522

FOR CONSTRUCTION

GENERAL NOTES:

Do not scale off drawing, use figured dimensions only. All dimensions to be checked on site before commencing any work. Any discrepancies occurring in the drawings must be referred to Smart Solution Design before the commencement of any work or the contractor shall bear the full responsibility for the same. Contractor is responsible for notifying aplan creative if confusion arises on site or if dimensions and/ or details are missing from drawing set before proceeding on site.

Client



Empowered lives. Resilient nations.

Address
UN HOUSE, CAICOLI STREET,
P.O. BOX 008
DILI, TIMOR-LESTE
OFFICE LAND LINE : + 670 331 1220

Project

RENOVATION INTERIOR OF
CONFERENCE ROOM

SECTION 1-1

Scale
1:50 @ A3

Date _____


Sheet


Al.05

Drawn	Checked
DR	--

SmArt Consultant
Interior and Exterior Design

Rua de Colmera 12,
Dili-TimorLeste
Phone +67073707522

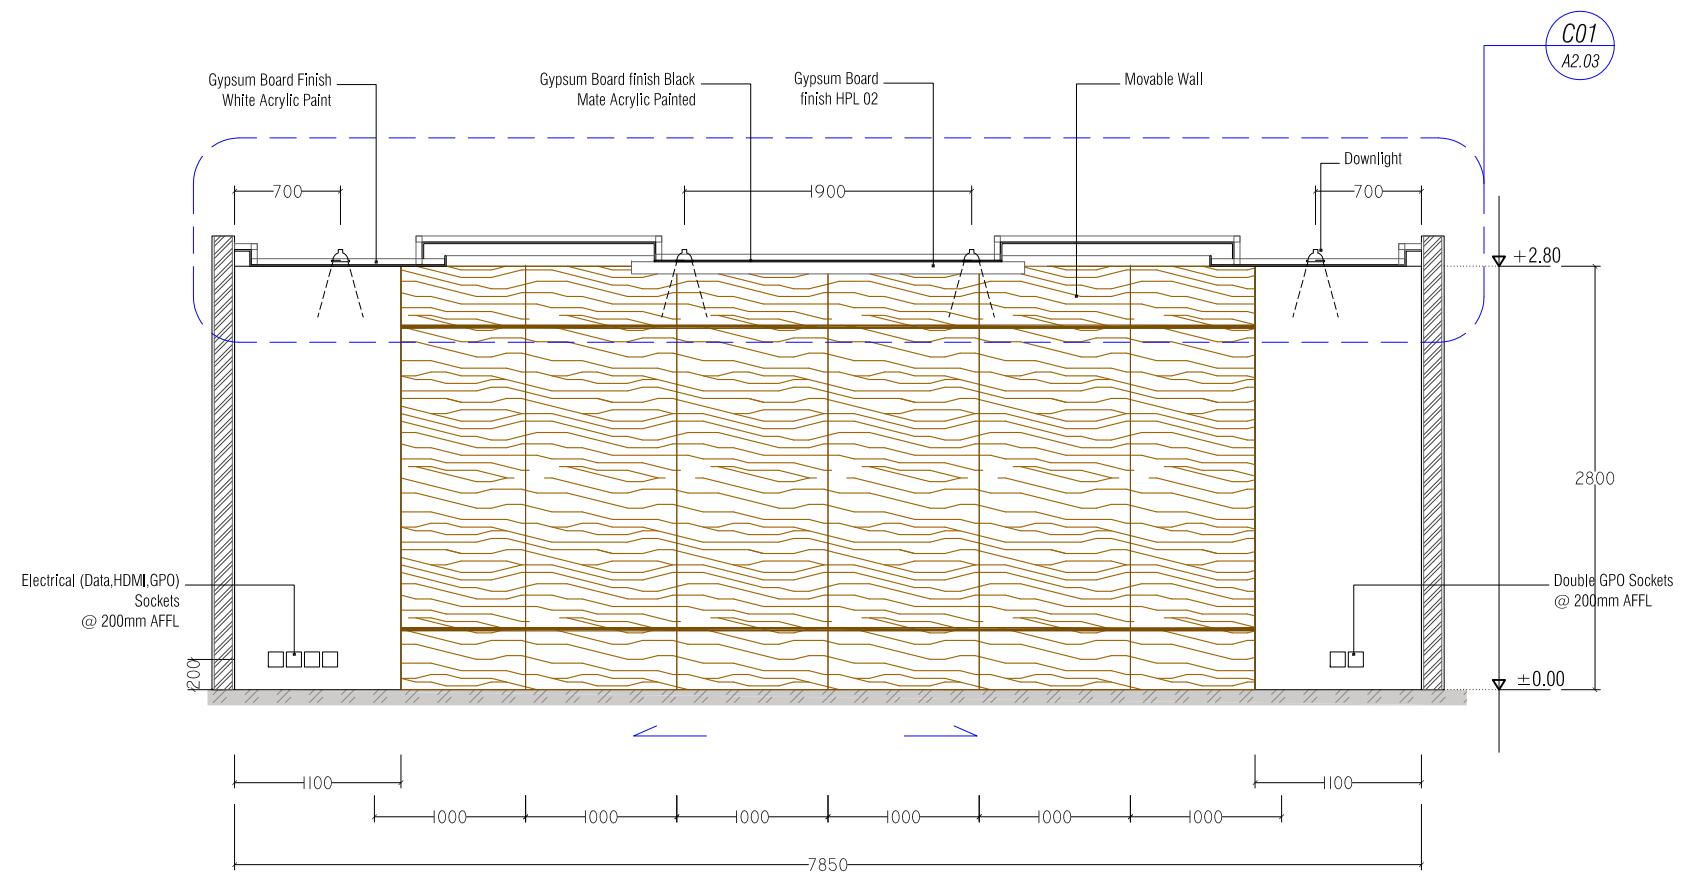

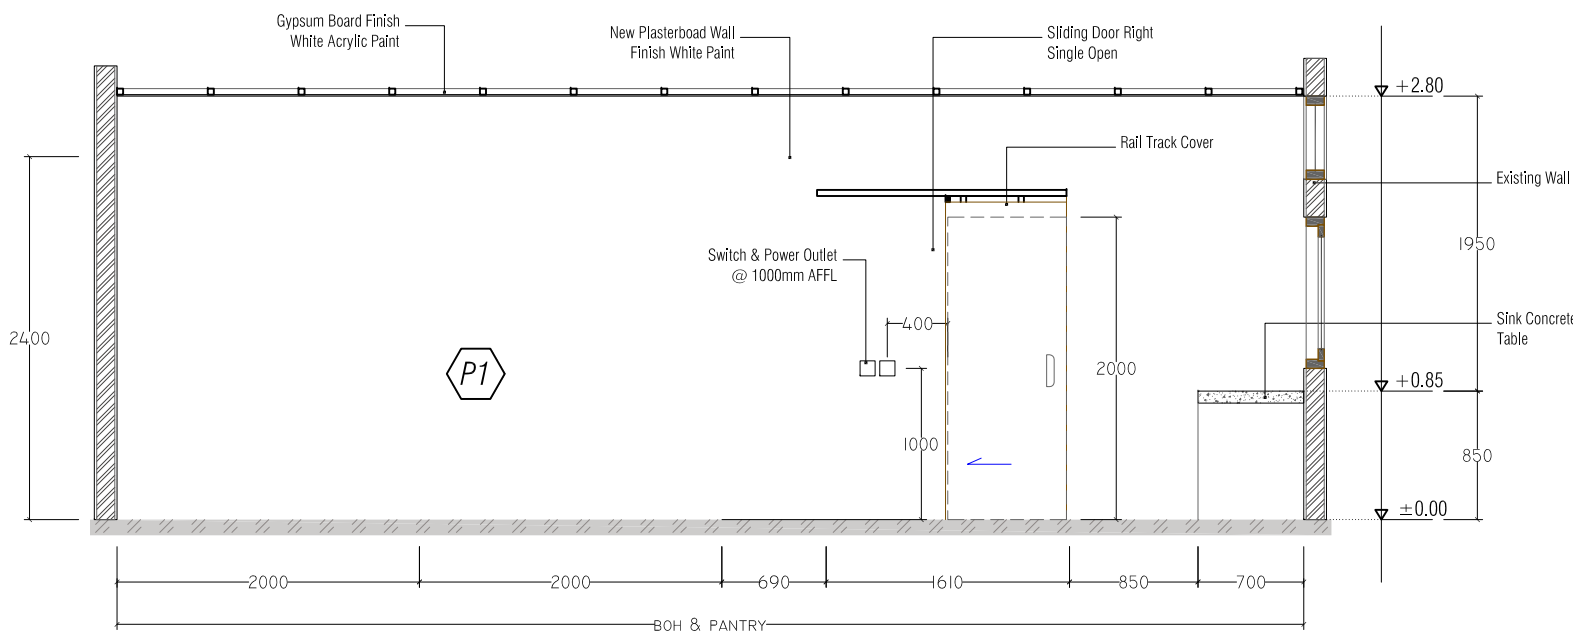

FOR CONSTRUCTION

GENERAL NOTES:

Do not scale off drawing, use figured dimensions only. All dimensions to be checked on site before commencing any work. Any discrepancies occurring in the drawings must be referred to Smart Solution Design before the commencement of any work or the contractor shall bear the full responsibility for the same. Contractor is responsible for obtaining again creative if confusion arises on site or if dimensions and/ or details are missing from drawing set before proceeding on site.

Client



Address

UN HOUSE, CAICOLI STREET,
P.O. BOX 008
DILI, TIMOR-LESTE
OFFICE LAND LINE : + 670 331 1220

Project

RENOVATION INTERIOR OF
CONFERENCE ROOM

Drawing

SECTION 2-2

Scale

1 : 50 @ A3

Date

Sheet

AI.06

Drawn

DR

Checked

--

SmArt Consultant
Interior and Exterior Design

Rua de Colmera 12,
Dili-TimorLeste
Phone +67073707522

GENERAL NOTES:

Do not scale off drawing, use injured dimensions only. All dimensions to be checked on site before commencing any work. Any discrepancies occurring in the drawings must be referred to Smart Solution Design before the commencement of any work or the contractor shall bear the full responsibility for the same. Contractor is responsible for notifying apln creative if confusion arises on site or if dimensions and/ or details are missing from drawing set before proceeding on site.



UNDP 50 YEARS
Empowered lives. Resilient nations.

IN HOUSE, CAICOLI STREET,
P.O. BOX 008
DILI, TIMOR-LESTE
OFFICE LAND LINE : + 670 331 1220

RENOVATION INTERIOR OF CONFERENCE ROOM

SECTION 3-3 &
SECTION 4-4

| : 50 @ A3

Sheet

Al.07

Checked

—

Rua de Colmera 12,
Dili-TimorLeste
Phone +67073707522

FOR CONSTRUCTION

GENERAL NOTES:

Do not scale off drawing, use figured dimensions only. All dimensions to be checked on site before commencing any work. Any discrepancies occurring in the drawings must be referred to Smart Solution Design before the commencement of any work or the contractor shall bear the full responsibility for the same. Contractor is responsible for notifying apin creative if confusion arises on site or if dimensions and/ or details are missing from drawing set before proceeding on site.

Client



Empowered lives. Resilient nations.

Address
UN HOUSE, CAICOLI STREET,
P.O. BOX 008
DILI, TIMOR-LESTE
OFFICE LAND LINE : + 670 331 1220

Project

RENOVATION INTERIOR OF CONFERENCE ROOM

DETAIL AA (MOVABLE WALL)

Scale

1 : 40 @ A3

Date _____


Sheet


A2.01

Drawn	Checked
DR	--



SmArt Consultant
Interior and Exterior Design

Rua de Colmera 12,
Dili-TimorLeste
Phone +67073707522

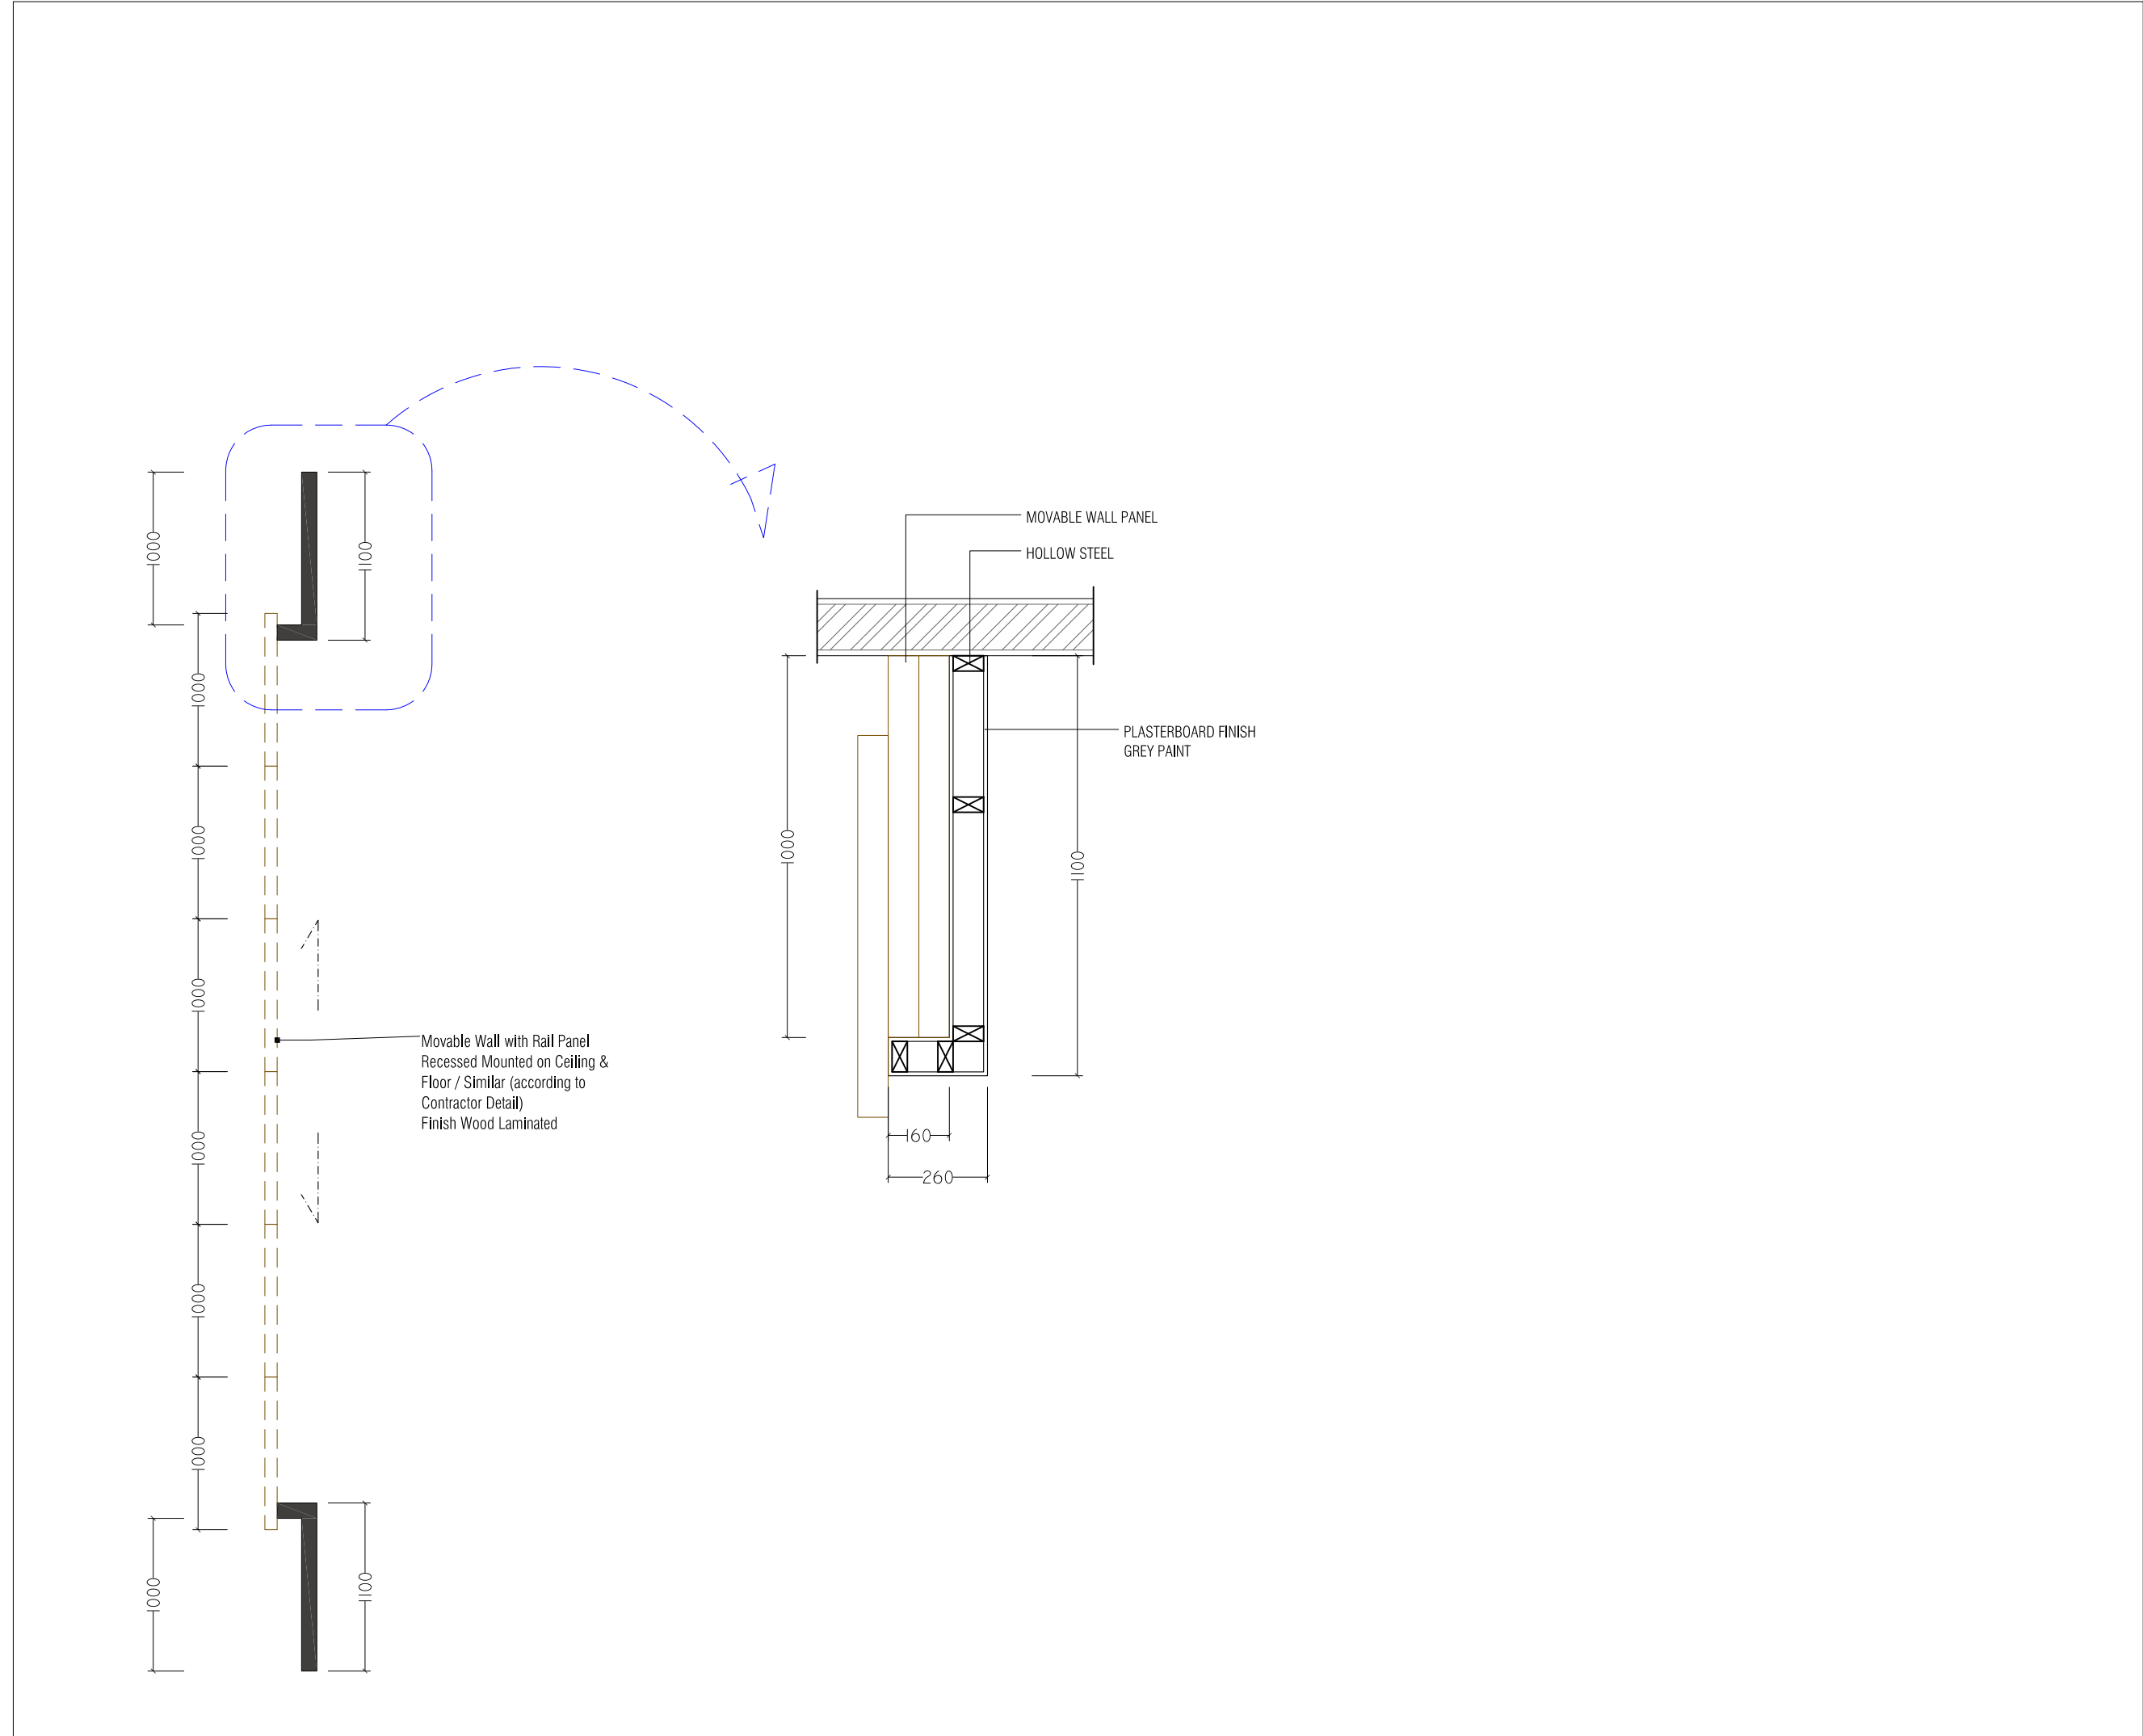

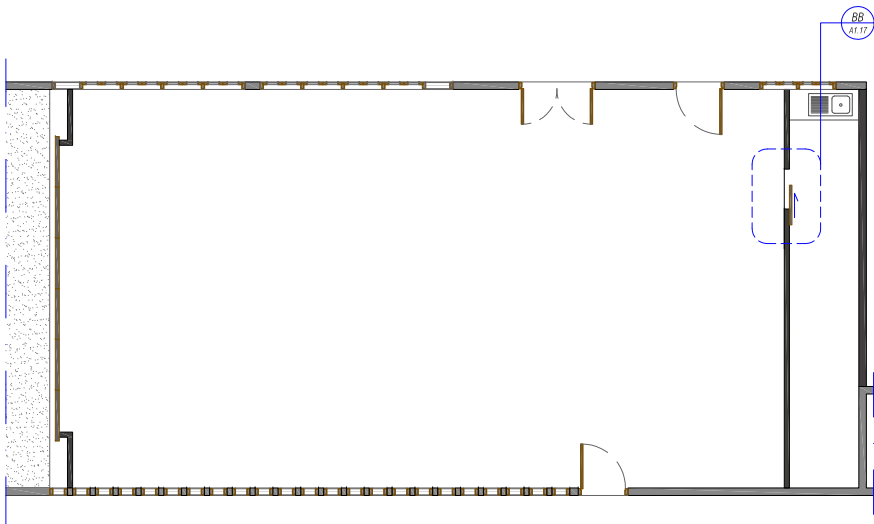

KEYPLAN
Scale NTC

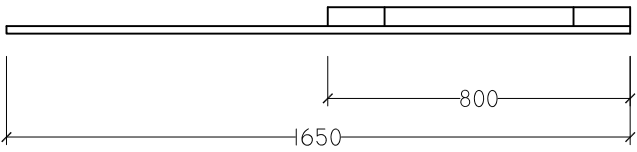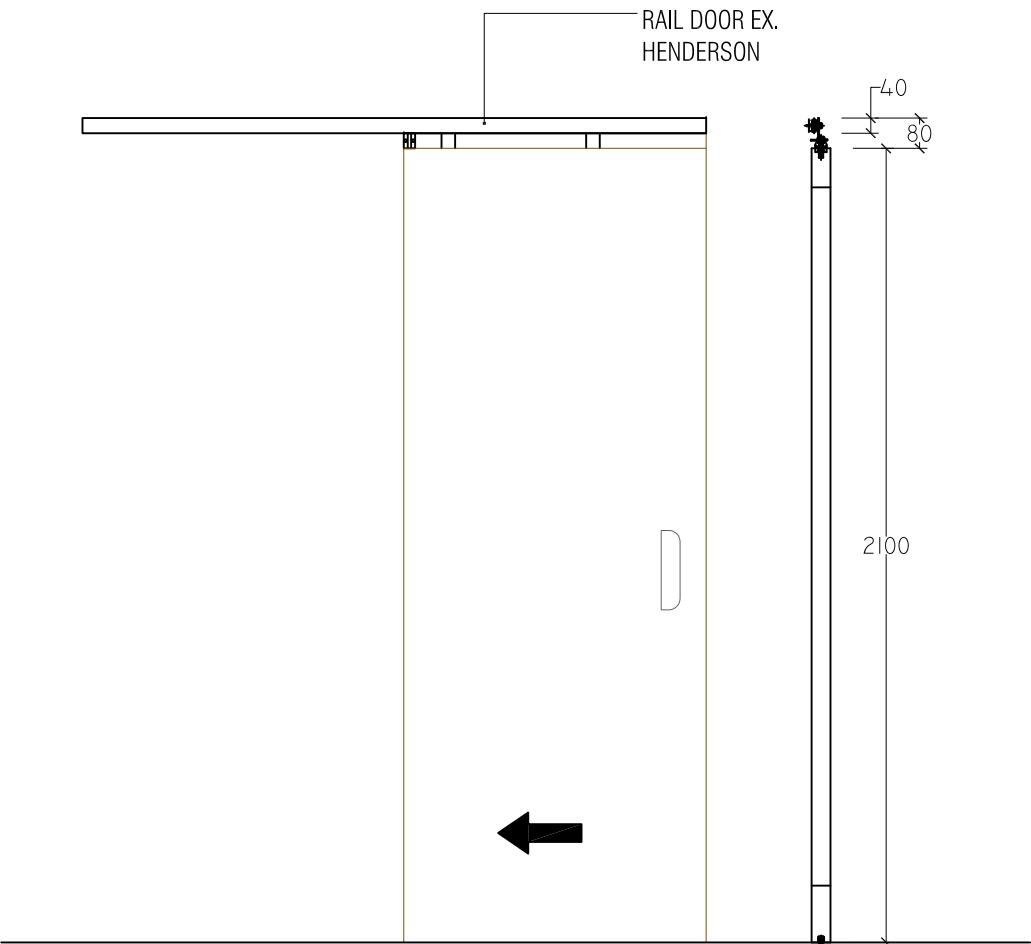

DETAIL BB
Scale 1:20

FOR CONSTRUCTION

GENERAL NOTES:
Do not scale off drawing, use figured dimensions only. All dimensions to be checked on site before commencing any work. Any discrepancies occurring in the drawings must be referred to Smart Solution Design before the commencement of any work or the contractor shall bear the full responsibility for the same. Contractor is responsible for obtaining again creative if confusion arises on site or if dimensions and/ or details are missing from drawing set before proceeding on site.

Client

Empowered lives. Resilient nations.

Address
UN HOUSE, CAICOLI STREET,
P.O. BOX 008
DILI, TIMOR-LESTE
OFFICE LAND LINE : + 670 331 1220

Project
RENOVATION INTERIOR OF
CONFERENCE ROOM

Drawing
DETAIL BB (SLIDING DOOR)

Scale
1 : 20 @ A3


Date

Sheet


A2.02

Drawn	Checked
DR	--



SmArt Consultant
Interior and Exterior Design
Rua de Colmera 12,
Dili-TimorLeste
Phone +67073707522

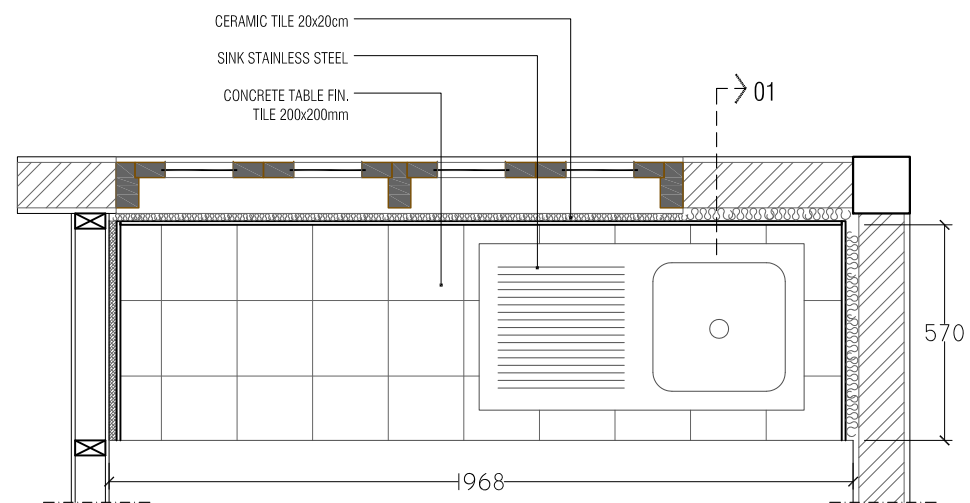

TOP VIEW
Scale 1:20

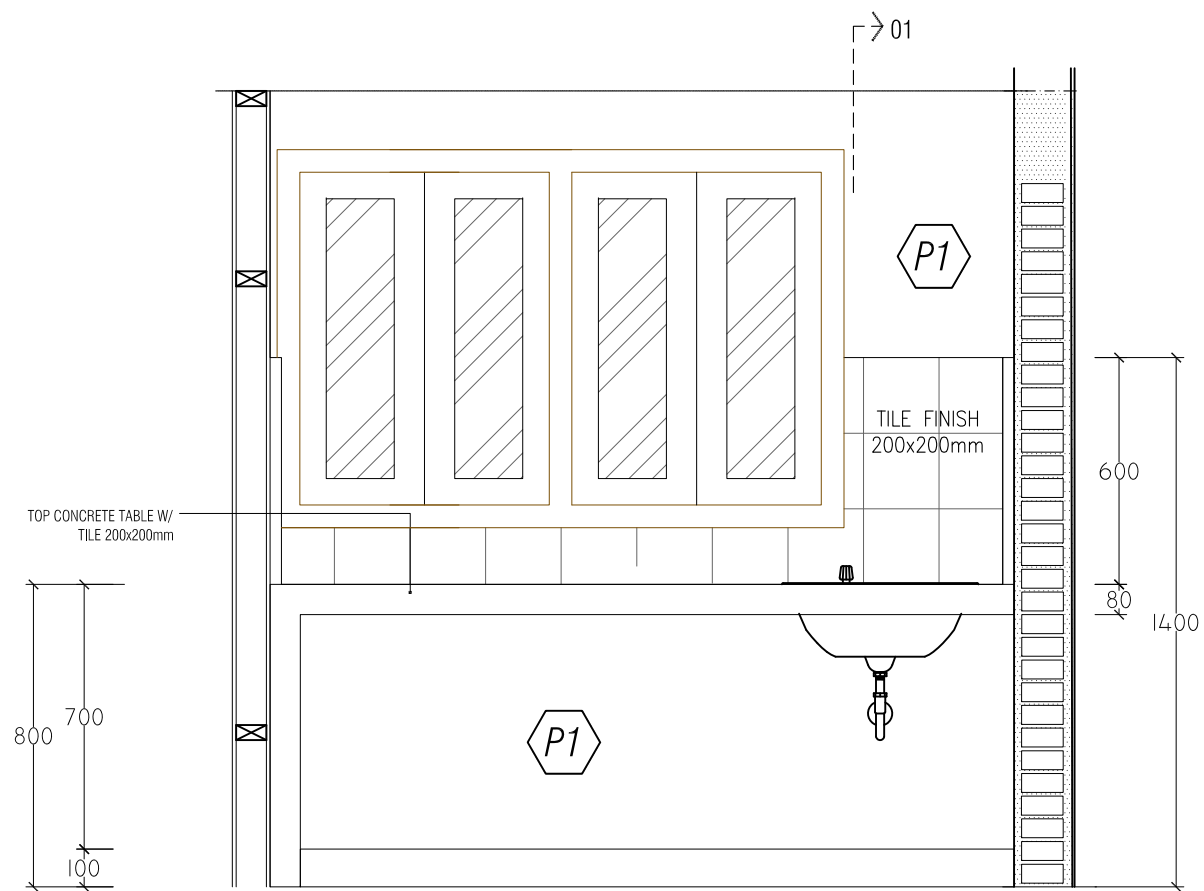

ELEVATION
Scale 1:20

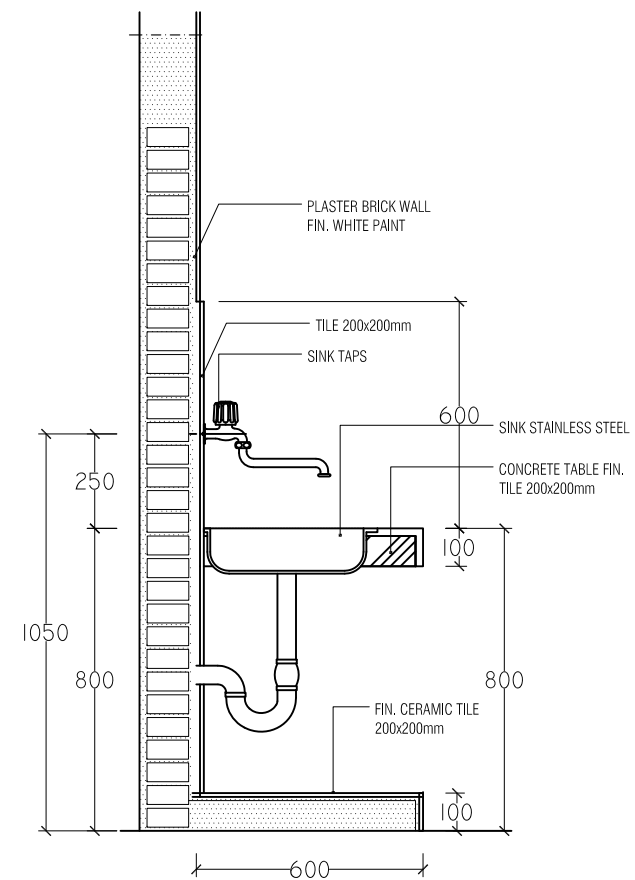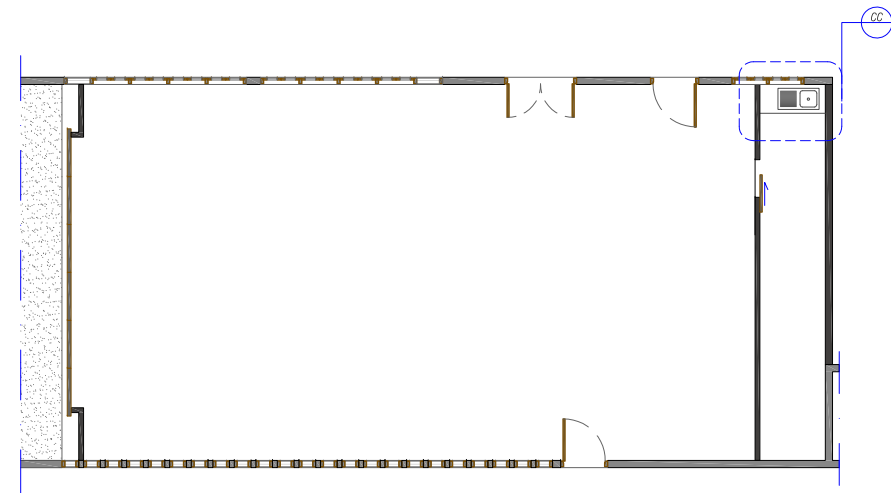

SECTION 01
Scale 1:20

FOR CONSTRUCTION

GENERAL NOTES:

Do not scale off drawing, use figured dimensions only. All dimensions to be checked on site before commencing any work. Any discrepancies occurring in the drawings must be referred to Smart Solution Design before the commencement of any work or the contractor shall bear the full responsibility for the same. Contractor is responsible for obtaining appropriate permission for any work or if dimensions and/or details are missing from drawing set before proceeding on site.

Client



Address

UN HOUSE, CAICOLI STREET,
P.O. BOX 008
DILI, TIMOR-LESTE
OFFICE LAND LINE : + 670 331 1220

Project

RENOVATION INTERIOR OF
CONFERENCE ROOM

Drawing

DETAIL CC (SINK)

Scale

1 : 20 @ A3

Date

Sheet

A2.03

Drawn




Checked

DR

--

SmArt Consultant
Interior and Exterior Design

Rua de Colmera 12,
Dili-TimorLeste
Phone +67073707522

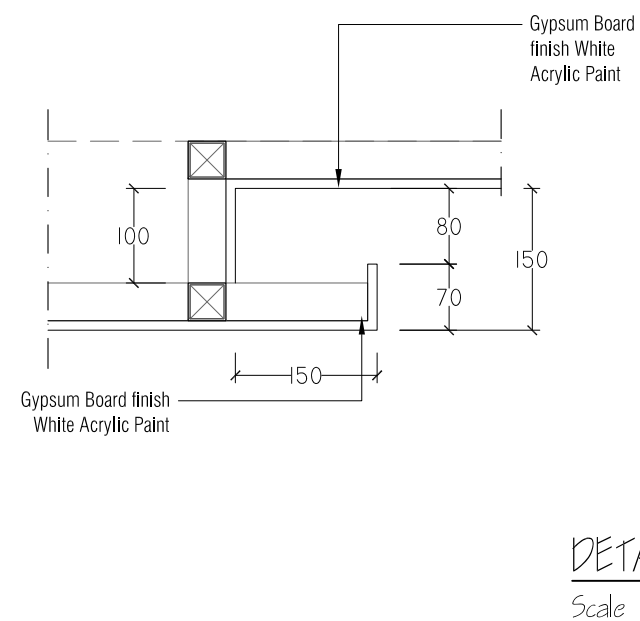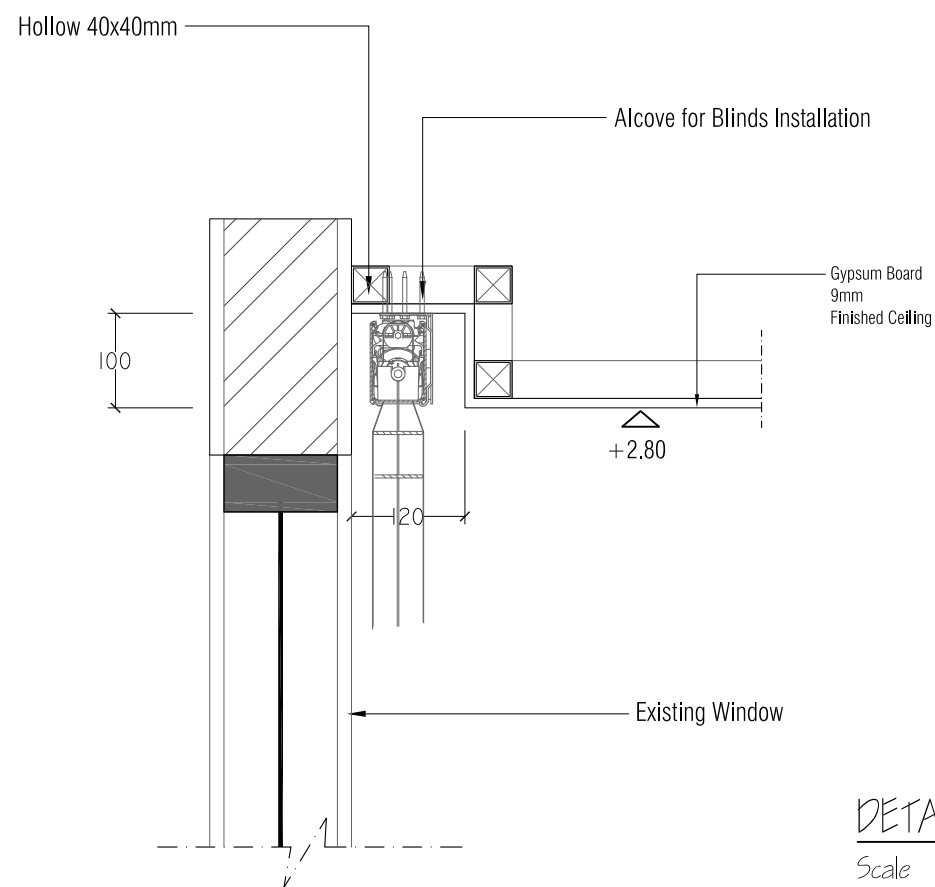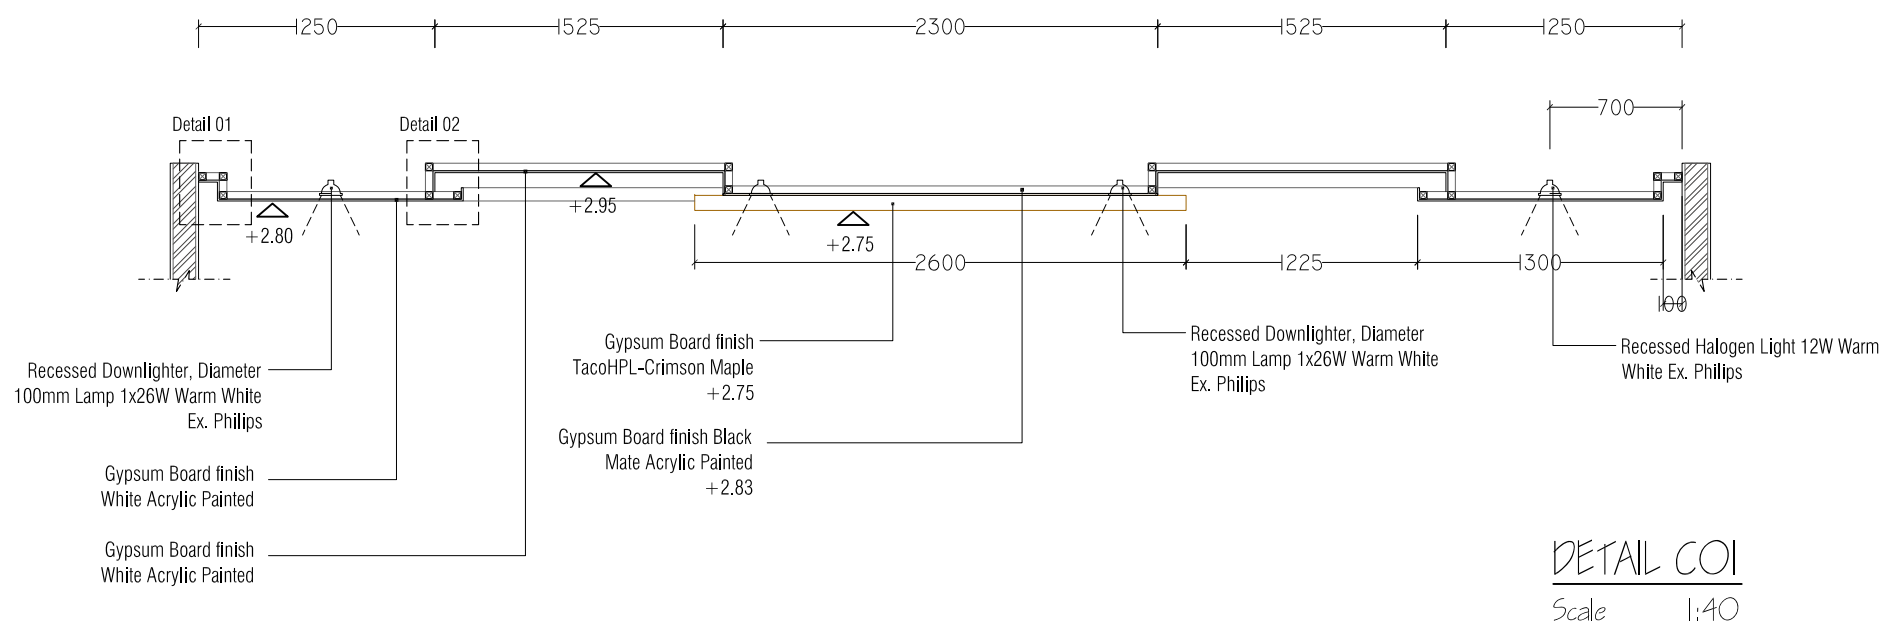

FOR CONSTRUCTION

GENERAL NOTES:
Do not scale off drawing, use figured dimensions only. All dimensions to be checked on site before commencing any work. Any discrepancies occurring in the drawings must be referred to Smart Solution Design before the commencement of any work or the contractor shall bear the full responsibility for the same. Contractor is responsible for obtaining again creative if confusion arises on site or if dimensions and/ or details are missing from drawing set before proceeding on site.

Client



Address

UN HOUSE, CAICOLI STREET,
P.O. BOX 008
DILI, TIMOR-LESTE
OFFICE LAND LINE : + 670 331 1220

Project

RENOVATION INTERIOR OF
CONFERENCE ROOM

Drawing

DETAIL COI (CEILING)

Scale

1 : 20 @ A3

Date

Sheet

A2.04

Drawn


Checked

DR

--


SmArt Consultant
Interior and Exterior Design

Rua de Colmera 12,
Dili-TimorLeste
Phone +67073707522

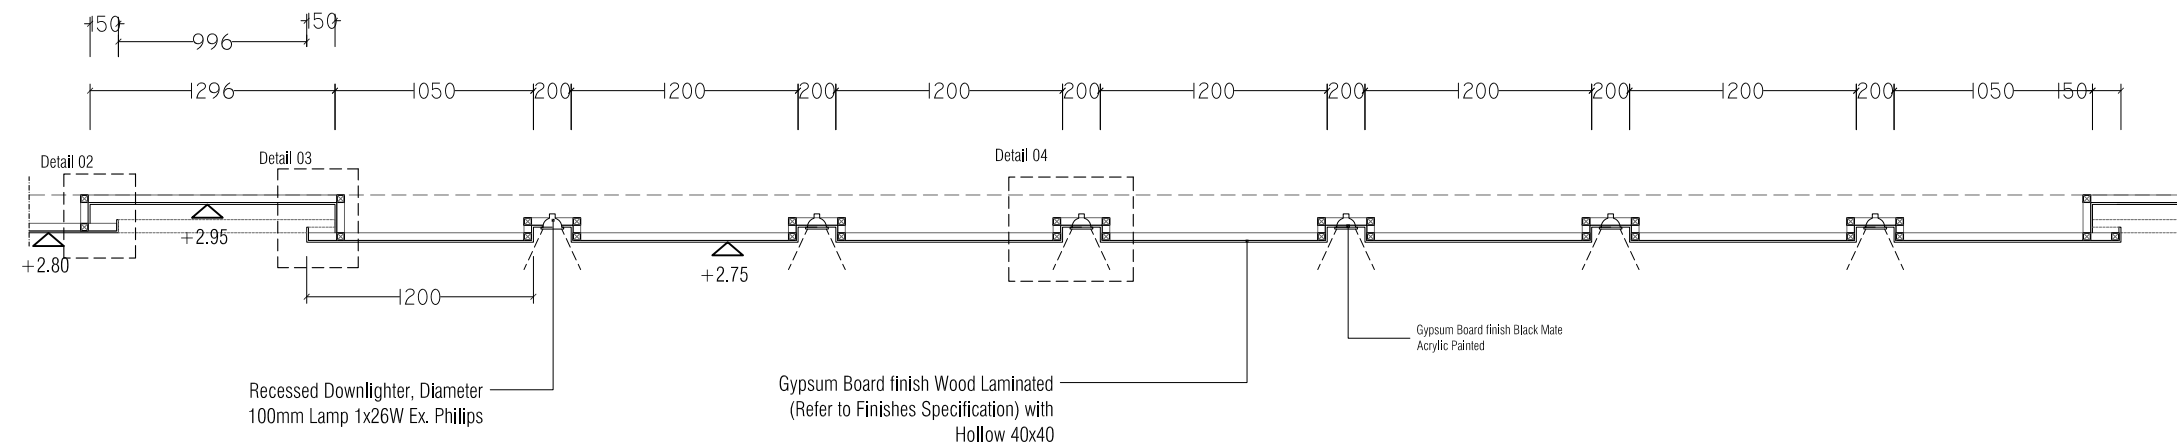


DETAIL CO2

Scale 1:40

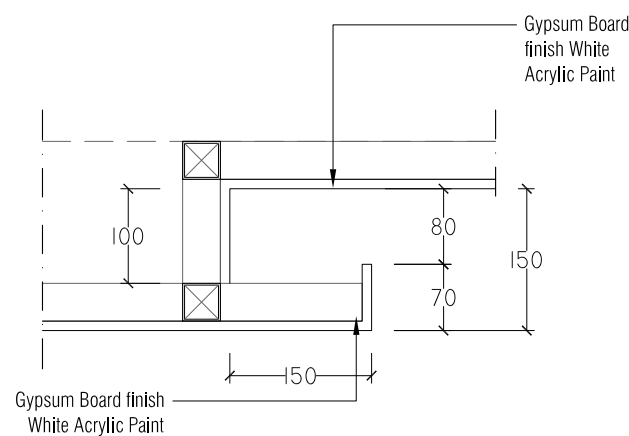


DETAIL 2

Scale 1:20

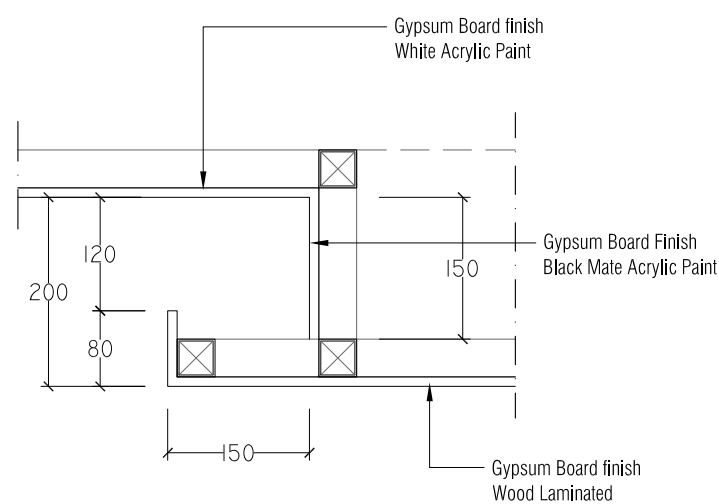

DETAIL 3

Scale 1:20

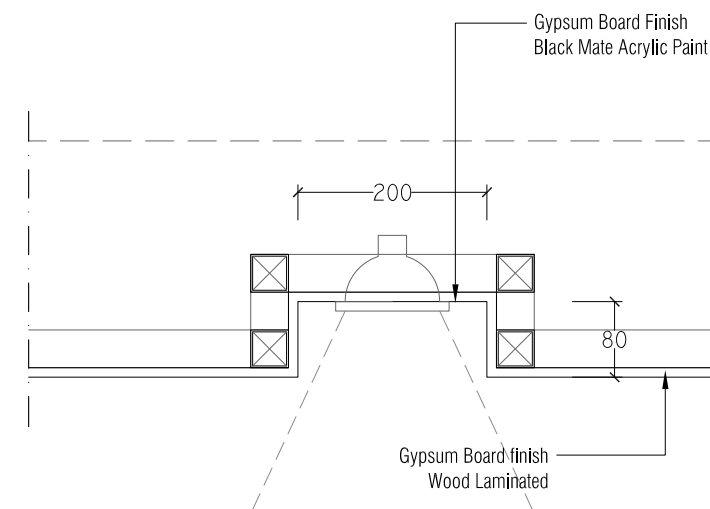

DETAIL 4

Scale 1:20

FOR CONSTRUCTION

GENERAL NOTES:
Do not scale off drawing, use figured dimensions only. All dimensions to be checked on site before commencing any work. Any discrepancies occurring in the drawings must be referred to Smart Solution Design before the commencement of any work or the contractor shall bear the full responsibility for the same. Contractor is responsible for obtaining again creative if confusion arises on site or if dimensions and/ or details are missing from drawing set before proceeding on site.

Client



Address

UN HOUSE, CAICOLI STREET,
P.O. BOX 008
DILI, TIMOR-LESTE
OFFICE LAND LINE : + 670 331 1220

Project

RENOVATION INTERIOR OF
CONFERENCE ROOM

Drawing

DETAIL CO2 (CEILING)

Scale

1:20 @ A3

Date

Sheet

A2.05

Drawn

Checked

DR

--

SmArt Consultant
Interior and Exterior Design

Rua de Colmera 12,
Dili-TimorLeste
Phone +67073707522