

**Proposed F.S.M./Office of Environment
and Emergency Management Bldg.**
Palikir, Pohnpei

CONTENTS
FLOOR PLAN

Approved

Approved

REVISION BY

DATE: Feb., 2011

SCALE: AS SHOWN


DRAWN:

JOB:

SHEET

A-100

E.O.C. Bldg.

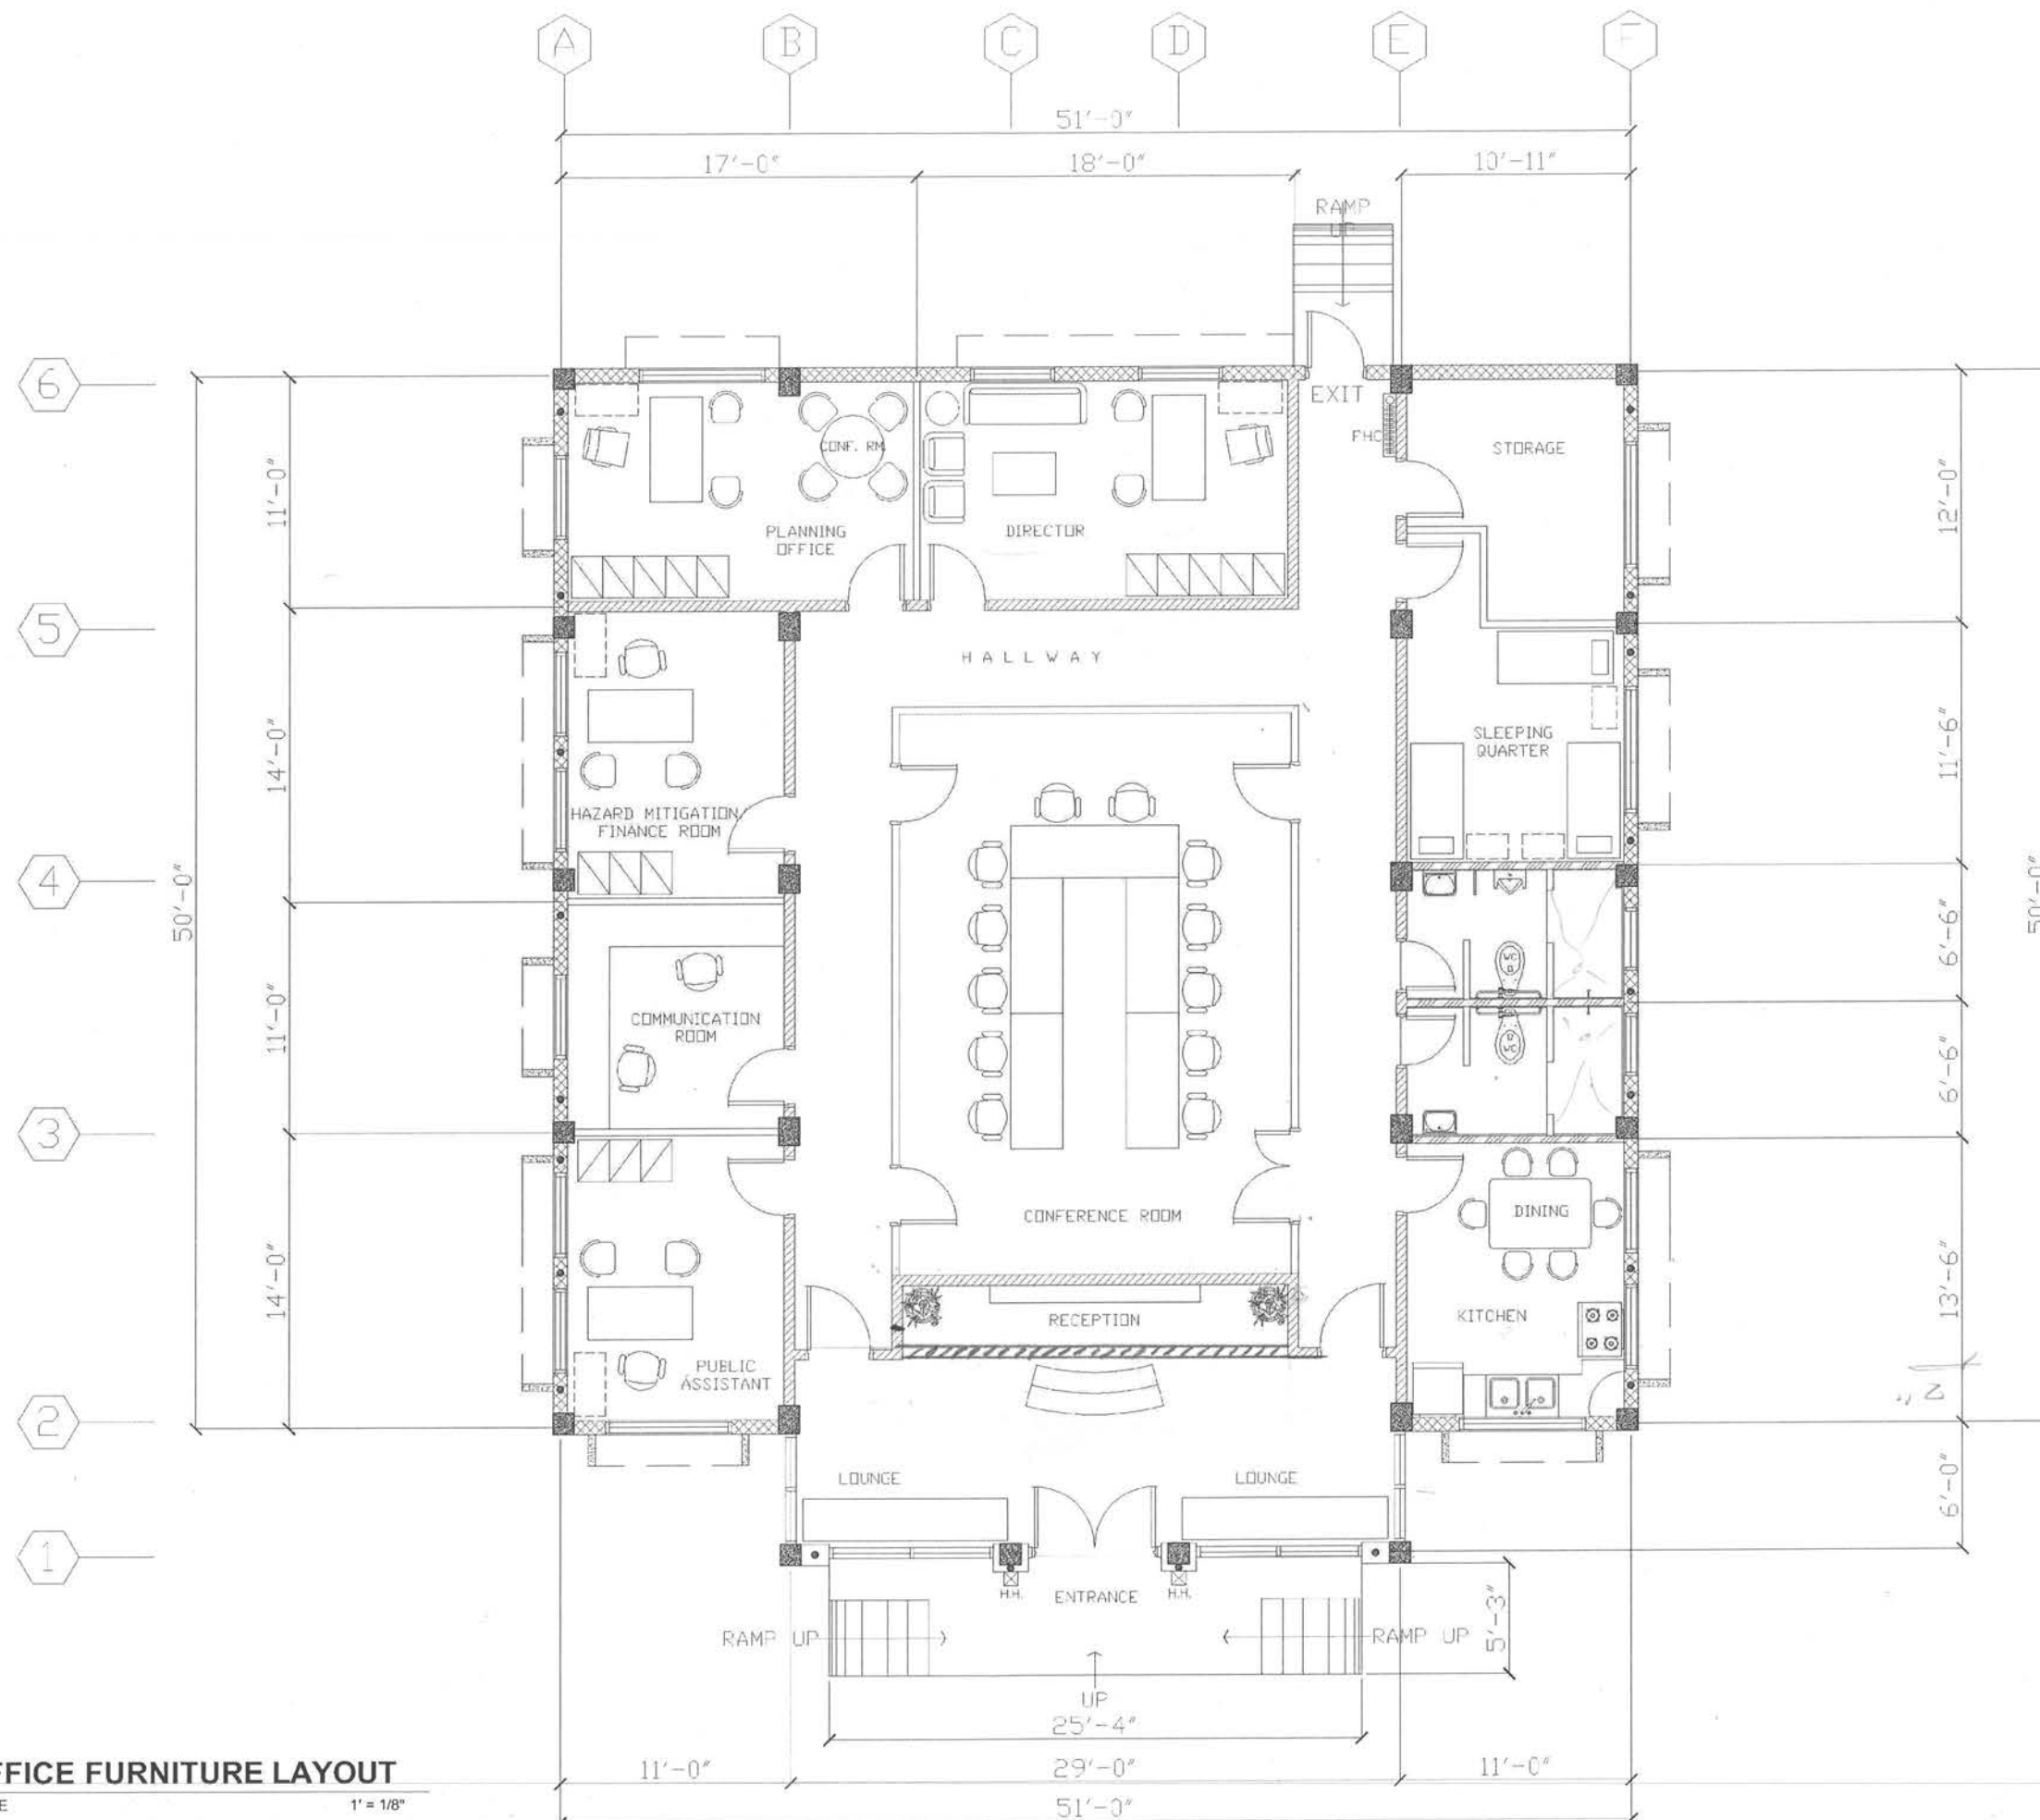

OFFICE FURNITURE LAYOUT
1 A100 SCALE 1" = 1/8"



**Proposed F.S.M./Office of Environment
and Emergency Management Bldg.**
Palikir, Pohnpei

CONTENTS
REFERENCE PLAN

Approved

Approved

REVISION BY

DATE: Feb., 2011

SCALE: AS SHOWN


DRAWN:

JOB:

SHEET

A-102

E.O.C. Bldg.

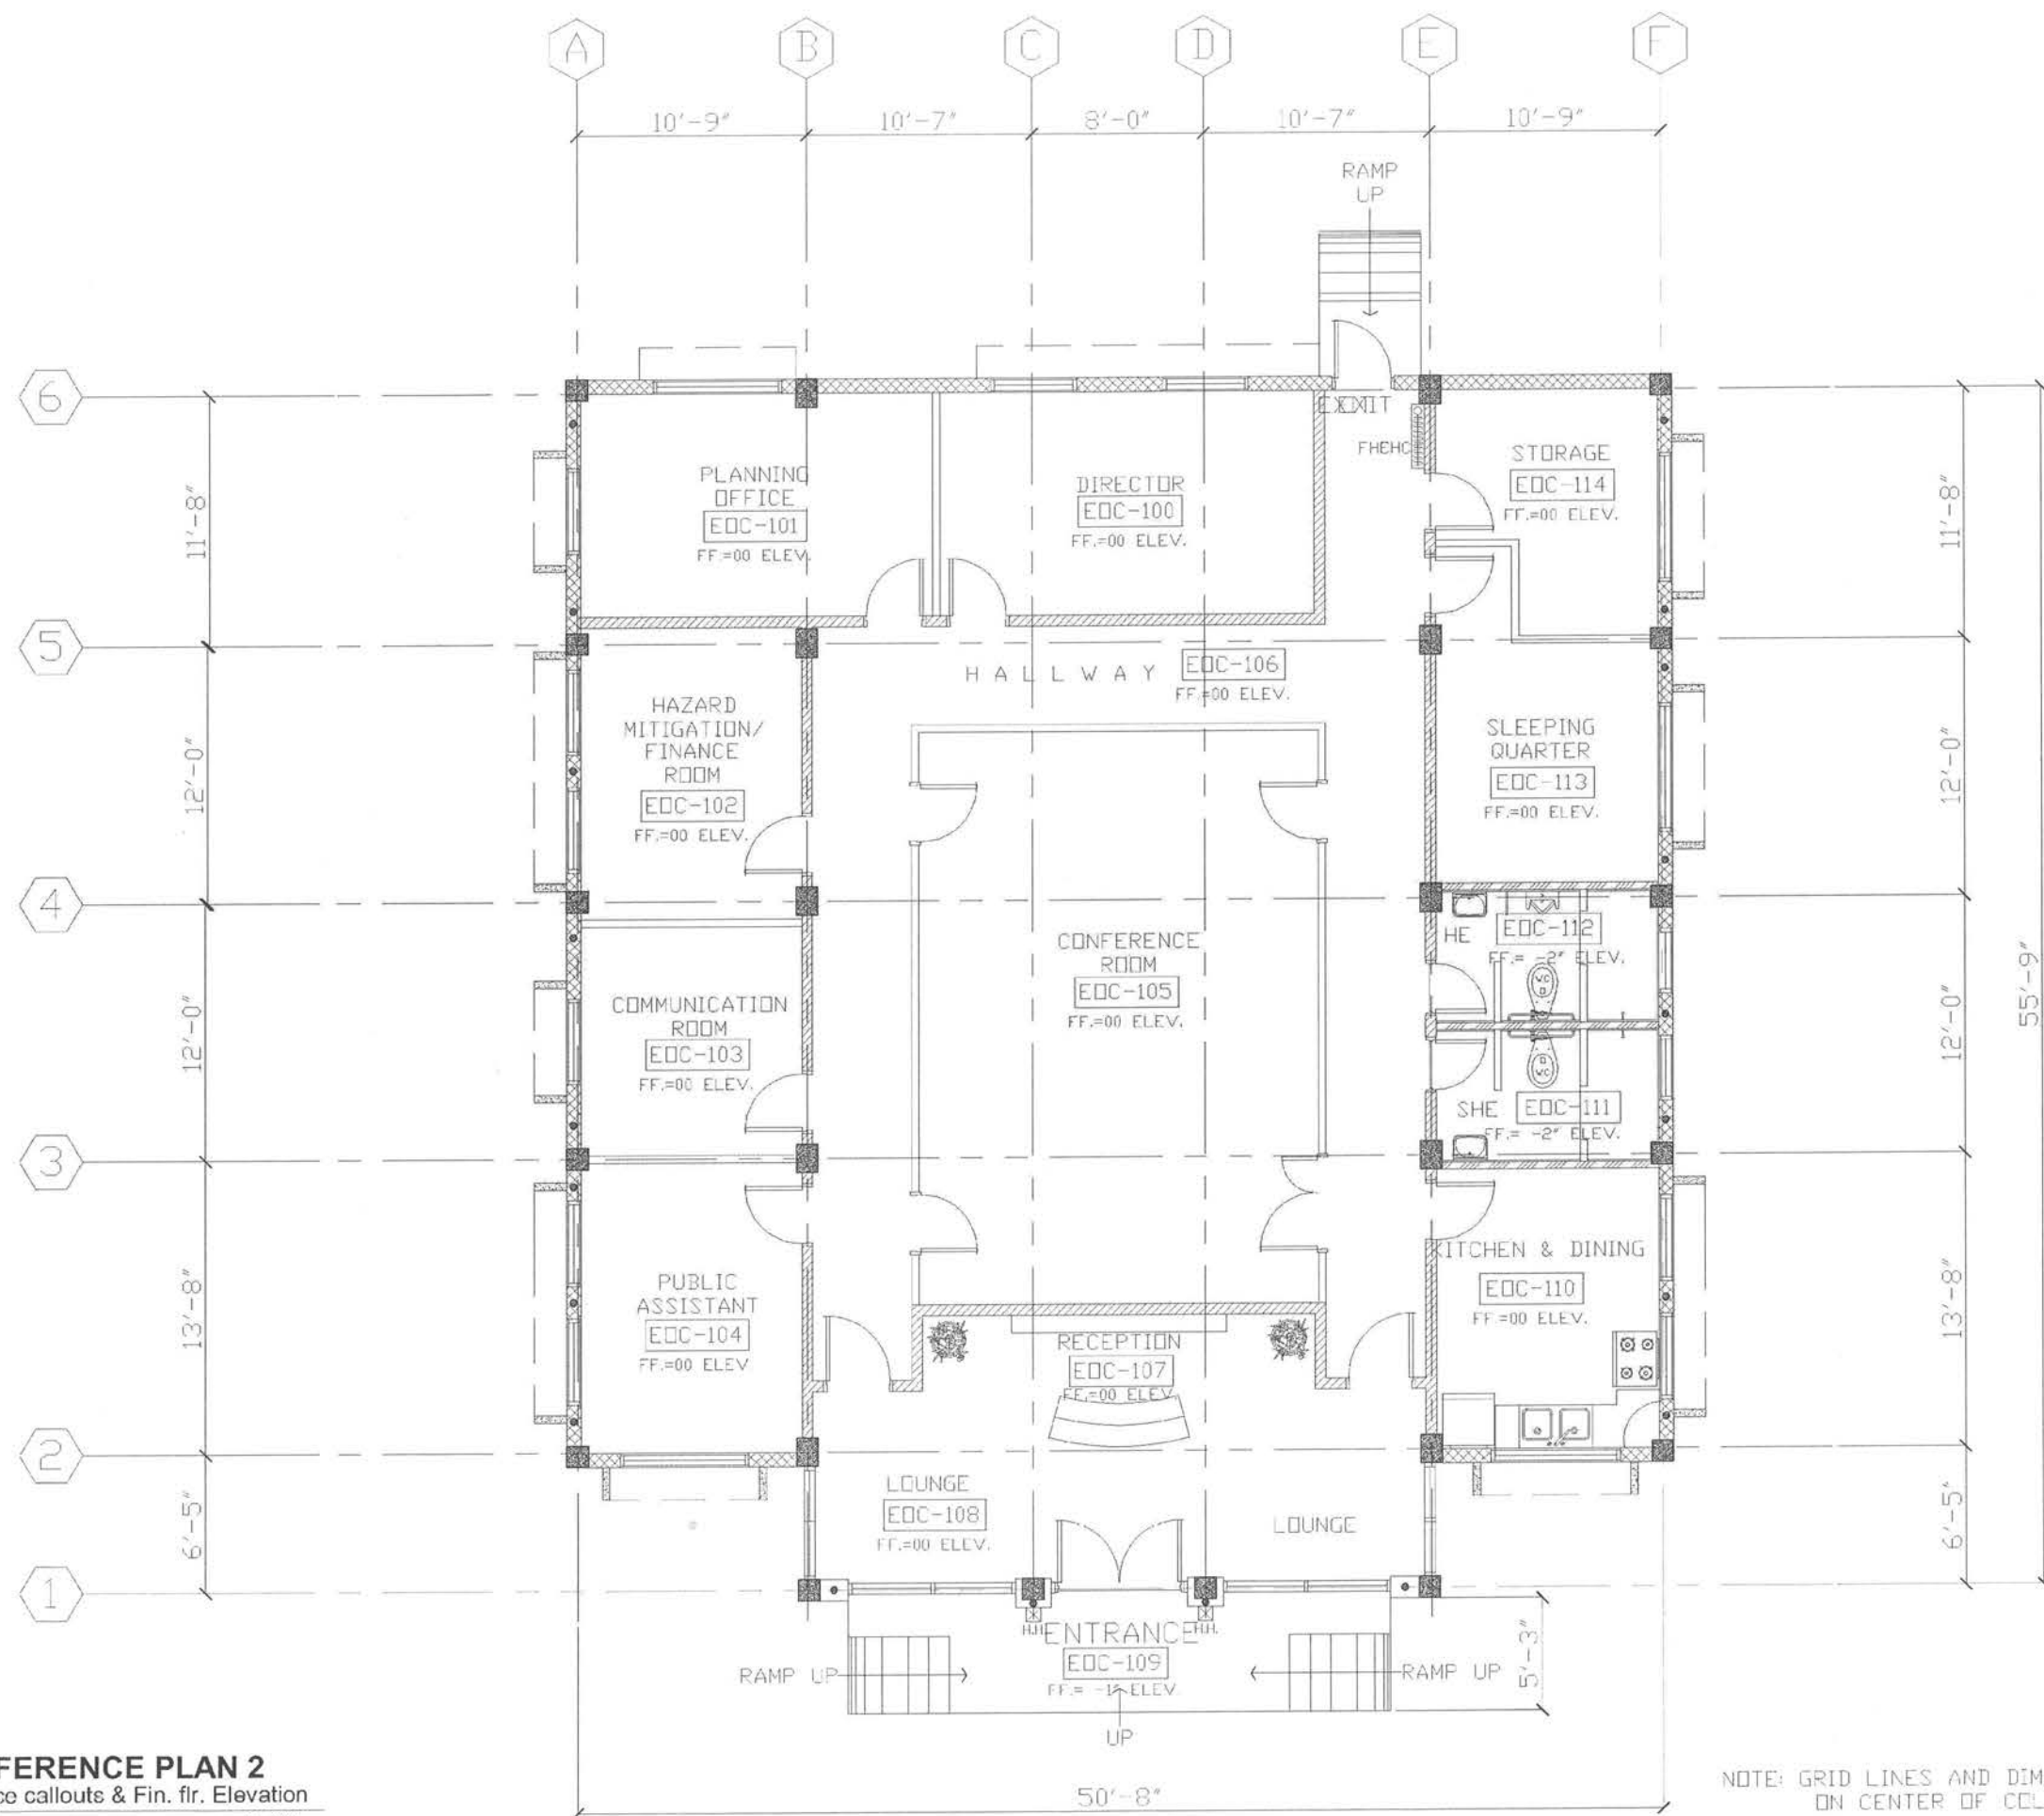

NOTE: GRID LINES AND DIMENSIONS ARE
ON CENTER OF COLUMNS

REFERENCE PLAN 2

Space callouts & Fin. flr. Elevation

1
A102

SCALE

1" = 1/8"

LEGEND:

-  - CONCRETE COLUMN
-  - 8" CMU BLOCKS
-  - 6" CMU BLOCKS
-  - 4" CMU BLOCKS
-  - 4-1/2" WALL W/
3/4" THK. GYPSUM
BOARD ON METAL
STUDS



Proposed F.S.M./Office of Environment and Emergency Management Bldg.

Palikir, Pohnpei

CONTENTS
REFERENCE PLAN

Approved

Approved

REVISION BY

DATE: Feb., 2011

SCALE: AS SHOWN

DRAWN:

JOB:

SHEET

A-103

E.O.C. Bldg.

REFERENCE PLAN 3

Doors & Windows Callouts, Wall Callouts

1
A103

SCALE

1" = 1/8"

6

5

4

3

2

1

A

B

C

D

E

F

1
A202

1
A502

1
A500

1
A508

1
A507

1
A507

1
A509

steen/lorna/patty
Director

steen/lorna/patty
Cinder
A202
patty
Director

Tilson

Johnny

Justine/Blo

Tomy

Jams

Lay


Bev.

RAMP UP

UP

RAMP UP

5'-3"

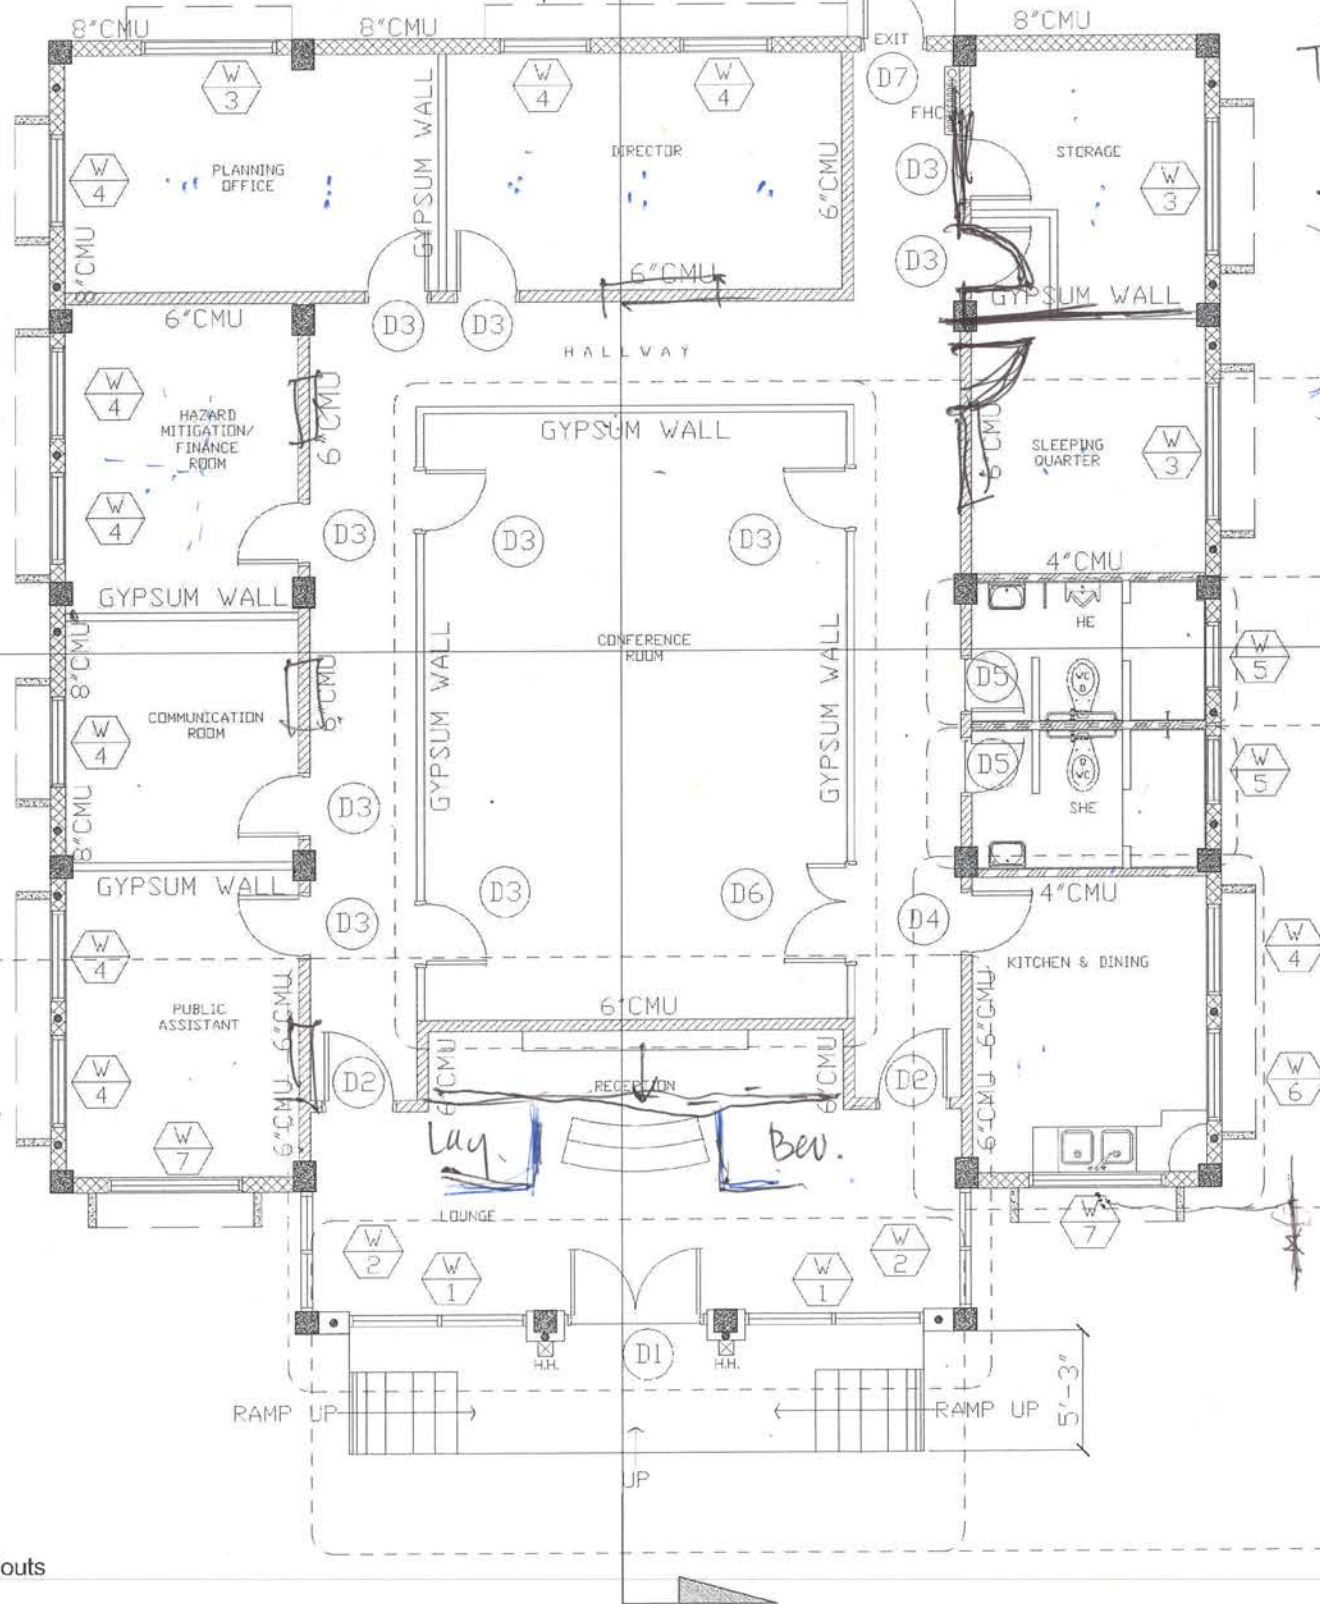

A B C D E F



**Proposed F.S.M./Office of Environment
and Emergency Management Bldg.**
Palikir, Pohnpei

CONTENTS
FLOOR PATTERN

Approved

Approved

REVISION	BY

DATE: Feb., 2011
SCALE: AS SHOWN


DRAWN:

JOB:

SHEET

A-120

E.O.C. Bldg.

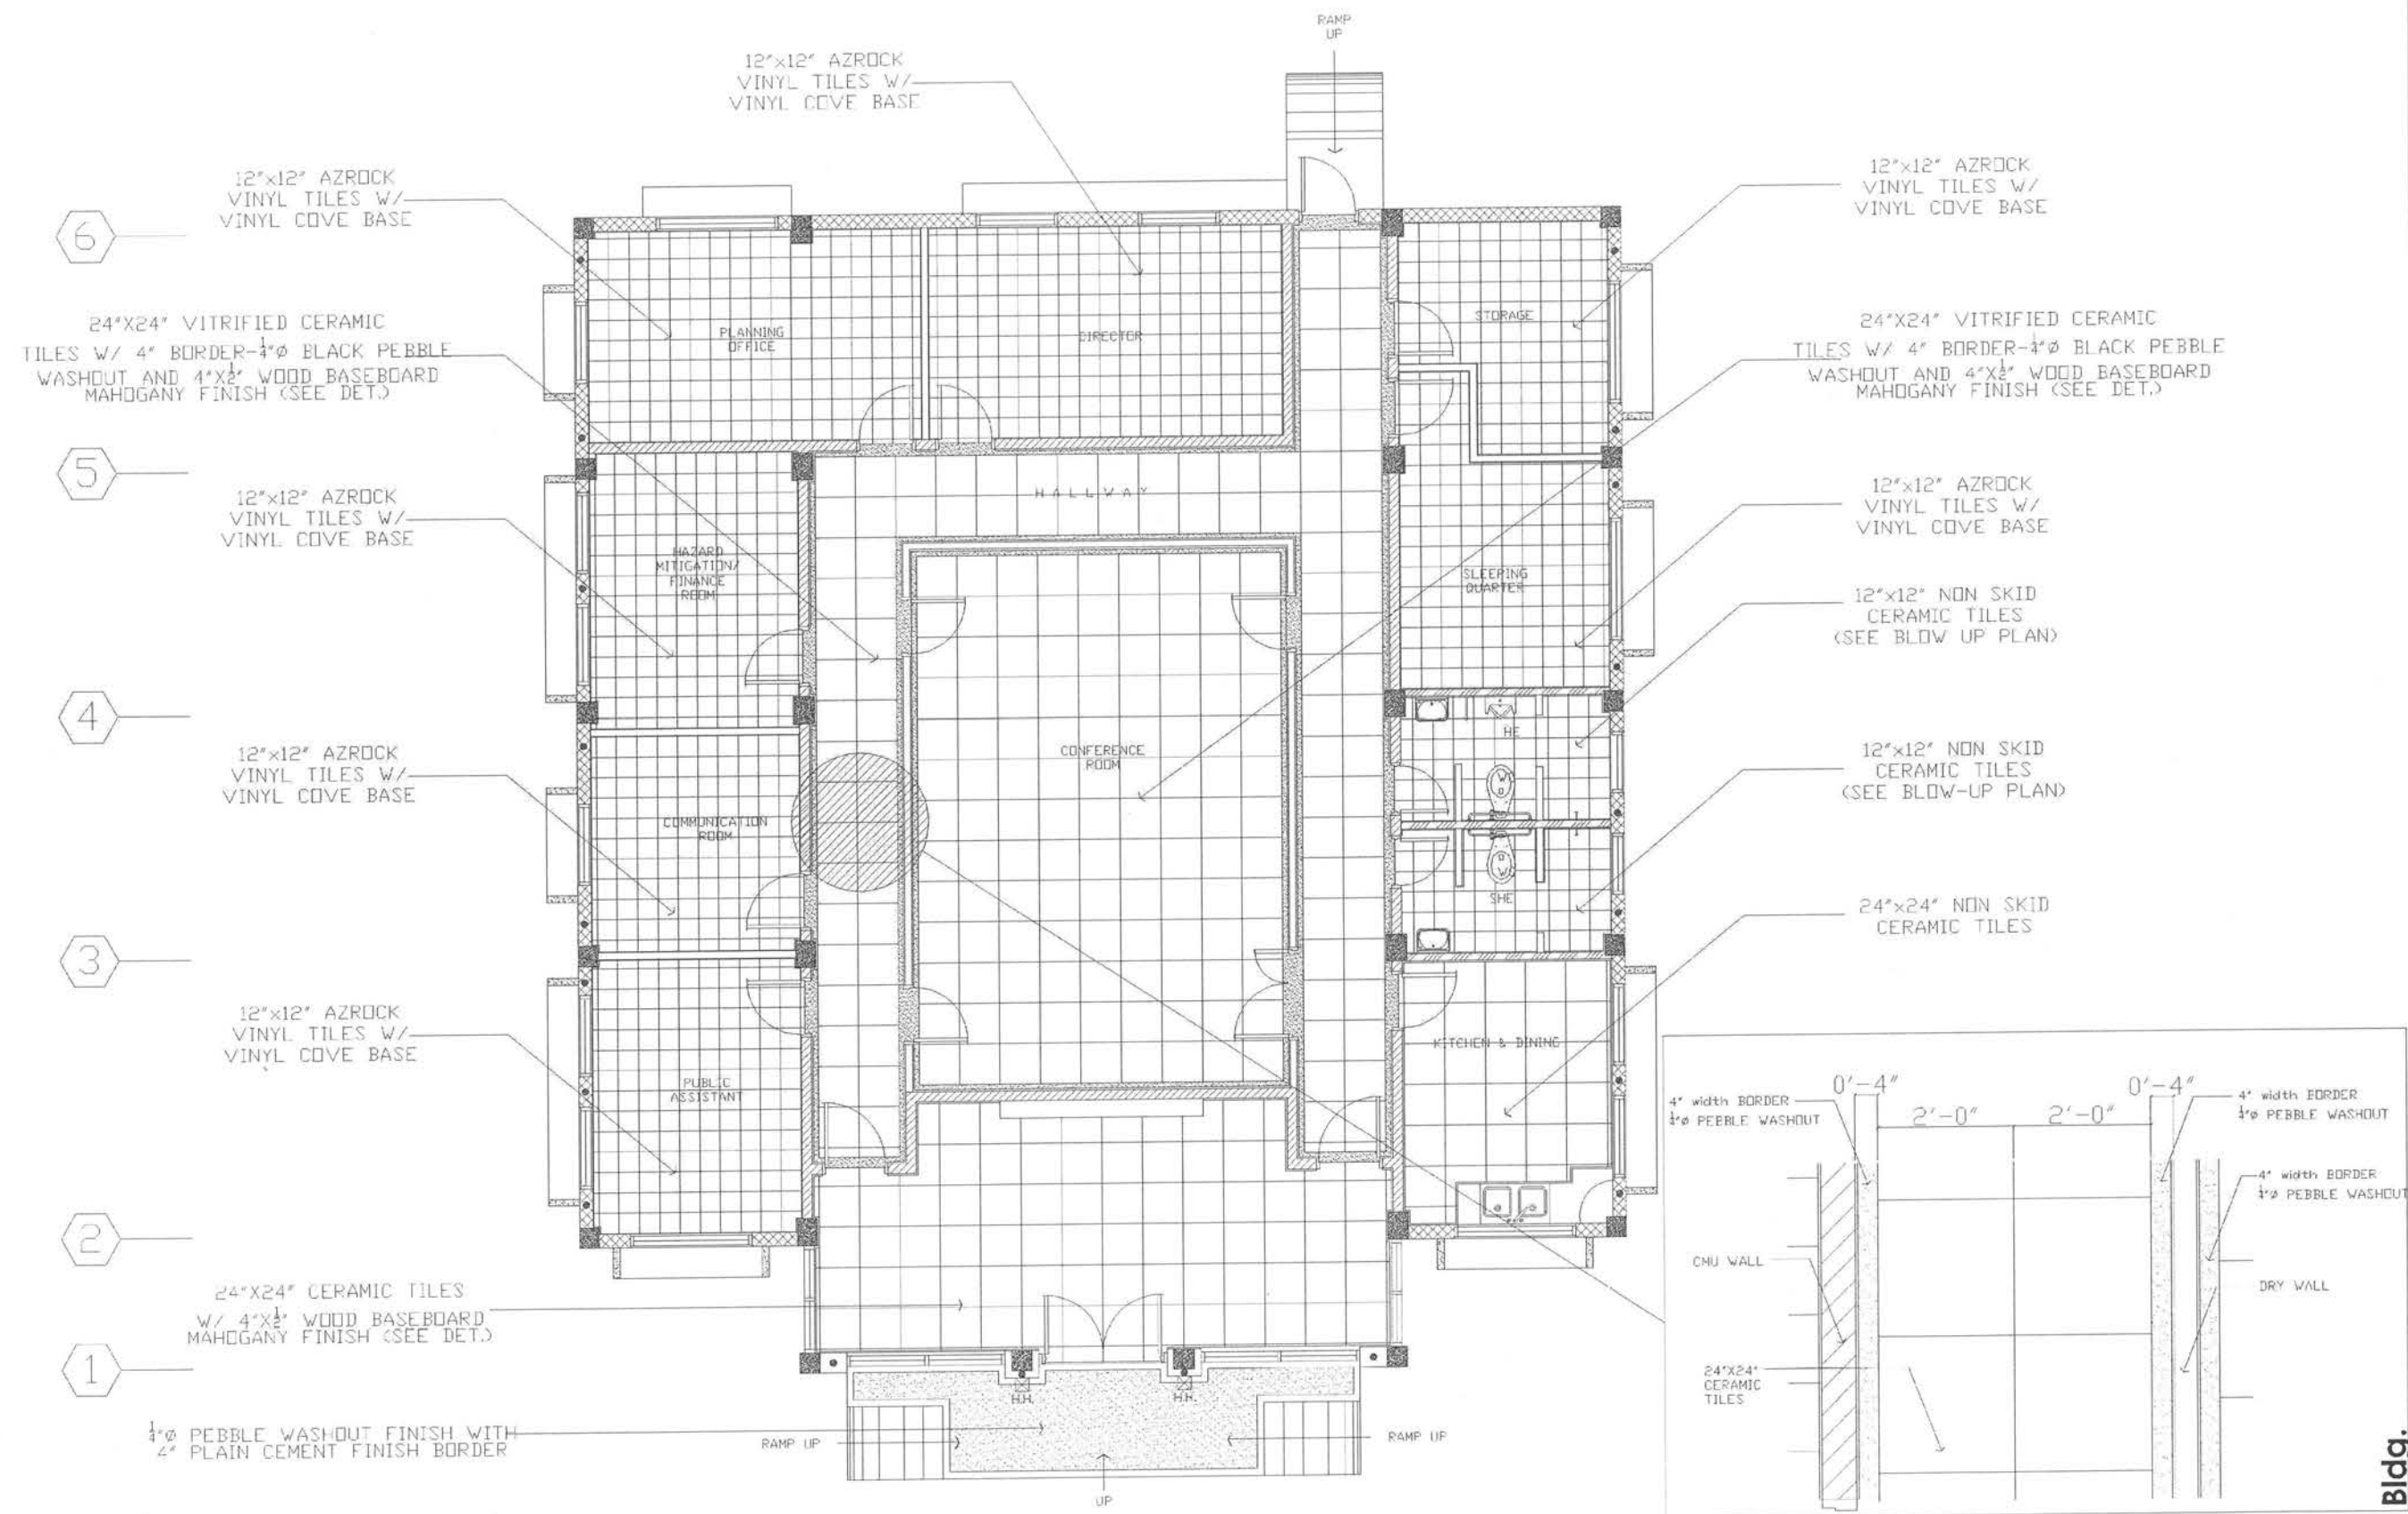

1 FINISH FLOOR PATTERN
A120 SCALE 1" = 1/8"

Palikir, Pohnpei

A 120

A-130



**Proposed F.S.M./Office of Environment
and Emergency Management Bldg.**
Palikir, Pohnpei

CONTENTS
ROOF PLAN

Approved

Approved

REVISION BY

DATE: Feb., 2011

SCALE: AS SHOWN


DRAWN:

JOB:

SHEET


A-140

E.O.C. Bldg.

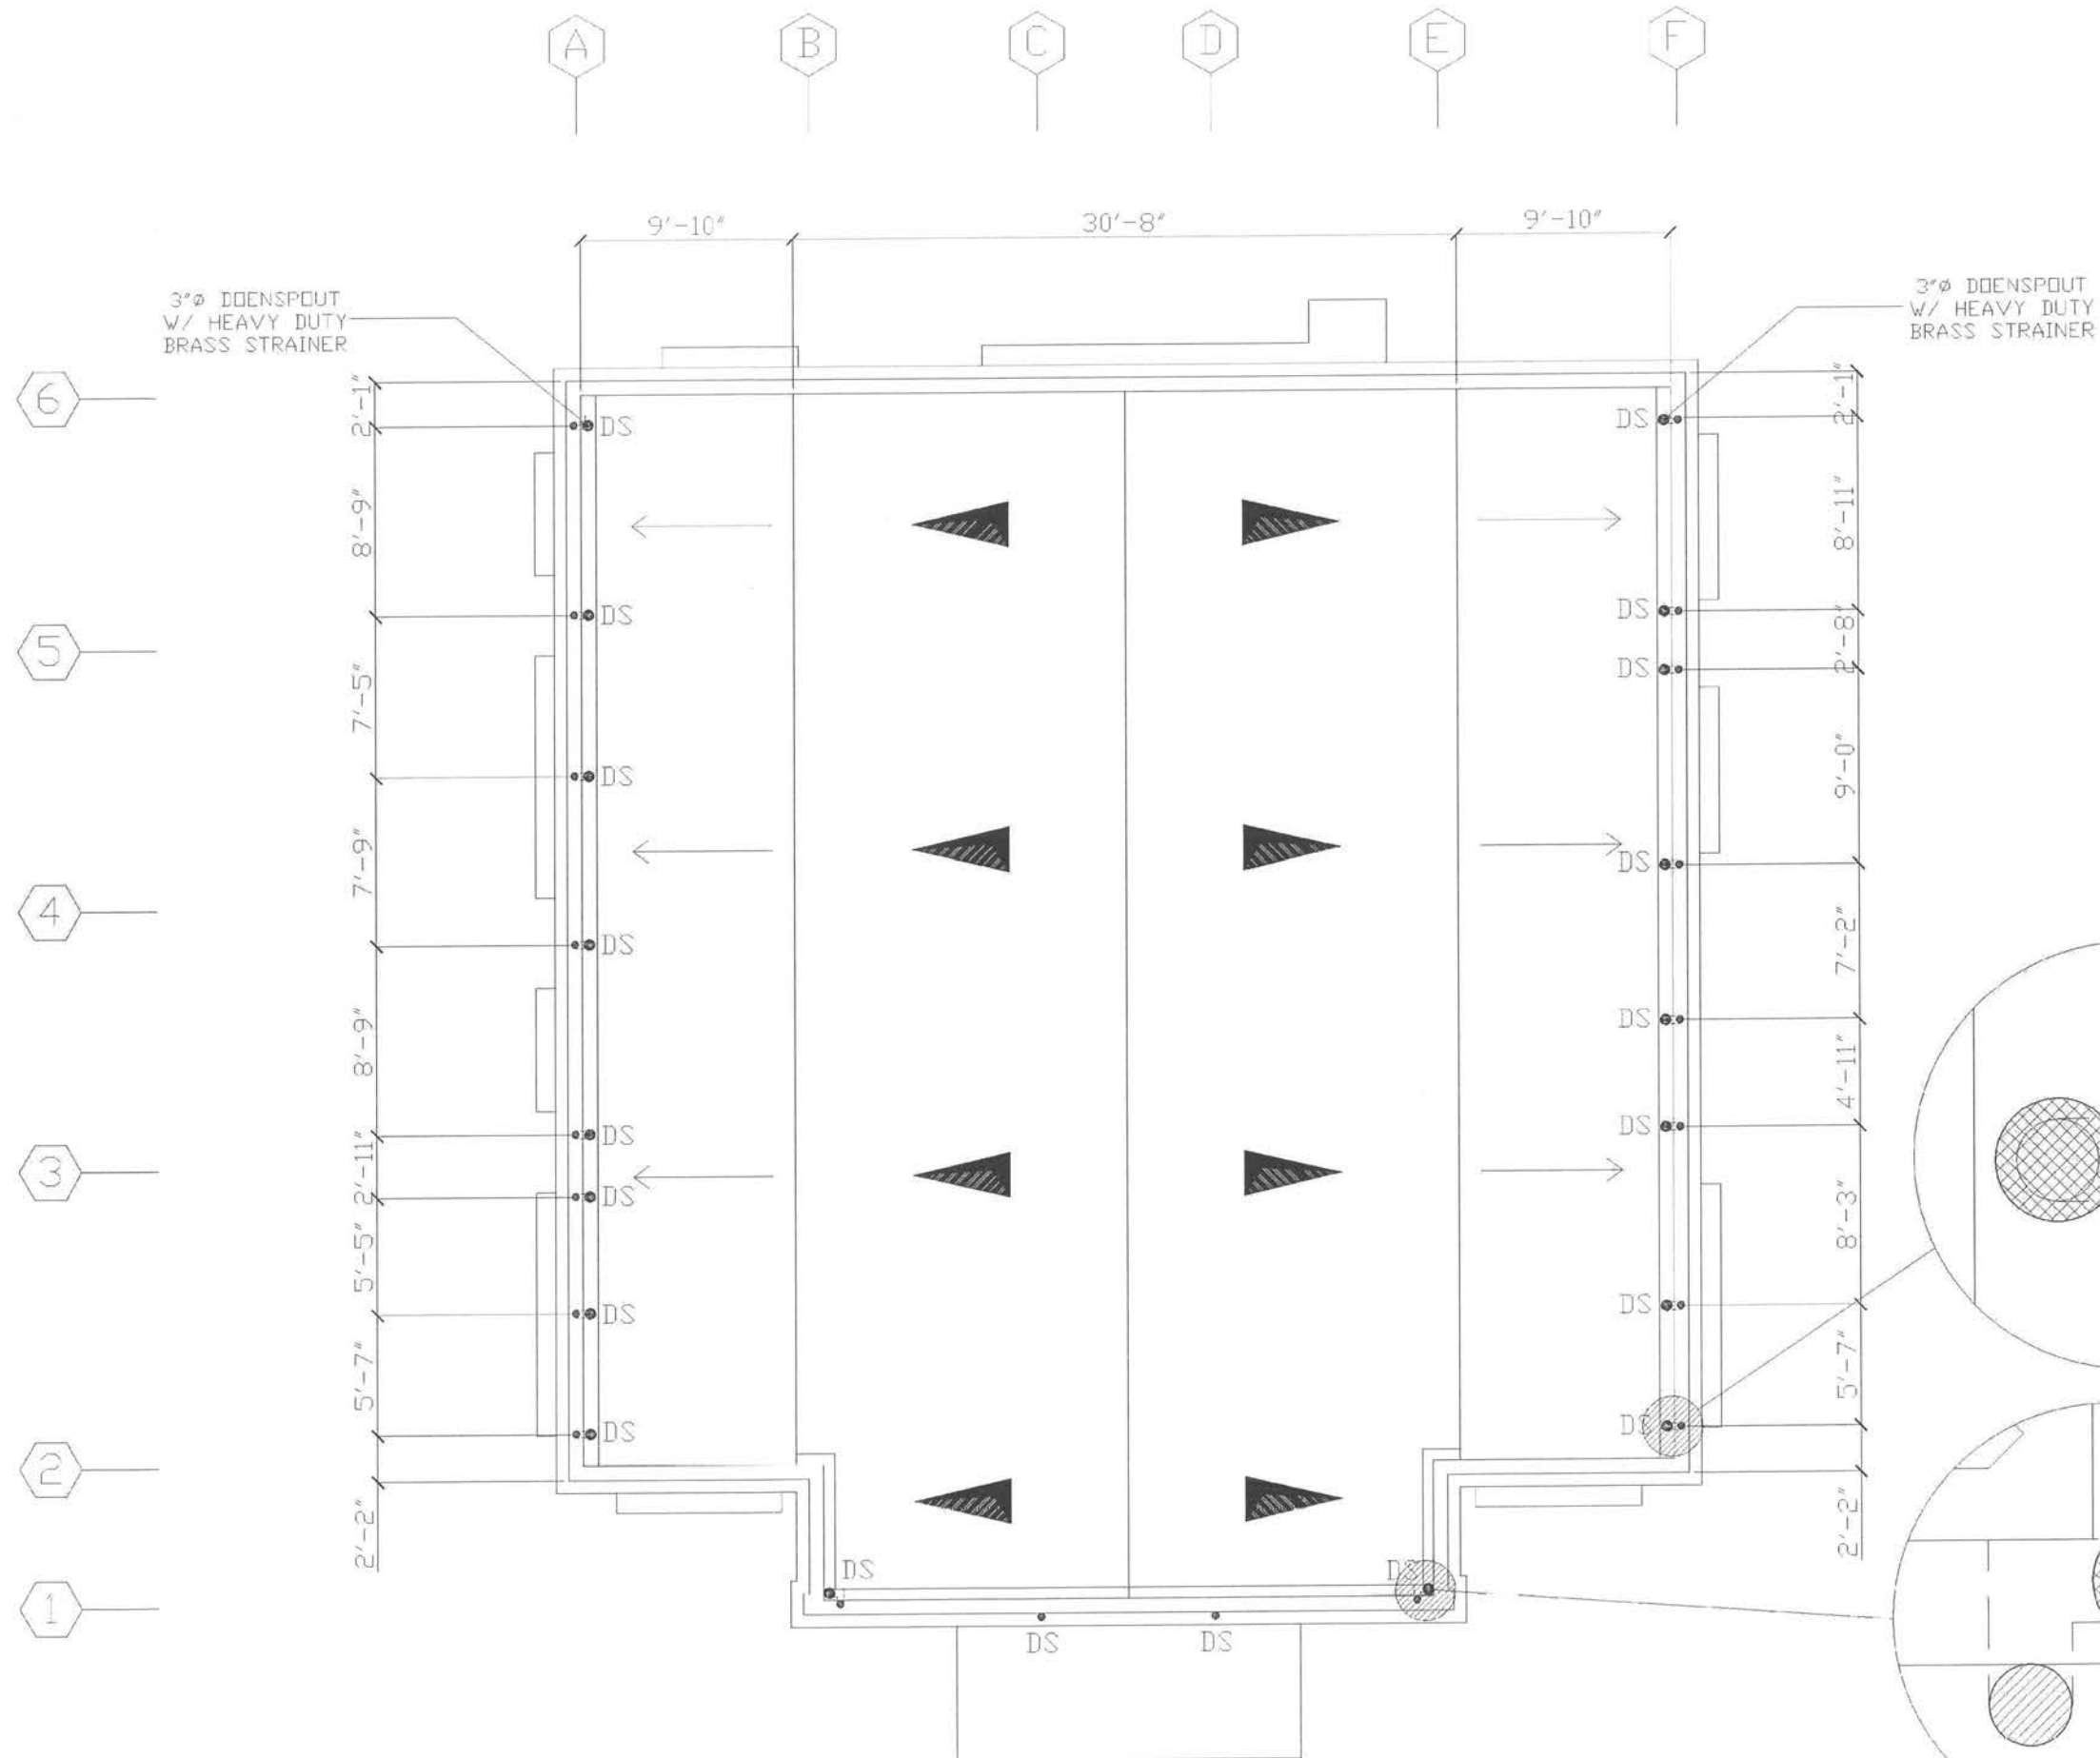





1 FRONT ELEVATION
A200 SCALE 1" = 1/8"

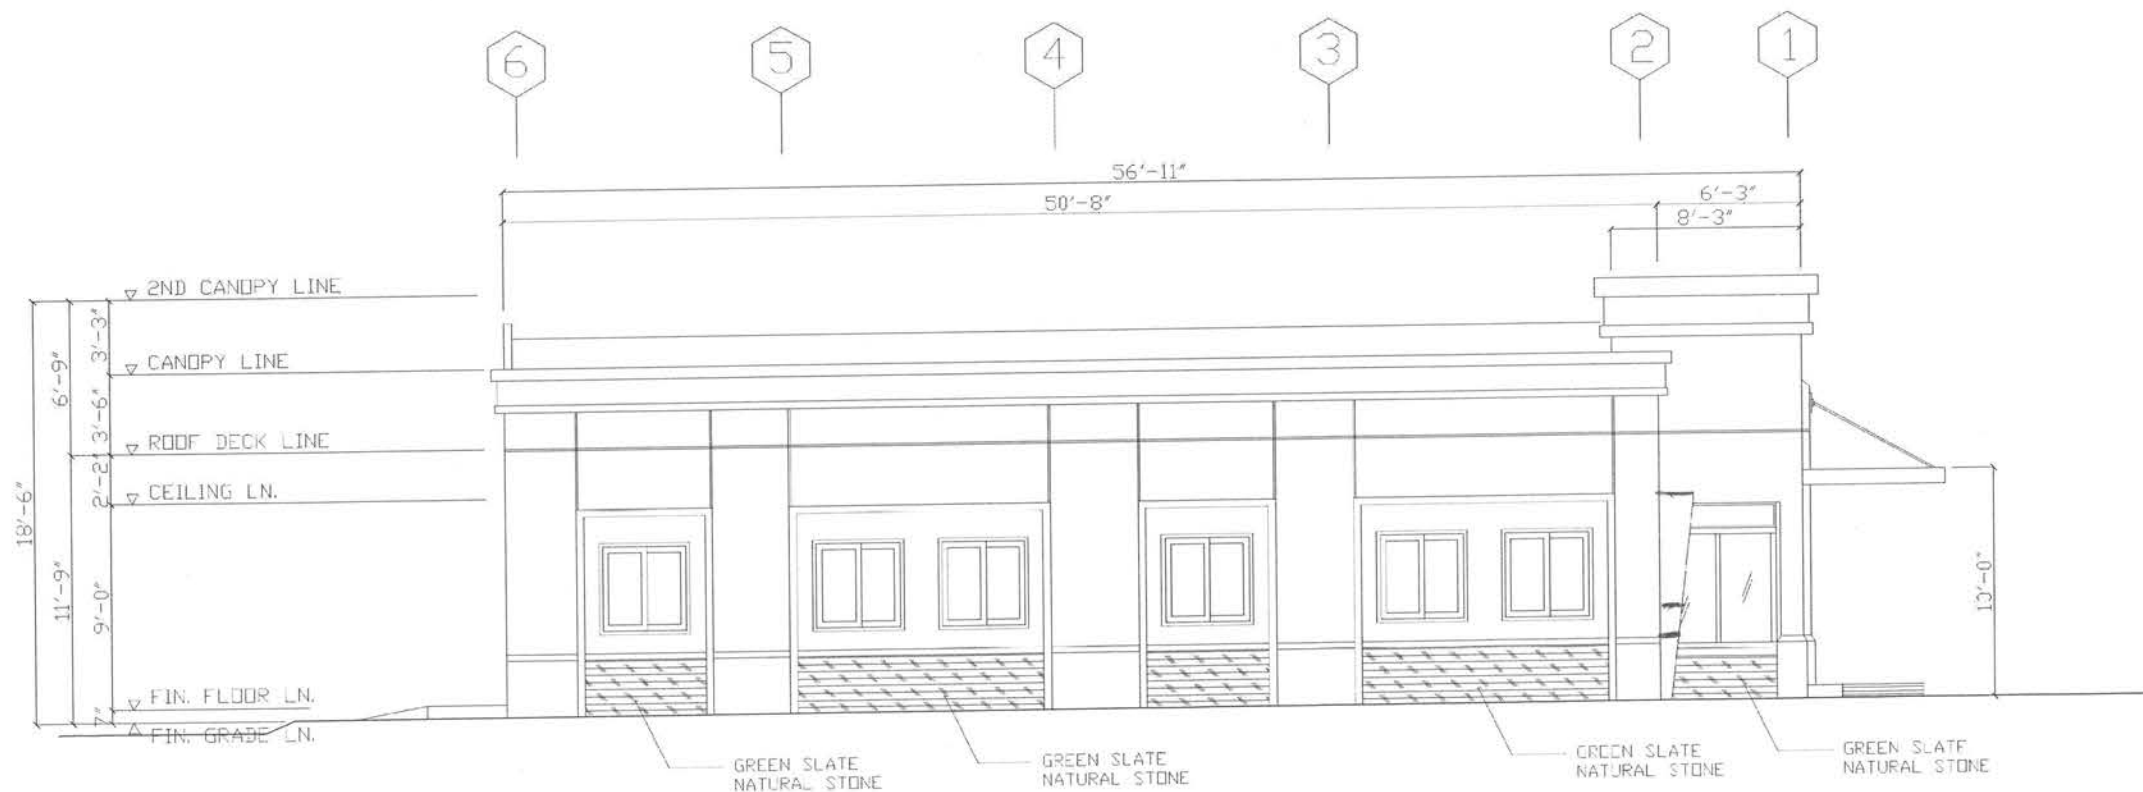

2 LEFT SIDE ELEVATION
A200 SCALE 1" = 1/8"

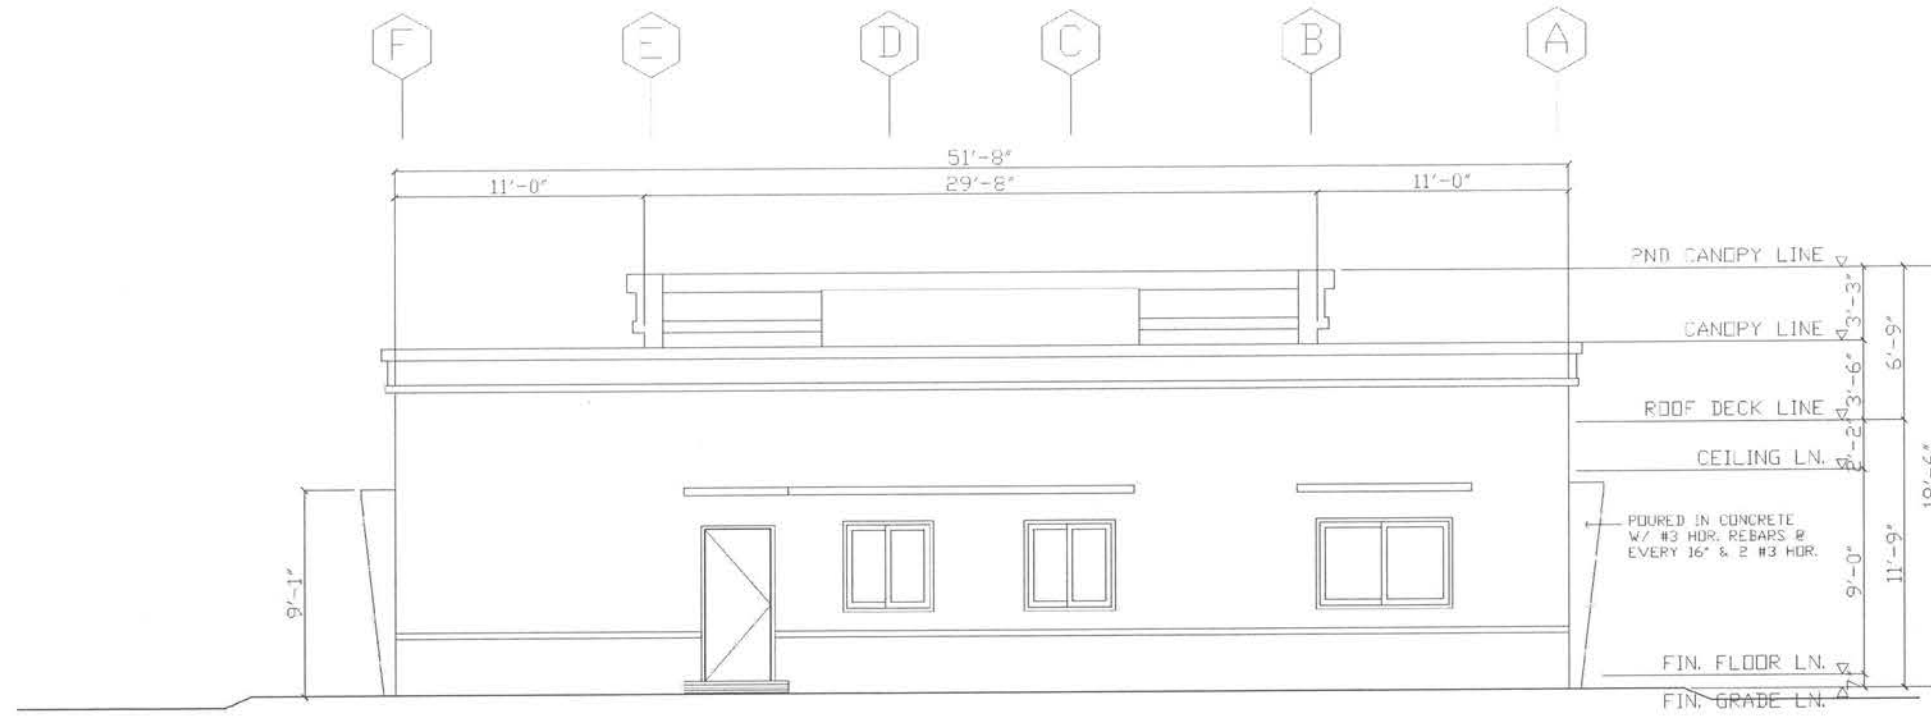

1 REAR ELEVATION
A201 SCALE 1" = 1/8"

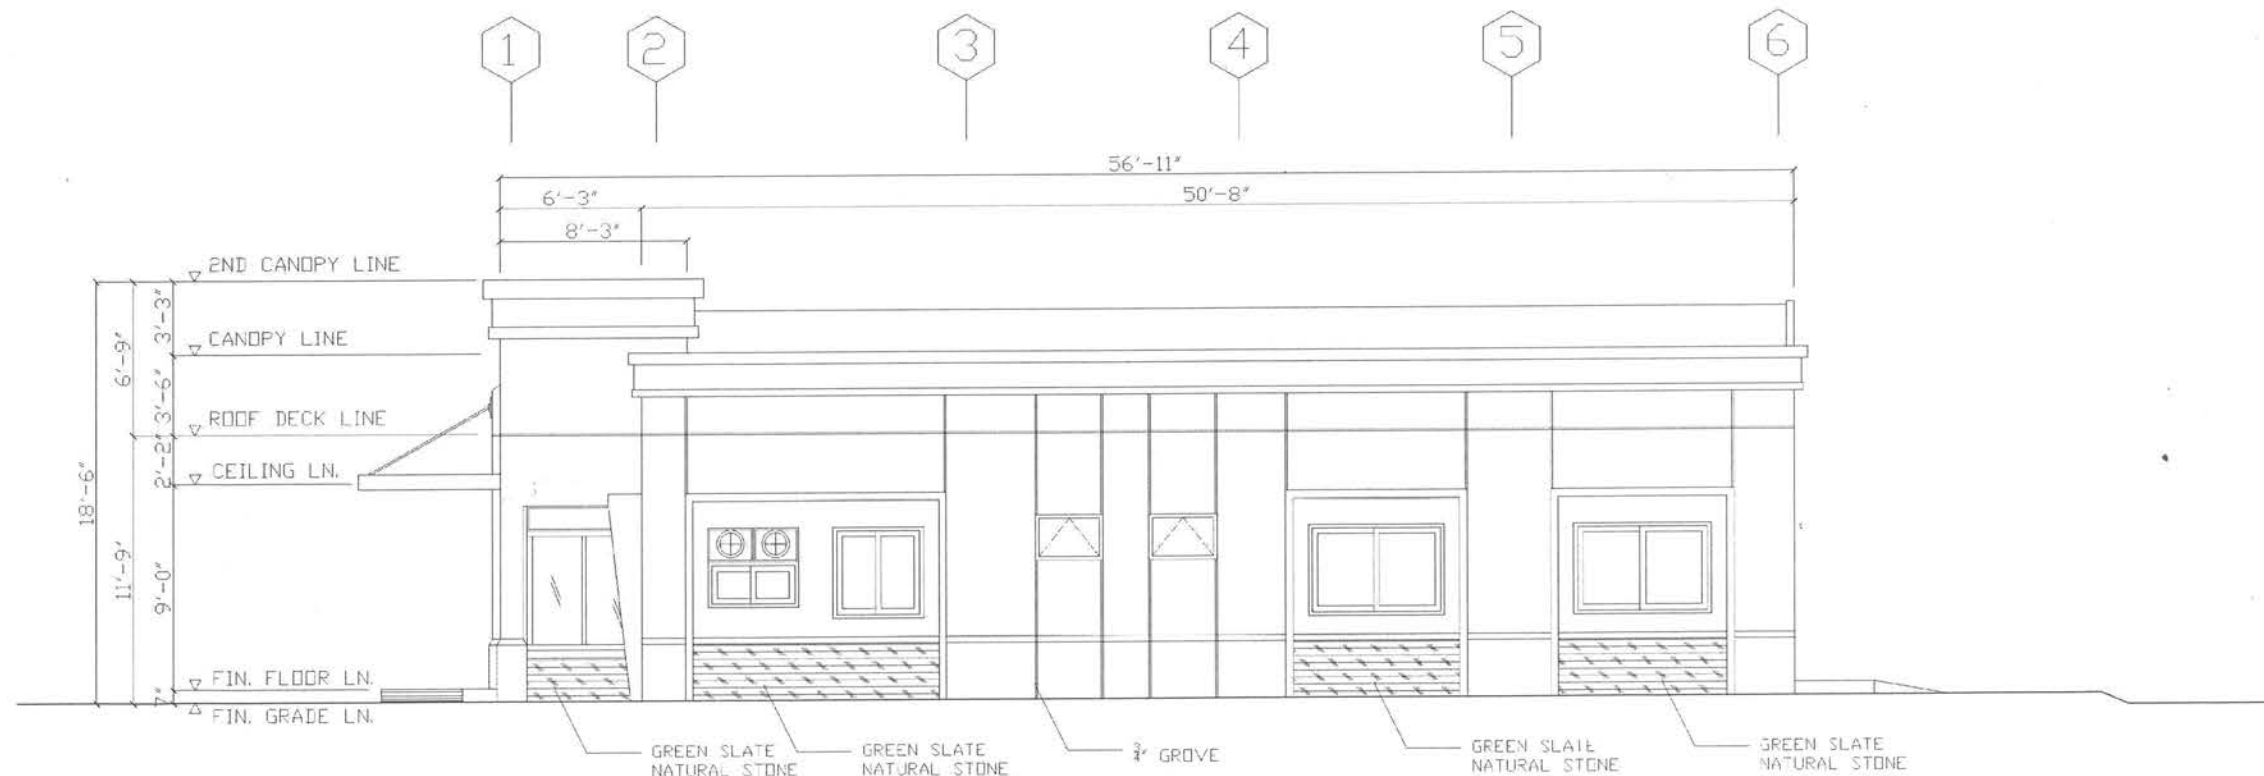

2 RIGHT SIDE ELEVATION
A201 SCALE 1" = 1/8"

**Proposed F.S.M./Office of Environment
and Emergency Management Bldg.**
Palikir, Pohnpei

CONTENTS
SECTIONS

Approved

Approved

REVISION BY

DATE: Feb., 2011

SCALE: AS SHOWN


DRAWN:


JOB:

SHEET


A-202

E.O.C. Bldg.

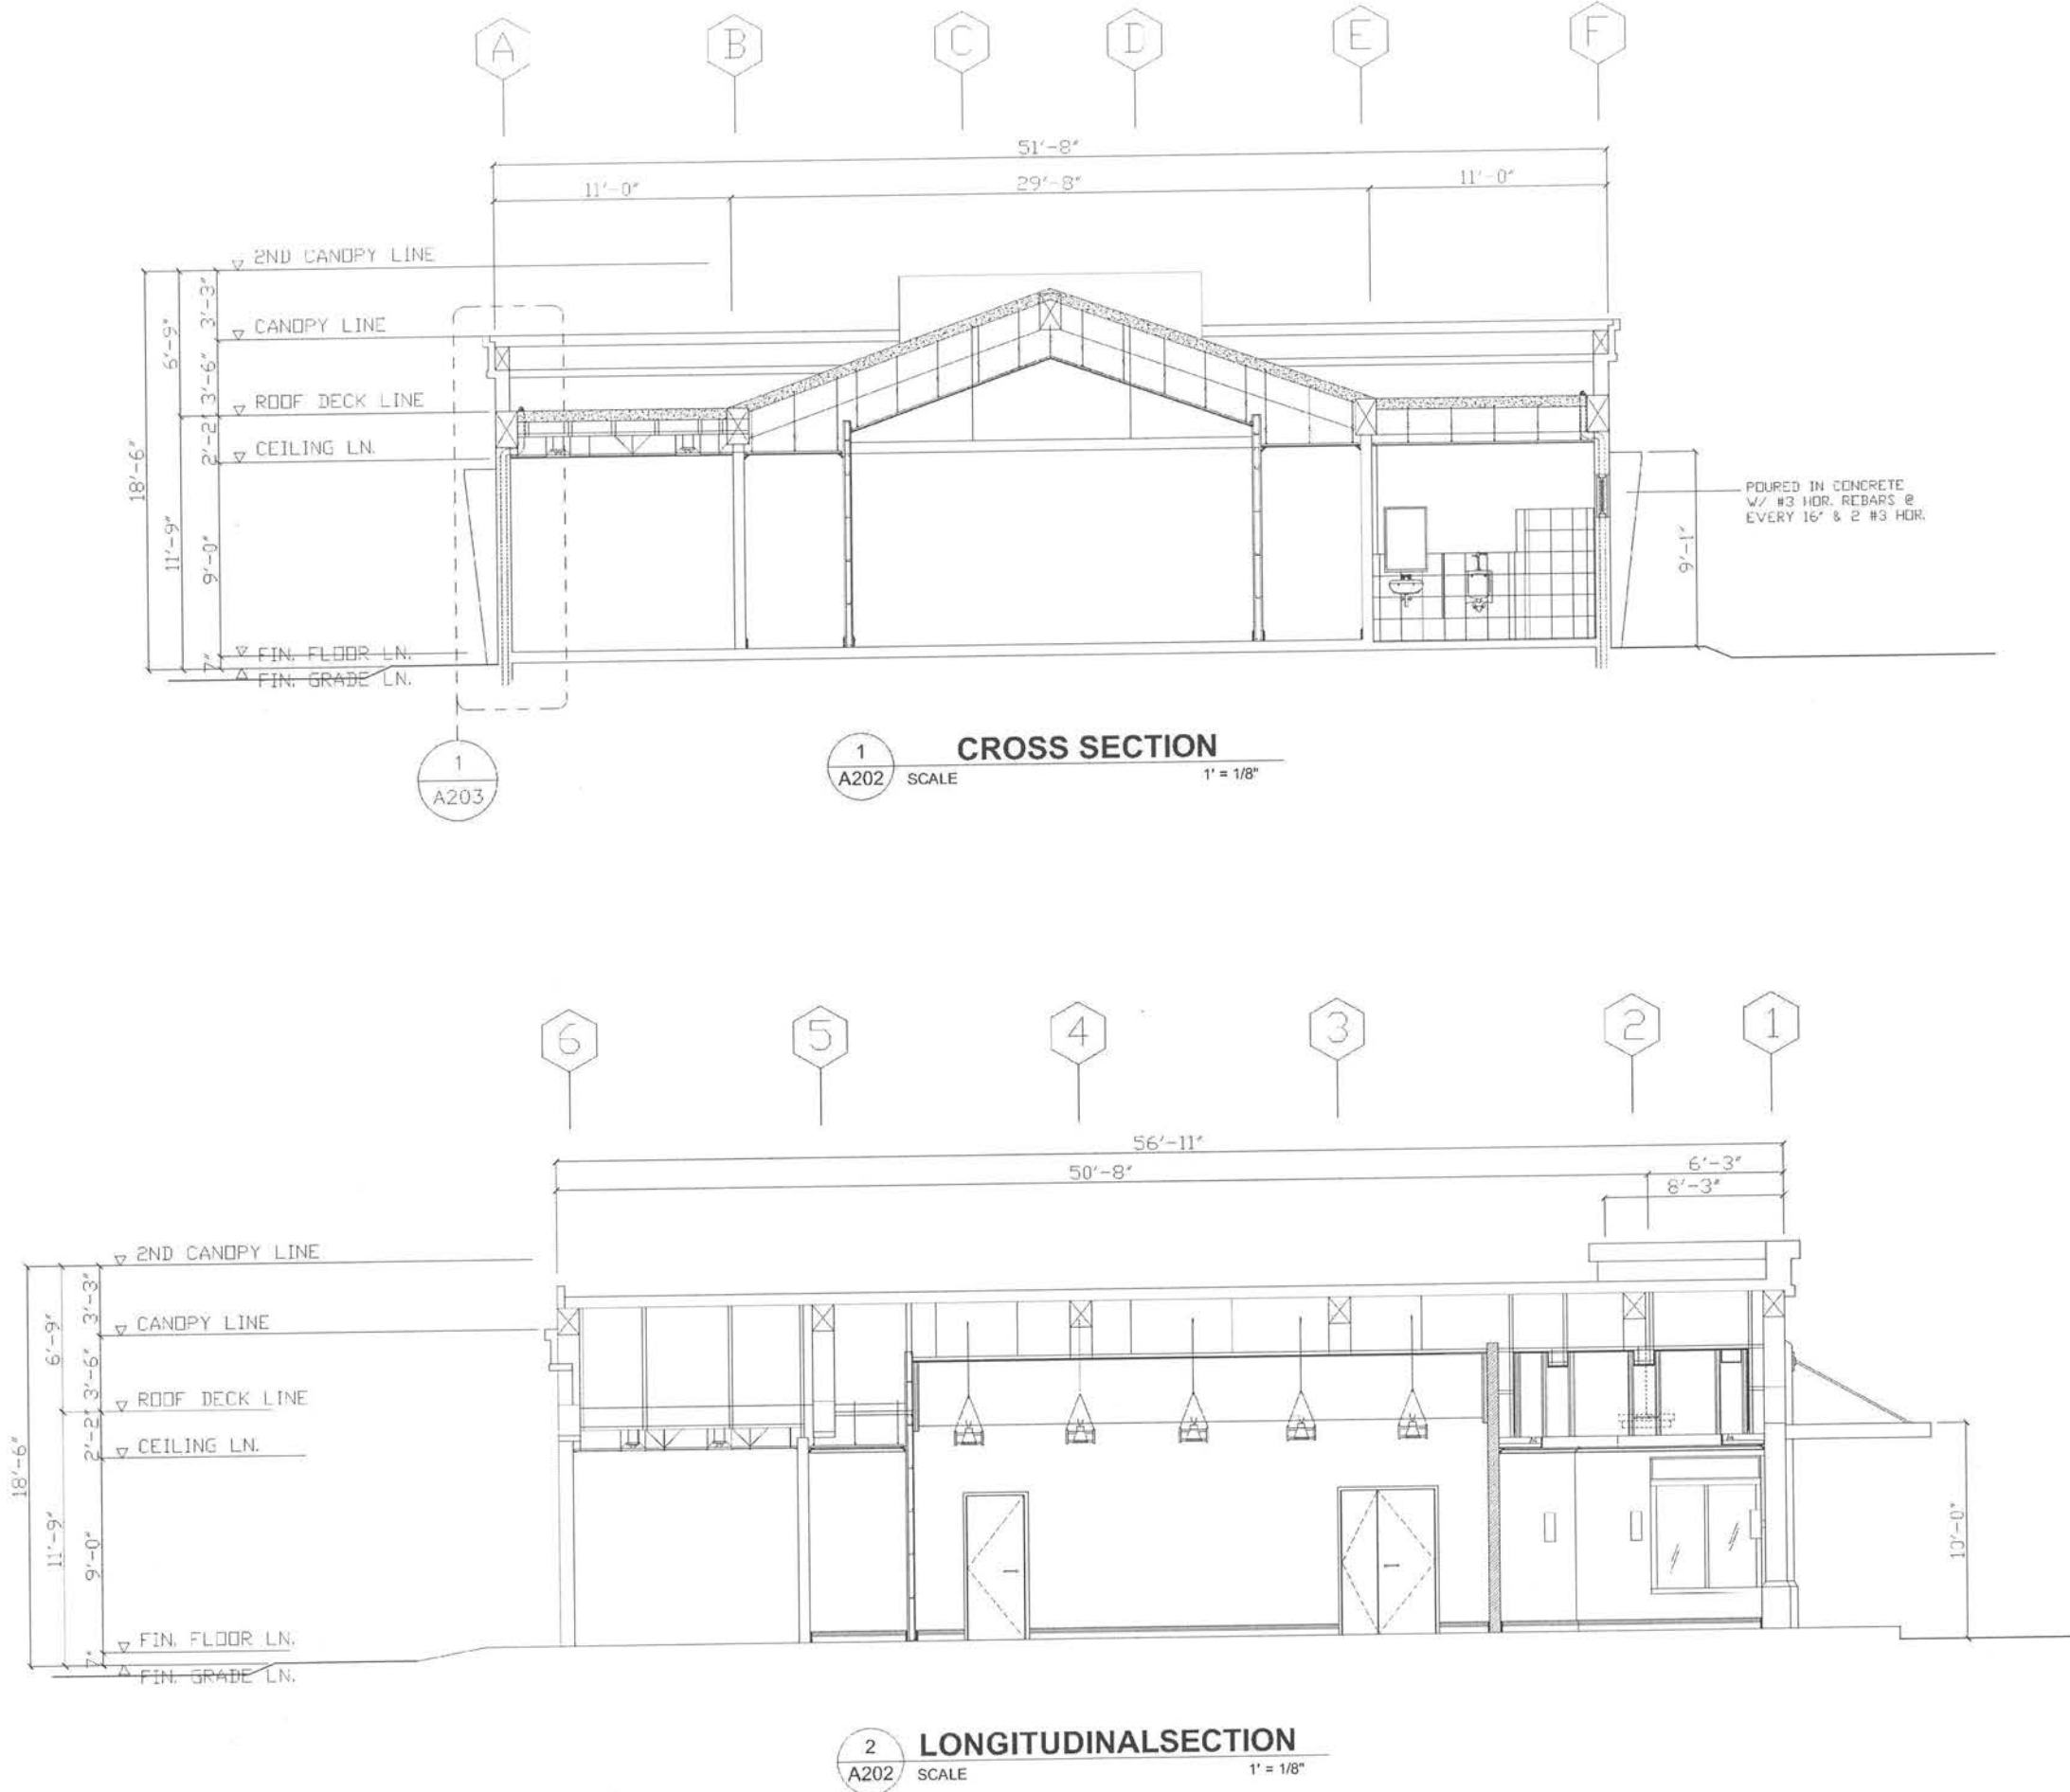

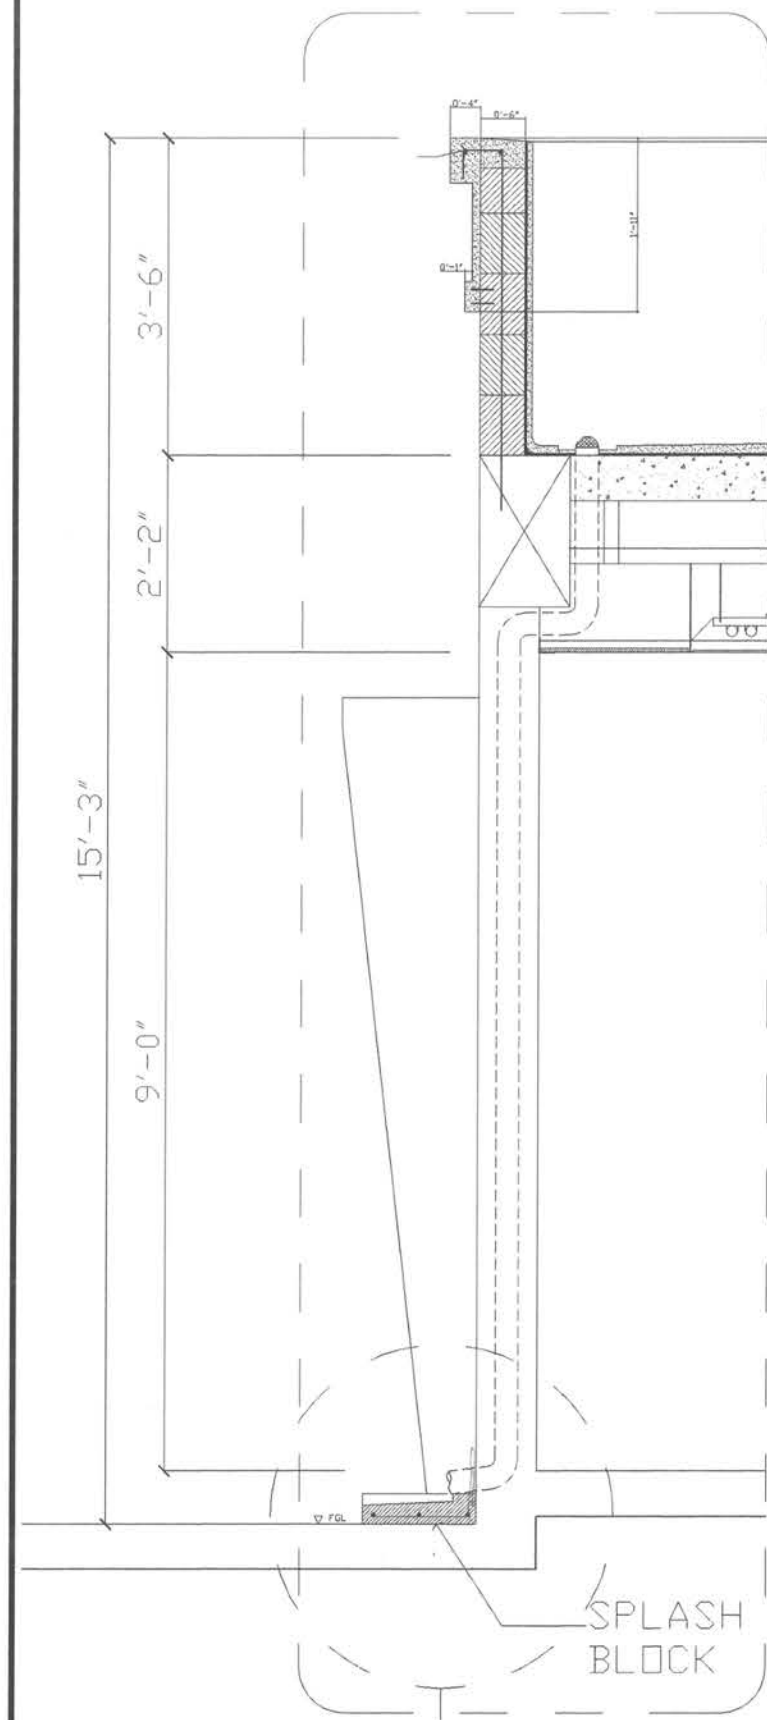


1 BAY SECTION
A203 SCALE 1" = 1/2"

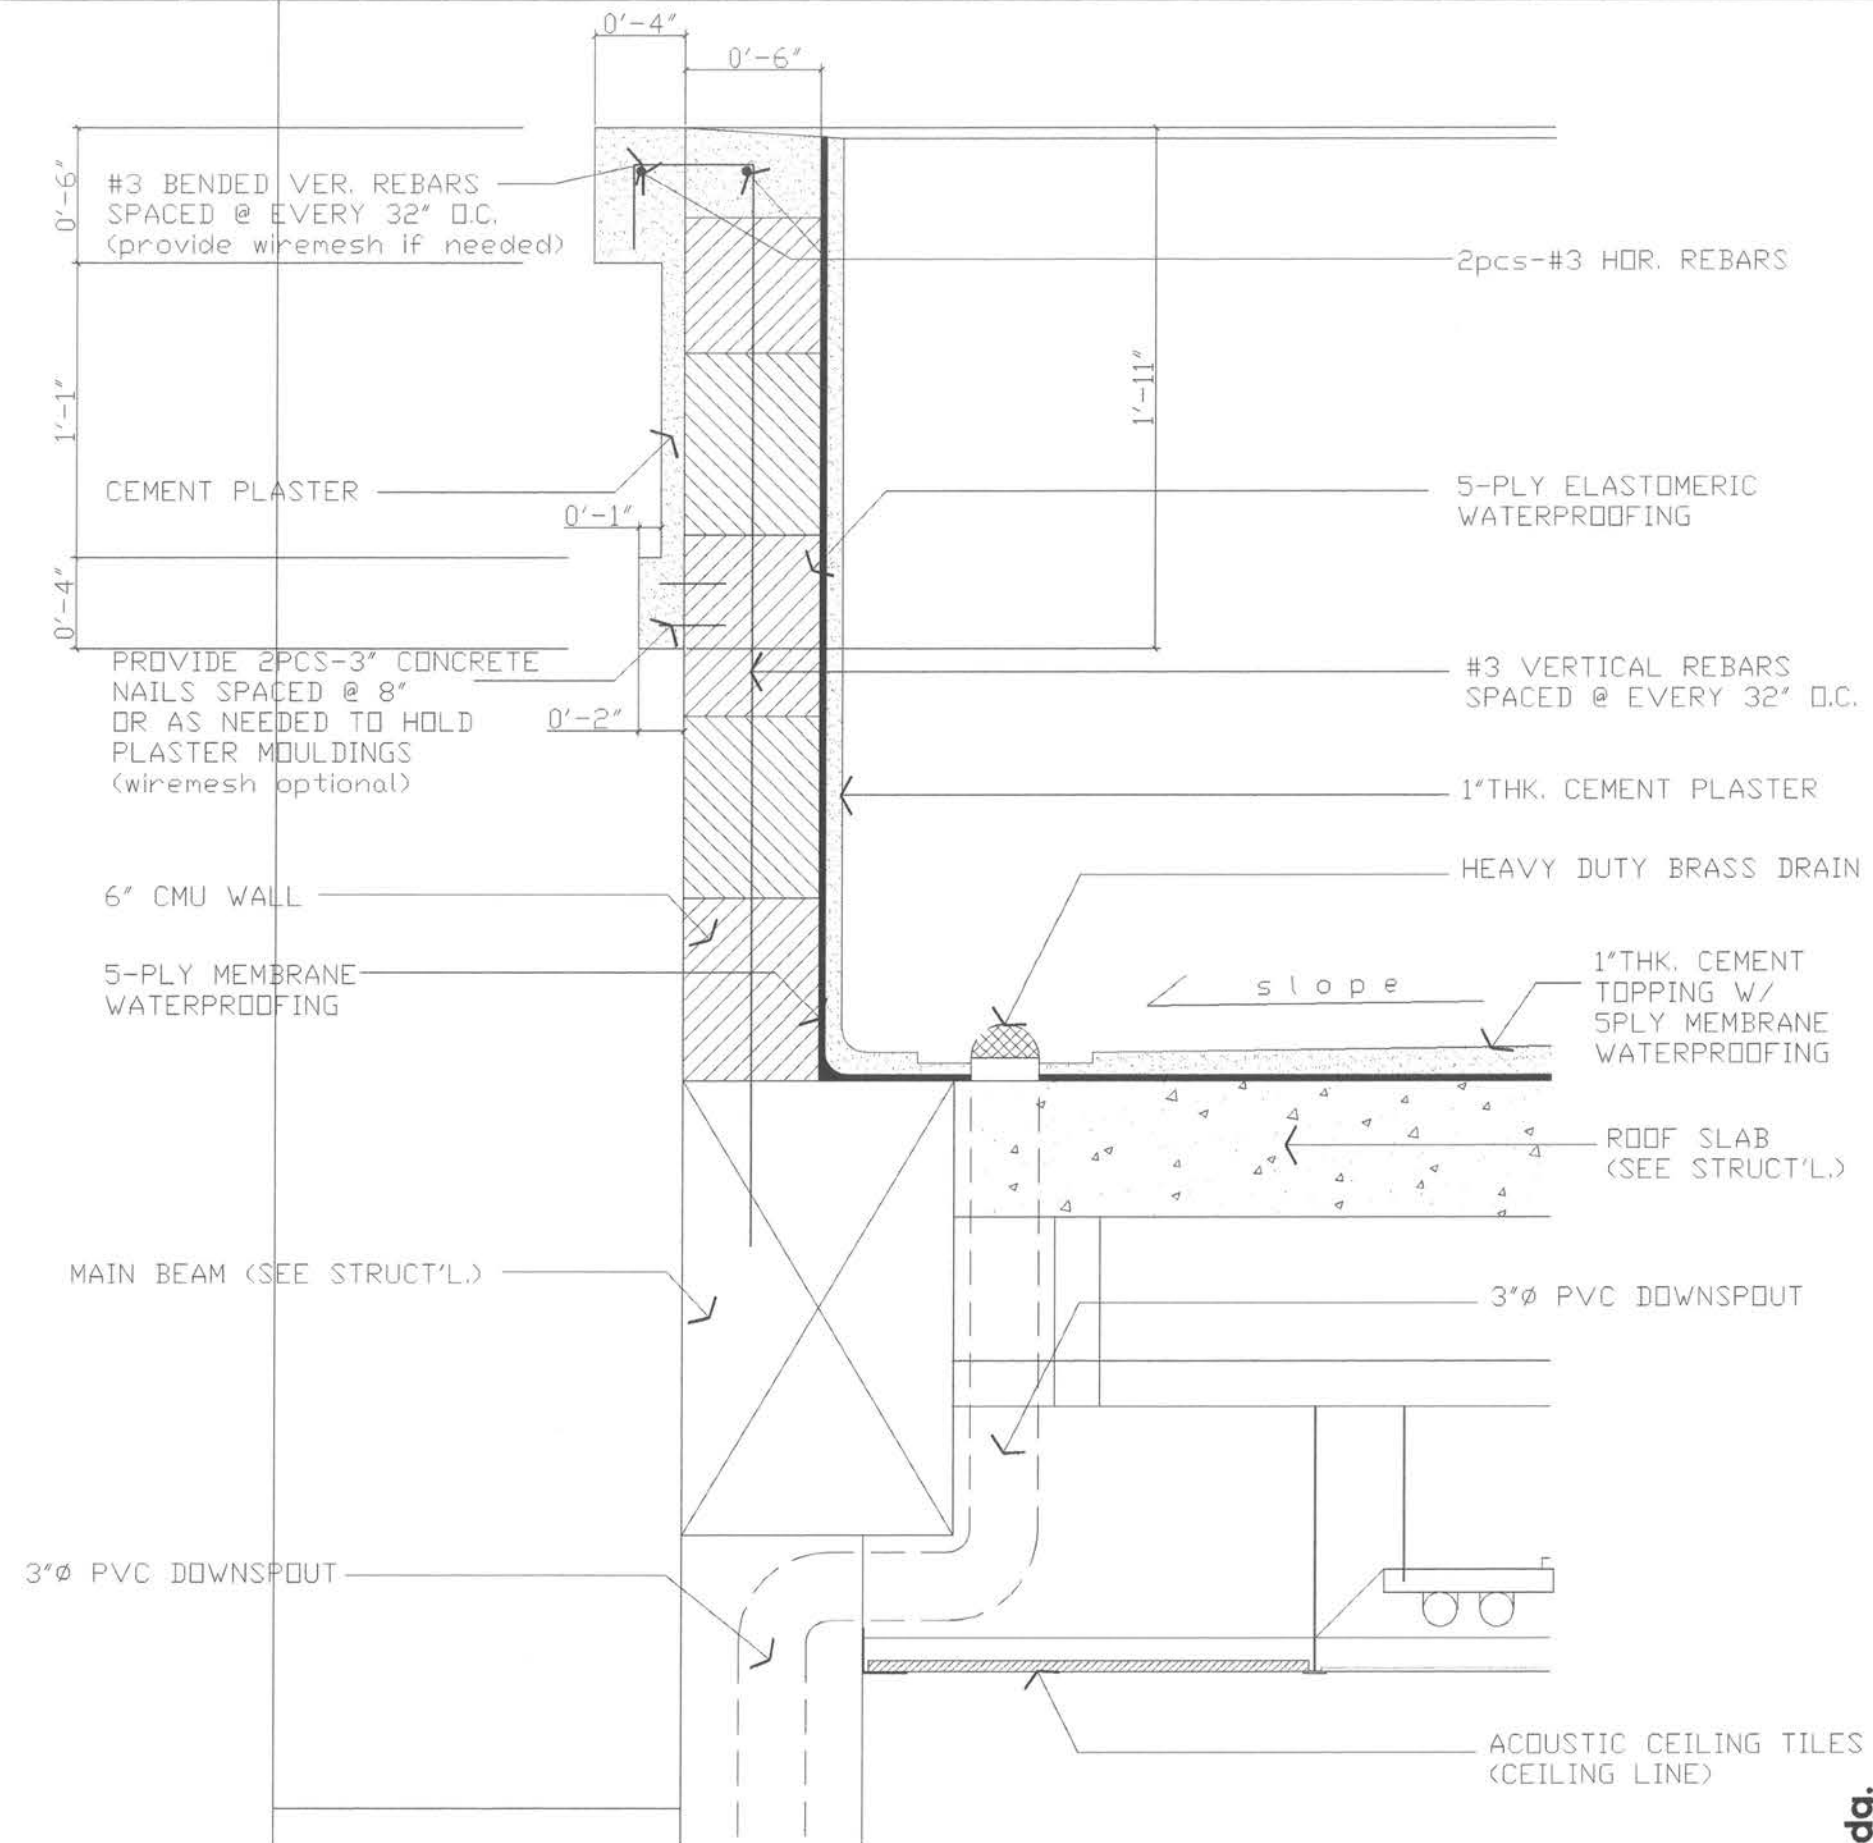


2 BLOW UP DETAIL OF PARAPET
A203 SCALE 1" = 1-1/2"



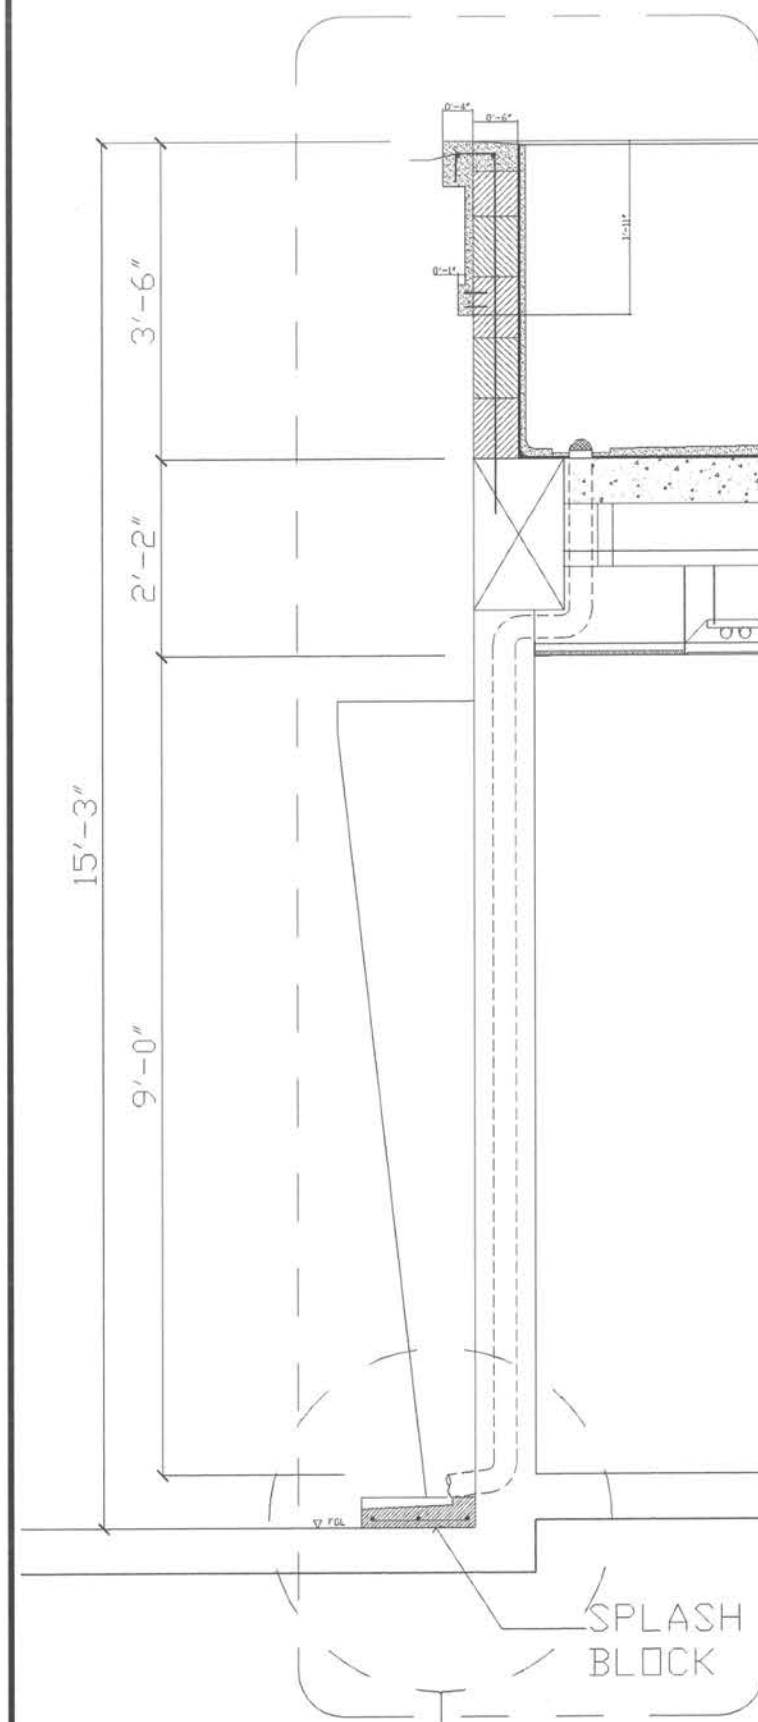

1 BAY SECTION
A203 SCALE 1' = 1/2"

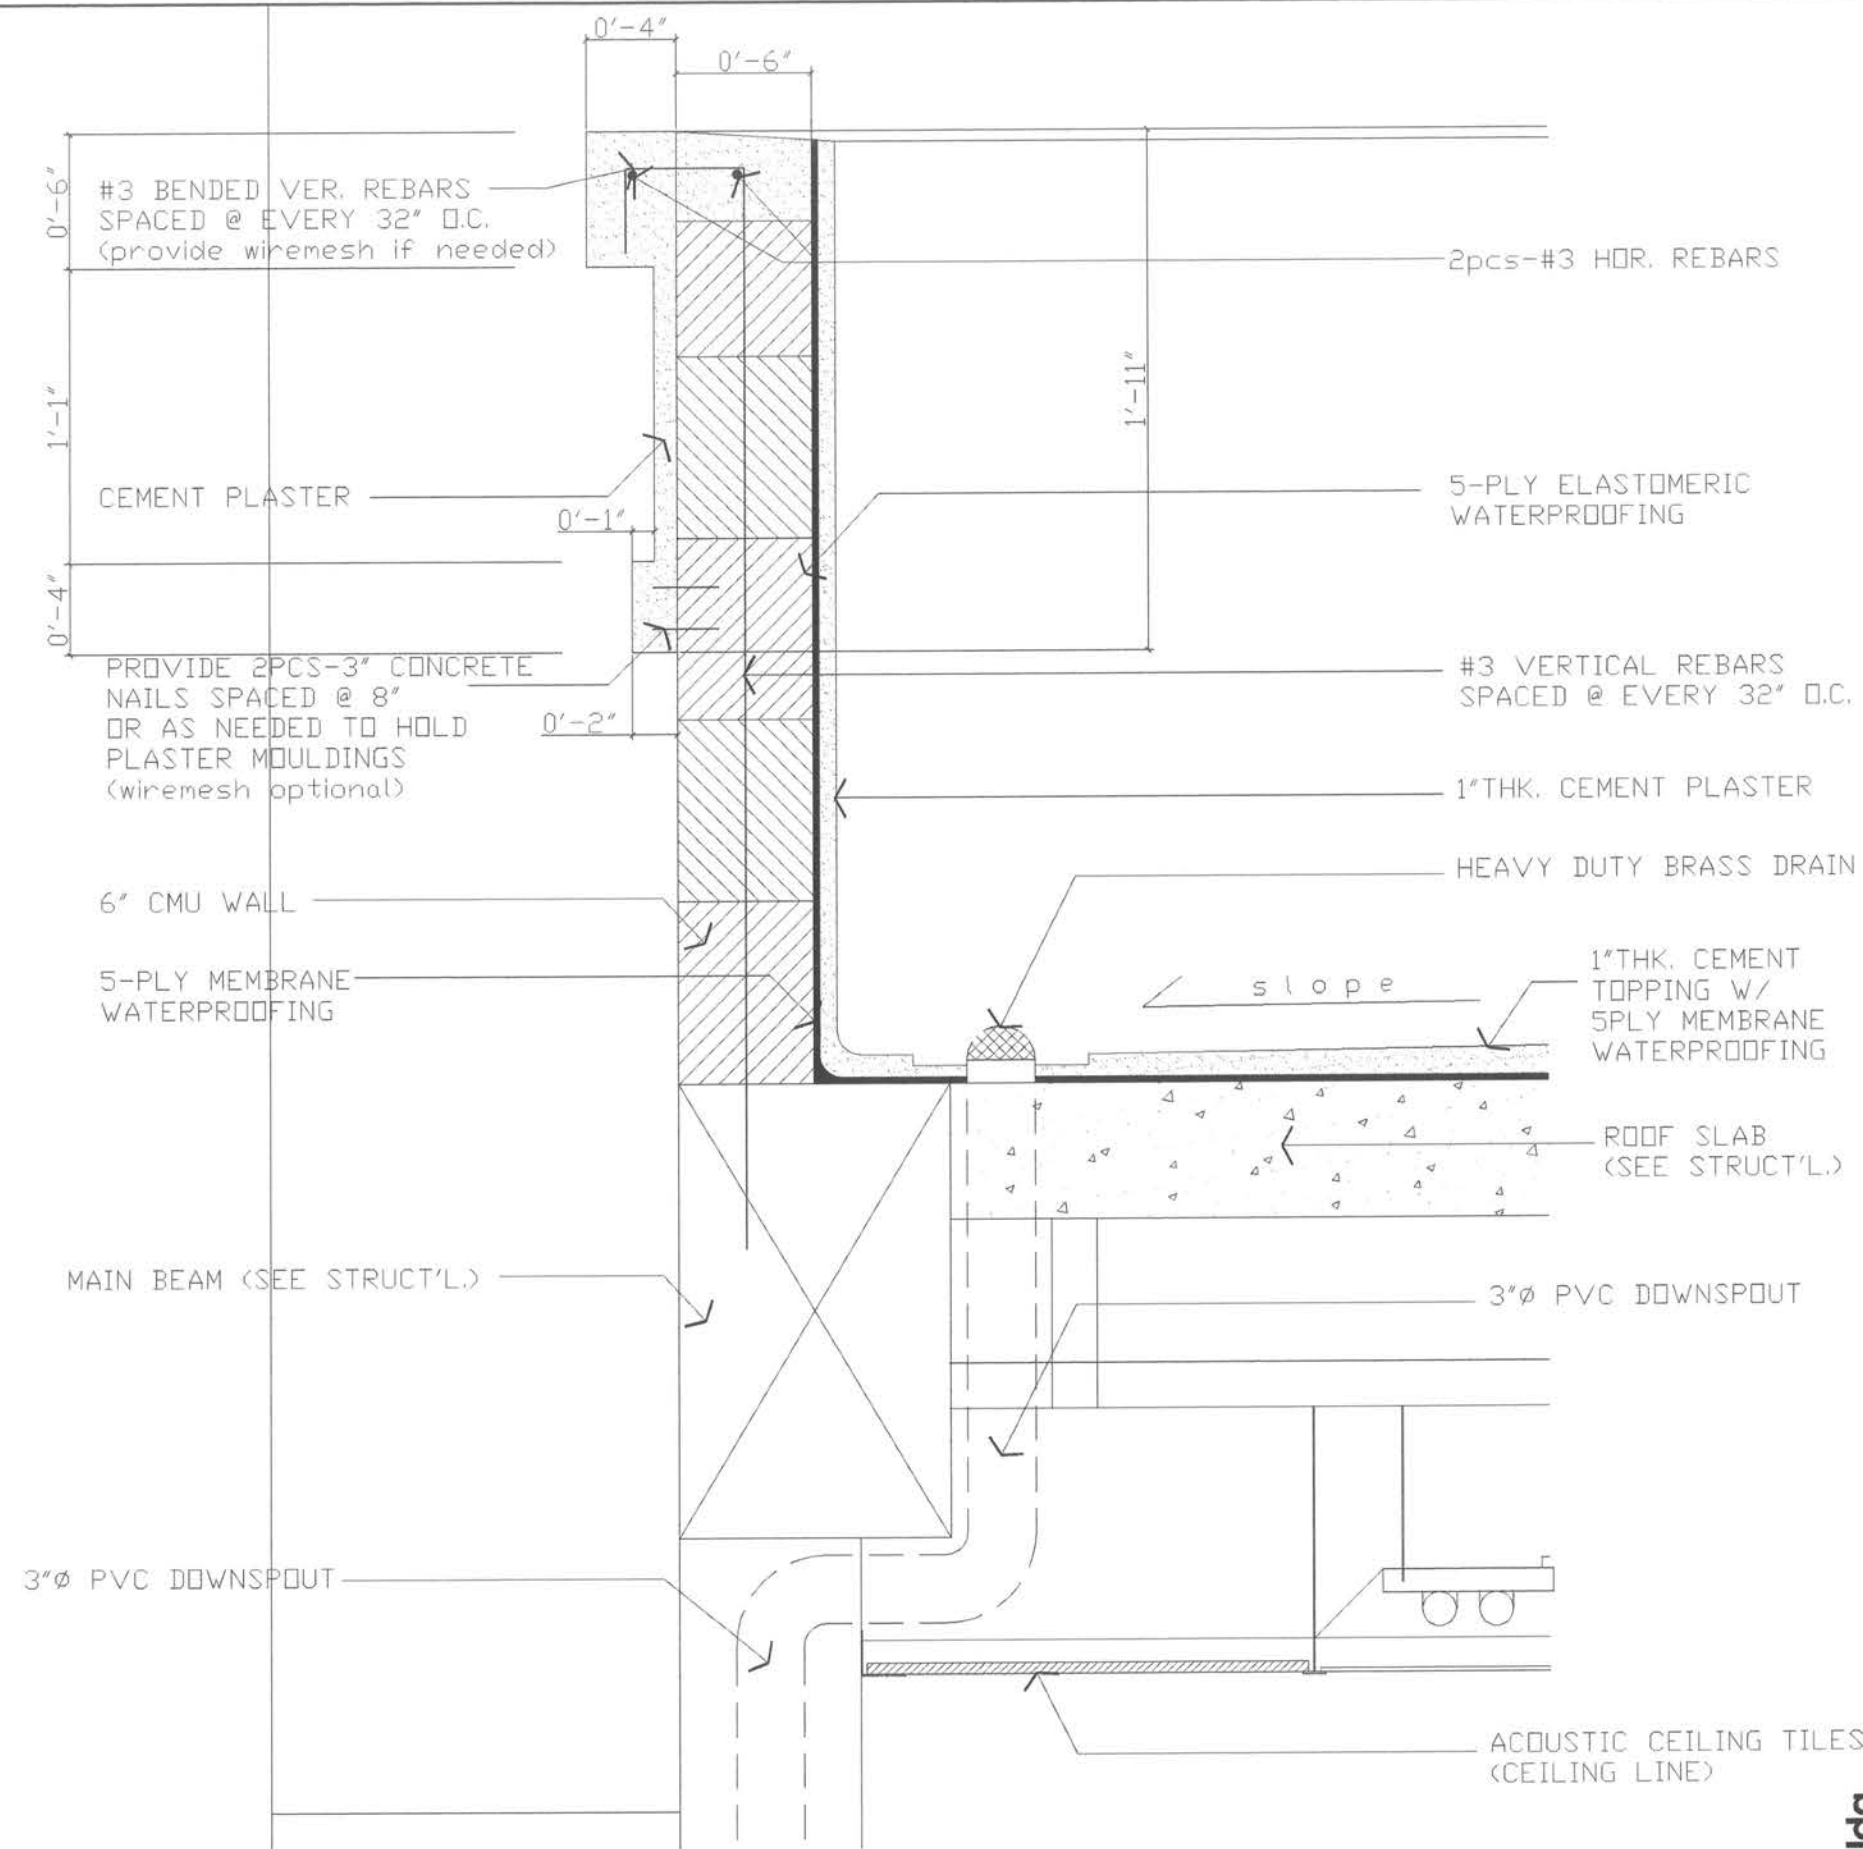

2 BLOW UP DETAIL OF PARAPET
A203 SCALE 1' = 1-1/2"


**Proposed F.S.M./Office of Environment
and Emergency Management Bldg.**
Palikir, Pohnpei

CONTENTS


BAY SECTION
DETAIL

Approved	
Approved	
REVISION	BY
DATE: Feb., 2011	
SCALE: AS SHOWN	
DRAWN:	
JOB:	
SHEET	
A-203	

E.O.C. Bldg.

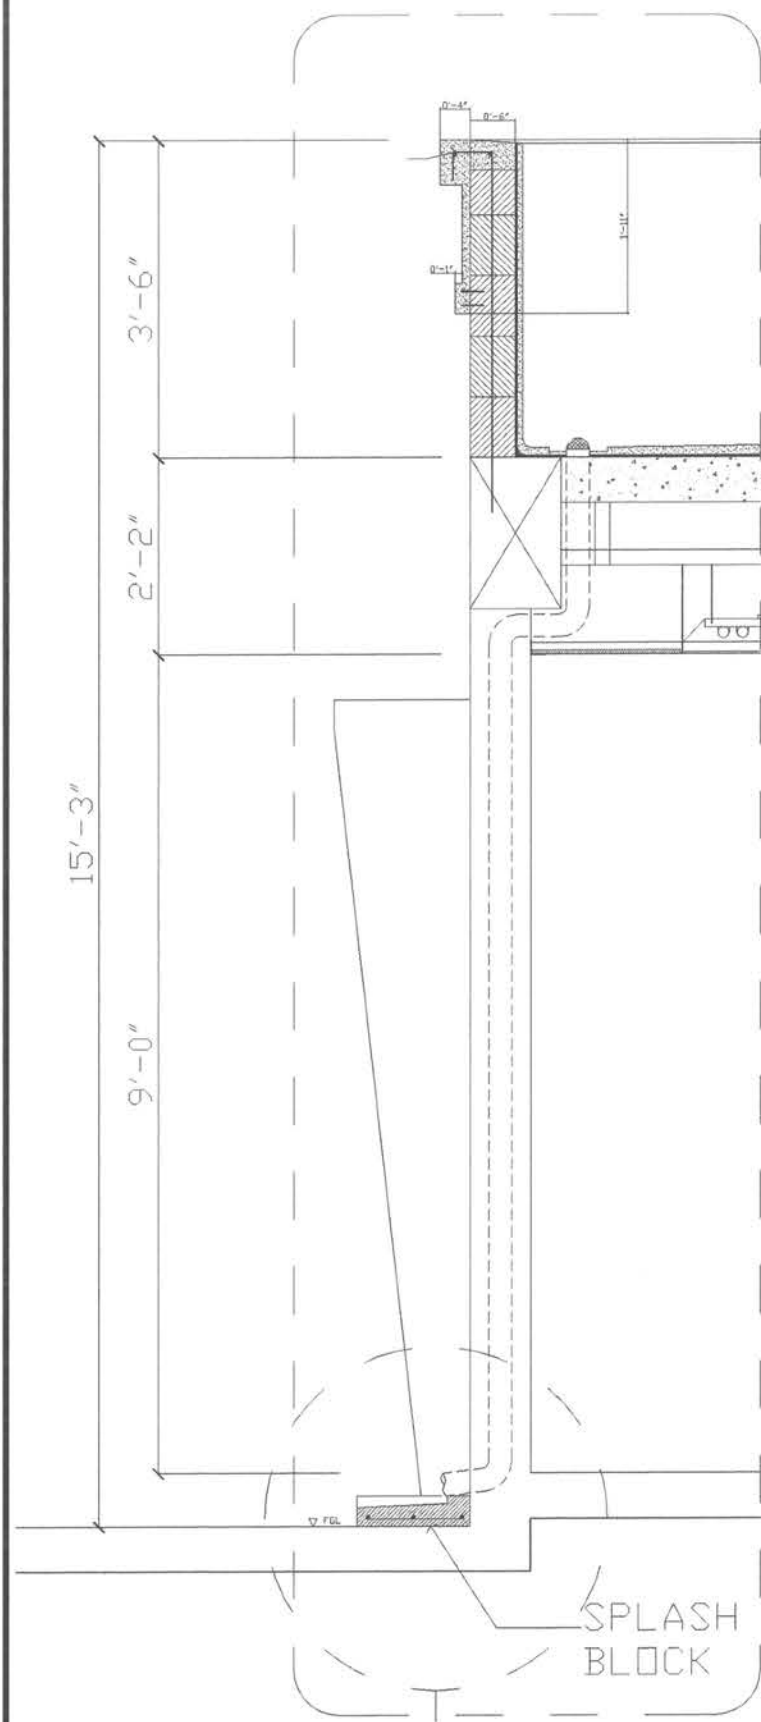

1 BAY SECTION
A203 SCALE 1' = 1/2"

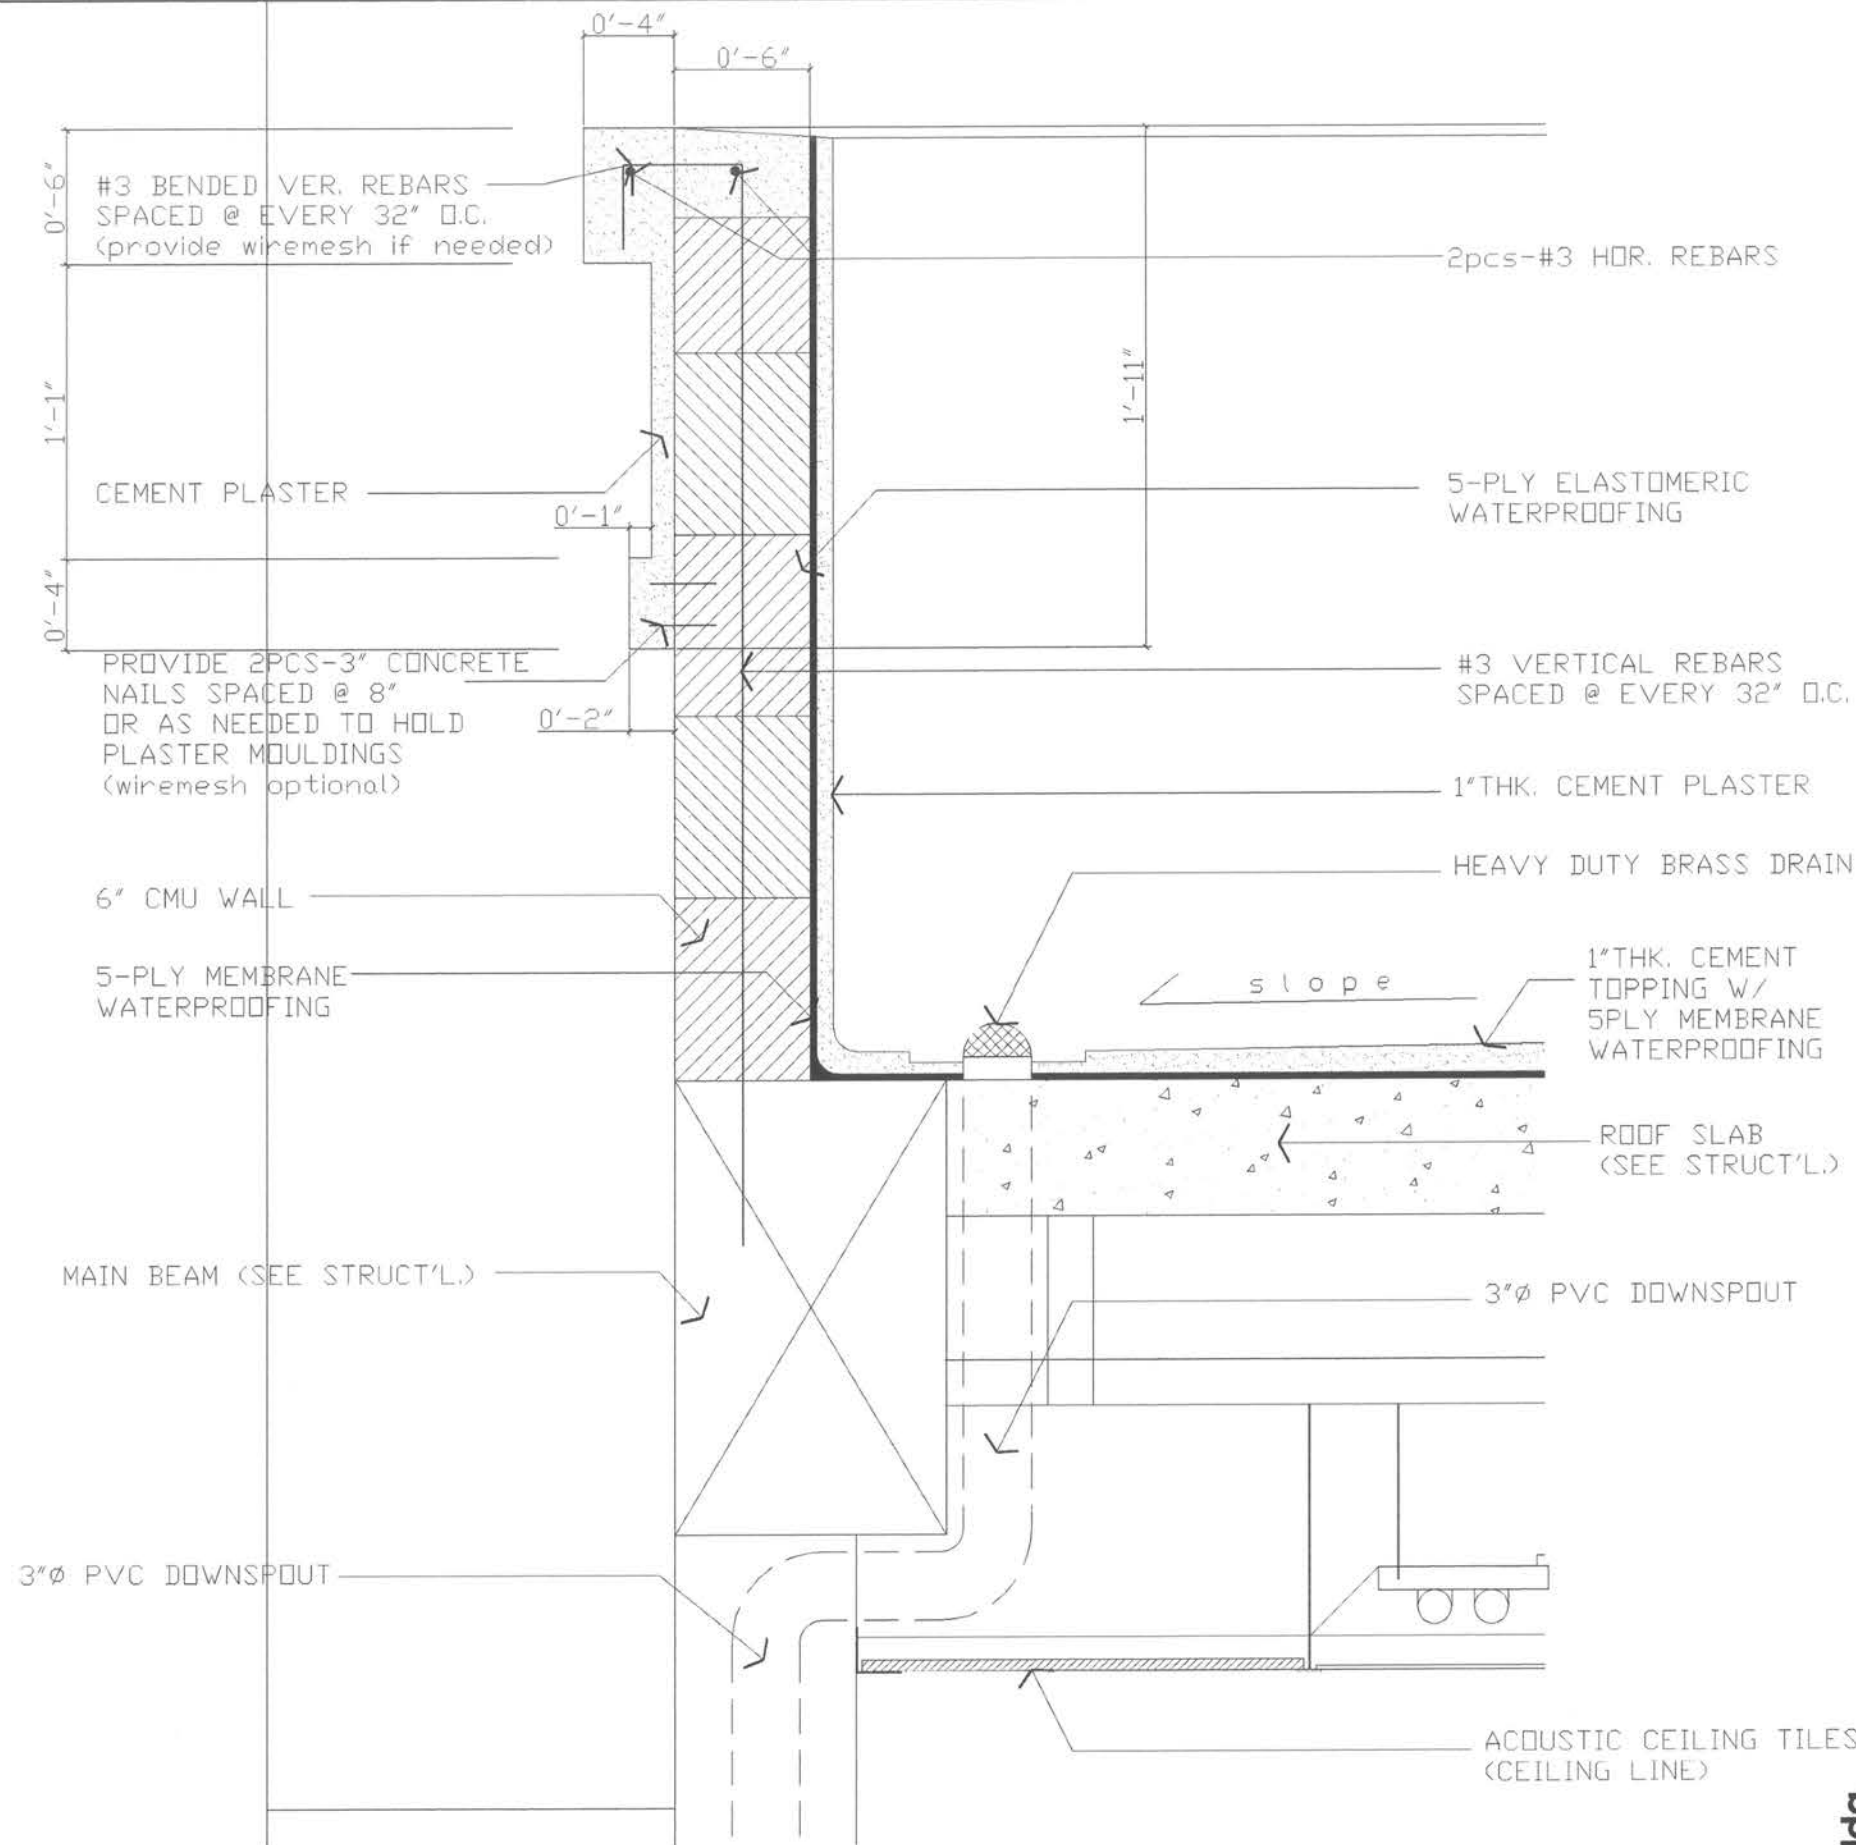

2 BLOW UP DETAIL OF PARAPET
A203 SCALE 1' = 1-1/2"


**Proposed F.S.M./Office of Environment
and Emergency Management Bldg.**
Palikir, Pohnpei

CONTENTS

BAY SECTION	1
DETAIL	2


Approved	
Approved	
REVISION	BY
DATE: Feb., 2011	
SCALE: AS SHOWN	
DRAWN:	
JOB:	
SHEET	
A-203	

E.O.C. Bldg.

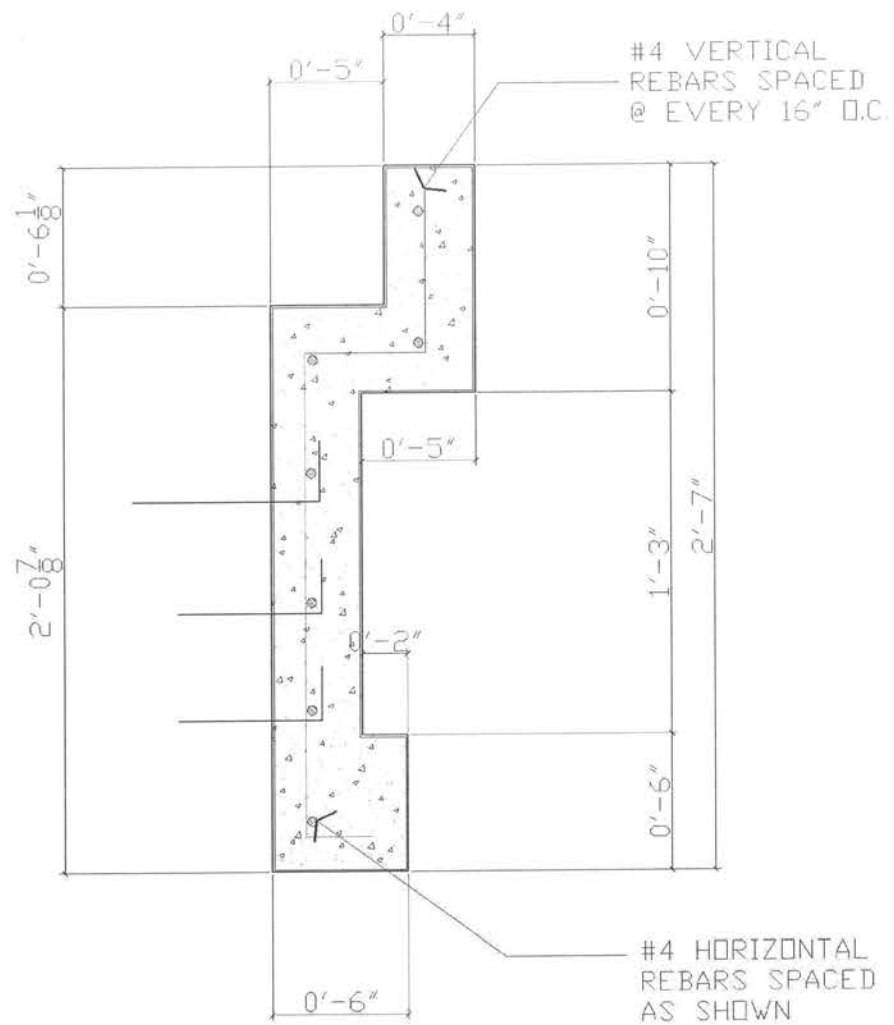


1
A204 SCALE 1' = 1-1/2"

PARAPET PROFILE 1

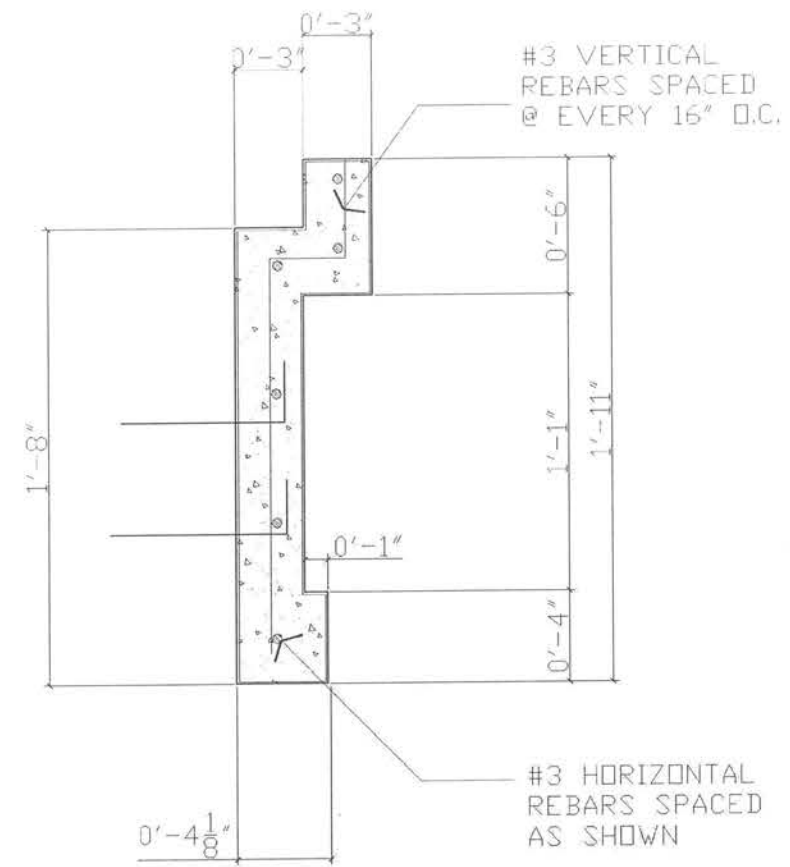

2
A204 SCALE 1' = 1-1/2"

PARAPET PROFILE 2

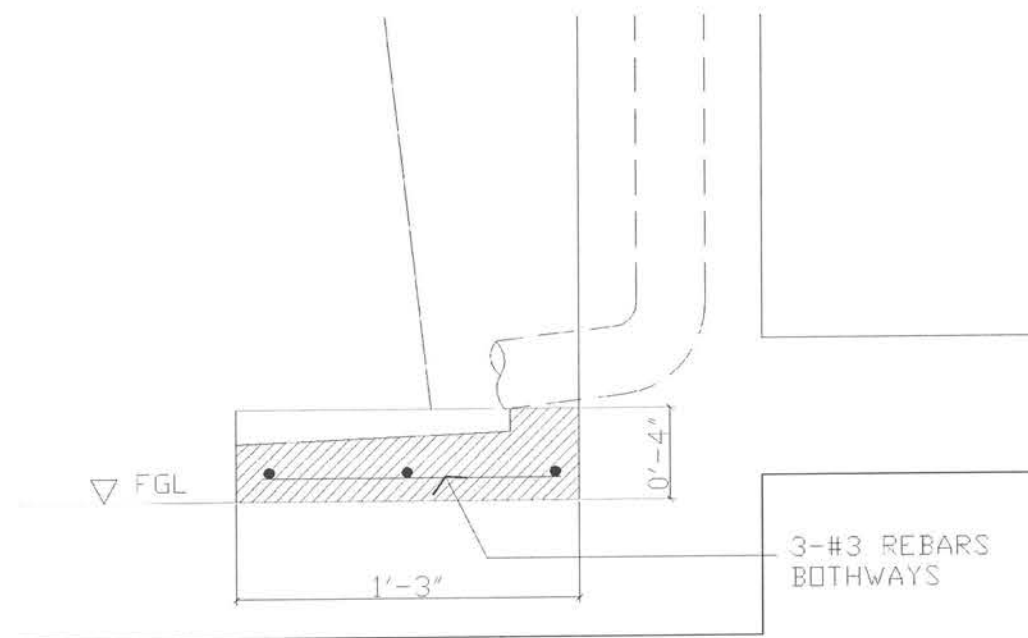

3
A204 SCALE 1' = 1-1/2"

SECTION OF SPLASH BLOCK



ARCHITECTS
P.O. Box 6
Kulona, Palawan
PSM 06941
Tel. (691) 320-2966
email: rai_roque@yahoo.com
rai_roque@yahoo.com



Proposed F.S.M./Office of Environment and Emergency Management Bldg.
Palikir, Pohnpei

CONTENTS
SECTION
DETAIL

Approved

Approved

REVISION BY

DATE: Feb., 2011

SCALE: AS SHOWN



DRAWN:

JOB:

SHEET

A-204

E.O.C. Bldg.

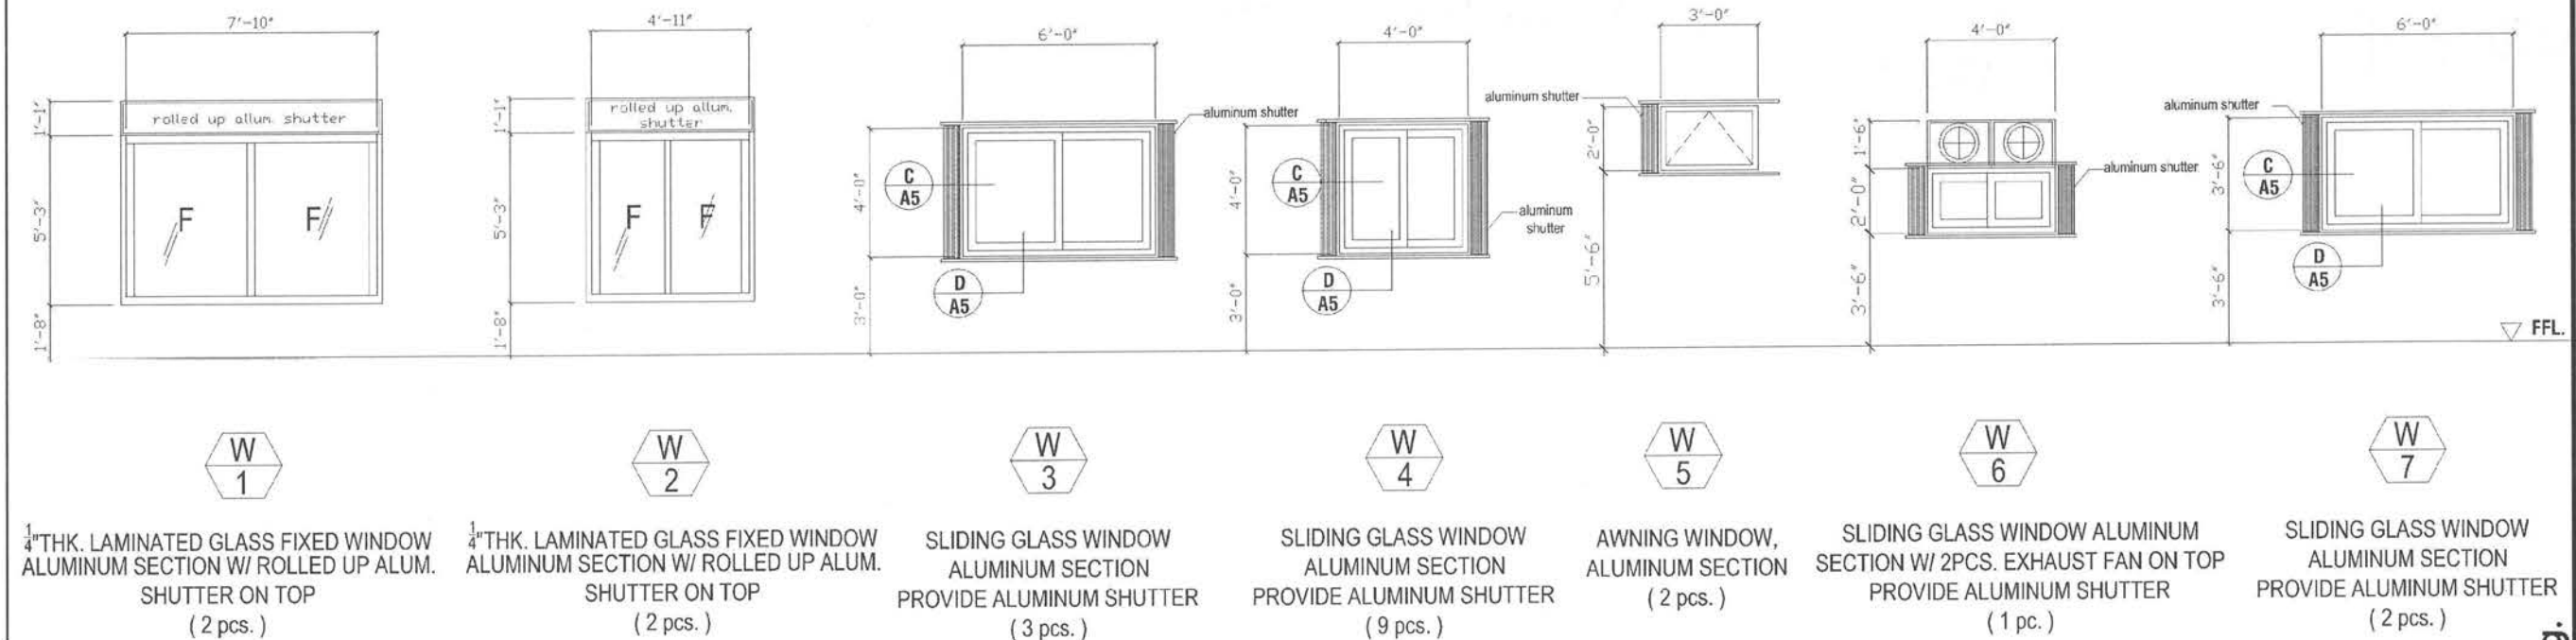
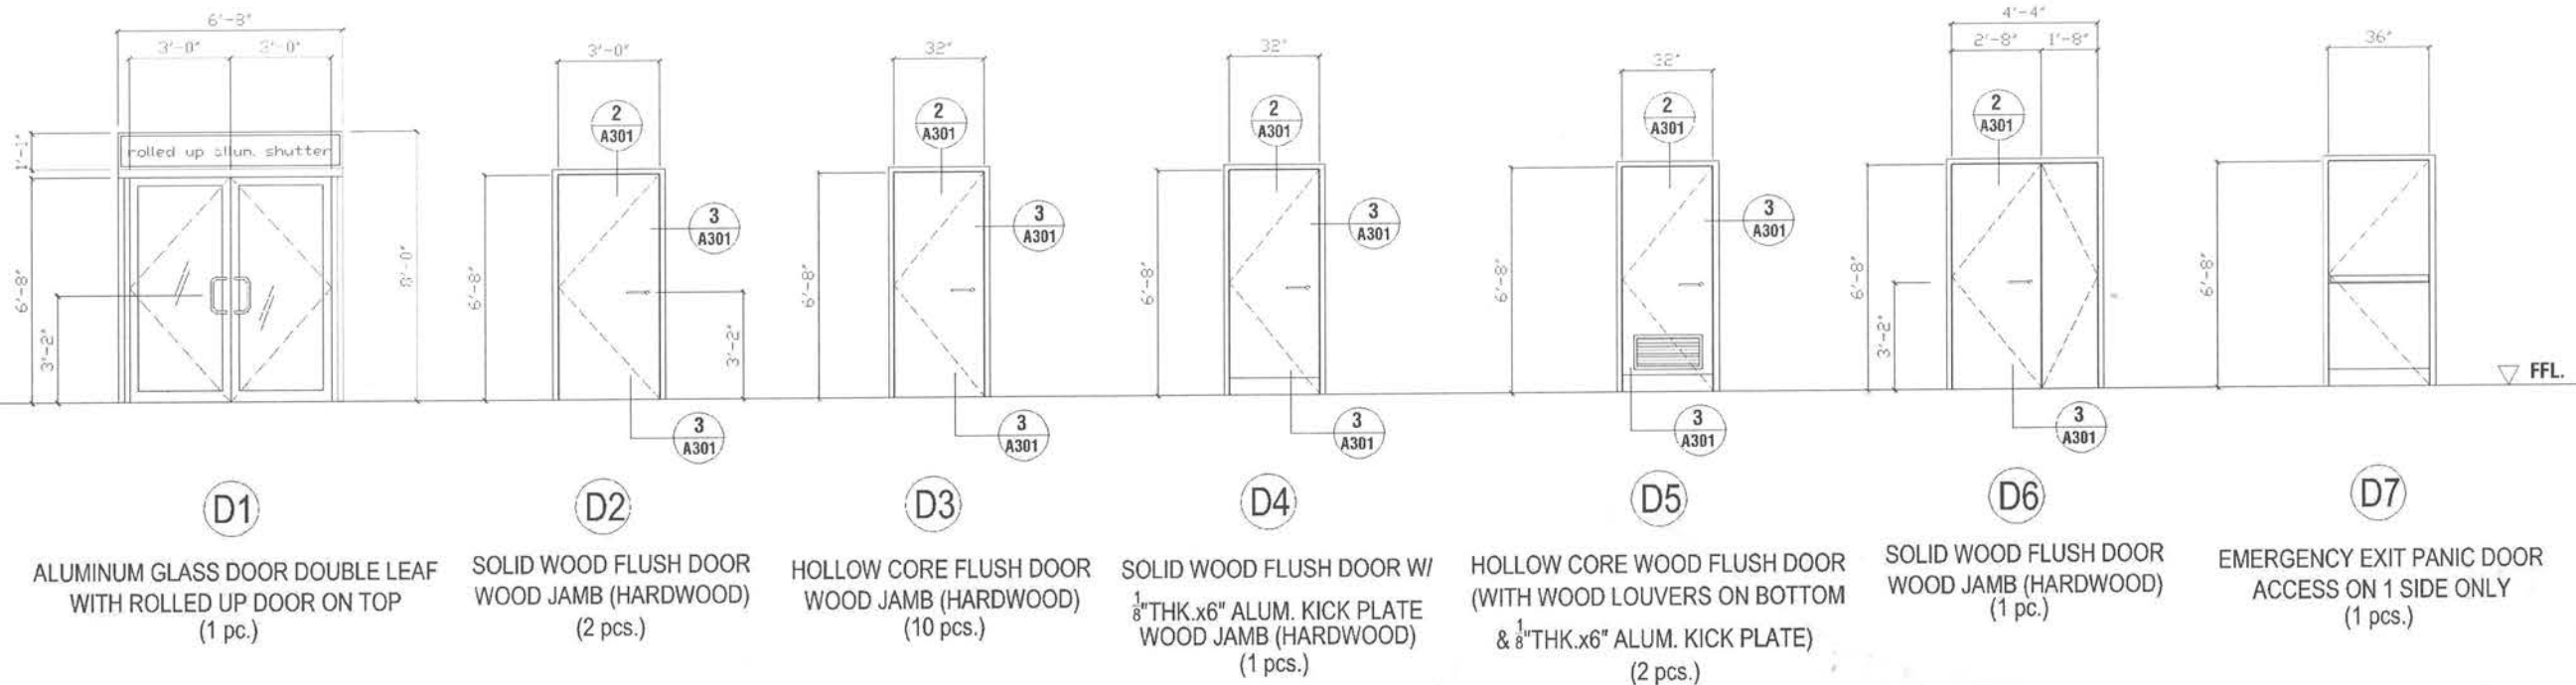


Palikir, Pohnpei

1
A301


TYPICAL DETAIL OF WOOD DOOR

SCALE 1" = 3"

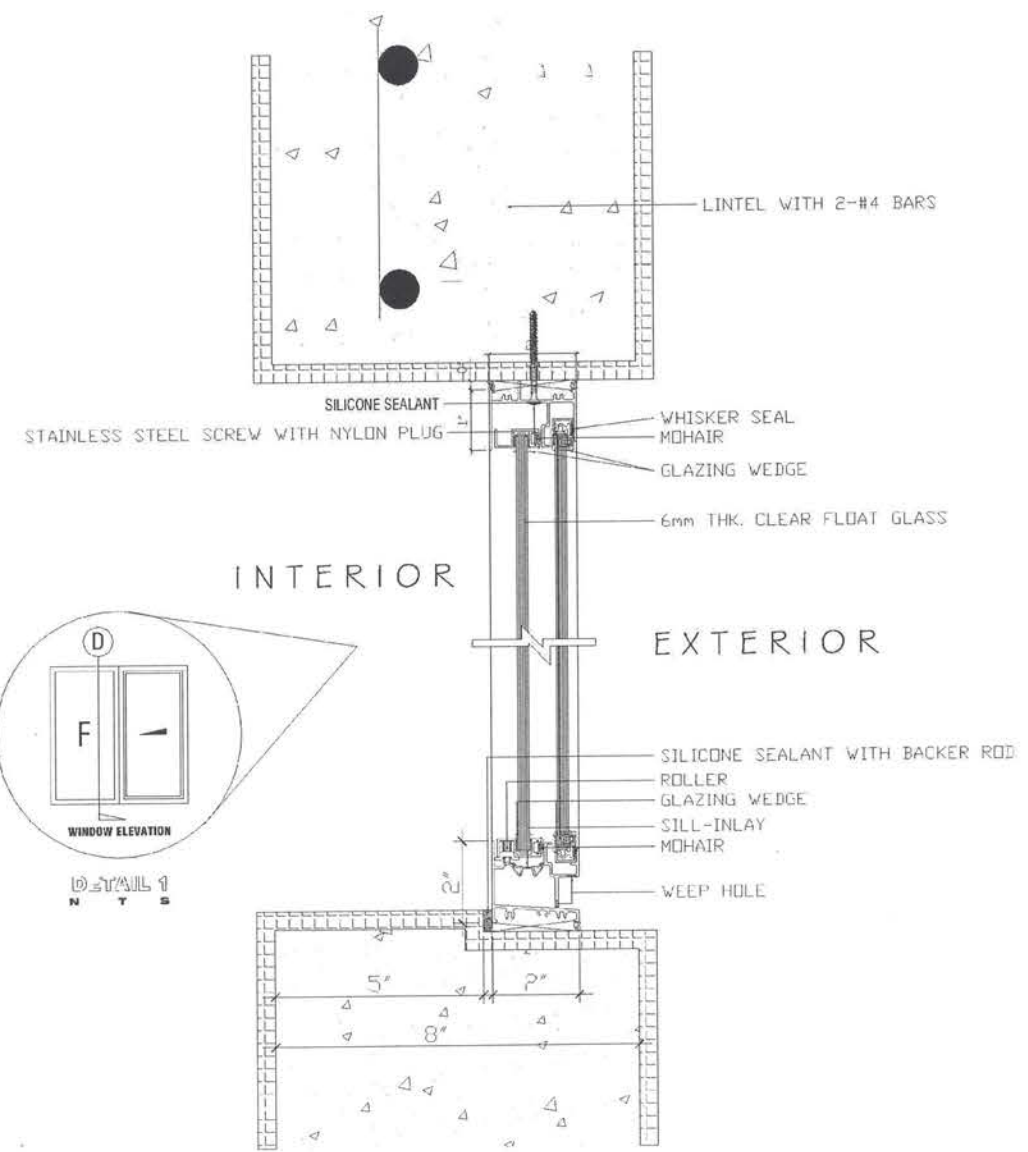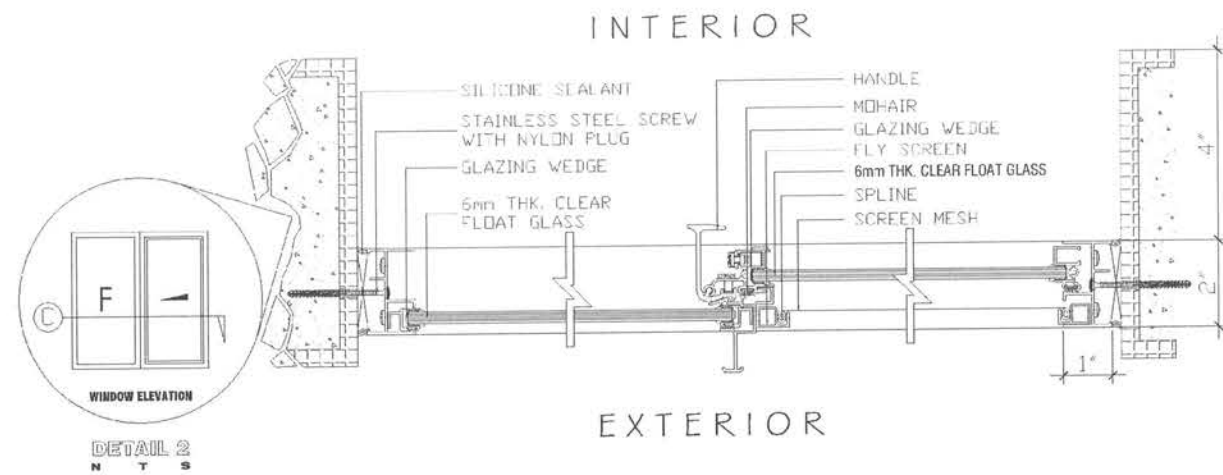


2
A303 SCALE 1' = 3"

ALUMINUM SLIDING WINDOW DET.

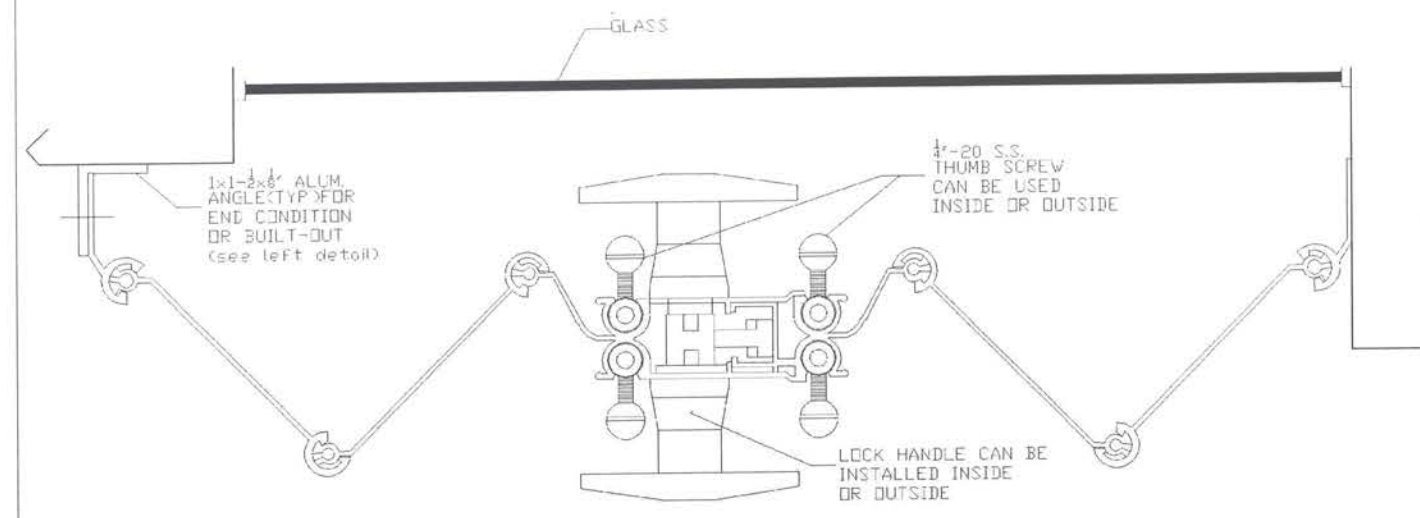

2
A303 SCALE NTS


PLAN ALUMINUM TYPHOON SHUTTER

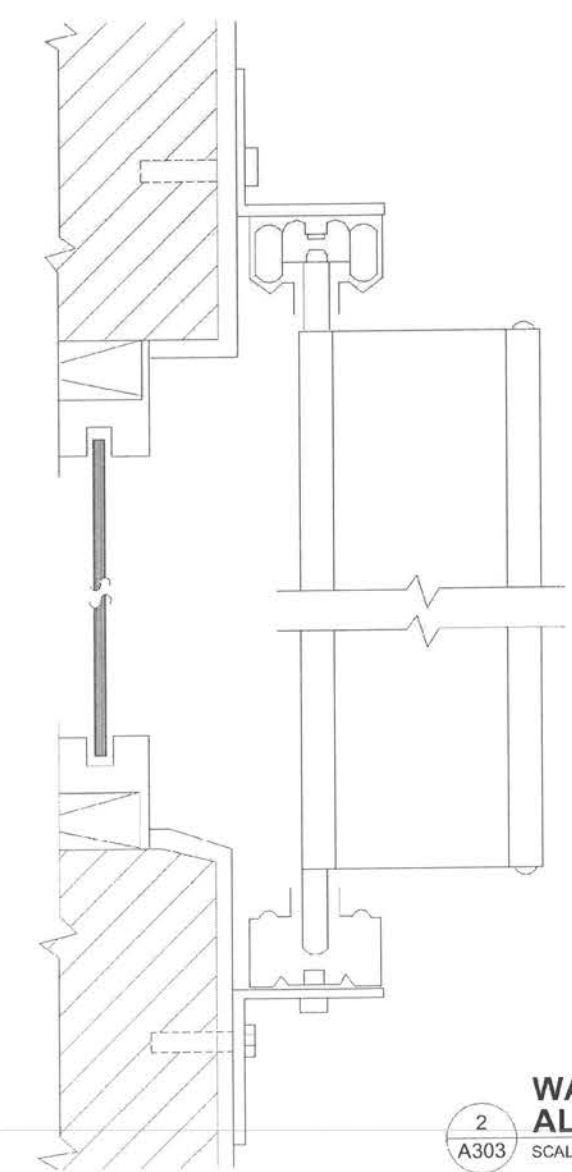


2
A303 SCALE NTS

WALL SECTION ALUMINUM TYPHOON SHUTTER


ROOM NO.	ROOM NAME	FLOOR						WALL				CEILING						BASE				
		Vinyl Tiles	Plain Cement Smooth Finish	Non -skid Paint	Non-skid Ceramic tiles 24"x24"	Ceramic tiles 18"Ø black pebble washout	Cement Plaster Painted Finish	Cement Board Painted Finish	¾"thk. Gypsum Board	Ceramic tiles	Gypsum Board Painted Finish	Concrete Painted Finish	Ordinary Ply Painted Finish	Cement board plain painted fin.	2'x2'½"thk. Acoustic tile on alum. T-runners	1"x4" wooden Cornice design	Painted Finish	Vinyl Cove Base	1 Tile up	ceramic tiles	1"x4" Wooden Baseboard	
EOC-100	DIRECTORS OFFICE	●					●		●					●				●				
EOC-101	PLANNING OFFICE	●					●		●					●				●				
EOC-102	HAZARD MITIGATION/ FINANCE ROOM	●					●		●					●				●				
EOC-103	COMMUNICATION ROOM	●					●		●					●				●				
EOC-104	PUBLIC ASSITANT	●					●		●					●				●				
EOC-105	CONFERENCE ROOM					●	●		●		●	see design & detail									●	
EOC-106	HALLWAY					●	●		●		●				●						●	
EOC-107	RECEPTION					●		●			●	see design & detail				●					●	
EOC-108	LOUNGE					●		●			●	see design & detail				●					●	
EOC-109	ENTRANCE						●															
EOC-110	KITCHEN & DINING				●			●											●			
EOC-111	FEMALE TOILET				●			●		●												
EOC-112	MALE TOILET				●			●		●												
EOC-113	SLEEPING QUARTERS	●						●		●							●					
EOC-114	STORAGE	●						●		●							●					

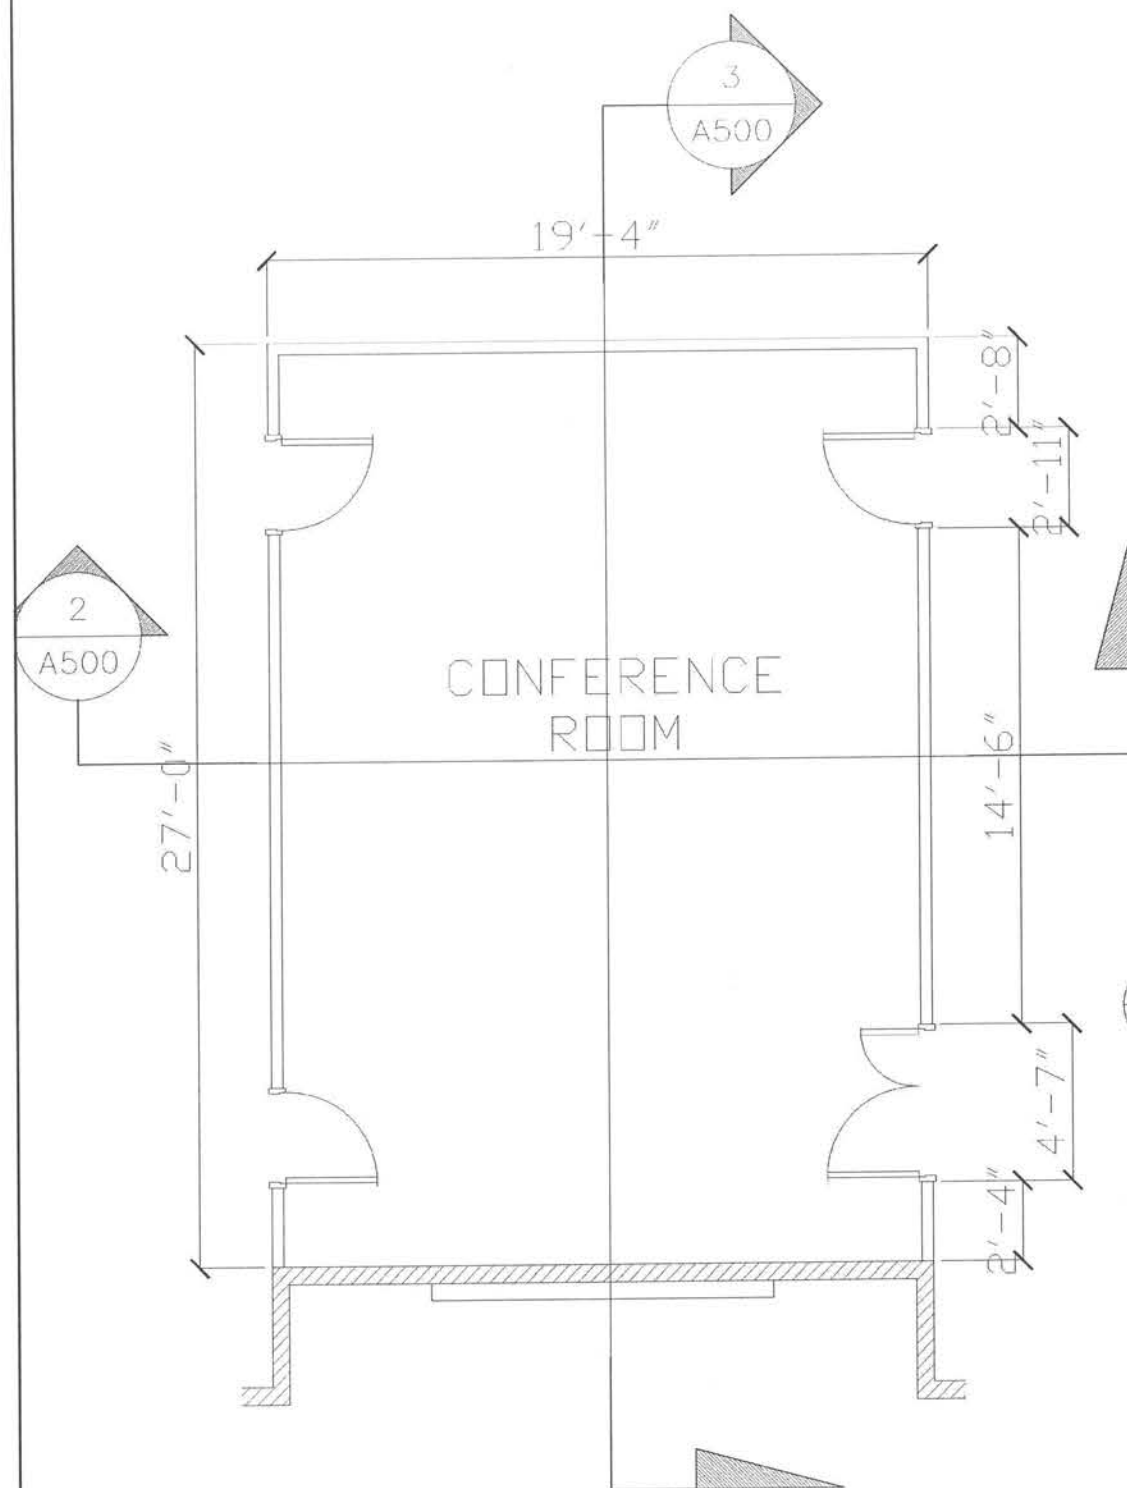

1 CONFERENCE ROOM (blow up plan)
A500 SCALE 1" : 3/16"

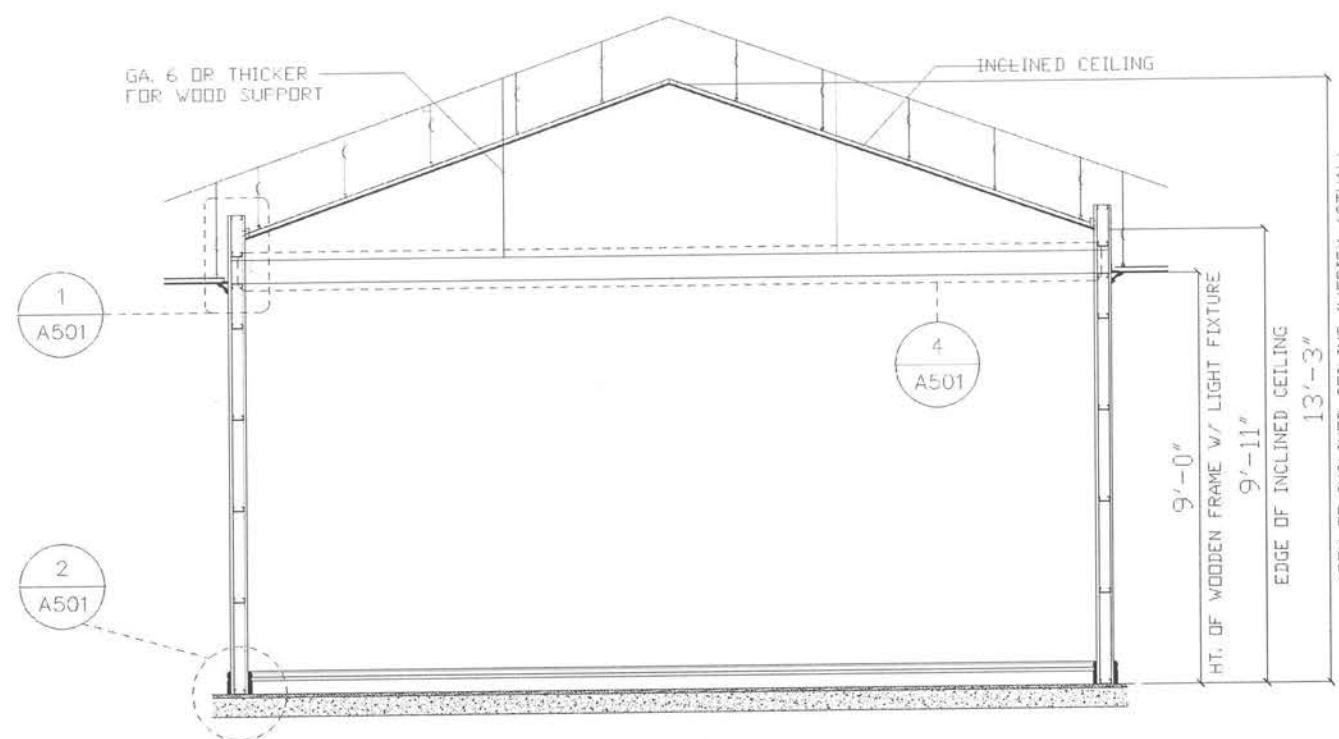

2 CROSS SECTION
A500 SCALE 1" : 1/4"

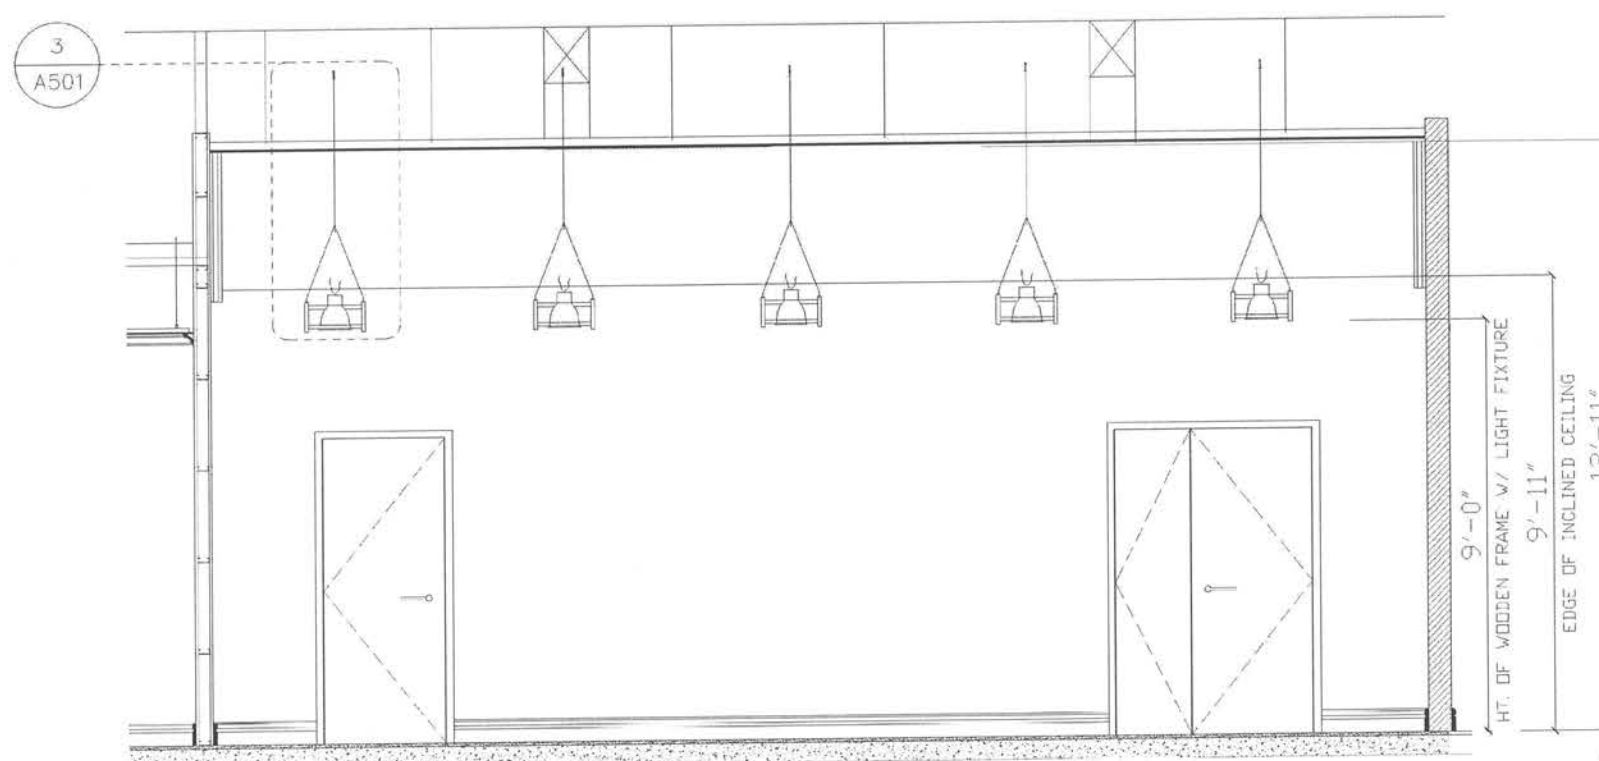

3 LONGITUDINAL SECTION
A500 SCALE 1" : 1/4"

E.O.C. Bldg.

**Proposed F.S.M./Office of Environment
and Emergency Management Bldg.**
Palikir, Pohnpei

CONTENTS
BLOW UP DET.

Approved

Approved

REVISION BY

DATE: Feb., 2011


SCALE: AS SHOWN

DRAWN:


JOB:

SHEET


A-500

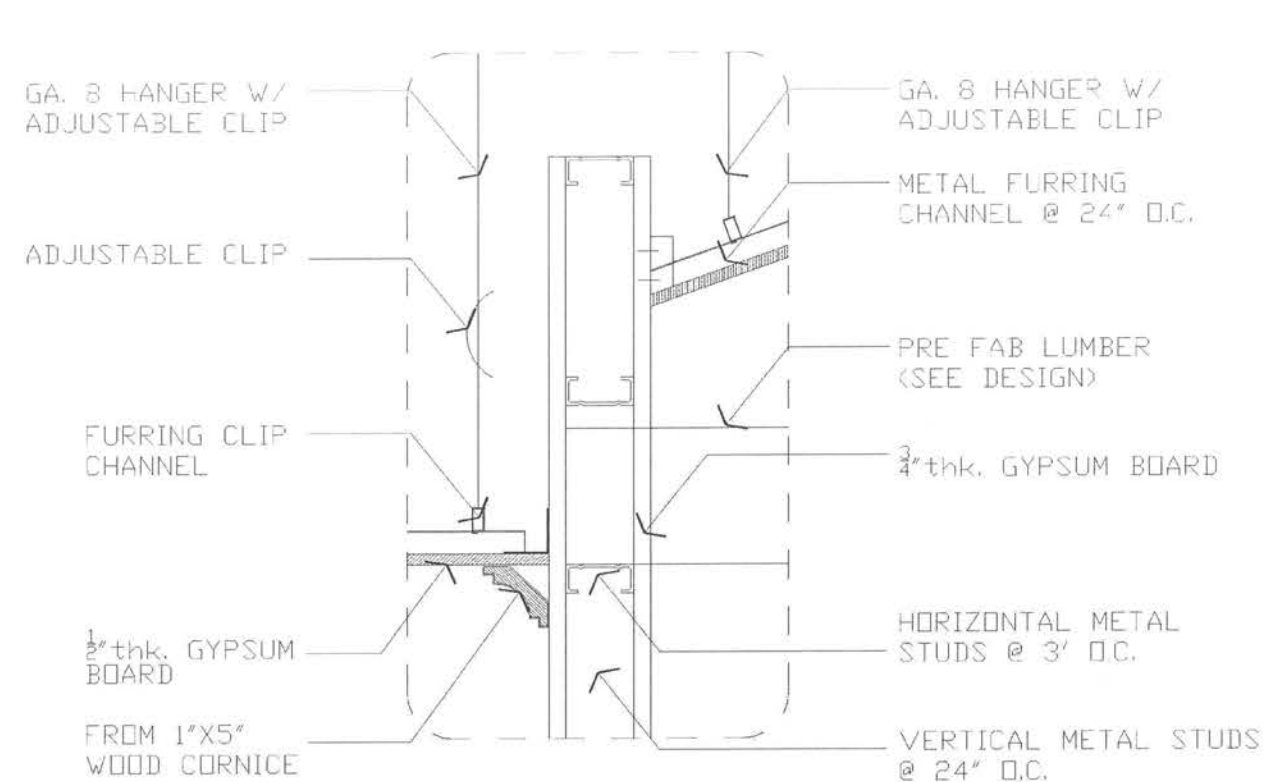

1 BLOW UP DETAIL 1
A501 SCALE 1" = 1-1/2"

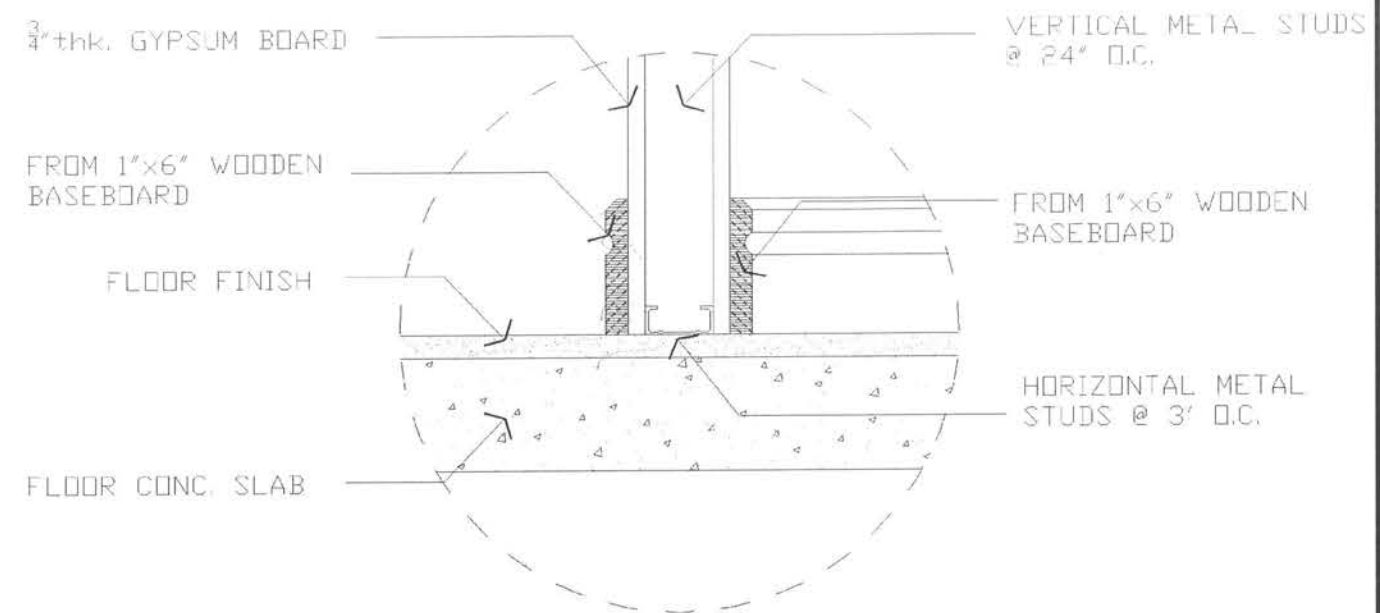

2 BLOW UP DETAIL 2
A501 SCALE 1" = 1-1/2"

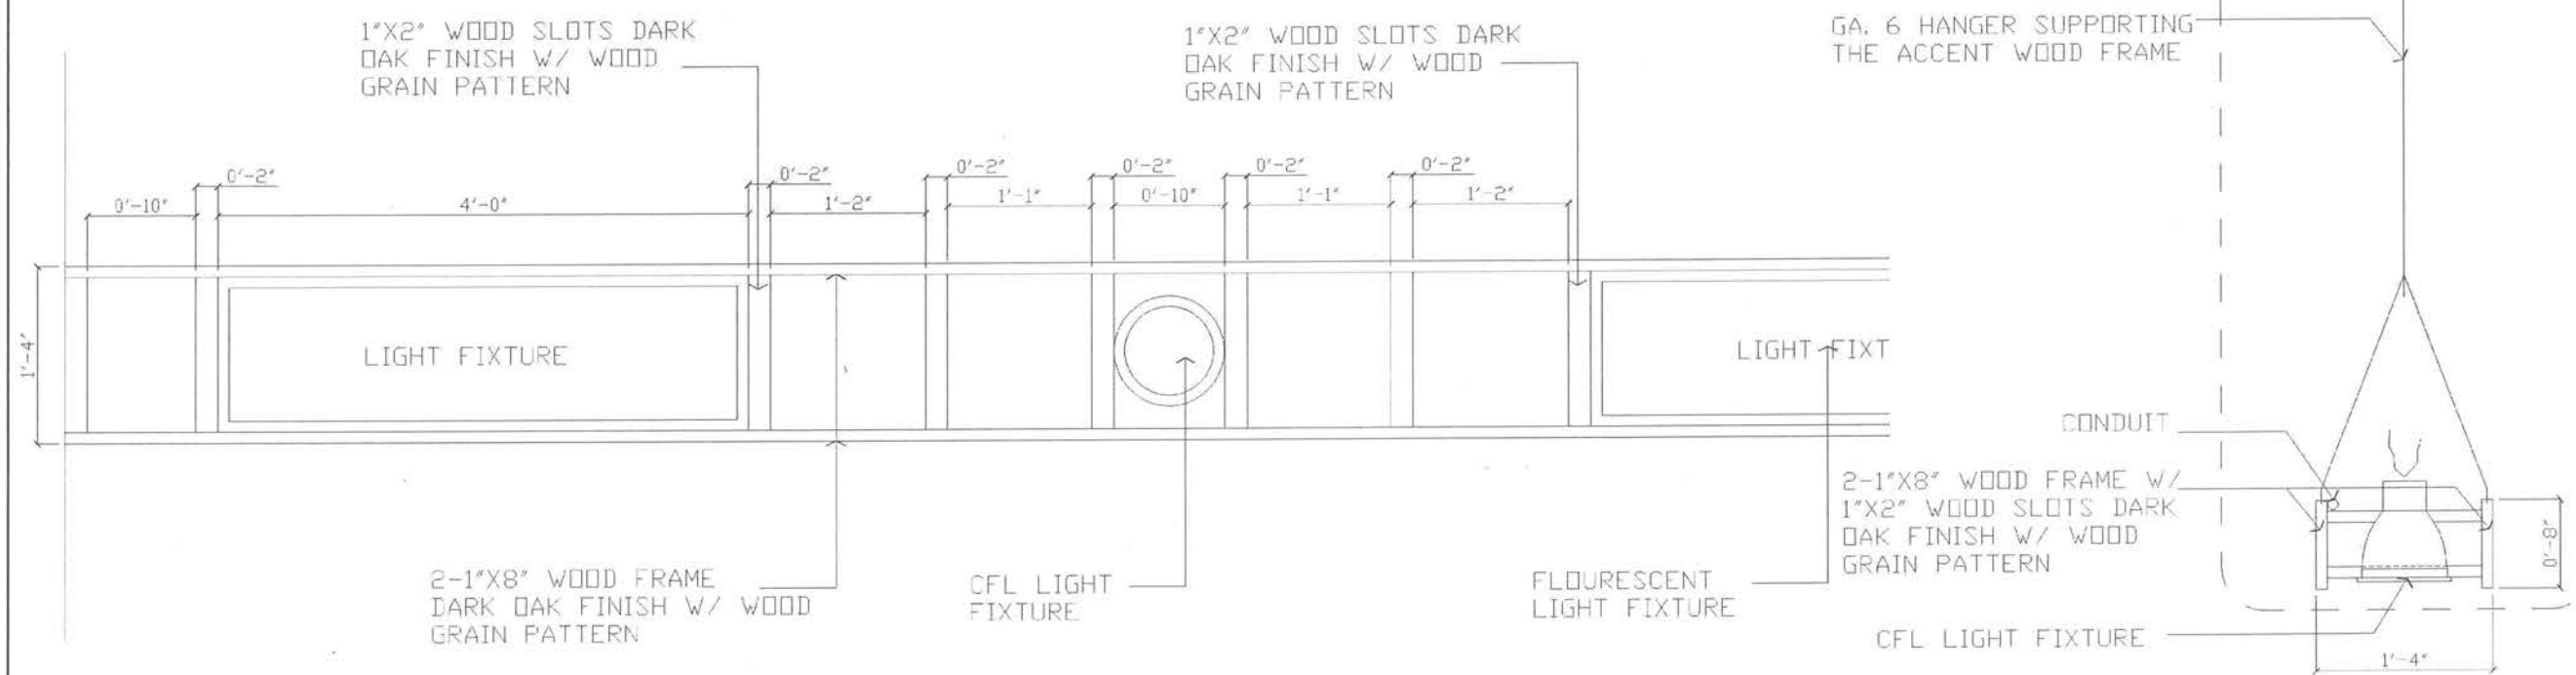

4 BLOW UP REFLECTED PLAN
A501 SCALE 1" = 3/4"

3 BLOW UP DETAIL 3
A501 SCALE 1" = 3/4"

E.O.C. Bldg.

R. S. ROQUE
ARCHITECTS
P.O. Box 5
Kotonia, POHNP
FSM 96941
Tel. (691) 320-2966
email add:
archroque@yahoo.com
ral_roque@yahoo.com
CONSULTANT

RYAN SALAS ROQUE
PHILLIPINES
REGISTERED ARCHITECT

**Proposed F.S.M./Office of Environment
and Emergency Management Bldg.**
Palikir, Pohnpei

CONTENTS
DETAILS

Approved

Approved

REVISION BY

DRAWN:
DATE: Feb. 2011
SCALE: AS SHOWN
JOB:
DIRECT

A-501



Palikir, Pohnpei






A 502




CAULKING, TYPE:


E.O.C. Bldg.

A-503

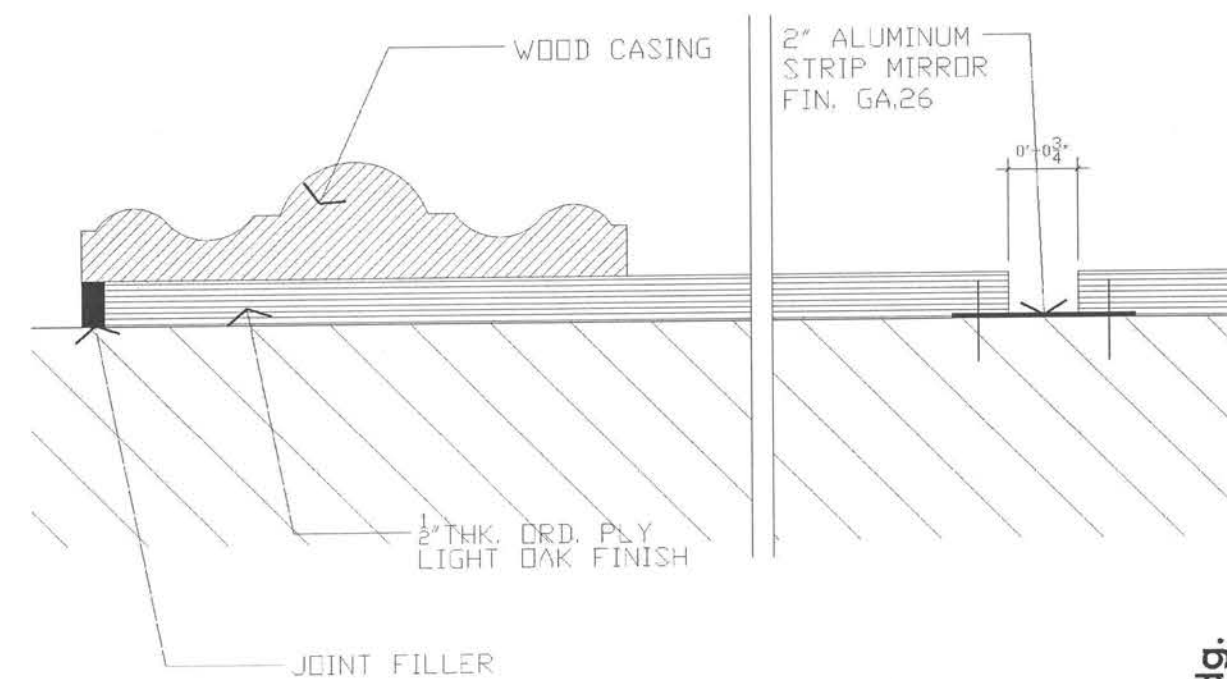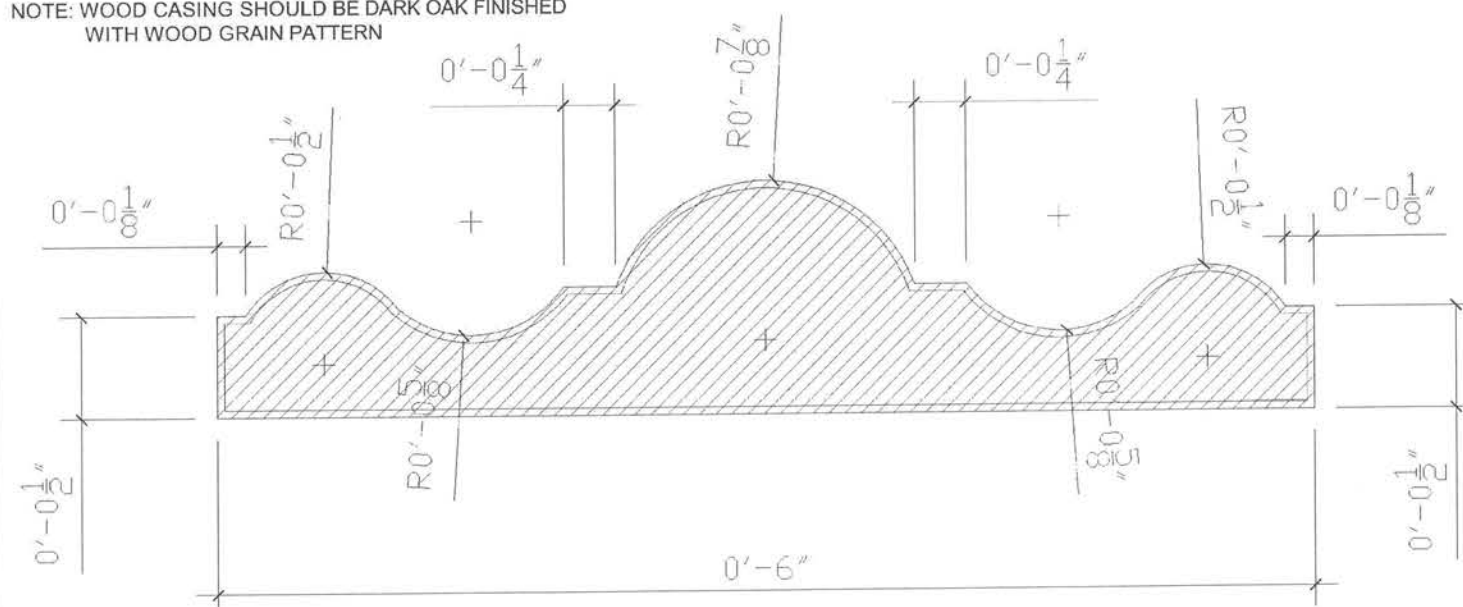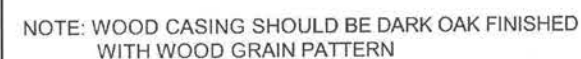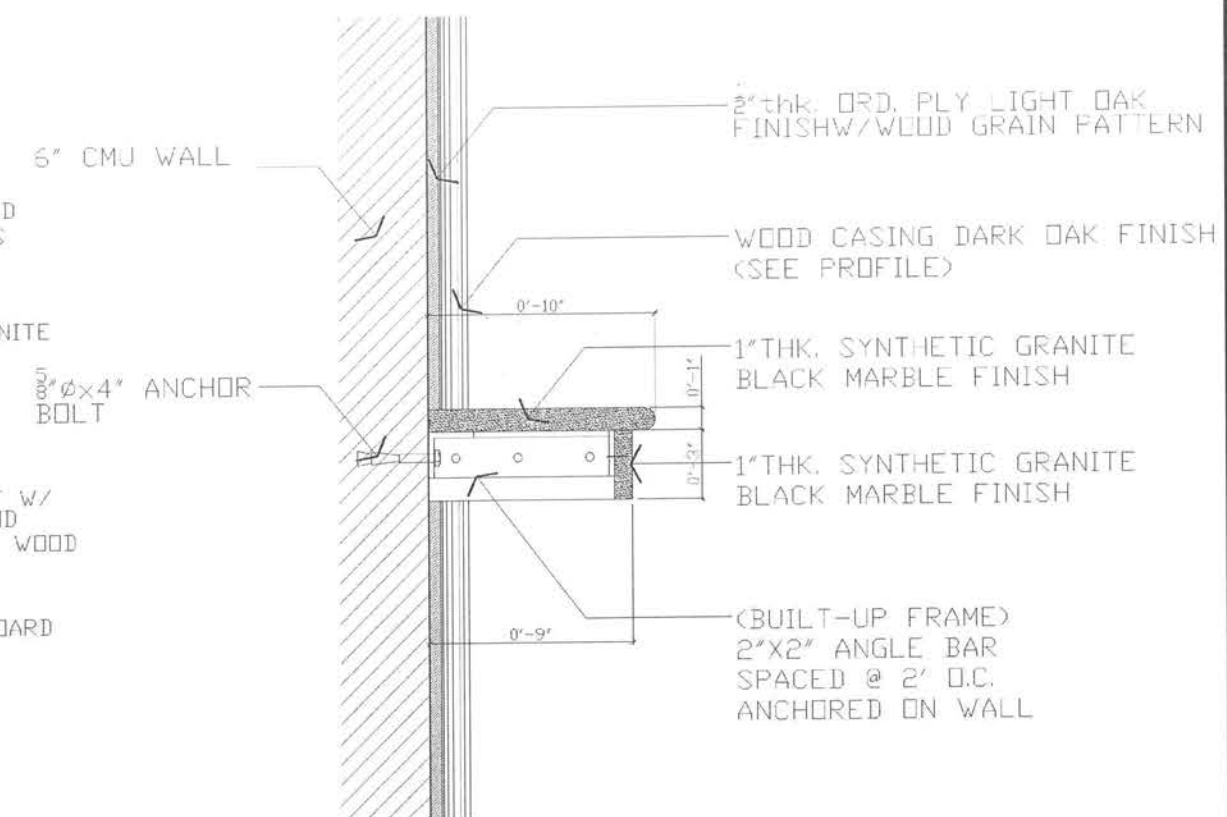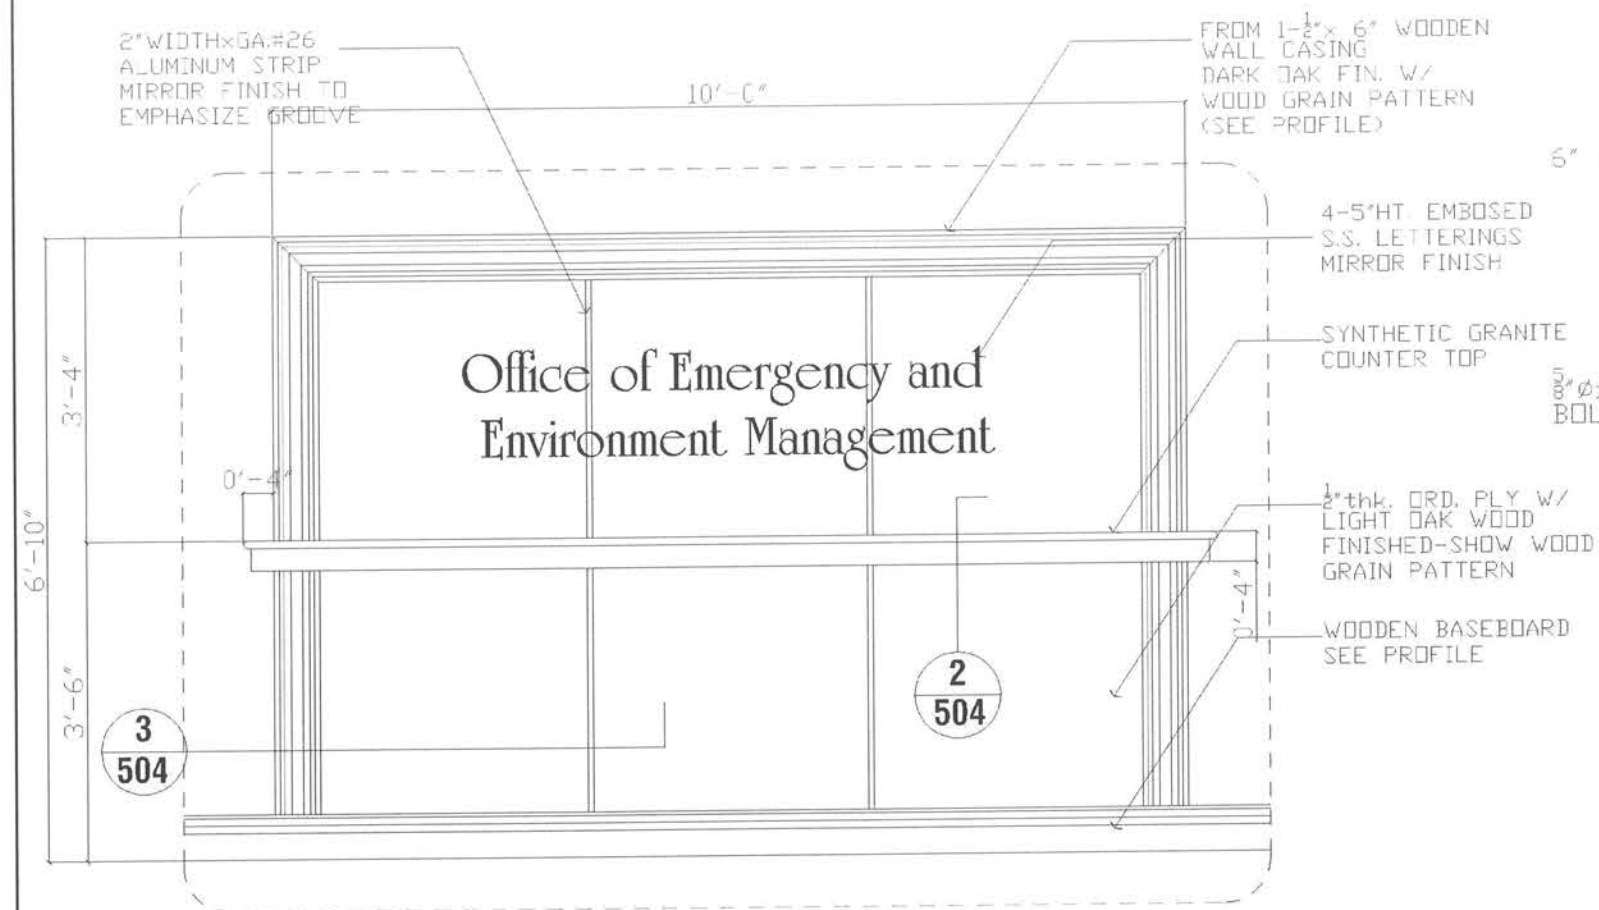


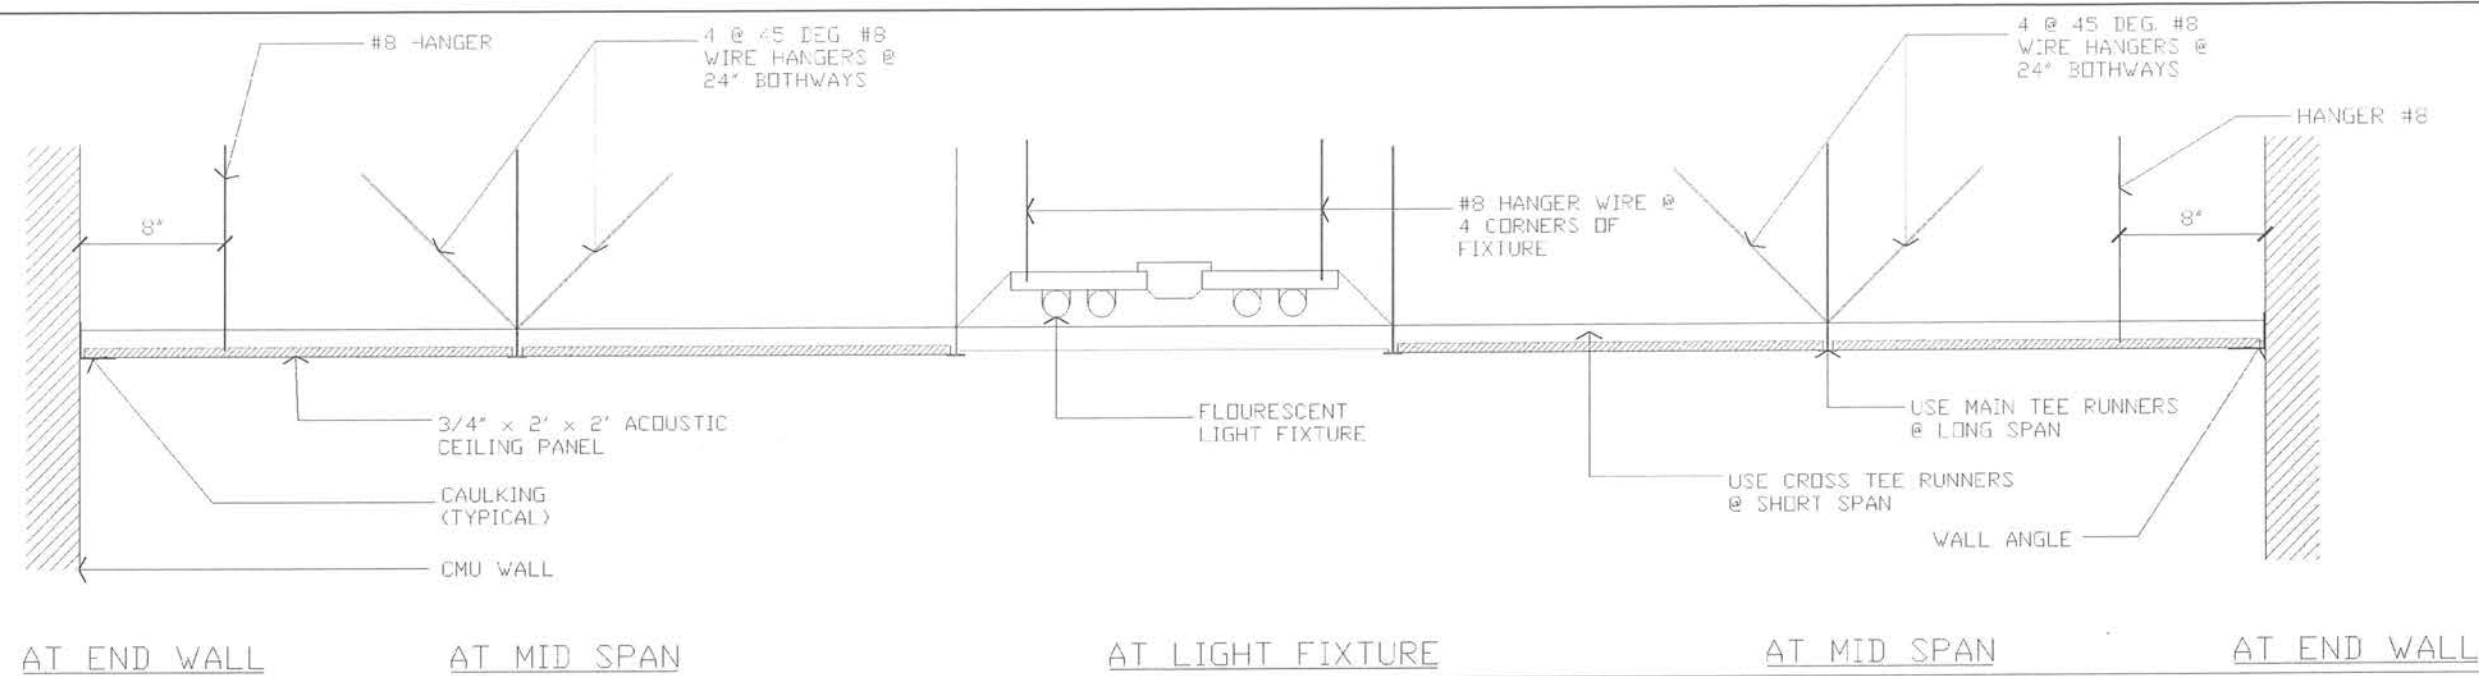

1 TYPICAL DETAIL OF ACOUSTIC TILES ON T RUNNER
 A505 SCALE NTS

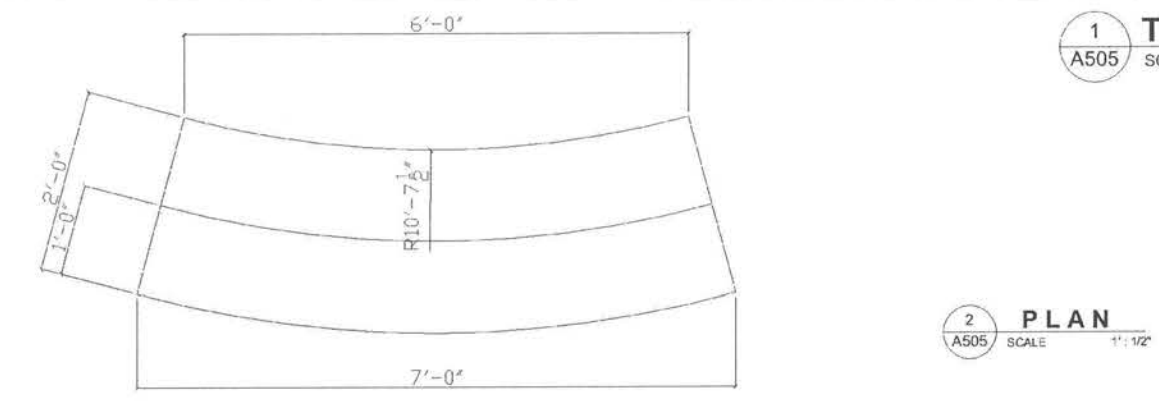


2 PLAN
 A505 SCALE 1\"/>

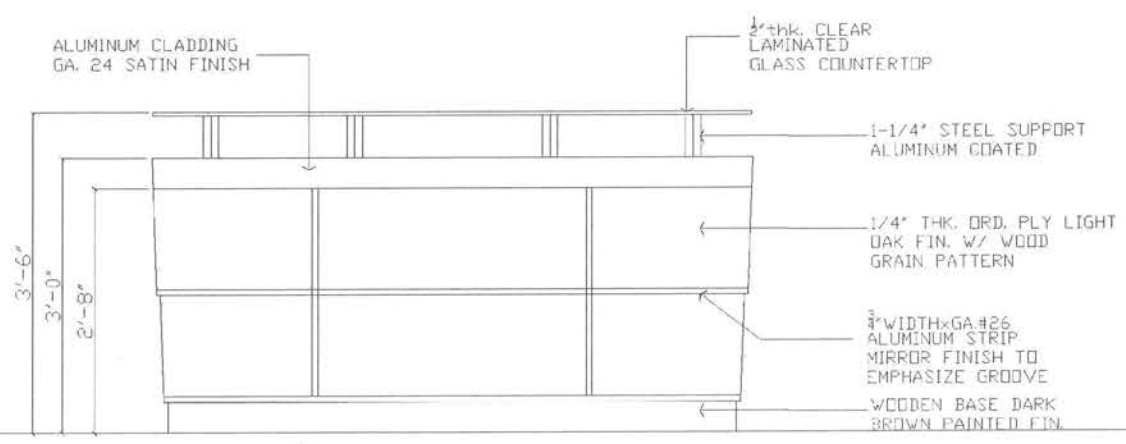


3 OUTSIDE ELEVATION
 A505 SCALE 1\"/>



4 INSIDE ELEVATION
 A505 SCALE 1\"/>

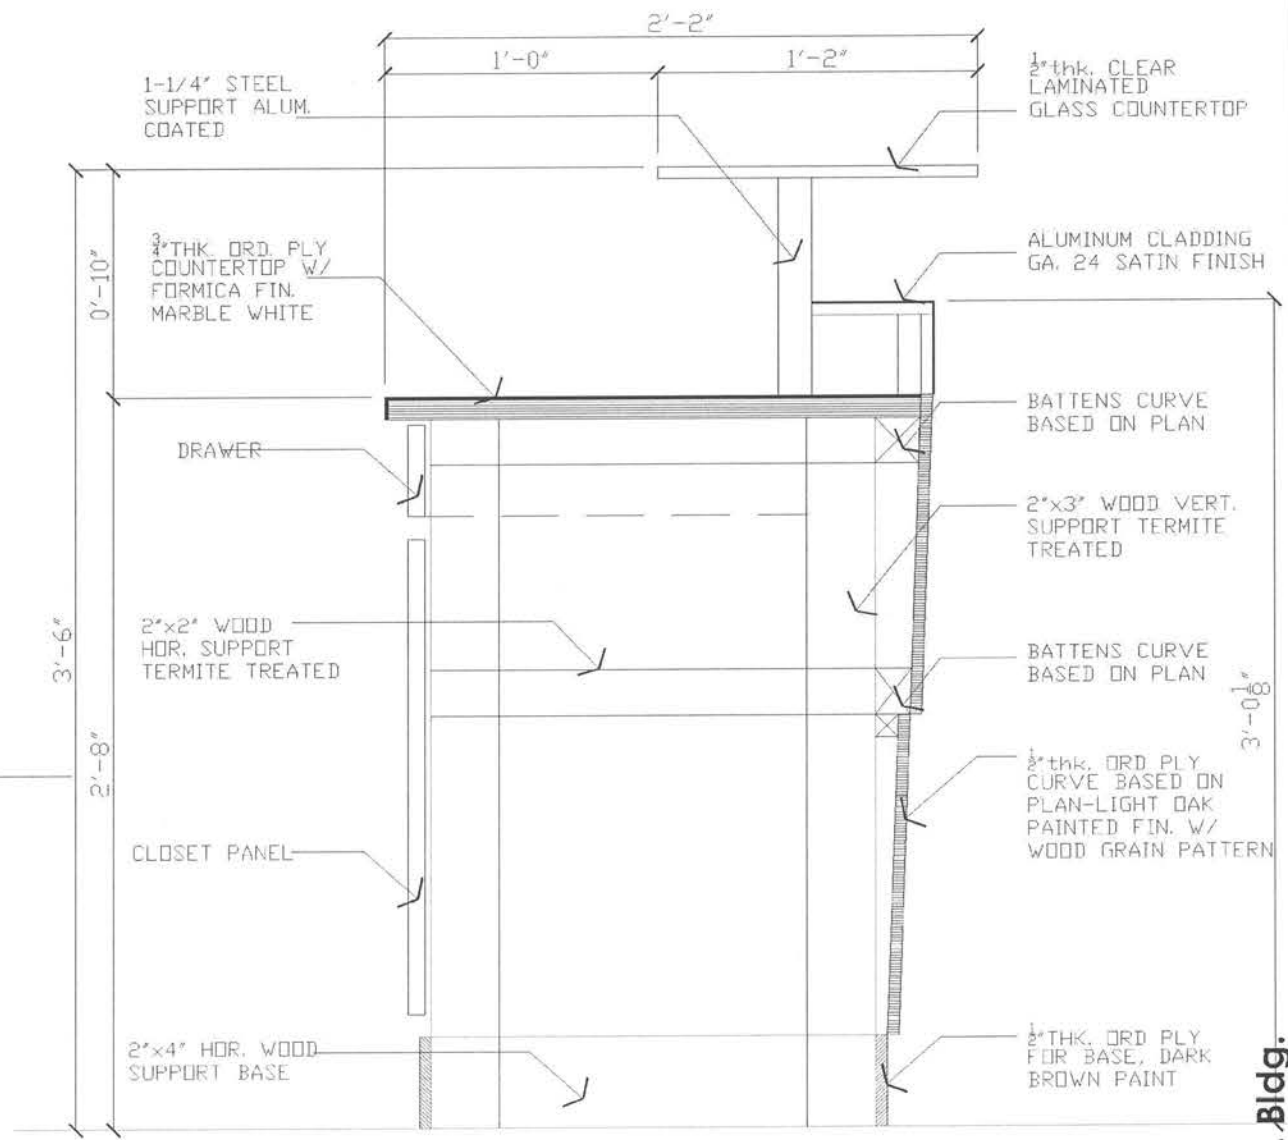


5 SECTION OF RECEPTIONIST TABLE
 A505 SCALE 1\"/>

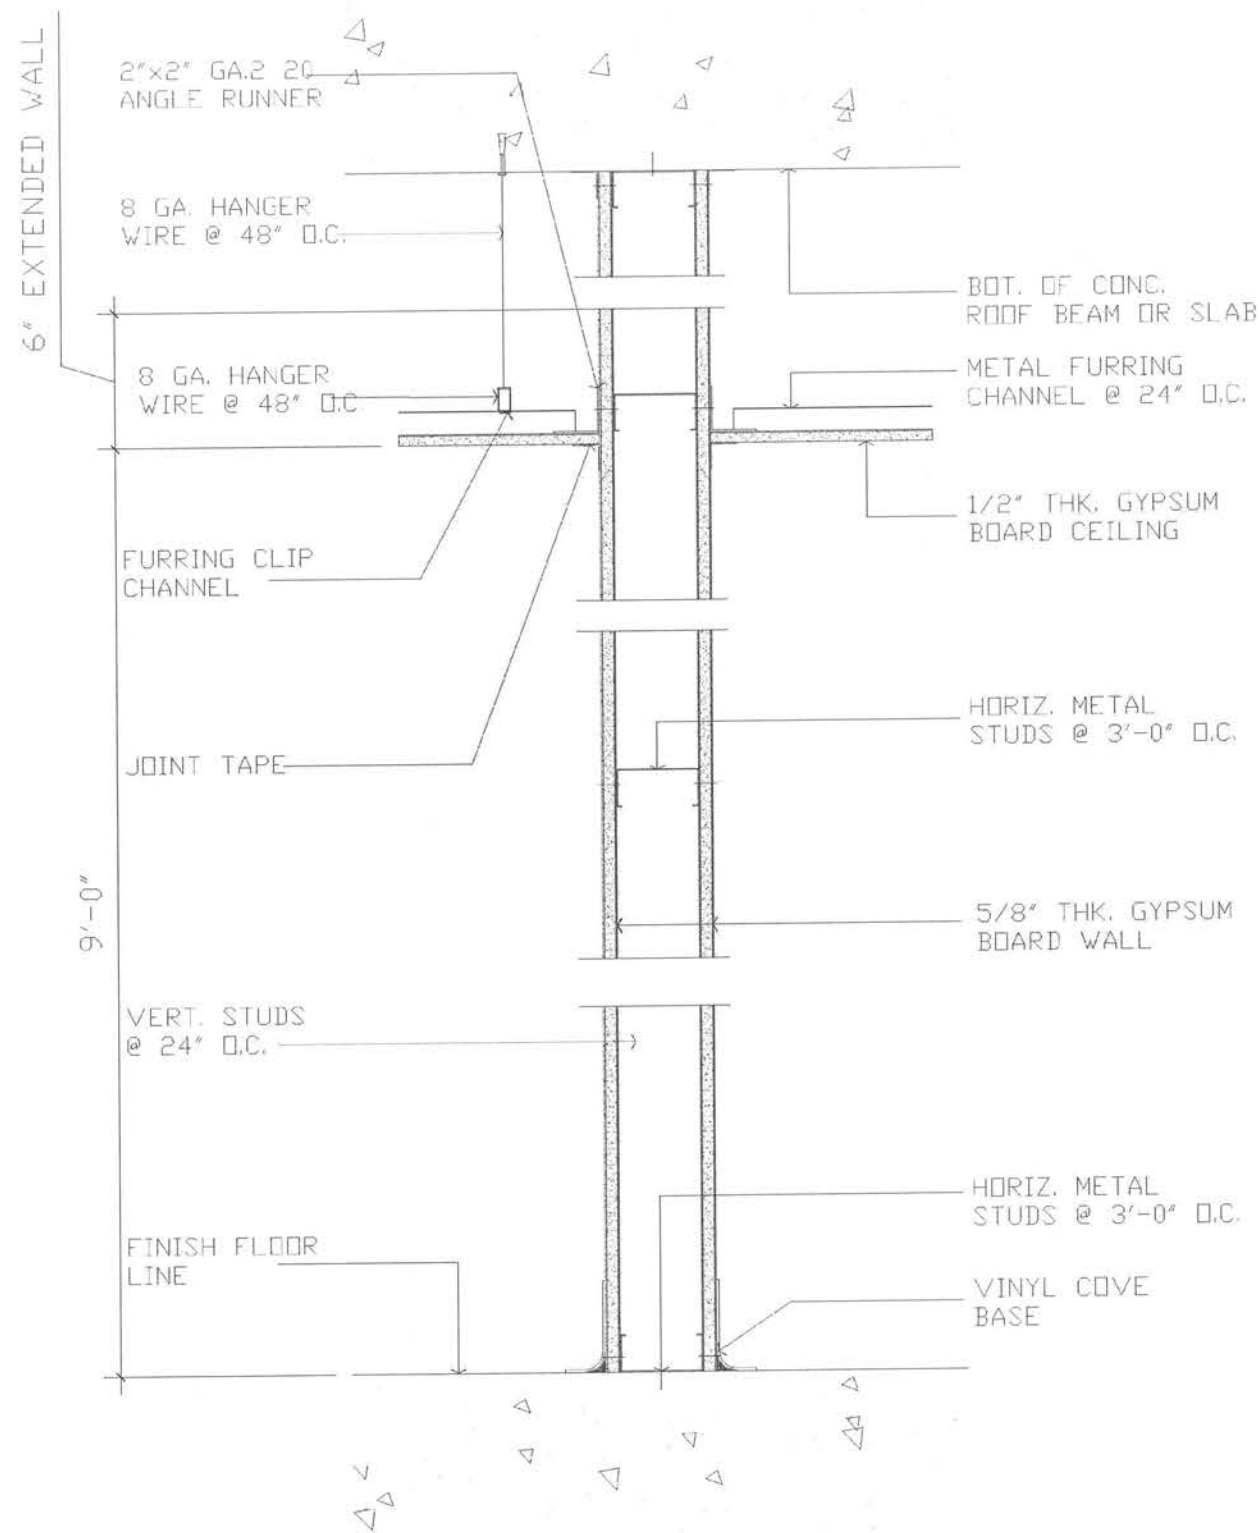

AT BASE & CEILING

1 TYPICAL DETAIL OF DRY WALL PARTITION
A506 SCALE 1" = 1'-1/2"

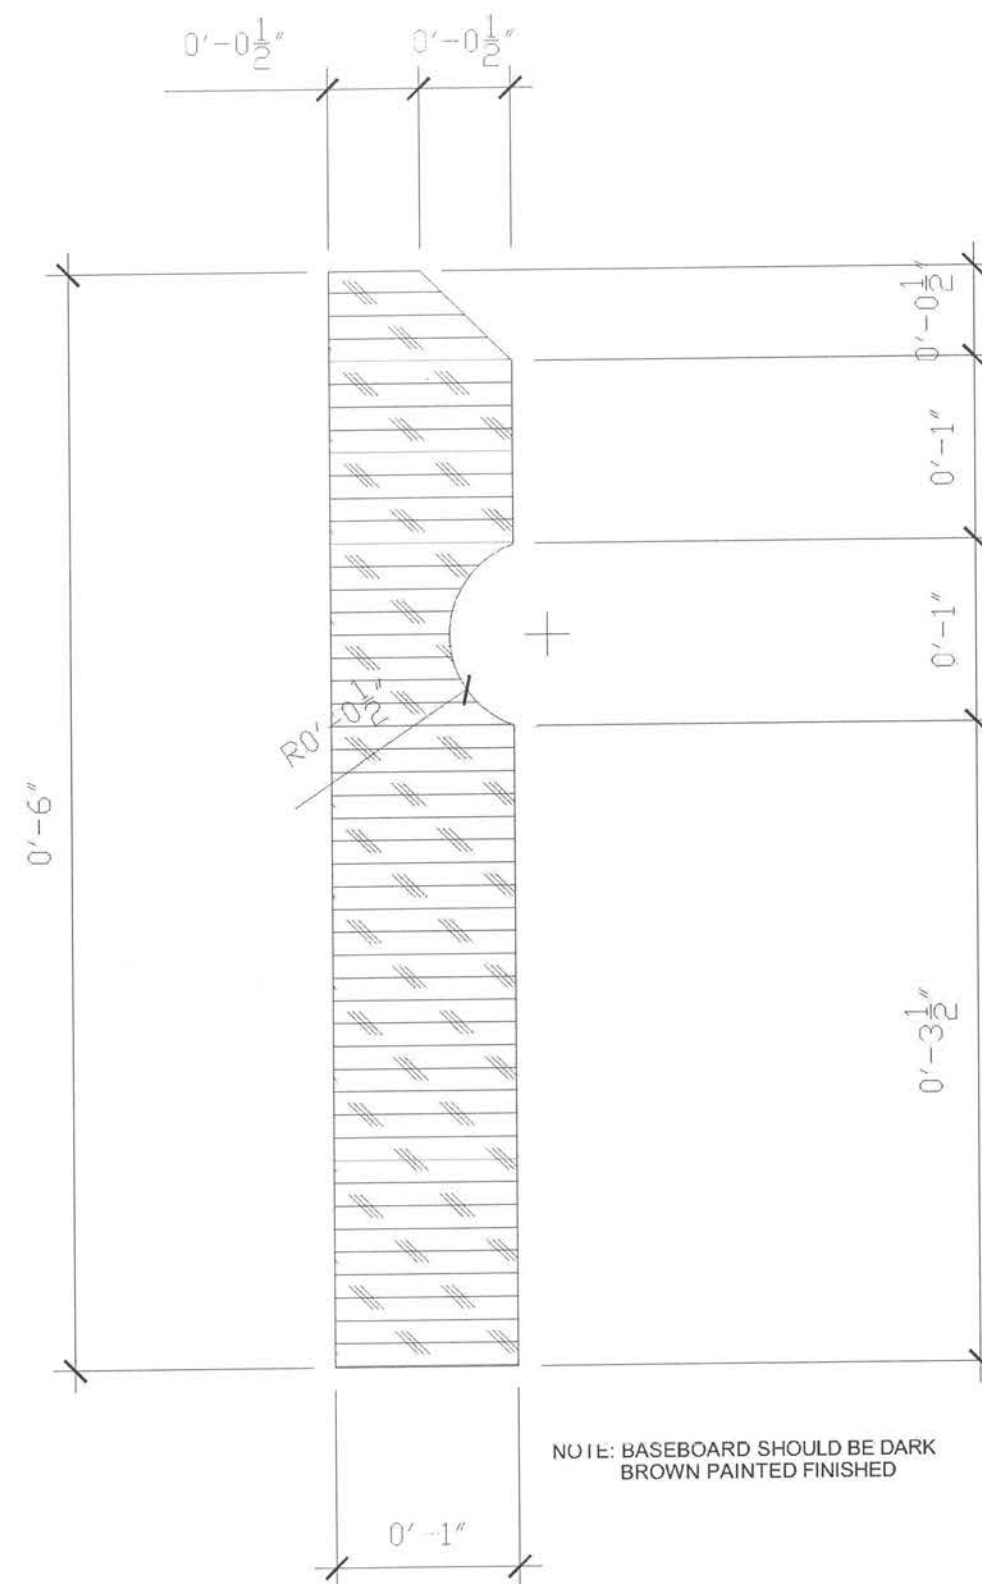

2 SECTION OF WOODEN BASEBOARD (actual size)
A506 SCALE 1" = 1'

**Proposed F.S.M./Office of Environment
and Emergency Management Bldg.**
Palikir, Pohnpei

CONTENTS
DETAILS

Approved





Approved





REVISION	BY


DATE: Feb., 2011
SCALE: AS SHOWN
DRAWN:
JOB:
SHEET

E.O.C. Bldg.

A-506

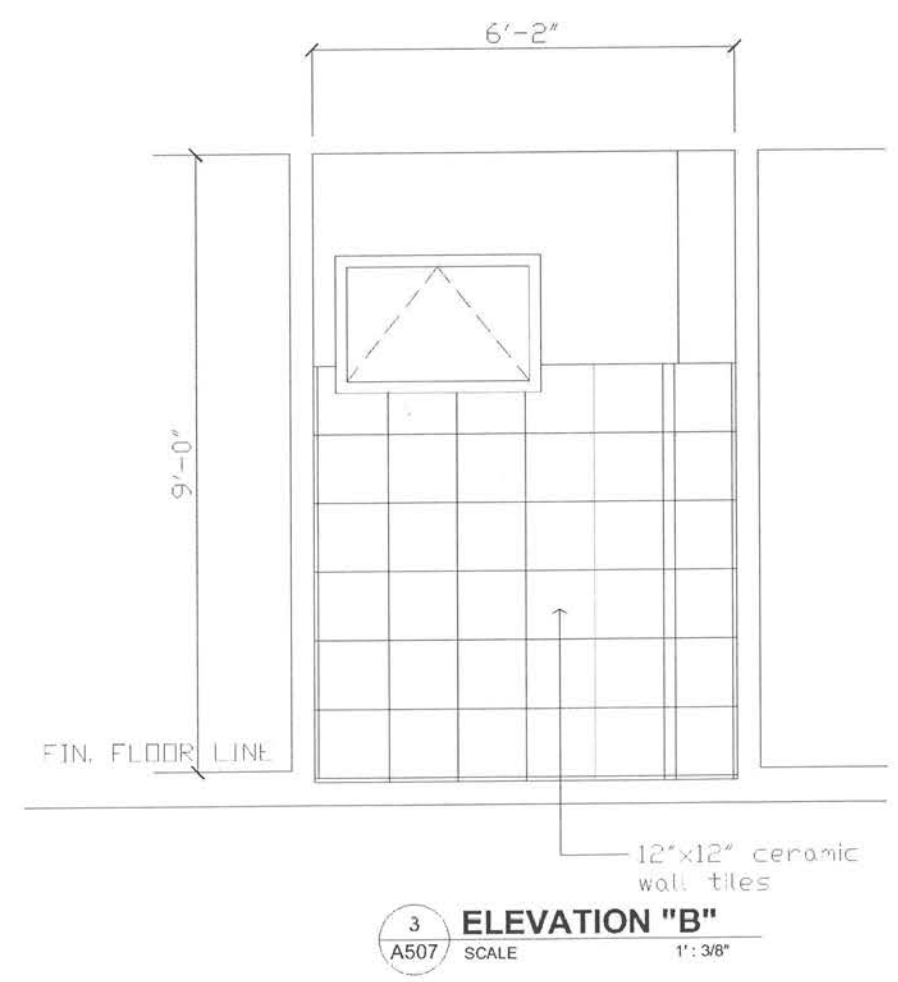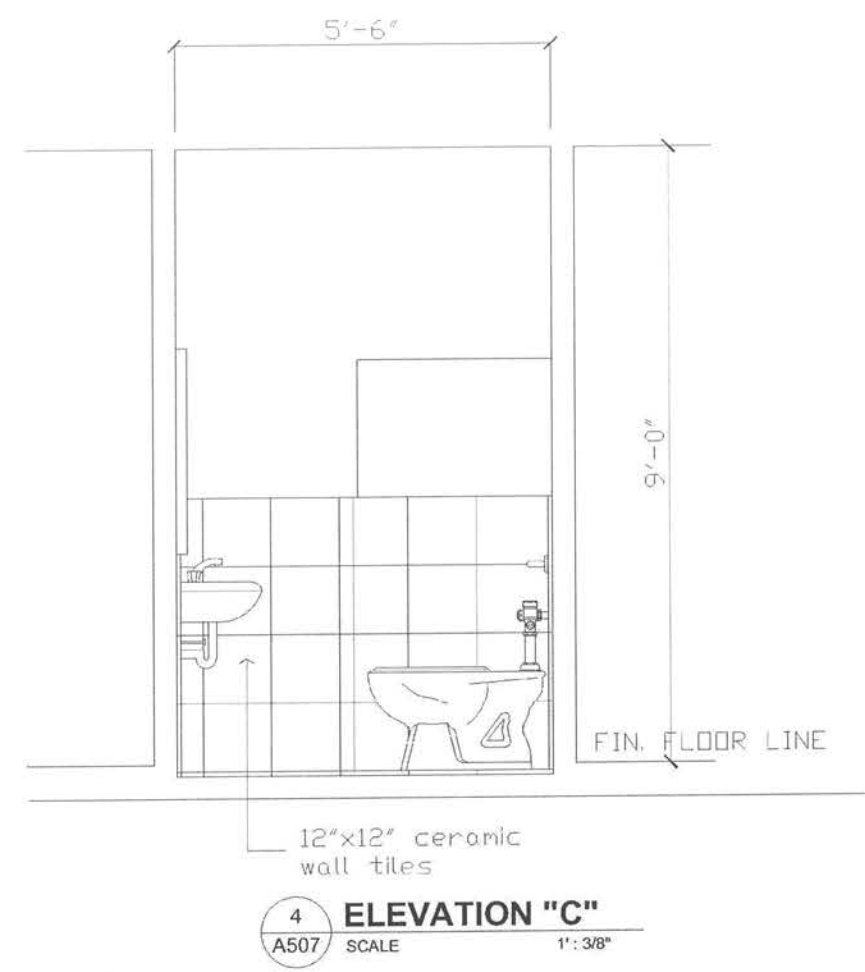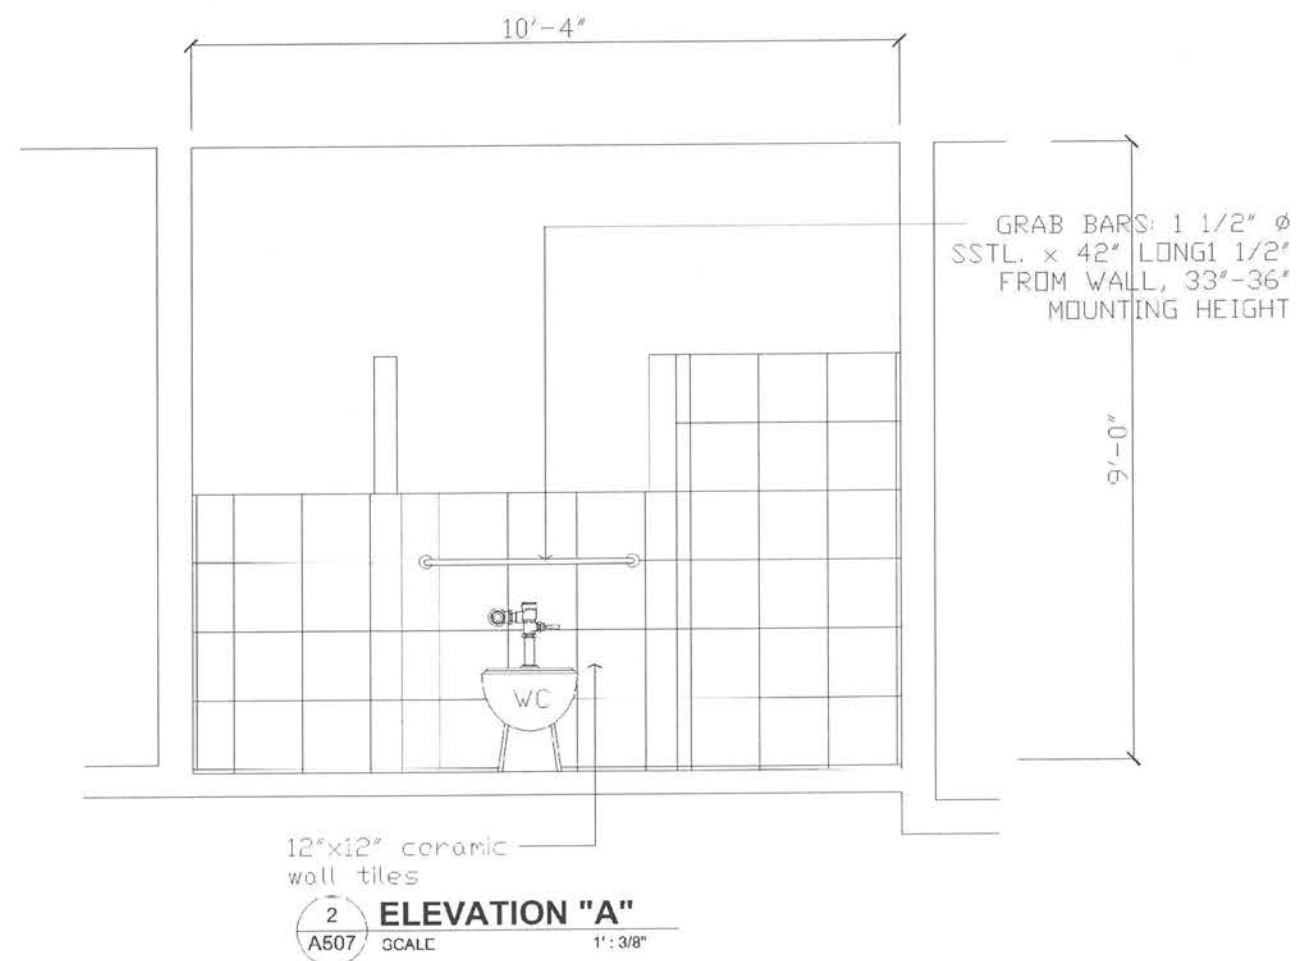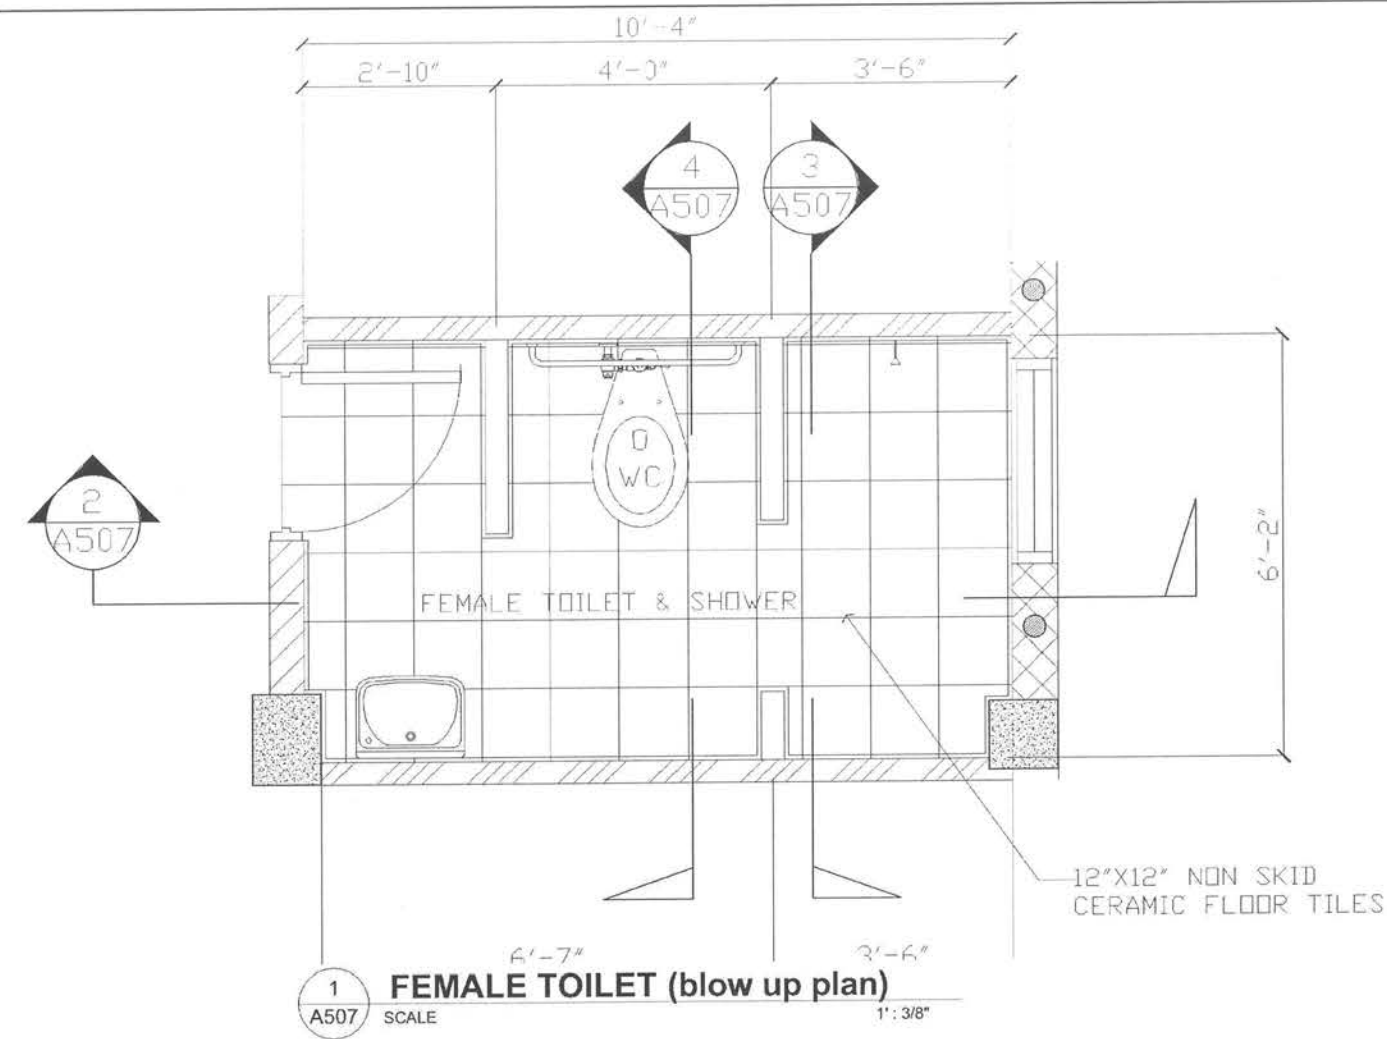

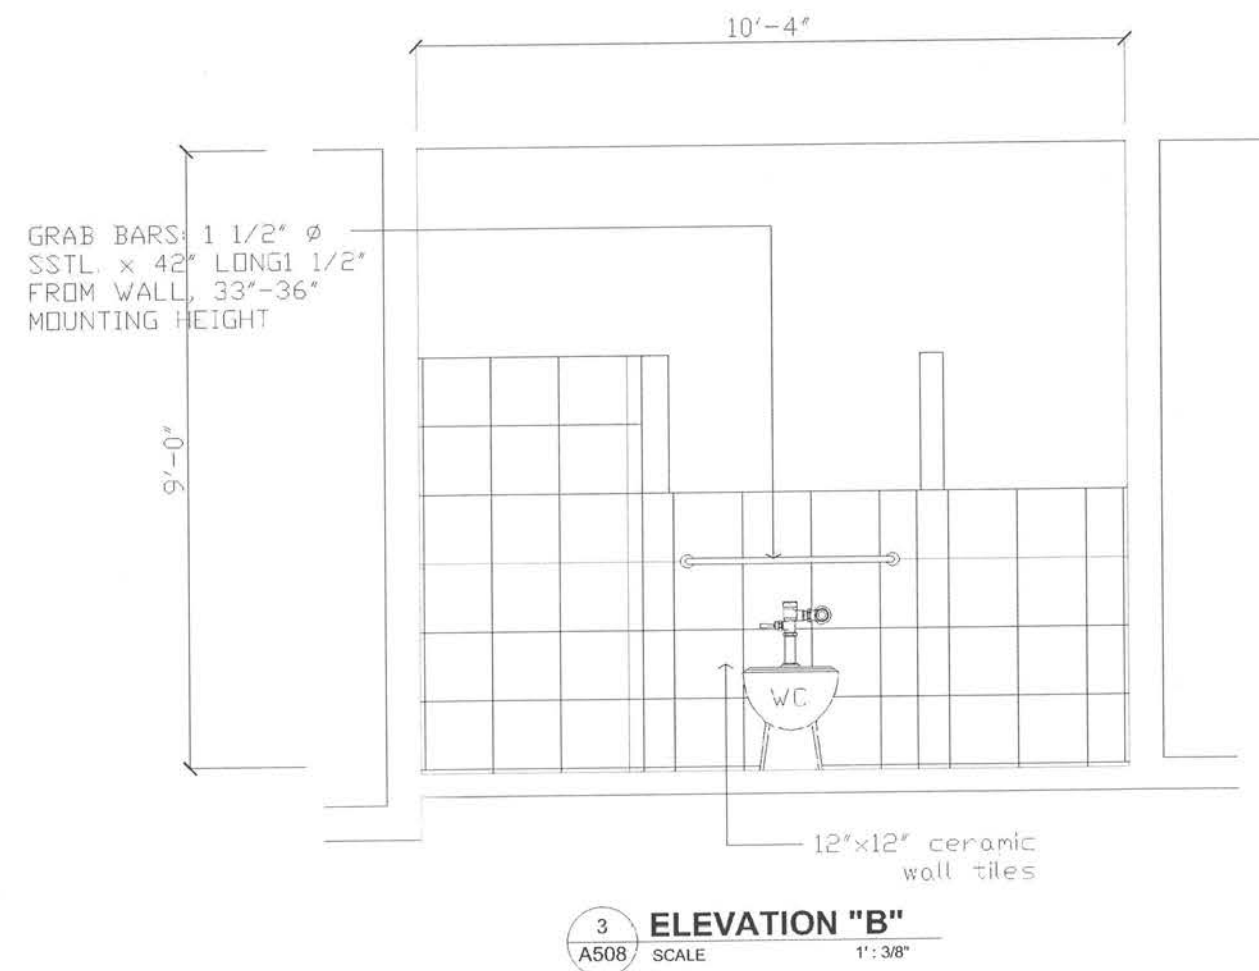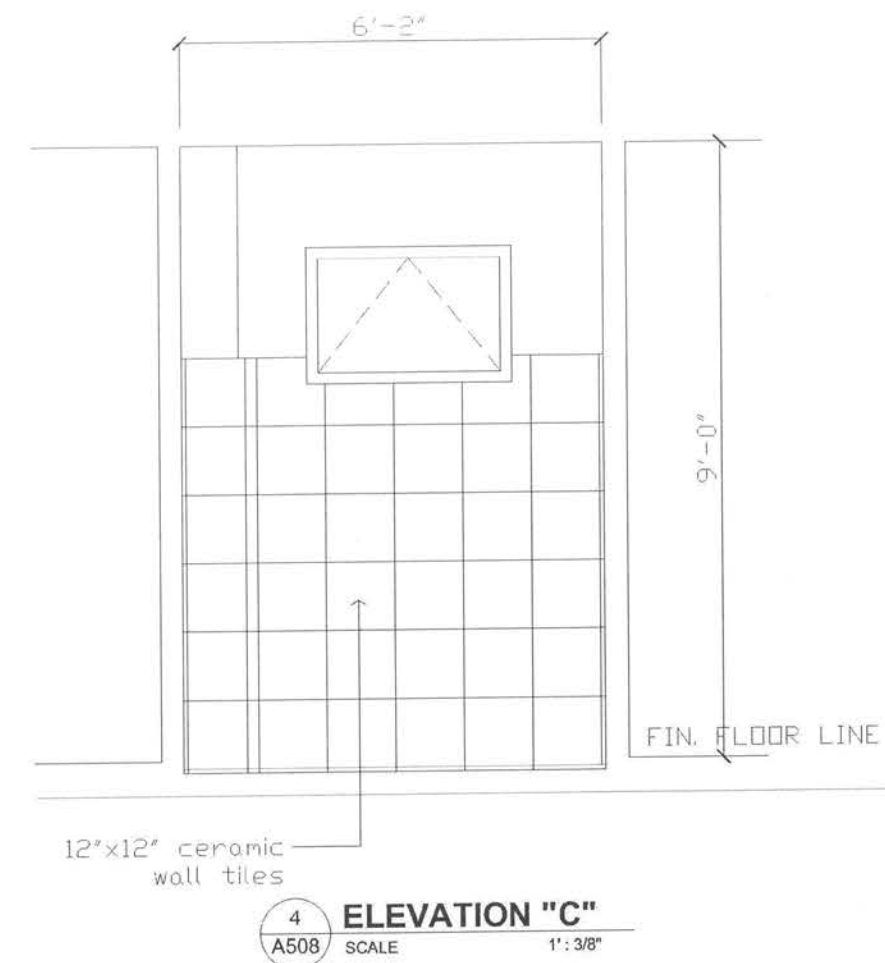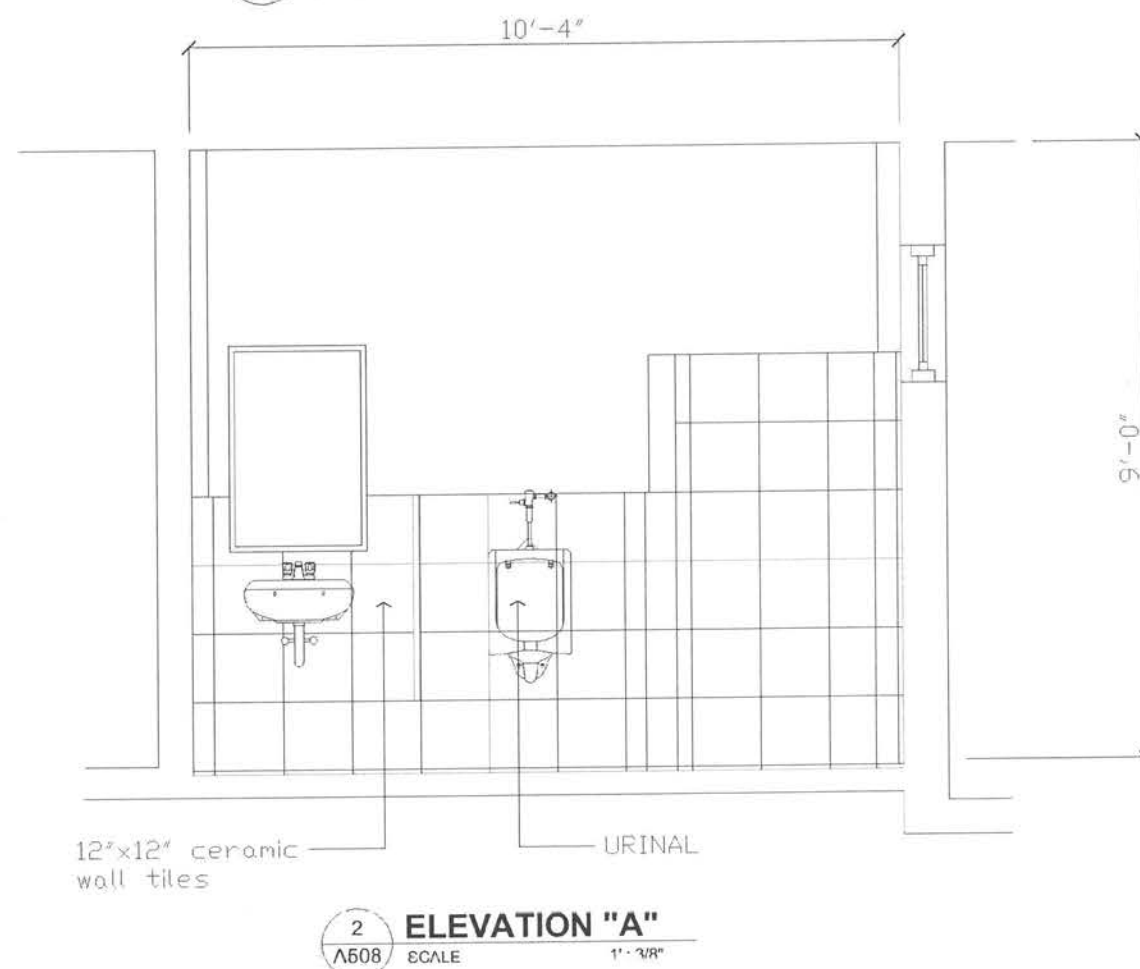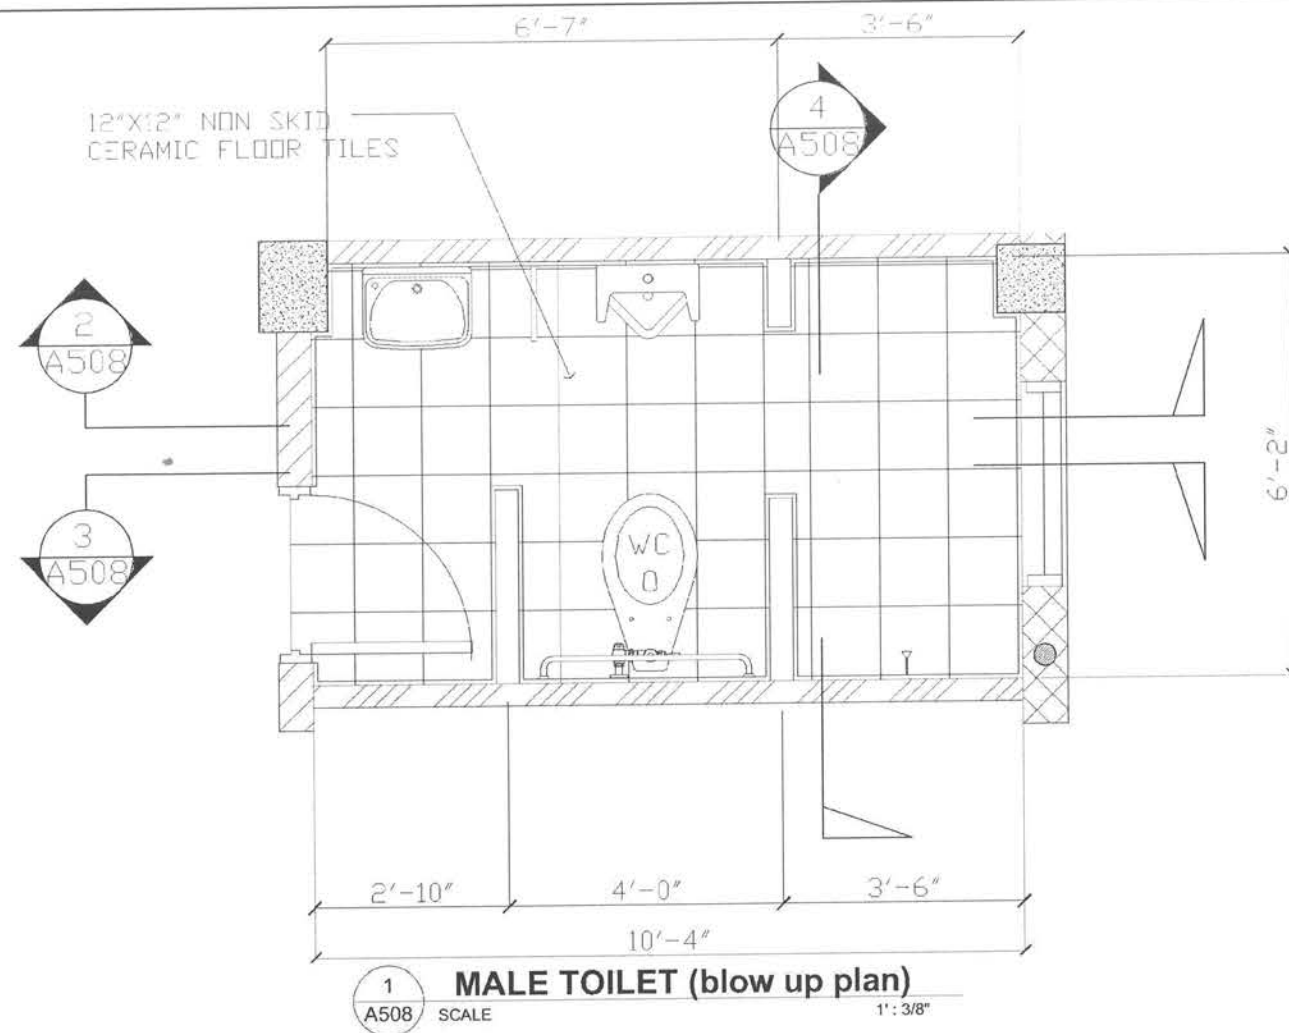


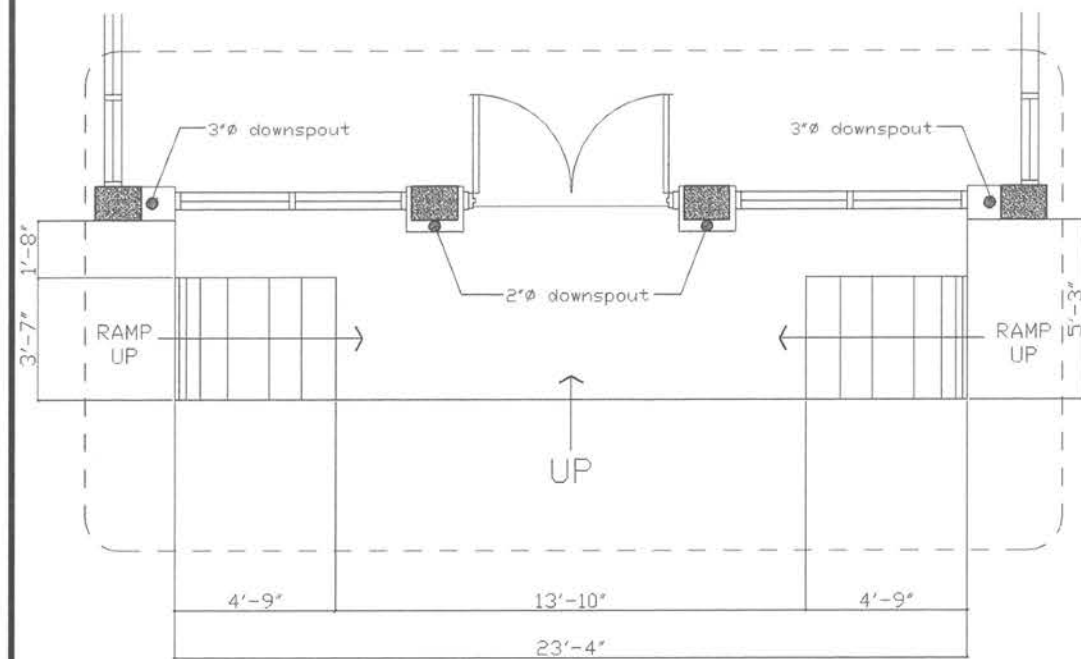


1 ENTRANCE FOYER (blow up plan)
A509 SCALE 1' : 3/16"






3 BLOW UP ELEVATION OF FACADE
A509 SCALE 1' : 1/4"



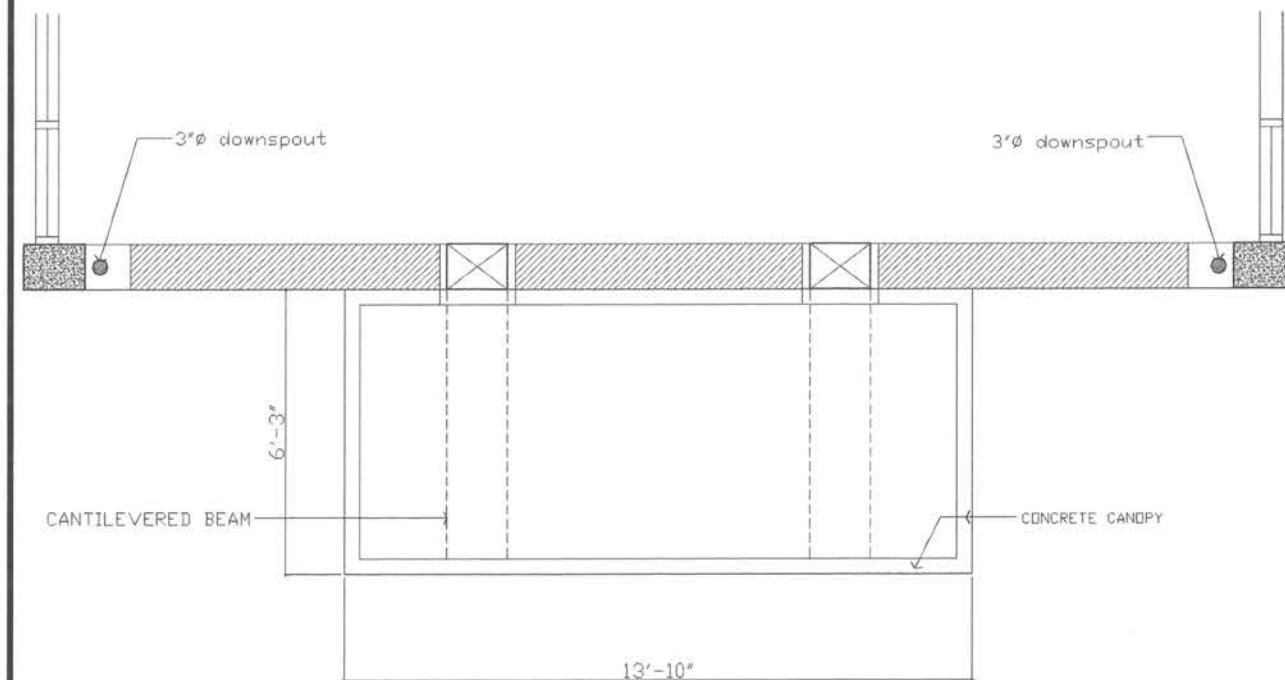



2 ROOF PLAN (blow up plan)
A509 SCALE 1' : 1/4"

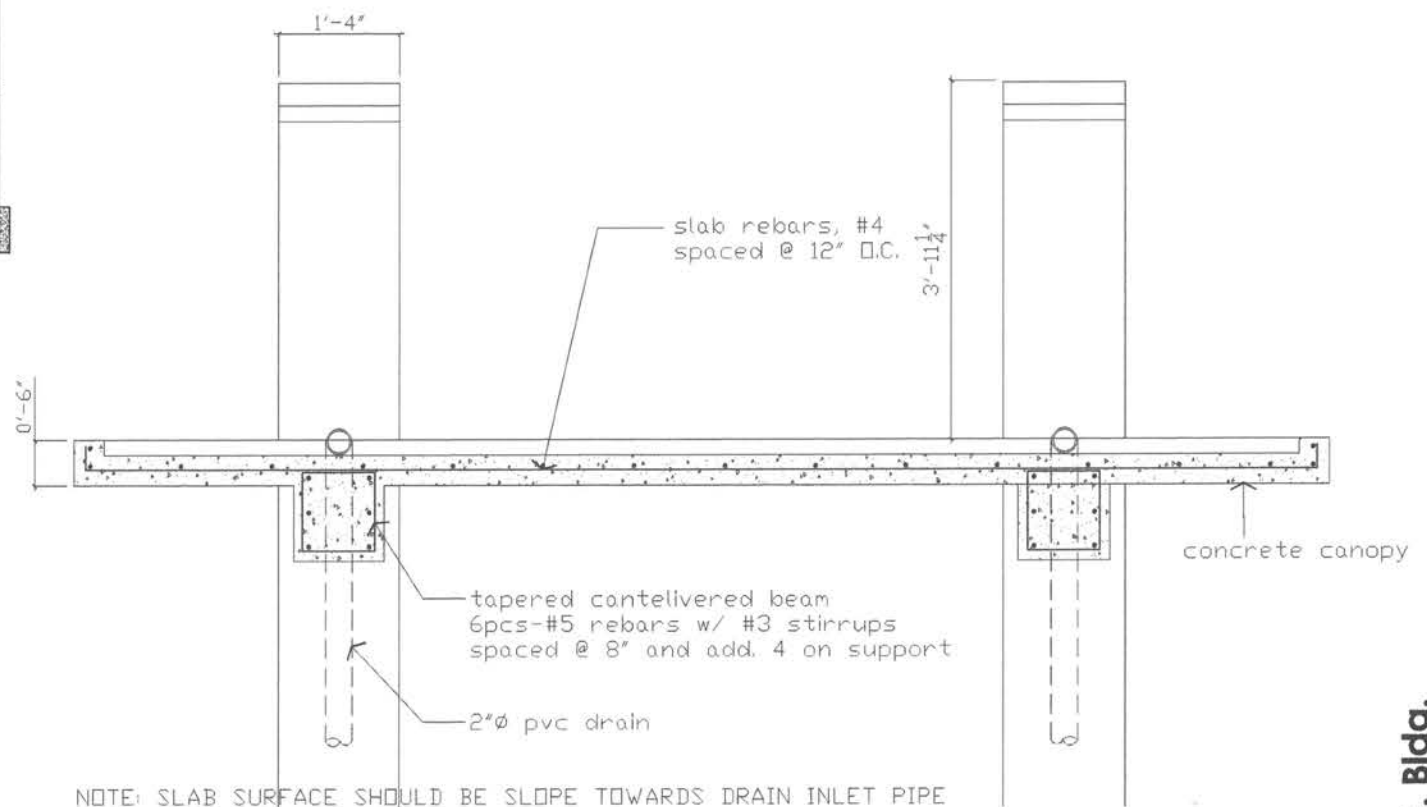

4 DETAILED SECTION OF CANOPY
A509 SCALE 1' : 1/2"

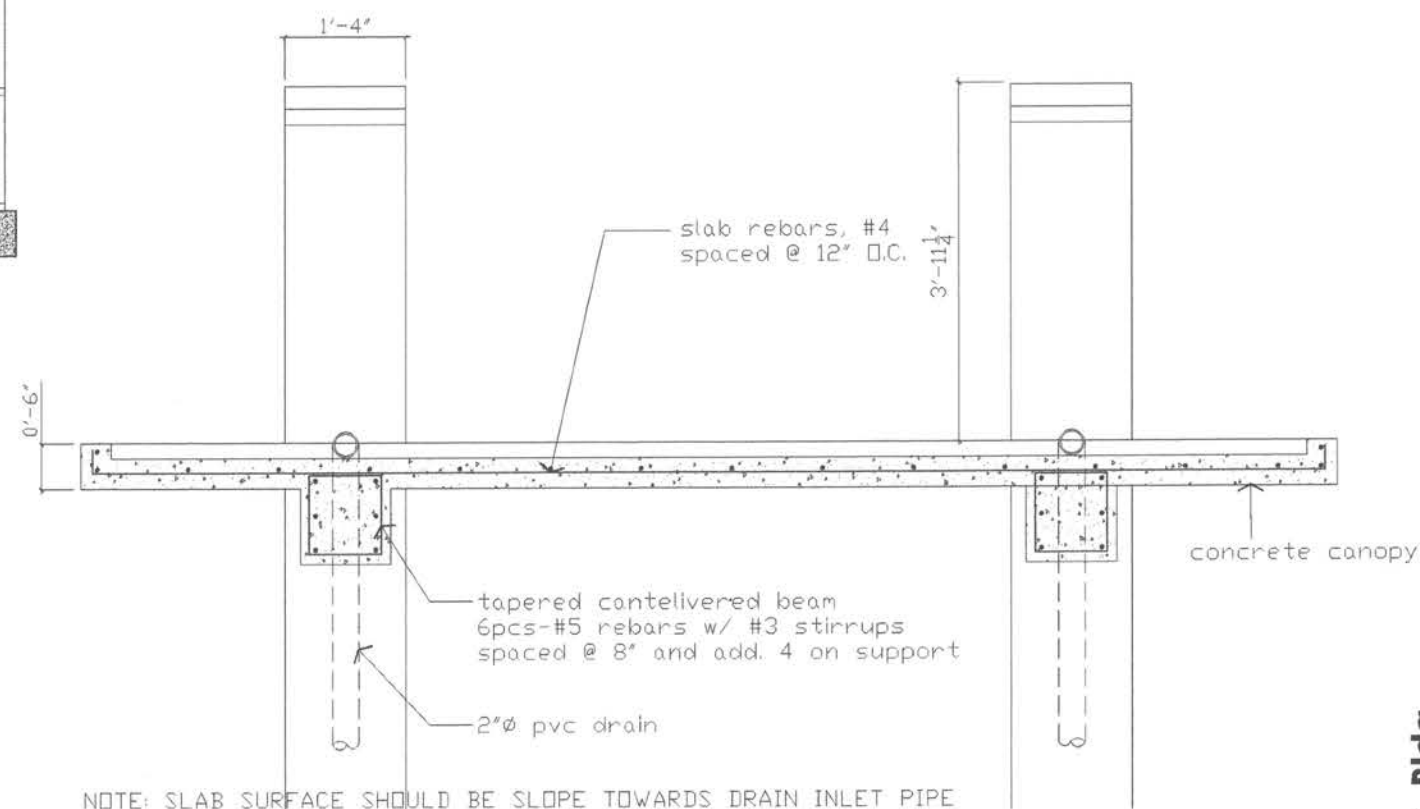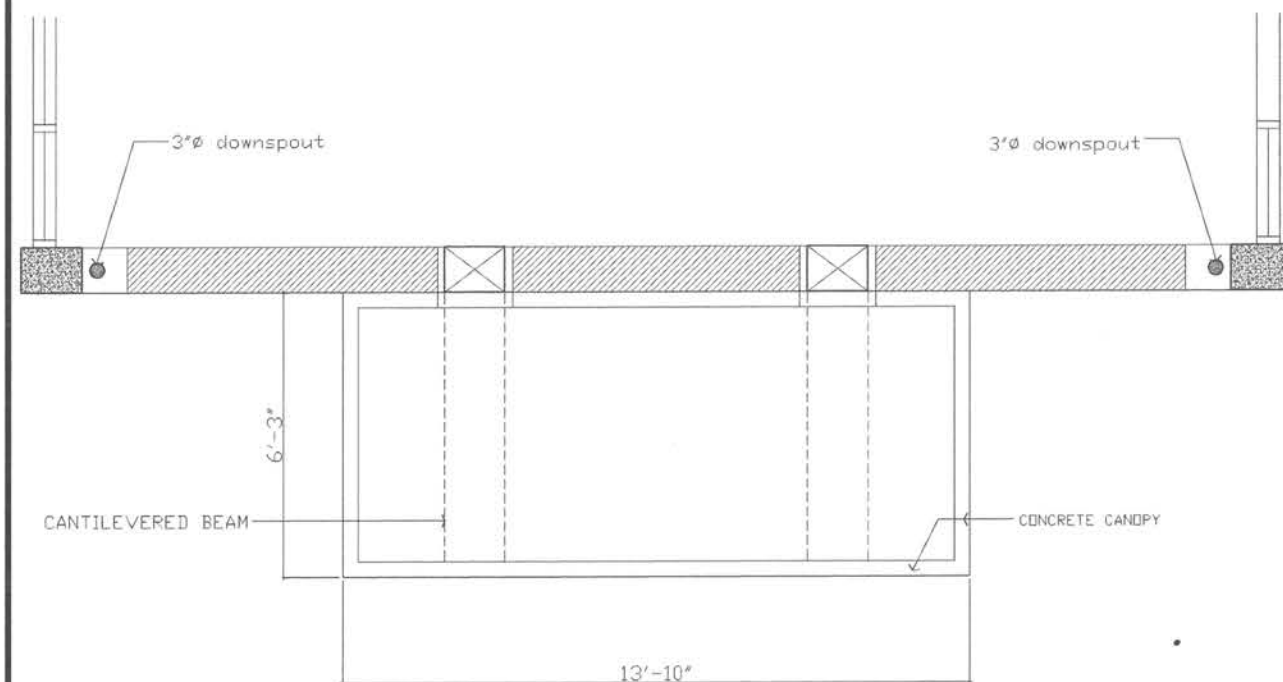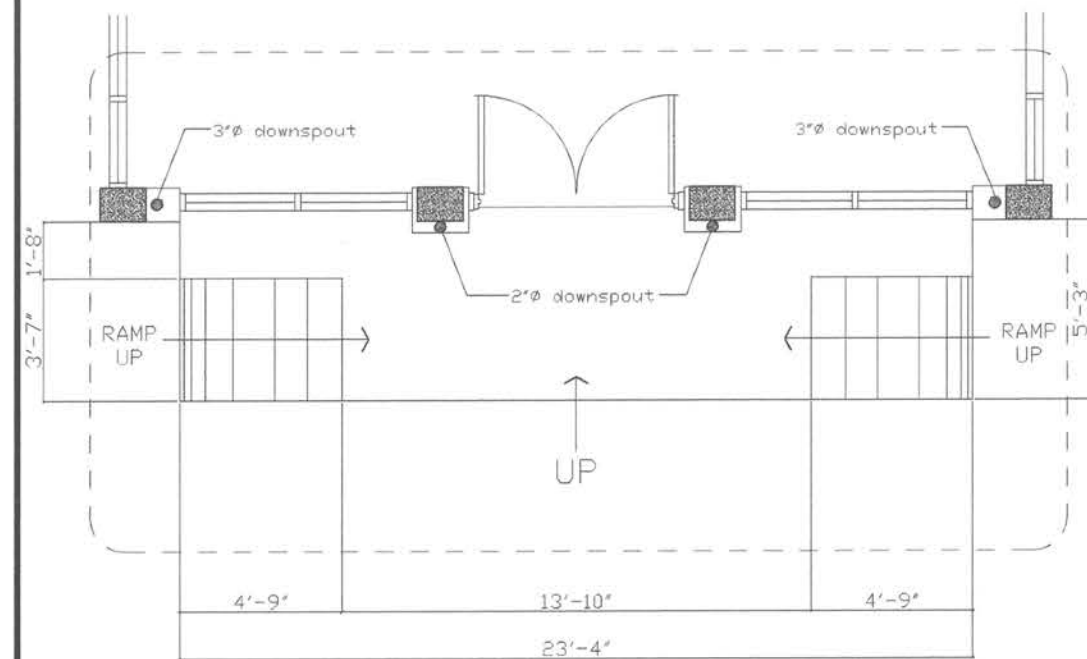

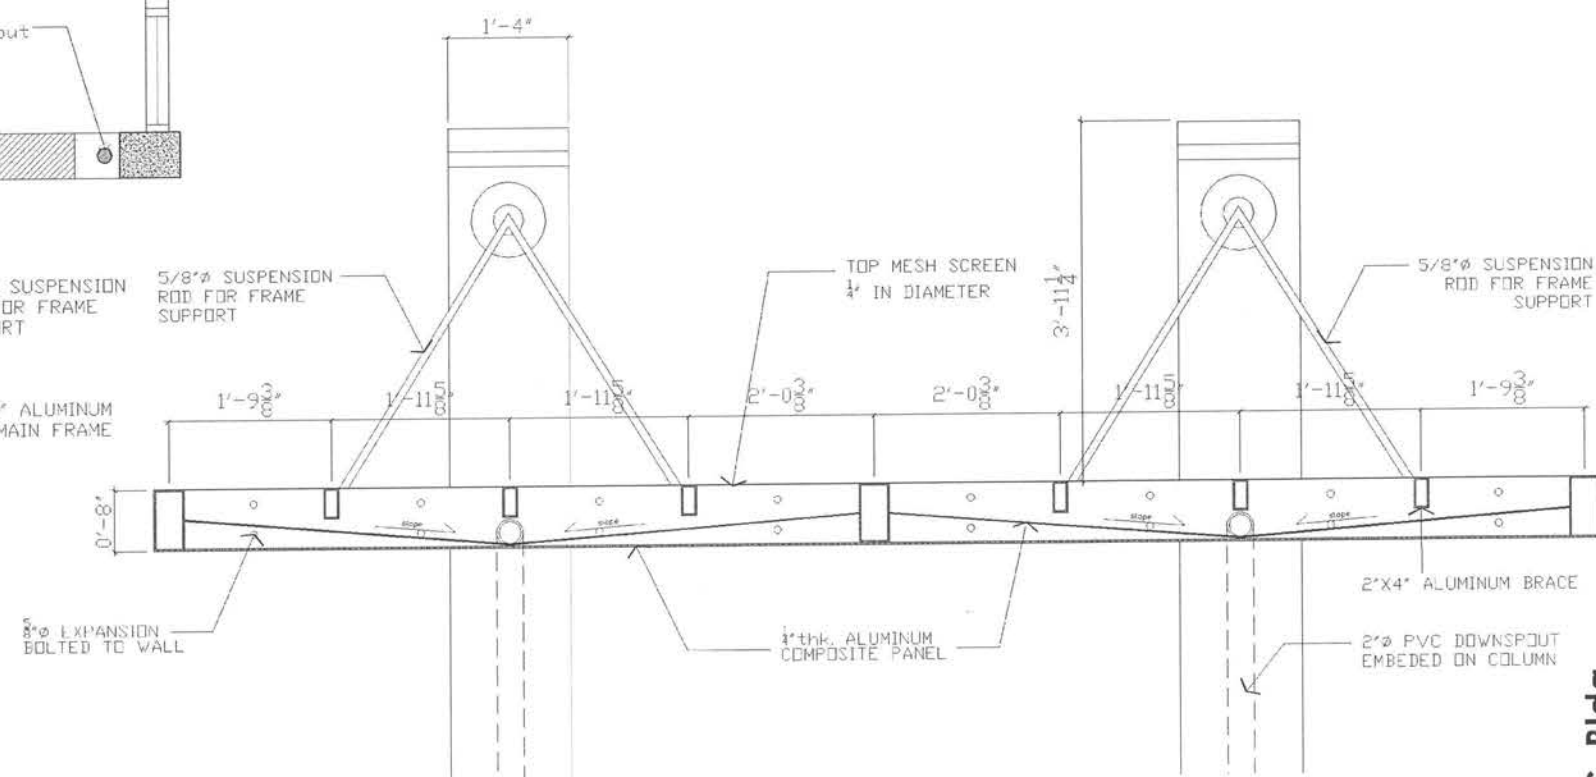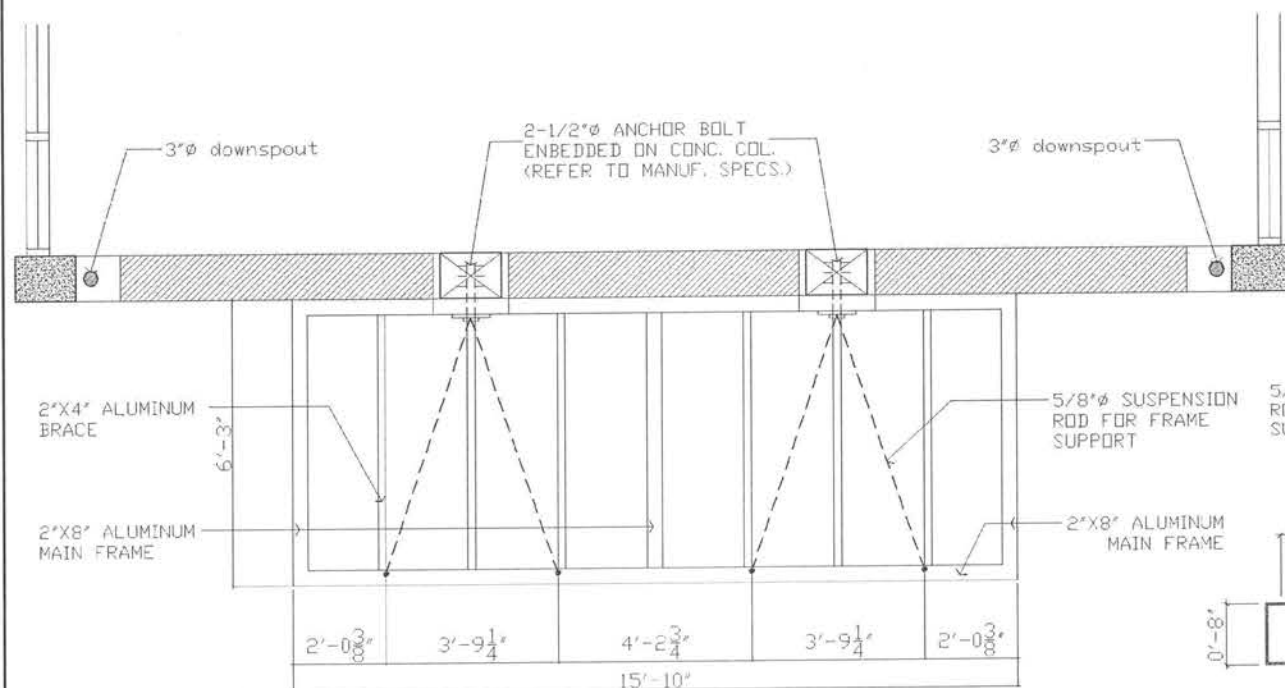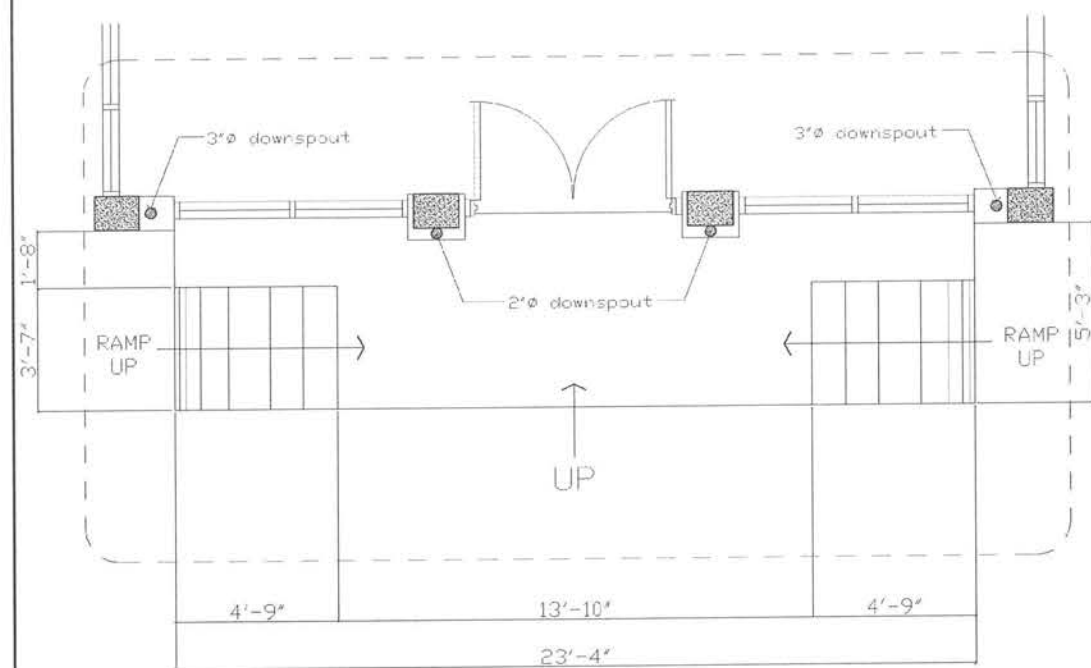


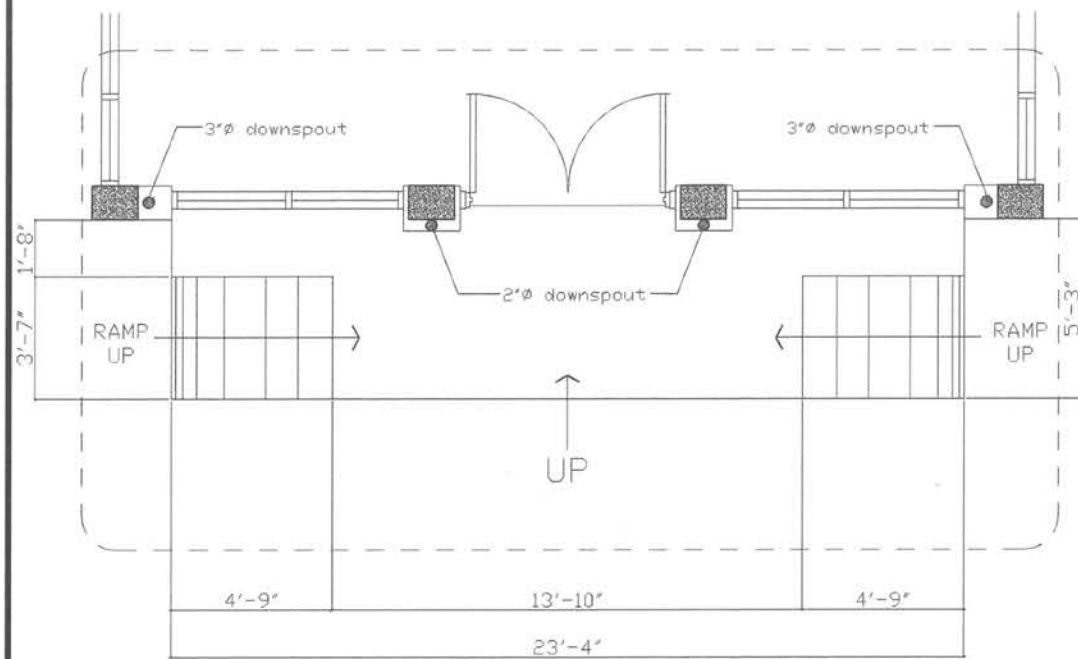


1 **ENTRANCE FOYER (blow up plan)**
A509 SCALE 1": 3/16"




3 **BLOW UP ELEVATION OF FACADE**
A509 SCALE 1": 1/4"

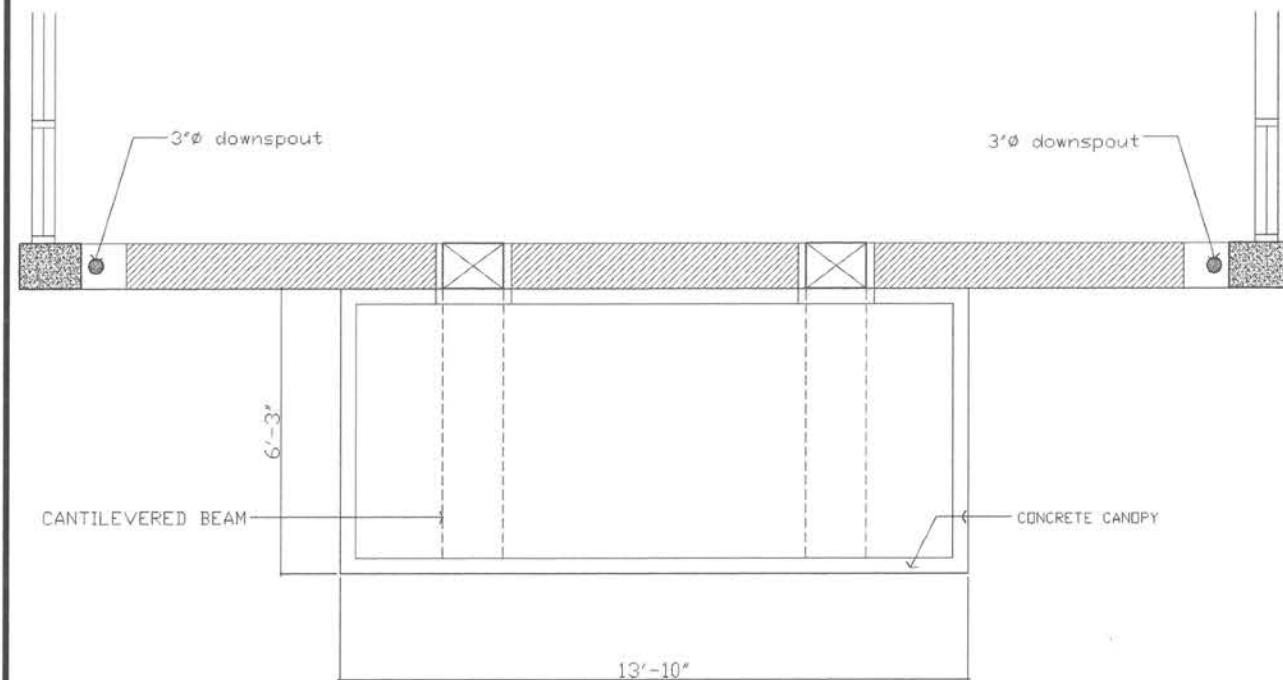

2 **ROOF PLAN (blow up plan)**
A509 SCALE 1": 1/4"

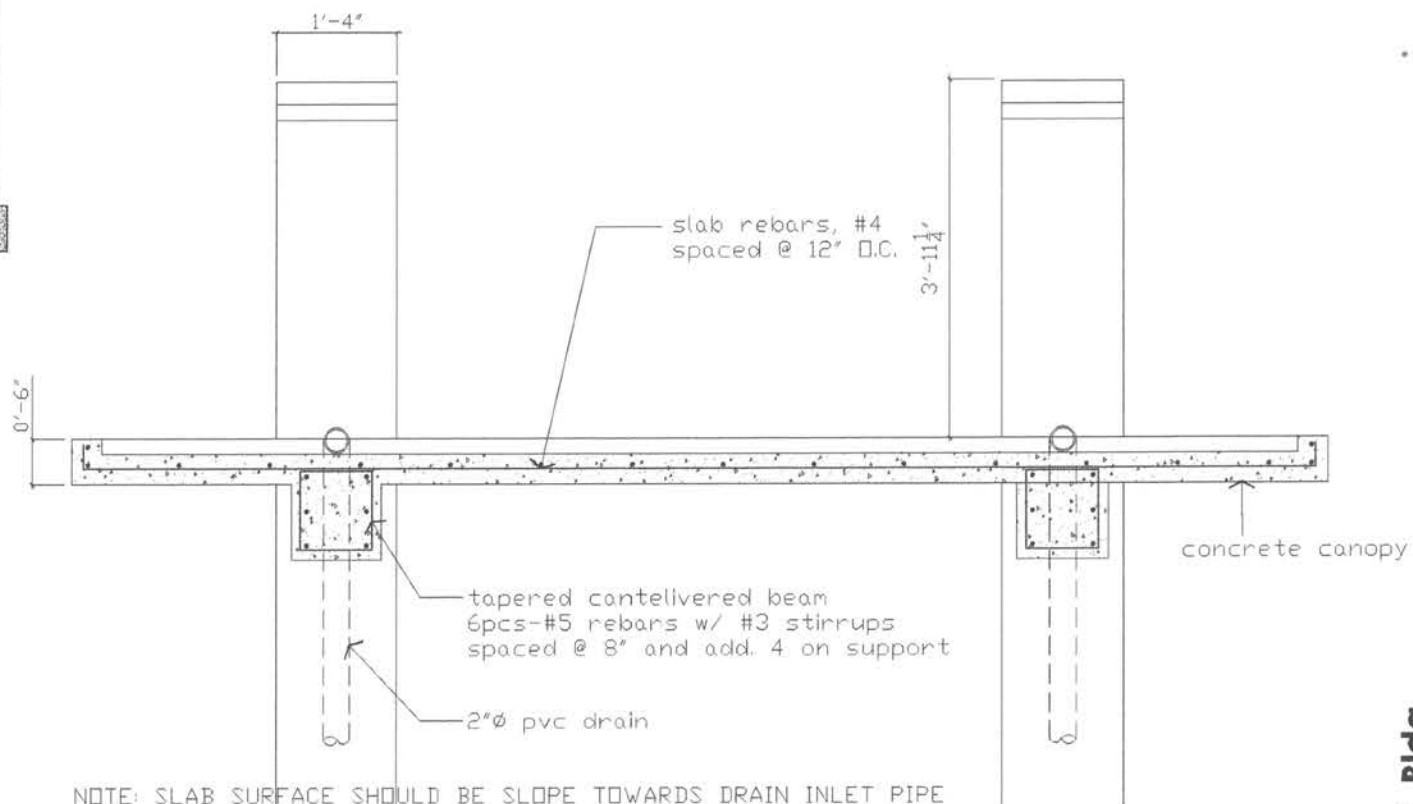

4 **DETAILED SECTION OF CANOPY**
A509 SCALE 1": 1/2"

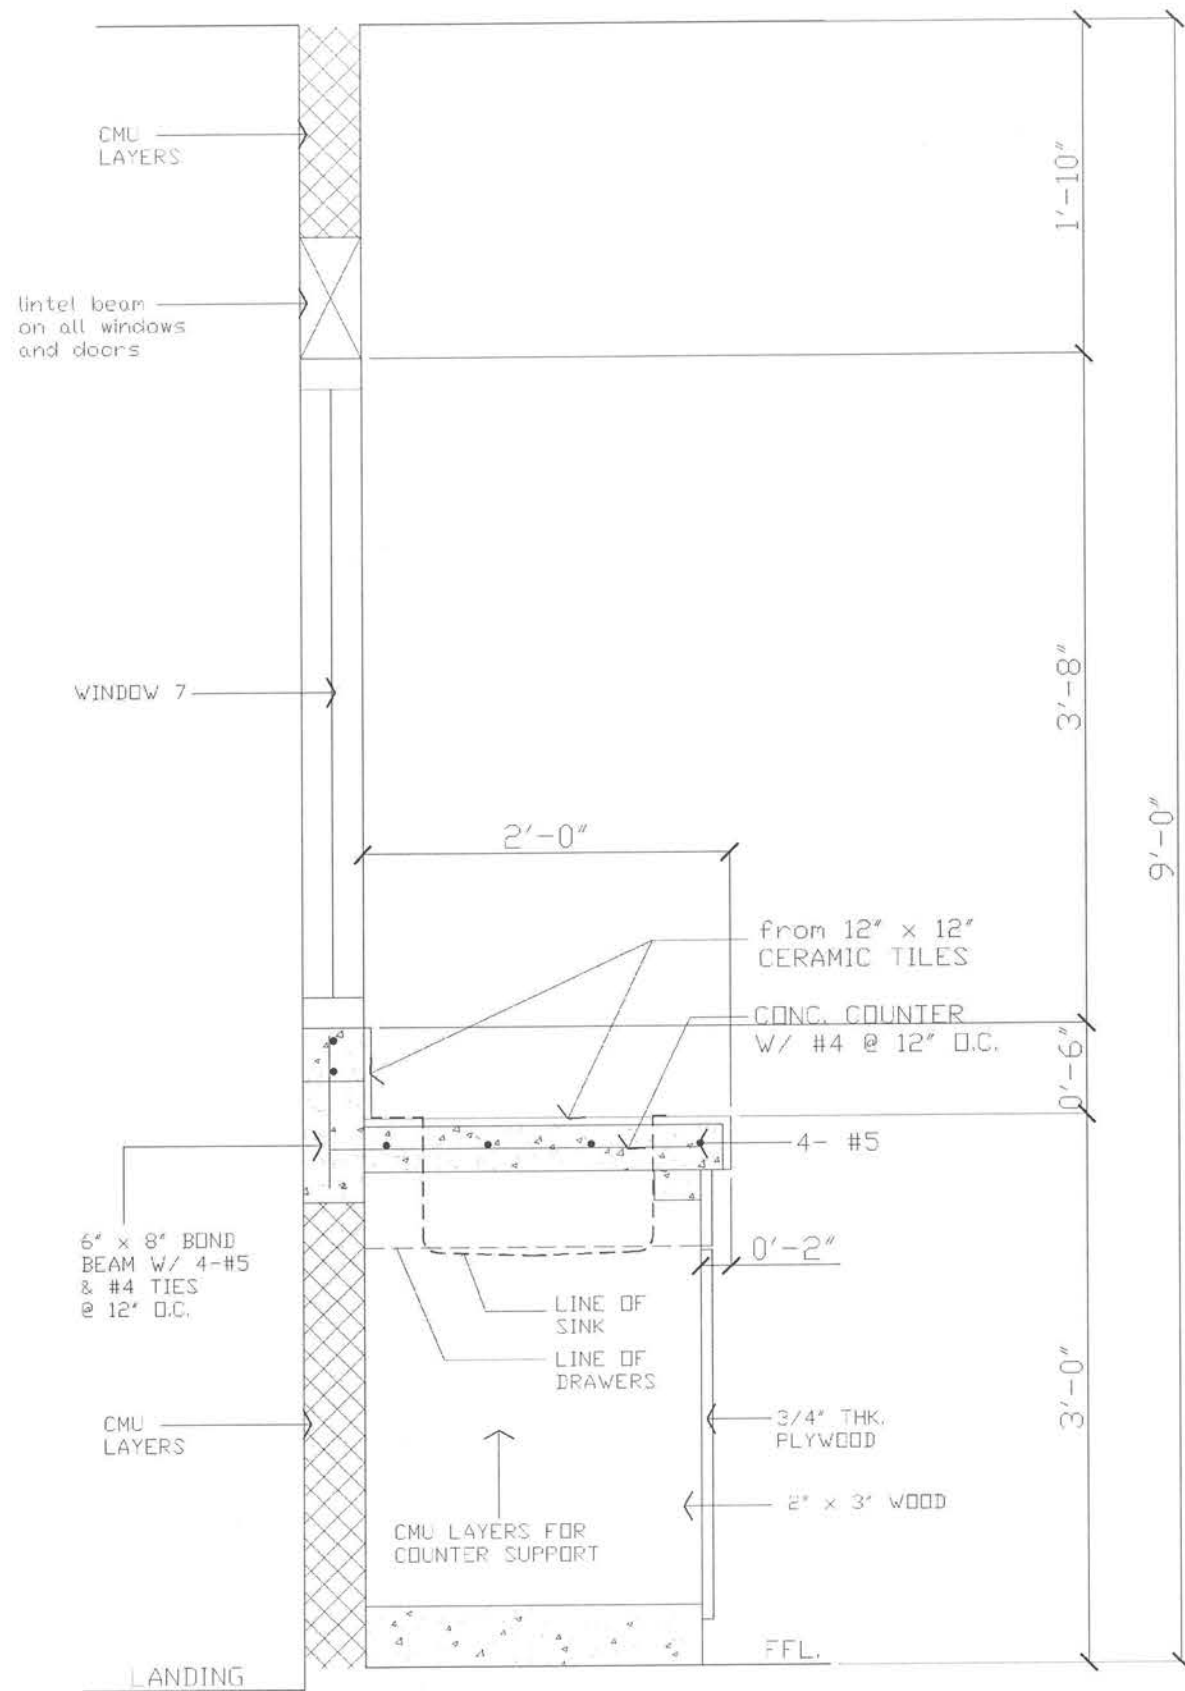

1 DETAILED SECTION OF SINK
A510 SCALE

1" = 3/16"



ARCHITECTS
P.O. Box 6
Kolonias, Pohnpei
FSM 96941
Tel. (691) 320-2966
email add:
archraroque@yahoo.com
ral_roque@yahoo.com

CONSULTANT



**Proposed F.S.M./Office of Environment
and Emergency Management Bldg.**
Palikir, Pohnpei

CONTENTS
DETAILS

Approved

Approved

REVISION	BY

DATE: Feb., 2011
SCALE: AS SHOWN
DRAWN:
JOB:
SHEET

E.O.C. Bldg.

A-510

