



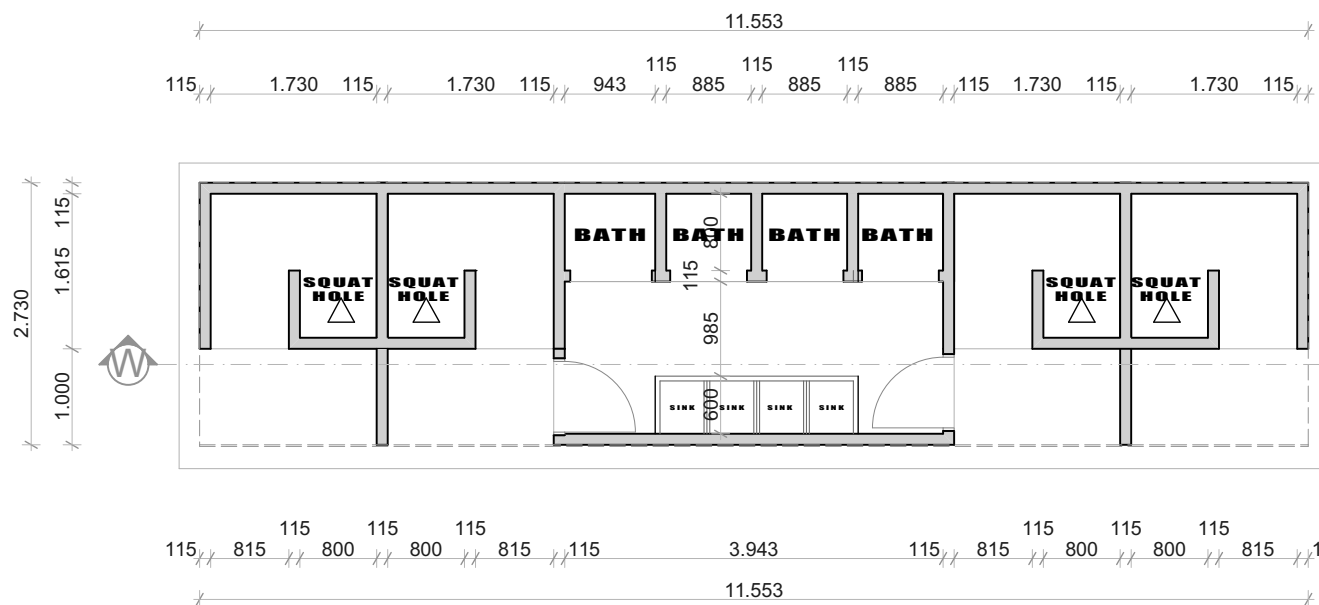


FLOOR PLAN

SCALE 1 : 50

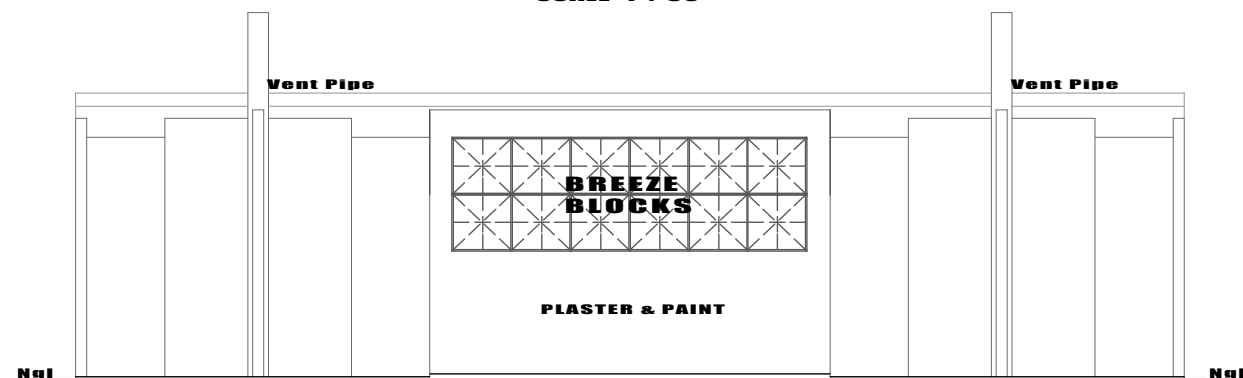


SOUTH ELEVATION

SCALE 1 : 50

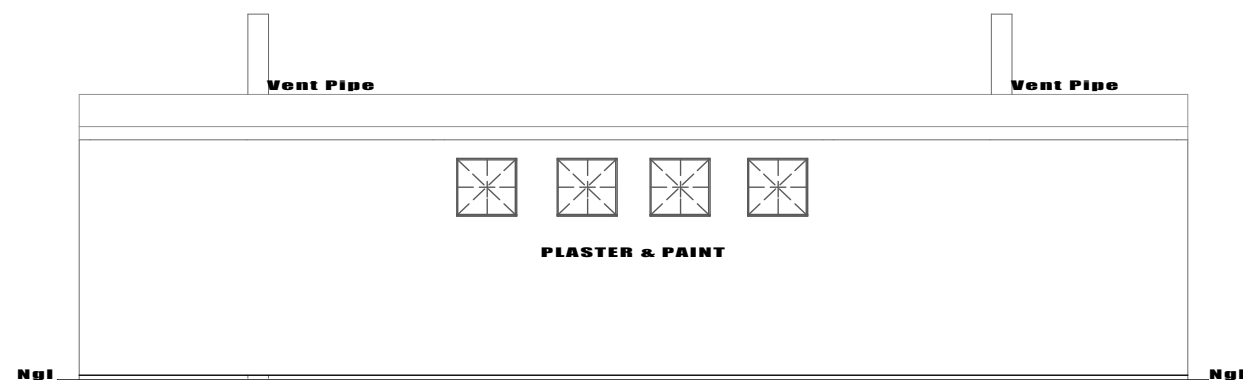


NORTH ELEVATION

SCALE 1 : 50

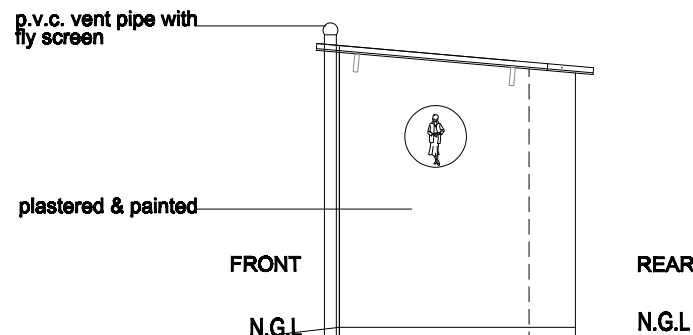

**TYPICAL
DETAIL OF SECTIONAL VIEW**

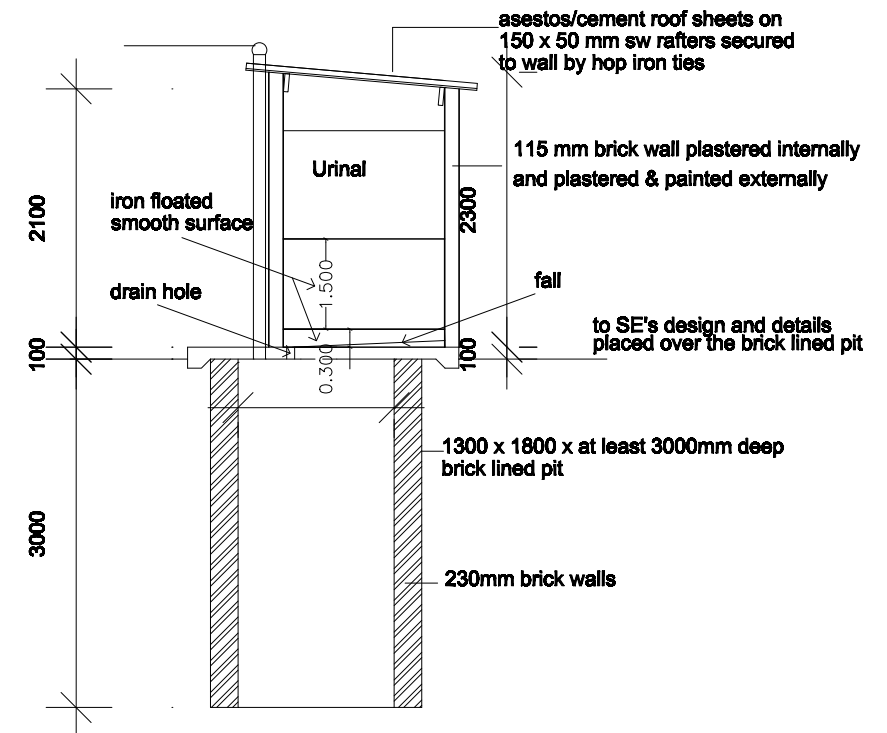

WEST ELEVATION EAST ELEVATION

SCALE 1 : 50

SCALE 1 : 50

**TYPICAL
DETAILED
ELEVATION**

NOTES CONSTRUCTION

MANUFACTURERS OF PREFABRICATED COMPONENTS TO VERIFY DIMENSIONS ON SITE WITH CONTRACTOR PRIOR TO MANUFACTURE.

ALL WORKMANSHIP AND MATERIALS SHALL COMPLY WITH THE RELEVANT CODE OF PRACTICE AND RELATED DOCUMENTS.

REPORT TO THE ARCHITECT ALL AMBIGUITIES, DISCREPANCIES, OMISSIONS, ERRORS, DEVIATIONS FROM PROFESSIONAL PRACTISE DISCOVERED IN THE DRAWINGS PRIOR TO CONSTRUCTION.

THE CONTRACTOR SHALL NOTIFY AND OBTAIN THE APPROVAL OF RELEVANT LOCAL AUTHORITY FOR ANY WORKS UNDER THEIR RESPECTIVE JURISDICTION REQUIRING INSPECTIONS PRIOR TO COVERING UP OR PROCEEDING WITH SUBSEQUENT WORK.

Notes	AMENDMENT			 MINISTRY OF LOCAL GOVERNMENT, UBLIC WORKS AND NATIONAL HOUSING P.O. BOX CY441 , CAUSEWAY ZIMBABWE										Branch Head : P . MUKURA	Director Arch : P . MUKURA	Ministry : LOCAL GOVERNMENT, PUBLIC WORKS & NATIONAL HOUSING	Centre : VARIOUS CENTRE	
	Lr	date	Init											Designed : S . TAURO	Scale : As Shown	Title : PROPOSED LOW COST BOARDING FACILITY	
														Drawn : S . TAURO	Date : SEP 2019	Descripon : PRELIMINARY DRAWINGS - ABLUTIONS	
														Checked : C . BWERINOFA	File Ref	
	Micro-film Drwg No	