

UNDP ANNEX 2F OFFICE REMODEL
UNDP辅楼2F办公室改造项目

CONSTRUCTION DRAWINGS
施工图纸



SEPTEMBER , 2020
2020.9.18



AD Interiors (China) Ltd
Unit 1702 , Tower A Central Towers
No.555 Langao Road,Putuo District,
Shanghai 200333 PRC
T:8621-61416560 F:8621-61416558

China

Project Title:
UNDP

Project Site:

ANNEX 2F

Revise Number:	Description:	Date:

Description:
图纸目录
DRAWING LIST

Drawn	Date
	2020.09.18
Checked	Print Date
Scale	Revision
见图 /A3	
Project no.	Drawing no.
2007#	0-01
Net Area	
430m ²	
File Path:	AD-SERVERfd design
Seal:	

THIS DRAWING IS PROPERTY OF
AD Incorporation (China) Ltd.
UNAUTHORIZED USE IS NOT
PERMITTED, ALL DIMENSIONS
TO BE VERIFIED ON SITE

工程设计图纸

Process planning paper

工程名称 UNDP 辅楼2F办公室改造

Project UNDP ANNEX 2F OFFICE REMODEL

建筑面积 430.82m²

Area Of Structure 430.82m²

目 录 List											
Serial Number	Figure Number	Map Title	Serial Number	Figure Number	Map Title	Serial Number	Figure Number	Map Title	Serial Number	Figure Number	Map Title
序号	图 号	图 名	序号	图 号	图 名	序号	图 号	图 名	序号	图 号	图 名
1		COVER 封面	23		平面图 LAYOUT PLAN	45		立面图 ELEVATION PLAN	67		节点图 DETAIL
2	0-01	DRAWING LIST 图纸目录	24	P-01	EXISTING PLAN 现状平面图	46	EL-01	ELEVATION PLAN 立面图	68	DT-01	DETAIL 节点图
3	0-02	DESIGN SPECIFICATION 设计说明(一)	25	P-02	WALL DEMOLISHED PLAN 墙体拆除图	47	EL-02	ELEVATION PLAN 立面图	69	DT-02	DETAIL 节点图
4	0-03	DESIGN SPECIFICATION 设计说明(二)	26	P-03	WALL AND DOOR TYPE PLAN 隔墙及门类型图	48	EL-03	ELEVATION PLAN 立面图	70	DT-03	DETAIL 节点图
5	0-04	DOOR SCHEDULE 门表	27	P-03a	WALL SIZE MARKING 隔墙尺寸定位图	49	EL-04	ELEVATION PLAN 立面图	71	DT-04	DETAIL 节点图
6	0-05	DOOR SCHEDULE 门表	28	P-04	LAYOUT PLAN 平面布置图	50	EL-05	ELEVATION PLAN 立面图	72	DT-05	DETAIL 节点图
7	0-06	DOOR SCHEDULE 门表	29	P-05	FIXED FURNITURE PLAN 现场制作家具图	51	EL-06	ELEVATION PLAN 立面图	73	DT-06	DETAIL 节点图
8	0-07	DOOR SCHEDULE 门表	30	P-06	CEILING PLAN 天花布置图	52	EL-07	ELEVATION PLAN 立面图	74	DT-07	DETAIL 节点图
9	0-08	WALL PARTITION 隔墙节点图	31	P-07	CEILING DIMENSION PLAN 天花造型及灯位尺寸图	55	EL-08	ELEVATION PLAN 立面图	75	DT-08	DETAIL 节点图
10	0-09	WALL PARTITION 隔墙节点图	32	P-08	ELECTRICAL PLAN 电气插座图	54	EL-09	ELEVATION PLAN 立面图	76		
11	0-10	WALL PARTITION 隔墙节点图	33	P-09	WALL FINISH PLAN 墙面材质指示图	55	EL-10	ELEVATION PLAN 立面图	77		
12			34	P-10	FLOOR FINISH PLAN 地面铺装图	56	EL-11	ELEVATION PLAN 立面图	78		
13			35	P-11	ELEVATION INDEX PLAN 立面索引图	57	EL-12	ELEVATION PLAN 立面图	79		
14			36			58	EL-13	ELEVATION PLAN 立面图	80		
15			37			59	EL-14	ELEVATION PLAN 立面图	81		
16			38			60	EL-15	ELEVATION PLAN 立面图	82		
17			39			61	EL-16	ELEVATION PLAN 立面图	83		
18			40			62	EL-17	ELEVATION PLAN 立面图	84		
19			41			63	EL-18	ELEVATION PLAN 立面图	85		
20			42			64	EL-19	ELEVATION PLAN 立面图	86		
21			44			65			87		
22			44			66			88		



AD Interiors (China) Ltd

Unit 1702 , Tower A Central Towers
No.555 Langao Road,Putuo District,
Shanghai 200333 PRC

T:8621-61416560 F:8621-61416558

China

Project Title:
UNDP

Project Site:

ANNEX 2F

Revision number:	Description:	Date:

Description:
设计说明（二）
DESIGN SPECIFICATION

Drawn	Date
	2020.09.18
Checked	Print Date
Scale	Revision
见图 /A3	
Project no.	Drawing no.
2007#	0-03
Net Area	
430m ²	
File Path:	
ADI-Severed design	
Seal:	

THIS DRAWING IS PROPERTY OF
AD Incorporation (China) Ltd.
UNAUTHORIZED USE IS NOT
PERMITTED, ALL DIMENSIONS
TO BE VERIFIED ON SITE

classification 分类	Decoration parts 装修部位	The name of the material 材料名称	Combustion performance grade 燃烧性能等级
墙面装修材料 Wall decoration material	The whole wall of the office area 办公区域 整体墙面	Glass partition 玻璃隔断	A
地面装修材料 Floor decoration material	The public areas 公共区域	VINYL 胶地板	B1
天花装修材料 CEILING decoration material	The public areas 公共区域	MINERAL WOOL BOARD 矿棉板	B1
房间隔段材料 Room spacing material	Office area 办公区	Gypsum board and Glass partition 石膏板加玻璃隔断	A

八、设计要求及设计说明。

1.本图中活动家具及配饰部分，在平面布置图中仅为示意。

A. Design requirements and description.

1.本图中活动家具及配饰部分，在平面布置图中仅为示意。

1. The movable furniture and accessories in this picture are only schematic in the plane layout.

2. 地面装饰完成面标高以建筑设计标高为准。

2. The elevation of the finished floor decoration shall be subject to the architectural design elevation.

3.按照客户要求：

3. According to customer requirements:

机房采用防静电地板，2小时防火墙。

The machine room is equipped with anti-static floor and 2-hour firewall.

4. 若图中有关尺寸与现场不符，应及时通知设计单位，不得以丈量图纸为依据，设计变更需在业主的授意下方可进行。

4. If the size in the drawing is inconsistent with the site, the designer shall be notified in time.

The measurement drawing shall not be used as the basis.

5. 图中如拉手、合页等五金件仅为示意，实样须经业主及设计单

位认可方能采纳。

5. Hardware such as handle, hinge and so on in the drawing is only a hint, and the actual sample must be approved by the owner and the design unit before acceptance.

6. 图中所示灯具仅做示意，最终应以设计方提供的成品资料或设计图样由业主确定。

6. The lamps shown in the drawing are only for indication, and the owner shall determine the final product data or design drawing provided by the designer.

7. 本工程中涉及空调、消防等部分改动，以提供相关机电施工图

为依据。

7. This project involves air conditioning, fire protection and other changes, based on the provision of relevant electromechanical construction drawings.

8. 天花吊顶在封板前须进行隐蔽工程验收后方能进行封板施工，

各专业因检修需要留有检修口的，须由设计单位统一协调，报经业主方同意后，方能施工。

8. The ceiling shall be inspected for concealed works before the board sealing before the board sealing construction. Each major because overhaul needs to leave overhaul mouth, must unite by design unit coordinate, after reporting to classics owner side agrees, ability is built.

9. 装饰工程施工必须与水电、空调等专业密切配合，若发现矛盾

应及时组织有关方面共同协商解决，并应以装饰效果为重，协调各方作相应的调整。

9. Decoration project construction must be closely coordinated with hydropower, air conditioning and other majors. If contradictions are found, relevant parties should be timely organized to solve through consultation.

10.所有水管,消防管,消防箱,下线柱,需做包柱处理,所有管线要求必须暗装处理,不允许明装,所有柱子重新进行包柱上色处理。(如有)

10. All water pipes, fire fighting pipes, fire fighting boxes, and off-line pillars shall be pillar wrapped, and all pipeline requirements shall be met

暗装处理,不允许明装,所有柱子重新进行包柱上色处理。(如有)
Dark decoration is not allowed. All the columns are re-painted.(if any)11.柱子上挂电视如物业不允许直接挂,需做包柱处理。(如有)
11. If the property is not allowed to directly hang the TV on the pillar, it shall be processed as a pillar.(if any)12.地面需进行找平处理 (C25混凝土找平100mm抹平抹光,自流平找平)。
12. The ground shall be leveled (C25 concrete leveling 100mm leveling, self-leveling leveling)13.施工图中严格按照国家有关防火规范的要求，所有建材必须满足规范要求。有关这一要求将不再在图中标注。
13. Construction drawings shall be strictly in accordance with the requirements of relevant national fire prevention codes, and all building materials must meet the requirements of the codes. This requirement will no longer be indicated in the figure.

14.所有卫生间,洗手盆,绿植墙等,涉及上下水之处都需要做防水处理(如有)

14. All toilets, washbasins, green plant walls, etc., involving upstream and downstream water need to be waterproof treatment (if any)

15.下线柱位置仅供参考，以现场实际情况为准(如有)

15. The position of the offline column is for reference only, subject to the actual situation on site (if any)

16.所有消方栓门都做暗装处理，(如有)

16. All elimination bolt doors shall be darkly installed (if any).

17.新做新风机房需做加固和减震处理(如有)

17. The new air machine room shall be strengthened and shockproof (if any).

18.所有室外机都需要做防护罩。(如有)

18. All outdoor machines need to be shielded.(if any)



AD Interiors (China) Ltd

Unit 1702 , Tower A Central Towers
No.555 Langao Road,Putuo District,
Shanghai 200333 PRC

T:8621-61416560 F:8621-61416558

China

Project Title:
UNDP







Project Site:

ANNEX 2F

Revision number:	Description:	Date:

Description:
**门表 (一)
DOOR SCHEDULE**Drawn Date
2020.09.18

Checked Print Date

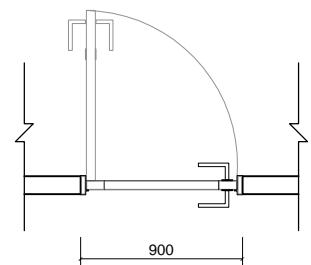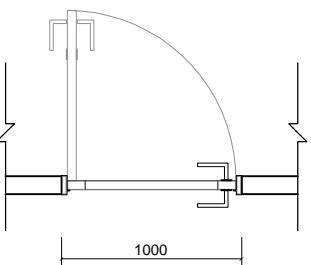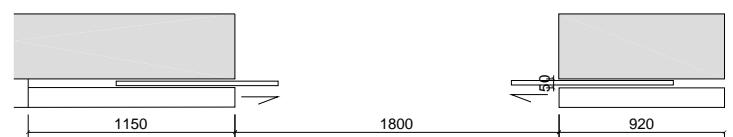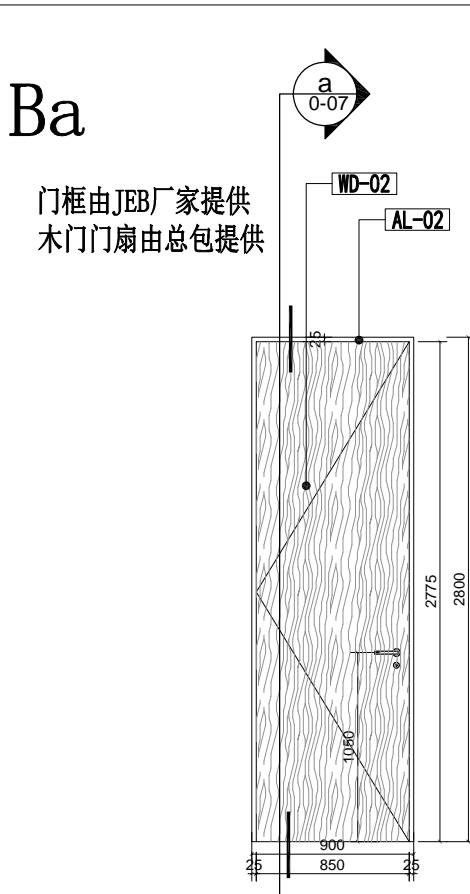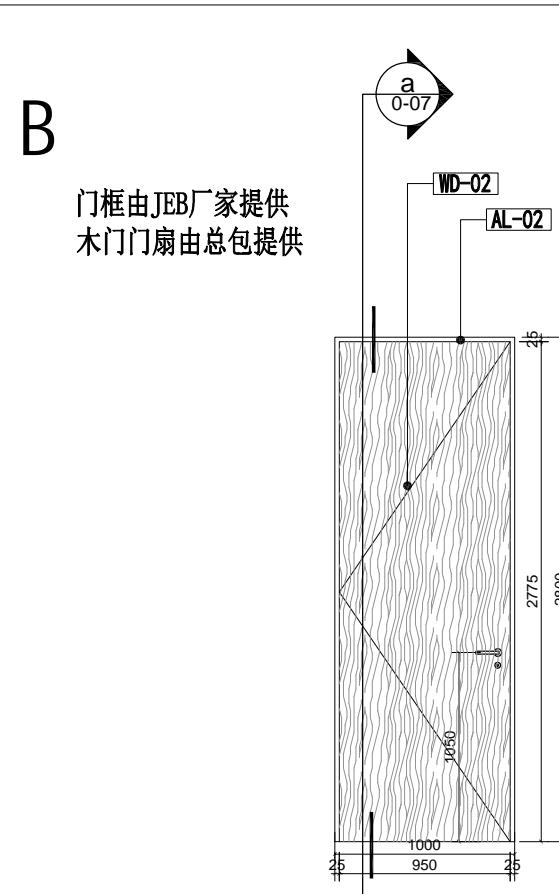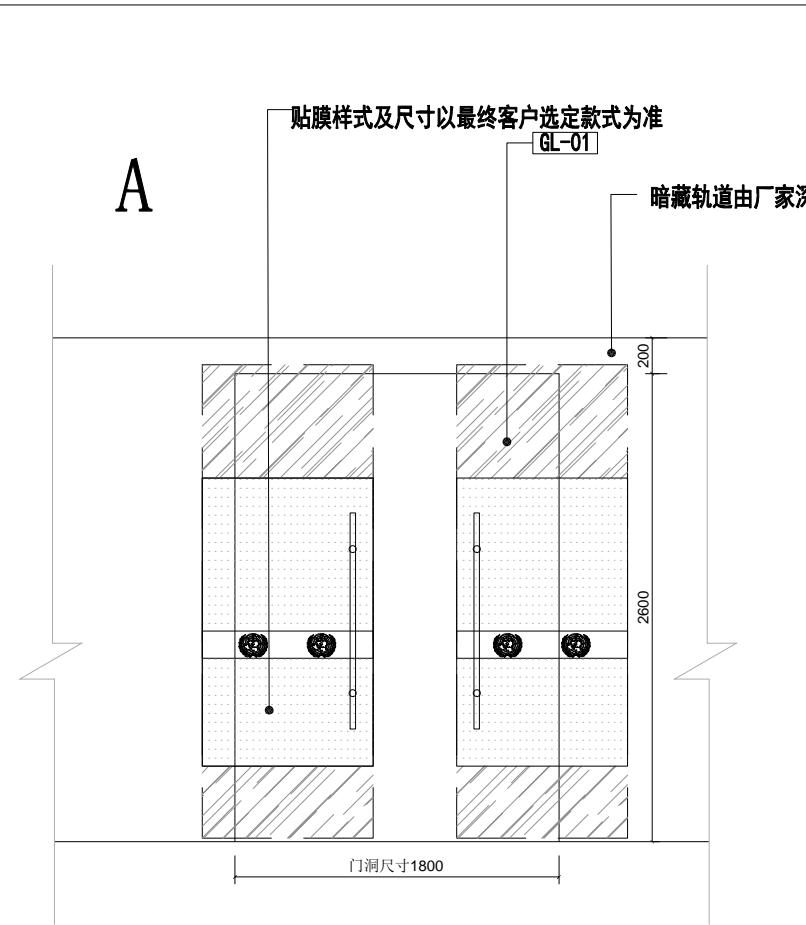Scale Revision
见图 /A3
Project no. Drawing no.
2007# 0-04Net Area 430m²
File Path:
AD-Several design
Seal:THIS DRAWING IS PROPERTY OF
AD Incorporation (China) Ltd.
UNAUTHORIZED USE IS NOT
PERMITTED, ALL DIMENSIONS
TO BE VERIFIED ON SITENAME **(TYPE A)** 双开电动玻璃移门 DOUBLE ELECTRIC SLIDING DOORNAME **(TYPE B)** 单开木门 (2800mm高度1000宽) JEB SINGLE WOOD DOORNAME **(TYPE Ba)** 单开木门 (2800mm高度, 900宽) JEB

SIZE (W x H x THK) 1800*2600*12

SIZE (W x H x THK) 1000mm*2800mm*45mm

SIZE (W x H x THK) 900mm*2800mm*45mm

DOOR LEAVE GL-01

DOOR LEAVE WD-02




DOOR LEAVE WD-02

DOOR FRAME

MATERIAL AL-02

DOOR FRAME AL-02

VENDER
注: 门高需根据现场实际尺寸。 门把手及门锁, 等五金样式以最终设计师及客户选定为准VENDER
注: 所有门安装暗装闭门器及门牌 门把手及门锁, 等五金样式以最终设计师及客户选定为准VENDER
注: 门高需根据现场实际尺寸。 安装暗装闭门器及门牌

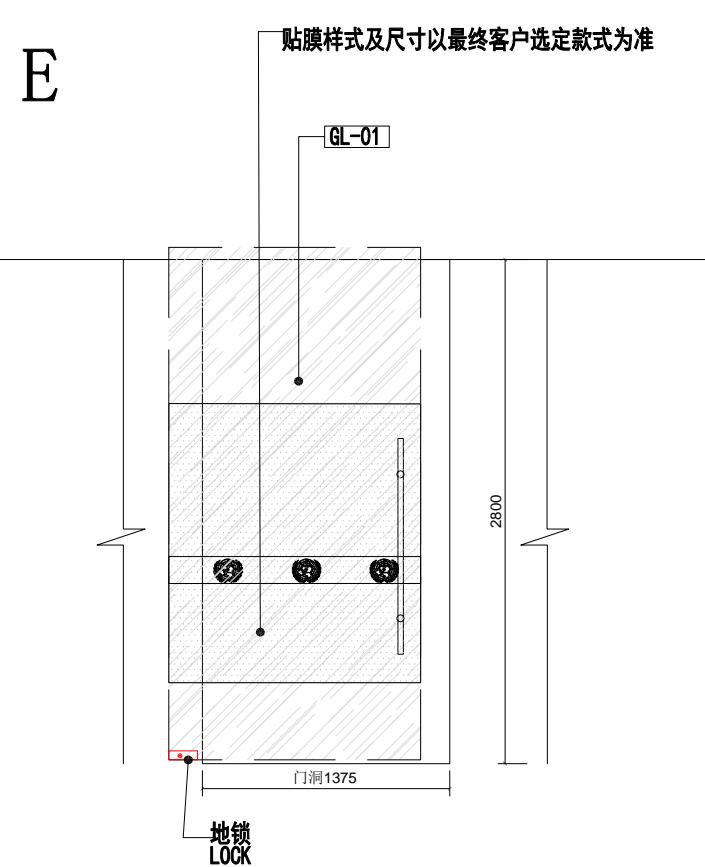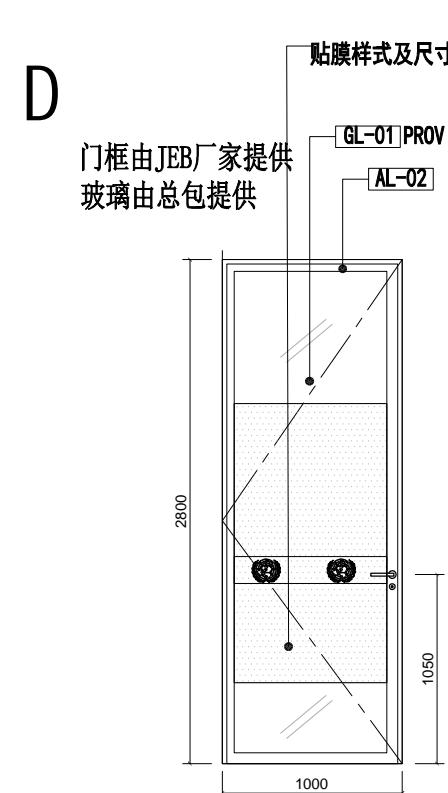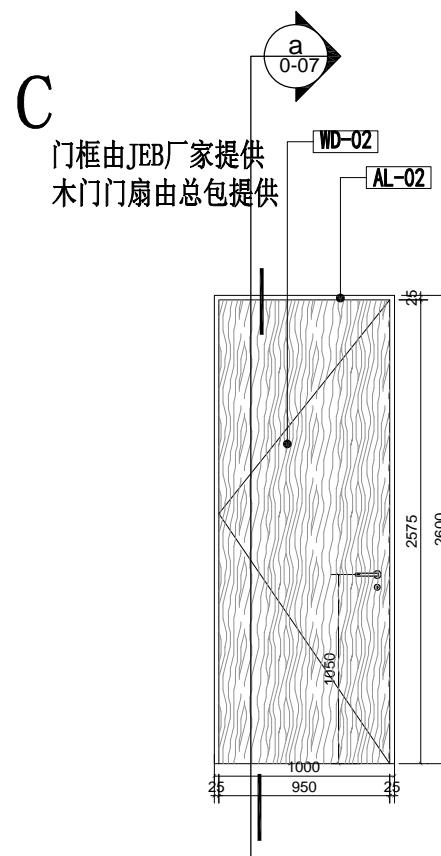

adinteriors
AD Interiors (China) Ltd
Unit 1702 , Tower A Central Towers
No.555 Langao Road,Putuo District,
Shanghai 200333 PRC
T:8621-61416560 F:8621-61416558
China

Project Title:
UNDP

Project Site:

ANNEX 2F

Revision number	Description	Date

Description:
**门表 (二)
DOOR SCHEDULE**

Drawn Date
2020.09.18

Checked Print Date

Scale Revision
见图 /A3
Drawing no.
0-05
2007#

File Path:
AD-Several design
Seal:

THIS DRAWING IS PROPERTY OF
AD Incorporation (China) Ltd.
UNAUTHORIZED USE IS NOT
PERMITTED, ALL DIMENSIONS
TO BE VERIFIED ON SITE

NAME	TYPE	单开木门 (2600mm高度) JEB SINGLE WOOD DOOR	TYPE	单开玻璃门 (JEB) SINGLE GLASS DOOR	TYPE	单开手动玻璃移门(门洞1375mm) SINGLE SLIDING GLASS DOOR
SIZE (W x H x THK)		1000*2600*45	SIZE (W x H x THK)	1000mm*2800mm*45mm	SIZE (W x H x THK)	门洞尺寸: 1375mm*2600mm
MATERIAL	DOOR LEAVE	WD-02		DOOR LEAVE	GL-01	DOOR LEAVE
	DOOR FRAME	AL-02	MATERIAL	DOOR FRAME	AL-02	DOOR FRAME
VENDER			VENDER		VENDER	
注: 门高需根据现场实际尺寸。 门把手及门锁, 等五金样式以最终设计师及客户选定为准			注: 所有门安装暗装闭门器及门牌 门把手及门锁, 等五金样式以最终设计师及客户选定为准			注: 门高需根据现场实际尺寸。 安装暗装闭门器及门牌



AD Interiors (China) Ltd

Unit 1702 , Tower A Central Towers
No.555 Langao Road,Putuo District,
Shanghai 200333 PRC

T:8621-61416560 F:8621-61416558

China

Project Title:

UNDP

Project Site:

ANNEX 2F

Revision number:	Description:	Date:

Description:
门表 (三)
DOOR SCHEDULE

Drawn Date 2020.09.18

Checked Print Date

Scale Revision
见图 /A3
Project no. Drawing no.
2007# 0-06


Net Area 430m²

File Path: ADI-Severed design
Seal:


THIS DRAWING IS PROPERTY OF
AD Incorporation (China) Ltd.
UNAUTHORIZED USE IS NOT
PERMITTED, ALL DIMENSIONS
TO BE VERIFIED ON SITE

F


玻璃隔断+门框由JEB厂家提供
玻璃由总包提供

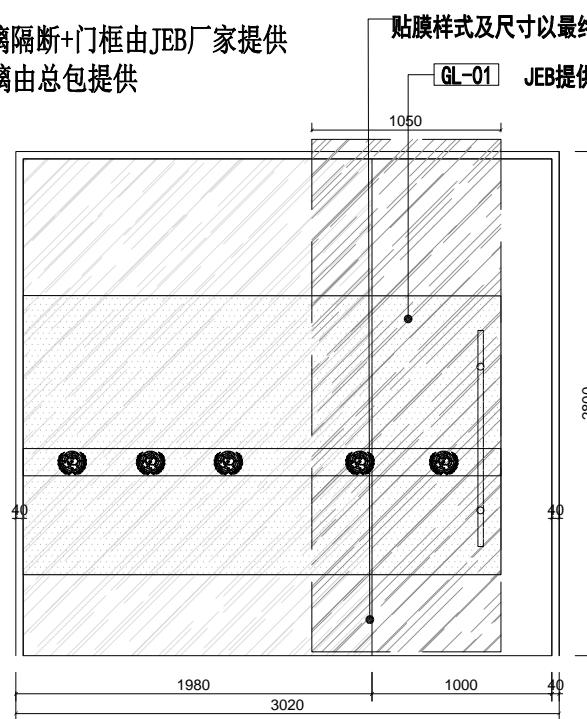

G

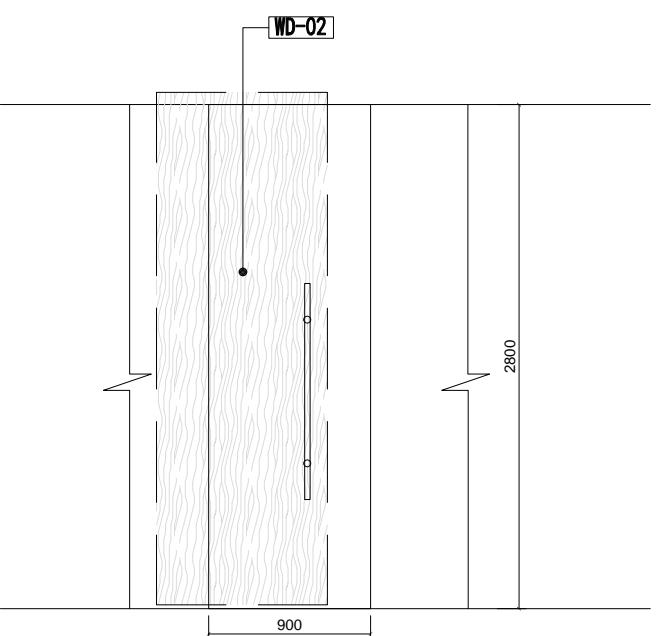

H

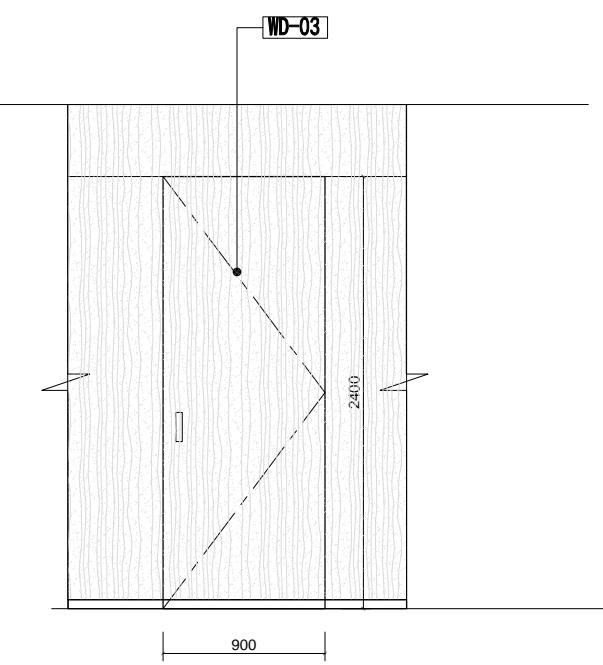

NAME 	单开手动玻璃移门(门洞950mm) JEB SINGLE SLIDING GLASS DOOR		TYPE 	单开手动木质移门(门洞900mm) SINGLE SLIDING WOOD DOOR		TYPE 	卫生间暗门 CONCEALED DOOR OF TOILET	
SIZE (W x H x THK)	门洞尺寸: 950*2800mm		SIZE (W x H x THK)	门洞尺寸: 900*2800mm		SIZE (W x H x THK)	900mm*2400mm*45mm	
MATERIAL	DOOR LEAVE	GL-01		DOOR LEAVE	WD-02	MATERIAL	DOOR LEAVE	WD-03
	DOOR FRAME	AL-02	MATERIAL	DOOR FRAME			DOOR FRAME	
VENDER		VENDER						
注: 门高需根据现场实际尺寸。 门把手及门锁, 等五金样式以最终设计师及客户选定为准			注: 所有门安装暗装闭门器及门牌 门把手及门锁, 等五金样式以最终设计师及客户选定为准			注: 门高需根据现场实际尺寸。安装暗装闭门器及门牌		

ANNEX 2F

Revision number:	Description:	Date:

Description:
门表(四)
DOOR SCHEDULE

Drawn Date 2020.09.18

Checked Print Date


Scale Revision
见图/A3
Project no. Drawing no.
2007# 0-07

Net Area 430m²

File Path: ADI-Severad design
Seal:

THIS DRAWING IS PROPERTY OF
AD Incorporation (China) Ltd.
UNAUTHORIZED USE IS NOT
PERMITTED, ALL DIMENSIONS
TO BE VERIFIED ON SITE

木门大样图
DETAIL 1:5

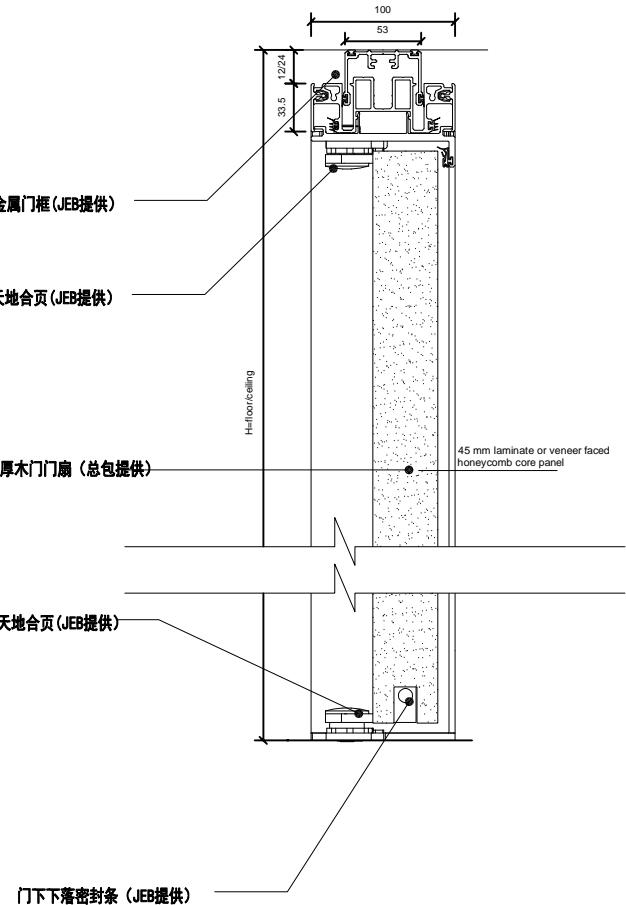

NAME	TYPE	SIZE (W x H x THK)	TYPE	SIZE (W x H x THK)	DESCRIPTION
	I	消火栓暗门 CONCEALED DOOR OF FIRE HYDRANT	J	管道检修门 CONCEALED DOOR OF SERVICE	
		800*2400mm		500mm*100mm	
MATERIAL	DOOR LEAVE		DOOR LEAVE		
	DOOR FRAME		MATERIAL	DOOR FRAME	
VENDER			VENDER		
		注: 门高需根据现场实际尺寸。 门把手及门锁, 等五金样式以最终设计师及客户选定为准			注: 所有门安装暗装闭门器及门牌 门把手及门锁, 等五金样式以最终设计师及客户选定为准

AD Interiors (China) Ltd

Unit 1702 , Tower A Central Towers
No.555 Langao Road, Putuo District,
Shanghai 200333 PRC


T:8621-61416560 F:8621-61416558

China

Project Title:


UNDP

Project Site:

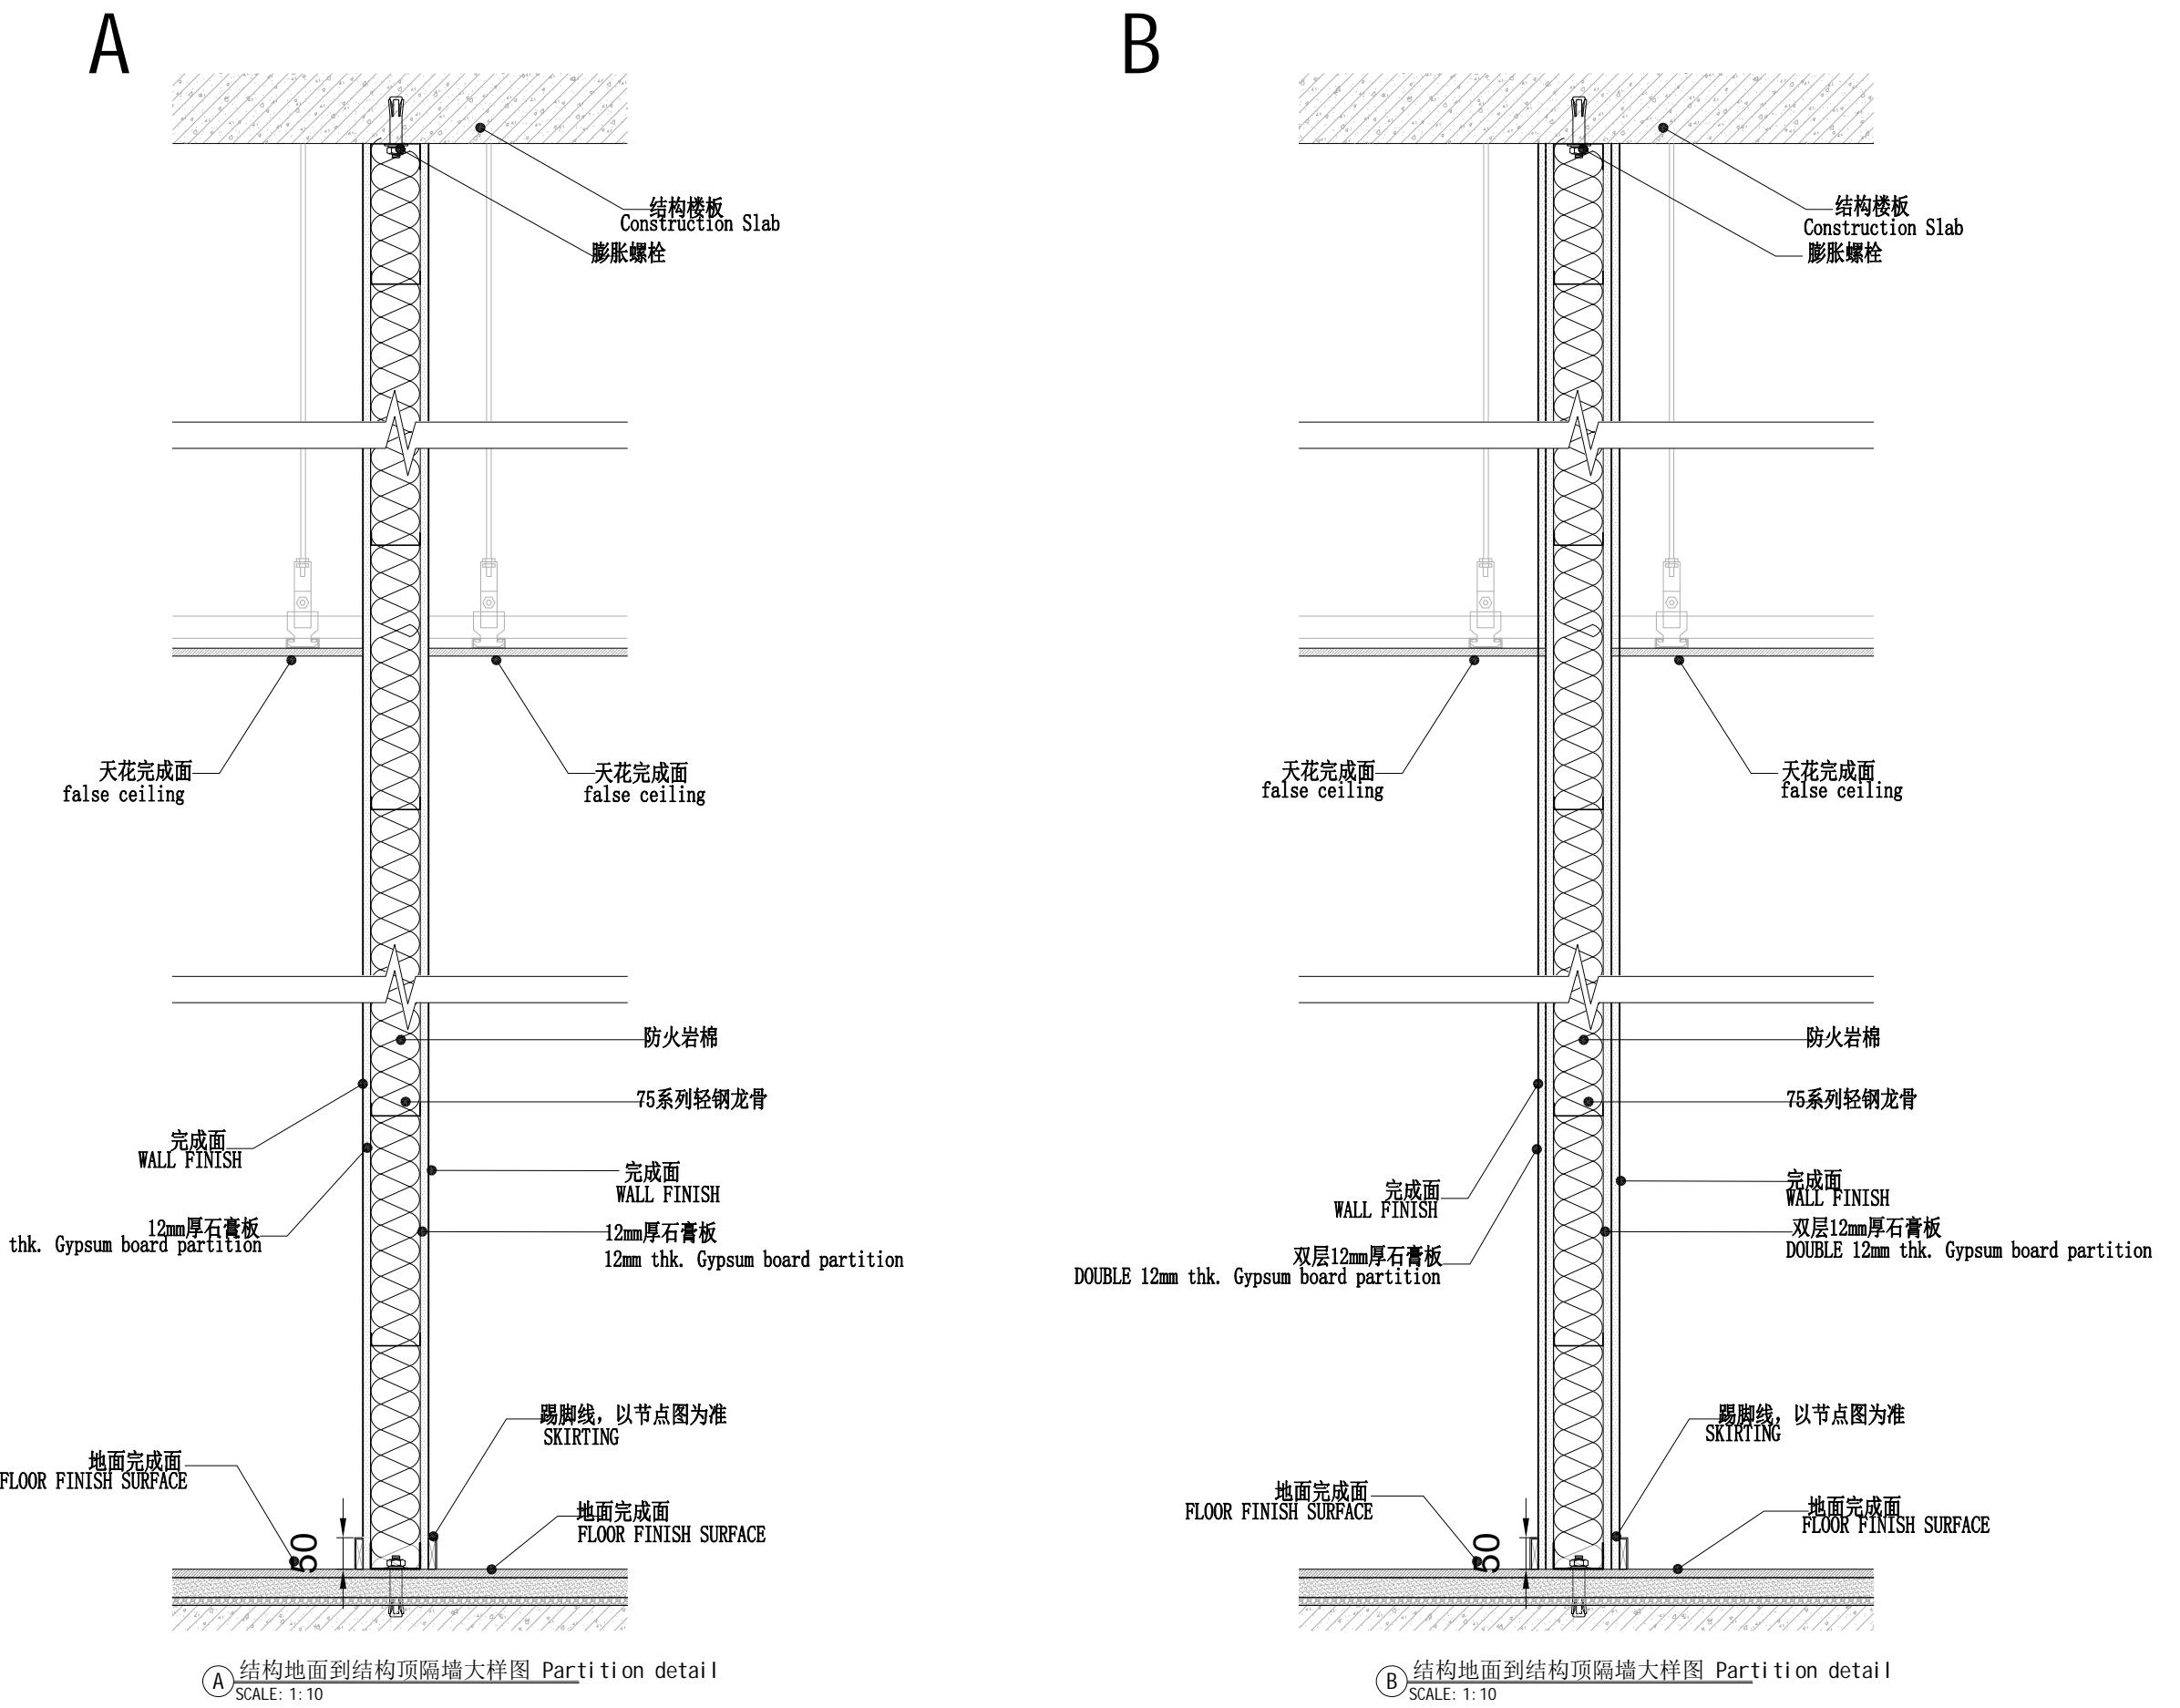

ANNEX 2F

Revision number:	Description:	Date:
Description: 隔墙类型图 (一) WALL PARTITION		
Drawn	Date	2020.09.18
Checked	Print Date	
Scale	Revision	
见图 /A3		
Project no.	Drawing no.	0-08
2007#		
Net Area		
430m ²		
File Path:		
ADI-Severed design		
Seal:		
THIS DRAWING IS PROPERTY OF AD Incorporation (China) Ltd. UNAUTHORIZED USE IS NOT PERMITTED, ALL DIMENSIONS TO BE VERIFIED ON SITE		

C1或C2

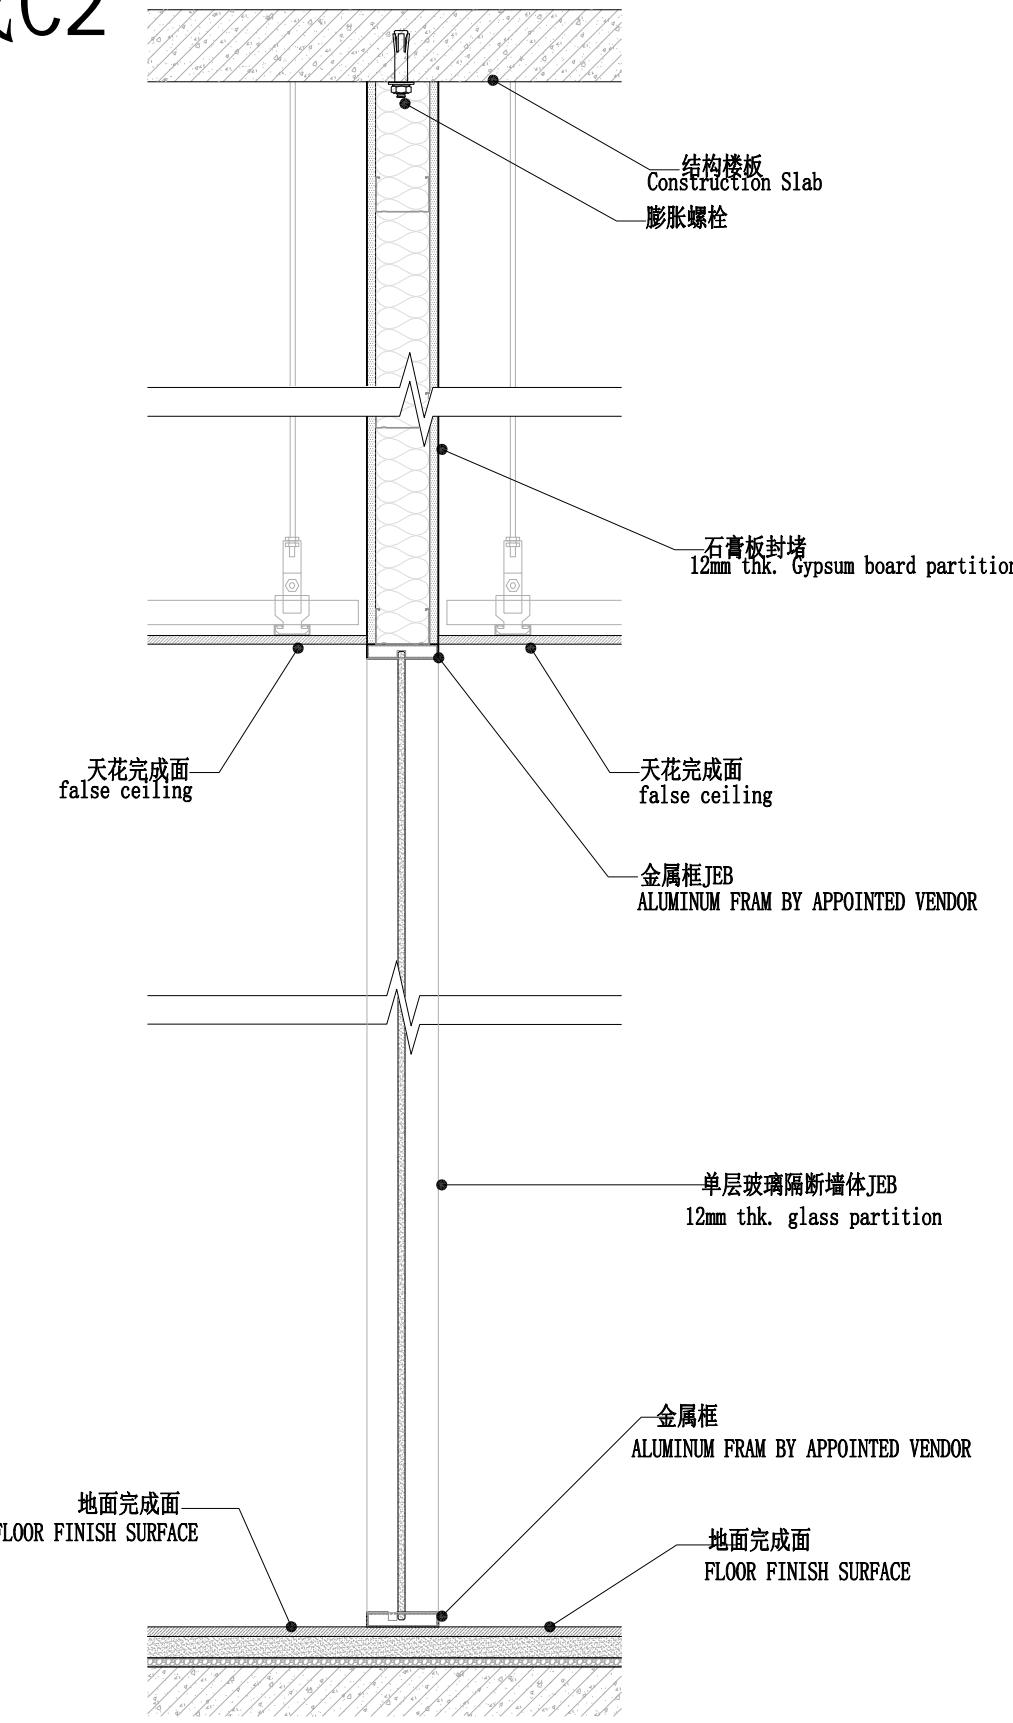

D

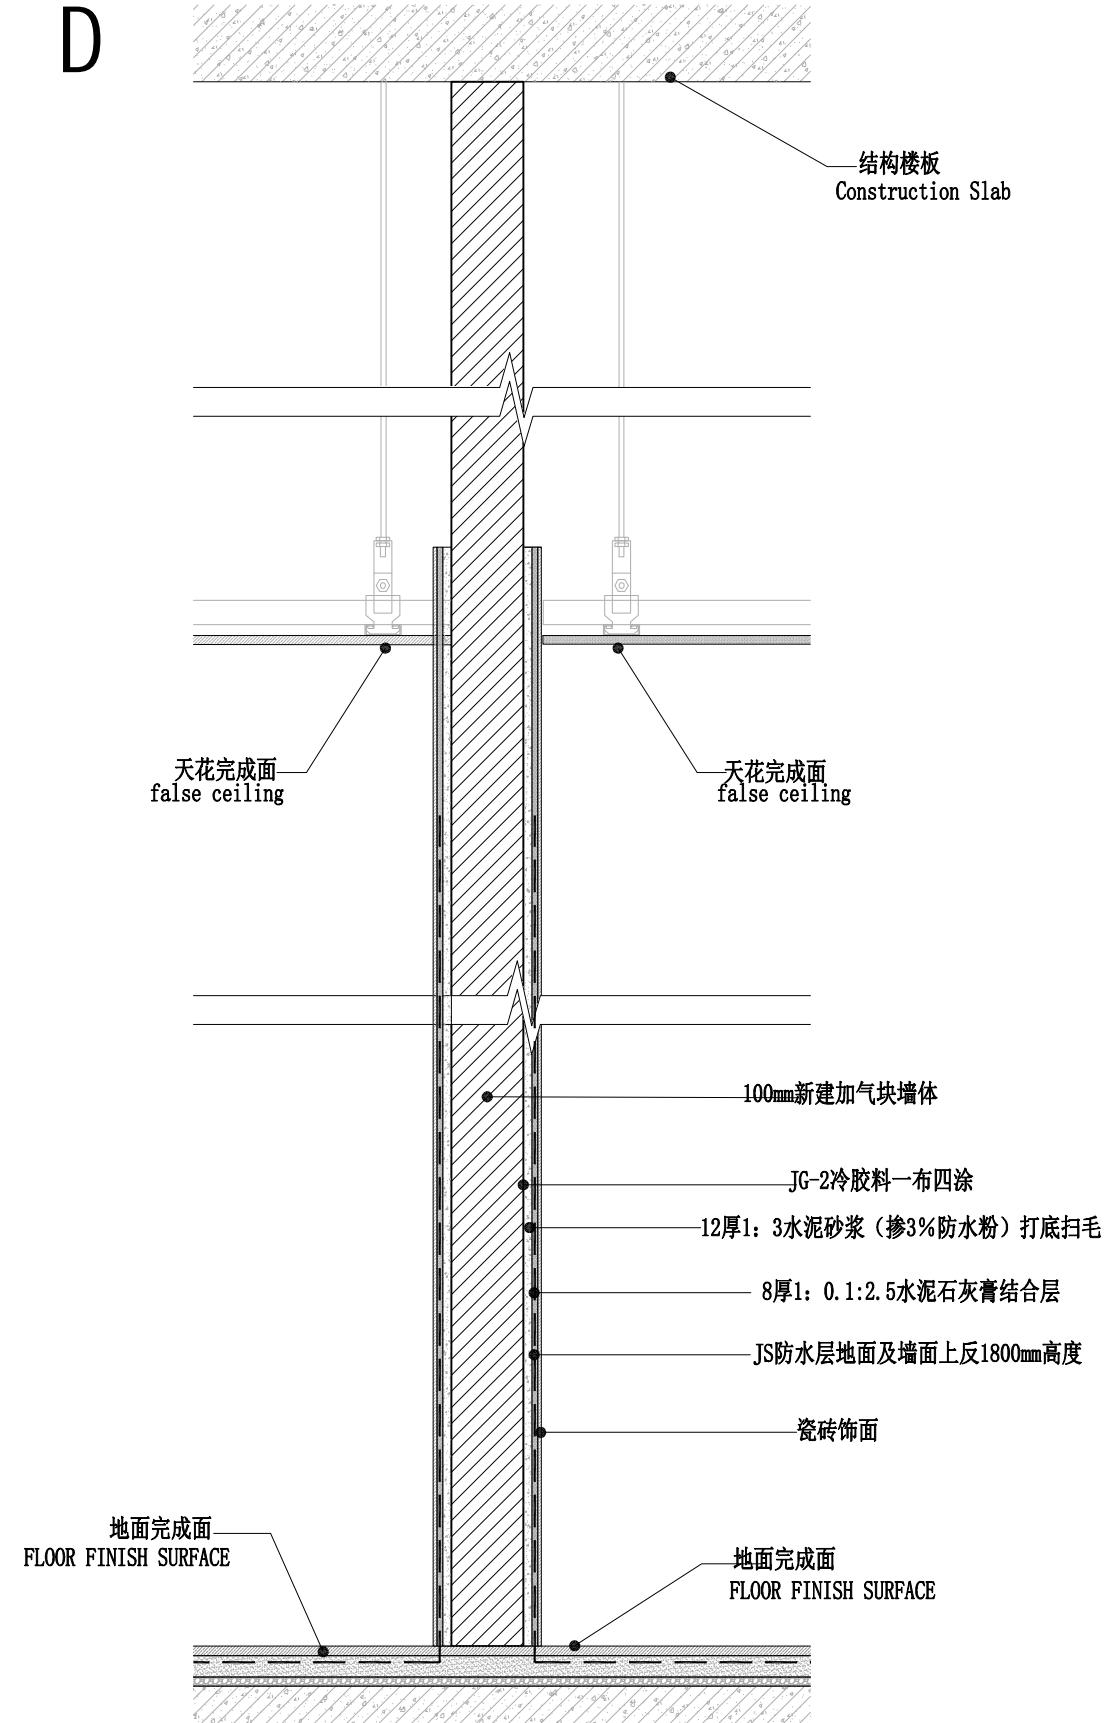

(C) 成品玻璃隔断大样图 GLass Partition detail
SCALE: 1:10

(D) 加气块墙体大样图 GLass Partition detail
SCALE: 1:10

adinteriors
AD Interiors (China) Ltd
Unit 1702 , Tower A Central Towers
No.555 Langao Road, Putuo District,
Shanghai 200333 PRC
T:8621-61416560 F:8621-61416558
China

Project Title:
UNDP

Project Site:

ANNEX 2F

Revision number	Description	Date

Description:
隔墙类型图 (二)
WALL PARTITION

Drawn	Date	2020.09.18
Checked	Print Date	
Scale	Revision	
见图 /A3		
Project no.	Drawing no.	0-09
Net Area		
430m ²		
File Path:		
ADI-Severfor design		
Seal:		
THIS DRAWING IS PROPERTY OF		
AD Incorporation (China) Ltd.		
UNAUTHORIZED USE IS NOT		
PERMITTED, ALL DIMENSIONS		
TO BE VERIFIED ON SITE		

Project Title:
UNDP

Project Site:


ANNEX 2F


Revision number	Description	Date

Description:
隔墙类型图 (三)
WALL PARTITION

Drawn	Date
	2020.09.18
Checked	Print Date
Scale	Revision
见图 /A3	
Project no.	Drawing no.
2007#	0-10
Net Area	
430m ²	
File Path:	
ADI-Severfai design	
Seal:	

THIS DRAWING IS PROPERTY OF
AD Incorporation (China) Ltd.
UNAUTHORIZED USE IS NOT
PERMITTED, ALL DIMENSIONS
TO BE VERIFIED ON SITE

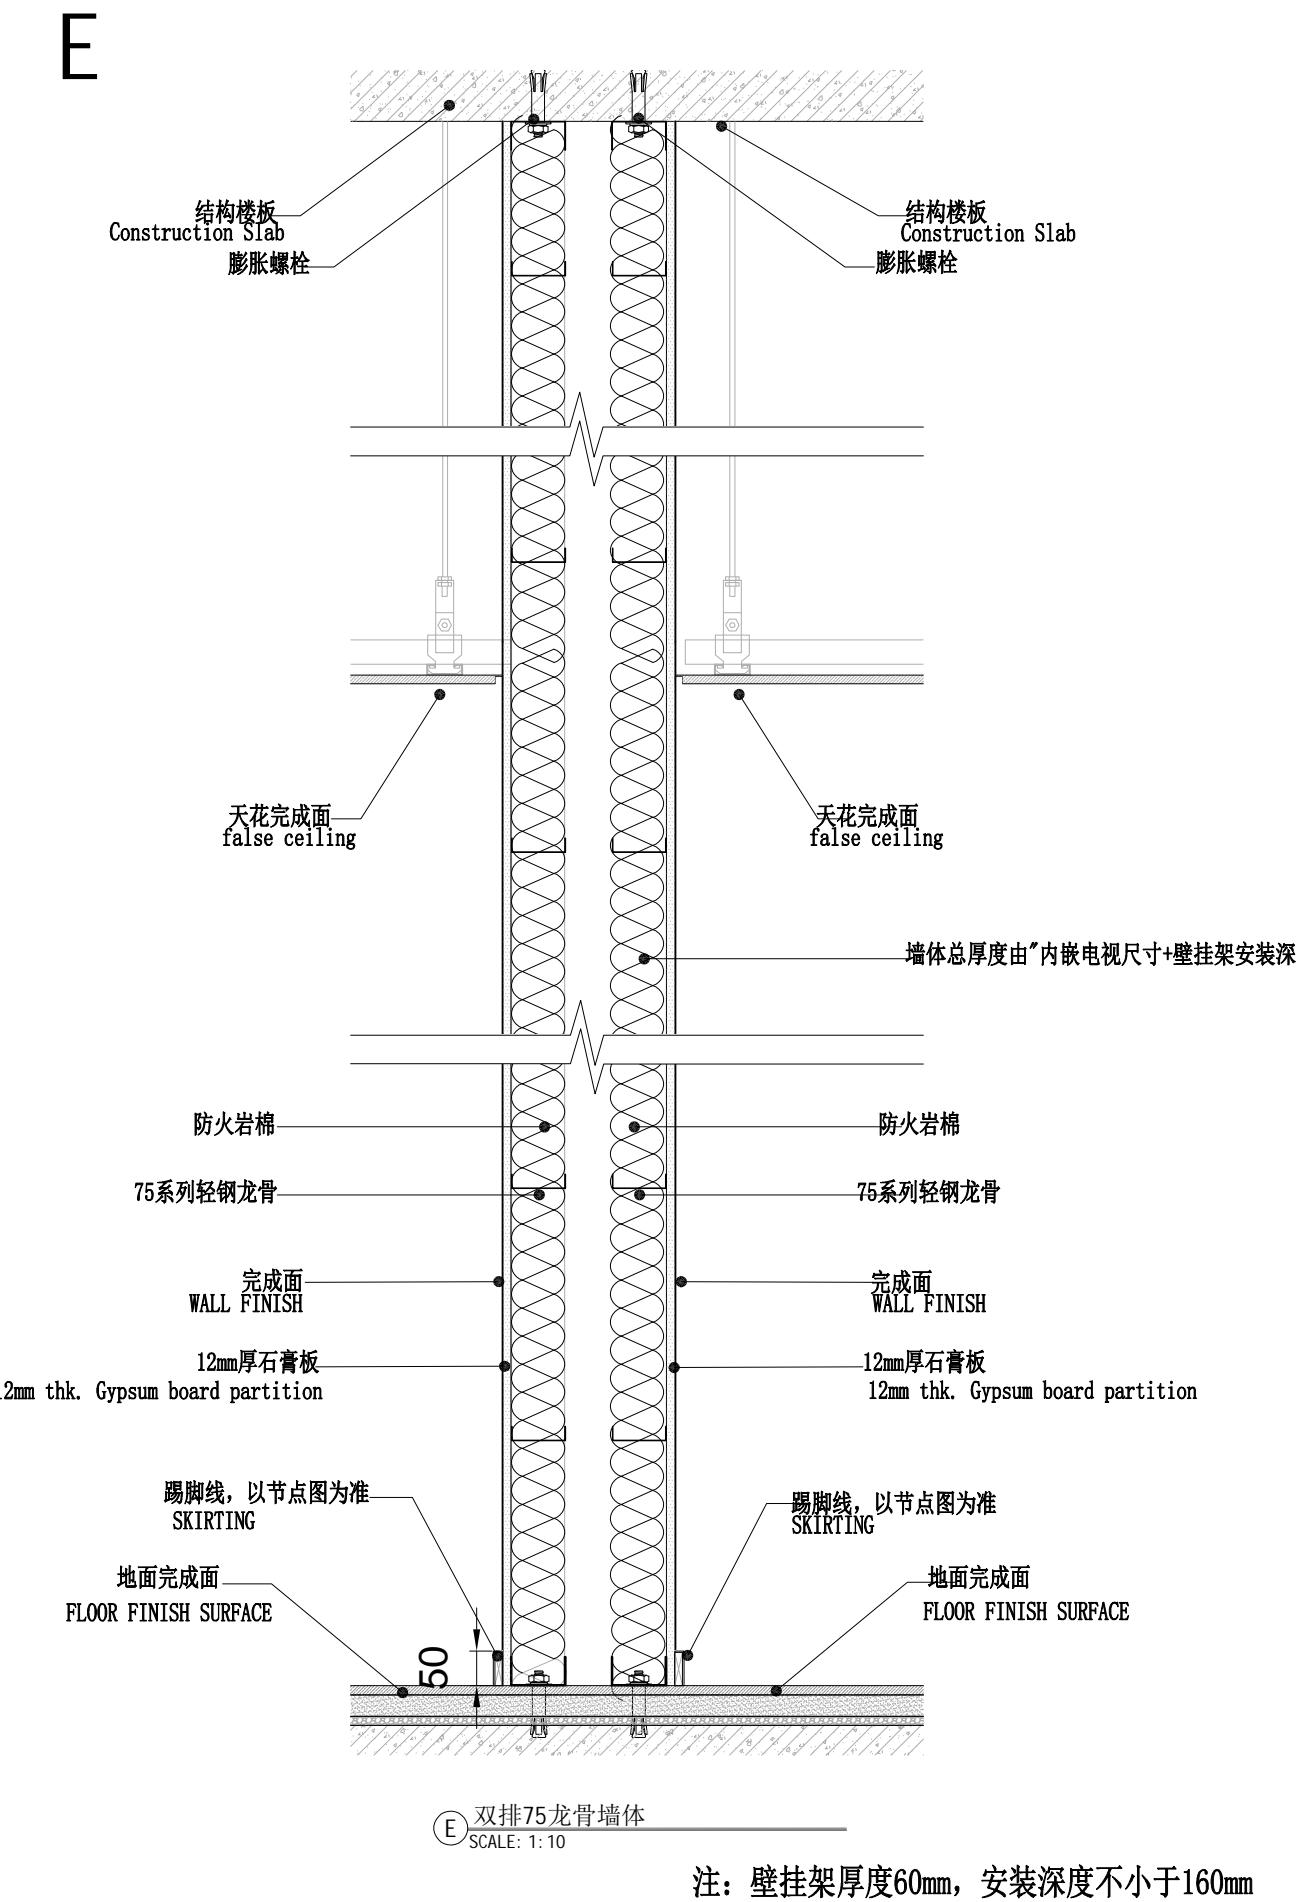

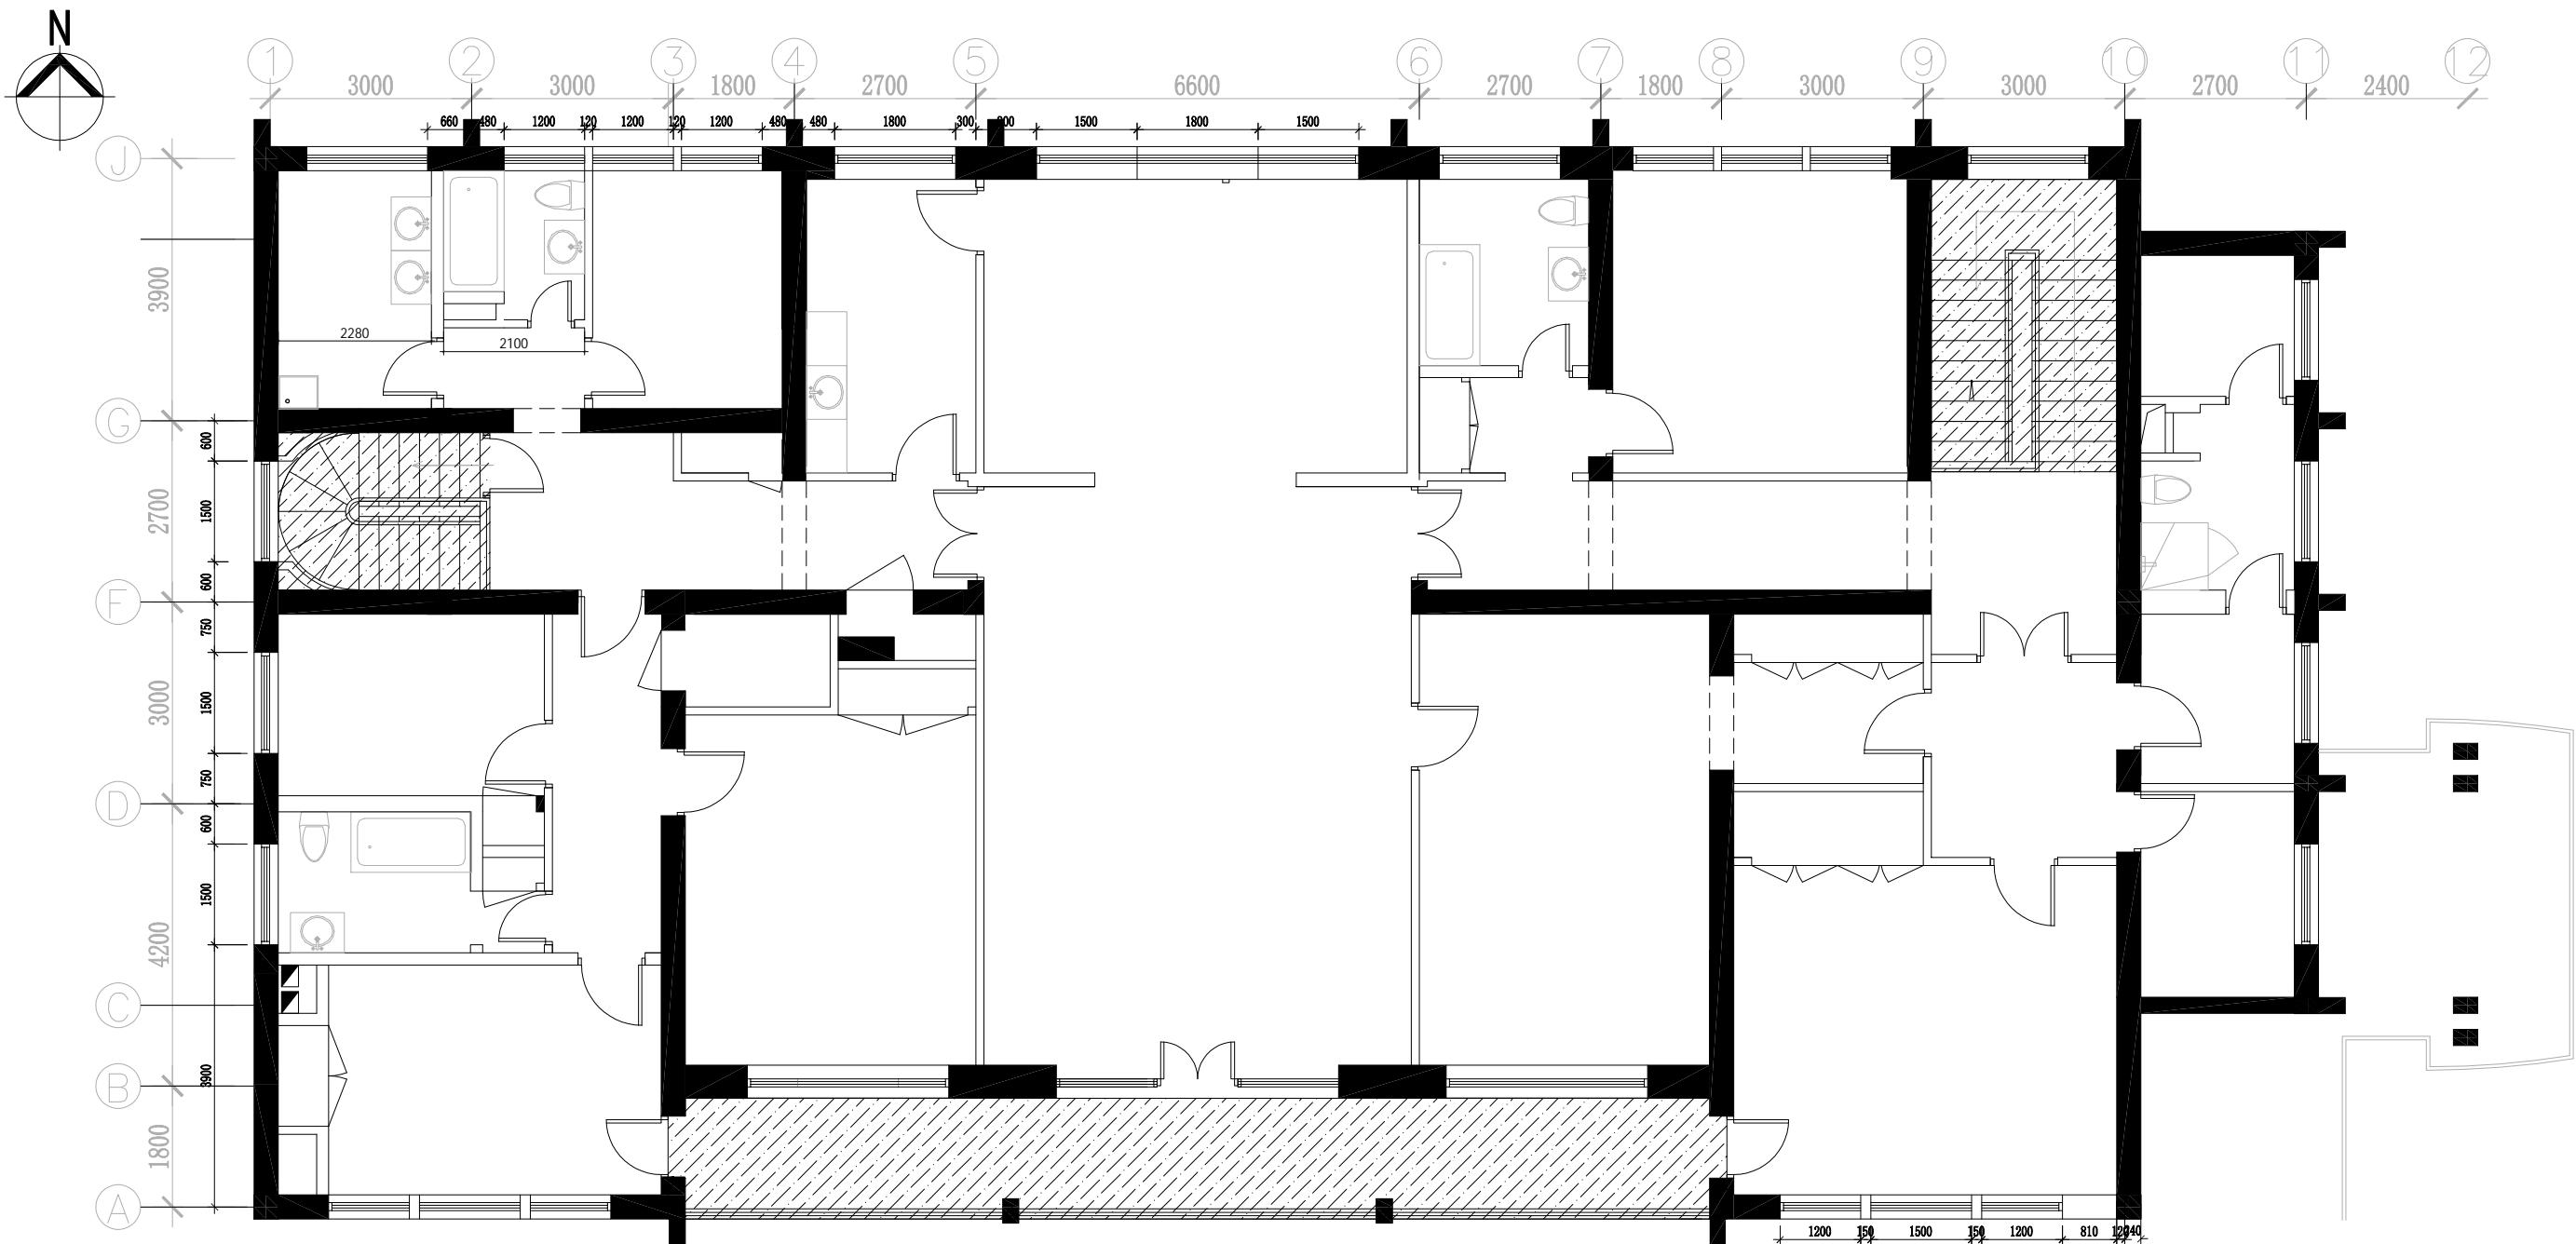


现状平面图

EXSISTING PLAN

非装修范围

Drawn	Date
Checked	Print Date 2020.09.18
Scale 1:100~A3	NET AREA P-01
Project no.	Drawing no.
Cad File	

THIS DRAWING IS PROPERTY OF
AD Incorporation (China) Ltd.
UNAUTHORIZED USE IS NOT
PERMITTED, ALL DIMENSIONS
TO BE VERIFIED ON SITE

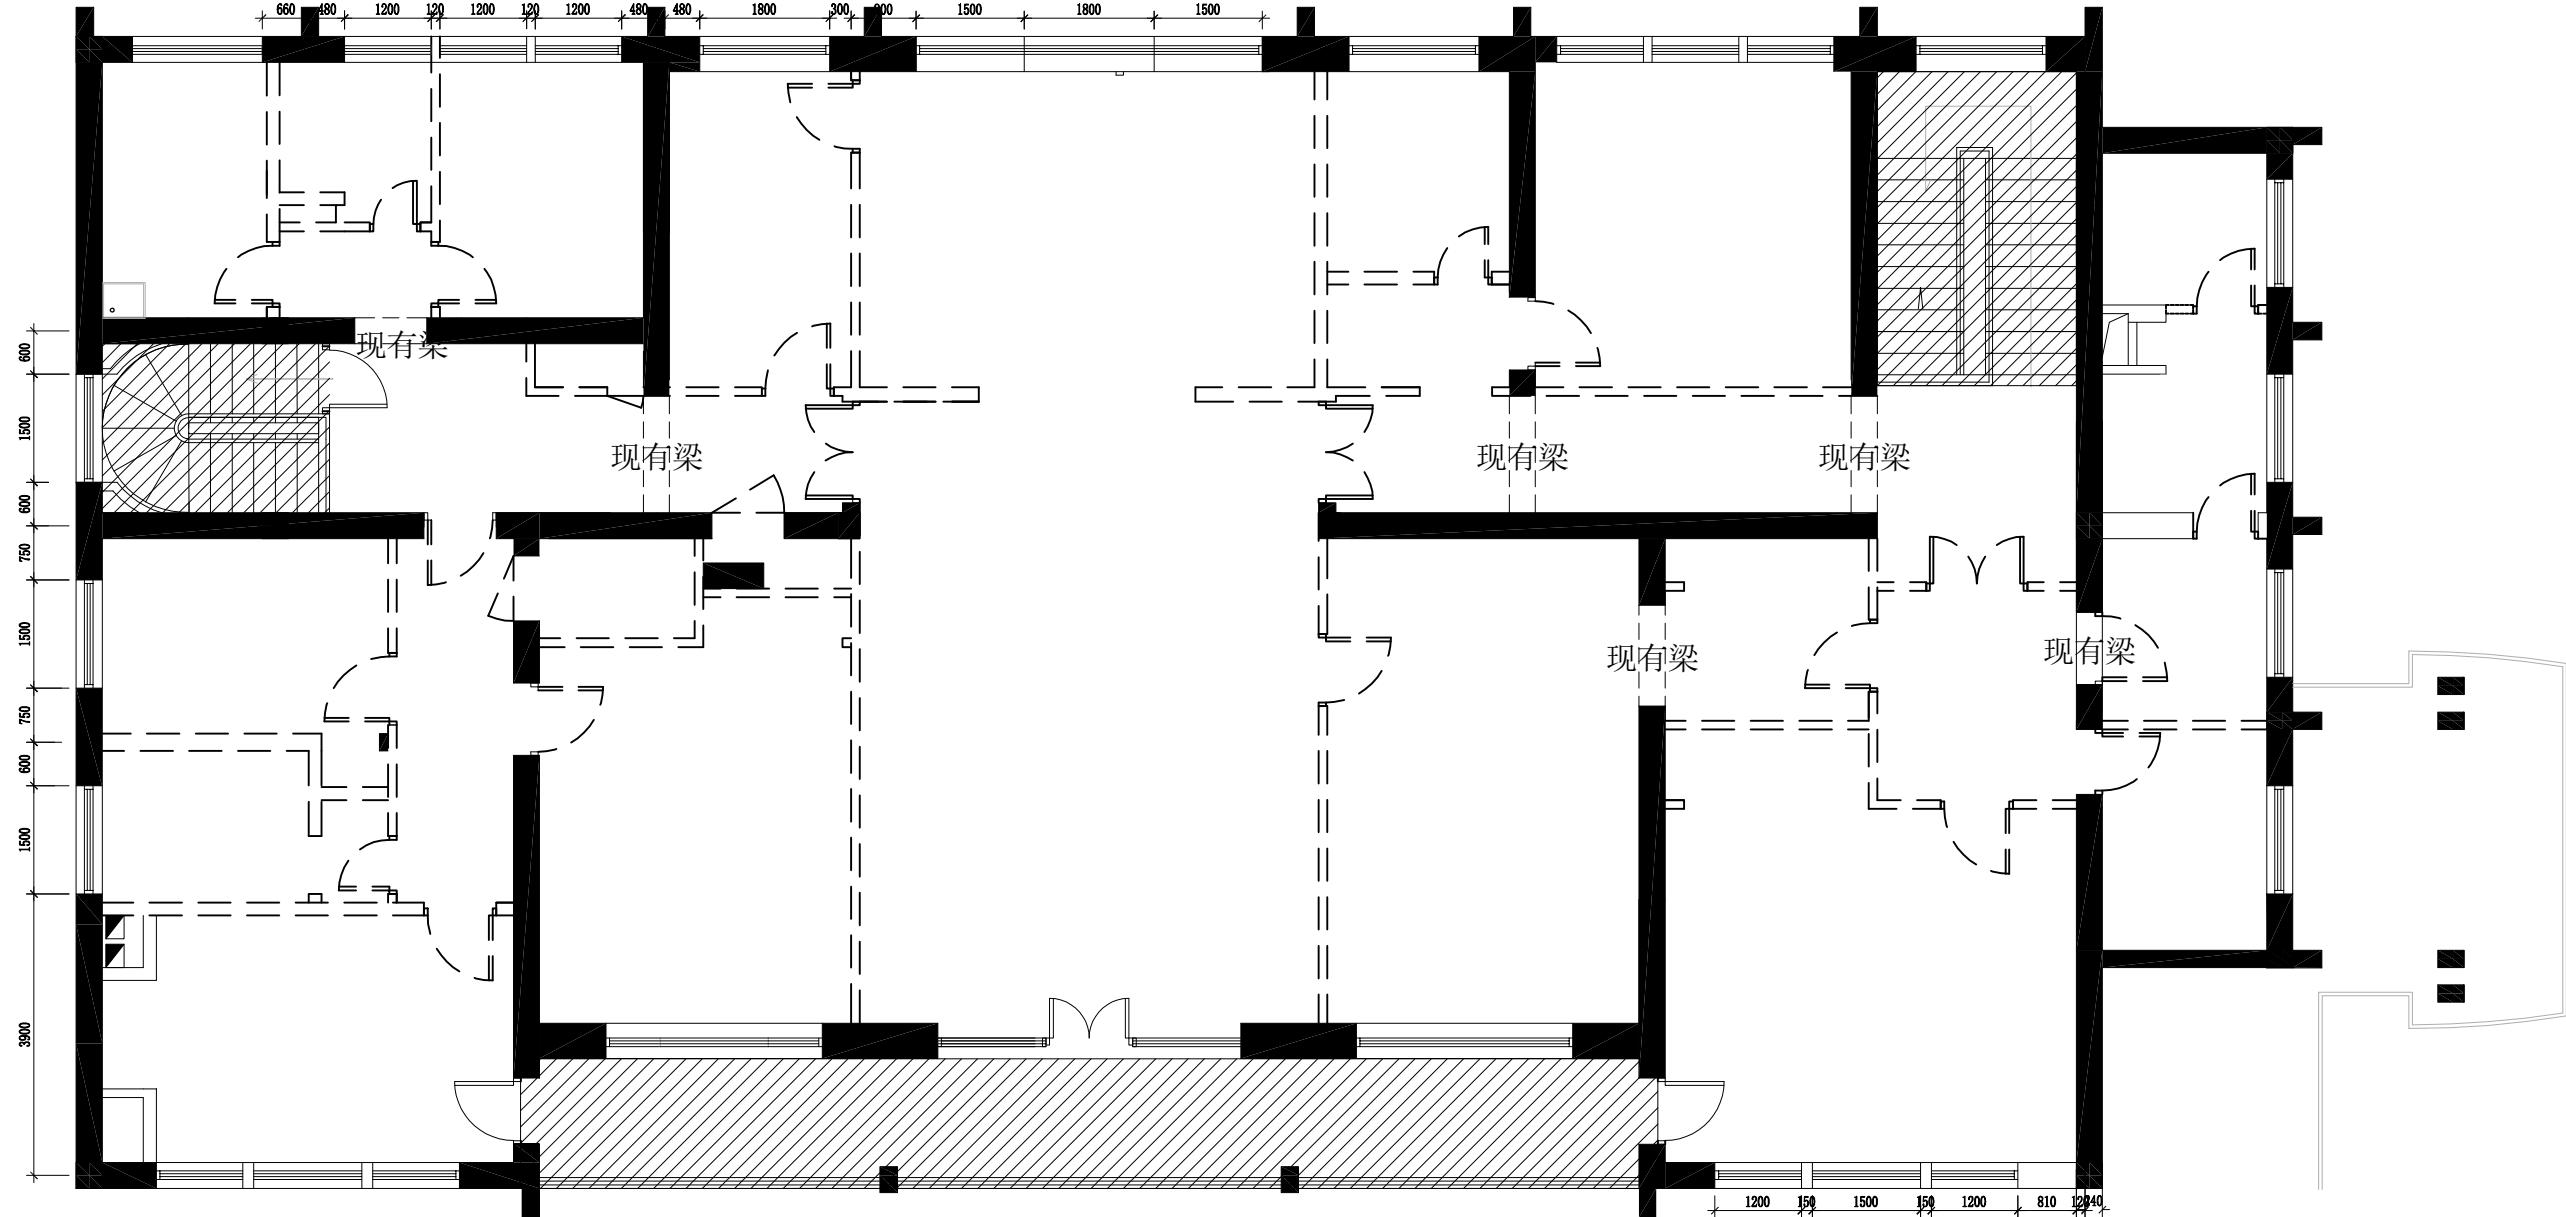

拆除隔断墙体（从结构地面到结构顶，墙体类型及尺寸以现场为准）
WALL DEMOLISHED

门拆除（按现场实际尺寸为准）
DOOR DEMOLISHED


注：拆除墙体类型、饰面材料及尺寸均以现场实际情况为准

墙体拆除图
WALL DEMOLISHED PLAN

1:100

非装修范围

adinteriors	Project UNDP	Title WALL DEMOLISHED PLAN 墙体拆除图	ANNEX BUILDING 辅楼 2F	Drawn	Date	THIS DRAWING IS PROPERTY OF AD Incorporation (China) Ltd. UNAUTHORIZED USE IS NOT PERMITTED, ALL DIMENSIONS TO BE VERIFIED ON SITE
				Checked	Print Date 2020.09.18	
				Scale 1:100 A3	NET AREA P-02	
				Project no.	Drawing no.	
				Cad File		
				Rev.	Date	Description

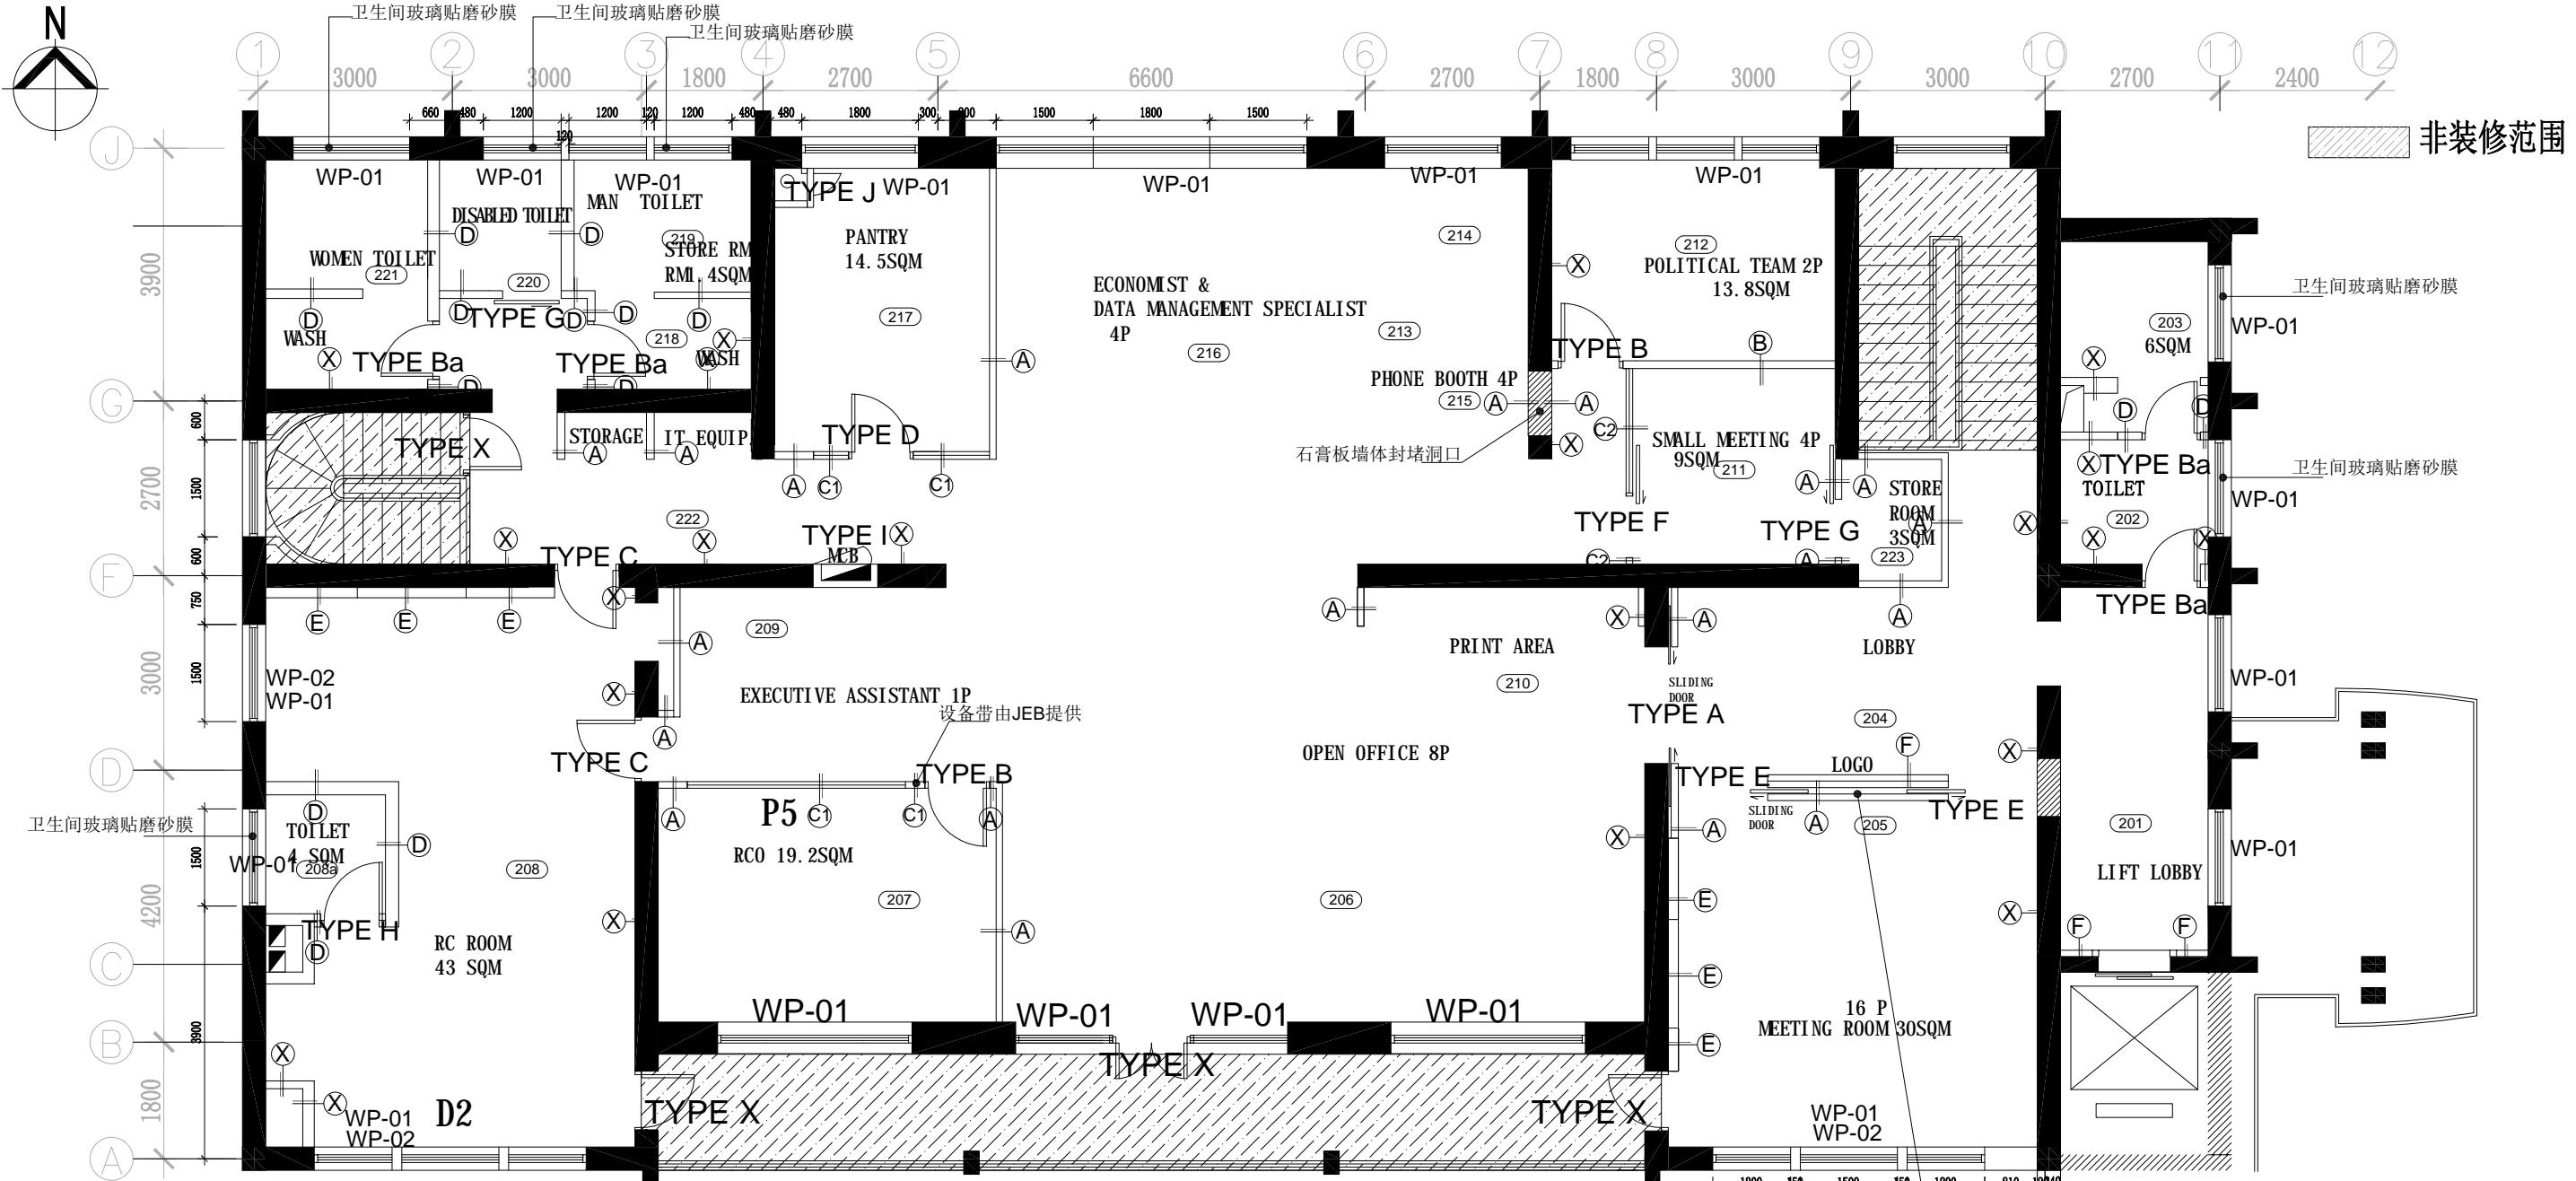

(A) NEW 75MM METAL STUDS AT 400MM INTERVALS WITH 12MM THICK GYPSUM BOARD ON BOTH SIDES AND FIBRE GLASS INSULATION, UP TO SLAB CEILING LEVEL, PLASTERED TO RECEIVE FINISHES.

新建隔墙，75mm龙骨，龙骨间距400mm，单层双面石膏板，内置玻璃纤维保温层，从地面至结构顶，做好墙饰面找平。

(注：饰面材料，例如软包/镜面等，未包含在墙体厚度中。)

(B) NEW 75MM METAL STUDS AT 400MM INTERVALS WITH DOUBLE LAYER 12MM THICK GYPSUM BOARD ON BOTH SIDES AND FIBRE GLASS INSULATION, UP TO SLAB CEILING LEVEL, PLASTERED TO SLAB LEVEL.

新建隔墙，75mm龙骨，龙骨间距400mm，双层双面石膏板，内置玻璃纤维保温层，从地面至结构顶，做好墙饰面找平。

(注：饰面材料，例如软包/镜面等，未包含在墙体厚度中。)

(C) SINGLE-LAYER 12MM THICK TEMPERED GLASS PARTITION WITH ALUMINIUM FRAME UP TO FALSE CEILING LEVEL. THE GYPSUM BOARD PARTITION WILL BE CONTINUE TO SLAB LEVEL. GYPSUM BOARD BAFFLE UNDER RAISED FLOOR; GLASS PARTITION NEED TWO SIDE GLASS FILM;

新建单层12mm厚全高玻璃隔断，铝框25*38，从地面至假天花高度。从假天花到水泥天花板用石膏板封闭。

玻璃隔墙需要双面贴膜，JEB隔断系统。

(C2) SINGLE-LAYER 12MM THICK TEMPERED GLASS PARTITION WITH ALUMINIUM FRAME UP TO FALSE CEILING LEVEL. THE GYPSUM BOARD PARTITION WILL BE CONTINUE TO SLAB LEVEL. GYPSUM BOARD BAFFLE UNDER RAISED FLOOR; GLASS PARTITION NEED TWO SIDE GLASS FILM;

新建单层12mm厚全高玻璃隔断，铝框25*38，从地面

至假天花高度。从假天花到水泥天花板用石膏板封闭。

玻璃隔墙需要双面贴膜，JEB隔断系统。

(D) NEW 100 BLOCK WALL, SLAB TO SLAB
(Toilet / Food Preparing/kitch, waterproof layer up to 1800h, shower room waterproof layer up to false ceiling)

新建100mm加砌块，从地面到结构顶，JG-2冷胶料一布四涂，12厚
1:3水泥砂浆（掺3%防水粉）打底扫毛或活出纹道；8厚1:0.1:2.5

水泥石灰膏砂浆结合层，饰面贴釉面砖

卫生间/备餐间/厨房防水层上翻高度1800，淋浴房防水层至假天花；

(25+100+25)

(E) NEW DOUBLE 75MM METAL STUDS AT 400MM INTERVALS WITH SINGLE 12MM THICK GYPSUM BOARD ON ONE SIDES AND FIBRE GLASS INSULATION, UP TO SLAB CEILING LEVEL.

新建隔墙，双层75mm龙骨，龙骨间距400mm，单层单面石膏板，内置玻璃纤维保温层，从地面至结构顶，做好墙饰面找平。

(WALL+75+75+12)

(注：饰面材料，例如软包/镜面等，未包含在墙体厚度中。)

(注：吊柜/电视位置需要加固，墙体总厚度根据设备实际尺寸而定)

隔墙及门类型图 1:100

WP-01 单层半遮光手动卷帘
SEMI-SHADING MANUAL SHUTTER

WP-02 单层全遮光手动卷帘
COMPLETE-SHADING MANUAL SHUTTER

TYPE DOOR TYPE
门类型

(F) NEW WOOD WALL, FLOOR TO CEILING
新建木饰面隔墙，20*20木方，间隔20mm

(X) THE EXISTING WALL
现有墙体

TYPE F 单开手动玻璃移门(门洞950mm)JEB
SINGLE SLIDING GLASS DOOR

TYPE G 单开手动木质移门(门洞900mm)
SINGLE SLIDING WOOD DOOR

TYPE H 卫生间暗门
CONCEALED DOOR OF TOILET


TYPE I 消火栓暗门
CONCEALED DOOR OF FIRE HYDRANT

TYPE J 管道检修门
CONCEALED DOOR OF SERVICE


TYPE X 现有门
EXISTING DOOR

THIS DRAWING IS PROPERTY OF
AD Incorporation (China) Ltd.
UNAUTHORIZED USE IS NOT
PERMITTED, ALL DIMENSIONS
TO BE VERIFIED ON SITE

Project	Title	Drawn	Date	Rev.	Date	Description
	WALL AND DOOR TYPE PLAN 隔墙及门类型图	Checked	Print Date 2020.09.18			
	ANNEX BUILDING 辅楼 2F	Scale 1:100=A3	NET AREA P-03			
		Cad File	Drawing no.			

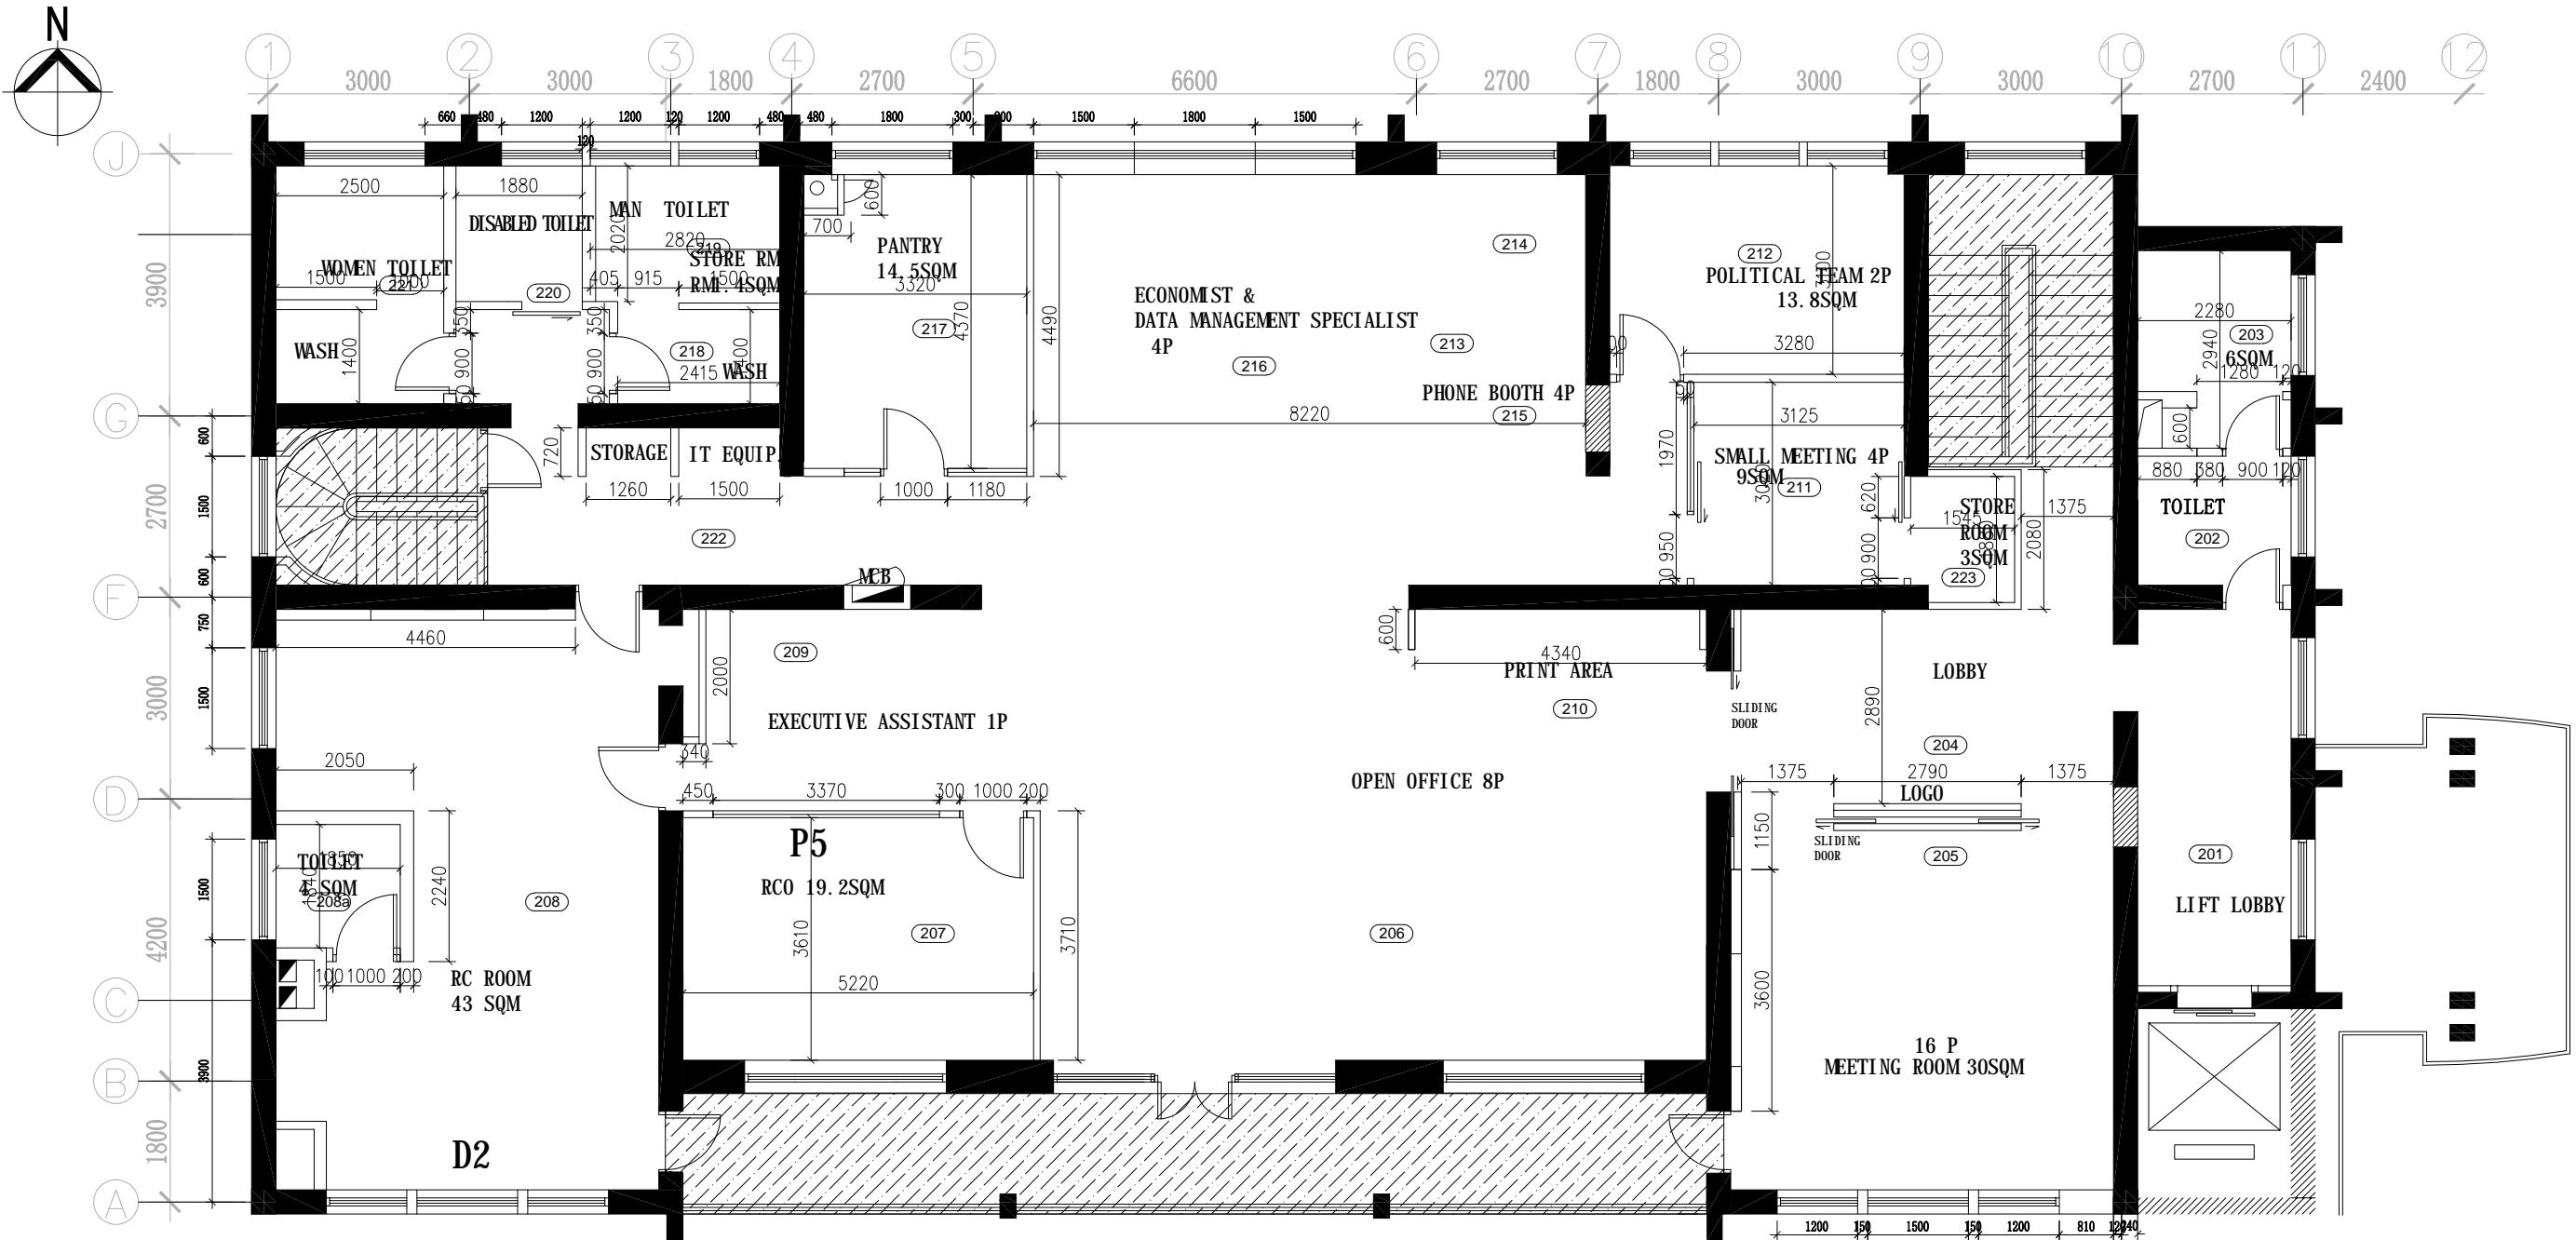

隔墙尺寸定位图 WALL SIZE MARKING

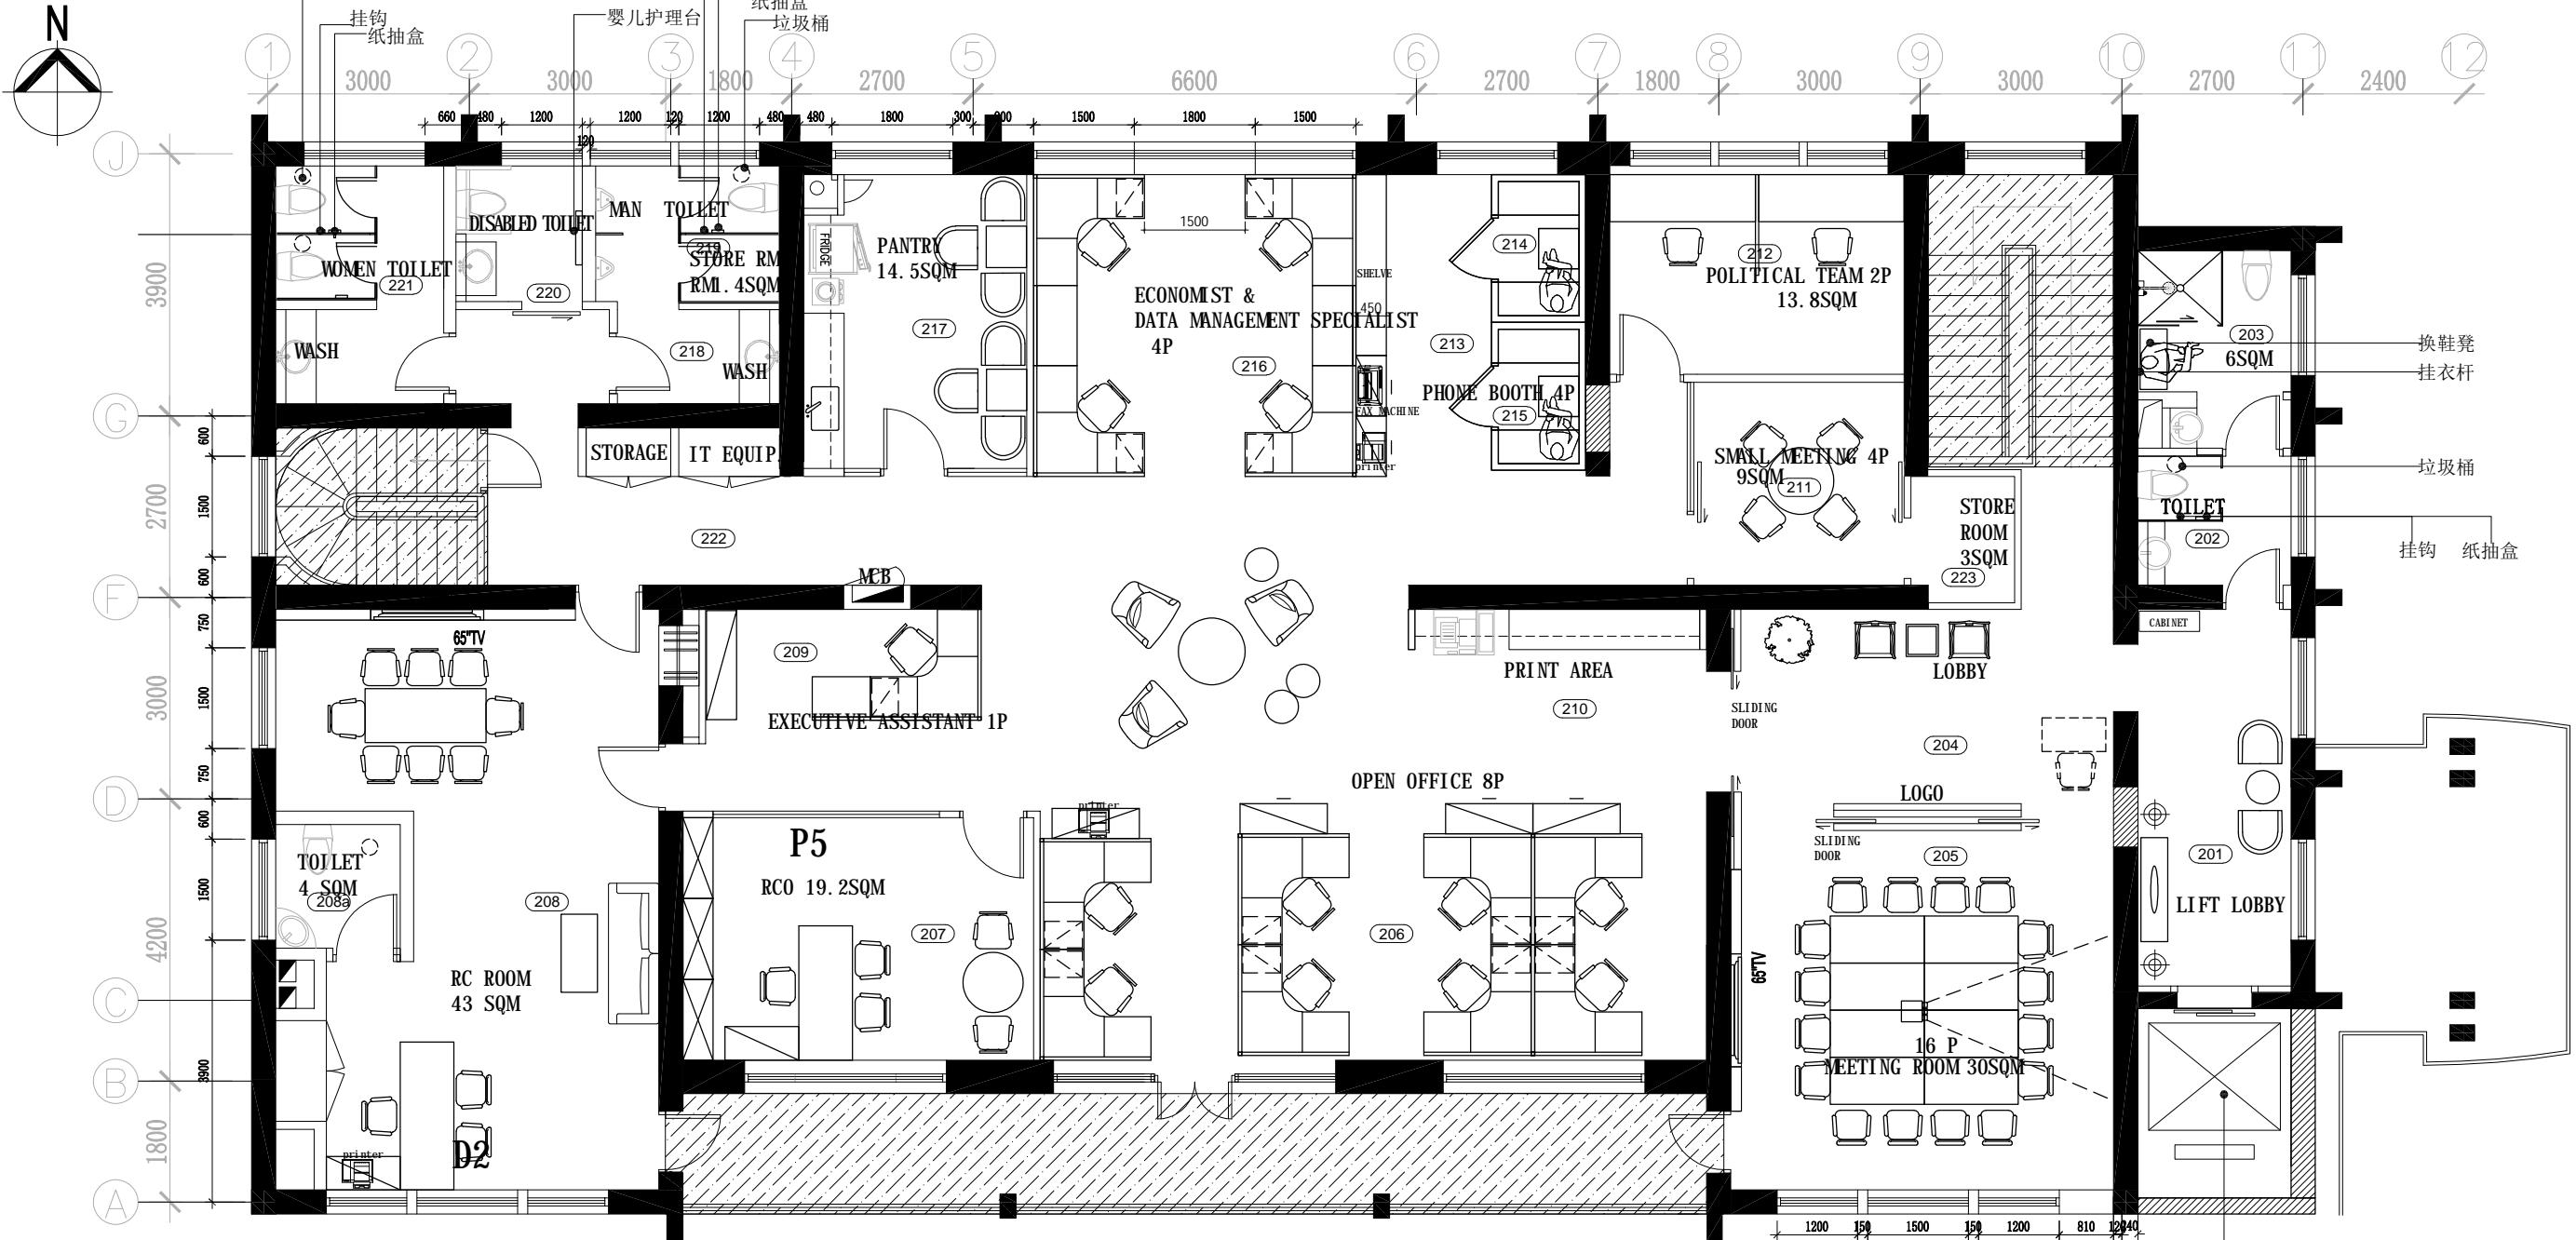


平面布置图
1:100
LAYOUT PLAN

新建电梯，专业厂家深化
NEW LIFT PROVIDE BY THIRD PARTY

非装修范围

adinteriors	Project UNDP	Title LAYOUT PLAN 平面布置图	ANNEX BUILDING 辅楼 2F	Drawn	Date	THIS DRAWING IS PROPERTY OF AD Incorporation (China) Ltd. UNAUTHORIZED USE IS NOT PERMITTED, ALL DIMENSIONS TO BE VERIFIED ON SITE	
				Checked Scale Project no. Cad File	Print Date NET AREA P-04 Drawing no.		
				Rev. Date	Description	Rev. Date	Description

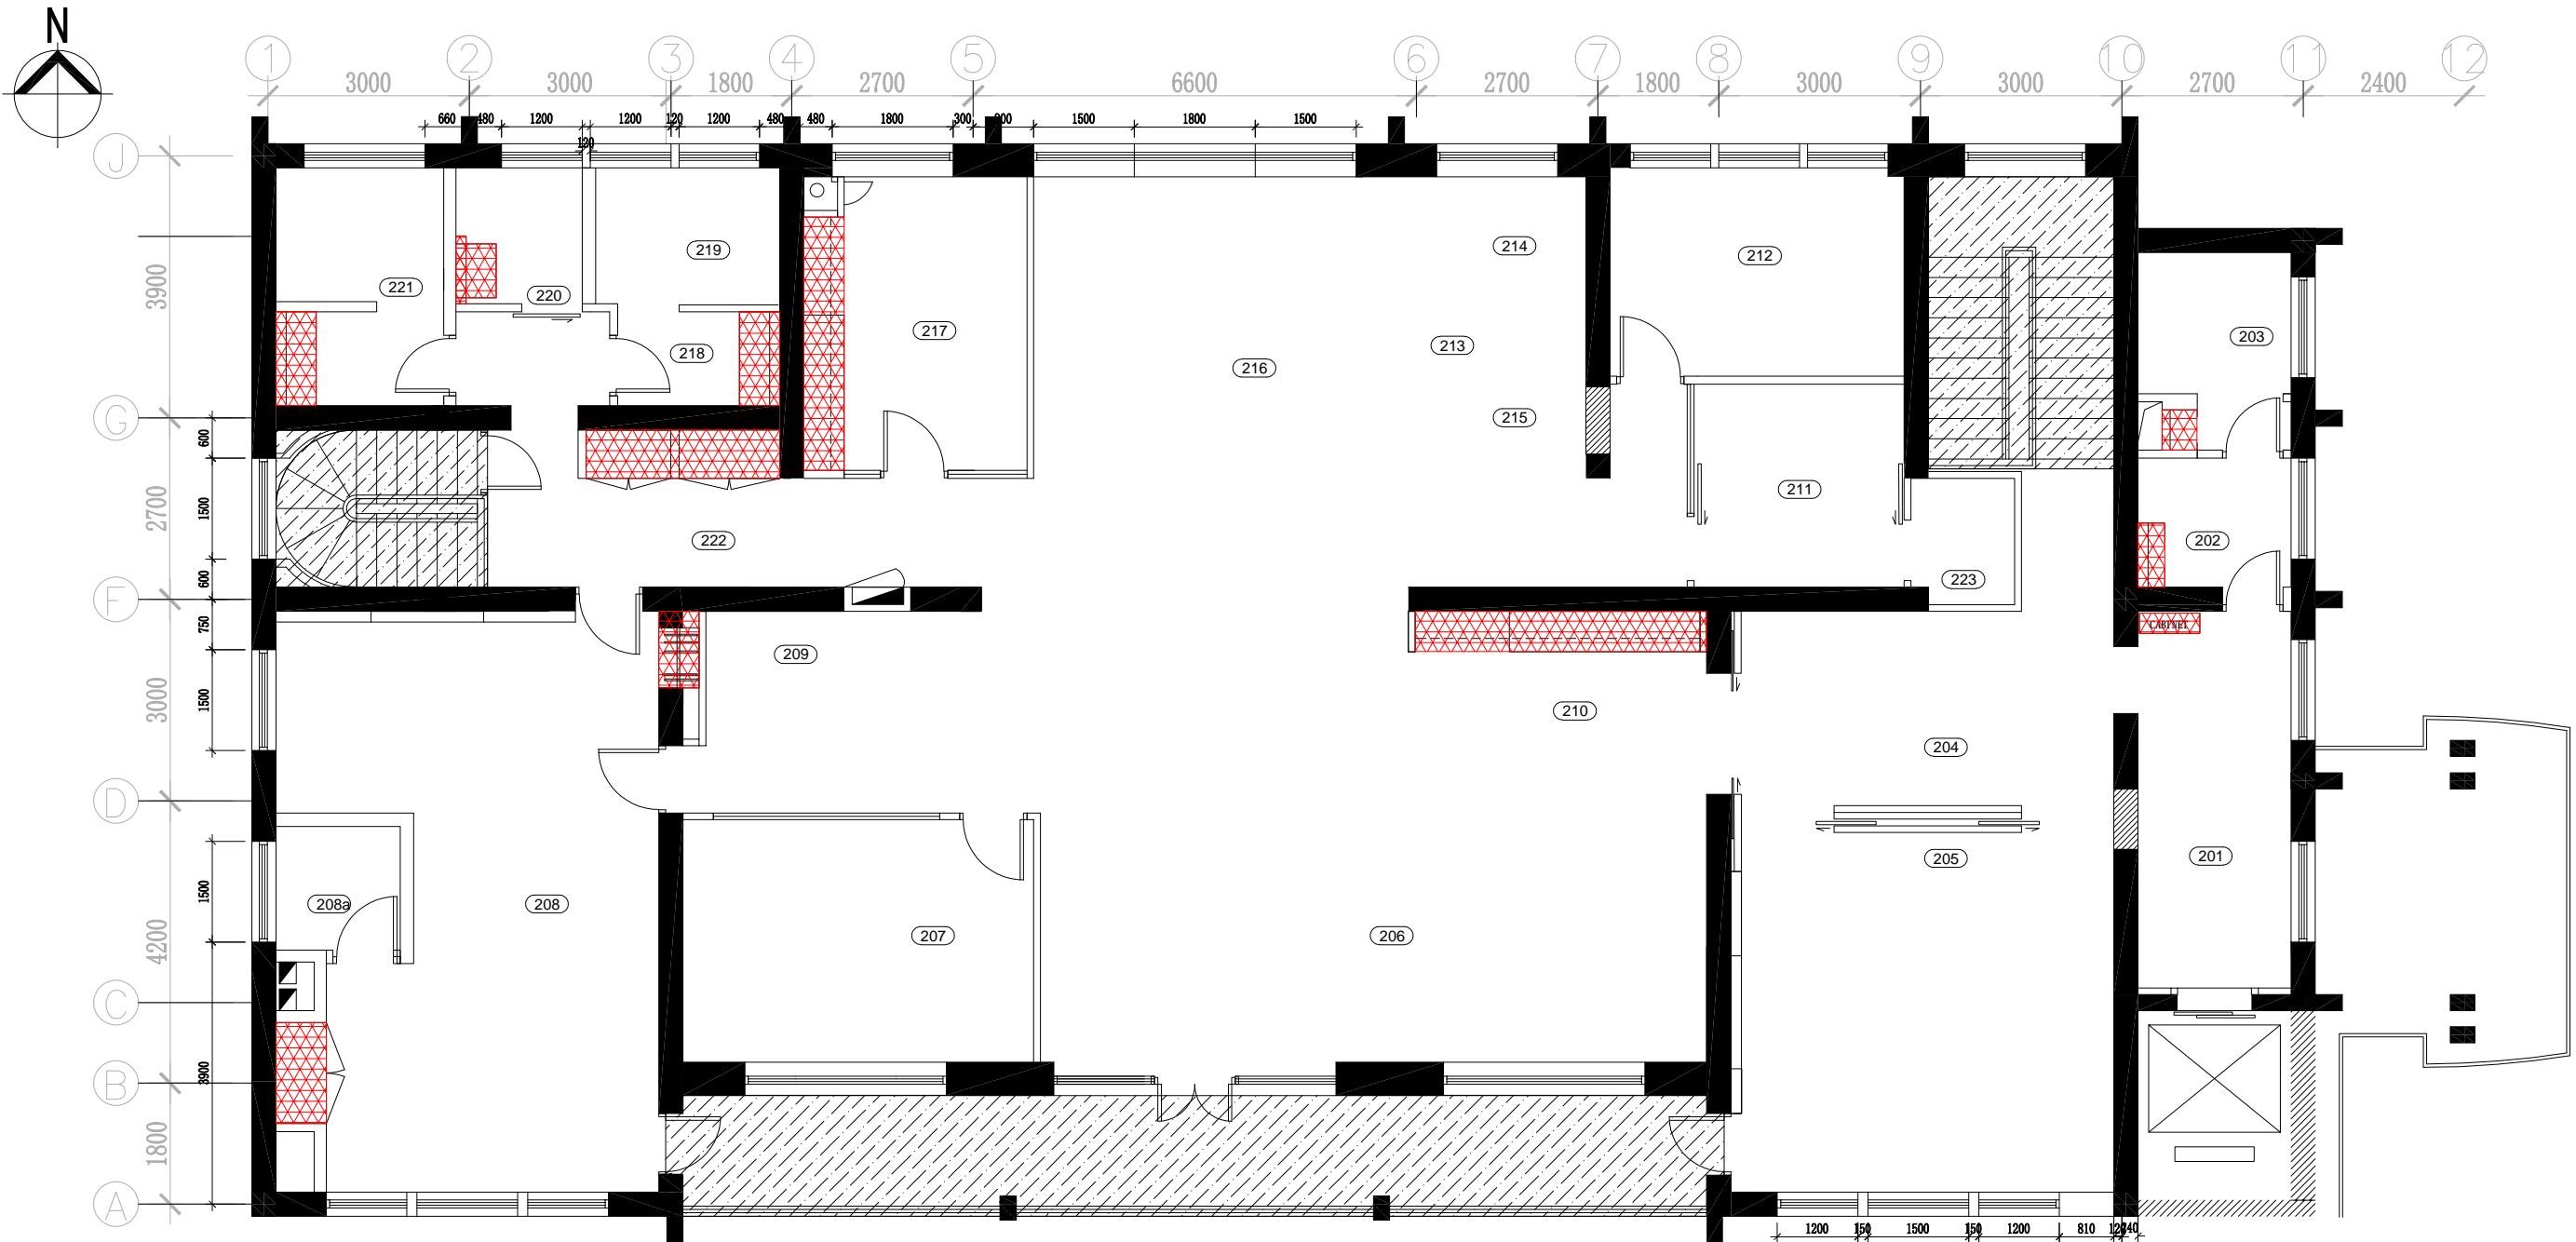


现场制作家具图 1:100

FIXED FURNITURE PLAN

非装修范围

adinteriors	Project UNDP	Title FIXED FURNITURE PLAN 现场制作家具图	ANNEX BUILDING 辅楼 2F	Drawn	Date	THIS DRAWING IS PROPERTY OF AD Incorporation (China) Ltd. UNAUTHORIZED USE IS NOT PERMITTED, ALL DIMENSIONS TO BE VERIFIED ON SITE
				Checked	Print Date 2020.09.18	
				Scale 1:100=A3	NET AREA P-05	
				Project no.	Drawing no.	
				Cad File		
				Rev.	Date	Description

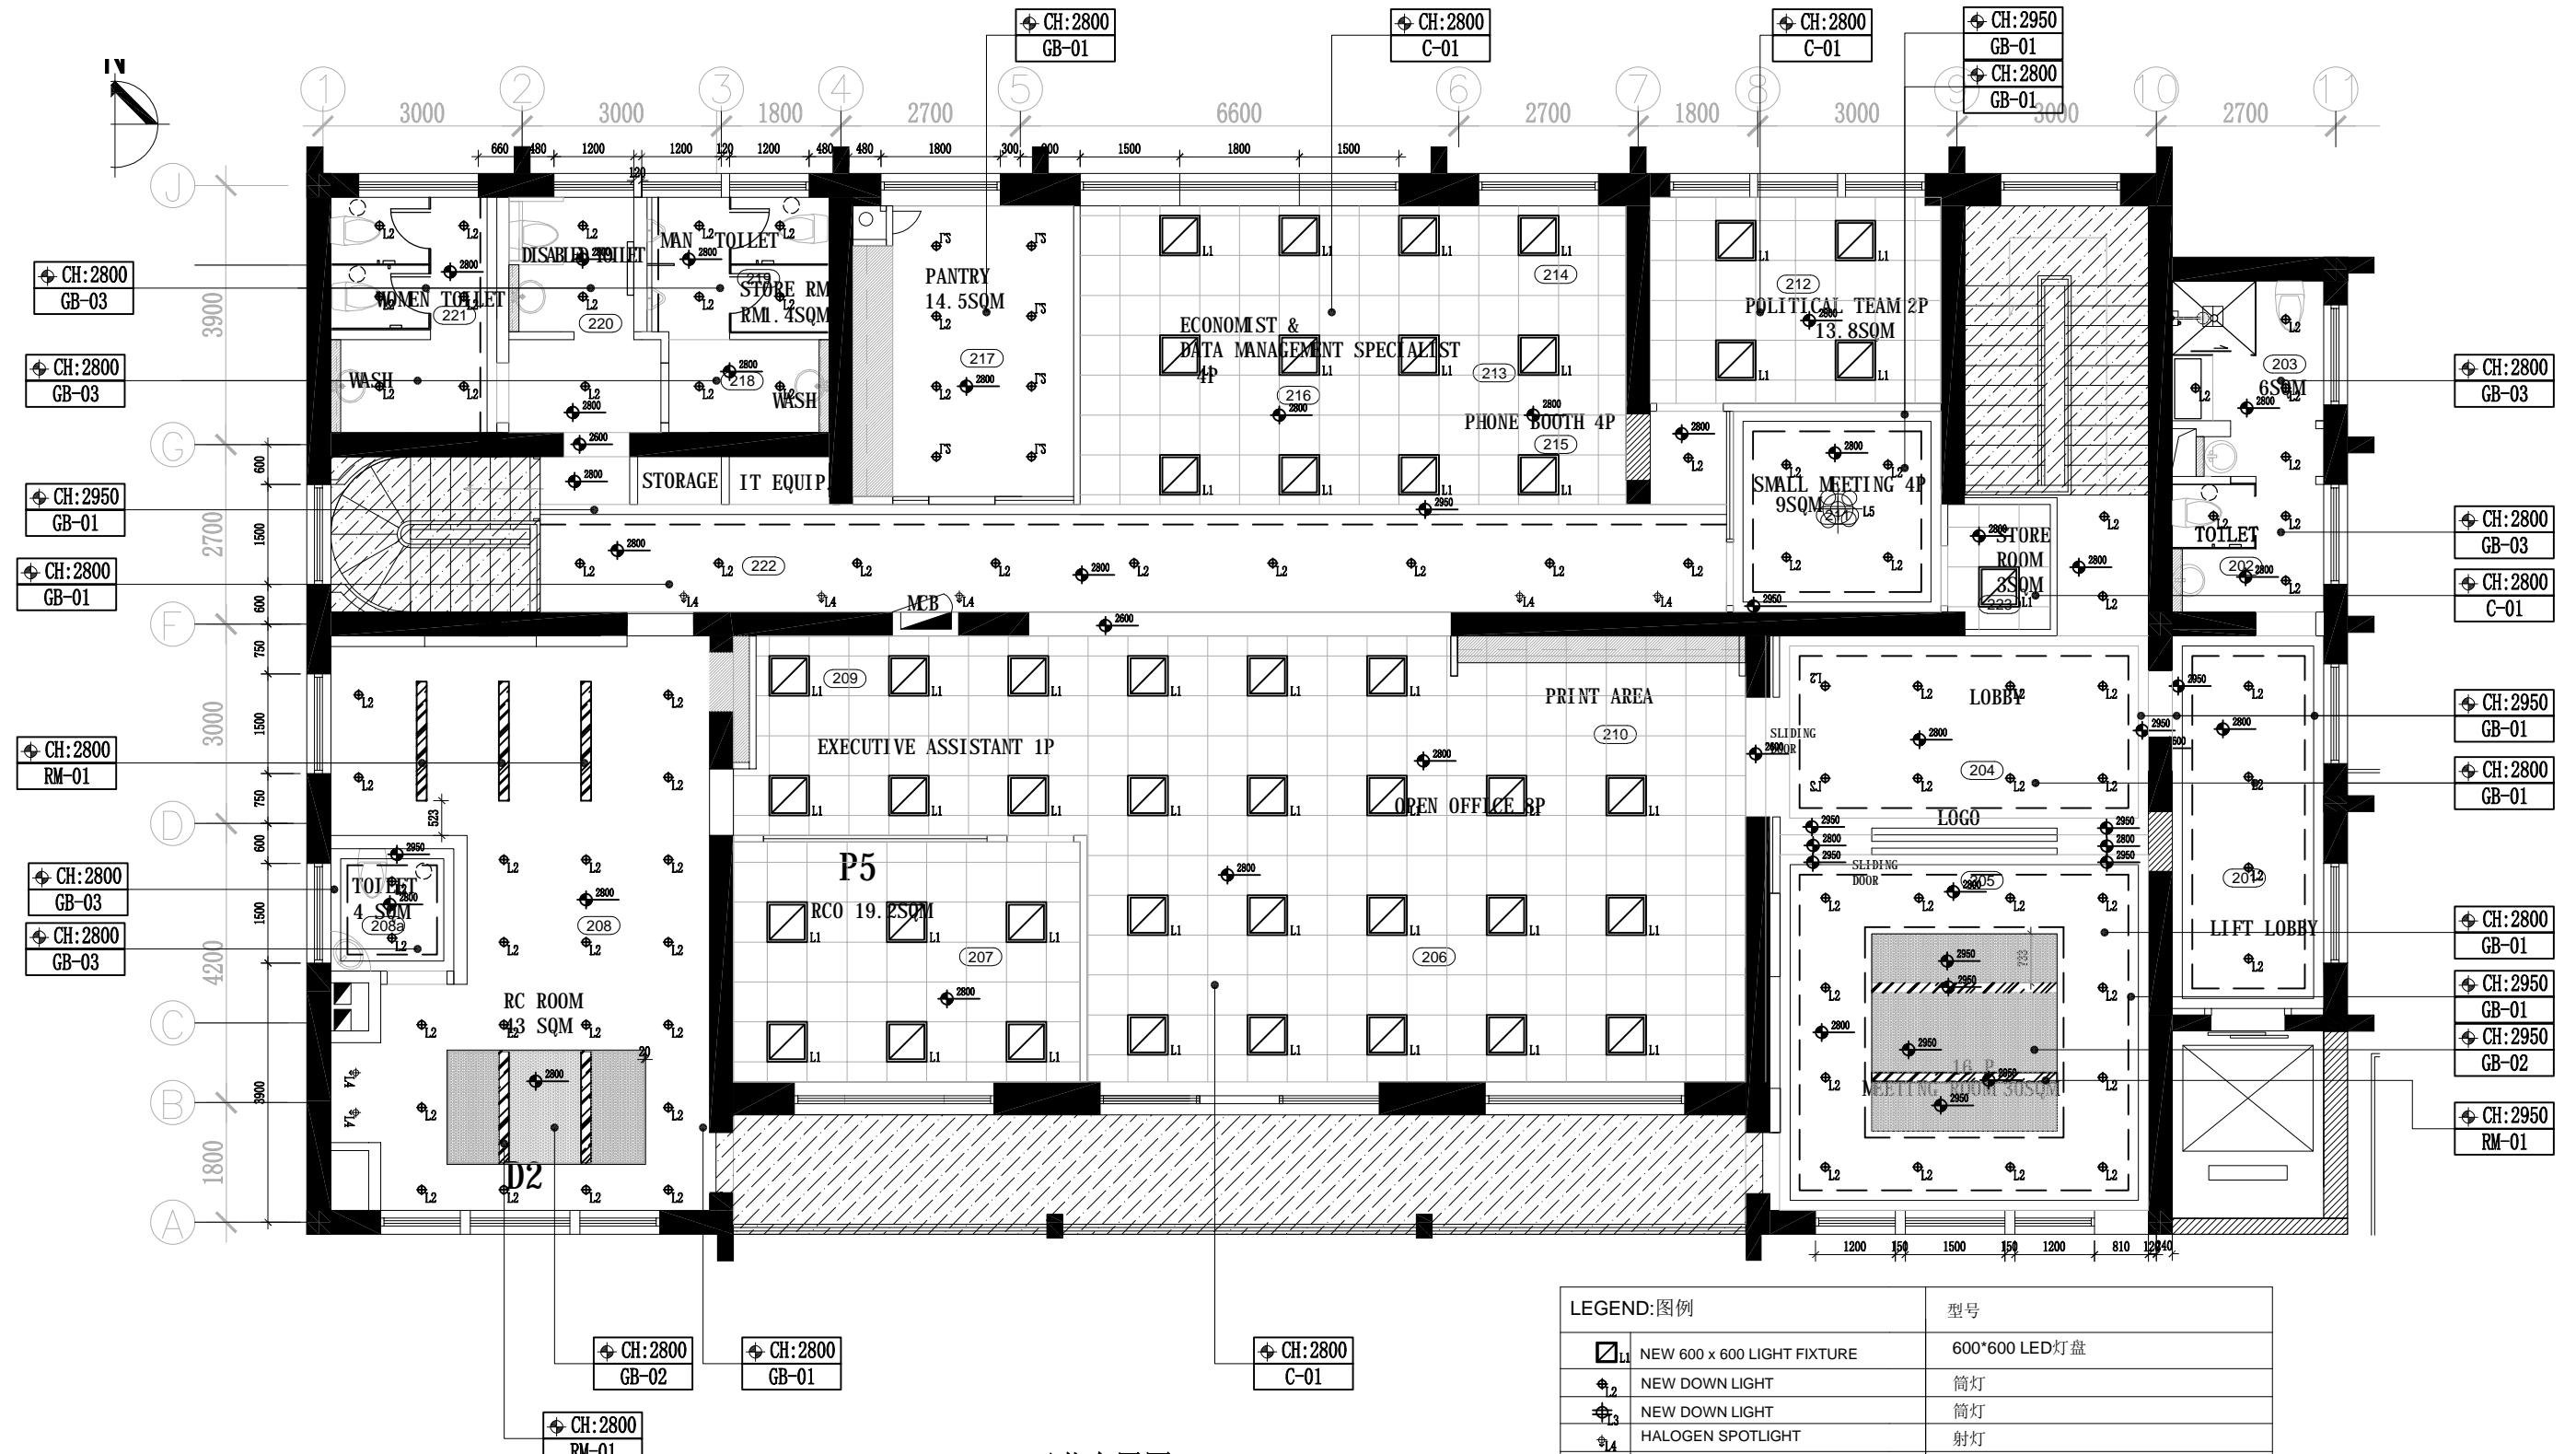

天花布置图

1:100


CEILING PLAN

- (GB-01) 双层石膏板基层, 白色乳胶漆饰面
GYPSUM BOARD
- (GB-02) 冲孔石膏板
PUNCHED GYP. BOARD
- (GB-03) 双层防水石膏板吊顶, 白色乳胶漆饰面
WATERPROOF GYP. BOARD

- (C-01) 矿棉板天花 (600*600)
MINERAL WOOL BOARD CEILING
- (RM-01) 透光软膜, 内藏LED灯带
TRANSITTANCE MEMBRANE .

LEGEND: 图例		型号
L1	NEW 600 x 600 LIGHT FIXTURE	600*600 LED灯盘
L2	NEW DOWN LIGHT	筒灯
L3	NEW DOWN LIGHT	筒灯
L4	HALOGEN SPOTLIGHT	射灯
L5	BARISOL	150*600灯盘
L6	PENDANT LIGHT	
	BATH HEATER	风暖浴霸
	LED BELT	LED灯带
	SPRINKLER HEAD	喷洒
	SMOKE DETECTOR	烟感
	RETURN AIR GRILLE	回风口
	SUPPLY AIR DIFFUSER	送风口
	EXHAUST FAN	排风扇
	STRIP DIFFUSER	条形风口
	CEILING HEIGHT	吊顶标高

非装修范围

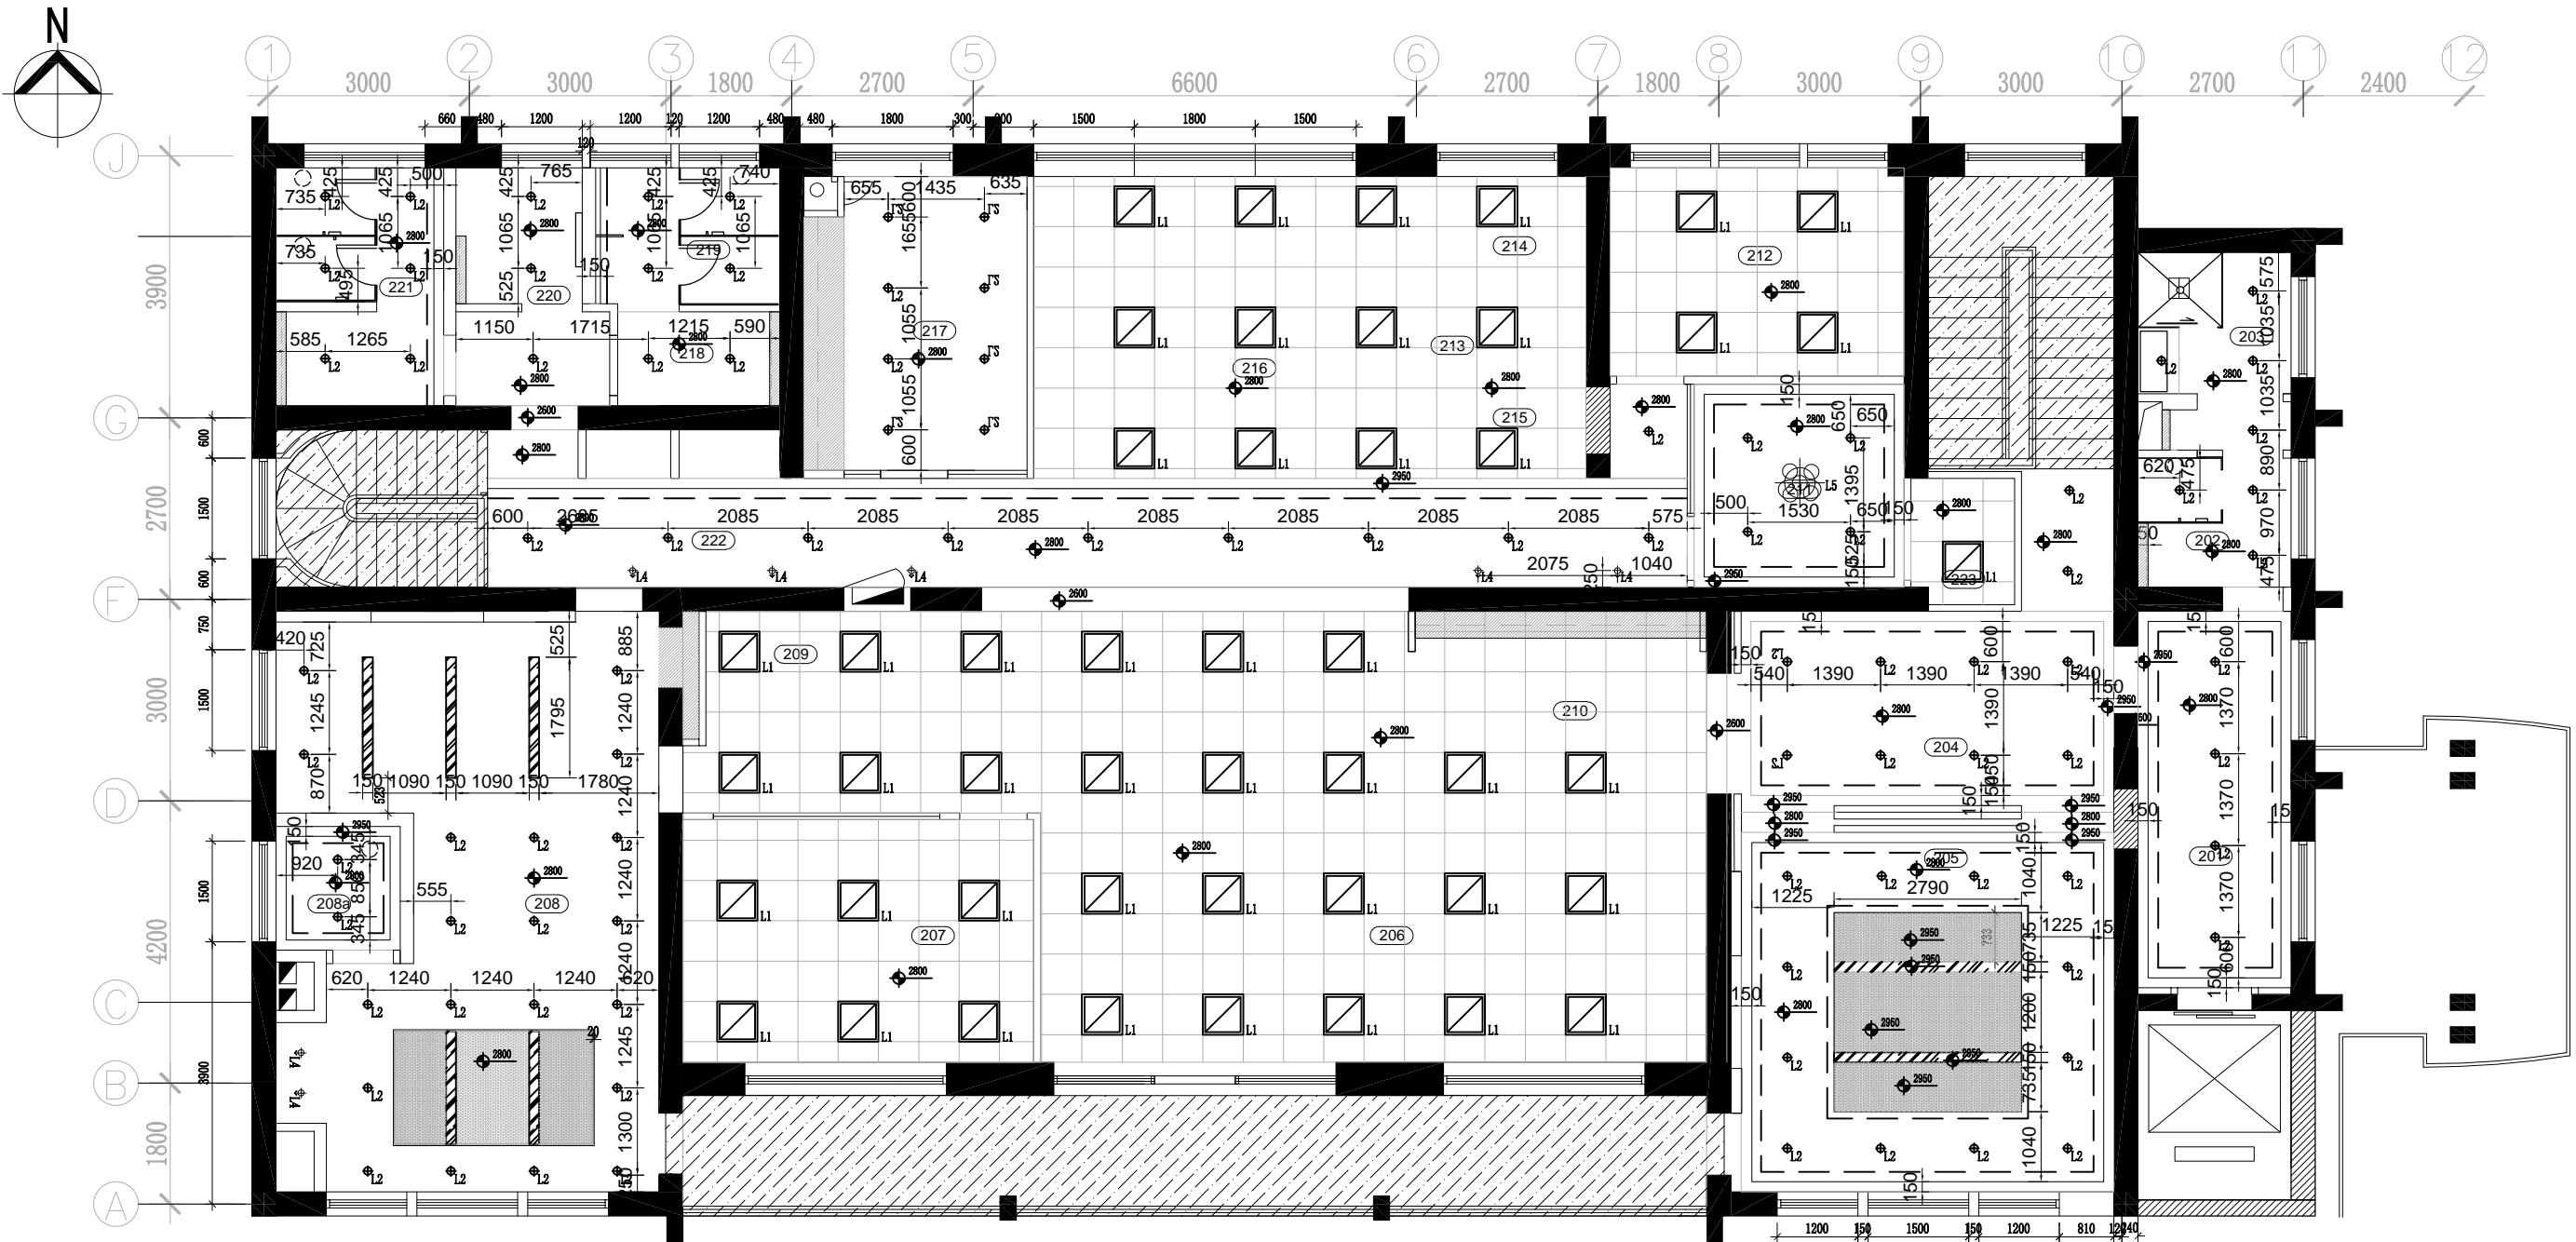


天花造型及灯位尺寸图 1:100

CEILING DIMENSION PLAN

非装修范围


Project UNDP	Title CEILING DIMENSION PLAN 天花造型及灯位尺寸图	ANNEX BUILDING 辅楼 2F	Drawn	Date	THIS DRAWING IS PROPERTY OF AD Incorporation (China) Ltd. UNAUTHORIZED USE IS NOT PERMITTED, ALL DIMENSIONS TO BE VERIFIED ON SITE
			Checked	Print Date 2020.09.18	
			Scale 1:100/A3	NET AREA	
			Project no.	Drawing no. P-07	
			Cad File		
			Rev.	Date	Description
			Rev.	Date	Description
			Rev.	Date	Description
			Rev.	Date	Description

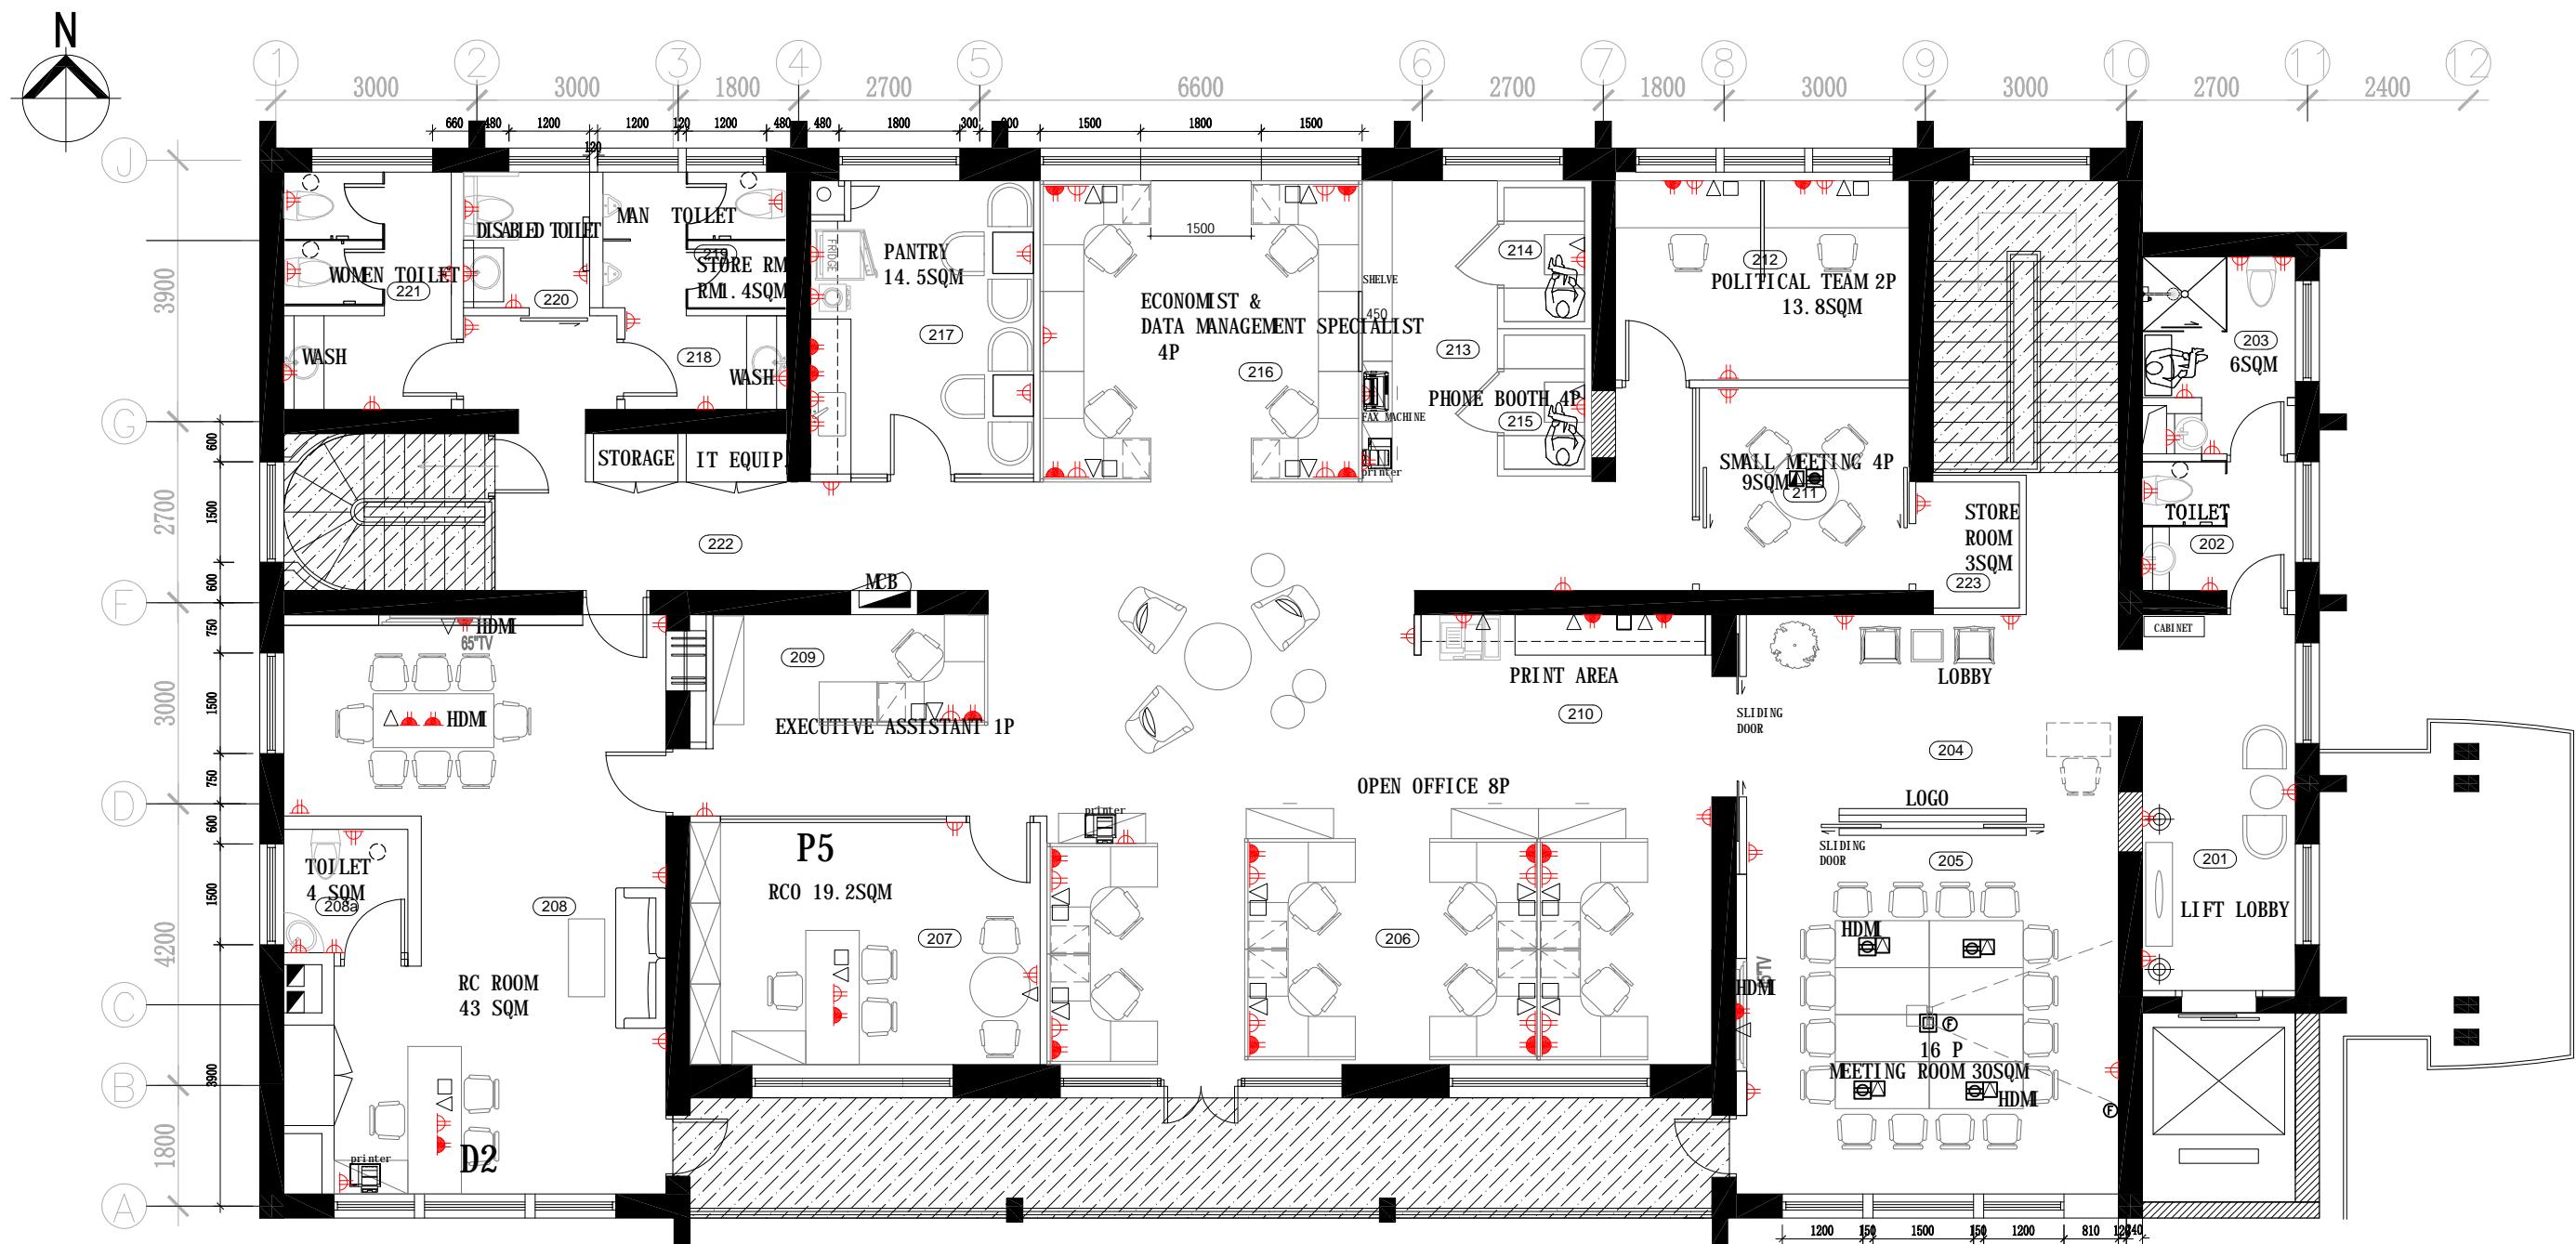

电气插座图 1:100

LEGEND: 符号	DESCRIPTION: 说明	LEGEND: 符号	DESCRIPTION: 说明
	1 SET 10A SINGLE SOCKET OUTLET ON THE WALL OR FURNITURE PANEL 1套10安培插座，安装于桌面或墙面上。	<input type="checkbox"/>	1 VOICE POINT ON WALL OR PANEL 一个电话插座位于墙面或屏风上
	2 SET 10A TWIN SOCKET OUTLETS ON FURNITURE PANEL OR WALL 2套10安培插座，安装于桌面或墙面上。	<input checked="" type="checkbox"/>	1 VOICE POINT ON FLOOR OR FURNITURE 一个电话插座位于地面或桌面上
	1 SET 10A SINGLE SOCKET OUTLET ON THE FLOOR OR BENCH 1套10安培插座地面或台面以上安装。		13A FUSED SPUR UNIT IN CEILING 13A 带保险丝出线座，天花内安装。
	1 SET 10A TWIN SOCKET OUTLET ON THE FLOOR OR BENCH 2套10安培插座地面或台面上安装。		AP 无线网卡
	1 DATA POINT SOCKET ON THE WALL OR PANEL 一个信息插座位于墙面或屏风		CARD READER 读卡器
	2 DATA SOCKET ON THE WALL OR PANEL 两个信息插座位于墙面或屏风		ELECTRIC DOOR LOCK 门锁
	1 DATA POINT ON FLOOR OR FURNITURE 一个信息插座位于地面或桌面上		DOOR RELEASE BUTTON 开门按钮
	2 DATA POINT ON FLOOR OR FURNITURE 两个信息插座位于地面或桌面上		DOOR BREAK GLASS 破玻按钮

非装修范围

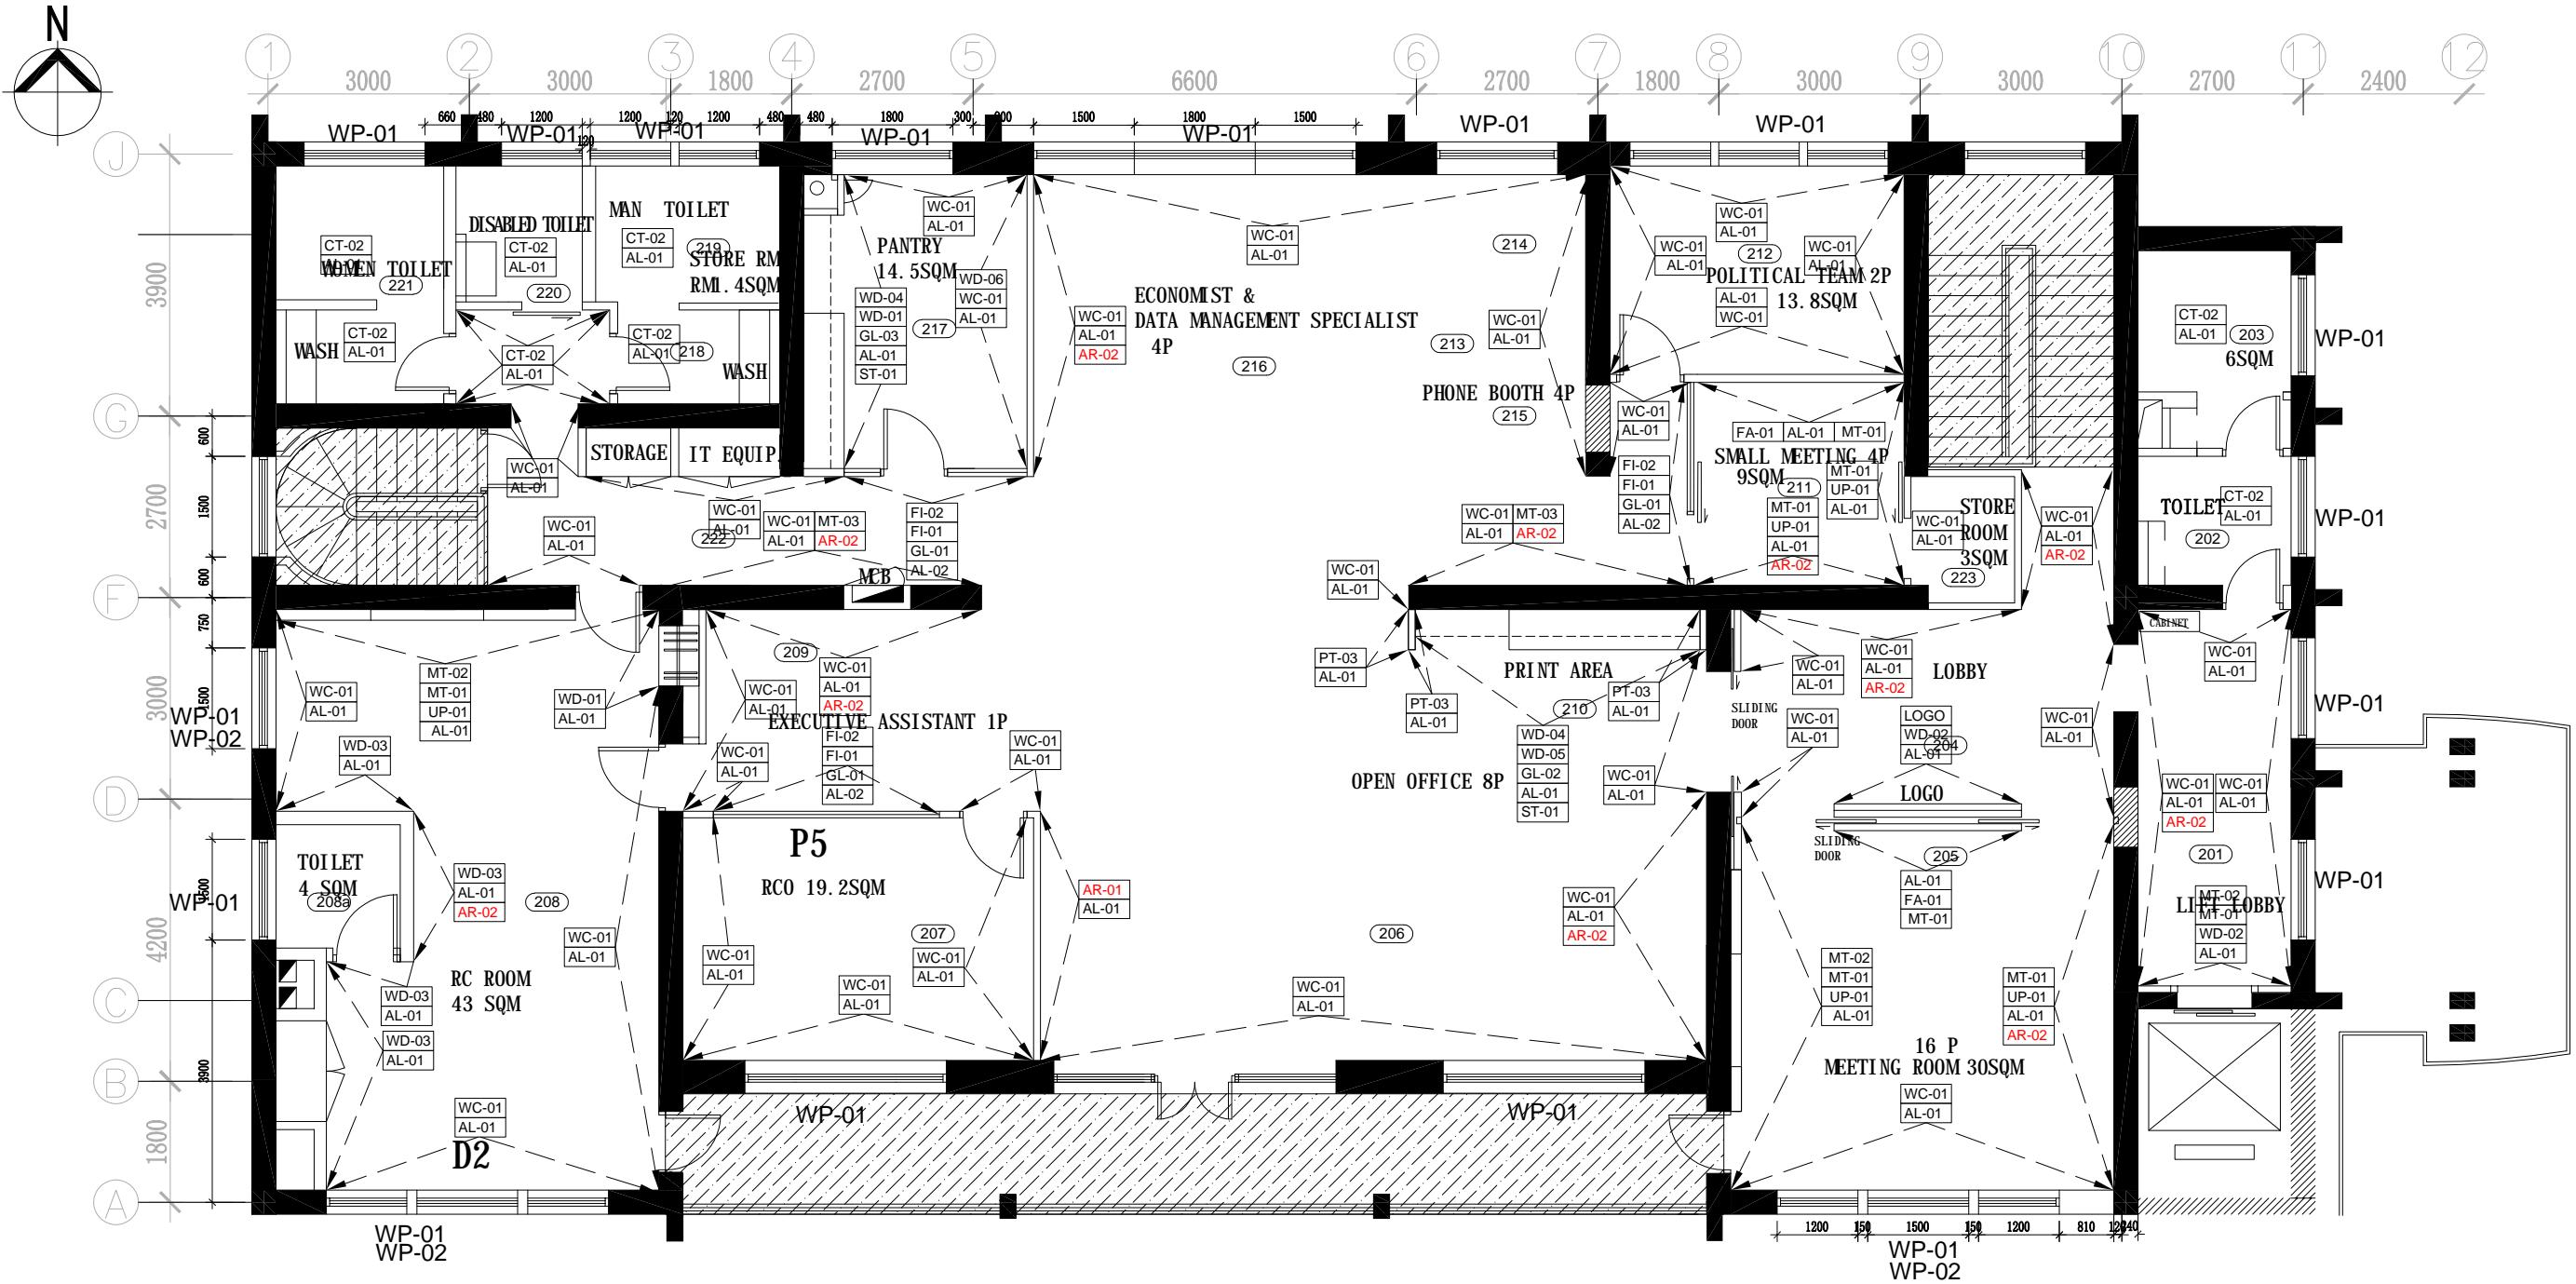


墙面材质指示图 1:100

WALL FINISH PLAN

PT-01	白色乳胶漆 WHITE EMULSION PAINT	WD-01	白色防火板 WHITE PLASTIC LAMINATE SHEET	GL-01	12mm厚钢化白清玻璃玻璃 CLEAR GLASS	MT-01	拉丝不锈钢 STAINLESS STEEL	CT-02	墙砖 WALL TILE
PT-02	黑色乳胶漆 BLACK EMULSION PAINT	WD-02	木饰面(门饰面) WOOD VENEER	GL-02	超白背漆玻璃 ULTRA CLEAR GLASS WITH BACK WHITE PAINT COATED	MT-02	黑钛不锈钢 DARK STAINLESS STEEL	AR-01	海报 GRAPHIC WALL
PT-03	蓝色乳胶漆 BLUE EMULSION PAINT	WD-03	木饰面(墙面) WOOD VENEER	GL-03	蓝色背漆玻璃 ULTRA CLEAR GLASS WITH BACK BLUE PAINT COATED	MT-03	蓝色金属嵌条 BLUE METAL	AR-02	装饰画 ARTITIC PAINTING
WC-01	壁纸 WALLPAPER	WD-04	木纹防火板 WOOD PLASTIC LAMINATE SHEET	FI-01	磨砂玻璃贴膜 GLASS LAMINATE	MT-04	灰色金属 GRAY METAL	WP-01	单层半遮光手动卷帘 SEMI-SHADING MANUAL SHUTTER
FA-01	蓝色吸音板 BLUE ACOUSTICA PANEL	WD-05	蓝色烤漆板 BLUE PLASTIC	FI-02	LOGO玻璃贴膜 GLASS LAMINATE	AL-01	铝踢脚 ALUMINUM SKIETING	WP-02	单层全遮光手动卷帘 COMPLETE-SHADING MANUAL SHUTTER
UP-01	硬包布料 BEIGE FABRIC	WD-06	软木板 CORKBOARD	ST-01	白色人造石 GLASS LAMINATE	AL-02	JEB系统金属框 METAL FRAME PROVIDED BY JEEB		非装修范围 NON-FURNISHED AREA

Project	Title	ANNEX BUILDING 辅楼 2F	Drawn	Date	THIS DRAWING IS PROPERTY OF AD Incorporation (China) Ltd. UNAUTHORIZED USE IS NOT PERMITTED, ALL DIMENSIONS TO BE VERIFIED ON SITE
			Checked	Print Date	
adinteriors	UNDP	WALL MATERIAL PLAN 墙面材质指示图		2020.09.18	
			Scale	NET AREA	
			Project no.	Drawing no. P-09	
			Cad File		
Rev.	Date	Description	Rev.	Date	Description

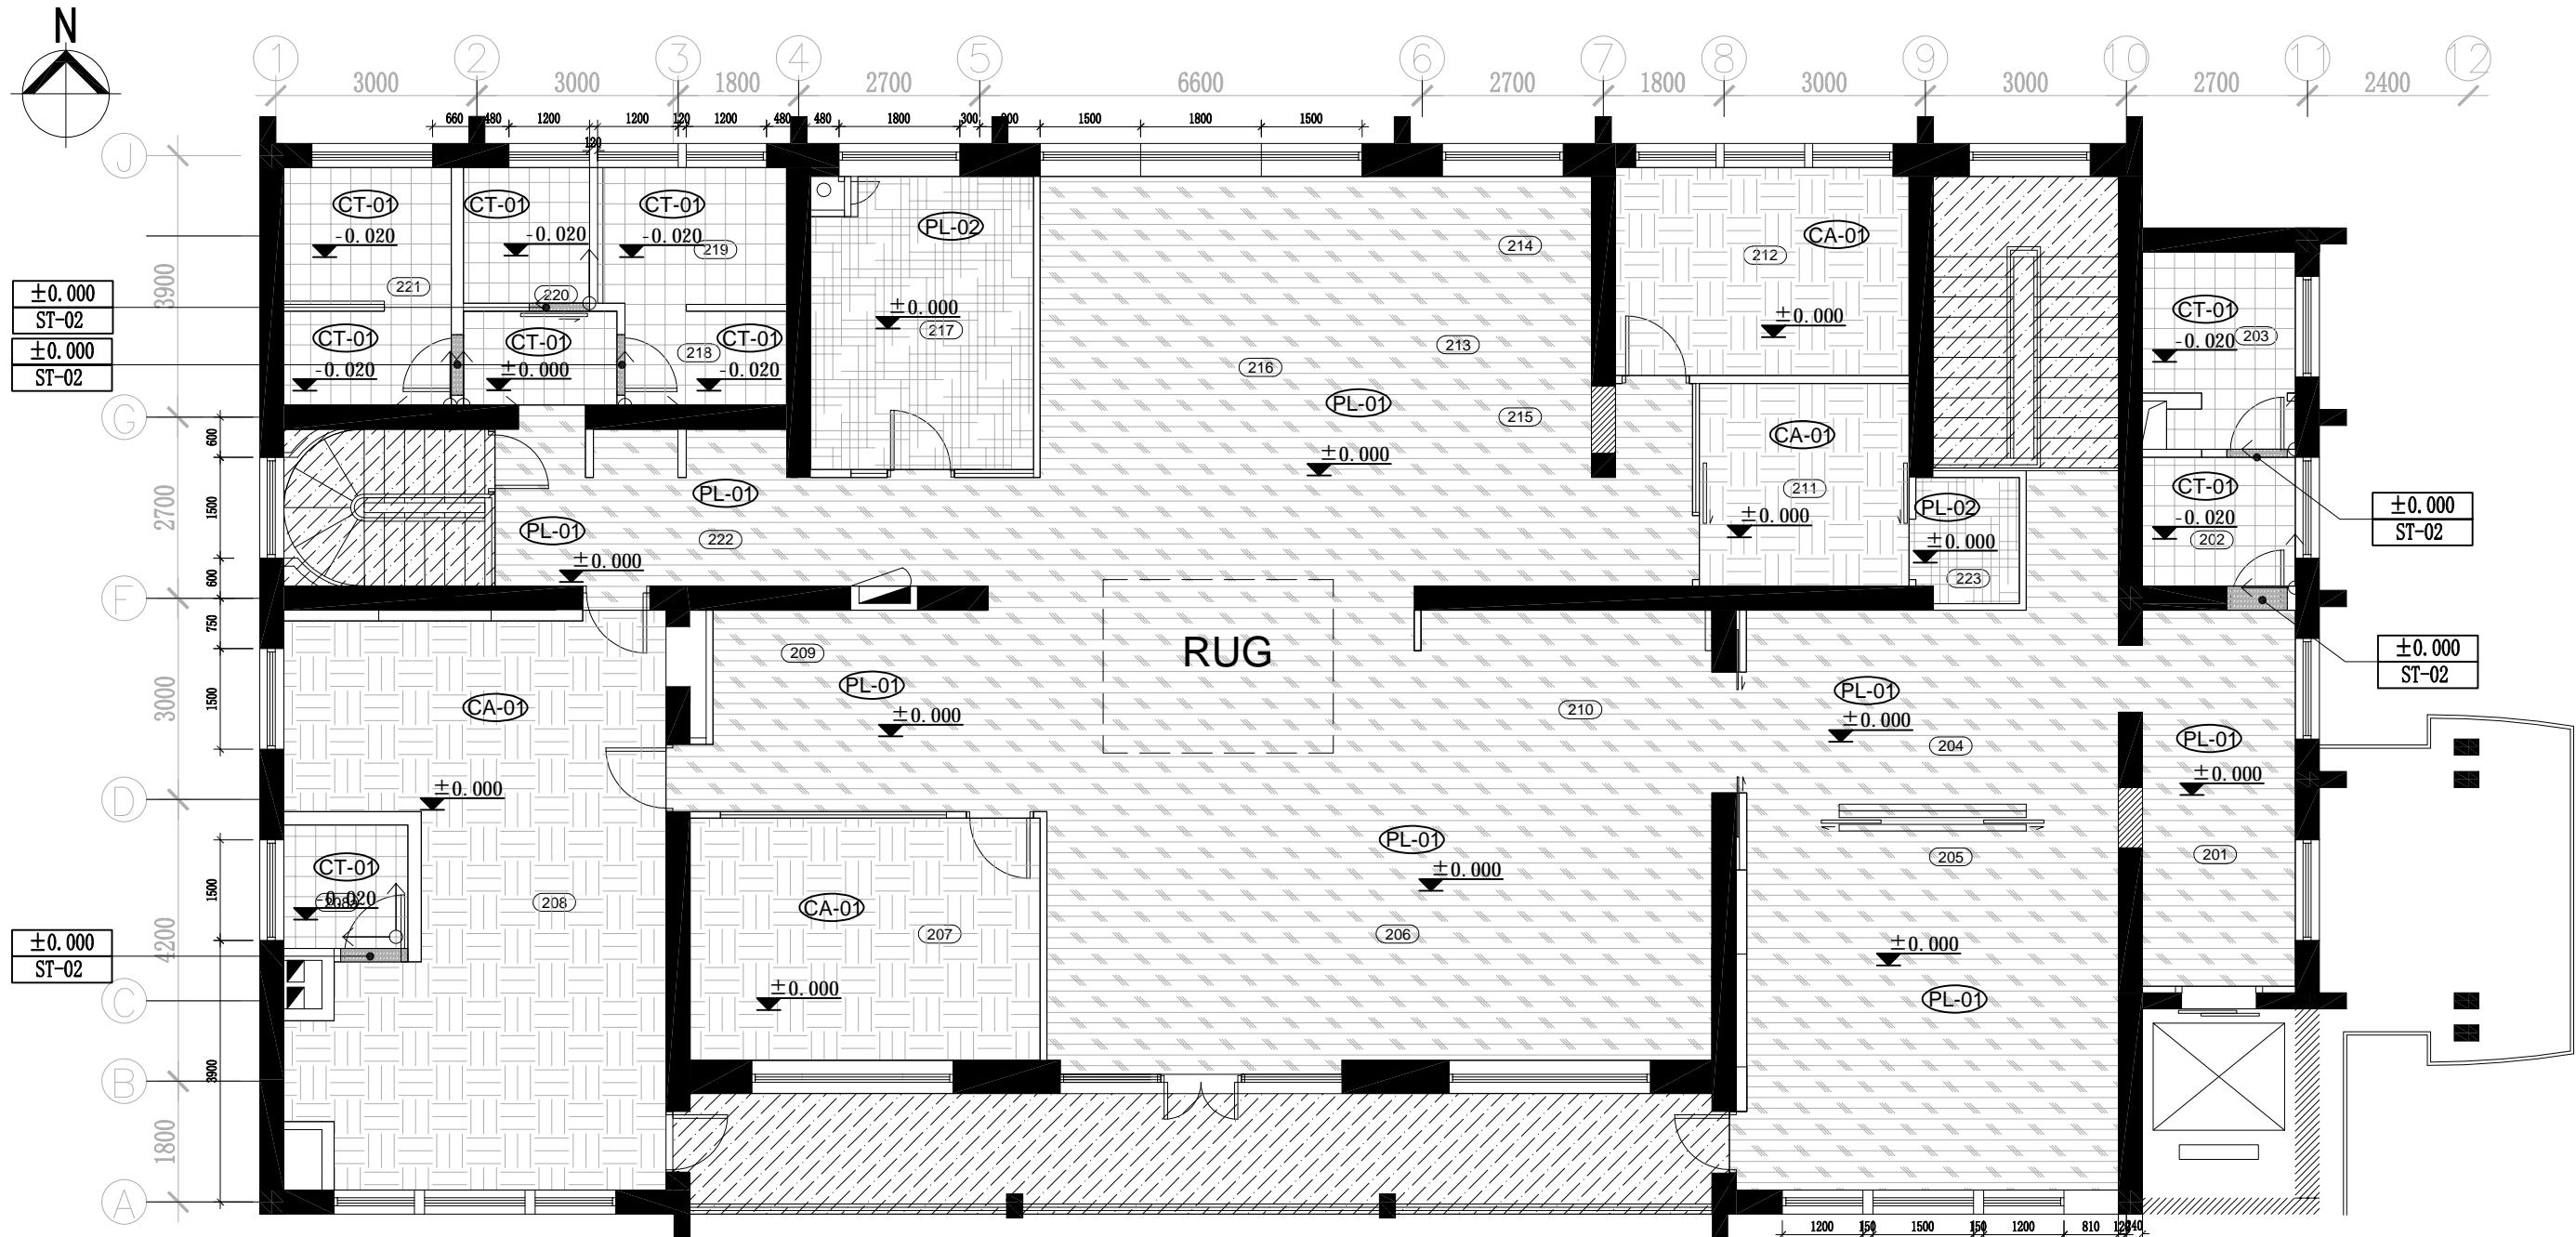

地面铺装图
FLOOR FINISH PLAN


1:100

起铺点
Starting point for laying

STAINLESS STEEL STRIP LOCATION BETWEEN MATERIAL
不同地面材质之间需用不锈钢压边

- CT-01 300*300白色地砖 (卫生间)
TILE
- CA-01 地毯 (办公室/会议室/经理室)
CARPET
- PL-01 胶地板木纹 (前台/会议室/开放办公区)
VINYL WOOD PATTERN
- PL-02 胶地板 (茶水间/储藏室)
VINYL
- ST-02 过门石 (卫生间)
STONE
- 非装修范围
Unfinished area

Project	Title	ANNEX BUILDING 辅楼 2F	Drawn	Date	THIS DRAWING IS PROPERTY OF AD Incorporation (China) Ltd. UNAUTHORIZED USE IS NOT PERMITTED, ALL DIMENSIONS TO BE VERIFIED ON SITE
			Checked	Print Date	
adinteriors	UNDP	FLOOR FINISH PLAN 地面铺装图	Scale 1:100=A3	NET AREA	
			Project no.	Drawing no.	P-10
			Cad File		
Rev.	Date	Description	Rev.	Date	Description

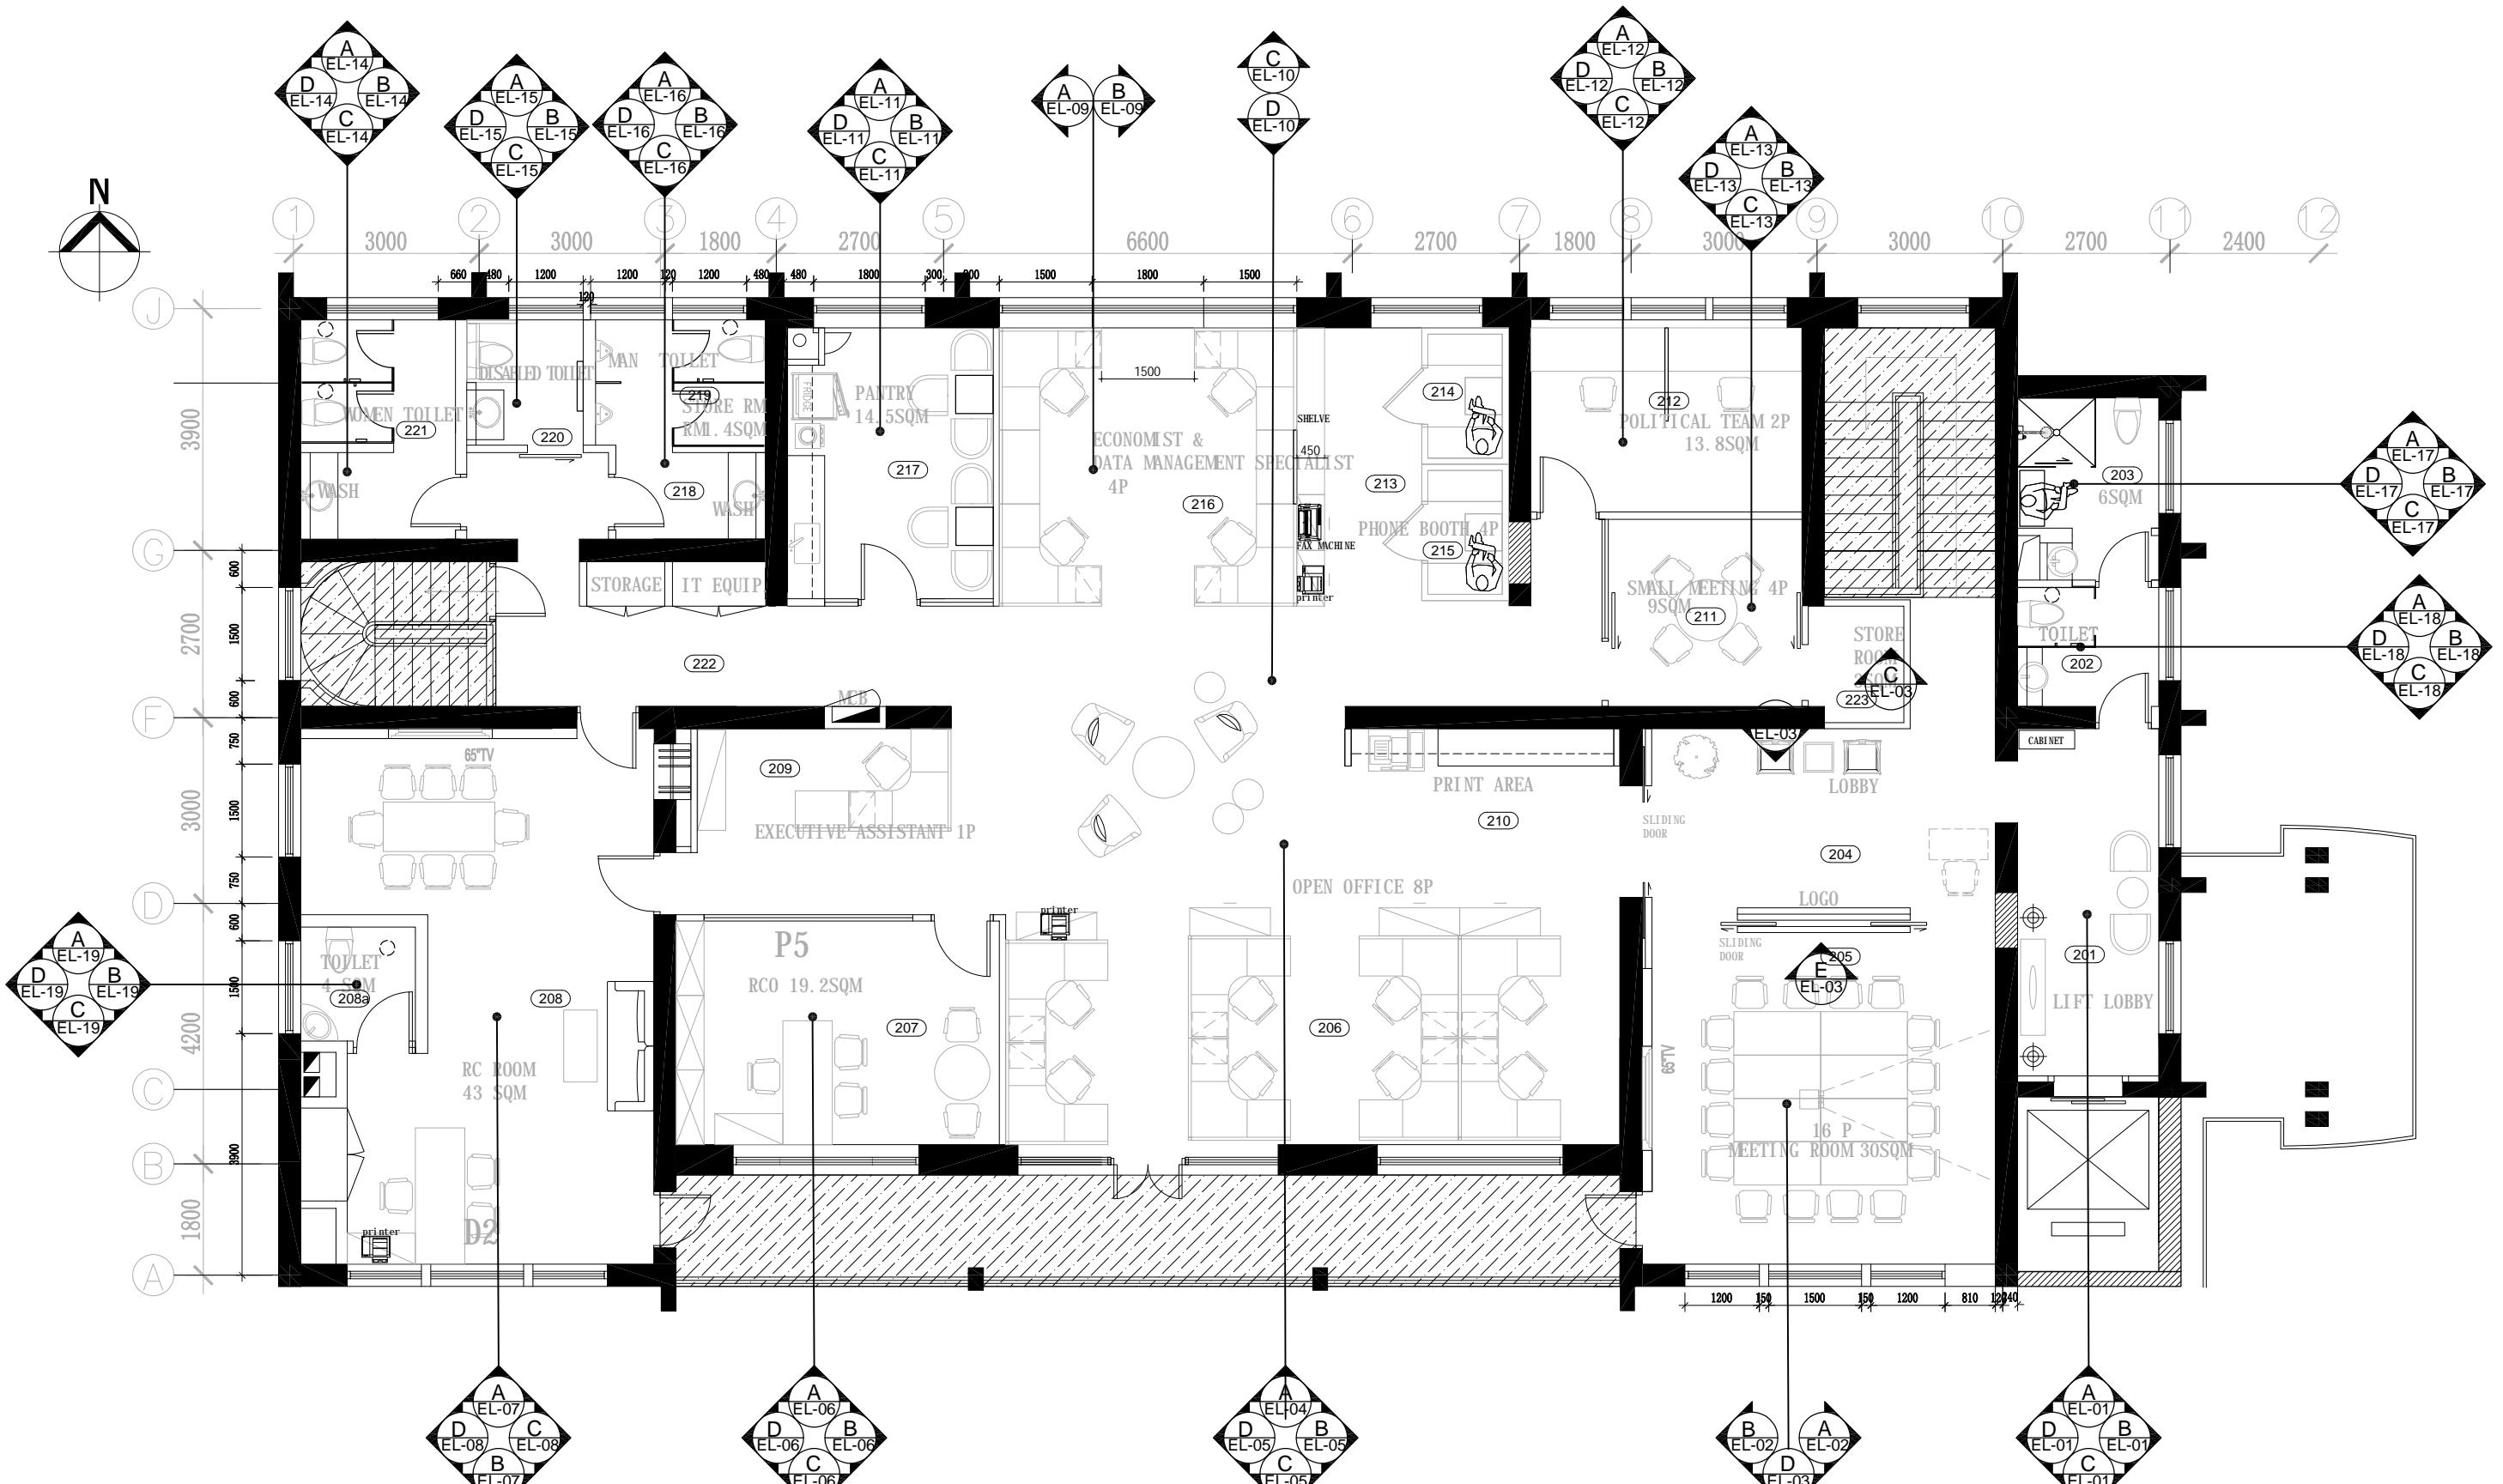



AD Interiors (China) Ltd

Unit 1702 , Tower A Central Towers
No.555 Langao Road,Putuo District,
Shanghai 200333 PRC

T:8621-61416560 F:8621-61416558

China

Project Title:

UNDP

Project Site:

ANNEX 2F

Revision number	Description	Date

Description:

立面图
ELEVATION

Drawn Date
2020.09.18

Checked Print Date

Scale Revision
见图 /A3


Project no. Drawing no.
2007# EL-01

Net Area
600m²


File Path:
AD-Severed design

Seal:


THIS DRAWING IS PROPERTY OF
AD Incorporation (China) Ltd.
UNAUTHORIZED USE IS NOT
PERMITTED, ALL DIMENSIONS
TO BE VERIFIED ON SITE

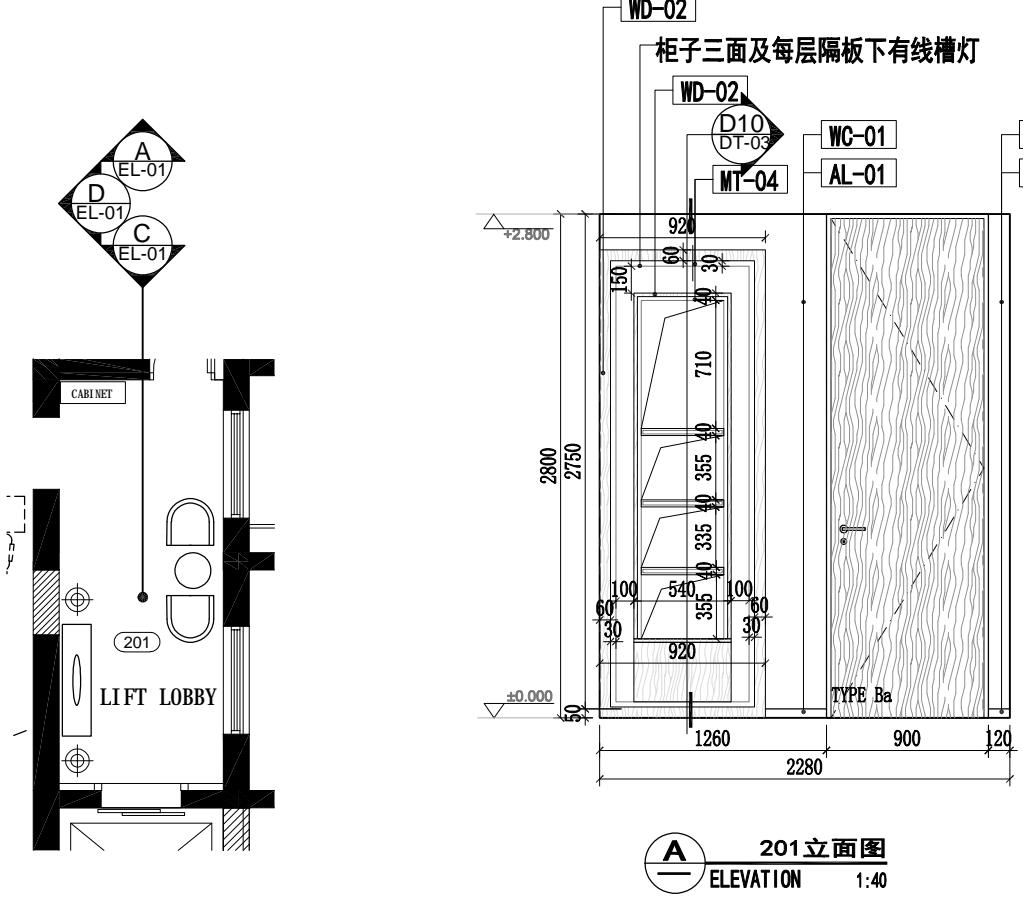


平面图
LAYOUT PLAN 1:100

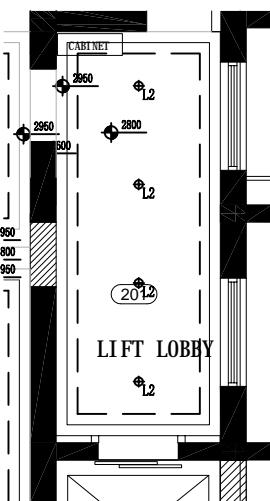

天花图
CEILING PLAN 1:100

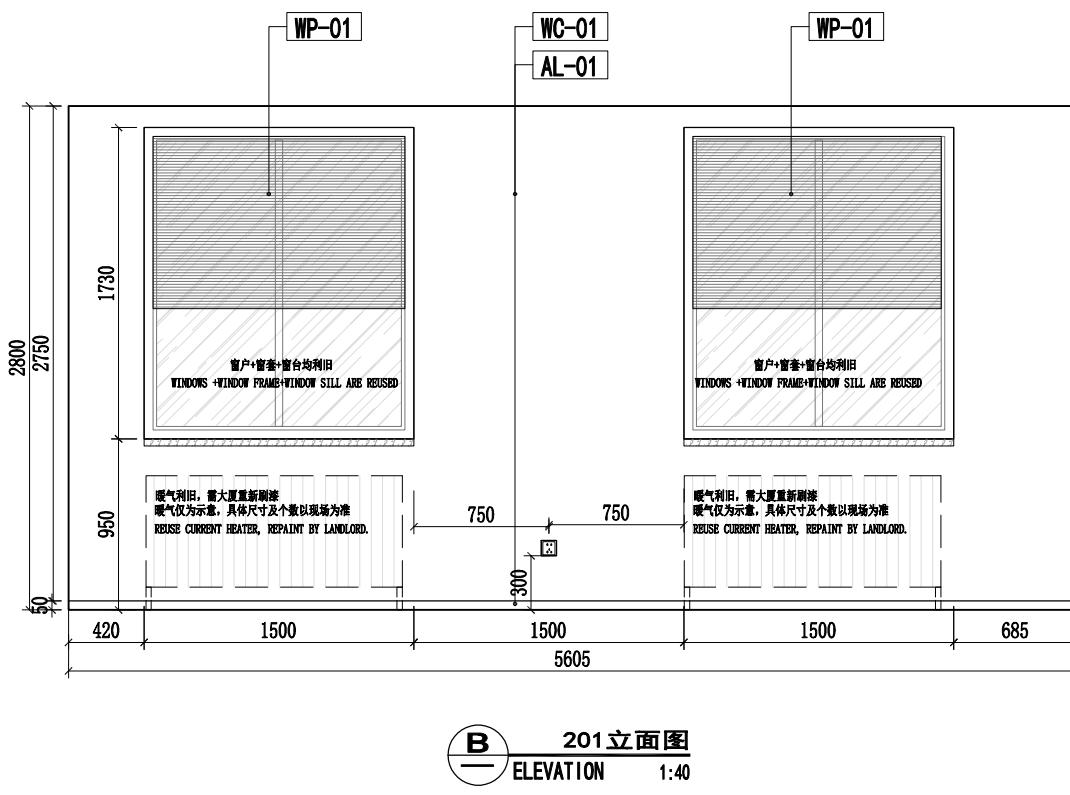

201立面图
ELEVATION 1:40

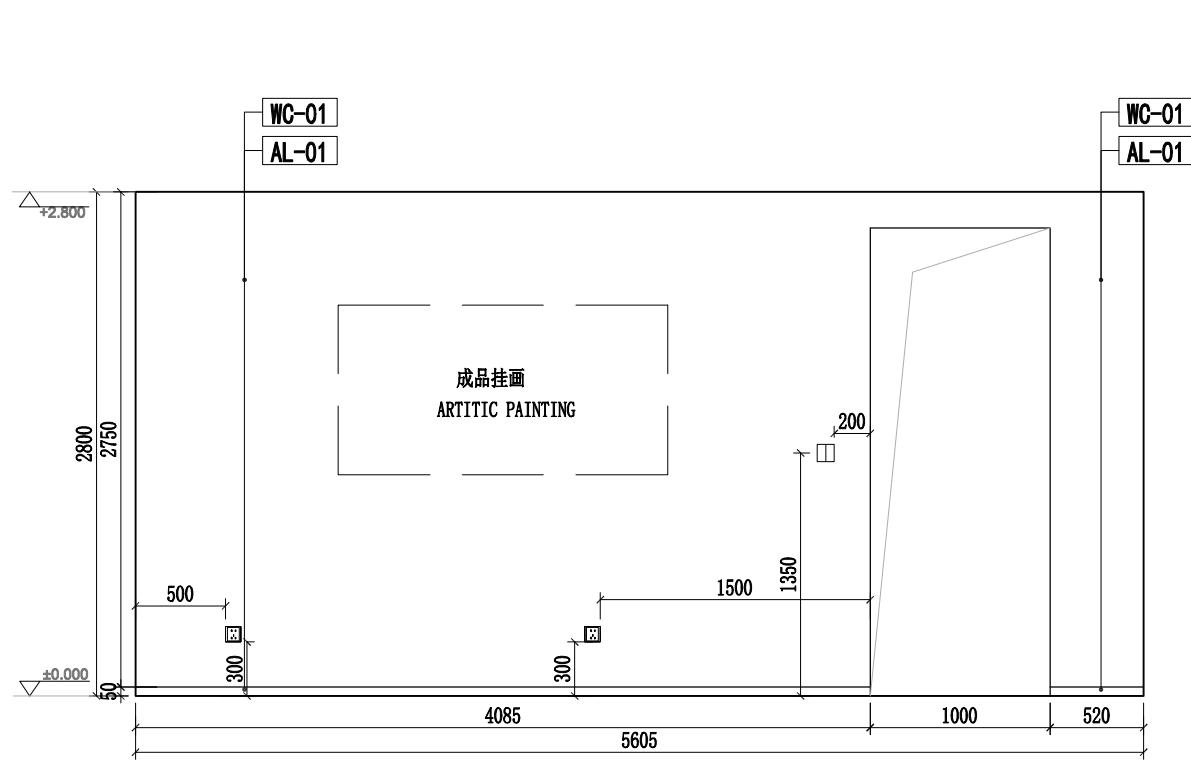

201立面图
ELEVATION 1:40

AD Interiors (China) Ltd

Unit 1702 , Tower A Central Towers
No.555 Langao Road,Putuo District,
Shanghai 200333 PRC


T:8621-61416560 F:8621-61416558

China


Project Title:

UNDP

Project Site:

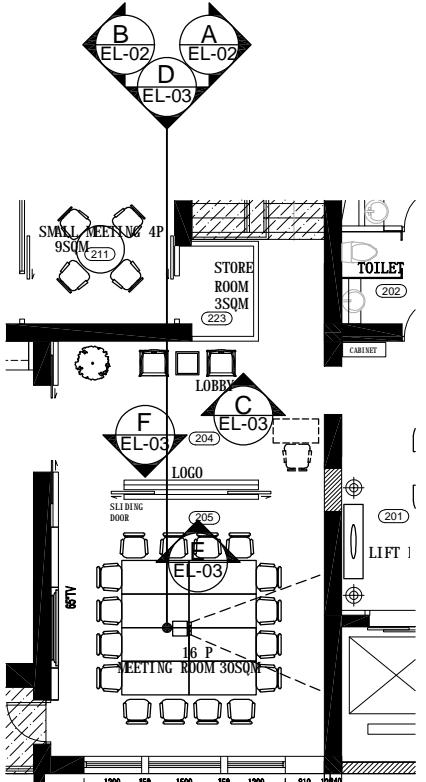


平面图
LAYOUT PLAN 1:100

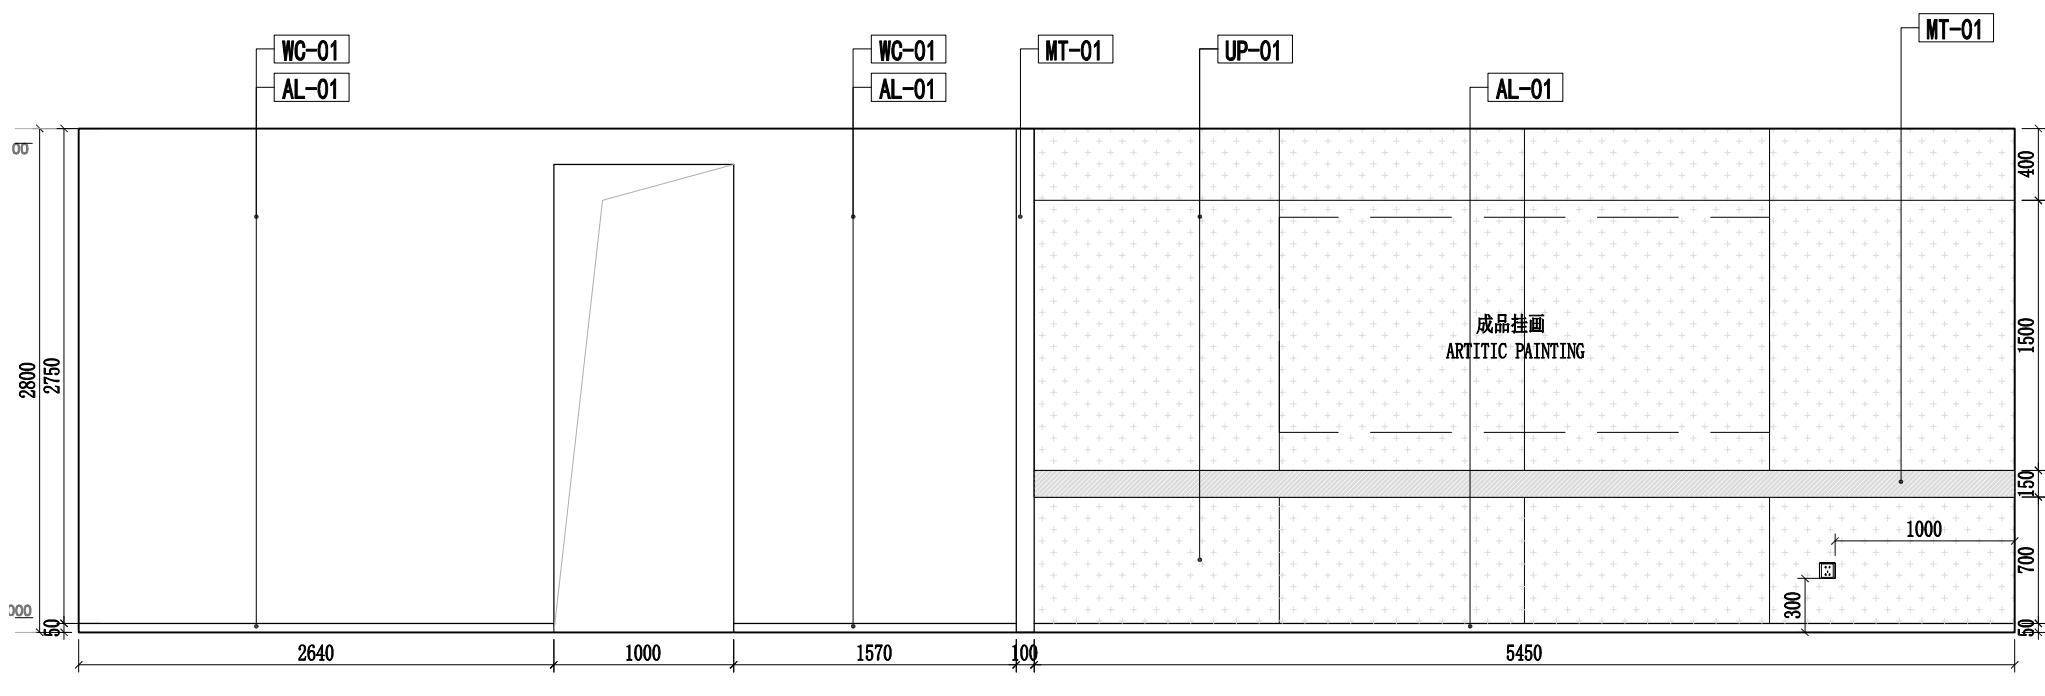


A 204 205立面图
ELEVATION 1:40

ANNEX 2F

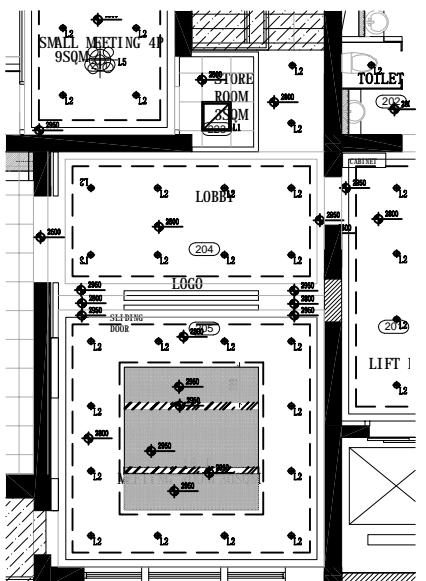

天花图
CEILING PLAN 1:100

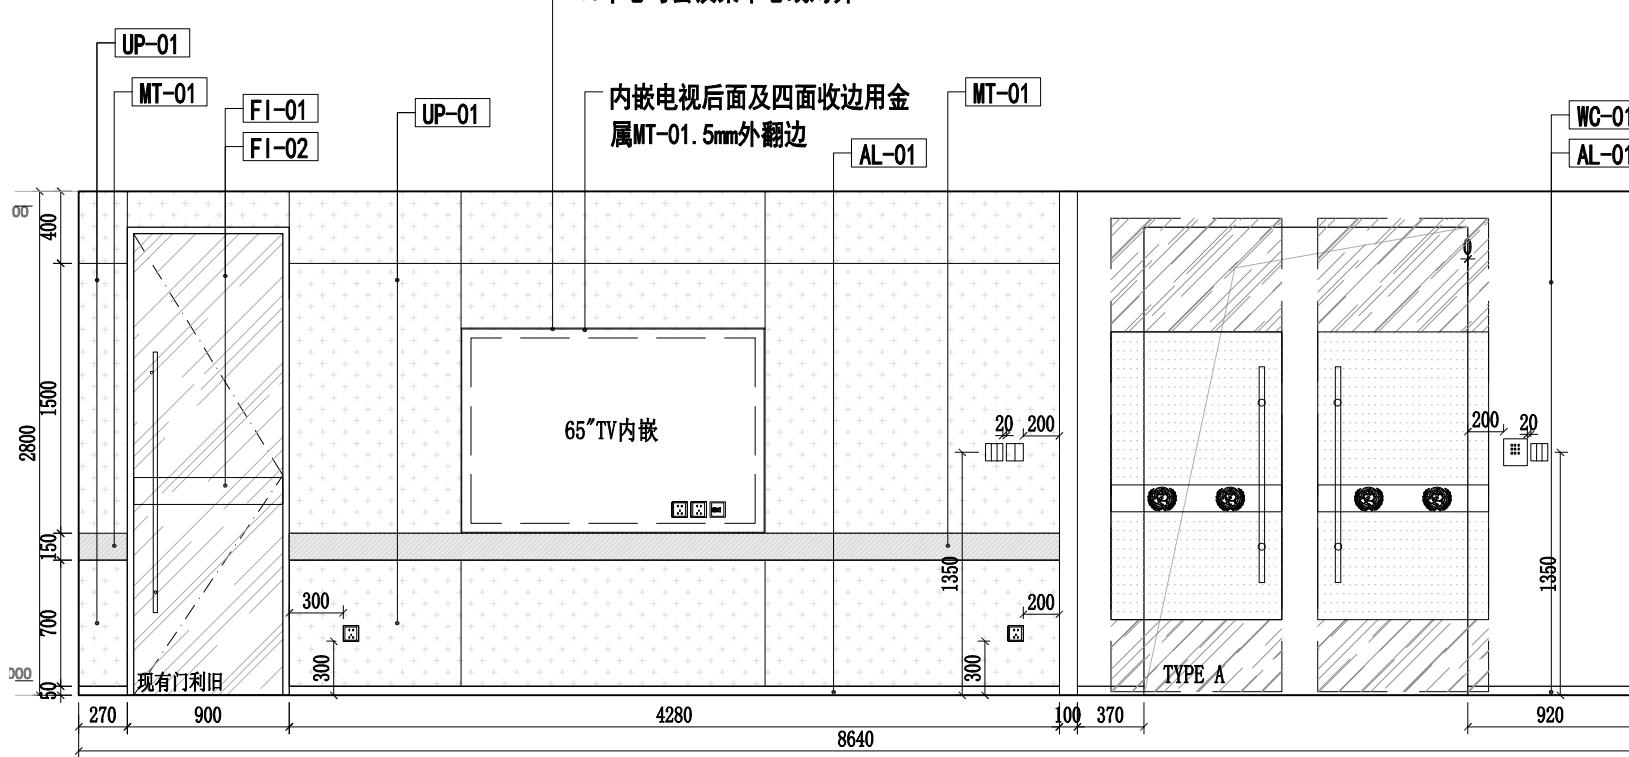

B 204 205立面图
ELEVATION 1:40

Revision number	Description	Date
Description:		
立面图 ELEVATION		
Drawn	Date	2020.09.18
Checked	Print Date	
Scale	Revision	
见图 /A3		
Project no.	Drawing no.	EL-02
2007#		
Net Area	600m ²	
File Path:	ADl-Severald design	
Seal:		
THIS DRAWING IS PROPERTY OF AD Incorporation (China) Ltd. UNAUTHORIZED USE IS NOT PERMITTED, ALL DIMENSIONS TO BE VERIFIED ON SITE		

AD Interiors (China) Ltd


Unit 1702 , Tower A Central Towers
No.555 Langao Road,Putuo District,
Shanghai 200333 PRC

T:8621-61416560 F:8621-61416558


China

Project Title:
UNDP


Project Site:

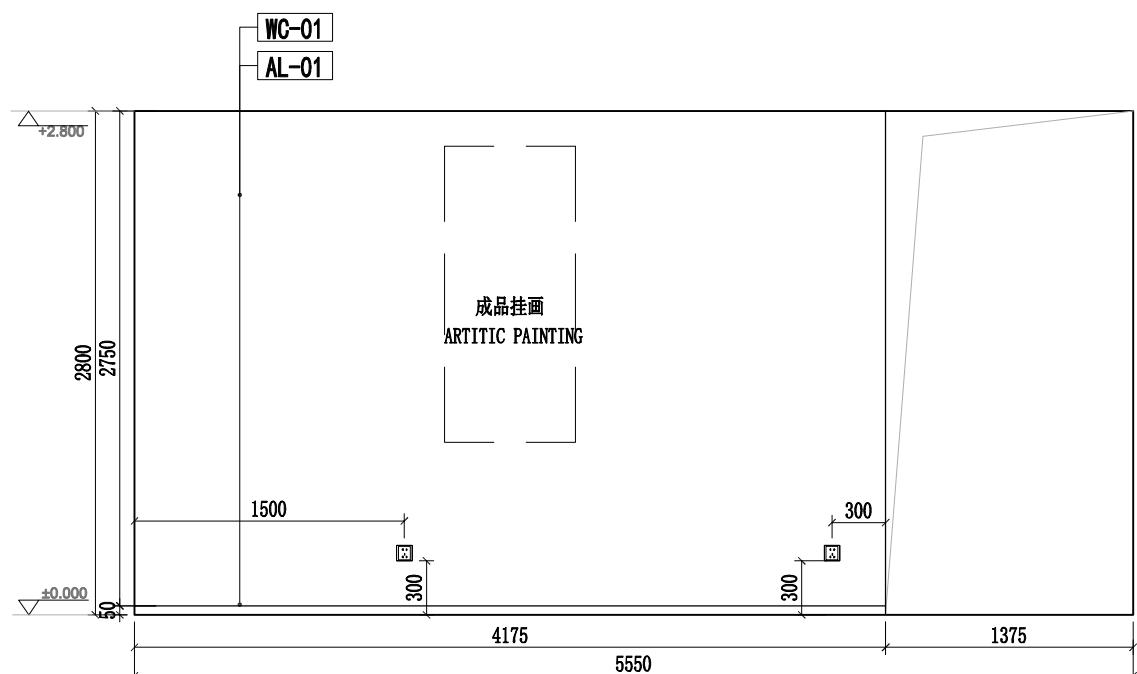


C 204 205立面图
ELEVATION 1:40

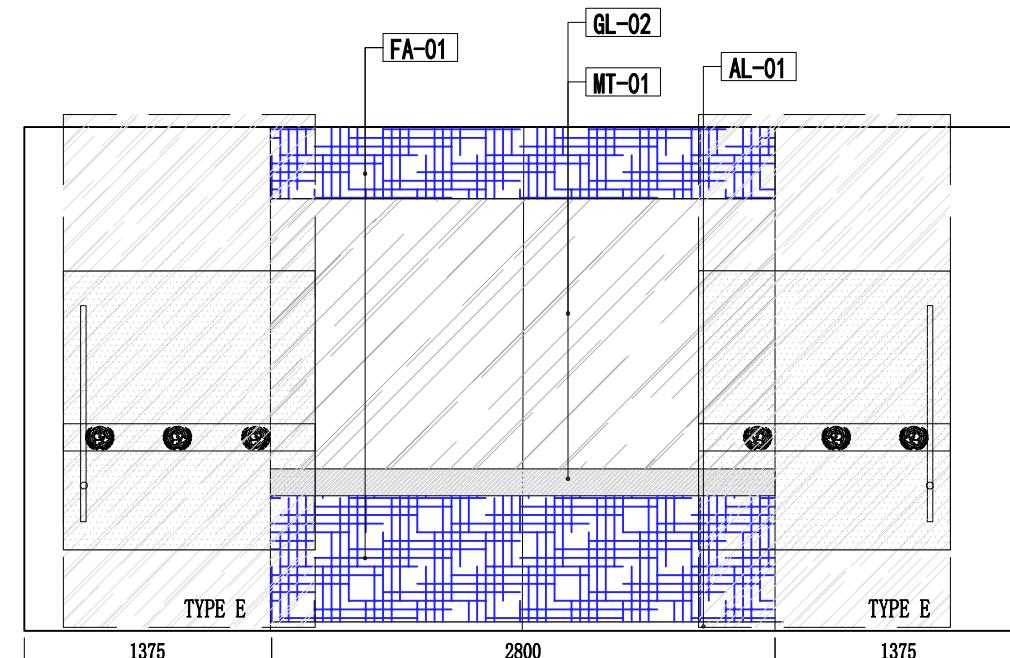

E 204 205立面图
ELEVATION 1:40

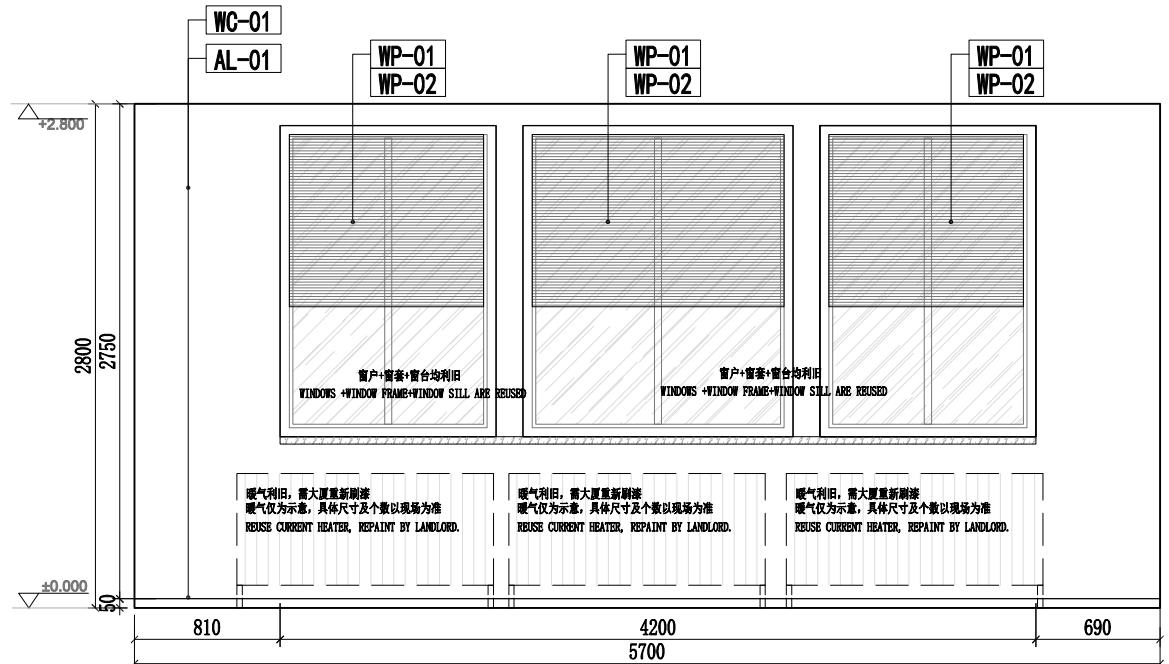

D 204 205立面图
ELEVATION 1:40

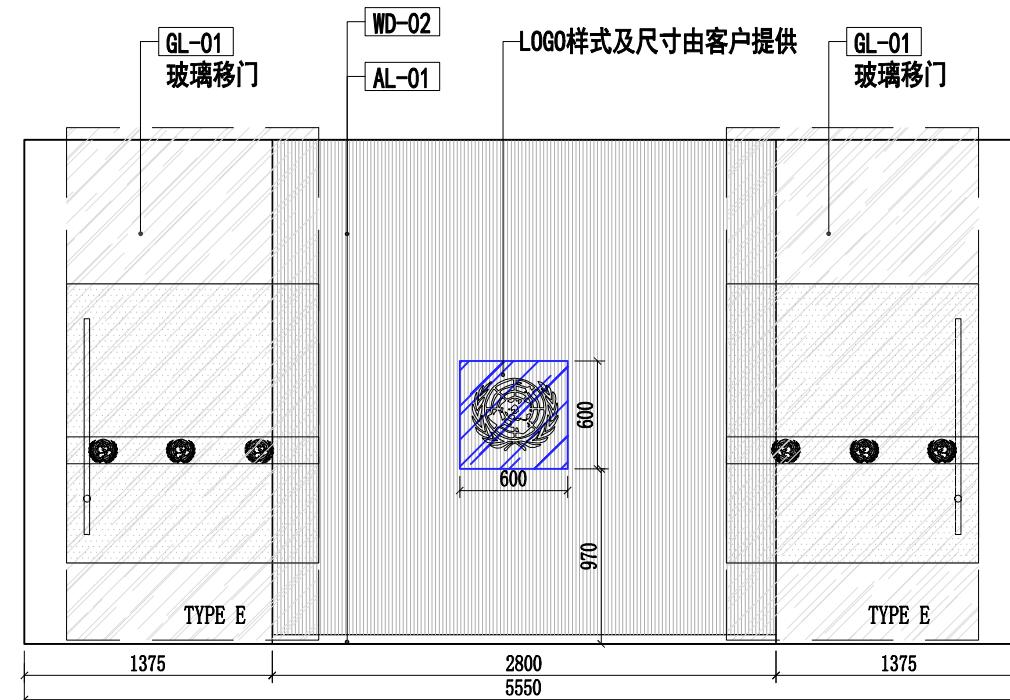

F 204 205立面图
ELEVATION 1:40

Revision number	Description	Date
Description:		立面图
ELEVATION		
Drawn	Date	2020.09.18
Checked	Print	Date
Scale	Revision	
见图 /A3	AL-03	
Project no.	Drawing no.	EL-03
2007#		
Net Area	600m ²	
File Path:	AD-Several design	
Seal:		
THIS DRAWING IS PROPERTY OF AD Incorporation (China) Ltd. UNAUTHORIZED USE IS NOT PERMITTED, ALL DIMENSIONS TO BE VERIFIED ON SITE		

ANNEX 2F



AD Interiors (China) Ltd
Unit 1702 , Tower A Central Towers
No.555 Langao Road,Putuo District,
Shanghai 200333 PRC
T:8621-61416560 F:8621-61416558




China

Project Title:
UNDP


Project Site:

ANNEX 2F

Revision number	Description	Date
Description:		
立面图 ELEVATION		
Drawn	Date	2020.09.18
Checked	Print Date	
Scale	Revision	
见图 /A3		
Project no.	Drawing no.	EL-04
2007#		
Net Area		
600m ²		
File Path:		
ADI-Severefid design		
Seal:		
THIS DRAWING IS PROPERTY OF AD Incorporation (China) Ltd. UNAUTHORIZED USE IS NOT PERMITTED, ALL DIMENSIONS TO BE VERIFIED ON SITE		

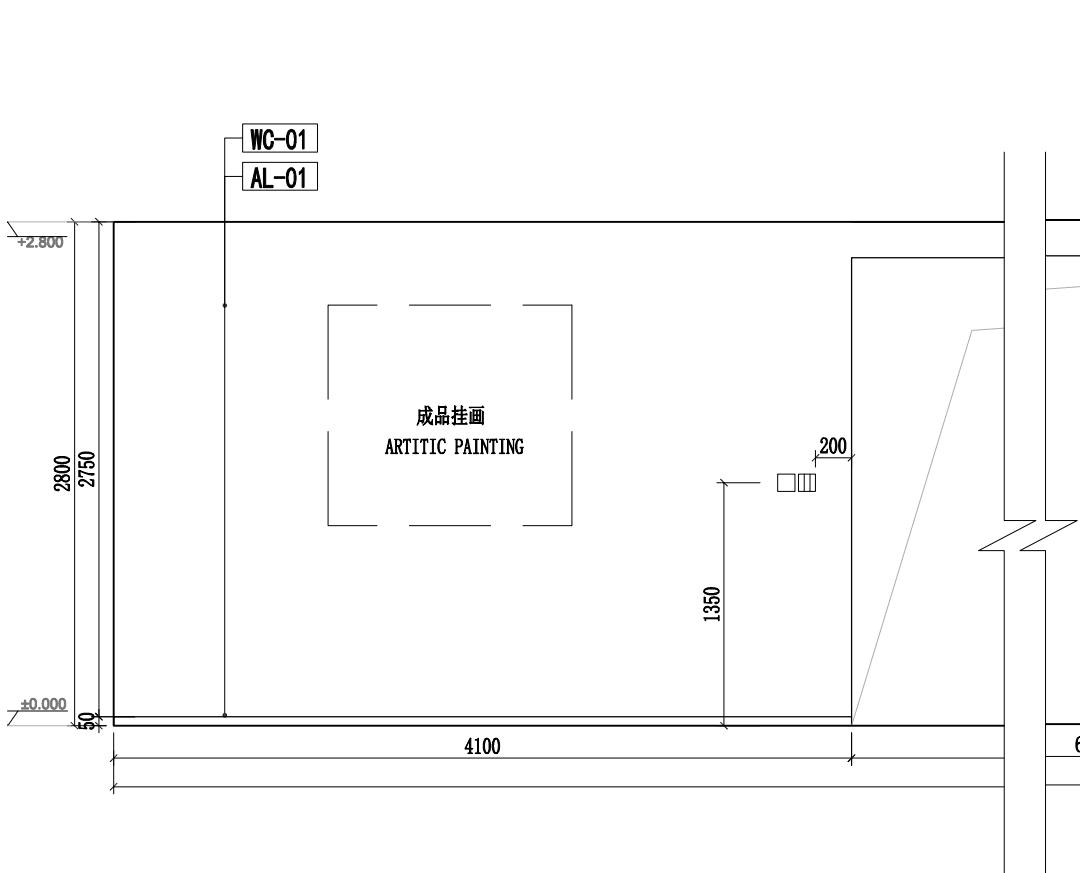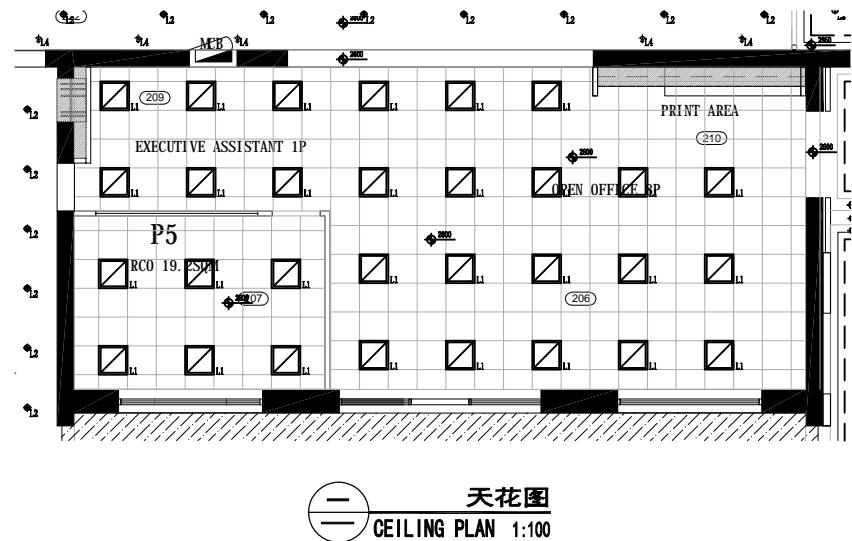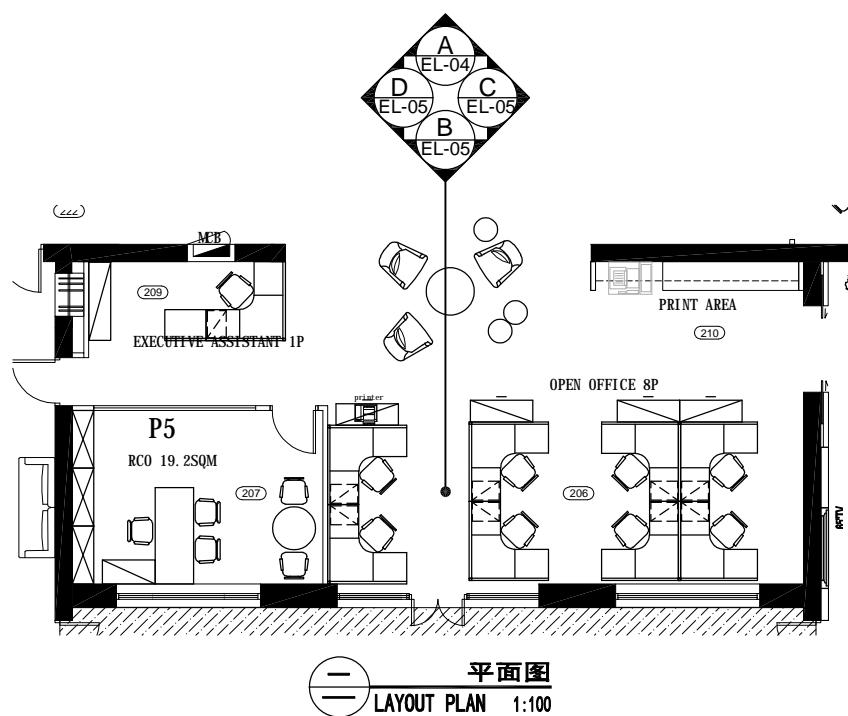

A 206 209 210 立面图
ELEVATION 1:40

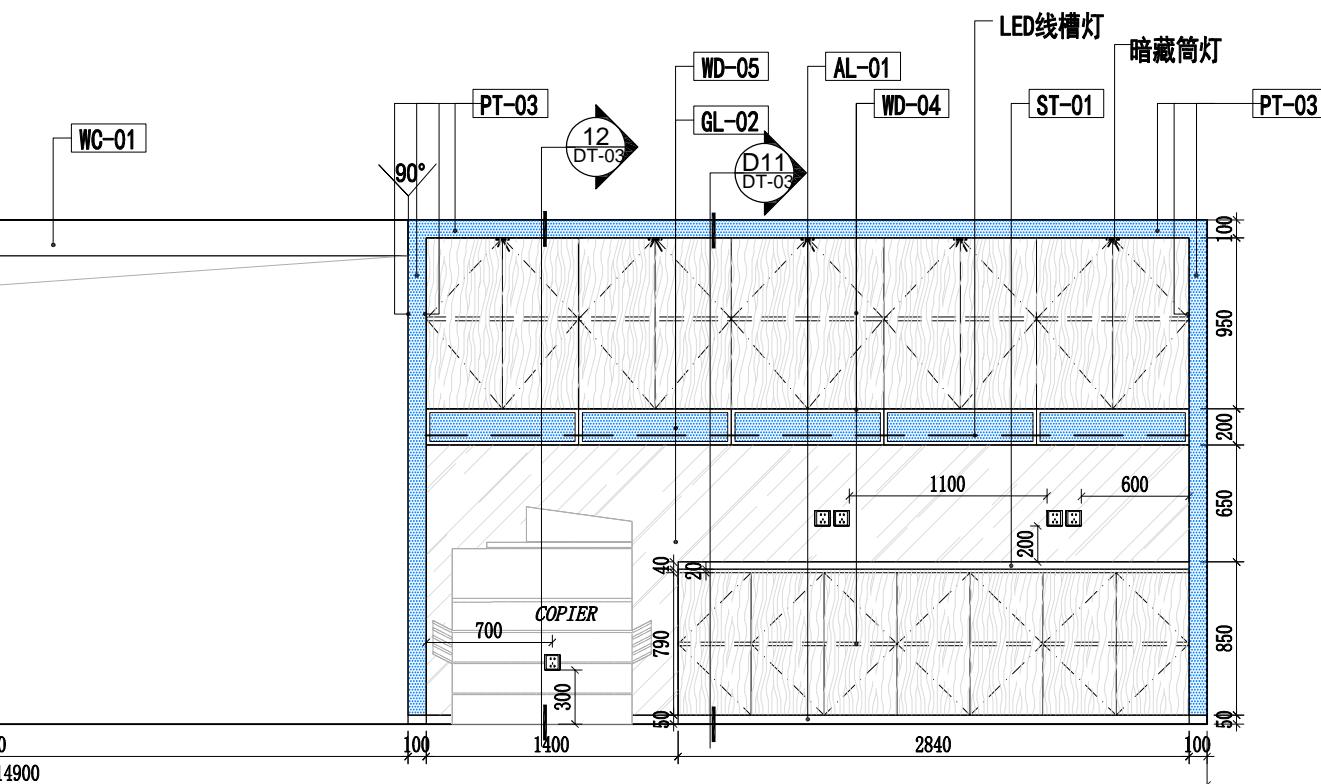



AD Interiors (China) Ltd

Unit 1702 , Tower A Central Towers
No.555 Langao Road,Putuo District,
Shanghai 200333 PRC


T:8621-61416560 F:8621-61416558

China

Project Title:


UNDP

Project Site:

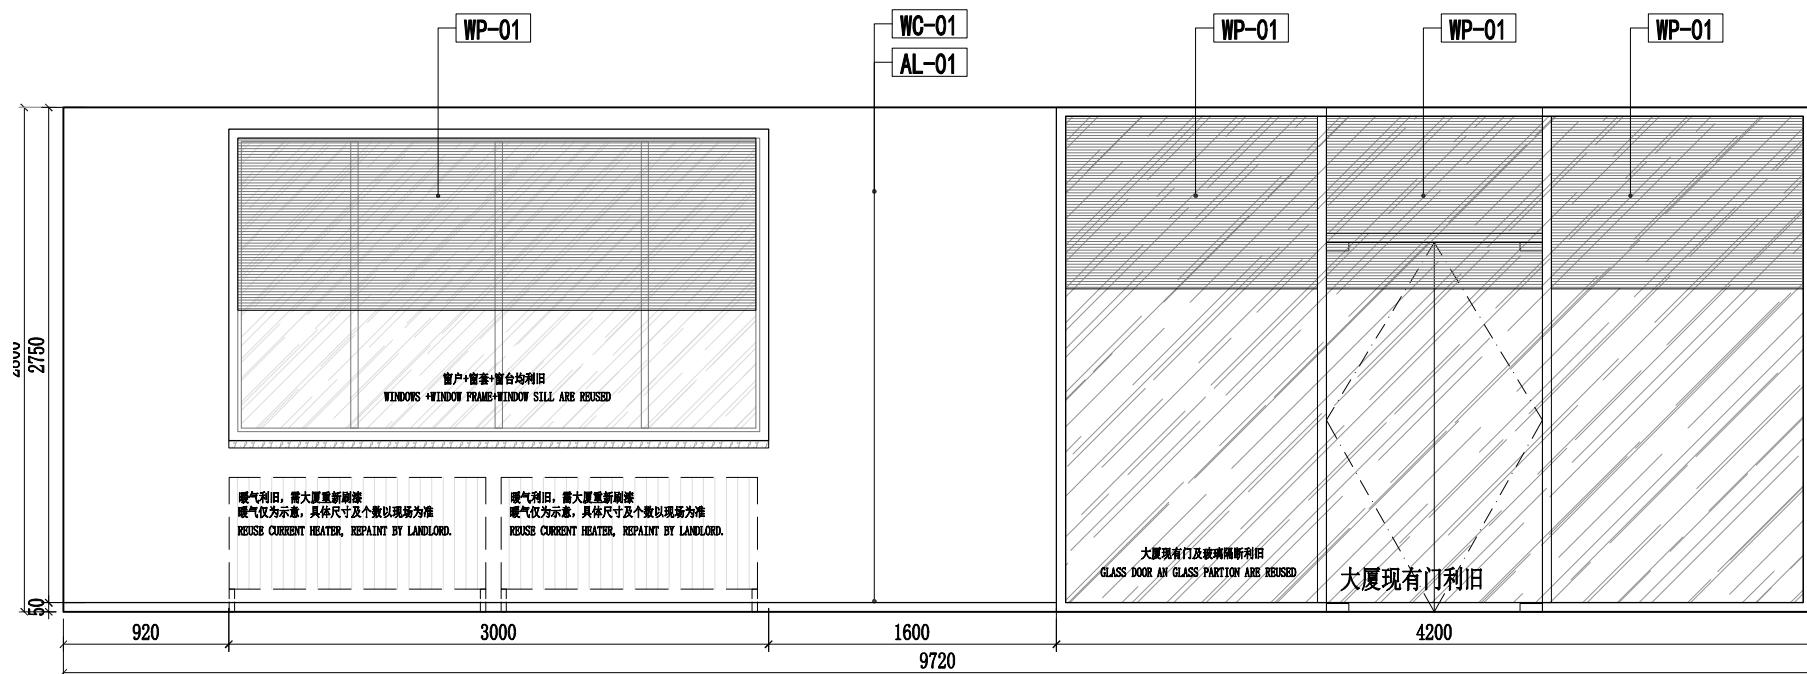

B 206 209 210 立面图
ELEVATION 1:40

ANNEX 2F

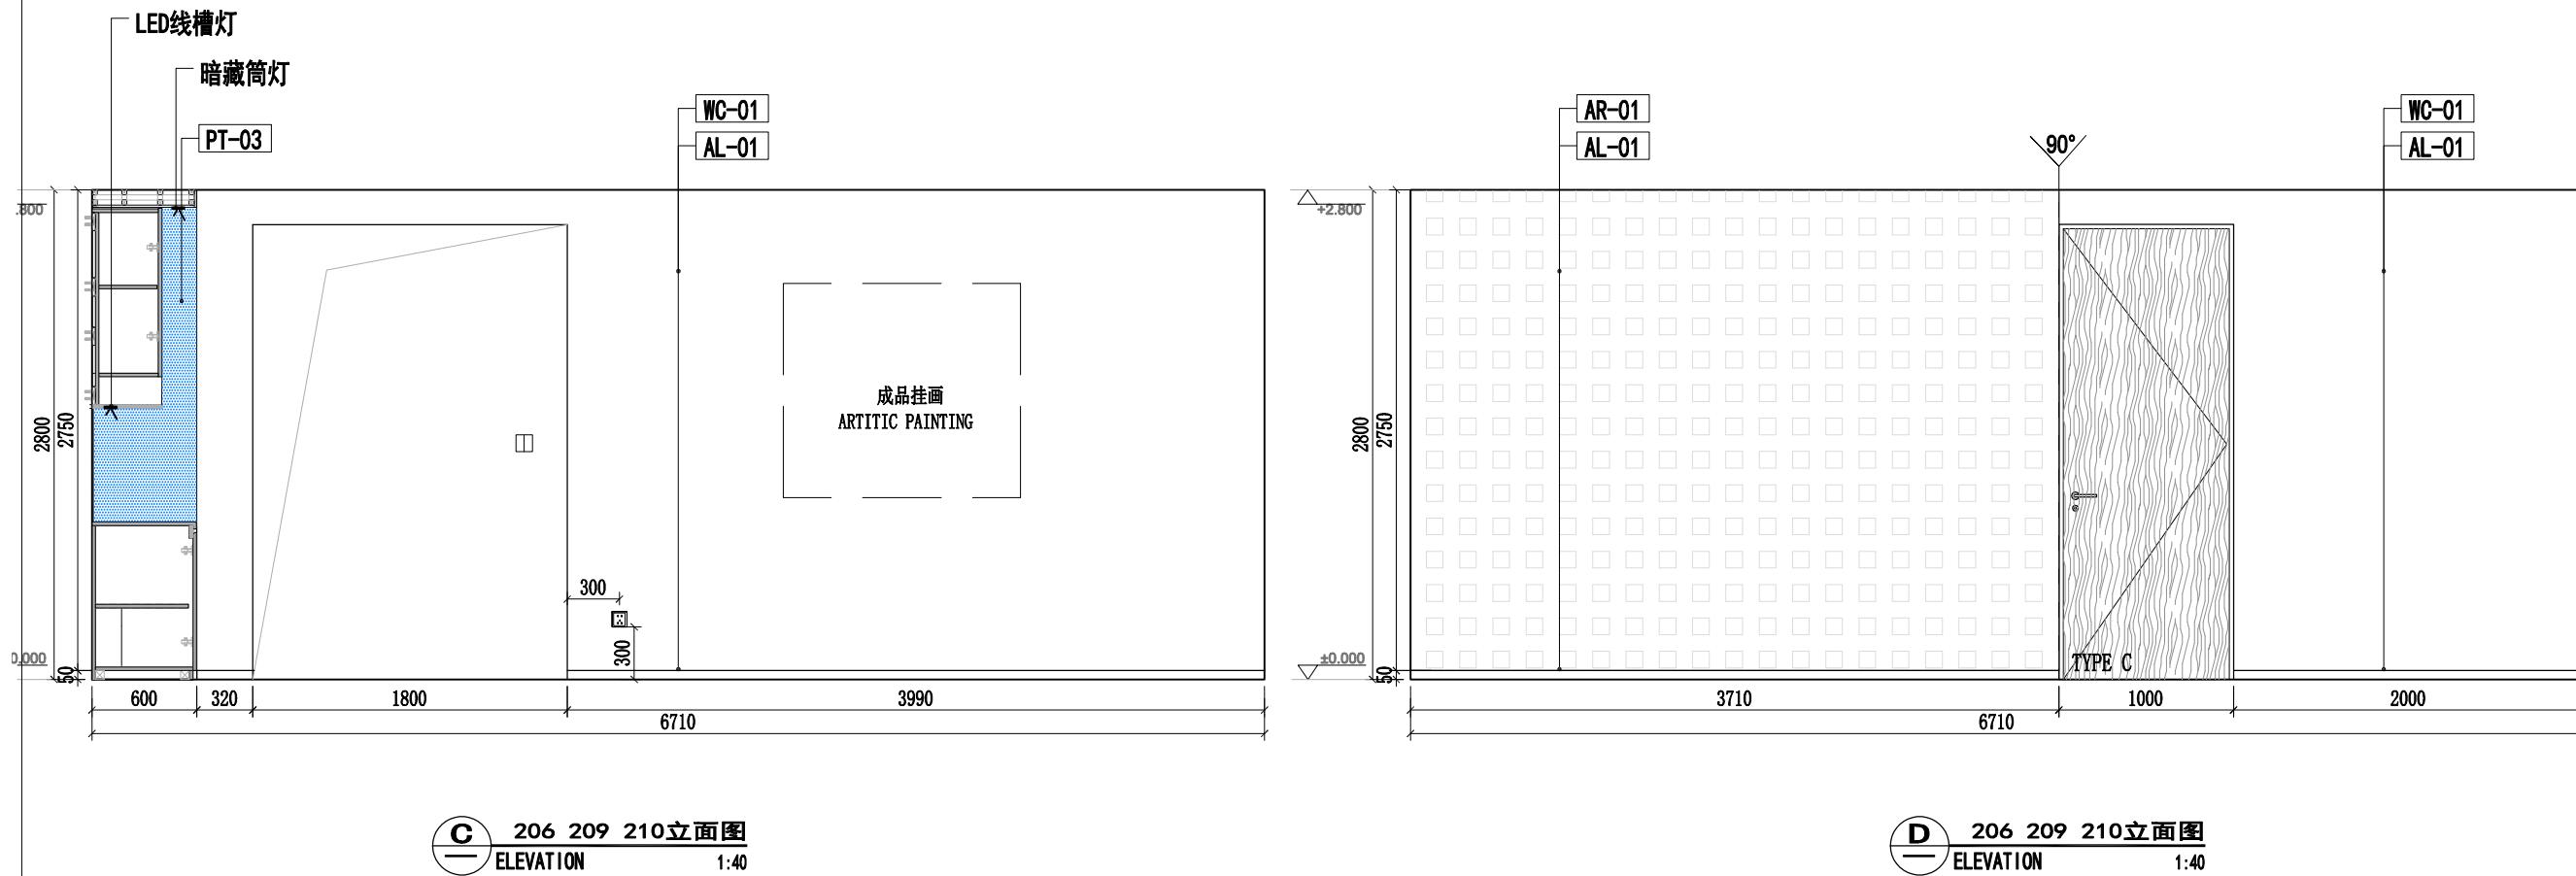

Revision number:	Description:	Date:
Description:		
立面图 ELEVATION		
Drawn	Date	2020.09.18
Checked	Print Date	
Scale	Revision	
见图 /A3		
Project no. 2007#	Drawing no. EL-05	
Net Area 600m ²		
File Path: ADI-Severed design		
Seal:		
THIS DRAWING IS PROPERTY OF AD Incorporation (China) Ltd. UNAUTHORIZED USE IS NOT PERMITTED, ALL DIMENSIONS TO BE VERIFIED ON SITE		



AD Interiors (China) Ltd

Unit 1702 , Tower A Central Towers
No.555 Langao Road,Putuo District,
Shanghai 200333 PRC

T:8621-61416560 F:8621-61416558







China

Project Title:
UNDP

Project Site:

ANNEX 2F

Revision number	Description	Date
Description:		
立面图 ELEVATION		
Drawn	Date	2020.09.18
Checked	Print Date	
Scale	Revision	
见图 /A3		
Project no.	Drawing no.	EL-06
2007#		
Net Area	600m ²	
File Path:	AD-Sevenfold design	
Seal:		
THIS DRAWING IS PROPERTY OF AD Incorporation (China) Ltd. UNAUTHORIZED USE IS NOT PERMITTED, ALL DIMENSIONS TO BE VERIFIED ON SITE		

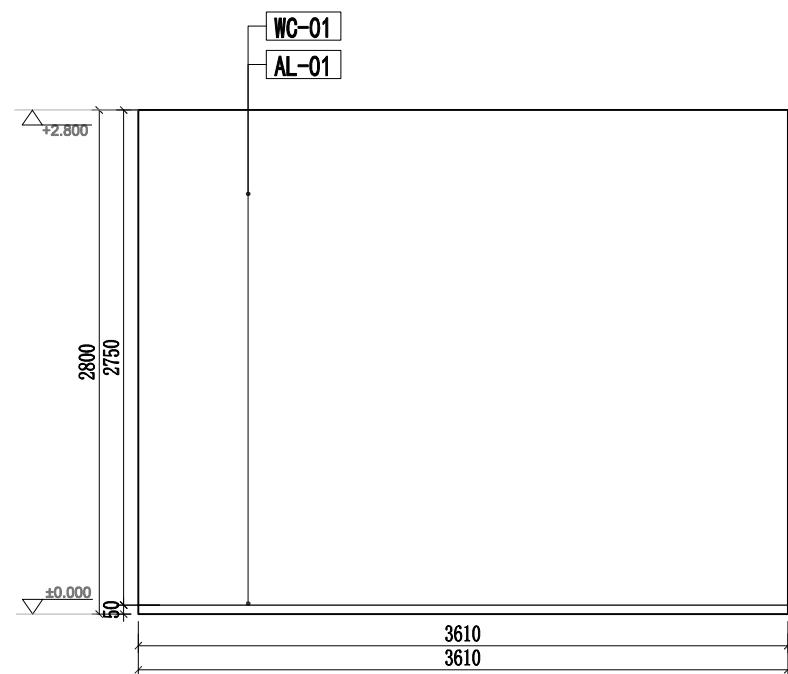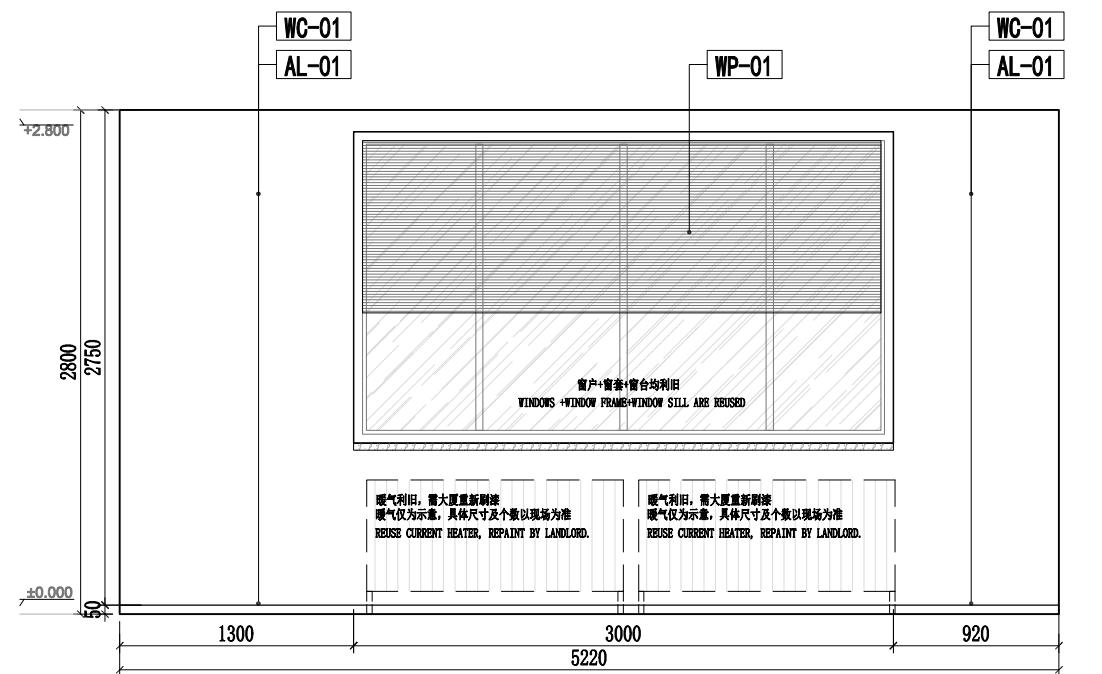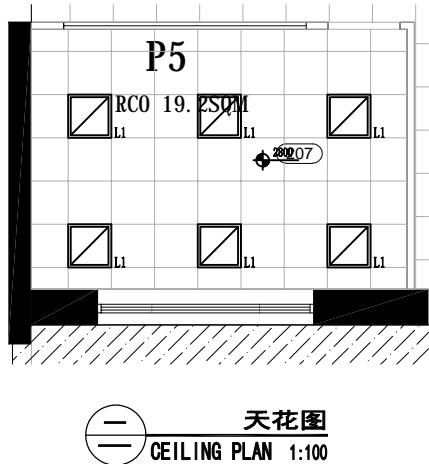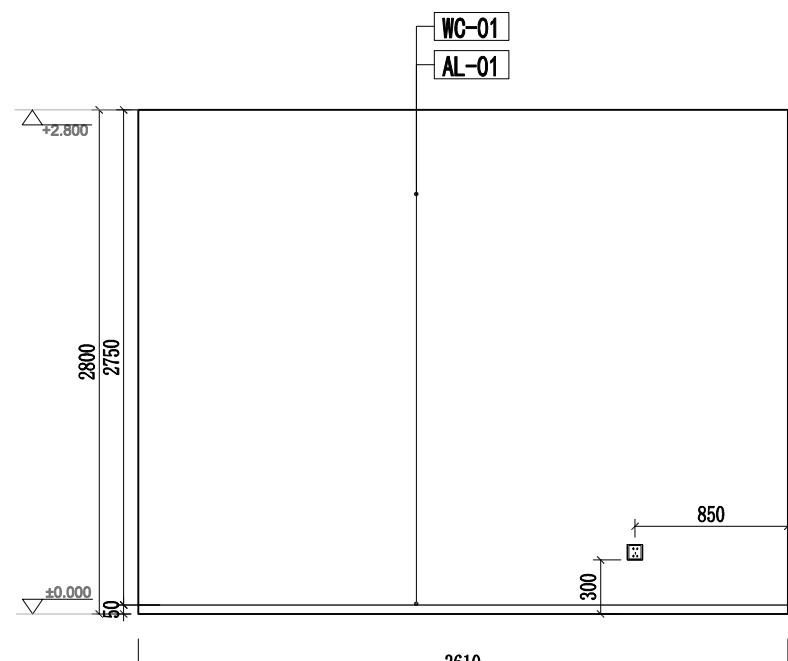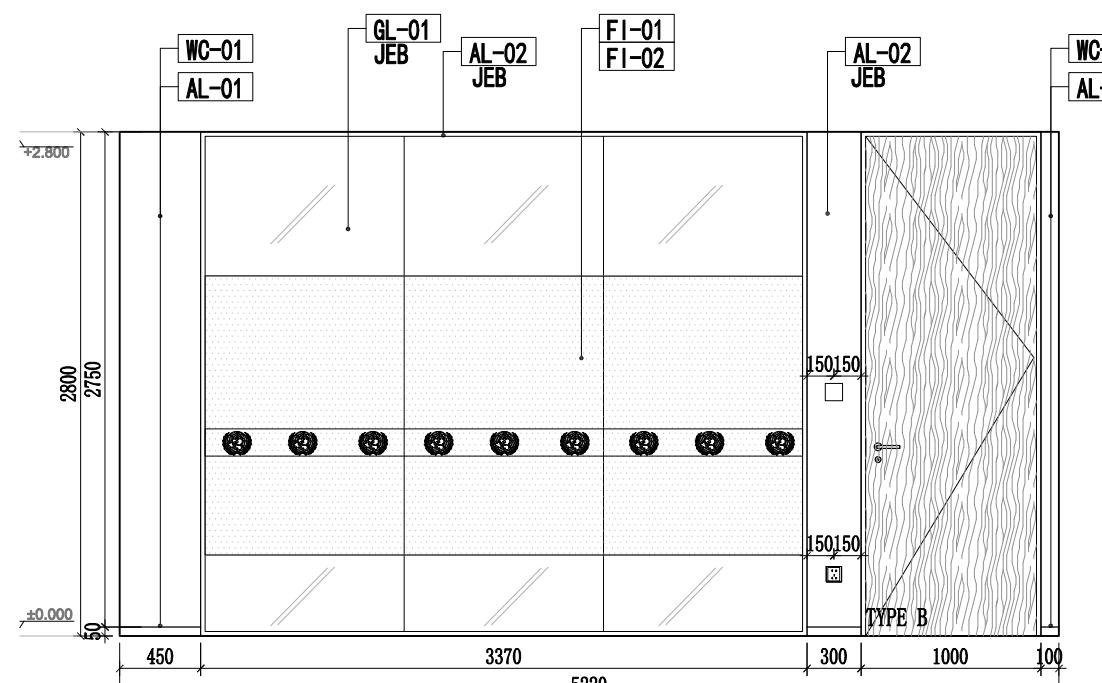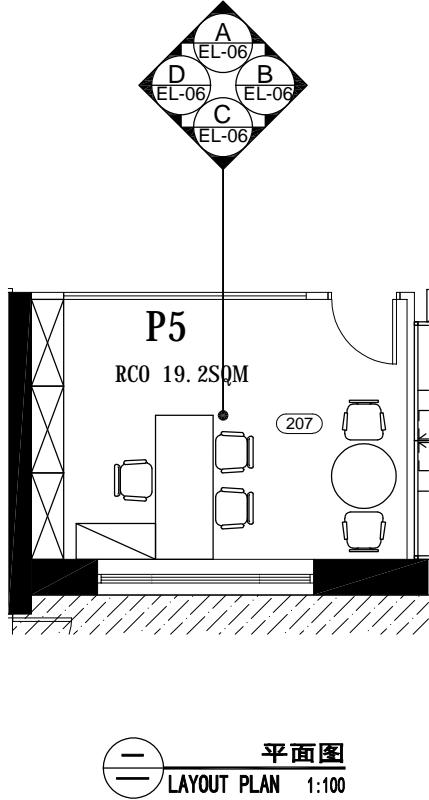




AD Interiors (China) Ltd
Unit 1702 , Tower A Central Towers
No.555 Langao Road,Putuo District,
Shanghai 200333 PRC
T:8621-61416560 F:8621-61416558

China

Project Title:
UNDP

Project Site:

ANNEX 2F

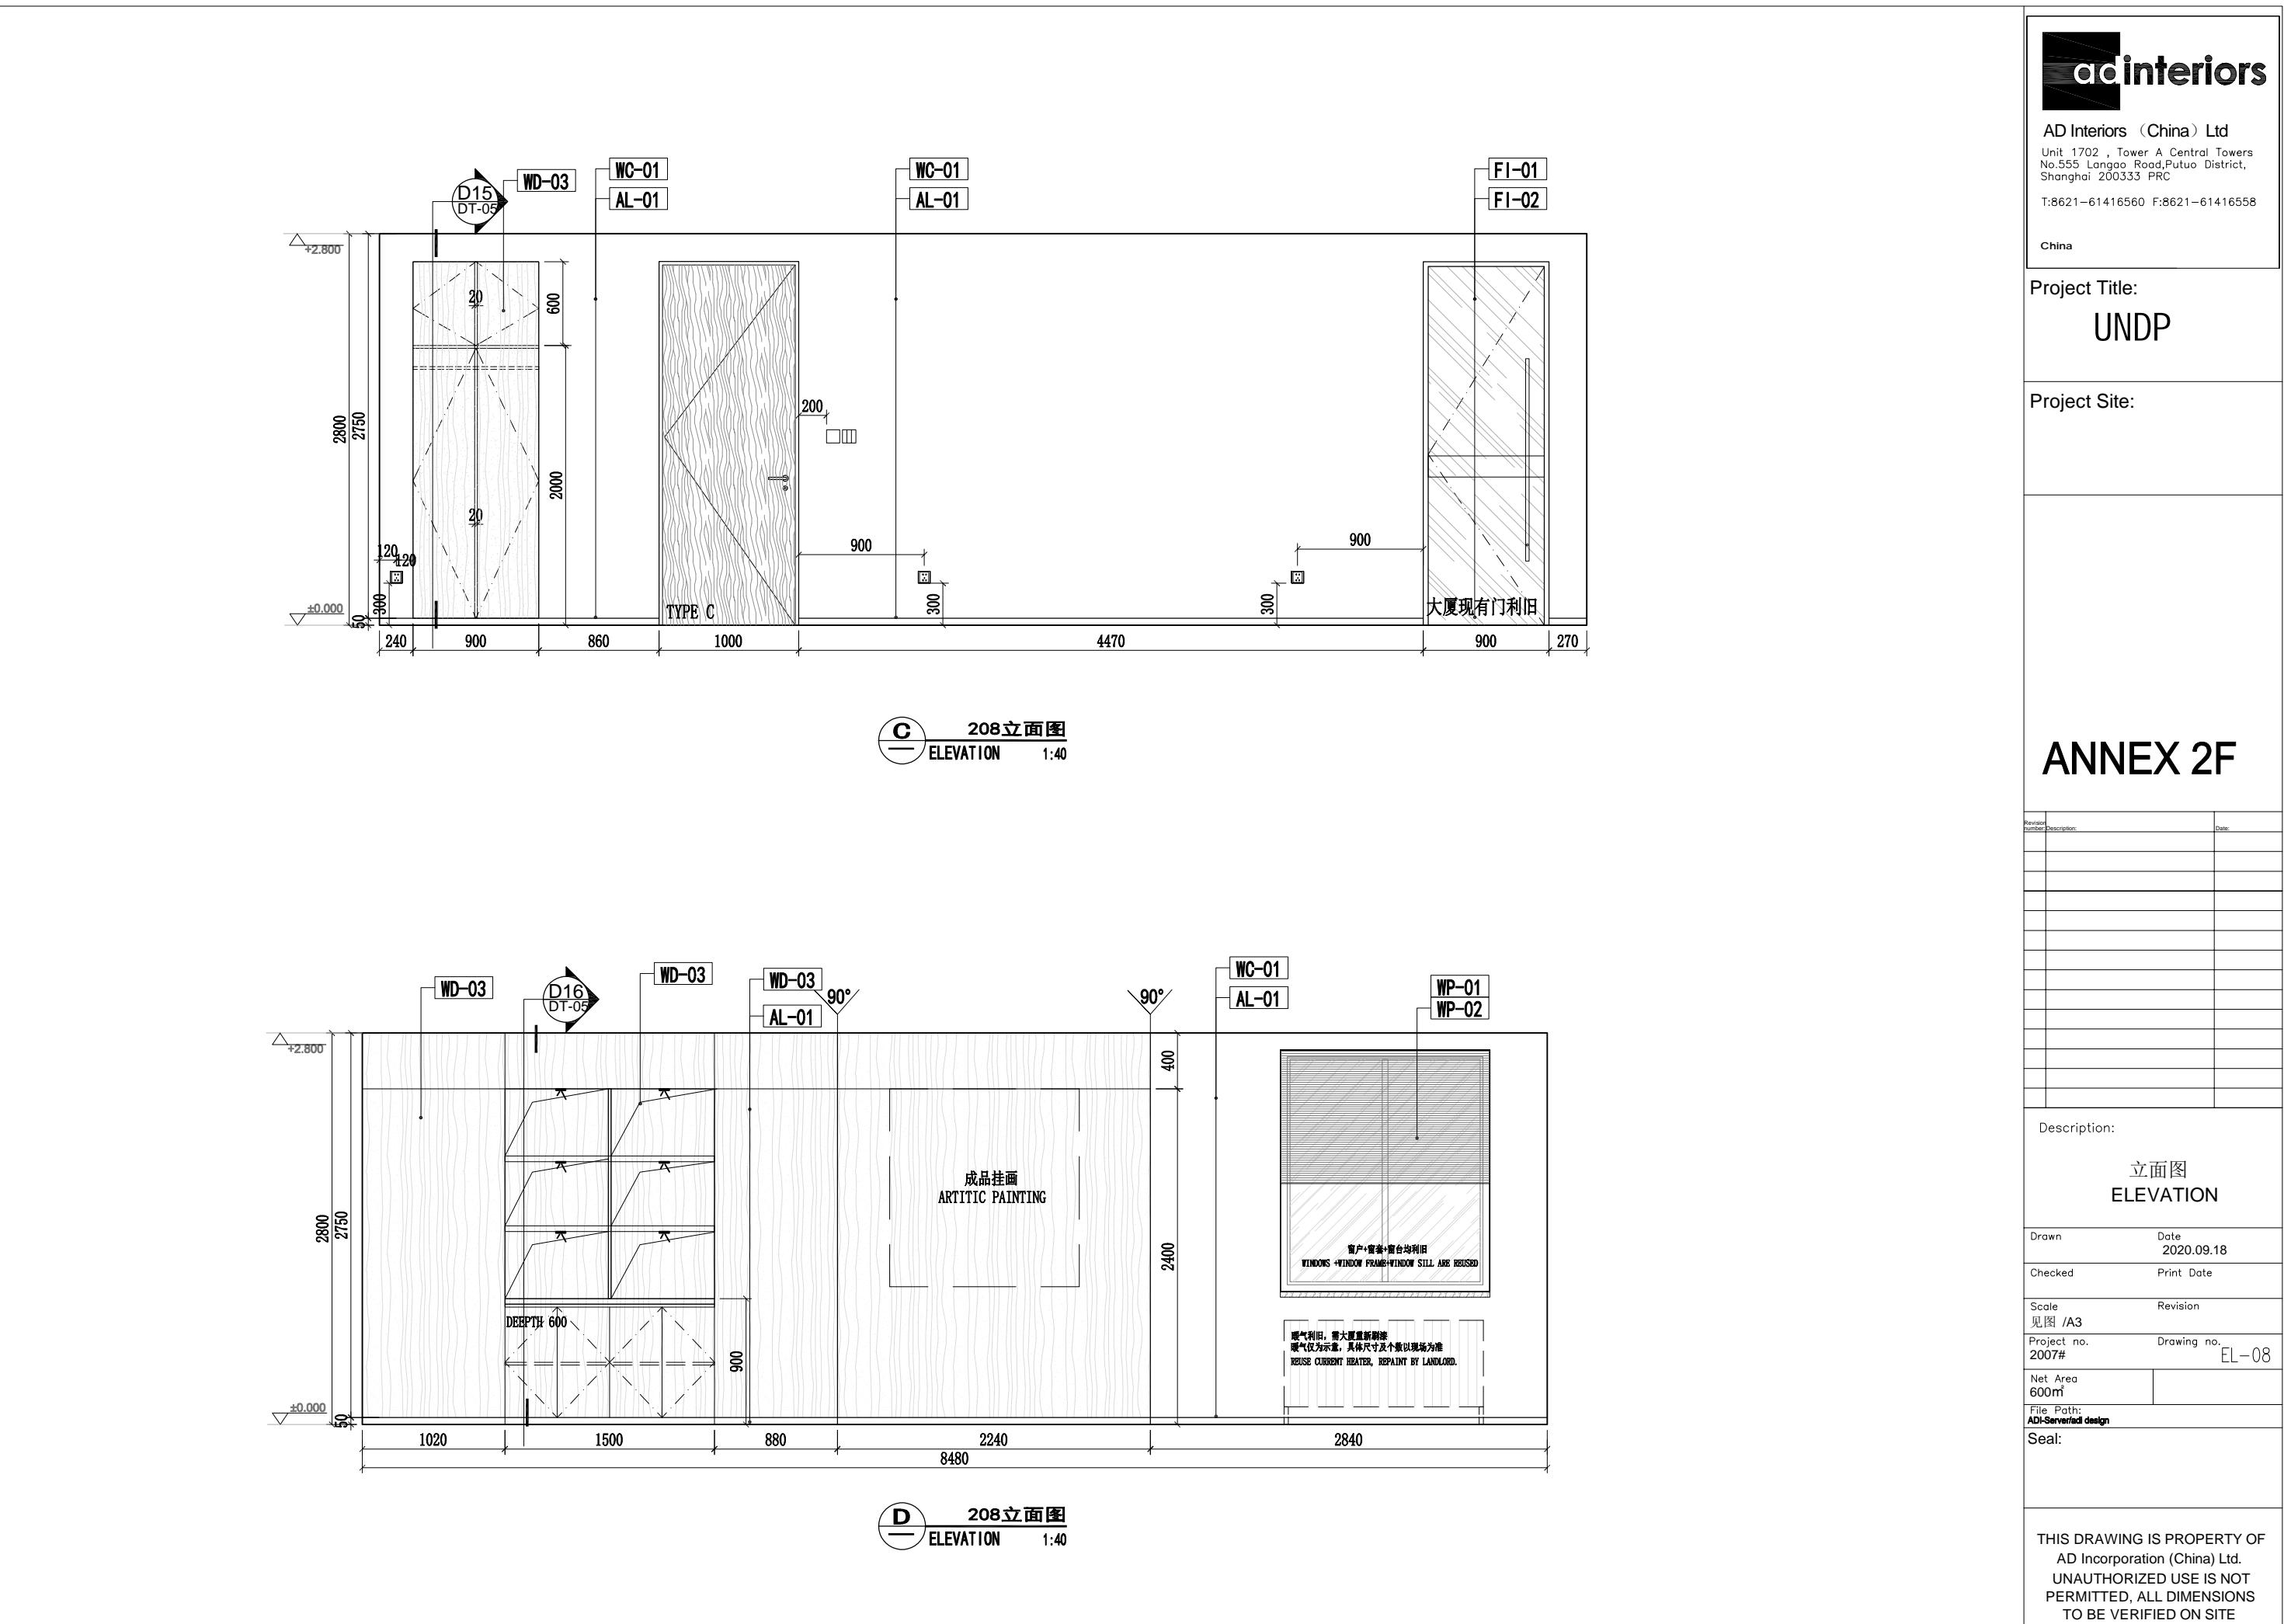



AD Interiors (China) Ltd

Unit 1702 , Tower A Central Towers
No.555 Langao Road,Putuo District,
Shanghai 200333 PRC

T:8621-61416560 F:8621-61416558

China

Project Title:

UNDP

Project Site:

ANNEX 2F

Revision number	Description	Date

Description:





立面图
ELEVATION

Drawn Date	2020.09.18
Checked Print Date	
Scale Revision	
见图 /A3	
Project no.	2007#
Drawing no.	EL-09

Net Area	600m ²
File Path:	ADI-Severfadi design

Seal:	
-------	--

THIS DRAWING IS PROPERTY OF
AD Incorporation (China) Ltd.
UNAUTHORIZED USE IS NOT
PERMITTED, ALL DIMENSIONS
TO BE VERIFIED ON SITE

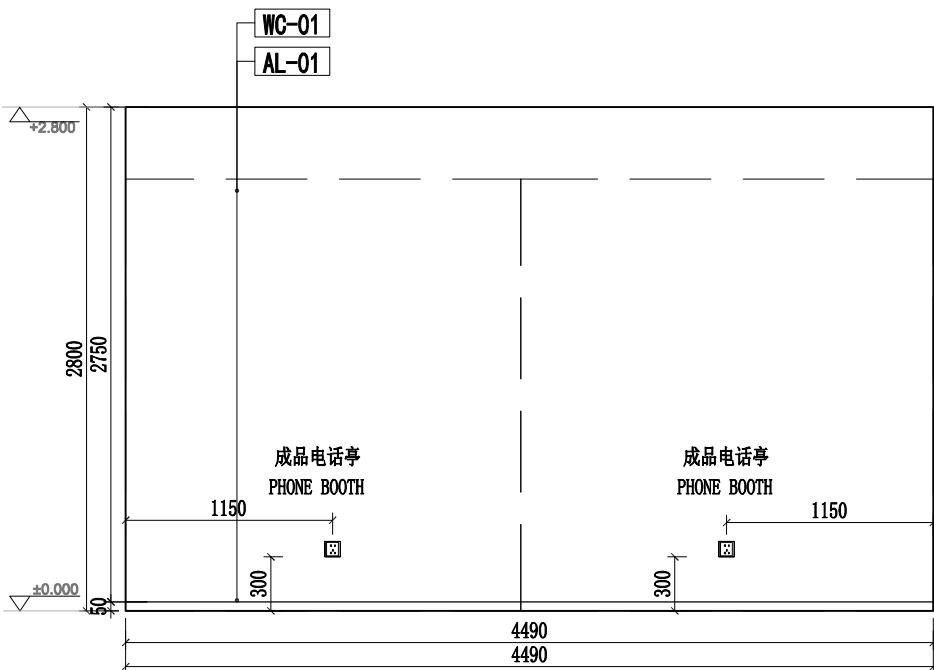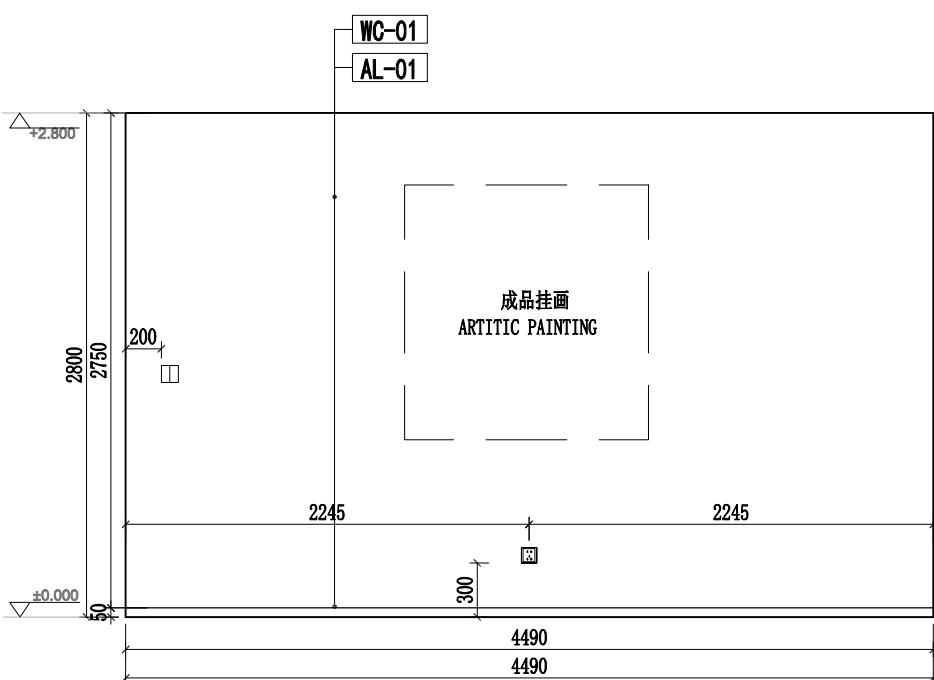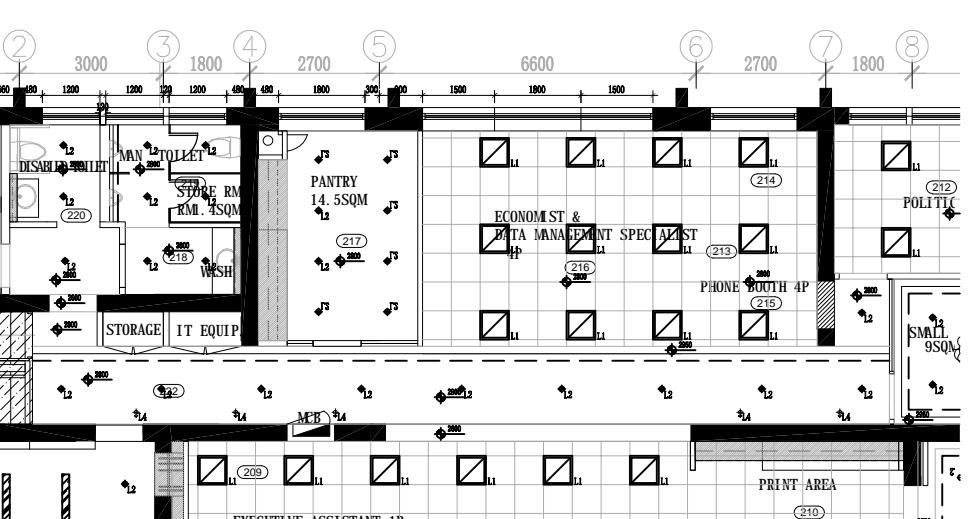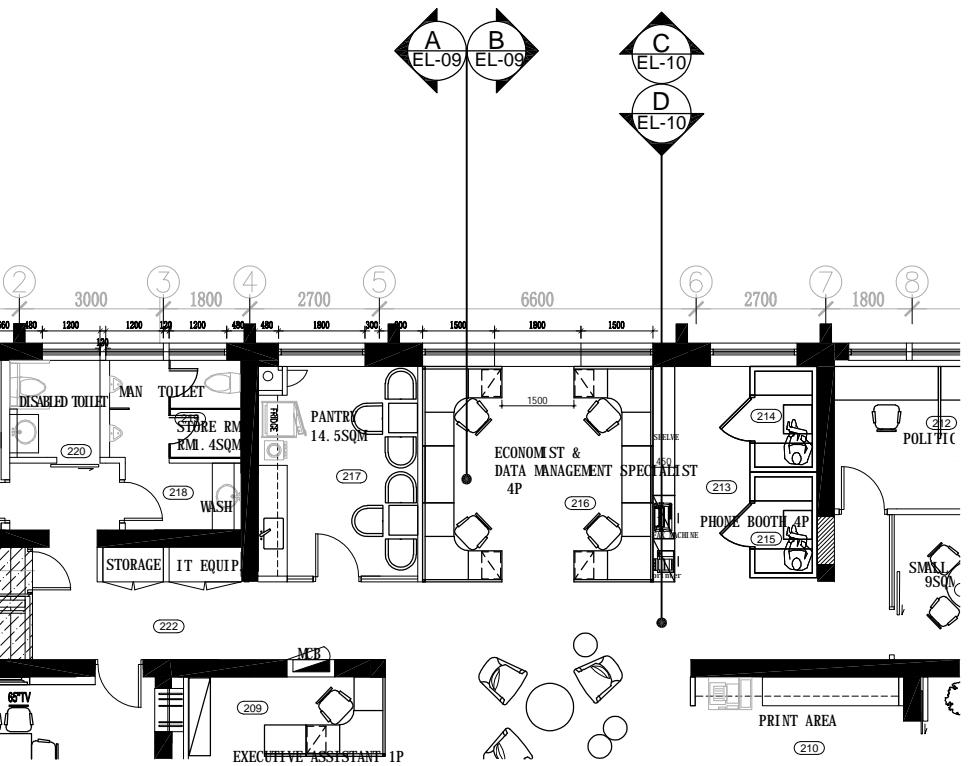


213 216立面图
ELEVATION 1:40


Project Title:

UNDP

Project Site:

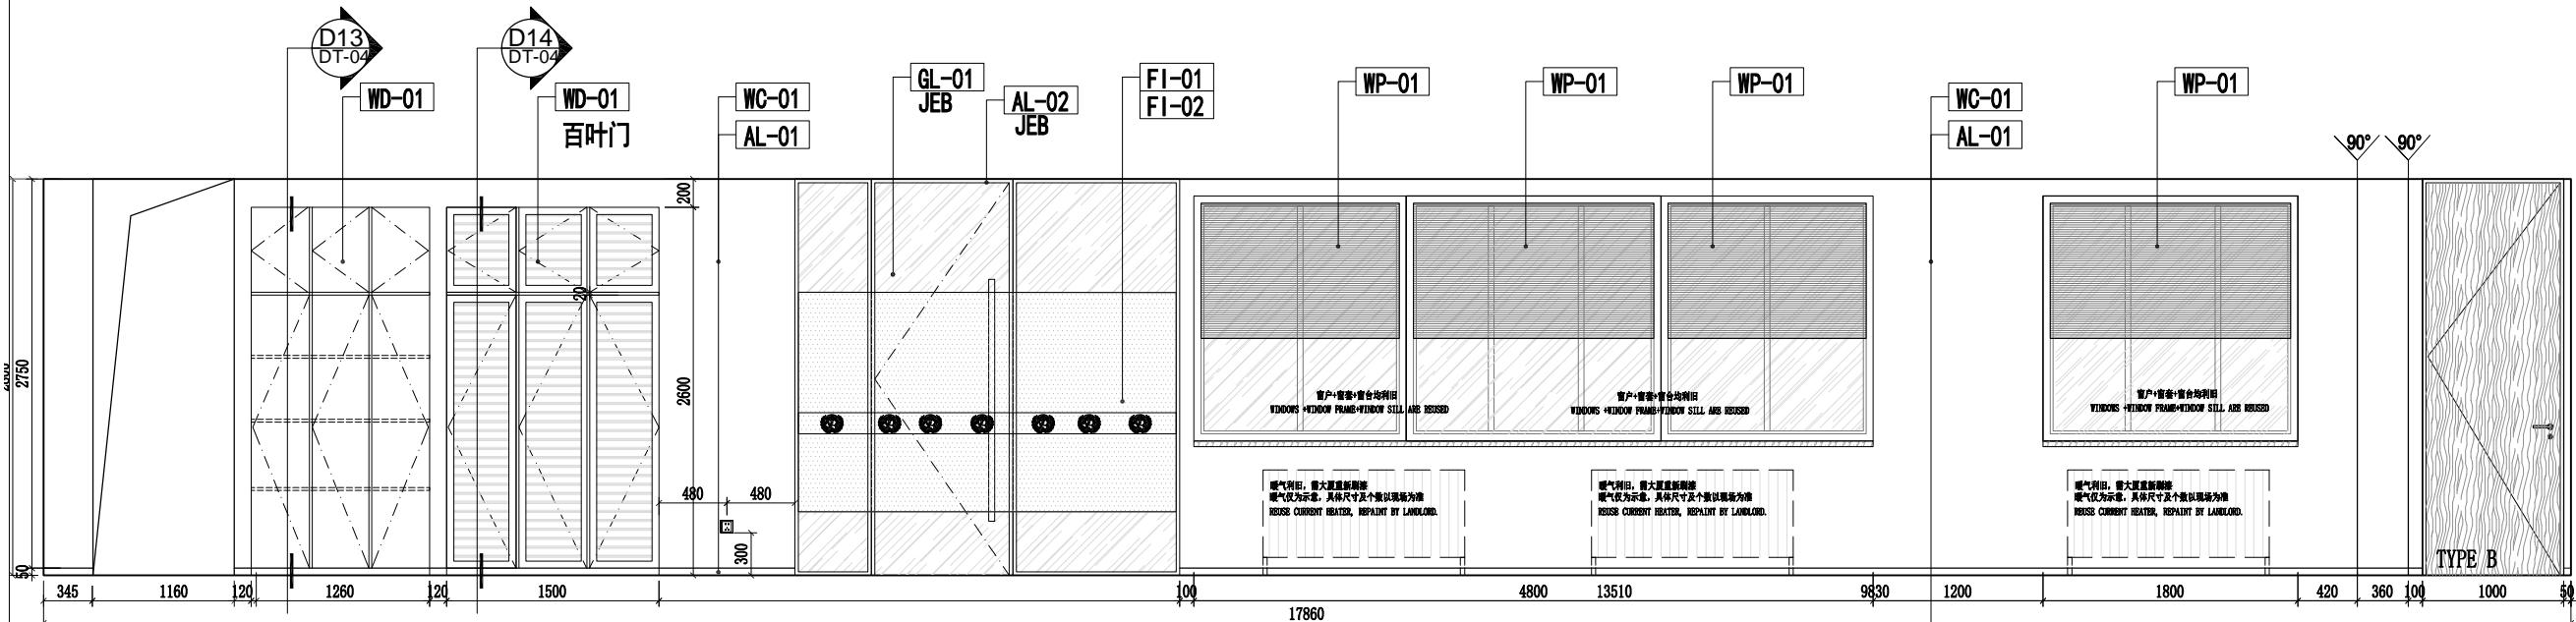


ANNEX 2F

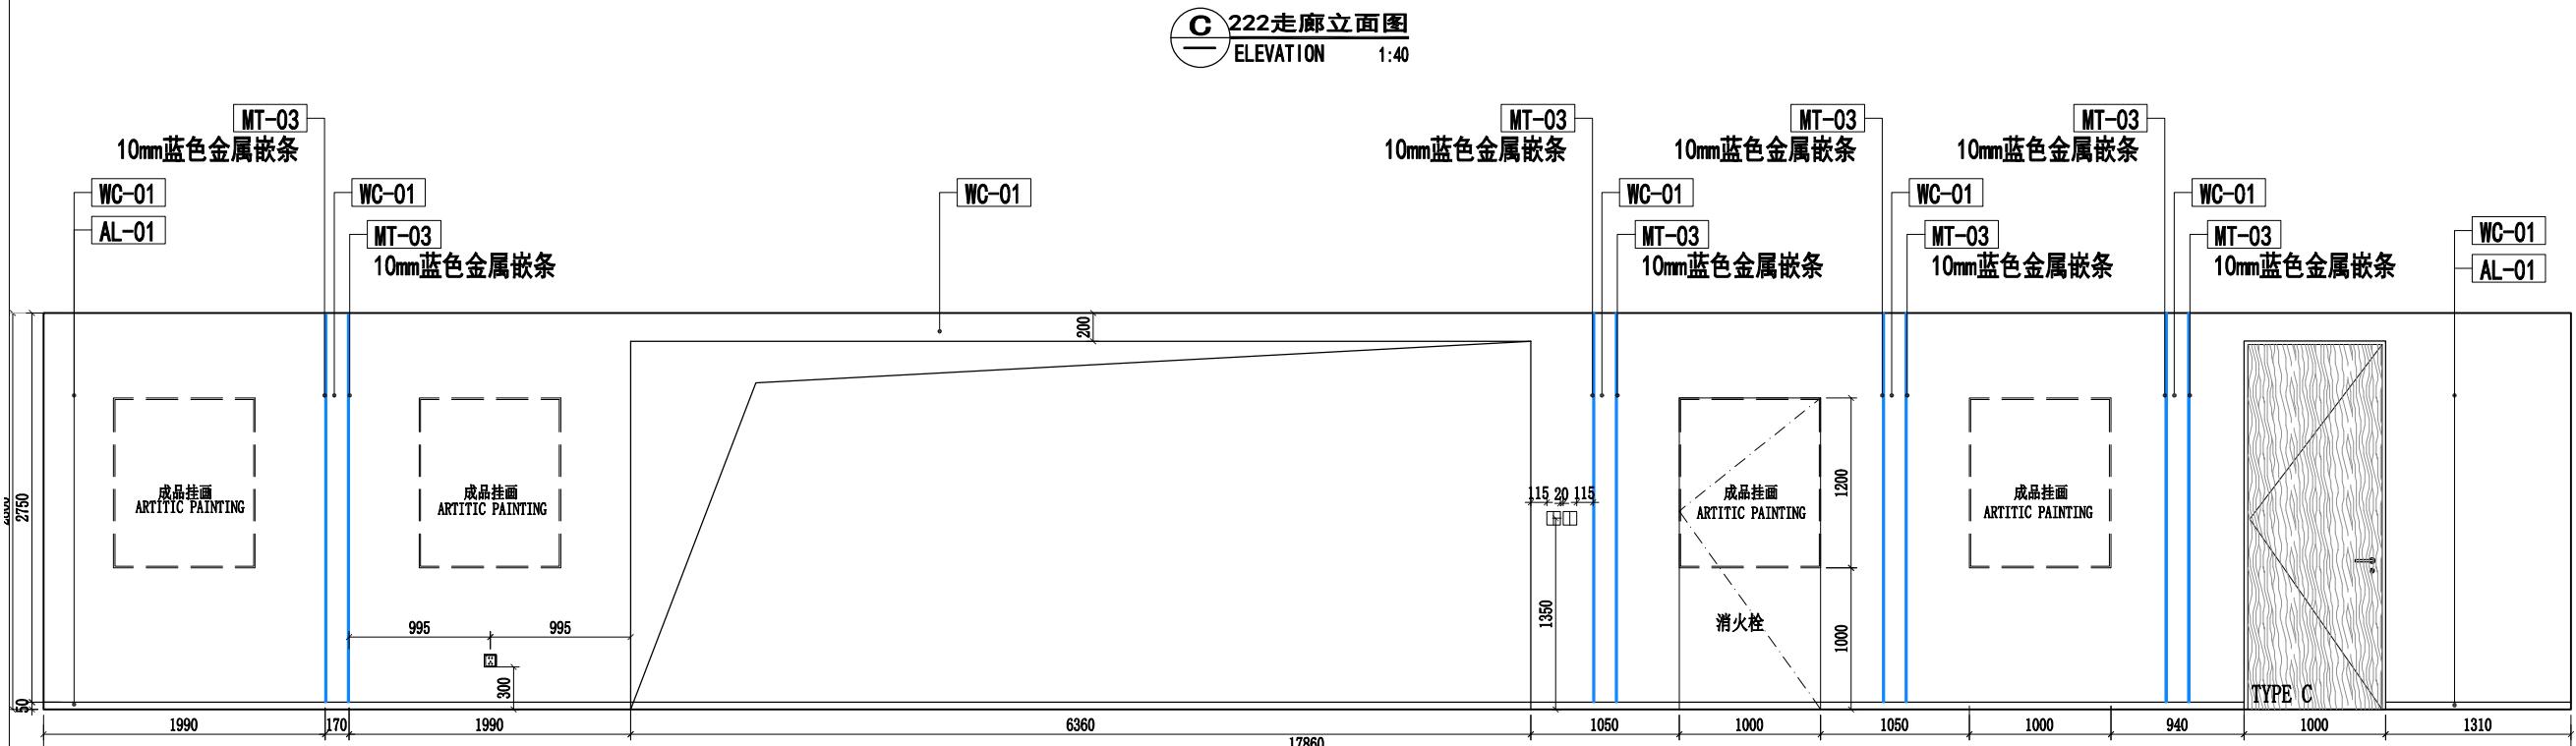


Revision number	Description	Date
Description:		
立面图 ELEVATION		
Drawn	Date	2020.09.18
Checked	Print Date	
Scale	Revision	
见图 /A3		
Project no.	Drawing no.	EL-10
Net Area		
600m ²		
File Path:	AD-Serverfd design	
Seal:		
THIS DRAWING IS PROPERTY OF AD Incorporation (China) Ltd. UNAUTHORIZED USE IS NOT PERMITTED, ALL DIMENSIONS TO BE VERIFIED ON SITE		


D 222走廊立面图
ELEVATION 1:40

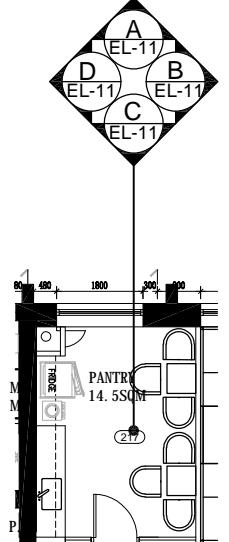


平面图 LAYOUT PLAN 1:100

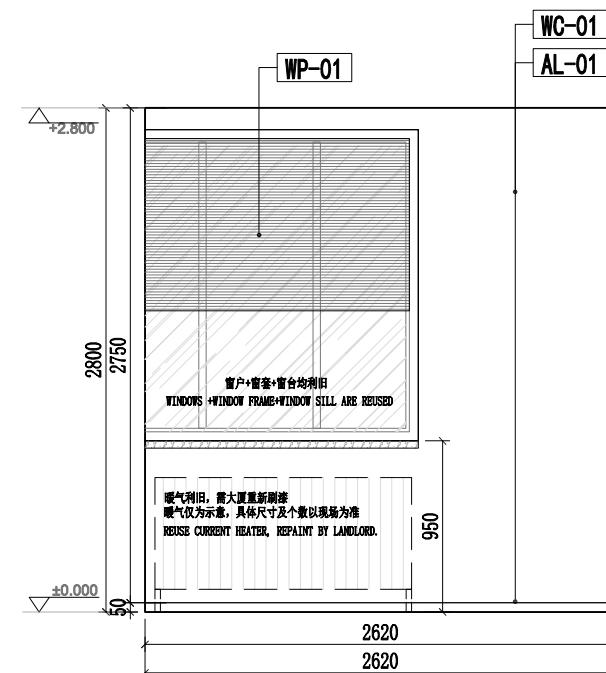


A 217立面图 ELEVATION 1:40

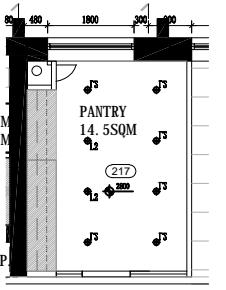


天花图 CEILING PLAN 1:100

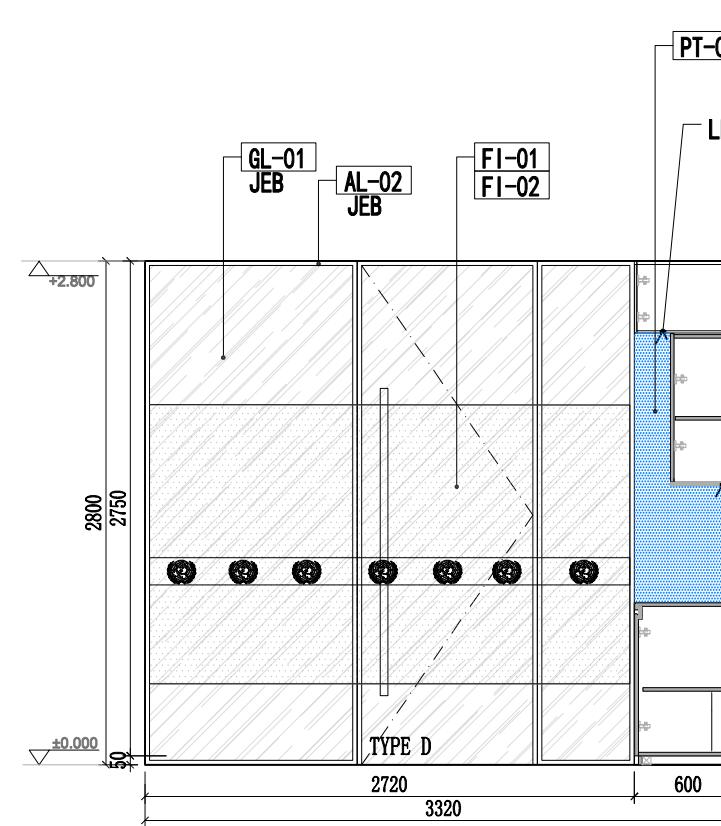

C 217立面图 ELEVATION 1:40

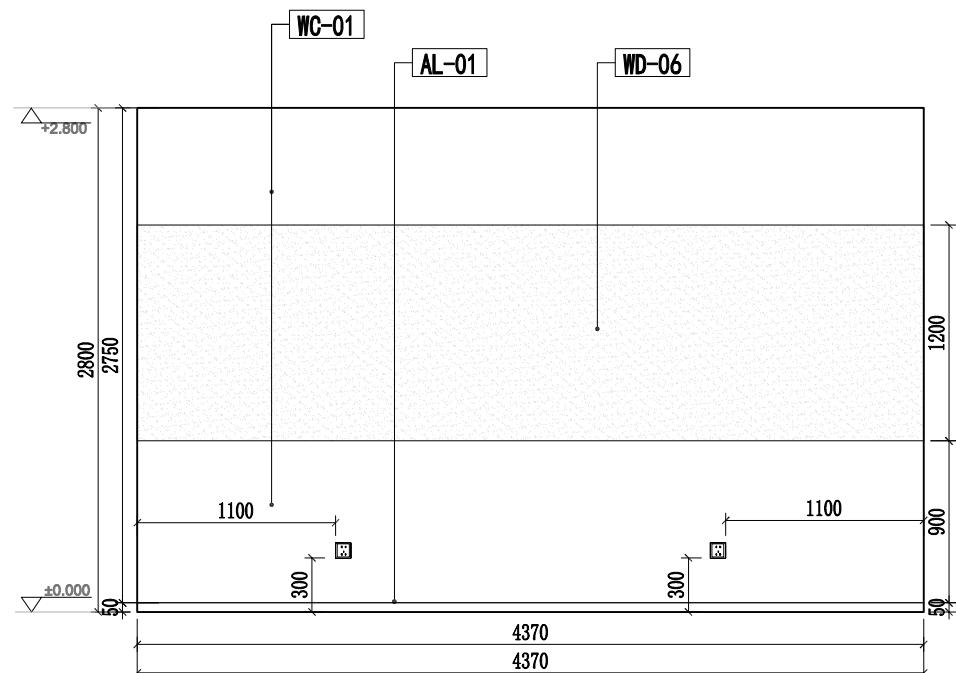

B 217立面图 ELEVATION 1:40

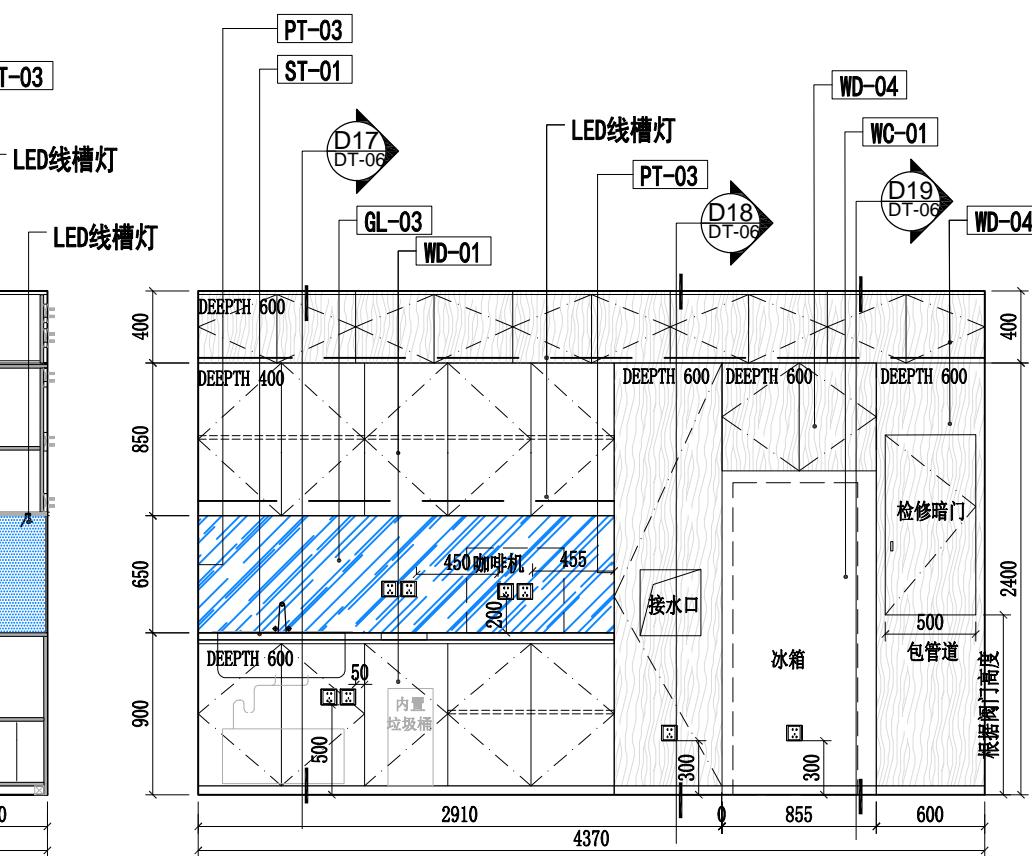

D 217立面图 ELEVATION 1:40

	adinteriors																								
AD Interiors (China) Ltd																									
Unit 1702 , Tower A Central Towers																									
No.555 Langao Road,Putuo District,																									
Shanghai 200333 PRC																									
T:8621-61416560 F:8621-61416558																									
China																									
Project Title:	UNDP																								
Project Site:																									
ANNEX 2F																									
<table border="1"> <tr><td>Revision number</td><td>Description</td><td>Date</td></tr> <tr><td></td><td></td><td></td></tr> <tr><td></td><td></td><td></td></tr> <tr><td></td><td></td><td></td></tr> <tr><td></td><td></td><td></td></tr> <tr><td></td><td></td><td></td></tr> <tr><td></td><td></td><td></td></tr> <tr><td></td><td></td><td></td></tr> </table>		Revision number	Description	Date																					
Revision number	Description	Date																							
Description: 立面图 ELEVATION																									
Drawn Date	2020.09.18																								
Checked Print Date																									
Scale Revision																									
见图 /A3																									
Project no. Drawing no.	EL-11																								
Net Area 600m ²																									
File Path: ADI-Severfeld design																									
Seal:																									
THIS DRAWING IS PROPERTY OF AD Incorporation (China) Ltd. UNAUTHORIZED USE IS NOT PERMITTED, ALL DIMENSIONS TO BE VERIFIED ON SITE																									



AD Interiors (China) Ltd
Unit 1702 , Tower A Central Towers
No.555 Langao Road,Putuo District,
Shanghai 200333 PRC

T:8621-61416560 F:8621-61416558







China

Project Title:
UNDP

Project Site:

ANNEX 2F

Revision number	Description	Date
Description:		
立面图 ELEVATION		
Drawn	Date	2020.09.18
Checked	Print	Date
Scale	Revision	
见图 /A3		
Project no.	Drawing no.	EL-12
2007#		
Net Area		
600m ²		
File Path:		
ADI-Severfor design		
Seal:		
THIS DRAWING IS PROPERTY OF AD Incorporation (China) Ltd. UNAUTHORIZED USE IS NOT PERMITTED, ALL DIMENSIONS TO BE VERIFIED ON SITE		

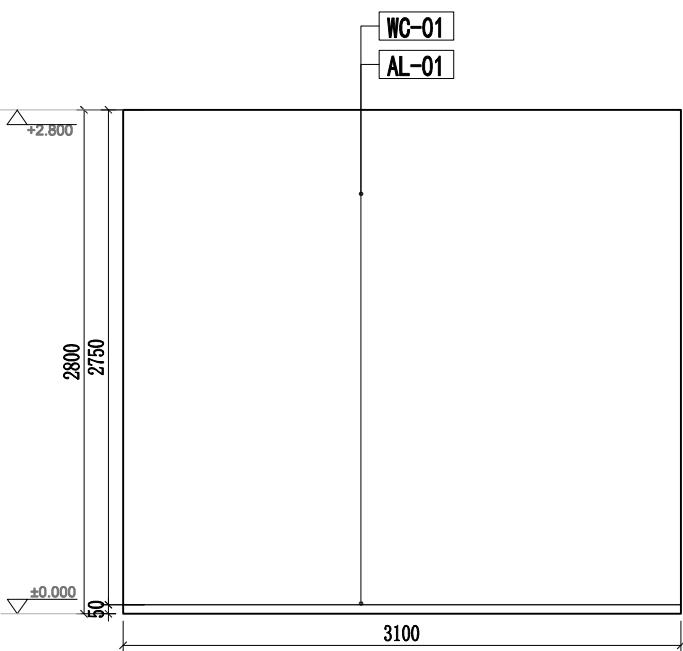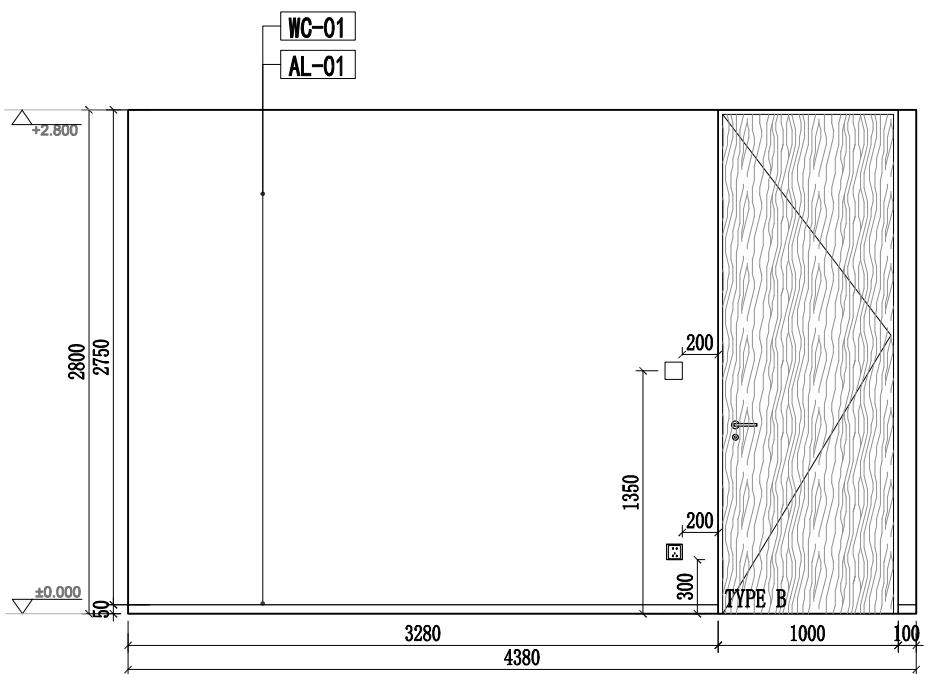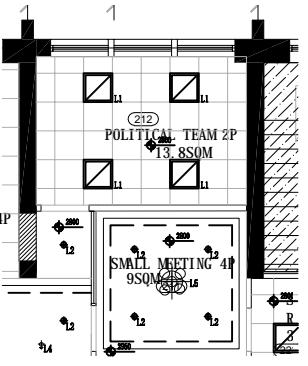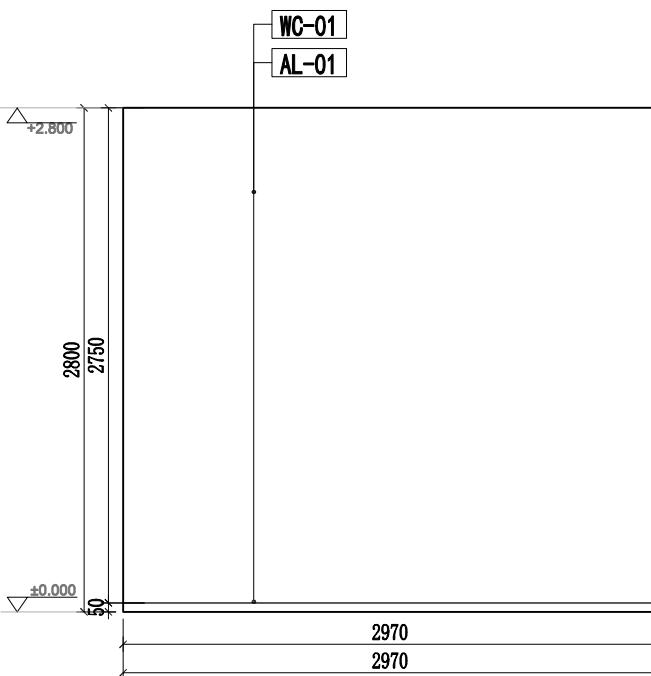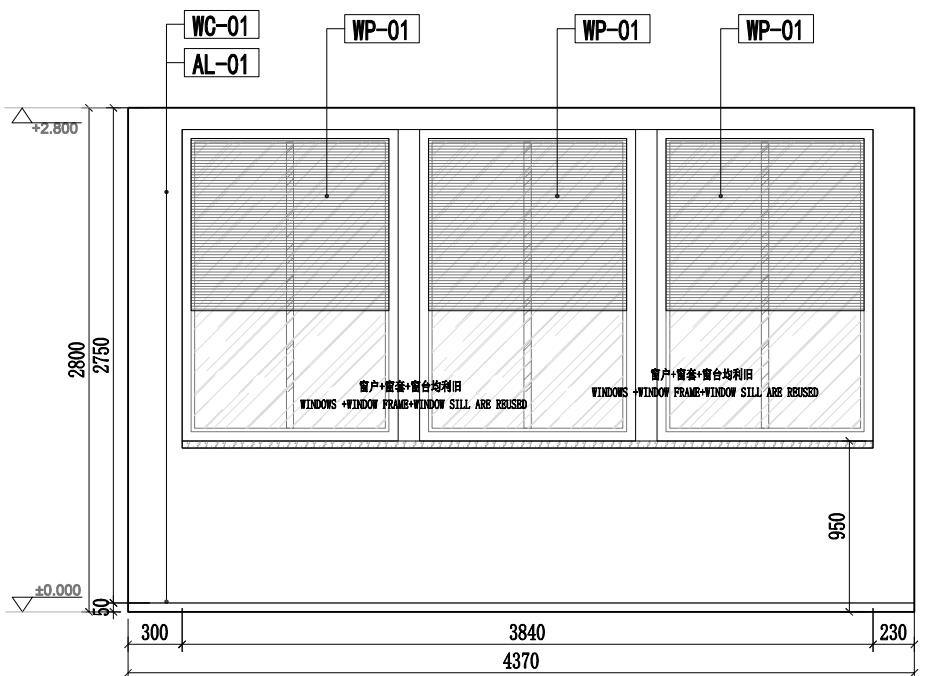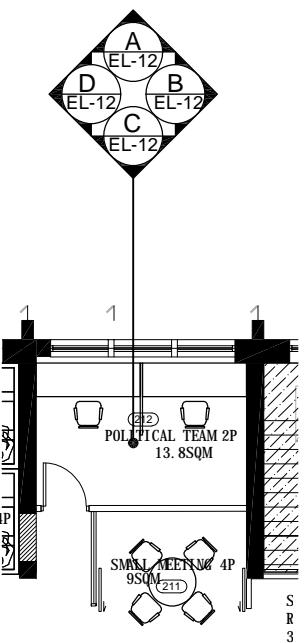



AD Interiors (China) Ltd
Unit 1702 , Tower A Central Towers
No.555 Langao Road,Putuo District,
Shanghai 200333 PRC
T:8621-61416560 F:8621-61416558

China

Project Title:
UNDP

Project Site:







ANNEX 2F

Revision number	Description	Date

Description:
立面图 ELEVATION

Drawn	Date
	2020.09.18
Checked	Print Date
Scale	Revision
见图 /A3	
Project no.	Drawing no.
2007#	EL-13
Net Area	
600m ²	
File Path:	
ADI-Severfeld design	
Seal:	

THIS DRAWING IS PROPERTY OF
AD Incorporation (China) Ltd.
UNAUTHORIZED USE IS NOT
PERMITTED, ALL DIMENSIONS
TO BE VERIFIED ON SITE

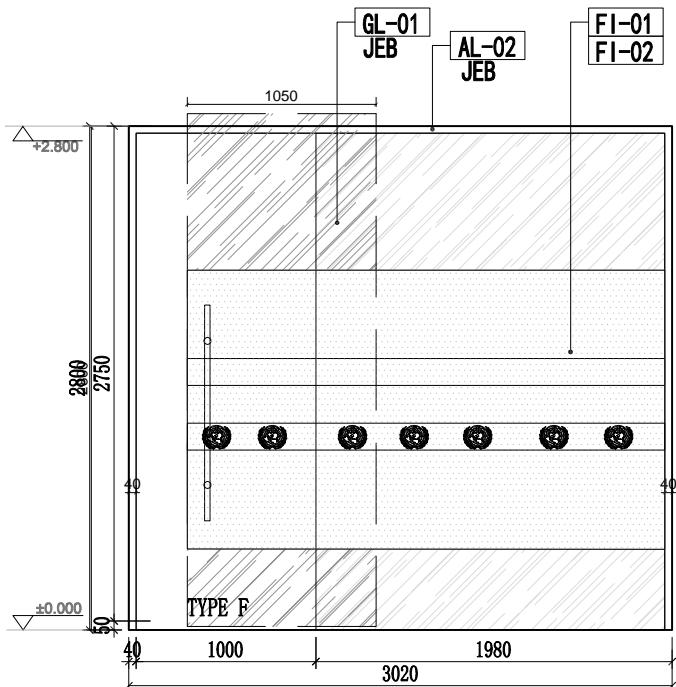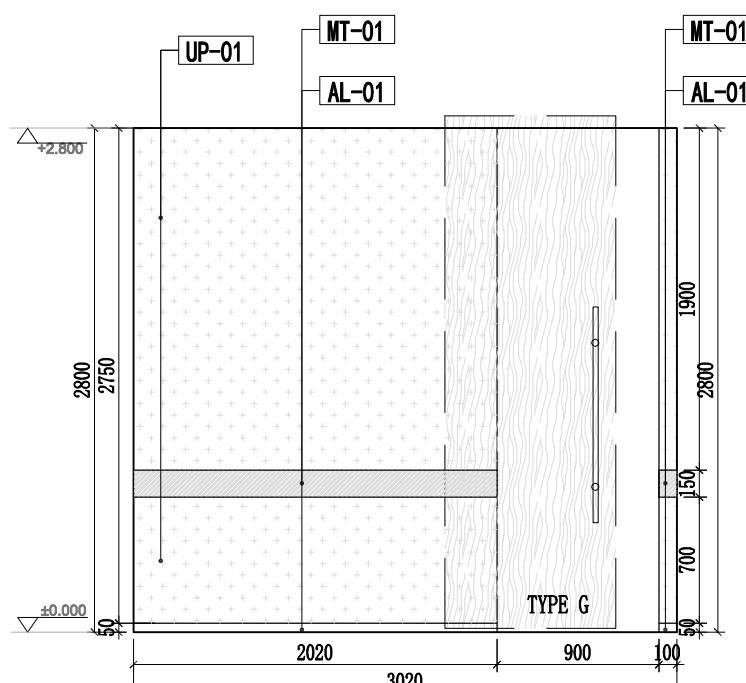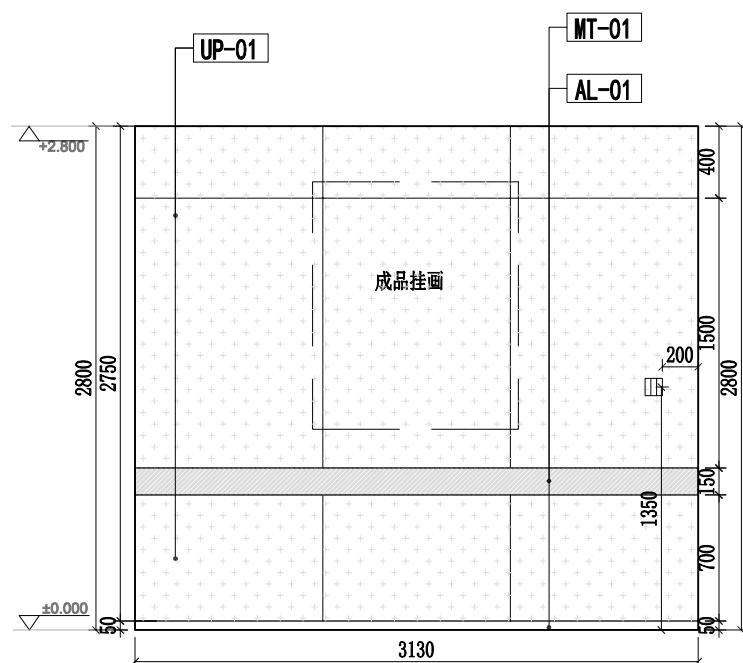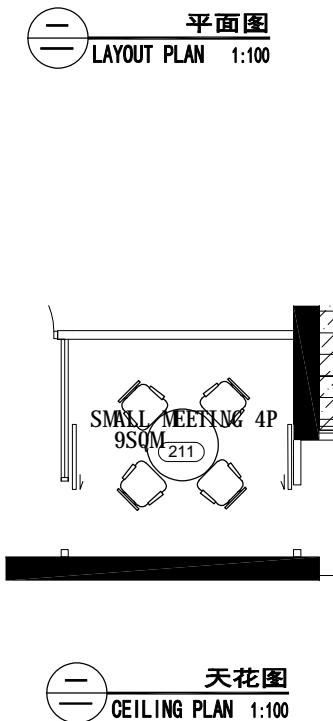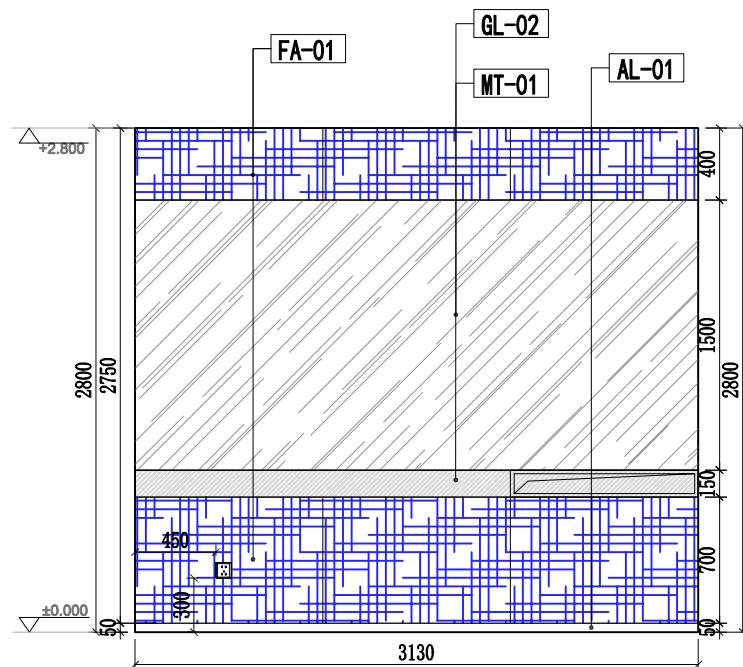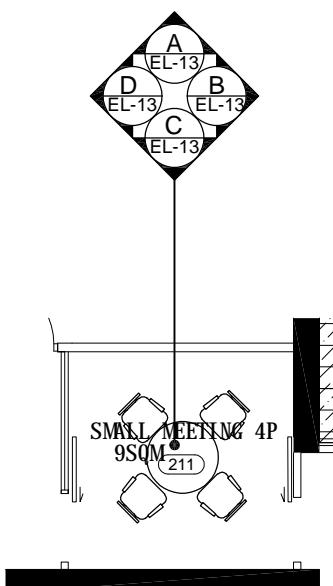



AD Interiors (China) Ltd
Unit 1702 , Tower A Central Towers
No.555 Langao Road,Putuo District,
Shanghai 200333 PRC

T:8621-61416560 F:8621-61416558

China

Project Title:
UNDP

Project Site:


ANNEX 2F

Revision number	Description	Date


Description:
立面图
ELEVATION

Drawn	Date
	2020.09.18
Checked	Print Date
Scale	Revision
见图 /A3	
Project no.	Drawing no.
2007#	EL-14
Net Area	
600m ²	
File Path:	
ADI-Severaf design	
Seal:	


THIS DRAWING IS PROPERTY OF
AD Incorporation (China) Ltd.
UNAUTHORIZED USE IS NOT
PERMITTED, ALL DIMENSIONS
TO BE VERIFIED ON SITE

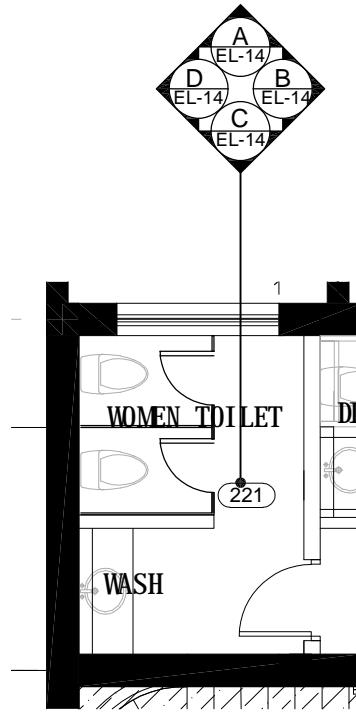

平面图
LAYOUT PLAN 1:100

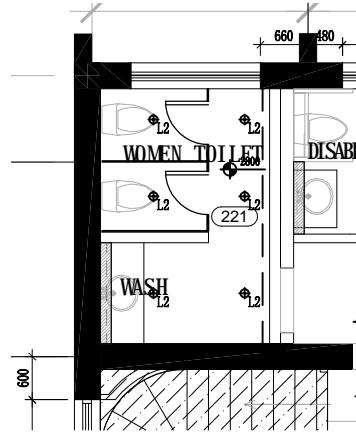


天花图
CEILING PLAN 1:100

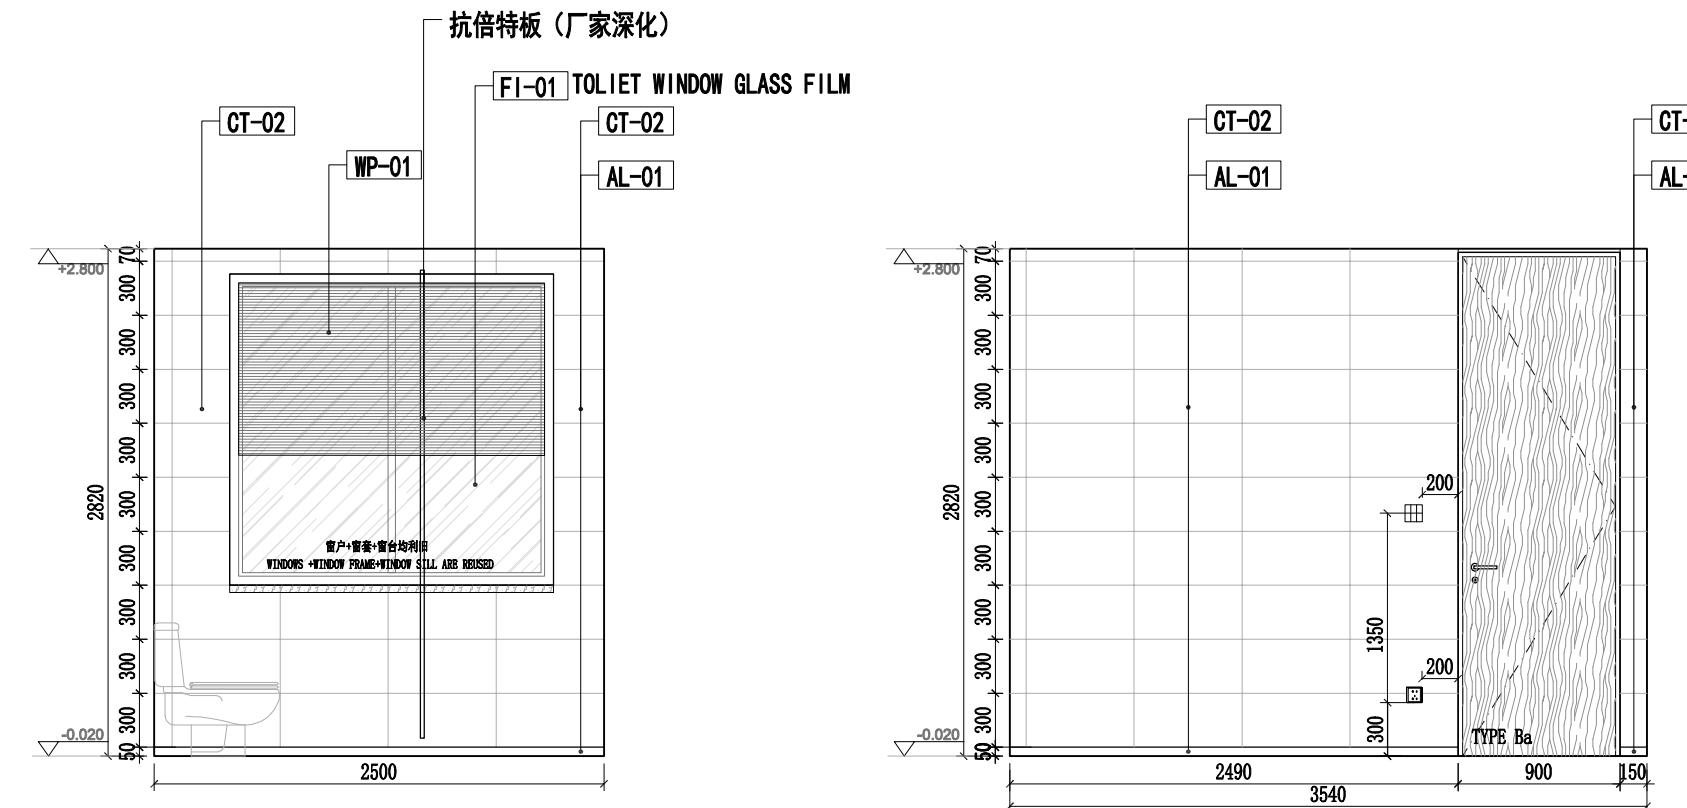


A
ELEVATION 1:40

B
ELEVATION 1:40

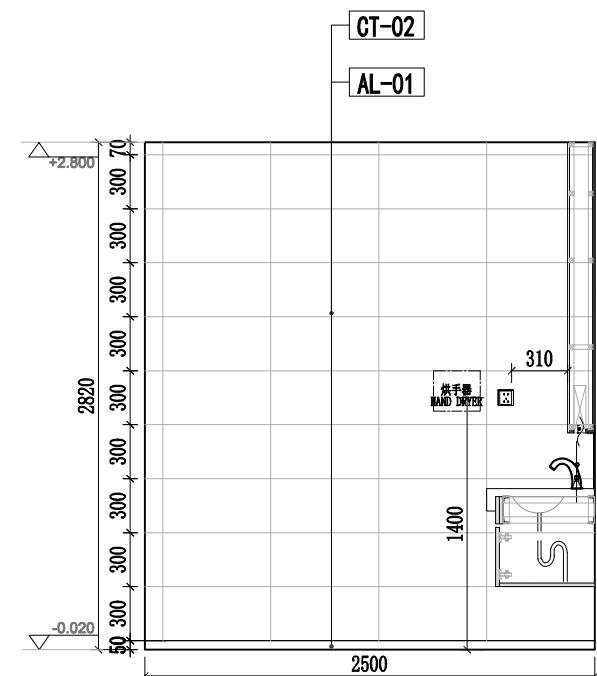

C
ELEVATION 1:40

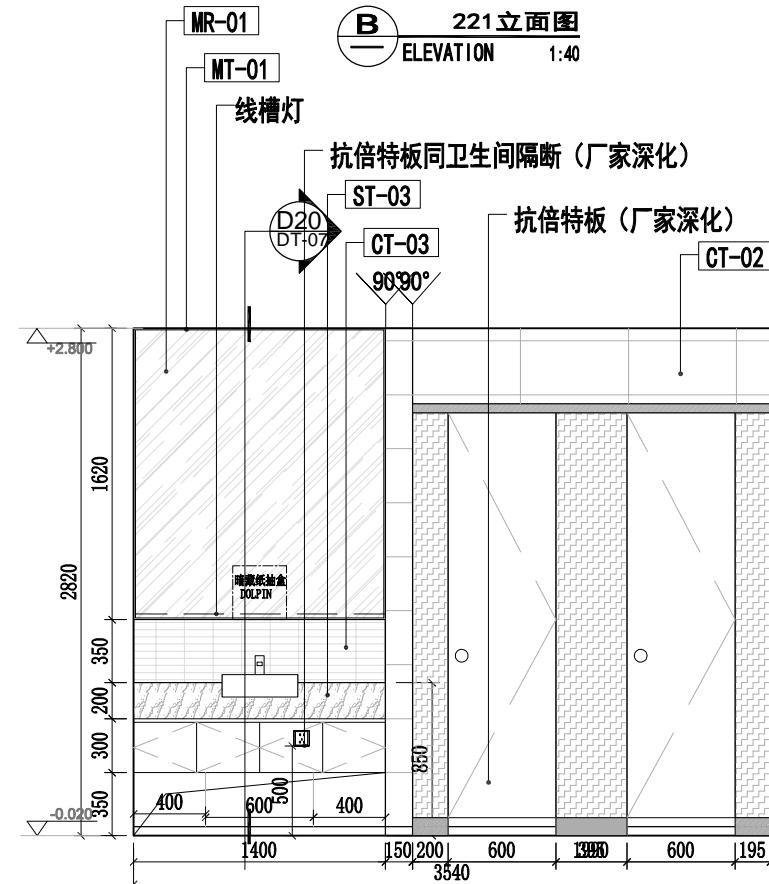

D
ELEVATION 1:40


Project Title:

UNDP


Project Site:

ANNEX 2F


Revision number:	Description:	Date:
	Description:	
	立面图	
	ELEVATION	
Drawn	Date	2020.09.18
Checked	Print Date	
Scale	Revision	
见图 /A3	Project no.	Drawing no.
2007#	EL-15	
Net Area	Drawing no.	
600m ²		
File Path:		
ADl-Severad design		
Seal:		
THIS DRAWING IS PROPERTY OF		
AD Incorporation (China) Ltd.		
UNAUTHORIZED USE IS NOT		
PERMITTED, ALL DIMENSIONS		
TO BE VERIFIED ON SITE		

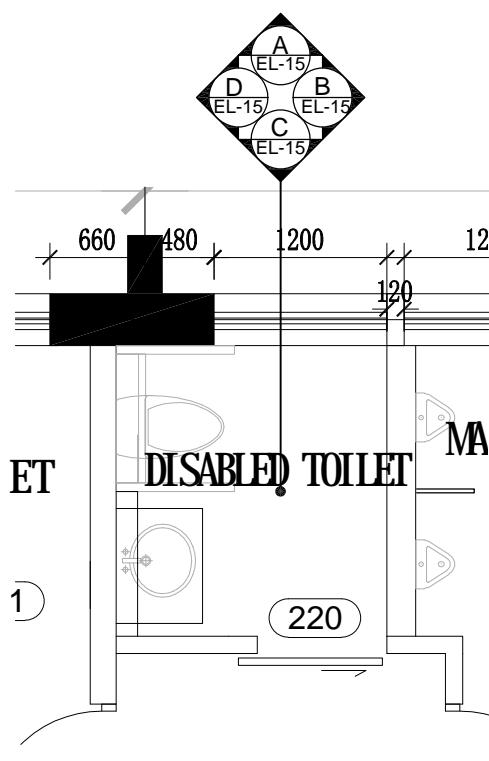


平面图
LAYOUT PLAN 1:100

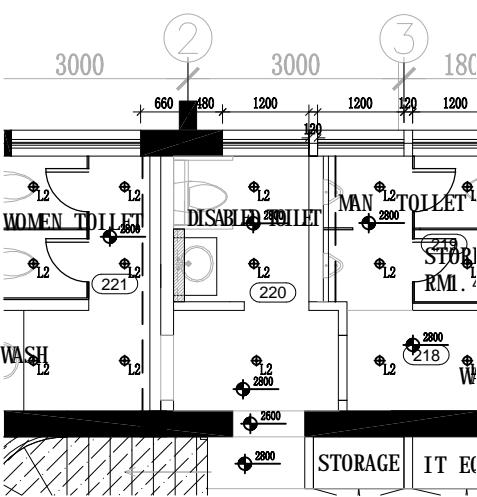


天棚图
CEILING PLAN 1:100

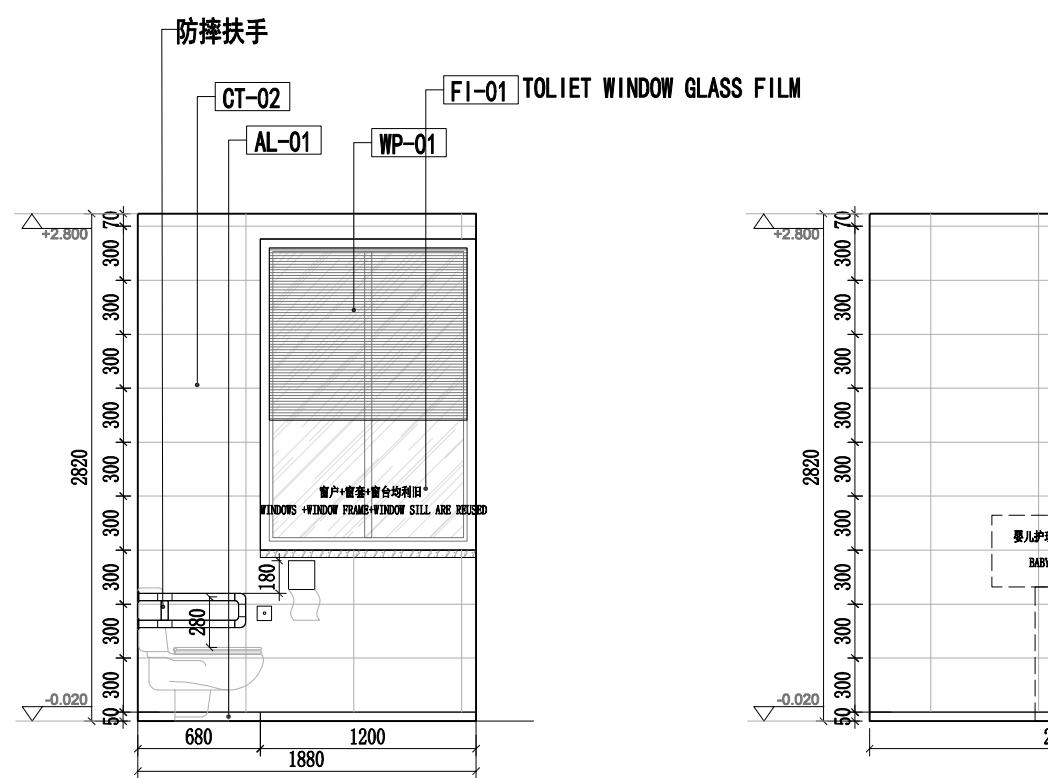


A 220立面图
ELEVATION 1:40

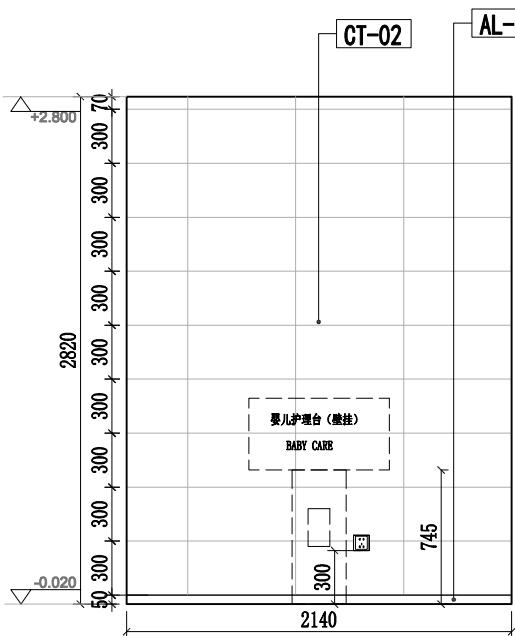

B 220立面图
ELEVATION 1:40

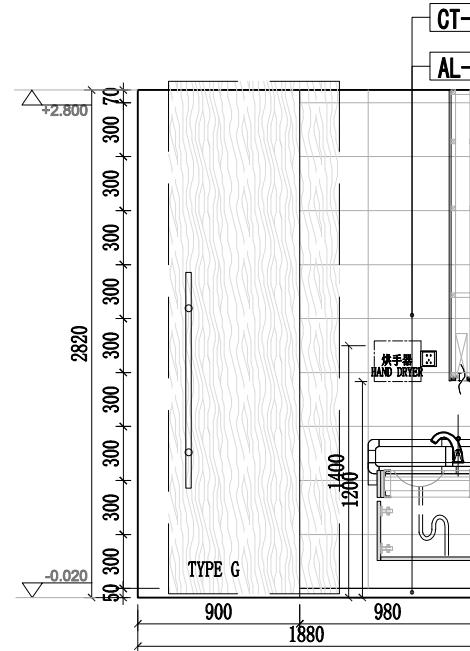

C 220立面图
ELEVATION 1:40

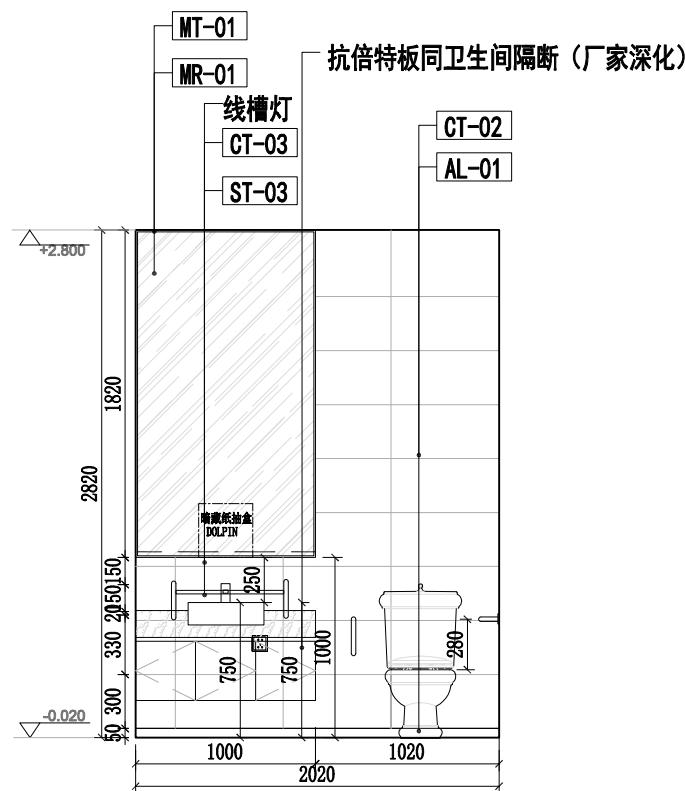

D 220立面图
ELEVATION 1:40







China

Project Title:
UNDP

Project Site:

ANNEX 2F

Revision number:	Description:	Date:
Description:		
立面图 ELEVATION		
Drawn	Date	2020.09.18
Checked	Print Date	
Scale	Revision	
见图 /A3		
Project no.	Drawing no.	EL-16
2007#		
Net Area		
600m ²		
File Path:		
ADI-Severfeld design		
Seal:		
THIS DRAWING IS PROPERTY OF AD Incorporation (China) Ltd. UNAUTHORIZED USE IS NOT PERMITTED, ALL DIMENSIONS TO BE VERIFIED ON SITE		

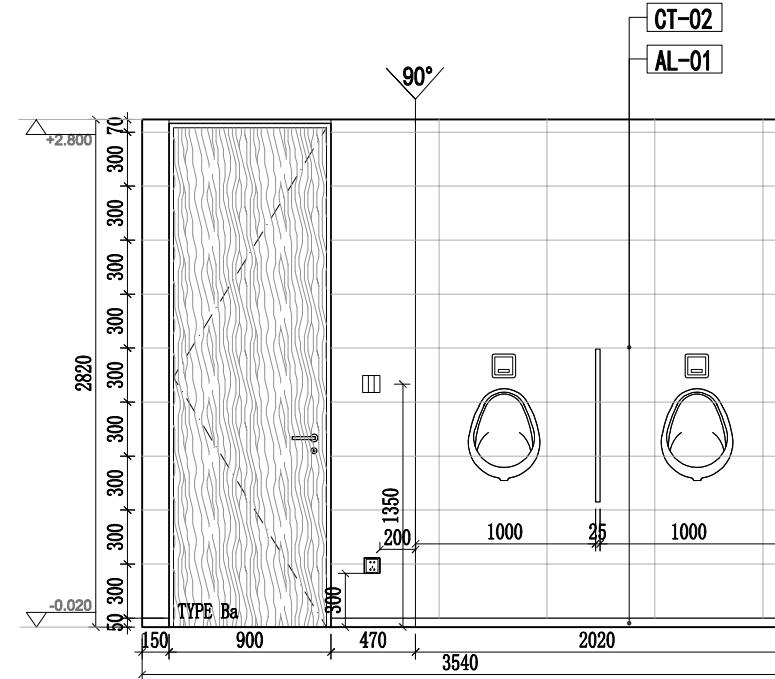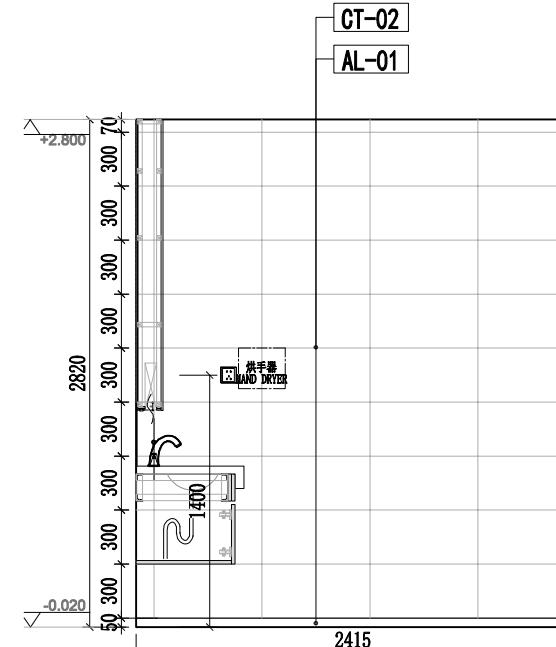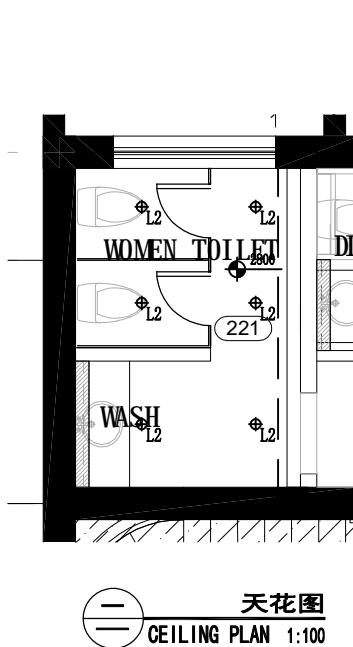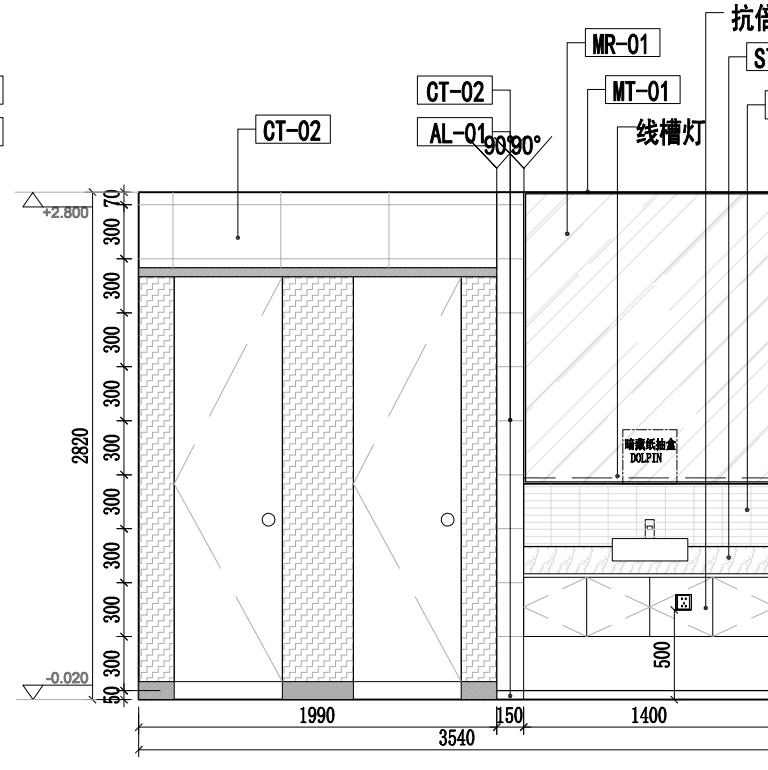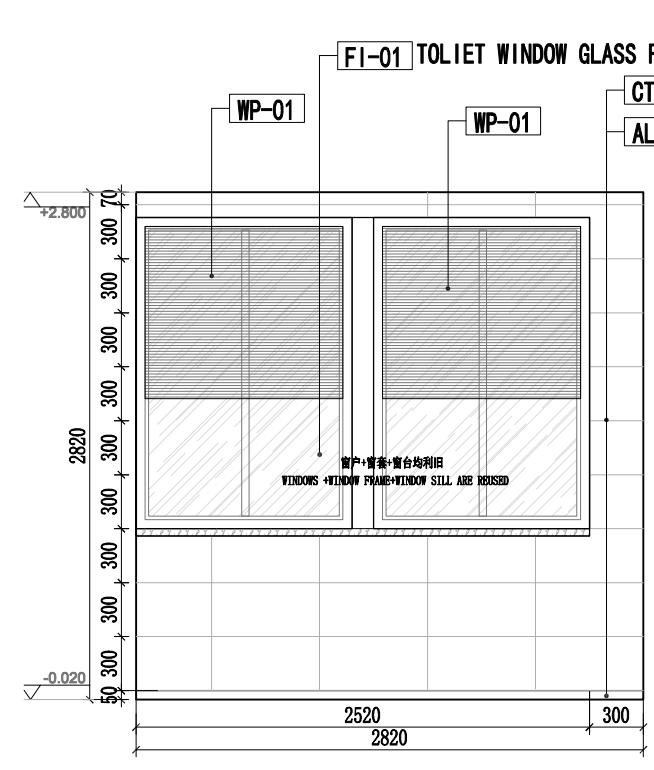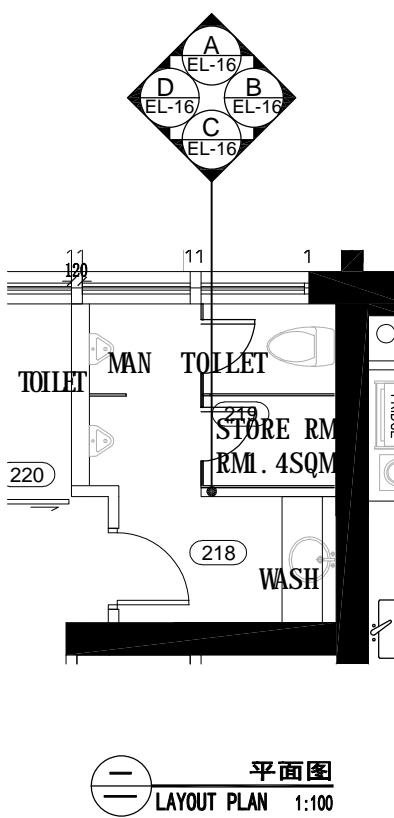

THIS DRAWING IS PROPERTY OF
AD Incorporation (China) Ltd.
UNAUTHORIZED USE IS NOT
PERMITTED, ALL DIMENSIONS
TO BE VERIFIED ON SITE



AD Interiors (China) Ltd

Unit 1702 , Tower A Central Towers
No.555 Langao Road,Putuo District,
Shanghai 200333 PRC

T:8621-61416560 F:8621-61416558

China







Project Title:

UNDP

Project Site:

ANNEX 2F

Revision number	Description	Date
Description:		
立面图 ELEVATION		
Drawn	Date	2020.09.18
Checked	Print Date	
Scale	Revision	
见图 /A3	Project no.	EL-18
Project no.	Drawing no.	
2007#		
Net Area		
600m ²		
File Path:		
ADI-Severad design		
Seal:		
THIS DRAWING IS PROPERTY OF		
AD Incorporation (China) Ltd.		
UNAUTHORIZED USE IS NOT		
PERMITTED, ALL DIMENSIONS		
TO BE VERIFIED ON SITE		

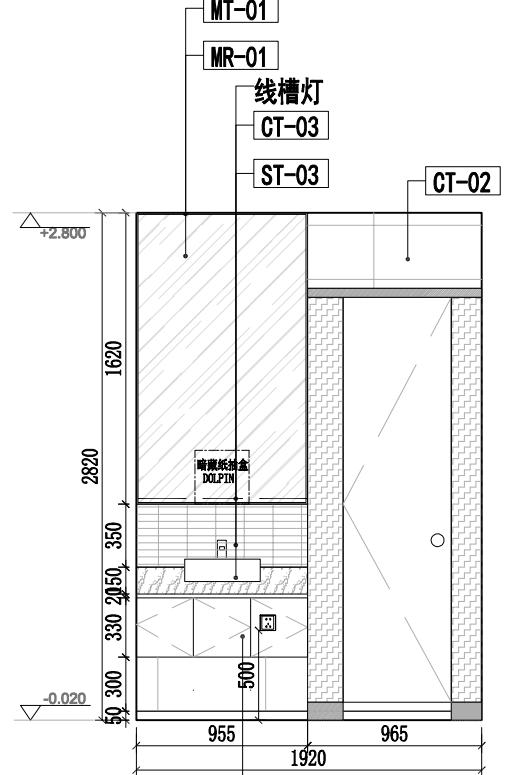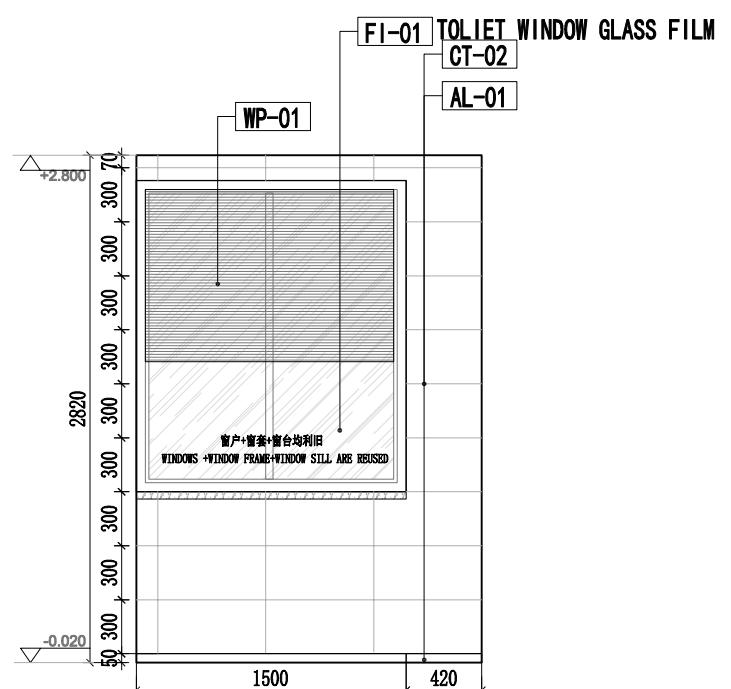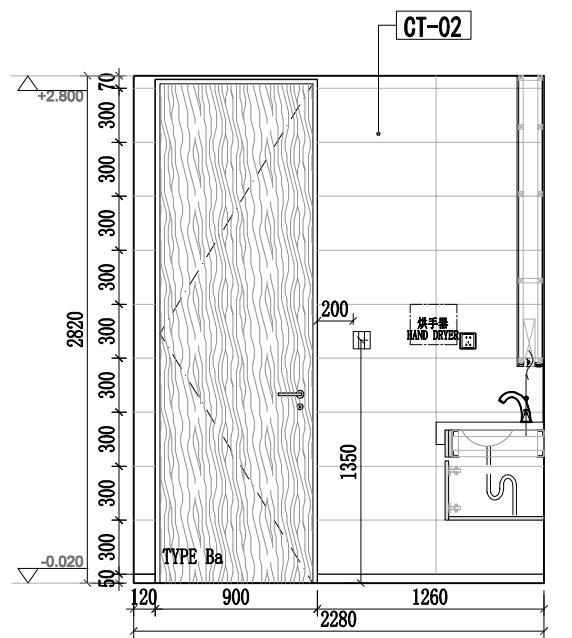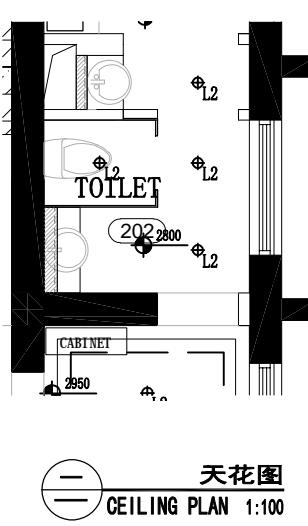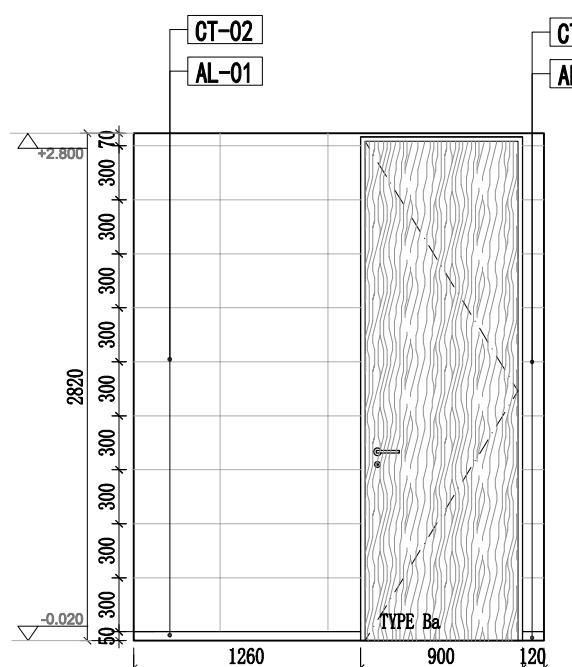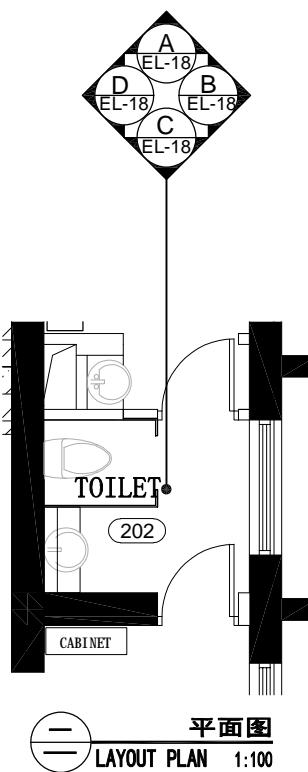



AD Interiors (China) Ltd

Unit 1702 , Tower A Central Towers
No.555 Langao Road,Putuo District,
Shanghai 200333 PRC


T:8621-61416560 F:8621-61416558

China


Project Title:

UNDP


Project Site:

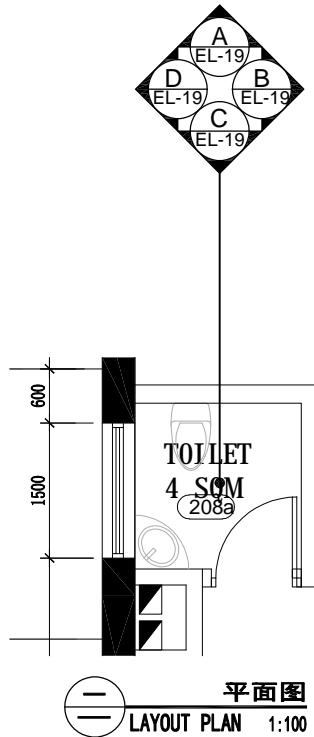


平面图
LAYOUT PLAN 1:100

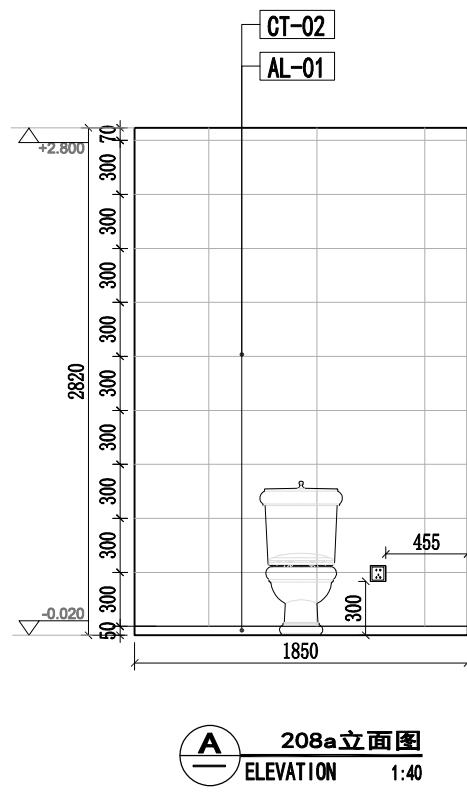


A
ELEVATION 1:40

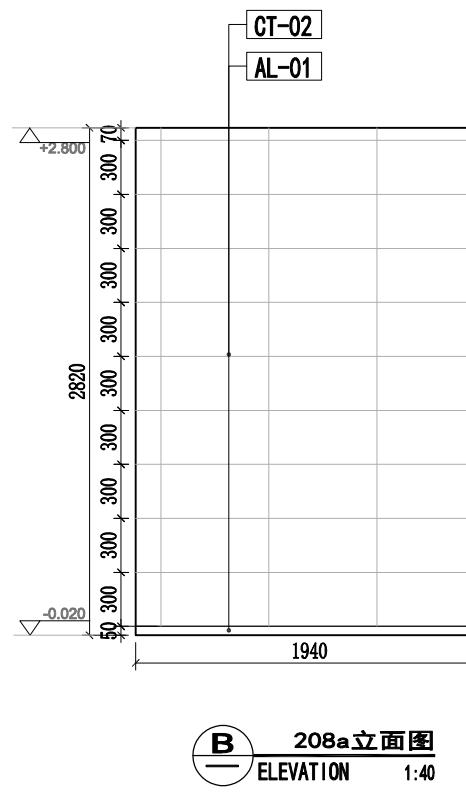

B
ELEVATION 1:40

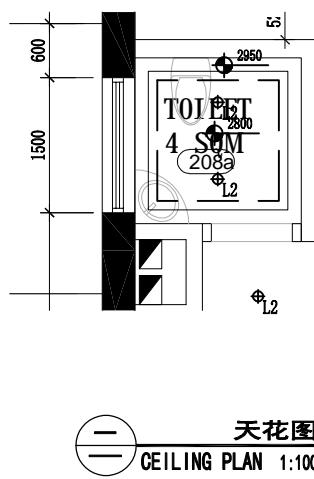

天花图
CEILING PLAN 1:100

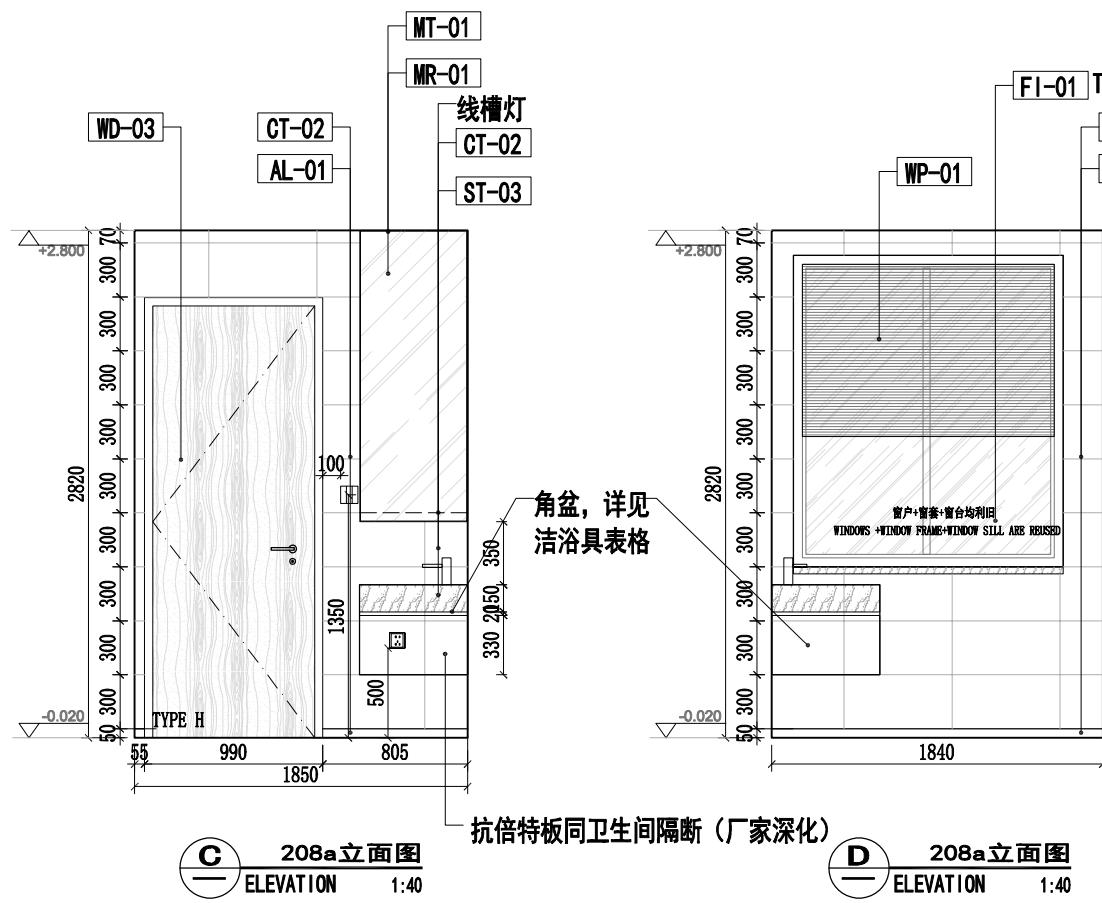

C
ELEVATION 1:40

D
ELEVATION 1:40

Revision number	Description	Date
Description:		
立面图 ELEVATION		
Drawn	Date	2020.09.18
Checked	Print Date	
Scale	Revision	
见图 /A3		
Project no.	Drawing no.	EL-19
2007#		
Net Area		
600m ²		
File Path:	AD-Servered design	
Seal:		
THIS DRAWING IS PROPERTY OF AD Incorporation (China) Ltd. UNAUTHORIZED USE IS NOT PERMITTED, ALL DIMENSIONS TO BE VERIFIED ON SITE		

ANNEX 2F



AD Interiors (China) Ltd

Unit 1702 , Tower A Central Towers
No.555 Langao Road,Putuo District,
Shanghai 200333 PRC


T:8621-61416560 F:8621-61416558

China


Project Title:

UNDP


Project Site:

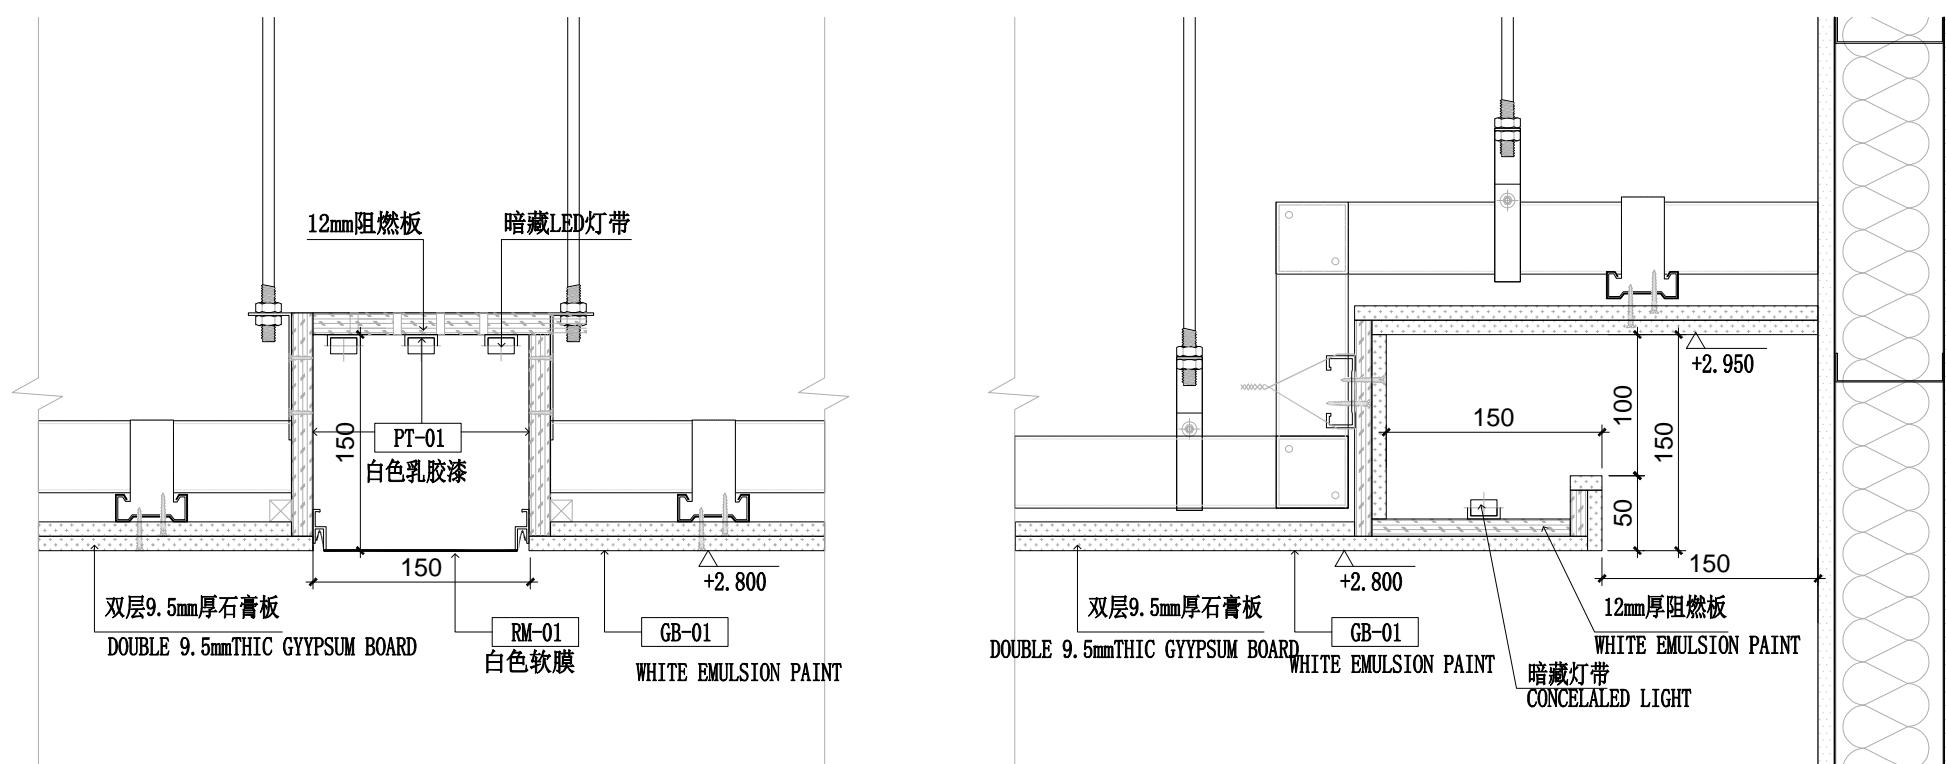


ANNEX 2F

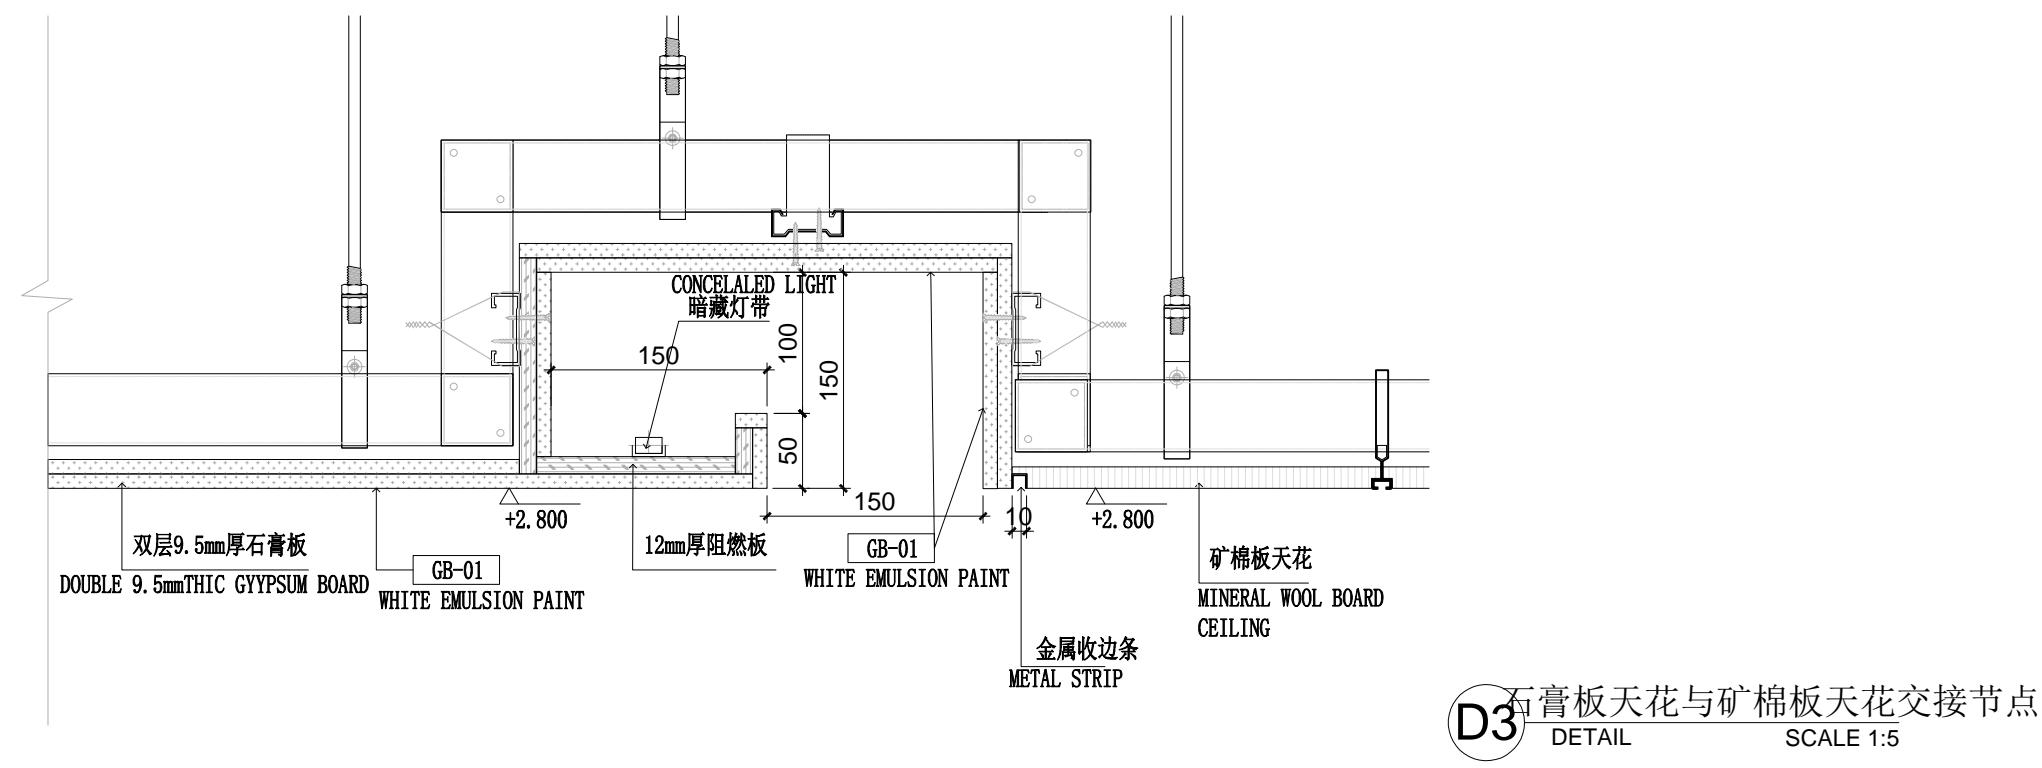


Revision number:	Description:	Date:
Description: 节点图 DETAILS		
Drawn	Date	2020.09.18
Checked	Print Date	
Scale	Revision	
见图 /A3		
Project no.	Drawing no.	2007# DT-01
Net Area		600m ²
File Path:		AD-Several design
Seal:		
THIS DRAWING IS PROPERTY OF AD Incorporation (China) Ltd. UNAUTHORIZED USE IS NOT PERMITTED, ALL DIMENSIONS TO BE VERIFIED ON SITE		

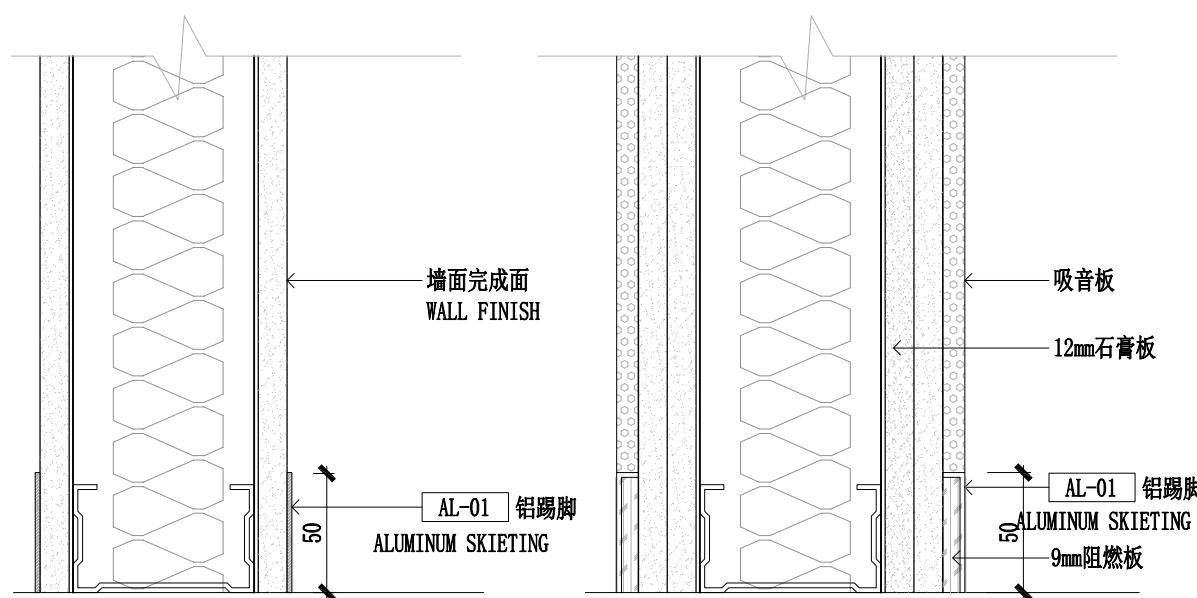


D4 踢脚线节点
DETAIL SCALE 1:3

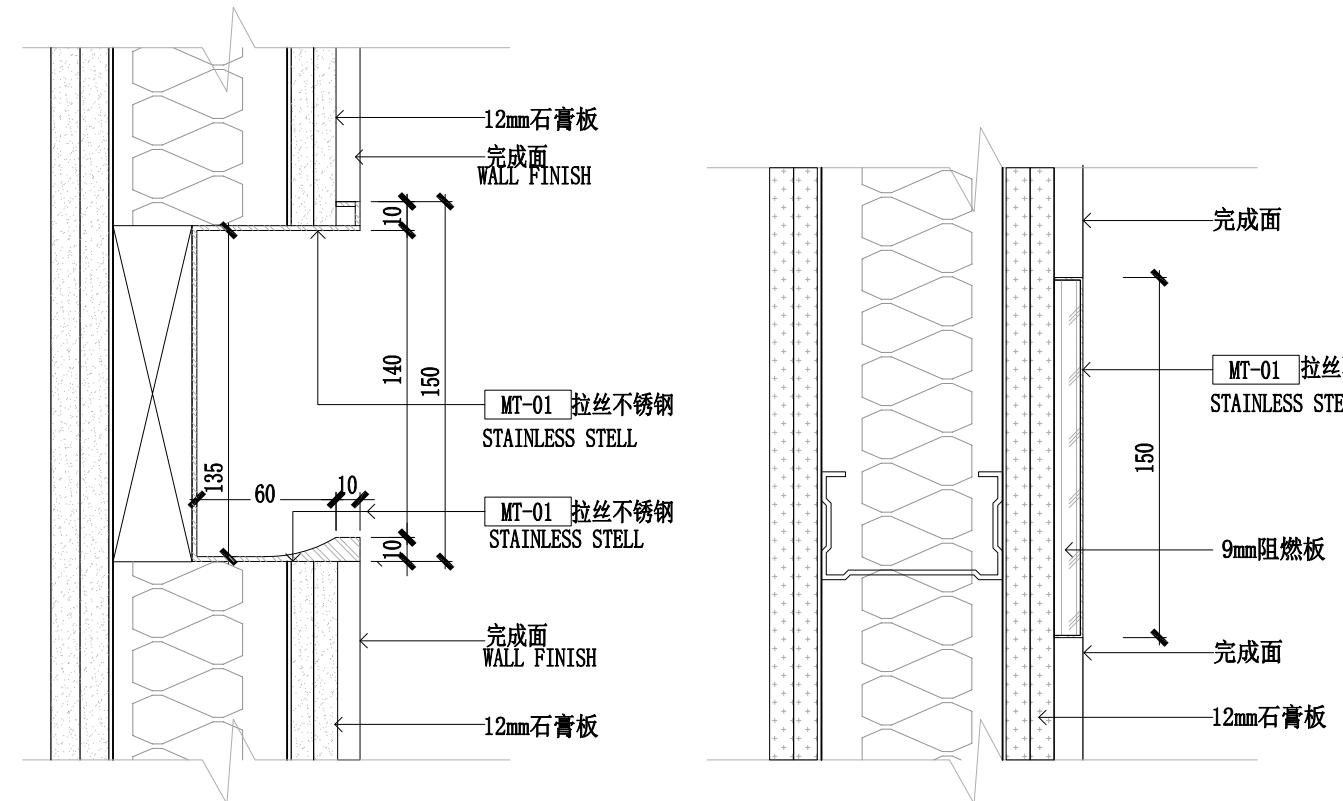


D6 不锈钢笔槽节点
DETAIL SCALE 1:3

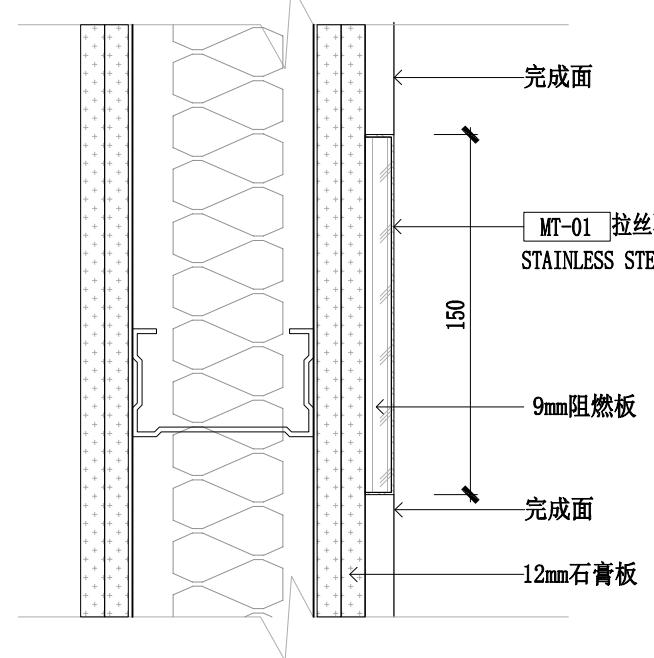

D7 不锈钢腰线节点
DETAIL SCALE 1:3

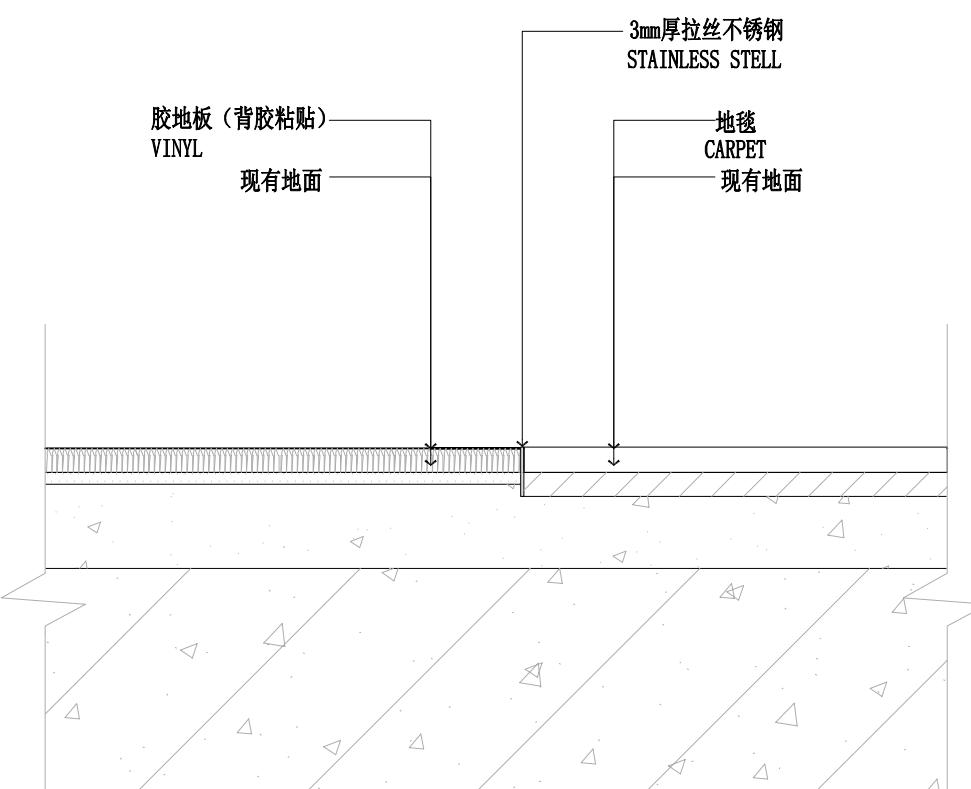

D8 不同材料交接节点
DETAIL SCALE 1:3

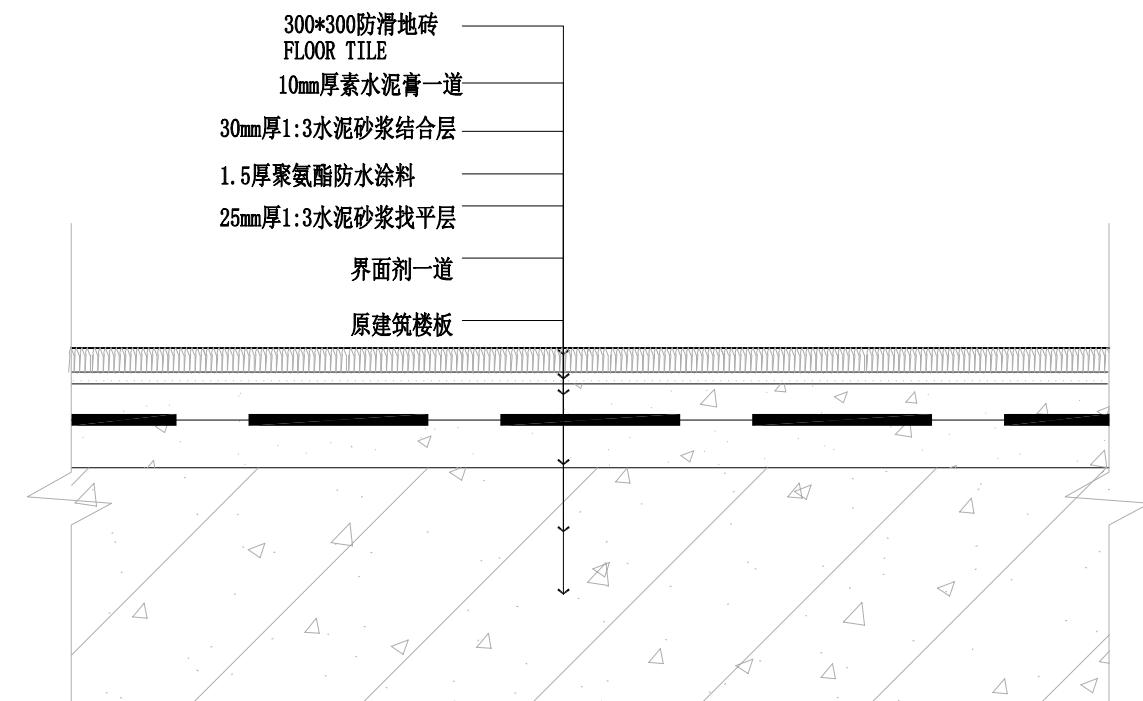

D9 卫生间地砖做法节点
DETAIL SCALE 1:3

Revise number	Description	Date

Description:
节点图
DETAILS

Drawn	Date 2020.09.18
Checked	Print Date
Scale	Revision
见图 /A3	
Project no. 2007#	Drawing no. DT-02
Net Area 600m ²	
File Path: AD-Sevenfold design	
Seal:	

THIS DRAWING IS PROPERTY OF
AD Incorporation (China) Ltd.
UNAUTHORIZED USE IS NOT
PERMITTED, ALL DIMENSIONS
TO BE VERIFIED ON SITE

ANNEX 2F

China

Project Title:
UNDP

Project Site:

ANNEX 2F

Revision number	Description	Date

Description:
节点图
DETAILS

Drawn Date 2020.09.18
Checked Print Date


Scale Revision
见图/A3

Project no. Drawing no.
2007# DT-03

Net Area 600m²
File Path:
AD-Serverad design

Seal:

THIS DRAWING IS PROPERTY OF
AD Incorporation (China) Ltd.
UNAUTHORIZED USE IS NOT
PERMITTED, ALL DIMENSIONS
TO BE VERIFIED ON SITE

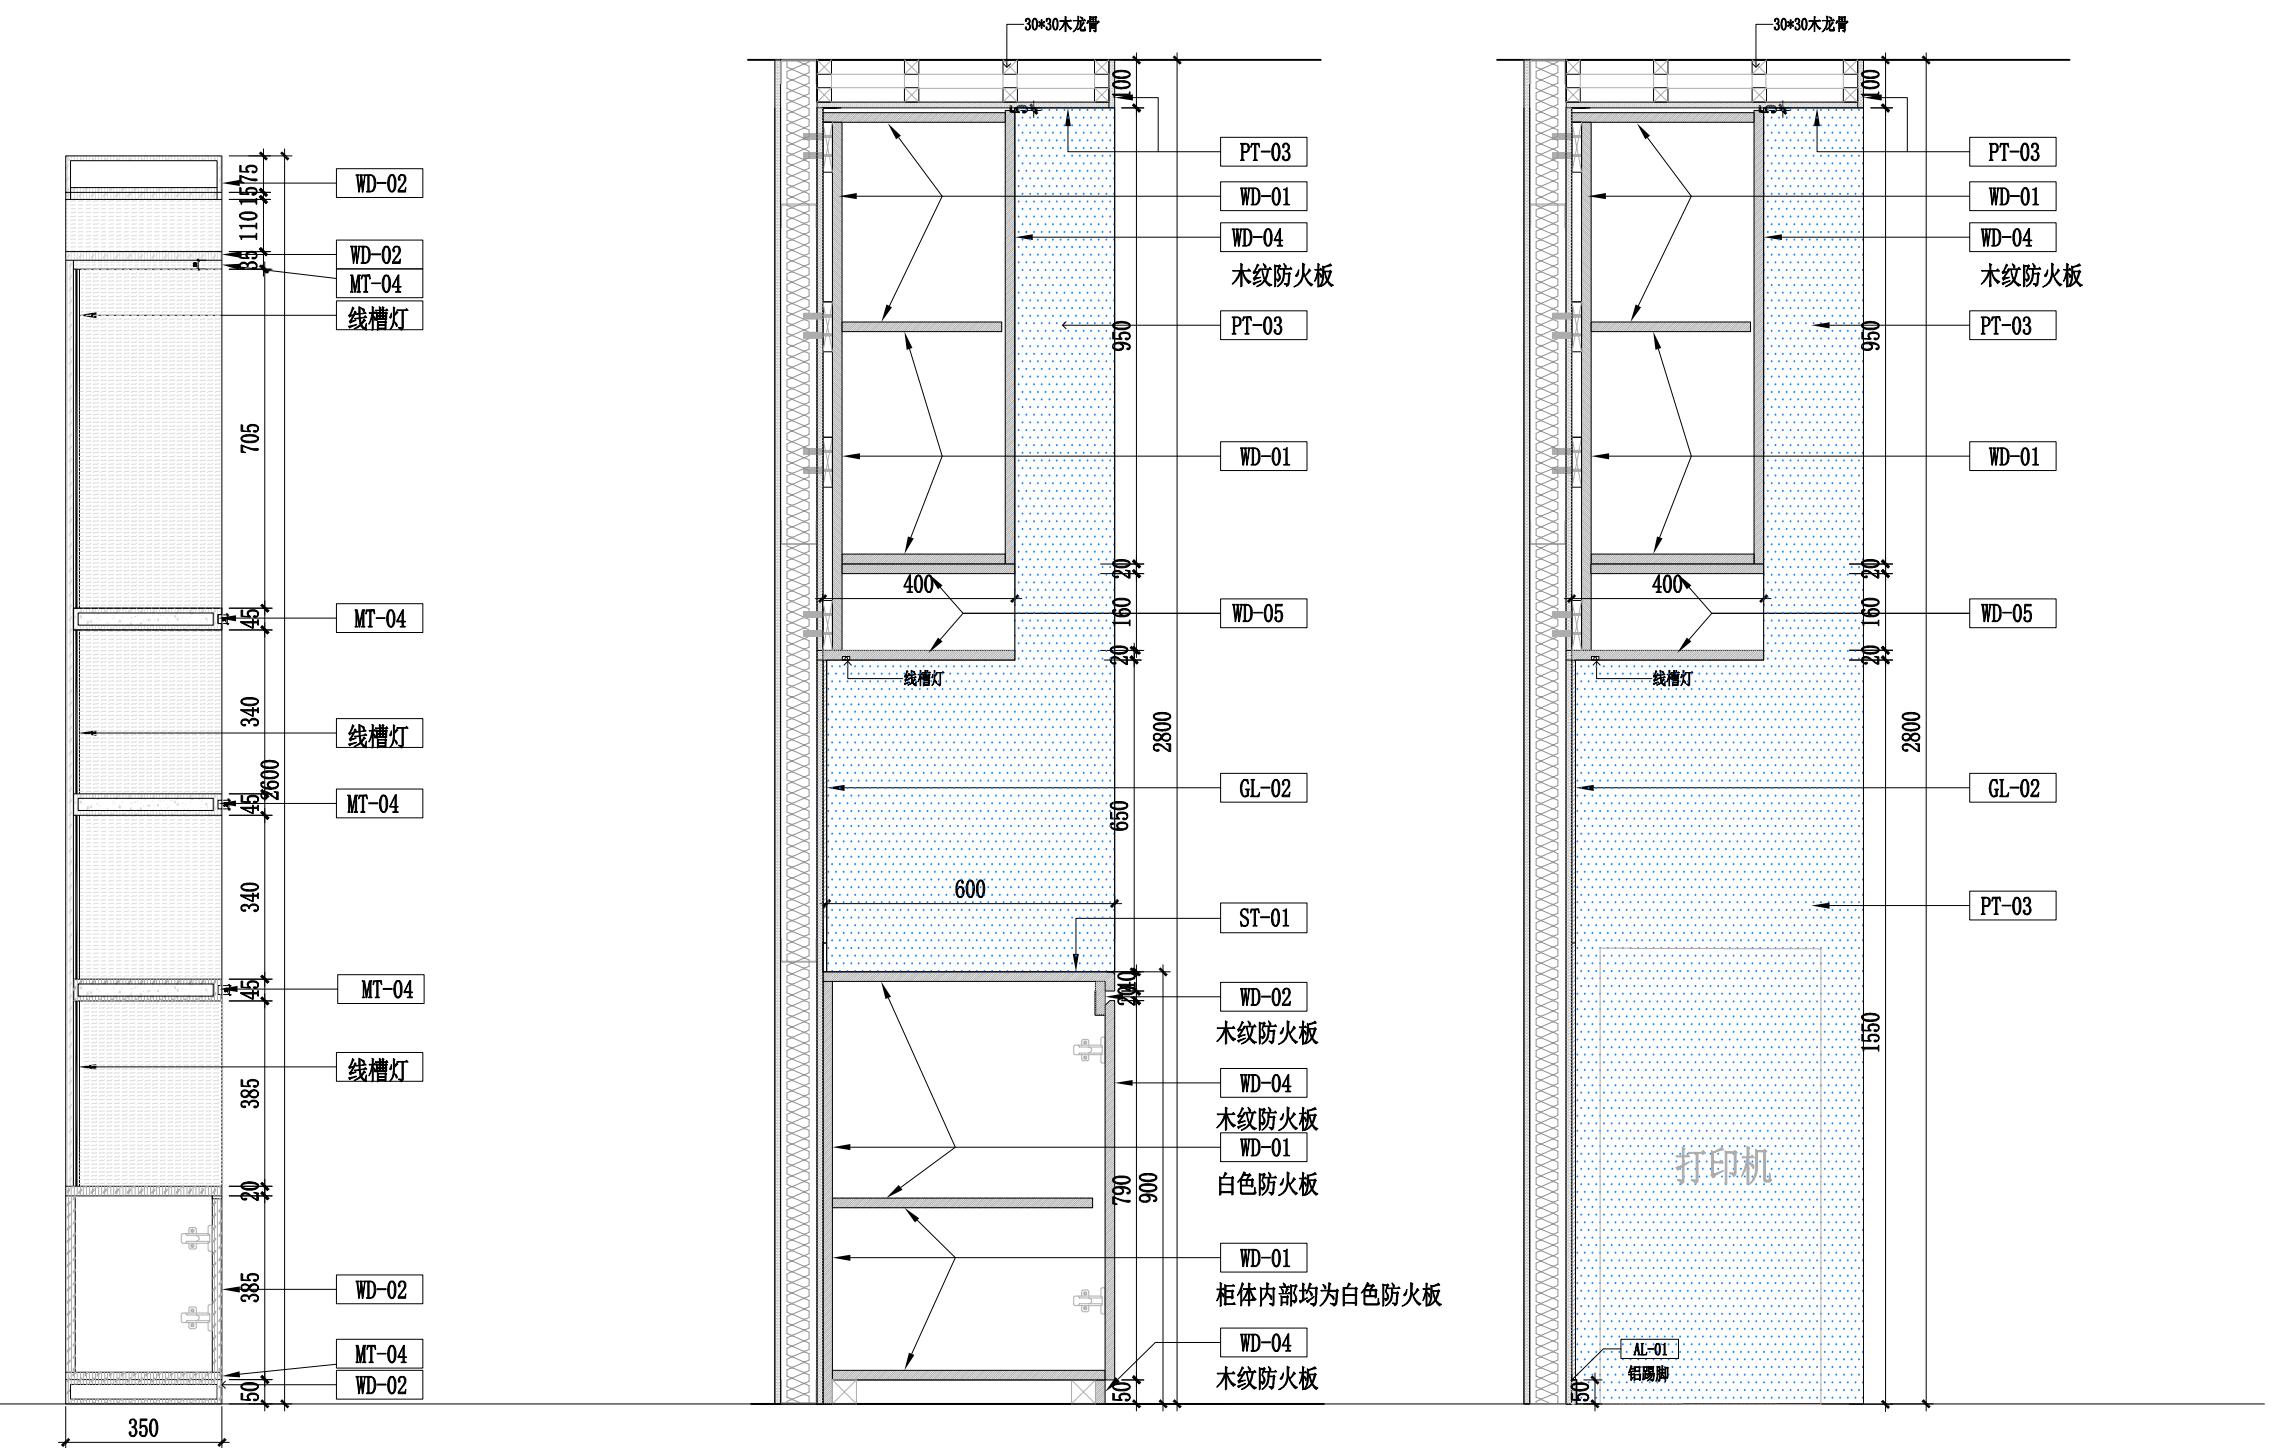



AD Interiors (China) Ltd

Unit 1702 , Tower A Central Towers
No.555 Langao Road,Putuo District,
Shanghai 200333 PRC

T:8621-61416560 F:8621-61416558

China

Project Title:

UNDP

Project Site:

ANNEX 2F

Revision number:	Description:	Date:

Description:
节点图
DETAILS

Drawn Date
2020.09.18

Checked Print Date

Scale Revision
见图 /A3


Project no. Drawing no.
2007# DT-04

Net Area
600m²

File Path:
AD-Serverfd design

Seal:

THIS DRAWING IS PROPERTY OF
AD Incorporation (China) Ltd.
UNAUTHORIZED USE IS NOT
PERMITTED, ALL DIMENSIONS
TO BE VERIFIED ON SITE

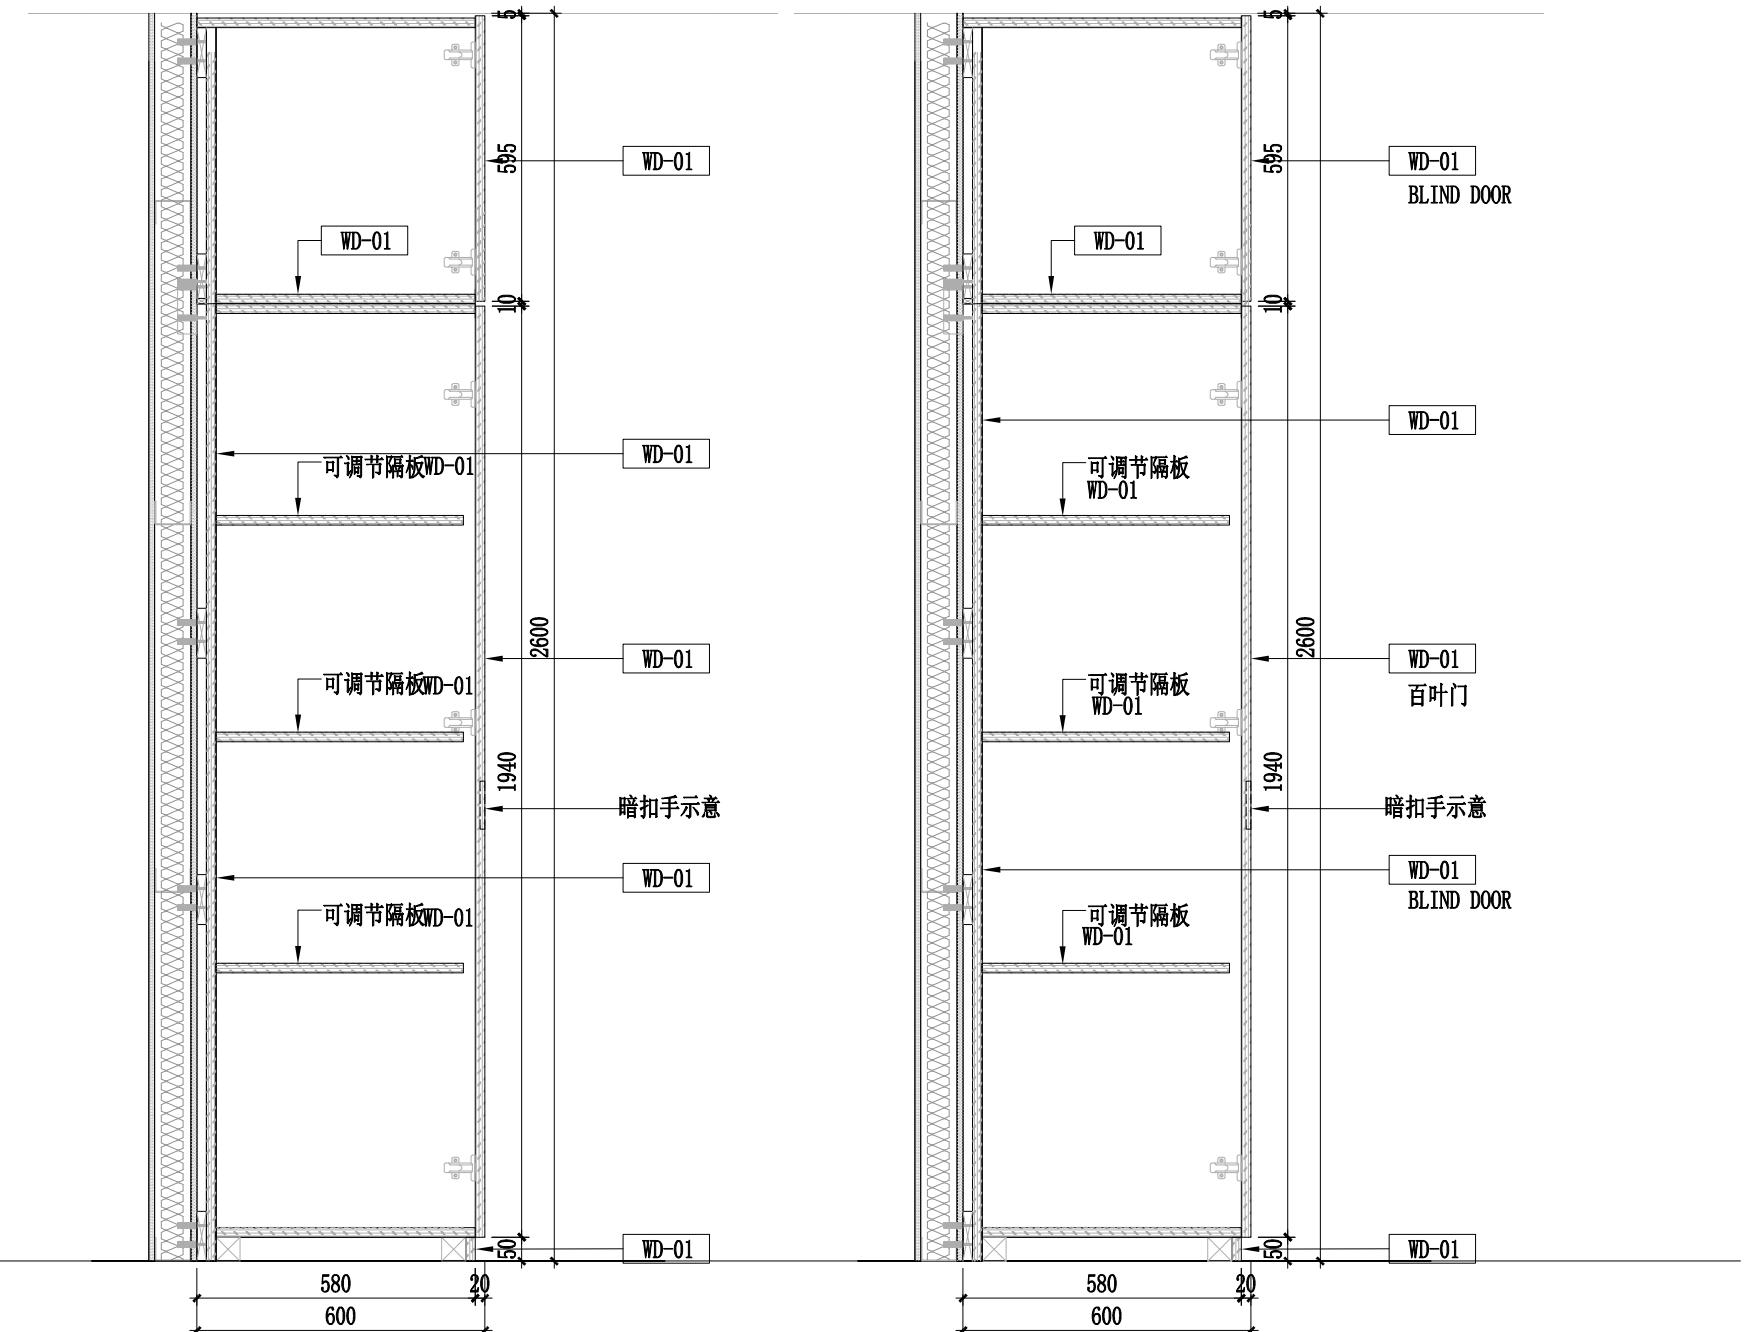

Project Title:
UNDP

Project Site:


ANNEX 2F

Revise number	Description	Date


Description:
节点图
DETAILS

Drawn	Date
	2020.09.18
Checked	Print Date
Scale	Revision
见图 /A3	
Project no.	Drawing no.
2007#	DT-05
Net Area	
600m ²	
File Path:	
ADI-Severfor design	
Seal:	

THIS DRAWING IS PROPERTY OF
AD Incorporation (China) Ltd.
UNAUTHORIZED USE IS NOT
PERMITTED, ALL DIMENSIONS
TO BE VERIFIED ON SITE

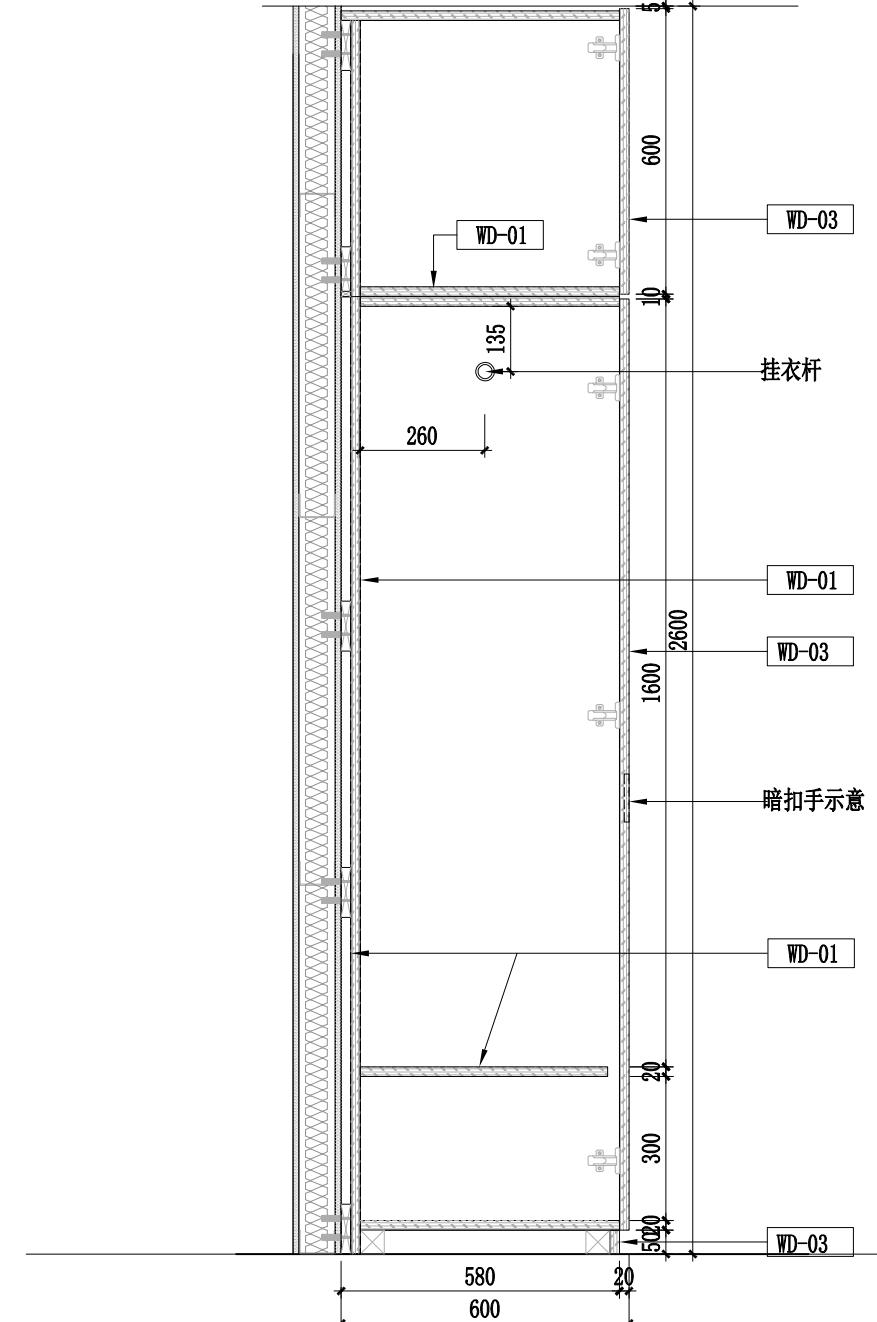

D15 RC房间衣柜剖面图
DETAIL SCALE 1:15

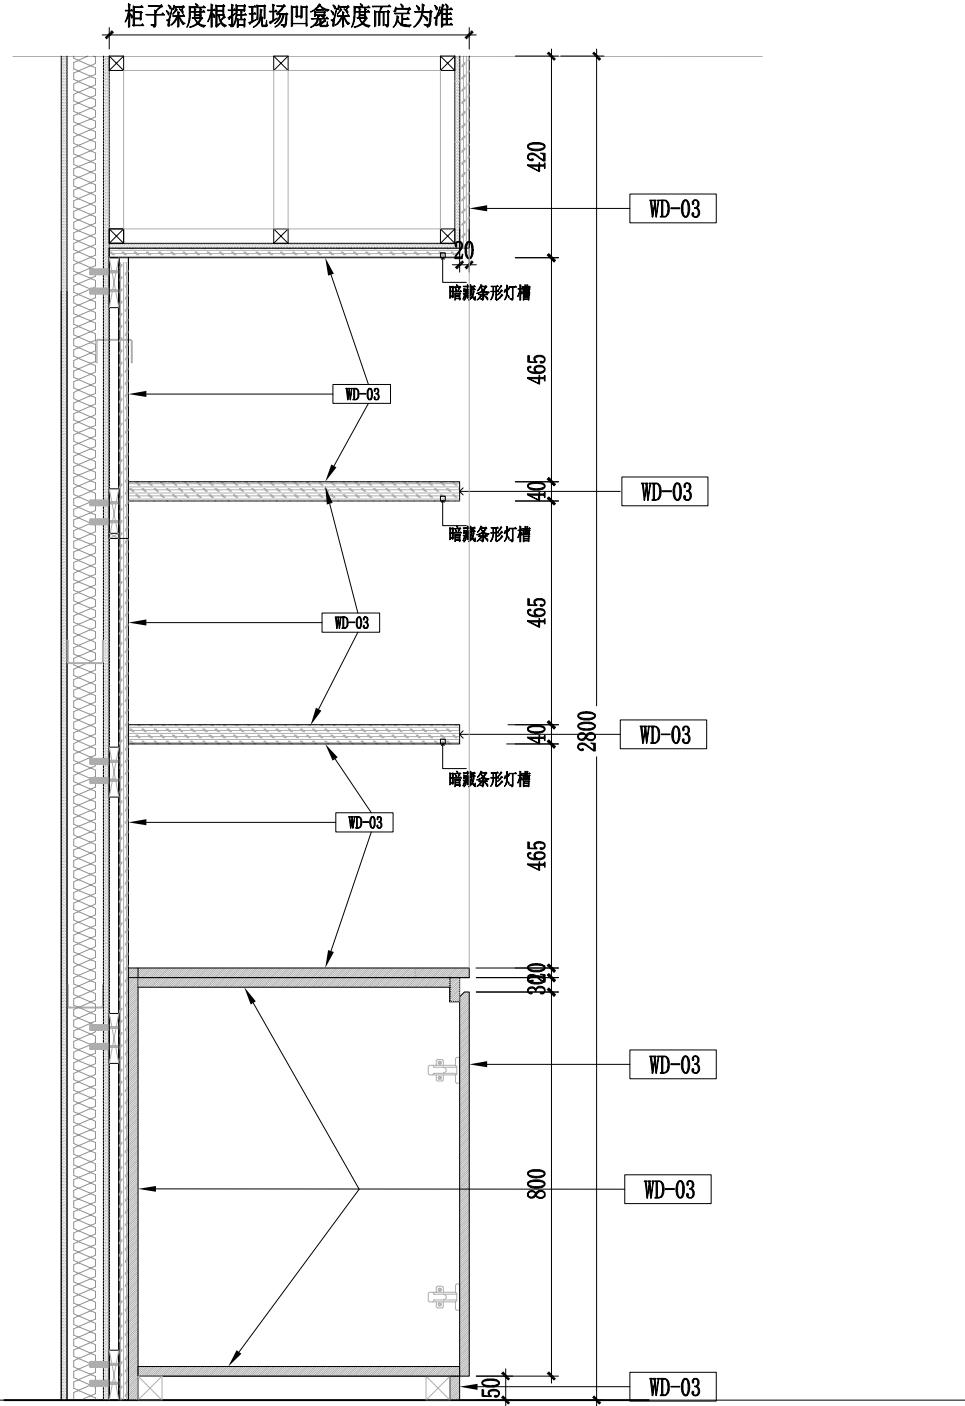

D16 RC房间展示柜剖面图
DETAIL SCALE 1:15


ANNEX 2F

Revise number	Description	Date


Description: 节点图 DETAILS

Drawn Date 2020.09.18
Checked Print Date
Scale Revision
见图 /A3
Project no. Drawing no.
2007# DT-06
Net Area 600m²
File Path: ADI-Severed design
Seal:


THIS DRAWING IS PROPERTY OF
AD Incorporation (China) Ltd.
UNAUTHORIZED USE IS NOT
PERMITTED, ALL DIMENSIONS
TO BE VERIFIED ON SITE

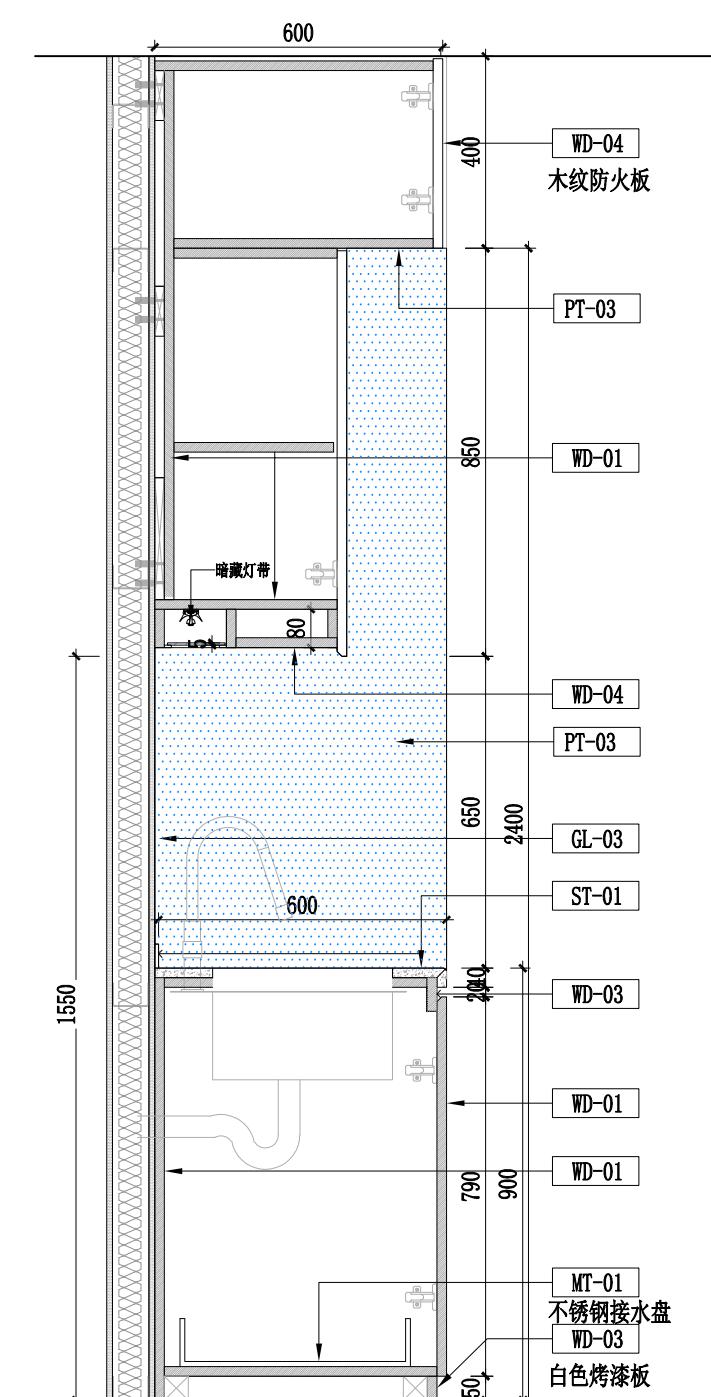

D17 茶水间柜子剖面图
DETAIL SCALE 1:15

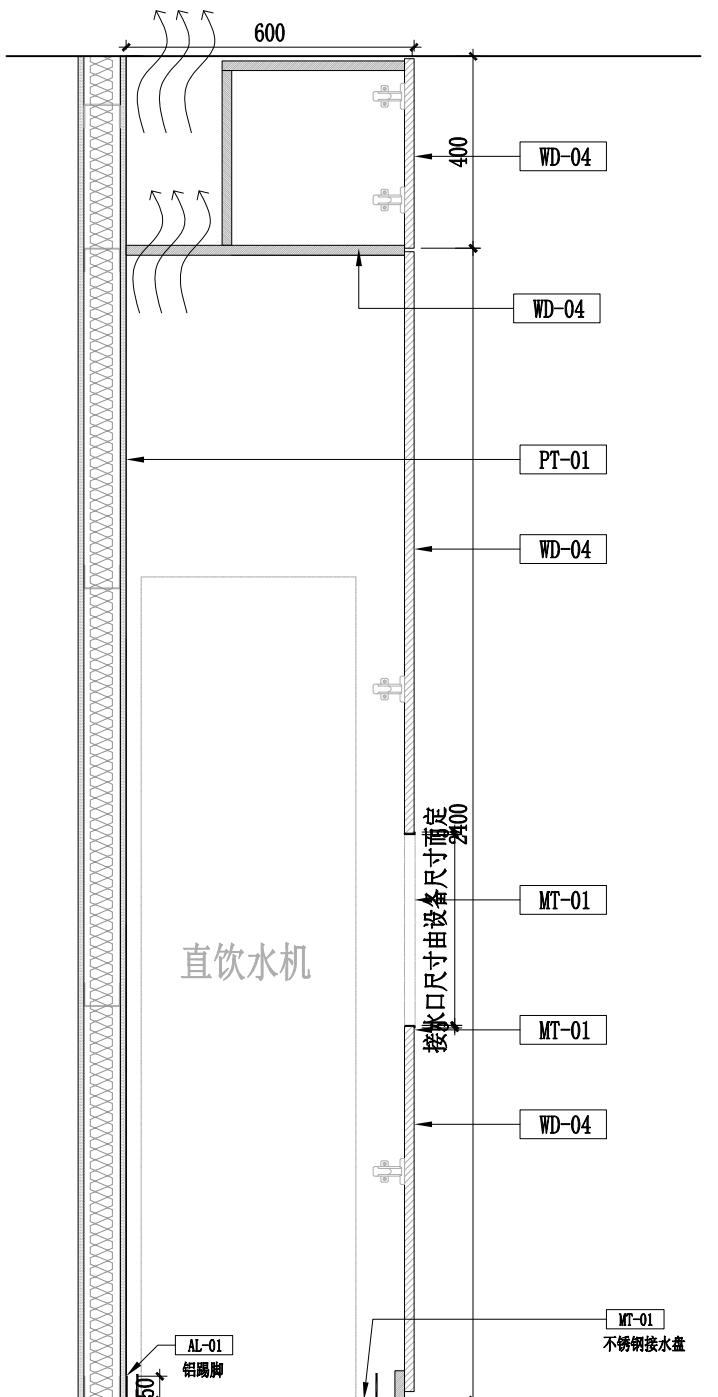

D18 茶水间柜子剖面图
DETAIL SCALE 1:15

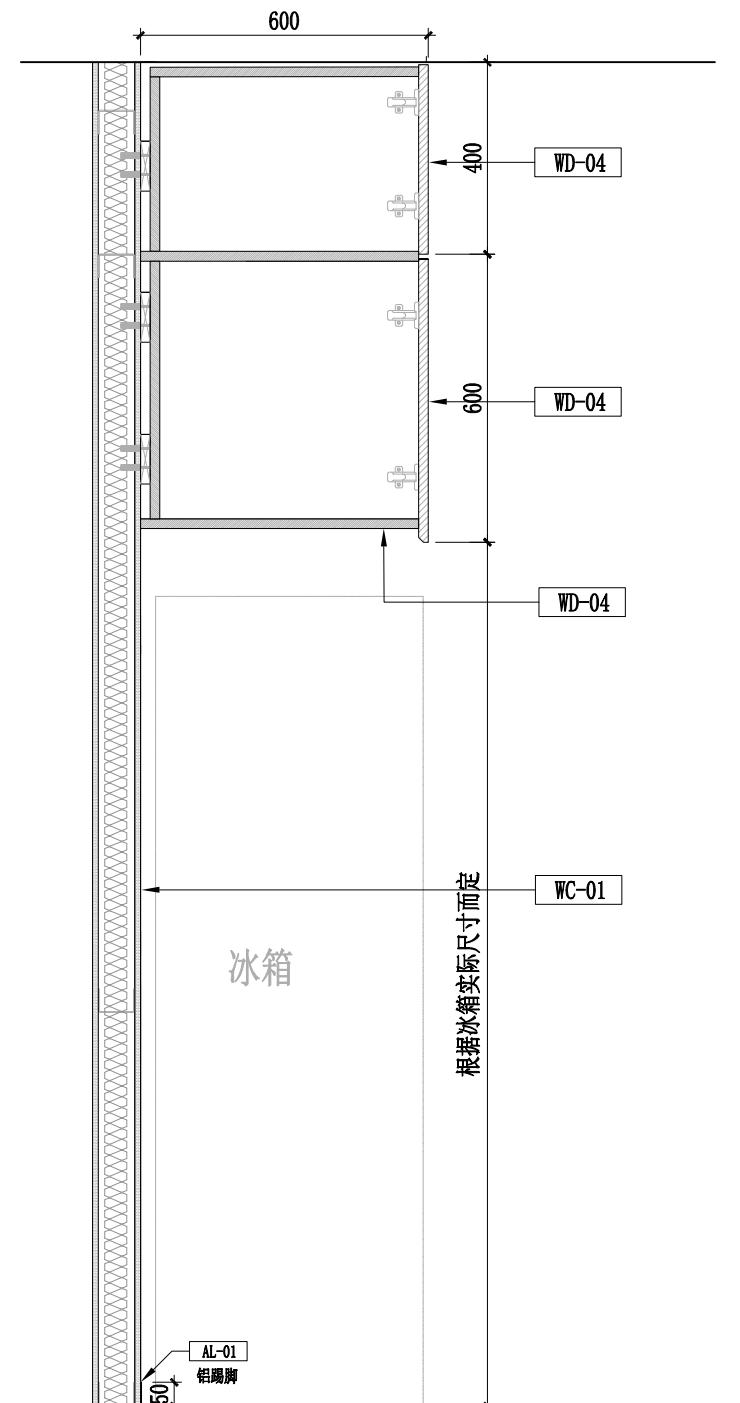

D19 茶水间柜子剖面图
DETAIL SCALE 1:15



AD Interiors (China) Ltd
Unit 1702 , Tower A Central Towers
No.555 Langao Road,Putuo District,
Shanghai 200333 PRC
T:8621-61416560 F:8621-61416558

China

Project Title:
UNDP

Project Site:

ANNEX 2F


Revision number	Description	Date

Description:
节点图
DETAILS

Drawn	Date
	2020.09.18
Checked	Print Date
Scale	Revision
见图 /A3	
Project no.	Drawing no.
2007#	DT-07
Net Area	
600m ²	

File Path:
AD-Serverad design
Seal:

THIS DRAWING IS PROPERTY OF
AD Incorporation (China) Ltd.
UNAUTHORIZED USE IS NOT
PERMITTED, ALL DIMENSIONS
TO BE VERIFIED ON SITE

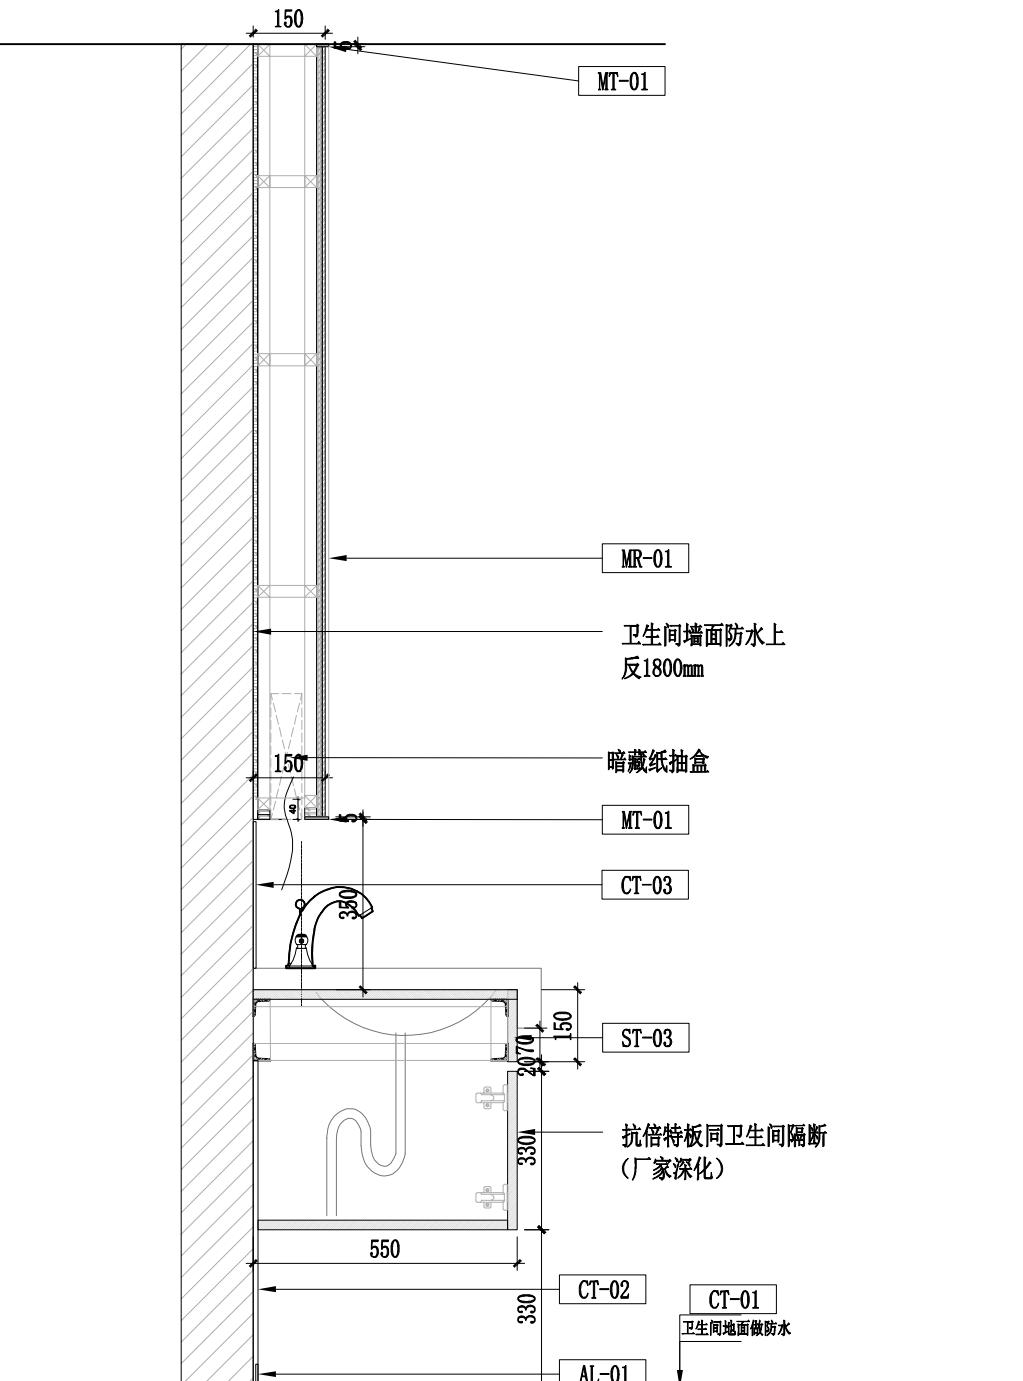

D20 卫生间洗手盆柜剖面图
DETAIL SCALE 1:15

显示屏安装说明:

一、显示屏安装深度:86",65" 电子白板安装深度 160mm

二、当不同显示屏安装与同一凹槽时,按显示屏所需的最大深度
统一凹槽深度,当显示屏各自安装时,按显示屏各自深度安装。

三、当墙体可承重时,显示屏直接固定在原有墙体上,如墙体不可承重,
则按大样增加镀锌方通加固


四、显示屏后方插座面板由AV集成商提供安装及位置

五、显示屏高度详见各会议室立面,新增墙体厚度,做法按各会议室具体情况考虑


1. 屏幕安装高度建议下显示屏/电子白板底部高度0.9~1.1m, 具体参考如下建议;
如下高度考虑了与会中坐着视觉高度, 同时也考虑电子白板书写高度

场景1: 显示屏/电子白板上墙安装				
配置情况	摄像头选型	屏幕高度	安装位置	摄像头支架
单65寸电子白板或 单65寸显示器;	罗技CC2900EP	底边离地1m±0.05m	屏幕上方	摄像头原厂支架
		底边离地 0.9m±0.05m	屏幕上方	摄像头原厂支架
		底边离地 1.10±0.05m	屏幕下方	摄像头原厂支架
		86寸显示器: 底边离地 1.10±0.05m 65寸电子白板: 底边离地 1m±0.05m	86寸屏幕下方	摄像头原厂支架
86寸显示器+86寸电 子白板	SONY 12DDU	98寸显示器: 底边离地 1.10±0.05m 98寸电子白板: 底边离地 0.9m±0.05m	98寸屏幕下方	摄像头原厂支架
		98寸电子白板: 底边离地 0.9m±0.05m	98寸屏幕上方	摄像头原厂支架

场景2: 显示屏/电子白板移动支架安装				
配置情况	摄像头选型	屏幕高度	安装位置	摄像头支架
单65寸电子白板或 单65寸显示器;	罗技CC2900LP	底边离地1m±0.05m	屏幕上方	需定制摄像头支架(集成商提供)
		底边离地 0.9m±0.05m	屏幕上方	需定制摄像头支架(集成商提供)
		底边离地 1.10±0.05m	屏幕下方	需定制摄像头支架(集成商提供)
		86寸显示器: 底边离地 1.10±0.05m 65寸电子白板: 底边离地 1m±0.05m	86寸屏幕下方	需定制摄像头支架(集成商提供)
86寸显示器+86寸电 子白板	SONY 12DDU	98寸显示器: 底边离地 0.9m±0.05m 98寸电子白板: 底边离地 0.9m±0.05m	98寸屏幕上方	摄像头原厂支架
		98寸电子白板: 底边离地 0.9m±0.05m	98寸屏幕下方	摄像头原厂支架

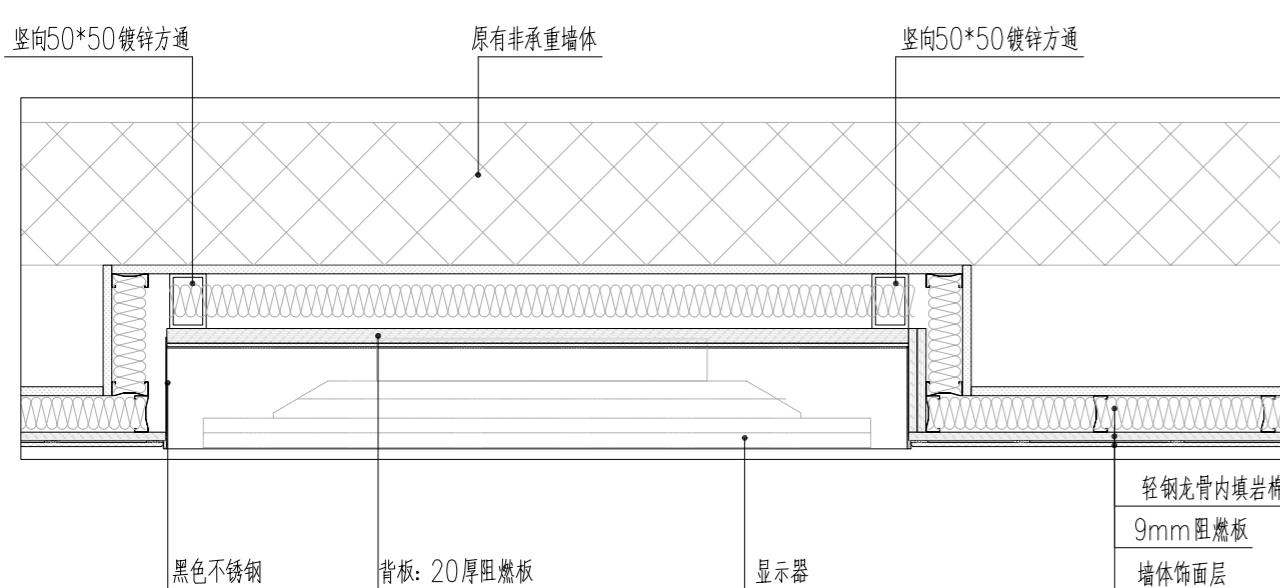


显示屏安装横向剖面图 (原有墙体前方加固) 1: 10

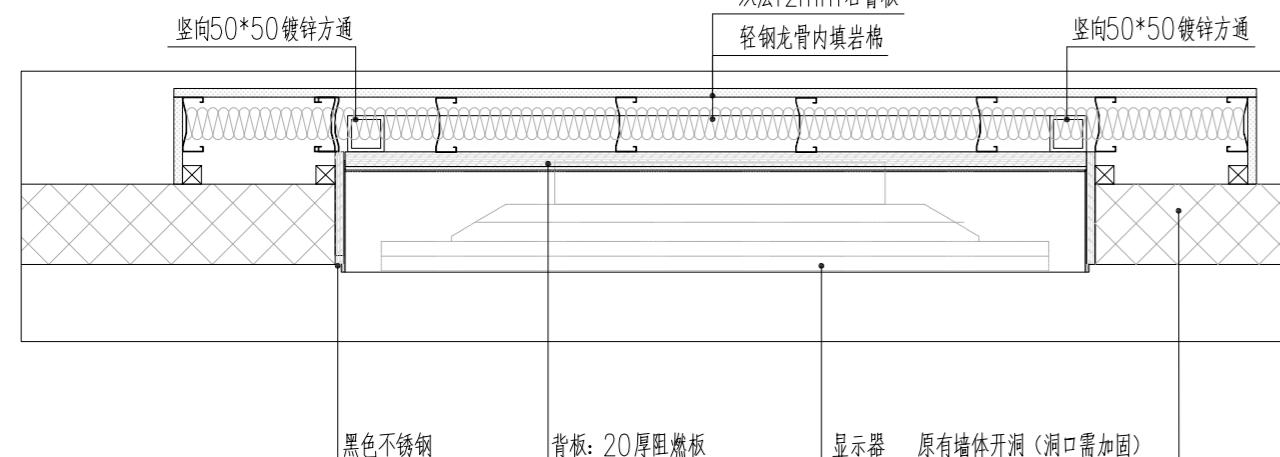


显示屏安装横向剖面图 (原有墙体后方加固) 1: 10



A 显示屏加固安装立面示意图 1: 20

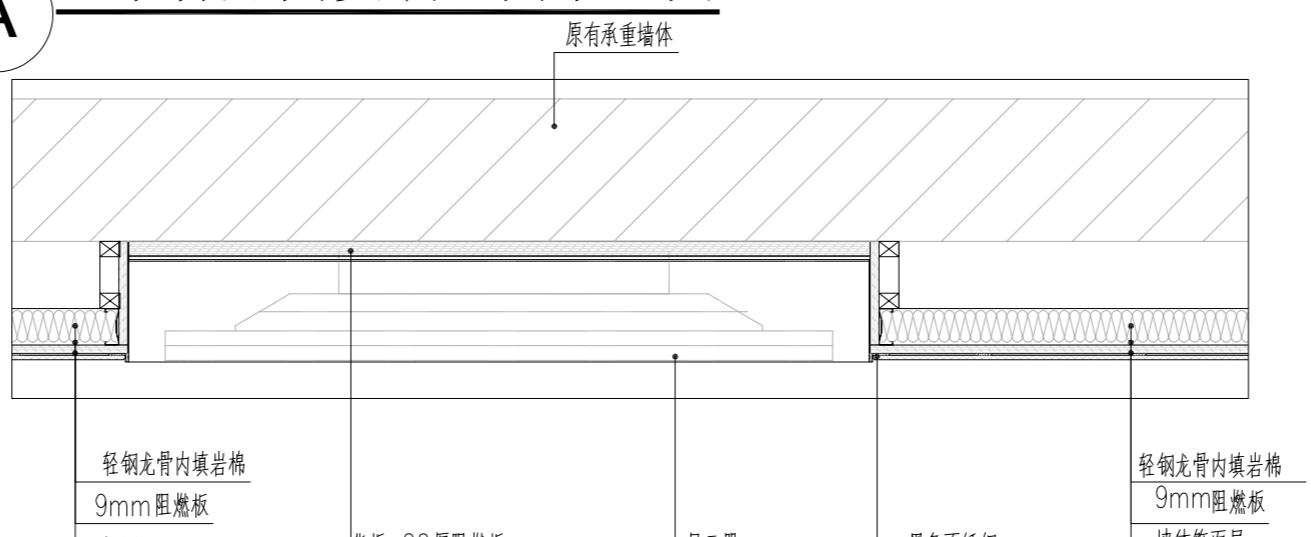


显示屏安装横向剖面图 (原有墙体不加固) 1: 10

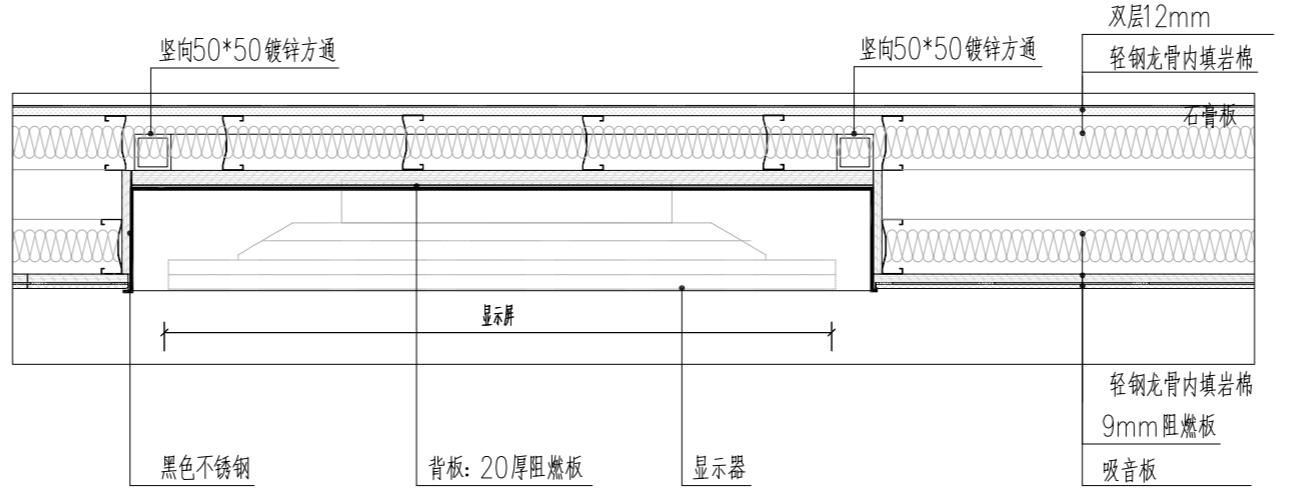

显示屏安装横向剖面图 (新建墙体) 1: 10

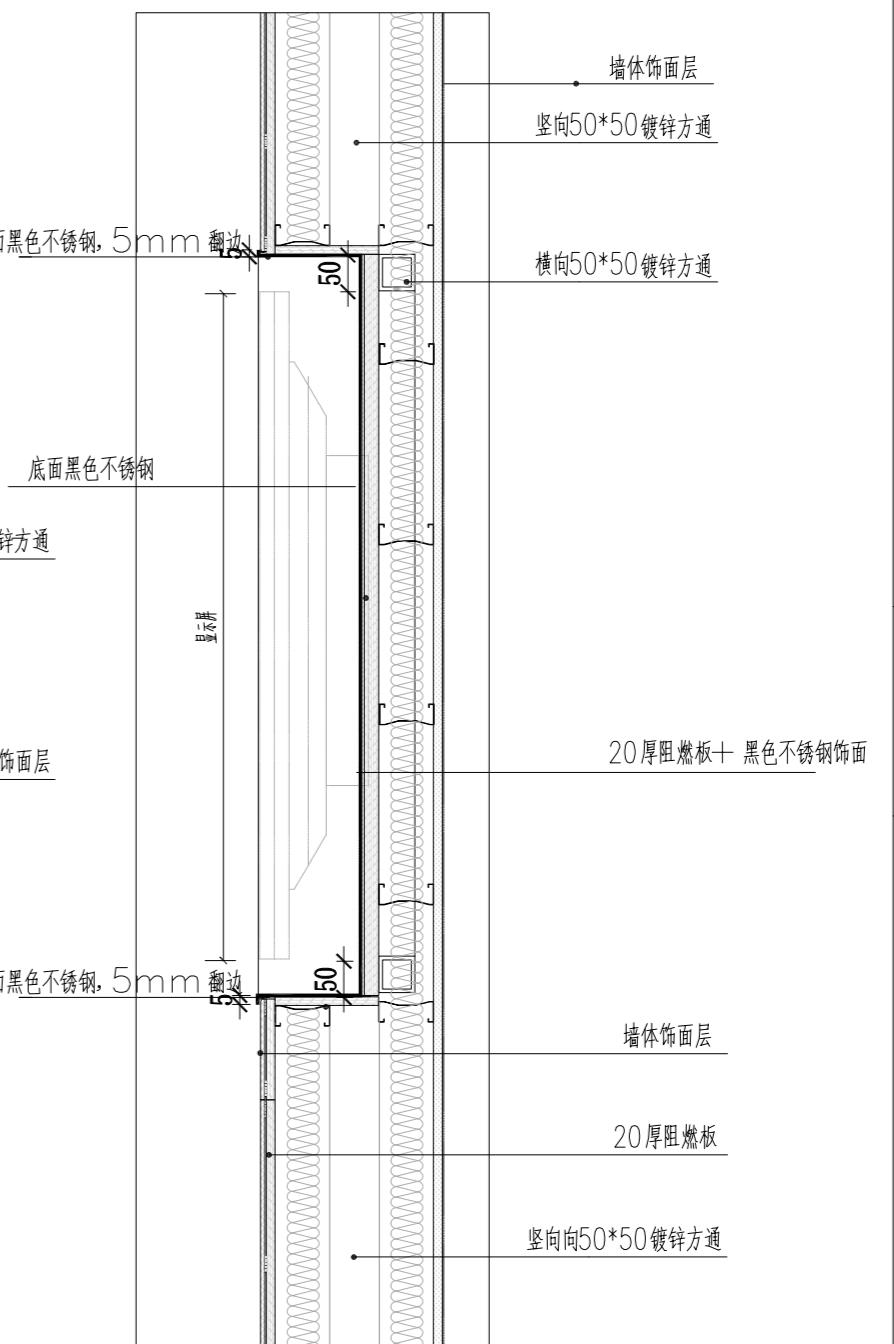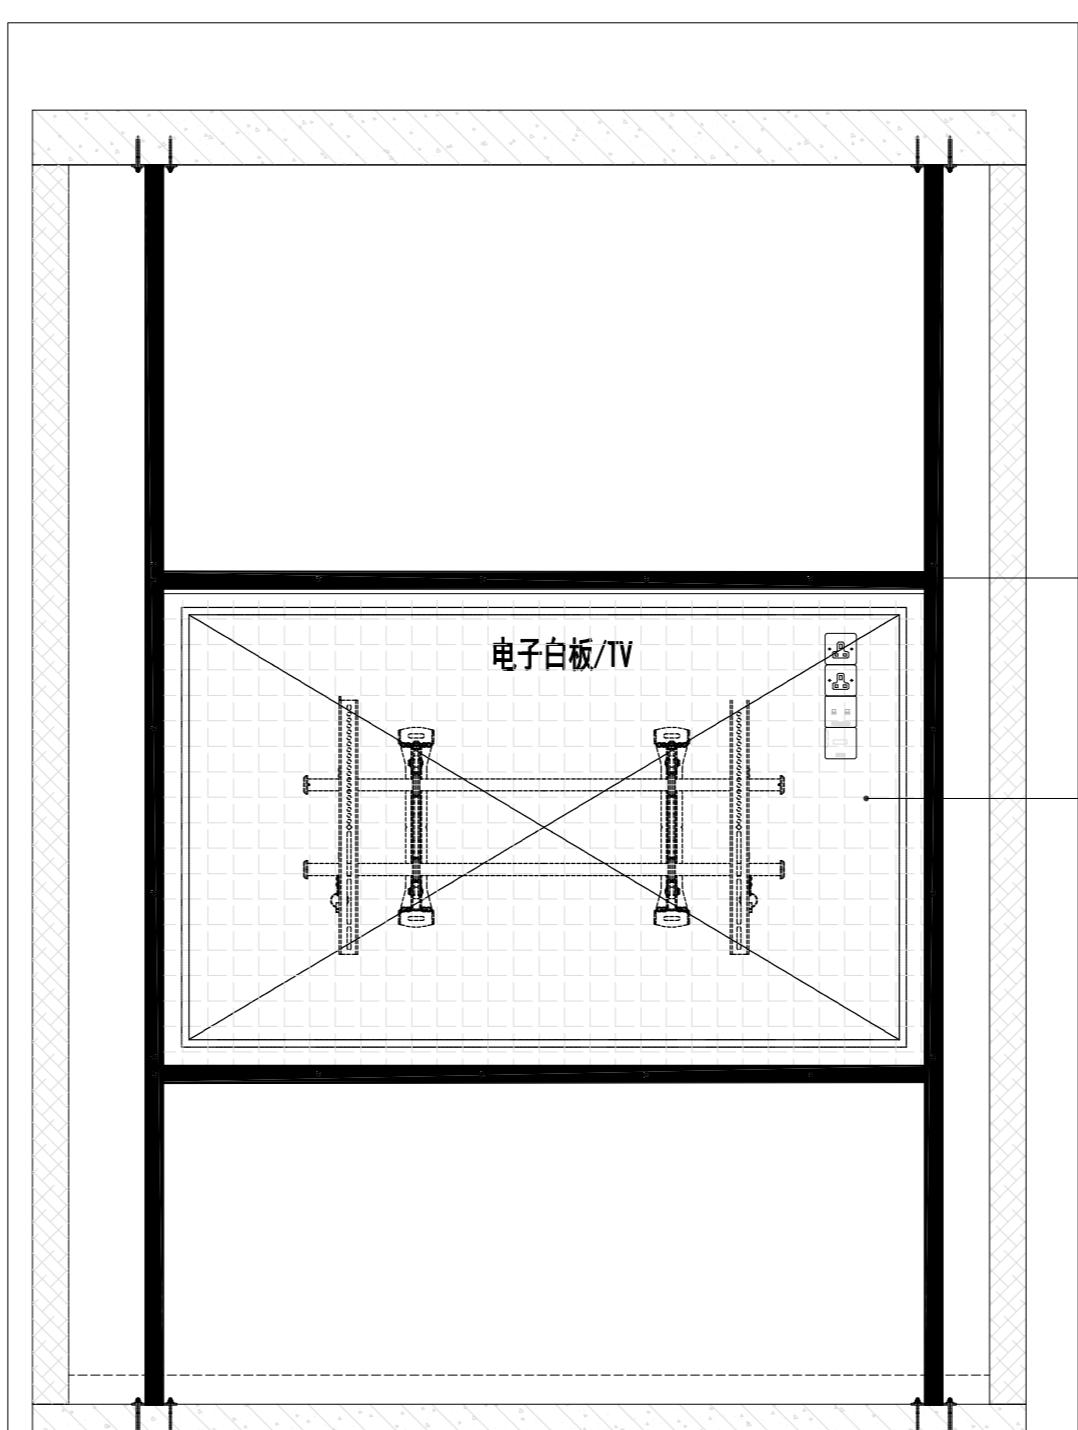

显示屏安装竖向剖面图 1: 10

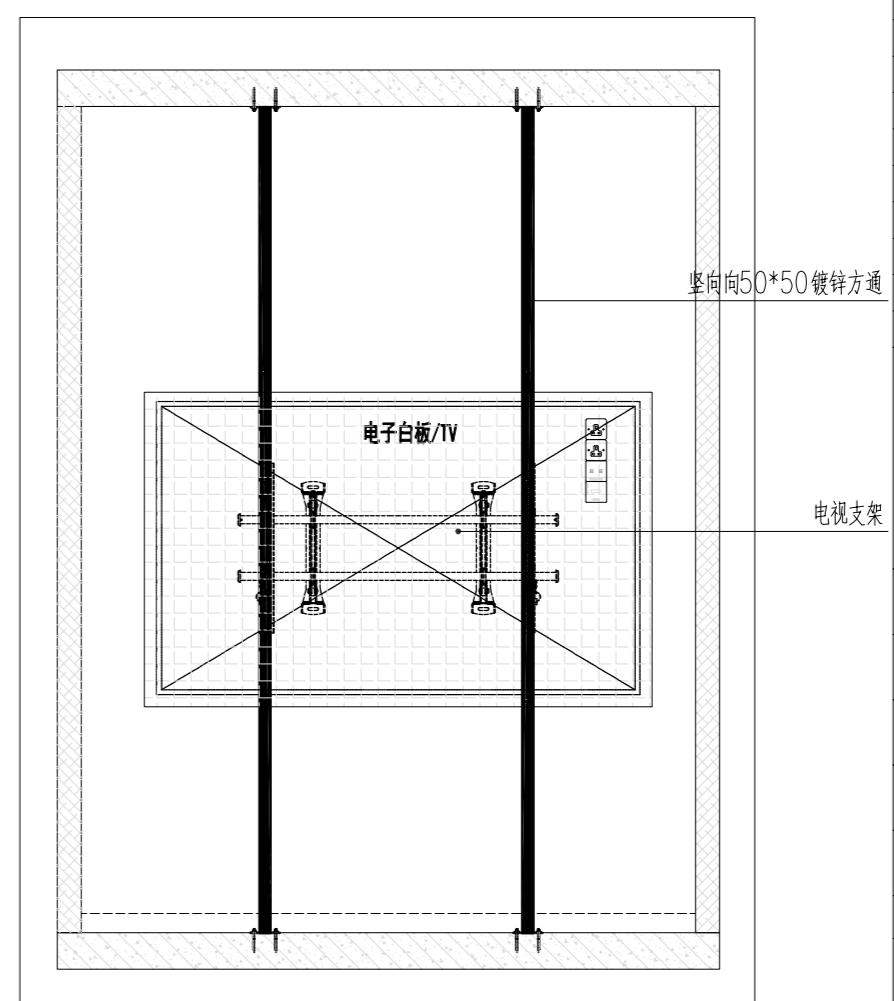

明装电视加固 1: 30

adinteriors

AD Interiors (China) Ltd
Unit 1702 , Tower A Central Towers
No.555 Langao Road,Putuo District,
Shanghai 200333 PRC
T:8621-61416560 F:8621-61416558
China

Project Title:
UNDP

Project Site:

ANNEX 2F

Revision number	Description	Date
Description: 节点图 DETAILS		
Drawn	Date	
Checked	Print Date	
Scale	Revision	
见图/A2		
Project no.	Drawing no.	
2007#	DT-08	
Net Area	600m ²	
File Path:	AD-Server/di	design
Seal:		
THIS DRAWING IS PROPERTY OF AD Incorporation (China) Ltd. UNAUTHORIZED USE IS NOT PERMITTED, ALL DIMENSIONS TO BE VERIFIED ON SITE		