


"WIDELINE" : PARTITION (H=2800mm) T.B.C.

"SUMMIT" : PARTITION (H=2800mm) T.B.C.


P01	SINGLE GLAZED PARTITION (12mm low iron tempered glass,25*105mm glazed frame) 单层玻璃隔断 (12mm超白钢化玻璃, 25*105mm玻璃框)	5.1 LM	P02	SINGLE GLAZED PARTITION (12mm low iron tempered glass,25*38mm glazed frame) 单层玻璃隔断 (12mm超白钢化玻璃, 25*38mm玻璃框)	1.92 LM
PC1	W=304mm POWER COLUMN (double side aluminum sheet ,25*105mm glazed frame) W=304mm 设备带 (双面铝板, 25*105mm玻璃框)	1 NOS	D03	W=1000mm SUMMIT SINGLE GLAZED SLIDING DOOR+PULL HANDLE (summit 38*150mm sliding door frame,12mm low iron tempered glass) W=1000mm SUMMIT 单层玻璃移门+大拉手 (summit 38*150mm 门框, 12mm超白钢化玻璃)	1 NOS
D01	DOOR FRAME ONLY (JEB 1027A door frame) 仅提供门框 (JEB 1027A门框)	7 NOS			
D02	DOOR FRAME ONLY (JEB 834 door frame) 仅提供门框 (JEB 834门框)	3 NOS			

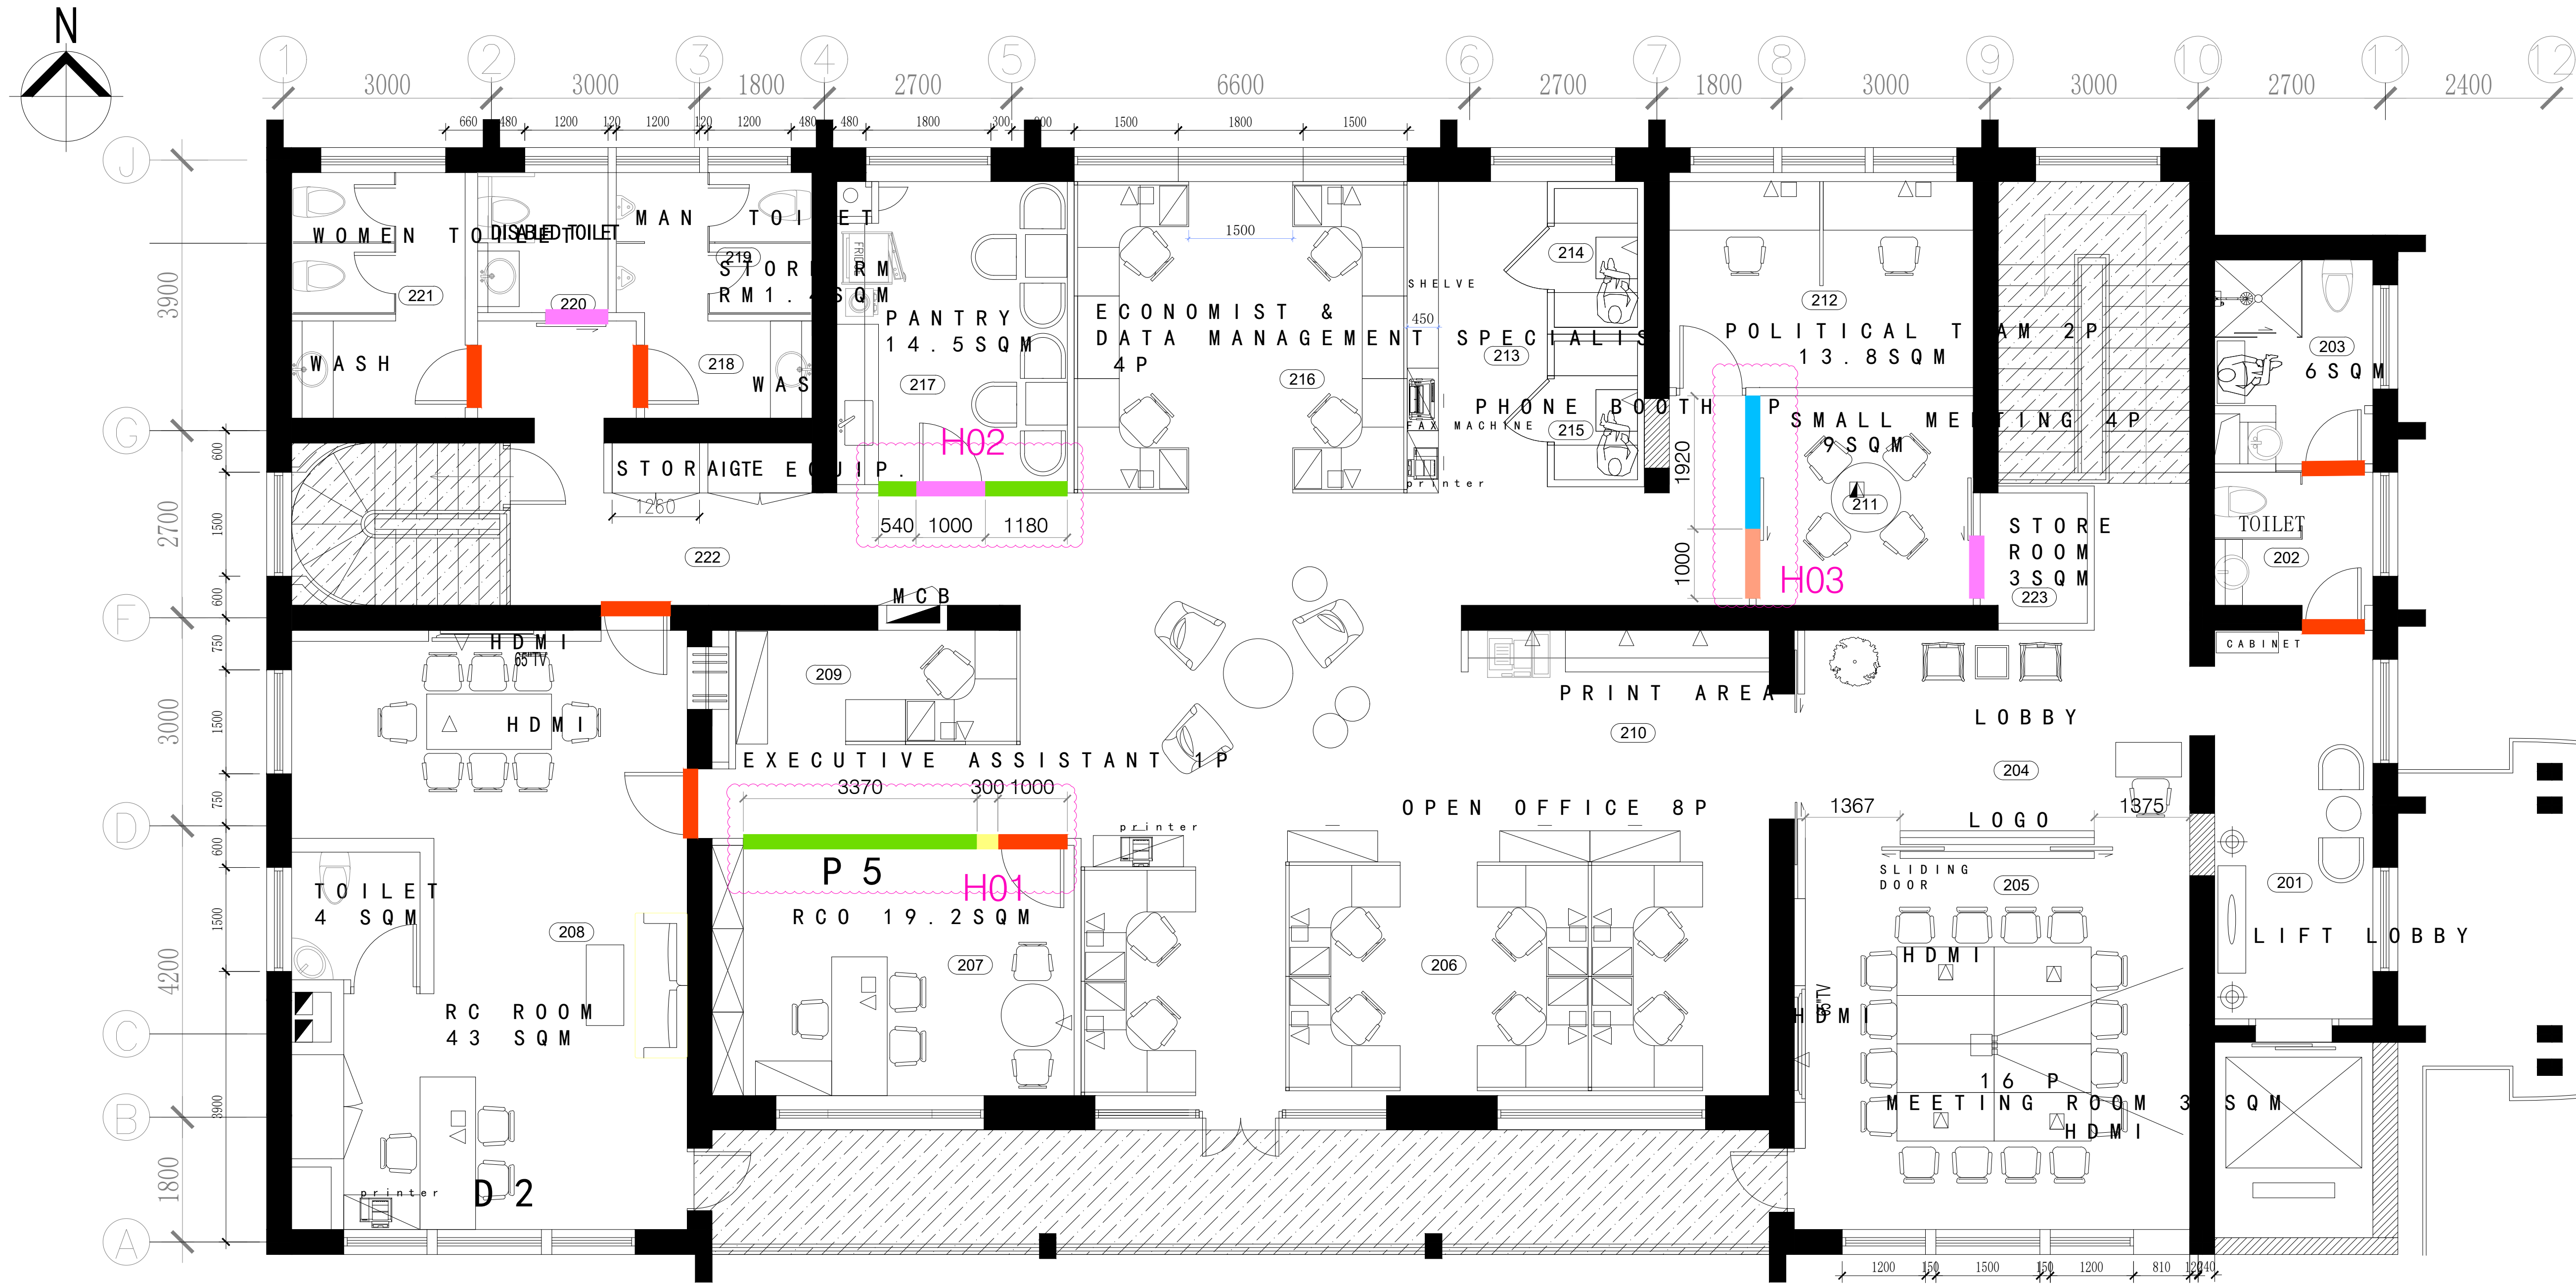


LEGEND: 符号	DESCRIPTION: 说明	LEGEND: 符号	DESCRIPTION: 说明
1	SET 10A SINGLE SOCKET OUTLET ON THE WALL OR FURNITURE PANEL 1套10A单相插座, 安装于家具屏风或墙面上。	1	VOICE POINT ON WALL OR PANEL 一个电话插座位于墙面或屏面上。
2	SET 10A TWIN SOCKET OUTLETS ON FURNITURE PANEL OR WALL 2套10A单相插座, 安装于家具屏风或墙面上。	1	VOICE POINT ON FLOOR OR FURNITURE 一个电话插座位于地面或桌面上。
3	SET 10A SINGLE SOCKET OUTLET ON THE FLOOR OR FURNITURE 1套10A单相插座, 安装于地面或家具上。	1	VOICE POINT ON FLOOR OR FURNITURE 一个电话插座位于地面或桌面上。

LEGEND:图例		型号
	NEW 600 x 600 LIGHT FIXTURE	600*600 LED灯盘
+	NEW DOWN LIGHT	筒灯
I	NEW DOWN LIGHT	筒灯
	HALOGEN SPOTLIGHT	射灯
	BARISOL	150*600灯盘
	PENDANT LIGHT	


R2	GENERAL REVISION	01/09/20
R1	GENERAL REVISION	27/08/20
O	FIRST ISSUE	27/08/20
REV	DESCRIPTION	DATE
THIS DRAWING IS THE COPYRIGHT OF JEB (SHANGHAI) LIMITED. ANY REPRODUCTION IN PART OR AS A WHOLE WITHOUT THE WRITTEN PERMISSION OF JEB (SHANGHAI) LIMITED IS PROHIBITED.		
JEB Partitions JEB TRADING (BEIJING) CO., LTD. Room 1702, Tower C, Grand Pacific Building, No.8, Guang Hua Road, Chao Yang District, Beijing 100022, China TEL: (+86 10) 6583 6618 FAX: (+86 10) 6581 5161 PROJECT : UNDP		
TITLE : LAYOUT PLAN FOR 2F 平面图 2层		
SCALE :		
DESIGNED BY : Sue Zhao		
DRAWN BY : Sue Zhao		
CHECKED BY : Yong Liu		
APPROVAL BY : Yong Liu		
DRAWING NO. : BJ20/141/L01		

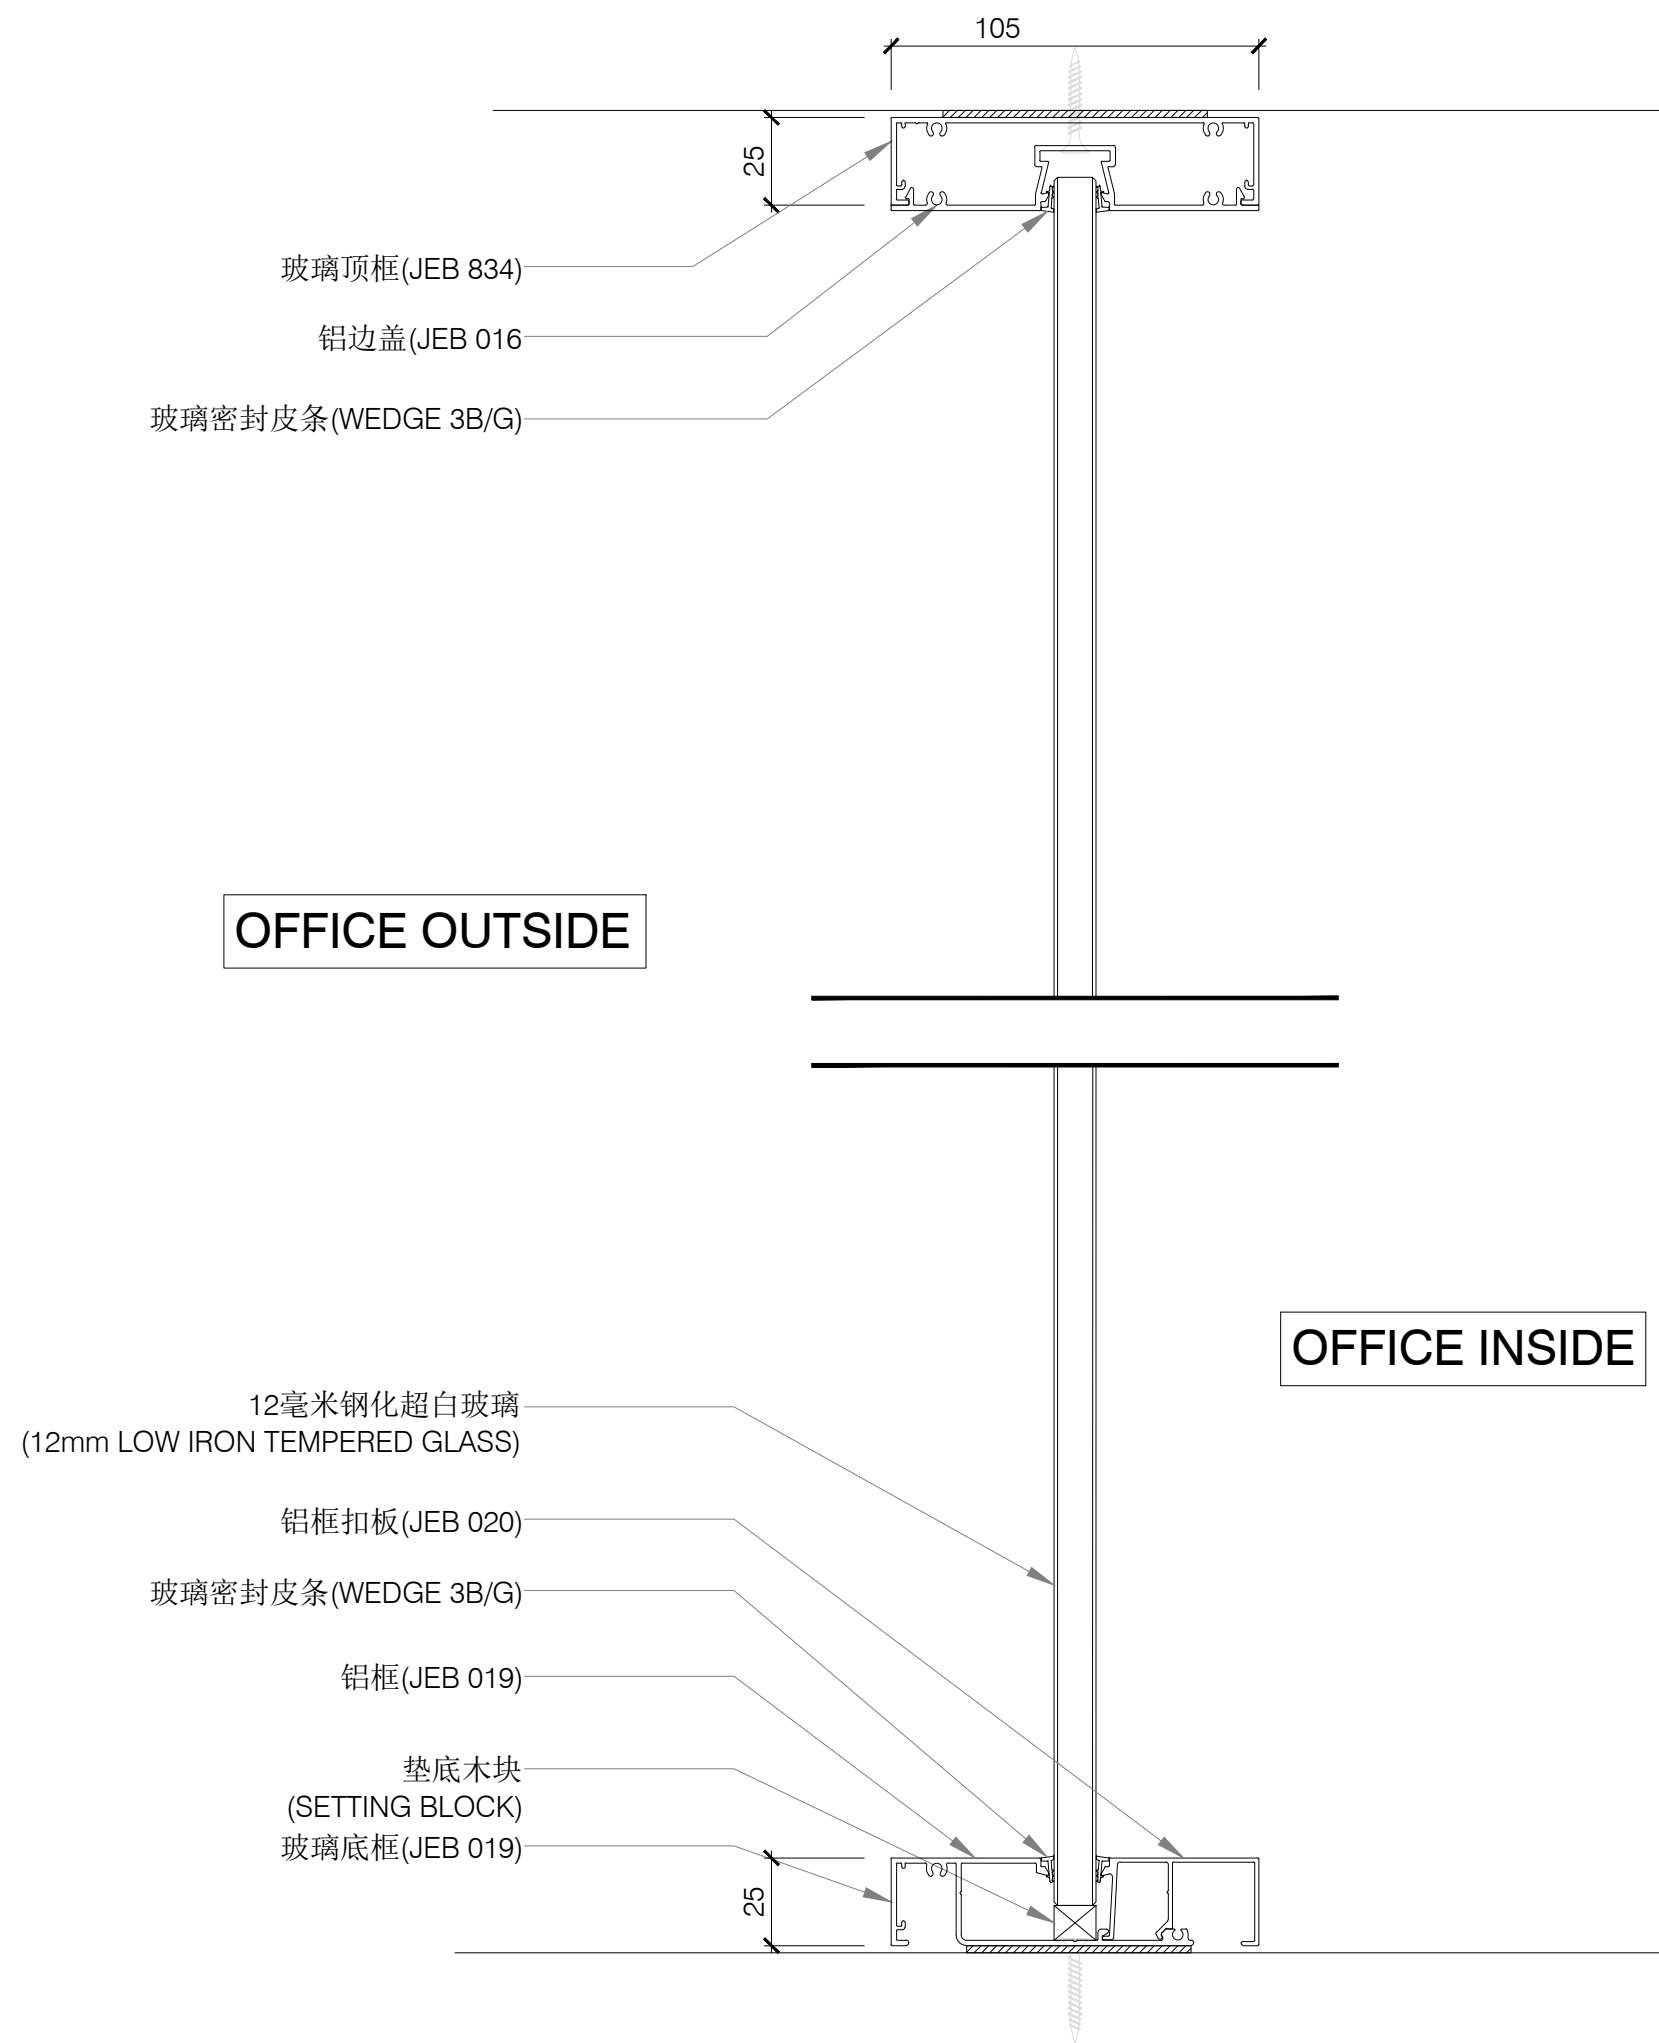

P01 VERTICAL SECTION
SINGLE PARTITION

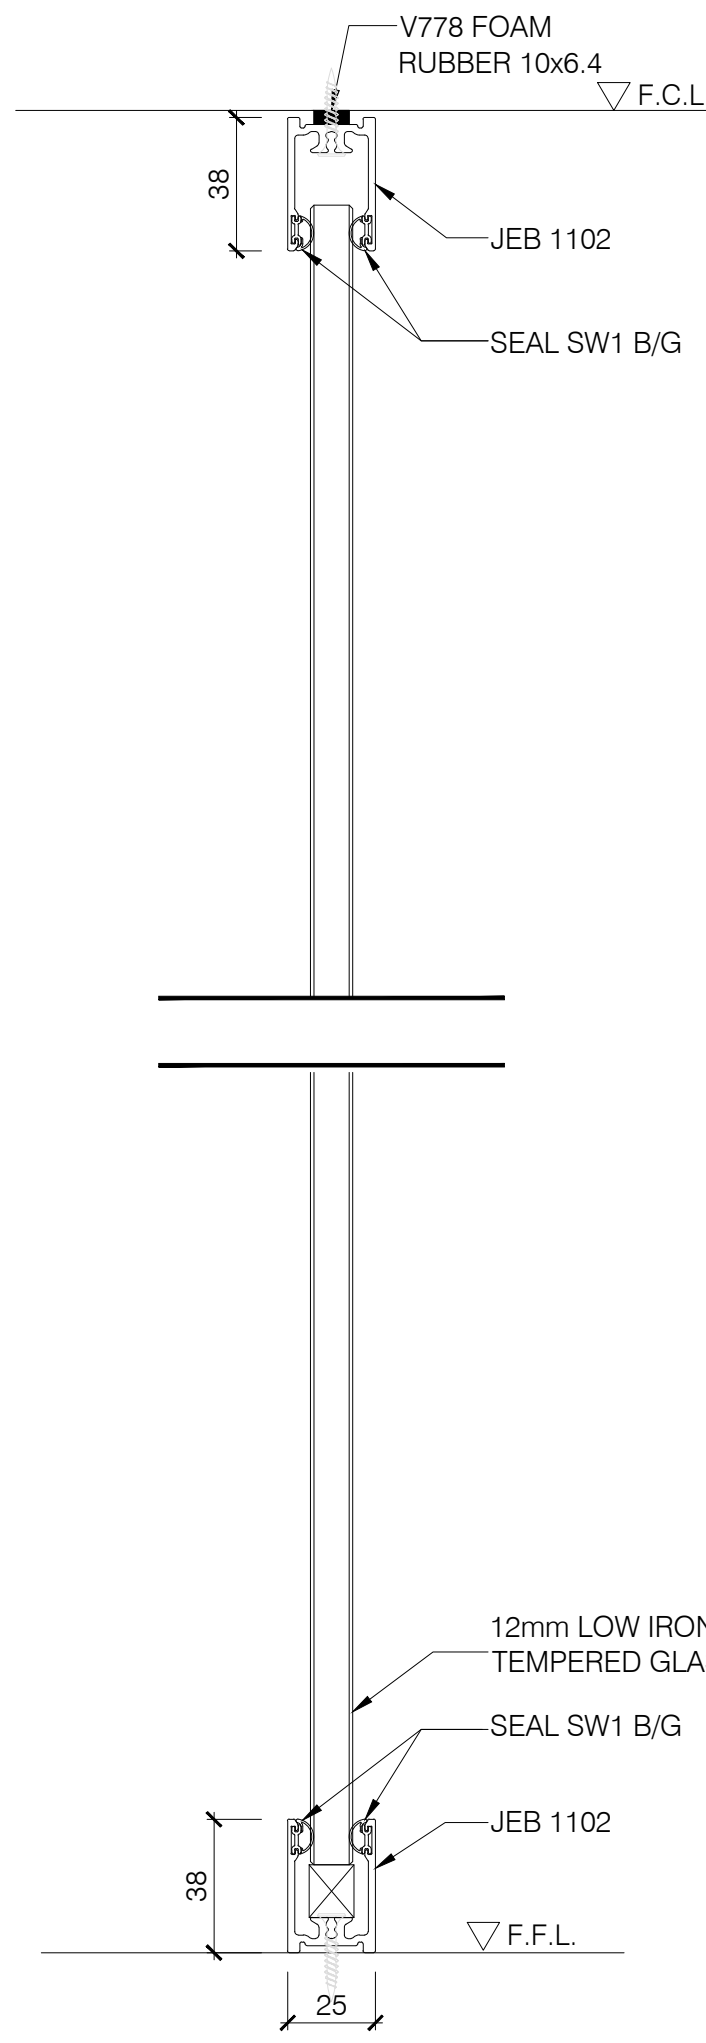

P02 VERTICAL SECTION
SINGLE PARTITION

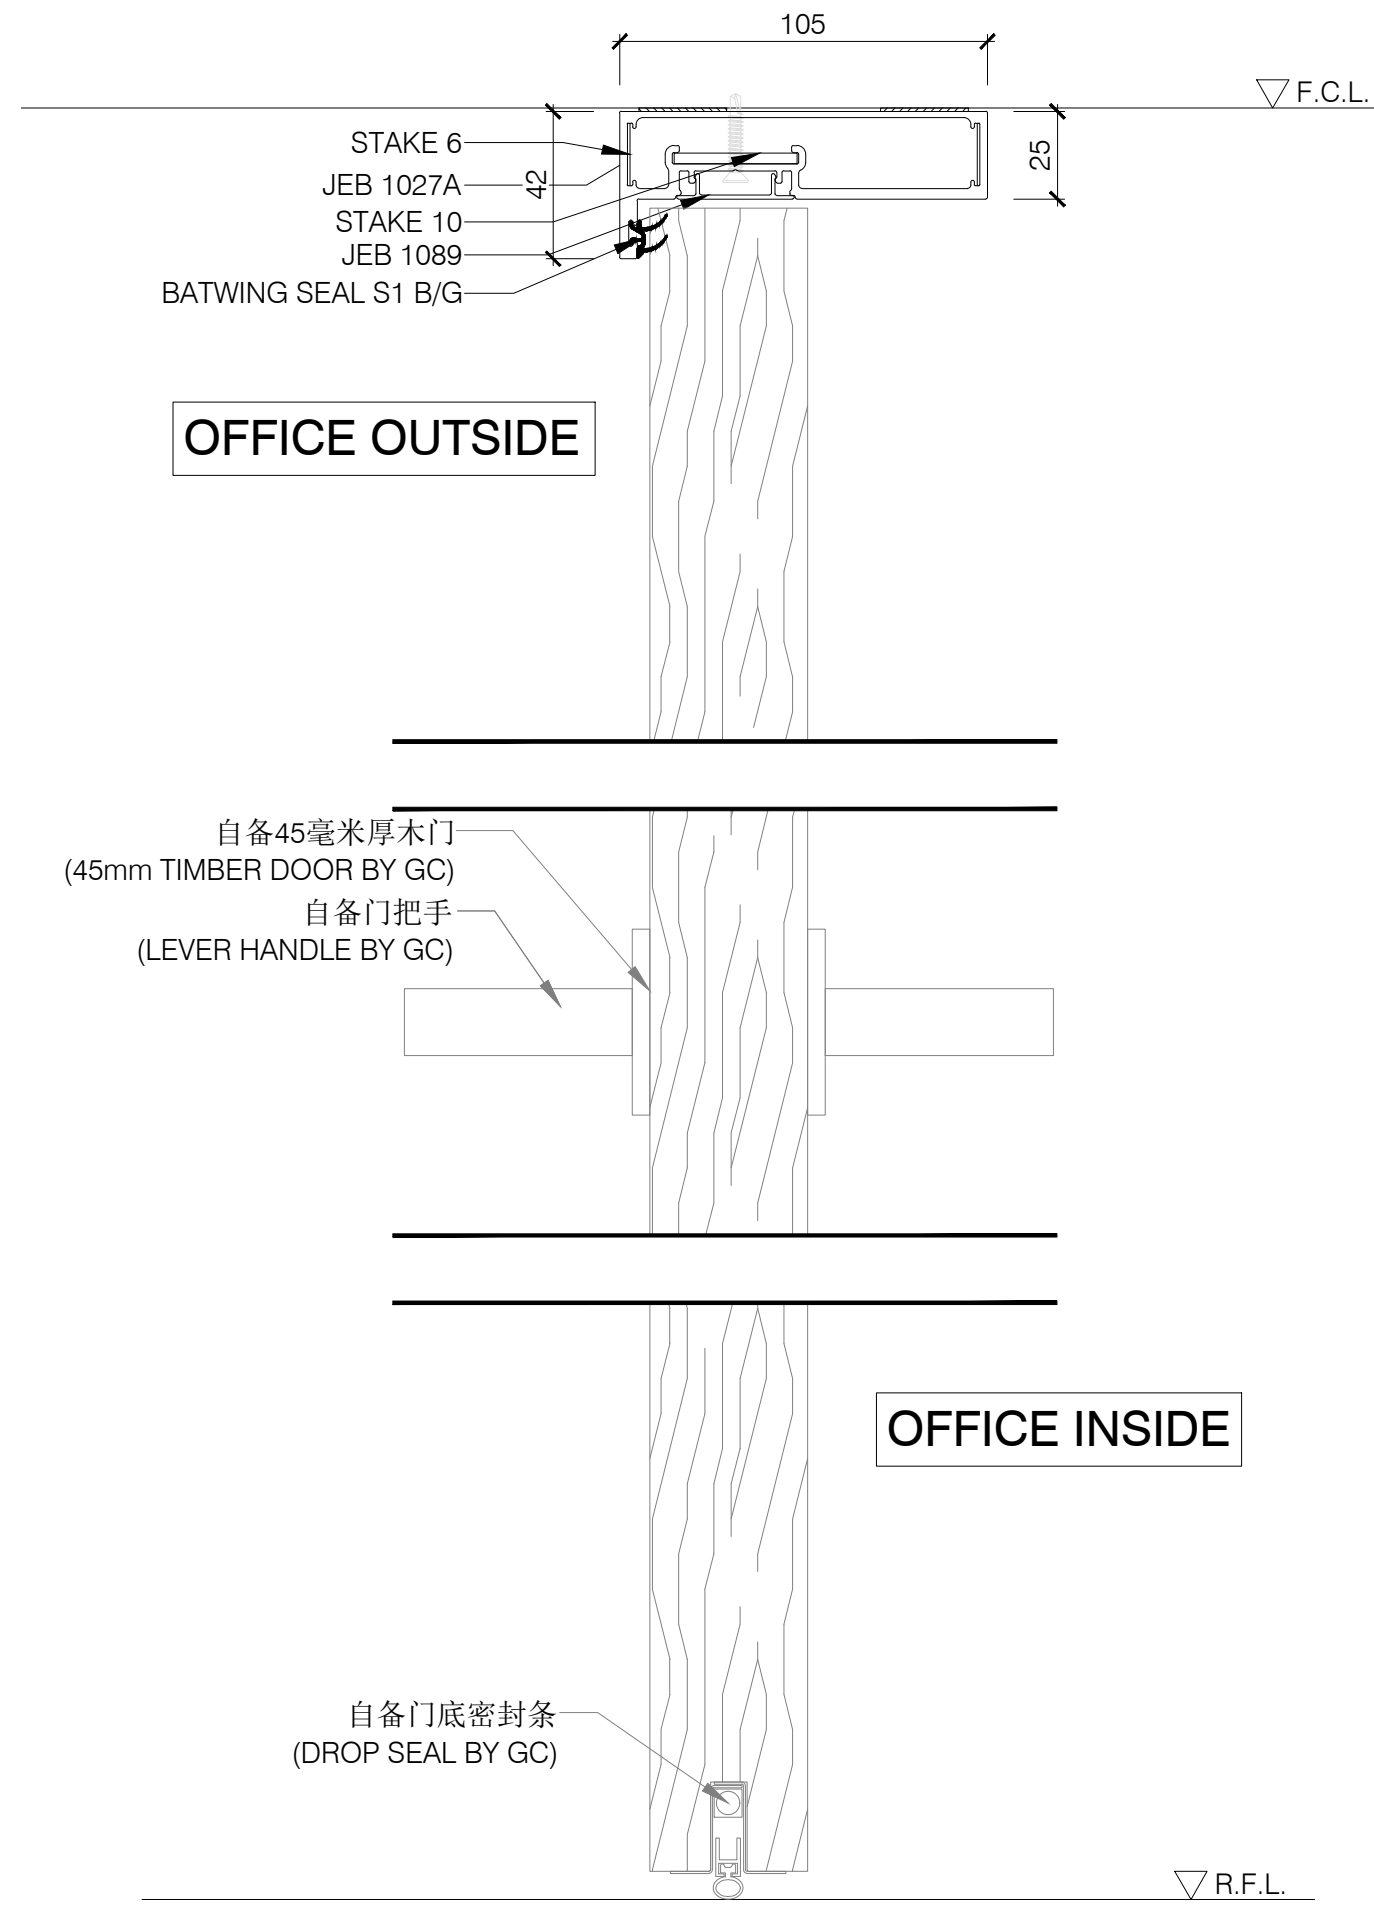


D01 VERTICAL SECTION
DOOR FRAME ONLY-JEB1027A

R1	GENERAL REVISION	27/08/20
O	FIRST ISSUE	27/08/20

REV	DESCRIPTION	DATE
-----	-------------	------

THIS DRAWING IS THE COPYRIGHT OF JEB (SHANGHAI) LIMITED. ANY REPRODUCTION IN PART OR AS A WHOLE WITHOUT THE WRITTEN PERMISSION OF JEB (SHANGHAI) LIMITED IS PROHIBITED.

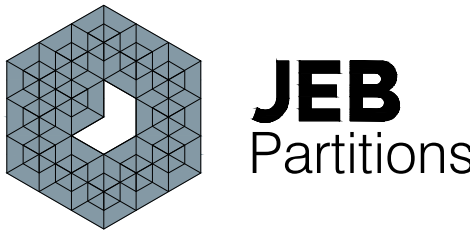

JEB TRADING (BEIJING) CO., LTD.
Room 1702, Tower C, Grand Pacific Building,
No.8, Guang Hua Road, Chao Yang District,
Beijing 100022, China
TEL: (+86 10) 6583 6618 FAX: (+86 10) 6581 5161

PROJECT :


UNDP

TITLE :


VERTICAL SECTION
DETAIL FOR JEB ALUMINUM
PARTITION

SCALE :


DESIGNED BY :	Sue Zhao	
DRAWN BY :	Sue Zhao	
CHECKED BY :	Yong Liu	
APPROVAL BY :	Yong Liu	
DRAWING NO.:	BJ20/141/V01	

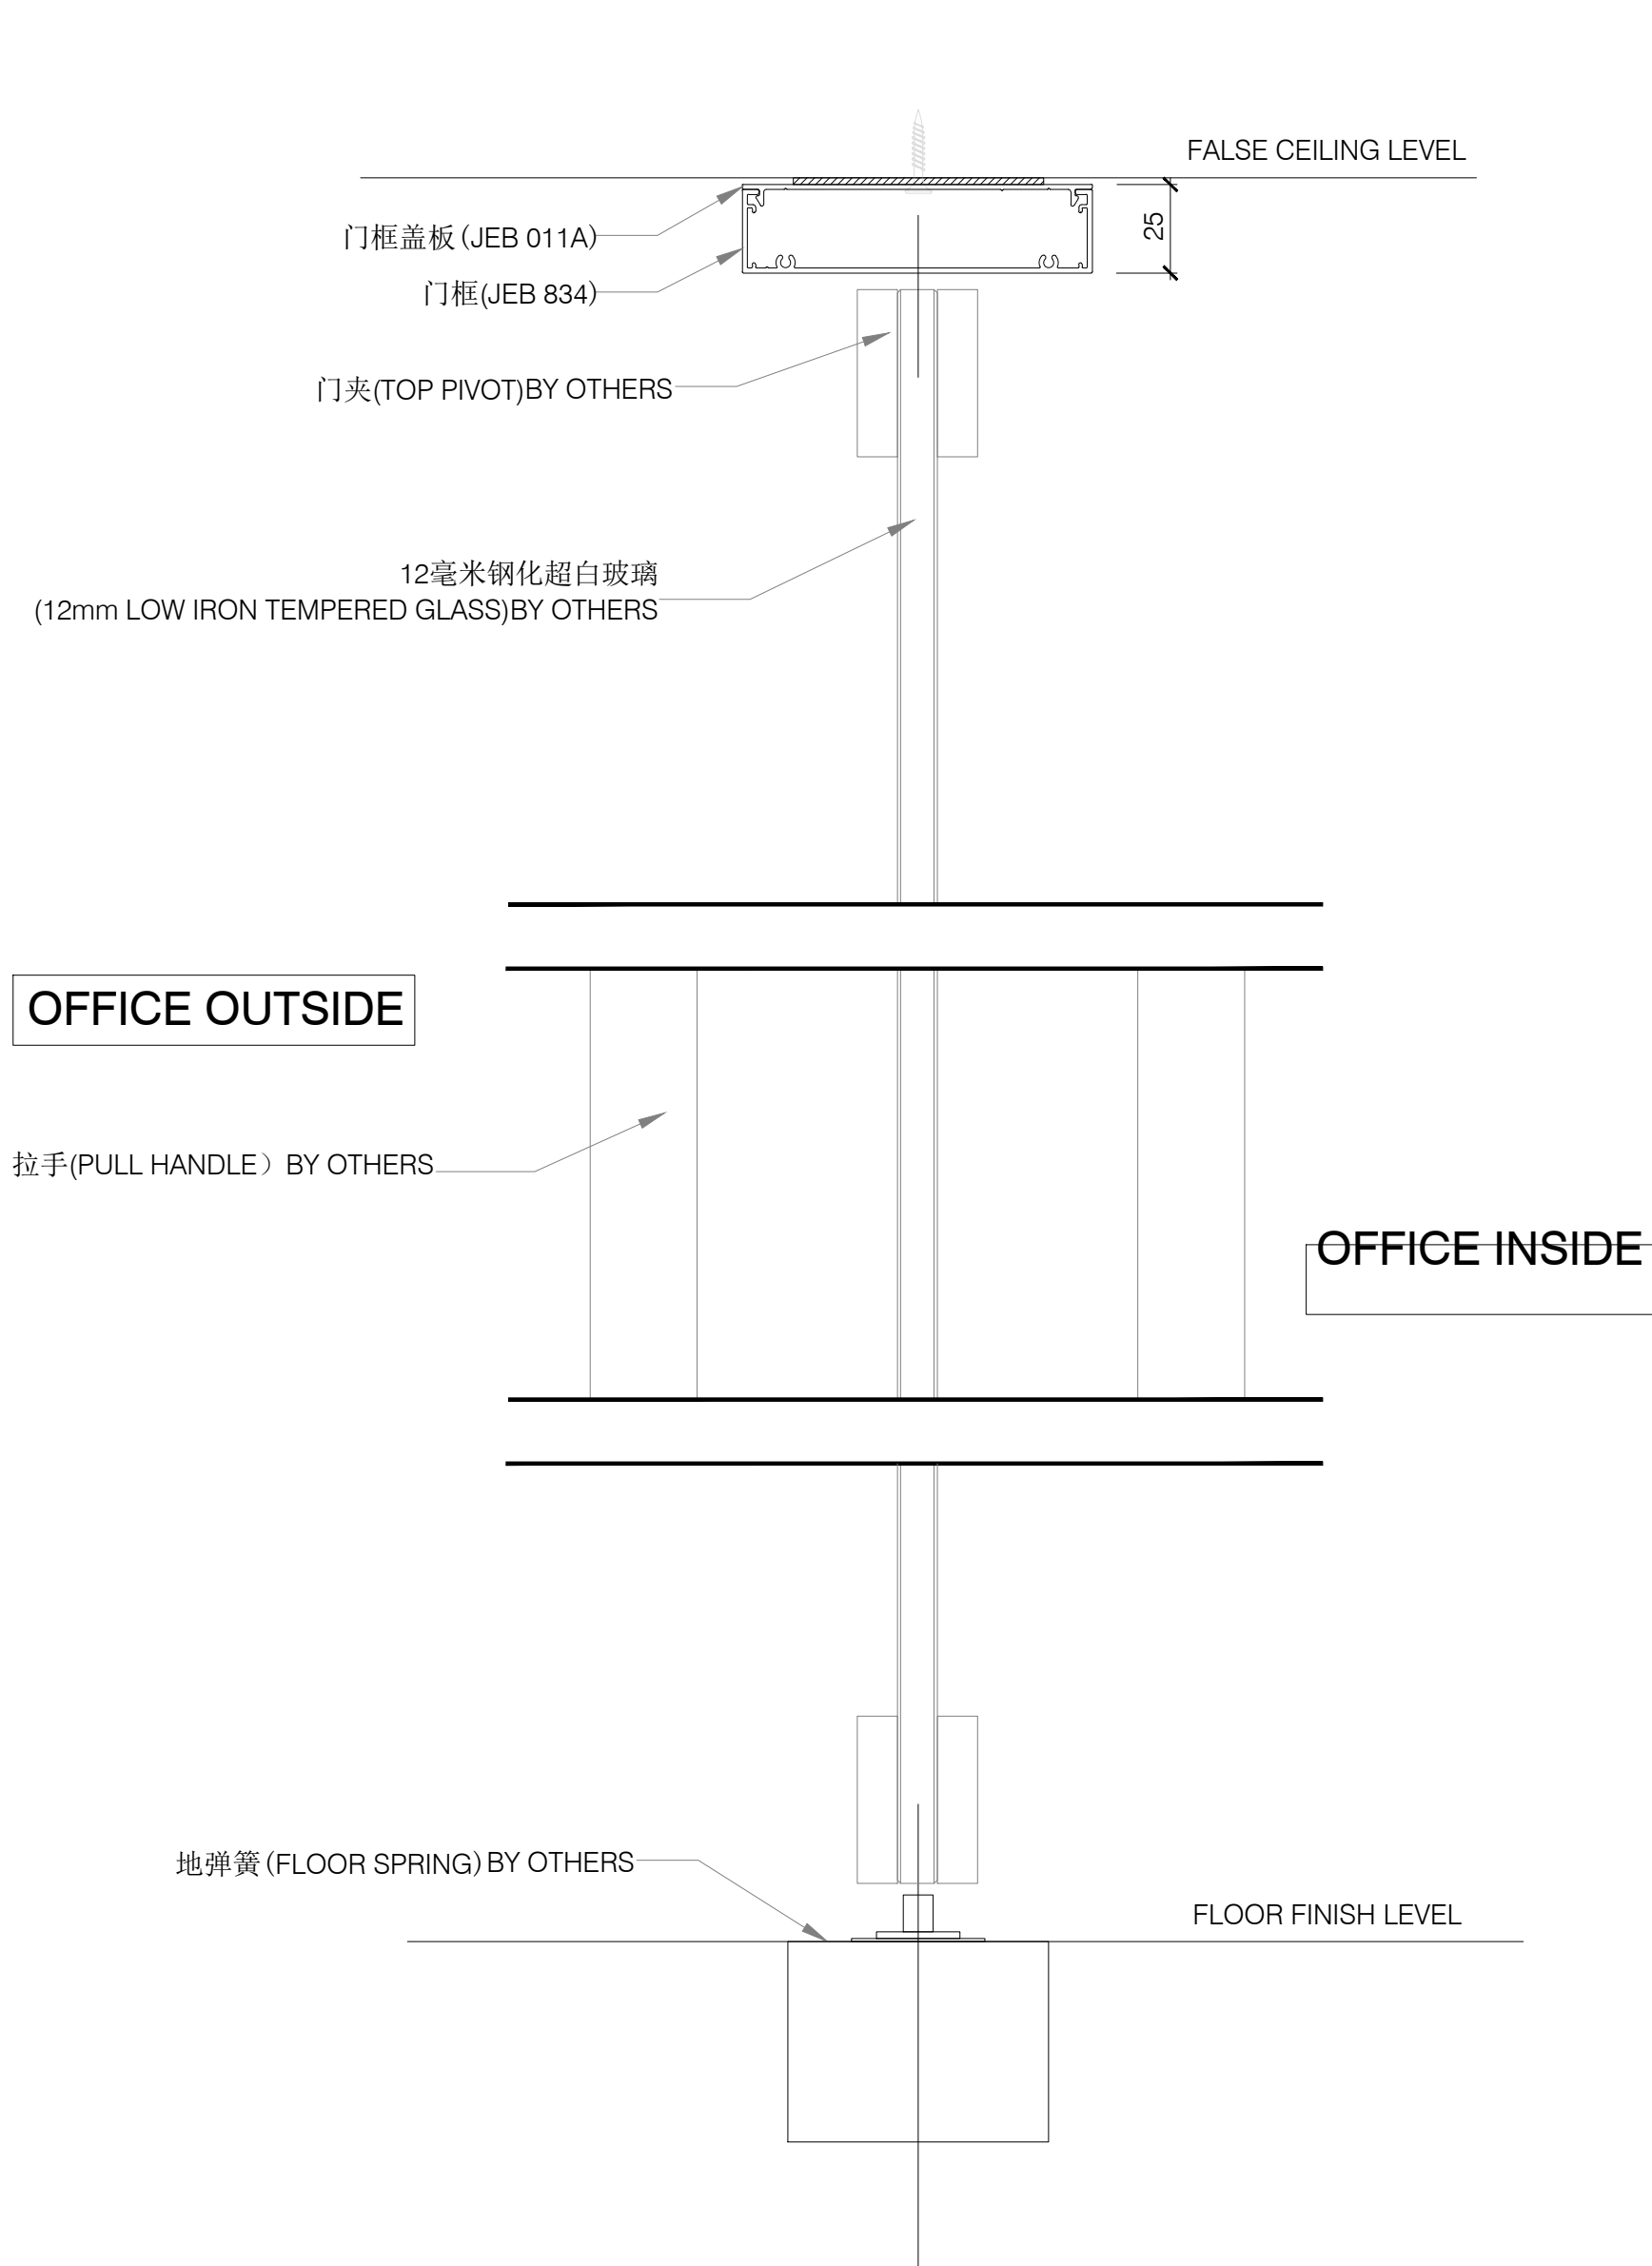

D02 VERTICAL SECTION
FRAMELESS GLAZED FLOOR SPRING DOOR

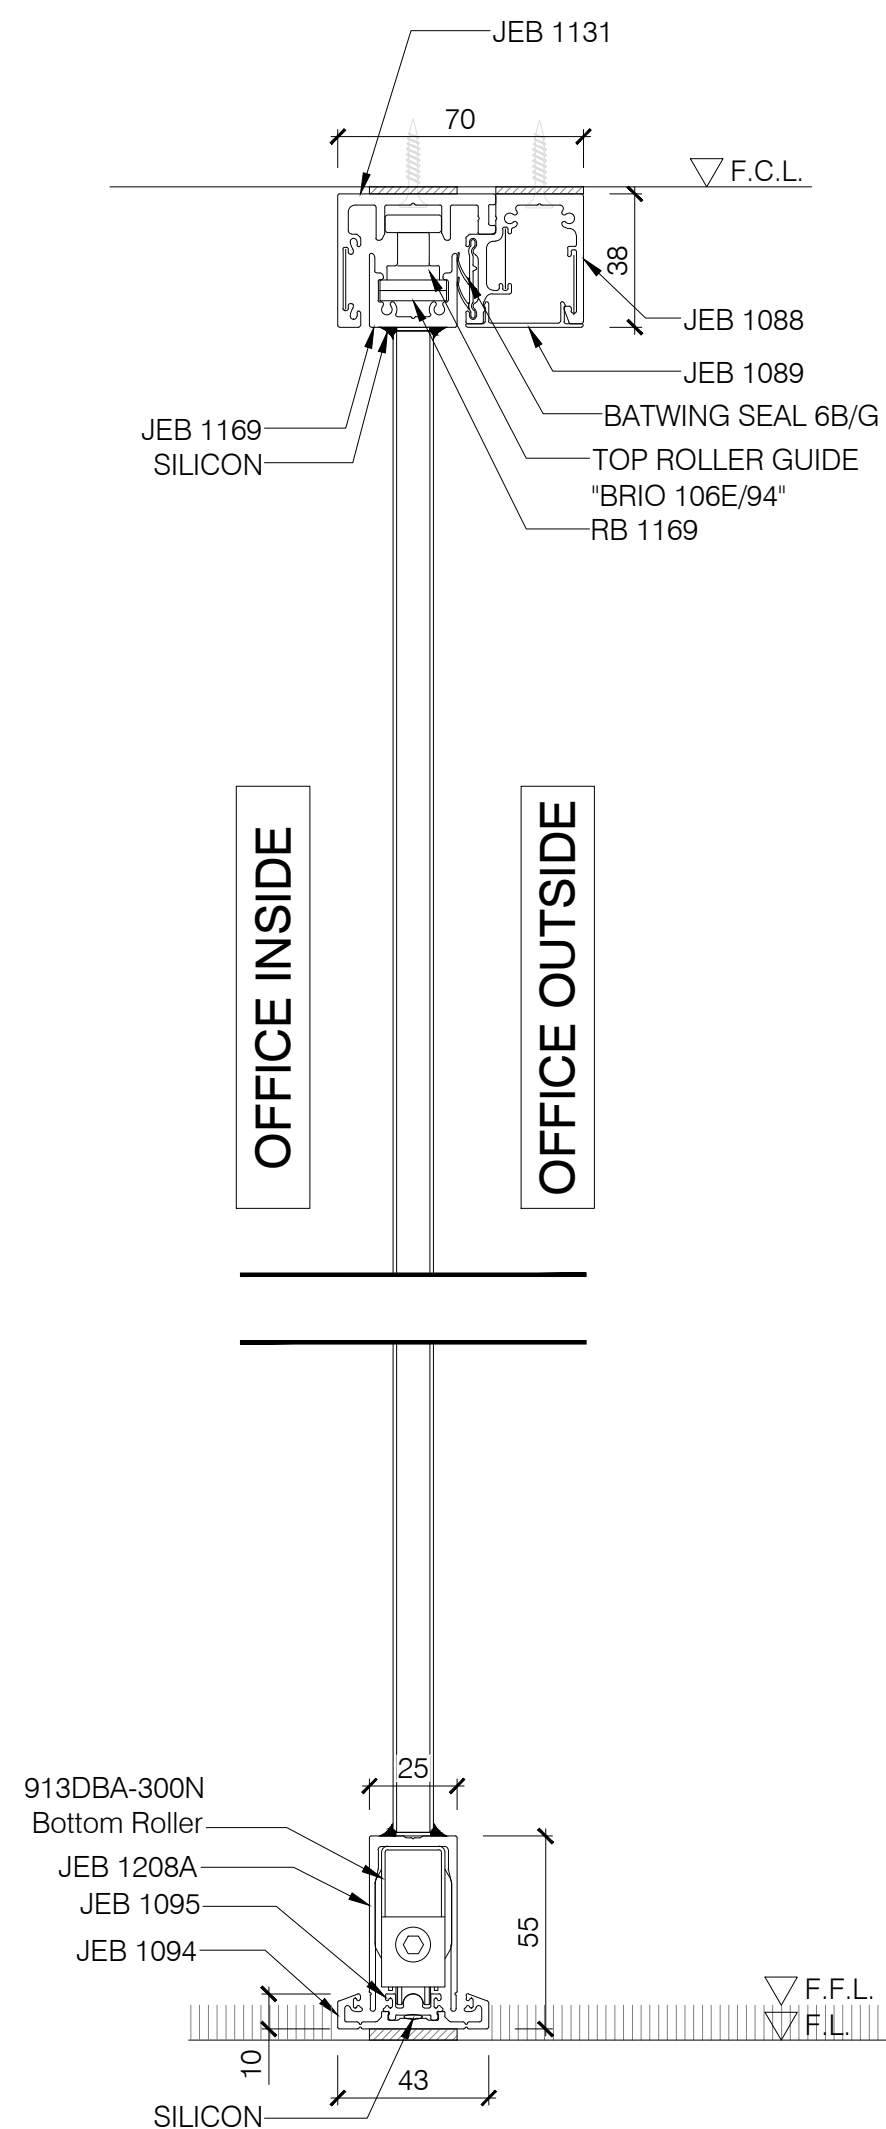


D03 VERTICAL SECTION
SINGLE GLAZED SLIDING DOOR

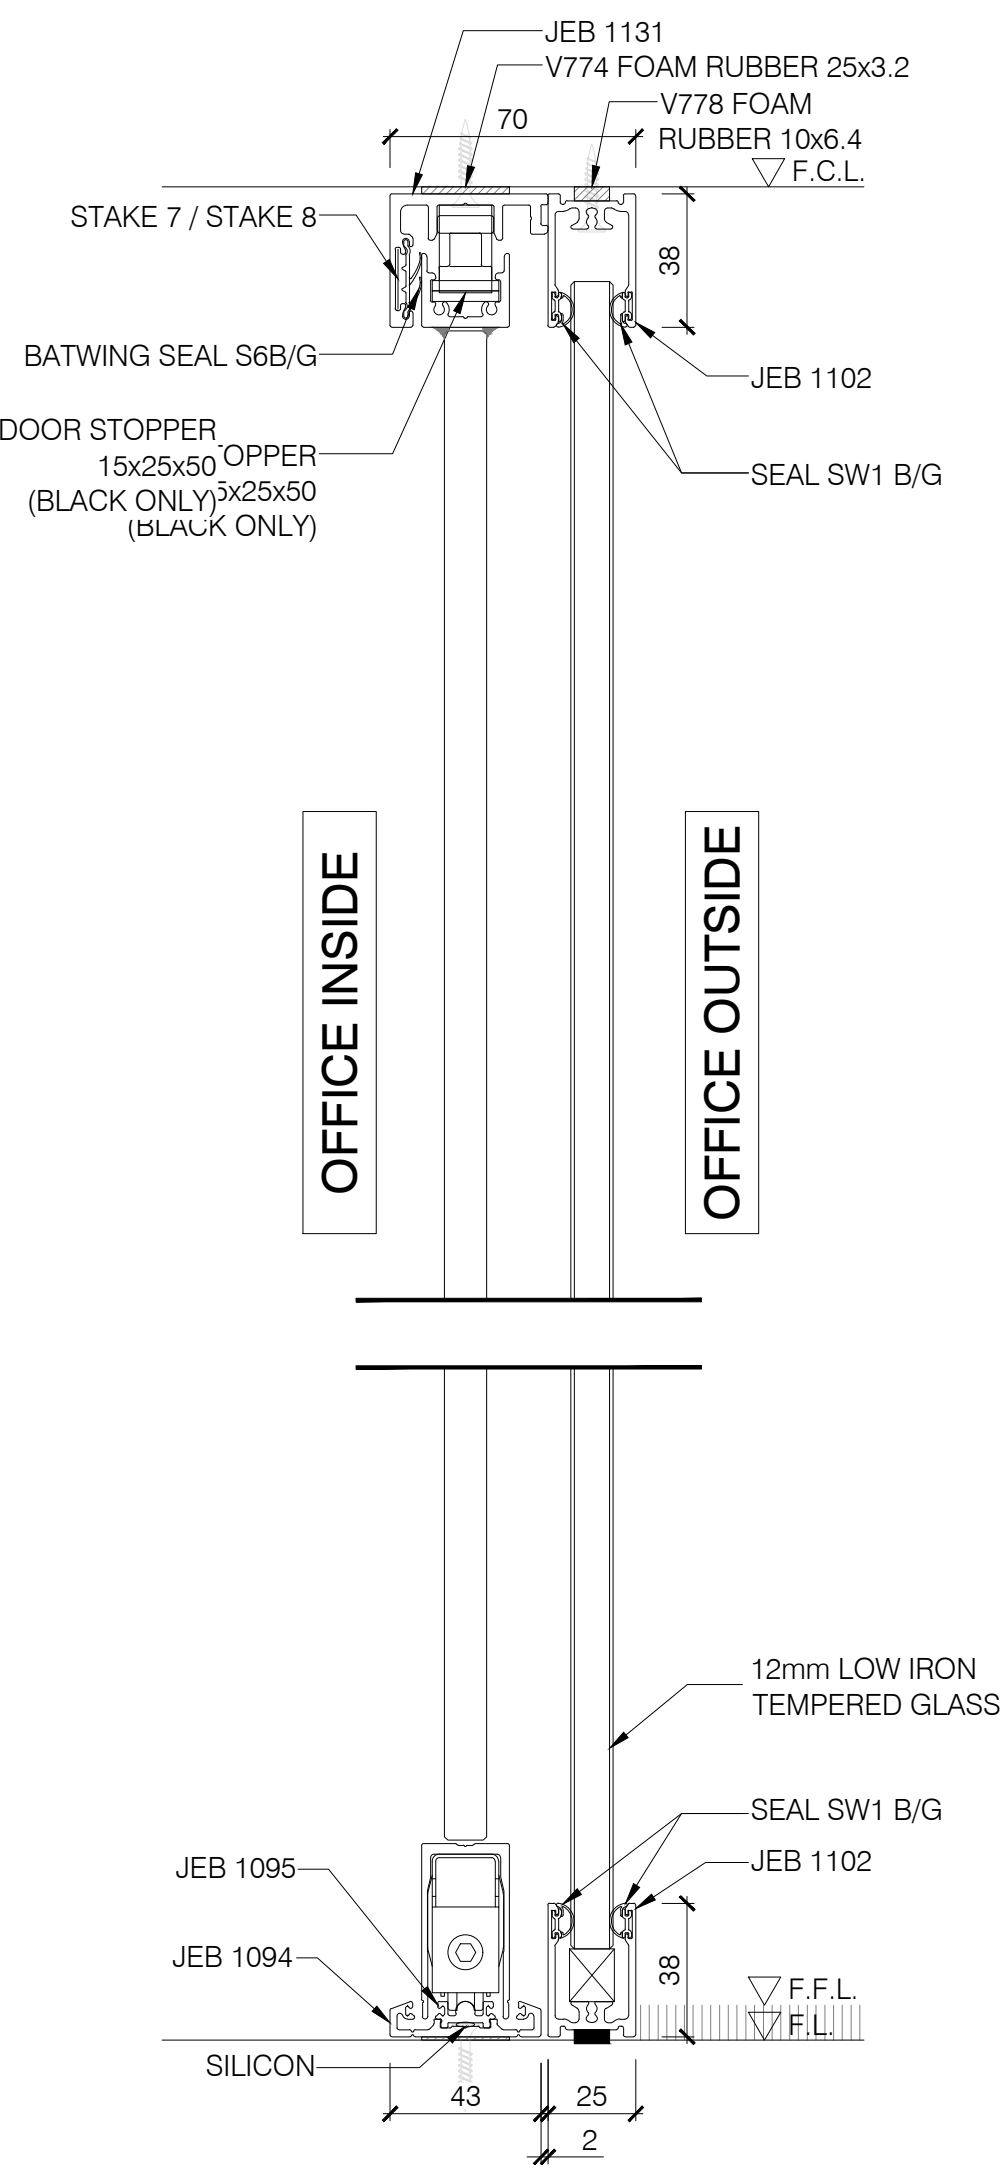

R1	GENERAL REVISION	27/08/20
O	FIRST ISSUE	27/08/20

REV	DESCRIPTION	DATE
-----	-------------	------

THIS DRAWING IS THE COPYRIGHT OF JEB (SHANGHAI) LIMITED. ANY REPRODUCTION IN PART OR AS A WHOLE WITHOUT THE WRITTEN PERMISSION OF JEB (SHANGHAI) LIMITED IS PROHIBITED.

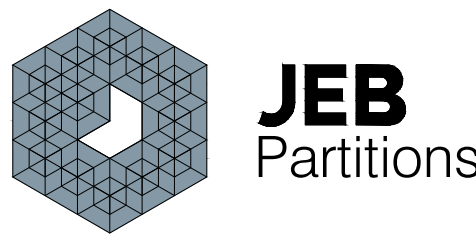

JEB TRADING (BEIJING) CO., LTD.
Room 1702, Tower C, Grand Pacific Building,
No.8, Guang Hua Road, Chao Yang District,
Beijing 100022, China
TEL: (+86 10) 6583 6618 FAX: (+86 10) 6581 5161

PROJECT :

UNDP

TITLE :

VERTICAL SECTION
DETAIL FOR JEB ALUMINUM
PARTITION

SCALE :	
DESIGNED BY : Sue Zhao	
DRAWN BY : Sue Zhao	
CHECKED BY : Yong Liu	
APPROVAL BY : Yong Liu	
DRAWING NO.:	BJ20/141/V01