



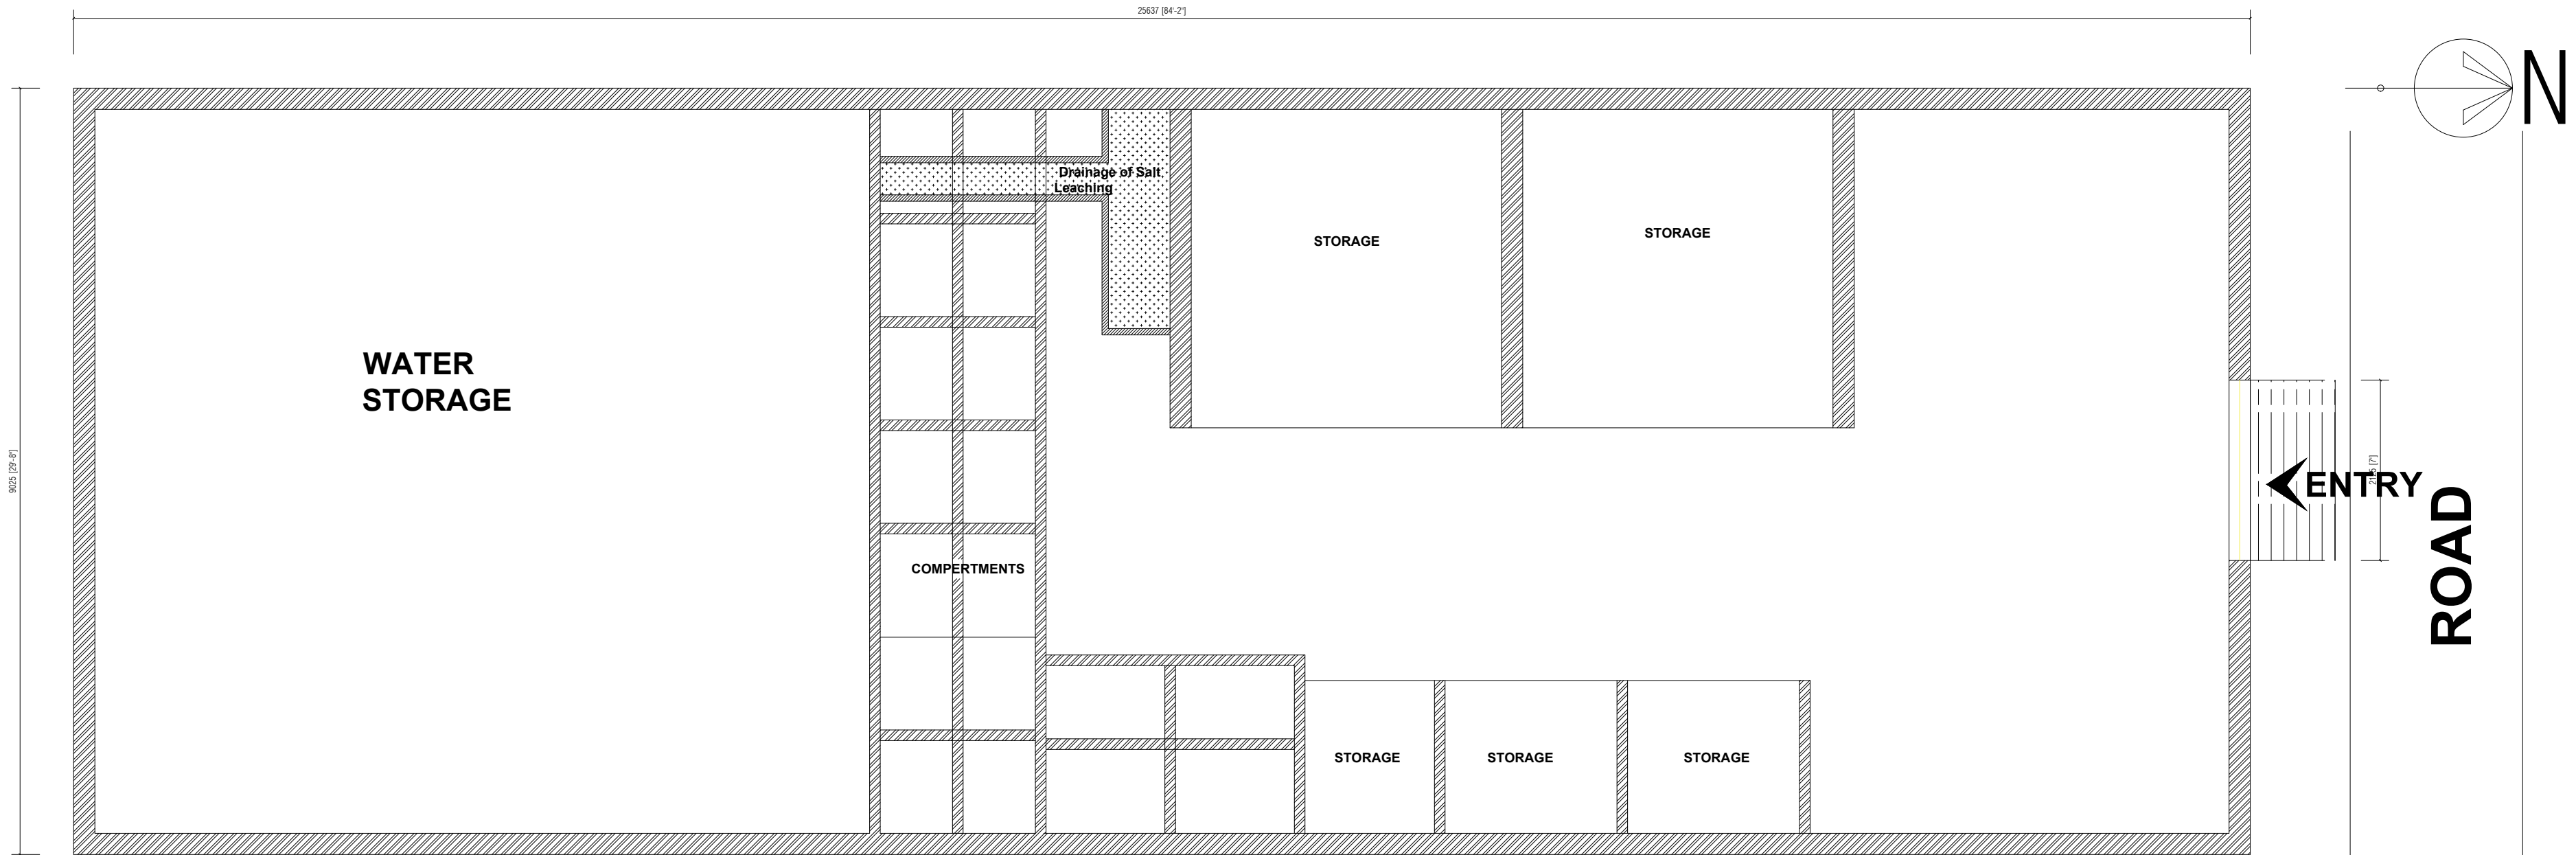


Existing Layout Plan

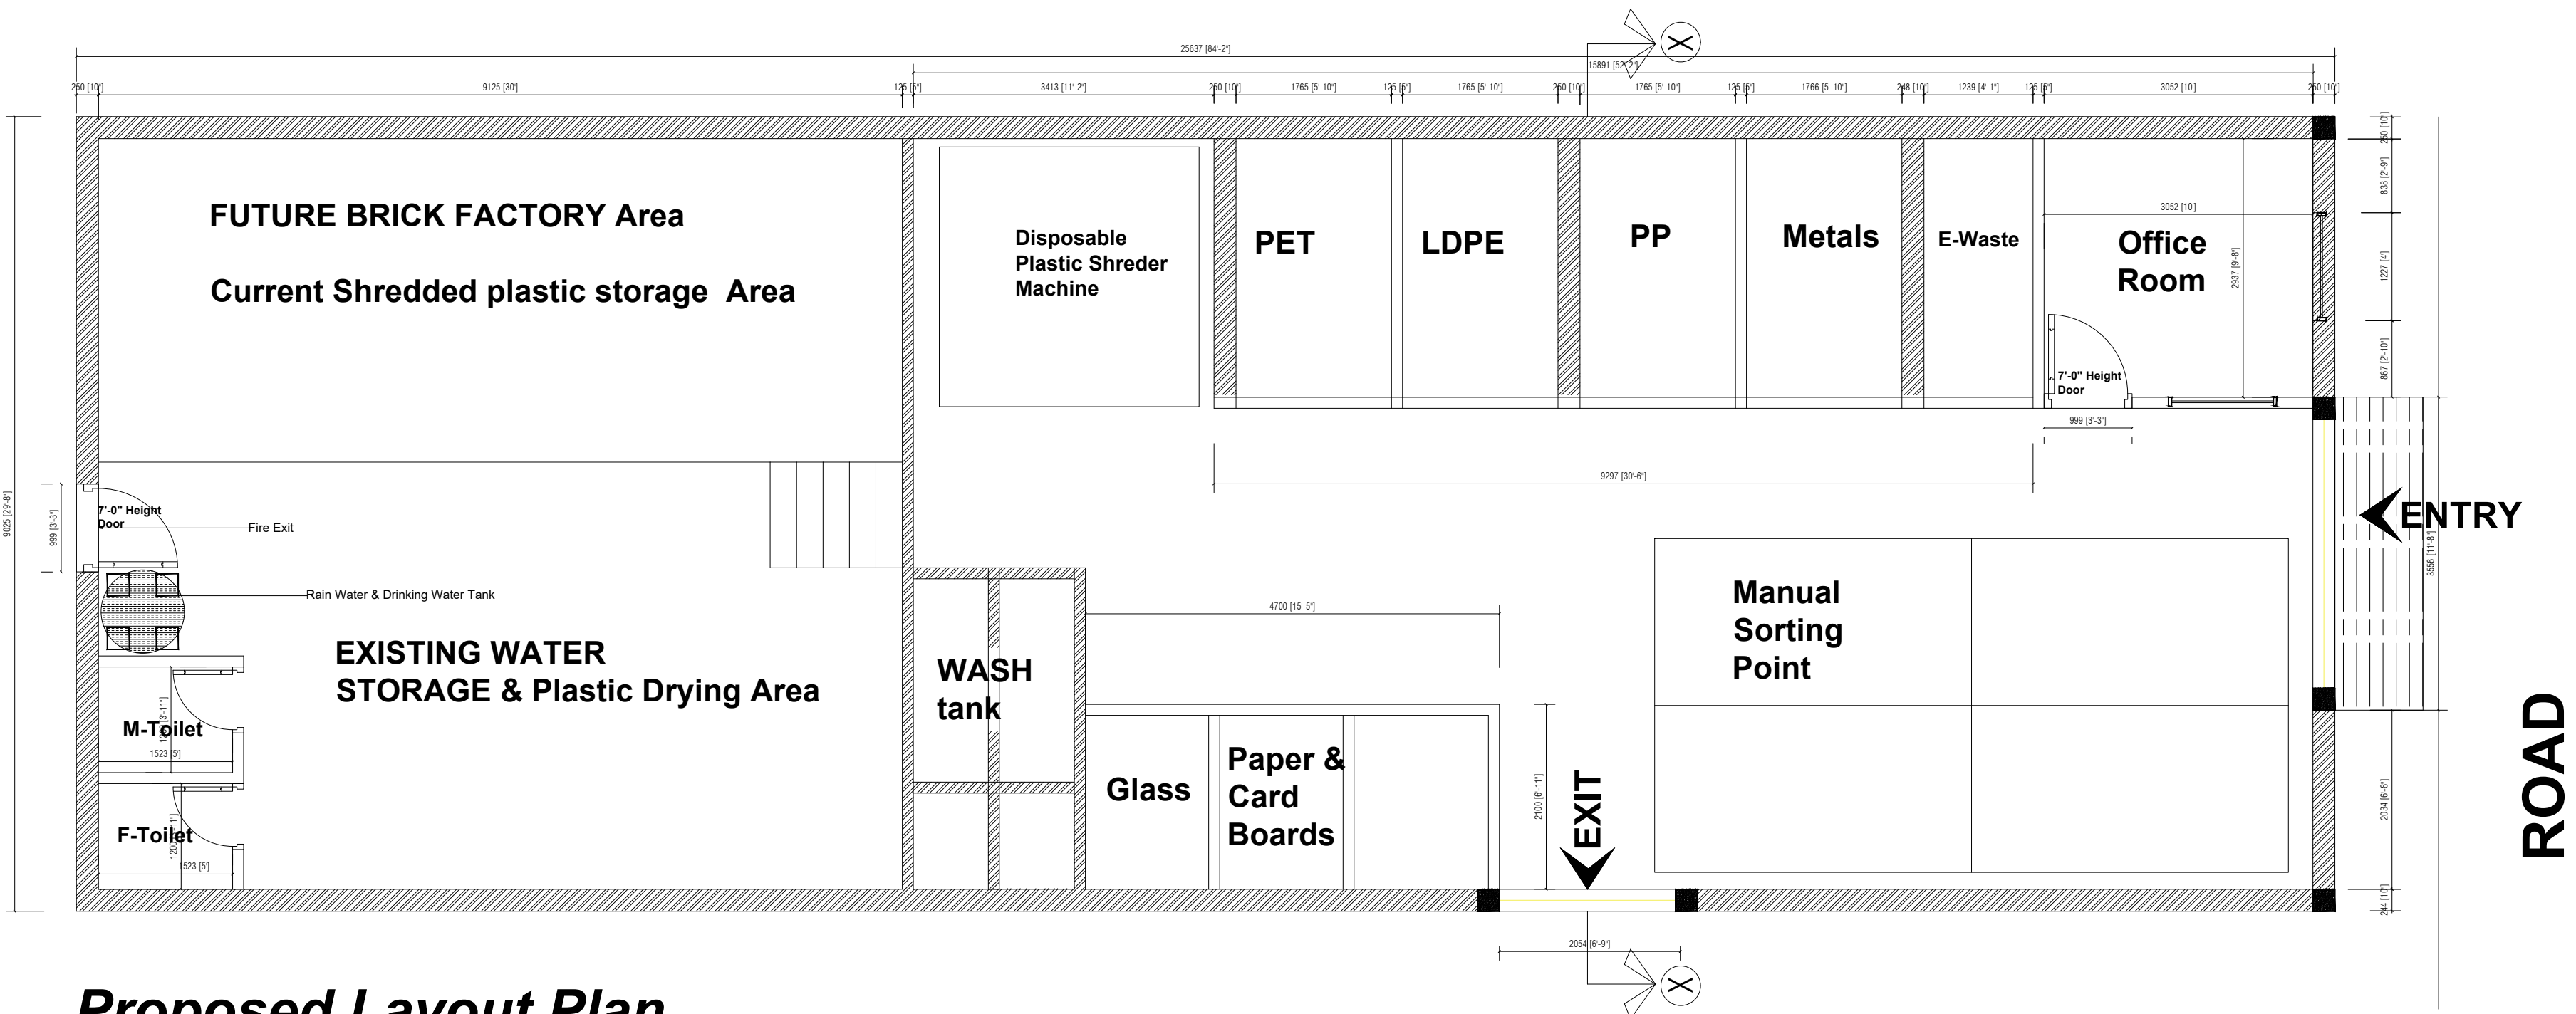


Proposed Layout Plan


PROJECT	SUB PROJECT:		DESIGN BY:		DWG CONTENT :		SHEET NO:	
	 Solid Waste Management Project Cox's Bazar Sub-Office UNDP Bangladesh 2nd Floor, Hotel Shalbal, Bangladesh Parjatan Corporation, Motel Road, Cox's Bazar		MRF at Teknaf Municipality		UNDP		Floor Plan	
					UNDP		S - 01	

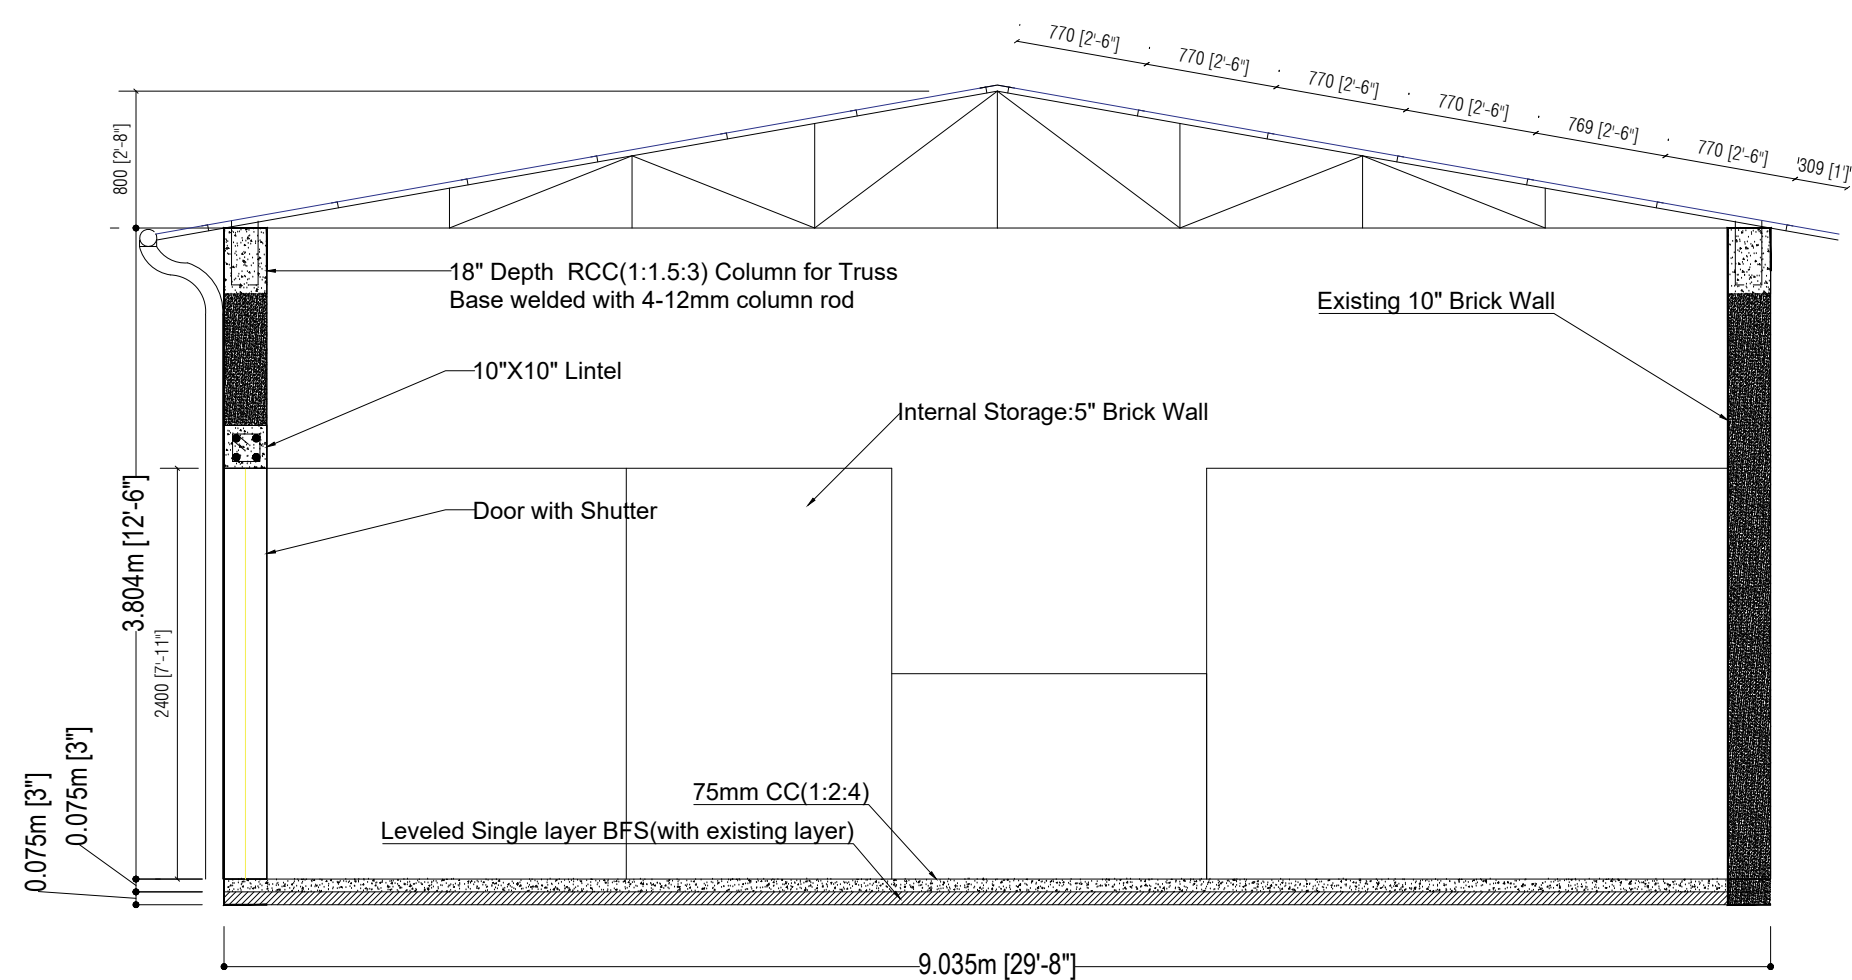


Section-X-X

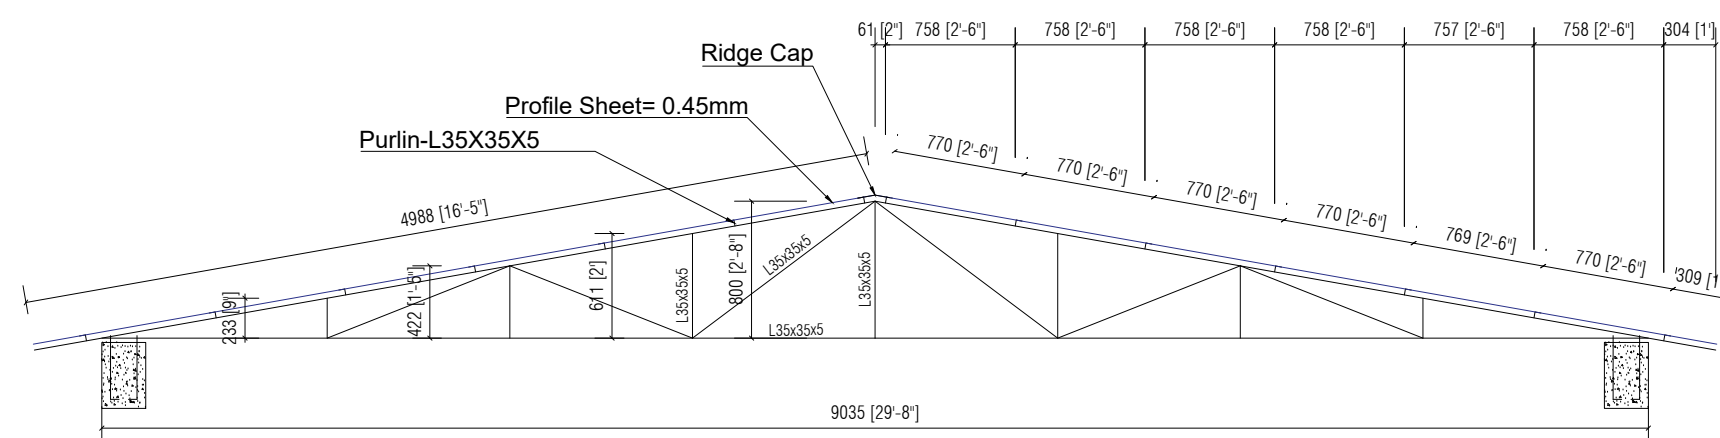

Truss Details

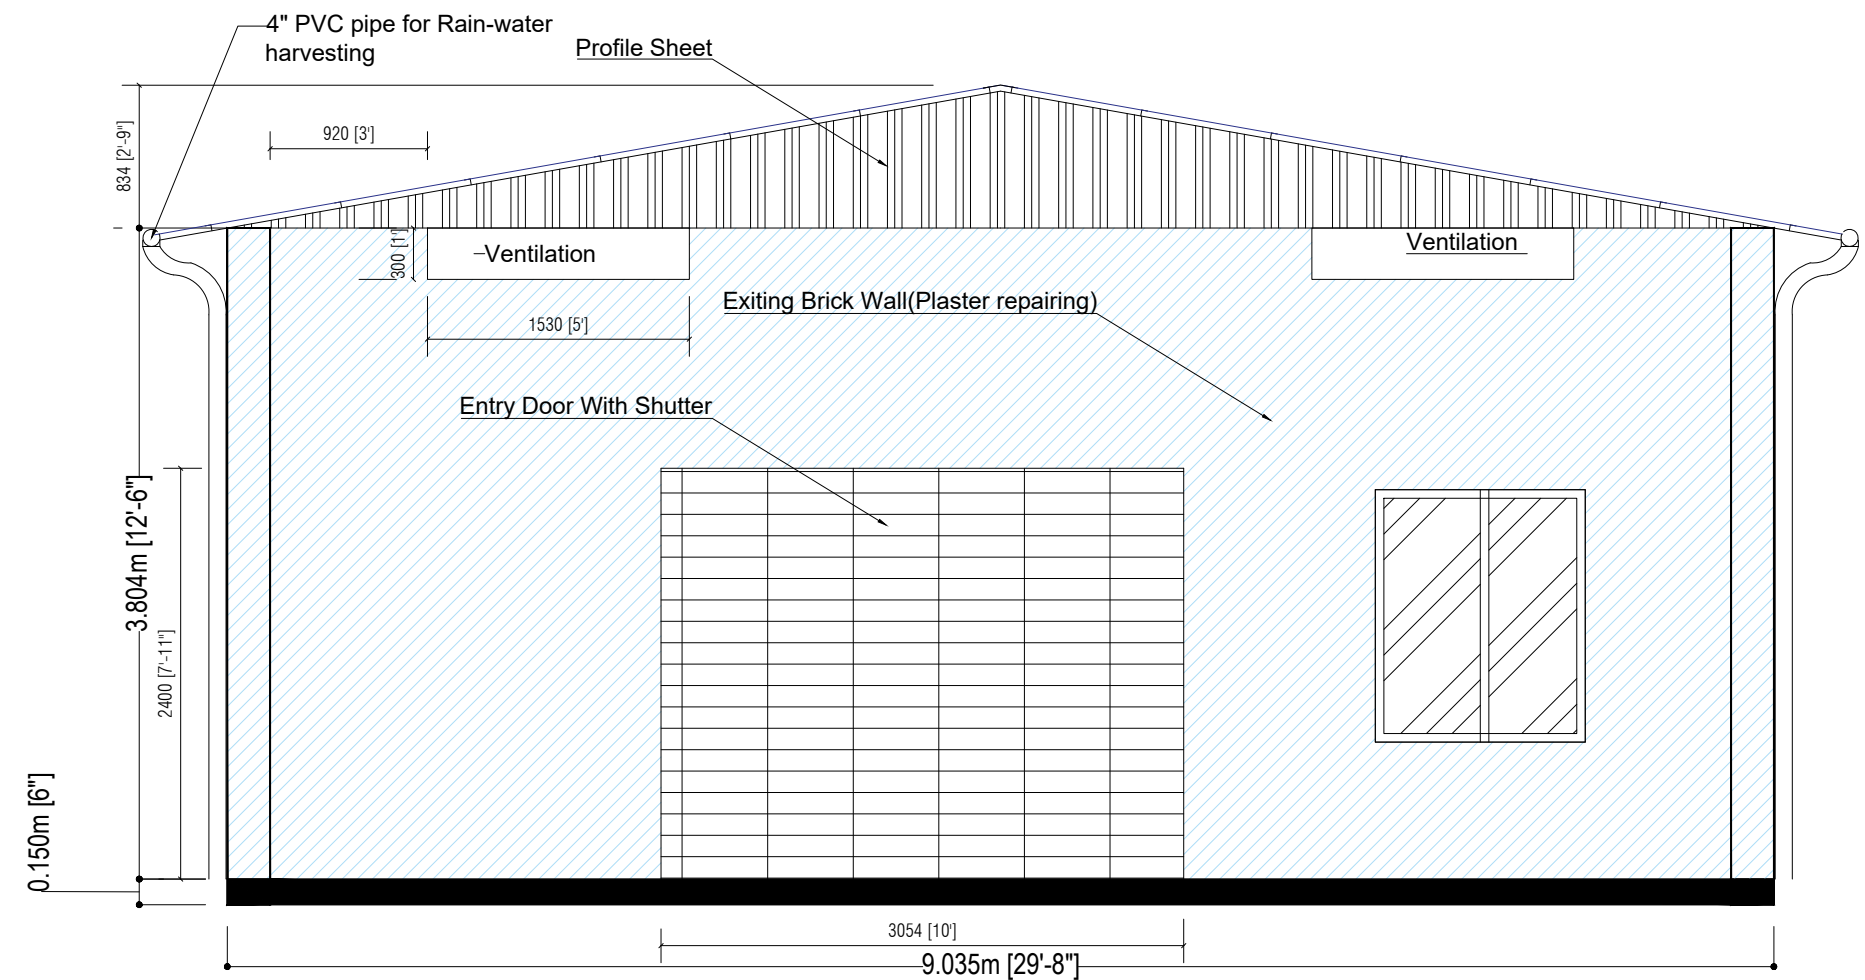


Front View

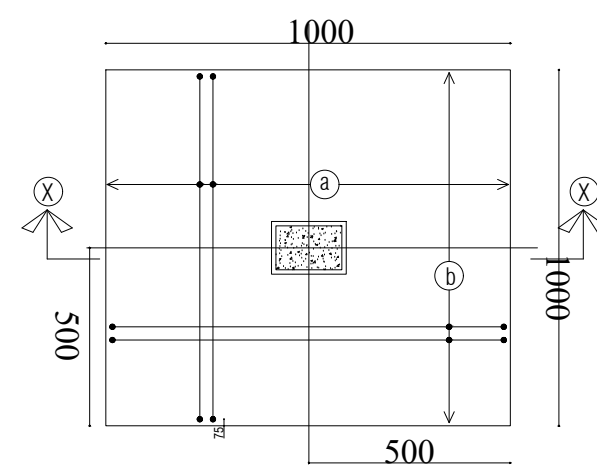

TYPICAL FOOTING PLAN

Foundation

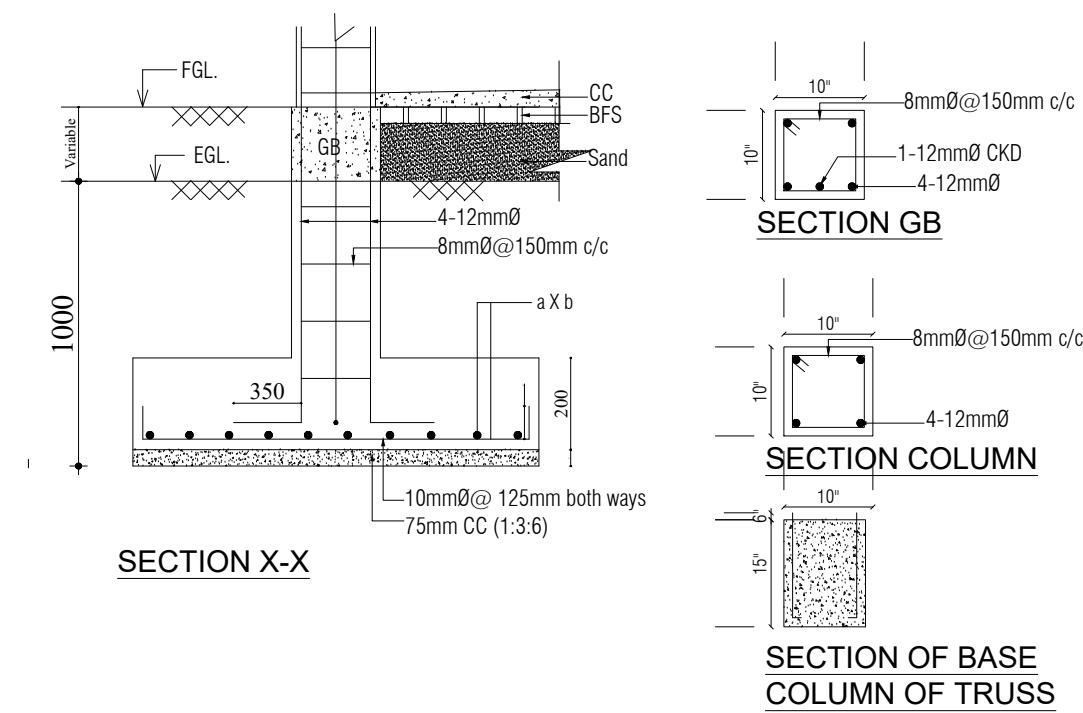

SECTION X-X

SECTION GB

SECTION COLUMN

SECTION OF BASE COLUMN OF TRUSS

PROJECT



Solid Waste Management Project
Cox's Bazar Sub-Office
UNDP Bangladesh
2nd Floor, Hotel Shaibal, Bangladesh Parjatan
Corporation, Motel Road, Cox's Bazar

SUB PROJECT:

MRF at Teknaf Municipality

DESIGN BY:

UNDP

EMENT BY:


UNDP

DWG CONTENT :


Elevations & Section Details

SHEET NO:

S - 02

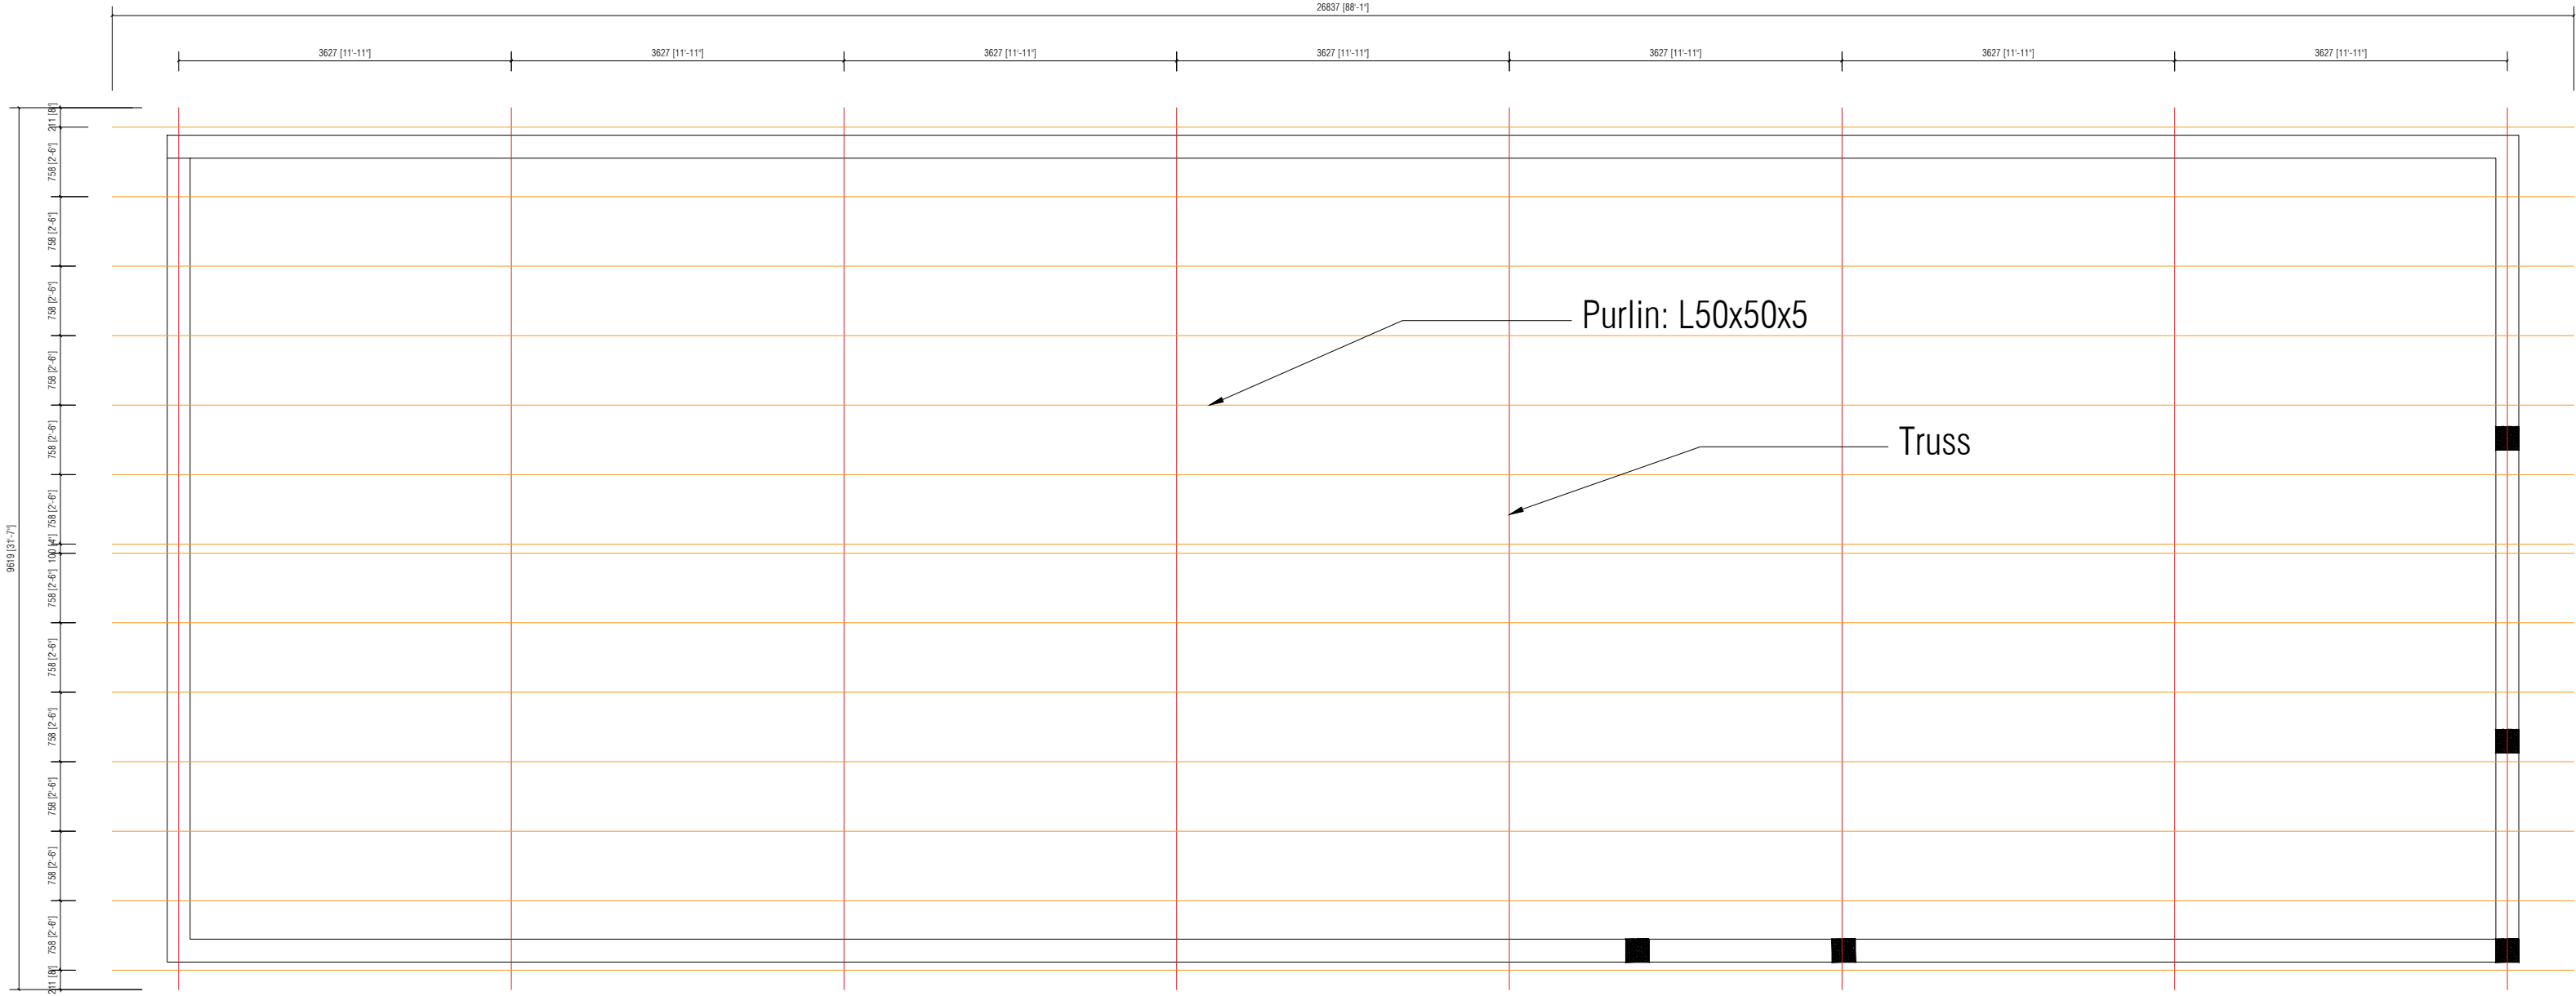


Truss & Purlin Layout Plan

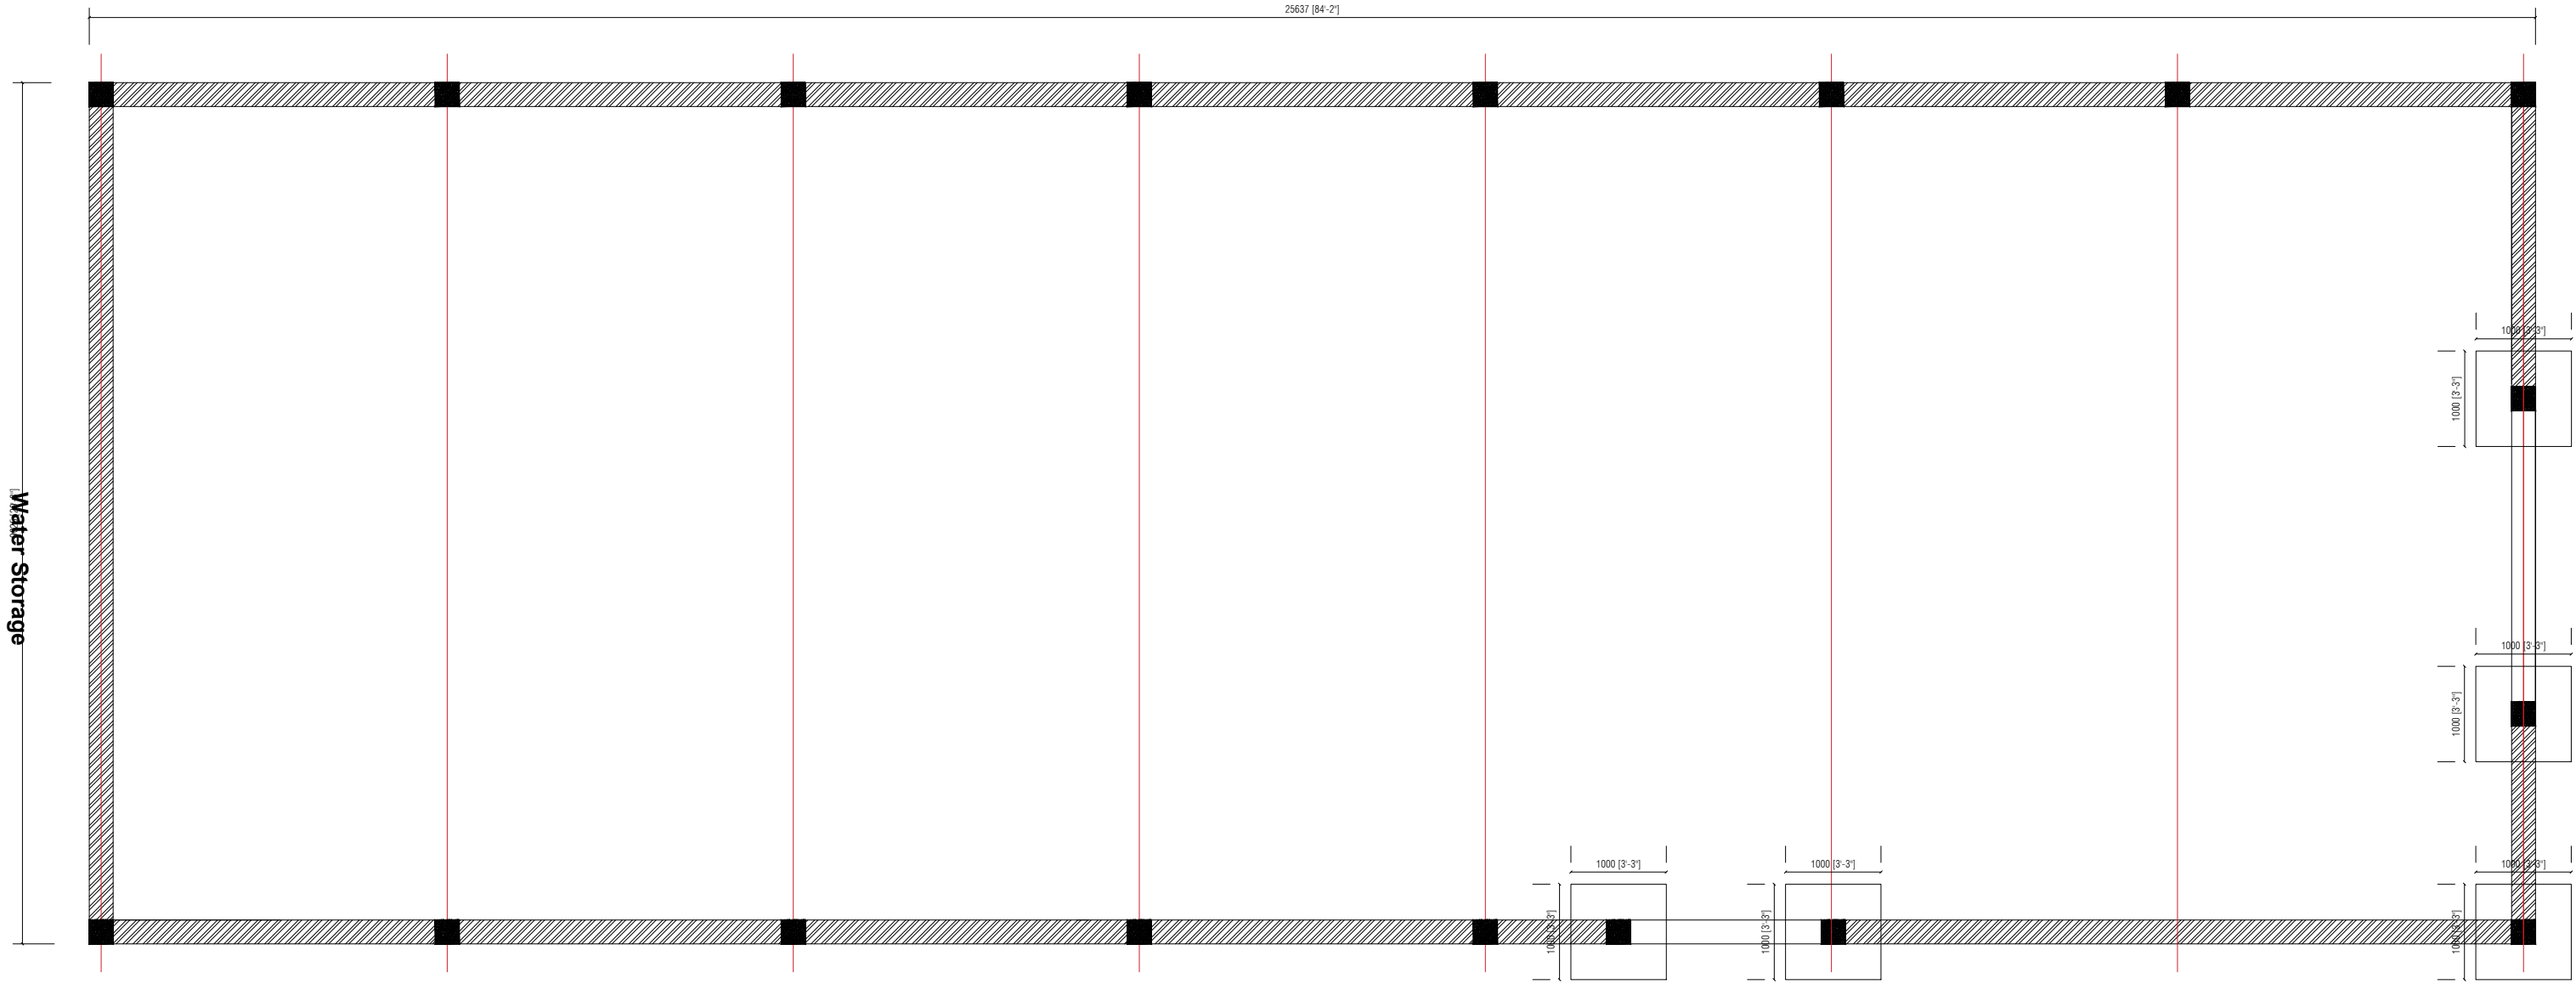


Truss & Foundation Layout Plan

PROJECT	SUB PROJECT:	DESIGN BY:	DWG CONTENT :	SHEET NO:
 Solid Waste Management Project Cox's Bazar Sub-Office UNDP Bangladesh 2nd Floor, Hotel Shaibal, Bangladesh Parjatan Corporation, Motel Road, Cox's Bazar Sweden Sverige UN DIP Government of Cox's Bazar	MRF at Teknaf Municipality	UNDP	Foundation Layout & Roof Truss, Purlin layout	S - 03

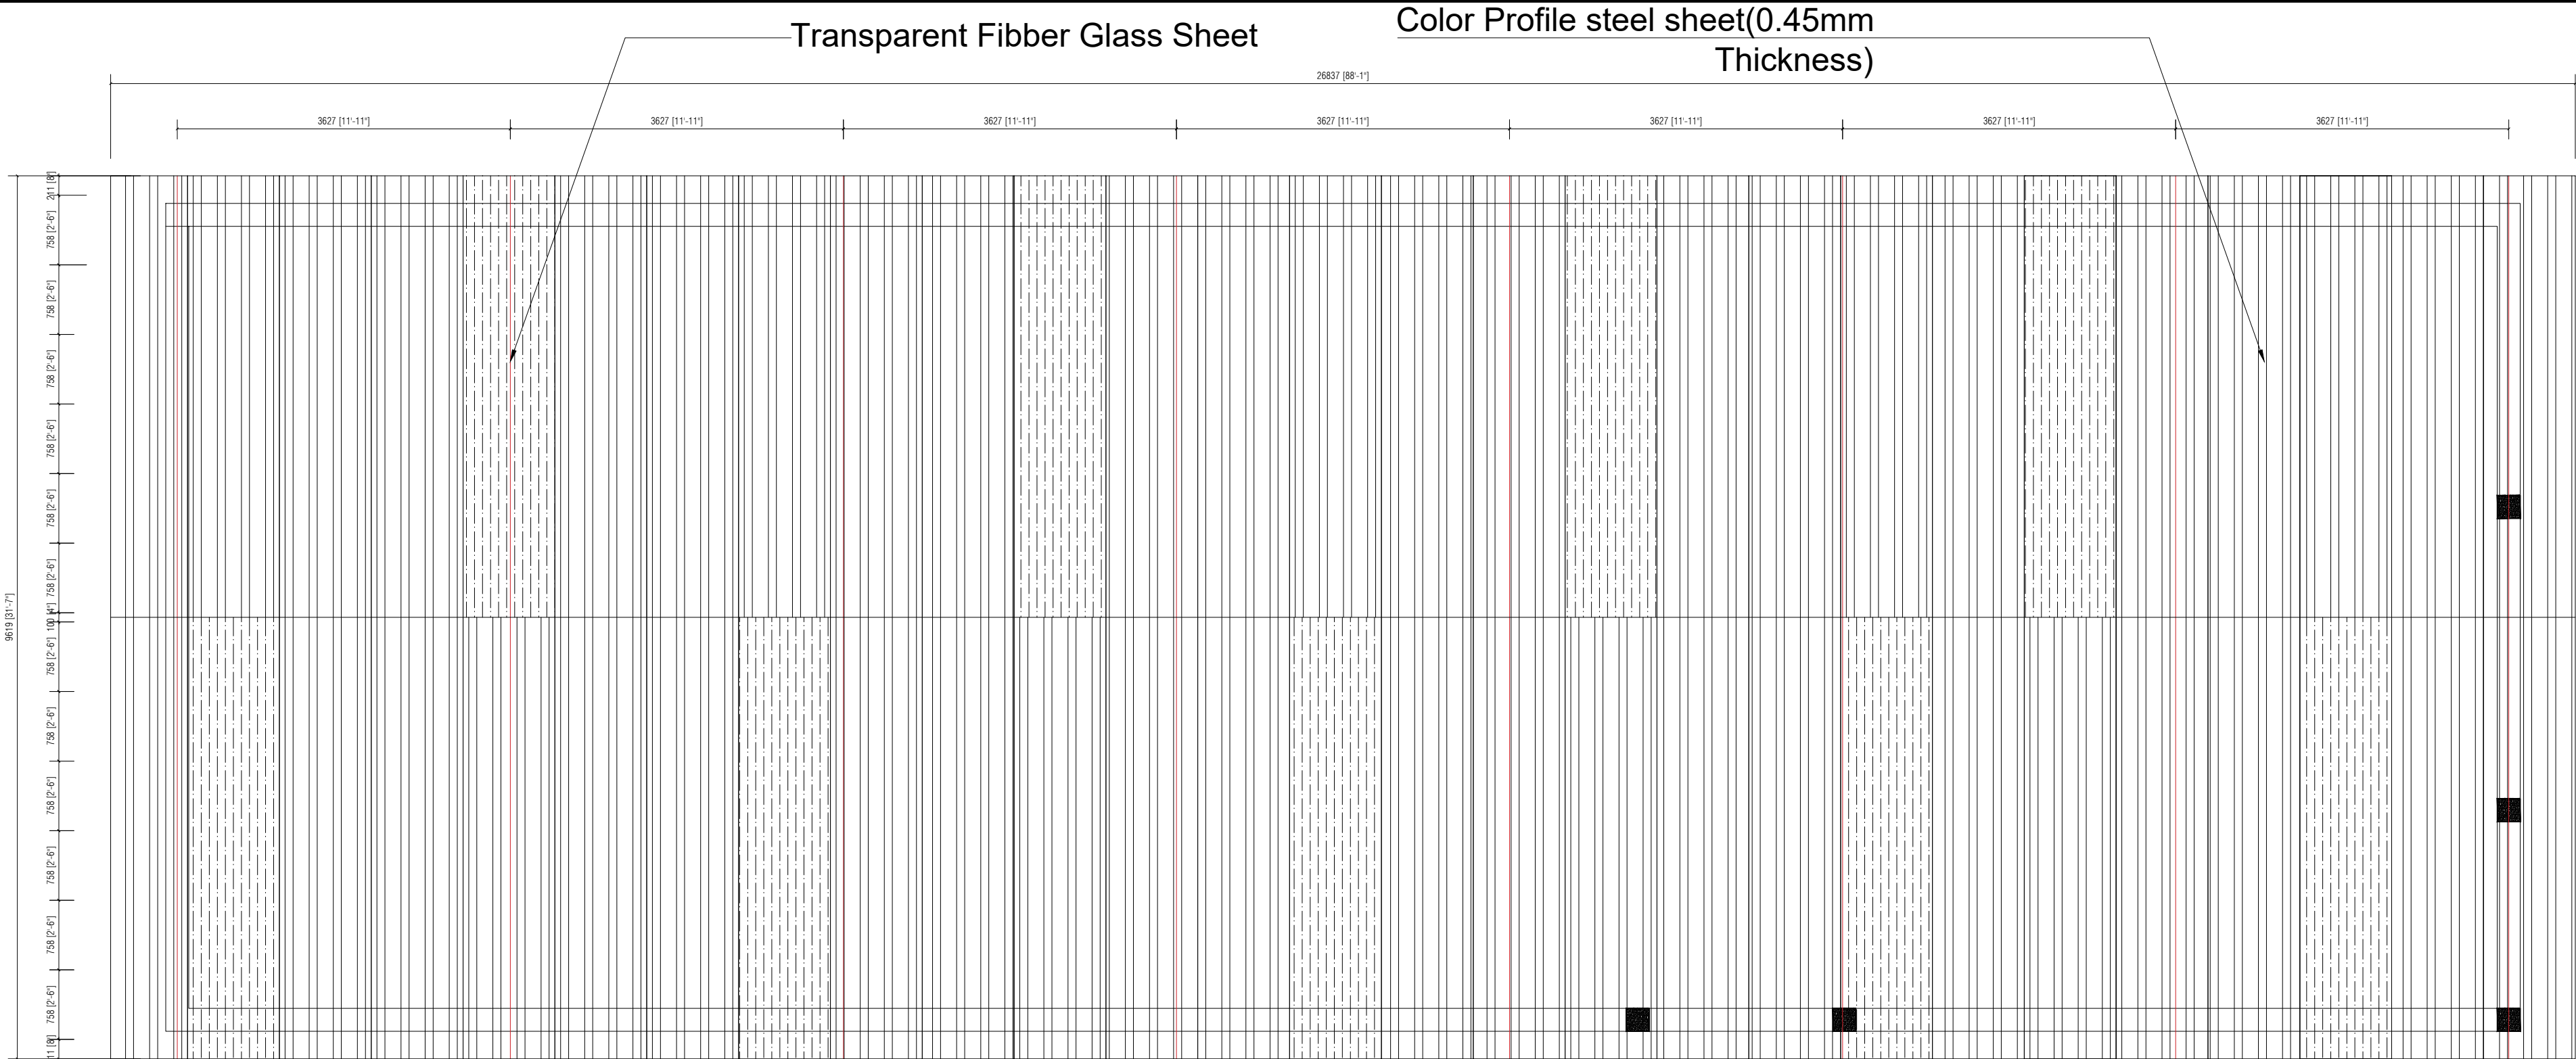


Roofing Layout Plan

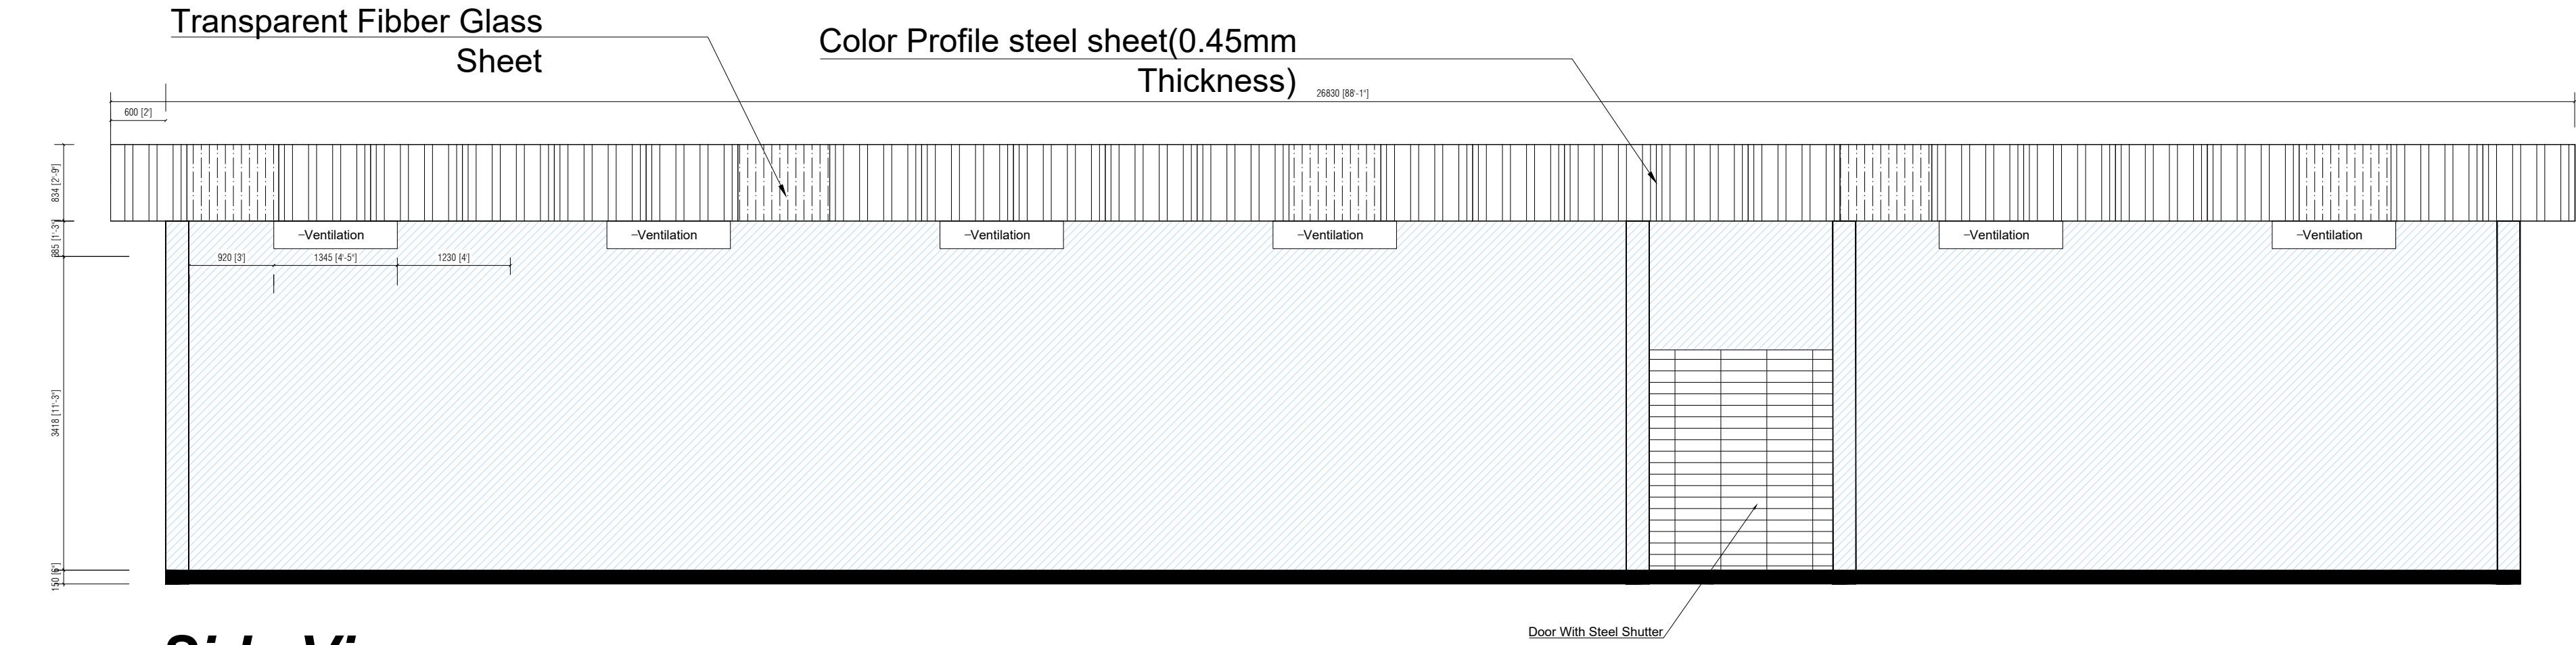


Side View


PROJECT	SUB PROJECT:	DESIGN BY:	DWG CONTENT :	SHEET NO:
 Solid Waste Management Project Cox's Bazar Sub-Office UNDP Bangladesh 2nd Floor, Hotel Shaibal, Bangladesh Parjatan Corporation, Motel Road, Cox's Bazar	 MRF at Teknaf Municipality	UNDP	Roofing & Side Elevation	S - 04
		EMENT BY:		
		UNDP		

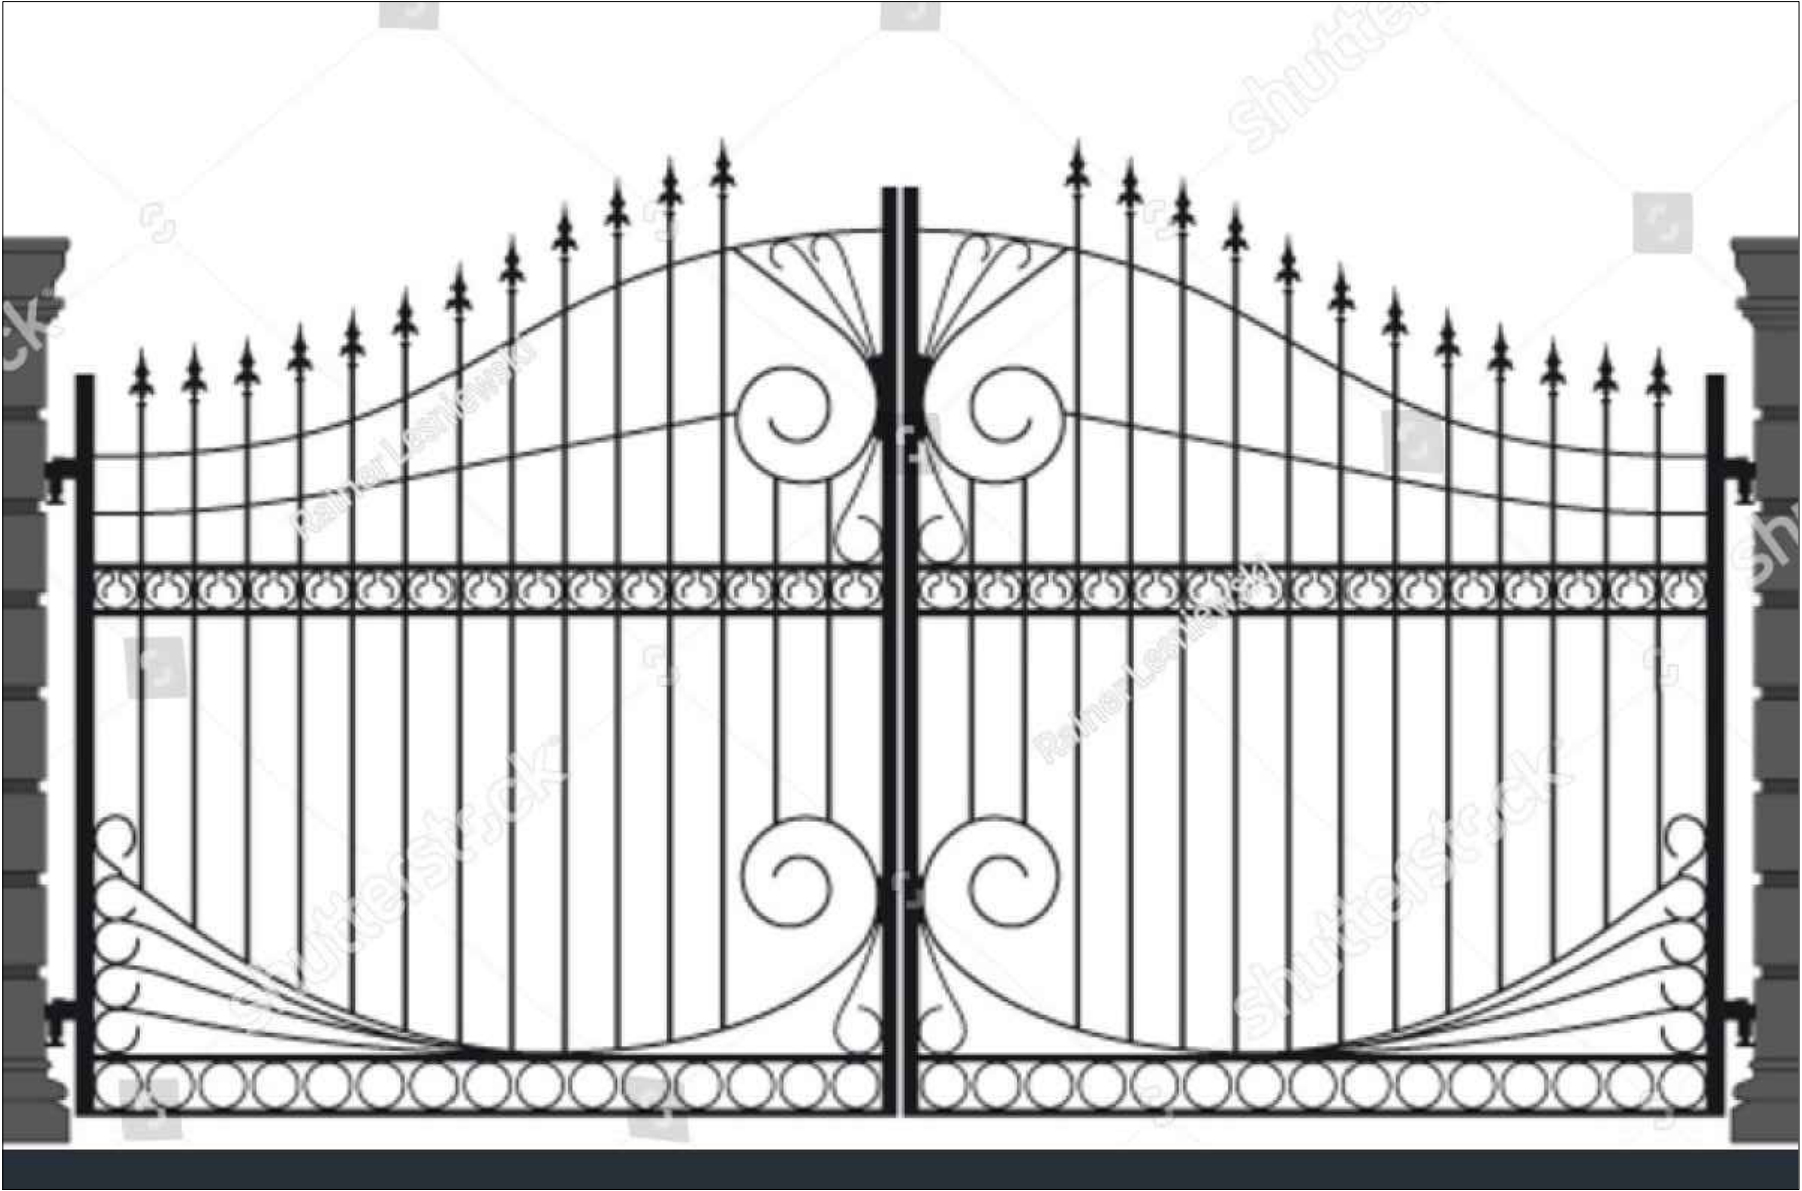

Swing Door(15'x7')

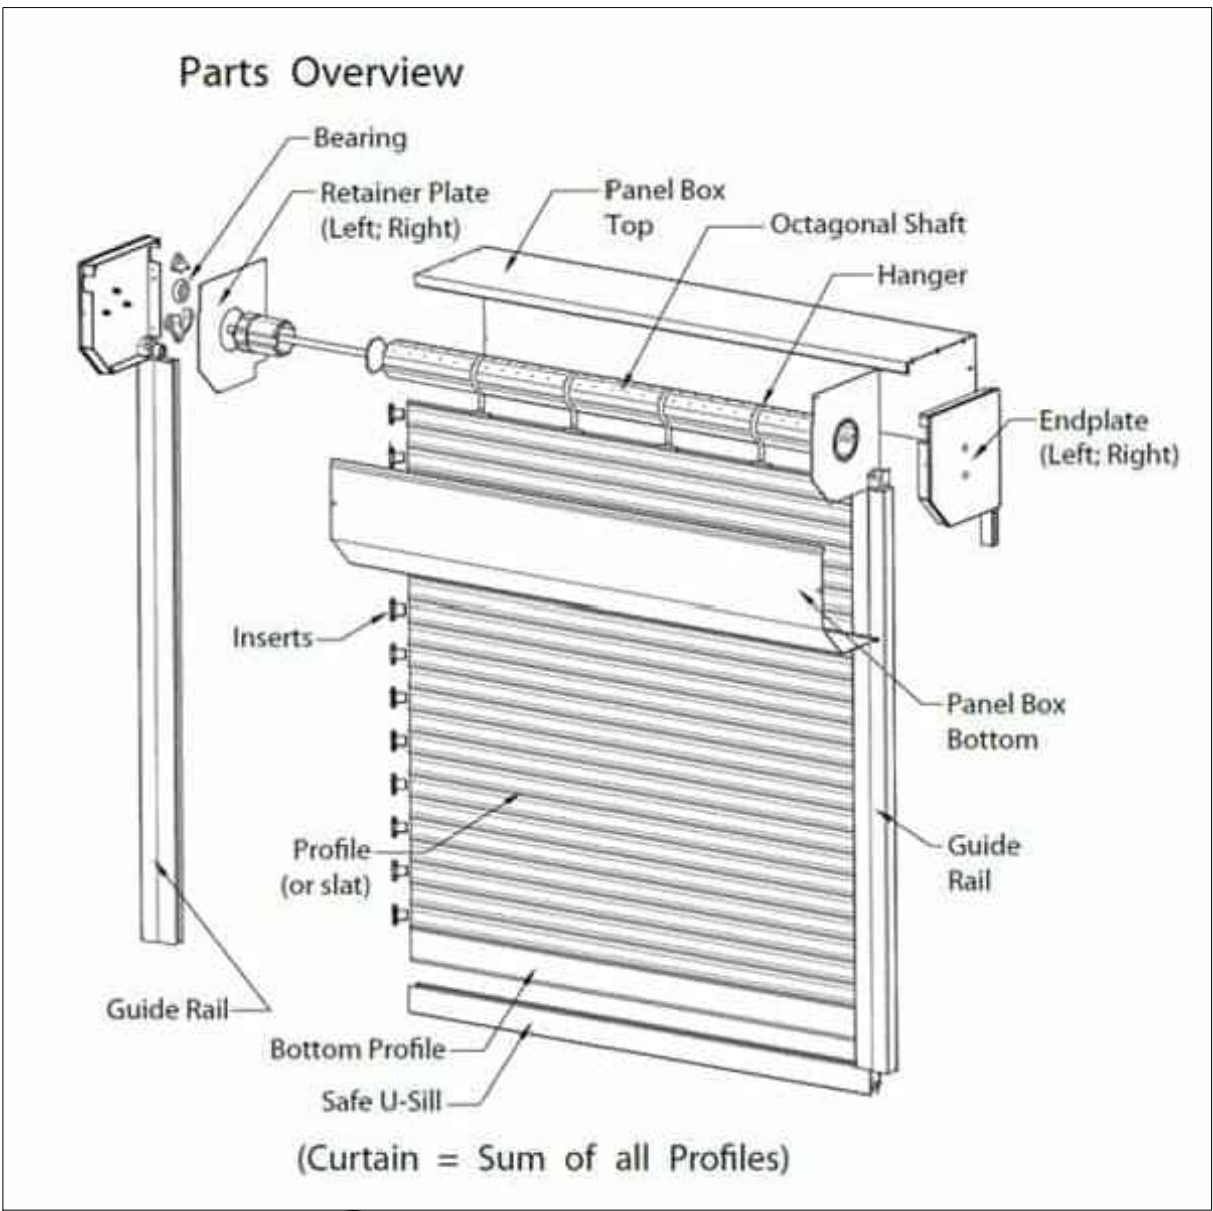

Door Shutter details

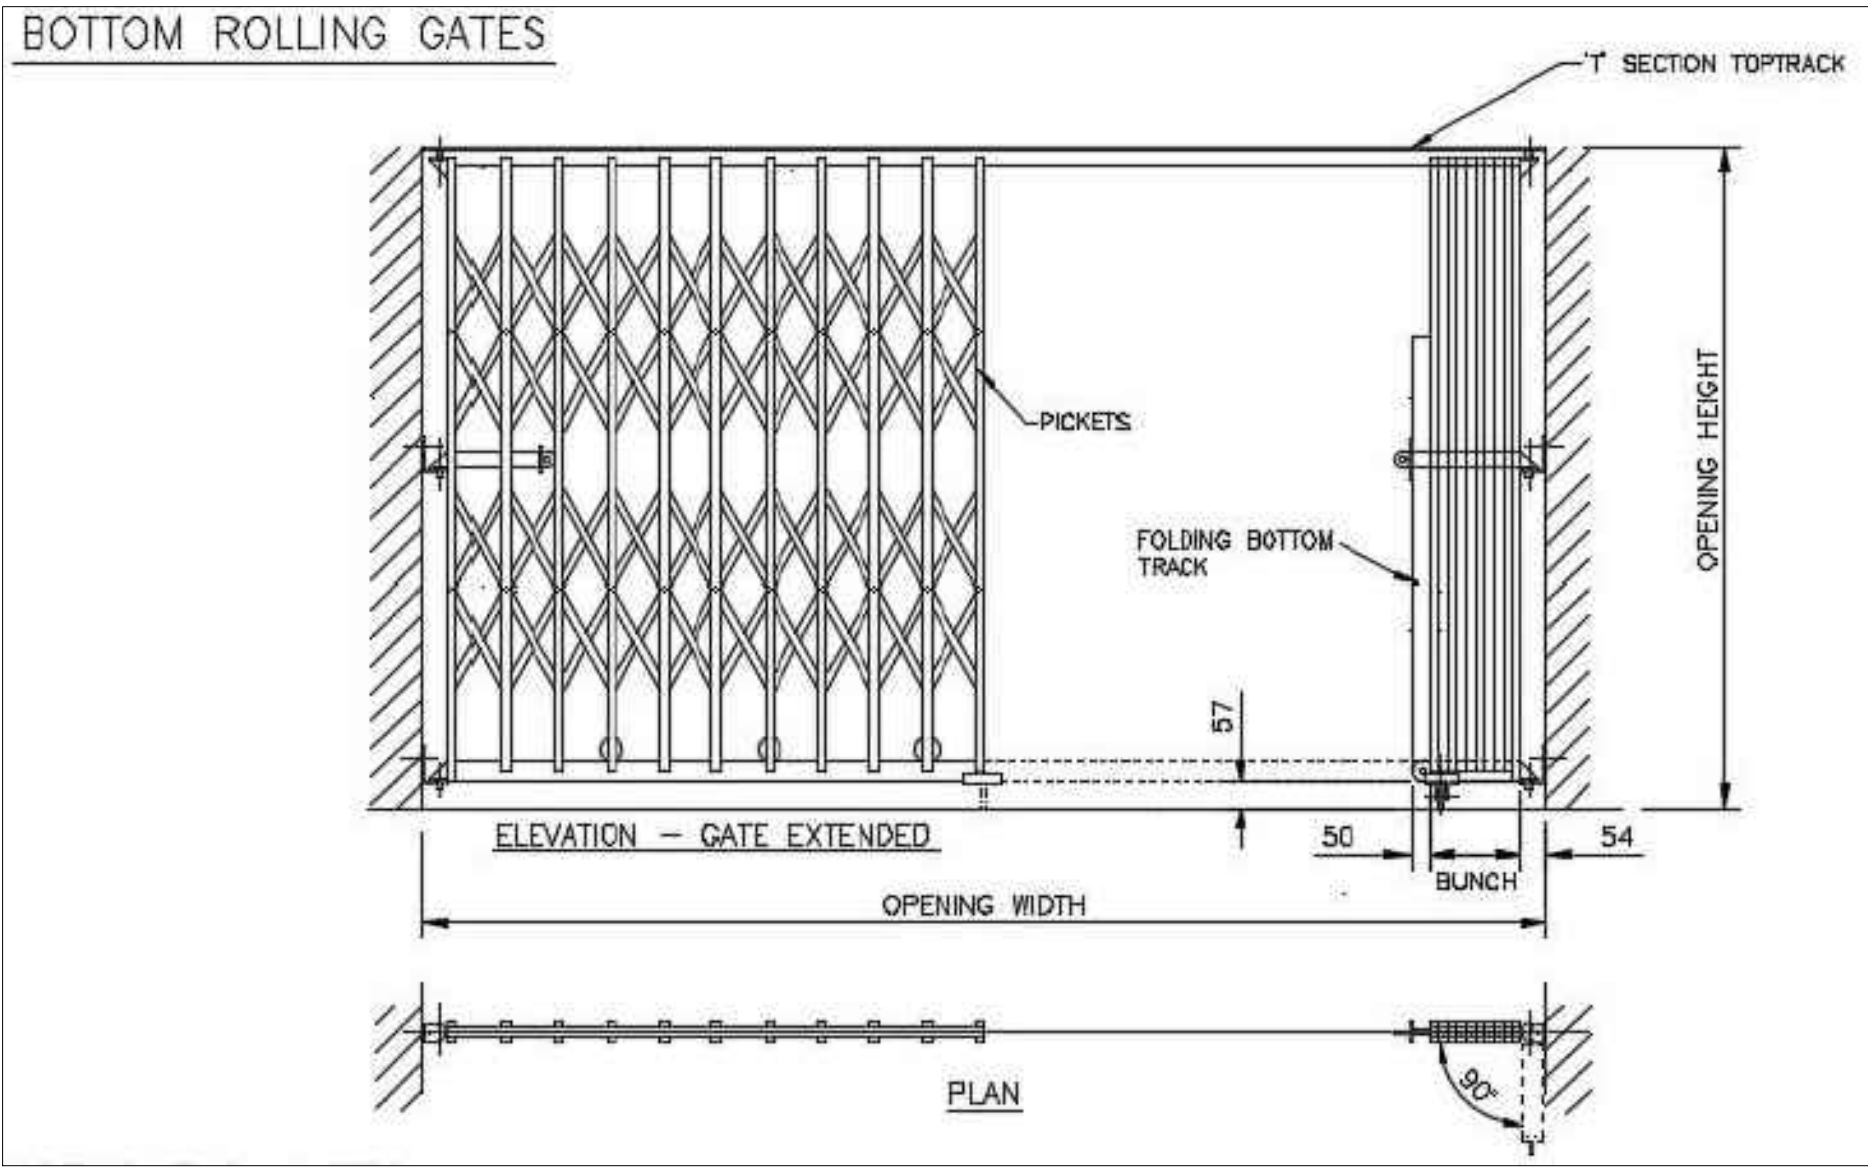

Collapsible gate details

PROJECT	SUB PROJECT:	DESIGN BY:	DWG CONTENT :	SHEET NO:
 Solid Waste Management Project Cox's Bazar Sub-Office UNDP Bangladesh 2nd Floor, Hotel Shaibal, Bangladesh Parjatan Corporation, Motel Road, Cox's Bazar	 Cox's Bazar Sub-Office UNDP Bangladesh 2nd Floor, Hotel Shaibal, Bangladesh Parjatan Corporation, Motel Road, Cox's Bazar	UNDP	Gate Details	S - 05
		EMPLIMENT BY:		
		UNDP		