
HUMAN RIGHT - ORIENTED PRISON ENHANCEMENT GENDER EQUALITY (HOPE) PROJ



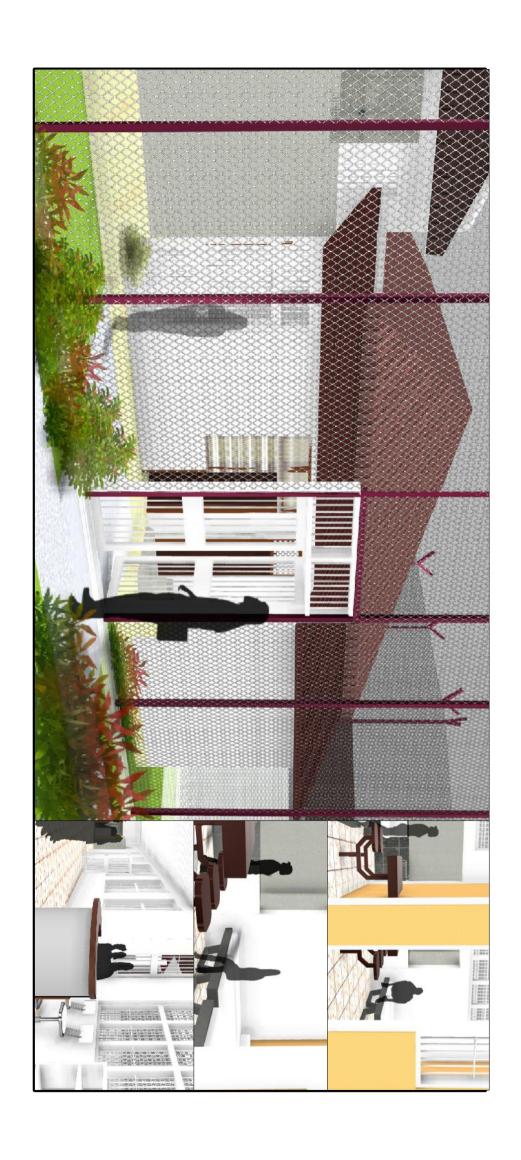

REFURBISHMENT & NEW CONSTRUCTION OF ADDITIONAL WOMEN PRISON BLOCK CELLS WITH WASH FACILITIES IN GLENO PRISON, ERMERA.



MINISTRY OF JUSTICE
REPUBLICA DEMOCRATICA DE TIMOR-LESTE
VIII GOVERNO CONSTITUCIONAL

UNITED NATION DEVELOPMENT PROGRAM
TIMOR LESTE

REPUBLICA DEMOCRATICA DE TIMOR-LESTE VIII GOVERNO CONSTITUCIONAL	1144		211	THE		MONTH STIEGE OF	MINISTRY OF JUSTICE	PROJECT OWNER
UNITED NATION DEVELOPMENT PROGRAM TIMOR LESTE	D P	2					Designed & Supported by:	NER
REFURBISHMENT & NEW CONSTRUCTION OF ADDITIONAL WOMEN PRISON BLOCK CELLS WITH WASH FACILITIES IN GLENO PRISON, ERMERA	Building Title:	CLERO HIBOTA, INTOKOLIN, MELINO FIRMLIN	GLENO PRISON EATLIQUERO GLENO-ERMERA	Site:	2	GENDER EQUALITY (HOPE)	Project: HUMAN RIGHT - ORIENTED PRISON ENHANCEMENT FOR	
1 : 150		Scale:				DRAWING CONTENT	Drawing Title:	PROJI
DATE	Consultant Engineer	Eusebio D.J. Martins					Drawn by :	PROJECT DETAILS
DATE							Checked by :	
DATE							Approved by :	
					NO. ISSUE / AMENDMENT	-	USE FIGURED DIMENSIONS IN PREFERENCE TO SCALE ALL DIMENSIONS TO BE VERIFIED AND CHECKED ON SITE ALL DIMENSIONS IN METER	NO.
					DATE INITIAL	_	SCALE) ON SITE	OTES


		DRAWING SCHEDULE		16.	ARC - 23	DOOR, WINDOWS AND VENTILATION PLAN	1:50
NO.	DRAWING NO.	DRAWING TITLE	SCALE	17.	ARC - 24	DOOR DETAILS	1:40
01.	LD - 01	LIST OF DRAWING	1 : 150	18	ARC - 25	WINDOWS AND VENTILATION DETAILS	1:30
N.T.N	ARC - COV	ARCHITECTURAL DRAWING COVER	N.T.S	19	ARC - 26	FURNITURE PLAN	1:100
02.	ARC - 02	SITE MAP	1:350	20	ARC - 27	FURNITURE DETAILS	1:25
8.	ARC - 03	SITE PLAN	1 : 150	N.T.N	STR - COV	STRUCTURAL DRAWING COVER	N.T.S
04.	ARC - 04	DEMOLITION PLAN	1 : 150	21	STR - 28	ROOF PLAN	1 : 150
05.	ARC - 05	FLOOR PLAN MAIN BUILDING AND WORKSHOP	1 : 125	22	STR- 29	FOUNDATION PLAN	1 : 150
06.	ARC - 06	FLOOR PLAN MAIN BUILDING	1 : 100	23	STR - 30	DETAIL 1	1:20
07.	ARC - 07-08	ELEVATION A & B	1 : 100	24	STR - 31-32	DETAIL 2 & 3	1:20
08.	ARC - 09-10	ELEVATION C & D	1 : 100	25	STR - 33	DETAIL 4	1:20
09.	ARC - 11-12	ELEVATION E & F	1:100	26	STR - 34	DETAIL 5	1:20
10.	ARC - 13-14	SECTION A & B	1 : 100	27	STR - 35	DETAIL 6	1:20
11.	ARC - 15-16	SECTION C & D	1:100	28	STR - 36	DETAIL 7	1:30
12.	ARC - 17-18	SECTION E & F	1 : 100	29	STR - 37	REINFORCEMENT STEEL DETAILS	1:100
13.	ARC - 19-20	SECTION G & H	1 : 100	N.T.N	M-E - COV	MECHANICAL & ELECTRICAL COVER	N.T.S
14.	ARC - 21	CEILING PLAN	1:100	30	M-E - 38	WATER & SANITATION LAYOUT PLAN	1 : 125
15.	ARC - 22	TILE FLOOR PLAN	1 : 100	31	M-E - 39	ELECTRICAL INSTALLATION PLAN	1:100



01 LIST OF DRAWING Scale: NTS

ARCHITECTURAL DRAWING

HUMAN RIGHT - ORIENTED PRISON ENHANCEMENT FOR GENDER EQUALITY (HOPE) PROJECT

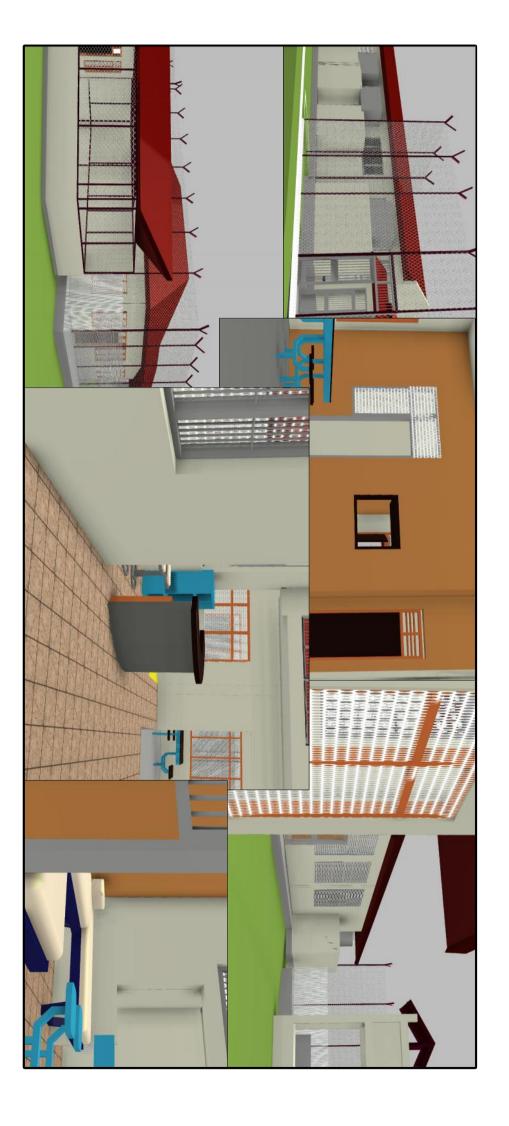





REFURBISHMENT & NEW CONSTRUCTION OF ADDITIONAL WOMEN PRISON BLOCK CELLS WITH WASH FACILITIES IN GLENO PRISON, ERMERA.





MINISTRY OF JUSTICE
REPUBLICA DEMOCRATICA DE TIMOR-LESTE
VIII GOVERNO CONSTITUCIONAL


UNITED NATION DEVELOPMENT PROGRAM
TIMOR LESTE

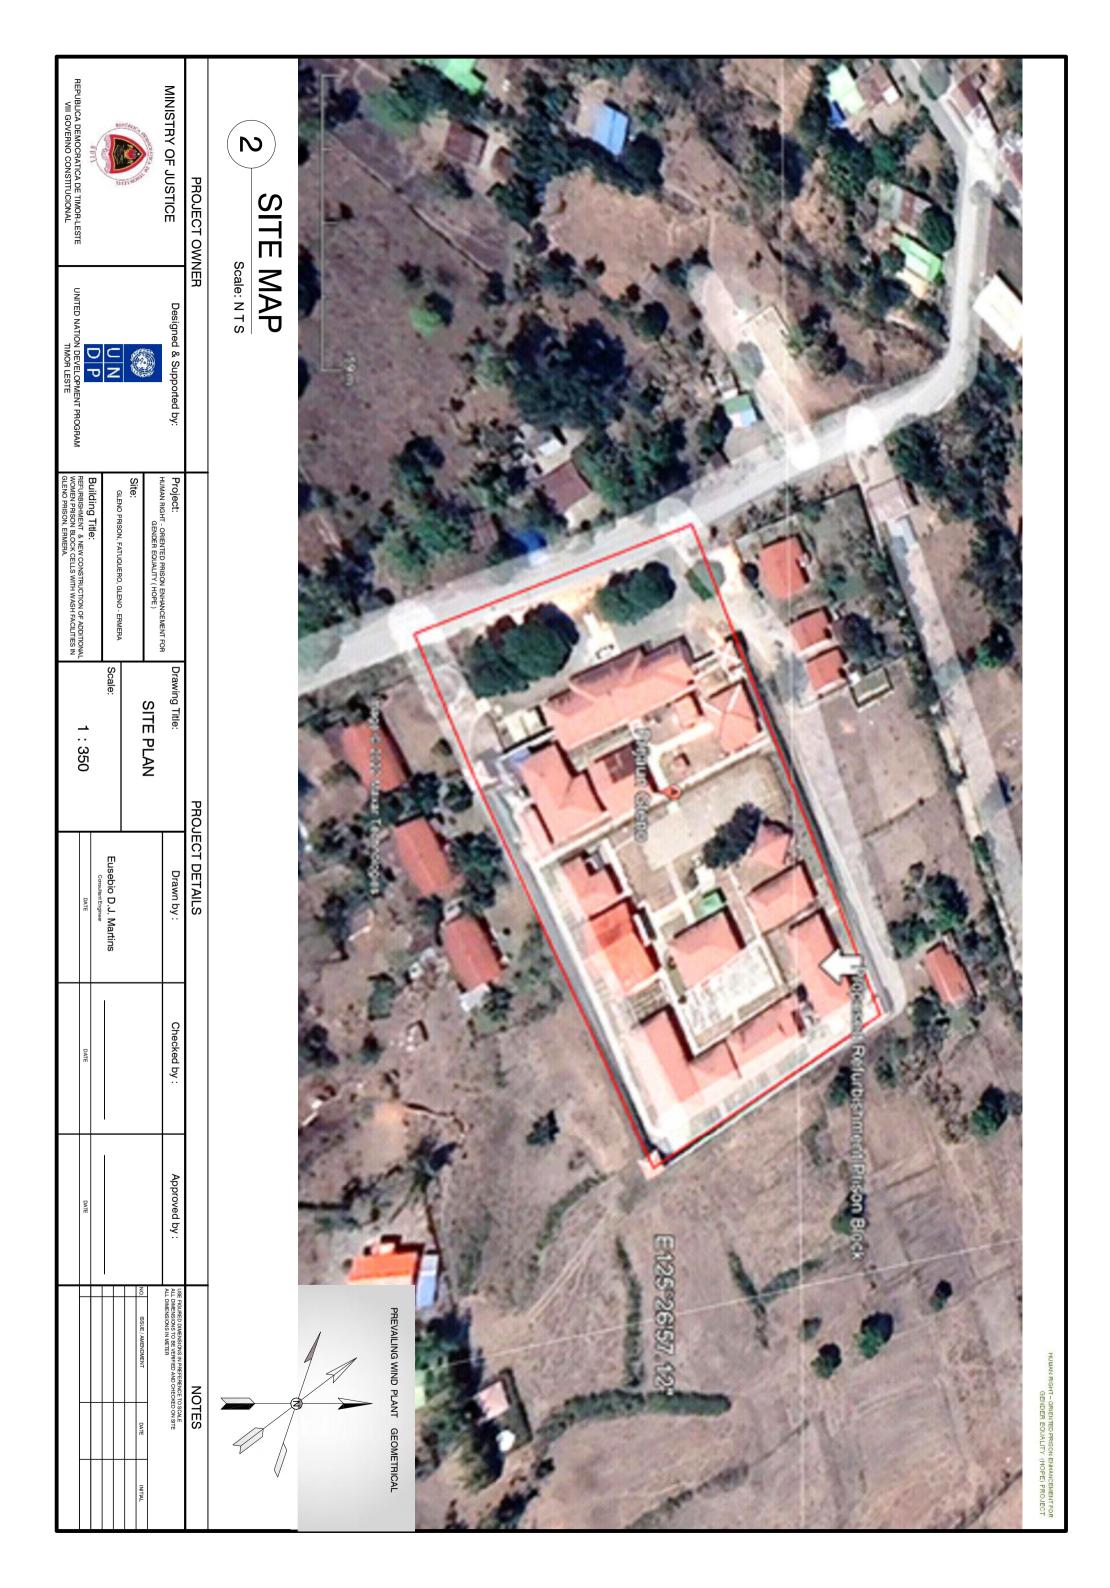


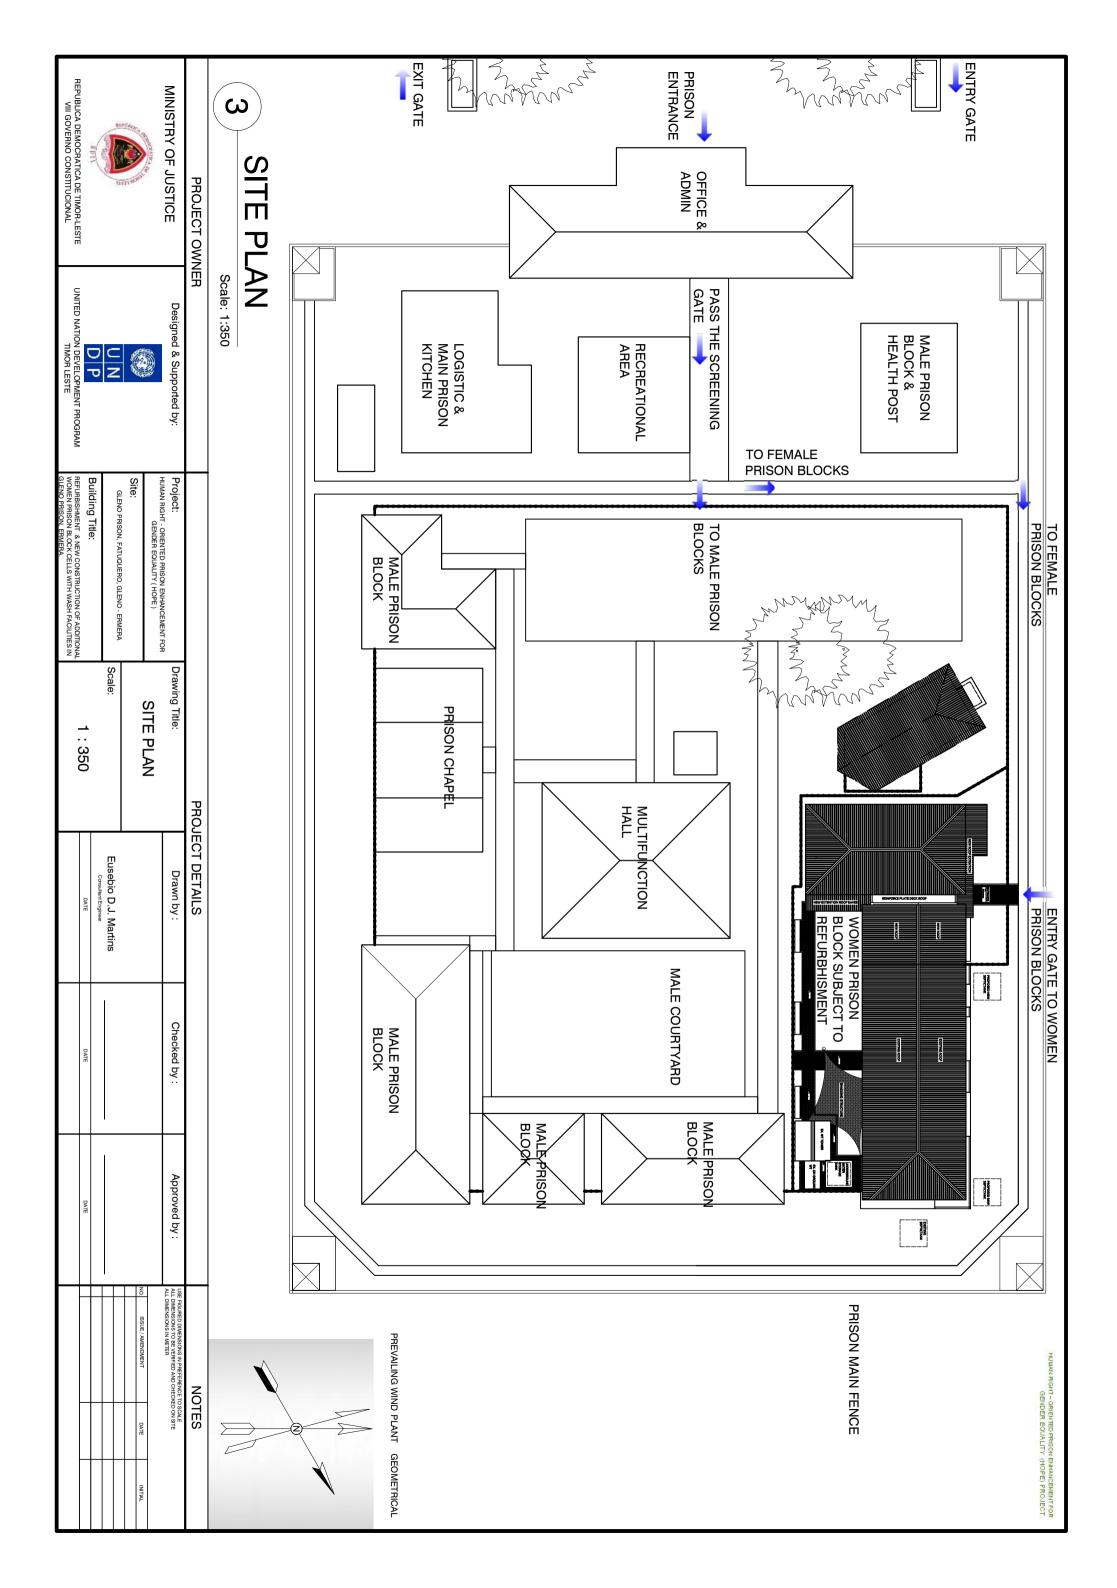


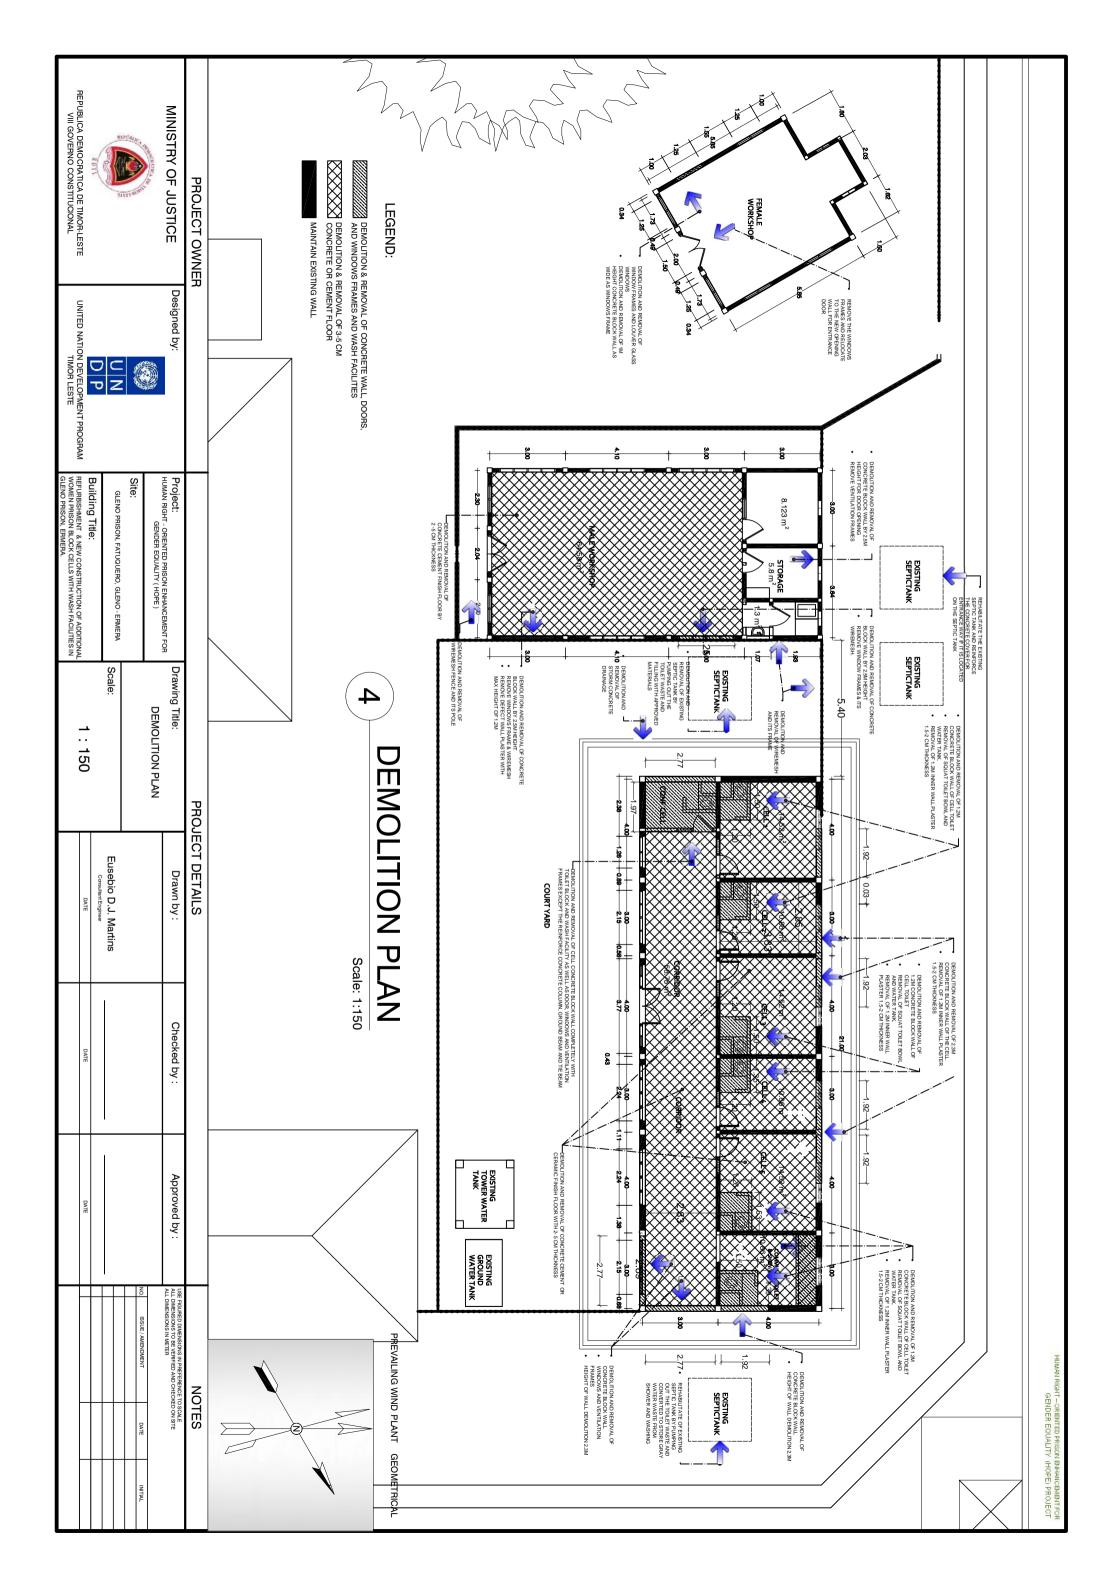


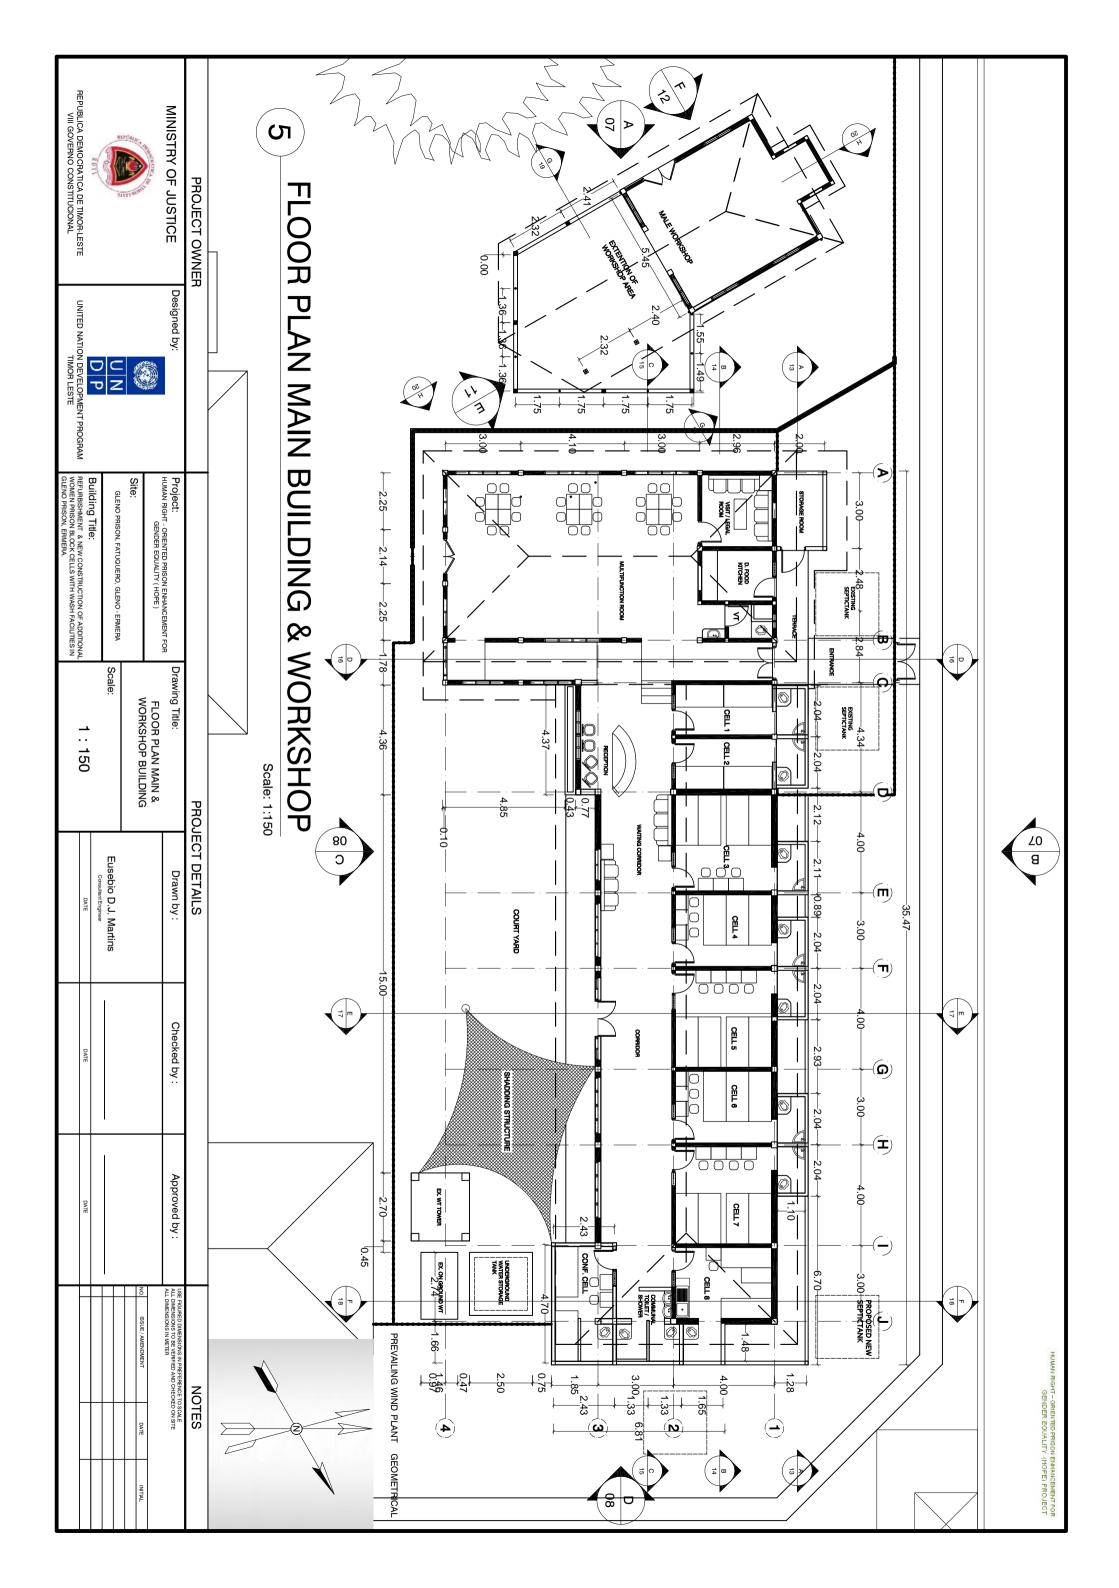


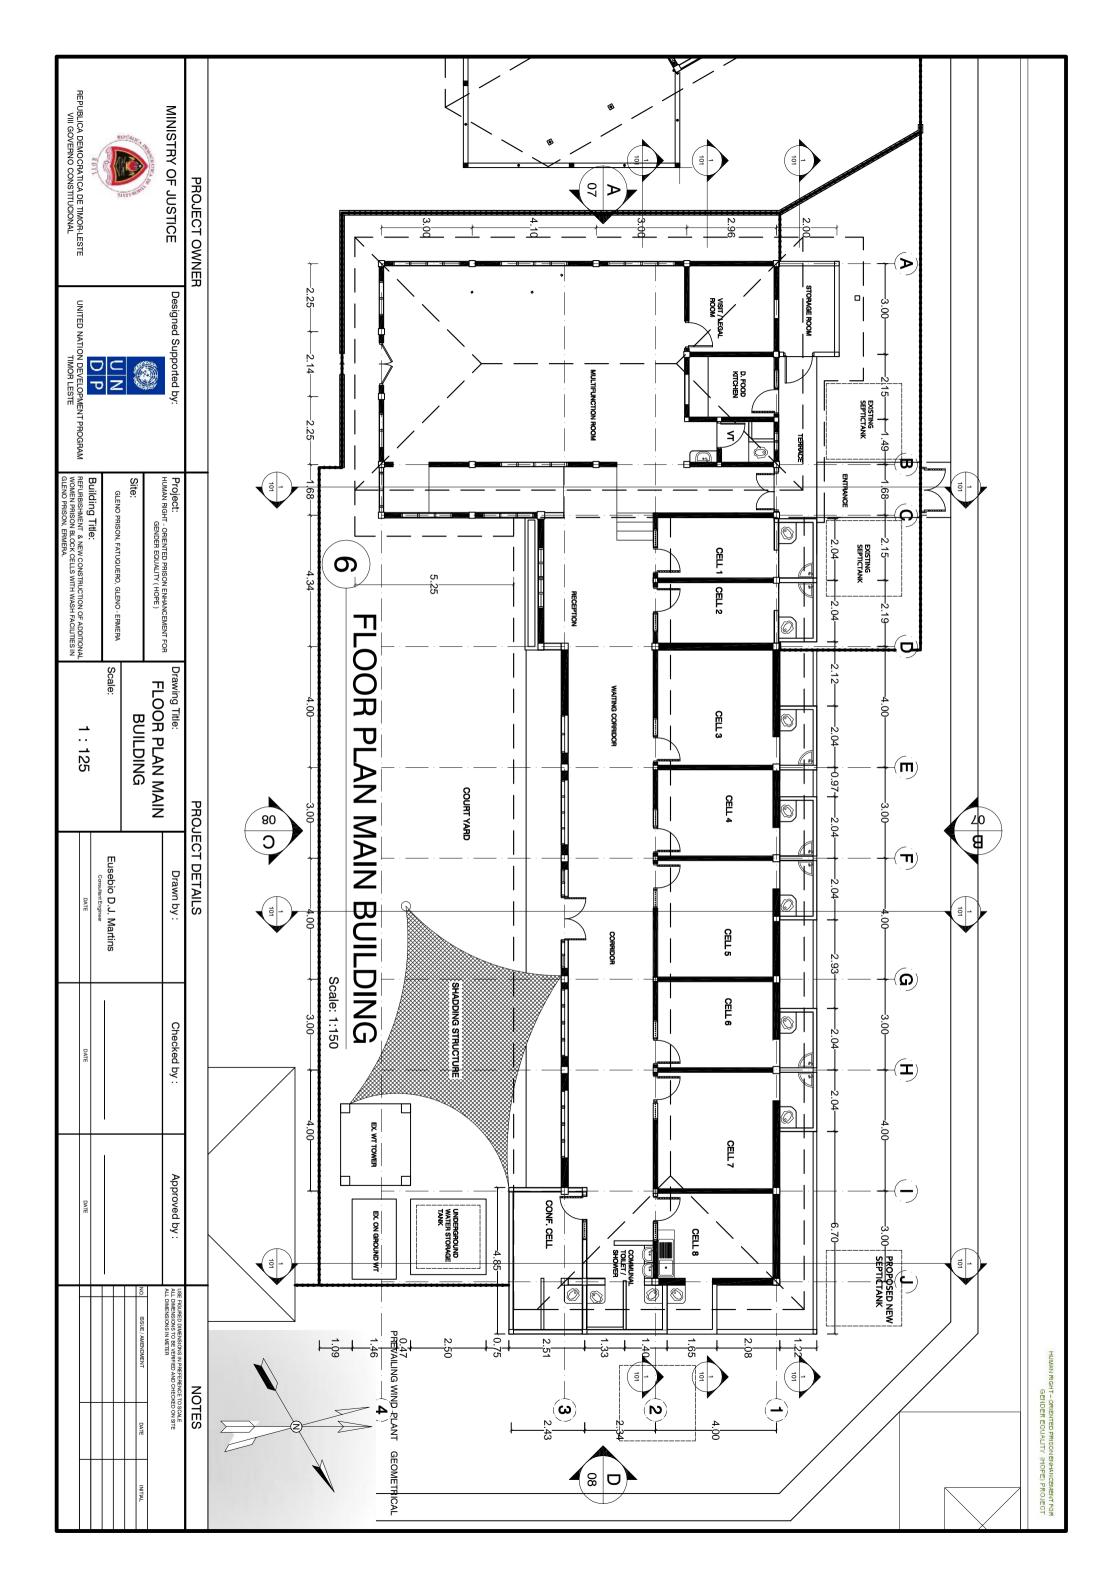


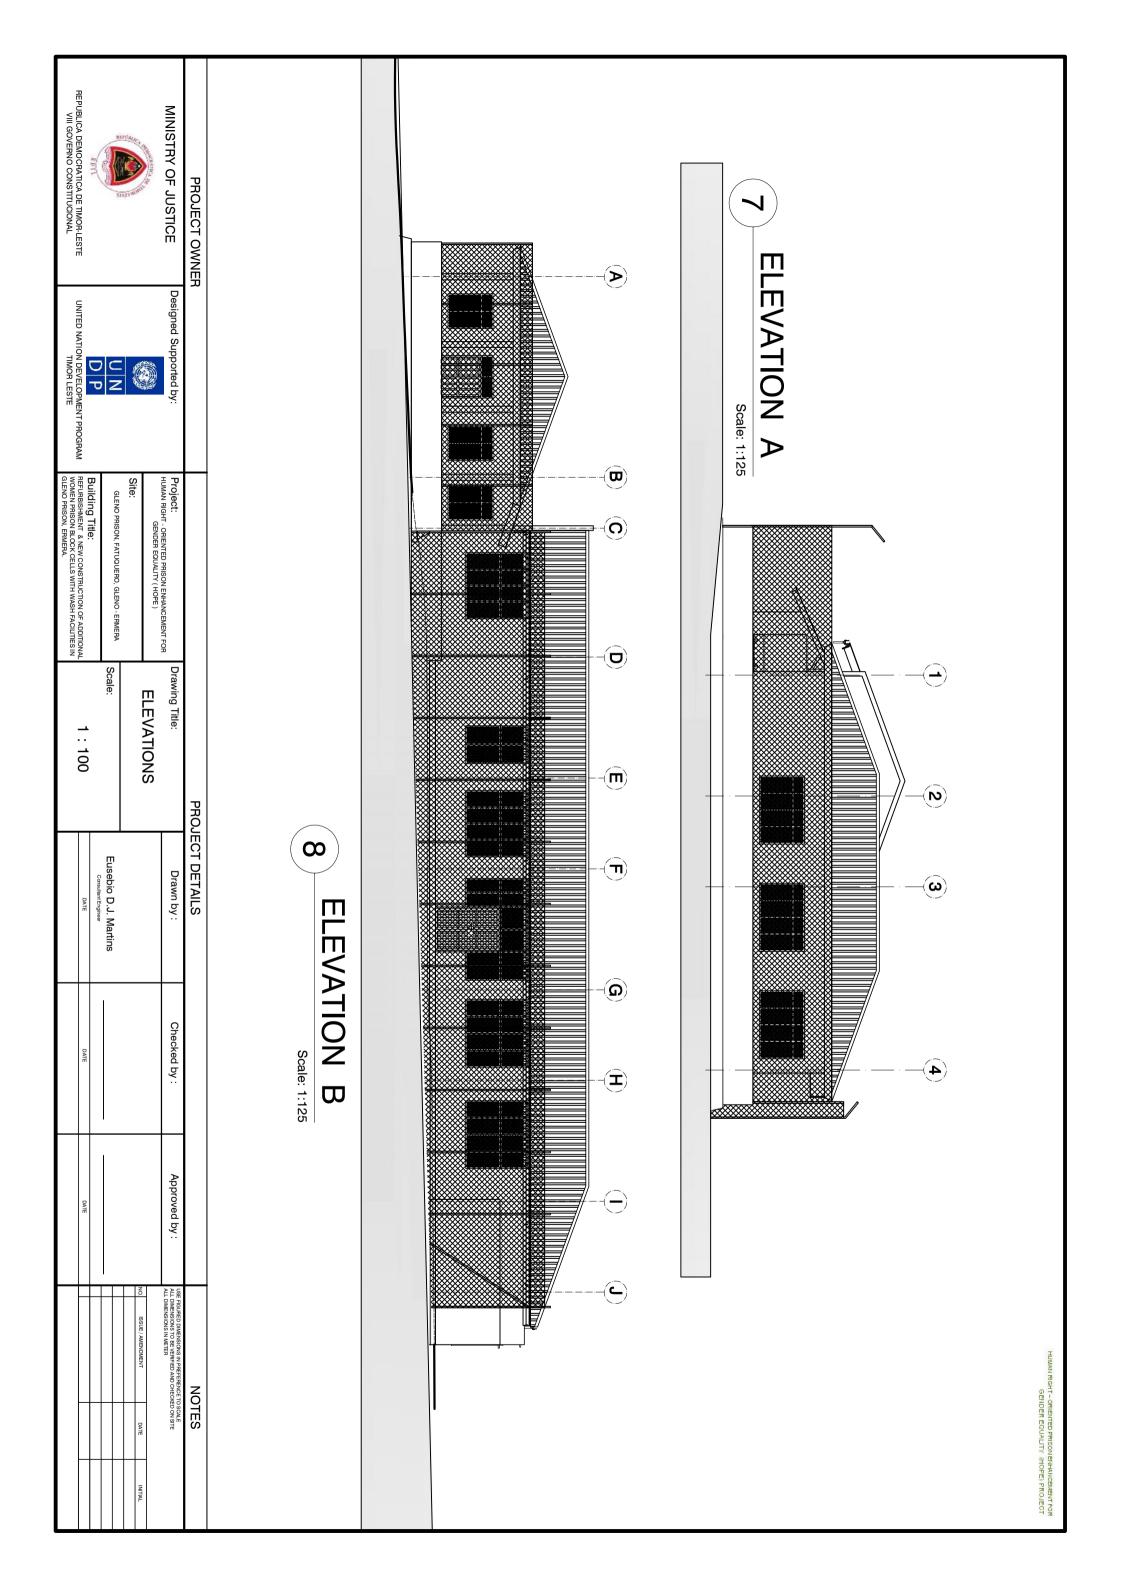


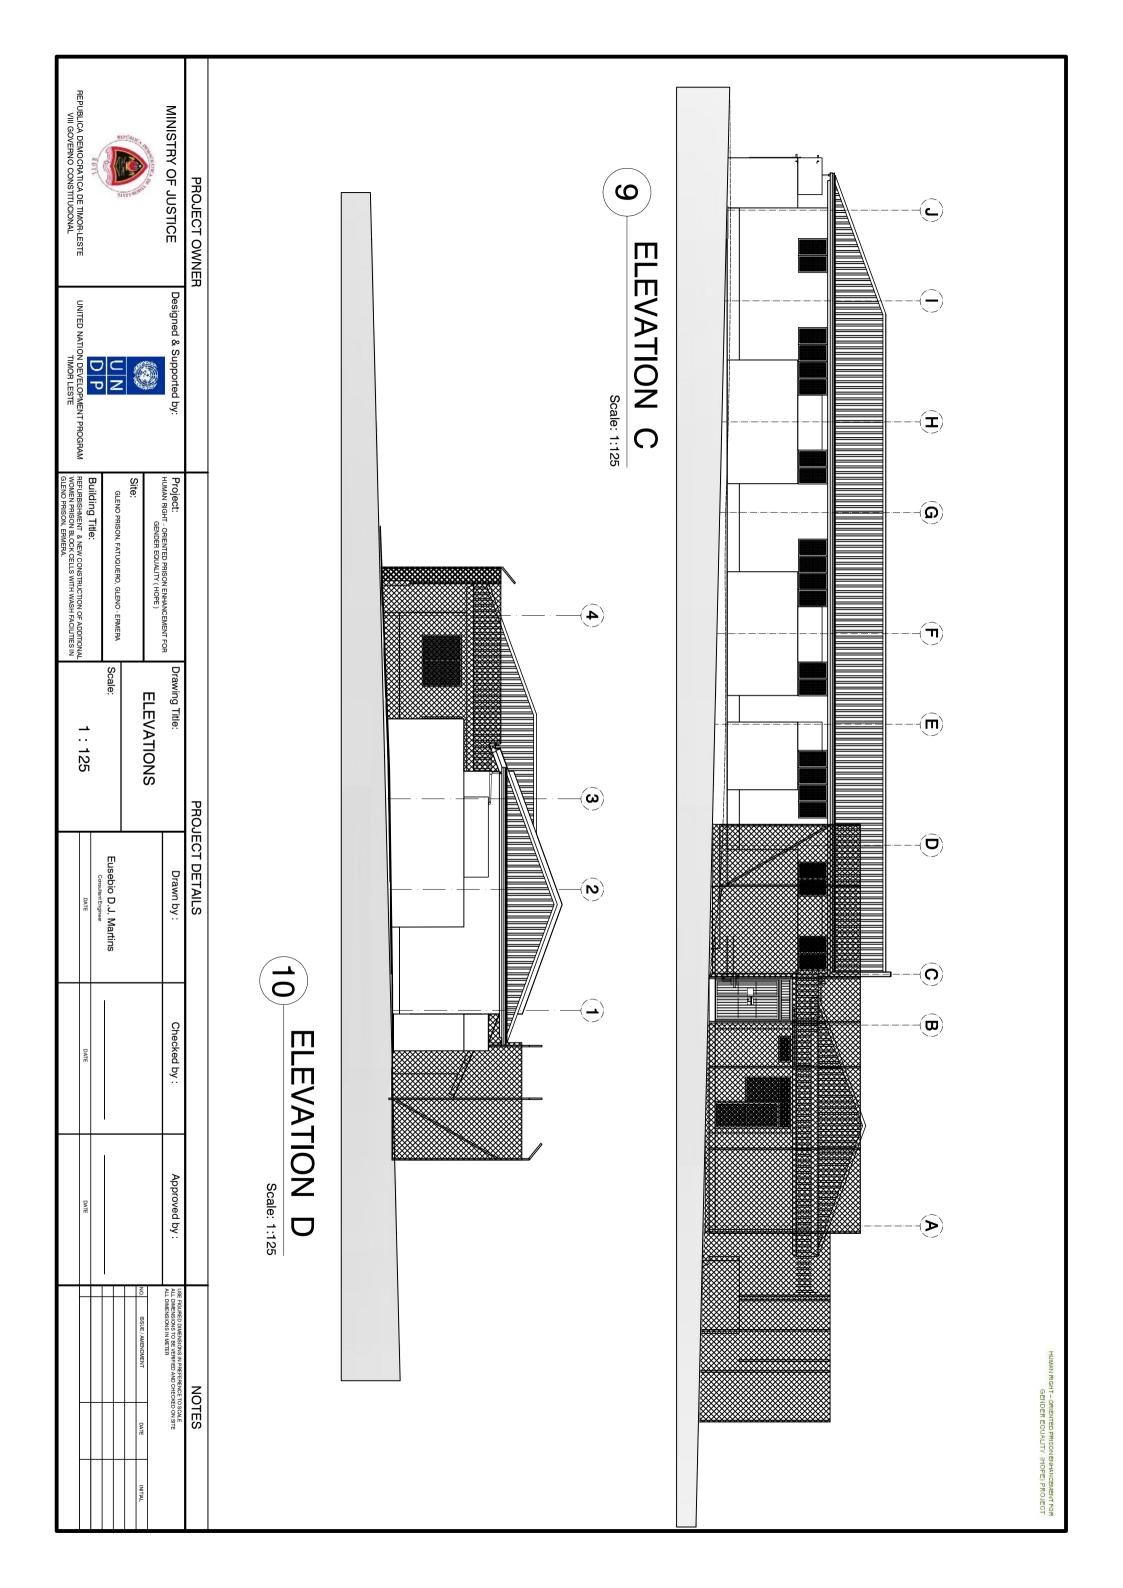


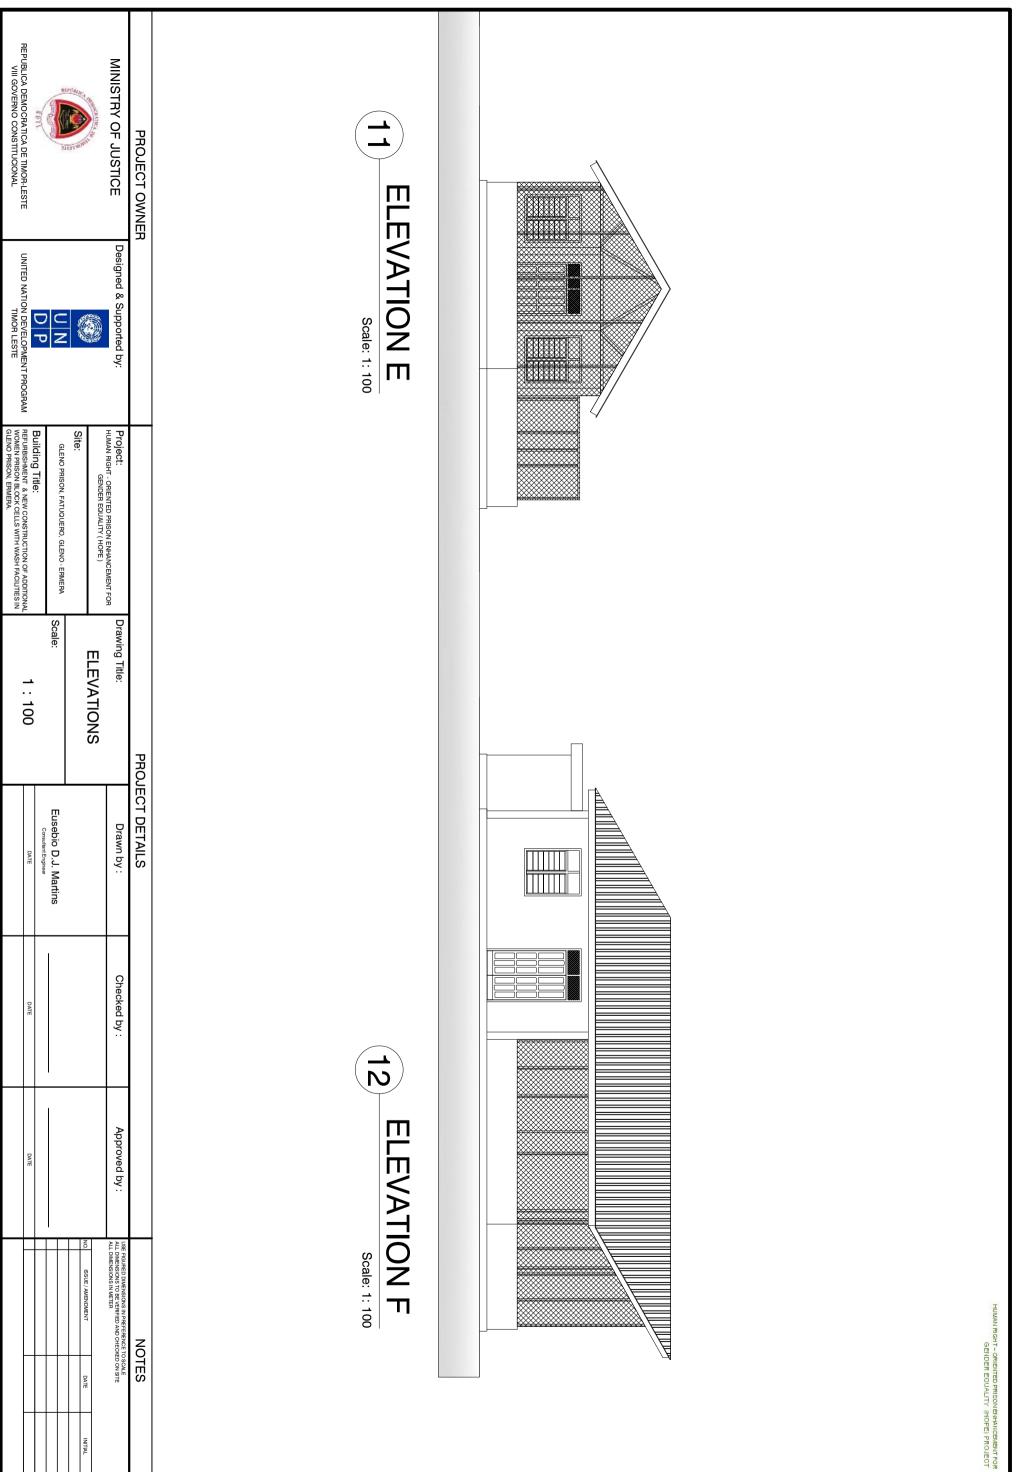


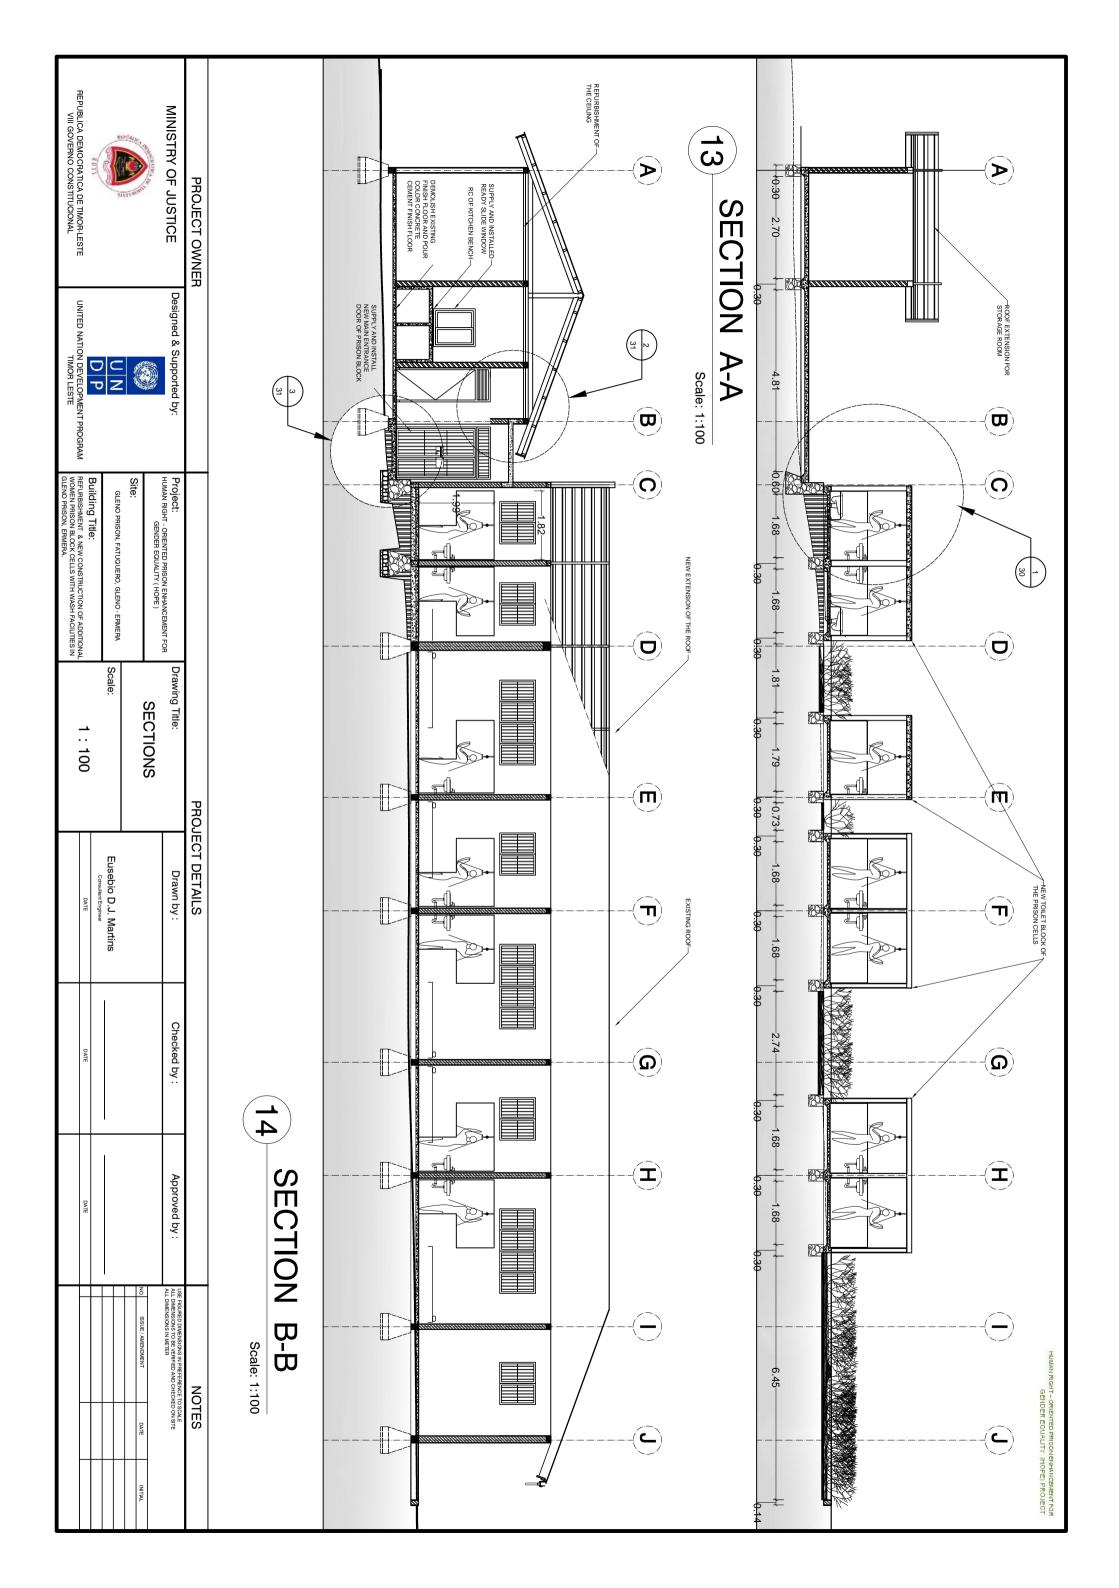


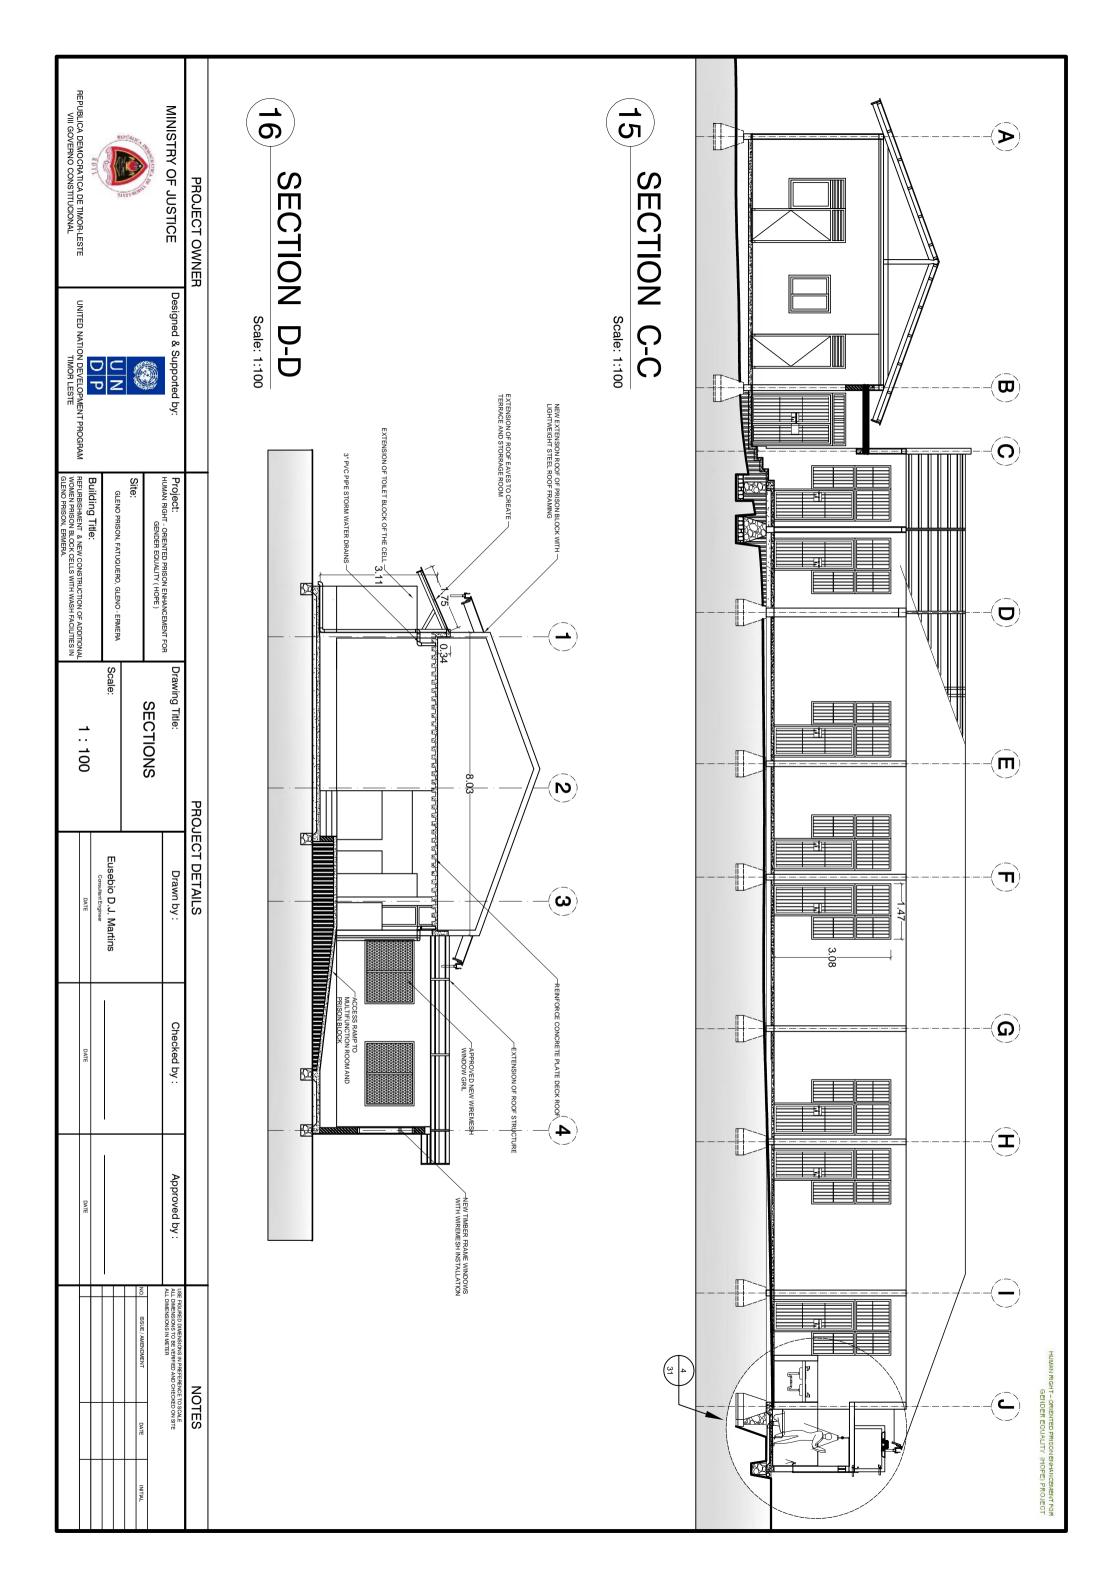


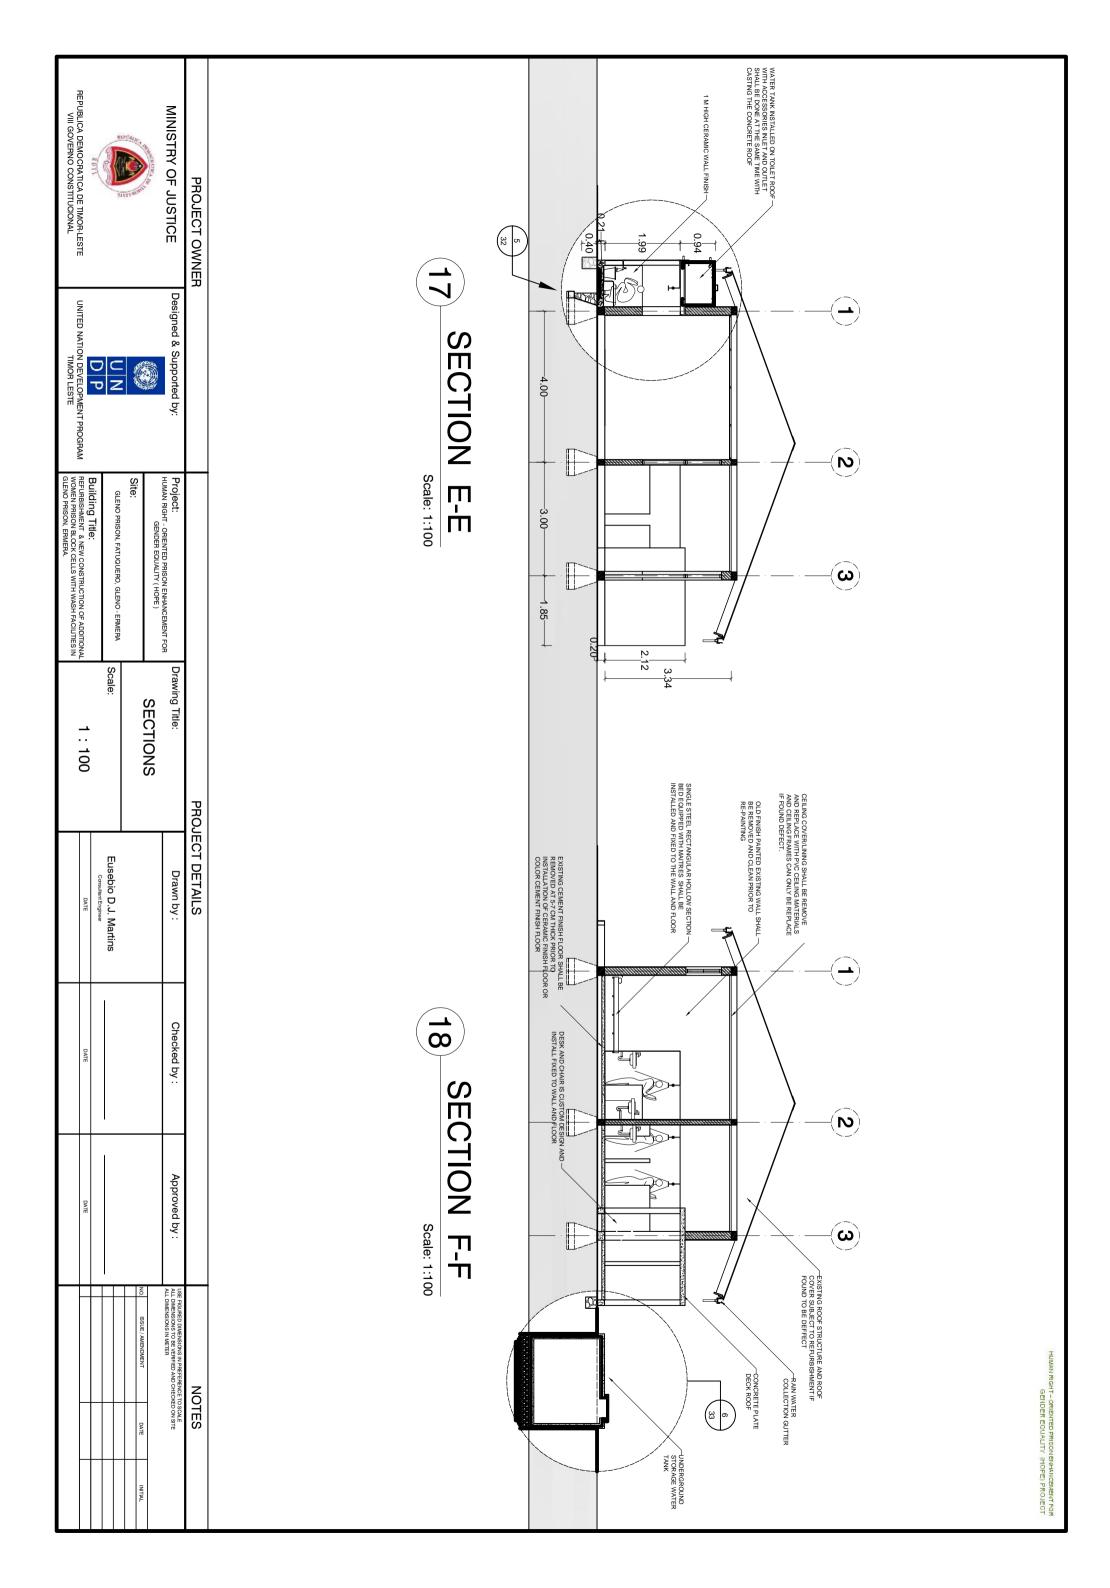


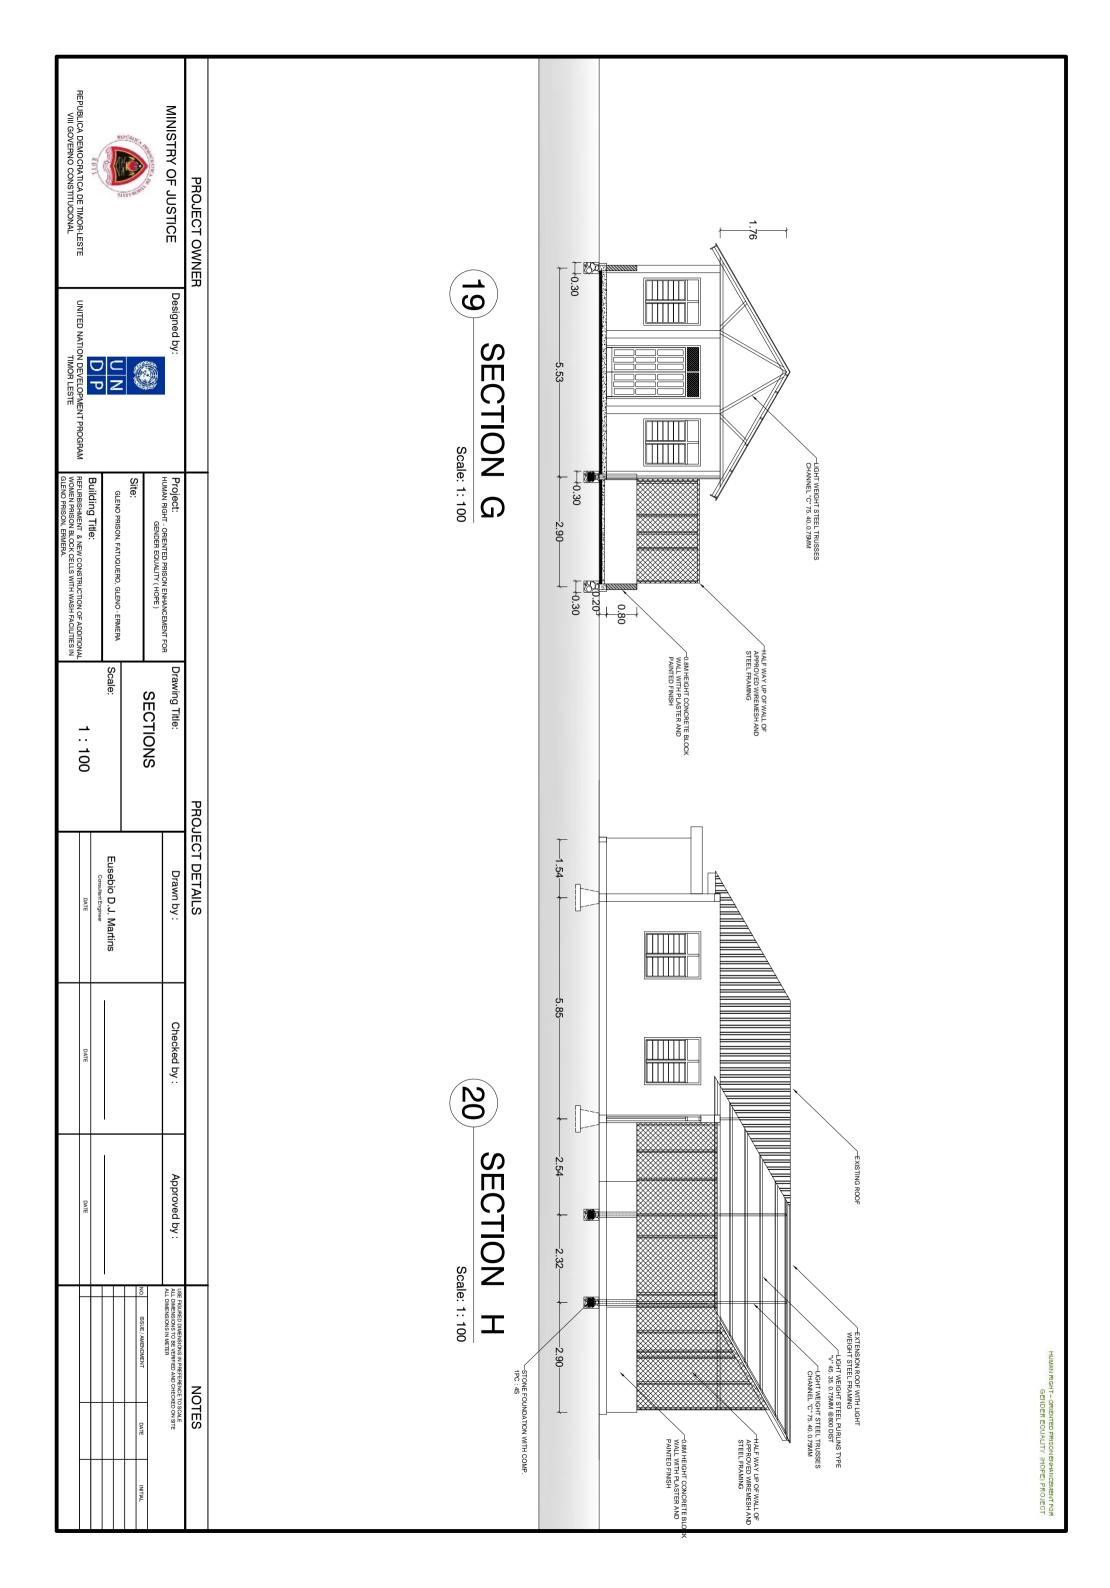


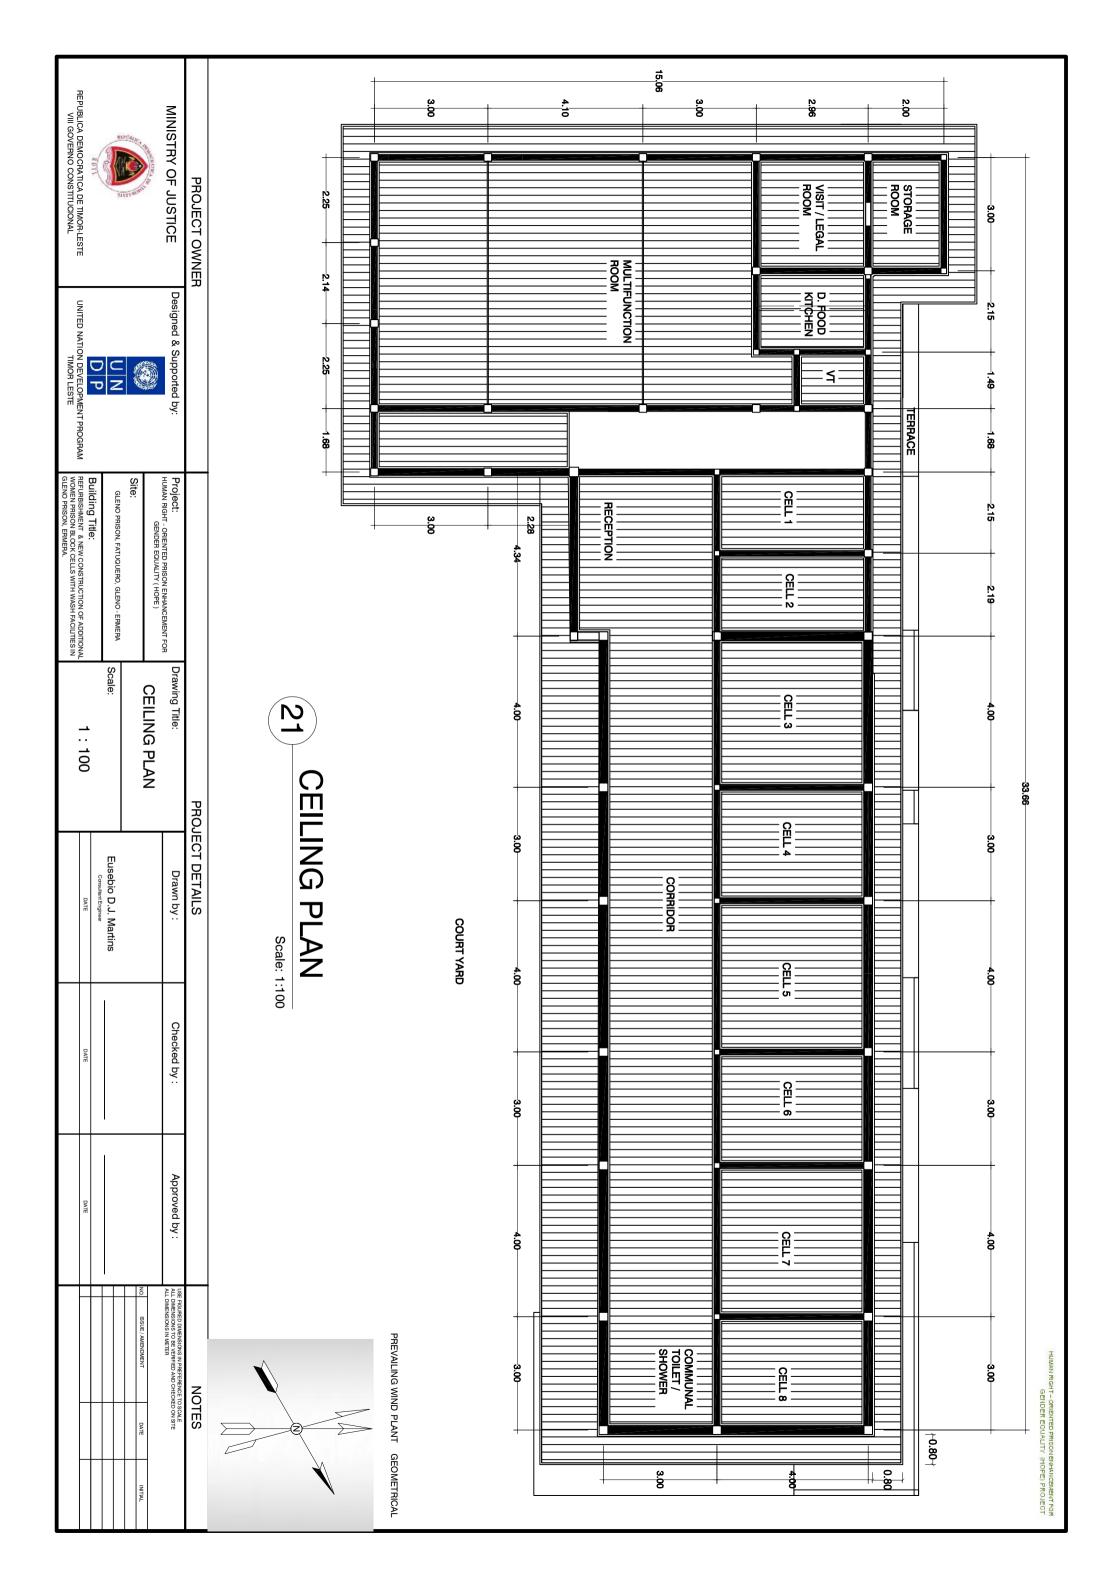


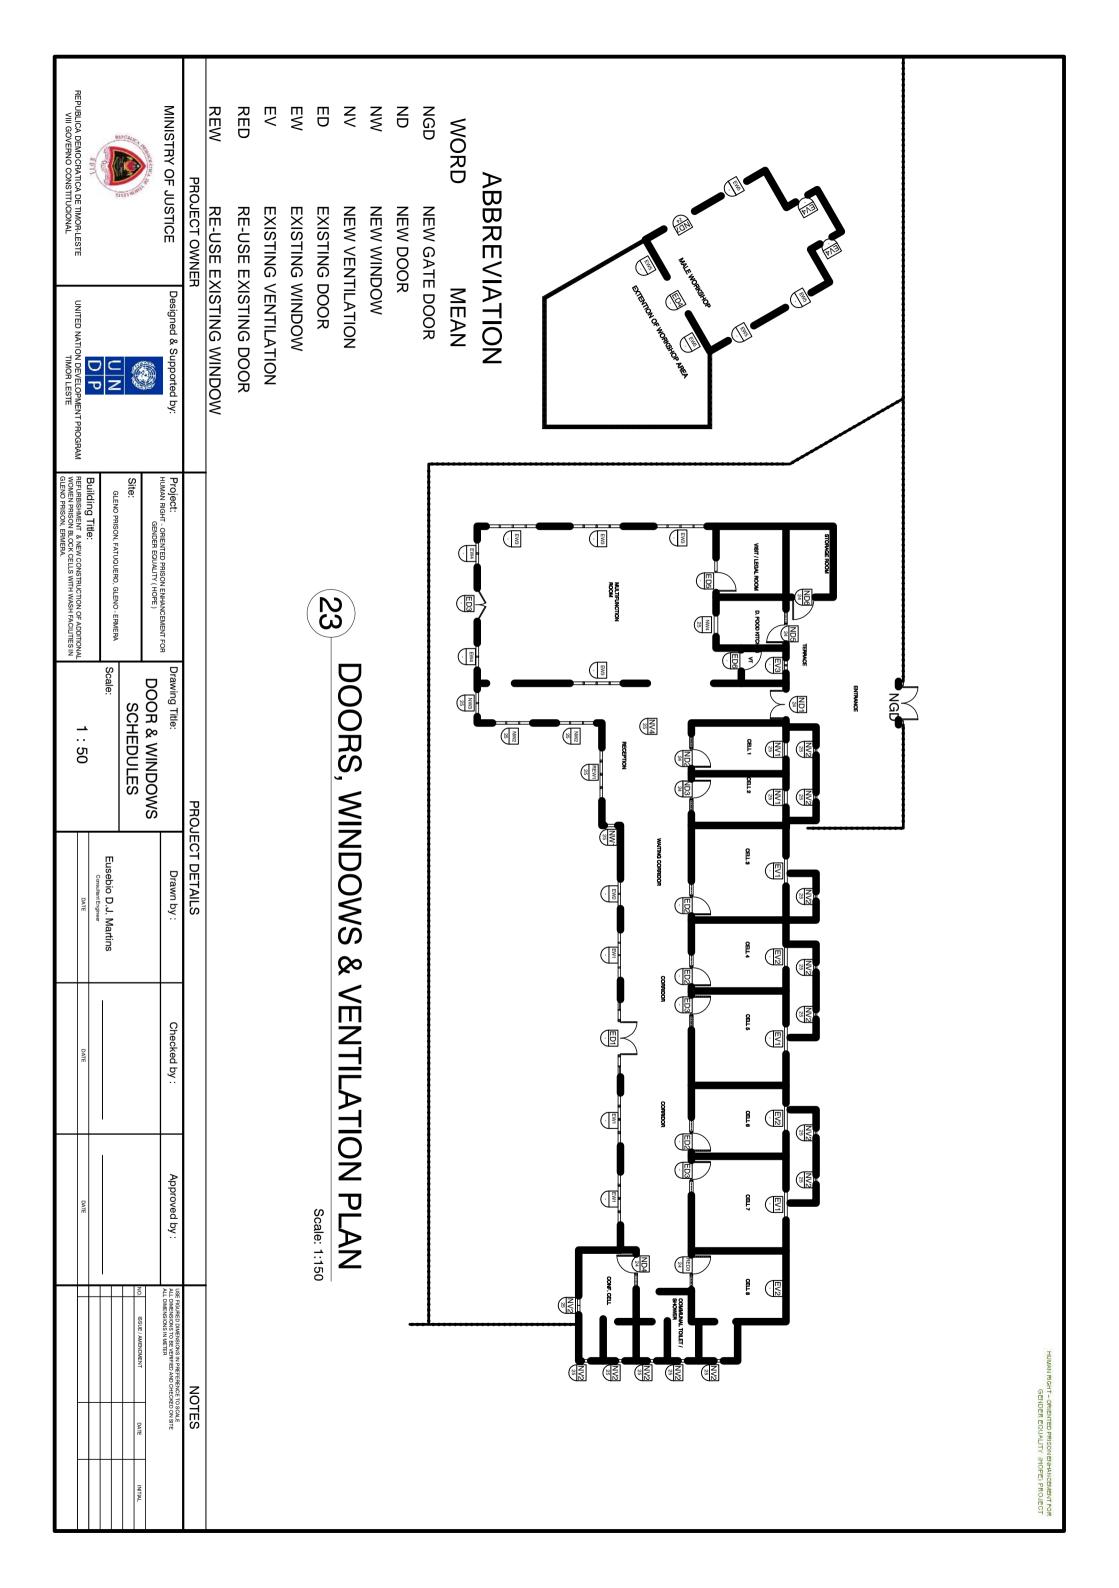

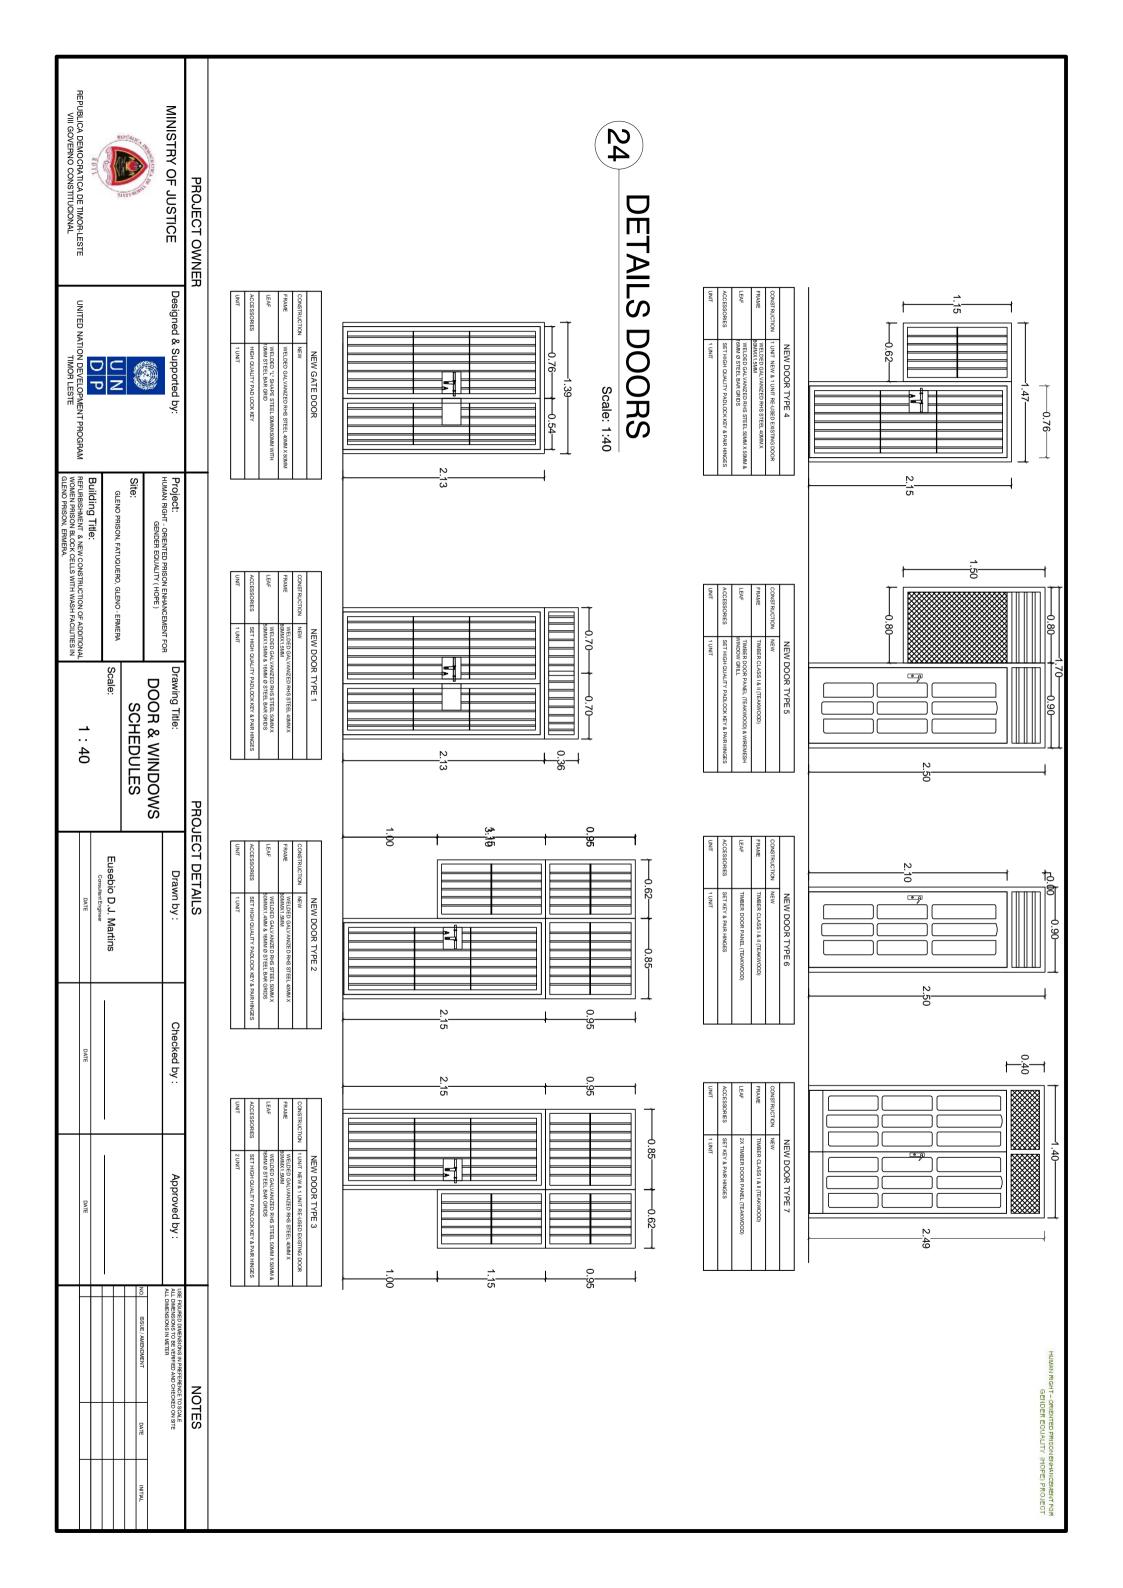

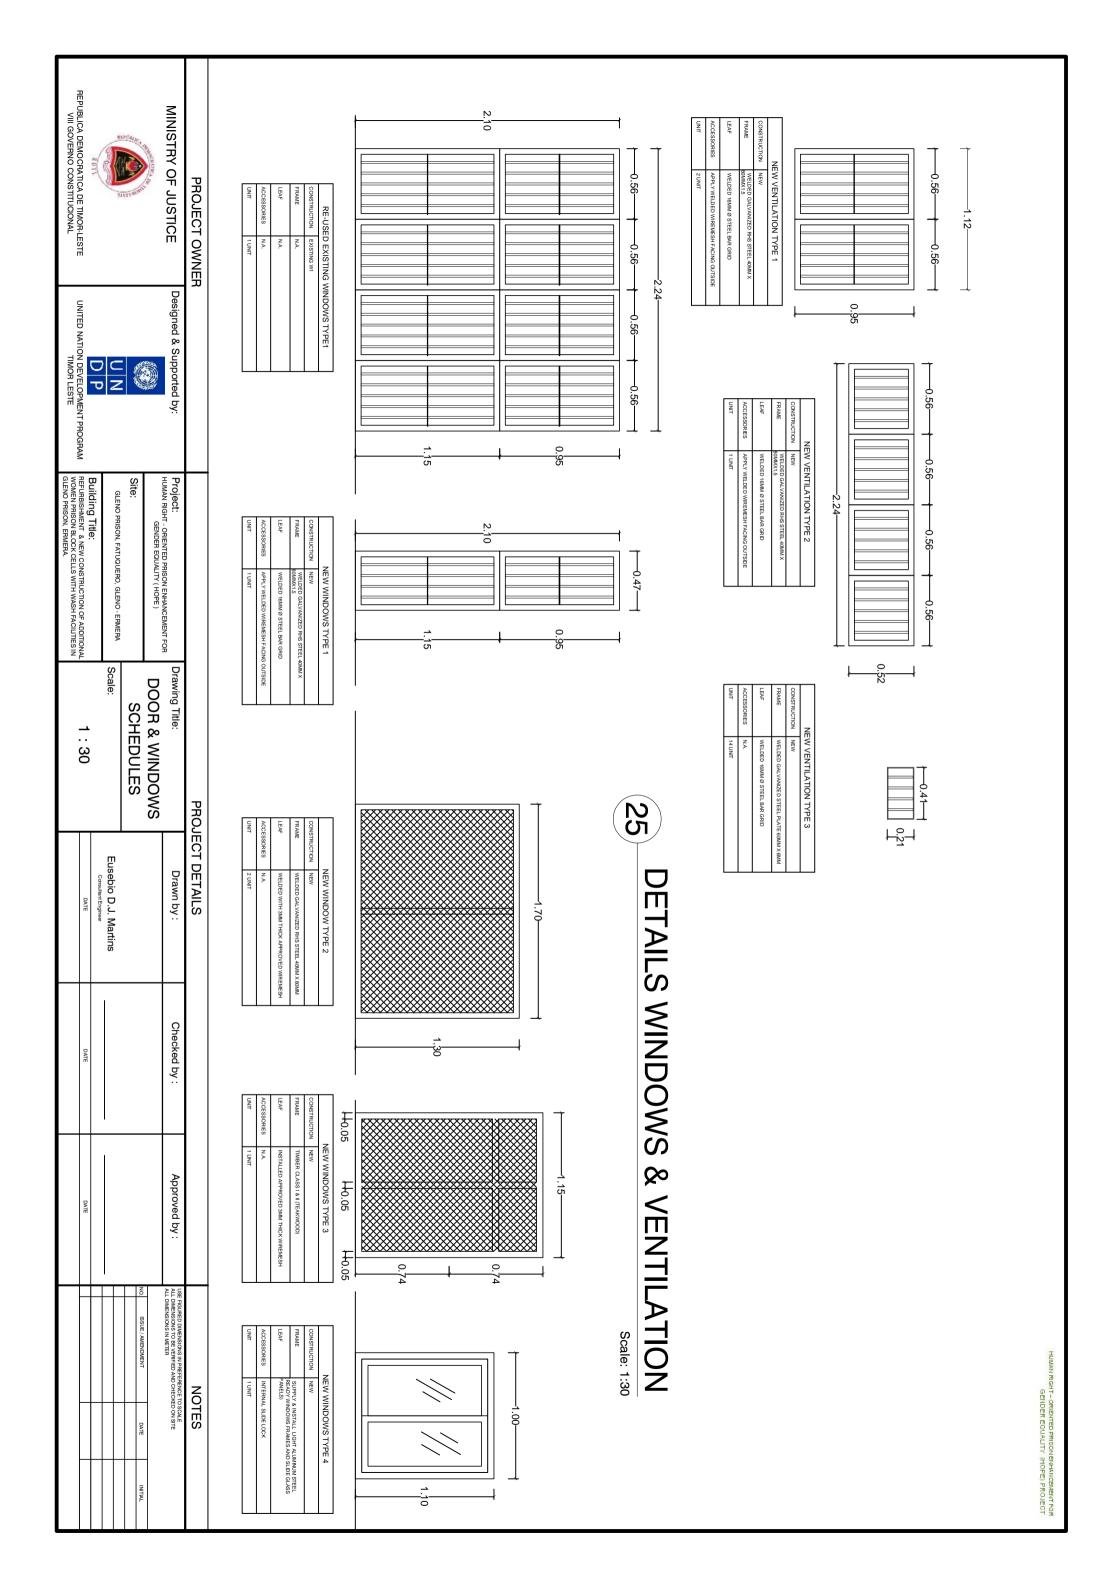


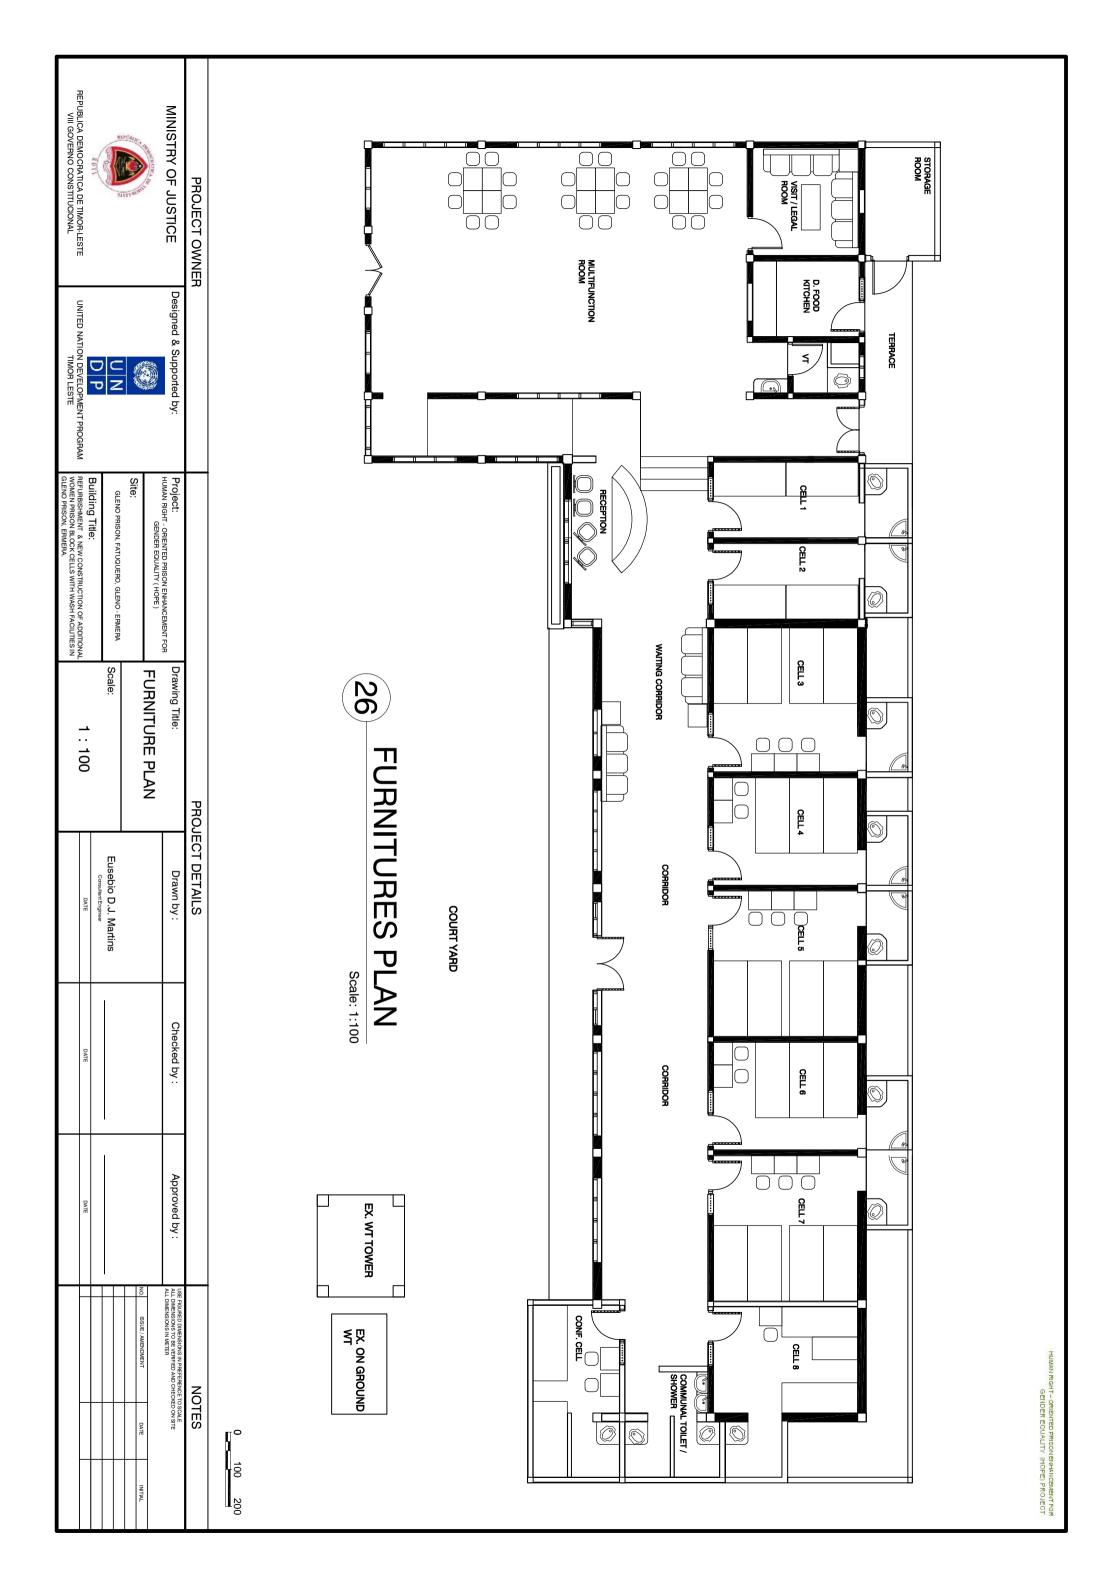

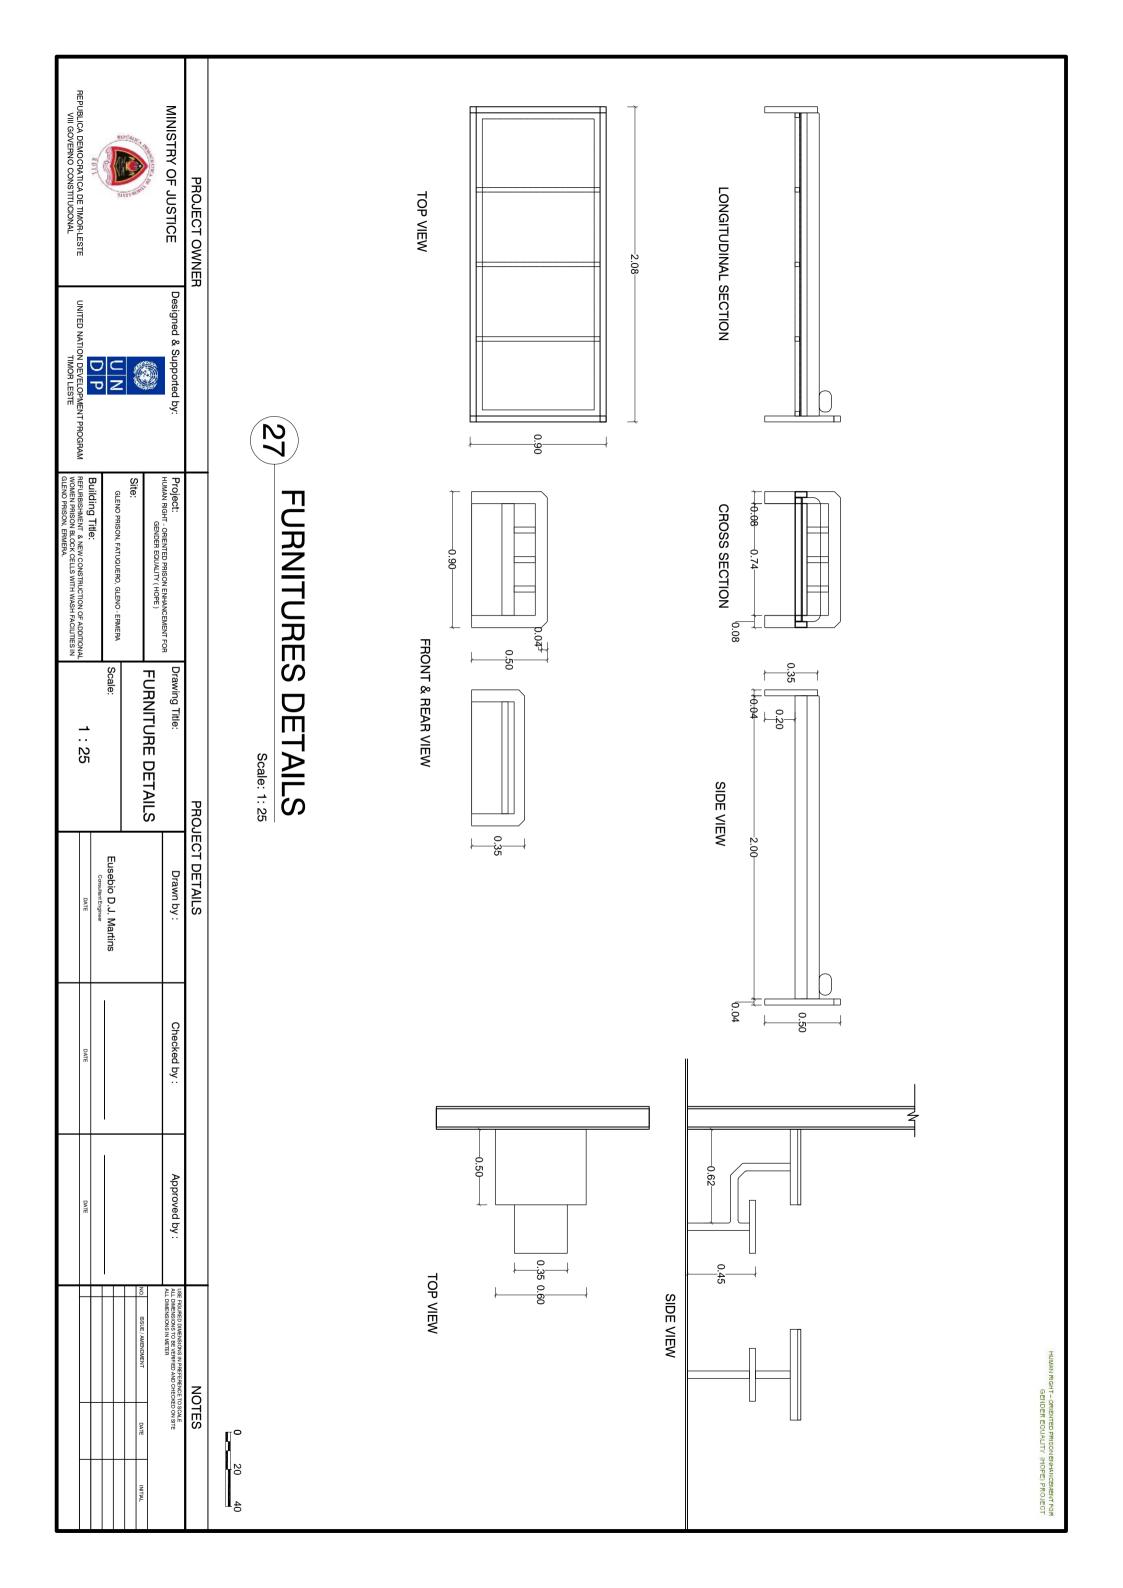

STRUCTURAL DRAWING

HUMAN RIGHT - ORIENTED PRISON GENDER EQUALITY **ENHANCEMENT FOR** (HOPE) PROJECT

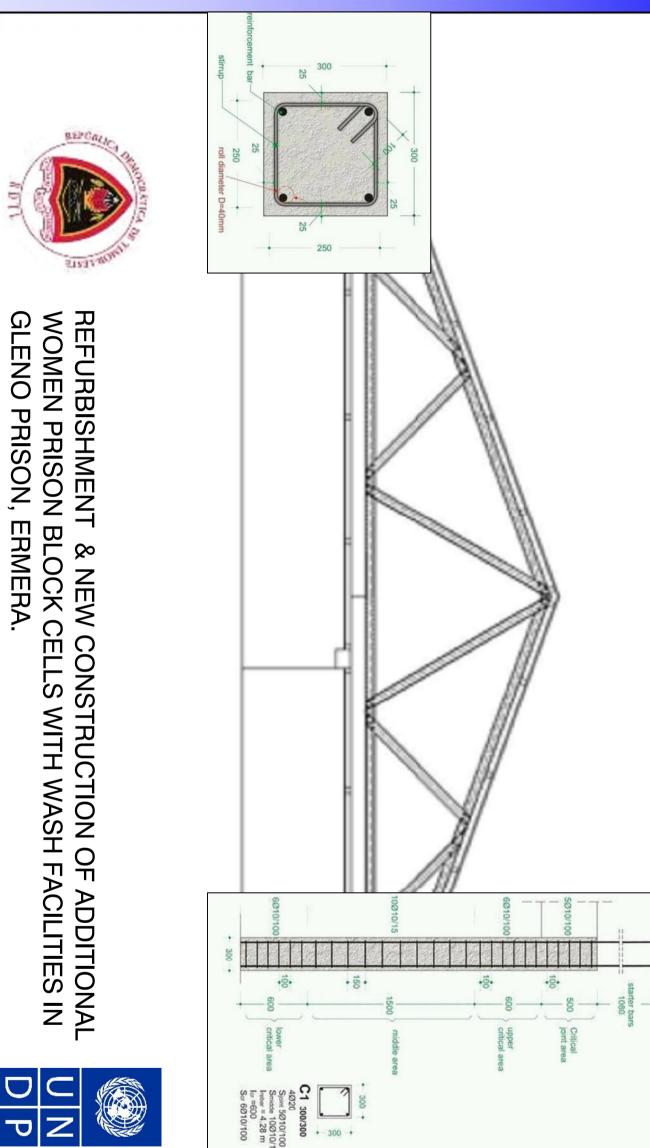



4/220 Spaint 5/2/10/100 Smiddle 10/2/10/150 Irebar = 4.28 m Icr =600 Scr 6/2/10/100





UNITED NATION DEVELOPMENT PROGRAM TIMOR LESTE


REPUBLICA DEMOCRATICA DE TIMOR-LESTE VIII GOVERNO CONSTITUCIONAL MINISTRY OF JUSTICE

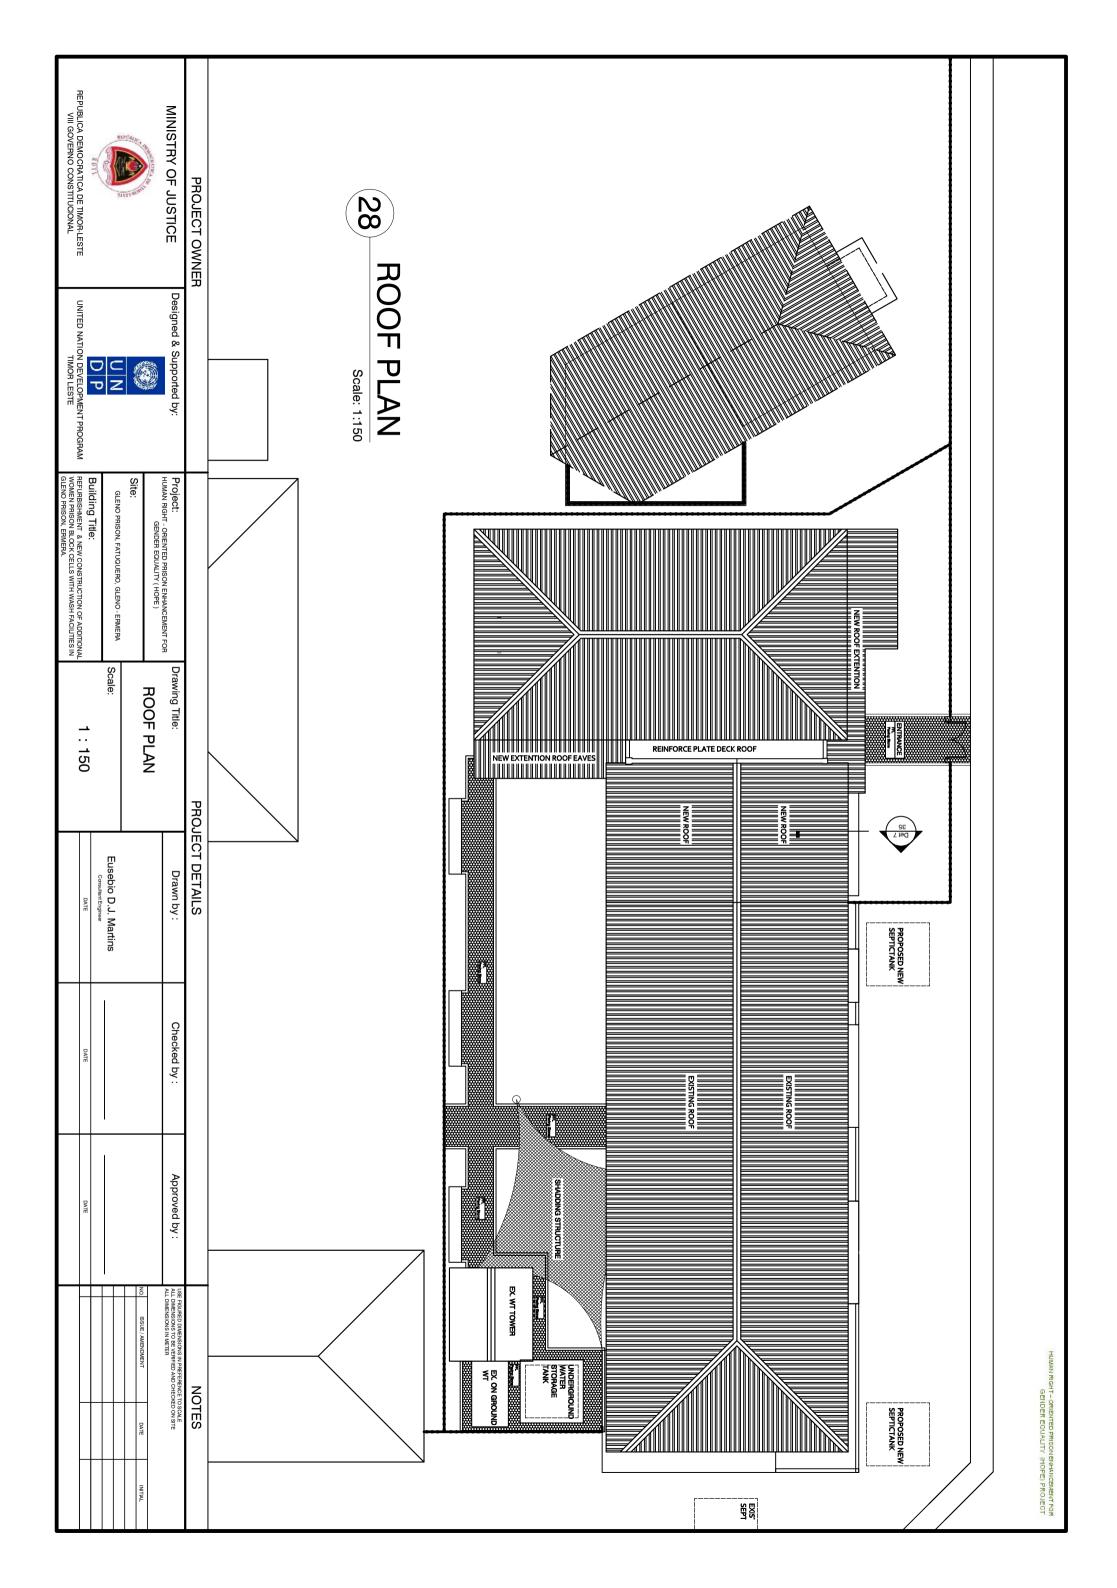


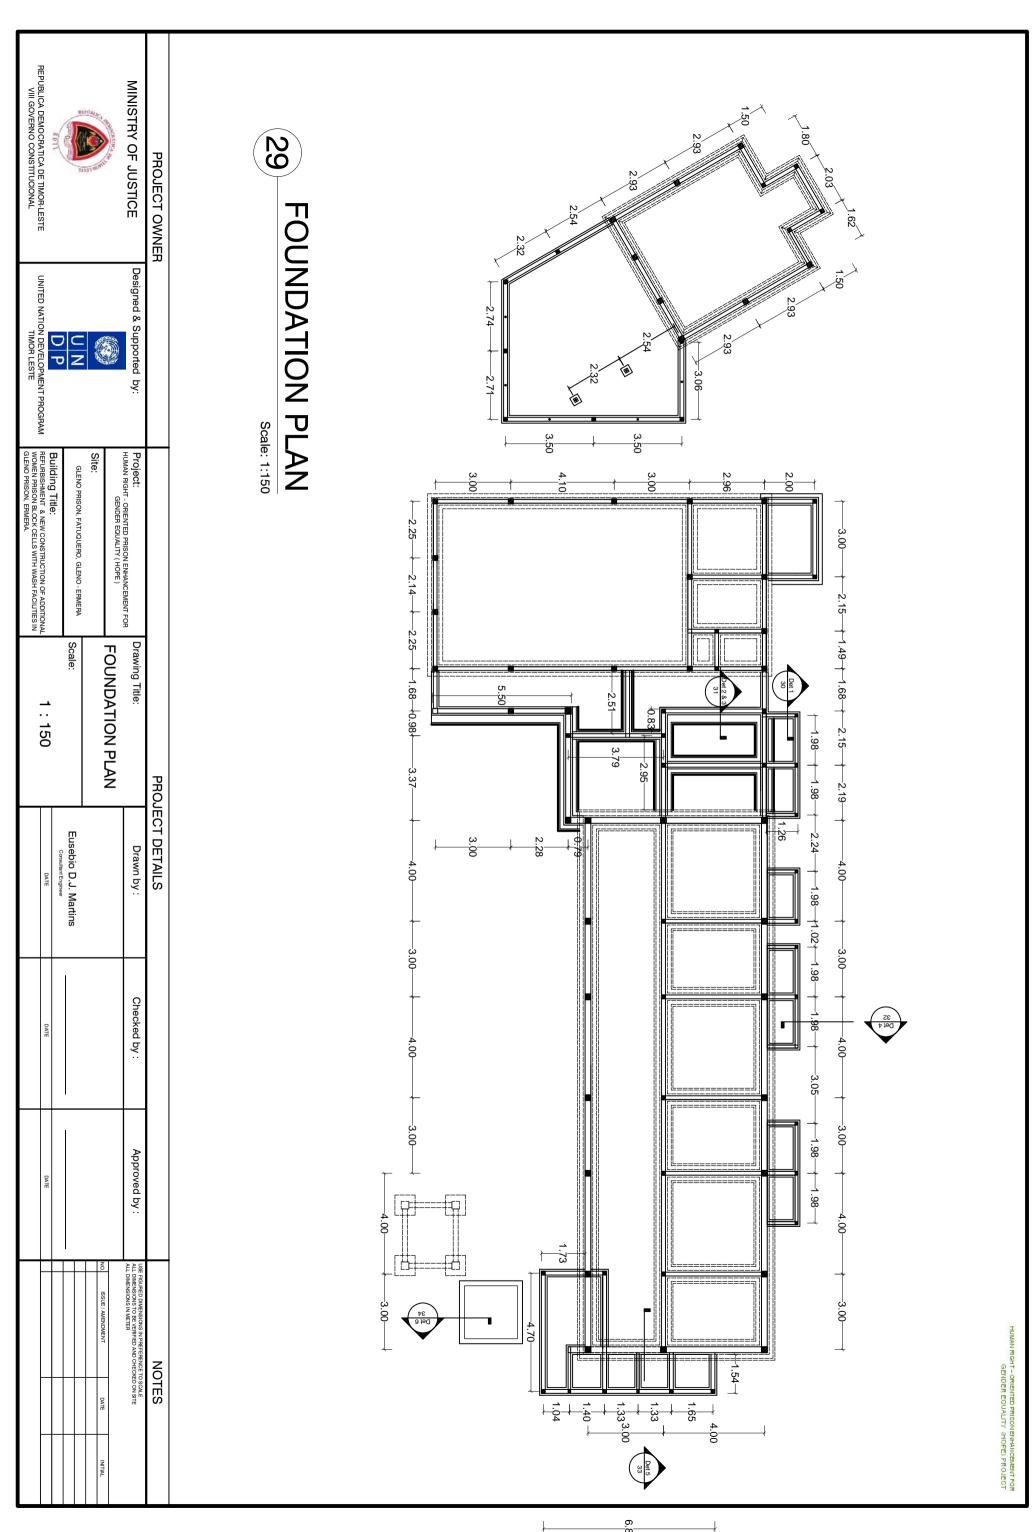


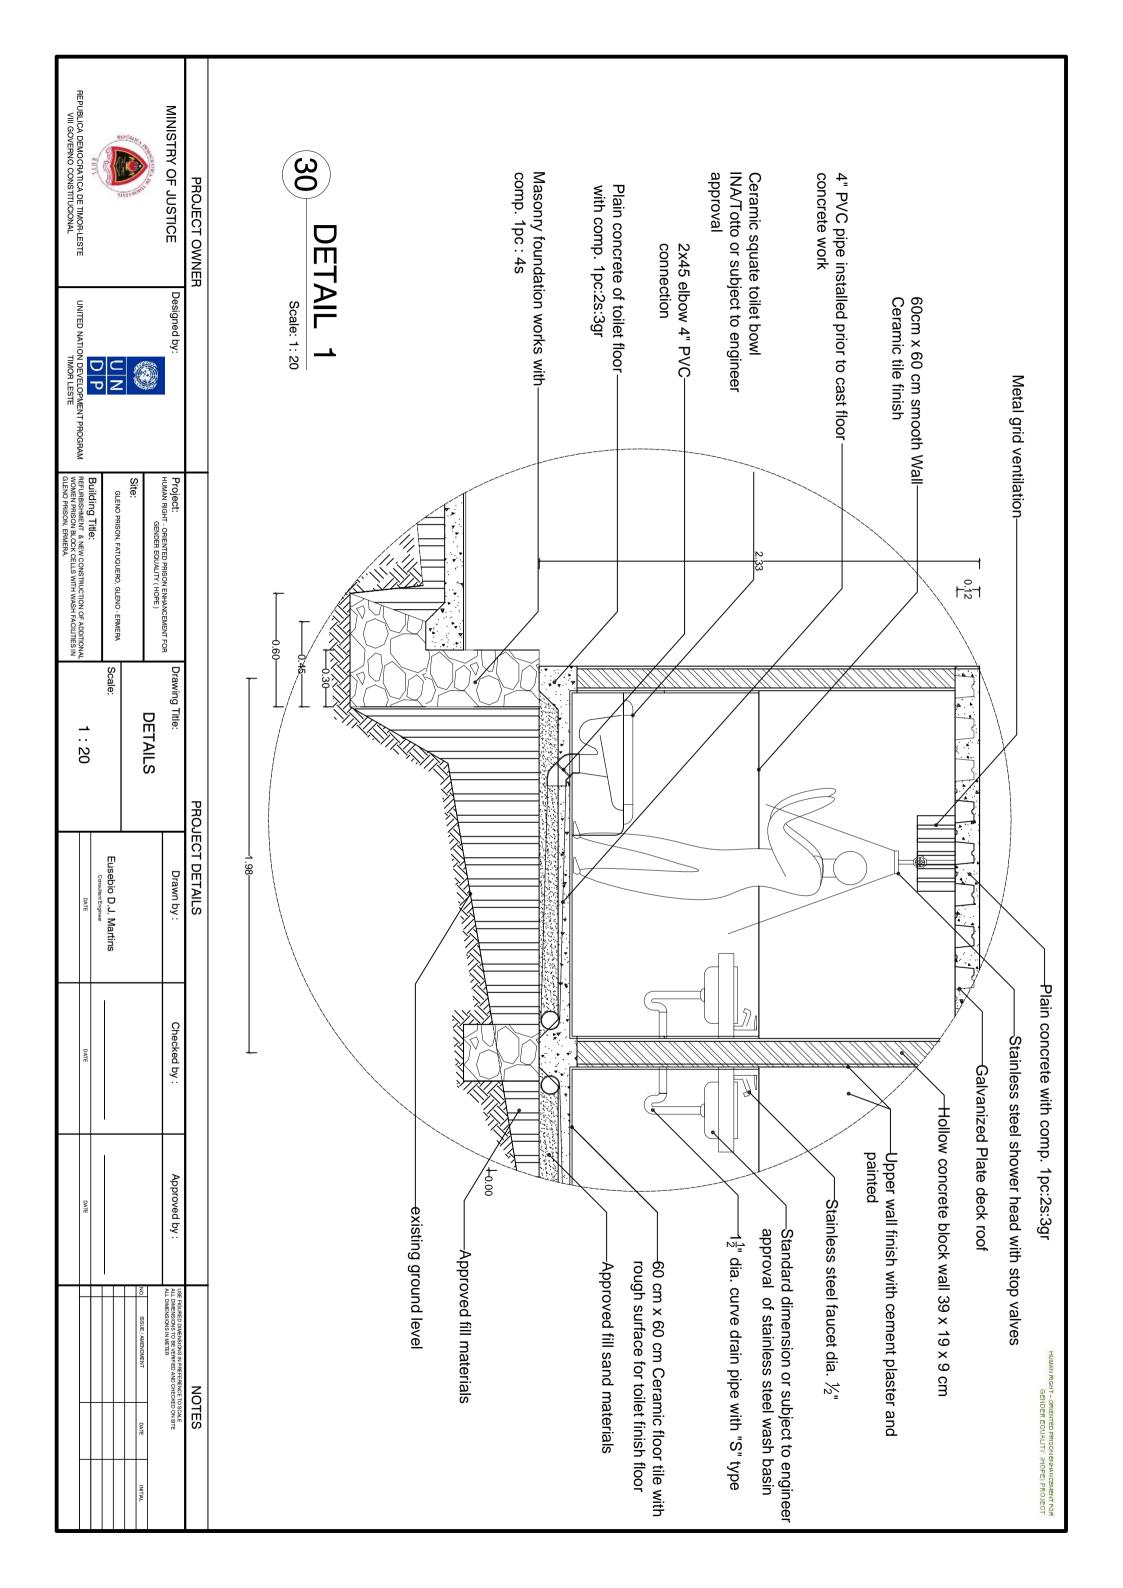


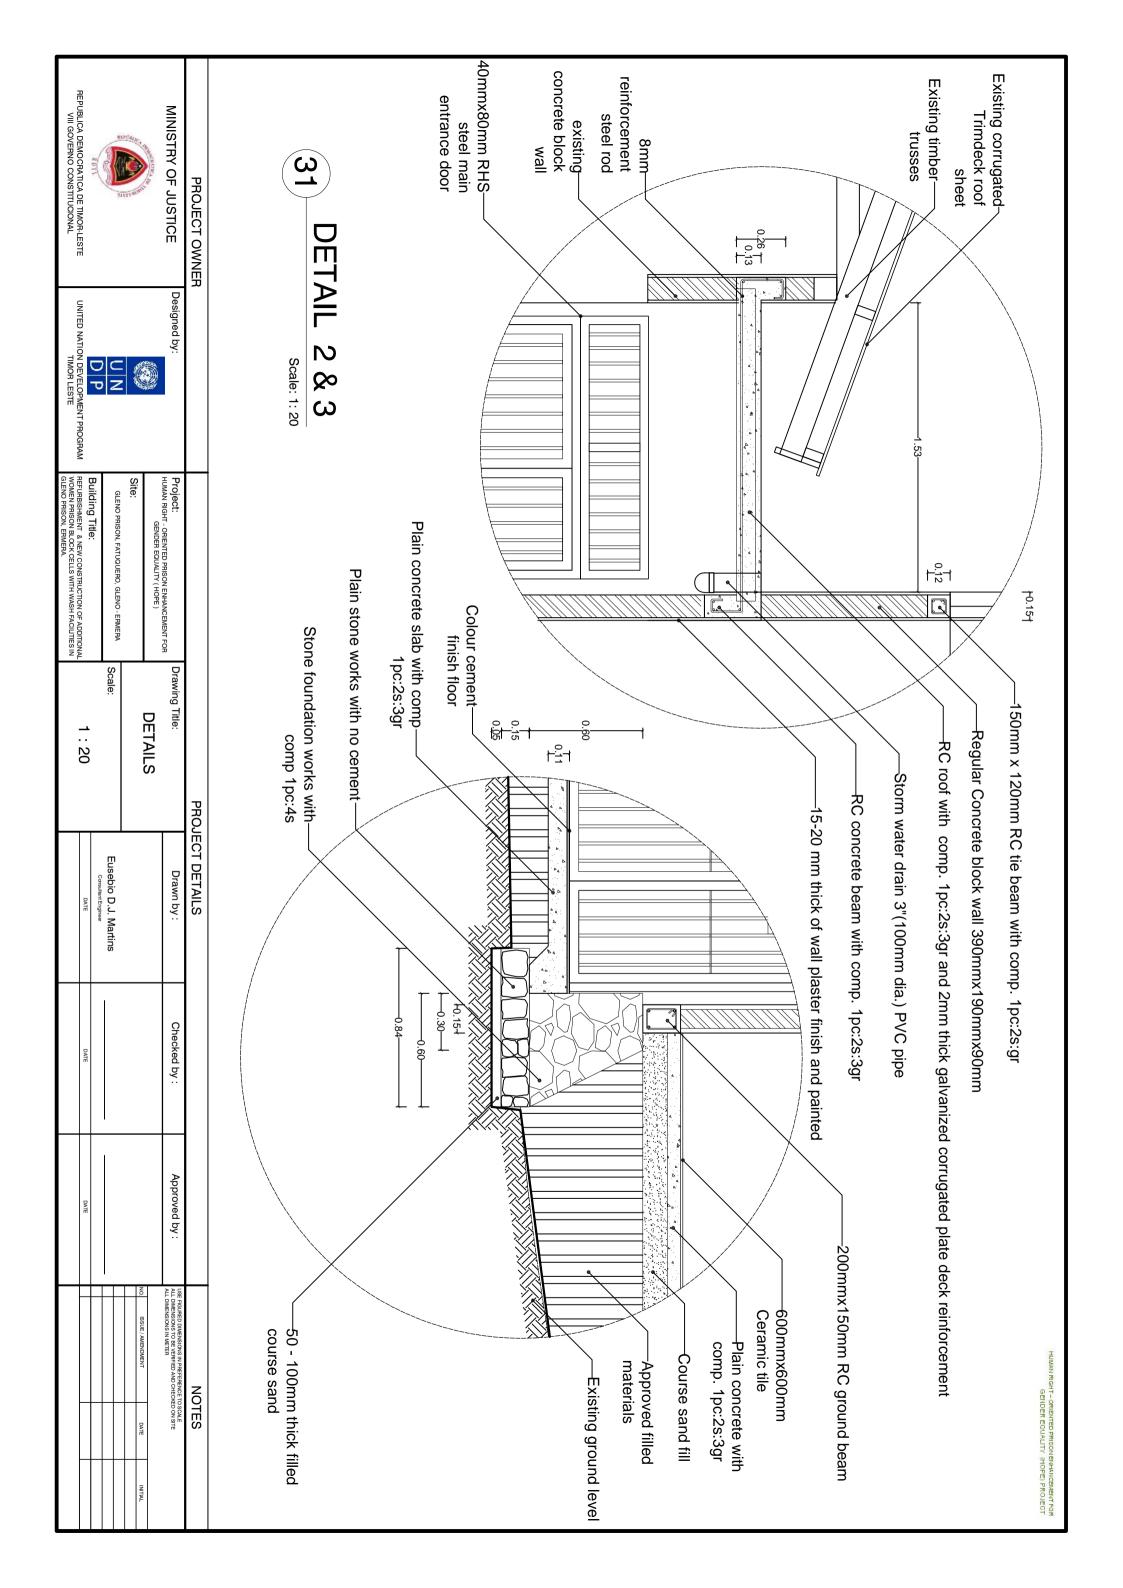


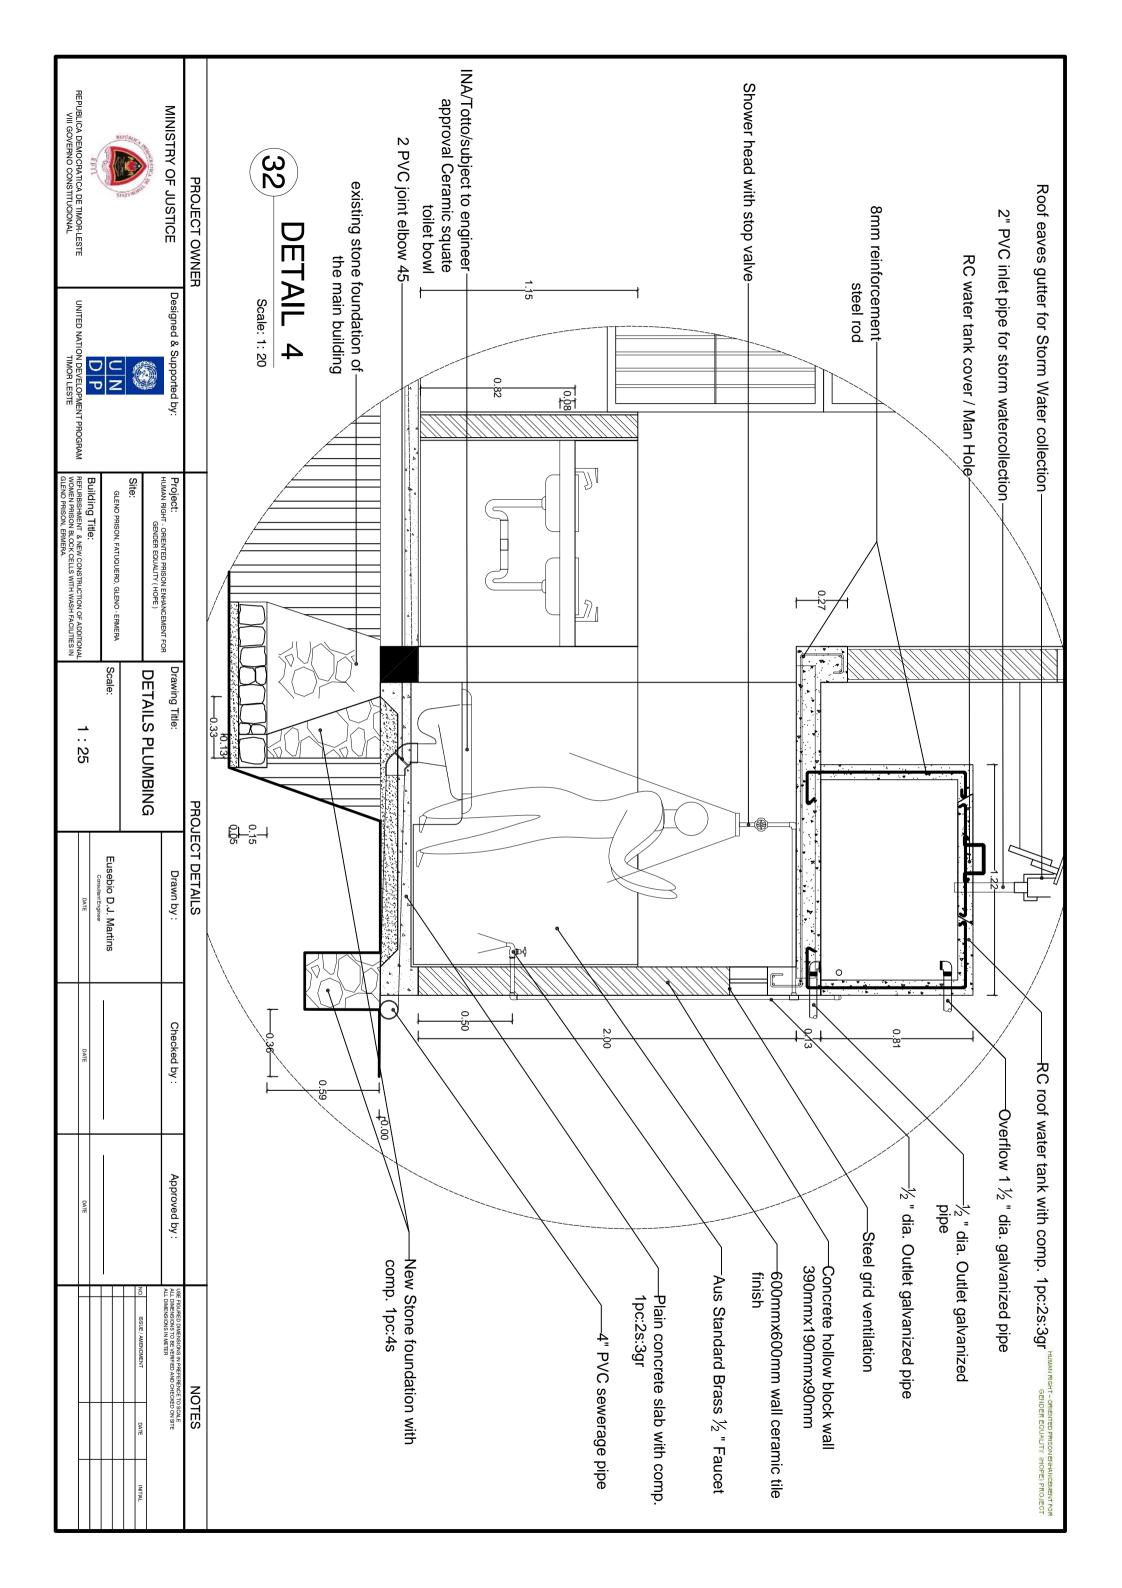

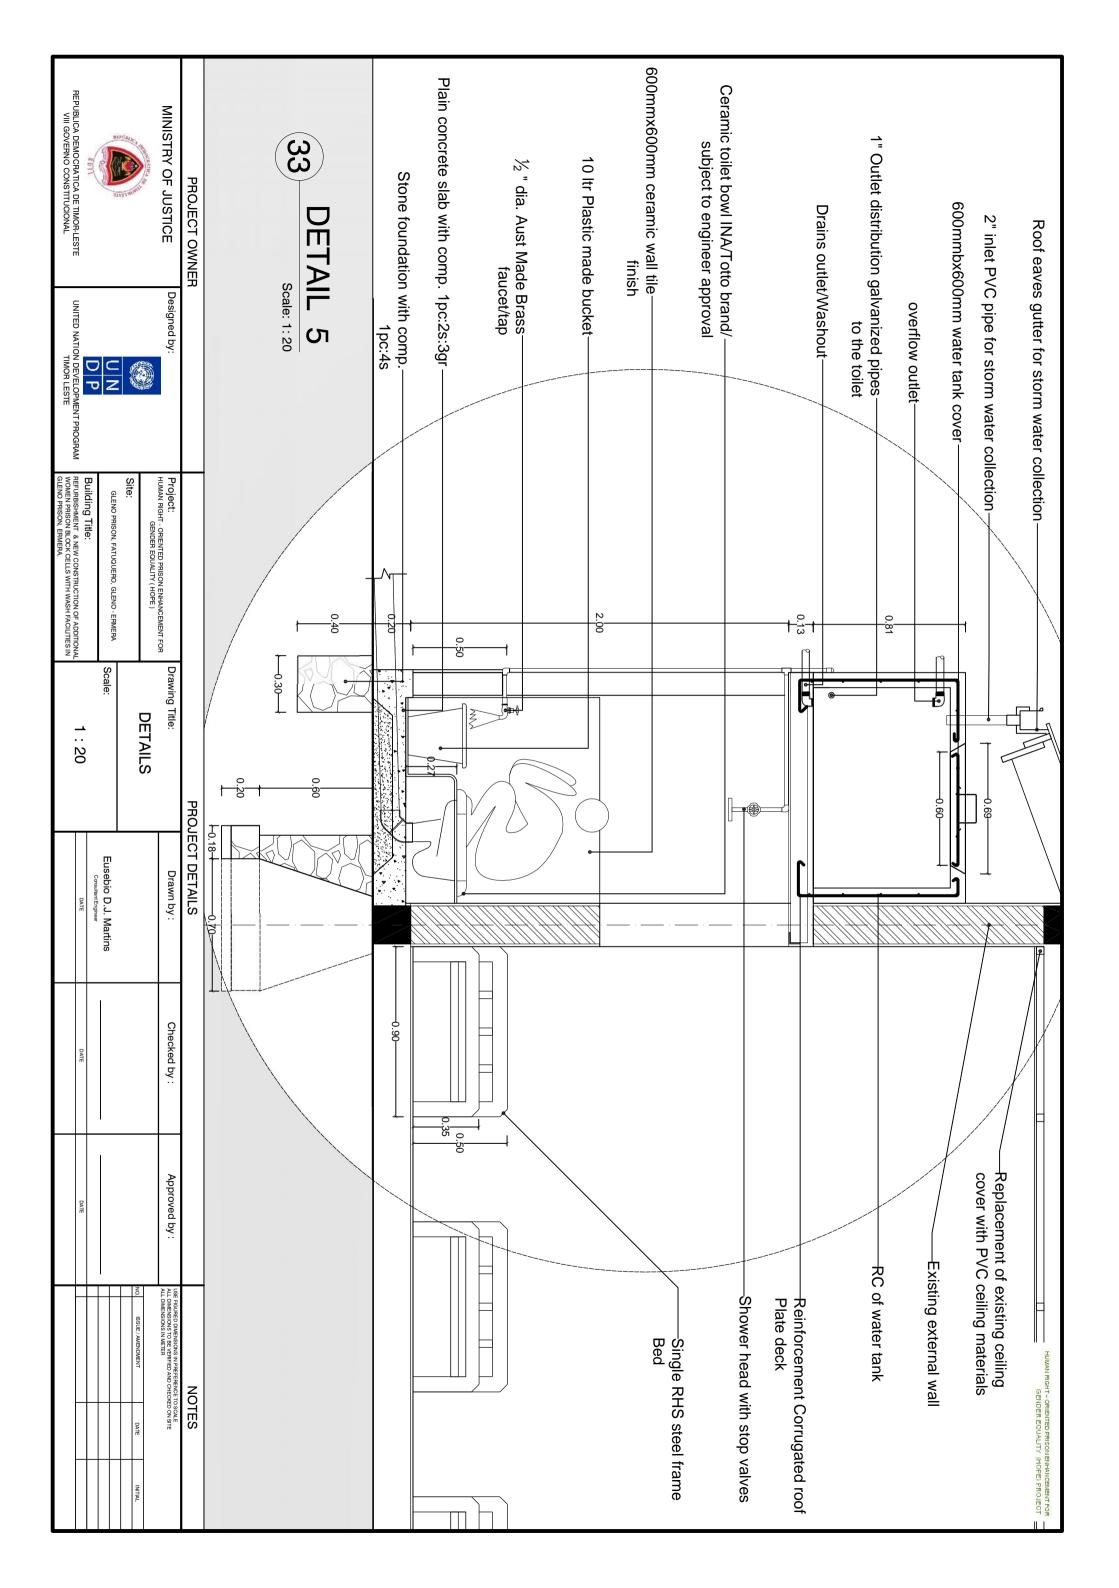

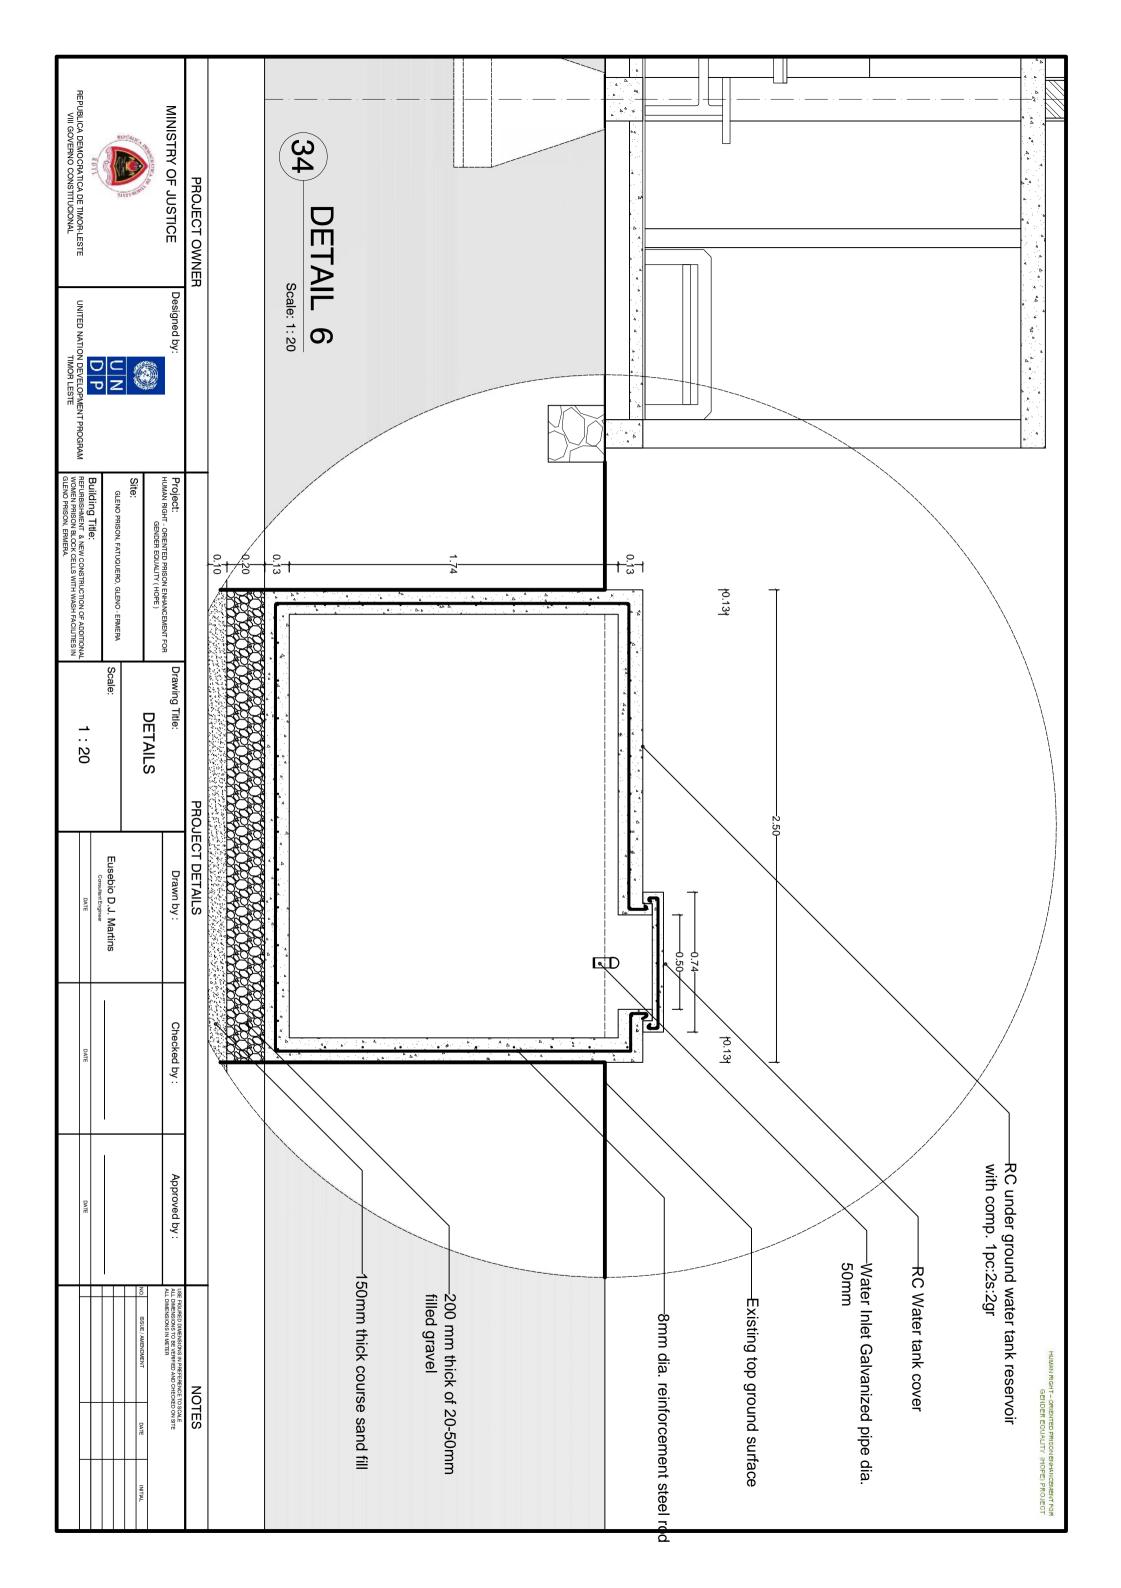


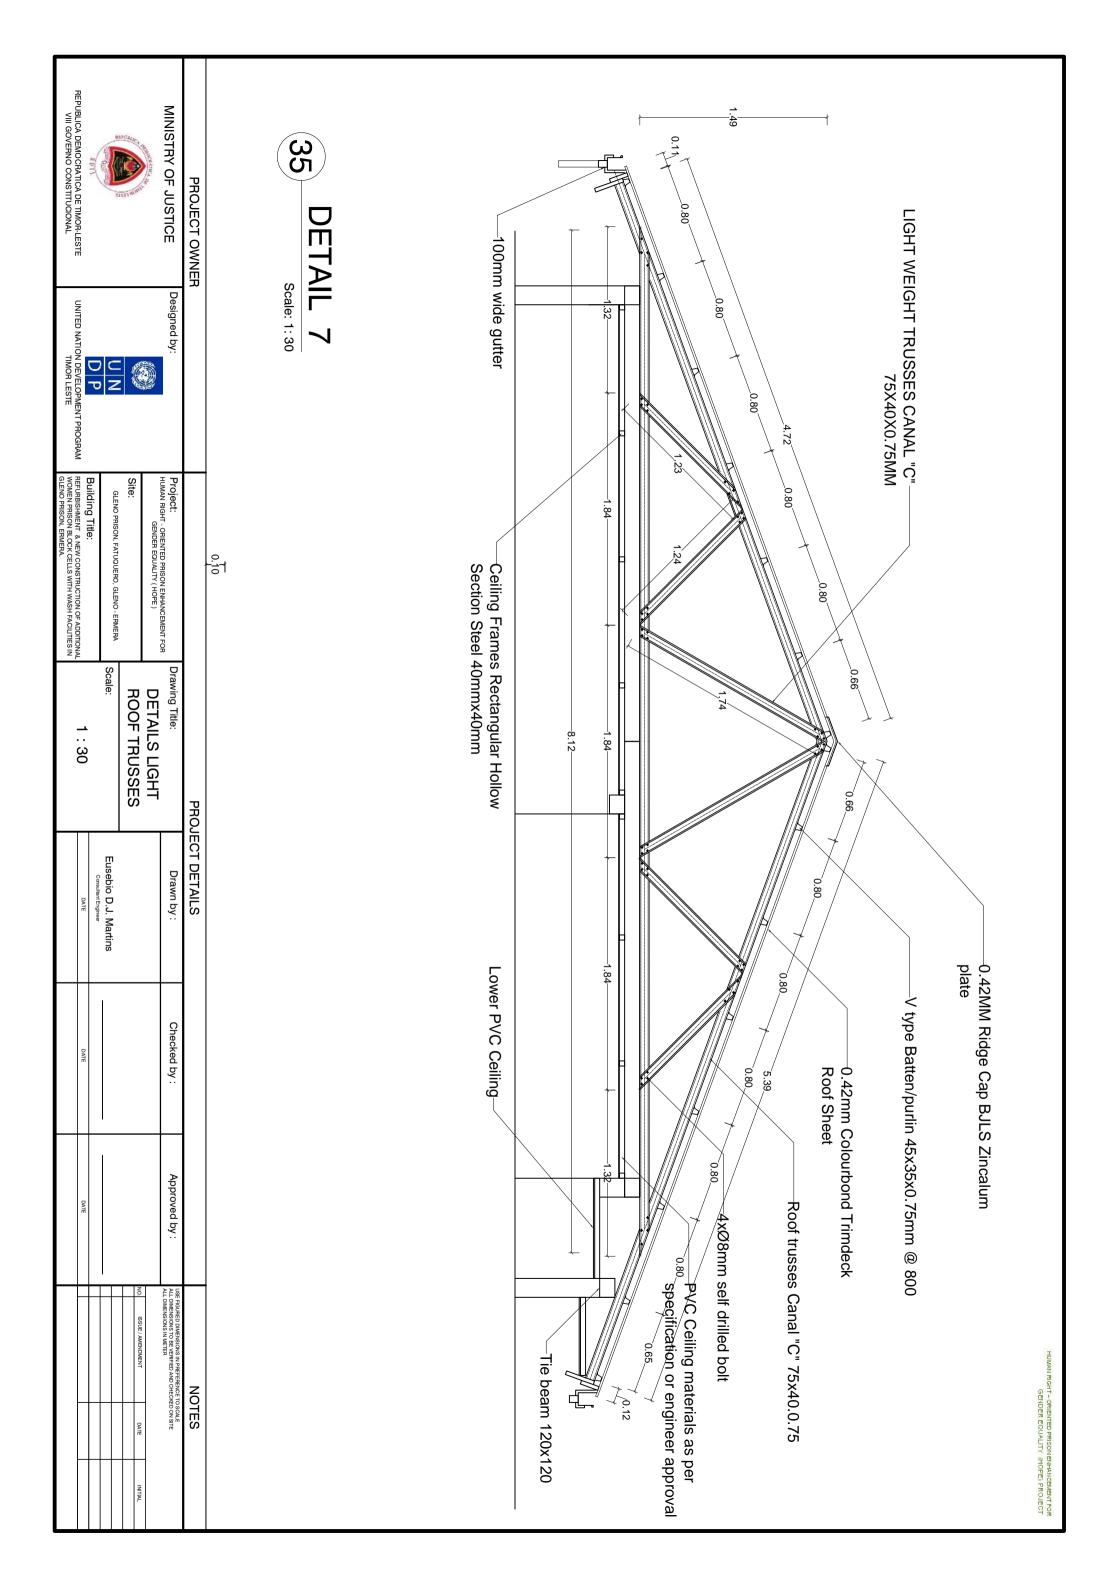

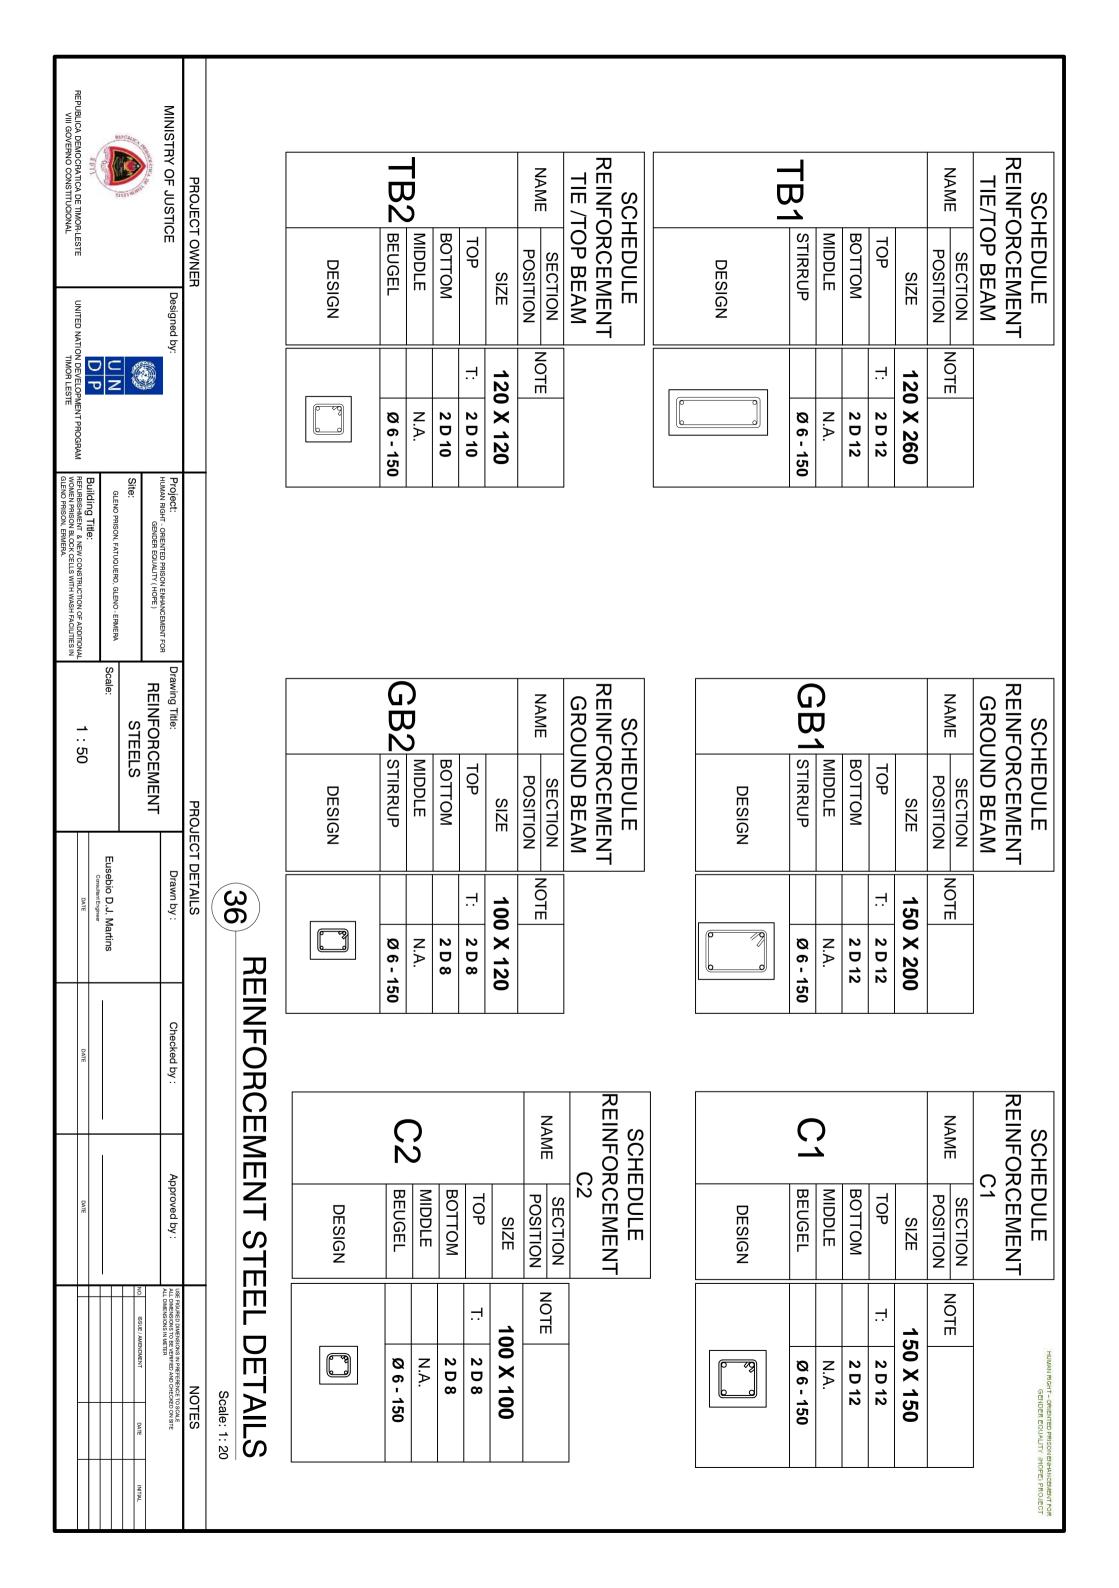

MECHANICAL & ELECTRICAL DRAWING

HUMAN RIGHT - ORIENTED PRISON GENDER EQUALITY **ENHANCEMENT FOR** (HOPE) PROJECT

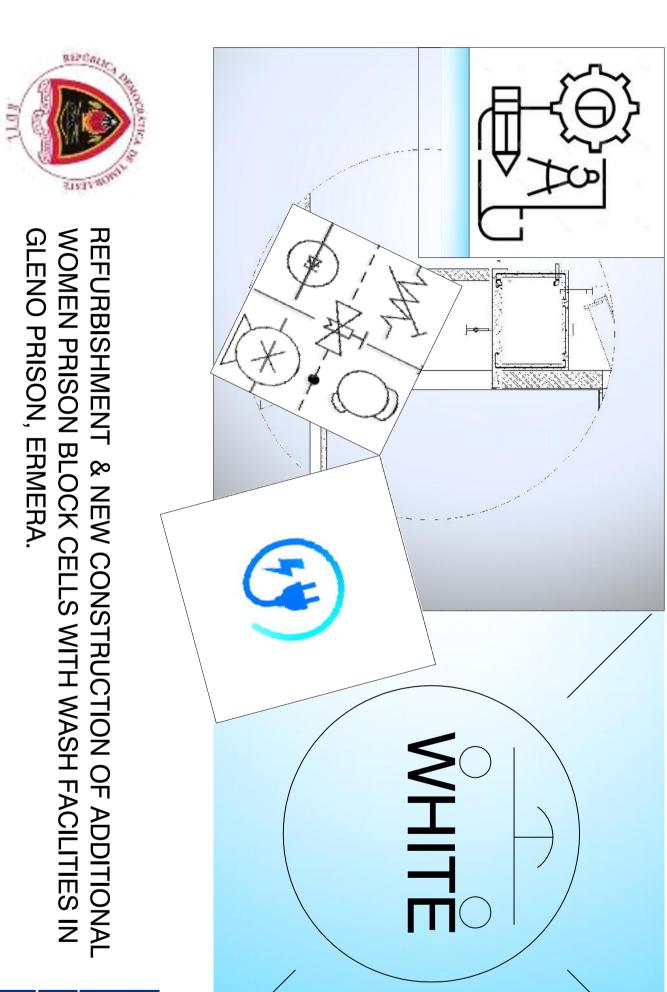

MINISTRY OF JUSTICE

REPUBLICA DEMOCRATICA DE TIMOR-LESTE VIII GOVERNO CONSTITUCIONAL

UNITED NATION DEVELOPMENT PROGRAM

TIMOR LESTE

