






# PROJECT CONSTRUCTION OF ISLAND WASTE MANAGMENT CENTER AT LAAMU.DHANBIDHOO ISLAND

PREPARED BY
United Nations Development Programme

# CONTENT

# **DHANBIDHOO DRAWINGS**

SL.NO	DRAWING NAME	DRAWING NUMBER
1	SITE PLAN	00088179/2017/IWMC/DHAN/001
2	FLOOR PLAN	00088179/2017/IWMC/DHAN/002
3	FOUNDATION PLAN	00088179/2017/IWMC/DHAN/003
4	ROOF FRAME PLAN	00088179/2017/IWMC/DHAN/004
5	ROOF PLAN	00088179/2017/IWMC/DHAN/005
6	PLUMBING LAYOUT	00088179/2017/IWMC/DHAN/006
7	ELECTRICAL LAYOUT	00088179/2017/IWMC/DHAN/007

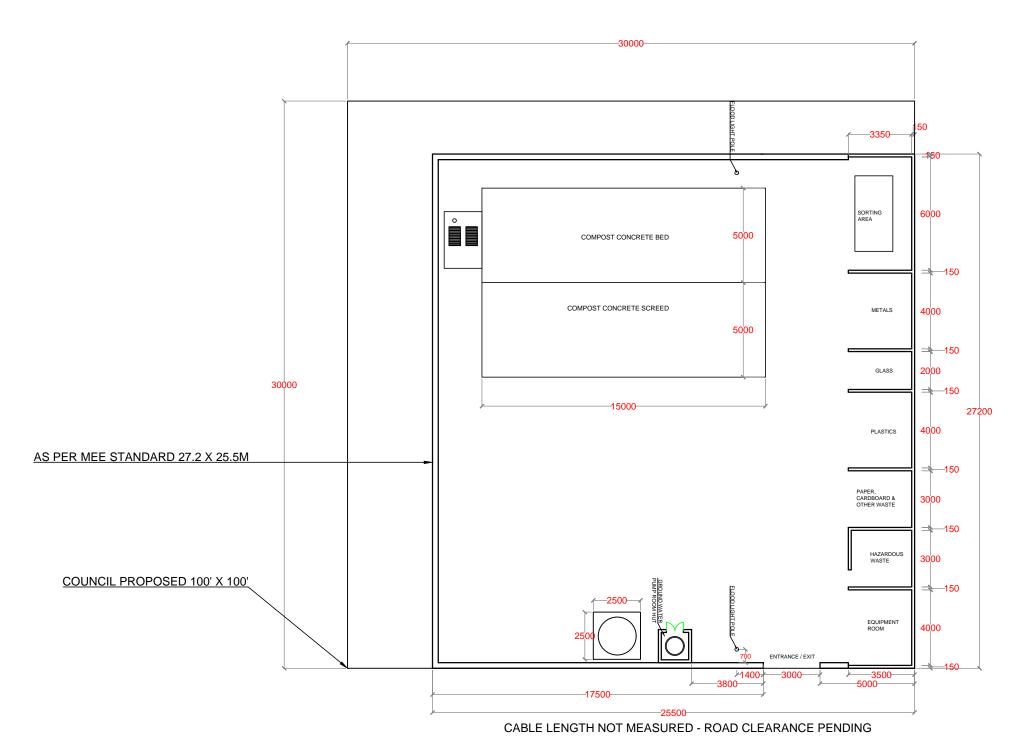

IWMC LAND NOT MEASURED - SITE CLEARANCE & LAND APPROVAL PENDING

	NO.	REVISION	DATE
ı			

PREPARED BY:

G.SARAVANAN CONSULTANT-CIVIL ENGINEER

CHECKED BY:

FATHIMATH SHAFA-ATH ENGINEER- MEE

APPROVED BY:

AISHATH AZFA

PROJECT MANAGER-LECRED-UNDP

IMPLEMENTING AGENCY:



**United Nations** Development Programme



Ministry of Fryironmen Energy **Environment and** 

PROGRAMME:



Low Emission Climate Resilient Developm

PROJECT NAME:

CONSTRUCTION & UPGRADE OF IWMC FOR 10 ISLANDS IN LAAMU ATOLL

ISLAND NAME:

LAAMU. DHANBIDHOO

LOCATION:


ISLAND WASTE MANAGEMENT CENTER

DRAWING NAME:

SITE PLAN

DRAWING NO:

DATE :	APRIL 2017
SCALE :	1:200
PROJECT NO :	00088179

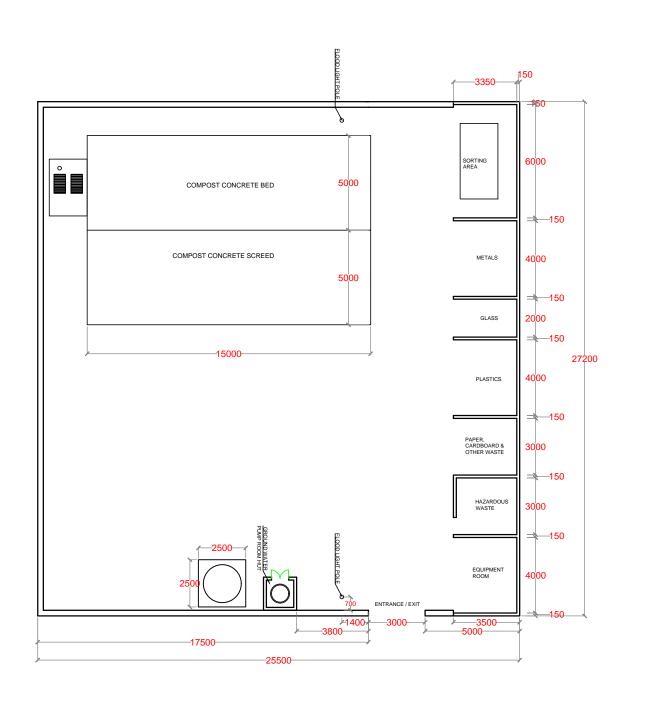

NO.	REVISION	DATE

G.SARAVANAN CONSULTANT-CIVIL ENGINEER

CHECKED BY:

FATHIMATH SHAFA-ATH ENGINEER- MEE

APPROVED BY:

AISHATH AZFA

PROJECT MANAGER-LECRED-UNDP

IMPLEMENTING AGENCY:



**United Nations** Development Programme

IMPLEMENTING PARTNER:



Ministry of Environmen Energy **Environment and** 

PROGRAMME:



LECRED A Programme funded to the Operaneurs of Section 2 A Programme for Section 2 A Programme f Low Emission Climate Resilient Developm

PROJECT NAME:

CONSTRUCTION & UPGRADE OF IWMC FOR 10 ISLANDS IN LAAMU ATOLL

ISLAND NAME:

LAAMU. DHANBIDHOO

LOCATION:


ISLAND WASTE MANAGEMENT CENTER

DRAWING NAME:

FLOOR PLAN

DRAWING NO:

DATE :	APRIL 2017
SCALE :	1:200
PROJECT NO :	00088179

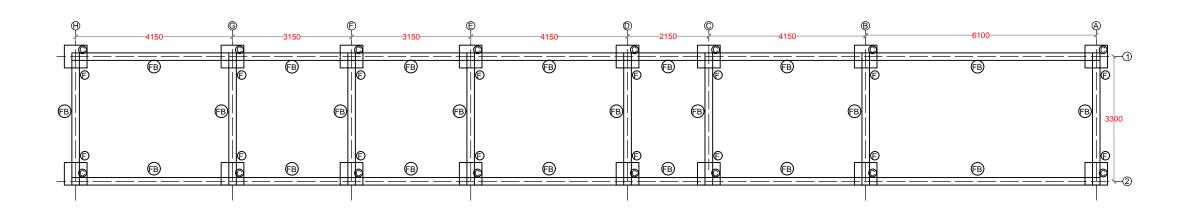

**FOUNDATION PLAN** 

NO. REVISION DATE

PREPARED BY:

G.SARAVANAN CONSULTANT-CIVIL ENGINEER

CHECKED BY:

FATHIMATH SHAFA-ATH ENGINEER- MEE

APPROVED BY:


AISHATH AZFA

PROJECT MANAGER-LECRED-UNDP

IMPLEMENTING AGENCY:



United Nations Development Programme

 



Ministry of
Environment and
Energy

PROGRAMME:



Climate Resilient Development

LECRED

LECRED

Climate Resilient Development

LECRED

Low Emission Climate Resilient Developme

PROJECT NAME:

CONSTRUCTION &
UPGRADE OF IWMC FOR 10
ISLANDS IN LAAMU ATOLL

ISLAND NAME:

LAAMU. DHANBIDHOO

LOCATION:


ISLAND WASTE MANAGEMENT CENTER


DRAWING NAME:

FOUNDATION PLAN

DRAWING NO:

	DATE :	APRIL 2017
	SCALE :	1:100
	PROJECT NO :	00088179

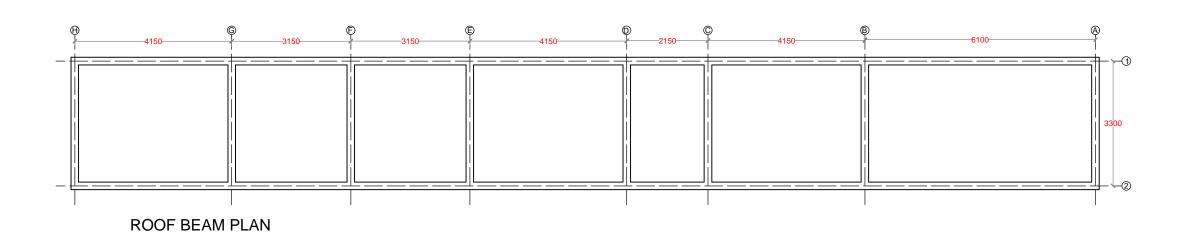

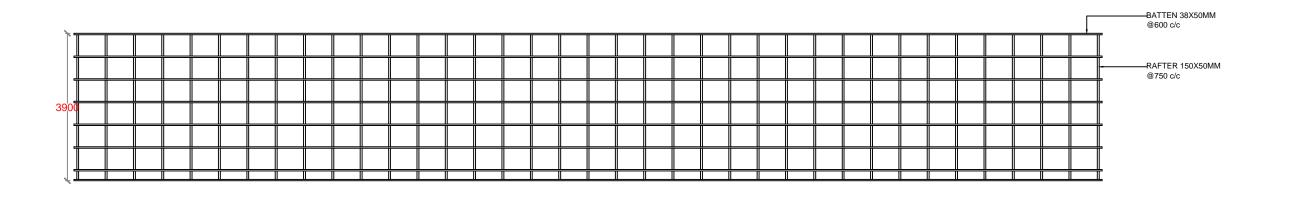

**BATTEN & RAFTERS** 

REVISION DATE

PREPARED BY:

G.SARAVANAN CONSULTANT-CIVIL ENGINEER

CHECKED BY:

FATHIMATH SHAFA-ATH ENGINEER- MEE

APPROVED BY:

AISHATH AZFA

PROJECT MANAGER-LECRED-UNDP

IMPLEMENTING AGENCY:



**United Nations** Development Programme





Ministry of Environment and Energy

PROGRAMME:



LECRED

A Programma Fundad is the Covernment of Covernment of Covernment and Entire of the third Nation partnership with the Covernment of Middlines,

Low Emission Climate Resilient Developm PROJECT NAME:

CONSTRUCTION & UPGRADE OF IWMC FOR 10 ISLANDS IN LAAMU ATOLL

ISLAND NAME:

LAAMU. DHANBIDHOO

LOCATION:


ISLAND WASTE MANAGEMENT CENTER

DRAWING NAME:

ROOF FRAME PLAN


DRAWING NO:


DATE :	APRIL 2017
SCALE :	1:100
PROJECT NO :	00088179

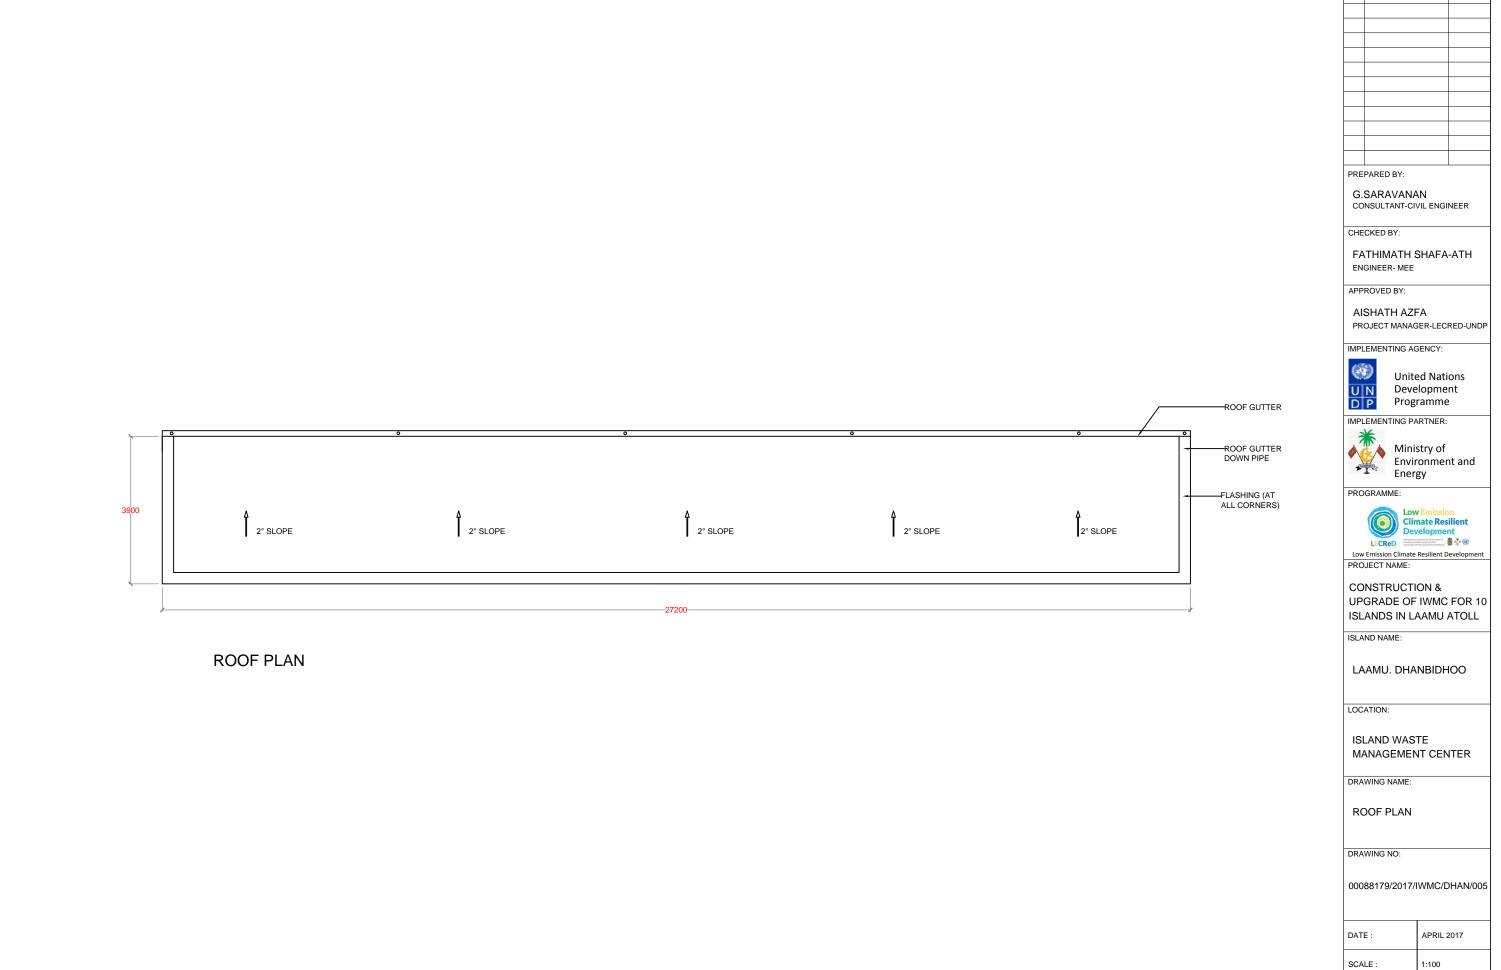

NO.	REVISION	DATE
DDE	DADED DV:	

DATE :	APRIL 2017
SCALE :	1:100
PROJECT NO :	00088179

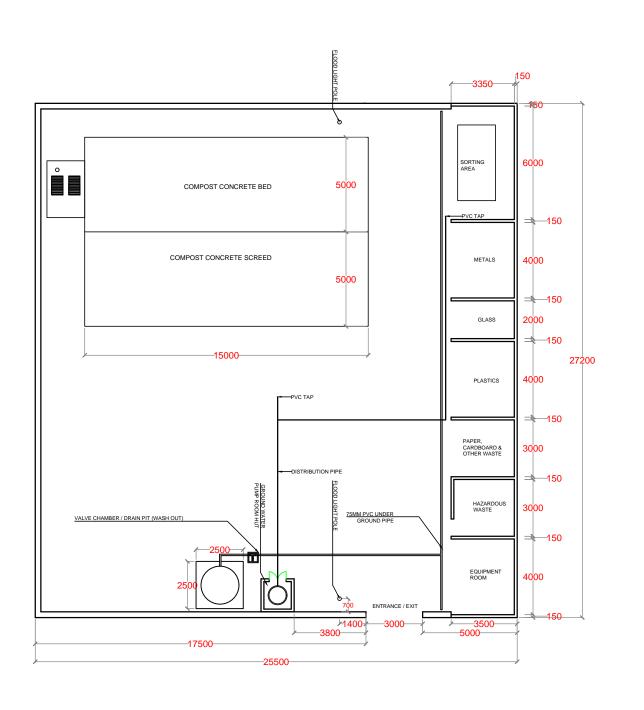

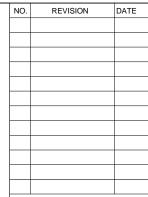

G.SARAVANAN CONSULTANT-CIVIL ENGINEER

CHECKED BY:

FATHIMATH SHAFA-ATH ENGINEER- MEE

APPROVED BY:


AISHATH AZFA

PROJECT MANAGER-LECRED-UNDP

IMPLEMENTING AGENCY:



**United Nations** Development Programme

 



Ministry of Environment and Energy

PROGRAMME:



Low Emission Climate Resilient Developm

PROJECT NAME:

CONSTRUCTION & UPGRADE OF IWMC FOR 10 ISLANDS IN LAAMU ATOLL

ISLAND NAME:

LAAMU. DHANBIDHOO

LOCATION:


ISLAND WASTE MANAGEMENT CENTER

DRAWING NAME:

PLUMBING LAYOUT

DRAWING NO:

DATE :	APRIL 2017
SCALE :	1:200
PROJECT NO :	00088179

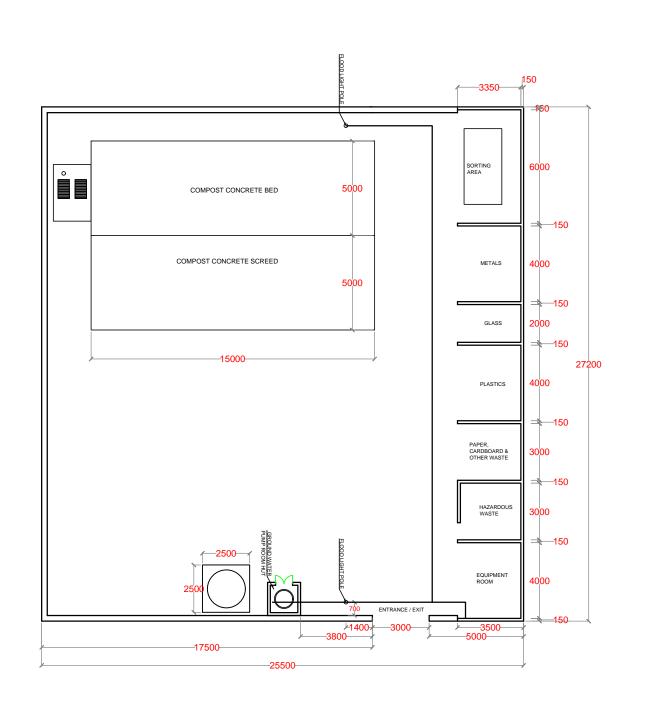

NO.	REVISION	DATE

G.SARAVANAN CONSULTANT-CIVIL ENGINEER

CHECKED BY:

FATHIMATH SHAFA-ATH ENGINEER- MEE

APPROVED BY:


AISHATH AZFA

PROJECT MANAGER-LECRED-UNDP

IMPLEMENTING AGENCY:



**United Nations** Development Programme

 



Ministry of Environmen Energy **Environment and** 

PROGRAMME:



LECRED A Programme funded to the Operaneurs of Section 2 A Programme for Section 2 A Programme f Low Emission Climate Resilient Developm

PROJECT NAME:

CONSTRUCTION & UPGRADE OF IWMC FOR 10 ISLANDS IN LAAMU ATOLL

ISLAND NAME:

LAAMU. DHANBIDHOO

LOCATION:

ISLAND WASTE MANAGEMENT CENTER

DRAWING NAME:

ELECTRICAL LAYOUT


DRAWING NO:


DATE :	APRIL 2017
SCALE :	1:200
PROJECT NO :	00088179

### CONTENT

# STANDARD DRAWINGS (APPLICABLE FOR ALL ISLANDS)

SL.NO	DRAWING NAME	DRAWING NUMBER
1	STRUCTURAL DETAILS - 1	00088179/2017/IWMC/SD/001
2	STRUCTURAL DETAILS - 2	00088179/2017/IWMC/SD/002
3	CONCRETE BED / SCREED REINFORCEMENT DETAIL	00088179/2017/IWMC/SD/003
4	CONCRETE BED / SCREED PLAN	00088179/2017/IWMC/SD/003A
5	SORTING TABLE	00088179/2017/IWMC/SD/004
6	LEACHETE TANK	00088179/2017/IWMC/SD/005
7	ELEVATION & SECTION	00088179/2017/IWMC/SD/006
8	PUMP ROOM HUT DETAILS	00088179/2017/IWMC/SD/007
9	SLIDING DOOR DETAILS	00088179/2017/IWMC/SD/008
10	ELECTRICAL LAYOUT	00088179/2017/IWMC/SD/009
11	GROUND WATER WELL & RAINWATER TANK DETAILS	00088179/2017/IWMC/SD/010
12	FLOOD LIGHT DETAILS	00088179/2017/IWMC/SD/011
13	STREET DB STAND & CABLE TRENCH DETAILS	00088179/2017/IWMC/SD/012

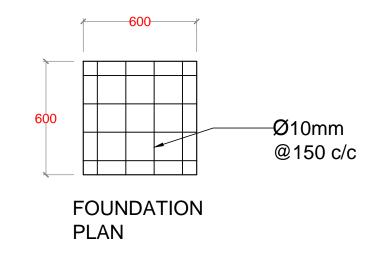

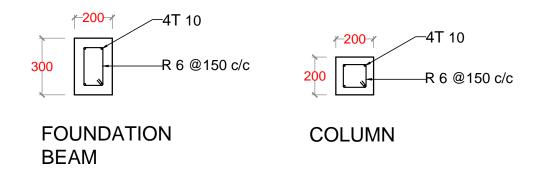


**ROOF BEAM DETAILS** 


# COLUMN COLUMN R 6 @ 150 c/c 4T 10 FOUNDATION BEAM FOOTING 50MM THICK LEAN CONCRETE

**FOUNDATION** 


**SECTION** 

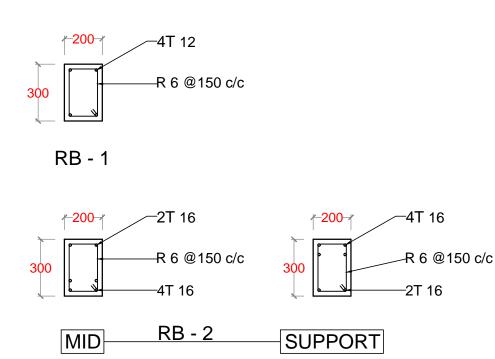




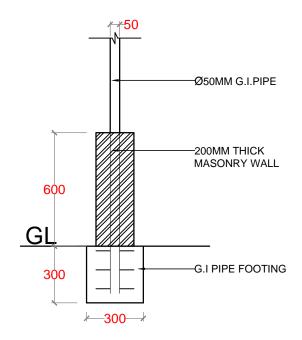


FENCING FOUNDATION DETAILS SCALE - 1:20

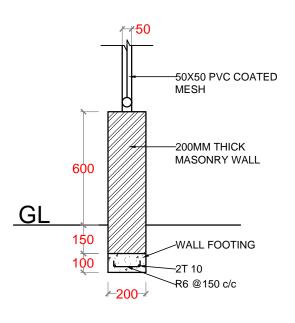

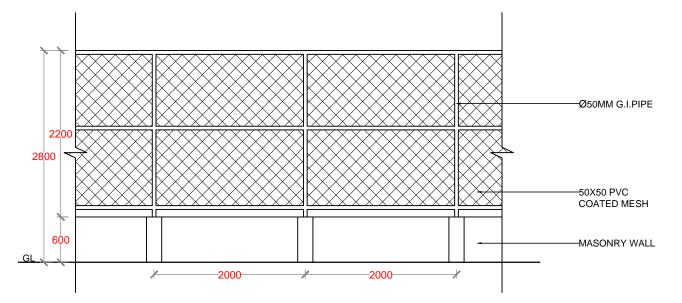

PERIMETER FENCE

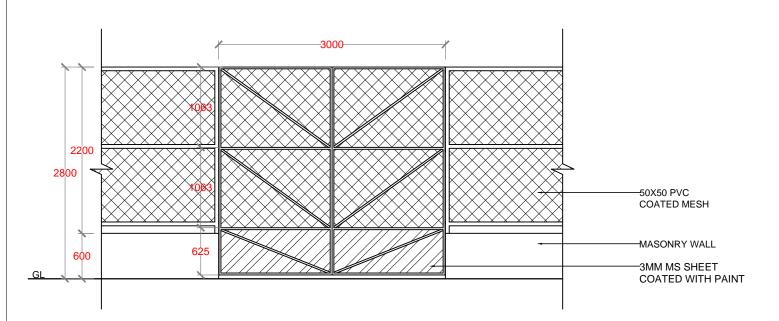

MAIN GATE

FENCING DETAILS SCALE - 1:50

NO.	REVISION	DATE	
DDE	DREDARED BV:		

PREPARED BY:

G.SARAVANAN CONSULTANT-CIVIL ENGINEER

CHECKED BY:

FATHIMATH SHAFA-ATH ENGINEER- MEE


APPROVED BY:

AISHATH AZFA
PROJECT MANAGER-LECRED-UNDP

IMPLEMENTING AGENCY:



United Nations Development Programme

 



Ministry of
Environment and
Energy

PROGRAMME:



Climate Resilient Development

ReD State of the National State of

Low Emission Climate Resilient Develop

PROJECT NAME:

CONSTRUCTION & UPGRADE OF IWMC FOR 10 ISLANDS IN LAAMU ATOLL

ISLAND NAME:

LAAMU.

LOCATION:

ISLAND WASTE MANAGEMENT CENTER

DRAWING NAME:

STRUCTURAL DETAILS - 2


DRAWING NO:

00088179/2017/IWMC/SD/002


DATE: APRIL 2017


SCALE: 1:50

PROJECT NO: 00088179

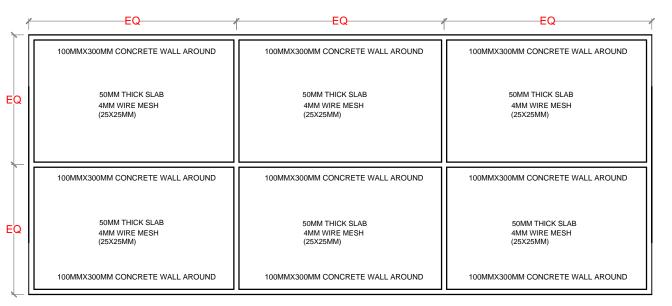

### **COMPOST CONCRETE SCREED - PLAN**

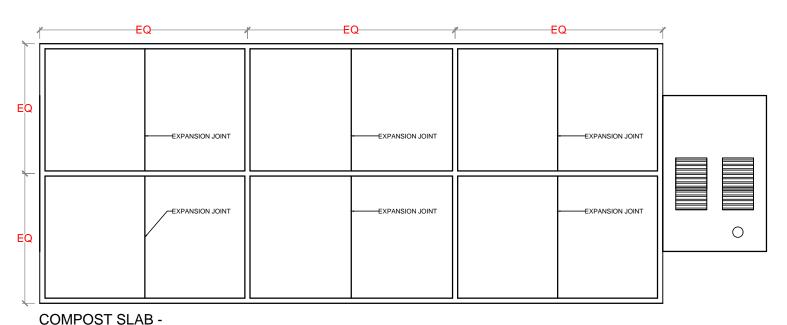

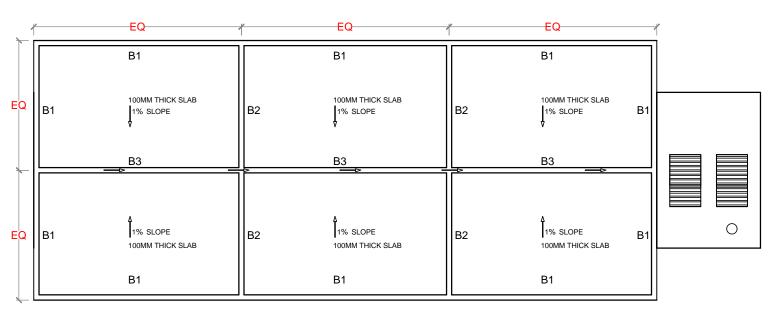

**COMPOST SLAB - PLAN** 

JOINTS AND SPACING

NO.	REVISION	DATE
DD.	DADED DV	

PREPARED BY:

G.SARAVANAN CONSULTANT-CIVIL ENGINEER

CHECKED BY:

FATHIMATH SHAFA-ATH ENGINEER- MEE

APPROVED BY:

AISHATH AZFA
PROJECT MANAGER-LECRED-UNDP

IMPLEMENTING AGENCY:



United Nations Development Programme



Ministry of Environment and Energy

PROGRAMME:



Argument value for a foresterned and the control of the control of

PROJECT NAME:

CONSTRUCTION &
UPGRADE OF IWMC FOR 10
ISLANDS IN LAAMU ATOLL

ISLAND NAME:

LAAMU.

LOCATION:

ISLAND WASTE MANAGEMENT CENTER

DRAWING NAME:

CONCRETE BED / SCREED REINFORCEMENT DETAIL


DRAWING NO:

00088179/2017/IWMC/SD/003A

DATE: APRIL 2017

SCALE: 1:20


PROJECT NO: 00088179

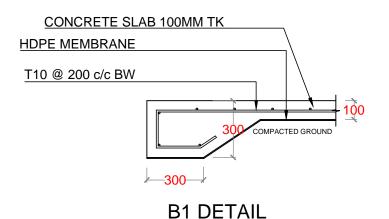


HDPE MEMBRANE


COMPACTED GROUND

4MM MESH 25X25MM GRID

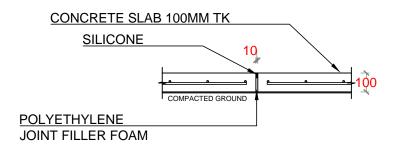

### **SLAB EXPANSION** JOINT DETAIL

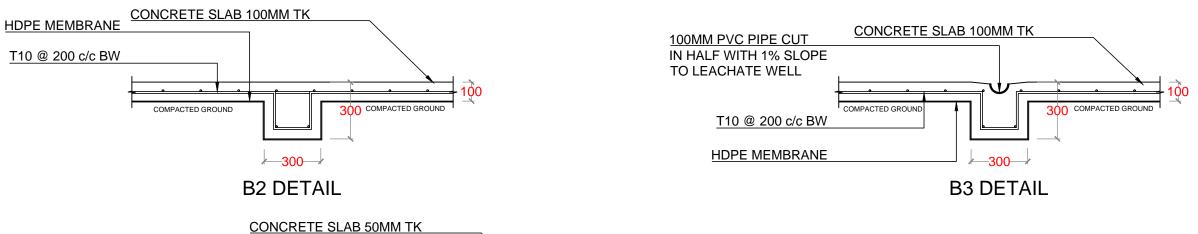

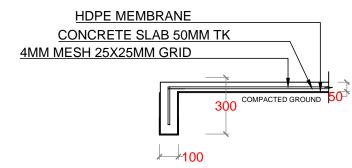

**COMPOST CONCRETE SCREED & WALL** 

COMPACTED GROUND

NO.	REVISION	DATE
PRE	PARED BY:	

G.SARAVANAN CONSULTANT-CIVIL ENGINEER

CHECKED BY:

FATHIMATH SHAFA-ATH ENGINEER- MEE

APPROVED BY:

AISHATH AZFA

PROJECT MANAGER-LECRED-UNDP

IMPLEMENTING AGENCY:



**United Nations** Development Programme



Ministry of **Environment and** Energy

PROGRAMME:



Low Emission Climate Resilient Develo

PROJECT NAME:

CONSTRUCTION & UPGRADE OF IWMC FOR 10 ISLANDS IN LAAMU ATOLL

ISLAND NAME:

LAAMU.

LOCATION:


ISLAND WASTE MANAGEMENT CENTER


DRAWING NAME:


CONCRETE BED / SCREED REINFORCEMENT DETAIL


DRAWING NO:


DATE :	APRIL 2017
SCALE :	1:20
PROJECT NO :	00088179

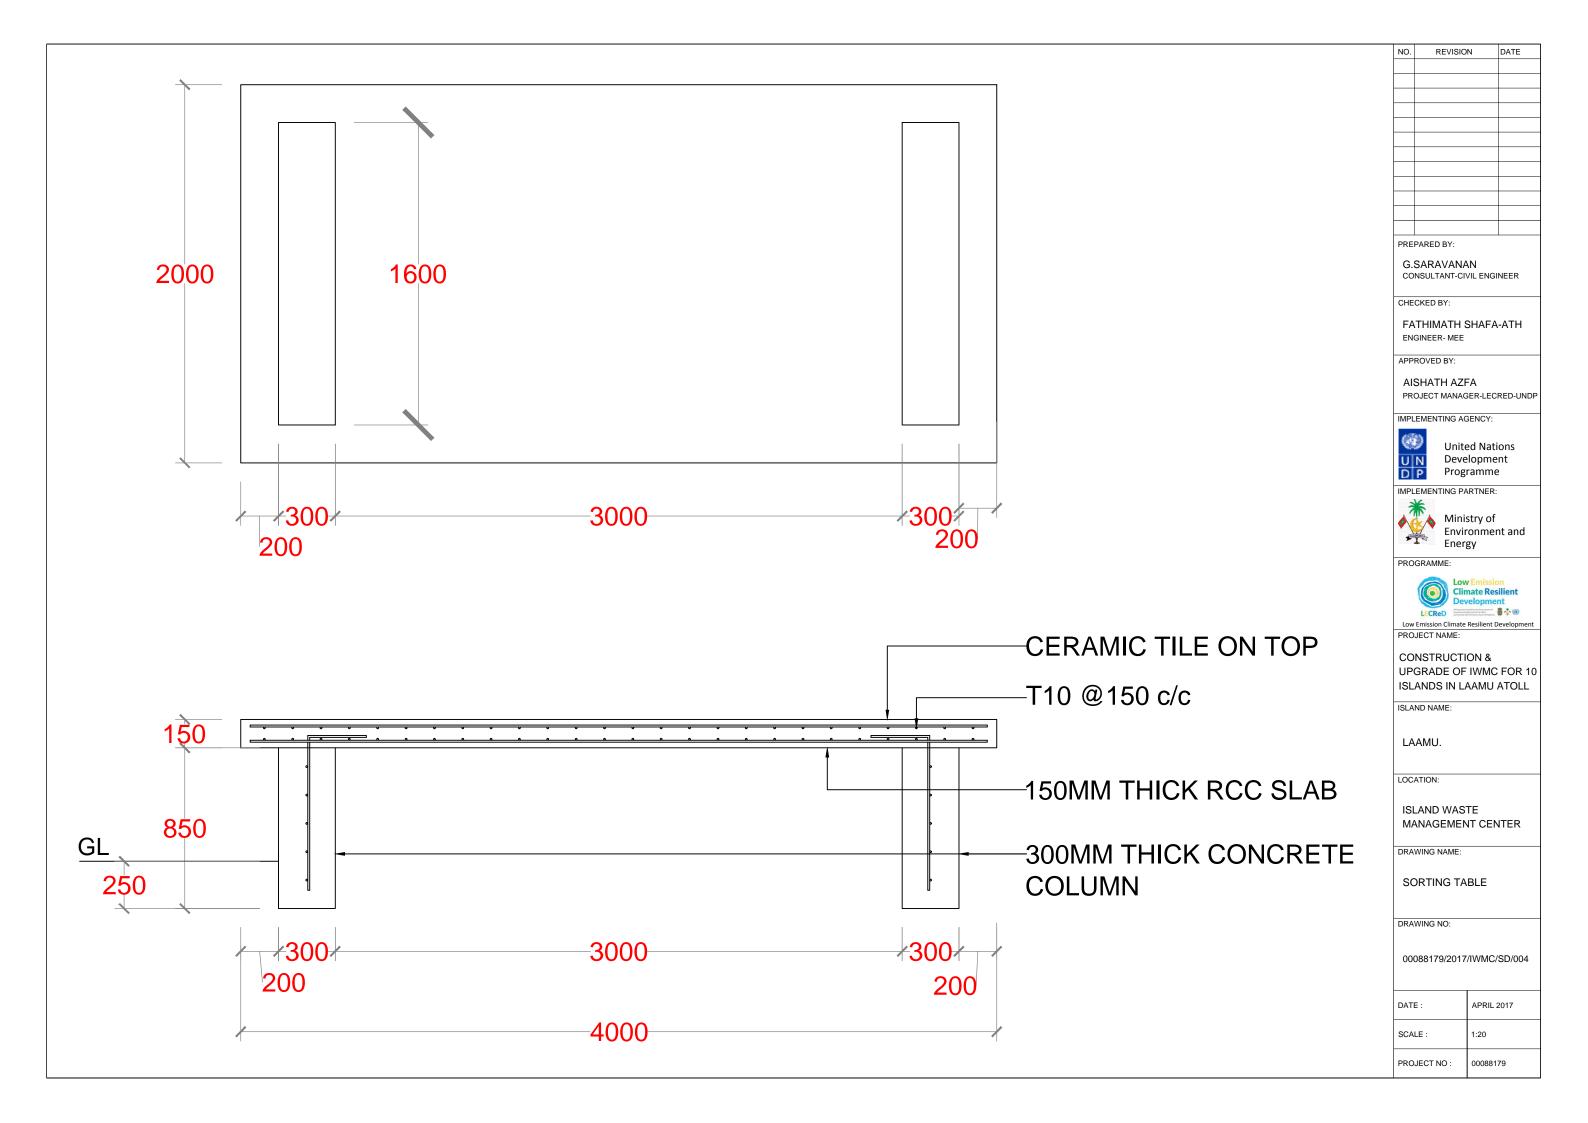


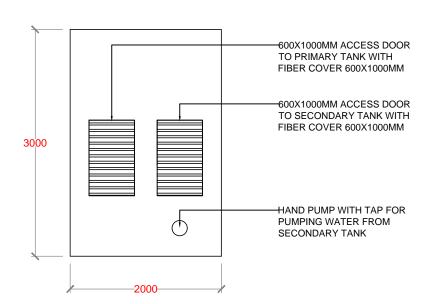


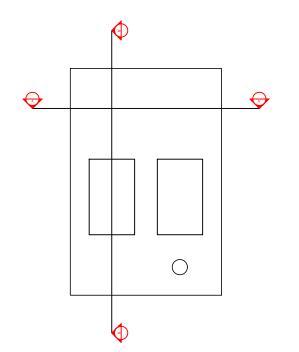

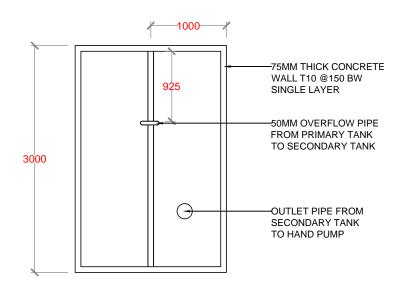

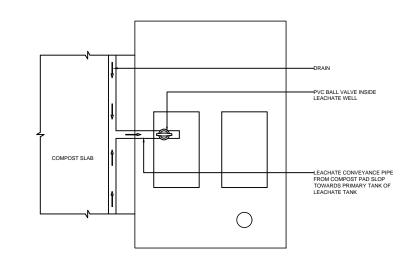

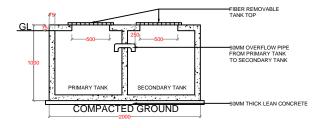

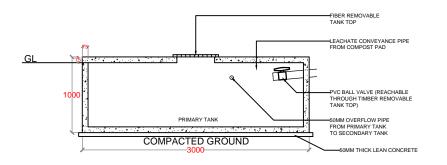

NO.	REVISION	DATE
	•	

G.SARAVANAN CONSULTANT-CIVIL ENGINEER

CHECKED BY:

FATHIMATH SHAFA-ATH ENGINEER- MEE

APPROVED BY:

AISHATH AZFA

PROJECT MANAGER-LECRED-UNDP

IMPLEMENTING AGENCY:



United Nations Development Programme

IMPLEMENTING PARTNER:



Ministry of
Environment and
Energy

PROGRAMME:



Climate Resilient Development

LECRED

Climate Resilient Development

Abyene Model in Grammari Model in the Community of the

Low Emission Climate Resilient Developmen

PROJECT NAME:

CONSTRUCTION &
UPGRADE OF IWMC FOR 10
ISLANDS IN LAAMU ATOLL

ISLAND NAME:

LAAMU.

LOCATION:


ISLAND WASTE MANAGEMENT CENTER


DRAWING NAME:

LEACHETE TANK

DRAWING NO:

DATE :	APRIL 2017
SCALE :	1:50
PROJECT NO :	00088179

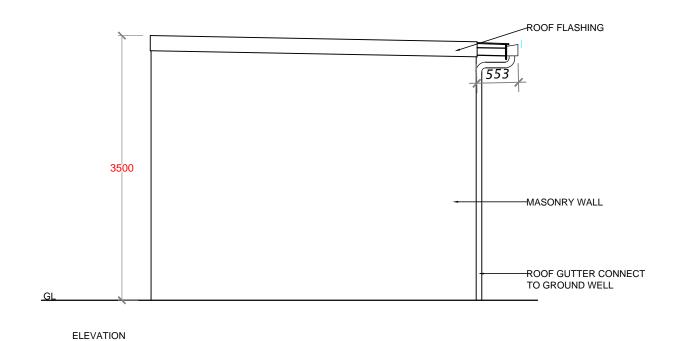

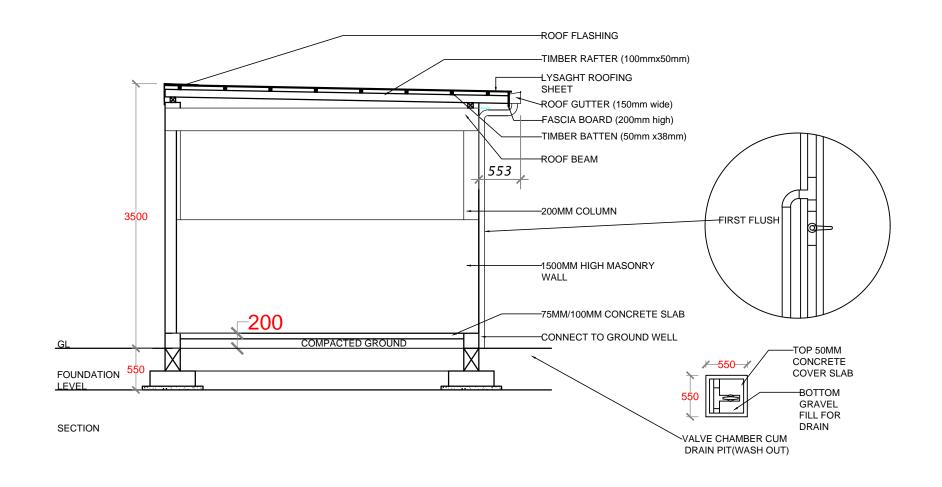



G.SARAVANAN CONSULTANT-CIVIL ENGINEER

CHECKED BY:

FATHIMATH SHAFA-ATH ENGINEER- MEE

APPROVED BY:

AISHATH AZFA

PROJECT MANAGER-LECRED-UNDP

IMPLEMENTING AGENCY:



**United Nations** Development Programme

IMPLEMENTING PARTNER:



Ministry of Environment and Energy

PROGRAMME:



Climate Resilient LECRED A Programme funded to the Covernment of Section Section of Section 1 and Advanced in the US in Section 1 and Advanced in the US in Section 1 and Advanced in the US in Section 1 and Advanced in Section 1 and Section 1 an Low Emission Climate Resilient Develop

PROJECT NAME:

CONSTRUCTION & UPGRADE OF IWMC FOR 10 ISLANDS IN LAAMU ATOLL

ISLAND NAME:

LAAMU.

LOCATION:


ISLAND WASTE MANAGEMENT CENTER

DRAWING NAME:


**ELEVATION & SECTION** 


DRAWING NO:


DATE :	APRIL 2017
SCALE :	1:50
PROJECT NO :	00088179

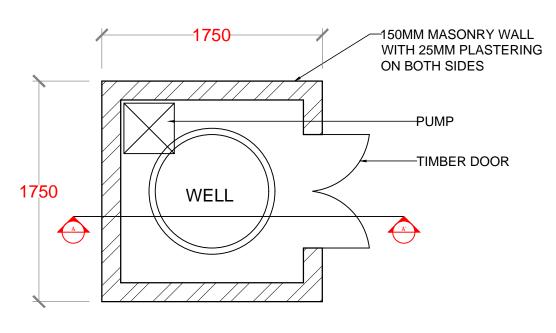


FRONT ELEVATION PUMP ROOM HUT PLAN

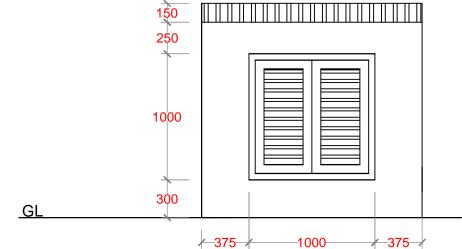

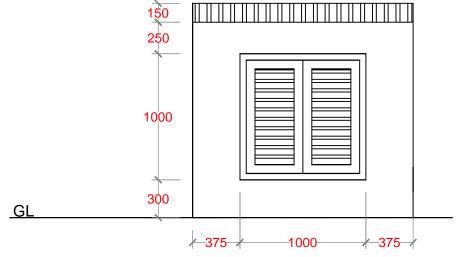

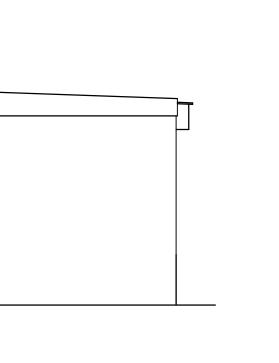


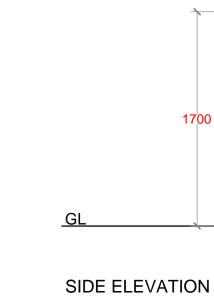


PREPARED BY: G.SARAVANAN CONSULTANT-CIVIL ENGINEER CHECKED BY: FATHIMATH SHAFA-ATH ENGINEER- MEE APPROVED BY: AISHATH AZFA PROJECT MANAGER-LECRED-UNDP IMPLEMENTING AGENCY: **United Nations** Development Programme IMPLEMENTING PARTNER: Ministry of Environment and Energy PROGRAMME: Low Emission Climate Resilient Develop PROJECT NAME: CONSTRUCTION & UPGRADE OF IWMC FOR 10 ISLANDS IN LAAMU ATOLL ISLAND NAME: LAAMU. LOCATION: ISLAND WASTE MANAGEMENT CENTER DRAWING NAME: PUMP ROOM HUT DETAILS DRAWING NO: 00088179/2017/IWMC/SD/007 DATE : APRIL 2017 SCALE: 1:30 PROJECT NO:


DATE


REVISION

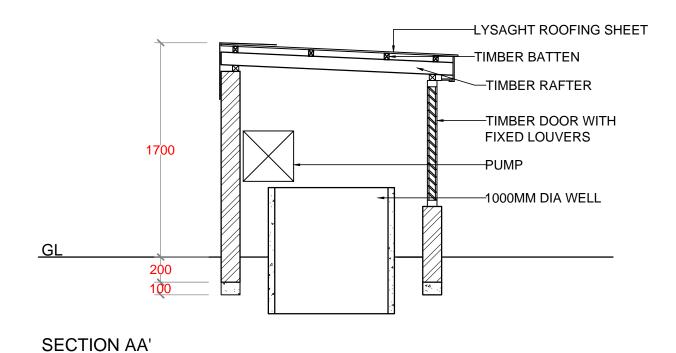

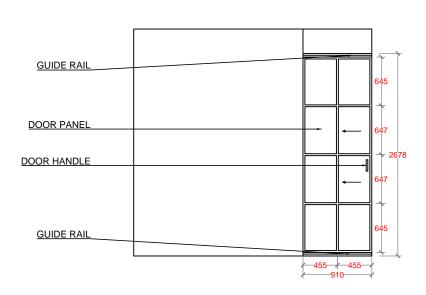

HAZARDOUS ROOM - METAL SLIDING DOOR

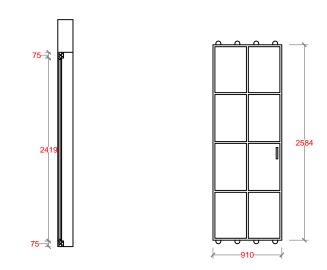

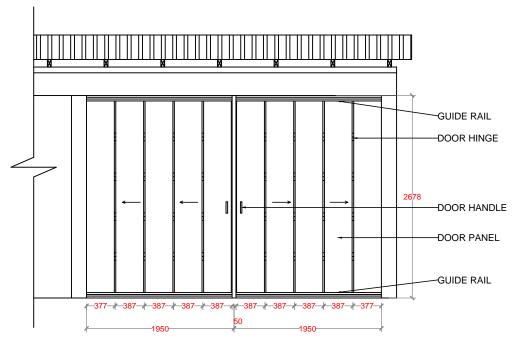

EQUIPMENT ROOM - METAL SLIDING DOOR



G.SARAVANAN CONSULTANT-CIVIL ENGINEER

CHECKED BY:

FATHIMATH SHAFA-ATH ENGINEER- MEE

APPROVED BY:

AISHATH AZFA PROJECT MANAGER-LECRED-UNDP

IMPLEMENTING AGENCY:



**United Nations** Development Programme



Environi Energy **Environment and** 

PROGRAMME:



LECRED 4-Programme Apulated by the Consensation of Section 1 (2011) Apulation (2011) A Low Emission Climate Resilient Developm

PROJECT NAME:

CONSTRUCTION & UPGRADE OF IWMC FOR 10 ISLANDS IN LAAMU ATOLL

ISLAND NAME:

LAAMU.

LOCATION:


ISLAND WASTE MANAGEMENT CENTER


DRAWING NAME:

SLIDING DOOR DETAILS

DRAWING NO:


DATE :	APRIL 2017
SCALE :	1:50
PROJECT NO :	00088179

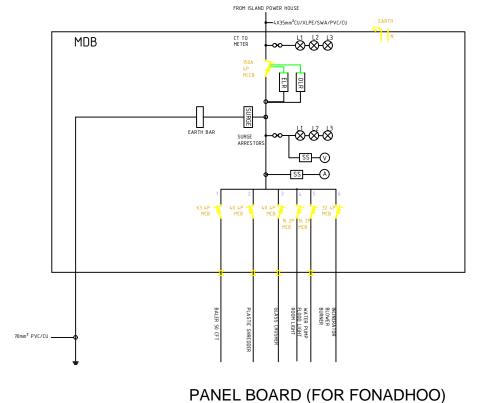

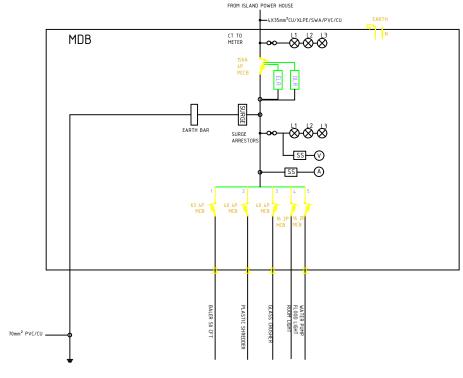

PANEL BOARD (FOR 9 ISLANDS)

### TANLE BOARD (FOR FORADITOO)

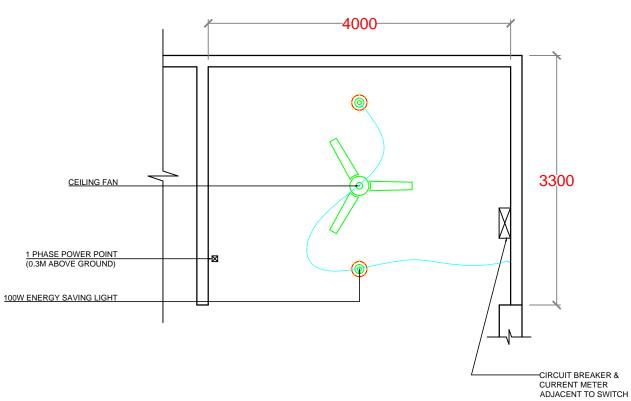

NO.	REVISION	DATE

PREPARED BY:

G.SARAVANAN CONSULTANT-CIVIL ENGINEER

CHECKED BY:

FATHIMATH SHAFA-ATH ENGINEER- MEE

APPROVED BY:

AISHATH AZFA

PROJECT MANAGER-LECRED-UNDP

IMPLEMENTING AGENCY:



United Nations Development Programme



Ministry of Environment and Energy

PROGRAMME:



Development

Anguer and all the format and the first and t

Low Emission Climate Resilient Developme

PROJECT NAME:

CONSTRUCTION &
UPGRADE OF IWMC FOR 10
ISLANDS IN LAAMU ATOLL

ISLAND NAME:

LAAMU.

LOCATION:


ISLAND WASTE MANAGEMENT CENTER

DRAWING NAME:


ELECTRICAL LAYOUT

DRAWING NO:


DATE :	APRIL 2017
SCALE :	1:50
PROJECT NO :	00088179

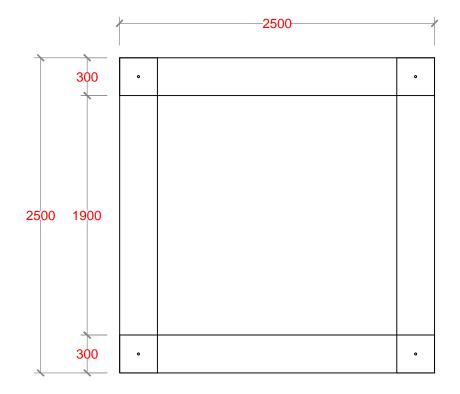


PLAN

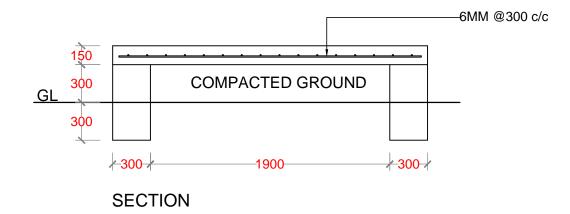

RAINWATER TANK FOR 2500 Ltr

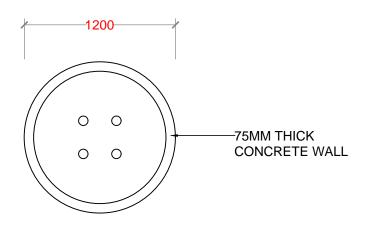


PLAN

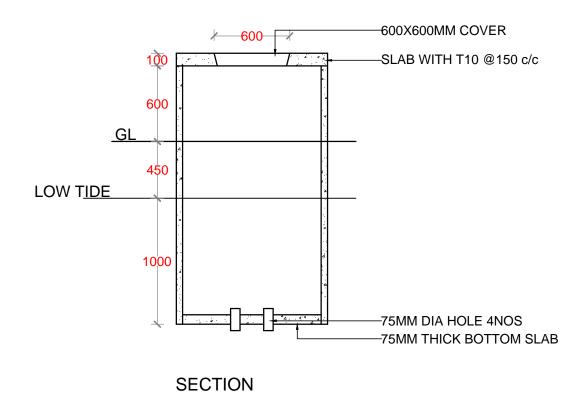


**GROUND WATER WELL** 

NO.	REVISIO	N	DATE
PRE	PARED BY:		
_	SARAVANA NSULTANT-CIV		NEER
CHE	CKED BY:		
	THIMATH S	SHAFA	-ATH
APP	ROVED BY:		
	SHATH AZF OJECT MANAG		RED-UNDP
IMPL	EMENTING AG	SENCY:	
U	N Deve	ed Nati Iopme	nt
D		ramme	!
Ministry of Environment and Energy			
PROGRAMME:			
LECRED Low Emission Climate Resilient Development LECRED Low Emission Climate Resilient Development			
CC	DIECT NAME: DNSTRUCTI GRADE OF	-	FOR 10
ISL	ANDS IN L	AAMU	ATOLL
ISLA	ND NAME:		
LA	AMU.		
LOC	ATION:		
ISLAND WASTE MANAGEMENT CENTER			
DRAWING NAME:			
GROUND WATER WELL & RAINWATER TANK DETAILS			
DRAWING NO:			
00088179/2017/IWMC/SD/010			
DAT	E:	APRIL 2	2017

SCALE :

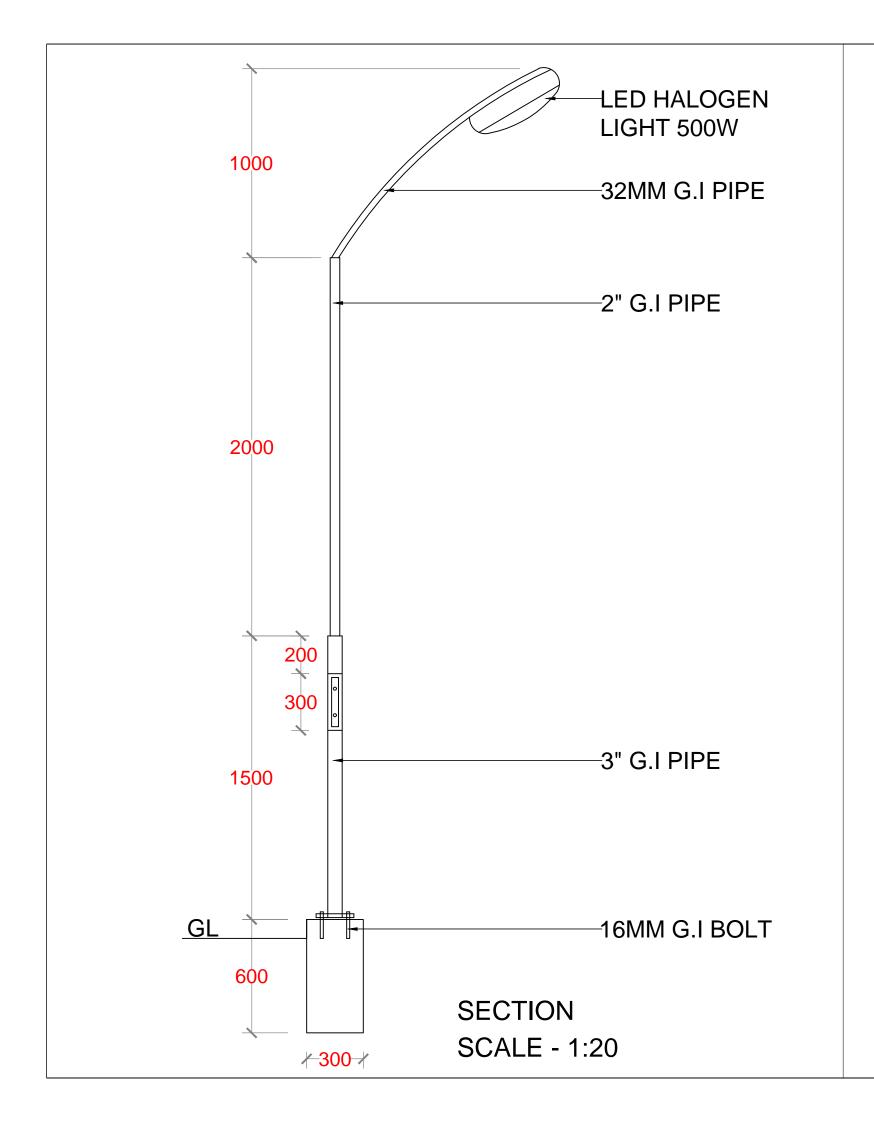

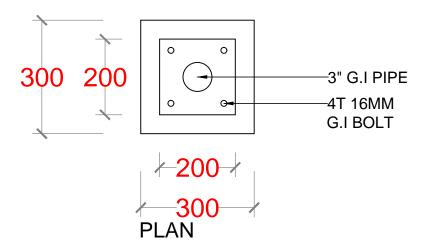



G.SARAVANAN CONSULTANT-CIVIL ENGINEER

CHECKED BY:

FATHIMATH SHAFA-ATH ENGINEER- MEE

APPROVED BY:

AISHATH AZFA

PROJECT MANAGER-LECRED-UNDP

IMPLEMENTING AGENCY:



**United Nations** Development Programme



Ministry of **Environment and** Energy

PROGRAMME:



Low Emission Climate Resilient Develop

PROJECT NAME:

CONSTRUCTION & UPGRADE OF IWMC FOR 10 ISLANDS IN LAAMU ATOLL

ISLAND NAME:

LAAMU.

LOCATION:

ISLAND WASTE MANAGEMENT CENTER

DRAWING NAME:

FLOOD LIGHT DETAILS

DRAWING NO:

00088179/2017/IWMC/SD/011

DATE :	APRIL 2017
SCALE :	AS SHOWN

PROJECT NO: 00088179

