


A01
-
PARTITON WALL LAYOUT PLAN
SCALE 1 : 50

LEGEND	
SYMBOL	DESCRIPTION
	10A, GENERAL UPS POWER OUTLET – TWIN/DOUBLE
	10A, GENERAL POWER OUTLET – TWIN/DOUBLE
	TELEPHONE OUTLET
	2 nos. DATA OUTLET

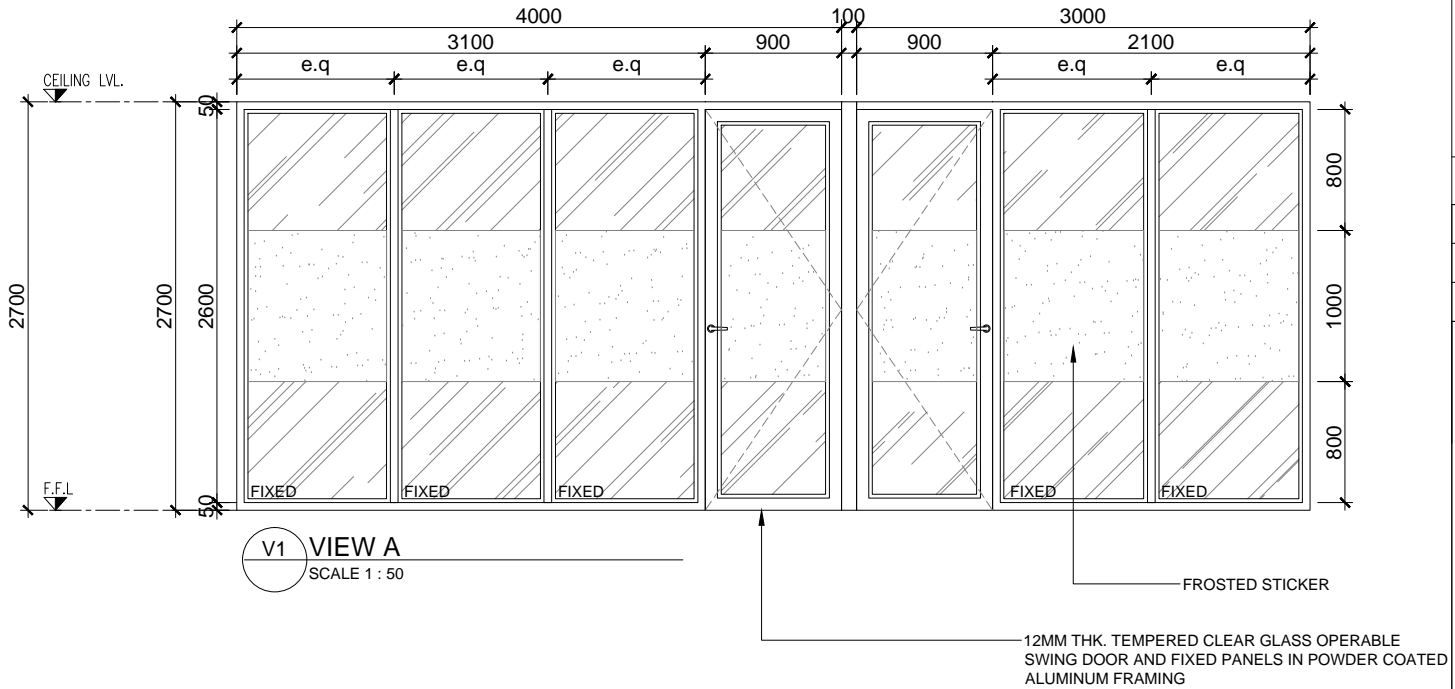

V1
VIEW A
SCALE 1 : 50

NOTES
CONTRACTOR IS TO CHECK ALL DIMENSIONS BEFORE COMMENCING ON THE PROJECT.
ALL WRITTEN DIMENSIONS TAKE PRECEDENCE OVER SCALED ATTEMPTS.
IF IN DOUBT, ASK FOR CLARIFICATION

AMENDMENTS/ADDITIONAL NOTES

**VISION ENGINEERING
AND
CONSTRUCTION LTD.**
LOT01, SEC 479, KENNEDY RD, GORDONS,
P.O. BOX 102, PORT MORESBY, NCD,
PAPUA NEW GUINEA
TEL: +675 302 8501

This drawing is the copyright of Vision Engineering & Construction and shall not be used for any other purpose unless approval is sought from the General Manager.
It will not be a legal document for building approvals unless signed by the Project Engineer or General Manager of the company. We will not be liable for discrepancies if this drawing is used as a legal document for contract without prior approval.

Drawn		
Design		
Checked		
Approved		
Scale	AS SHOW AS	

PROJECT TITLE :
PROPOSED ADD NEW PARTITION WALL FOR PERSONNEL MANAGERMENTS OFFICE (CCDA) AT DYNASTY TOWER B, 1ST FLOOR
PORTION 3200, WAIGANI RD, HOHOLA-NCD

CLIENT :
CCDA

CONSTRUCTION DWG.

SHEET TITLE :
GROUND FLOOR PLAN

DWG. No. : VE-CCDA-02	SHEET No. : 01
DATE : APR 2019	