



# Ministry of Agriculture, Food and Forest

## UNDP Repair & Reconstruction of Export Building and Fumigation Facility



India-UN Development  
Partnership Fund



### DRAWING STATUS: FOR TENDER ONLY – 21/05/2019

DRAWING NUMBER	DRAWING TITLE	COMMENT
	COVER PAGE	
SA.01	EXISTING SITE PLAN	
SA.02	PROPOSED SITE PLAN	
A1.01	CHILLER & BLAST FREEZER BUILDING UPGRADE	
A2.01	PACKING SHED – ENTRANCE ROOF UPGRADE	
A2.02	PACKING SHED - NEW ROOF PLAN AND DETAILS	
A3.01	FUMIGATION HOUSE UPGRADE AND NEW WATER TANK STAND DETAILS	
A3.02	CONTAINER OFFICE PLAN AND DETAIL	
A4.01	STORAGE PLAN ELEVATION, SECTION AND DETAILS	
A5.01	TOILET & SHOWER FLOOR, ROOF PLAN, SECTION AND CONSTRUCTION DETAILS	
A5.02	BLOCK F – TOILET AND SHOWER ELEVATION	
A5.03	BLOCK F - SERVICES	
A6.01	BLOCK G – LUNCH SHED: FLOOR, ROOF PLAN, SECTION AND CONSTRUCTION DETAIL	
A6.02	BLOCK G – LUNCH SHED: FLOOR, ROOF PLAN, SECTION AND CONSTRUCTION DETAIL	
A7.01	BLOCK G – CONTAINER RACK DETAIL	
A8.01	MISCELLANEOUS SITE WORKS	
A8.02	SOAK PIT DETAIL	
A9.01	FUMIGATION CONTAINER FOOTING PLAN AND DETAIL	
A9.02	FUMIGATION OFFICE PLAN AND DETAILS	



**CALIBRE PROJECT MANAGERS**  
Consulting Engineers & Project Managers


Level 2, Latamai Building,  
Cnr. Wellington Rd & Tu'i Rd  
Kolofo'ou, Nuku'alofa  
TONGA

Email: blake.kaituu@gmail.com  
Phone: (676) 22010  
Mobile: (676) 77 19813  
Danny: (676) 77 61175





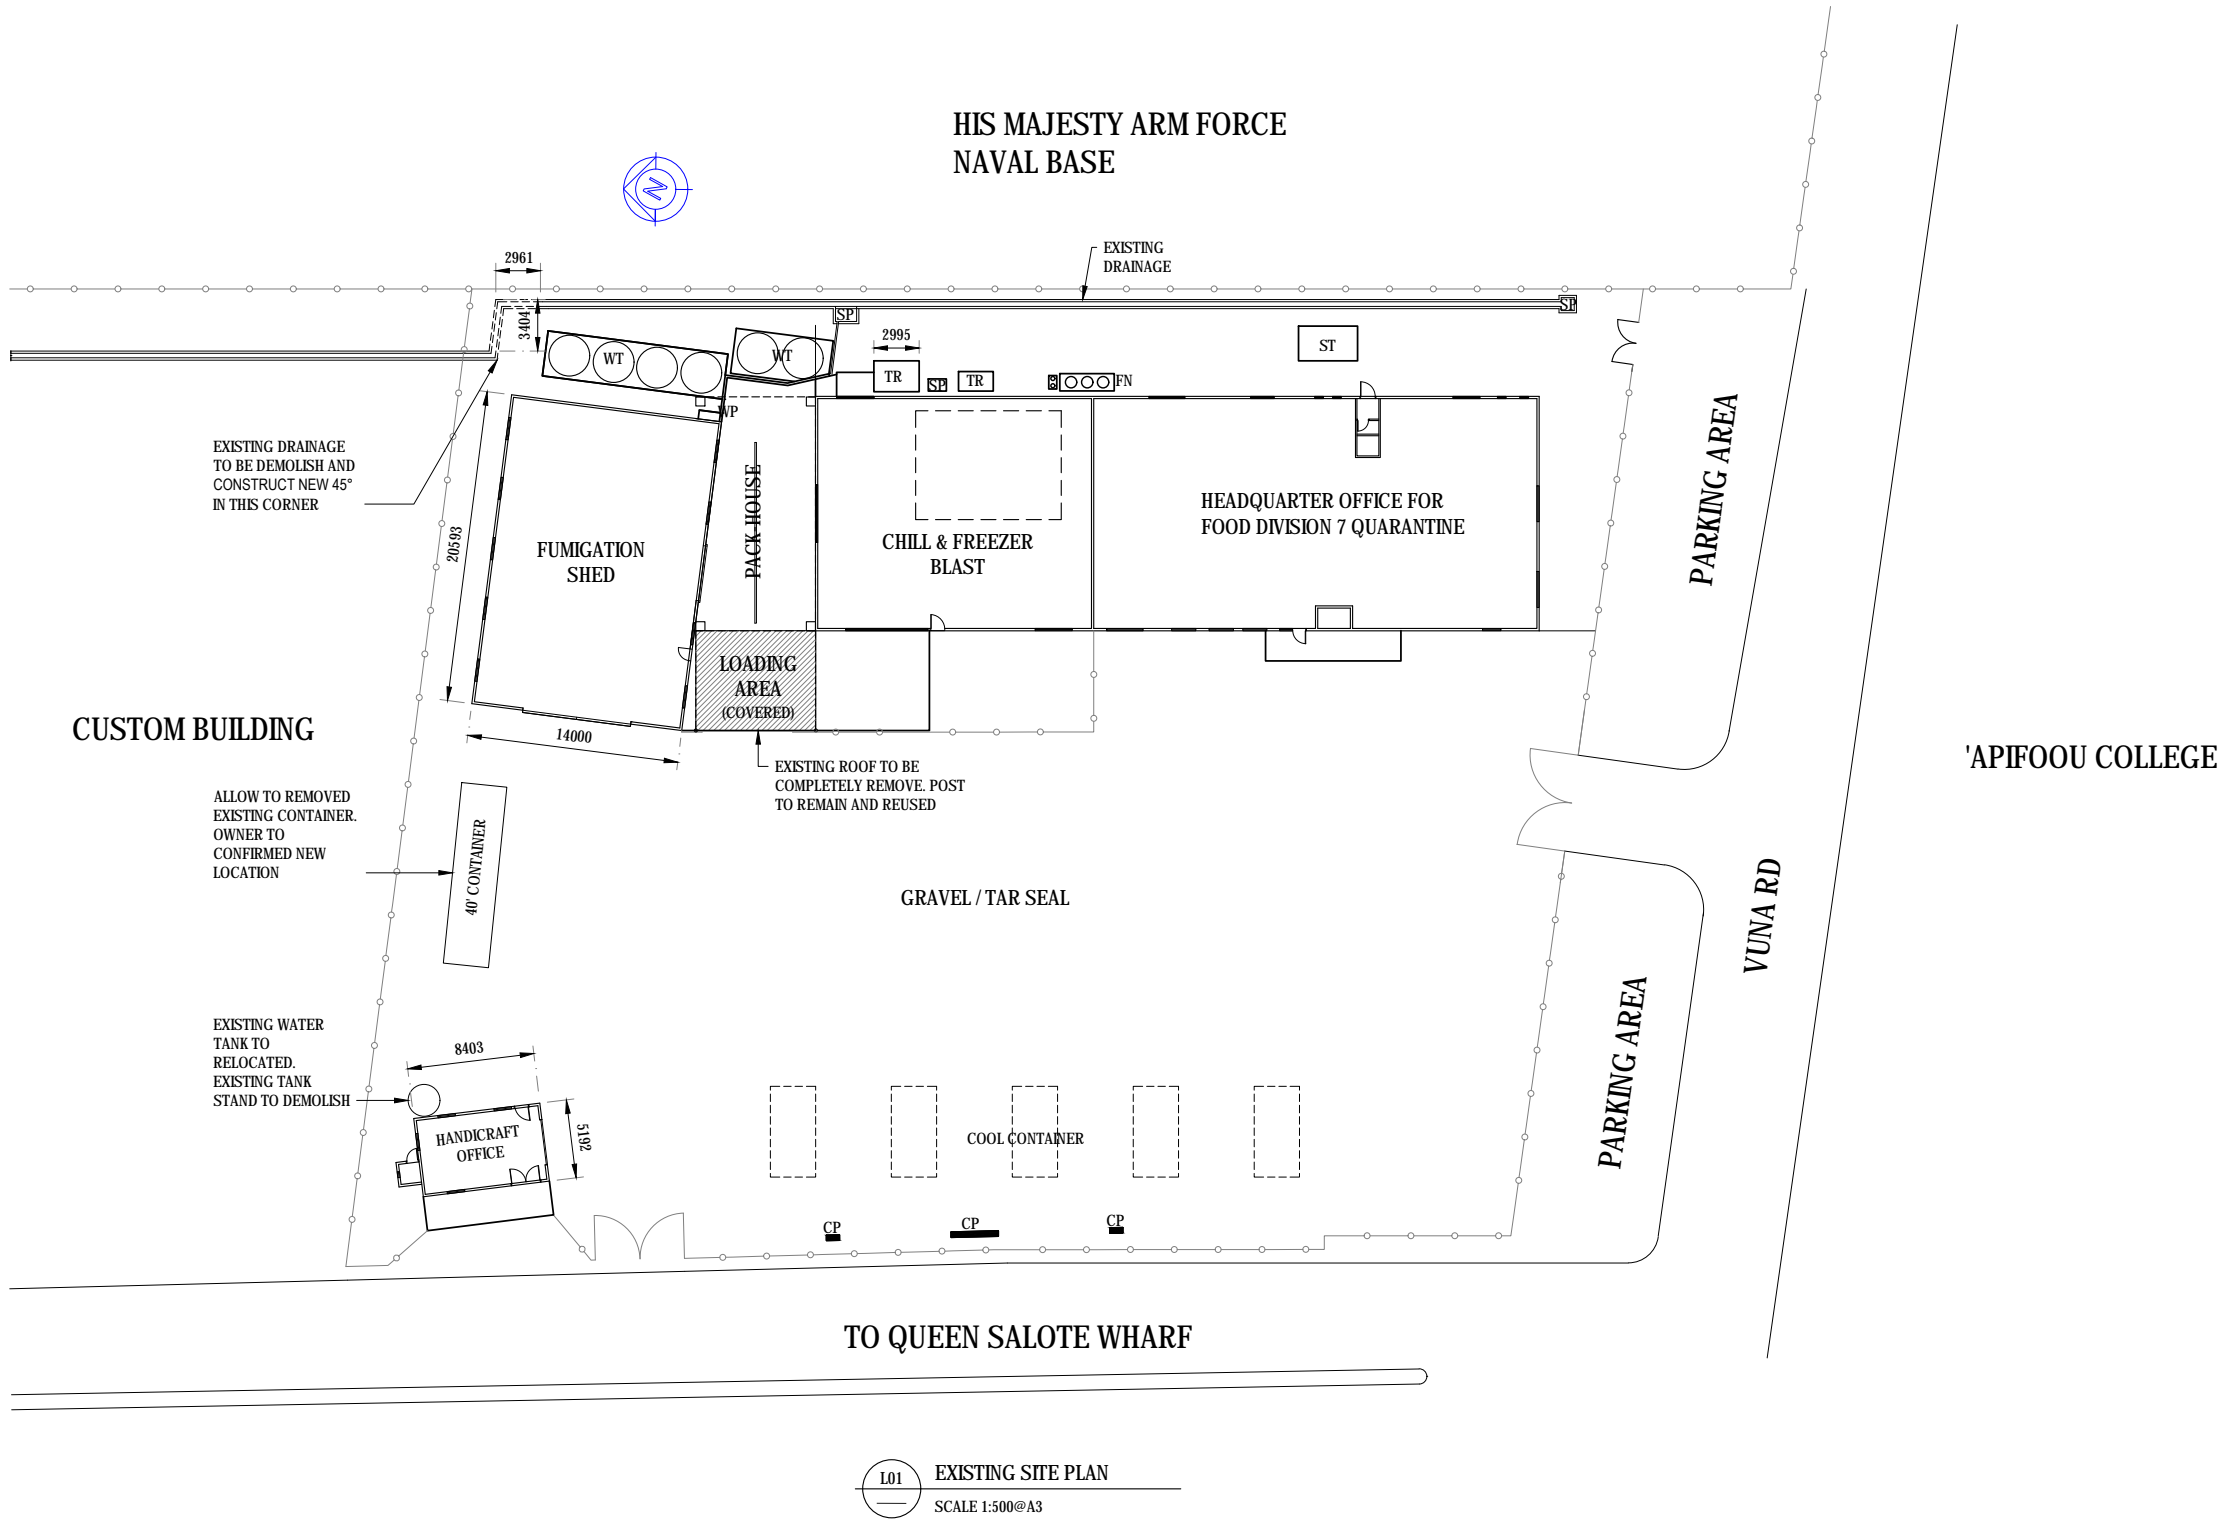

FOR TENDER – NOT FOR CONSTRUCTION


- NOTES:
1. ALL DIMENSION TO BE CONFIRMED ON SITE
  2. ALL UNDER GROUND SERVICES TO BE LOCATED PRIOR COMMENCE ANY EXCAVATION ON SITE

- LEGEND:
- CP      EXISTING 3-PHASE POWER OUTLET  
SP      EXISTING SOAK PIT  
ST      EXISTING SEPTIC TANK  
TR      EXISTING TRANSFORMER & SLAB  
WP      WATER PUMP  
WT      EXISTING WATER TANK  
—○—      EXISTING PERIMETER FENCE LINE



FOR TENDER ONLY  
NOT FOR CONSTRUCTION

COPYRIGHT				REV	BY	DATE	DESCRIPTION	CHK	CONSULTANT:	DONORS:	CLIENTS:	PROJECT TITLE:	DRAWING TITLE:	SCALE:	DESIGN BY:	DRAWN BY:
<div>This drawing is a property of the Calibre Project Manager and Consulting Engineers.</div> <div>- It cannot be copied or reproduced without first obtaining permission in writing from the Calibre Project Manager (CPM).</div> <div>- It cannot be used for any other purpose, other than the one intended here.</div>				A	BK	21.05.2019	FOR TENDER	DA	<div><b>CALIBRE PROJECT MANAGERS</b> Consulting Engineers &amp; Project Managers <small>Unit 1, Market Street Building 100, Market Street, Suva Fiji Phone: +676 320011 Fax: +676 320012 Email: info@cpm.fj</small></div> <div></div> <div></div>		MAFF Government of Tonga	UNDP REPAIR & RECONSTRUCTION OF EXPORT BUILDING AND FUMIGATION FACILITY  VUNA ROAD, MAUFANGA NUKU'ALOFA - TONGA	EXISTING SITE PLAN	AS SHOWN	DA	CPM
				JOB NO:	DRAWING NO:	REV										
				018T	SA.01	A										

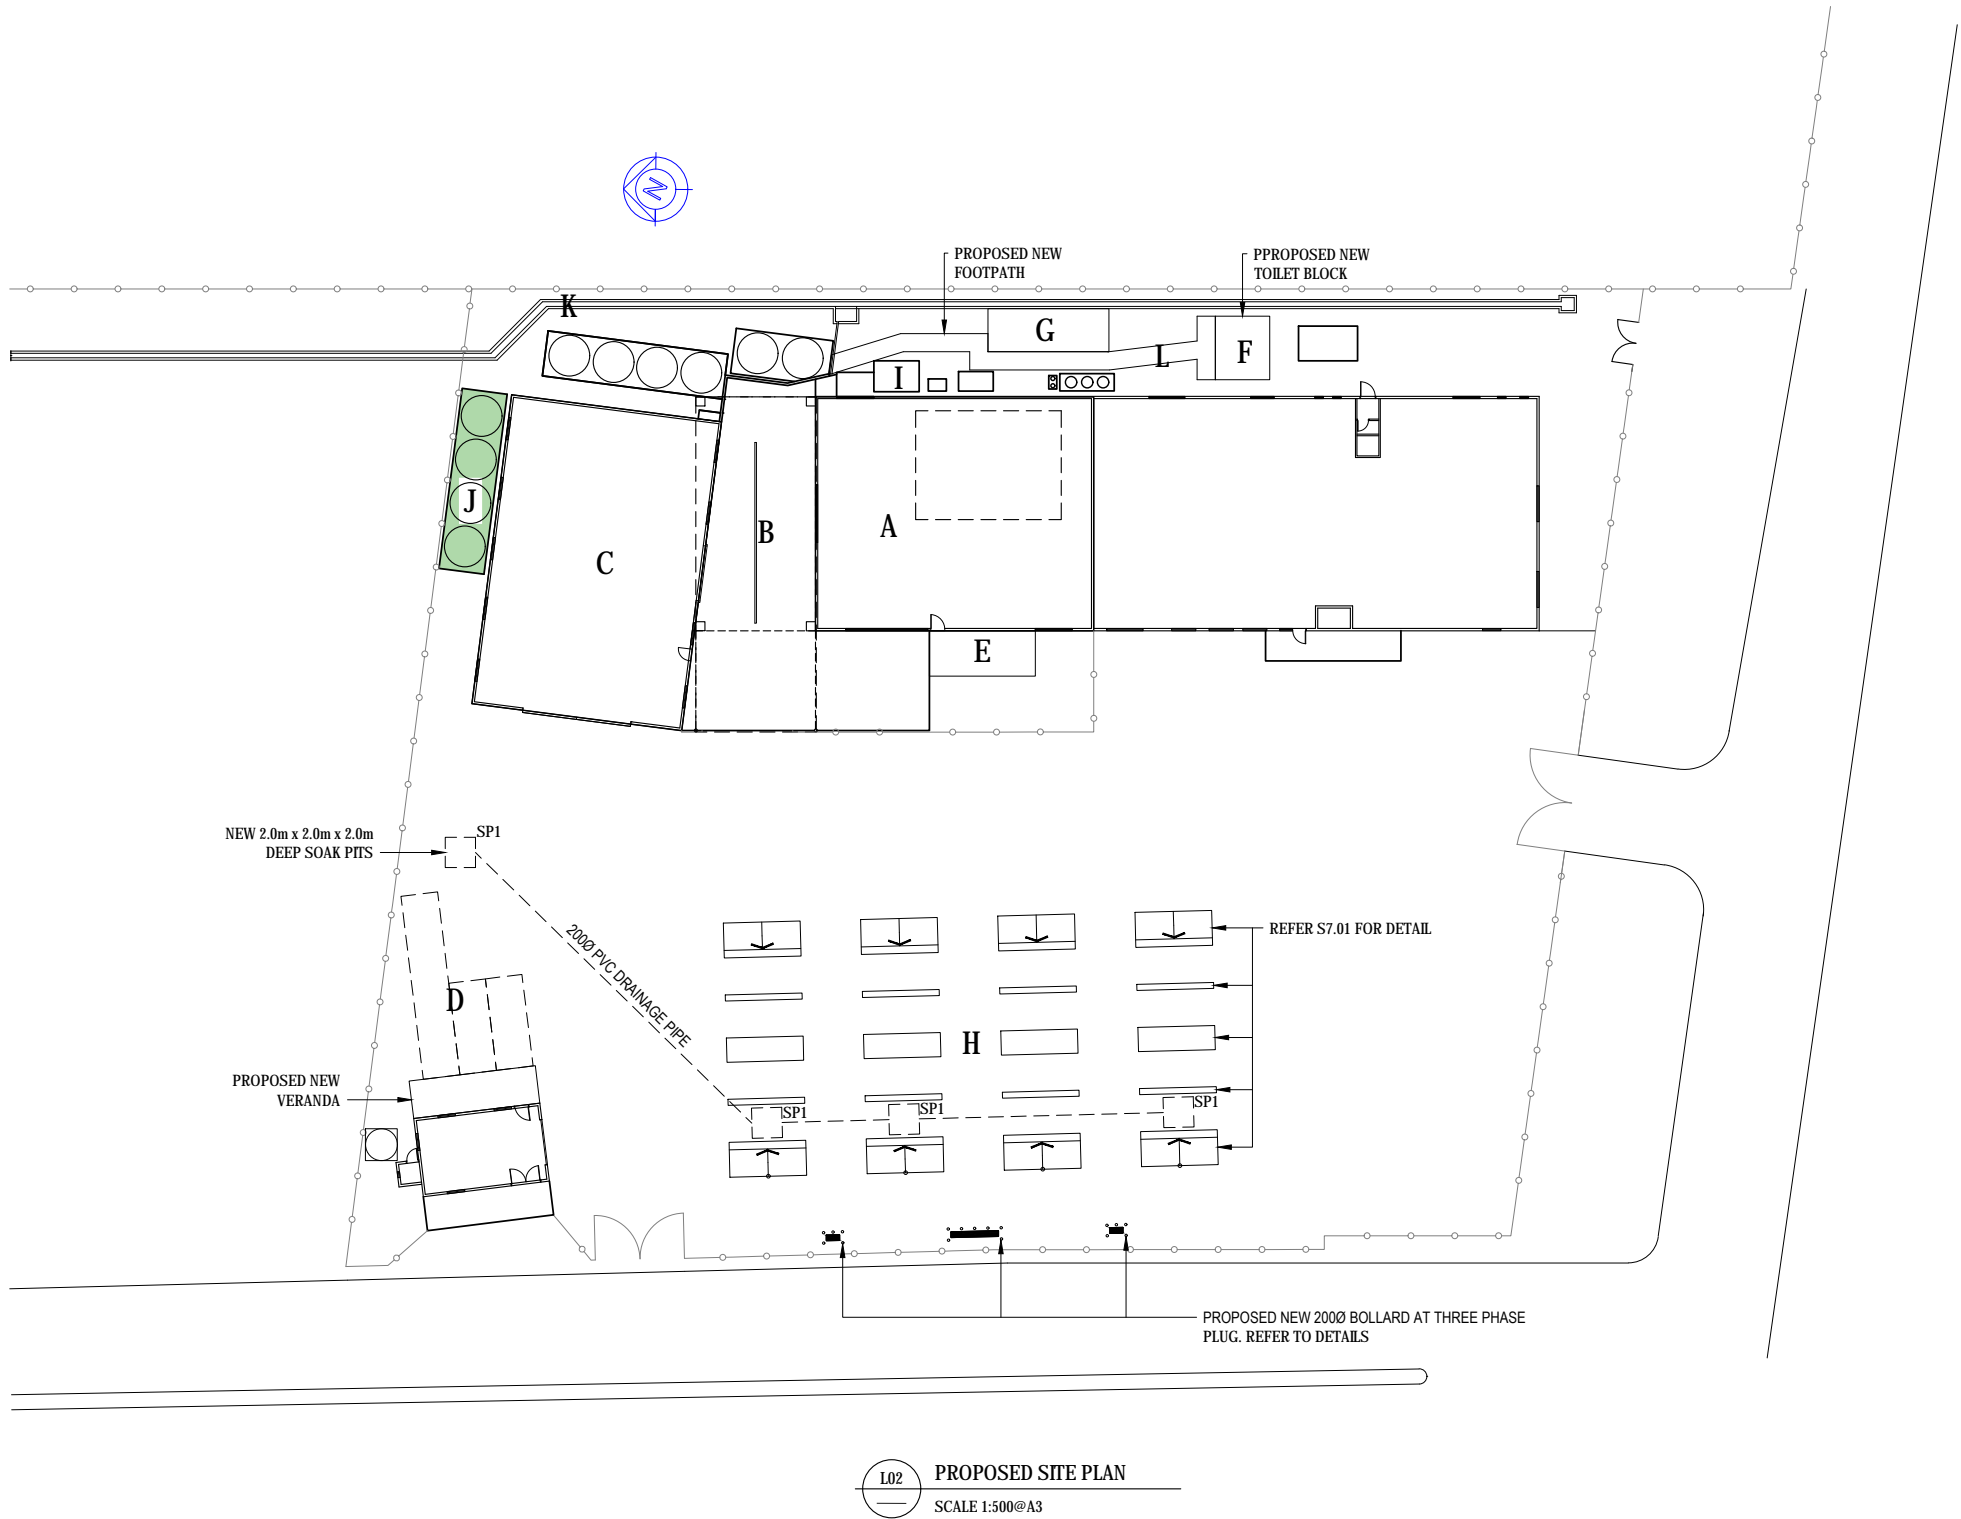


- NOTES:
1. ALL DIMENSION TO BE CONFIRMED ON SITE
  2. ALL UNDER GROUND SERVICES TO BE LOCATED PRIOR COMMENCE ANY EXCAVATION ON SITE

SITE PLAN SCHEDULE:

REMARK	DESCRIPTION	REFERENCE
A	CHILLER & ROOM	A1.01
B	PACK-HOUSE	A2.01
C	FUMIGATION SHED	A3.01
D	NEW CONTAINER OFFICE	A3.02
E	NEW STORAGE ROOM	A4.01
F	NEW TOILET BLOCK	A5.01
G	NEW LUNCH SHED	A6.01
H	CONTAINER RACK	A7.01
I	GENERATOR SHED	A7.02
J - K	MISCELLANEOUS SITE WORK	A8.01

- SCOPE OF WORK:
1. INSTALL 8 x SOLAR FLOOD LIGHT TO EAST AND WEST OF THE MAIN BUILDING
  2. EXISTING DRAINAGE TO CONCRETE TO FALL TO NORTHERN BOUNDARY
  3. CONTAINER OFFICE - CONTRACTOR TO PURCHASE CONTAINER FROM NISHI TRADING. ALL DIMENTION TO BE CONFIRMED PRIOR CONSTRUCTION OF THE FOOTING
  4. CONTAINER OFFICE LOCATION TO BE CONFIRMED ON SITE
  5. INSTALL 4 x 2.0M x 2.0m x 2.0m DEEP SOAK PIT AND CONNECTED WITH 200Ø DIAMETER DRAINAGE PIPE

- LEGEND:
- SP1 DENOTED 2.0x 2.0m x 2.0m DEEP SOAK PITS

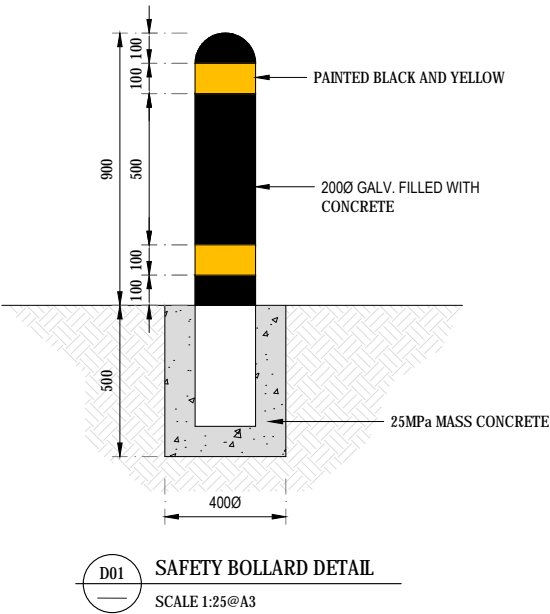


FOR TENDER ONLY  
NOT FOR CONSTRUCTION





COPYRIGHT This drawing is a property of the Calibre Project Manager and Consulting Engineers. - It cannot be copied or reproduced without first obtaining permission in writing from the Calibre Project Manager (CPM). - It cannot be used for any other purpose, other than the one intended here.	REV	BY	DATE	DESCRIPTION	CHK	CONSULTANT	DONORS	CLIENTS	PROJECT TITLE	DRAWING TITLE	SCALE	DESIGN BY	DRAWN BY
	A	BK	21.05.2019	FOR TENDER	DA	<b>CALIBRE PROJECT MANAGERS</b> Consulting Engineers & Project Managers Level 2, Latimer Building Cnr. Wellington Rd. & 10th St. Suva, FJ TONGA Email: info@cpm.com.fj Phone: 018 22 22 22 Fax: 018 22 22 22			UNDP REPAIR & RECONSTRUCTION OF EXPORT BUILDING AND FUMIGATION FACILITY VUNA ROAD, MAUFANGA NUKU'ALOFA - TONGA	PROPOSED SITE PLAN	AS SHOWN	DA	CPM
											JOB NO: 018T	DRAWING NO: SA.02	REV A

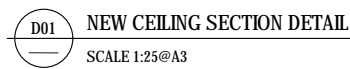


- SCOPE OF WORK:**
- 1. ROLLER DOOR (RD1 - RD4):**  
  
RD1 & RD2 - REPLACE NEW WITH SIMILAR SIZE AND SHALL BE CYCLONE RATED  
  
RD3 - REPAIRED AND MAKE GOOD  
  
RD4 - CONTRACTOR TO CHECK EXISTING RD TRACK - ALLOW TO ADD GREASE IF REQUIRED
  - 2. EXISTING LIGHT:**  
EXISTING LIGHT FITTING AND WIRING TO BE CAREFULLY REMOVE AND UPGRADE. REFER NEW LIGHT LAYOUT AND SPEC
  - 3. ALLOW NEW 2 GPO POWER OUTLET. REFER PLAN FOR LOCATION**
  - 4. INSTALL 6 RAT TRAP AND 3 ELECTRONIC INSECT CATCHER INSIDE THE BUILDING**

- FE** 9KG DRY CHEMICAL FIRE EXTINGUISHER




<p align="center"><b>COPYRIGHT</b></p> <p align="center">This drawing is a property of the Calibre Project Manager and Consulting Engineers.</p> <p>- It cannot be copied or reproduced without first obtaining permission in writing from the Calibre Project Manager (CPM).</p> <p>- It cannot be used for any other purpose, other than the one intended here.</p>	REV	BY	DATE	DESCRIPTION	CHK	CONSULTANT:	DONORS:	CLIENTS:	PROJECT TITLE:	DRAWING TITLE:	SCALE:	DESIGN BY:	DRAWN BY:
	A	BK	21.05.2019	FOR TENDER	DA	 <b>CALIBRE PROJECT MANAGERS</b> Consulting Engineers & Project Managers Level 2, Sathana Building, 1st Floor, P.O. Box 1000, Suva, FJ Email: info@cpmgroup.com Phone: 018 322 1111 Fax: 018 322 1112	 	 MAFF Kingdom of Tonga	<b>UNDP REPAIR &amp; RECONSTRUCTION OF EXPORT BUILDING AND FUMIGATION FACILITY</b> VUNA ROAD, MAUFANGA NUKU'ALOFA - TONGA	<b>CHILLER &amp; BLAST FREEZER BUILDING UPGRADE</b>	<b>AS SHOWN</b>	<b>DA</b>	<b>CPM</b>
											JOB NO: <b>018T</b>	DRAWING NO: <b>A1.01</b>	REV: <b>A</b>



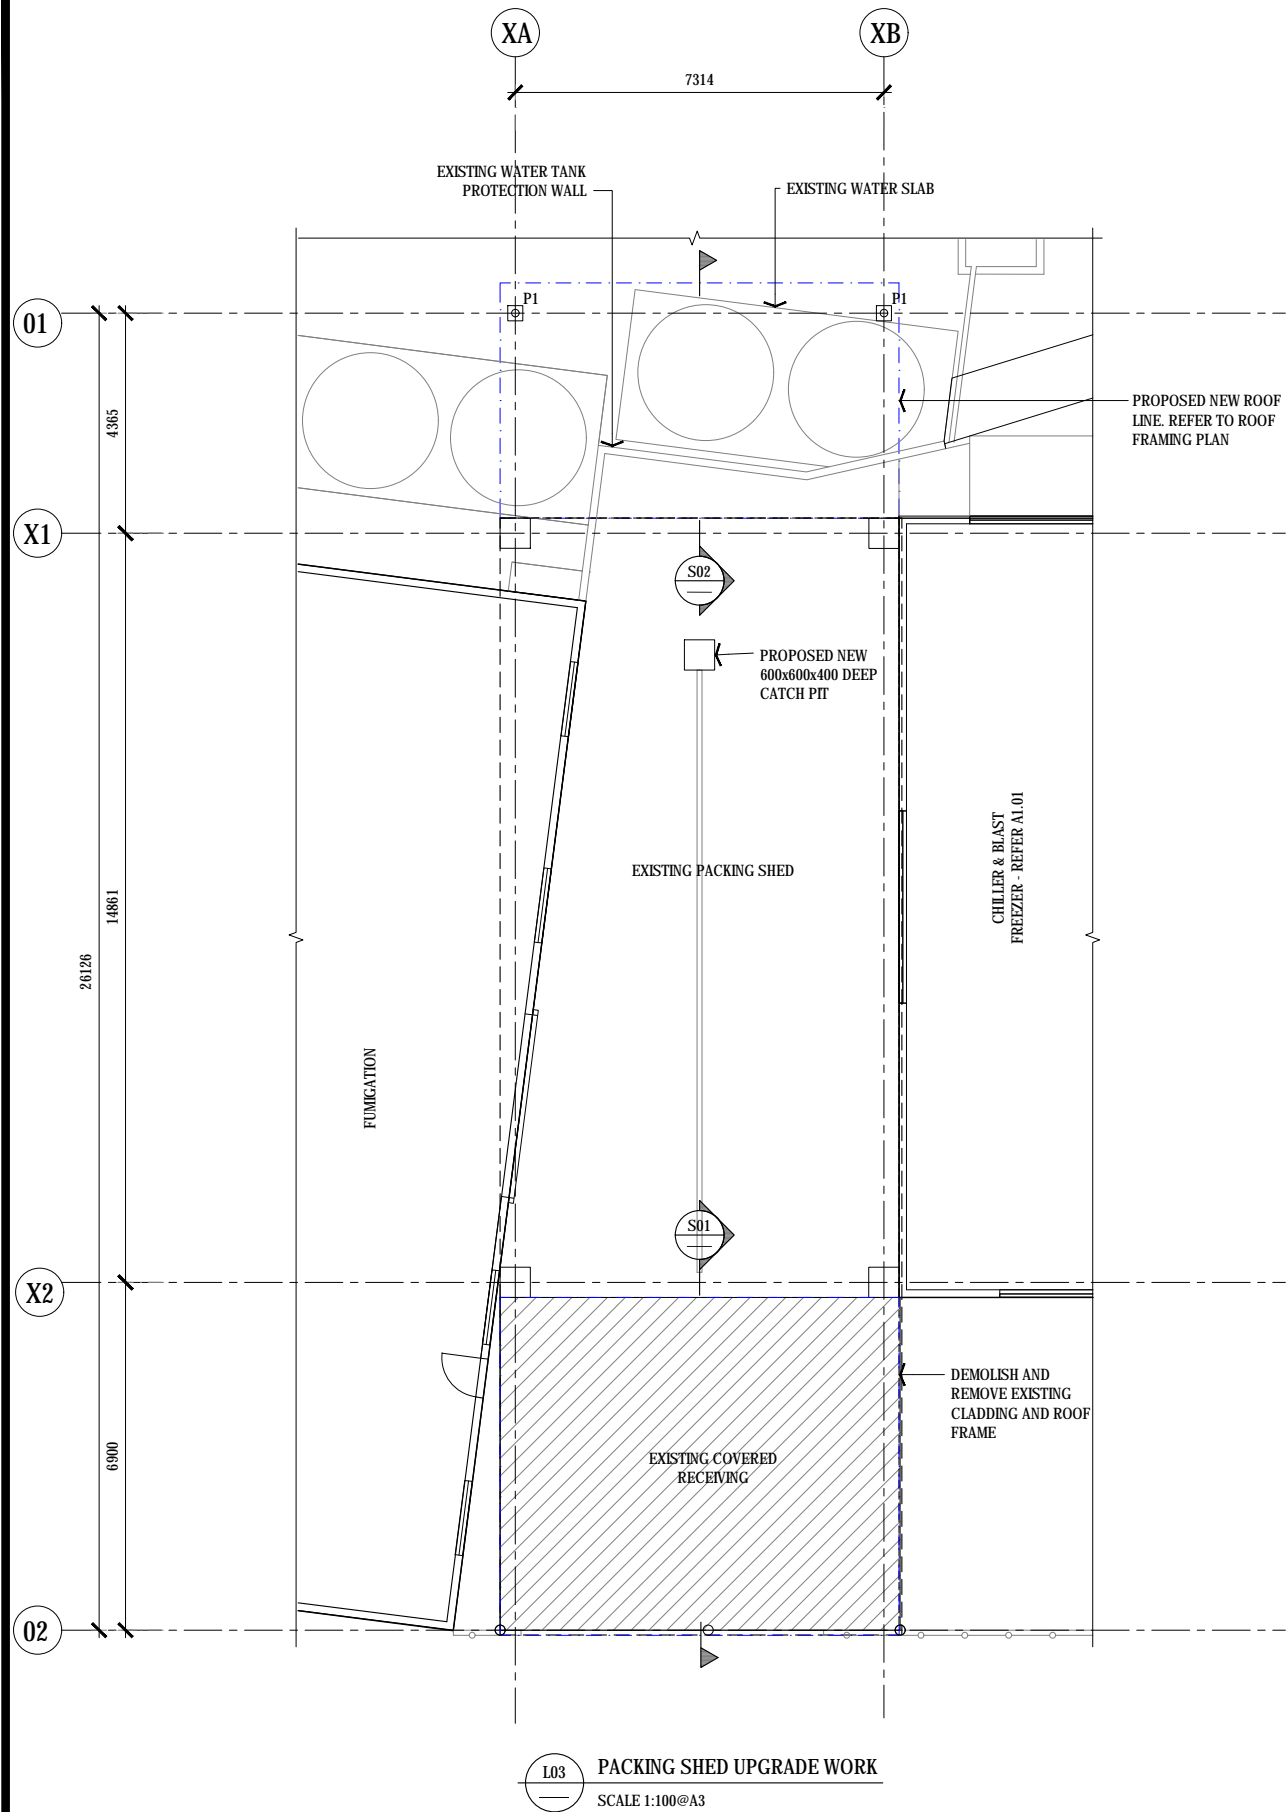


**L03 PACKING SHED UPGRADE WORK**  
SCALE 1:100@A3

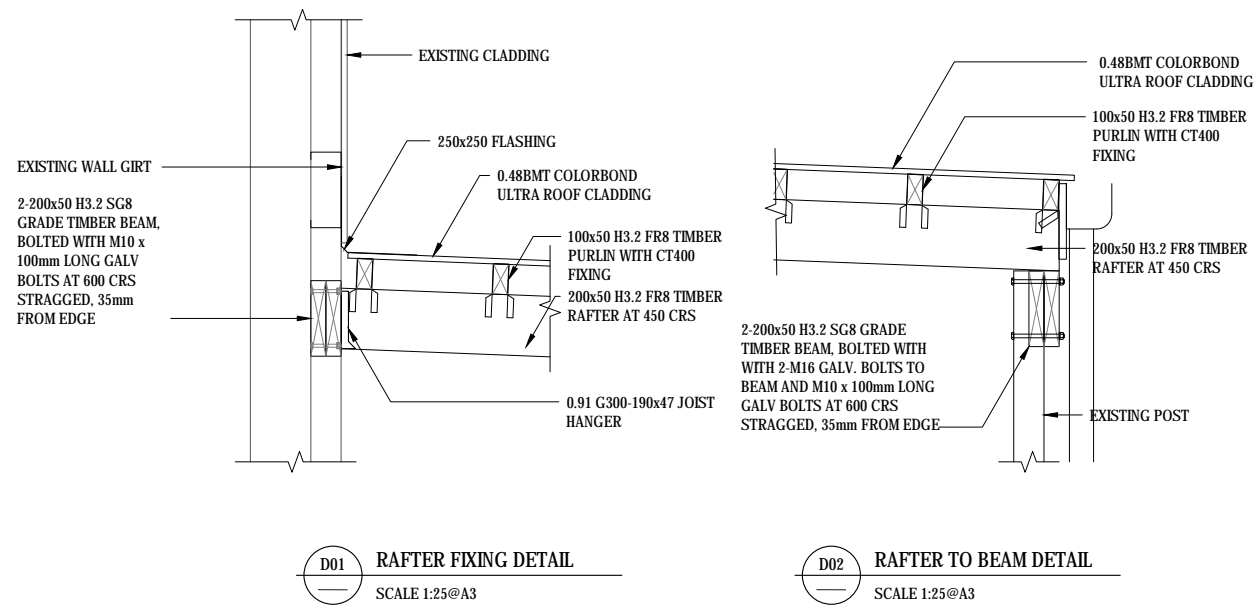

**D01 RAFTER FIXING DETAIL**  
SCALE 1:25@A3

**D02 RAFTER TO BEAM DETAIL**  
SCALE 1:25@A3






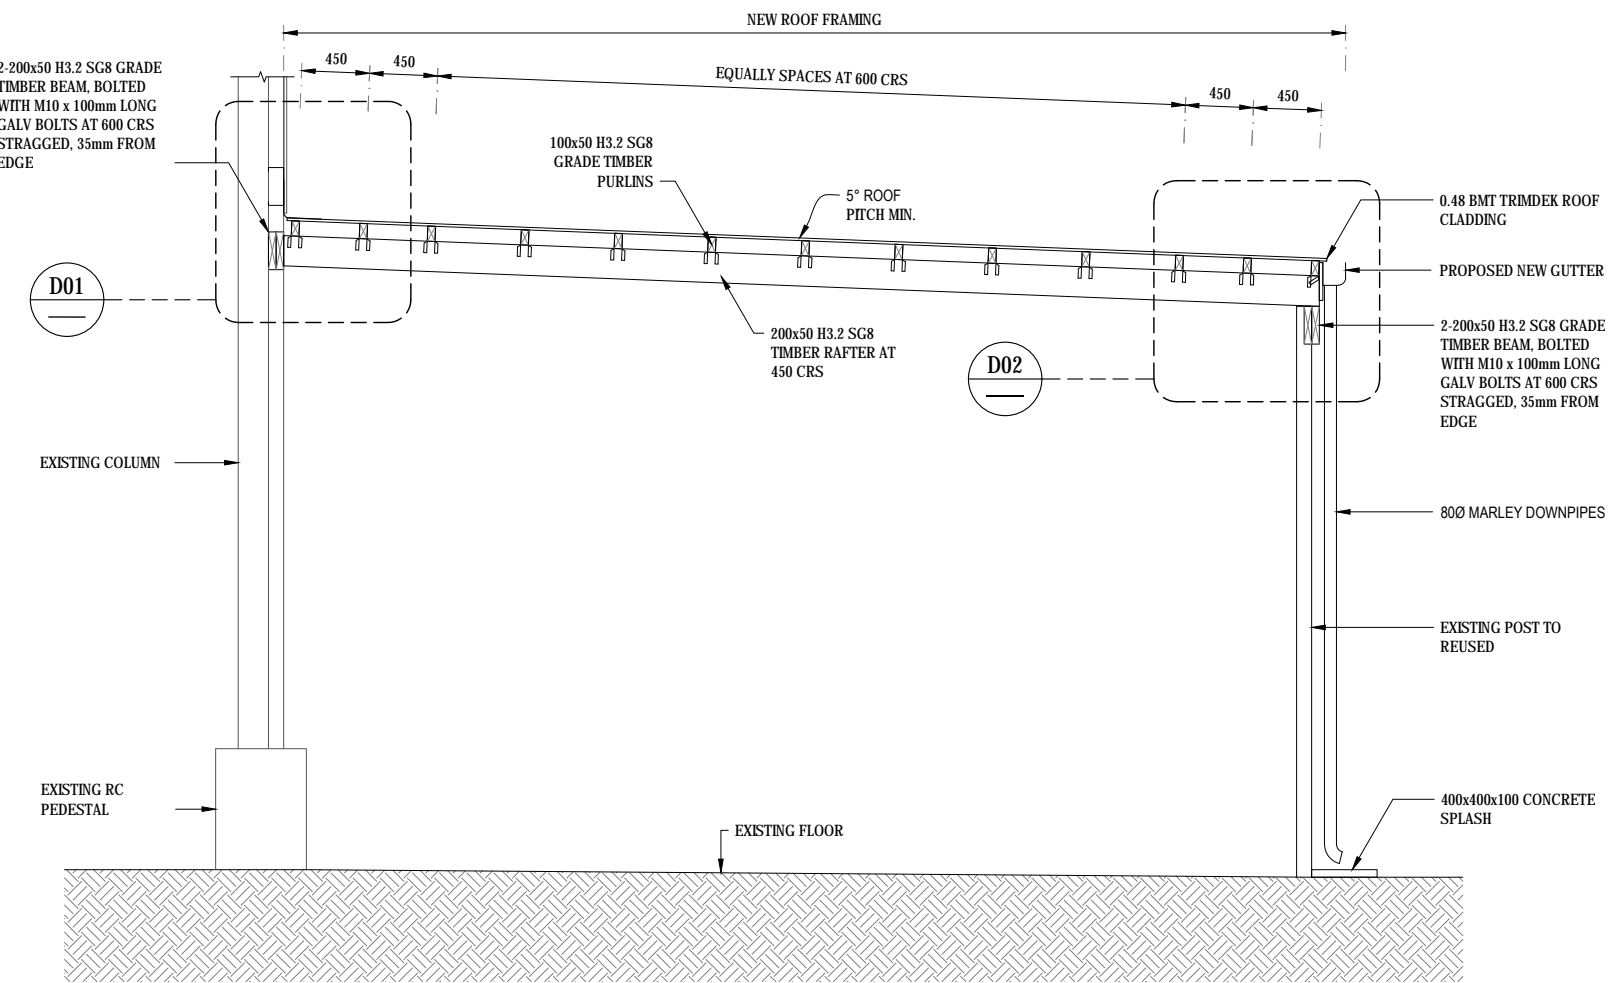


**S01 NEW ROOF COVER AT ENTRANCE**  
SCALE 1:\*\*\*@A3

- NOTES:**
1. ALL DIMENSION TO BE CONFIRMED ON SITE
  2. STRICTLY REFER MANUFACTURE SPECIFICATION FOR INSTALLATION OF NEW LIGHT AND FAN
- DEMOLITION NOTES:**
1. ALL EXISTING LIGHT FITTING TO BE REMOVED AND STORED
- SCOPE OF WORK:**
1. ROLLER DOOR (RD1 - RD4):  
RD1 & RD2 - REPLACE NEW WITH SIMILAR SIZE AND SHALL BE CYCLONE RATED  
RD3 - REPAIRED AND MAKE GOOD  
RD4 - CONTRACTOR TO CHECK EXISTING RD TRACK - ALLOW TO ADD GREASE IF REQUIRED
  2. EXISTING LIGHT:  
EXISTING LIGHT FITTING AND WIRING TO BE CAREFULLY REMOVE AND UPGRADE. REFER NEW LIGHT LAYOUT AND SPEC
  3. ALLOW NEW 2 GPO POWER OUTLET. REFER PLAN FOR LOCATION
  4. INSTALL DIAGONAL BRACE AT ROOF USING BUILDER STRAP BRACE AND TENSIONER
- LEGEND:**
- PL PROPOSED NEW DOWN LIGHT - VTX LED HIGHBAY G2  
CF NEW CEILING FAN - POWERFOIL 8 PLUS - PPB18

**FOR TENDER ONLY  
NOT FOR CONSTRUCTION**


<b>COPYRIGHT</b> This drawing is a property of the Calibre Project Manager and Consulting Engineers. - It cannot be copied or reproduced without first obtaining permission in writing from the Calibre Project Manager (CPM). - It cannot be used for any other purpose, other than the one intended here.				<b>REV</b> A <b>BY</b> BK <b>DATE</b> 21.05.2019 <b>DESCRIPTION</b> FOR TENDER <b>CHK</b> DA	<b>CONSULTANT:</b> <b>CALIBRE PROJECT MANAGERS</b> Consulting Engineers & Project Managers Level 2, Latimer Building 100, Wellington Road, Suva Suva, Fiji Phone: 0183 271981 Email: info@cpm.fj Website: www.cpm.fj	<b>DONORS:</b> 	<b>CLIENTS:</b> 	<b>PROJECT TITLE:</b> UNDP REPAIR & RECONSTRUCTION OF EXPORT BUILDING AND FUMIGATION FACILITY VUNA ROAD, MAUFANGA NUKU'ALOFA - TONGA	<b>DRAWING TITLE:</b> PACKING SHED PLAN - ENTRANCE ROOF DETAILS	<b>SCALE:</b> AS SHOWN	<b>DESIGN BY:</b> DA	<b>DRAWN BY:</b> CPM
										<b>JOB NO:</b> 018T	<b>DRAWING NO:</b> A2.01	<b>REV</b> A

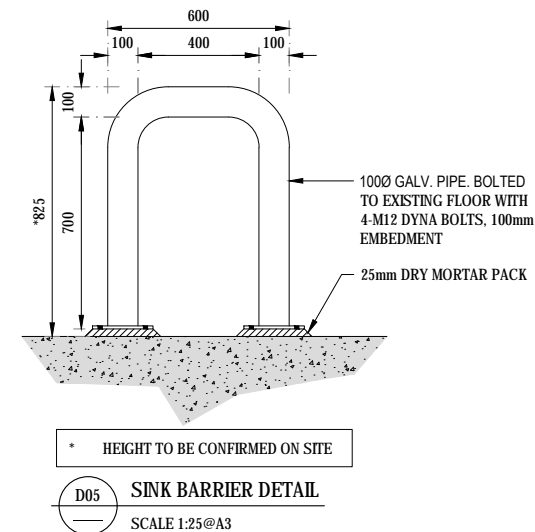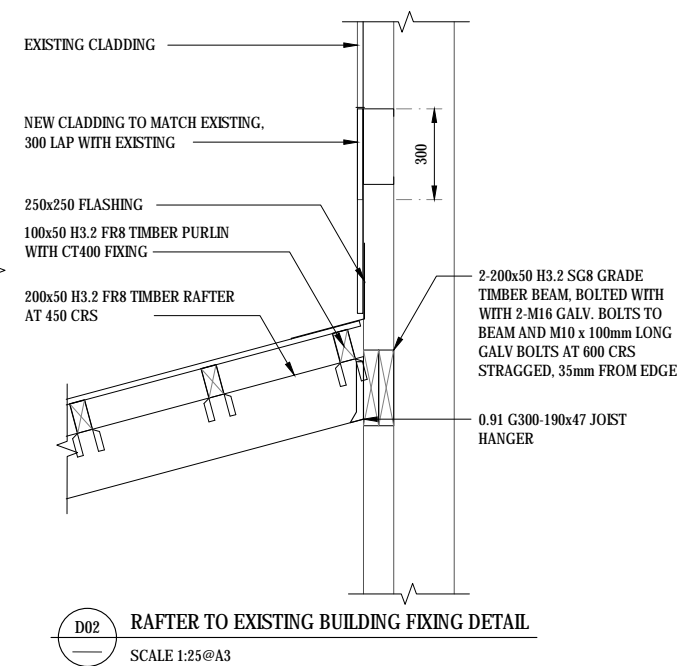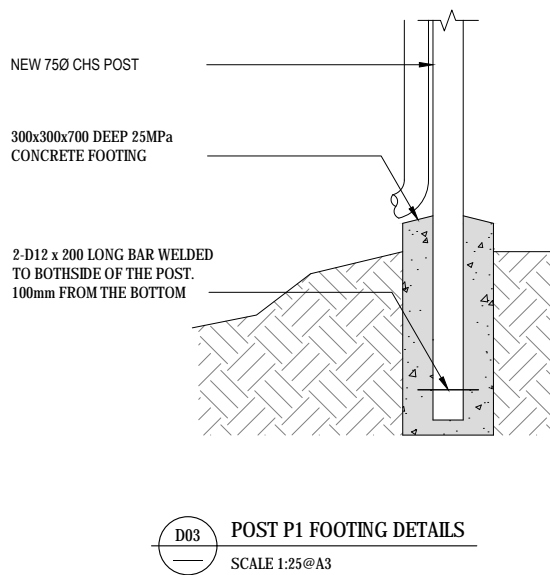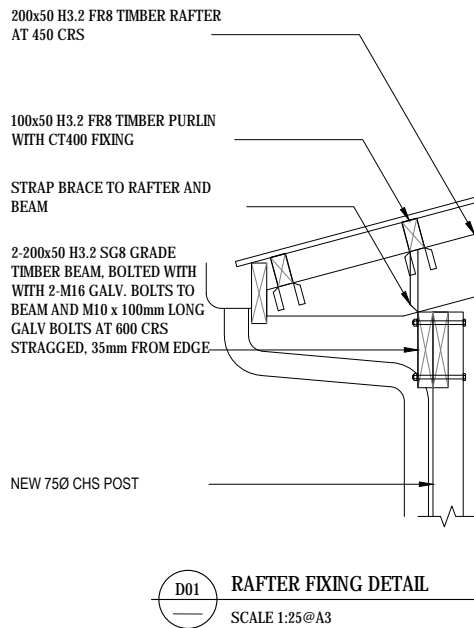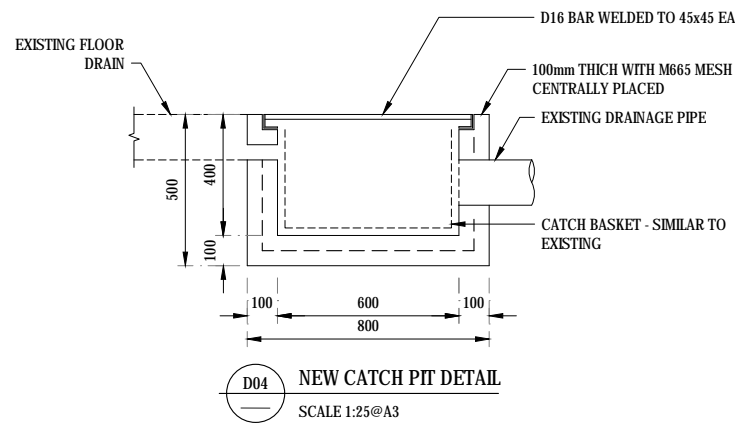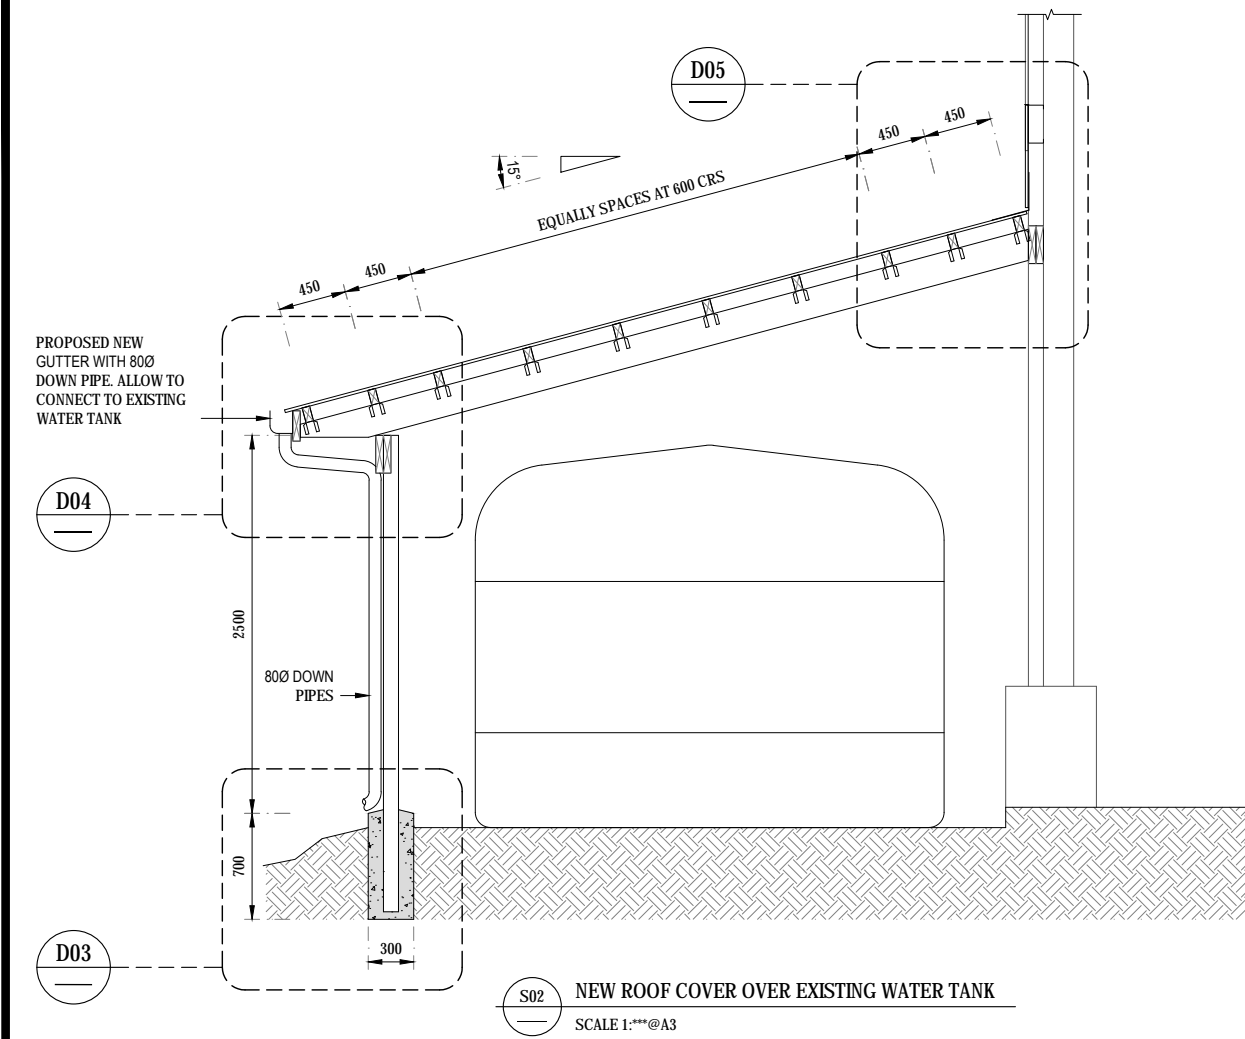


- NOTES:
- ALL DIMENSION TO BE CONFIRMED ON SITE
- DEMOLITION NOTES:
- CONNECT DOWN PIPES TO EXISTING WATER TANK
- LEGEND:
- PL PROPOSED NEW DOWN LIGHT - VTX LED HIGHBAY G2
- CF NEW CEILING FAN - POWERFOIL 8 PLUS - PPB18

FOR TENDER ONLY  
NOT FOR CONSTRUCTION


<b>COPYRIGHT</b> This drawing is a property of the Calibre Project Manager and Consulting Engineers. - It cannot be copied or reproduced without first obtaining permission in writing from the Calibre Project Manager (CPM). - It cannot be used for any other purpose, other than the one intended here.	REV	BY	DATE	DESCRIPTION	CHK	CONSULTANT	DONORS	CLIENTS	PROJECT TITLE	DRAWING TITLE	SCALE	DESIGN BY	DRAWN BY
	A	BK	21.05.2019	FOR TENDER	DA	<b>CALIBRE PROJECT MANAGERS</b> Consulting Engineers & Project Managers Level 2, Latimer Building 100, Wellington Road, P.O. Box 100 Suva, Fiji Email: info@cpm.fj Phone: 018 322 1111 Fax: 018 322 1112			<b>UNDP REPAIR &amp; RECONSTRUCTION OF EXPORT BUILDING AND FUMIGATION FACILITY</b> VUNA ROAD, MAUFANGA NUKU'ALOFA - TONGA	<b>PACKING SHED - NEW ROOF DETAILS</b>	AS SHOWN	DA	CPM
											JOB NO:	DRAWING NO:	REV
											018T	A2.02	A

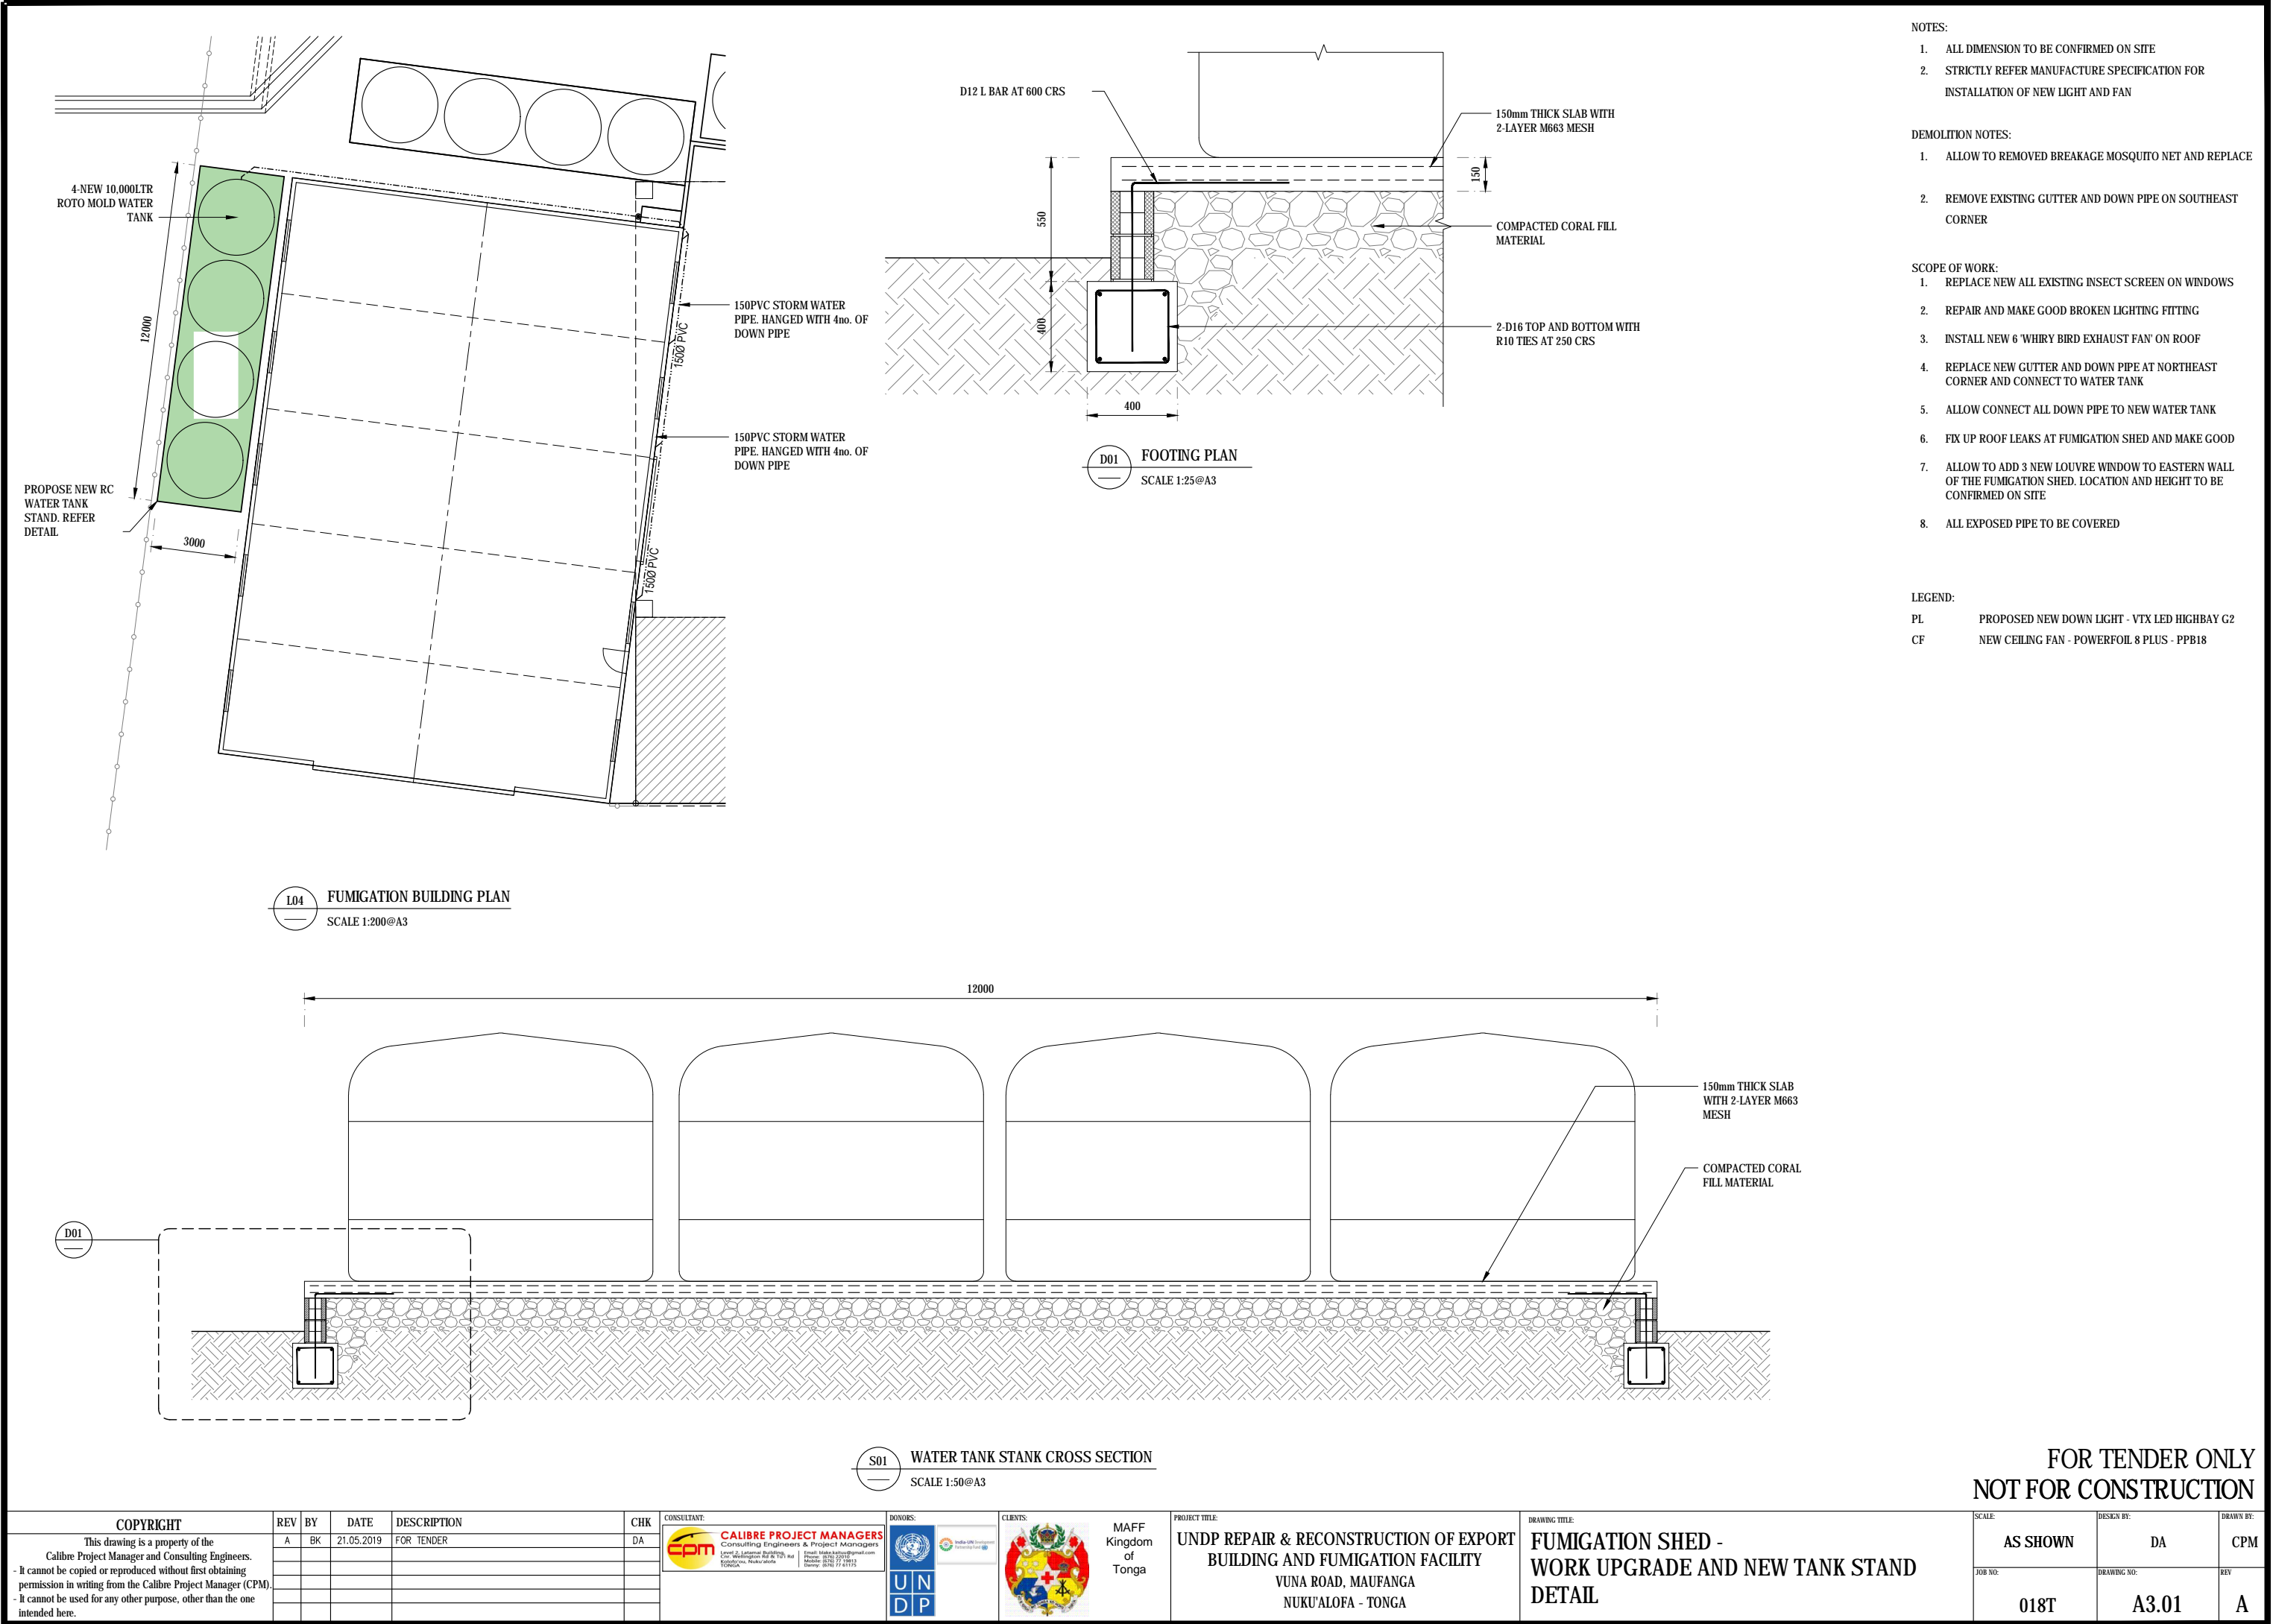


<b>COPYRIGHT</b> This drawing is a property of the Calibre Project Manager and Consulting Engineers. - It cannot be copied or reproduced without first obtaining permission in writing from the Calibre Project Manager (CPM). - It cannot be used for any other purpose, other than the one intended here.				REV A	BY BK	DATE 21.05.2019	DESCRIPTION FOR TENDER	CHK DA	CONSULTANT <b>CALIBRE PROJECT MANAGERS</b> Consulting Engineers & Project Managers Level 2, Latimer Building 100 Wellington Road, Suva FIDELITY, Suva, Viti Levu TONGA Email: info@cpm.com.fj Phone: 018 221 1811 Fax: 018 221 1812	DONORS: 	CLIENTS:  MAFF Kingdom of Tonga	PROJECT TITLE: <b>UNDP REPAIR &amp; RECONSTRUCTION OF EXPORT BUILDING AND FUMIGATION FACILITY VUNA ROAD, MAUFANGA NUKU'ALOFA - TONGA</b>	DRAWING TITLE: <b>FUMIGATION SHED - WORK UPGRADE AND NEW TANK STAND DETAIL</b>	SCALE: <b>AS SHOWN</b>	DESIGN BY: <b>DA</b>	DRAWN BY: <b>CPM</b>
														JOB NO: <b>018T</b>	DRAWING NO: <b>A3.01</b>	REV <b>A</b>

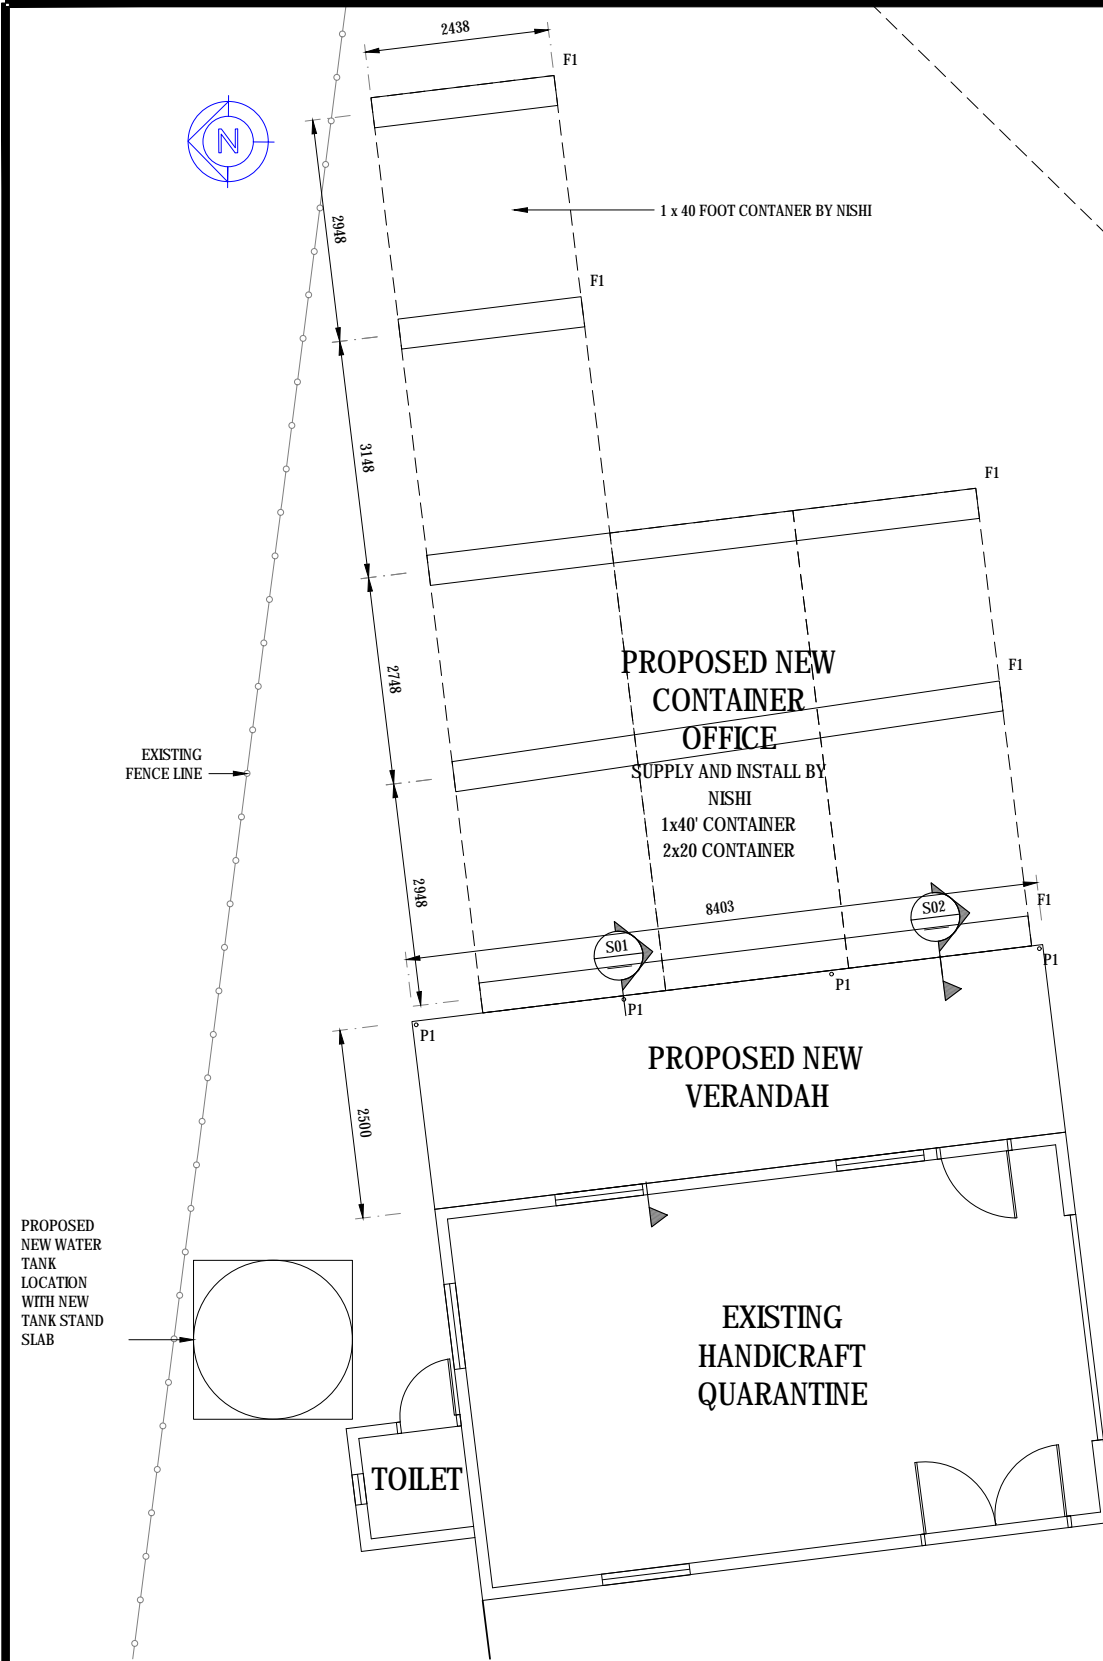


**L05 HANDICRAFT OFFICE EXTENSION AND CONTAINER FOOTING PLAN**  
SCALE 1:100@A3

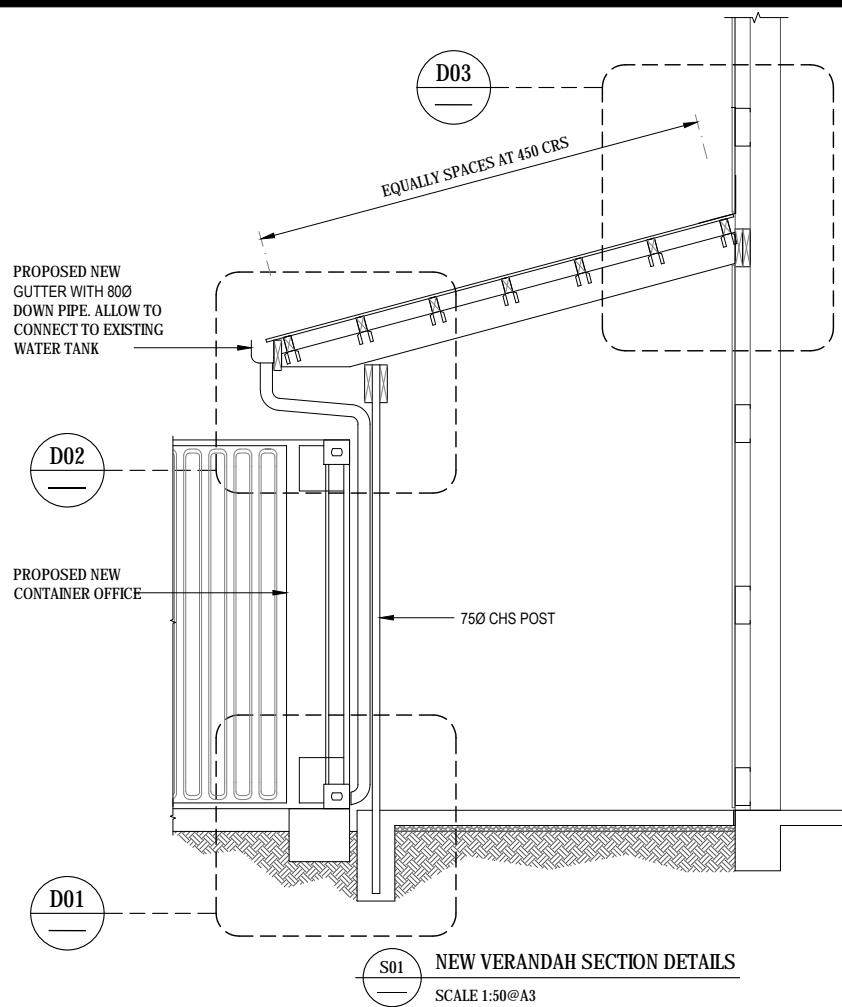


**S01 NEW VERANDAH SECTION DETAILS**  
SCALE 1:50@A3

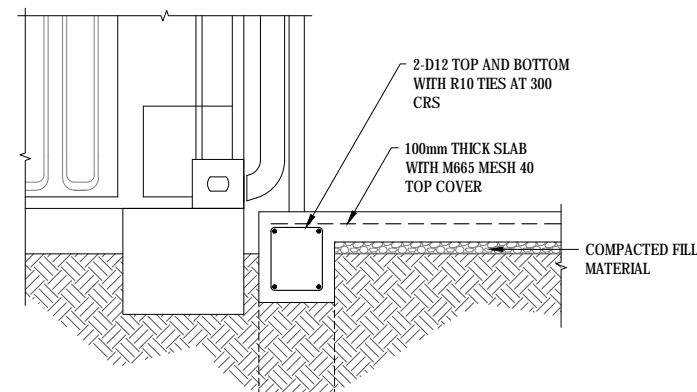


**D04 VERANDAH FOOTING DETAIL**  
SCALE 1:25@A3

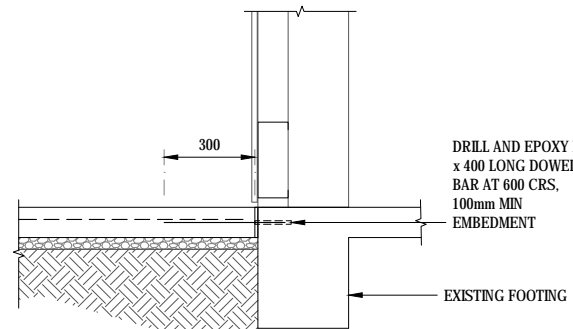


**D05 NEW SLAB TO EXISTING SLAB CONNECTION**  
SCALE 1:25@A3

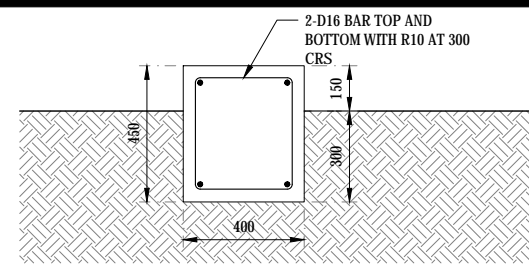


**D06 CONTAINER FOOTING F1**  
SCALE 1:25@A3

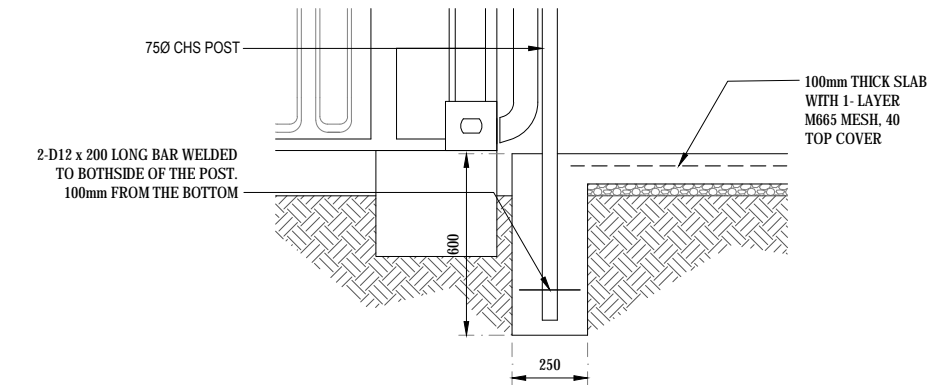

**D01 POST P1 FOOTING PLAN**  
SCALE 1:25@A3

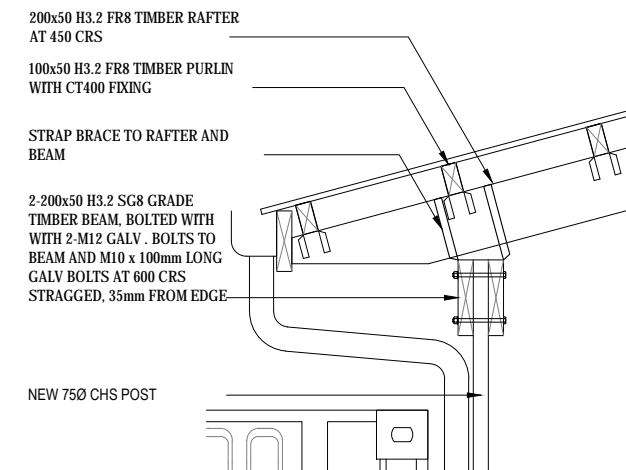

**D02 RAFTER CONNECTION DETAIL**  
SCALE 1:25@A3

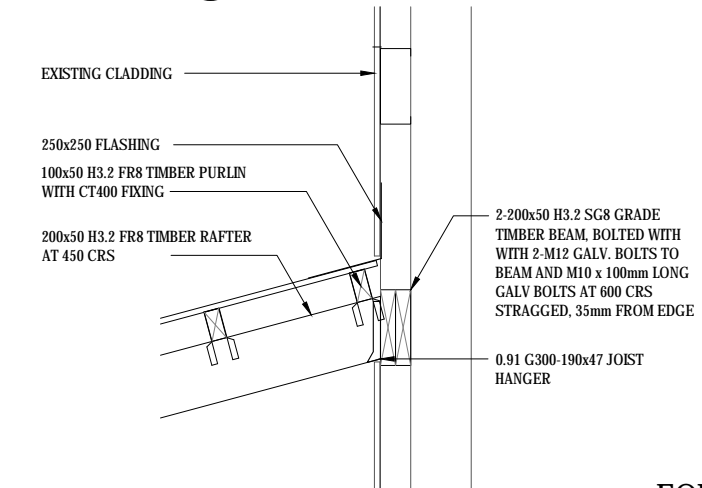





**D03 RAFTER TO EXISTING BUILDING CONNECTION**  
SCALE 1:25@A3


SCOPE OF WORK

1. ALLOW TO CONNECT FROM EXISTING FACILITY THE ELECTRICAL SUPPLY FOR THE CONTAINER
2. EACH CONTAINER SHALL HAVE 1 - AIR CONDITION PER ROOM WITH REMOTE CONTROL


**FOR TENDER ONLY  
NOT FOR CONSTRUCTION**

<div>COPYRIGHT</div> <div>This drawing is a property of the Calibre Project Manager and Consulting Engineers.</div> <div>- It cannot be copied or reproduced without first obtaining permission in writing from the Calibre Project Manager (CPM).</div> <div>- It cannot be used for any other purpose, other than the one intended here.</div>	REV	BY	DATE	DESCRIPTION	CHK	CONSULTANT:	DONORS:	CLIENTS:	PROJECT TITLE:	DRAWING TITLE:	SCALE:	DESIGN BY:	DRAWN BY:	
	A	BK	21.05.2019	FOR TENDER	DA	<div><div></div><div><b>CALIBRE PROJECT MANAGERS</b> Consulting Engineers &amp; Project Managers Level 2, Latimer Building 100, Wellington Road, Suva Suva, Fiji Email: info@cpm.fj Phone: 018 527 1181 Fax: 018 527 1182</div></div>	<div></div> <div></div>	<div></div> <div>MAFF Kingdom of Tonga</div>	<b>UNDP REPAIR &amp; RECONSTRUCTION OF EXPORT BUILDING AND FUMIGATION FACILITY</b> VUNA ROAD, MAUFANGA NUKU'ALOFA - TONGA	<b>BLOCK D - CONTAINER OFFICE/ FUMIGATION FOOTING PLAN AND DETAILS</b>	<div>AS SHOWN</div> <div>DA</div> <div>CPM</div>			
												JOB NO:	DRAWING NO:	REV
												018T	A3.02	A




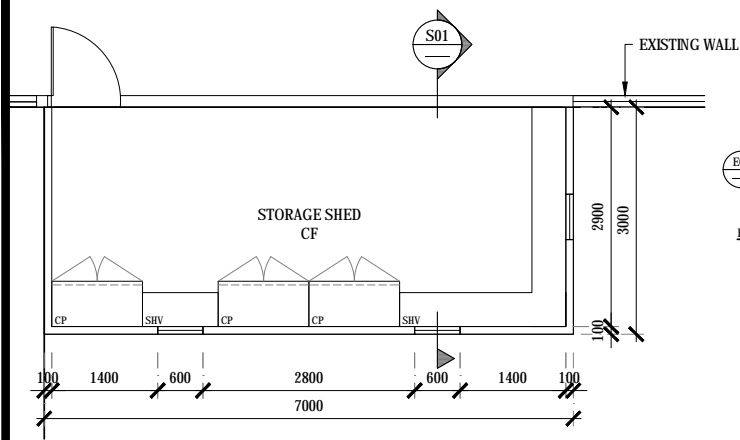


**L05 NEW STORAGE ROOM**  
SCALE 1:100@A3

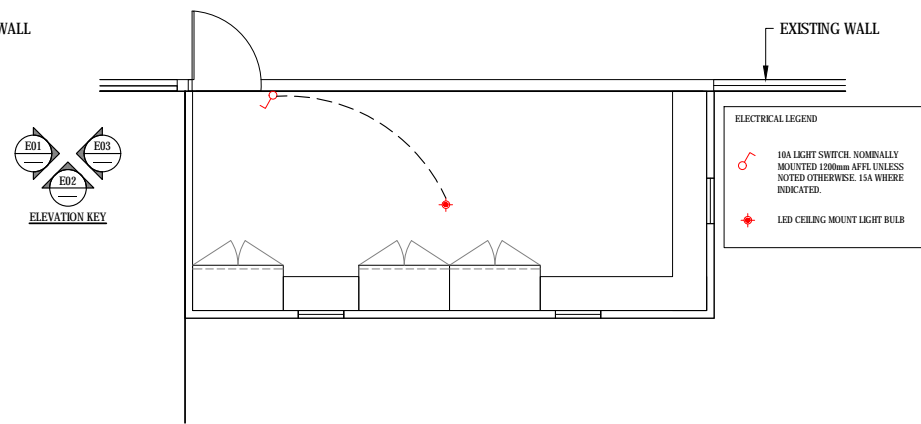


**L06 NEW STORAGE ROOM ELECTRICAL LAYOUT**  
SCALE 1:100@A3

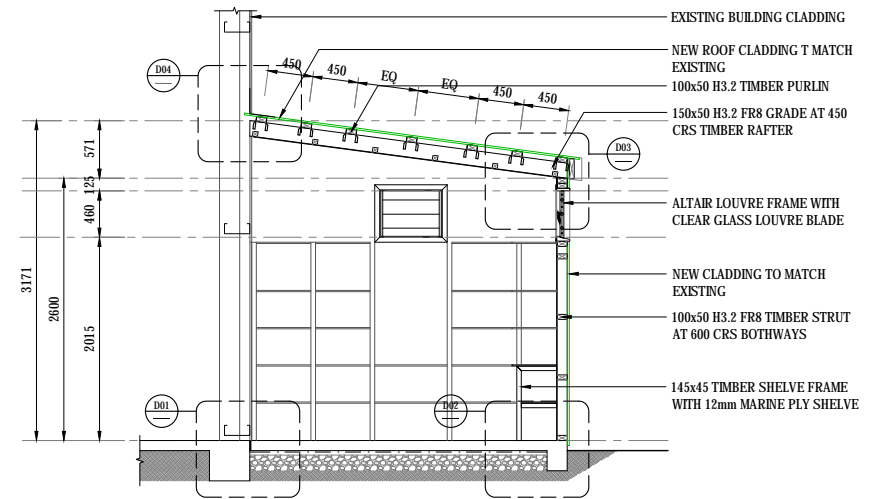


**S01 NEW STORAGE CROSS SECTION**  
SCALE 1:75@A3

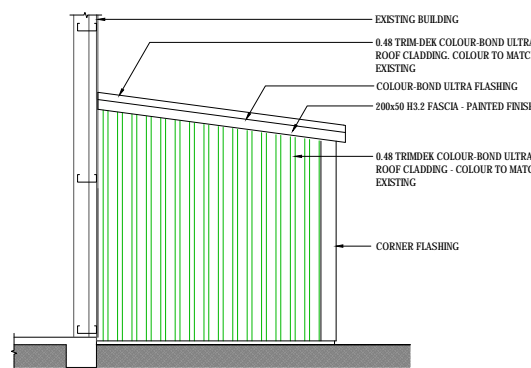


**E01 SIDE ELEVATION**  
SCALE 1:100@A3

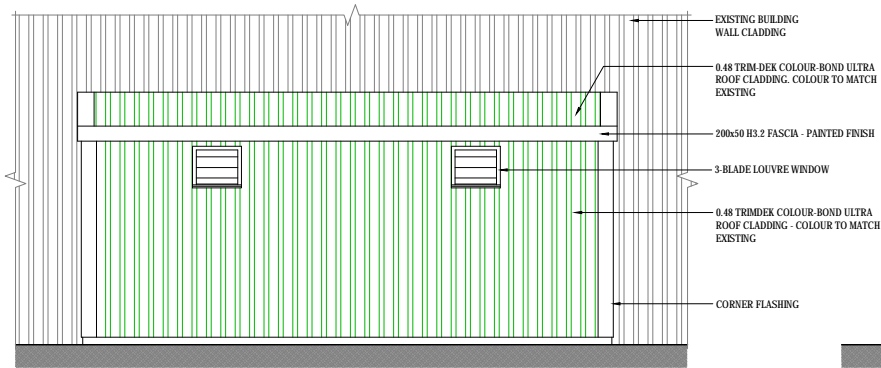


**E02 FRONT ELEVATION**  
SCALE 1:100@A3

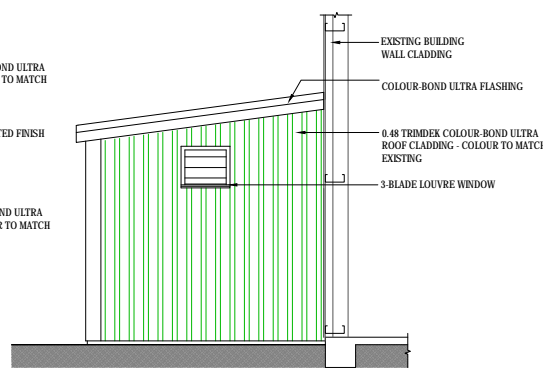


**E03 SIDE ELEVATION**  
SCALE 1:100@A3

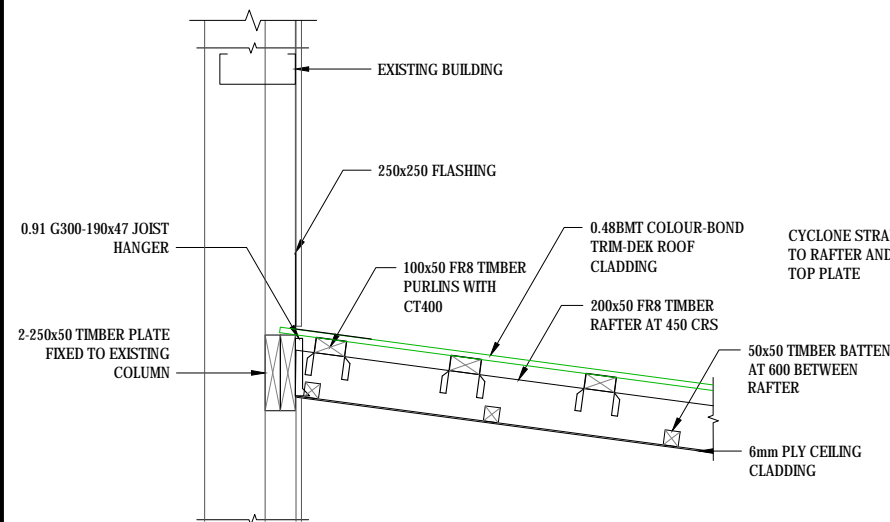


**D01 RAFTER FIXING TO EXISTING BUILDING DETAIL**  
SCALE 1:25@A3

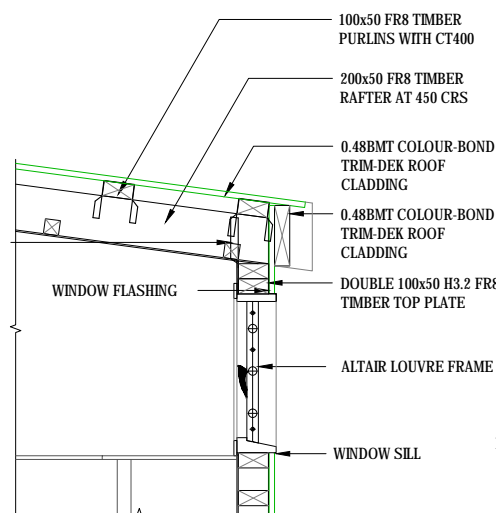

**D02 EAVES FIXING DETAILS**  
SCALE 1:25@A3

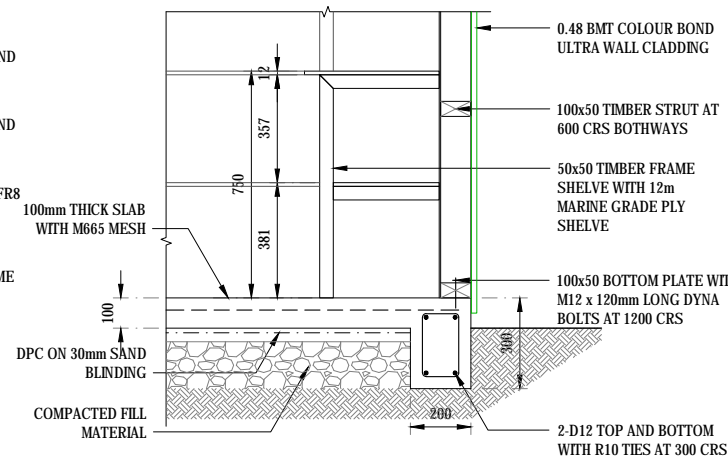







**D03 EAVES FIXING DETAILS**  
SCALE 1:25@A3

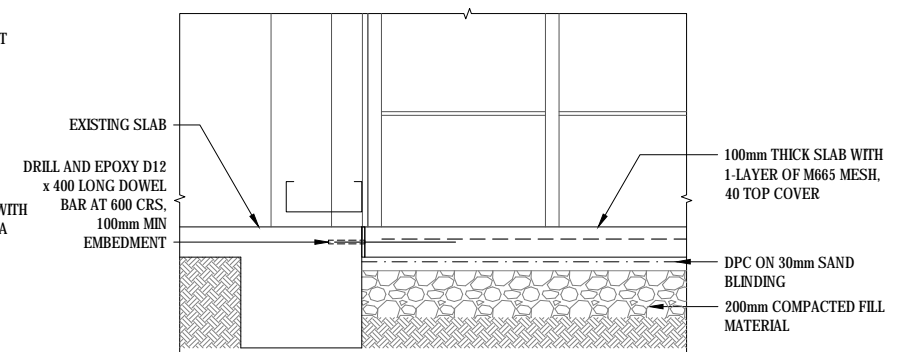

**D04 SLAB FIXING DETAIL**  
SCALE 1:25@A3

**FOR TENDER ONLY  
NOT FOR CONSTRUCTION**

<b>COPYRIGHT</b> This drawing is a property of the Calibre Project Manager and Consulting Engineers. - It cannot be copied or reproduced without first obtaining permission in writing from the Calibre Project Manager (CPM). - It cannot be used for any other purpose, other than the one intended here.				<b>REV</b> A <b>BY</b> BK <b>DATE</b> 21.05.2019 <b>DESCRIPTION</b> FOR TENDER	<b>CHK</b> DA	<b>CONSULTANT</b> <b>CALIBRE PROJECT MANAGERS</b> Consulting Engineers & Project Managers Level 2, Latimer Building 100, Wellington Road, Suva Tonga Email: info@cpm.tg Phone: 018 227 1001 Fax: 018 227 1002	<b>DONORS</b> 	<b>CLIENTS</b> 	<b>PROJECT TITLE</b> UNDP REPAIR & RECONSTRUCTION OF EXPORT BUILDING AND FUMIGATION FACILITY VUNA ROAD, MAUFANGA NUKU'ALOFA - TONGA	<b>DRAWING TITLE</b> STORAGE PLAN, ELEVATION, SECTION AND DETAILS	<b>SCALE</b> AS SHOWN <b>DESIGN BY</b> DA <b>DRAWN BY</b> CPM <b>JOB NO.</b> 018T <b>DRAWING NO.</b> A.401 <b>REV</b> A
---	--	--	--	---	------------------	---	-------------------	--------------------	---	----------------------------------------------------------------------	---

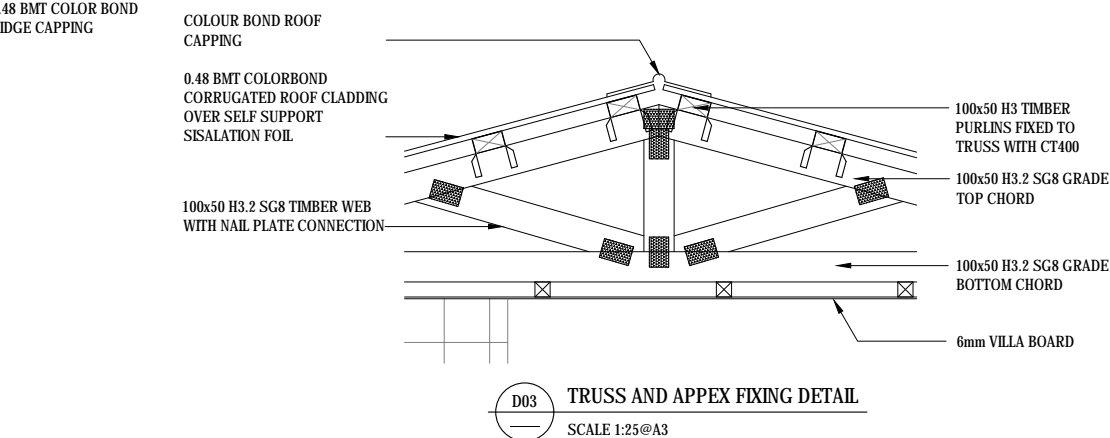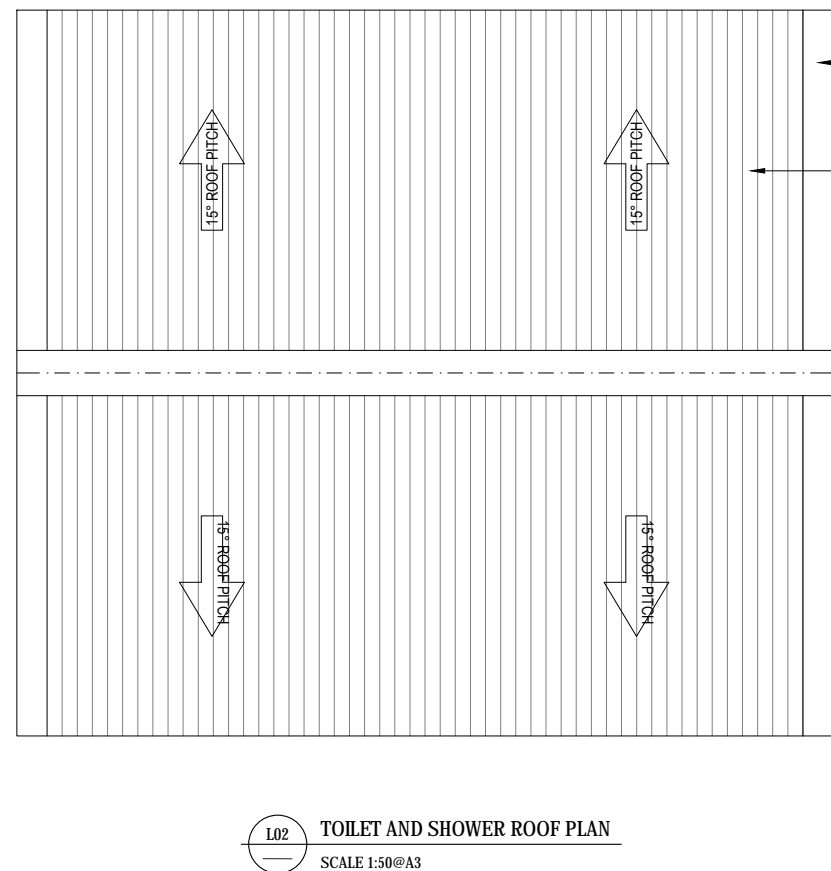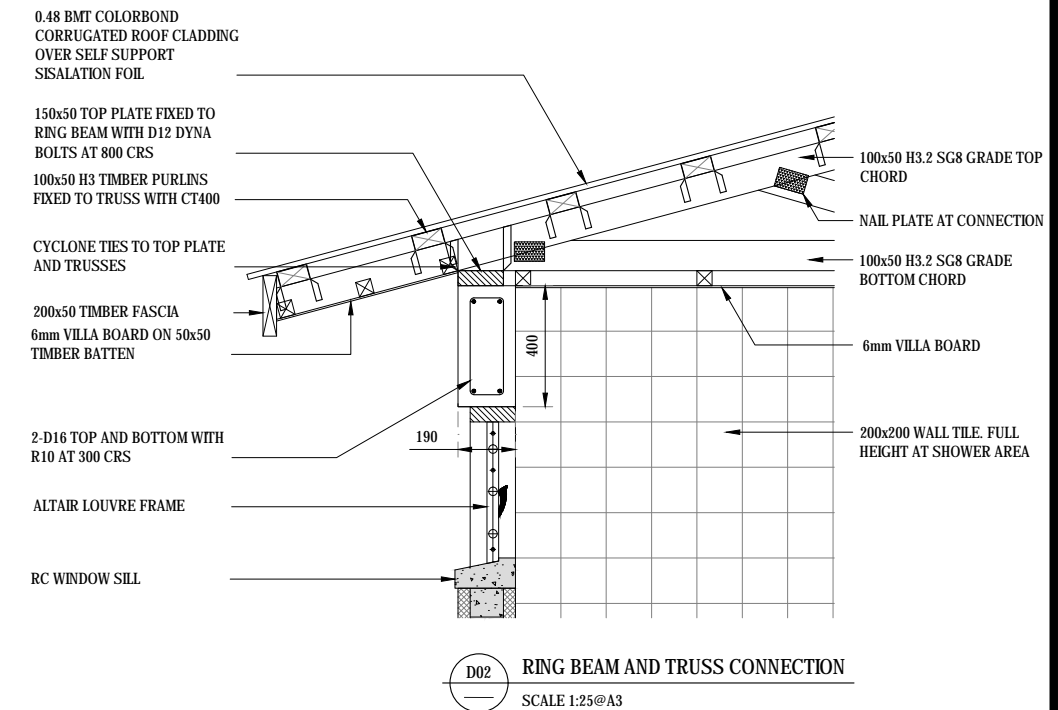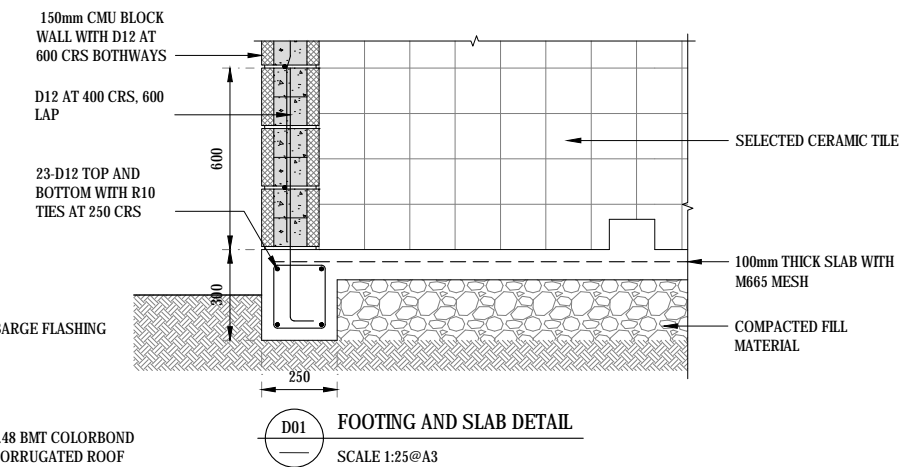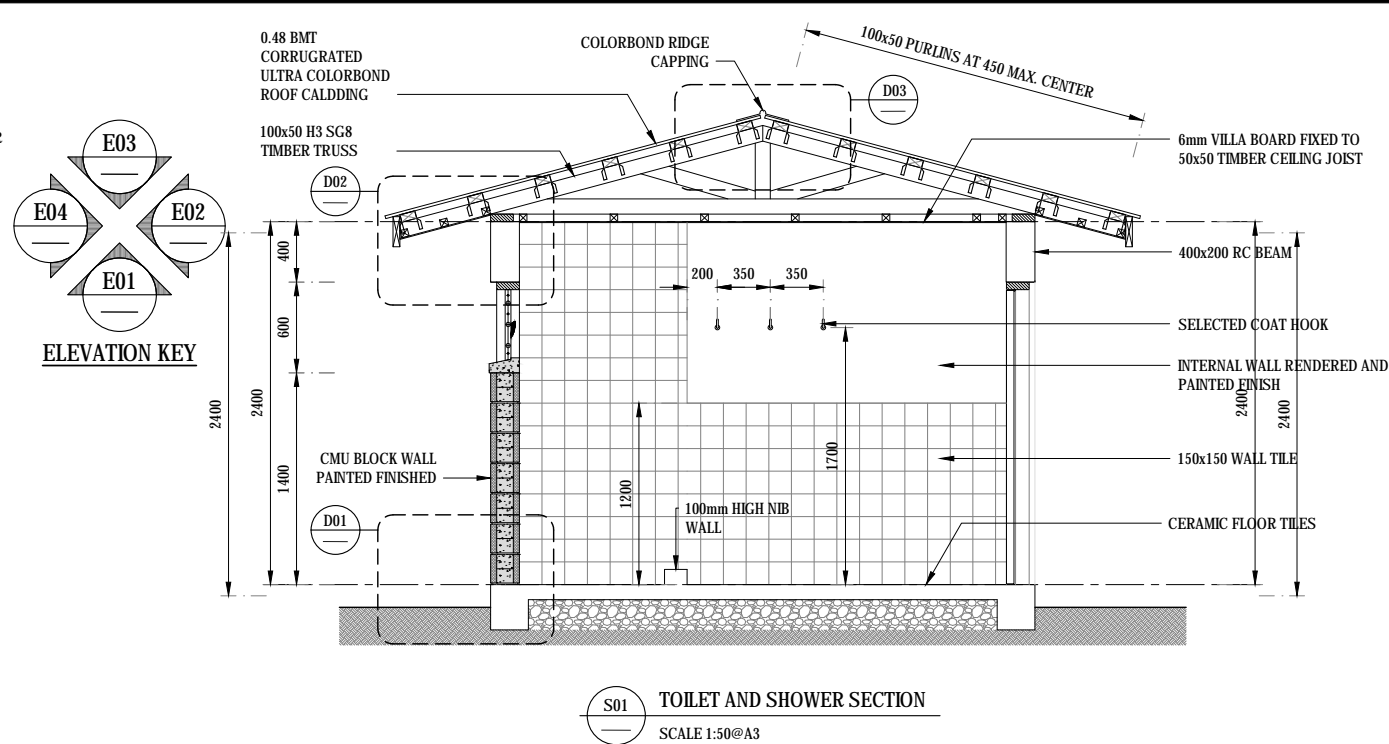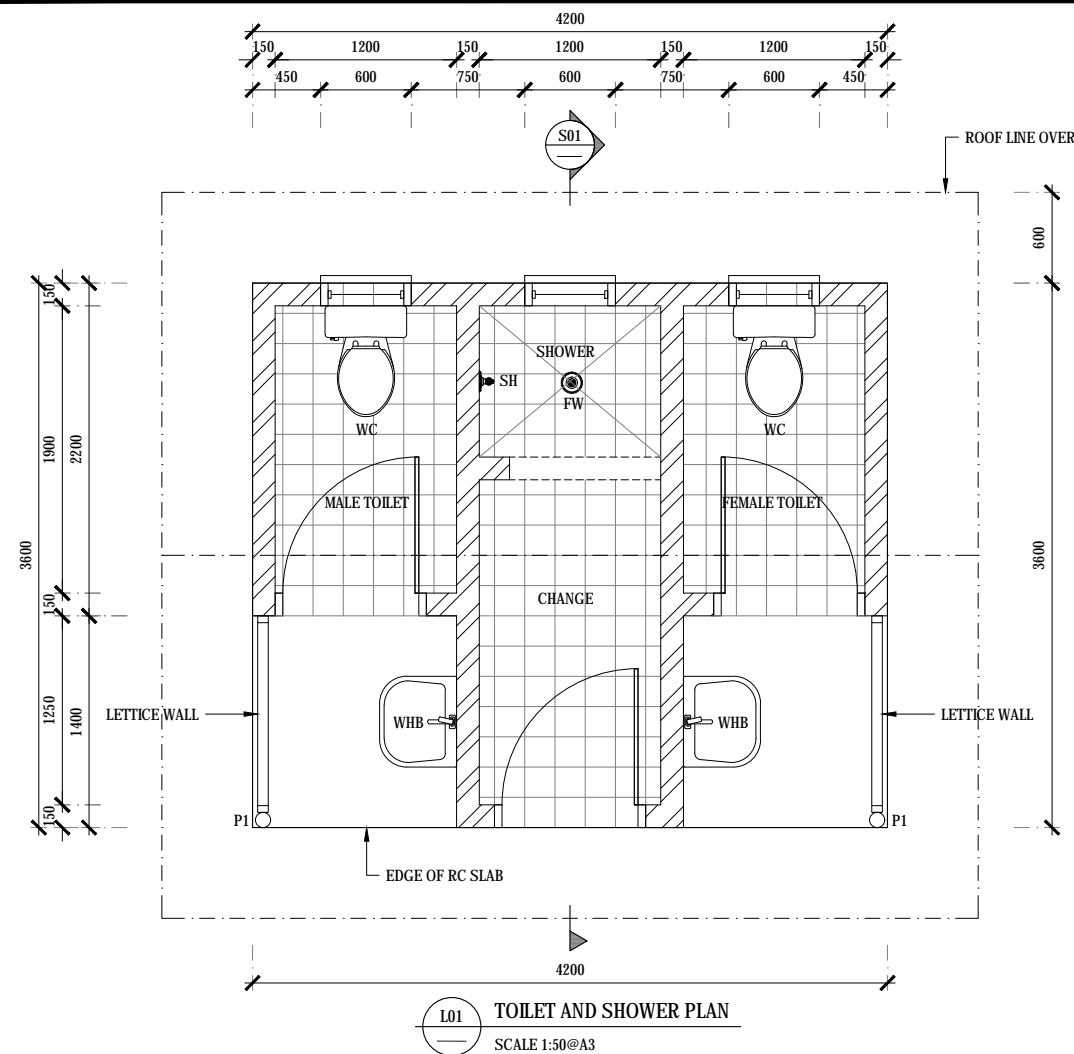





NOTES:  
ALL PLUMBING WORK TO BE CONNECT TO EXISTING  
SEPTIC TANK AND SOAK PIT


MAIN WATER SUPPLY TO BE CONNECTED TO EXISTING  
DOMESTIC WATER SUPPLY

ALL DIMENSION TO BE CONFIRMED ON SITE

LEGEND:  
WC WATER CLOSET  
SH SHOWER HEAD  
WHB WASH HAND BASIN  
FW FLOOR WASTE


FOR TENDER ONLY  
NOT FOR CONSTRUCTION

<div>COPYRIGHT</div> <div>This drawing is a property of the Calibre Project Manager and Consulting Engineers.</div> <div>- It cannot be copied or reproduced without first obtaining permission in writing from the Calibre Project Manager (CPM).</div> <div>- It cannot be used for any other purpose, other than the one intended here.</div>	REV	BY	DATE	DESCRIPTION	CHK	CONSULTANT	DONORS	CLIENTS	PROJECT TITLE	DRAWING TITLE	SCALE	DESIGN BY	DRAWN BY	
	A	BK	21.05.2019	FOR TENDER	DA	<div><div></div><div><b>CALIBRE PROJECT MANAGERS</b> Consulting Engineers &amp; Project Managers <small>Level 2, Lateral Building, 100, Wellington Road, Suva, Viti Levu, Tonga</small> <small>Email: info@cpm.com.tonga Phone: 075 227 0001 Fax: 075 227 0002 Mobile: 075 227 0003</small></div></div>	<div></div>	<div></div>	<div>UNDP REPAIR &amp; RECONSTRUCTION OF EXPORT BUILDING AND FUMIGATION FACILITY VUNA ROAD, MAUFANGA NUKU'ALOFA - TONGA</div>	<div>BLOCK F - TOILET AND SHOWER FLOOR, ROOF PLAN, SECTION AND CONSTRUCTION DETAILS</div>	AS SHOWN	DA	CPM	
												JOB NO:	DRAWING NO:	REV
												018T	A5.01	A

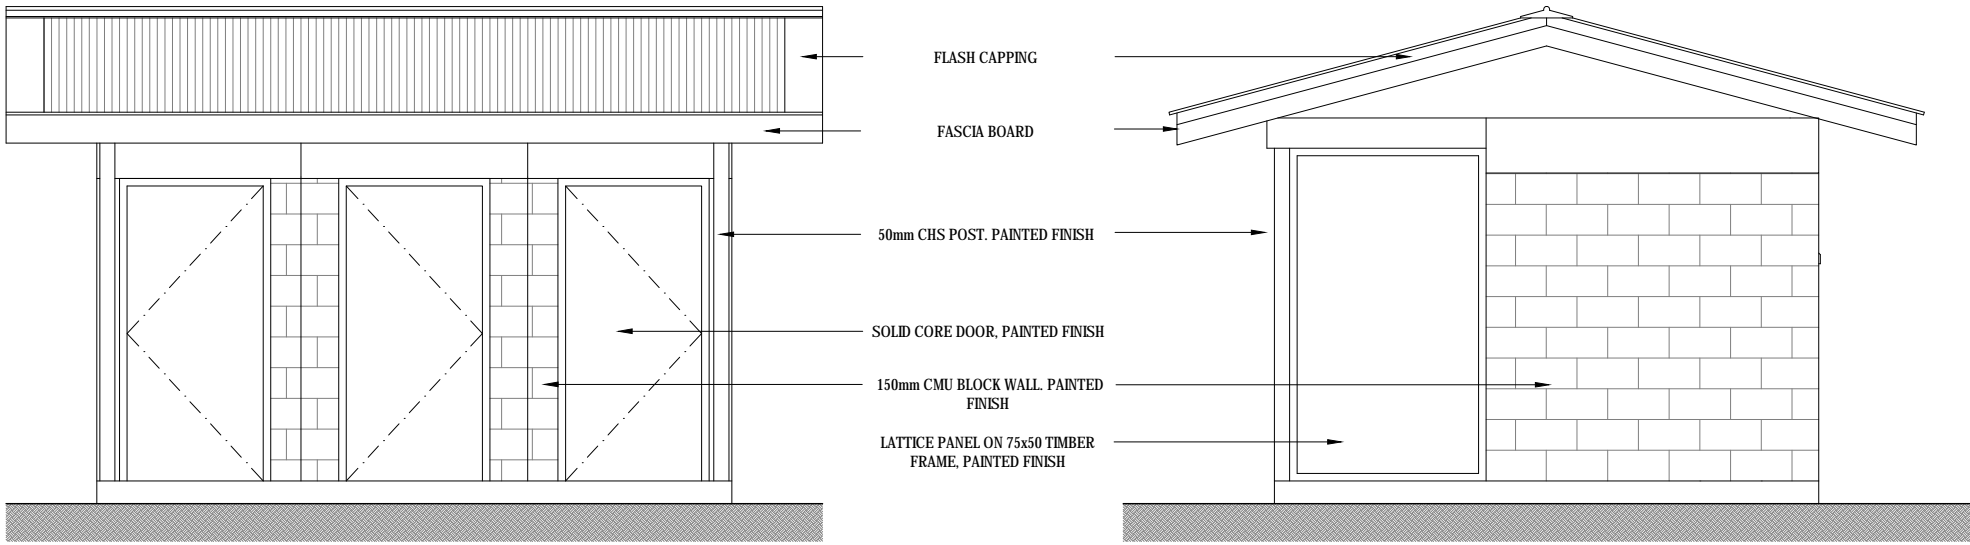

E01 TOILET AND SHOWER - FRONT ELEVATION  
SCALE 1:50@A3



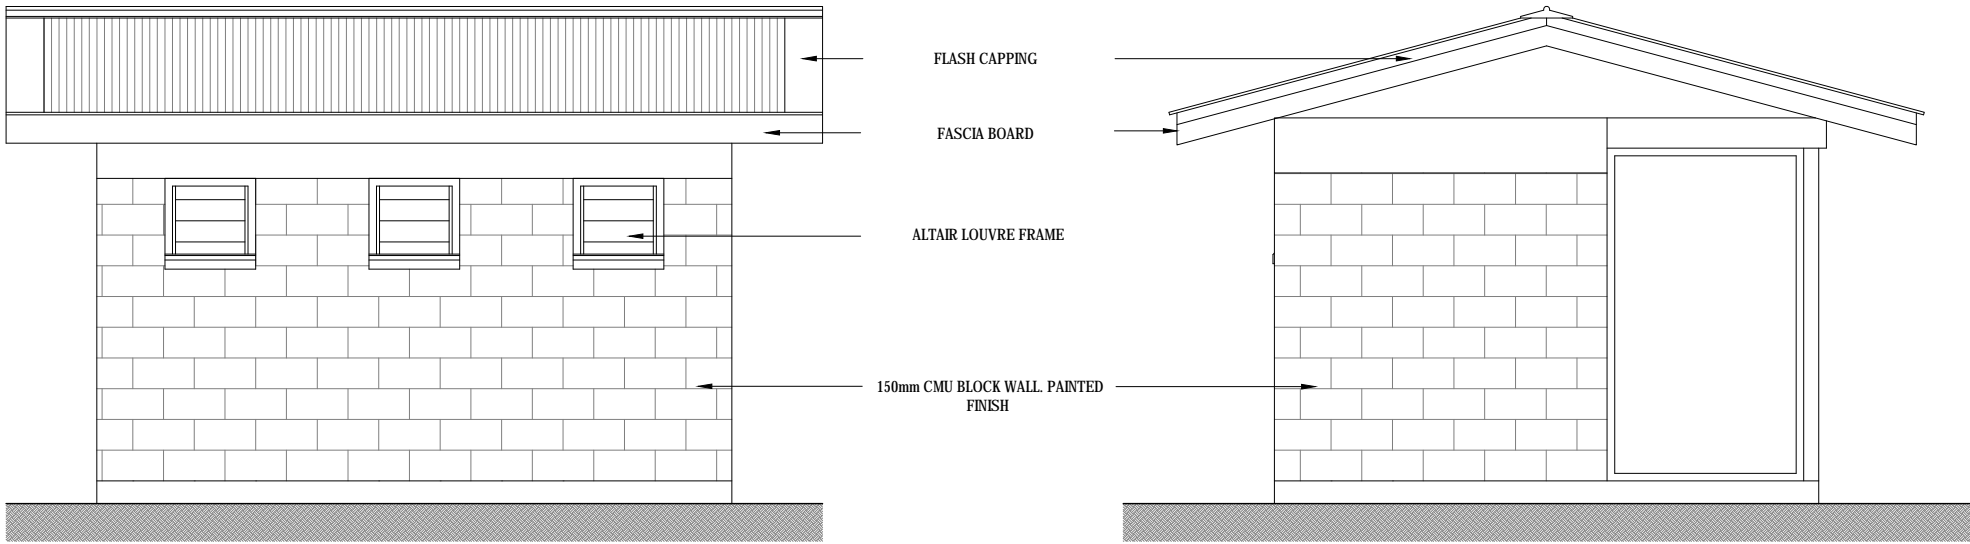

E02 TOILET AND SHOWER - SIDE ELEVATION  
SCALE 1:50@A3




E03 TOILET AND SHOWER - REAR ELEVATION  
SCALE 1:50@A3

E04 TOILET AND SHOWER - SIDE ELEVATION  
SCALE 1:50@A3


FOR TENDER ONLY  
NOT FOR CONSTRUCTION

COPYRIGHT				REV	BY	DATE	DESCRIPTION	CHK	CONSULTANT:	DONORS:	CLIENTS:	PROJECT TITLE:	DRAWING TITLE:	SCALE:	DESIGN BY:	DRAWN BY:
This drawing is a property of the Calibre Project Manager and Consulting Engineers. - It cannot be copied or reproduced without first obtaining permission in writing from the Calibre Project Manager (CPM). - It cannot be used for any other purpose, other than the one intended here.				A	BK	21.05.2019	FOR TENDER	DA	 <b>CALIBRE PROJECT MANAGERS</b> Consulting Engineers & Project Managers P.O. Box 100, Nuku'alofa, Tonga Phone: +676 230027 ext 2001 Fax: +676 230027 ext 2002 Email: info@cpm.tg	 		UNDP REPAIR & RECONSTRUCTION OF EXPORT BUILDING AND FUMIGATION FACILITY  VUNA ROAD, MAUFANGA NUKU'ALOFA - TONGA	BLOCK F - TOILET AND SHOWER ELEVATION	AS SHOWN	DA	CPM
				JOB NO:	DRAWING NO:	REV										
				018T	A5.02	A										

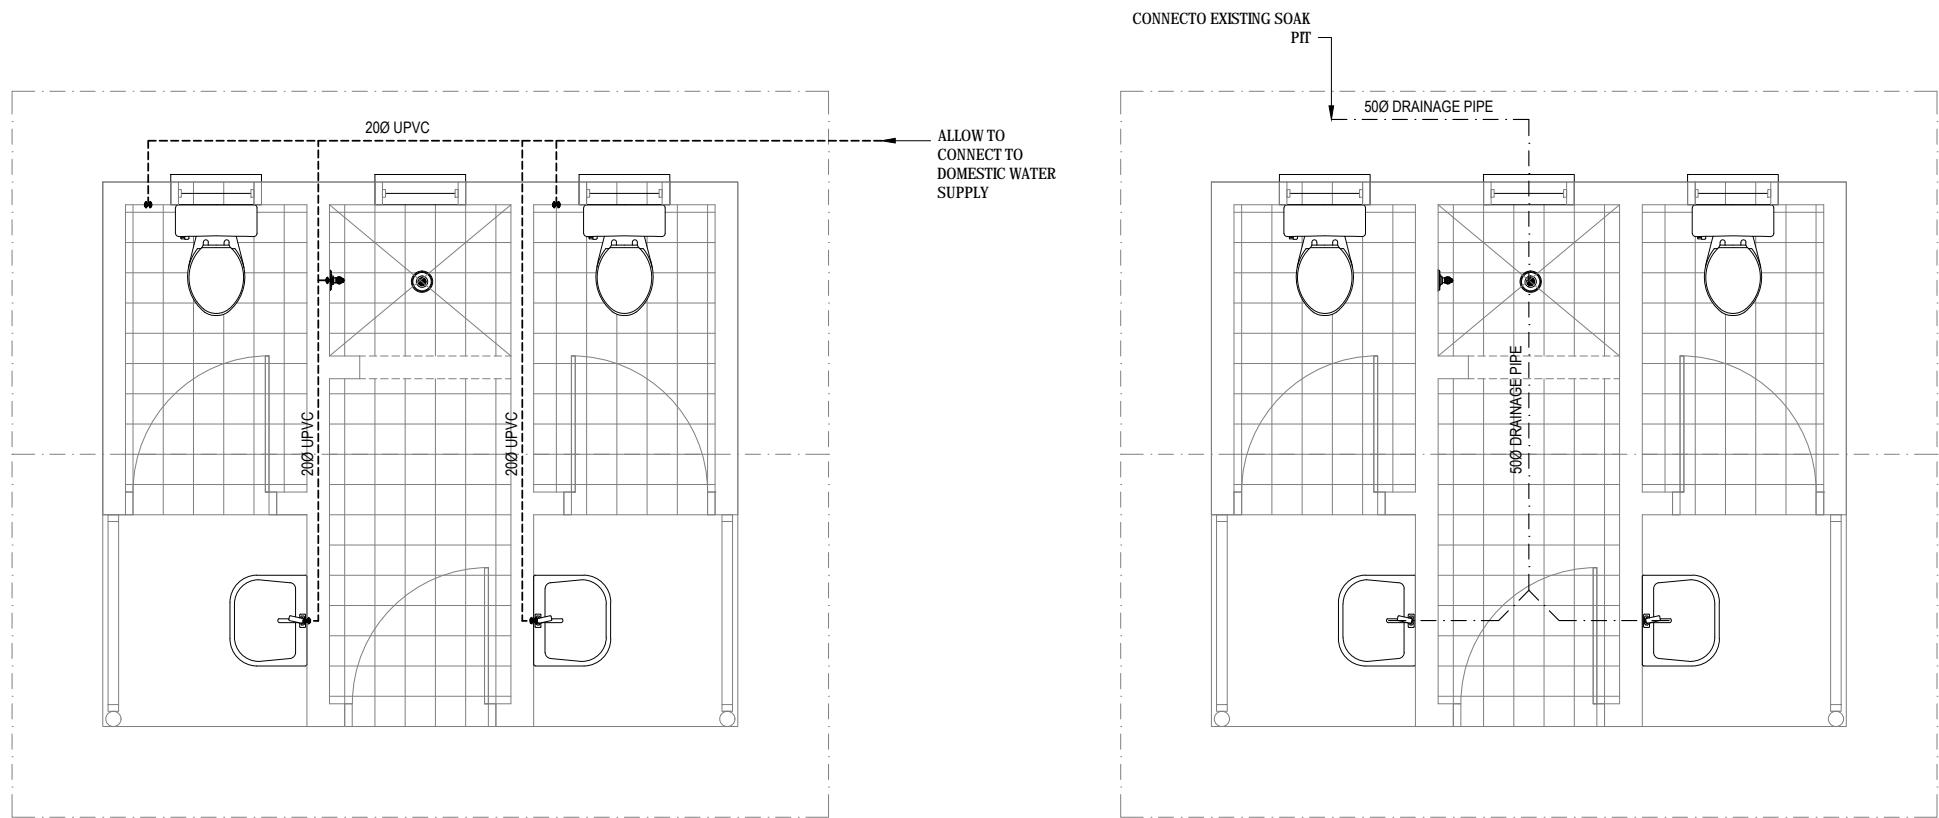


L01 COLD WATER RETICULATION LAYOUT  
SCALE 1:50@A3

L02 COLD WATER RETICULATION LAYOUT  
SCALE 1:50@A3

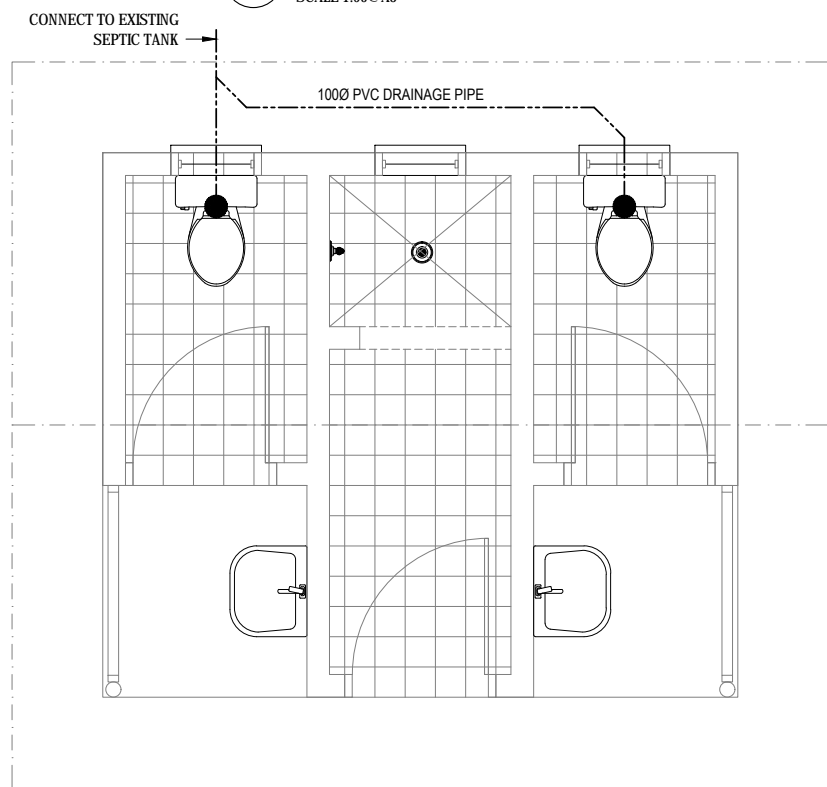

L03 GRAY WATER LAYOUT  
SCALE 1:50@A3

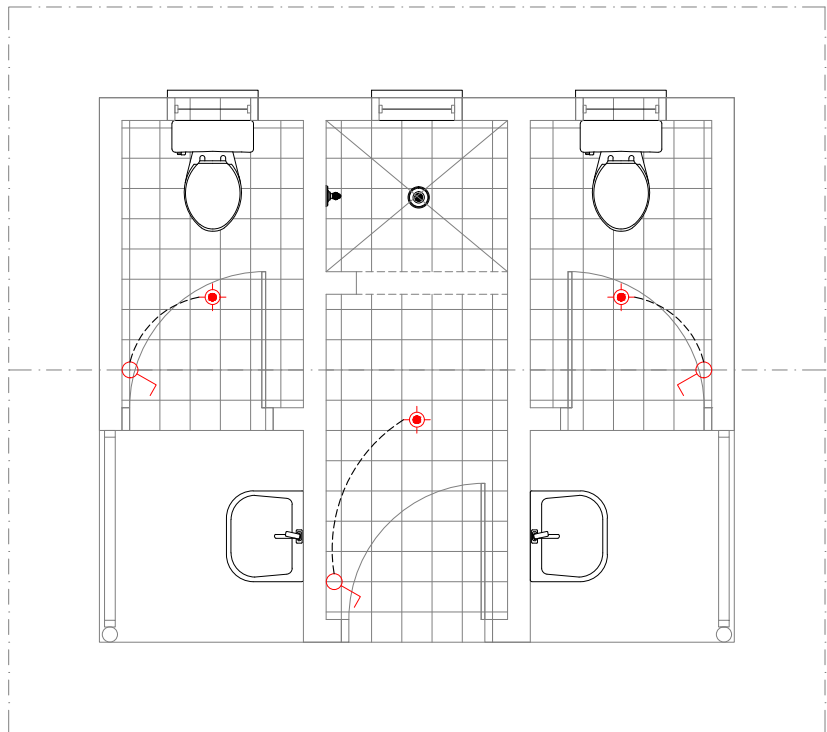

L04 ELECTRICAL LAYOUT  
SCALE 1:50@A3

10A LIGHT SWITCH. NOMINALLY MOUNTED 1200mm AFFL UNLESS NOTED OTHERWISE. 15A WHERE INDICATED.


LED CEILING MOUNT LIGHT BULB

NOTES: CONTRACTOR TO CHECK EXISTING MAIN SWITCH BOARD AND ALLOW TO CONNECT NEW LAYOUT TO MAIN SWITCH BOARD


FOR TENDER ONLY  
NOT FOR CONSTRUCTION

<b>COPYRIGHT</b> This drawing is a property of the Calibre Project Manager and Consulting Engineers. - It cannot be copied or reproduced without first obtaining permission in writing from the Calibre Project Manager (CPM). - It cannot be used for any other purpose, other than the one intended here.	REV	BY	DATE	DESCRIPTION	CHK	CONSULTANT	DONORS	CLIENTS	PROJECT TITLE	DRAWING TITLE	SCALE	DESIGN BY	DRAWN BY
	A	BK	21.05.2019	FOR TENDER	DA	<b>CALIBRE PROJECT MANAGERS</b> Consulting Engineers & Project Managers Level 2, Latimer Building 100 Wellington Road, Suva Suva, Fiji Email: info@cpm.fj Phone: 018 322 1111 Fax: 018 322 1112			UNDP REPAIR & RECONSTRUCTION OF EXPORT BUILDING AND FUMIGATION FACILITY VUNA ROAD, MAUFANGA NUKU'ALOFA - TONGA	BLOCK F - SERVICES	AS SHOWN	DA	CPM
											JOB NO:	DRAWING NO:	REV
											018T	A5.03	A




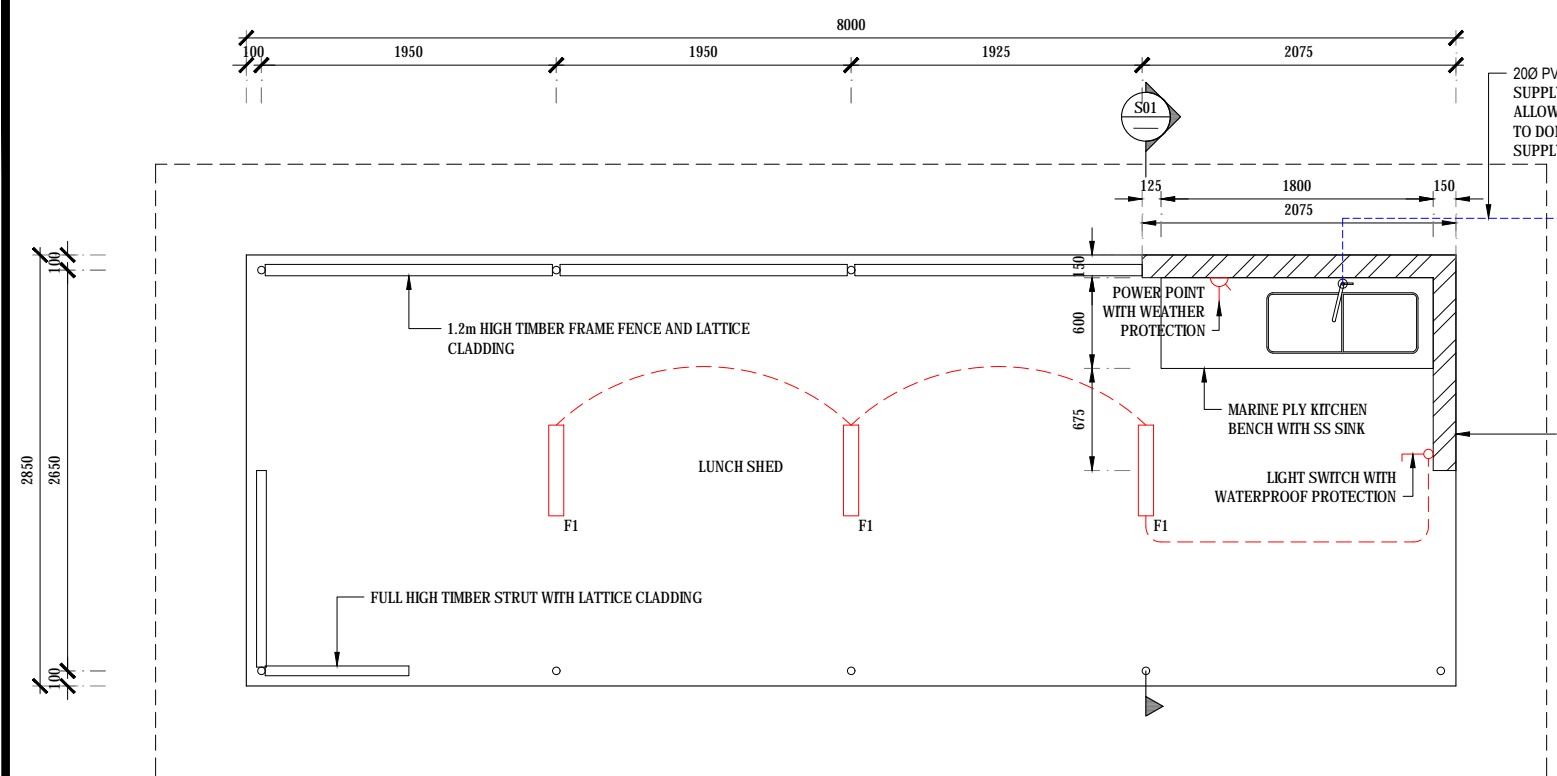

L01 NEW DINING SHED FLOOR PLAN  
SCALE 1:50@A3

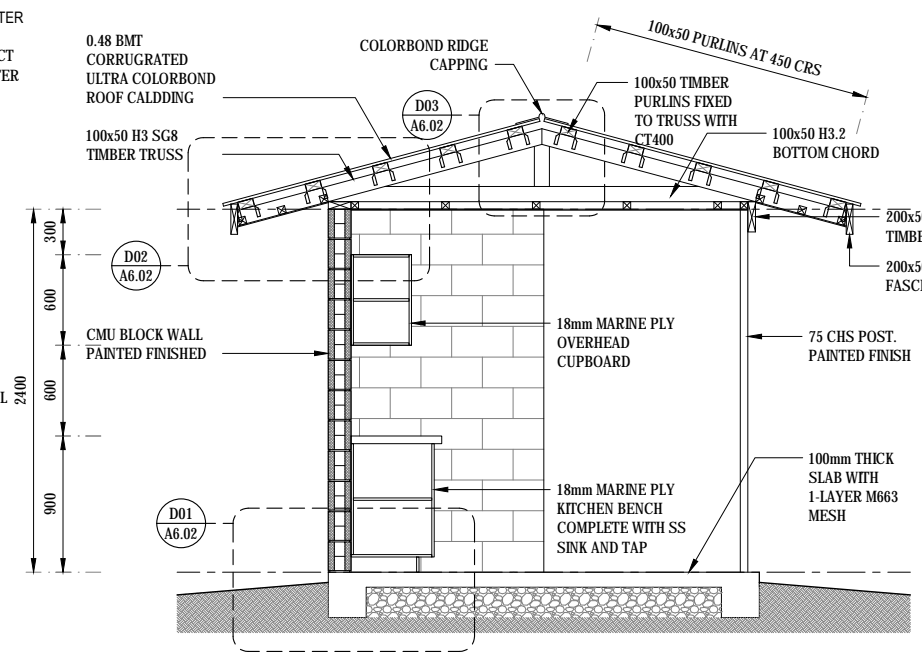


S01 NEW DINING SHED SECTION  
SCALE 1:50@A3

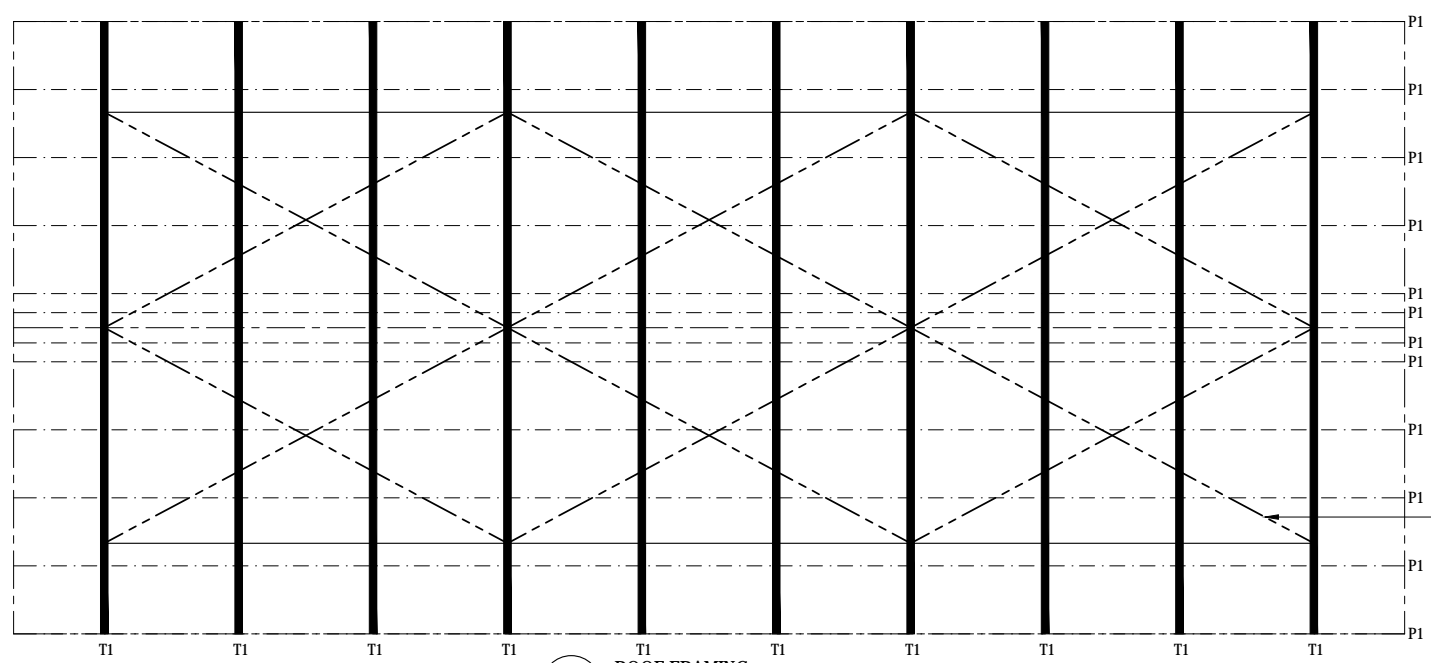

L02 ROOF FRAMING  
SCALE 1:50@A3

NOTES:  
ALL PLUMING WORK TO BE CONNECT TO EXISTING SOAK PIT  
  
MAIN WATER SUPPLY TO BE CONNECTED TO EXISTING DOMESTIC WATER SUPPLY  
  
ALL DIMENSION TO BE CONFIRMED ON SITE  
  
LEGEND:  
F1 600mm LONG LED LIGHT TUBE ON WEATHER PROOF COVER  
P1 100x 50 TIMBER PURLIN  
T1 ROOF TRUSS AT 800 CRS  
  
PLUMBING:  
ALLOW TO CONNECT NEW WATER SUPPLY TO DOMESTIC WATER  
  
DRAINAGE WATER FROM NEW SINK TO CONNECT TO EXISTING SOAK PIT  
  
ELECTRICAL:  
CONTRACTOR TO CONNECT NEW LIGHT TO EXISTING SWITCH BOARD

COPYRIGHT This drawing is a property of the Calibre Project Manager and Consulting Engineers. - It cannot be copied or reproduced without first obtaining permission in writing from the Calibre Project Manager (CPM). - It cannot be used for any other purpose, other than the one intended here.	REV	BY	DATE	DESCRIPTION	CHK	CONSULTANT	DONORS	CLIENTS	PROJECT TITLE	DRAWING TITLE	SCALE	DESIGN BY	DRAWN BY
	A	BK	21.05.2019	FOR TENDER	DA				UNDP REPAIR & RECONSTRUCTION OF EXPORT BUILDING AND FUMIGATION FACILITY VUNA ROAD, MAUFANGA NUKU'ALOFA - TONGA	BLOCK G - LUNCH SHED: FLOOR, ROOF PLAN, SECTION AND CONSTRUCTION DETAILS	AS SHOWN	DA	CPM
											JOB NO: 018T	DRAWING NO: A6.01	REV A

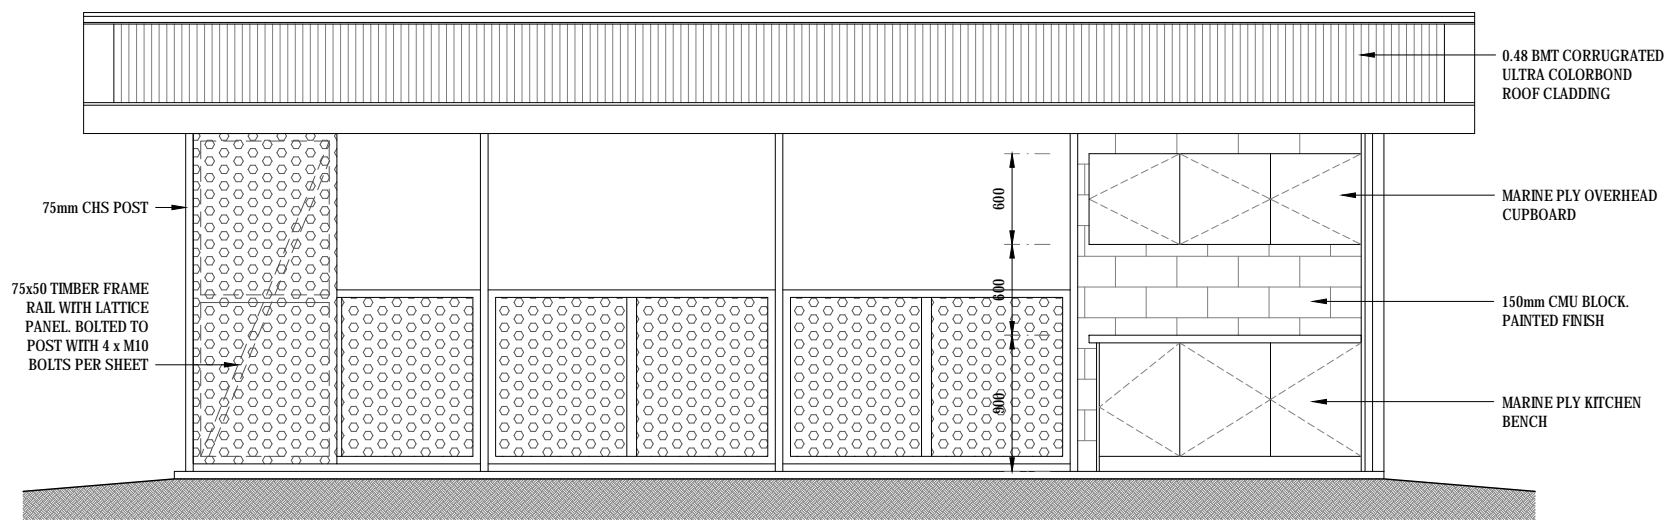


E01 SHED ELEVATION  
SCALE 1:50@A3

NOTES:


ALL PLUMING WORK TO BE CONNECT TO EXISTING SOAK PIT

MAIN WATER SUPPLY TO BE CONNECTED TO EXISTING DOMESTIC WATER SUPPLY


ALL DIMENSION TO BE CONFIRMED ON SITE

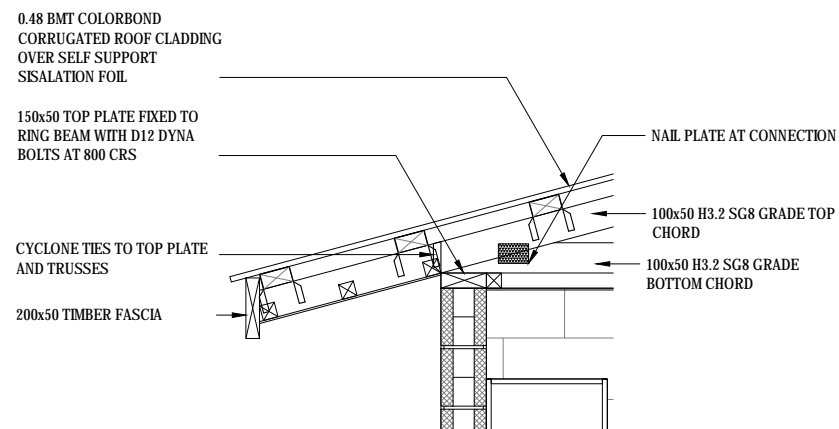

D02 EAVES DETAILS  
A6.01 SCALE 1:25@A3

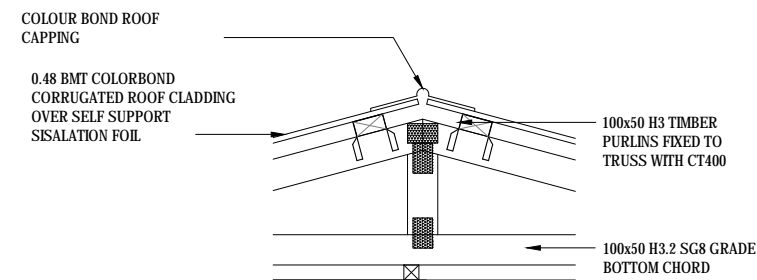



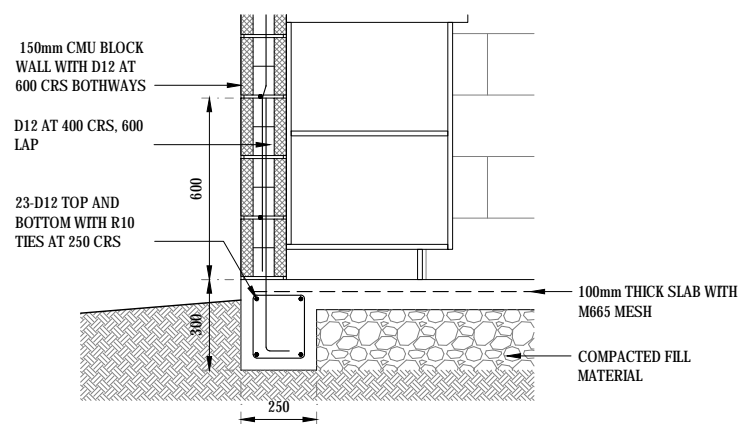

D03 APPEX DETAILS  
A6.01 SCALE 1:25@A3




D01 FOOTING DETAILS  
A6.01 SCALE 1:25@A3


FOR TENDER ONLY  
NOT FOR CONSTRUCTION

COPYRIGHT				REV	BY	DATE	DESCRIPTION	CHK	CONSULTANT	DONORS	CLIENTS	PROJECT TITLE	DRAWING TITLE	SCALE	DESIGN BY:	DRAWN BY:
This drawing is a property of the Calibre Project Manager and Consulting Engineers. - It cannot be copied or reproduced without first obtaining permission in writing from the Calibre Project Manager (CPM). - It cannot be used for any other purpose, other than the one intended here.				A	BK	21.05.2019	FOR TENDER	DA	 <b>CALIBRE PROJECT MANAGERS</b> Consulting Engineers & Project Managers Level 2, Lantana House, 210/212, 214 Donnelly Street, Nuku'alofa TONGA Email: calibre@cpmgroup.com Phone: 676 777100 Fax: 676 777101 Dunlop: 676 77 41712	  <b>UNDP</b>	 MAFF Kingdom of Tonga	<b>UNDP REPAIR &amp; RECONSTRUCTION OF EXPORT BUILDING AND FUMIGATION FACILITY</b> VUNA ROAD, MAUFANGA NUKU'ALOFA - TONGA	<b>BLOCK G - LUNCH SHED: FLOOR, ROOF PLAN, SECTION AND CONSTRUCTION DETAILS</b>	<b>AS SHOWN</b>	<b>DA</b>	<b>CPM</b>
				JOB NO:	DRAWING NO:	REV										
				<b>018T</b>	<b>A6.02</b>	<b>A</b>										


- NOTES:
1. ALL DIMENSION TO BE CONFIRMED ON SITE
  2. EXISTING UNDERGROUND SERVICES TO BE LOCATED PRIOR COMMENCING OF THE CONSTRUCTION

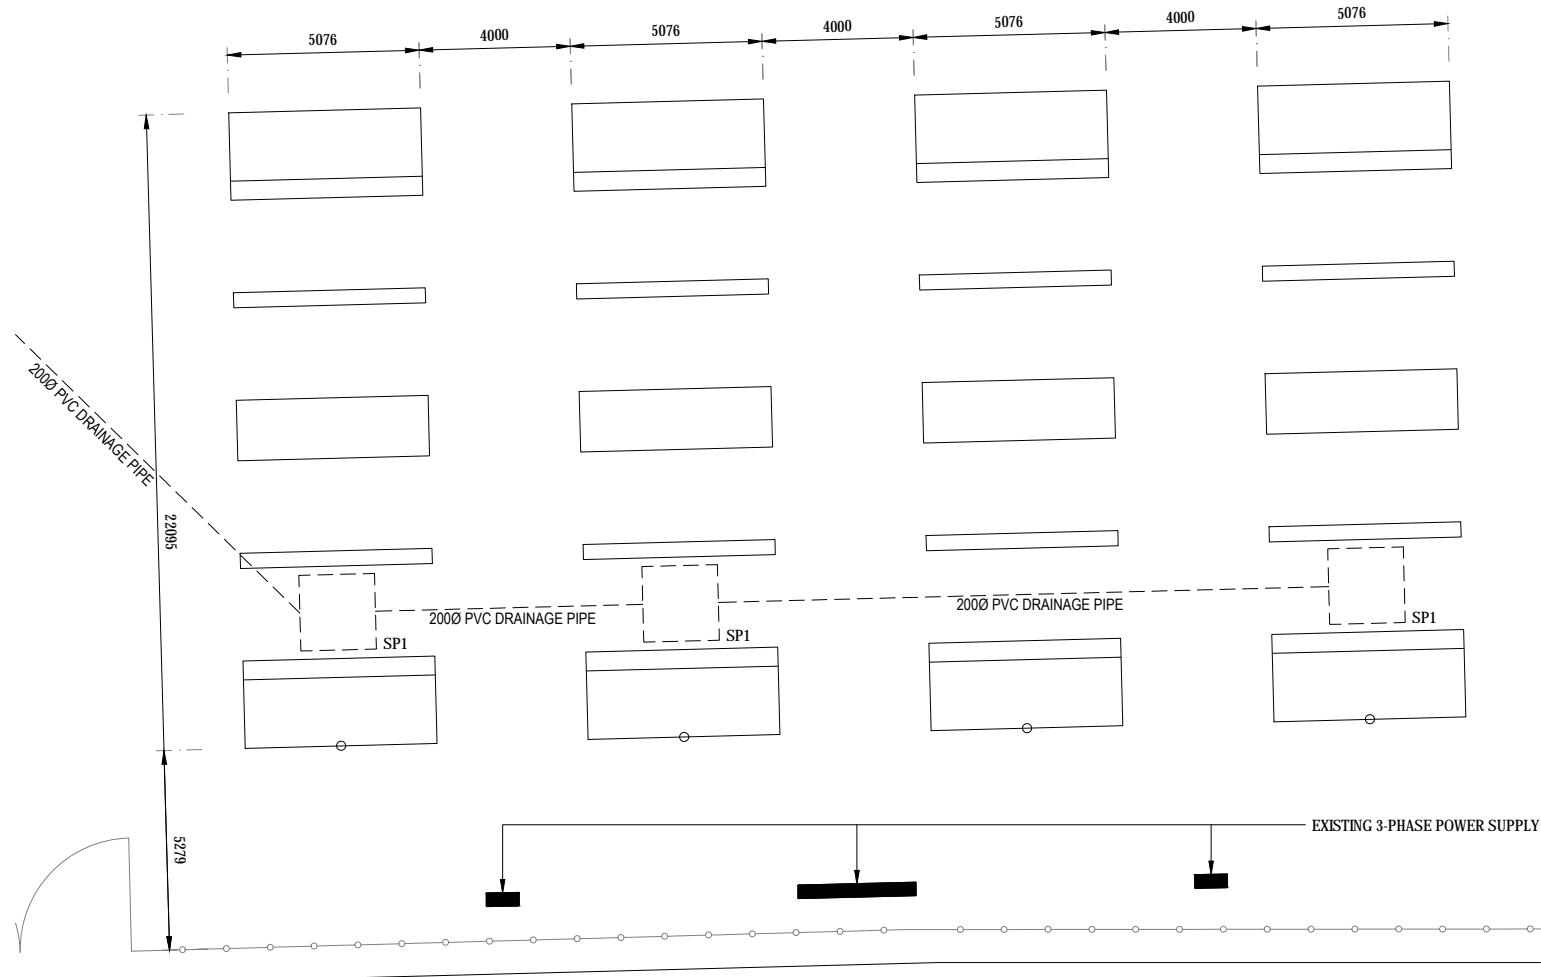


L07 CONTAINER RACK PLAN  
SCALE 1:200@A3

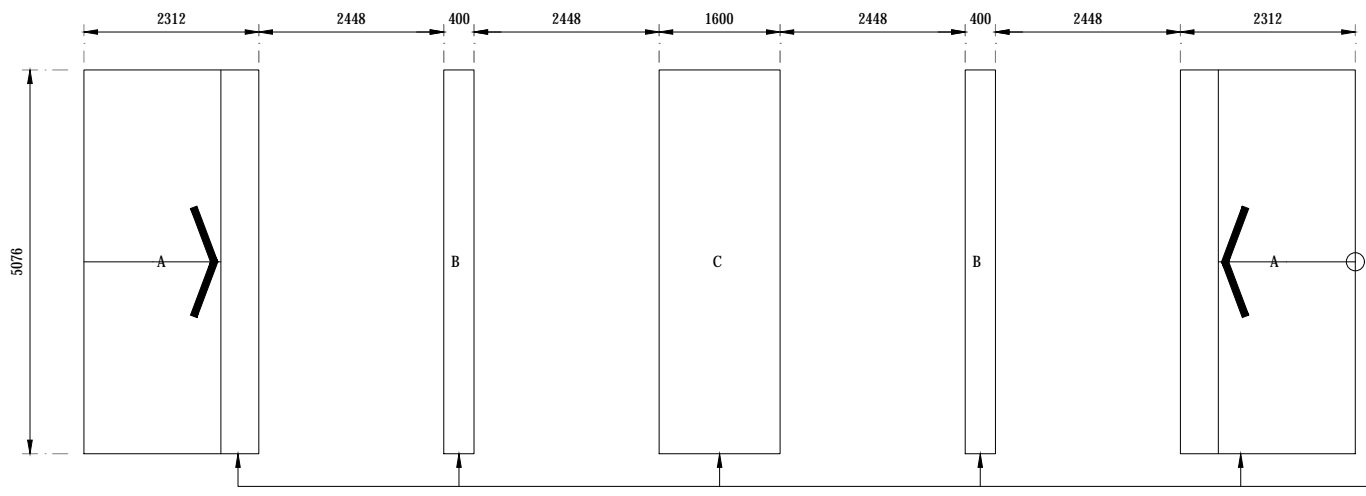


L08 RC RACK PLAN  
SCALE 1:100@A3

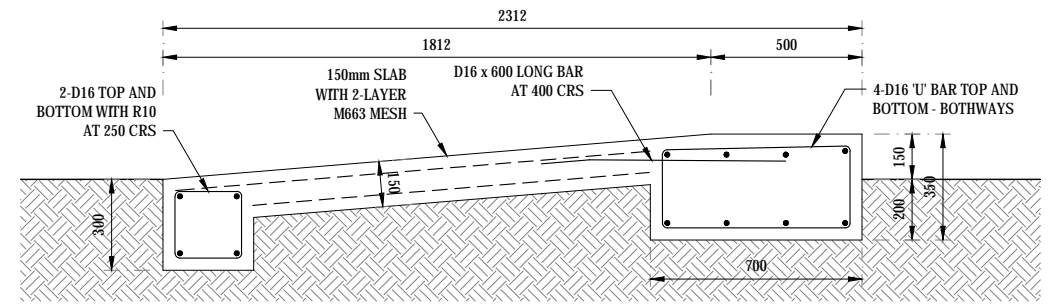

D01 CONTAINER RACK PART 'A' - RAMP UP  
SCALE 1:25@A3

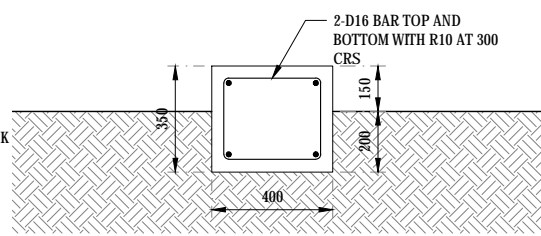



D02 CONTAINER RACK PART 'B' - MID SUPPORT  
SCALE 1:25@A3

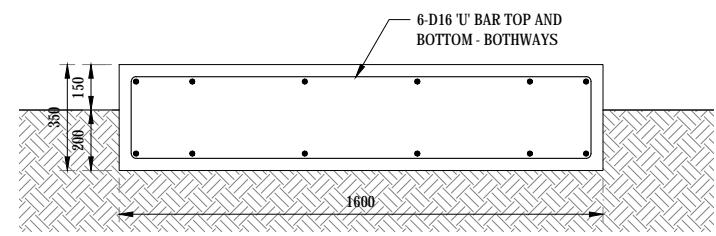

D03 CONTAINER RACK PART 'C' - PASSAGE WAY  
SCALE 1:25@A3

FOR TENDER ONLY  
NOT FOR CONSTRUCTION

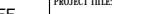COPYRIGHT				REV	BY	DATE	DESCRIPTION	CHK	CONSULTANT:	DONORS:	CLIENTS:	PROJECT TITLE:	DRAWING TITLE:	SCALE:	DESIGN BY:	DRAWN BY:
This drawing is a property of the Calibre Project Manager and Consulting Engineers. - It cannot be copied or reproduced without first obtaining permission in writing from the Calibre Project Manager (CPM). - It cannot be used for any other purpose, other than the one intended here.				A	BK	21.05.2019	FOR TENDER	DA	 <b>CALIBRE PROJECT MANAGERS</b> Consulting Engineers & Project Managers Level 2, Lot 10, Lot 11, Lot 12,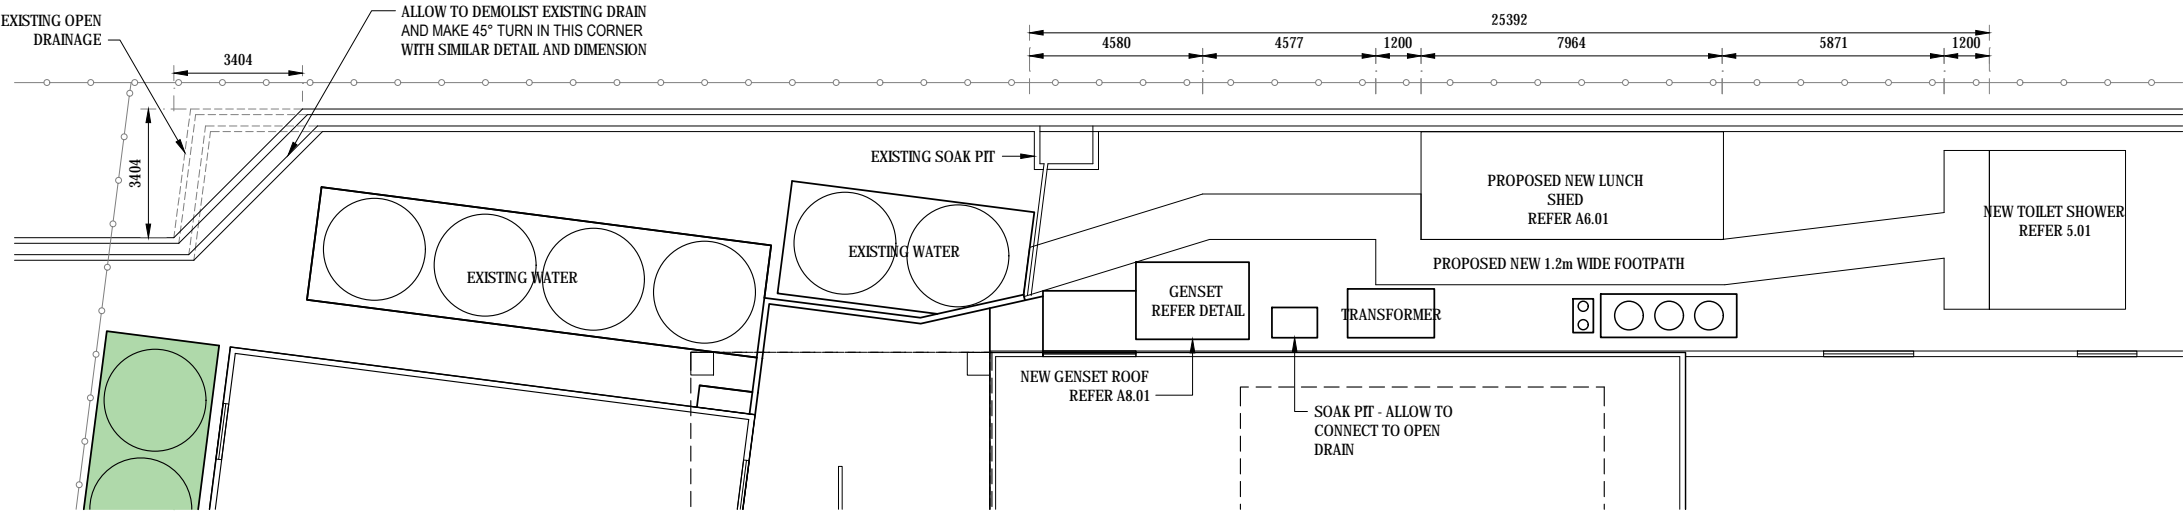


L08 MISCELLANEOUS WORK PLAN  
SCALE 1:200@A3

NOTES:


1. ALL DIMENSION TO BE CONFIRMED ON SITE

SCOPE OF WORK:

1. CONSTRUCT NEW GENERATOR SHED AND SECURITY PROTECTION
2. CONSTRUCT NEW 1.2m ACCESS PATH TO NEW TOILET BLOCK
3. CONSTRUCT NEW TOILET BLOCK, LUNCH SHED AND LOCATED ON PLAN
4. EXISTING SOAK PIT TO CONNECT TO OPEN DRAIN
5. WATER POND AT EXISTING WATER TANK AREA - ALLOW TO CUT EXISTING CONCRETE FLOOR SLAB TO DRAIN WATER. MAKE FALL TO NEAREST DRAIN. ALL WATER BOND APPEAR ON EXISTING SLAB TO MAKE SIMILAR DRAIN

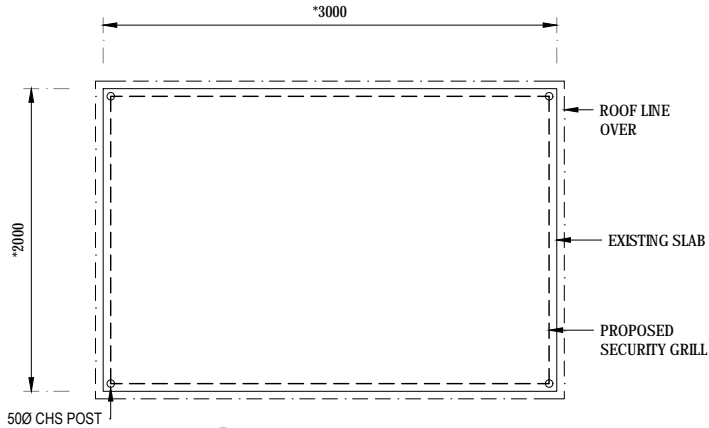


L08 GENSET ROOF PLAN  
SCALE 1:50@A3

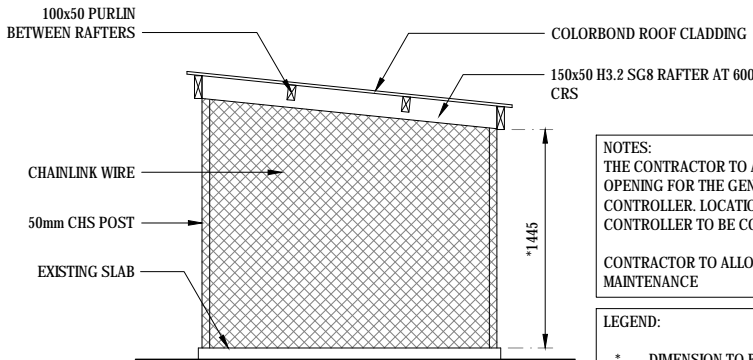

S01 GENSET CROSS SECTION  
SCALE 1:50@A3



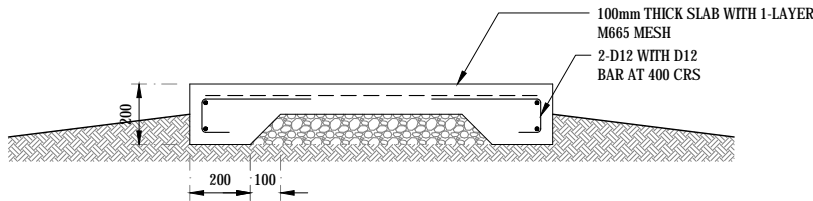


NOTES:  
THE CONTRACTOR TO ALLOW TO MAKE OPENING FOR THE GENERATOR CONTROLLER. LOCATION OF THE CONTROLLER TO BE CONFIRMED ON SITE  
CONTRACTOR TO ALLOW ACCESS FOR MAINTENANCE

LEGEND:  
\* DIMENSION TO BE CONFIRMED ON SITE




D01 FOOTPATH DETAIL  
SCALE 1:25@A3


FOR TENDER ONLY  
NOT FOR CONSTRUCTION

COPYRIGHT				REV	BY	DATE	DESCRIPTION	CHK	CONSULTANT:	DONORS:	CLIENTS:	PROJECT TITLE:	DRAWING TITLE:	SCALE:	DESIGN BY:	DRAWN BY:	
<p>This drawing is a property of the Calibre Project Manager and Consulting Engineers.</p> <p>- It cannot be copied or reproduced without first obtaining permission in writing from the Calibre Project Manager (CPM).</p> <p>- It cannot be used for any other purpose, other than the one intended here.</p>				A	BK	21.05.2019	FOR TENDER	DA	<p><b>CALIBRE PROJECT MANAGERS</b> Consulting Engineers &amp; Project Managers</p> <p> Phone: 018 22 1111 ext 2000 ext 2001 Fax: 018 22 1111 ext 2002 Email: info@calibrepm.com TONGA</p>	  		UNDP REPAIR & RECONSTRUCTION OF EXPORT BUILDING AND FUMIGATION FACILITY	VUNA ROAD, MAUFANGA NUKU'ALOFA - TONGA	MISCELLANEOUS SITE WORK	AS SHOWN	DA	CPM



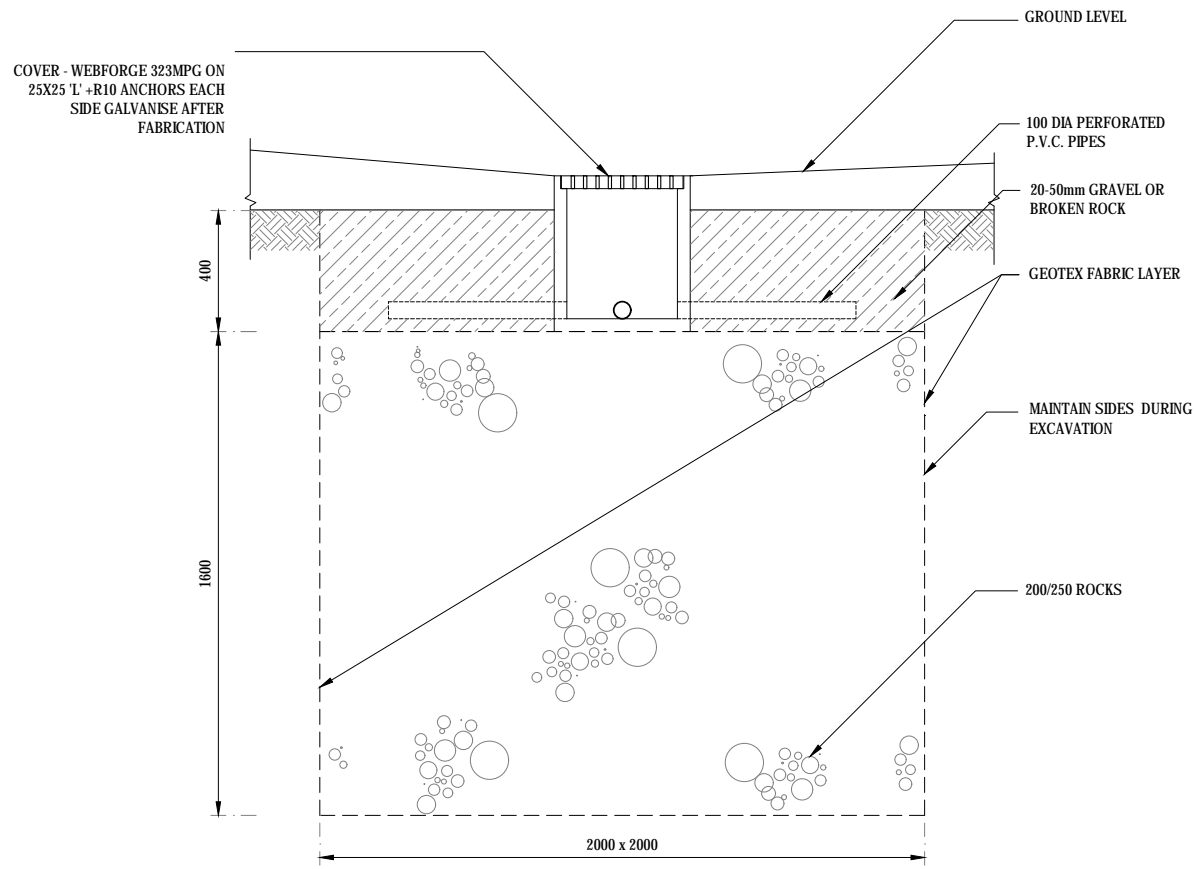


**D01 SOAK PIT DETAILS**  
SCALE 1:25@A3

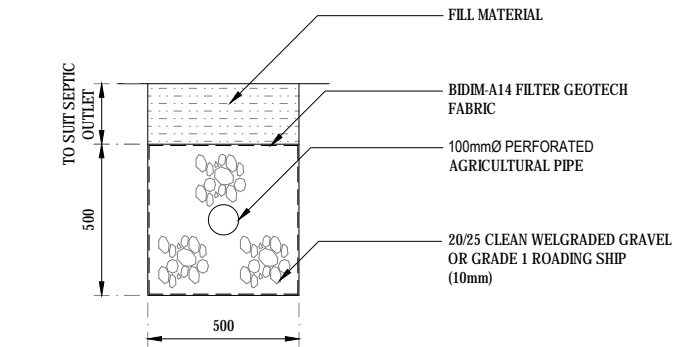

**D02 TRENCH PIPE SECTION**  
SCALE 1:25@A3


FOR TENDER ONLY  
NOT FOR CONSTRUCTION

<b>COPYRIGHT</b> This drawing is a property of the Calibre Project Manager and Consulting Engineers. - It cannot be copied or reproduced without first obtaining permission in writing from the Calibre Project Manager (CPM). - It cannot be used for any other purpose, other than the one intended here.	REV	BY	DATE	DESCRIPTION	CHK	CONSULTANT	DONORS	CLIENTS	PROJECT TITLE	DRAWING TITLE	SCALE	DESIGN BY	DRAWN BY
	A	BK	21.05.2019	FOR TENDER	DA	<b>CALIBRE PROJECT MANAGERS</b> Consulting Engineers & Project Managers Level 2, Latimer Building 100 Wellington Road, Suva Suva, Fiji Email: info@cpm.fj Phone: 018 322 1181 Fax: 018 322 1182		MAFF Kingdom of Tonga	UNDP REPAIR & RECONSTRUCTION OF EXPORT BUILDING AND FUMIGATION FACILITY VUNA ROAD, MAUFANGA NUKU'ALOFA - TONGA	MISCELLANEOUS SITE WORK SOAK PIT DETAIL	AS SHOWN	DA	CPM
											JOB NO:	DRAWING NO:	REV
											018T	A8.02	A

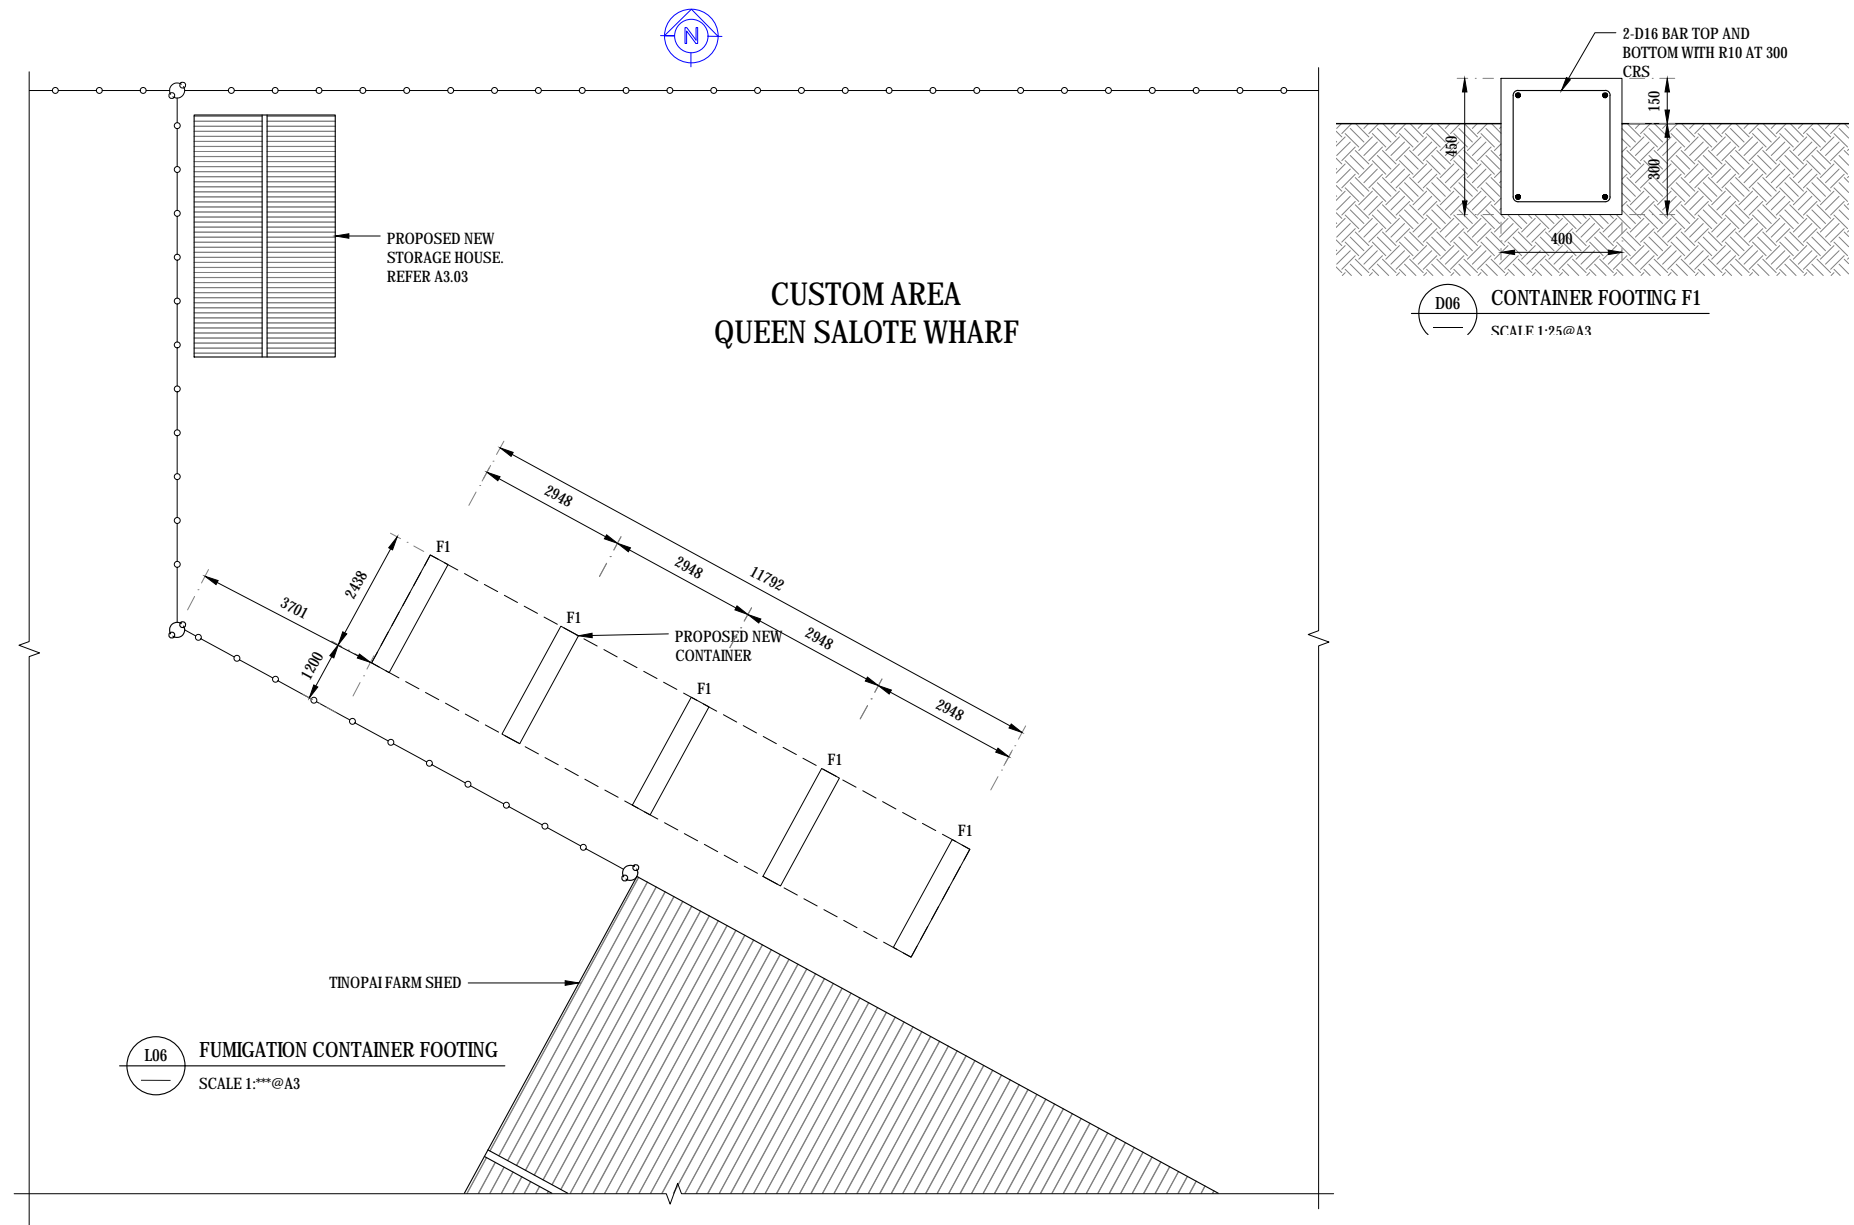


FOR TENDER ONLY  
NOT FOR CONSTRUCTION


<b>COPYRIGHT</b> This drawing is a property of the Calibre Project Manager and Consulting Engineers. - It cannot be copied or reproduced without first obtaining permission in writing from the Calibre Project Manager (CPM). - It cannot be used for any other purpose, other than the one intended here.	REV	BY	DATE	DESCRIPTION	CHK	CONSULTANT	DONORS	CLIENTS	PROJECT TITLE	DRAWING TITLE	SCALE	DESIGN BY	DRAWN BY
	A	BK	21.05.2019	FOR TENDER	DA	<b>CALIBRE PROJECT MANAGERS</b> Consulting Engineers & Project Managers Level 2, Latimer Building Cnr. Wellington Rd & 12th St Suva, FJ TONGA Email: info@cpm.com.fj Phone: 018 22 11 11 Fax: 018 22 11 11			UNDP REPAIR & RECONSTRUCTION OF EXPORT BUILDING AND FUMIGATION FACILITY VUNA ROAD, MAUFANGA NUKU'ALOFA - TONGA	FUMIGATION CONTAINER FOOTING PLAN AND DETAILS	AS SHOWN	DA	CPM
											JOB NO: 018T	DRAWING NO: A9.01	REV A

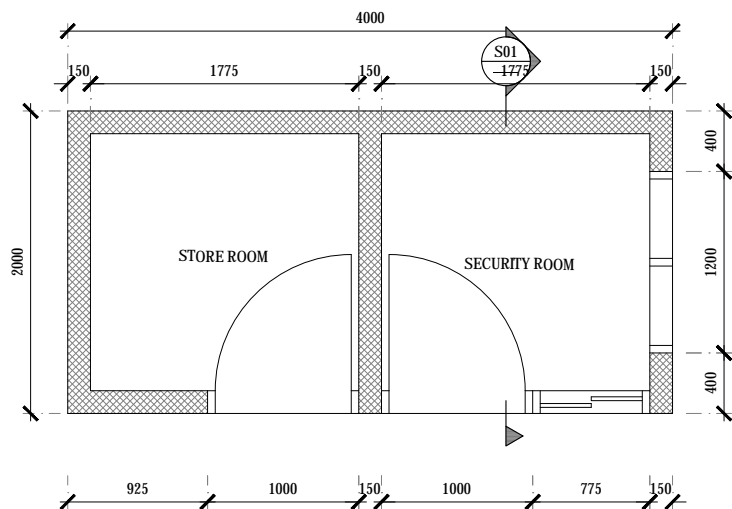


**L01 STORE & WATCH HOUSE PLAN**  
SCALE 1:50@A3

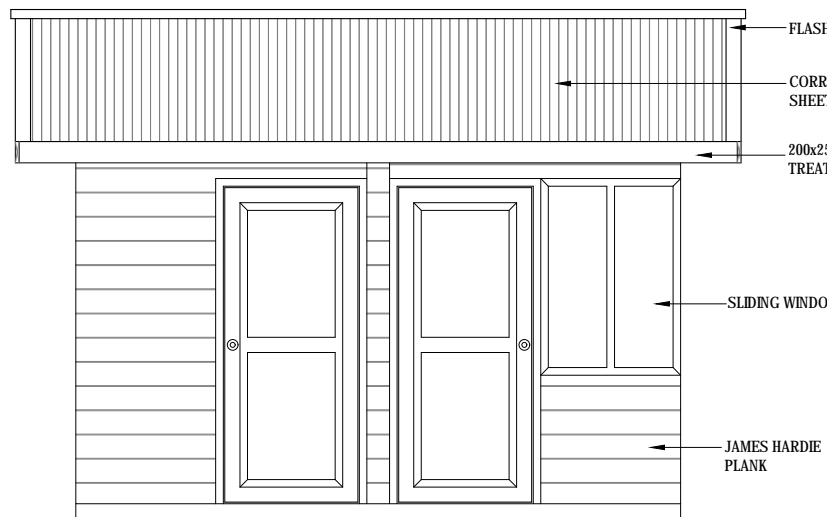


**E01 FRONT ELEVATION**  
SCALE 1:50@A3

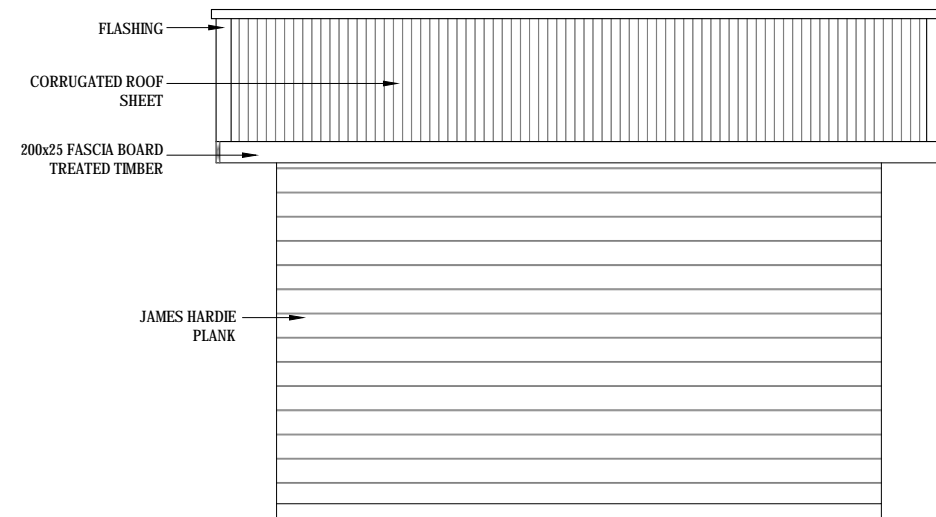


**E03 REAR ELEVATION**  
SCALE 1:50@A3

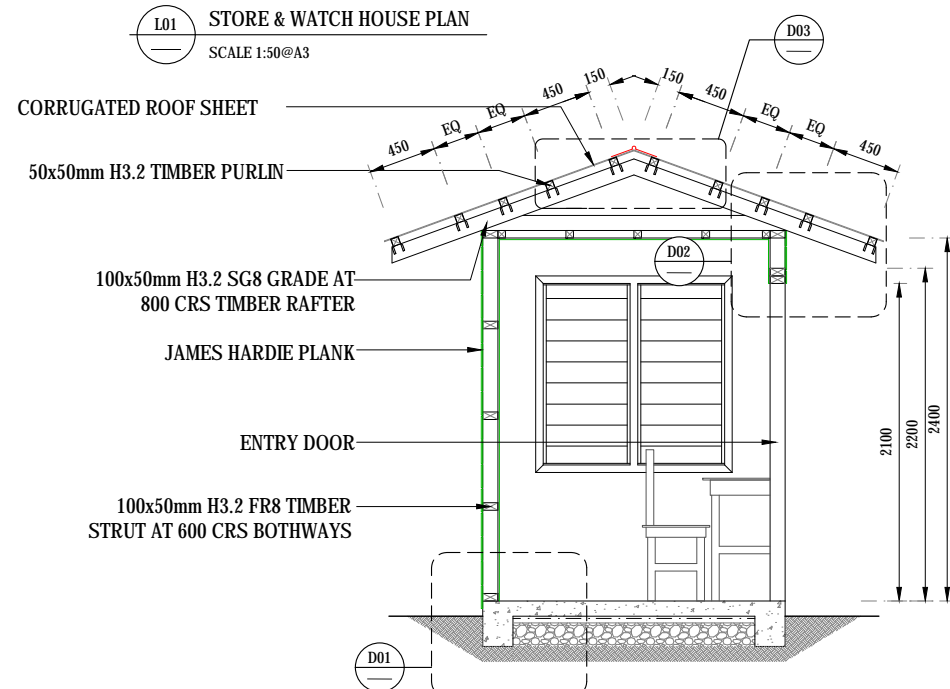


**S01 CROSS SECTION**  
SCALE 1:50@A3

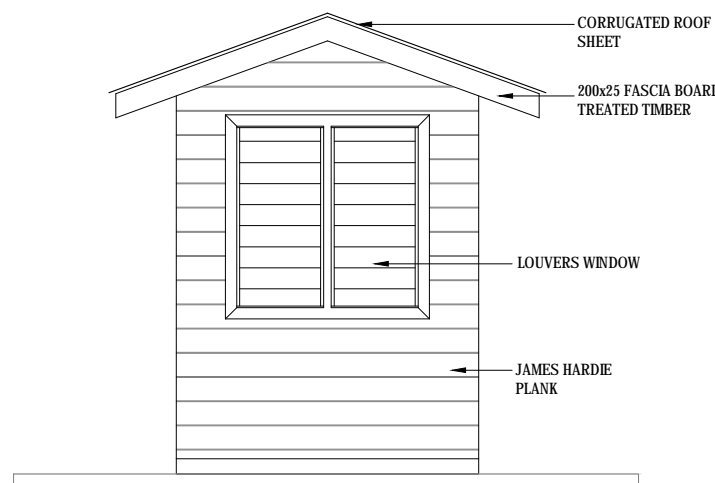


**E02 SIDE ELEVATION**  
SCALE 1:50@A3

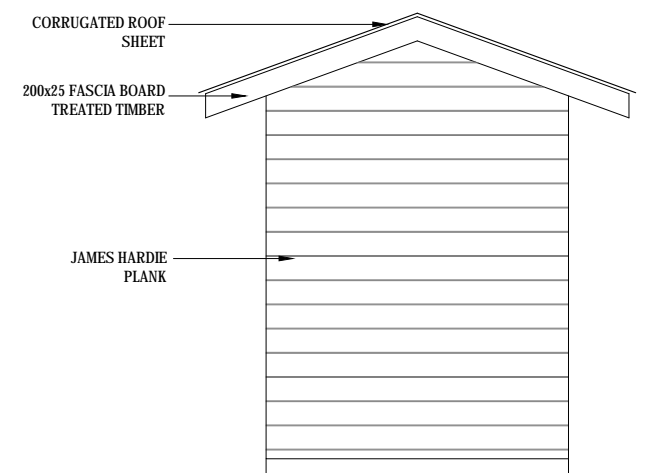


**E04 SIDE ELEVATION**  
SCALE 1:50@A3

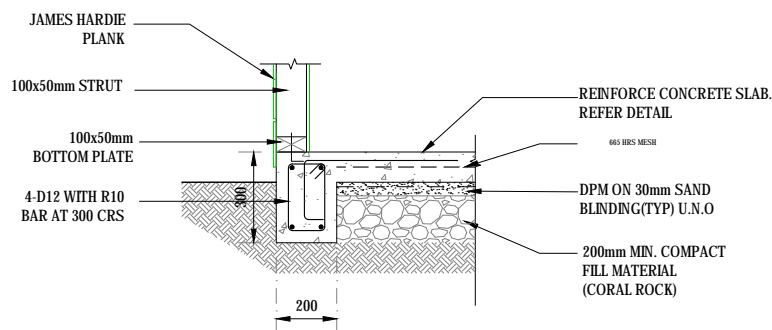

**D01 FOOTING DETAIL**  
SCALE 1:25@A3

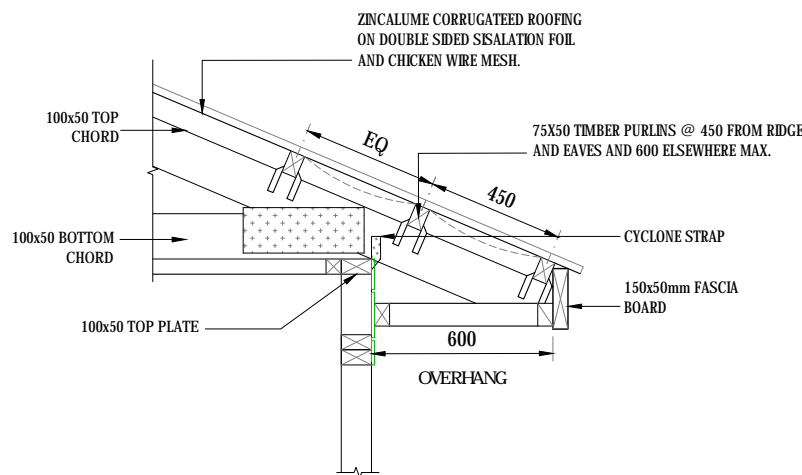



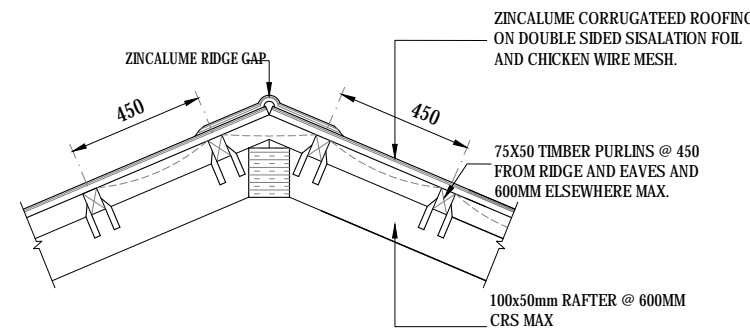

**D03 EAVES DETAIL**  
SCALE 1:25@A3



**D03 APEX DETAIL**  
SCALE 1:25@A3

**FOR TENDER ONLY  
NOT FOR CONSTRUCTION**

<div>COPYRIGHT</div> <div>This drawing is a property of the Calibre Project Manager and Consulting Engineers.</div> <div>- It cannot be copied or reproduced without first obtaining permission in writing from the Calibre Project Manager (CPM).</div> <div>- It cannot be used for any other purpose, other than the one intended here.</div>	REV	BY	DATE	DESCRIPTION	CHK	CONSULTANT	DONORS	CLIENTS	PROJECT TITLE	DRAWING TITLE	SCALE	DESIGN BY:	DRAWN BY:	
	A	BK	21.05.2019	FOR TENDER	DA	<div><div></div><div><b>CALIBRE PROJECT MANAGERS</b> Consulting Engineers &amp; Project Managers <small>Level 2, Latimer Building 100, Wellington Road, Suva Suva, Fiji Phone: 018 321 1111 Email: info@cpm.fj Website: www.cpm.fj</small></div></div>	<div></div>	<div></div>	UNDP REPAIR & RECONSTRUCTION OF EXPORT BUILDING AND FUMIGATION FACILITY VUNA ROAD, MAUFANGA NUKU'ALOFA - TONGA	FUMIGATION OFFICE - PLAN AND DETAILS	AS SHOWN	DA	CPM	
												JOB NO:	DRAWING NO:	REV
												018T	A9.02	A