


PROPOSED BEACH FALE, AGANOA

Sheet Index	
Layout ID	Layout Name
A1.0	Site Plan
A1.1	Foundation Plan
A1.2	Floor Plan
A1.3	Roof & Framing Plan
A1.4	Elevations
A1.5	Sections
A1.6	Sections
A1.7	Sections
A1.8	Bathroom Details
A1.9	Reflected Ceiling Plan
A1.10	Door & Window Schedule
A1.11	Construction Details
A1.12	Construction Details

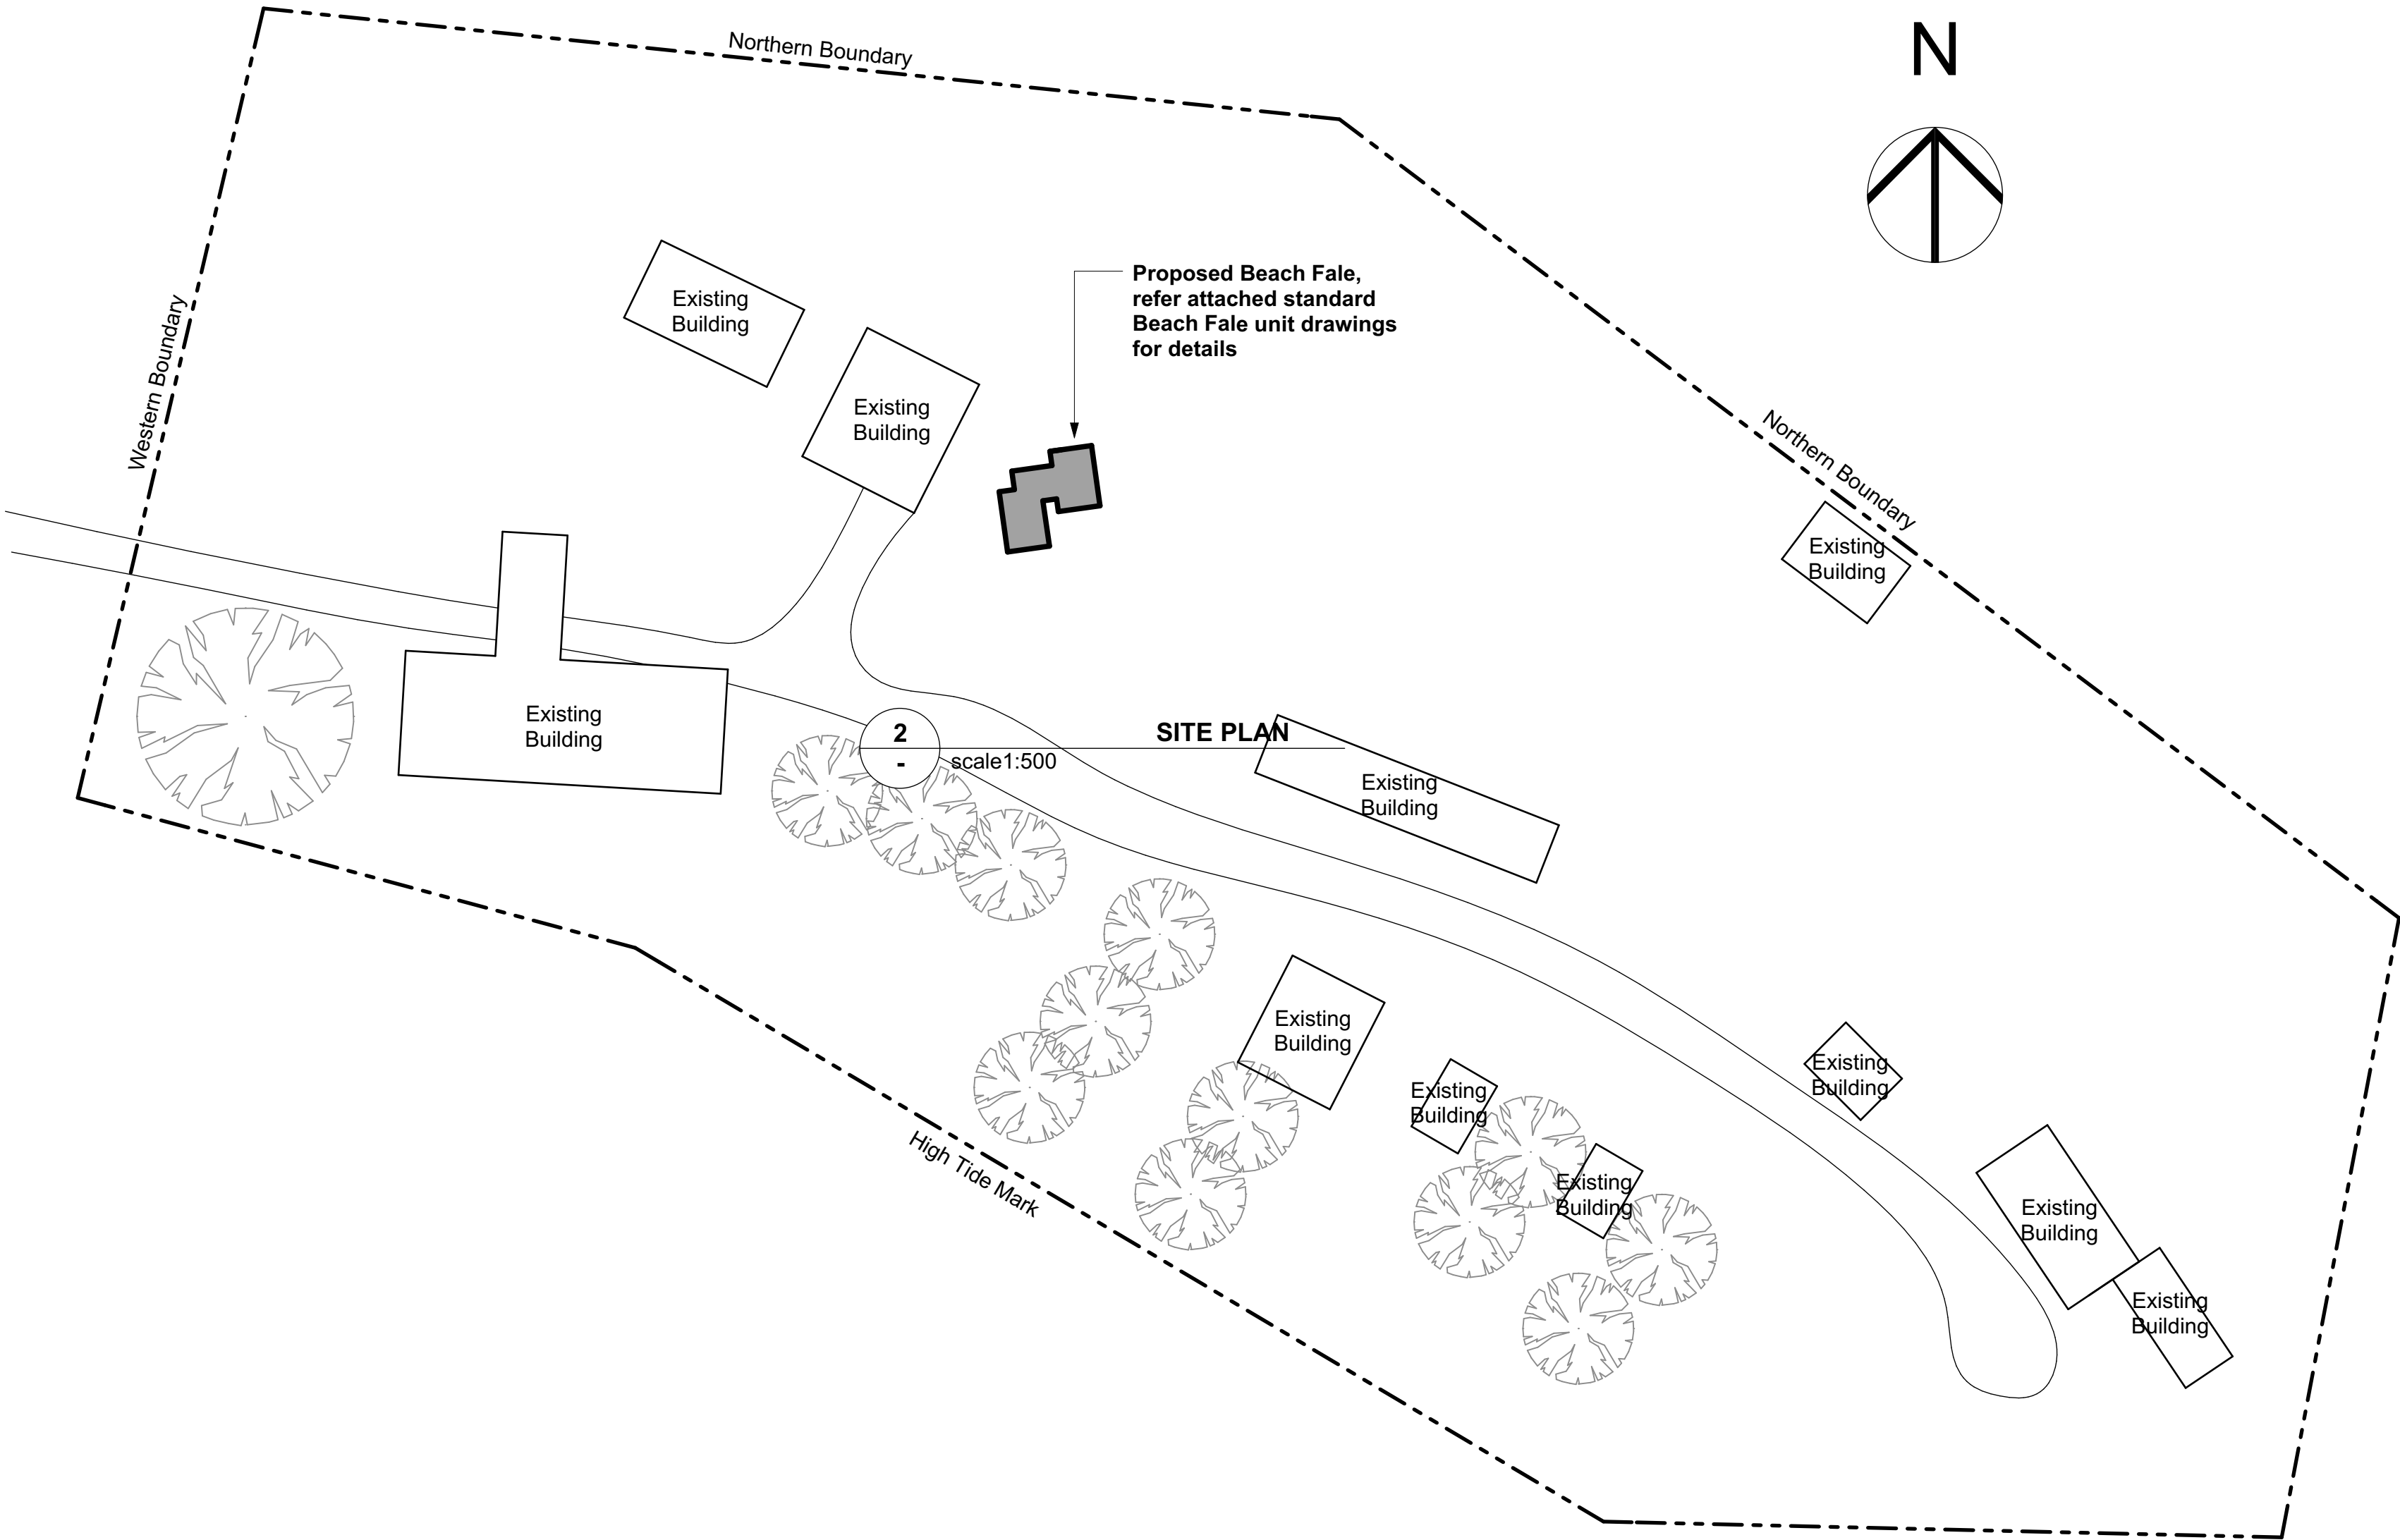


PROPOSED SITE
AGANOA LODGE



LOCALITY PLAN
not to scale

REVISIONS	REV	DATE	DESCRIPTION	DWN	ENG	CHK	PROJECT TEAM		CLIENT	<div>Kramer Ausenco</div> <div>PROFESSIONAL PROJECT MANAGERS</div> <div>ENGINEERS - SURVEYORS - ARCHITECTS</div> <div>Phone: (617) 31697410</div> <div>Email:</div> <div>Web:</div>	QUALITY		PROJECT NAME		PROJECT No.	SCALE:
	rev	0-date	0-description	0-DWN	0-ENG	0-CHK	PROJECT MANAGERS:	SERVICES:	SAMOAN TOURISM		DRAWN:	DATE:	GEF TOURISM PROJECT		16290W	AS NOTED FULL SIZE A1
	rev	1-date	1-description	1-DWN	1-ENG	1-CHK					DRAWING CHECKED:	DATE:				
	rev	0-date	0-description	0-DWN	0-ENG	0-CHK	INTERIOR DESIGNER:	QUANTITY SURVEYORS:	ENGINEER:		DATE:	PROJECT DESCRIPTION	DRAWING TITLE	DRAWING No.	REVISION	
	rev	1-date	1-description	1-DWN	1-ENG	1-CHK			DESIGN CHECKED:		DATE:					PROPOSED 2 UNIT ACCOMODATION
	rev	0-date	0-description	0-DWN	0-ENG	0-CHK	INTERIOR DESIGNER:	QUANTITY SURVEYORS:						A1.0		
	rev	1-date	1-description	1-DWN	1-ENG	1-CHK										
	rev	0-date	0-description	0-DWN	0-ENG	0-CHK										
	rev	1-date	1-description	1-DWN	1-ENG	1-CHK										
	rev	0-date	0-description	0-DWN	0-ENG	0-CHK	INTERIOR DESIGNER:	QUANTITY SURVEYORS:								
rev	1-date	1-description	1-DWN	1-ENG	1-CHK											
Kramer Ausenco										DIRECTOR/MANAGER		DATE:				
Phone: (617) 31697410																
Email:																
Web:																

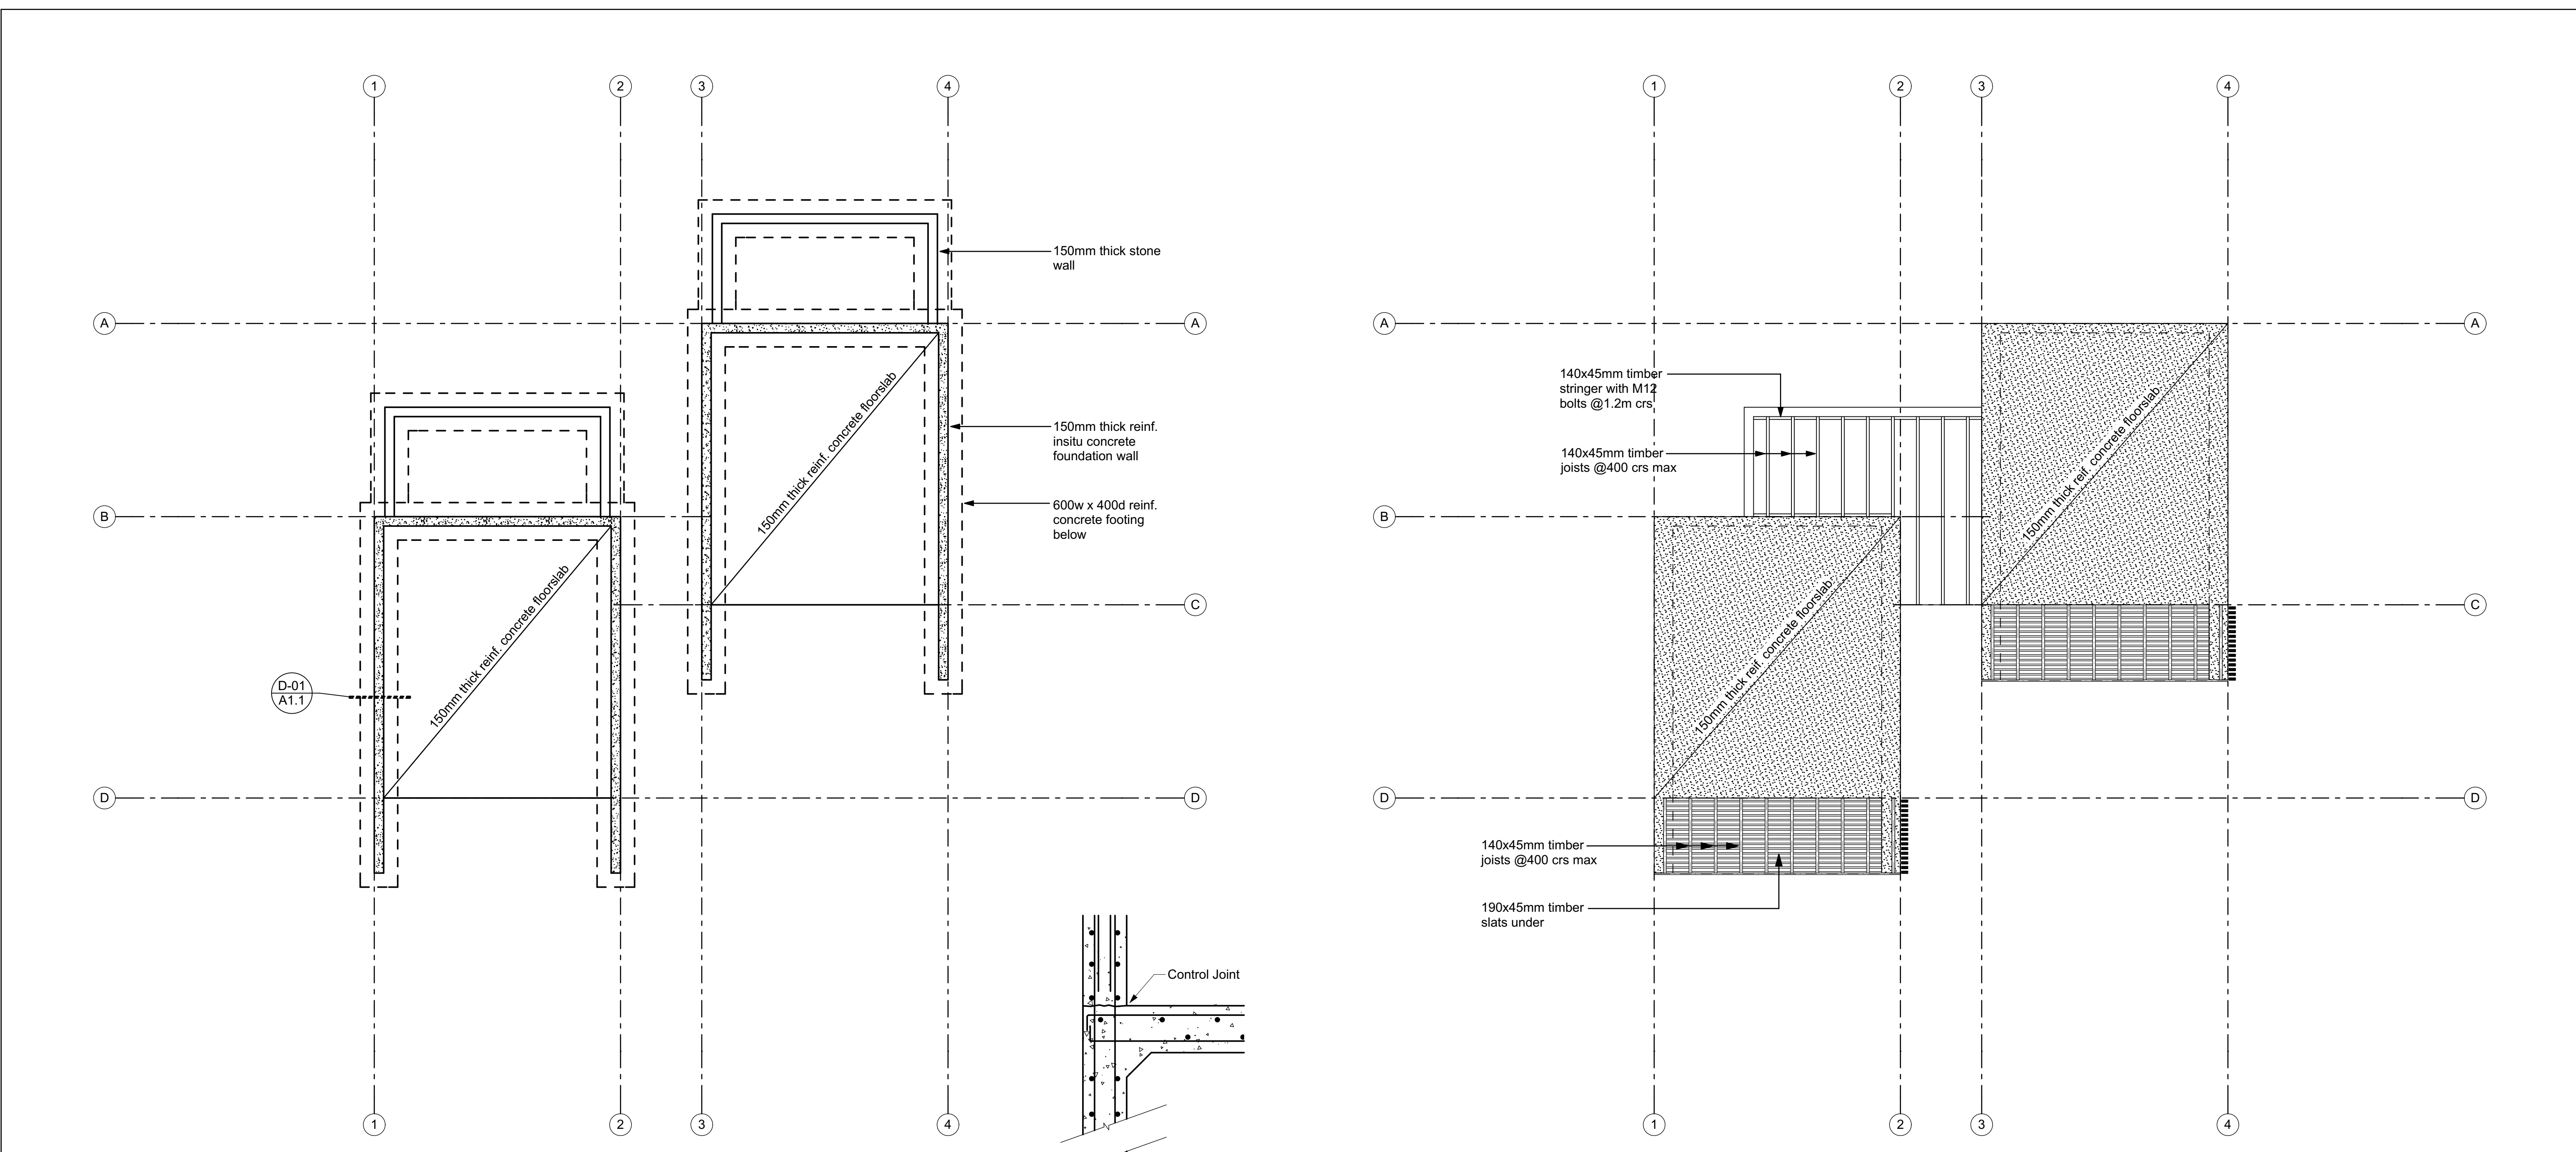


2 FOUNDATION PLAN
scale 1:50

1 SUB FLOOR FRAMING PLAN
scale 1:50

3 TYPICAL FOOTING DETAIL
scale 1:10


REVISIONS	REV	DATE	DESCRIPTION	DWN	ENG	CHK	PROJECT TEAM		CLIENT	<div><div>Kramer Ausenco</div><div>PROFESSIONAL PROJECT MANAGERS</div><div>ENGINEERS - SURVEYORS - ARCHITECTS</div></div> <div>Phone: (617) 31697410</div> <div>Email:</div> <div>Web:</div>	QUALITY		PROJECT NAME		PROJECT No.	SCALE:
	1	2-date	1-description	1-DWN	1-ENG	1-CHK	PROJECT MANAGERS:	SERVICES:	SAMOAN TOURISM		DRAWN:	DATE:	GEF TOURISM PROJECT		16290W	AS NOTED FULL SIZE A1
	2	2-date	2-description	2-DWN	2-ENG	2-CHK					DRAWING CHECKED:	DATE:				
	3	3-date	3-description	3-DWN	3-ENG	3-CHK					ENGINEER:	DATE:				
	4	4-date	4-description	4-DWN	4-ENG	4-CHK					DESIGN CHECKED:	DATE:				
	5	5-date	5-description	5-DWN	5-ENG	5-CHK	INTERIOR DESIGNER:	QUANTITY SURVEYORS:					PROJECT DESCRIPTION	DRAWING TITLE	DRAWING No.	REVISION
	6	6-date	6-description	6-DWN	6-ENG	6-CHK					PROPOSED 2 UNIT ACCOMODATION		Foundation Plan			
	7	7-date	7-description	7-DWN	7-ENG	7-CHK										
	8	8-date	8-description	8-DWN	8-ENG	8-CHK										
	9	9-date	9-description	9-DWN	9-ENG	9-CHK							A1.1			
10	10-date	10-description	10-DWN	10-ENG	10-CHK											

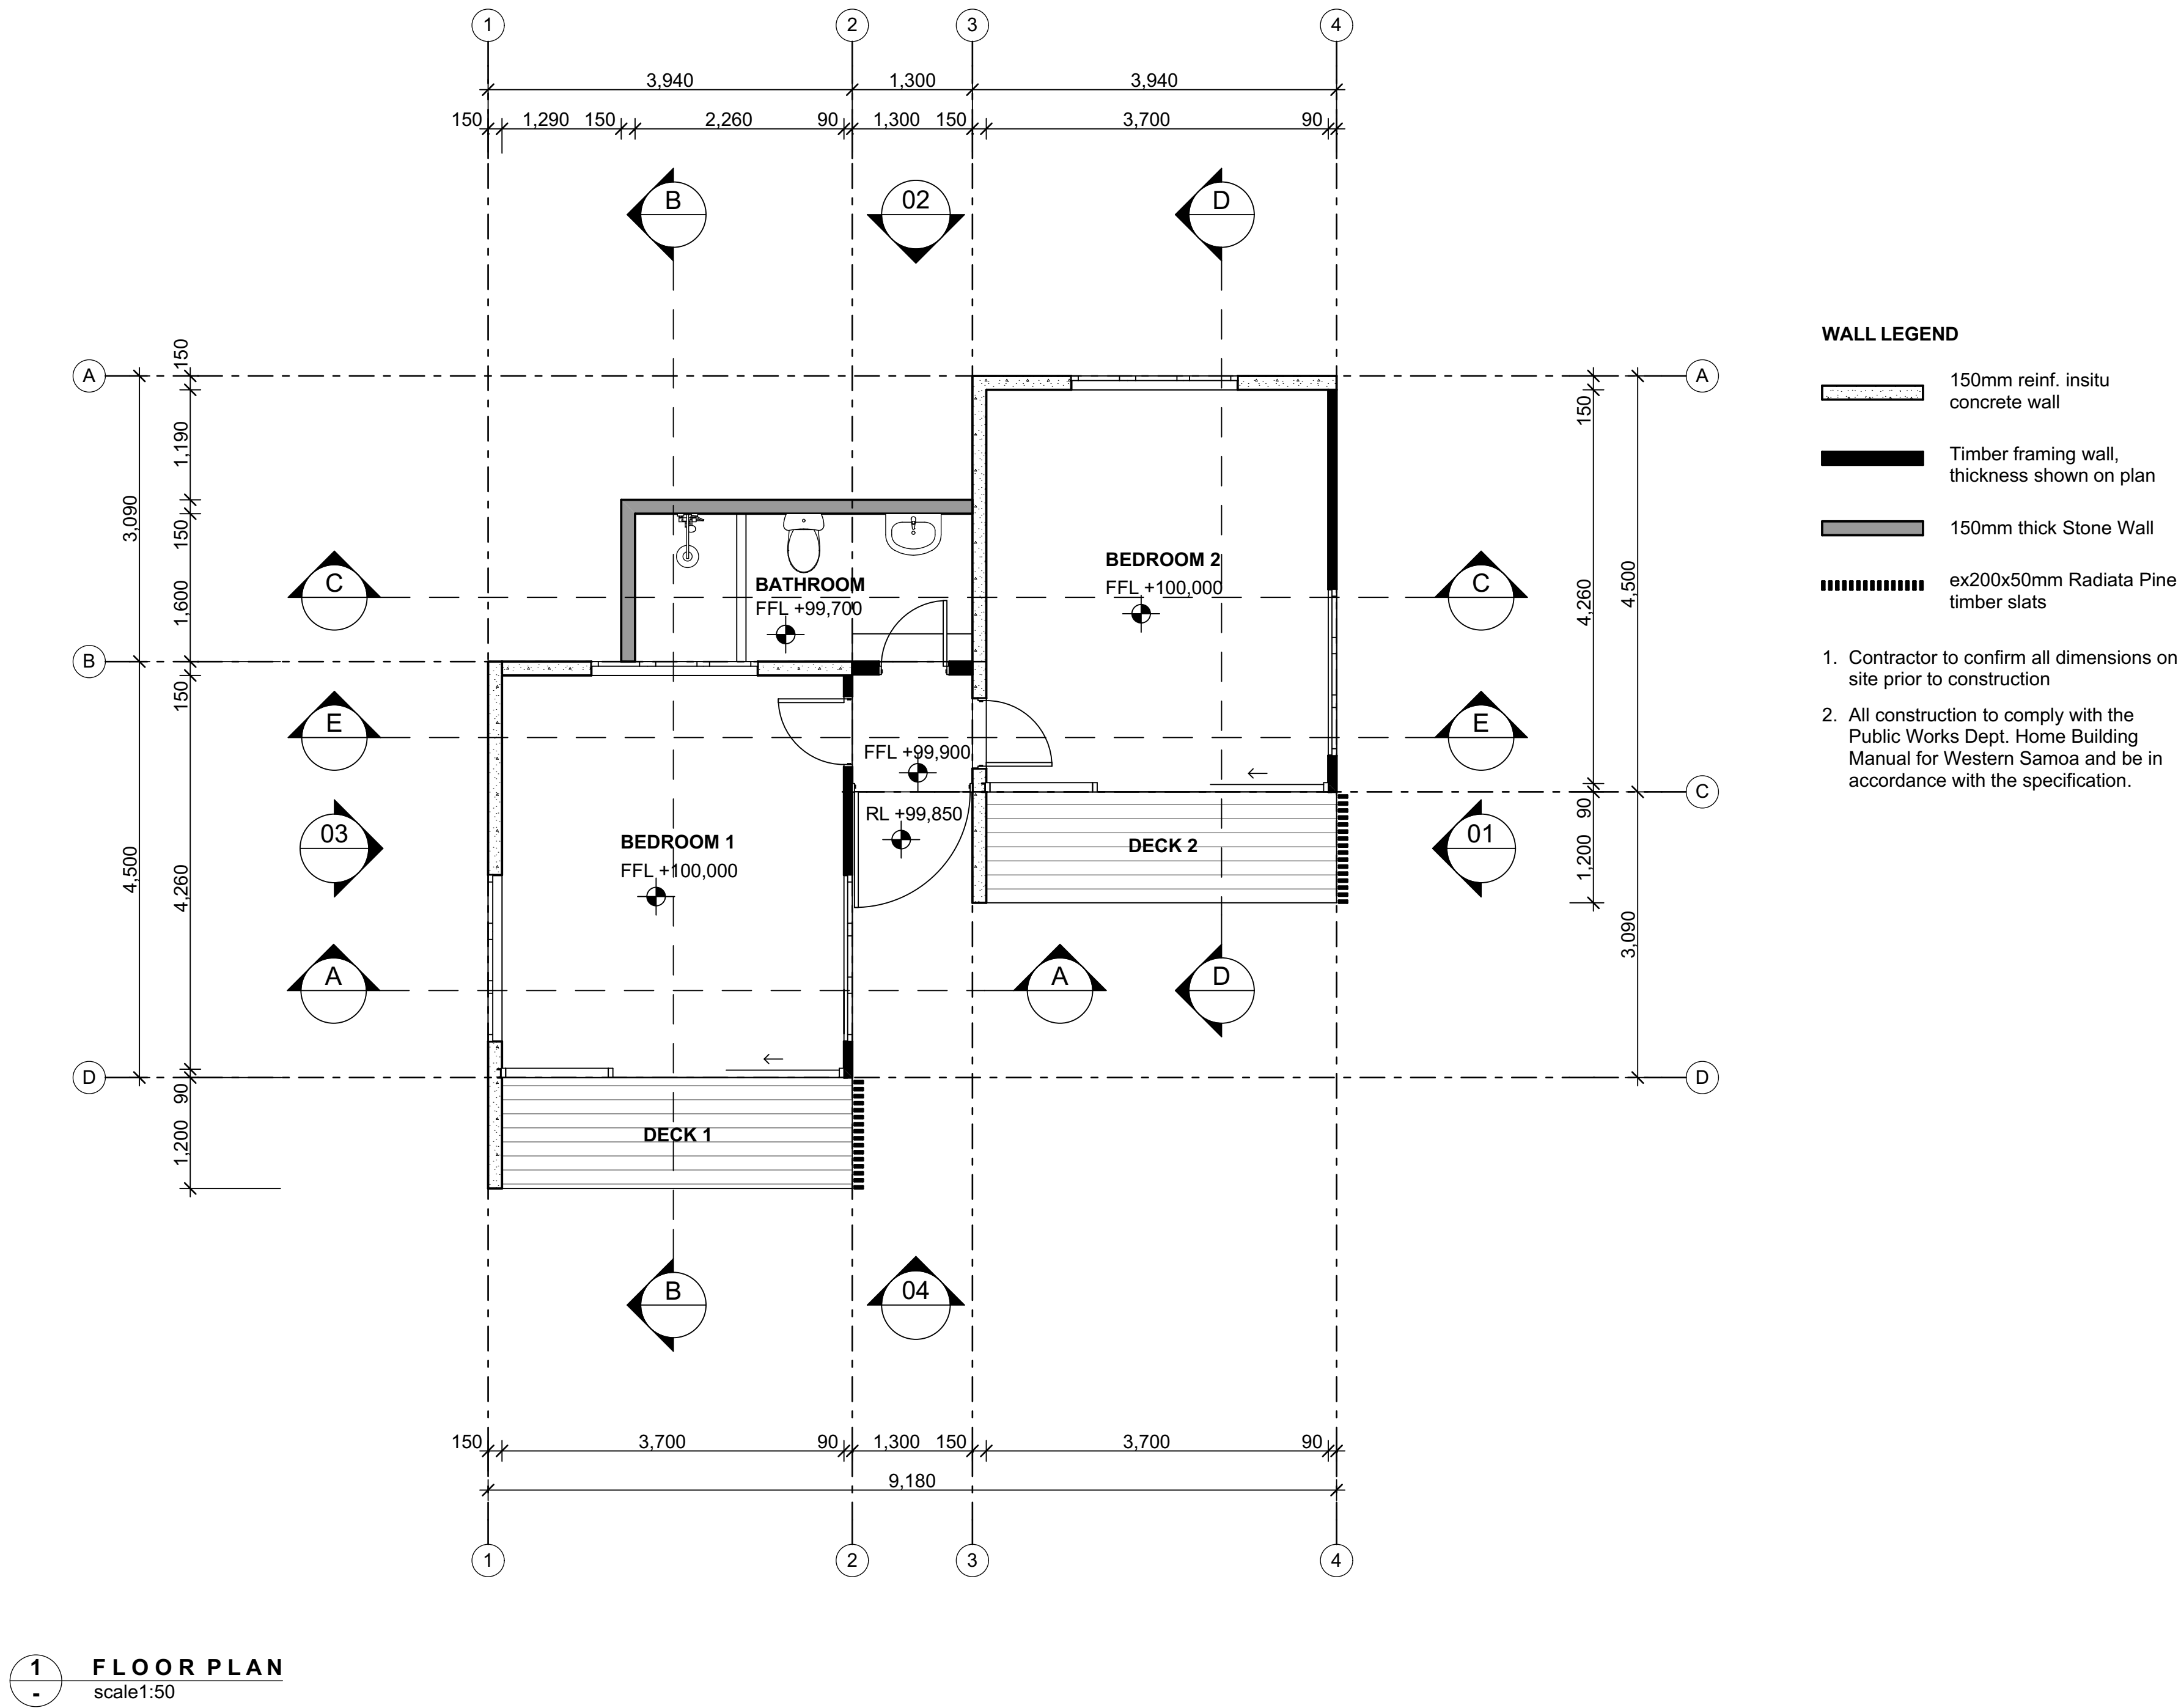


REVISIONS	REV	DATE	DESCRIPTION	DWN	ENG	CHK	PROJECT TEAM		CLIENT	<div>Kramer Ausenco</div> <div>PROFESSIONAL PROJECT MANAGERS</div> <div>ENGINEERS - SURVEYORS - ARCHITECTS</div>	QUALITY		PROJECT NAME		PROJECT No.	SCALE:	
	rev 7-date	7-description		1-DWN	2-ENG	3-CHK	PROJECT MANAGERS:	SERVICES:			SAMOAN TOURISM	DRAWN:	DATE:	GEF TOURISM PROJECT			
	rev 6-date	6-description		1-DWN	2-ENG	3-CHK						DRAWING CHECKED:	DATE:				
	rev 5-date	5-description		1-DWN	2-ENG	3-CHK						ENGINEER:	DATE:	PROJECT DESCRIPTION			DRAWING TITLE
	rev 4-date	4-description		1-DWN	2-ENG	3-CHK						DESIGN CHECKED:	DATE:				
	rev 3-date	3-description		1-DWN	2-ENG	3-CHK	INTERIOR DESIGNER:	QUANTITY SURVEYORS:			Phone: (617) 31697410	Email:	Web:	DIRECTOR/MANAGER			DATE:
	rev 2-date	2-description		1-DWN	2-ENG	3-CHK											
	rev 1-date	1-description		1-DWN	2-ENG	3-CHK											




REVISIONS	REV	DATE	DESCRIPTION	DWN	ENG	CHK	PROJECT TEAM		CLIENT SAMOAN TOURISM	 Kramer Ausenco PROFESSIONAL PROJECT MANAGERS ENGINEERS - SURVEYORS - ARCHITECTS	QUALITY		PROJECT NAME		PROJECT No.	SCALE:
	8-row	8-date	8-description	8-DWN	8-ENG	8-CHK	PROJECT MANAGERS:	SERVICES:			DRAWN:	DATE:	GEF TOURISM PROJECT		16290W	AS NOTED FULL SIZE A1
	7-row	7-date	7-description	7-DWN	7-ENG	7-CHK					DRAWING CHECKED:	DATE:				
	6-row	6-date	6-description	6-DWN	6-ENG	6-CHK					ENGINEER:	DATE:				
	5-row	5-date	5-description	5-DWN	5-ENG	5-CHK	INTERIOR DESIGNER:	QUANTITY SURVEYORS:			DESIGN CHECKED:	DATE:	PROJECT DESCRIPTION PROPOSED 2 UNIT ACCOMODATION	DRAWING TITLE Roof & Framing Plan		
	4-row	4-date	4-description	4-DWN	4-ENG	4-CHK										
	3-row	3-date	3-description	3-DWN	3-ENG	3-CHK										
	2-row	2-date	2-description	2-DWN	2-ENG	2-CHK										
	1-row	1-date	1-description	1-DWN	1-ENG	1-CHK										

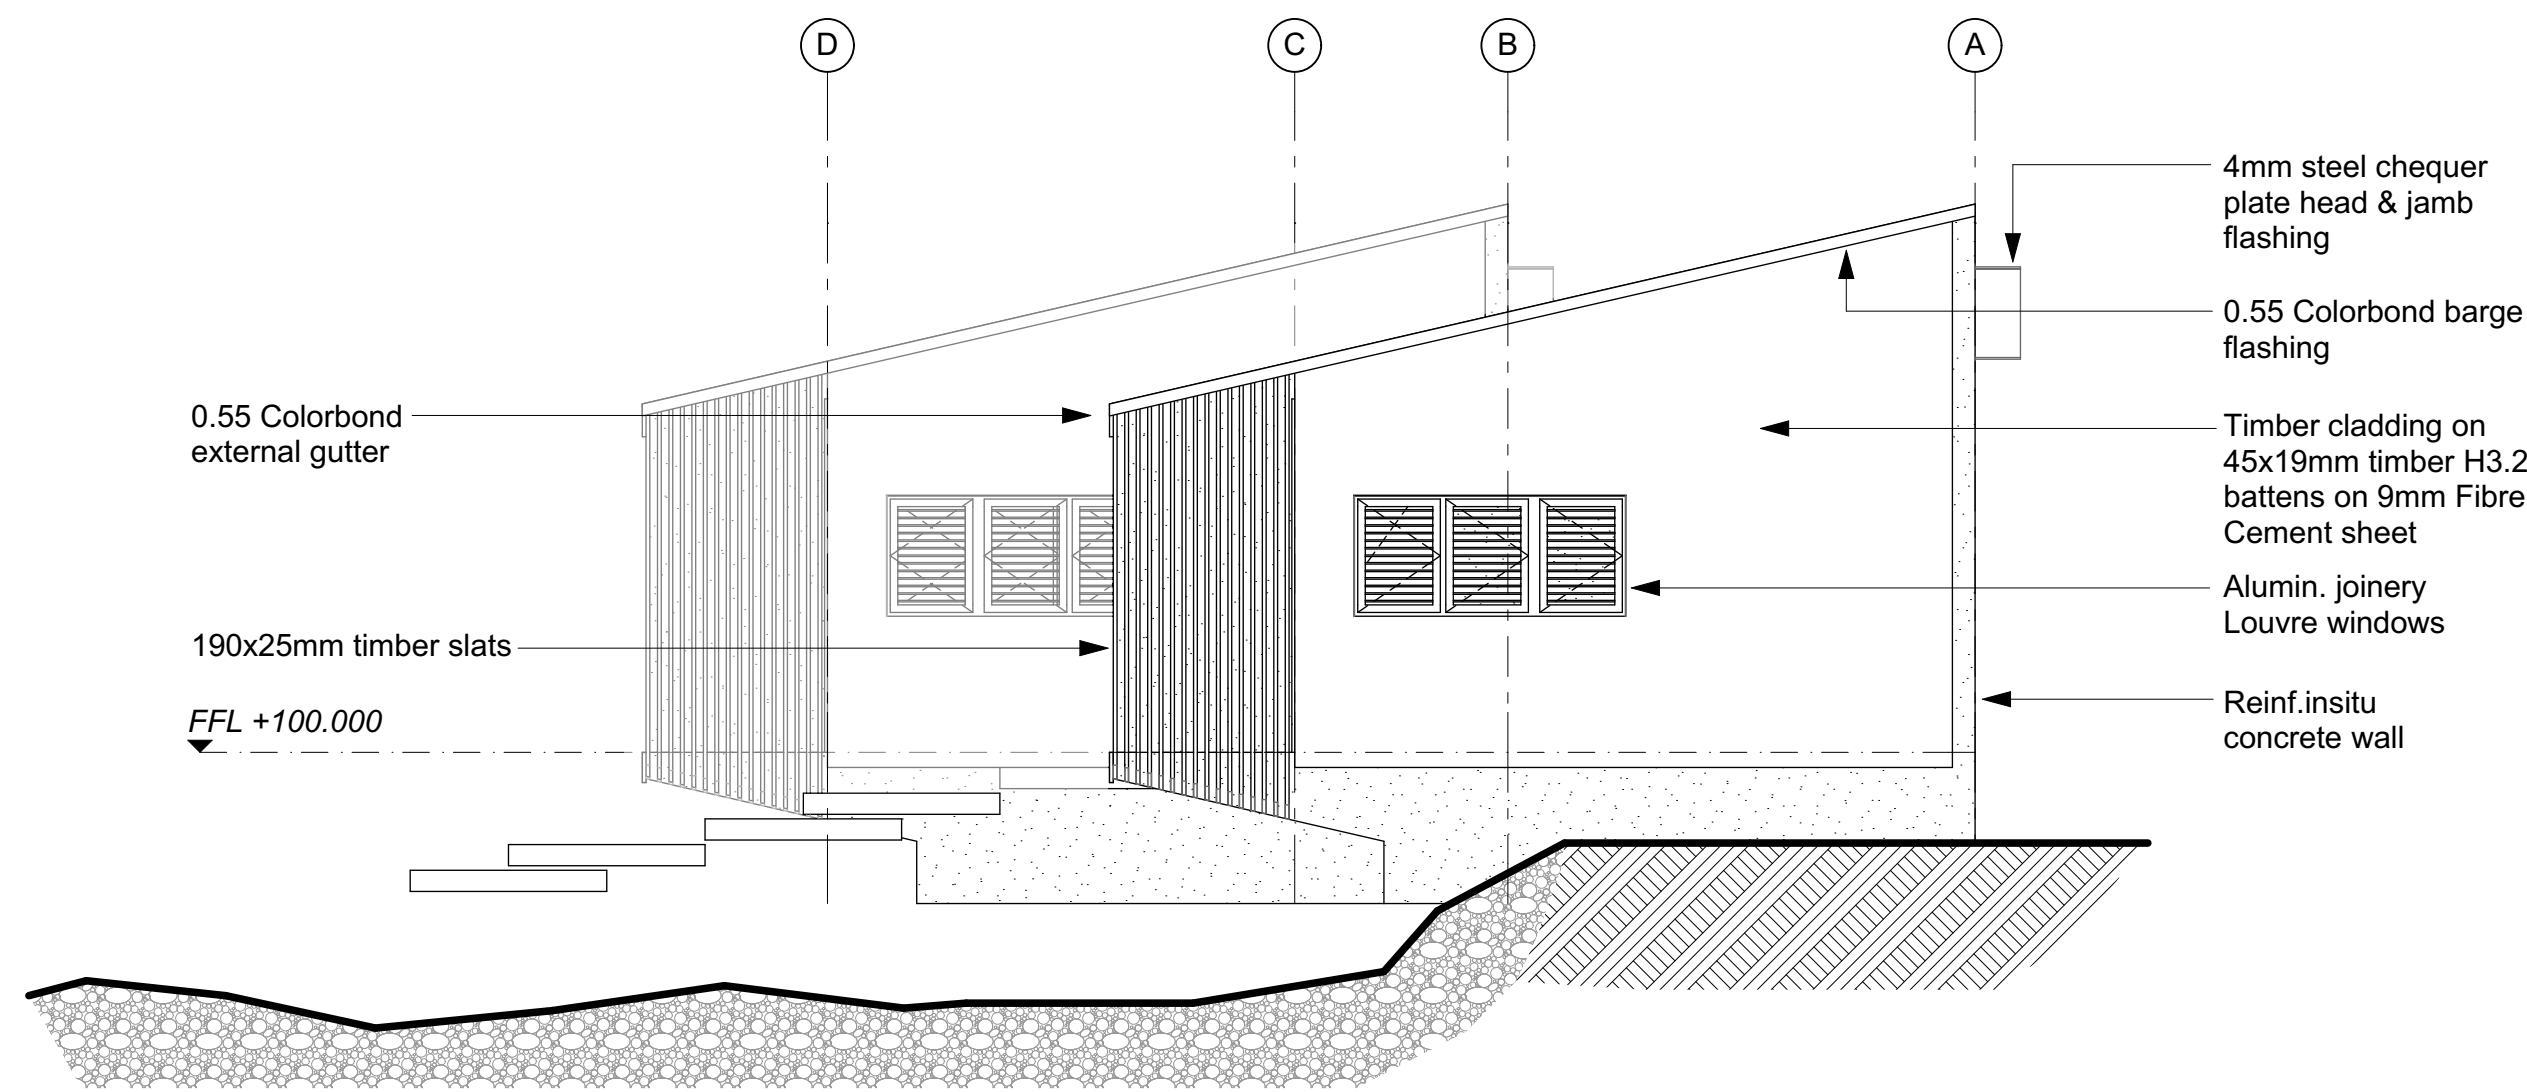


1 EAST ELEVATION
scale1:50

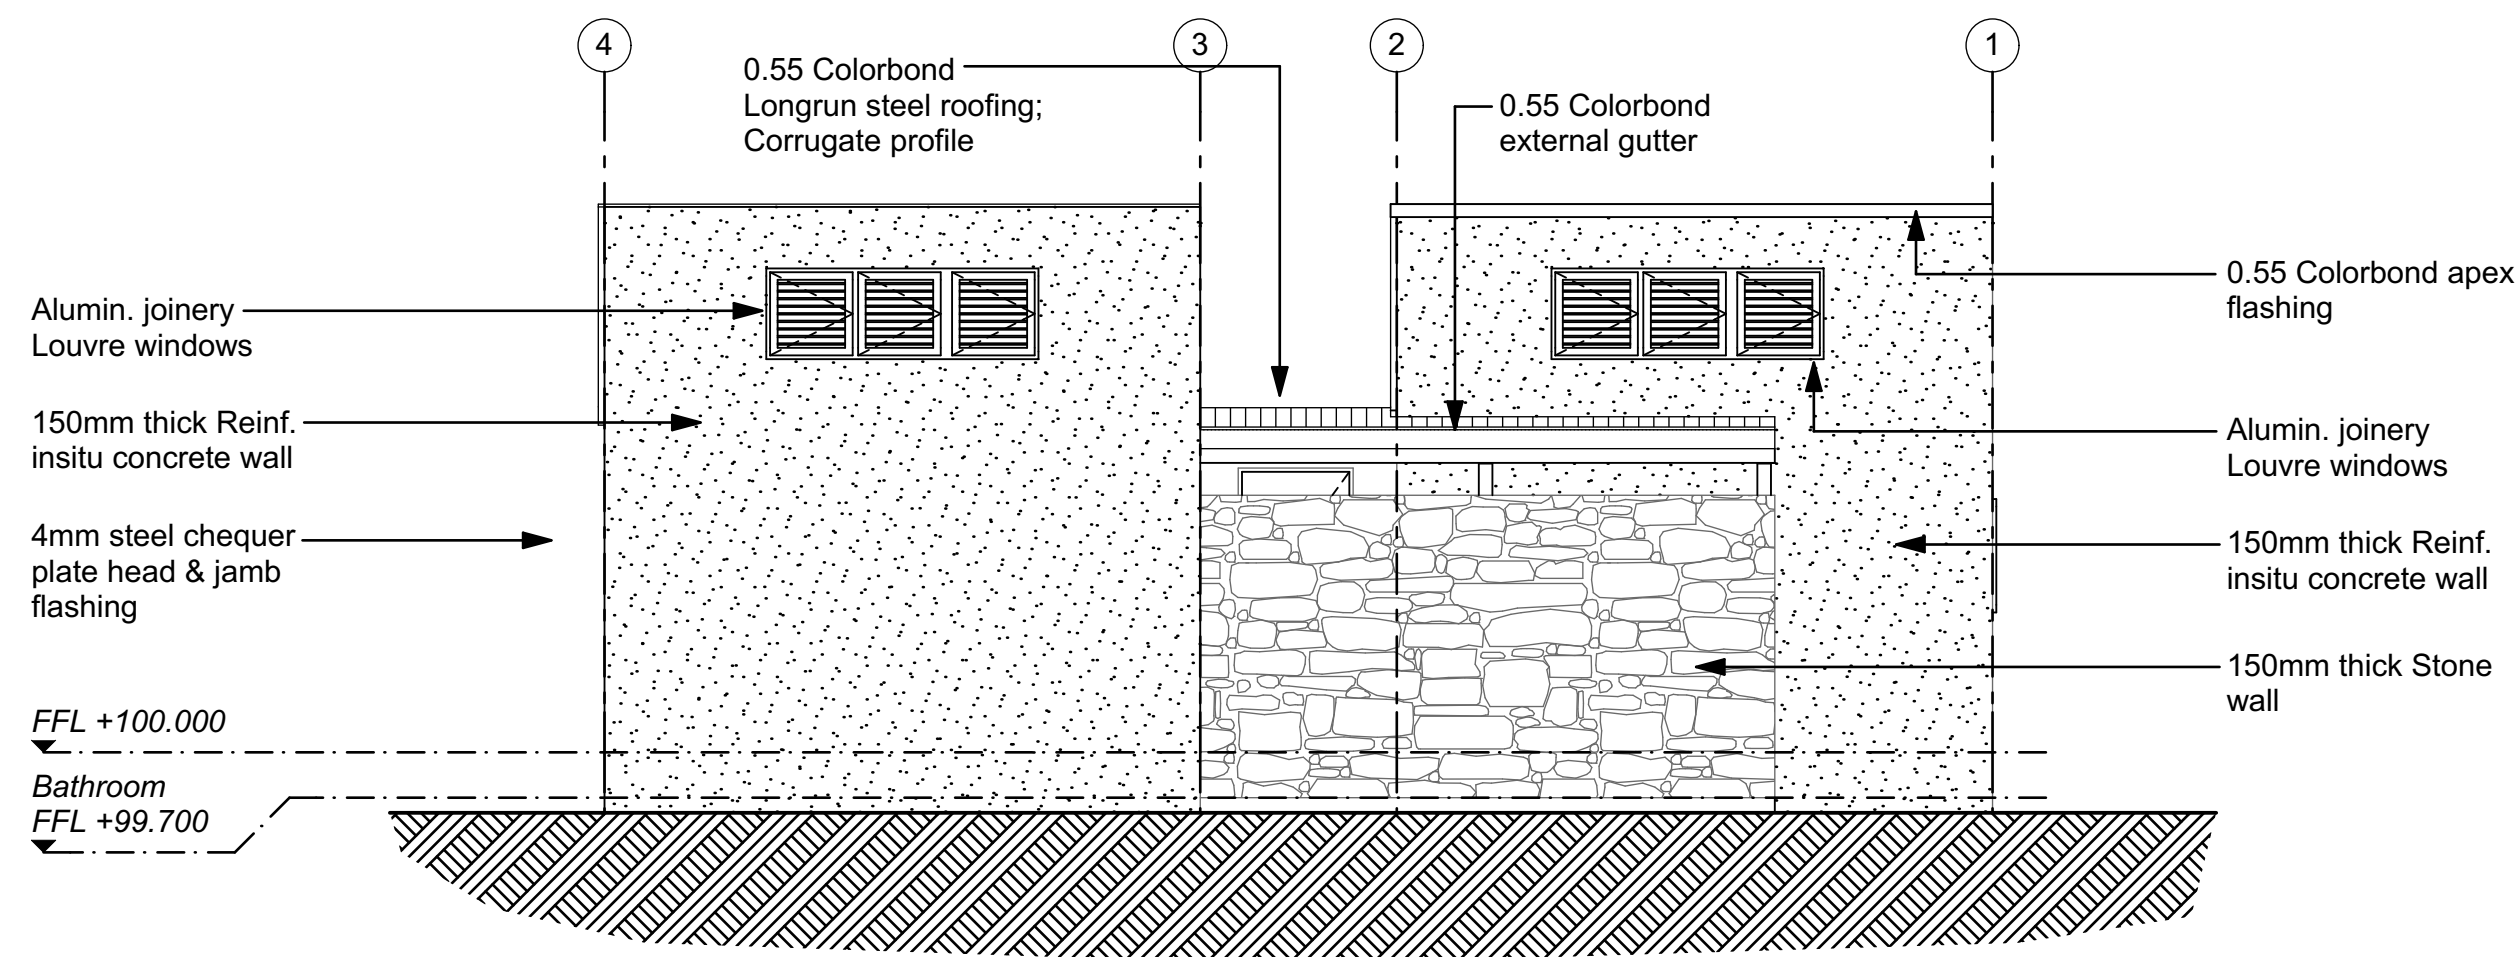

2 NORTH ELEVATION
scale1:50

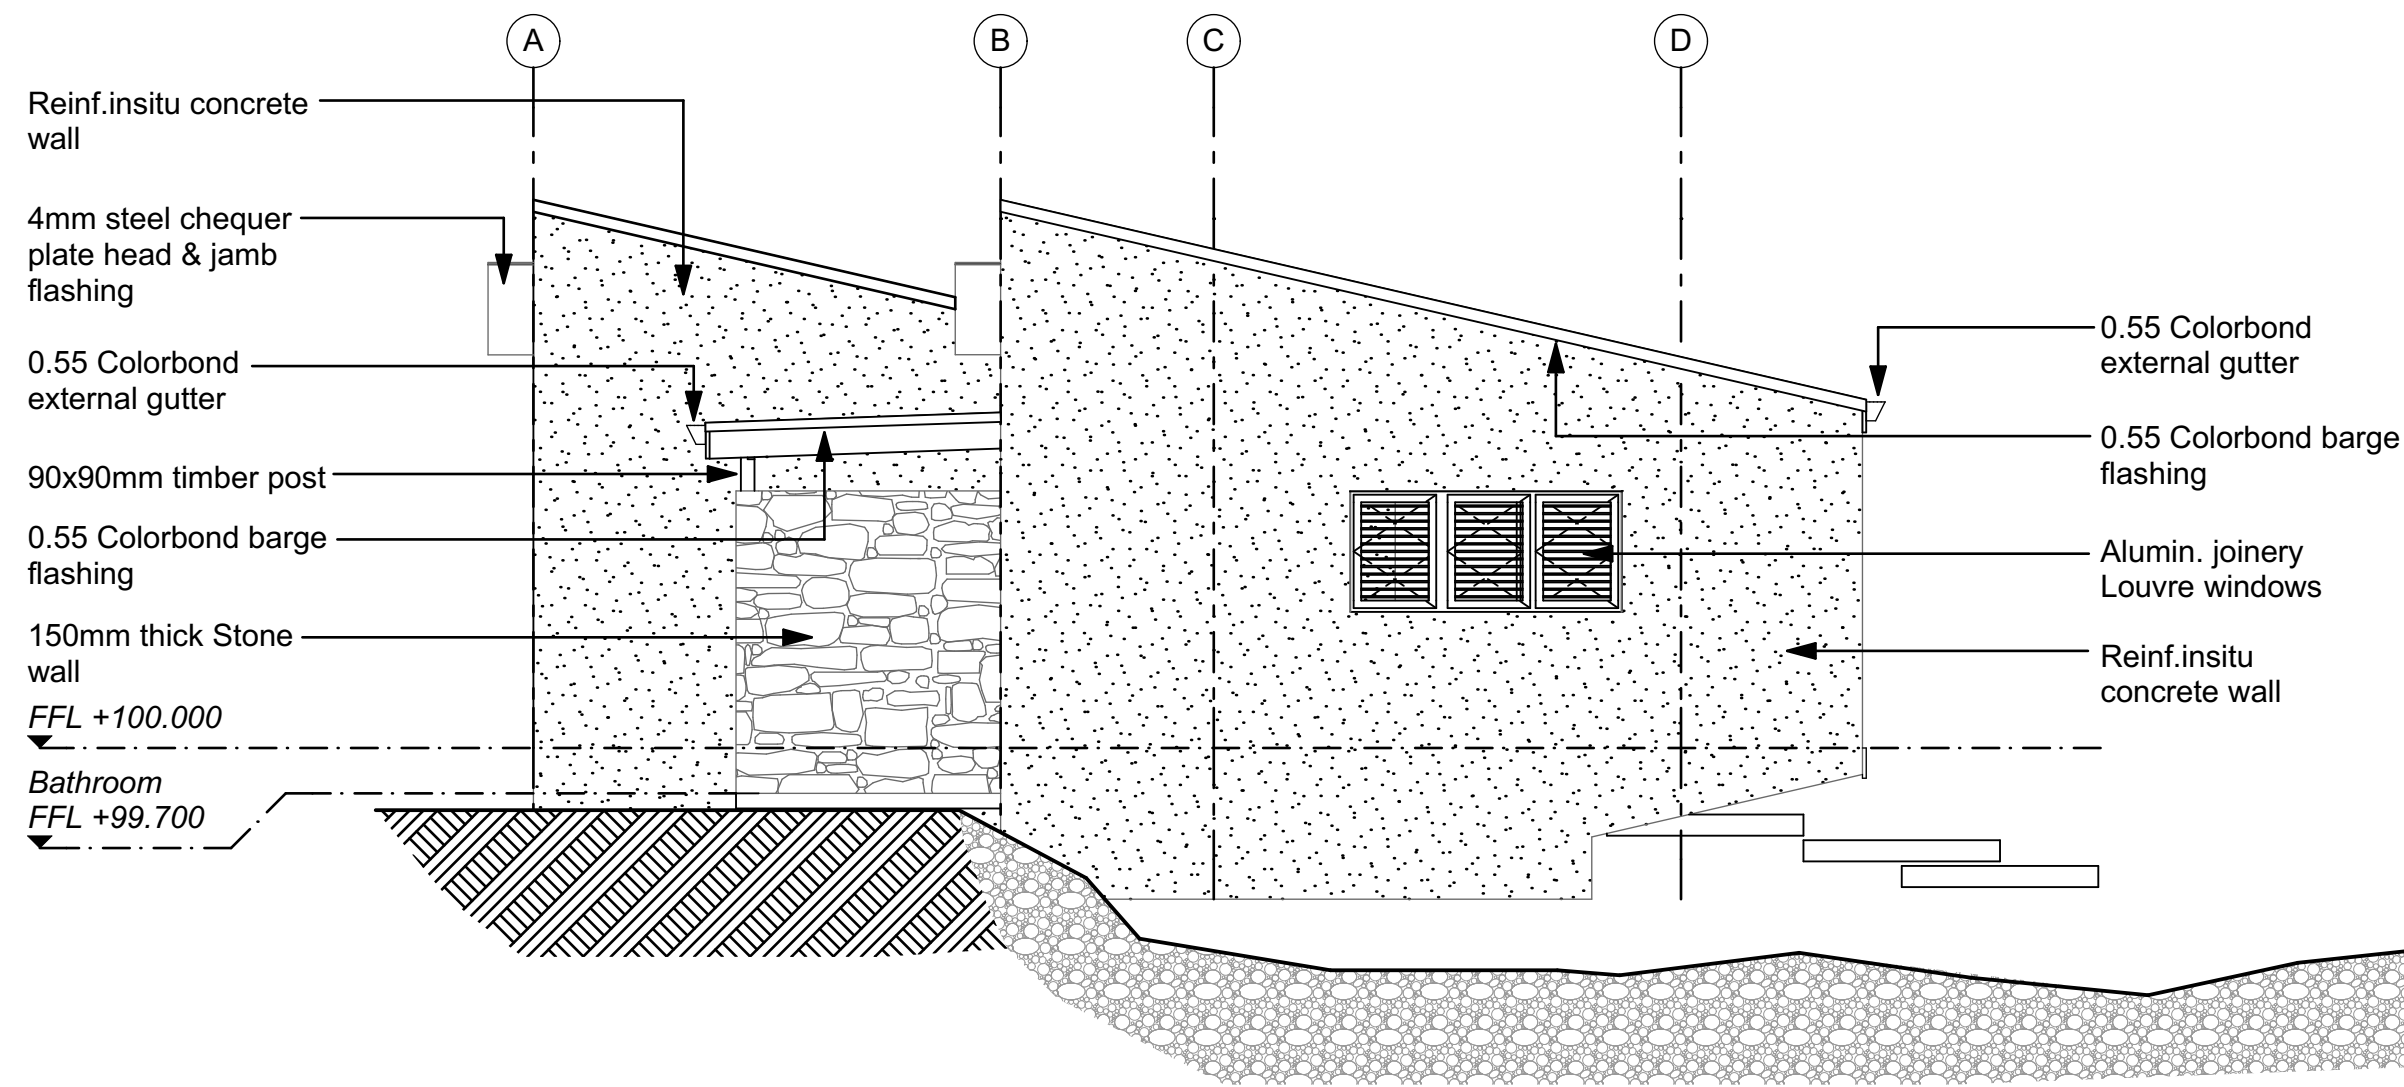


3 WEST ELEVATION
scale1:50

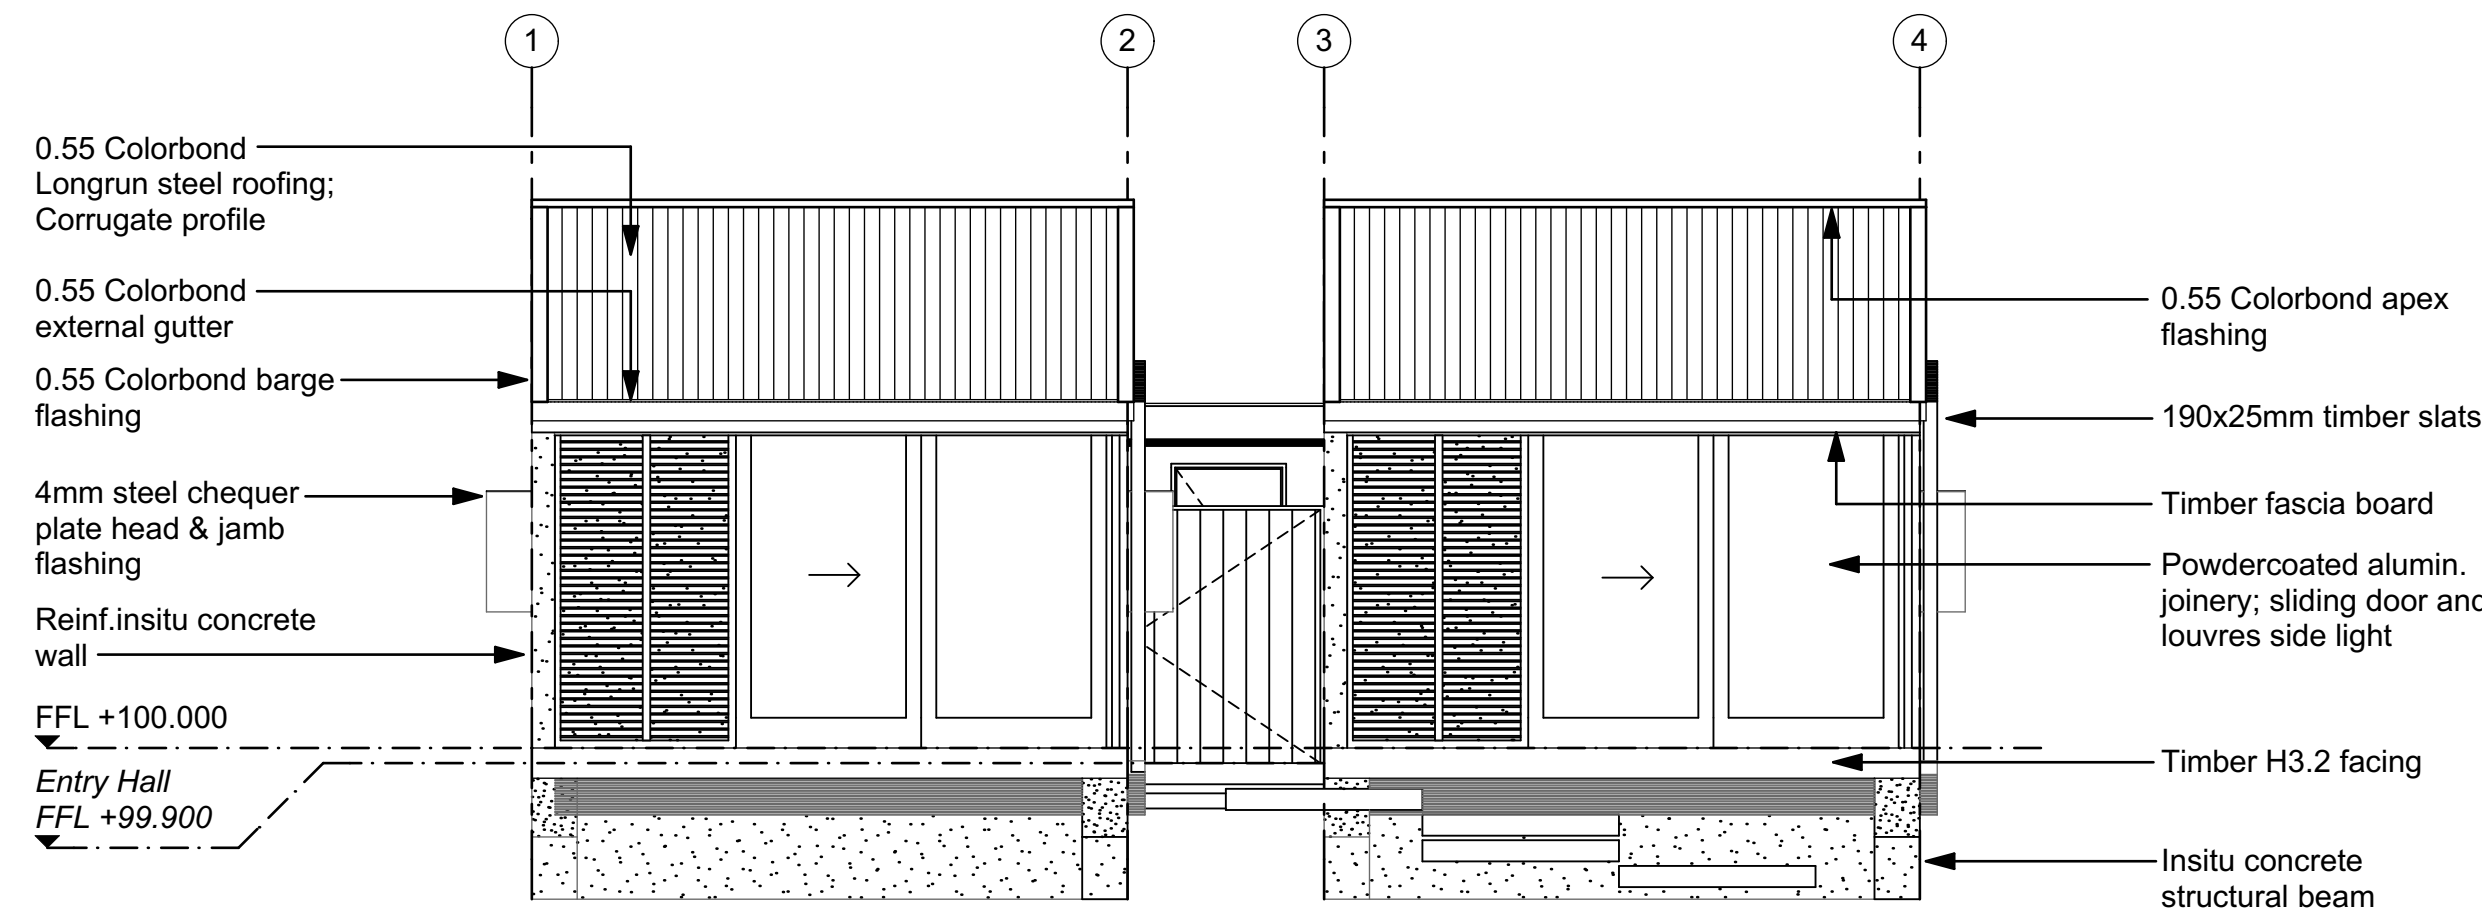


4 SOUTH ELEVATION
scale1:50


REVISIONS	REV	DATE	DESCRIPTION	DWN	ENG	CHK	PROJECT TEAM		CLIENT	<div>Kramer Ausenco PROFESSIONAL PROJECT MANAGERS ENGINEERS - SURVEYORS - ARCHITECTS</div>	QUALITY		PROJECT NAME		PROJECT No.	SCALE: AS NOTED FULL SIZE A1		
	1	2	3	4	5	6	7	8			9	10	GEF TOURISM PROJECT					
	1	2	3	4	5	6	7	8			SAMOAN TOURISM	Phone: (617) 31697410 Email: Web:	PROJECT DESCRIPTION		DRAWING TITLE		DRAWING No. A1.4	REVISION
	1	2	3	4	5	6	7	8					PROPOSED 2 UNIT ACCOMODATION		Elevations			
	1	2	3	4	5	6	7	8					INTERIOR DESIGNER:		QUANTITY SURVEYORS:			
	1	2	3	4	5	6	7	8										
	1	2	3	4	5	6	7	8										
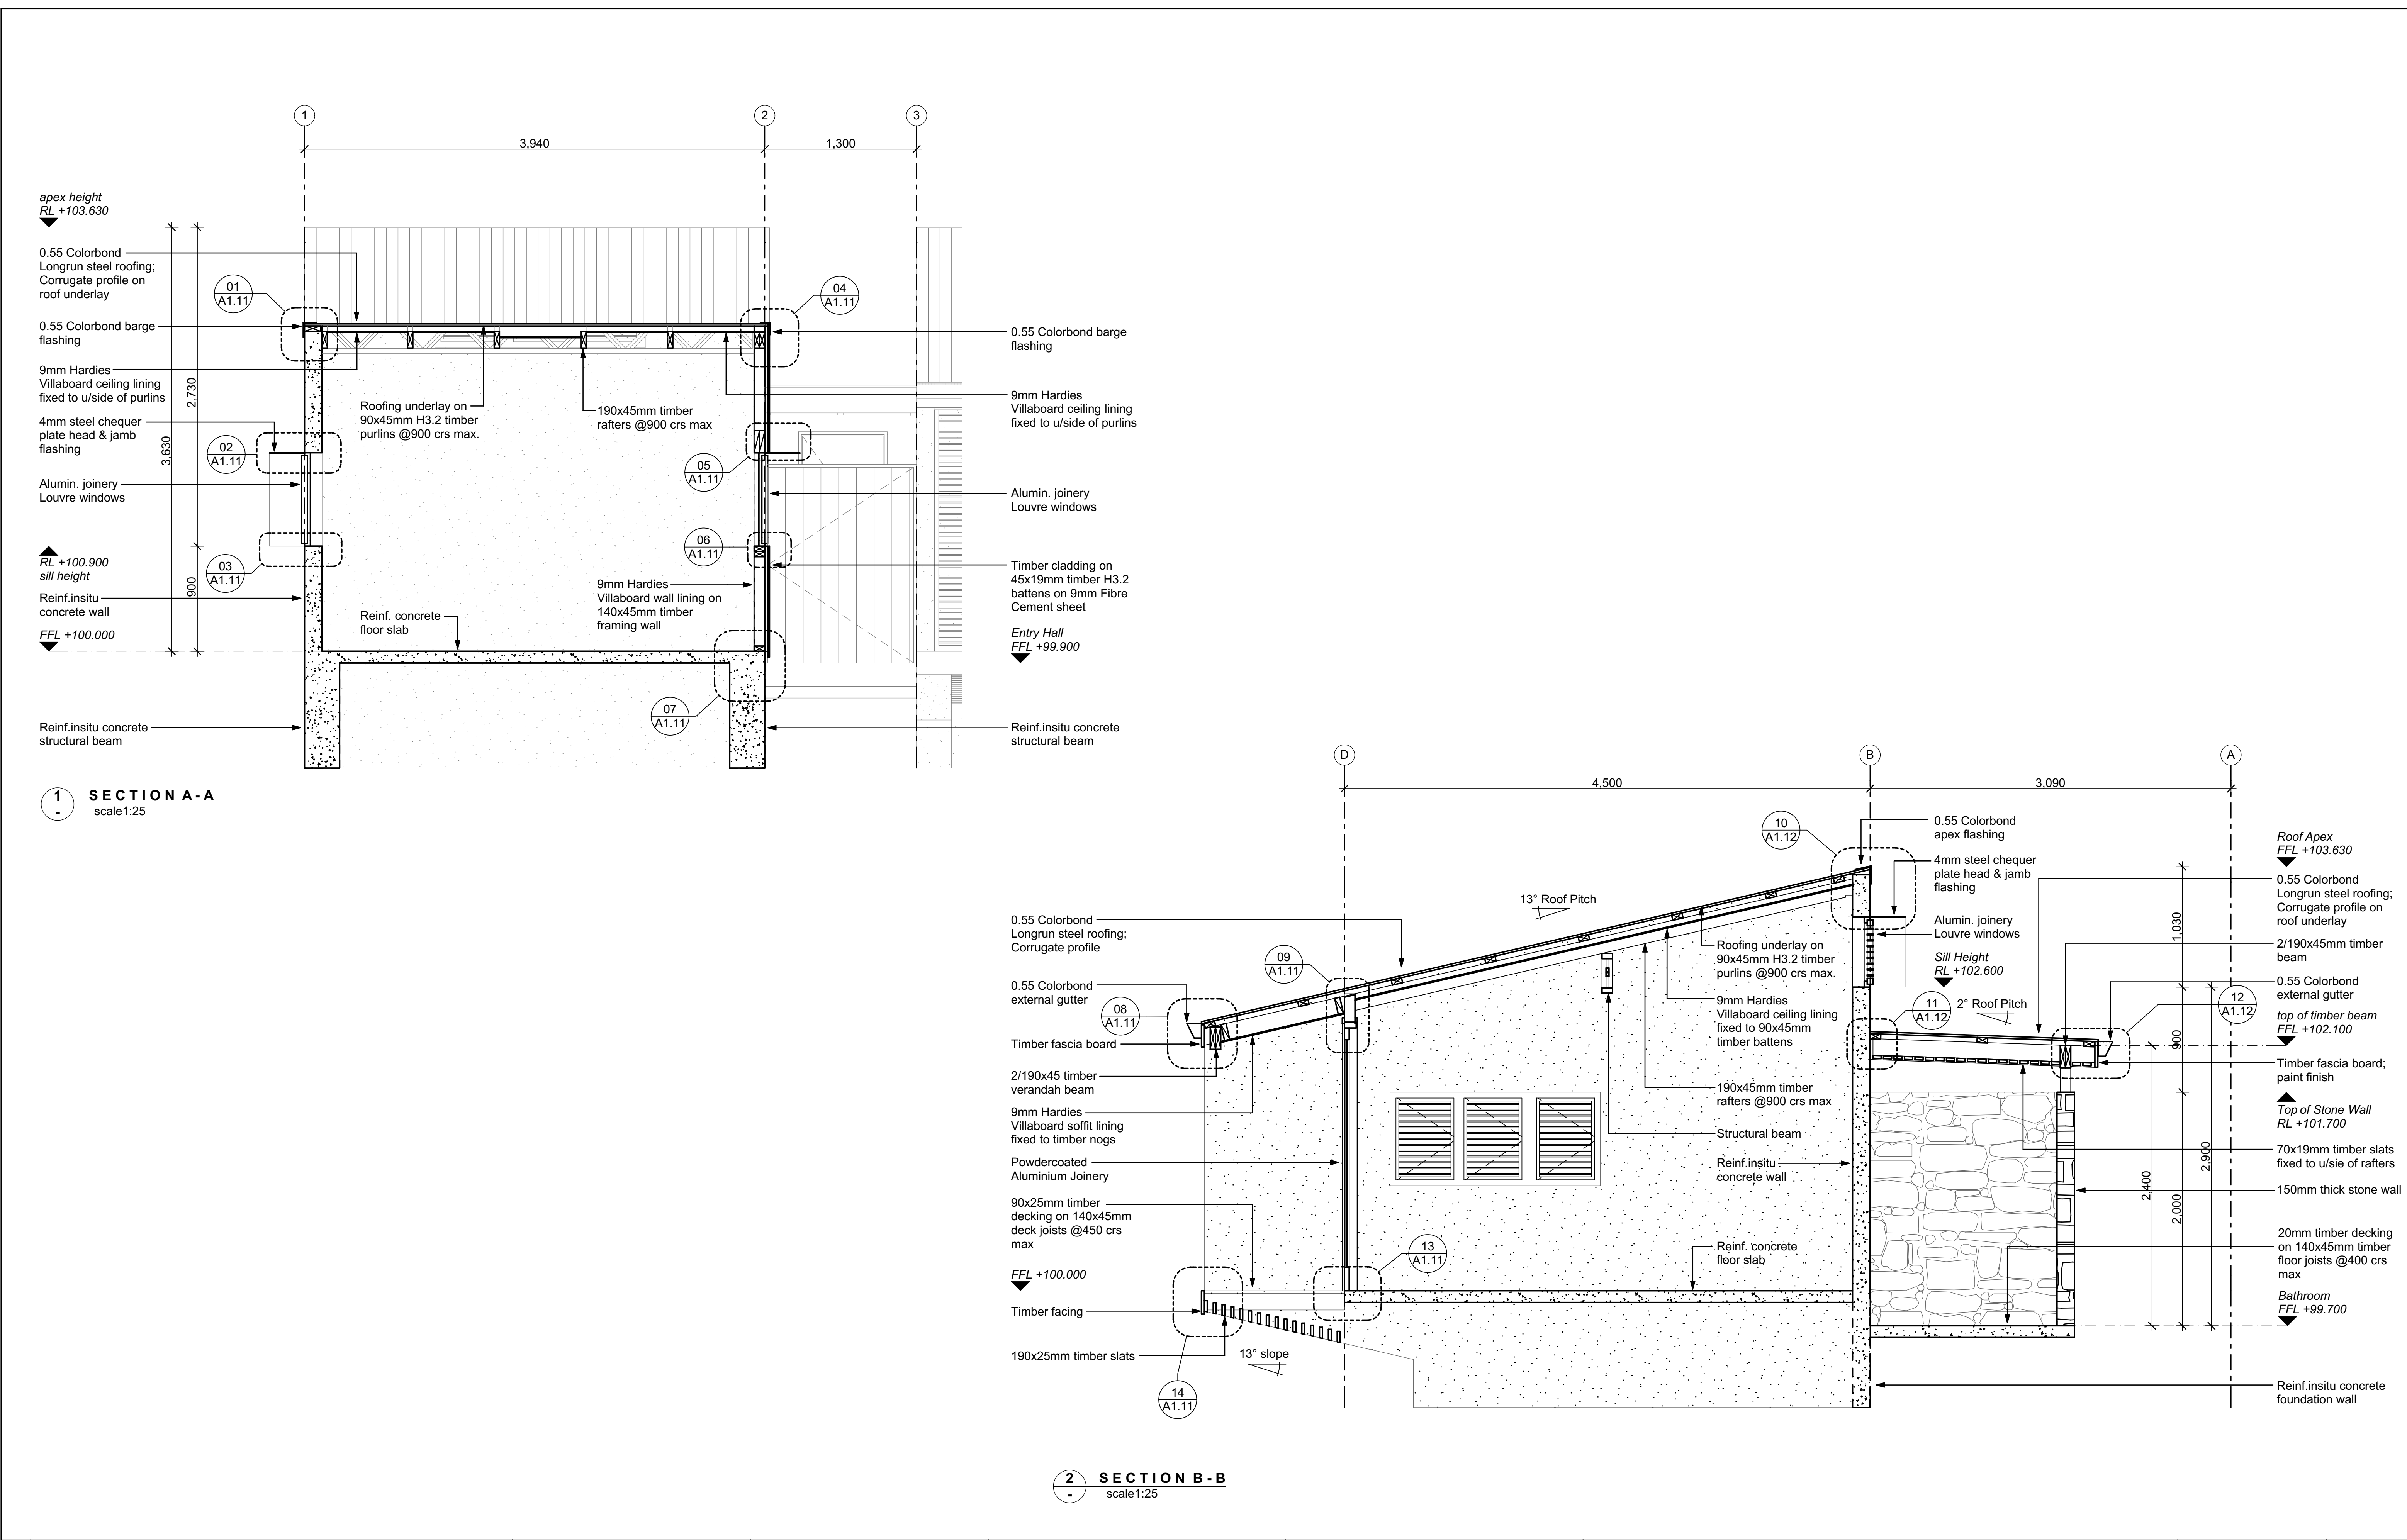

REVISIONS	REV	DATE	DESCRIPTION	DWN	ENG	CHK	PROJECT TEAM		CLIENT	<div>Kramer Ausenco PROFESSIONAL PROJECT MANAGERS ENGINEERS - SURVEYORS - ARCHITECTS</div> <div>Phone: (617) 31697410 Email: Web:</div>	QUALITY		PROJECT NAME		PROJECT No. 16290W	SCALE: AS NOTED FULL SIZE A1
	rev	2-date	2-description	2-DWN	2-ENG	2-CHK	PROJECT MANAGERS:	SERVICES:			DRAWN:	DATE:	GEF TOURISM PROJECT			
	rev	7-date	7-description	7-DWN	7-ENG	7-CHK					DRAWING CHECKED:	DATE:				
	rev	6-date	6-description	6-DWN	6-ENG	6-CHK	INTERIOR DESIGNER:	QUANTITY SURVEYORS:			ENGINEER:	DATE:	PROJECT DESCRIPTION			
	rev	5-date	5-description	5-DWN	5-ENG	5-CHK					DESIGN CHECKED:	DATE:	PROPOSED 2 UNIT ACCOMODATION			
	rev	4-date	4-description	4-DWN	4-ENG	4-CHK							Sections			
	rev	3-date	3-description	3-DWN	3-ENG	3-CHK										
	rev	2-date	2-description	2-DWN	2-ENG	2-CHK										
	rev	1-date	1-description	1-DWN	1-ENG	1-CHK										
											DIRECTOR/MANAGER	DATE:				

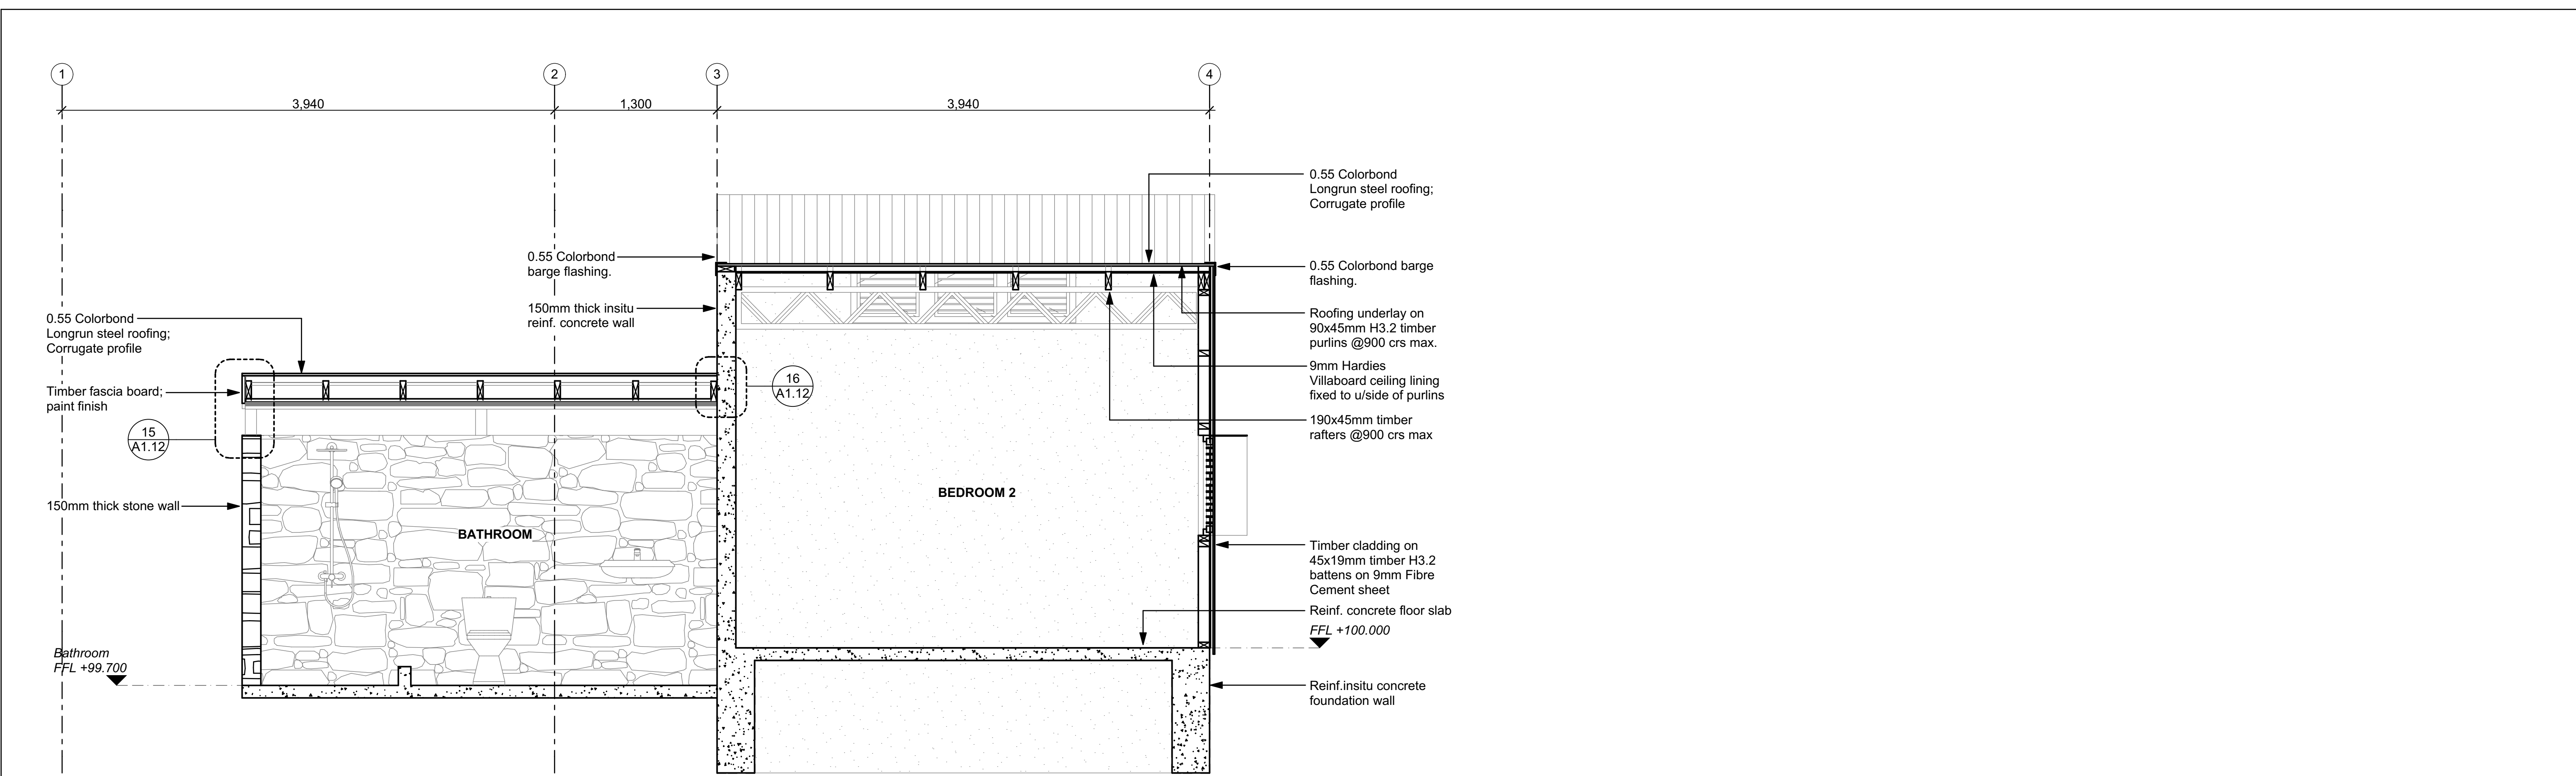


1 SECTION C - C
scale 1:25

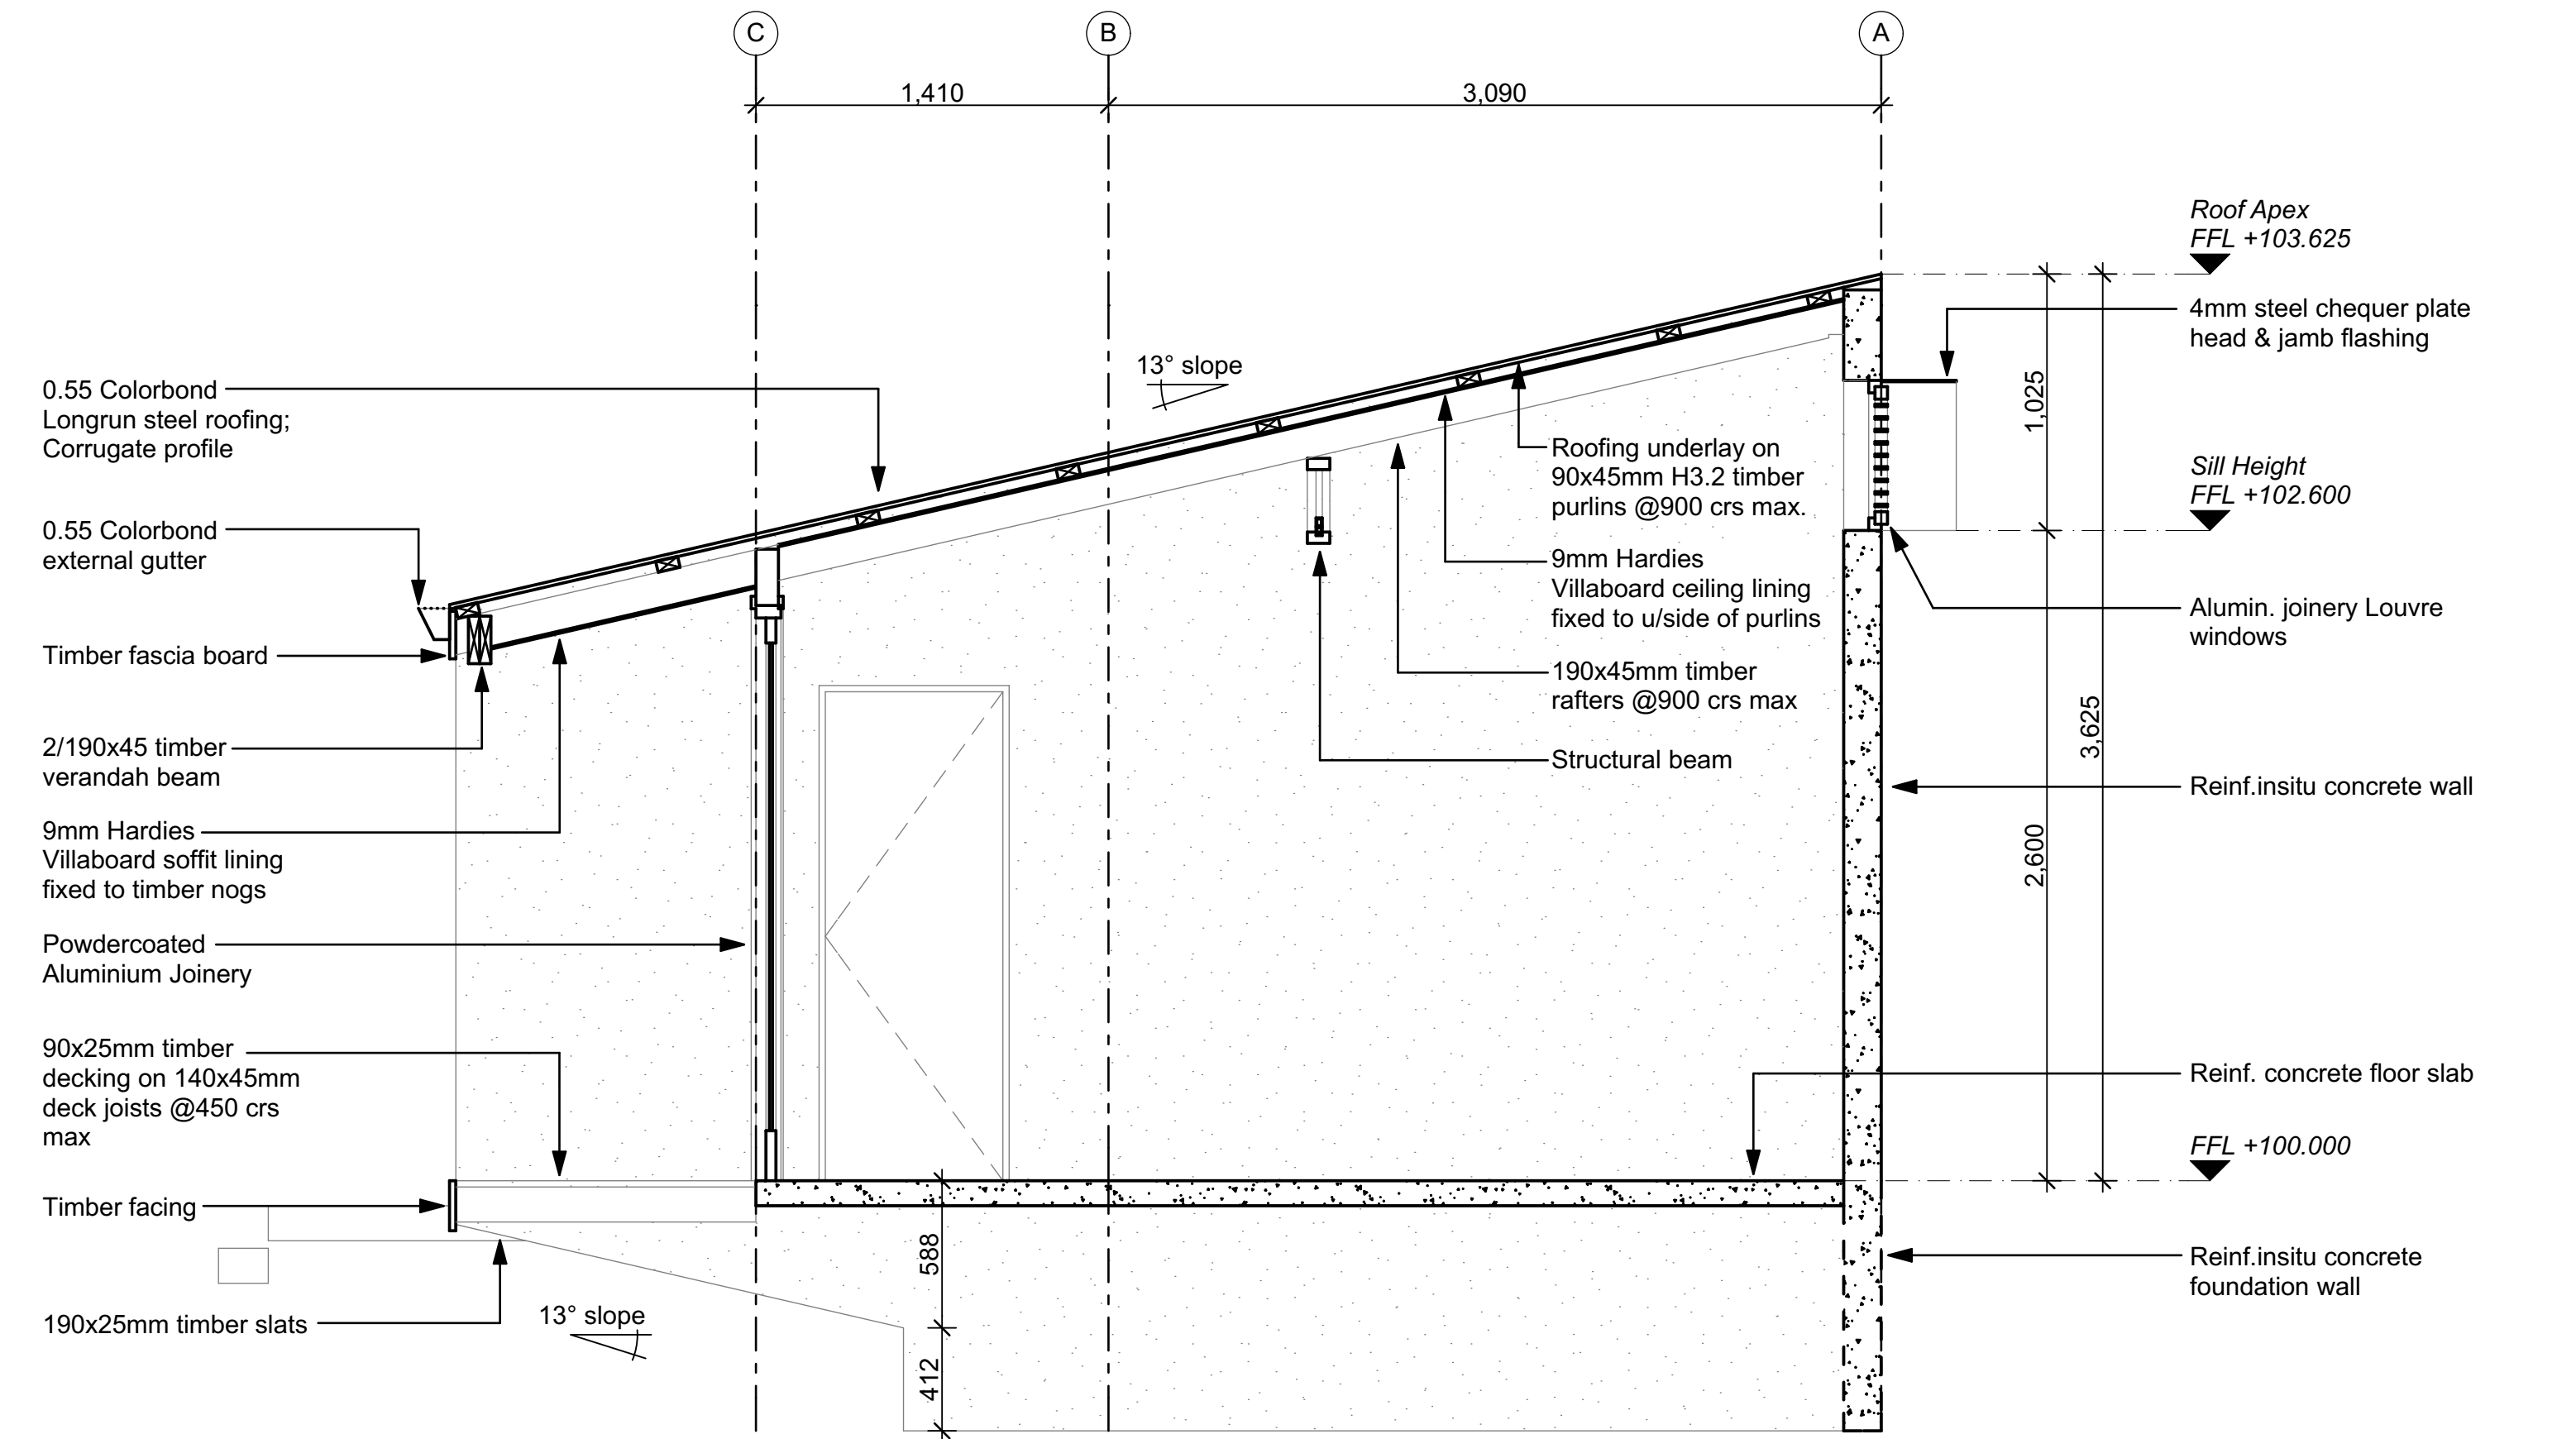

2 SECTION D - D
scale 1:25

REVISIONS	REV	DATE	DESCRIPTION	DWN	ENG	CHK	PROJECT MANAGERS:		CLIENT SAMOAN TOURISM	<div>Kramer Ausenco PROFESSIONAL PROJECT MANAGERS ENGINEERS - SURVEYORS - ARCHITECTS</div> <div>Phone: (617) 31697410 Email: Web:</div>	QUALITY		PROJECT NAME		PROJECT No.	SCALE:
	rev	2-date	2-description	2-DWN	2-ENG	2-CHK	SERVICES:				DRAWN:	DATE:	GEF TOURISM PROJECT		16290W	AS NOTED FULL SIZE A1
	rev	7-date	7-description	7-DWN	7-ENG	7-CHK					DRAWING CHECKED:	DATE:				
	rev	6-date	6-description	6-DWN	6-ENG	6-CHK	INTERIOR DESIGNER:	QUANTITY SURVEYORS:			ENGINEER:	DATE:	PROJECT DESCRIPTION	DRAWING TITLE	DRAWING No.	REVISION
	rev	5-date	5-description	5-DWN	5-ENG	5-CHK					DESIGN CHECKED:	DATE:	PROPOSED 2 UNIT ACCOMODATION	Sections		
	rev	4-date	4-description	4-DWN	4-ENG	4-CHK							DIRECTOR/MANAGER	DATE:		
	rev	3-date	3-description	3-DWN	3-ENG	3-CHK										
	rev	2-date	2-description	2-DWN	2-ENG	2-CHK										
	rev	1-date	1-description	1-DWN	1-ENG	1-CHK										

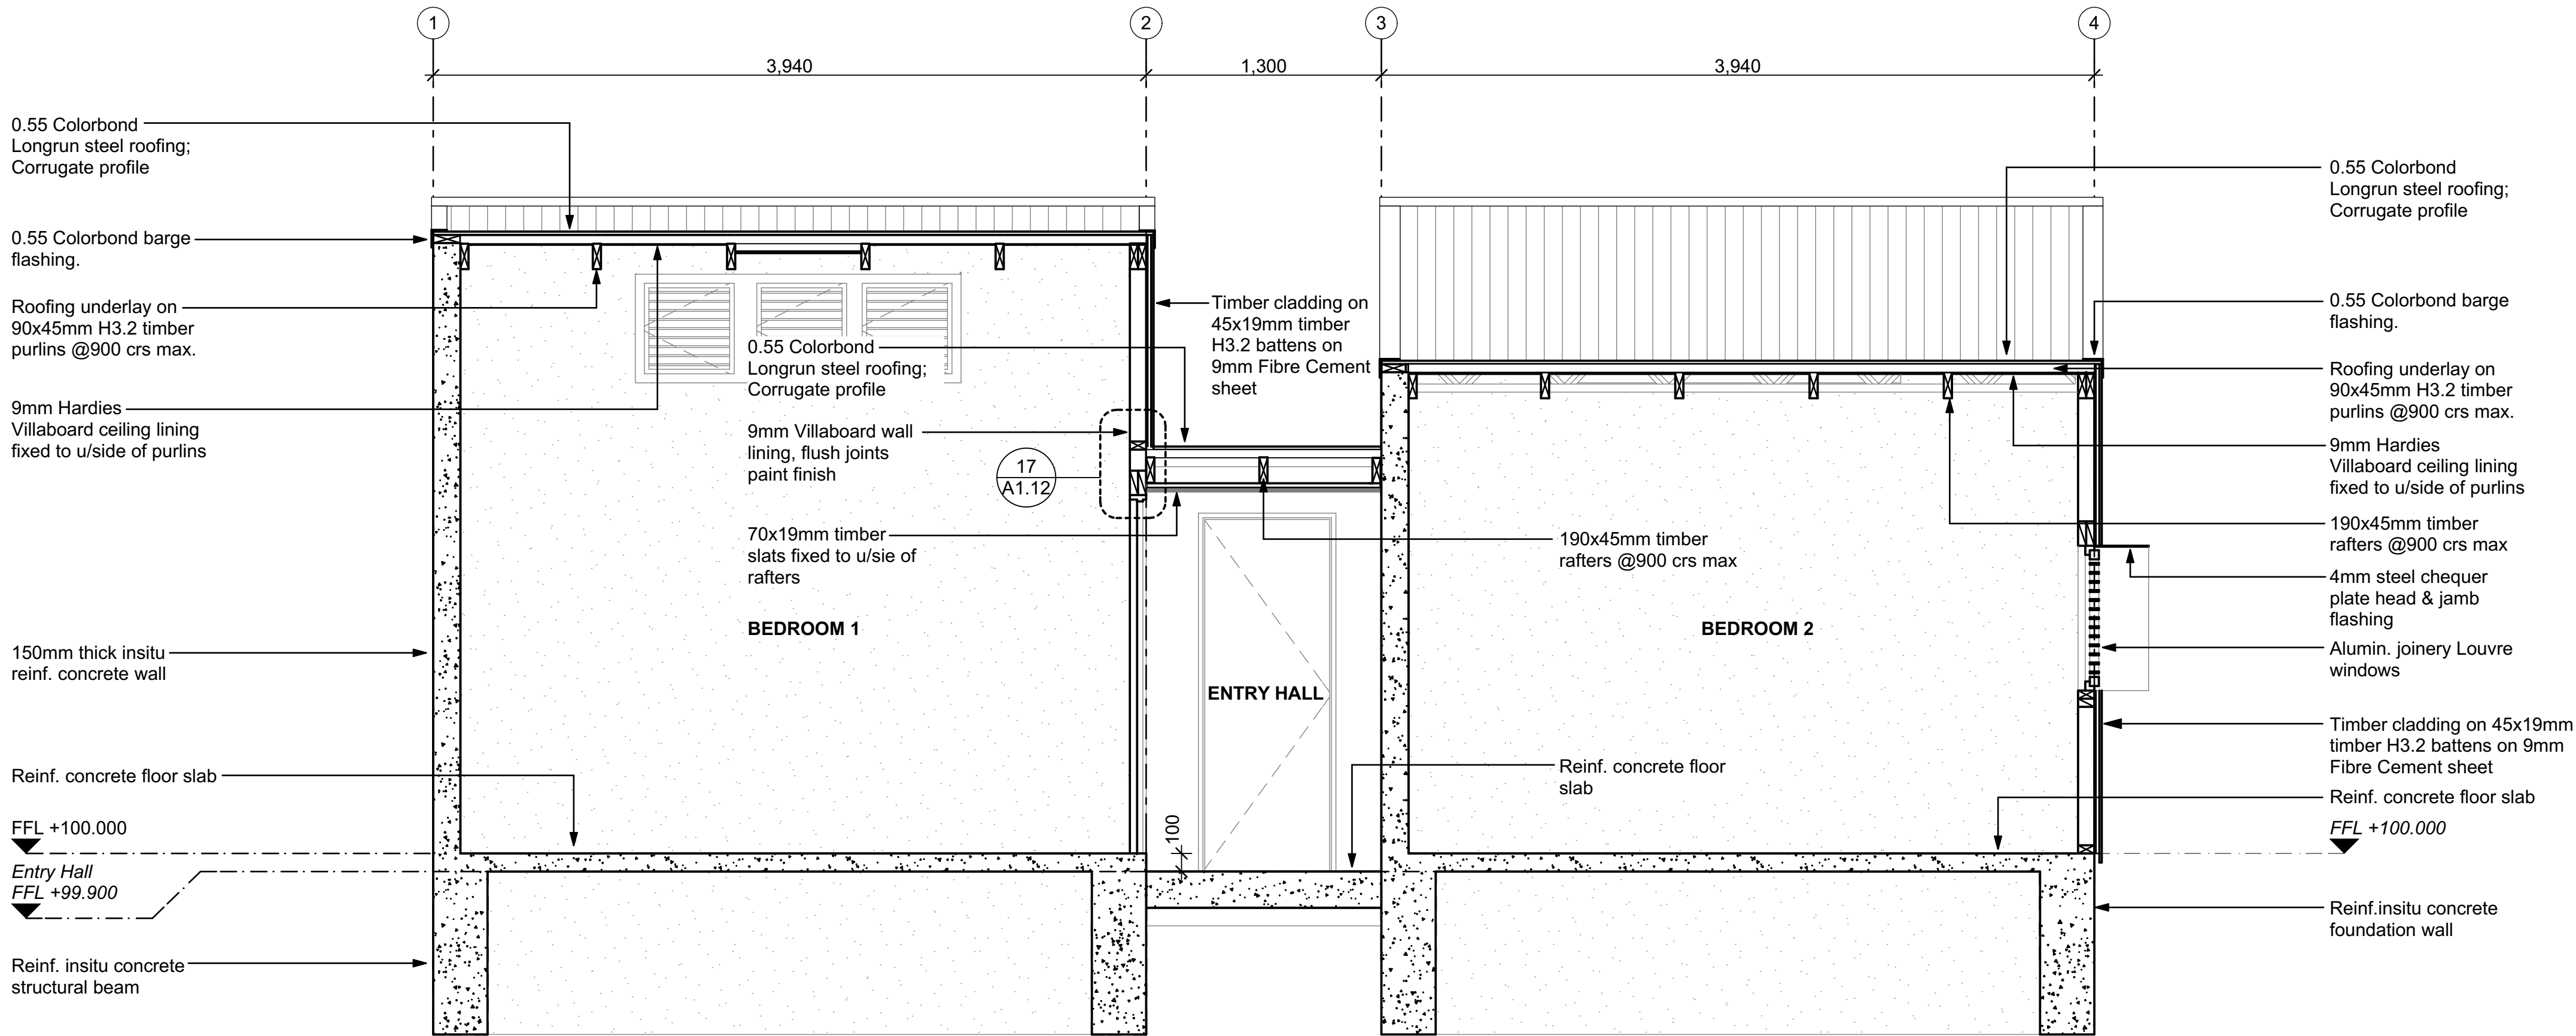


1 SECTION E-E
scale 1:25


REVISIONS	REV	DATE	DESCRIPTION	DWN	ENG	CHK	PROJECT TEAM		CLIENT	<div>Kramer Ausenco PROFESSIONAL PROJECT MANAGERS ENGINEERS - SURVEYORS - ARCHITECTS</div>	QUALITY		PROJECT NAME		PROJECT No.	SCALE:
	rev	2-date	2-description	2-DWN	2-ENG	2-CHK	PROJECT MANAGERS:	SERVICES:	SAMOAN TOURISM		DRAWN:	DATE:	GEF TOURISM PROJECT		16290W	AS NOTED FULL SIZE A1
	rev	7-date	7-description	7-DWN	7-ENG	7-CHK				INTERIOR DESIGNER:	QUANTITY SURVEYORS:	DRAWING CHECKED:	DATE:	PROJECT DESCRIPTION PROPOSED 2 UNIT ACCOMODATION		
	rev	6-date	6-description	6-DWN	6-ENG	6-CHK	Phone: (617) 31697410 Email: Web:	ENGINEER:	DATE:							
	rev	5-date	5-description	5-DWN	5-ENG	5-CHK		DESIGN CHECKED:	DATE:							
	rev	4-date	4-description	4-DWN	4-ENG	4-CHK		DIRECTOR/MANAGER	DATE:							
	rev	3-date	3-description	3-DWN	3-ENG	3-CHK										
	rev	2-date	2-description	2-DWN	2-ENG	2-CHK										
rev	1-date	1-description	1-DWN	1-ENG	1-CHK											



REVISIONS	REV	DATE	DESCRIPTION	DWN	ENG	CHK	PROJECT TEAM		CLIENT	<div><div><div>Kramer Ausenco</div><div>PROFESSIONAL PROJECT MANAGERS</div><div>ENGINEERS - SURVEYORS - ARCHITECTS</div></div><div>Phone: (617) 31697410 Email: Web:</div></div>	QUALITY		PROJECT NAME		PROJECT No.	SCALE:				
	1-REV	1-DATE	1-DESCRIPTION	1-DWN	1-ENG	1-CHK	PROJECT MANAGERS:	SERVICES:			DRAWN:	DATE:	GEF TOURISM PROJECT		16290W	AS NOTED FULL SIZE A1				
	2-REV	2-DATE	2-DESCRIPTION	2-DWN	2-ENG	2-CHK					DRAWING CHECKED:	DATE:								
	3-REV	3-DATE	3-DESCRIPTION	3-DWN	3-ENG	3-CHK	INTERIOR DESIGNER:	QUANTITY SURVEYORS:			ENGINEER:	DATE:	PROJECT DESCRIPTION PROPOSED 2 UNIT ACCOMODATION	DRAWING TITLE Bathroom Details	DRAWING No. A1.8	REVISION				
	4-REV	4-DATE	4-DESCRIPTION	4-DWN	4-ENG	4-CHK					DESIGN CHECKED:	DATE:								
	5-REV	5-DATE	5-DESCRIPTION	5-DWN	5-ENG	5-CHK														
	6-REV	6-DATE	6-DESCRIPTION	6-DWN	6-ENG	6-CHK														
	7-REV	7-DATE	7-DESCRIPTION	7-DWN	7-ENG	7-CHK														
	8-REV	8-DATE	8-DESCRIPTION	8-DWN	8-ENG	8-CHK														
	9-REV	9-DATE	9-DESCRIPTION	9-DWN	9-ENG	9-CHK														
10-REV	10-DATE	10-DESCRIPTION	10-DWN	10-ENG	10-CHK															
11-REV	11-DATE	11-DESCRIPTION	11-DWN	11-ENG	11-CHK															

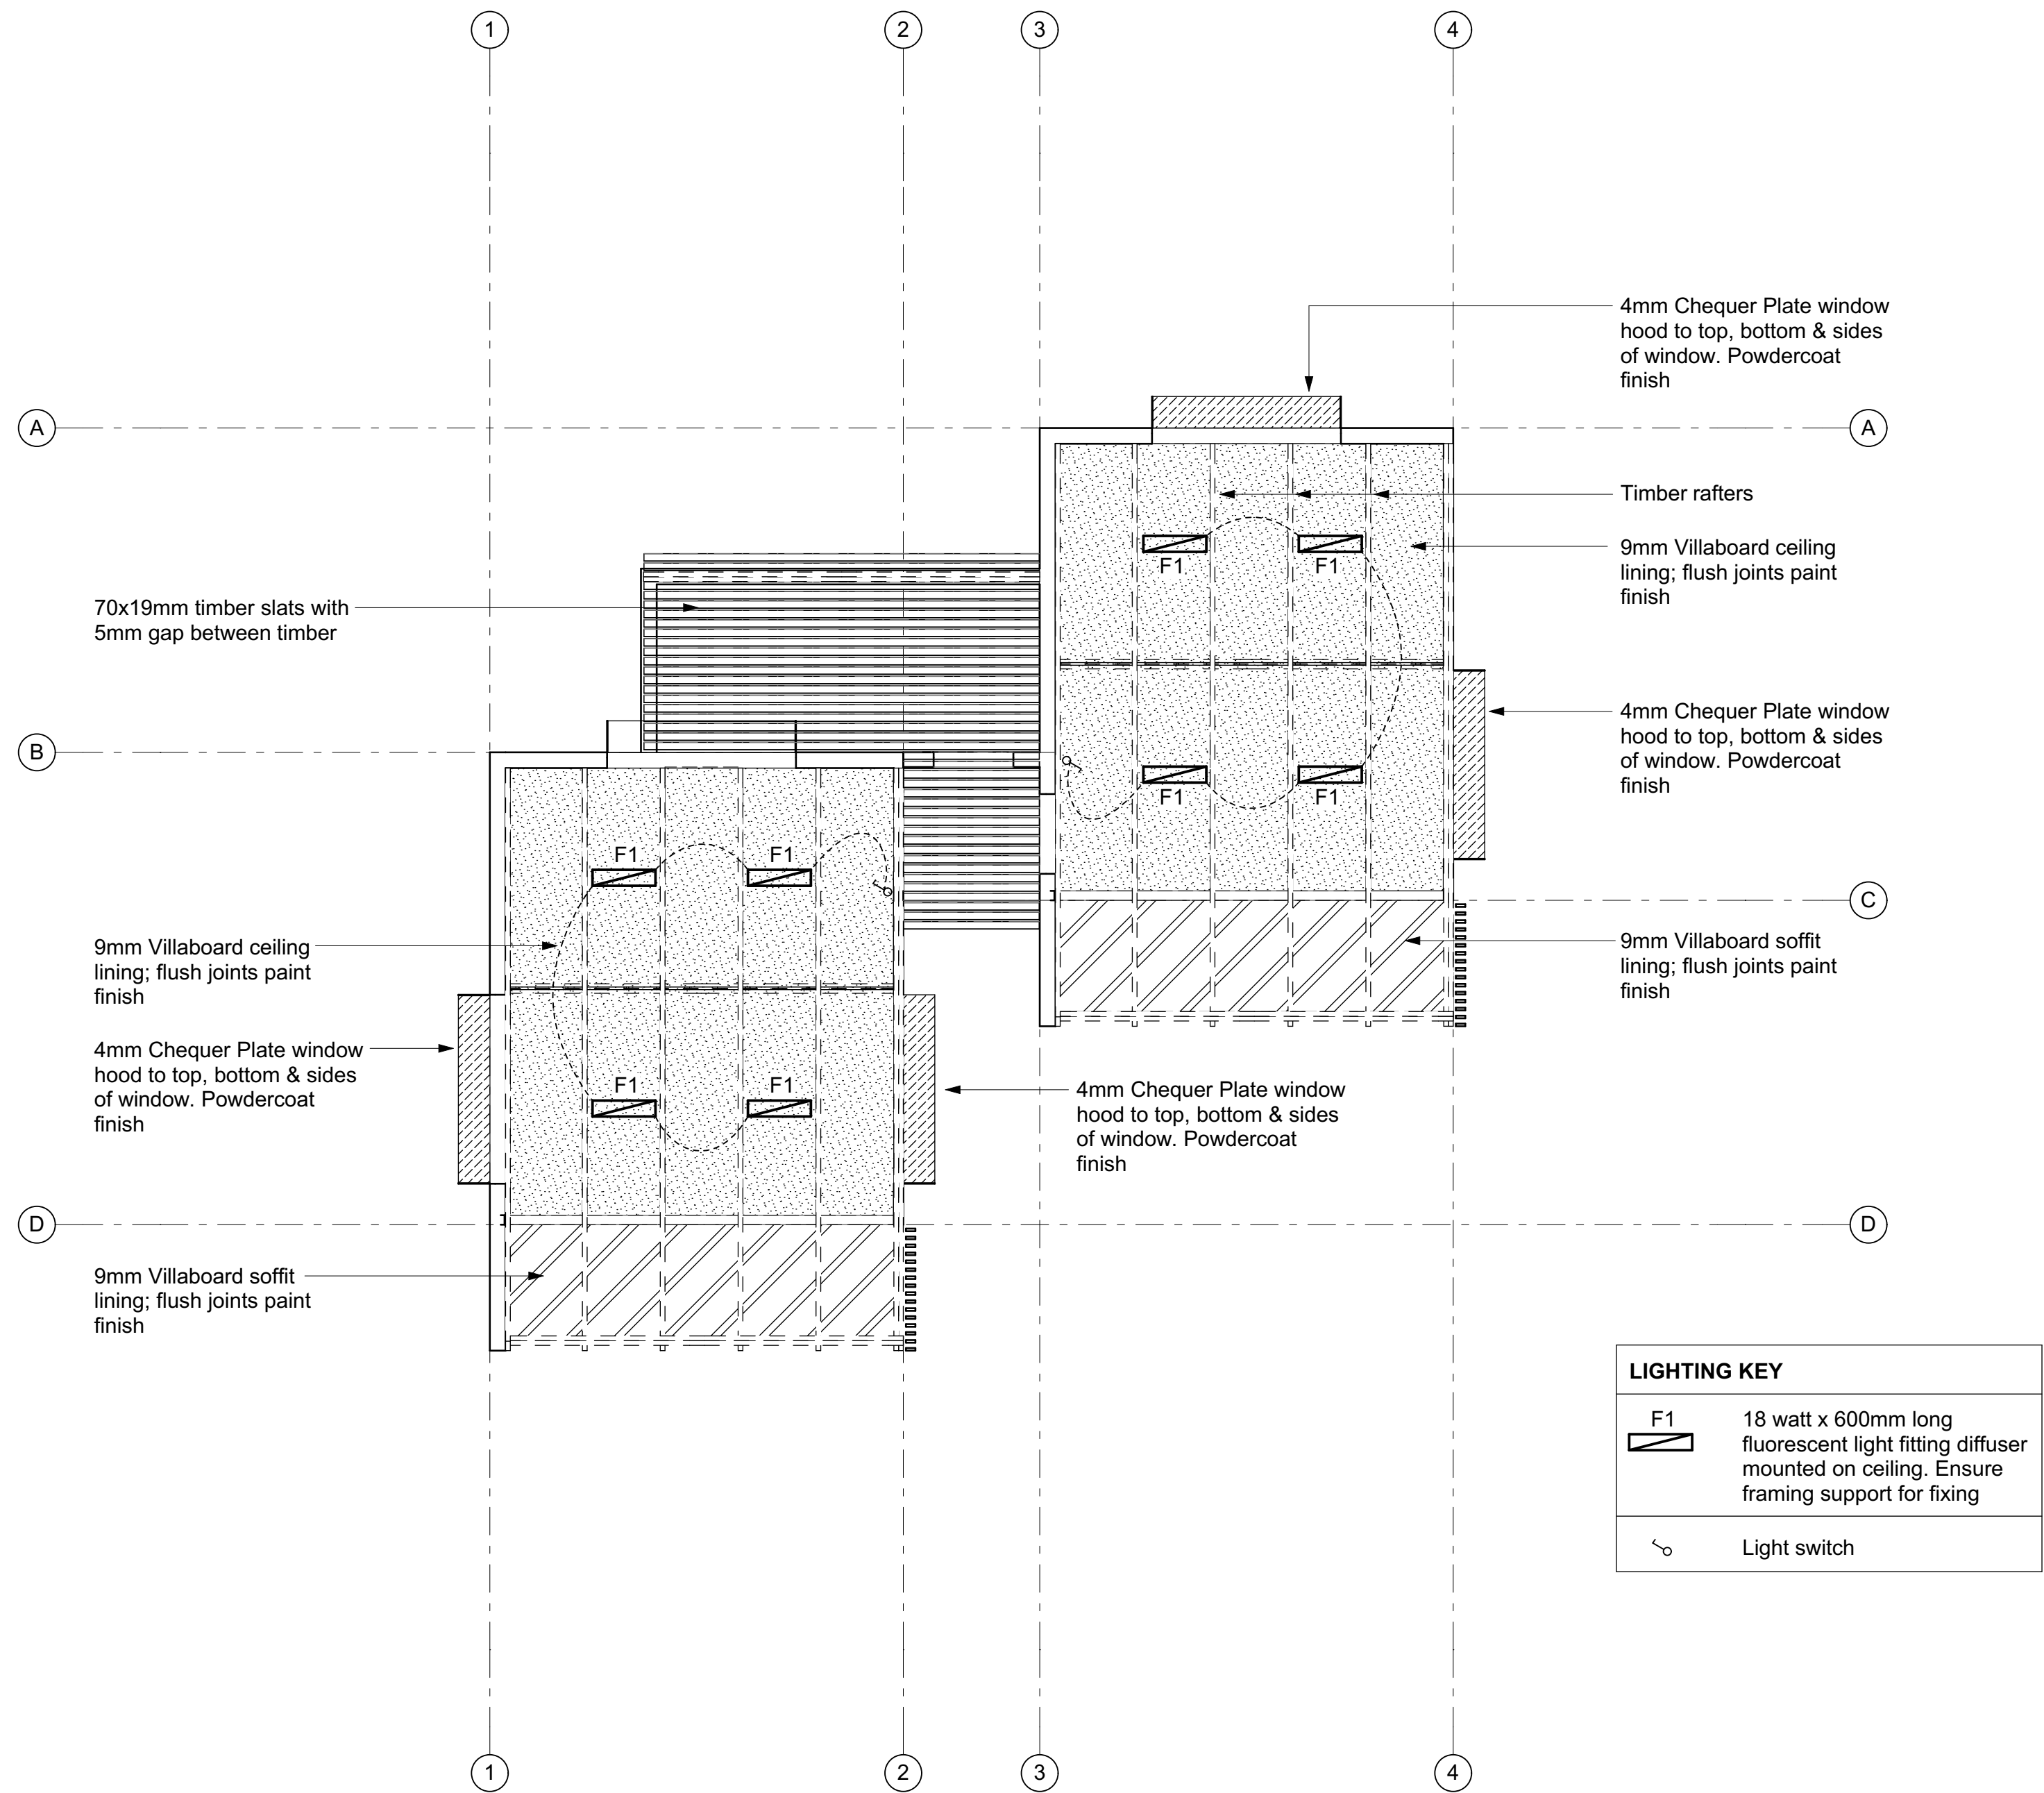

1 REFLECTED CEILING PLAN
scale 1:50




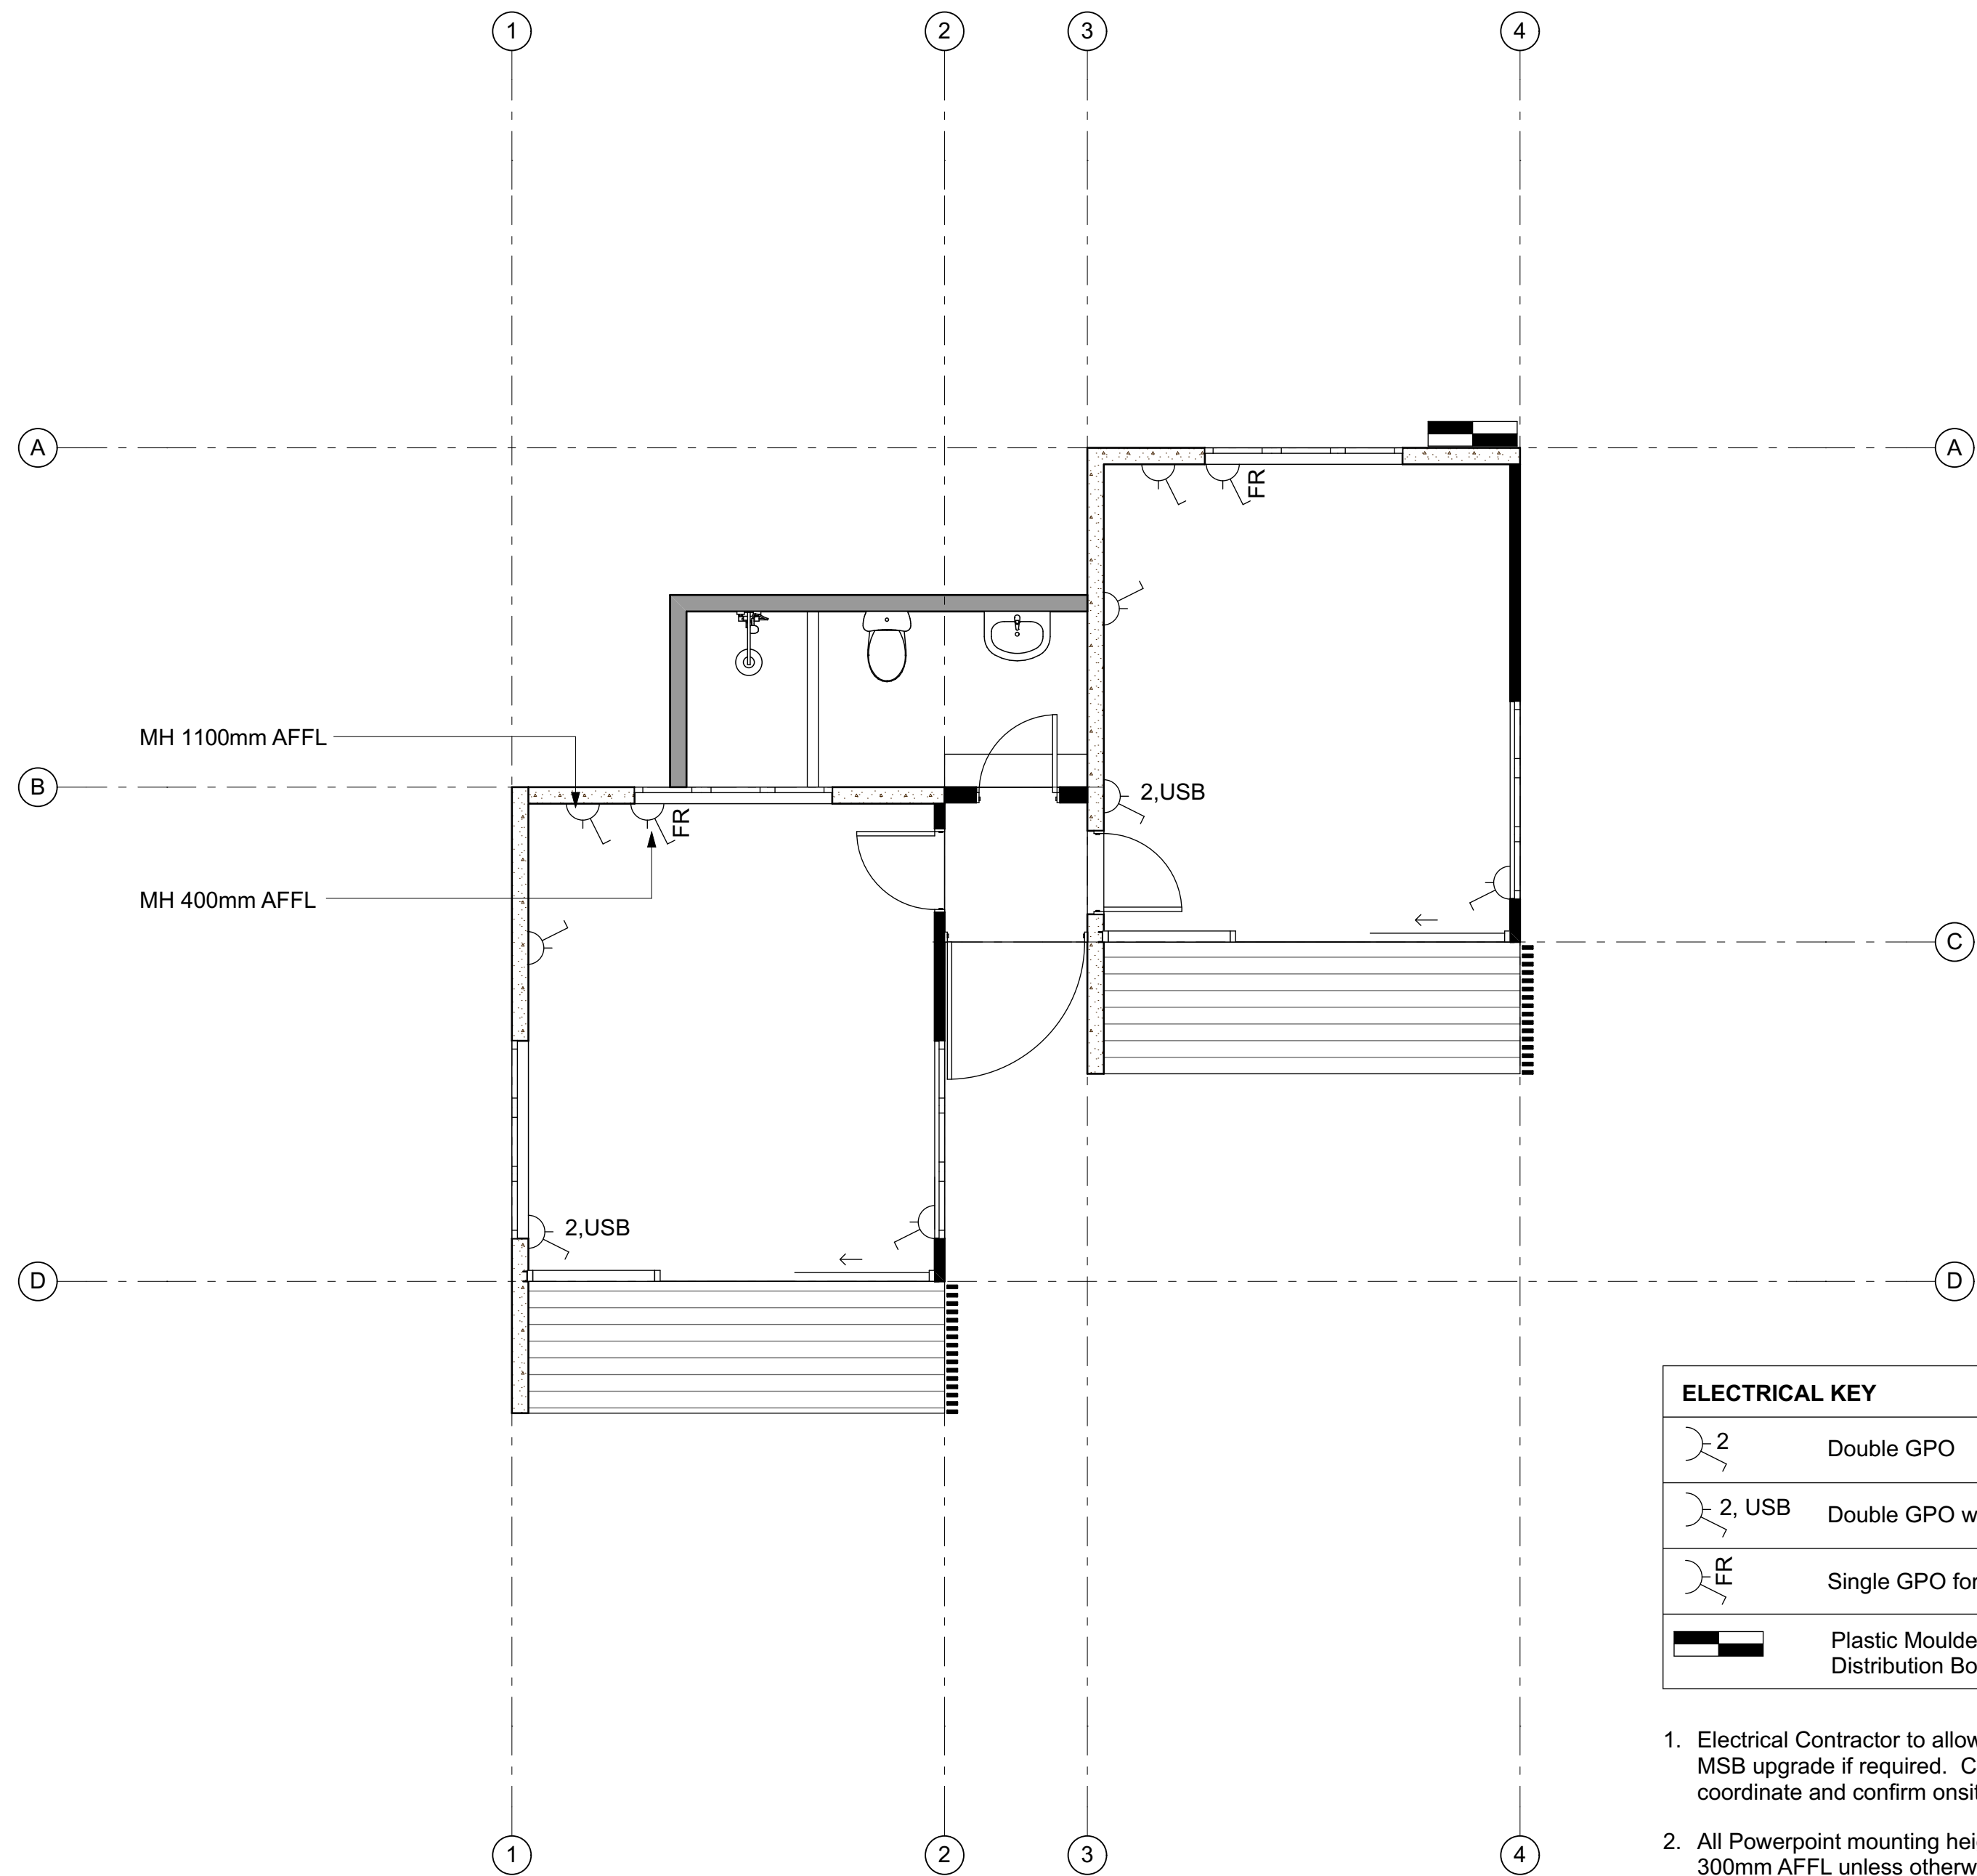










2 ELECTRICAL PLAN
scale 1:50

ELECTRICAL KEY	
	Double GPO
	Double GPO with USB outlet
	Single GPO for fridge
	Plastic Moulded Flushed Distribution Board



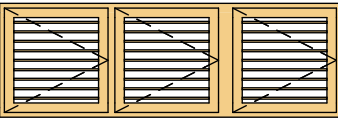
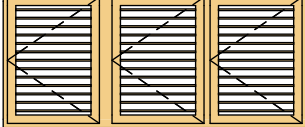
- Electrical Contractor to allow for existing MSB upgrade if required. Contractor to coordinate and confirm onsite
- All Powerpoint mounting heights to be 300mm AFFL unless otherwise stated on the drawings

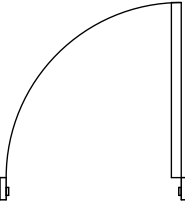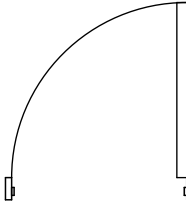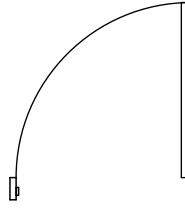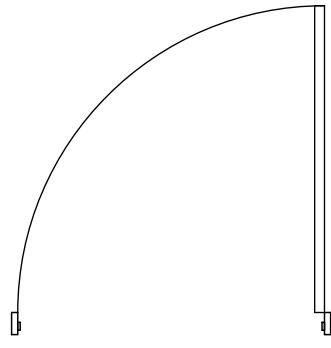REVISIONS	REV	DATE	DESCRIPTION	DWN	ENG	CHK	PROJECT TEAM		CLIENT SAMOAN TOURISM	 Kramer Ausenco PROFESSIONAL PROJECT MANAGERS ENGINEERS - SURVEYORS - ARCHITECTS	QUALITY		PROJECT NAME		PROJECT No. 16290W	SCALE: AS NOTED FULL SIZE A1
	rev	2-date	2-description	2-DWN	2-ENG	2-CHK	PROJECT MANAGERS:	SERVICES:			DRAWN:	DATE:	GEF TOURISM PROJECT			
	rev	7-date	7-description	7-DWN	7-ENG	7-CHK					DRAWING CHECKED:	DATE:				
	rev	6-date	6-description	6-DWN	6-ENG	6-CHK	ENGINEER:	DATE:			PROJECT DESCRIPTION		DRAWING TITLE			
	rev	5-date	5-description	5-DWN	5-ENG	5-CHK	DESIGN CHECKED:	DATE:			PROPOSED 2 UNIT ACCOMODATION			Reflected Ceiling Plan		
	rev	4-date	4-description	4-DWN	4-ENG	4-CHK	INTERIOR DESIGNER:	QUANTITY SURVEYORS:								
	rev	3-date	3-description	3-DWN	3-ENG	3-CHK										
	rev	2-date	2-description	2-DWN	2-ENG	2-CHK										
	rev	1-date	1-description	1-DWN	1-ENG	1-CHK										
									Phone: (617) 31697410 Email: Web:					DRAWING No. A1.9	REVISION	

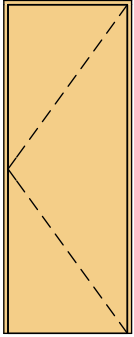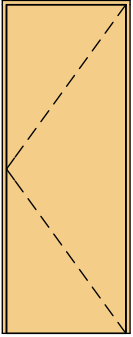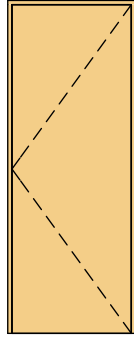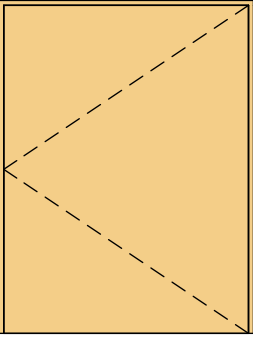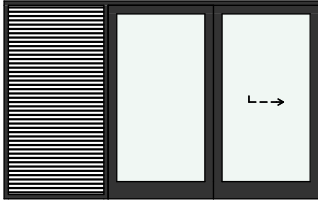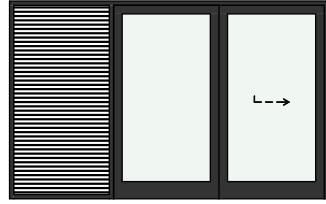Door List						
Quantity	1	1	1	1	1	1
W x H Size	760x1,980	760x1,980	760x1,980	1,300x1,700	3,710x2,300	3,710x2,300
Orientation	L	L	L	L	L	L
Door sill height	0	0	0	0	0	0
Door head height	1,980	1,980	1,980	1,700	2,300	2,300
2D Symbol						
3D Front View						
ID	D01	D02	D03	D03	D04	D05

1


DOOR SCHEDULE

 Window List		
Quantity	2	3
W x H Size	1,800x600	1,800x800
Orientation		
Window sill height	2,600	900
Window head height	3,200	1,700
2D Symbol		
3D Front View		


2

WINDOW SCHEDULE


REVISIONS	REV	DATE	DESCRIPTION	DWN	ENG	CHK	PROJECT TEAM		CLIENT	<div>Kramer Ausenco</div> <div>PROFESSIONAL PROJECT MANAGERS</div> <div>ENGINEERS - SURVEYORS - ARCHITECTS</div>	QUALITY		PROJECT NAME		PROJECT No.	SCALE:
	rev	2-date	2-description	6-DWN	6-ENG	6-CHK	PROJECT MANAGERS:	SERVICES:	SAMOAN TOURISM		DRAWN:	DATE:	GEF TOURISM PROJECT		16290W	AS NOTED FULL SIZE A1
	rev	7-date	7-description	7-DWN	7-ENG	7-CHK					DRAWING CHECKED:	DATE:				
	rev	6-date	6-description	6-DWN	6-ENG	6-CHK	INTERIOR DESIGNER:	QUANTITY SURVEYORS:		Phone: (617) 31697410 Email: Web:	ENGINEER:	DATE:	PROJECT DESCRIPTION	DRAWING TITLE		
	rev	6-date	6-description	6-DWN	6-ENG	6-CHK			DESIGN CHECKED:		DATE:	PROPOSED 2 UNIT ACCOMODATION	Door & Window Schedule			
	rev	4-date	4-description	8-DWN	8-ENG	8-CHK										
	rev	3-date	3-description	8-DWN	8-ENG	8-CHK										
	rev	2-date	2-description	8-DWN	8-ENG	8-CHK										
	rev	1-date	1-description	8-DWN	8-ENG	8-CHK										

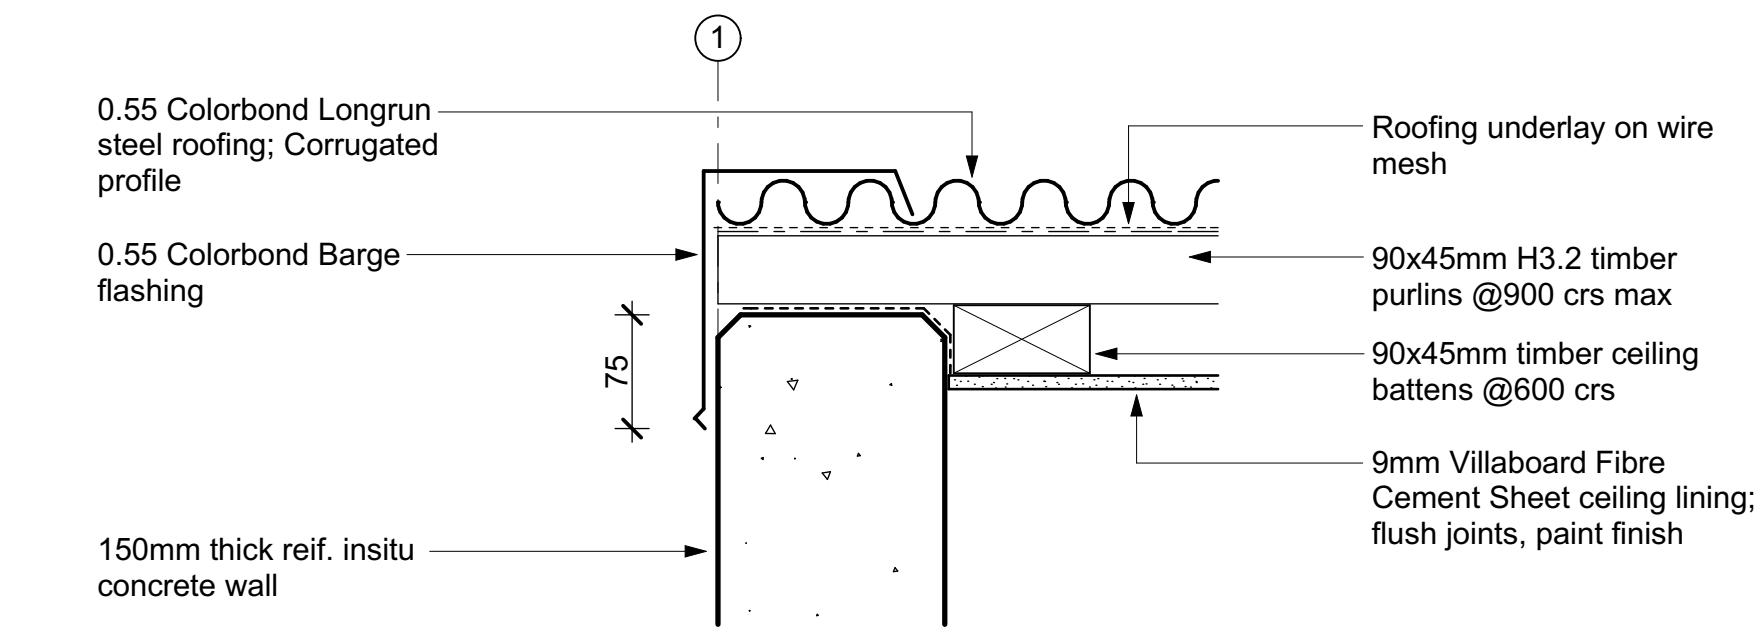


1 ROOF VERGE DETAIL
A1.5 scale1:5

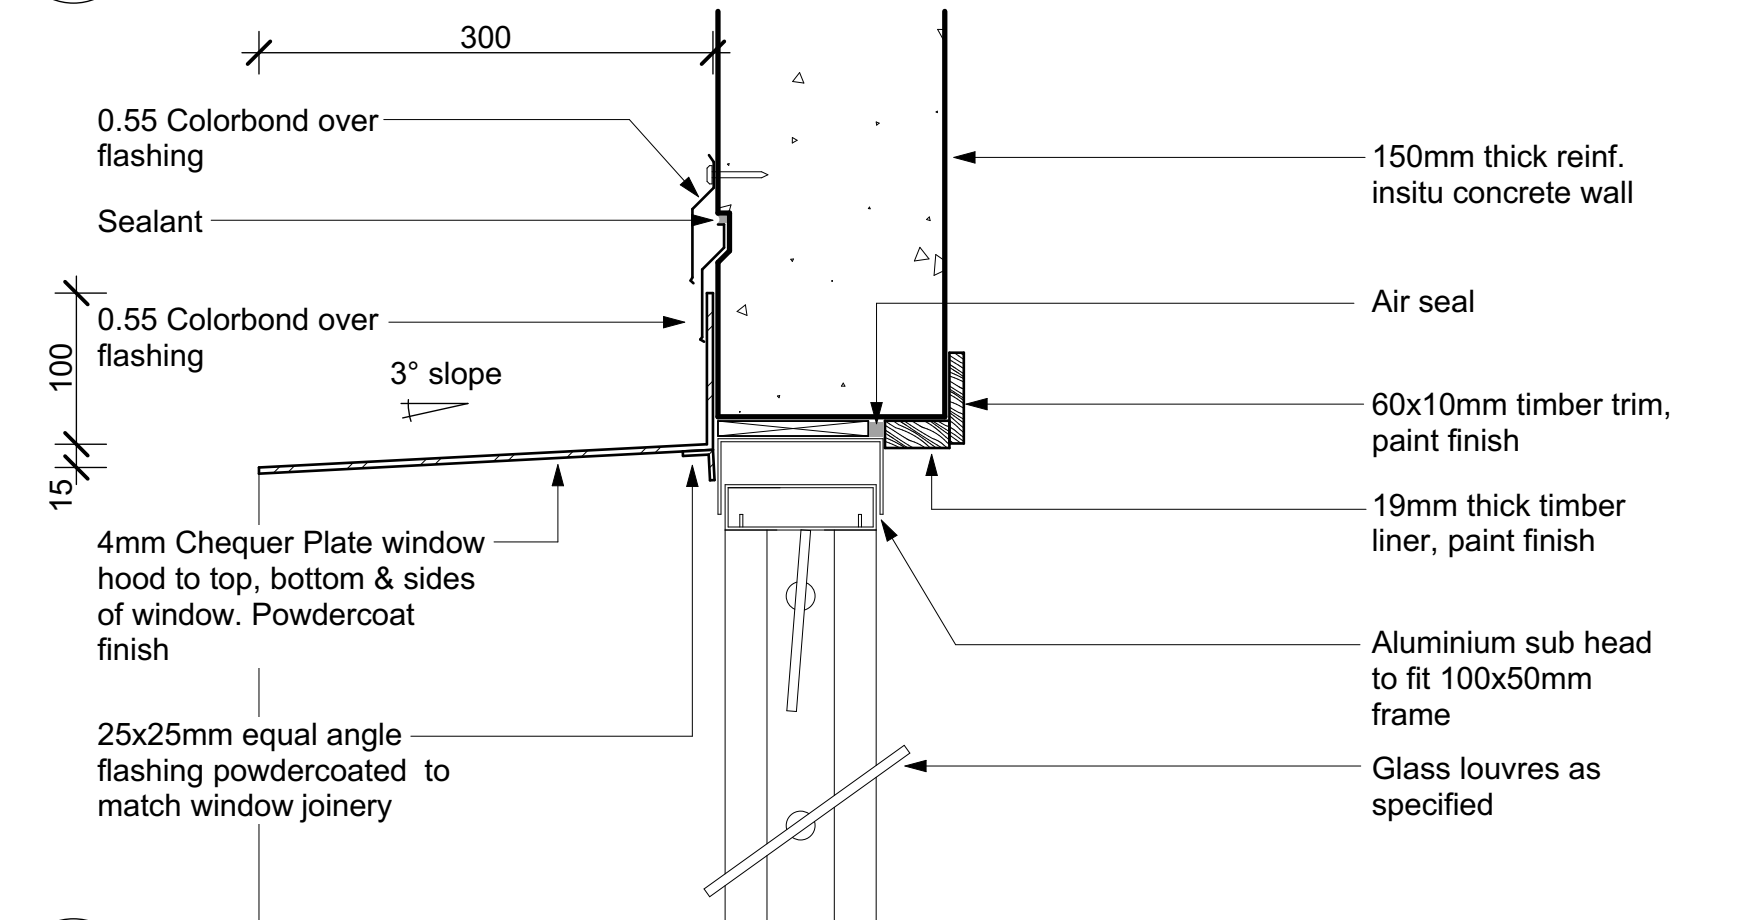


2 WINDOW HOOD HEAD DETAIL
A1.5 scale1:5

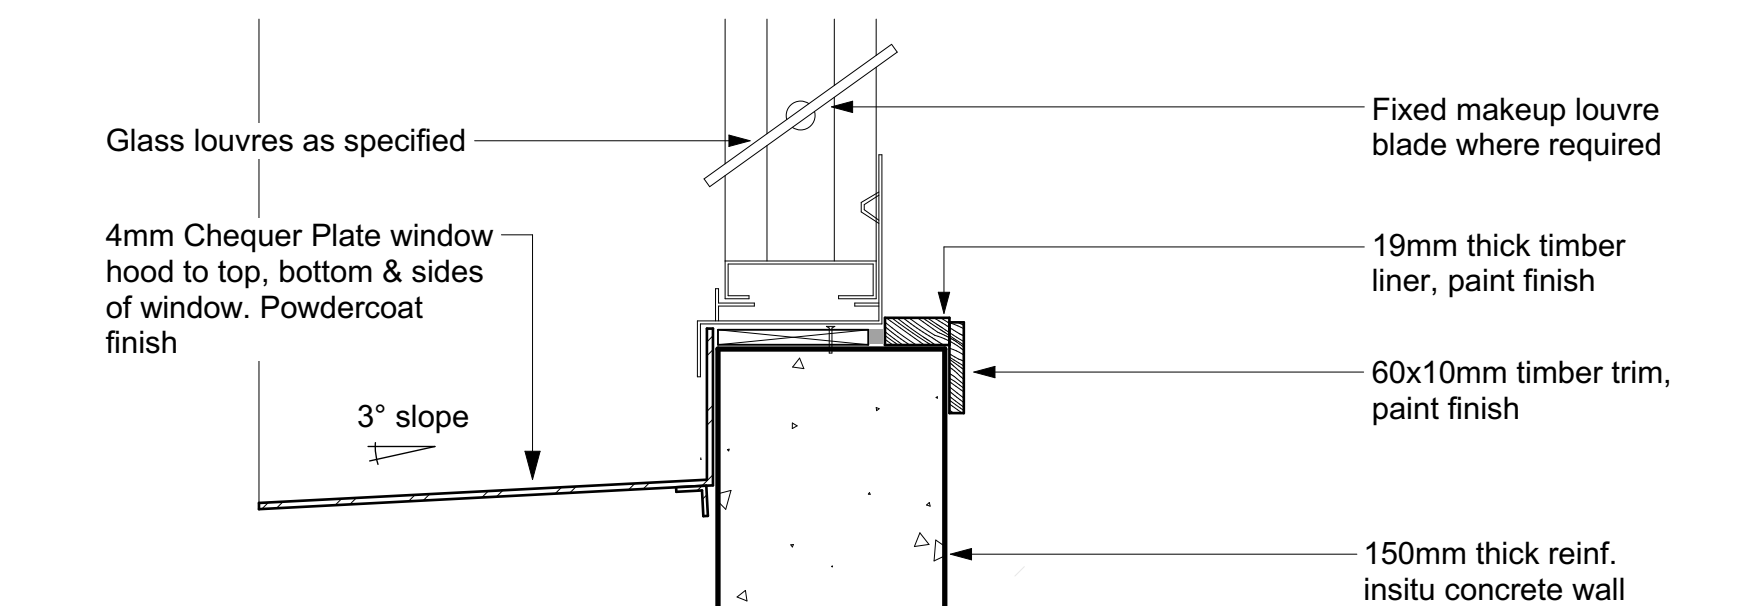


3 WINDOW HOOD SILL DETAIL
A1.5 scale1:5

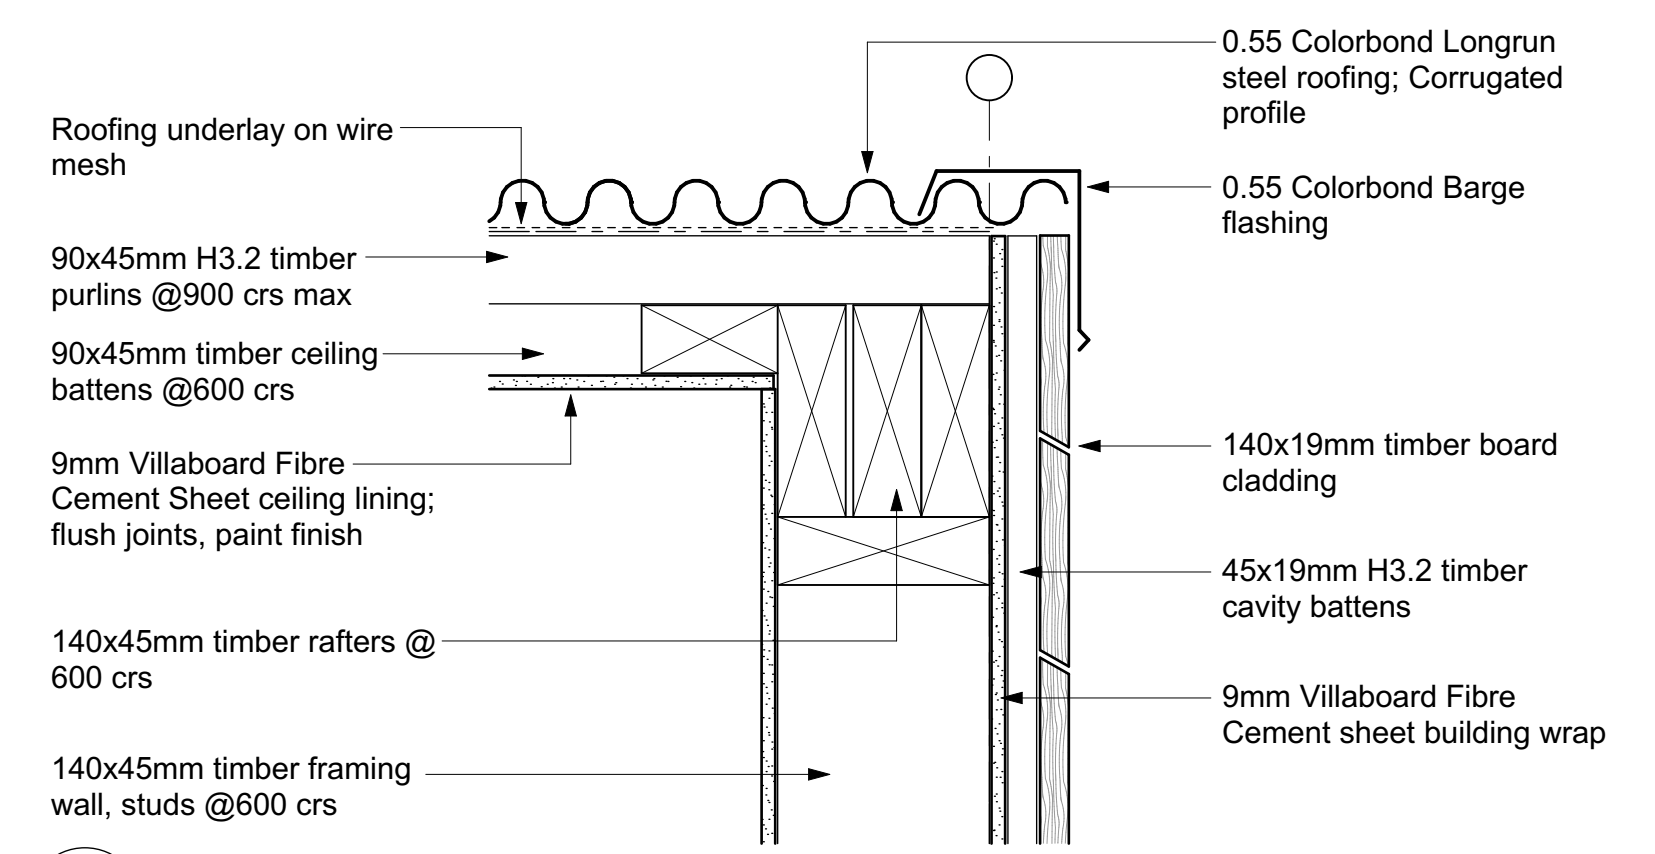


4 ROOF VERGE DETAIL
A1.5 scale1:5

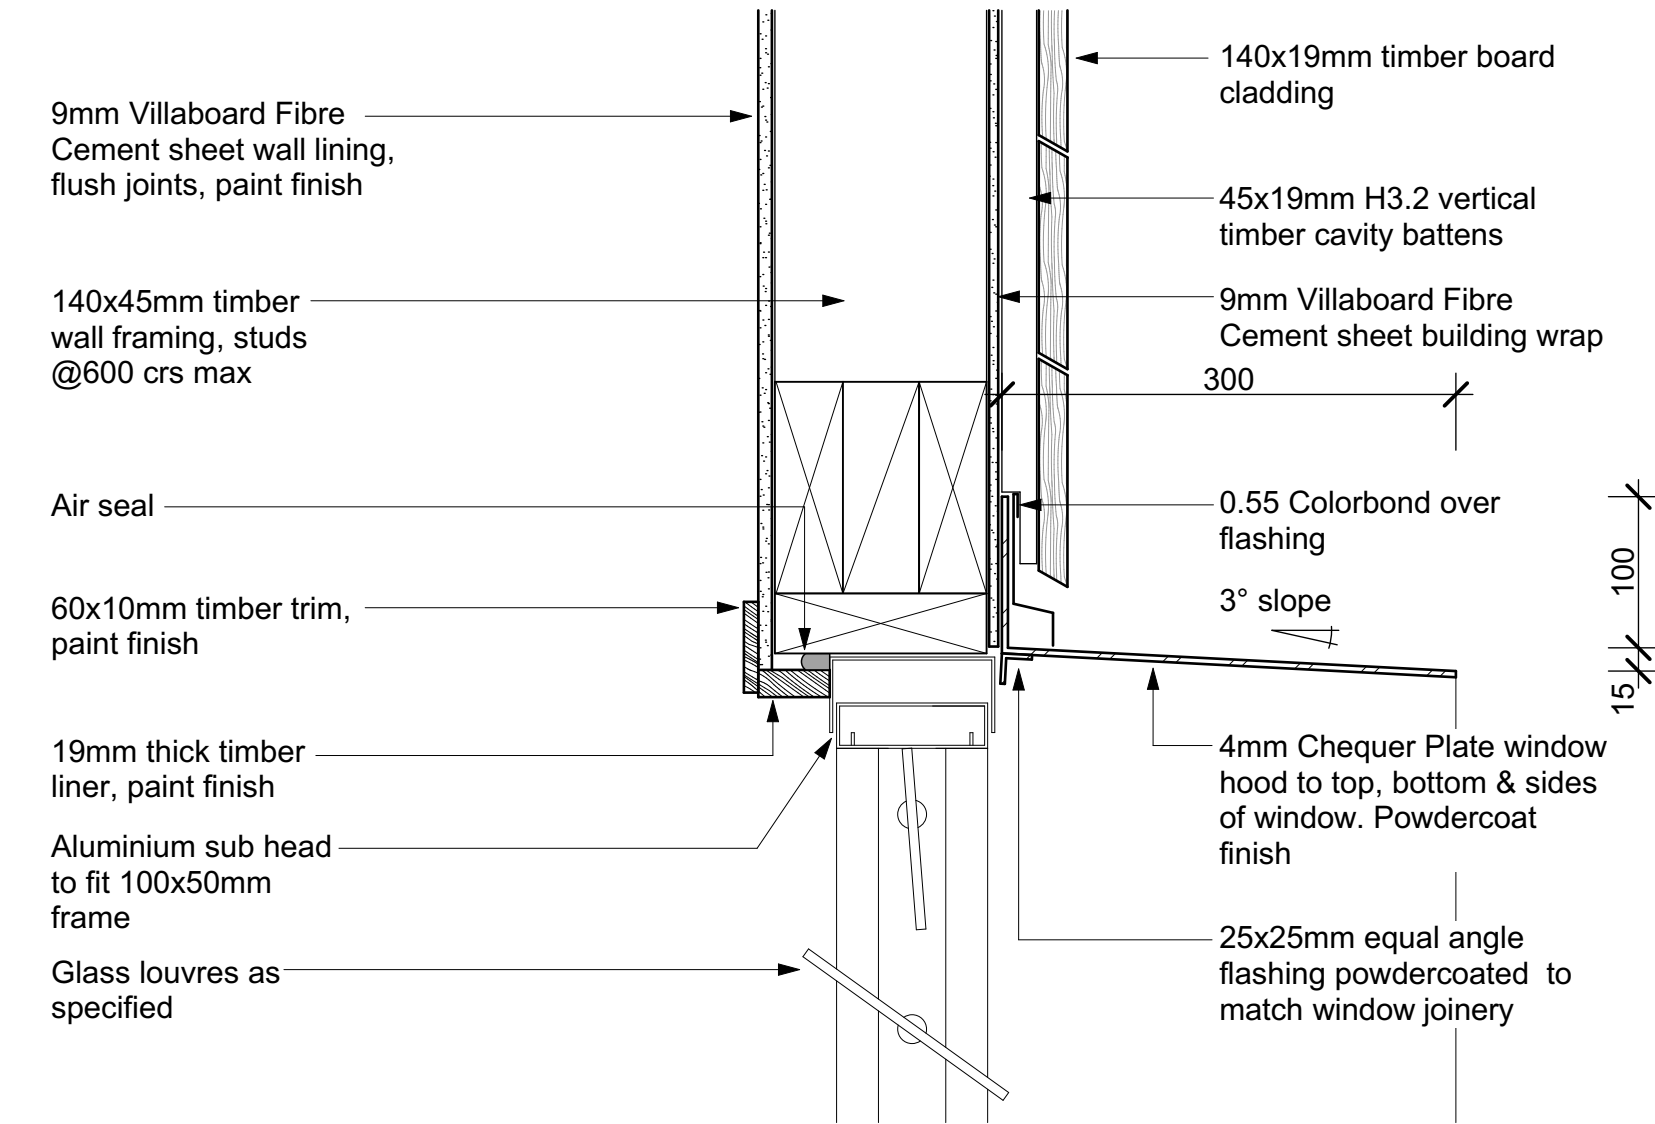


5 WINDOW HOOD HEAD DETAIL
A1.5 scale1:5

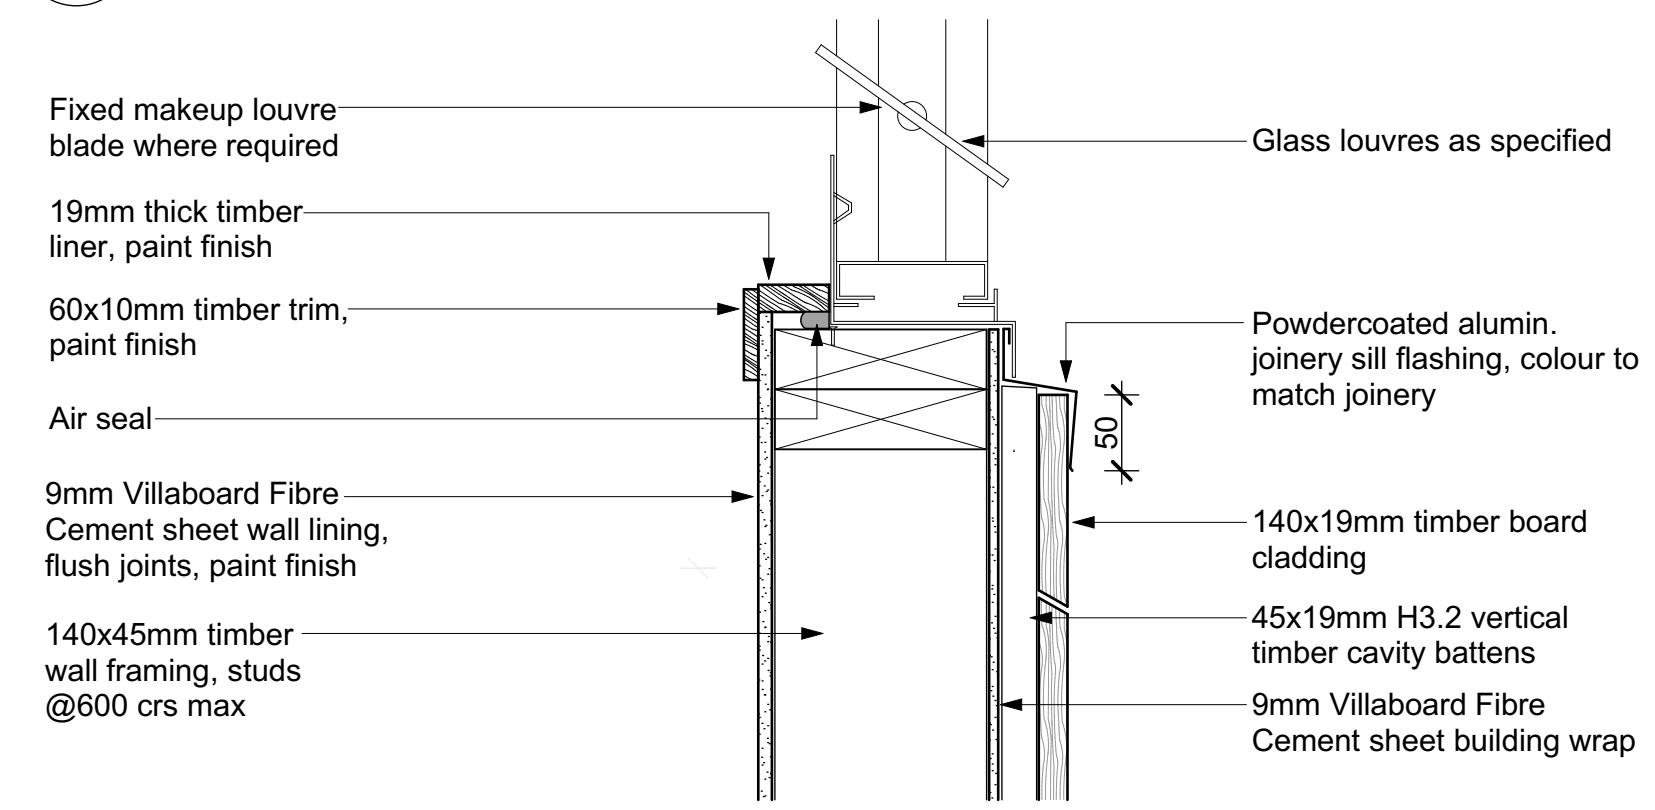


6 WINDOW SILL DETAIL
A1.5 scale1:5

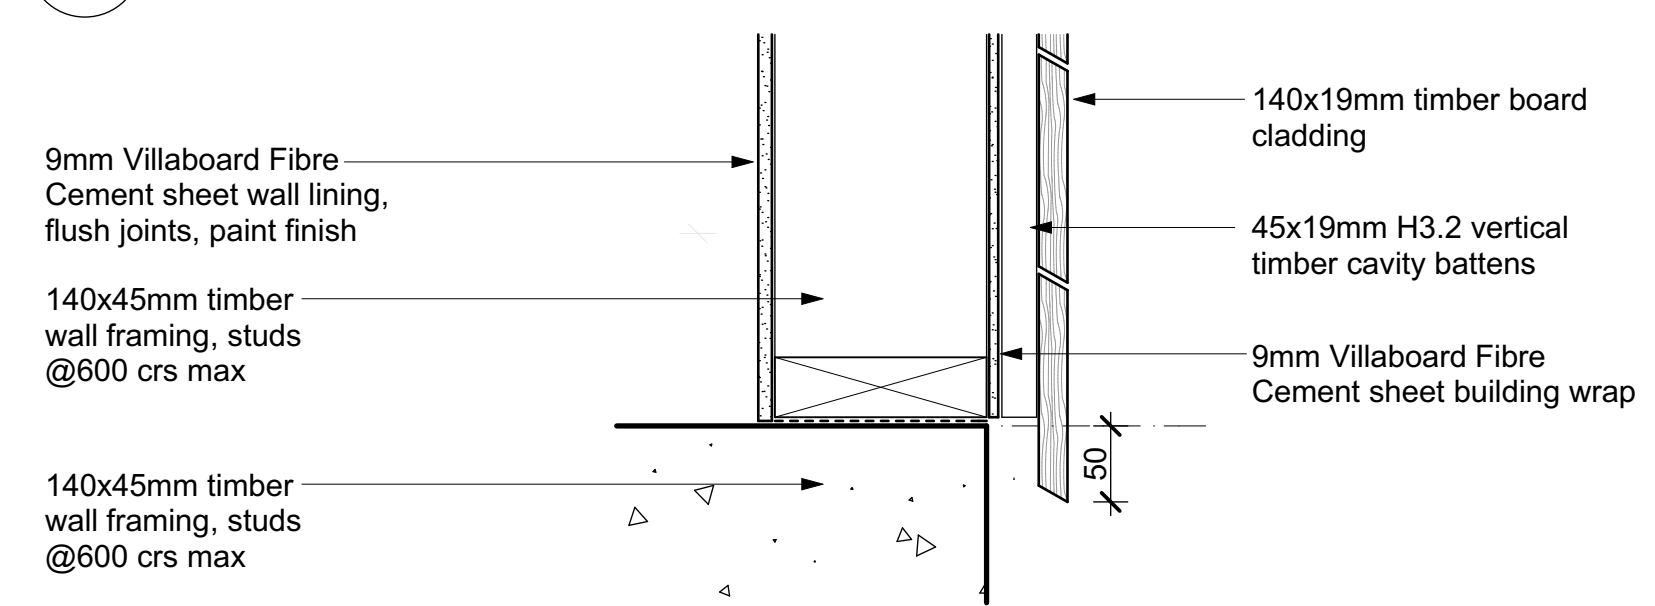


7 FOUNDATION DETAIL
A1.5 scale1:5

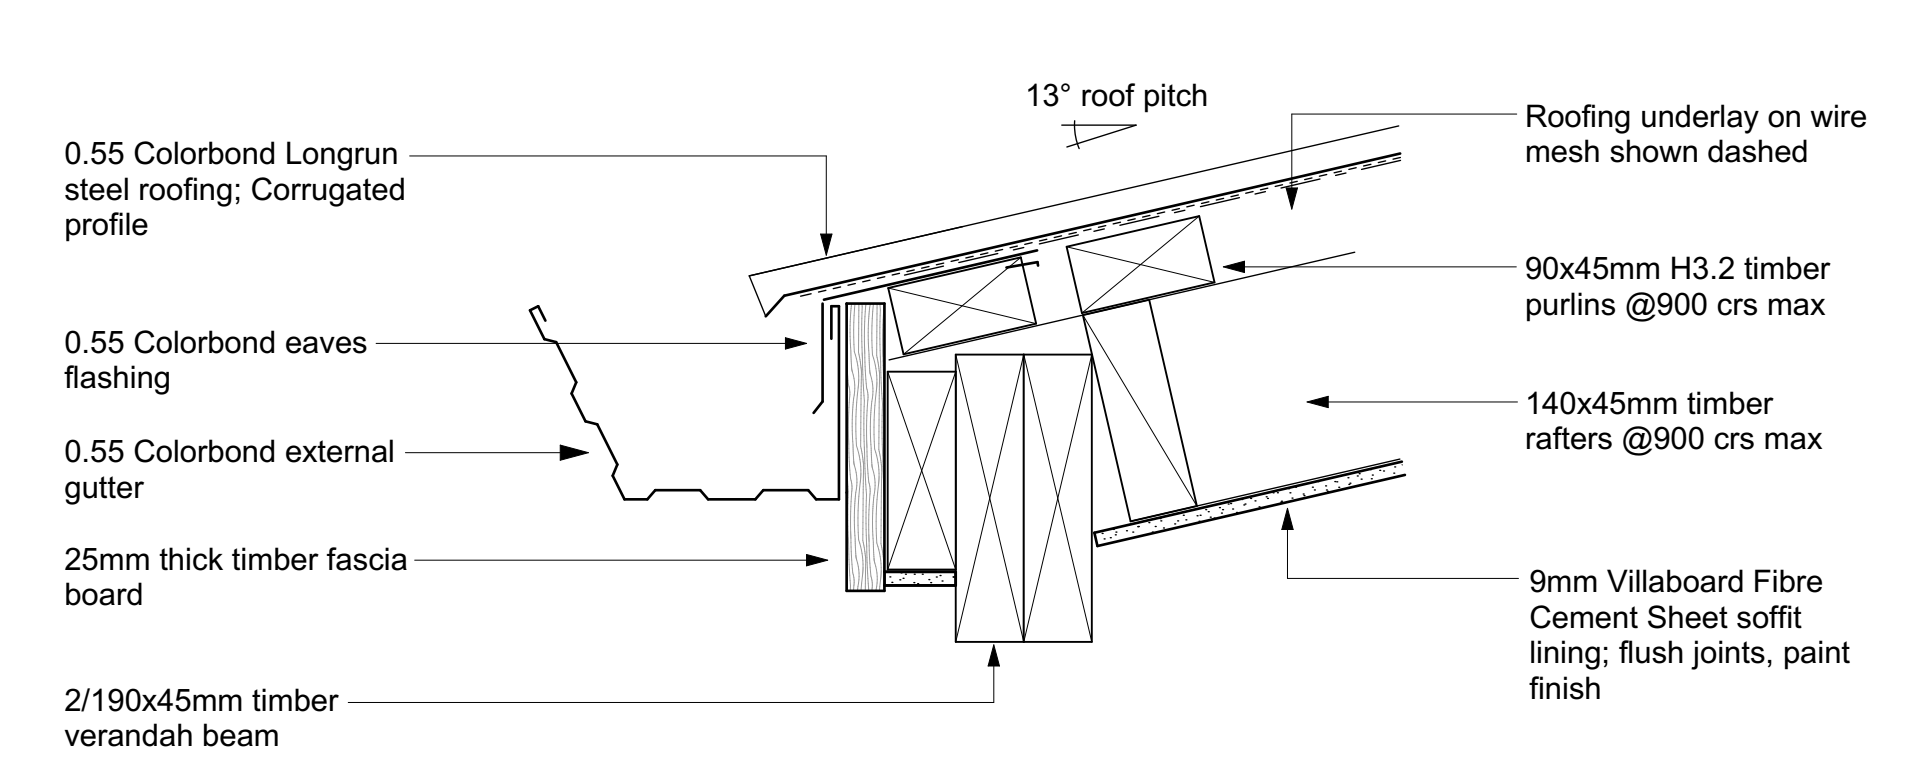


8 ROOF EAVES DETAIL
A1.5 scale1:5

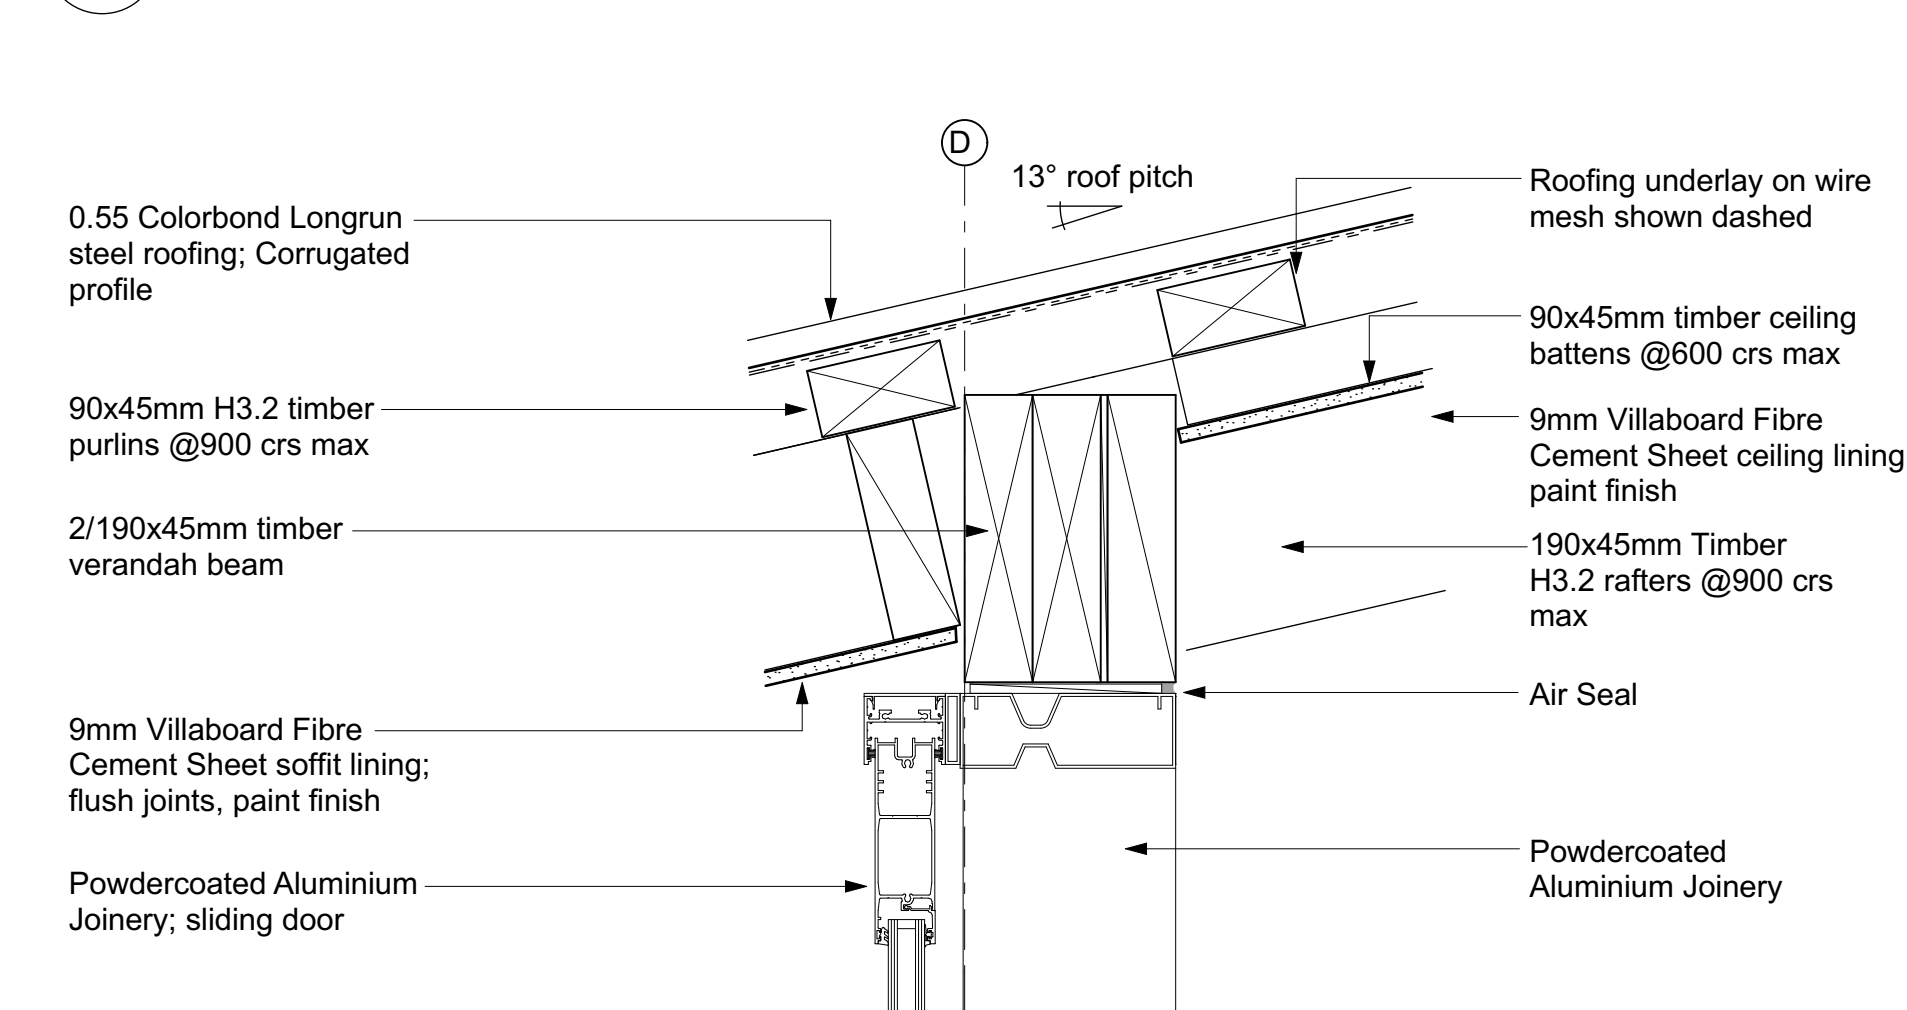

9 SLIDING DOOR HEAD DETAIL
A1.5 scale1:5

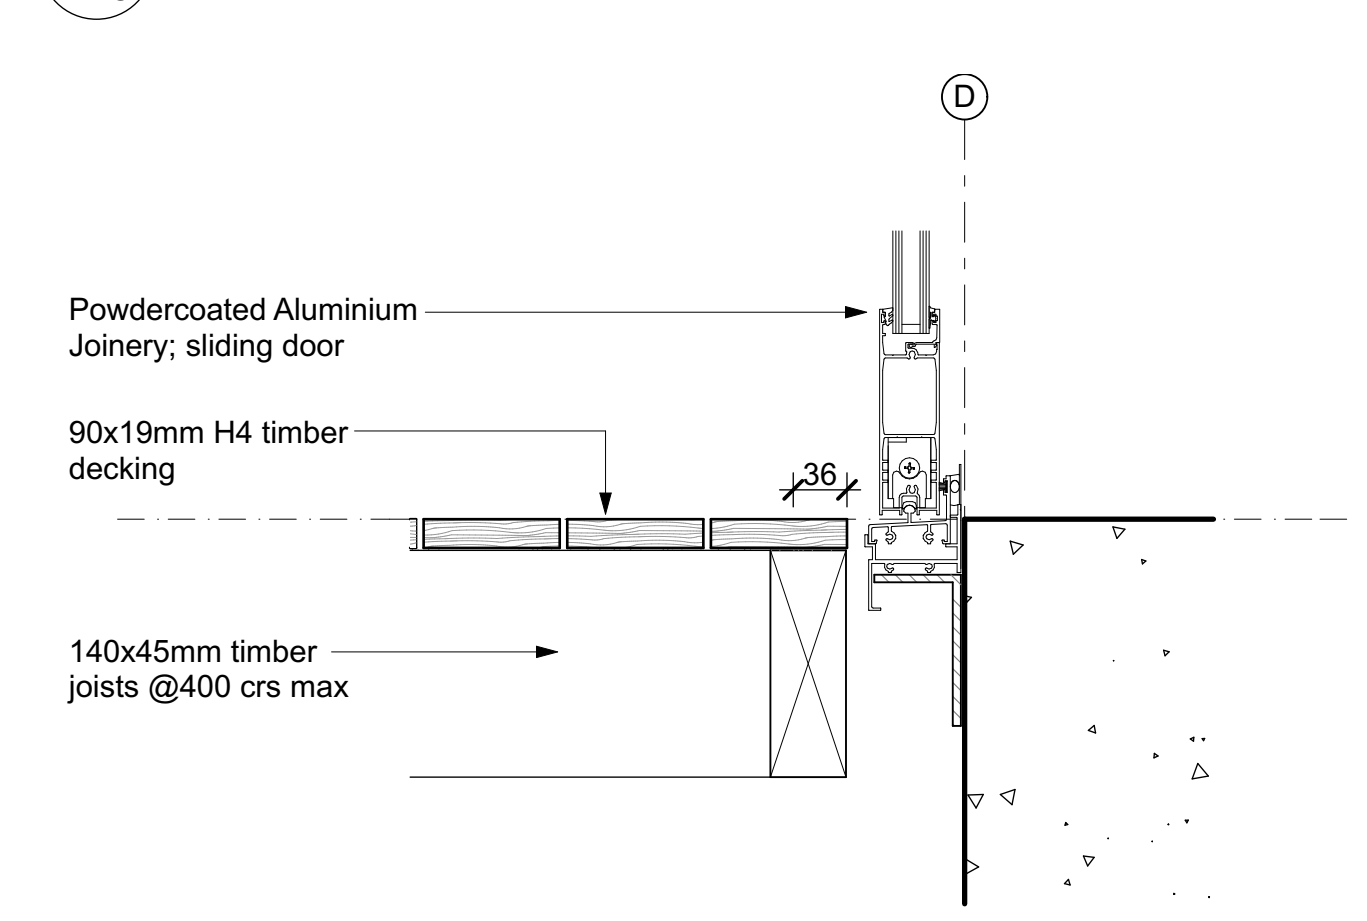


10 SLIDING DOOR SILL DETAIL
A1.5 scale1:5

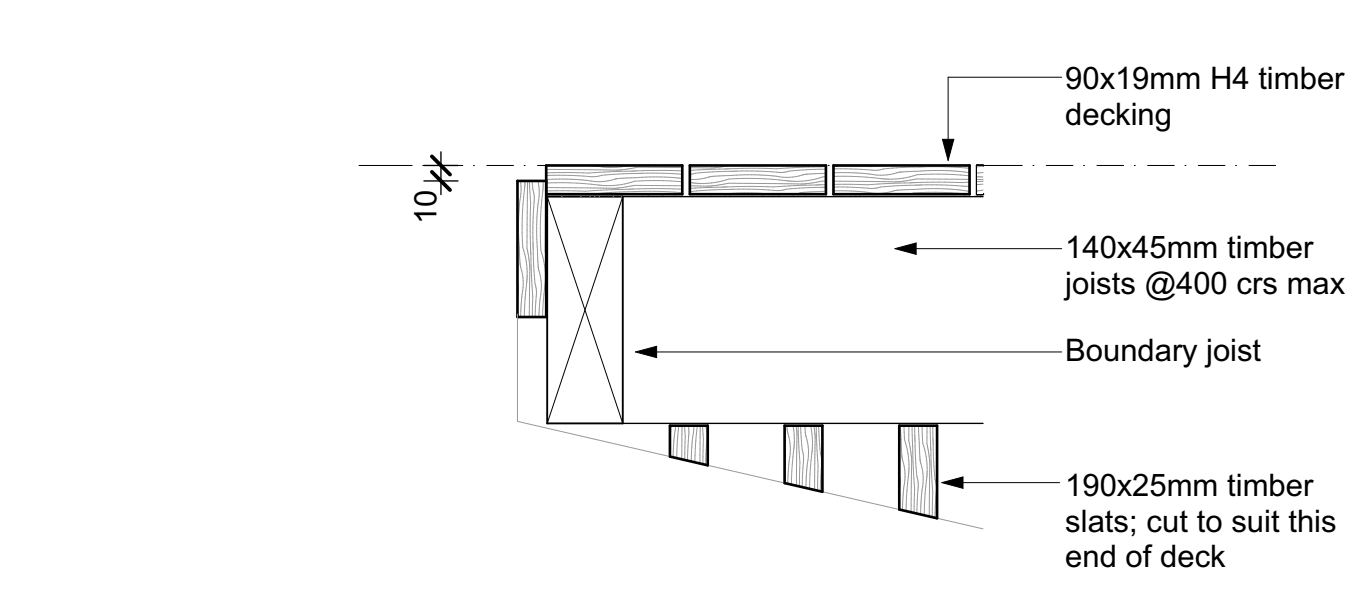

11 DECK EDGE DETAIL
A1.5 scale1:5

REVISIONS	REV	DATE	DESCRIPTION	DWN	ENG	CHK	PROJECT TEAM		CLIENT	<div>Kramer Ausenco</div> <div>PROFESSIONAL PROJECT MANAGERS</div> <div>ENGINEERS - SURVEYORS - ARCHITECTS</div>	QUALITY		PROJECT NAME		PROJECT No.	SCALE:
	rev	3-date	3-description	3-DWN	3-ENG	3-CHK	PROJECT MANAGERS:	SERVICES:			DRAWN:	DATE:	GEF TOURISM PROJECT		16290W	AS NOTED FULL SIZE A1
	rev	7-date	7-description	7-DWN	7-ENG	7-CHK										
	rev	6-date	6-description	6-DWN	6-ENG	6-CHK										
	rev	5-date	5-description	5-DWN	5-ENG	5-CHK	INTERIOR DESIGNER:	QUANTITY SURVEYORS:			ENGINEER:	DATE:	PROJECT DESCRIPTION	DRAWING TITLE	DRAWING No.	REVISION
	rev	4-date	4-description	4-DWN	4-ENG	4-CHK										
	rev	3-date	3-description	3-DWN	3-ENG	3-CHK										
	rev	2-date	2-description	2-DWN	2-ENG	2-CHK							PROPOSED 2 UNIT ACCOMODATION	Construction Details	A1.11	
	rev	1-date	1-description	1-DWN	1-ENG	1-CHK										
									Phone: (617) 31697410 Email: Web:							

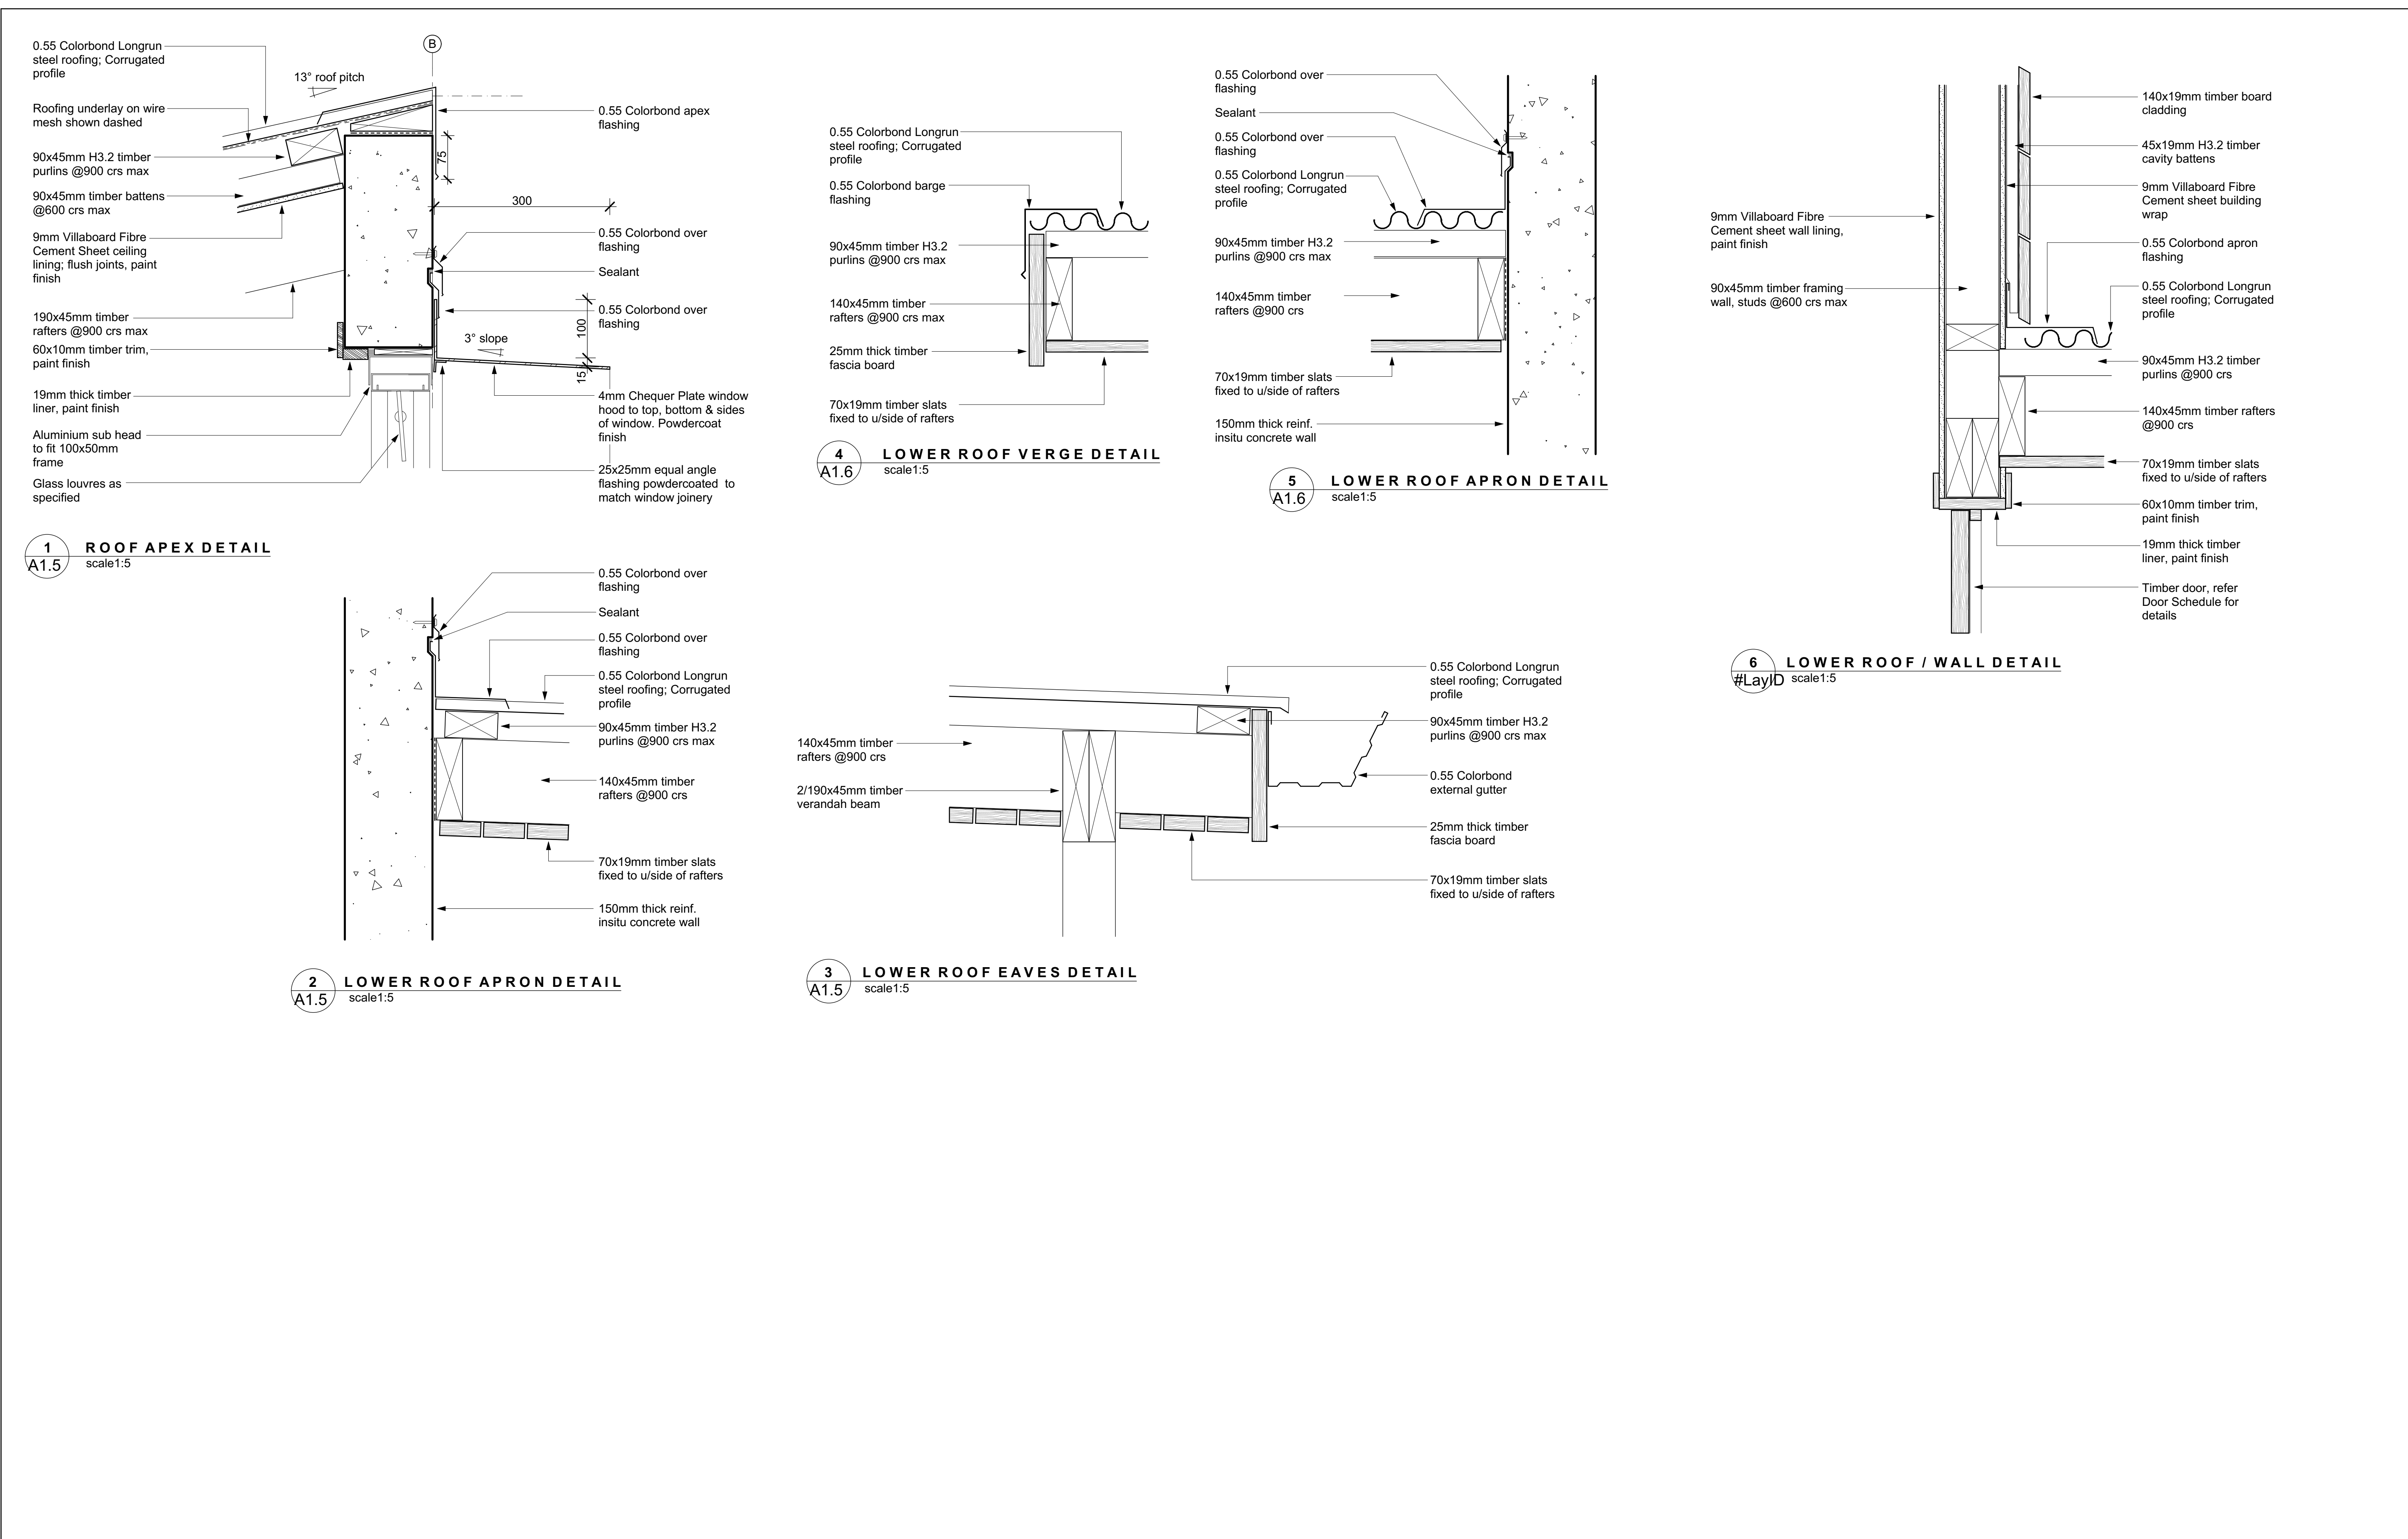

REVISIONS	REV	DATE	DESCRIPTION	DWN	ENG	CHK	PROJECT TEAM		CLIENT	<div>Kramer Ausenco PROFESSIONAL PROJECT MANAGERS ENGINEERS - SURVEYORS - ARCHITECTS</div>	QUALITY		PROJECT NAME		PROJECT No.	SCALE:			
	rev	8-date	8-description	8-DWN	8-ENG	8-CHK	PROJECT MANAGERS:	SERVICES:			DRAWN:	DATE:	GEF TOURISM PROJECT		16290W	AS NOTED FULL SIZE A1			
	rev	7-date	7-description	7-DWN	7-ENG	7-CHK			SAMOAN TOURISM	ENGINEERS - SURVEYORS - ARCHITECTS	DRAWING CHECKED:	DATE:	PROJECT DESCRIPTION				DRAWING TITLE	DRAWING No.	REVISION
	rev	6-date	6-description	6-DWN	6-ENG	6-CHK	INTERIOR DESIGNER:	QUANTITY SURVEYORS:			ENGINEER:	DATE:	PROPOSED 2 UNIT ACCOMODATION	Construction Details					
	rev	5-date	5-description	5-DWN	5-ENG	5-CHK					DESIGN CHECKED:	DATE:							
	rev	4-date	4-description	4-DWN	4-ENG	4-CHK	Phone: (617) 31697410 Email: Web:												
	rev	3-date	3-description	3-DWN	3-ENG	3-CHK													
	rev	2-date	2-description	2-DWN	2-ENG	2-CHK					DIRECTOR/MANAGER				DATE:				