


SOURCE DIRECTION

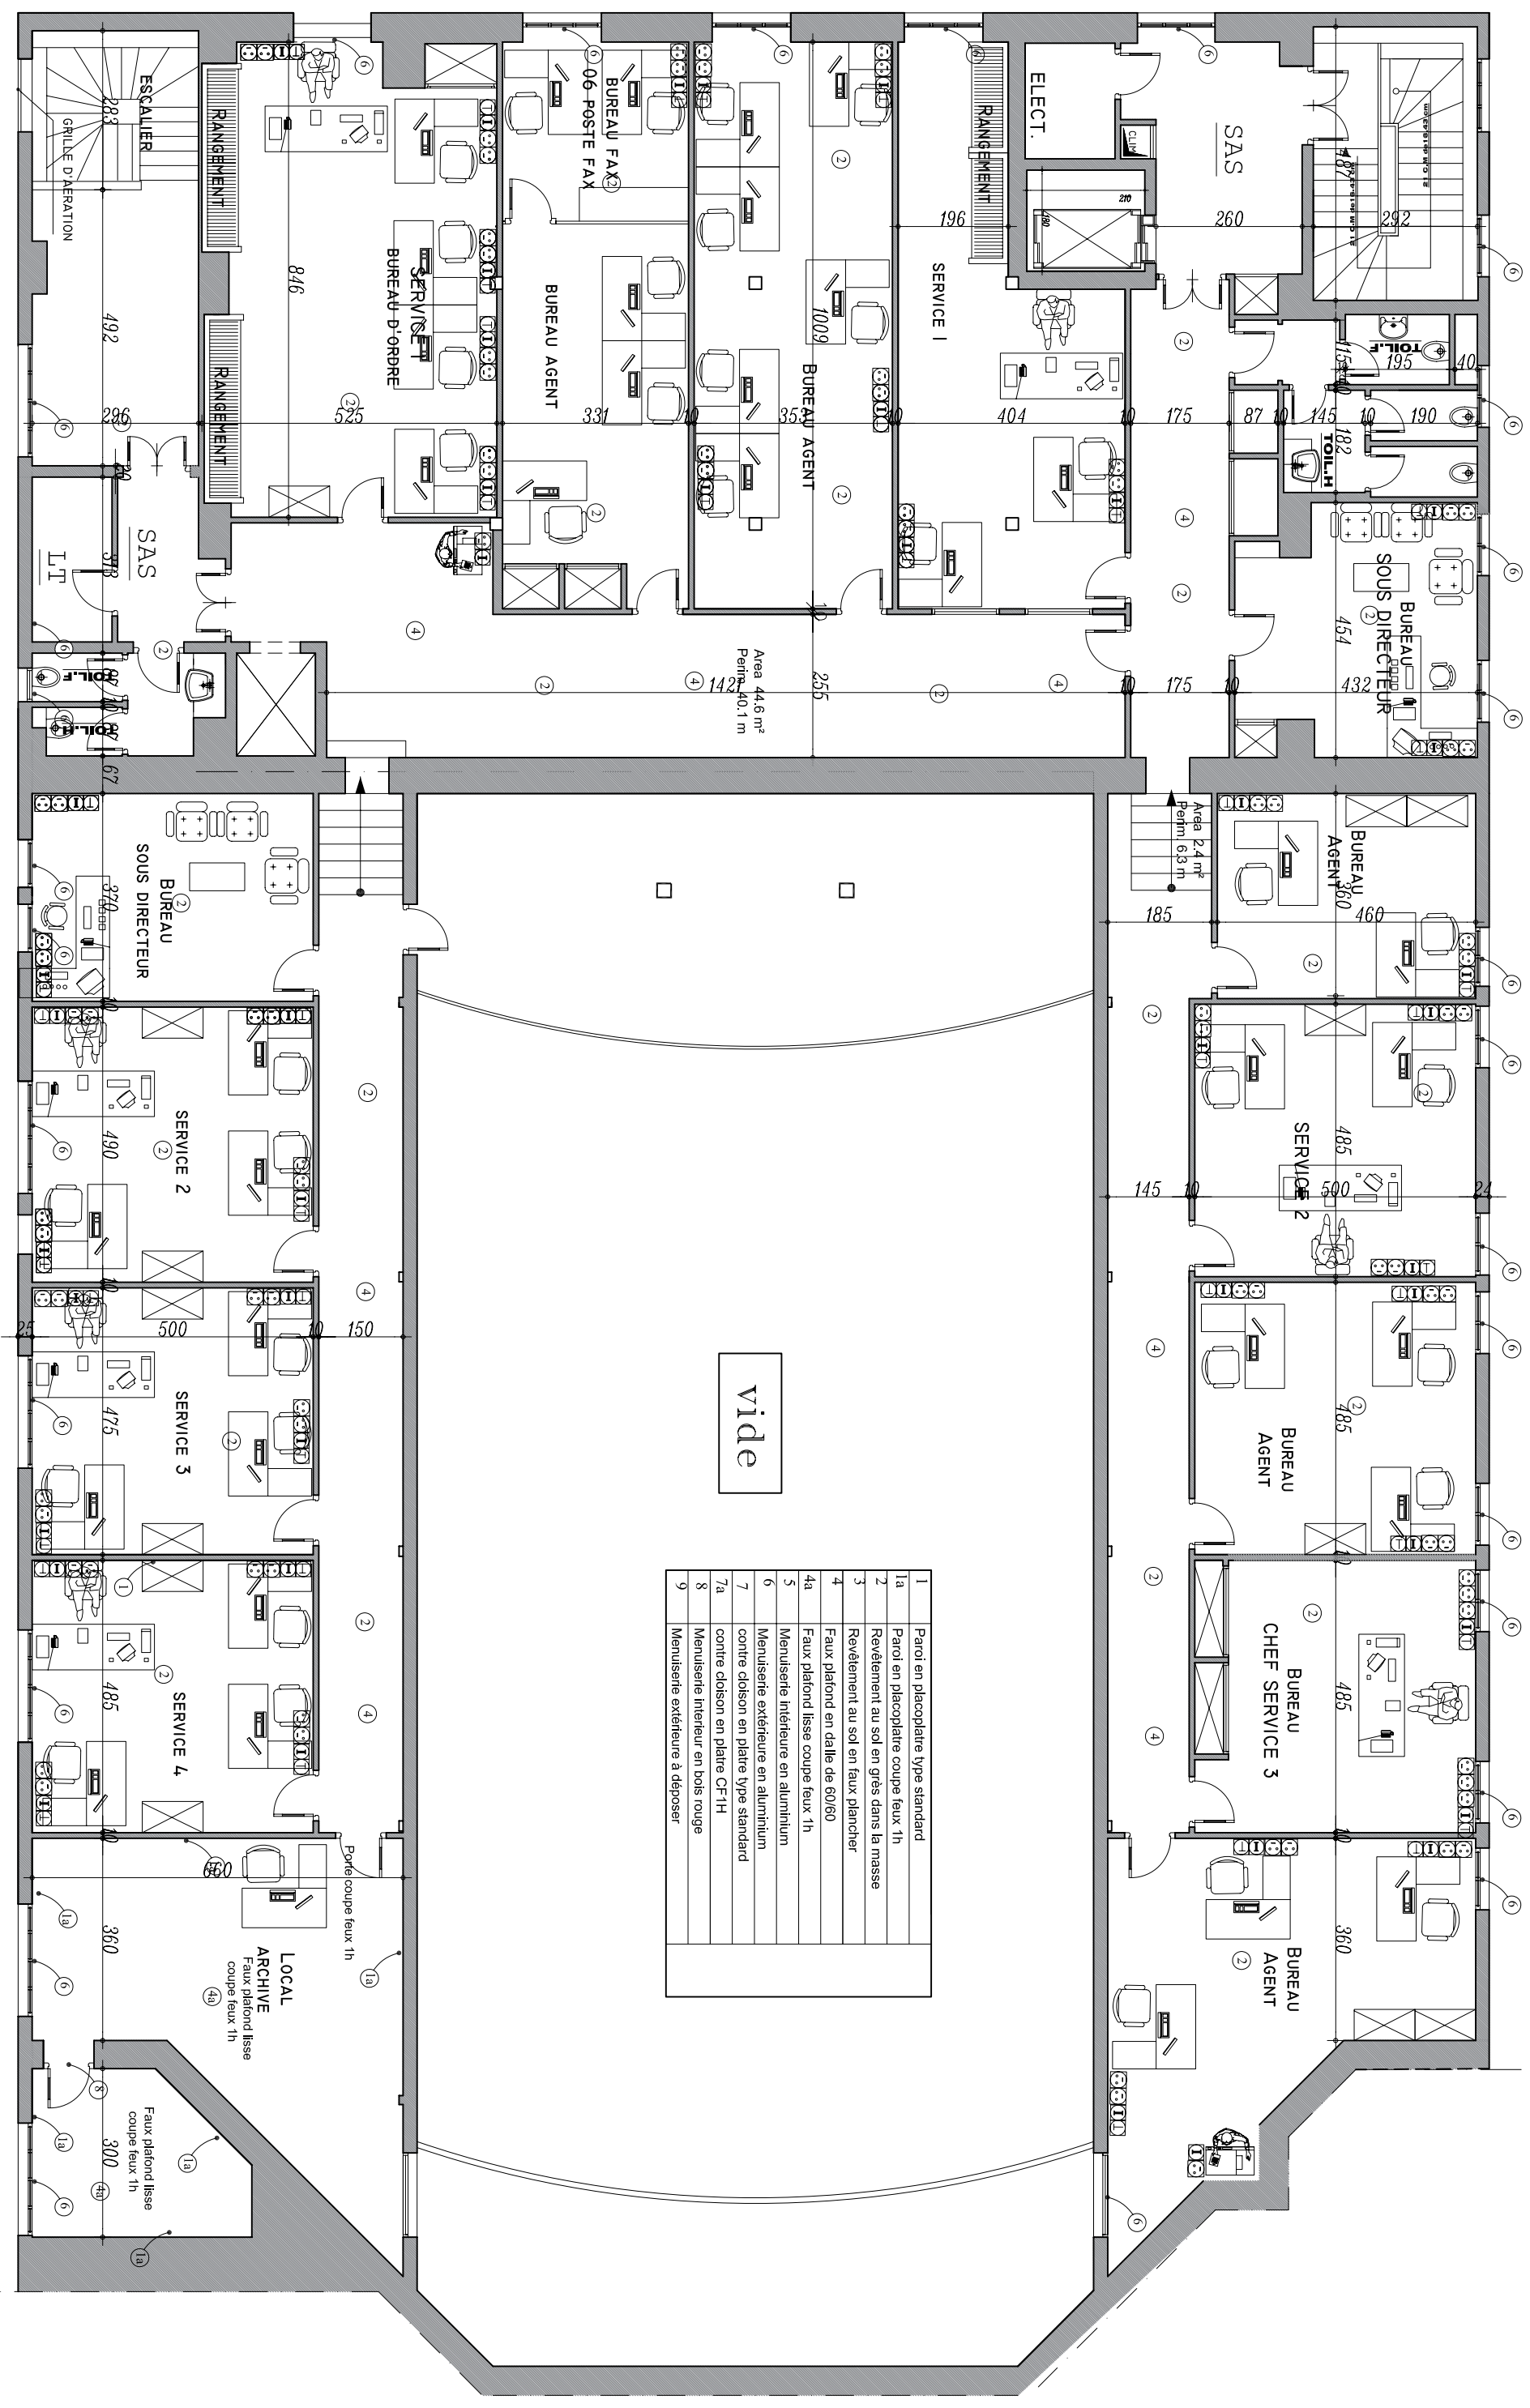

SOURCE DIRECTION 2

PLAN ETAGE 3 REAMENAGE