



**REFLECTED CEILING LAYOUT.**  
**SCALE 1:100**

## Typical Ceiling Grid Layout

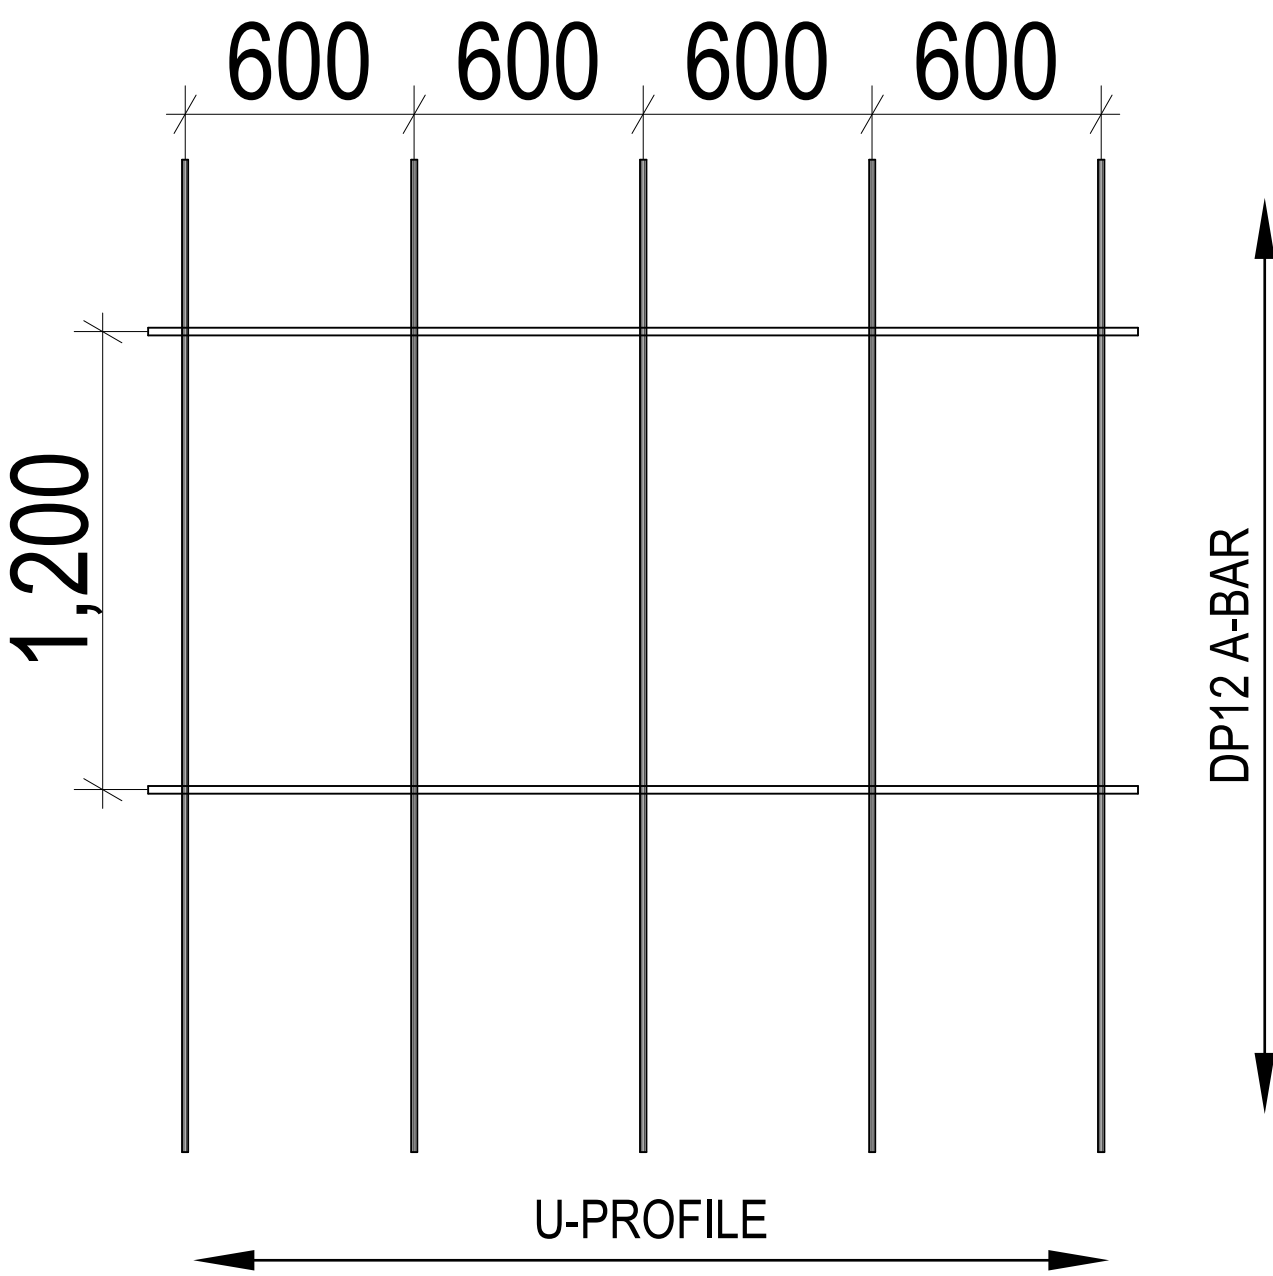


## Suspension Option

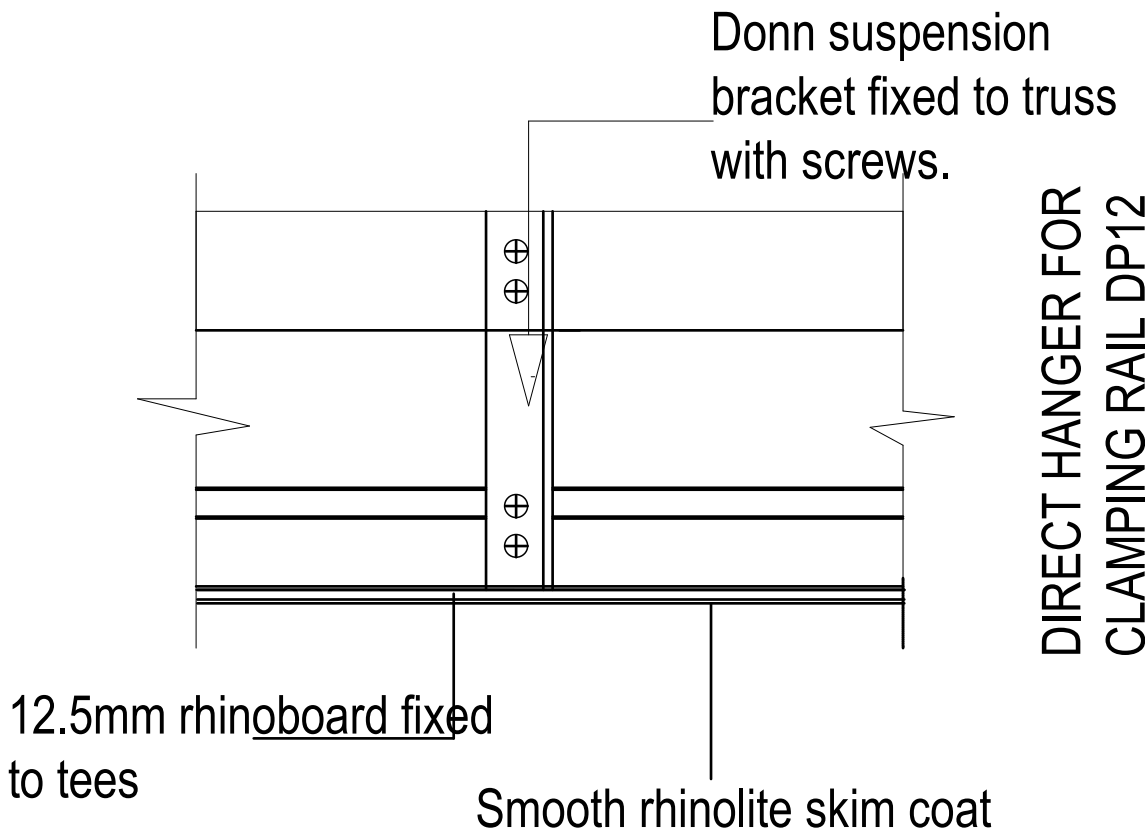

**Detail 2.**  
**SCALE 1:20**

**MASIYANISE T.I.**

REGISTERED ARCHITECT  
Architects, Interior Designers, Planning Consultants, Landscaping  
Flat no8 AvonFriars, 7Oxford Road Avondale  
Tel: (04) 339746, (M) 0772 344 907. e-mail:masiarch@zol.co.zw

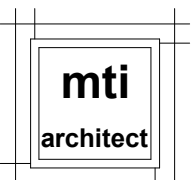

PROJECT : MCAZ LABORATORY  
PROPOSED REFURBISHMENT

TENDER DRAWINGS

SITE

106 BAINES AVENUE, HARARE.

TITLE

CEILING DETAIL

CLIENT

MCAZ

**NOTES:**

-ALL DIMENSIONS AND LEVELS TO BE VERIFIED ON SITE PRIOR TO COMMENCING, SETTING OUT, WORKSHOP DRAWINGS OR CONSTRUCTION.  
-DO NOT SCALE, FOLLOW ONLY WRITTEN DIMENSIONS.  
-DISCREPANCIES, ERRORS, OMISSIONS, TO BE BROUGHT TO THE ARCHITECTS ATTENTION IMMEDIATELY AFTER BEING EVIDENT.  
-SHOP DRAWINGS TO BE SUBMITTED FOR APPROVAL PRIOR TO MANUFACTURE  
-THIS DRAWING IS COPYRIGHT OF MASIYANISE T.I. REGISTERED ARCHITECT AND MAY NOT BE USED EXCEPT WITH WRITTEN PERMISSION OF THE ARCHITECT

AMENDMENTS

DESIGNED

MTI

DATE

26/01/2017

DRAWN

MG

SCALE

AS SHOWN

CHECKED

ITM

DWG NO.

WD/W1523/03