



Typical door composition detail

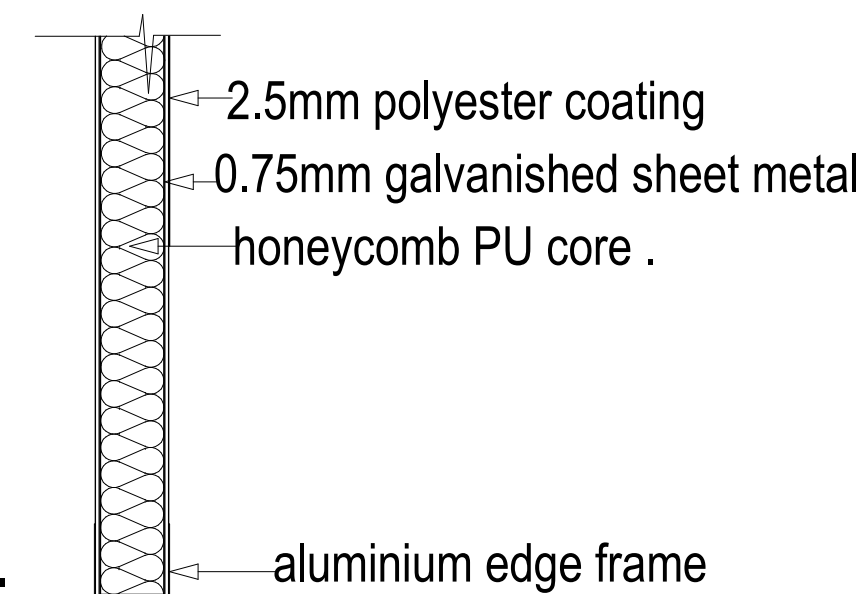


Detail 5.
scale 1:5

Coved Floor Skirting

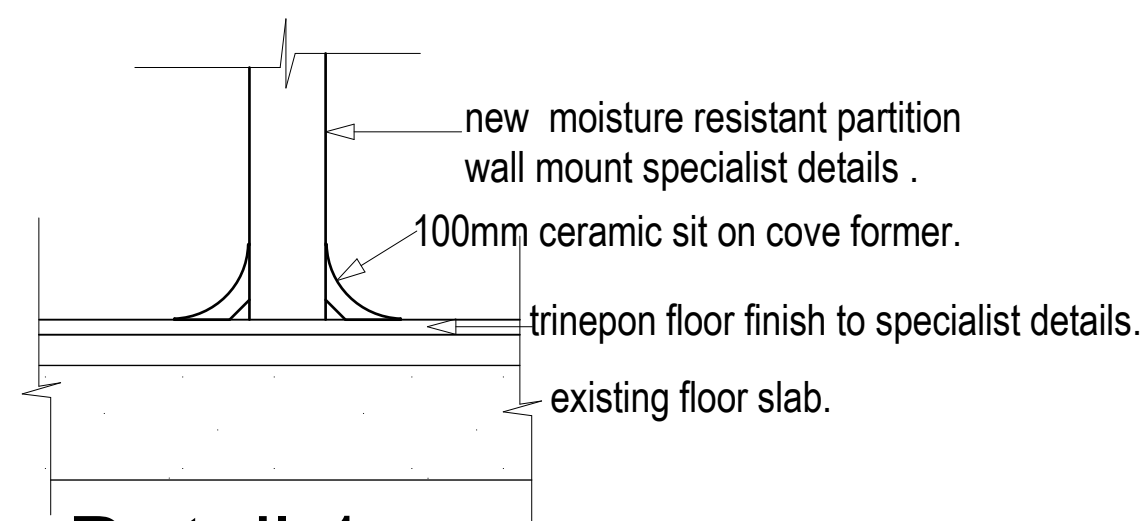


Detail 1.
SCALE 1:10

Partition wall base detail.

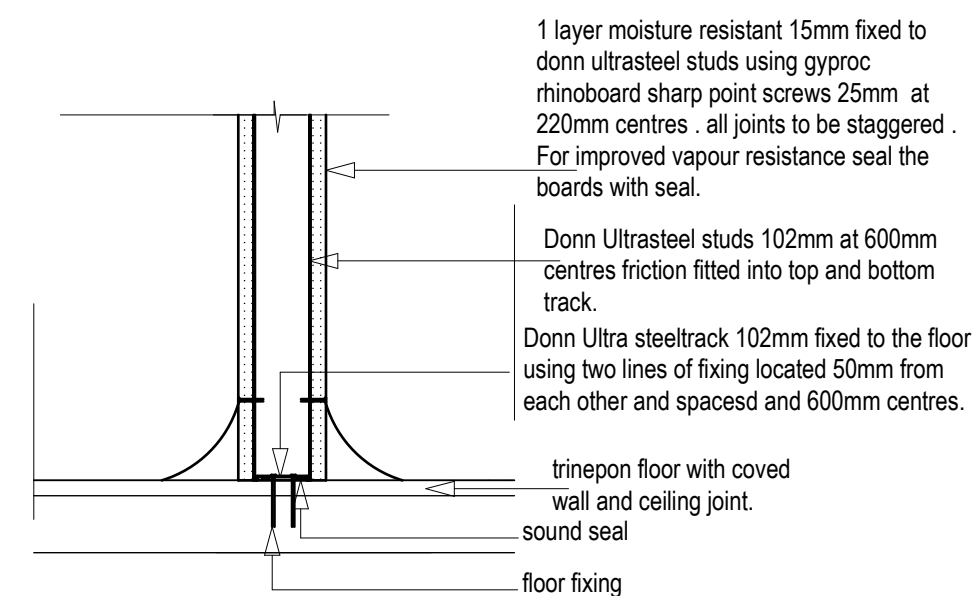


Detail 6.
SCALE 1:10

Partition wall head detail.

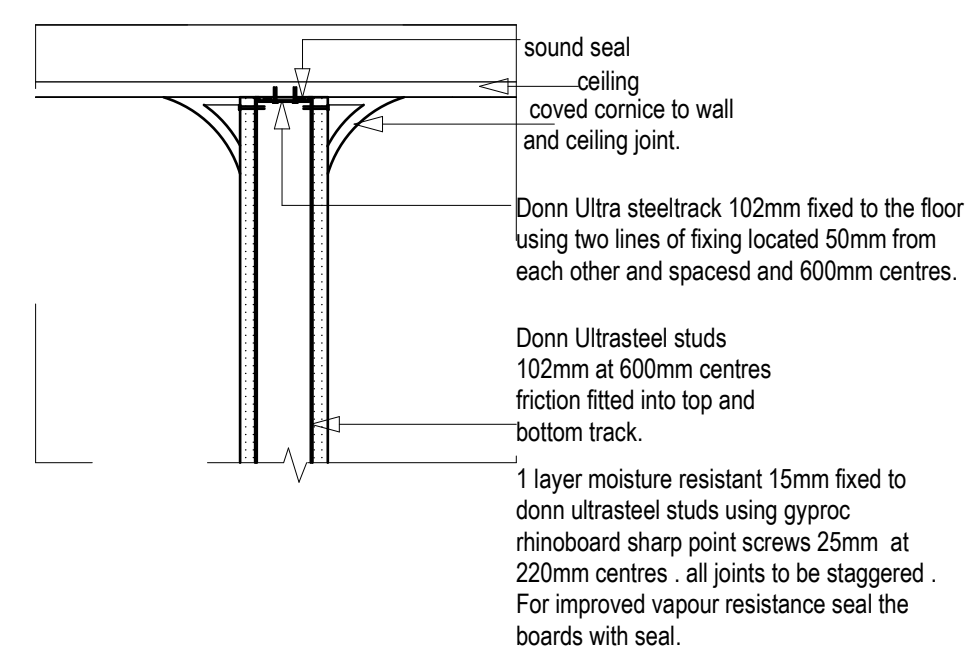


Detail 7.
SCALE 1:10

Typical door frame plan detail

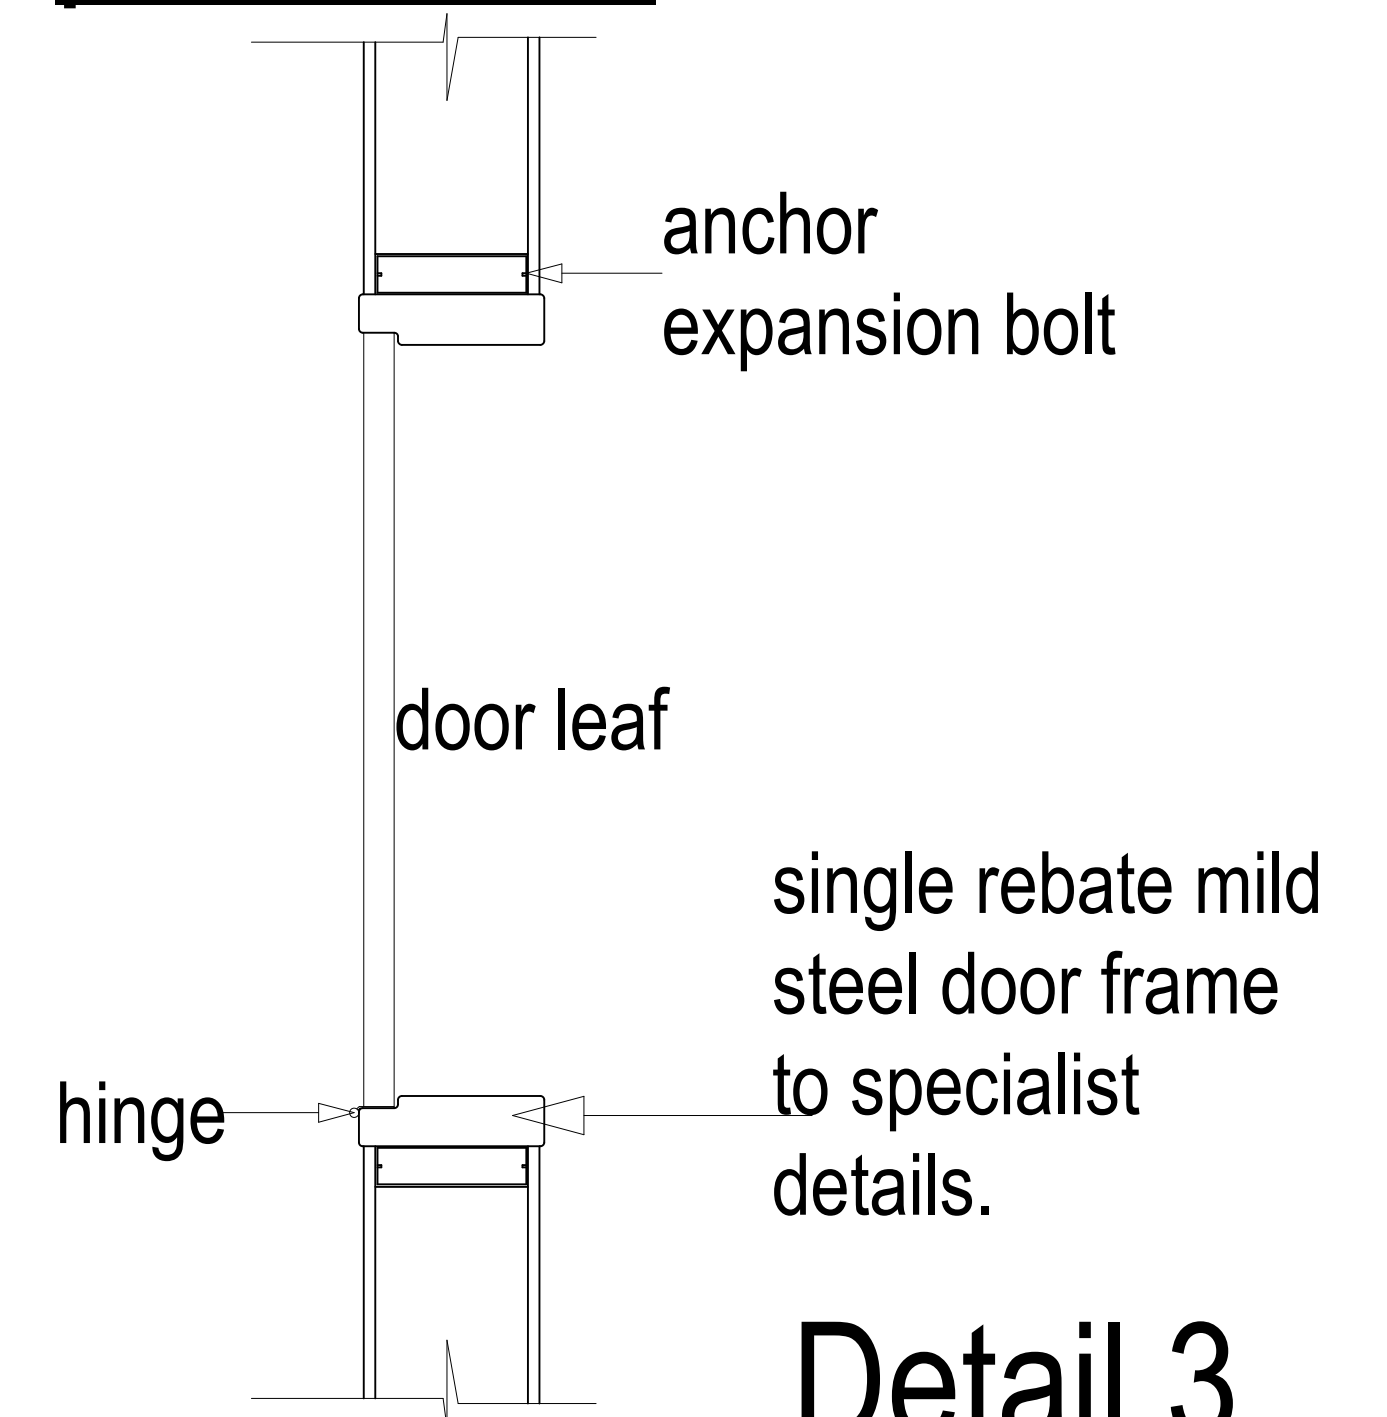

Detail 3.


Typical clean room door detail

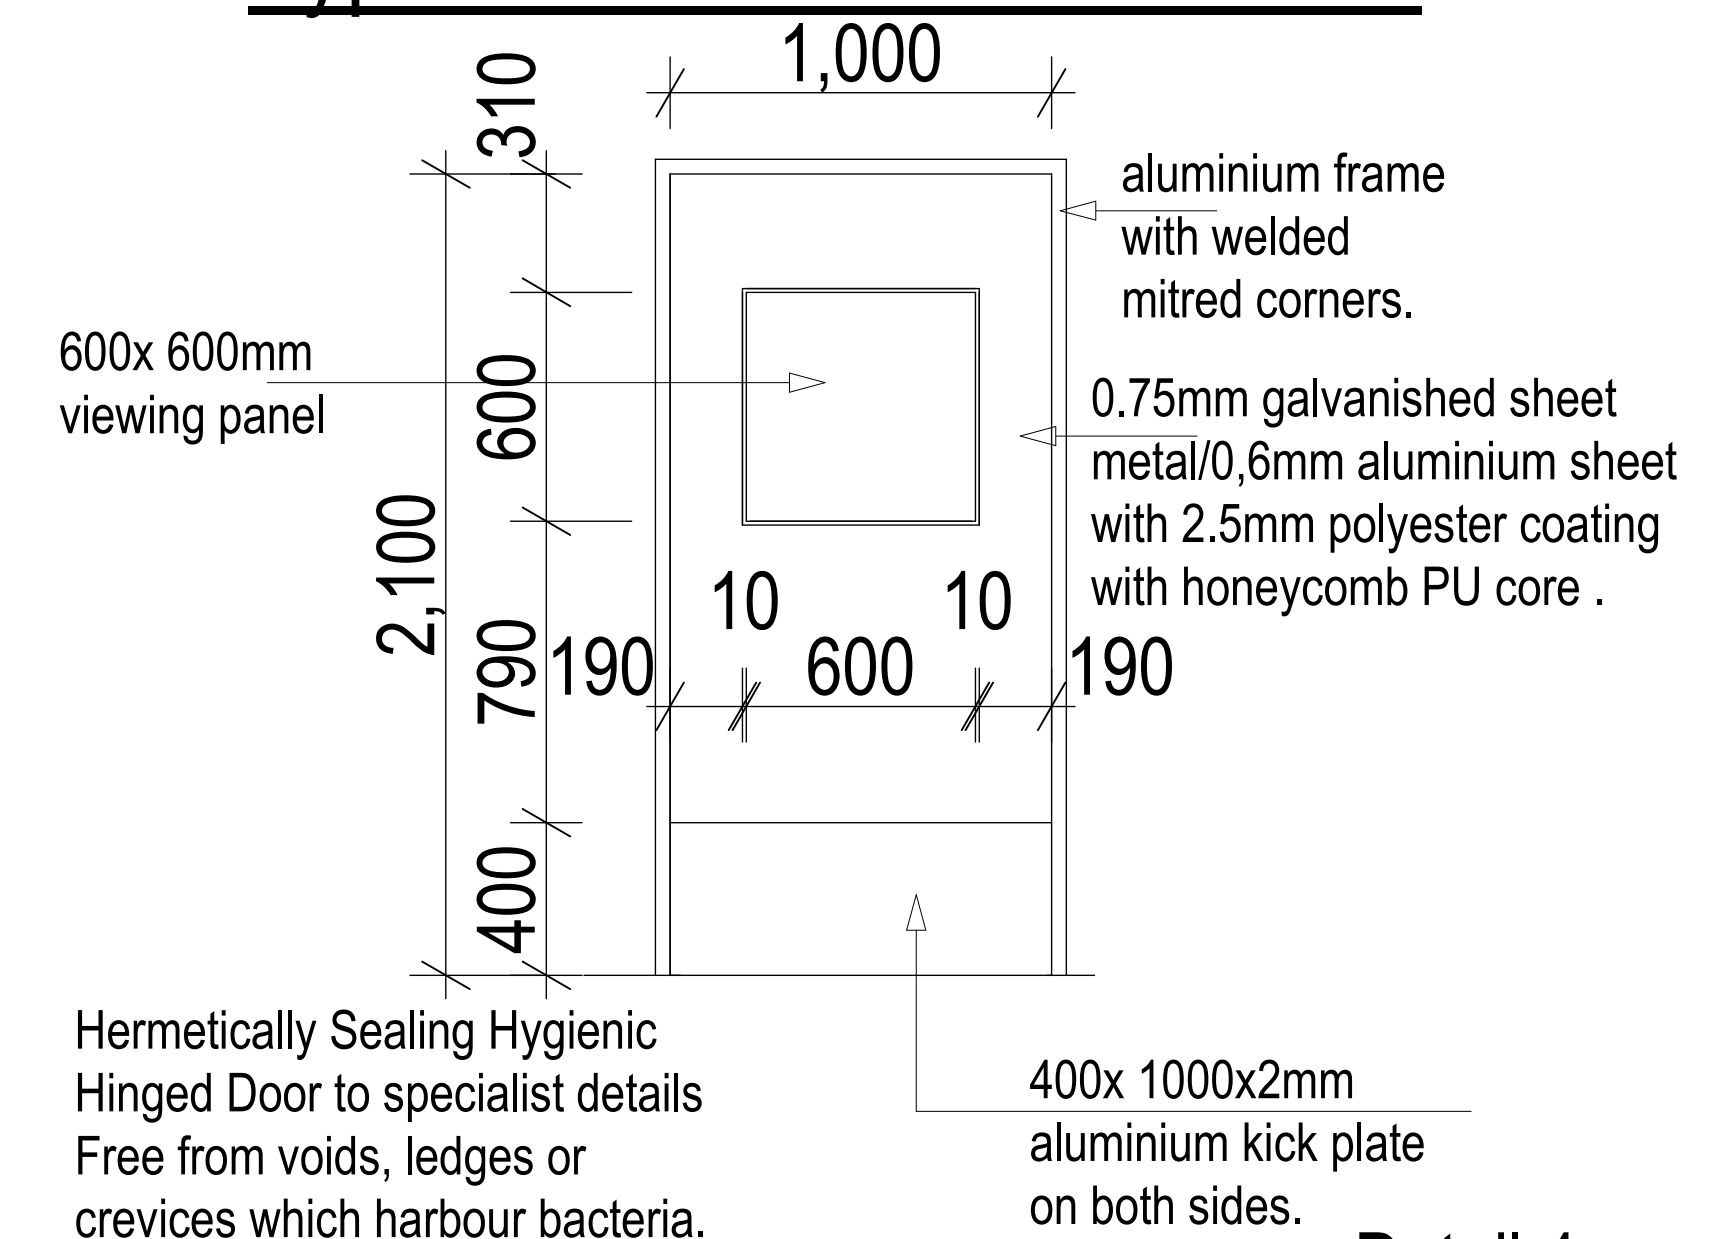

Detail 4.
scale 1:20

MASIYANISE T.I.

REGISTERED ARCHITECT
Architects, Interior Designers, Planning Consultants, Landscaping
Flat no8 AvonFriars .7Oxford Road Avondale
Tel: (04) 339746, (M) 0772 344 907. e-mail: masiarch@zol.co.zw

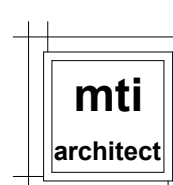PROJECT : MCAZ LABORATORY
PROPOSED REFURBISHMENT

TENDER DRAWINGS

SITE

106 BAINES AVENUE, HARARE.

TITLE

SECTION AND DETAILS

CLIENT

MCAZ

NOTES:

ALL DIMENSIONS AND LEVELS TO BE VERIFIED ON SITE PRIOR TO COMMENCING, SETTING OUT, WORKSHOP DRAWINGS OR CONSTRUCTION.
-DO NOT SCALE, FOLLOW ONLY WRITTEN DIMENSIONS.
-DISCREPANCIES, ERRORS, OMISSIONS, TO BE BROUGHT TO THE ARCHITECTS ATTENTION IMMEDIATELY AFTER BEING EVIDENT.
-SHOP DRAWINGS TO BE SUBMITTED FOR APPROVAL PRIOR TO MANUFACTURE
-THIS DRAWING IS COPYRIGHT OF MASIYANISE T. J. REGISTERED ARCHITECT AND MAY NOT BE USED EXCEPT WITH WRITTEN PERMISSION OF THE ARCHITECT

AMENDMENTS

DESIGNED

MTI

DATE _____

26/01/2017

DRAWN

MG

SCALE

AS SHOWN

CHECKED

ITM

DWG NO.

W1523/02