




WEATHER FORECASTING
STATION - TOWER HILL

GROUND FLOOR PLAN

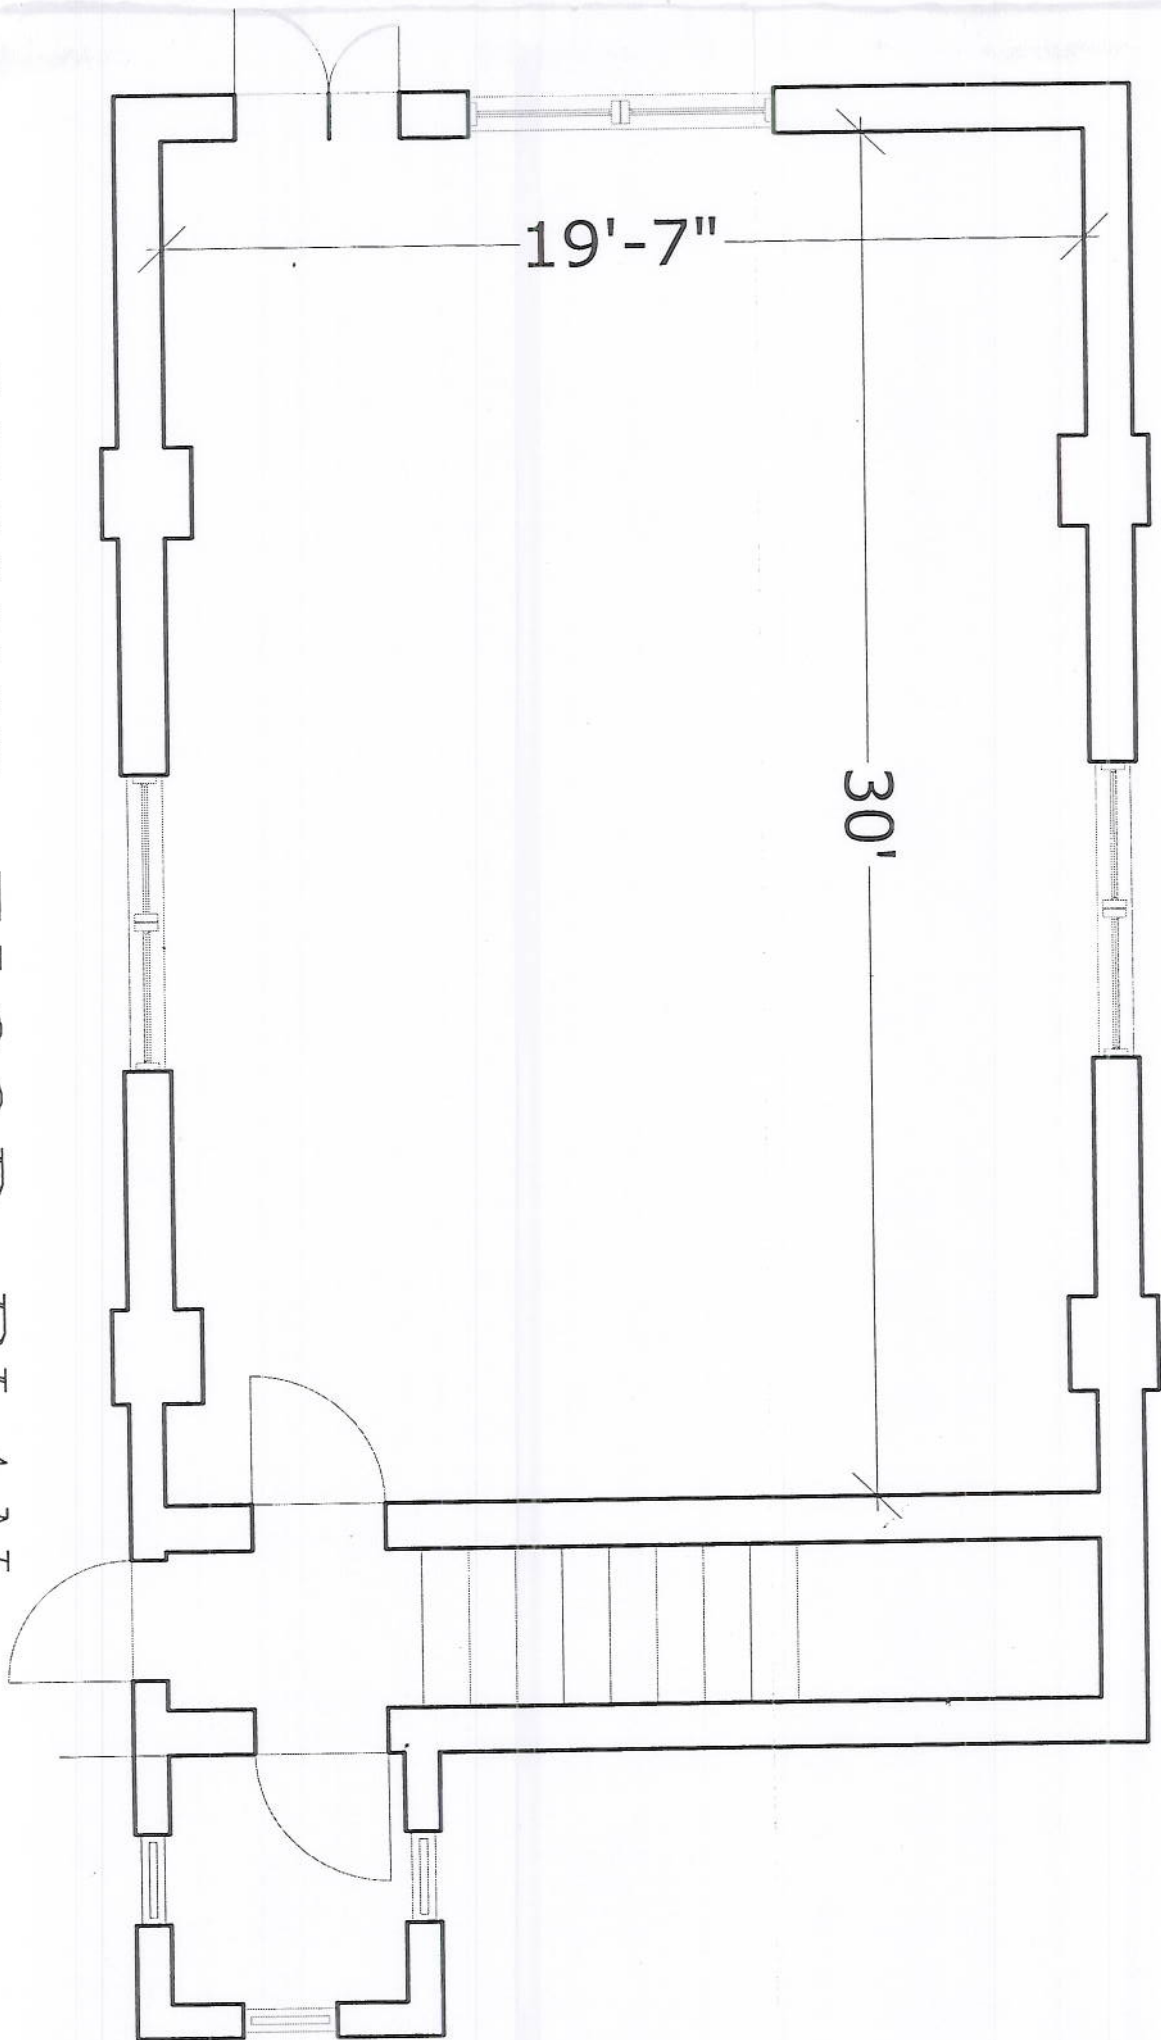

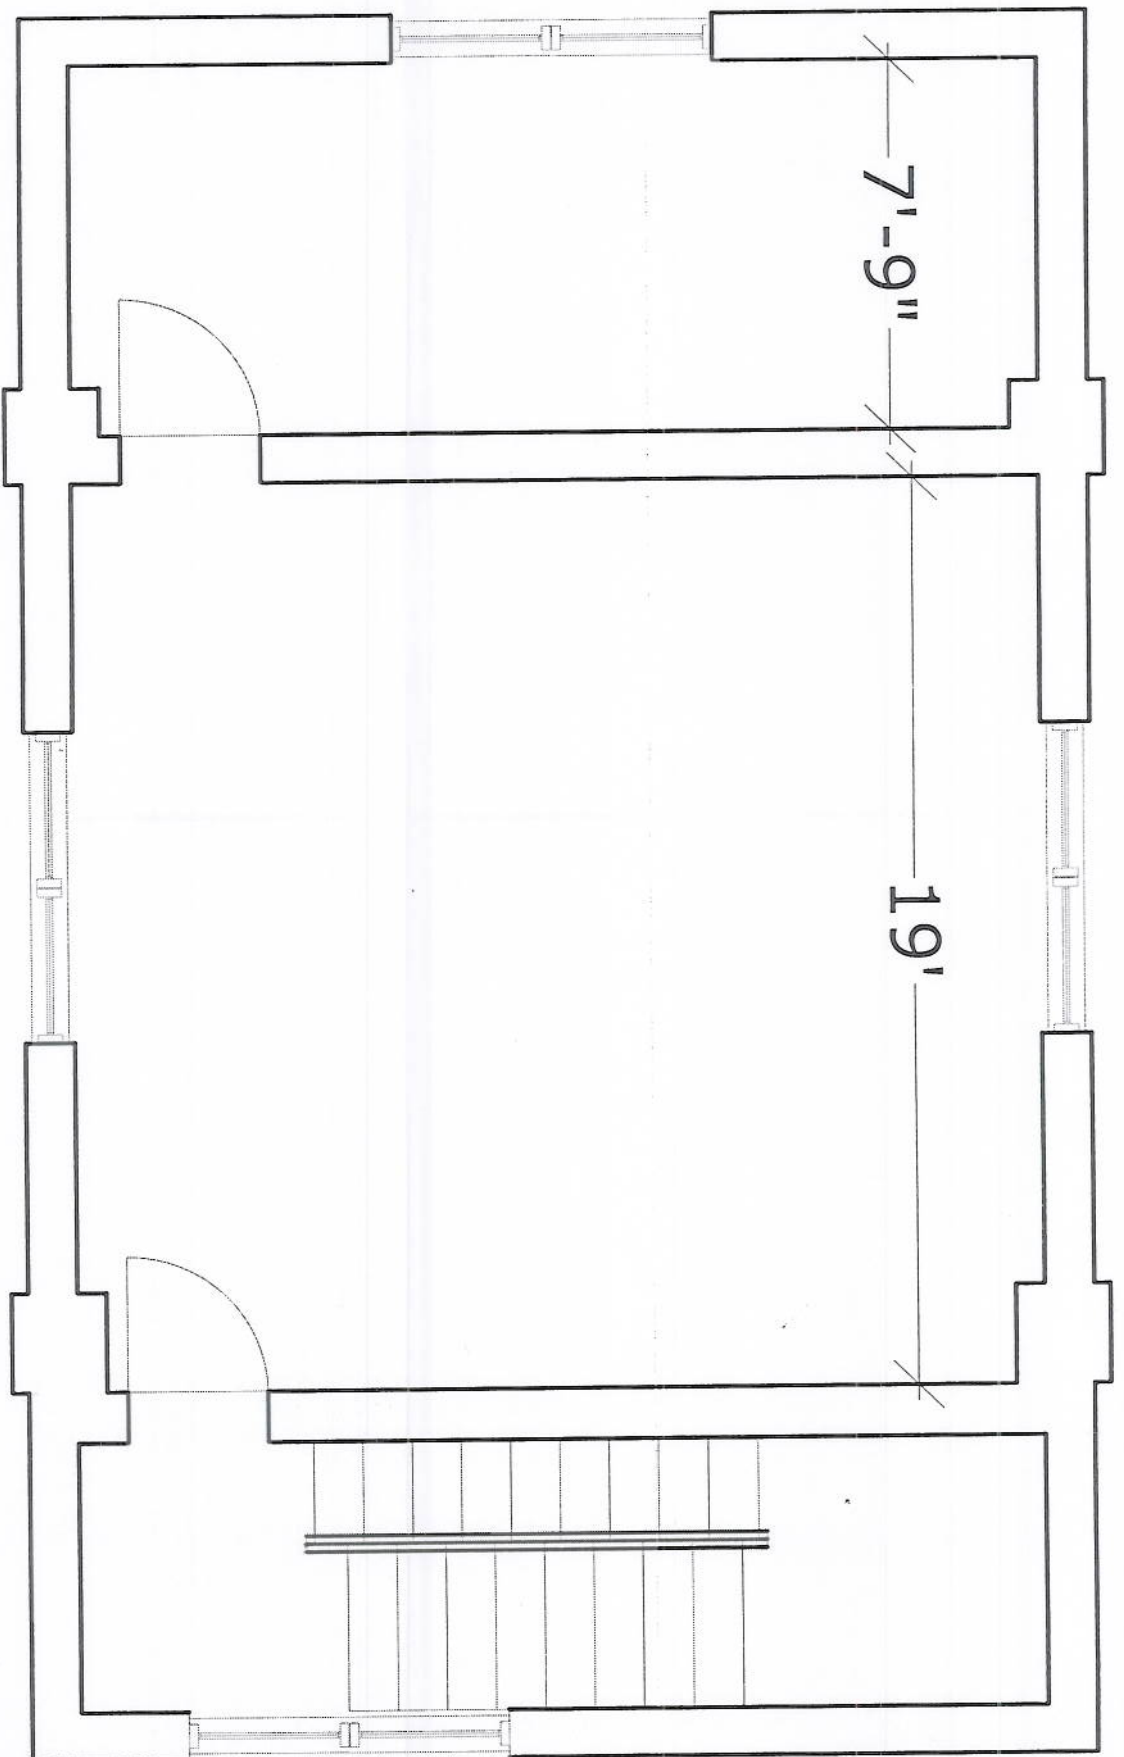



EXISTING FIRST
FLOOR PLAN

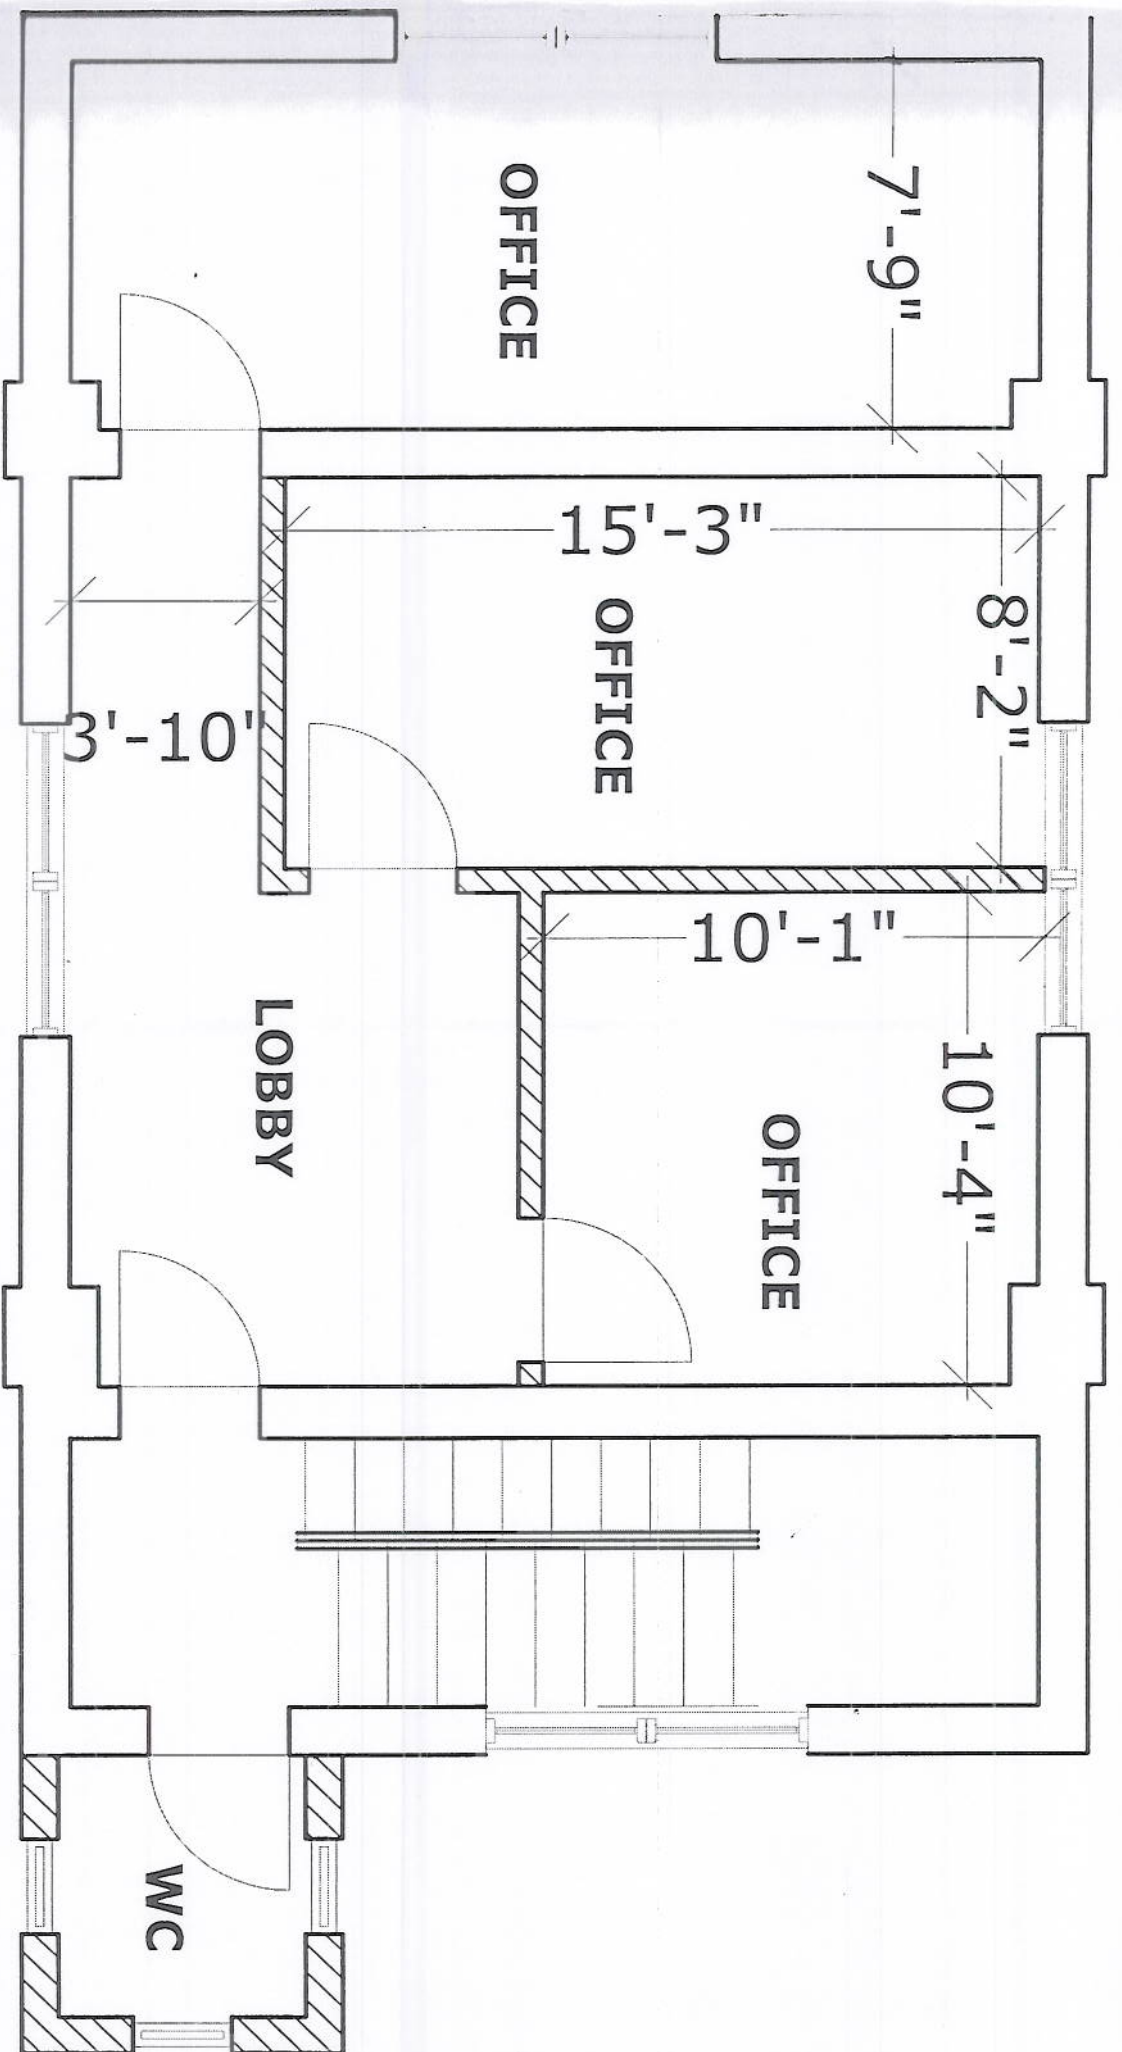


PROPOSED
FIRST FLOOR PLAN

EXISTING SECOND
FLOOR PLAN

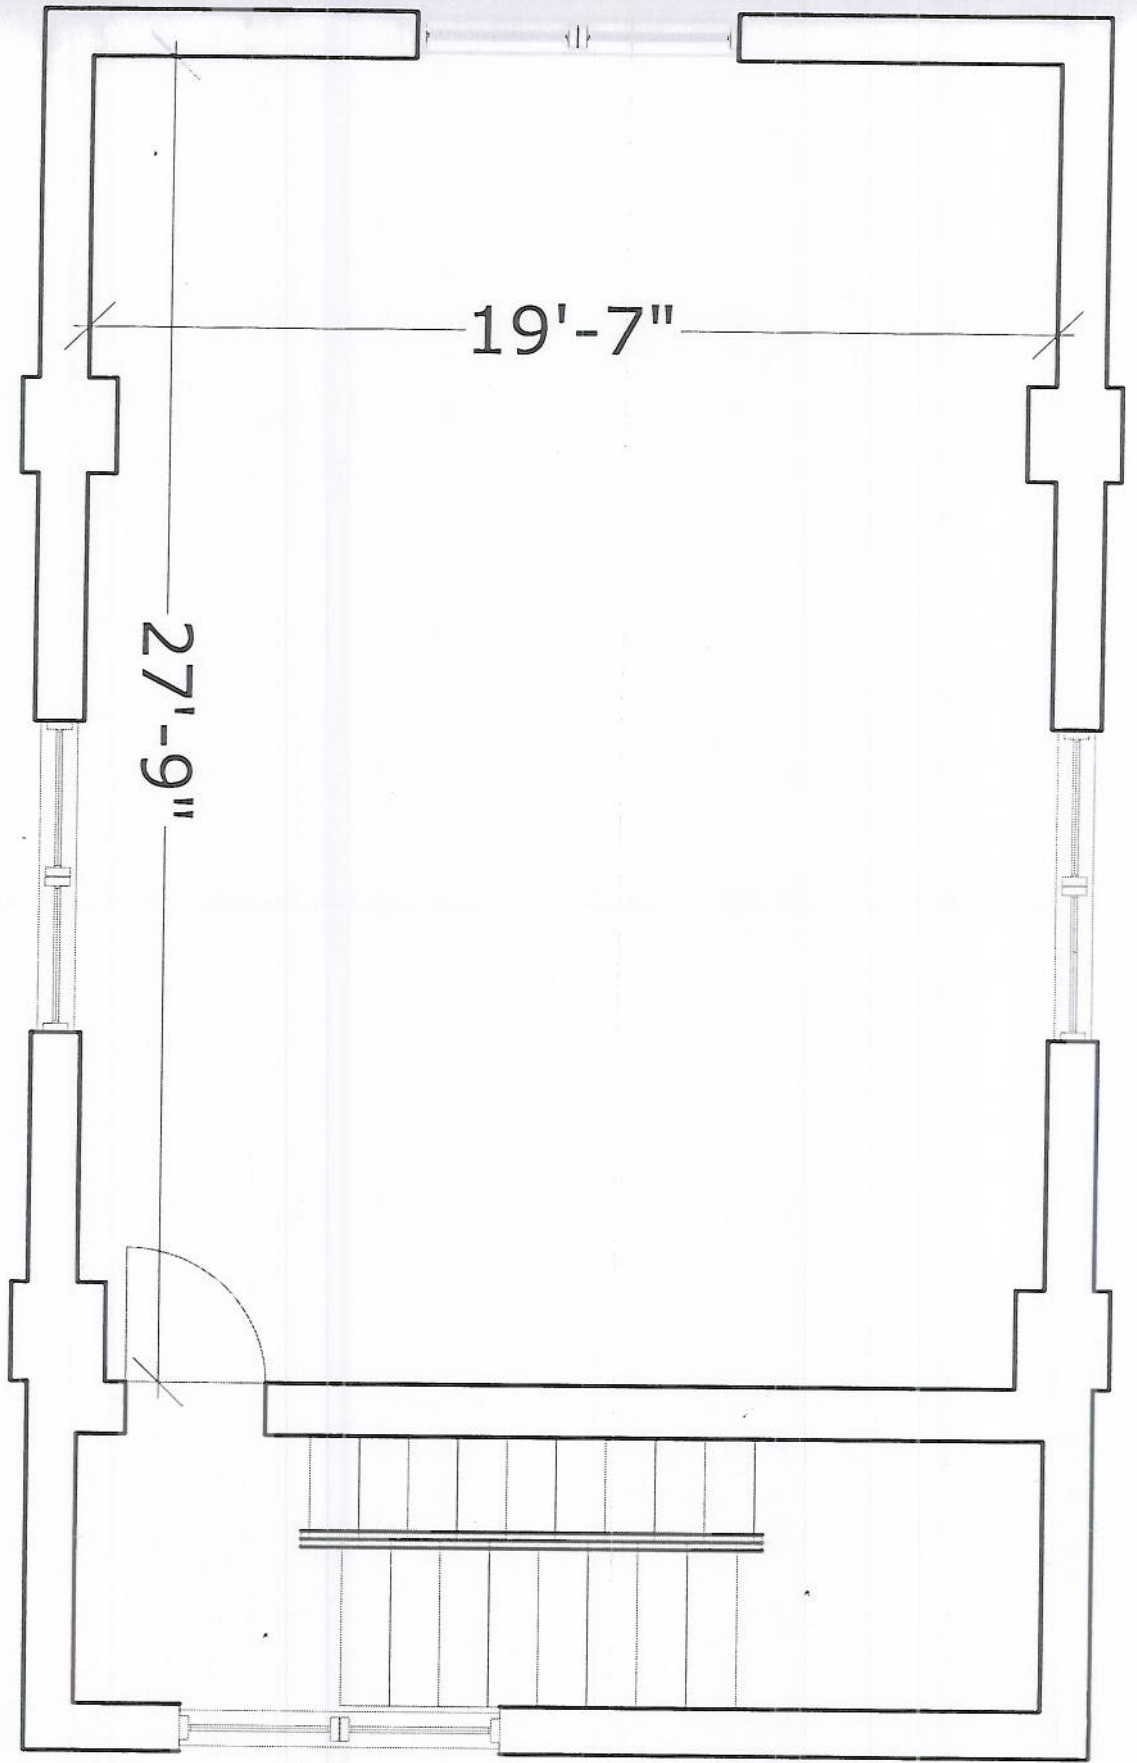

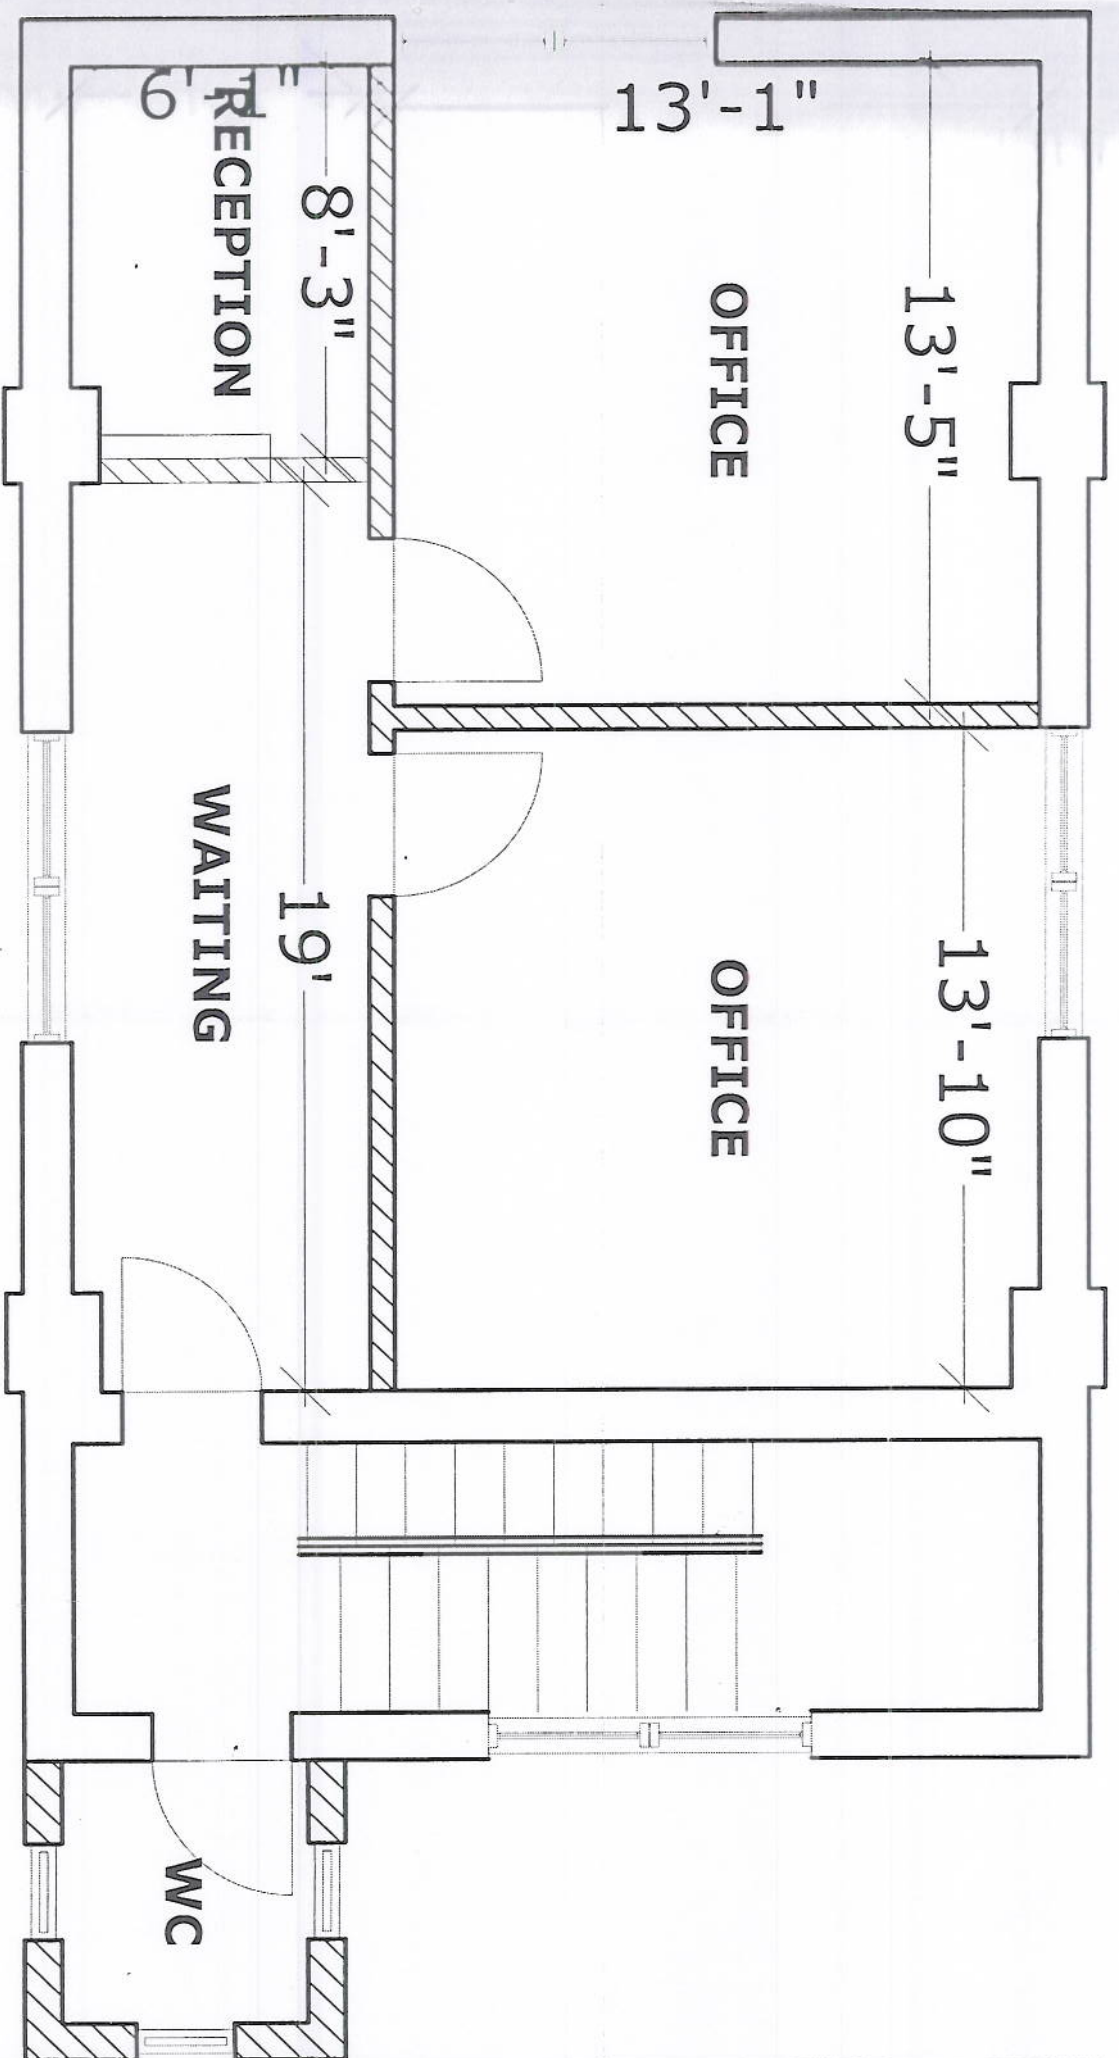


PROPOSED
SECOND FLOOR PLAN

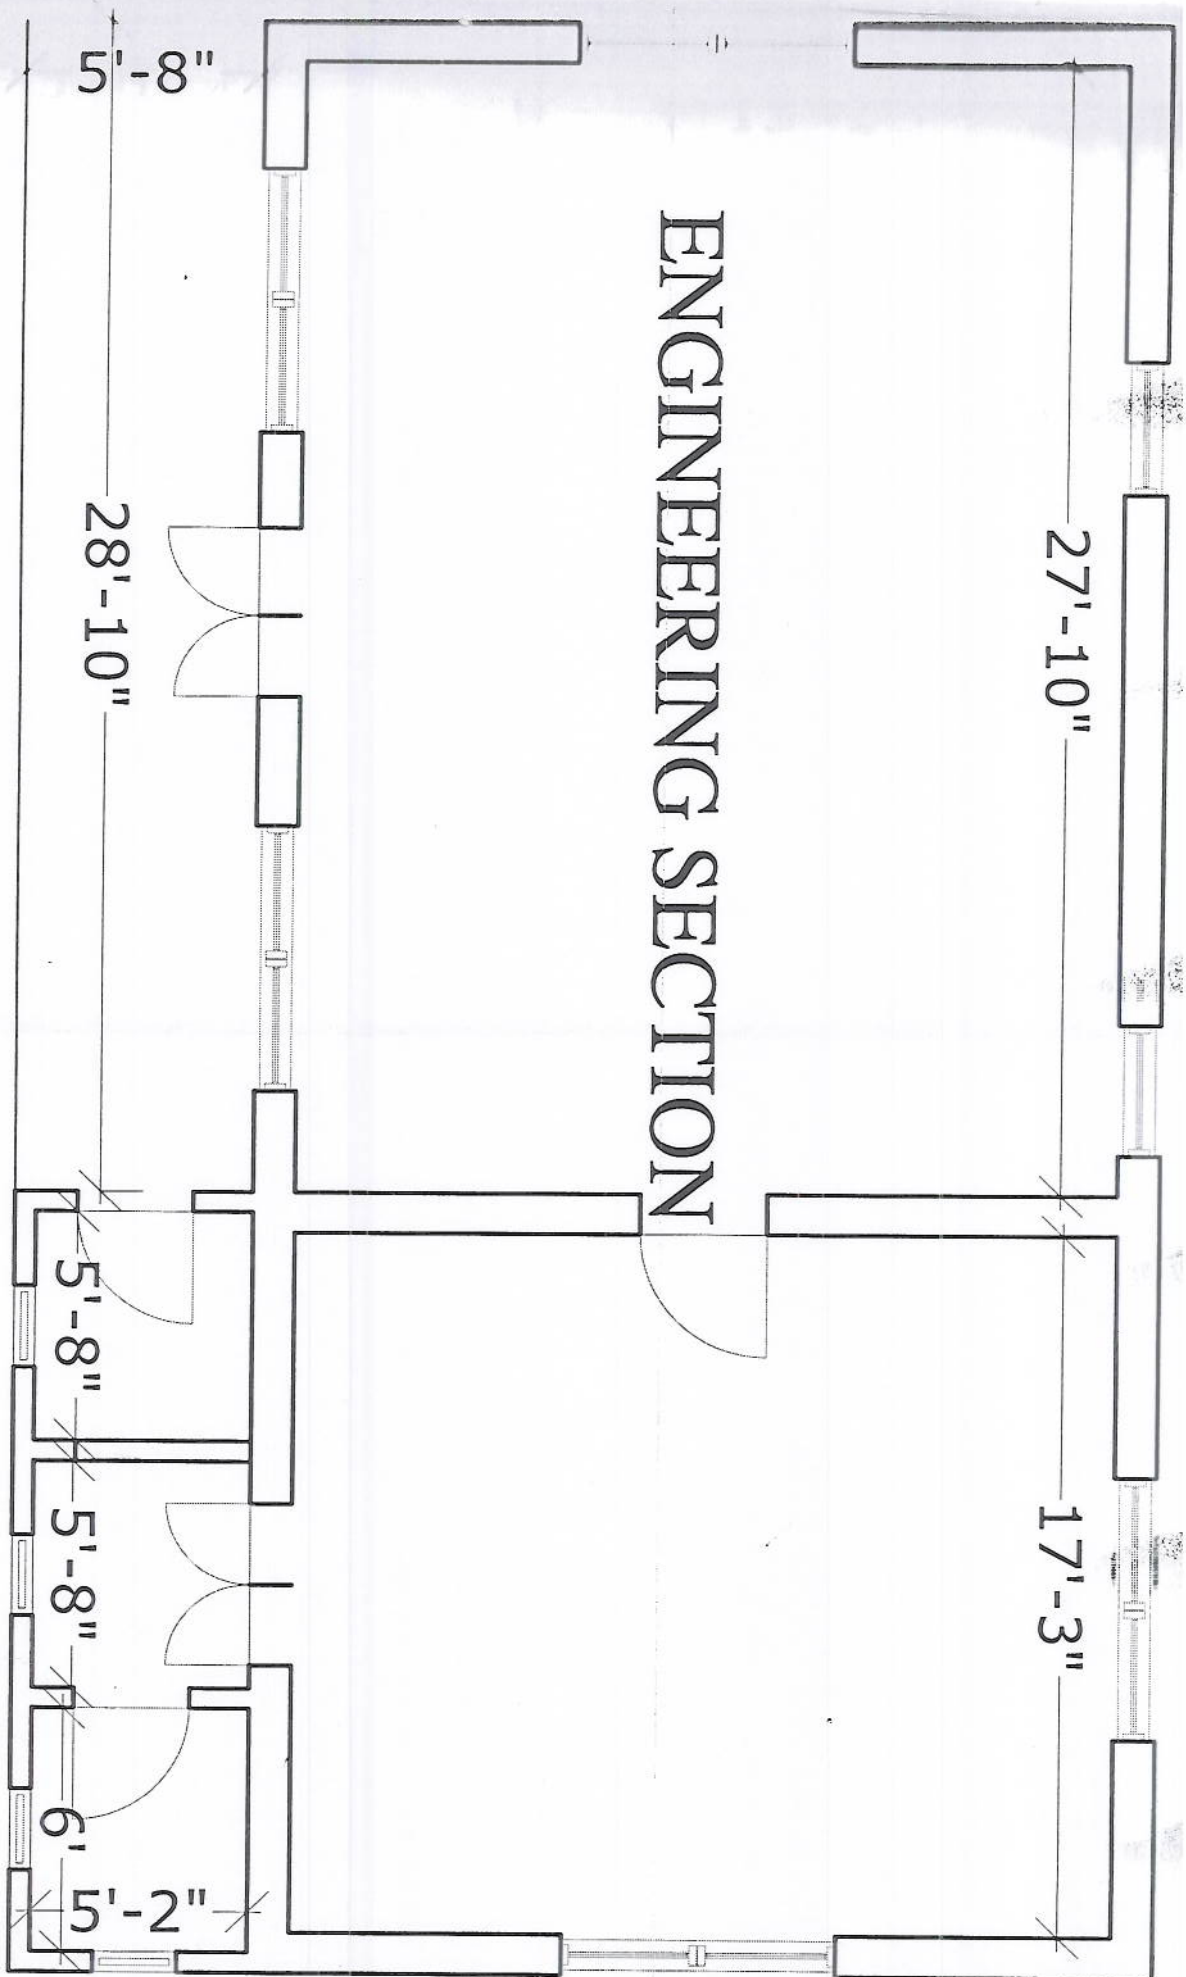

ENGINEERING SECTION

EXISTING GROUND
FLOOR PLAN

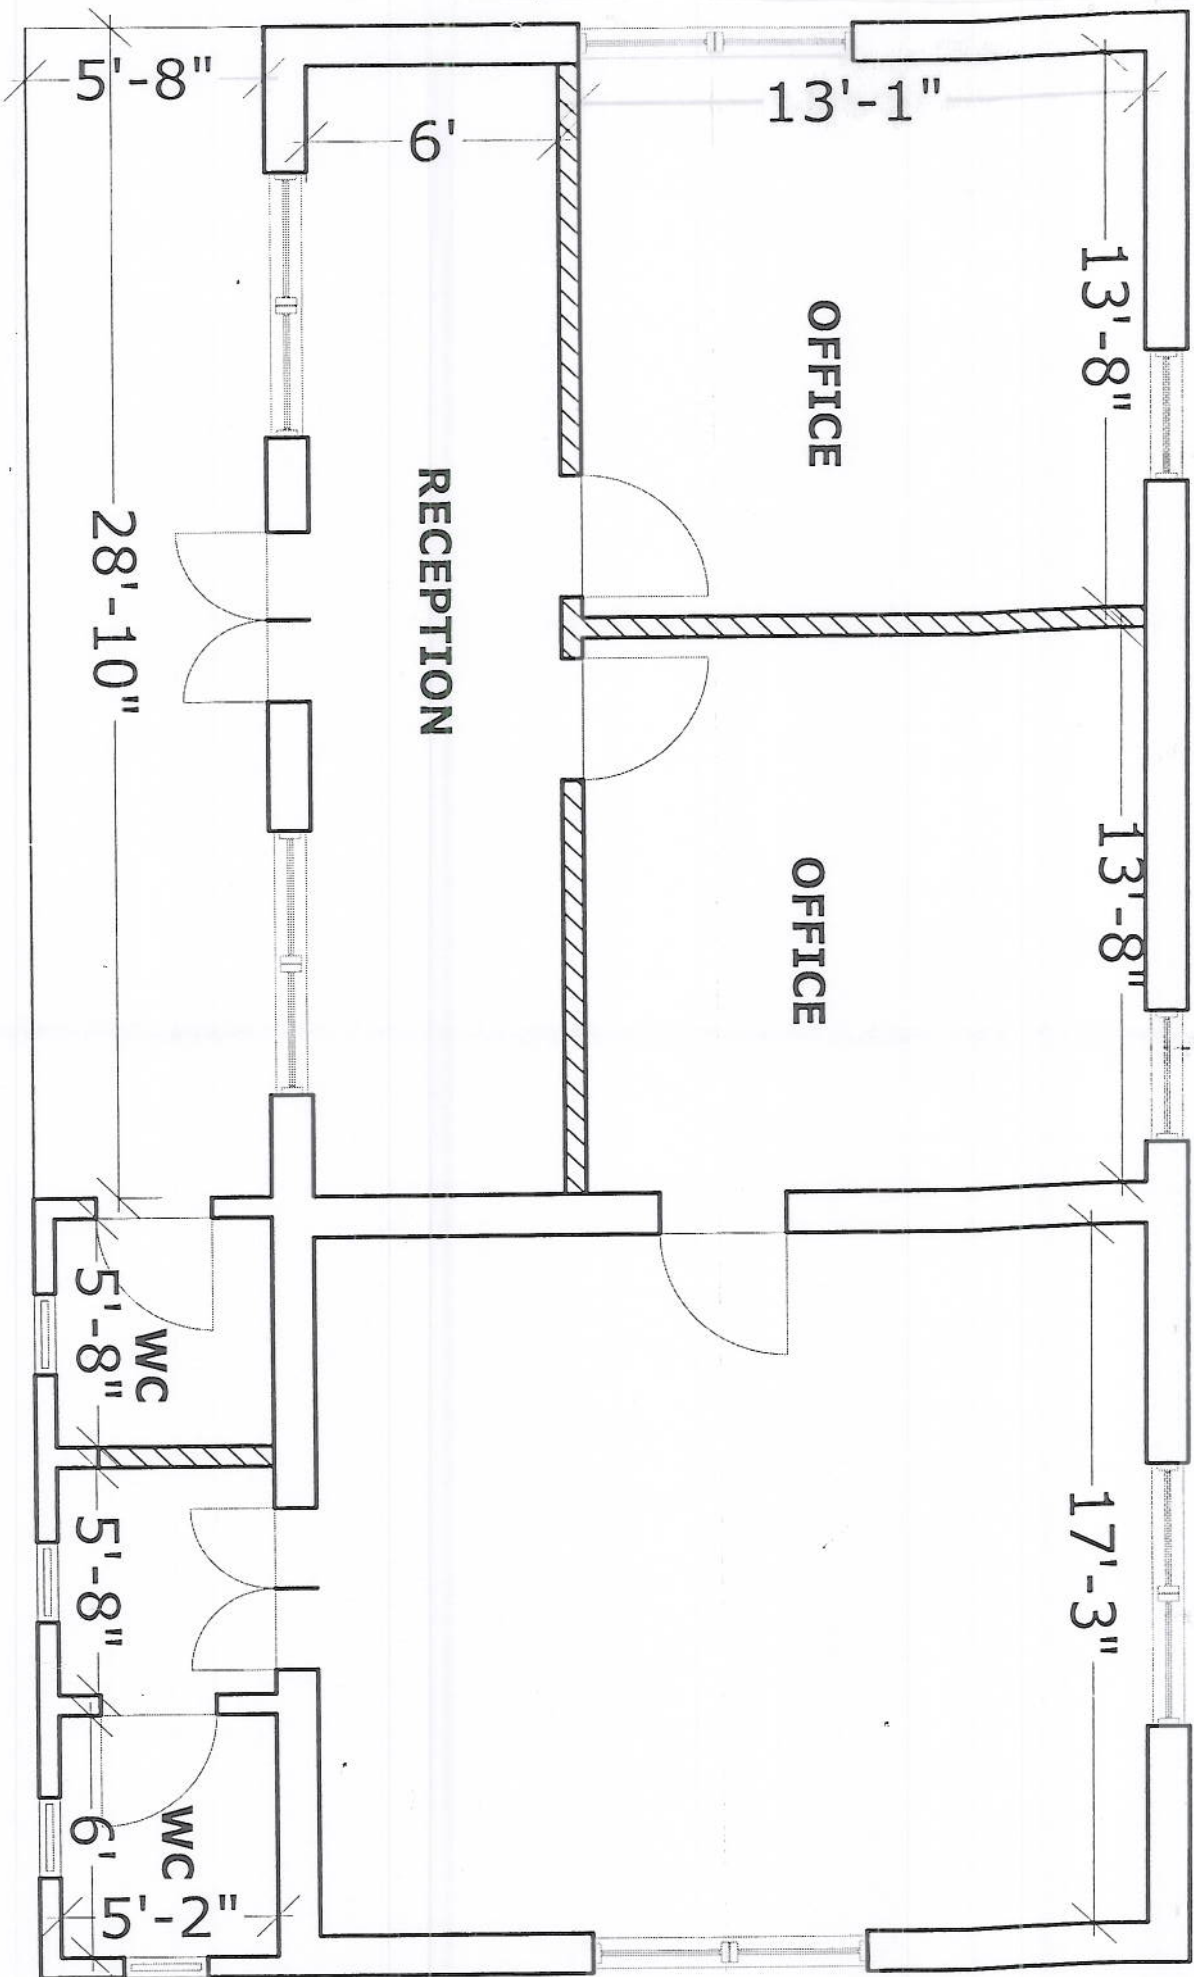

*PROPOSED GROUND
FLOOR PLAN*